


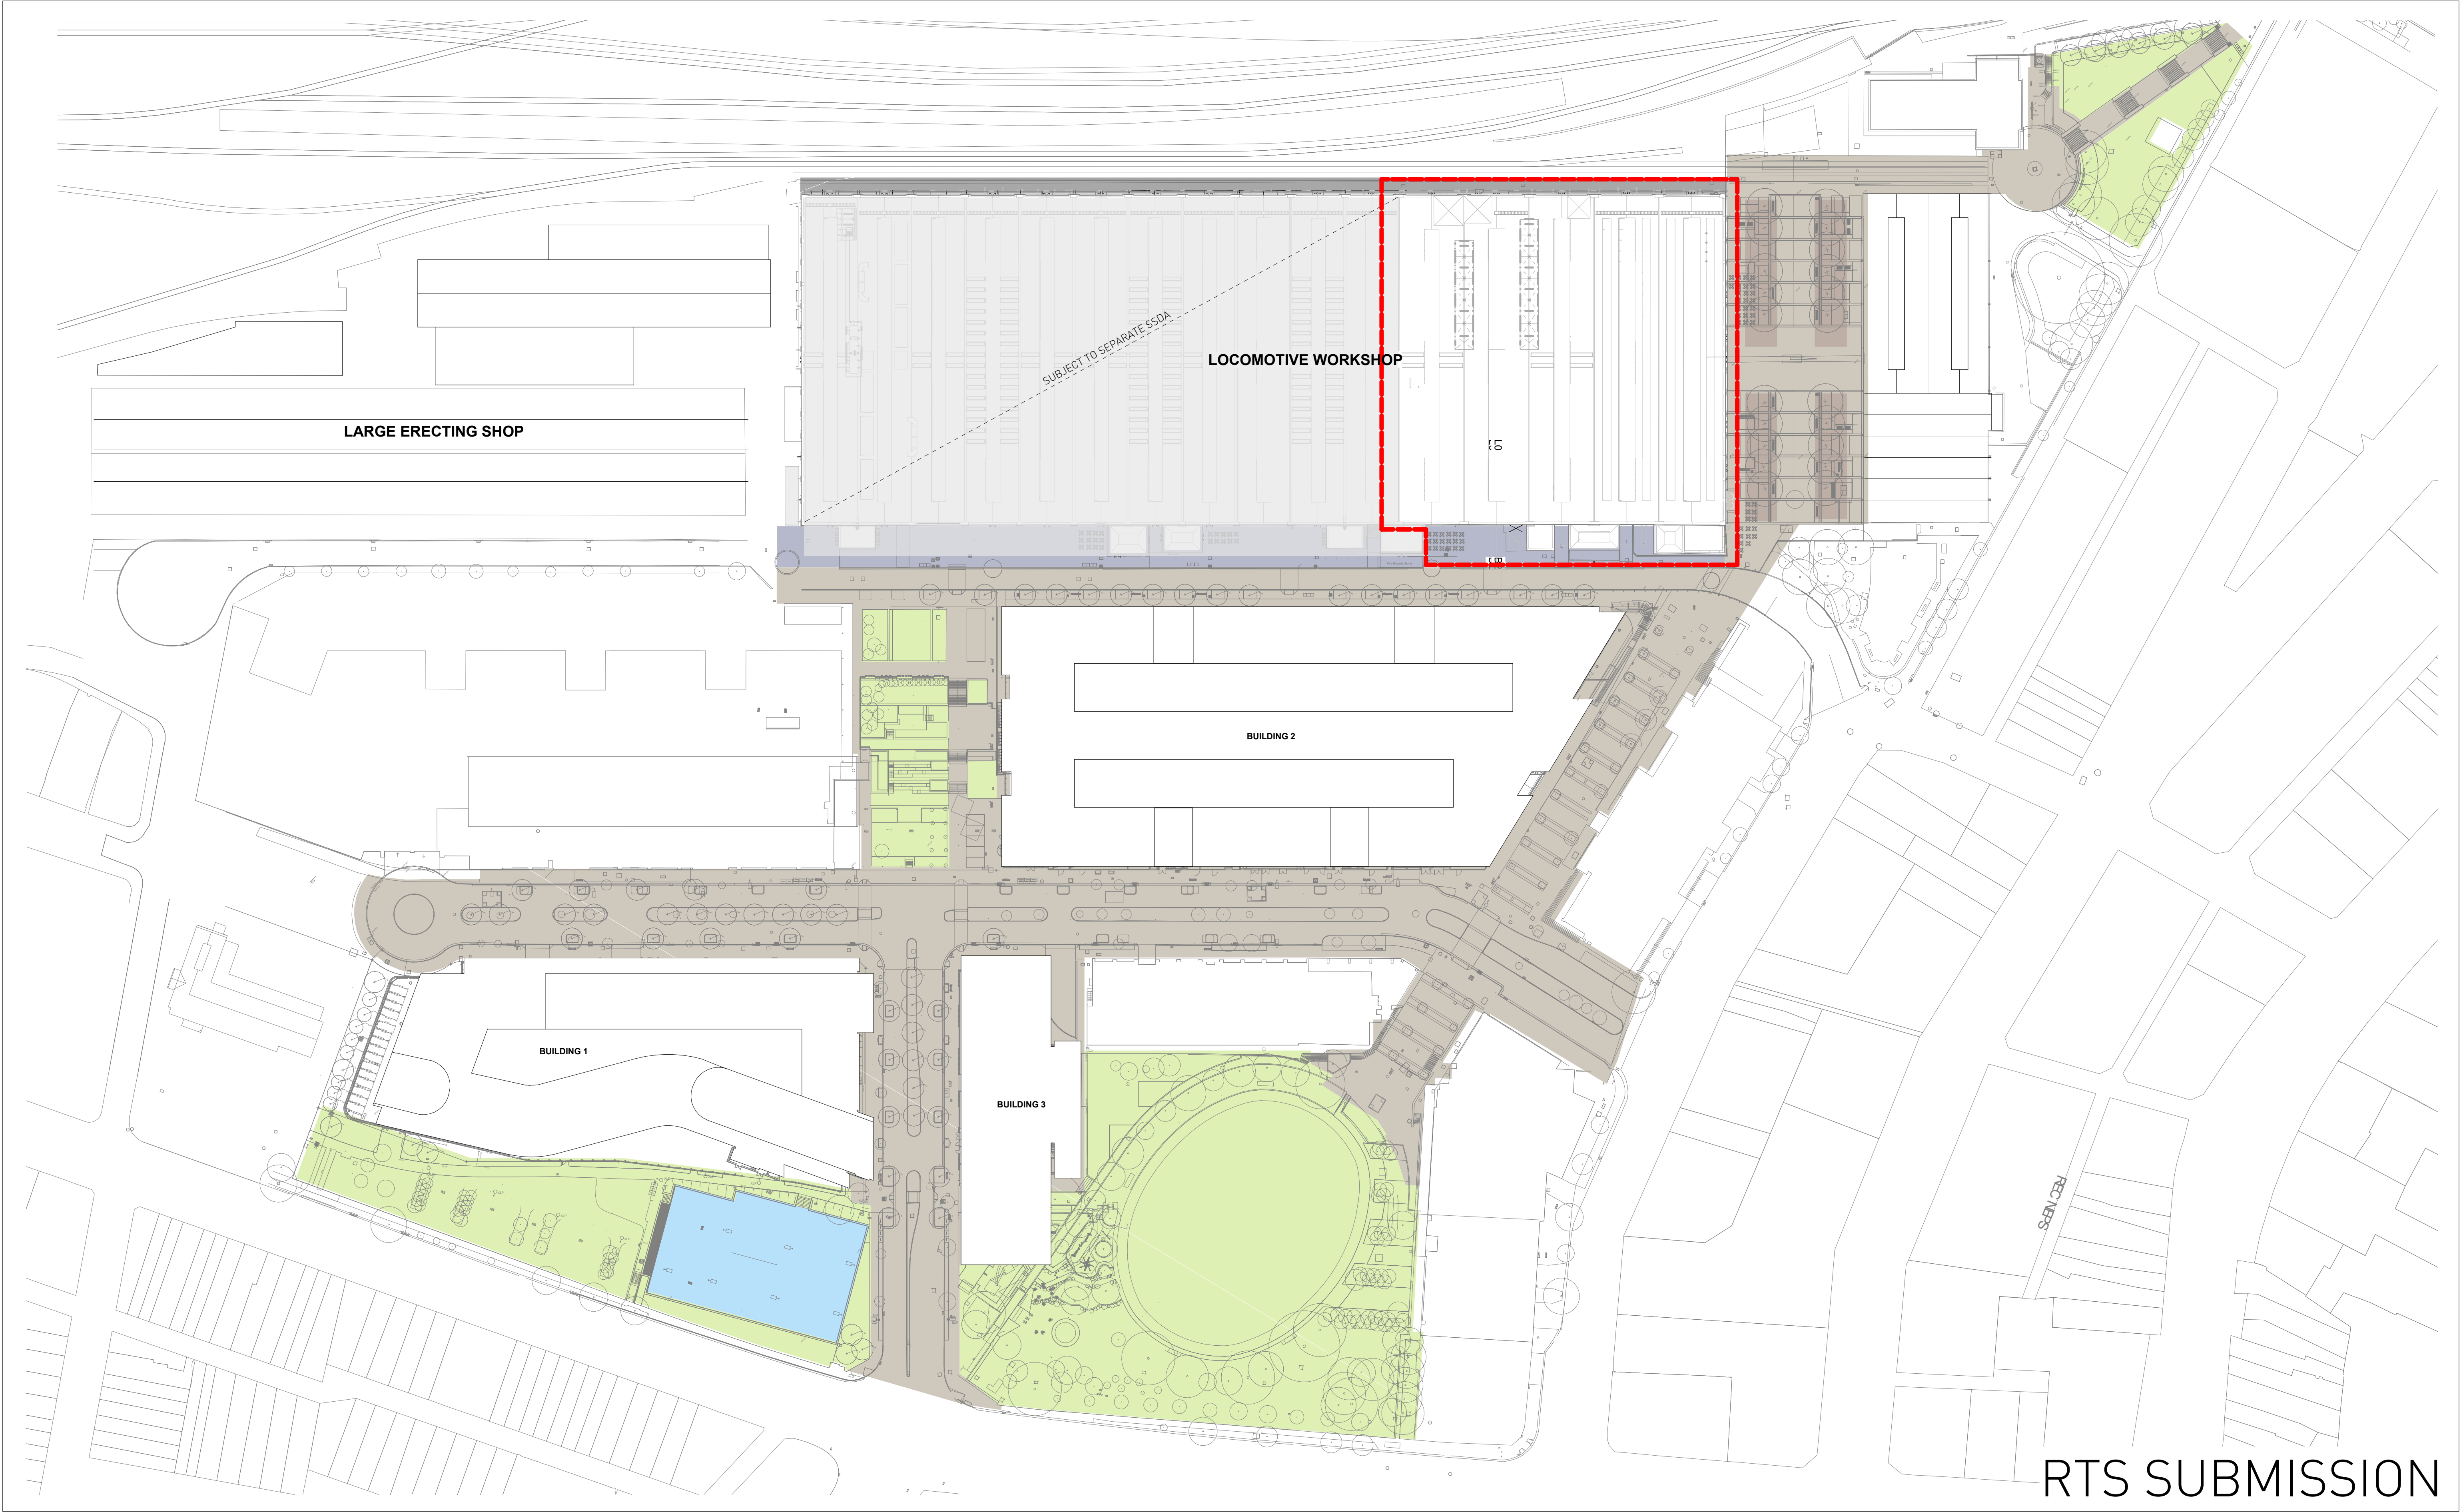


5/4/2018 4:54:56 PM

Architect
SISSONS ARCHITECTS
Studio 5, 81 Alexander St, Crows Nest, NSW 2065
Tel. 02 9460 8002

Client
MIRVAC

Scale
1 : 850 @A1
(Half Scale @ A3)

Rev Date
04/05/18

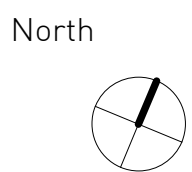

Project
LOCOMOTIVE WORKSHOP
2 Locomotive St, Eveleigh NSW 2015

Drawing Title
SITE PLAN

Project No.
16-002

Drawing No.
SA-AR-DWG-BB-B4-0302

Rev
L

RTS SUBMISSION