


THE LOCOMOTIVE WORKSHOP

by MIRVAC

BAYS 1-4A SSDA ARCHITECTURAL DRAWINGS

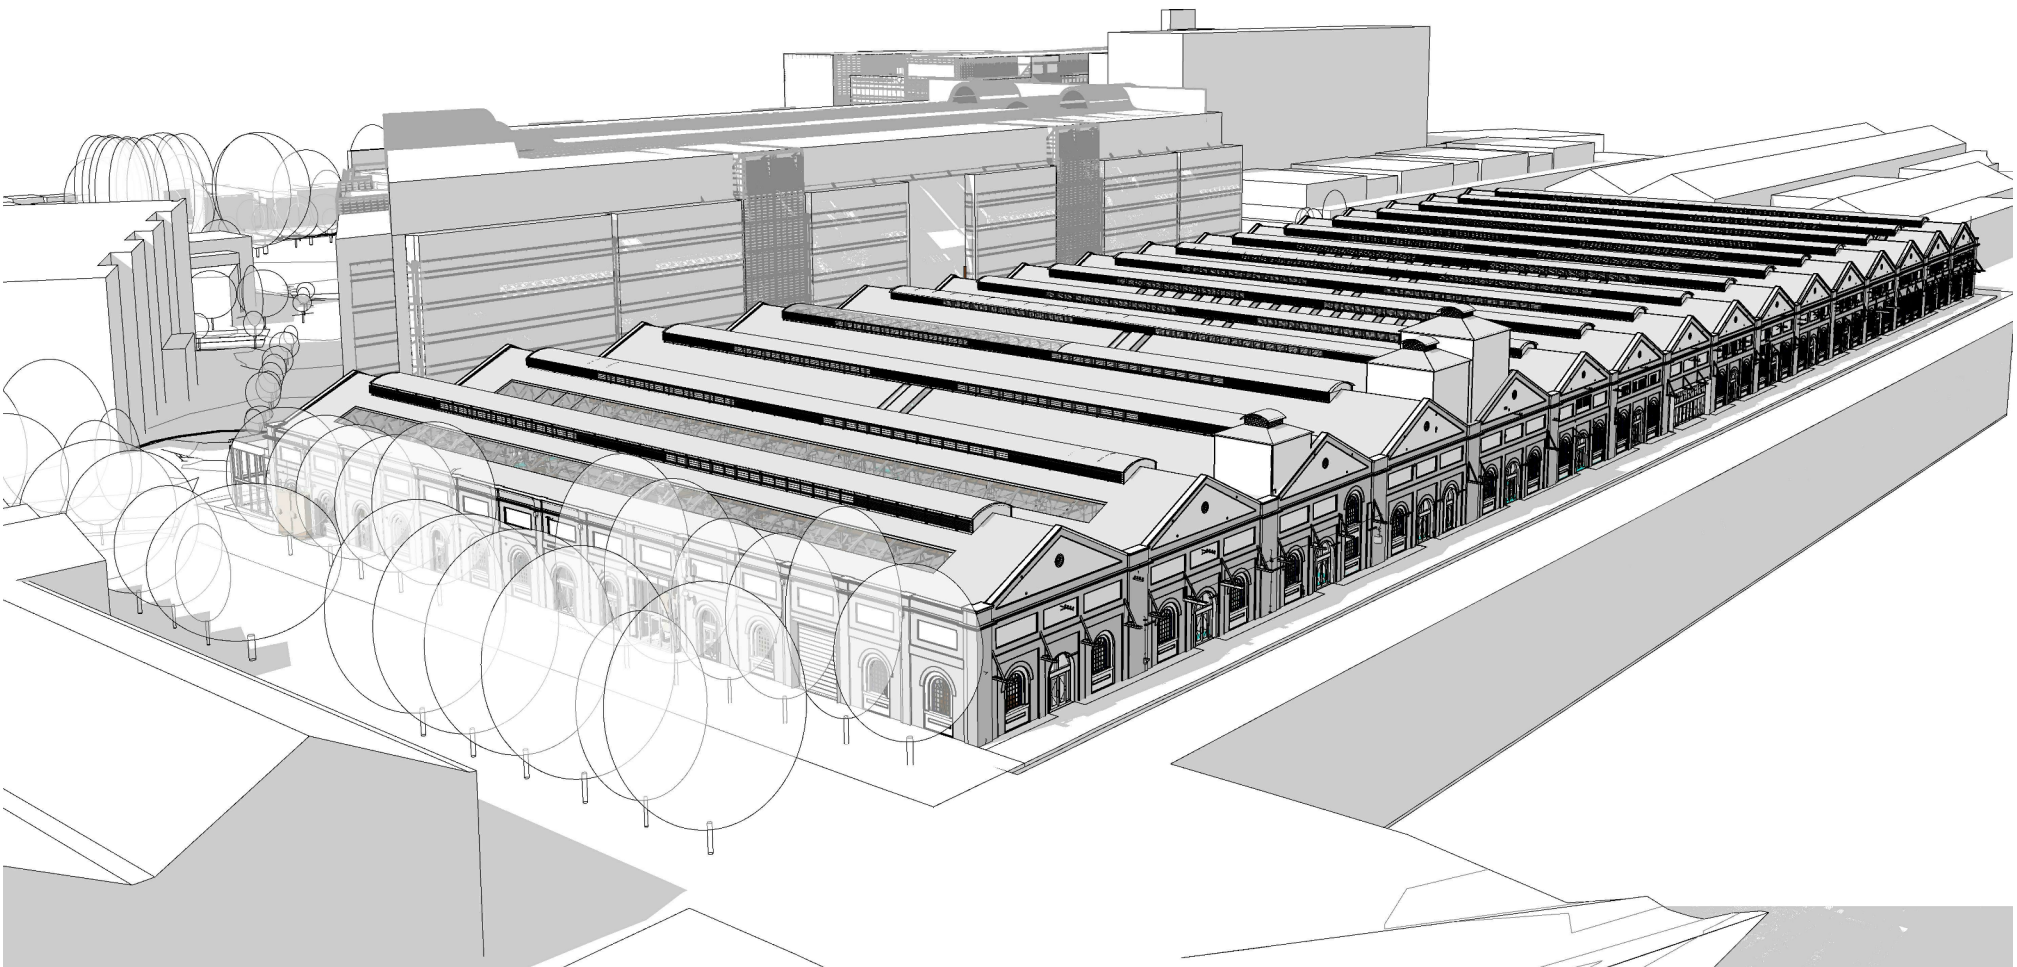

0300 - SSDA Retail

Sheet Number	Sheet Name
SA-AR-DWG-BB-B4- 0300	COVER PAGE AND DRAWING LIST
SA-AR-DWG-BB-B4- 0302	SITE PLAN
SA-AR-DWG-BB-B4- 0303	SITE ANALYSIS
SA-AR-DWG-BB-B4- 0304	SITE RETAIL PLAN
SA-AR-DWG-BB-B4- 0310	EXISTING AND DEMOLITION PLAN - GROUND FLOOR
SA-AR-DWG-BB-B4- 0311	EXISTING AND DEMOLITION PLAN - FIRST FLOOR
SA-AR-DWG-BB-B4- 0312	EXISTING AND DEMOLITION PLAN - SECOND FLOOR
SA-AR-DWG-BB-B4- 0314	EXISTING AND DEMOLITION PLAN - ROOF
SA-AR-DWG-BB-B4- 0320	EXISTING ELEVATIONS
SA-AR-DWG-BB-B4- 0321	DEMOLITION ELEVATIONS
SA-AR-DWG-BB-B4- 0325	EXISTING SECTIONS
SA-AR-DWG-BB-B4- 0326	DEMOLITION SECTIONS
SA-AR-DWG-BB-B4- 0330	PROPOSED PLAN - GROUND FLOOR
SA-AR-DWG-BB-B4- 0331	PROPOSED PLAN - FIRST FLOOR
SA-AR-DWG-BB-B4- 0334	PROPOSED PLAN - ROOF
SA-AR-DWG-BB-B4- 0340	PROPOSED ELEVATIONS
SA-AR-DWG-BB-B4- 0345	PROPOSED SECTIONS
SA-AR-DWG-BB-B4- 0350	GFA PLANS
SA-AR-DWG-BB-B4- 0361	SIGNAGE ELEVATIONS
SA-AR-DWG-BB-B4- 0380	BAY 4 TRAVELATOR EXCAVATION EXTENT
SA-AR-DWG-BB-B4- 0381	BAY 4 TRAVELATOR PLANS
SA-AR-DWG-BB-B4- 0382	BAY 4 TRAVELATOR SECTIONS

RTS SUBMISSION

Architect SISSONS ARCHITECTS Studio 5, 81 Alexander St, Crows Nest, NSW 2065 Tel. 02 9460 8002	Client MIRVAC			Project LOCOMOTIVE WORKSHOP 2 Locomotive St, Eveleigh NSW 2015	Drawing Title COVER PAGE AND DRAWING LIST		
	Scale	Rev Date	North		Project No.	Drawing No.	Rev
	@A1	04/05/18			16-002	SA-AR-DWG-BB-B4-0300	P
	[Half Scale @ A3]						