




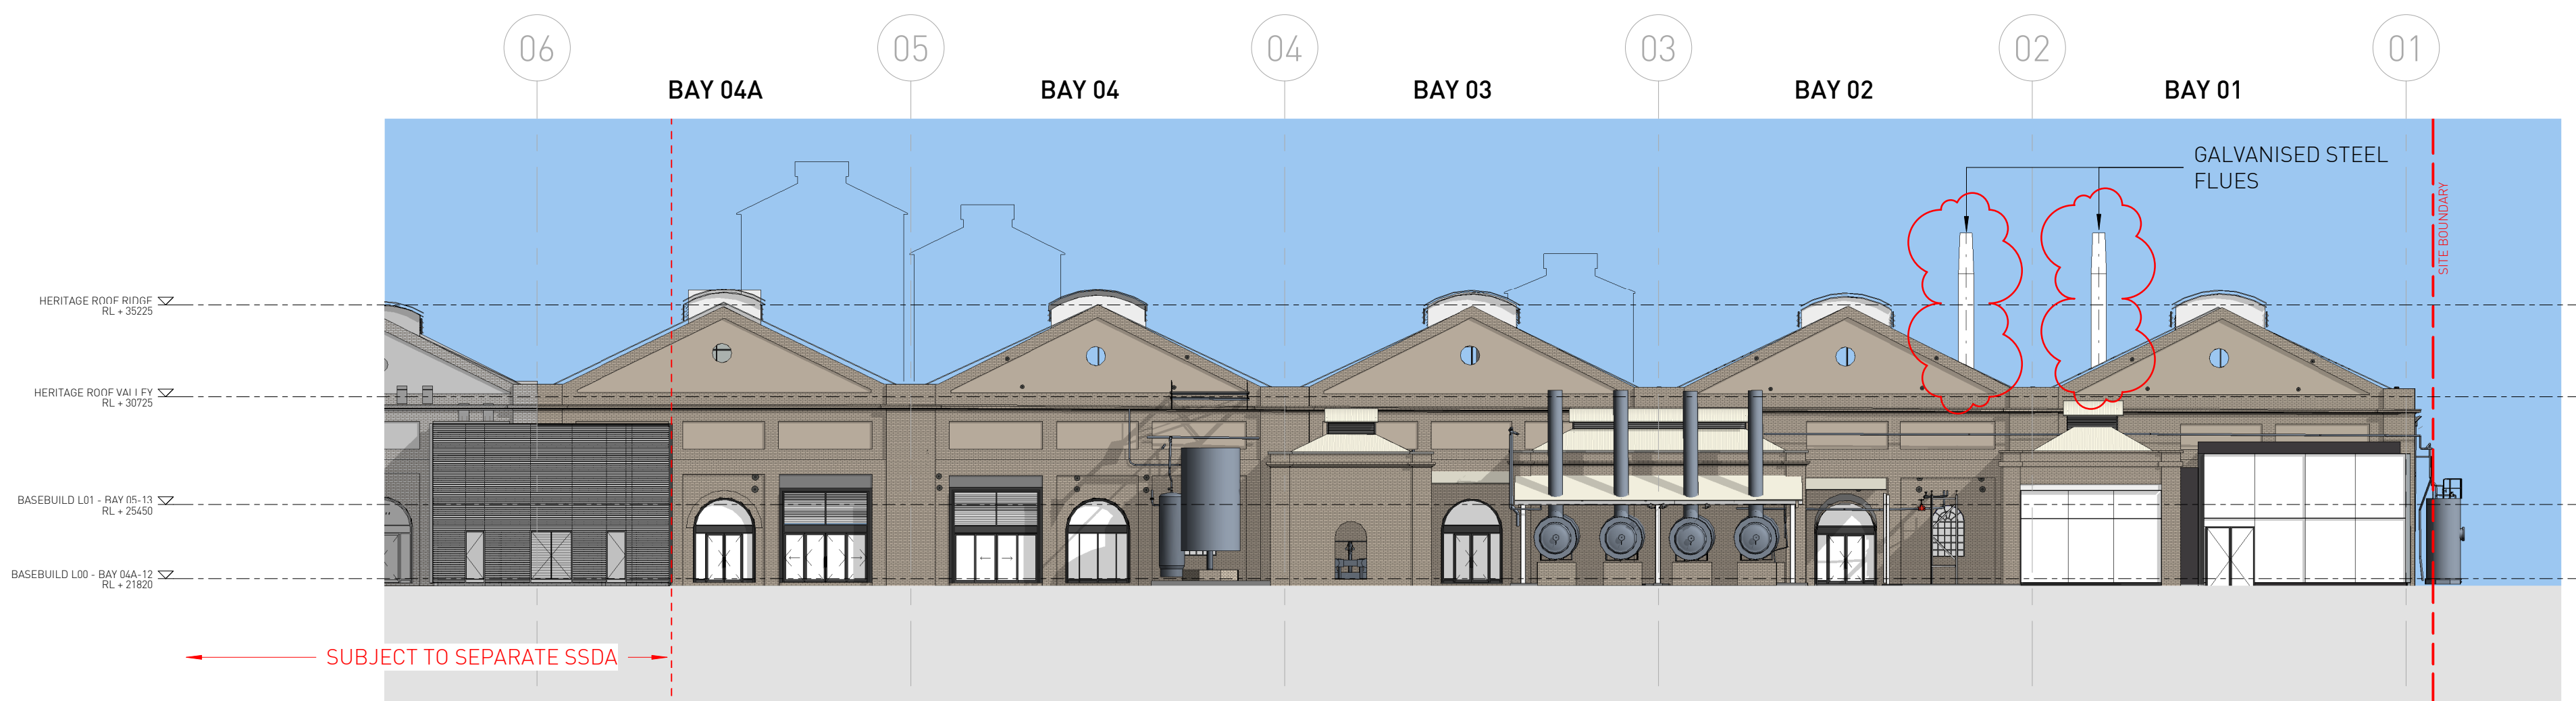

1 PROPOSED - SOUTH ELEVATION - RETAIL
1 : 250

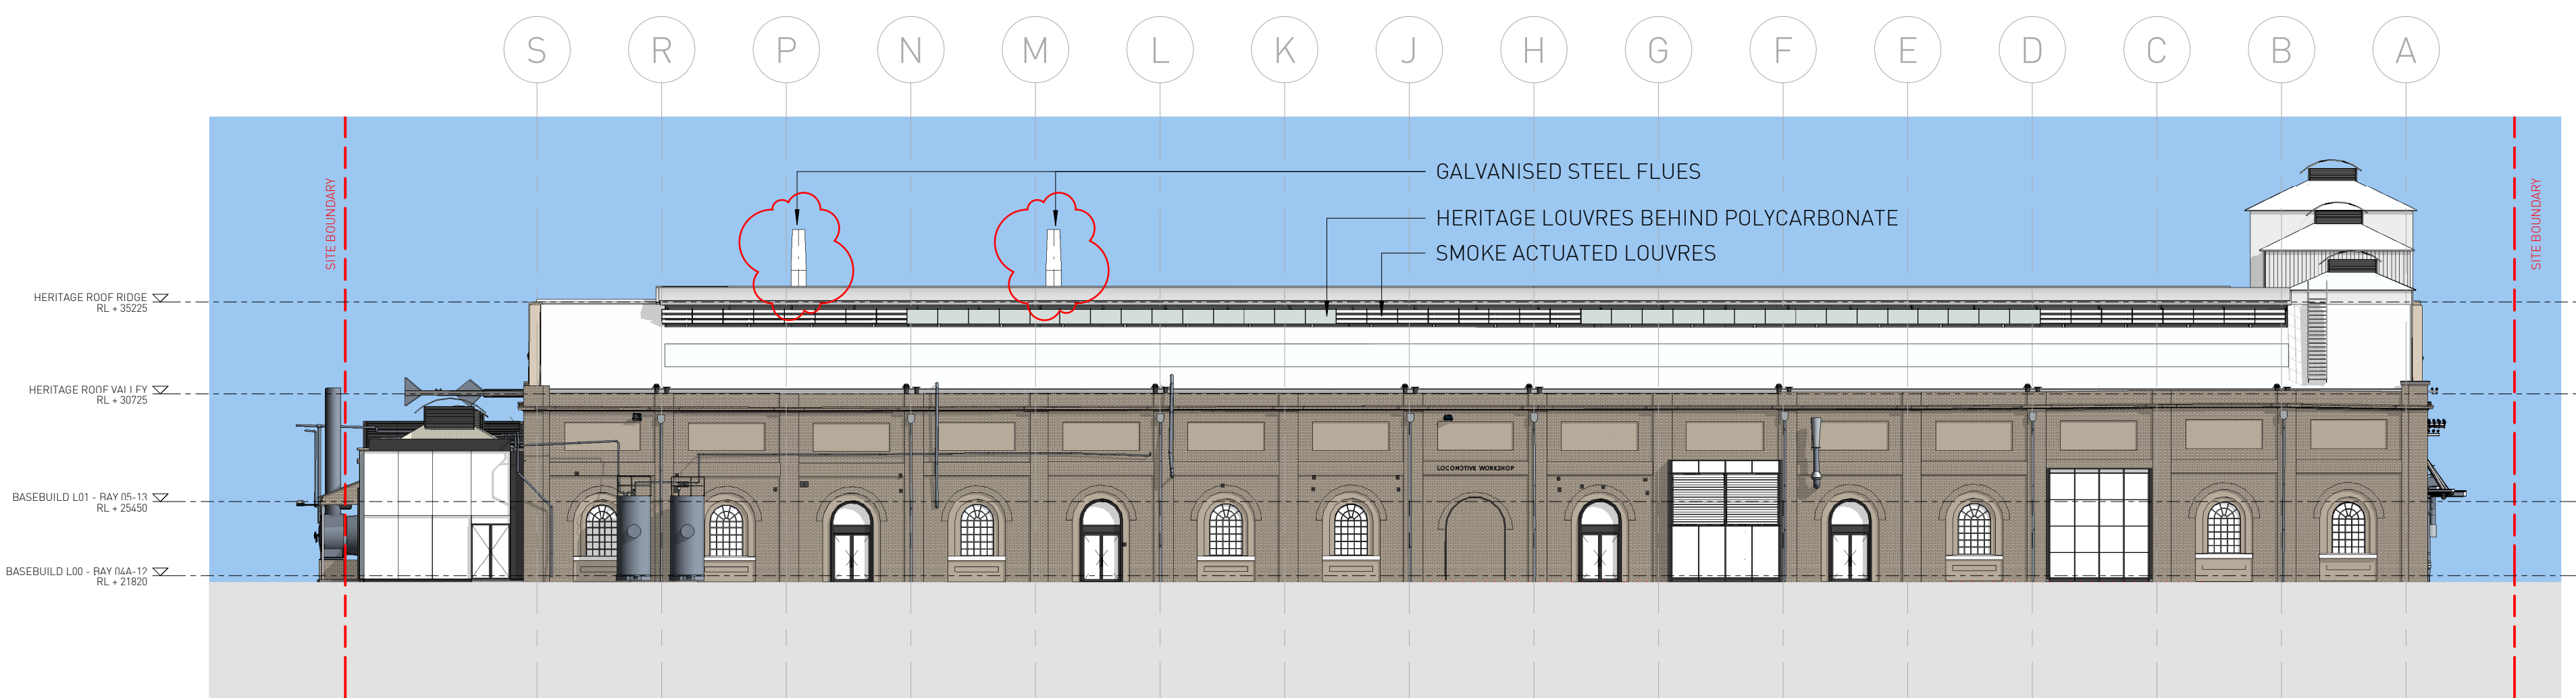

2 PROPOSED - EAST ELEVATION - RETAIL
1 : 250

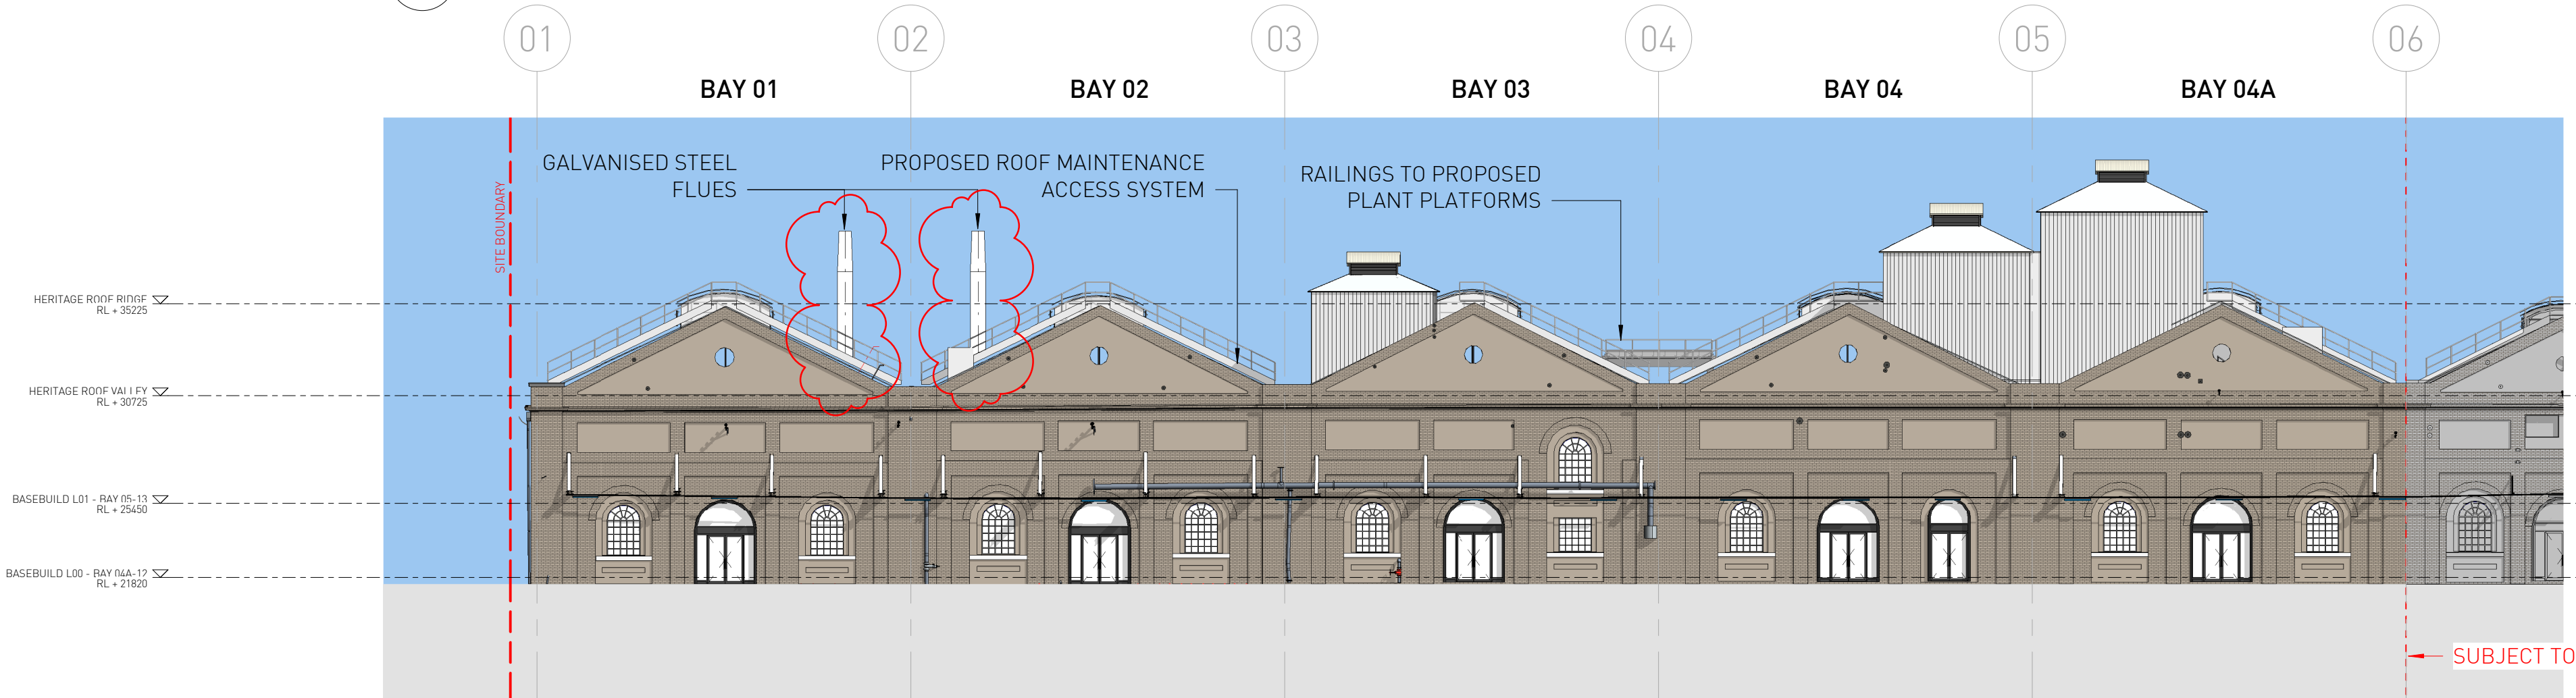

3 PROPOSED - NORTH ELEVATION - RETAIL
1 : 250

FOR INFORMATION

Architect SISSONS ARCHITECTS Suite 5.01, 53 Berry Street North Sydney NSW 2060 Australia Tel: +61 2 8904 1853 ABN: 31 621 375 129 www.sissonsarchitects.com			Client MIRVAC			Project LOCOMOTIVE WORKSHOP 2 Locomotive St, Eveleigh NSW 2015			Drawing Title PROPOSED ELEVATIONS		
Scale 1 : 250 @A1 (Half Scale @ A3)			Rev Date 13/05/21			North 			Project No. 16-002	Drawing No. SA-AR-DWG-BB-B4-0340	Rev U