


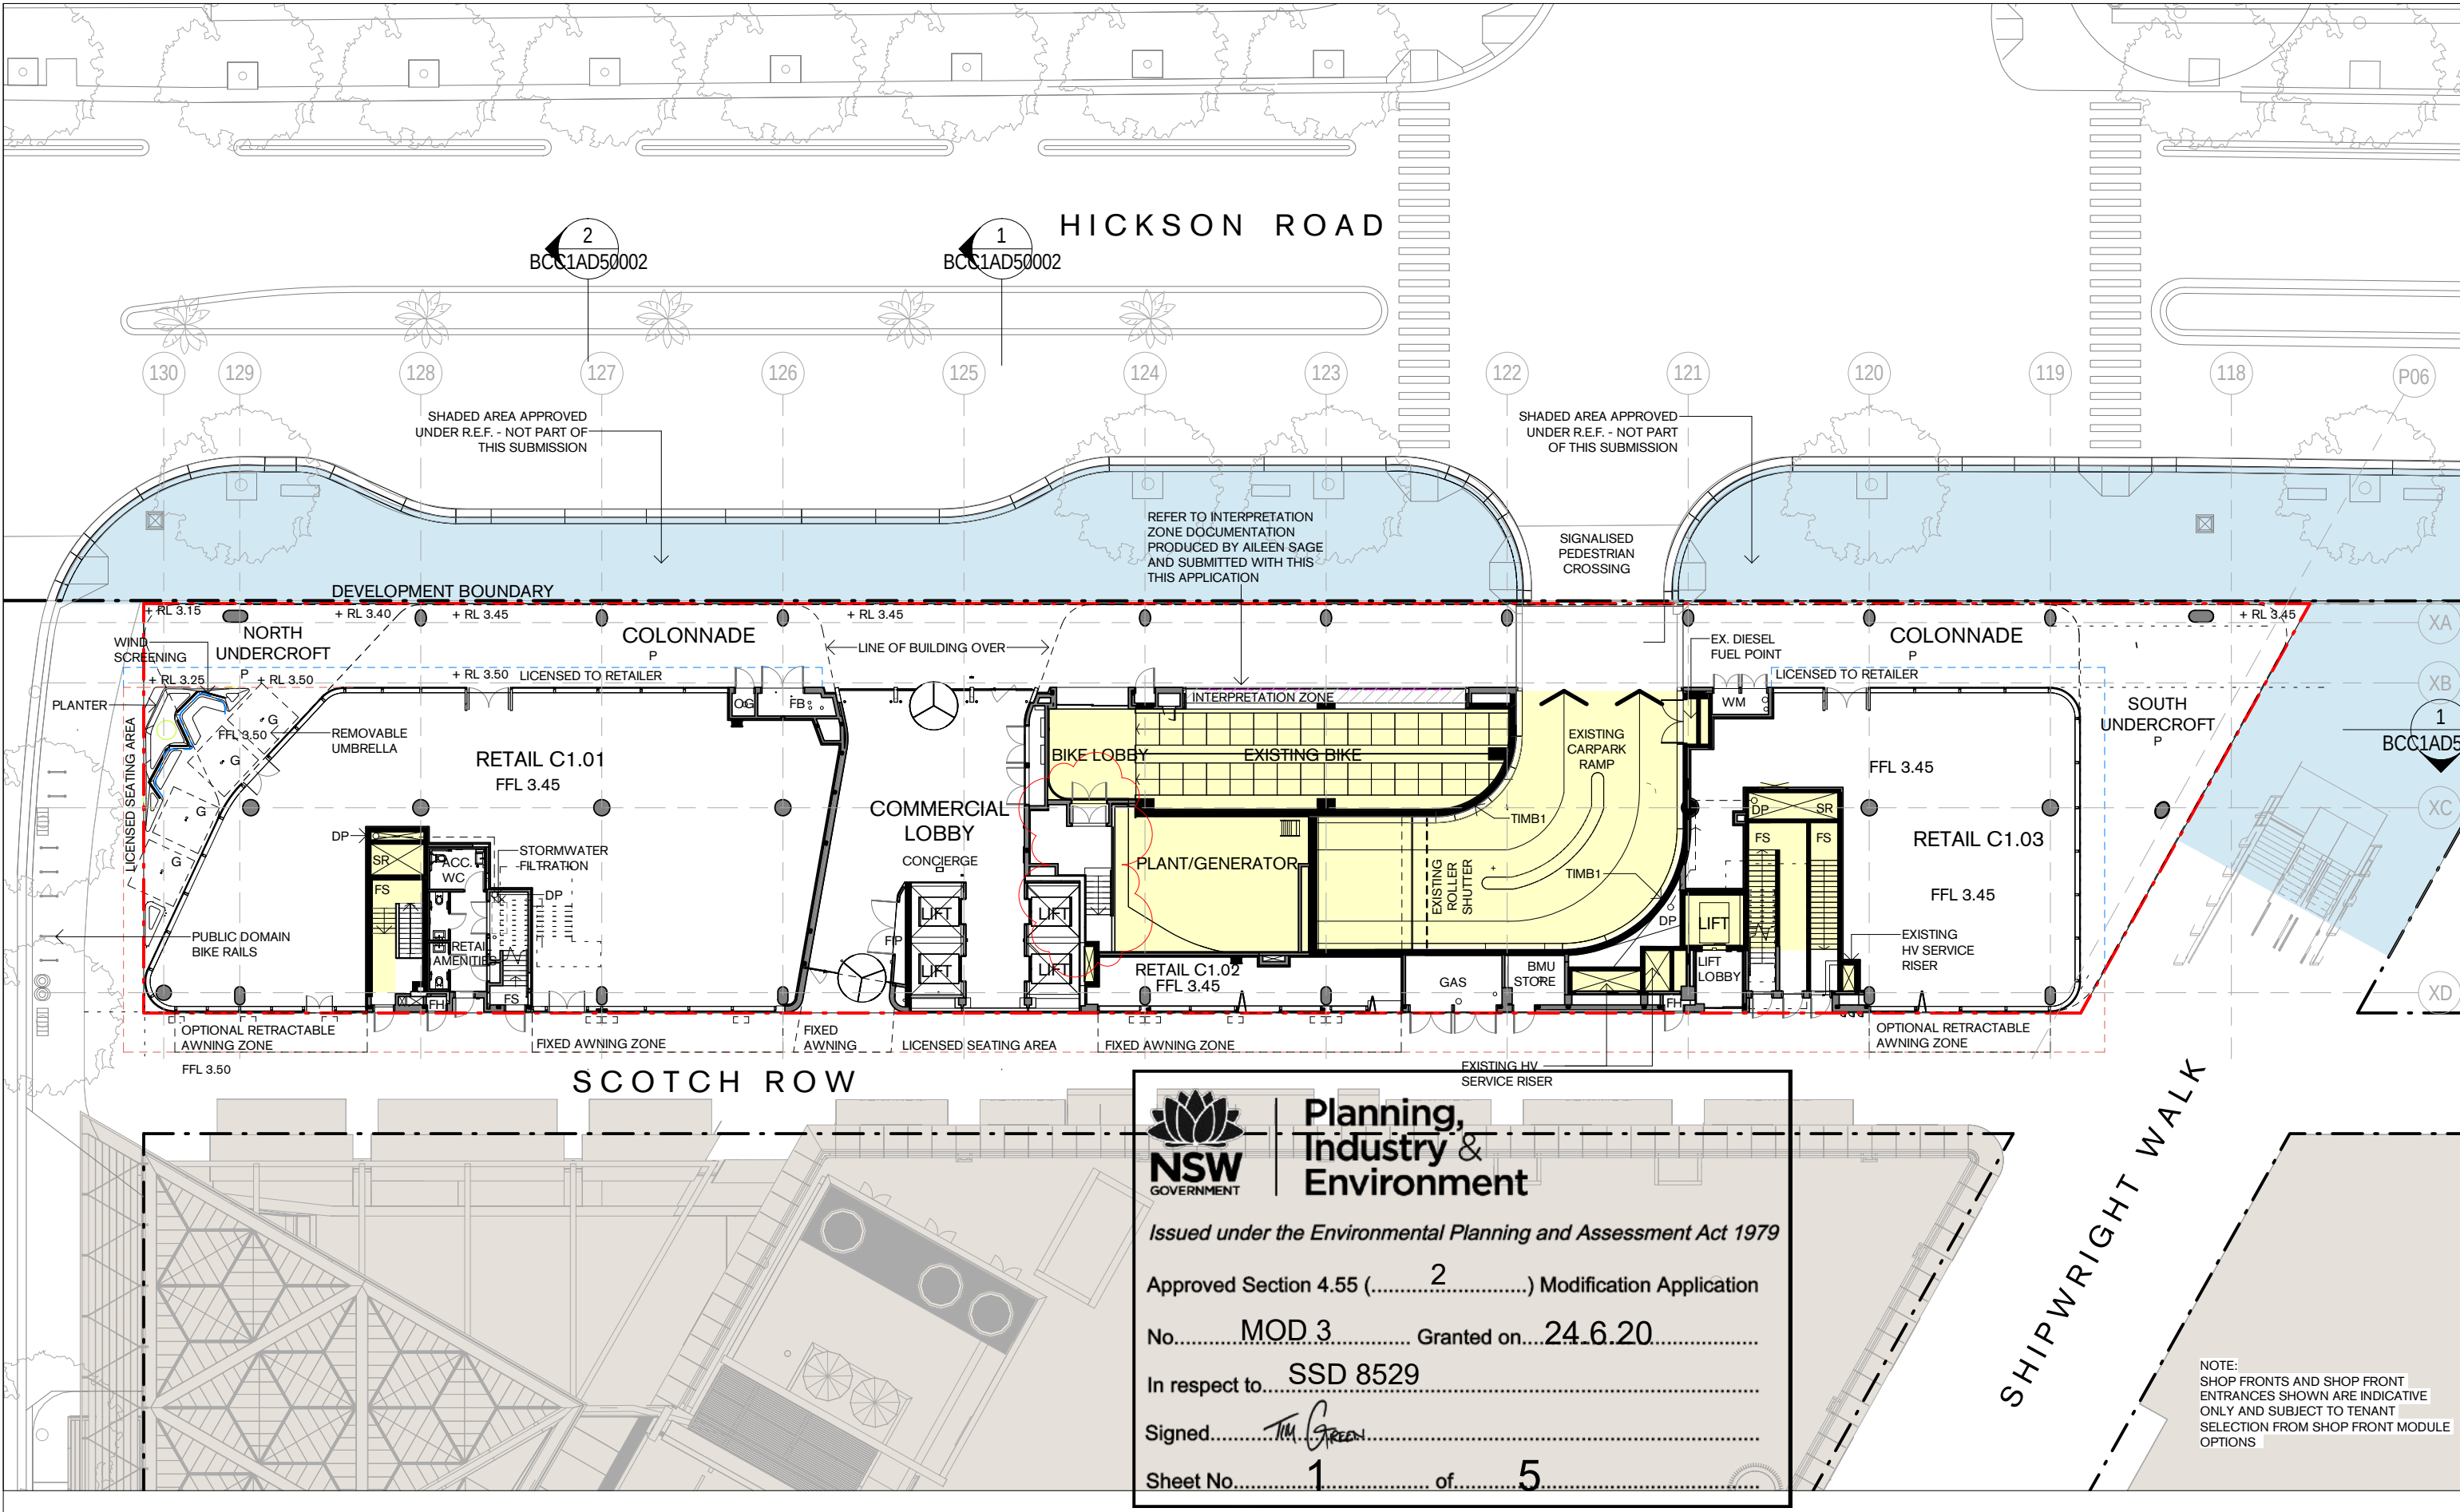


GENERAL NOTES

Do not scale from drawings. Tzannes Associates takes no responsibility for any dimensions obtained by measuring or scaling from this drawing and no reliance may be placed on such dimensions. Verify dimensions and RL's on site prior to commencement of work. Advise Tzannes Associates of any discrepancies before commencement and allow for adjustments to suit discrepancies.

The sizing of all structural and service elements must be confirmed against the associated engineers documentation. No reliance should be placed upon sizing information shown on this drawing.

Comply with relevant authorities requirements. Comply with Building Code of Australia requirements. Comply with relevant Australian Standards for materials and construction practice.

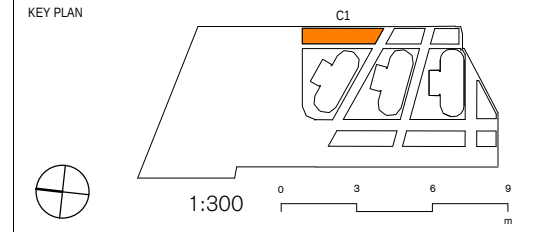

LEGEND	
ACC	ACCESSIBLE
DP	DOWNPIPE
EX	EXISTING
FB	FIRE BOOSTER
FFL	FINISHED FLOOR LEVEL
FH	FIRE HYDRANT
FHR	FIRE HOSE REEL
FIP	FIRE INDICATOR PANEL
FS	FIRE STAIR
G	GAS BAYONET
GAS	GAS METER
OG	OVER FLOW GULLY
OF	OVER FLOW
P	PAVING CONSISTENT WITH SURROUNDING PUBLIC DOMIAN
RL	REDUCED LEVEL
RO	RAINWATER OUTLET
SR	SERVICE RISER
SS1	SUN SHADE
WC	AMENITIES
WM	WATER METER
---	PROJECT BOUNDARY
---	EXISTING RETAINED
---	SHADED AREAS NOT PART OF THIS APPLICATION

REVISION SCHEDULE		
REV	DESCRIPTION	DATE
10	RTS Submission	08.03.2018
11	RTS Submission Revision	13.03.2018
12	RTS Submission	18.04.2018
13	Section 96	10.10.2018
14	Section 96	18.10.2018
15	Section 96	25.10.2018
16	Interpretation Zone	21.02.2019
17	Section 96	07.03.2019

Lendlease

Level 14, Tower Three, International Towers Sydney Exchange Place, 300 Barangaroo Avenue, Barangaroo NSW 2000

ARCHITECT Tzannes 63 Myrtle Street, Chippendale NSW 2008 Sydney Australia T +61 2 9319 3744 E tzannes@tzannes.com.au		BARANGAROO SOUTH Commercial Building C1	
PLANNING APPLICATION NOT FOR CONSTRUCTION		GA Plan - Ground Floor	
SCALE @ A3 1 : 300	DATE 07.03.2019	PROJECT 17012	DRAWING BCC1AD20000
			REVISION 17



Planning,
Industry &
Environment

Issued under the Environmental Planning and Assessment Act 1979


Approved Section 4.55 (.....2.....) Modification Application

No.....MOD.3..... Granted on.....24.6.20.....

In respect to.....SSD 8529.....

Signed..........

Sheet No.....2..... of.....5.....

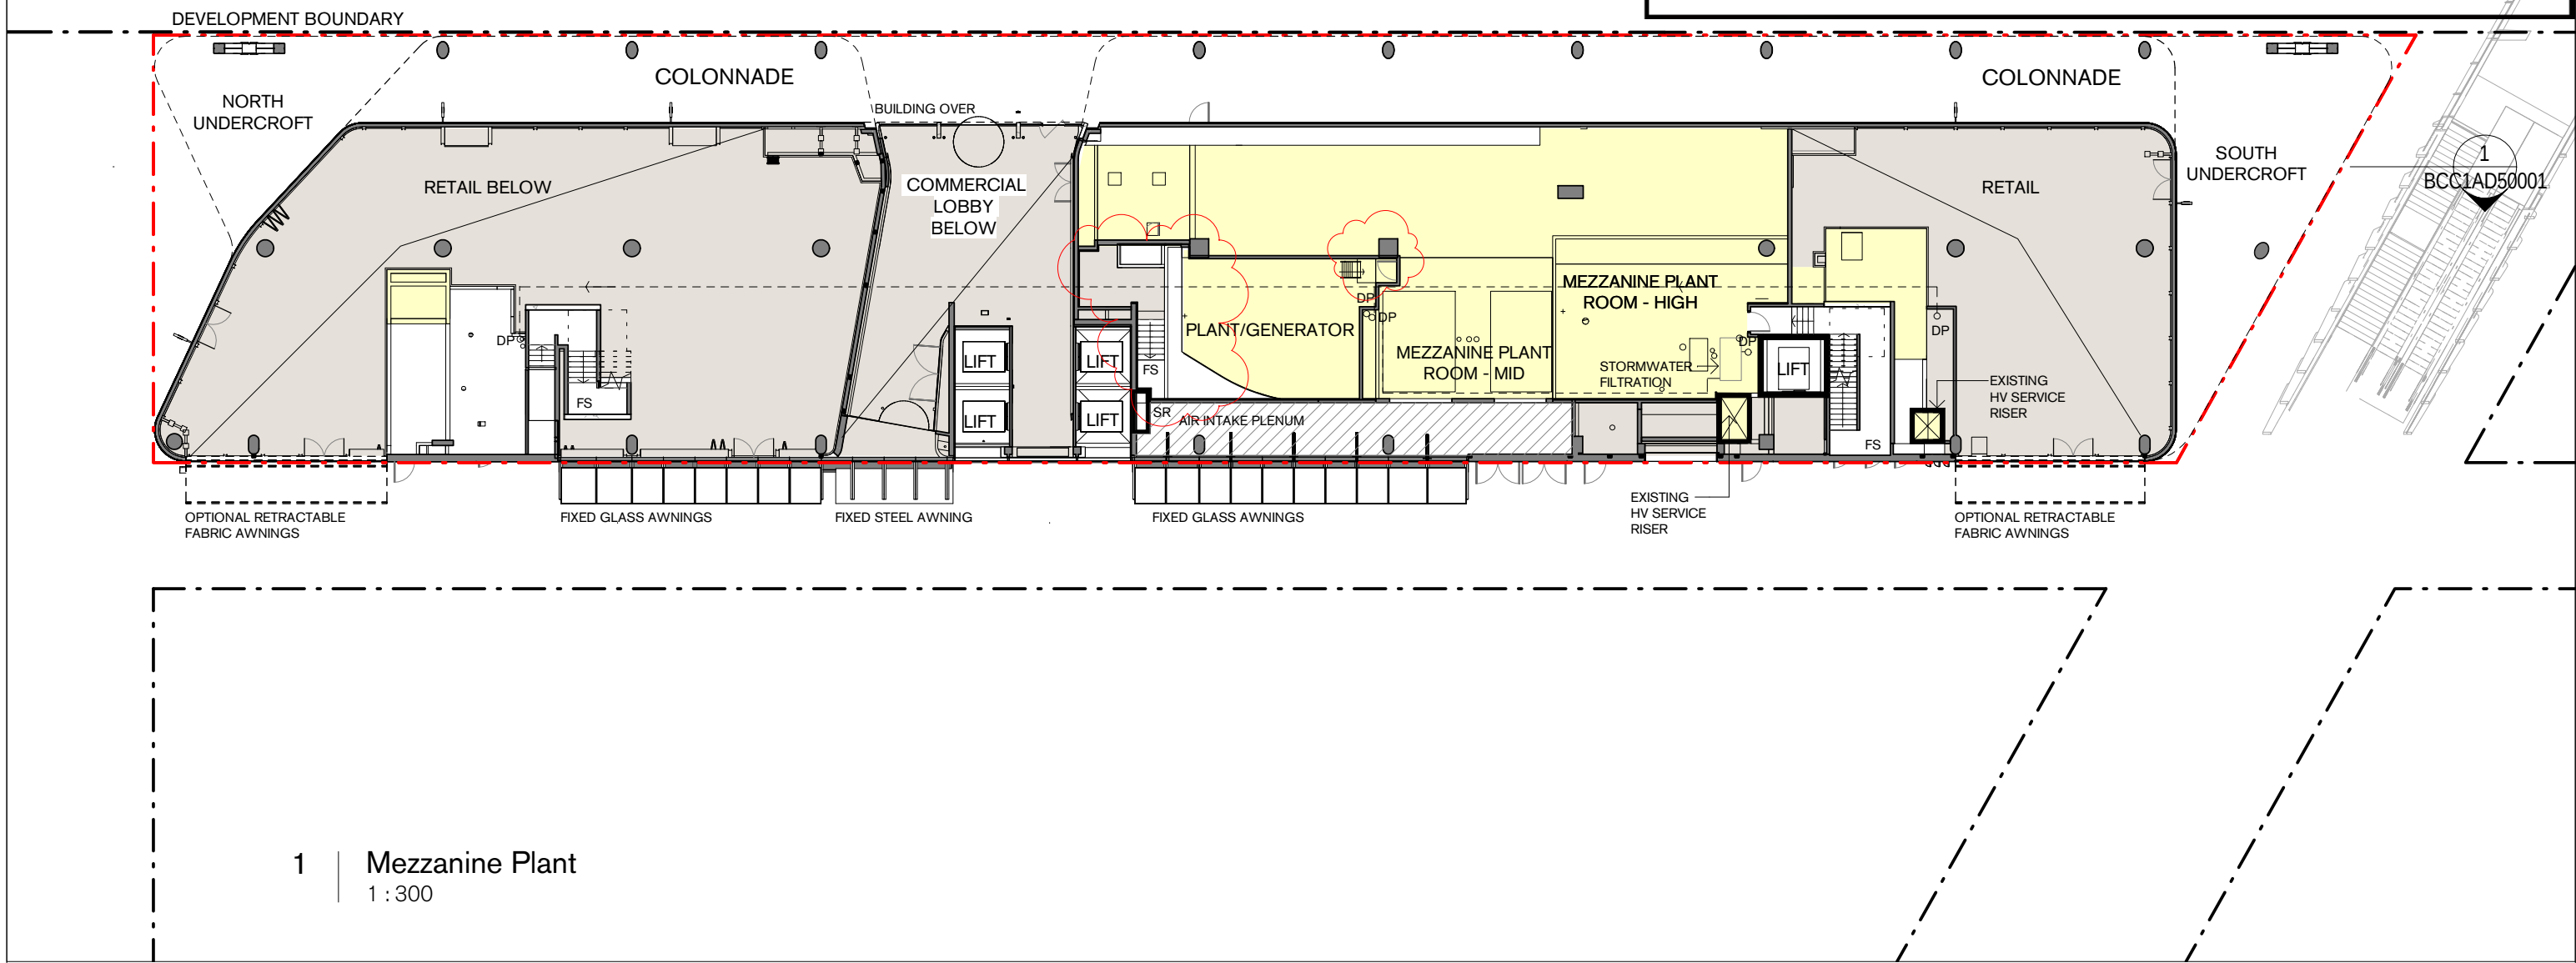

1 | Mezzanine Plant
1 : 300


GENERAL NOTES

Do not scale from drawings. Tzannes Associates takes no responsibility for any dimensions obtained by measuring or scaling from this drawing and no reliance may be placed on such dimensions. Verify dimensions and RL's on site prior to commencement of work. Advise Tzannes Associates of any discrepancies before commencement and allow for adjustments to suit discrepancies.

The sizing of all structural and service elements must be confirmed against the associated engineers documentation. No reliance should be placed upon sizing information shown on this drawing.

Comply with relevant authorities requirements. Comply with Building Code of Australia requirements. Comply with relevant Australian Standards for materials and construction practice.

KEY PLAN

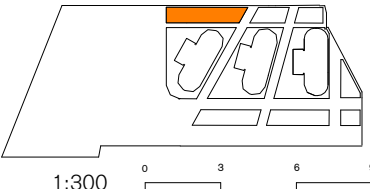

1:300

LEGEND

ACC	ACCESSIBLE	GAS	GAS METER	WC	AMENITIES
DP	DOWNPIPE	OG	OVER FLOW GULLY	WM	WATER METER
EX	EXISTING	OF	OVER FLOW		
FB	FIRE BOOSTER	P	PAVING CONSISTENT WITH SURROUNDING PUBLIC DOMIAN		
FFL	FINISHED FLOOR LEVEL	RL	REDUCED LEVEL		
FH	FIRE HYDRANT	RO	RAINWATER OUTLET		
FHR	FIRE HOSE REEL	SR	SERVICE RISER		
FIP	FIRE INDICATOR PANEL	SS1	SUN SHADE		
FS	FIRE STAIR				
G	GAS BAYONET				

WC AMENITIES
WM WATER METER

--- PROJECT BOUNDARY

EXISTING RETAINED

REVISION SCHEDULE

REV	DESCRIPTION	DATE
2	Issued for Planning Application	11.10.2017
3	Issued for Planning Application	17.10.2017
4	RTS Submission	23.01.2018
5	RTS Submission	31.01.2018
6	RTS Submission	08.02.2018
7	RTS Submission	09.02.2018
8	RTS Submission Revision	13.03.2018
9	Section 96	07.03.2019

Lendlease



Level 14, Tower Three, International Towers Sydney Exchange Place, 300 Barangaroo Avenue, Barangaroo NSW 2000

ARCHITECT Tzannes 63 Myrtle Street, Chippendale NSW 2008 Sydney Australia T +61 2 9319 3744 E tzannes@tzannes.com.au	BARANGAROO SOUTH Commercial Building C1
PLANNING APPLICATION NOT FOR CONSTRUCTION	GA Plan - Mezzanine
SCALE @ A3 1 : 300	DATE 07.03.2019
PROJECT 17012	DRAWING BCC1AD30000
REVISION 9	



Planning, Industry & Environment

Issued under the Environmental Planning and Assessment Act 1979

Approved Section 4.55 (.....2.....) Modification Application

No.....MOD 3..... Granted on.....24.6.20

In respect to.....SSD 8529


Signed.....*TM GREEN*.....

Sheet No.....3..... of.....5.....
106485

Mass Planting Species List
Refer Junglefy technical documentation

Technical Manual for the green roof on the
C1 Building at Barangaroo 15 Jan 2018

- Myoporum parvifolium
- Brachyscome multifida
- Hibbertia scandens
- Aptenia cordifolia
- Gazania tomentosa
- Dianella caerulea
- Goodenia ovata
- Poa poiformis 'Kingsdale'
- Themeda australis 'Mingo'
- Carpobrotus glaucescens
- Crassula multica

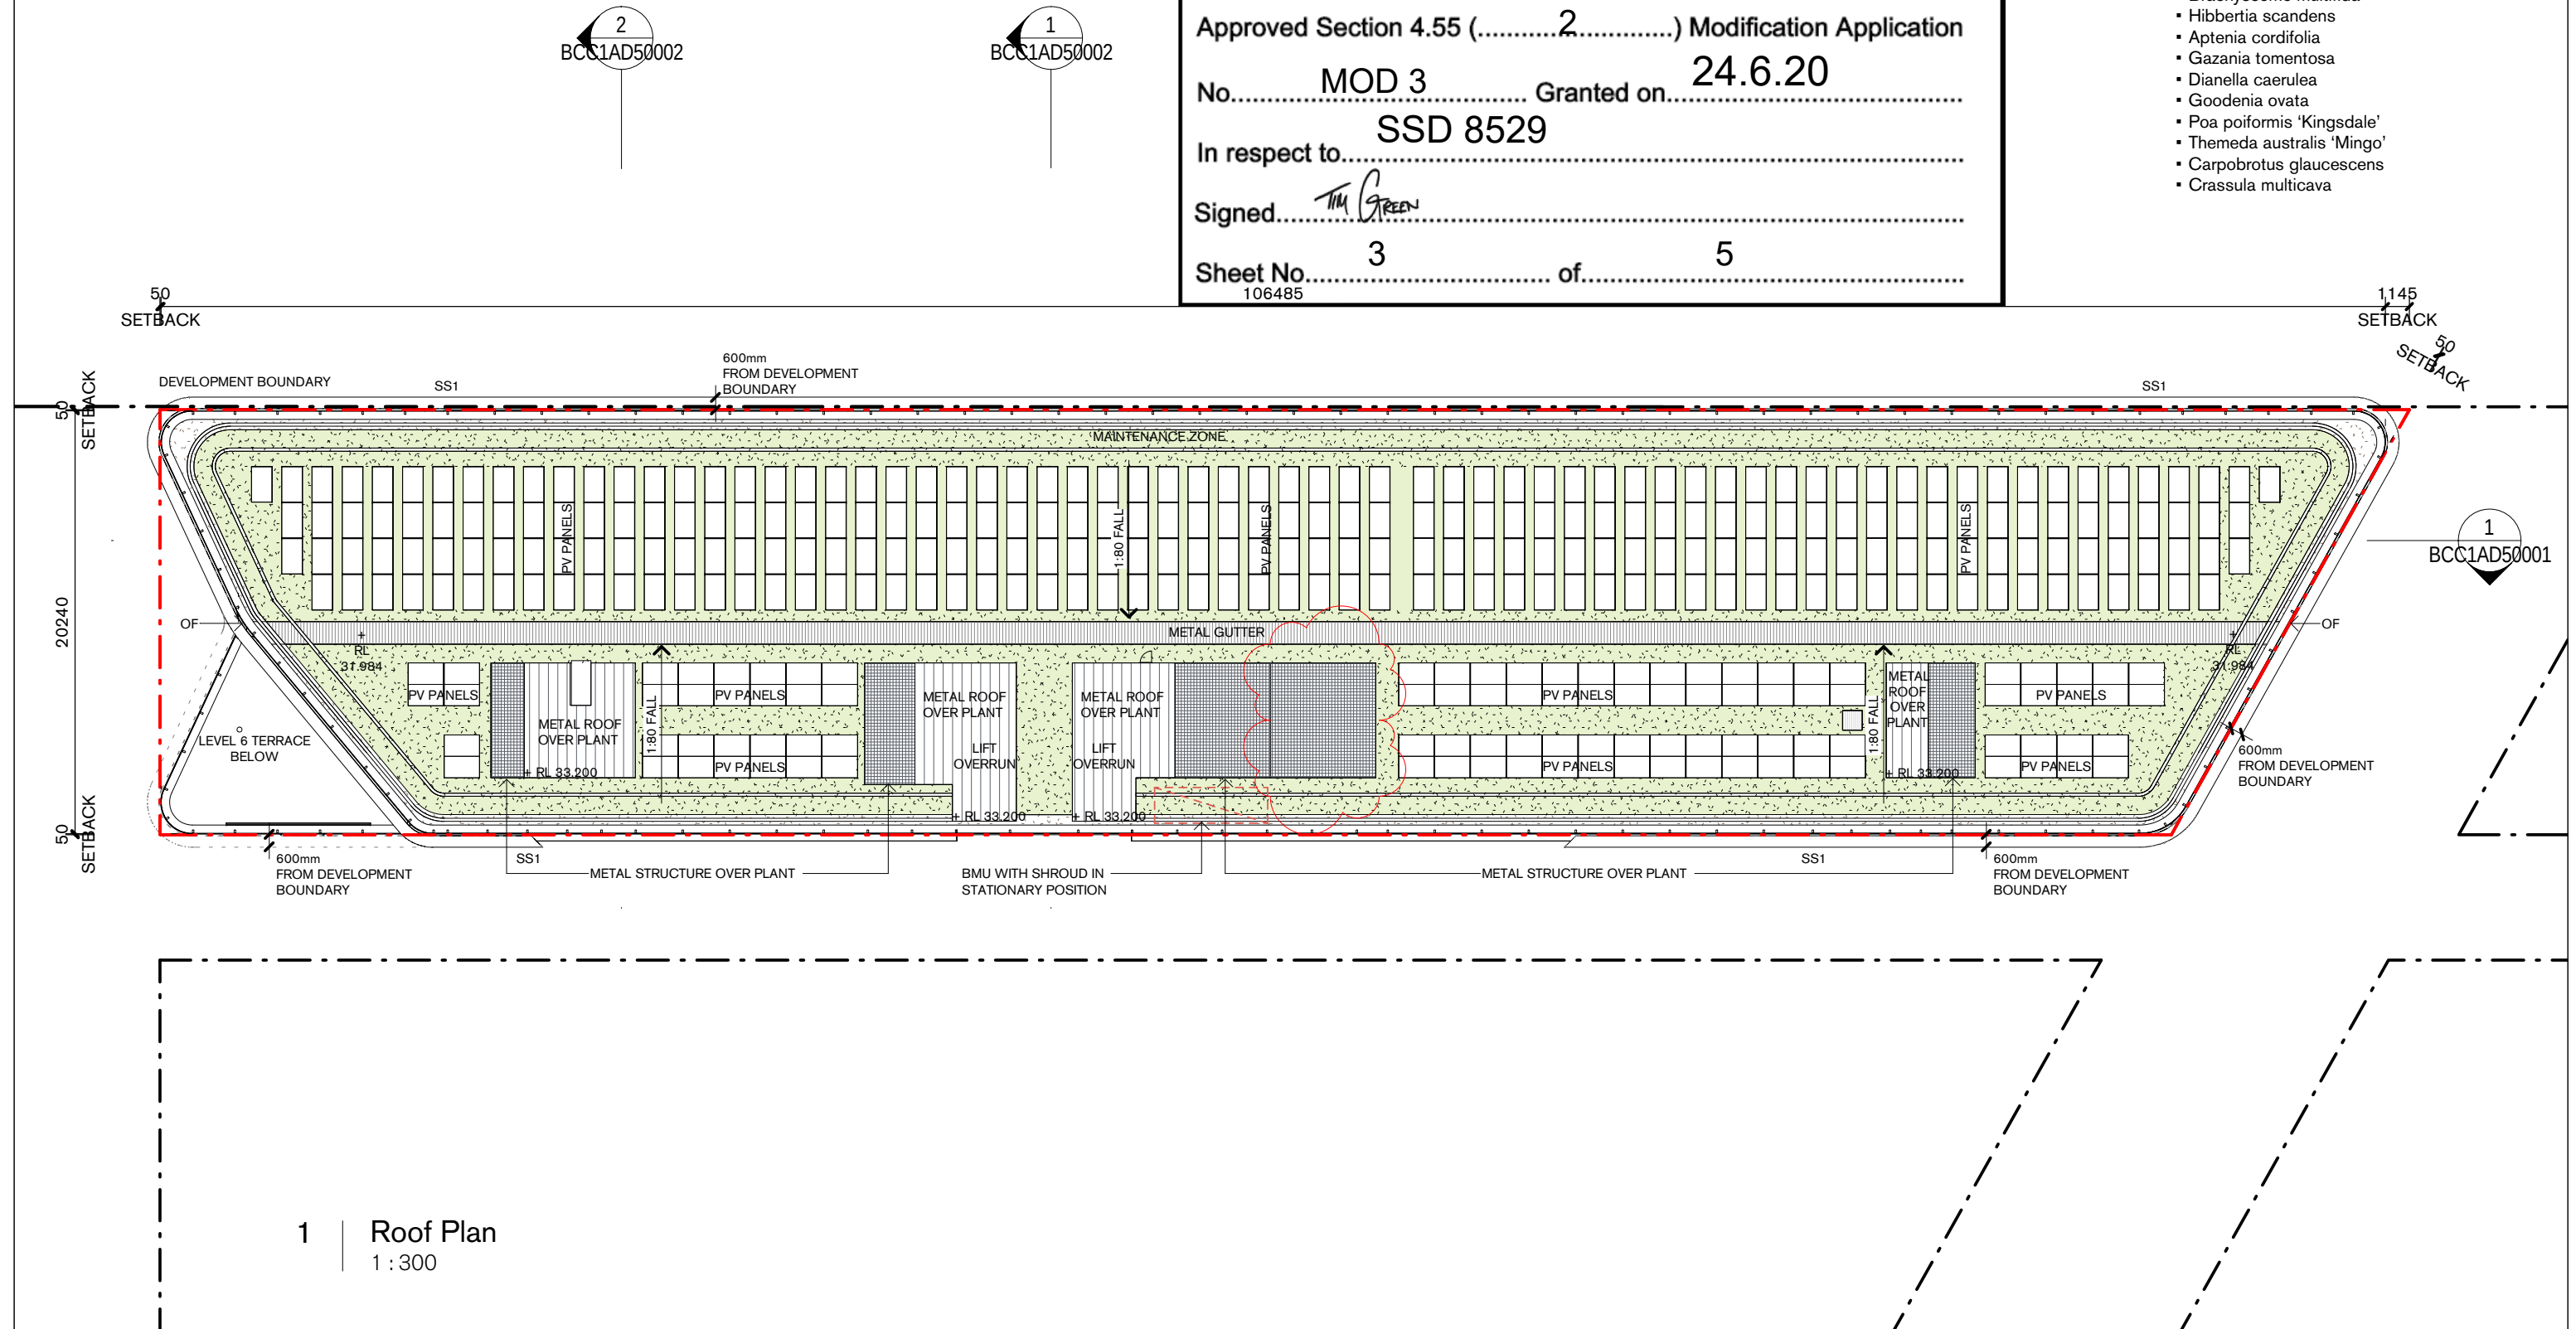

GENERAL NOTES

Do not scale from drawings. Tzannes Associates takes no responsibility for any dimensions obtained by measuring or scaling from this drawing and no reliance may be placed on such dimensions. Verify dimensions and RL's on site prior to commencement of work. Advise Tzannes Associates of any discrepancies before commencement and allow for adjustments to suit discrepancies.

The sizing of all structural and service elements must be confirmed against the associated engineers documentation. No reliance should be placed upon sizing information shown on this drawing.

Comply with relevant authorities requirements. Comply with Building Code of Australia requirements. Comply with relevant Australian Standards for materials and construction practice.

KEY PLAN

1:300

LEGEND

ACC	ACCESSIBLE	GAS	GAS METER	WC	AMENITIES
DP	DOWNPIPE	OG	OVER FLOW GULLY	WM	WATER METER
EX	EXISTING	OF	OVER FLOW		
FB	FIRE BOOSTER	P	PAVING CONSISTENT WITH SURROUNDING PUBLIC DOMIAN		
FFL	FINISHED FLOOR LEVEL	RL	REDUCED LEVEL		
FH	FIRE HYDRANT	RO	RAINWATER OUTLET		
FHR	FIRE HOSE REEL	SR	SERVICE RISER		
FIP	FIRE INDICATOR PANEL	SS1	SUN SHADE		
FS	FIRE STAIR				
G	GAS BAYONET				

PROJECT BOUNDARY

MASS PLANTING


SHADED AREAS NOT PART OF THIS APPLICATION

REVISION SCHEDULE		
REV	DESCRIPTION	DATE
2	Issued for Planning Application	11.10.2017
3	Issued for Planning Application	17.10.2017
4	RTS Submission Draft	12.01.2018
5	RTS Submission	17.01.2018
6	RTS Submission	23.01.2018
7	RTS Submission	31.01.2018
8	RTS Submission	18.04.2018
9	Section 96	07.03.2019

Lendlease

Level 14, Tower Three, International Towers Sydney Exchange Place, 300 Barangaroo Avenue, Barangaroo NSW 2000

ARCHITECT		BARANGAROO SOUTH Commercial Building C1	
Tzannes			
63 Myrtle Street, Chippendale NSW 2008 Sydney Australia T +61 2 9319 3744 E tzannes@tzannes.com.au			
PLANNING APPLICATION NOT FOR CONSTRUCTION		GA Plan - Roof	
SCALE @ A3	DATE	PROJECT	DRAWING
1:300	07.03.2019	17012	BCC1AD30700
			REVISION
			9

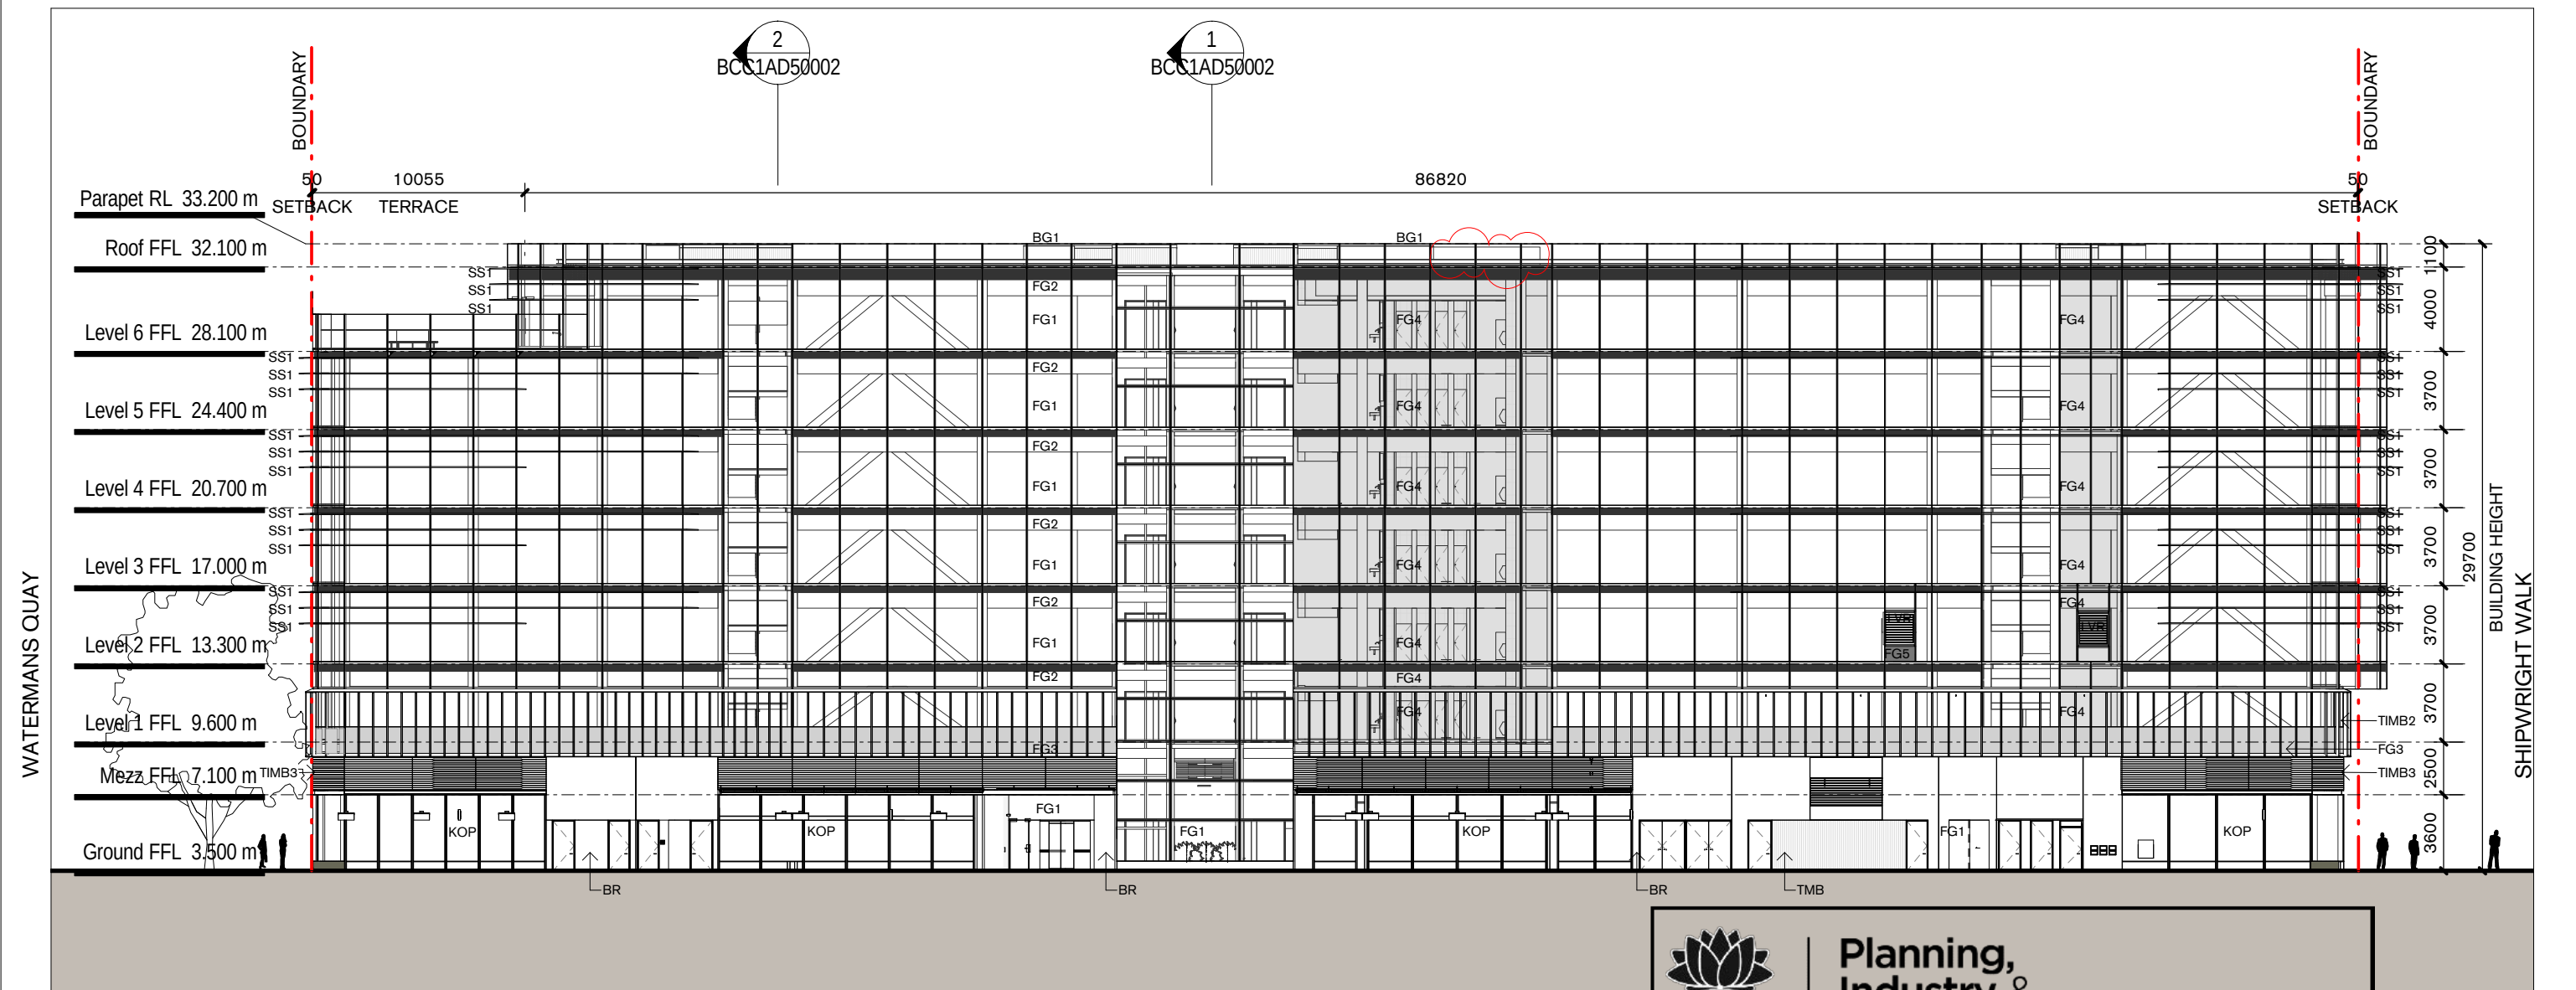

1 | West Elevation
1 : 300



Planning,
Industry &
Environment

Issued under the Environmental Planning and Assessment Act 1979

Approved Section 4.55 (.....2.....) Modification Application

No.....MOD 3..... Granted on.....24.6.20


In respect to.....SSD 8529

Signed.....*Tim Green*.....

Sheet No.....4..... of.....5.....

GENERAL NOTES
Do not scale from drawings. Tzannes Associates takes no responsibility for any dimensions obtained by measuring or scaling from this drawing and no reliance may be placed on such dimensions. Verify dimensions and RL's on site prior to commencement of work. Advise Tzannes Associates of any discrepancies before commencement and allow for adjustments to suit discrepancies.
The sizing of all structural and service elements must be confirmed against the associated engineers documentation. No reliance should be placed upon sizing information shown on this drawing.
Comply with relevant authorities requirements. Comply with Building Code of Australia requirements. Comply with relevant Australian Standards for materials and construction practice.

KEY PLAN

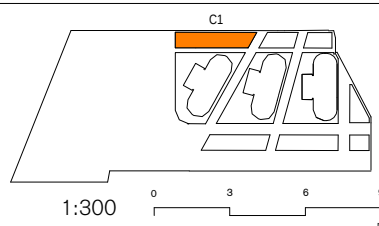

LEGEND

AW AWNING ZONE
BG1 BALUSTRADE GLAZING - CLEAR
BR BRICK
CON1 OFF FORM CONCRETE
CON2 OFF FORM CONCRETE TEXTURED
FG1 FIXED GLAZING
FG2 FIXED GLAZING - TIMBER VISIBLE
FG3 FIXED GLAZING WITH FRIT
FG4 FIXED GLAZING FROSTED

FG5 ALUMINIUM INFILL PANEL
KIT OF PARTS FOR RETAIL
SHOPFRONT
LVR LOUVRE
SS1 SUN SHADING
TIMB1 TIMBER SOLID
TIMB2 VERTICAL TIMBER BLADES
TIMB3 HORIZONTAL TIMBER BOARDS WITH
SLOTS WHERE REQUIRED FOR MECH.
VENTILATION

REVISION SCHEDULE		
REV	DESCRIPTION	DATE
3	RTS Submission	17.01.2018
4	RTS Submission	23.01.2018
5	RTS Submission	31.01.2018
6	RTS Submission	08.02.2018
7	Information	19.03.2018
8	RTS Submission	18.04.2018
9	For Construction Certificate	22.06.2018
10	Section 96	07.03.2019

Lendlease



Level 14, Tower Three, International Towers Sydney Exchange
Place, 300 Barangaroo Avenue, Barangaroo NSW 2000

ARCHITECT

Tzannes

63 Myrtle Street, Chippendale
NSW 2008 Sydney Australia
T +61 2 9319 3744 E tzannes@tzannes.com.au

BARANGAROO SOUTH
Commercial Building C1

West Elevation

SCALE @ A3	DATE	PROJECT	DRAWING	REVISION
1 : 300	07.03.2019	17012	BCC1AD42000	10



Planning, Industry & Environment

Issued under the Environmental Planning and Assessment Act 1979

Approved Section 4.55 (.....².....) Modification Application

No.....MOD 3..... Granted on...24.6.20.....


In respect to...SSD 8529.....

Signed.....*Tim Green*.....

Sheet No.....⁵..... of.....⁵.....

1
BCC1AD50002

2
BCC1AD50002

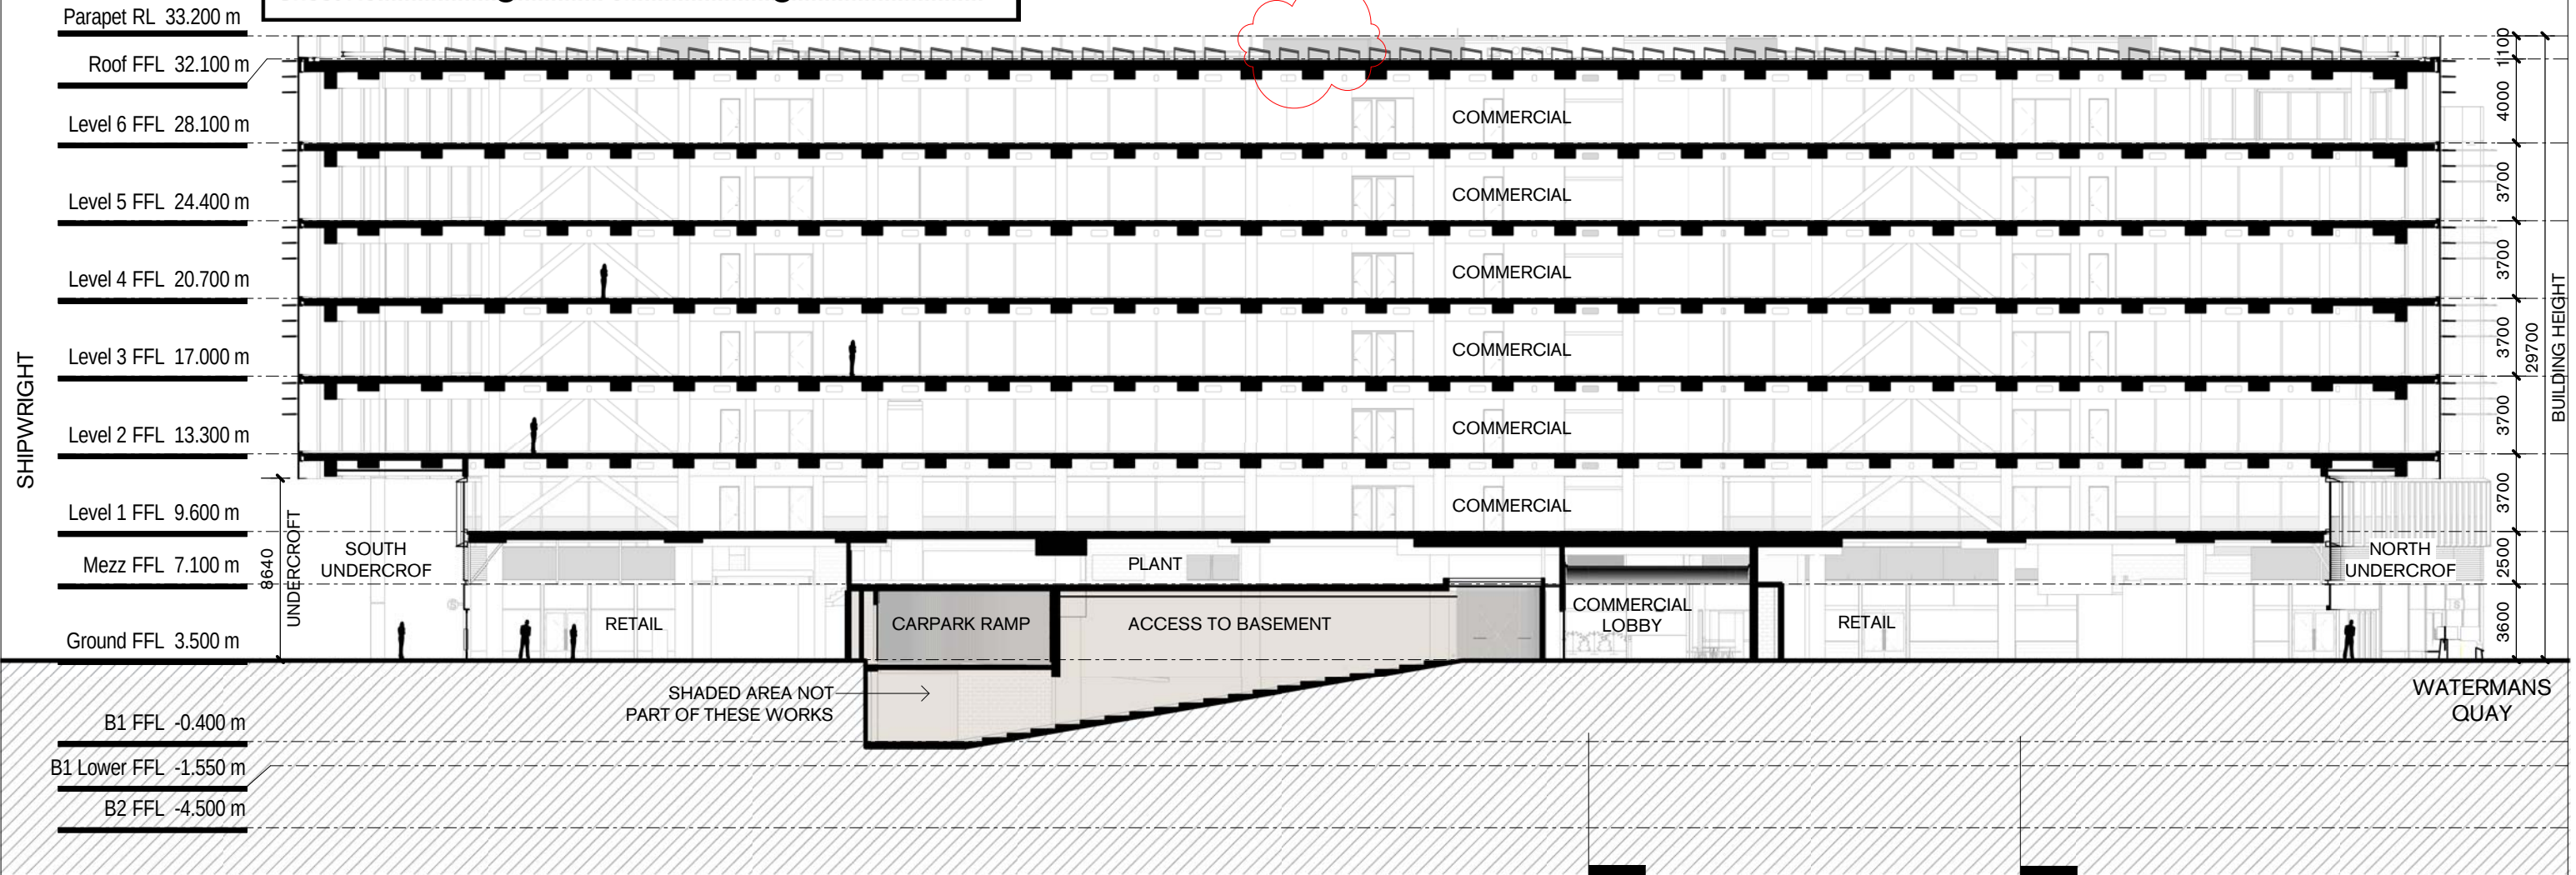

1 | Section AA
1 : 300


GENERAL NOTES

Do not scale from drawings. Tzannes Associates takes no responsibility for any dimensions obtained by measuring or scaling from this drawing and no reliance may be placed on such dimensions. Verify dimensions and RL's on site prior to commencement of work. Advise Tzannes Associates of any discrepancies before commencement and allow for adjustments to suit discrepancies.

The sizing of all structural and service elements must be confirmed against the associated engineers documentation. No reliance should be placed upon sizing information shown on this drawing.

Comply with relevant authorities requirements. Comply with Building Code of Australia requirements. Comply with relevant Australian Standards for materials and construction practice.

KEY PLAN

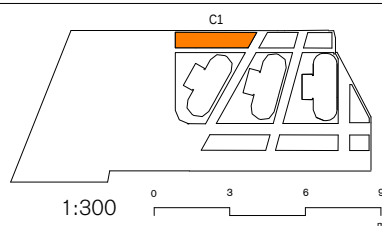

LEGEND

REVISION SCHEDULE		
REV	DESCRIPTION	DATE
1	Issued for Planning Application	23.08.2017
2	Issued for Planning Application	11.10.2017
3	RTS Submission	23.01.2018
4	RTS Submission	18.04.2018
5	Section 96	07.03.2019

Lendlease



Level 14, Tower Three, International Towers Sydney Exchange Place, 300 Barangaroo Avenue, Barangaroo NSW 2000

ARCHITECT
Tzannes
63 Myrtle Street, Chippendale
NSW 2008 Sydney Australia
T +61 2 9319 3744 E tzannes@tzannes.com.au

**BARANGAROO SOUTH
Commercial Building C1**

Section AA

SCALE @ A3	DATE	PROJECT	DRAWING	REVISION
1 : 300	07.03.2019	17012	BCC1AD50001	5