


NSW DEPARTMENT OF EDUCATION

WAITARA PUBLIC SCHOOL REDEVELOPMENT

68 EDGEWORTH DAVID AVENUE, WAHROONGA

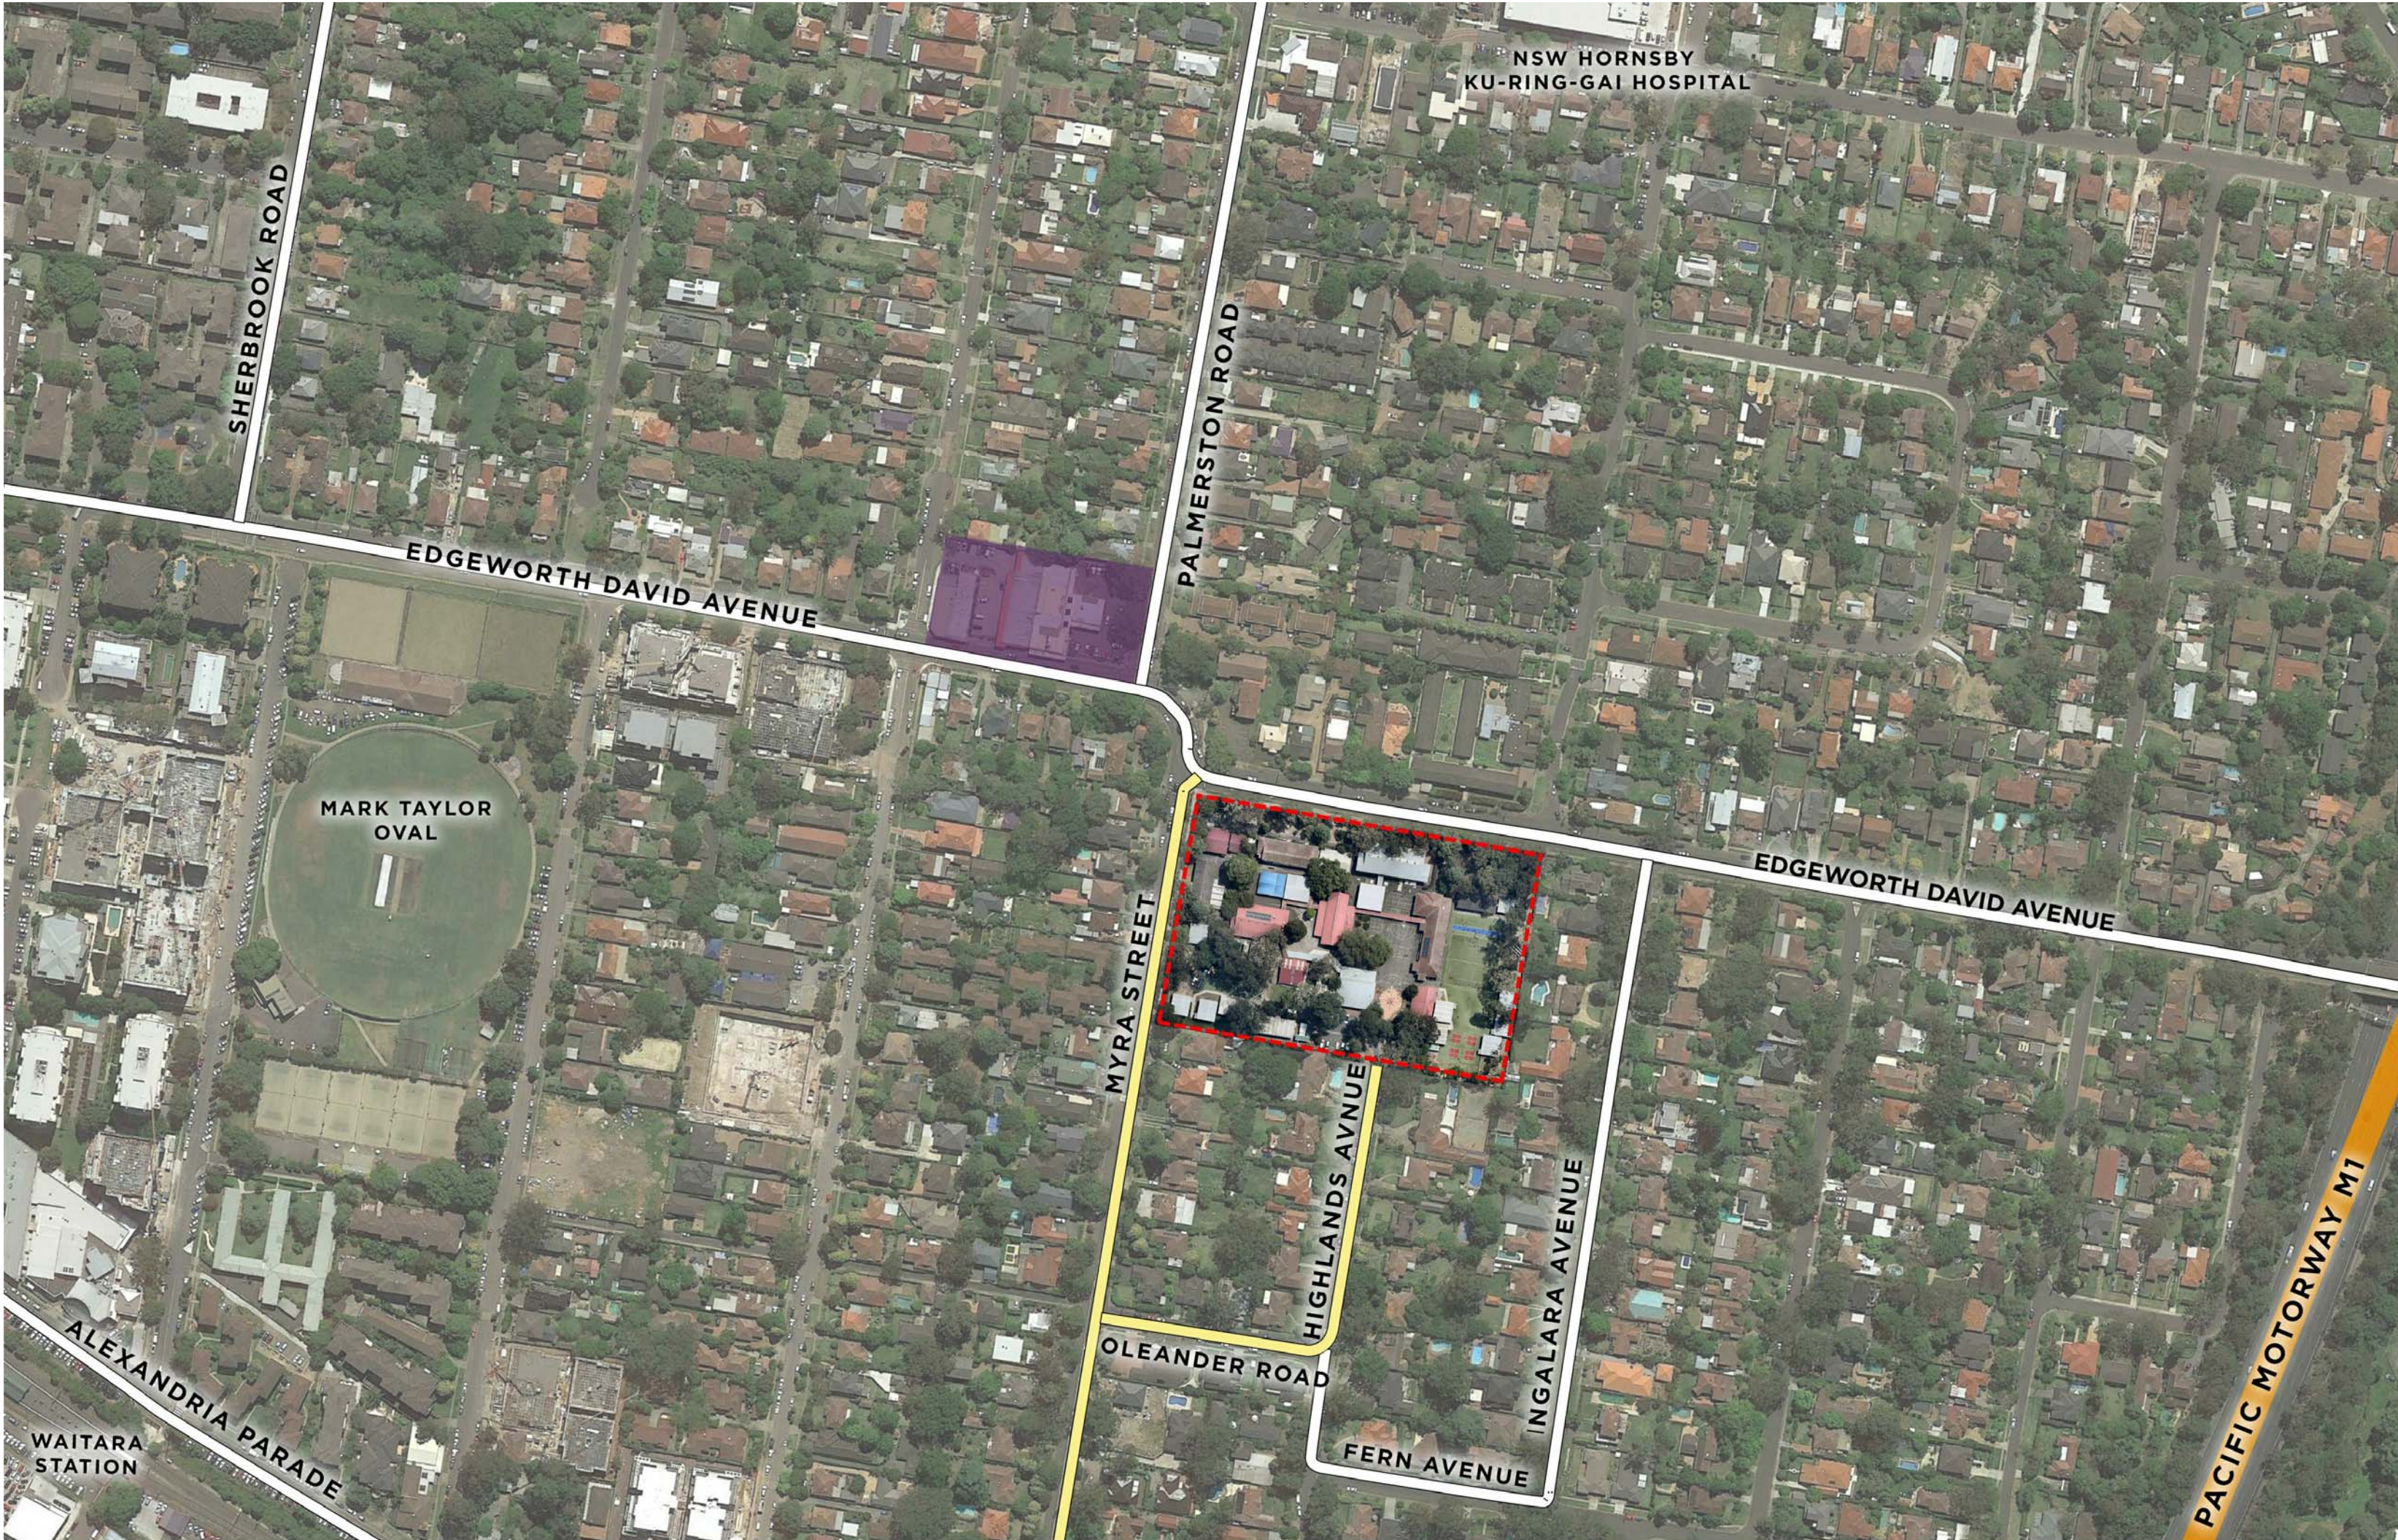

DRAWING LIST - DA			
PROJECT No.	LOCATION CODE	SHEET	TITLE
1. ARCHITECTURAL-DA			
21-26108	WA	DA-AR-0000	COVER SHEET/LOCALITY PLAN/DRAWING LIST
21-26108	WA	DA-AR-0050	NOTIFICATION PLAN AND ELEVATIONS
21-26108	WA	DA-AR-0101	CONTEXT ANALYSIS SITE PLAN
21-26108	WA	DA-AR-0110	SITE DEMOLITION PLAN
21-26108	WA	DA-AR-1000	SITE PLAN / SET OUT PLAN
21-26108	WA	DA-AR-1010	SITE ELEVATIONS
21-26108	WA	DA-AR-2000	GENERAL ARRANGEMENT - LEVEL 1
21-26108	WA	DA-AR-2001	GENERAL ARRANGEMENT - LEVEL 2
21-26108	WA	DA-AR-2002	GENERAL ARRANGEMENT - LEVEL 3
21-26108	WA	DA-AR-2003	GENERAL ARRANGEMENT - LEVEL 4
21-26108	WA	DA-AR-2010	GENERAL ARRANGEMENT - ROOF
21-26108	WA	DA-AR-3000	NORTH & SOUTH ELEVATIONS
21-26108	WA	DA-AR-3001	EAST AND WEST ELEVATIONS
21-26108	WA	DA-AR-3100	SECTIONS
21-26108	WA	DA-AR-5001	MYRA STREET VIEW
21-26108	WA	DA-AR-5002	EDGEWORTH DAVID AVENUE VIEW
21-26108	WA	DA-AR-5010	BUILDING FABRIC FINISHES
21-26108	WA	DA-AR-9000	SITE SHADOW DIAGRAMS

DRAWING COLOUR CODED - PRINT ALL COPIES IN COLOUR

DEVELOPMENT APPLICATION

D	FINAL DEVELOPMENT APPLICATION FOR SUBMISSION	AA	MD*	BM*	20.02.2018
C	UPGRADE DEVELOPMENT APPLICATION ISSUE	AA	MD*	BM*	21.12.2017
B	ISSUED FOR DEVELOPMENT APPLICATION	AA	MD*	BM*	19.09.2017
A	PRELIMINARY ISSUE TO CLIENT	AA	MD*	BM*	28.08.2017
No	Revision	Note: * indicates signatures on original issue of drawing or last revision of drawing	Drawn	Job Manager	Project Director



GHDWOODHEAD

Level 15, 133 Castlereagh St Sydney NSW 2000 Australia
T 61 2 9239 7100 F 61 2 9239 7199
E sydmail@ghd.com W www.ghd.com

DO NOT SCALE

Conditions of Use.
This document may only be used by GHD's client (and any other person who GHD has agreed can use this document) for the purpose for which it was prepared and must not be used by any other person or for any other purpose.

Drawn	A. ARIMADO	Designer	S. BUZGAN
Drafting Check	S. BEATON*	Design Check	A. MILLER*
Approved (Project Director)	A. MILLER		
Nominated / Responsible Architect			
Scale	This Drawing must not be used for Construction unless signed as Approved		

Client	NSW DEPARTMENT OF EDUCATION		
Project	WAITARA PUBLIC SCHOOL REDEVELOPMENT		
	ARCHITECTURAL		
Title	COVER SHEET/LOCALITY PLAN/DRAWING LIST		
Original Size	A1	Drawing No:	21-26108 - WA- DA-AR-0000
		Rev:	D