



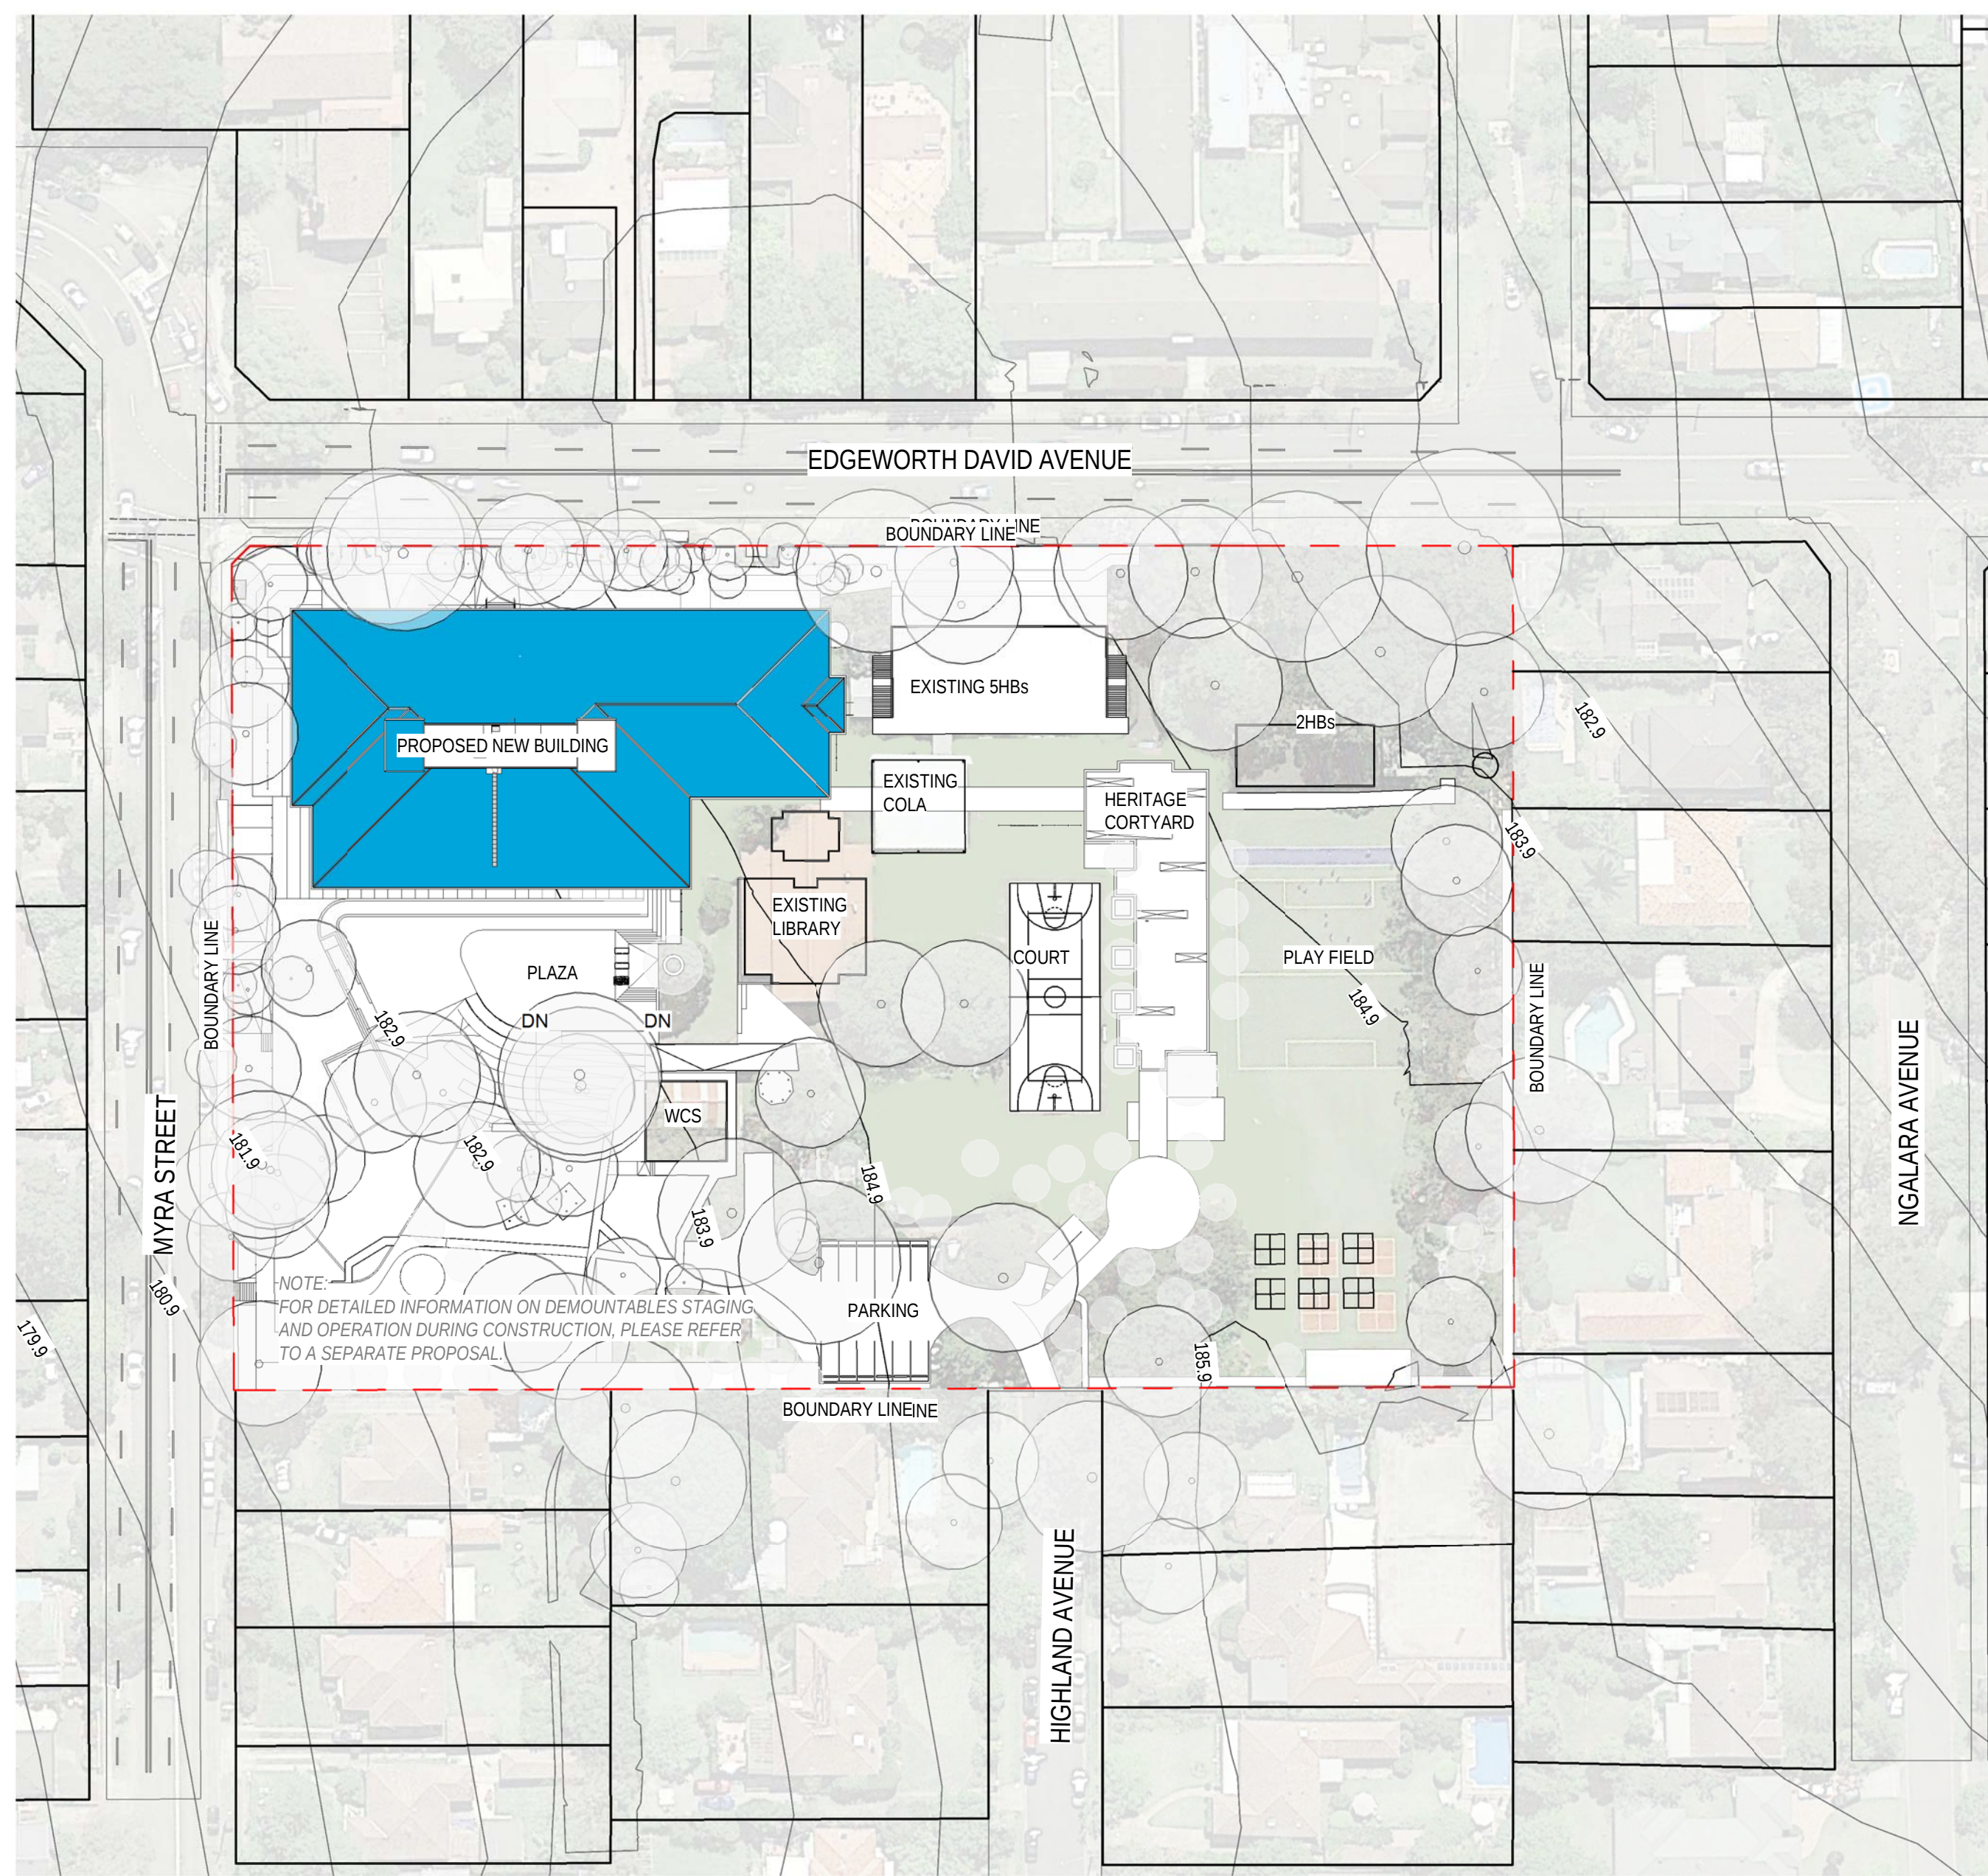



SITE PLAN
SCALE 1 : 750

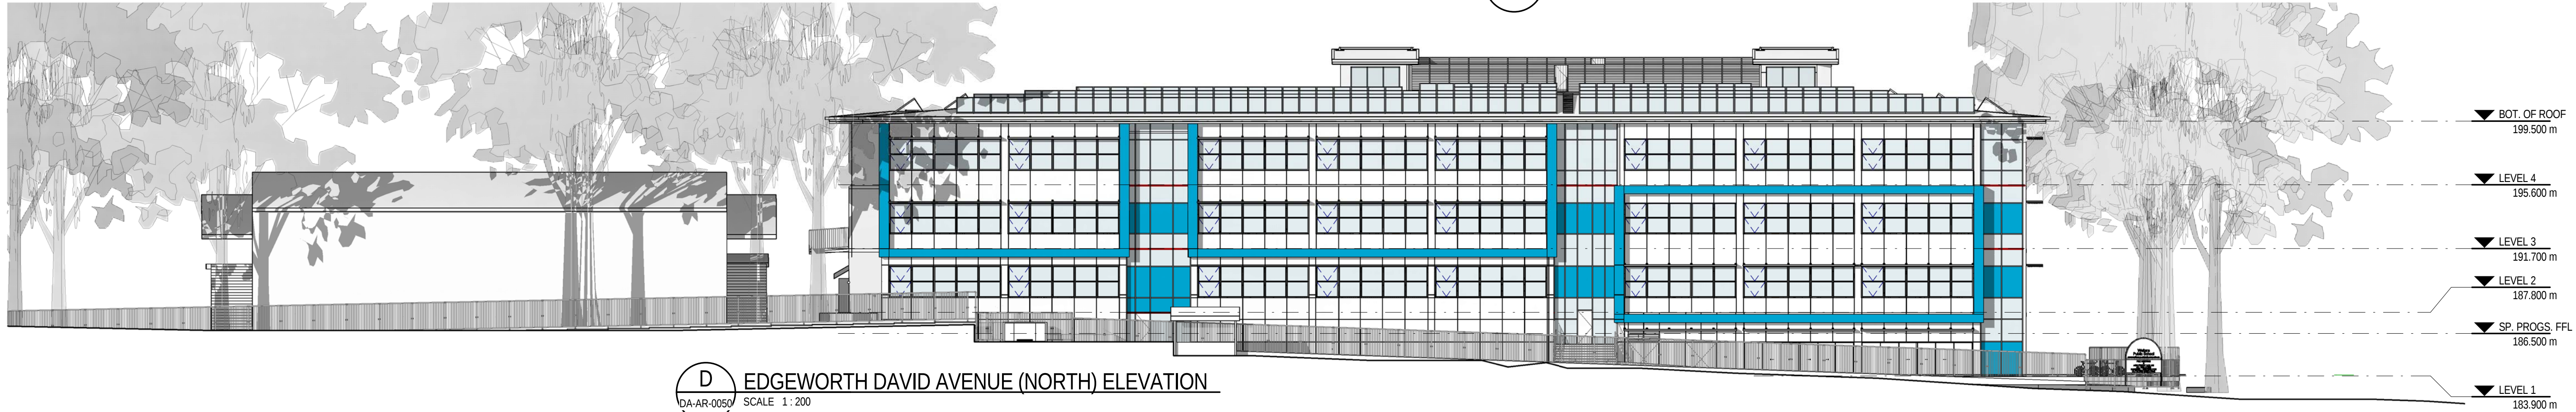

DRAWING COLOUR CODED - PRINT ALL COPIES IN COLOUR

DEVELOPMENT APPLICATION

No	Revision	Note: * indicates signatures on original issue of drawing or last revision of drawing	Drawn	Job Manager	Project Director	Date
D	FINAL DEVELOPMENT APPLICATION FOR SUBMISSION		AA	MD*	BM*	20.02.2018
C	UPGRADE DEVELOPMENT APPLICATION ISSUE		AA	MD*	BM*	21.12.2017
B	ISSUED FOR DEVELOPMENT APPLICATION		AA	MD*	BM*	19.09.2017
A	PRELIMINARY ISSUE TO CLIENT		AA	MD*	BM*	28.08.2017

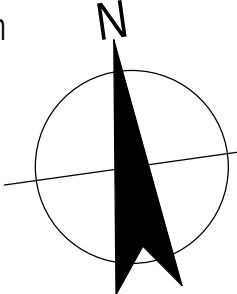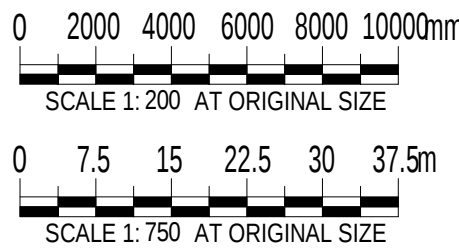

GHDWOODHEAD
Level 15, 133 Castlereagh St Sydney NSW 2000 Australia
T 61 2 9239 7100 F 61 2 9239 7199
E sydmail@ghd.com W www.ghd.com

DO NOT SCALE

Conditions of Use.
This document may only be used by GHD's client (and any other person who GHD has agreed can use this document) for the purpose for which it was prepared and must not be used by any other person or for any other purpose.

Drawn	A. ARIMADO	Designer	S. BUZGAN
Drafting Check	S. BEATON*	Design Check	A. MILLER*
Approved (Project Director)	A. MILLER		
Nominated / Responsible Architect	A. MILLER		
Scale	As indicated		

Client	NSW DEPARTMENT OF EDUCATION		
Project	WAITARA PUBLIC SCHOOL REDEVELOPMENT		
Title	ARCHITECTURAL NOTIFICATION PLAN AND ELEVATIONS		
Original Size	A1	Drawing No:	21-26108 - WA- DA-AR-0050
Rev:	D		