

SITE ANALYSIS LEGEND

- SITE BOUNDARY LINE

ADJACENT LOT LINE

NOISE SOURCE

SUN PATH


HOT SUMMER WINDS

COOL SUMMER WINDS

COLD WINTER WINDS

SLOPE DIRECTION

EXISTING VEHICLE AND PEDESTRIAN ENTRY
-

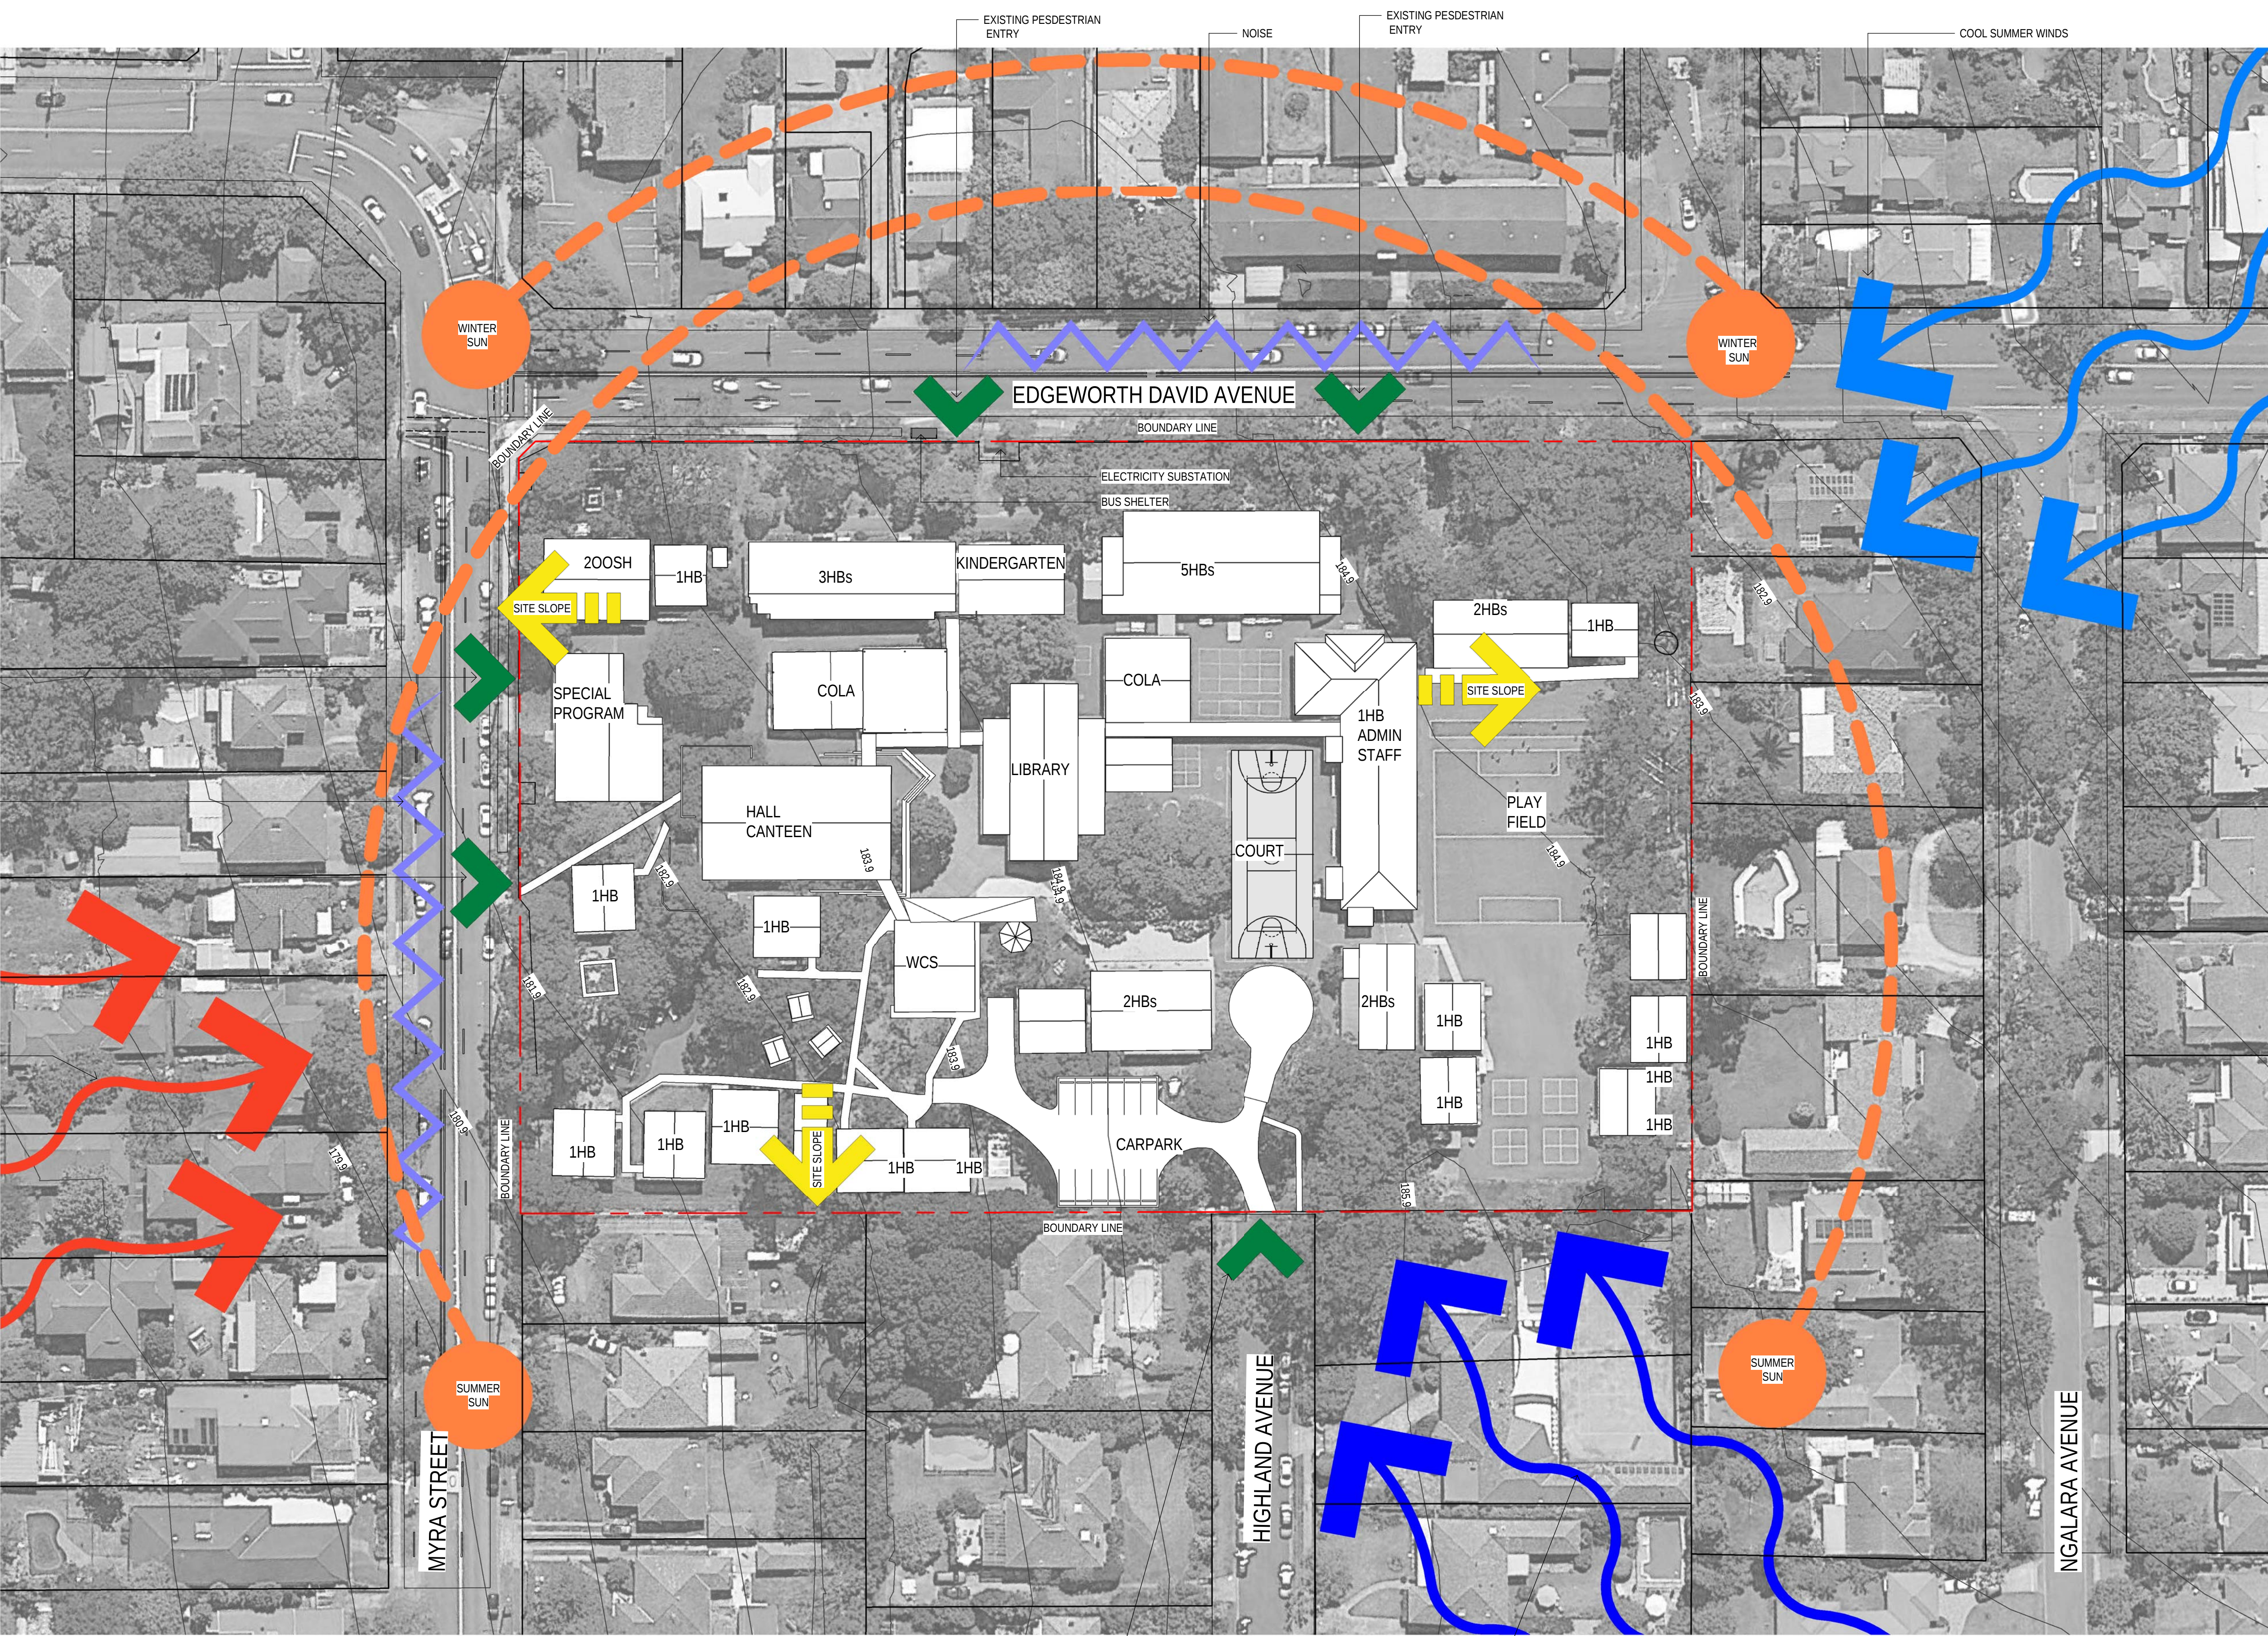


DRAWING COLOUR CODED - PRINT ALL COPIES IN COLOUR

DEVELOPMENT APPLICATION

D	FINAL DEVELOPMENT APPLICATION FOR SUBMISSION	AA	MD*	BM*	20.02.2018
C	UPGRADE DEVELOPMENT APPLICATION ISSUE	AA	MD*	BM*	21.12.2017
B	ISSUED FOR DEVELOPMENT APPLICATION	AA	MD*	BM*	19.09.2017
A	PRELIMINARY ISSUE TO CLIENT	AA	MD*	BM*	28.08.2017
No	Revision	Note: * indicates signatures on original issue of drawing or last revision of drawing	Drawn	Job Manager	Project Director

Plot Date: 20/02/2018 11:43:04 AM

Cad File No: C:\Users\Acarimado\Documents\2126108-WA-AR New Building_Acarimado.rvt

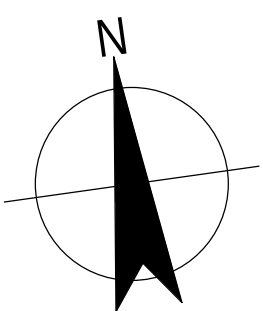

GHDWOODHEAD

Level 15, 133 Castlereagh St Sydney NSW 2000 Australia
T 61 2 9239 7100 F 61 2 9239 7199
E sydmail@ghd.com W www.ghd.com

DO NOT SCALE

Conditions of Use:
This document may only be used by GHD's client (and any other person who GHD has agreed can use this document) for the purpose for which it was prepared and must not be used by any other person or for any other purpose.

Drawn	A. ARIMADO	Designer	S. BUZGAN
Drafting Check	S. BEATON*	Design Check	A. MILLER*
Approved (Project Director)	A. MILLER		
Nominated / Responsible Architect	A. MILLER		
Scale	As indicated		

This Drawing must not be used for Construction unless signed as Approved

Client	NSW DEPARTMENT OF EDUCATION		
Project	WAITARA PUBLIC SCHOOL REDEVELOPMENT		
	ARCHITECTURAL		
Title	CONTEXT ANALYSIS SITE PLAN		
Original Size	A1	Drawing No:	21-26108 - WA- DA-AR-0101
		Rev:	D