



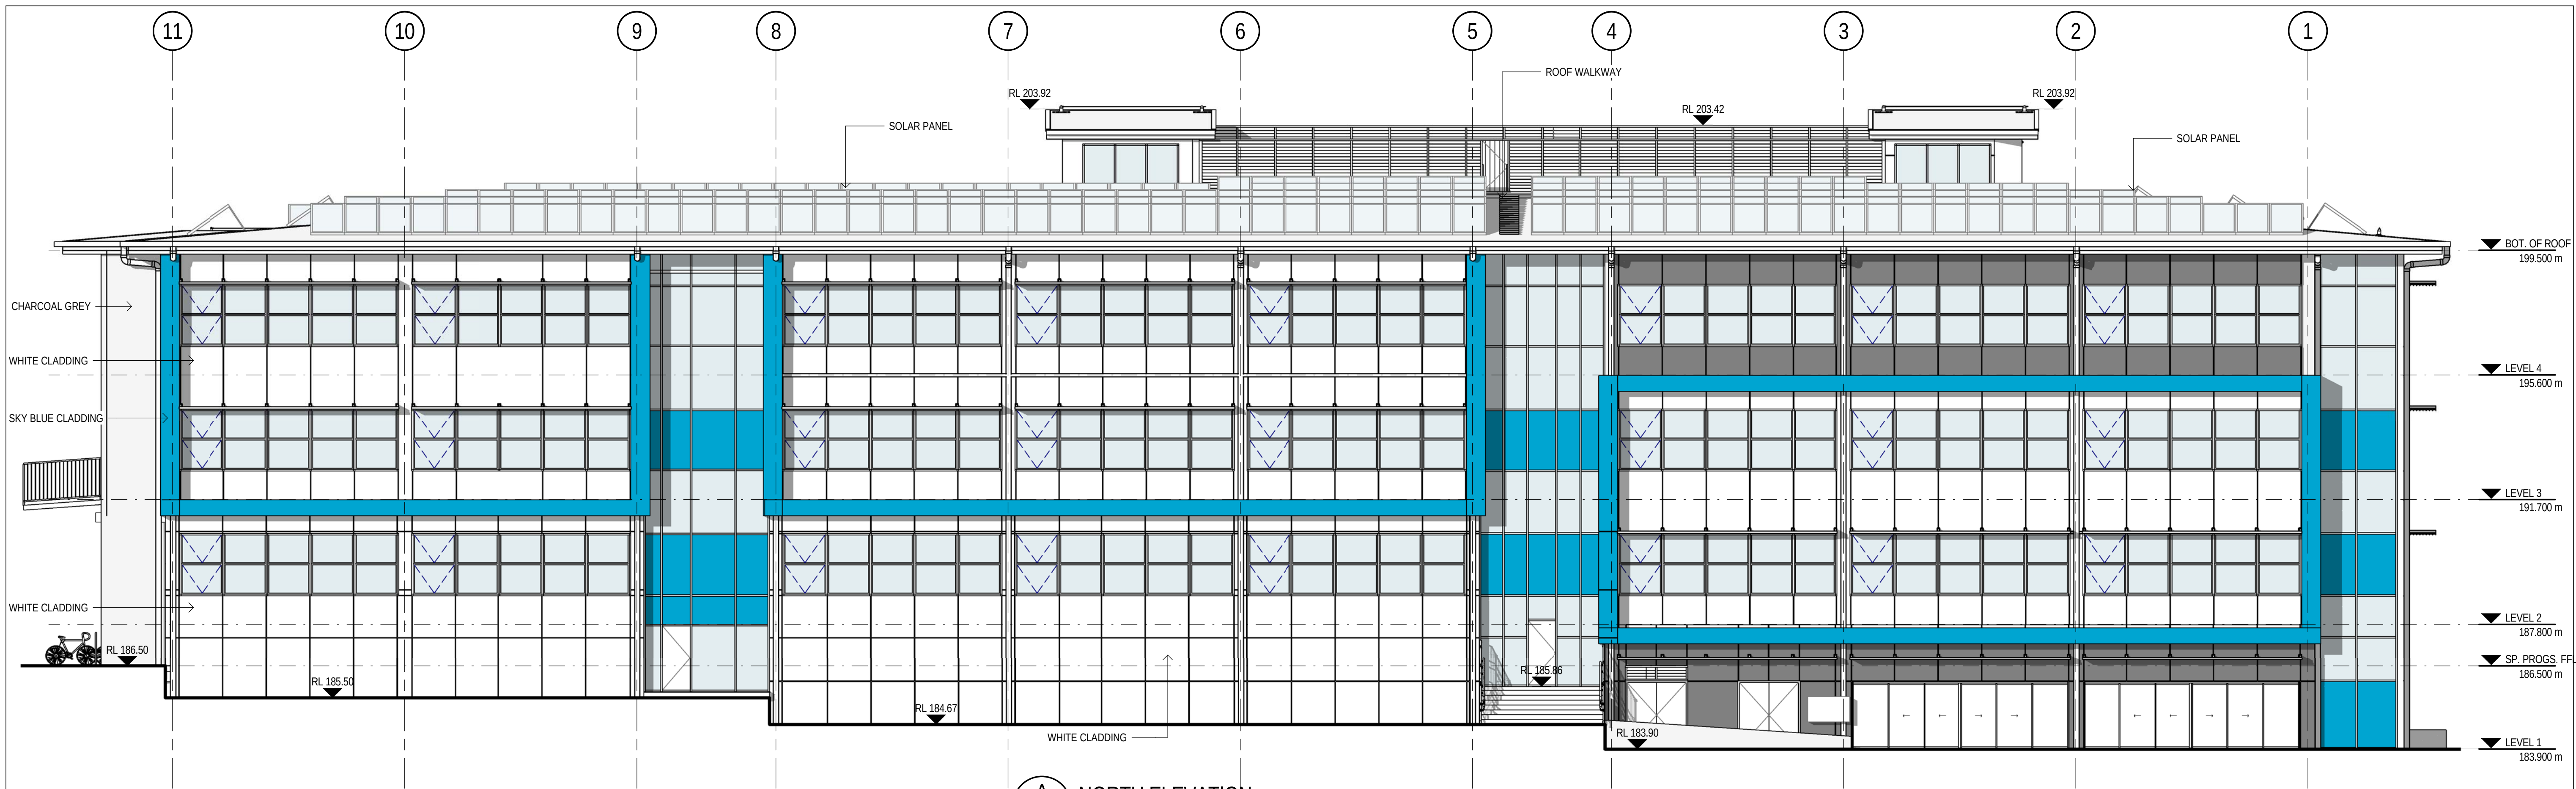


A NORTH ELEVATION
DA-AR-2000 SCALE 1:100

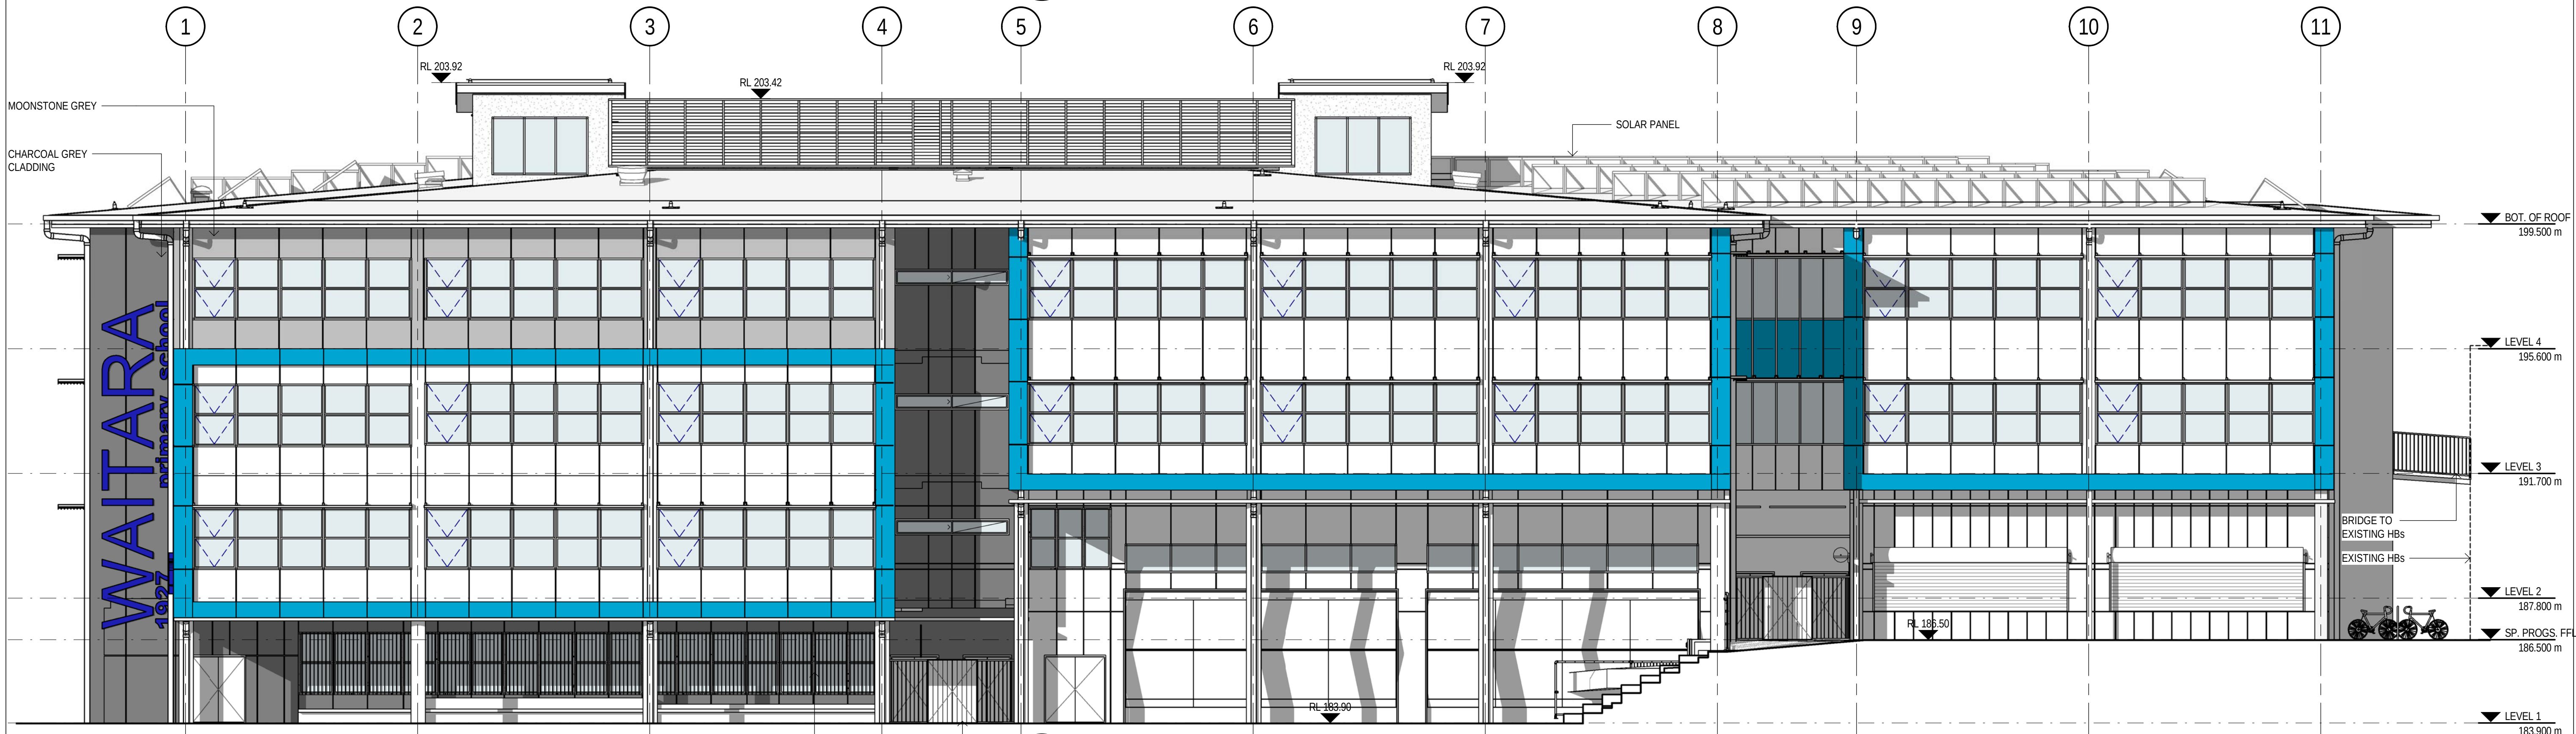

B SOUTH ELEVATION
DA-AR-2000 SCALE 1:100

DRAWING COLOUR CODED - PRINT ALL COPIES IN COLOUR

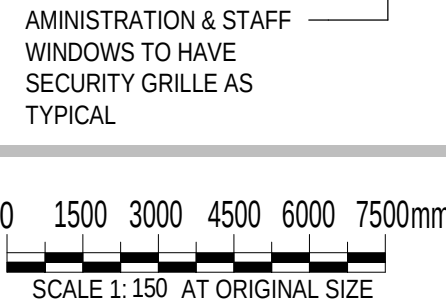

GHDWOODHEAD
Level 15, 133 Castlereagh St Sydney NSW 2000 Australia
T 61 2 9239 7100 F 61 2 9239 7199
E sydmall@ghd.com W www.ghd.com

DO NOT SCALE

Conditions of Use.
This document may only be used by
GHD's client (and any other person who
GHD has agreed can use this
document) for the purpose for which it
was prepared and must not be used by
any other person or for any other
purpose.

Drawn	A. ARIMADO	Designer	S. BUZGAN
Drafting Check	S. BEATON*	Design Check	A. MILLER*
Approved (Project Director)			
Nominated / Responsible Architect	A. MILLER		
Scale	1 : 100		

This Drawing must not be
used for Construction unless
signed as Approved

Client **NSW DEPARTMENT OF EDUCATION**
Project **WAITARA PUBLIC SCHOOL REDEVELOPMENT**
ArchitectURAL
Title **NORTH & SOUTH ELEVATIONS**

Original Size **A1** Drawing No: **21-26108 - WA- DA-AR-3000** Rev: **D**