



CHURCH ST ELEVATION

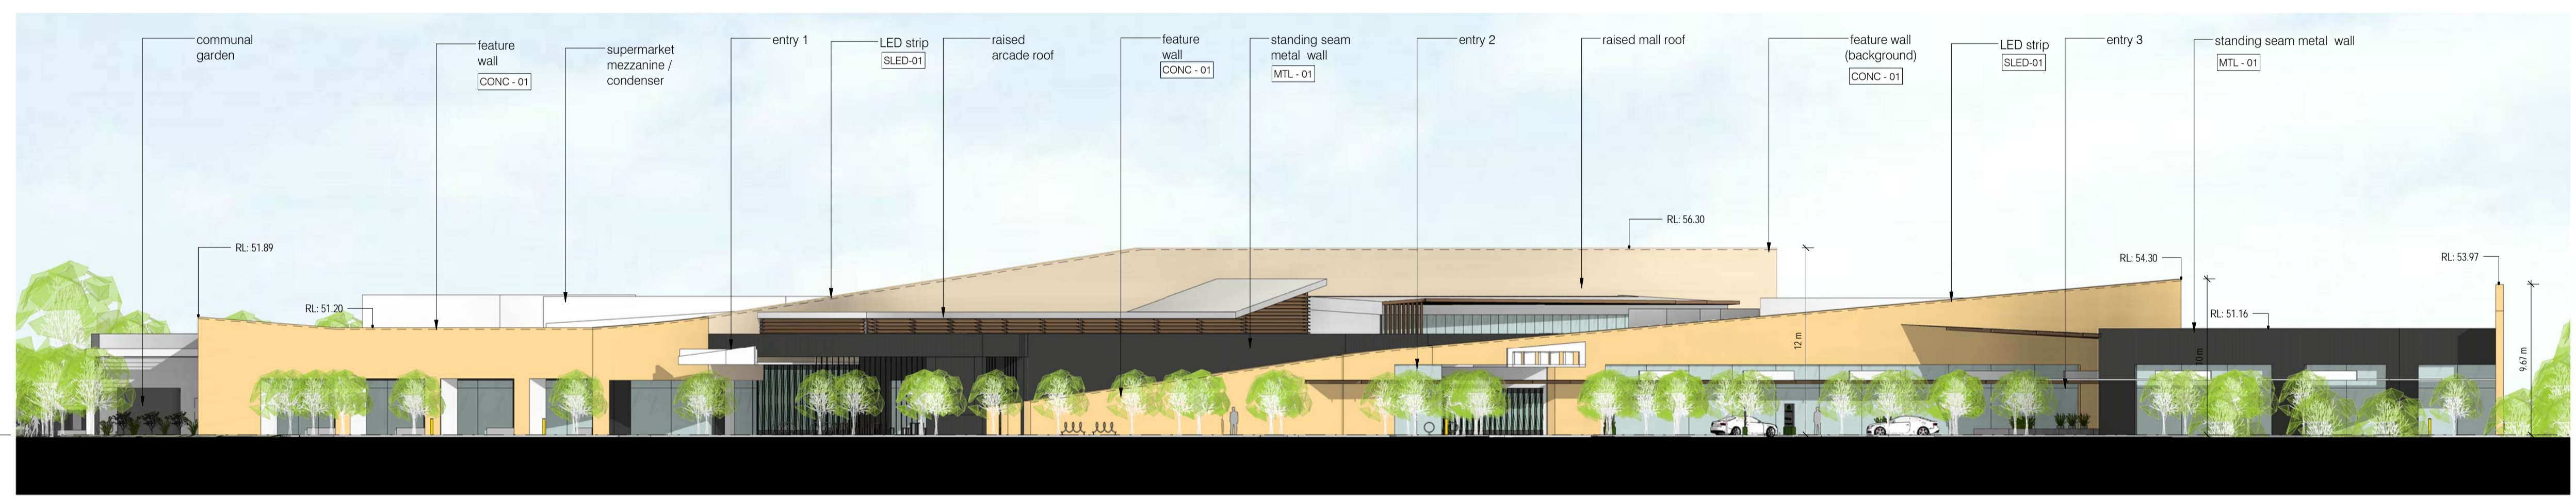

M7 SOUTH ELEVATION

**MATERIALS SCHEDULE**

KEYNOTE	DESCRIPTION	
CONC-01	stained precast molded concrete panel	
CONC-02	precast concrete panel	
MTL-01	standing seam metal cladding	
SLED-01	LED light strip	

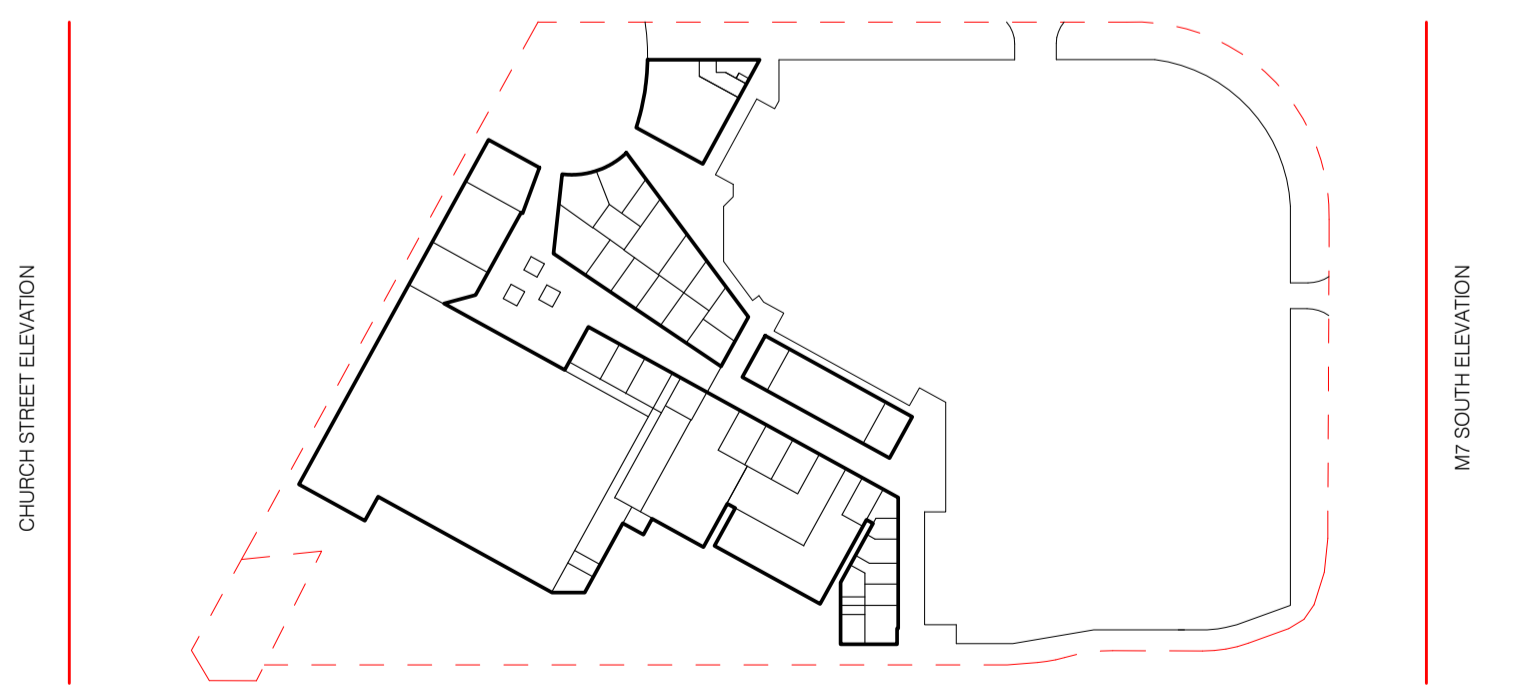

KEY PLAN

no.	date	ISSUE / revision	by
A	15/07/17	ISSUE	DA

"A place where people can be proud of and feel completely comfortable".

client  
Frasers Property

project - address  
EASTERN CREEK RC  
NSW 2766

drawing title  
ELEVATIONS 2

**D.A. ISSUE**

job no.  
2015-088

drawing no.  
DA11

scale @ A1  
As Indicated

issue  
A  
drawn  
TL/PL

MELBOURNE  
SYDNEY  
PERTH



1800 422 533

i2c.COM.AU

8/09/2017 8:49:58 PM