

|   |                               |            |      |
|---|-------------------------------|------------|------|
| 20 0 20 40 60 80 100  |                               |            |      |
| SCALE @ A1 m  |                               |            |      |
| 1: 2000   |                               |            |      |
| © CONRAD GARGETT ANCHER MORTLOCK WOOLLEY                        |                               |            |      |
| mail@conradgargett.com.au ABN 49 325 121 350                    |                               |            |      |
| DO NOT SCALE DRAWING & VERIFY ALL DIMENSIONS AND LEVELS ON SITE |                               |            |      |
| NOMINATED ARCHITECT : BRUCE WOLFE NSW Reg. 6969                 |                               |            |      |
| REV   | DESCRIPTION                   | DATE       | APPD |
| A   | INTERIM SD                    | 31.07.2017 | SM   |
| B   | SD ENDORSEMENT                | 09.08.2017 | SM   |
| C   | FINAL SD ENDORSEMENT          | 22.08.2017 | PB   |
| D   | DRAFT DEVELOPMENT APPLICATION | 12.09.2017 | PB   |
| E   | DRAFT EARLY WORKS DA          | 28.11.2017 | PB   |

CONRAD GARGETT | ANCHER MORTLOCK WOOLLEY

mace

NSW GOVERNMENT | Education


PROJECT  
HURLSTONE AGRICULTURAL  
HIGH SCHOOL  
(HAWKESBURY)

CLIENT  
Department of Education NSW


DRAWING  
Locality Plan

PROJECT No:  
16 052  
SCHOOL ID PAC ID STAGE DISCIPLINE DOC TYPE DRAWING No: REV:  
HASH -00 -DD -AR - DR -1000 - E

- LEGEND
- EXISTING ROAD
  - NEW ROAD / WIDEN ROAD
  - NEW CARPARK AND BUS STOP EXTENSION
  - NOT PART OF STATE SIGNIFICANT DEVELOPMENT APPLICATION

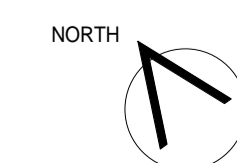

PRELIMINARY

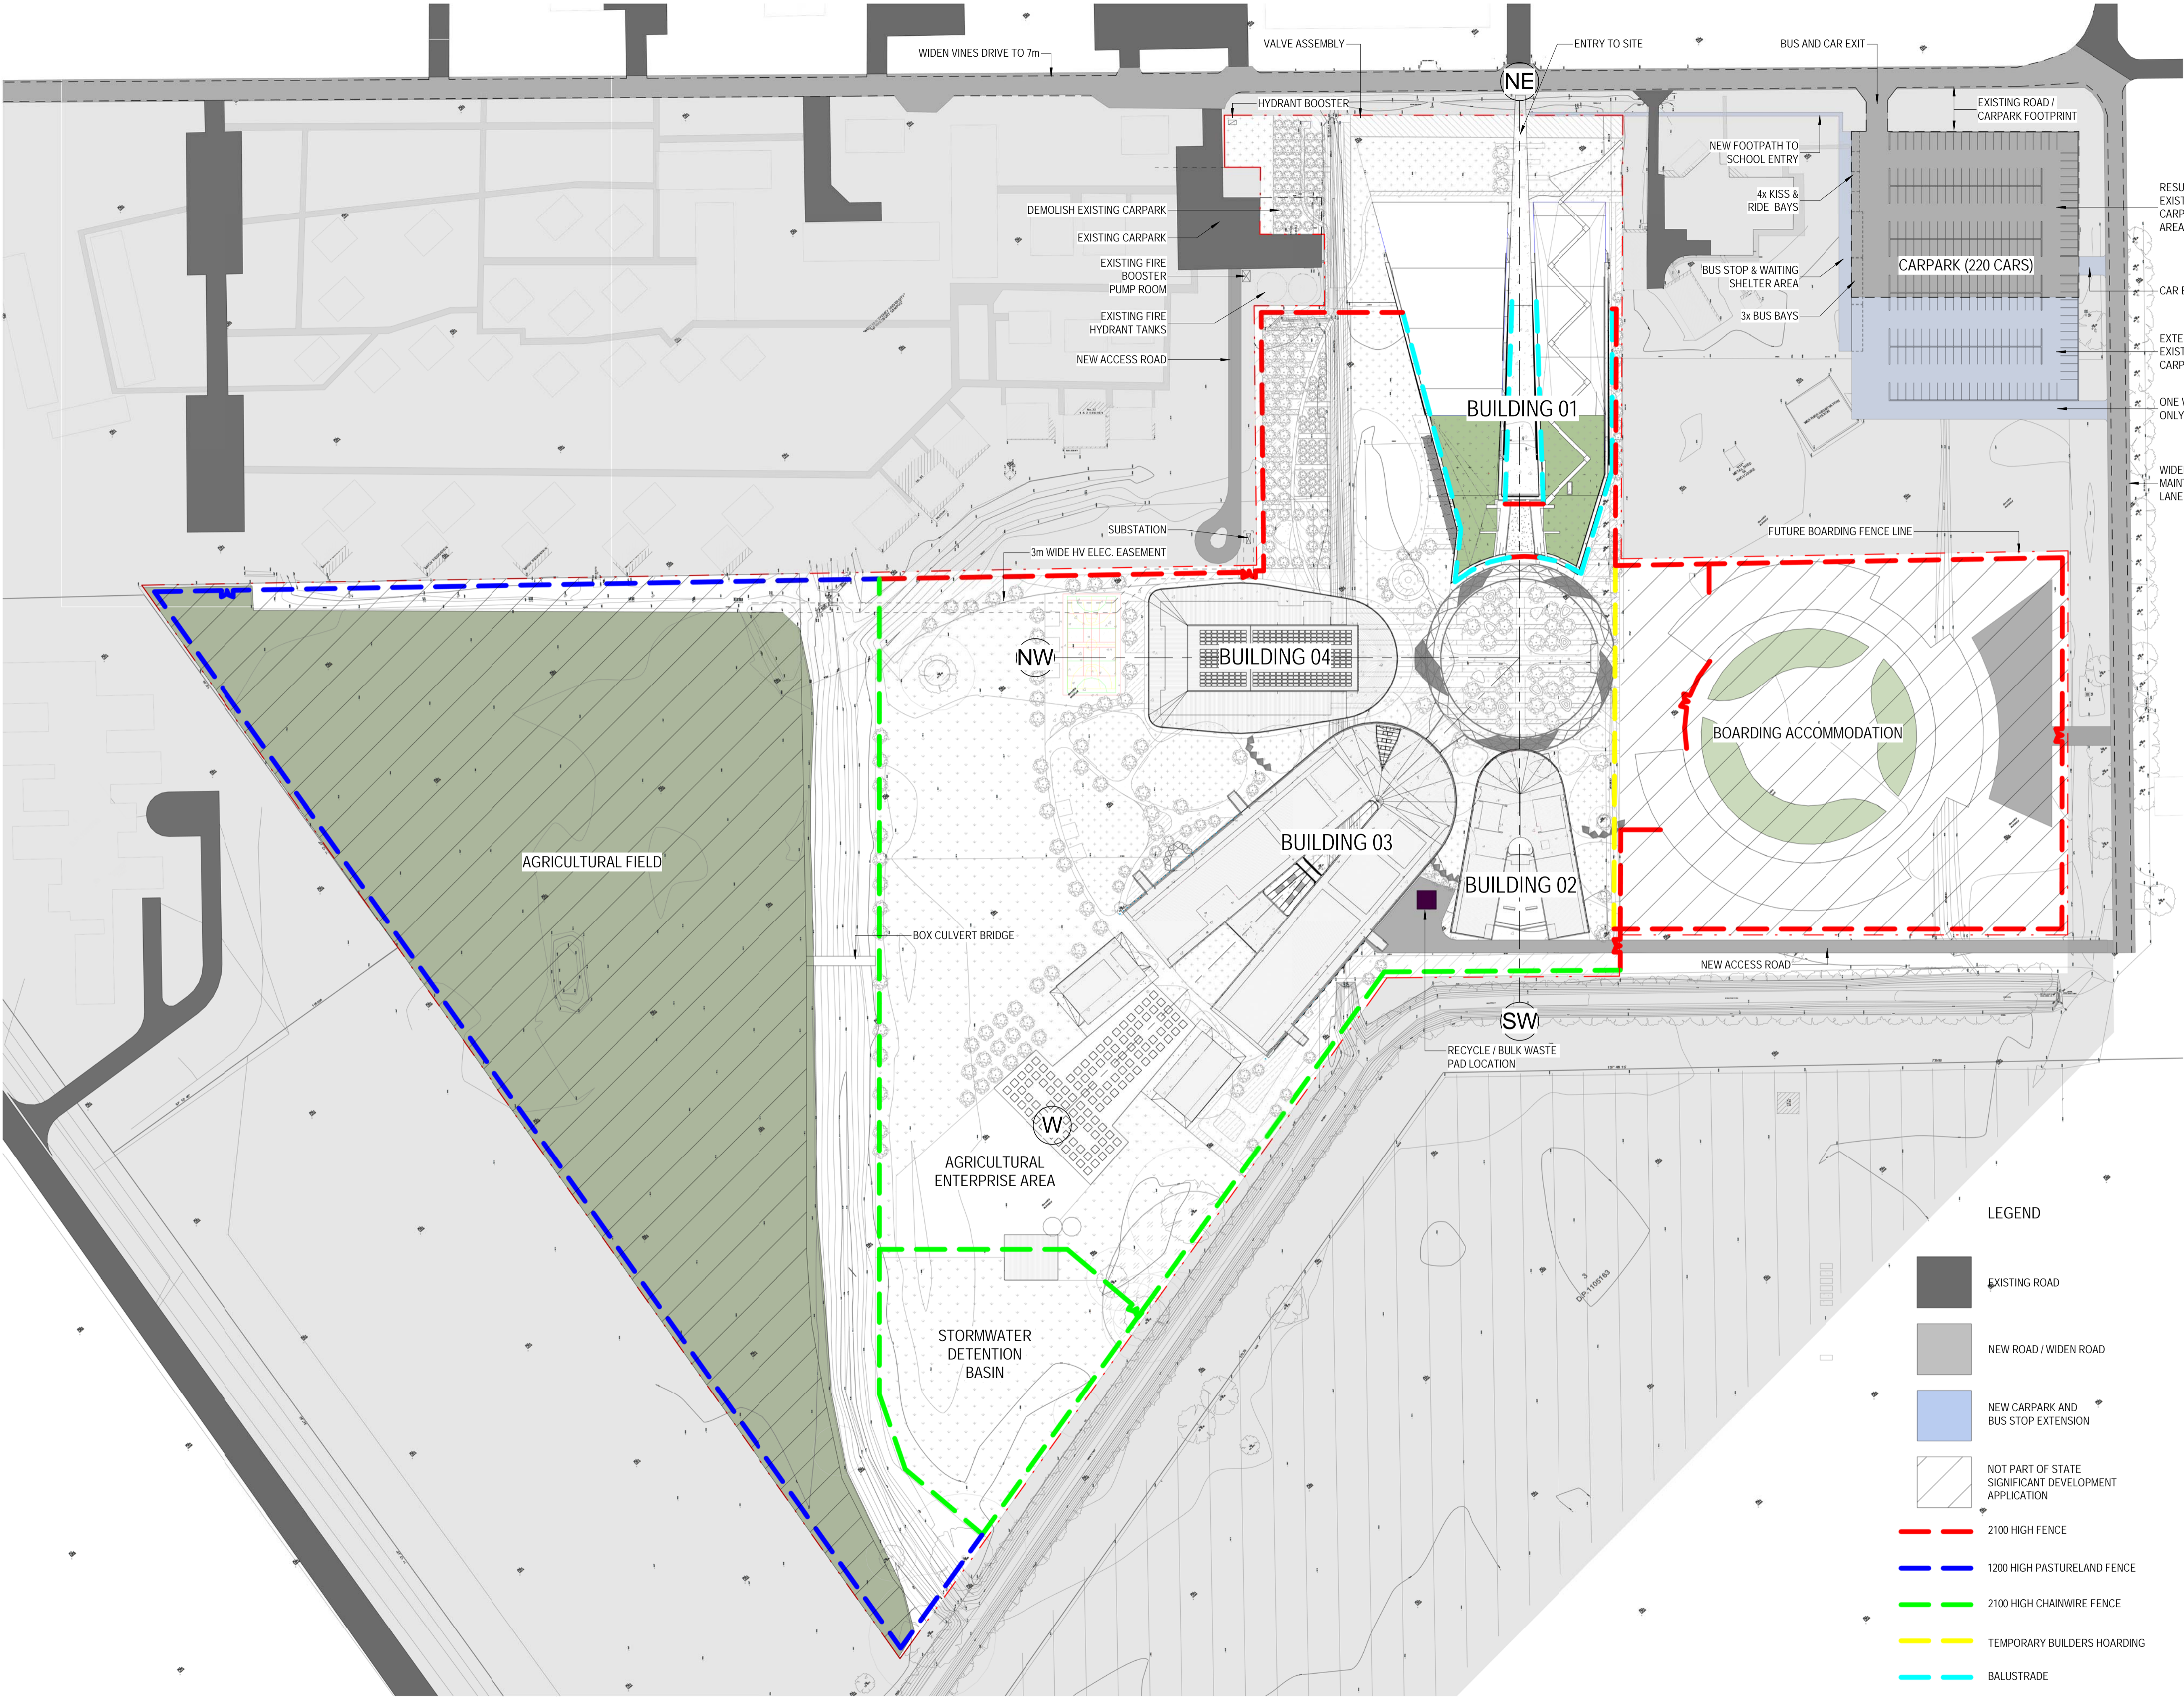

10

0

10

20

30

40

50

SCALE

@ A1

m

1: 1000

© CONRAD GARGETT ANCHER MORTLOCK WOOLLEY

mail@conradgargett.com.au

ABN 49 325 121 350

DO NOT SCALE DRAWING & VERIFY ALL DIMENSIONS AND LEVELS ON SITE

NOMINATED ARCHITECT - BRUCE WOLFE NSW Reg. 6969

| REV | DESCRIPTION                   | DATE       |
|-----|-------------------------------|------------|
| A   | INTERIM SD                    | 31.07.2017 |
| B   | SD ENDORSEMENT                | 09.08.2017 |
| C   | FINAL SD ENDORSEMENT          | 22.08.2017 |
| D   | DRAFT DEVELOPMENT APPLICATION | 12.09.2017 |
| E   | ISSUED TO QS                  | 03.10.2017 |
| F   | ISSUED TO QS                  | 30.10.2017 |
| G   | DRAFT EARLY WORKS DA          | 28.11.2017 |

CONRAD GARGETT ANCHER MORTLOCK WOOLLEY

mace

NSW GOVERNMENT Education

PROJECT  
HURLSTONE AGRICULTURAL  
HIGH SCHOOL  
(HAWKESBURY)

CLIENT  
Department of Education NSW

DRAWING  
Site Plan

PROJECT No:  
16 052  
SCHOOL ID PAC ID STAGE DISCIPLINE DOC TYPE DRAWING No: REV:  
HASH -00 -DD -AR -DR -1001 - G

PRELIMINARY

