


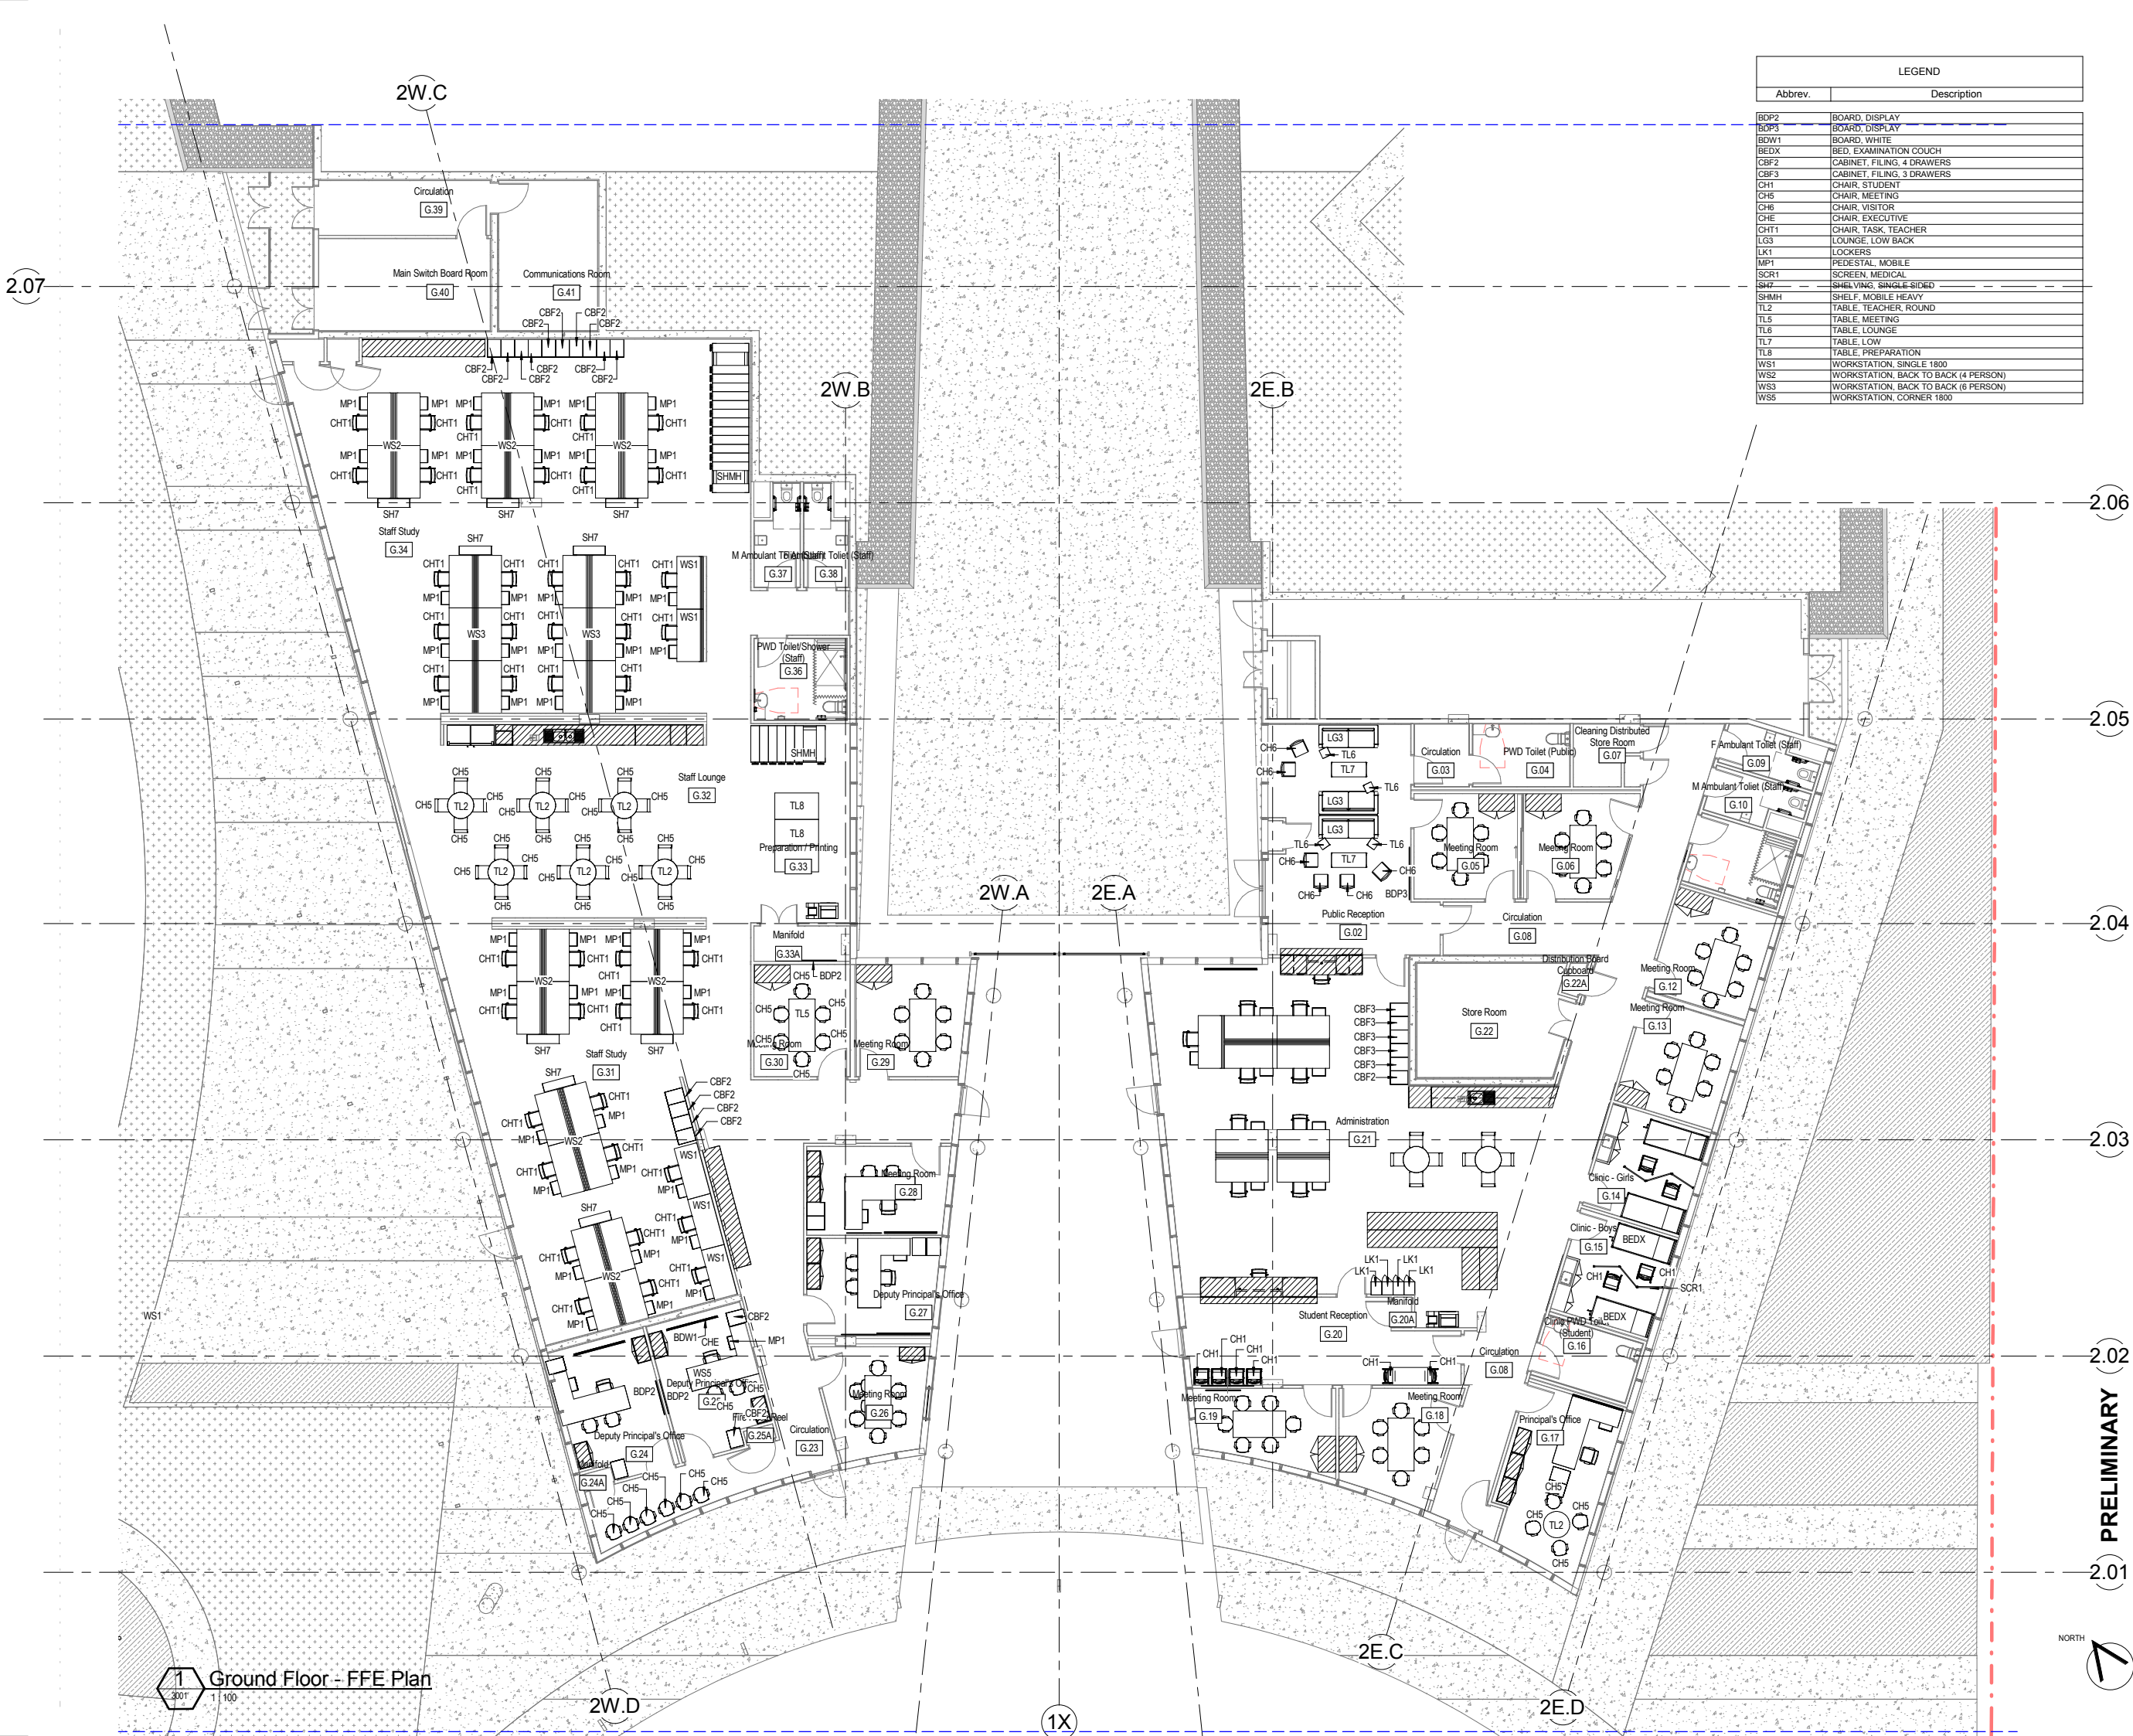

LEGEND	
Abbrev.	Description
BDP2	BOARD, DISPLAY
BDP3	BOARD, DISPLAY
BDW1	BOARD, WHITE
BEDX	BED, EXAMINATION COUCH
CBF2	CABINET, FILING, 4 DRAWERS
CBF3	CABINET, FILING, 3 DRAWERS
CH1	CHAIR, STUDENT
CH5	CHAIR, MEETING
CH6	CHAIR, VISITOR
CH8	CHAIR, EXECUTIVE
CHT1	CHAIR, TASK, TEACHER
LG3	LOUNGE, LOW BACK
LK1	LOCKERS
MP1	PEDESTAL, MOBILE
SCR1	SCREEN, MEDICAL
SH7	SHELVING, SINGLE-SIDED
SHMH	SHELF, MOBILE HEAVY
TL2	TABLE, TEACHER, ROUND
TL5	TABLE, MEETING
TL6	TABLE, LOUNGE
TL7	TABLE, LOW
TL8	TABLE, PREPARATION
WS1	WORKSTATION, SINGLE 1800
WS2	WORKSTATION, BACK TO BACK (4 PERSON)
WS3	WORKSTATION, BACK TO BACK (6 PERSON)
WS5	WORKSTATION, CORNER 1800

1 0 1 2 3 4 5 6 7 8
m
SCALE @ A1
1:100
© CONRAD GARGETT ANCHER MORTLOCK WOOLLEY
mail@conradgargett.com.au ABN 49 325 121 350
DO NOT SCALE DRAWING & VERIFY ALL DIMENSIONS AND LEVELS ON SITE
NOMINATED ARCHITECT: BRUCE WOLFE NSW Reg 6969
REV DESCRIPTION DATE APPD

CONRAD GARGETT ANCHER MORTLOCK WOOLLEY

mace

NSW GOVERNMENT Education

PROJECT
HURLSTONE AGRICULTURAL HIGH SCHOOL (HAWKESBURY) Building 1

CLIENT
NSW Department of Education


DRAWING
FFE Plan

PROJECT No:
16052
SCHOOL ID PAC ID STAGE DISC. TYPE DRAWING No. REV:
HASH-01-DD-AR-DR-2600-

LEGEND	
Abbrev.	Description
PAV	PAVING

Please Refer to Landscape Drawing
for Detailed Material / Finishes

2 0 2 4 6 8 10 12 14 16 m			
SCALE @ A1 1:200			
© CONRAD GARGETT ANCHER MORTLOCK WOOLLEY mail@conradgargett.com.au ABN 49 325 121 350			
DO NOT SCALE DRAWING & VERIFY ALL DIMENSIONS AND LEVELS ON SITE NOMINATED ARCHITECT: BRUCE WOLFE NSW Reg. 6969			
REV	DESCRIPTION	DATE	APPD
A	INTERIM SD	31.07.2017	PB
B	SD ENDORSEMENT	09.08.2017	PB
C	FINAL SD ENDORSEMENT	22.08.2017	PB
D	DRAFT DEVELOPMENT APPLICATION	12.09.2017	PB

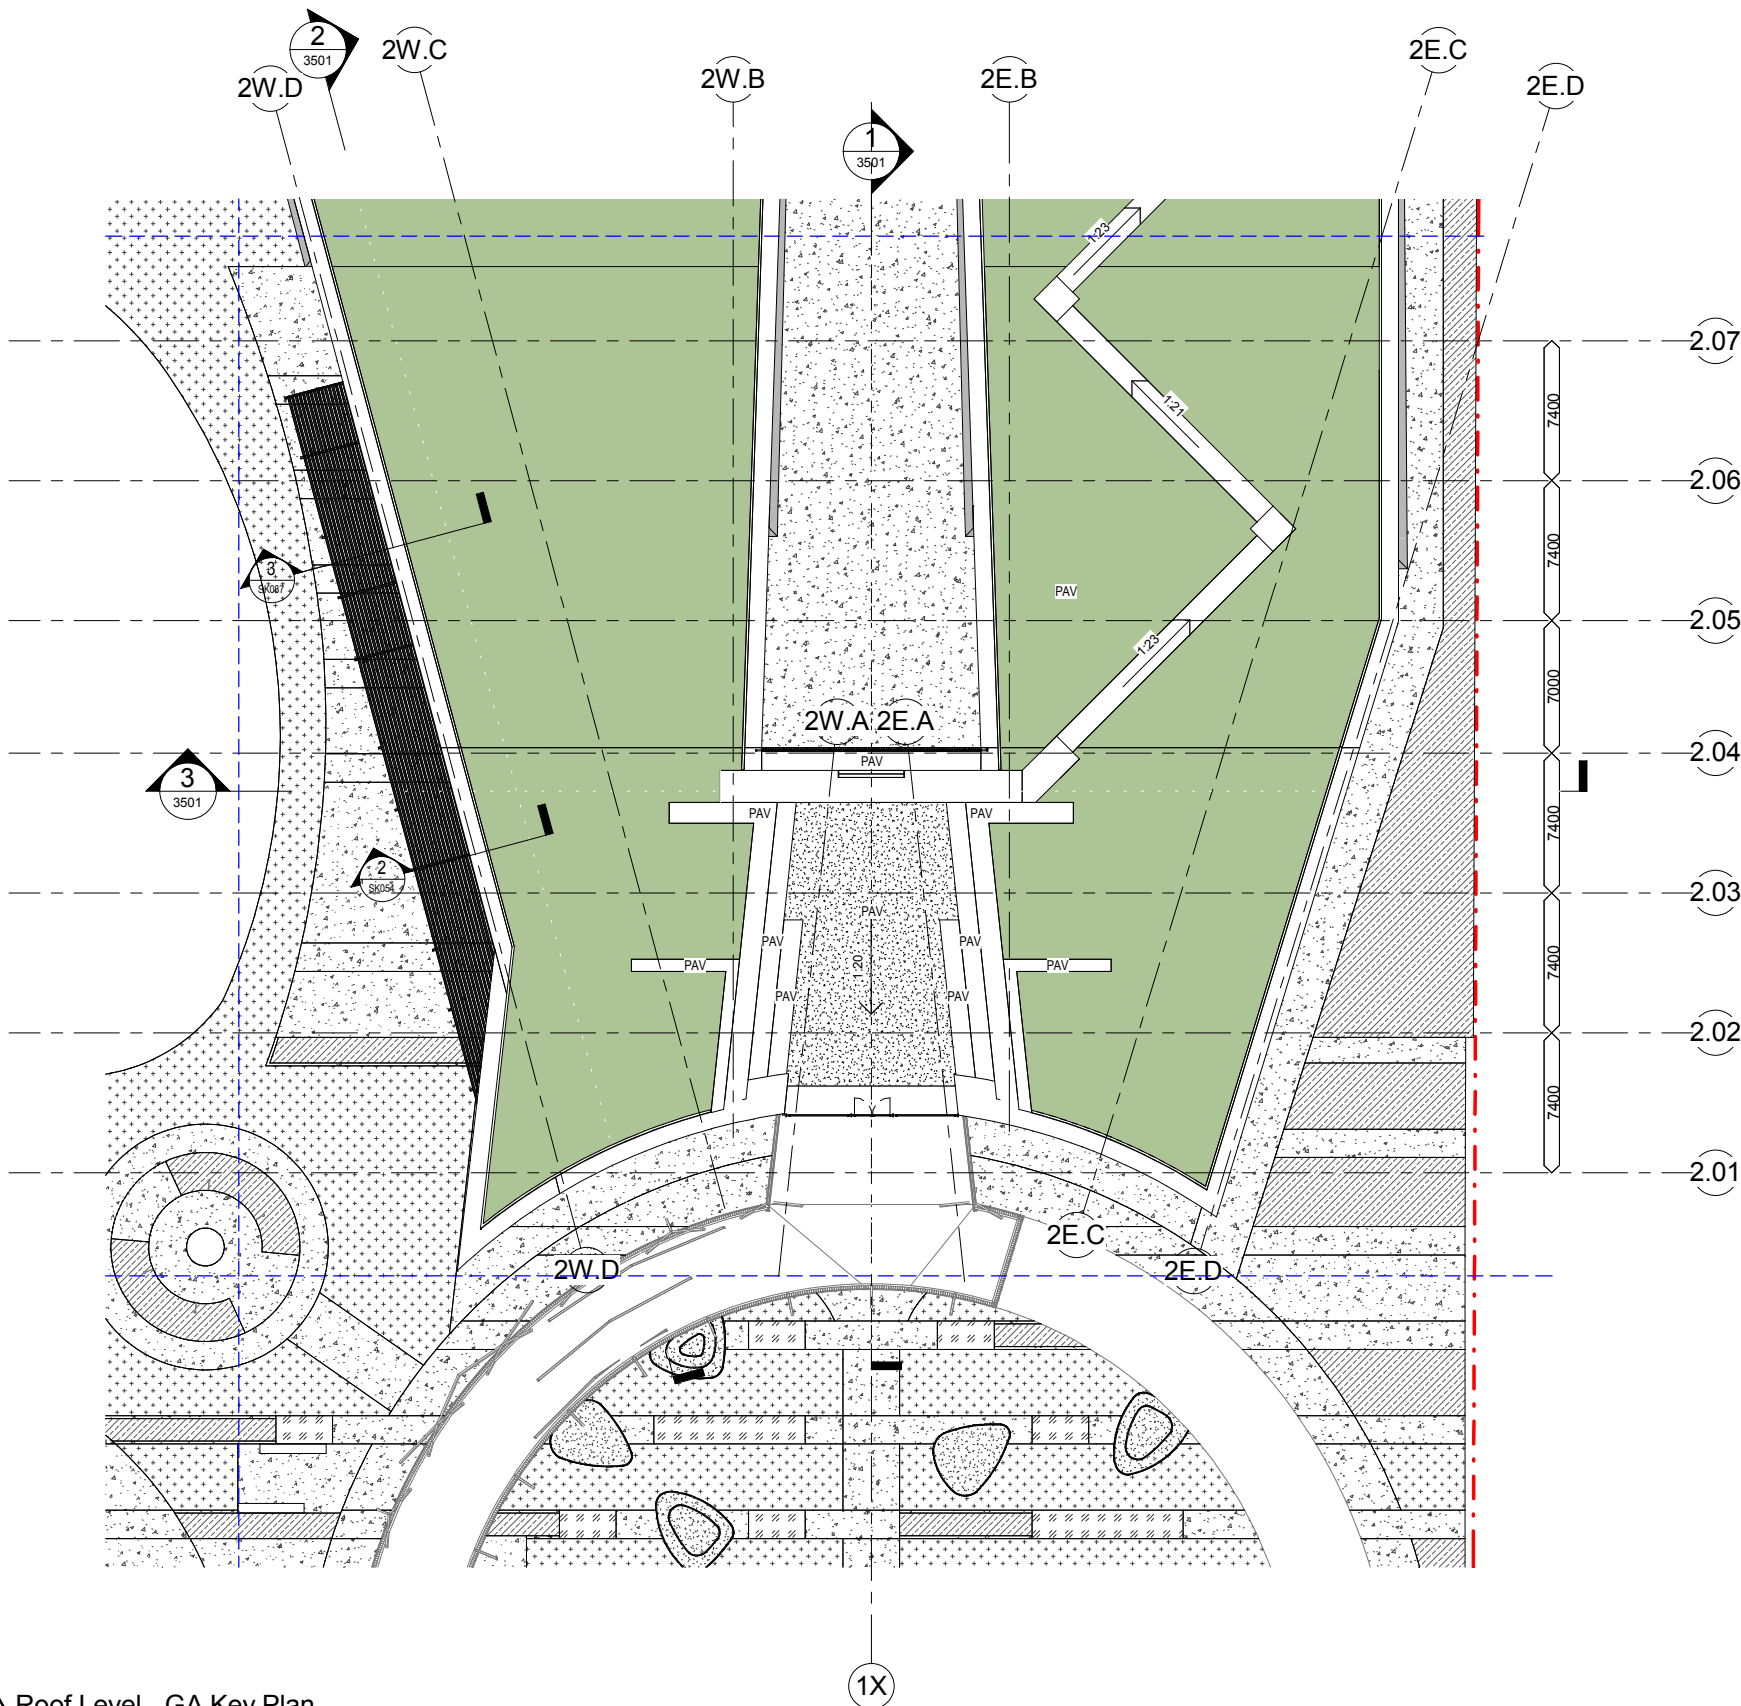

1 Roof Level - GA Key Plan
3001 1:200

CONRAD GARGETT | ANCHER MORTLOCK WOOLLEY

mace

NSW GOVERNMENT | Education

PROJECT
HURLSTONE AGRICULTURAL HIGH SCHOOL (HAWKESBURY) Building 1


CLIENT
NSW Department of Education

DRAWING
Roof Plan

PROJECT No:
16052
SCHOOL ID PAC ID STAGE DISC TYPE DRAWING No. REV:
HASH-01-DD-AR-DR-2800-D

PRELIMINARY



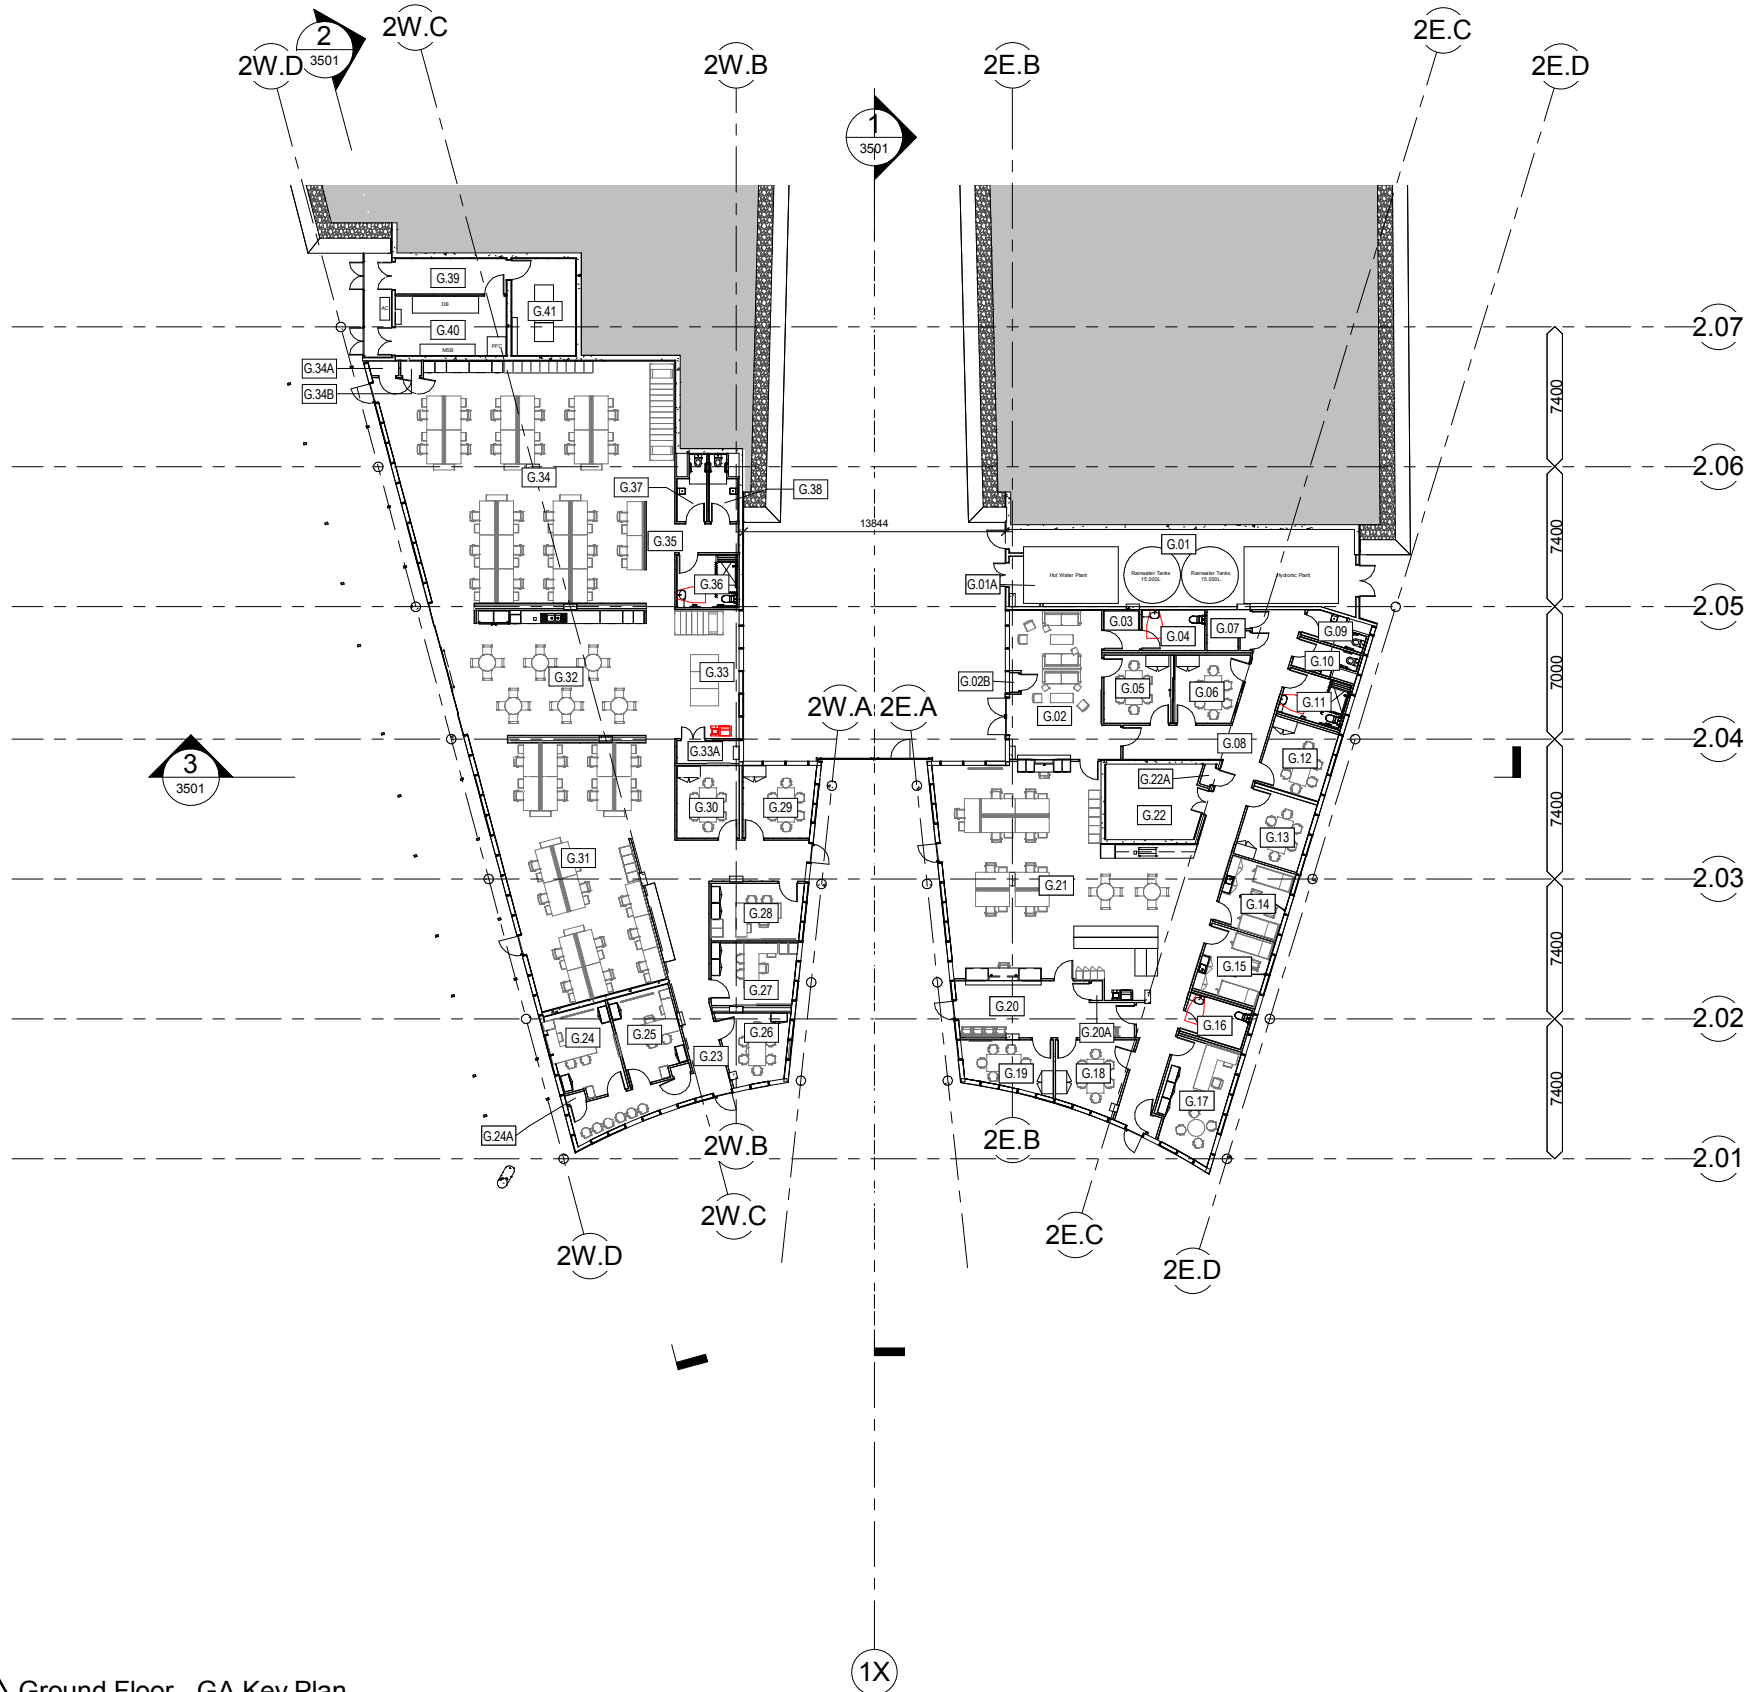

Schedule - Rooms Ground Floor		
Number	Name	Area
G.10A	Fire Hose Reel	Not Placed
G.42	Plant Room	Not Placed
G.01	Plant Room	70 m²
G.01A	Main Fire Indicator Panel	4 m²
G.02	Public Reception	41 m²
G.02B	Fire Hose Reel	1 m²
G.03	Circulation	4 m²
G.04	PWD Toilet (Public)	7 m²
G.05	Meeting Room	13 m²
G.06	Meeting Room	13 m²
G.07	Cleaning Distributed Store Room	4 m²
G.07A	Manifold	1 m²
G.08	Circulation	66 m²
G.09	F Ambulant Toilet (Staff)	4 m²
G.10	M Ambulant Toilet (Staff)	4 m²
G.11	PWD Toilet/Shower (Staff)	8 m²
G.12	Meeting Room	14 m²
G.13	Meeting Room	14 m²
G.14	Clinic - Girls	13 m²
G.15	Clinic - Boys	13 m²
G.16	Clinic PWD Toilet (Student)	7 m²
G.17	Principal's Office	22 m²
G.17A	Manifold	1 m²
G.18	Meeting Room	14 m²
G.19	Meeting Room	13 m²
G.20	Student Reception	26 m²
G.20A	Manifold	1 m²
G.21	Administration	128 m²
G.22	Store Room	20 m²
G.22A	Distribution Board Cupboard	1 m²
G.23	Circulation	54 m²
G.24	Deputy Principal's Office	16 m²
G.24A	Manifold	1 m²
G.25	Deputy Principal's Office	15 m²
G.25A	Fire Hose Reel	0 m²
G.26	Meeting Room	14 m²
G.27	Deputy Principal's Office	15 m²
G.28	Meeting Room	15 m²
G.29	Meeting Room	16 m²
G.30	Meeting Room	13 m²
G.31	Staff Study	118 m²
G.32	Staff Lounge	81 m²
G.33	Preparation / Printing	25 m²
G.33A	Manifold	4 m²
G.34	Staff Study	178 m²
G.34A	Fire Hose Reel	1 m²
G.34B	Manifold	1 m²
G.35	Circulation	14 m²
G.36	PWD Toilet/Shower (Staff)	9 m²
G.37	M Ambulant Toilet (Staff)	5 m²
G.38	F Ambulant Toilet (Staff)	5 m²
G.39	Circulation	11 m²
G.40	Main Switch Board Room	18 m²
G.41	Communications Room	17 m²

2 0 2 4 6 8 10 12 14 16
SCALE @ A1
1 : 200
© CONRAD GARGETT ANCHER MORTLOCK WOOLLEY
mail@conradgargett.com.au ABN 49 325 121 350
DO NOT SCALE DRAWING & VERIFY ALL DIMENSIONS AND LEVELS ON SITE
NOMINATED ARCHITECT : BRUCE WOLFE NSW Reg. 6969

REV	DESCRIPTION	DATE	APPD
A	INTERIM SD	31.07.2017	PB
B	SD ENDORSEMENT	08.08.2017	PB
C	SD REVISION POST TSG MEETING	11.08.2017	PB
D	SD ENDORSEMENT UPDATED	17.08.2017	PB
E	FINAL SD ENDORSEMENT	22.08.2017	PB
F	FOR INFORMATION	01.09.2017	PB
G	DRAFT DEVELOPMENT APPLICATION	12.09.2017	PB
H	FOR INFORMATION	26.09.2017	PB
I	TECHNICAL STAKEHOLDER REVIEW	26.10.2017	PB

CONRAD GARGETT | ANCHER MORTLOCK WOOLLEY

mace

NSW GOVERNMENT | Education

PROJECT
HURLSTONE AGRICULTURAL HIGH SCHOOL (HAWKESBURY) Building 1

CLIENT
NSW Department of Education

DRAWING
GA Floor Plan

PROJECT No:
16052
SCHOOL ID PAC ID STAGE DISC. TYPE DRAWING No. REV:
HASH-01-DD-AR-DR-2100-I

1 Ground Floor - GA Key Plan
3001 1 : 200

PRELIMINARY

