


REV	DESCRIPTION	DATE	APPD
A	DRAFT DEVELOPMENT APPLICATION	12.09.2017	PB
B	FOR INFORMATION	23.10.2017	PB
C	FOR INFORMATION	28.11.2017	PB

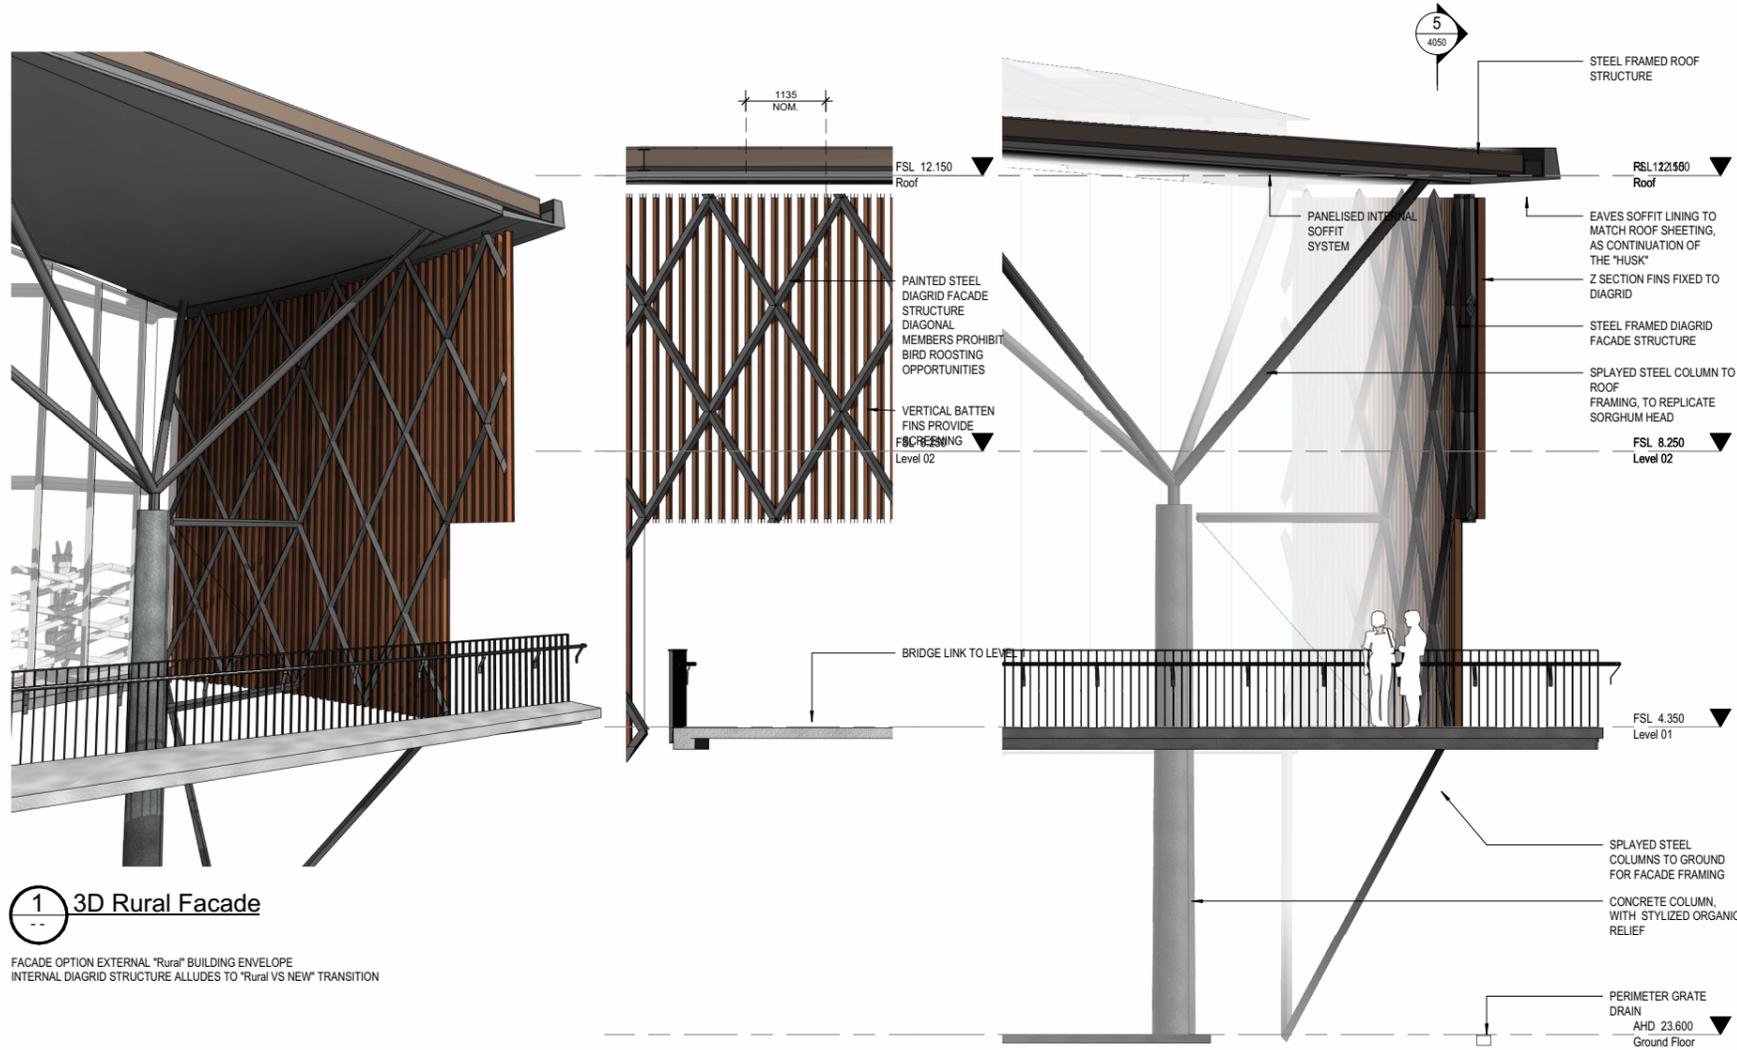



1 3D Rural Facade

FACADE OPTION EXTERNAL "Rural" BUILDING ENVELOPE
INTERNAL DIAGRID STRUCTURE ALLUDES TO "Rural VS NEW" TRANSITION


5 Rural Internal Elevation
4050 1:50

6 Rural Section
3511 1:50


4 Battens Exploded

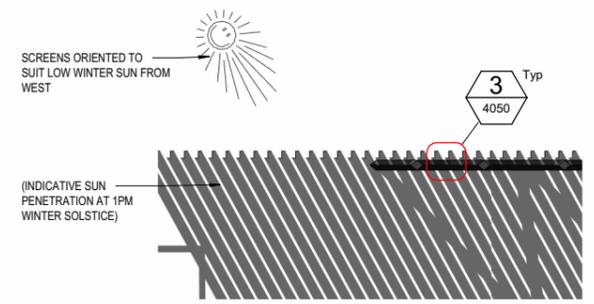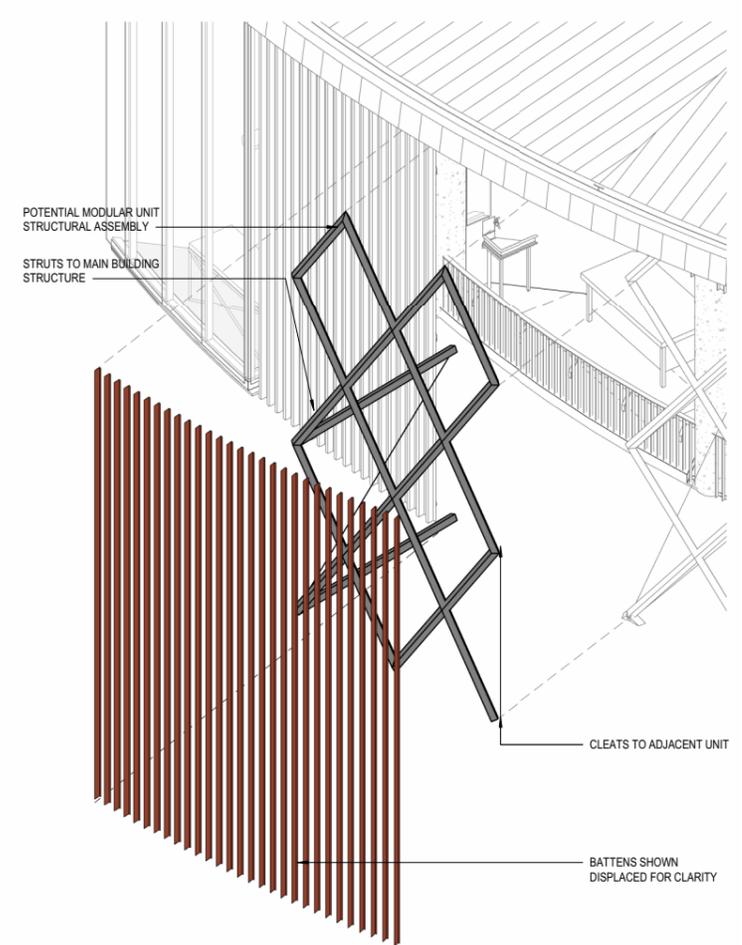

2 Typical "Rural" Plan
1:50

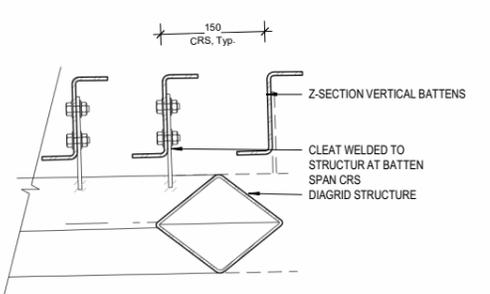

3 Typical section through Batten
4050 1:5

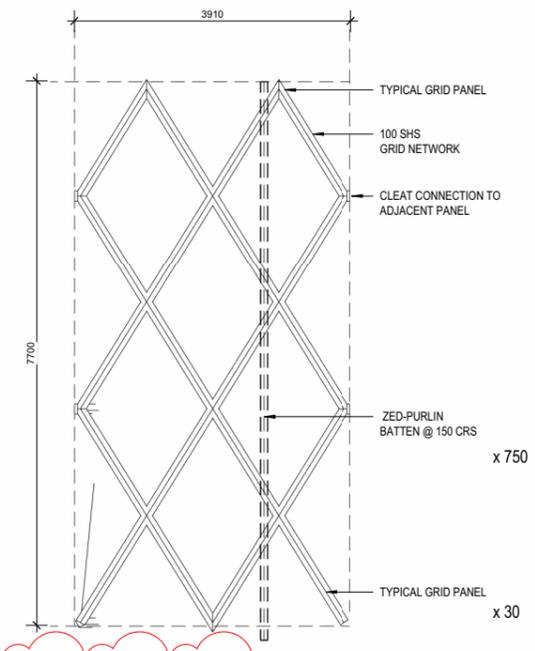

7 "Batten" Facade Parts
1:50

CONRAD GARGETT ANCHER MORTLOCK WOOLLEY

mace

NSW GOVERNMENT Education


PROJECT
HURLSTONE AGRICULTURAL HIGH SCHOOL (HAWKESBURY) Building 3

CLIENT
Department of Education NSW


DRAWING
Facade Studies 1

PROJECT No:
16 052
SCHOOL ID PAC ID STAGE DISC. TYPE DRAWING No. REV:
HASH-03-DD-AR-DR-4050-C

PRELIMINARY

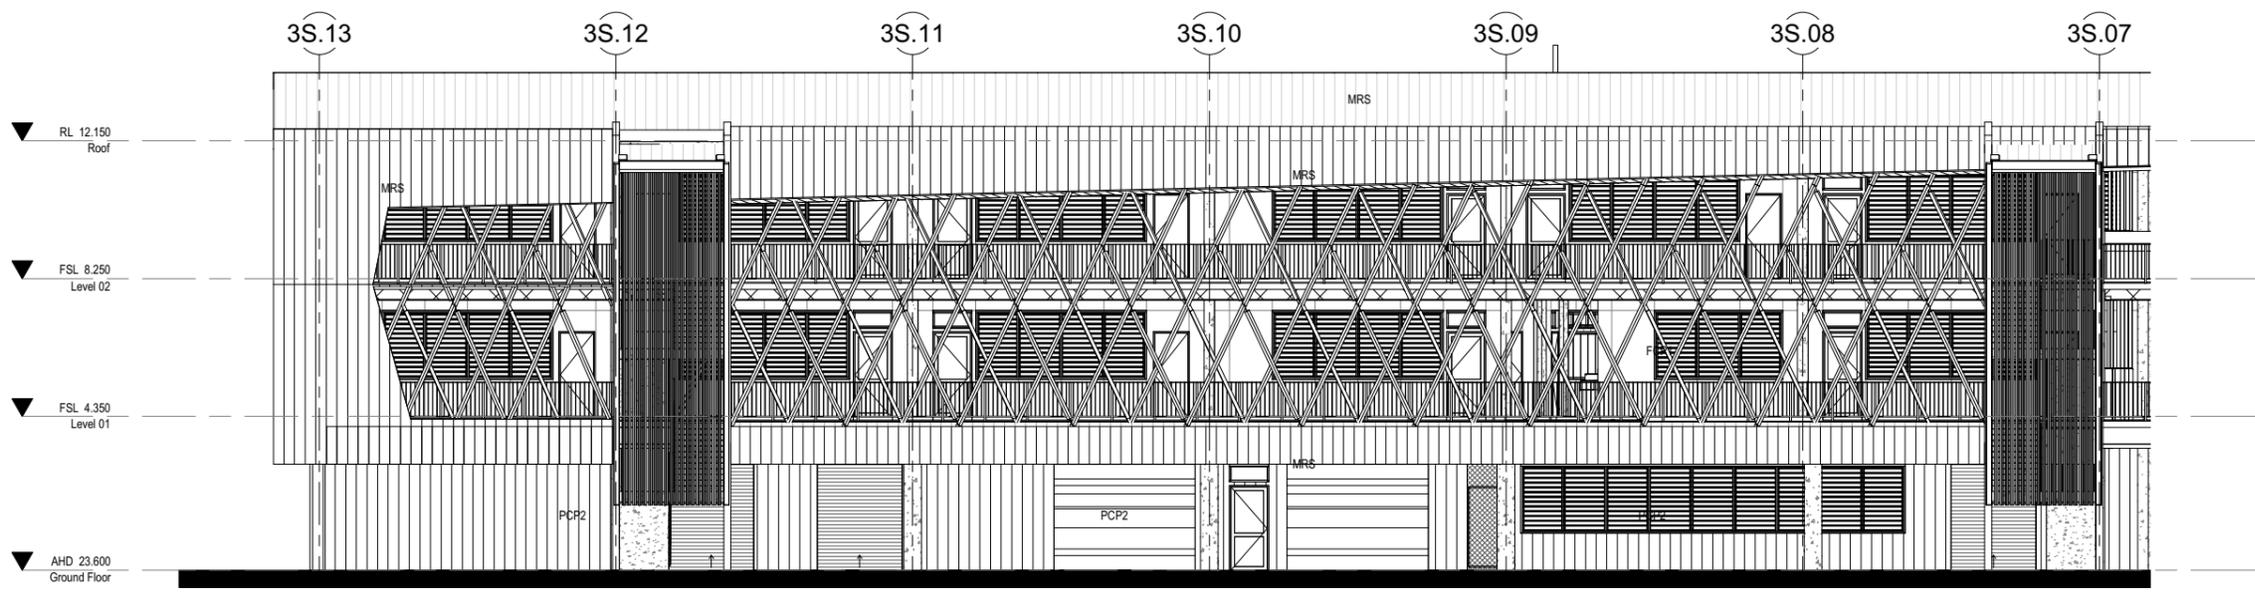

1 South Elevation
 1:100

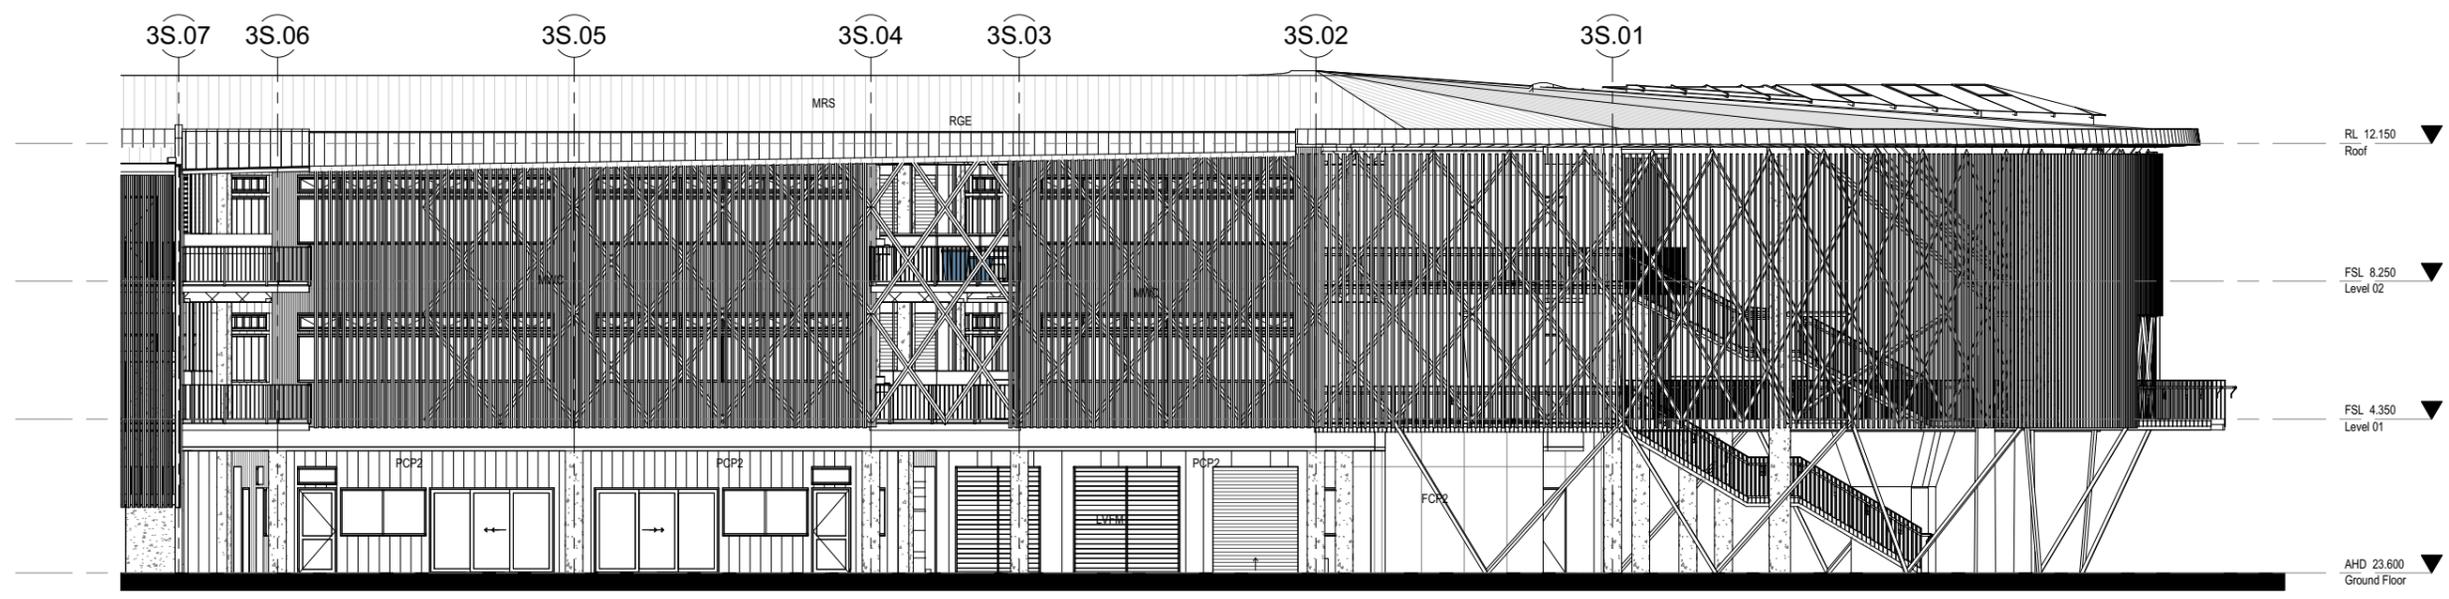

2 South Elevation - Continued
 1:100

CONRAD GARGETT | ANCHER MORTLOCK WOOLLEY

mace


NSW Education
 GOVERNMENT

PROJECT
 HURLSTONE AGRICULTURAL HIGH SCHOOL (HAWKESBURY) Building 3


CLIENT
 Department of Education NSW

DRAWING
 External Elevations

PROJECT No:
 16 052
 SCHOOL ID PAC ID STAGE DISC TYPE DRAWING No. REV:
 HASH-03-DD-AR-DR-3007-A

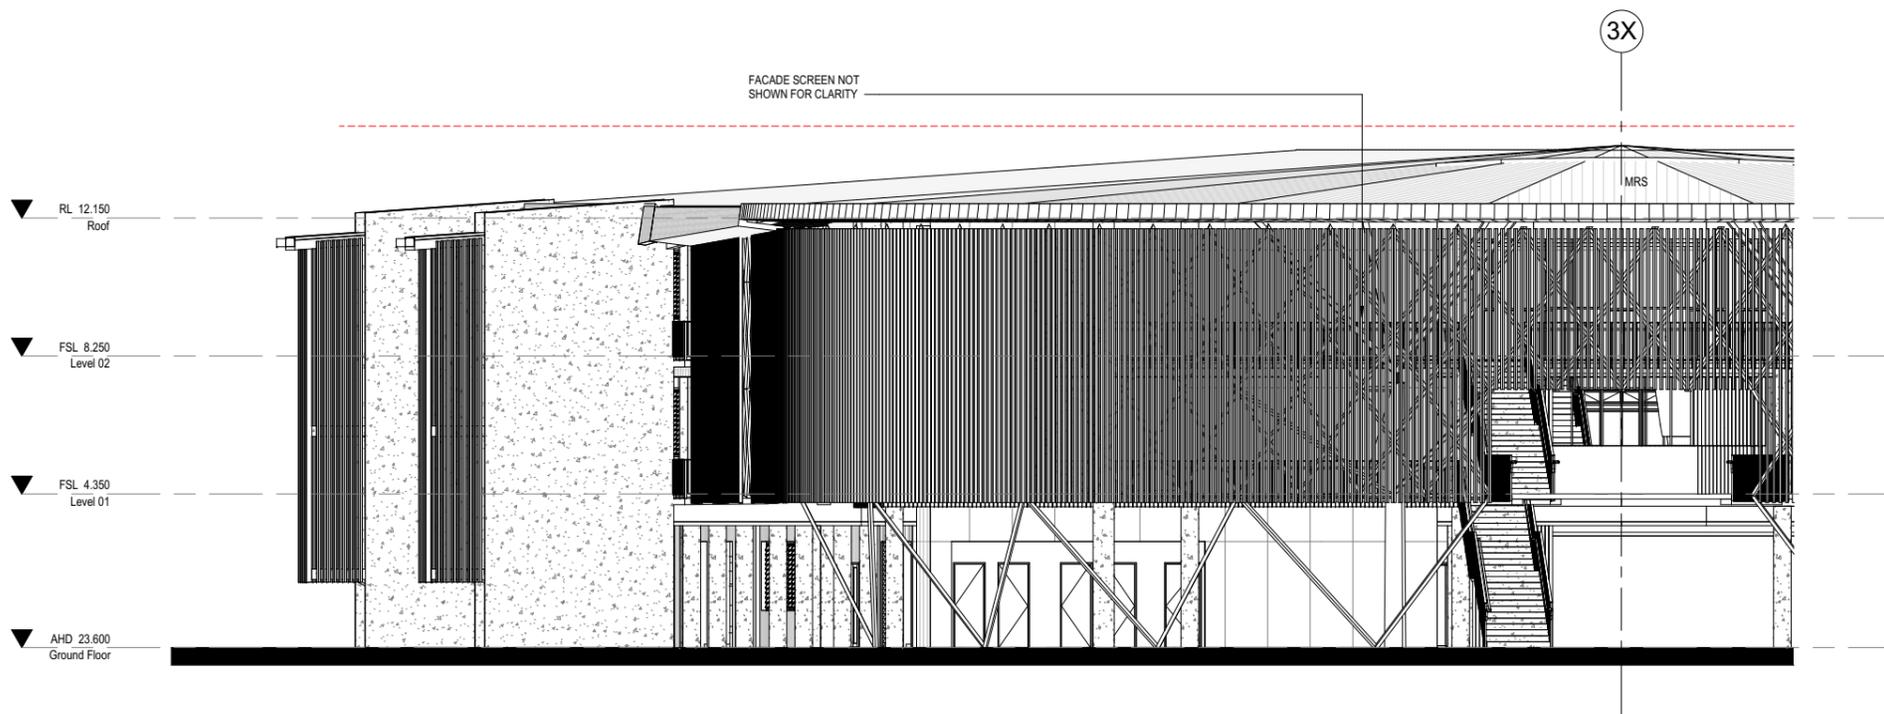

1 East Elevation
1:100

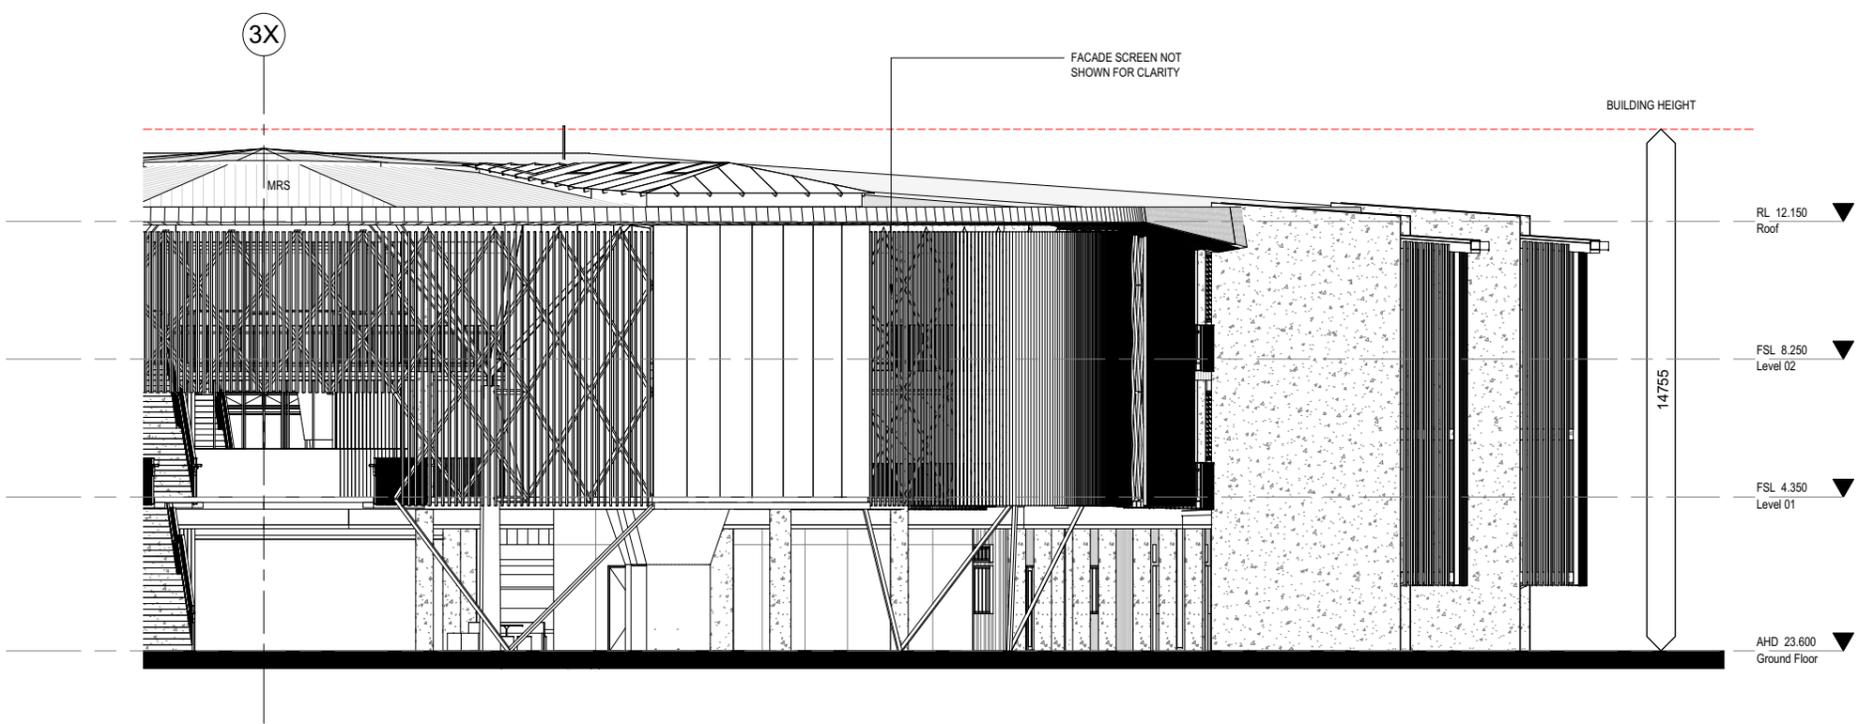

2 East Elevation - Continued
1:100

CONRAD GARGETT | ANCHER MORTLOCK WOOLLEY

mace

NSW GOVERNMENT | Education


PROJECT
HURLSTONE AGRICULTURAL HIGH SCHOOL (HAWKESBURY) Building 3

CLIENT
Department of Education NSW


DRAWING
External Elevations

PROJECT No:
16 052

SCHOOL ID PAC ID STAGE DISC TYPE DRAWING No. REV:
HASH-03-DD-AR-DR-3005-A

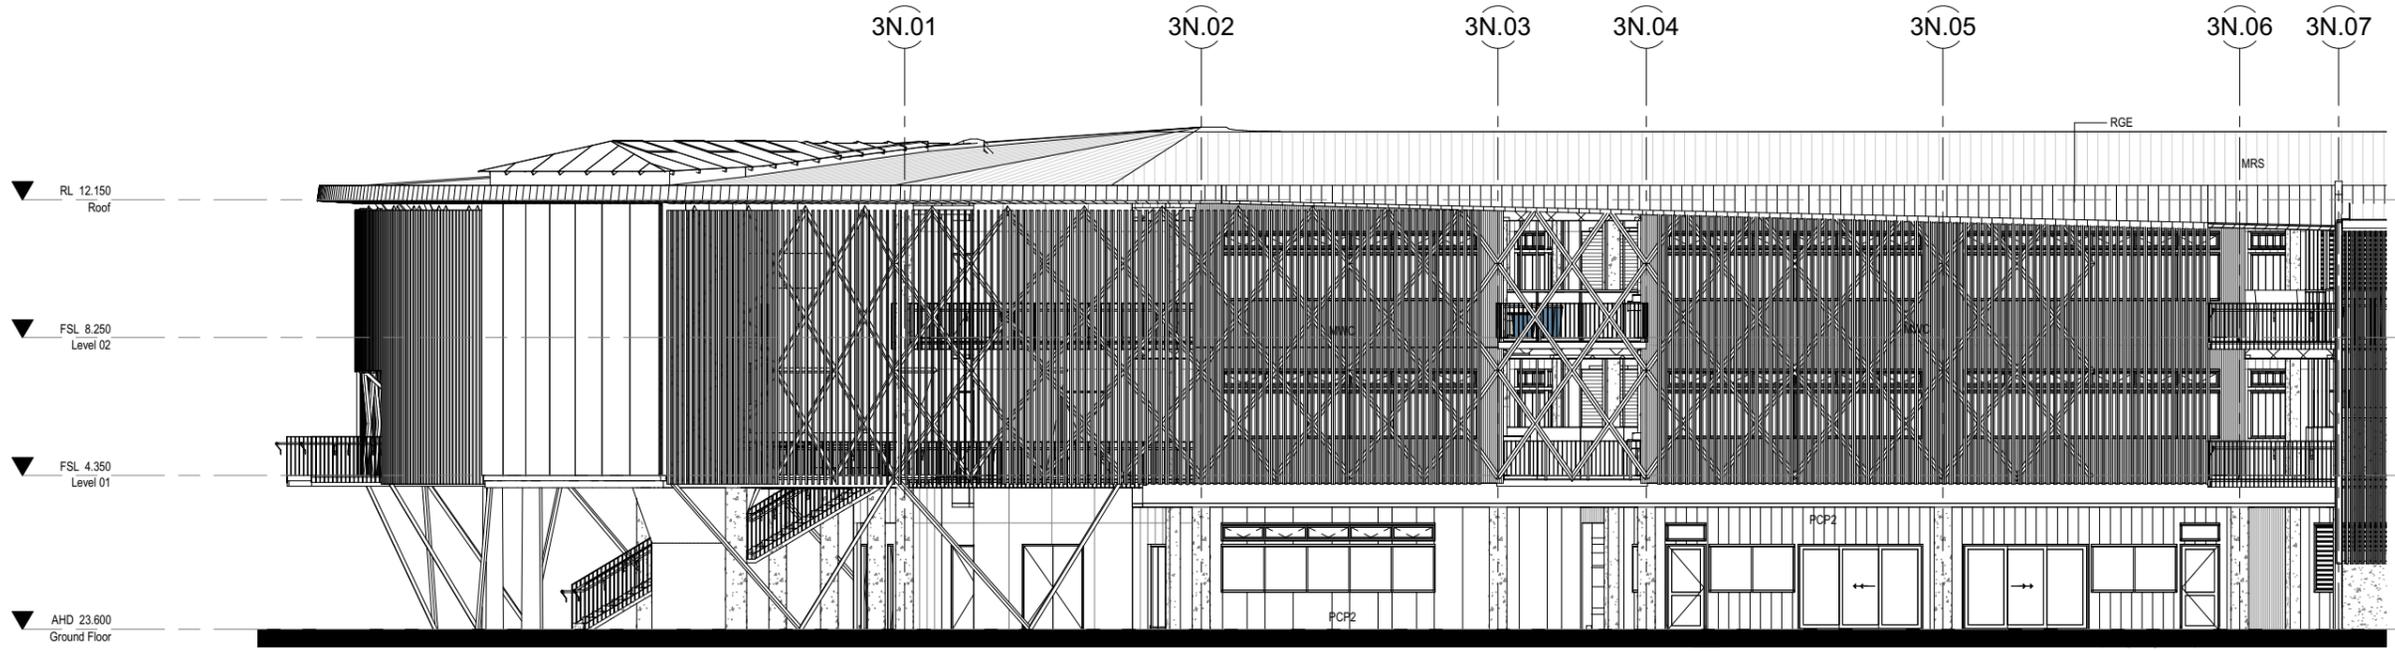

1 North Elevation
 1:100

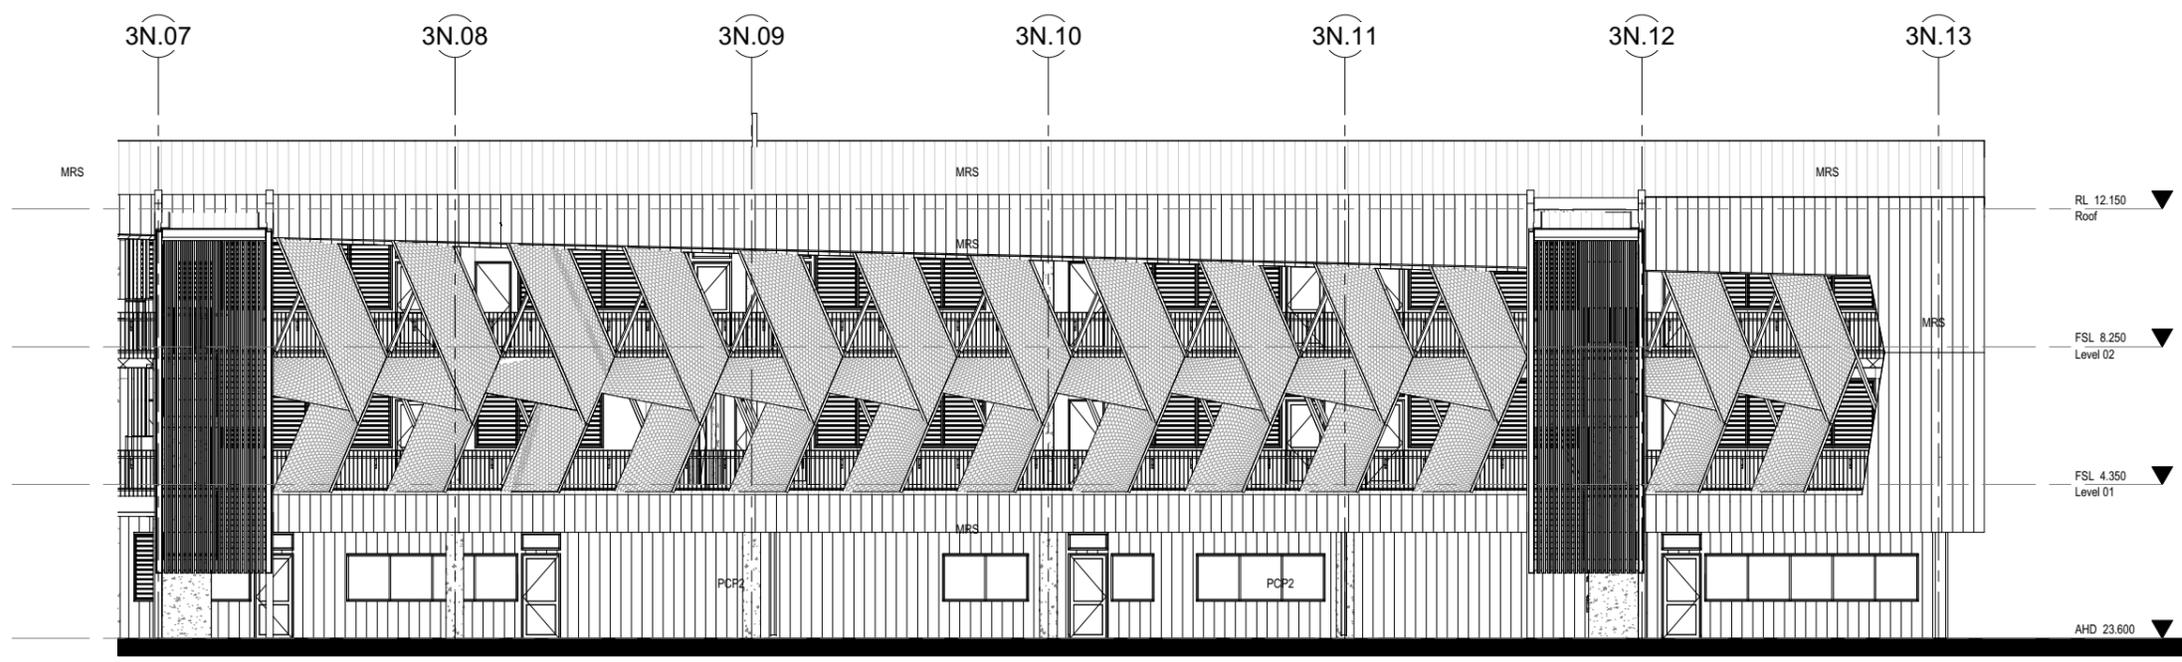

2 North Elevation - Continued
 1:100

CONRAD GARGETT ANCHER MORTLOCK WOOLLEY

mace


NSW GOVERNMENT Education

PROJECT
 HURLSTONE AGRICULTURAL HIGH SCHOOL (HAWKESBURY) Building 3

CLIENT
 Department of Education NSW

DRAWING
 External Elevations

PROJECT No:
 16 052
 SCHOOL ID PAC ID STAGE DISC TYPE DRAWING No. REV:
 HASH-03-DD-AR-DR-3003-A

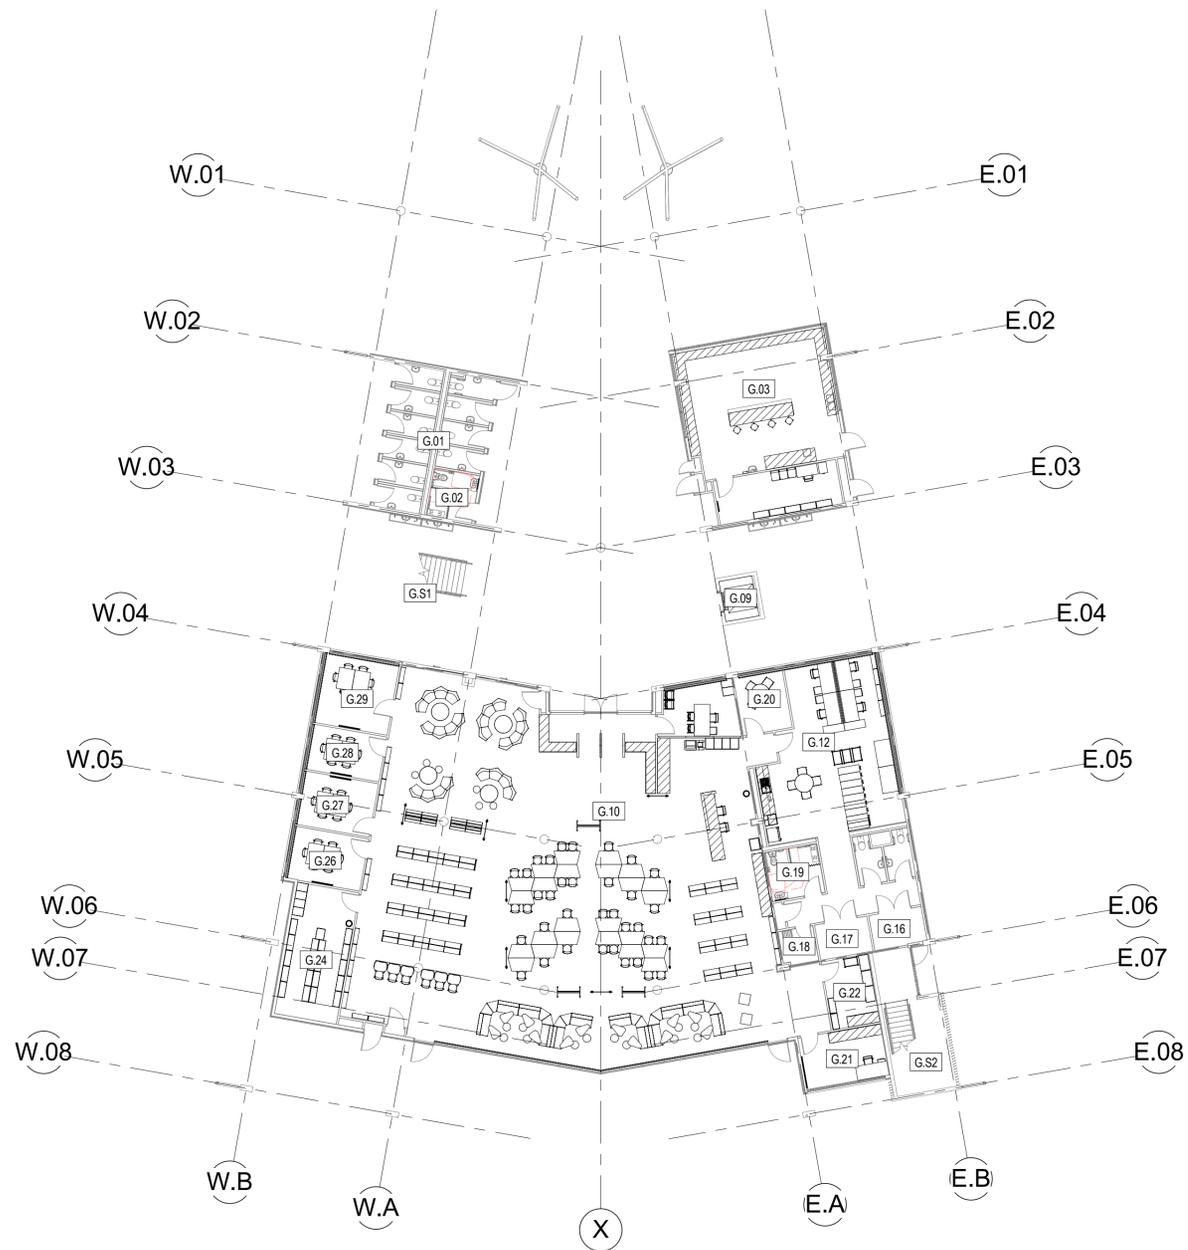

Room Schedule - Ground Floor	
Number	Name
G.01	Amenities
G.02	PWD
G.03	Canteen
G.04	FIP
G.05	Hydrant
G.06	Vending Machines
G.07	Store
G.08	Manifold
G.09	Lift
G.10	Library Main
G.10A	Manifold
G.10B	Manifold
G.11	C.Advisor
G.12	Lib Admin
G.12A	Manifold
G.13	Staff WC
G.14	Staff WC
G.16	Comms
G.17	MDB
G.18	Cleaners Rm
G.19	PWD
G.20	Seminar
G.21	Sys Admin
G.22	C.Store
G.24	Arc.Store
G.26	Seminar
G.27	Seminar
G.28	Seminar
G.29	Seminar
G.32	Hydrant
G.S1	Stair 1
G.S2	Stair 2

10 0 10 20 30 40 50 60 70 80
SCALE @ A1
1: 1
© CONRAD GARGETT ANCHER MORTLOCK WOOLLEY
mail@conradgargett.com.au ABN 49 325 121 350
DO NOT SCALE DRAWING & VERIFY ALL DIMENSIONS AND LEVELS ON SITE
NOMINATED ARCHITECT : BRUCE WOLFE NSW Reg 6969
REV DESCRIPTION DATE APPD

CONRAD GARGETT ANCHER MORTLOCK WOOLLEY



PROJECT
HURLSTONE AGRICULTURAL HIGH SCHOOL (HAWKESBURY) Building 2

CLIENT
Department of Education NSW

DRAWING
Ground Floor FFE - Overall

PROJECT No:
16 052
SCHOOL ID PAC ID STAGE DISC. TYPE DRAWING No. REV:
HASH-02-DD-AR-DR-A2600-

1 Ground Floor - FFE Plan Overall
3001 1: 200

PRELIMINARY

