



SCALE @ A1
1:200
© CONRAD GARGETT ANCHER MORTLOCK WOOLLEY
mail@conradgargett.com.au ABN 49 325 121 350
DO NOT SCALE DRAWING & VERIFY ALL DIMENSIONS AND LEVELS ON SITE
NOMINATED ARCHITECT: BRUCE WOLFE NSW Reg. 6969

REV	DESCRIPTION	DATE	APPD
A	INTERIM SD	31.07.2017	SM
B	SD ENDORSEMENT	09.08.2017	SM
C	SD ENDORSEMENT UPDATE	17.08.2017	PB
D	FINAL SD ENDORSEMENT	22.08.2017	PB
E	DRAFT DEVELOPMENT APPLICATION	22.09.2017	PB
F	FOR INFORMATION	22.09.2017	PB
G	FOR INFORMATION	26.09.2017	PB
H	FOR INFORMATION	24.10.2017	PB



PROJECT
**HURLSTONE
AGRICULTURAL HIGH
SCHOOL (HAWKESBURY)
Building 3**

CLIENT
**Department of Education
NSW**

DRAWING
Ground Floor Overall GA

PROJECT No:
16 052
SCHOOL ID PAC ID STAGE DISC. TYPE DRAWING No. REV:
HASH-03-DD-AR-DR-2100-H

Room Schedule - Ground Floor		
Number		Name
G.01	Circulation	
G.02	Circulation	
G.02A	FH	
G.02B	Hyd Riser	
G.02C	FIP	
G.03	Elec. MDB Room	
G.04	Eng. Tech&Design Hub	
G.05	Computer Learning Space	
G.06	3D Fabrication	
G.07	Student Project Store	
G.08	Circulation	
G.09	Shared VA Workshop	
G.10	VA GLS Type 4	
G.11	VA LS Type 5	
G.11A	Manifold Cupboard	
G.12	Dark Room	
G.13	Comms	
G.14	Circulation	
G.14A	FH + Riser	
G.14B	DB Cupboard	

Room Schedule - Ground Floor		
Number		Name
G.15	Staff Amenities	
G.15A	Staff Toilet - M	
G.15B	Staff Toilet - F	
G.15C	Staff Toilet - PWD	
G.16	Circulation	
G.17	Seminar	
G.18	Food GLS	
G.19	Textiles GLS	
G.20	Seminar	
G.21	Textile Storeroom	
G.21A	Manifold Cupboard	
G.22	Kitchen Type 2	
G.23	Food & Textile Design Hub	
G.24	Kitchen Prep	
G.25	Kitchen Store Rm	
G.26	Laundry	
G.27	Pantry Size 2	
G.28	Kitchen Type 2	
G.29	Textile Storeroom	
G.29A	Manifold Cupboard	


Room Schedule - Ground Floor		
Number		Name
G.30	Textiles GLS	
G.31	Food GLS	
G.32	Circulation	
G.32A	DB Cupboard	
G.32B	FH Cupboard	
G.33	Circulation	
G.33A	FHR + FH + Riser	
G.34	Cleaning Supplies Store	
G.35	Access Shr/WC/Change Type 2	
G.36	Toilets - Boys/Girls	
G.37	VA Hub	
G.38	Plant Room	
G.39	VA Project Store Rm	
G.40A	Klin Space	
G.40B	Pottery Store Rm	
G.41	Circulation	
G.42	Shared VA Workshop	
G.43	VA GLS Type 4	
G.44	VA LS Type 5	
G.44A	Manifold Cupboard	

Room Schedule - Ground Floor		
Number		Name
G.45	Student Project Store	
G.46	Comms	
G.47	Circulation	
G.48	Metal Workshop	
G.48A	Manifold Cupboard	
G.49	Metal Project Store Rm	
G.50	Metal Materials Store	
G.51	Welding/Hot Metals	
G.52	W&M Tech GLS Type 9	
G.53	W&M Tech GLS w Sink	
G.54	Wood Workshop	
G.55	Wood Project Store Rm	
G.56	Dust Extraction Room	
G.57	Wood Materials Store Rm	
G.58	Circulation	
G.59	LPG Store	
S.02	Stair 2	
S.03	Stair 3	
S.04	Stair 4	
S.05	Stair 5	

1 Ground Floor - GA Key Plan
1:200

PRELIMINARY

NORTH

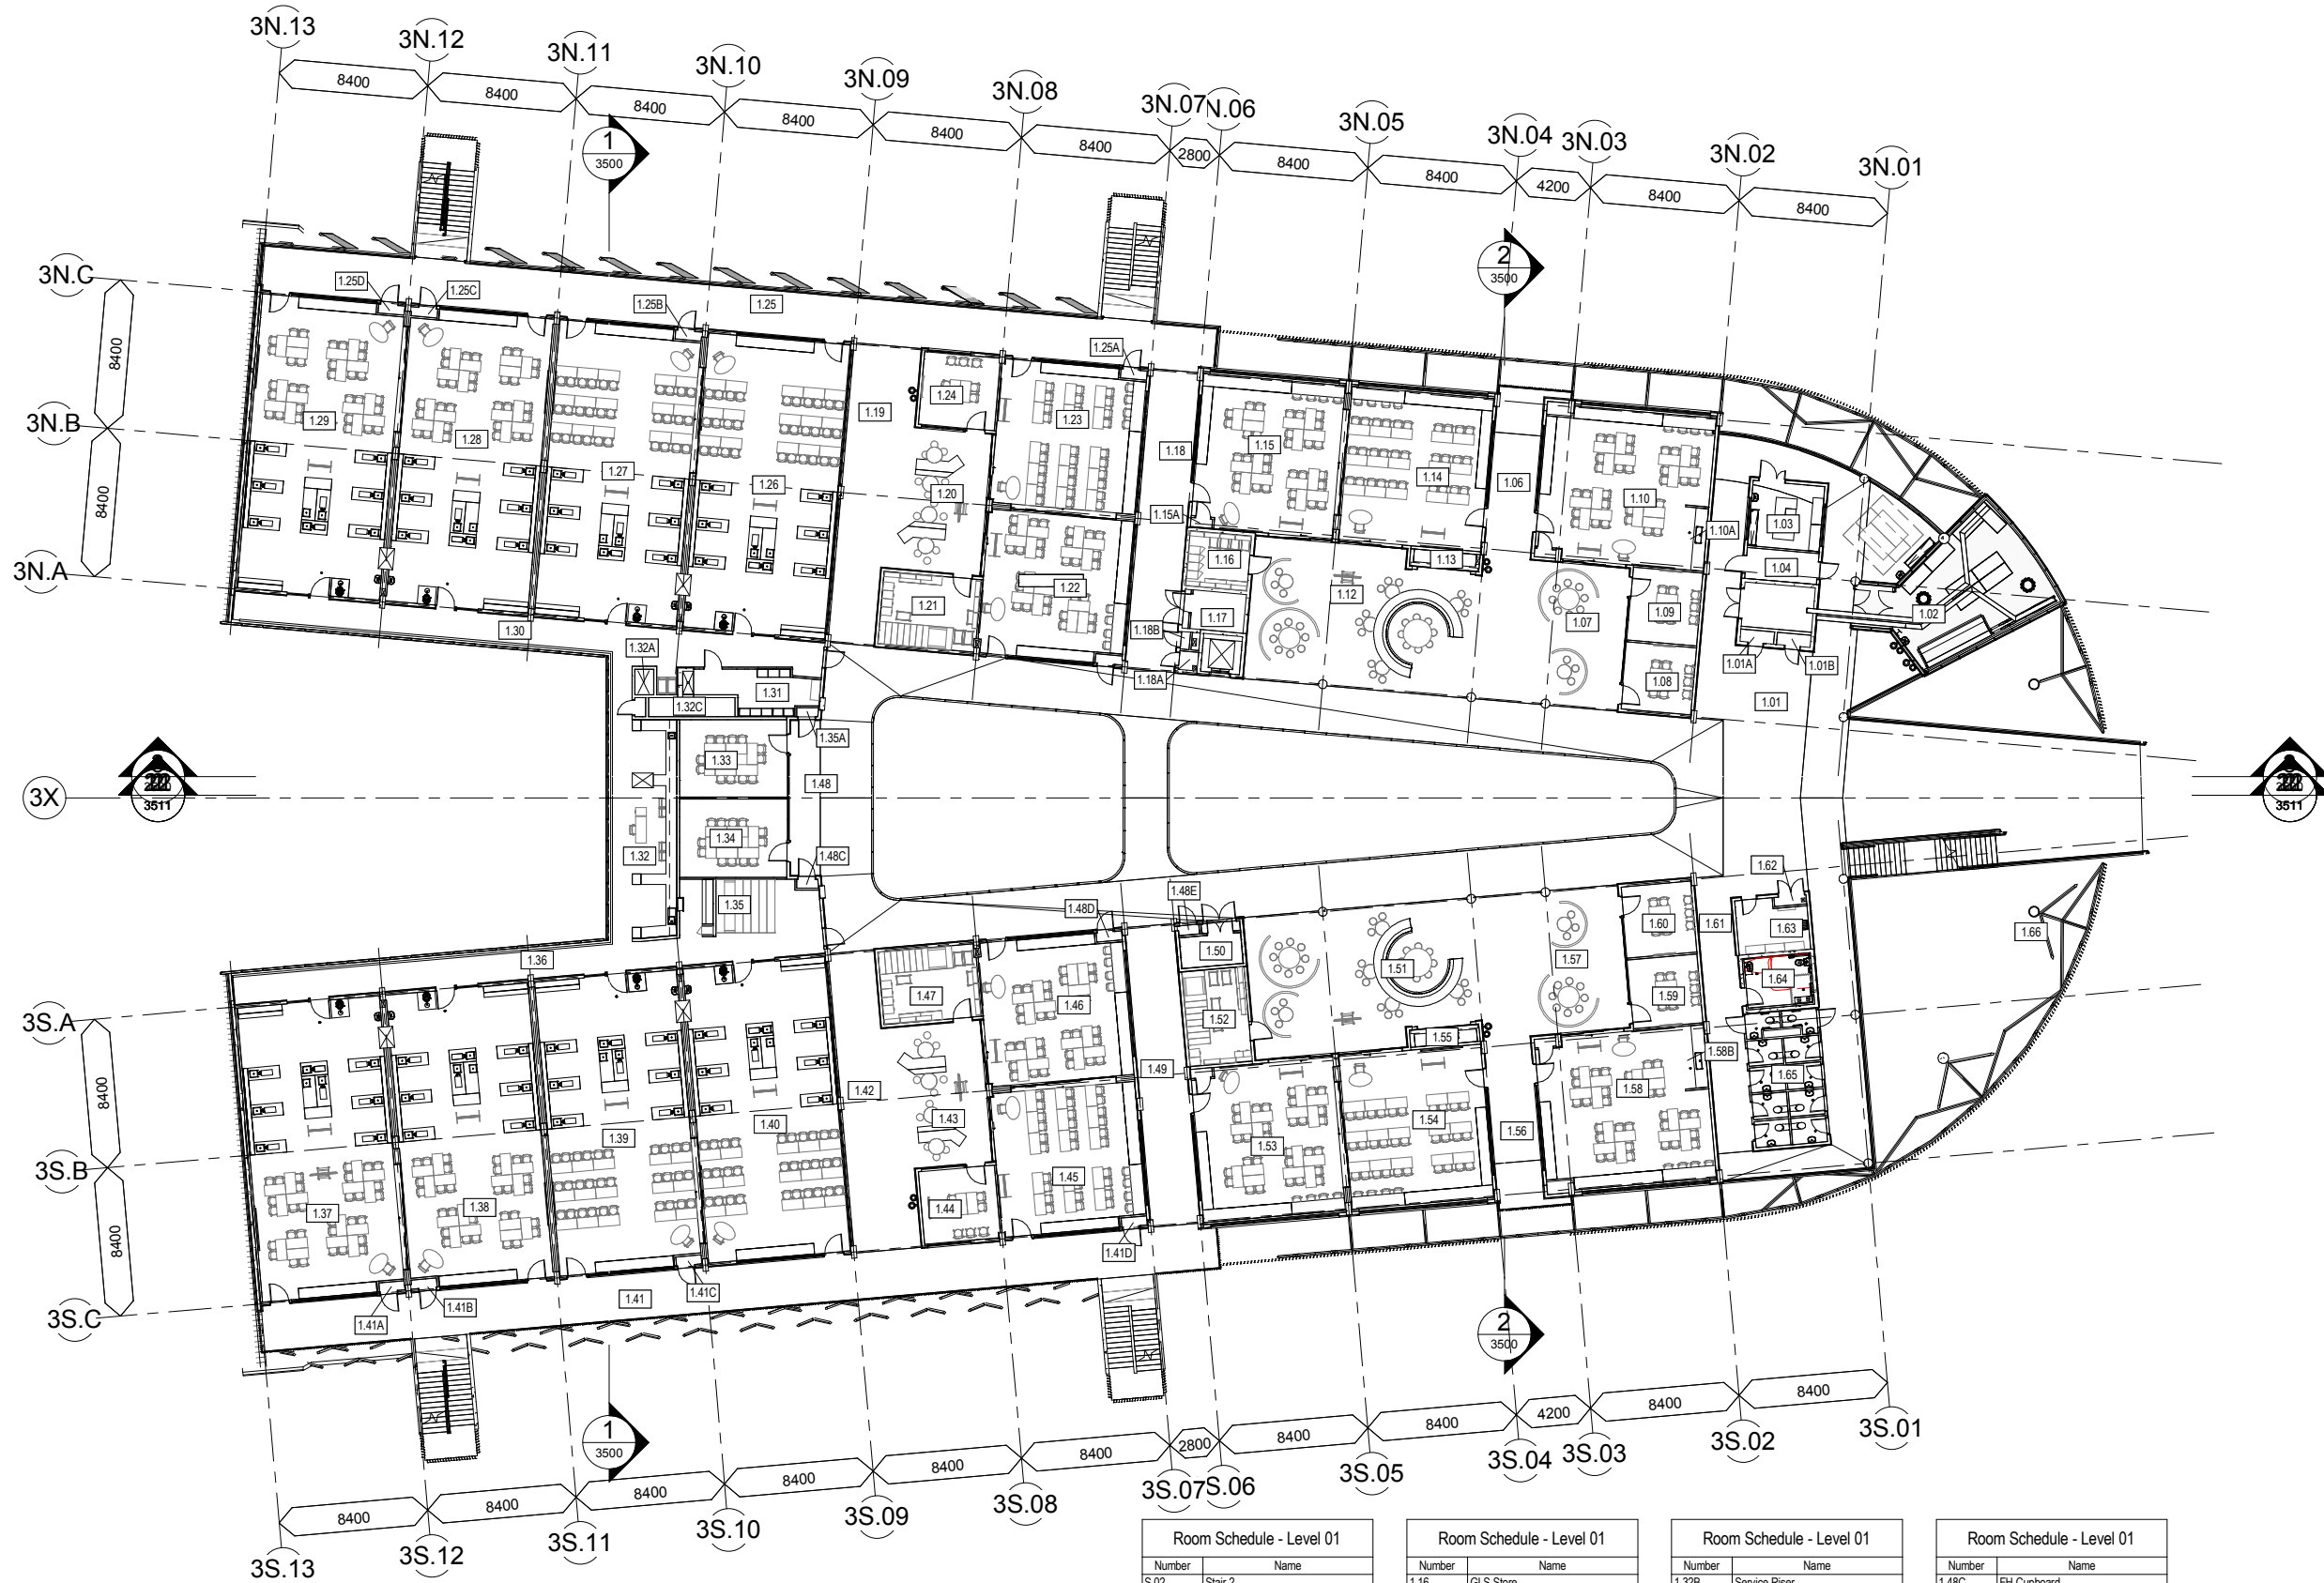

1 Level 01 - GA Key Plan
1:200

Room Schedule - Level 01		
Number	Name	
S.02	Stair 2	
S.03	Stair 3	
S.04	Stair 4	
S.05	Stair 5	
1.01	Circulation	
1.01A	FH	
1.01B	Hyd Riser	
1.02	Greenhouse Horticulture Enclosure	
1.02A	Airlock	
1.03	Botany/Zoology Rm	
1.04	Store	
1.05	Services	
1.06	Circulation	
1.07	Shared Learning + PA	
1.08	Student Forum	
1.09	Student Forum	
1.10	GLS Type 1	
1.10A	PA Area	
1.10C	Manifold Cupboard	
1.12	Learning Commons (Hub)	
1.13	PA Area	
1.14	GLS Type 1	
1.15	GLS Type 1	
1.15A	Manifold Cupboard	

Room Schedule - Level 01		
Number	Name	
1.16	GLS Store	
1.17	Comms	
1.18	Circulation	
1.18A	FH + Riser	
1.18B	DB Cupboard	
1.19	Circulation	
1.20	Learning Commons (Hub)	
1.21	GLS Store	
1.22	GLS Type 1	
1.23	GLS Type 1	
1.24	Student Forum	
1.25	Circulation	
1.25A	FH Cupboard	
1.25B	Manifold Cupboard	
1.25C	FH Cupboard	
1.25D	Manifold Cupboard	
1.26	Science Lab Type 1 + GLS	
1.27	Science Lab Type 1 + GLS	
1.28	Science Lab Type 1 + GLS	
1.29	Science Lab Type 1 + GLS	
1.30	Circulation	
1.31	Chem. Store Rm	
1.32	Science Prep Type 1	
1.32A	Service Lift	

Room Schedule - Level 01		
Number	Name	
1.32B	Service Riser	
1.32C	Kitchen Exhaust Riser	
1.33	Seminar	
1.34	Seminar	
1.35	App. Store Rm	
1.35A	Manifold Cupboard	
1.36	Circulation	
1.37	Science Lab Type 1 + GLS	
1.38	Science Lab Type 1 + GLS	
1.39	Science Lab Type 1 + GLS	
1.40	Science Lab Type 1 + GLS	
1.41	Circulation	
1.41A	Manifold Cupboard	
1.41B	FH Cupboard	
1.41C	Manifold Cupboard	
1.41D	FH Cupboard	
1.42	Circulation	
1.43	Learning Commons (Hub)	
1.44	Student Forum	
1.45	GLS Type 1	
1.46	GLS Type 1	
1.47	GLS Store	
1.48	Circulation	
1.48B	Manifold Cupboard	

Room Schedule - Level 01		
Number	Name	
1.48C	FH Cupboard	
1.48D	Manifold Cupboard	
1.48E	DB Cupboard	
1.49	Circulation	
1.50	Comms	
1.51	Learning Commons (Hub)	
1.52	GLS Store	
1.53	GLS Type 1	
1.53A	Manifold Cupboard	
1.54	GLS Type 1	
1.55	PA Area	
1.56	Circulation	
1.57	Shared Learning + PA	
1.58	GLS Type 1	
1.58B	PA Area	
1.58C	Manifold Cupboard	
1.59	Student Forum	
1.60	Student Forum	
1.61	Circulation	
1.62	FH + Riser	
1.63	Cleaning Distributed Store	
1.64	Access Shr/WC/Change Type 4	
1.65	Toilets - Boys/Girls	
1.66	Agricultural Learning Space	

SCALE @ A1
1:200
© CONRAD GARGETT ANCHER MORTLOCK WOOLLEY
mail@conradgargett.com.au ABN 49 325 121 350
DO NOT SCALE DRAWING & VERIFY ALL DIMENSIONS AND LEVELS ON SITE
NOMINATED ARCHITECT: BRUCE WOLFE NSW Reg. 6969

REV	DESCRIPTION	DATE	APPD
A	INTERIM SD	31.07.2017	SM
B	SD ENDORSEMENT	09.08.2017	SM
C	SD ENDORSEMENT UPDATE	17.08.2017	PB
D	FINAL SD ENDORSEMENT	22.08.2017	PB
E	DRAFT DEVELOPMENT APPLICATION	12.09.2017	PB
F	FOR INFORMATION	22.09.2017	PB
G	FOR INFORMATION	26.09.2017	PB
H	FOR INFORMATION	24.10.2017	PB

CONRAD GARGETT ANCHER MORTLOCK WOOLLEY

mace

NSW GOVERNMENT Education

PROJECT
HURLSTONE AGRICULTURAL HIGH SCHOOL (HAWKESBURY) Building 3


CLIENT
Department of Education NSW

DRAWING
Level 01 GA

PROJECT No:
16 052
SCHOOL ID PAC ID STAGE DISC. TYPE DRAWING No. REV:
HASH-03-DD-AR-DR-2110-H

PRELIMINARY



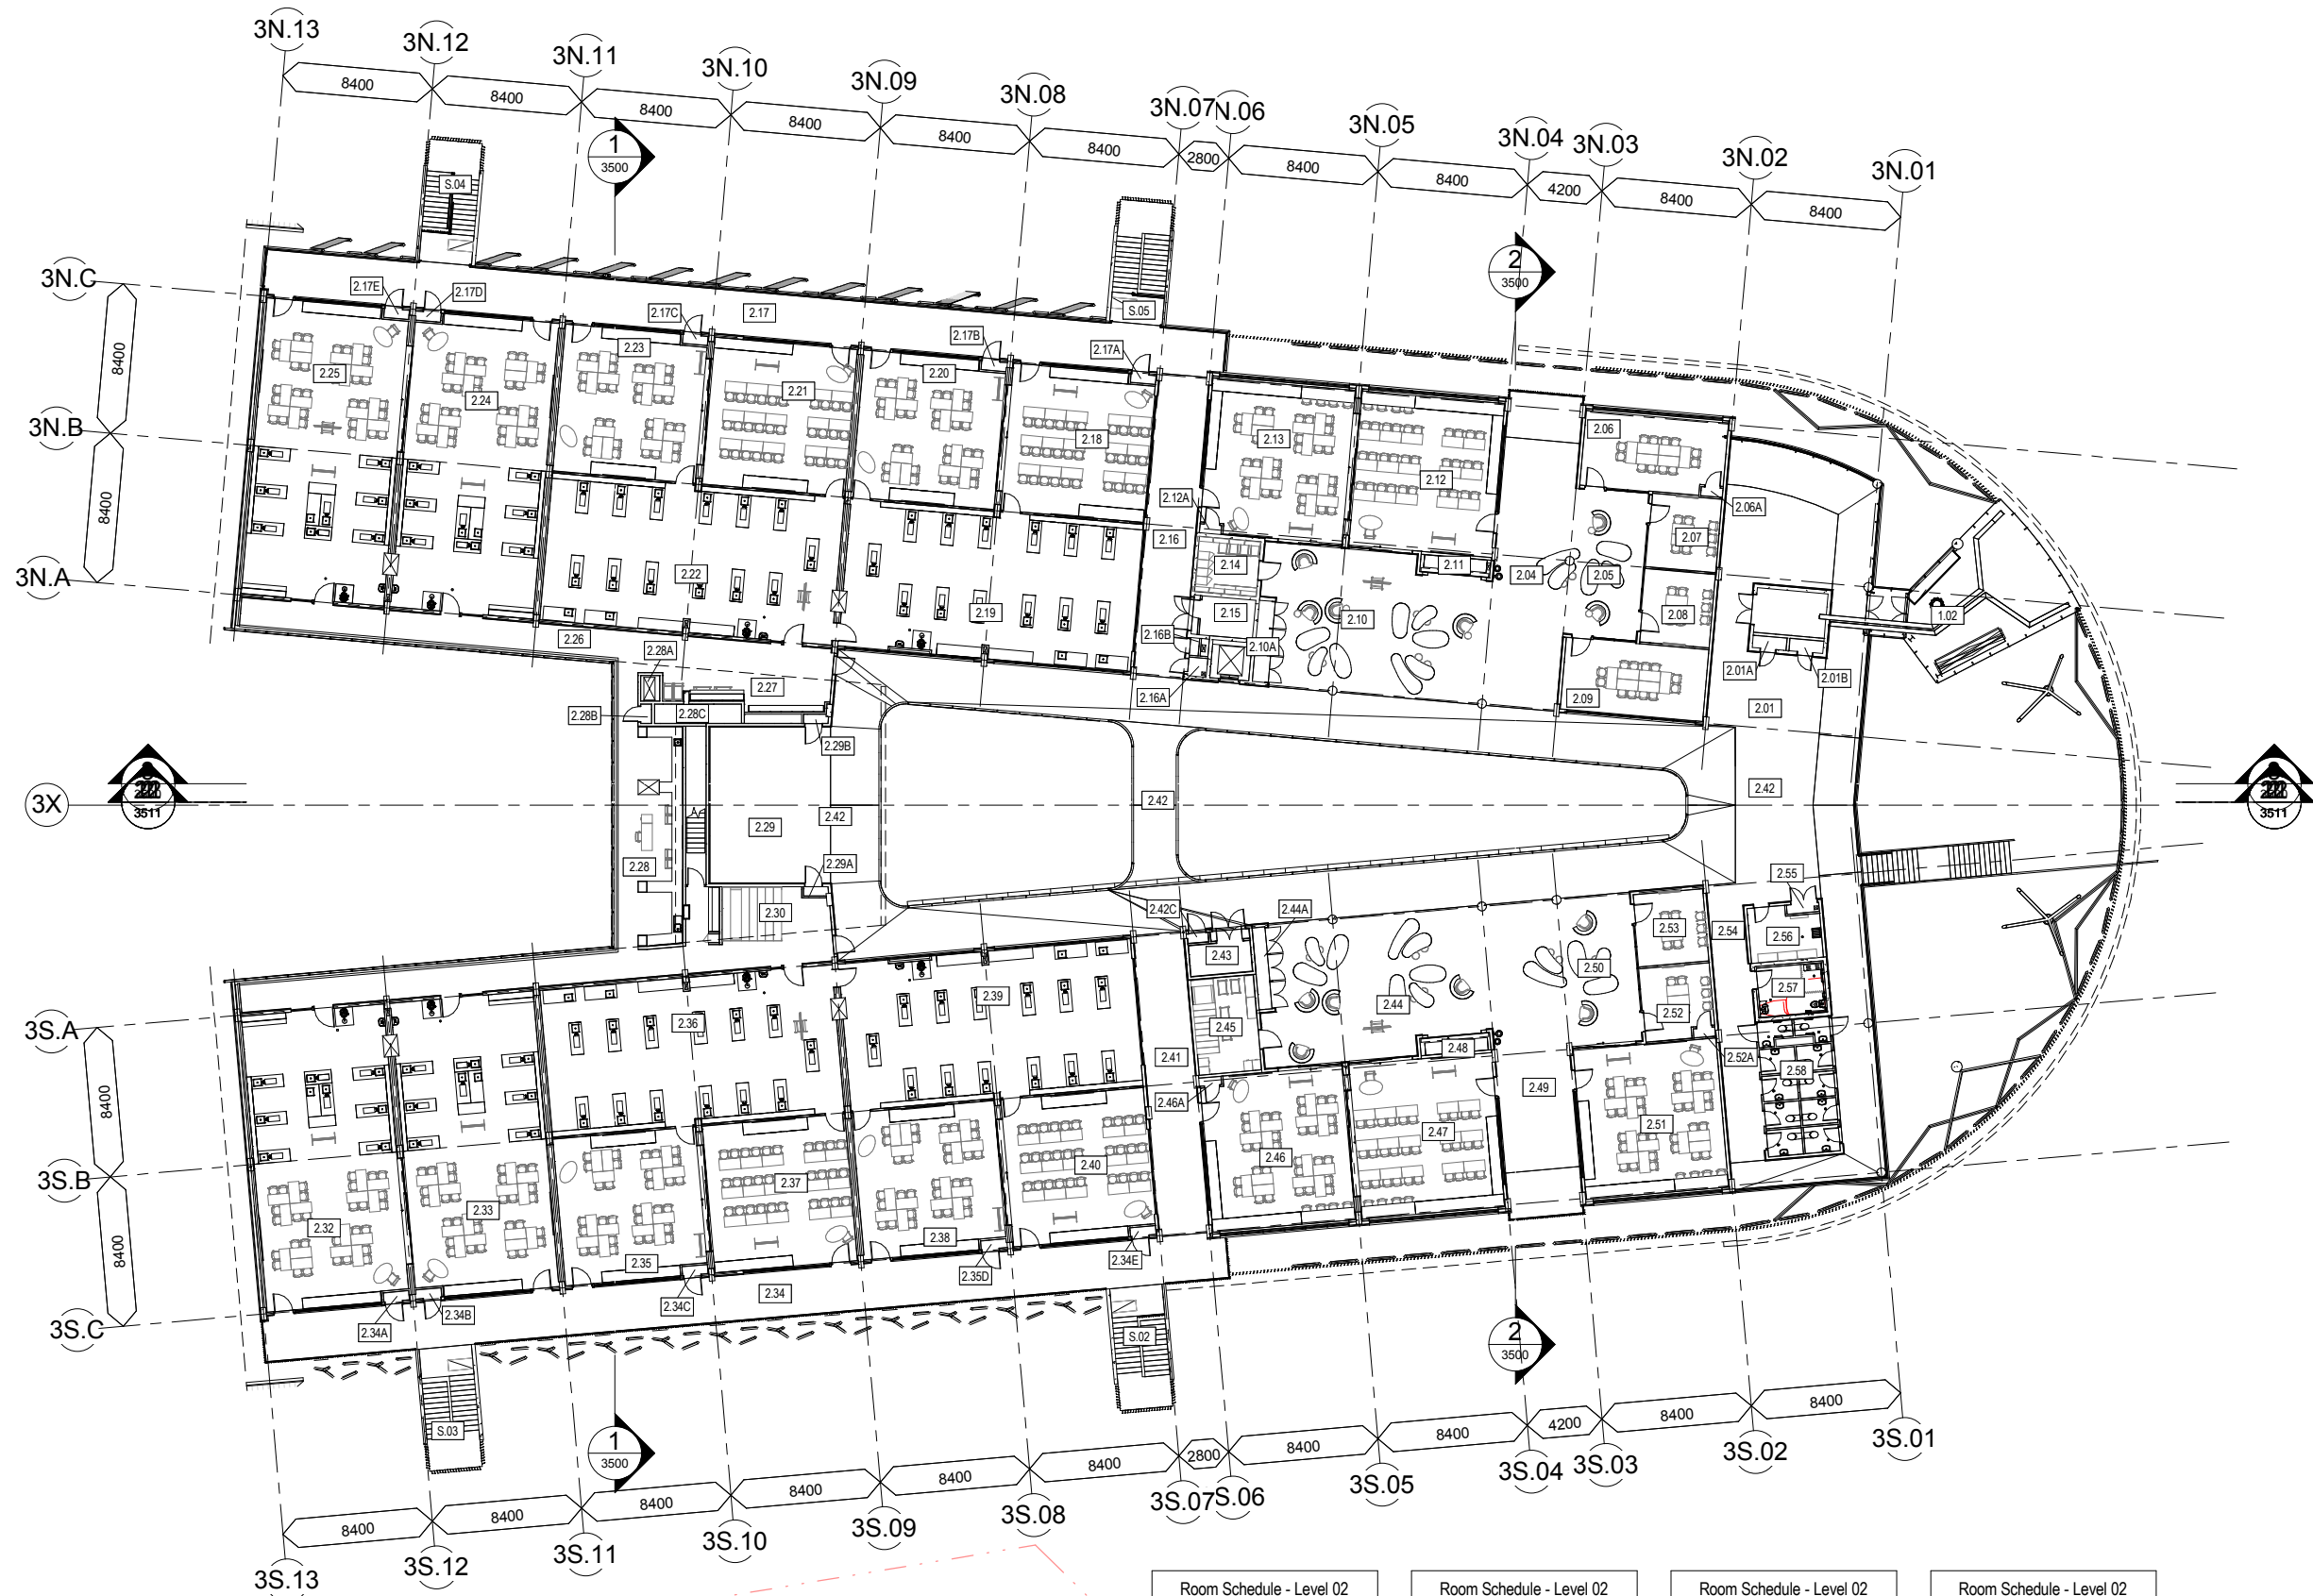

1 Level 02 - GA Key Plan
1:200

Room Schedule - Level 02	
Number	Name
S.02	Stair 2
S.03	Stair 3
S.04	Stair 4
S.05	Stair 5
2.01	Circulation
2.01A	FH
2.01B	Hyd Riser
2.02	Room
2.03	Services
2.04	Circulation
2.05	Shared Learning + PA
2.06	Seminar
2.06A	Manifold Cupboard
2.07	Student Forum
2.08	Student Forum
2.09	Seminar
2.10	Learning Commons (Hub)
2.10A	Comms Condenser Cupboard
2.11	PA Area
2.12	GLS Type 2
2.12A	Manifold Cupboard
2.13	GLS Type 1

Room Schedule - Level 02	
Number	Name
2.14	GLS Store
2.15	Comms
2.16	Circulation
2.16A	FH + Riser
2.16B	DB Cupboard
2.17	Circulation
2.17A	FH Cupboard
2.17B	Manifold Cupboard
2.17C	Manifold Cupboard
2.17D	FH Cupboard
2.17E	Manifold Cupboard
2.18	GLS Type 1
2.19	Science Lab Type 1 + GLS
2.20	GLS Type 1
2.21	GLS Type 1
2.22	Science Lab Type 1 + GLS
2.23	GLS Type 1
2.24	Science Lab Type 1
2.25	Science Lab Type 1
2.26	Staff Circulation
2.27	App. Store Rm
2.28	Science Prep Type 1

Room Schedule - Level 02	
Number	Name
2.28A	Service Lift
2.28B	Hydraulic Riser
2.28C	Kitchen Exhaust Riser
2.29	Shared Learning + PA
2.29A	FH Cupboard
2.29B	Manifold Cupboard
2.30	App. Storage
2.30A	Roof Access Stair
2.31	Staff Circulation
2.32	Science Lab Type 1
2.33	Science Lab Type 1
2.34	Circulation
2.34A	Manifold Cupboard
2.34B	FH Cupboard
2.34C	Manifold Cupboard
2.34E	FH Cupboard
2.35	GLS Type 1
2.35D	Manifold Cupboard
2.36	Science Lab Type 1 + GLS
2.37	GLS Type 1
2.38	GLS Type 1
2.39	Science Lab Type 1 + GLS

Room Schedule - Level 02	
Number	Name
2.40	GLS Type 1
2.41	Circulation
2.42	Circulation
2.42C	DB Cupboard
2.43	Comms
2.44	Learning Commons (Hub)
2.44A	Comms Condenser Cupboard
2.45	GLS Store
2.46	GLS Type 1
2.46A	Manifold Cupboard
2.47	GLS Type 2
2.48	PA Area
2.49	Circulation
2.50	Shared Learning + PA
2.51	GLS Type 2
2.52	Student Forum
2.52A	Manifold Cupboard
2.53	Student Forum
2.54	Circulation
2.55	FH + Riser
2.56	Cleaning Distributed Store
2.57	Access Shr/WC/Change Type 4
2.58	Toilets - Boys/Girls

SCALE @ A1
1:200
© CONRAD GARGETT ANCHER MORTLOCK WOOLLEY
mail@conradgargett.com.au ABN 49 325 121 350
DO NOT SCALE DRAWING & VERIFY ALL DIMENSIONS AND LEVELS ON SITE
NOMINATED ARCHITECT: BRUCE WOLFENSW Reg 6969

REV	DESCRIPTION	DATE	APPD
A	INTERIM SD	31.07.2017	SM
B	SD ENDORSEMENT	09.08.2017	SM
C	SD ENDORSEMENT UPDATE	17.08.2017	PB
D	FINAL SD ENDORSEMENT	22.08.2017	PB
E	DRAFT DEVELOPMENT APPLICATION	12.09.2017	PB
F	FOR INFORMATION	22.09.2017	PB
G	FOR INFORMATION	26.09.2017	PB
H	FOR INFORMATION	24.10.2017	PB

CONRAD GARGETT ANCHER MORTLOCK WOOLLEY

mace

NSW Education
GOVERNMENT

PROJECT
HURLSTONE AGRICULTURAL HIGH SCHOOL (HAWKESBURY) Building 3


CLIENT
Department of Education NSW

DRAWING
Level 02 GA

PROJECT No:
16 052
SCHOOL ID PAC ID STAGE DISC. TYPE DRAWING No. REV:
HASH-03-DD-AR-DR-2120-H

PRELIMINARY



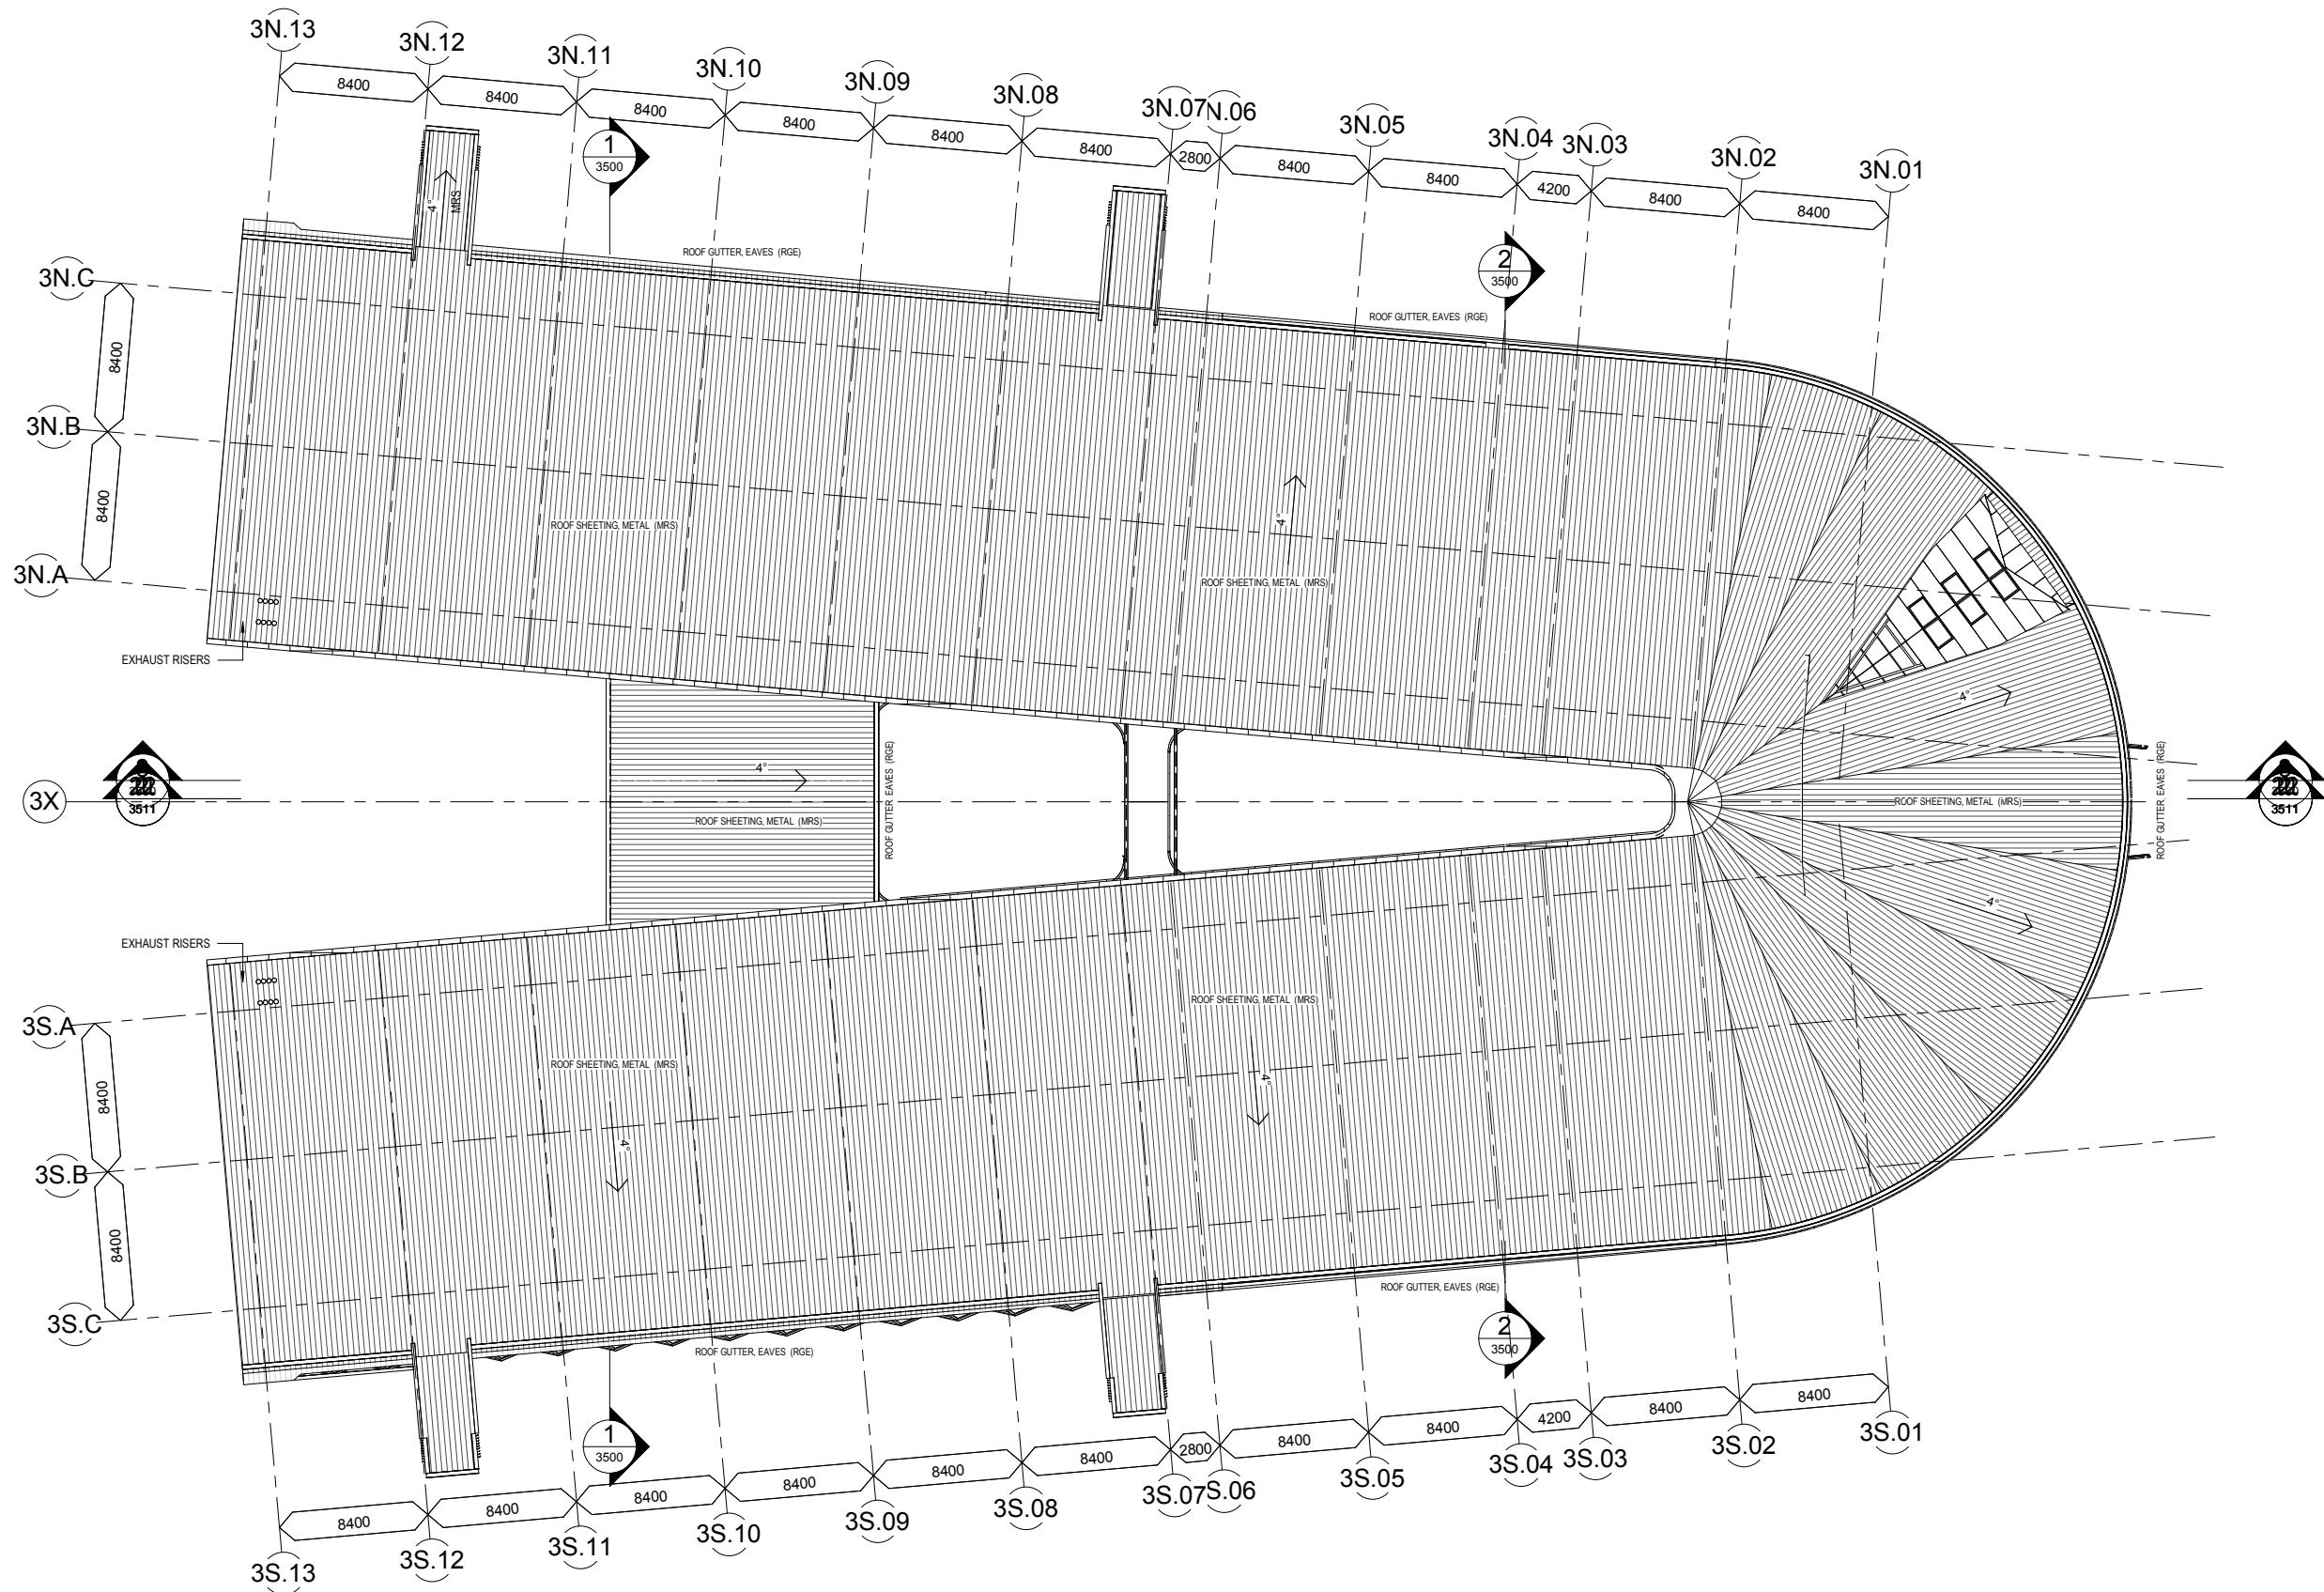

0 2 4 6 8 10 12 14 16
m

SCALE @ A1
1:200

© CONRAD GARGETT ANCHER MORTLOCK WOOLLEY
mail@conradgargett.com.au ABN 49 325 121 350
DO NOT SCALE DRAWING & VERIFY ALL DIMENSIONS AND LEVELS ON SITE
NOMINATED ARCHITECT: BRUCE WOLFE NSW Reg. 6969

REV	DESCRIPTION	DATE	APPD
A	INTERIM SD	31.07.2017	SM
B	SD ENDORSEMENT	09.08.2017	SM
C	FINAL SD ENDORSEMENT	22.08.2017	PB
D	DRAFT DEVELOPMENT APPLICATION	12.09.2017	PB
E	FOR INFORMATION	24.10.2017	PB

CONRAD GARGETT | ANCHER MORTLOCK WOOLLEY

mace

NSW GOVERNMENT | Education

PROJECT
HURLSTONE AGRICULTURAL HIGH SCHOOL (HAWKESBURY) Building 3

CLIENT
Department of Education NSW

DRAWING
Roof Plan Overall

PROJECT No:
16 052
SCHOOL ID PAC ID STAGE DISC. TYPE DRAWING No. REV:
HASH-03-DD-AR-DR-2800-E

1 Roof Key Plan
1:200



PRELIMINARY