

10 0 10 20 30 40 50 60 70 80 mm

SCALE @ A1
1: 1

© CONRAD GARGETT ANCHER MORTLOCK WOOLLEY
mail@conradgargett.com.au ABN 49 325 121 350
DO NOT SCALE DRAWING & VERIFY ALL DIMENSIONS AND LEVELS ON SITE
NOMINATED ARCHITECT: BRUCE WOLFE NSW Reg. 6969

REV	DESCRIPTION	DATE	APPD
A	INTERIM SD	31.07.17	SM
B	SD Endorsement	09.08.17	SM
C	DRAFT DEVELOPMENT APPLICATION	12.09.2017	FB
D	BUILDING 04 LINK ADDED FOR QS	10.10.2017	SM
E	SEGMENT REMOVED	20.10.2017	SM
F	RING EXTENT AND DIAMETER REVISED	28.11.2017	SM

CONRAD GARGETT | ANCHER MORTLOCK WOOLLEY

mace

NSW GOVERNMENT | Education


PROJECT
HURLSTONE AGRICULTURAL HIGH SCHOOL (HAWKESBURY)
Building 5

CLIENT
Department of Education NSW


DRAWING
Sections, Shaded Option

PROJECT No:
16 052


SCHOOL ID PAC ID STAGE DISC TYPE DRAWING No. REV:
HASH-05-SD-AR-DR-3500-F

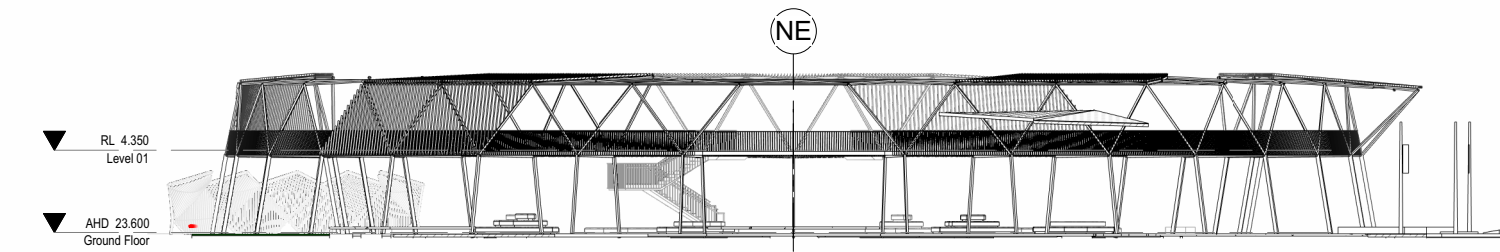


1 North Elevation Shaded
1:200

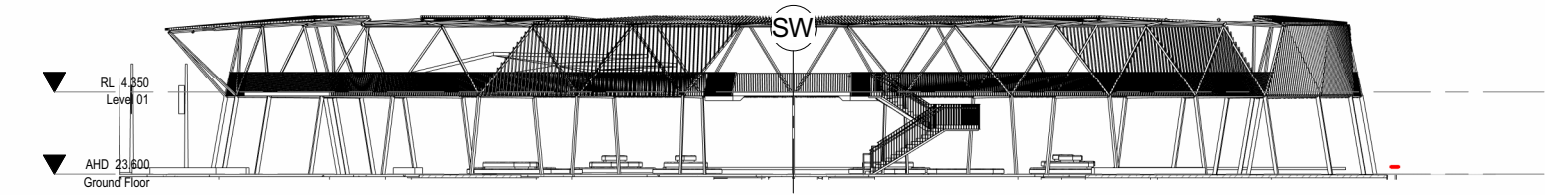



2 South Elevation Shaded
1:200

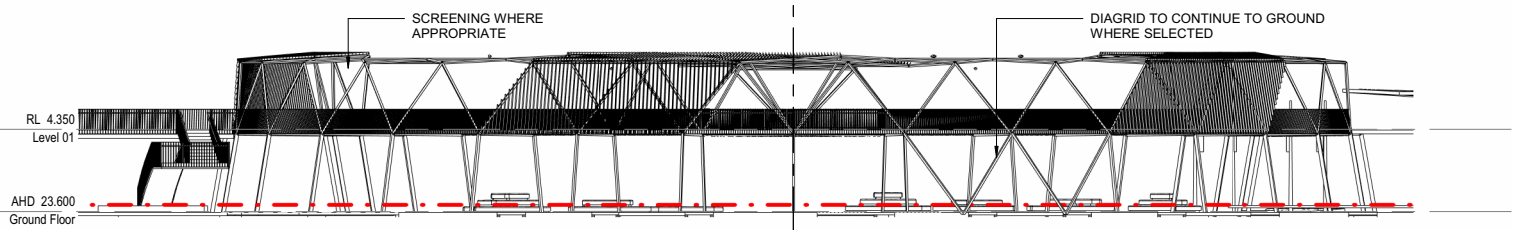

3 East Elevation Shaded
1:200

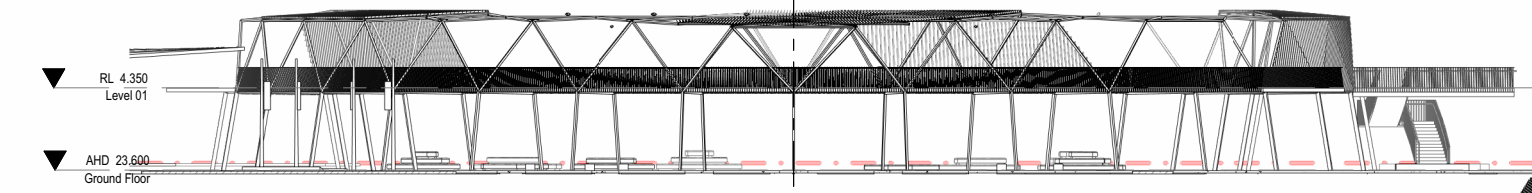

4 West Elevation Shaded
1:200

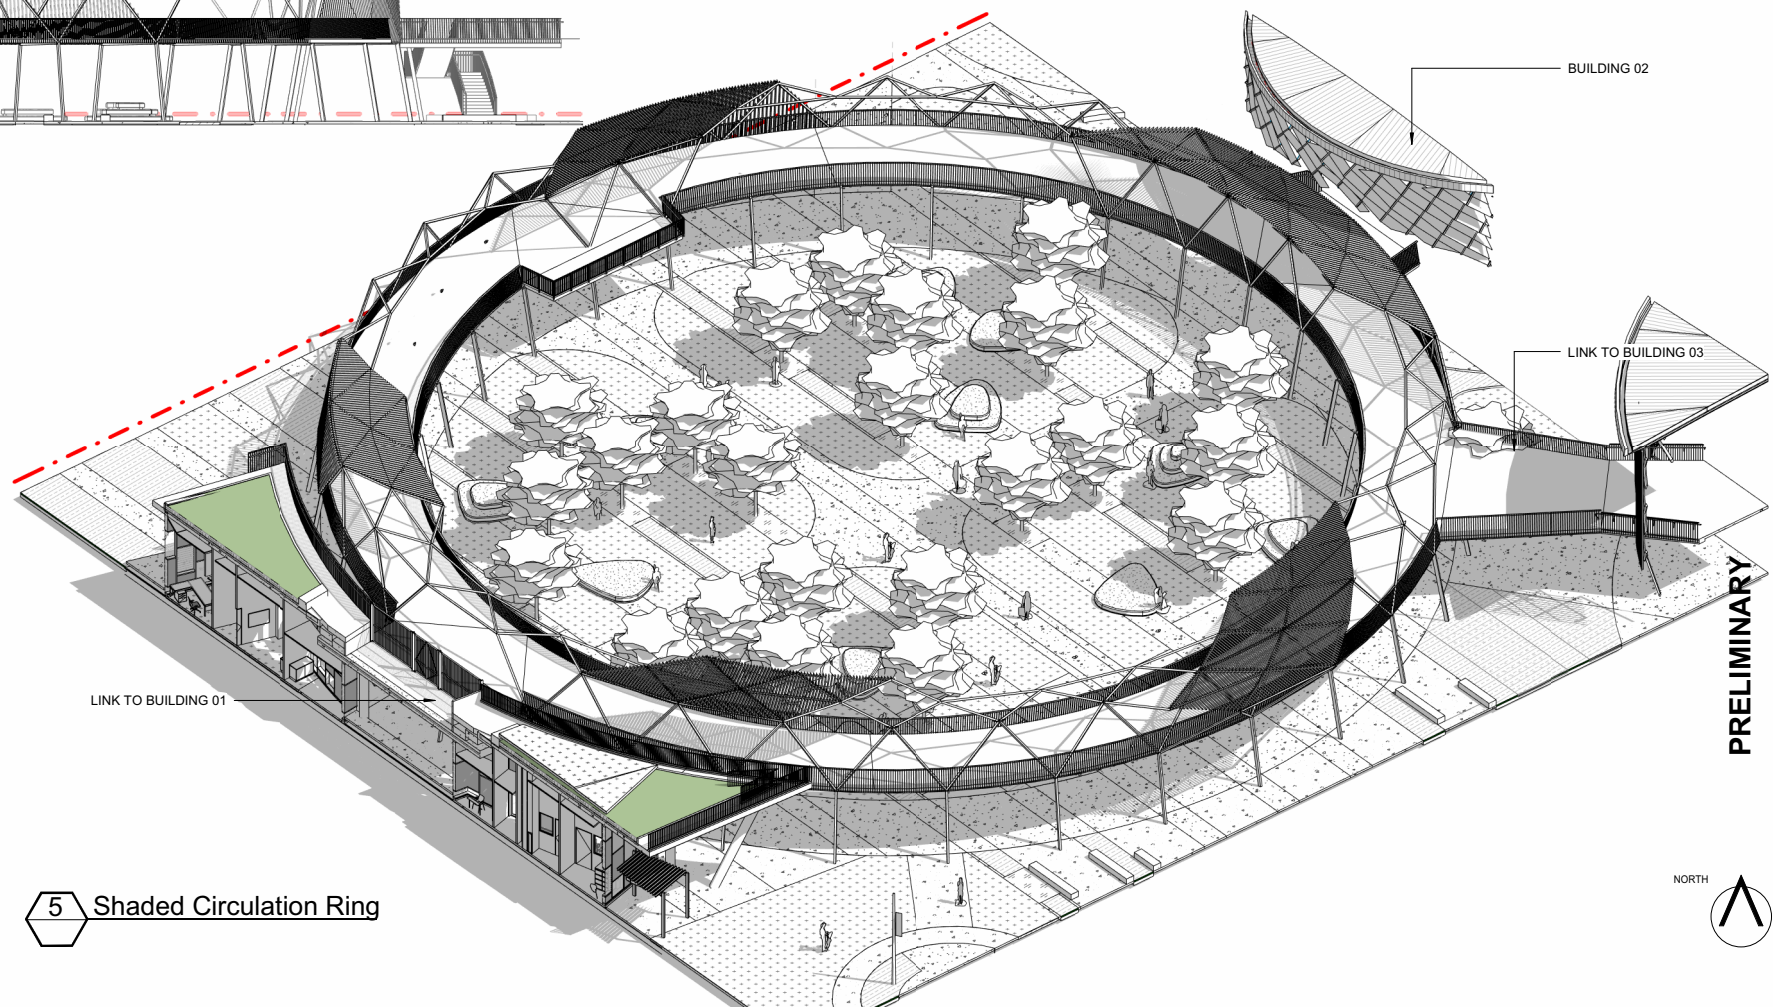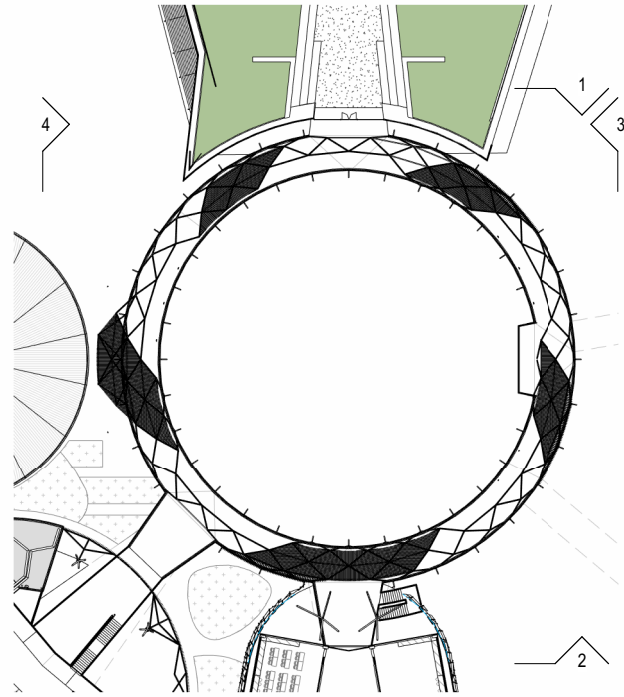

5 Shaded Circulation Ring

SCALE @ A1
1: 200
© CONRAD GARGETT ANCHER MORTLOCK WOOLLEY
mail@conradgargett.com.au ABN 49 325 121 350
DO NOT SCALE DRAWING & VERIFY ALL DIMENSIONS AND LEVELS ON SITE
NOMINATED ARCHITECT: BRUCE WOLFE NSW Reg. 6969

REV	DESCRIPTION	DATE	APPD
A	INTERIM SD	31.07.17	SM
B	SD Endorsement	09.08.17	SM
C	DRAFT DEVELOPMENT APPLICATION	12.09.2017	FB
D	BUILDING 04 LINK ADDED FOR QS	10.10.2017	SM
E	SEGMENT REMOVED	20.10.2017	SM
F	RING EXTENT AND DIAMETER REVISED	28.11.2017	SM

CONRAD GARGETT | ANCHER MORTLOCK WOOLLEY

mace

NSW GOVERNMENT | Education


PROJECT
HURLSTONE AGRICULTURAL HIGH SCHOOL (HAWKESBURY)
Building 5

CLIENT
Department of Education NSW

DRAWING
External Elevations, Shaded Option

PROJECT No:
16 052
SCHOOL ID PAC ID STAGE DISC. TYPE DRAWING No. REV:
HASH-05-SD-AR-DR-3000-F



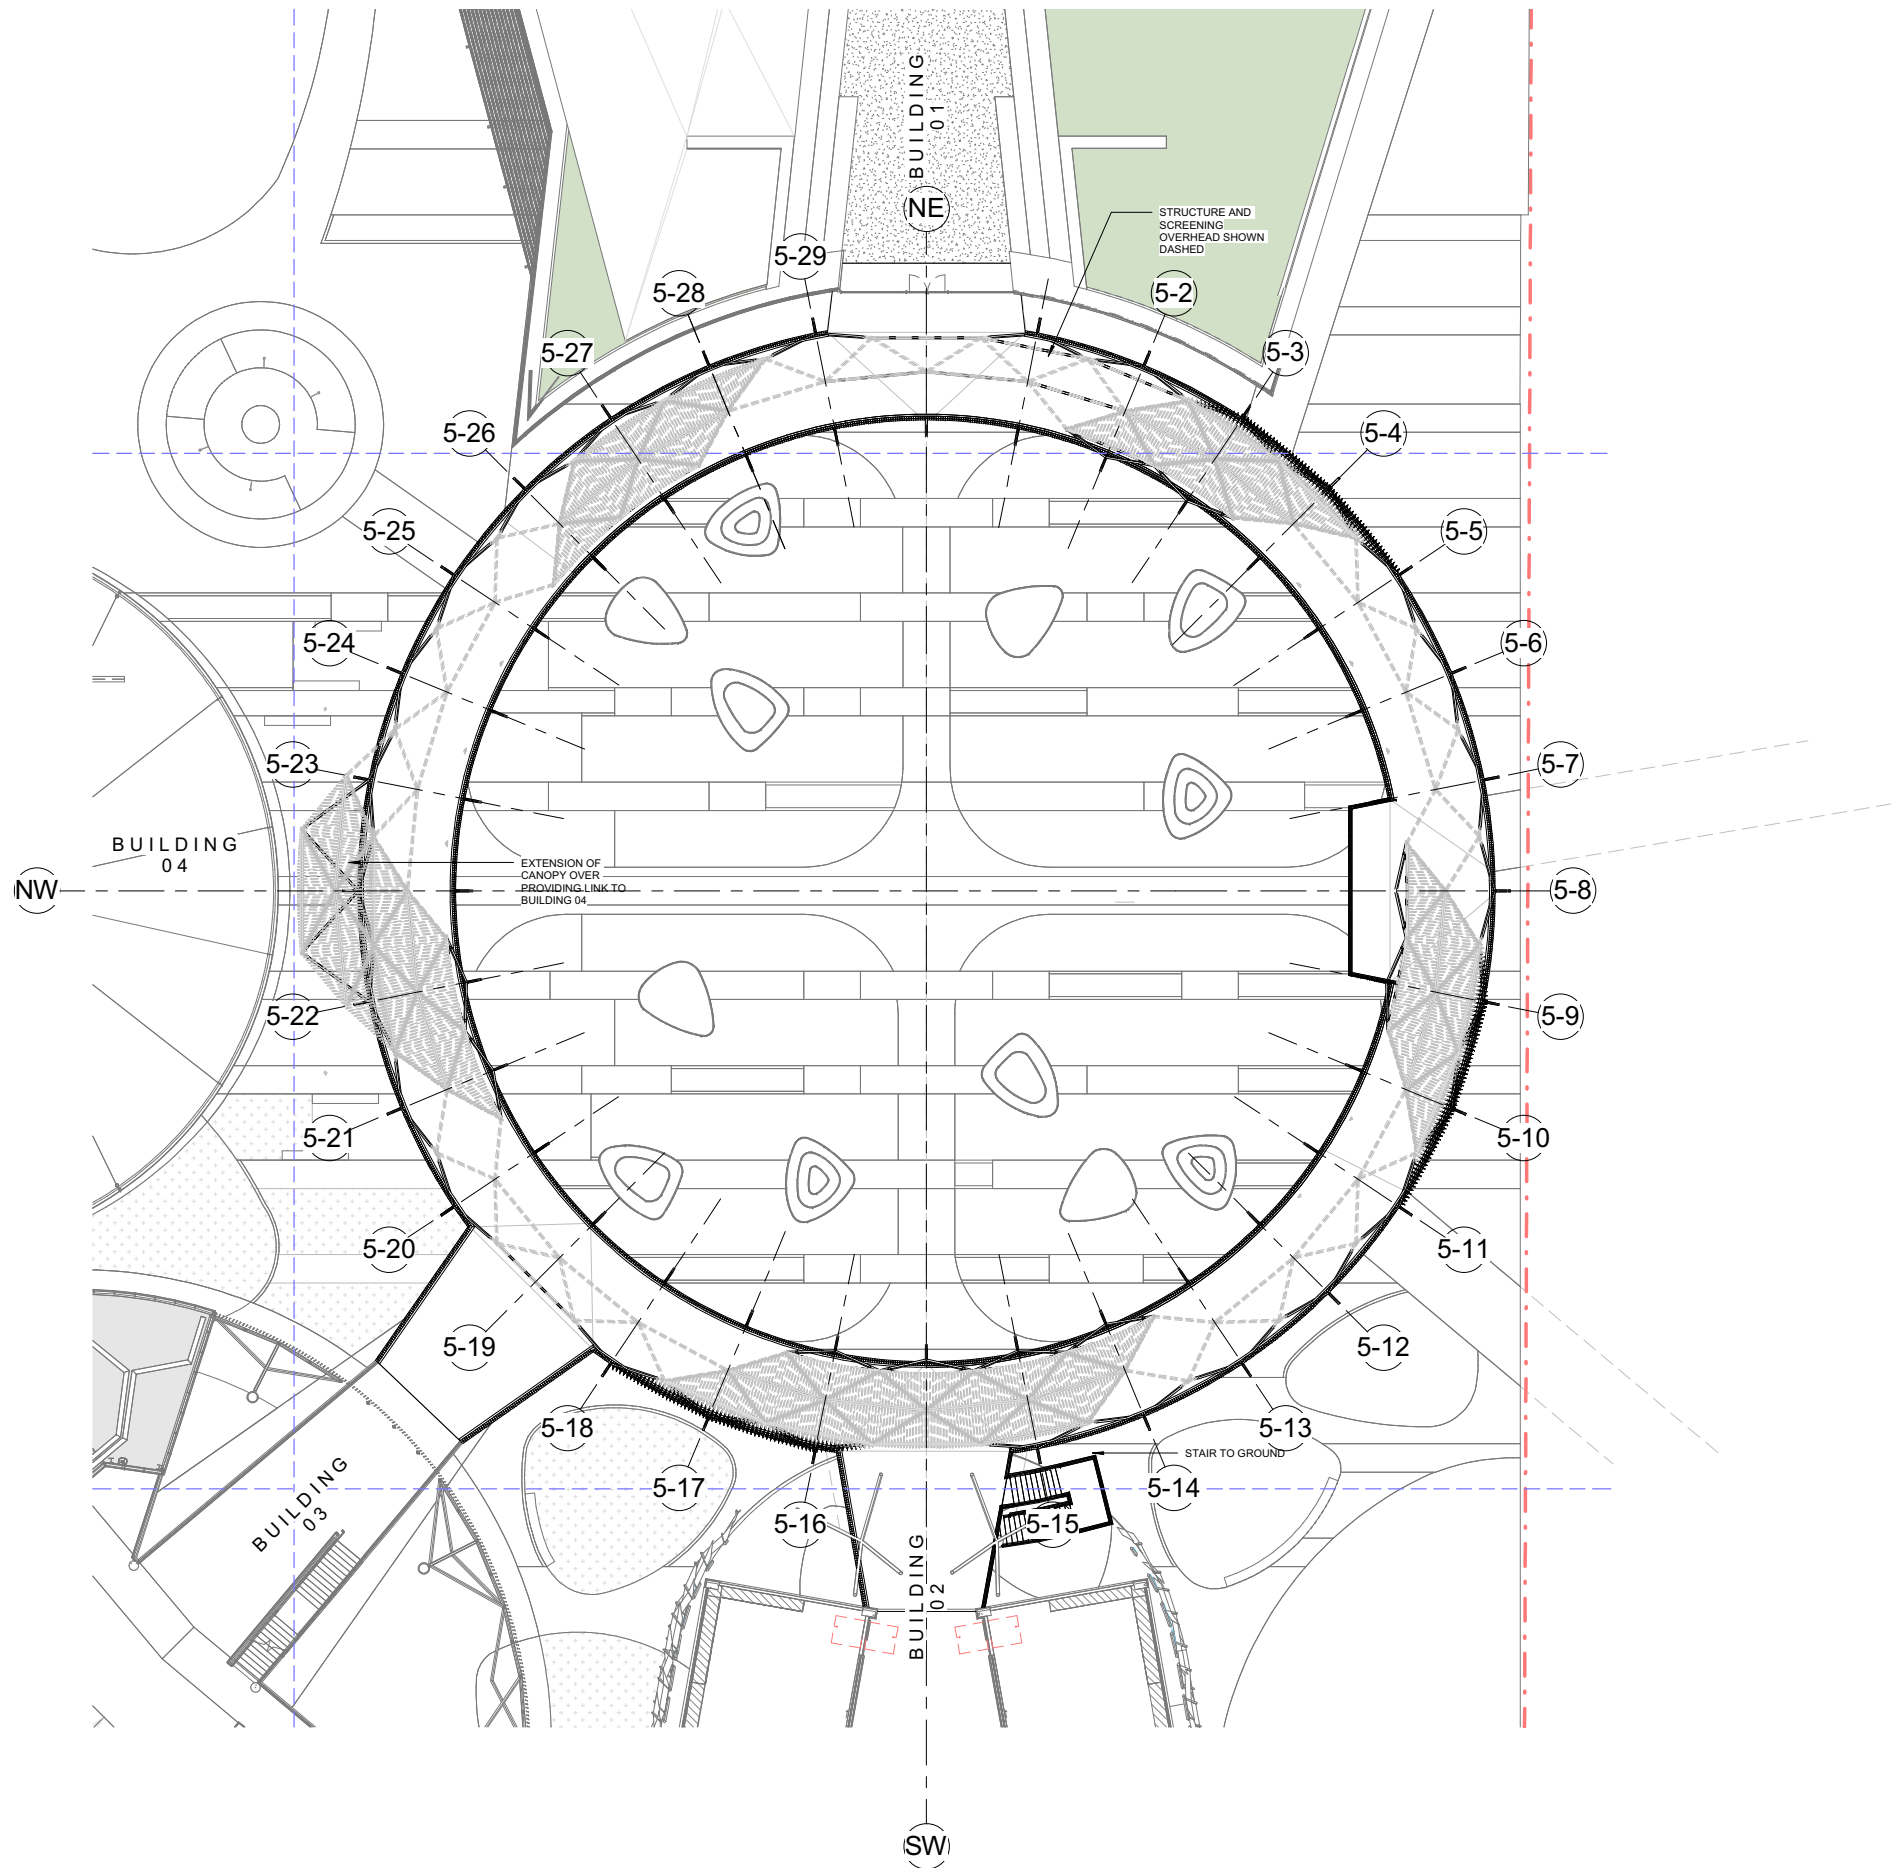

2	0	2	4	6	8	10	12	14	16
SCALE @ A1									
1: 200									
© CONRAD GARGETT ANCHER MORTLOCK WOOLLEY									
mail@conradgargett.com.au ABN 49 325 121 350									
DO NOT SCALE DRAWING & VERIFY ALL DIMENSIONS AND LEVELS ON SITE									
NOMINATED ARCHITECT: BRUCE WOLFE NSW Reg. 6969									
REV	DESCRIPTION	DATE	APPD						
A	INTERIM SD	31.07.17	SM						
B	SD Endorsement	09.08.17	SM						
C	DRAFT DEVELOPMENT APPLICATION	12.09.2017	FB						
D	SEGMENT REMOVED	20.10.2017	SM						
E	RING EXTENT AND DIAMETER REVISED	28.11.2017	SM						

CONRAD GARGETT | ANCHER MORTLOCK WOOLLEY

mace

NSW GOVERNMENT | Education

PROJECT
HURLSTONE AGRICULTURAL HIGH SCHOOL (HAWKESBURY)
Building 5

CLIENT
Department of Education NSW

DRAWING
Level 01 GA, STEEL FRAMED OPTION

PROJECT No:
16 052
SCHOOL ID PAC ID STAGE DISC TYPE DRAWING No. REV:
HASH-05-SD-AR-DR-2110-E

PRELIMINARY

