




1 Bicycle Store
1:200

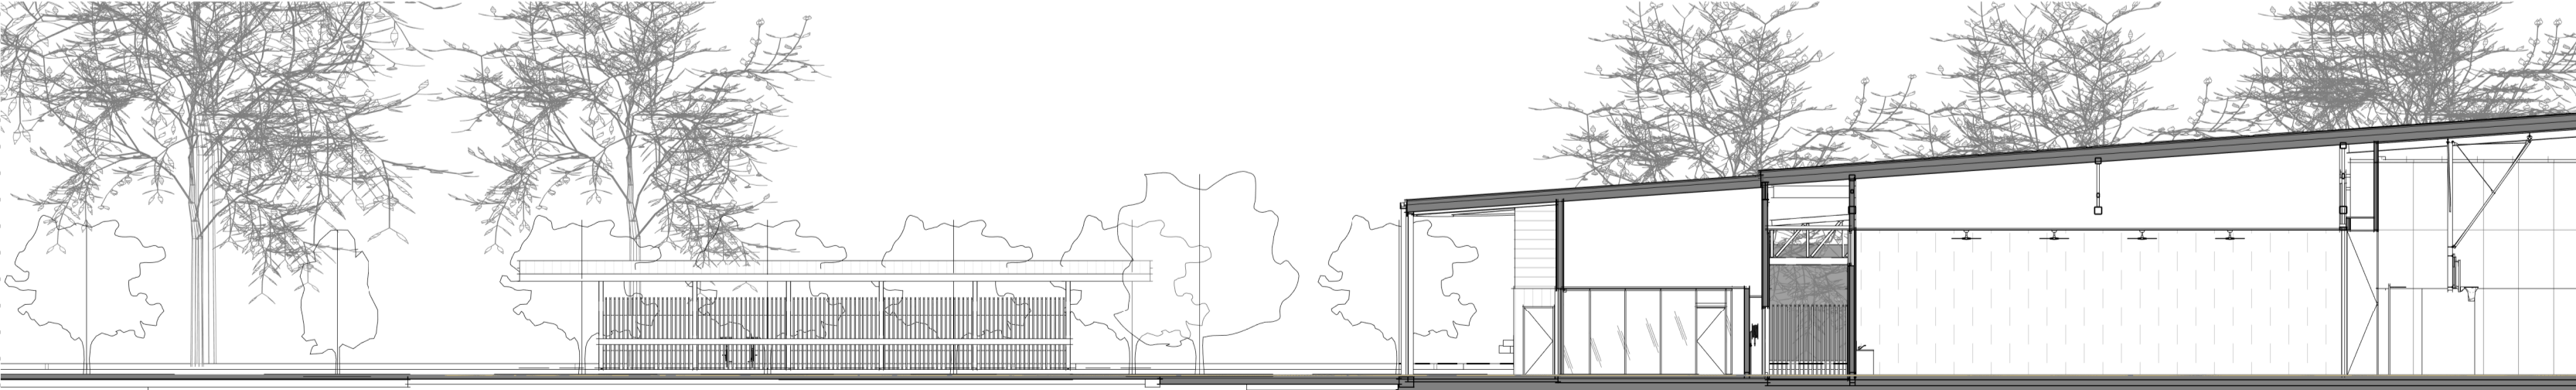

2 Bicycle Store - South Elevation
1:200

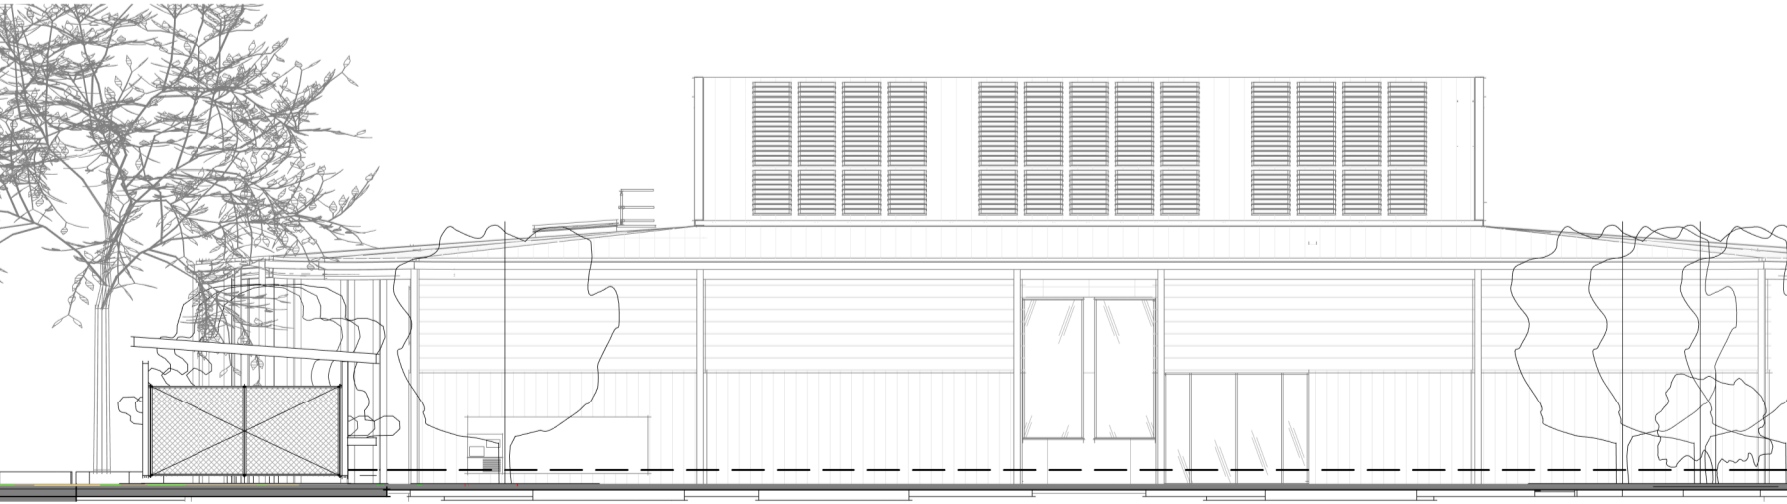

3 Bicycle Store - West Elevation
1:200

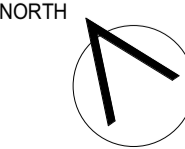

1 0 1 2 3 4 5				
SCALE @ A1 m				
1: 100				
© CONRAD GARGETT ANCHER MORTLOCK WOOLLEY				
mail@conradgargett.com.au ABN 49 325 121 350				
DO NOT SCALE DRAWING & VERIFY ALL DIMENSIONS AND LEVELS ON SITE				
NOMINATED ARCHITECT: LAWRENCE TOALDO NSW REG. 10255.				
REV	DESCRIPTION	DATE	APPD	
	SSDA Comments		PB	

CONRAD GARGETT | ANCHER MORTLOCK WOOLLEY

mace

NSW GOVERNMENT | Education

PROJECT
HURLSTONE AGRICULTURAL
HIGH SCHOOL
(HAWKESBURY)

CLIENT
Department of Education NSW

DRAWING
Bicycle Store

PROJECT No:
16 052
SCHOOL ID PAC ID STAGE DISCIPLINE DOC TYPE DRAWING No: REV:
HASH -00 -CD -AR - DR -SK0014 -