


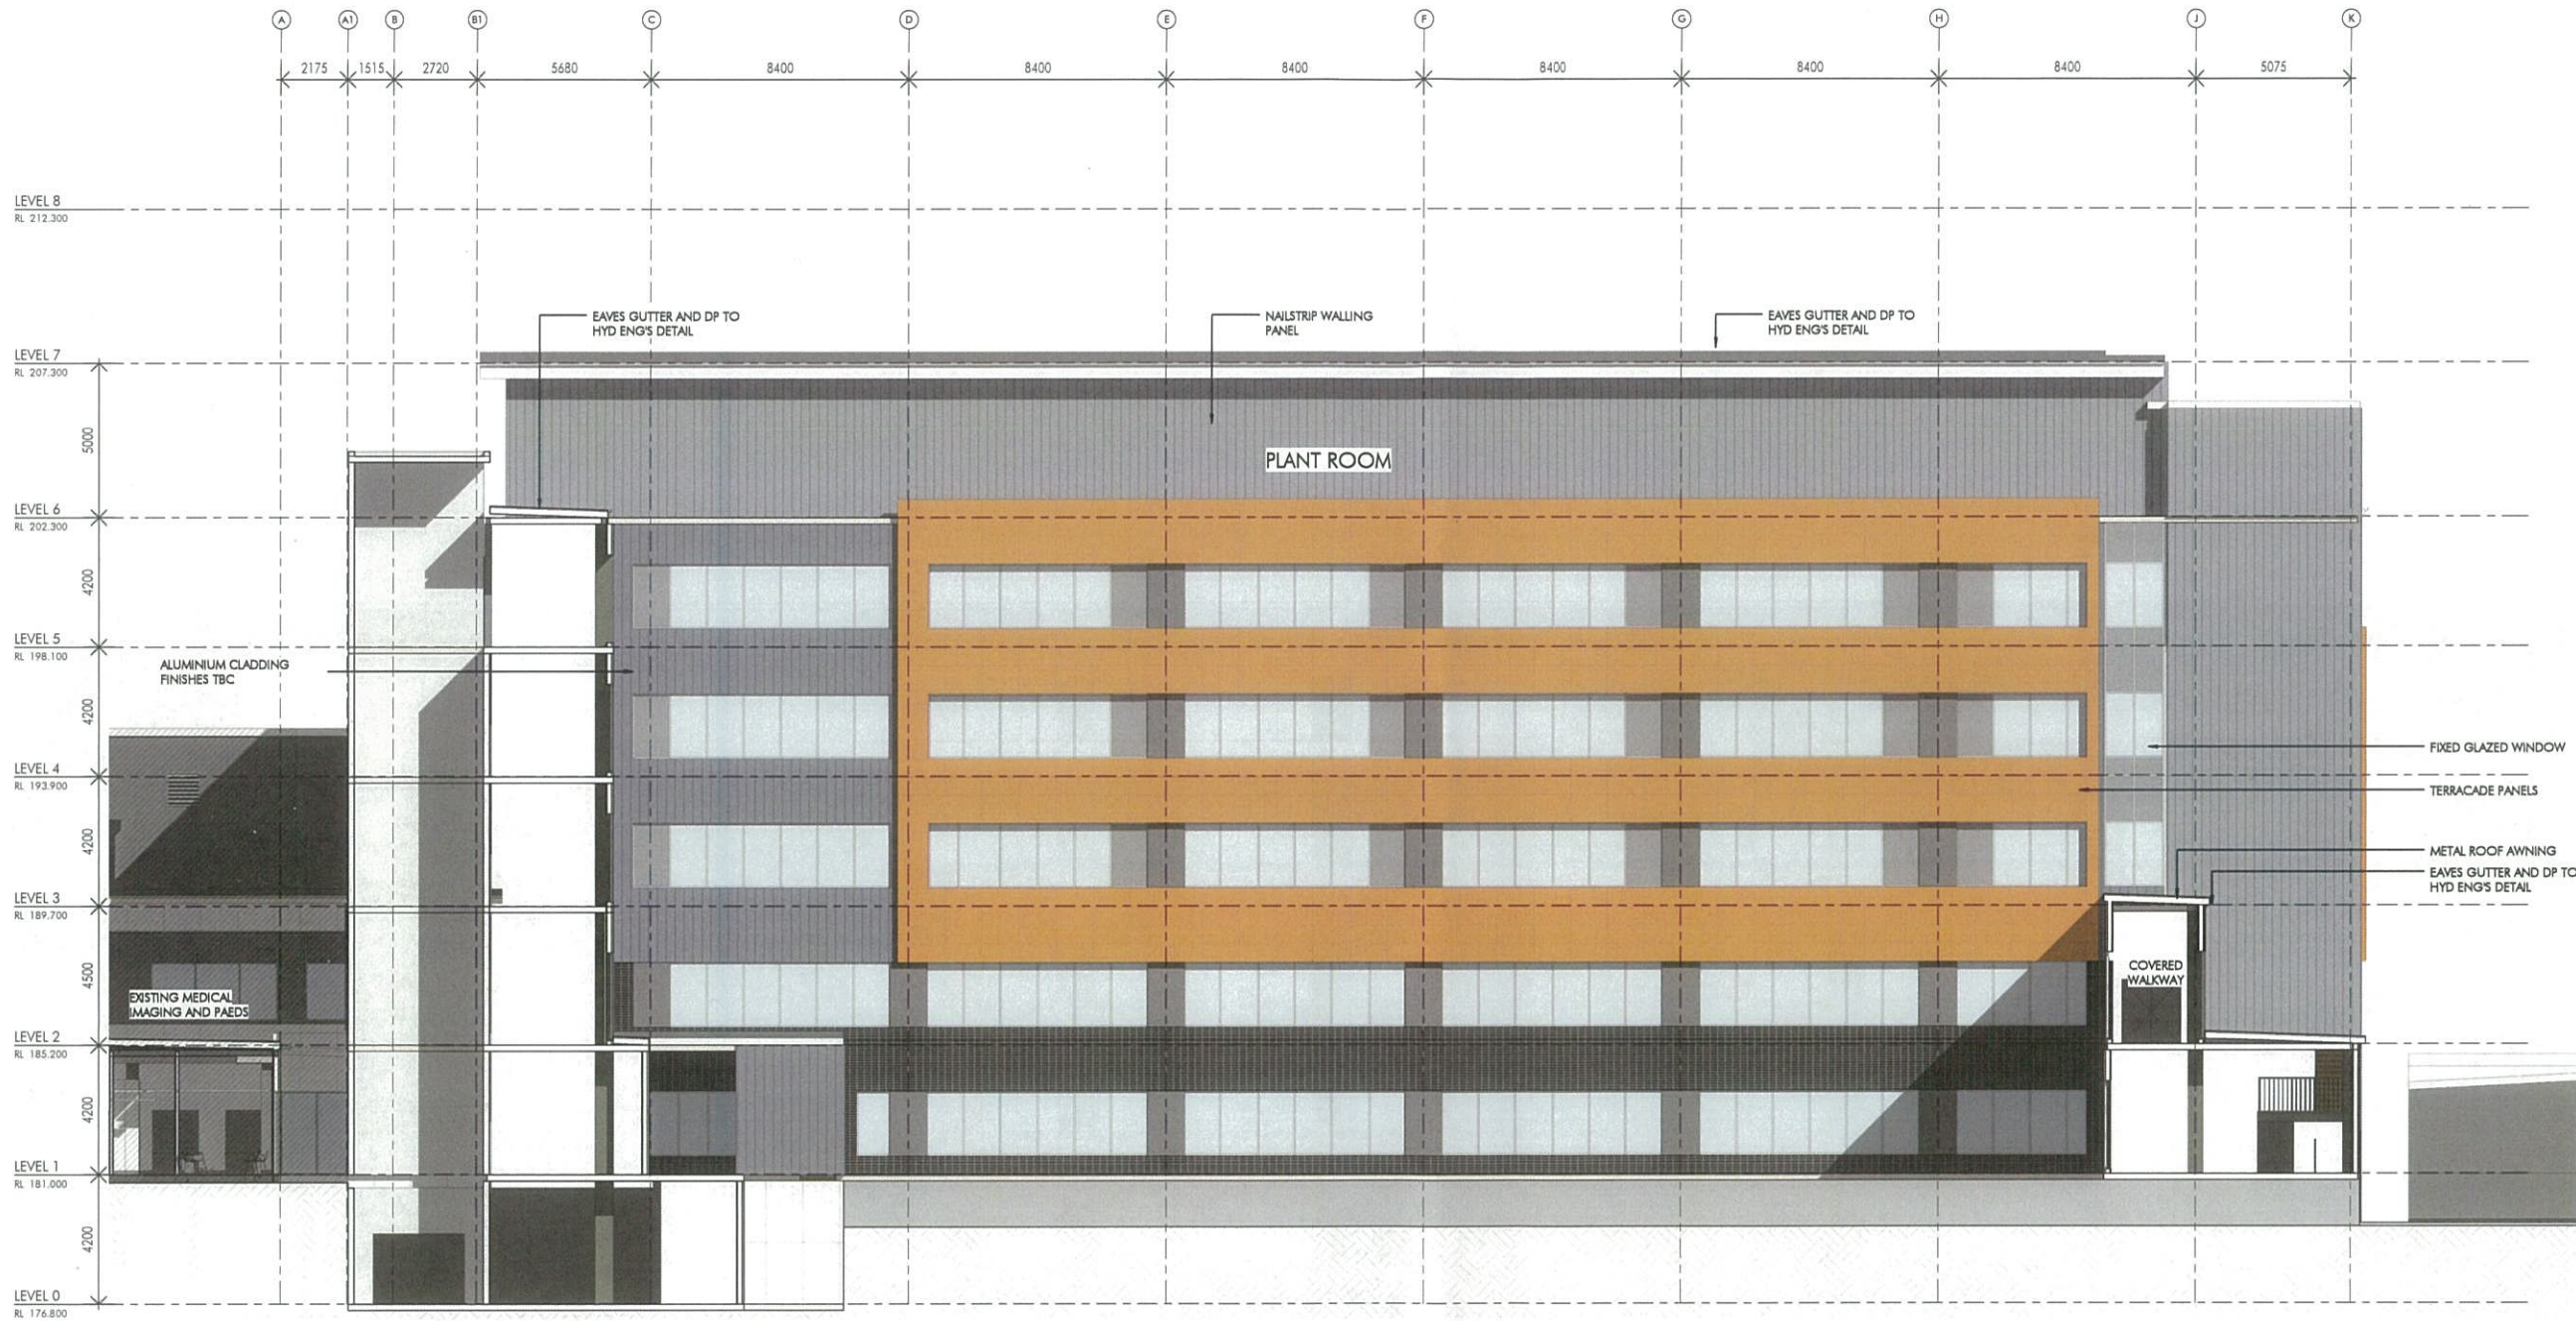

1 MAIN BUILDING - SOUTH ELEVATION
1:100

Revision and/or amendments shall only be made after approval by the client. All dimensions shall be in millimetres unless otherwise stated. All dimensions shall be to the face of the work unless otherwise stated.

NO.	Description	Date
1	Issued for Construction	10/11/2020
2	Revised	10/11/2020
3	Revised	10/11/2020
4	Revised	10/11/2020
5	Revised	10/11/2020
6	Revised	10/11/2020
7	Revised	10/11/2020
8	Revised	10/11/2020
9	Revised	10/11/2020
10	Revised	10/11/2020

LEGEND

Site Context

Building

Development

Project Manager: JPP Corporation Pty Ltd
Address: PO Box 1373, North Sydney

Team Planner

Engineer

Building Consultant

Builder: Taylor Thompson Whiting (BDM) Pty Ltd
Address: PO Box 738, Crows Nest, Sydney

Landscaper

Acoustic

Hydraulic Engineer: Simpson & Co. Consulting Engineers
Address: PO Box 41, Newcastle

Electrical: STEPHEN WILKINSON (AUSTRALIA) PTY. LTD.
Address: Level 6, 9 Concorde Street, Sydney

Mechanical: STEPHEN WILKINSON (AUSTRALIA) PTY. LTD.
Address: Level 6, 9 Concorde Street, Sydney

Fire: HECOM Online
Address: Level 6, 9 Concorde Street, Sydney

Structural: Taylor Thompson Whiting (BDM) Pty Ltd
Address: PO Box 738, Crows Nest, Sydney

Civil: Taylor Thompson Whiting (BDM) Pty Ltd
Address: PO Box 738, Crows Nest, Sydney

SCM: Camilleri & Partners Pty Ltd
Address: PO Box 101, Sydney

Client: NSW HEALTH INFRASTRUCTURE

Project: HORNSBY KU-RING-GAI HOSPITAL STAGE 2
Location: Hornsby
Reference: 2019

View: SOUTH ELEVATION

Drawn	Checked	Drawn	Scale
Autodesk	Checker	B1	1:100


NET-AR-S2-3007 6

nettletontribe

SD ISSUE

HOT FOR CONSTRUCTION


0 1 2 5 10

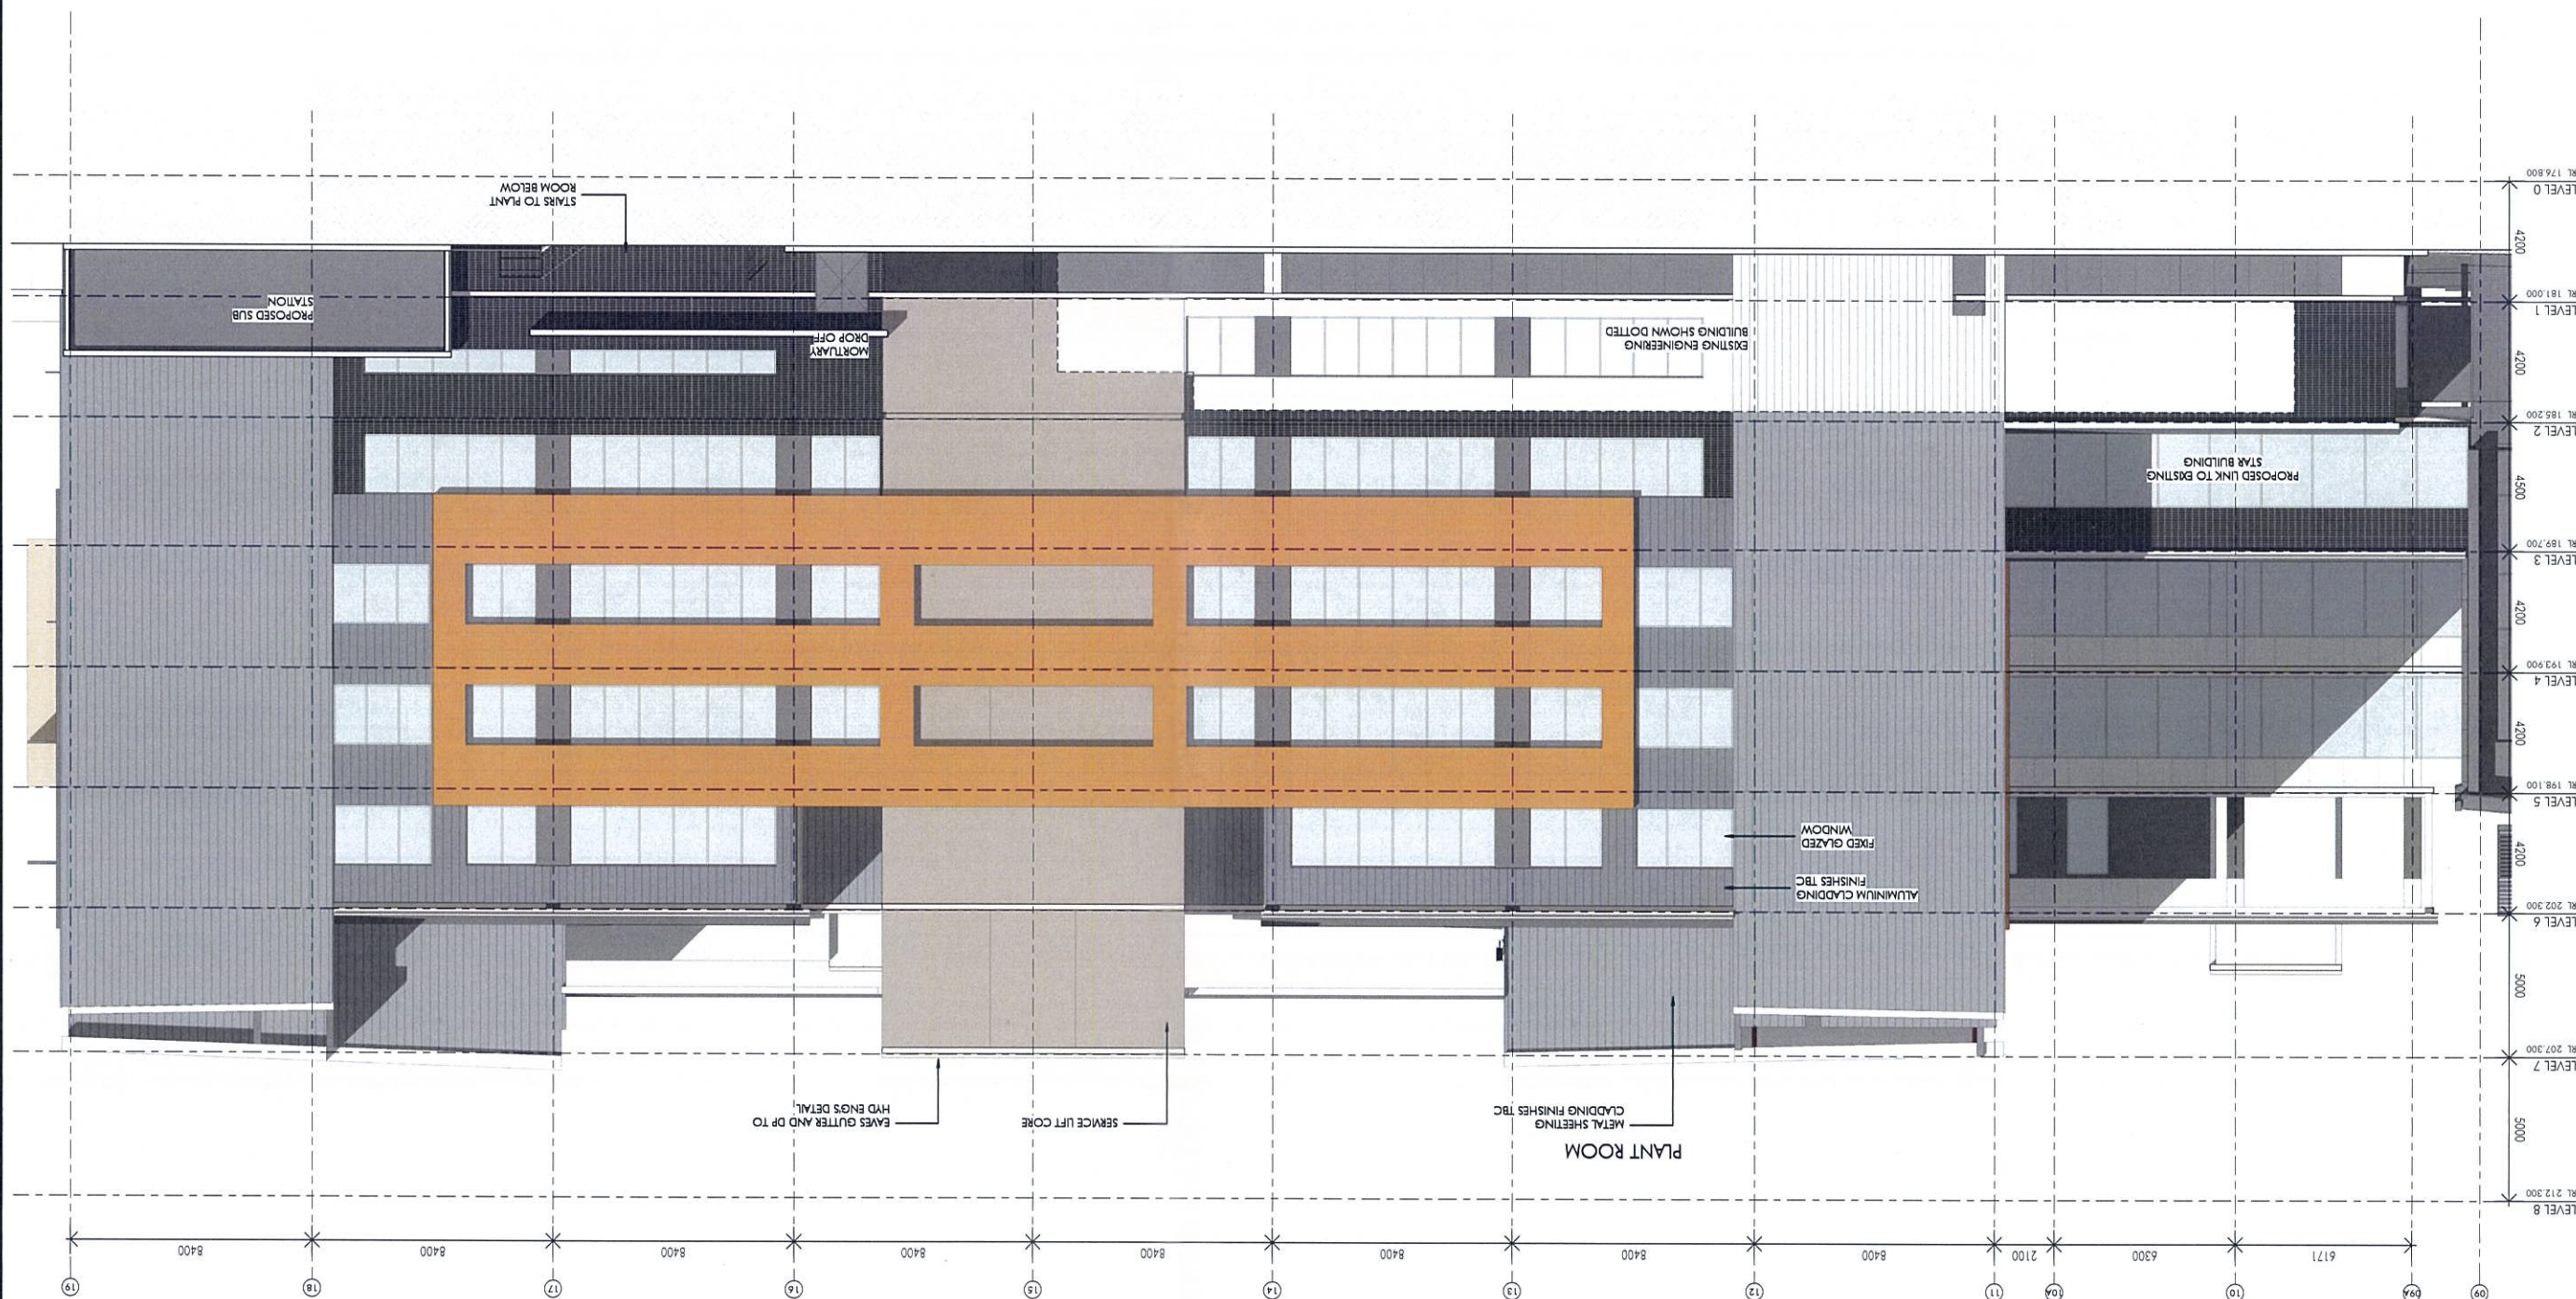
[illegible]




1000




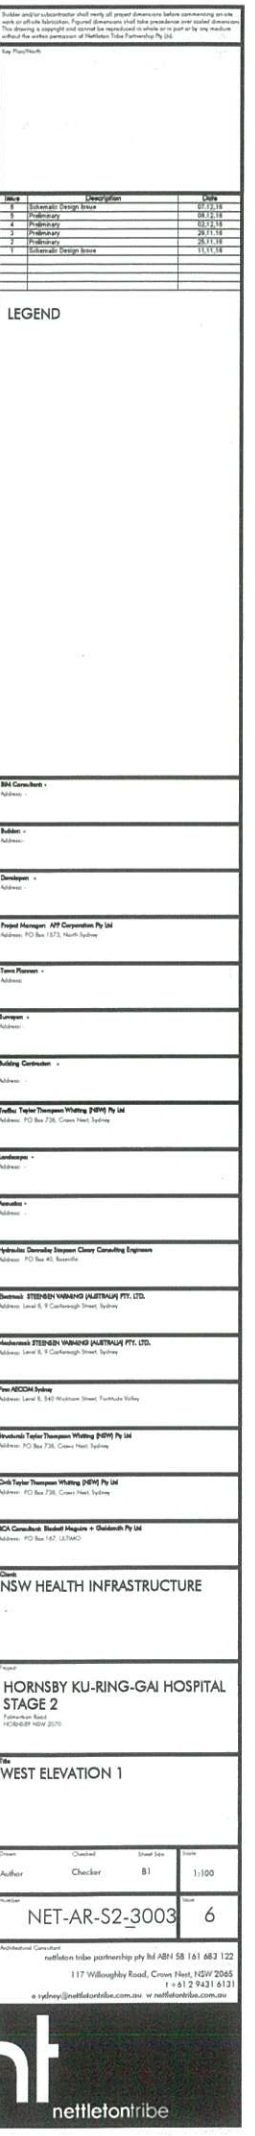

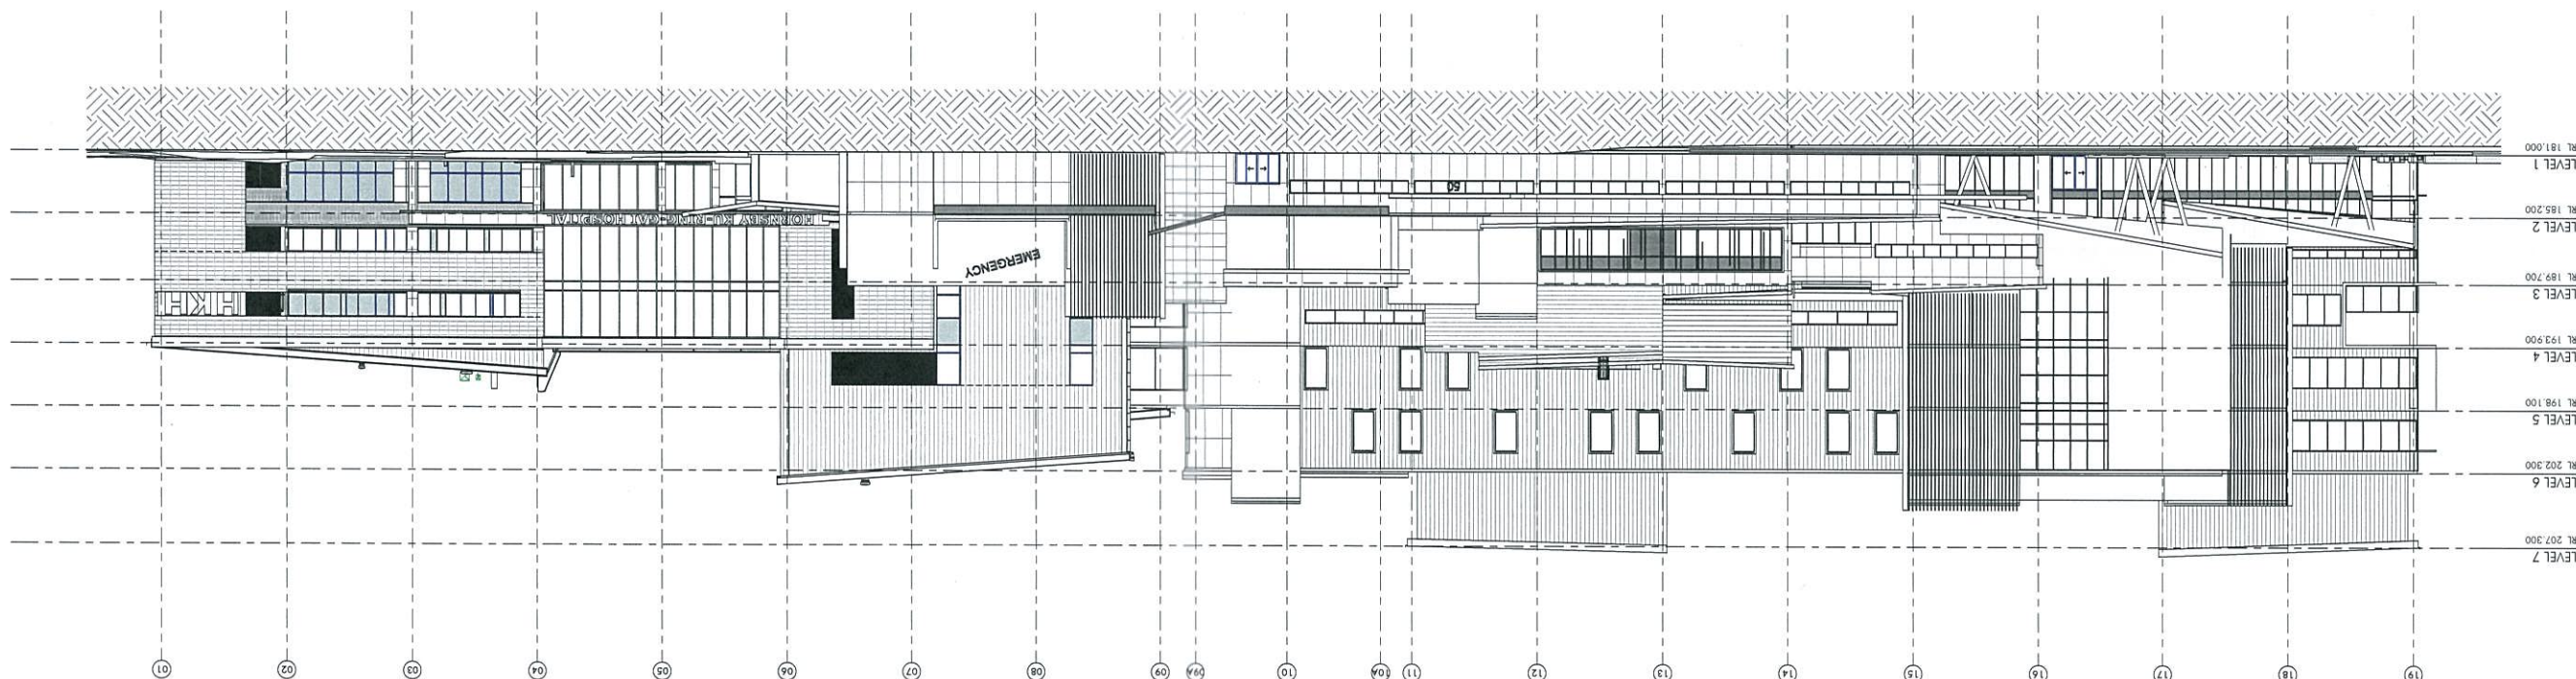

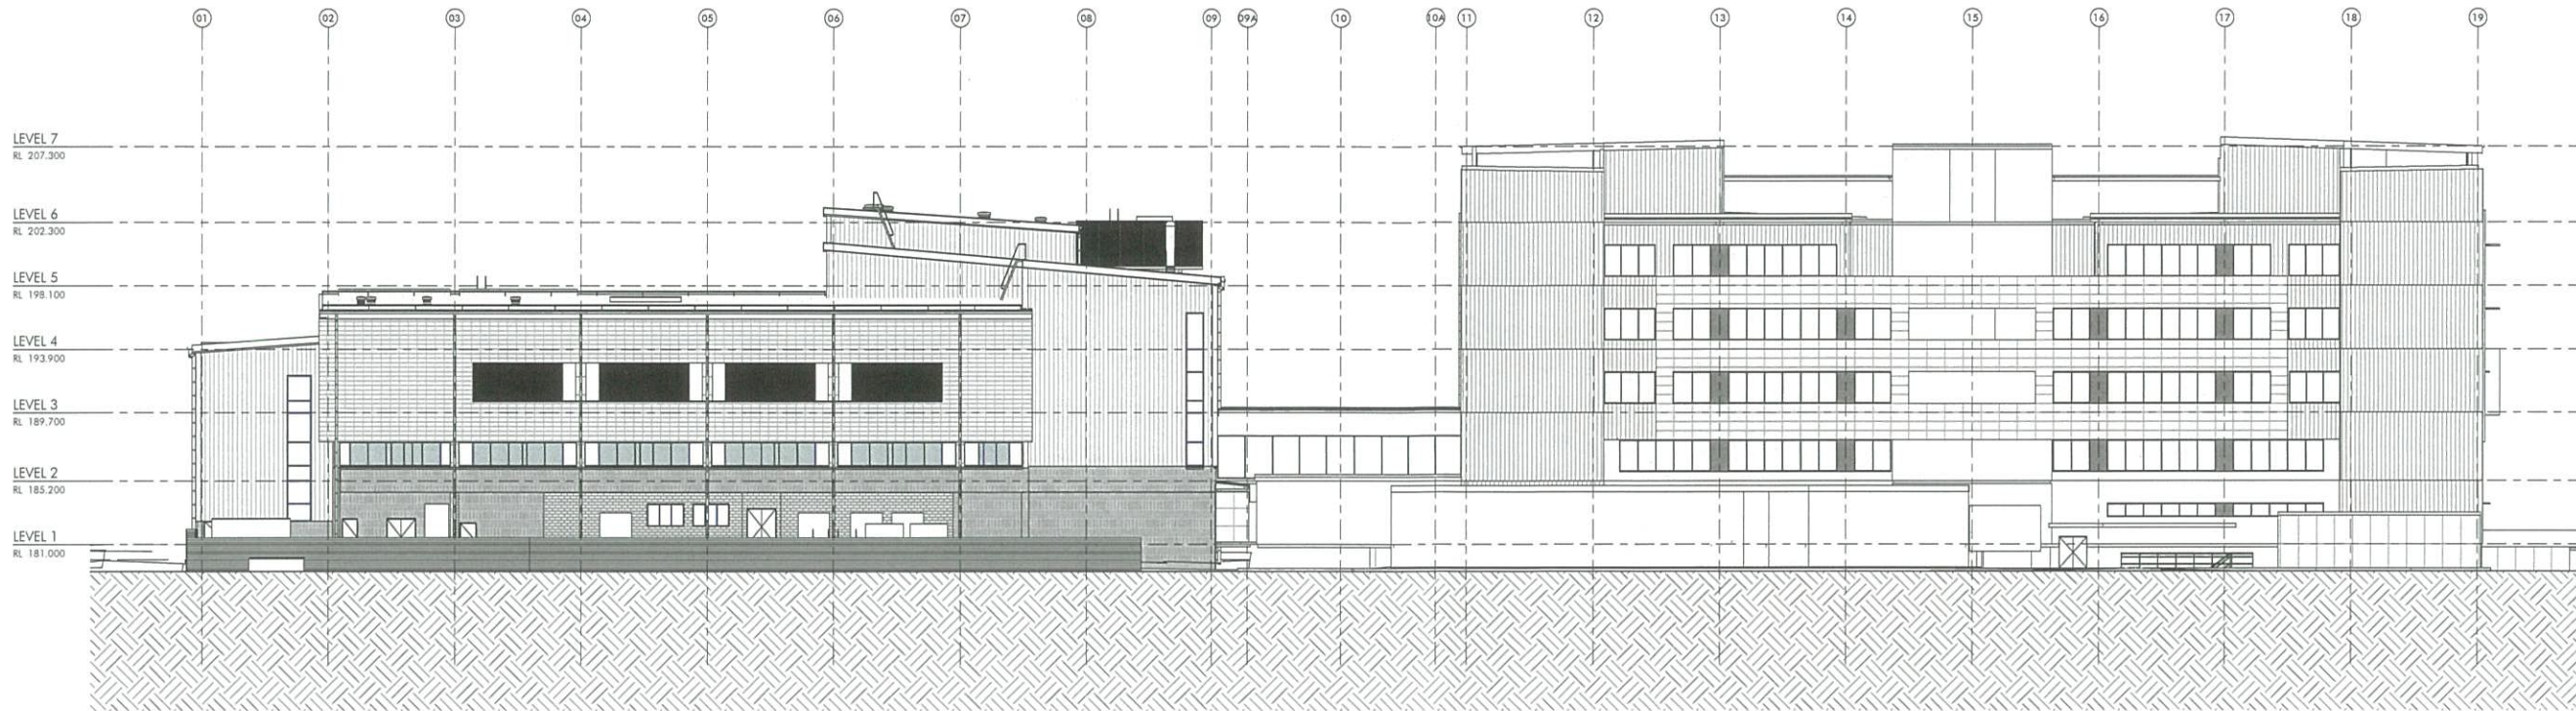

1 DERBY STREET - EAST ELEVATION
1:200

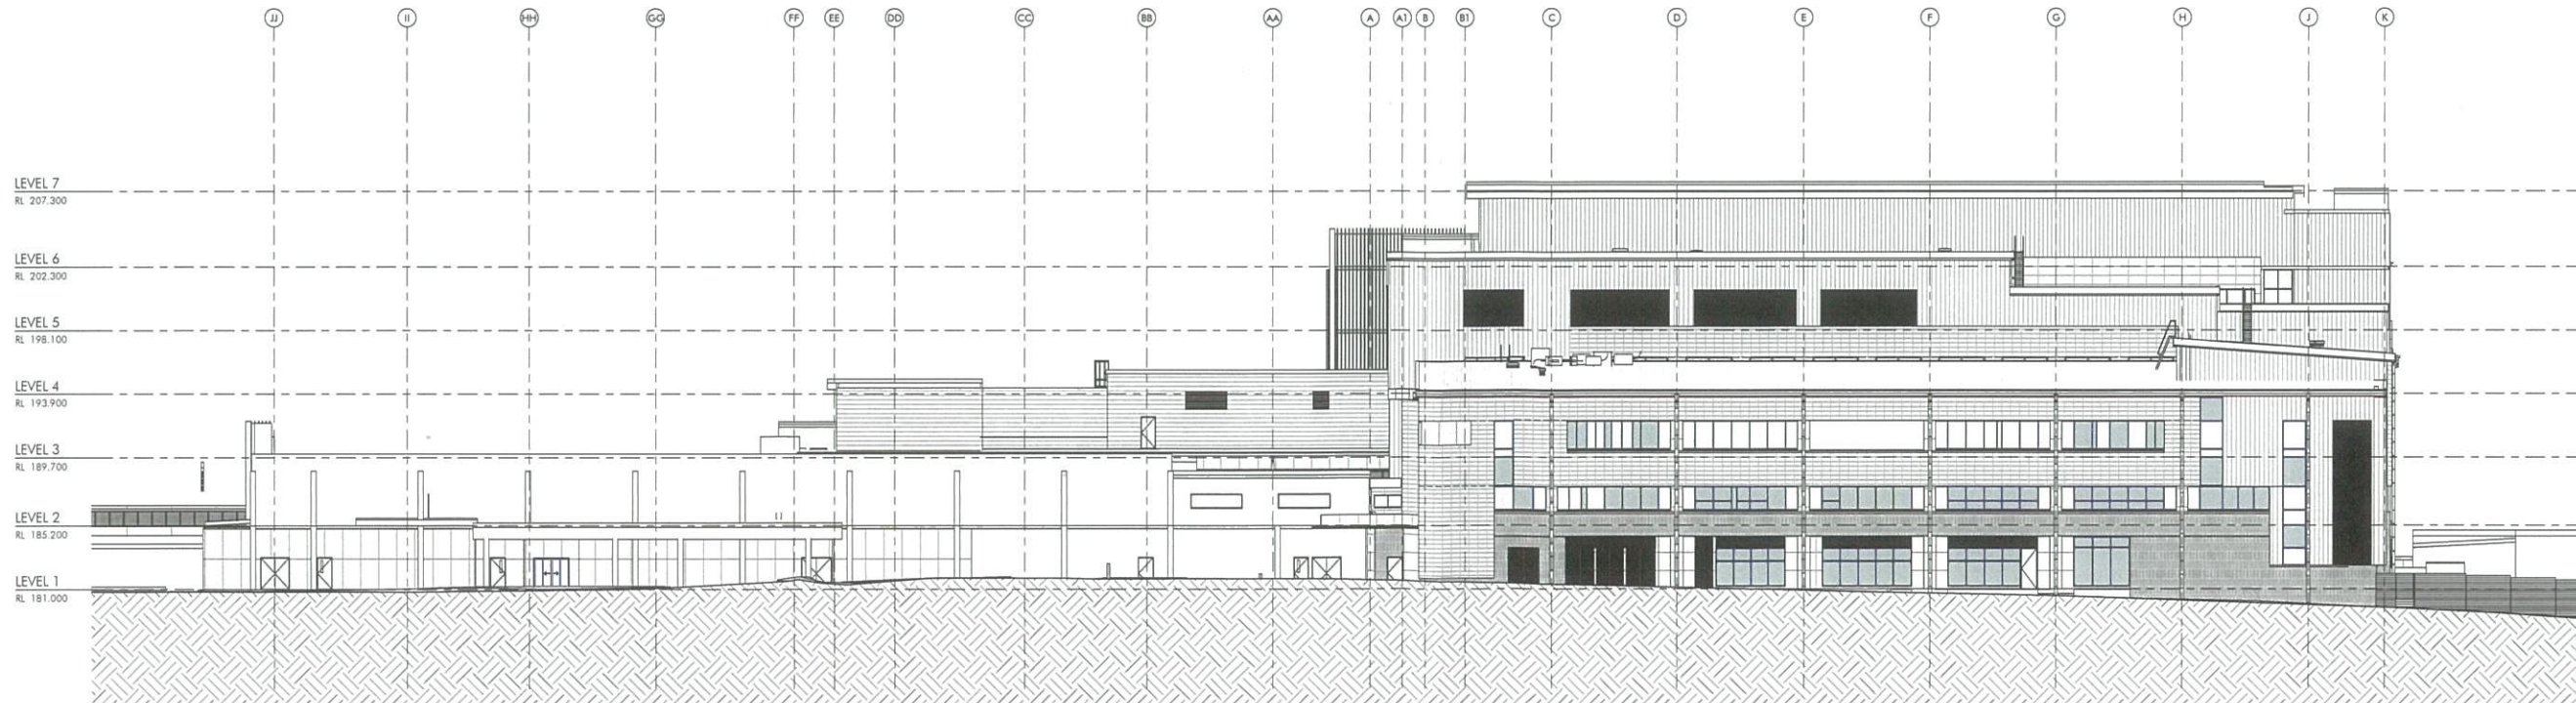

2 BURDETT STREET - SOUTH ELEVATION
1:200

Revised and/or reworked drawings shall only be issued after approval by the architect. The drawing is copyright and cannot be reproduced in whole or in part or by any means without the written permission of Nettleton Pty Ltd.

Any Plans/Drawings

Rev	Description	Date
1	Initial Design Issue	27/12/18
2	Revised	28/12/18
3	Revised	28/12/18
4	Revised	28/12/18
5	Revised	28/12/18
6	Revised	28/12/18
7	Revised	28/12/18

LEGEND

Site Context -

Building -

Developer -

Project Manager - APP Corporation Pty Ltd
Address: PO Box 1372, North Sydney

Team Planner -

Surveyor -

Building Consultant -

Builder - Taylor Thompson Whiting (Pty) Ltd
Address: PO Box 1736, Crows Nest, Sydney

Landscaper -

Architect -

Hydraulic Engineering - Simpson Cleary Consulting Engineers
Address: PO Box 41, Rozelle

Structural Engineer - STEVENSON WILKINSON (AUSTRALIA) PTY LTD
Address: Level 6, 117 Warringah Road, Sydney

Mechanical Engineer - STEVENSON WILKINSON (AUSTRALIA) PTY LTD
Address: Level 6, 117 Warringah Road, Sydney

Fire Engineer -

Electrical Engineer - Taylor Thompson Whiting (Pty) Ltd
Address: PO Box 1736, Crows Nest, Sydney

Civil Engineer - Taylor Thompson Whiting (Pty) Ltd
Address: PO Box 1736, Crows Nest, Sydney

SEA Consultant - Steadman Stephens & Steadman Pty Ltd
Address: PO Box 187, Leichhardt

Client - NSW HEALTH INFRASTRUCTURE

Project - HORNSBY KU-RING-GAI HOSPITAL STAGE 2
HORNBY NSW 2071

File - STREET ELEVATIONS

Author	Checker	Drawn By	Date
Author	Checker	BT	1/200

NET-AR-S2-3001 6

Information Contact -
nettleton tribe partnership pty ltd ABN 58 181 483 722
117 Warringah Road, Crows Nest, NSW 2065
t +61 2 9431 6131
e info@nettletontribe.com.au w nettletontribe.com.au

SD ISSUE

NOT FOR CONSTRUCTION

0 2 4 10 20

nettletontribe

