



--

Address: 400/410/420/430/8610/			
---	--	--	--

117 Willoughby Road, Crows Nest, NSW 2086
t +61 2 9431 6131
e sydney@neltelionline.com.au or neltelionline.com.au



Appendix 6. *Revised* (1999)

Free 800/225-5275
nationwide. Local & toll-free.

© 1998 by The McGraw-Hill Companies

Project Manager: *off-line*

Civil & Structural Engineer
 Senior Structural Engineer

Mathematik	10
------------	----

Mathewson & Mathewson
Mathewson & Mathewson

116

100

Figure	
--------	--

STAGE 2

File	...
------	-----

1000

11

Table 1

NET-AR-3

Method

...and the work...

1-800-224-5181
© 1999 by Q-4 Software

NSW GOVERNMENT
Planning

Issued under the Environmental Planning and Assessment Act 1979

Approved Application No. SSD 8647


granted on the 30 May 2018

Signed _____

Sheet No. 2 of 37

For Tender

NOT FOR CIRCULATION

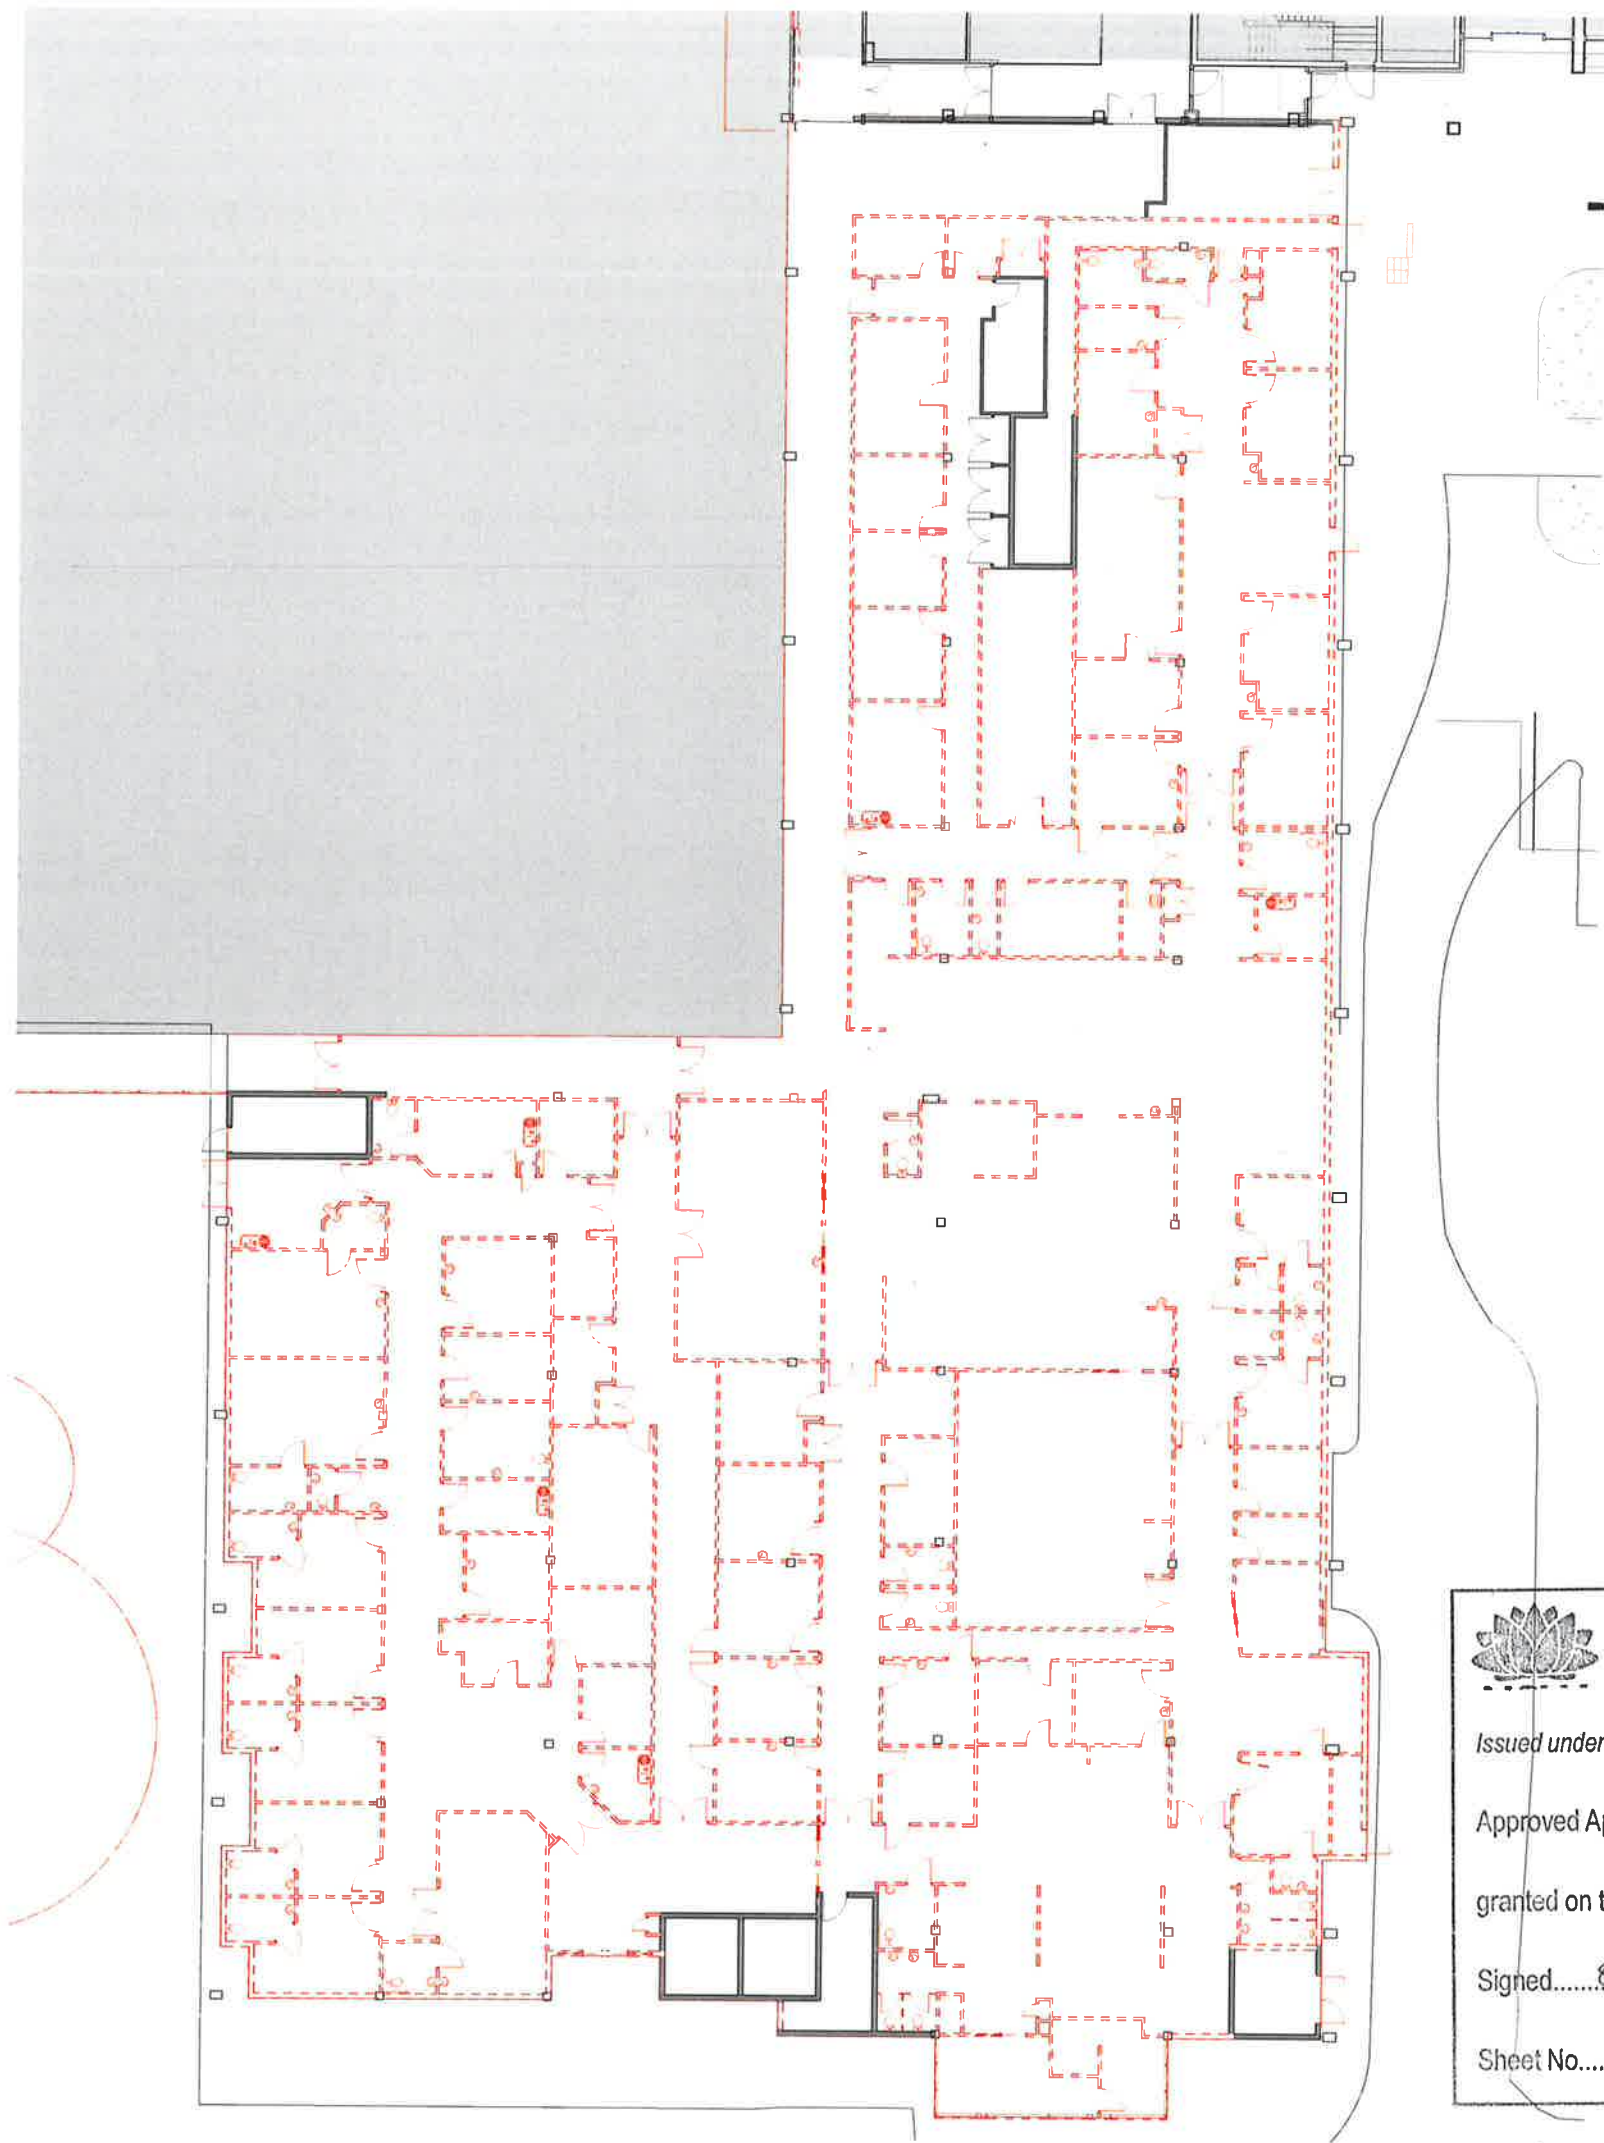

NOTE: Existing concrete slab to remain. See Hyd Eng drawings for extent of new drainage lines. See Structural Eng Drawings for extent of works in slab removal for new setdowns.



NSW GOVERNMENT
Planning

Issued under the Environmental Planning and Assessment Act 1979

Approved Application No. SSD8647

granted on the 30 May 2018

Signed [Signature]

Sheet No. 3 of 37

For Tender

LEGEND

Project Name: HOPE BUILDING

Project Location: 100-102 Macquarie Street, Sydney NSW 2000

Project Description: DEMOLITION PLAN - HOPE BUILDING

Project Manager: STEENSEN VARMING

Project Engineer: STEENSEN VARMING

Project Architect: STEENSEN VARMING

Project Surveyor: STEENSEN VARMING

Project Planner: STEENSEN VARMING

Project Designer: STEENSEN VARMING

Project Drafter: STEENSEN VARMING

Project Checker: STEENSEN VARMING

Project Approver: STEENSEN VARMING

Project Date: 30 May 2018

Project Scale: 1:100

Project Sheet: 3

Project Title: NET-AR-S2-0013

Project Logo: nettleontribe

Project Address: 111 Macquarie Street, Sydney NSW 2000

Project Phone: 02 9251 1111

Project Email: info@nettleontribe.com.au

Project Website: www.nettleontribe.com.au

NSW GOVERNMENT
Planning

Issued under the Environmental Planning and Assessment Act 1979

Approved Application No. **SSD8647**

granted on the **30 May 2018**

Signed

Sheet No. **5** of **37**

For Tender

LEGEND

Project: Hornsby KJ-Ring-Gai Hospital Stage 2

Project Level: 1 - Overall Plan

Project Name: NET-AR-S2-1011


Project Number: 4


Project Title: nettleontribe

Project Address: 111 Waverley Road, Chesham NSW 2055

Project Phone: +61 2 9421 6131

Project Email: hornby@nettleontribe.com.au or nettleontribe.com.au

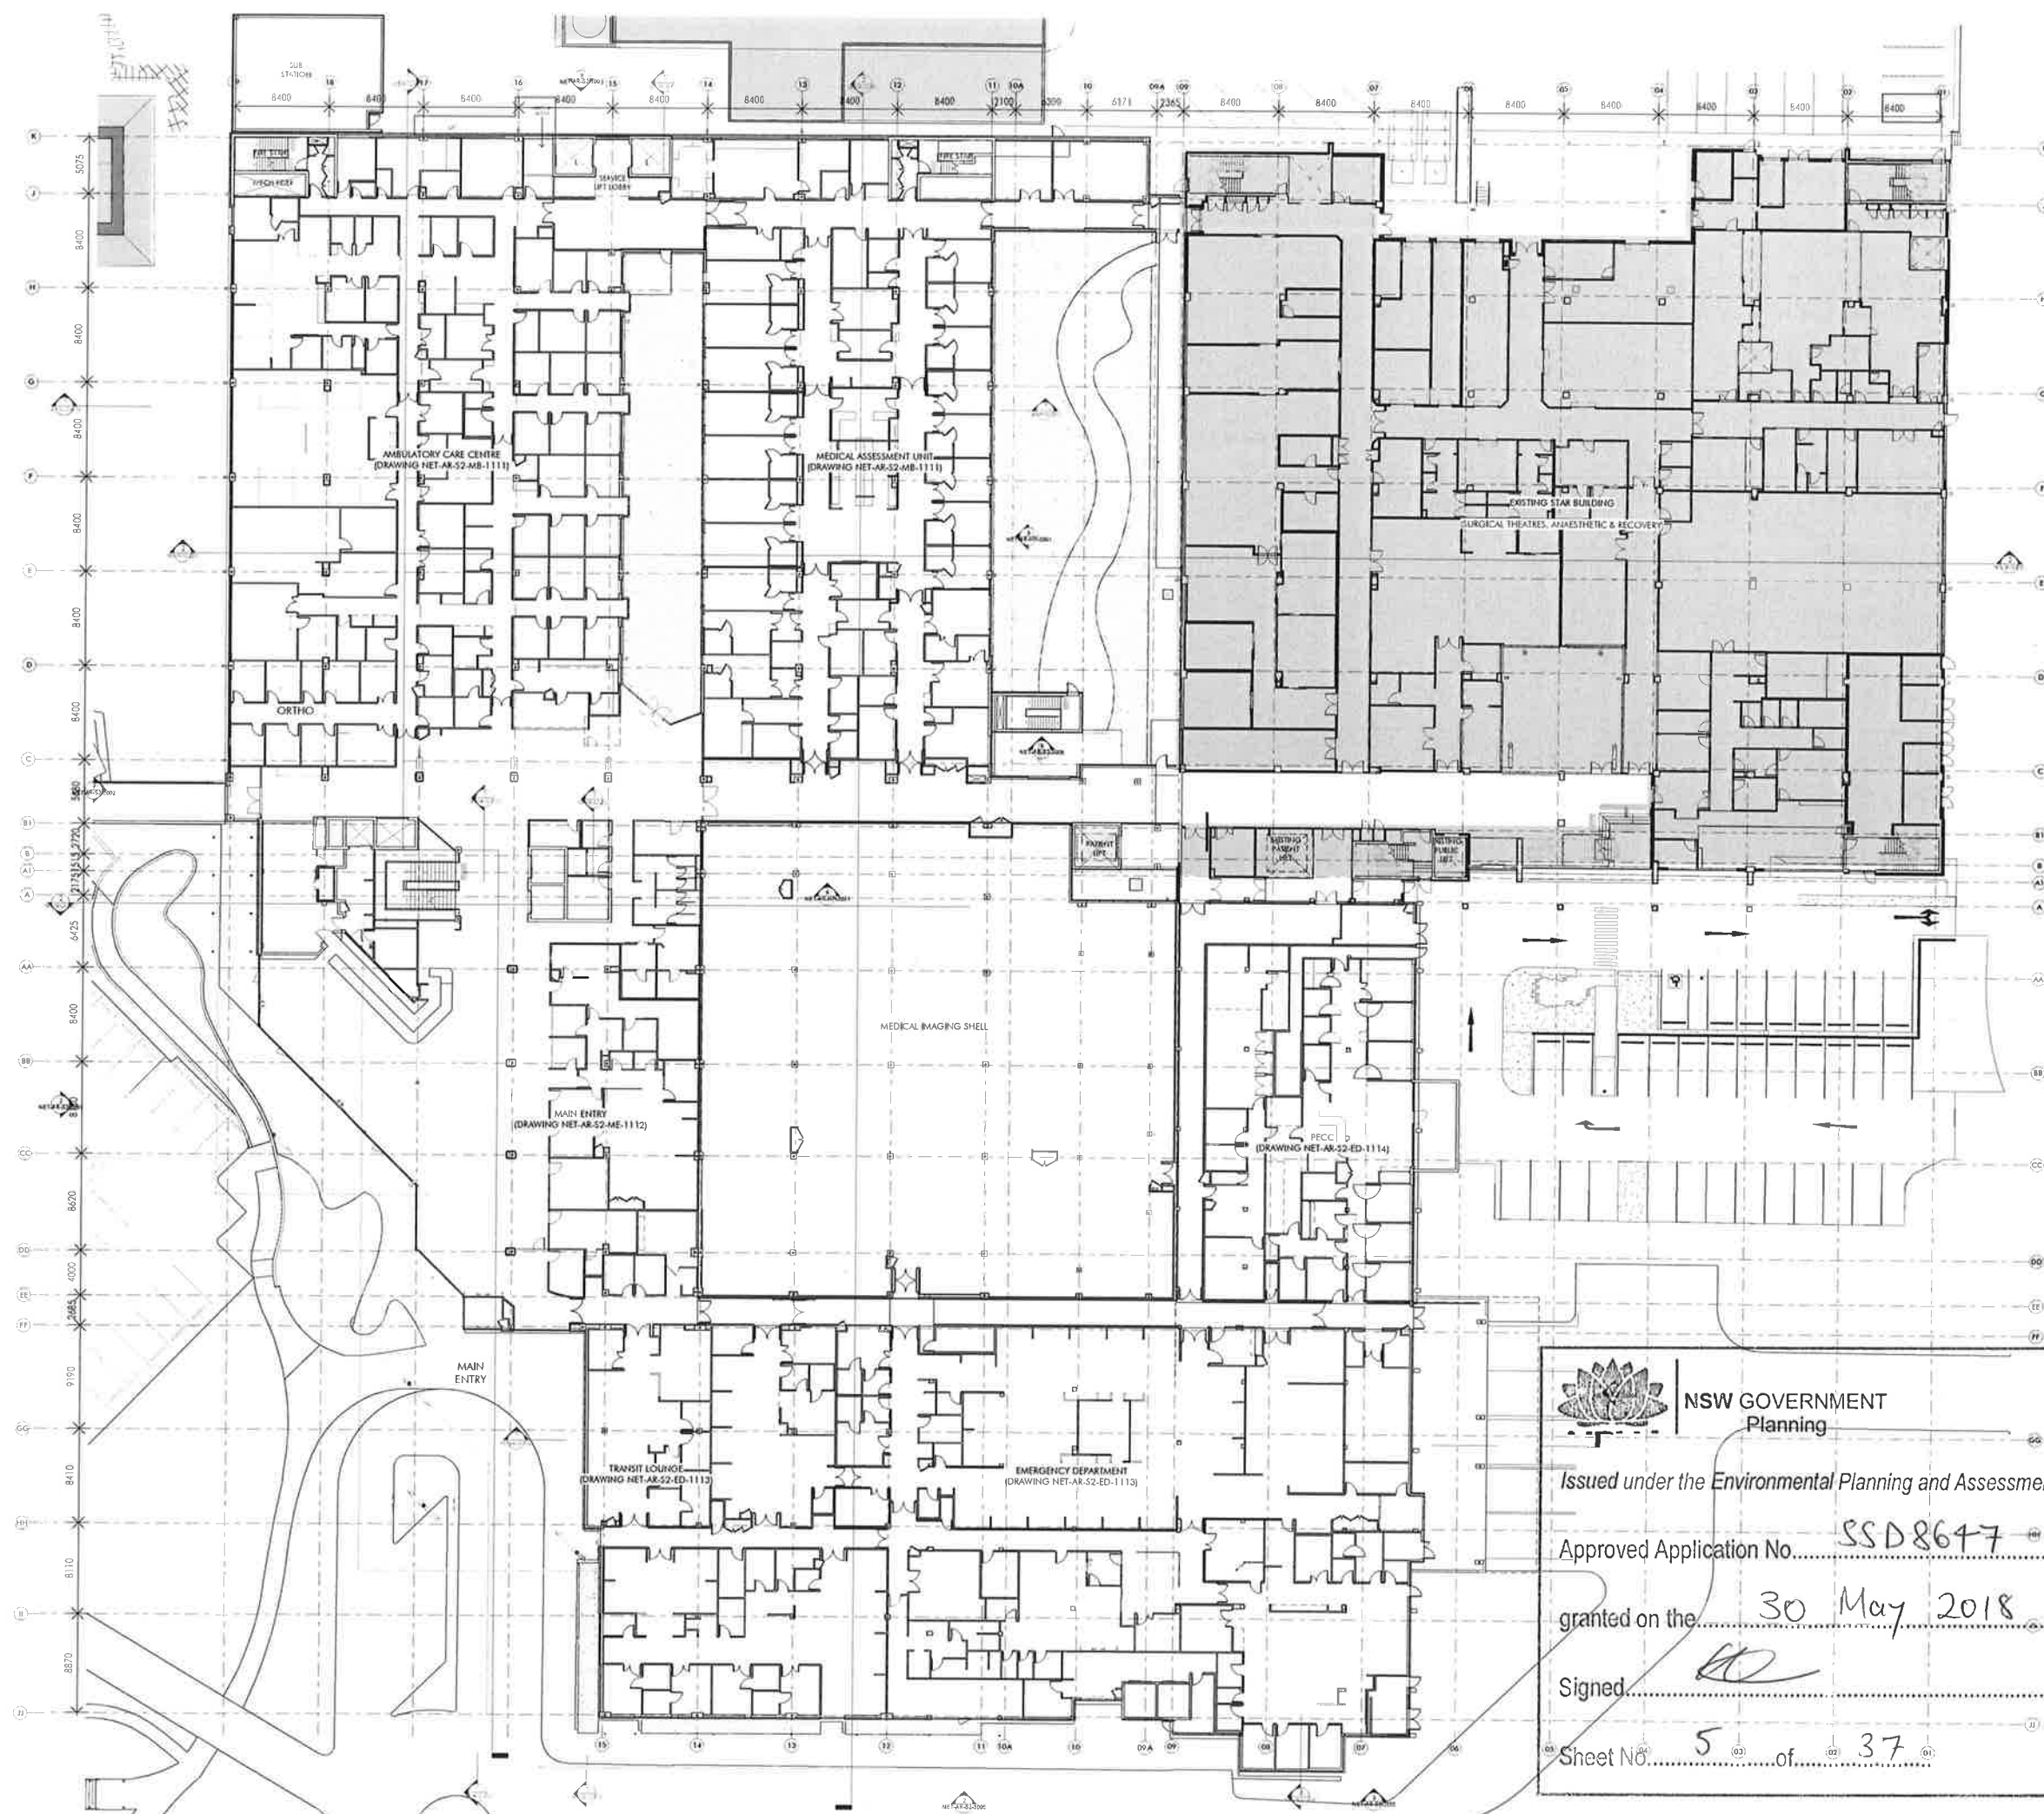

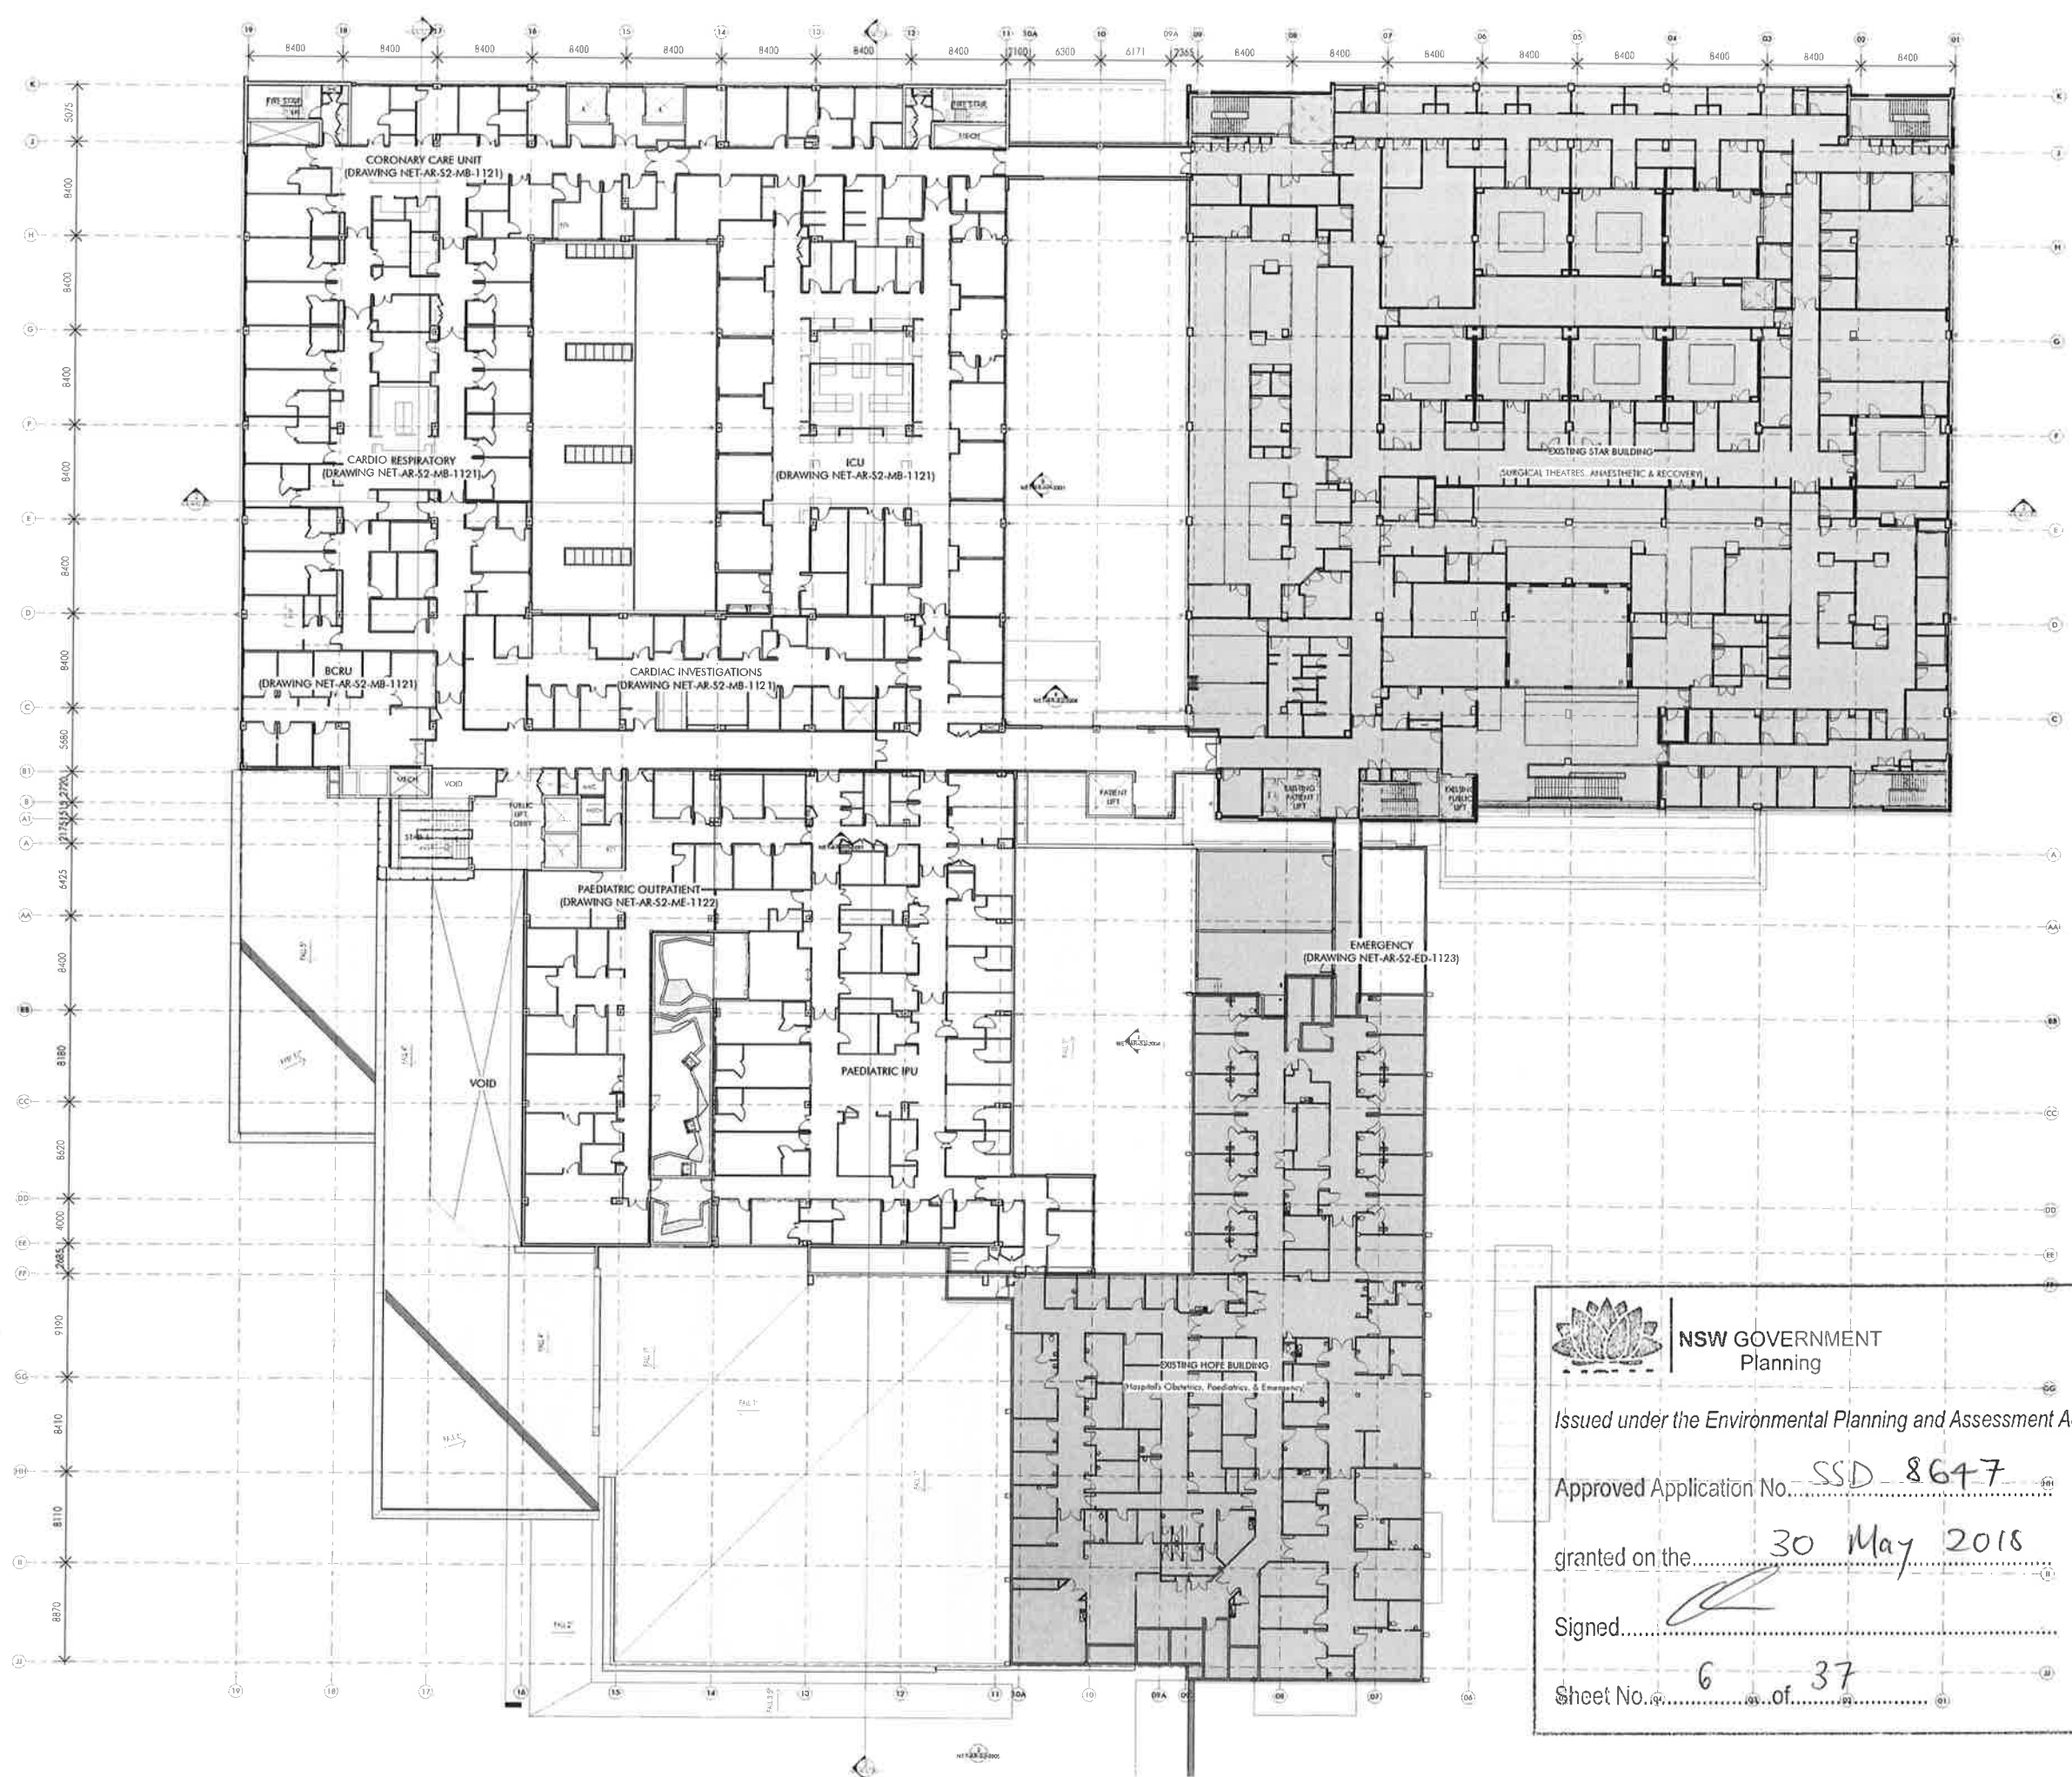

NSW GOVERNMENT
Planning

Issued under the Environmental Planning and Assessment Act 1979

Approved Application No. SSD-8647

granted on the 30 May 2018

Signed

Sheet No. 6 of 37

LEGEND

Symbol	Description
	Room
	Corridor
	Stair
	Lift
	Void
	External Area

Project Information

Project Name: **NETTLETON HOSPITAL**

Project Location: **117 WILSON ROAD, CROWN HILL, NSW 2061**

Project Stage: **LEVEL 2 - OVERALL PLAN**

Project Number: **NET-AR-S2-1021**


Project Date: **30 May 2018**

For Tender

NETTLETON HOSPITAL

nettletontribe

nettletontribe partnership pty ltd ABN 55 161 983 192
117 Wilson Road, Crown Hill, NSW 2061
t: 02 9439 6111
e: info@nettletontribe.com.au or nettletontribe.com.au

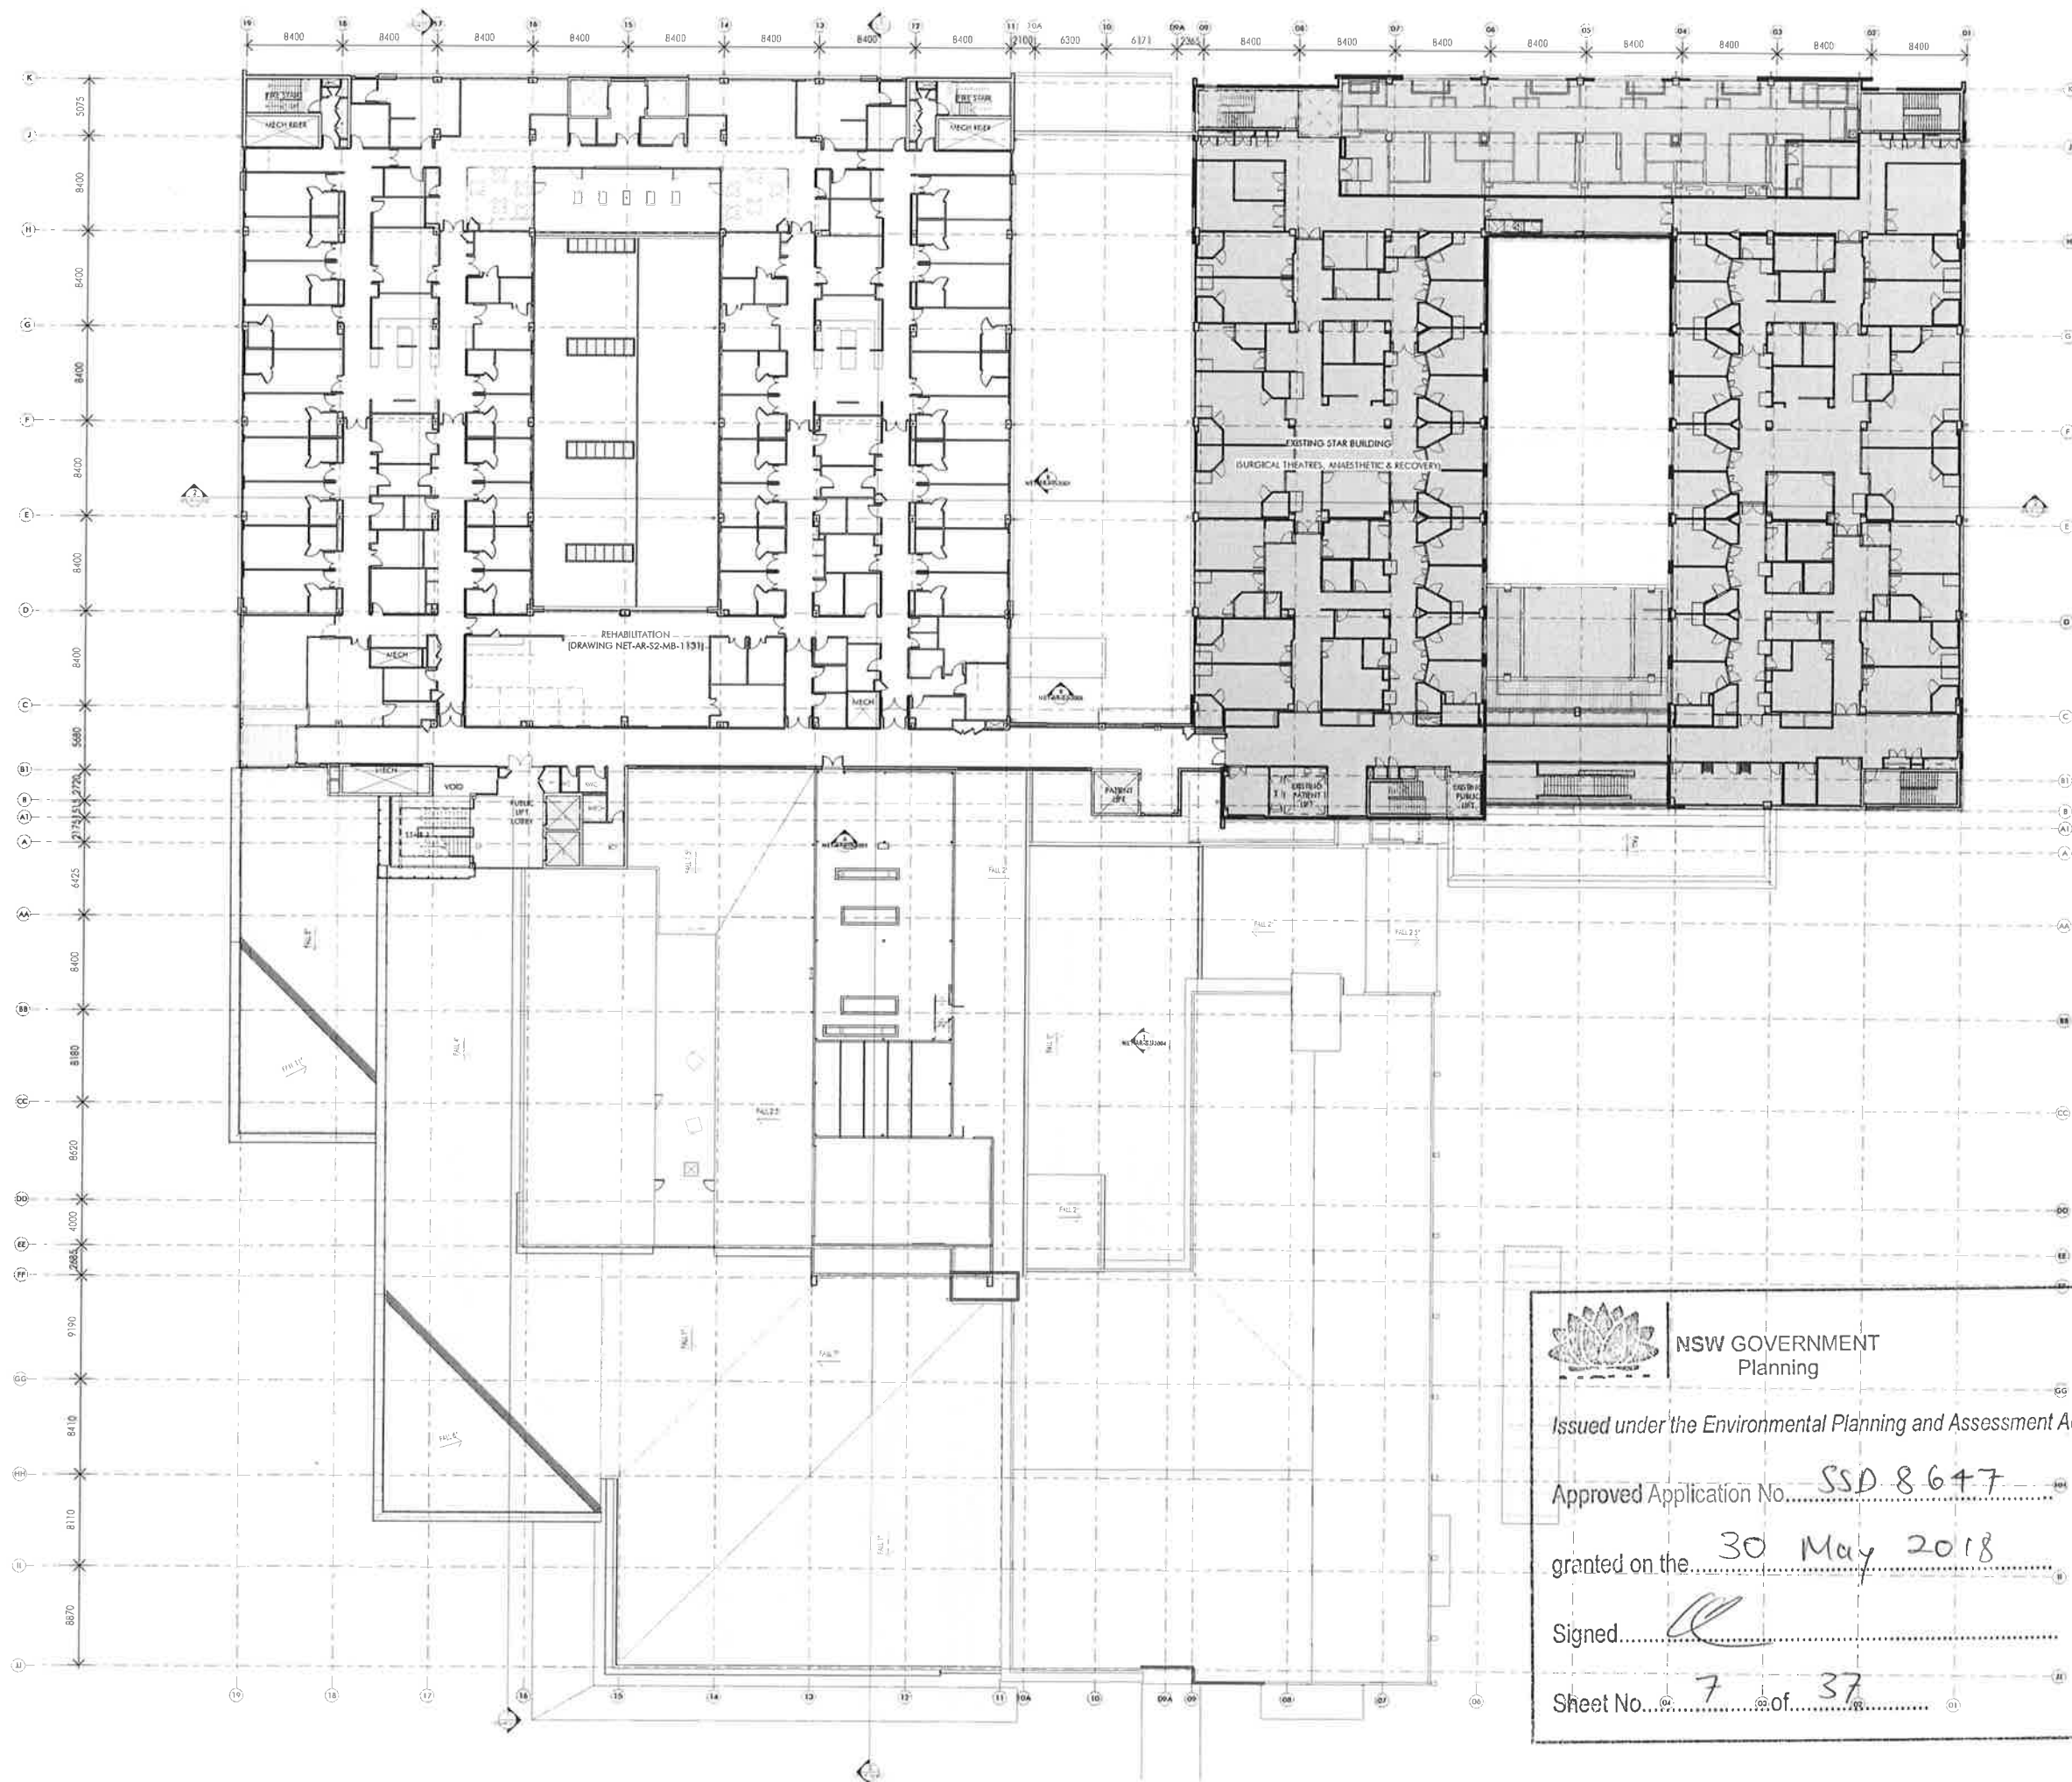NSW GOVERNMENT
Planning

Issued under the Environmental Planning and Assessment Act 1979

Approved Application No. SSD 8647


granted on the 30 May 2018

Signed 

Sheet No. 7 of 37

For Tender



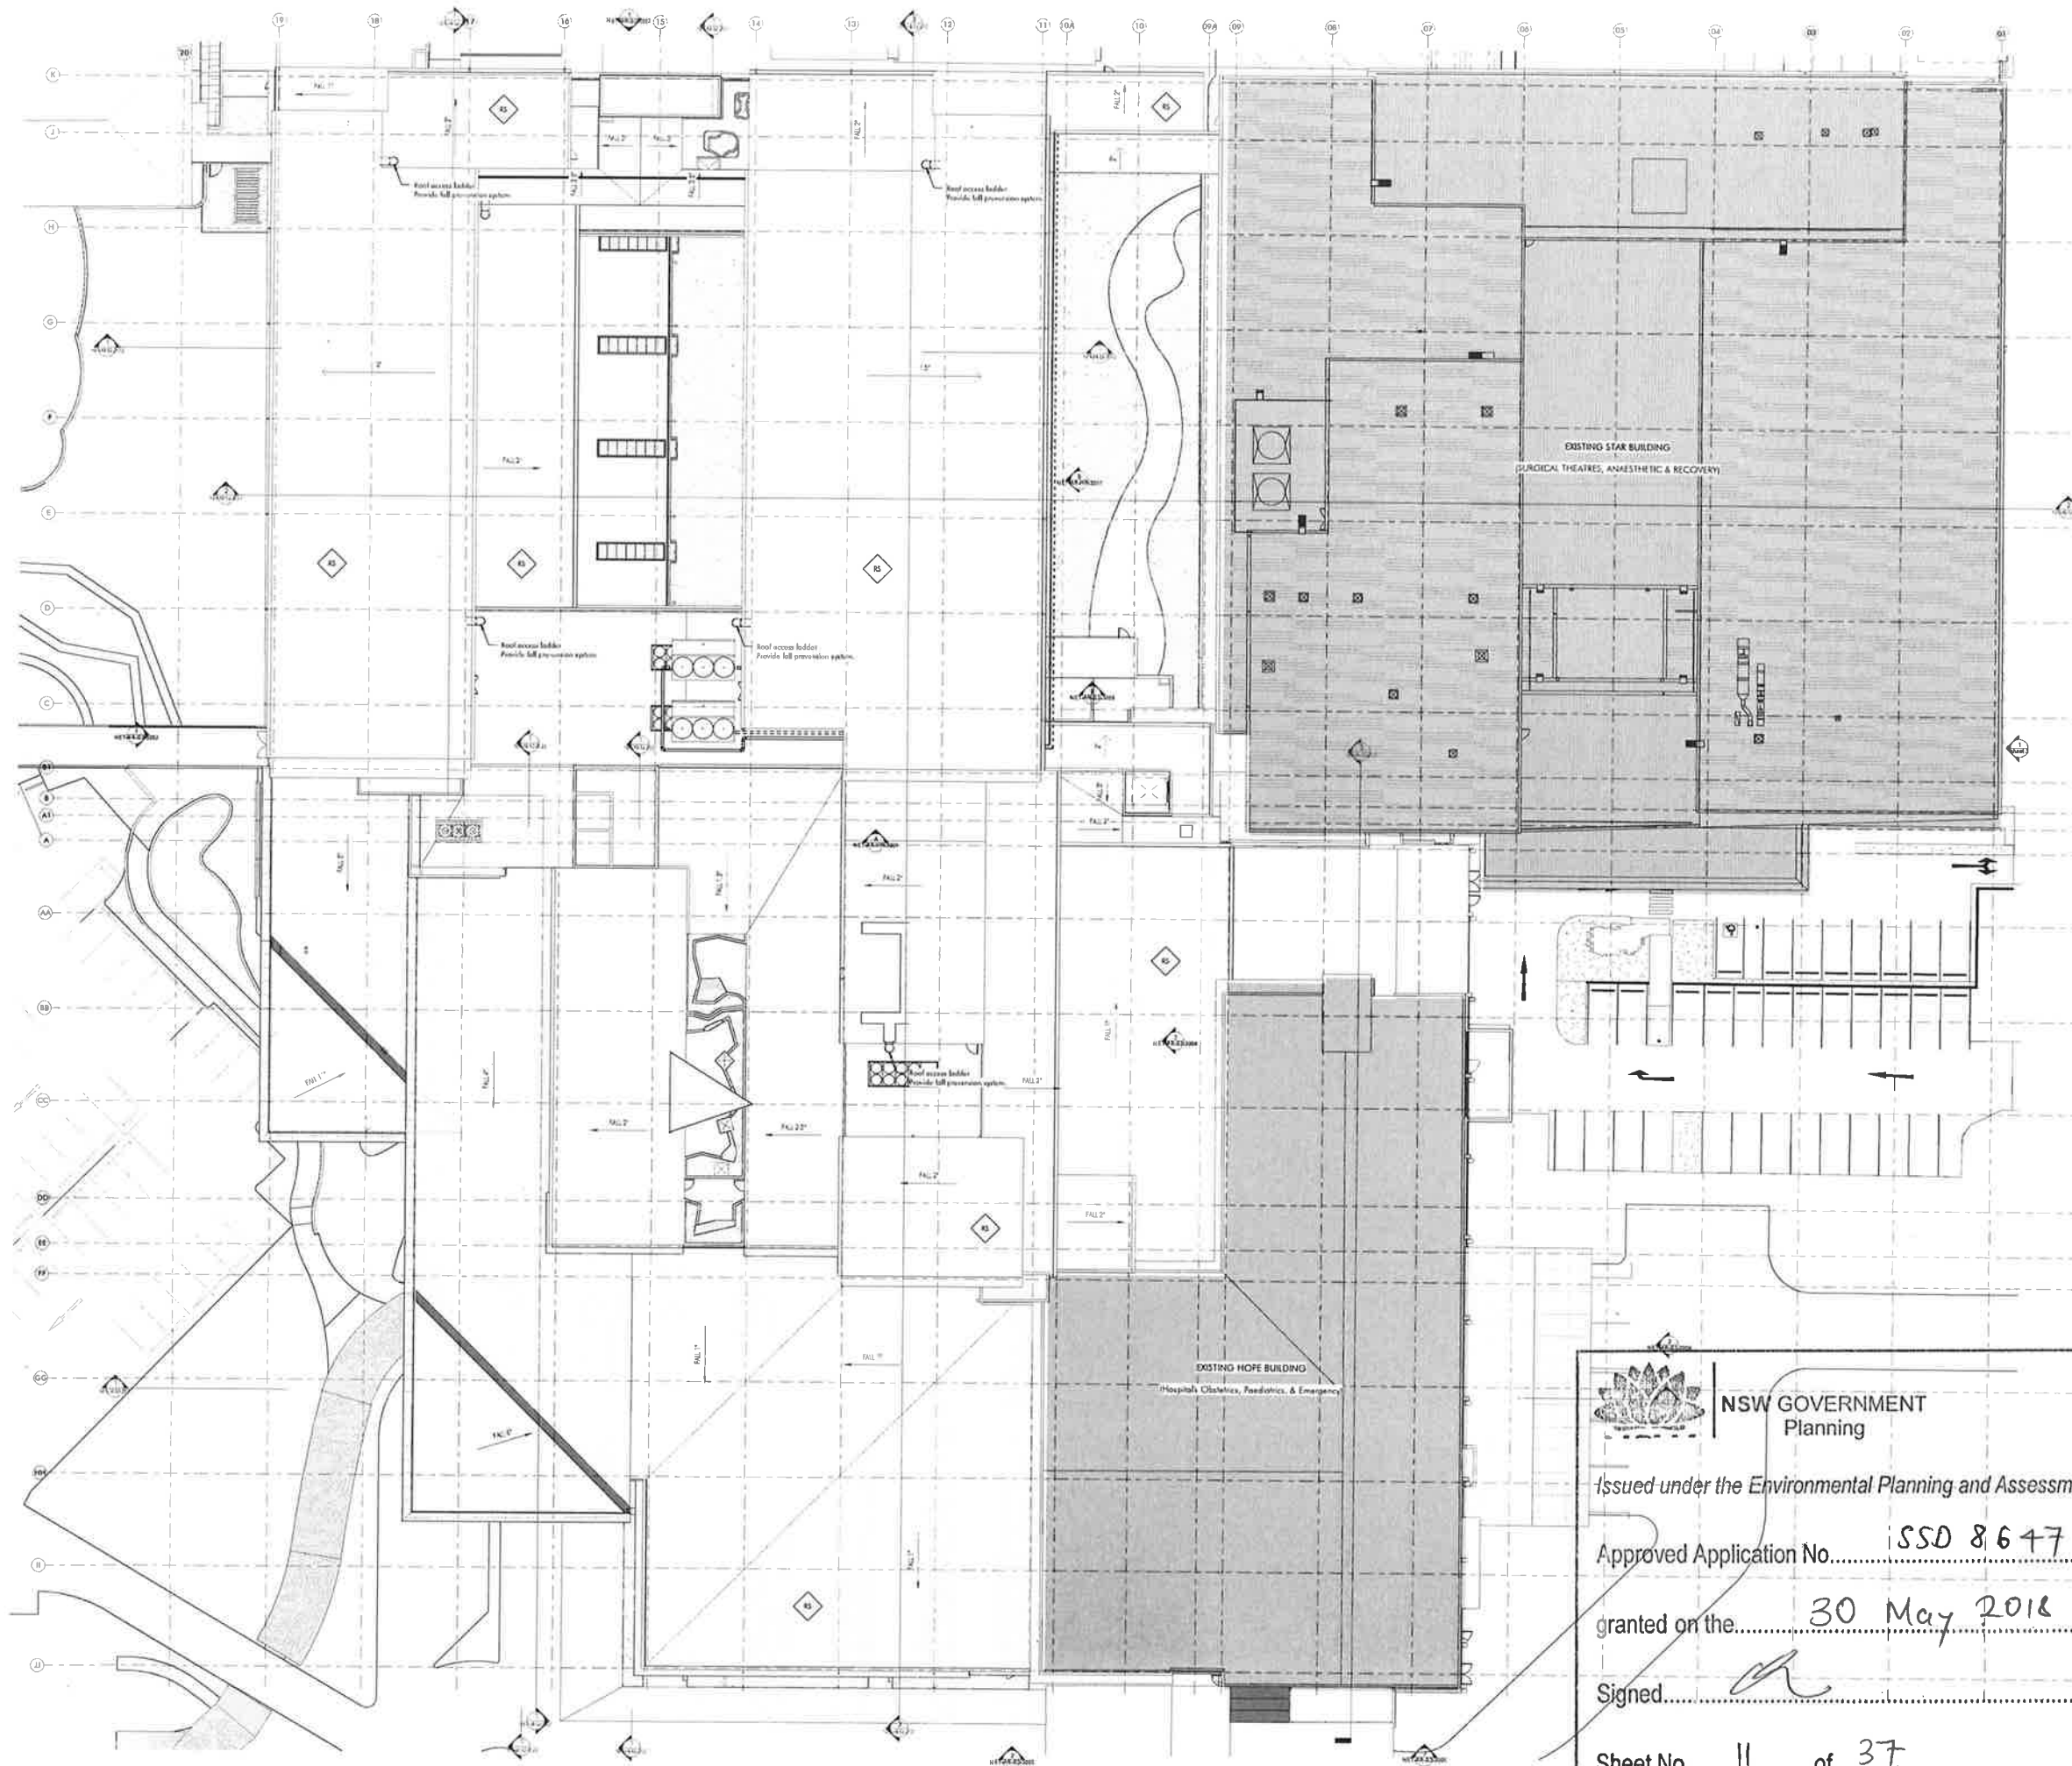



**NSW GOVERNMENT
Planning**

Issued under the Environmental Planning and Assessment Act 1979

Approved Application No..... **SSD 8647**

granted on the..... **30 May 2018**

Signed..... 

Sheet No..... **11** of..... **37**

MB
ME
ED

Item	Description	Value
1	MB	1.00
2	ME	1.00
3	ED	1.00
4	STAIR	1.00

LEGEND

NSW HEALTH INFRASTRUCTURE

Health Infrastructure

HORNSBY KU-RING-GAI HOSPITAL STAGE 2

ROOF - OVERALL PLAN

Author	Checker	Rev	Date
Author	Checker	40	1/2011


NET-AR-S2-1071

4

nettleontribe

nettleontribe Pty Ltd
117 Willoughby Road, Crows Nest, NSW 2061
t: 02 9439 1111
e: info@nettleontribe.com.au w: nettleontribe.com.au

For Tender

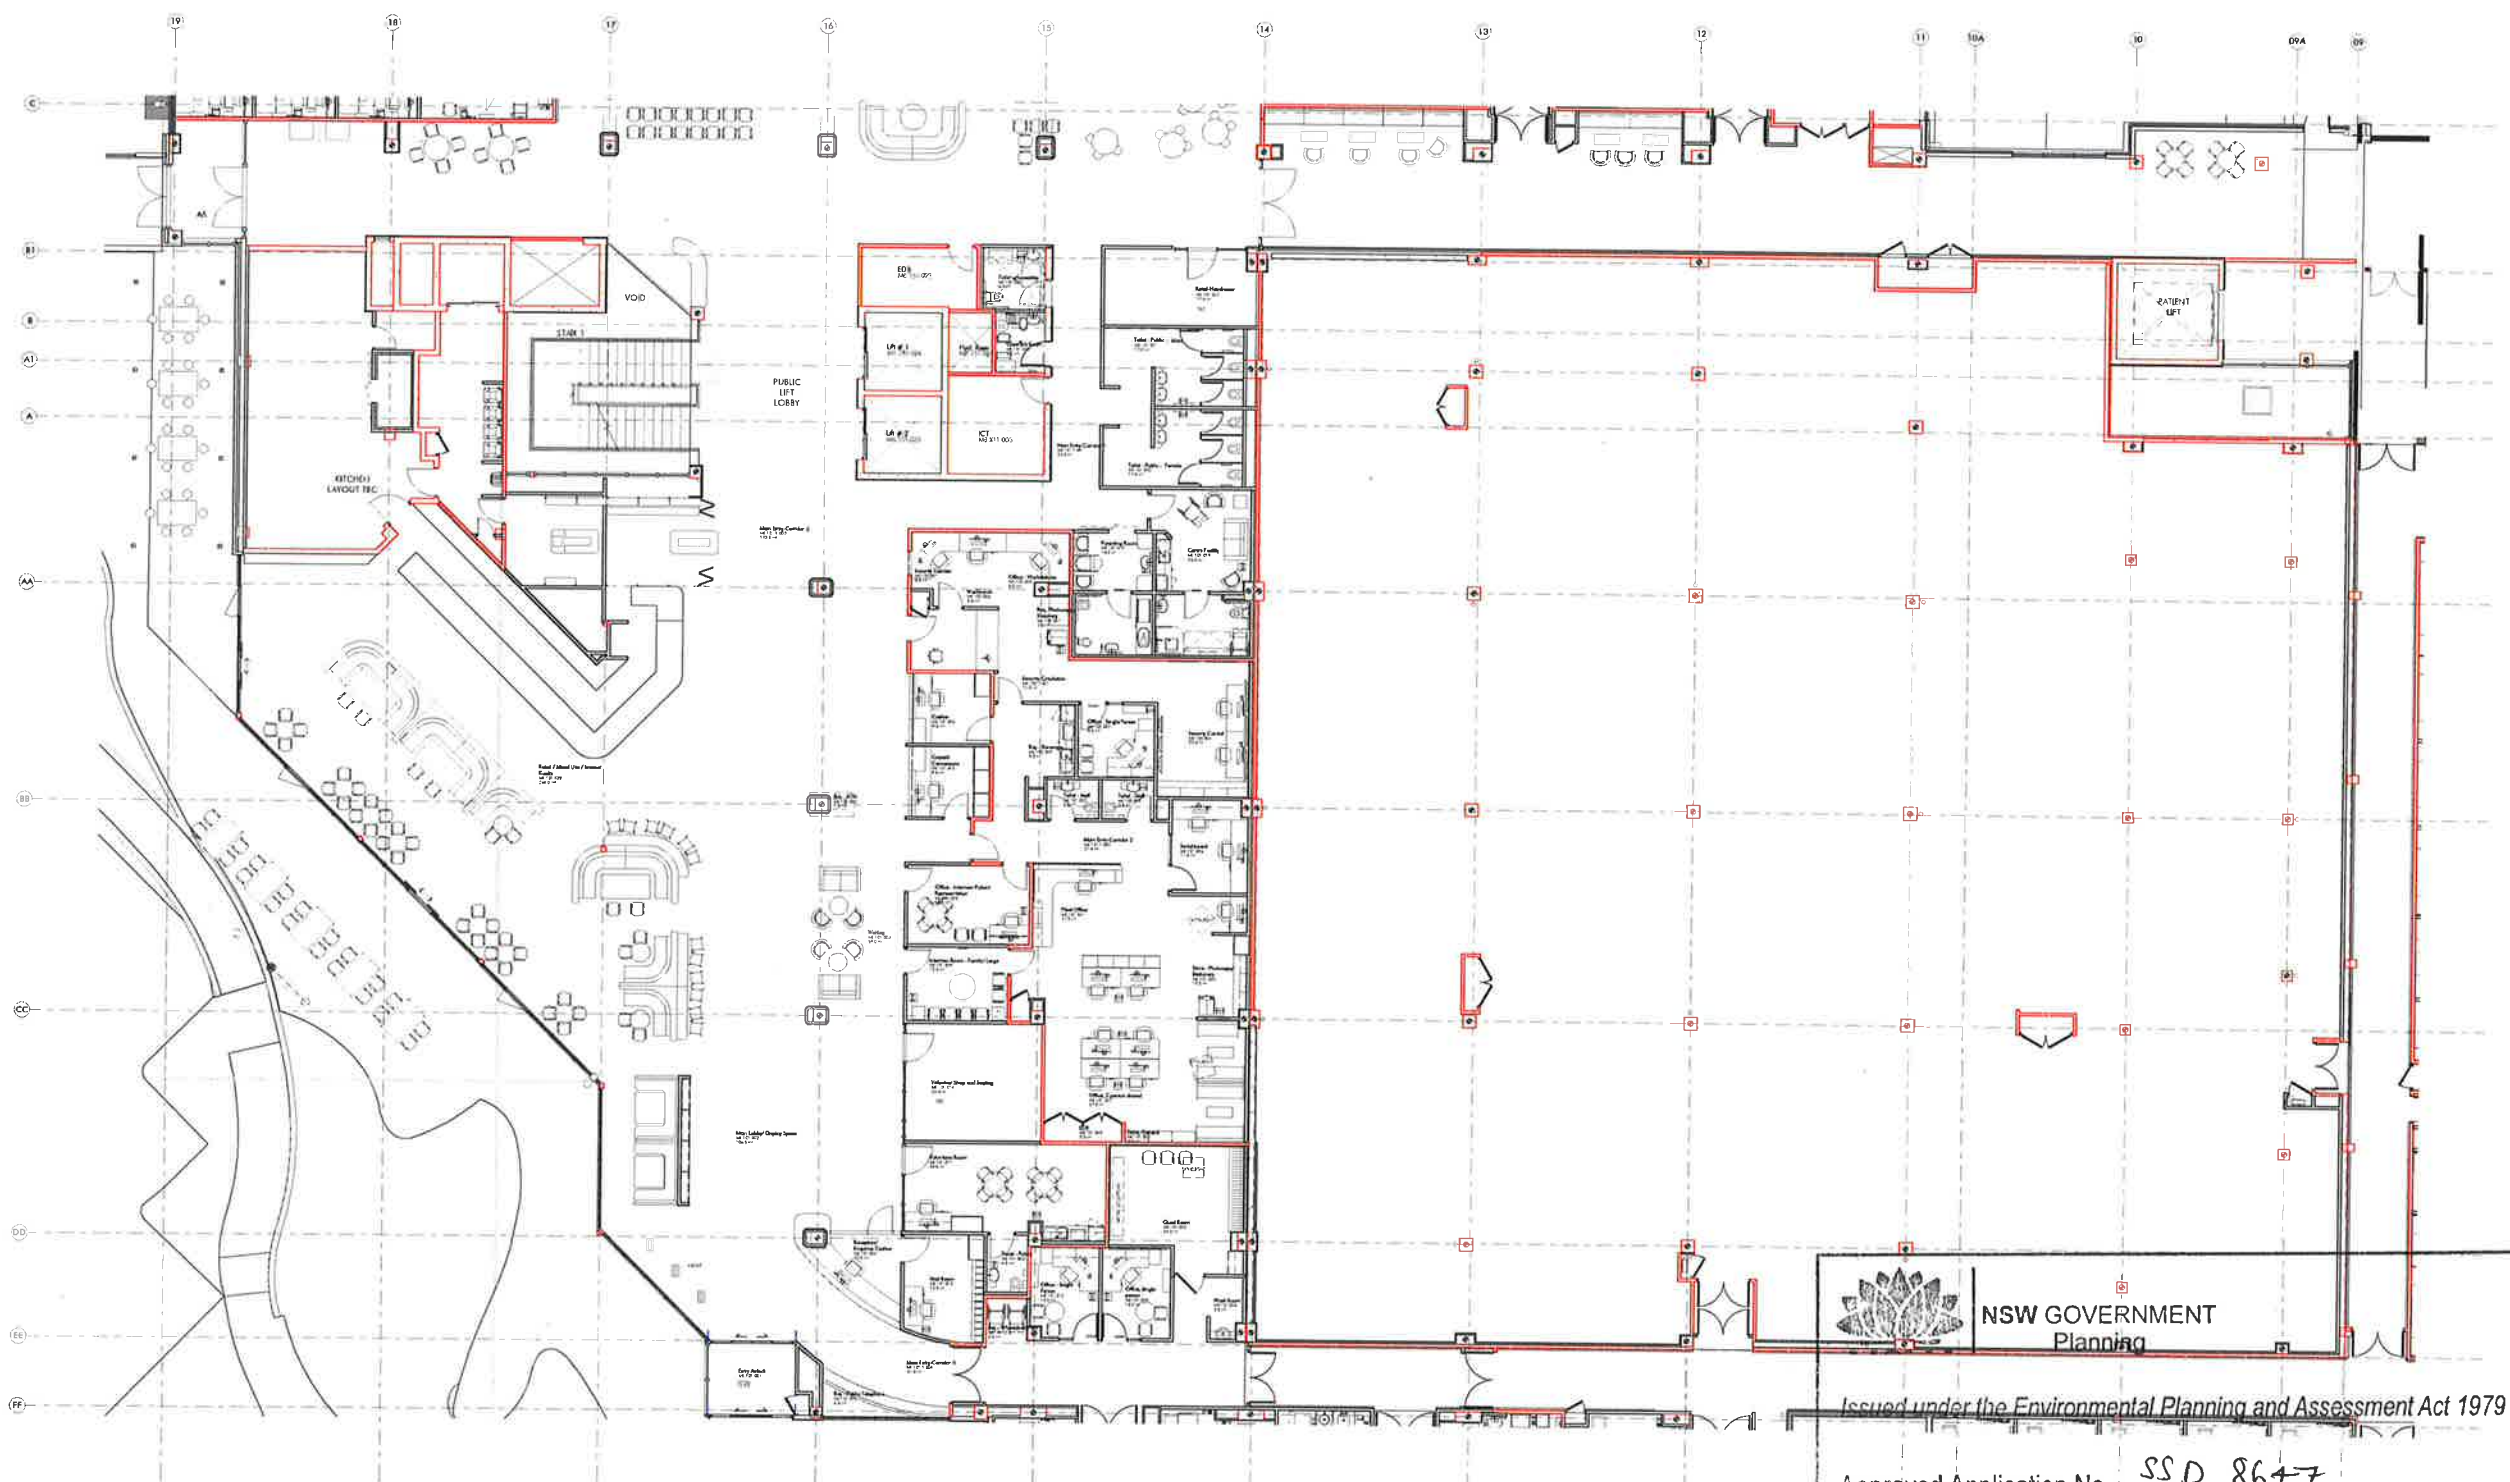

Level 1 MAIN ENTRY GA PLAN
1:100




**NSW GOVERNMENT
Planning**

Issued under the Environmental Planning and Assessment Act 1979

Approved Application No. SSD 8677

granted on the 30 May 2018

 Signed 

Sheet No. 12 of 37

LEGEND

Symbol	Description
	Proposed Building Footprint
	Proposed Accessway
	Proposed Landscaping
	Proposed Parking
	Proposed Footpath
	Proposed Boundary
	Proposed Light Pole
	Proposed Water Feature
	Proposed Tree
	Proposed Plant
	Proposed Bench
	Proposed Bin
	Proposed Sign
	Proposed Gate
	Proposed Fencing
	Proposed Wall
	Proposed Window
	Proposed Door

Project Information

Project Name: Hornsby Ku-ring-gai Hospital Stage 2

Project Location: 117 Warringah Road, Hornsby NSW 2095

Project Number: NET-AR-S2-1112

Project Date: 30 May 2018

Approval Information

Approved By: [Signature]

Approved On: 30 May 2018


Sheet Information

Sheet No: 12 of 37

For Tender

nettleontribe

nettleontribe Pty Ltd ABN 58 161 662 122
117 Warringah Road, Hornsby NSW 2095
T: 02 9333 5331
E: info@nettleontribe.com.au or nettleontribe.com.au

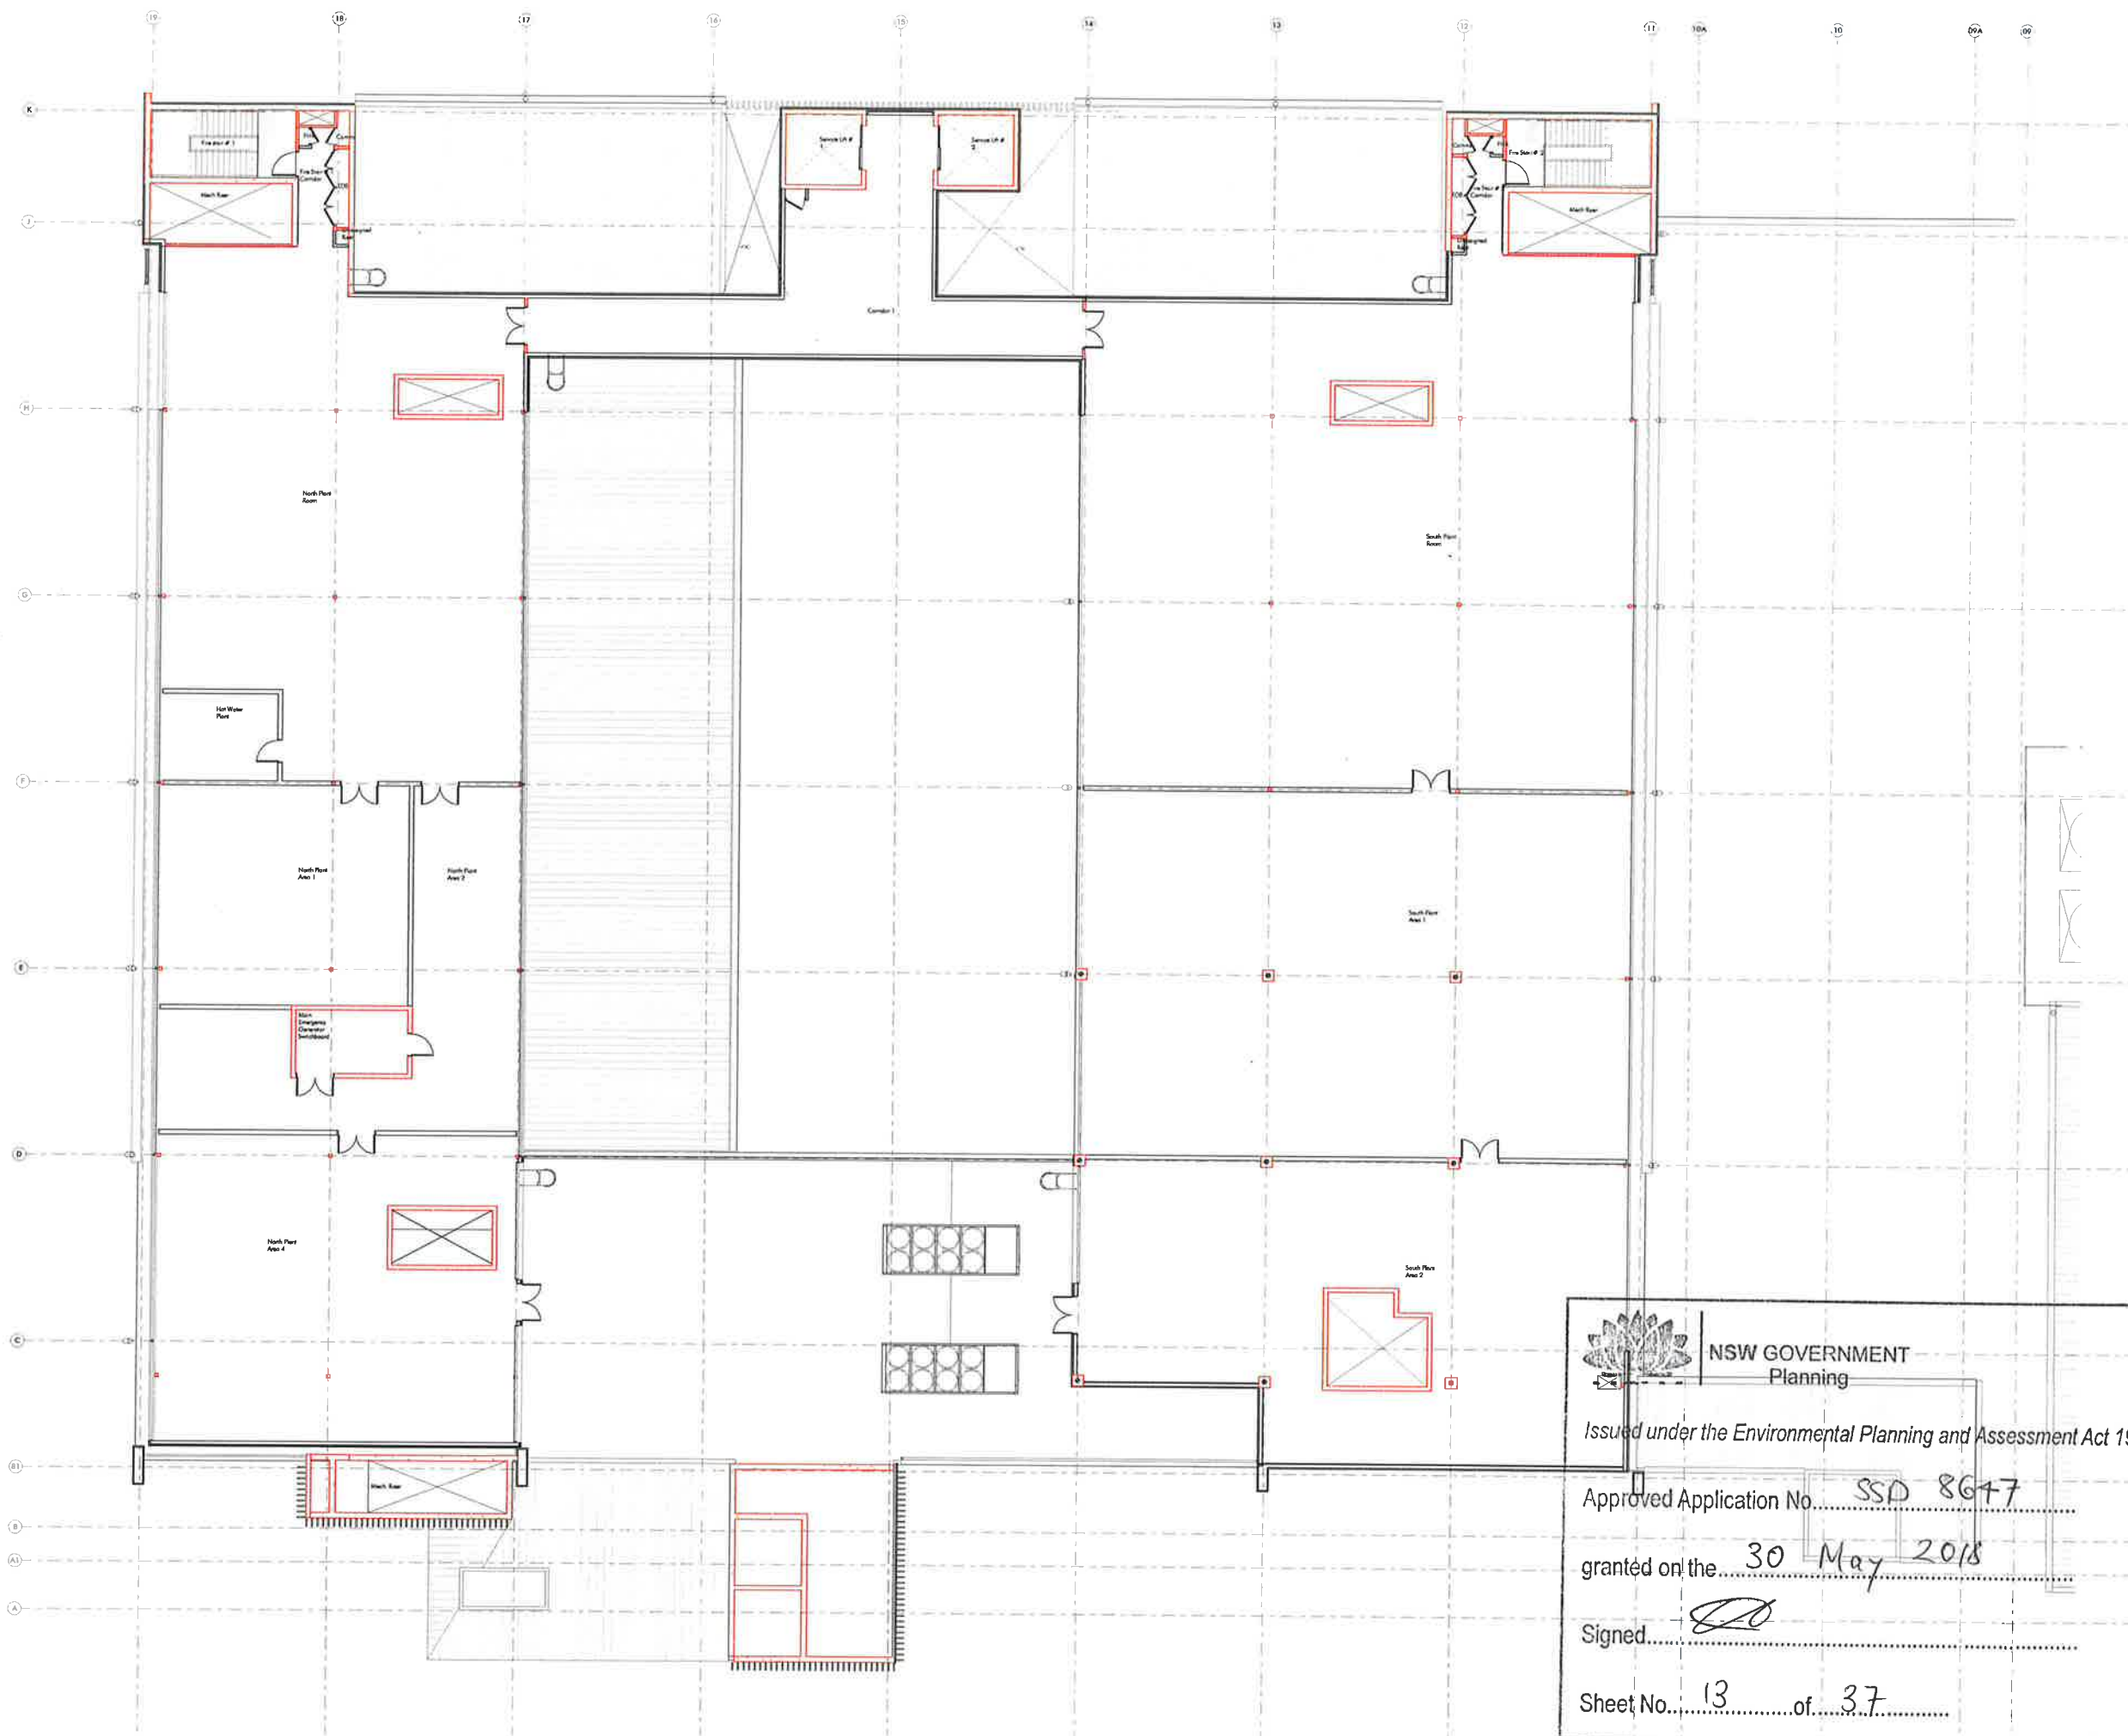



NSW GOVERNMENT
Planning


Issued under the Environmental Planning and Assessment Act 1979

Approved Application No. SSD 8647

granted on the 30 May 2018

Signed [Signature]

Sheet No. 13 of 37

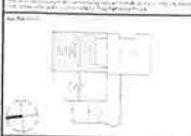

LEGEND

Project: **Hornsby Ku-ring-gai Hospital Stage 2**

Project Number: **SSD 8647**

Project Name: **Level 6 - Plan - Plant**

Project Location: **117 Wycombe Road, Hornsby, NSW 2070**

Project Status: **Approved**

Project Date: **30 May 2018**

Project Sheet: **13 of 37**

NSW GOVERNMENT
Planning

Issued under the Environmental Planning and Assessment Act 1979

Approved Application No. SSD 8647

granted on the 30 May 2018

Signed [Signature]

Sheet No. 13 of 37

NSW HEALTH INFRASTRUCTURE

Health Infrastructure

HORNSBY KU-RING-GAI HOSPITAL
STAGE 2

LEVEL 6 - PLAN - PLANT

NET-AR-S2-1161

6

nettleontribe



117 Wycombe Road, Hornsby, NSW 2070
Tel: 02 9411 1111
Fax: 02 9411 1112
Email: info@nettleontribe.com.au
Website: www.nettleontribe.com.au

Level 6 MAIN BUILDING GA PLAN
1 of 100


For Tender



Sheet No. 14 of 37

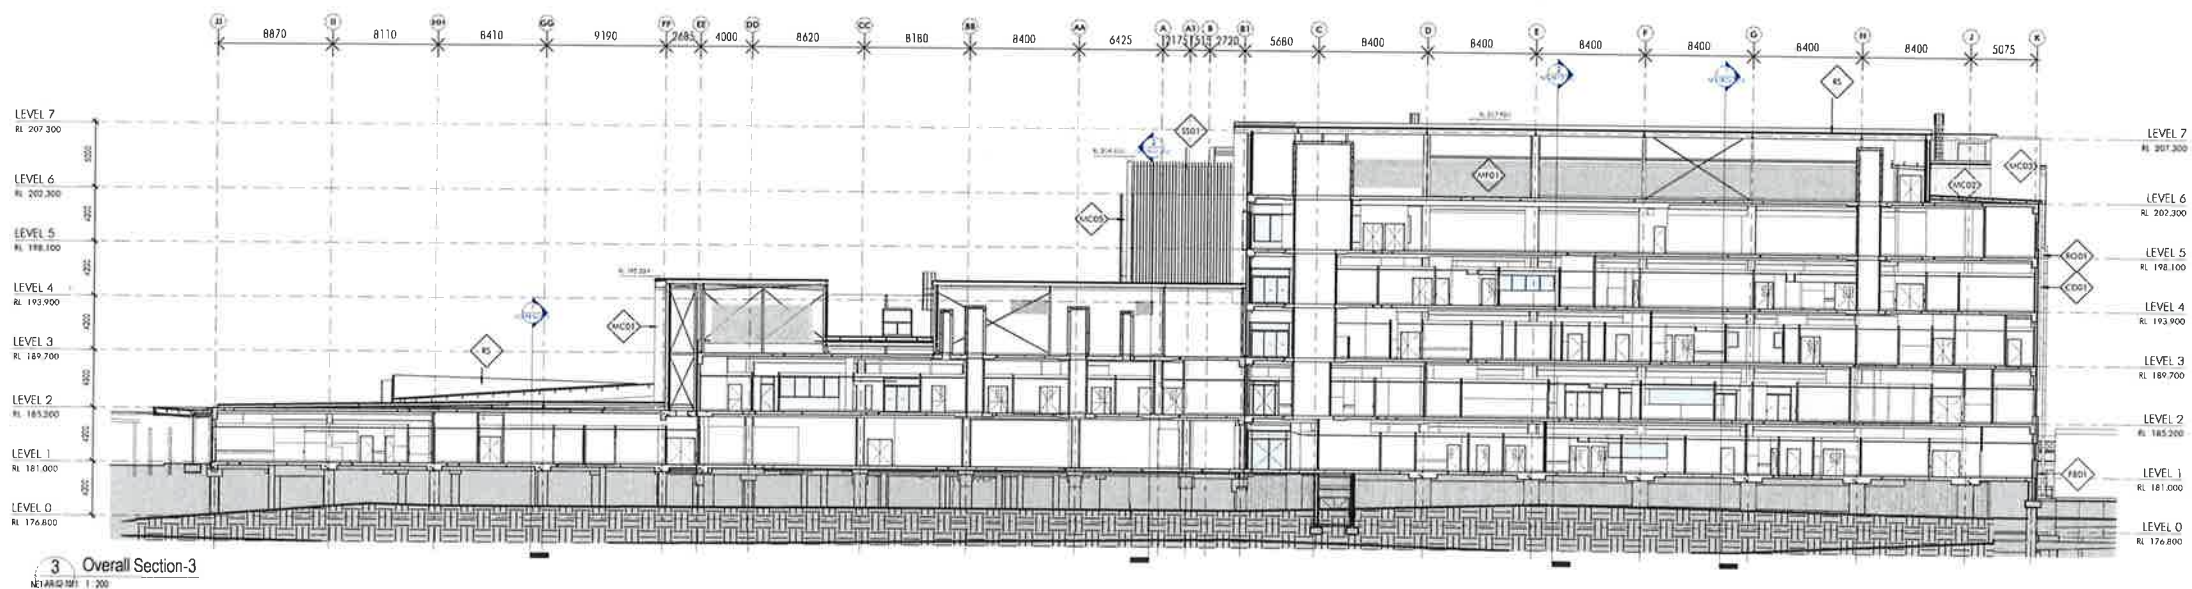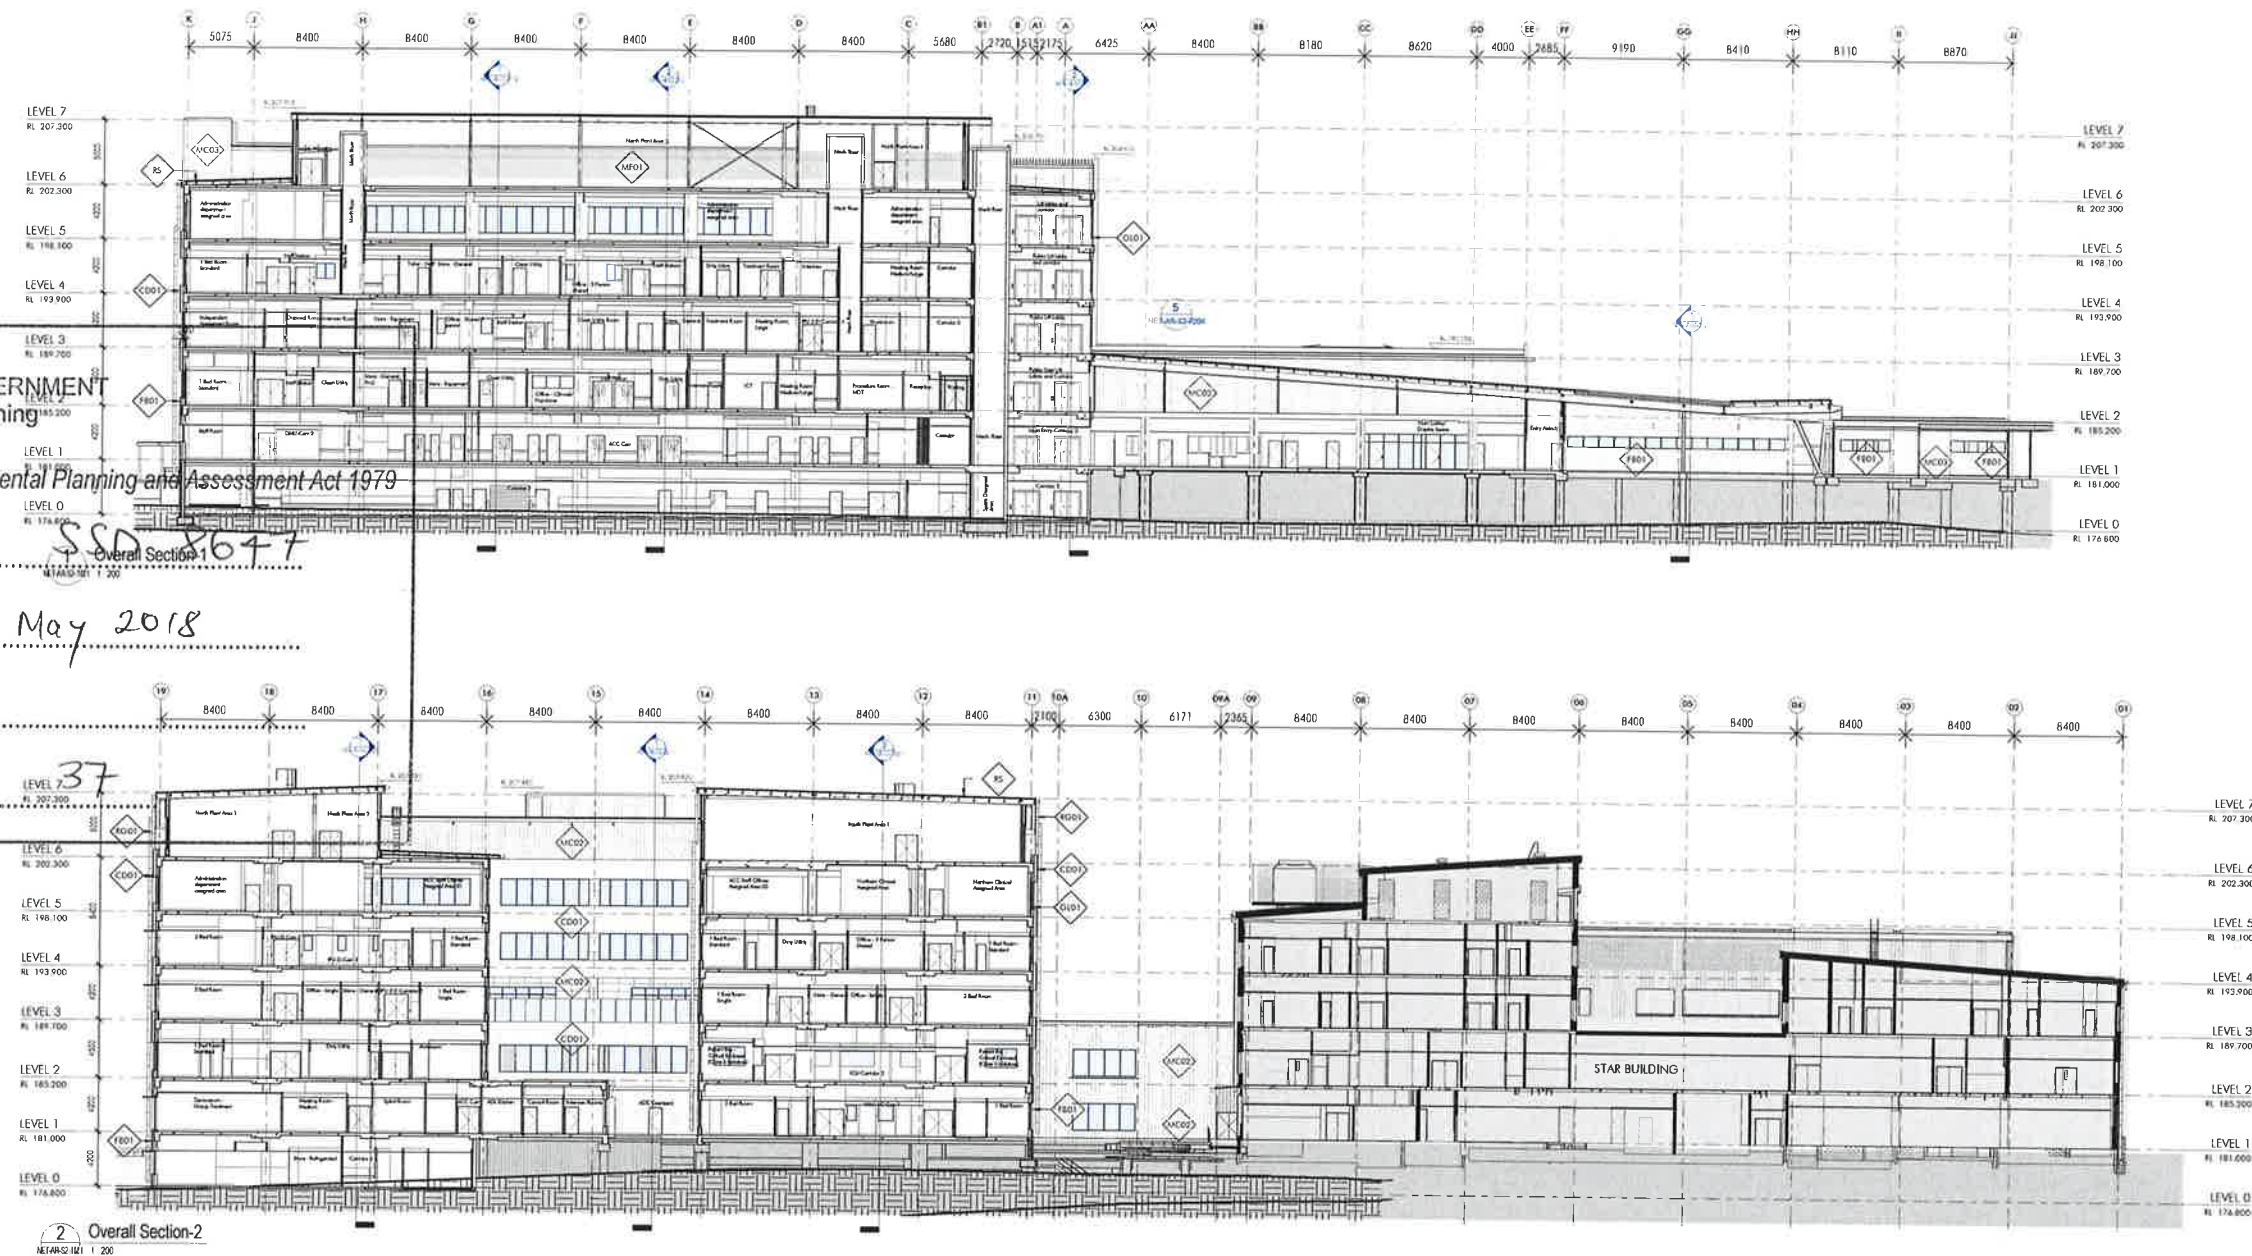[illegible][illegible]

For Tender

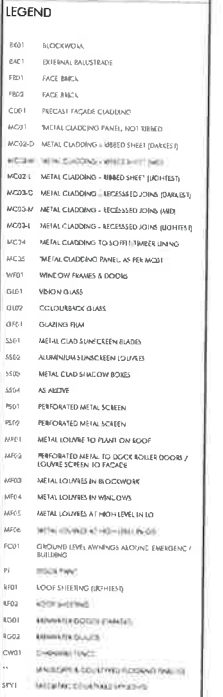[illegible]

Sheet No. 15 of 37

[illegible]

NSW HEALTH INFRASTRUCTURE

 Health Infrastructure

MORNSBY KU-RING-GAI HOSPITAL
STAGE 2

Project Brief
March 2007

SECTIONS-MAIN BUILDING 01

Checked	Used By	Date
Checker	AG	11/00
ET-AR-S2-2011		4

ettletontribe

294316131
2 9431 6131
dany@hellaninbe.com.au w netellaninbe.com.au




[illegible]

8AC1	REDUCED
8AC1	EXTERNAL BALANCE
8F01	PAID BOND
8F02	PAID BOND
8F00	PAID BOND

+61 2 9431 6131
sydney@netelinknba.com.au or netelinknba.com.au

Sheet No. 16 of 37

117 Villoughby Road Crows Nest NSW 2065
t 61 2 9431 8131
sydney@neilaltonibb.com.au or neilaltonibb.com.au

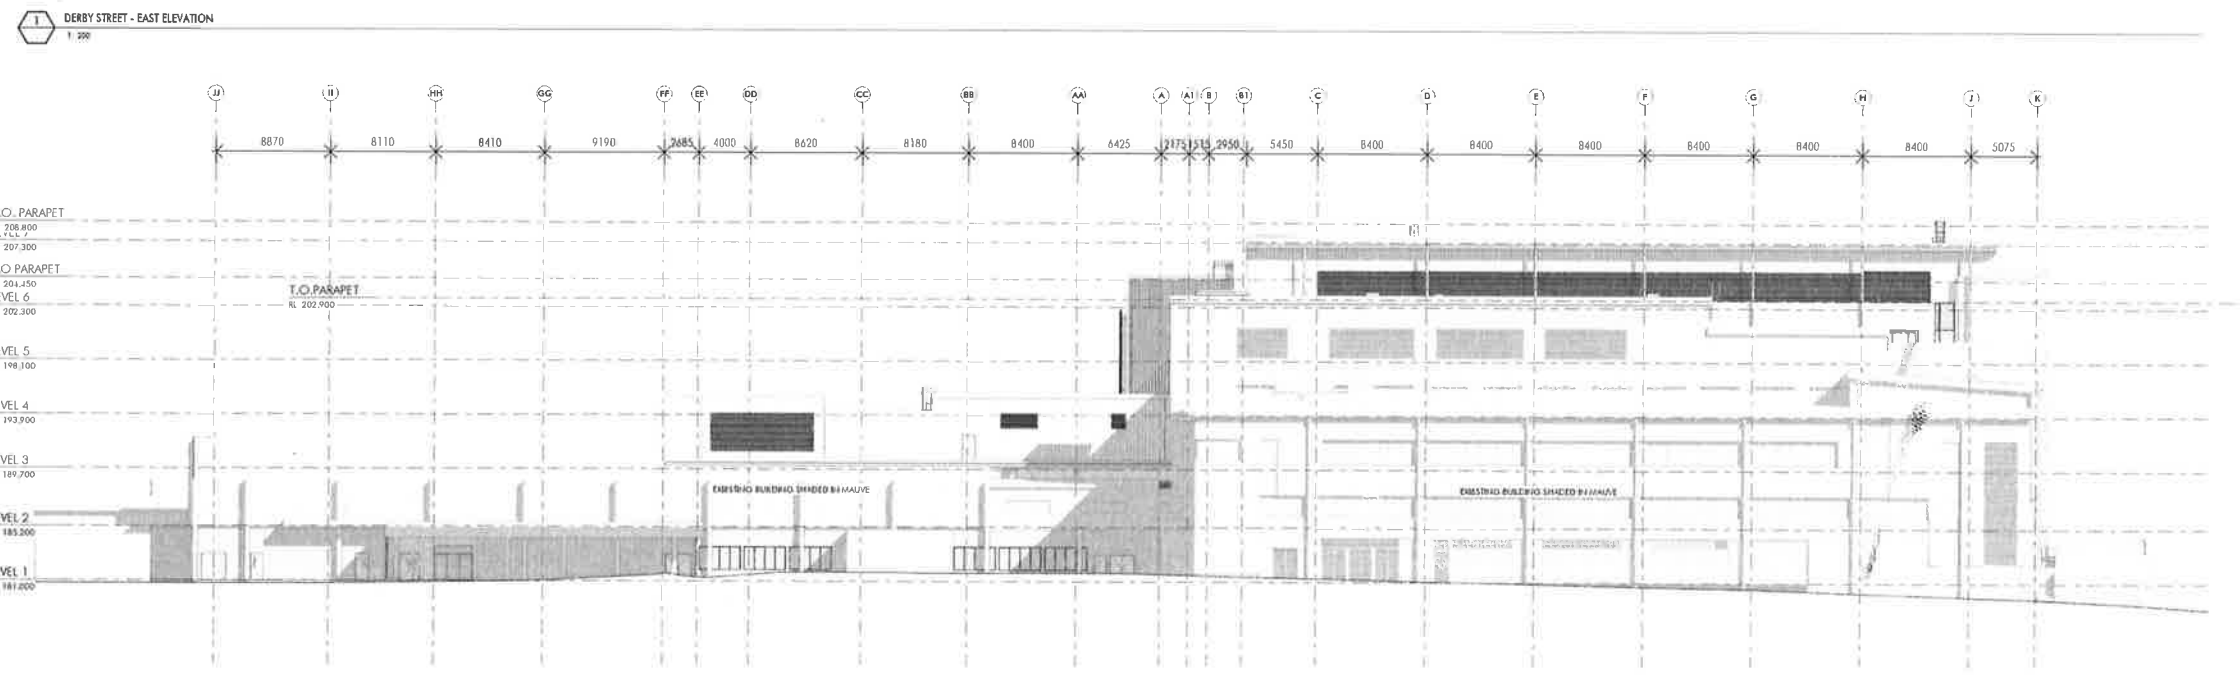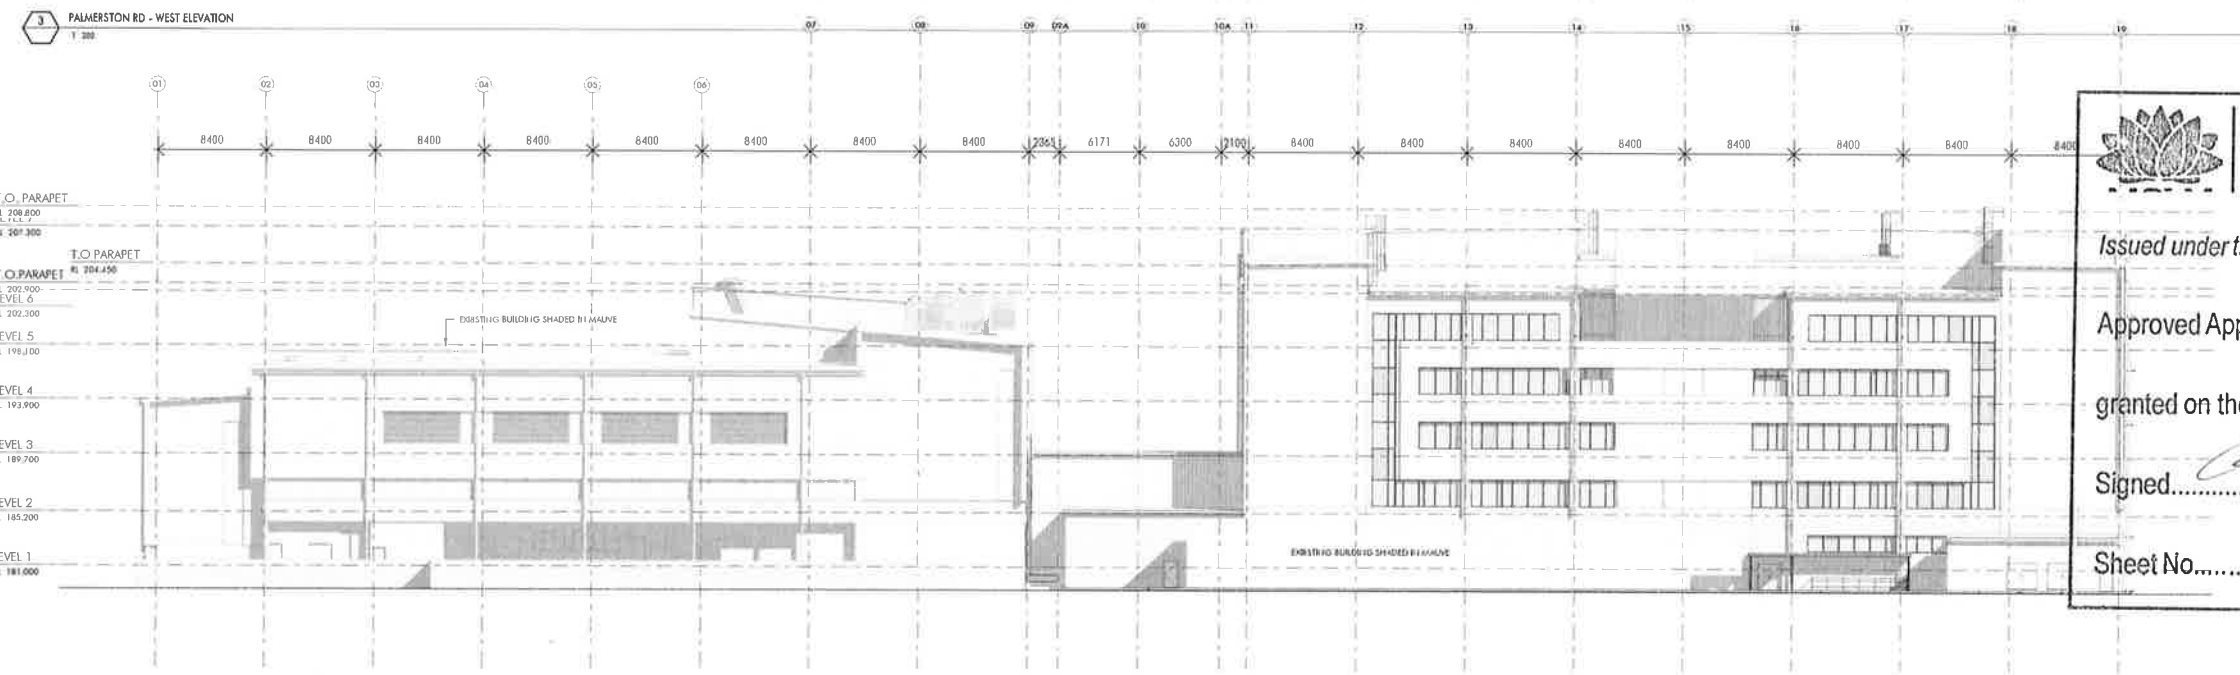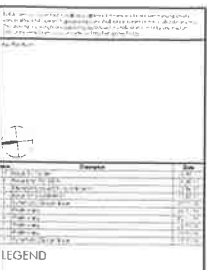

Sheet No. 17 of 37



Fascioli Design
 10/100 - 10/100 - 10/100



G&S Building Services
 10/100 - 10/100 - 10/100



G&S Building Services
 10/100 - 10/100 - 10/100

For Tender



1 MAIN BUILDING - NORTH ELEVATION A
1:100



2 MAIN ENTRY & ED - NORTH ELEVATION B
1:100

NSW GOVERNMENT
Planning

Issued under the Environmental Planning and Assessment Act 1979

Approved Application No. SSD 8647

granted on the 30 May 2018

Signed [Signature]

Sheet No. 18 of 37

Item	Description	Quantity
1	Site Preparation	1
2	Foundation	1
3	Structure	1
4	Roofing	1
5	Cladding	1
6	Windows	1
7	Doors	1
8	Interior Finishes	1
9	Exterior Finishes	1
10	Landscaping	1
11	Site Works	1
12	Other	1

LEGEND

GENERAL MATERIALS LEGEND

1. CONCRETE
2. BRICK
3. GLASS
4. METAL
5. WOOD
6. PLASTER
7. PAINT
8. ROOFING
9. CLADDING
10. WINDOWS
11. DOORS
12. INTERIOR FINISHES
13. EXTERIOR FINISHES
14. LANDSCAPING
15. SITE WORKS
16. OTHER

STEENSEN VARMING

NSW HEALTH INFRASTRUCTURE

HORNSBY KU-RING-GAI HOSPITAL
STAGE 2
NORTH ELEVATIONS


Drawn: [Name] Check: [Name] Date: [Date] Scale: 1:100

NET-AR-52-3002 10

nettleontribe

nettleontribe partnership pty ltd ABN 66 161 683 122
117 Macquarie Street, Sydney NSW 2000
1451 2 942 9172
n.rydman@nettleontribe.com.au or n.rydman@nettleontribe.com.au

For Tender

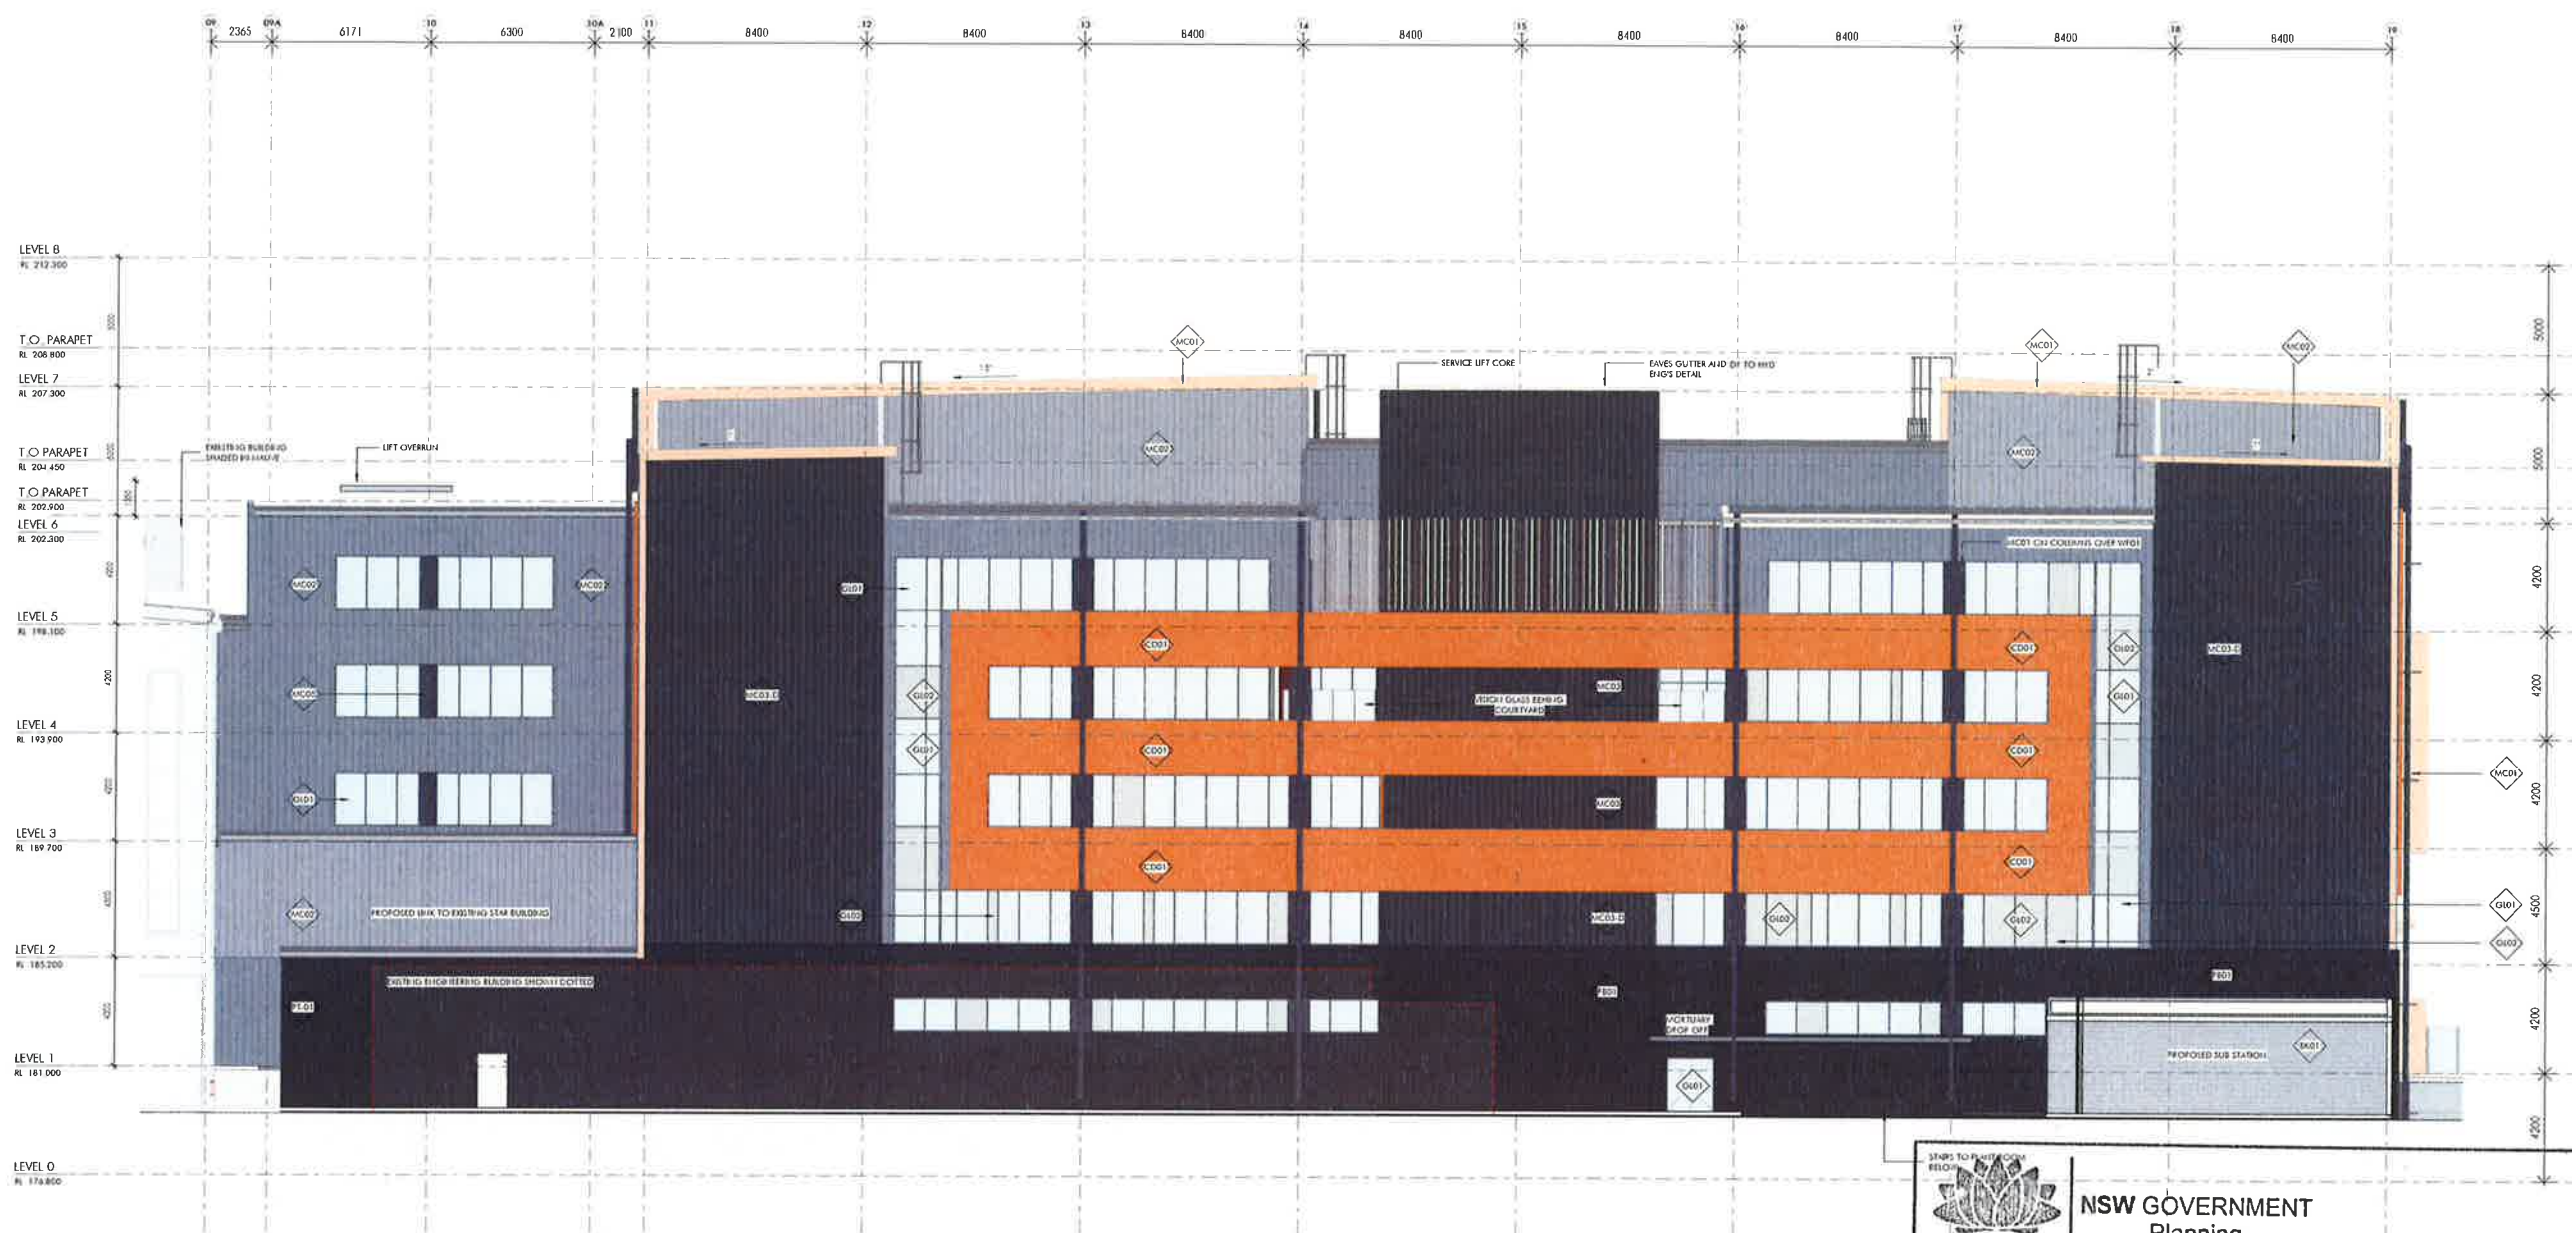

1 MAIN BUILDING - EAST ELEVATION
1:100

NSW GOVERNMENT
Planning

Issued under the Environmental Planning and Assessment Act 1979

Approved Application No. SSD 8647



granted on the 30 May 2018

Signed [Signature]

Sheet No. 19 of 37

Rev	Description	Date
1	Issue for tender	15/05/2018
2	Issue for tender	15/05/2018
For Tender

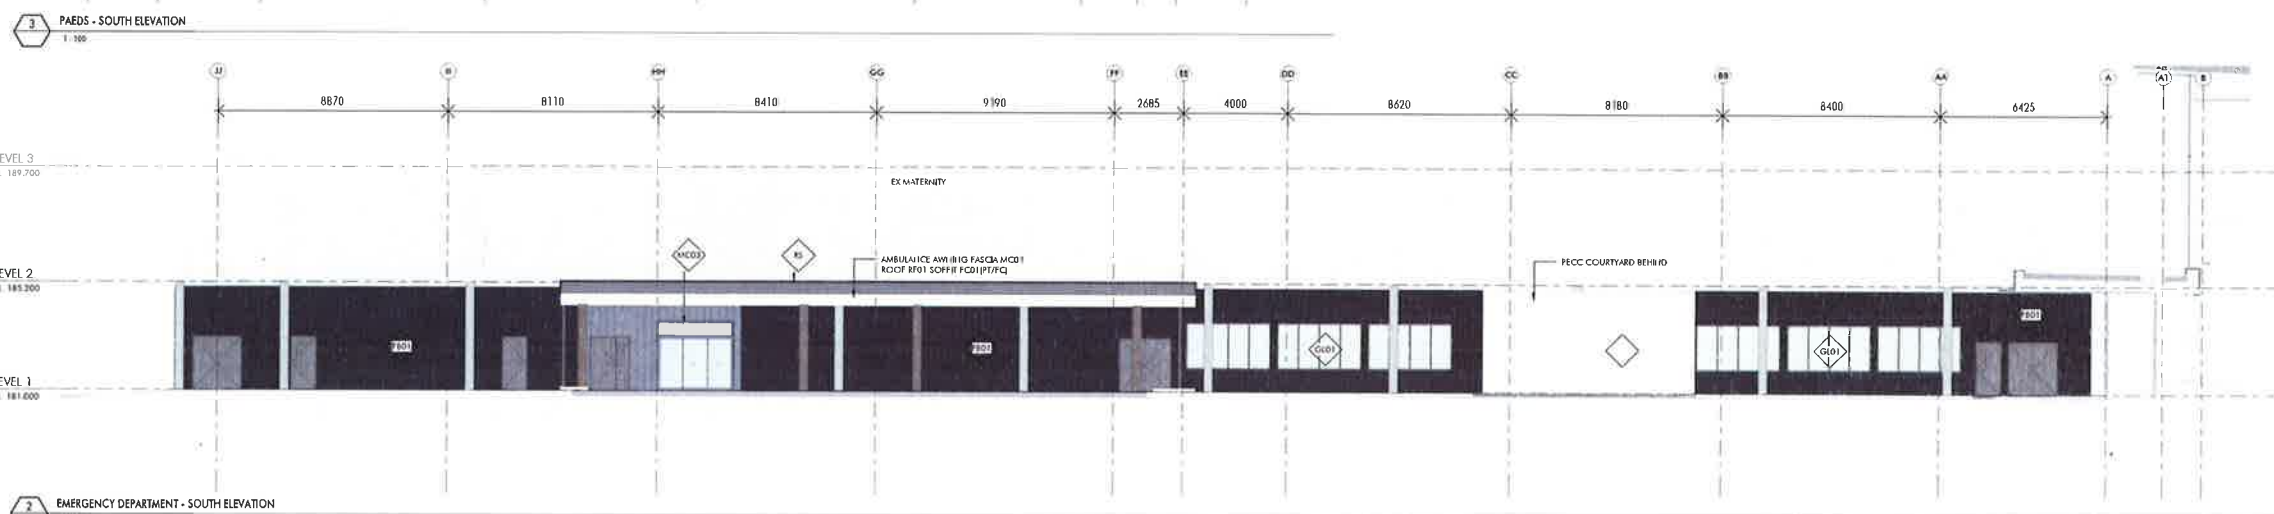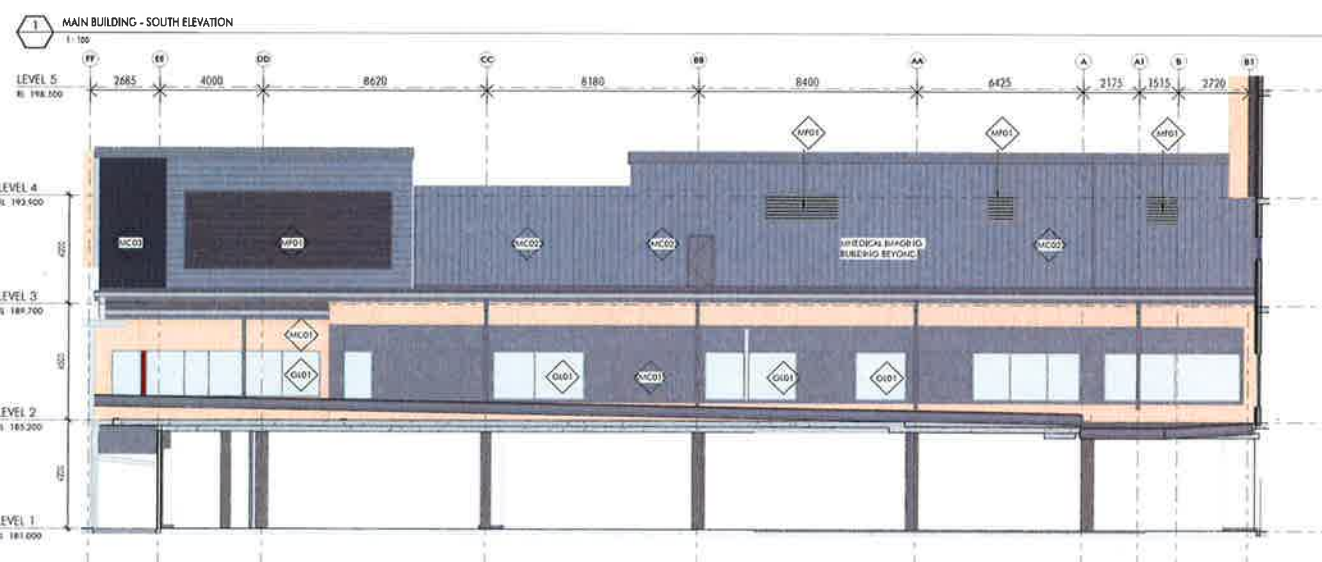

NSW GOVERNMENT
Planning

Issued under the Environmental Planning and Assessment Act 1979

Approved Application No. SSD 8647

granted on the 30 May 2018


Signed [Signature]

Sheet No. 20 of 37


Item	Description	Quantity
1	CONCRETE	1000
2	STEEL	500
3	GLASS	200
4	PAINT	100
5	ROOFING	100
6	CLADDING	100
7	LANDSCAPE	100
8	MECHANICAL	100
9	ELECTRICAL	100
10	PLUMBING	100
11	INTERIOR	100
12	EXTERIOR	100
13	LANDSCAPE	100
14	MECHANICAL	100
15	ELECTRICAL	100
16	PLUMBING	100
17	INTERIOR	100
18	EXTERIOR	100
19	LANDSCAPE	100
20	MECHANICAL	100
21	ELECTRICAL	100
22	PLUMBING	100
23	INTERIOR	100
24	EXTERIOR	100
25	LANDSCAPE	100
26	MECHANICAL	100
27	ELECTRICAL	100
28	PLUMBING	100
29	INTERIOR	100
30	EXTERIOR	100
31	LANDSCAPE	100
32	MECHANICAL	100
33	ELECTRICAL	100
34	PLUMBING	100
35	INTERIOR	100
36	EXTERIOR	100
37	LANDSCAPE	100
38	MECHANICAL	100
39	ELECTRICAL	100
40	PLUMBING	100
41	INTERIOR	100
42	EXTERIOR	100
43	LANDSCAPE	100
44	MECHANICAL	100
45	ELECTRICAL	100
46	PLUMBING	100
47	INTERIOR	100
48	EXTERIOR	100
49	LANDSCAPE	100
50	MECHANICAL	100
51	ELECTRICAL	100
52	PLUMBING	100
53	INTERIOR	100
54	EXTERIOR	100
55	LANDSCAPE	100
56	MECHANICAL	100
57	ELECTRICAL	100
58	PLUMBING	100
59	INTERIOR	100
60	EXTERIOR	100
61	LANDSCAPE	100
62	MECHANICAL	100
63	ELECTRICAL	100
64	PLUMBING	100
65	INTERIOR	100
66	EXTERIOR	100
67	LANDSCAPE	100
68	MECHANICAL	100
69	ELECTRICAL	100
70	PLUMBING	100
71	INTERIOR	100
72	EXTERIOR	100
73	LANDSCAPE	100
74	MECHANICAL	100
75	ELECTRICAL	100
76	PLUMBING	100
77	INTERIOR	100
78	EXTERIOR	100
79	LANDSCAPE	100
80	MECHANICAL	100
81	ELECTRICAL	100
82	PLUMBING	100
83	INTERIOR	100
84	EXTERIOR	100
85	LANDSCAPE	100
86	MECHANICAL	100
87	ELECTRICAL	100
88	PLUMBING	100
89	INTERIOR	100
90	EXTERIOR	100
91	LANDSCAPE	100
92	MECHANICAL	100
93	ELECTRICAL	100
94	PLUMBING	100
95	INTERIOR	100
96	EXTERIOR	100
97	LANDSCAPE	100
98	MECHANICAL	100
99	ELECTRICAL	100
100	PLUMBING	100

For Tender

nettleontribe

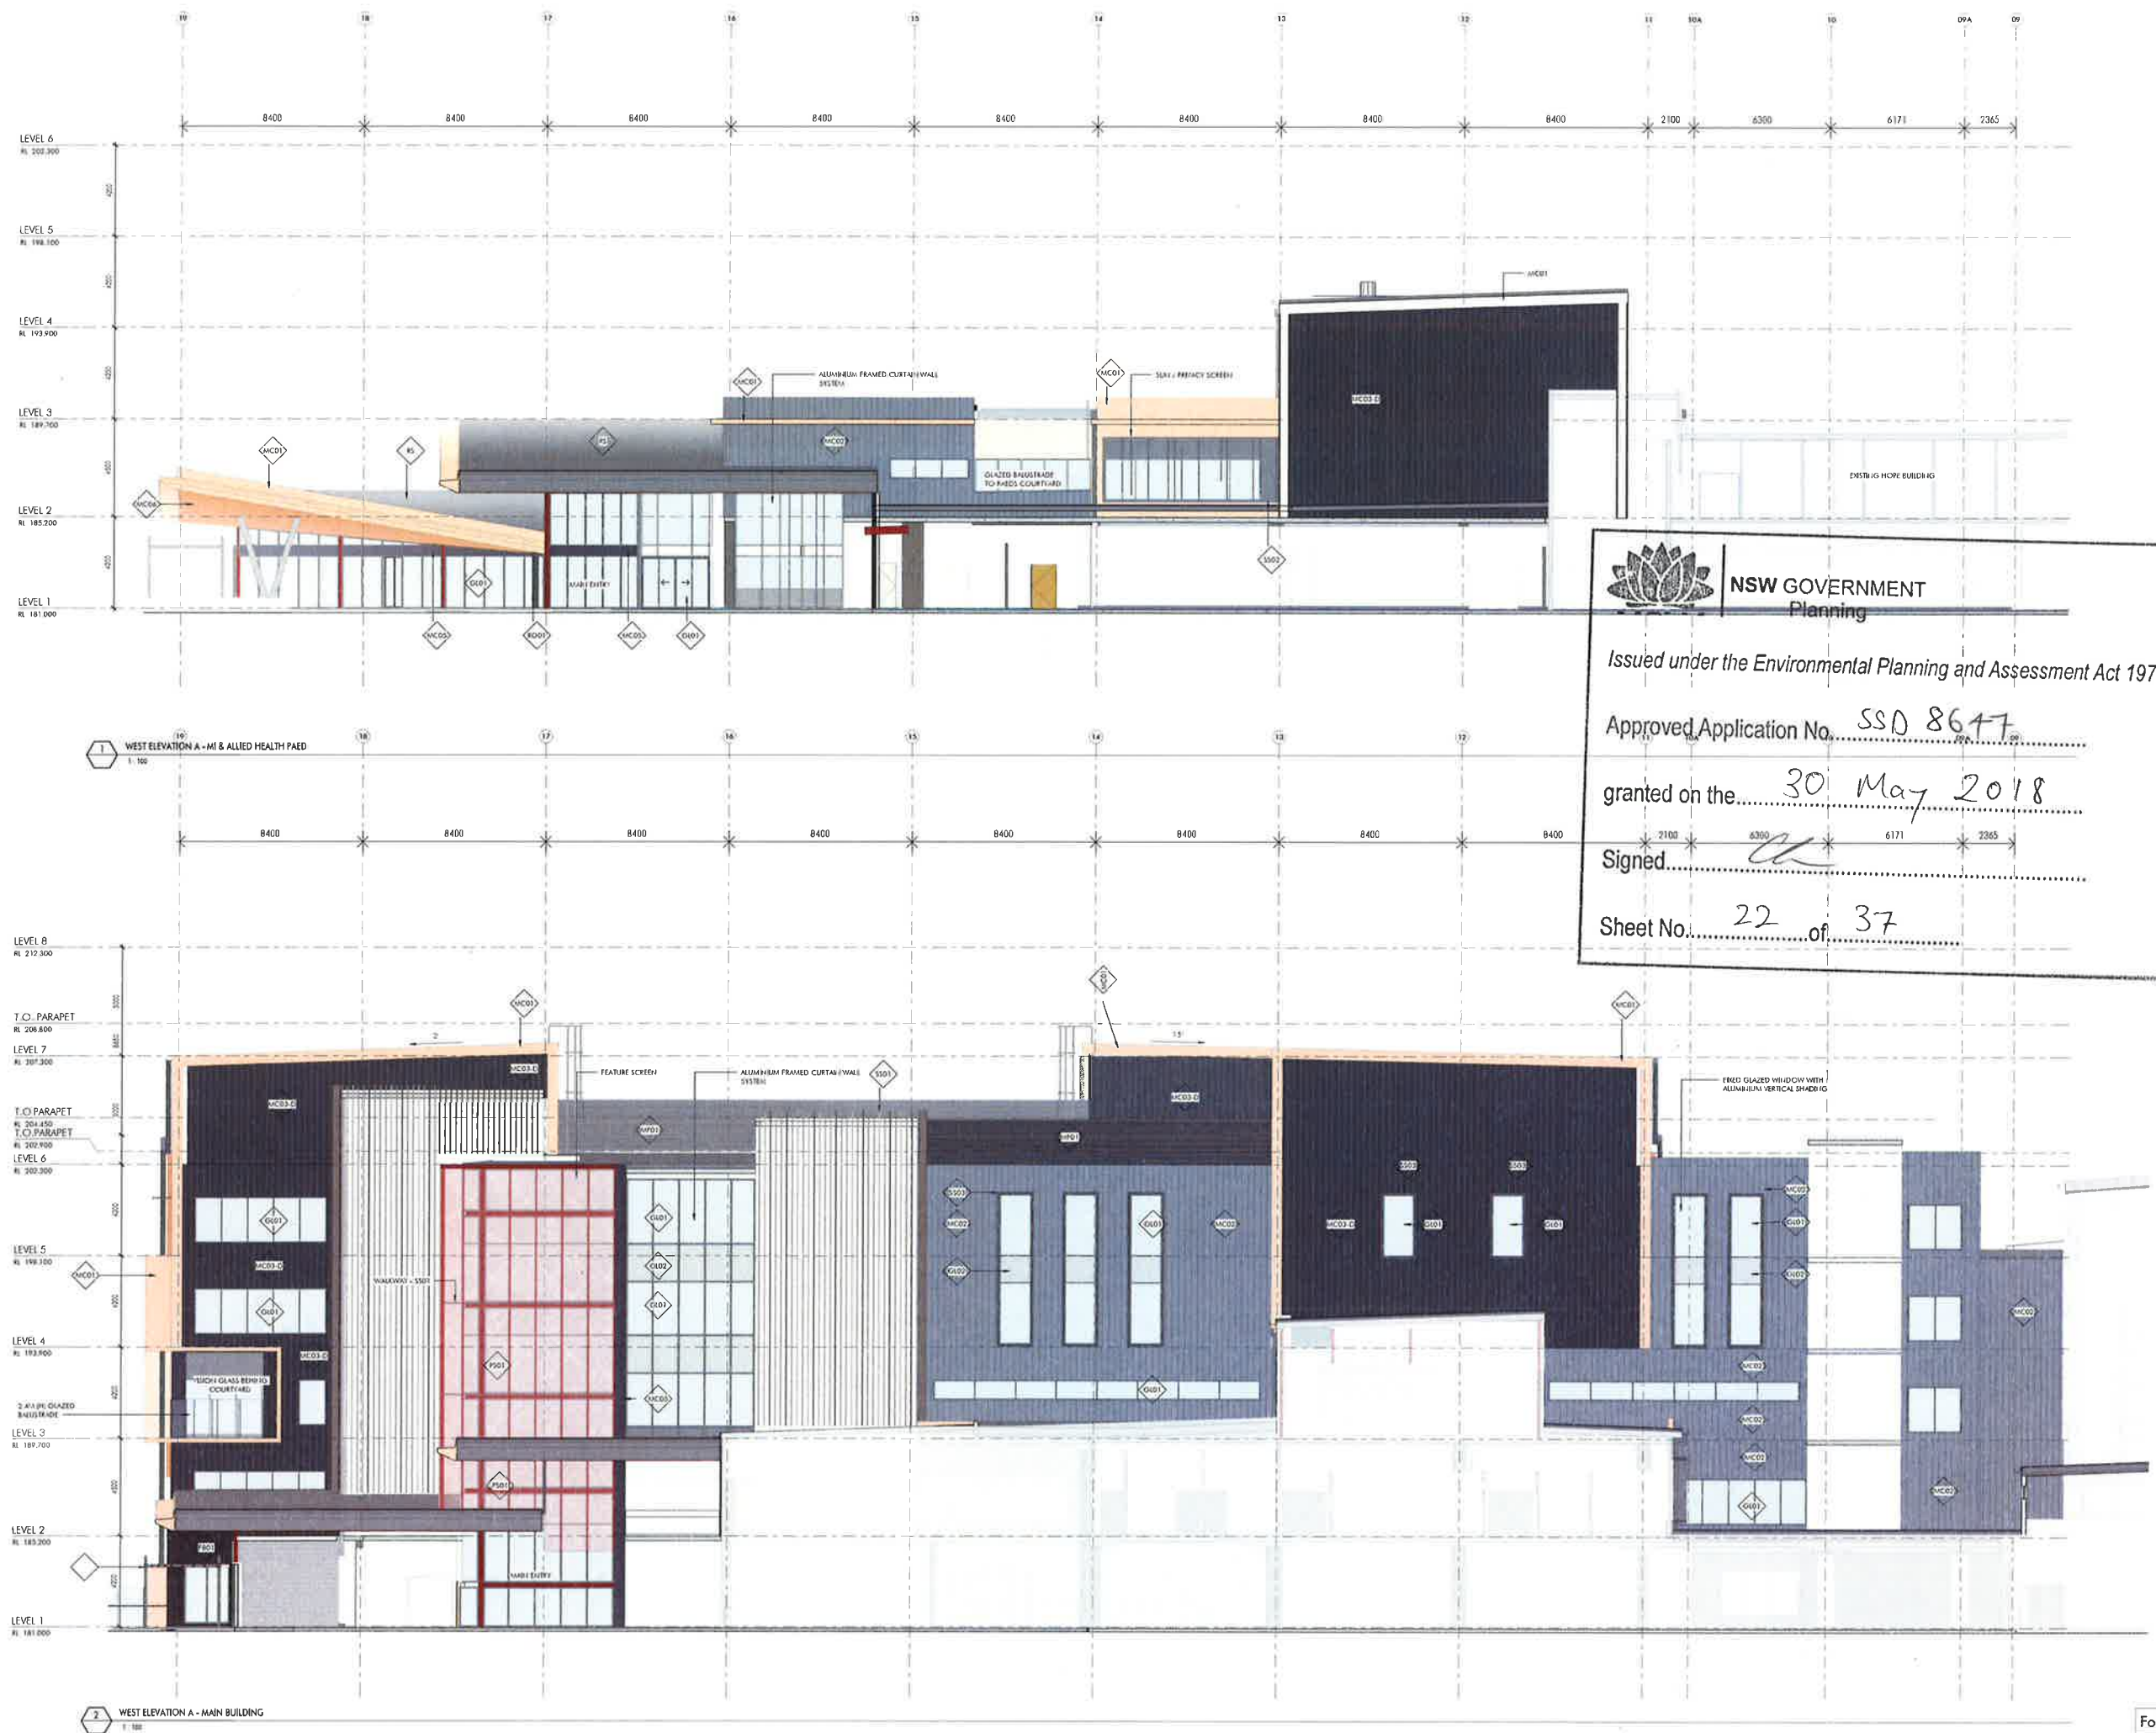

Item	Description	Quantity	Unit
1	ALUMINIUM FRAMED CURTAIN WALL SYSTEM	1	m ²
2	GLAZED BRIDGE TO PAEDS COURTYARD	1	m ²
3	GLAZED BRIDGE TO PAEDS COURTYARD	1	m ²
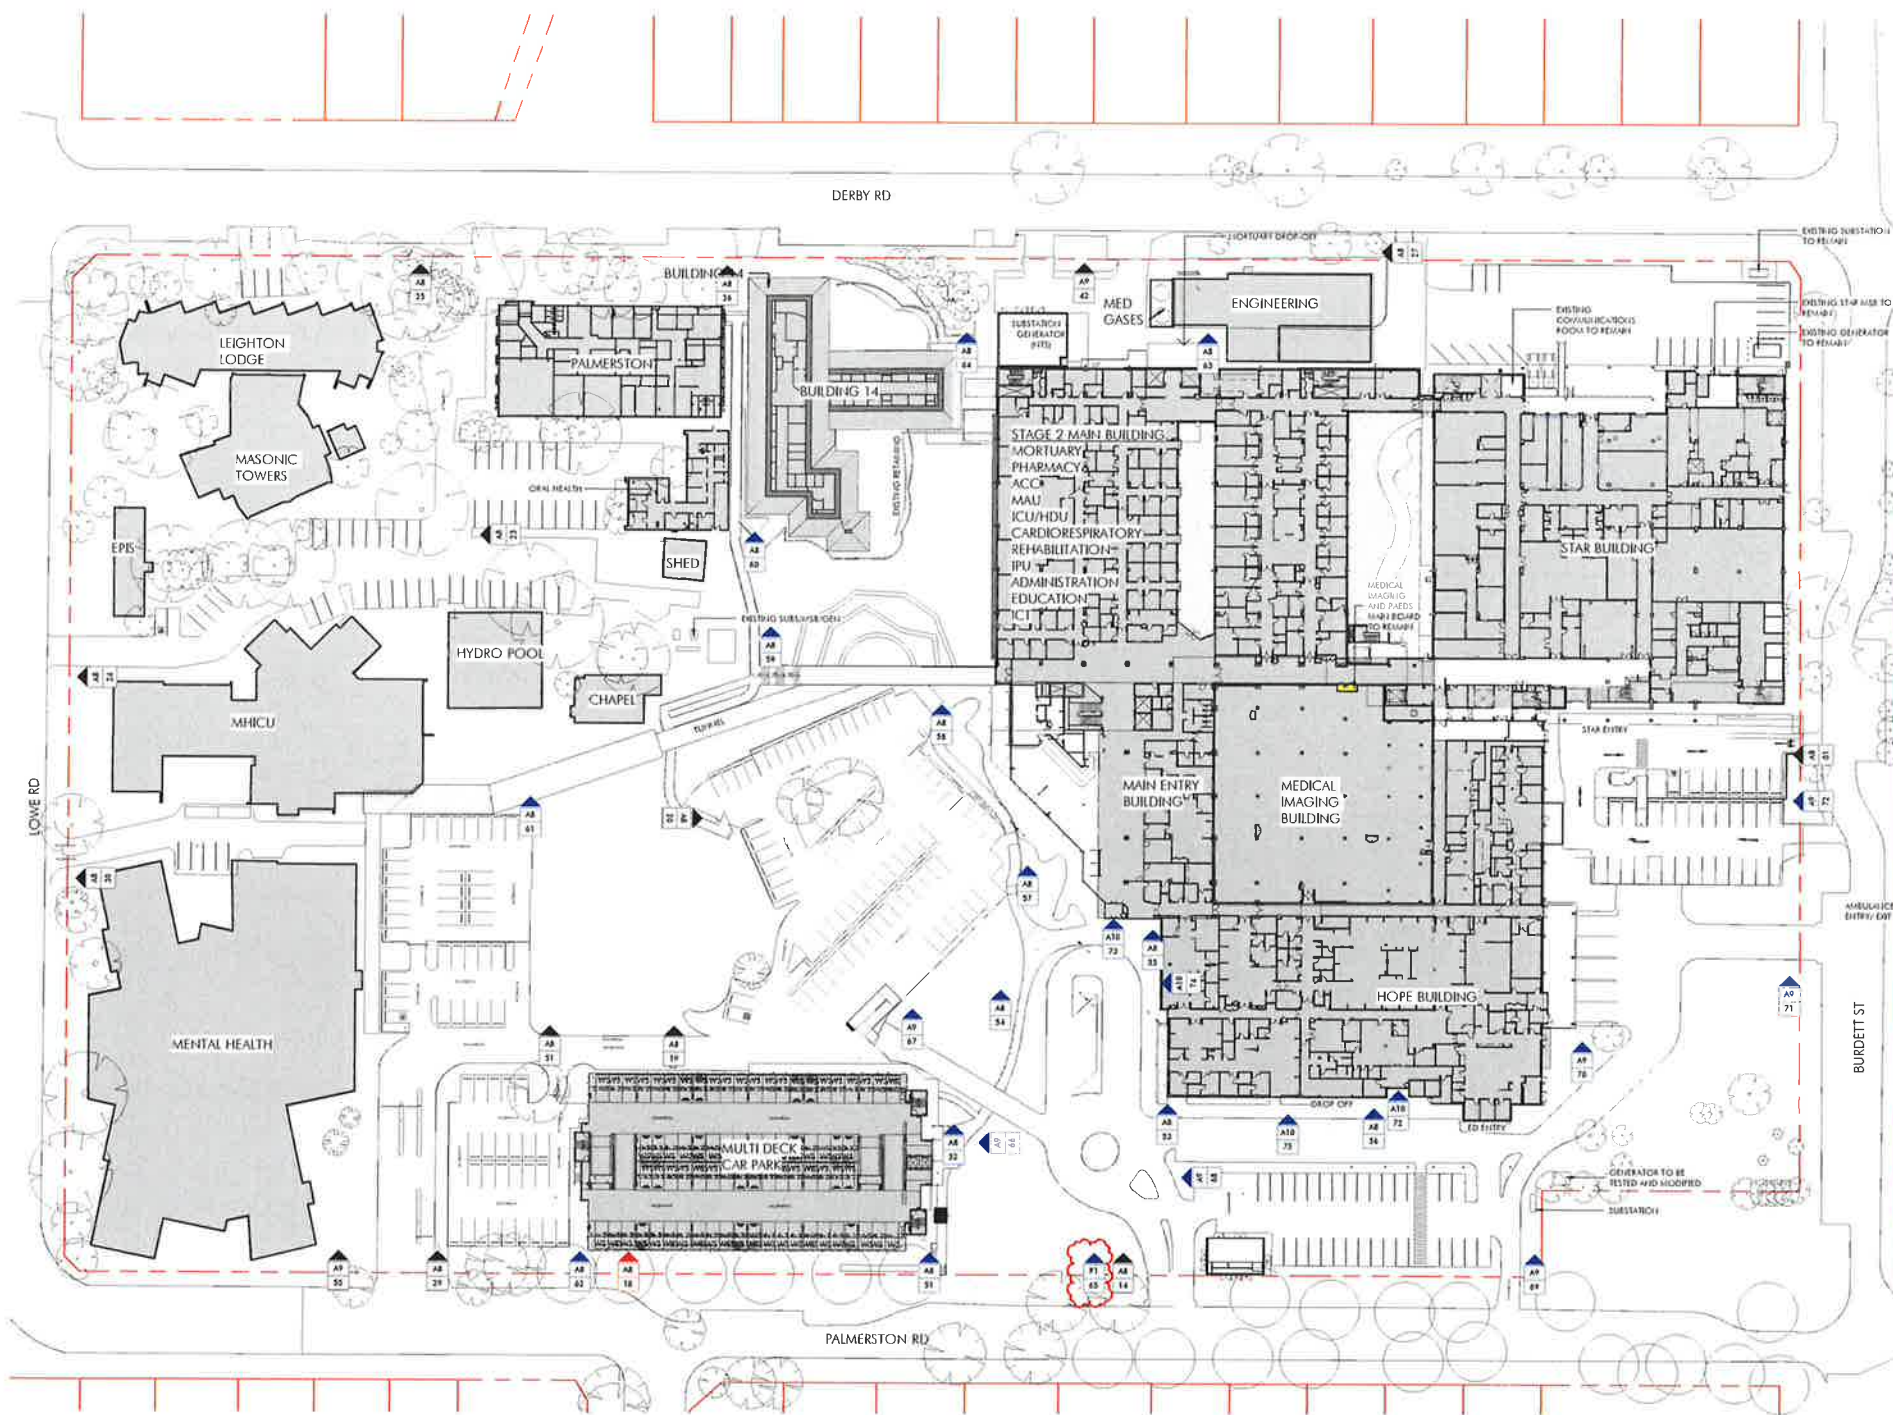

Sign Type	Sign Number	Sign Description	Comments	Other Notes
AB	01	Signage-Pylon Base Mounted-AB	UP DATE MAP - ENSURE APPROPRIATE ORIENTATION - UPDATE YOU ARE HERE MARKER - YOU ARE HERE arrow is to be relevant to the local sign location	
AB	12	Signage-Pylon Base Mounted-AB	UP DATE MAP - ENSURE APPROPRIATE ORIENTATION - UPDATE YOU ARE HERE MARKER	
AB	14	Signage-Pylon Base Mounted-AB	UP DATE MAP - ENSURE APPROPRIATE ORIENTATION - UPDATE YOU ARE HERE MARKER - EXISTING SIGN RELOCATED	
CB3	18	Signage-Directory Wall Mounted- CB3	UP DATE MAP - ENSURE APPROPRIATE ORIENTATION - UPDATE YOU ARE HERE MARKER	
AB	19	Signage-Pylon Base Mounted-AB	UP DATE MAP - ENSURE APPROPRIATE ORIENTATION - UPDATE YOU ARE HERE MARKER	
AB	20	Signage-Pylon Base Mounted-AB	UP DATE MAP - ENSURE APPROPRIATE ORIENTATION - UPDATE YOU ARE HERE MARKER	
AB	21	Signage-Pylon Base Mounted-AB	UP DATE MAP - ENSURE APPROPRIATE ORIENTATION - UPDATE YOU ARE HERE MARKER - YOU ARE HERE arrow is to be relevant to the local sign location	
AB	22	Signage-Pylon Base Mounted-AB	UP DATE MAP - ENSURE APPROPRIATE ORIENTATION - UPDATE YOU ARE HERE MARKER	
AB	24	Signage-Pylon Base Mounted-AB	UP DATE MAP - ENSURE APPROPRIATE ORIENTATION - UPDATE YOU ARE HERE MARKER	
AB	25	Signage-Pylon Base Mounted-AB	UP DATE MAP - ENSURE APPROPRIATE ORIENTATION - UPDATE YOU ARE HERE MARKER - YOU ARE HERE arrow is to be relevant to the local sign location	
AB	26	Signage-Pylon Base Mounted-AB	UP DATE MAP - ENSURE APPROPRIATE ORIENTATION - UPDATE YOU ARE HERE MARKER	
AB	27	Signage-Pylon Base Mounted-AB	UP DATE MAP - ENSURE APPROPRIATE ORIENTATION - UPDATE YOU ARE HERE MARKER	
AB	28	Signage-Pylon Base Mounted-AB	UP DATE MAP - ENSURE APPROPRIATE ORIENTATION - UPDATE YOU ARE HERE MARKER	
AB	29	Signage-Pylon Base Mounted-AB	UP DATE MAP - ENSURE APPROPRIATE ORIENTATION - UPDATE YOU ARE HERE MARKER	
AB	30	Signage-Pylon Base Mounted-AB	UP DATE MAP - ENSURE APPROPRIATE ORIENTATION - UPDATE YOU ARE HERE MARKER	
AB	42	Signage-Pylon Base Mounted-AB	UP DATE MAP - ENSURE APPROPRIATE ORIENTATION - UPDATE YOU ARE HERE MARKER	
AB	50	Signage-Pylon Base Mounted-AB	UP DATE MAP - ENSURE APPROPRIATE ORIENTATION - UPDATE YOU ARE HERE MARKER	
AB	51	Signage-Pylon Base Mounted-AB	UP DATE MAP - ENSURE APPROPRIATE ORIENTATION - UPDATE YOU ARE HERE MARKER	
AB	52	Signage-Pylon Base Mounted-AB	UP DATE MAP - ENSURE APPROPRIATE ORIENTATION - UPDATE YOU ARE HERE MARKER	
AB	53	Signage-Pylon Base Mounted-AB	UP DATE MAP - ENSURE APPROPRIATE ORIENTATION - UPDATE YOU ARE HERE MARKER	
AB	54	Signage-Pylon Base Mounted-AB	UP DATE MAP - ENSURE APPROPRIATE ORIENTATION - UPDATE YOU ARE HERE MARKER	
AB	55	Signage-Pylon Base Mounted-AB	UP DATE MAP - ENSURE APPROPRIATE ORIENTATION - UPDATE YOU ARE HERE MARKER	

Sign Type	Sign Number	Sign Description	Comments	Other Notes
AB	56	Signage-Pylon Base Mounted-AB	UP DATE MAP - ENSURE APPROPRIATE ORIENTATION - UPDATE YOU ARE HERE MARKER	
AB	57	Signage-Pylon Base Mounted-AB	UP DATE MAP - ENSURE APPROPRIATE ORIENTATION - UPDATE YOU ARE HERE MARKER	
AB	58	Signage-Pylon Base Mounted-AB	UP DATE MAP - ENSURE APPROPRIATE ORIENTATION - UPDATE YOU ARE HERE MARKER	
AB	59	Signage-Pylon Base Mounted-AB	UP DATE MAP - ENSURE APPROPRIATE ORIENTATION - UPDATE YOU ARE HERE MARKER	
AB	60	Signage-Pylon Base Mounted-AB	UP DATE MAP - ENSURE APPROPRIATE ORIENTATION - UPDATE YOU ARE HERE MARKER	
AB	61	Signage-Pylon Base Mounted-AB	UP DATE MAP - ENSURE APPROPRIATE ORIENTATION - UPDATE YOU ARE HERE MARKER	
AB	62	Signage-Pylon Base Mounted-AB	UP DATE MAP - ENSURE APPROPRIATE ORIENTATION - UPDATE YOU ARE HERE MARKER	
AB	63	Signage-Pylon Base Mounted-AB	UP DATE MAP - ENSURE APPROPRIATE ORIENTATION - UPDATE YOU ARE HERE MARKER	
AB	64	Signage-Pylon Base Mounted-AB	UP DATE MAP - ENSURE APPROPRIATE ORIENTATION - UPDATE YOU ARE HERE MARKER	
AB	65	Signage-Pylon Base Mounted-AB	UP DATE MAP - ENSURE APPROPRIATE ORIENTATION - UPDATE YOU ARE HERE MARKER	
AB	66	Signage-Pylon Base Mounted-AB	UP DATE MAP - ENSURE APPROPRIATE ORIENTATION - UPDATE YOU ARE HERE MARKER	
AB	67	Signage-Pylon Base Mounted-AB	UP DATE MAP - ENSURE APPROPRIATE ORIENTATION - UPDATE YOU ARE HERE MARKER	
AB	68	Signage-Pylon Base Mounted-AB	UP DATE MAP - ENSURE APPROPRIATE ORIENTATION - UPDATE YOU ARE HERE MARKER	
AB	69	Signage-Pylon Base Mounted-AB	UP DATE MAP - ENSURE APPROPRIATE ORIENTATION - UPDATE YOU ARE HERE MARKER	
AB	70	Signage-Pylon Base Mounted-AB	UP DATE MAP - ENSURE APPROPRIATE ORIENTATION - UPDATE YOU ARE HERE MARKER	
AB	71	Signage-Pylon Base Mounted-AB	UP DATE MAP - ENSURE APPROPRIATE ORIENTATION - UPDATE YOU ARE HERE MARKER	
AB	72	Signage-Pylon Base Mounted-AB	UP DATE MAP - ENSURE APPROPRIATE ORIENTATION - UPDATE YOU ARE HERE MARKER	
AB	73	Signage-Pylon Base Mounted-AB	UP DATE MAP - ENSURE APPROPRIATE ORIENTATION - UPDATE YOU ARE HERE MARKER	
AB	74	Signage-Pylon Base Mounted-AB	UP DATE MAP - ENSURE APPROPRIATE ORIENTATION - UPDATE YOU ARE HERE MARKER	
AB	75	Signage-Pylon Base Mounted-AB	UP DATE MAP - ENSURE APPROPRIATE ORIENTATION - UPDATE YOU ARE HERE MARKER	



NSW GOVERNMENT
Planning

Issued under the Environmental Planning and Assessment Act 1979

Approved Application No. SSD 8647

granted on the 30 May 2018

Signed [Signature]



Sheet No. 23 of 37

Project Name: NET-AR-S2-9202 Project Location: 117 Wilton Road, Hornsby NSW 2095 Project Description: STAGE 2 SIGNAGE Project Status: Approved Project Date: 30 May 2018 Project Reference: SSD 8647	
Project Owner: NSW HEALTH INFRASTRUCTURE Project Manager: STEESEN VARMING Project Engineer: NSW Health Infrastructure Project Designer: NET-AR-S2-9202 Project Drafter: NET-AR-S2-9202 Project Checker: NET-AR-S2-9202 Project Approver: NET-AR-S2-9202	
Project Details: Project Name: NET-AR-S2-9202 Project Location: 117 Wilton Road, Hornsby NSW 2095 Project Description: STAGE 2 SIGNAGE Project Status: Approved Project Date: 30 May 2018 Project Reference: SSD 8647	
For Tender




Sheet No. 25 of 37

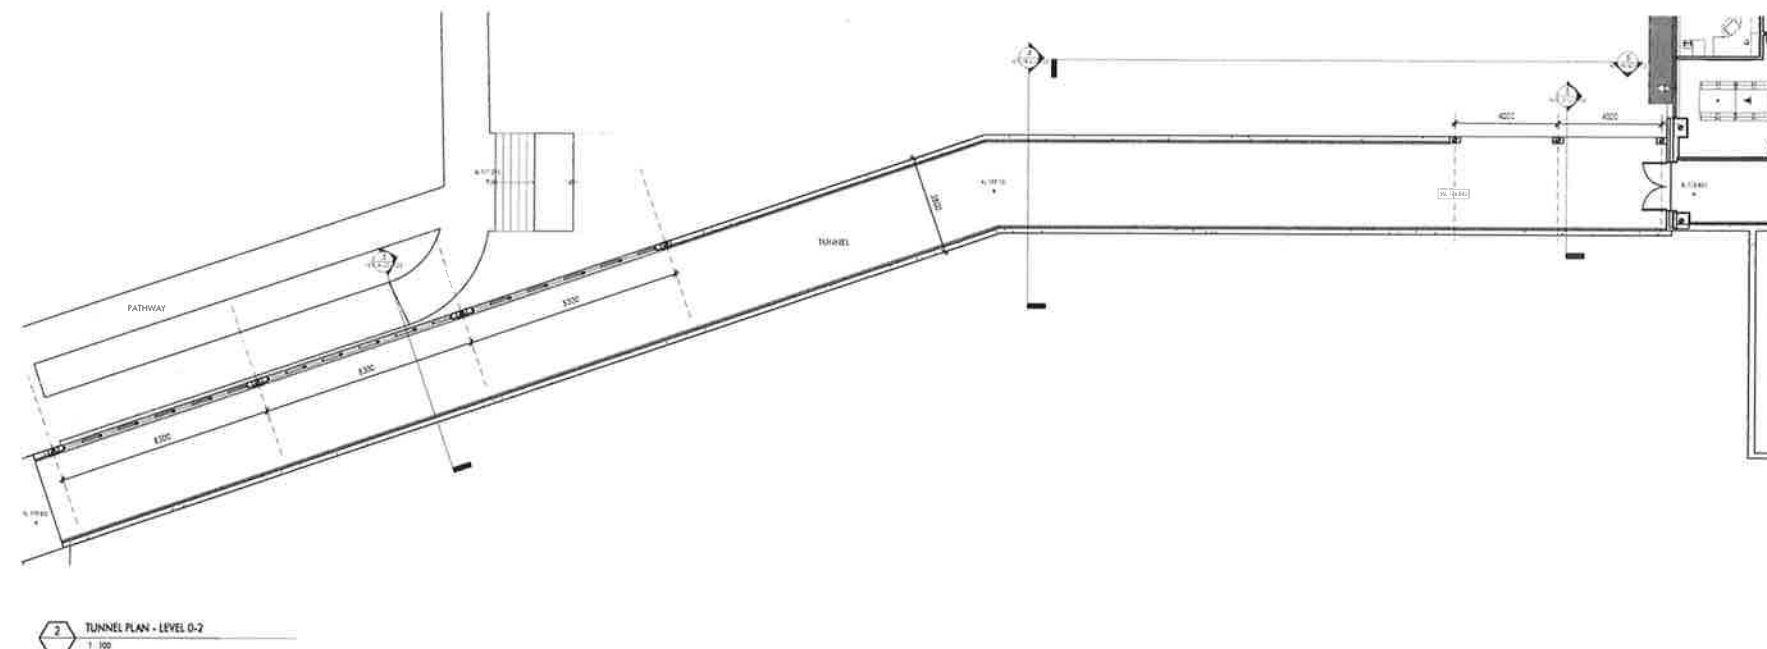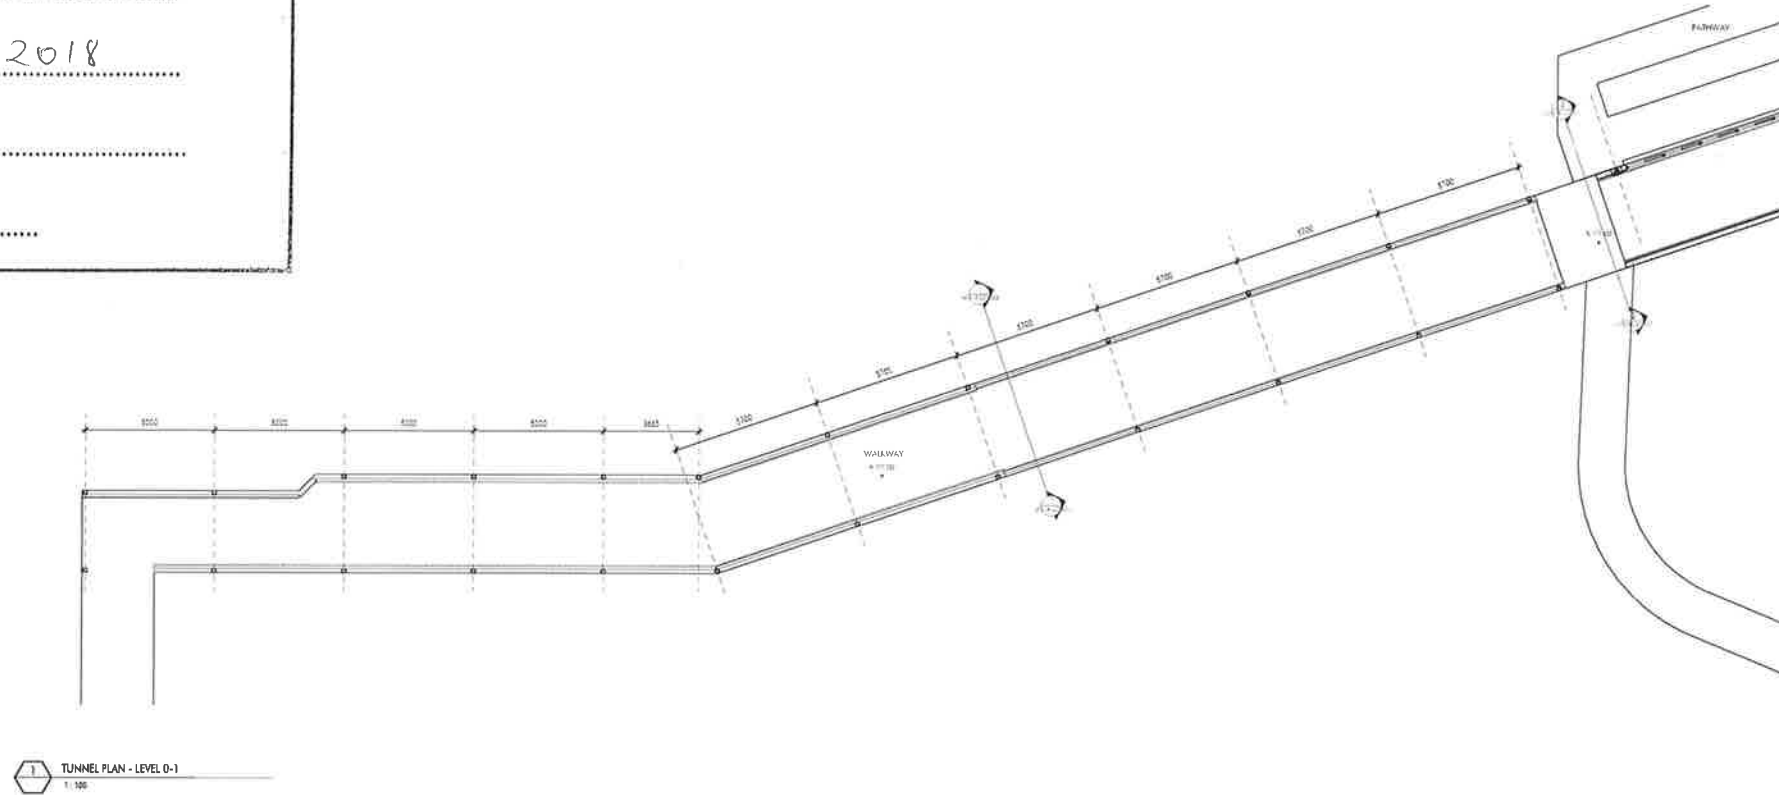[illegible]

For Tender

NOTIFICATION LETTER

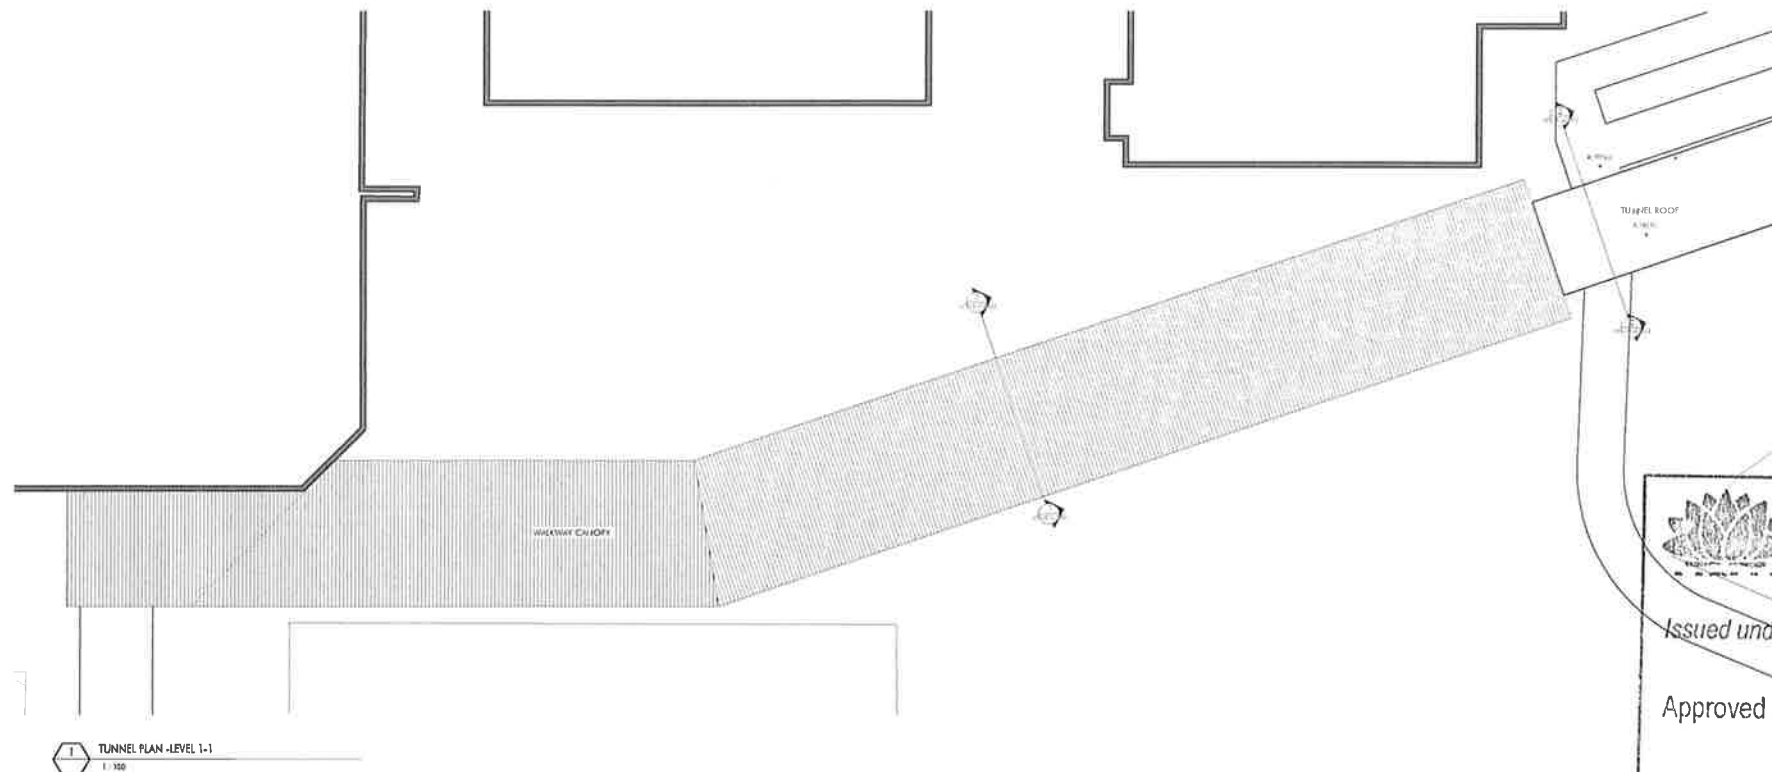


NSW GOVERNMENT
 Planning


Issued under the Environmental Planning and Assessment Act 1979

Approved Application No. SSD 8647




granted on the 30 May 2018

Signed. 

Sheet No. 26 of 37

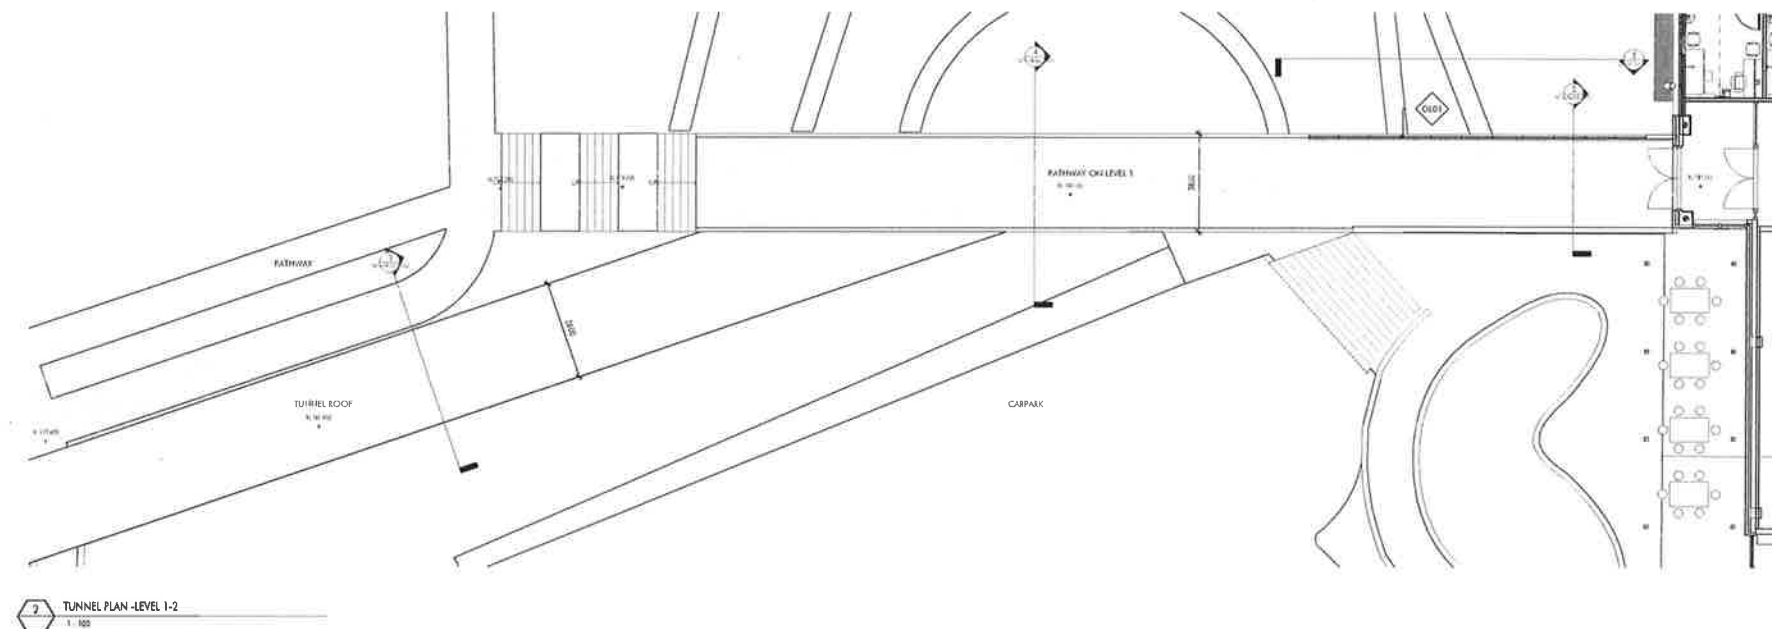

 NSW GOVERNMENT Planning Issued under the Environmental Planning and Assessment Act 1979 Approved Application No. <u>SSD 8647</u> granted on the <u>30 May 2018</u> Signed.  Sheet No. <u>26</u> of <u>37</u>			
NET-AR-S2-9402 2 nettletontribe nettleton tribe partnership Pty Ltd ABN 58 761663 129 117 Willoughby Road, Cammeray NSW 1585 T +61 2 9431 6521 E sydney@nettletontribe.com.au or nettletontribe.com.au			
For Tender			

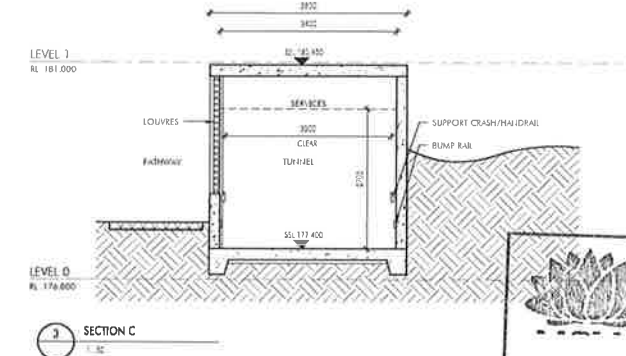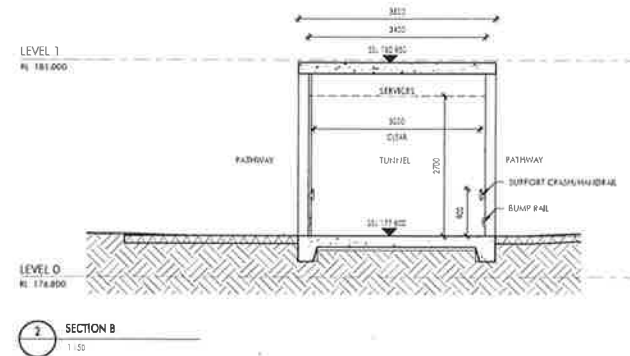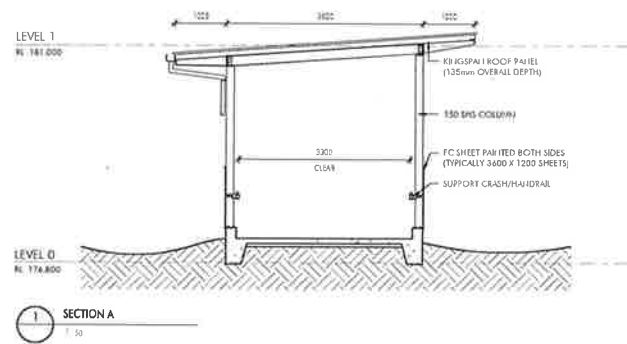

NSW GOVERNMENT Planning




Issued under the Environmental Planning and Assessment Act 1979

Approved Application No. SSD 8677

granted on the 30 May 2018

Signed [Signature]

Sheet No. 27 of 37

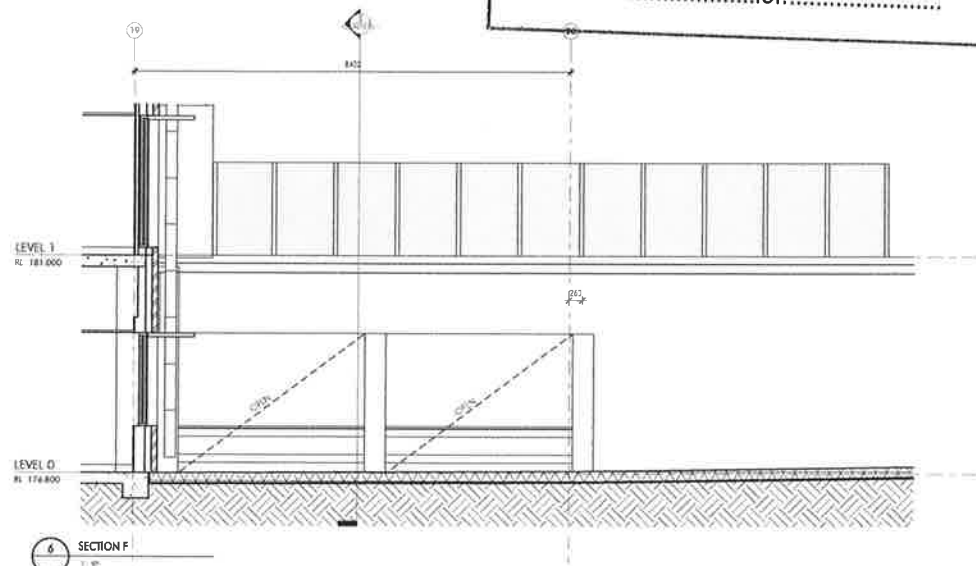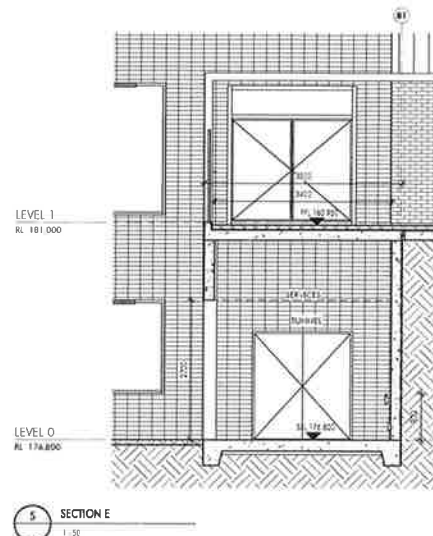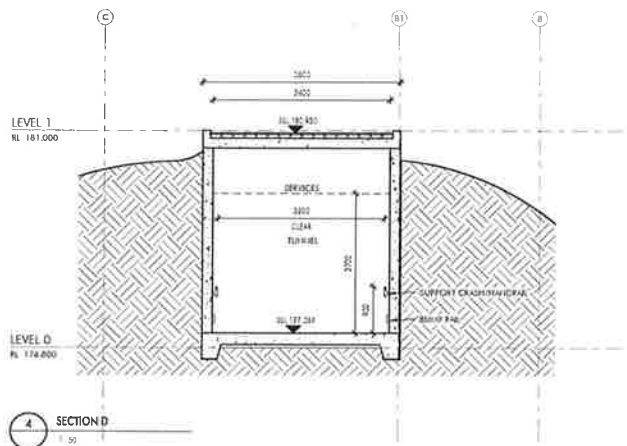

Project Name: NET-AR-S2-9403 Project Number: NET-AR-S2-9403 Project Location: 117 Wollagong Road, Crows Nest NSW 2061 Project Description: NET-AR-S2-9403			
Project Manager: NET-AR-S2-9403 Project Engineer: NET-AR-S2-9403 Project Designer: NET-AR-S2-9403 Project Checker: NET-AR-S2-9403			
Project Date: NET-AR-S2-9403 Project Status: NET-AR-S2-9403 Project Version: NET-AR-S2-9403 Project Revision: NET-AR-S2-9403			
Project Notes: NET-AR-S2-9403 Project Comments: NET-AR-S2-9403 Project Actions: NET-AR-S2-9403 Project Tasks: NET-AR-S2-9403			
Project References: NET-AR-S2-9403 Project Links: NET-AR-S2-9403 Project Files: NET-AR-S2-9403 Project Images: NET-AR-S2-9403			
Project History: NET-AR-S2-9403 Project Changes: NET-AR-S2-9403 Project Updates: NET-AR-S2-9403 Project Revisions: NET-AR-S2-9403			
Project Approval: NET-AR-S2-9403 Project Sign-off: NET-AR-S2-9403 Project Release: NET-AR-S2-9403 Project Distribution: NET-AR-S2-9403			
Project Footer: NET-AR-S2-9403 Project Copyright: NET-AR-S2-9403 Project License: NET-AR-S2-9403 Project Terms: NET-AR-S2-9403			


For Tender



GENERAL NOTES
All work to be carried out in accordance with the Building Code of Australia, all Local and State Government Ordinances, relevant Australian Standards, Local Authorities Regulations and all other relevant Authorities concerned. All structural work and site drainage to be subject to Engineer's details or certification where required by Council. This shall include r.c. slabs and footings, r.c. and steel beams & columns, wind bracing to AS 1170 and AS4055, anchor rods or bolts, tie downs, fixings etc., driveway slabs and drainage to Council's satisfaction. All timbers to be in accordance with SAA Timber Structure Code AS1720 and SAA Timber Framing Code AS 1684. All work to be carried out in a professional and workman- shiplike manner according to the plans and specification.

NOTE
Do not scale off the drawings unless otherwise stated and use figured dimensions in preference.
All dimensions are to be checked and verified on site before the commencement of any work, all dimensions and levels are subject to final survey and set-out.
No responsibility will be accepted by Sitedesign for any variations in design, builder's method of construction or materials used, deviation from specification without permission or accepted work practices resulting in inferior construction. Locate and protect all services prior to construction.
DISCLAIMER
This drawing and design is the property of Sitedesign and should not be reproduced either in part or whole without the written consent of this firm.

- PAVEMENTS**
-  **CRAZY PAVE/TILE**
 -  **PLAIN CONCRETE (Broomed Finish)**
 -  **CONCRETE AGGREGATE Type 1**
 -  **CONCRETE AGGREGATE Type 2**

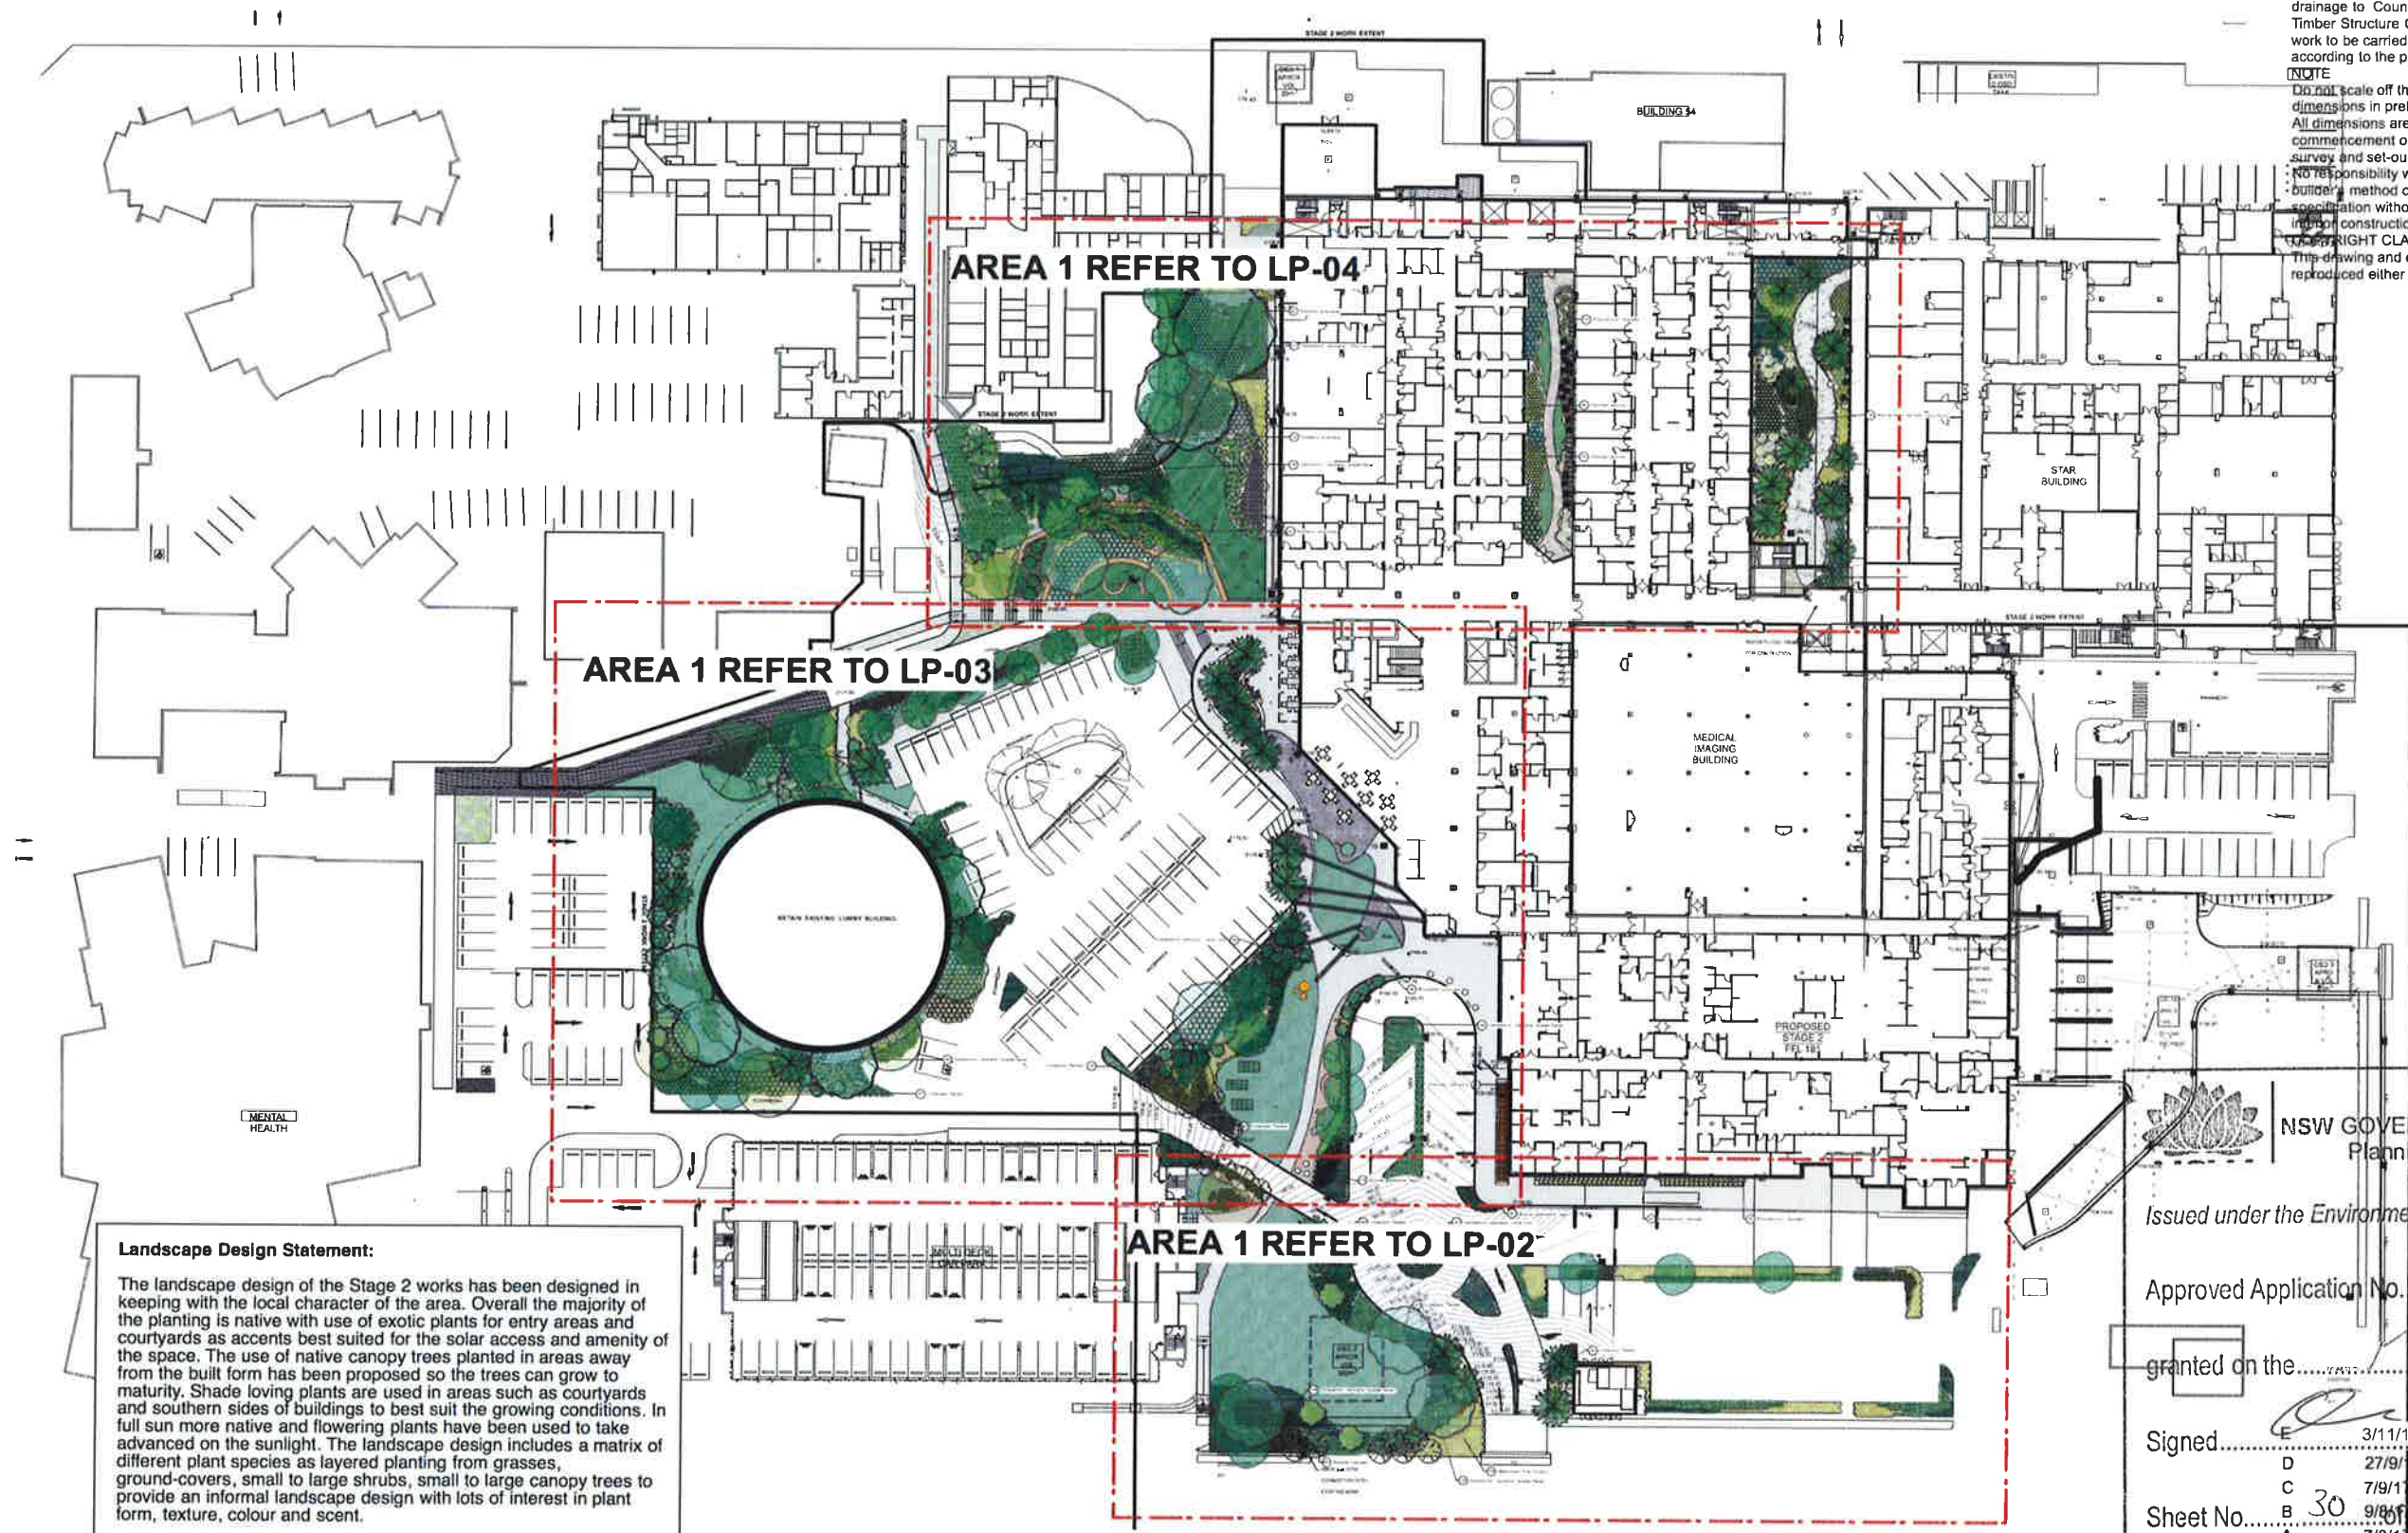

Landscape Design Statement:
The landscape design of the Stage 2 works has been designed in keeping with the local character of the area. Overall the majority of the planting is native with use of exotic plants for entry areas and courtyards as accents best suited for the solar access and amenity of the space. The use of native canopy trees planted in areas away from the built form has been proposed so the trees can grow to maturity. Shade loving plants are used in areas such as courtyards and southern sides of buildings to best suit the growing conditions. In full sun more native and flowering plants have been used to take advantage of the sunlight. The landscape design includes a matrix of different plant species as layered planting from grasses, ground-covers, small to large shrubs, small to large canopy trees to provide an informal landscape design with lots of interest in plant form, texture, colour and scent.

NSW GOVERNMENT Planning
Issued under the Environmental Planning and Assessment Act 1979
Approved Application No. **SSD 8647**
granted on the **30 May 2018**
Signed  3/11/17 Updated to show finishes
D 27/9/17 DA Approval
C 7/9/17 Update Civil Drawing
Sheet No. **30** 9/8/17 Minor Updates **37**
A 7/8/17 Concept For Review

AMENDMENTS

creating places to live in and enjoy
LANDSCAPE ARCHITECTS // CONSTRUCTION // MAINTENANCE // IRRIGATION

SITEDESIGN + STUDIOS
SYDNEY NORTH STUDIO
PO Box 265
SEAFOORTH NSW 2092
0417685846
p 1300 22 44 55
info@sdstudios.com.au
www.sdstudios.com.au

Project **HORNSBY KU-RING-GAI HOSPITAL STAGE 2**
Address **PALMERSTON ROAD HORNSBY NSW 2070** Scale. **1:500@A3**
Drawing Title **LANDSCAPE MASTERPLAN**
Client **NSW HEALTH INFRASTRUCTURE** Drawing No. **1032**

Page
L01 E



ROUND GRANITE BALLS - SCULPTURE & DEFINE ROAD CROSSING



ACCENT GROUNDCOVER PLANTING

LOW SHRUB PLANTING WITH GROUNDCOVERS




1 KEY PLAN
Scale: 1:2000

GENERAL NOTES

All work to be carried out in accordance with the Building Code of Australia, all Local and State Government Ordinances, relevant Australian Standards, Local Authorities Regulations and all other relevant Authorities concerned. All structural work and site drainage to be subject to Engineer's details or certification where required by Council. This shall include r.c. slabs and footings, r.c. and steel beams & columns, wind bracing to AS 1170 and AS4055, anchor rods or bolts, tie downs, fixings etc., driveway slabs and drainage to Council's satisfaction. All timbers to be in accordance with SAA Timber Structure Code AS1720 and SAA Timber Framing Code AS 1684. All work to be carried out in a professional and workman- shiplike manner according to the plans and specification.

NOTE

Do not scale off the drawings unless otherwise stated and use figured dimensions in preference.
All dimensions are to be checked and verified on site before the commencement of any work, all dimensions and levels are subject to final survey and set-out.
No responsibility will be accepted by Sitedesign for any variations in design, builder's method of construction or materials used, deviation from specification without permission or accepted work practices resulting in inferior construction. Locate and protect all services prior to construction.
COPYRIGHT CLAUSE
This drawing and design is the property of Sitedesign and should not be reproduced either in part or whole without the written consent of this firm.

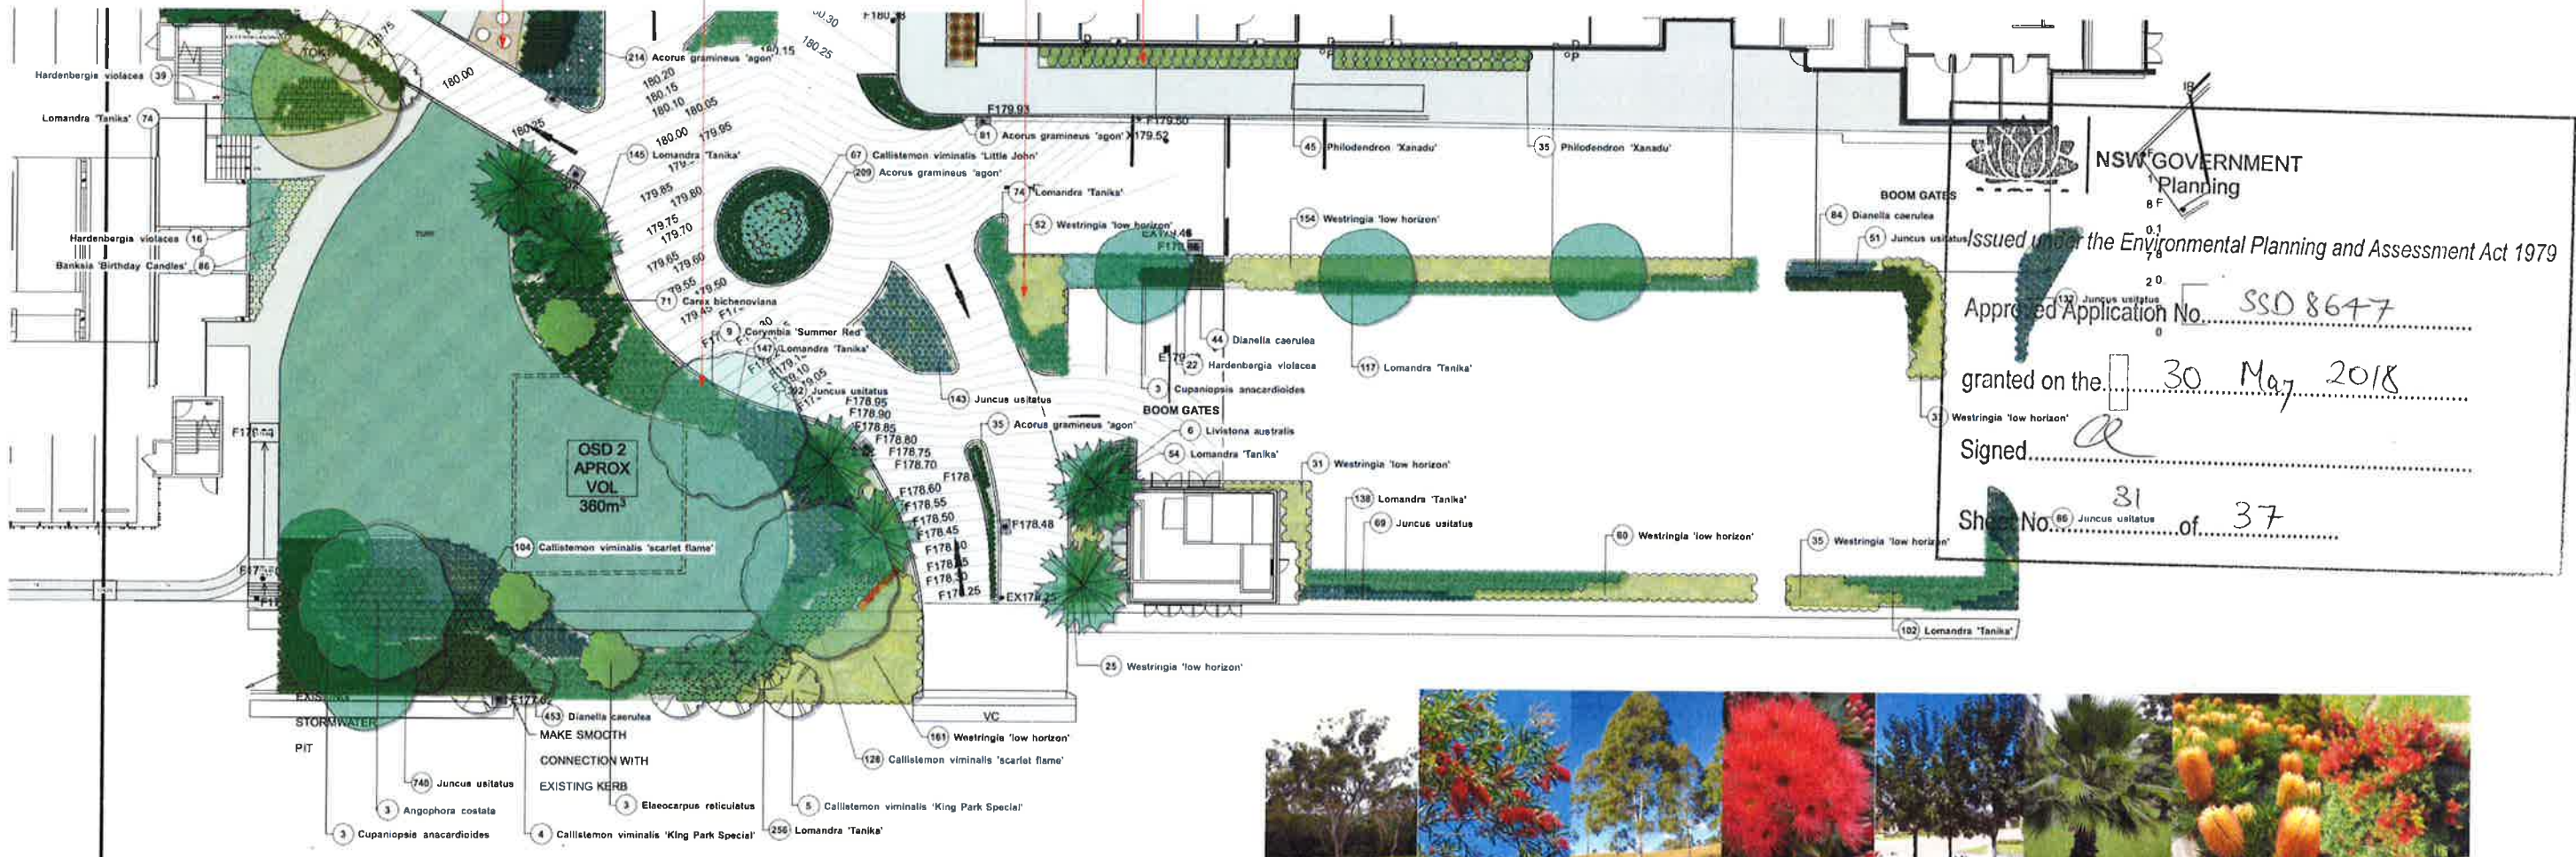

NSW GOVERNMENT
Planning
Issued under the Environmental Planning and Assessment Act 1979
Approved Application No. SSD 8647
granted on the 30 May 2018
Signed [Signature]
Sheet No. 31 of 37



D	27/9/17	DA Approval
C	7/9/17	Update Civil Drawing
B	9/8/17	Minor Updates
A	7/8/17	Concept Design for Review
ISSUE	DATE	COMMENT

AMENDMENTS

creating places to
live in and enjoy

LANDSCAPE ARCHITECTS // CONSTRUCTION // MAINTENANCE // IRRIGATION

**SITEDESIGN
+STUDIOS**

SYDNEY NORTH STUDIO
PO Box 265
SEAFOORTH NSW 2092
0417685846
p 1300 22 44 55
info@sdstudios.com.au
www.sdstudios.com.au

Project **HORNSBY KU-RING-GAI HOSPITAL STAGE 2**
Address **PALMERSTON ROAD HORNSBY NSW 2070**
Drawing Title **AREA 1 Landscape Plan**
Client **NSW HEALTH INFRASTRUCTURE**

Scale: 1:200@A3

Drawing No. **1032**

Page
L02 D



CRAZY STONE PAVED PATH



Angophora costata
Sydney Red Gum



Callistemon viminalis 'King Park Special'
Weeping bottlebrush



Corymbia 'Summer Red'
Dwarf Summer Red



Cupaniopsis anacardioides
Tuckeroo



Livistona australis
Cabbage Tree Palm



ARTIFICIAL GRASS MOUNDS AS FEATURE



TIMBER PERGOLA FOR SHADE TO
OUTDOOR DINING

GENERAL NOTES


All work to be carried out in accordance with the Building Code of Australia, all Local and State Government Ordinances, relevant Australian Standards, Local Authorities Regulations and all other relevant Authorities concerned. All structural work and site drainage to be subject to Engineer's details or certification where required by Council. This shall include r.c. slabs and footings, r.c. and steel beams & columns, wind bracing to AS 1170 and AS4055, anchor rods or bolts, tie downs, fixings etc., driveway slabs and drainage to Council's satisfaction. All timbers to be in accordance with SAA Timber Structure Code AS1720 and SAA Timber Framing Code AS 1684. All work to be carried out in a professional and workman- shiplike manner according to the plans and specification.

NOTE

Do not scale off the drawings unless otherwise stated and use figured dimensions in preference. All dimensions are to be checked and verified on site before the commencement of any work. No responsibility will be accepted by Sitedesign for any variations in design, builder's method of construction or materials used, deviation from specification without permission or accepted work practices resulting in inferior construction. Locate and protect all services prior to construction.

COPYRIGHT CLAUSE

This drawing and design is the property of Sitedesign and should not be reproduced either in part or whole without the written consent of this firm.

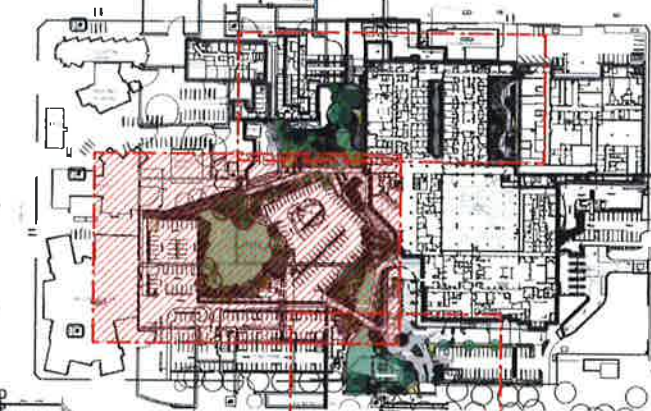

TEAK BALL SCULPTURE



ARTIFICIAL GRASS DAY BENCH SEATS



Issued under the Environmental Planning and Assessment Act 1979

Approved Application No. S80/8647

granted on the 30 May 2018

Signed

Sheet No. 32 of 37 creating places to live in and enjoy

LANDSCAPE ARCHITECTS // CONSTRUCTION // MAINTENANCE // IRRIGATION

**SITEDESIGN
+STUDIOS**

SYDNEY NORTH STUDIO
PO Box 265
SEAFOORTH NSW 2092
0417685846
p 1300 22 44 55
info@sdstudios.com.au
www.sdstudios.com.au

Project **HORNSBY KU-RING-GAI HOSPITAL STAGE 2**
Address **PALMERSTON ROAD HORNSBY NSW 2070**
Drawing Title **AREA 2 Landscape Plan**
Client **NSW HEALTH INFRASTRUCTURE**

10/4/18 Shows Lump Building
27/9/17 DA Approval
7/9/17 Update Civil Drawing
9/8/17 Minor Updates
7/8/17 Concept Design for Review
ISSUE DATE COMMENT

AMENDMENTS

Scale: 1:200@A3

Drawing No. 1032

Page
L03 E



Cordylone fruticosa
Ti Plant



Raphis excelza
Lady Palm



Angophora costata
Sydney Red Gum



Acorus gramineus Agon
Tassel cord rush



KEY PLAN
Scale: 1:2000

GENERAL NOTES

All work to be carried out in accordance with the Building Code of Australia, all Local and State Government Ordinances, relevant Australian Standards, Local Authorities Regulations and all other relevant Authorities concerned. All structural work and site drainage to be subject to Engineer's details or certification where required by Council. This shall include r.c. slabs and footings, r.c. and steel beams & columns, wind bracing to AS 1170 and AS4055, anchor rods or bolts, tie downs, fixings etc., driveway slabs and drainage to Council's satisfaction. All timbers to be in accordance with SAA Timber Structure Code AS1720 and SAA Timber Framing Code AS 1684. All work to be carried out in a professional and workman- shiplike manner according to the plans and specification.

NOTE

Do not scale off the drawings unless otherwise stated and use figured dimensions in preference.

All dimensions are to be checked and verified on site before the commencement of any work, all dimensions and levels are subject to final survey and set-out.

No responsibility will be accepted by Sitedesign for any variations in design, builder's method of construction or materials used, deviation from specification without permission or accepted work practices resulting in inferior construction. Locate and protect all services prior to construction.

COPYRIGHT CLAUSE

This drawing and design is the property of Sitedesign and should not be reproduced either in part or whole without the written consent of this firm.



SANDSTONE BLOCK RETAINING WALLS



Callistemon viminalis Kingspark special
Weeping bottlebrush



Corymbia maculata
Spotted Gum



Corymbia Summer Red
Dwarf Summer Red



Cupaniopsis anacardioides
Tuckeroo



Livistone australis
Cabbage Tree Palm



Banksia Birthday Candles
Heat-treated banksia




Callistemon viminalis Scarlet Flame
Callistemon

D	27/9/17	DA Approval
C	7/9/17	Update Civil Drawing
B	9/8/17	Minor Updates
A	7/8/17	Concept Design for Review
ISSUE	DATE	COMMENT


GENERAL NOTES
 All work to be carried out in accordance with the Building Code of Australia, all Local and State Government Ordinances, relevant Australian Standards, Local Authorities Regulations and all other relevant Authorities concerned. All structural work and site drainage to be subject to Engineer's details or certification where required by Council. This shall include r.c. slabs and footings, r.c. and steel beams & columns, wind bracing to AS 1170 and AS4055, anchor rods or bolts, tie downs, fixings etc., driveway slabs and drainage to Council's satisfaction. All timbers to be in accordance with SAA Timber Structure Code AS1720 and SAA Timber Framing Code AS 1684. All work to be carried out in a professional and workman- shiplike manner according to the plans and specification.

NOTE
 Do not scale off the drawings unless otherwise stated and use figured dimensions in preference.
 All dimensions are to be checked and verified on site before the commencement of any work, all dimensions and levels are subject to final survey and set-out.
 No responsibility will be accepted by Sitedesign for any variations in design, builder's method of construction or materials used, deviation from specification without permission or accepted work practices resulting in inferior construction. Locate and protect all services prior to construction.


COPYRIGHT CLAUSE
 This drawing and design is the property of Sitedesign and should not be reproduced either in part or whole without the written consent of this firm.

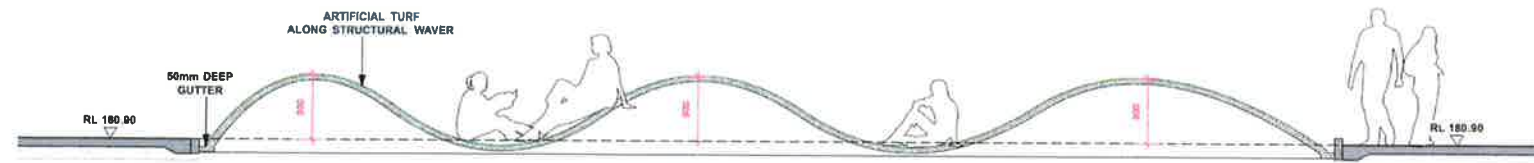

1 **CONCEPT SECTION 1**
 SCALE 1:50 (REFER TO L03)

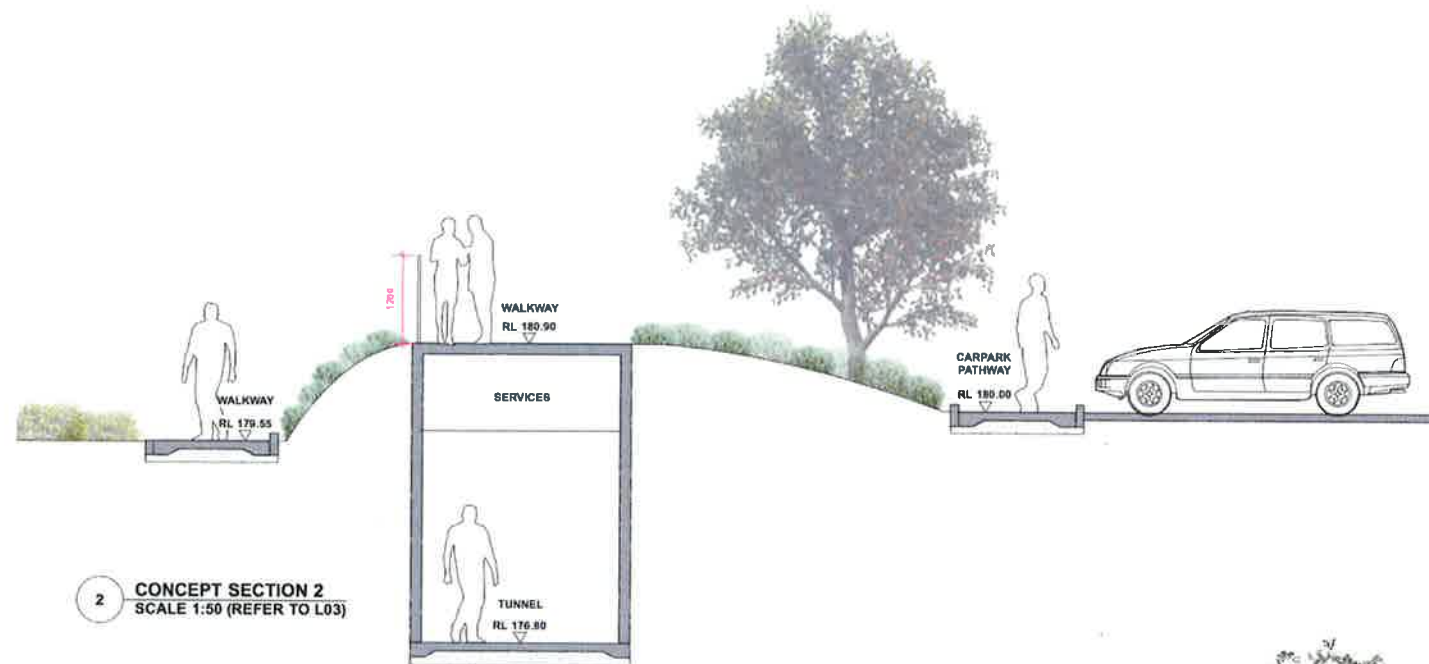

2 **CONCEPT SECTION 2**
 SCALE 1:50 (REFER TO L03)

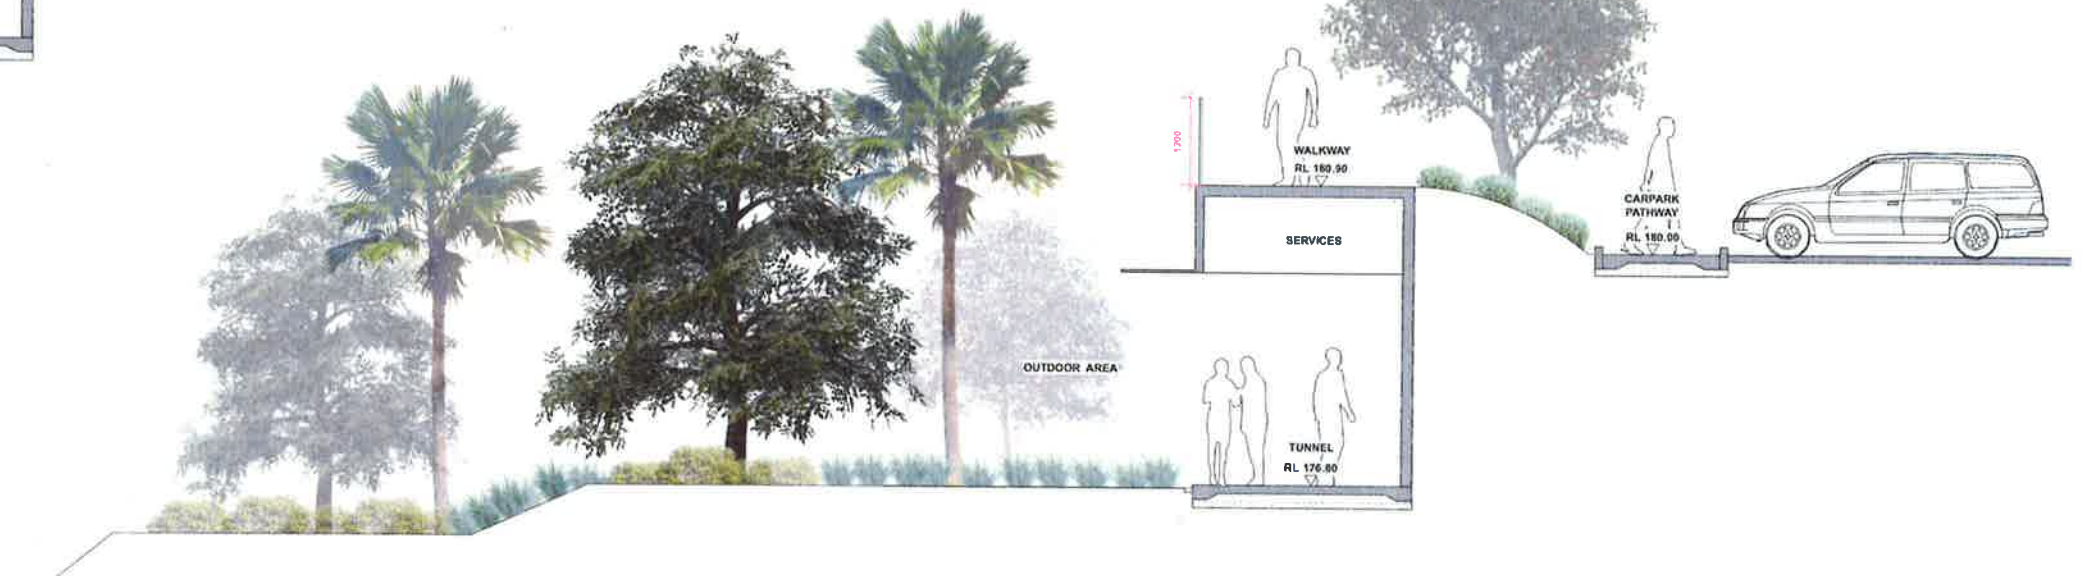

3 **CONCEPT SECTION 3**
 SCALE 1:50 (REFER TO L04)

NSW GOVERNMENT
 Planning

Issued under the Environmental Planning and Assessment Act 1979

Approved Application No. SSO 8647

granted on the 30 May 2018

Signed [Signature]

Sheet No. 34 of 37

D	27/9/17	DA Approval
C	7/9/17	Update Civil Drawing
B	9/8/17	Minor Updates
A	8/8/17	For Review
ISSUE	DATE	COMMENT

AMENDMENTS

creating places to
 live in and enjoy

LANDSCAPE ARCHITECTS // CONSTRUCTION // MAINTENANCE // IRRIGATION

**SITEDESIGN
 +STUDIOS**

SYDNEY NORTH STUDIO
 PO Box 265
 SEAFORTH NSW 2092
 0417685846
 p 1300 22 44 55
 info@sdstudios.com.au
 www.sdstudios.com.au

Project **HORNSBY KU-RING-GAI HOSPITAL STAGE 2**

Address **PALMERSTON ROAD HORNSBY NSW 2070**

Scale. **1:500@A3**

Drawing Title **CONCEPT SECTIONS**

Client **NSW HEALTH INFRASTRUCTURE**

Drawing No. **1032**

Page
L05 D



Blechnum 'Silver Lady'
Fiddlehead water fern



Raphis excelsa
Lady Palm



Philodendron Congo
Red philodendron



2 Level 2
Scale: 1:500



Trachycarpus fortunei
Windmill palm

Bambusa sp.
Slender weaver bamboo

D	27/9/17	DA Approval
C	7/9/17	Update Civil Drawing
B	9/8/17	Minor Updates
A	7/8/17	Concept Design for Review
ISSUE	DATE	COMMENT

AMENDMENTS

NSW GOVERNMENT
Planning

Issued under the Environmental Planning and Assessment Act 1979

Approved Application No.

granted on the 30 May 2018

Signed *[Signature]*

Sheet No. 35 of 37

creating places to
live in and enjoy

LANDSCAPE ARCHITECTS // CONSTRUCTION // MAINTENANCE // IRRIGATION

**SITEDESIGN
+STUDIOS**

SYDNEY NORTH STUDIO
PO Box 265
SEAFOORTH NSW 2092
0417685846
p 1300 22 44 55
info@sdstudios.com.au
www.sdstudios.com.au


Project **HORNSBY KU-RING-GAI HOSPITAL STAGE 2**
Address **PALMERSTON ROAD HORNSBY NSW 2070**
Drawing Title **LEVEL 2 Courtyard Landscape Plan**
Client **NSW HEALTH INFRASTRUCTURE**

Scale: 1:100@A3


Drawing No. 1032

Page
L06 D

Plant List	ID	Botanical Name	Common Name	Scheduled Size	Mature Height	Mature Spread	Qty
Trees							
ACost		Angophora costata	Sydney Red Gum, Smooth-barked Apple	600L	15 - 20m	6 - 10m	13
cal-vim'kp'		Callistemon viminalis 'King Park Special'	Weeping Bottlebrush	45L	3 - 5m	3.5 - 6m	20
cor-ar		Corymbia 'Summer Red'	Dwarf Summer Red	45L	3 - 5m	2m	87
Cmac		Corymbia maculata	Spotted Gum	45L	over 30m	10 - 15m	2
ERell		Eucalyptus amabilis	Tuckeroo	600L	10 - 15m	3.5 - 6m	27
ERell		Elaeocarpus reticulatus	Blueberry Ash	45L	5 - 10m	2-4m	3
HFest		Howea forsteriana	Kentia Palm	3m CT	5 - 10m	3.5 - 6m	12
Hym-fl		Hymenosporum flavum	Native frangipani	100L	6m	2.5m	6
LAust		Livistona australis	Cabbage-tree Palm	3m CT	10 - 15m	6 - 10m	34
mel-qui		Melaleuca quinquenervia	Broad-leaved Paperbark	45L	10 - 15m	3.5 - 6m	10
mel-sty		Melaleuca styphelioides	Prickly Paperbark	45L	10 - 15m	2.0 - 3.5m	2
pit-und		Pittosporum undulatum	Sweet pittosporum, Native Daphne	45L	10 - 15m	1-3m	10
Syn-glo		Syncarpia glomulifera	Turpentine	150L	over 30m	6 - 10m	5
TF		Trachycarpus fortunei	Windmill Palm	3m CT	5 - 10m	3.5 - 6m	3
Shrubs							
bam-sp		Bambusa spp.	Slender Weaver Bamboo	300mm	2.5M - 6M	0.25m	6
Ban-BC		Banksia 'Birthday Candles'	Heath-leaved Banksia	200mm	2 - 4m	2 - 3m	155
Bre-obl		Breynia oblongifolia	Coffin Bush	200mm	1.5 - 3m	0.6 - 0.9m	136
cal-vim'sf		Callistemon viminalis 'scarlet flame'	Callistemon	200mm	0.6m	1m	557
Cal-vim-lj		Callistemon viminalis 'Little John'	Weeping Bottlebrush	200mm	0.9 - 1.5m	0.9 - 1.2m	899
cor-re		Cordyline 'Red Sensation'	red sensation	200mm	0.8 - 2m	1m	6
cor-fr		Cordyline fruticosa	fr. plant	200mm	0.8 - 2m	1m	42
dyp-lit		Dypsis lutescens	Golden Cane Palm	300mm	2-4m	2-3m	37
Phi-con		Philodendron 'Congo'		200mm	0.9 - 1.5m	0.9 - 1.2m	219
Phi-xan		Philodendron 'Xanadu'	Winterborn Philodendron	200mm	0.9 - 1.5m	0.9 - 1.2m	297
pit-gb		Pittosporum 'Golf Ball'	Pittosporum	200mm	0.6-1.2m	1.2 - 2.0m	122
rap-exc		Raphia excelisa	Lady Palm	300mm	3 - 5m	2.0 - 3.5m	24
Wes-mun		Westringia 'Mundi'	Dwarf Coastal Rosemary	200mm	0.6m	0.9m	82
Ground Covers							
aca-co'na'		Acacia cognata 'Nana'	Dwarf Bower Wattle	150mm	0.1 - 0.6m	0.5-1m	147
alc-pu		Alcantarea purpurea	Silver plum	150mm	0.5m	0.5	376
alt-de'r		Alternanthera dentata 'Little Ruby'	Little Ruby	150mm	0.6 - 1.2m	0.8m	212
bae-vi		Baeckea virgata nana	Dwarf Baeckea	150mm	0.8-1.5m	1-3m	21
Ble-sl		Blechnum 'Silver Lady'	Fishbone Water Fern	150mm	0.75 - 0.9m	0.3 - 0.6m	162
cal-ze		Calathea zebrina	Zebra Plant	150mm	0.3 - 0.6m	0.5m	191
Cle-set		Clenanthe setosa		150mm	0.45 - 0.60m	0.0 - 0.3m	186
Cle-se'gs'		Clenanthe setosa 'Grey star'	Grey Star clenanthe	150mm	0.5 - 1.8m	0.8m	196
Har-vio		Hardenbergia violacea	Vine Lilac	150mm	1	2.0 m	551
Hib-sca		Hibbertia scandens	Golden Guinea Flower, Snake Vine	150mm	0.0 - 0.3m	3.5 - 6m	635
Myo-par		Myoporum parvifolium	Carpet Spreading Myoporum	150mm	0.45 - 0.6m	0.3m	590
vio-he		Viola hederacea	Native Violet	150mm	0.2m	0.8m	96
wes-lit'		Westringia 'low horizon'	coastal rosemary	200mm	0.4m	0.8m	1273
Zoy-ten		Zoylia tenuifolia	Petting Grass	150mm	0.0 - 0.3m	0.3 - 0.6m	195
Grasses							
Aco-gram		Acorus gramineus 'agon'	Tassel Cord Rush	150mm	0.3m	0.3 - 0.6m	761
cag-ap		Carex appressa	Tall Sedge	150mm	0.8m	1m	14
Car-bic		Carex bichenoviana	Sedge	150mm	0.6 - 0.75m	0.3 - 0.6m	156
Dia-cae		Dianella caerulea	Paroo Lily, Blue Flax-lily	150mm	0.6 - 0.75m	0.5 - 0.9m	1115
imp-cyl		Imperata cylindrica	Blady Grass	150mm	0.3 - 0.45m	0.0 - 0.3m	36
jun-us		Juncus ustulatus	tussock grass	150mm	1m	0.8m	3271
lom-fa		Lomandra 'Tanika'	Fine-leaved mat rush	150mm	0.5m	0.6m	2335

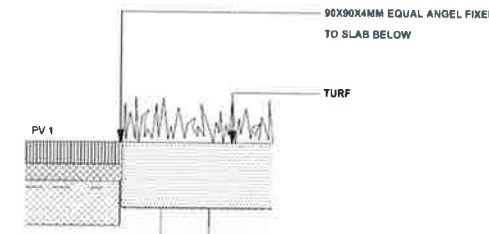

EDGE TYPE 1 | 8MM CORTEN STEEL EDGE
NTS

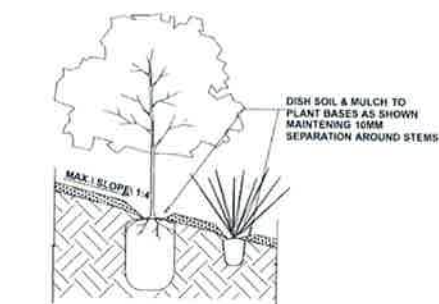

PLANTING ON SLOP
NTS

NSW GOVERNMENT
Planning


Issued under the Environmental Planning and Assessment Act 1979

Approved Application No. SSD 8647


granted on the 30 May 2018

Signed [Signature]


Sheet No. 36 of 37

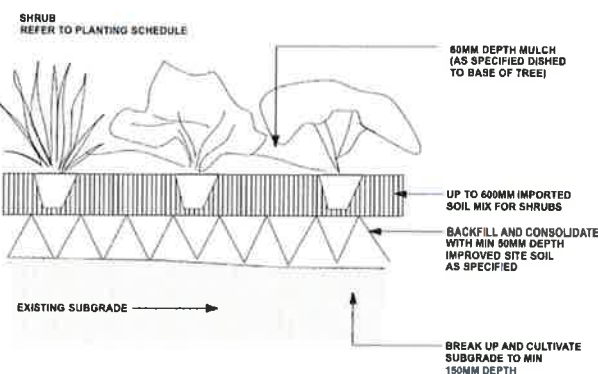

TYPICAL SHRUB PLANTING DETAIL
NTS

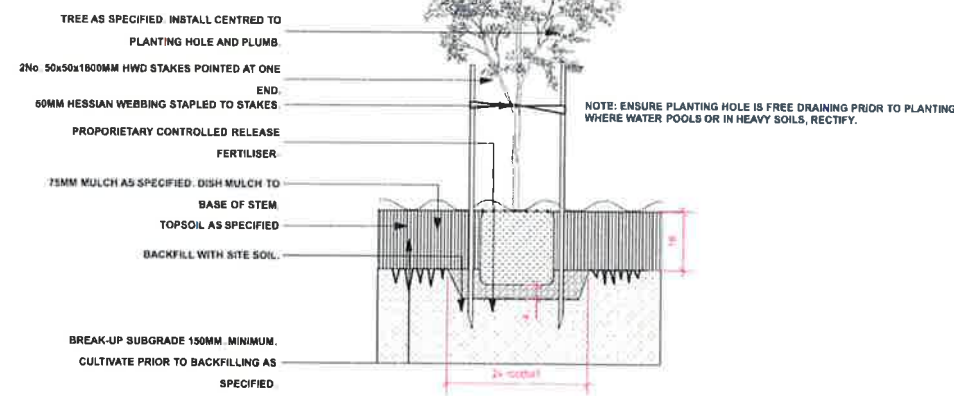

75-100L TREE PLANTING DETAIL
NTS

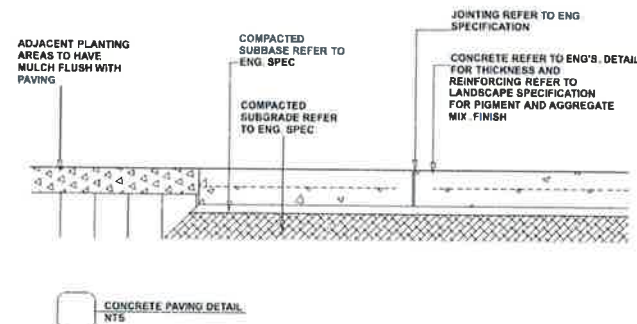

D	27/9/17	DA Approval
C	7/9/17	Update Civil Drawing
B	9/8/17	Minor Update
A	7/8/17	Concept Design for Review
ISSUE	DATE	COMMENT

AMENDMENTS

TREES




SHRUBS



GROUNDCOVERS



GRASSES

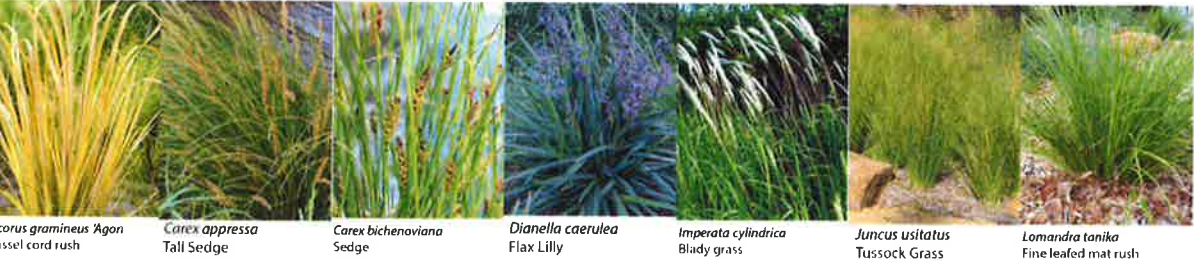

GENERAL NOTES
All work to be carried out in accordance with the Building Code of Australia, all Local and State Government Ordinances, relevant Australian Standards, Local Authorities Regulations and all other relevant Authorities concerned. All structural work and site drainage to be subject to Engineer's details or certification where required by Council. This shall include r.c. slabs and footings, r.c. and steel beams & columns, wind bracing to AS 1170 and AS4055, anchor rods or bolts, tie downs, fixings etc., driveway slabs and drainage to Council's satisfaction. All timbers to be in accordance with SAA Timber Structure Code AS1720 and SAA Timber Framing Code AS 1684. All work to be carried out in a professional and workman- shiplike manner according to the plans and specification.
NOTE
Do not scale off the drawings unless otherwise stated and use figured dimensions in preference.
All dimensions are to be checked and verified on site before the commencement of any work, all dimensions and levels are subject to final survey and set-out
No responsibility will be accepted by Sitedesign for any variations in design, builder's method of construction or materials used, deviation from specification without permission or accepted work practices resulting in inferior construction. Locate and protect all services prior to construction.
COPYRIGHT CLAUSE
This drawing and design is the property of Sitedesign and should not be reproduced either in part or whole without the written consent of this firm.



NSW GOVERNMENT
Planning

Issued under the Environmental Planning and Assessment Act 1979

Approved Application No.....SSD 8647.....

granted on the...30 May 2018.....

Signed..........

Sheet No...37.....of.....37.....

D	27/9/17	DA Approval
C	7/9/17	Update Civil Drawing
B	9/8/17	Minor Update
A	7/8/17	Concept Delsgn for Review
ISSUE	DATE	COMMENT

AMENDMENTS