



1 Site Plan - Demolition  
SCALE: 1:500

REV	DESCRIPTION	DRN	DATE
A	S.455 MODIFICATION APPLICATION SUBMISSION	ML	13/09/2019
B	S.455 MODIFICATION APPLICATION SUBMISSION; ADDITIONAL INFORMATION ADDED	ML	22/11/2019
C	S.455 MODIFICATION APPLICATION SUBMISSION; ADDITIONAL INFORMATION ADDED	CS	16/02/2022

**KEY PLAN**

**COPYRIGHT**  
ALL RIGHTS RESERVED. THIS WORK IS COPYRIGHT AND CANNOT BE REPRODUCED OR COPIED IN ANY FORM OR BY ANY MEANS (GRAPHIC, ELECTRONIC OR MECHANICAL, INCLUDING PHOTOCOPYING) WITHOUT THE WRITTEN PERMISSION OF THE PRINCIPAL UNDER THE TERMS OF THE CONTRACT. ANY LICENCE, EXPRESS OR IMPLIED, TO USE THE DOCUMENT FOR ANY PURPOSE WHATSOEVER IS RESTRICTED TO THE TERMS OF THE AGREEMENT OR IMPLIED AGREEMENT WITH THE PRINCIPAL UNDER THE TERMS OF THE CONTRACT.

**DIMENSIONS**  
USE FIGURED DIMENSIONS. DO NOT SCALE. CONTRACTORS MUST VERIFY ALL DIMENSIONS ON THE SITE BEFORE COMMENCING ANY WORK OR MAKING ANY SHOP DRAWING WHICH MUST BE SUBMITTED AND REVIEWED BEFORE MANUFACTURE.

**FIXTURES, FITTINGS & EQUIPMENT SPECIFICATIONS**  
SUBSTITUTE FF&E EQUIPMENT SPECIFICATIONS THE FIT-OUT DESIGN AND DOCUMENTATION HAS BEEN COMPLETED ON THE BASIS OF FF&E AND EQUIPMENT ADVISED TO THIS OFFICE AT THE TIME OF BRIEFING THE DESIGN. THE DESIGN PROVISIONS FOR FF&E AND EQUIPMENT INCORPORATES SPATIAL ALLOCATIONS, SERVICES, LOADING AND ACCESS CLEARANCES AND WHERE APPROPRIATE SERVICES REQUIREMENTS, HAVING DUE REGARD FOR SURROUNDING FIXTURES AND FITTINGS. IT SHOULD BE NOTED THAT SUBSTITUTE FF&E OR EQUIPMENT WITH ALTERNATE SPECIFICATIONS SHOULD NOT BE PROCURED PRIOR TO VALIDATING THOSE SPECIFICATIONS AGAINST THE ITEM CONTROL SCHEDULE AND DESIGN PROVISIONS IN THE MODEL. THIS OFFICE ACCEPTS NO RESPONSIBILITY FOR THE PROCUREMENT OF SUBSTITUTE FF&E AND EQUIPMENT WHICH HAS NOT BEEN REVIEWED AND VALIDATED AGAINST THE ORIGINAL DESIGN PROVISIONS.

**SERVICE POINTS DISCLAIMER**  
THE SERVICE POINTS IDENTIFIED ON THESE DRAWINGS HAVE BEEN OVERLAYED FROM THE BUILDING SERVICES ENGINEERING MODEL, AND ARE PROVIDED FOR INFORMATION AND SET-OUT PURPOSES ONLY. WE HAVE BEEN ADVISED BY THE SERVICES ENGINEERS THAT THE POINTS REPRESENTED ON THESE DRAWINGS ARE CORRECT AT THE TIME OF PUBLICATION. THIS OFFICE DOES NOT WARRANT THE ACCURACY OF THIS DATA. REFER TO THE BUILDING SERVICES ENGINEERING DOCUMENTATION FOR THE INSTALLATION OF THE SERVICES POINTS, AND THE INTERFACE BETWEEN THE SERVICES POINTS AND THE RESPECTIVE ENGINEERING SYSTEMS.

**ISSUED FOR INFORMATION**

ARCHITECTS

**STH**

ABN: 21 134 476 065  
PELADO COMPLEX, BUILDING 3, LEVEL 2  
21-31 GOOD WOOD ST, RICHMOND VIC 3121, AUSTRALIA  
PH: (03) 9885 2333 FAX: (03) 9885 2455

THIS ARCHITECTURAL DESIGN IS THE COPYRIGHT OF SILVER THOMAS HANLEY (AUST) PTY LTD ABN 21 134 476 065 AND SHALL NOT BE REPRODUCED WITHOUT THEIR WRITTEN PERMISSION CLIENT

**NSW GOVERNMENT Health Infrastructure**

PROJECT MANAGER

**TSA MANAGEMENT** Level 15, 207 Kent Street, Sydney NSW 2000  
PH: (02) 9276 1400

PROJECT

**Goulburn Hospital & Health Service Redevelopment**  
130 Goldsmith St, Goulburn NSW 2580


DRAWING TITLE

**SITE PLAN - DEMOLITION - S4.55 MODIFICATION APPLICATION**

SCALE: 1:500@A1 DATE: 08/01/19 DRAWN BY: MS CHECKED BY: MS

PROJECT No: 10406.00 DRAWING No: AA-01-01 REVISION: C

B:\1000\Goulburn Hospital\04\_BUILDING\_A15.rvt

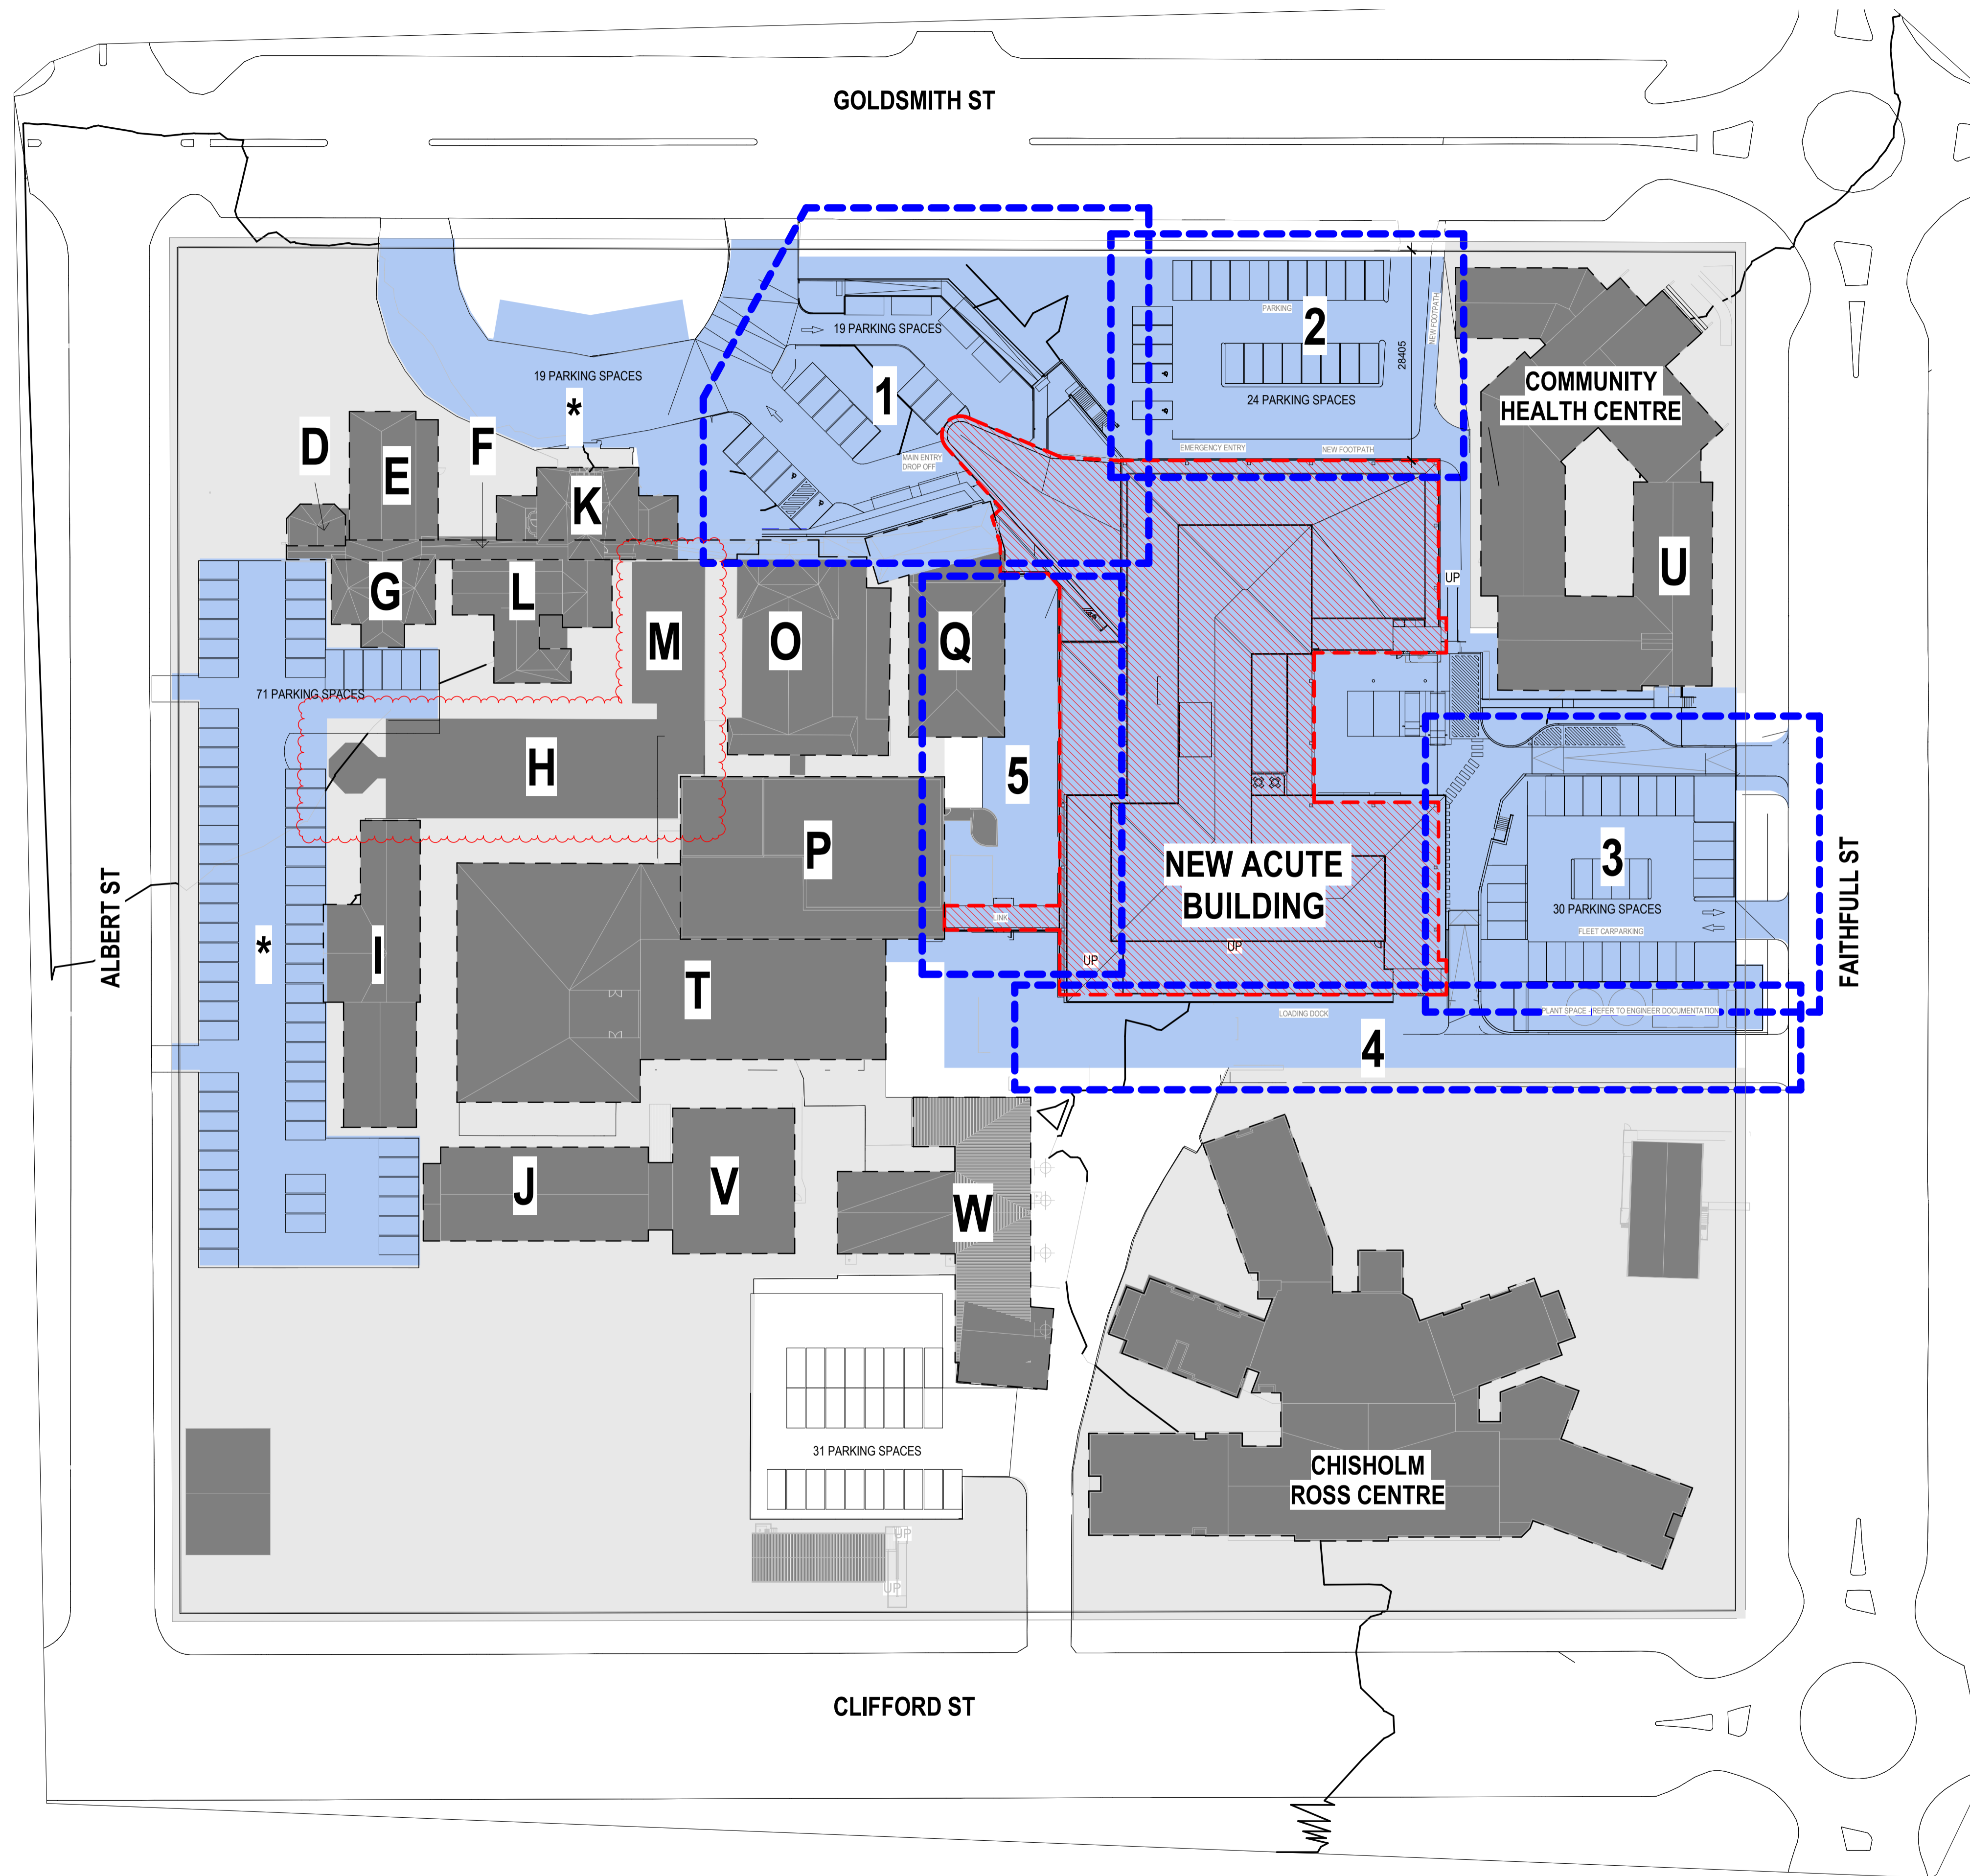

**EXISTING BUILDING LEGEND:**

BLDG	LEVEL	DEPARTMENT
A	GR	WEST WING / OFFICES / CLINICAL LIBRARY
B	GR	MATERNITY ENTRANCE
C	GR	MATERNITY
D	GR	KIOSK
E	GR	PAEDIATRIC CLINIC EYE CLINIC MEDICAL IMAGING/ CT
F	GR	LINK / CORRIDOR
G	GR	CRITICAL CARE & MEDICAL OFFICES
H	GR	CHILDREN'S WARD & DAY ONLY UNIT
L1		SURGICAL WARD
L2		MEDICAL WARD
I	GR	EDUCATION
J	GR	RENAL DIALYSIS
K	GR	MEDICAL IMAGING
L	GR	PHARMACY CHAPEL
M	GR	MEDICAL IMAGING
L1		SURGICAL WARD
L2		MEDICAL WARD
O	GR	EMERGENCY INTENSIVE CARE UNIT STAFF DINING/ MEETING & OFFICES
P	LG	KITCHEN
GR		OPERATING THEATRES
L1		CSSD
Q	LG	MORTUARY
GR		PATHOLOGY
T	LG	BACK OF HOUSE
GR		REHABILITATION UNIT
U	GR	COMMUNITY HEALTH CENTRE
V	GR	PHYSIOTHERAPY
W	GR	BIO-MED/ WASTE ASSET MANAGEMENT WORKSHOP
X	LG	SUBSTATION GENERATER
Y	LG	OXYGEN COMPOUND
Z	LG	ASSESSMENT MANAGEMENT OFFICE

**SCOPE OF SITE WORKS**

- 1 MAIN ENTRY DROP-OFF + PARKING.  
REFER TO ARCHITECTURAL DRAWING AR-10-002.
  - 2 EMERGENCY DROP-OFF + PARKING.  
REFER TO ARCHITECTURAL DRAWING AR-10-002.
  - 3 STAFF / FLEET CARPARK.  
AMBULANCE ROAD / ACCESS / PLAZA.  
REFER TO ARCHITECTURAL DRAWING AR-10-003.
  - 4 SERVICE ROAD / LOADING DOCK.  
REFER TO ARCHITECTURAL DRAWING AR-10-003.
  - 5 WEST COURTYARD / LINK CORRIDOR.  
REFER TO ARCHITECTURAL DRAWING AR-10-003.
  - \* CARPARKING.  
TO BE CAPTURED AS FINAL WORKS (SEPARATE WORKS FROM THE  
NEW ACUTE BUILDING WORKS).
- BLUE AREA INDICATED SCOPE OF WORKS.

KEY PLAN

REV	DESCRIPTION	DRN	DATE
A	S.455 MODIFICATION APPLICATION SUBMISSION	ML	13/09/2019
B	S.455 MODIFICATION APPLICATION SUBMISSION: ADDITIONAL INFORMATION ADDED	ML	22/11/2019
C	S.455 MODIFICATION APPLICATION SUBMISSION: ADDITIONAL INFORMATION ADDED	CS	16/02/2022

**COPYRIGHT**  
ALL RIGHTS RESERVED. THIS WORK IS COPYRIGHTED AND CANNOT BE REPRODUCED OR COPIED IN ANY FORM OR BY ANY MEANS (GRAPHIC, ELECTRONIC OR MECHANICAL, INCLUDING PHOTOCOPYING) WITHOUT THE WRITTEN PERMISSION OF THE PRINCIPAL UNDER THE TERMS OF THE CONTRACT. ANY LICENCE, EXPRESS OR IMPLIED, TO USE THE DOCUMENT FOR ANY PURPOSE WHATSOEVER IS RESTRICTED TO THE TERMS OF THE AGREEMENT OR IMPLIED AGREEMENT WITH THE PRINCIPAL UNDER THE TERMS OF THE CONTRACT.

**DIMENSIONS**  
USE FIGURED DIMENSIONS. DO NOT SCALE. CONTRACTORS MUST VERIFY ALL DIMENSIONS ON THE SITE BEFORE COMMENCING ANY WORK OR MAKING ANY SHOP DRAWING WHICH MUST BE SUBMITTED AND REVIEWED BEFORE MANUFACTURE.

**FIXTURES, FITTINGS & EQUIPMENT SPECIFICATIONS**  
SUBSTITUTE FF&E EQUIPMENT SPECIFICATIONS  
THE FIT-OUT DESIGN AND DOCUMENTATION HAS BEEN COMPLETED ON THE BASIS OF FF&E AND EQUIPMENT ADVISED TO THIS OFFICE AT THE TIME OF BRIEFING THE DESIGN. PROVISIONS FOR FF&E AND EQUIPMENT INCORPORATES SPATIAL ALLOCATIONS, SERVICES, LOADING AND ACCESS CLEARANCES AND WHERE APPROPRIATE SERVICES REQUIREMENTS, HAVING DUE REGARD FOR SURROUNDING FIXTURES AND FITTINGS. IT SHOULD BE NOTED THAT SUBSTITUTE FF&E OR EQUIPMENT WITH ALTERNATE SPECIFICATIONS SHOULD NOT BE PROCURED PRIOR TO VALIDATING THOSE SPECIFICATIONS AGAINST THE ITEM CONTROL SCHEDULE AND DESIGN PROVISIONS IN THE MODEL. THIS OFFICE ACCEPTS NO RESPONSIBILITY FOR THE PROCUREMENT OF SUBSTITUTE FF&E AND EQUIPMENT WHICH HAS NOT BEEN REVIEWED AND VALIDATED AGAINST THE ORIGINAL DESIGN PROVISIONS.

**SERVICE POINTS DISCLAIMER**  
THE SERVICE POINTS IDENTIFIED ON THESE DRAWINGS HAVE BEEN OVERLAYED FROM THE BUILDING SERVICES ENGINEERING MODEL, AND ARE PROVIDED FOR INFORMATION AND SET-OUT PURPOSES ONLY. WE HAVE BEEN ADVISED BY THE SERVICES ENGINEERS THAT THE POINTS REPRESENTED ON THESE DRAWINGS ARE CORRECT AT THE TIME OF PUBLICATION. THIS OFFICE DOES NOT WARRANT THE ACCURACY OF THIS DATA. REFER TO THE BUILDING SERVICES ENGINEERING DOCUMENTATION FOR THE INSTALLATION OF THE SERVICE POINTS, AND THE INTERFACE BETWEEN THE SERVICE POINTS AND THE RESPECTIVE ENGINEERING SYSTEMS.

**ISSUED FOR INFORMATION**

ARCHITECTS

ABN: 21 134 476 065  
PELACCO COMPLEX, BUILDING 3, LEVEL 2  
21-31 GOOD WOOD ST, RICHMOND VIC 3121, AUSTRALIA  
PH: (03) 9885 2333 FAX: (03) 9885 2455

THIS ARCHITECTURAL DESIGN IS THE COPYRIGHT OF SILVER THOMAS HANLEY (AUSTRALIA) PTY LTD ABN 21 134 476 065 AND SHALL NOT BE REPRODUCED WITHOUT THEIR WRITTEN PERMISSION CLIENT

PROJECT MANAGER

Level 15, 207 Kent Street,  
Sydney NSW 2000  
PH: (02) 9276 1400

**Goulburn Hospital & Health Service Redevelopment**  
130 Goldsmith St, Goulburn NSW 2580

**SITE PLAN - PROPOSED MAIN WORKS - S4.55 MODIFICATION APPLICATION**

SCALE	DATE	DRAWN BY	CHECKED
As indicated@A1	08/01/19	MS	MS
PROJECT No	DRAWING No	REVISION	
10406.00	AA-02-02		<b>C</b>