

LEGEND

BENCH MARK	▲
TELSTRA PIT	TEL
ELECTRIC LIGHT BOLLARD	LP
ELECTRICITY BOX	EL
PIT WITH CONCRETE LID	CLID
PIT WITH METAL LID	MLID
STREET SIGN	SS
GRATED INLET PIT	GIP
KERB INLET PIT	KIP
SEWER INSPECTION POINT	SIP
SEWER VENT	SEV
SEWER MANHOLE	SMH
STOP VALVE	SV
HYDRANT	HYD
WATER METER	WM
WATER TAP	TAP
GAS VALVE	GM
GAS VALVE	GAS
VEHICLE CROSSING	(VC)
PRAM CROSSING	(PC)
WINDOW	W
DOOR	D
HEAD/SILL	H/S
SKYLIGHT	S.L.
GAS (DBYD)	G
TELSTRA (DBYD)	T
WATER (DBYD)	W
STORMWATER (DBYD)	SW
SEWER (DBYD)	S
ELECTRICITY (OVERHEAD)	P
ELECTRICITY (U'GROUND) (DBYD)	E
NATIONAL BROADBAND NETWORK (DBYD)	NBN

NOTES

1. THE BOUNDARIES HAVE NOT BEEN MARKED
2. ALL AREAS AND DIMENSIONS HAVE BEEN COMPILED FROM PLANS MADE AVAILABLE BY THE OFFICE OF LAND & PROPERTY INFORMATION (NSW) AND ARE SUBJECT TO FINAL SURVEY
3. ORIGIN OF LEVELS ON A.H.D. IS TAKEN FROM PM 38351 R.L. 39.753 (A.H.D.) IN UPPER PITT STREET
4. CONTOUR INTERVAL 0.5 m
5. CONTOURS ARE INDICATIVE ONLY. ONLY SPOT LEVELS SHOULD BE USED FOR CALCULATIONS OF QUANTITIES WITH CAUTION
6. KERB LEVELS ARE TO THE TOP OF KERB UNLESS SHOWN OTHERWISE
7. NO INVESTIGATION OF UNDERGROUND SERVICES HAS BEEN MADE. SERVICES HAVE BEEN PLOTTED FROM RELEVANT AUTHORITIES INFORMATION AND HAVE NOT BEEN SURVEYED. ALL RELEVANT AUTHORITIES SHOULD BE NOTIFIED PRIOR TO ANY EXCAVATION ON OR NEAR THE SITE
8. 8/4/7 DENOTES TREE SPREAD OF 8m, TRUNK DIAMETER OF 0.4m & APPROX HEIGHT OF 7m
9. SHOWS APPROXIMATE POSITION OF ROAD LINEMARKING AND IS INDICATIVE ONLY
10. BEARINGS SHOWN ARE MGA (MAP GRID OF AUSTRALIA) ADD APPROX. 1°00' FOR TRUE NORTH



REFER TO NOTES AND LEGEND






D	00/00/00	-	00	THIS IS THE PLAN REFERRED TO IN MY LETTER DATED:
C	00/00/00	-	00	
B	00/00/00	-	00	
A	07/12/17	PLAN UPDATED	50027/002	
Revision	Date	Description	Reference	Registered Surveyor NSW



Suite 1, Level 1
810 Pacific Highway
Gordon NSW 2072
Locked Bag 5
Gordon NSW 2072
P 1300 587 000
F 02 9499 7760

Client ST ALOYSIUS COLLEGE
Drawing title
PLAN OF DETAIL AND LEVELS OVER LOT 10 IN DP 880841
KNOWN AS 'ST ALOYSIUS COLLEGE' No47 UPPER PITT
STREET, KIRRIBILLI

datum
AHD
site Area
AS SHOWN
LGA
NORTH SYDNEY
reference
number
50027 001DT
scale
1:300 @A1
date of survey
03/07/17
SHEET
OF 7 | 1

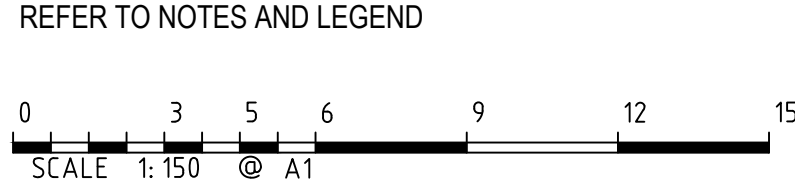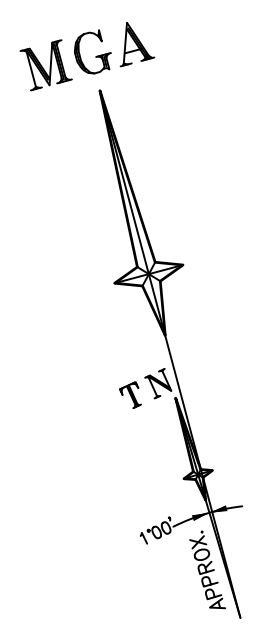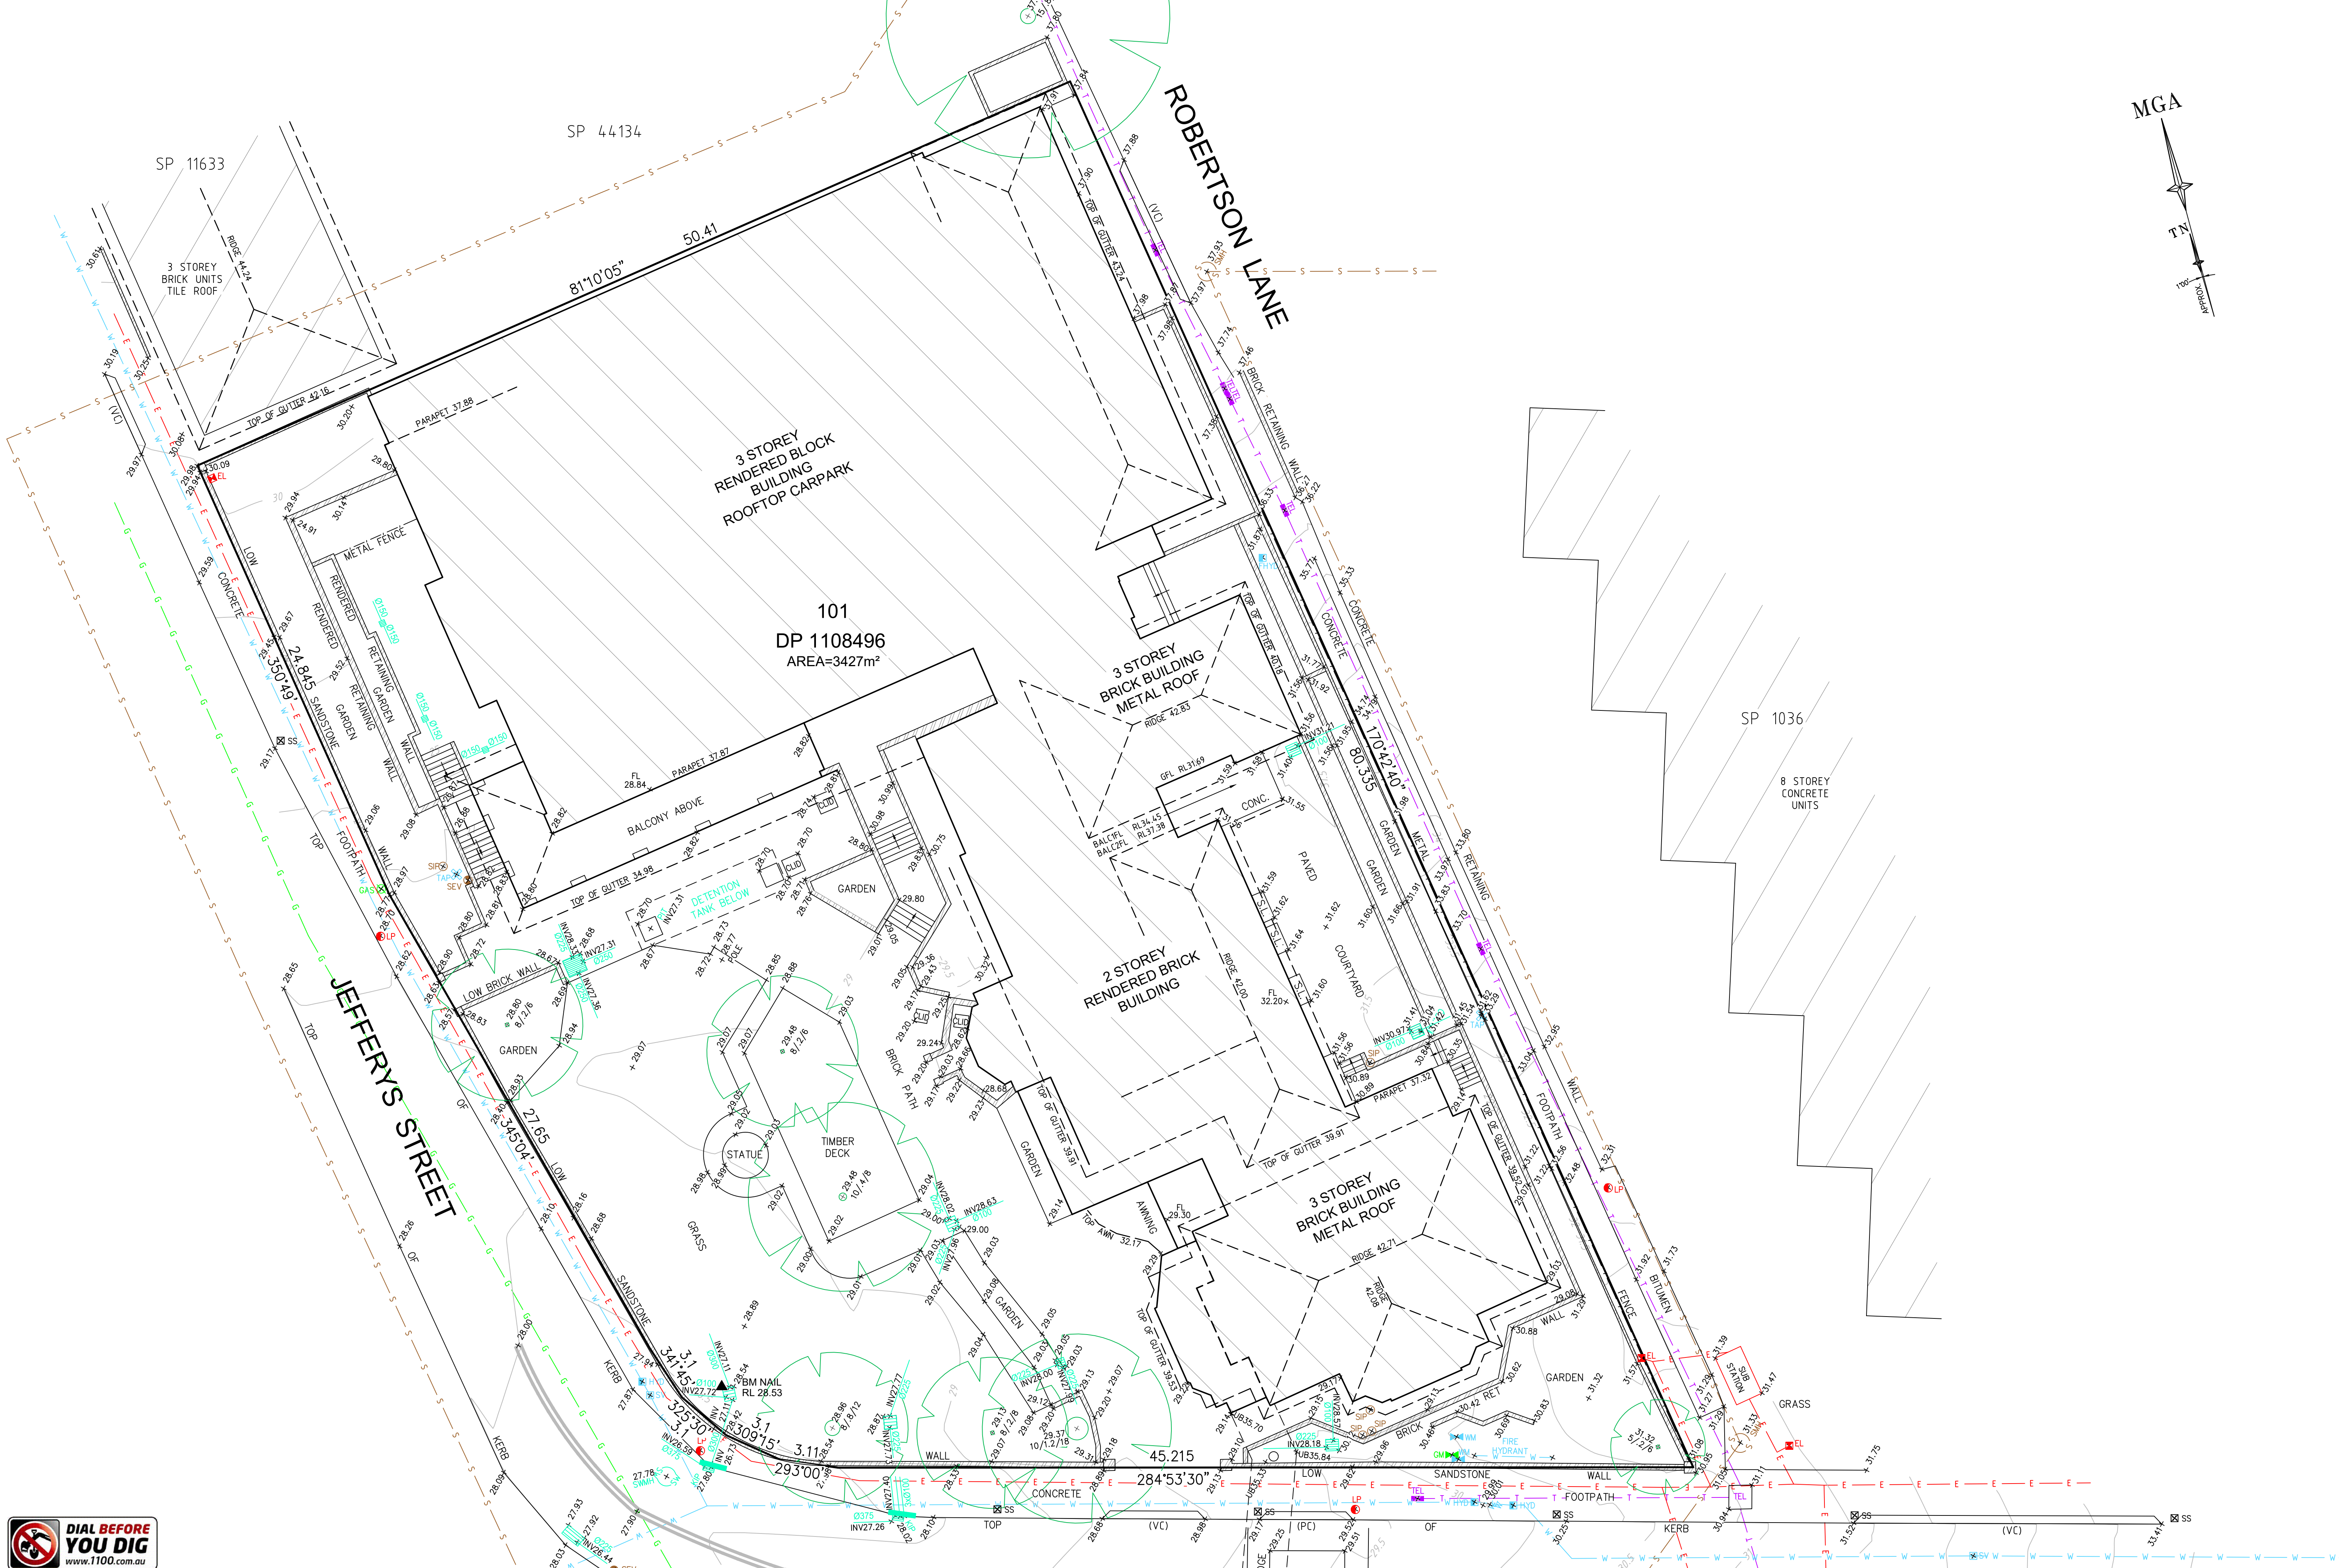


D	00/00/00	-	00	THIS IS THE PLAN REFERRED TO IN MY LETTER DATED:
C	00/00/00	-	00	
B	00/00/00	-	00	
A	07/12/17	PLAN UPDATED	50027/002	
Revision	Date	Description	Reference	Registered Surveyor NSW



Suite 1, Level 1
810 Pacific Highway
Gordon NSW 2072
Locked Bag 5
Gordon NSW 2072
P 1300 587 000
F 02 9499 7760

Client **ST ALOYSIUS COLLEGE**
Drawing title
PLAN OF DETAIL AND LEVELS OVER LOT 10 IN DP 880841 KNOWN AS 'ST ALOYSIUS COLLEGE' No47 UPPER PITT STREET, KIRIBILLI

datum	AHD	reference number	50027 001DT
site Area	AS SHOWN	scale	1:150 @A1
LGA	NORTH SYDNEY	date of survey	03/07/17
		SHEET	2

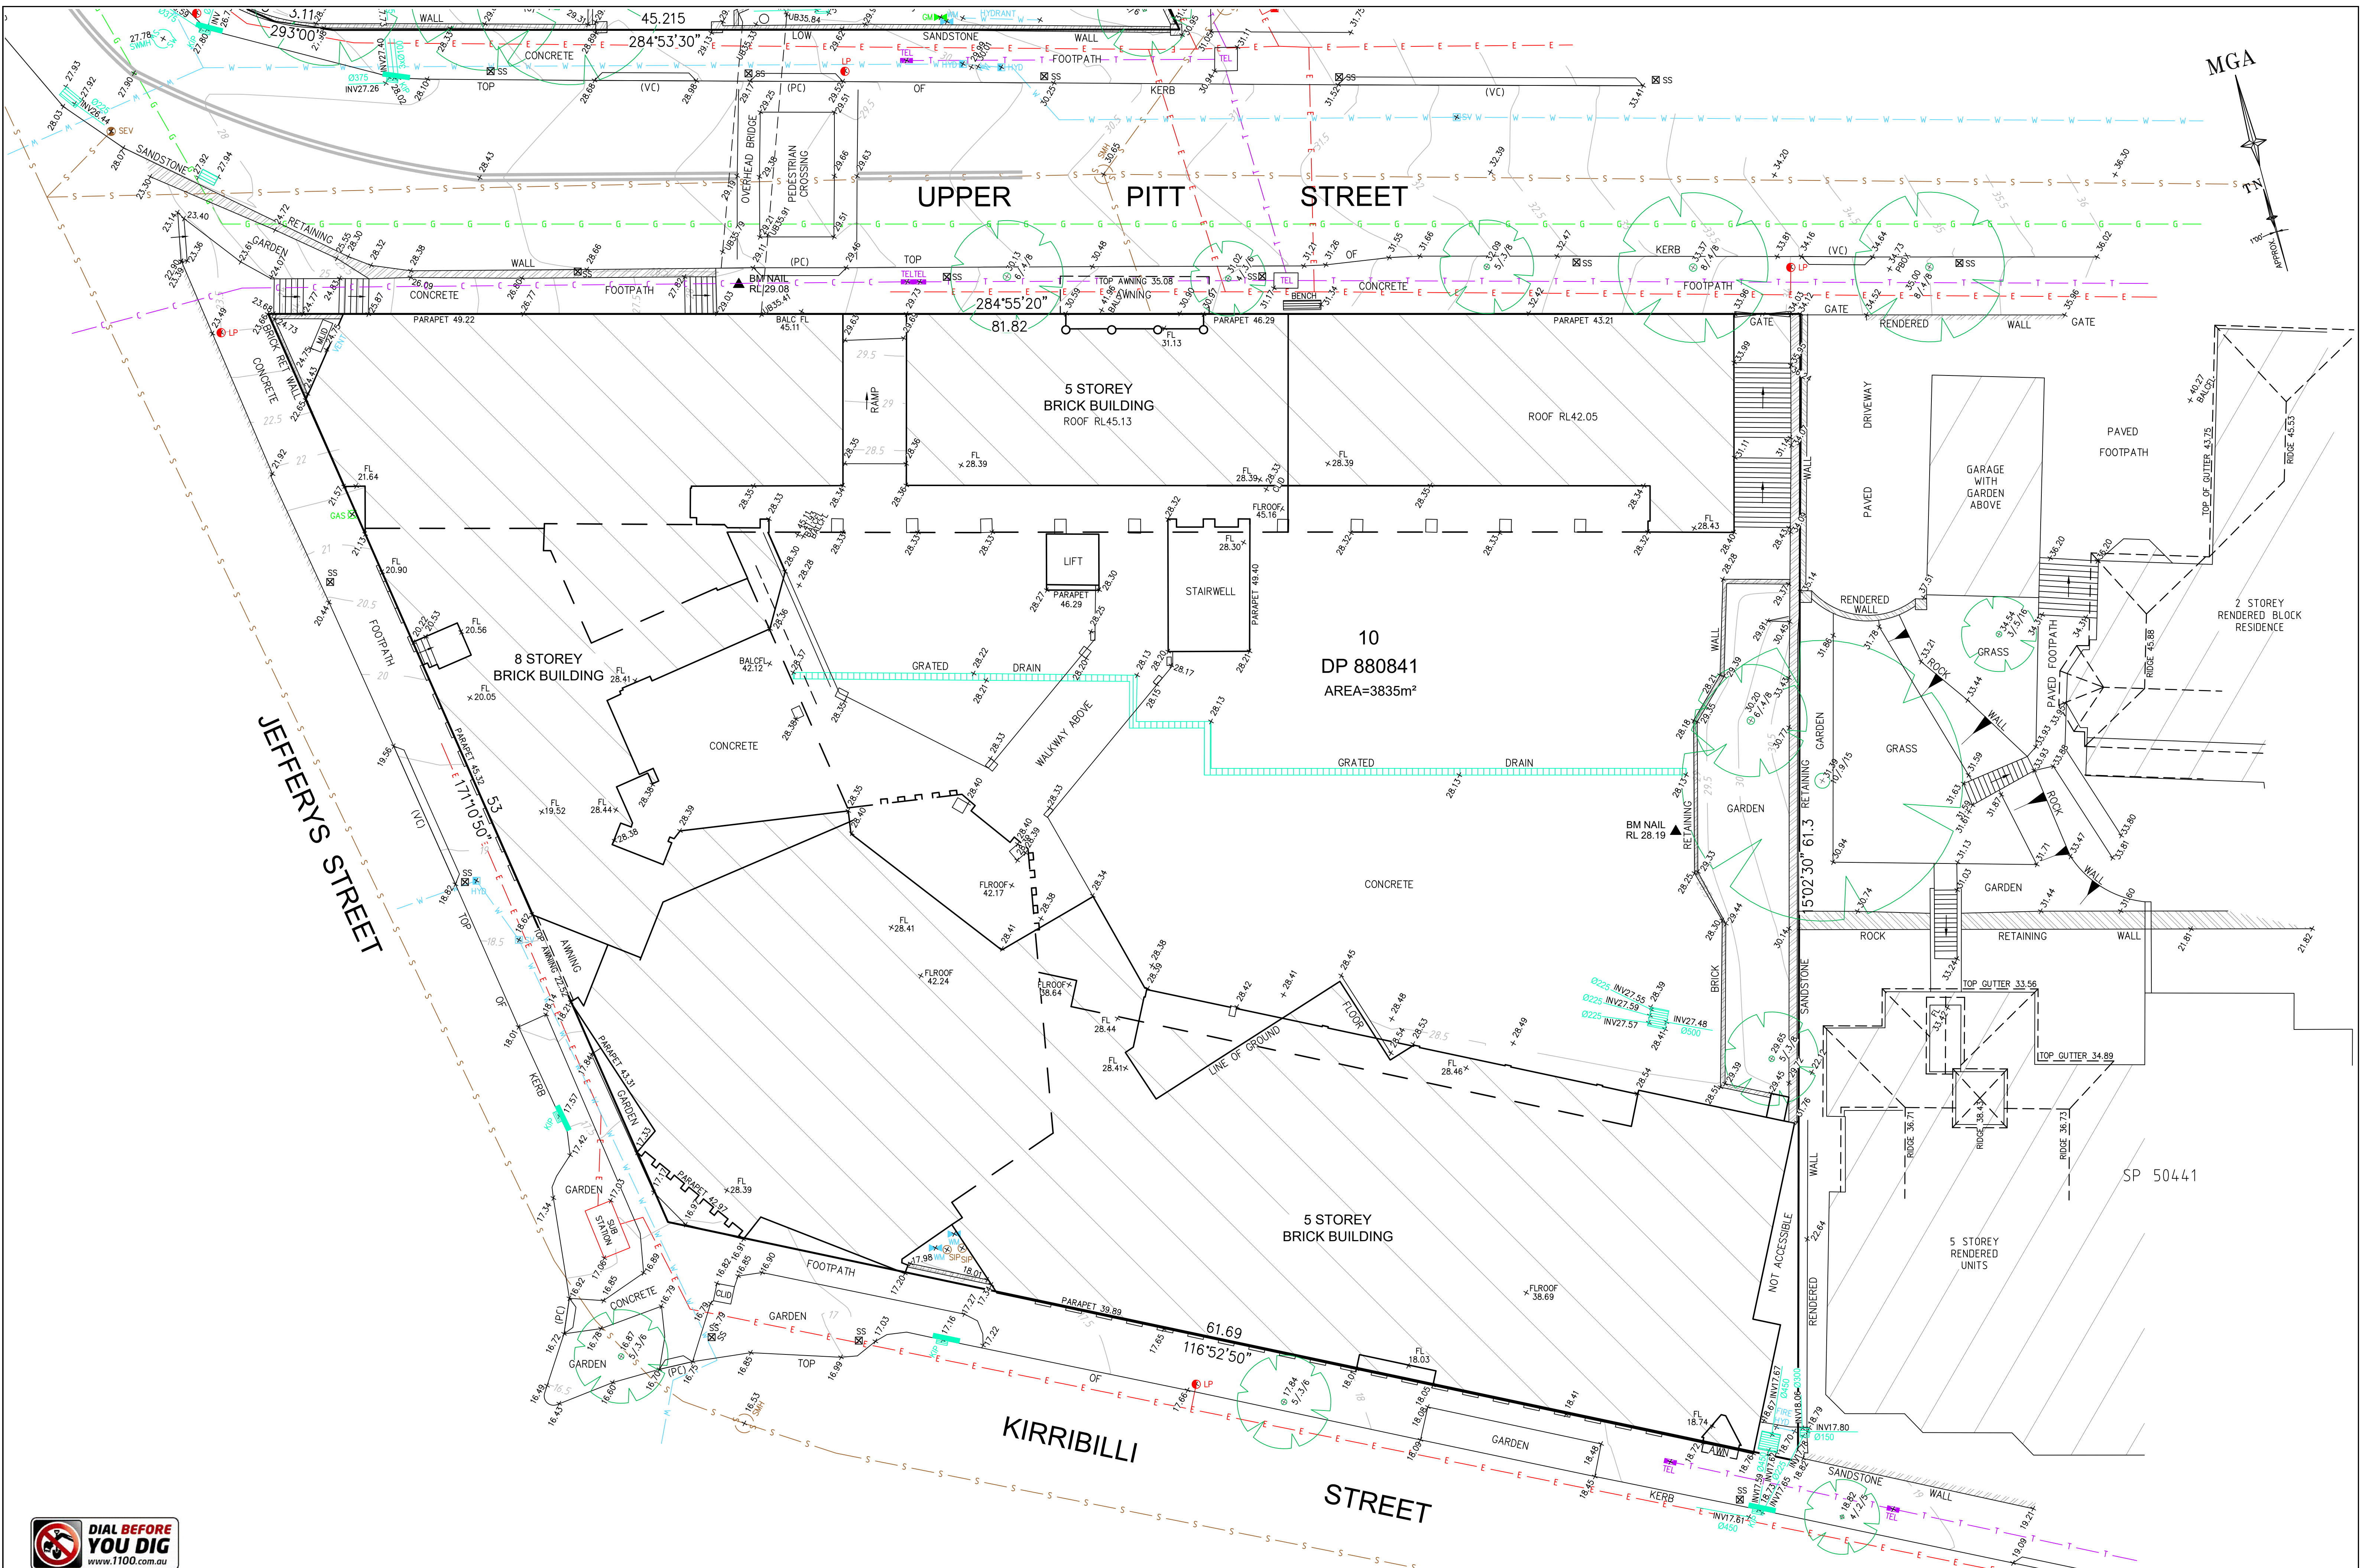

REFER TO NOTES AND LEGEND




D	00/00/00	-	00	THIS IS THE PLAN REFERRED TO IN MY LETTER DATED:
C	00/00/00	-	00	
B	00/00/00	-	00	
A	07/12/17	PLAN UPDATED	50027/002	
Revision	Date	Description	Reference	Registered Surveyor NSW

LTS
LOCKLEY
Registered Surveyors NSW
www.lts.com.au


Client **ST ALOYSIUS COLLEGE**
Drawing title
PLAN OF DETAIL AND LEVELS OVER LOT 10 IN DP 880841 KNOWN AS 'ST ALOYSIUS COLLEGE' No47 UPPER PITT STREET, KIRRIBILLI

datum
AHD
site Area
AS SHOWN
LGA
NORTH SYDNEY


reference number
50027 001DT
scale
1:150 @A1
date of survey
03/07/17
SHEET
7 | 3

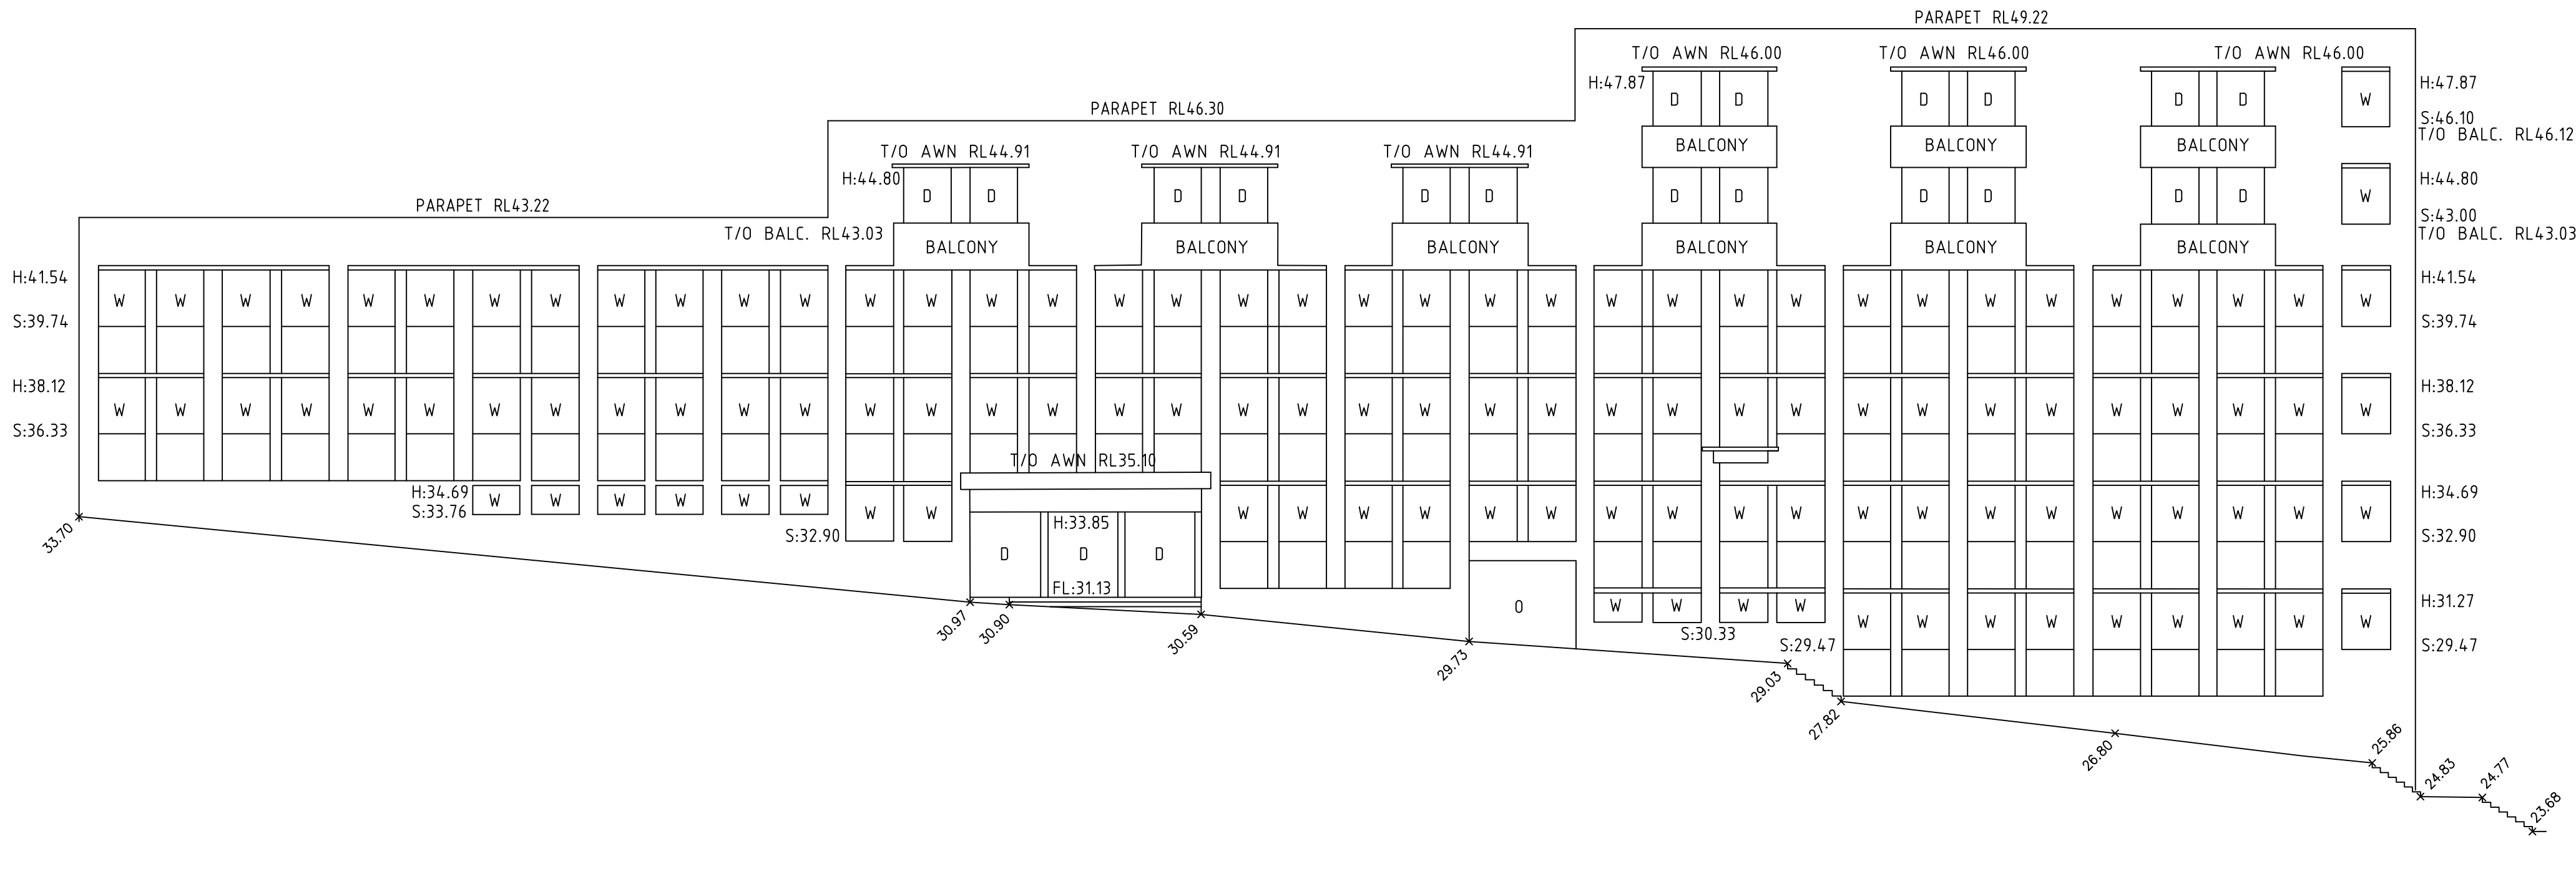


ELEVATION 1
NORTHERN ELEVATION UPPER PIT STREET

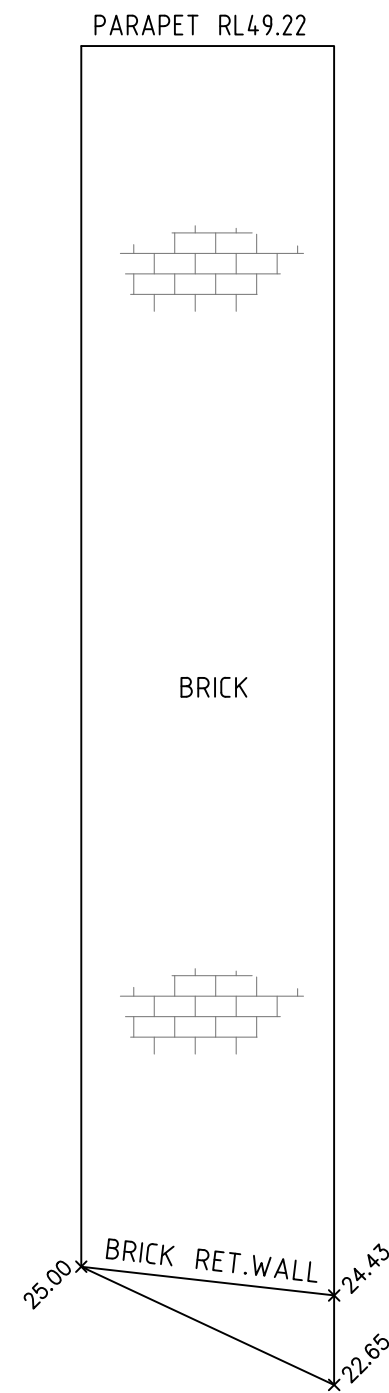


ELEVATION 2
NORTH-WESTERN ELEVATION JEFFREYS STREET

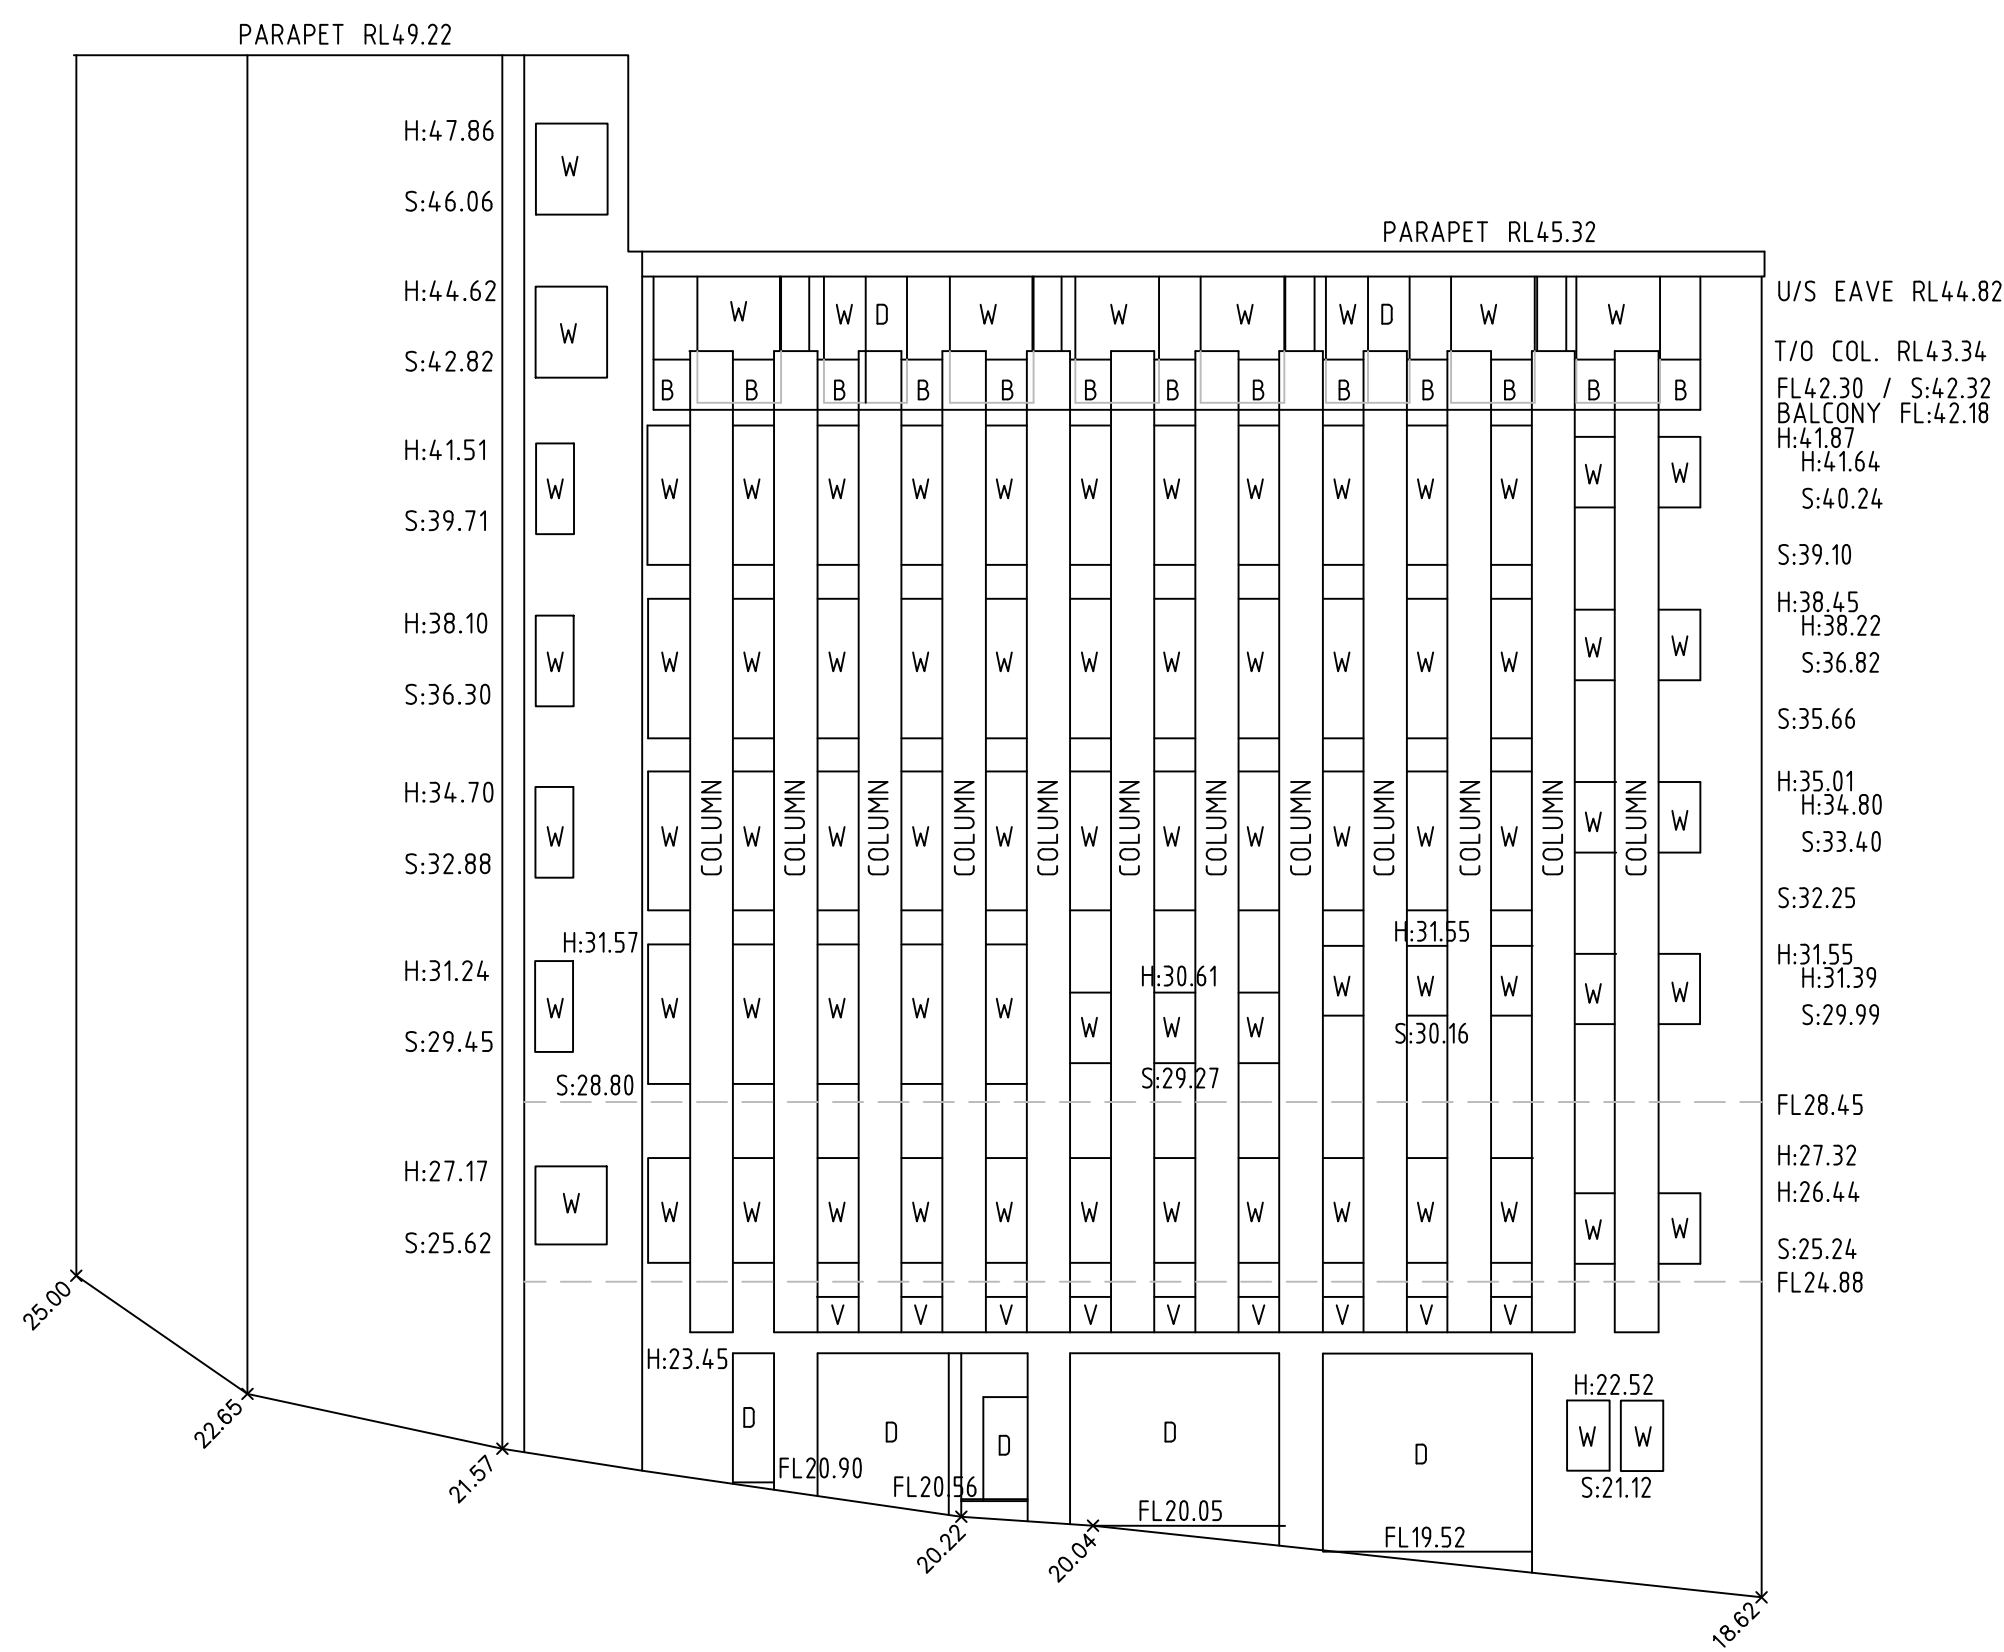


ELEVATION 3
WESTERN ELEVATION JEFFREYS STREET

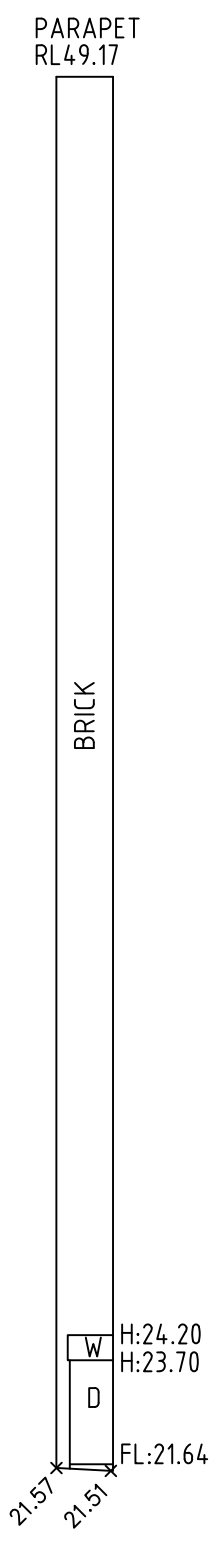


ELEVATION 4
SOUTHERN ELEVATION JEFFREYS STREET

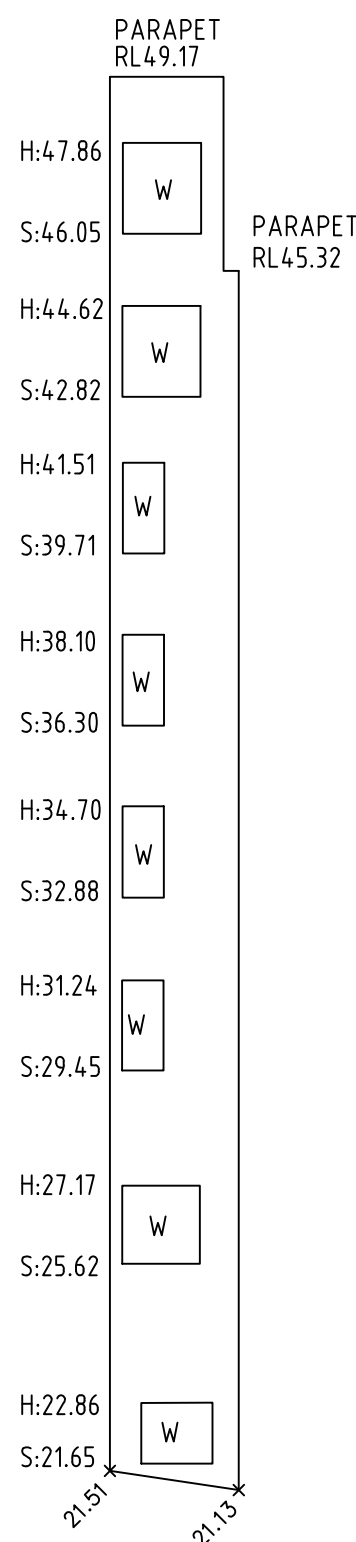


ELEVATION 5
NORTH-WESTERN ELEVATION JEFFREYS STREET

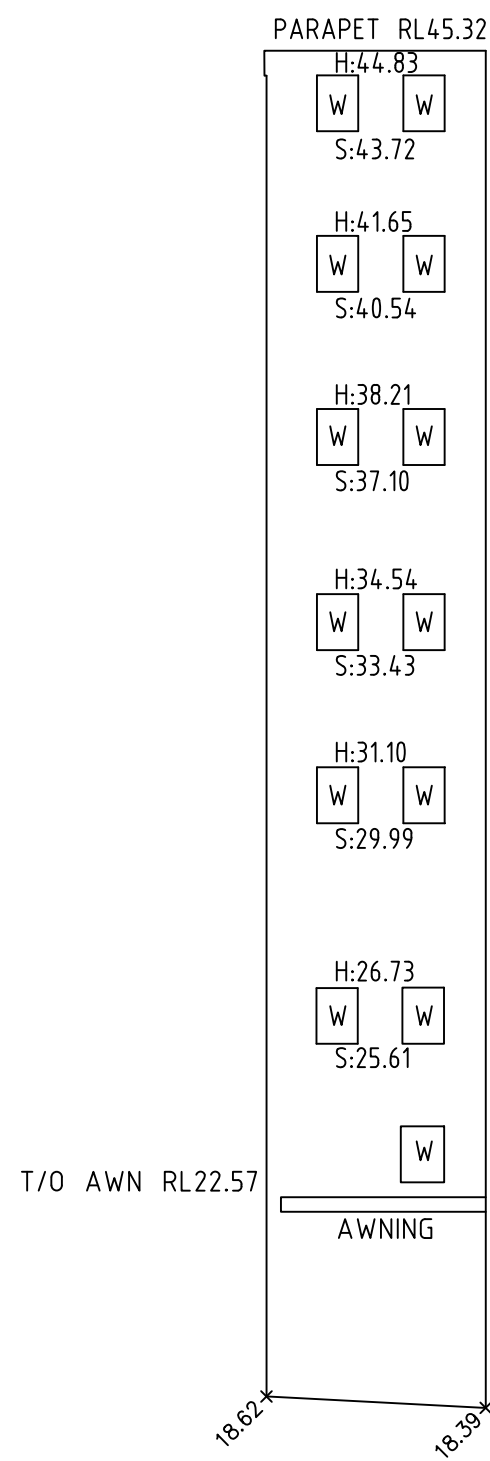


ELEVATION 6
SOUTH-WESTERN ELEVATION JEFFREYS STREET

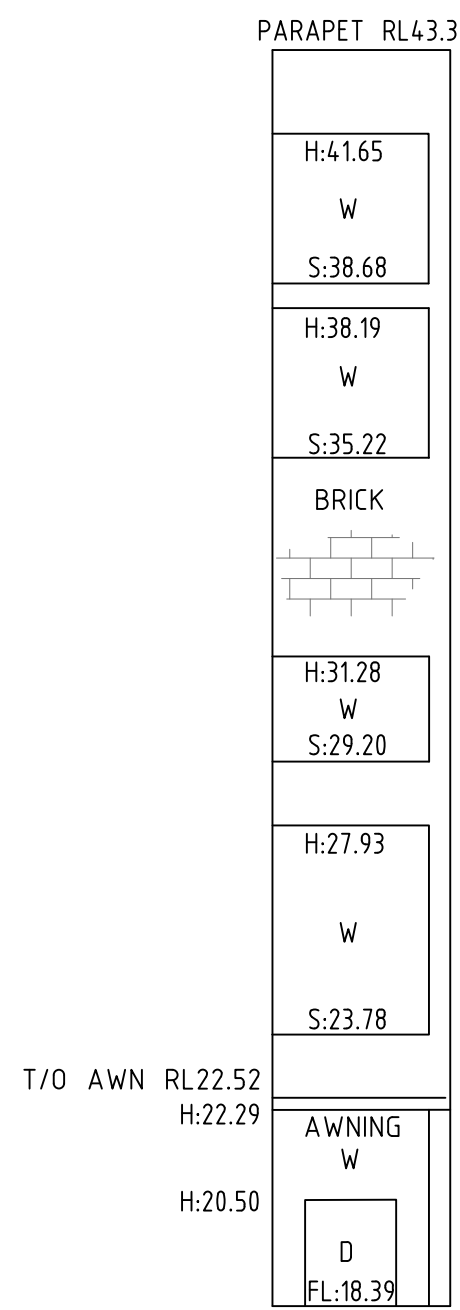

ELEVATION 7
NORTH-WESTERN ELEVATION JEFFREYS STREET

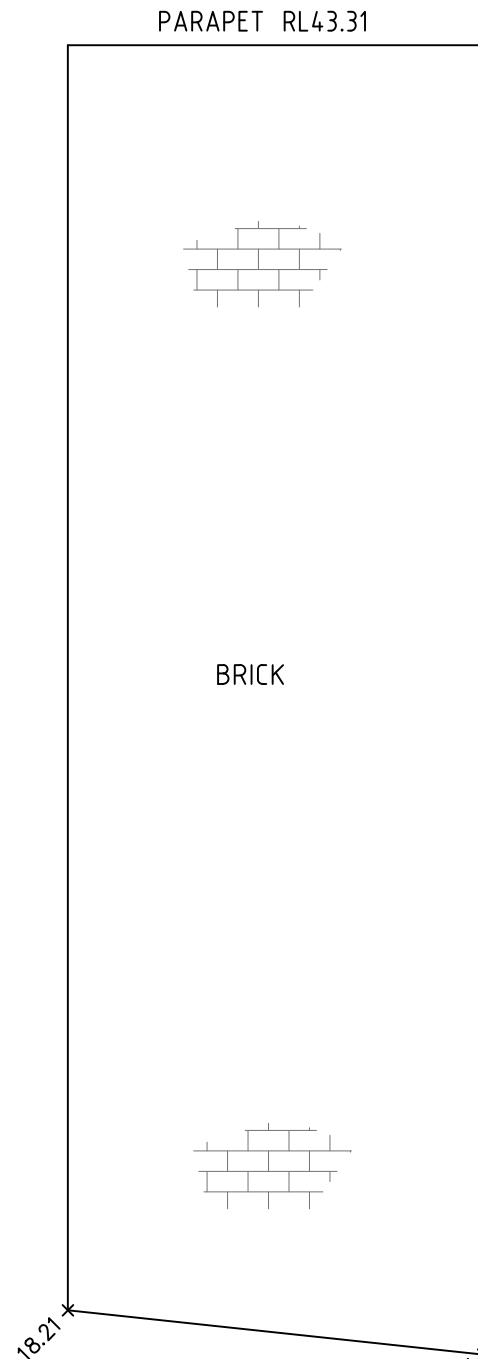

ELEVATION 8
WESTERN ELEVATION JEFFREYS STREET

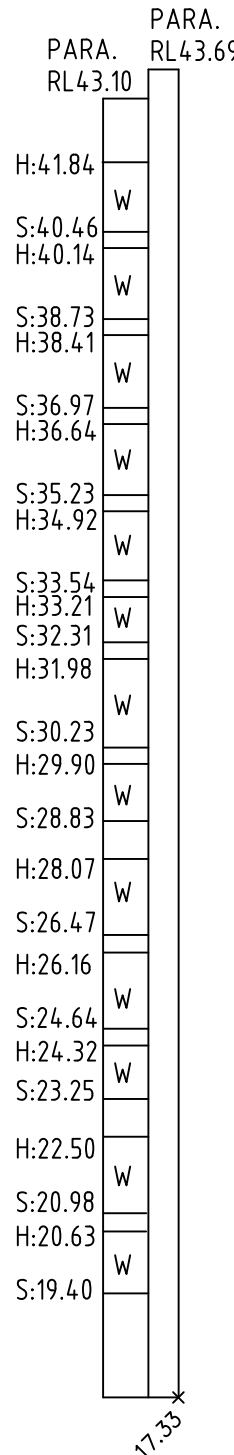

ELEVATION 9
NORTH-WESTERN ELEVATION JEFFREYS STREET



REFER TO NOTES AND LEGEND



D	00/00/00	-	00
C	00/00/00	-	00
B	00/00/00	-	00
A	07/12/17	PLAN UPDATED	50027/002
Revision	Date	Description	Reference

THIS IS THE PLAN REFERRED TO IN MY LETTER DATED:


Registered Surveyor NSW




Suite 1, Level 1
810 Pacific Highway
Gordon NSW 2072
Locked Bag 5
Gordon NSW 2072
P 1300 587 000
F 02 9499 7760

Client ST ALOYSIUS COLLEGE
Drawing title
PLAN OF DETAIL AND LEVELS OVER LOT 10 IN DP 880841
KNOWN AS 'ST ALOYSIUS COLLEGE' No47 UPPER PIT
STREET, KIRIBILLI


datum
AHD
site Area
AS SHOWN
LGA
NORTH SYDNEY
reference
number
scale
1:150 @A1
date of survey
03/07/17
SHEET
OF 7 | 4

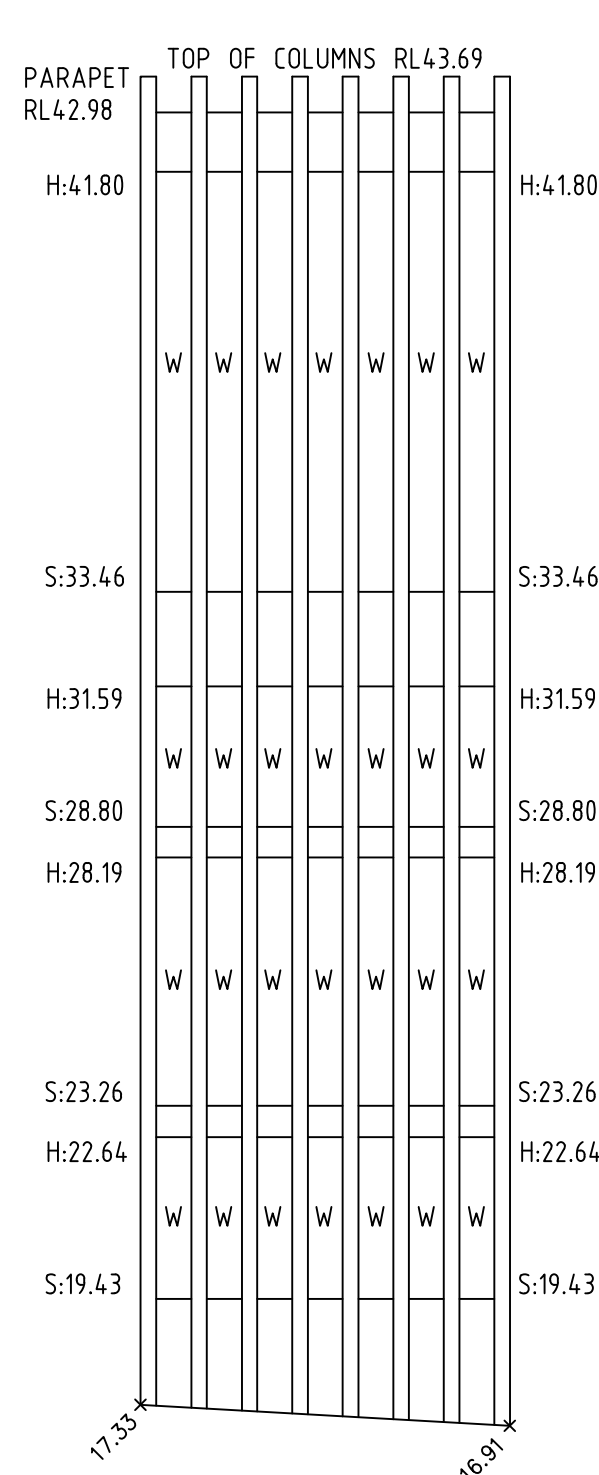


ELEVATION 10
SOUTH-WESTERN ELEVATION
JEFFREYS STREET

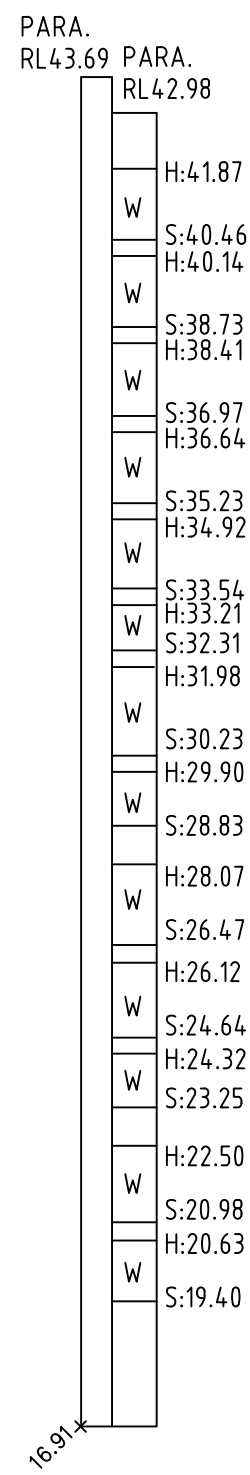


ELEVATION 11
NORTH-WESTERN ELEVATION
JEFFREYS STREET

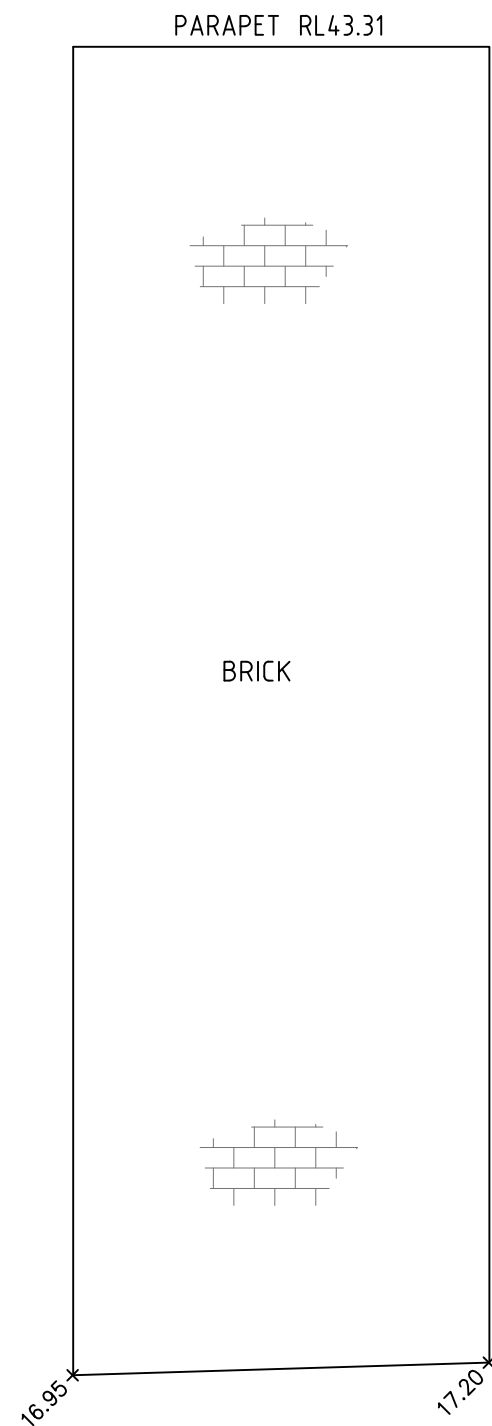


ELEVATION 12
SOUTHERN ELEVATION
KIRRIBILLI AVENUE

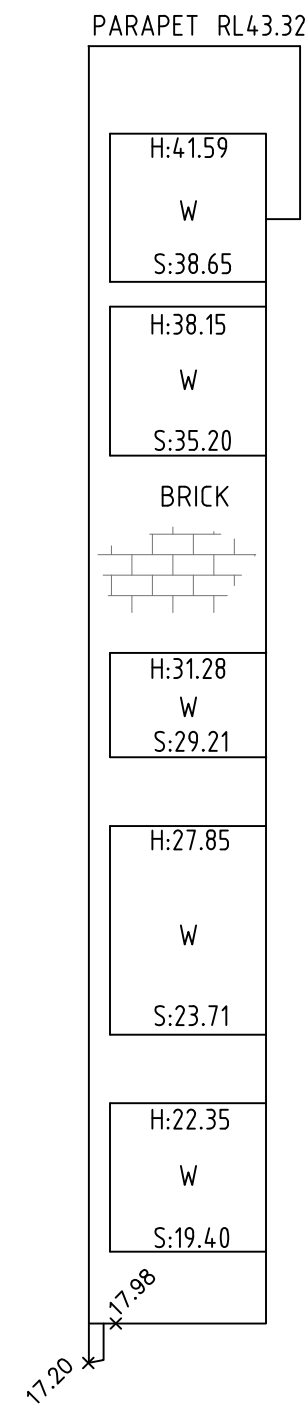


ELEVATION 13
SOUTHERN ELEVATION
KIRRIBILLI AVENUE

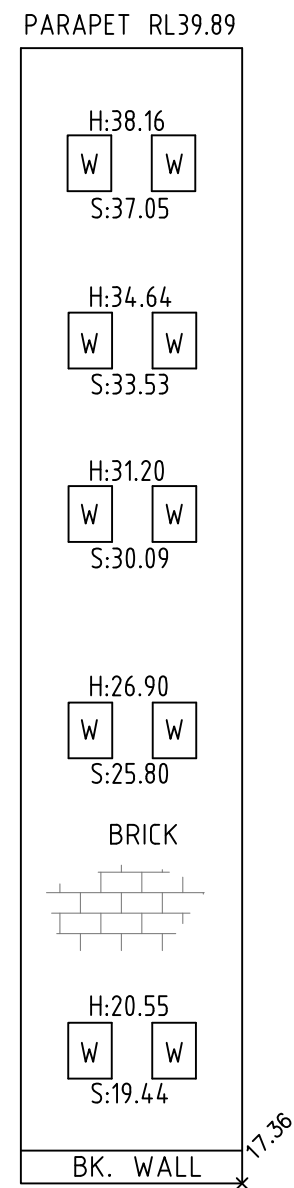


ELEVATION 14
WESTERN ELEVATION
LIBRARY/KIRRIBILLI AVENUE

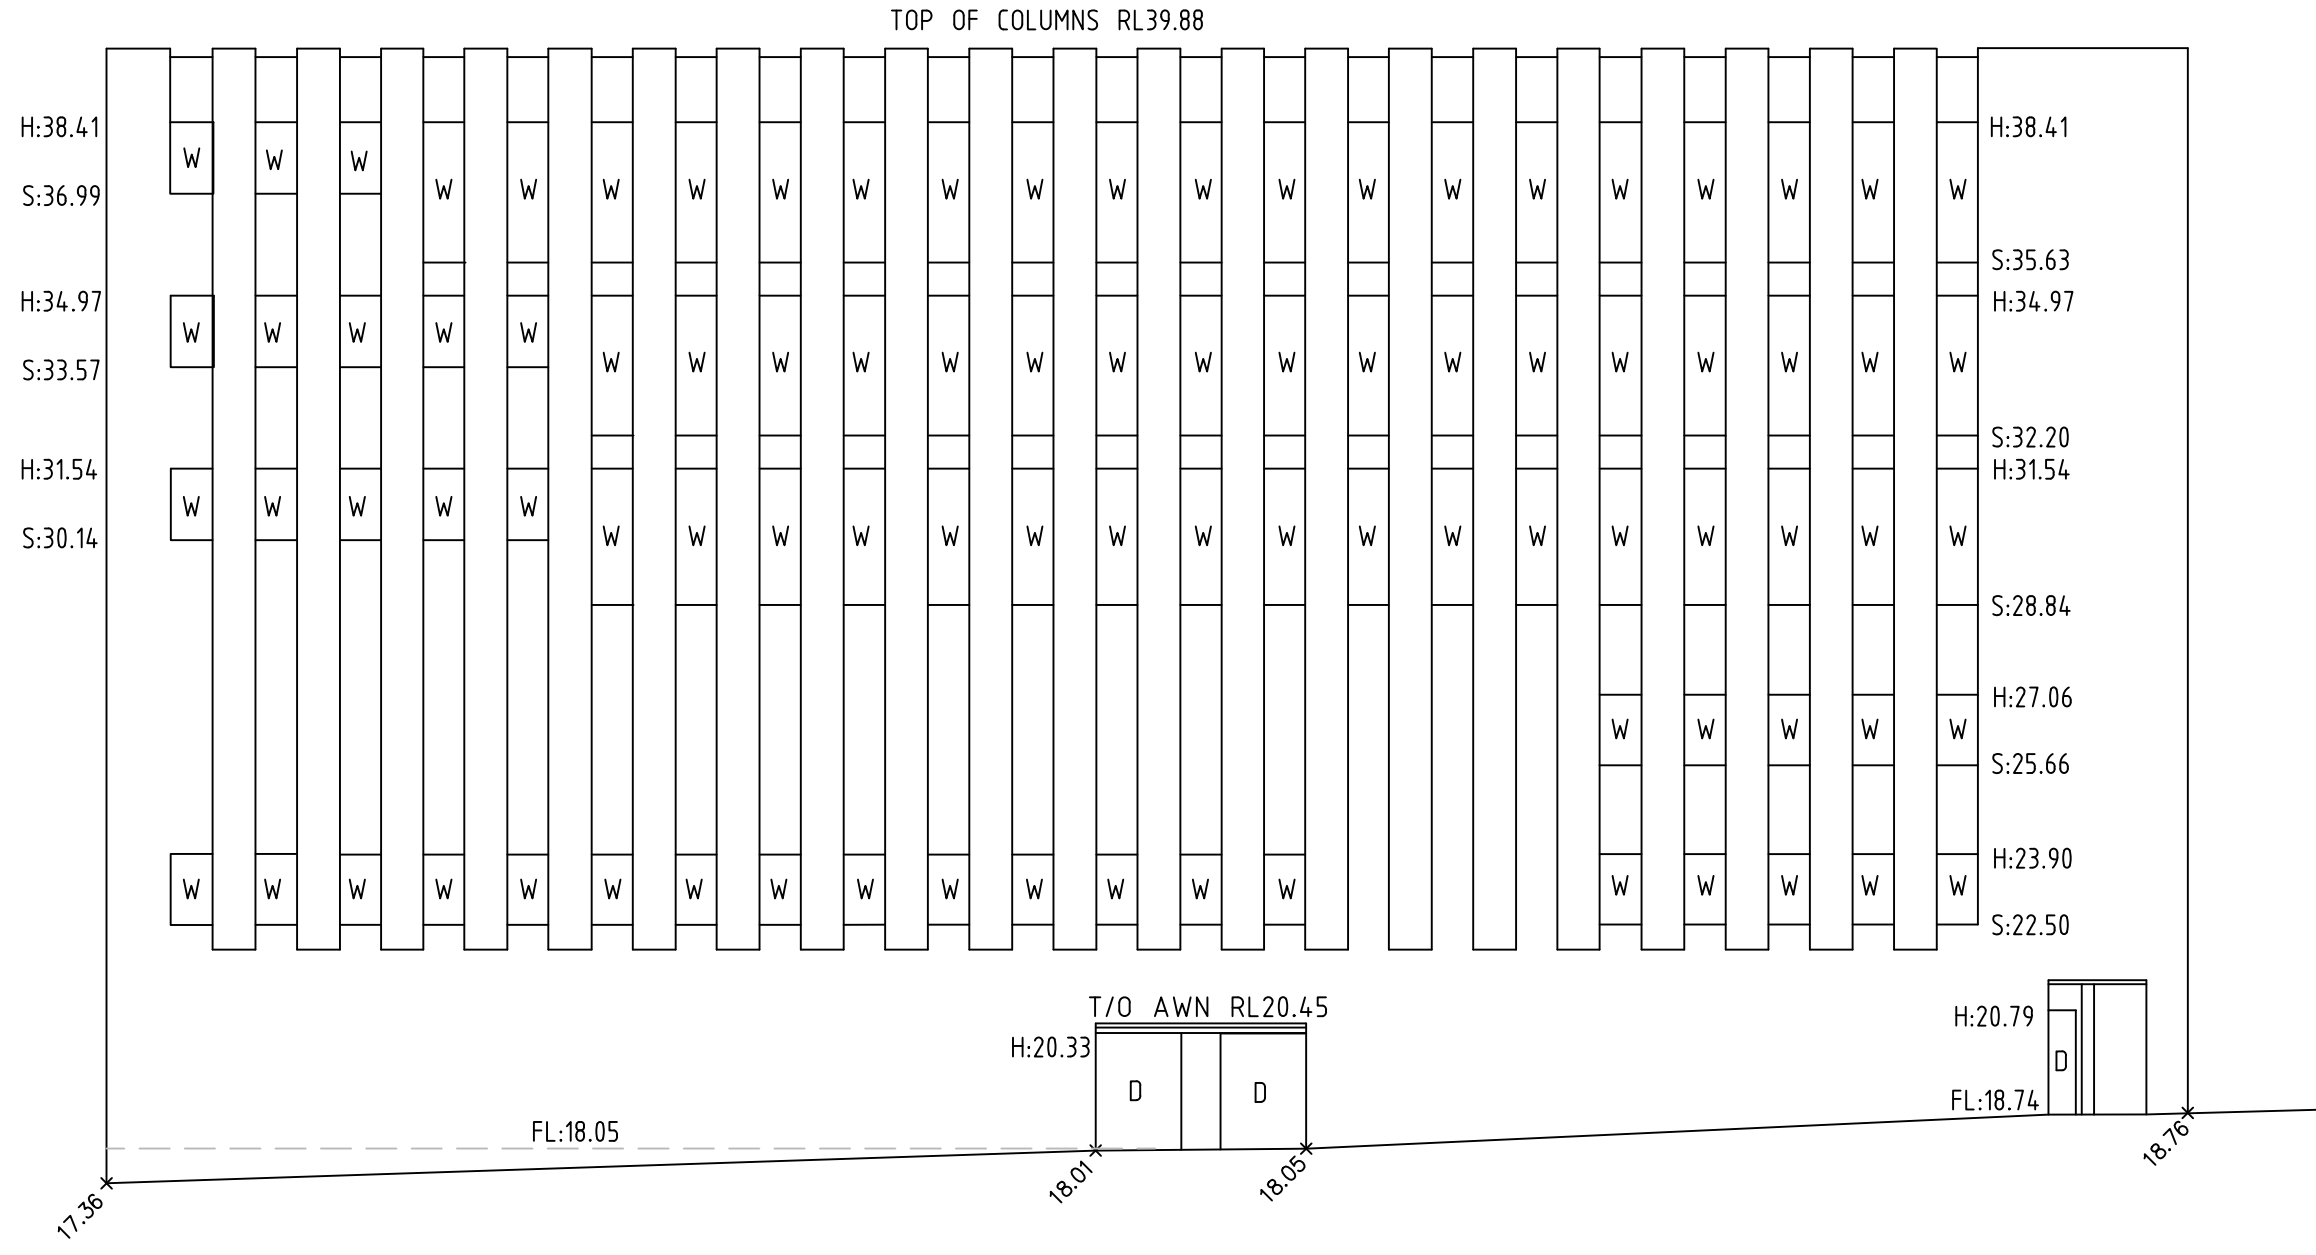


ELEVATION 15
SOUTH-WESTERN ELEVATION
LIBRARY/KIRRIBILLI AVENUE

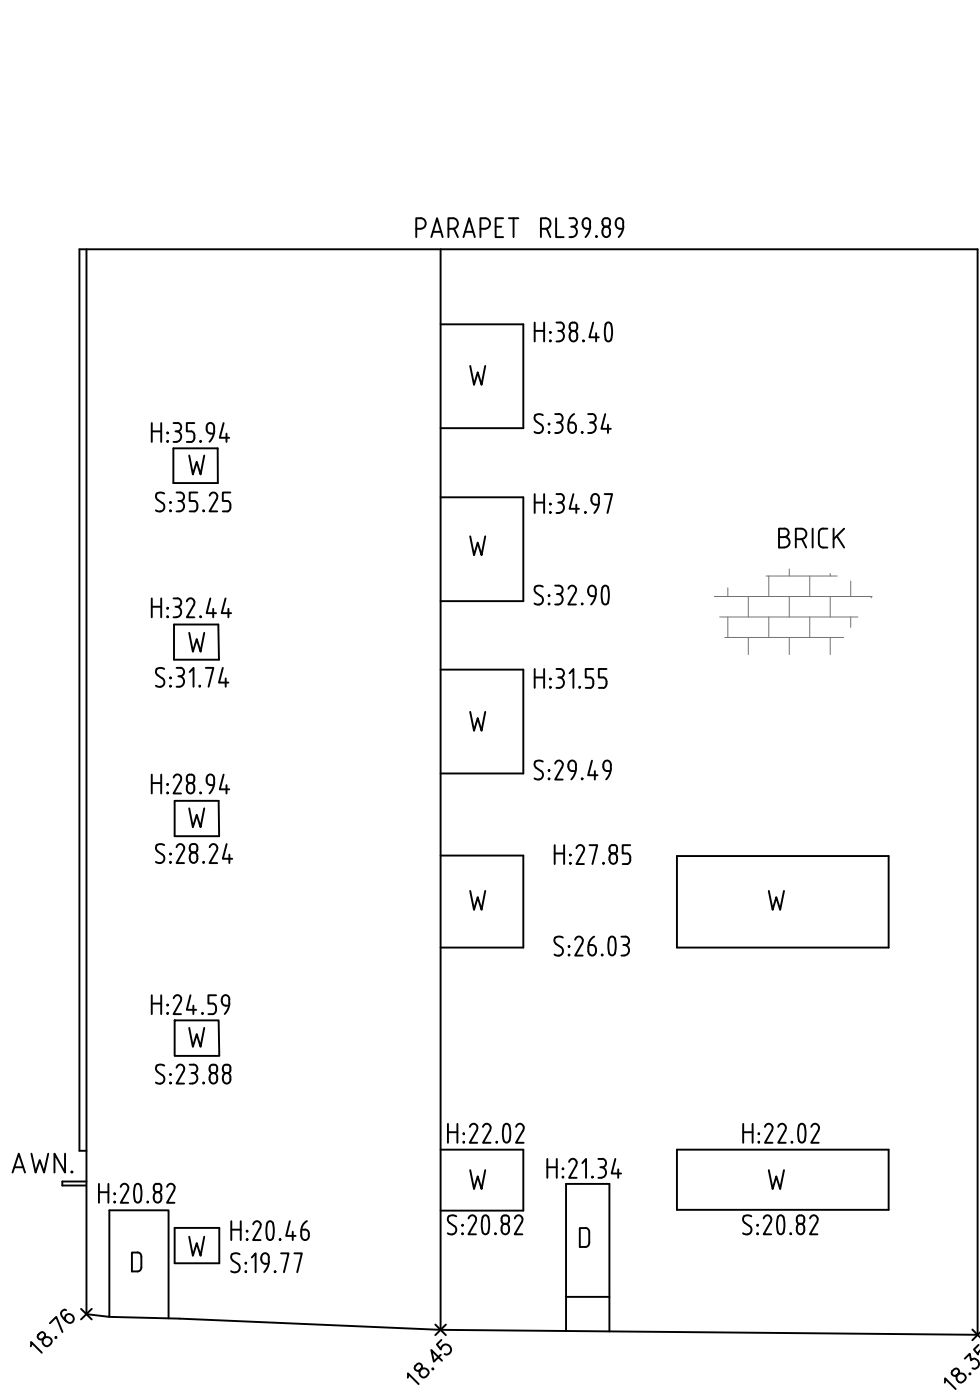


ELEVATION 16
SOUTH-EASTERN ELEVATION LIBRARY

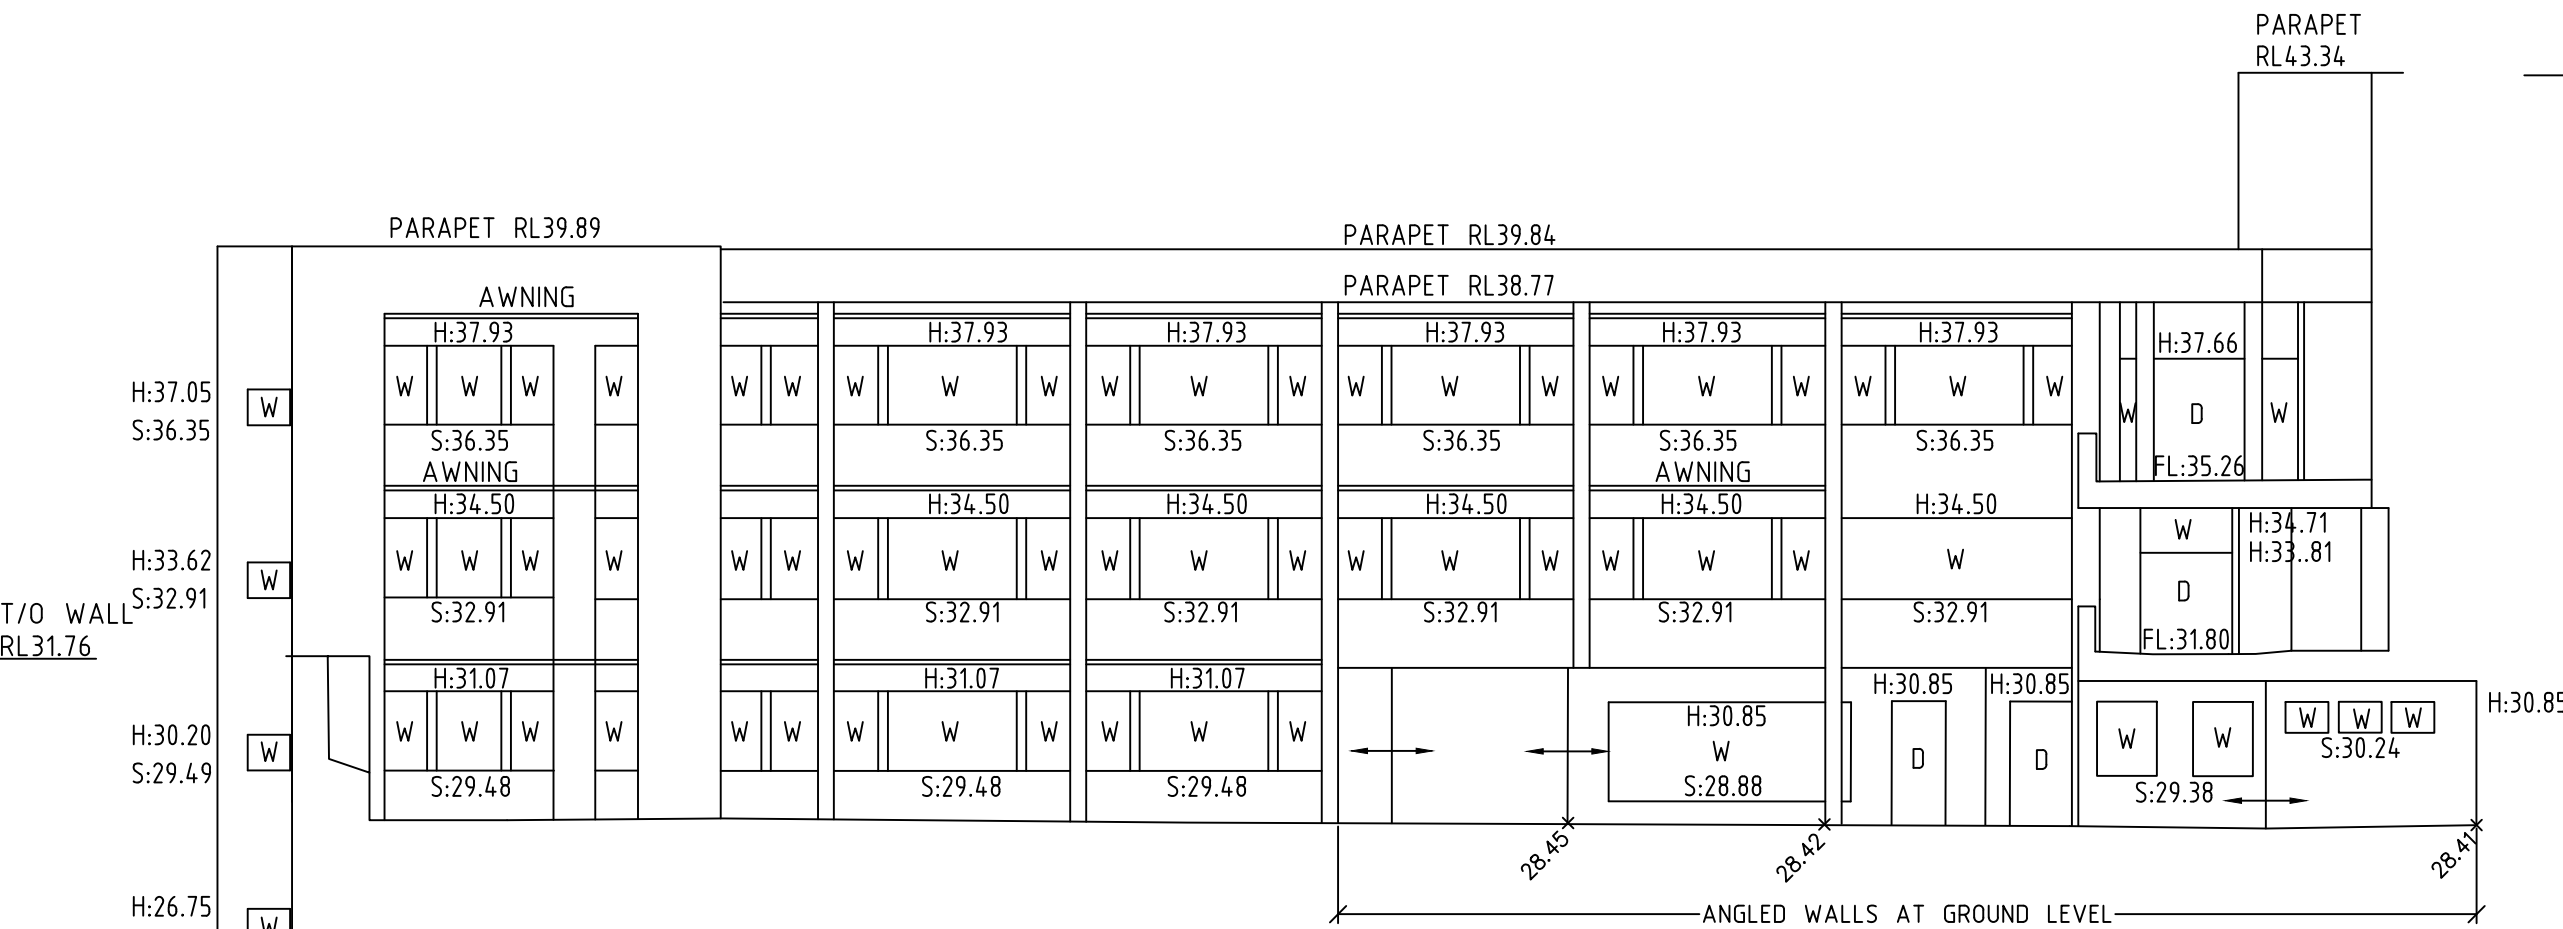


ELEVATION 17
NORTH-EASTERN ELEVATION LIBRARY

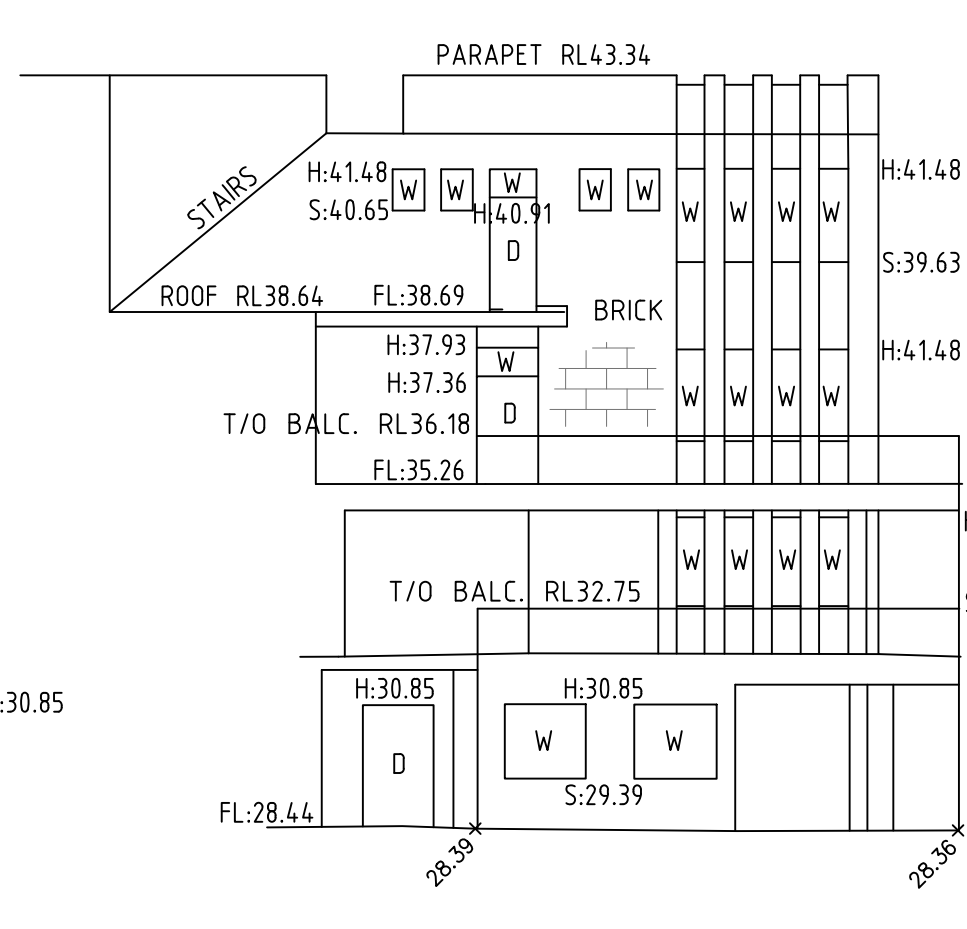

ELEVATION 18
EASTERN ELEVATION CHAPEL

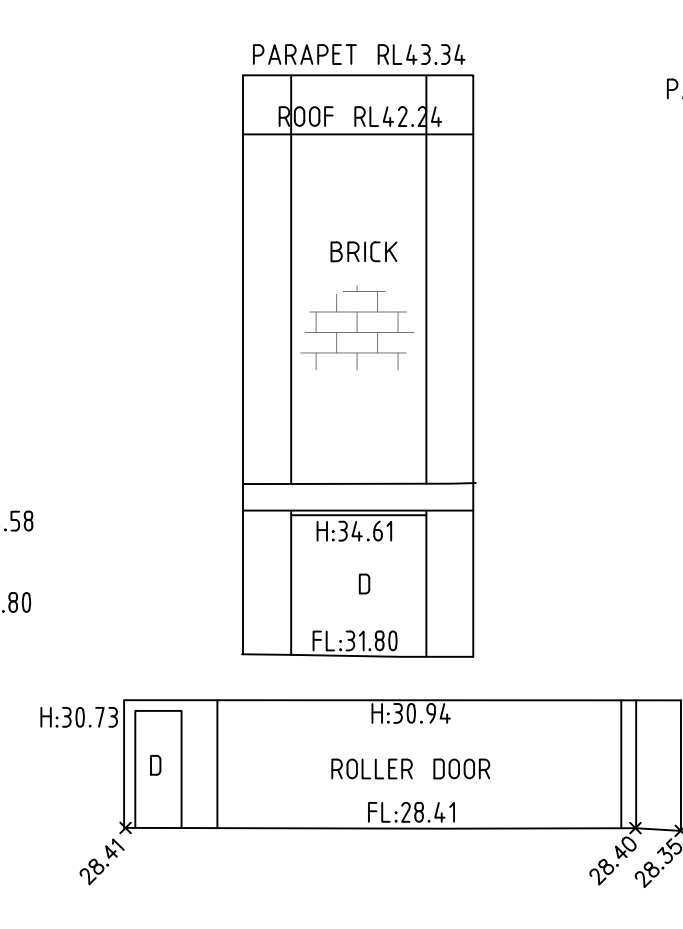

ELEVATION 19
NORTH-EASTERN ELEVATION CHAPEL

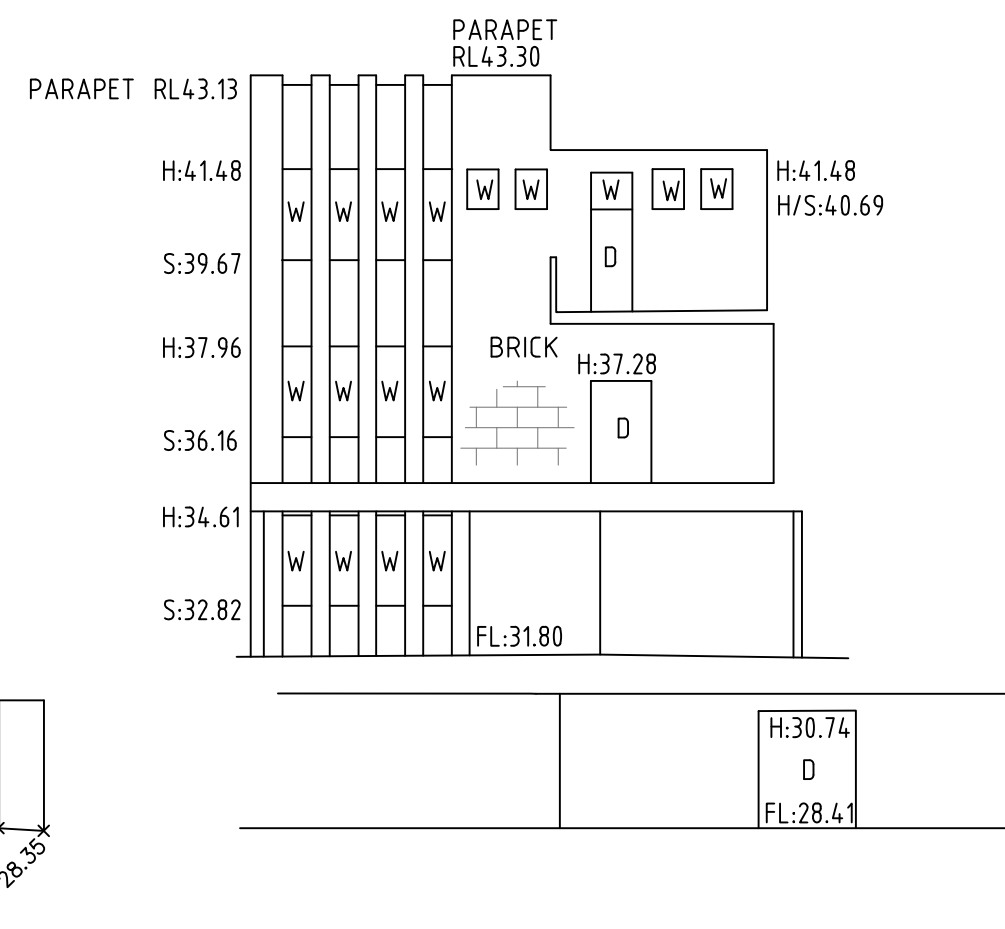

ELEVATION 20
NORTHERN ELEVATION CHAPEL



REFER TO NOTES AND LEGEND



D	00/00/00	-	00
C	00/00/00	-	00
B	00/00/00	-	00
A	07/12/17	PLAN UPDATED	50027/002
Revision	Date	Description	Reference


THIS IS THE PLAN REFERRED TO
IN MY LETTER DATED:
.....
Registered Surveyor NSW




Suite 1, Level 1
810 Pacific Highway
Gordon NSW 2072
Locked Bag 5
Gordon NSW 2072
P 1300 587 000
F 02 9499 7760

Client ST ALOYSIUS COLLEGE
Drawing title
PLAN OF DETAIL AND LEVELS OVER LOT 10 IN DP 880841
KNOWN AS 'ST ALOYSIUS COLLEGE' No47 UPPER PITT
STREET, KIRRIBILLI


datum
AHD
site Area
AS SHOWN
LGA
NORTH SYDNEY
reference
number
50027 001DT
scale
1:150 @A1
date of survey
03/07/17
SHEET
OF 7 | 5

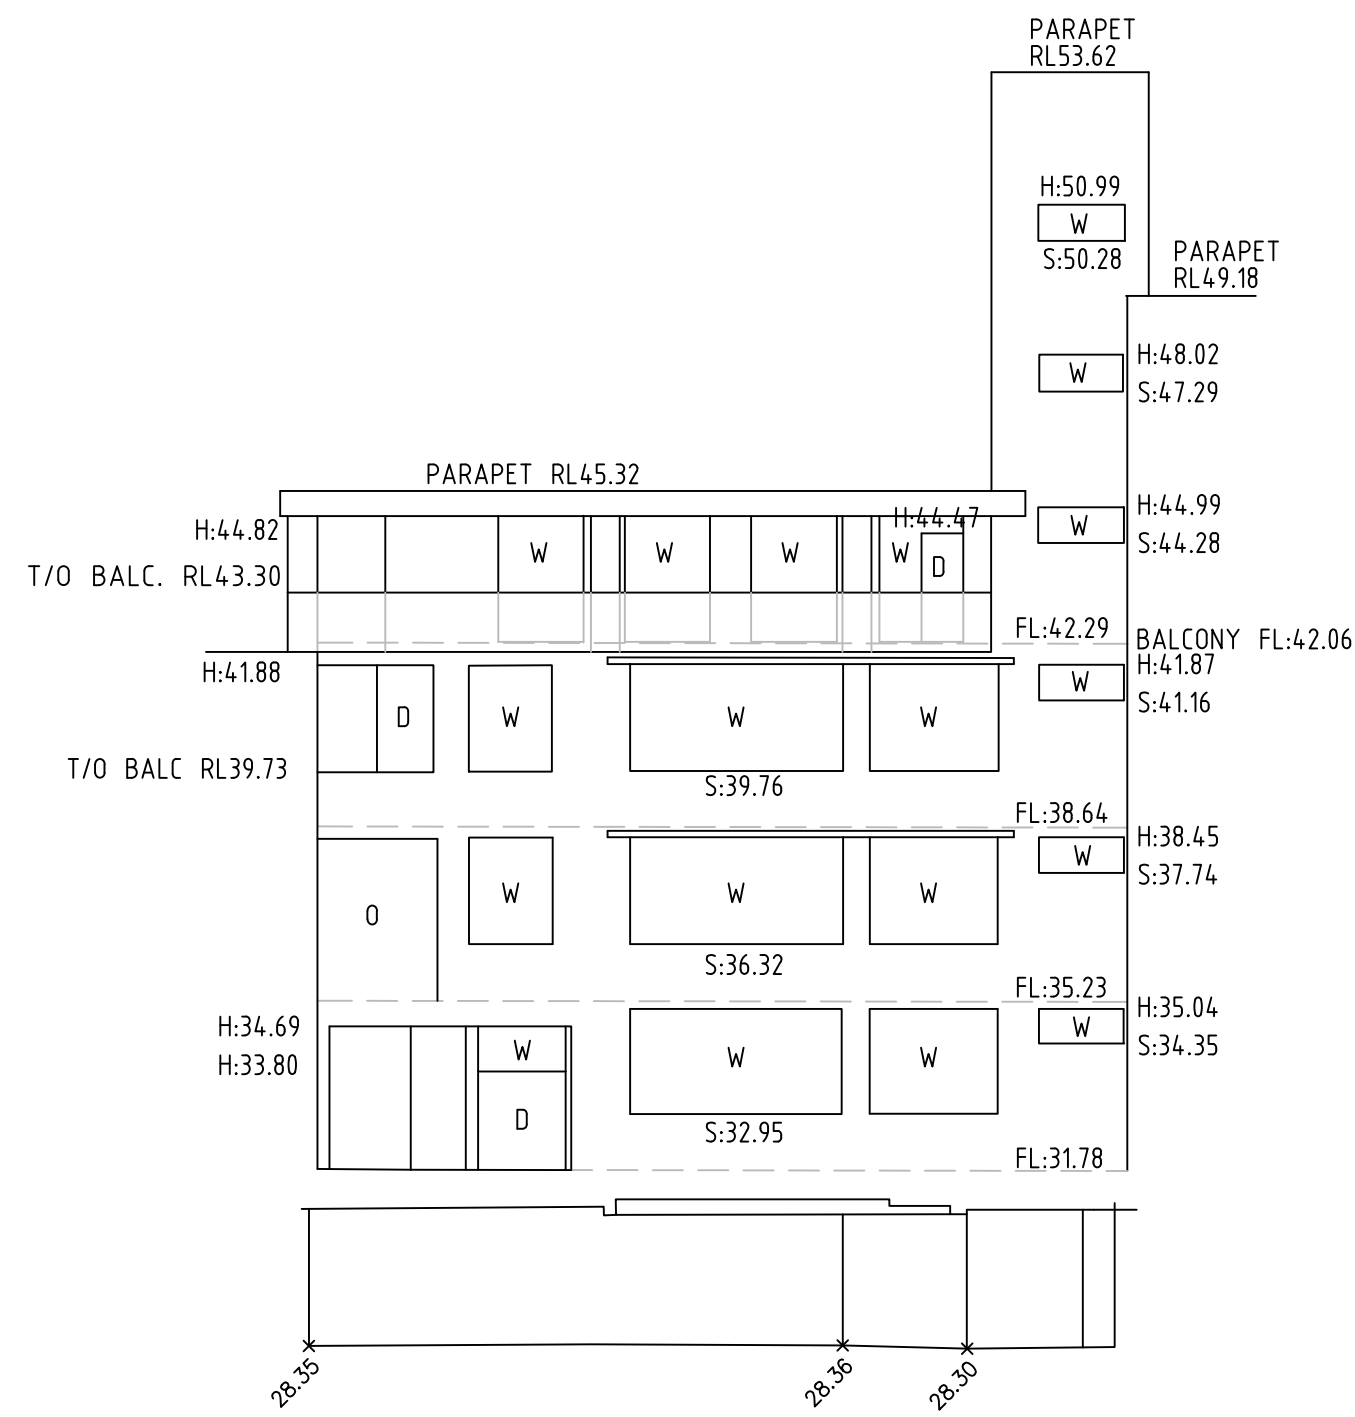


ELEVATION 21
EASTERN ELEVATION OFFICE

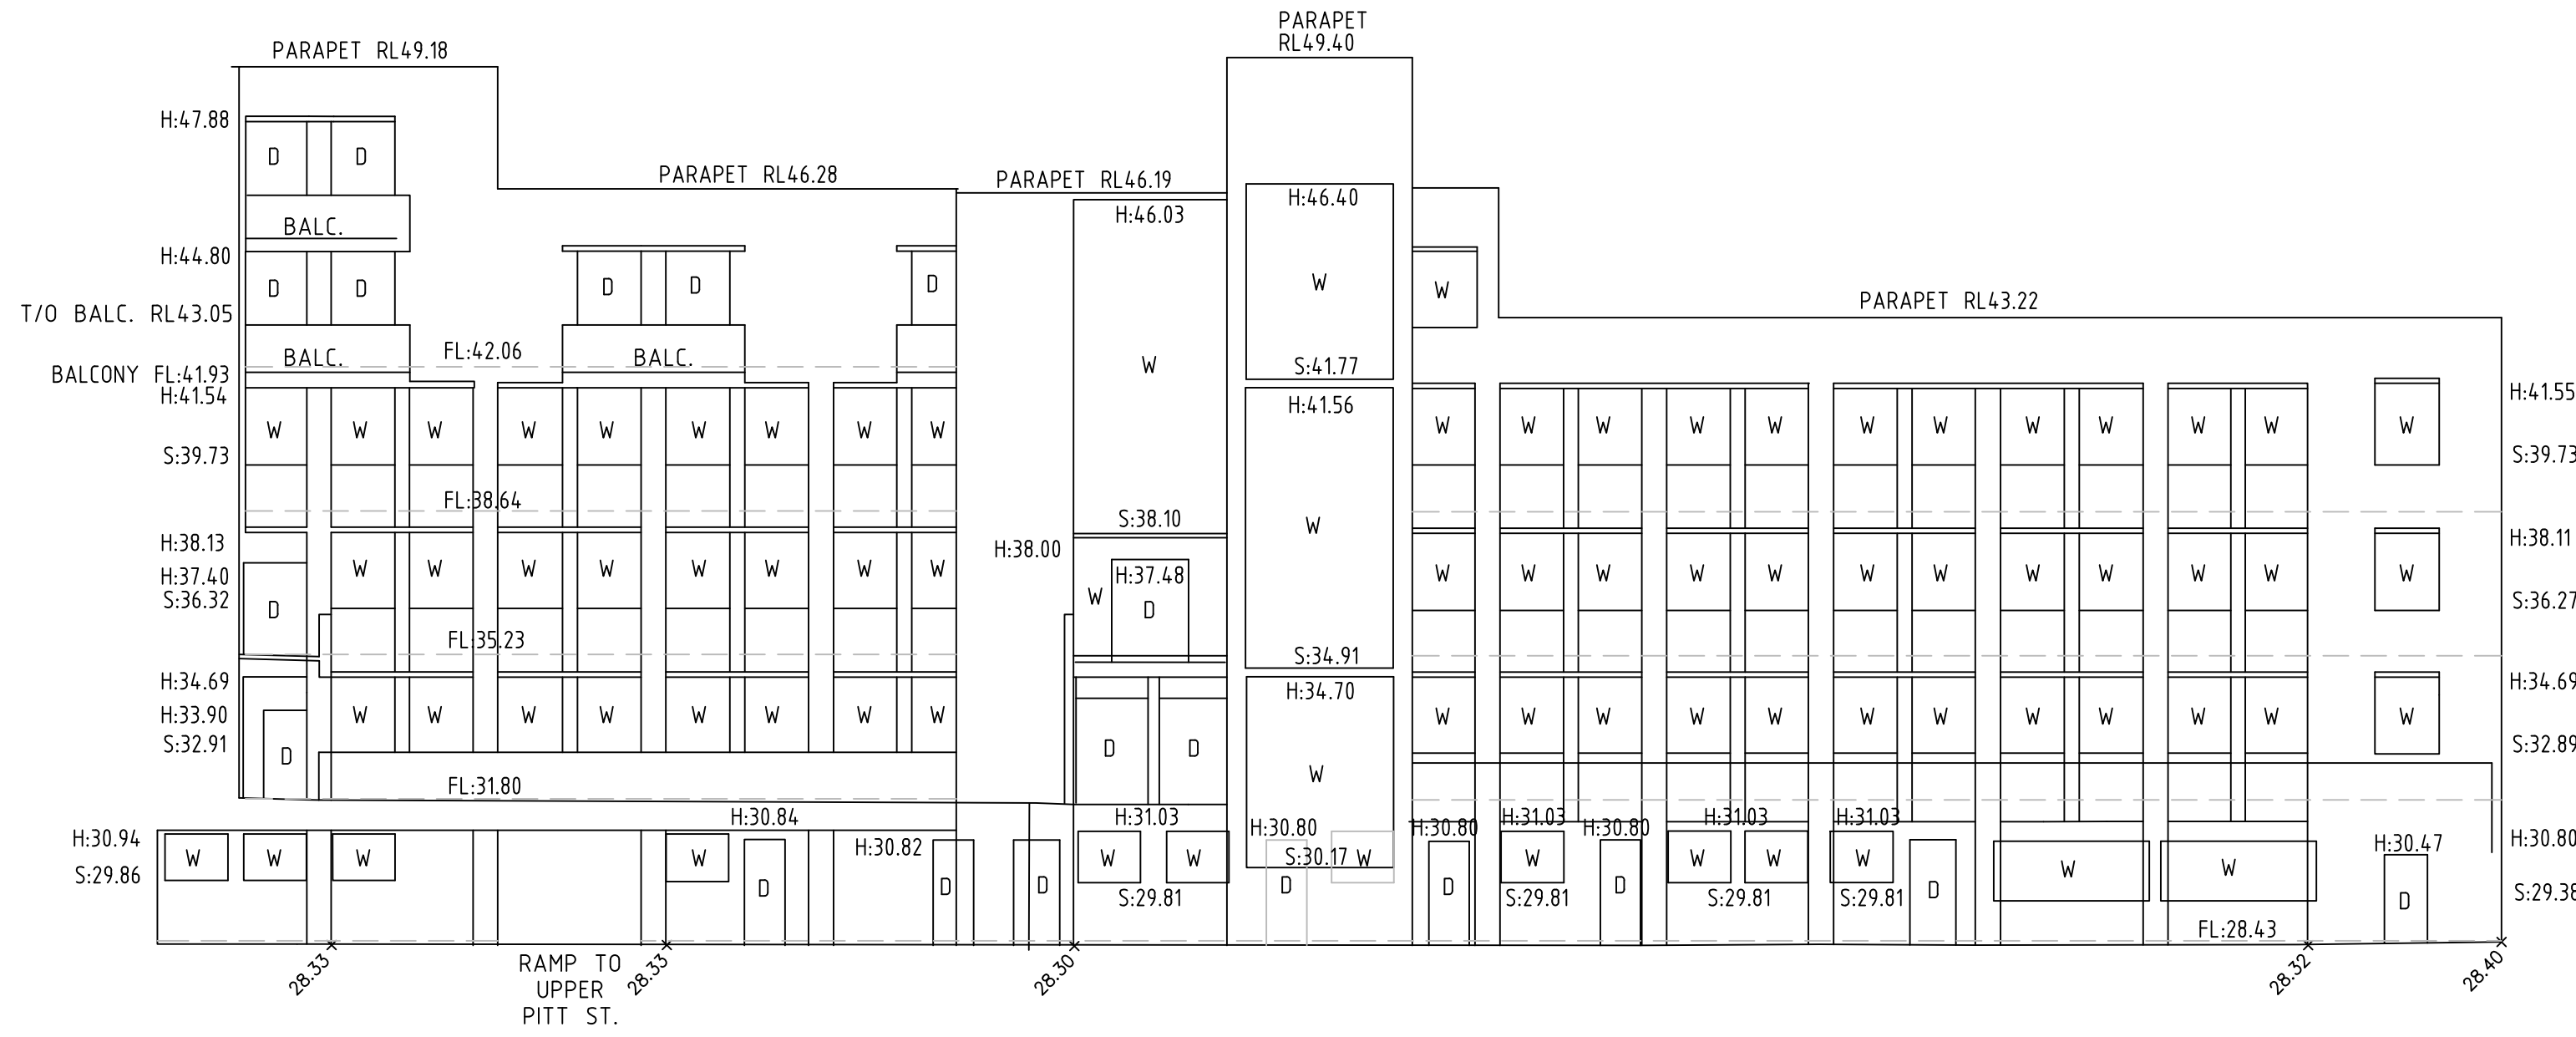


ELEVATION 22
SOUTHERN ELEVATION OFFICE

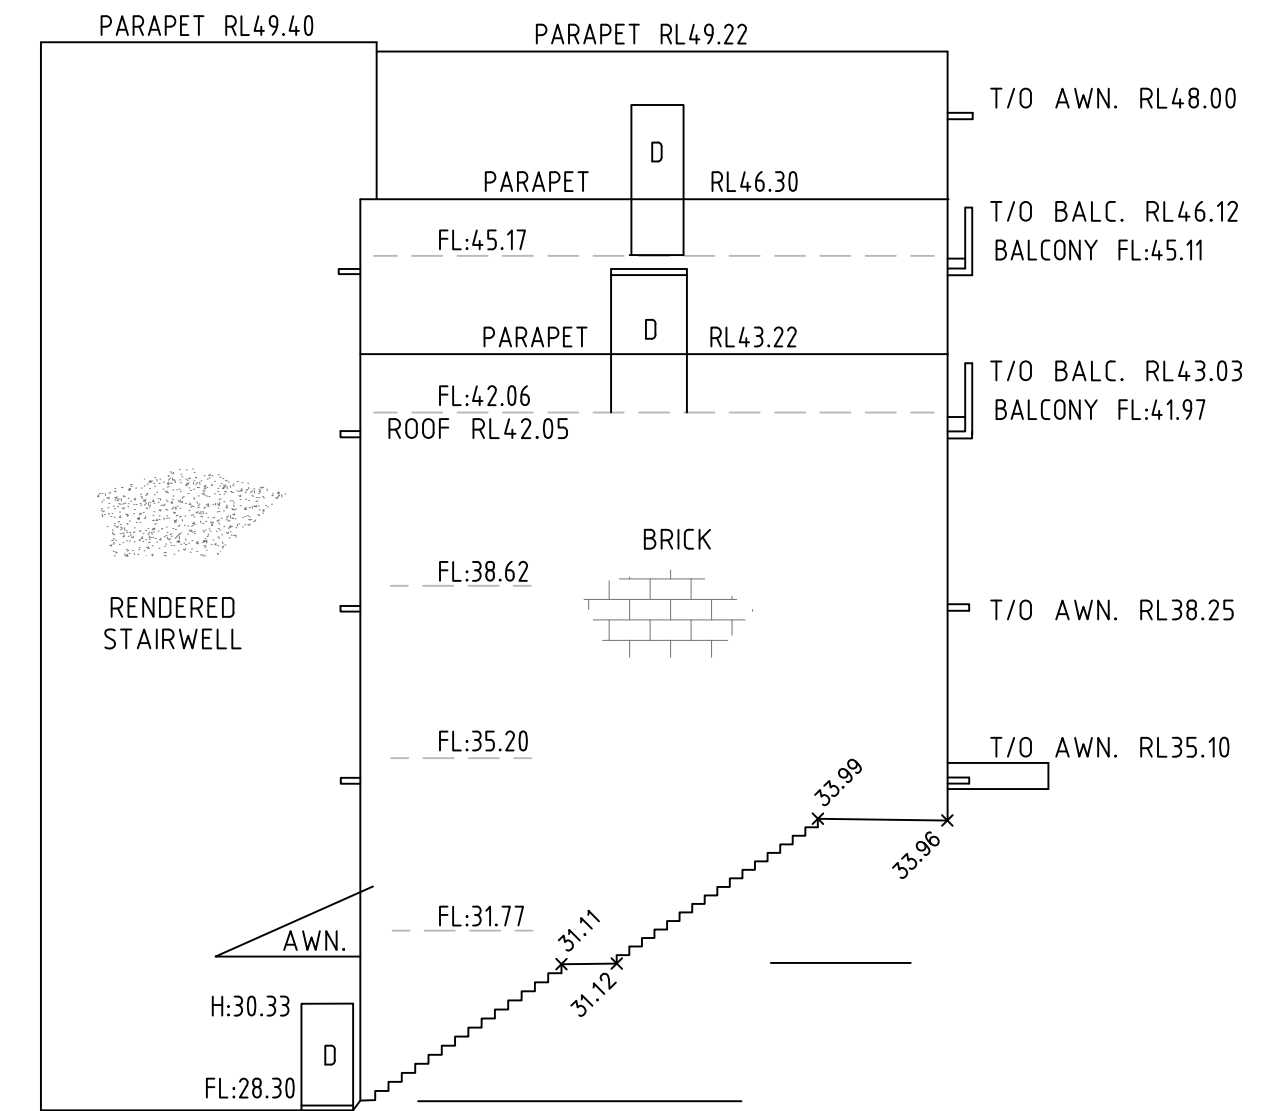

ELEVATION 23
EASTERN ELEVATION OFFICE

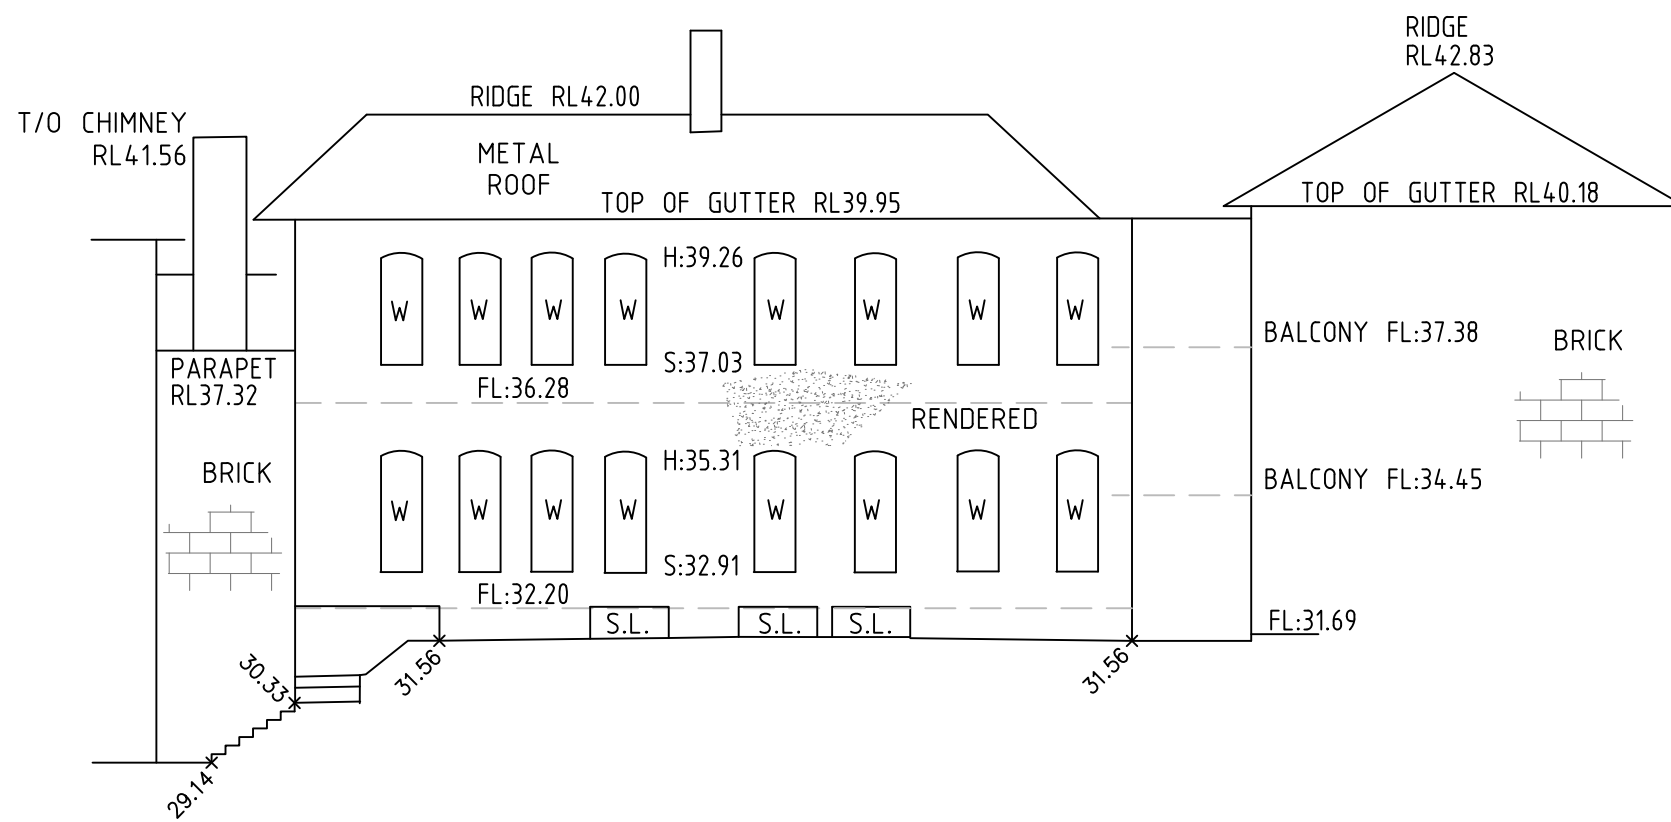

ELEVATION 24
EASTERN ELEVATION SENIOR CAMPUS

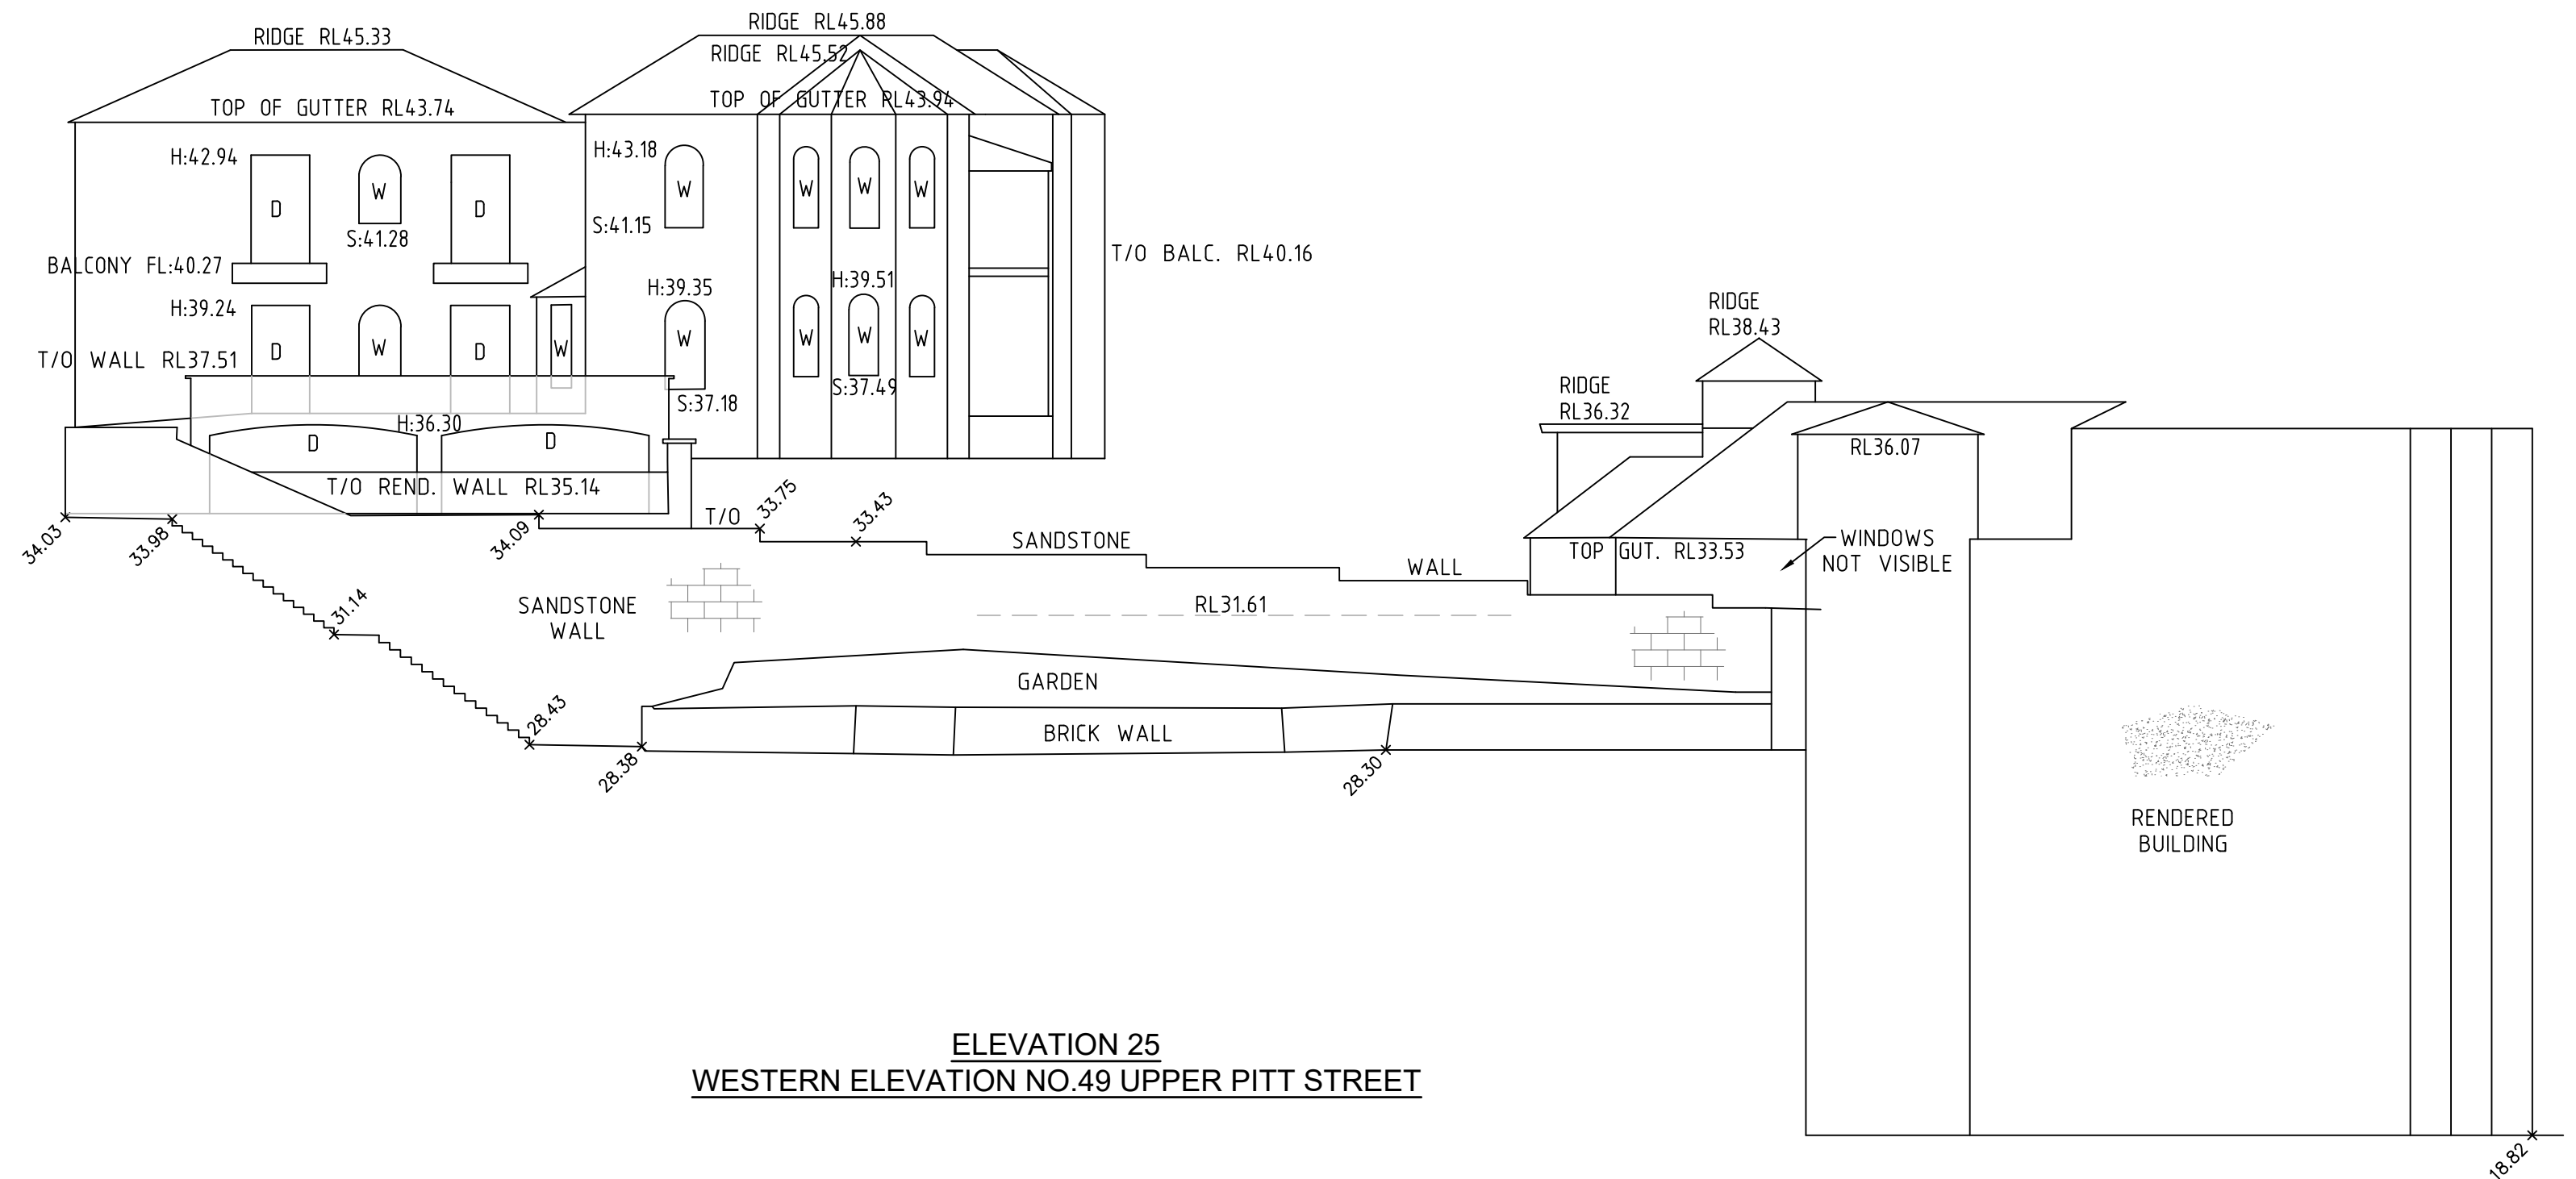

ELEVATION 25
WESTERN ELEVATION NO.49 UPPER PITT STREET



REFER TO NOTES AND LEGEND



D	00/00/00	-	00
C	00/00/00	-	00
B	00/00/00	-	00
A	07/12/17	PLAN UPDATED	50027/002
Revision	Date	Description	Reference

THIS IS THE PLAN REFERRED TO
IN MY LETTER DATED:


Registered Surveyor NSW




Suite 1, Level 1
810 Pacific Highway
Gordon NSW 2072
Locked Bag 5
Gordon NSW 2072
P 1300 587 000
F 02 9499 7760

Client ST ALOYSIUS COLLEGE
Drawing title
PLAN OF DETAIL AND LEVELS OVER LOT 10 IN DP 880841
KNOWN AS 'ST ALOYSIUS COLLEGE' No47 UPPER PITT
STREET, KIRRIBILLI


datum
AHD
site Area
AS SHOWN
LGA
NORTH SYDNEY
reference
number
50027 001DT
scale
1:150 @A1
date of survey
03/07/17
SHEET
OF 7

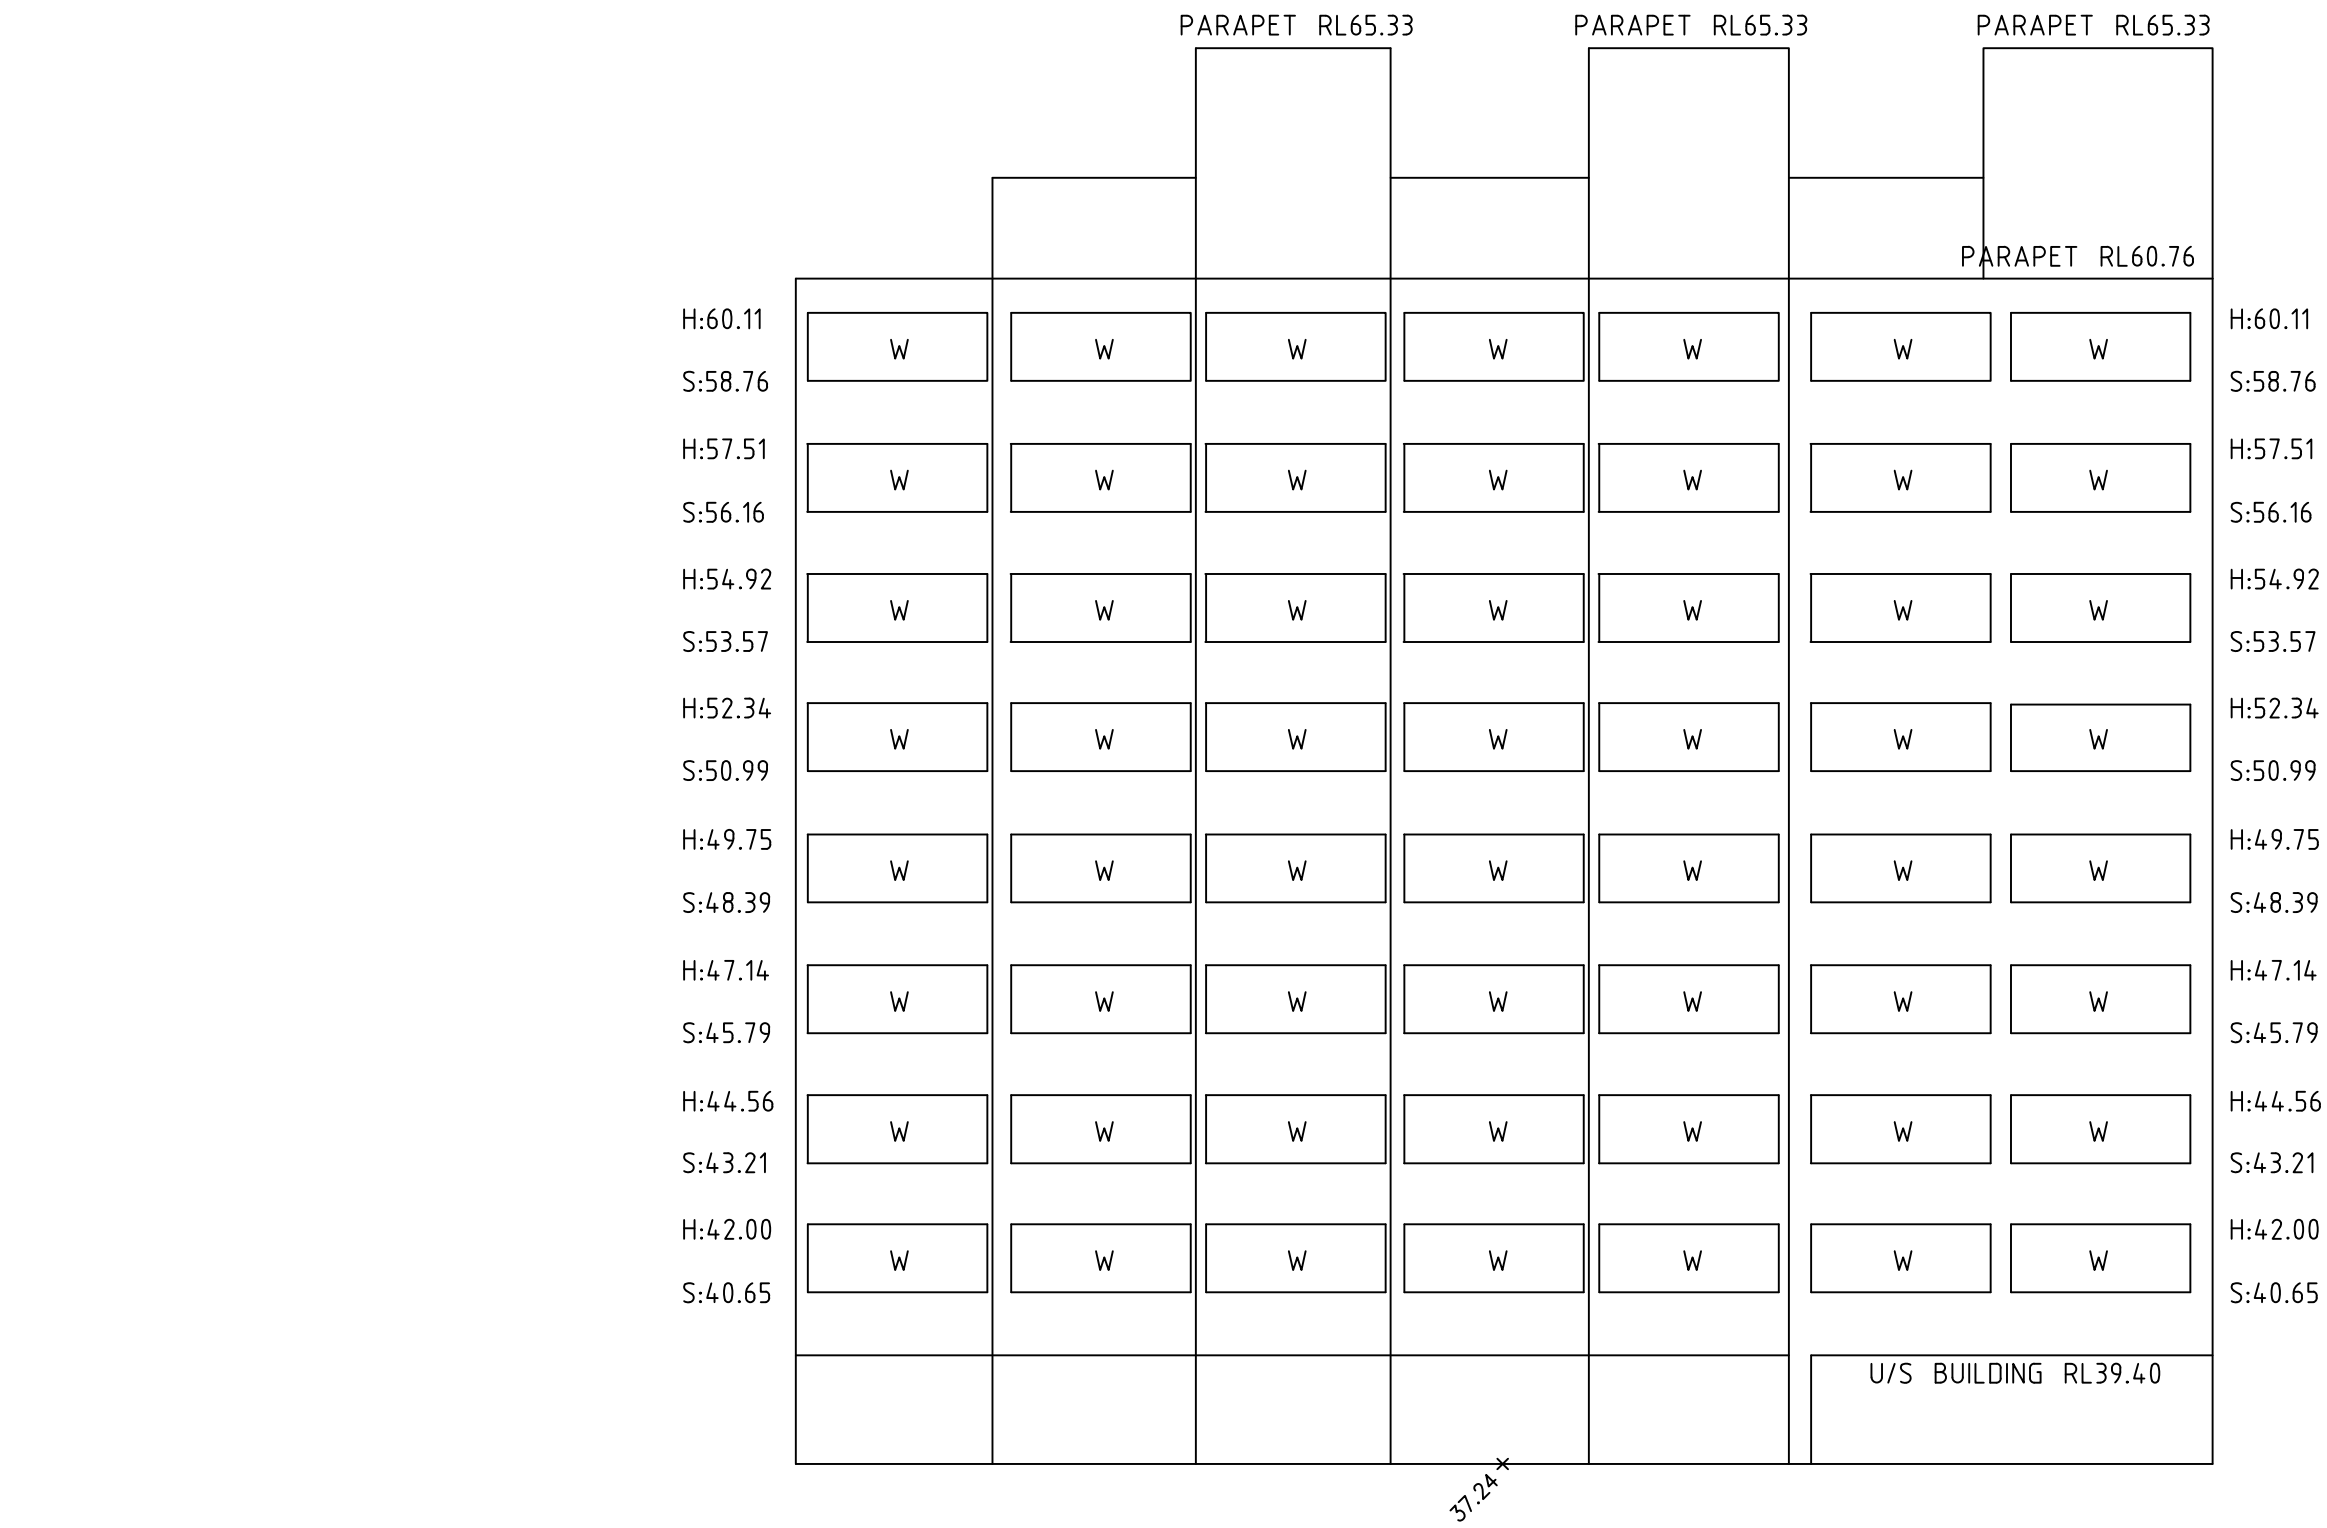

ELEVATION 26
SOUTH WESTERN ELEVATION NO.48 UPPER PITT STREET

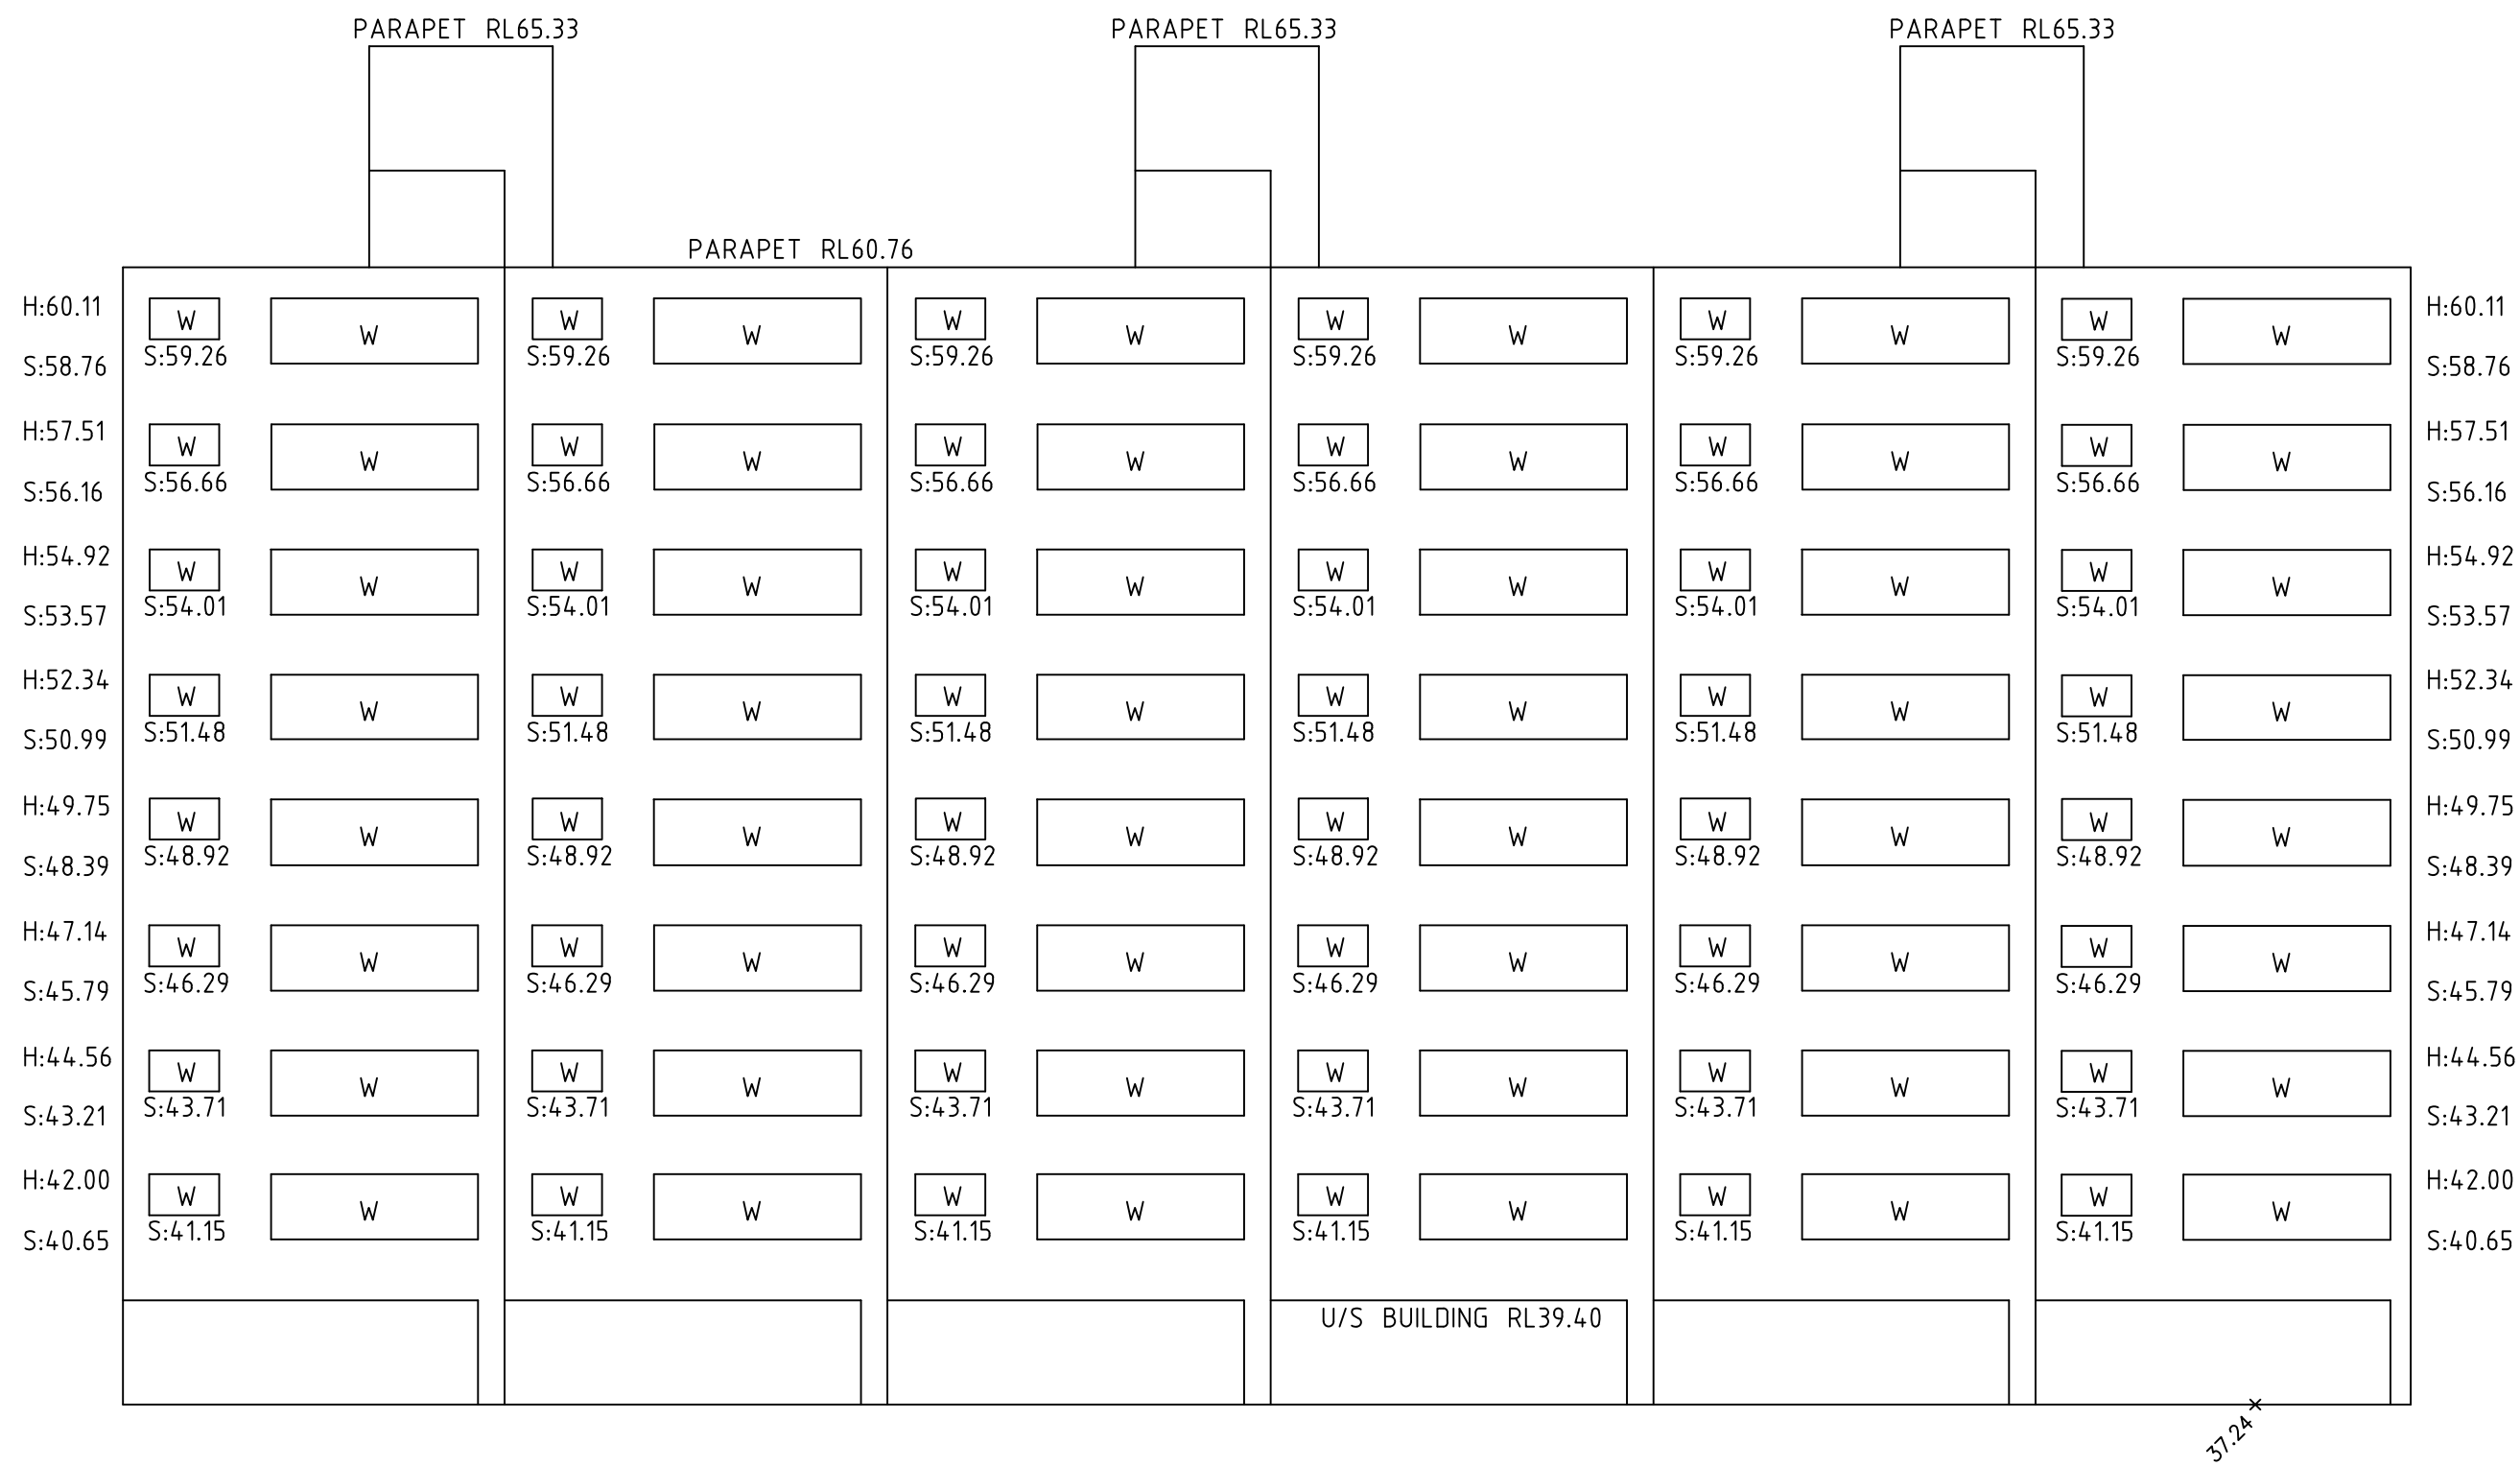

ELEVATION 27
NORTH WESTERN ELEVATION NO.48 UPPER PITT STREET

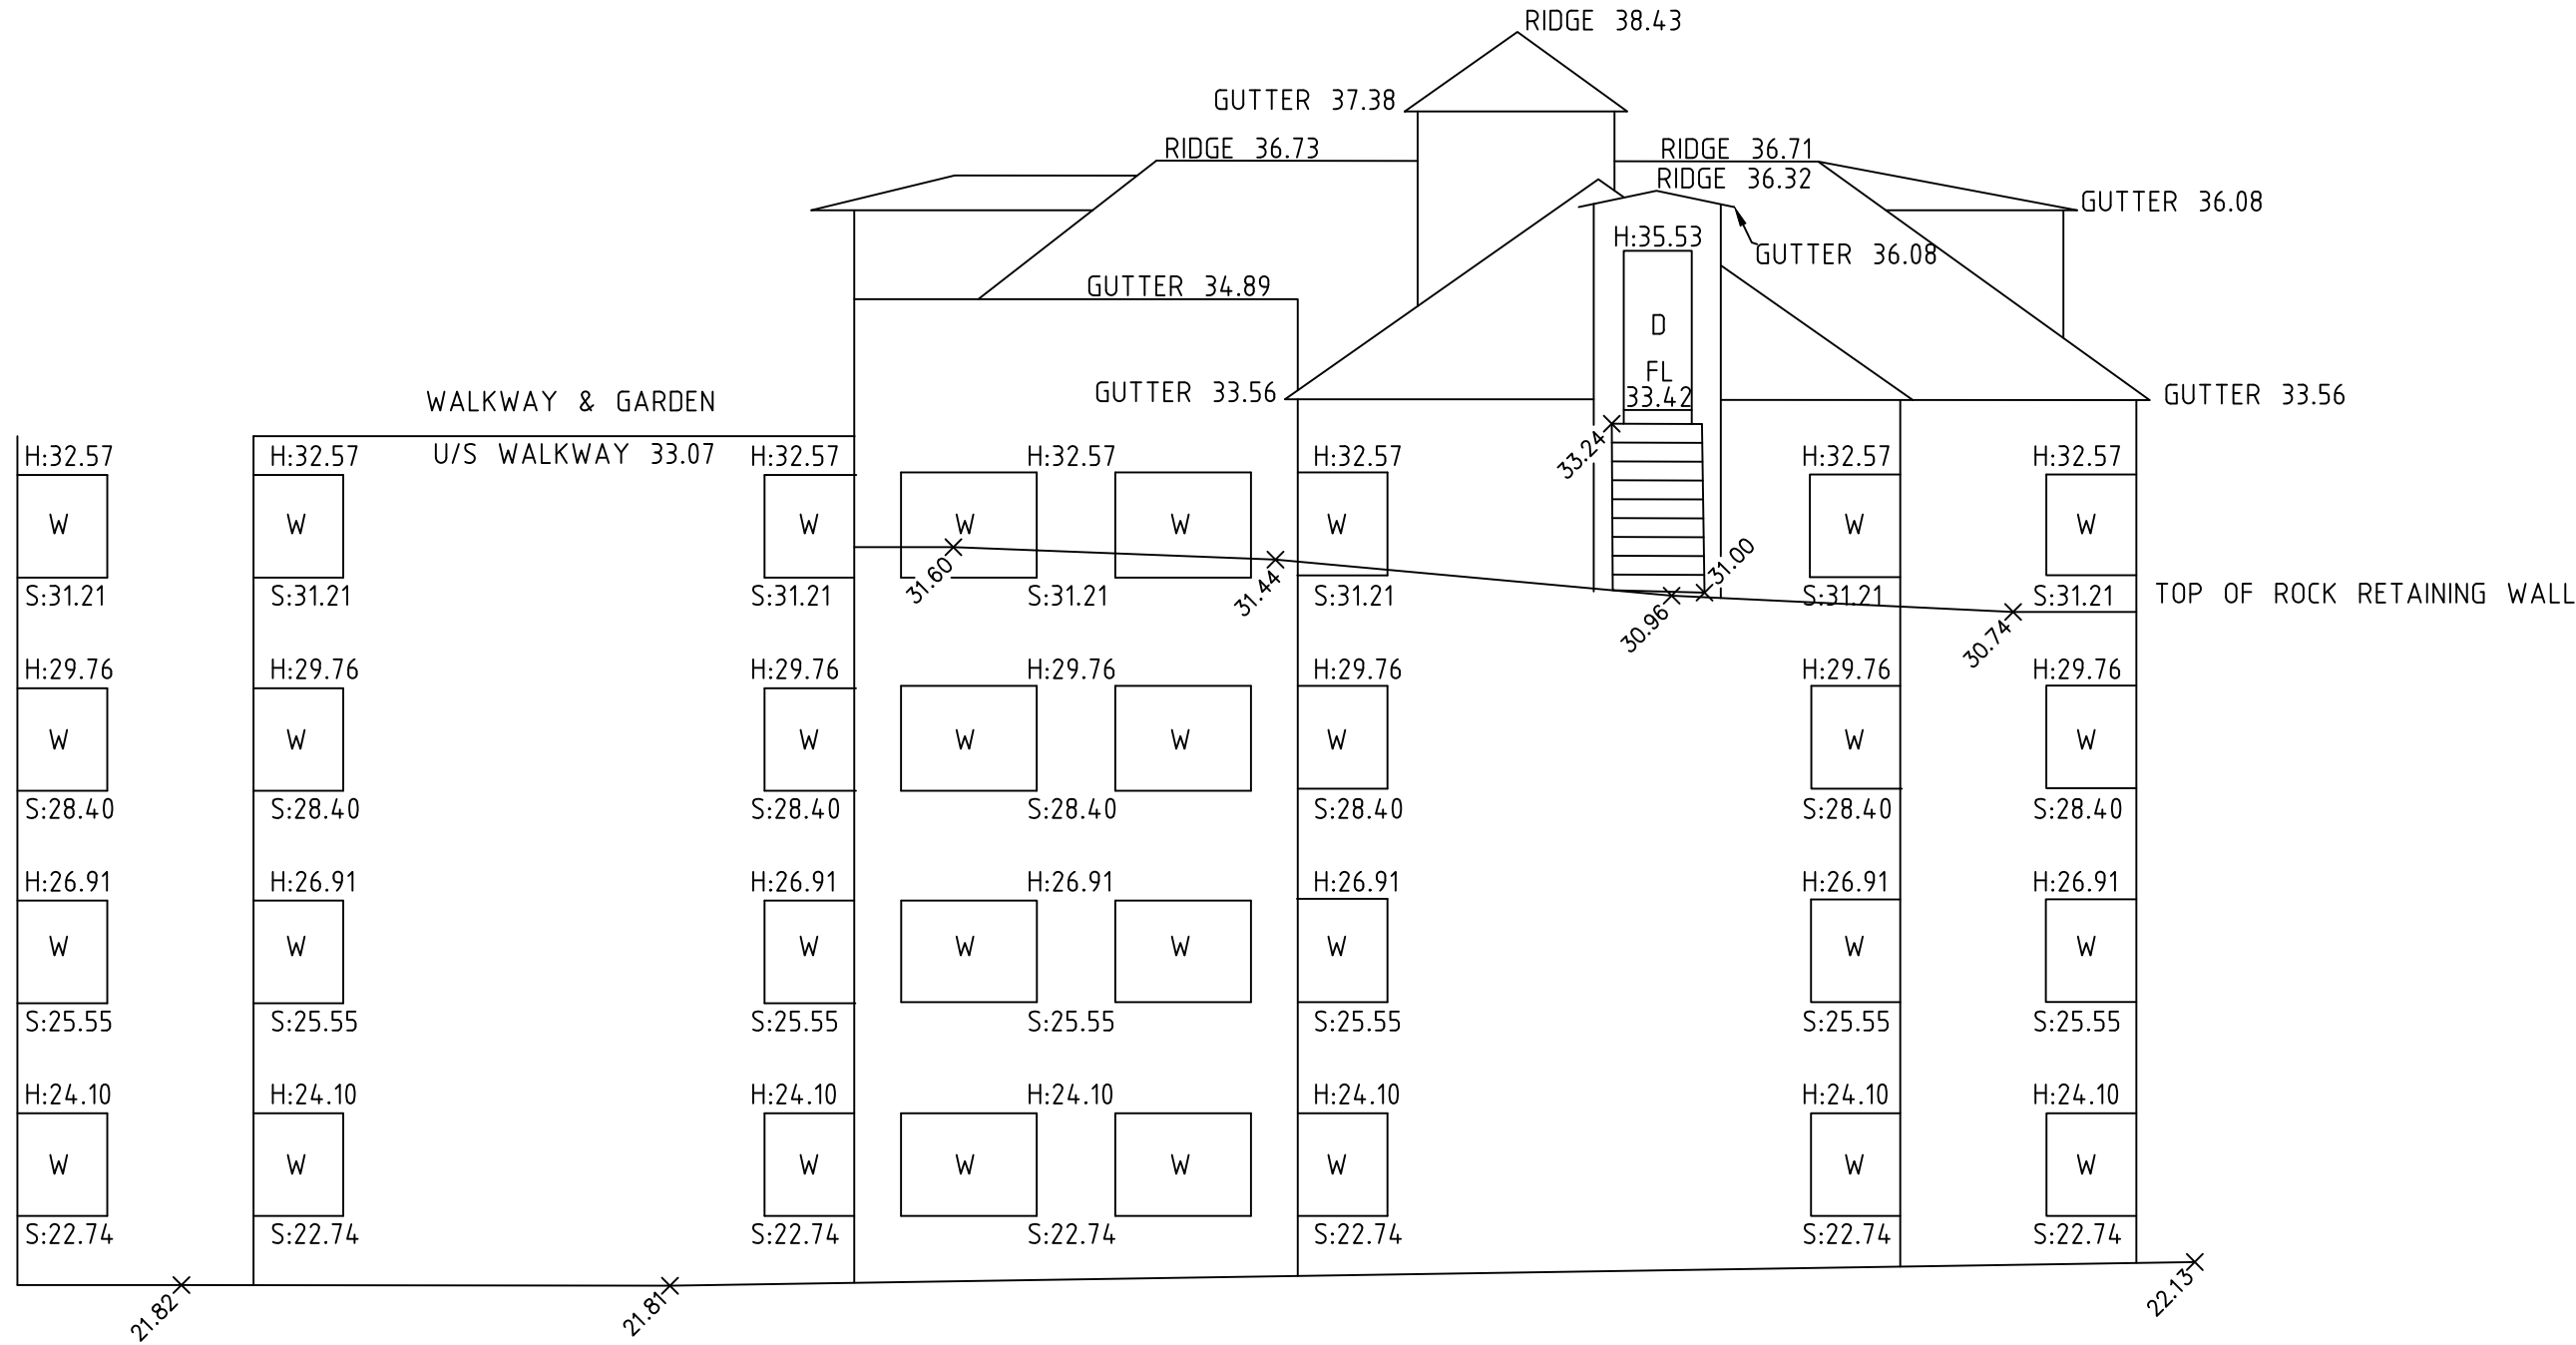

ELEVATION 28
NORTH ELEVATION NO.49 UPPER PITT STREET
SCALE 1:100



REFER TO NOTES AND LEGEND



D	00/00/00	-		00
C	00/00/00	-		00
B	00/00/00	-		00
A	07/12/17	PLAN UPDATED		50027/002
Revision	Date	Description		Reference

THIS IS THE PLAN REFERRED TO
IN MY LETTER DATED:
.....
Registered Surveyor NSW



Suite 1, Level 1
810 Pacific Highway
Gordon NSW 2072
Locked Bag 5
Gordon NSW 2072
P 1300 587 000
F 02 9499 7760

Client ST ALOYSIUS COLLEGE

Drawing title
PLAN OF DETAIL AND LEVELS OVER LOT 10 IN DP 880841
KNOWN AS 'ST ALOYSIUS COLLEGE' No47 UPPER PITT
STREET, KIRIRIBILLI

datum
AHD
site Area
AS SHOWN
LGA
NORTH SYDNEY

reference
number
50027 001DT
scale
1:150 @A1
date of survey
03/07/17
SHEET
7
7