


1 South Elevation - Kirribilli Avenue  
Scale: 1:200

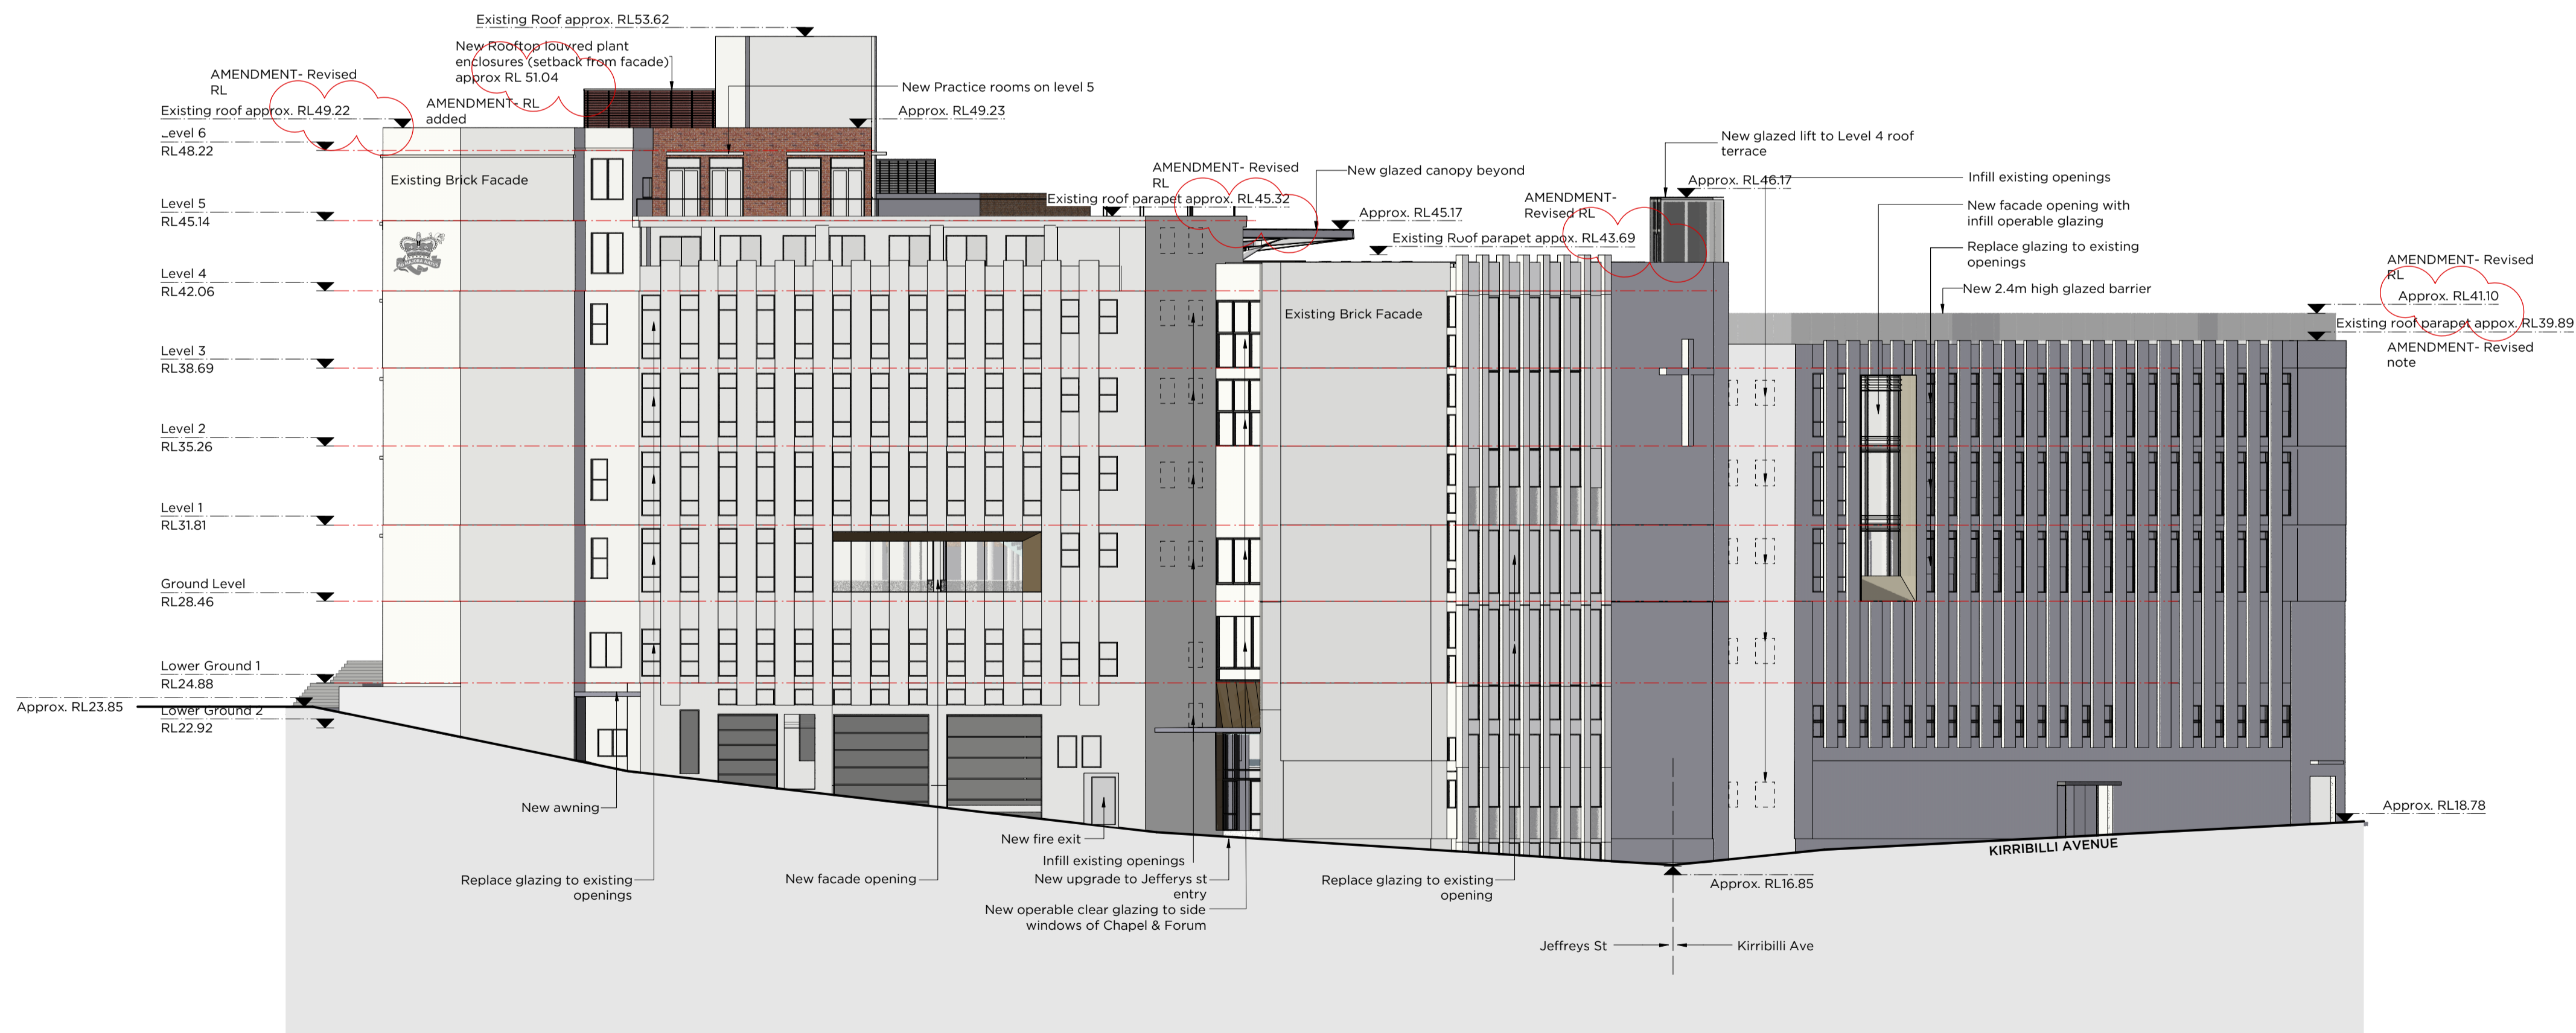

2 West Elevation - Jeffreys Street  
Scale: 1:200