






LEGEND:
SW - Sashless Window

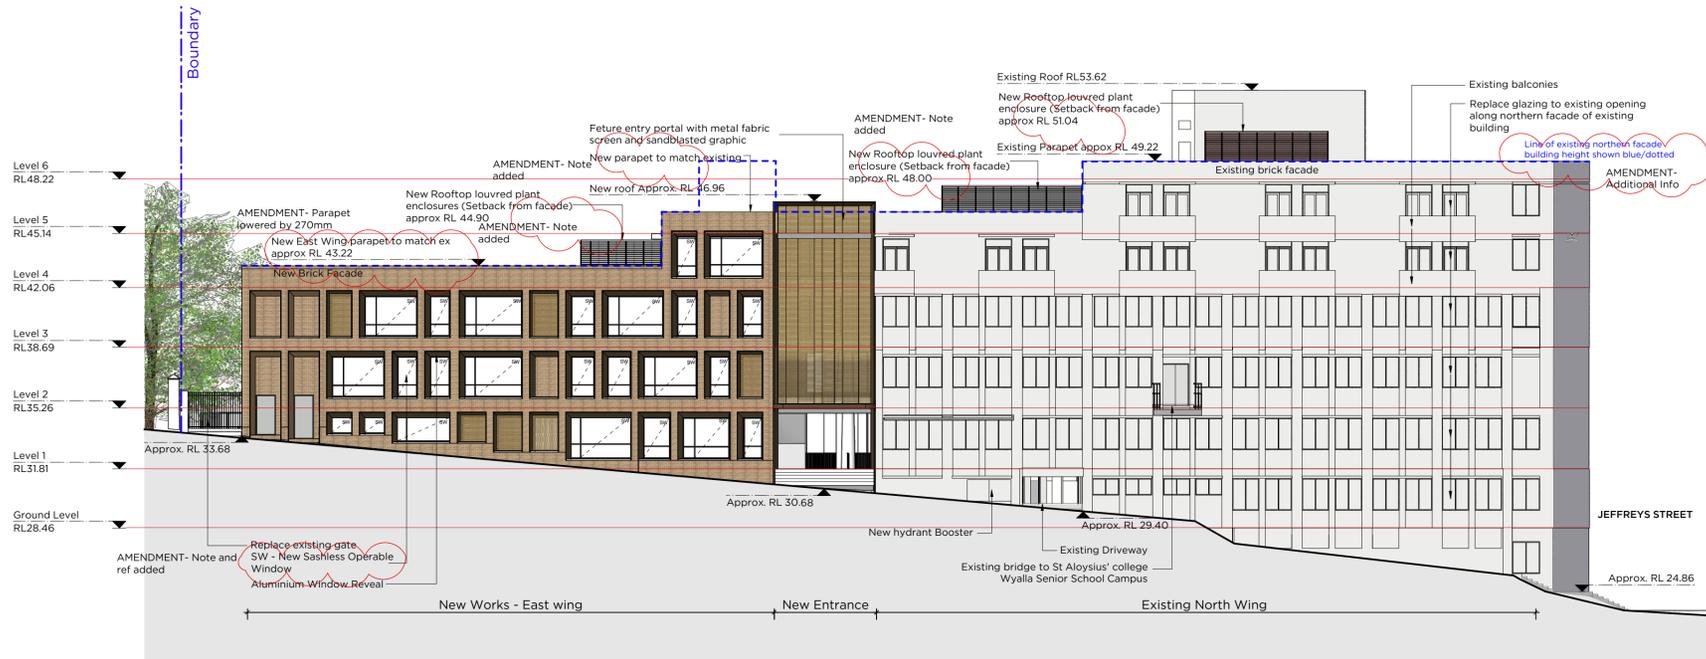

1 North Elevation - Upper Pitt Street
Scale: 1:200

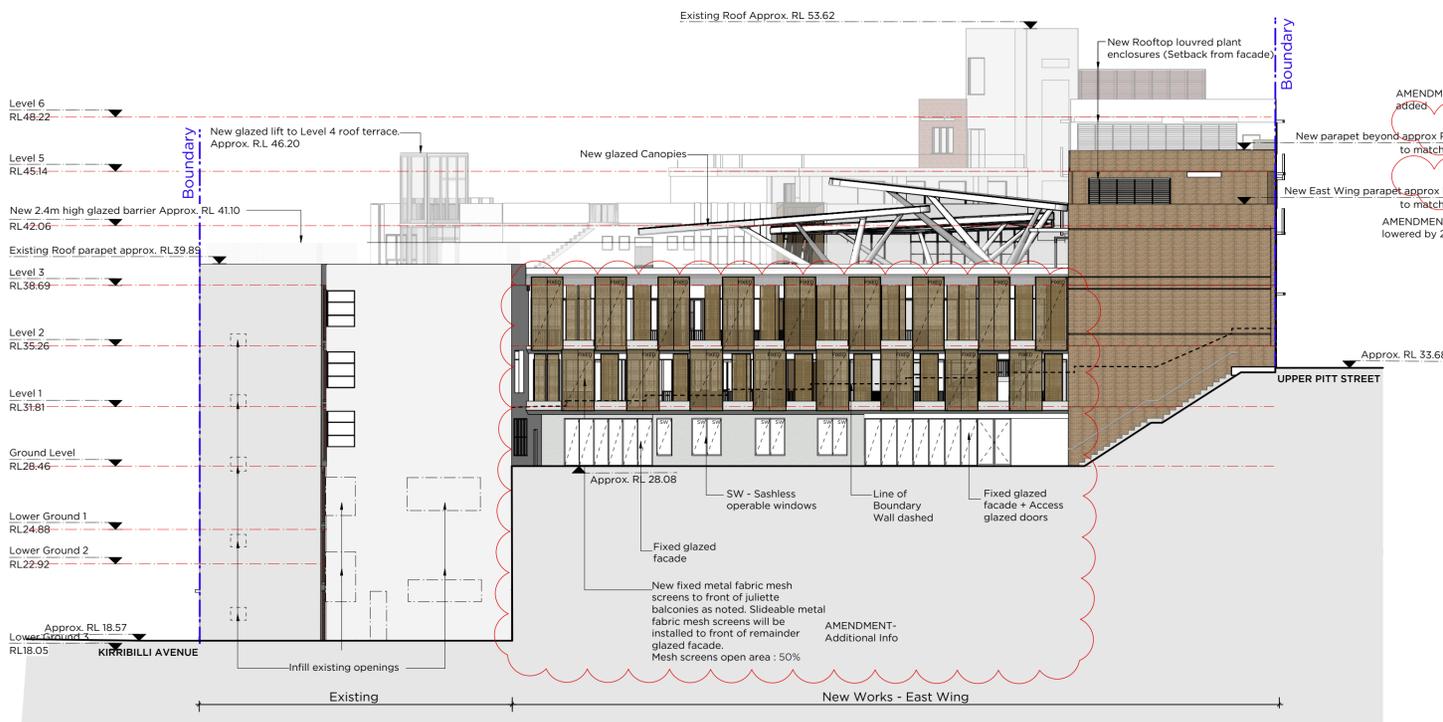

2 East Elevation
Scale: 1:200

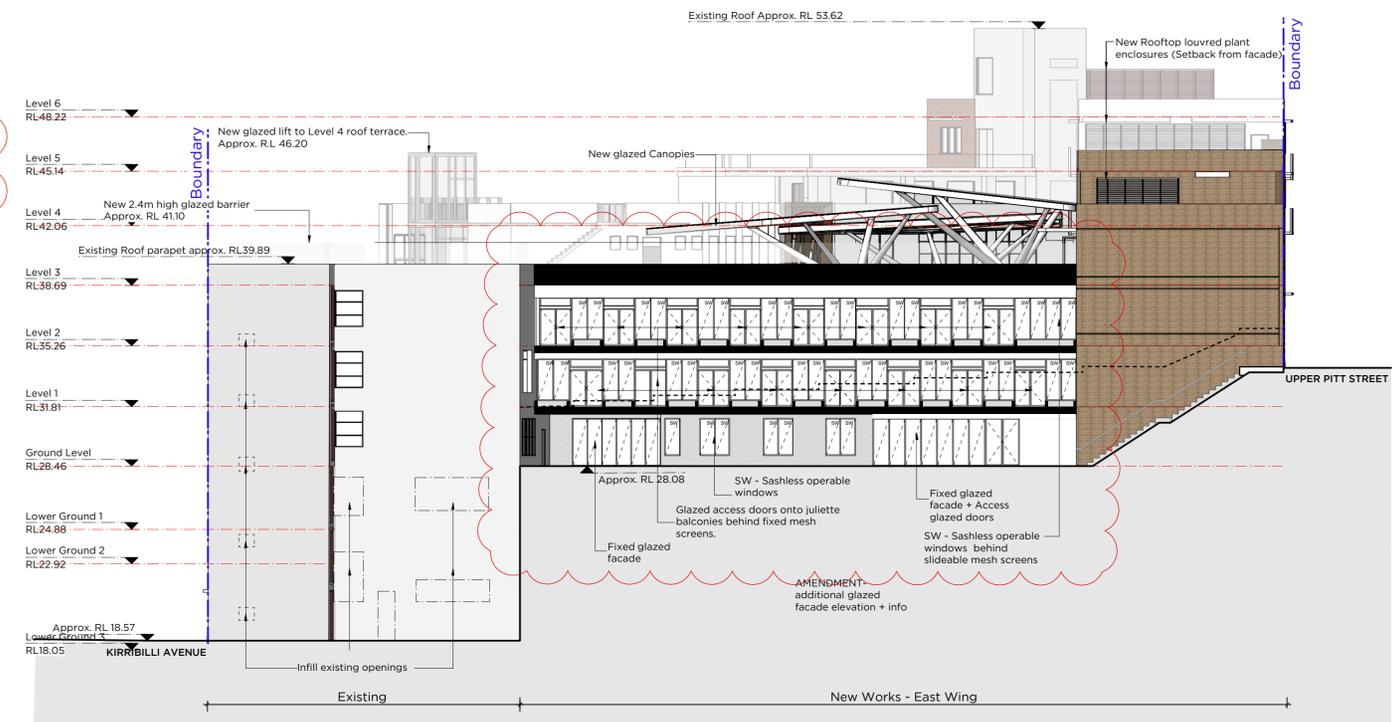

3 East Elevation - Glazing Line
Scale: 1:200