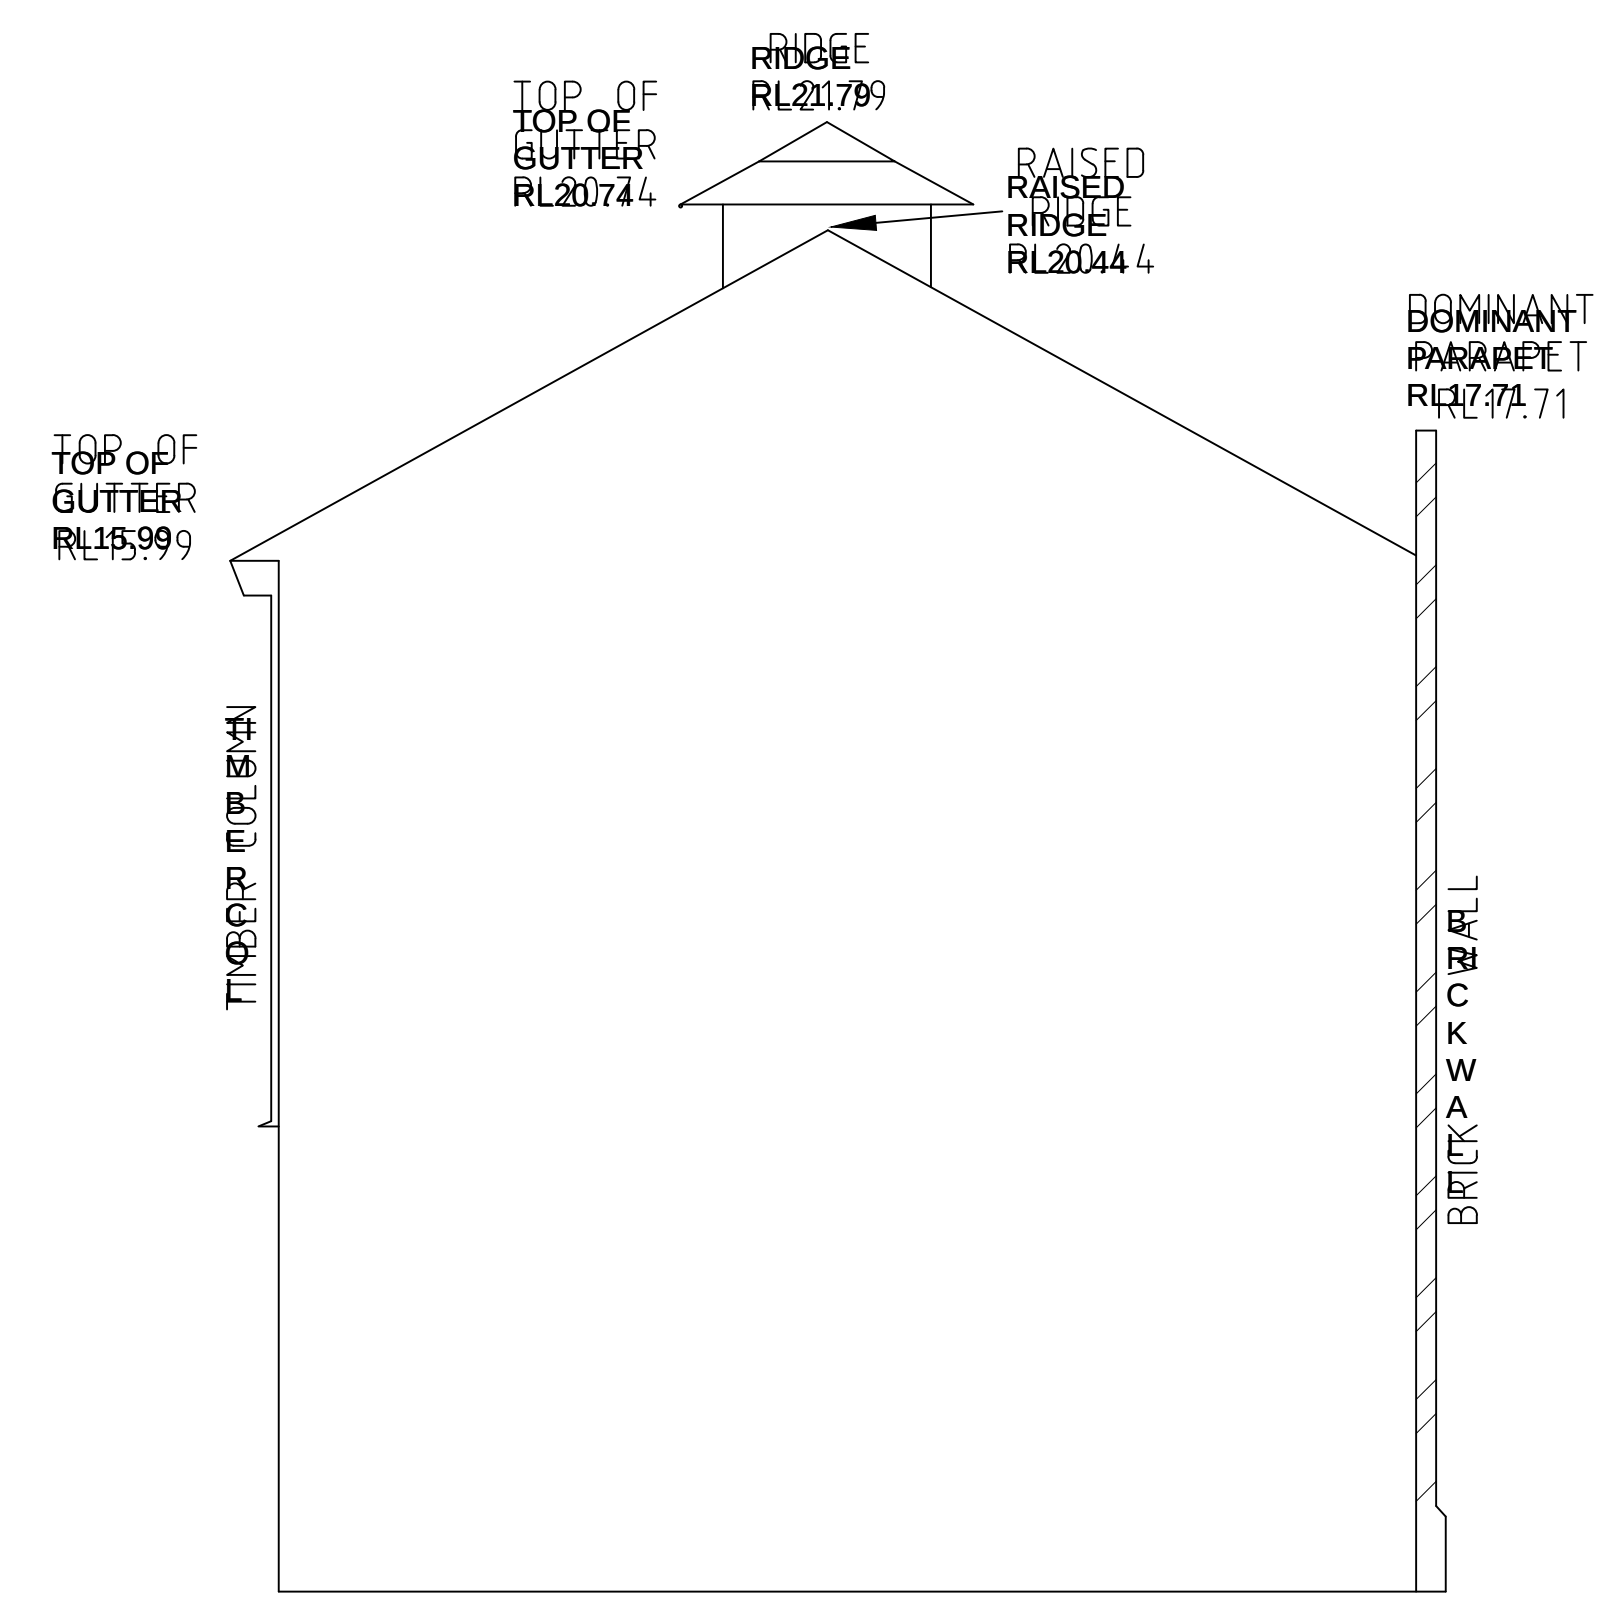
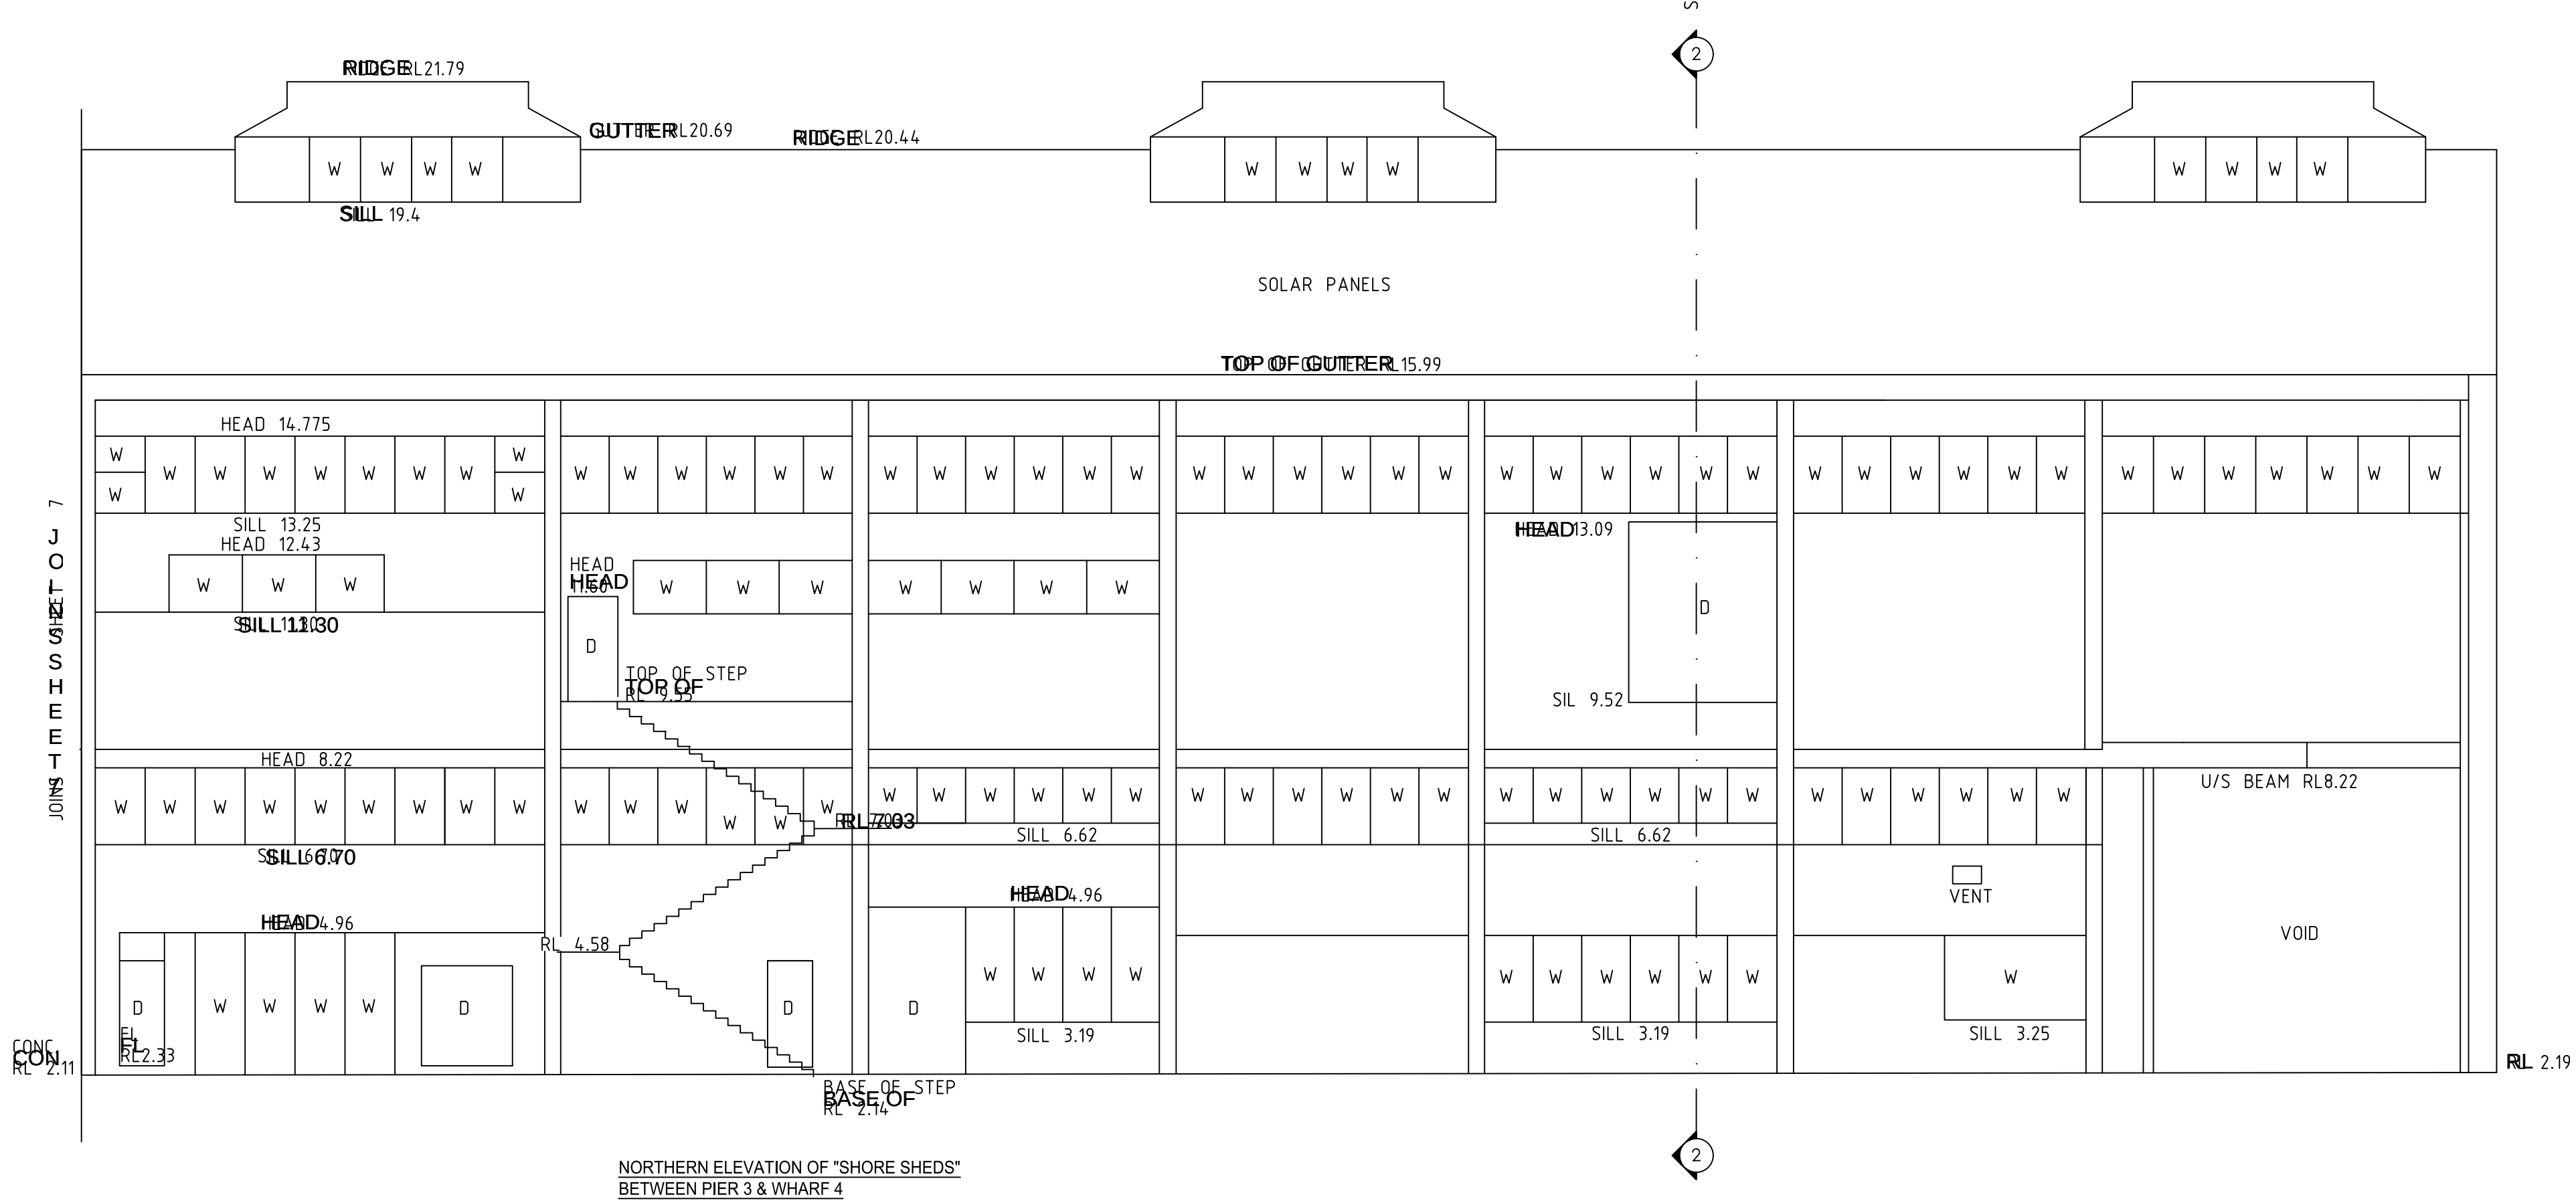
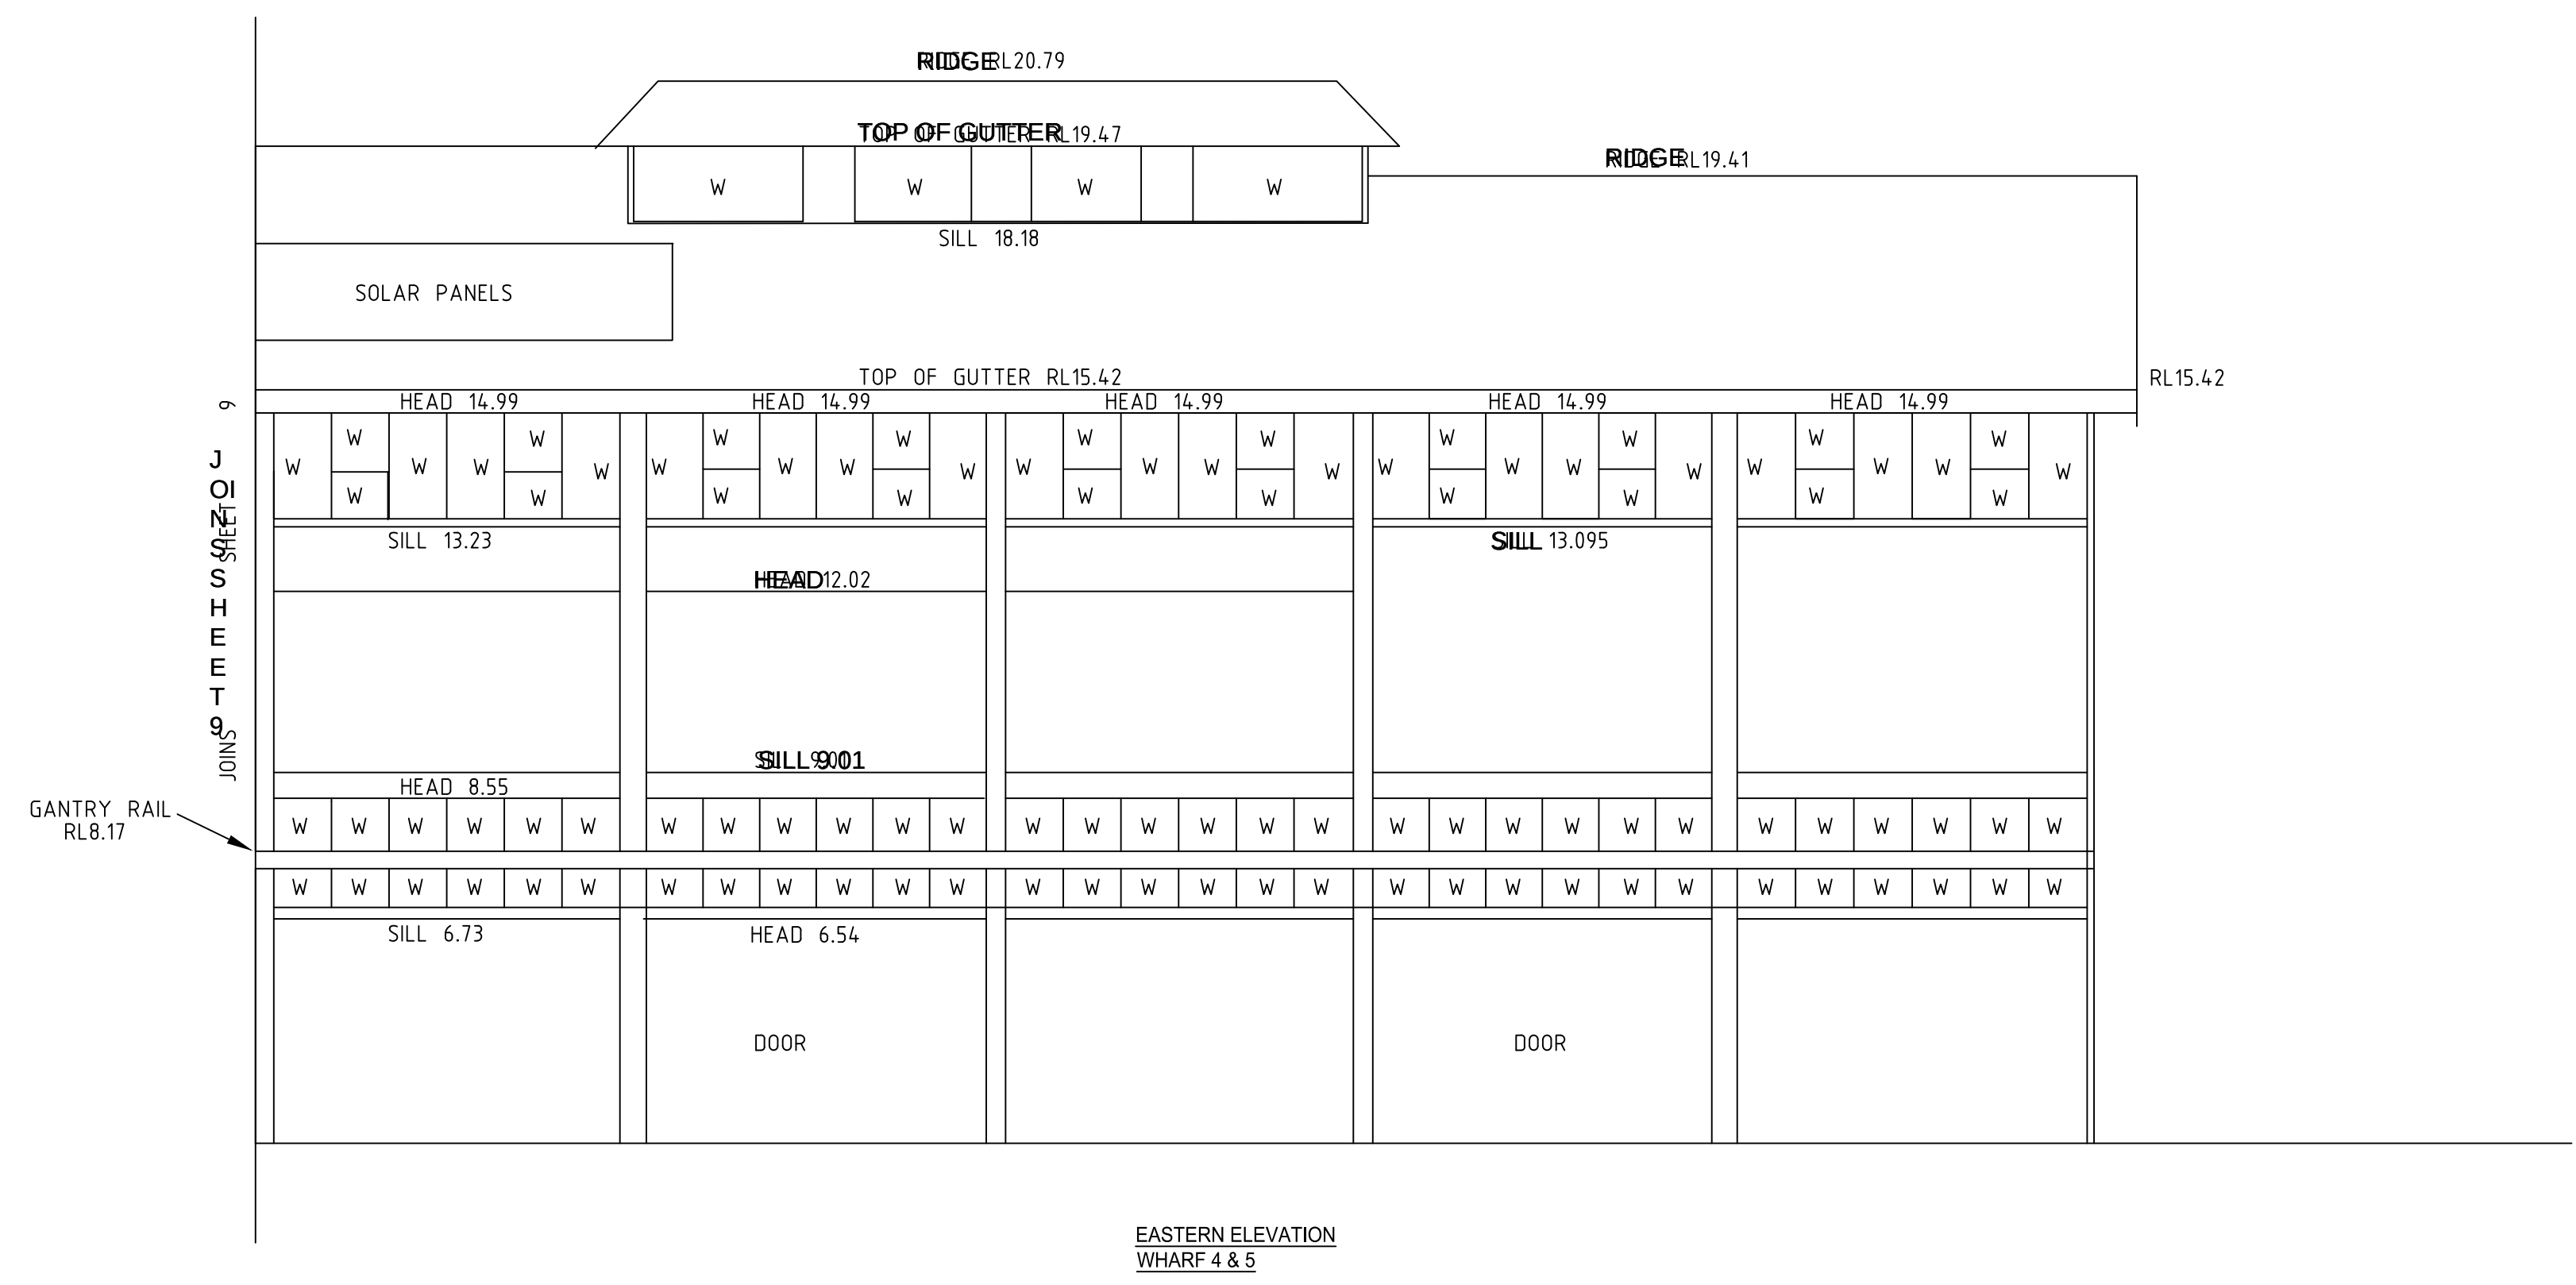
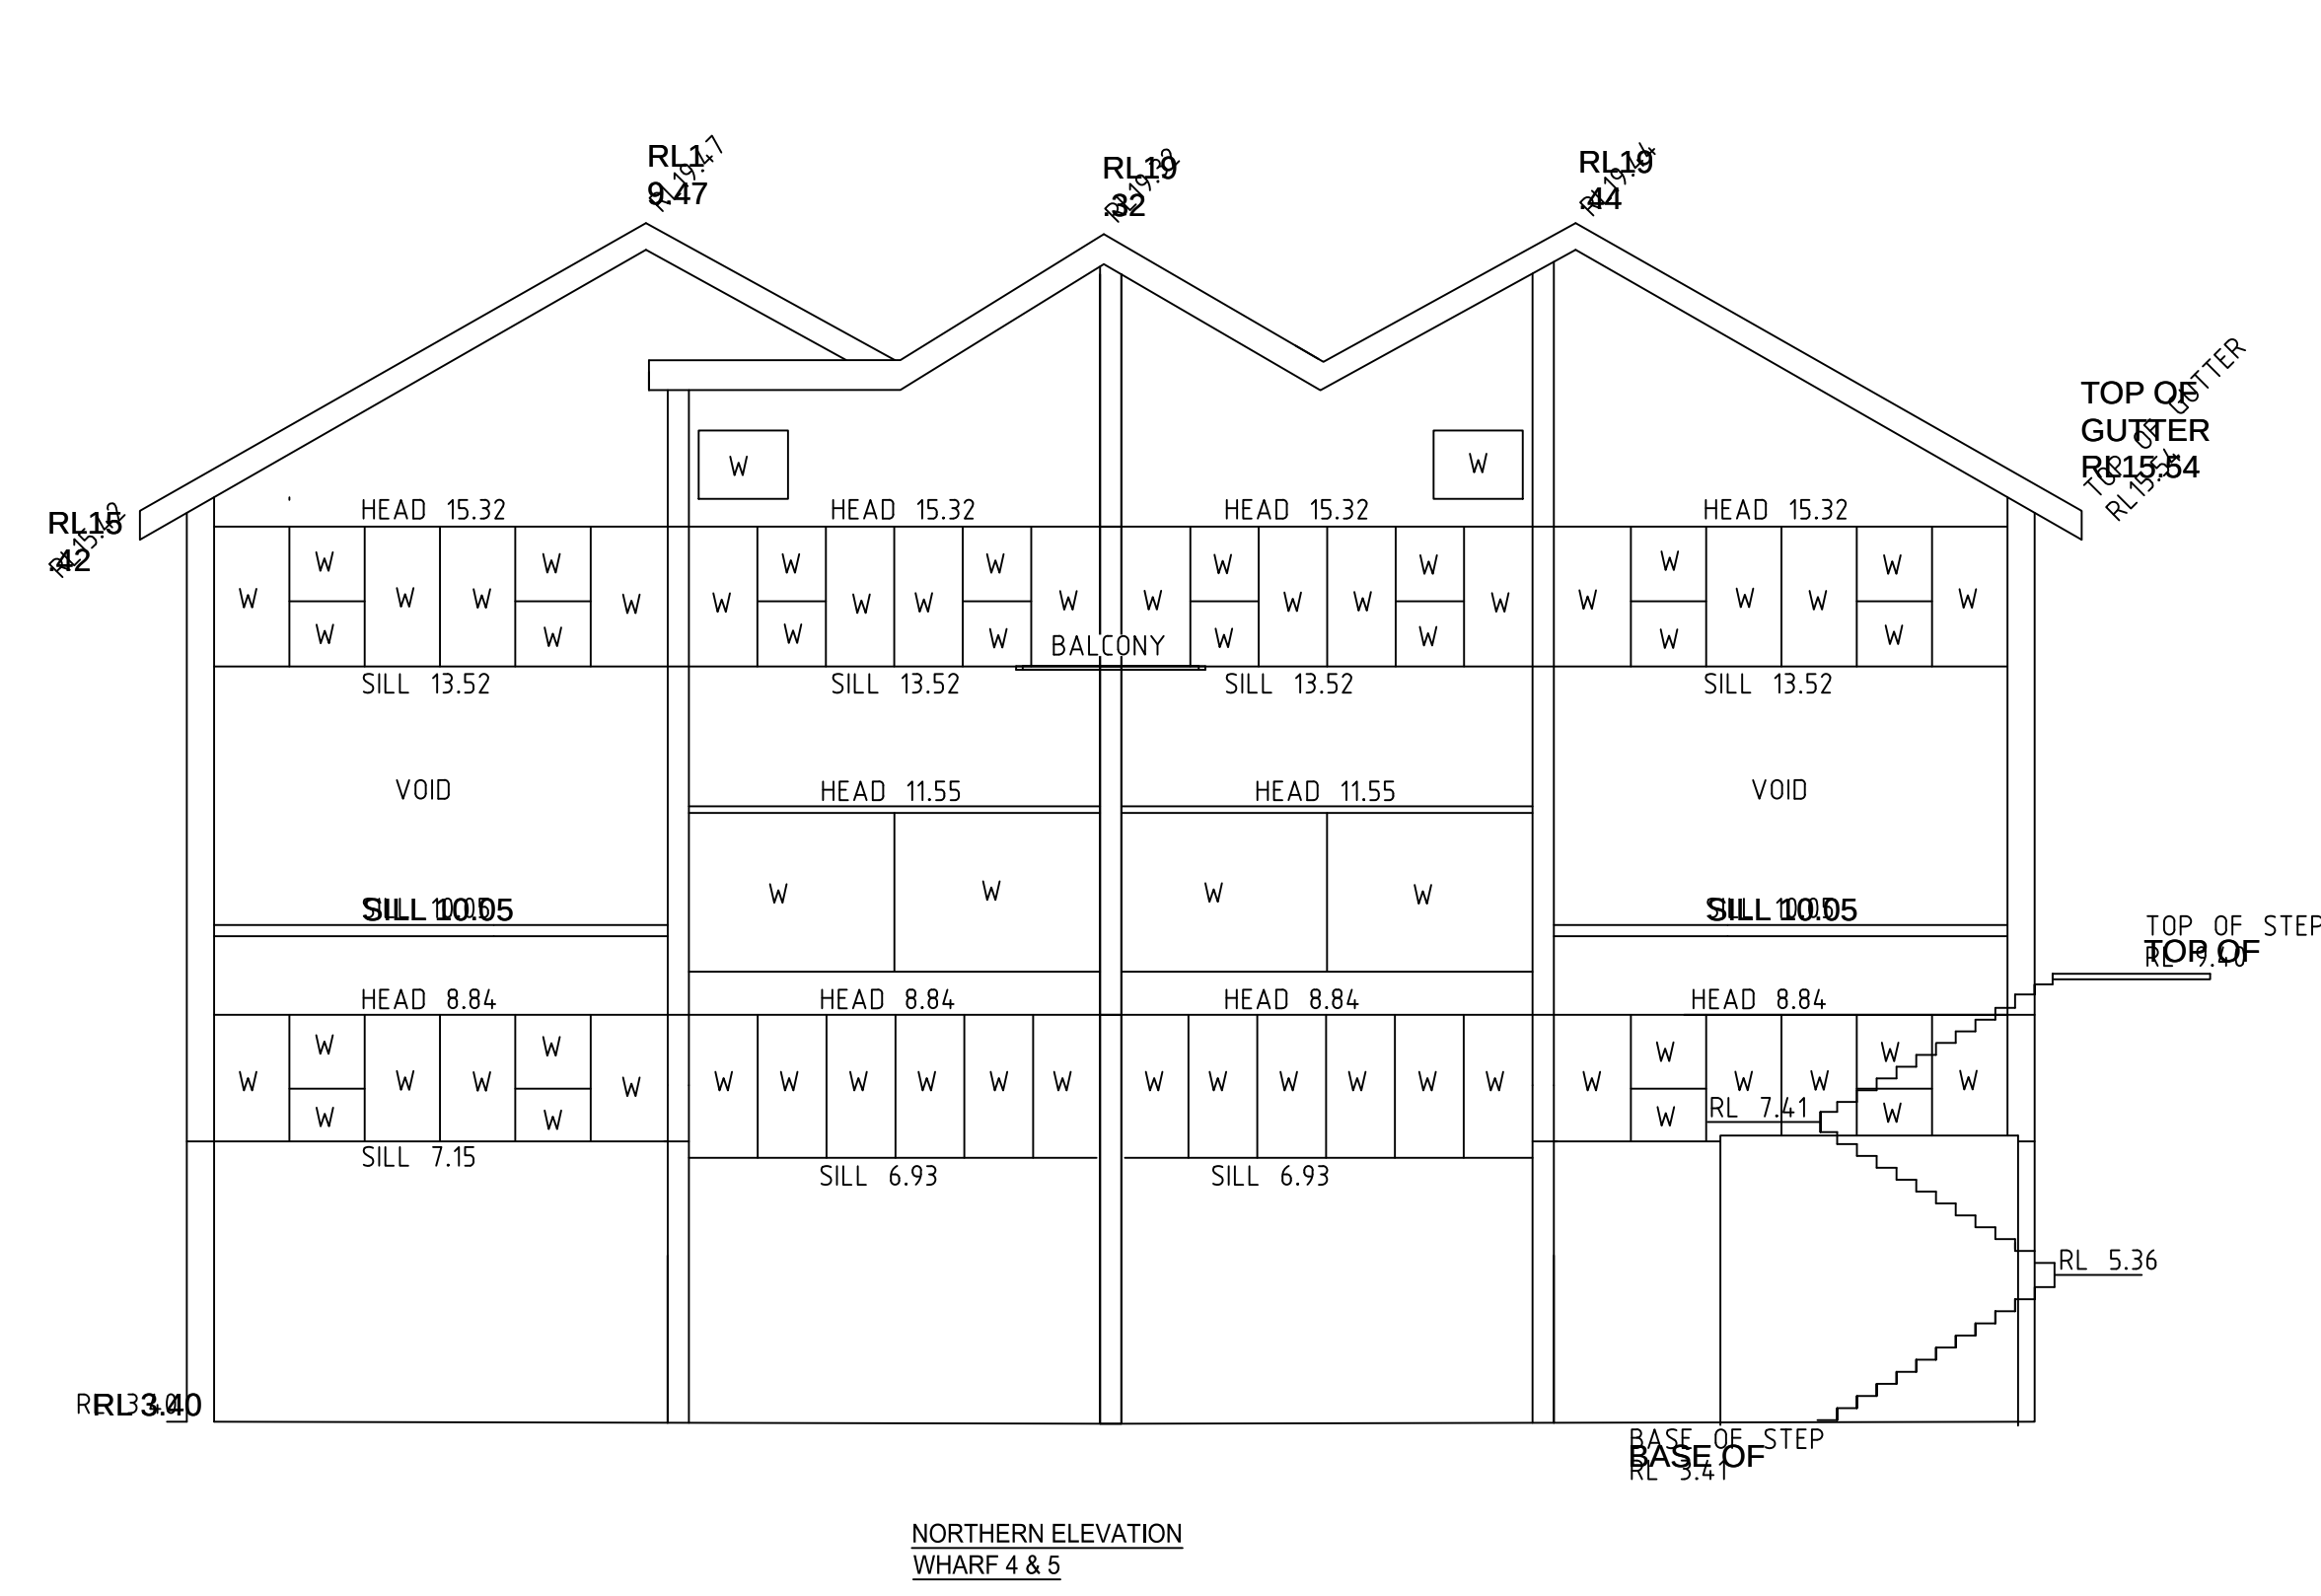


SEE LEGEND AND NOTES IN SHEET 1

J	15/07/16	CEILING & FLOOR PLANS AMENDED WHARF 4/5	43298	E	17/06/16	WHARF 4/5 INTERNAL DETAIL ADDED	43298
I	08/07/16	PART MEZZANINE & LEVEL 1 REFLECTED CEILING UPDATED, PART GROUND FLOOR REFLECTED CEILING ADDED	43298	D	24/05/16	GROUND LEVEL COLUMNS REVISED	43166
H	01/07/16	MEZZANINE DETAIL ADDED WHARF 4/5	43298	C	17/05/16	PIER 2 AND 3 INTERNAL DETAIL & LEVELS ADDED (SEE NOTE 10)	43166
G	30/06/16	COLUMNS AND ROOF DETAIL ADJUSTED	43298	B	05/03/14	HICKSON ROAD DETAIL, 5 ELEVATIONS AND 2 SECTIONS ADDED	40624
F	24/06/16	WHARF 4/5 INTERNAL DETAIL UPDATED	43298	A	06/12/13	EASEMENTS AND ELEVATION ADDED DETAIL AMENDED	00
Revision	Date	Description	Reference	Revision	Date	Description	Reference

THIS IS THE PLAN REFERRED TO IN MY LETTER DATED:

Registered Surveyor NSW

LTS
LOCKLEY
Registered Surveyors NSW
www.ltsl.com.au


Suite 1, Level 1
810 Pacific Highway
Gordon NSW 2072
Locked Bag 5
Gordon NSW 2072
P 1300 587 000
F 02 9499 7760

Client **ARTS NSW**
Drawing title
PLAN OF DETAIL AND LEVELS OVER LOTS 11 & 12
IN DP1138931 & LOT 65 IN DP1048377 AND SP73989
KNOWN AS WHARVES 2, 3, 4 & 5 HICKSON ROAD, WALSH BAY


datum
AHD
site Area
N/A
LGA
SYDNEY

project number
30333
scale
1:100 @A1
SHEET
OF 24 SHEETS


reference number
40383DT
date of survey
28/11/13
6

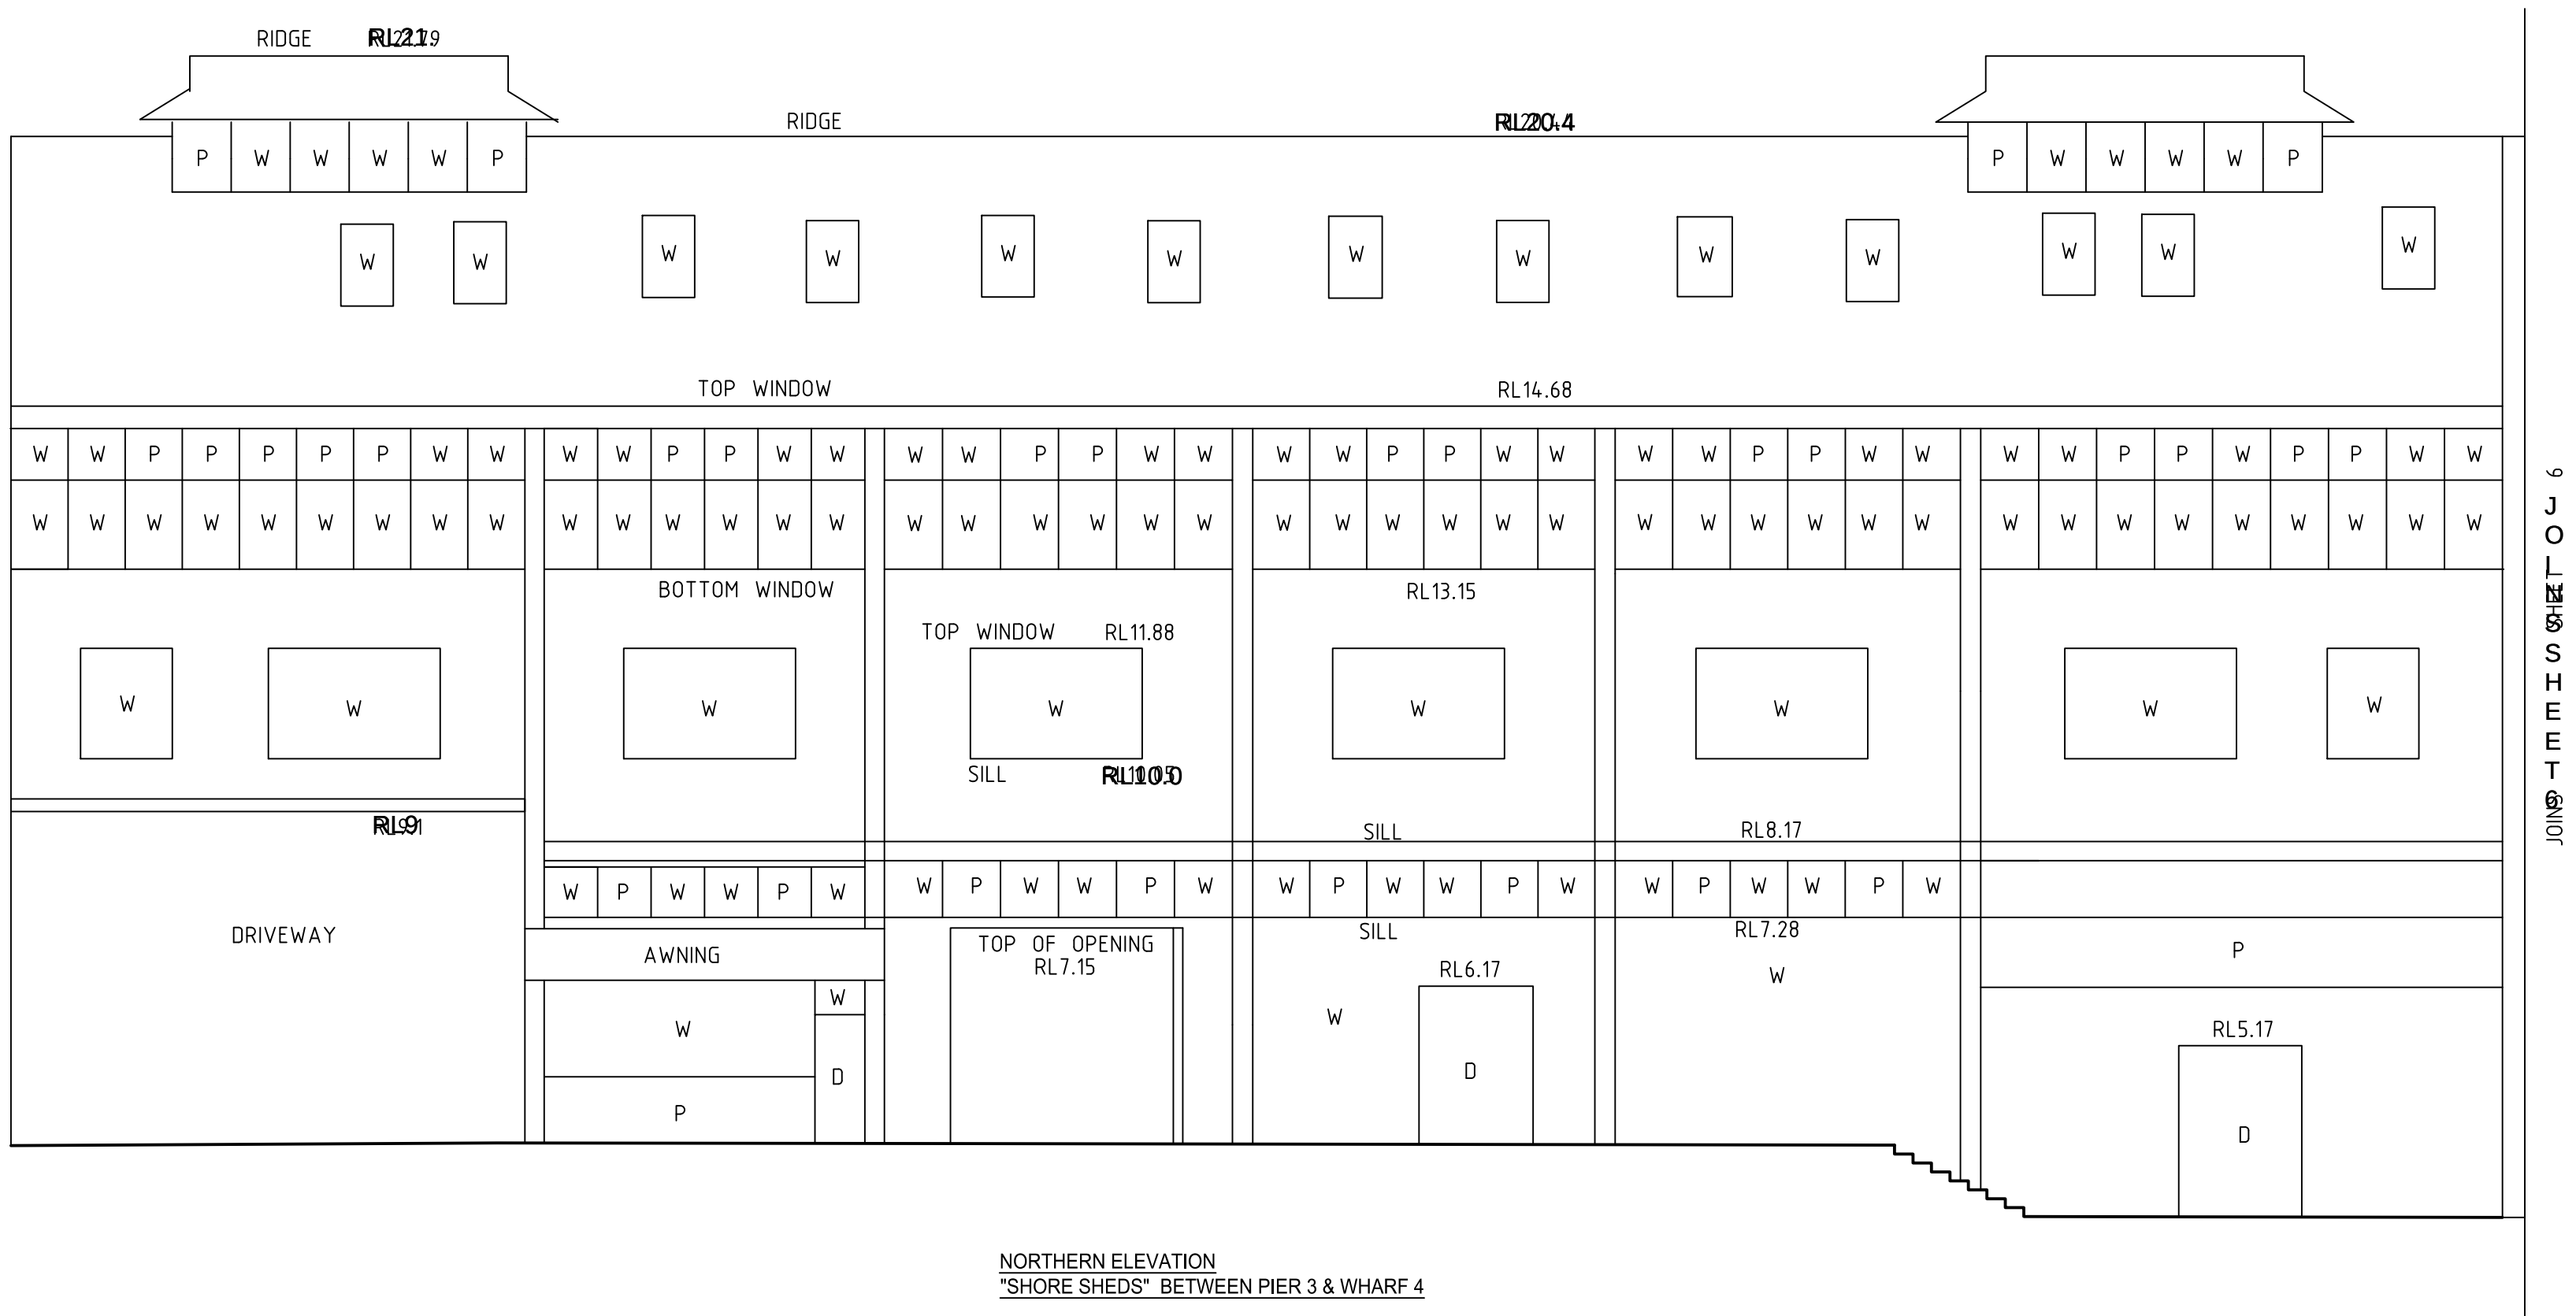

NORTHERN ELEVATION
"SHORE SHEDS" BETWEEN PIER 3 & WHARF 4

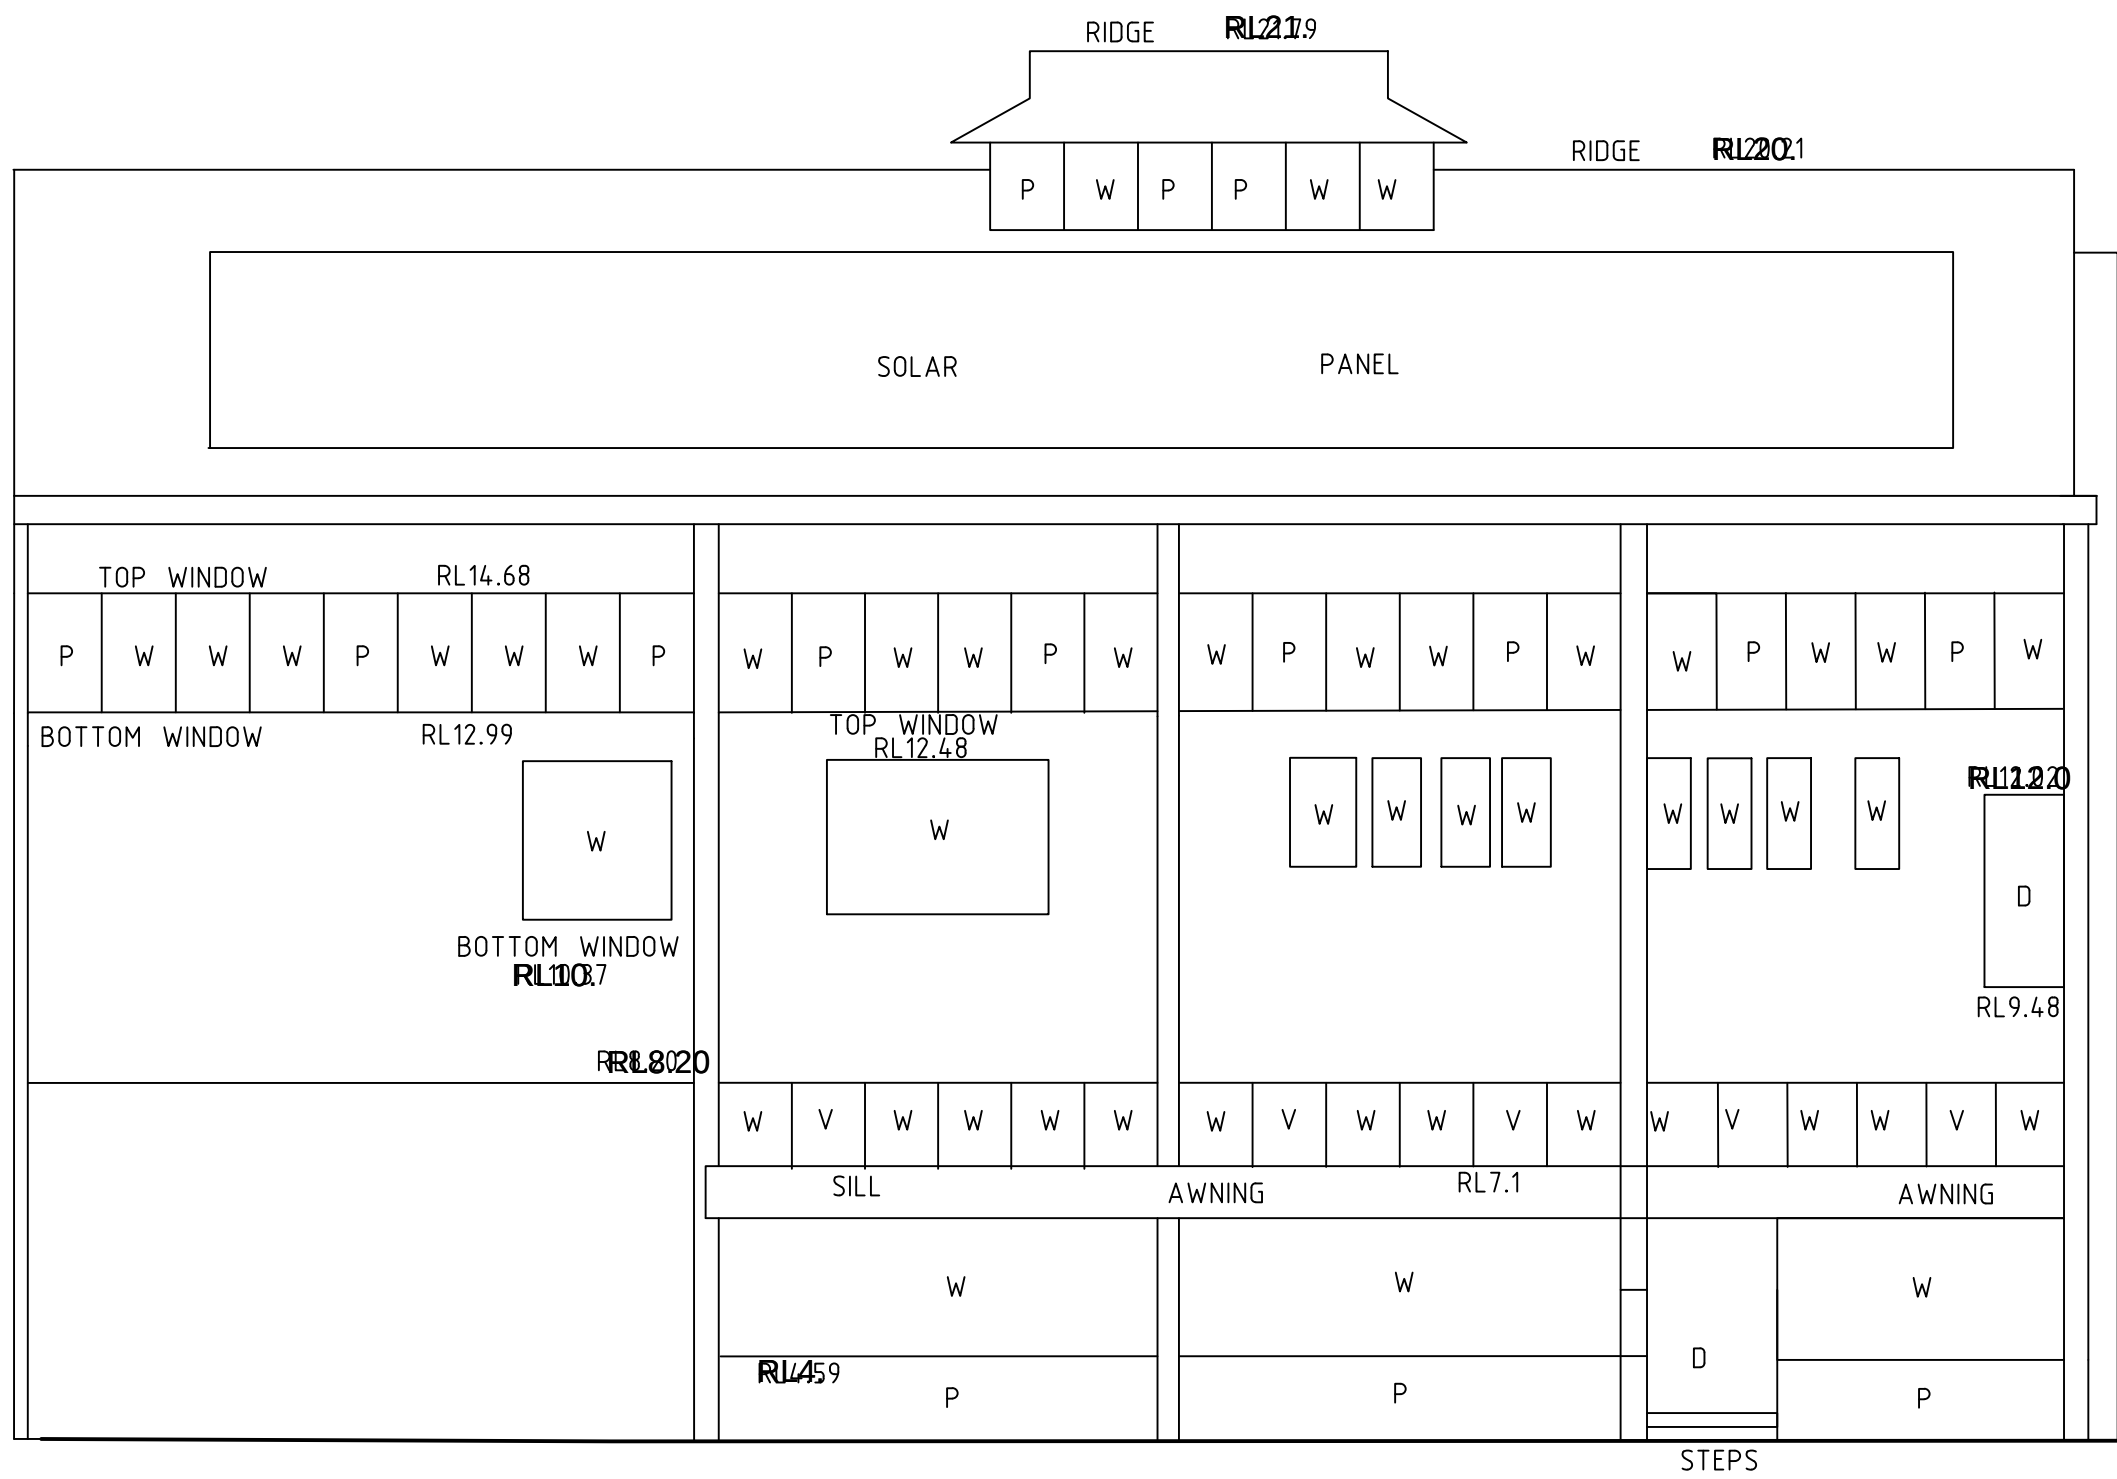

NORTHERN ELEVATION
"SHORE SHEDS" ON WESTERN SIDE OF WHARF 5

 

SEE LEGEND AND NOTES IN SHEET 1

J	15/07/16	CEILING & FLOOR PLANS AMENDED WHARF 4/5	43298
I	08/07/16	PART MEZZANINE & LEVEL 1 REFLECTED CEILING UPDATED, PART GROUND FLOOR REFLECTED CEILING ADDED	43298
H	01/07/16	MEZZANINE DETAIL ADDED WHARF 4/5	43298
G	30/06/16	COLUMNS AND ROOF DETAIL ADJUSTED	43298
F	24/06/16	WHARF 4/5 INTERNAL DETAIL UPDATED	43298
Revision	Date	Description	Reference

E	17/06/16	WHARF 4/5 INTERNAL DETAIL ADDED	43298
D	24/05/16	GROUND LEVEL COLUMNS REVISED	43166
C	17/05/16	PIER 2 AND 3 INTERNAL DETAIL & LEVELS ADDED (SEE NOTE 10)	43166
B	05/03/14	HICKSON ROAD DETAIL, 5 ELEVATIONS AND 2 SECTIONS ADDED	40624
A	06/12/13	EASEMENTS AND ELEVATION ADDED DETAIL AMENDED	00
Revision	Date	Description	Reference

THIS IS THE PLAN REFERRED TO
IN MY LETTER DATED:

Registered Surveyor NSW



Suite 1, Level 1
810 Pacific Highway
Gordon NSW 2072
Locked Bag 5
Gordon NSW 2072
P 1300 587 000
F 02 9499 7760

Client ARTS NSW




Drawing title

PLAN OF DETAIL AND LEVELS OVER LOTS 11 & 12
IN DP1138931 & LOT 65 IN DP1048377 AND SP73989
KNOWN AS WHARVES 2, 3, 4 & 5 HICKSON ROAD, WALSH BAY

datum
AHD
site Area
N/A
LGA
SYDNEY

project number
30333
scale
1:100 @A1
OF 24 SHEETS

reference number
40383DT
date of survey
28/11/13
7

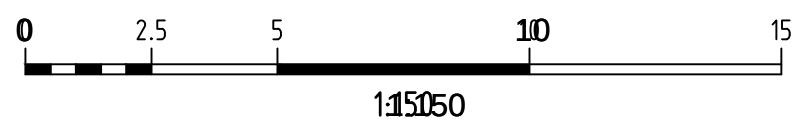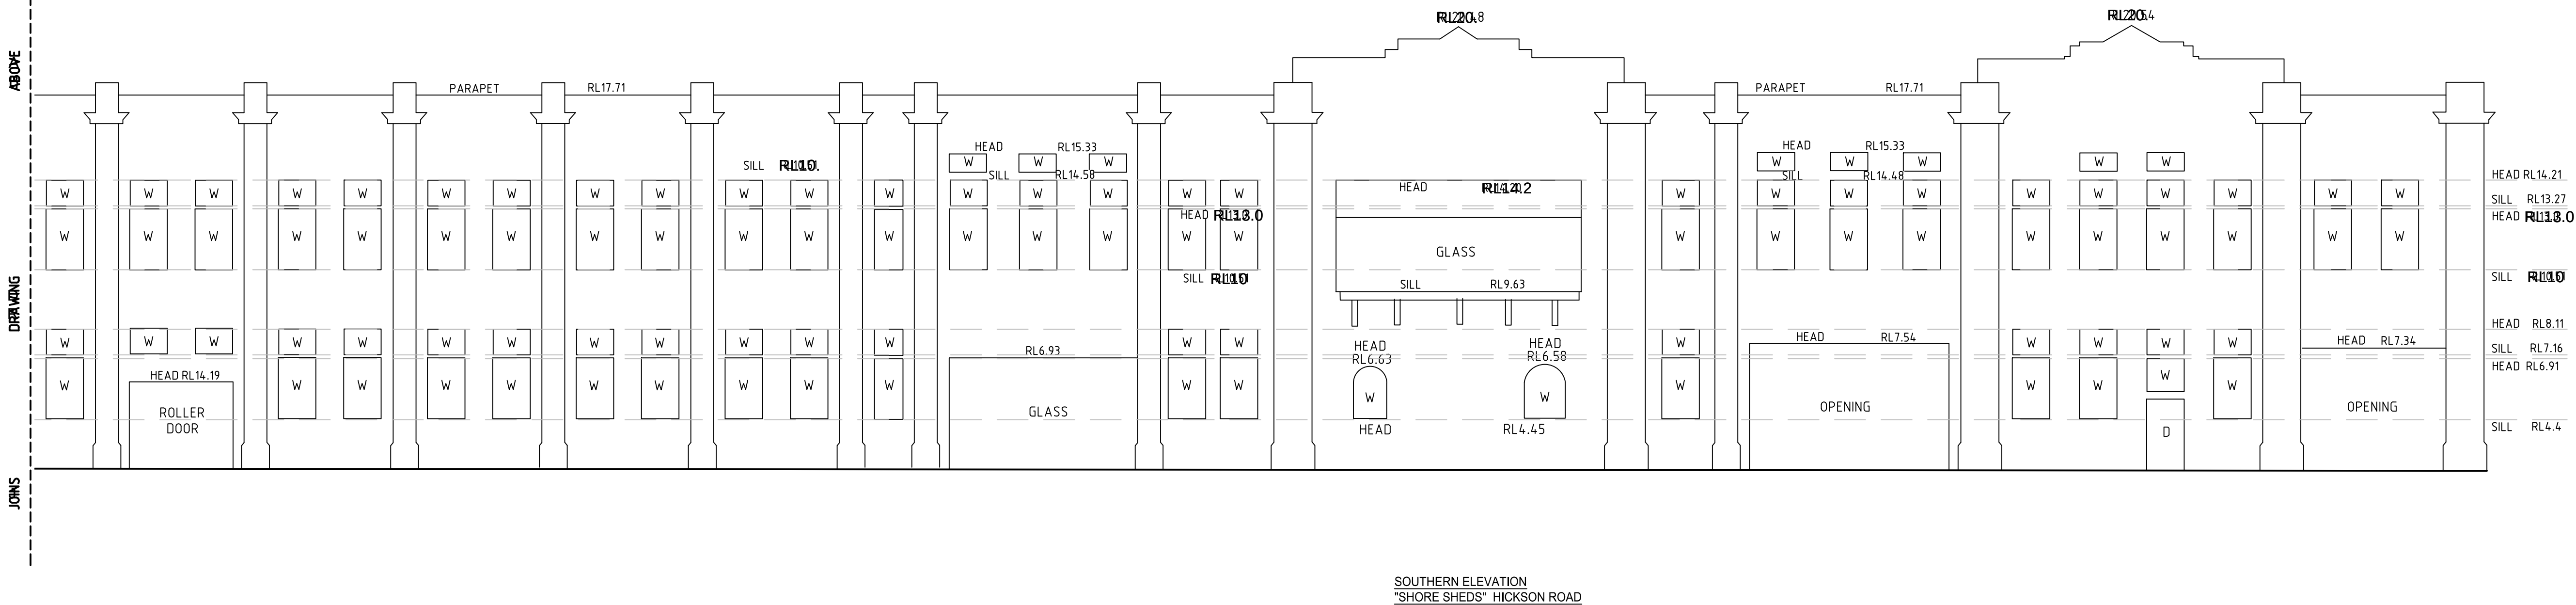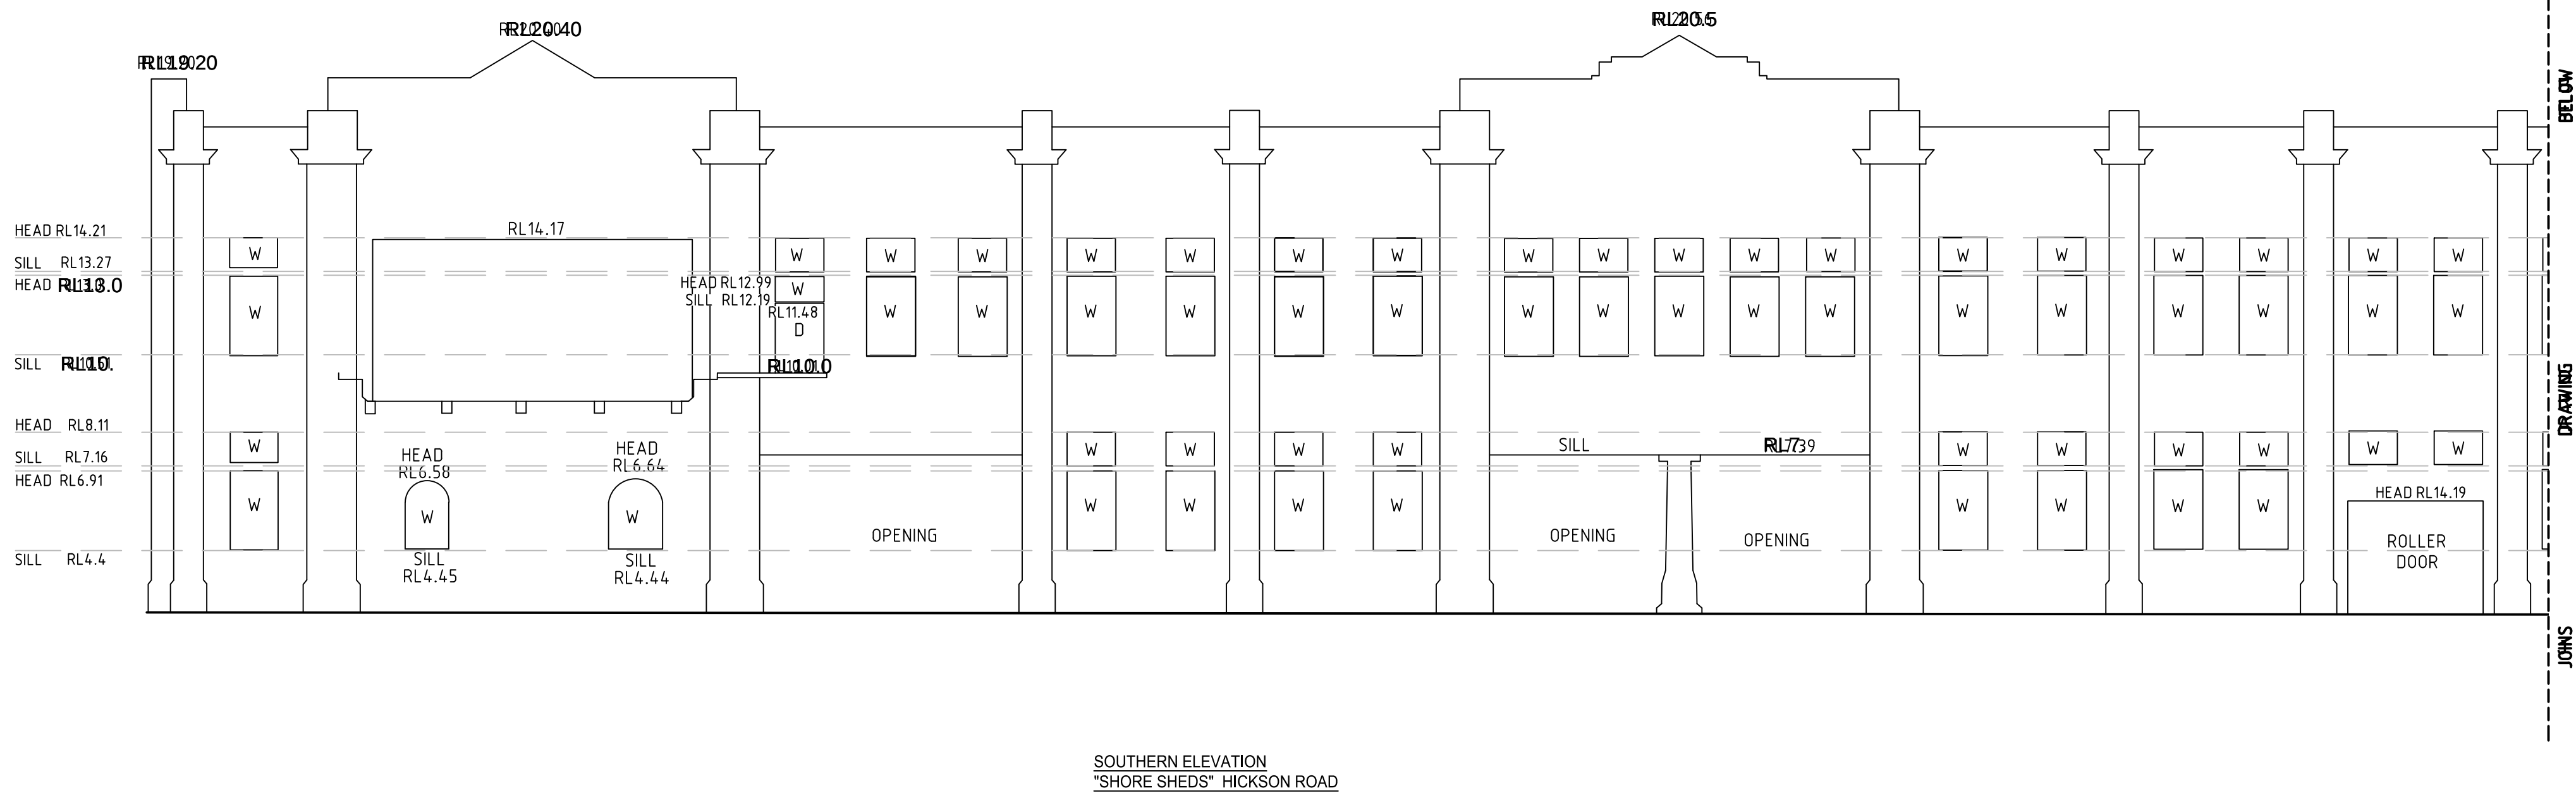

SEE LEGEND AND NOTES IN SHEET 1

Revision	Date	Description	Reference
J	15/07/16	CEILING & FLOOR PLANS AMENDED WHARF 4/5	43298
I	08/07/16	PART MEZZANINE & LEVEL 1 REFLECTED CEILING UPDATED, PART GROUND FLOOR REFLECTED CEILING ADDED	43298
H	01/07/16	MEZZANINE DETAIL ADDED WHARF 4/5	43298
G	30/06/16	COLUMNS AND ROOF DETAIL ADJUSTED	43298
F	24/06/16	WHARF 4/5 INTERNAL DETAIL UPDATED	43298

Revision	Date	Description	Reference
E	17/06/16	WHARF 4/5 INTERNAL DETAIL ADDED	43298
D	24/05/16	GROUND LEVEL COLUMNS REVISED	43166
C	17/05/16	PIER 2 AND 3 INTERNAL DETAIL & LEVELS ADDED (SEE NOTE 10)	43166
B	05/03/14	HICKSON ROAD DETAIL, 5 ELEVATIONS AND 2 SECTIONS ADDED	40624
A	06/12/13	EASEMENTS AND ELEVATION ADDED DETAIL AMENDED	00

THIS IS THE PLAN REFERRED TO
IN MY LETTER DATED:

Registered Surveyor NSW



Suite 1, Level 1
810 Pacific Highway
Gordon NSW 2072
Locked Bag 5
Gordon NSW 2072
P 1300 587 000
F 02 9499 7760

Client **ARTS NSW**
Drawing title
**PLAN OF DETAIL AND LEVELS OVER LOTS 11 & 12
IN DP1138931 & LOT 65 IN DP1048377 AND SP73989
KNOWN AS WHARVES 2, 3, 4 & 5 HICKSON ROAD, WALSH BAY**

datum
AHD
site Area
N/A
LGA
SYDNEY

project number
30333
scale
1:150 @A1
reference number
40383DT
date of survey
28/11/13
SHEET
OF 24 SHEETS | 8