


PLEASE NOTE:
DO NOT SCALE DRAWINGS MANUALLY OR ELECTRONICALLY. ALL INFORMATION TO BE CHECKED AND VERIFIED ON SITE BY THE BUILDER. IN THE EVENT OF DISCREPANCIES REFER TO ARCHITECT PRIOR TO COMMENCEMENT OF THE WORK. THIS DOCUMENT DESCRIBES THE INTENT OF DESIGN ONLY, DETAILS AND/OR FINISHES, SIZES AND RELATIONSHIPS OF ROOMS, BUILDING ENVELOPE. IT IS TO BE READ IN CONJUNCTION WITH ALL RELEVANT SPECIFICATIONS, CONSULTANT AND SERVICES DOCUMENTATION. THIS DOCUMENT IS THE COPYRIGHT OF COLLARD MAXWELL ARCHITECTS PTY LIMITED.

Rev	Description	Date
1	SSD ISSUE	13-02-2020
2	CONSTRUCTION ISSUE	20-03-2020
3	ACCESS AMENDMENTS	21-04-2020
4	ROOM NUMBERS UPDATED	28-05-2020
5	1 X SCOREBOARD REMOVED	16-06-2020
6	ROOM AREAS UPDATED	18-06-2020
7	BRIDGE UPDATED	31-07-2020
8	WALL TYPES UPDATED	11-11-2020
9	SERVICES RISER DELETED	20-11-2020

 

FLOOR PLAN LEGEND

- EXISTING BUILDING RETAINED
- EXISTING COVERED WALKWAYS / COLA
- CONCRETE PAVING
- NEW SOFT LANDSCAPE
- NEW HARDSCAPE
- SOFTFALL
- EXTENT OF FIRE RATED WALL
- EXISTING
- SITE BOUNDARY
- INTERNAL LOT BOUNDARY
- NEIGHBOURING BOUNDARY
- TREE PROTECTION ZONE (TPZ)
- EXISTING TREE
- NEW TREE
- BUILDING ENTRY
- EXISTING RL
- PROPOSED RL



Project
FAIRVALE HIGH SCHOOL
THORNEY ROAD
FAIRFIELD WEST


Drawing
FIRST FLOOR PLAN - ZONE A

Scale
1:100 @ A1
1:200 @ A3

Date
Nov 20, 2020
6:54AM

Issue
9

A-112

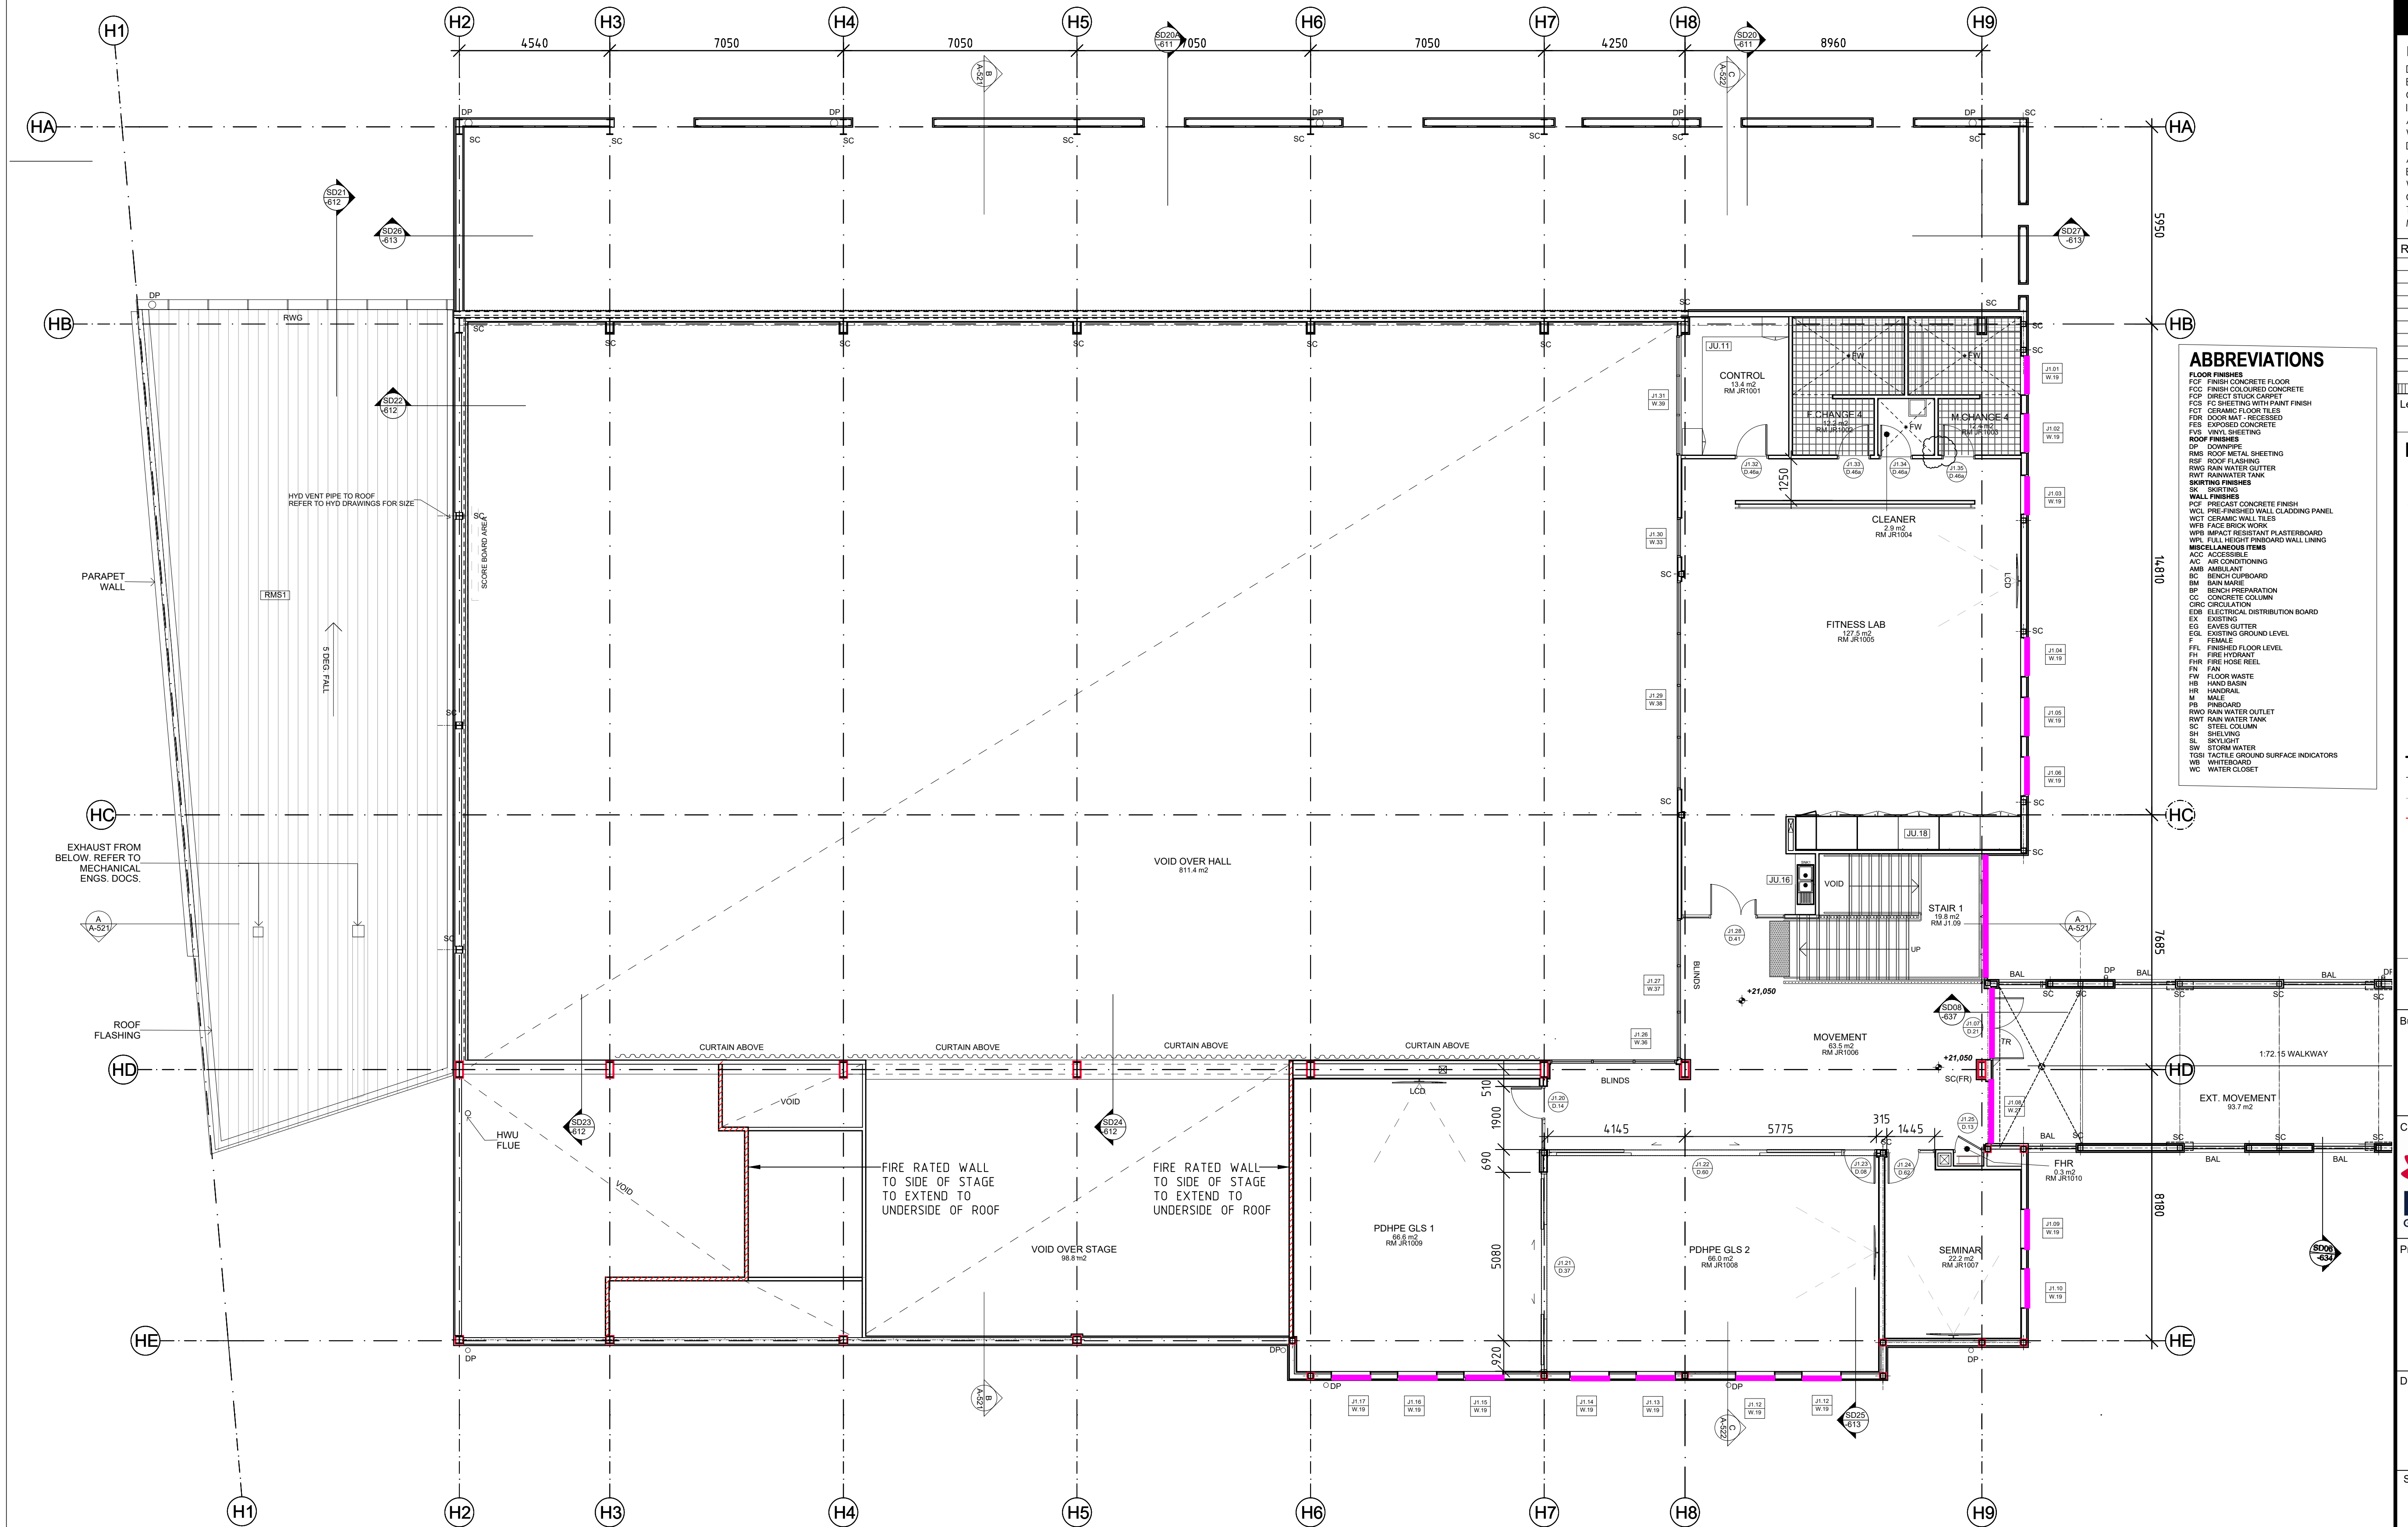

PLEASE NOTE:
DO NOT SCALE DRAWINGS MANUALLY OR ELECTRONICALLY. ALL INFORMATION TO BE CHECKED AND VERIFIED ON SITE BY THE BUILDER. IN THE EVENT OF DISCREPANCIES REFER TO ARCHITECT PRIOR TO COMMENCEMENT OF THE WORK. THIS DOCUMENT DESCRIBES THE INTENT OF DESIGN ONLY. DETAILS AND/OR FINISHES, SIZES AND RELATIONSHIPS OF ROOMS, BUILDING ENVELOPE. IT IS TO BE READ IN CONJUNCTION WITH ALL RELEVANT SPECIFICATIONS, CONSULTANT AND SERVICES DOCUMENTATION. THIS DOCUMENT IS THE COPYRIGHT OF COLLARD MAXWELL ARCHITECTS PTY LIMITED.

Rev	Description	Date
1	SSD ISSUE	13-02-2020
2	CONSTRUCTION ISSUE	20-03-2020

Legend

ROOF LEGEND

- EXISTING BUILDING RETAINED
- METAL ROOF SHEETING
- SITE BOUNDARY
- INTERNAL LOT BOUNDARY
- NEIGHBOURING BOUNDARY
- EXISTING TREE
- NEW TREE
- SKY LIGHT



Project
FAIRVALE HIGH SCHOOL
THORNEY ROAD
FAIRFIELD WEST


Drawing
ROOF PLAN - ZONE A

Scale
1:100 @ A1
1:200 @ A3

Date
Mar 20, 2020
9:49 AM

Issue
2

Project No.
3212

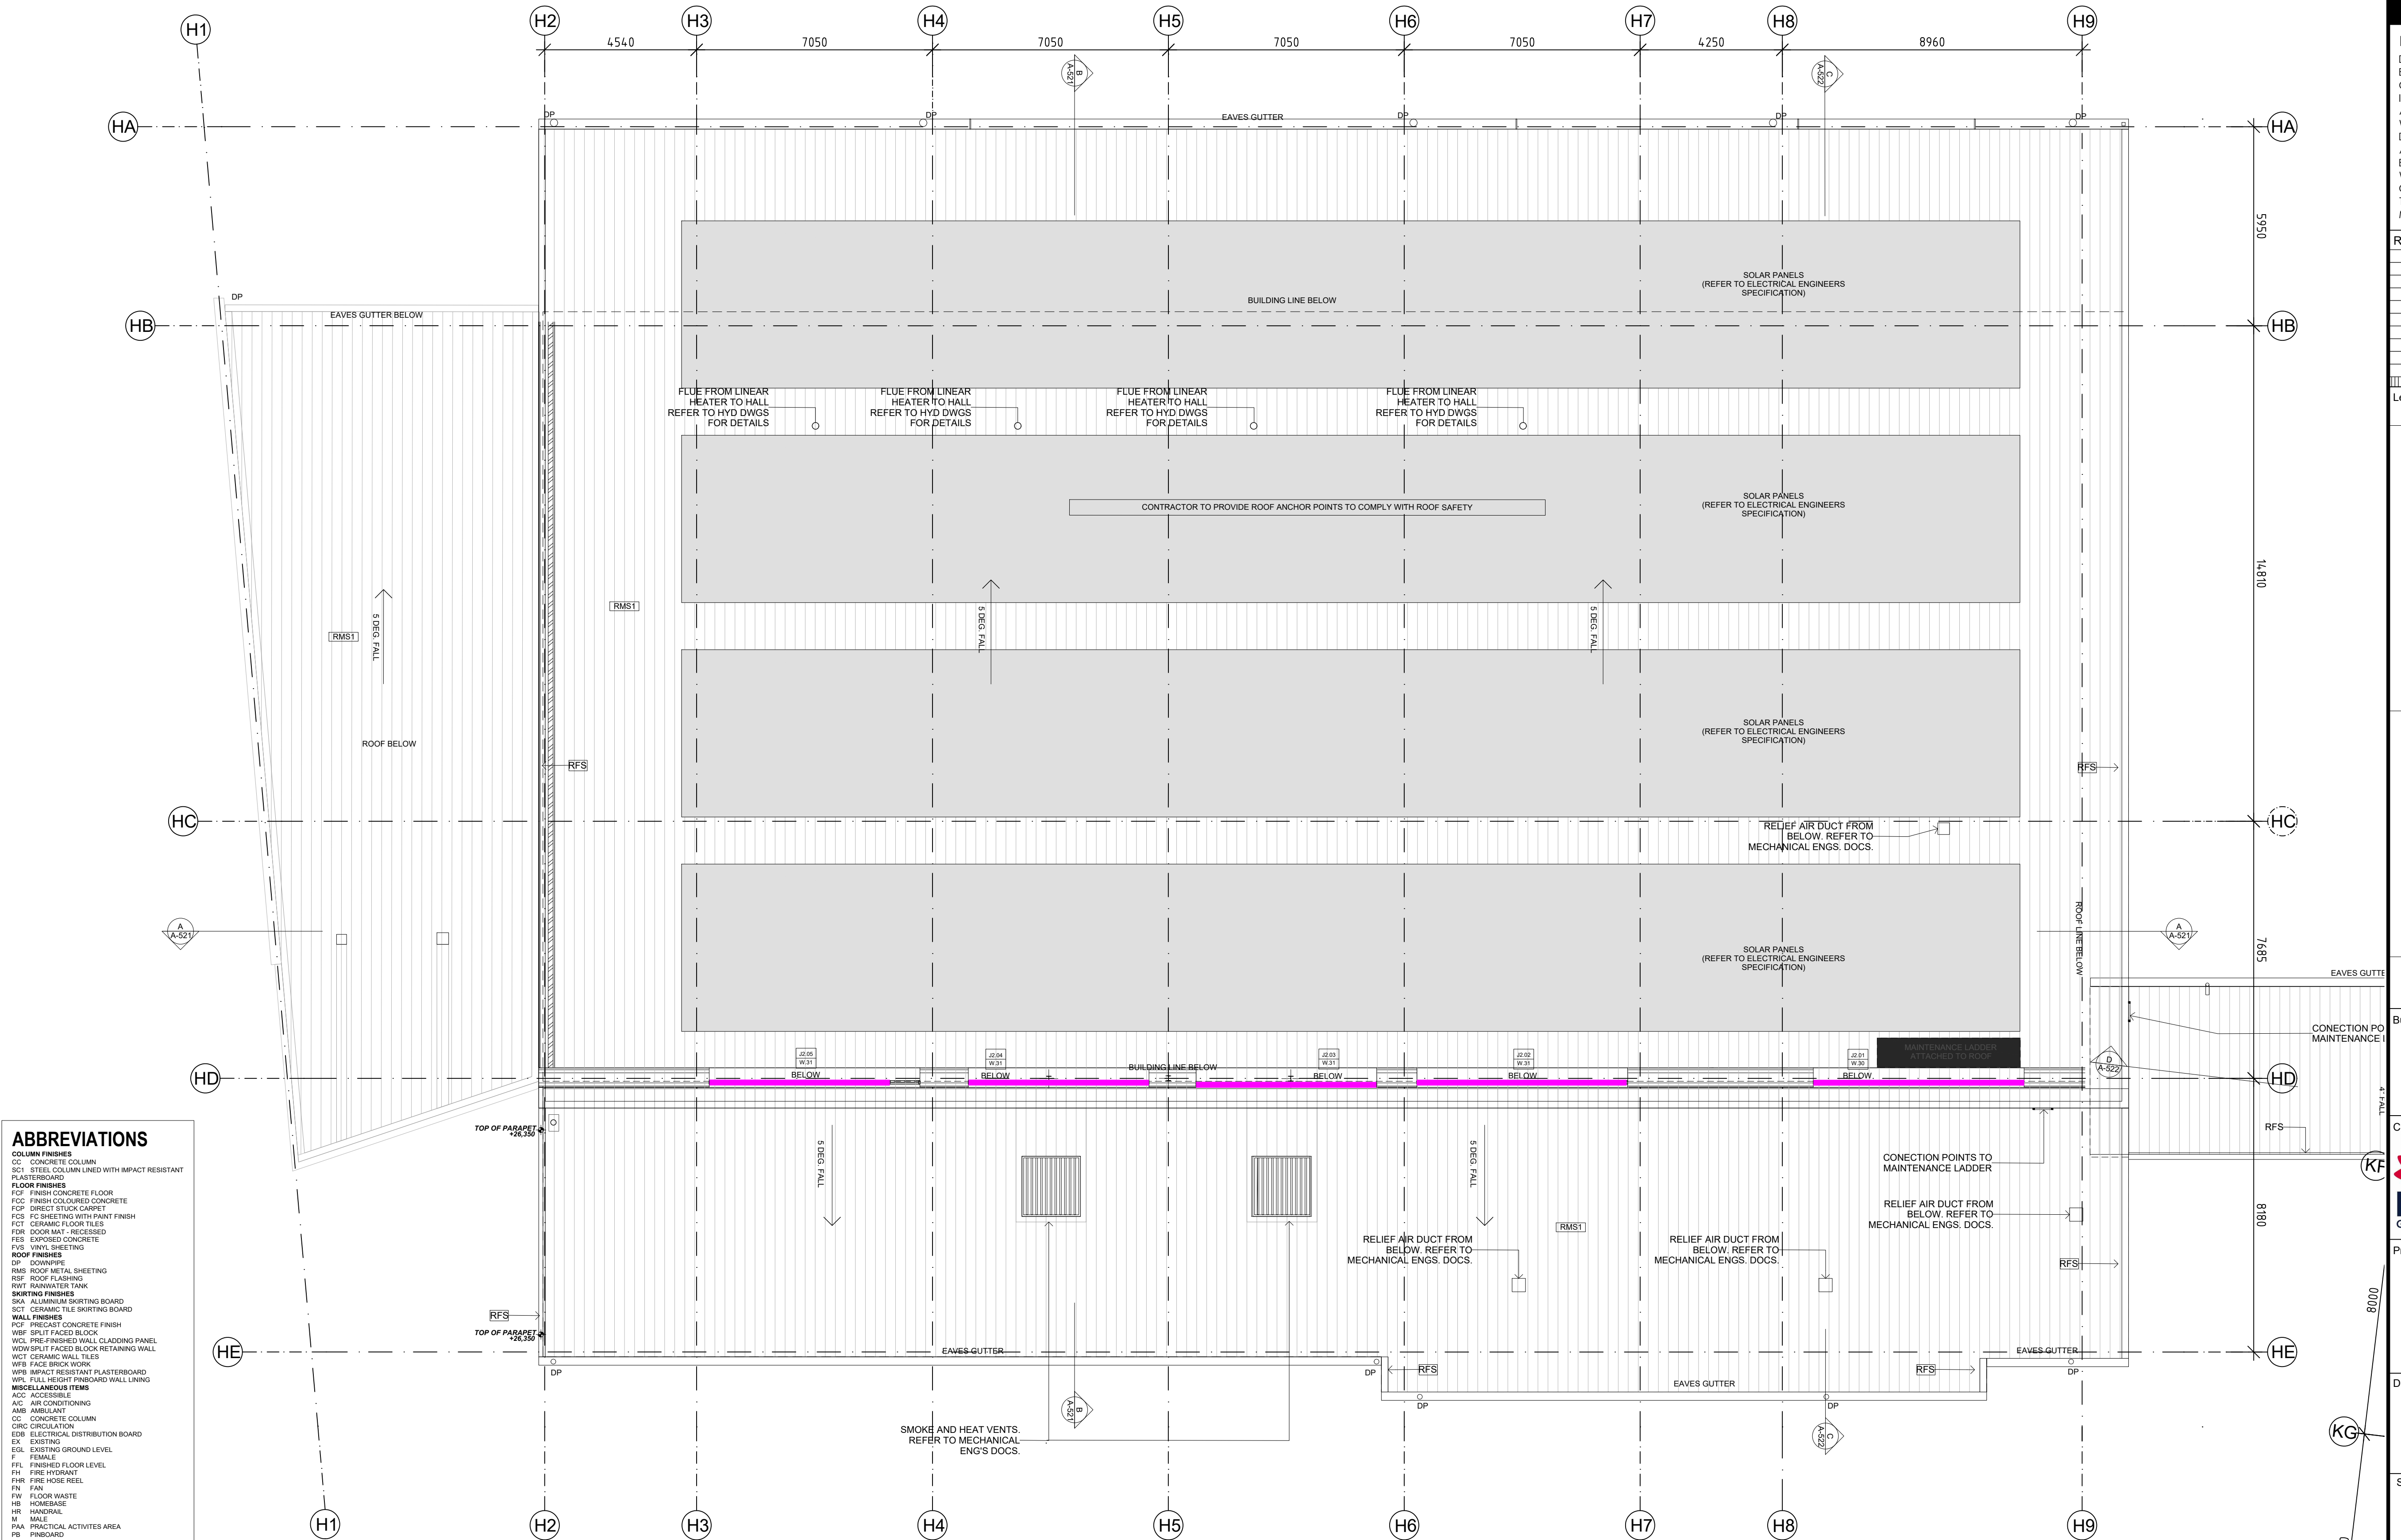

ABBREVIATIONS

C	CONCRETE COLUMN
SC1	STEEL COLUMN LINED WITH IMPACT RESISTANT PLASTERBOARD
F	FLOOR FINISHES
FCF	FINISH CONCRETE FLOOR
FCO	FINISH COLOURED CONCRETE
FCG	DIRECT STUCK CARPET
FCF	FC SHEETING WITH PAINT FINISH
FCF	CERAMIC FLOOR TILES
FDR	DOOR MAT - RECESSED
FES	EXPOSED CONCRETE
FVS	VINYL SHEETING
R	ROOF FINISHES
DP	DOWNPIPE
RMR	ROOF METAL SHEETING
RSF	ROOF FLASHING
RWT	RAINWATER TANK
S	SKIRTING FINISHES
SKA	ALUMINUM SKIRTING BOARD
SCF	CERAMIC TILE SKIRTING BOARD
W	WALL FINISHES
WCF	PRECAST CONCRETE FINISH
WBF	SPLIT FACED BLOCK
WCL	PRE-FINISHED WALL CLADDING PANEL
WDB	WDB/SPLIT FACED BLOCK RETAINING WALL
WCT	CERAMIC WALL TILES
WFB	FACE BRICK WORK
WIR	IMPACT RESISTANT PLASTERBOARD
WPL	FULL HEIGHT PINBOARD WALL LINING
M	MISCELLANEOUS ITEMS
ACC	ACCESSIBLE
ACC	AIR CONDITIONING
AMB	AMBULANT
C	CONCRETE COLUMN
CRC	CIRCULATION
EDB	ELECTRICAL DISTRIBUTION BOARD
EX	EXISTING
EQ	EXISTING GROUND LEVEL
F	FEMALE
FPL	FINISHED FLOOR LEVEL
FI	FIRE HYDRANT
FIR	FIRE HOSE REEL
FN	FAN
FM	FLOOR FINISHES
HB	HOMEBASE
HR	HANDRAIL
M	MALE
PA	PRACTICAL ACTIVITIES AREA
RWD	RAIN WATER OUTLET
RWT	RAIN WATER TANK
SC	STEEL COLUMN
SL	SKY LIGHT
SW	STORM WATER
TK	TOP OF KERB
WB	WHITEBOARD
WC	WATER CLOSET
WD	WITHDRAWAL

PLEASE NOTE:
DO NOT SCALE DRAWINGS MANUALLY OR ELECTRONICALLY. ALL INFORMATION TO BE CHECKED AND VERIFIED ON SITE BY THE BUILDER. IN THE EVENT OF DISCREPANCIES REFER TO ARCHITECT PRIOR TO COMMENCEMENT OF THE WORK. THIS DOCUMENT DESCRIBES THE INTENT OF DESIGN ONLY. DETAILS AND/OR FINISHES, SIZES AND RELATIONSHIPS OF ROOMS, BUILDING ENVELOPE, IT IS TO BE READ IN CONJUNCTION WITH ALL RELEVANT SPECIFICATIONS, CONSULTANT AND SERVICES DOCUMENTATION. THIS DOCUMENT IS THE COPYRIGHT OF COLLARD MAXWELL ARCHITECTS PTY LIMITED.

Rev	Description	Date
10	MSB RENAMED AS STORE	16-06-2020
11	ROOM AREAS UPDATED	18-06-2020
12	RISER DIMENSIONS UPDATED	
13	WINDOW RELOCATED	09-07-2020
14	COLUMN DELETED	31-07-2020
15	DOWNSPIPE SETOUTS INDICATED	06-08-2020
16	SLIDING DOOR THRESHOLD RAMPS AMENDED	12-08-2020
17	PIT LOCATIONS & RAMP UPDATED	25-09-2020

Legend

FLOOR PLAN LEGEND

	EXISTING BUILDING RETAINED
	EXISTING COVERED WALKWAYS / COLA
	CONCRETE PAVING
	NEW SOFT LANDSCAPE
	NEW HARDSCAPE
	SOFTFALL
	EXTENT OF FIRE RATED WALL
	EXISTING WALL
	SITE BOUNDARY
	INTERNAL LOT BOUNDARY
	NEIGHBOURING BOUNDARY
	TREE PROTECTION ZONE (TPZ)
	EXISTING TREE
	NEW TREE
	BUILDING ENTRY
	EXISTING RL
	PROPOSED RL

Builder
ICON

Client
NSW GOVERNMENT Education

Project
FAIRVALE HIGH SCHOOL THORNEY ROAD FAIRFIELD WEST

Drawing
GROUND FLOOR PLAN - ZONE B SHEET 1

Scale
1:100 @ A1
1:200 @ A3

Date
Sep 25, 2020 10:03AM

Issue
17


A-121

CONTINUES ON DRAWING A-111

CONTINUES ON DRAWING A-111

CONTINUES ON DRAWING A-122

CONTINUES ON DRAWING A-122

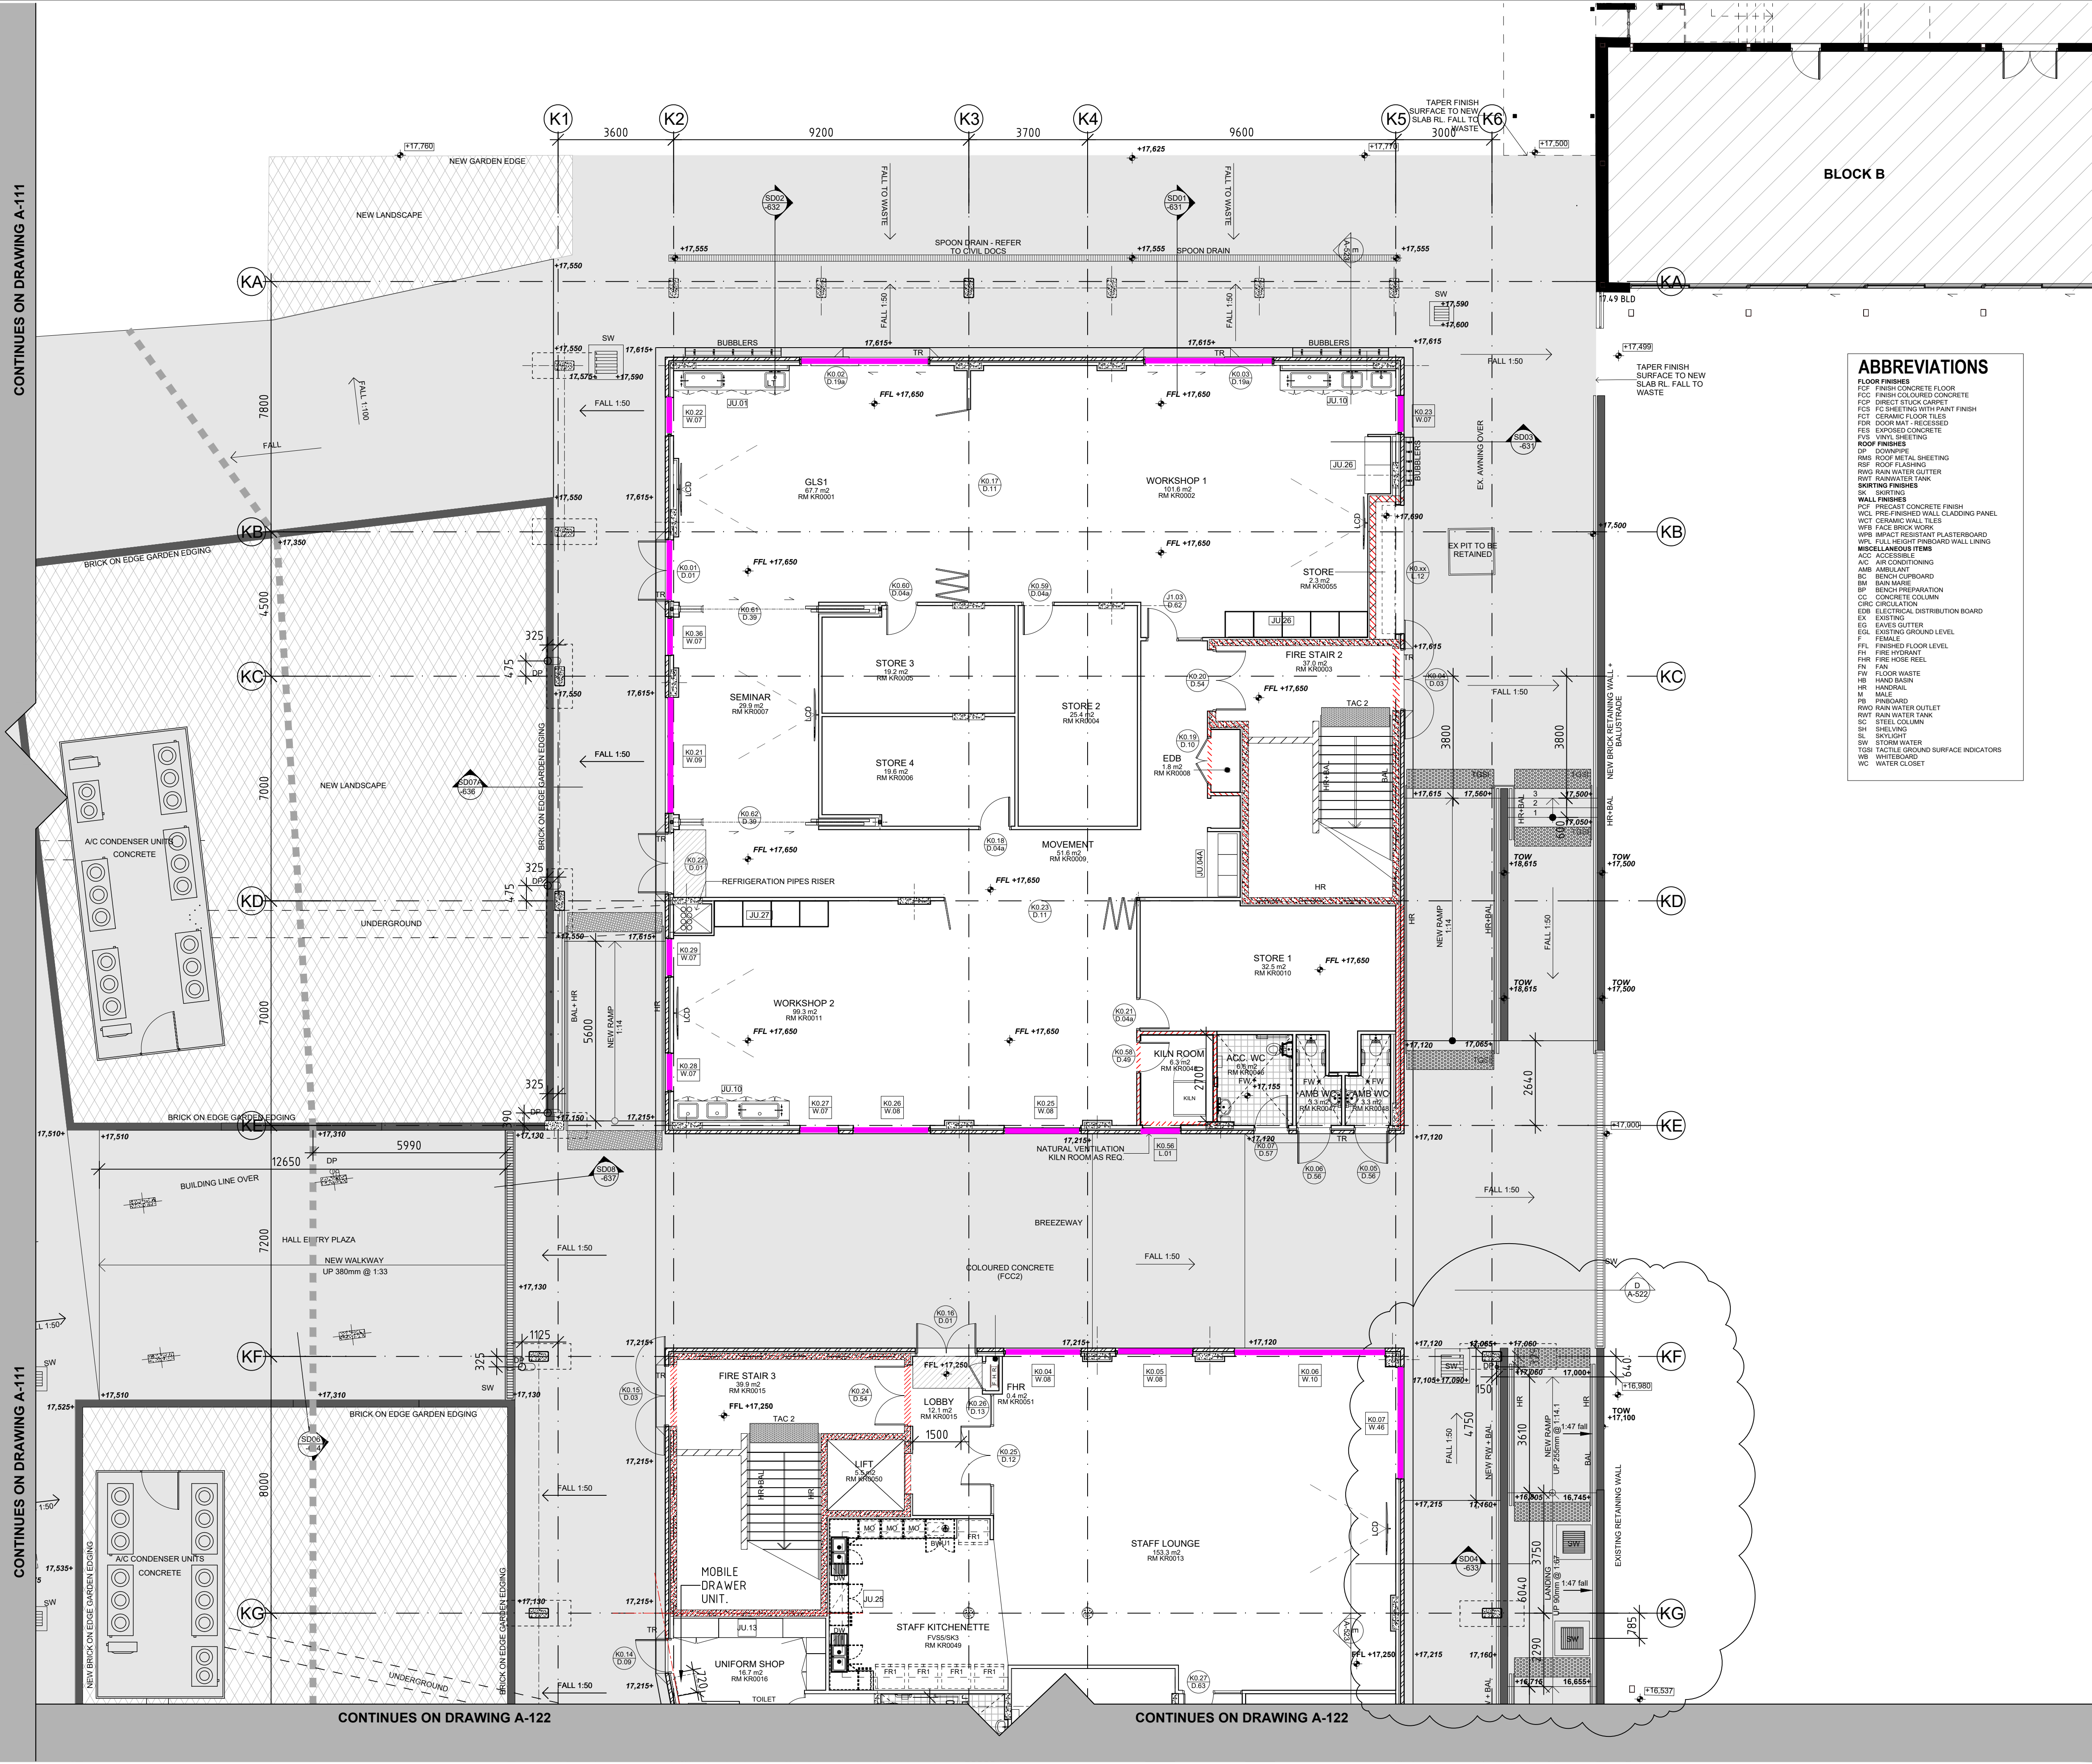

PLEASE NOTE:

DO NOT SCALE DRAWINGS MANUALLY OR ELECTRONICALLY. ALL INFORMATION TO BE CHECKED AND VERIFIED ON SITE BY THE GUIDER, AND ANY DISCREPANCIES REFERRED TO THE ARCHITECT PRIOR TO COMMENCEMENT OF THE WORK. THIS DOCUMENT DESCRIBES THE INTENT OF DESIGN ONLY, DETAILS AND/OR FINISHES, SIZES AND RELATIONSHIPS OF ROOMS, BUILDING ENVELOPE. IT IS TO BE READ IN CONJUNCTION WITH ALL RELEVANT SPECIFICATIONS, CONSULTANT AND SERVICES DOCUMENTATION. THIS DOCUMENT IS THE COPYRIGHT OF COLLARD MAXWELL ARCHITECTS PTY LIMITED.

Rev	Description	Date
7	OVERLAND FLOW & ACCESS UPDATED	26-05-2020
8	ROOM NUMBERS UPDATED	28-05-2020
9	STAFF KITCHENETTE UPDATED	01-06-2020
10	ROOM AREAS UPDATED	18-06-2020
11	OSD TANK UPDATED	01-07-2020
12	RISER & OSD TANK UPDATED	27-07-2020
13	DOWNPIPE SETOUTS INDICATED	06-08-2020
14	PIT LEVELS INDICATED	09-08-2020
15	PIT LOCATIONS & RAMP UPDATED	25-09-2020
16	CLINIC PLANS UPDATED	30-09-2020

Legend

FLOOR PLAN LEGEND

- EXISTING BUILDING RETAINED
- EXISTING COVERED
WALKWAYS / COLA
- CONCRETE PAVING
- NEW SOFT LANDSCAPE
- NEW HARDSCAPE
- SOFTFALL
- EXTENT OF FIRE RATED WALL
- EXISTING WALL
- SITE BOUNDARY
- INTERNAL LOT BOUNDARY
- NEIGHBOURING BOUNDARY
- TREE PROTECTION ZONE
(TPZ)
- EXISTING TREE
- NEW TREE
- BUILDING INTAKE
EXISTING RL
PROPOSED RL

builder

 **ICON**

lient



NSW
GOVERNMENT

Education

project **FAIRVALE
HIGH SCHOOL**
THORNEY ROAD
FAIRFIELD WEST


rawing

GROUND FLOOR
PLAN - ZONE B
SHEET 2

Scale 1:100 @ A1 1:200 @ A3	North 
-----------------------------------	--

Date	Project No.
Sep 30, 2020 7:04AM	3212

Issue	
16	A-122

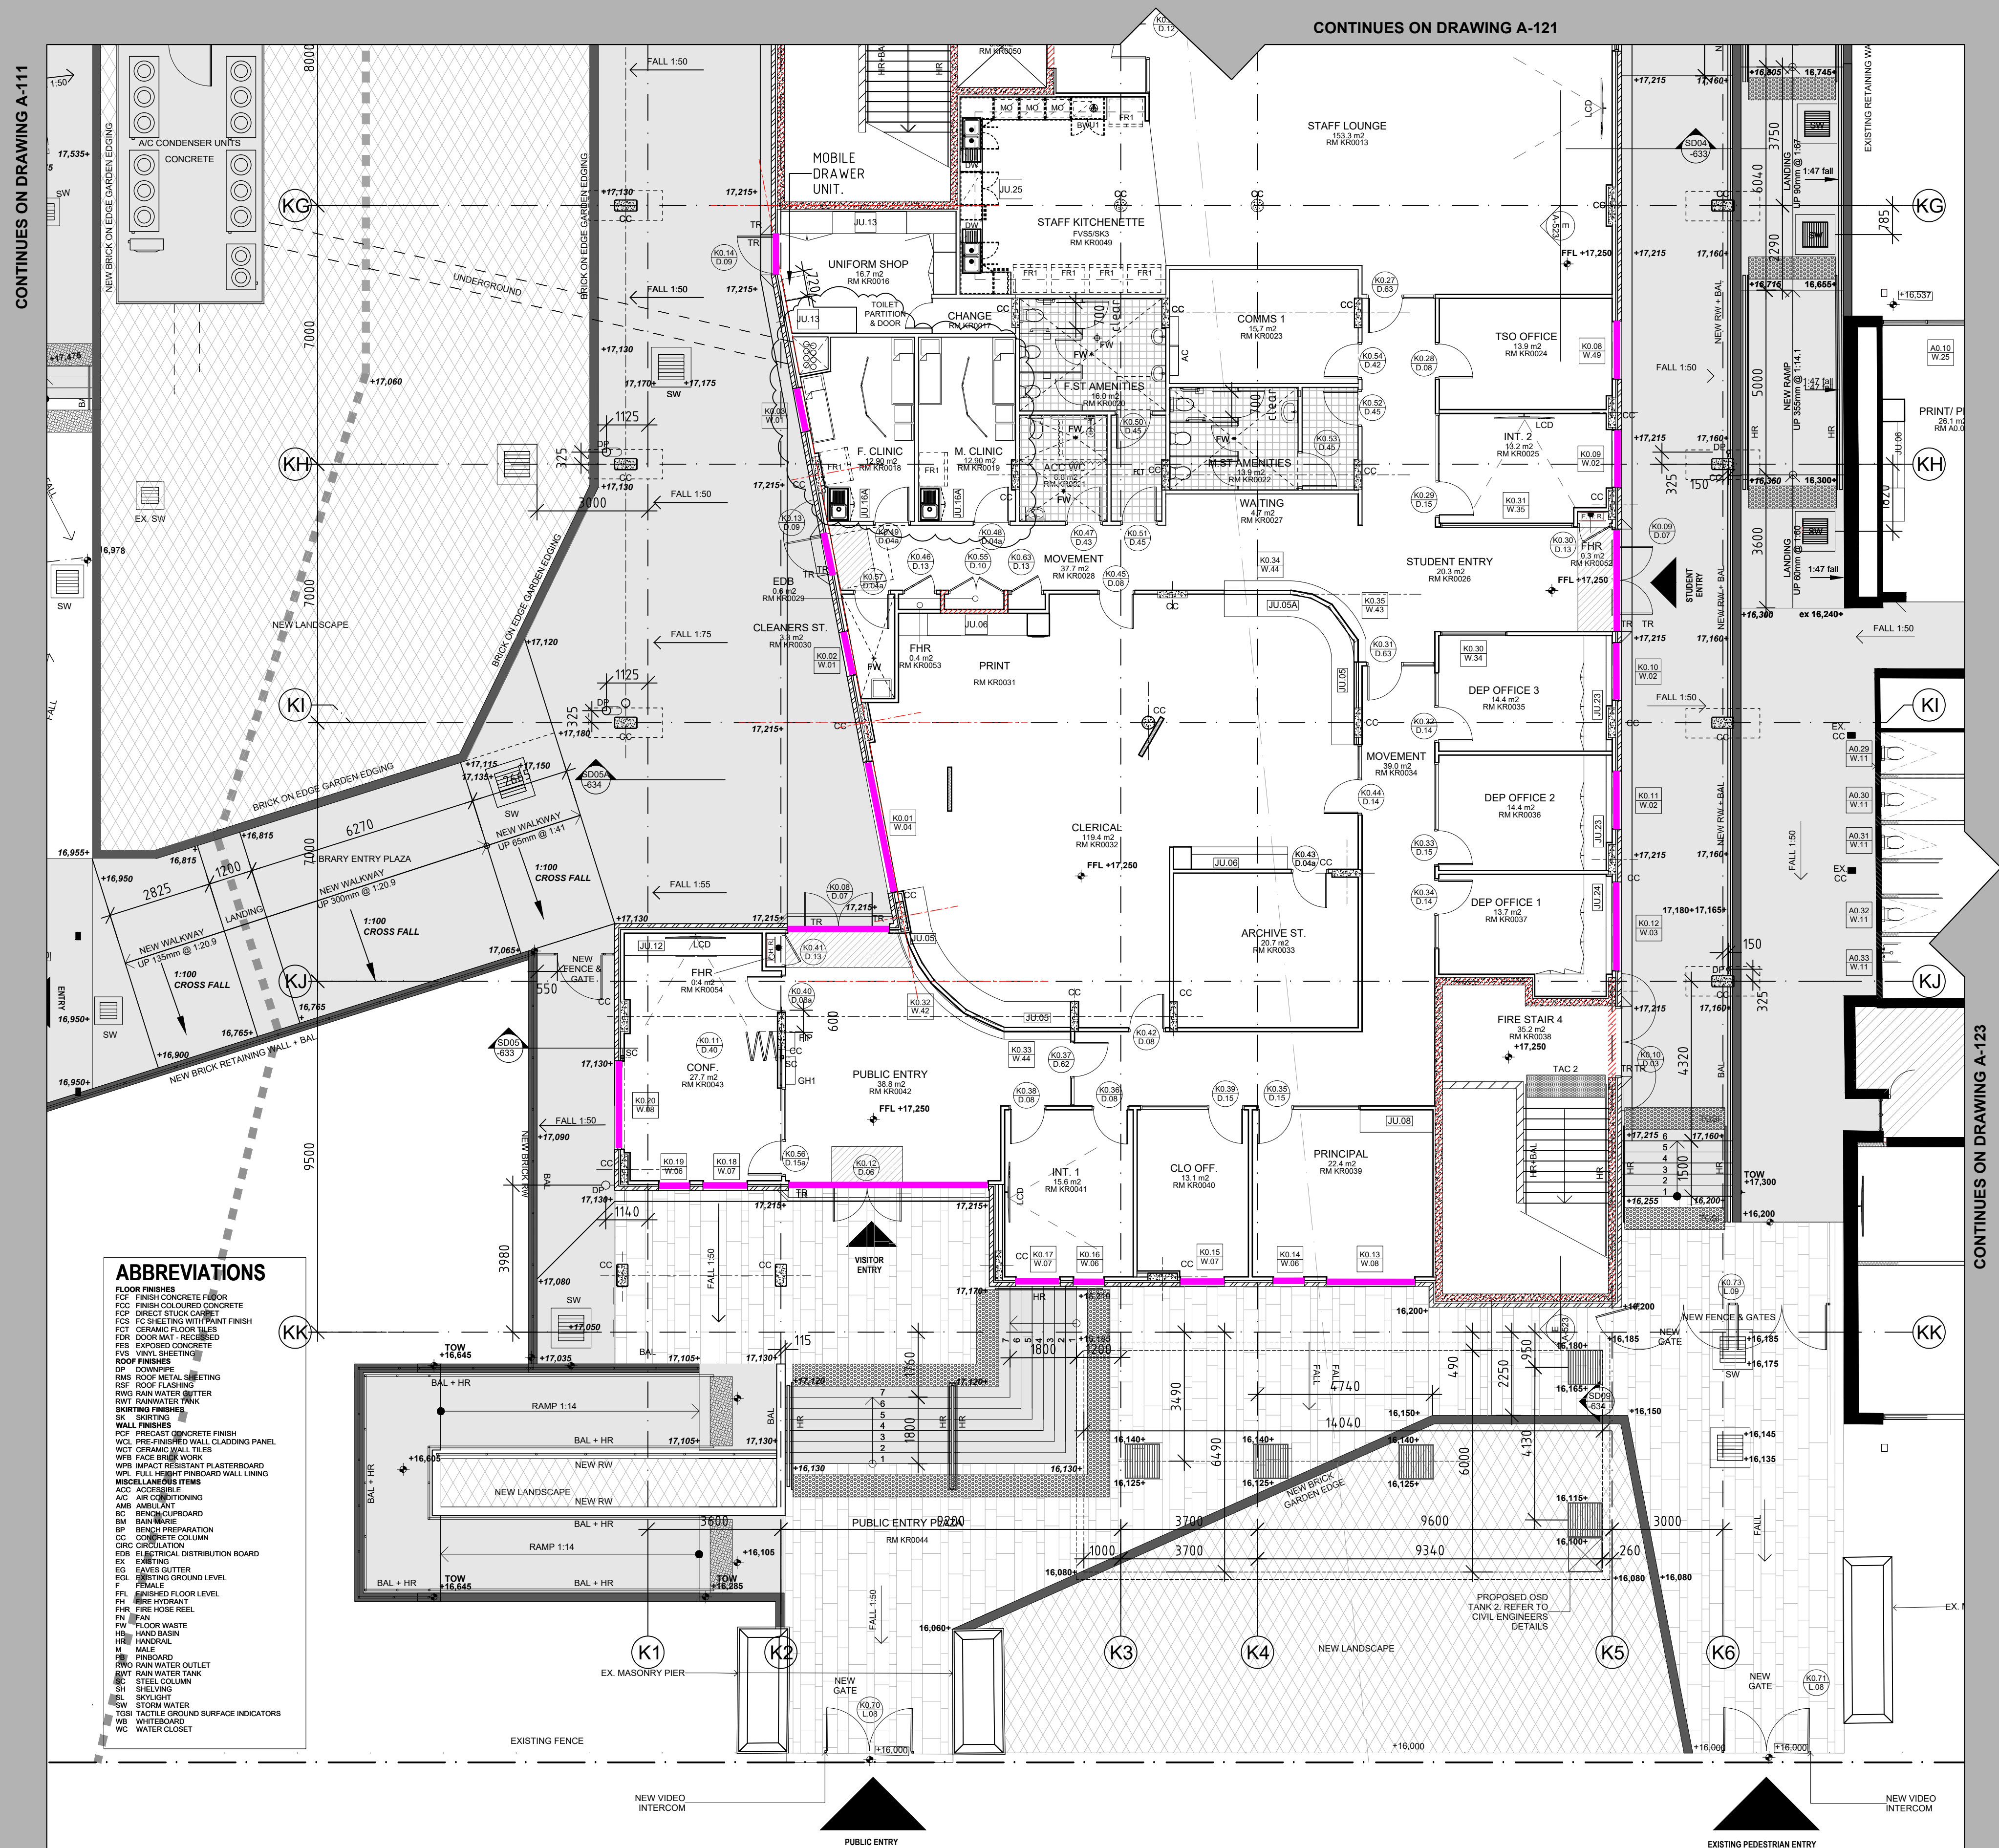

NOT SCALE DRAWINGS MANUALLY OR ELECTRONICALLY. ALL INFORMATION TO BE CHECKED AND VERIFIED ON SITE BY THE BUILDER IN THE EVENT OF DISCREPANCIES REFER TO ARCHITECT PRIOR TO COMMENCEMENT OF THE WORK. THIS DOCUMENT DESCRIBES THE INTENT OF DESIGN ONLY, DETAILS AND/OR FINISHES, SIZES AND RELATIONSHIPS OF ROOMS, BUILDING ENVELOPE. IT IS TO BE READ IN CONJUNCTION WITH ALL RELEVANT SPECIFICATIONS, CONSULTANT AND SERVICES DOCUMENTATION. THIS DOCUMENT IS THE COPYRIGHT OF COLLARD MAXWELL ARCHITECTS PTY LIMITED.

Rev	Description	Date
5	ROOM NUMBERS UPDATED	28-05-2020
6	ROOM AREAS UPDATED	17-06-2020
7	WINDOW TYPES UPDATED	03-07-2020
8	PENETRATIONS UPDATED	10-07-2020
9	SLIDING DOOR THRESHOLD RAMPS AMENDED	12-08-2020
10	BALCONY RAIN WATER OUTLETS UPDATED	15-09-2020
11	PREP ROOM DOOR TYPE UPDATED	30-10-2020

[illegible]

	EXISTING BUILDING RETAINED
	EXISTING COVERED WALKWAYS / COLA
	CONCRETE PAVING
	NEW SOFT LANDSCAPE
	NEW HARDSCAPE
	SOFTFALL
	EXTENT OF FIRE RATED WALL
	EXISTING WALL
	SITE BOUNDARY
	INTERNAL LOT BOUNDARY
	NEIGHBOURING BOUNDARY
	TREE PROTECTION ZONE (TPZ)
	EXISTING TREE
	NEW TREE
	BUILDING ENTRY
	EXISTING RL
	PROPOSED RL



**FAIRVALE
HIGH SCHOOL**
THORNEY ROAD
FAIRFIELD WEST

FIRST FLOOR PLAN
- ZONE B
SHEET 1

1

3

A-124



CONTINUES ON DRAWING A-125

PLEASE NOTE:
DO NOT SCALE DRAWINGS MANUALLY OR ELECTRONICALLY. ALL INFORMATION TO BE CHECKED AND VERIFIED ON SITE BY THE BUILDER. IN THE EVENT OF DISCREPANCIES REFER TO ARCHITECT PRIOR TO COMMENCEMENT OF THE WORK. THIS DOCUMENT DESCRIBES THE INTENT OF DESIGN ONLY. DETAILS AND/OR FINISHES, SIZES AND RELATIONSHIPS OF ROOMS, BUILDING ENVELOPE. IT IS TO BE READ IN CONJUNCTION WITH ALL RELEVANT SPECIFICATIONS, CONSULTANT AND SERVICES DOCUMENTATION. THIS DOCUMENT IS THE COPYRIGHT OF COLLARD MAXWELL ARCHITECTS PTY LIMITED.

Rev	Description	Date
5	ROOM NUMBERS UPDATED	28-05-2020
6	ROOM AREAS UPDATED	17-06-2020
7	WINDOW TYPES UPDATED	03-07-2020
8	PENETRATIONS UPDATED	10-07-2020
9	LOUVRES ADDED TO DOOR TYPE	27-07-2020
10	SLIDING DOOR THRESHOLD RAMPS AMENDED	12-08-2020
11	BALCONY RAIN WATER OUTLETS UPDATED	15-09-2020
12	PREP ROOM DOOR TYPE UPDATED	30-10-2020

Legend

FLOOR PLAN LEGEND	
	EXISTING BUILDING RETAINED
	EXISTING COVERED WALKWAYS / COLA
	CONCRETE PAVING
	NEW SOFT LANDSCAPE
	NEW HARDSCAPE
	SOFTFALL
	EXTENT OF FIRE RATED WALL
	EXISTING WALL
	SITE BOUNDARY
	INTERNAL LOT BOUNDARY
	NEIGHBOURING BOUNDARY
	TREE PROTECTION ZONE (TPZ)
	EXISTING TREE
	NEW TREE
	BUILDING ENTRY
	EXISTING RL
	PROPOSED RL

Builder
ICON

Client
NSW GOVERNMENT Education

Project
**FAIRVALE HIGH SCHOOL
THORNEY ROAD
FAIRFIELD WEST**

Drawing
**FIRST FLOOR PLAN
- ZONE B
SHEET 2**


Scale
1:100 @ A1
1:200 @ A3

Date
Oct 30, 2020
1:22PM

Issue
12

A-125

CONTINUES ON DRAWING A-124

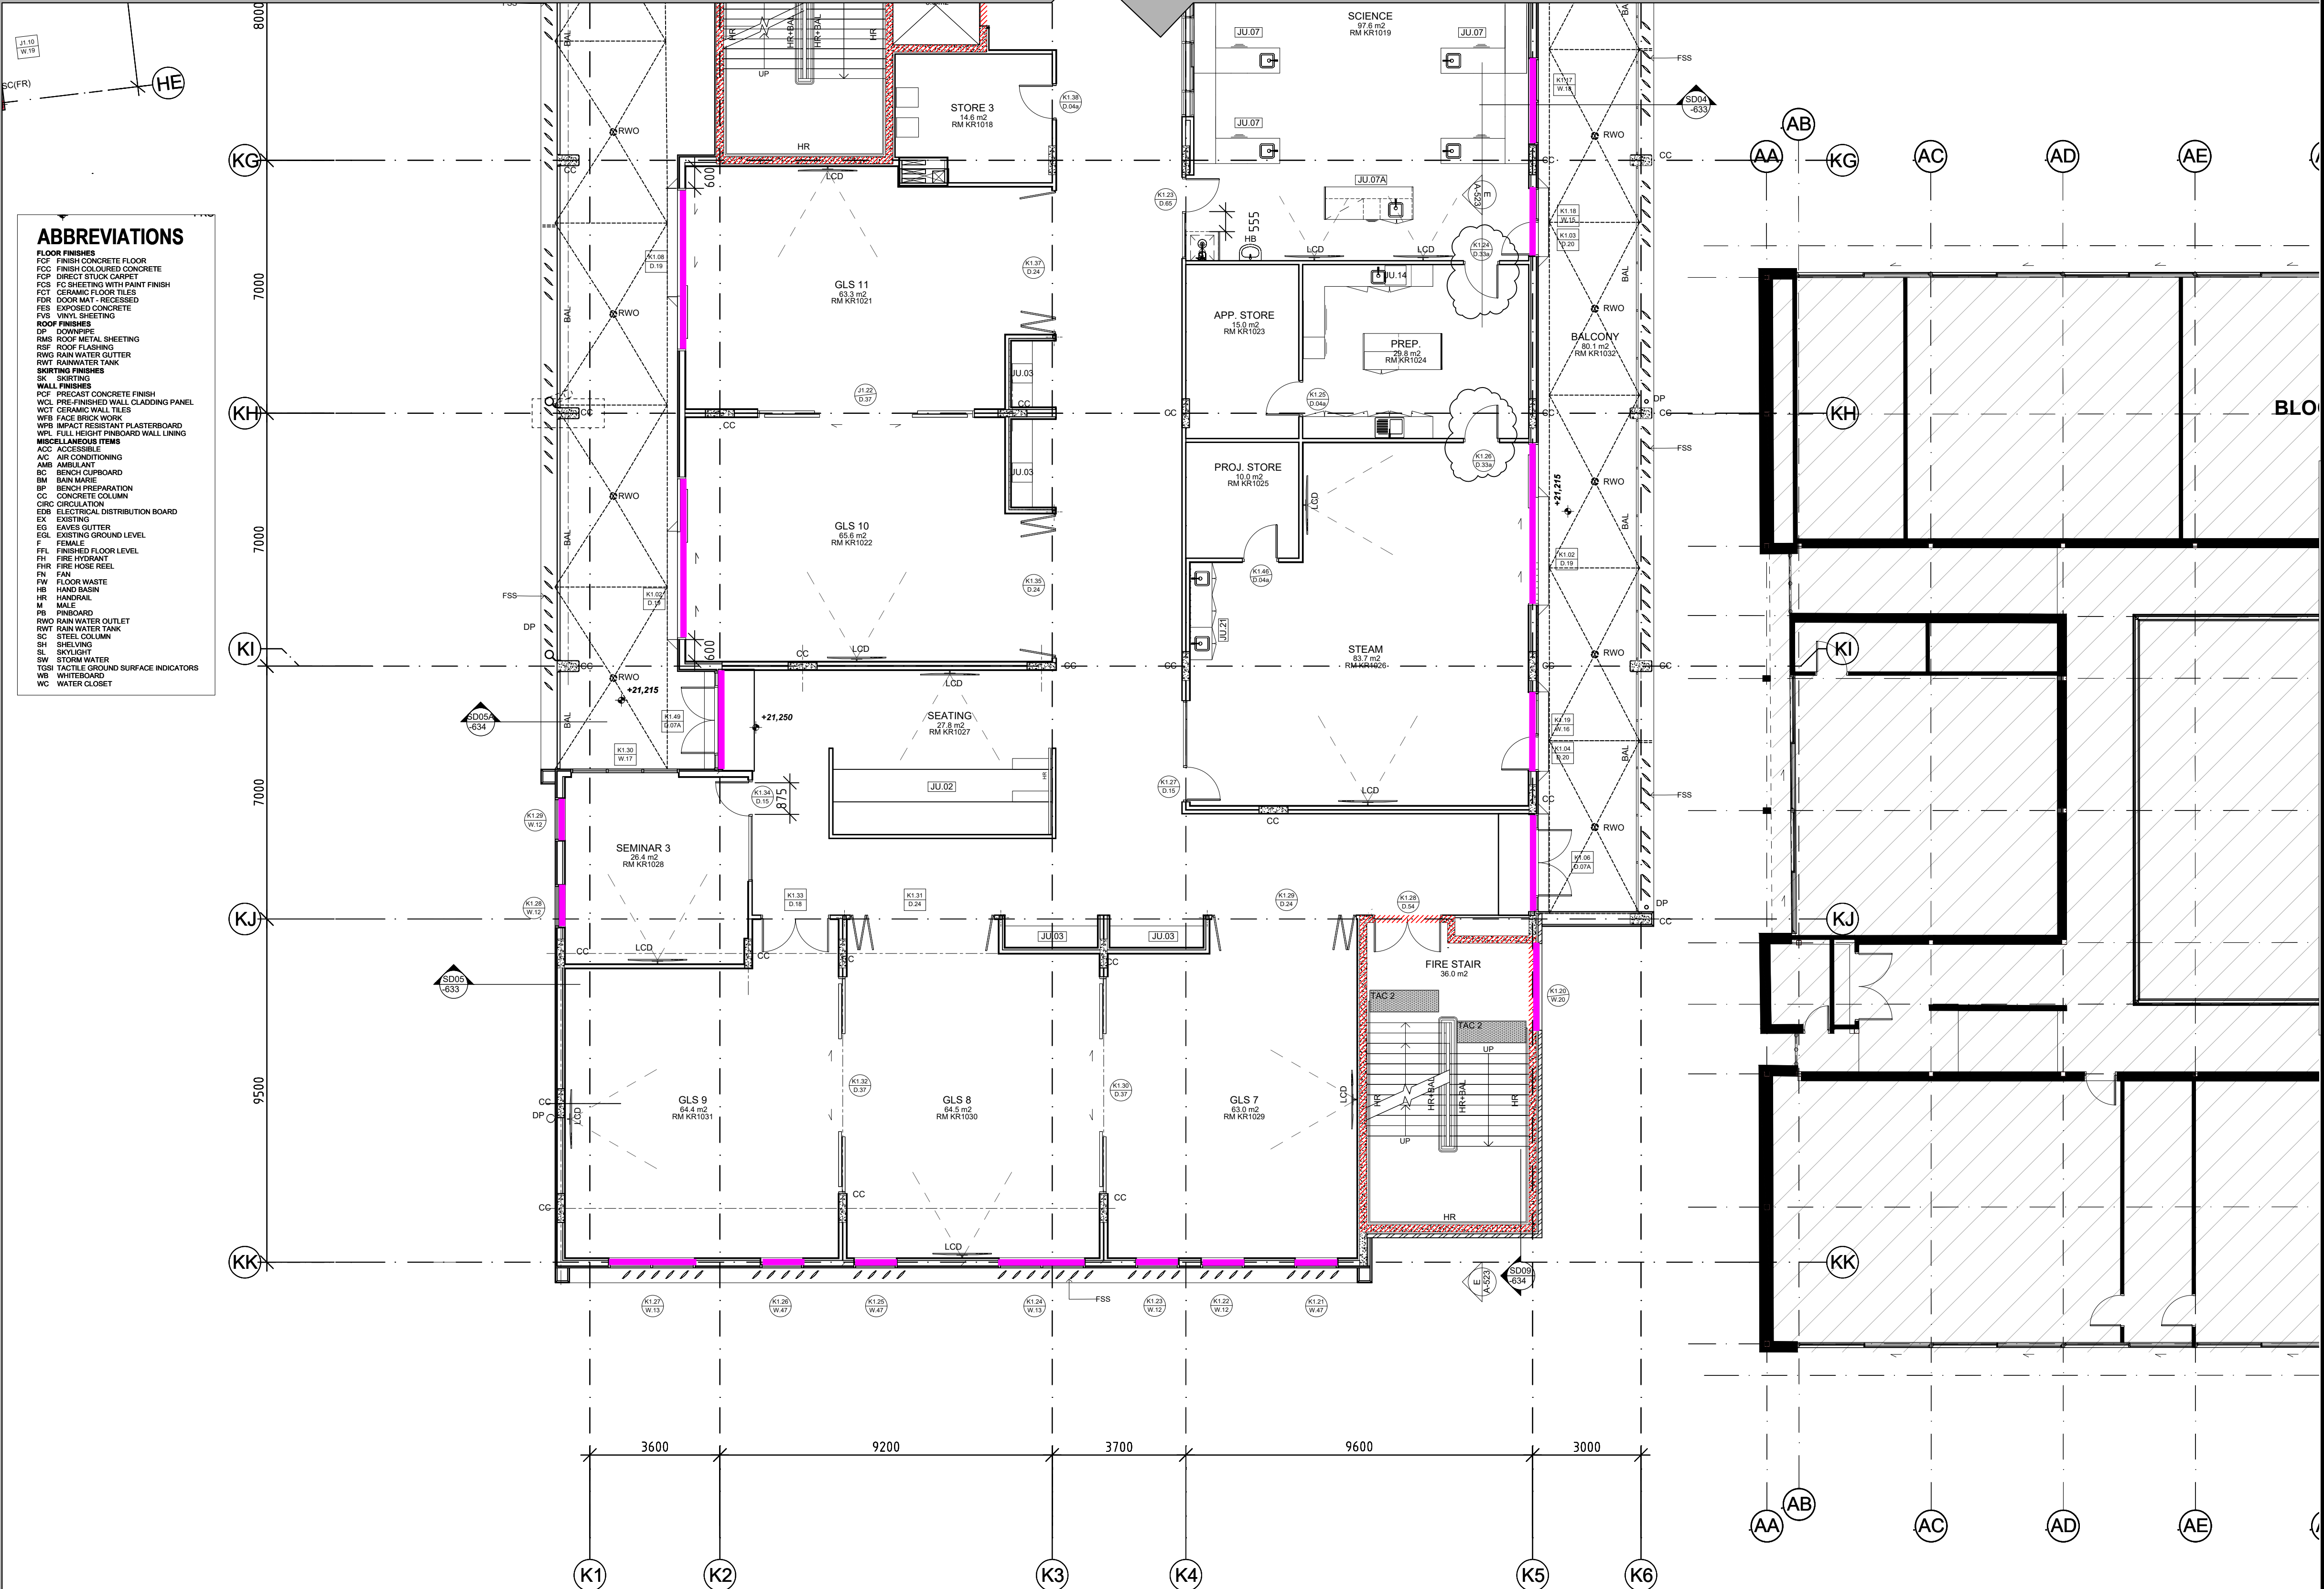

ABBREVIATIONS

FLOOR FINISHES
FCP FINISH CONCRETE FLOOR
FCF FINISH COLOURED CONCRETE
FCD DIRECT STUCK CARPET
FCS FC SHEETING WITH PAINT FINISH
FDT CERAMIC FLOOR TILES
FDM FLOOR MAT - RECESSED
FES EXPOSED CONCRETE
FIS VINYL SHEETING
ROOF FINISHES
DR DOWNPIPE
RMS ROOF METAL SHEETING
RSP ROOF FLASHING
RWO RAIN WATER CUTTER
RWT RAINWATER TANK
SKIRTING FINISHES
SK SKIRTING
WALL FINISHES
PCF PRECAST CONCRETE FINISH
WCL PRE FINISHED WALL CLADDING PANEL
WCT CERAMIC WALL TILES
WFB FACE BRICK WORK
WRI IMPACT RESISTANT PLASTERBOARD
WFL FULL HEIGHT FINISHBOARD WALL LINING
MISCELLANEOUS ITEMS
ACC ACCESSIBLE
A/C AIR CONDITIONING
AMB AMBULANT
BC BENCH CLIPBOARD
BN BURN WARE
BP BENCH PREPARATION
CC CONCRETE COLUMN
CIRC CIRCULATION
EDB ELECTRICAL DISTRIBUTION BOARD
EX EXISTING
EG EXISTING GUTTER
EGL EXISTING GROUND LEVEL
F FEMALE
FFL FINISHED FLOOR LEVEL
FH FIRE HYDRANT
FHR FIRE HOSE REEL
FN FAN
FW FLOOR WASTE
HB HAND BASIN
M MALE
PB PINBOARD
RWO RAIN WATER OUTLET
RWT RAIN WATER TANK
SC STEEL COLUMN
SH SHELVING
SL SLOTTED
SW STORM WATER
TSSI TACTILE SURFACE INDICATORS
WB WHITEBOARD
WC WATER CLOSET

PLEASE NOTE:

DO NOT SCALE DRAWINGS MANUALLY OR ELECTRONICALLY. ALL INFORMATION TO BE CHECKED AND VERIFIED ON SITE BY THE BUILDER. IN THE EVENT OF DISCREPANCIES REFER TO ARCHITECT PRIOR TO COMMENCEMENT OF THE WORK. THIS DOCUMENT DESCRIBES THE INTENT OF DESIGN ONLY, DETAILS AND/OR FINISHES, SIZES AND RELATIONSHIPS OF ROOMS, BUILDING ENVELOPE. IT IS TO BE READ IN CONJUNCTION WITH ALL RELEVANT SPECIFICATIONS, CONSULTANT AND SERVICES DOCUMENTATION. THIS DOCUMENT IS THE COPYRIGHT OF COLLARD MAXWELL ARCHITECTS PTY LIMITED.

Rev	Description	Date
3	CONSTRUCTION ISSUE	20-03-2020
4	ACCESS AMENDMENTS, INSULATION TO STAIRS & COLUMNS DELETED	21-04-2020
5	ROOM NUMBERS UPDATED	28-05-2020
6	ROOM AREAS UPDATED	12-08-2020
7	PENETRATIONS UPDATED	10-07-2020
8	SLIDING DOOR THRESHOLD RAMPS AMENDED	12-08-2020
9	BALCONY RAIN WATER OUTLETS UPDATED	15-09-2020

Legend

FLOOR PLAN LEGEND

	EXISTING BUILDING RETAINED
	EXISTING COVERED WALKWAYS / COLA
	CONCRETE PAVING
	NEW SOFT LANDSCAPE
	NEW HARDSCAPE
	SOFTFALL
	EXTENT OF FIRE RATED WALL
	EXISTING WALL
	SITE BOUNDARY
	INTERNAL LOT BOUNDARY
	NEIGHBOURING BOUNDARY
	TREE PROTECTION ZONE (TPZ)
	EXISTING TREE
	NEW TREE
	BUILDING ENTRY
	EXISTING RL
	PROPOSED RL

Builder
ICON

Client
NSW GOVERNMENT Education

Project
**FAIRVALE HIGH SCHOOL
THORNEY ROAD
FAIRFIELD WEST**


Drawing
**SECOND FLOOR
PLAN - ZONE B
SHEET 1**

Scale
1:100 @ A1
1:200 @ A3

Date
Sep 15, 2020
11:14AM

Issue
9

A-126

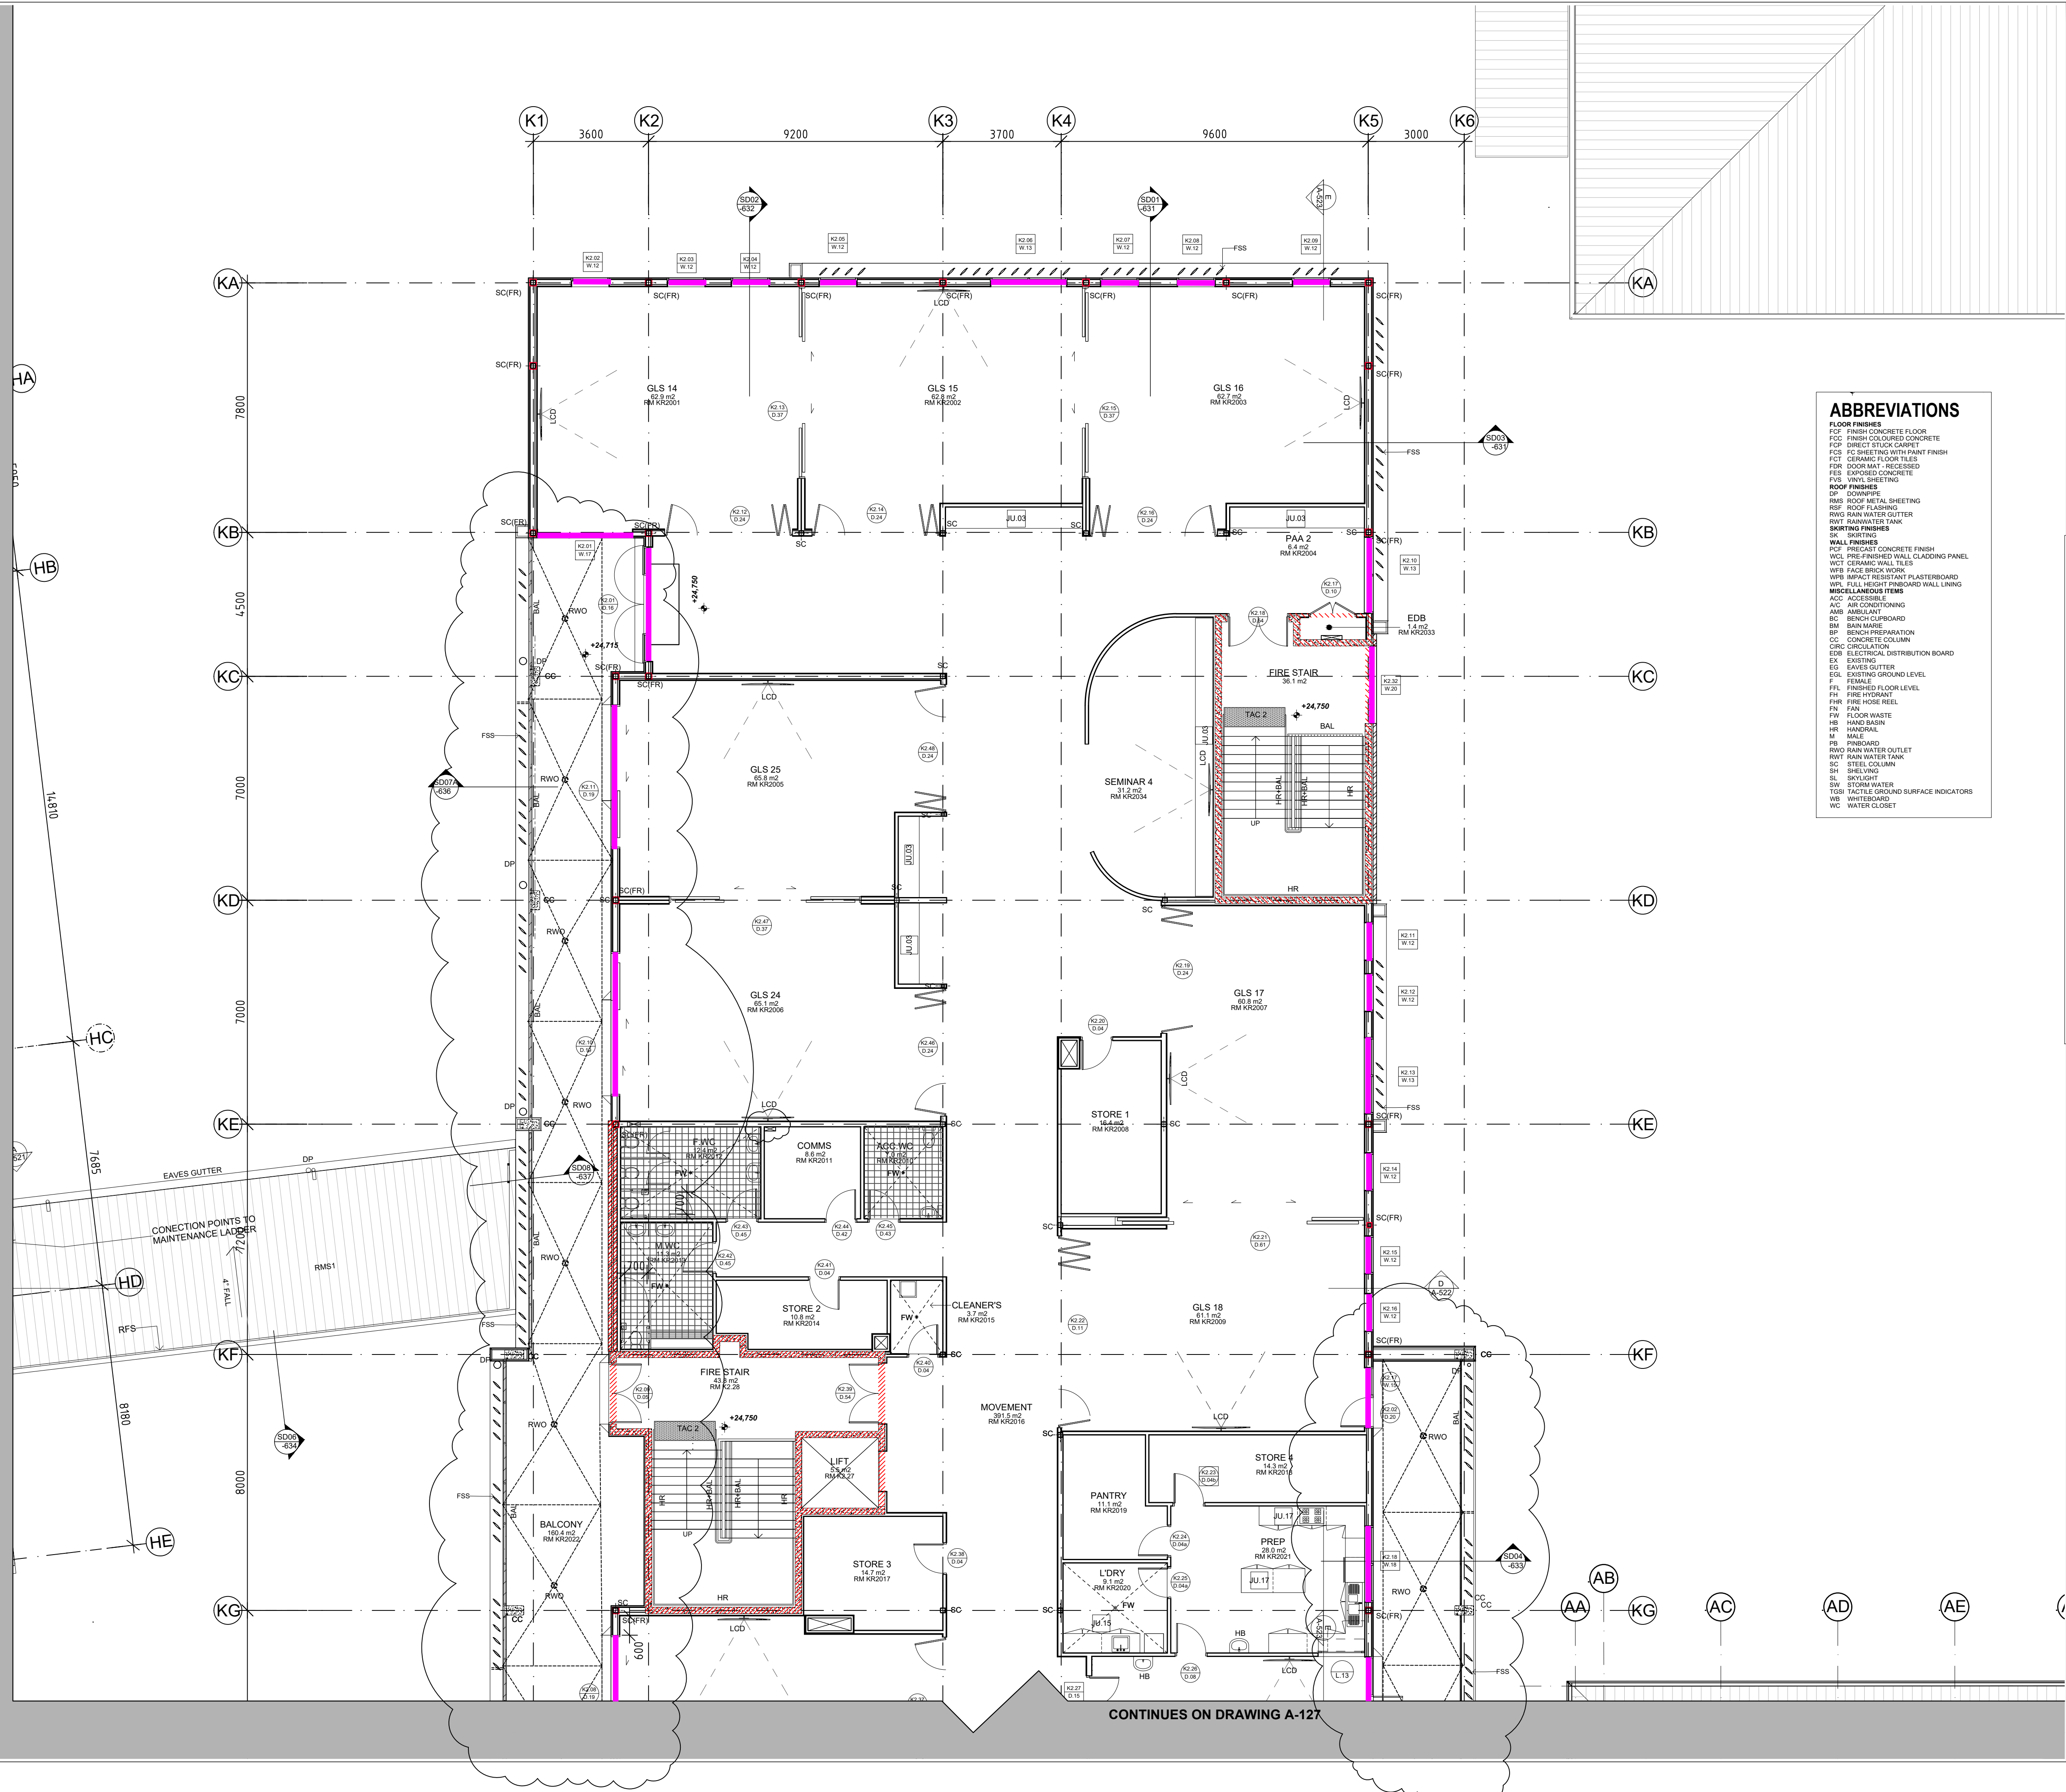

CONTINUES ON DRAWING A-127

PLEASE NOTE:
DO NOT SCALE DRAWINGS MANUALLY OR ELECTRONICALLY. ALL INFORMATION TO BE CHECKED AND VERIFIED ON SITE BY THE BUILDER. IN THE EVENT OF DISCREPANCIES REFER TO ARCHITECT PRIOR TO COMMENCEMENT OF THE WORK. THIS DOCUMENT DESCRIBES THE INTENT OF DESIGN ONLY. DETAILS AND/OR FINISHES, SIZES AND RELATIONSHIPS OF ROOMS, BUILDING ENVELOPE. IT IS TO BE READ IN CONJUNCTION WITH ALL RELEVANT SPECIFICATIONS, CONSULTANT AND SERVICES DOCUMENTATION. THIS DOCUMENT IS THE COPYRIGHT OF COLLARD MAXWELL ARCHITECTS PTY LIMITED.

Rev	Description	Date
4	ACCESS AMENDMENTS, INSULATION TO STAIRS & COLUMNS DELETED	21-04-2020
5	ROOM NUMBERS UPDATED	28-05-2020
6	ROOM AREAS UPDATED	12-05-2020
7	PENETRATIONS UPDATED	10-07-2020
8	LOUVRES ADDED TO DOOR TYPE	27-07-2020
9	SLIDING DOOR THRESHOLD RAMPS AMENDED	12-08-2020
10	BALCONY RAIN WATER OUTLETS UPDATED	15-09-2020

Legend

FLOOR PLAN LEGEND

- EXISTING BUILDING RETAINED
- EXISTING COVERED WALKWAYS / COLA
- CONCRETE PAVING
- NEW SOFT LANDSCAPE
- NEW HARDSCAPE
- SOFTFALL
- EXTENT OF FIRE RATED WALL
- EXISTING WALL
- SITE BOUNDARY
- INTERNAL LOT BOUNDARY
- NEIGHBOURING BOUNDARY
- TREE PROTECTION ZONE (TPZ)
- EXISTING TREE
- NEW TREE
- BUILDING ENTRY
- EXISTING RL
- PROPOSED RL

Builder
ICON

Client
NSW GOVERNMENT Education

Project
**FAIRVALE HIGH SCHOOL
THORNEY ROAD
FAIRFIELD WEST**


Drawing
**SECOND FLOOR
PLAN - ZONE B
SHEET 2**

Scale
1:100 @ A1
1:200 @ A3

Date
Sep 15, 2020
11:06AM

Issue
10

A-127

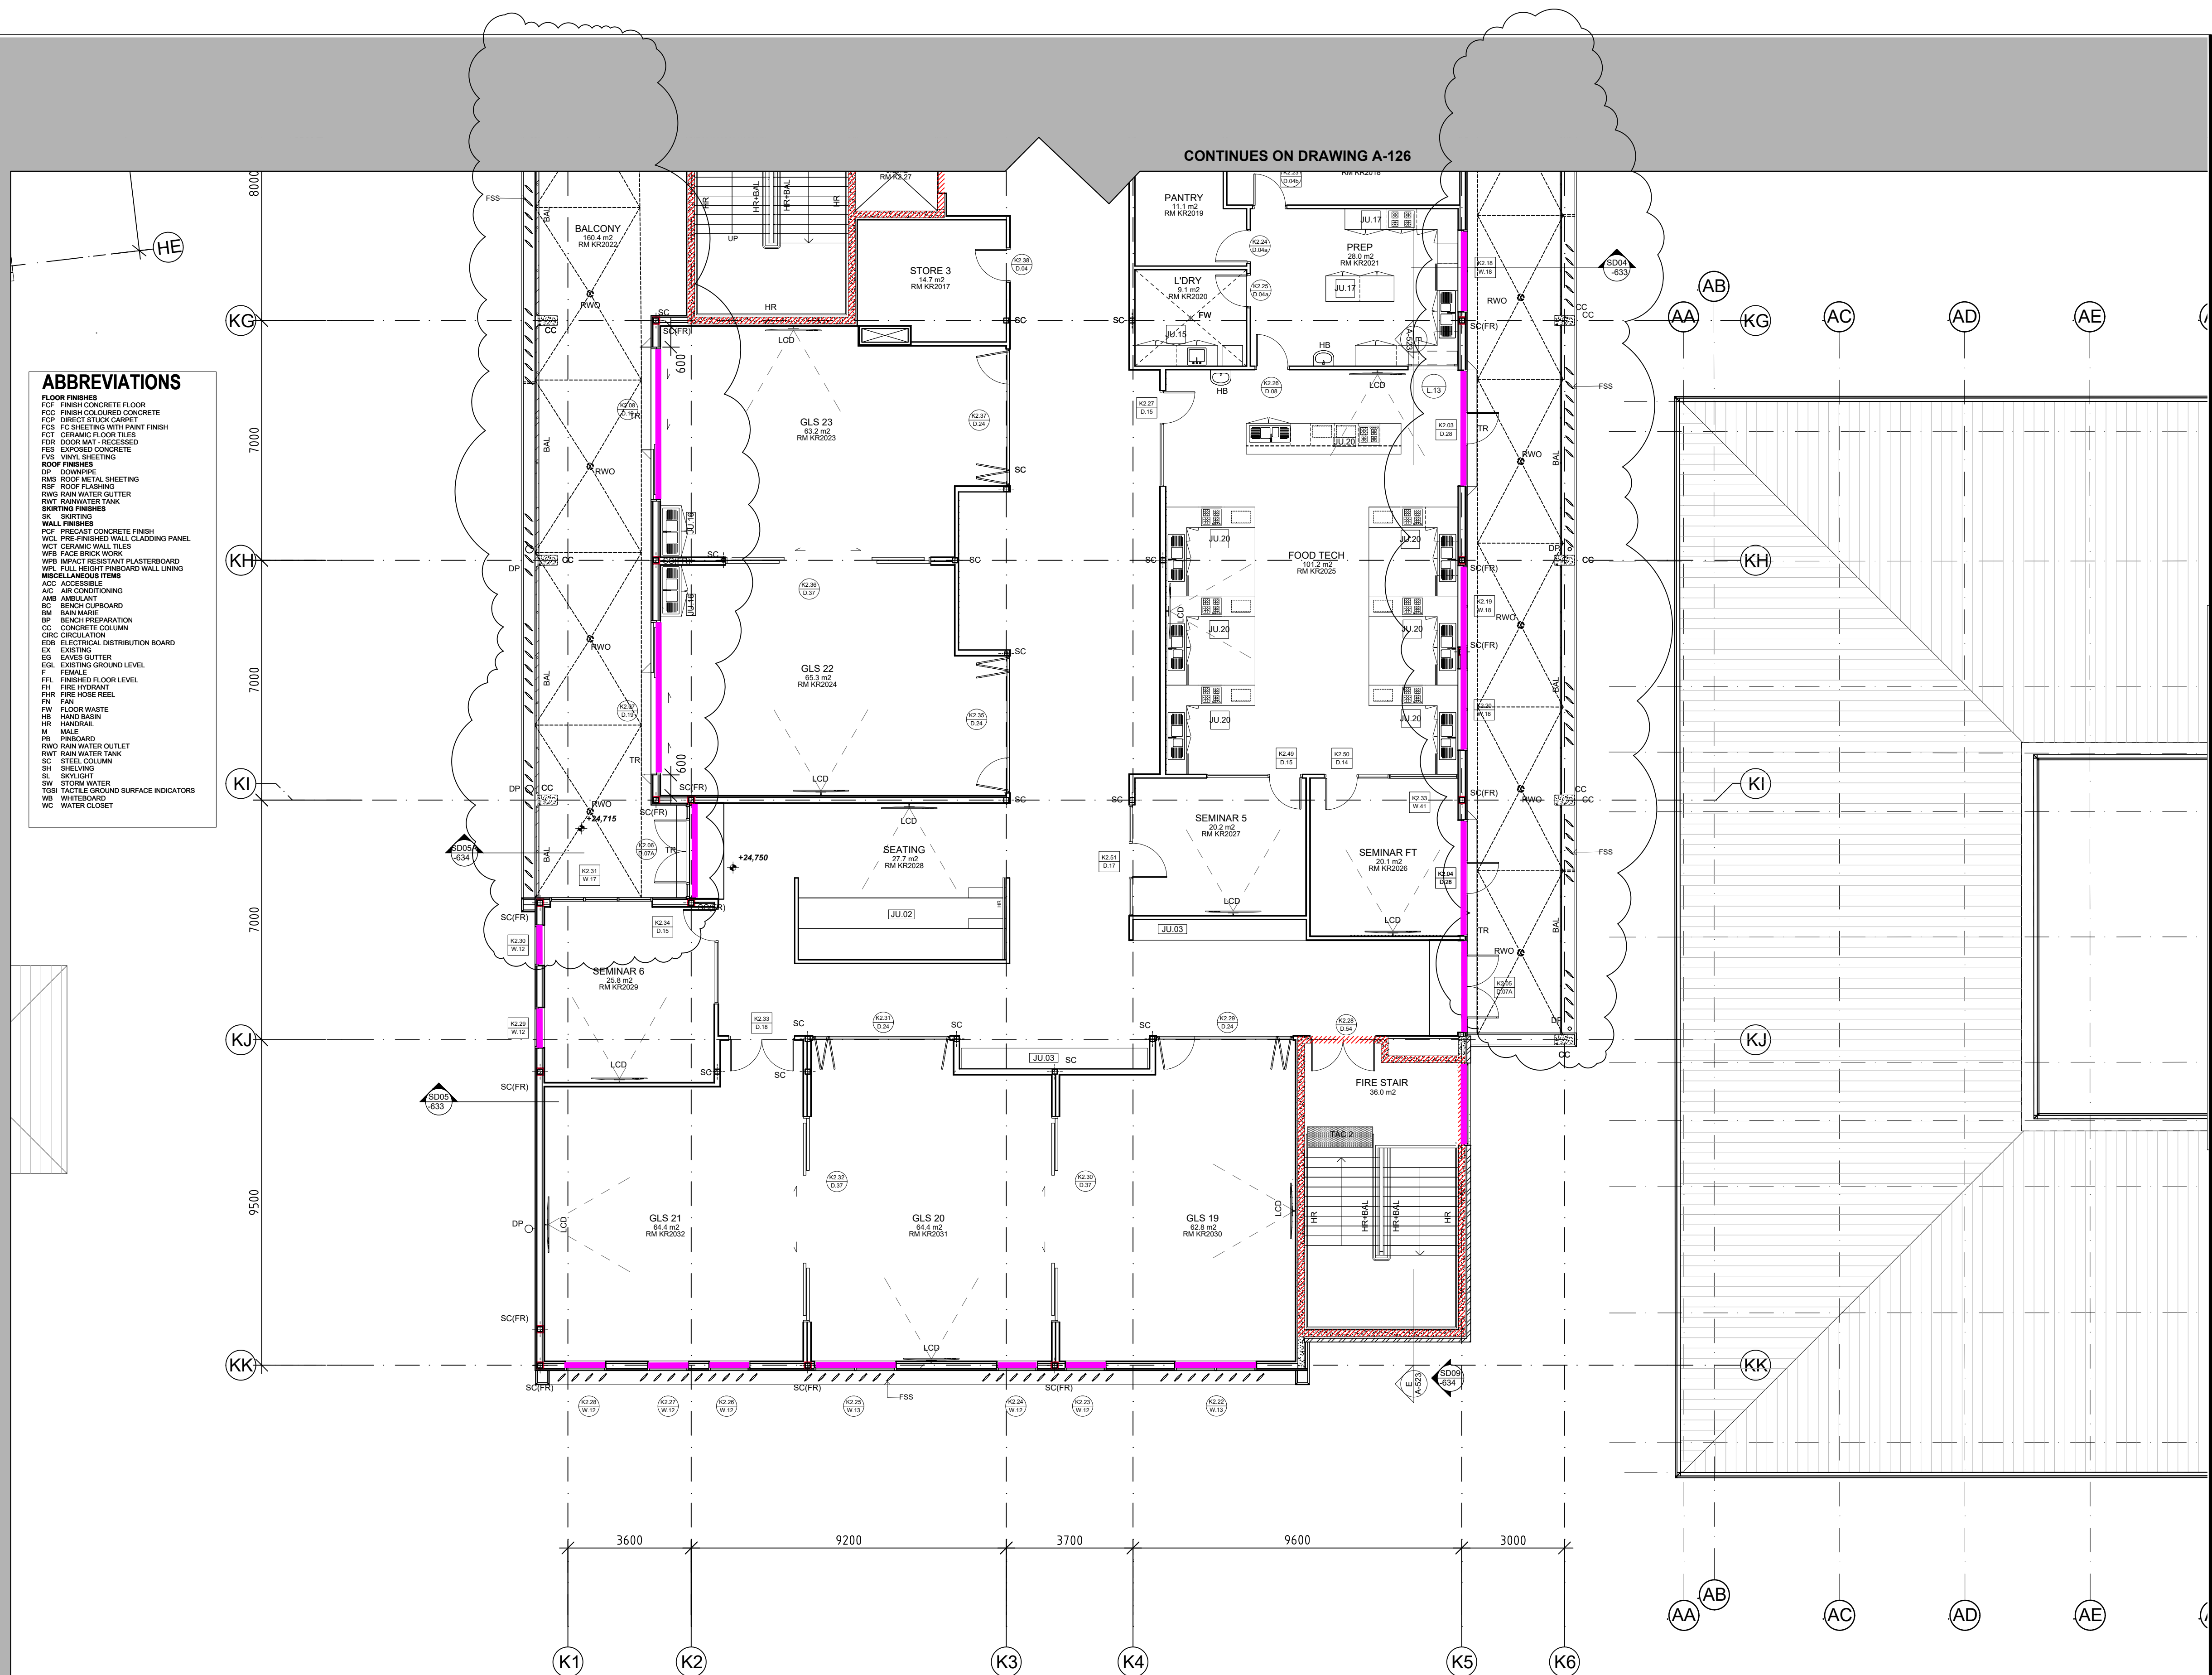

PLEASE NOTE:

DO NOT SCALE DRAWINGS MANUALLY OR ELECTRONICALLY. ALL INFORMATION TO BE CHECKED AND VERIFIED ON SITE BY THE BUILDER. IN THE EVENT OF DISCREPANCIES REFER TO ARCHITECT PRIOR TO COMMENCEMENT OF THE WORK. THIS DOCUMENT DESCRIBES THE INTENT OF DESIGN ONLY. DETAILS AND/OR FINISHES, SIZES AND RELATIONSHIPS OF ROOMS, BUILDING ENVELOPE, IT IS TO BE READ IN CONJUNCTION WITH ALL RELEVANT SPECIFICATIONS, CONSULTANT AND SERVICES DOCUMENTATION. THIS DOCUMENT IS THE COPYRIGHT OF COLLARD MAXWELL ARCHITECTS PTY LIMITED.

Rev	Description	Date
1	First Issue	06-02-2020
2	CONSTRUCTION ISSUE	20-03-2020
3	EXISTING LIFT INDICATED	17-04-2020
4	ACCESS UPDATES	22-04-2020
5	COMMS ROOM AMENDED	22-04-2020
6	ROOM NUMBERS UPDATED	28-05-2020

Legend

FLOOR PLAN LEGEND

	EXISTING BUILDING RETAINED
	EXISTING COVERED WALKWAYS / COLA
	CONCRETE PAVING
	NEW SOFT LANDSCAPE
	NEW HARDSCAPE
	SOFTFALL
	EXTENT OF FIRE RATED WALL
	EXISTING WALL
	SITE BOUNDARY
	INTERNAL LOT BOUNDARY
	NEIGHBOURING BOUNDARY
	TREE PROTECTION ZONE (TPZ)
	EXISTING TREE
	NEW TREE
	BUILDING ENTRY
	EXISTING RL
	PROPOSED RL

Builder
ICON

Client
NSW Education
GOVERNMENT

Project
FAIRVALE HIGH SCHOOL
THORNEY ROAD
FAIRFIELD WEST


Drawing
GROUND FLOOR PLAN - ZONE B BLOCK A

Scale
1:100 @ A1
1:200 @ A3

Date
May 28, 2020
8:30AM

Issue
6

A-123

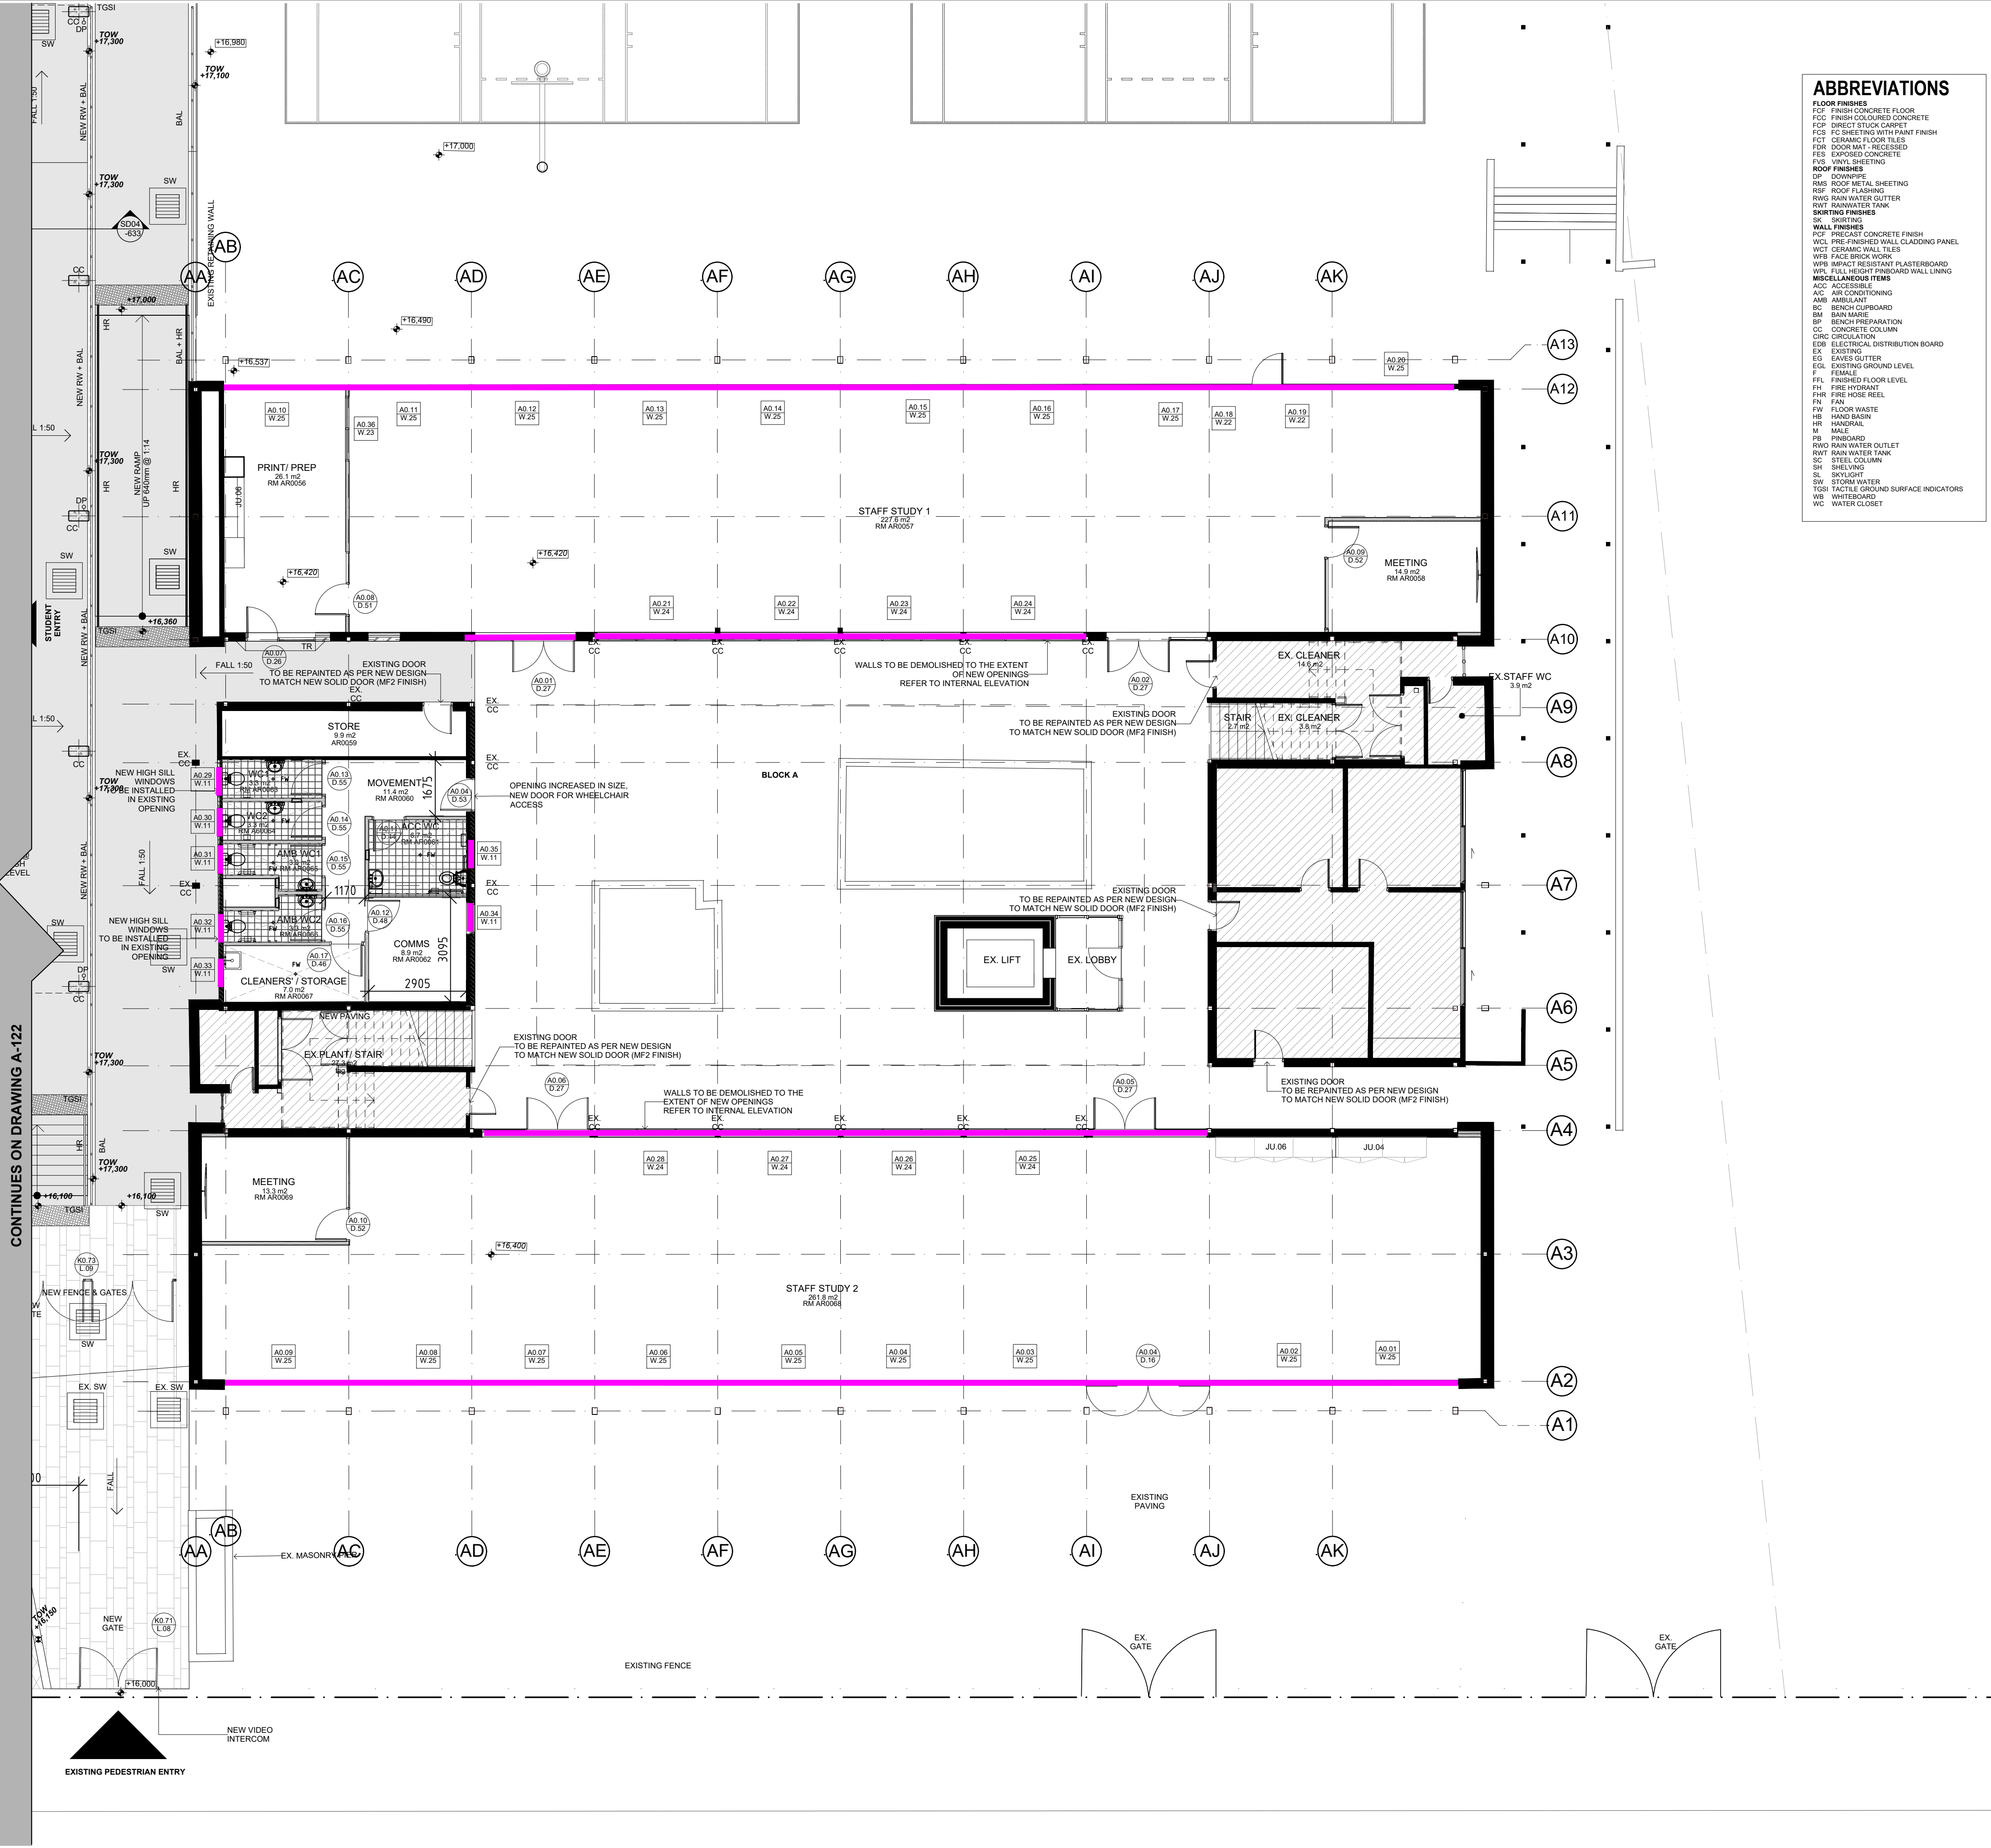

CONTINUES ON DRAWING A-122