



CENTRAL ELEMENT

Detail & Level Survey

1-7 Middlemiss Street & 62-66 Lavender St,
Lavender Bay NSW 2060

NOTES

1. **Disclaimer:**
The greyscale Detail & Level Survey is referenced from drawing ASP212126-DT-CL.dwg, surveyed on 11.08.21, and is provided for reference purposes only.
- Accuracy**
All as built deliverables, including plans, models, and point cloud data, are based on 3D laser scanning with a stated survey accuracy of $\pm 20\text{mm}$. Despite best efforts, minor discrepancies may occur due to factors such as surface reflectivity, scanning resolution, obstructions, environmental conditions, and software limitations.
- Scan reliability can be impacted by surface characteristics such as reflective, transparent, dark, or wet materials.
- Survey Coverage**
Survey data is limited to what was visible and accessible from scan positions on-site. Obstructed or inaccessible areas will result in incomplete or missing data within the point cloud, plans, and models. The survey must be used in conjunction with the accompanying point cloud data for context and verification.
- Plans and Models**
As-built drawings and Revit models are interpretations of the captured point cloud and represent observed conditions at the time of scanning. They do not represent design intent and must not be used for fabrication or construction without independent on-site verification.
- Modelled elements may deviate within scan tolerance and should be used as general reference only.
- Verification and Use**
All critical dimensions must be independently verified on-site prior to design, construction, or fabrication.
- Construction must be based on a verified physical Benchmark (BM), not the Reduced Levels (RLs) shown in the deliverables.
- Deliverables are not suitable for use where millimetre-level precision is required without field verification.
- Liability**
These documents are provided for the client's use only. Geosurv assumes no responsibility for use or interpretation by third parties.
- Geosurv accepts no liability for any loss or damage arising from use beyond the deliverables' intended reference purpose.

DRAWING TITLE

Site Plan

REV	DESCRIPTION	DATE
A	As-built Survey for Issue	06.08.25
B	Updated As-built Survey for Issue	22.09.25

QUALITY ASSURANCE

Geospatial	Pavel Ursu	BIM	Daniel Bonsu
Checked by	Marnus Streak	Date	22.09.25
Approved by	Marnus Streak	Date	22.09.25
Date of Survey	16.07.25	Date of Plan	22.09.25

THE SUCCESSFUL COMPLETION OF QUALITY ASSURANCE CONFIRMS THAT THE SURVEY WORK AND DRAWINGS COMPLY WITH THE REQUIREMENTS OUTLINED IN THE QUALITY PLAN. ANY QUALITY ASSURANCE IS FULLY COMPLETED. ALL INFORMATION CONTAINED IN THESE DRAWINGS SHOULD BE CONSIDERED PRELIMINARY AND UNCHANGED.

Datum Origin	AHD71 (GNSS)	Coordinates	MGA2020 Z56
Sheet Size A1 @ Scale			1:400



Type-Series	AB-01	Sheet	1 of 13
Job Number	ASP212126	Current Revision	Rev B

copyright ©
THIS DOCUMENT, WHETHER IN ELECTRONIC OR HARD COPY FORM, IS CONFIDENTIAL AND REMAINS THE PROPERTY OF GEOSURV. IT MUST NOT BE REPRODUCED OR USED FOR ANY OTHER PROJECT WITHOUT WRITTEN APPROVAL FROM GEOSURV.



Sheet 3 - Detail & Level Survey Plan

Sheet 2 - Detail & Level Survey Plan


Sheet 4 - Detail & Level Survey Plan

Sheet 5 - Detail & Level Survey Plan

Survey Point Legend	
Code	Description
AC	BOLLARD
BB	BOTTOM OF BANK
BK	BACK OF KERB
BU	BUILDING WALL
BW	BOTTOM OF WALL
CD	UNBROKEN
CU	TOP OF CUTTING
DP	DRAINAGE PIT
DW	DRIVEWAY
EG	EDGE OF GARDEN
EP	EDGE OF PAVEMENT
FE	FENCE LINE
FI	GUTTER FLOW LINE
FP	FOOTPATH
JR	ROCK AREA
KB	KERB
KR	PRAM RAMP
LI	LIGHT WITH OUTREACH
LP	ROAD LIP
MP	MISCELLANEOUS PIT
PPLP	POLE - POWER AND LIGHT
PPPL	POLE - POWER
PSHT	SPOT HEIGHT
PSIN	SIGN
PSMH	MANHOLE COVER
RC	CENTRE OF ROAD
RG	RIDGE
ROOF	ROOF
RW	RETAINING WALL
SE	SEAT
SO	STAIRS
SS	SUB-STATION
TA	PICNIC TABLE
TC	TOP OF BANK
TF	TOP OF FENCE
TG	GUTTER
TS	TELEPHONE SUMP
TW	TOP OF WALL
VC	CLIFF ESCARPMENT
VE	CONCRETE SLAB AT GROUND LEVEL


SURVEY NOTES

- Relationship of improvements to boundaries is diagrammatic only.
- Bearings and distances of boundaries are by title and/or deed only.
- Construction works must be related to the benchmark and not levels of structures shown on the plan.
- If construction or design of any new structure is intended within proximity of the boundaries or local government requirements, a further survey should be requested to mark boundaries and/or dimension wall to boundary distances.
- No services search has been carried out for this survey. Appropriate dial before you dig searches should be carried out prior to any construction taking place.
- This survey is for contour and detail purposes only and should not be used for any other purpose.

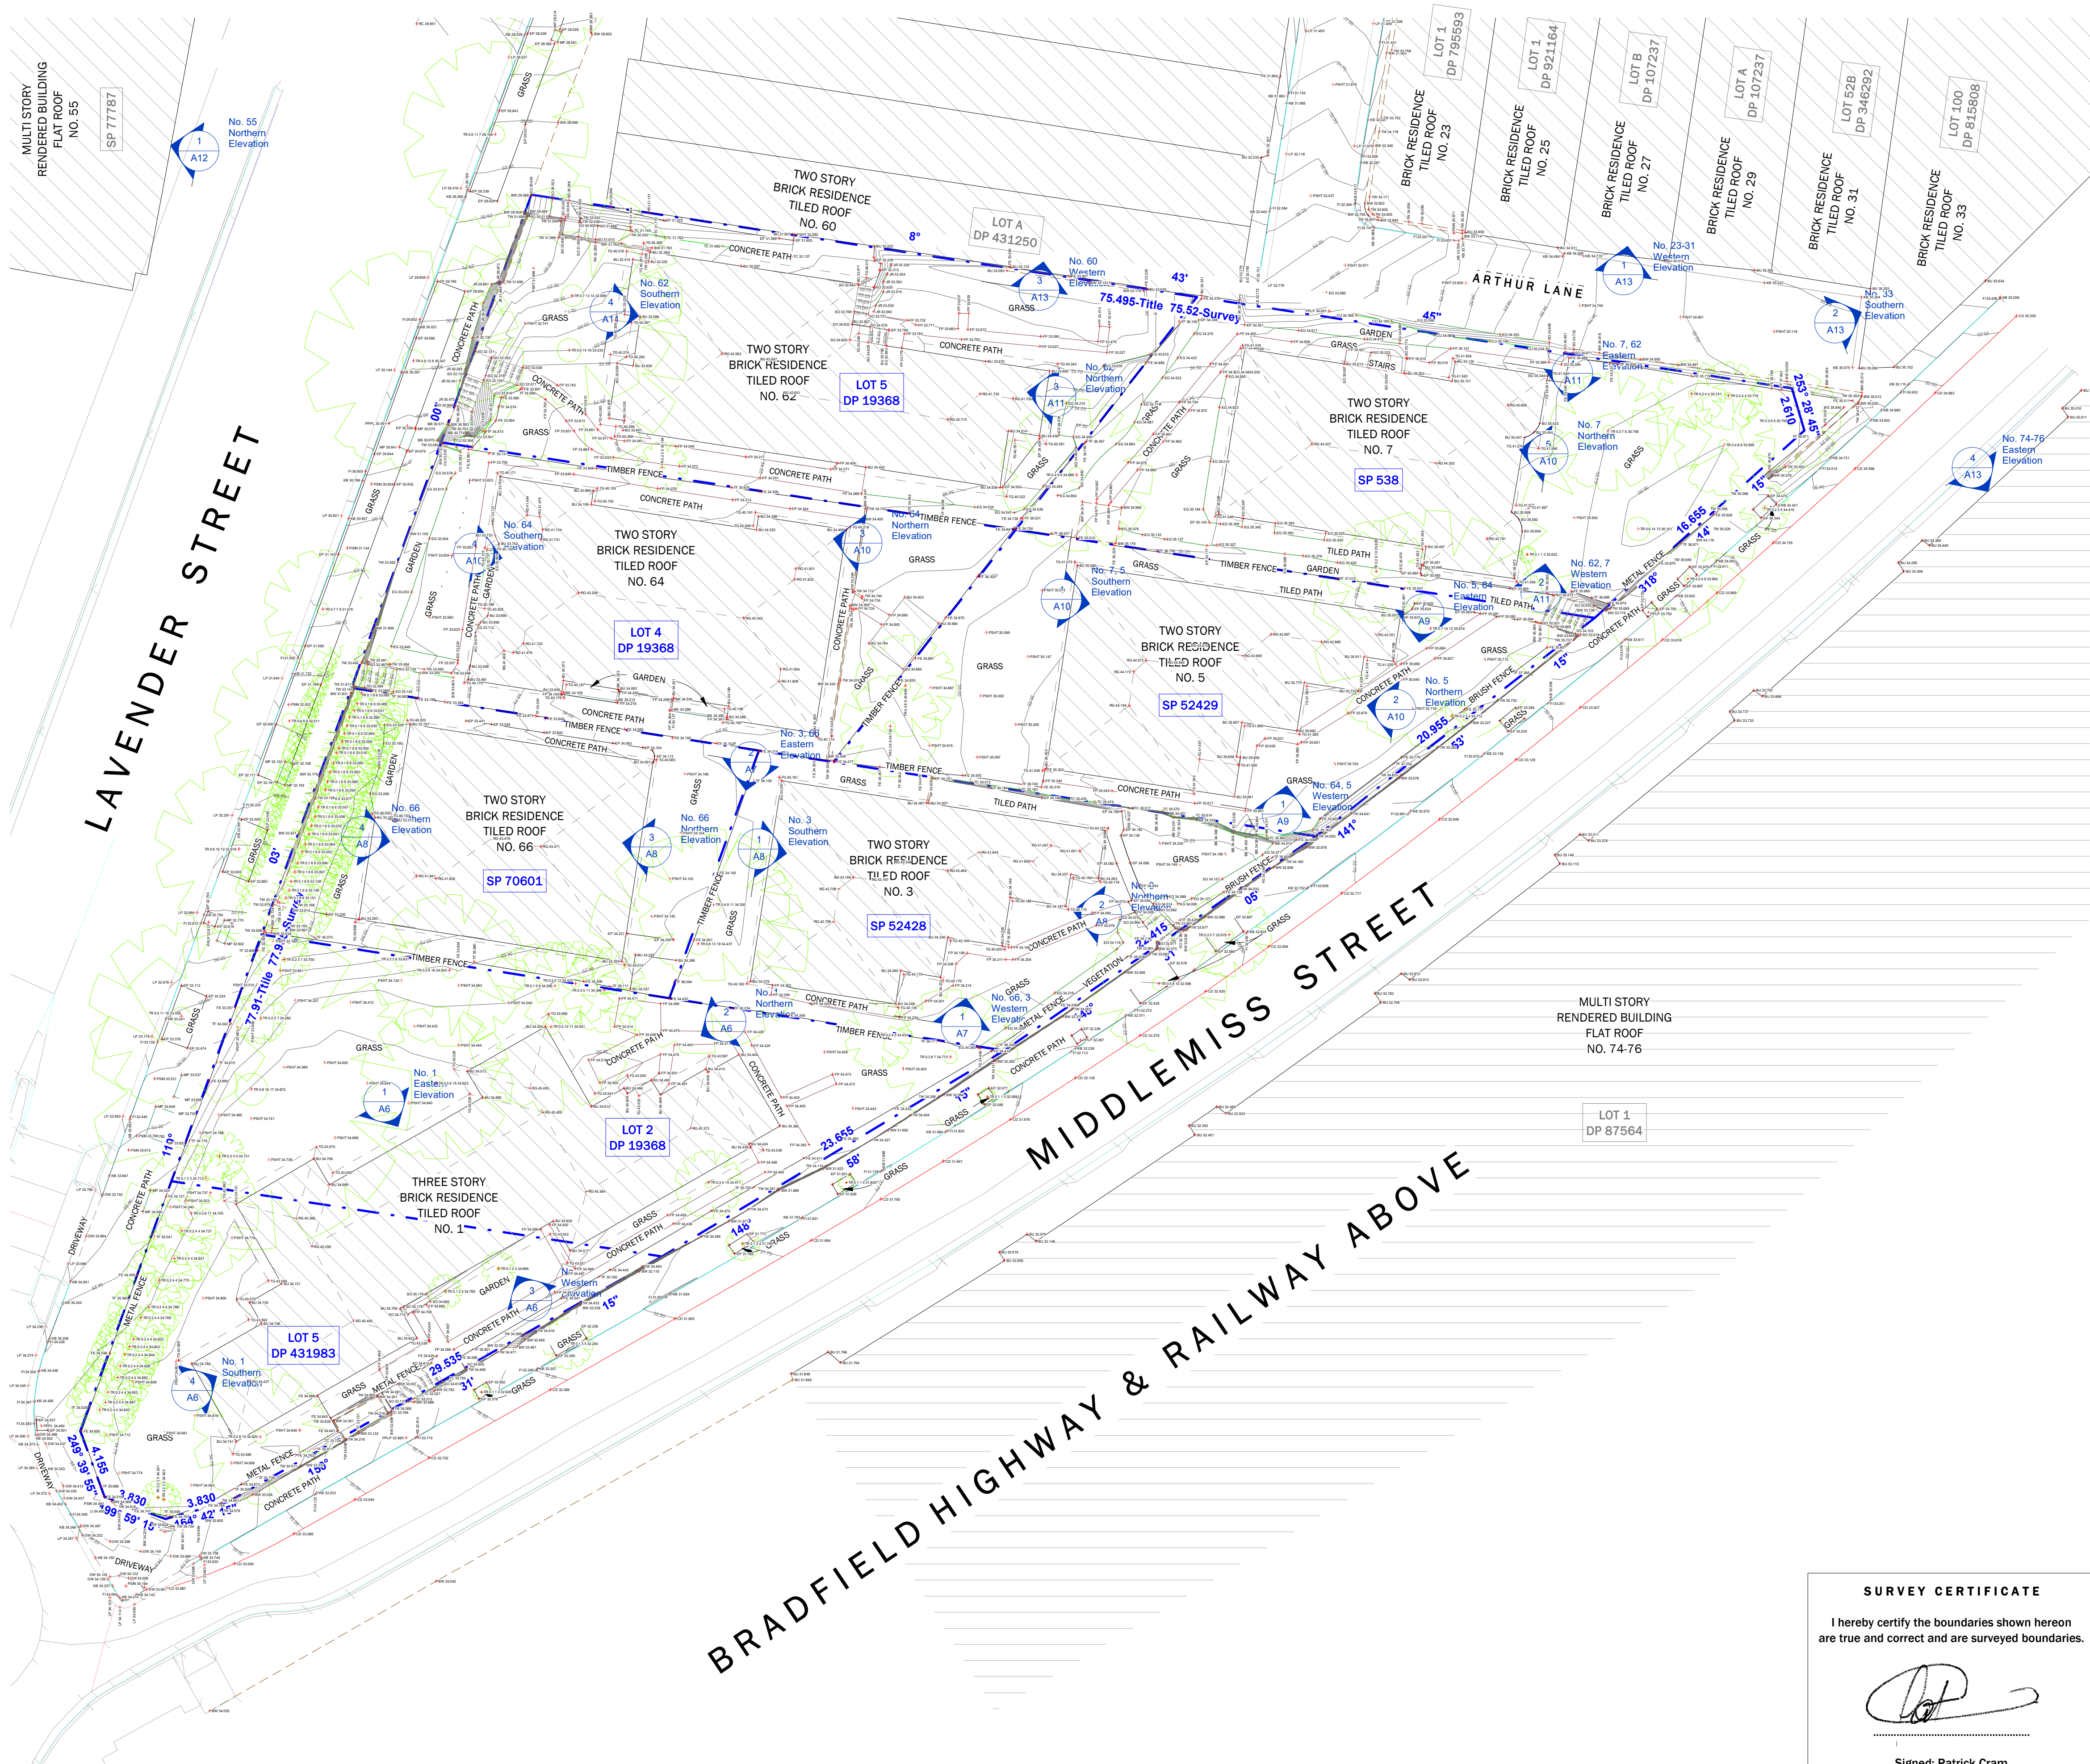

SURVEY CERTIFICATE

I hereby certify the boundaries shown hereon are true and correct and are surveyed boundaries.

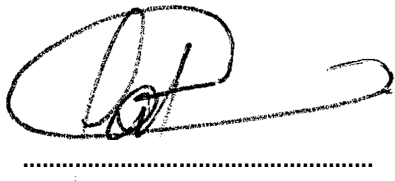

Signed: Patrick Cram
Registered Land Surveyor: SU000878
Surveying & Spatial Information Act 2002

MGA NORTH

CONSULTANT

geosurv
with you from beginning to end

Level 1/11 Montgomery St, Kogarah NSW 2217
1300 554 675 | info@geosurv.com.au

CLIENT

CENTRAL ELEMENT

PROJECT

Detail & Level Survey

1-7 Middlemiss Street & 62-66 Lavender St,
Lavender Bay NSW 2060

NOTES

- Disclaimer:**
The greyscale Detail & Level Survey is referenced from drawing ASP212126-01.dwg, surveyed on 11.08.21, and is provided for reference purposes only.
Accuracy
All as built deliverables, including plans, models, and point cloud data, are based on 3D laser scanning with a stated survey accuracy of $\pm 20\text{mm}$. Despite best efforts, minor discrepancies may occur due to factors such as surface reflectivity, scanning resolution, obstructions, environmental conditions, and software limitations.
Scan reliability can be impacted by surface characteristics such as reflective, transparent, dark, or wet materials.
Survey Coverage
Survey data is limited to what was visible and accessible from scan positions on-site. Obstructed or inaccessible areas will result in incomplete or missing data within the point cloud, plans, and models. The survey must be used in conjunction with the accompanying point cloud data for context and verification.
Plans and Models
As-built drawings and Revit models are interpretations of the captured point cloud and represent observed conditions at the time of scanning. They do not represent design intent and must not be used for fabrication or construction without independent on-site verification.
Modelled elements may deviate within scan tolerance and should be used as general reference only.
Verification and Use
All critical dimensions must be independently verified on-site prior to design, construction, or fabrication.
Construction must be based on a verified physical Benchmark (BM), not the Reduced Levels (RLs) shown in the deliverables.
Deliverables are not suitable for use where millimetre-level precision is required without field verification.
Liability
These documents are provided for the client's use only. Geosurv assumes no responsibility for use or interpretation by third parties.
Geosurv accepts no liability for any loss or damage arising from use beyond the deliverables' intended reference purpose.

DRAWING TITLE

Detail & Level Survey Plan


REV	DESCRIPTION	DATE
A	As-built Survey for Issue	06.08.25
B	Updated As-built Survey for Issue	22.09.25

QUALITY ASSURANCE

Geospatial	Pavel Ursu	BIM	Daniel Bonsu
Checked by	Marnus Streak	Date	22.09.25
Approved by	Marnus Streak	Date	22.09.25
Date of Survey	16.07.25	Date of Plan	22.09.25

THE SUCCESSFUL COMPLETION OF QUALITY ASSURANCE CONFIRMS THAT THE SURVEY WORK AND DRAWINGS COMPLY WITH THE REQUIREMENTS OUTLINED IN THE QUALITY PLAN. ANY QUALITY ASSURANCE DEFECTS IDENTIFIED, ALL INFORMATION CONTAINED IN THESE DRAWINGS SHOULD BE CONSIDERED PRELIMINARY AND UNCHANGED.

Datum Origin	AHD71 (GNSS)	Coordinates	MGA2020 256
Sheet Size A1 @ Scale			1:200

 


Type-Series	AB-01	Sheet	2 of 13
Job Number	ASP212126	Current Revision	Rev B


copyright ©
THIS DOCUMENT, WHETHER IN ELECTRONIC OR HARD COPY FORM, IS CONFIDENTIAL AND REMAINS THE PROPERTY OF GEOSURV. IT MUST NOT BE REPRODUCED OR USED FOR ANY OTHER PROJECT WITHOUT WRITTEN APPROVAL FROM GEOSURV.

Survey Point Legend	
Code	Description
AC	BOLLARD
BB	BOTTOM OF BANK
BK	BACK OF KERB
BU	BUILDING WALL
BW	BOTTOM OF WALL
CD	UNBROKEN
CU	TOP OF CUTTING
DP	DRAINAGE PIT
DW	DRIVEWAY
EG	EDGE OF GARDEN
EP	EDGE OF PAVEMENT
FE	FENCE LINE
FI	GUTTER FLOW LINE
FP	FOOTPATH
JR	ROCK AREA
KB	KERB
KR	PRAM RAMP
LI	LIGHT WITH OUTREACH
LP	ROAD LIP
MP	MISCELLANEOUS PIT
PPLP	POLE - POWER AND LIGHT
PPPL	POLE - POWER
PSHT	SPOT HEIGHT
PSIN	SIGN
PSMH	MANHOLE COVER
RC	CENTRE OF ROAD
RG	RIDGE
ROOF	ROOF
RW	RETAINING WALL
SE	SEAT
SO	STAIRS
SS	SUB-STATION
TA	PICNIC TABLE
TC	TOP OF BANK
TF	TOP OF FENCE
TG	GUTTER
TS	TELEPHONE SUMP
TW	TOP OF WALL
VC	CLIFF ESCARPMENT
VE	CONCRETE SLAB AT GROUND LEVEL

- SURVEY NOTES**
1. Relationship of improvements to boundaries is diagrammatic only.
2. Bearings and distances of boundaries are by title and/or deed only.
3. Construction works must be related to the benchmark and not levels of structures shown on the plan.
4. If construction or design of any new structure is intended within proximity of the boundaries or local government requirements, a further survey should be requested to mark boundaries and/or dimension wall to boundary distances.
5. No services search has been carried out for this survey. Appropriate dial before you dig searches should be carried out prior to any construction taking place.
6. This survey is for contour and detail purposes only and should not be used for any other purpose.

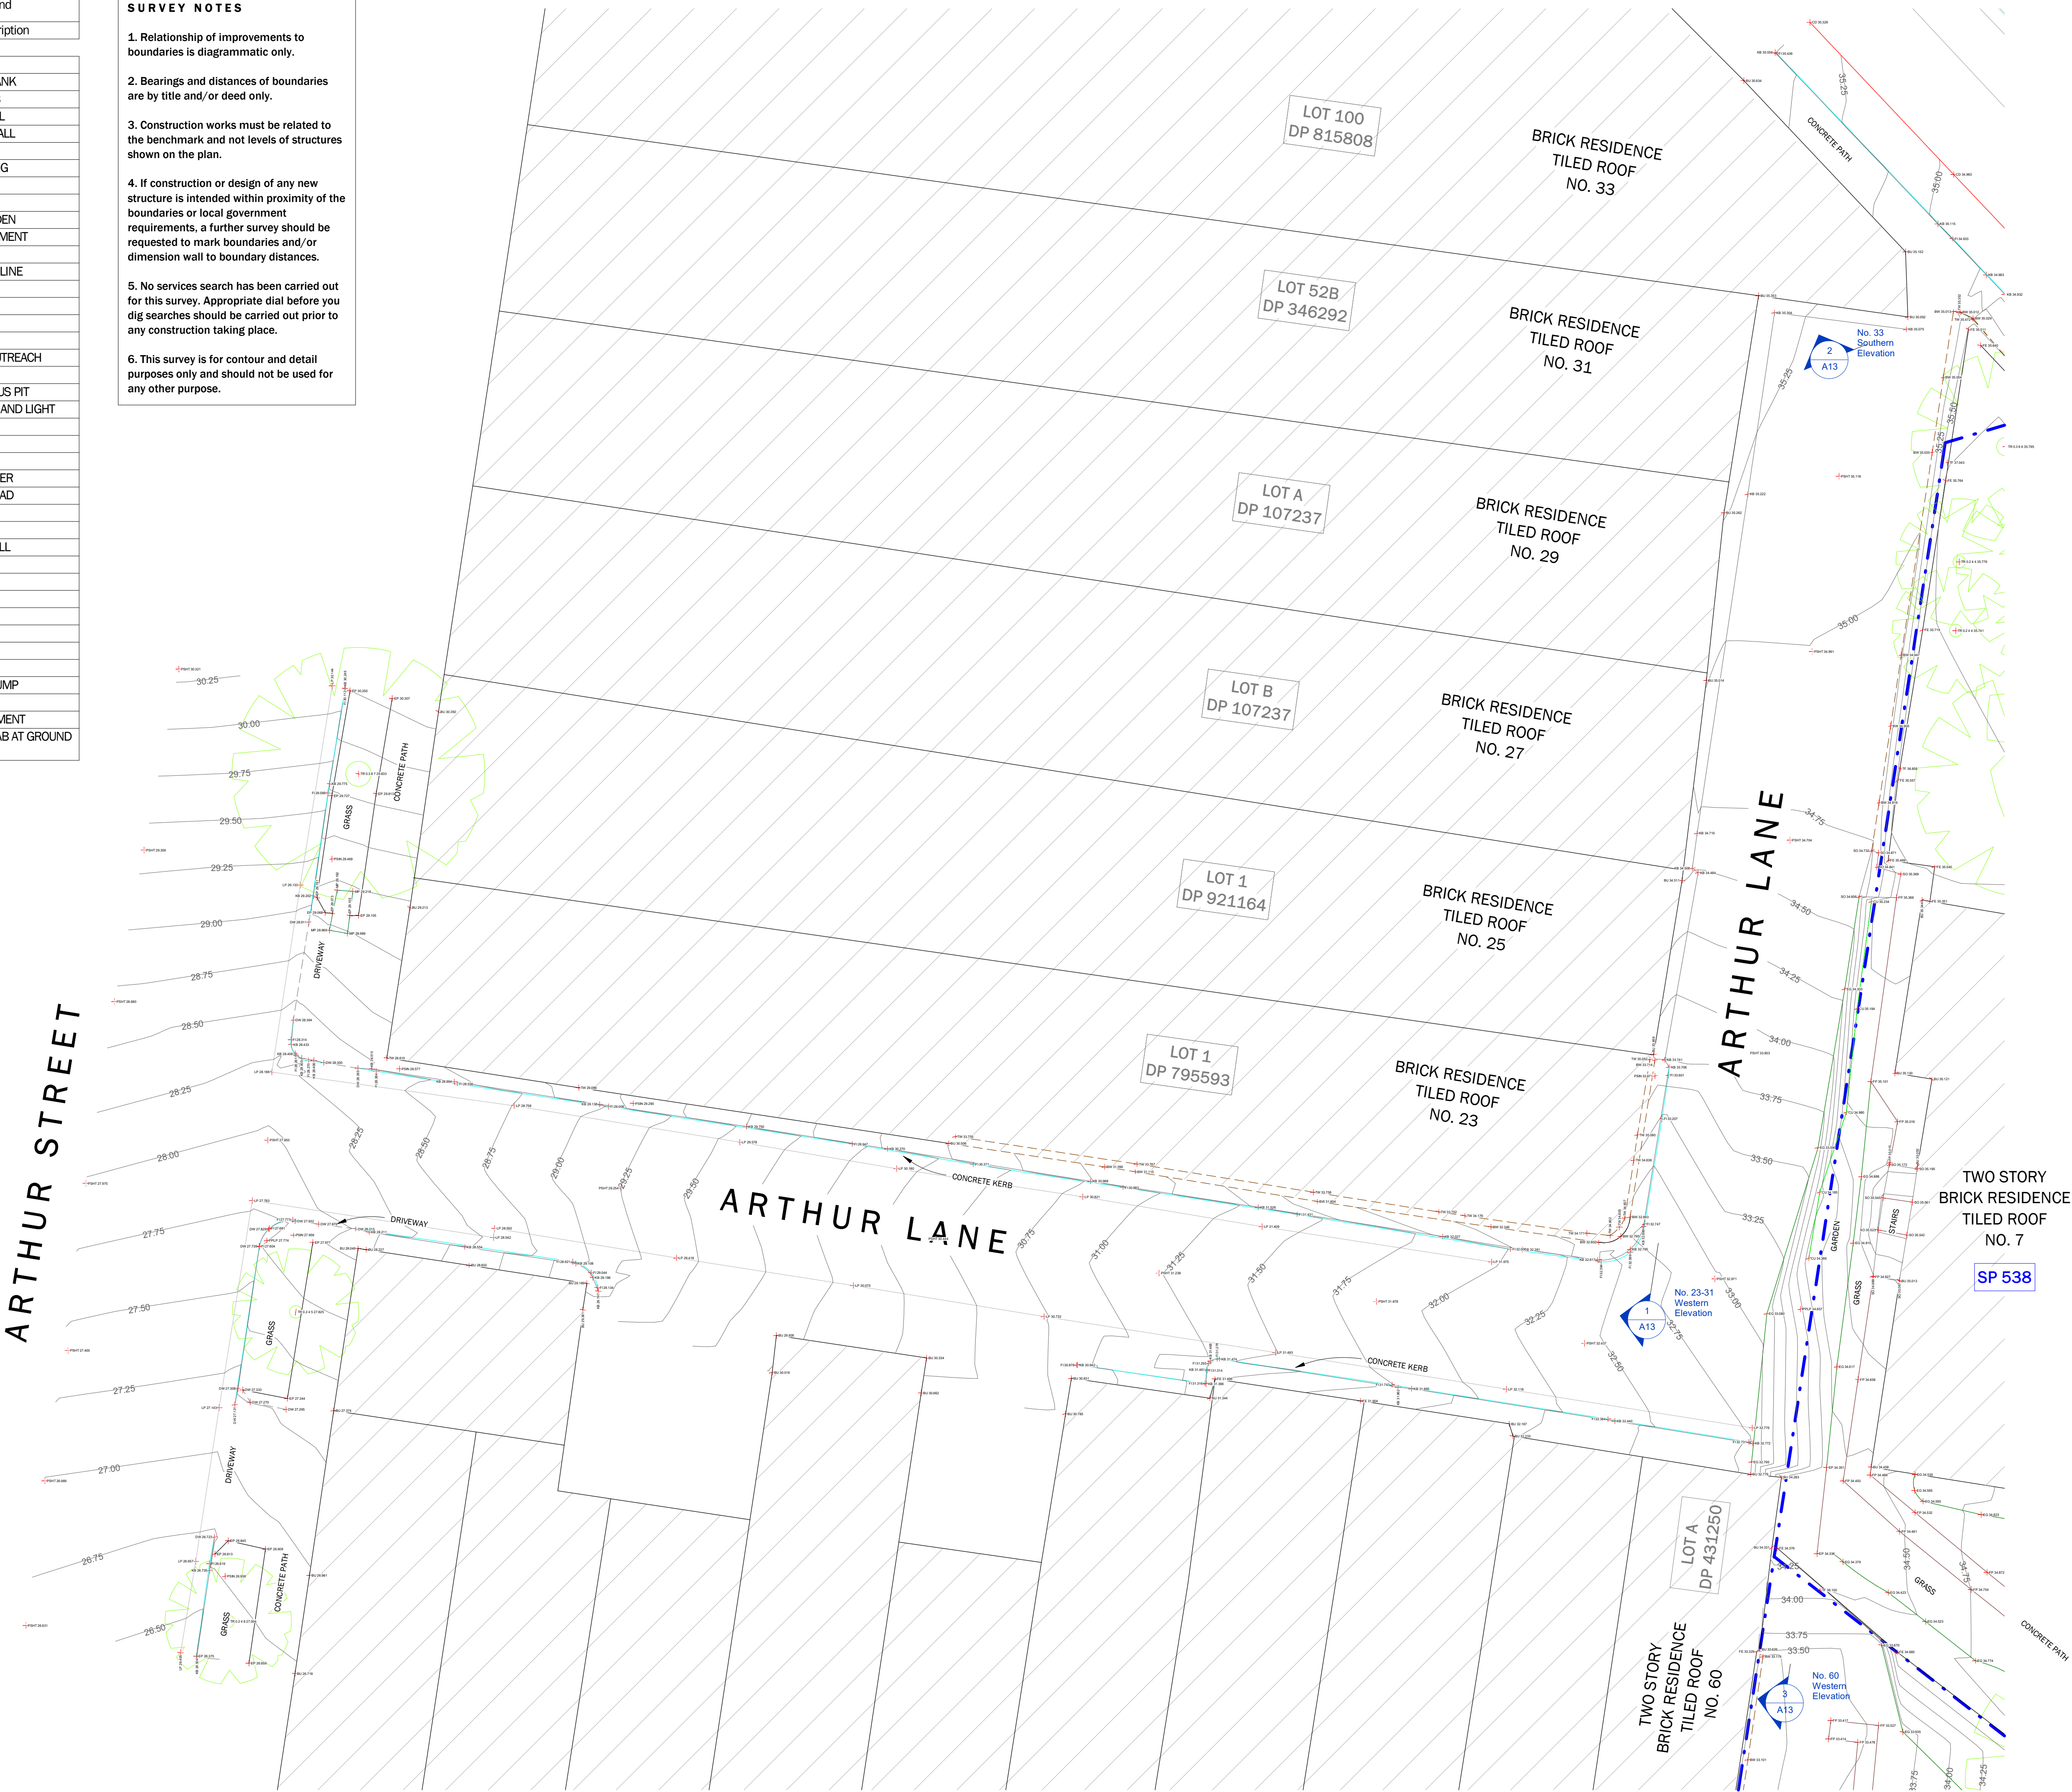

MGA NORTH

 

CONSULTANT



Level 1/11 Montgomery St, Kogarah NSW 2217
1300 554 675 | info@geosurv.com.au

CLIENT

CENTRAL ELEMENT

PROJECT

Detail & Level Survey

1-7 Middlemiss Street & 62-66 Lavender St,
Lavender Bay NSW 2060

NOTES

1. **Disclaimer:**

The grayscale Detail & Level Survey is referenced from drawing ASP212126-01-CI.dwg, surveyed on 11.08.21, and is provided for reference purposes only.

Accuracy

All as built deliverables, including plans, models, and point cloud data, are based on 3D laser scanning with a stated survey accuracy of $\pm 20\text{mm}$. Despite best efforts, minor discrepancies may occur due to factors such as surface reflectivity, scanning resolution, obstructions, environmental conditions, and software limitations.

Scan reliability can be impacted by surface characteristics such as reflective, transparent, dark, or wet materials.

Survey Coverage

Survey data is limited to what was visible and accessible from scan positions on-site. Obstructed or inaccessible areas will result in incomplete or missing data within the point cloud, plans, and models. The survey must be used in conjunction with the accompanying point cloud data for context and verification.

Plans and Models

As-built drawings and Revit models are interpretations of the captured point cloud and represent observed conditions at the time of scanning. They do not represent design intent and must not be used for fabrication or construction without independent on-site verification.

Modelled elements may deviate within scan tolerance and should be used as general reference only.

Verification and Use

All critical dimensions must be independently verified on-site prior to design, construction, or fabrication.

Construction must be based on a verified physical Benchmark (BM), not the Reduced Levels (RLs) shown in the deliverables.

Deliverables are not suitable for use where millimetre-level precision is required without field verification.

Liability

These documents are provided for the client's use only. Geosurv assumes no responsibility for use or interpretation by third parties.

Geosurv accepts no liability for any loss or damage arising from use beyond the deliverables' intended reference purpose.

DRAWING TITLE

Detail & Level Survey Plan


REV	DESCRIPTION	DATE
A	As-built Survey for Issue	06.08.25
B	Updated As-built Survey for Issue	22.09.25

QUALITY ASSURANCE

Geospatial	Pavel Ursu	BIM	Daniel Bonsu
Checked by	Marnus Streak	Date	22.09.25
Approved by	Marnus Streak	Date	22.09.25
Date of Survey	16.07.25	Date of Plan	22.09.25

THE SUCCESSFUL COMPLETION OF QUALITY ASSURANCE CONFIRMS THAT THE SURVEY WORK AND DRAWINGS COMPLY WITH THE REQUIREMENTS OUTLINED IN THE QUALITY PLAN. ANY QUALITY ASSURANCE IS FULLY COMPLETED. ALL INFORMATION CONTAINED IN THESE DRAWINGS SHOULD BE CONSIDERED PRELIMINARY AND UNCHECKED.

Datum Origin	AHD71 (GNSS)	Coordinates	MGA2020 256
Sheet Size A1 @ Scale			1:100

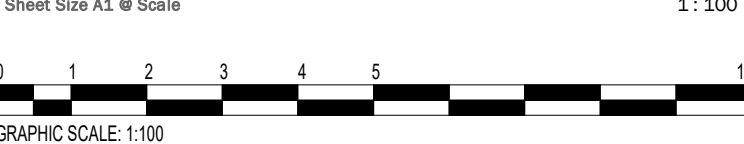

Type-Series	AB-01	Sheet	3 of 13
Job Number	ASP212126	Current Revision	Rev B

COPYRIGHT ©
THIS DOCUMENT, WHETHER IN ELECTRONIC OR HARD COPY FORM, IS CONFIDENTIAL AND REMAINS THE PROPERTY OF GEOSURV. IT MUST NOT BE REPRODUCED OR USED FOR ANY OTHER PROJECT WITHOUT WRITTEN APPROVAL FROM GEOSURV.

Survey Point Legend	
Code	Description
AC	BOLLARD
BB	BOTTOM OF BANK
BK	BACK OF KERB
BU	BUILDING WALL
BW	BOTTOM OF WALL
CD	UNBROKEN
CU	TOP OF CUTTING
DP	DRAINAGE PIT
DW	DRIVEWAY
EG	EDGE OF GARDEN
EP	EDGE OF PAVEMENT
FE	FENCE LINE
FI	GUTTER FLOW LINE
FP	FOOTPATH
JR	ROCK AREA
KB	KERB
KR	PRAM RAMP
LI	LIGHT WITH OUTREACH
LP	ROAD LIP
MP	MISCELLANEOUS PIT
PPLP	POLE - POWER AND LIGHT
PPPL	POLE - POWER
PSHT	SPOT HEIGHT
PSIN	SIGN
PSMH	MANHOLE COVER
RC	CENTRE OF ROAD
RG	RIDGE
ROOF	ROOF
RW	RETAINING WALL
SE	SEAT
SO	STAIRS
SS	SUB-STATION
TA	PICNIC TABLE
TC	TOP OF BANK
TF	TOP OF FENCE
TG	GUTTER
TS	TELEPHONE SUMP
TW	TOP OF WALL
VC	CLIFF ESCARPMENT
VE	CONCRETE SLAB AT GROUND LEVEL

- SURVEY NOTES
1. Relationship of improvements to boundaries is diagrammatic only.


2. Bearings and distances of boundaries are by title and/or deed only.

3. Construction works must be related to the benchmark and not levels of structures shown on the plan.


4. If construction or design of any new structure is intended within proximity of the boundaries or local government requirements, a further survey should be requested to mark boundaries and/or dimension wall to boundary distances.

5. No services search has been carried out for this survey. Appropriate dial before you dig searches should be carried out prior to any construction taking place.

6. This survey is for contour and detail purposes only and should not be used for any other purpose.

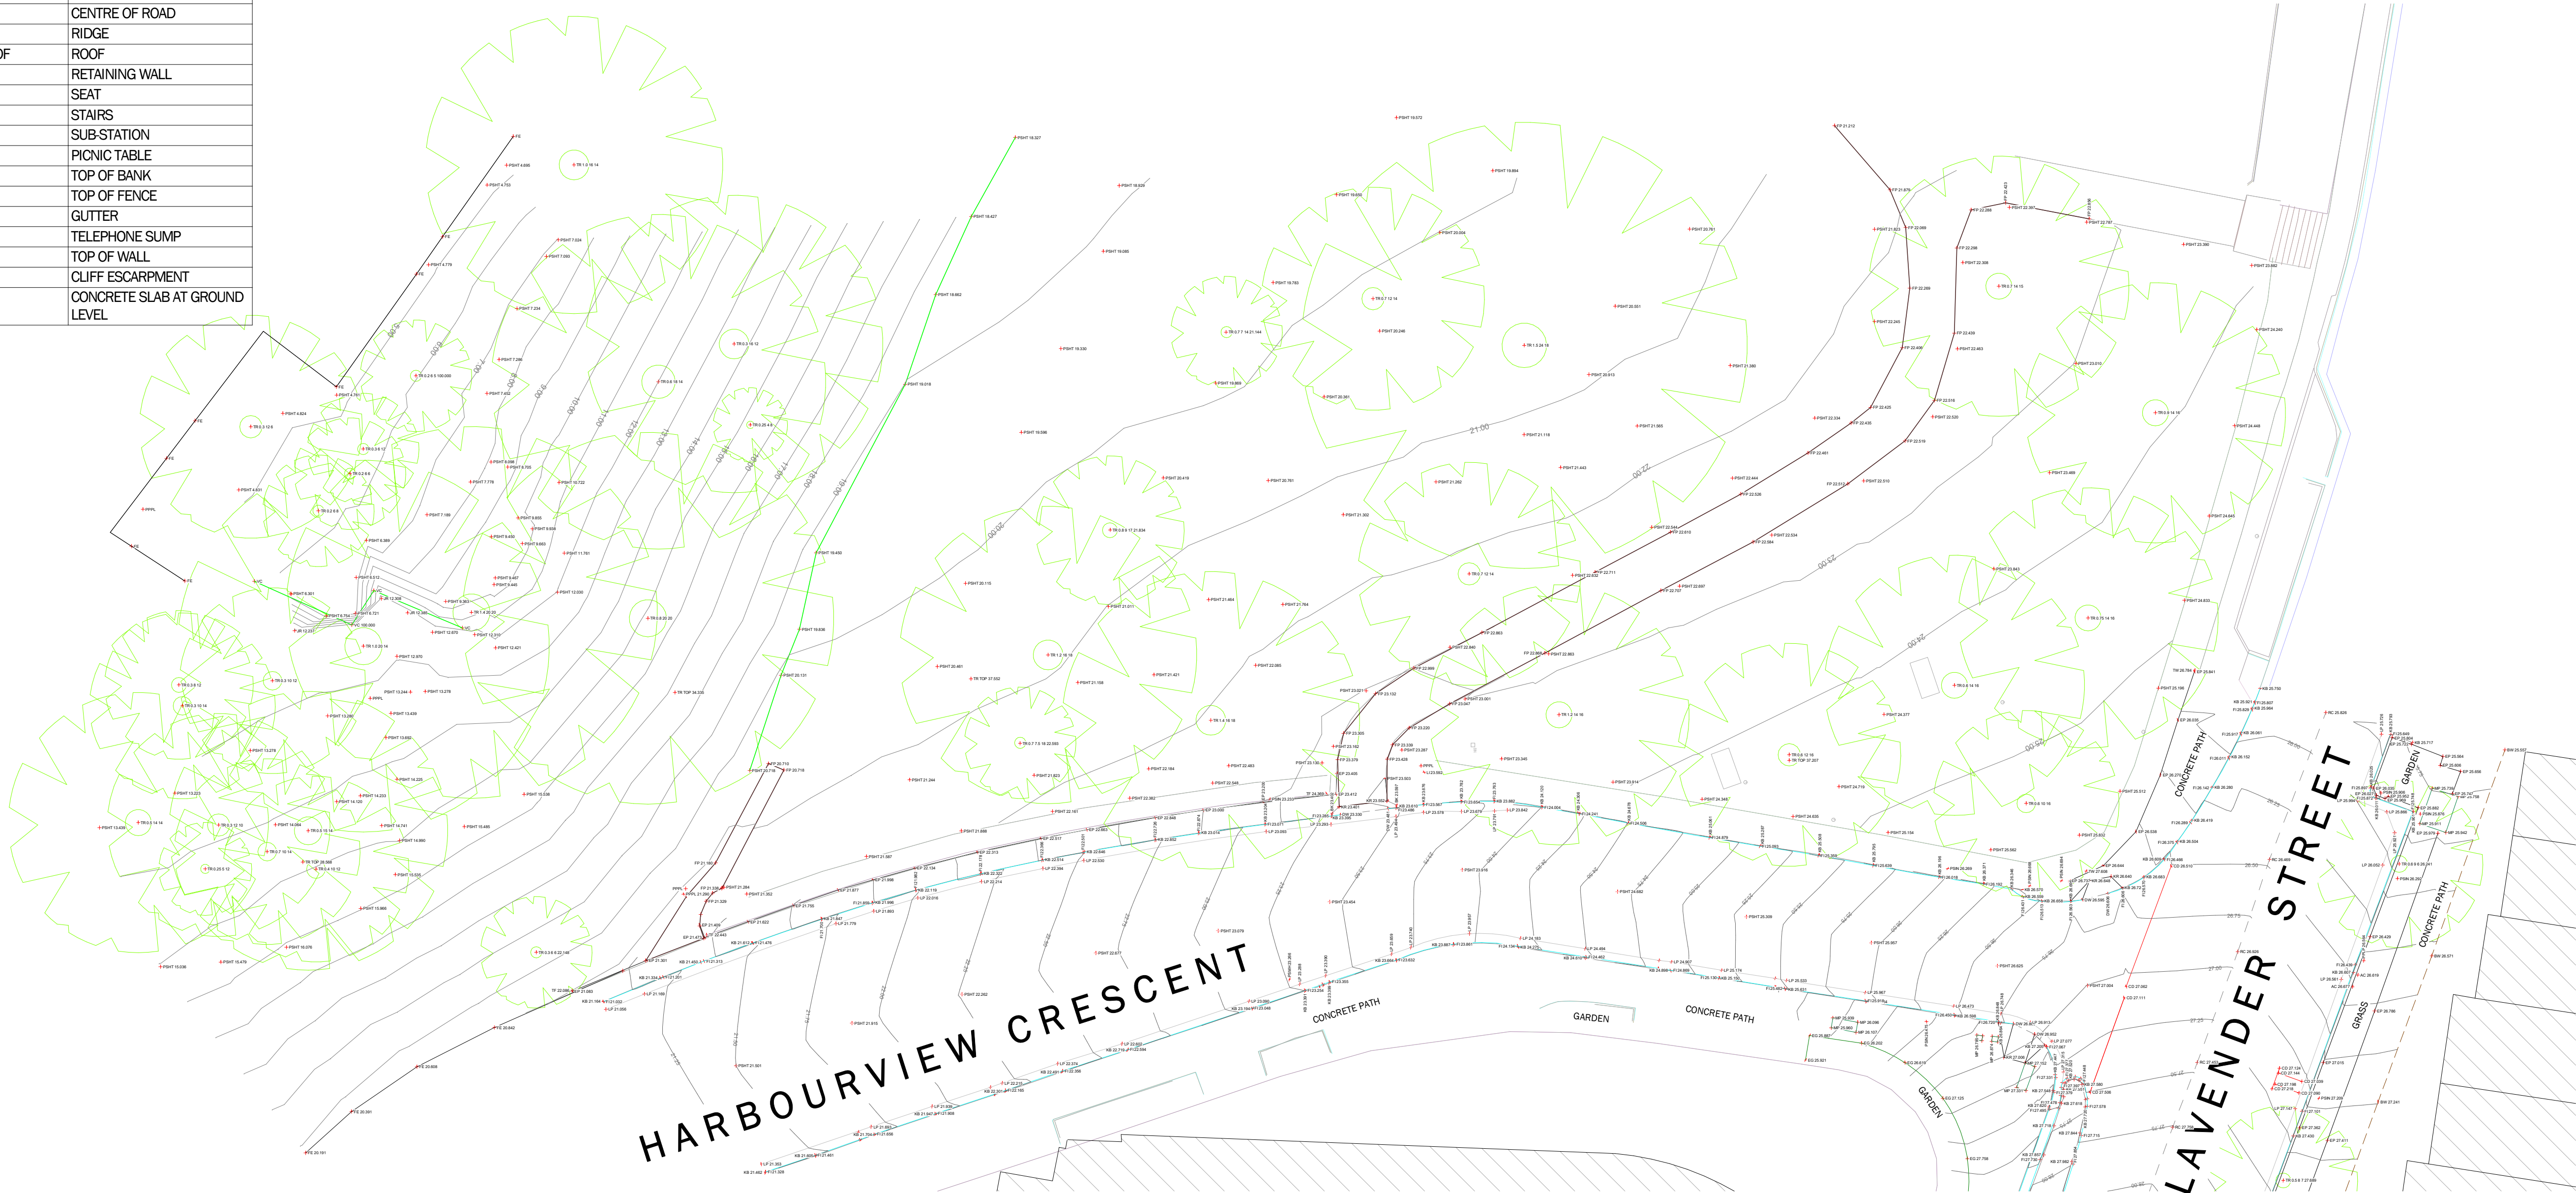

MGA NORTH

 

CONSULTANT



Level 1/11 Montgomery St, Kogarah NSW 2217
1300 554 675 | info@geosurv.com.au

CLIENT

CENTRAL ELEMENT

PROJECT

Detail & Level Survey

1-7 Middlemiss Street & 62-66 Lavender St,
Lavender Bay NSW 2060

NOTES

1. **Disclaimer:**
The greyscale Detail & Level Survey is referenced from drawing ASP212126-01-CI.dwg, surveyed on 11.08.21, and is provided for reference purposes only.
Accuracy
All as built deliverables, including plans, models, and point cloud data, are based on 3D laser scanning with a stated survey accuracy of ±20mm. Despite best efforts, minor discrepancies may occur due to factors such as surface reflectivity, scanning resolution, obstructions, environmental conditions, and software limitations.
Scan reliability can be impacted by surface characteristics such as reflective, transparent, dark, or wet materials.
Survey Coverage
Survey data is limited to what was visible and accessible from scan positions on-site. Obstructed or inaccessible areas will result in incomplete or missing data within the point cloud, plans, and models. The survey must be used in conjunction with the accompanying point cloud data for context and verification.
Plans and Models
As-built drawings and Revit models are interpretations of the captured point cloud and represent observed conditions at the time of scanning. They do not represent design intent and must not be used for fabrication or construction without independent on-site verification.
Modelled elements may deviate within scan tolerance and should be used as general reference only.
Verification and Use
All critical dimensions must be independently verified on-site prior to design, construction, or fabrication.
Construction must be based on a verified physical Benchmark (BM), not the Reduced Levels (RLs) shown in the deliverables.
Deliverables are not suitable for use where millimetre-level precision is required without field verification.
Liability
These documents are provided for the client's use only. Geosurv assumes no responsibility for use or interpretation by third parties.
Geosurv accepts no liability for any loss or damage arising from use beyond the deliverables' intended reference purpose.

DRAWING TITLE

Detail & Level Survey Plan


REV	DESCRIPTION	DATE
A	As-built Survey for Issue	06.08.25
B	Updated As-built Survey for Issue	22.09.25

QUALITY ASSURANCE

Geospatial	Pavel Ursu	BIM	Daniel Bonsu
Checked by	Marnus Streak	Date	22.09.25
Approved by	Marnus Streak	Date	22.09.25
Date of Survey	16.07.25	Date of Plan	22.09.25

THE SUCCESSFUL COMPLETION OF QUALITY ASSURANCE CONFIRMS THAT THE SURVEY WORK AND DRAWINGS COMPLY WITH THE REQUIREMENTS OUTLINED IN THE QUALITY PLAN. ANY QUALITY ASSURANCE IS FULLY COMPLETED. ALL INFORMATION CONTAINED IN THESE DRAWINGS SHOULD BE CONSIDERED PRELIMINARY AND UNCHECKED.

Datum Origin	AHD71 (GNSS)	Coordinates	MGA2020 256
Sheet Size A1 @ Scale	1:200		

 

Type-Series	AB-01	Sheet	4 of 13
Job Number	ASP212126	Current Revision	Rev B

copyright ©
THIS DOCUMENT, WHETHER IN ELECTRONIC OR HARD COPY FORM, IS CONFIDENTIAL AND REMAINS THE PROPERTY OF GEOSURV. IT MUST NOT BE REPRODUCED OR USED FOR ANY OTHER PROJECT WITHOUT WRITTEN APPROVAL FROM GEOSURV.



CENTRAL ELEMENT

Detail & Level Survey

1-7 Middlemiss Street & 62-66 Lavender St,
Lavender Bay NSW 2060

NOTES

1. **Disclaimer:**

The greyscale Detail & Level Survey is referenced from drawing ASP212126-01(.dwg), surveyed on 11.08.21, and is provided for reference purposes only.

Accuracy

All as built deliverables, including plans, models, and point cloud data, are based on 3D laser scanning with a stated survey accuracy of $\pm 20\text{mm}$. Despite best efforts, minor discrepancies may occur due to factors such as surface reflectivity, scanning resolution, obstructions, environmental conditions, and software limitations.

Scan reliability can be impacted by surface characteristics such as reflective, transparent, dark, or wet materials.

Survey Coverage

Survey data is limited to what was visible and accessible from scan positions on-site. Obstructed or inaccessible areas will result in incomplete or missing data within the point cloud, plans, and models. The survey must be used in conjunction with the accompanying point cloud data for context and verification.

Plans and Models

As-built drawings and Revit models are interpretations of the captured point cloud and represent observed conditions at the time of scanning. They do not represent design intent and must not be used for fabrication or construction without independent on-site verification.

Modelled elements may deviate within scan tolerance and should be used as general reference only.

Verification and Use

All critical dimensions must be independently verified on-site prior to design, construction, or fabrication.

Construction must be based on a verified physical Benchmark (BM), not the Reduced Levels (RLs) shown in the deliverables.

Deliverables are not suitable for use where millimetre-level precision is required without field verification.

Liability

These documents are provided for the client's use only. Geosurv assumes no responsibility for use or interpretation by third parties.

Geosurv accepts no liability for any loss or damage arising from use beyond the deliverables' intended reference purpose.

Detail & Level Survey Plan

REV	DESCRIPTION	DATE
A	As-built Survey for Issue	06.08.25
B	Updated As-built Survey for Issue	22.09.25

QUALITY ASSURANCE

Geospatial	Pavel Ursu	BIM	Daniel Bonsu
Checked by	Marnus Streak	Date	22.09.25
Approved by	Marnus Streak	Date	22.09.25
Date of Survey	16.07.25	Date of Plan	22.09.25

THE SUCCESSFUL COMPLETION OF QUALITY ASSURANCE CONFIRMS THAT THE SURVEY WORK AND DRAWINGS COMPLY WITH THE REQUIREMENTS OUTLINED IN THE QUALITY PLAN. ANY QUALITY ASSURANCE IS FULLY COMPLETED. ALL INFORMATION CONTAINED IN THESE DRAWINGS SHOULD BE CONSIDERED PRELIMINARY AND UNCHECKED.

Datum Origin	AHD71 (GNSS)	Coordinates	MGA2020 256
--------------	--------------	-------------	-------------

Sheet Size A1 @ Scale	1 : 150
-----------------------	---------



Survey Point Legend	
Code	Description

AC	BOLLARD
BB	BOTTOM OF BANK
BK	BACK OF KERB
BU	BUILDING WALL
BW	BOTTOM OF WALL
CD	UNBROKEN
CU	TOP OF CUTTING
DP	DRAINAGE PIT
DW	DRIVEWAY
EG	EDGE OF GARDEN
EP	EDGE OF PAVEMENT
FE	FENCE LINE
FI	GUTTER FLOW LINE
FP	FOOTPATH
JR	ROCK AREA
KB	KERB
KR	PRAM RAMP
LI	LIGHT WITH OUTREACH
LP	ROAD LIP
MP	MISCELLANEOUS PIT
PPLP	POLE - POWER AND LIGHT
PPPL	POLE - POWER
PSHT	SPOT HEIGHT
PSIN	SIGN
PSMH	MANHOLE COVER
RC	CENTRE OF ROAD
RG	RIDGE
ROOF	ROOF
RW	RETAINING WALL
SE	SEAT
SO	STAIRS
SS	SUB-STATION
TA	PICNIC TABLE
TC	TOP OF BANK
TF	TOP OF FENCE
TG	GUTTER
TS	TELEPHONE SUMP
TW	TOP OF WALL
VC	CLIFF ESCARPMENT
VE	CONCRETE SLAB AT GROUND LEVEL

SURVEY NOTES

1. Relationship of improvements to boundaries is diagrammatic only.

2. Bearings and distances of boundaries are by title and/or deed only.

3. Construction works must be related to the benchmark and not levels of structures shown on the plan.

4. If construction or design of any new structure is intended within proximity of the boundaries or local government requirements, a further survey should be requested to mark boundaries and/or dimension wall to boundary distances.

5. No services search has been carried out for this survey. Appropriate dial before you dig searches should be carried out prior to any construction taking place.

6. This survey is for contour and detail purposes only and should not be used for any other purpose.





Level 1/11 Montgomery St, Kogarah NSW 2217
1300 554 675 | info@geosurv.com.au

CENTRAL ELEMENT

Detail & Level Survey

1-7 Middlemiss Street & 62-66 Lavender St,
Lavender Bay NSW 2060

1. **Disclaimer:**

The greyscale Detail & Level Survey is referenced from drawing ASP212126-DT-(C).dwg, surveyed on 11.08.21, and is provided for reference purposes only.

Accuracy

All as built deliverables, including plans, models, and point cloud data, are based on 3D laser scanning with a stated survey accuracy of $\pm 20\text{mm}$. Despite best efforts, minor discrepancies may occur due to factors such as surface reflectivity, scanning resolution, obstructions, environmental conditions, and software limitations.

Scan reliability can be impacted by surface characteristics such as reflective, transparent, dark, or wet materials.

Survey Coverage

Survey data is limited to what was visible and accessible from scan positions on-site. Obstructed or inaccessible areas will result in incomplete or missing data within the point cloud, plans, and models. The survey must be used in conjunction with the accompanying point cloud data for context and verification.

Plans and Models

As-built drawings and Revit models are interpretations of the captured point cloud and represent observed conditions at the time of scanning. They do not represent design intent and must not be used for fabrication or construction without independent on-site verification.

Modelled elements may deviate within scan tolerance and should be used as general reference only.

Verification and Use

All critical dimensions must be independently verified on-site prior to design, construction, or fabrication.

Construction must be based on a verified physical Benchmark (BM), not the Reduced Levels (RLs) shown in the deliverables.

Deliverables are not suitable for use where millimetre-level precision is required without field verification.

Liability

These documents are provided for the client's use only. Geosurv assumes no responsibility for use or interpretation by third parties.
Geosurv accepts no liability for any loss or damage arising from use beyond the deliverables' intended reference purpose.

Elevation Plan

REV	DESCRIPTION	DATE
A	As-built Survey for Issue	06.08.25
B	Updated As-built Survey for Issue	22.09.25

Geospatial	Pavel Ursu	BIM	Daniel Bonsu
Checked by	Marnus Streak	Date	22.09.25
Approved by	Marnus Streak	Date	22.09.25
Date of Survey	16.07.25	Date of Plan	22.09.25


THE SUCCESSFUL COMPLETION OF QUALITY ASSURANCE CONFIRMS THAT THE SURVEY WORK AND DRAWINGS COMPLY WITH THE REQUIREMENTS OUTLINED IN THE QUALITY PLAN. THIS QUALITY ASSURANCE IS FULLY COMPLETED. ALL INFORMATION CONTAINED IN THESE DRAWINGS SHOULD BE CONSIDERED PRELIMINARY AND UNCHECKED.

Datum Origin	AHD71 (GNSS)	Coordinates	MGA2020 256
Sheet Size A1 @ Scale			1:100




Type-Series	AB-01	Sheet	6 of 13
Job Number	ASP212126	Current Revision	Rev B


copyright ©
THIS DOCUMENT, WHETHER IN ELECTRONIC OR HARD COPY FORM, IS CONFIDENTIAL AND REMAINS THE PROPERTY OF GEOSURV. IT MUST NOT BE REPRODUCED OR USED FOR ANY OTHER PROJECT WITHOUT WRITTEN APPROVAL FROM GEOSURV.

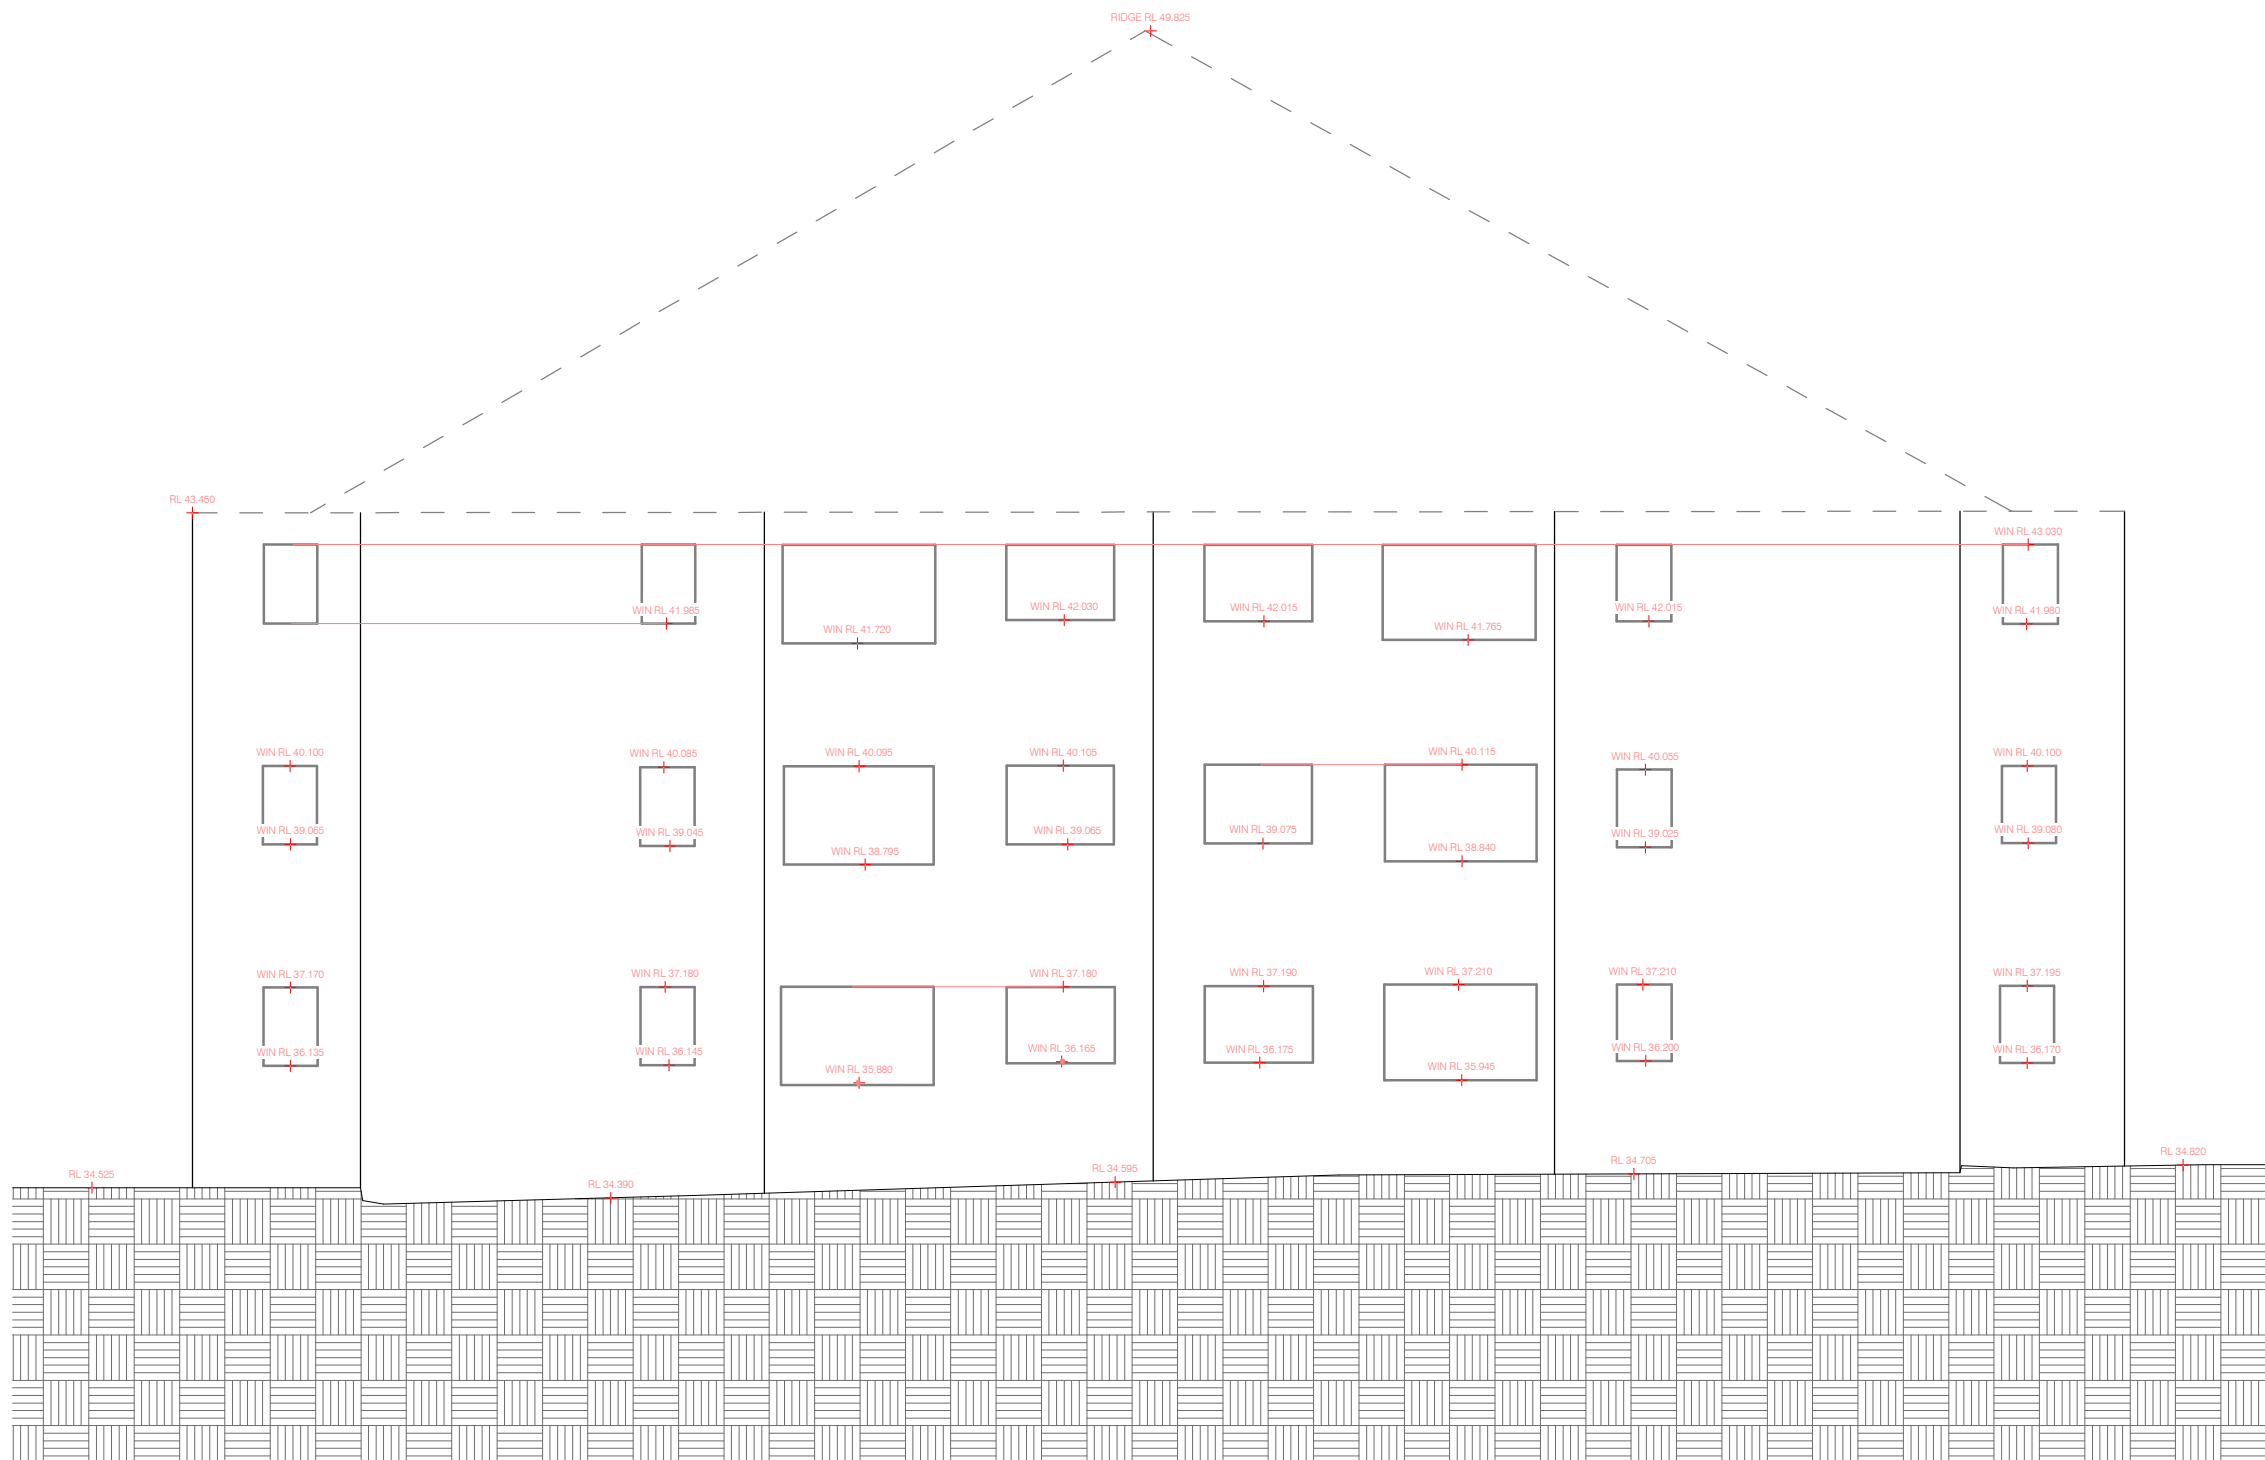


1 No. 1 Eastern Elevation
1 : 100

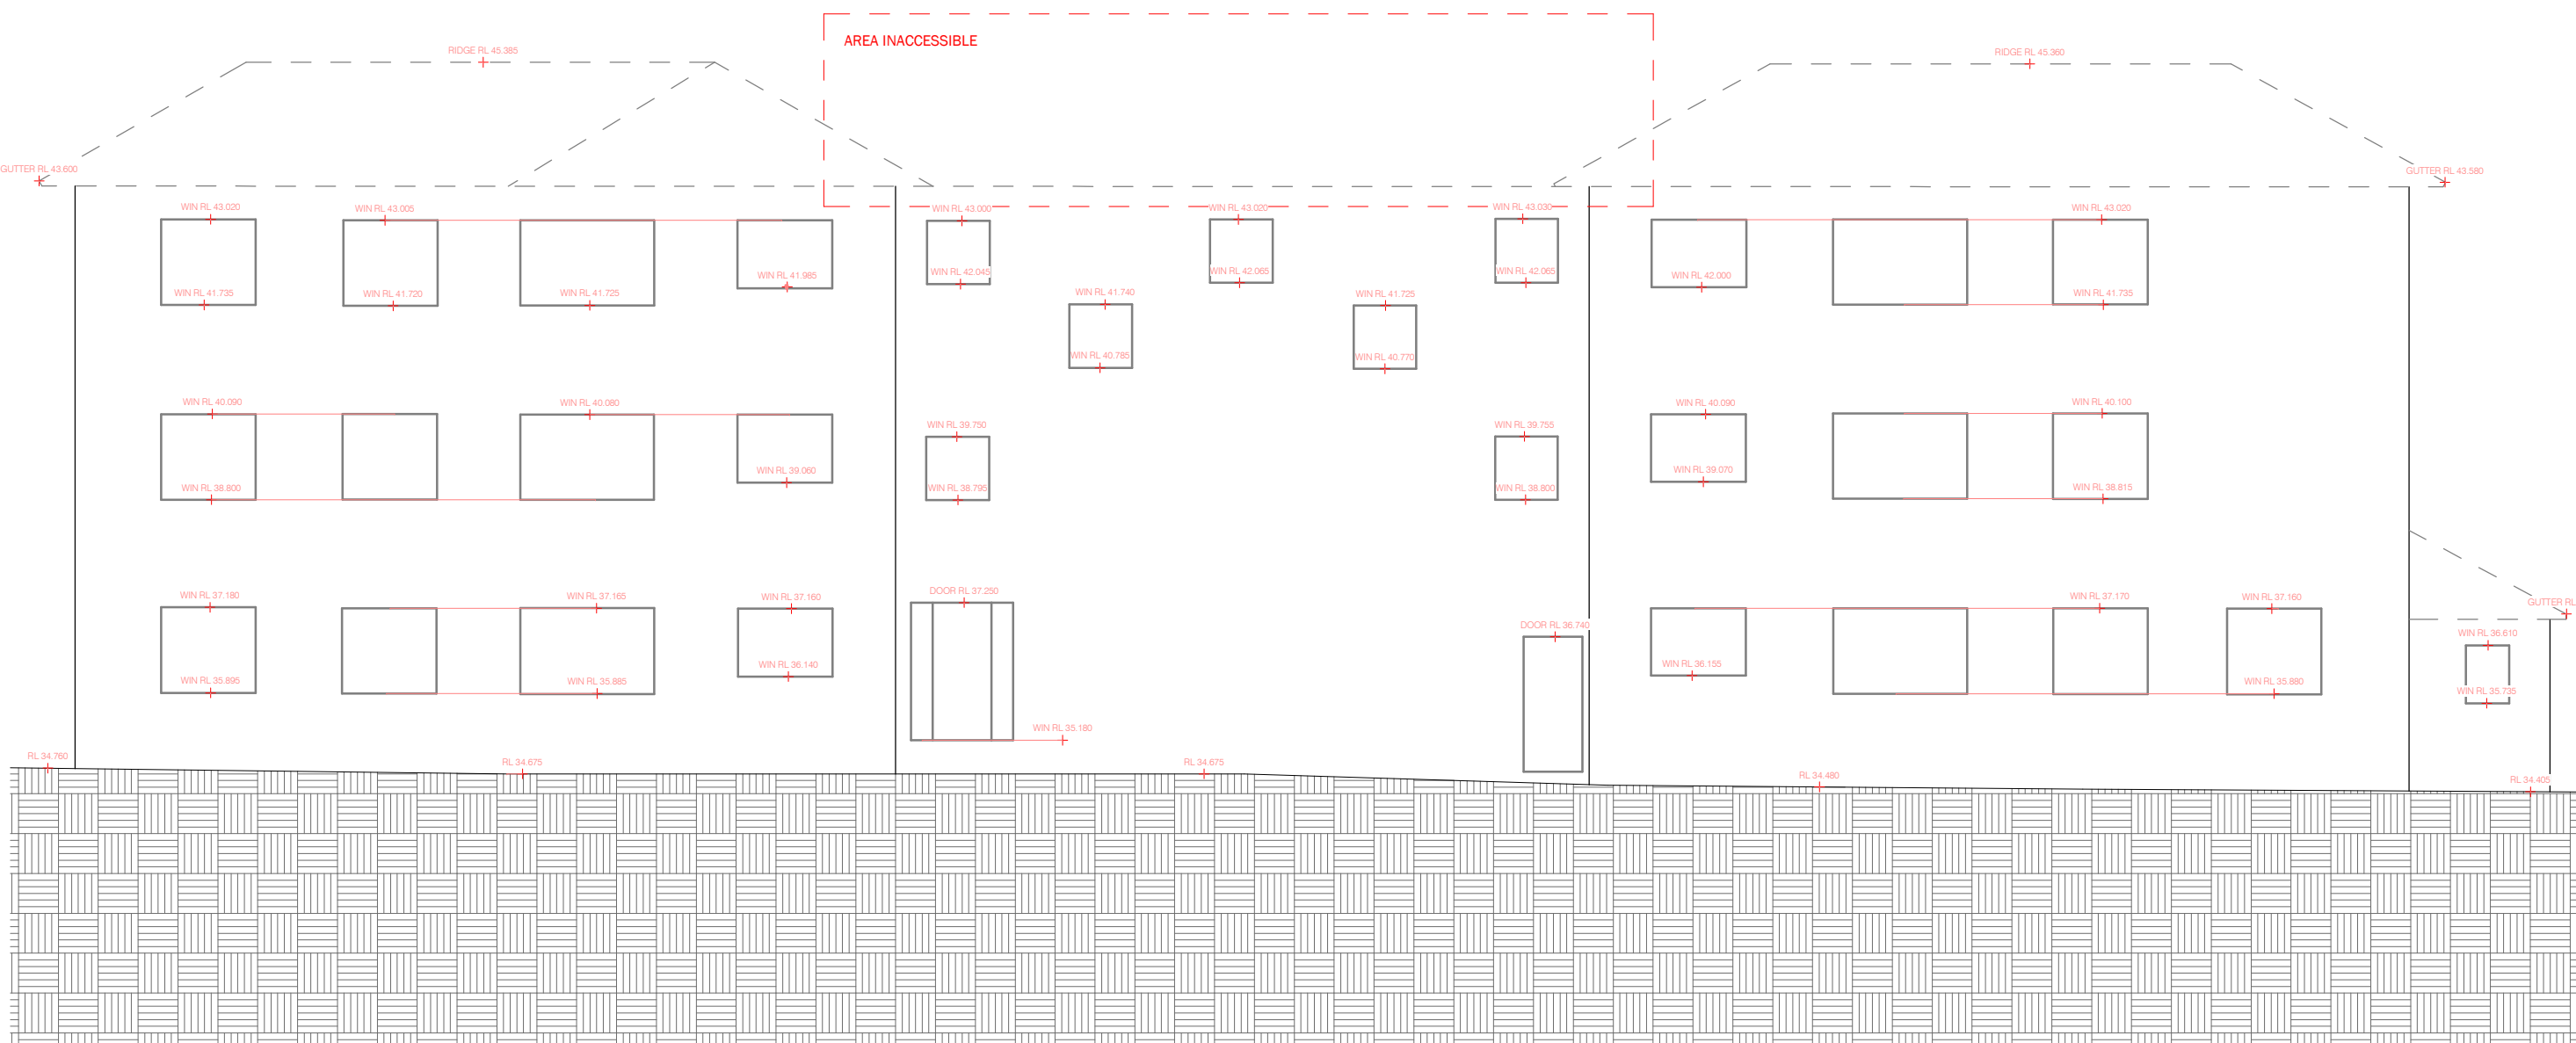

3 No. 1 Western Elevation
1 : 100

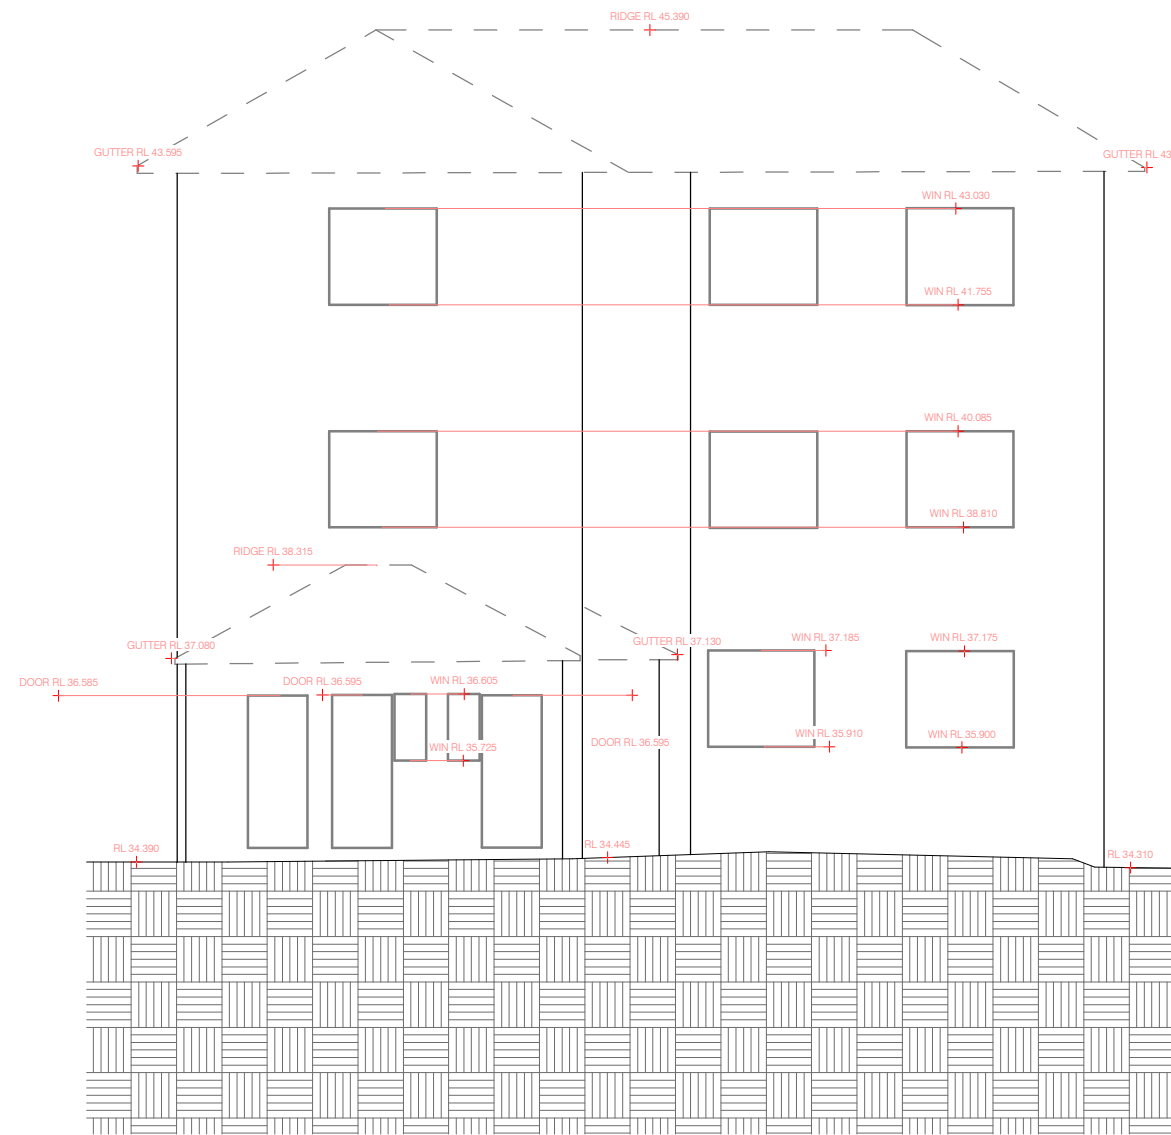

2 No. 1 Northern Elevation
1 : 100

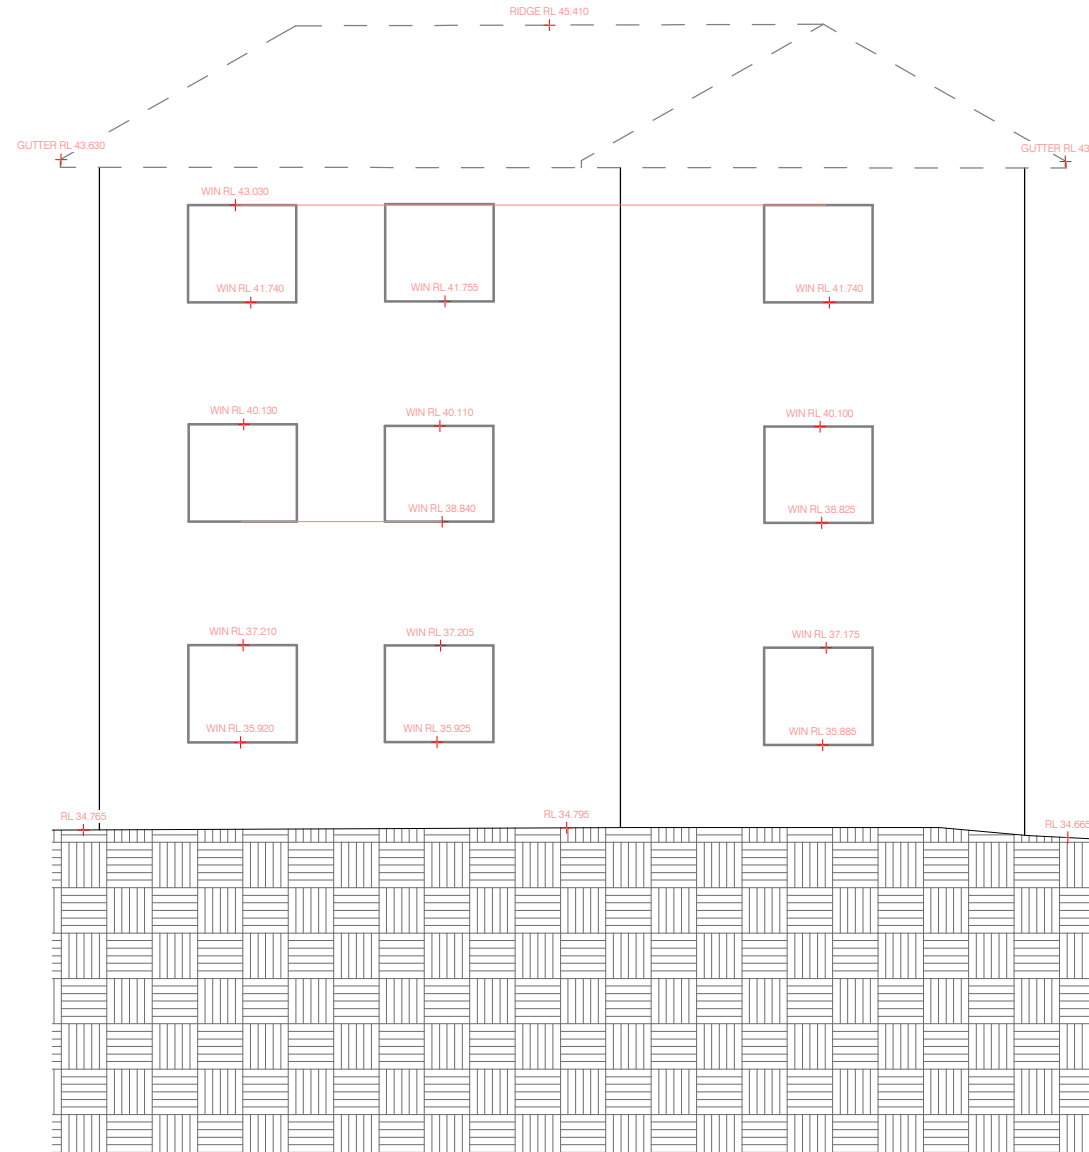

4 No. 1 Southern Elevation
1 : 100



Level 1/11 Montgomery St, Kogarah NSW 2217
1300 554 675 | info@geosurv.com.au

CENTRAL ELEMENT

Detail & Level Survey

1-7 Middlemiss Street & 62-66 Lavender St,
Lavender Bay NSW 2060

1. **Disclaimer:**

The greyscale Detail & Level Survey is referenced from drawing ASP212126-DT-01.dwg, surveyed on 11.08.21, and is provided for reference purposes only.

Accuracy

All as-built deliverables, including plans, models, and point cloud data, are based on 3D laser scanning with a stated survey accuracy of $\pm 20\text{mm}$. Despite best efforts, minor discrepancies may occur due to factors such as surface reflectivity, scanning resolution, obstructions, environmental conditions, and software limitations.

Scan reliability can be impacted by surface characteristics such as reflective, transparent, dark, or wet materials.

Survey Coverage

Survey data is limited to what was visible and accessible from scan positions on-site. Obstructed or inaccessible areas will result in incomplete or missing data within the point cloud, plans, and models. The survey must be used in conjunction with the accompanying point cloud data for context and verification.

Plans and Models

As-built drawings and Revit models are interpretations of the captured point cloud and represent observed conditions at the time of scanning. They do not represent design intent and must not be used for fabrication or construction without independent on-site verification.

Modelled elements may deviate within scan tolerance and should be used as general reference only.

Verification and Use

All critical dimensions must be independently verified on-site prior to design, construction, or fabrication.

Construction must be based on a verified physical Benchmark (BM), not the Reduced Levels (RLs) shown in the deliverables.

Deliverables are not suitable for use where millimetre-level precision is required without field verification.

Liability

These documents are provided for the client's use only. Geosurv assumes no responsibility for use or interpretation by third parties.

Geosurv accepts no liability for any loss or damage arising from use beyond the deliverables' intended reference purpose.

Elevation Plan

REV	DESCRIPTION	DATE
A	As-built Survey for Issue	06.08.25
B	Updated As-built Survey for Issue	22.09.25

Geospatial	Pavel Ursu	BIM	Daniel Bonsu
Checked by	Marnus Streak	Date	22.09.25
Approved by	Marnus Streak	Date	22.09.25
Date of Survey	16.07.25	Date of Plan	22.09.25


THE SUCCESSFUL COMPLETION OF QUALITY ASSURANCE CONFIRMS THAT THE SURVEY WORK AND DRAWINGS COMPLY WITH THE REQUIREMENTS OUTLINED IN THE QUALITY PLAN. ANY QUALITY ASSURANCE IS FULLY COMPLETED. ALL INFORMATION CONTAINED IN THESE DRAWINGS SHOULD BE CONSIDERED PRELIMINARY AND UNCHECKED.

Datum Origin	AHD71 (GNSS)	Coordinates	MGA2020 256
Sheet Size A1 @ Scale			1 : 75




Type-Series	AB-01	Sheet	7 of 13
Job Number	ASP212126	Current Revision	Rev B

copyright ©
THIS DOCUMENT, WHETHER IN ELECTRONIC OR HARD COPY FORM, IS CONFIDENTIAL AND REMAINS THE PROPERTY OF GEOSURV. IT MUST NOT BE REPRODUCED OR USED FOR ANY OTHER PROJECT WITHOUT WRITTEN APPROVAL FROM GEOSURV.

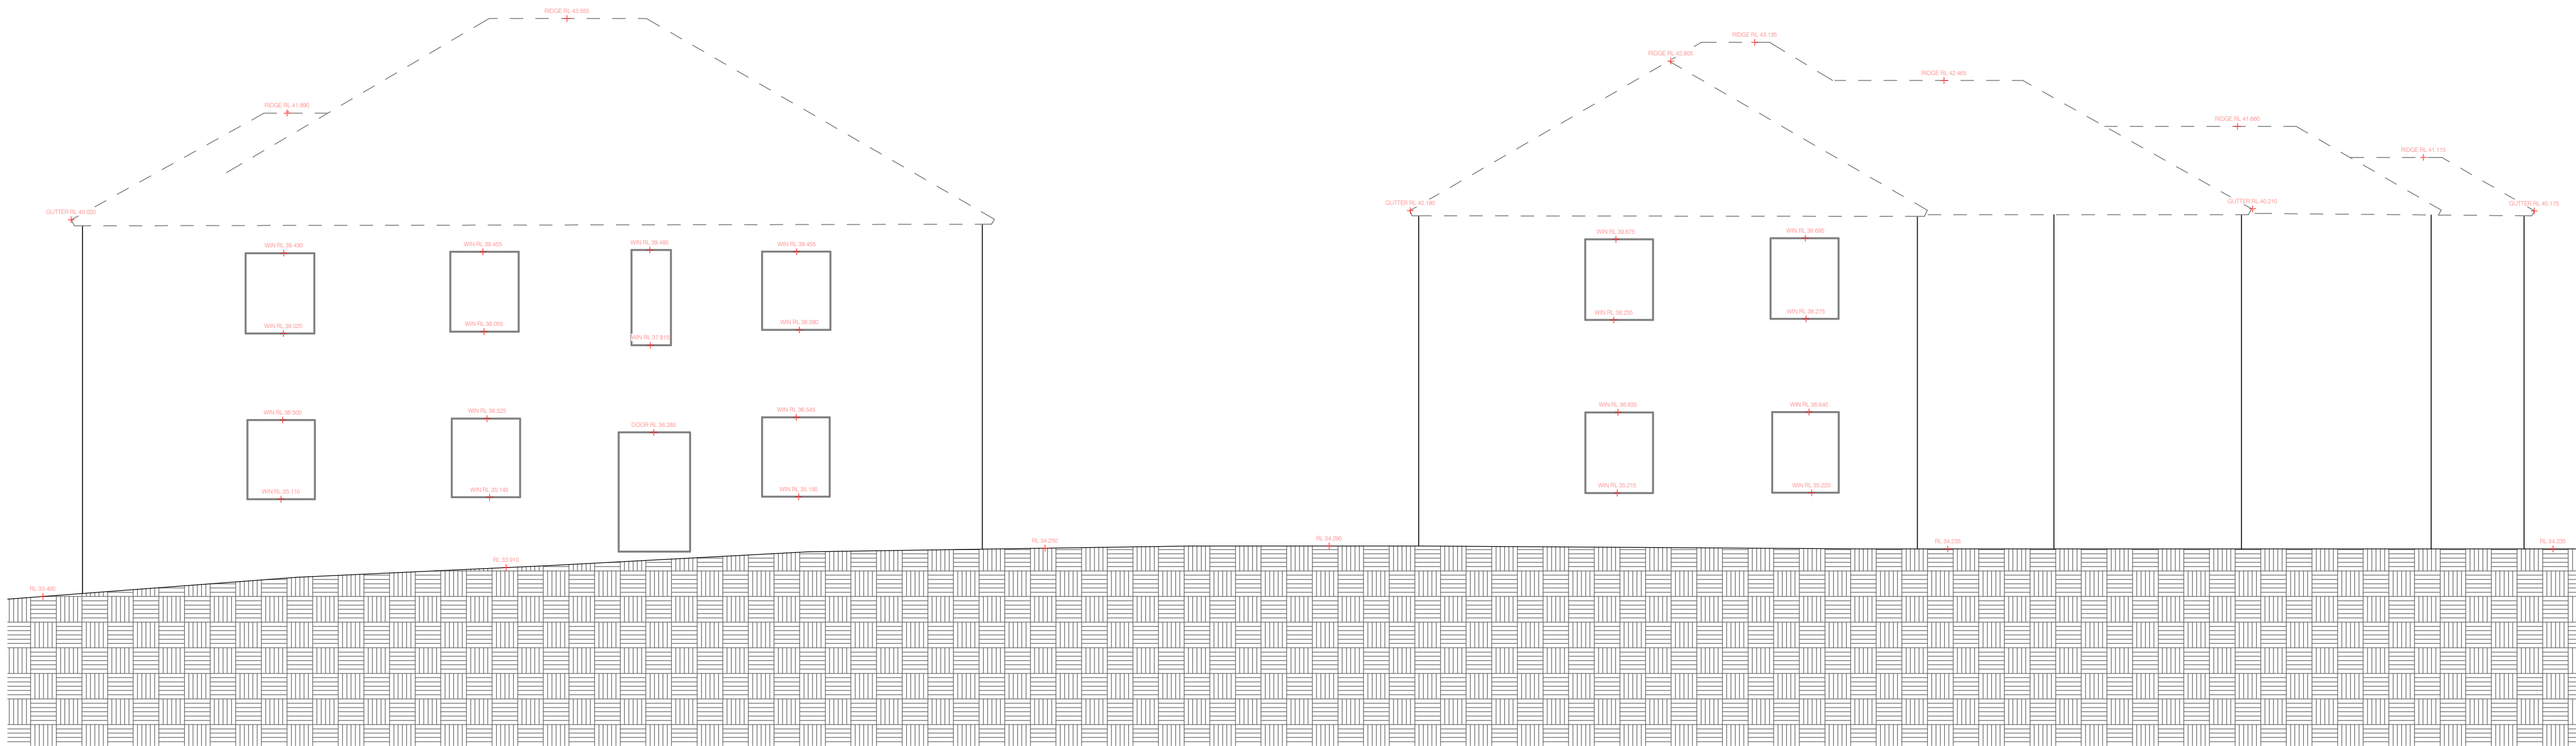

1 No. 66, 3 Western Elevation

1 : 75

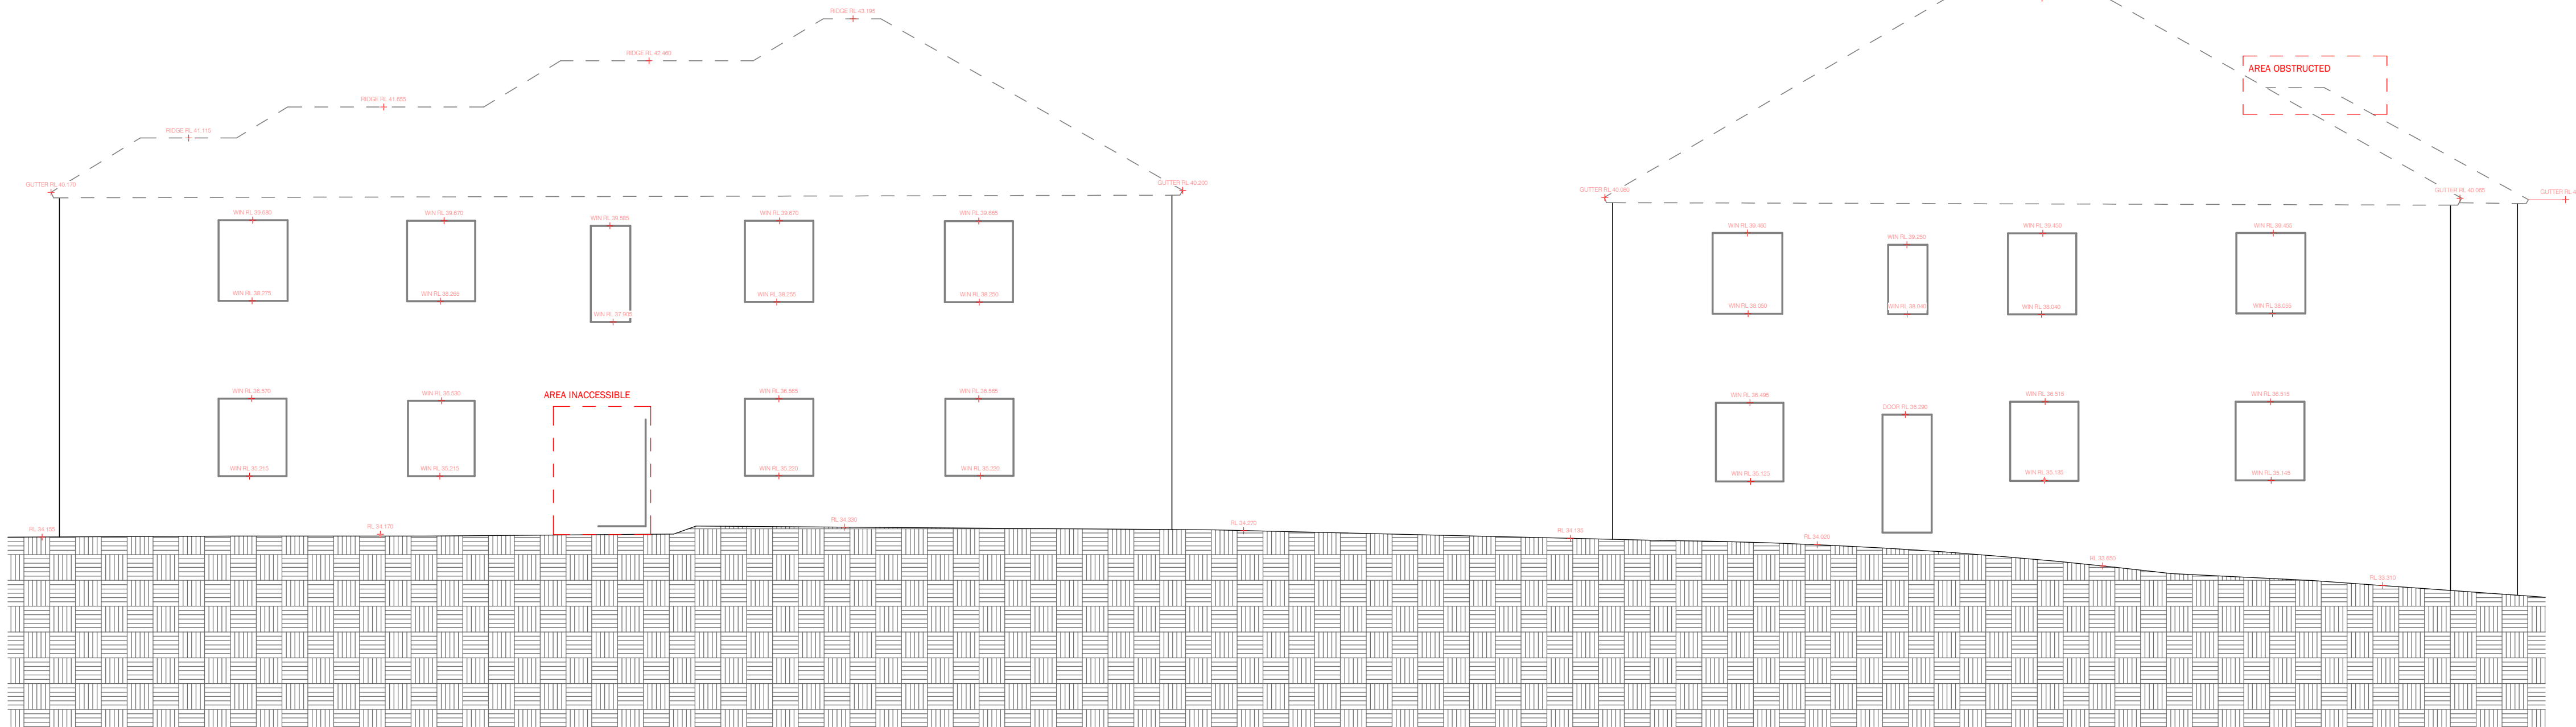

2 No. 3, 66 Eastern Elevation

1 : 75

CENTRAL ELEMENT

Detail & Level Survey

1-7 Middlemiss Street & 62-66 Lavender St,
Lavender Bay NSW 2060

NOTES

1. **Disclaimer:**
The greyscale Detail & Level Survey is referenced from drawing ASP212126-01-CI.dwg, surveyed on 11.08.21, and is provided for reference purposes only.
- Accuracy**
All as built deliverables, including plans, models, and point cloud data, are based on 3D laser scanning with a stated survey accuracy of ±20mm. Despite best efforts, minor discrepancies may occur due to factors such as surface reflectivity, scanning resolution, obstructions, environmental conditions, and software limitations.
- Scan reliability can be impacted by surface characteristics such as reflective, transparent, dark, or wet materials.
- Survey Coverage**
Survey data is limited to what was visible and accessible from scan positions on-site. Obstructed or inaccessible areas will result in incomplete or missing data within the point cloud, plans, and models. The survey must be used in conjunction with the accompanying point cloud data for context and verification.
- Plans and Models**
As-built drawings and Revit models are interpretations of the captured point cloud and represent observed conditions at the time of scanning. They do not represent design intent and must not be used for fabrication or construction without independent on-site verification.
- Modelled elements may deviate within scan tolerance and should be used as general reference only.
- Verification and Use**
All critical dimensions must be independently verified on-site prior to design, construction, or fabrication.
- Construction must be based on a verified physical Benchmark (BM), not the Reduced Levels (RLs) shown in the deliverables.
- Deliverables are not suitable for use where millimetre-level precision is required without field verification.
- Liability**
These documents are provided for the client's use only. Geosurv assumes no responsibility for use or interpretation by third parties.
- Geosurv accepts no liability for any loss or damage arising from use beyond the deliverables' intended reference purpose.

DRAWING TITLE

Elevation Plan

REV	DESCRIPTION	DATE
A	As-built Survey for Issue	06.08.25
B	Updated As-built Survey for Issue	22.09.25

QUALITY ASSURANCE

Geospatial	Pavel Ursu	BIM	Daniel Bonsu
Checked by	Marnus Streak	Date	22.09.25
Approved by	Marnus Streak	Date	22.09.25
Date of Survey	16.07.25	Date of Plan	22.09.25


THE SUCCESSFUL COMPLETION OF QUALITY ASSURANCE CONFIRMS THAT THE SURVEY WORK AND DRAWINGS COMPLY WITH THE REQUIREMENTS OUTLINED IN THE QUALITY PLAN. ANY QUALITY ASSURANCE IS FULLY COMPLETED. ALL INFORMATION CONTAINED IN THESE DRAWINGS SHOULD BE CONSIDERED PRELIMINARY AND UNCHECKED.

Datum Origin	AHD71 (GNSS)	Coordinates	MGA2020 256
Sheet Size A1 @ Scale			1 : 75




Type-Series	AB-01	Sheet	8 of 13
Job Number	ASP212126	Current Revision	Rev B


copyright ©
THIS DOCUMENT, WHETHER IN ELECTRONIC OR HARD COPY FORM, IS CONFIDENTIAL AND REMAINS THE PROPERTY OF GEOSURV. IT MUST NOT BE REPRODUCED OR USED FOR ANY OTHER PROJECT WITHOUT WRITTEN APPROVAL FROM GEOSURV.

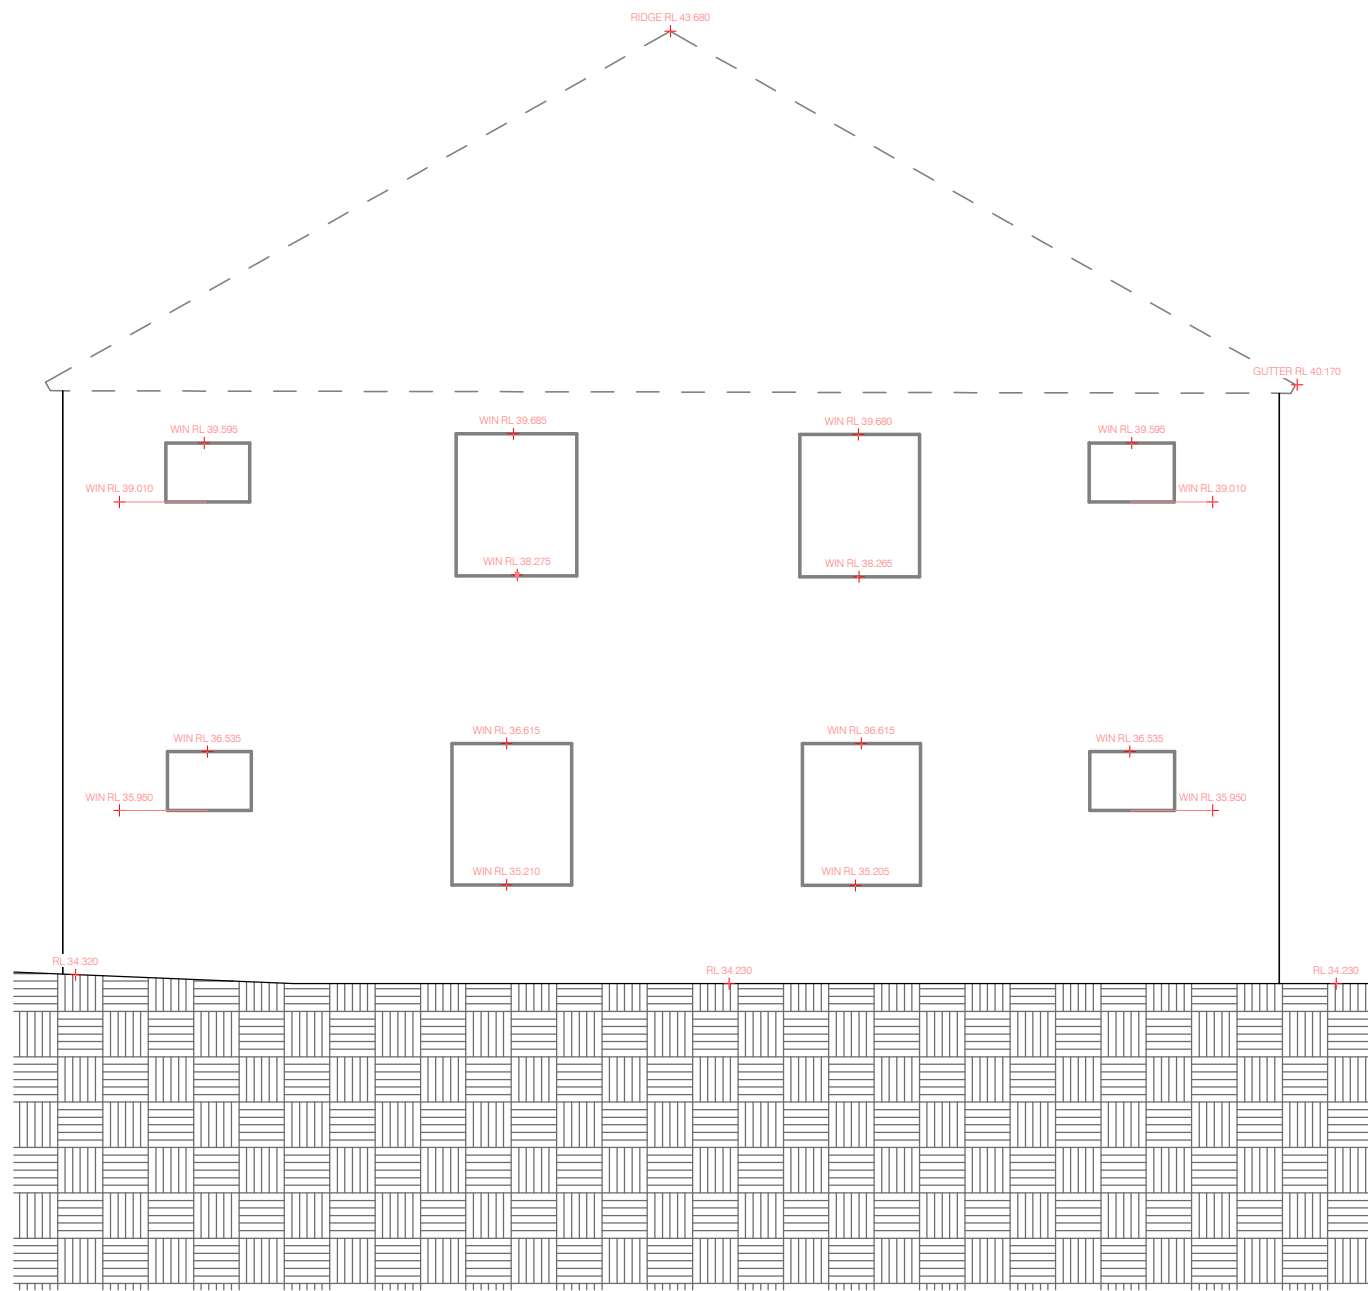


1 No. 3 Southern Elevation
1 : 75

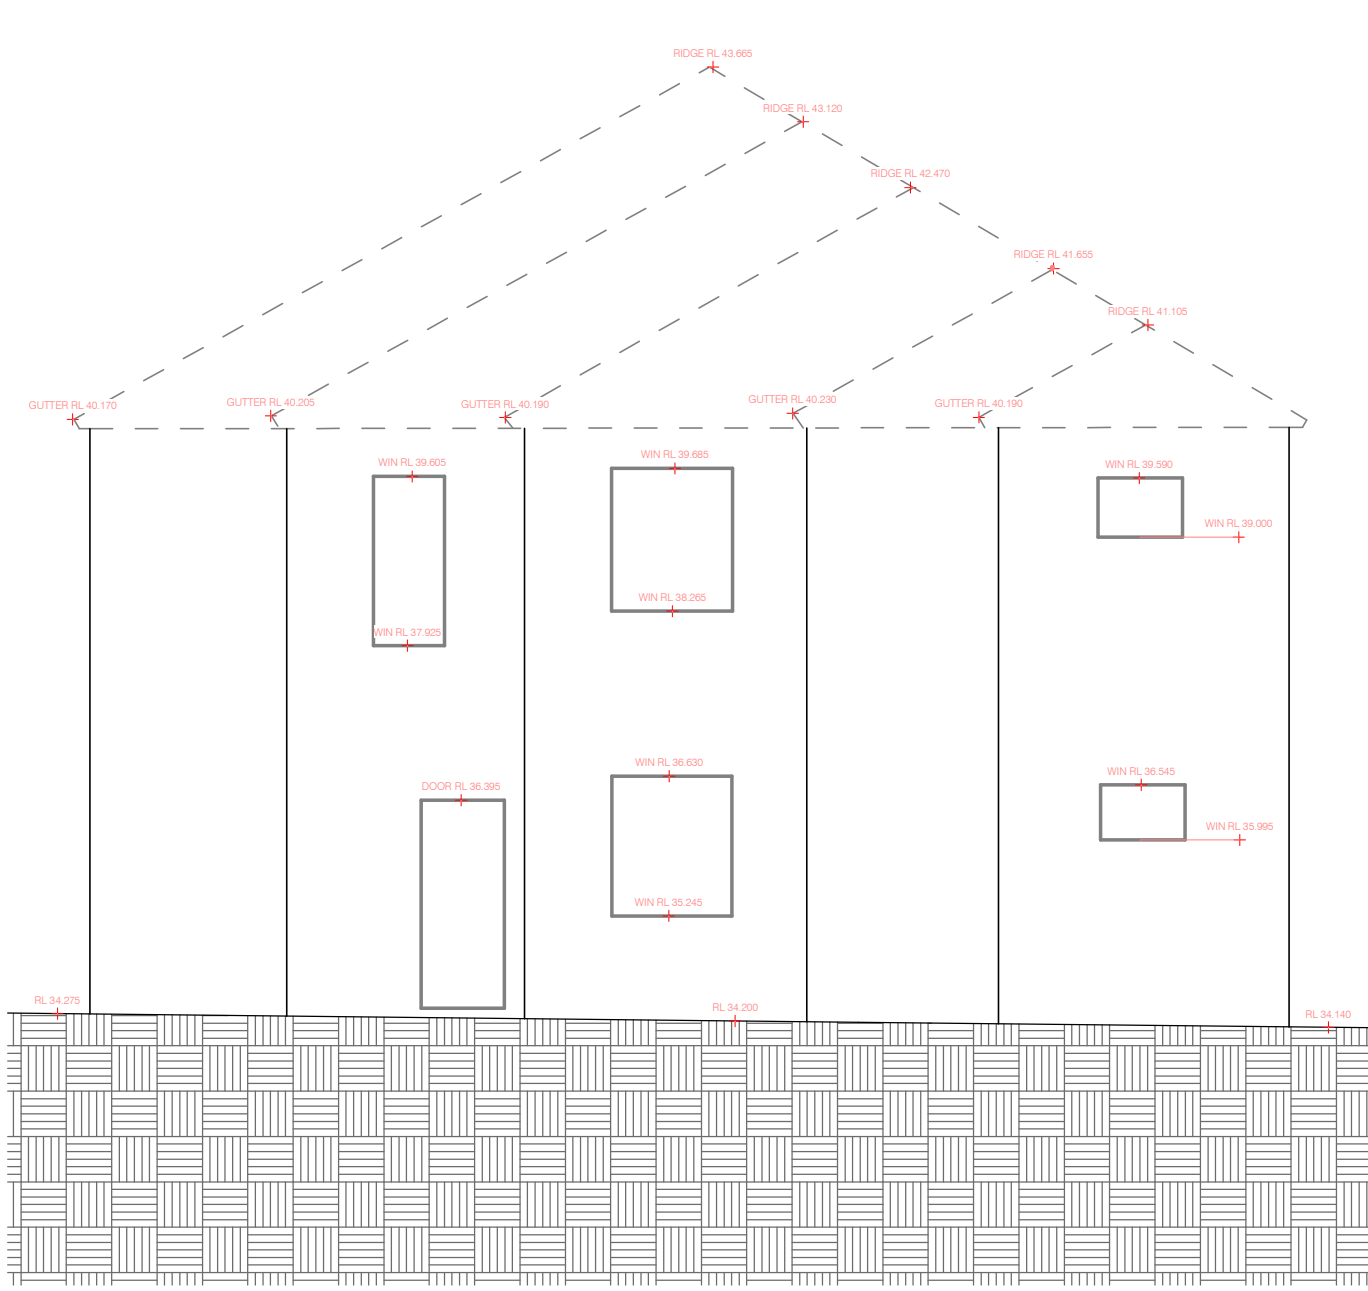

2 No. 3 Northern Elevation
1 : 75

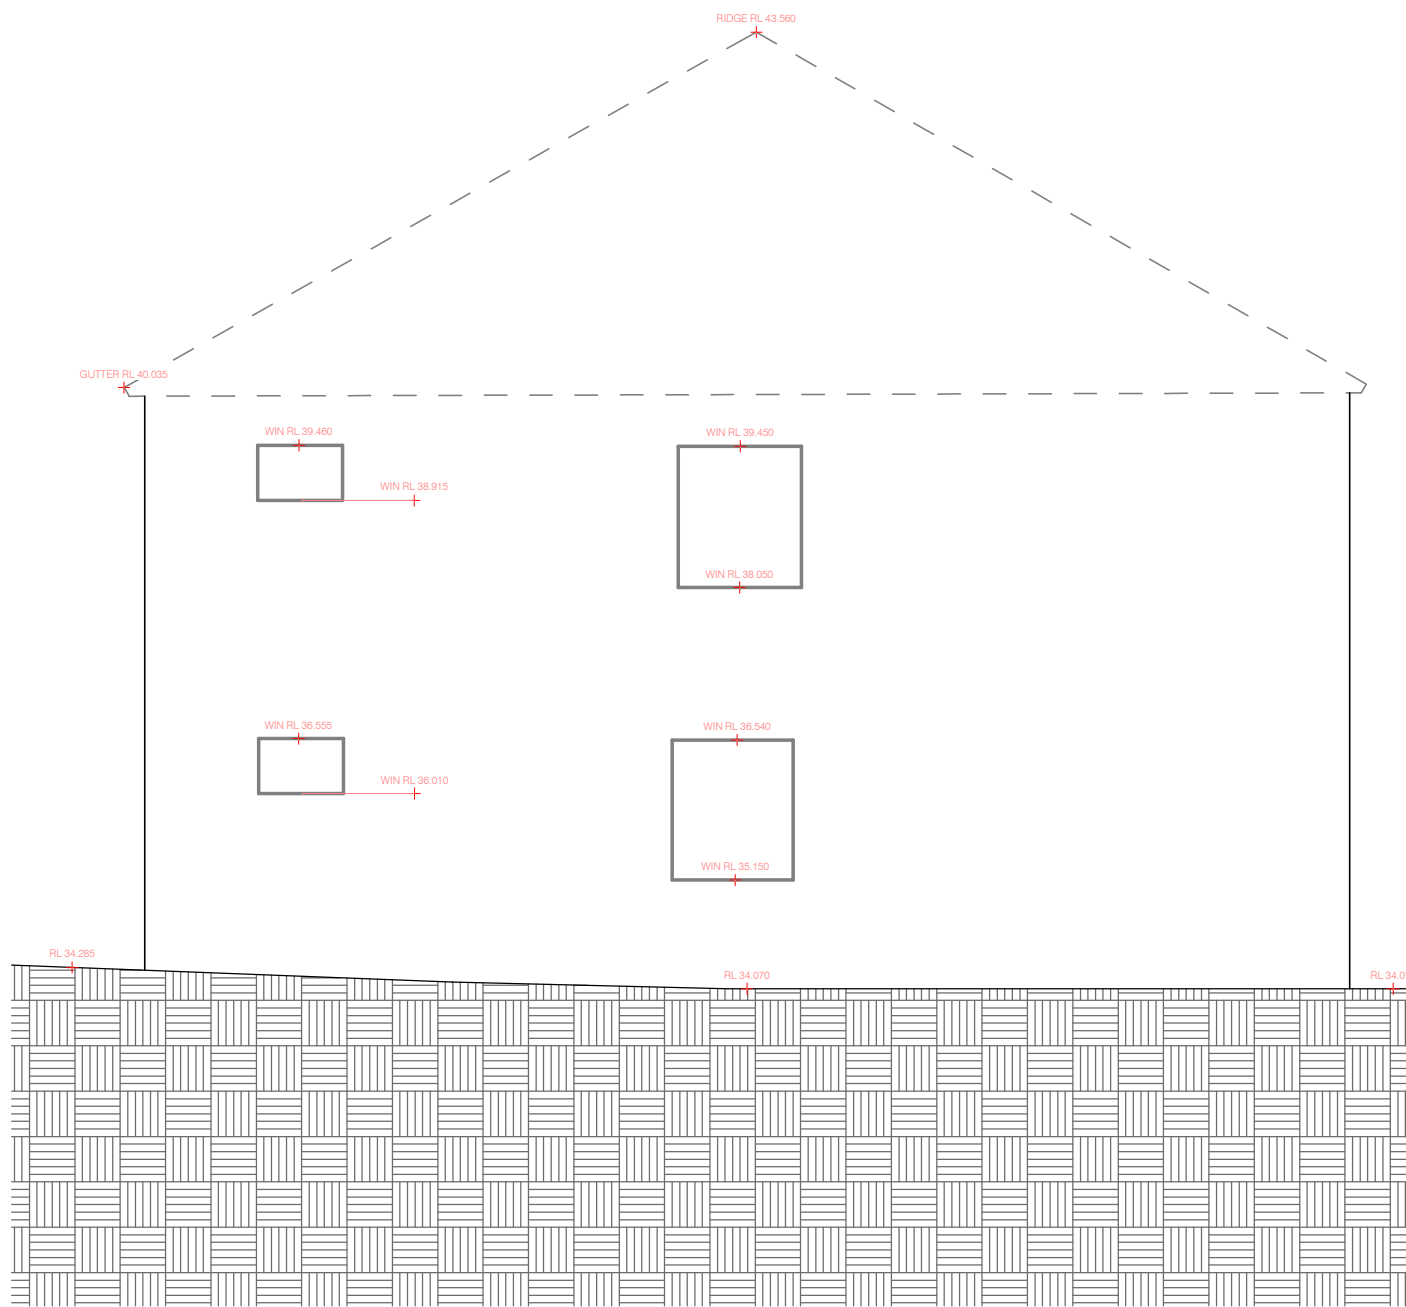

3 No. 66 Northern Elevation
1 : 75

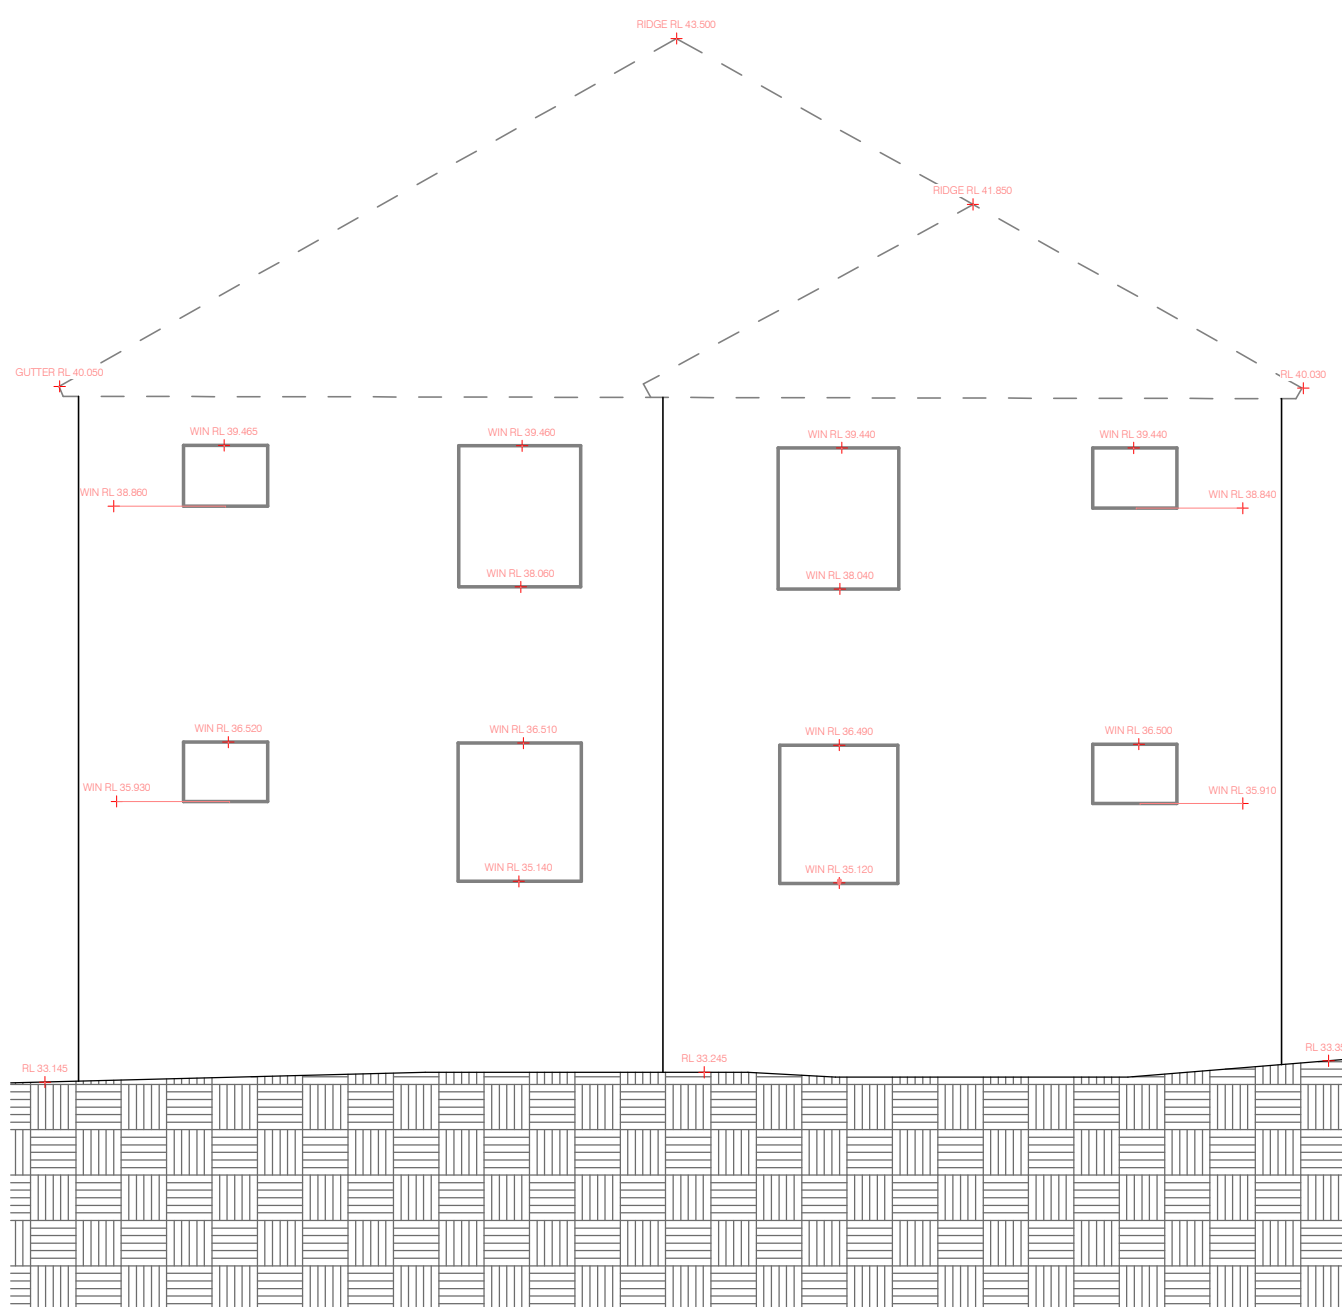

4 No. 66 Southern Elevation
1 : 75



Level 1/11 Montgomery St, Kogarah NSW 2217
1300 554 675 | info@geosurv.com.au

CENTRAL ELEMENT

Detail & Level Survey

1-7 Middlemiss Street & 62-66 Lavender St,
Lavender Bay NSW 2060

1. **Disclaimer:**

The greyscale Detail & Level Survey is referenced from drawing ASP212126-01-CI.dwg, surveyed on 11.08.21, and is provided for reference purposes only.

Accuracy

All as-built deliverables, including plans, models, and point cloud data, are based on 3D laser scanning with a stated survey accuracy of $\pm 20\text{mm}$. Despite best efforts, minor discrepancies may occur due to factors such as surface reflectivity, scanning resolution, obstructions, environmental conditions, and software limitations.

Scan reliability can be impacted by surface characteristics such as reflective, transparent, dark, or wet materials.

Survey Coverage

Survey data is limited to what was visible and accessible from scan positions on-site. Obstructed or inaccessible areas will result in incomplete or missing data within the point cloud, plans, and models. The survey must be used in conjunction with the accompanying point cloud data for context and verification.

Plans and Models

As-built drawings and Revit models are interpretations of the captured point cloud and represent observed conditions at the time of scanning. They do not represent design intent and must not be used for fabrication or construction without independent on-site verification.

Modelled elements may deviate within scan tolerance and should be used as general reference only.

Verification and Use

All critical dimensions must be independently verified on-site prior to design, construction, or fabrication.

Construction must be based on a verified physical Benchmark (BM), not the Reduced Levels (RLs) shown in the deliverables.

Deliverables are not suitable for use where millimetre-level precision is required without field verification.

Liability

These documents are provided for the client's use only. Geosurv assumes no responsibility for use or interpretation by third parties.

Geosurv accepts no liability for any loss or damage arising from use beyond the deliverables' intended reference purpose.


Elevation Plan

REV	DESCRIPTION	DATE
A	As-built Survey for Issue	06.08.25
B	Updated As-built Survey for Issue	22.09.25

Geospatial	Pavel Ursu	BIM	Daniel Bonsu
Checked by	Marnus Streak	Date	22.09.25
Approved by	Marnus Streak	Date	22.09.25
Date of Survey	16.07.25	Date of Plan	22.09.25

THE SUCCESSFUL COMPLETION OF QUALITY ASSURANCE CONFIRMS THAT THE SURVEY WORK AND DRAWINGS COMPLY WITH THE REQUIREMENTS OUTLINED IN THE QUALITY PLAN. ANY QUALITY ASSURANCE IS FULLY COMPLETED. ALL INFORMATION CONTAINED IN THESE DRAWINGS SHOULD BE CONSIDERED PRELIMINARY AND UNCHECKED.


Datum Origin	AHD71 (GNSS)	Coordinates	MGA2020 256
Sheet Size A1 @ Scale			1:100

 


Type-Series	AB-01	Sheet	9 of 13
Job Number	ASP212126	Current Revision	Rev B

copyright ©
THIS DOCUMENT, WHETHER IN ELECTRONIC OR HARD COPY FORM, IS CONFIDENTIAL AND REMAINS THE PROPERTY OF GEOSURV. IT MUST NOT BE REPRODUCED OR USED FOR ANY OTHER PROJECT WITHOUT WRITTEN APPROVAL FROM GEOSURV.

1 No. 64, 5 Western Elevation 1:100

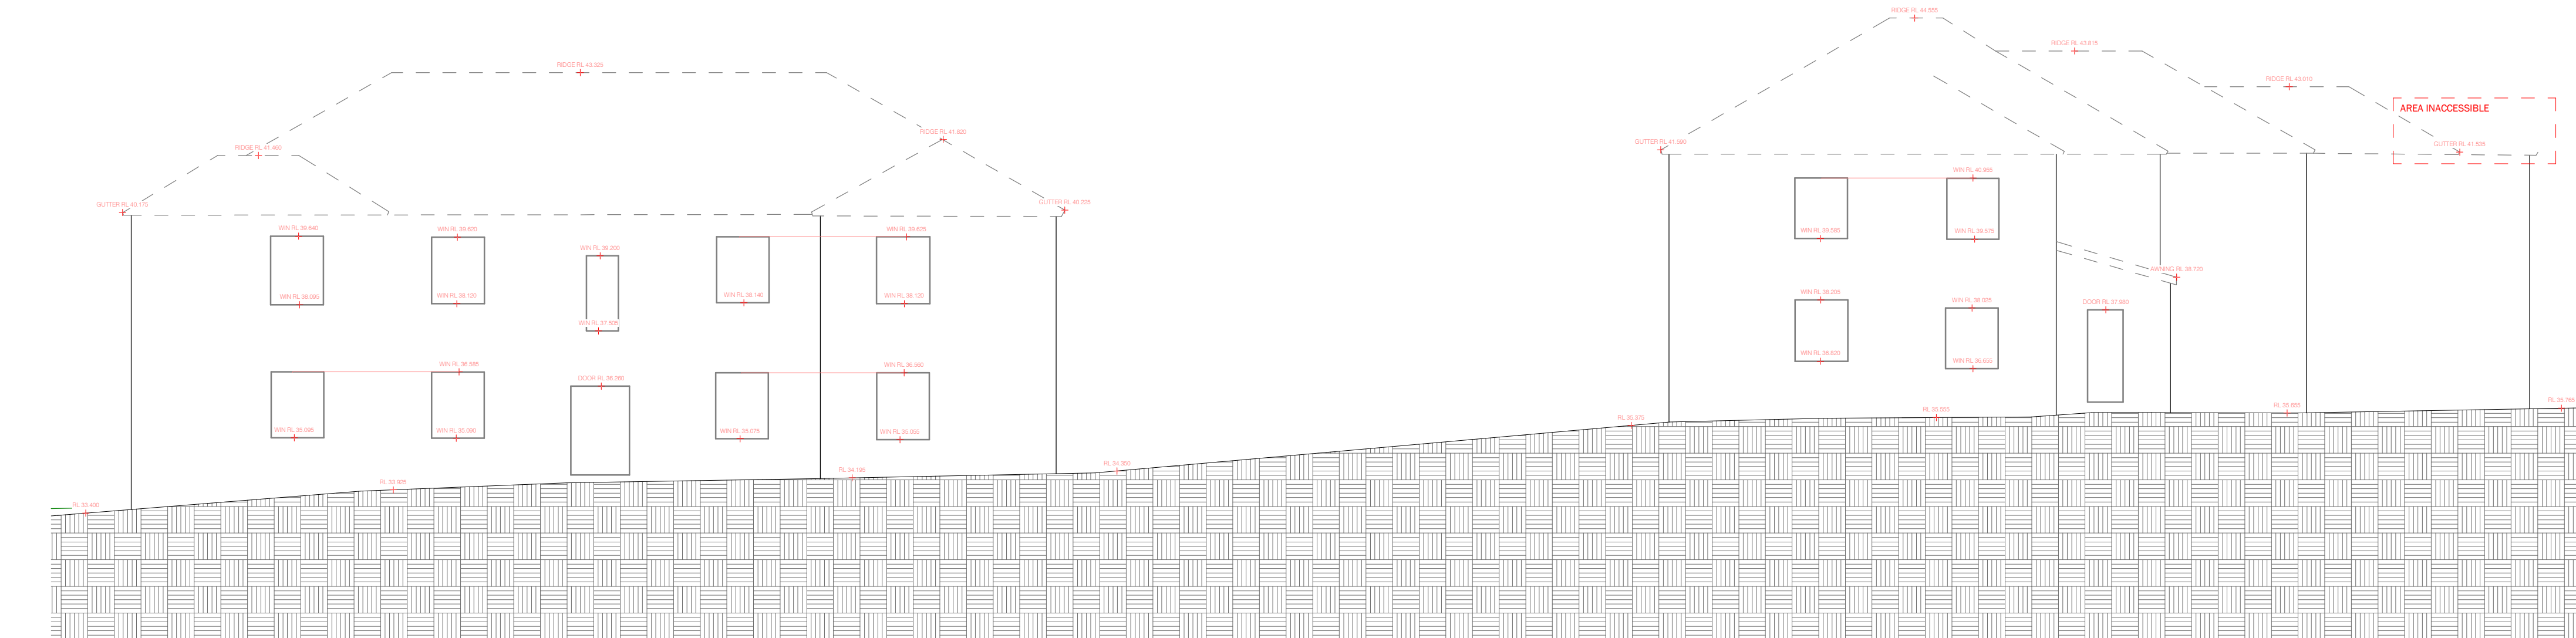

2 No. 5, 64 Eastern Elevation 1:100

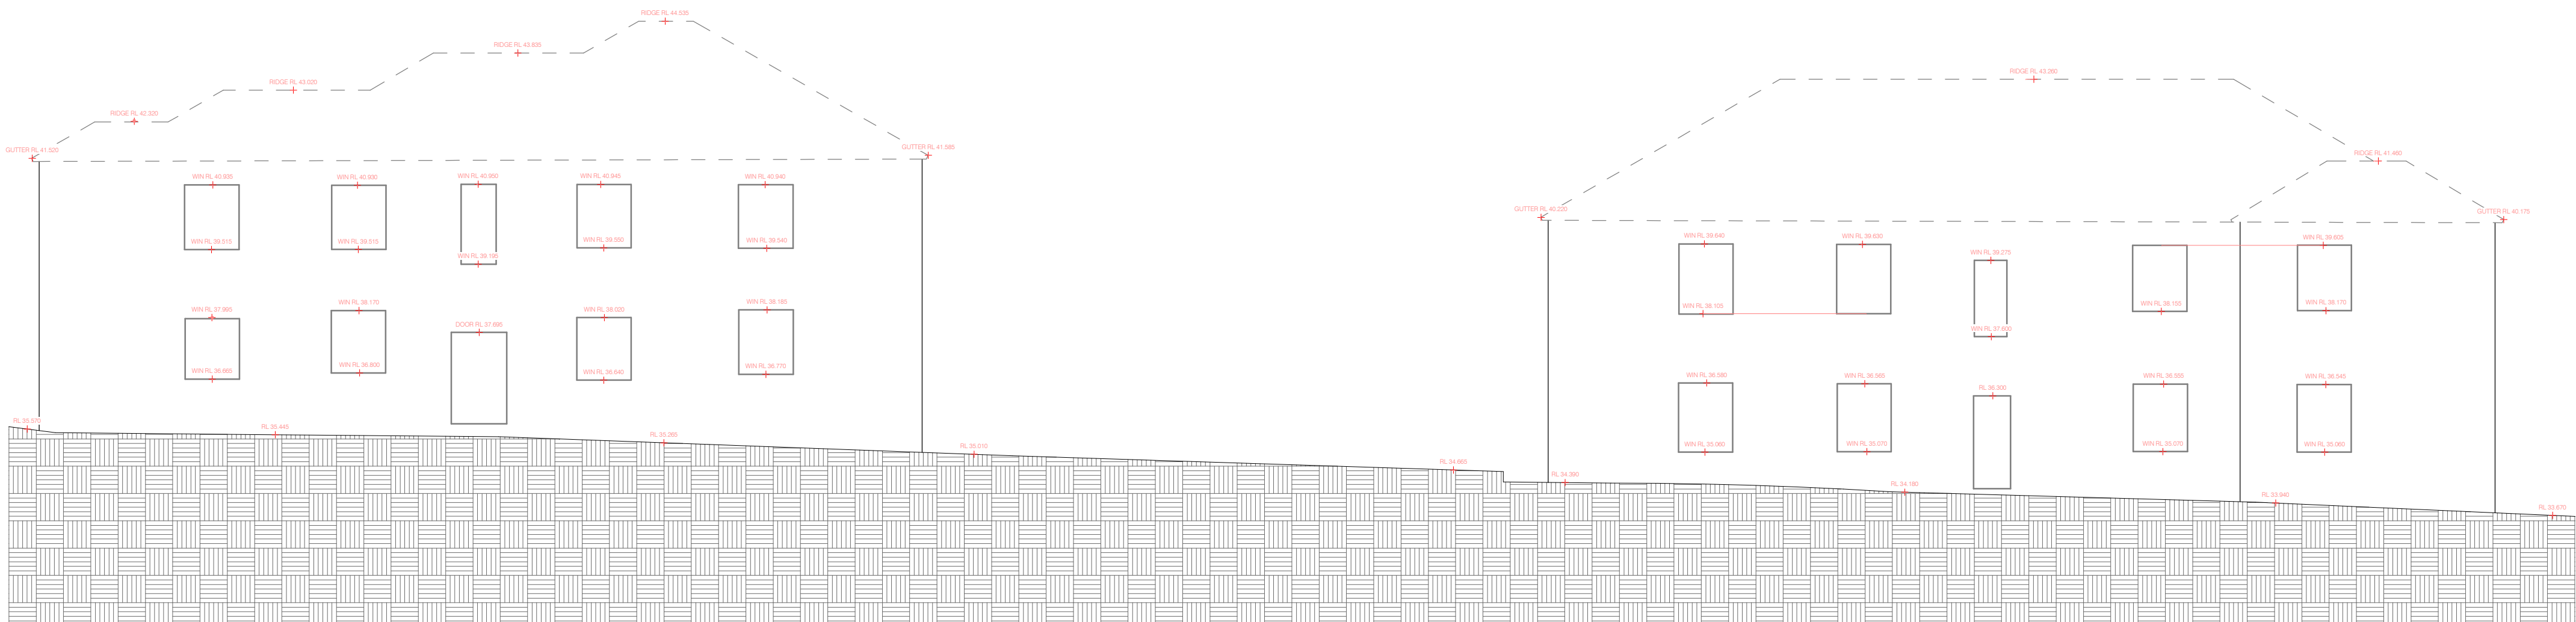

CENTRAL ELEMENT

PROJECT

Detail & Level Survey

1-7 Middlemiss Street & 62-66 Lavender St,
Lavender Bay NSW 2060

NOTES

1. **Disclaimer:**
The greyscale Detail & Level Survey is referenced from drawing ASP212126-01-CI.dwg, surveyed on 11.08.21, and is provided for reference purposes only.
- Accuracy**
All as built deliverables, including plans, models, and point cloud data, are based on 3D laser scanning with a stated survey accuracy of ±20mm. Despite best efforts, minor discrepancies may occur due to factors such as surface reflectivity, scanning resolution, obstructions, environmental conditions, and software limitations.
- Scan reliability can be impacted by surface characteristics such as reflective, transparent, dark, or wet materials.
- Survey Coverage**
Survey data is limited to what was visible and accessible from scan positions on-site. Obstructed or inaccessible areas will result in incomplete or missing data within the point cloud, plans, and models. The survey must be used in conjunction with the accompanying point cloud data for context and verification.
- Plans and Models**
As-built drawings and Revit models are interpretations of the captured point cloud and represent observed conditions at the time of scanning. They do not represent design intent and must not be used for fabrication or construction without independent on-site verification.
- Modelled elements may deviate within scan tolerance and should be used as general reference only.
- Verification and Use**
All critical dimensions must be independently verified on-site prior to design, construction, or fabrication.
- Construction must be based on a verified physical Benchmark (BM), not the Reduced Levels (RLs) shown in the deliverables.
- Deliverables are not suitable for use where millimetre-level precision is required without field verification.
- Liability**
These documents are provided for the client's use only. Geosurv assumes no responsibility for use or interpretation by third parties.
- Geosurv accepts no liability for any loss or damage arising from use beyond the deliverables' intended reference purpose.

DRAWING TITLE

Elevation Plan


REV	DESCRIPTION	DATE
A	As-built Survey for Issue	06.08.25
B	Updated As-built Survey for Issue	22.09.25

QUALITY ASSURANCE

Geospatial	Pavel Ursu	BIM	Daniel Bonsu
Checked by	Marnus Streak	Date	22.09.25
Approved by	Marnus Streak	Date	22.09.25
Date of Survey	16.07.25	Date of Plan	22.09.25


THE SUCCESSFUL COMPLETION OF QUALITY ASSURANCE CONFIRMS THAT THE SURVEY WORK AND DRAWINGS COMPLY WITH THE REQUIREMENTS OUTLINED IN THE QUALITY PLAN. THIS QUALITY ASSURANCE IS FULLY COMPLETED. ALL INFORMATION CONTAINED IN THESE DRAWINGS SHOULD BE CONSIDERED PRELIMINARY AND UNCHECKED.

Datum Origin	AHD71 (GNSS)	Coordinates	MGA2020 Z56
Sheet Size A1 @ Scale			1 : 100

 


Type-Series	AB-01	Sheet	10 of 13
Job Number	ASP212126	Current Revision	Rev B


copyright ©
THIS DOCUMENT, WHETHER IN ELECTRONIC OR HARDCOPY FORM, IS CONFIDENTIAL AND REMAINS THE PROPERTY OF GEOSURV. IT MUST NOT BE REPRODUCED OR USED FOR ANY OTHER PROJECT WITHOUT WRITTEN APPROVAL FROM GEOSURV.

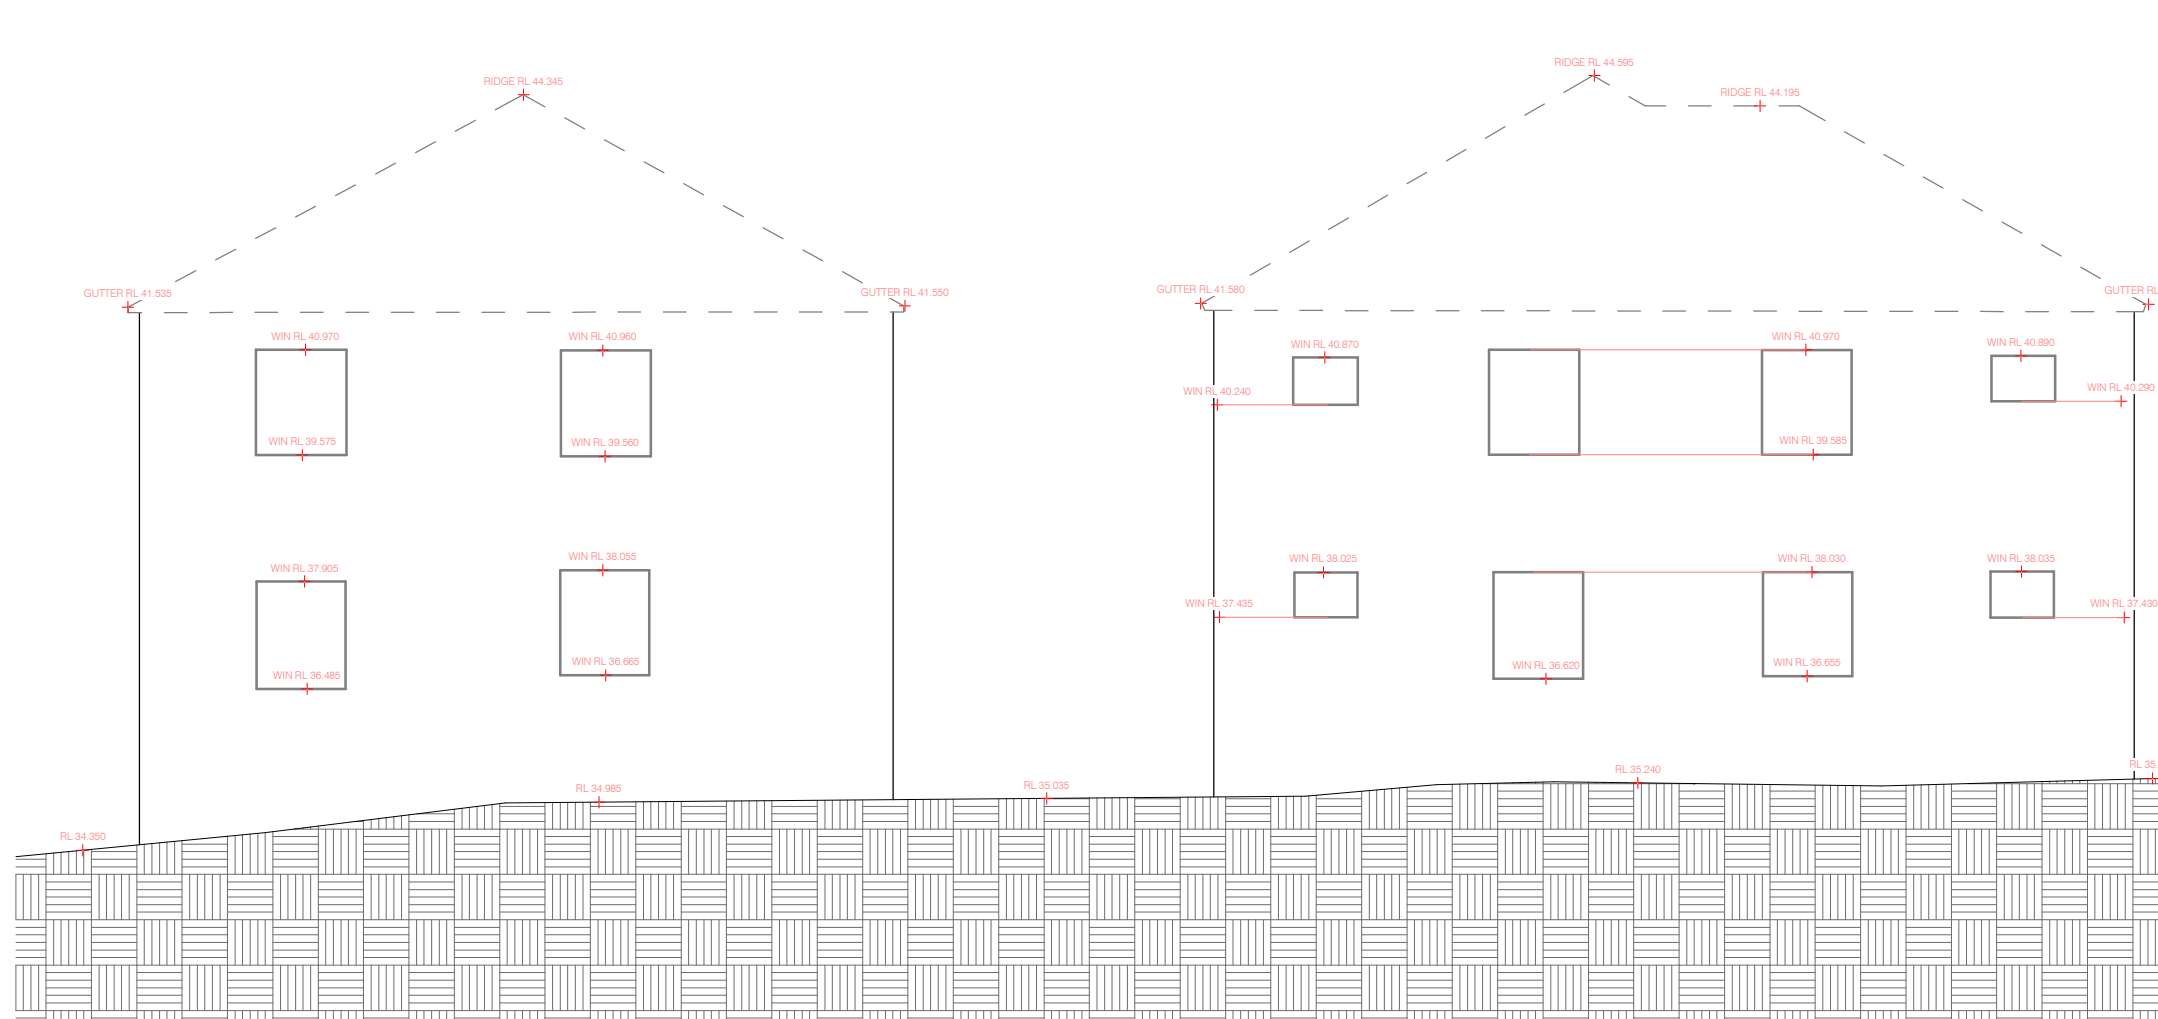


1 No. 7, 5 Southern Elevation
1 : 100

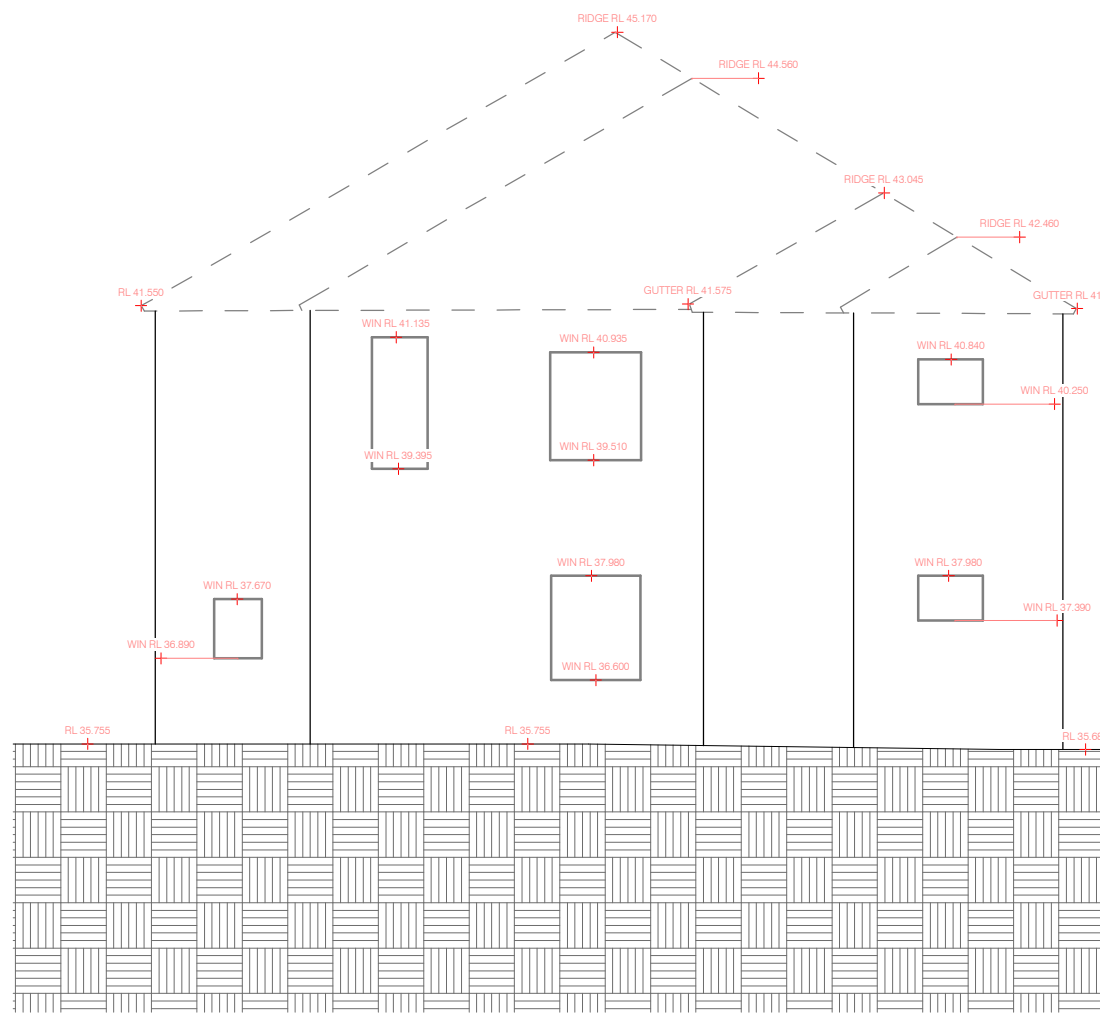


2 No. 5 Northern Elevation
1 : 100

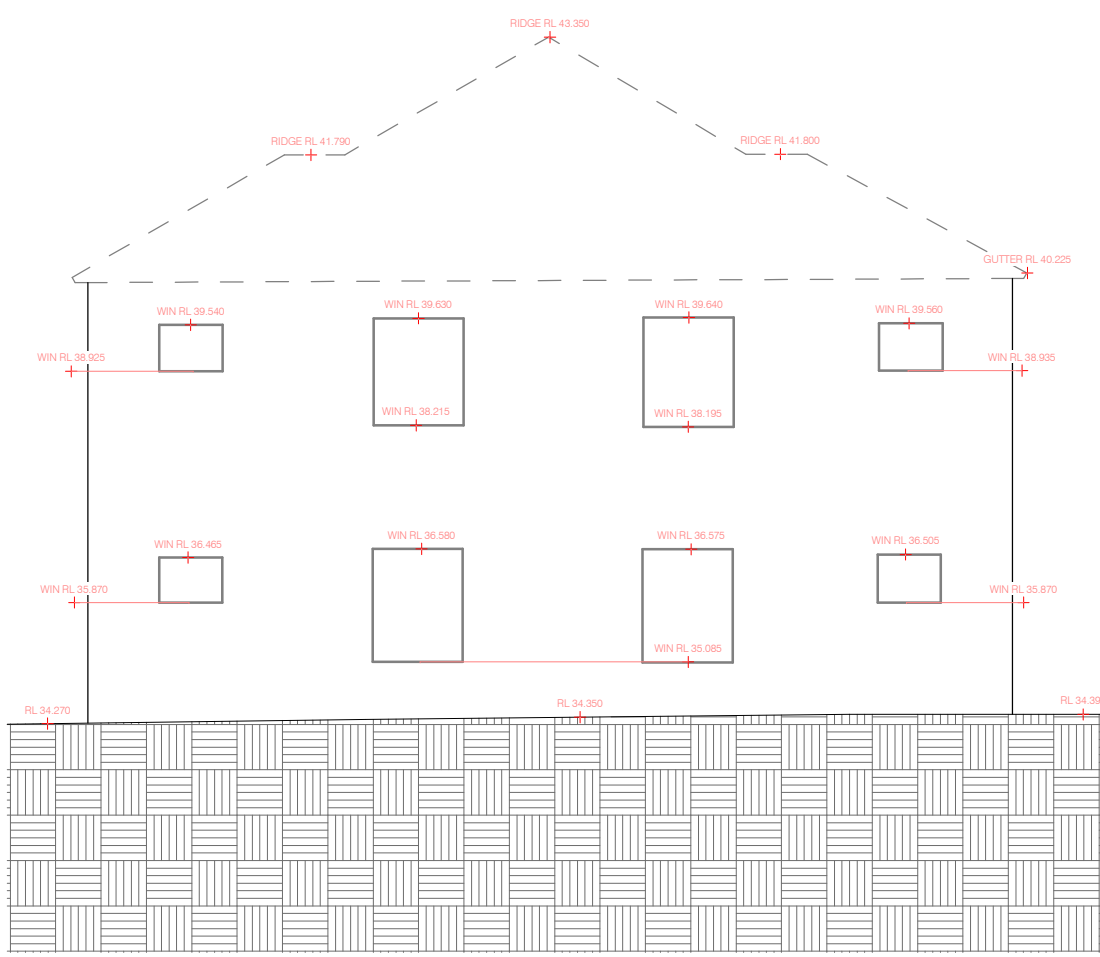

3 No. 64 Northern Elevation
1 : 100

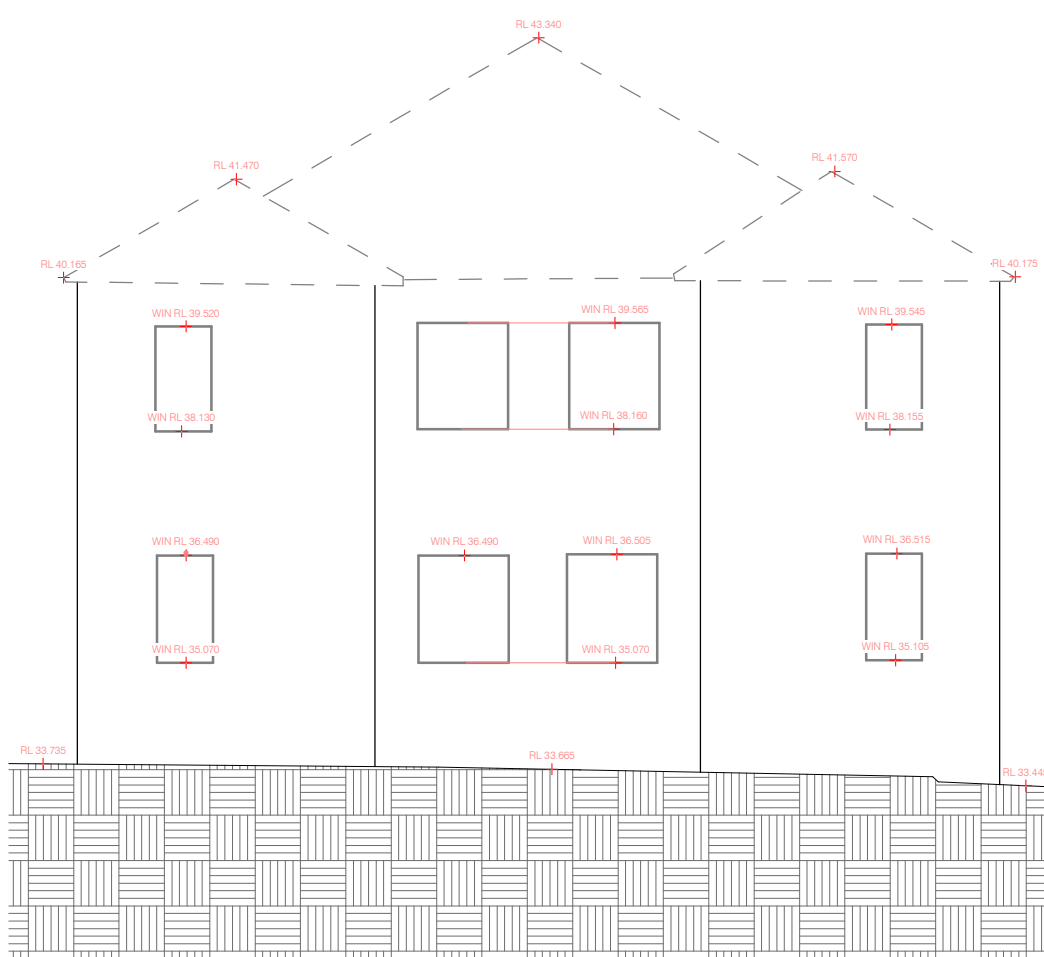

4 No. 64 Southern Elevation
1 : 100

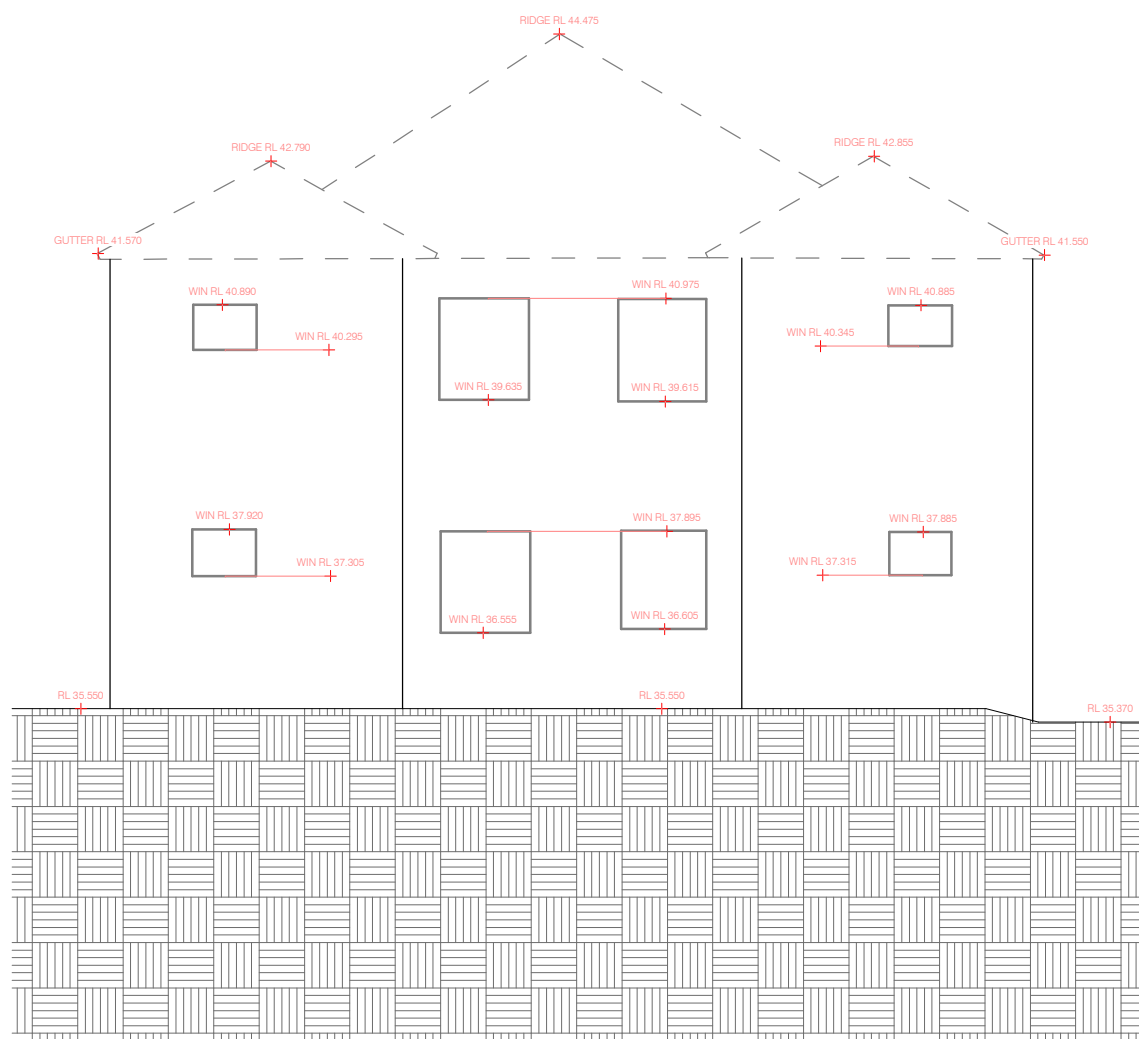

5 No. 7 Northern Elevation
1 : 100



Level 1/11 Montgomery St, Kogarah NSW 2217
1300 554 675 | info@geosurv.com.au

CENTRAL ELEMENT

Detail & Level Survey

1-7 Middlemiss Street & 62-66 Lavender St,
Lavender Bay NSW 2060

1. **Disclaimer:**

The greyscale Detail & Level Survey is referenced from drawing ASP212126-01-CI.dwg, surveyed on 11.08.21, and is provided for reference purposes only.

Accuracy

All as built deliverables, including plans, models, and point cloud data, are based on 3D laser scanning with a stated survey accuracy of $\pm 20\text{mm}$. Despite best efforts, minor discrepancies may occur due to factors such as surface reflectivity, scanning resolution, obstructions, environmental conditions, and software limitations.

Scan reliability can be impacted by surface characteristics such as reflective, transparent, dark, or wet materials.

Survey Coverage

Survey data is limited to what was visible and accessible from scan positions on-site. Obstructed or inaccessible areas will result in incomplete or missing data within the point cloud, plans, and models. The survey must be used in conjunction with the accompanying point cloud data for context and verification.

Plans and Models

As-built drawings and Revit models are interpretations of the captured point cloud and represent observed conditions at the time of scanning. They do not represent design intent and must not be used for fabrication or construction without independent on-site verification.

Modelled elements may deviate within scan tolerance and should be used as general reference only.

Verification and Use

All critical dimensions must be independently verified on-site prior to design, construction, or fabrication.

Construction must be based on a verified physical Benchmark (BM), not the Reduced Levels (RLs) shown in the deliverables.

Deliverables are not suitable for use where millimetre-level precision is required without field verification.

Liability

These documents are provided for the client's use only. Geosurv assumes no responsibility for use or interpretation by third parties.

Geosurv accepts no liability for any loss or damage arising from use beyond the deliverables' intended reference purpose.

Elevation Plan

REV	DESCRIPTION	DATE
A	As-built Survey for Issue	06.08.25
B	Updated As-built Survey for Issue	22.09.25

Geospatial	Pavel Ursu	BIM	Daniel Bonsu
Checked by	Marnus Streak	Date	22.09.25
Approved by	Marnus Streak	Date	22.09.25
Date of Survey	16.07.25	Date of Plan	22.09.25


THE SUCCESSFUL COMPLETION OF QUALITY ASSURANCE CONFIRMS THAT THE SURVEY WORK AND DRAWINGS COMPLY WITH THE REQUIREMENTS OUTLINED IN THE QUALITY PLAN. ANY QUALITY ASSURANCE IS FULLY COMPLETED. ALL INFORMATION CONTAINED IN THESE DRAWINGS SHOULD BE CONSIDERED PRELIMINARY AND UNCHECKED.

Datum Origin	AHD71 (GNSS)	Coordinates	MGA2020 256
Sheet Size A1 @ Scale			1 : 125




Type-Series	AB-01	Sheet	11 of 13
Job Number	ASP212126	Current Revision	Rev B


copyright ©
THIS DOCUMENT, WHETHER IN ELECTRONIC OR HARD COPY FORM, IS CONFIDENTIAL AND REMAINS THE PROPERTY OF GEOSURV. IT MUST NOT BE REPRODUCED OR USED FOR ANY OTHER PROJECT WITHOUT WRITTEN APPROVAL FROM GEOSURV.

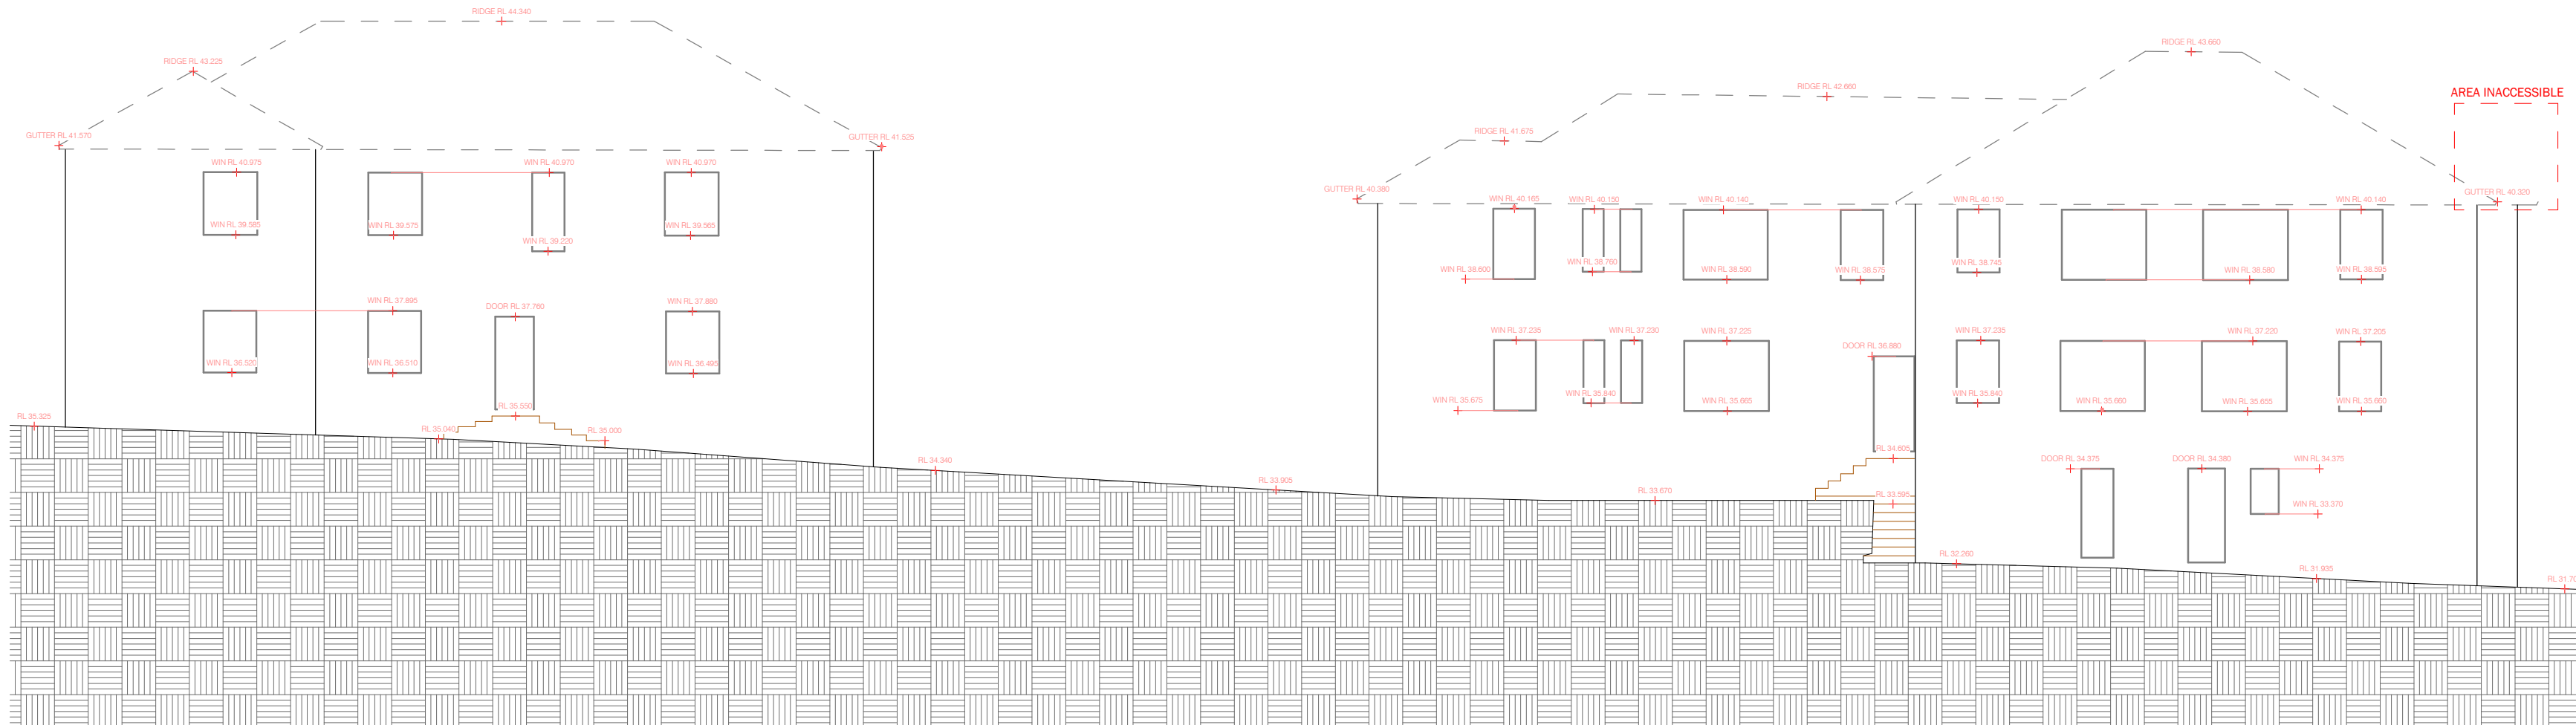


1 No. 7, 62 Eastern Elevation
1 : 125

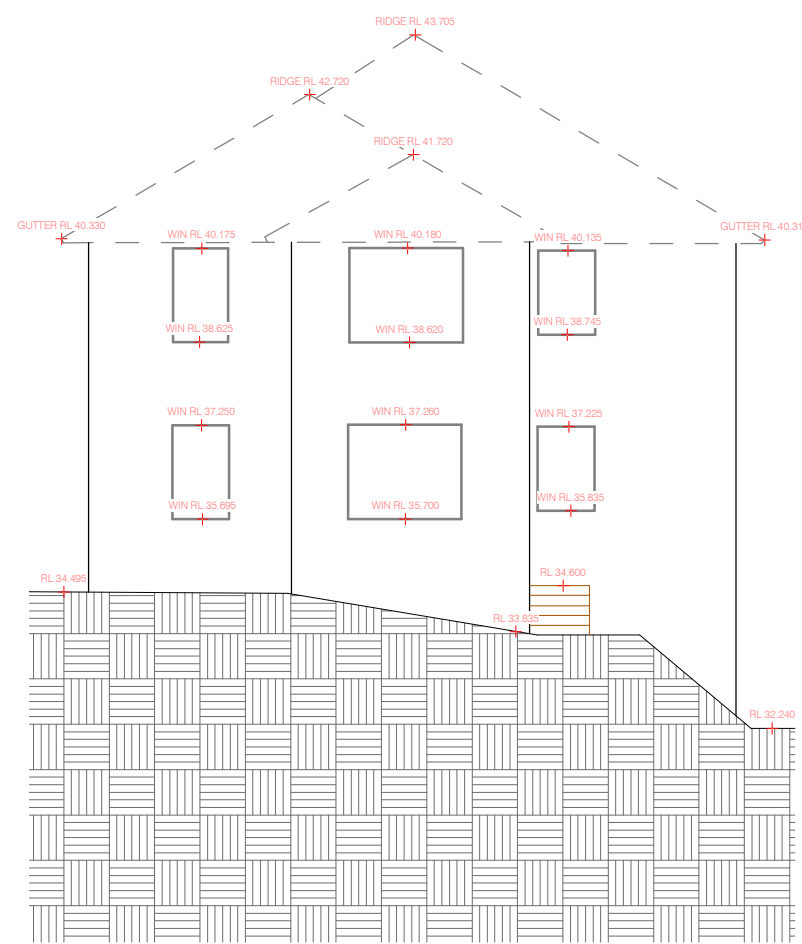

3 No. 62 Northern Elevation
1 : 125

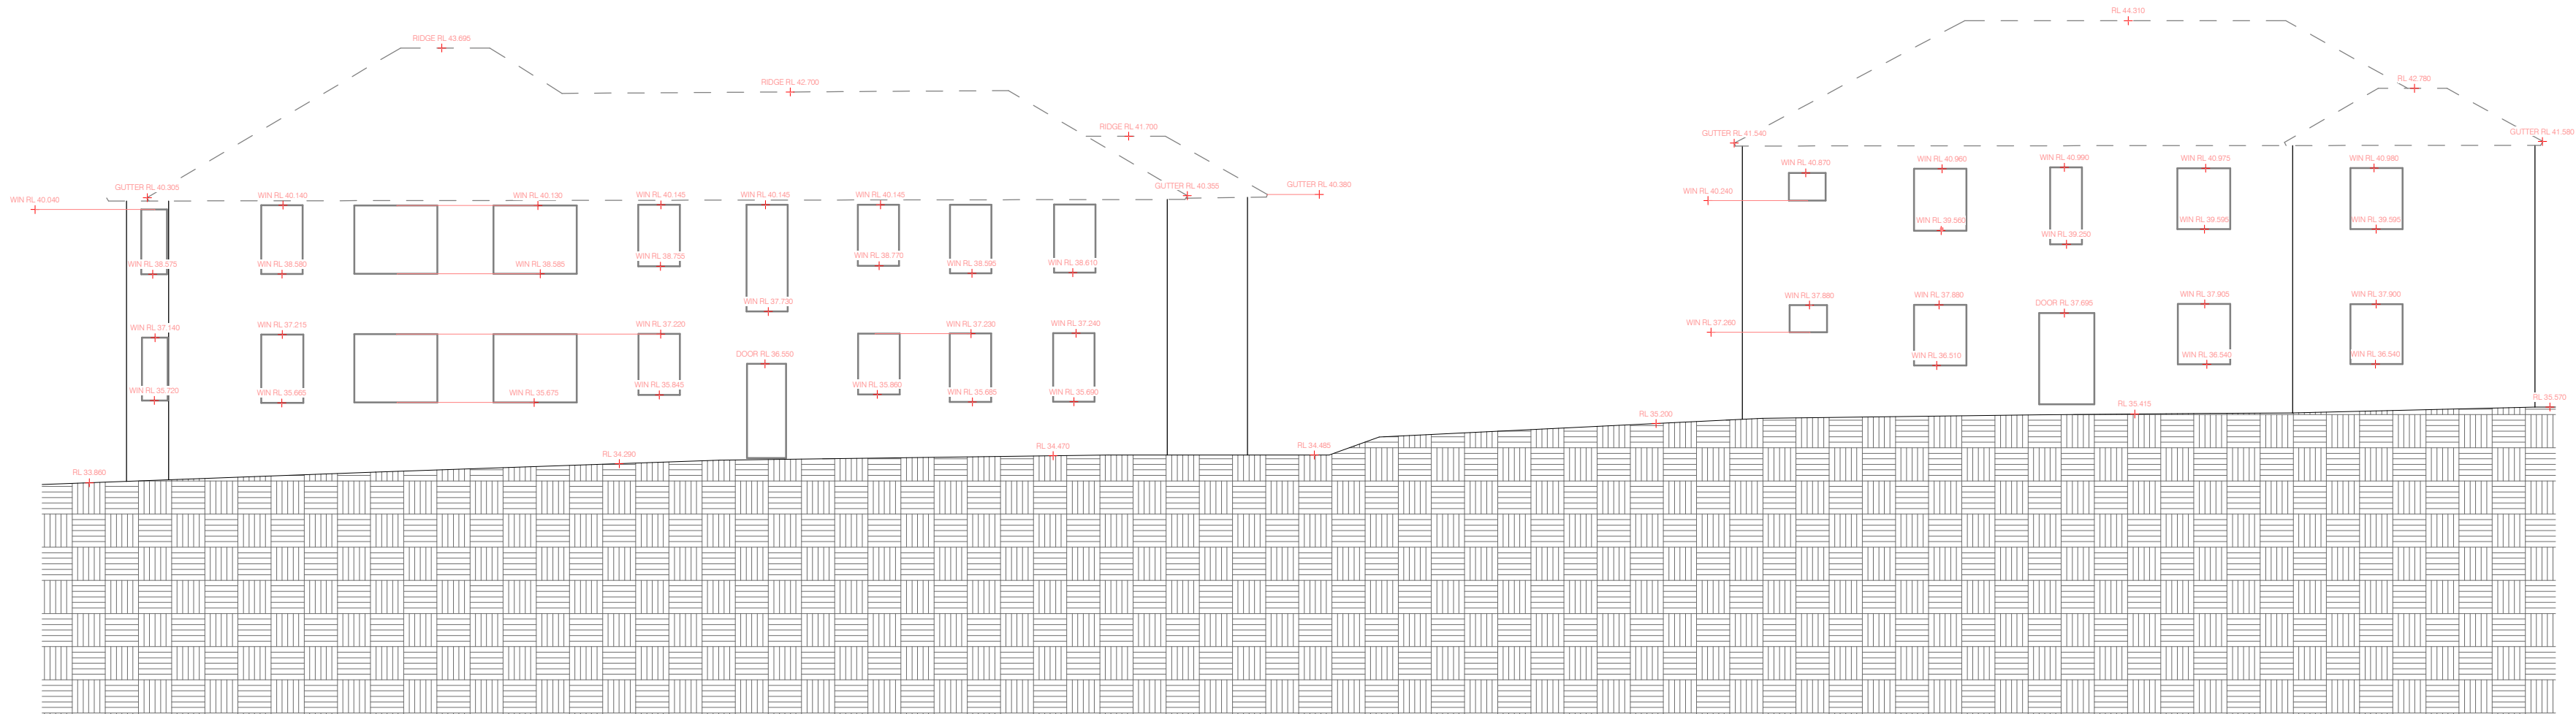

2 No. 62, 7 Western Elevation
1 : 125

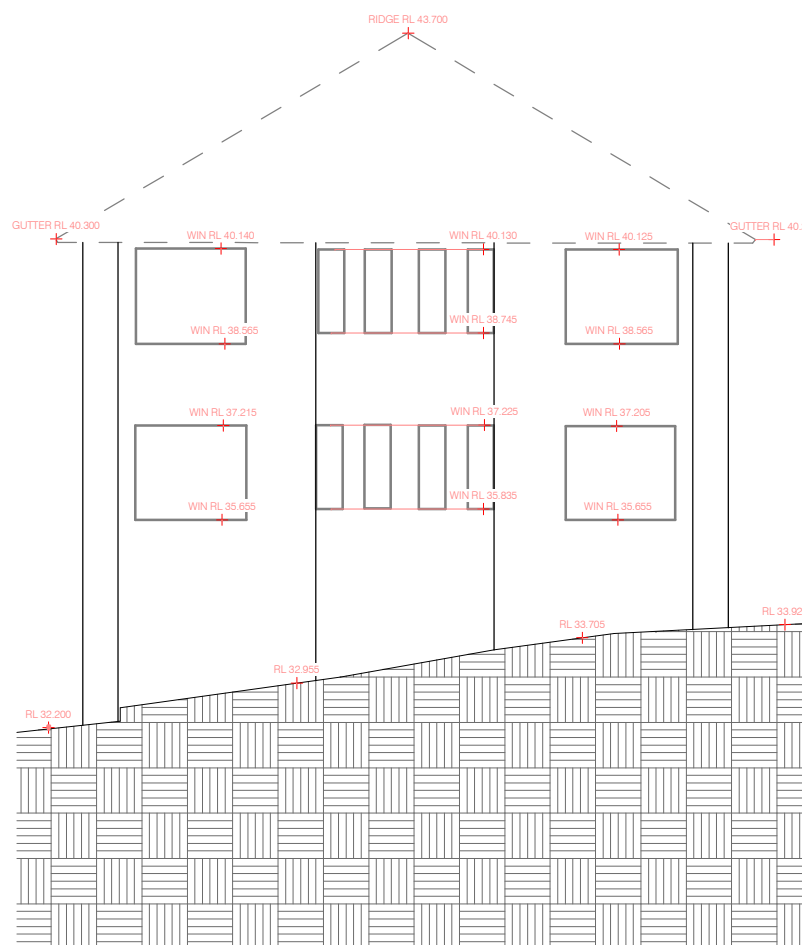

4 No. 62 Southern Elevation
1 : 125



Level 1/11 Montgomery St, Kogarah NSW 2217
1300 554 675 | info@geosurv.com.au

CENTRAL ELEMENT

Detail & Level Survey

1-7 Middlemiss Street & 62-66 Lavender St,
Lavender Bay NSW 2060

1. **Disclaimer:**
The greyscale Detail & Level Survey is referenced from drawing ASP212126-01(.dwg), surveyed on 11.08.21, and is provided for reference purposes only.
- Accuracy**
All as built deliverables, including plans, models, and point cloud data, are based on 3D laser scanning with a stated survey accuracy of $\pm 20\text{mm}$. Despite best efforts, minor discrepancies may occur due to factors such as surface reflectivity, scanning resolution, obstructions, environmental conditions, and software limitations.
- Scan reliability can be impacted by surface characteristics such as reflective, transparent, dark, or wet materials.
- Survey Coverage**
Survey data is limited to what was visible and accessible from scan positions on-site. Obstructed or inaccessible areas will result in incomplete or missing data within the point cloud, plans, and models. The survey must be used in conjunction with the accompanying point cloud data for context and verification.
- Plans and Models**
As-built drawings and Revit models are interpretations of the captured point cloud and represent observed conditions at the time of scanning. They do not represent design intent and must not be used for fabrication or construction without independent on-site verification.
- Modelled elements may deviate within scan tolerance and should be used as general reference only.
- Verification and Use**
All critical dimensions must be independently verified on-site prior to design, construction, or fabrication.
- Construction must be based on a verified physical Benchmark (BM), not the Reduced Levels (RLs) shown in the deliverables.
- Deliverables are not suitable for use where millimetre-level precision is required without field verification.
- Liability**
These documents are provided for the client's use only. Geosurv assumes no responsibility for use or interpretation by third parties.
- Geosurv accepts no liability for any loss or damage arising from use beyond the deliverables' intended reference purpose.

Elevation Plan

REV	DESCRIPTION	DATE
A	As-built Survey for Issue	06.08.25
B	Updated As-built Survey for Issue	22.09.25

Geospatial	Pavel Ursu	BIM	Daniel Bonsu
Checked by	Marnus Streak	Date	22.09.25
Approved by	Marnus Streak	Date	22.09.25
Date of Survey	16.07.25	Date of Plan	22.09.25


THE SUCCESSFUL COMPLETION OF QUALITY ASSURANCE CONFIRMS THAT THE SURVEY WORK AND DRAWINGS COMPLY WITH THE REQUIREMENTS OUTLINED IN THE QUALITY PLAN. ANY QUALITY ASSURANCE IS FULLY COMPLETED. ALL INFORMATION CONTAINED IN THESE DRAWINGS SHOULD BE CONSIDERED PRELIMINARY AND UNCHECKED.

Datum Origin	AHD71 (GNSS)	Coordinates	MGA2020 256
Sheet Size A1 @ Scale			1:200




Type-Series	AB-01	Sheet	12 of 13
Job Number	ASP212126	Current Revision	Rev B


THIS DOCUMENT, WHETHER IN ELECTRONIC OR HARD COPY FORM, IS CONFIDENTIAL AND REMAINS THE PROPERTY OF GEOSURV. IT MUST NOT BE REPRODUCED OR USED FOR ANY OTHER PROJECT WITHOUT WRITTEN APPROVAL FROM GEOSURV.

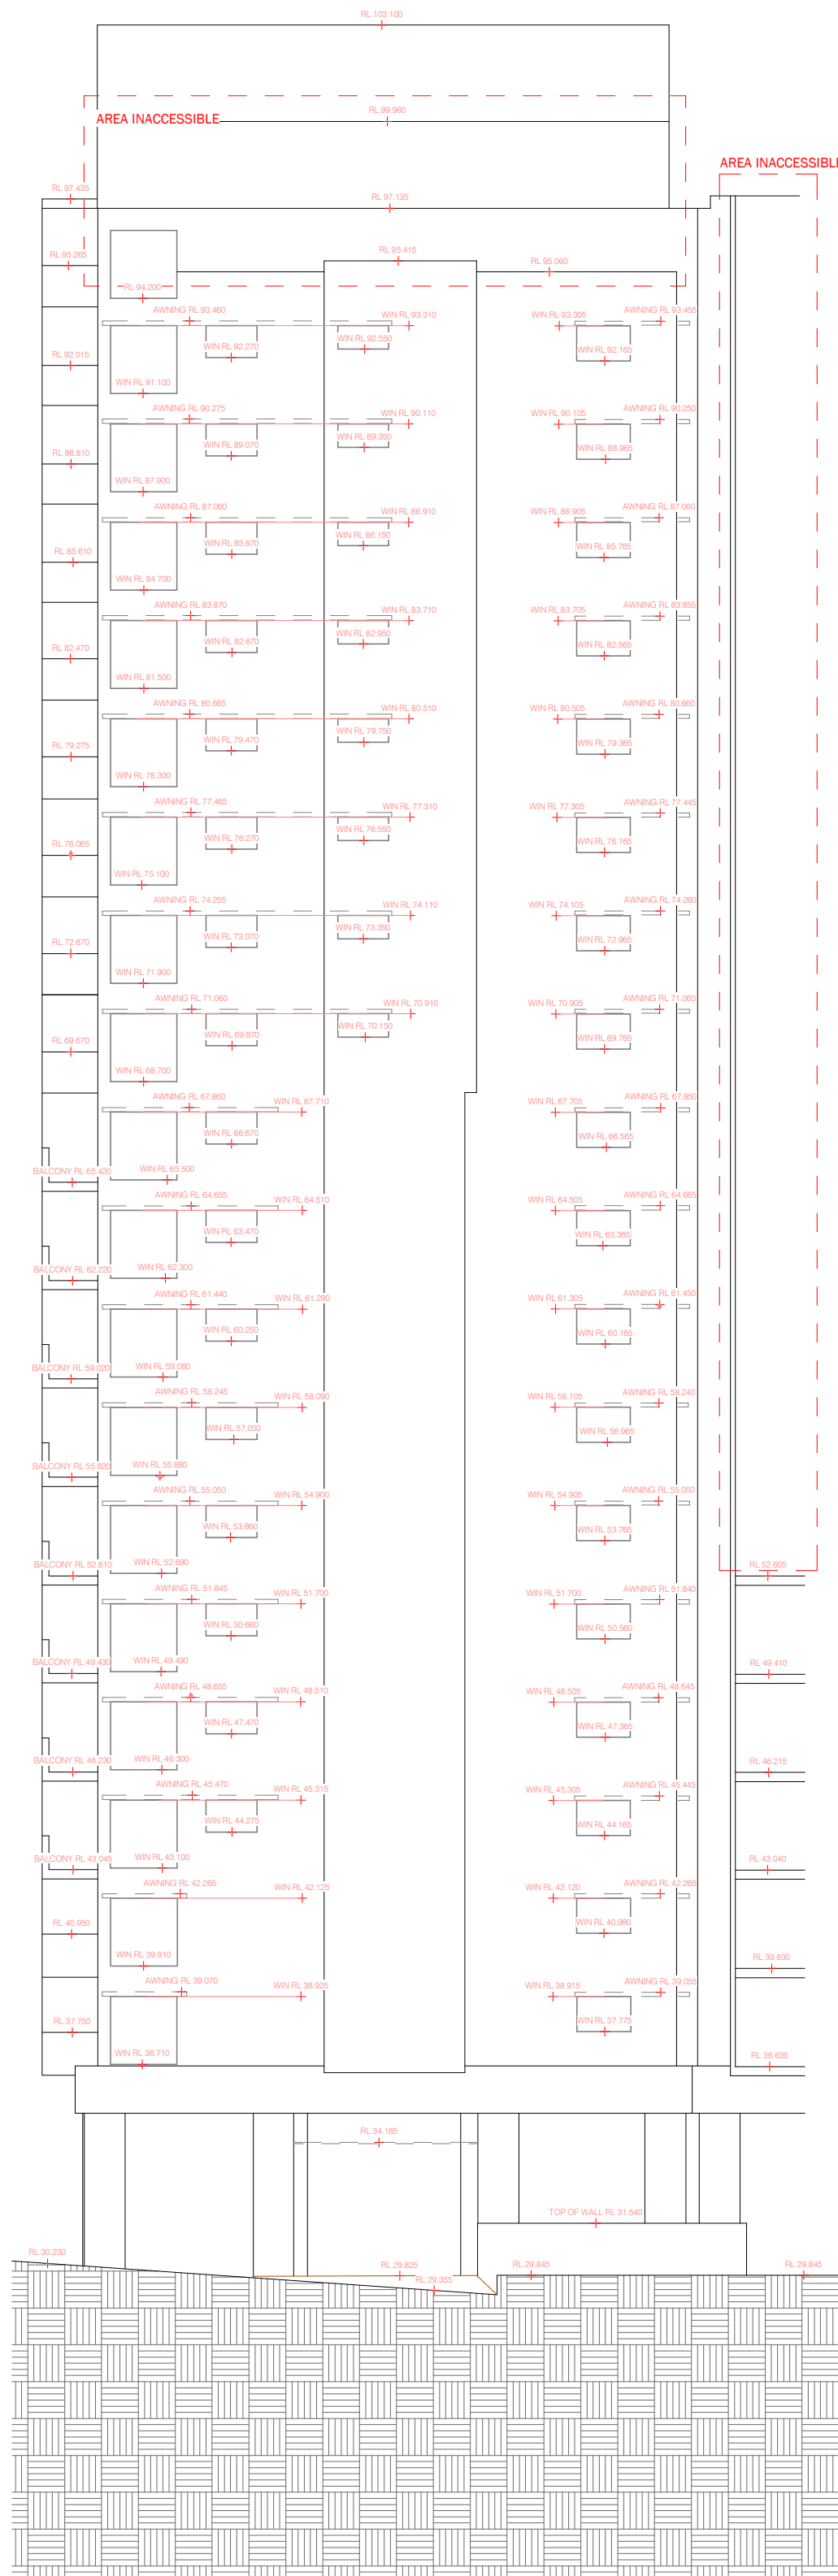

1 No. 55 Northern Elevation
1 : 200

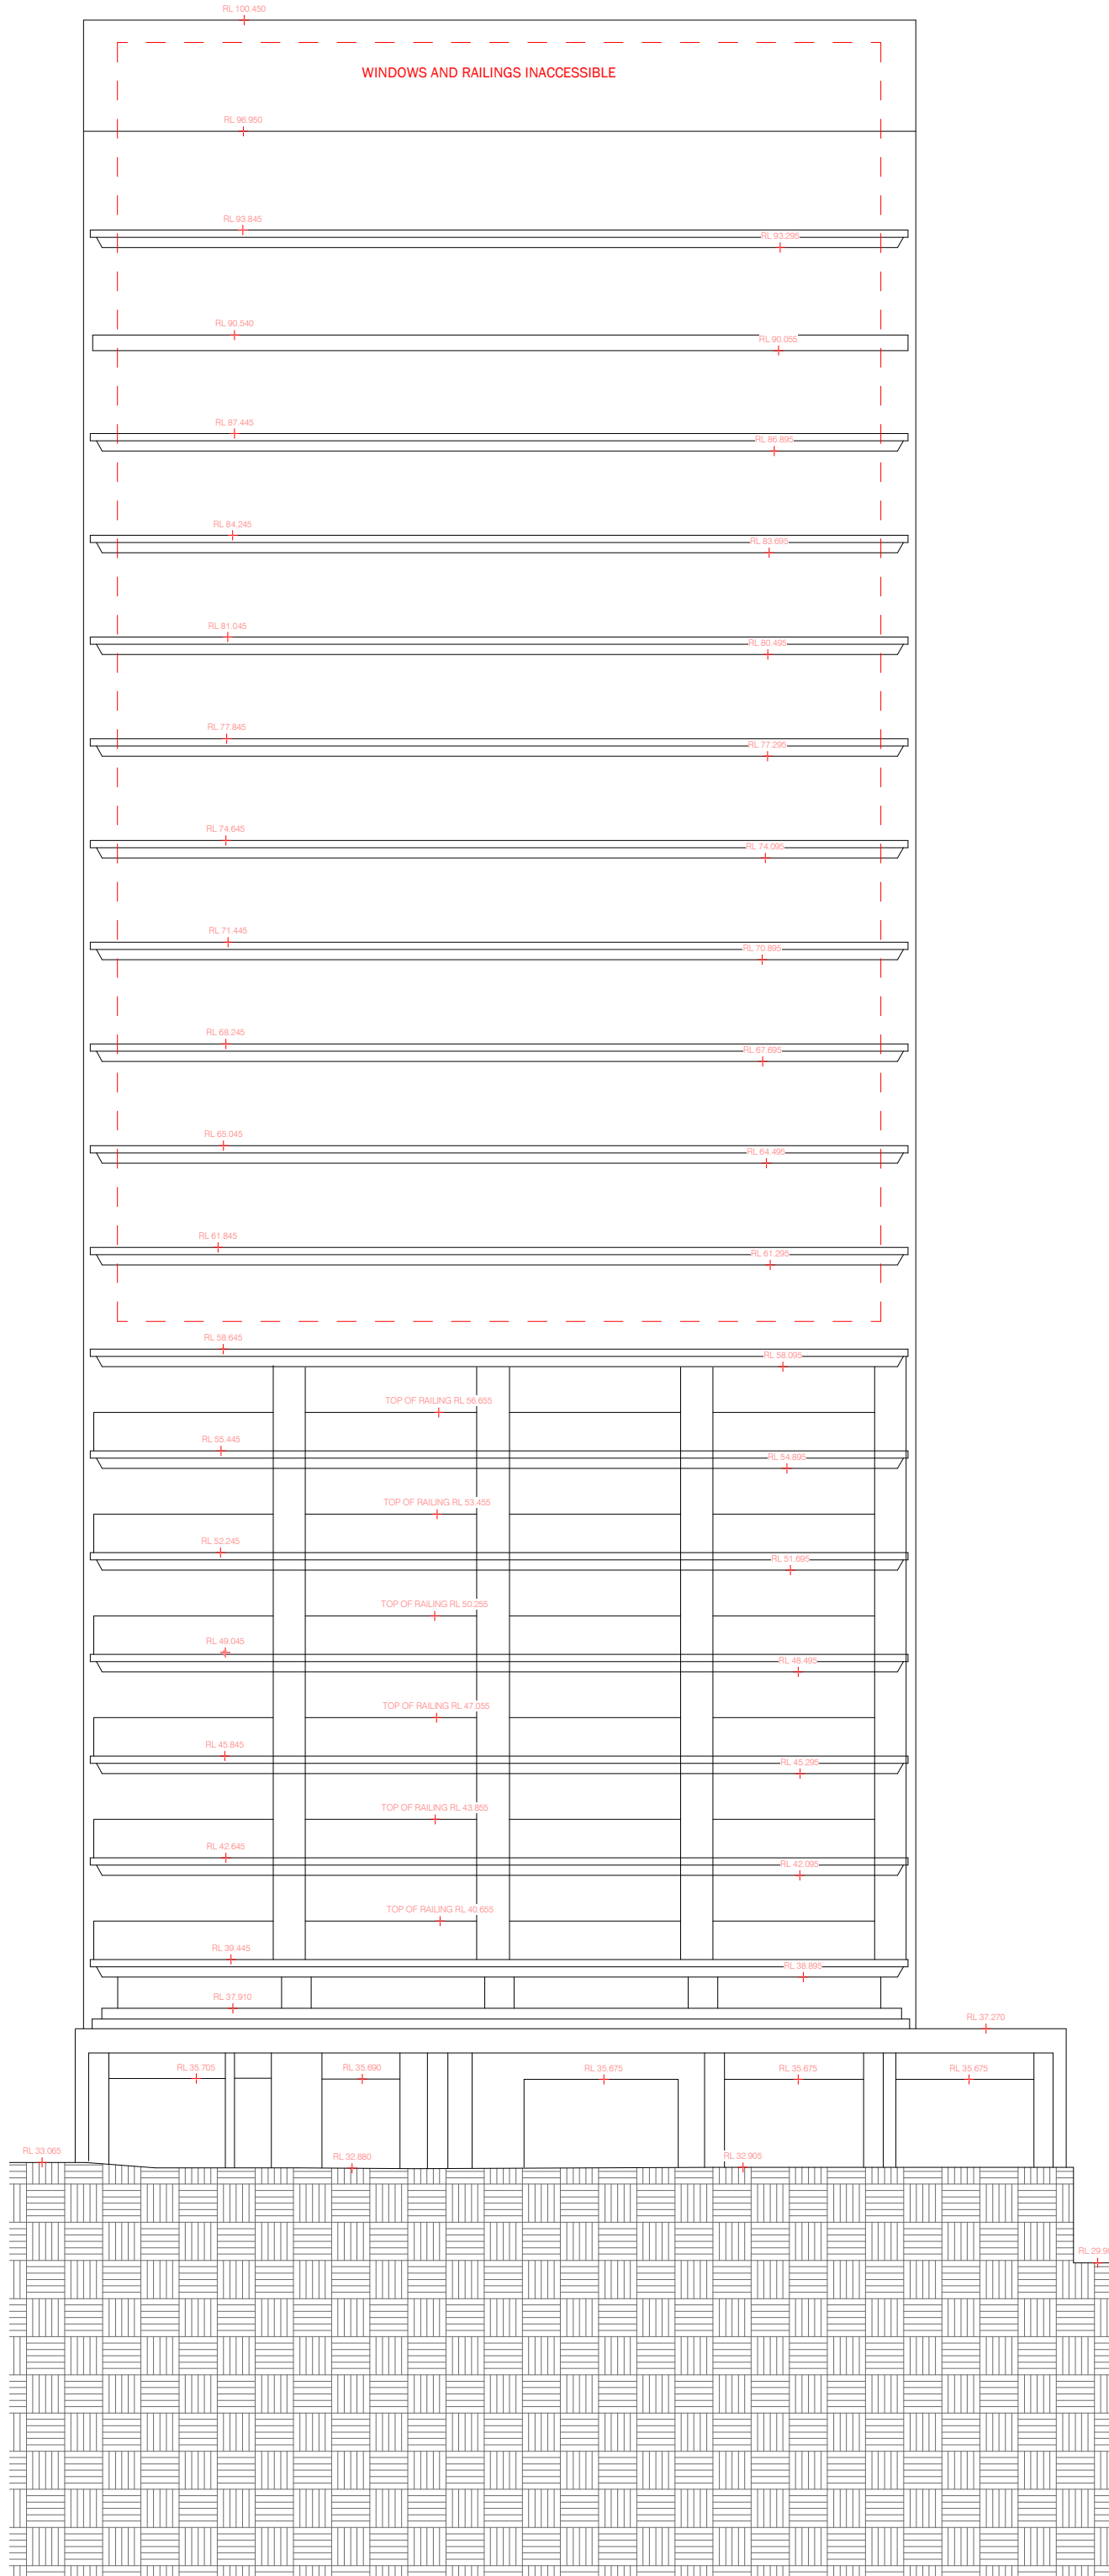

2 No. 61 Northern Elevation
1 : 200

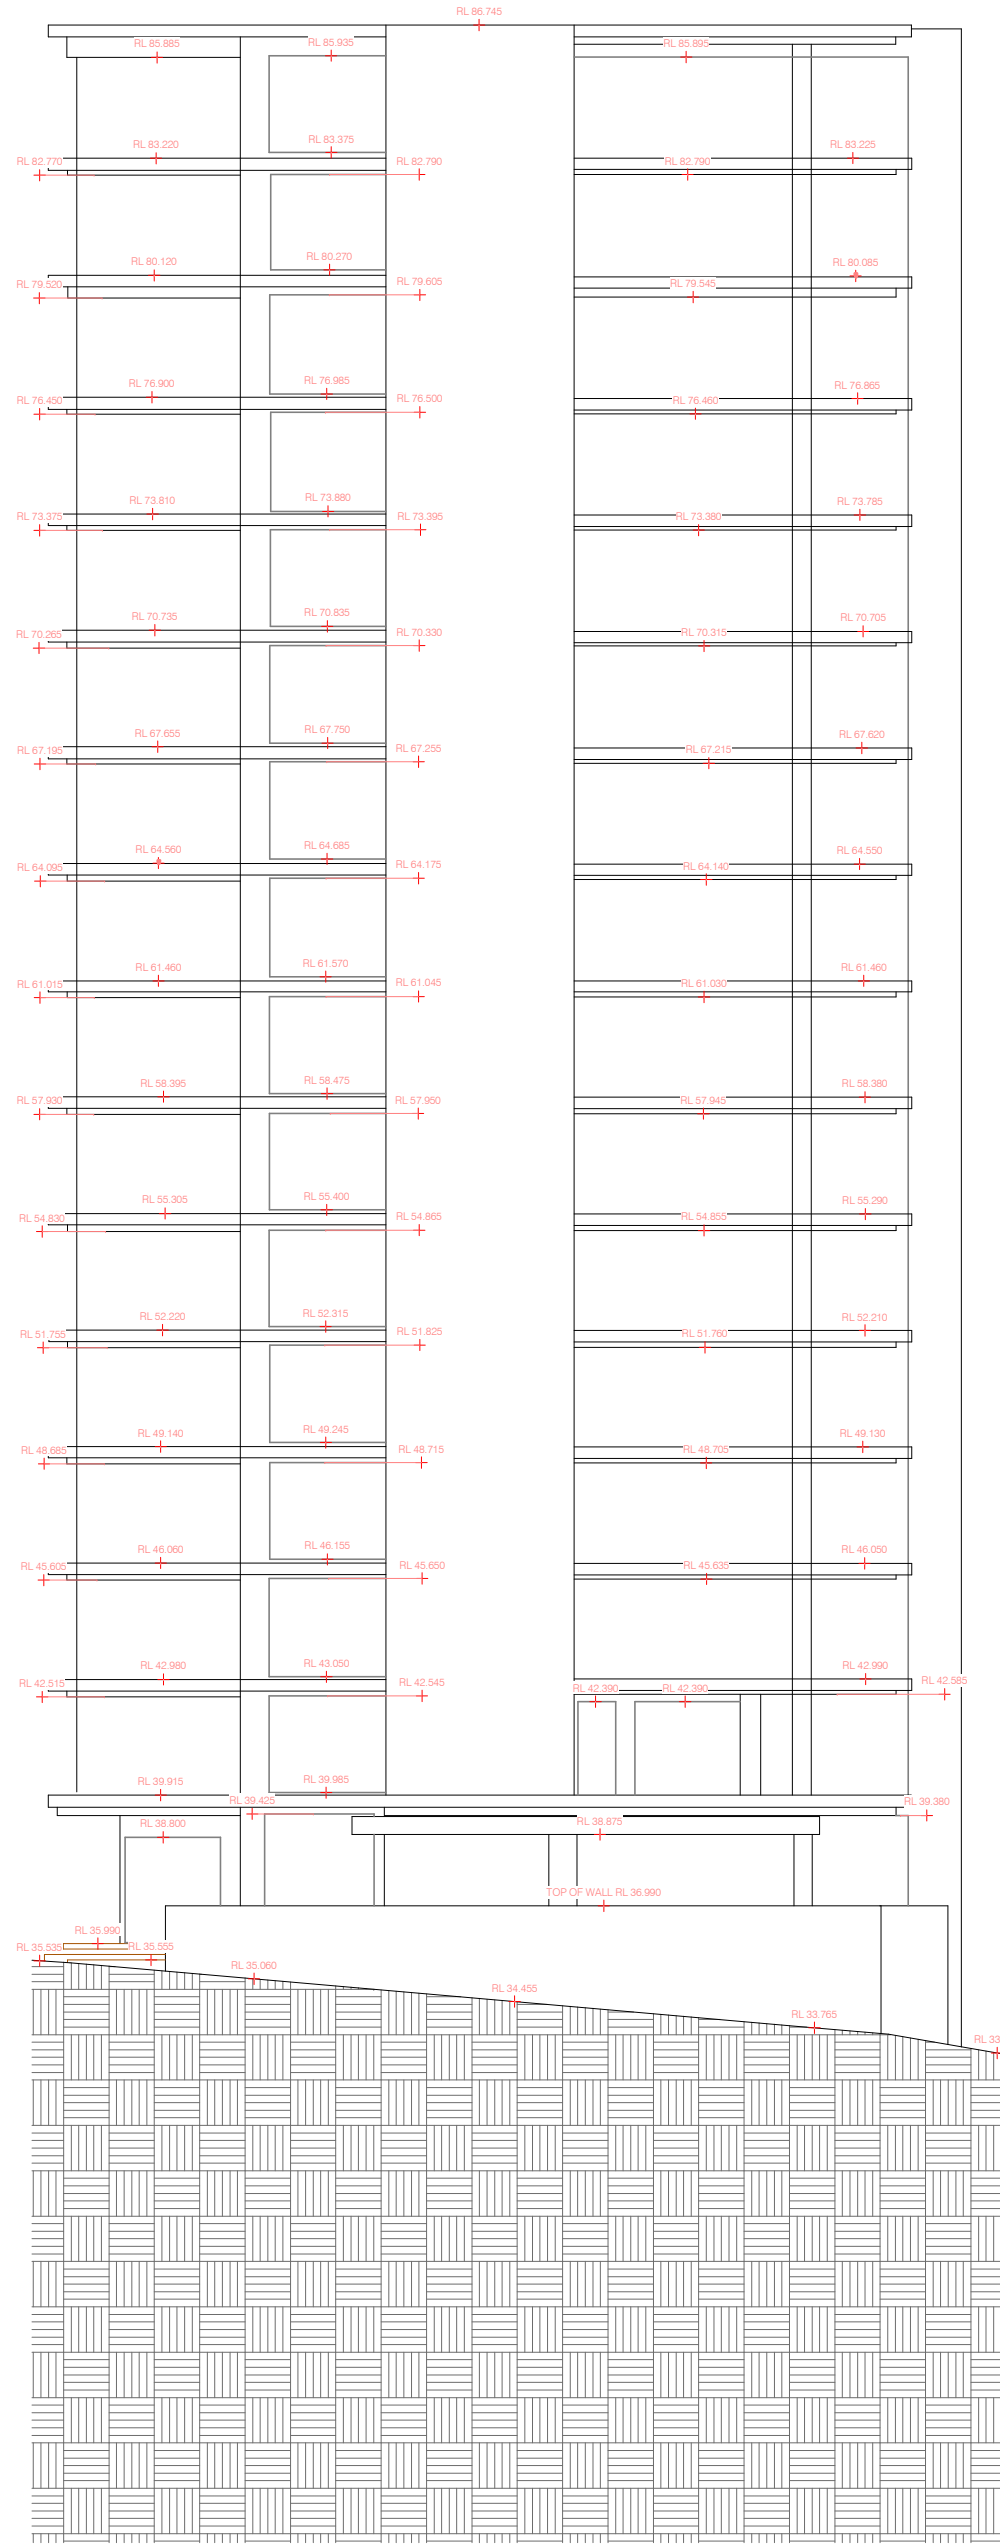

3 No. 118 Northern Elevation
1 : 200



Level 1/11 Montgomery St, Kogarah NSW 2217
1300 554 675 | info@geosurv.com.au

CENTRAL ELEMENT

Detail & Level Survey

1-7 Middlemiss Street & 62-66 Lavender St,
Lavender Bay NSW 2060

NOTES

1. **Disclaimer:**
The greyscale Detail & Level Survey is referenced from drawing ASP212126-01-CI.dwg, surveyed on 11.08.21, and is provided for reference purposes only.
- Accuracy**
All as built deliverables, including plans, models, and point cloud data, are based on 3D laser scanning with a stated survey accuracy of ±20mm. Despite best efforts, minor discrepancies may occur due to factors such as surface reflectivity, scanning resolution, obstructions, environmental conditions, and software limitations.
- Scan reliability can be impacted by surface characteristics such as reflective, transparent, dark, or wet materials.
- Survey Coverage**
Survey data is limited to what was visible and accessible from scan positions on-site. Obstructed or inaccessible areas will result in incomplete or missing data within the point cloud, plans, and models. The survey must be used in conjunction with the accompanying point cloud data for context and verification.
- Plans and Models**
As-built drawings and Revit models are interpretations of the captured point cloud and represent observed conditions at the time of scanning. They do not represent design intent and must not be used for fabrication or construction without independent on-site verification.
- Modelled elements may deviate within scan tolerance and should be used as general reference only.
- Verification and Use**
All critical dimensions must be independently verified on-site prior to design, construction, or fabrication.
- Construction must be based on a verified physical Benchmark (BM), not the Reduced Levels (RLs) shown in the deliverables.
- Deliverables are not suitable for use where millimetre-level precision is required without field verification.
- Liability**
These documents are provided for the client's use only. Geosurv assumes no responsibility for use or interpretation by third parties.
- Geosurv accepts no liability for any loss or damage arising from use beyond the deliverables' intended reference purpose.

Elevation Plan


REV	DESCRIPTION	DATE
A	As-built Survey for Issue	06.08.25
B	Updated As-built Survey for Issue	22.09.25

QUALITY ASSURANCE

Geospatial	Pavel Ursu	BIM	Daniel Bonsu
Checked by	Marnus Streak	Date	22.09.25
Approved by	Marnus Streak	Date	22.09.25
Date of Survey	16.07.25	Date of Plan	22.09.25


THE SUCCESSFUL COMPLETION OF QUALITY ASSURANCE CONFIRMS THAT THE SURVEY WORK AND DRAWINGS COMPLY WITH THE REQUIREMENTS OUTLINED IN THE QUALITY PLAN. THIS QUALITY ASSURANCE IS FULLY COMPLETED. ALL INFORMATION CONTAINED IN THESE DRAWINGS SHOULD BE CONSIDERED PRELIMINARY AND UNCHECKED.

Datum Origin	AHD71 (GNSS)	Coordinates	MGA2020 256
Sheet Size A1 @ Scale	As Indicated		

 


Type-Series	AB-01	Sheet	13 of 13
Job Number	ASP212126	Current Revision	Rev B

copyright ©
THIS DOCUMENT, WHETHER IN ELECTRONIC OR HARD COPY FORM, IS CONFIDENTIAL AND REMAINS THE PROPERTY OF GEOSURV. IT MUST NOT BE REPRODUCED OR USED FOR ANY OTHER PROJECT WITHOUT WRITTEN APPROVAL FROM GEOSURV.

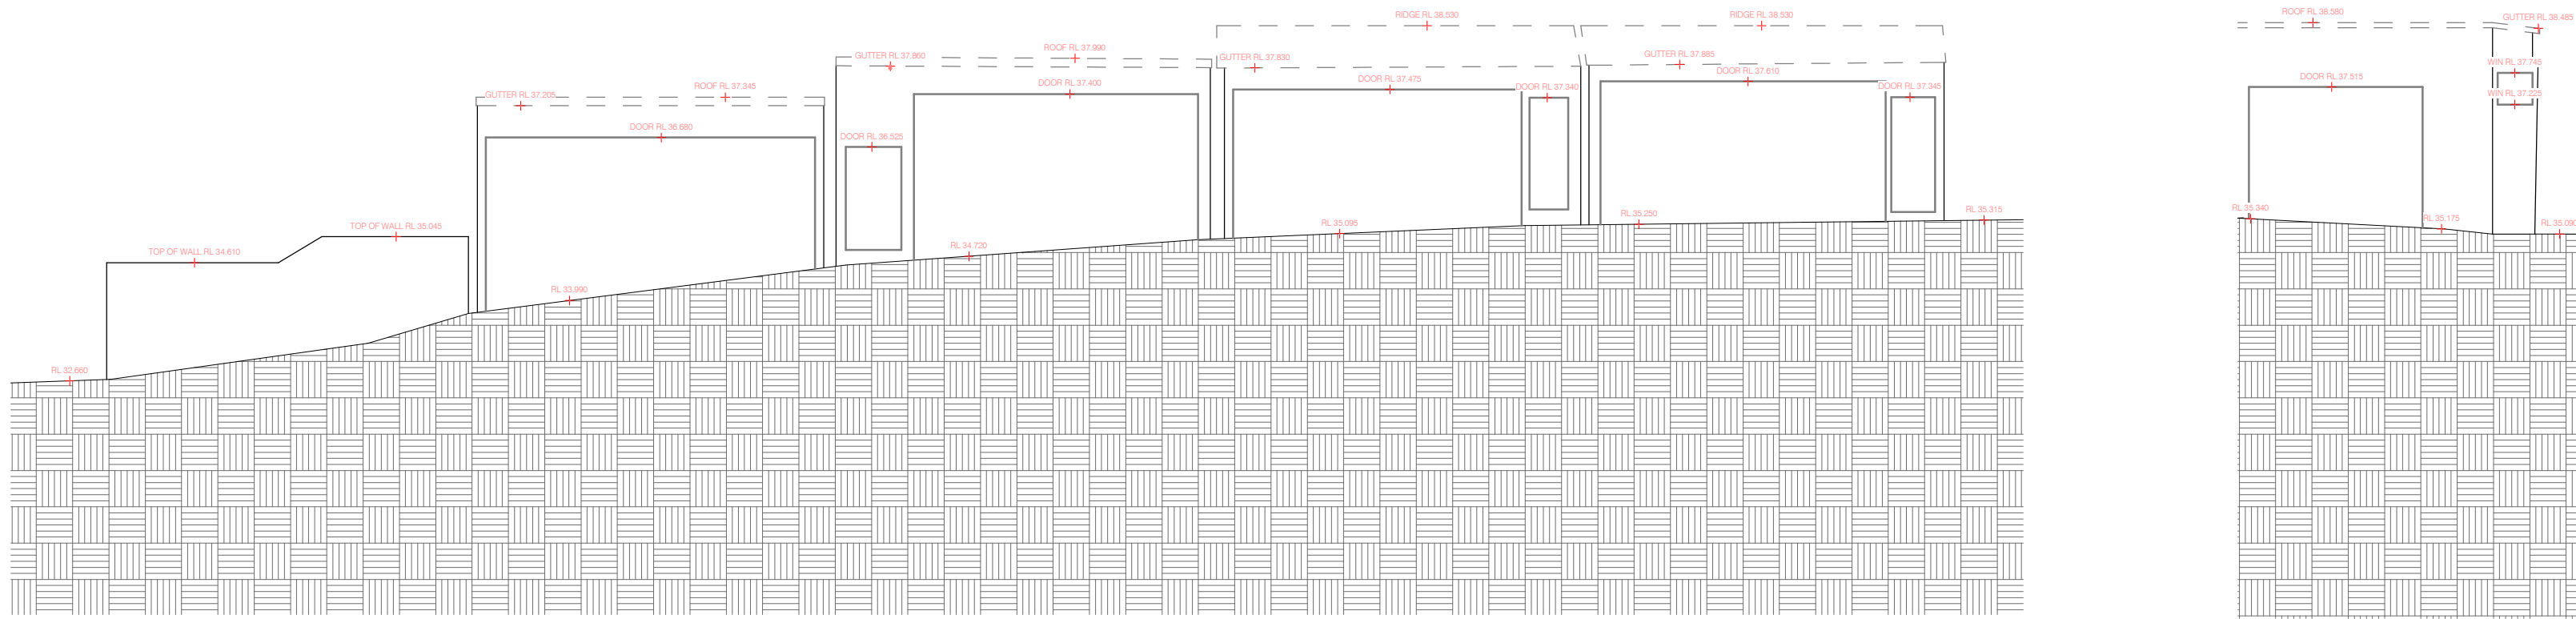


1 No. 23-31 Western Elevation
1 : 100

2 No. 33 Southern Elevation
1 : 100

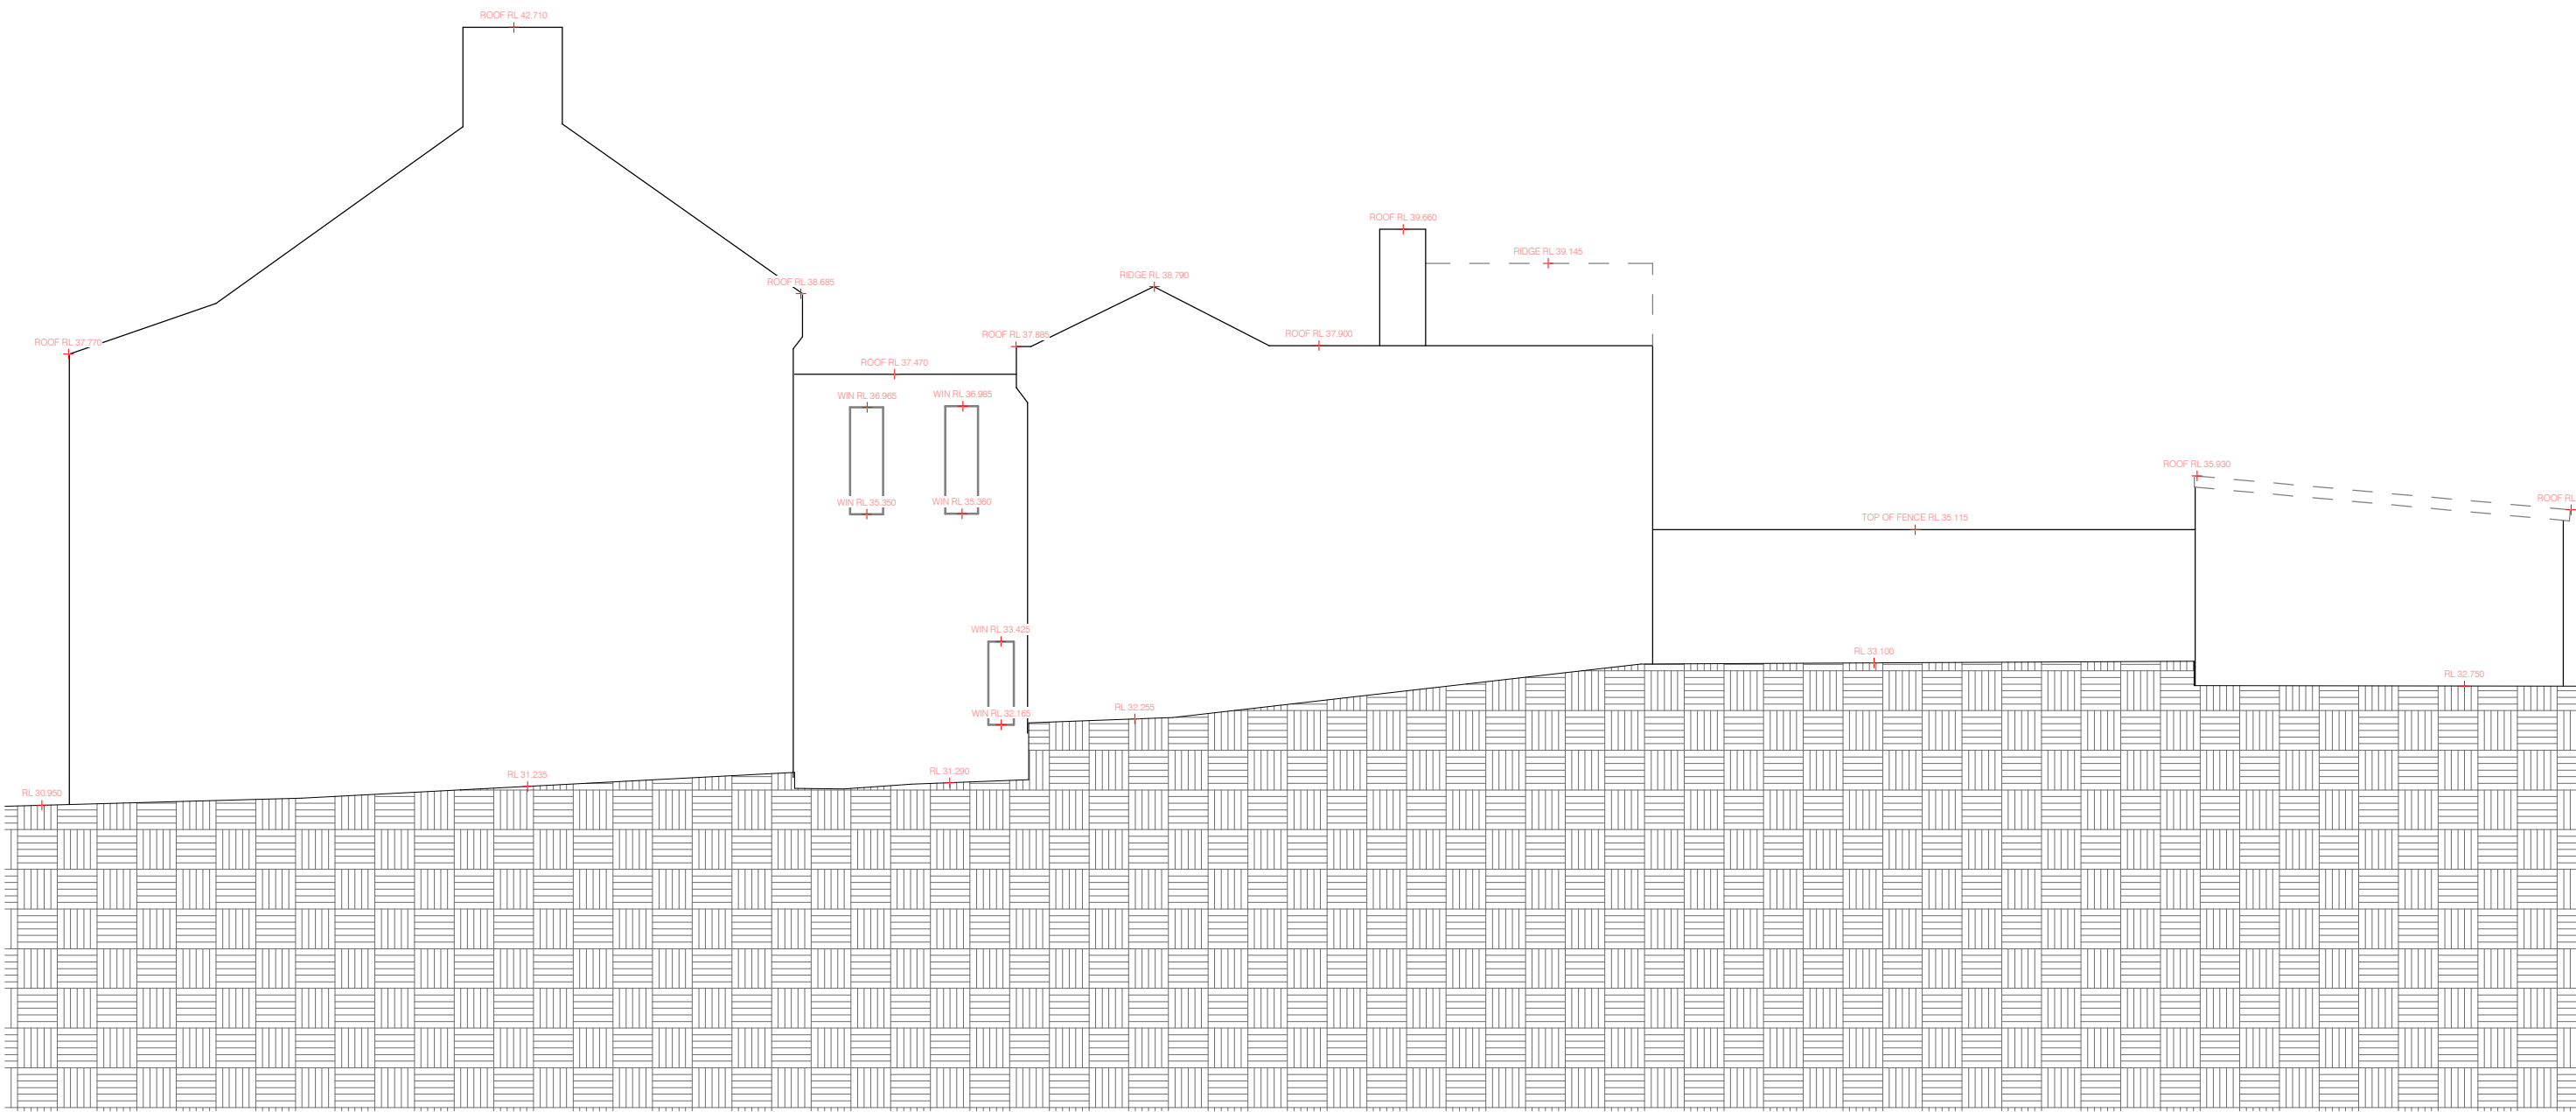

3 No. 60 Western Elevation
1 : 100

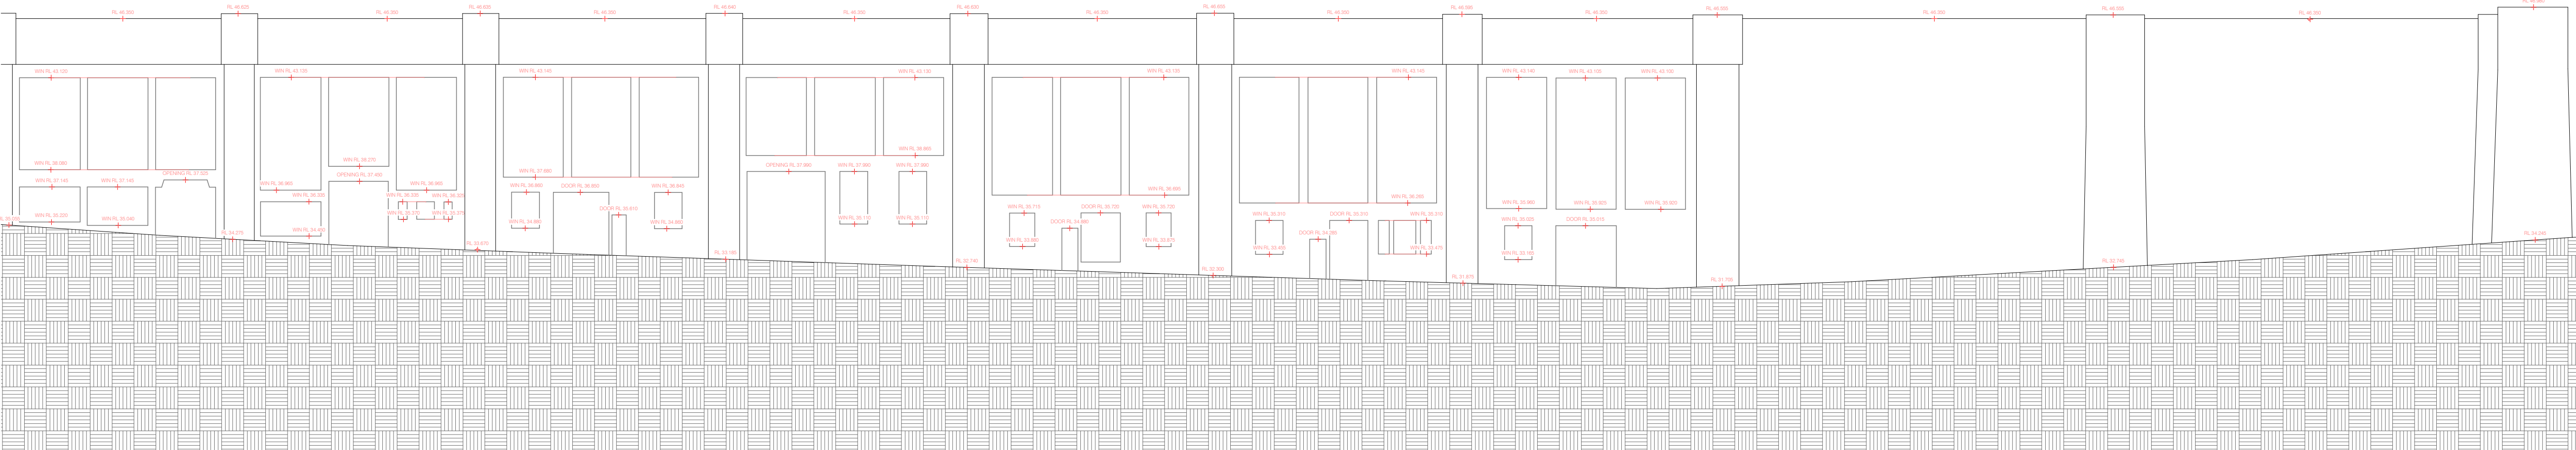

4 No. 74-76 Eastern Elevation
1 : 200