

GREENWICH HOSPITAL REDEVELOPMENT FOR APPROVAL DRAWINGS

GREENWICH HOSPITAL, RIVER ROAD, GREENWICH

VIEW FROM WESTERN END OF RIVER ROAD LOOKING AT WESTERN END OF THE NORTHERN SENIORS LIVING BUILDING



DRAWING LIST		
DWG NO.	SHEET NAME	CURRENT REVISION
S.00	COVER	7
S.01	EXISTING SITE PLAN	5
S.02	SITE PLAN - OVERALL	5
S.03	SITE ELEVATION & SECTIONS	5
S.04	SITE SECTIONS	5
S.04a	SITE SECTIONS	5
S.04b	SITE SECTIONS	5
S.05	3D VIEWS - SITE	5
S.10	EXISTING TREES	5
S.11	STAGING DIAGRAMS 1	5
S.12	STAGING DIAGRAMS 2	5
S.13	LOCALITY / ANALYSIS	6
S.20	AREA SUMMARY	5
S.30	SHADOWING - SUMMER - 9am EXISTING	5
S.31	SHADOWING - SUMMER - 9am PROPOSED	5
S.32	SHADOWING - SUMMER - 12pm EXISTING	5
S.33	SHADOWING - SUMMER - 12pm PROPOSED	5
S.34	SHADOWING - SUMMER - 3pm EXISTING	5
S.35	SHADOWING - SUMMER - 3pm PROPOSED	5
S.36	SHADOWING - SPRING (EQUINOX) - 9am EXISTING	5
S.37	SHADOWING - SPRING (EQUINOX) - 9am PROPOSED	5
S.38	SHADOWING - SPRING (EQUINOX) - 12pm EXISTING	5

DRAWING LIST		
DWG NO.	SHEET NAME	CURRENT REVISION
S.39	SHADOWING - SPRING (EQUINOX) - 12pm PROPOSED	5
S.40	SHADOWING - SPRING (EQUINOX) - 3pm EXISTING	5
S.41	SHADOWING - SPRING (EQUINOX) - 3pm PROPOSED	5
S.42	SHADOWING - WINTER - 9am EXISTING	5
S.43	SHADOWING - WINTER - 9am PROPOSED	5
S.44	SHADOWING - WINTER - 12pm EXISTING	5
S.45	SHADOWING - WINTER - 12pm PROPOSED	5
S.46	SHADOWING - WINTER - 3pm EXISTING	5
S.47	SHADOWING - WINTER - 3pm PROPOSED	5
S.48	MID WINTER SHADOWS AT SOUTHERN BOUNDARY - MORNING	5
S.49	MID-WINTER SHADOWS AT SOUTHERN BOUNDARY - AFTERNOON	5
S.50	OVERALL FLOOR PLAN - SITE LEVEL 1	1
S.51	OVERALL FLOOR PLAN - SITE LEVEL 2	1
S.52	OVERALL FLOOR PLAN - SITE LEVEL 3	1
S.53	OVERALL FLOOR PLAN - SITE LEVEL 4	1
S.54	OVERALL FLOOR PLAN - SITE LEVEL 5	1
S.55	OVERALL FLOOR PLAN - SITE LEVEL 6	1
S.56	OVERALL FLOOR PLAN - SITE LEVEL 7	1
S.57	OVERALL FLOOR PLAN - SITE LEVEL 8	1
S.58	OVERALL FLOOR PLAN - SITE LEVEL 9 & ABOVE	1

SITE AREA SUMMARY	
SITE AREA	33,763m ²
TOTAL GFA HEALTH	14,500m ²
HOSPITAL	12,750m ²
PALLISTER	1,050m ²
RESPIRE	700m ²
TOTAL GFA SENIORS LIVING	13,000m ²
VILLAS	-
SENIORS LIVING	13,000m ²
GFA TOTAL	27,500m ²
FSR	0.81
DEEP SOIL PLANTING AREA	13,800m ² (41%)

CAR PARK SUMMARY			
SET DOWN	10	GENERAL VISITOR	11
ACCESS ROAD PARKING	10		
WITHIN INTEGRATED BASEMENT:			
HOSPITAL	209	SENIORS LIVING	89
SITE TOTAL : 329 CAR PARKS			

ACCOMMODATION SUMMARY	
SENIORS LIVING	89 TWO-BEDROOM SENIORS LIVING DWELLINGS
HOSPITAL	150 COMBINED HOSPITAL / RESIDENTIAL CARE BEDS

NB: S.06 (PHOTO MONTAGE VIEWS - CONTEXT), S.H01 - S.H08 (HOSPITAL PLANS AND 3D VIEWS), S.V.01 - S.V.04 (SENIORS LIVING - ST VINCENTS ROAD VILLAS) & SL.01 - SL.04 (SENIORS LIVING APARTMENTS) REMOVED FROM SET. S.04a & S.04b (SITE SECTIONS), AND S.50 - S.58 (OVERALL FLOOR PLANS) HAVE BEEN ADDED TO THE SET.

FOR APPROVAL
RESPONSE TO SUBMISSIONS (SEPT. 2019)

7	06.09.2019	TREE UPDATE & SITE ANALYSIS	JC
6	30.08.2019	ISSUE FOR DPE	JC
5	28.08.2019	UPDATE	ML
4	19/08/2019	CONSULTANT ISSUE	JC
3	28/06/2019	PRELIMINARY ISSUE	CM
2	27/06/2019	PRELIMINARY ISSUE	CM
1	26/06/2019	PRELIMINARY ISSUE	CM
REV	DATE	DETAILS	INITIALS



bickertonmasters.com.au
bm@bickertonmasters.com.au
Brisbane 07 3257 3622
Sydney 02 9261 8333

CLIENT:
HammondCare
Champion Life
PROJECT:
GREENWICH HOSPITAL
CONCEPT PLAN

DRAWING TITLE:
COVER

DATE:
AUGUST 2019

DRAWN:
BF


PROJ:
1213

PROJ ARCH:
BF

DRAWING:
S.00

SCALE:

REVISION:
P7

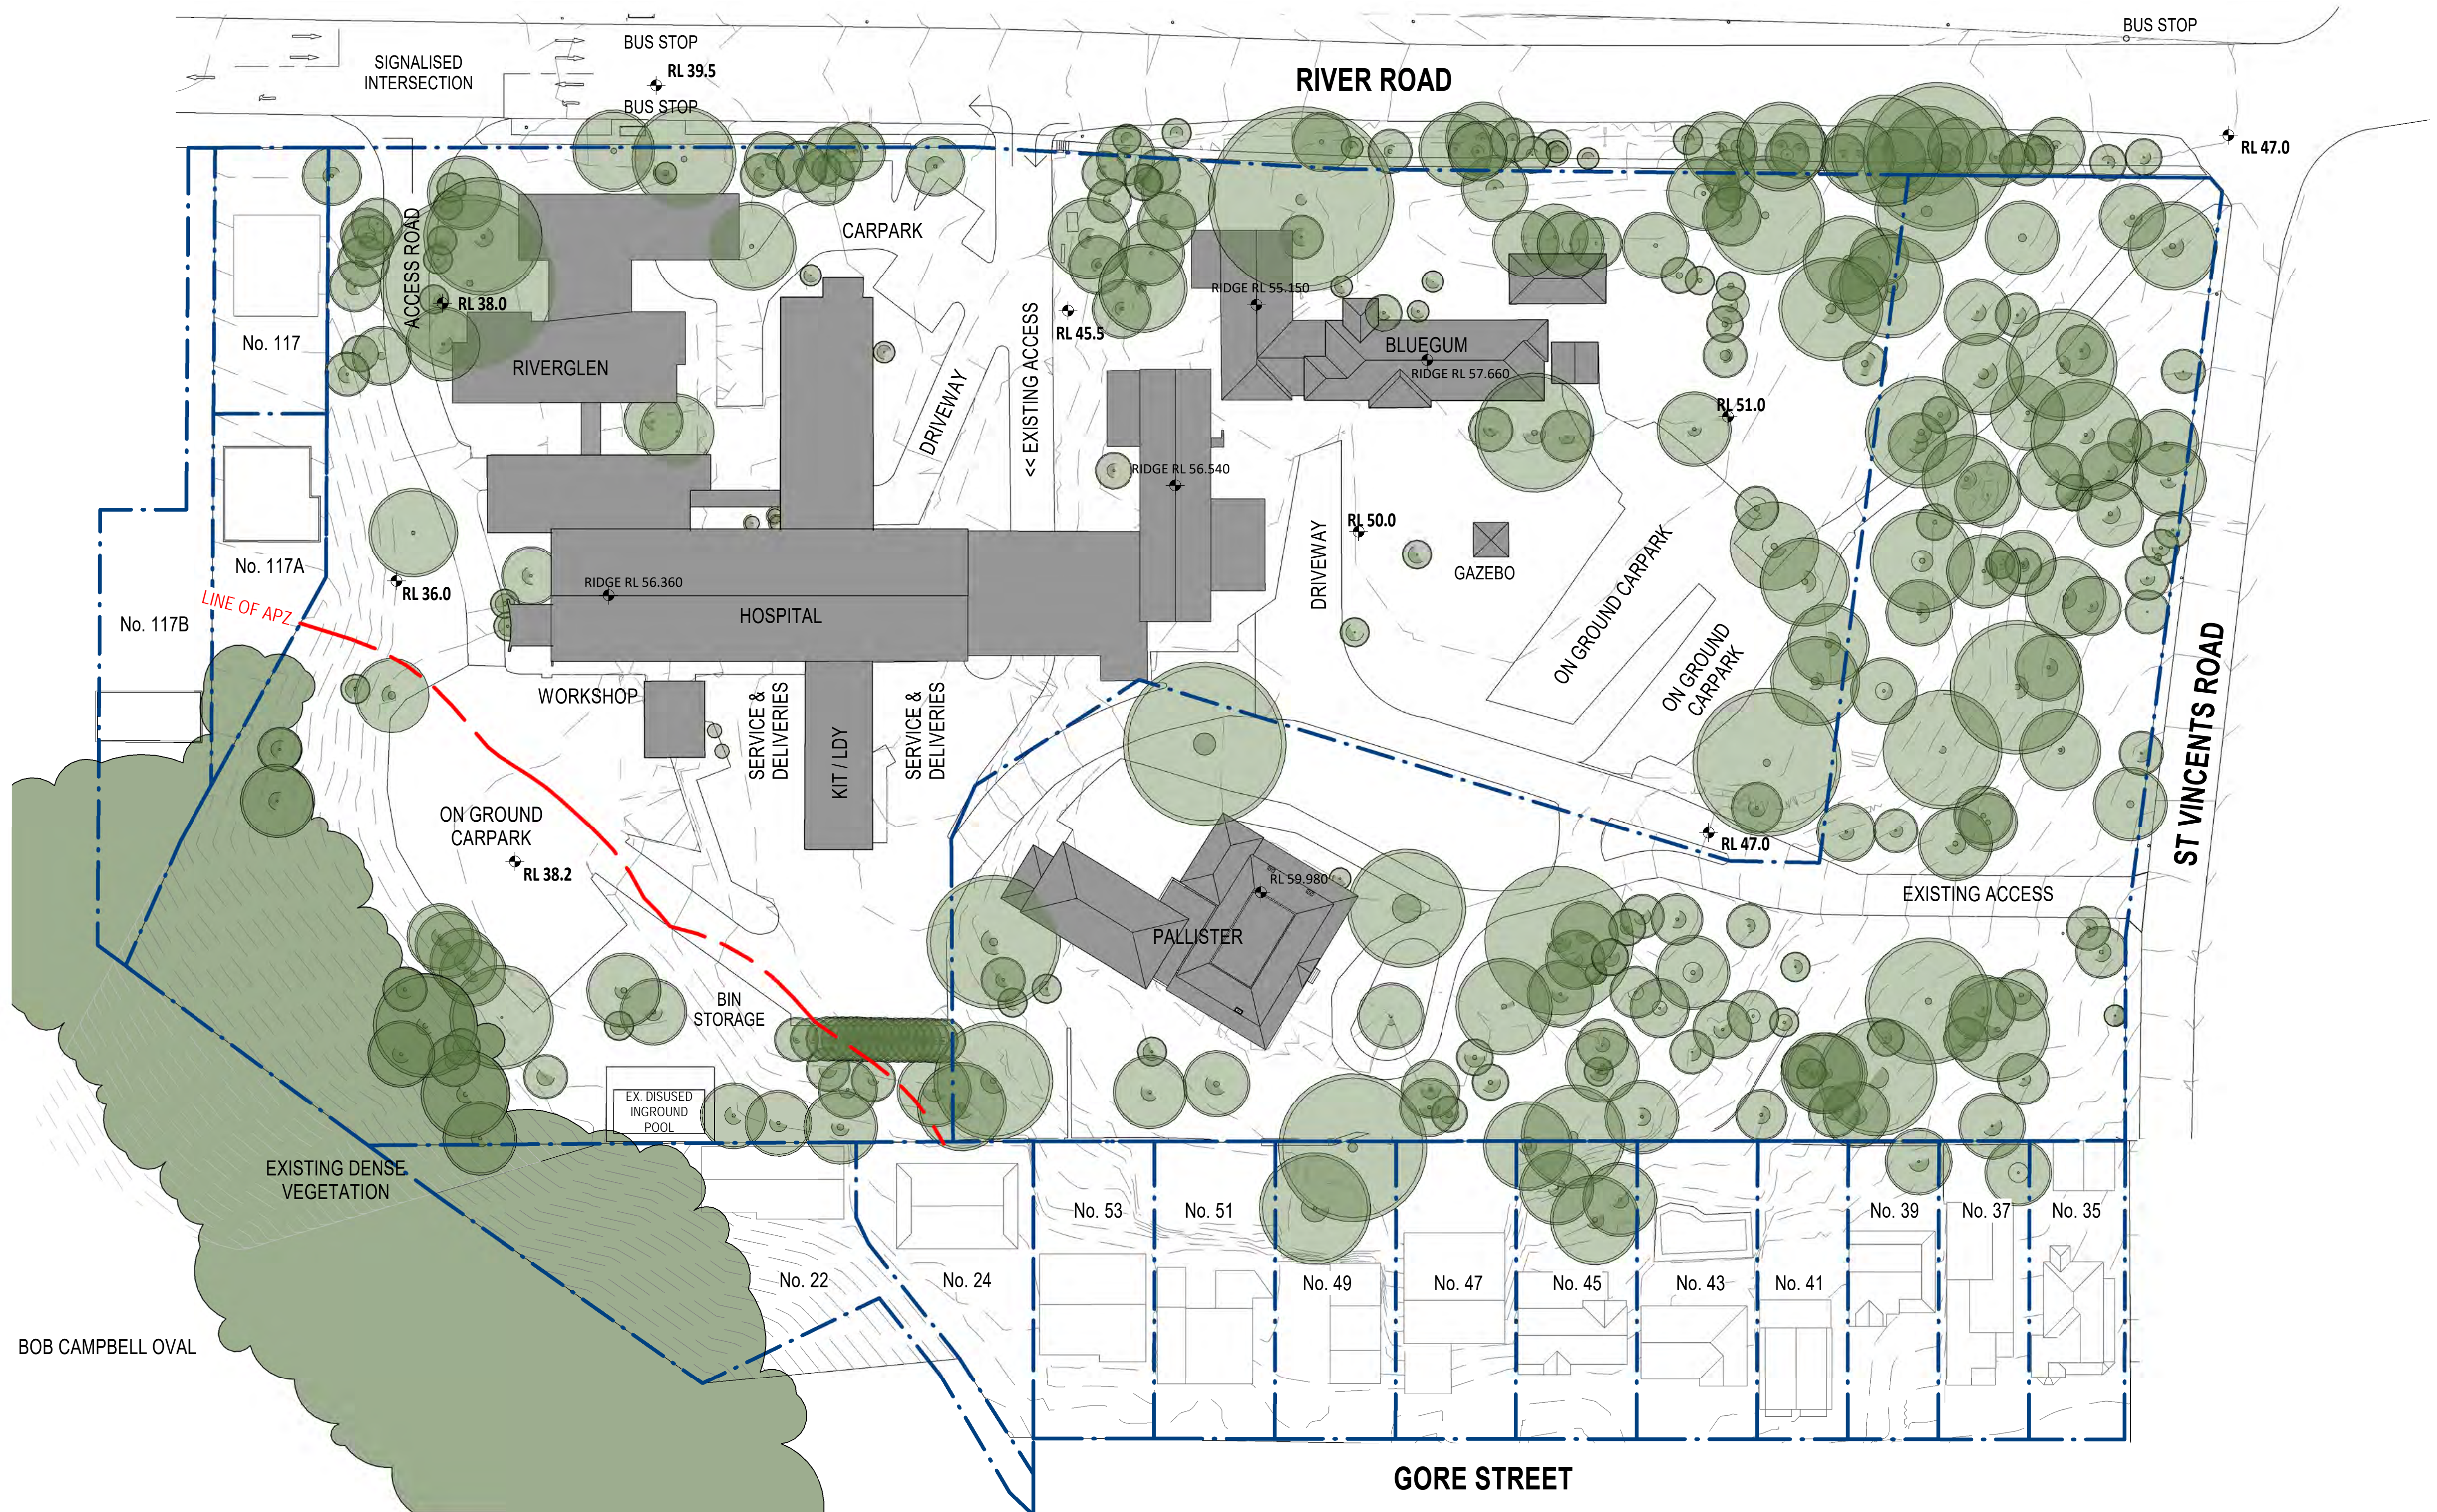

FOR APPROVAL
RESPONSE TO SUBMISSIONS (SEPT. 2019)

1:500 @ A1, 1:1000 @ A3				5	10	20	30	50m
<p>© BICKERTON MASTERS ARCHITECTURE THESE DRAWINGS AND DESIGNS AND THE COPYRIGHT THEREOF ARE THE PROPERTY OF BICKERTON MASTERS ARCHITECTURE PTY LTD AND MUST NOT BE USED, RETAINED OR COPIED WITHOUT THE WRITTEN PERMISSION OF BICKERTON MASTERS ARCHITECTURE PTY LTD AON 188 225 149 TRADING AS BICKERTON MASTERS ARCHITECTURE.</p> <p>BICKERTON MASTERS ARCHITECTURE ACCEPT NO RESPONSIBILITY FOR THE USABILITY, COMPLETENESS OR ACCURACY OF DATA TRANSFERRED ELECTRONICALLY. RECIPIENTS SHOULD WHEN NECESSARY REQUEST A HARD COPY VERSION FOR VERIFICATION. USE FIGURED DIMENSIONS IN PREFERENCE TO SCALE. ALL DIMENSIONS TO BE VERIFIED ON SITE.</p>				5	30.08.2019	ISSUE FOR DPE	JC	
				4	19/08/2019	CONSULTANT ISSUE	JC	
				3	28/06/2019	PRELIMINARY ISSUE	CM	
				2	27/06/2019	PRELIMINARY ISSUE	CM	
				1	26/06/2019	PRELIMINARY ISSUE	CM	
				B	12/07/2018	REVISED APARTMENT BLDG ISSUE	BF	
				A	16/03/2018	CONCEPT PLAN ISSUE	ML	
REV				DATE	DETAILS	INITIALS		



bickertonmasters.com.au
bm@bickertonmasters.com.au
Brisbane 07 3257 3622
Sydney 02 9261 8333

CLIENT:
HammondCare
Champion Life
PROJECT:
GREENWICH HOSPITAL
CONCEPT PLAN

DRAWING TITLE:
EXISTING SITE PLAN


DATE: AUGUST 2019	DRAWN: ML, JC	PROJ ARCH: BF	SCALE: 1:500 @ A1
	PROJ: 1213	DRAWING: S.01	REVISION: P5



FOR APPROVAL
RESPONSE TO SUBMISSIONS (SEPT. 2019)

© BICKERTON MASTERS ARCHITECTURE
THESE DRAWINGS AND DESIGNS AND THE COPYRIGHT THEREOF ARE
THE PROPERTY OF BICKERTON MASTERS ARCHITECTURE PTY LTD
AND MUST NOT BE USED, RETAINED OR COPIED WITHOUT THE
WRITTEN PERMISSION OF BICKERTON MASTERS ARCHITECTURE PTY
LTD AON 188 225 149 TRADING AS BICKERTON MASTERS
ARCHITECTURE.
BICKERTON MASTERS ARCHITECTURE ACCEPT NO RESPONSIBILITY
FOR THE USABILITY, COMPLETENESS OR ACCURACY OF DATA
TRANSFERRED ELECTRONICALLY. RECIPIENTS SHOULD WHEN
NECESSARY REQUEST A HARD COPY VERSION FOR VERIFICATION.
USE FIGURED DIMENSIONS IN PREFERENCE TO SCALE. ALL
DIMENSIONS TO BE VERIFIED ON SITE.

5	30/08/2019	ISSUE FOR DPE	JC
4	19/08/2019	CONSULTANT ISSUE	JC
3	28/06/2019	PRELIMINARY ISSUE	CM
2	27/06/2019	PRELIMINARY ISSUE	CM
1	26/06/2019	PRELIMINARY ISSUE	CM
B	12/07/2018	REVISED APARTMENT BLDG ISSUE	BF
A	16/03/2018	CONCEPT PLAN ISSUE	ML
REV	DATE	DETAILS	INITIALS




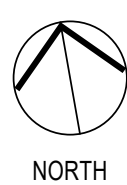


bickertonmasters.com.au
bm@bickertonmasters.com.au
Brisbane 07 3257 3622
Sydney 02 9261 8333

CLIENT:
HammondCare
Champion Life
PROJECT:
GREENWICH HOSPITAL
CONCEPT PLAN

DRAWING TITLE:
SITE PLAN - OVERALL

DATE: AUGUST 2019	DRAWN: ML, JC	PROJ ARCH: BF	SCALE: 1:500 @ A1
	PROJ: 1213	DRAWING: S.02	REVISION: P5

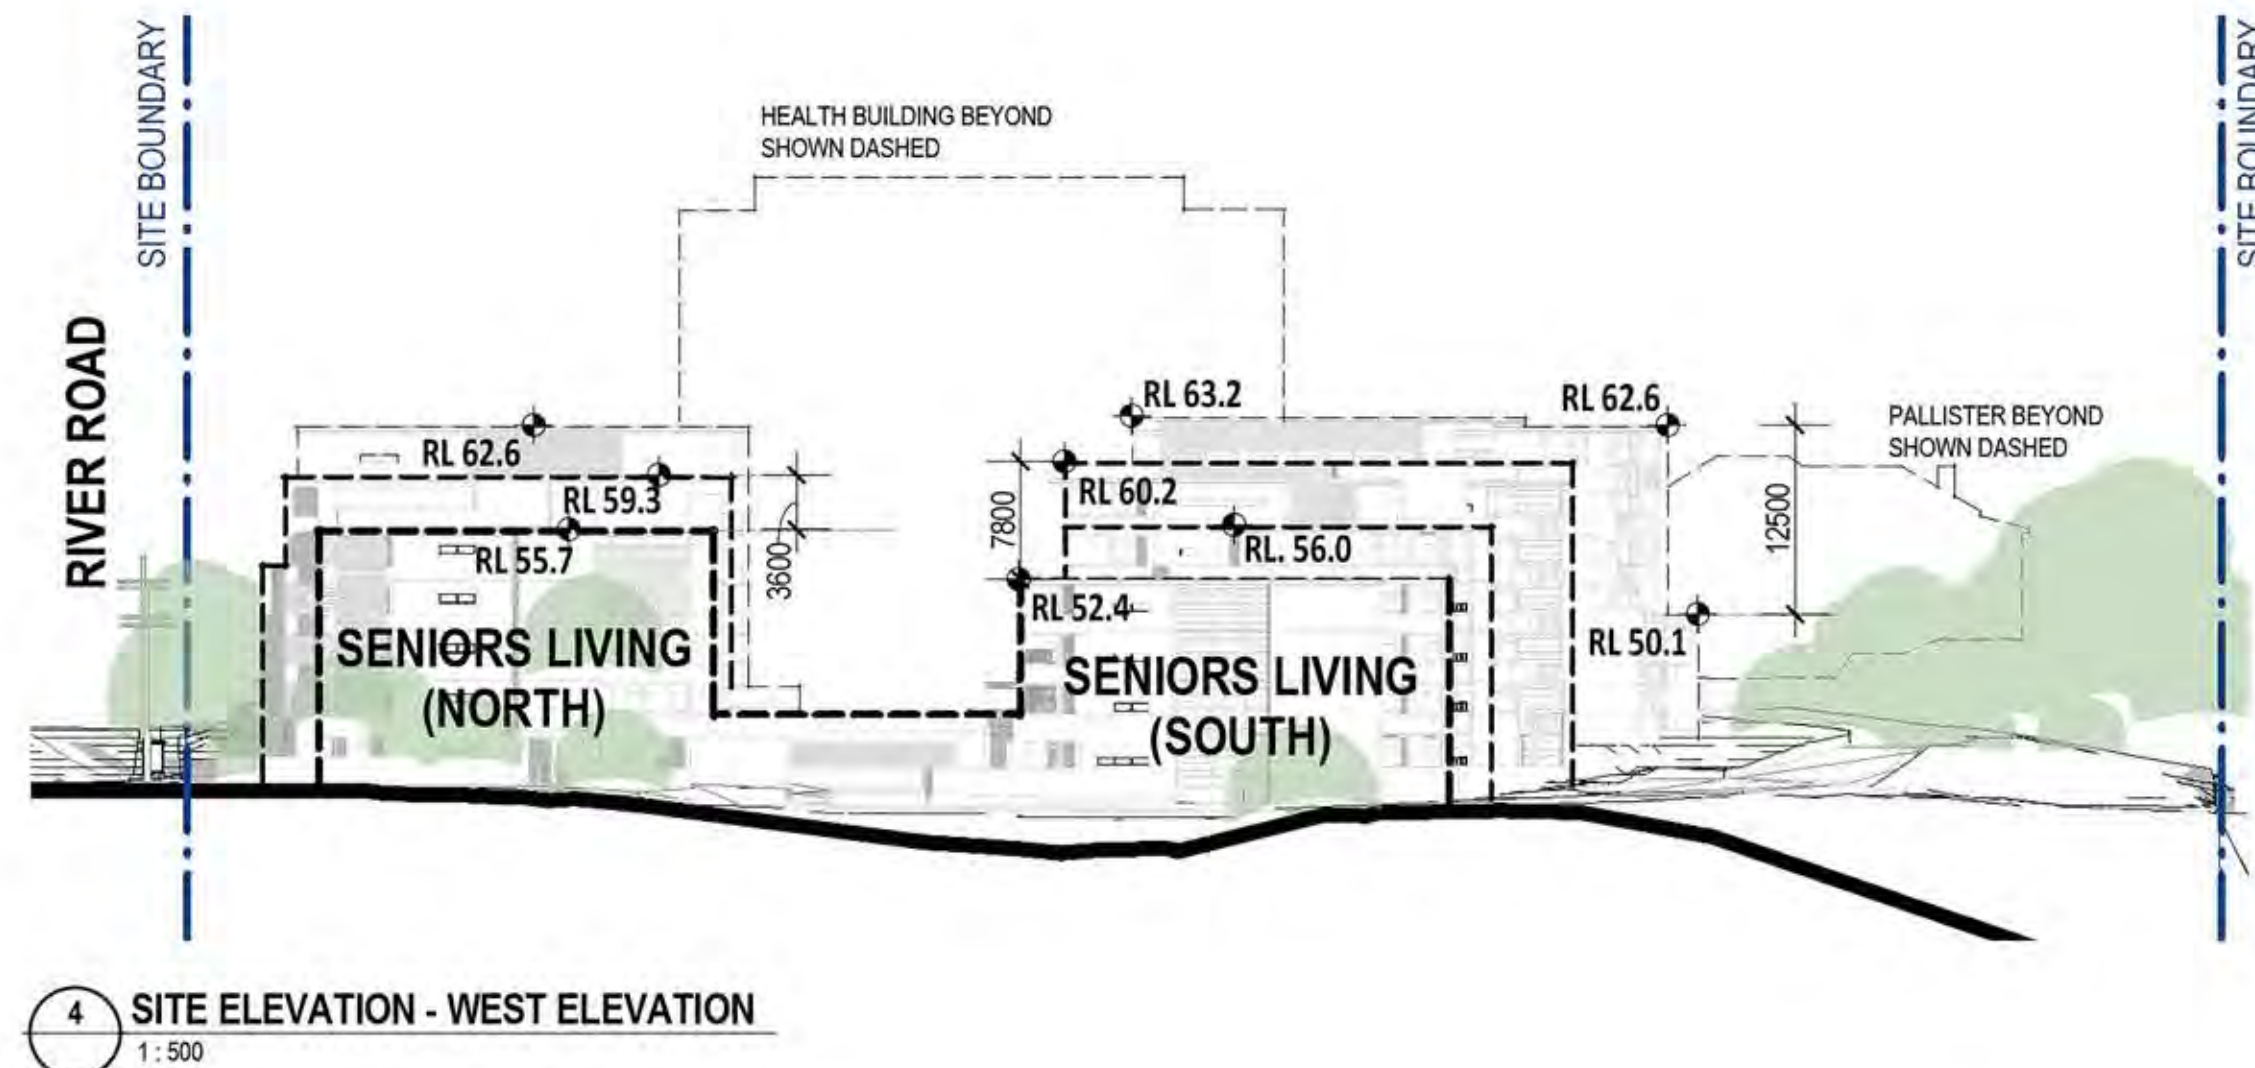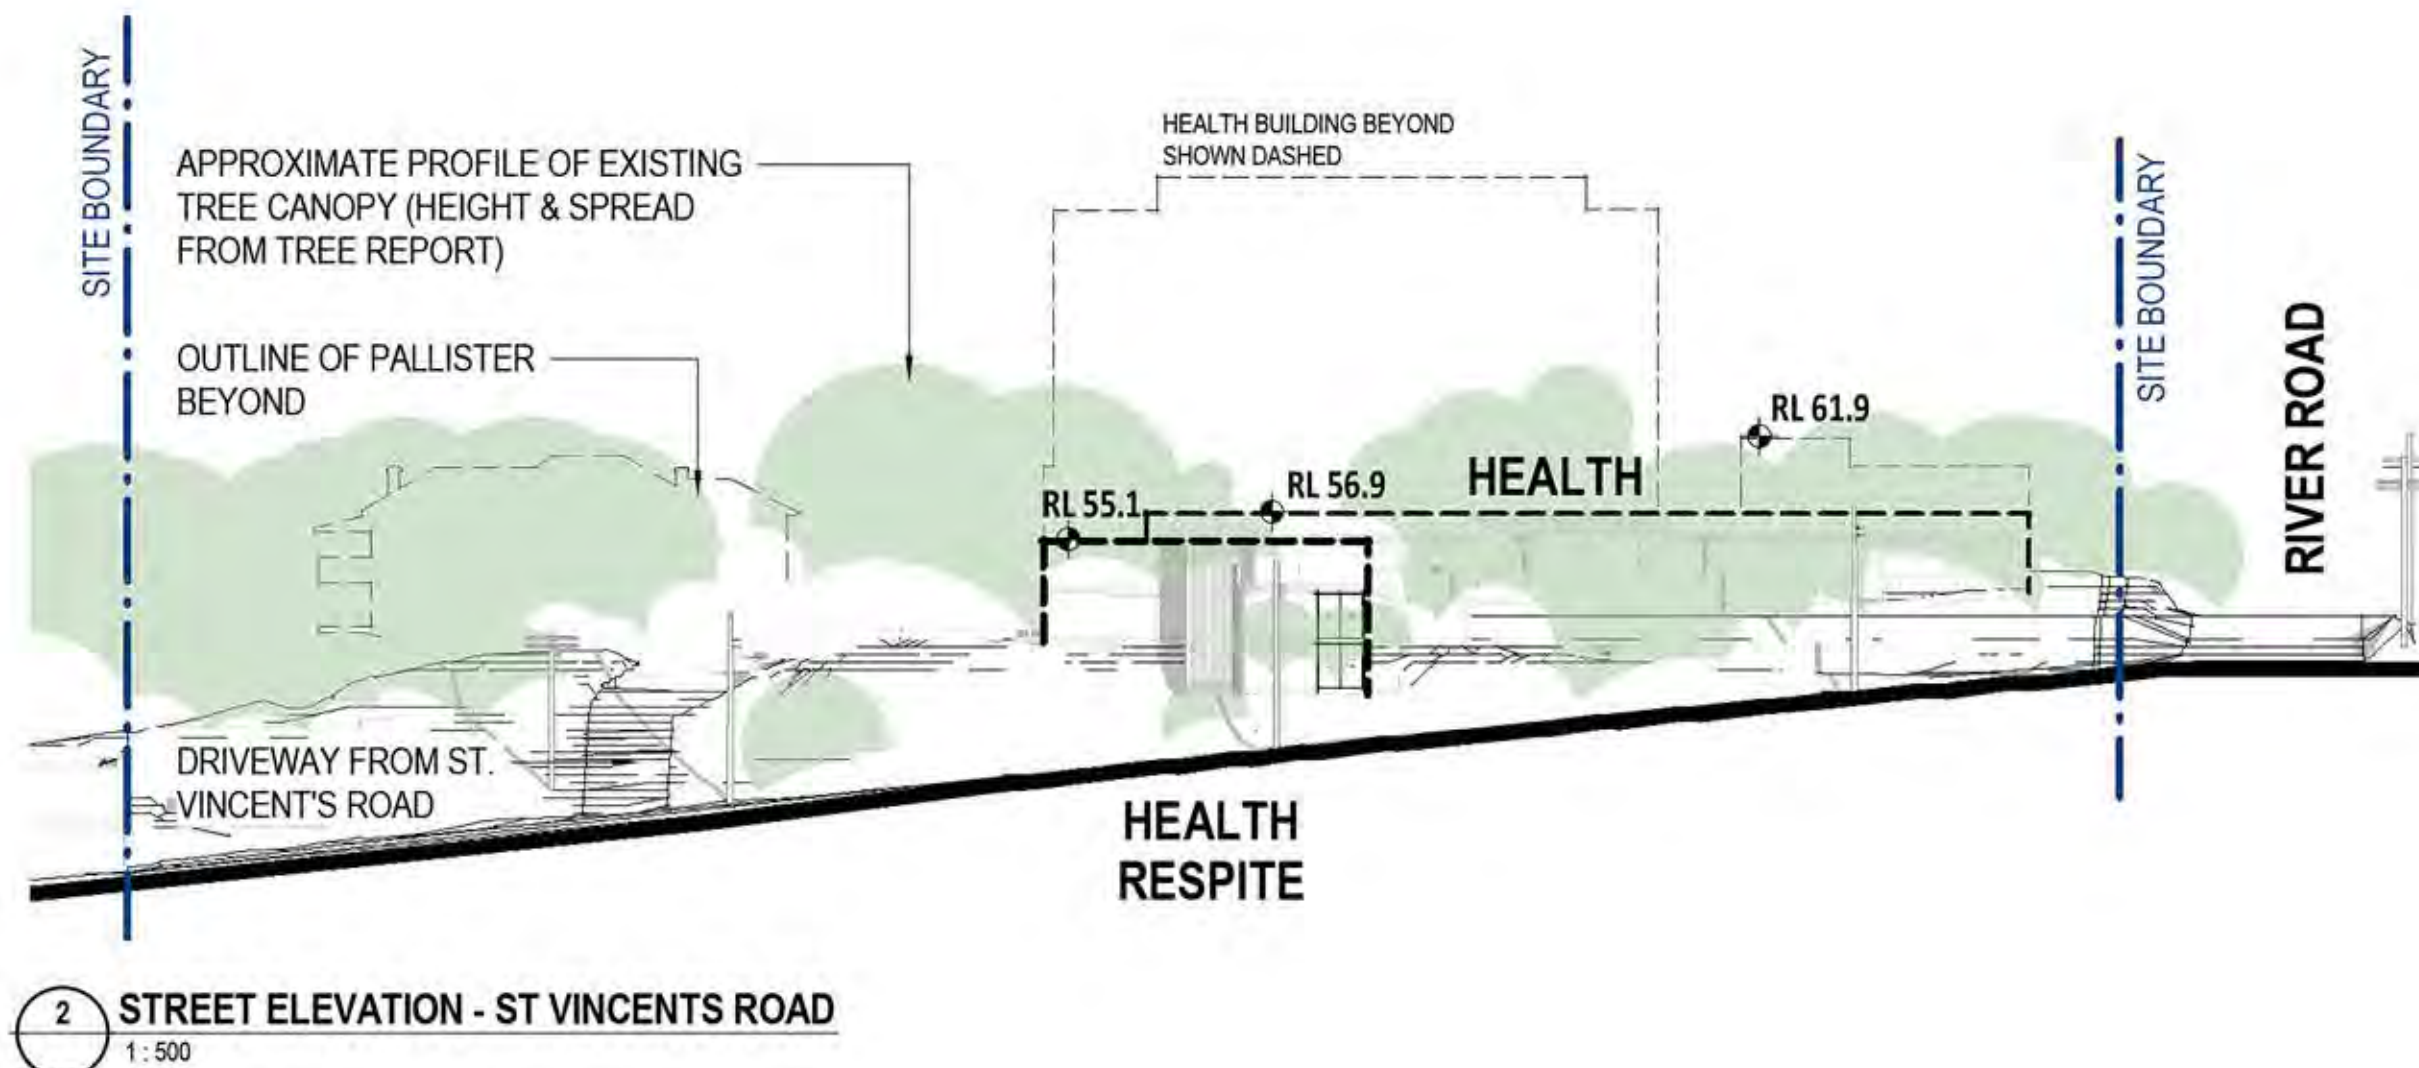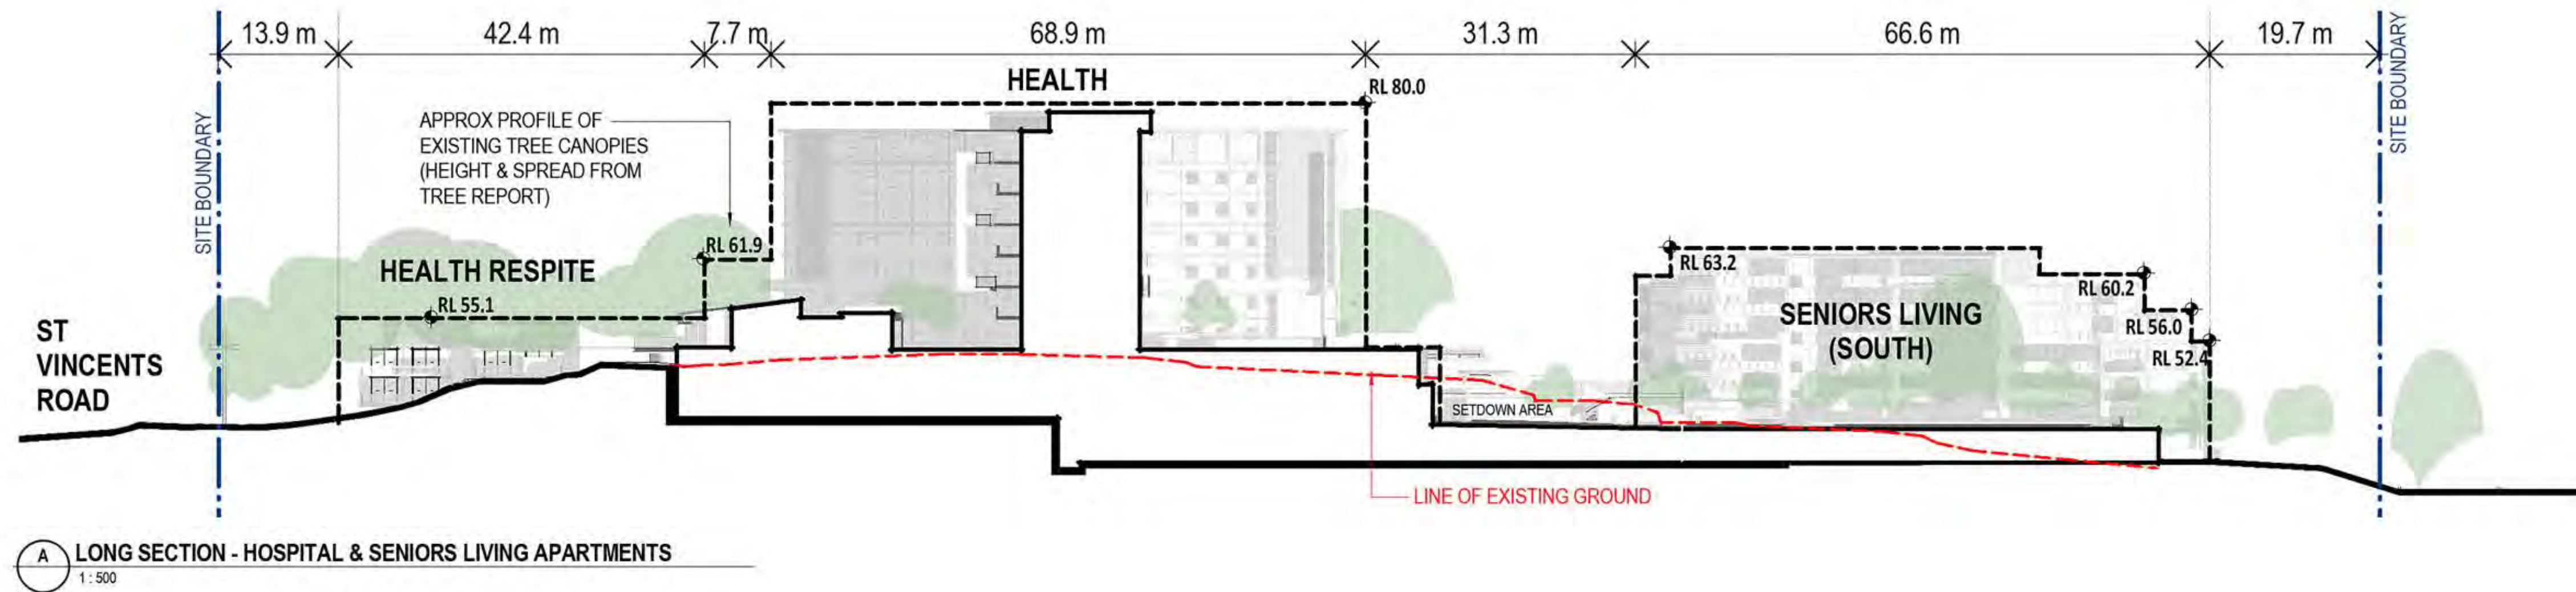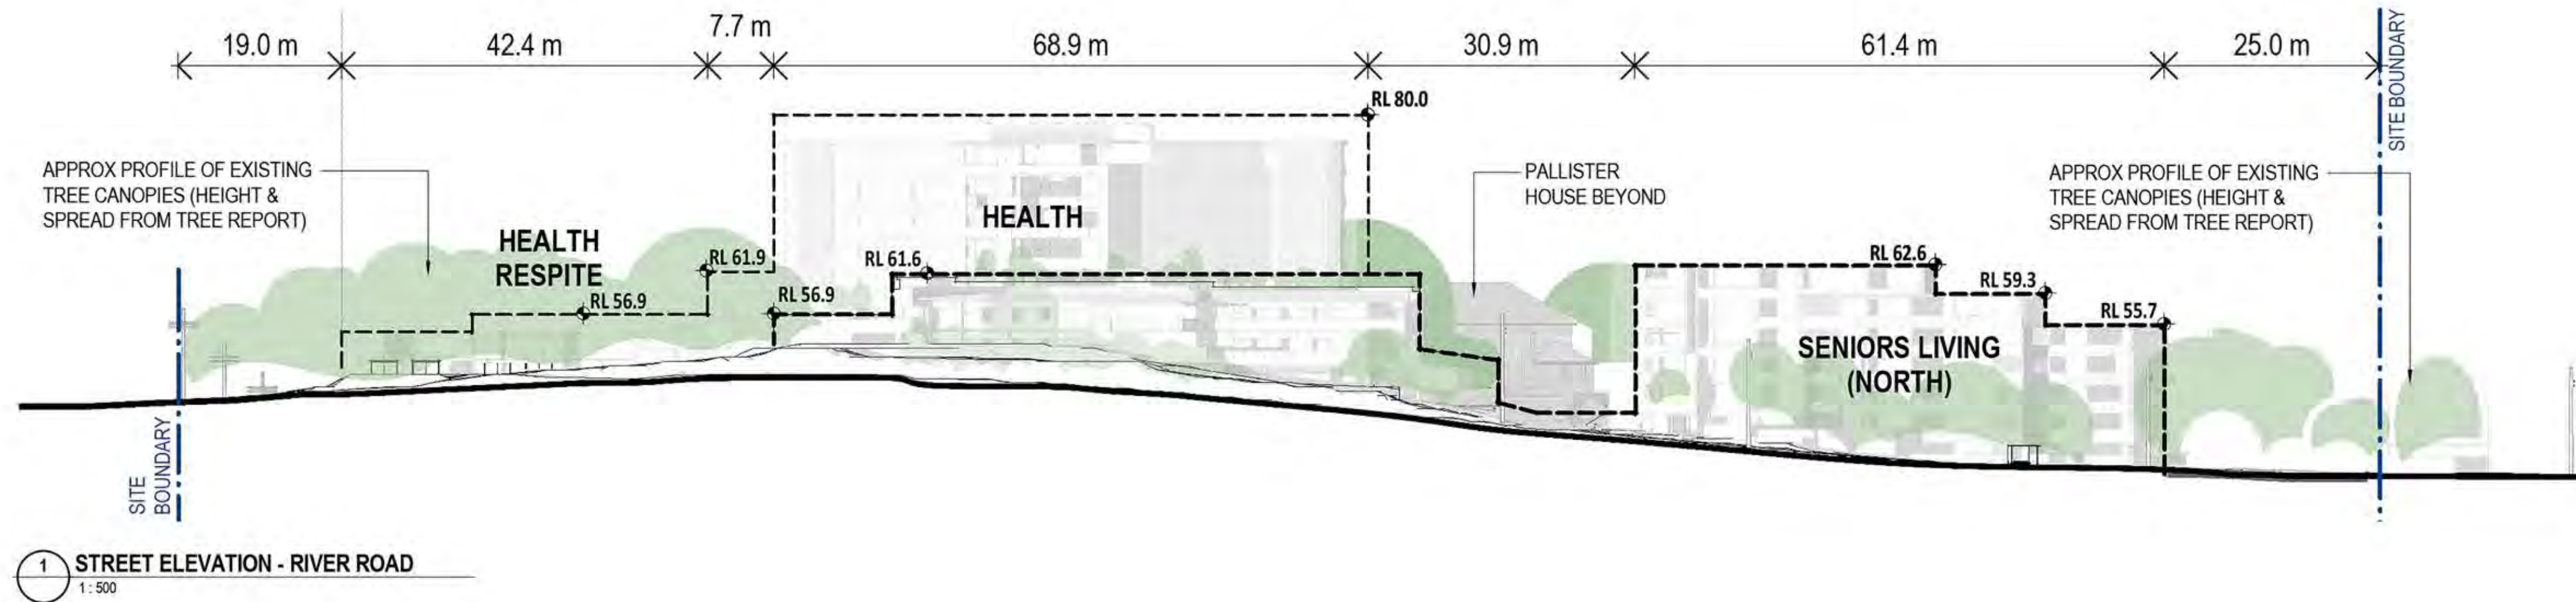


FOR APPROVAL
RESPONSE TO SUBMISSIONS (SEPT. 2019)

© BICKERTON MASTERS ARCHITECTURE THESE DRAWINGS AND DESIGNS AND THE COPYRIGHT THEREOF ARE THE PROPERTY OF BICKERTON MASTERS ARCHITECTURE PTY LTD AND MUST NOT BE USED, RETAINED OR COPIED WITHOUT THE WRITTEN PERMISSION OF BICKERTON MASTERS ARCHITECTURE PTY LTD ACN 100 225 140 TRADING AS BICKERTON MASTERS ARCHITECTURE.			
BICKERTON MASTERS ARCHITECTURE ACCEPT NO RESPONSIBILITY FOR THE USABILITY, COMPLETENESS OR ACCURACY OF DATA TRANSFERRED ELECTRONICALLY. RECIPIENTS SHOULD WHEN NECESSARY REQUEST A HARD COPY VERSION FOR VERIFICATION. USE FIGURED DIMENSIONS IN PREFERENCE TO SCALE. ALL DIMENSIONS TO BE VERIFIED ON SITE.			
REV	DATE	DETAILS	INITIALS
5	30/08/2019	ISSUE FOR DPE	JC
4	19/08/2019	CONSULTANT ISSUE	JC
3	28/06/2019	PRELIMINARY ISSUE	CM
2	27/06/2019	PRELIMINARY ISSUE	CM
1	26/06/2019	PRELIMINARY ISSUE	CM
A	16/03/2018	CONCEPT PLAN ISSUE	ML


B M
bickertonmasters.com.au
bm@bickertonmasters.com.au
Brisbane 07 3257 3622
Sydney 02 9261 8333

CLIENT:
HammondCare
Champion Life
PROJECT:
GREENWICH HOSPITAL
CONCEPT PLAN

DRAWING TITLE:
SITE ELEVATION & SECTIONS
DATE:
AUGUST 2019
DRAWN:
ML, JC
PROJ ARCH:
BF
SCALE:
As indicated @ A1
REVISION:
P5

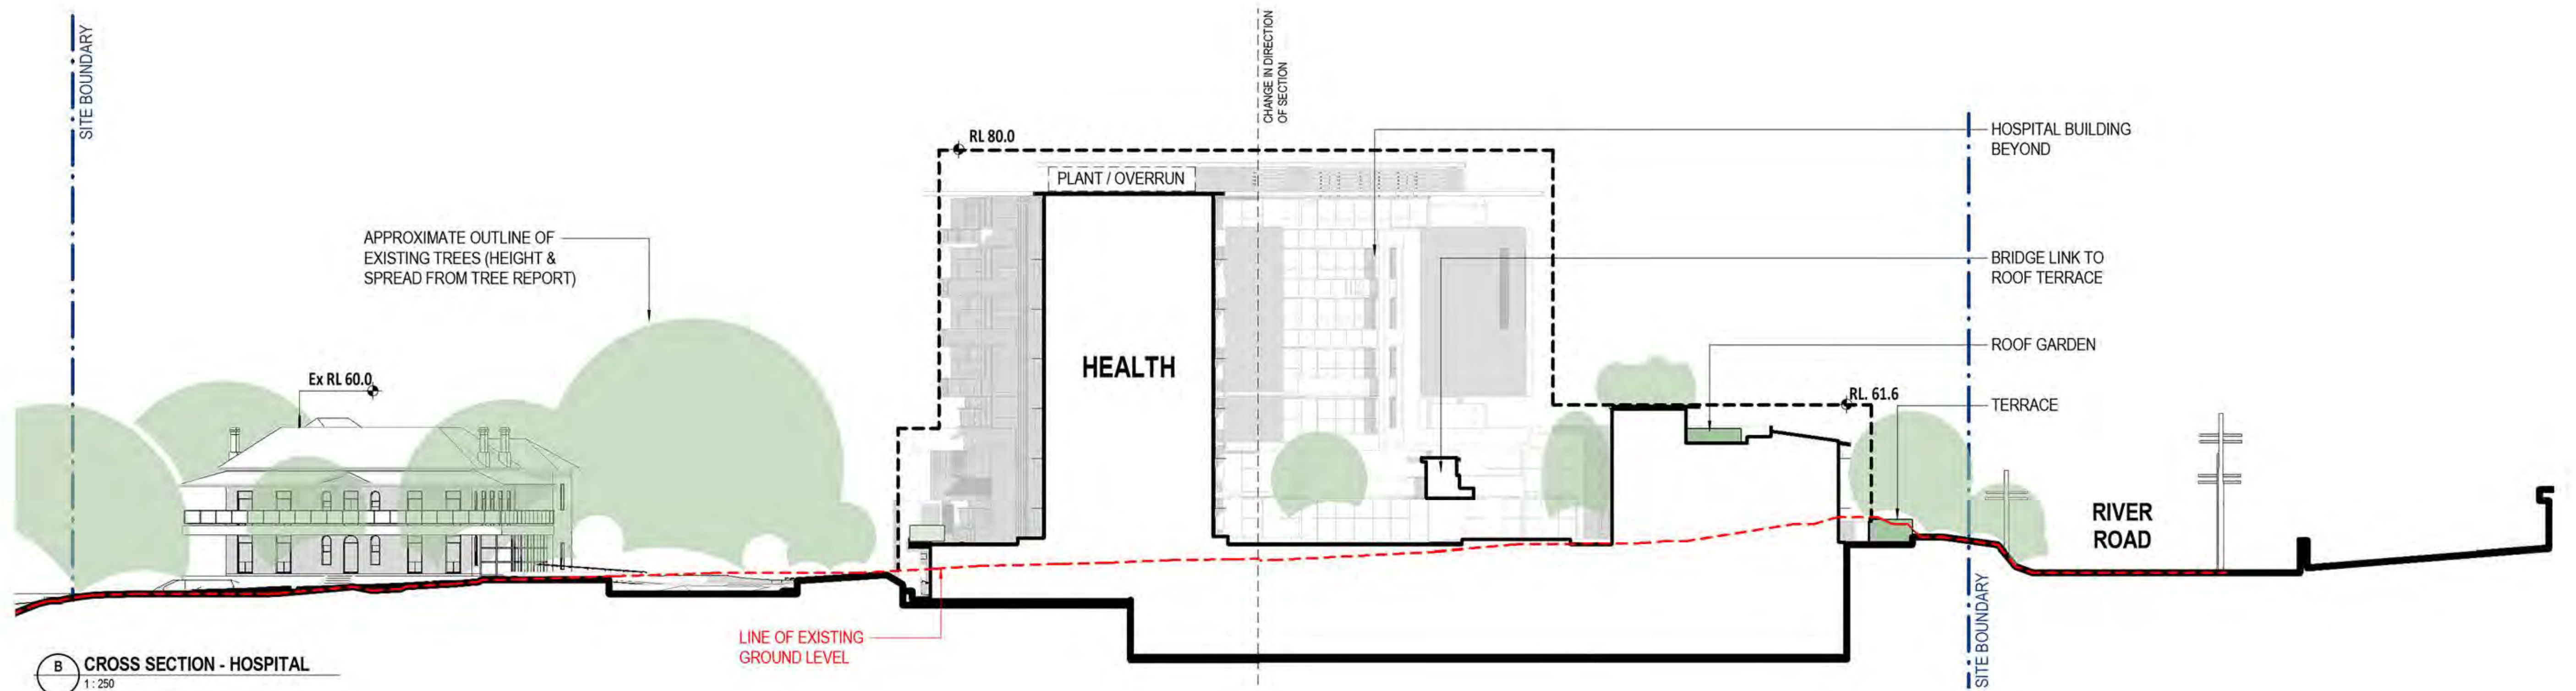

B CROSS SECTION - HOSPITAL
1:250

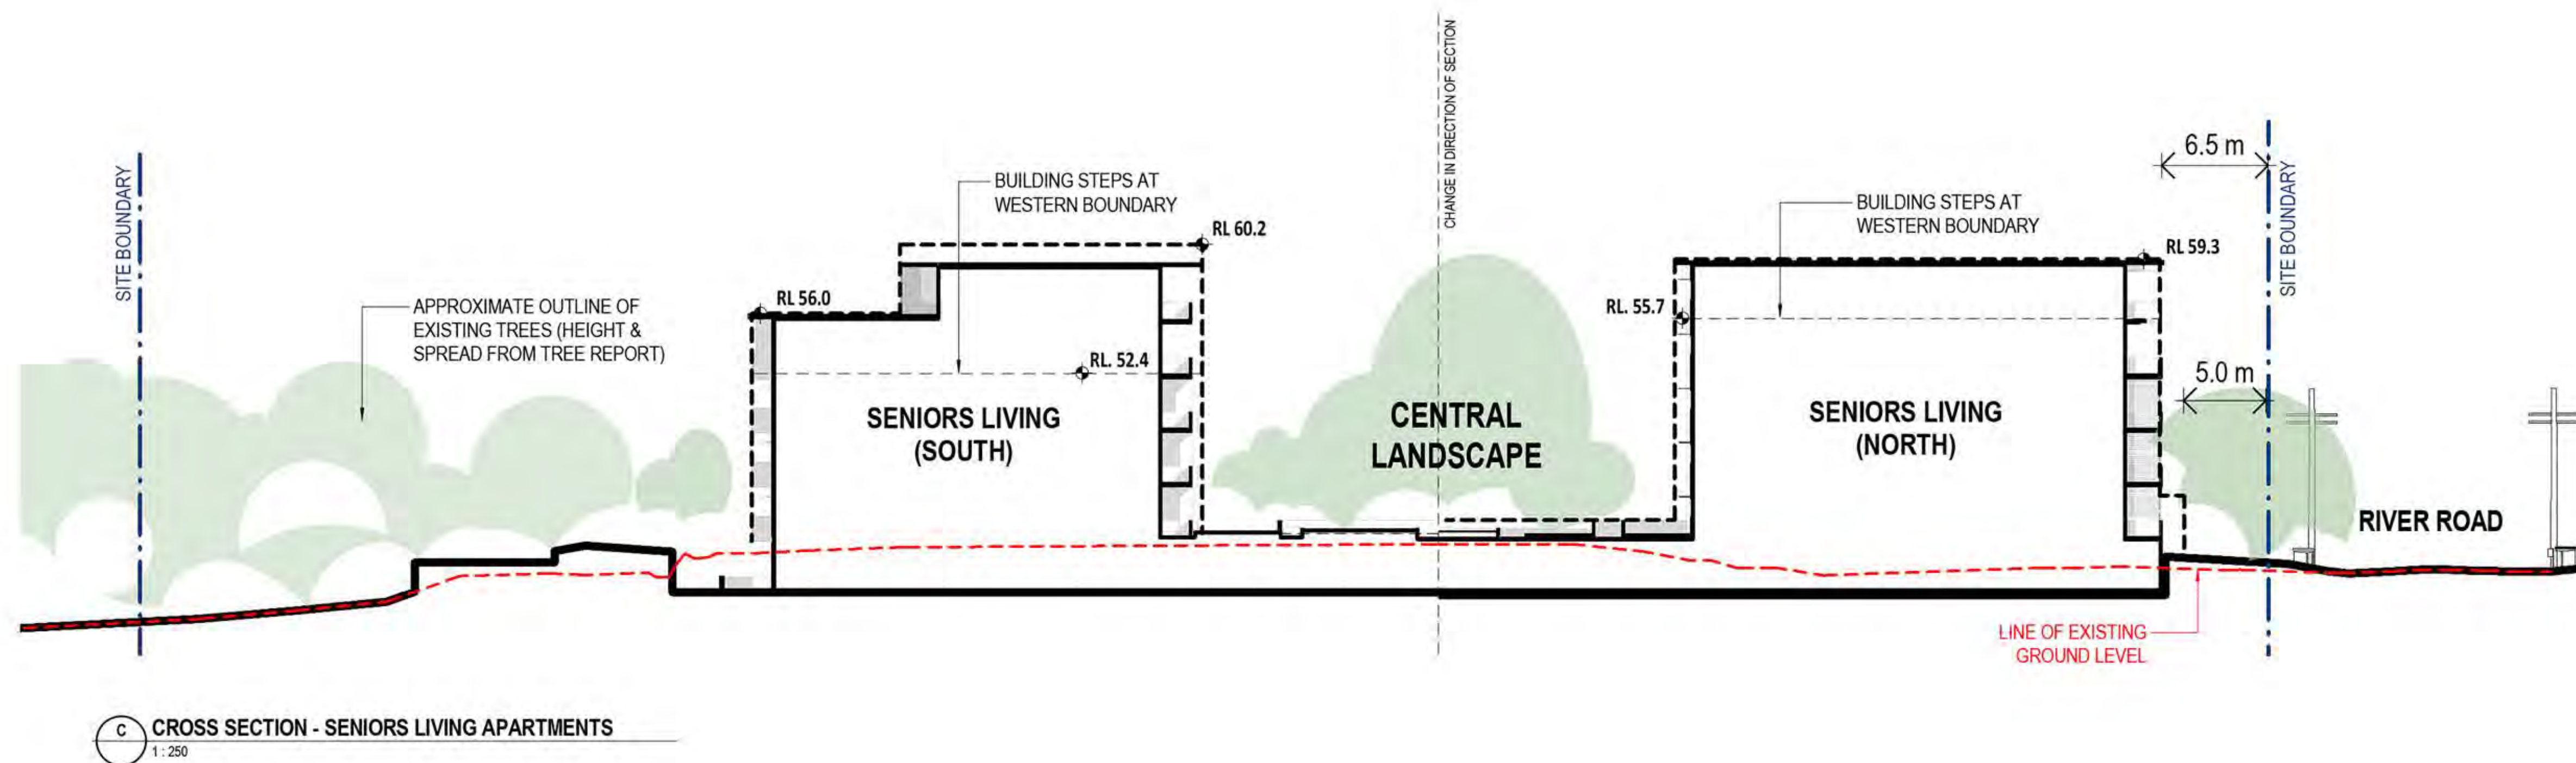

C CROSS SECTION - SENIORS LIVING APARTMENTS
1:250



FOR APPROVAL
RESPONSE TO SUBMISSIONS (SEPT. 2019)


1:250 @ A1, 1:500 @ A3				2 5 10 20 30m			
5	30/08/2019	ISSUE FOR DPE	JC				
4	19/08/2019	CONSULTANT ISSUE	JC				
3	28/06/2019	PRELIMINARY ISSUE	CM				
2	27/06/2019	PRELIMINARY ISSUE	CM				
1	26/06/2019	PRELIMINARY ISSUE	CM				
B	12/07/2018	REVISED APARTMENT BLDG ISSUE	BF				
A	16/03/2018	CONCEPT PLAN ISSUE	ML				
REV	DATE	DETAILS	INITIALS				

© BICKERTON MASTERS ARCHITECTURE
THESE DRAWINGS AND DESIGNS AND THE COPYRIGHT THEREOF ARE
THE PROPERTY OF BICKERTON MASTERS ARCHITECTURE PTY LTD
AND MUST NOT BE USED, RETAINED OR COPIED WITHOUT THE
WRITTEN PERMISSION OF BICKERTON MASTERS ARCHITECTURE PTY
LTD ACN 109 225 146 TRADING AS BICKERTON MASTERS
ARCHITECTURE.
BICKERTON MASTERS ARCHITECTURE ACCEPT NO RESPONSIBILITY
FOR THE USABILITY, COMPLETENESS OR ACCURACY OF DATA
TRANSFERRED ELECTRONICALLY. RECIPIENTS SHOULD WHEN
NECESSARY REQUEST A HARD COPY VERSION FOR VERIFICATION.
USE FIGURED DIMENSIONS IN PREFERENCE TO SCALE. ALL
DIMENSIONS TO BE VERIFIED ON SITE.


BIM
bickertonmasters.com.au
bm@bickertonmasters.com.au
Brisbane 07 3257 3622
Sydney 02 9261 8333

CLIENT:
HammondCare
Champion Life
PROJECT:
GREENWICH HOSPITAL
CONCEPT PLAN

DRAWING TITLE:
SITE SECTIONS
DATE:
AUGUST 2019
DRAWN:
ML, JC
PROJ:
1213
PROJ ARCH:
BF
DRAWING:
S.04
SCALE:
As indicated @ A1
REVISION:
P5

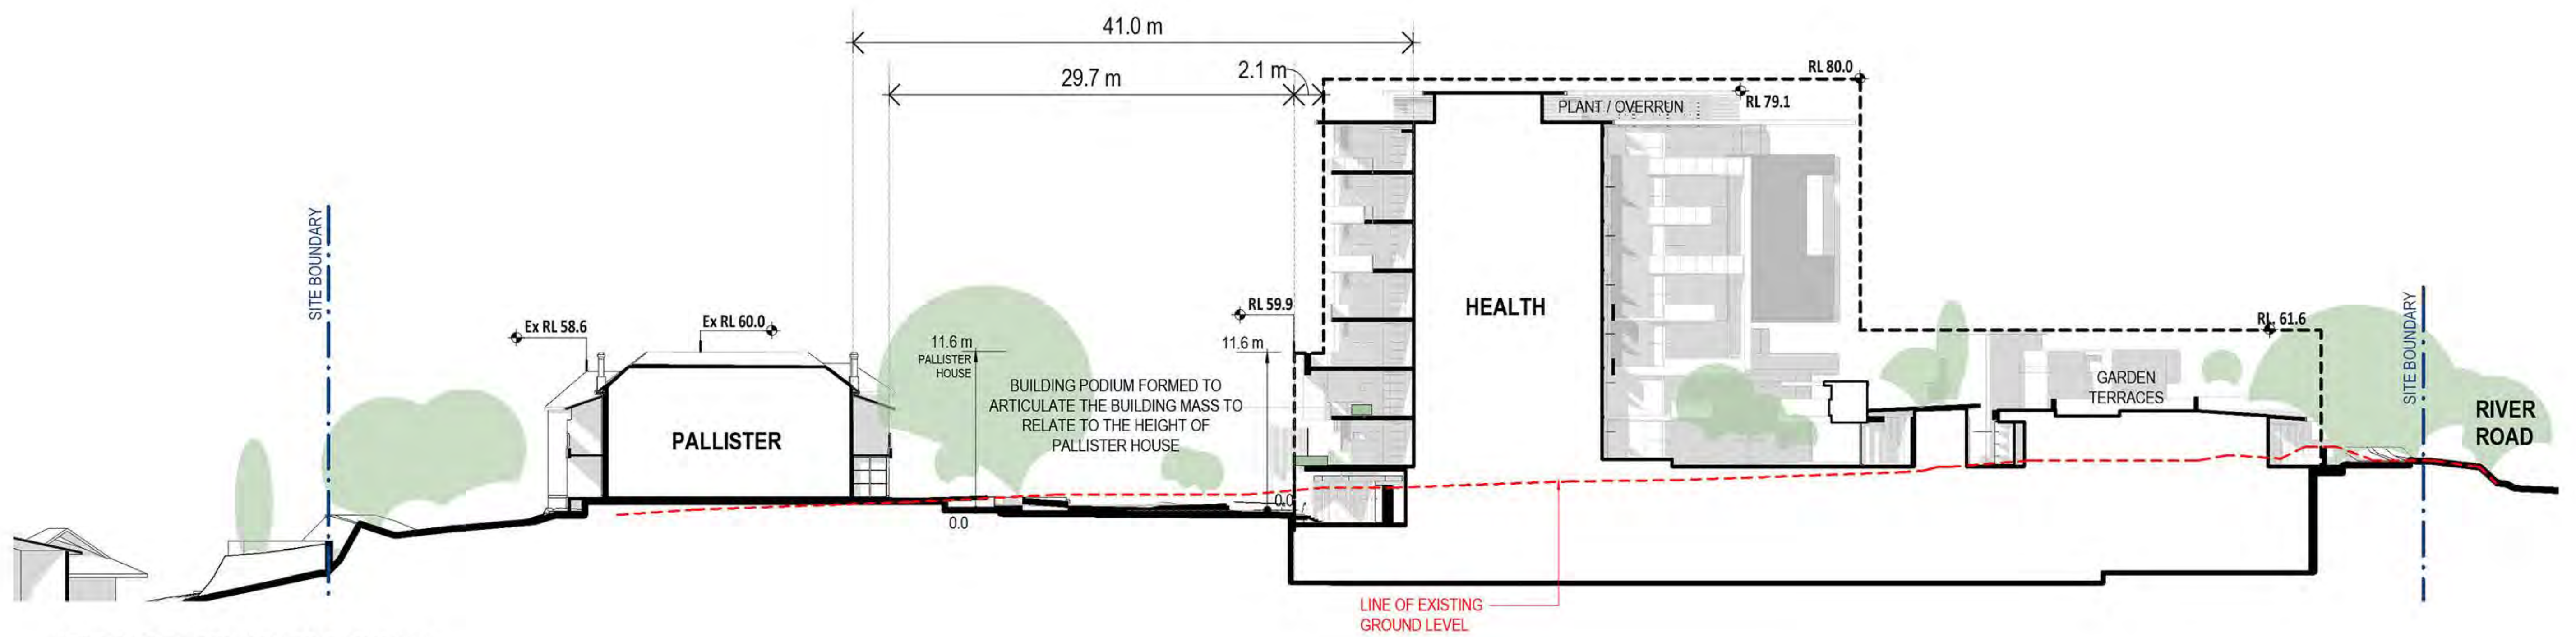

1 CROSS SECTION - HOSPITAL & PALLISTER
1:250

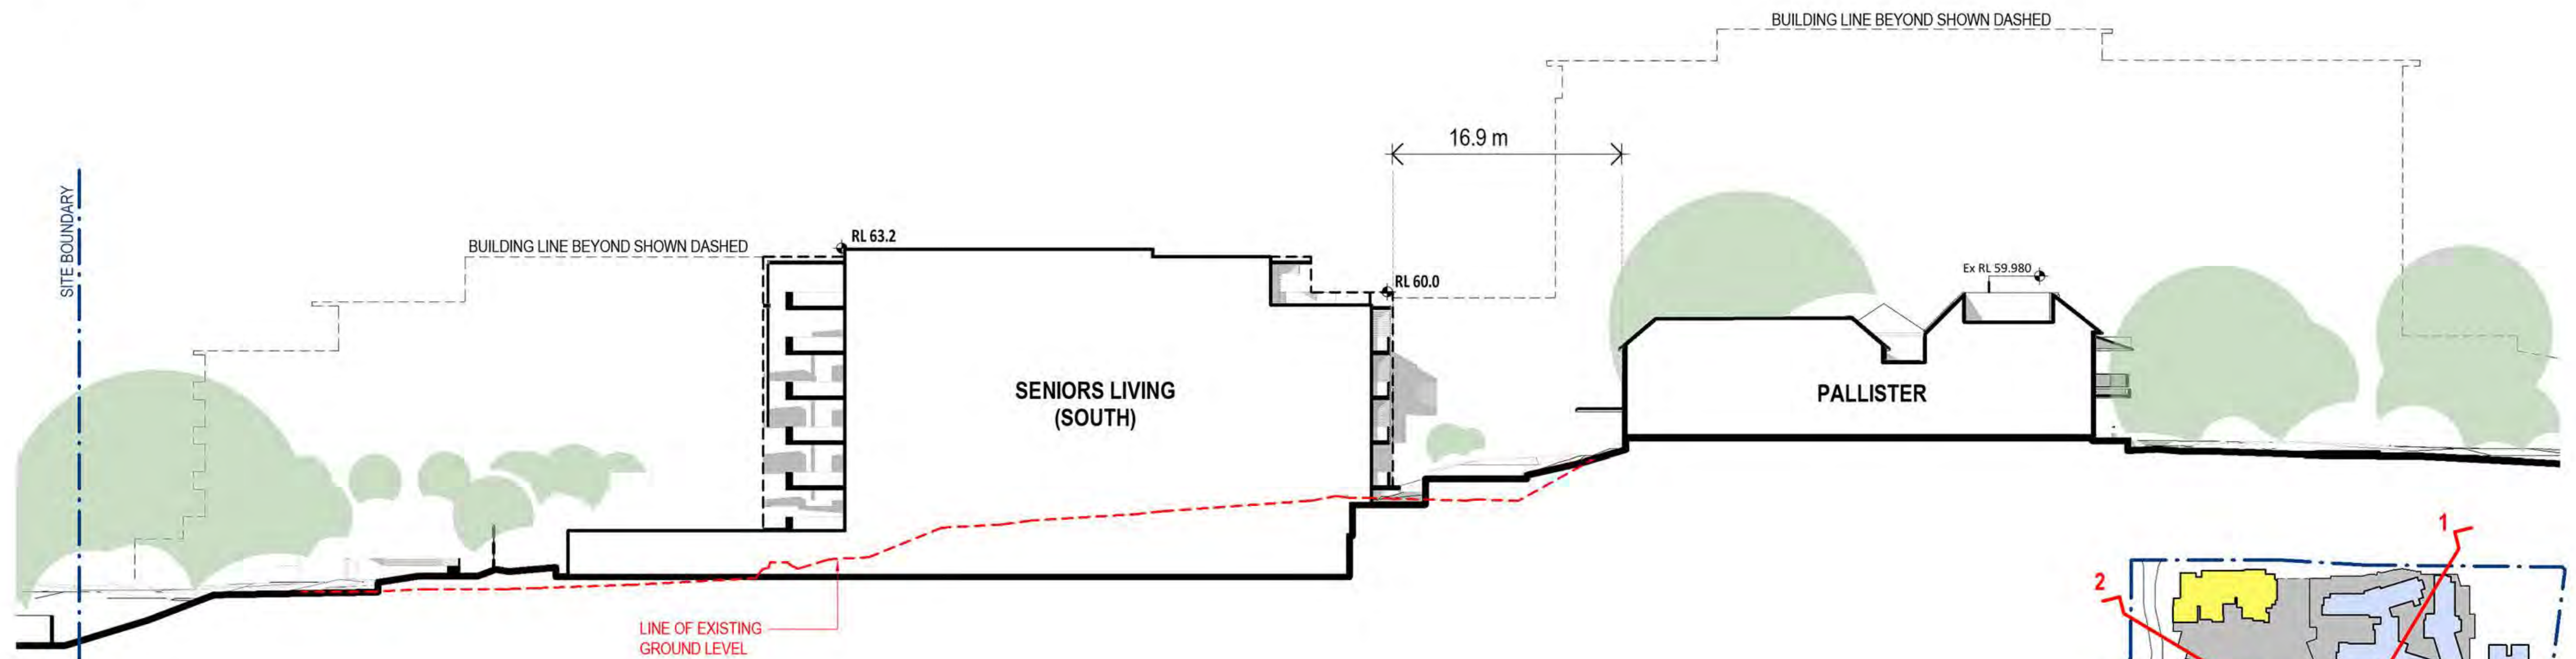

2 CROSS SECTION 2 - HOSPITAL & PALLISTER
1:250



FOR APPROVAL
RESPONSE TO SUBMISSIONS (SEPT. 2019)




REV	DATE	DETAILS	INITIALS
5	30.08.2019	ISSUE FOR DPE	JC
4	19.08.2019	CONSULTANT ISSUE	JC
3	28.06.2019	PRELIMINARY ISSUE	CM
2	27.06.2019	PRELIMINARY ISSUE	CM
1	26.06.2019	PRELIMINARY ISSUE	CM

© BICKERTON MASTERS ARCHITECTURE
THESE DRAWINGS AND DESIGNS ARE THE PROPERTY OF BICKERTON MASTERS ARCHITECTURE PTY LTD AND MUST NOT BE USED, RETAINED OR COPIED WITHOUT THE WRITTEN PERMISSION OF BICKERTON MASTERS ARCHITECTURE PTY LTD. ACN 109 225 140 TRADING AS BICKERTON MASTERS ARCHITECTURE.
BICKERTON MASTERS ARCHITECTURE ACCEPTS NO RESPONSIBILITY FOR THE USABILITY, COMPLETENESS OR ACCURACY OF DATA TRANSFERRED ELECTRONICALLY. RECIPIENTS SHOULD WHEN NECESSARY REQUEST A HARD COPY VERSION FOR VERIFICATION. USE FIGURED DIMENSIONS IN PREFERENCE TO SCALE. ALL DIMENSIONS TO BE VERIFIED ON SITE.

B M
bickertonmasters.com.au
bm@bickertonmasters.com.au
Brisbane 07 3257 3622
Sydney 02 9261 8333

CLIENT:
HammondCare
Champion Life
PROJECT:
GREENWICH HOSPITAL
CONCEPT PLAN

DRAWING TITLE:
SITE SECTIONS
DATE:
AUGUST 2019
DRAWN:
ML, JC
PROJ:
1213
PROJ ARCH:
BF
DRAWING:
S.04a
SCALE:
As indicated @ A1
REVISION:
P5

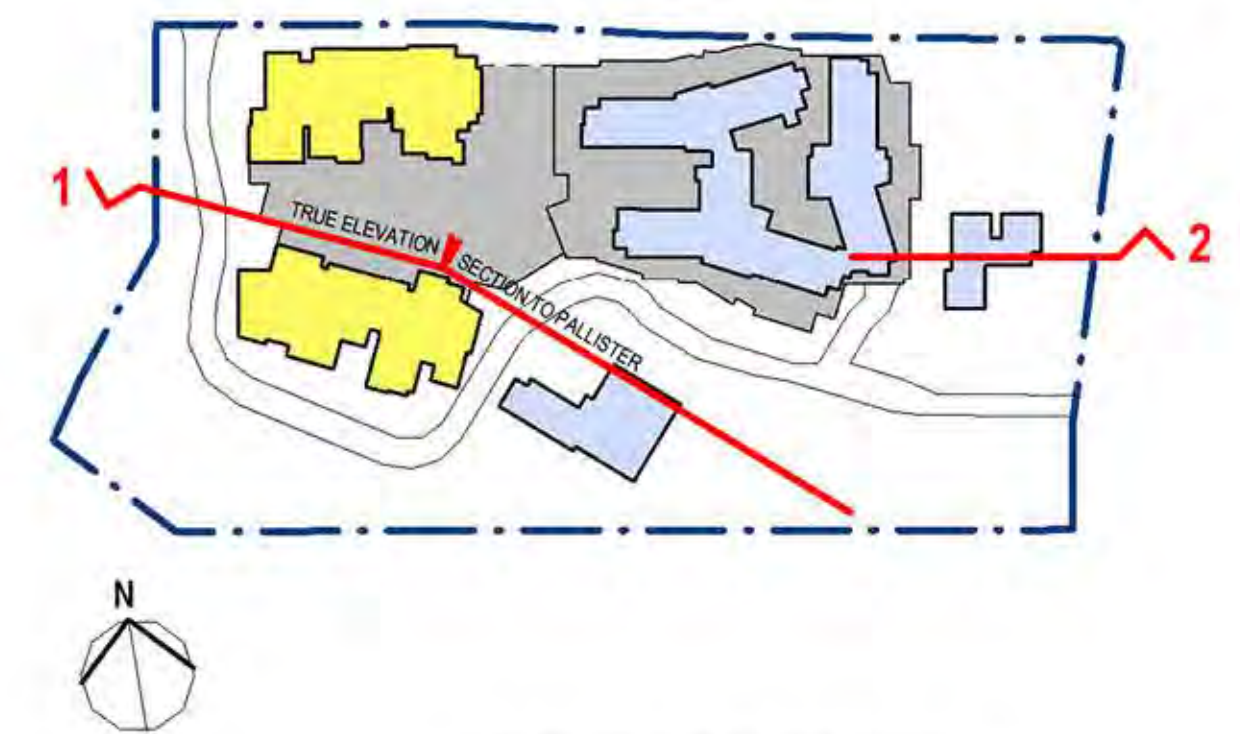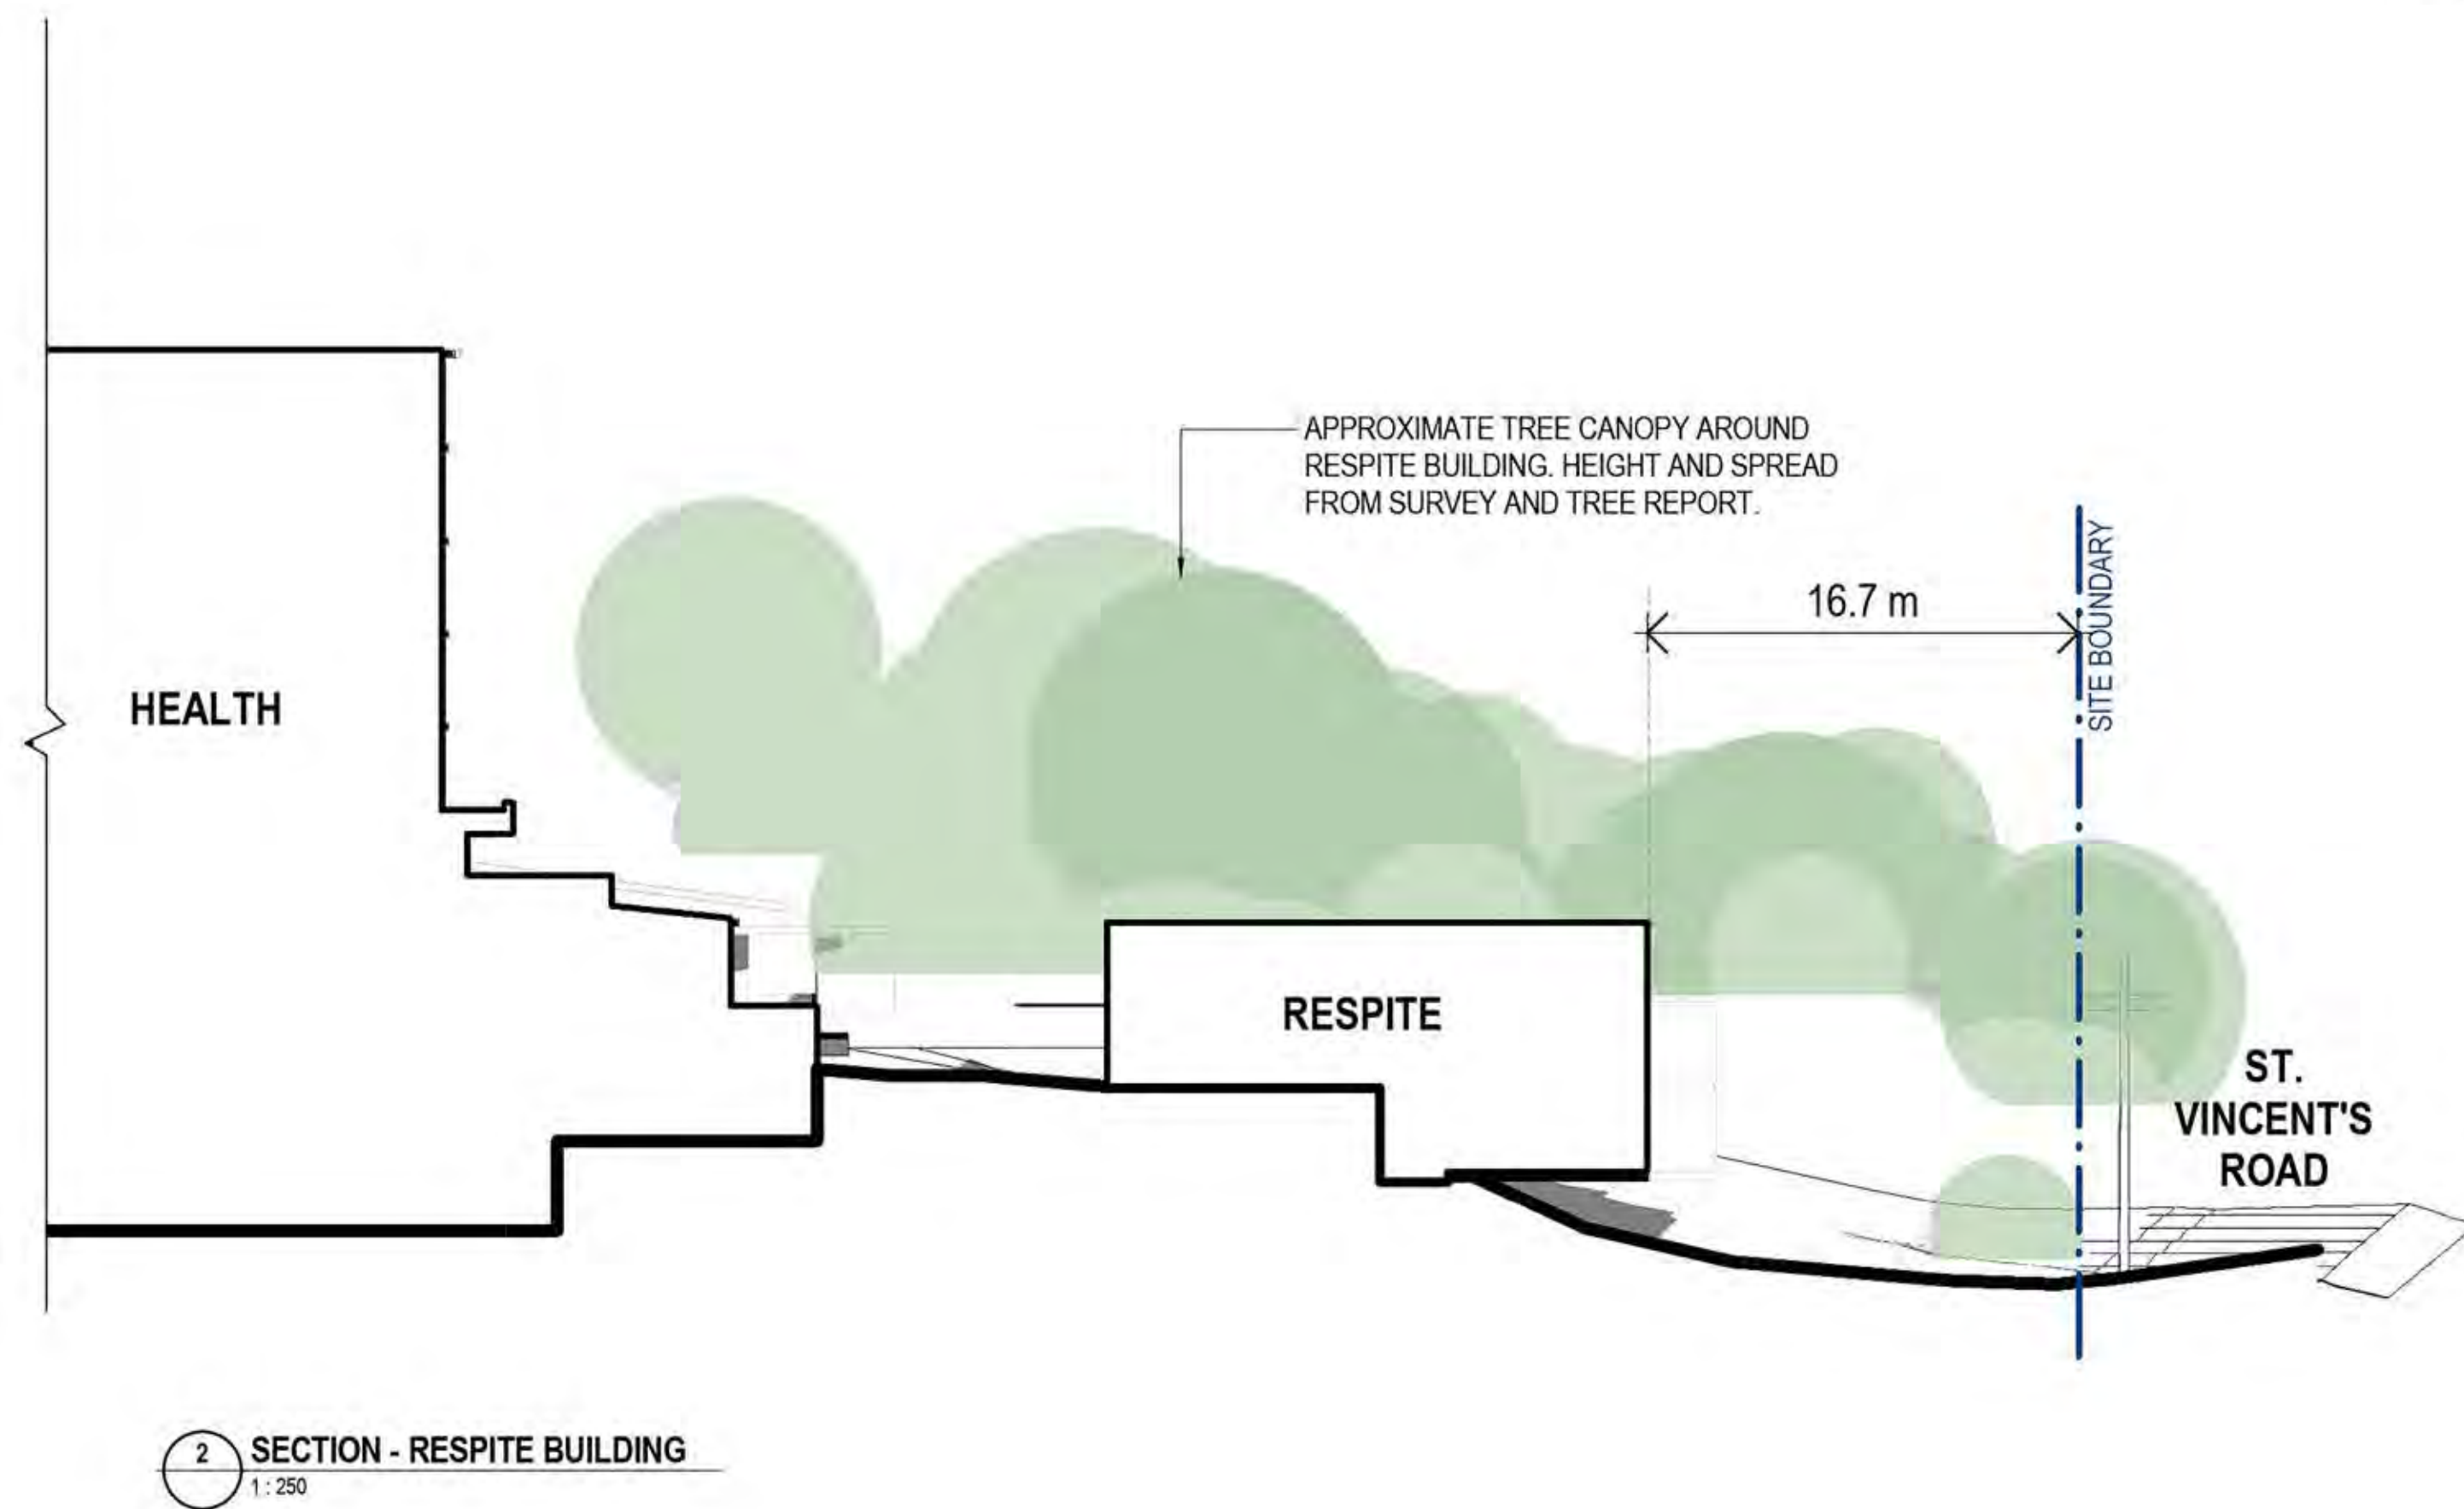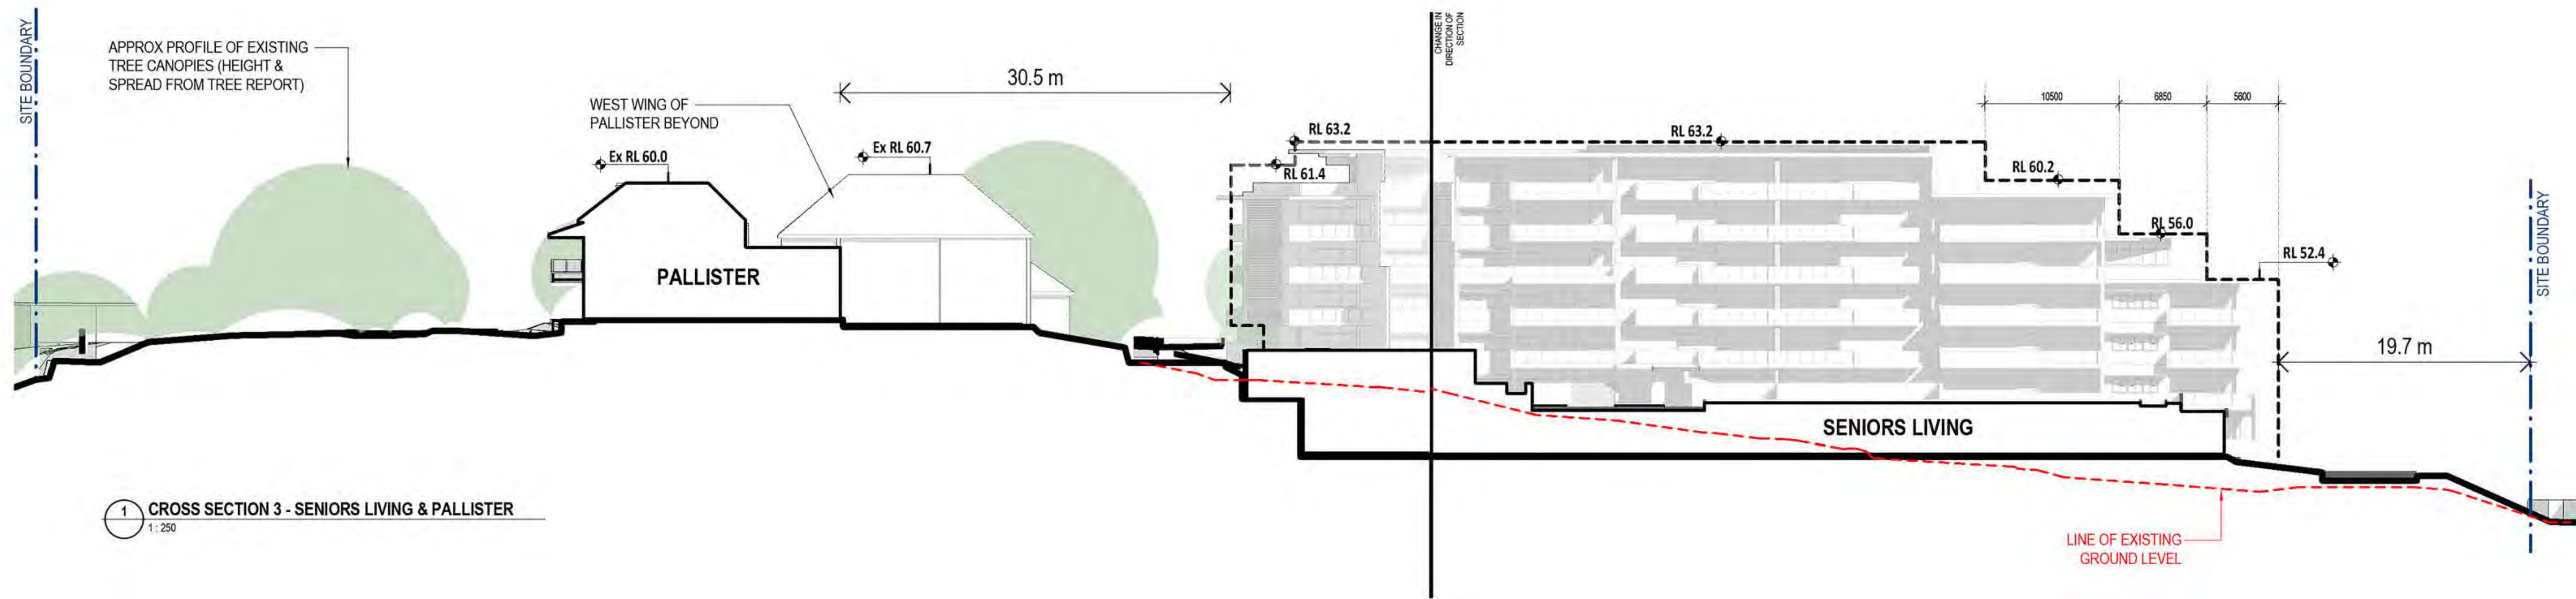

FOR APPROVAL
RESPONSE TO SUBMISSIONS (SEPT. 2019)

1:250 @ A1, 1:500 @ A3

5	30/08/2019	ISSUE FOR DPE	JC
4	19/08/2019	CONSULTANT ISSUE	JC
3	28/06/2019	PRELIMINARY ISSUE	CM
2	27/06/2019	PRELIMINARY ISSUE	CM
1	26/06/2019	PRELIMINARY ISSUE	CM
REV	DATE	DETAILS	INITIALS

BICKERTON MASTERS ARCHITECTURE ACCEPT NO RESPONSIBILITY FOR THE USABILITY, COMPLETENESS OR ACCURACY OF DATA TRANSFERRED ELECTRONICALLY. RECIPIENTS SHOULD WHEN NECESSARY REQUEST A HARD COPY VERSION FOR VERIFICATION. USE FIGURED DIMENSIONS IN PREFERENCE TO SCALE. ALL DIMENSIONS TO BE VERIFIED ON SITE.


B M
bickertonmasters.com.au
bm@bickertonmasters.com.au
Brisbane 07 3257 3622
Sydney 02 9261 8333

CLIENT:
HammondCare
Champion Life
PROJECT:
GREENWICH HOSPITAL
CONCEPT PLAN

DRAWING TITLE:
SITE SECTIONS
DATE:
AUGUST 2019
DRAWN:
ML, JC
PROJ:
1213
PROJ ARCH:
BF
DRAWING:
S.04b
SCALE:
As indicated @ A1
REVISION:
P5



MASSING MODEL
ELEVATED VIEW FROM
SOUTH OF SITE

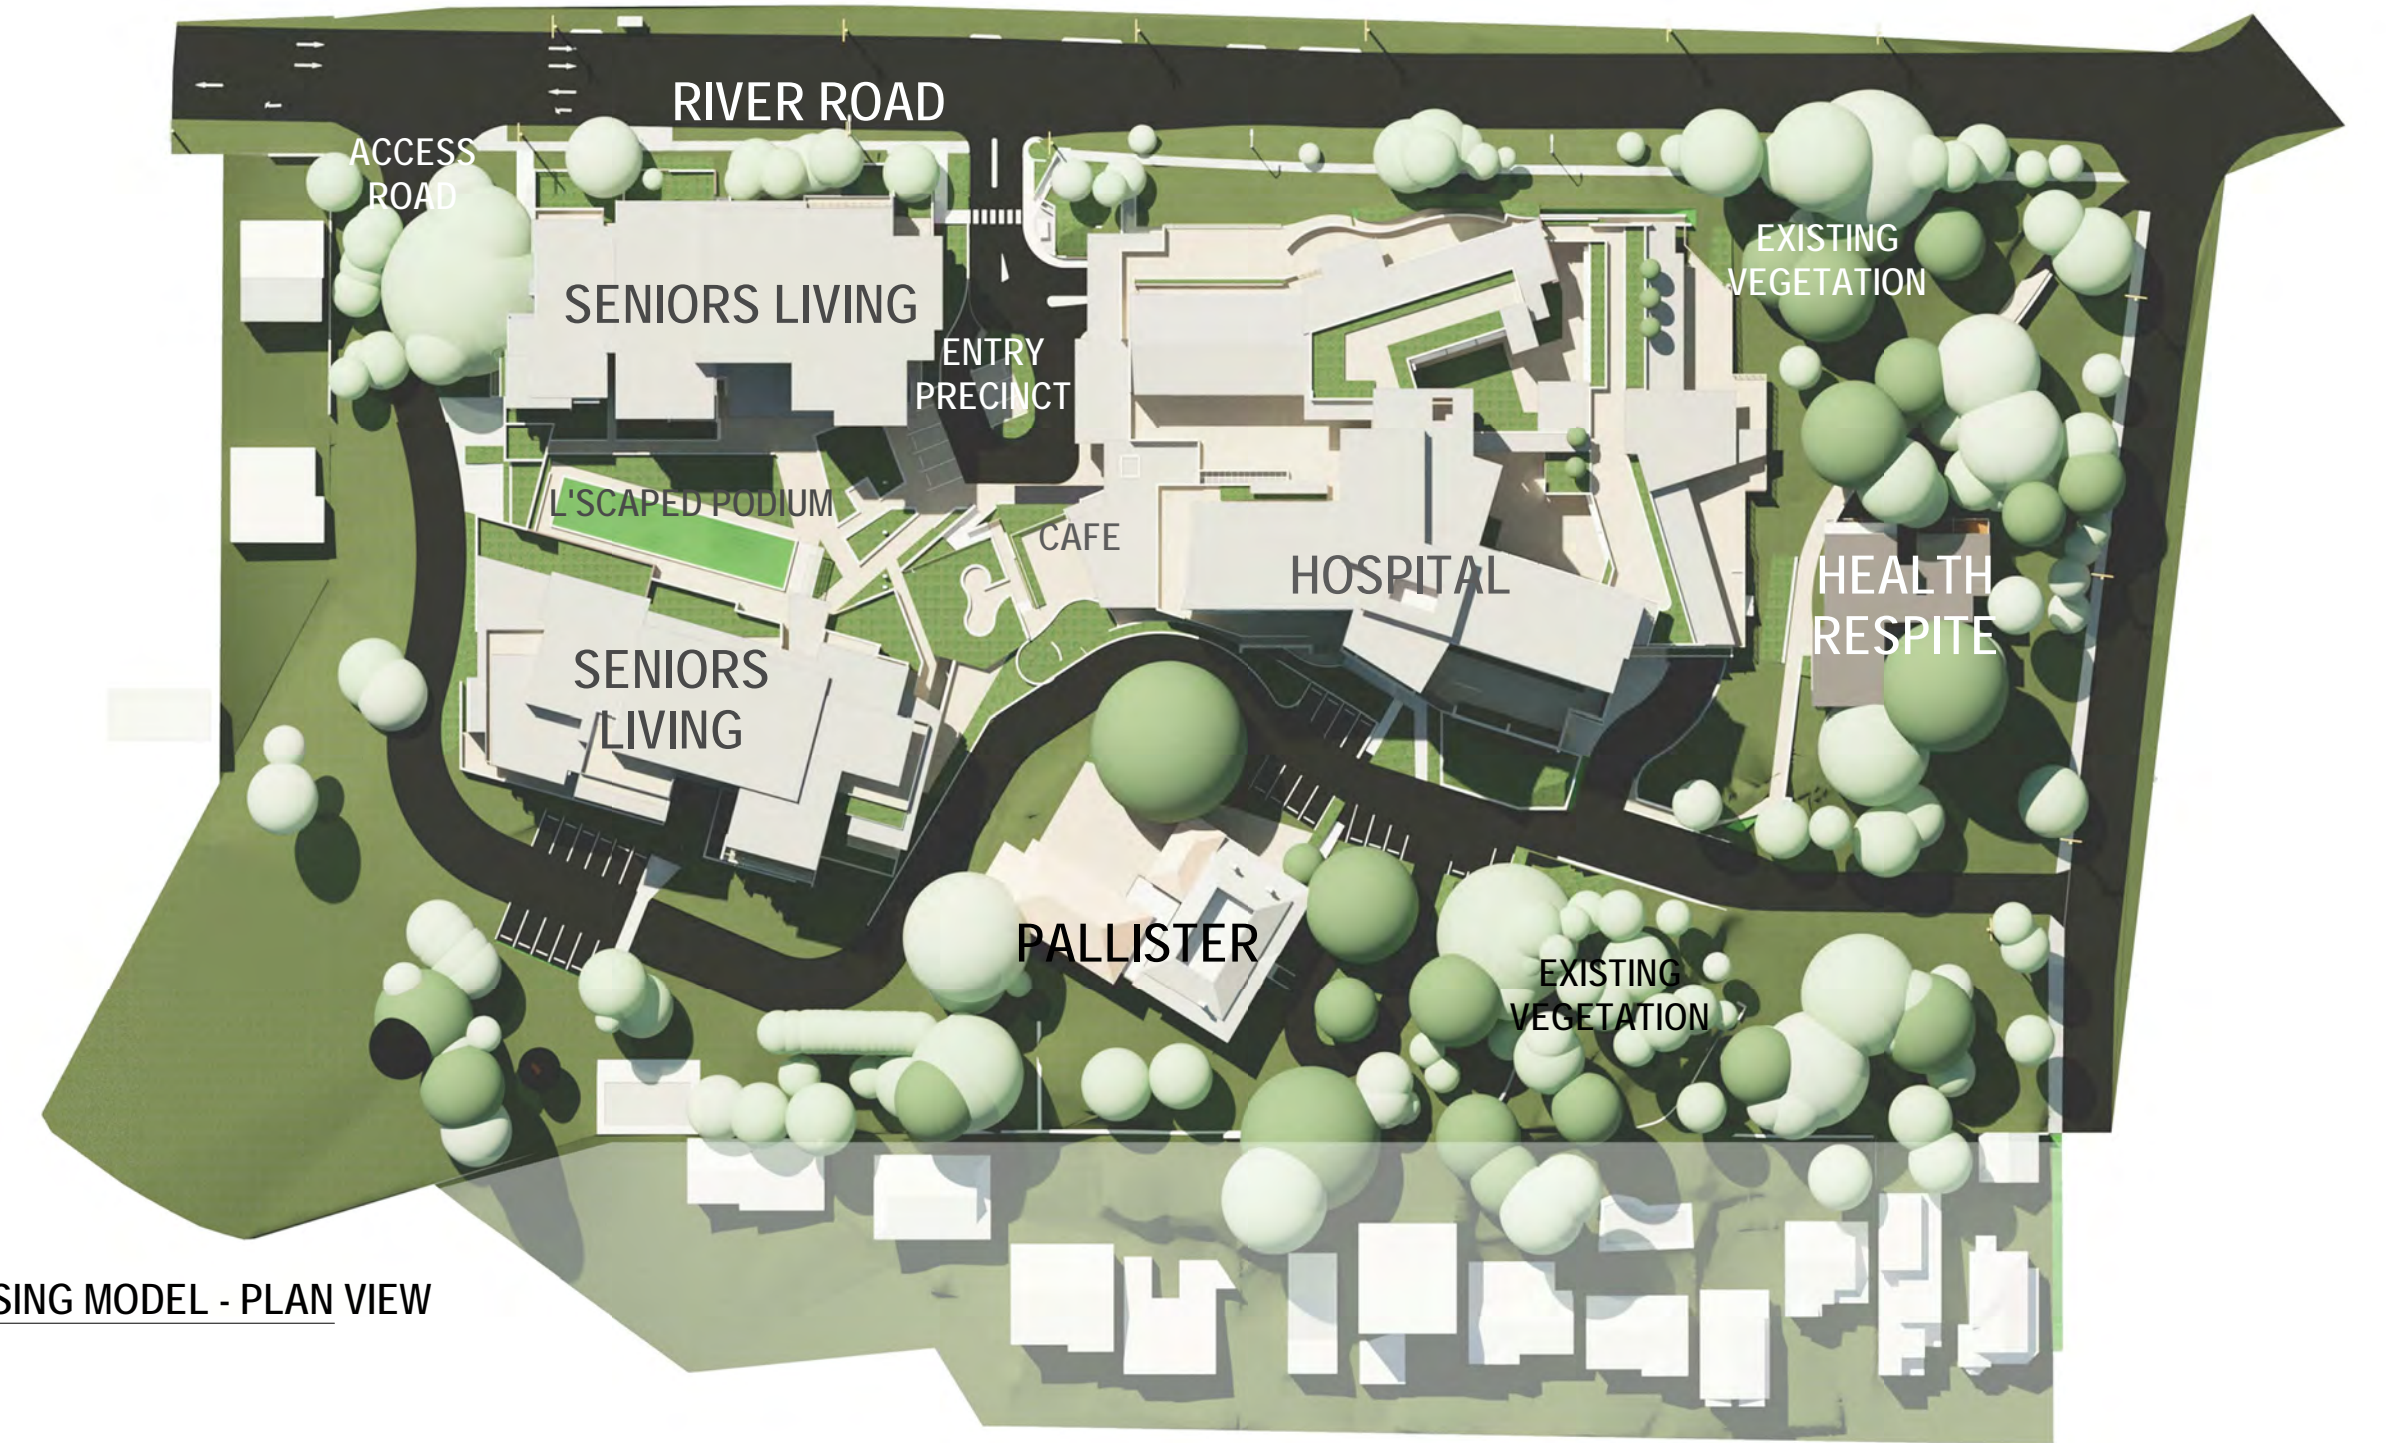

1 MASSING MODEL - PLAN VIEW
1:1000

- LANDSCAPED TERRACE AT PODIUM LEVEL
- ROOF TERRACES TO 1 & 2 STOREY WINGS
- LANDSCAPED COURTYARD AT PODIUM LEVEL
- EXISTING OPEN "PARK" LANDSCAPE AT CORNER OF SITE
- ROOF TERRACES TO 1 & 2 STOREY WINGS
- MAIN HOSPITAL WING
- SOUTHERN TERRACE PARALLEL TO INTERNAL LOT LINE
- HEALTH RESPITE BUILDING
- "PALLISTER" HERITAGE BUILDING
- CONTROLLED ACCESS ROAD (EXISTING)
- APPROX MASSES OF ADJACENT HOUSES FROM SURVEY

FOR APPROVAL
RESPONSE TO SUBMISSIONS (SEPT. 2019)

1:1000 @ A1, 1:2000 @ A3, 1:1000 @ A4			
5	30/08/2019	ISSUE FOR DPE	JC
4	19/08/2019	CONSULTANT ISSUE	JC
3	28/06/2019	PRELIMINARY ISSUE	CM
2	27/06/2019	PRELIMINARY ISSUE	CM
1	26/06/2019	PRELIMINARY ISSUE	CM
B	12/07/2018	REVISED APARTMENT BLDG ISSUE	BF
A	16/03/2018	CONCEPT PLAN ISSUE	ML
REV	DATE	DETAILS	INITIALS

© BICKERTON MASTERS ARCHITECTURE
THESE DRAWINGS AND DESIGNS AND THE COPYRIGHT THEREOF ARE
THE PROPERTY OF BICKERTON MASTERS ARCHITECTURE PTY LTD
AND MUST NOT BE USED, RETAINED OR COPIED WITHOUT THE
WRITTEN PERMISSION OF BICKERTON MASTERS ARCHITECTURE PTY
LTD A/CN 188 225 149 TRADING AS BICKERTON MASTERS
ARCHITECTURE.
BICKERTON MASTERS ARCHITECTURE ACCEPT NO RESPONSIBILITY
FOR THE USABILITY, COMPLETENESS OR ACCURACY OF DATA
TRANSFERRED ELECTRONICALLY. RECIPIENTS SHOULD WHEN
NECESSARY REQUEST A HARD COPY VERSION FOR VERIFICATION.
USE FIGURED DIMENSIONS IN PREFERENCE TO SCALE. ALL
DIMENSIONS TO BE VERIFIED ON SITE.




bickertonmasters.com.au
bm@bickertonmasters.com.au
Brisbane 07 3257 3622
Sydney 02 9261 8333

CLIENT:
HammondCare
Champion Life
PROJECT:
GREENWICH HOSPITAL
CONCEPT PLAN

DRAWING TITLE:
3D VIEWS - SITE

DATE: AUGUST 2019	DRAWN: CM	PROJ ARCH: BF	SCALE: 1:1000 @ A1
	PROJ: 1213	DRAWING: S.05	REVISION: P5

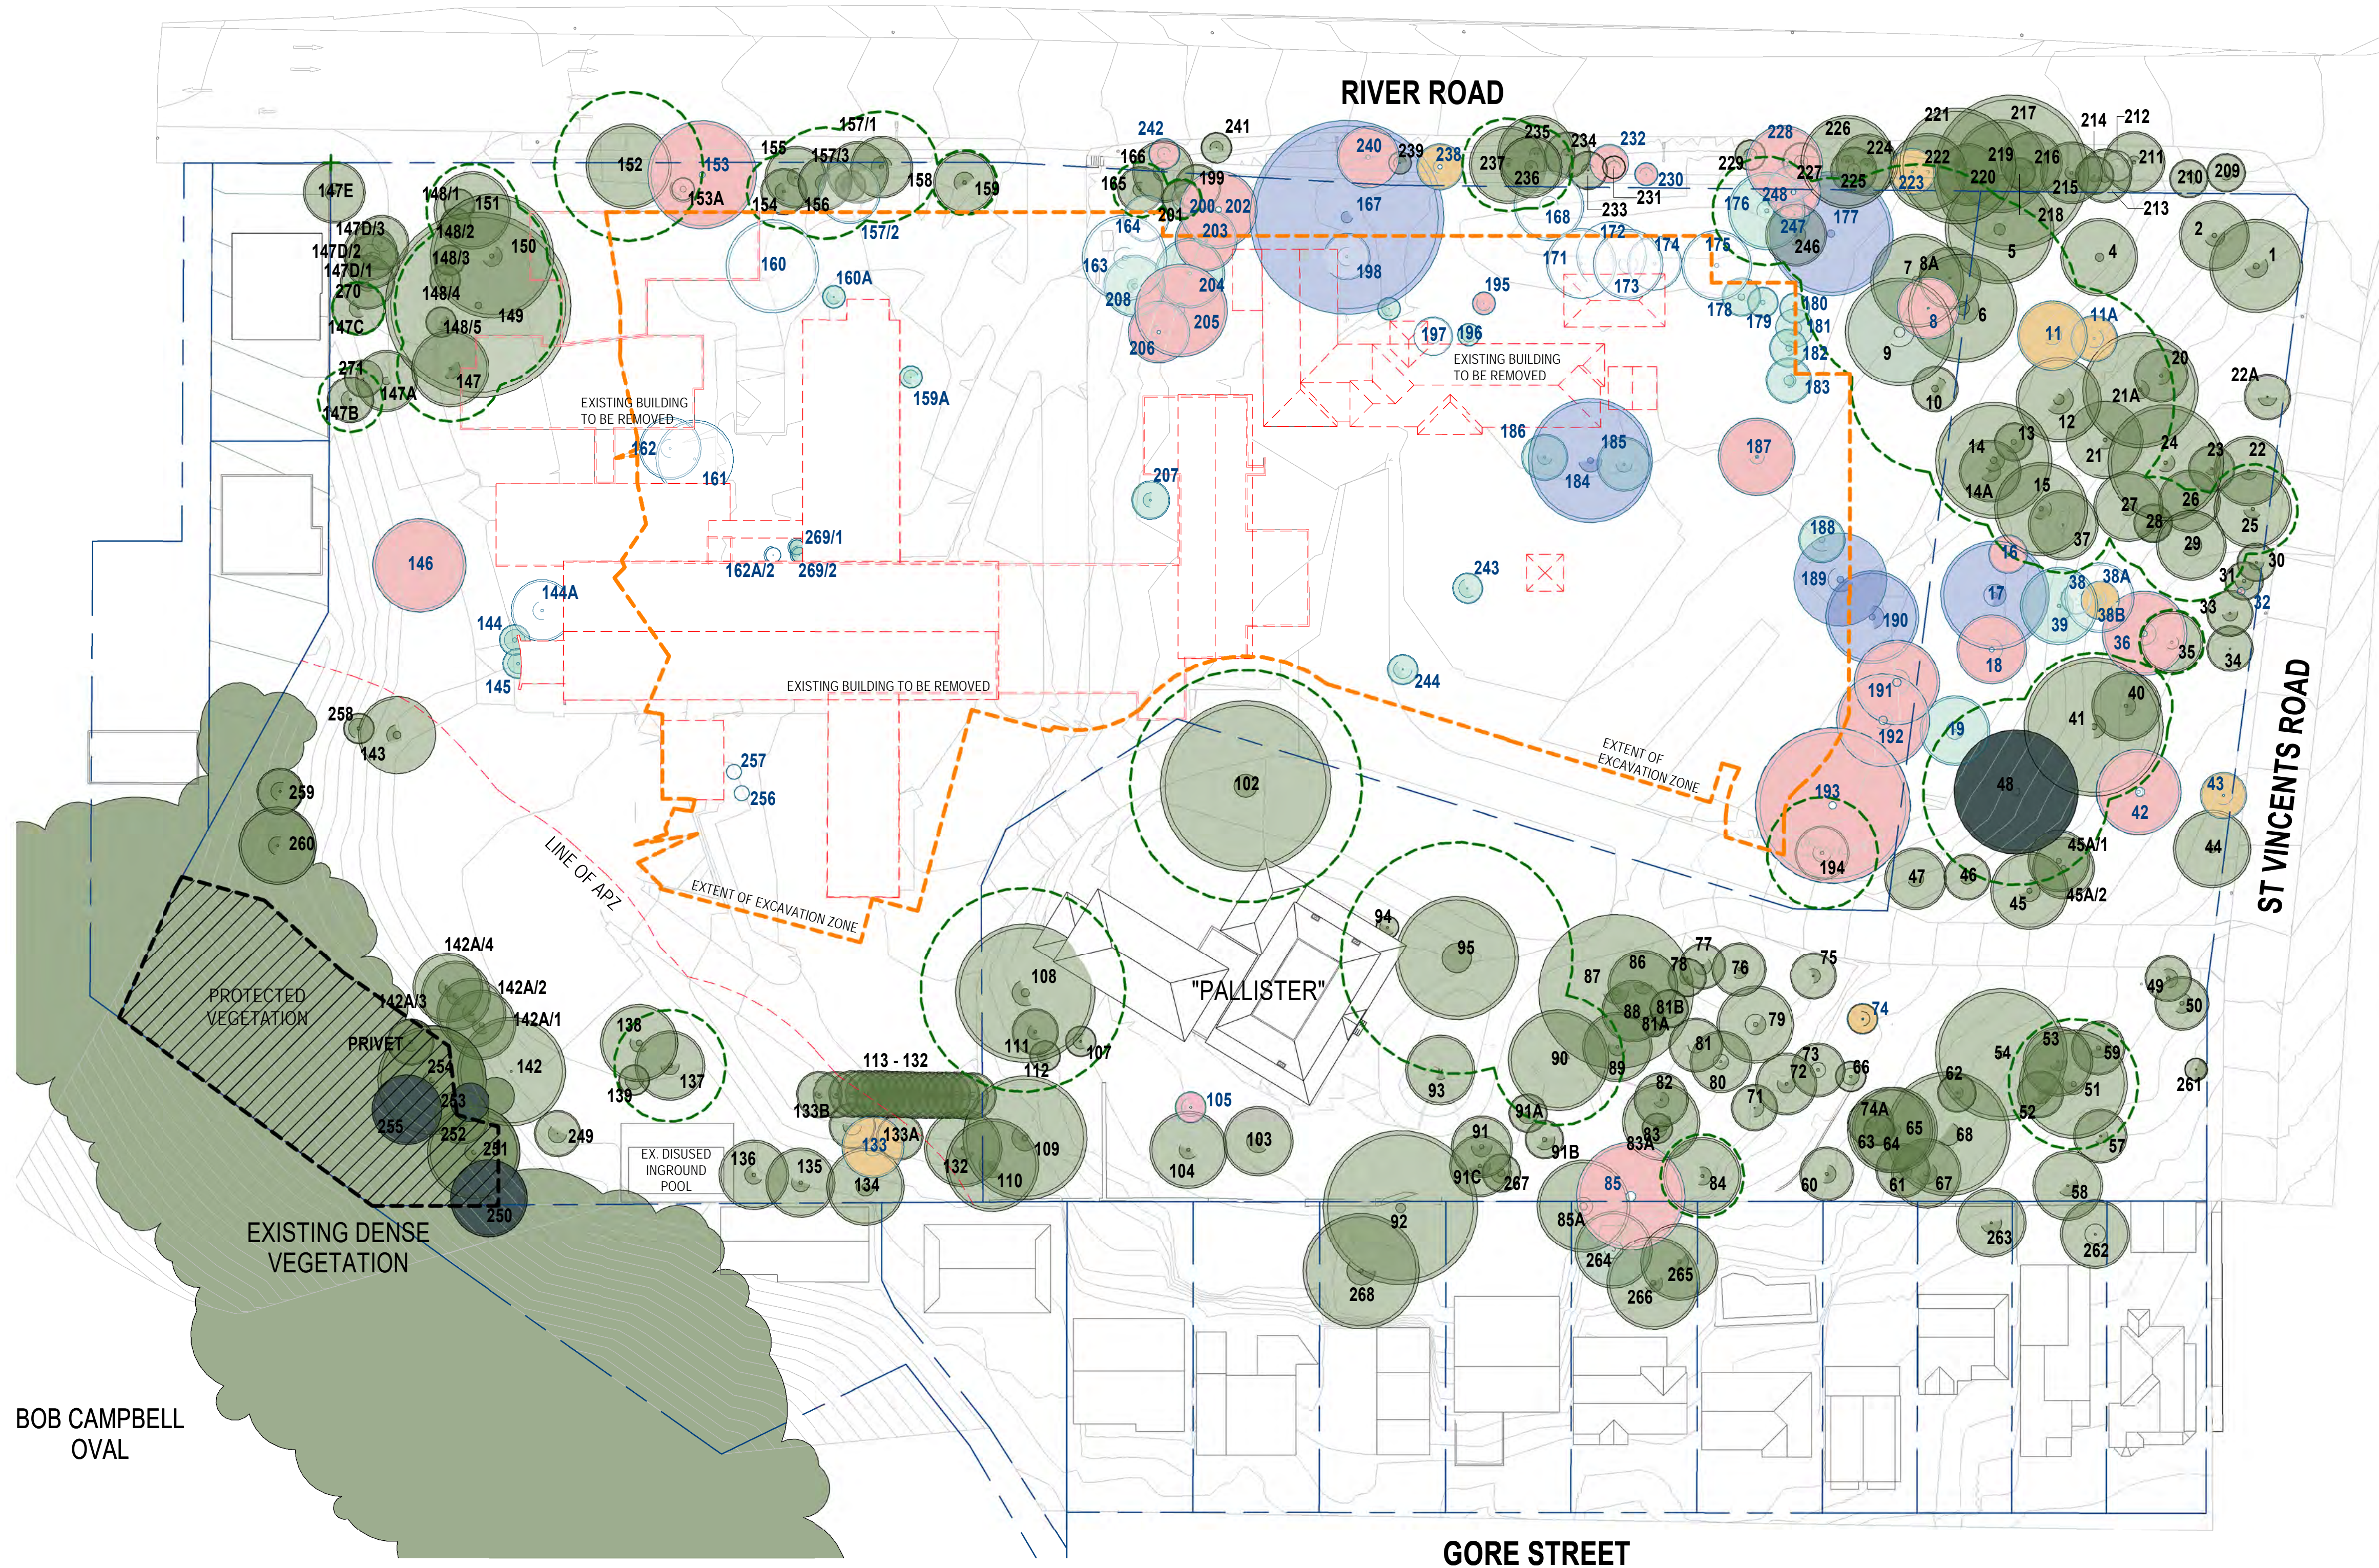

TREE REMOVAL LEGEND

TOTAL TREES DOCUMENTED IN ARBORIST REPORT & GRAPHICALLY SHOWN ON SURVEY DRAWING = 297

EXISTING & TO BE RETAINED/PROTECTED
REVISED SCHEME - 211 TREES TO REMAIN
ORIGINAL SUBMISSION - 125 TREES TO REMAIN

EXISTING & TO BE RETAINED/PROTECTED
(HABITAT TREE)
4 TREES (NOTE: INCLUDED WITHIN 211 TREES TO BE RETAINED)

HIGH SIGNIFICANCE TREES TO BE REMOVED
REVISED SCHEME - 10 REMOVED
ORIGINAL SUBMISSION - 14 REMOVED

MEDIUM SIGNIFICANCE TREES TO BE REMOVED
REVISED SCHEME - 24 REMOVED
ORIGINAL SUBMISSION - 57 REMOVED

LOW SIGNIFICANCE TO BE REMOVED
REVISED SCHEME - 21 REMOVED
ORIGINAL SUBMISSION - 33 REMOVED

INAPPROPRIATE/ FUNGI/ SELF-SOWN/ EXEMPT
TREES TO BE REMOVED
REVISED SCHEME - 23 REMOVED
ORIGINAL SUBMISSION - 10 REMOVED

OVERMATURE/DECAY/BORER TREES TO BE REMOVED
REVISED SCHEME - 8 REMOVED
ORIGINAL SUBMISSION - 6 REMOVED

TREE PROTECTION ZONE (TPZ)

NOTE:
DRAWING TO BE READ IN CONJUNCTION WITH ARBORIST REPORT
PREPARED BY "REDGUM HORTICULTURAL" FOR TREE SPECIES AND
OTHER DETAILS

FOR APPROVAL
RESPONSE TO SUBMISSIONS (SEPT. 2019)

1:500 @ A1, 1:1000 @ A3

0 5 10 20 30 50m

© BICKERTON MASTERS ARCHITECTURE THESE DRAWINGS AND DESIGNS AND THE COPYRIGHT THEREOF ARE THE PROPERTY OF BICKERTON MASTERS ARCHITECTURE PTY LTD AND MUST NOT BE USED, RETAINED OR COPIED WITHOUT THE WRITTEN PERMISSION OF BICKERTON MASTERS ARCHITECTURE PTY LTD AON 188 225 149 TRADING AS BICKERTON MASTERS ARCHITECTURE.				
5	06.09.2019	TREE UPDATE & SITE ANALYSIS	JC	
4	30.08.2019	ISSUE FOR DPE	JC	
3	19/08/2019	CONSULTANT ISSUE	JC	
2	27/06/2019	PRELIMINARY ISSUE	CM	
1	26/06/2019	PRELIMINARY ISSUE	CM	
A	16/03/2018	CONCEPT PLAN ISSUE	ML	
REV	DATE	DETAILS	INITIALS	

NORTH

B

M

bickertonmasters.com.au
bm@bickertonmasters.com.au
Brisbane 07 3257 3622
Sydney 02 9261 8333

CLIENT:

HammondCare

Champion Life


PROJECT:

GREENWICH HOSPITAL
CONCEPT PLAN

DRAWING TITLE: EXISTING TREES		DATE: AUGUST 2019		DRAWN: EC		PROJ ARCH: BF		SCALE: 1: 500 @ A1	
				PROJ: 1213		DRAWING: S.10		REVISION: P5	


16/09/2019 11:09:18 AM

STAGE 1

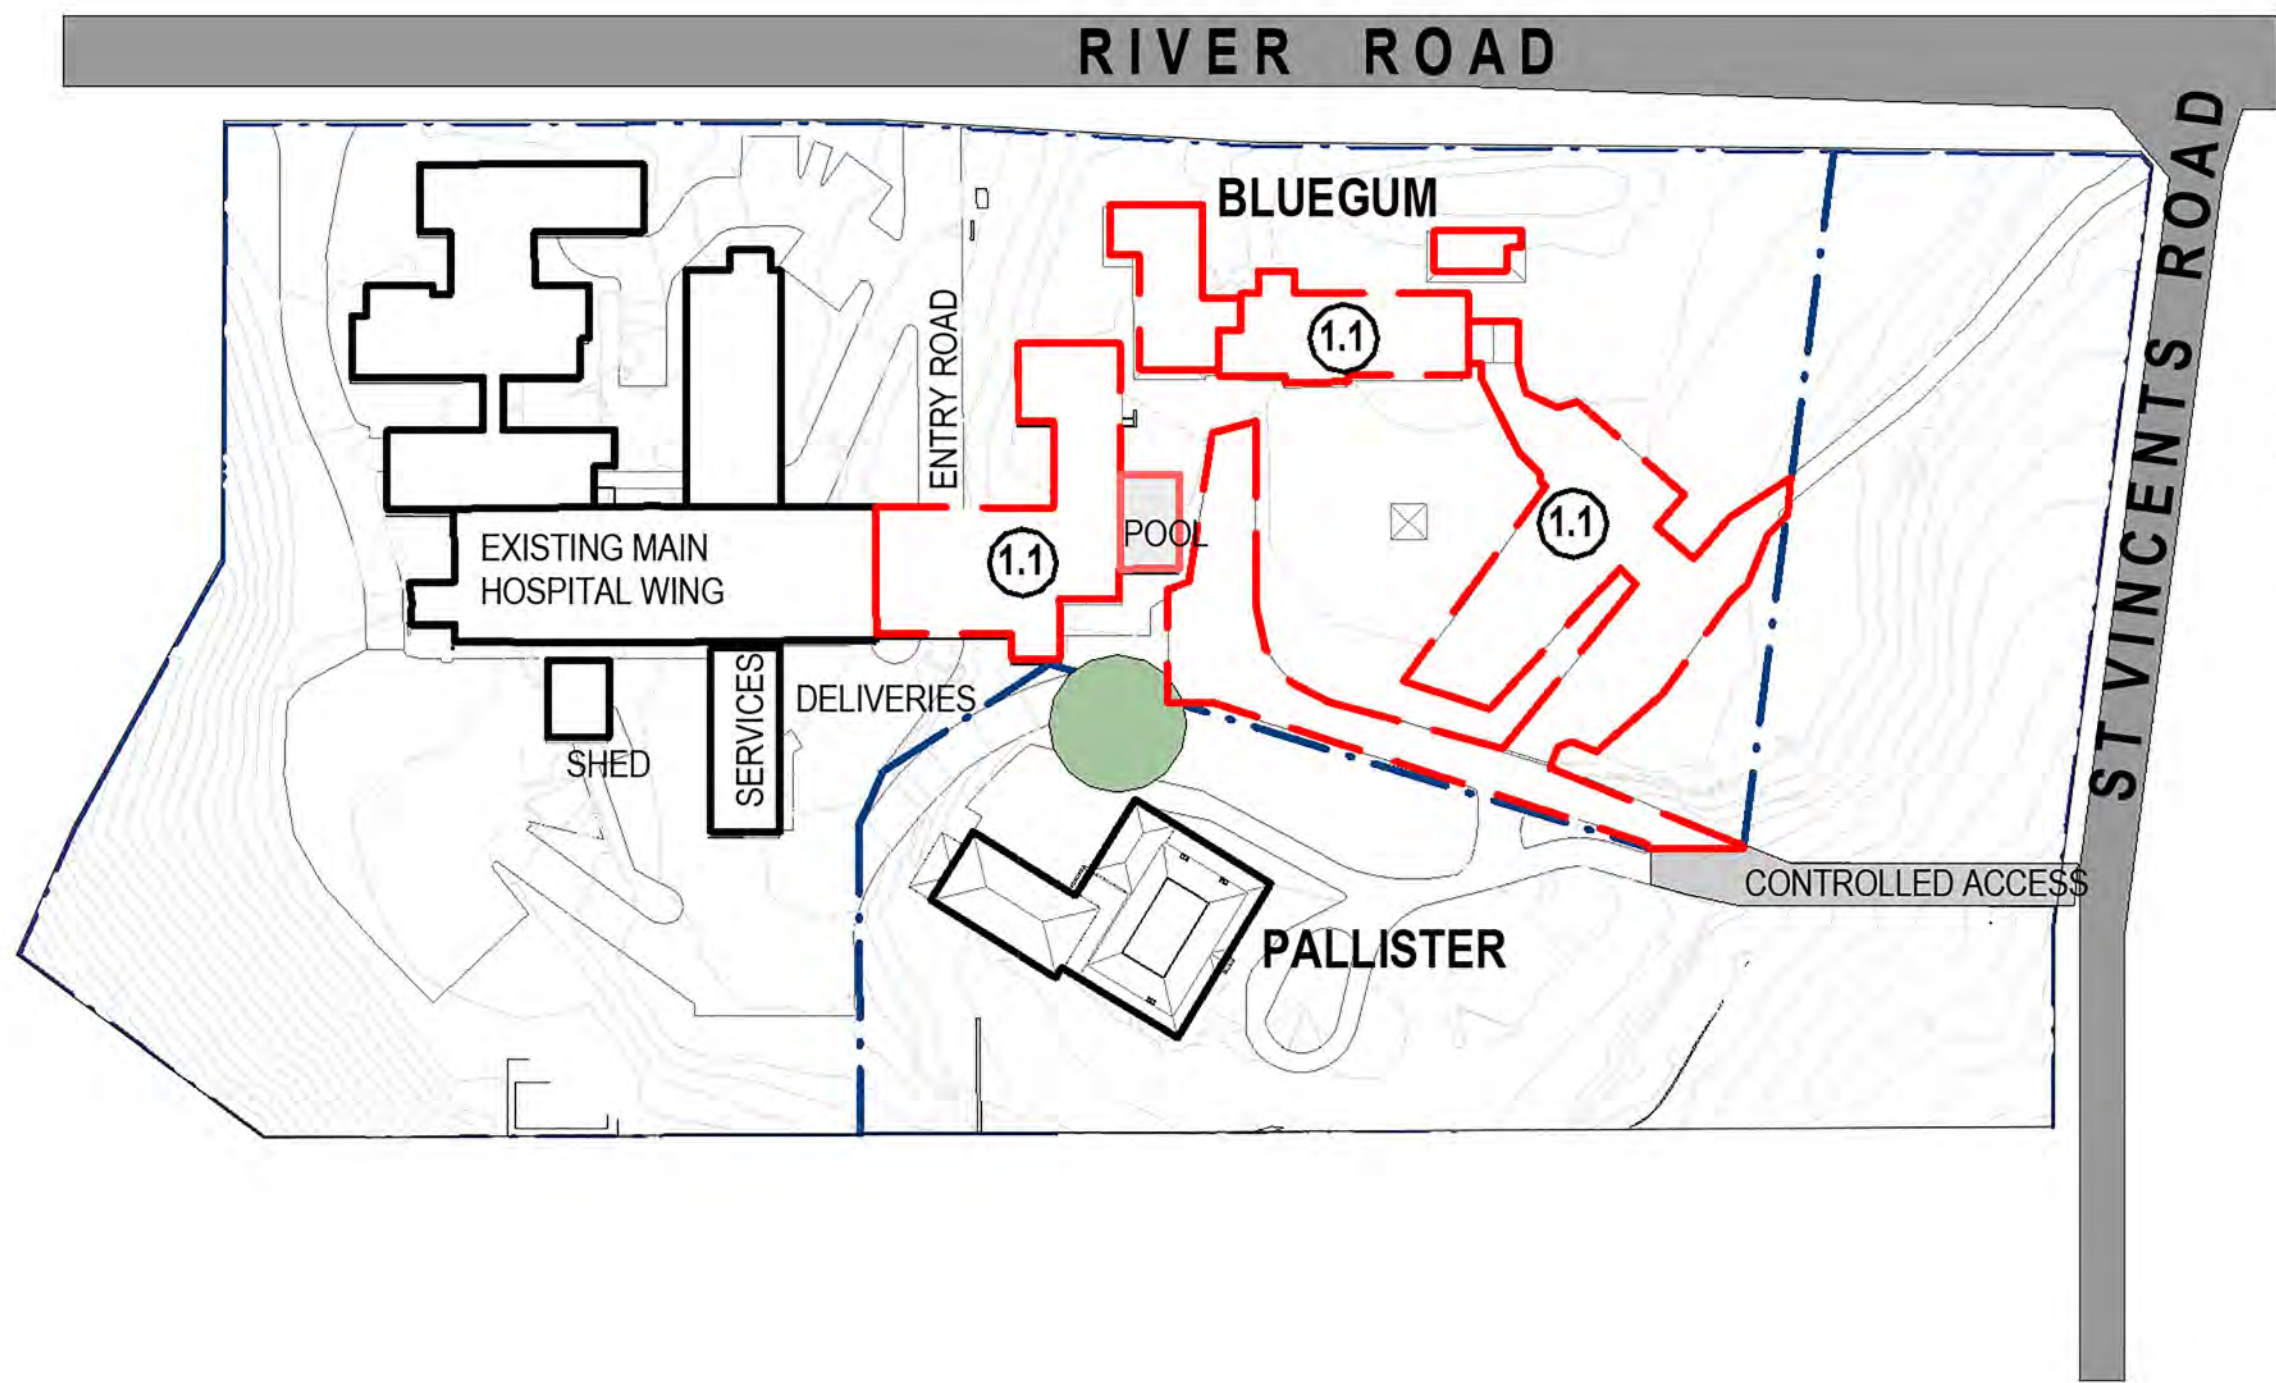

STAGE 1.1
DEMOLITION


- ①.1 DEMOLITION OF BLUEGUM,
EASTERN WING OF HOSPITAL
AND ASSOCIATED CAR PARK.

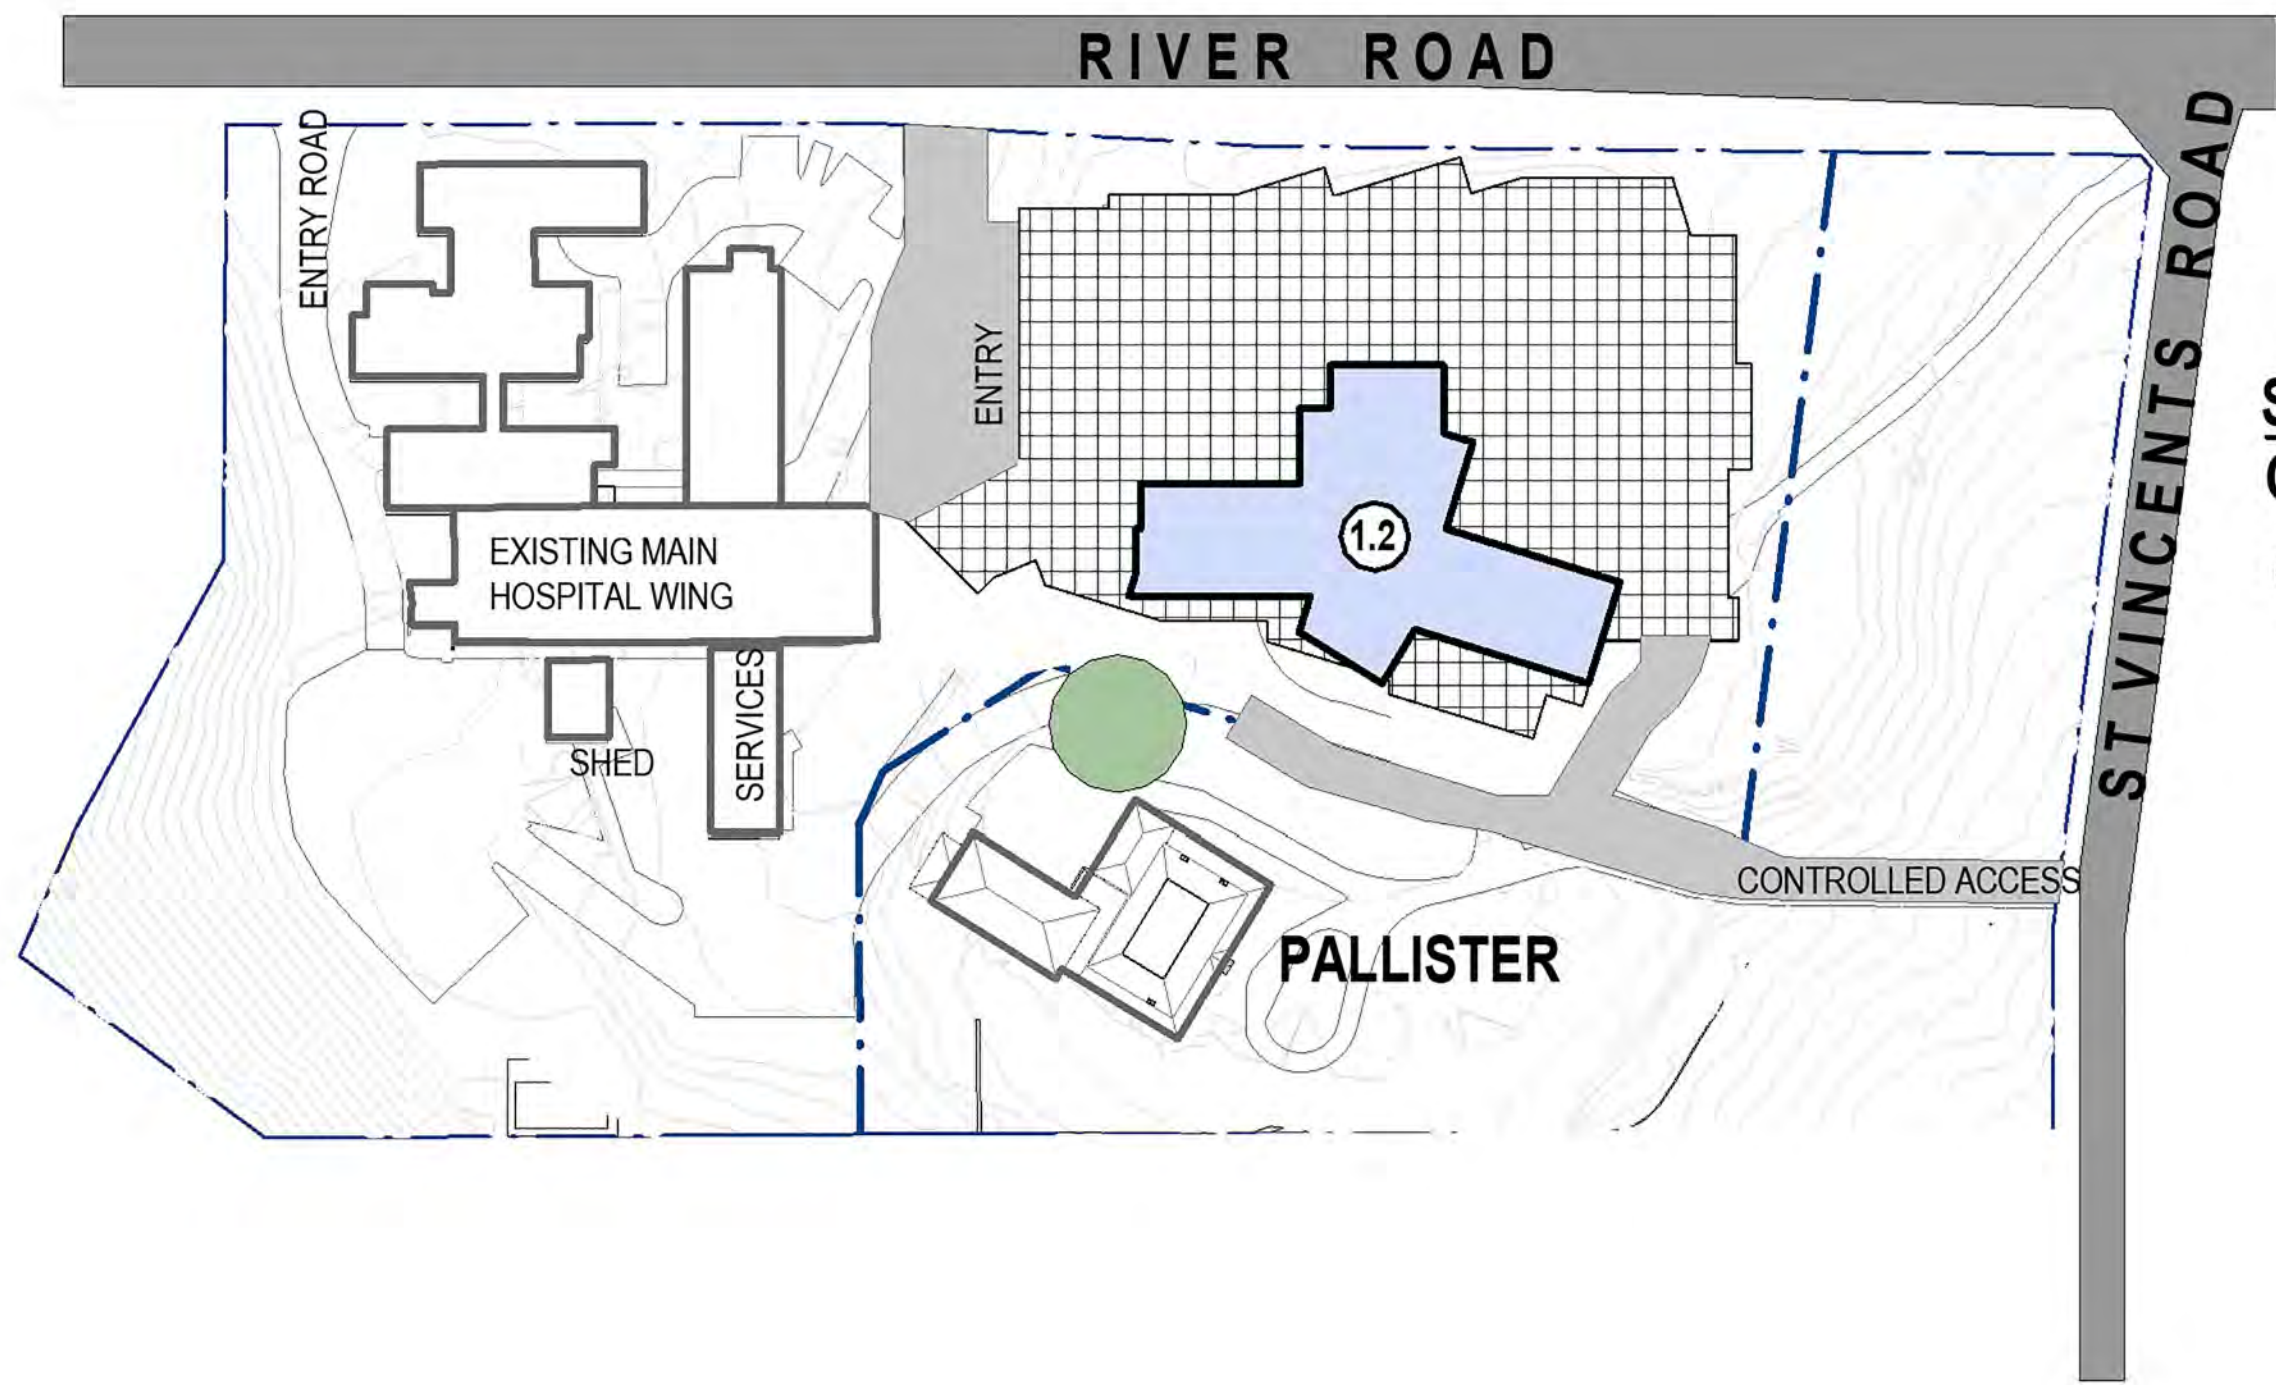

STAGE 1.2
CONSTRUCTION

- ①.2 CONSTRUCT HOSPITAL
PODIUM & TOWER

STAGE 2

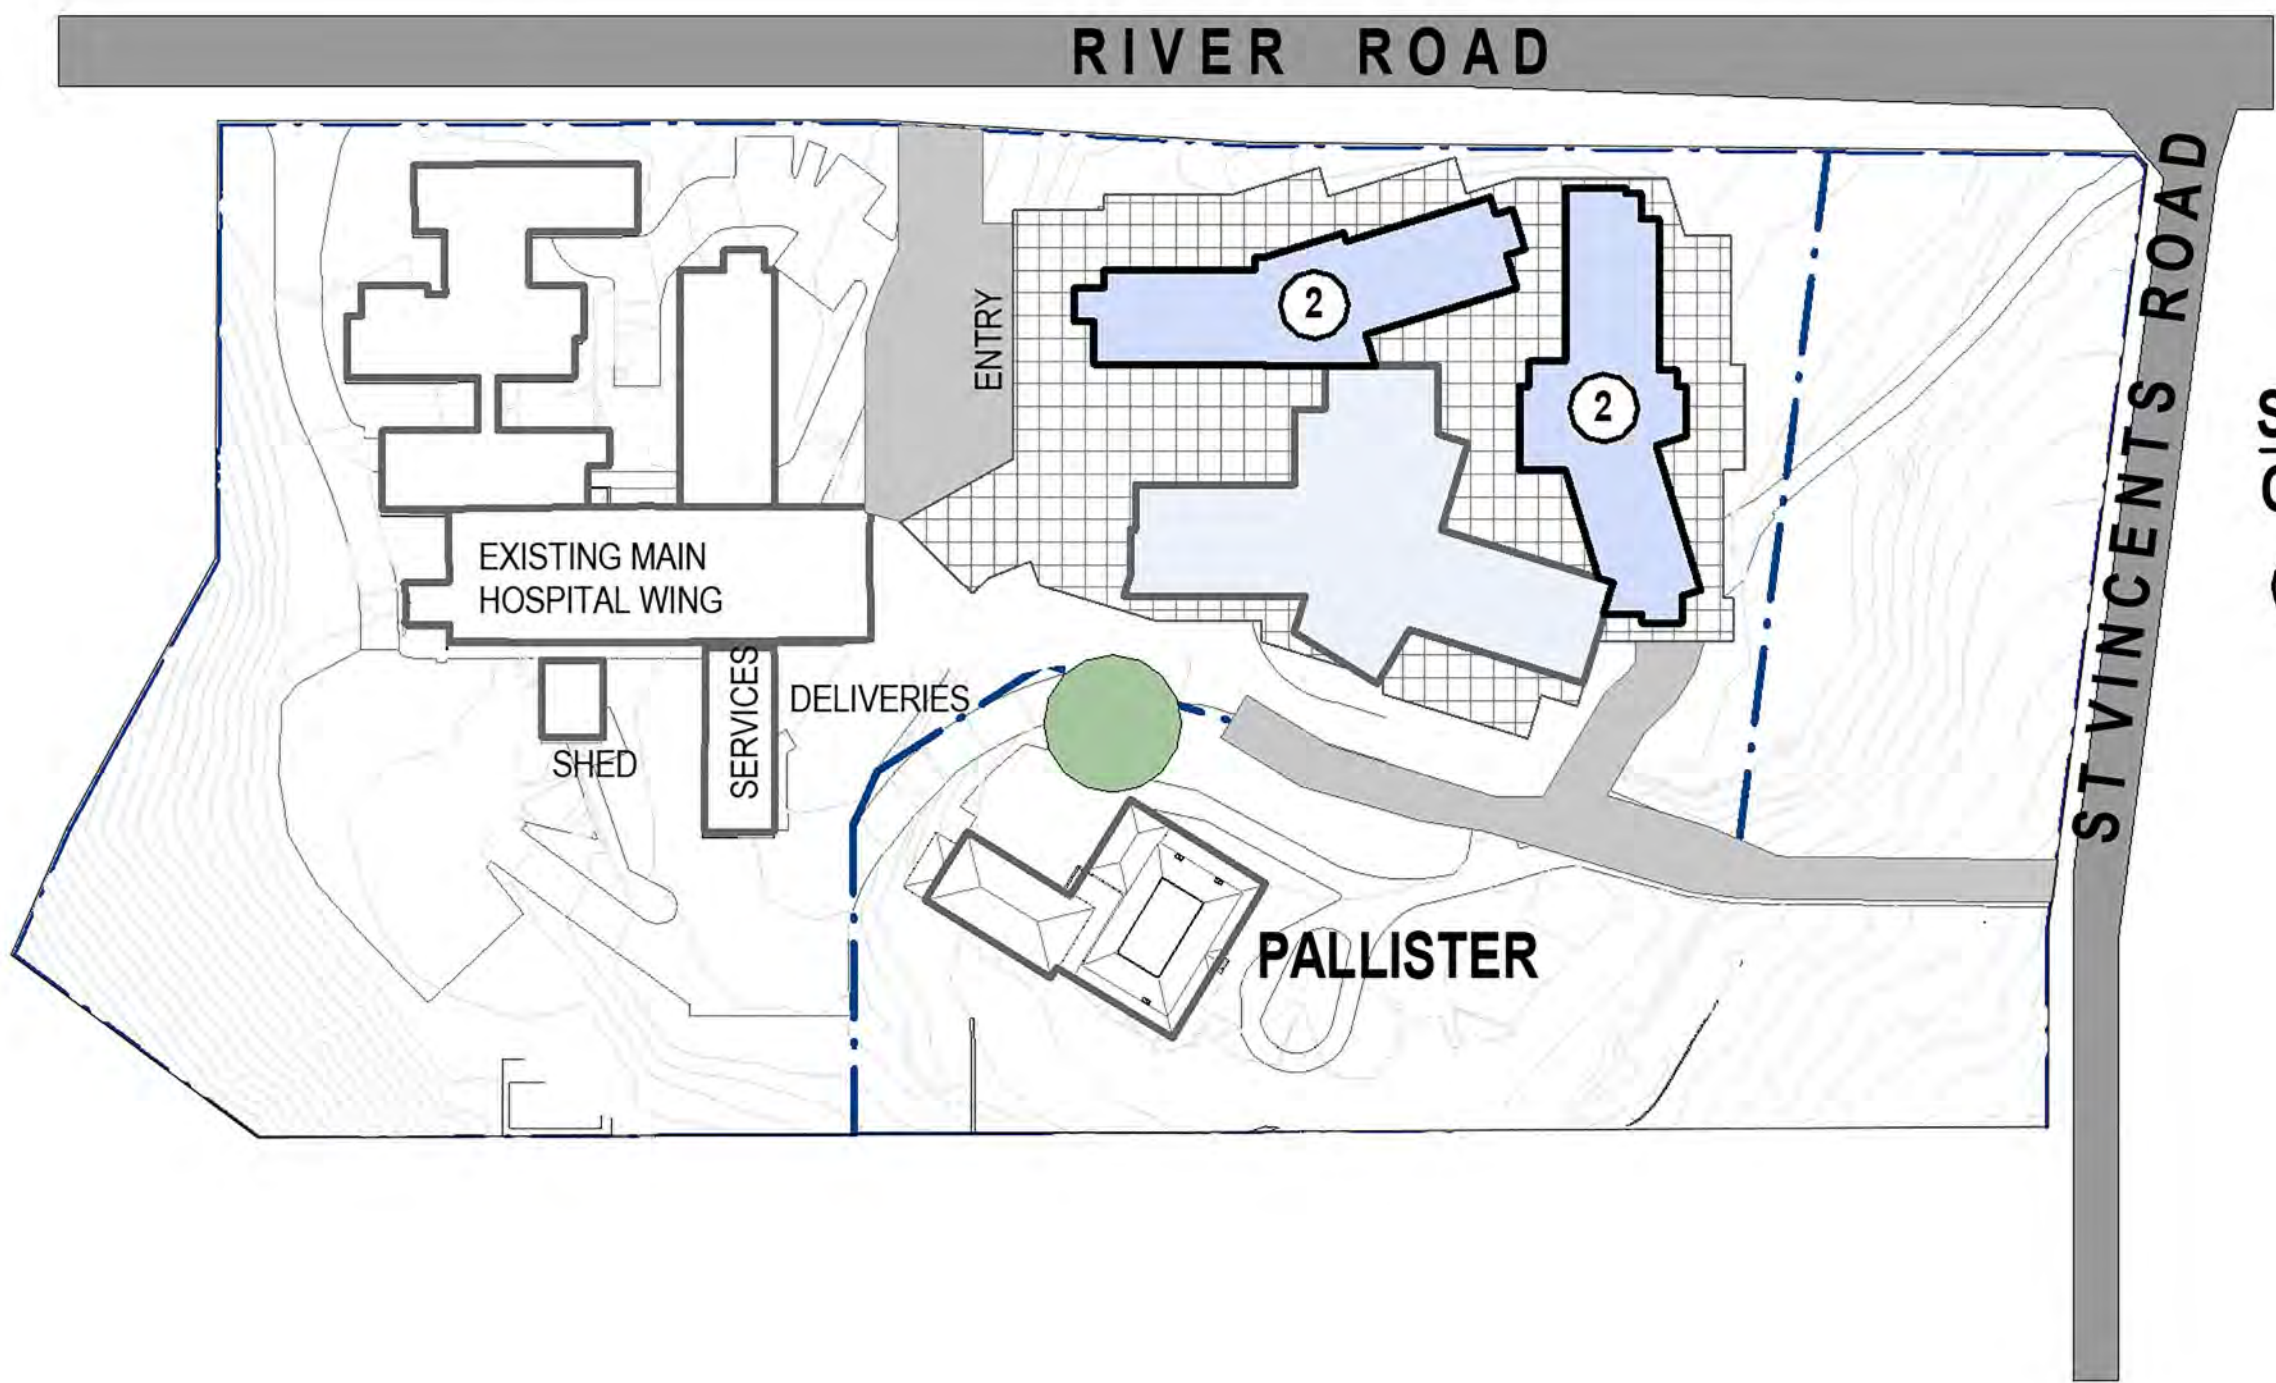

STAGE 2
CONSTRUCTION

- ② CONSTRUCTION OF
REMAINDER OF HOSPITAL

FOR APPROVAL

RESPONSE TO SUBMISSIONS (SEPT. 2019)

1:1000 @ A1, 1:2000 @ A3 10		30	100m
© BICKERTON MASTERS ARCHITECTURE THESE DRAWINGS AND DESIGNS AND THE COPYRIGHT THEREOF ARE THE PROPERTY OF BICKERTON MASTERS ARCHITECTURE PTY LTD AND MUST NOT BE USED, RETAINED OR COPIED WITHOUT THE WRITTEN PERMISSION OF BICKERTON MASTERS ARCHITECTURE PTY LTD. ACN 109 225 148 TRADING AS BICKERTON MASTERS ARCHITECTURE. BICKERTON MASTERS ARCHITECTURE ACCEPT NO RESPONSIBILITY FOR THE USABILITY, COMPLETENESS OR ACCURACY OF DATA TRANSFERRED ELECTRONICALLY. RECIPIENTS SHOULD WHEN NECESSARY REQUEST A HARD COPY VERSION FOR VERIFICATION. USE FIGURED DIMENSIONS IN PREFERENCE TO SCALE. ALL DIMENSIONS TO BE VERIFIED ON SITE.			
5	30/08/2019	ISSUE FOR DPE	JC
4	19/08/2019	CONSULTANT ISSUE	JC
3	28/06/2019	PRELIMINARY ISSUE	CM
2	27/06/2019	PRELIMINARY ISSUE	CM
1	26/06/2019	PRELIMINARY ISSUE	CM
B	12/07/2018	REVISED APARTMENT BLDG ISSUE	BF
A	16/03/2018	CONCEPT PLAN ISSUE	ML
REV	DATE	DETAILS	INITIALS



NORTH



bickertonmasters.com.au

bm@bickertonmasters.com.au

Brisbane 07 3257 3622
Sydney 02 9261 8333

CLIENT:



PROJECT:

GREENWICH HOSPITAL
CONCEPT PLAN

DRAWING TITLE:

STAGING DIAGRAM 1

DATE:

AUGUST 2019

DRAWN:

CM, JC

PROJ:

1213

PROJ ARCH:

BF

DRAWING:

S.11


SCALE:

1: 1000 @ A1

REVISION:


P5

STAGE 3

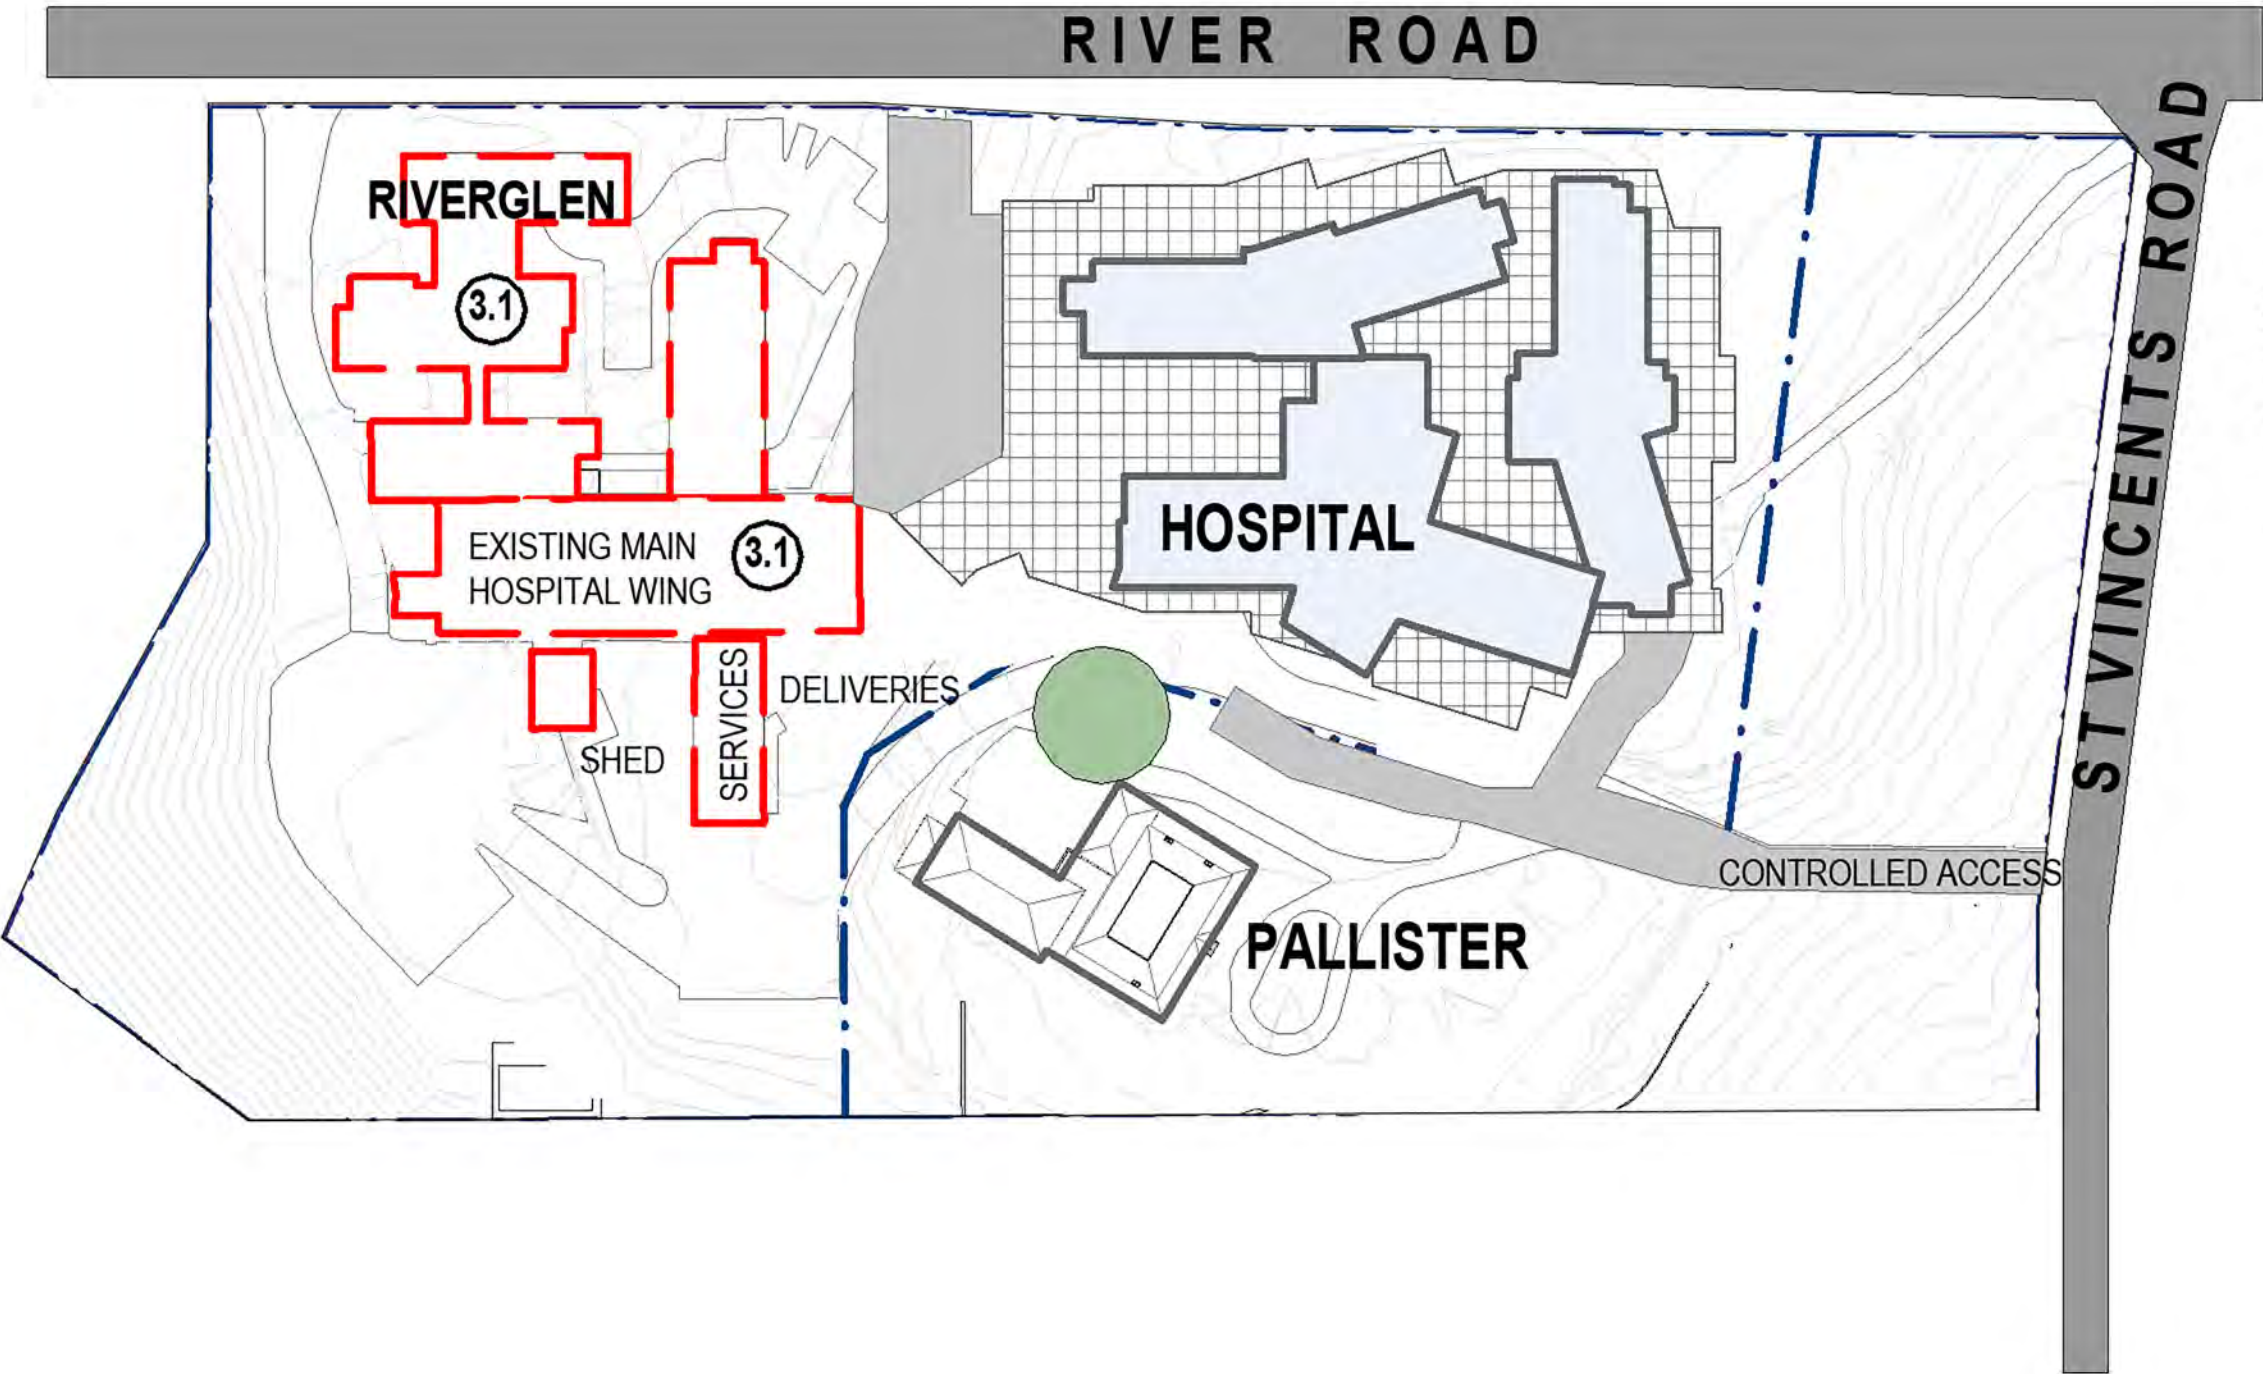

STAGE 3.1
DEMOLITION


- ③.1 DEMOLISH REMAINDER
OF EXISTING HOSPITAL
AND RIVERGLEN

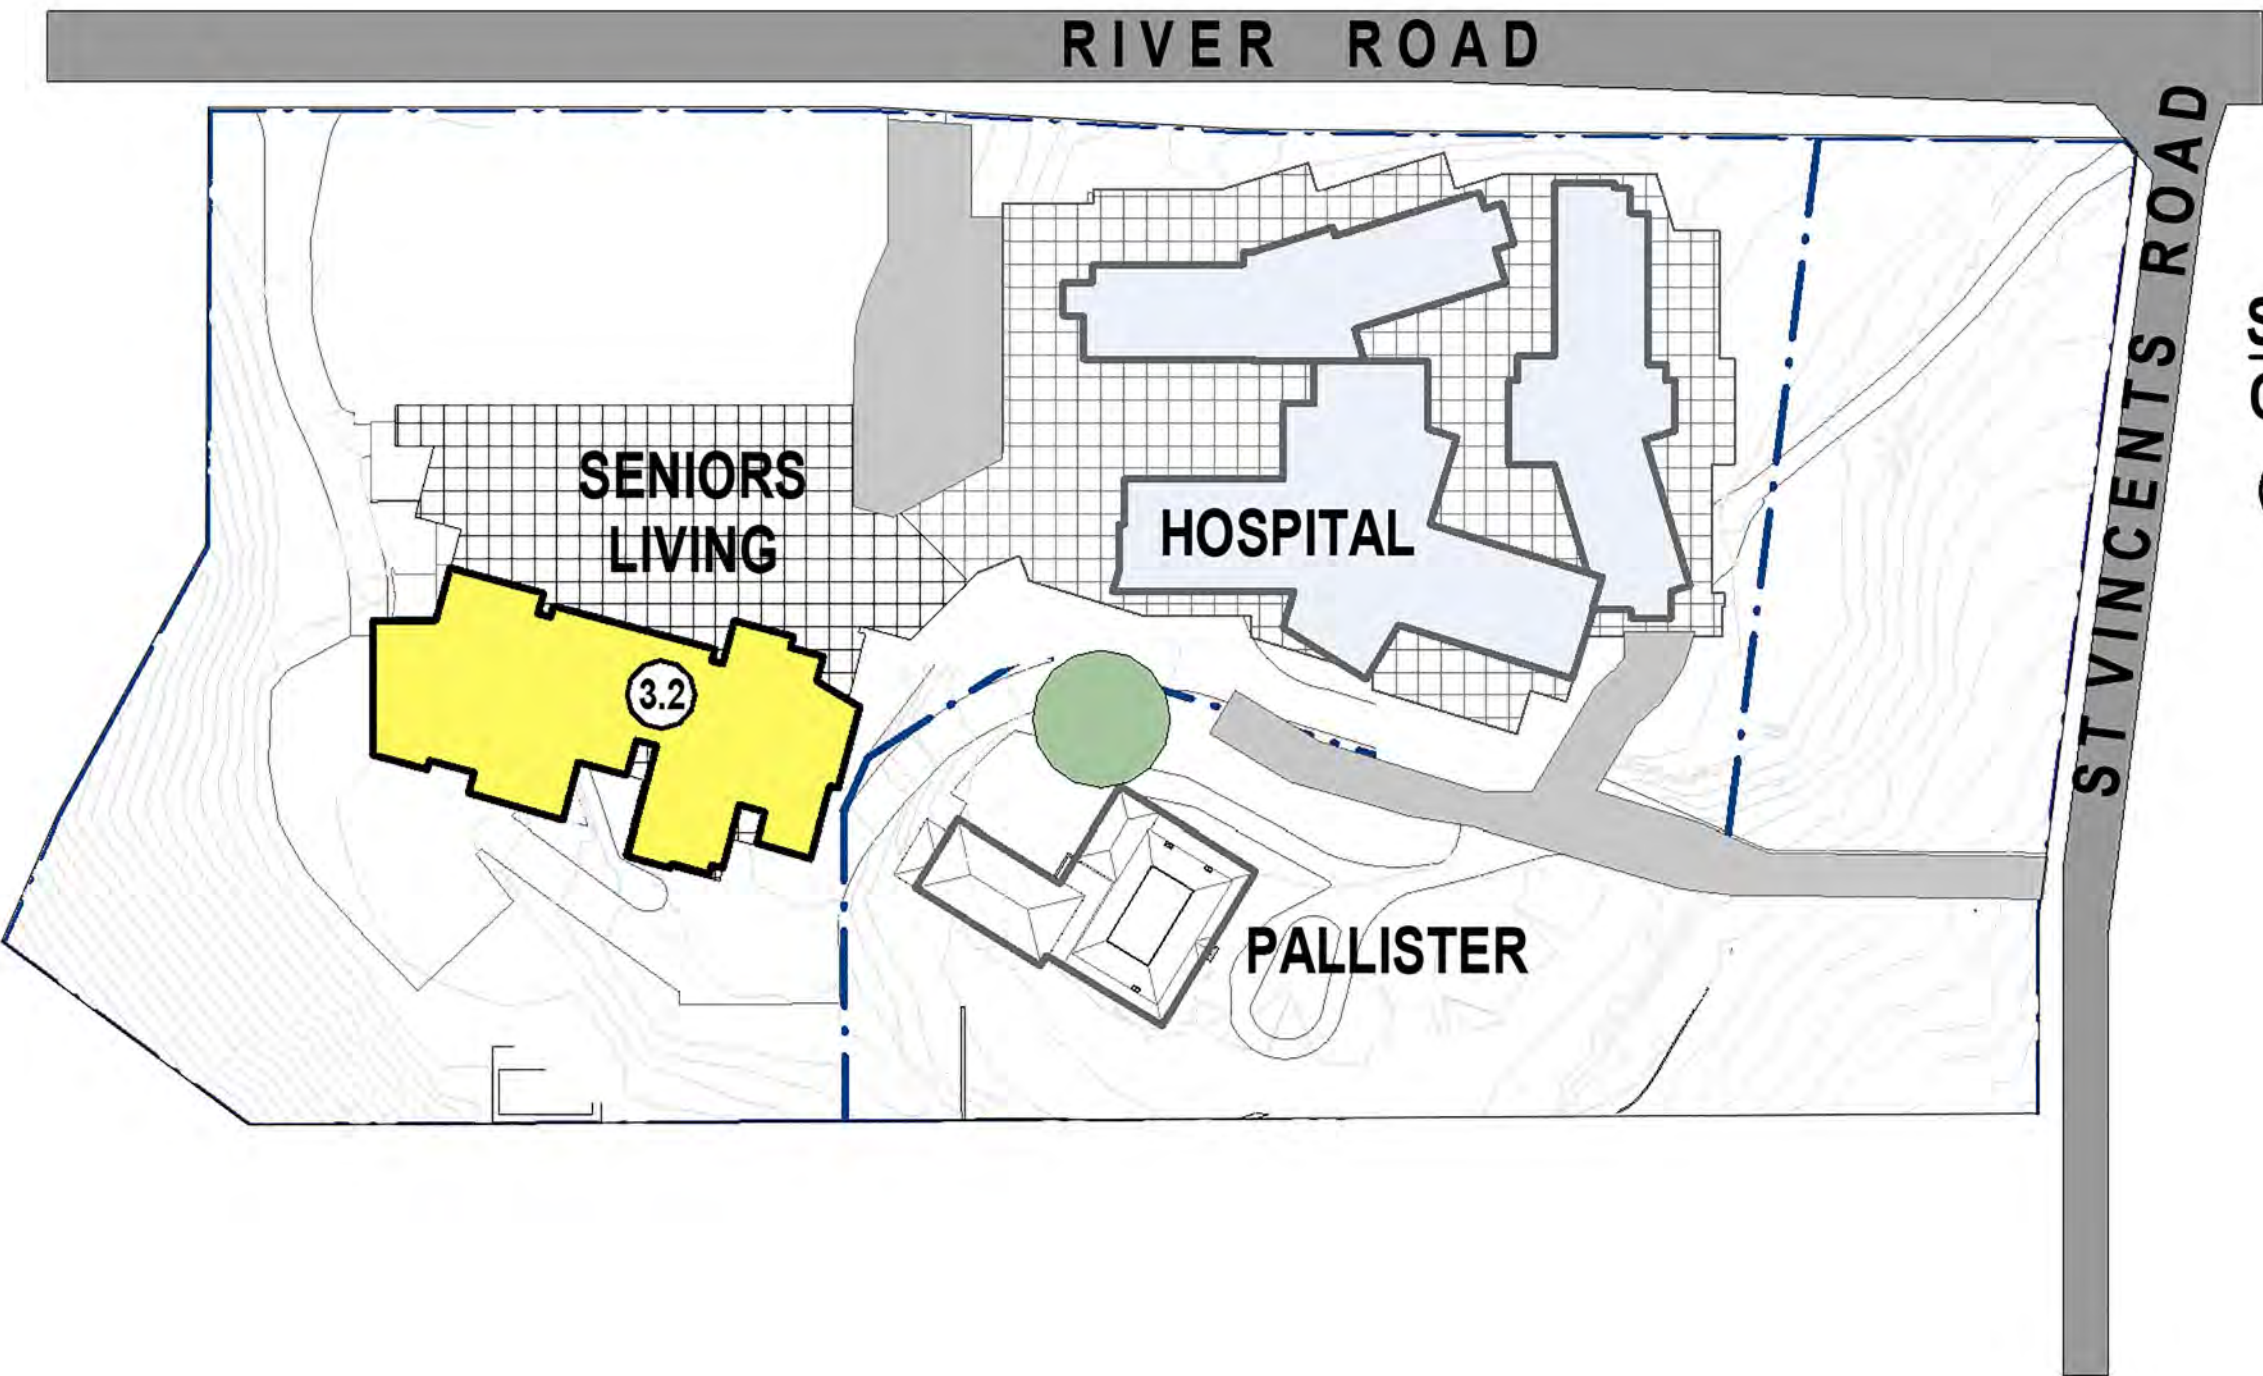

STAGE 3.2
CONSTRUCTION

- ③.2 CONSTRUCT SOUTH-WEST
SENIORS LIVING
APARTMENTS AND
REMAINDER OF INTERNAL
ROAD.


STAGE 4

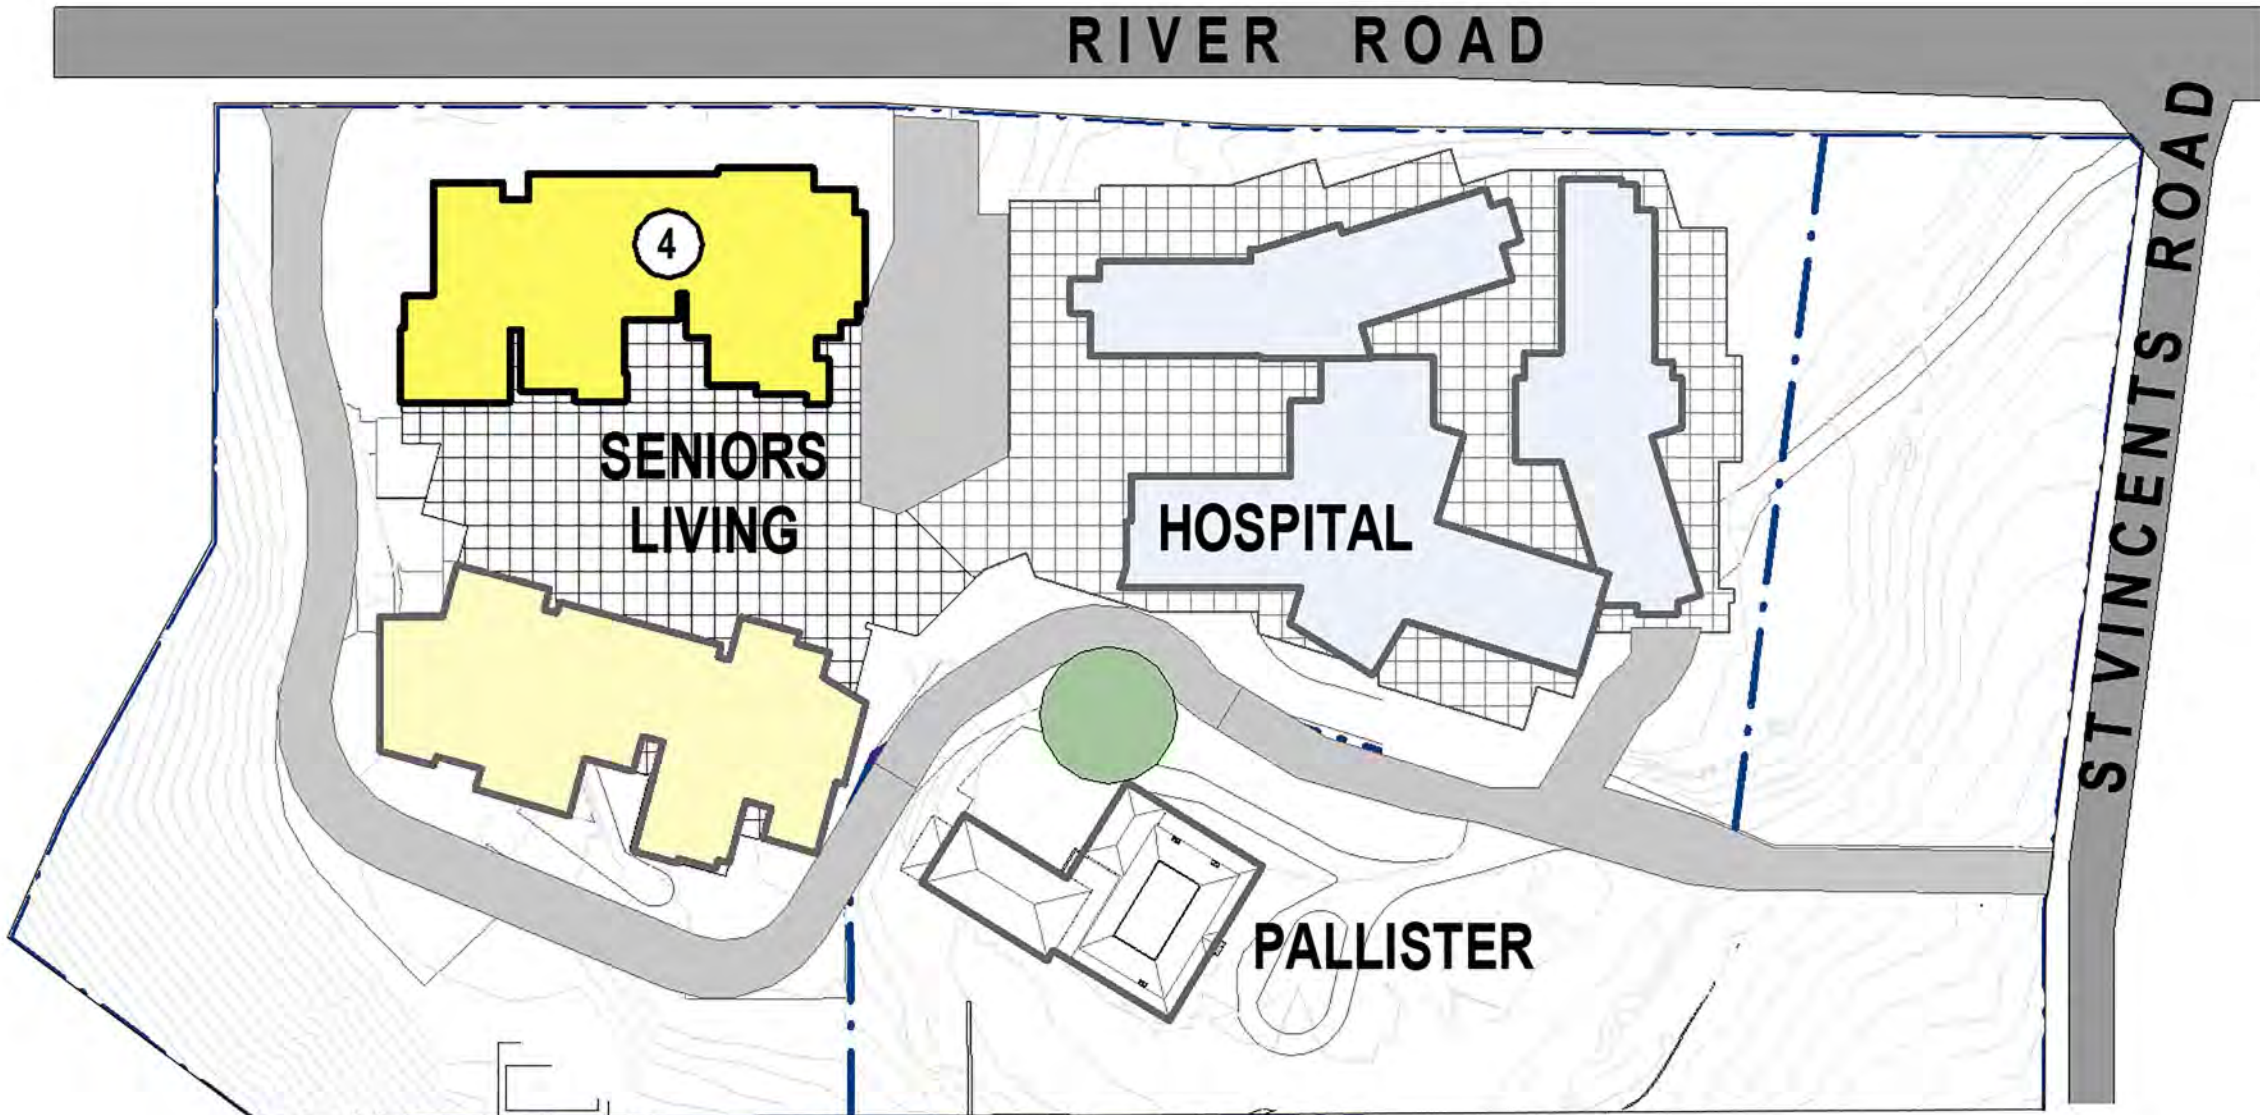

STAGE 4
CONSTRUCTION

- ④ CONSTRUCT NORTHERN
SENIORS LIVING BUILDING

STAGE 5

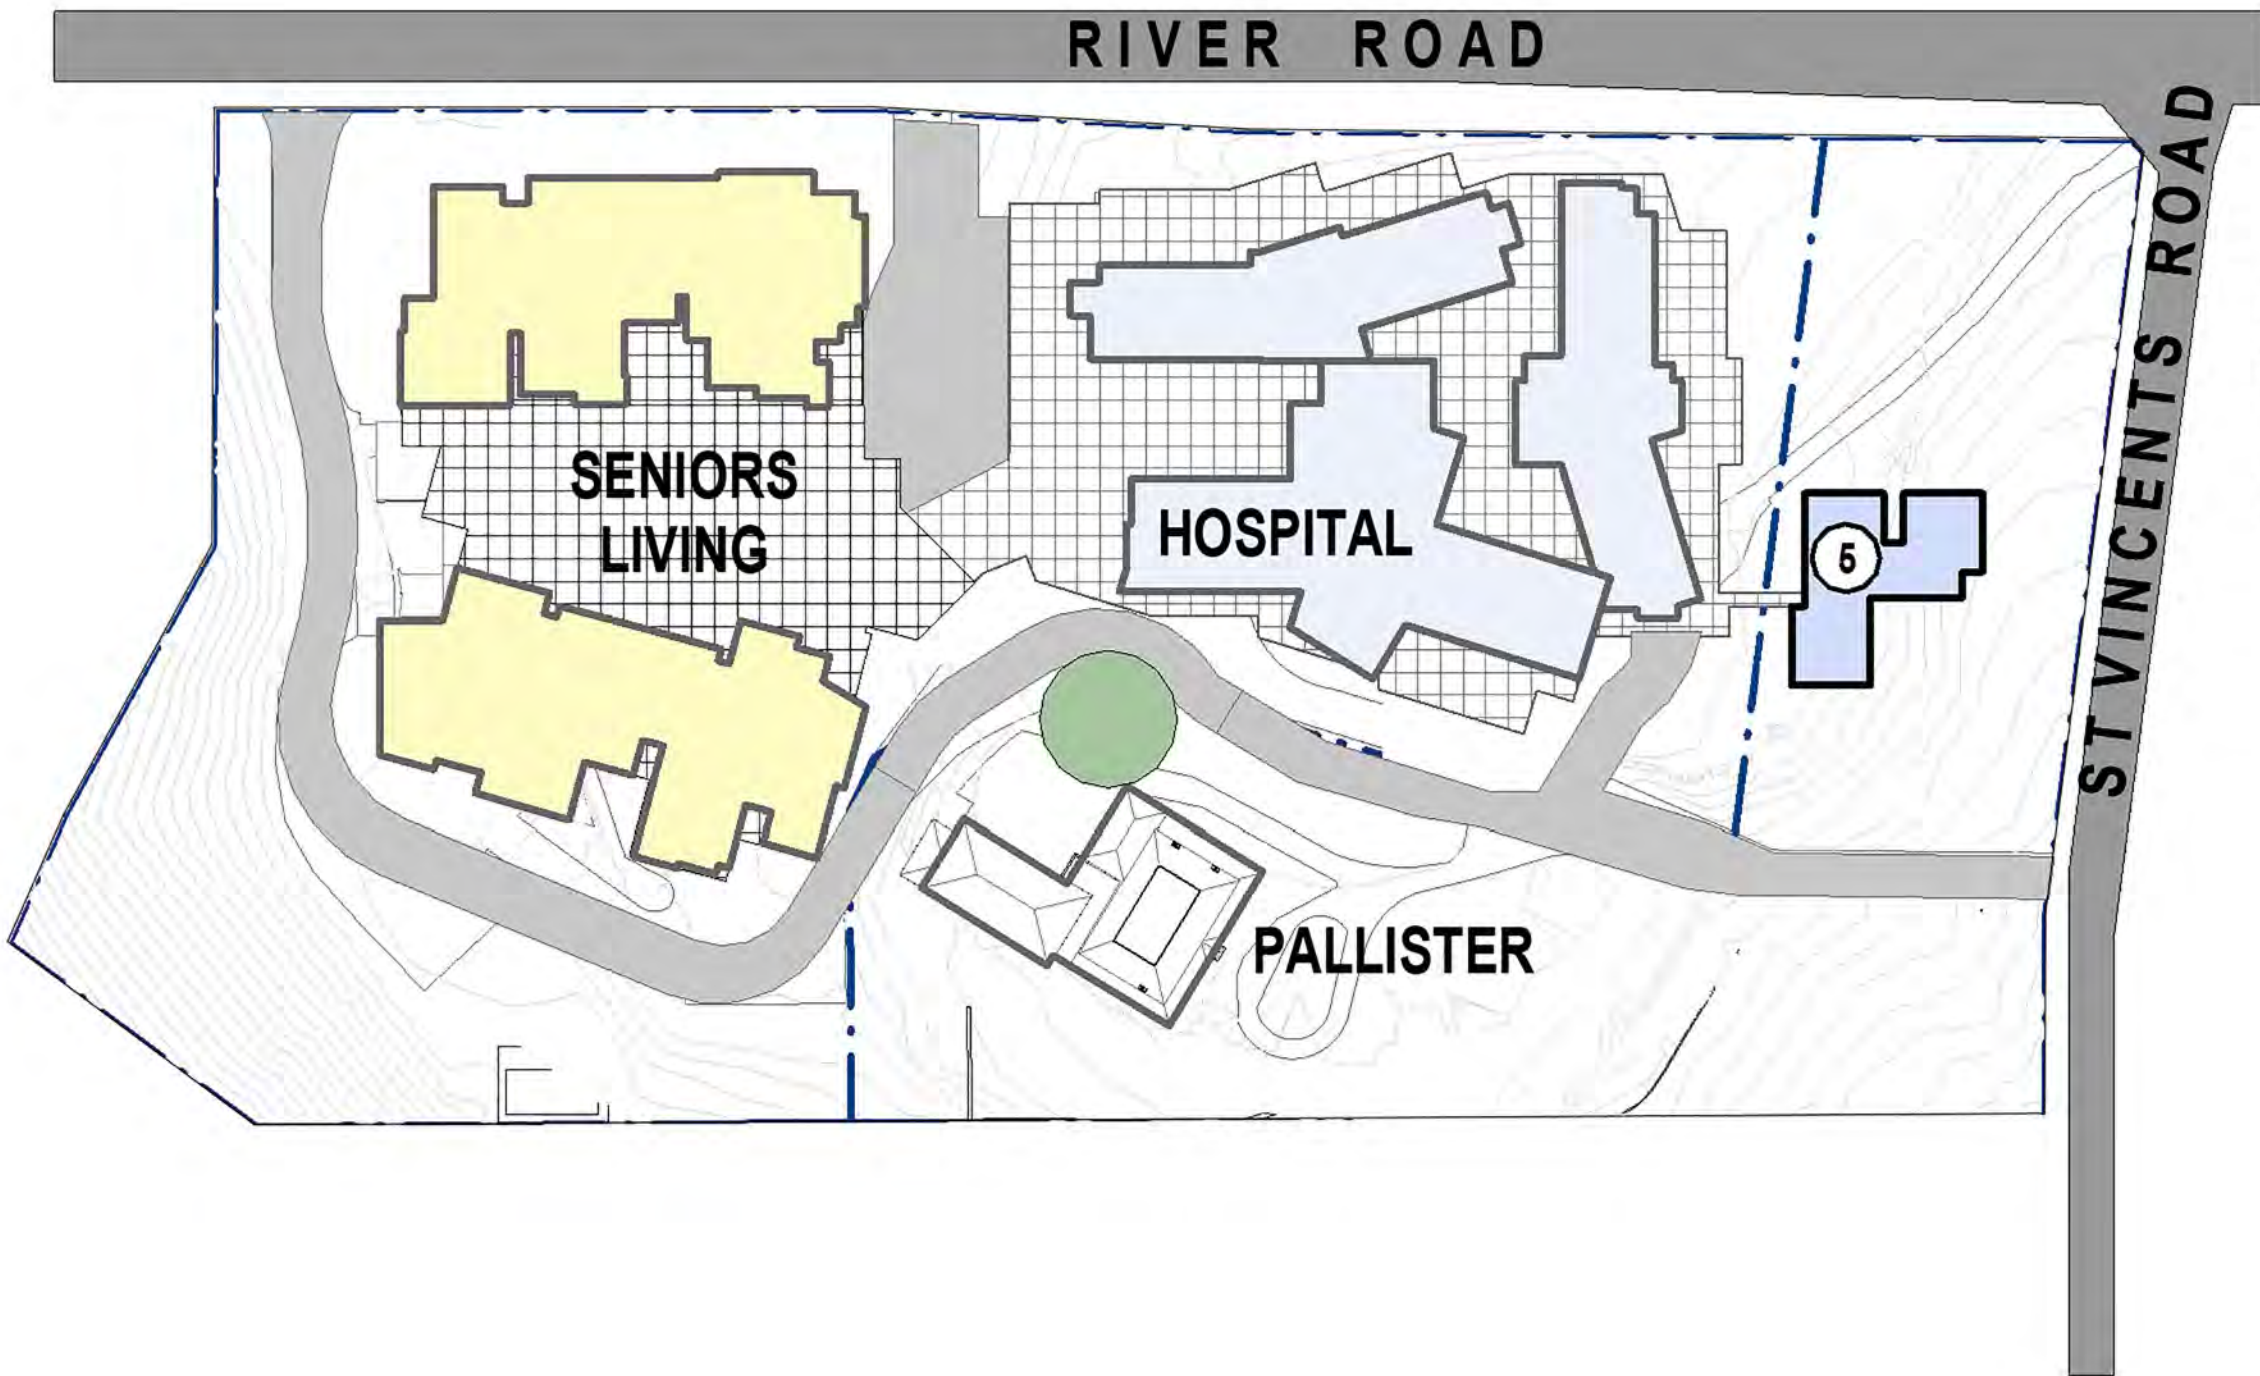

STAGE 5
CONSTRUCTION

- ⑤ CONSTRUCT RESPITE BUILDING

FOR APPROVAL
RESPONSE TO SUBMISSIONS (SEPT. 2019)


1:1000 @ A1, 1:2000 @ A3				10	30	100m
© BICKERTON MASTERS ARCHITECTURE THESE DRAWINGS AND DESIGNS AND THE COPYRIGHT THEREOF ARE THE PROPERTY OF BICKERTON MASTERS ARCHITECTURE PTY LTD AND MUST NOT BE USED, RETAINED OR COPIED WITHOUT THE WRITTEN PERMISSION OF BICKERTON MASTERS ARCHITECTURE PTY LTD ACN 109 225 148 TRADING AS BICKERTON MASTERS ARCHITECTURE. BICKERTON MASTERS ARCHITECTURE ACCEPT NO RESPONSIBILITY FOR THE USABILITY, COMPLETENESS OR ACCURACY OF DATA TRANSFERRED ELECTRONICALLY. RECIPIENTS SHOULD WHEN NECESSARY REQUEST A HARD COPY VERSION FOR VERIFICATION. USE FIGURED DIMENSIONS IN PREFERENCE TO SCALE. ALL DIMENSIONS TO BE VERIFIED ON SITE.						
5	30/08/2019	ISSUE FOR DPE	JC			
4	19/08/2019	CONSULTANT ISSUE	JC			
3	28/06/2019	PRELIMINARY ISSUE	CM			
2	27/06/2019	PRELIMINARY ISSUE	CM			
1	26/06/2019	PRELIMINARY ISSUE	CM			
B	12/07/2018	REVISED APARTMENT BLDG ISSUE	BF			
A	16/03/2018	CONCEPT PLAN ISSUE	ML			
REV	DATE	DETAILS	INITIALS			



bickertonmasters.com.au
bm@bickertonmasters.com.au
Brisbane 07 3257 3622
Sydney 02 9261 8333

CLIENT:
HammondCare
Champion Life
PROJECT:
GREENWICH HOSPITAL
CONCEPT PLAN

DRAWING TITLE:
STAGING DIAGRAMS 2
DATE:
AUGUST 2019
DRAWN:
CM, JC
PROJ:
1213
PROJ ARCH:
BF
DRAWING:
S.12
SCALE:
1: 1000 @ A1
REVISION:
P5

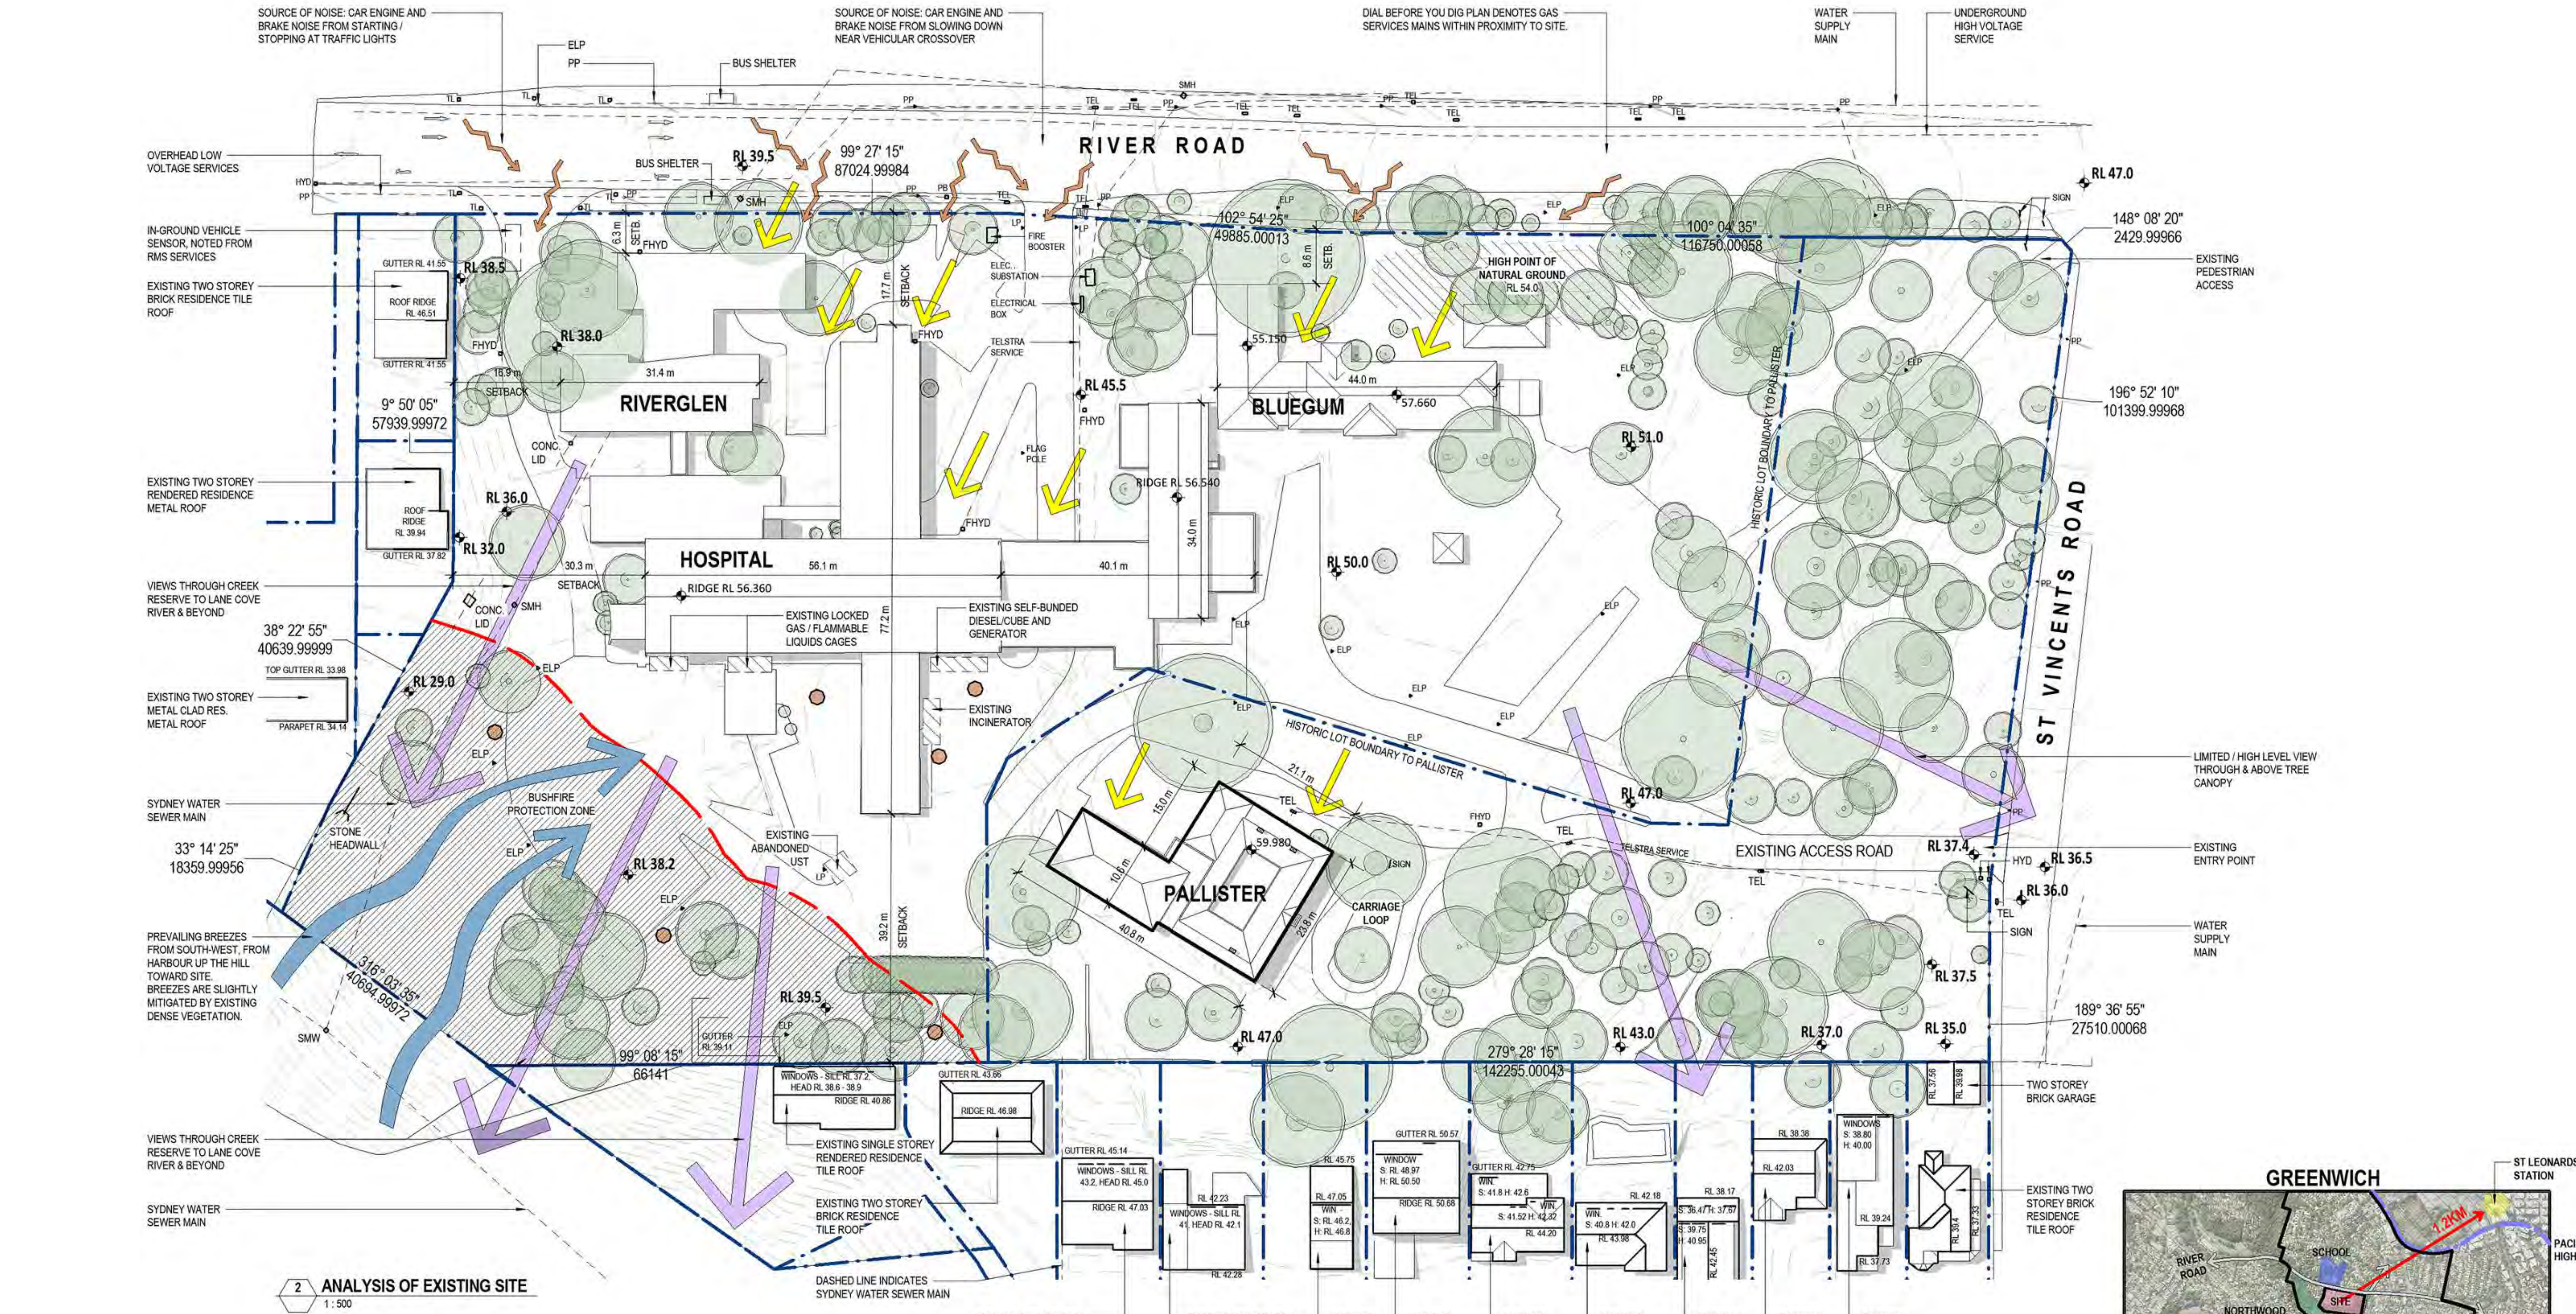

SITE ANALYSIS LEGEND	
	BOREHOLE WITH SOIL CONTAMINATION ABOVE SITE ASSESSMENT CRITERIA FOR ECOLOGICAL RISK - REFER TO DETAILED SITE INVESTIGATION BY JK ENVIRONMENTS
	ITEM NOTED ON DECONTAMINATION REPORT
	SOURCE OF NOISE
	PREVAILING BREEZE
	BEST SOLAR ASPECT
	VIEWS
ABBREVIATIONS	
ELP	ELECTRIC LIGHT POLE
FHYD	FIRE HYDRANT
HYD	HYDRANT
LP	LIGHT POLE
PP	POWER POLE
SMW	SEWER MANHOLE
TEL	TELSTRA SERVICE
TL	TRAFFIC LIGHT
UST	UNDERGROUND STORAGE TANK

6	06/09/2019	TREE UPDATE & SITE ANALYSIS	JC
5	30/08/2019	ISSUE FOR DPE	JC
4	19/08/2019	CONSULTANT ISSUE	JC
3	28/06/2019	PRELIMINARY ISSUE	CM
2	27/06/2019	PRELIMINARY ISSUE	CM
1	26/06/2019	PRELIMINARY ISSUE	CM
0	12/07/2018	REVISED APARTMENT BLDG ISSUE	BF
REV	DATE	DETAILS	INITIALS



bickertonmasters.com.au
bm@bickertonmasters.com.au
Brisbane 07 3257 3622
Sydney 02 9261 8333

CLIENT:
HammondCare
Champion Life
PROJECT:
GREENWICH HOSPITAL
CONCEPT PLAN

DRAWING TITLE:
LOCALITY / ANALYSIS
DATE:
AUGUST 2019
DRAWN:
JC
PROJ:
1213
PROJ ARCH:
BF
DRAWING:
S.13
SCALE:
As indicated @ A1
REVISION:
P6

AREAS & COUNTS: SITE SUMMARY

DEVELOPMENT SUMMARY
APPROXIMATE AREA SUMMARY

SITE AREA: 33,763m²

GFA TOTAL (ROUNDED):
14,500m² HOSPITAL (INC. RESPITE + PALLISTER)
13,000m² SENIORS LIVING
27,500m²

APPROX. FSR 27,500 / 33,763 = **0.81**

DEEP SOIL PLANTING APPROX **13,800m²** or **41%**

ACCOMMODATION

COMBINED HOSPITAL / RC BED: 150
SENIORS LIVING : 89

CARPARK COUNTS

SENIORS LIVING (RES): 89
GENERAL VISITOR (EXT) 11
SETDOWN CAR PARKING 10
HOSPITAL STAFF (INT): 209
ACCESS ROAD CAR PARKING 10
SITE TOTAL: 329

FOR APPROVAL
RESPONSE TO SUBMISSIONS (SEPT. 2019)


5	30.08.2019	ISSUE FOR DPE	JC
4	19/08/2019	CONSULTANT ISSUE	JC
3	28/06/2019	PRELIMINARY ISSUE	CM
2	27/06/2019	PRELIMINARY ISSUE	CM
1	26/06/2019	PRELIMINARY ISSUE	CM
C	18/12/2018	REVISED GFA CALCULATION	CM
B	12/07/2018	REVISED APARTMENT BLDG ISSUE	BF
REV	DATE	DETAILS	INITIALS



bickertonmasters.com.au
bm@bickertonmasters.com.au
Brisbane 07 3257 3622
Sydney 02 9261 8333

CLIENT: 
PROJECT: **GREENWICH HOSPITAL
CONCEPT PLAN**

DRAWING TITLE: AREA SUMMARY			
DATE: AUGUST 2019	DRAWN: CM, JC	PROJ ARCH: BF	SCALE:
	PROJ: 1213	DRAWING: S.20	REVISION: P5

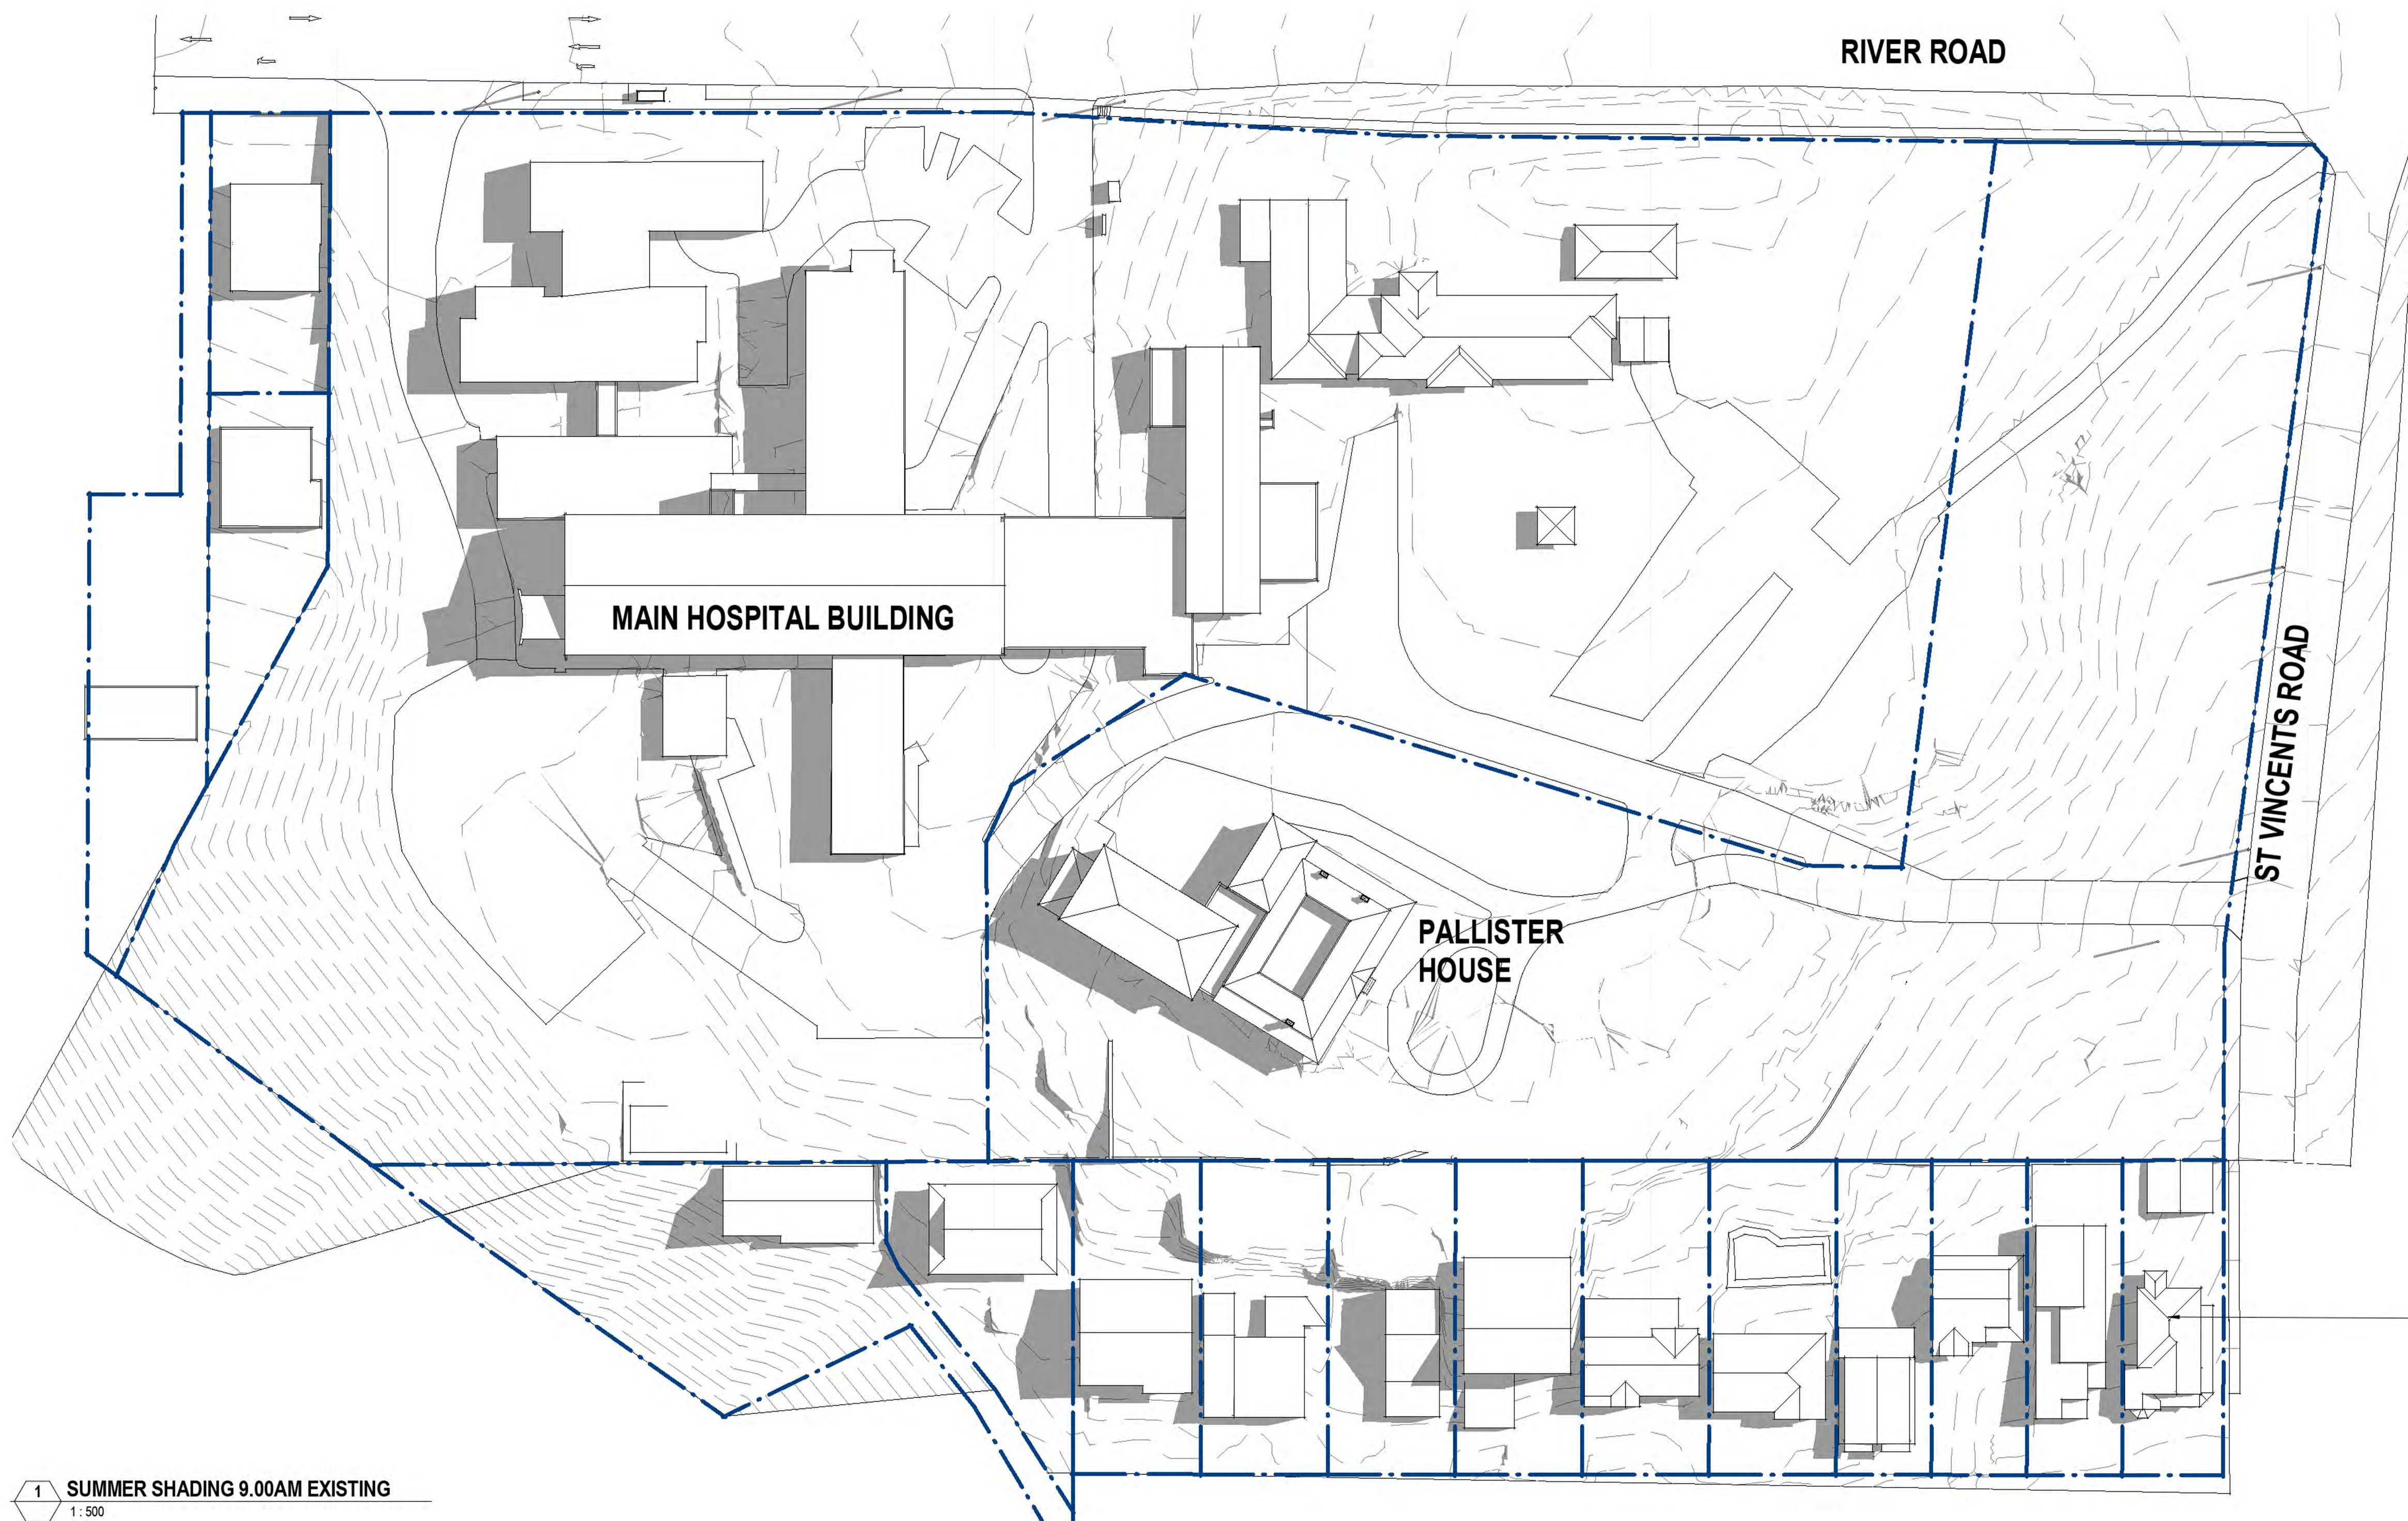

ADJACENT BUILDINGS FROM
SURVEY

1 SUMMER SHADING 9.00AM EXISTING
1: 500

FOR APPROVAL
RESPONSE TO SUBMISSIONS (SEPT. 2019)

© BICKERTON MASTERS ARCHITECTURE
THESE DRAWINGS AND DESIGNS AND THE COPYRIGHT THEREOF ARE
THE PROPERTY OF BICKERTON MASTERS ARCHITECTURE PTY LTD
AND MUST NOT BE USED, RETAINED OR COPIED WITHOUT THE
WRITTEN PERMISSION OF BICKERTON MASTERS ARCHITECTURE PTY
LTD AON 188 225 149 TRADING AS BICKERTON MASTERS
ARCHITECTURE.
BICKERTON MASTERS ARCHITECTURE ACCEPT NO RESPONSIBILITY
FOR THE USABILITY, COMPLETENESS OR ACCURACY OF DATA
TRANSFERRED ELECTRONICALLY. RECIPIENTS SHOULD WHEN
NECESSARY REQUEST A HARD COPY VERSION FOR VERIFICATION.
USE FIGURED DIMENSIONS IN PREFERENCE TO SCALE. ALL
DIMENSIONS TO BE VERIFIED ON SITE.

5	30/08/2019	ISSUE FOR DPE	JC
4	19/08/2019	CONSULTANT ISSUE	JC
3	28/06/2019	PRELIMINARY ISSUE	CM
2	27/06/2019	PRELIMINARY ISSUE	CM
1	26/06/2019	PRELIMINARY ISSUE	CM
B	12/07/2018	REVISED APARTMENT BLDG ISSUE	BF
A	16/03/2018	CONCEPT PLAN ISSUE	ML
REV	DATE	DETAILS	INITIALS



bickertonmasters.com.au
bm@bickertonmasters.com.au
Brisbane 07 3257 3622
Sydney 02 9261 8333

CLIENT:
HammondCare
Champion Life
PROJECT:
GREENWICH HOSPITAL
CONCEPT PLAN

DRAWING TITLE:
SHADOWING - SUMMER - 9am EXISTING
DATE:
AUGUST 2019
DRAWN:
EC
PROJ:
1213
PROJ ARCH:
BF
DRAWING:
S.30
SCALE:
1: 500 @ A1
REVISION:
P5



1 SUMMER SHADING 9.00AM PROPOSED
1: 500

SHADOW DIAGRAMS

ADDITIONAL SHADOW CAUSED BY PROPOSED SCHEME

FOR APPROVAL

RESPONSE TO SUBMISSIONS (SEPT. 2019)

1:500 @ A1, 1:1000 @ A3				
5 10 20 30 50m				
© BICKERTON MASTERS ARCHITECTURE THESE DRAWINGS AND DESIGNS AND THE COPYRIGHT THEREOF ARE THE PROPERTY OF BICKERTON MASTERS ARCHITECTURE PTY LTD AND MUST NOT BE USED, RETAINED OR COPIED WITHOUT THE WRITTEN PERMISSION OF BICKERTON MASTERS ARCHITECTURE PTY LTD AON 188 225 149 TRADING AS BICKERTON MASTERS ARCHITECTURE. BICKERTON MASTERS ARCHITECTURE ACCEPT NO RESPONSIBILITY FOR THE USABILITY, COMPLETENESS OR ACCURACY OF DATA TRANSFERRED ELECTRONICALLY. RECIPIENTS SHOULD WHEN NECESSARY REQUEST A HARD COPY VERSION FOR VERIFICATION. USE FIGURED DIMENSIONS IN PREFERENCE TO SCALE. ALL DIMENSIONS TO BE VERIFIED ON SITE.				
5	30.08.2019	ISSUE FOR DPE	JC	
4	19.08.2019	CONSULTANT ISSUE	JC	
3	28.06.2019	PRELIMINARY ISSUE	CM	
2	27.06.2019	PRELIMINARY ISSUE	CM	
1	26.06.2019	PRELIMINARY ISSUE	CM	
A	12.07.2018	REVISED APARTMENT BLDG ISSUE	BF	
REV	DATE	DETAILS	INITIALS	



bickertonmasters.com.au
bm@bickertonmasters.com.au
Brisbane 07 3257 3622
Sydney 02 9261 8333

CLIENT:
HammondCare
Champion Life

PROJECT:
GREENWICH HOSPITAL
CONCEPT PLAN

DRAWING TITLE:
SHADOWING - SUMMER - 9am PROPOSED

DATE:
AUGUST 2019

DRAWN:
EC


PROJ:
1213

PROJ ARCH:
BF

DRAWING:
S.31

SCALE:
As indicated @ A1

REVISION:
P5

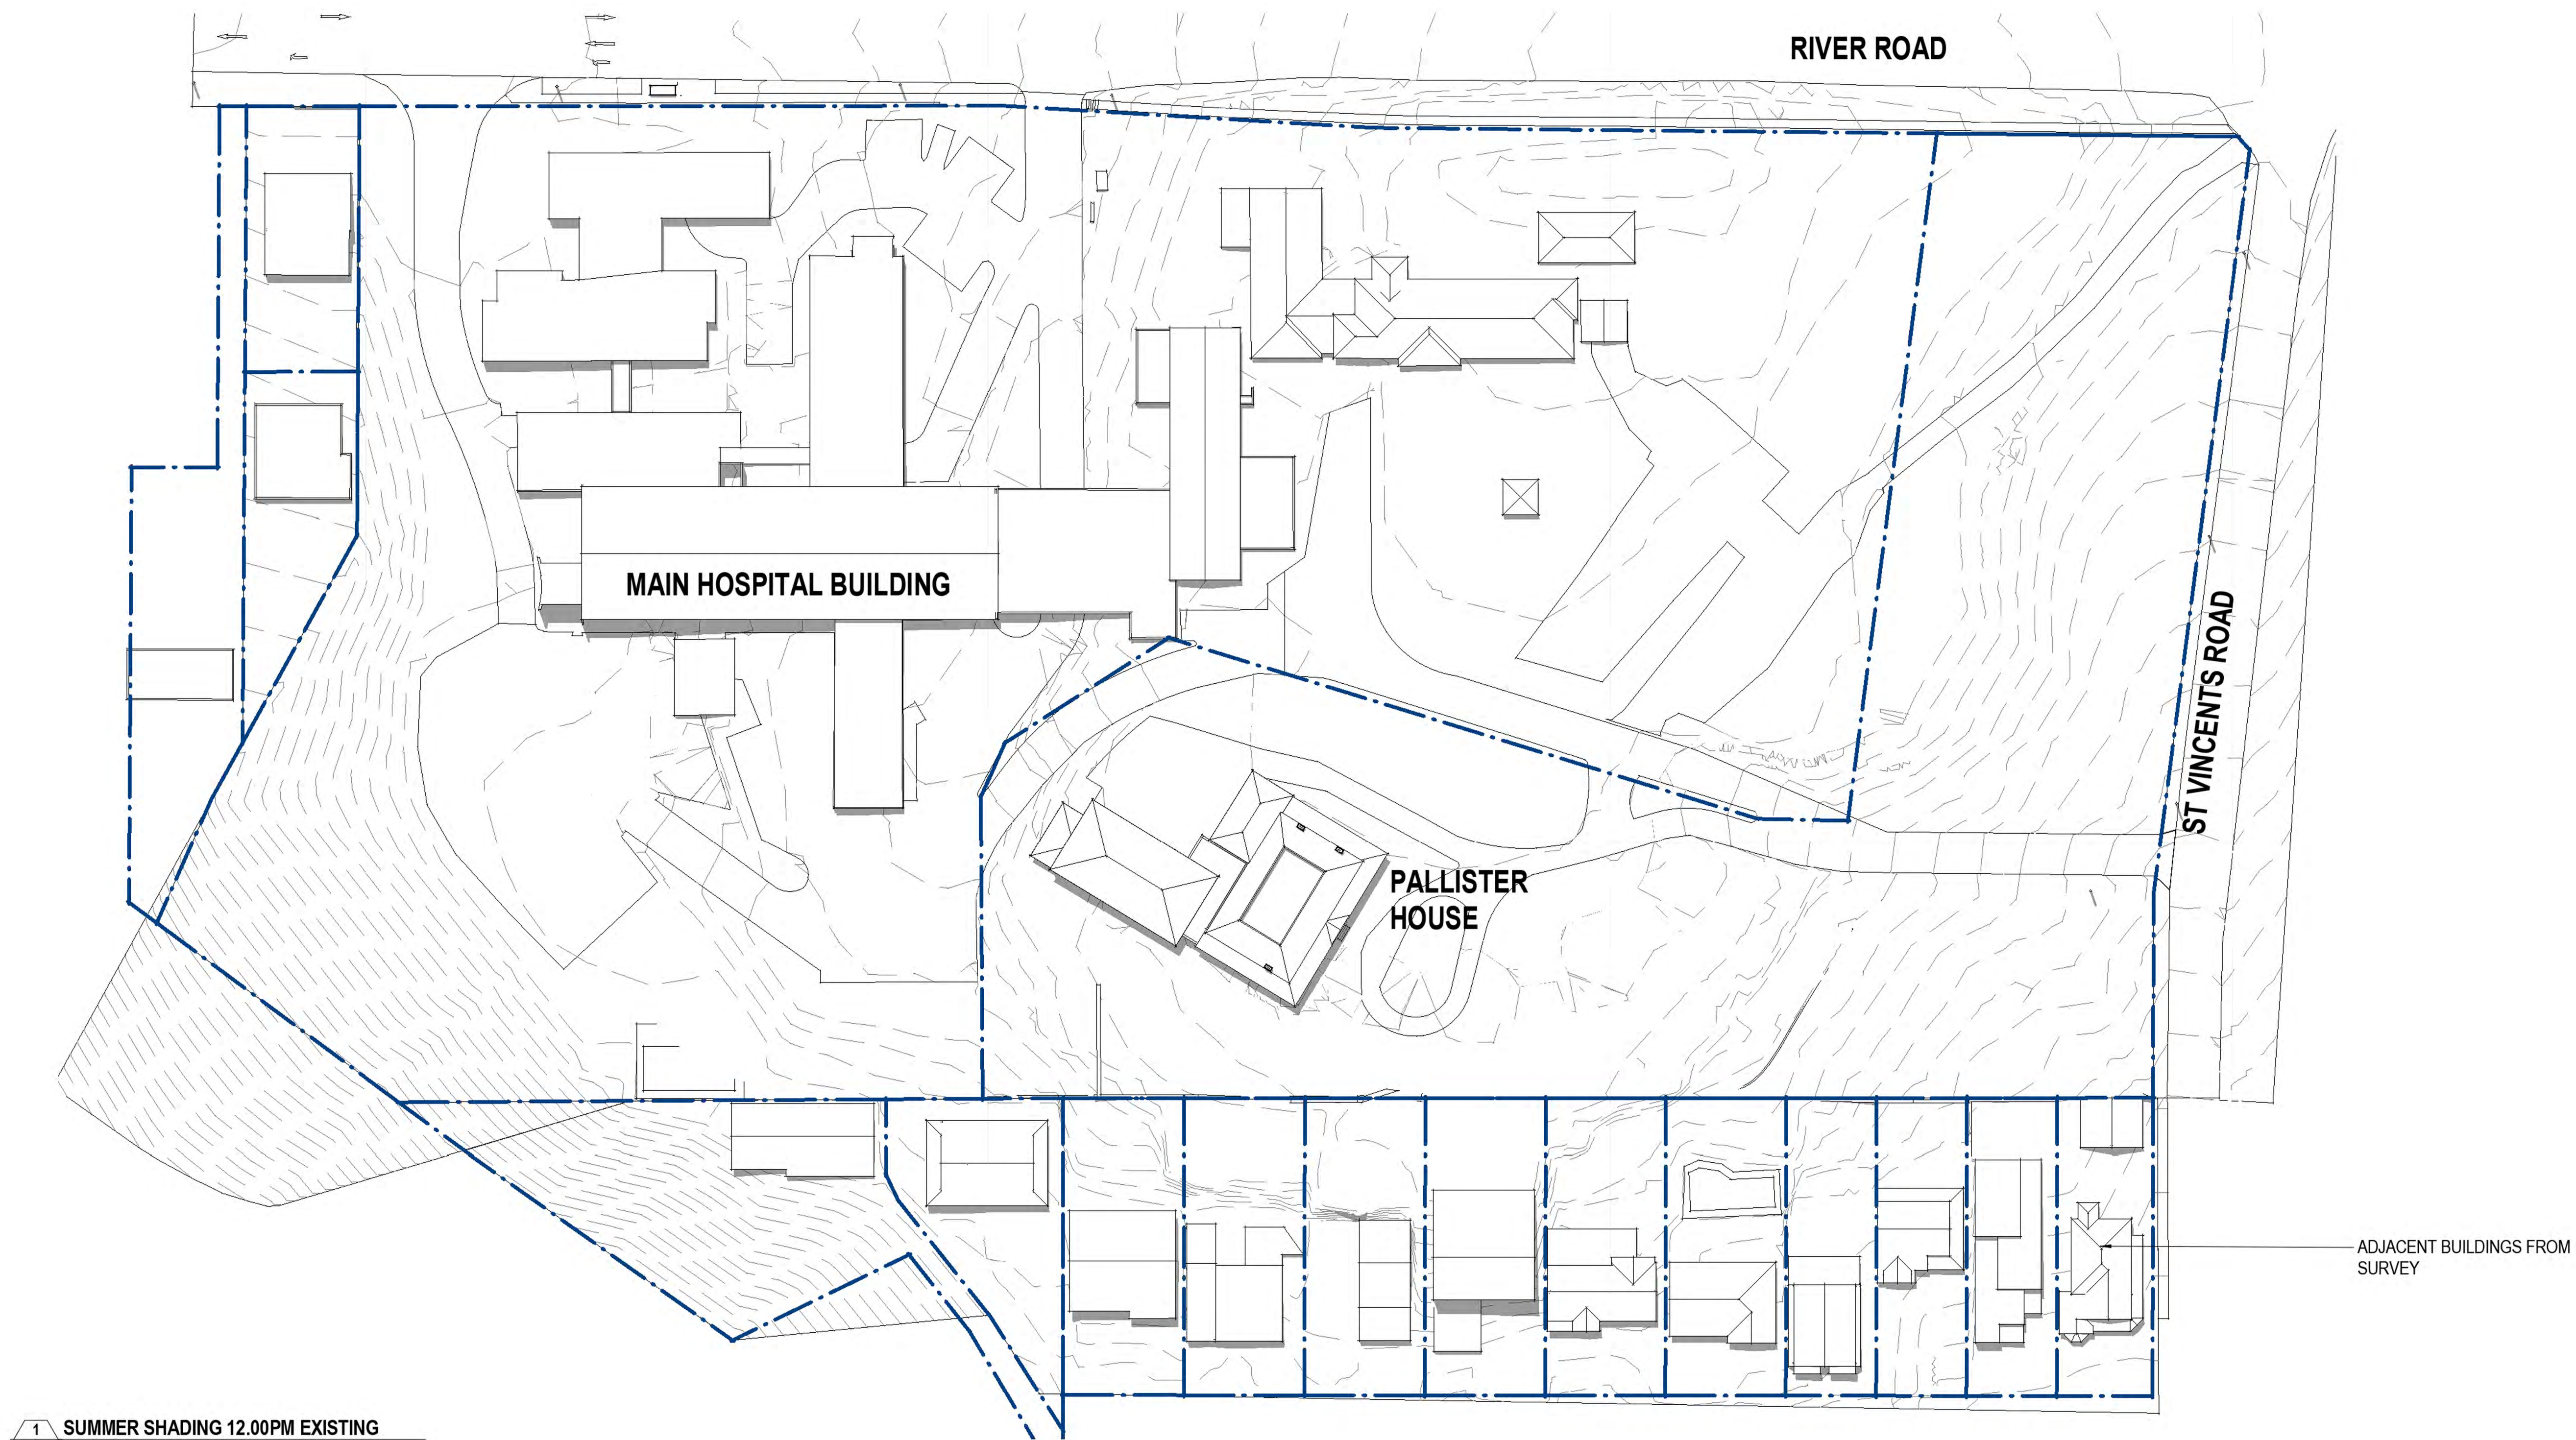

1 SUMMER SHADING 12.00PM EXISTING
1:500

1:500 @ A1, 1:1000 @ A3

© BICKERTON MASTERS ARCHITECTURE
THESE DRAWINGS AND DESIGNS AND THE COPYRIGHT THEREOF ARE
THE PROPERTY OF BICKERTON MASTERS ARCHITECTURE PTY LTD
AND MUST NOT BE USED, RETAINED OR COPIED WITHOUT THE
WRITTEN PERMISSION OF BICKERTON MASTERS ARCHITECTURE PTY
LTD AON 109 225 149 TRADING AS BICKERTON MASTERS
ARCHITECTURE.

BICKERTON MASTERS ARCHITECTURE ACCEPT NO RESPONSIBILITY
FOR THE USABILITY, COMPLETENESS OR ACCURACY OF DATA
TRANSFERRED ELECTRONICALLY. RECIPIENTS SHOULD WHEN
NECESSARY REQUEST A HARD COPY VERSION FOR VERIFICATION.
USE FIGURED DIMENSIONS IN PREFERENCE TO SCALE. ALL
DIMENSIONS TO BE VERIFIED ON SITE.

REV	DATE	DETAILS	INITIALS
5	30/08/2019	ISSUE FOR DPE	JC
4	19/08/2019	CONSULTANT ISSUE	JC
3	28/06/2019	PRELIMINARY ISSUE	CM
2	27/06/2019	PRELIMINARY ISSUE	CM
1	26/06/2019	PRELIMINARY ISSUE	CM
A	12/07/2018	REVISED APARTMENT BLDG ISSUE	BF



NORTH



bickertonmasters.com.au

bm@bickertonmasters.com.au

Brisbane 07 3257 3622
Sydney 02 9261 8333

CLIENT:



PROJECT:
GREENWICH HOSPITAL
CONCEPT PLAN

DRAWING TITLE:

SHADOWING - SUMMER - 12pm EXISTING

DATE:
AUGUST 2019

DRAWN:
EC

PROJ:
1213

PROJ ARCH:
BF

DRAWING:
S.32

SCALE:
1:500 @ A1

REVISION:
P5

FOR APPROVAL

RESPONSE TO SUBMISSIONS (SEPT. 2019)



1 SUMMER SHADING 12.00PM PROPOSED
1:500

SHADOW DIAGRAMS

ADDITIONAL SHADOW CAUSED BY PROPOSED SCHEME

FOR APPROVAL
RESPONSE TO SUBMISSIONS (SEPT. 2019)

1:500 @ A1, 1:1000 @ A3

5 10 20 30 50m

© BICKERTON MASTERS ARCHITECTURE
THESE DRAWINGS AND DESIGNS AND THE COPYRIGHT THEREOF ARE
THE PROPERTY OF BICKERTON MASTERS ARCHITECTURE PTY LTD
AND MUST NOT BE USED, RETAINED OR COPIED WITHOUT THE
WRITTEN PERMISSION OF BICKERTON MASTERS ARCHITECTURE PTY
LTD AON 188 225 149 TRADING AS BICKERTON MASTERS
ARCHITECTURE.

BICKERTON MASTERS ARCHITECTURE ACCEPT NO RESPONSIBILITY
FOR THE USABILITY, COMPLETENESS OR ACCURACY OF DATA
TRANSFERRED ELECTRONICALLY. RECIPIENTS SHOULD WHEN
NECESSARY REQUEST A HARD COPY VERSION FOR VERIFICATION.
USE FIGURED DIMENSIONS IN PREFERENCE TO SCALE. ALL
DIMENSIONS TO BE VERIFIED ON SITE.

5	30/08/2019	ISSUE FOR DPE	JC
4	19/08/2019	CONSULTANT ISSUE	JC
3	28/06/2019	PRELIMINARY ISSUE	CM
2	27/06/2019	PRELIMINARY ISSUE	CM
1	26/06/2019	PRELIMINARY ISSUE	CM
A	12/07/2018	REVISED APARTMENT BLDG ISSUE	BF
REV	DATE	DETAILS	INITIALS

NORTH

B
M

bickertonmasters.com.au

bm@bickertonmasters.com.au

Brisbane 07 3257 3622
Sydney 02 9261 8333

CLIENT:
HammondCare
Champion Life

PROJECT:
GREENWICH HOSPITAL
CONCEPT PLAN

DRAWING TITLE:
SHADOWING - SUMMER - 12pm PROPOSED

DATE:
AUGUST 2019

DRAWN:
EC

PROJ:
1213


PROJ ARCH:
BF

DRAWING:
S.33

SCALE:
As indicated @ A1

REVISION:
P5

16/09/2019 11:18:08 AM

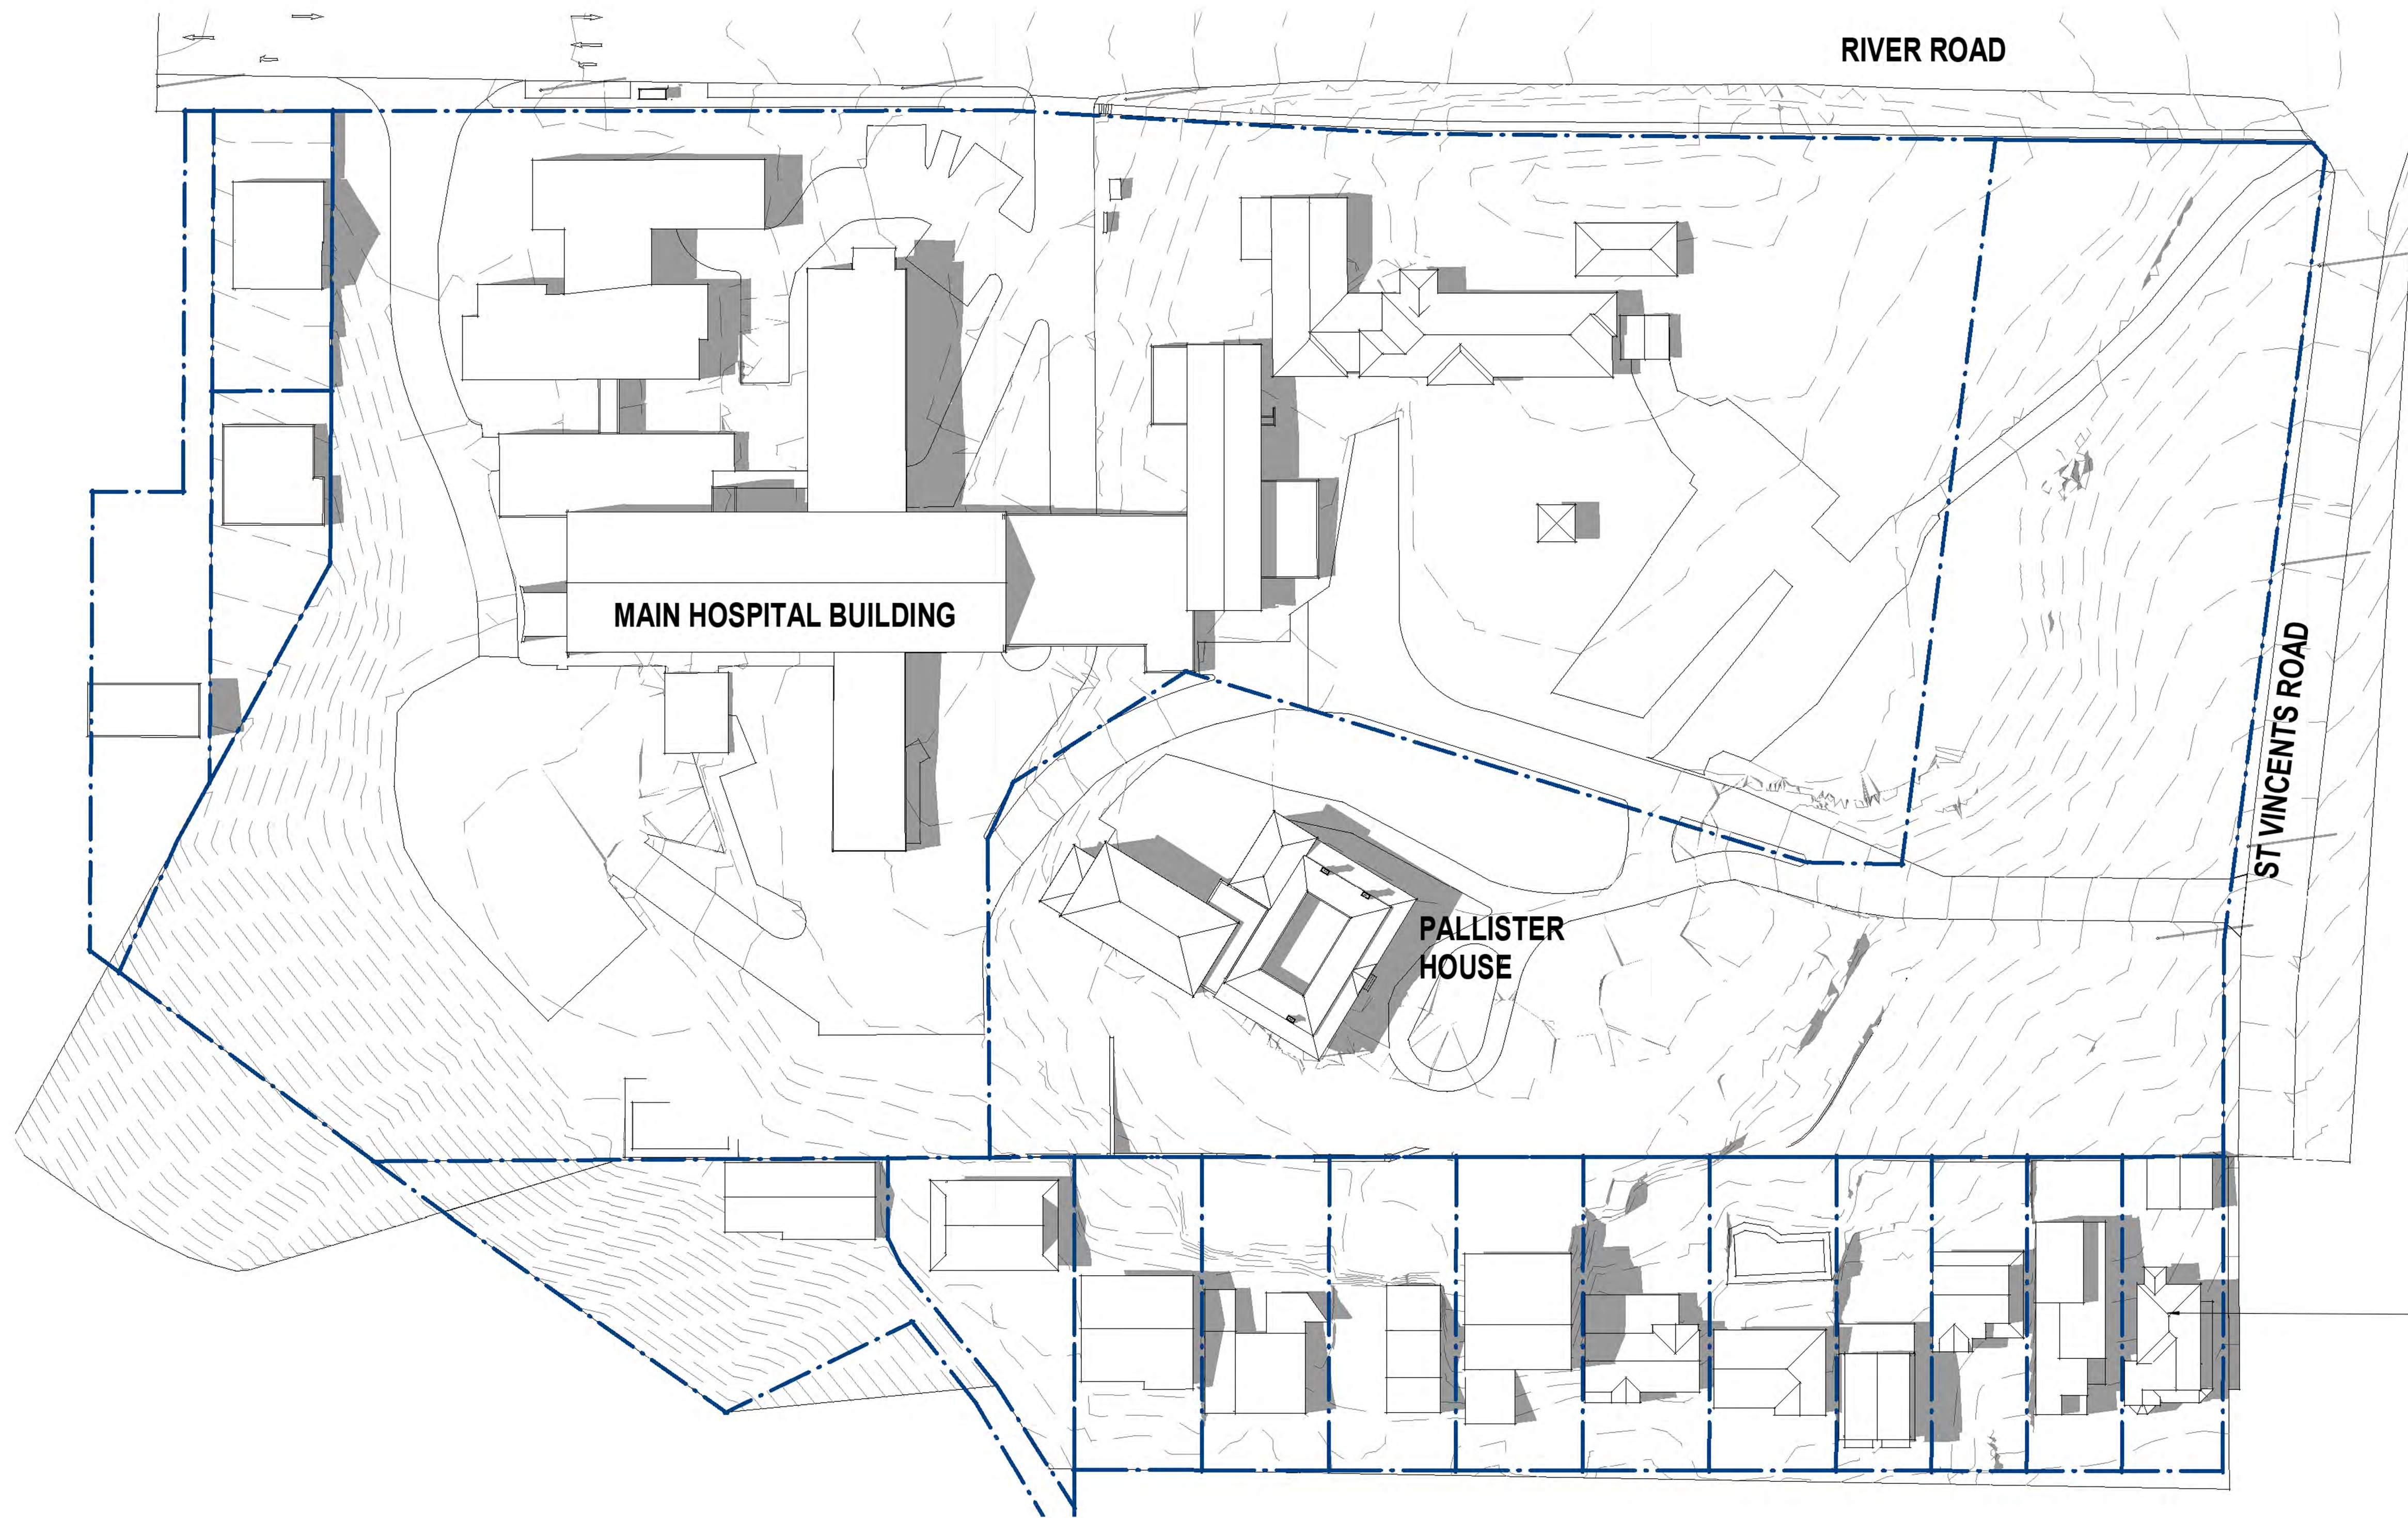

1 SUMMER SHADING 3.00PM EXISTING
1:500

ADJACENT BUILDINGS FROM SURVEY

FOR APPROVAL
RESPONSE TO SUBMISSIONS (SEPT. 2019)

1:500 @ A1, 1:1000 @ A3

0 5 10 20 30 50m

© BICKERTON MASTERS ARCHITECTURE
THESE DRAWINGS AND DESIGNS AND THE COPYRIGHT THEREOF ARE
THE PROPERTY OF BICKERTON MASTERS ARCHITECTURE PTY LTD
AND MUST NOT BE USED, RETAINED OR COPIED WITHOUT THE
WRITTEN PERMISSION OF BICKERTON MASTERS ARCHITECTURE PTY
LTD AON 188 225 149 TRADING AS BICKERTON MASTERS
ARCHITECTURE.

BICKERTON MASTERS ARCHITECTURE ACCEPT NO RESPONSIBILITY
FOR THE USABILITY, COMPLETENESS OR ACCURACY OF DATA
TRANSFERRED ELECTRONICALLY. RECIPIENTS SHOULD WHEN
NECESSARY REQUEST A HARD COPY VERSION FOR VERIFICATION.
USE FIGURED DIMENSIONS IN PREFERENCE TO SCALE. ALL
DIMENSIONS TO BE VERIFIED ON SITE.

5	30/08/2019	ISSUE FOR DPE	JC
4	19/08/2019	CONSULTANT ISSUE	JC
3	28/06/2019	PRELIMINARY ISSUE	CM
2	27/06/2019	PRELIMINARY ISSUE	CM
1	26/06/2019	PRELIMINARY ISSUE	CM
A	12/07/2018	REVISED APARTMENT BLDG ISSUE	BF
REV	DATE	DETAILS	INITIALS

NORTH

BIM

bickertonmasters.com.au

bm@bickertonmasters.com.au

Brisbane 07 3257 3622
Sydney 02 9261 8333

CLIENT:
HammondCare
Champion Life

PROJECT:
GREENWICH HOSPITAL
CONCEPT PLAN

DRAWING TITLE:
SHADOWING - SUMMER - 3pm EXISTING

DATE:
AUGUST 2019

DRAWN:
EC

PROJ:
1213

PROJ ARCH:
BF

DRAWING:
S.34

SCALE:
1:500 @ A1

REVISION:
P5



1 SUMMER SHADING 3.00PM PROPOSED
1: 500

SHADOW DIAGRAMS

■ ADDITIONAL SHADOW CAUSED BY PROPOSED SCHEME

FOR APPROVAL
RESPONSE TO SUBMISSIONS (SEPT. 2019)

1:500 @ A1, 1:1000 @ A3

0 5 10 20 30 50m

© BICKERTON MASTERS ARCHITECTURE
THESE DRAWINGS AND DESIGNS AND THE COPYRIGHT THEREOF ARE THE PROPERTY OF BICKERTON MASTERS ARCHITECTURE PTY LTD AND MUST NOT BE USED, RETAINED OR COPIED WITHOUT THE WRITTEN PERMISSION OF BICKERTON MASTERS ARCHITECTURE PTY LTD. A/N 109 225 149 TRADING AS BICKERTON MASTERS ARCHITECTURE.

BICKERTON MASTERS ARCHITECTURE ACCEPT NO RESPONSIBILITY FOR THE USABILITY, COMPLETENESS OR ACCURACY OF DATA TRANSFERRED ELECTRONICALLY. RECIPIENTS SHOULD WHEN NECESSARY REQUEST A HARD COPY VERSION FOR VERIFICATION. USE FIGURED DIMENSIONS IN PREFERENCE TO SCALE. ALL DIMENSIONS TO BE VERIFIED ON SITE.

5	30/08/2019	ISSUE FOR DPE	JC
4	19/08/2019	CONSULTANT ISSUE	JC
3	28/06/2019	PRELIMINARY ISSUE	CM
2	27/06/2019	PRELIMINARY ISSUE	CM
1	26/06/2019	PRELIMINARY ISSUE	CM
A	12/07/2018	REVISED APARTMENT BLDG ISSUE	BF
REV	DATE	DETAILS	INITIALS



BIM bickertonmasters.com.au

bm@bickertonmasters.com.au


Brisbane 07 3257 3622
Sydney 02 9261 8333

CLIENT: **HammondCare** Champion Life

PROJECT: **GREENWICH HOSPITAL**
CONCEPT PLAN

DRAWING TITLE: **SHADOWING - SUMMER - 3pm PROPOSED**

DATE: AUGUST 2019	DRAWN: EC	PROJ ARCH: BF	SCALE: As indicated @ A1
	PROJ: 1213	DRAWING: S.35	REVISION: P5

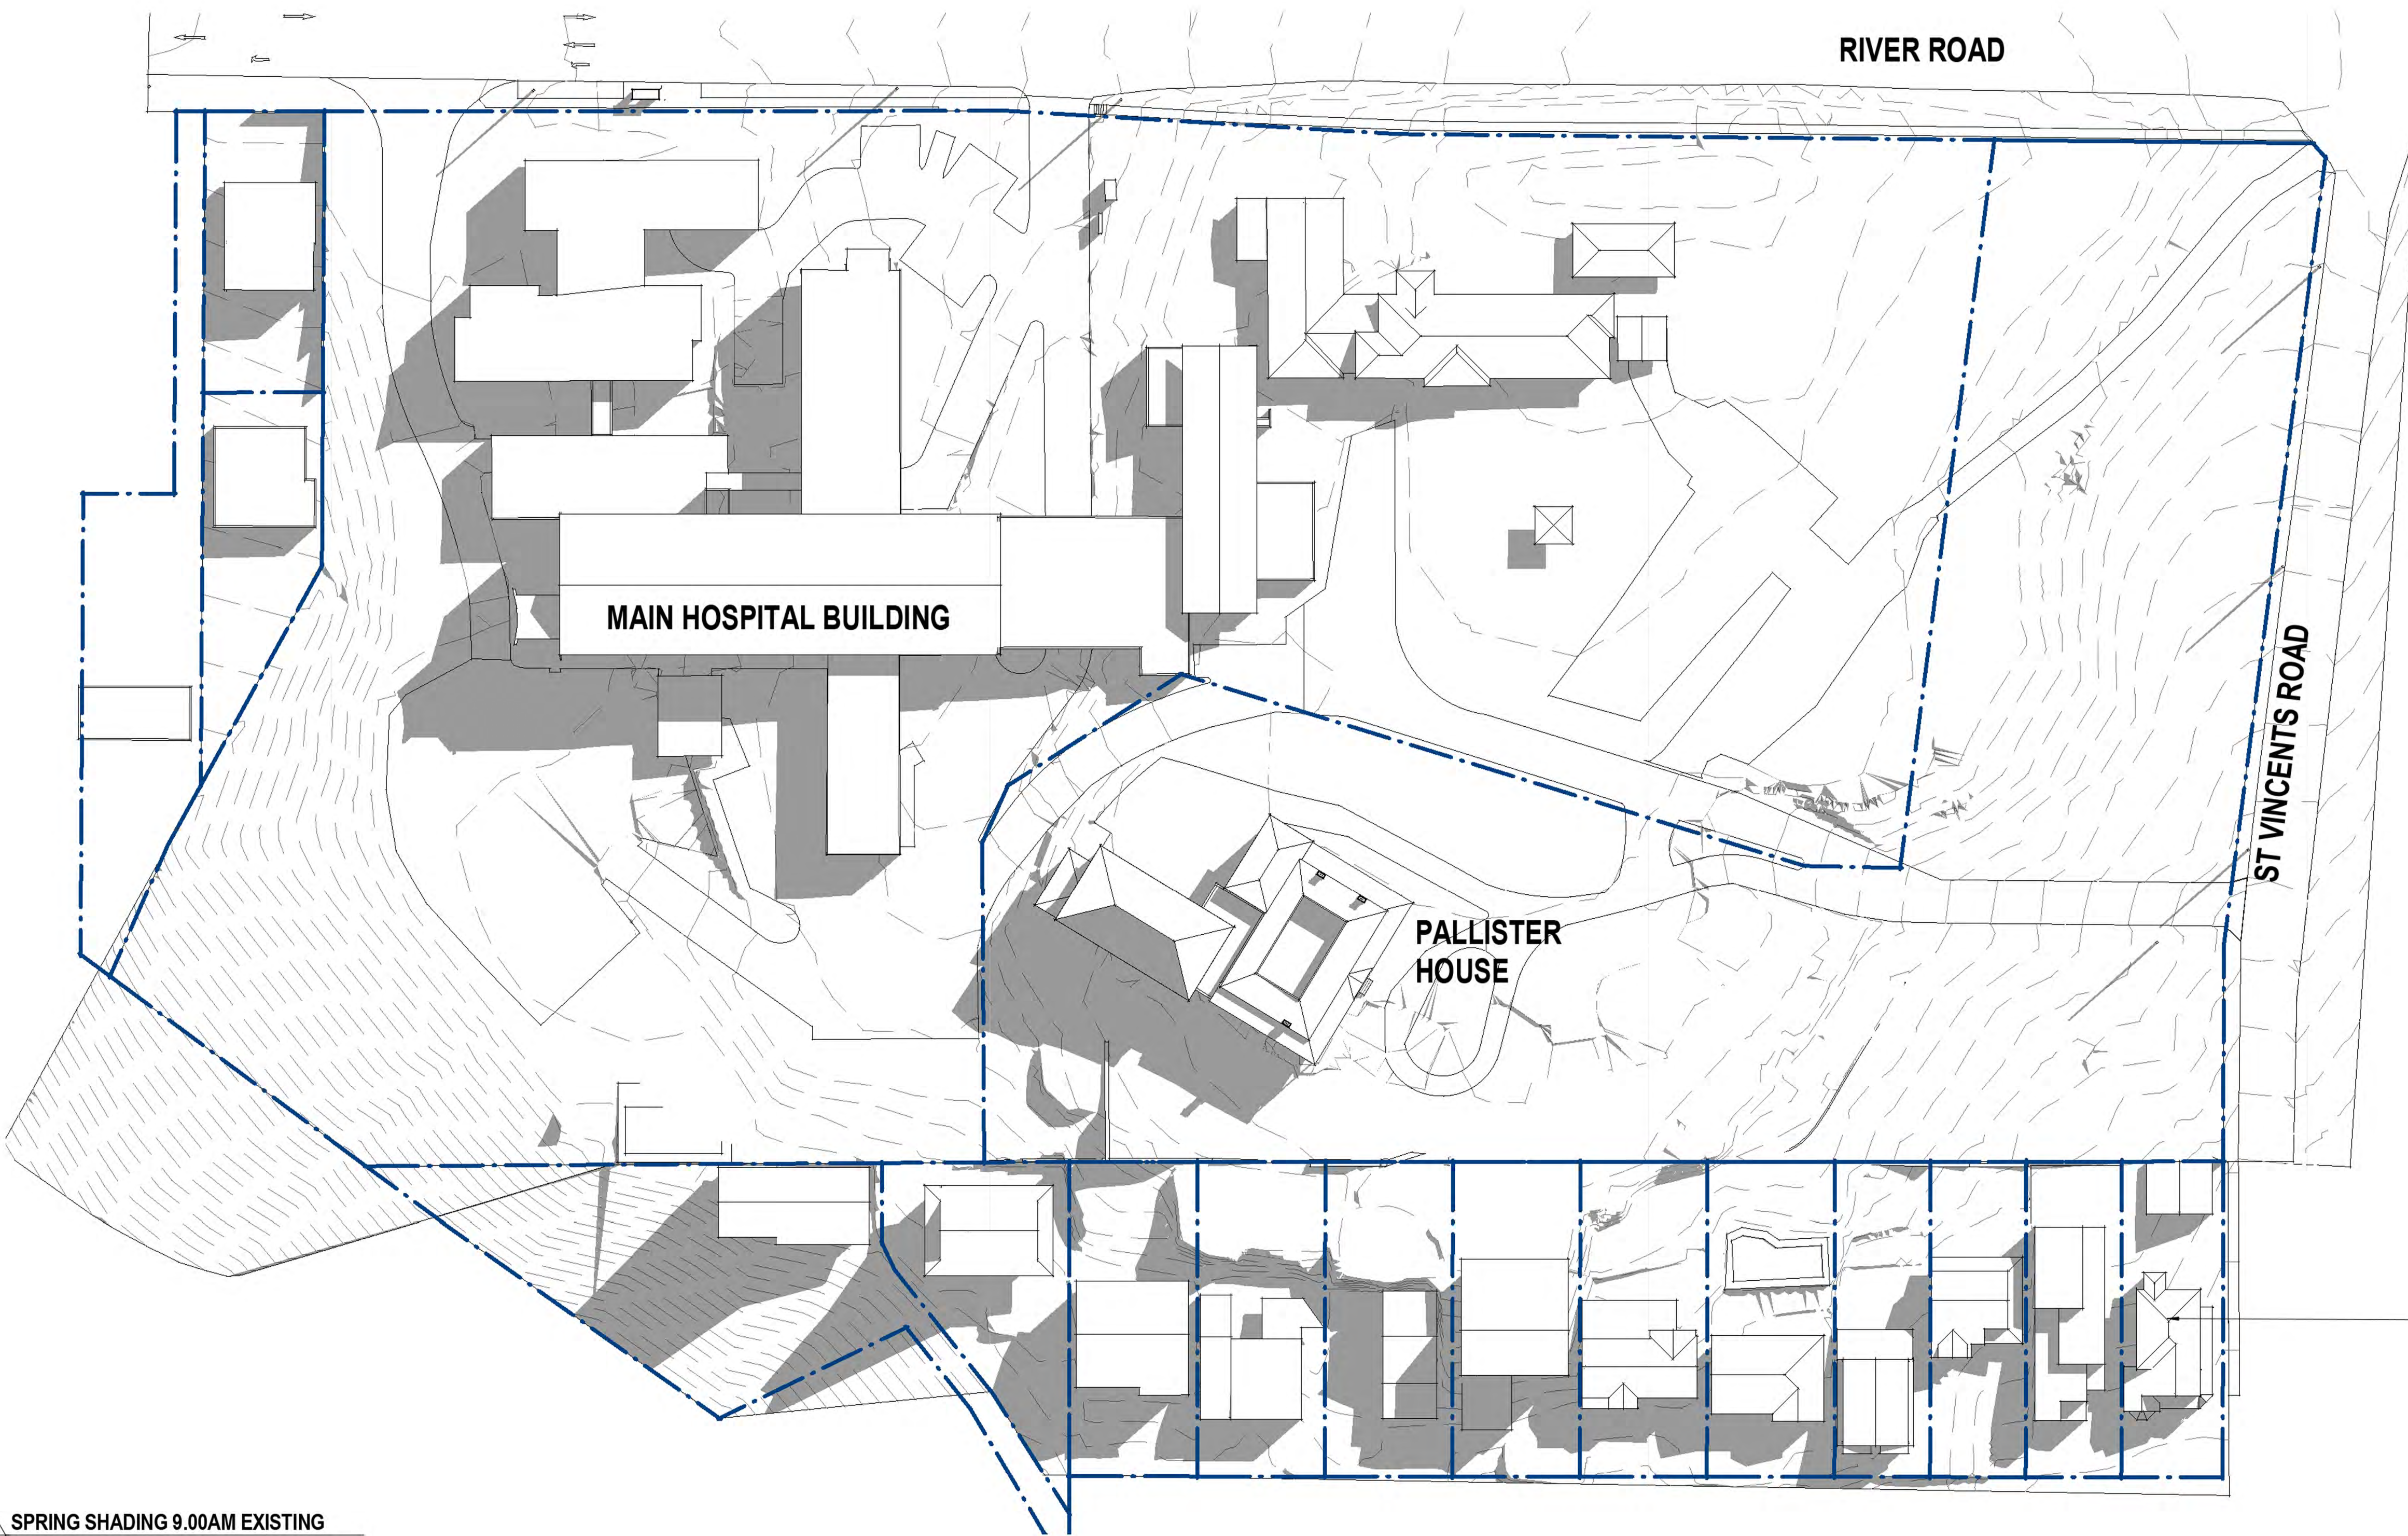

1 SPRING SHADING 9.00AM EXISTING
1: 500

ADJACENT BUILDINGS FROM
SURVEY

FOR APPROVAL
RESPONSE TO SUBMISSIONS (SEPT. 2019)

1:500 @ A1, 1:1000 @ A3				5	10	20	30	50m
© BICKERTON MASTERS ARCHITECTURE THESE DRAWINGS AND DESIGNS AND THE COPYRIGHT THEREOF ARE THE PROPERTY OF BICKERTON MASTERS ARCHITECTURE PTY LTD AND MUST NOT BE USED, RETAINED OR COPIED WITHOUT THE WRITTEN PERMISSION OF BICKERTON MASTERS ARCHITECTURE PTY LTD AON 189 225 149 TRADING AS BICKERTON MASTERS ARCHITECTURE. BICKERTON MASTERS ARCHITECTURE ACCEPT NO RESPONSIBILITY FOR THE USABILITY, COMPLETENESS OR ACCURACY OF DATA TRANSFERRED ELECTRONICALLY. RECIPIENTS SHOULD WHEN NECESSARY REQUEST A HARD COPY VERSION FOR VERIFICATION. USE FIGURED DIMENSIONS IN PREFERENCE TO SCALE. ALL DIMENSIONS TO BE VERIFIED ON SITE.				5	10	20	30	50m
REV	DATE	DETAILS	INITIALS	5	30.08.2019	ISSUE FOR DPE	JC	
4	19/08/2019	CONSULTANT ISSUE	JC					
3	28/06/2019	PRELIMINARY ISSUE	CM					
2	27/06/2019	PRELIMINARY ISSUE	CM					
1	26/06/2019	PRELIMINARY ISSUE	CM					
B	12/07/2018	REVISED APARTMENT BLDG ISSUE	BF					
A	16/03/2018	CONCEPT PLAN ISSUE	ML					



bickertonmasters.com.au
bm@bickertonmasters.com.au
Brisbane 07 3257 3622
Sydney 02 9261 8333

CLIENT:
HammondCare
Champion Life
PROJECT:
GREENWICH HOSPITAL
CONCEPT PLAN

DRAWING TITLE:
SHADOWING - SPRING (EQUINOX) - 9am
EXISTING
DATE:
AUGUST 2019
DRAWN:
EC
PROJ:
1213
PROJ ARCH:
BF
DRAWING:
S.36
SCALE:
1: 500 @ A1
REVISION:
P5



1 SPRING SHADING 9.00AM PROPOSED
1: 500

SHADOW DIAGRAMS

ADDITIONAL SHADOW CAUSED BY PROPOSED SCHEME

FOR APPROVAL

RESPONSE TO SUBMISSIONS (SEPT. 2019)

1:500 @ A1, 1:1000 @ A3

© BICKERTON MASTERS ARCHITECTURE
THESE DRAWINGS AND DESIGNS AND THE COPYRIGHT THEREOF ARE
THE PROPERTY OF BICKERTON MASTERS ARCHITECTURE PTY LTD
AND MUST NOT BE USED, RETAINED OR COPIED WITHOUT THE
WRITTEN PERMISSION OF BICKERTON MASTERS ARCHITECTURE PTY
LTD AON 186 225 149 TRADING AS BICKERTON MASTERS
ARCHITECTURE.

BICKERTON MASTERS ARCHITECTURE ACCEPT NO RESPONSIBILITY
FOR THE USABILITY, COMPLETENESS OR ACCURACY OF DATA
TRANSFERRED ELECTRONICALLY. RECIPIENTS SHOULD WHEN
NECESSARY REQUEST A HARD COPY VERSION FOR VERIFICATION.
USE FIGURED DIMENSIONS IN PREFERENCE TO SCALE. ALL
DIMENSIONS TO BE VERIFIED ON SITE.

REV	DATE	DETAILS	INITIALS
5	30.08.2019	ISSUE FOR DPE	JC
4	19/08/2019	CONSULTANT ISSUE	JC
3	28/06/2019	PRELIMINARY ISSUE	CM
2	27/06/2019	PRELIMINARY ISSUE	CM
1	26/06/2019	PRELIMINARY ISSUE	CM
A	12/07/2018	REVISED APARTMENT BLDG ISSUE	BF



NORTH



bickertonmasters.com.au

bm@bickertonmasters.com.au

Brisbane 07 3257 3622
Sydney 02 9261 8333

CLIENT:



PROJECT:

GREENWICH HOSPITAL
CONCEPT PLAN

DRAWING TITLE:

SHADOWING - SPRING (EQUINOX) - 9am
PROPOSED

DATE:

AUGUST 2019

DRAWN:

EC

PROJ:

1213

PROJ ARCH:

BF

DRAWING:


S.37

SCALE:

As indicated @ A1

REVISION:

P5

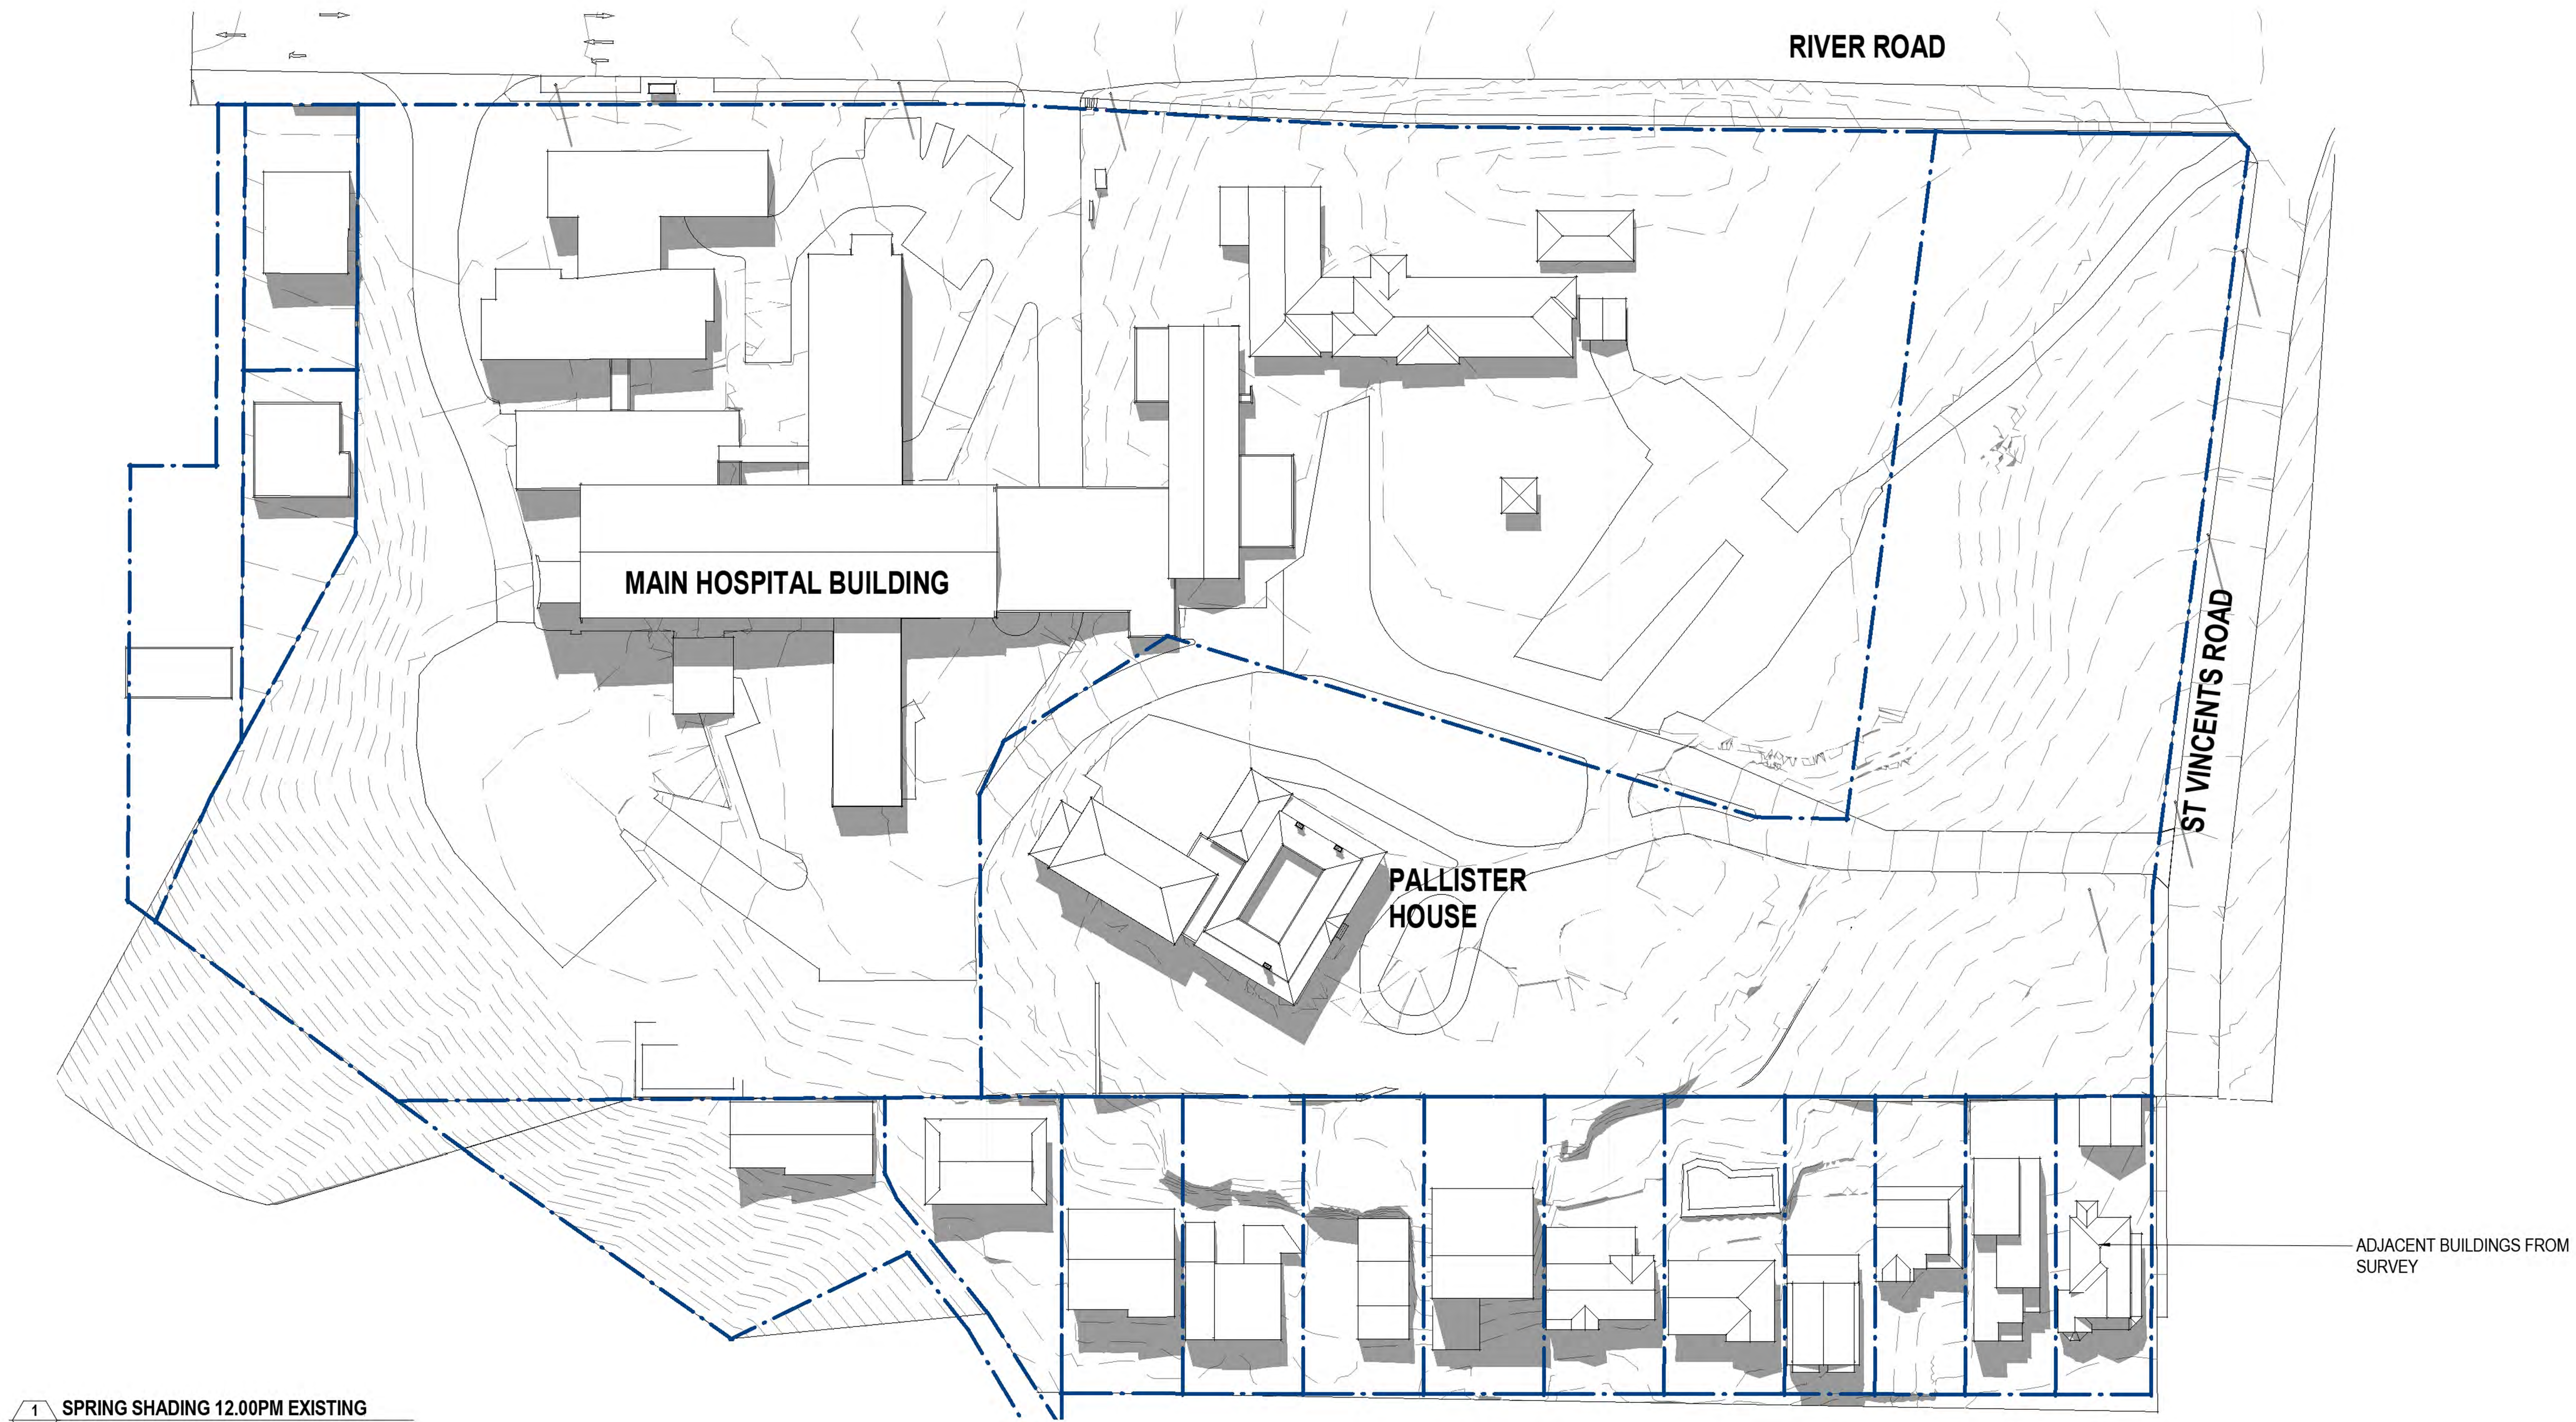

1 SPRING SHADING 12.00PM EXISTING
1:500

FOR APPROVAL
RESPONSE TO SUBMISSIONS (SEPT. 2019)

1:500 @A1, 1:1000 @A3					5	10	20	30	50m
<p>© BICKERTON MASTERS ARCHITECTURE</p> <p>THESE DRAWINGS AND DESIGNS AND THE COPYRIGHT THEREOF ARE THE PROPERTY OF BICKERTON MASTERS ARCHITECTURE PTY LTD AND MUST NOT BE USED, RETAINED OR COPIED WITHOUT THE WRITTEN PERMISSION OF BICKERTON MASTERS ARCHITECTURE PTY LTD AON 188 225 149 TRADING AS BICKERTON MASTERS ARCHITECTURE.</p> <p>BICKERTON MASTERS ARCHITECTURE ACCEPT NO RESPONSIBILITY FOR THE USABILITY, COMPLETENESS OR ACCURACY OF DATA TRANSFERRED ELECTRONICALLY. RECIPIENTS SHOULD WHEN NECESSARY REQUEST A HARD COPY VERSION FOR VERIFICATION. USE FIGURED DIMENSIONS IN PREFERENCE TO SCALE. ALL DIMENSIONS TO BE VERIFIED ON SITE.</p>									
5	30/08/2019	ISSUE FOR DPE	JC						
4	19/08/2019	CONSULTANT ISSUE	JC						
3	28/06/2019	PRELIMINARY ISSUE	CM						
2	27/06/2019	PRELIMINARY ISSUE	CM						
1	26/06/2019	PRELIMINARY ISSUE	CM						
A	12/07/2018	REVISED APARTMENT BLDG ISSUE	BF						
REV	DATE	DETAILS	INITIALS						



bickertonmasters.com.au
bm@bickertonmasters.com.au
Brisbane 07 3257 3622
Sydney 02 9261 8333

CLIENT:
HammondCare
Champion Life
PROJECT:
GREENWICH HOSPITAL
CONCEPT PLAN

DRAWING TITLE:
SHADOWING - SPRING (EQUINOX) - 12pm
EXISTING
DATE:
AUGUST 2019
DRAWN:
EC
PROJ:
1213
PROJ ARCH:
BF
DRAWING:
S.38
SCALE:
1:500 @ A1
REVISION:
P5



1 SPRING SHADING 12.00PM PROPOSED
1: 500

SHADOW DIAGRAMS

ADDITIONAL SHADOW CAUSED BY PROPOSED SCHEME

FOR APPROVAL

RESPONSE TO SUBMISSIONS (SEPT. 2019)

1:500 @ A1, 1:1000 @ A3

© BICKERTON MASTERS ARCHITECTURE
THESE DRAWINGS AND DESIGNS AND THE COPYRIGHT THEREOF ARE
THE PROPERTY OF BICKERTON MASTERS ARCHITECTURE PTY LTD
AND MUST NOT BE USED, RETAINED OR COPIED WITHOUT THE
WRITTEN PERMISSION OF BICKERTON MASTERS ARCHITECTURE PTY
LTD AON 186 225 149 TRADING AS BICKERTON MASTERS
ARCHITECTURE.

BICKERTON MASTERS ARCHITECTURE ACCEPT NO RESPONSIBILITY
FOR THE USABILITY, COMPLETENESS OR ACCURACY OF DATA
TRANSFERRED ELECTRONICALLY. RECIPIENTS SHOULD WHEN
NECESSARY REQUEST A HARD COPY VERSION FOR VERIFICATION.
USE FIGURED DIMENSIONS IN PREFERENCE TO SCALE. ALL
DIMENSIONS TO BE VERIFIED ON SITE.

REV	DATE	DETAILS	INITIALS
5	30/08/2019	ISSUE FOR DPE	JC
4	19/08/2019	CONSULTANT ISSUE	JC
3	28/06/2019	PRELIMINARY ISSUE	CM
2	27/06/2019	PRELIMINARY ISSUE	CM
1	26/06/2019	PRELIMINARY ISSUE	CM
A	12/07/2018	REVISED APARTMENT BLDG ISSUE	BF



NORTH



bickertonmasters.com.au

bm@bickertonmasters.com.au

Brisbane 07 3257 3622
Sydney 02 9261 8333

CLIENT:



PROJECT:

GREENWICH HOSPITAL
CONCEPT PLAN

DRAWING TITLE:

SHADOWING - SPRING (EQUINOX) - 12pm
PROPOSED

DATE:

AUGUST 2019

DRAWN:

EC

PROJ:

1213

PROJ ARCH:

BF

DRAWING:


S.39

SCALE:

As indicated @ A1

REVISION:

P5

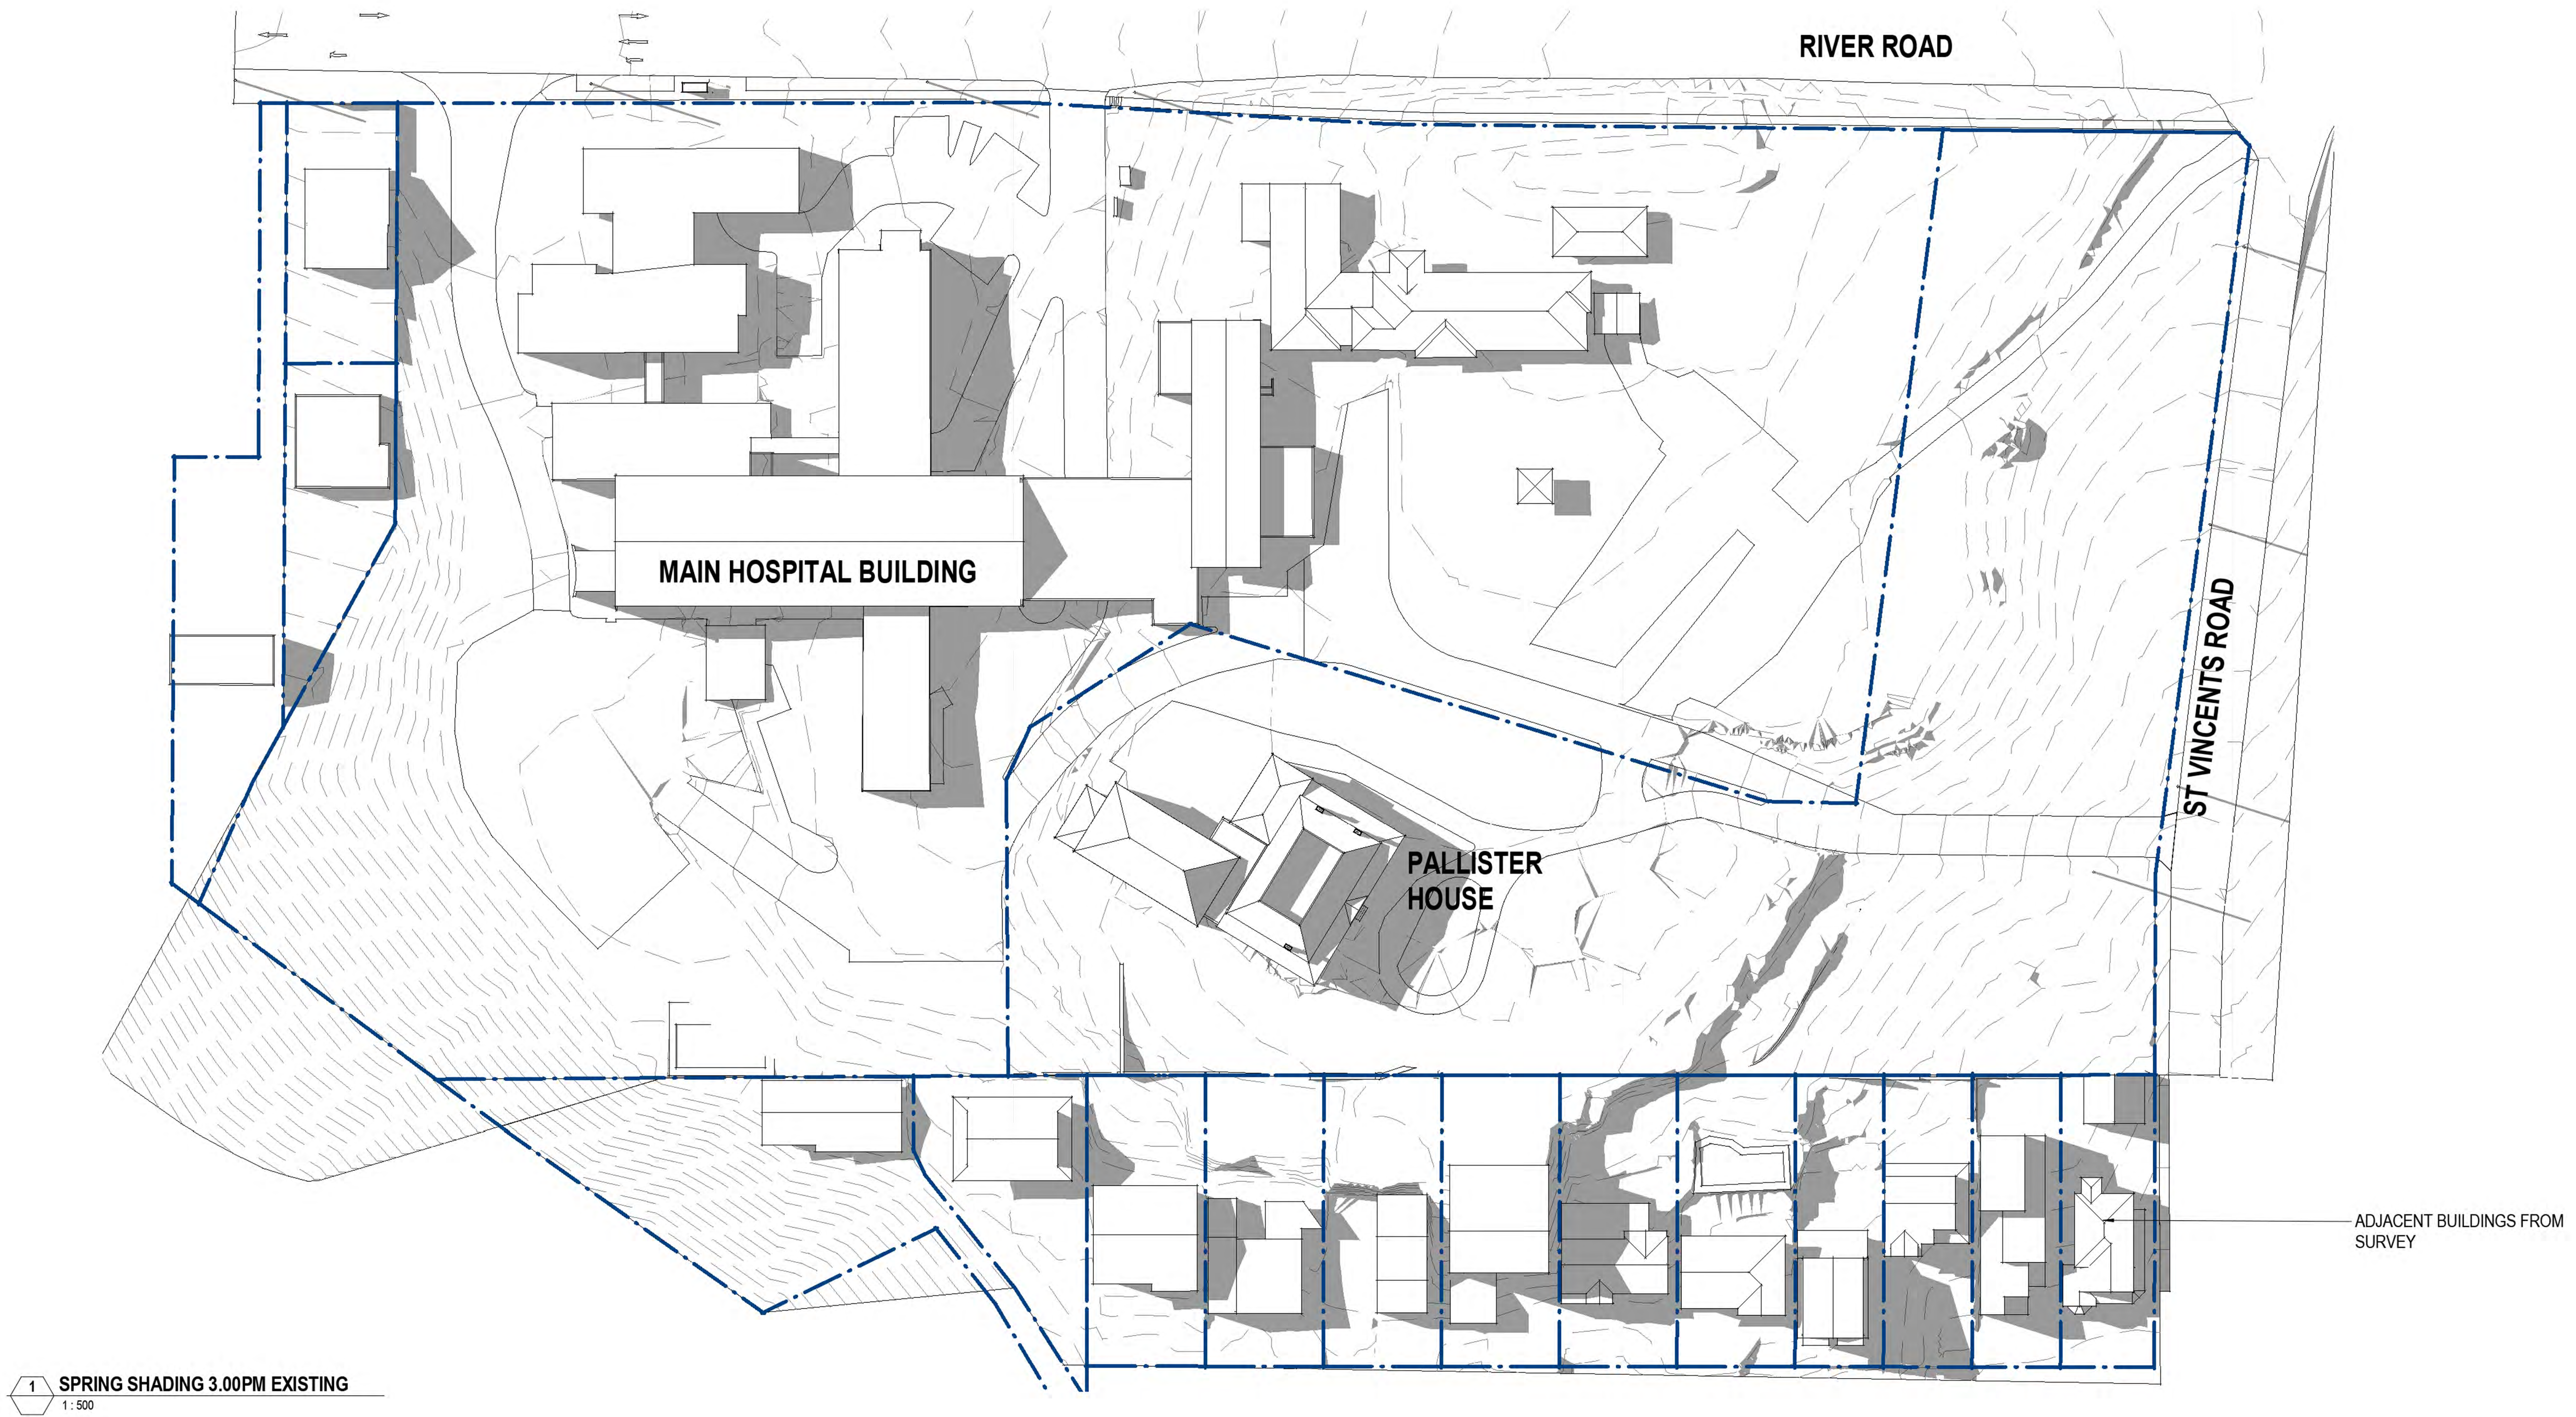

1 SPRING SHADING 3.00PM EXISTING
1: 500

1:500 @ A1, 1:1000 @ A3

0

5

10

20

30

50m

© BICKERTON MASTERS ARCHITECTURE
THESE DRAWINGS AND DESIGNS AND THE COPYRIGHT THEREOF ARE
THE PROPERTY OF BICKERTON MASTERS ARCHITECTURE PTY LTD
AND MUST NOT BE USED, RETAINED OR COPIED WITHOUT THE
WRITTEN PERMISSION OF BICKERTON MASTERS ARCHITECTURE PTY
LTD AON 188 225 149 TRADING AS BICKERTON MASTERS
ARCHITECTURE.

BICKERTON MASTERS ARCHITECTURE ACCEPT NO RESPONSIBILITY
FOR THE USABILITY, COMPLETENESS OR ACCURACY OF DATA
TRANSFERRED ELECTRONICALLY. RECIPIENTS SHOULD WHEN
NECESSARY REQUEST A HARD COPY VERSION FOR VERIFICATION.
USE FIGURED DIMENSIONS IN PREFERENCE TO SCALE. ALL
DIMENSIONS TO BE VERIFIED ON SITE.

5	30/08/2019	ISSUE FOR DPE	JC
4	19/08/2019	CONSULTANT ISSUE	JC
3	28/06/2019	PRELIMINARY ISSUE	CM
2	27/06/2019	PRELIMINARY ISSUE	CM
1	26/06/2019	PRELIMINARY ISSUE	CM
A	12/07/2018	REVISED APARTMENT BLDG ISSUE	BF
REV	DATE	DETAILS	INITIALS

NORTH

B

M

bickertonmasters.com.au

bm@bickertonmasters.com.au

Brisbane 07 3257 3622
Sydney 02 9261 8333

CLIENT:
HammondCare
Champion Life

PROJECT:
GREENWICH HOSPITAL
CONCEPT PLAN

DRAWING TITLE:
SHADOWING - SPRING (EQUINOX) - 3pm
EXISTING

DATE:
AUGUST 2019

DRAWN:
EC

PROJ:
1213

PROJ ARCH:
BF

DRAWING:
S.40

SCALE:
1: 500 @ A1

REVISION:
P5

FOR APPROVAL
RESPONSE TO SUBMISSIONS (SEPT. 2019)

16/09/2019 11:31:02 AM



1 SPRING SHADING 3.00PM PROPOSED
1: 500

SHADOW DIAGRAMS

ADDITIONAL SHADOW CAUSED BY PROPOSED SCHEME

FOR APPROVAL

RESPONSE TO SUBMISSIONS (SEPT. 2019)

1:500 @ A1, 1:1000 @ A3

© BICKERTON MASTERS ARCHITECTURE
THESE DRAWINGS AND DESIGNS AND THE COPYRIGHT THEREOF ARE
THE PROPERTY OF BICKERTON MASTERS ARCHITECTURE PTY LTD
AND MUST NOT BE USED, RETAINED OR COPIED WITHOUT THE
WRITTEN PERMISSION OF BICKERTON MASTERS ARCHITECTURE PTY
LTD AON 186 225 149 TRADING AS BICKERTON MASTERS
ARCHITECTURE.

BICKERTON MASTERS ARCHITECTURE ACCEPT NO RESPONSIBILITY
FOR THE USABILITY, COMPLETENESS OR ACCURACY OF DATA
TRANSFERRED ELECTRONICALLY. RECIPIENTS SHOULD WHEN
NECESSARY REQUEST A HARD COPY VERSION FOR VERIFICATION.
USE FIGURED DIMENSIONS IN PREFERENCE TO SCALE. ALL
DIMENSIONS TO BE VERIFIED ON SITE.

REV	DATE	DETAILS	INITIALS
5	30/08/2019	ISSUE FOR DPE	JC
4	19/08/2019	CONSULTANT ISSUE	JC
3	28/06/2019	PRELIMINARY ISSUE	CM
2	27/06/2019	PRELIMINARY ISSUE	CM
1	26/06/2019	PRELIMINARY ISSUE	CM
A	12/07/2018	REVISED APARTMENT BLDG ISSUE	BF



NORTH



bickertonmasters.com.au

bm@bickertonmasters.com.au

Brisbane 07 3257 3622
Sydney 02 9261 8333

CLIENT:



PROJECT:

GREENWICH HOSPITAL
CONCEPT PLAN

DRAWING TITLE:

SHADOWING - SPRING (EQUINOX) - 3pm
PROPOSED

DATE:

AUGUST 2019

DRAWN:

EC

PROJ:

1213

PROJ ARCH:

BF

DRAWING:

S.41

SCALE:

As indicated @ A1

REVISION:

P5



1 EXISTING SITE CONDITION - WINTER SHADING 9.00AM
1 : 500

FOR APPROVAL
RESPONSE TO SUBMISSIONS (SEPT. 2019)

© BICKERTON MASTERS ARCHITECTURE
THESE DRAWINGS AND DESIGNS ARE THE PROPERTY OF BICKERTON MASTERS ARCHITECTURE PTY LTD AND MUST NOT BE USED, RETAINED OR COPIED WITHOUT THE WRITTEN PERMISSION OF BICKERTON MASTERS ARCHITECTURE PTY LTD. A/N 109 225 149 TRADING AS BICKERTON MASTERS ARCHITECTURE.
BICKERTON MASTERS ARCHITECTURE ACCEPT NO RESPONSIBILITY FOR THE USABILITY, COMPLETENESS OR ACCURACY OF DATA TRANSFERRED ELECTRONICALLY. RECIPIENTS SHOULD WHEN NECESSARY REQUEST A HARD COPY VERSION FOR VERIFICATION. USE FIGURED DIMENSIONS IN PREFERENCE TO SCALE. ALL DIMENSIONS TO BE VERIFIED ON SITE.

5	30/08/2019	ISSUE FOR DPE	JC
4	19/08/2019	CONSULTANT ISSUE	JC
3	28/06/2019	PRELIMINARY ISSUE	CM
2	27/06/2019	PRELIMINARY ISSUE	CM
1	26/06/2019	PRELIMINARY ISSUE	CM
B	12/07/2018	REVISED APARTMENT BLDG ISSUE	BF
A	16/03/2018	CONCEPT PLAN ISSUE	ML
REV	DATE	DETAILS	INITIALS



bickertonmasters.com.au
bm@bickertonmasters.com.au
Brisbane 07 3257 3622
Sydney 02 9261 8333

CLIENT:
HammondCare
Champion Life
PROJECT:
GREENWICH HOSPITAL
CONCEPT PLAN

DRAWING TITLE:
SHADOWING - WINTER - 9am EXISTING
DATE:
AUGUST 2019
DRAWN:
EC
PROJ:
1213
PROJ ARCH:
BF
DRAWING:
S.42
SCALE:
1 : 500 @ A1
REVISION:
P5



1 WINTER SHADING 9.00AM PROPOSED
1 : 500

SHADOW DIAGRAMS

■ ADDITIONAL SHADOW CAUSED BY PROPOSED SCHEME

FOR APPROVAL
RESPONSE TO SUBMISSIONS (SEPT. 2019)

1:500 @ A1, 1:1000 @ A3

5 10 20 50m

© BICKERTON MASTERS ARCHITECTURE
THESE DRAWINGS AND DESIGNS AND THE COPYRIGHT THEREOF ARE THE PROPERTY OF BICKERTON MASTERS ARCHITECTURE PTY LTD AND MUST NOT BE USED, RETAINED OR COPIED WITHOUT THE WRITTEN PERMISSION OF BICKERTON MASTERS ARCHITECTURE PTY LTD. A/N 109 225 149 TRADING AS BICKERTON MASTERS ARCHITECTURE.
BICKERTON MASTERS ARCHITECTURE ACCEPT NO RESPONSIBILITY FOR THE USABILITY, COMPLETENESS OR ACCURACY OF DATA TRANSFERRED ELECTRONICALLY. RECIPIENTS SHOULD WHEN NECESSARY REQUEST A HARD COPY VERSION FOR VERIFICATION. USE FIGURED DIMENSIONS IN PREFERENCE TO SCALE. ALL DIMENSIONS TO BE VERIFIED ON SITE.

5	30.08.2019	ISSUE FOR DPE	JC
4	19/08/2019	CONSULTANT ISSUE	JC
3	28/06/2019	PRELIMINARY ISSUE	CM
2	27/06/2019	PRELIMINARY ISSUE	CM
1	26/06/2019	PRELIMINARY ISSUE	CM
B	14/01/2019	SHADOW ANALYSIS	CM
A	12/07/2018	REVISED APARTMENT BLDG ISSUE	BF
REV	DATE	DETAILS	INITIALS

NORTH

bickertonmasters.com.au
bm@bickertonmasters.com.au
Brisbane 07 3257 3622
Sydney 02 9261 8333

CLIENT:

Champion Life

PROJECT:
GREENWICH HOSPITAL
CONCEPT PLAN

DRAWING TITLE:
SHADOWING - WINTER - 9am PROPOSED

DATE:
AUGUST 2019

DRAWN:
EC


PROJ:
1213

PROJ ARCH:
BF

DRAWING:
S.43

SCALE:
As indicated @ A1

REVISION:
P5

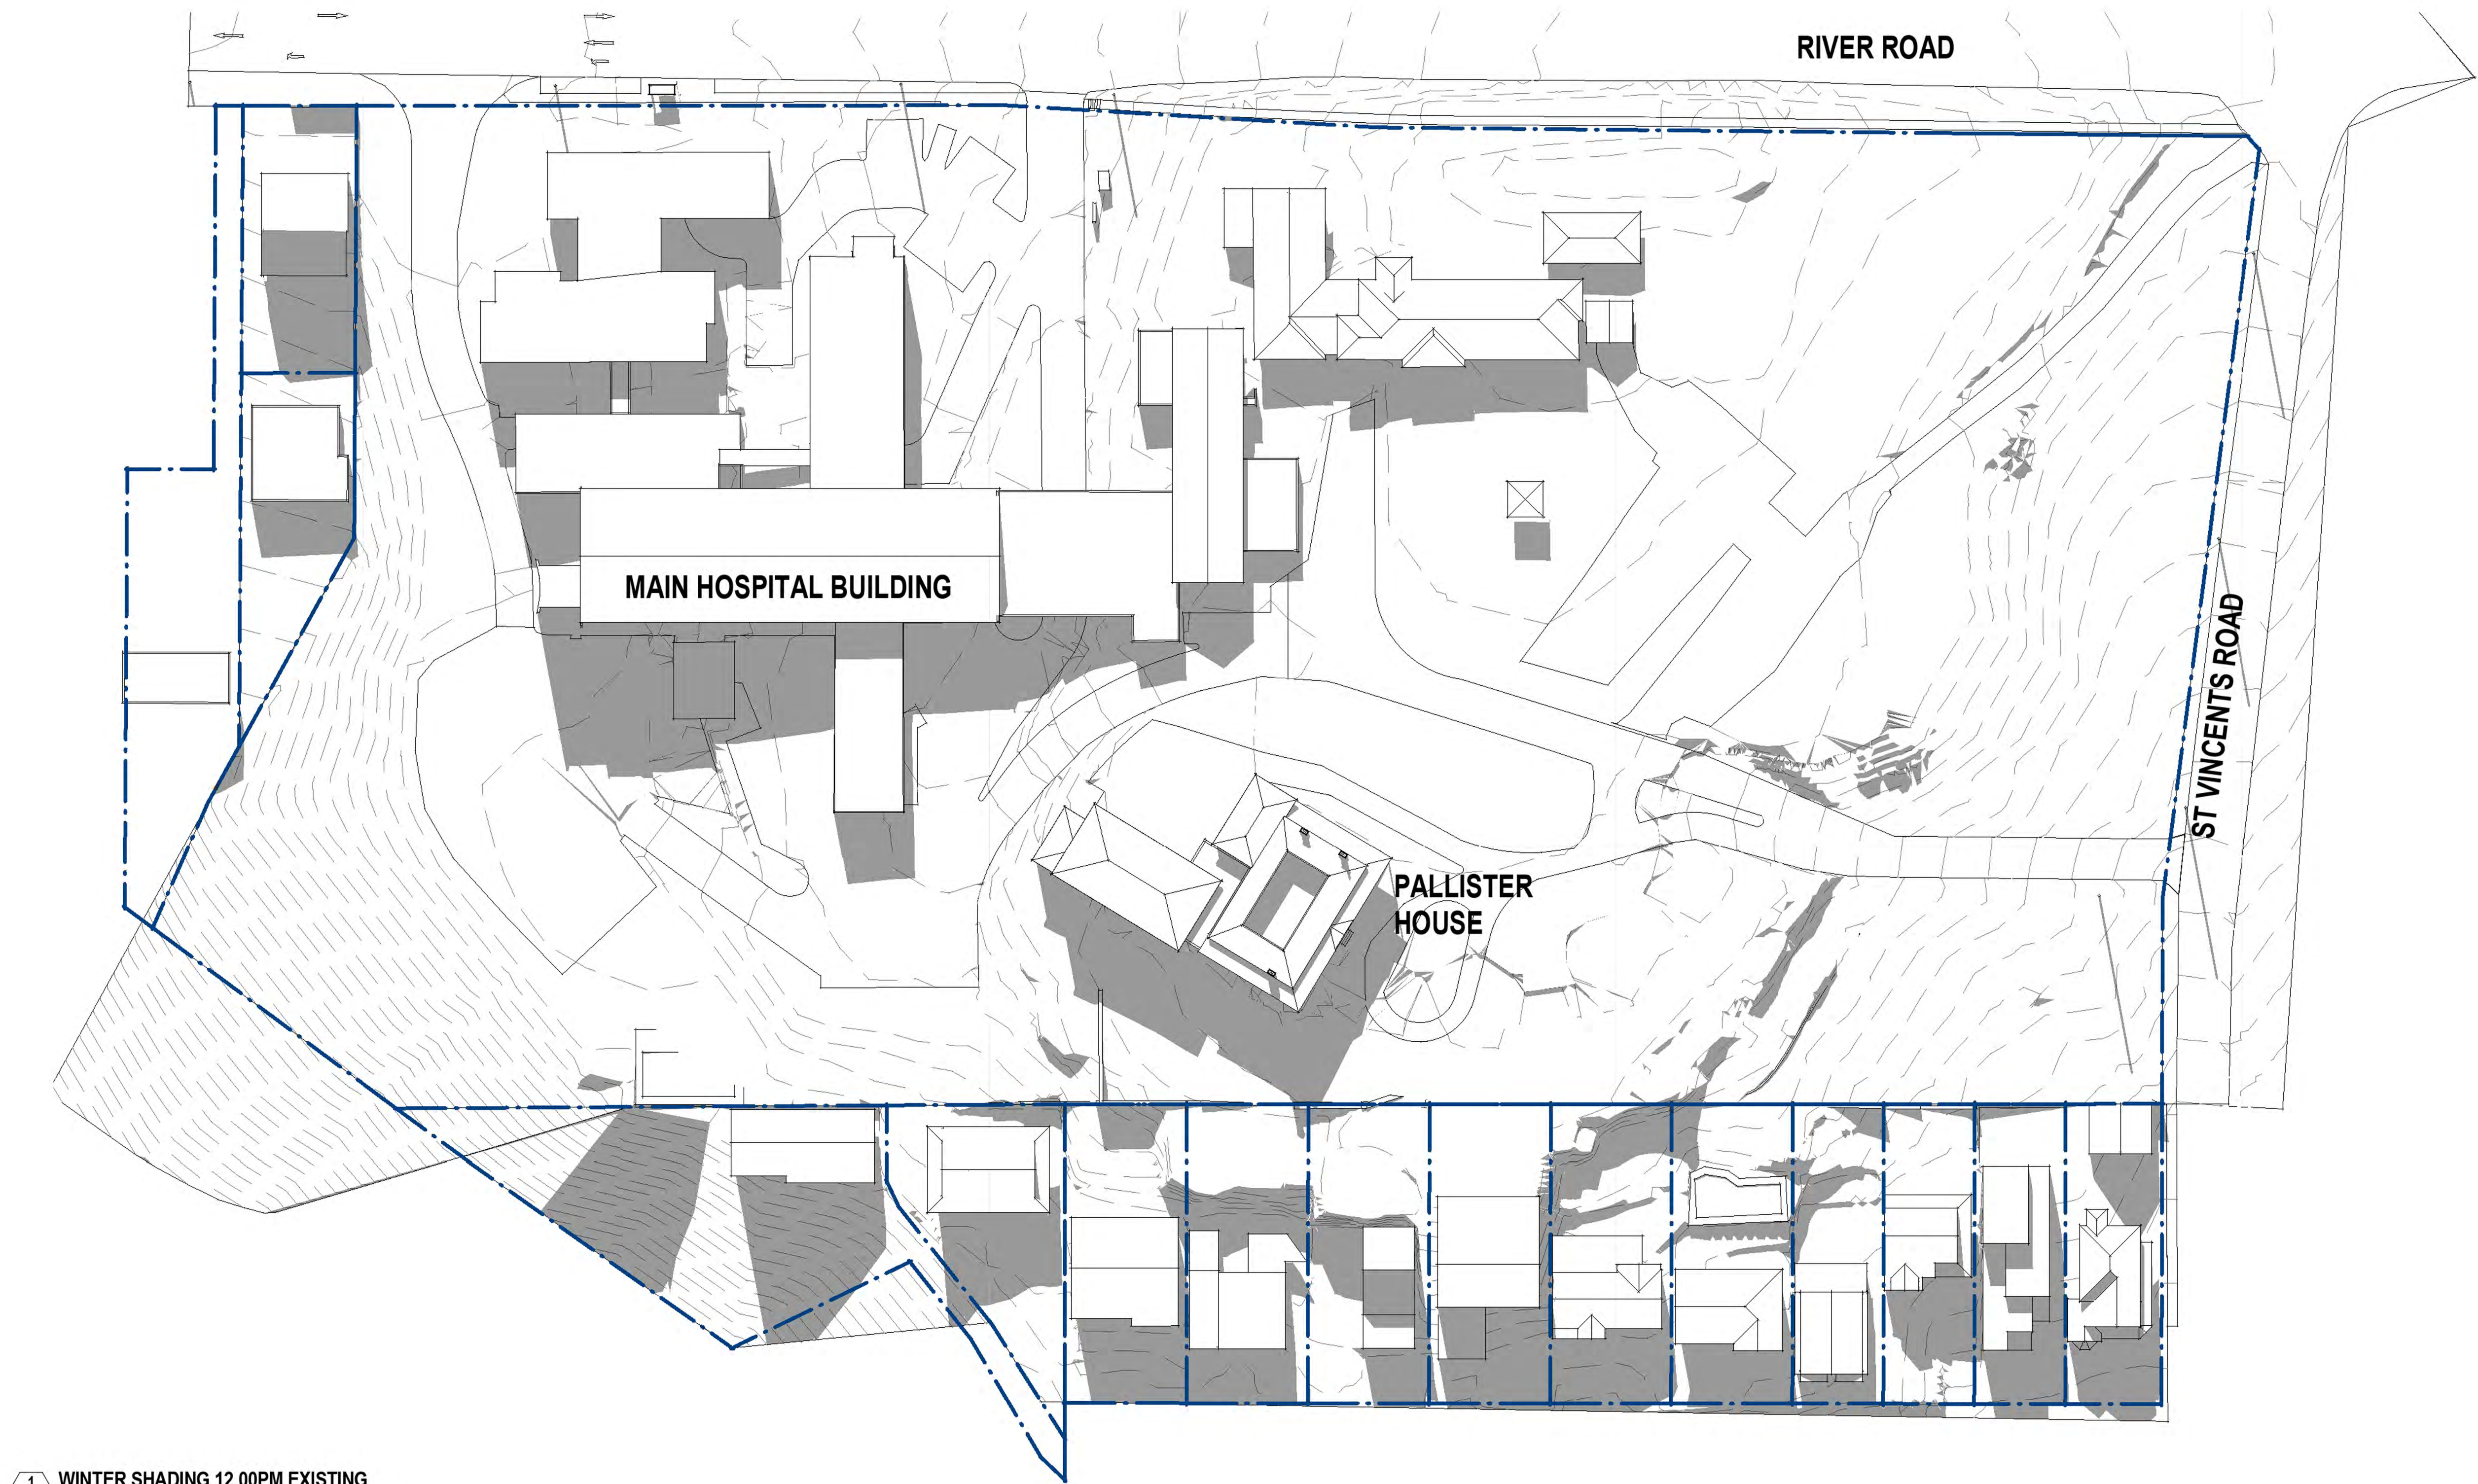

1 WINTER SHADING 12.00PM EXISTING
1 : 500

FOR APPROVAL

RESPONSE TO SUBMISSIONS (SEPT. 2019)

© BICKERTON MASTERS ARCHITECTURE
THESE DRAWINGS AND DESIGNS AND THE COPYRIGHT THEREOF ARE
THE PROPERTY OF BICKERTON MASTERS ARCHITECTURE PTY LTD
AND MUST NOT BE USED, RETAINED OR COPIED WITHOUT THE
WRITTEN PERMISSION OF BICKERTON MASTERS ARCHITECTURE PTY
LTD AON 188 225 149 TRADING AS BICKERTON MASTERS
ARCHITECTURE.
BICKERTON MASTERS ARCHITECTURE ACCEPT NO RESPONSIBILITY
FOR THE USABILITY, COMPLETENESS OR ACCURACY OF DATA
TRANSFERRED ELECTRONICALLY. RECIPIENTS SHOULD WHEN
NECESSARY REQUEST A HARD COPY VERSION FOR VERIFICATION.
USE FIGURED DIMENSIONS IN PREFERENCE TO SCALE. ALL
DIMENSIONS TO BE VERIFIED ON SITE.

REV	DATE	DETAILS	INITIALS
5	30/08/2019	ISSUE FOR DPE	JC
4	19/08/2019	CONSULTANT ISSUE	JC
3	28/06/2019	PRELIMINARY ISSUE	CM
2	27/06/2019	PRELIMINARY ISSUE	CM
1	26/06/2019	PRELIMINARY ISSUE	CM
A	12/07/2018	REVISED APARTMENT BLDG ISSUE	BF



bickertonmasters.com.au
bm@bickertonmasters.com.au
Brisbane 07 3257 3622
Sydney 02 9261 8333

CLIENT:
HammondCare
Champion Life
PROJECT:
GREENWICH HOSPITAL
CONCEPT PLAN

DRAWING TITLE:
SHADOWING - WINTER - 12pm EXISTING
DATE:
AUGUST 2019
DRAWN:
EC
PROJ:
1213
PROJ ARCH:
BF
DRAWING:
S.44
SCALE:
1 : 500 @ A1
REVISION:
P5



1 WINTER SHADING 12.00PM PROPOSED
1: 500

SHADOW DIAGRAMS

■ ADDITIONAL SHADOW CAUSED BY PROPOSED SCHEME

FOR APPROVAL
RESPONSE TO SUBMISSIONS (SEPT. 2019)

1:500 @ A1, 1:1000 @ A3

5 10 20 30 50m

© BICKERTON MASTERS ARCHITECTURE
THESE DRAWINGS AND DESIGNS AND THE COPYRIGHT THEREOF ARE
THE PROPERTY OF BICKERTON MASTERS ARCHITECTURE PTY LTD
AND MUST NOT BE USED, RETAINED OR COPIED WITHOUT THE
WRITTEN PERMISSION OF BICKERTON MASTERS ARCHITECTURE PTY
LTD AON 186 225 149 TRADING AS BICKERTON MASTERS
ARCHITECTURE.
BICKERTON MASTERS ARCHITECTURE ACCEPT NO RESPONSIBILITY
FOR THE USABILITY, COMPLETENESS OR ACCURACY OF DATA
TRANSFERRED ELECTRONICALLY. RECIPIENTS SHOULD WHEN
NECESSARY REQUEST A HARD COPY VERSION FOR VERIFICATION.
USE FIGURED DIMENSIONS IN PREFERENCE TO SCALE. ALL
DIMENSIONS TO BE VERIFIED ON SITE.

5	30.08.2019	ISSUE FOR DPE	JC
4	19/08/2019	CONSULTANT ISSUE	JC
3	28/06/2019	PRELIMINARY ISSUE	CM
2	27/06/2019	PRELIMINARY ISSUE	CM
1	26/06/2019	PRELIMINARY ISSUE	CM
B	14/01/2019	SHADOW ANALYSIS	CM
A	12/07/2018	REVISED APARTMENT BLDG ISSUE	BF
REV	DATE	DETAILS	INITIALS

NORTH

bickertonmasters.com.au
bm@bickertonmasters.com.au
Brisbane 07 3257 3622
Sydney 02 9261 8333

CLIENT:

Champion Life

PROJECT:
GREENWICH HOSPITAL
CONCEPT PLAN

DRAWING TITLE:
SHADOWING - WINTER - 12pm PROPOSED

DATE:
AUGUST 2019

DRAWN:
EC

PROJ:
1213

PROJ ARCH:
BF

DRAWING:
S.45

SCALE:
As indicated @ A1

REVISION:
P5



1 WINTER SHADING 3.00PM EXISTING
1: 500

ADJACENT BUILDINGS FROM
SURVEY

FOR APPROVAL
RESPONSE TO SUBMISSIONS (SEPT. 2019)

1:500 @ A1, 1:1000 @ A3				5	10	20	50	50m
<p>© BICKERTON MASTERS ARCHITECTURE</p> <p>THESE DRAWINGS AND DESIGNS AND THE COPYRIGHT THEREOF ARE THE PROPERTY OF BICKERTON MASTERS ARCHITECTURE PTY LTD AND MUST NOT BE USED, RETAINED OR COPIED WITHOUT THE WRITTEN PERMISSION OF BICKERTON MASTERS ARCHITECTURE PTY LTD AON 189 225 149 TRADING AS BICKERTON MASTERS ARCHITECTURE.</p> <p>BICKERTON MASTERS ARCHITECTURE ACCEPT NO RESPONSIBILITY FOR THE USABILITY, COMPLETENESS OR ACCURACY OF DATA TRANSFERRED ELECTRONICALLY. RECIPIENTS SHOULD WHEN NECESSARY REQUEST A HARD COPY VERSION FOR VERIFICATION. USE FIGURED DIMENSIONS IN PREFERENCE TO SCALE. ALL DIMENSIONS TO BE VERIFIED ON SITE.</p>								
5	30.08.2019	ISSUE FOR DPE	JC					
4	19/08/2019	CONSULTANT ISSUE	JC					
3	28/06/2019	PRELIMINARY ISSUE	CM					
2	27/06/2019	PRELIMINARY ISSUE	CM					
1	26/06/2019	PRELIMINARY ISSUE	CM					
A	12/07/2018	REVISED APARTMENT BLDG ISSUE	BF					
REV	DATE	DETAILS	INITIALS					



bickertonmasters.com.au
bm@bickertonmasters.com.au
Brisbane 07 3257 3622
Sydney 02 9261 8333

CLIENT:
HammondCare
Champion Life
PROJECT:
GREENWICH HOSPITAL
CONCEPT PLAN

DRAWING TITLE:
SHADOWING - WINTER - 3pm EXISTING
DATE:
AUGUST 2019
DRAWN:
EC
PROJ:
1213
PROJ ARCH:
BF
DRAWING:
S.46
SCALE:
1: 500 @ A1
REVISION:
P5



1 WINTER SHADING 3.00PM PROPOSED
1:500

SHADOW DIAGRAMS

ADDITIONAL SHADOW CAUSED BY PROPOSED SCHEME

FOR APPROVAL

RESPONSE TO SUBMISSIONS (SEPT. 2019)

1:500 @ A1, 1:1000 @ A3

© BICKERTON MASTERS ARCHITECTURE
THESE DRAWINGS AND DESIGNS AND THE COPYRIGHT THEREOF ARE
THE PROPERTY OF BICKERTON MASTERS ARCHITECTURE PTY LTD
AND MUST NOT BE USED, RETAINED OR COPIED WITHOUT THE
WRITTEN PERMISSION OF BICKERTON MASTERS ARCHITECTURE PTY
LTD AON 189 225 149 TRADING AS BICKERTON MASTERS
ARCHITECTURE.

BICKERTON MASTERS ARCHITECTURE ACCEPT NO RESPONSIBILITY
FOR THE USABILITY, COMPLETENESS OR ACCURACY OF DATA
TRANSFERRED ELECTRONICALLY. RECIPIENTS SHOULD WHEN
NECESSARY REQUEST A HARD COPY VERSION FOR VERIFICATION.
USE FIGURED DIMENSIONS IN PREFERENCE TO SCALE. ALL
DIMENSIONS TO BE VERIFIED ON SITE.

5	30/08/2019	ISSUE FOR DPE	JC
4	19/08/2019	CONSULTANT ISSUE	JC
3	28/06/2019	PRELIMINARY ISSUE	CM
2	27/06/2019	PRELIMINARY ISSUE	CM
1	26/06/2019	PRELIMINARY ISSUE	CM
B	14/01/2019	SHADOW ANALYSIS	CM
A	12/07/2018	REVISED APARTMENT BLDG ISSUE	BF
REV	DATE	DETAILS	INITIALS



NORTH



bickertonmasters.com.au

bm@bickertonmasters.com.au

Brisbane 07 3257 3622
Sydney 02 9261 8333

CLIENT:



PROJECT:

GREENWICH HOSPITAL
CONCEPT PLAN

DRAWING TITLE:

SHADOWING - WINTER - 3pm PROPOSED

DATE:

AUGUST 2019

DRAWN:

EC

PROJ:

1213

PROJ ARCH:

BF

DRAWING:

S.47

SCALE:

As indicated @ A1


REVISION:

P5


EXISTING

PROPOSED

9:00am

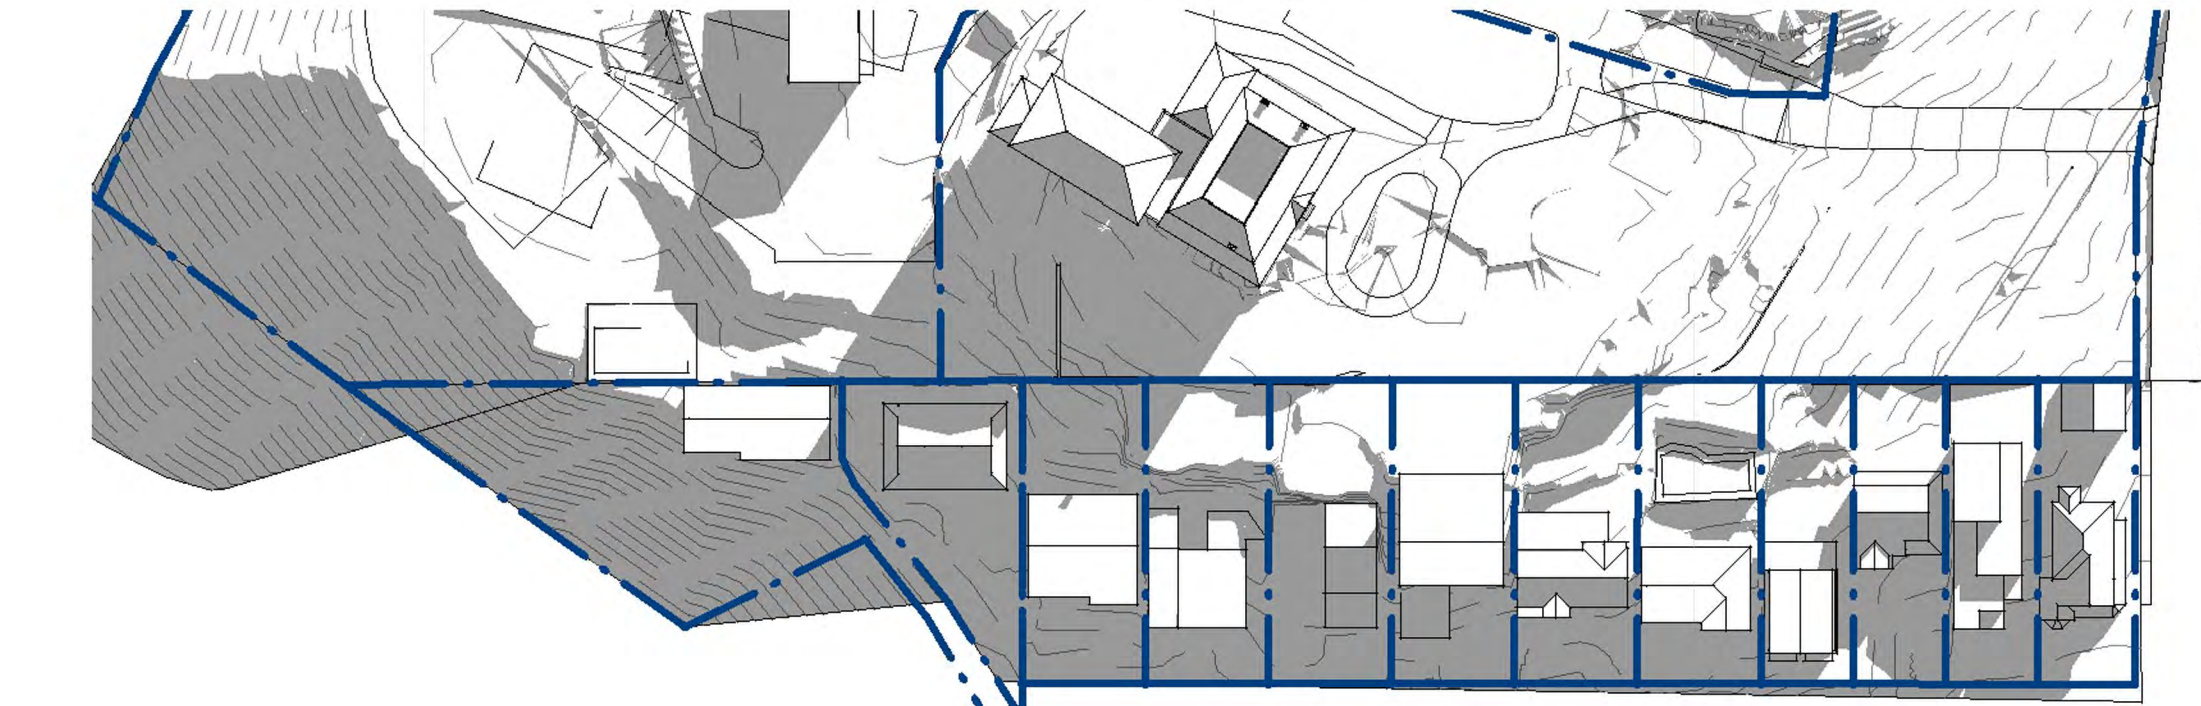


1 EXISTING SITE CONDITION - WINTER SHADING - Study 9.00AM
1:1000

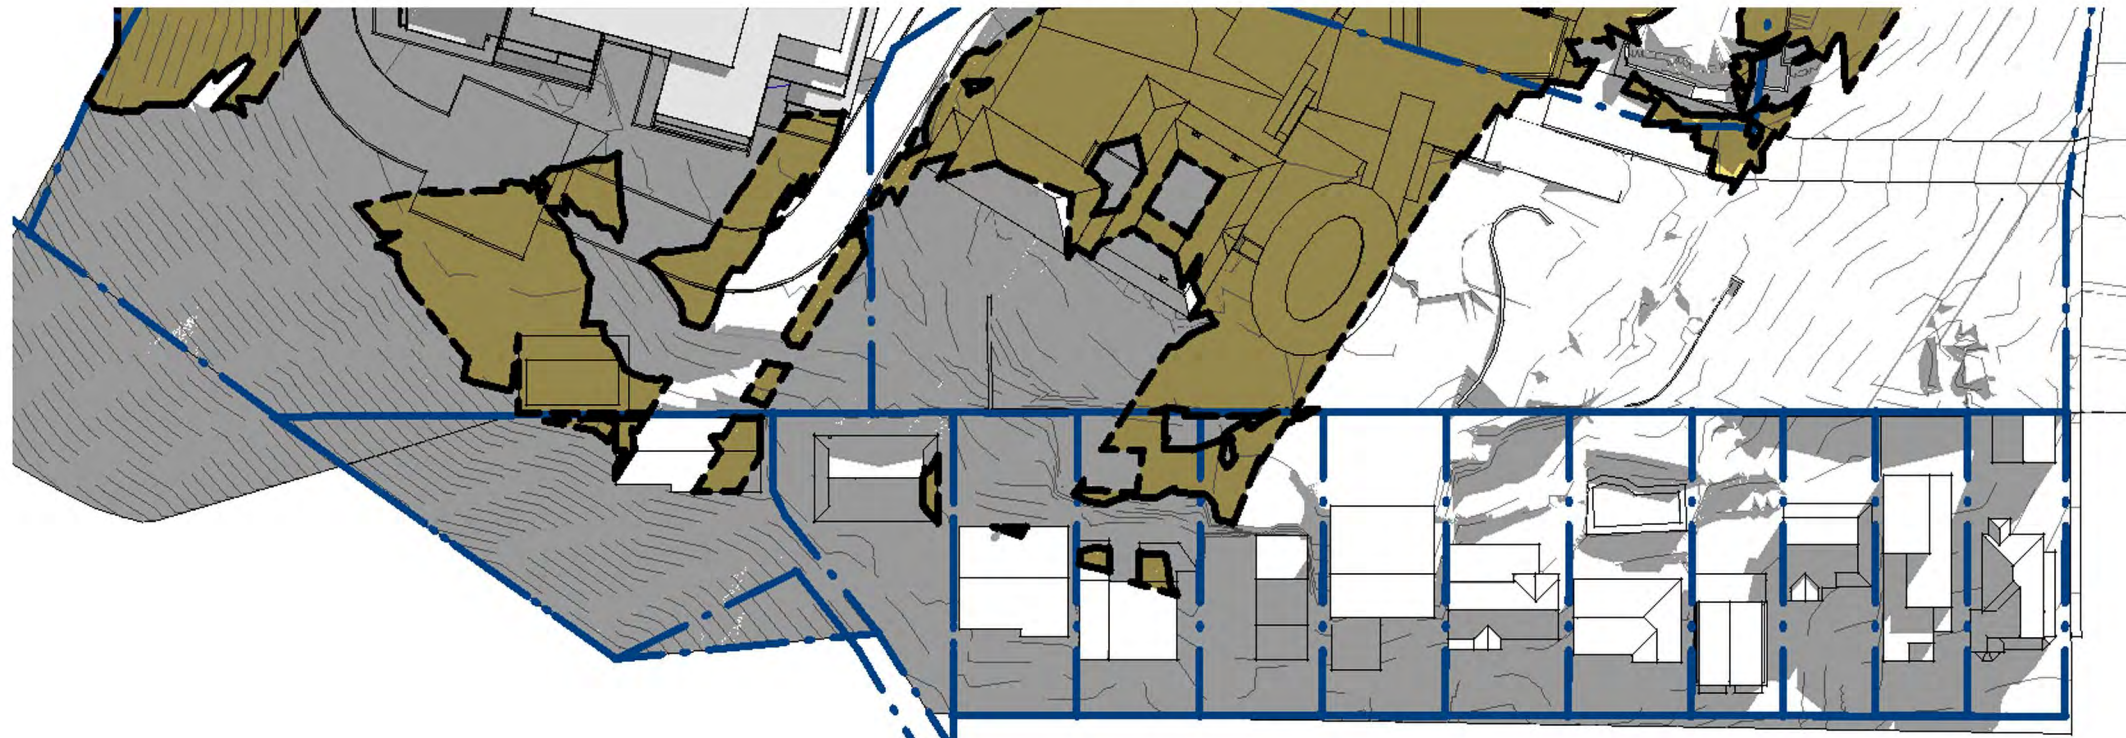


5 PROPOSED SITE CONDITION - WINTER SHADING - Study 9.00AM
1:1000

10:00am

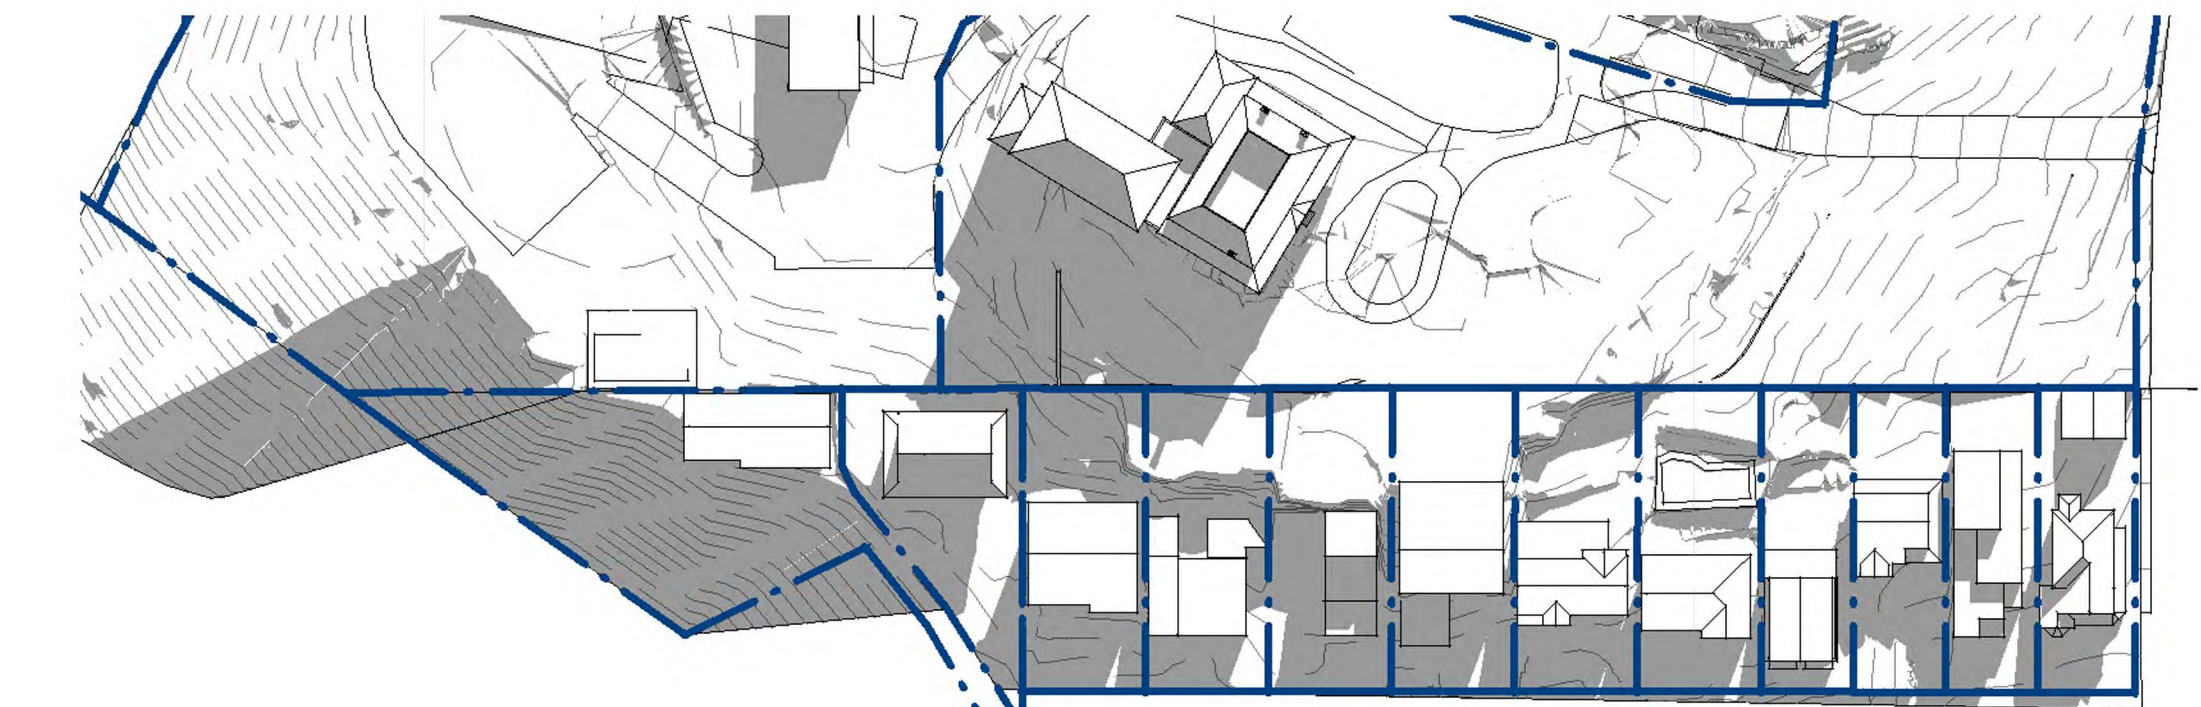


2 EXISTING SITE CONDITION - WINTER SHADING - Study 10.00AM
1:1000

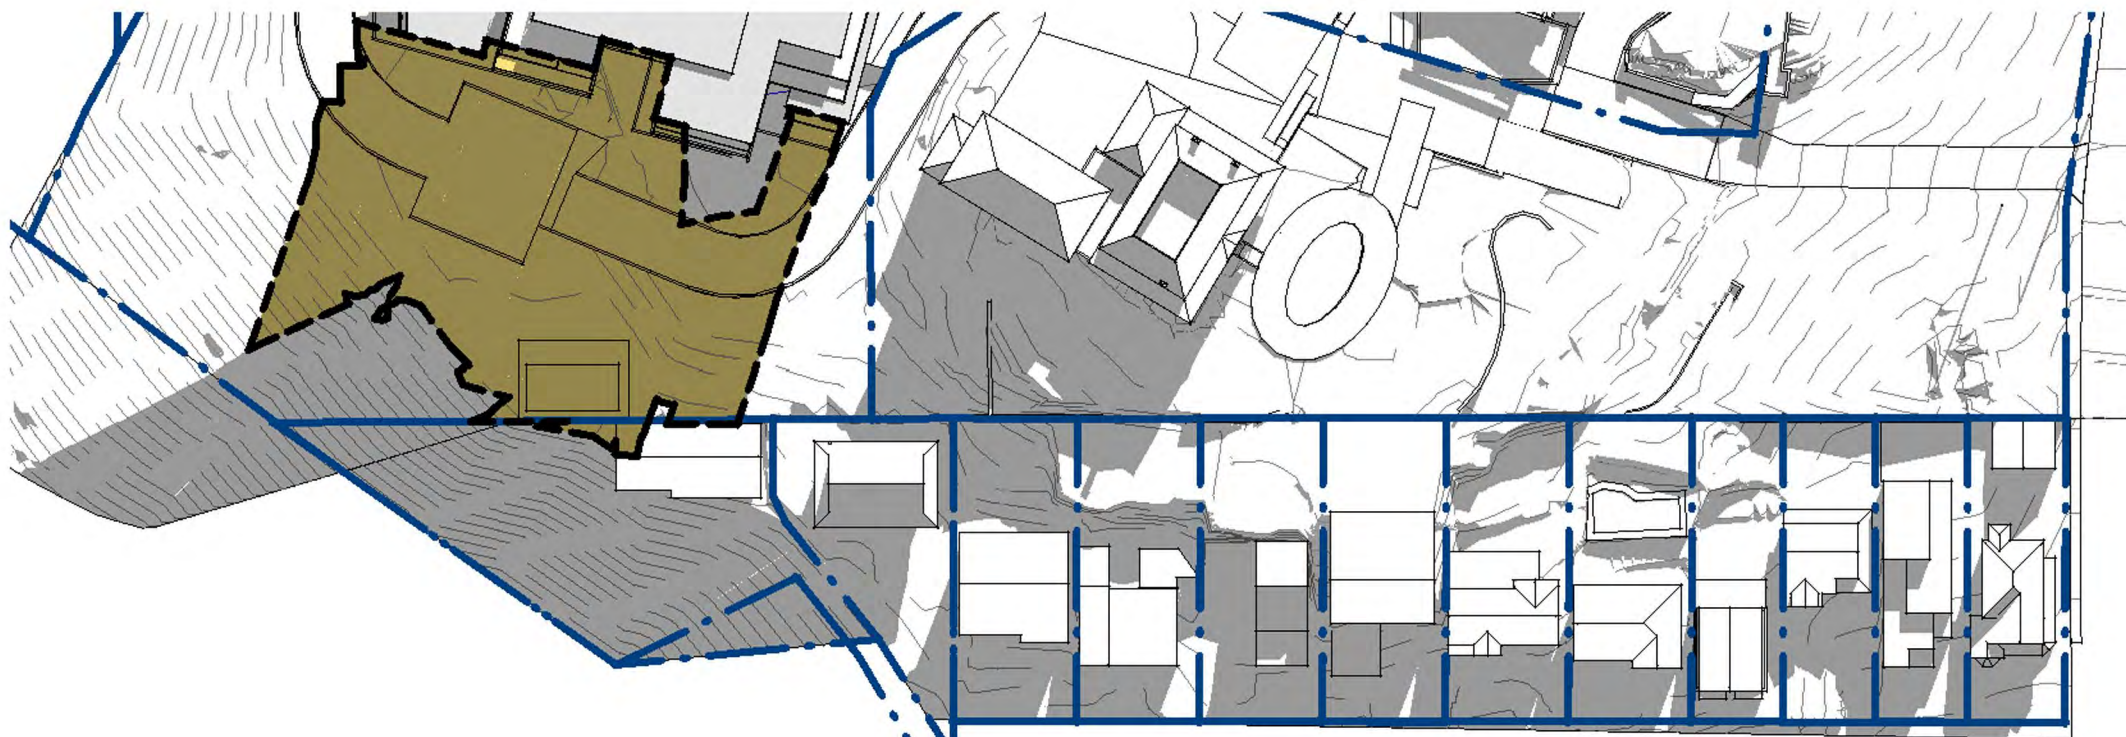


6 PROPOSED SITE CONDITION - WINTER SHADING - Study 10.00AM
1:1000

11:00am

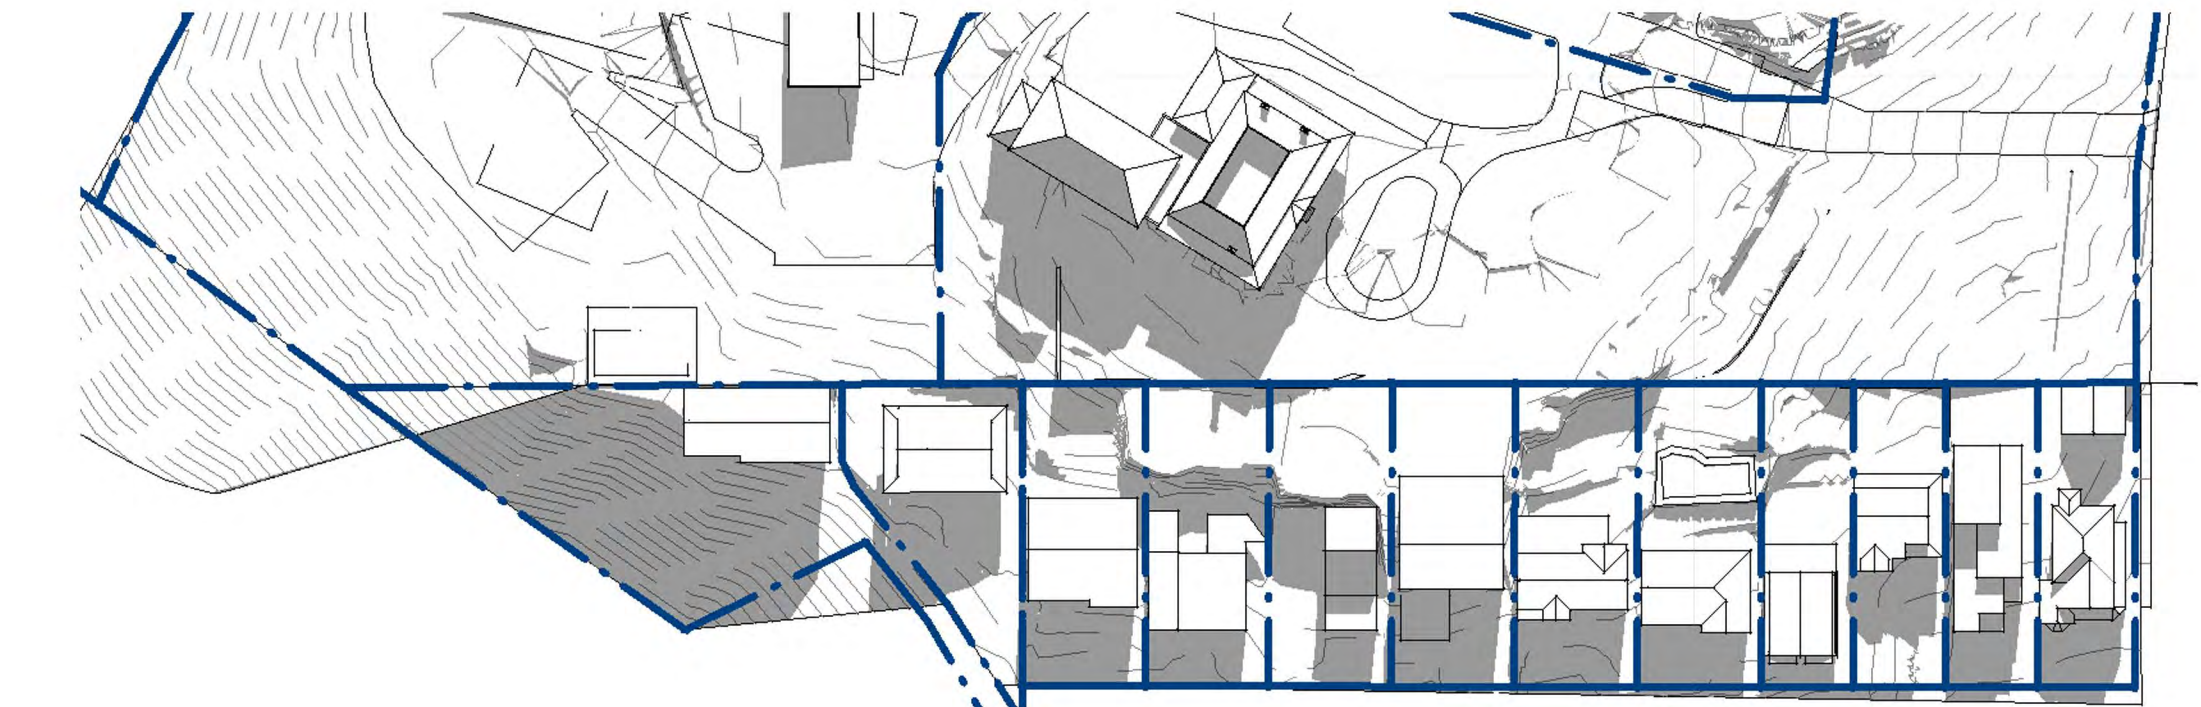


3 EXISTING SITE CONDITION - WINTER SHADING - Study 11.00AM
1:1000

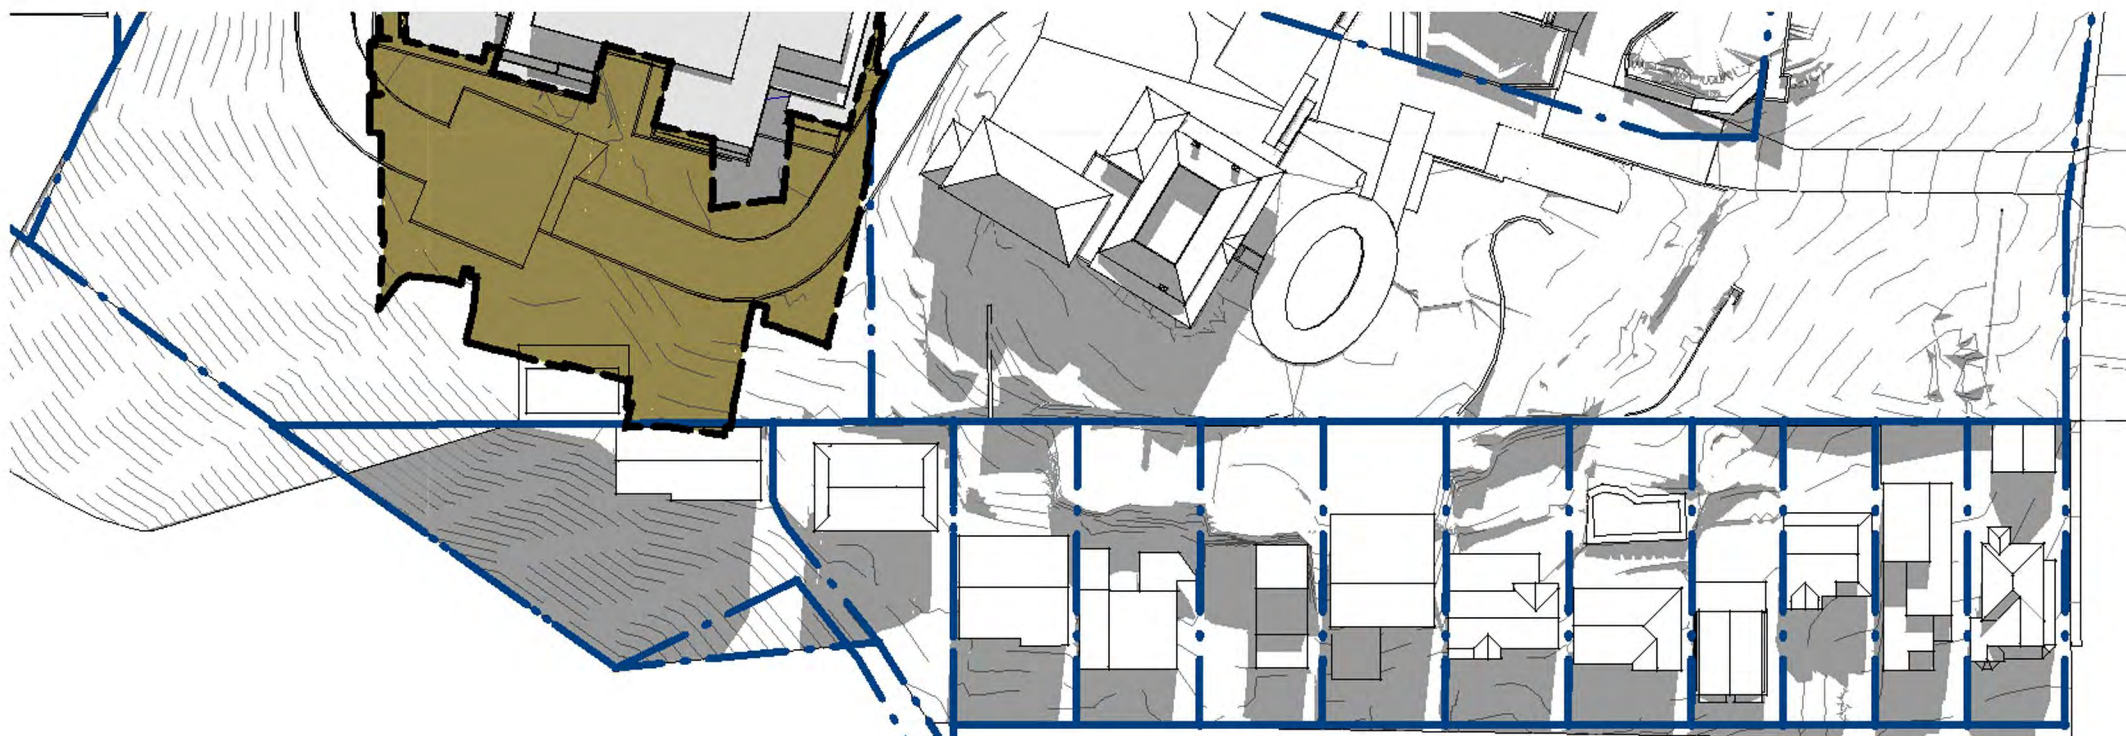


7 PROPOSED SITE CONDITION - WINTER SHADING - Study 11.00AM
1:1000

12:00pm

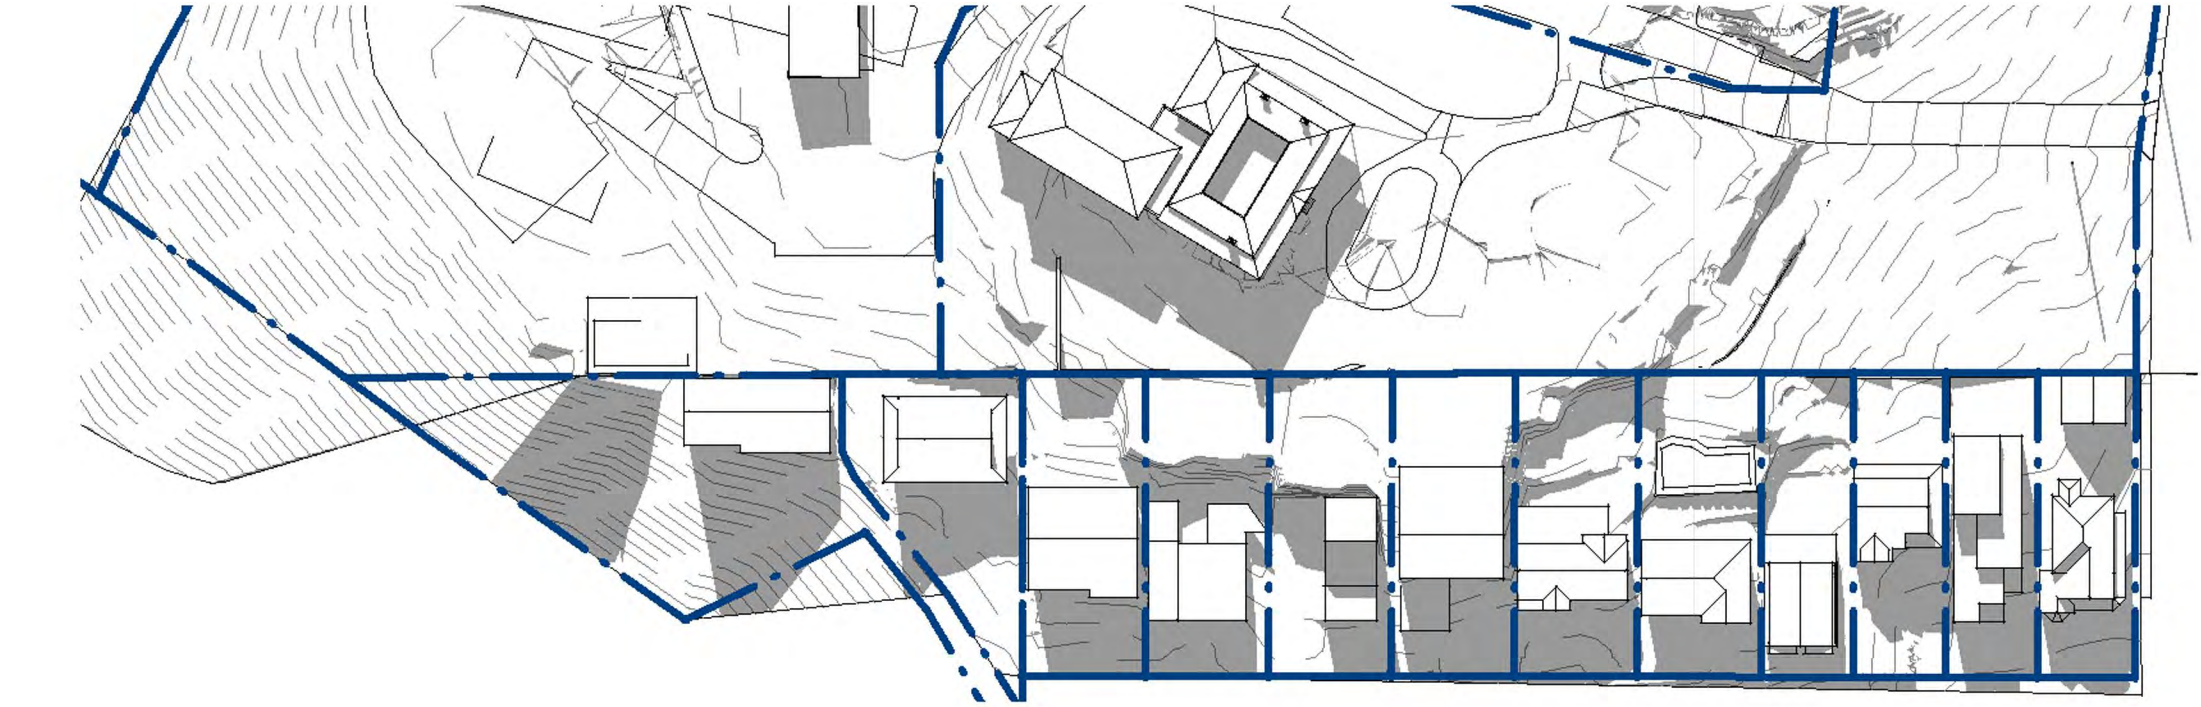

4 EXISTING SITE CONDITION - WINTER SHADING - Study 12.00PM
1:1000

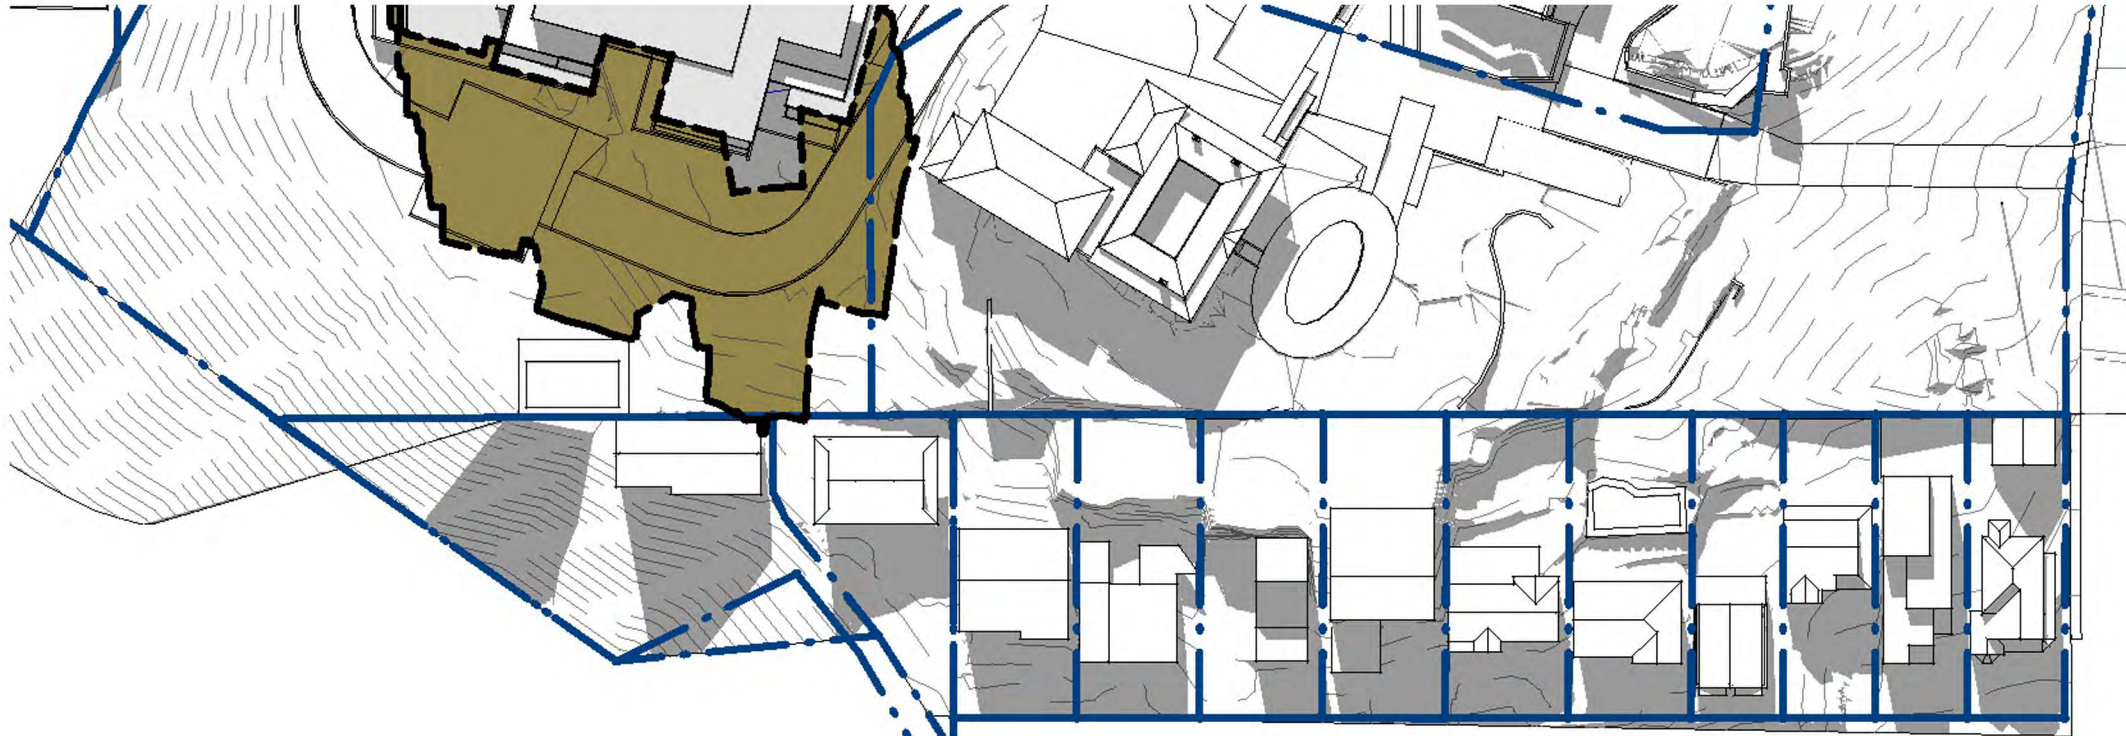

8 PROPOSED SITE CONDITION - WINTER SHADING - Study 12.00PM
1:1000

SHADOW DIAGRAMS

ADDITIONAL SHADOW CAUSED BY PROPOSED SCHEME

FOR APPROVAL
RESPONSE TO SUBMISSIONS (SEPT. 2019)

1:1000 @ A1, 1:2000 @ A3				10	30	100m
5	30.08.2019	ISSUE FOR DPE	JC			
4	19/08.2019	CONSULTANT ISSUE	JC			
3	28/06.2019	PRELIMINARY ISSUE	CM			
2	27/06.2019	PRELIMINARY ISSUE	CM			
1	26/06.2019	PRELIMINARY ISSUE	CM			
B	14/01.2019	SHADOW ANALYSIS	CM			
A	12/07.2018	REVISED APARTMENT BLDG ISSUE	BF			
REV	DATE	DETAILS	INITIALS			



bickertonmasters.com.au
bm@bickertonmasters.com.au
Brisbane 07 3257 3622
Sydney 02 9261 8333


CLIENT:
HammondCare
Champion Life
PROJECT:
GREENWICH HOSPITAL
CONCEPT PLAN

DRAWING TITLE:
MID WINTER SHADOWS AT SOUTHERN
BOUNDARY - MORNING
DATE:
AUGUST 2019
DRAWN:
EC
PROJ:
1213
PROJ ARCH:
BF
DRAWING:
S.48
SCALE:
1:1000 @ A1
REVISION:
P5


EXISTING

PROPOSED

1:00pm

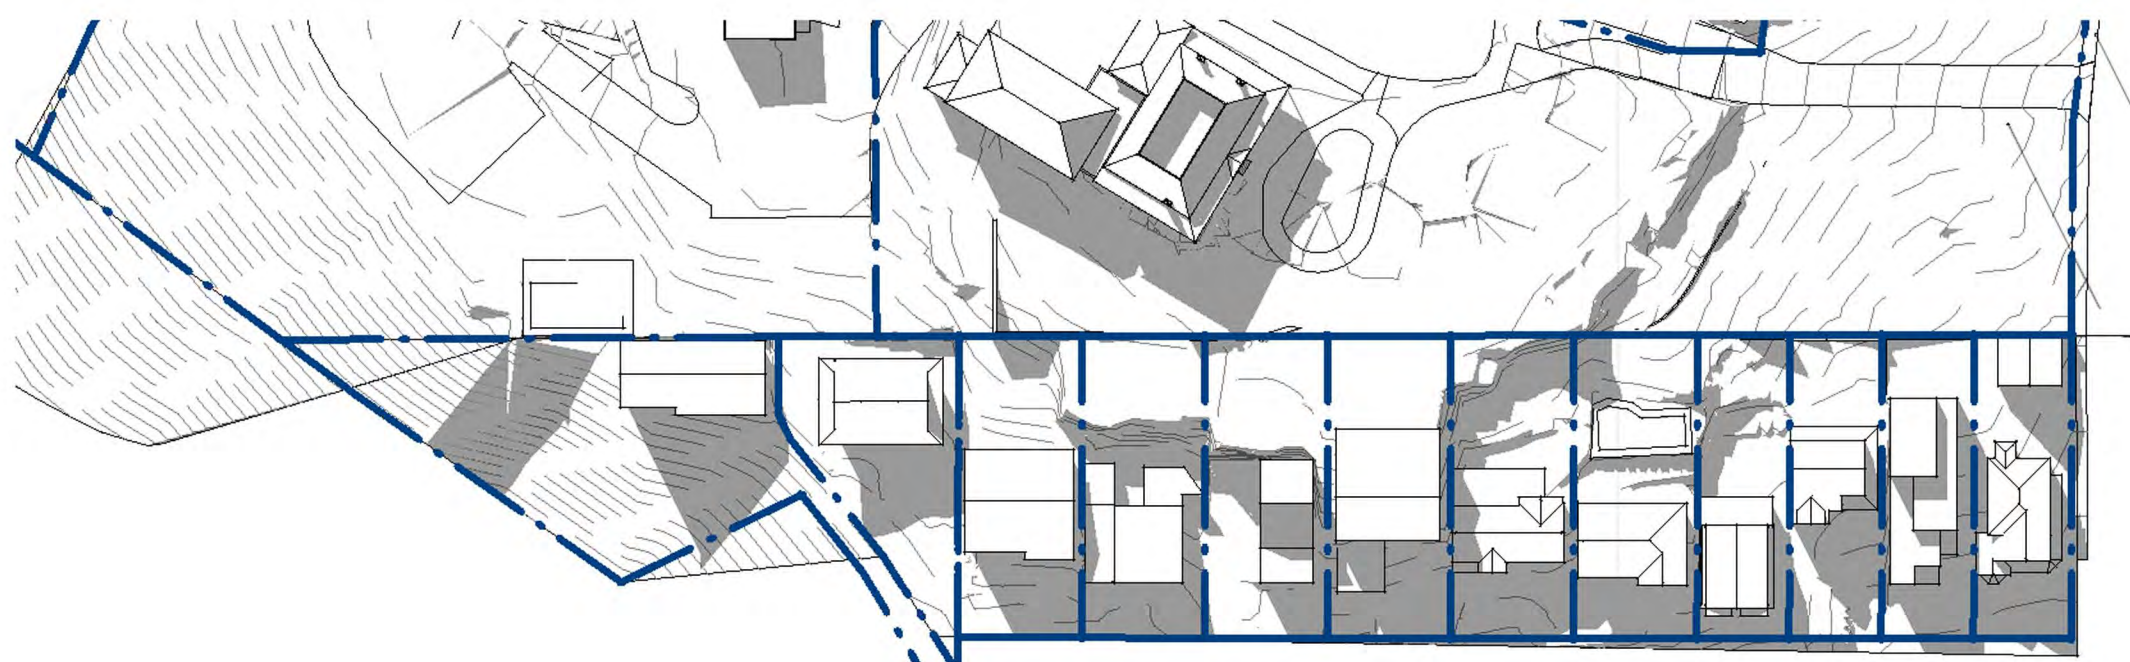


1 EXISTING SITE CONDITION - WINTER SHADING - Study 1.00PM
1:1000

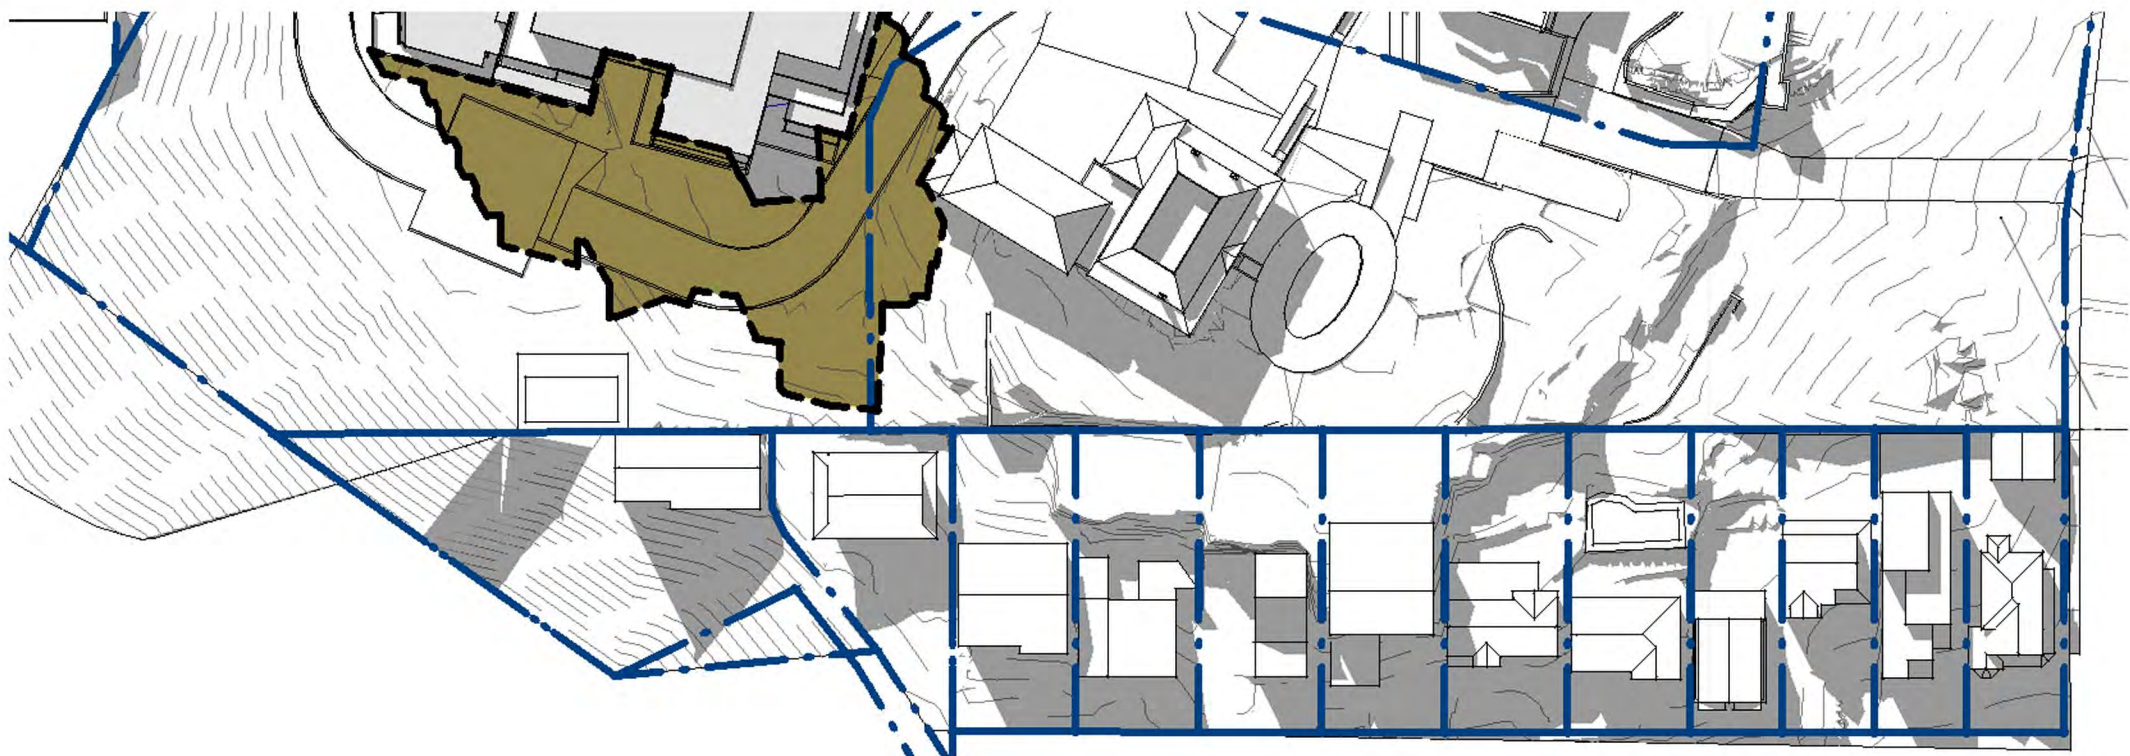

4 PROPOSED SITE CONDITION - WINTER SHADING - Study 1.00PM
1:1000

2:00pm

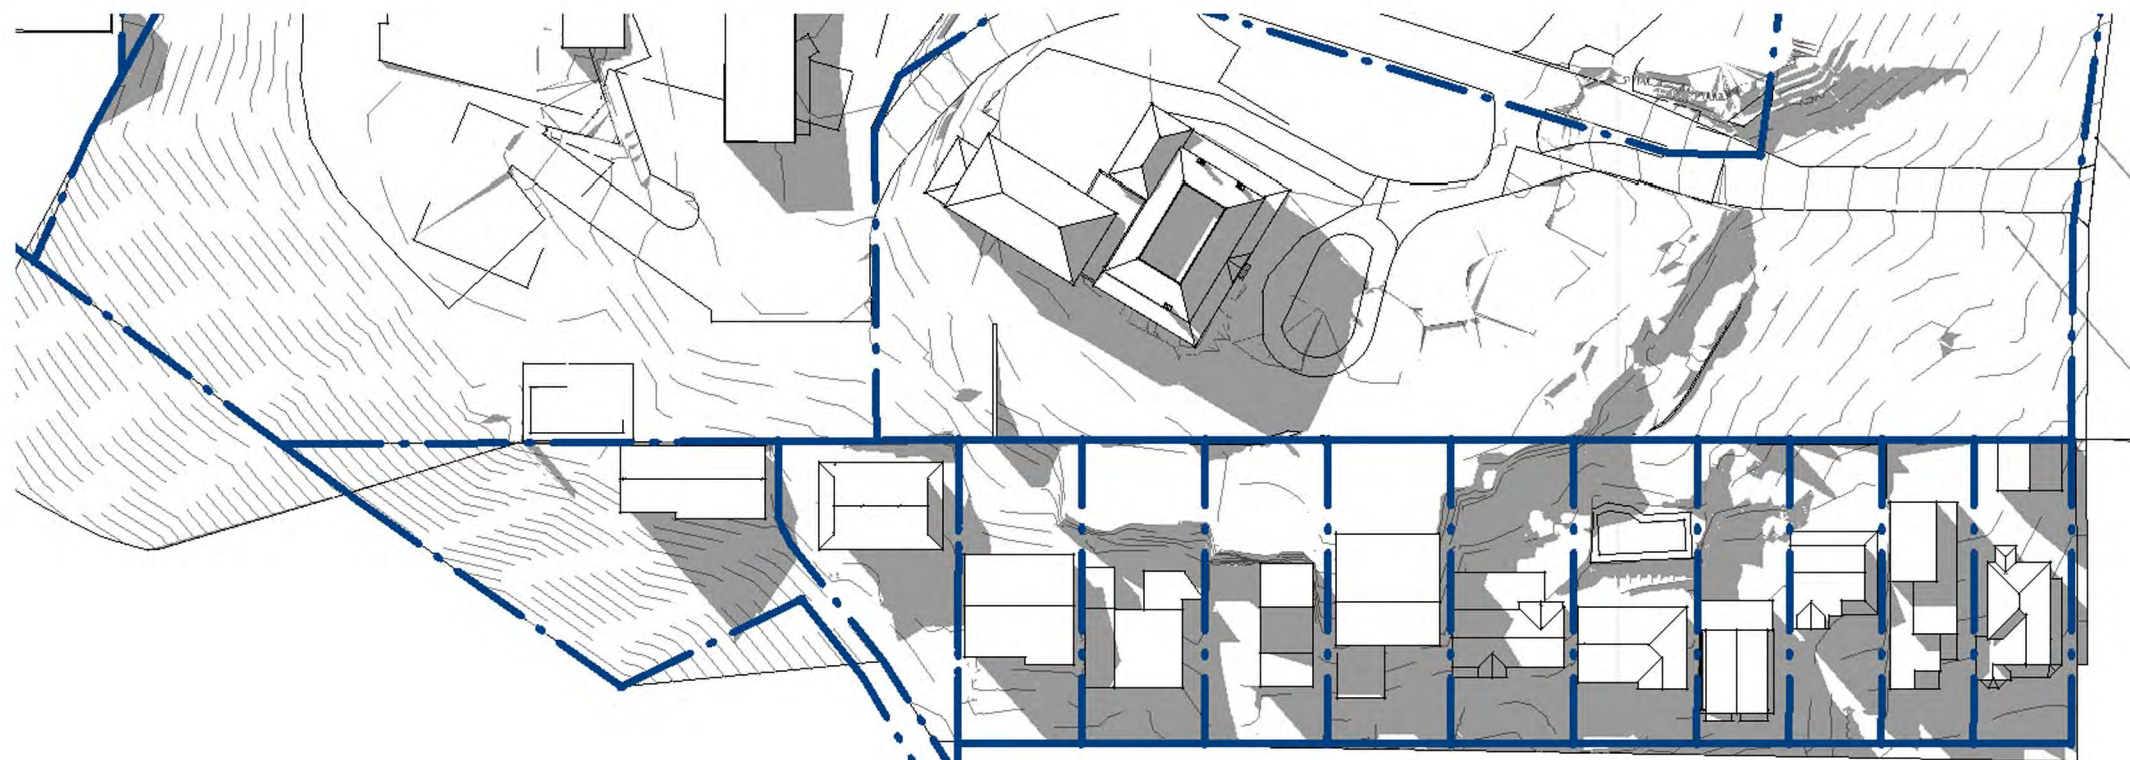


2 EXISTING SITE CONDITION - WINTER SHADING - Study 2.00PM
1:1000



5 PROPOSED SITE CONDITION - WINTER SHADING - Study 2.00PM
1:1000

3:00pm

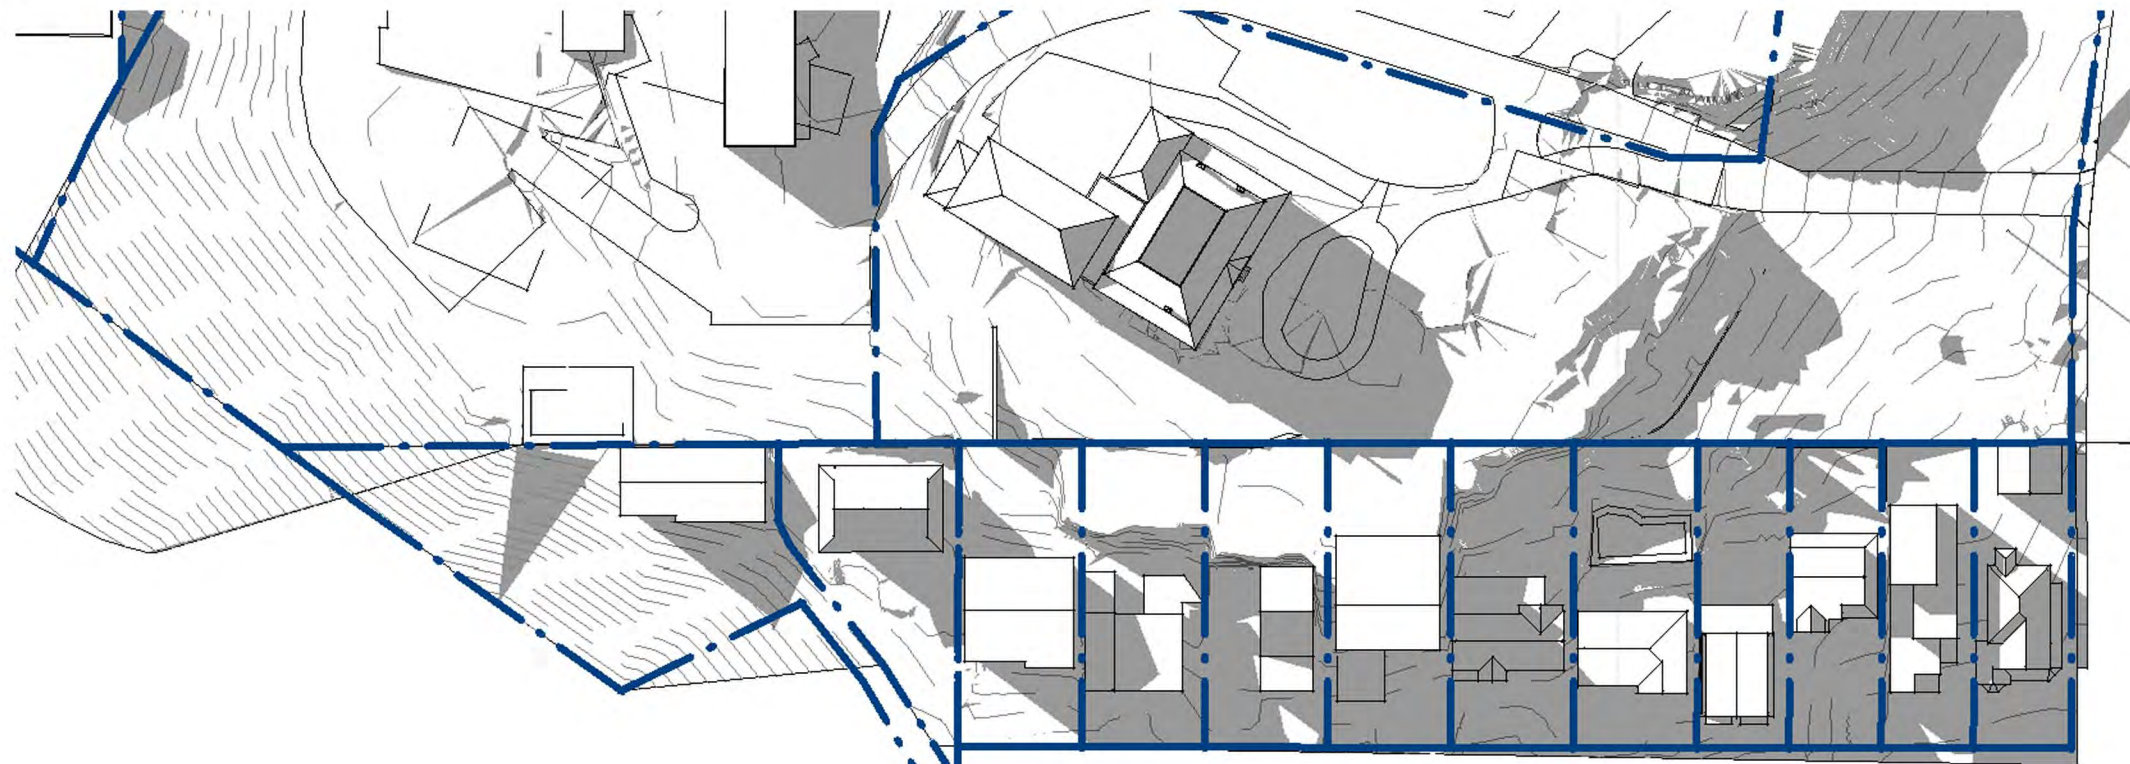

3 EXISTING SITE CONDITION - WINTER SHADING - Study 3.00PM
1:1000



6 PROPOSED SITE CONDITION - WINTER SHADING - Study 3.00PM
1:1000

SHADOW DIAGRAMS

ADDITIONAL SHADOW CAUSED BY PROPOSED SCHEME

FOR APPROVAL

RESPONSE TO SUBMISSIONS (SEPT. 2019)

1:1000 @ A1, 1:2000 @ A3 10 30 100m


© BICKERTON MASTERS ARCHITECTURE THESE DRAWINGS AND DESIGNS AND THE COPYRIGHT THEREOF ARE THE PROPERTY OF BICKERTON MASTERS ARCHITECTURE PTY LTD AND MUST NOT BE USED, RETAINED OR COPIED WITHOUT THE WRITTEN PERMISSION OF BICKERTON MASTERS ARCHITECTURE PTY LTD AON 186 225 149 TRADING AS BICKERTON MASTERS ARCHITECTURE. BICKERTON MASTERS ARCHITECTURE ACCEPT NO RESPONSIBILITY FOR THE USABILITY, COMPLETENESS OR ACCURACY OF DATA TRANSFERRED ELECTRONICALLY. RECIPIENTS SHOULD WHEN NECESSARY REQUEST A HARD COPY VERSION FOR VERIFICATION. USE FIGURED DIMENSIONS IN PREFERENCE TO SCALE. ALL DIMENSIONS TO BE VERIFIED ON SITE.			
5	30/08/2019	ISSUE FOR DPE	JC
4	19/08/2019	CONSULTANT ISSUE	JC
3	28/06/2019	PRELIMINARY ISSUE	CM
2	27/06/2019	PRELIMINARY ISSUE	CM
1	26/06/2019	PRELIMINARY ISSUE	CM
B	14/01/2019	SHADOW ANALYSIS	CM
A	12/07/2018	REVISED APARTMENT BLDG ISSUE	BF
REV	DATE	DETAILS	INITIALS



bickertonmasters.com.au
bm@bickertonmasters.com.au
Brisbane 07 3257 3622
Sydney 02 9261 8333

CLIENT:
HammondCare
Champion Life
PROJECT:
GREENWICH HOSPITAL
CONCEPT PLAN

DRAWING TITLE:
MID-WINTER SHADOWS AT SOUTHERN
BOUNDARY - AFTERNOON
DATE:
AUGUST 2019
DRAWN:
EC
PROJ:
1213
PROJ ARCH:
BF
DRAWING:
S.49
SCALE:
1:1000 @ A1
REVISION:
P5

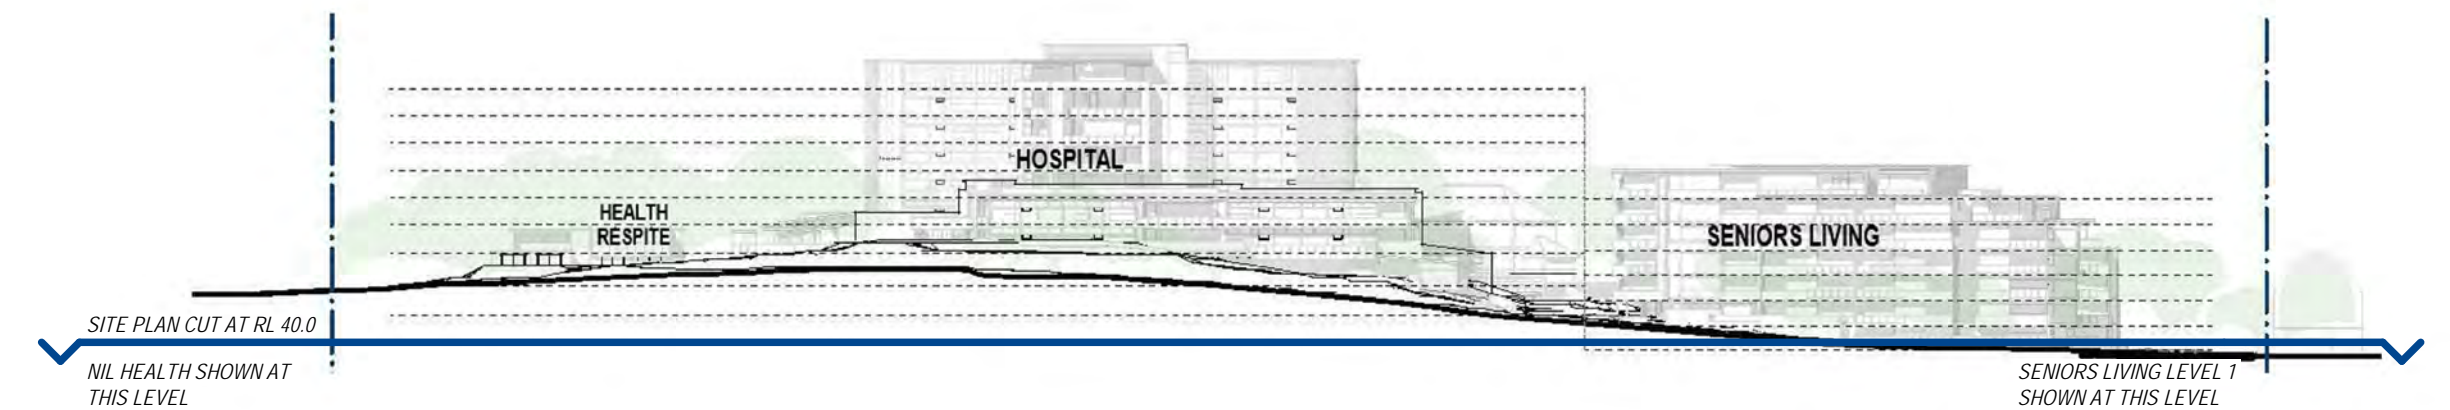

FOR APPROVAL
RESPONSE TO SUBMISSIONS (SEPT. 2019)


1:500 @ A1, 1:1000 @ A3				
0 5 10 20 30 50m				
© BICKERTON MASTERS ARCHITECTURE THESE DRAWINGS AND DESIGNS AND THE COPYRIGHT THEREOF ARE THE PROPERTY OF BICKERTON MASTERS ARCHITECTURE PTY LTD AND MUST NOT BE USED, RETAINED OR COPIED WITHOUT THE WRITTEN PERMISSION OF BICKERTON MASTERS ARCHITECTURE PTY LTD. A/CN 188 225 149 TRADING AS BICKERTON MASTERS ARCHITECTURE. BICKERTON MASTERS ARCHITECTURE ACCEPT NO RESPONSIBILITY FOR THE USABILITY, COMPLETENESS OR ACCURACY OF DATA TRANSFERRED ELECTRONICALLY. RECIPIENTS SHOULD WHEN NECESSARY REQUEST A HARD COPY VERSION FOR VERIFICATION. USE FIGURED DIMENSIONS IN PREFERENCE TO SCALE. ALL DIMENSIONS TO BE VERIFIED ON SITE.				
REV	DATE	ISSUE FOR DPE	DETAILS	INITIALS
1	30.08.2019	ISSUE FOR DPE		JC




bickertonmasters.com.au
bm@bickertonmasters.com.au
Brisbane 07 3257 3622
Sydney 02 9261 8333

CLIENT:
HammondCare
Champion Life
PROJECT:
GREENWICH HOSPITAL
CONCEPT PLAN

DRAWING TITLE:
OVERALL FLOOR PLAN - SITE LEVEL 1
DATE:
AUGUST 2019
DRAWN:
JC
PROJ:
1213
PROJ ARCH:
BF
DRAWING:
S.50
SCALE:
As indicated @ A1
REVISION:
P1

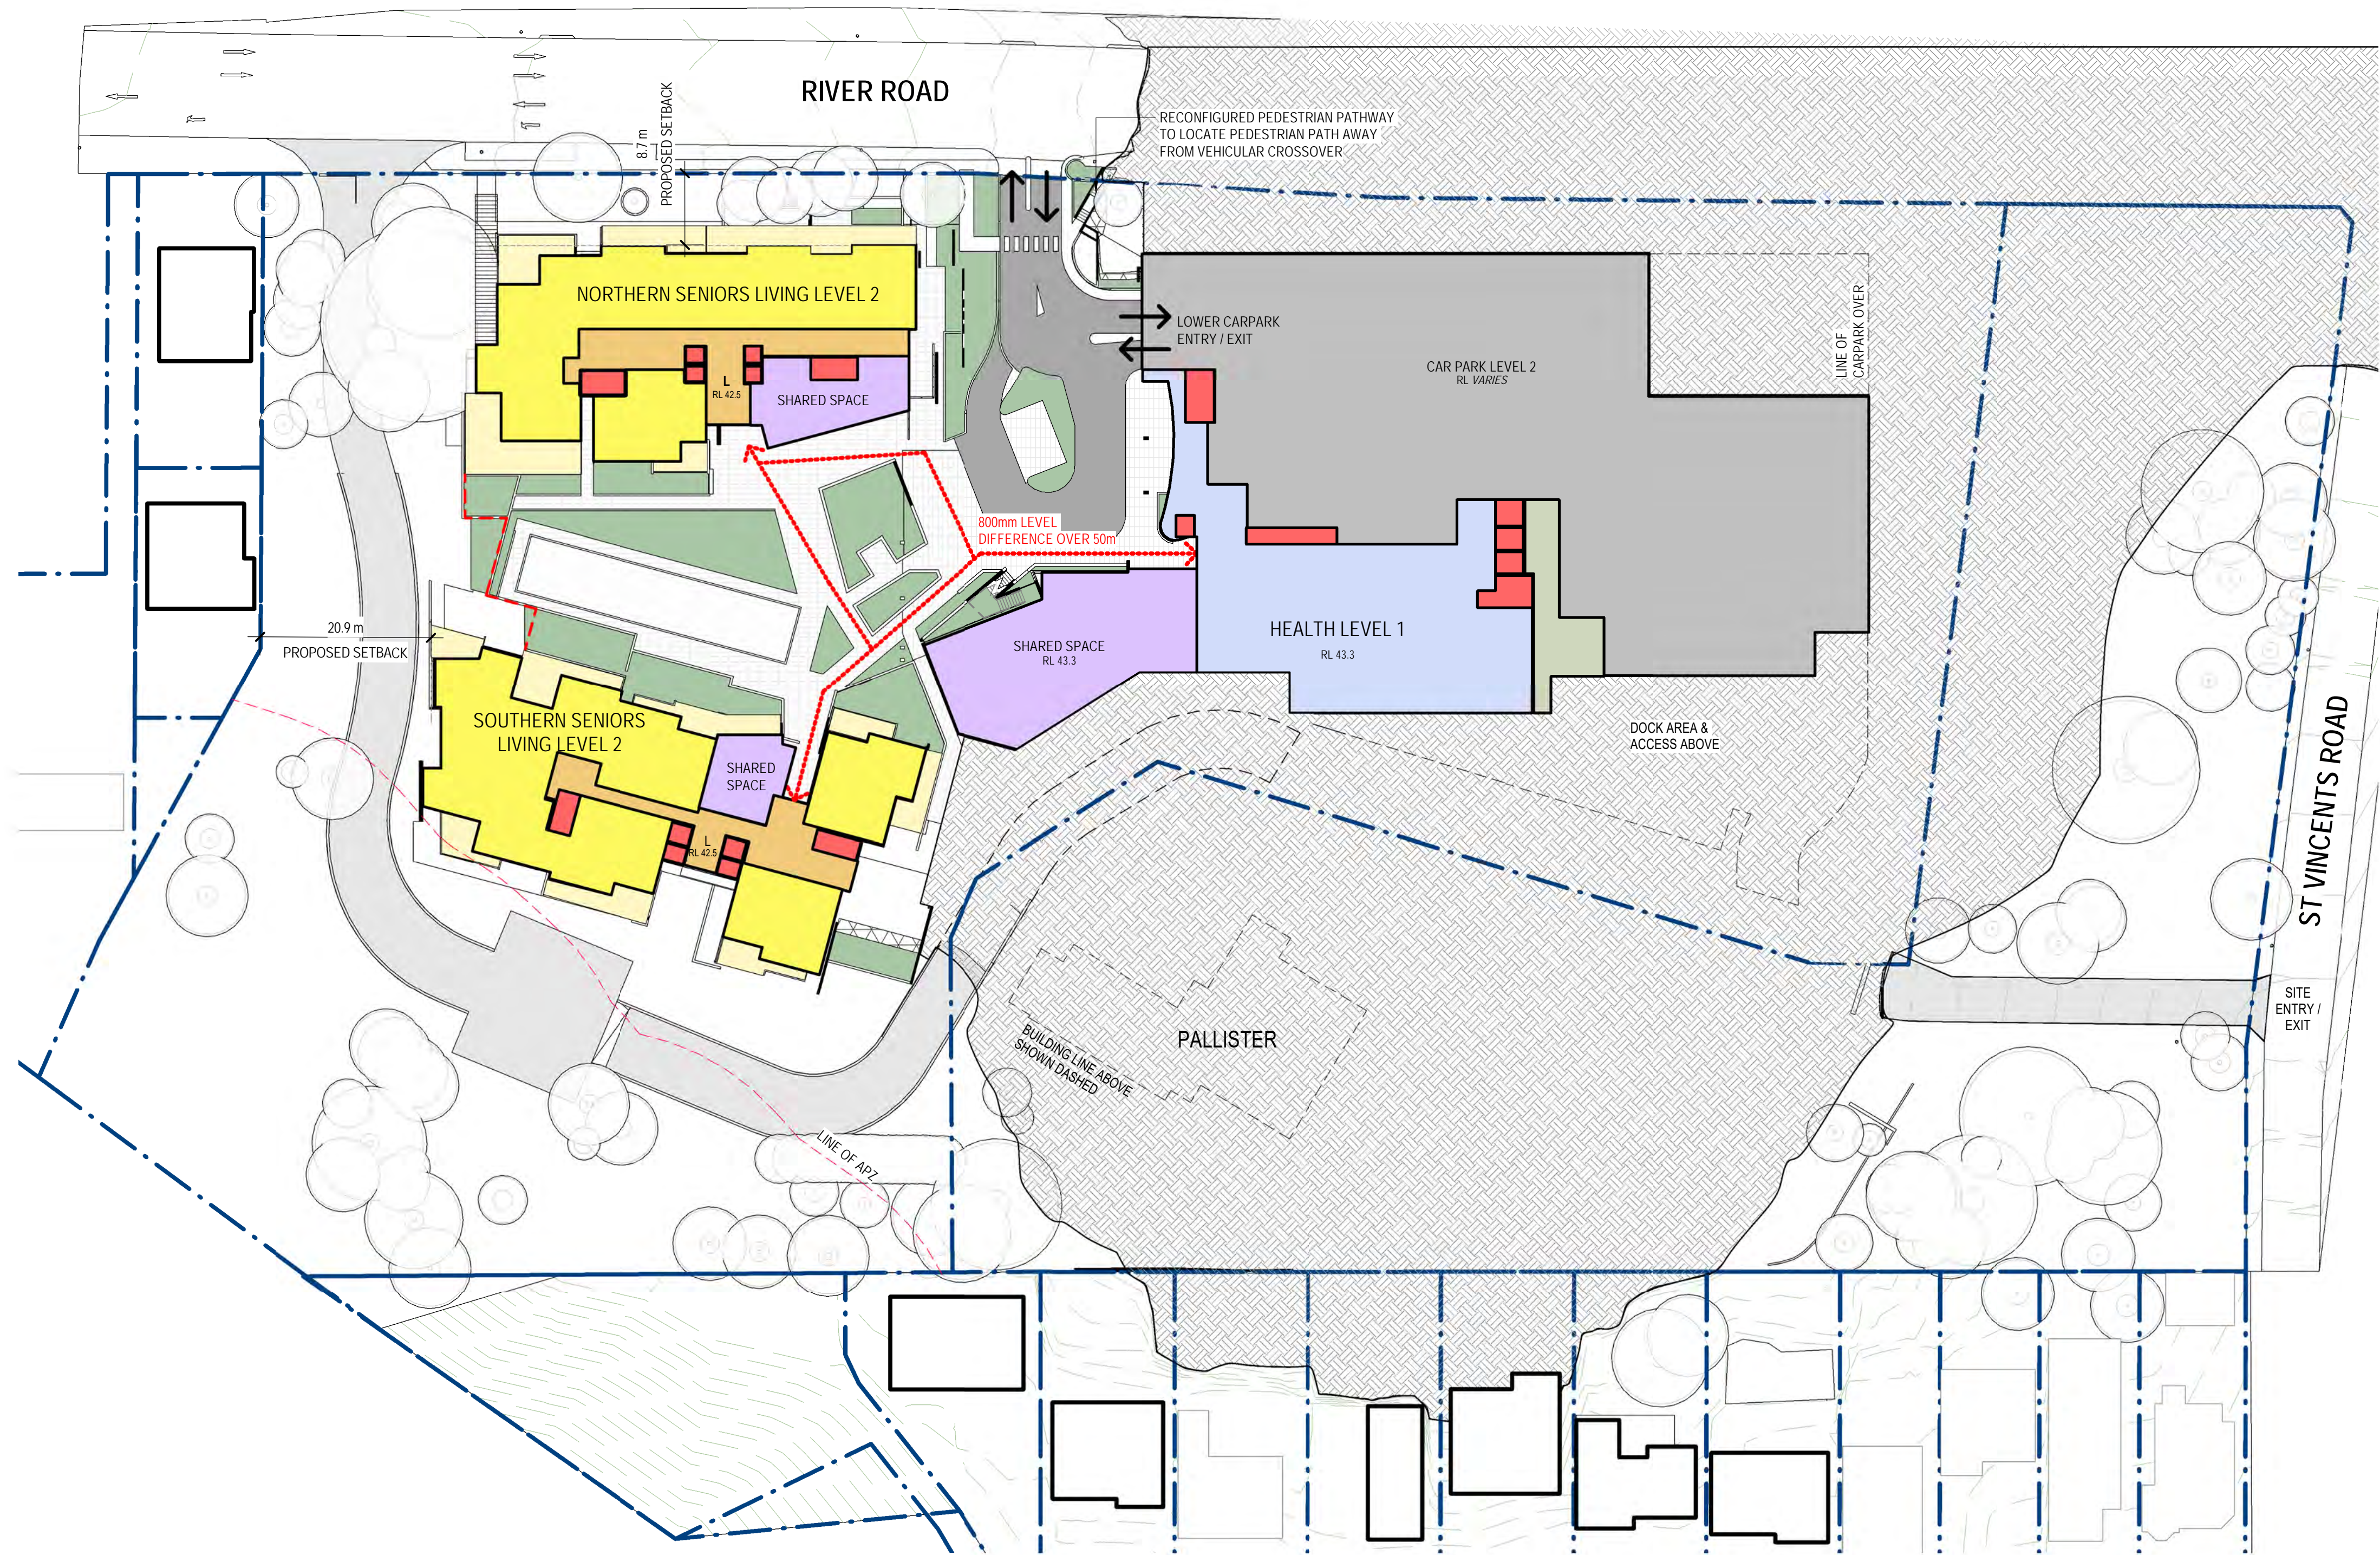

1 SITE LEVEL 2
1:500

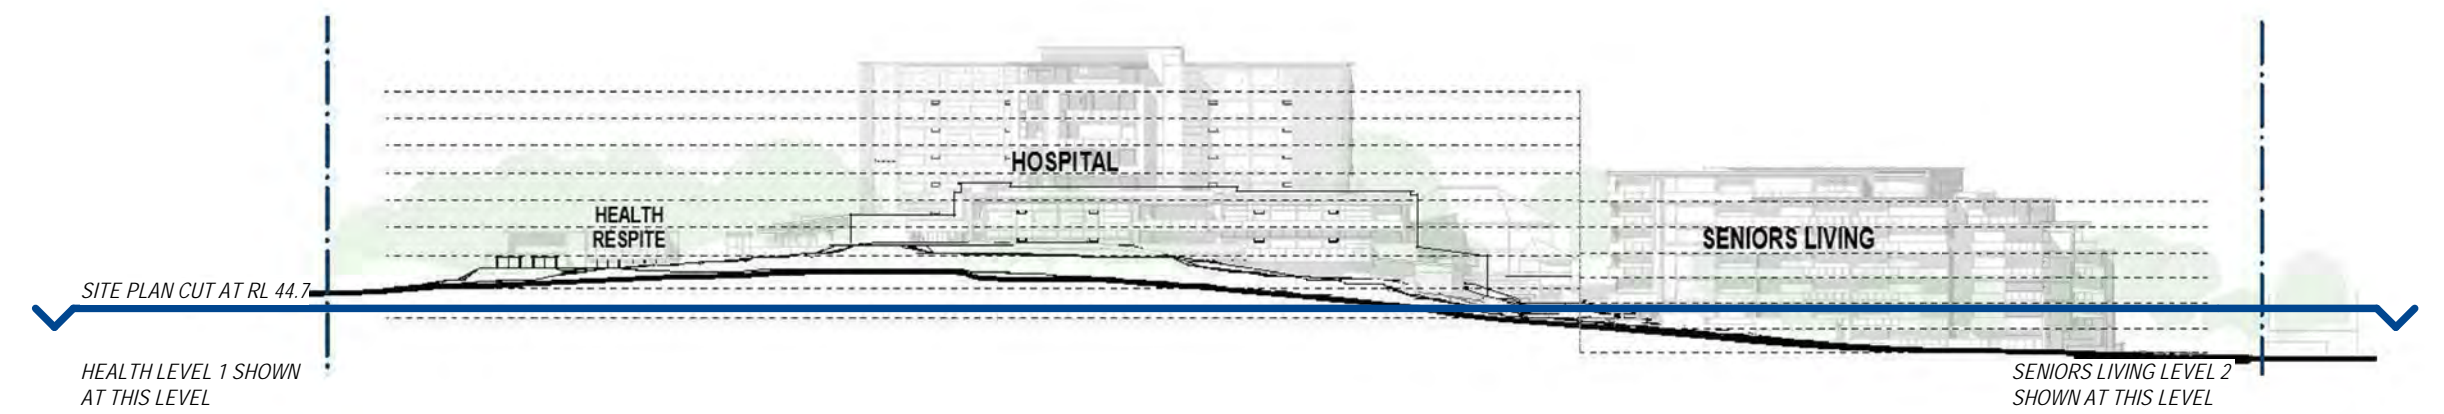

FOR APPROVAL
RESPONSE TO SUBMISSIONS (SEPT. 2019)

1:500 @ A1, 1:1000 @ A3				
0 5 10 20 30 50m				
© BICKERTON MASTERS ARCHITECTURE THESE DRAWINGS AND DESIGNS AND THE COPYRIGHT THEREOF ARE THE PROPERTY OF BICKERTON MASTERS ARCHITECTURE PTY LTD AND MUST NOT BE USED, RETAINED OR COPIED WITHOUT THE WRITTEN PERMISSION OF BICKERTON MASTERS ARCHITECTURE PTY LTD. A/CN 188 225 149 TRADING AS BICKERTON MASTERS ARCHITECTURE. BICKERTON MASTERS ARCHITECTURE ACCEPT NO RESPONSIBILITY FOR THE USABILITY, COMPLETENESS OR ACCURACY OF DATA TRANSFERRED ELECTRONICALLY. RECIPIENTS SHOULD WHEN NECESSARY REQUEST A HARD COPY VERSION FOR VERIFICATION. USE FIGURED DIMENSIONS IN PREFERENCE TO SCALE. ALL DIMENSIONS TO BE VERIFIED ON SITE.				
REV	DATE	ISSUE FOR DPE	DETAILS	INITIALS
1	30.08.2019	ISSUE FOR DPE		JC



bickertonmasters.com.au
bm@bickertonmasters.com.au
Brisbane 07 3257 3622
Sydney 02 9261 8333


CLIENT:
HammondCare
Champion Life
PROJECT:
GREENWICH HOSPITAL
CONCEPT PLAN

DRAWING TITLE:
OVERALL FLOOR PLAN - SITE LEVEL 2
DATE:
AUGUST 2019
DRAWN:
JC
PROJ:
1213
PROJ ARCH:
BF
DRAWING:
S.51
SCALE:
As indicated @ A1
REVISION:
P1



APPROXIMATE LOCATION
OF BRIDLE PATH AS
INDICATED ON PLAN BY
AUGUSTUS ALEY
(LANDSCAPE ARCHITECT),
DATED JUNE 1938.

1 SITE LEVEL 3
1:500

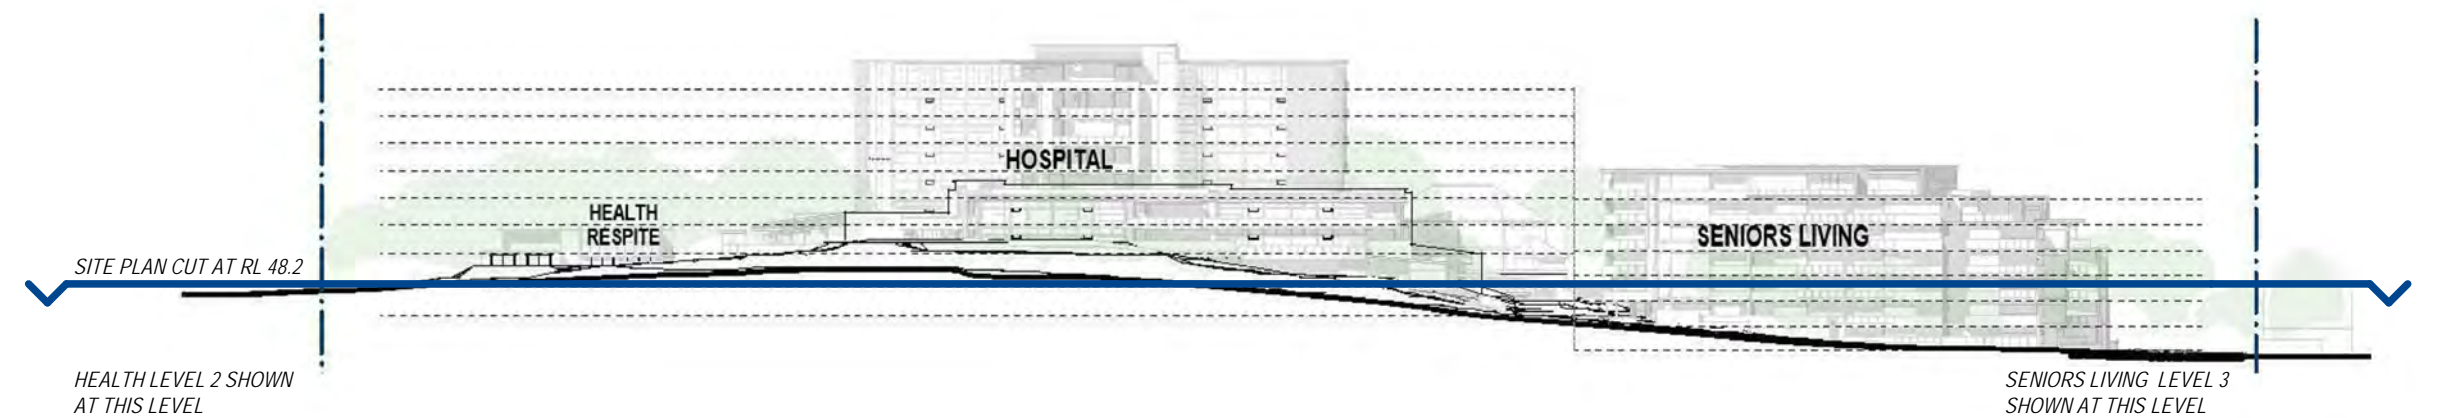

FOR APPROVAL
RESPONSE TO SUBMISSIONS (SEPT. 2019)


1:500 @ A1, 1:1000 @ A3				
50m				
© BICKERTON MASTERS ARCHITECTURE THESE DRAWINGS AND DESIGNS AND THE COPYRIGHT THEREOF ARE THE PROPERTY OF BICKERTON MASTERS ARCHITECTURE PTY LTD AND MUST NOT BE USED, RETAINED OR COPIED WITHOUT THE WRITTEN PERMISSION OF BICKERTON MASTERS ARCHITECTURE PTY LTD AON 188 225 149 TRADING AS BICKERTON MASTERS ARCHITECTURE. BICKERTON MASTERS ARCHITECTURE ACCEPT NO RESPONSIBILITY FOR THE USABILITY, COMPLETENESS OR ACCURACY OF DATA TRANSFERRED ELECTRONICALLY. RECIPIENTS SHOULD WHEN NECESSARY REQUEST A HARD COPY VERSION FOR VERIFICATION. USE FIGURED DIMENSIONS IN PREFERENCE TO SCALE. ALL DIMENSIONS TO BE VERIFIED ON SITE.				
REV	DATE	ISSUE FOR DPE	JC	
1	30.08.2019	ISSUE FOR DPE	JC	
		DETAILS		INITIALS




bickertonmasters.com.au
bm@bickertonmasters.com.au
Brisbane 07 3257 3622
Sydney 02 9261 8333

CLIENT:
HammondCare
Champion Life
PROJECT:
GREENWICH HOSPITAL
CONCEPT PLAN

DRAWING TITLE:
OVERALL FLOOR PLAN - SITE LEVEL 3
DATE:
AUGUST 2019
DRAWN:
JC
PROJ ARCH:
BF
DRAWING:
1213
SCALE:
As indicated @ A1
REVISION:
P1

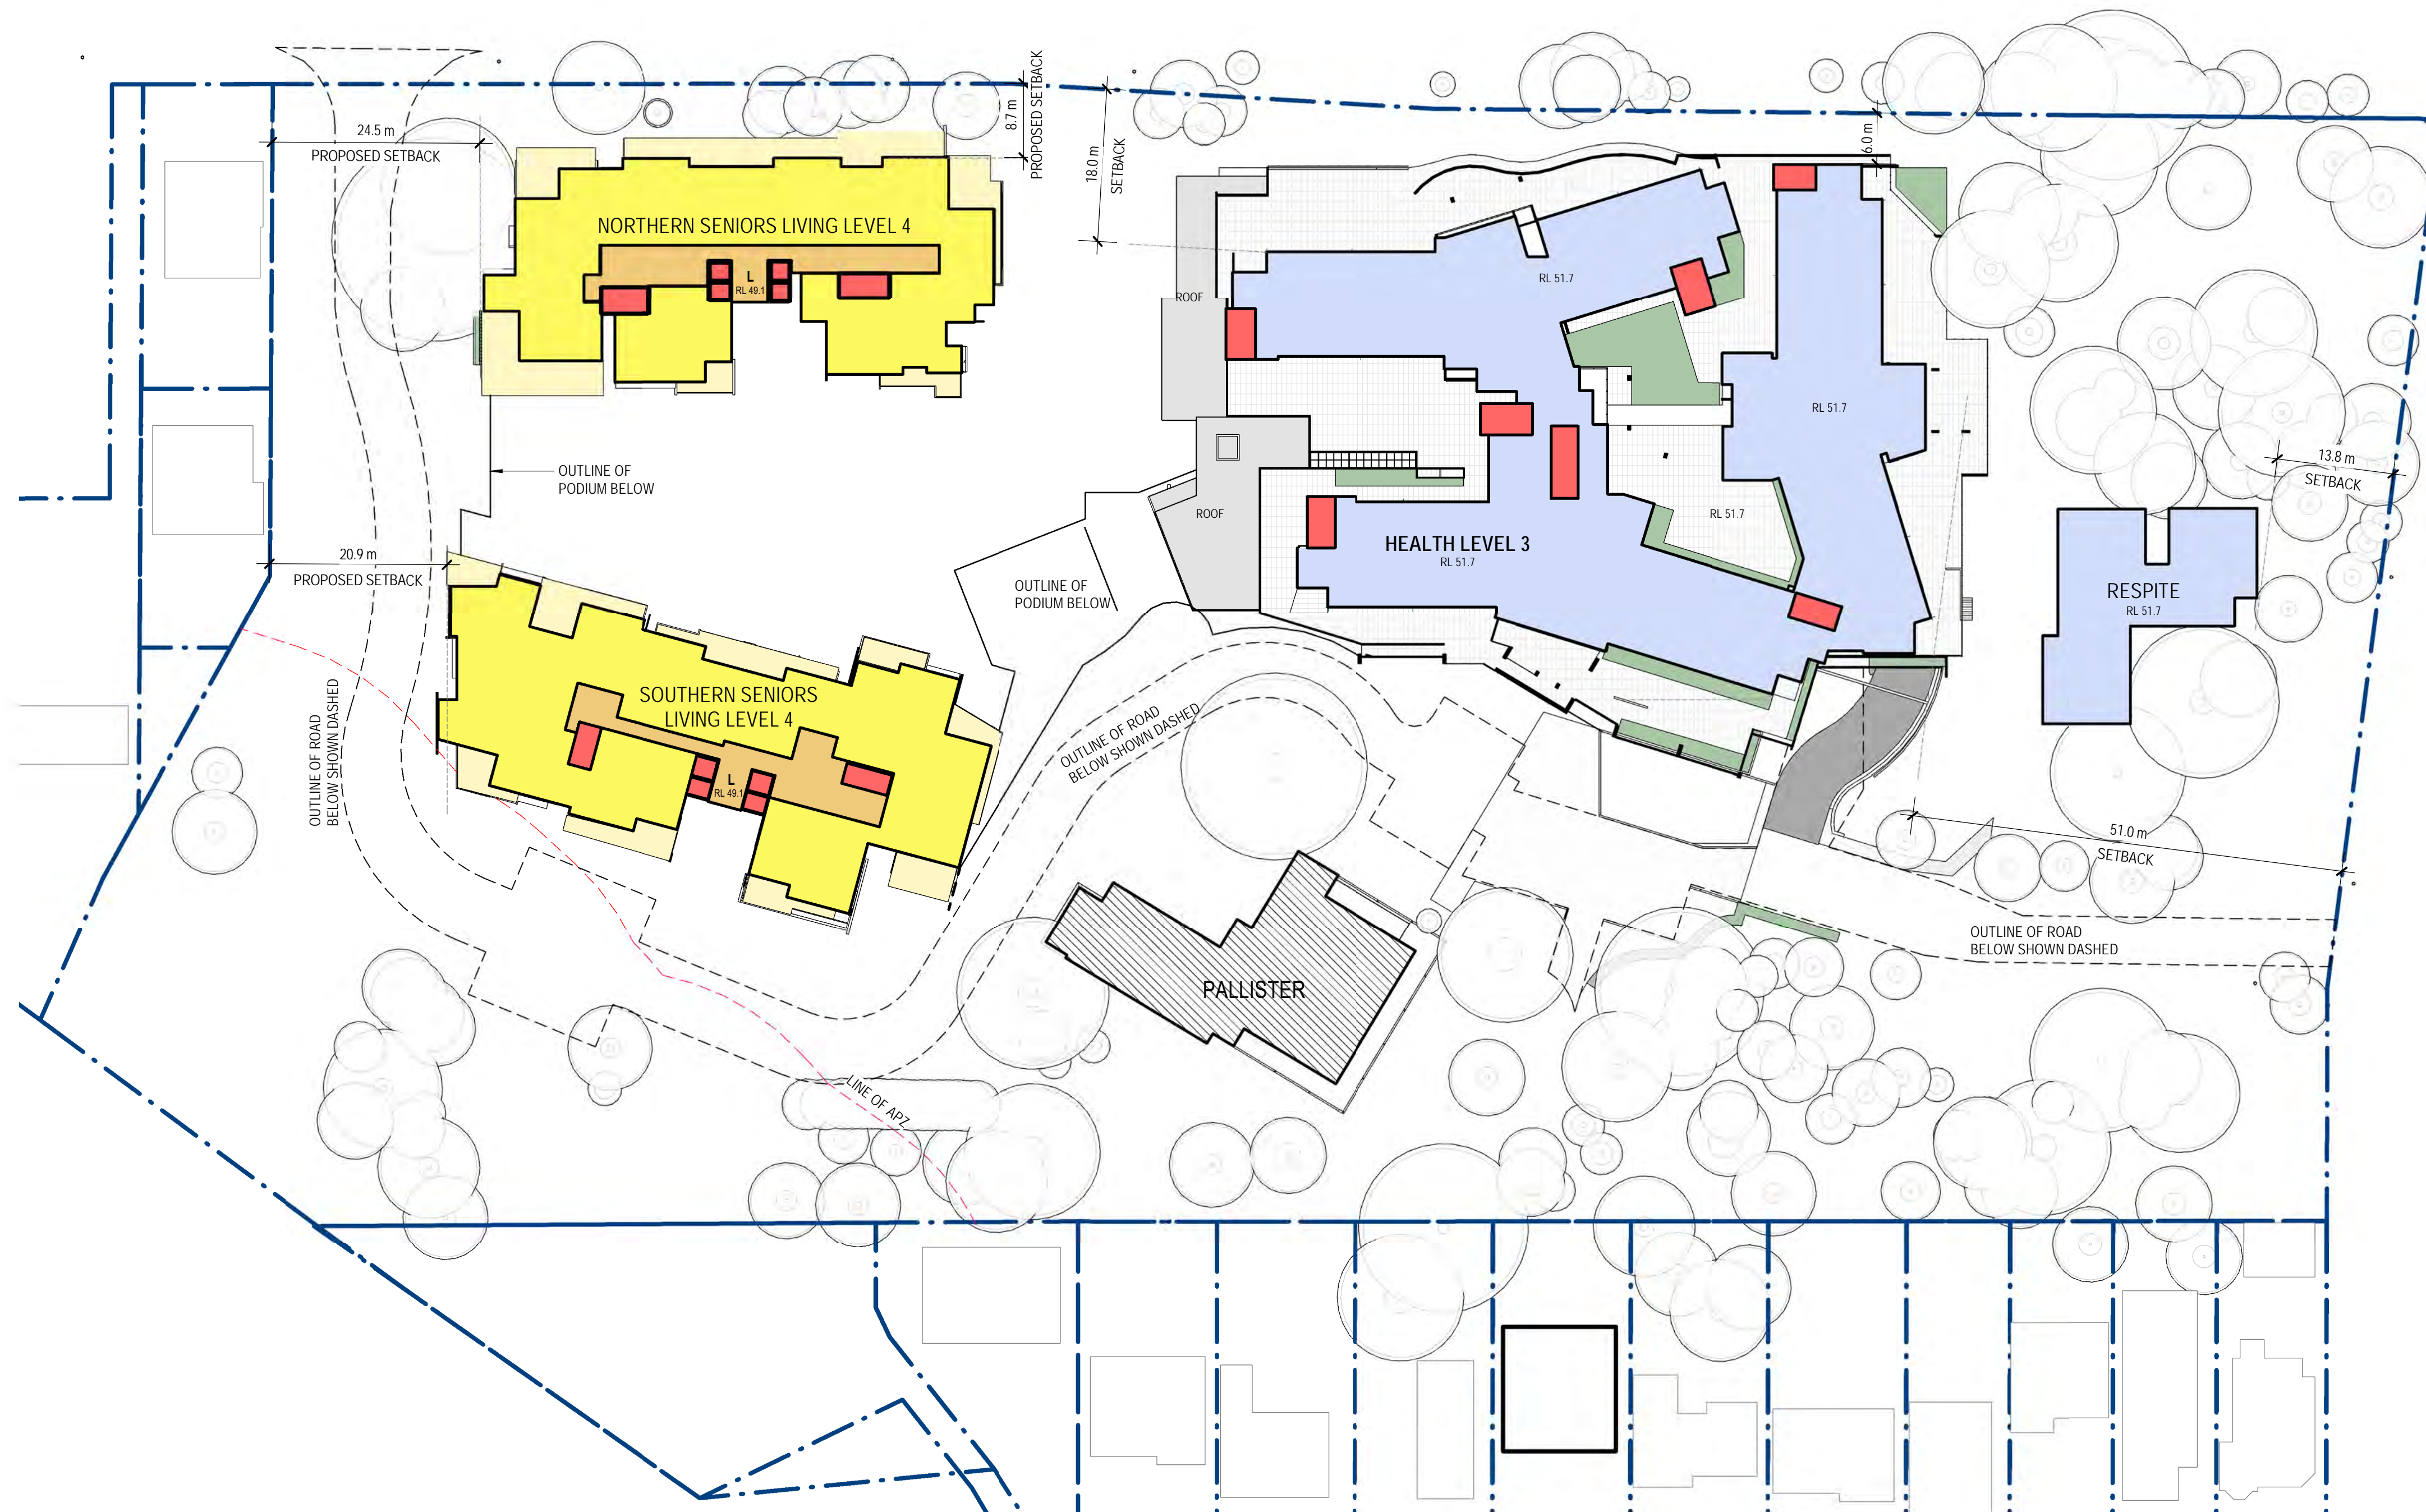

1 SITE LEVEL 4
1:500

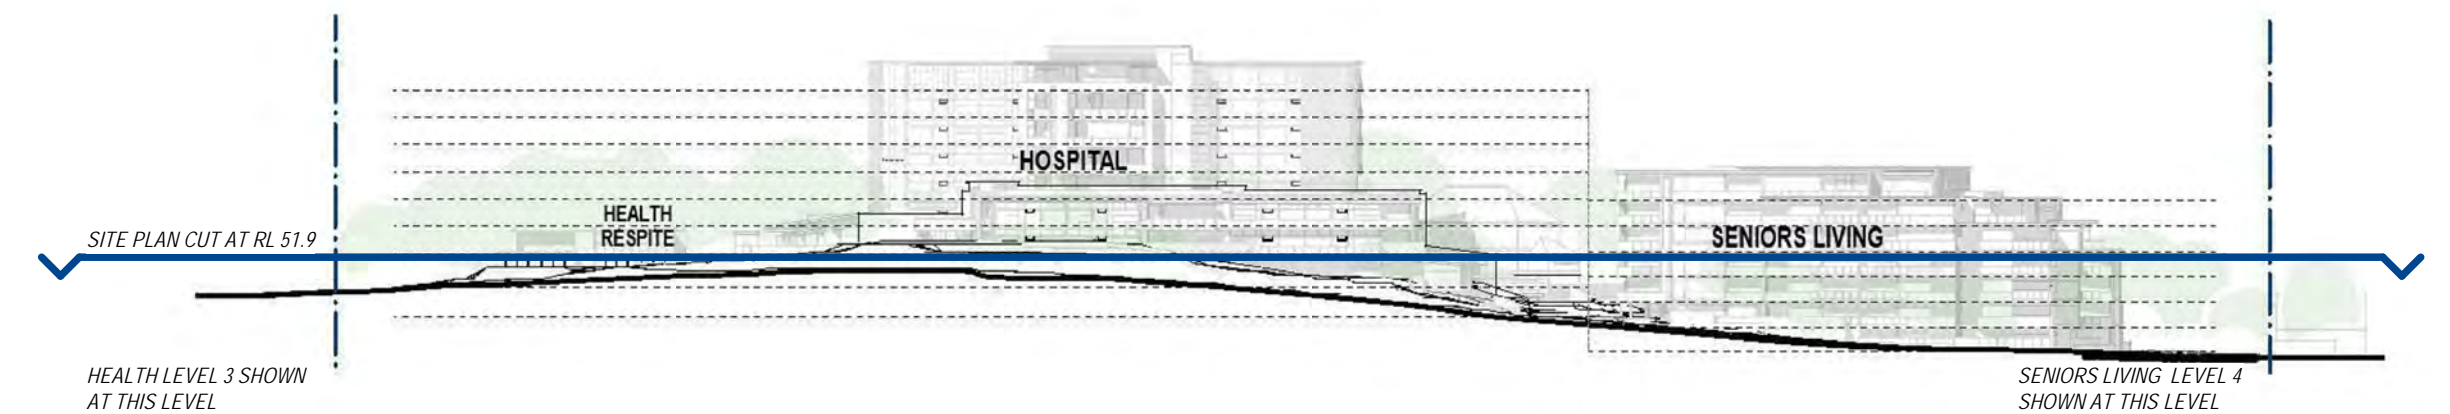

FOR APPROVAL
RESPONSE TO SUBMISSIONS (SEPT. 2019)

1:500 @ A1, 1:1000 @ A3				
0 5 10 20 30 50m				
© BICKERTON MASTERS ARCHITECTURE THESE DRAWINGS AND DESIGNS AND THE COPYRIGHT THEREOF ARE THE PROPERTY OF BICKERTON MASTERS ARCHITECTURE PTY LTD AND MUST NOT BE USED, RETAINED OR COPIED WITHOUT THE WRITTEN PERMISSION OF BICKERTON MASTERS ARCHITECTURE PTY LTD. A/CN 108 225 149 TRADING AS BICKERTON MASTERS ARCHITECTURE. BICKERTON MASTERS ARCHITECTURE ACCEPT NO RESPONSIBILITY FOR THE USABILITY, COMPLETENESS OR ACCURACY OF DATA TRANSFERRED ELECTRONICALLY. RECIPIENTS SHOULD WHEN NECESSARY REQUEST A HARD COPY VERSION FOR VERIFICATION. USE FIGURED DIMENSIONS IN PREFERENCE TO SCALE. ALL DIMENSIONS TO BE VERIFIED ON SITE.				
REV	DATE	ISSUE FOR DPE	JC	
1	30.08.2019	ISSUE FOR DPE	JC	
		DETAILS	INITIALS	




bickertonmasters.com.au
bm@bickertonmasters.com.au
Brisbane 07 3257 3622
Sydney 02 9261 8333

CLIENT:
HammondCare
Champion Life
PROJECT:
GREENWICH HOSPITAL
CONCEPT PLAN

DRAWING TITLE:
OVERALL FLOOR PLAN - SITE LEVEL 4
DATE:
AUGUST 2019
DRAWN:
JC
PROJ:
1213
PROJ ARCH:
BF
DRAWING:
S.53
SCALE:
As indicated @ A1
REVISION:
P1



1 SITE LEVEL 5
1 : 500

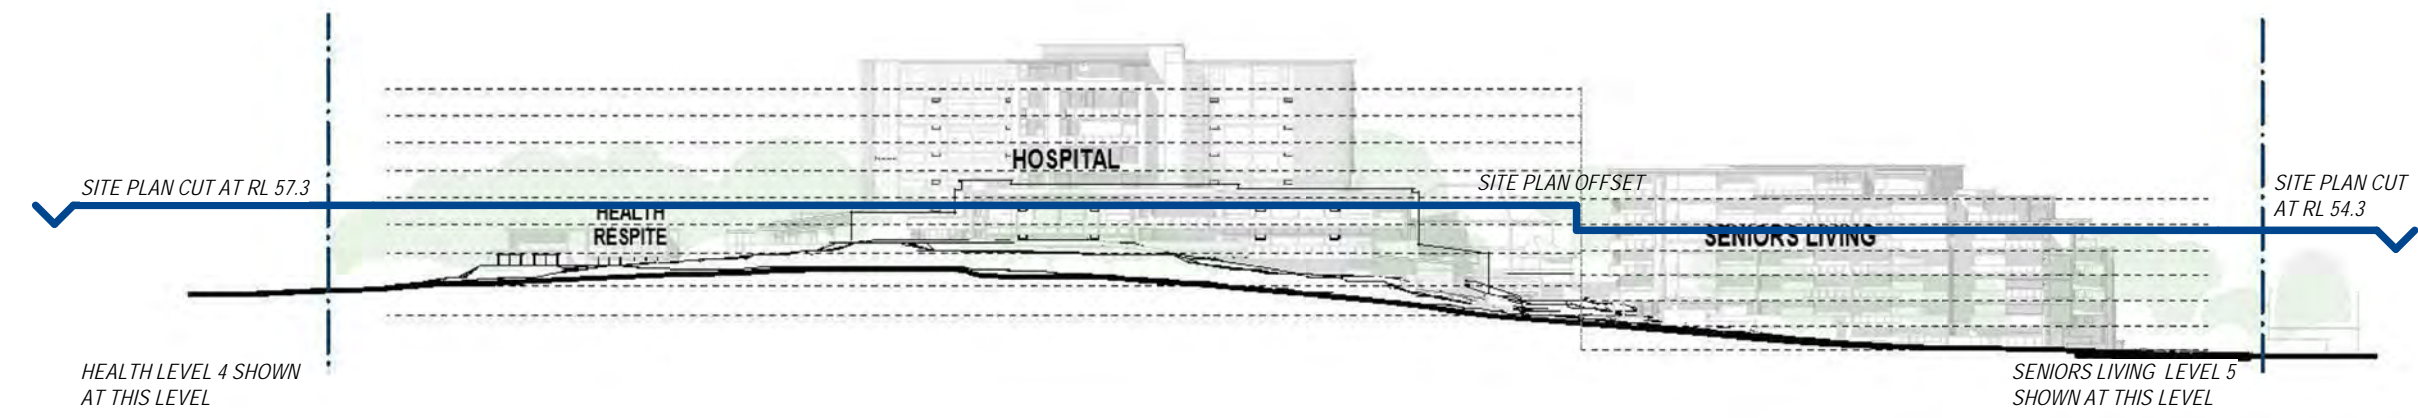

FOR APPROVAL
RESPONSE TO SUBMISSIONS (SEPT. 2019)

1:500 @ A1, 1:1000 @ A3				
0 5 10 20 30 50m				
© BICKERTON MASTERS ARCHITECTURE THESE DRAWINGS AND DESIGNS AND THE COPYRIGHT THEREOF ARE THE PROPERTY OF BICKERTON MASTERS ARCHITECTURE PTY LTD AND MUST NOT BE USED, RETAINED OR COPIED WITHOUT THE WRITTEN PERMISSION OF BICKERTON MASTERS ARCHITECTURE PTY LTD AON 188 225 149 TRADING AS BICKERTON MASTERS ARCHITECTURE. BICKERTON MASTERS ARCHITECTURE ACCEPT NO RESPONSIBILITY FOR THE USABILITY, COMPLETENESS OR ACCURACY OF DATA TRANSFERRED ELECTRONICALLY. RECIPIENTS SHOULD WHEN NECESSARY REQUEST A HARD COPY VERSION FOR VERIFICATION. USE FIGURED DIMENSIONS IN PREFERENCE TO SCALE. ALL DIMENSIONS TO BE VERIFIED ON SITE.				
REV	DATE	ISSUE FOR DPE	DETAILS	INITIALS
1	30.08.2019	ISSUE FOR DPE		JC




BIM
bickertonmasters.com.au
bm@bickertonmasters.com.au
Brisbane 07 3257 3622
Sydney 02 9261 8333

CLIENT:
HammondCare
Champion Life
PROJECT:
GREENWICH HOSPITAL
CONCEPT PLAN

DRAWING TITLE:
OVERALL FLOOR PLAN - SITE LEVEL 5
DATE:
AUGUST 2019
DRAWN:
JC
PROJ ARCH:
BF
DRAWING:
1213
SCALE:
As indicated @ A1
REVISION:
P1



1 SITE LEVEL 6
1:500

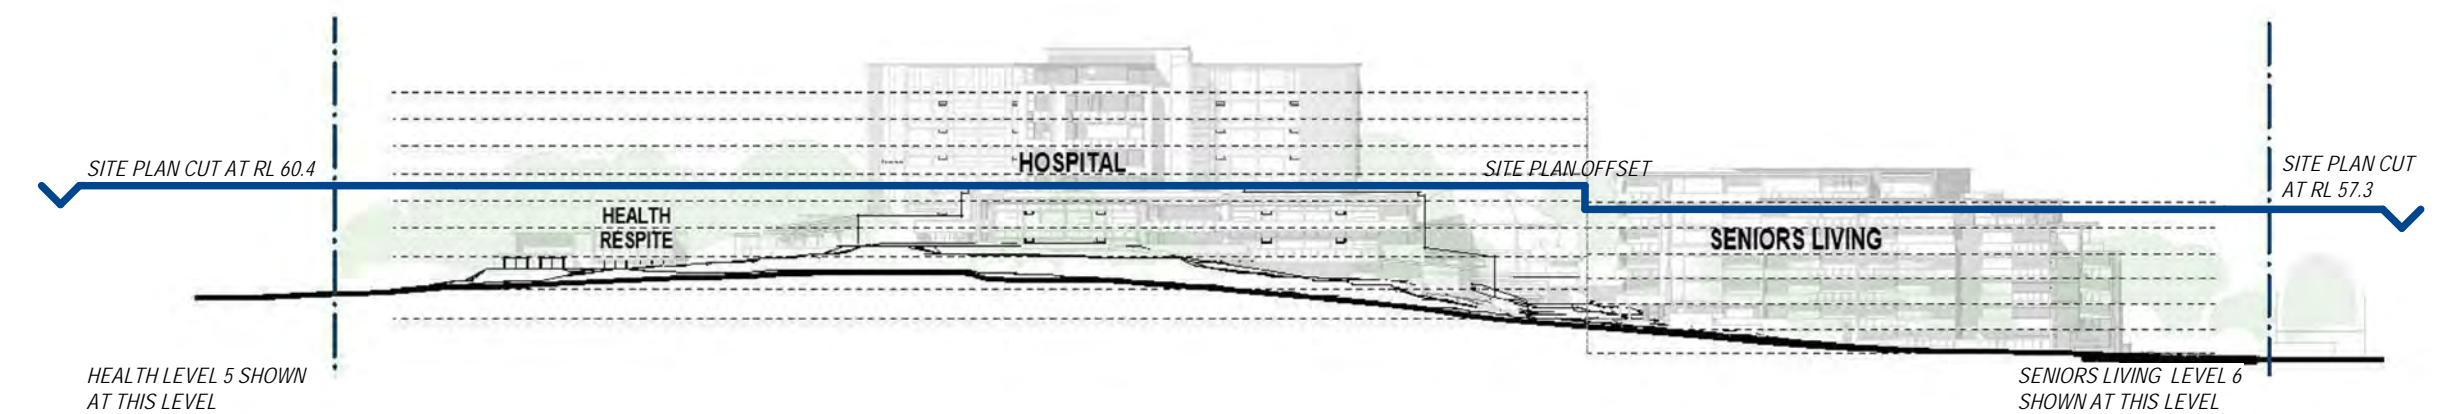

FOR APPROVAL
RESPONSE TO SUBMISSIONS (SEPT. 2019)

1:500 @ A1, 1:1000 @ A3				
0 5 10 20 30 50m				
© BICKERTON MASTERS ARCHITECTURE THESE DRAWINGS AND DESIGNS ARE THE PROPERTY OF BICKERTON MASTERS ARCHITECTURE PTY LTD AND MUST NOT BE USED, RETAINED OR COPIED WITHOUT THE WRITTEN PERMISSION OF BICKERTON MASTERS ARCHITECTURE PTY LTD. A/CN 188 225 149 TRADING AS BICKERTON MASTERS ARCHITECTURE. BICKERTON MASTERS ARCHITECTURE ACCEPTS NO RESPONSIBILITY FOR THE USABILITY, COMPLETENESS OR ACCURACY OF DATA TRANSFERRED ELECTRONICALLY. RECIPIENTS SHOULD WHEN NECESSARY REQUEST A HARD COPY VERSION FOR VERIFICATION. USE FIGURED DIMENSIONS IN PREFERENCE TO SCALE. ALL DIMENSIONS TO BE VERIFIED ON SITE.				
REV	DATE	ISSUE FOR DPE	DETAILS	INITIALS
1	30.08.2019	ISSUE FOR DPE		JC




BIM
bickertonmasters.com.au
bm@bickertonmasters.com.au
Brisbane 07 3257 3622
Sydney 02 9261 8333

CLIENT:
HammondCare
Champion Life
PROJECT:
GREENWICH HOSPITAL
CONCEPT PLAN

DRAWING TITLE:
OVERALL FLOOR PLAN - SITE LEVEL 6
DATE:
AUGUST 2019
DRAWN:
JC
PROJ:
1213
PROJ ARCH:
BF
DRAWING:
S.55
SCALE:
As indicated @ A1
REVISION:
P1




1 SITE LEVEL 7
1:500

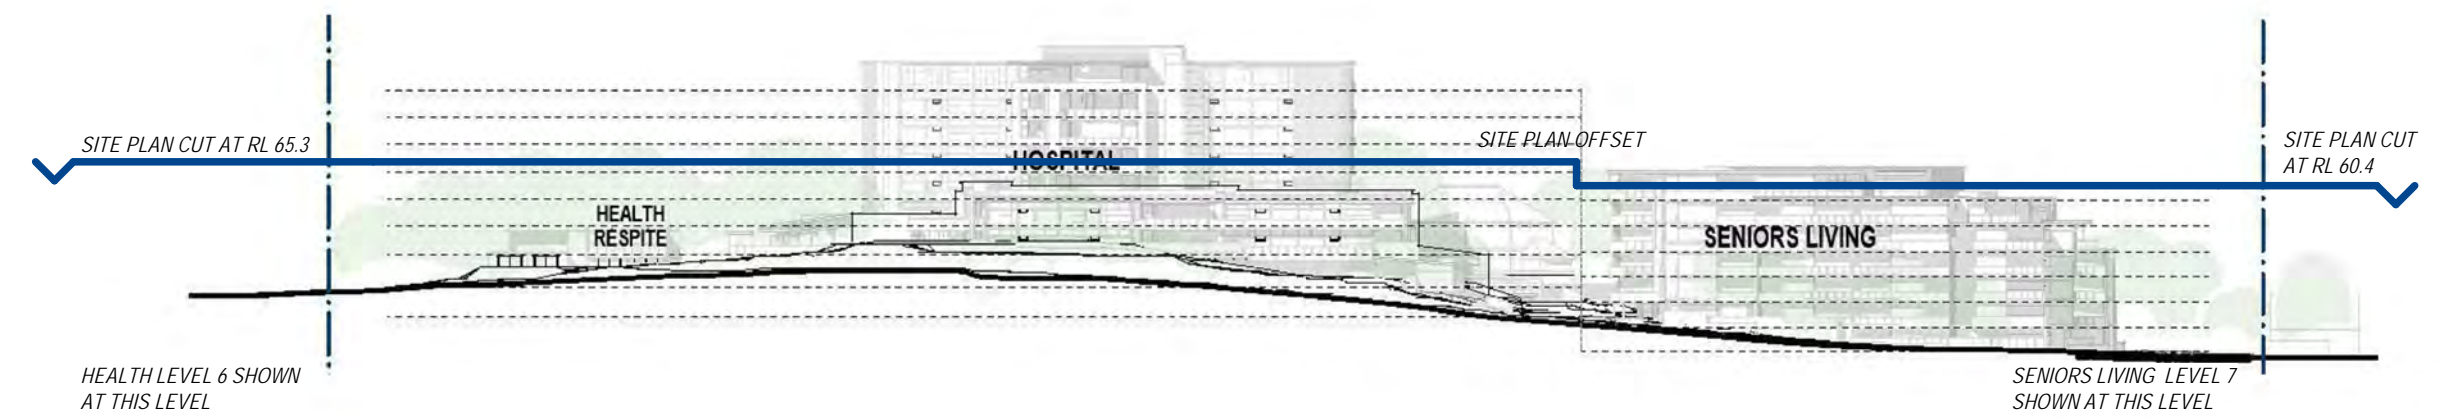

FOR APPROVAL
RESPONSE TO SUBMISSIONS (SEPT. 2019)


© BICKERTON MASTERS ARCHITECTURE THESE DRAWINGS AND DESIGNS AND THE COPYRIGHT THEREOF ARE THE PROPERTY OF BICKERTON MASTERS ARCHITECTURE PTY LTD AND MUST NOT BE USED, RETAINED OR COPIED WITHOUT THE WRITTEN PERMISSION OF BICKERTON MASTERS ARCHITECTURE PTY LTD AON 188 225 149 TRADING AS BICKERTON MASTERS ARCHITECTURE. BICKERTON MASTERS ARCHITECTURE ACCEPT NO RESPONSIBILITY FOR THE USABILITY, COMPLETENESS OR ACCURACY OF DATA TRANSFERRED ELECTRONICALLY. RECIPIENTS SHOULD WHEN NECESSARY REQUEST A HARD COPY VERSION FOR VERIFICATION. USE FIGURED DIMENSIONS IN PREFERENCE TO SCALE. ALL DIMENSIONS TO BE VERIFIED ON SITE.				
1	30.08.2019	ISSUE FOR DPE	JC	
REV	DATE	DETAILS	INITIALS	

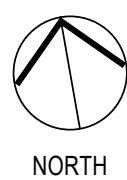

bickertonmasters.com.au
bm@bickertonmasters.com.au
Brisbane 07 3257 3622
Sydney 02 9261 8333

CLIENT:
HammondCare
Champion Life
PROJECT:
GREENWICH HOSPITAL
CONCEPT PLAN

DRAWING TITLE:
OVERALL FLOOR PLAN - SITE LEVEL 7
DATE:
AUGUST 2019
DRAWN:
JC
PROJ ARCH:
BF
DRAWING:
S.56
SCALE:
As indicated @ A1
REVISION:
P1

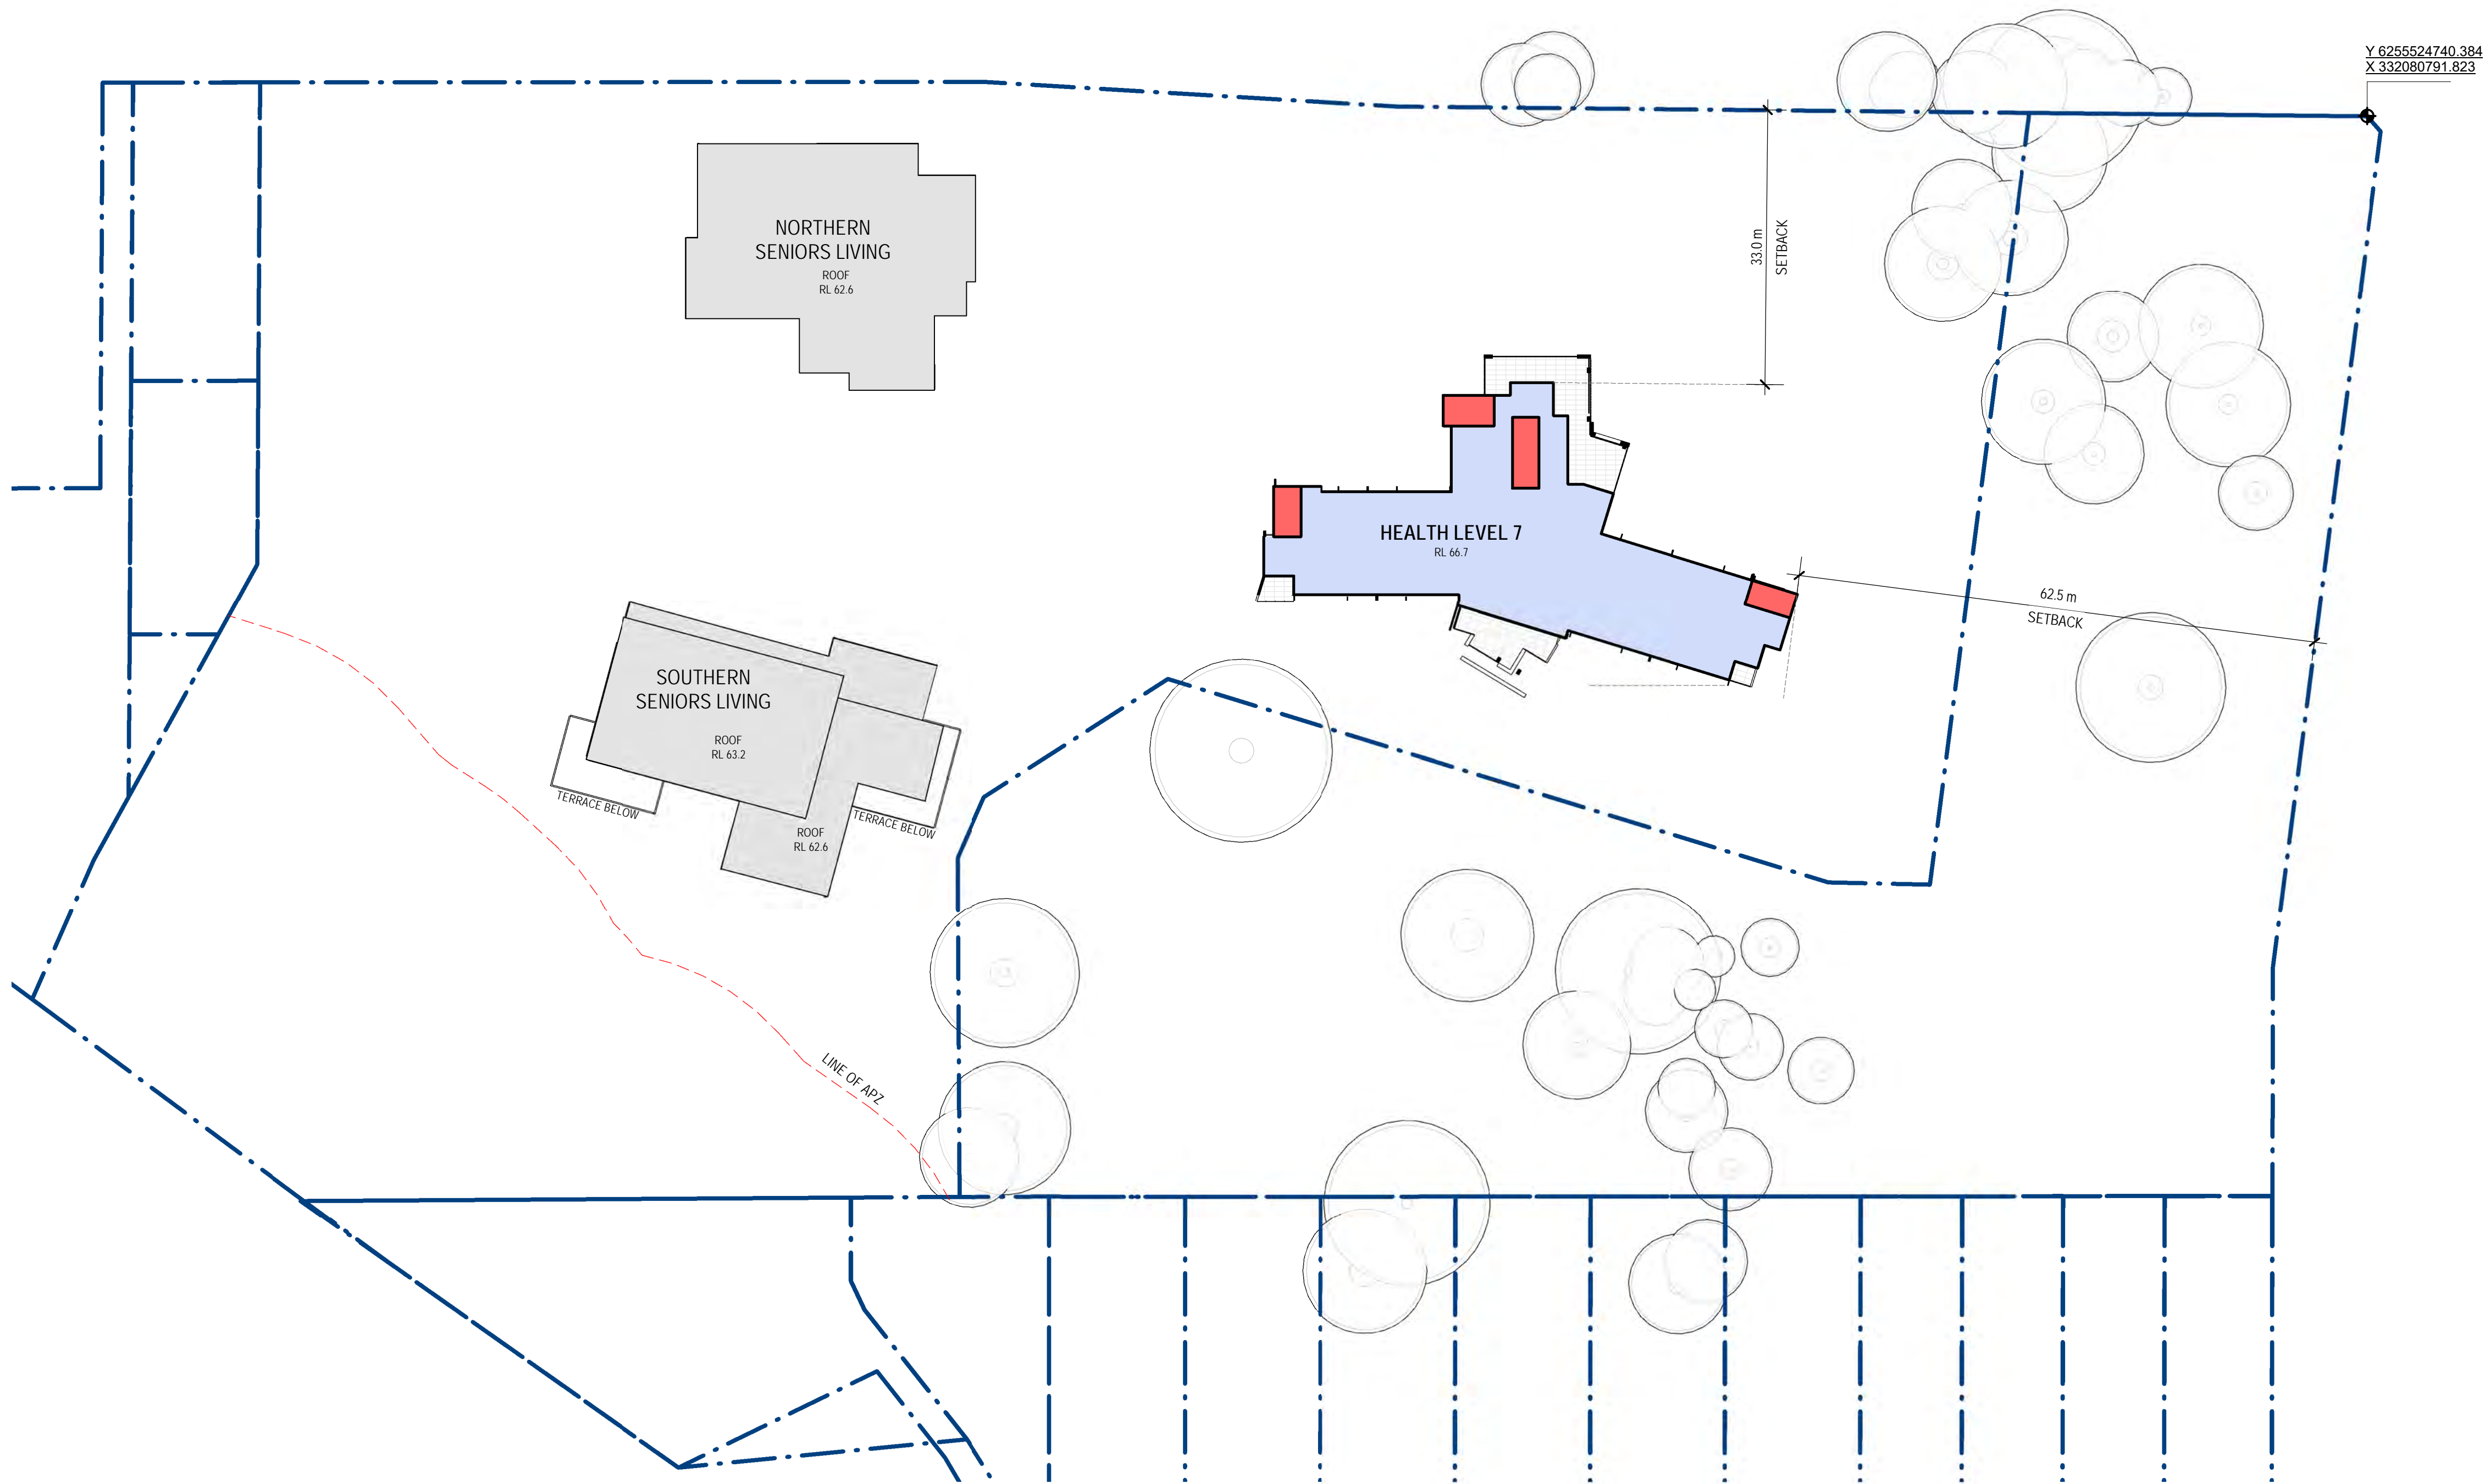

1 SITE LEVEL 8
1:500



FOR APPROVAL
RESPONSE TO SUBMISSIONS (SEPT. 2019)

1:500 @ A1, 1:1000 @ A3				
0 5 10 20 30 50m				
© BICKERTON MASTERS ARCHITECTURE THESE DRAWINGS AND DESIGNS AND THE COPYRIGHT THEREOF ARE THE PROPERTY OF BICKERTON MASTERS ARCHITECTURE PTY LTD AND MUST NOT BE USED, RETAINED OR COPIED WITHOUT THE WRITTEN PERMISSION OF BICKERTON MASTERS ARCHITECTURE PTY LTD AON 188 225 149 TRADING AS BICKERTON MASTERS ARCHITECTURE. BICKERTON MASTERS ARCHITECTURE ACCEPT NO RESPONSIBILITY FOR THE USABILITY, COMPLETENESS OR ACCURACY OF DATA TRANSFERRED ELECTRONICALLY. RECIPIENTS SHOULD WHEN NECESSARY REQUEST A HARD COPY VERSION FOR VERIFICATION. USE FIGURED DIMENSIONS IN PREFERENCE TO SCALE. ALL DIMENSIONS TO BE VERIFIED ON SITE.				
REV	DATE	ISSUE FOR DPE	JC	
1	30.08.2019	ISSUE FOR DPE	JC	
		DETAILS		INITIALS




bickertonmasters.com.au
bm@bickertonmasters.com.au
Brisbane 07 3257 3622
Sydney 02 9261 8333

CLIENT:
HammondCare
Champion Life

PROJECT:
GREENWICH HOSPITAL
CONCEPT PLAN

DRAWING TITLE:
OVERALL FLOOR PLAN - SITE LEVEL 8

DATE: AUGUST 2019	DRAWN: JC	PROJ ARCH: BF	SCALE: As indicated @ A1
	PROJ: 1213	DRAWING: S.57	REVISION: P1

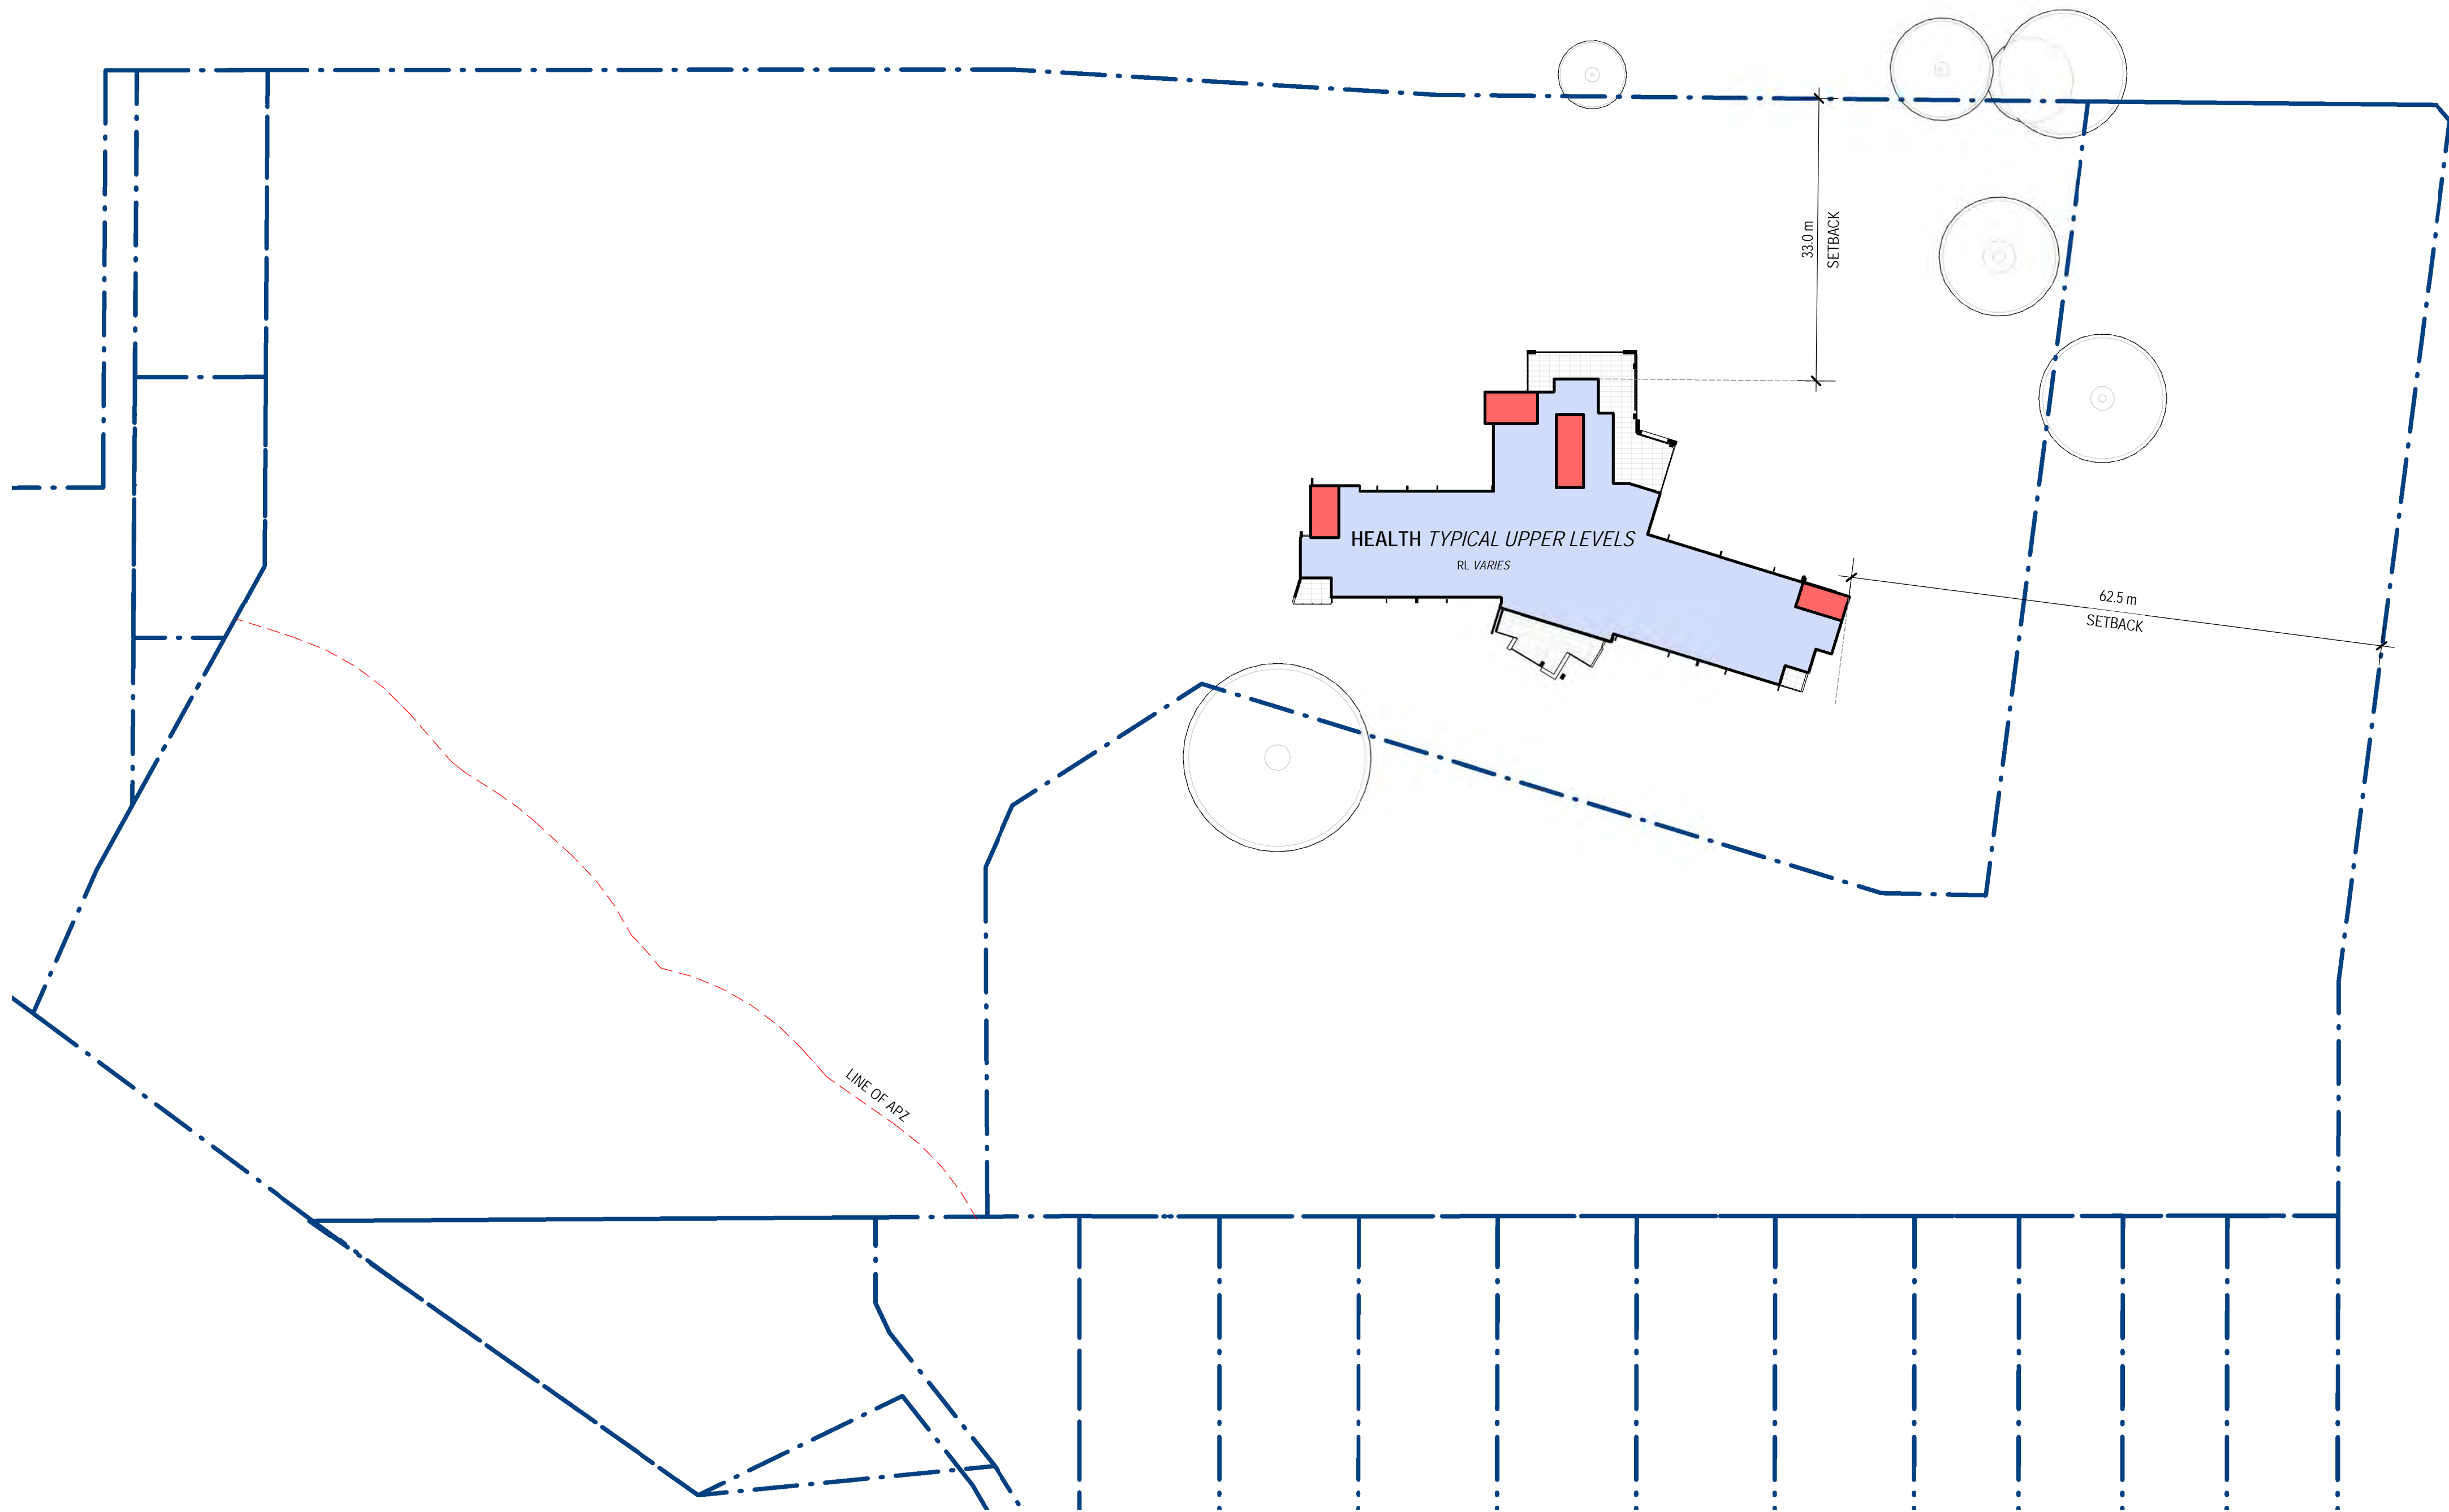

1 TYPICAL SITE LEVELS - LEVEL 9 AND ABOVE
1:500



FOR APPROVAL
RESPONSE TO SUBMISSIONS (SEPT. 2019)

1:500 @ A1, 1:1000 @ A3				
5 10 20 30 50m				
© BICKERTON MASTERS ARCHITECTURE THESE DRAWINGS AND DESIGNS AND THE COPYRIGHT THEREOF ARE THE PROPERTY OF BICKERTON MASTERS ARCHITECTURE PTY LTD AND MUST NOT BE USED, RETAINED OR COPIED WITHOUT THE WRITTEN PERMISSION OF BICKERTON MASTERS ARCHITECTURE PTY LTD AON 188 225 149 TRADING AS BICKERTON MASTERS ARCHITECTURE. BICKERTON MASTERS ARCHITECTURE ACCEPT NO RESPONSIBILITY FOR THE USABILITY, COMPLETENESS OR ACCURACY OF DATA TRANSFERRED ELECTRONICALLY. RECIPIENTS SHOULD WHEN NECESSARY REQUEST A HARD COPY VERSION FOR VERIFICATION. USE FIGURED DIMENSIONS IN PREFERENCE TO SCALE. ALL DIMENSIONS TO BE VERIFIED ON SITE.				
REV	DATE	ISSUE FOR DPE	JC	
1	30.08.2019	ISSUE FOR DPE	JC	
2		DETAILS		



bickertonmasters.com.au
bm@bickertonmasters.com.au
Brisbane 07 3257 3622
Sydney 02 9261 8333

CLIENT:
HammondCare
Champion Life
PROJECT:
GREENWICH HOSPITAL
CONCEPT PLAN

DRAWING TITLE:
OVERALL FLOOR PLAN - SITE LEVEL 9 &
ABOVE

DATE:
AUGUST 2019
DRAWN:
JC
PROJ ARCH:
BF
SCALE:
As indicated @ A1
REVISION:
P1