


1 SITE ANALYSIS PLAN

1 : 500

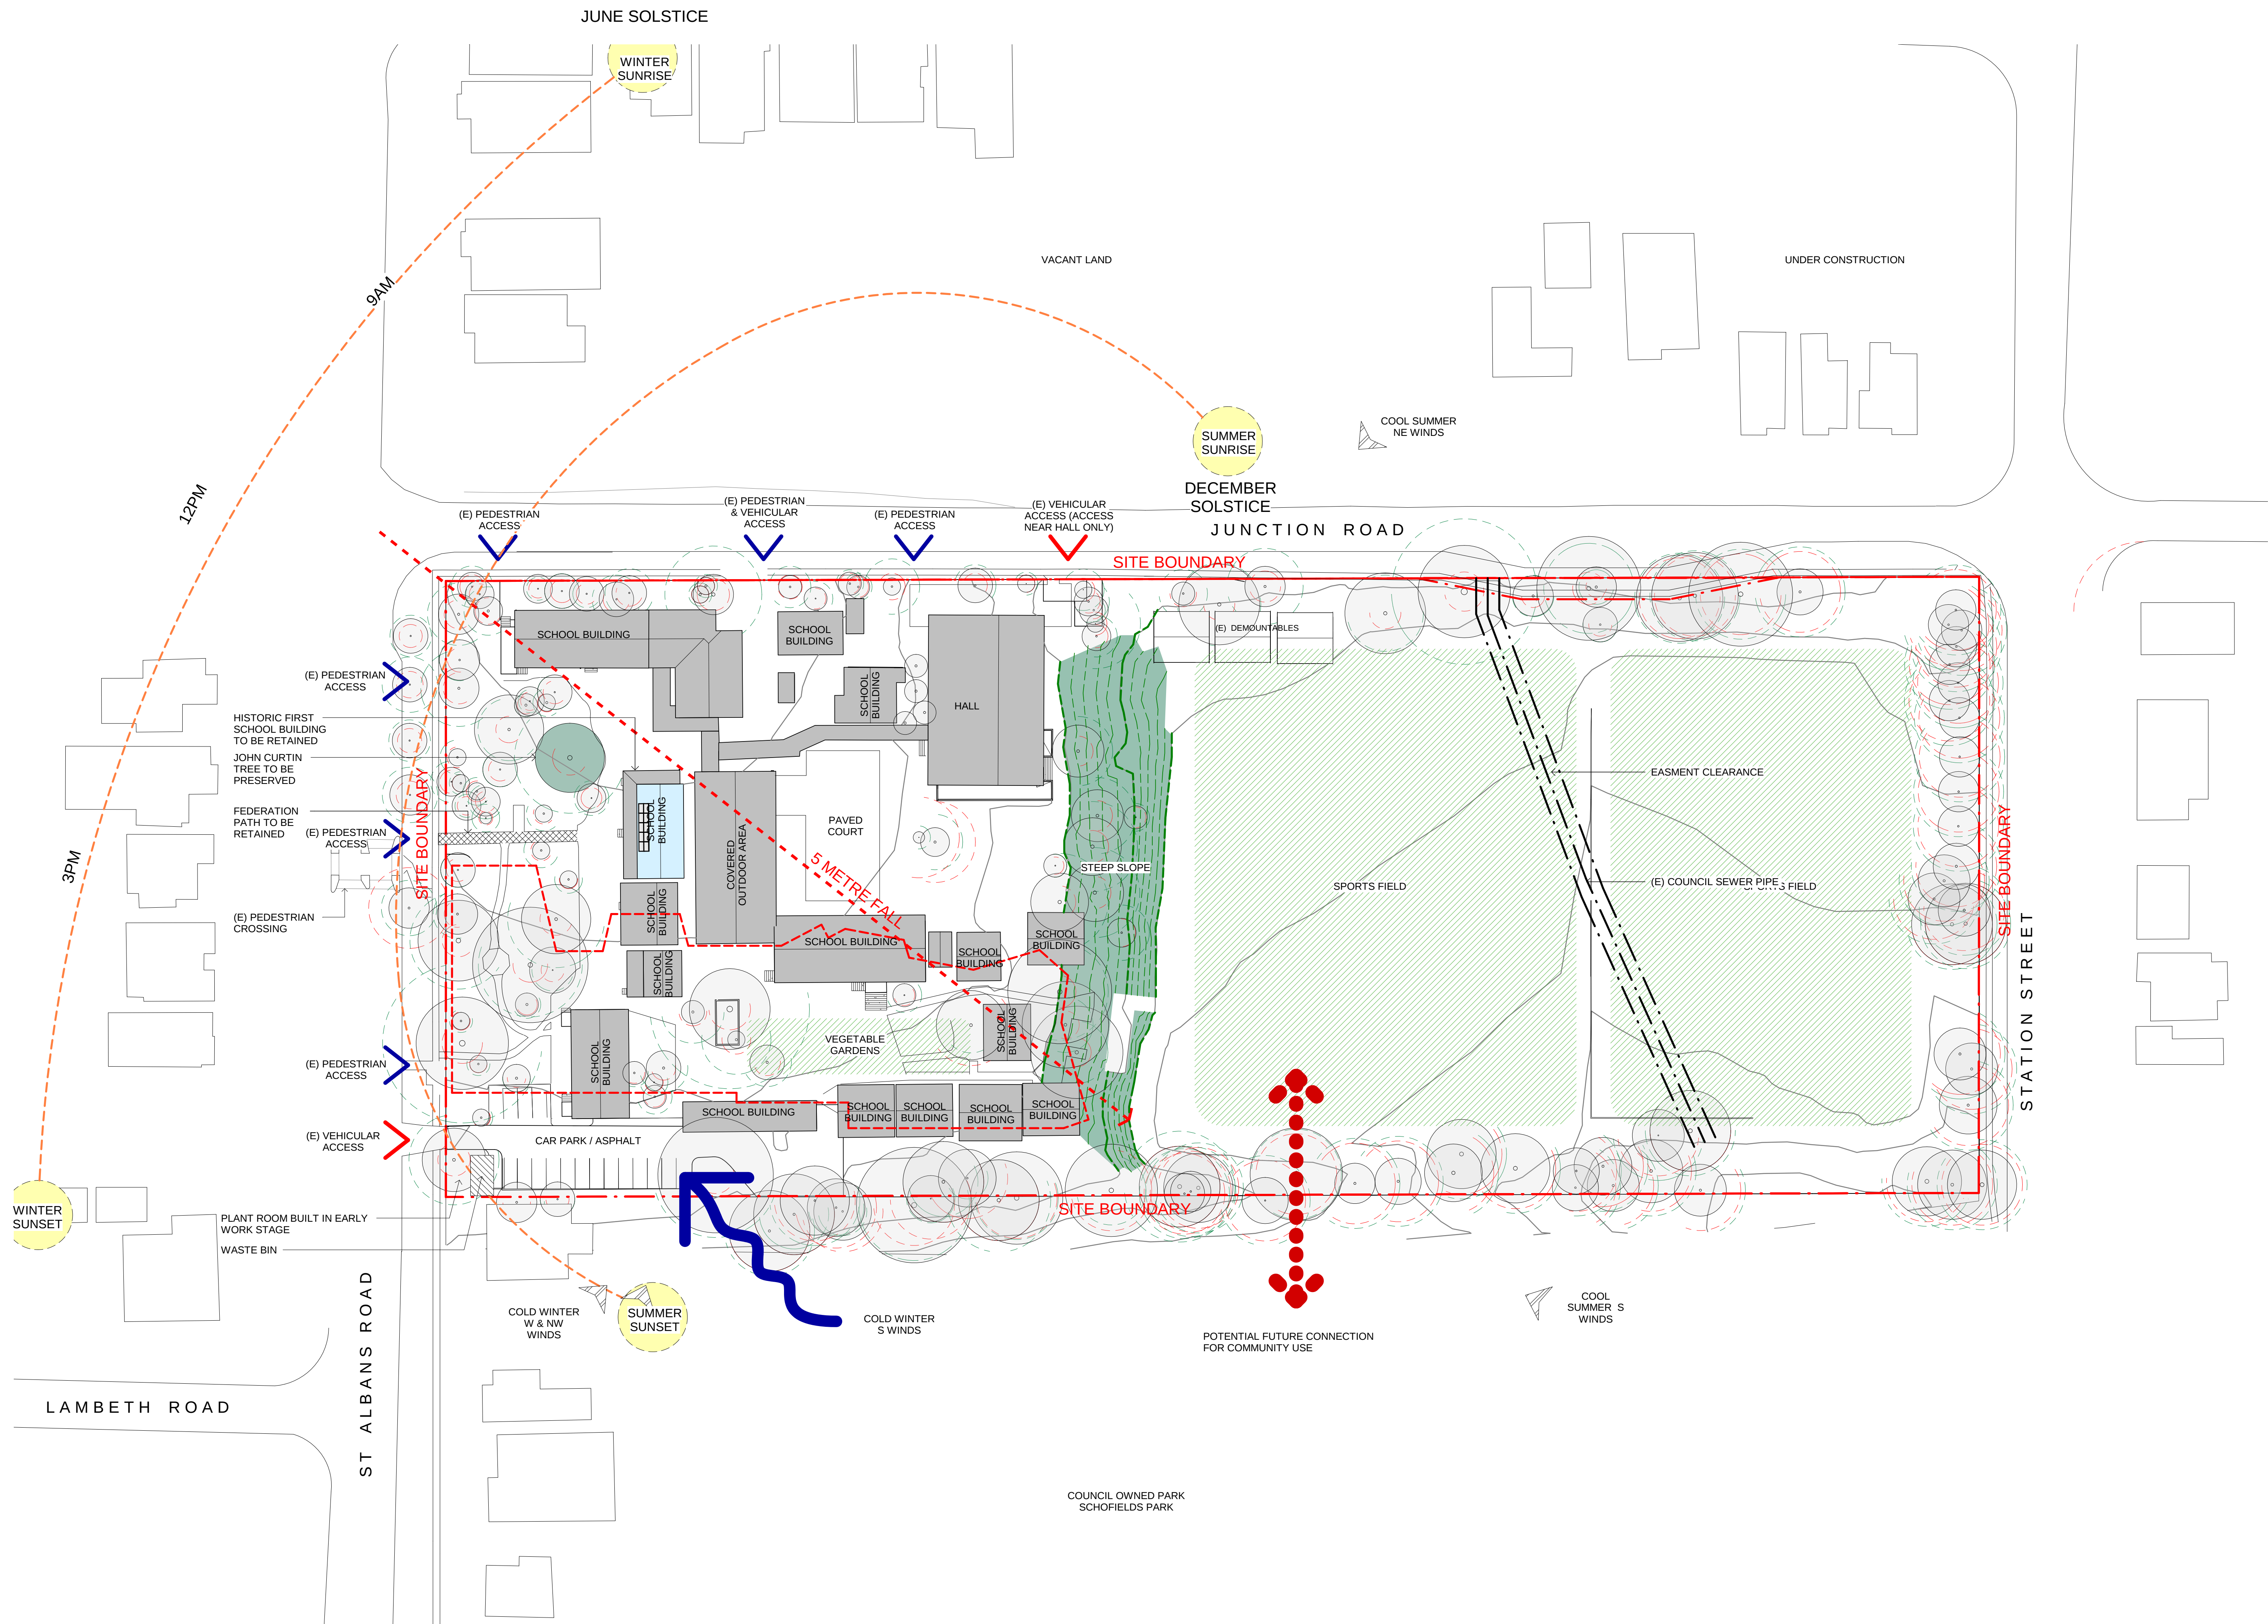

CLIENT
Department of Education
T + 61 2 9561 8287 F + 61 2 9561 8505
PROJECT MANAGER
Cadence Australia
T + 61 2 9557 8866
QUANTITY SURVEYOR
Altus Page Kirkland
T + 61 2 9283 7311
LANDSCAPE CONSULTANT
Context
T + 61 2 8244 8900
TOWN/FACILITY PLANNER
Urbis
T + 61 2 8233 9900
STRUCTURAL & CIVIL CONSULTANTS
Woolacotts
T + 61 2 82419900
MECHANICAL, ELECTRICAL, HYDRAULIC, TRANSPORTATION & LIFT CONSULTANTS
Shelmerdines Consulting Engineers
T + 61 2 9496 3021
ACOUSTIC CONSULTANT
Wilkinson Murray
T + 61 2 9437 4911
NCC/BCA & ACCESS CONSULTANT
Design Confidence
T + 0425 146 027 / 0422 590 256
TRAFFIC CONSULTANT
Trafix
T + 61 2 8324 8700

NO CHANGE
ON THIS PAGE

NSW Nominated Architects: Robert Denton Reg. No. 5762, Alex Kibble Reg. No. 6015

Do not scale drawings. Verify all dimensions on site. Notify architect of all discrepancies

Rev	Date	Description	Checked	Auth.
A	16/10/18	REVISED SSDA	JJ	RD
B	14/10/19	SSDA MOD	PD	RD

NOT FOR CONSTRUCTION

Project
Schofields Public School


Drawing Title
SITE ANALYSIS PLAN

Proj. Dir	Proj. Arch	Drawn
RD	PD	JJ
Job No.	Date	Scale
160712	OCT 19	1 : 500 @ B1

Drawing No.	Revision
AR-TD-SSD-1001	B

Tanner Kibble Denton Architects Pty Ltd
PO Box 660 Darlinghurst NSW 1300 Australia
Level 1, 19 Foster Street, Surry Hills NSW 2010 Australia
T +61 2 9281 4399
F +61 2 9281 4337
www.tkda.com.au



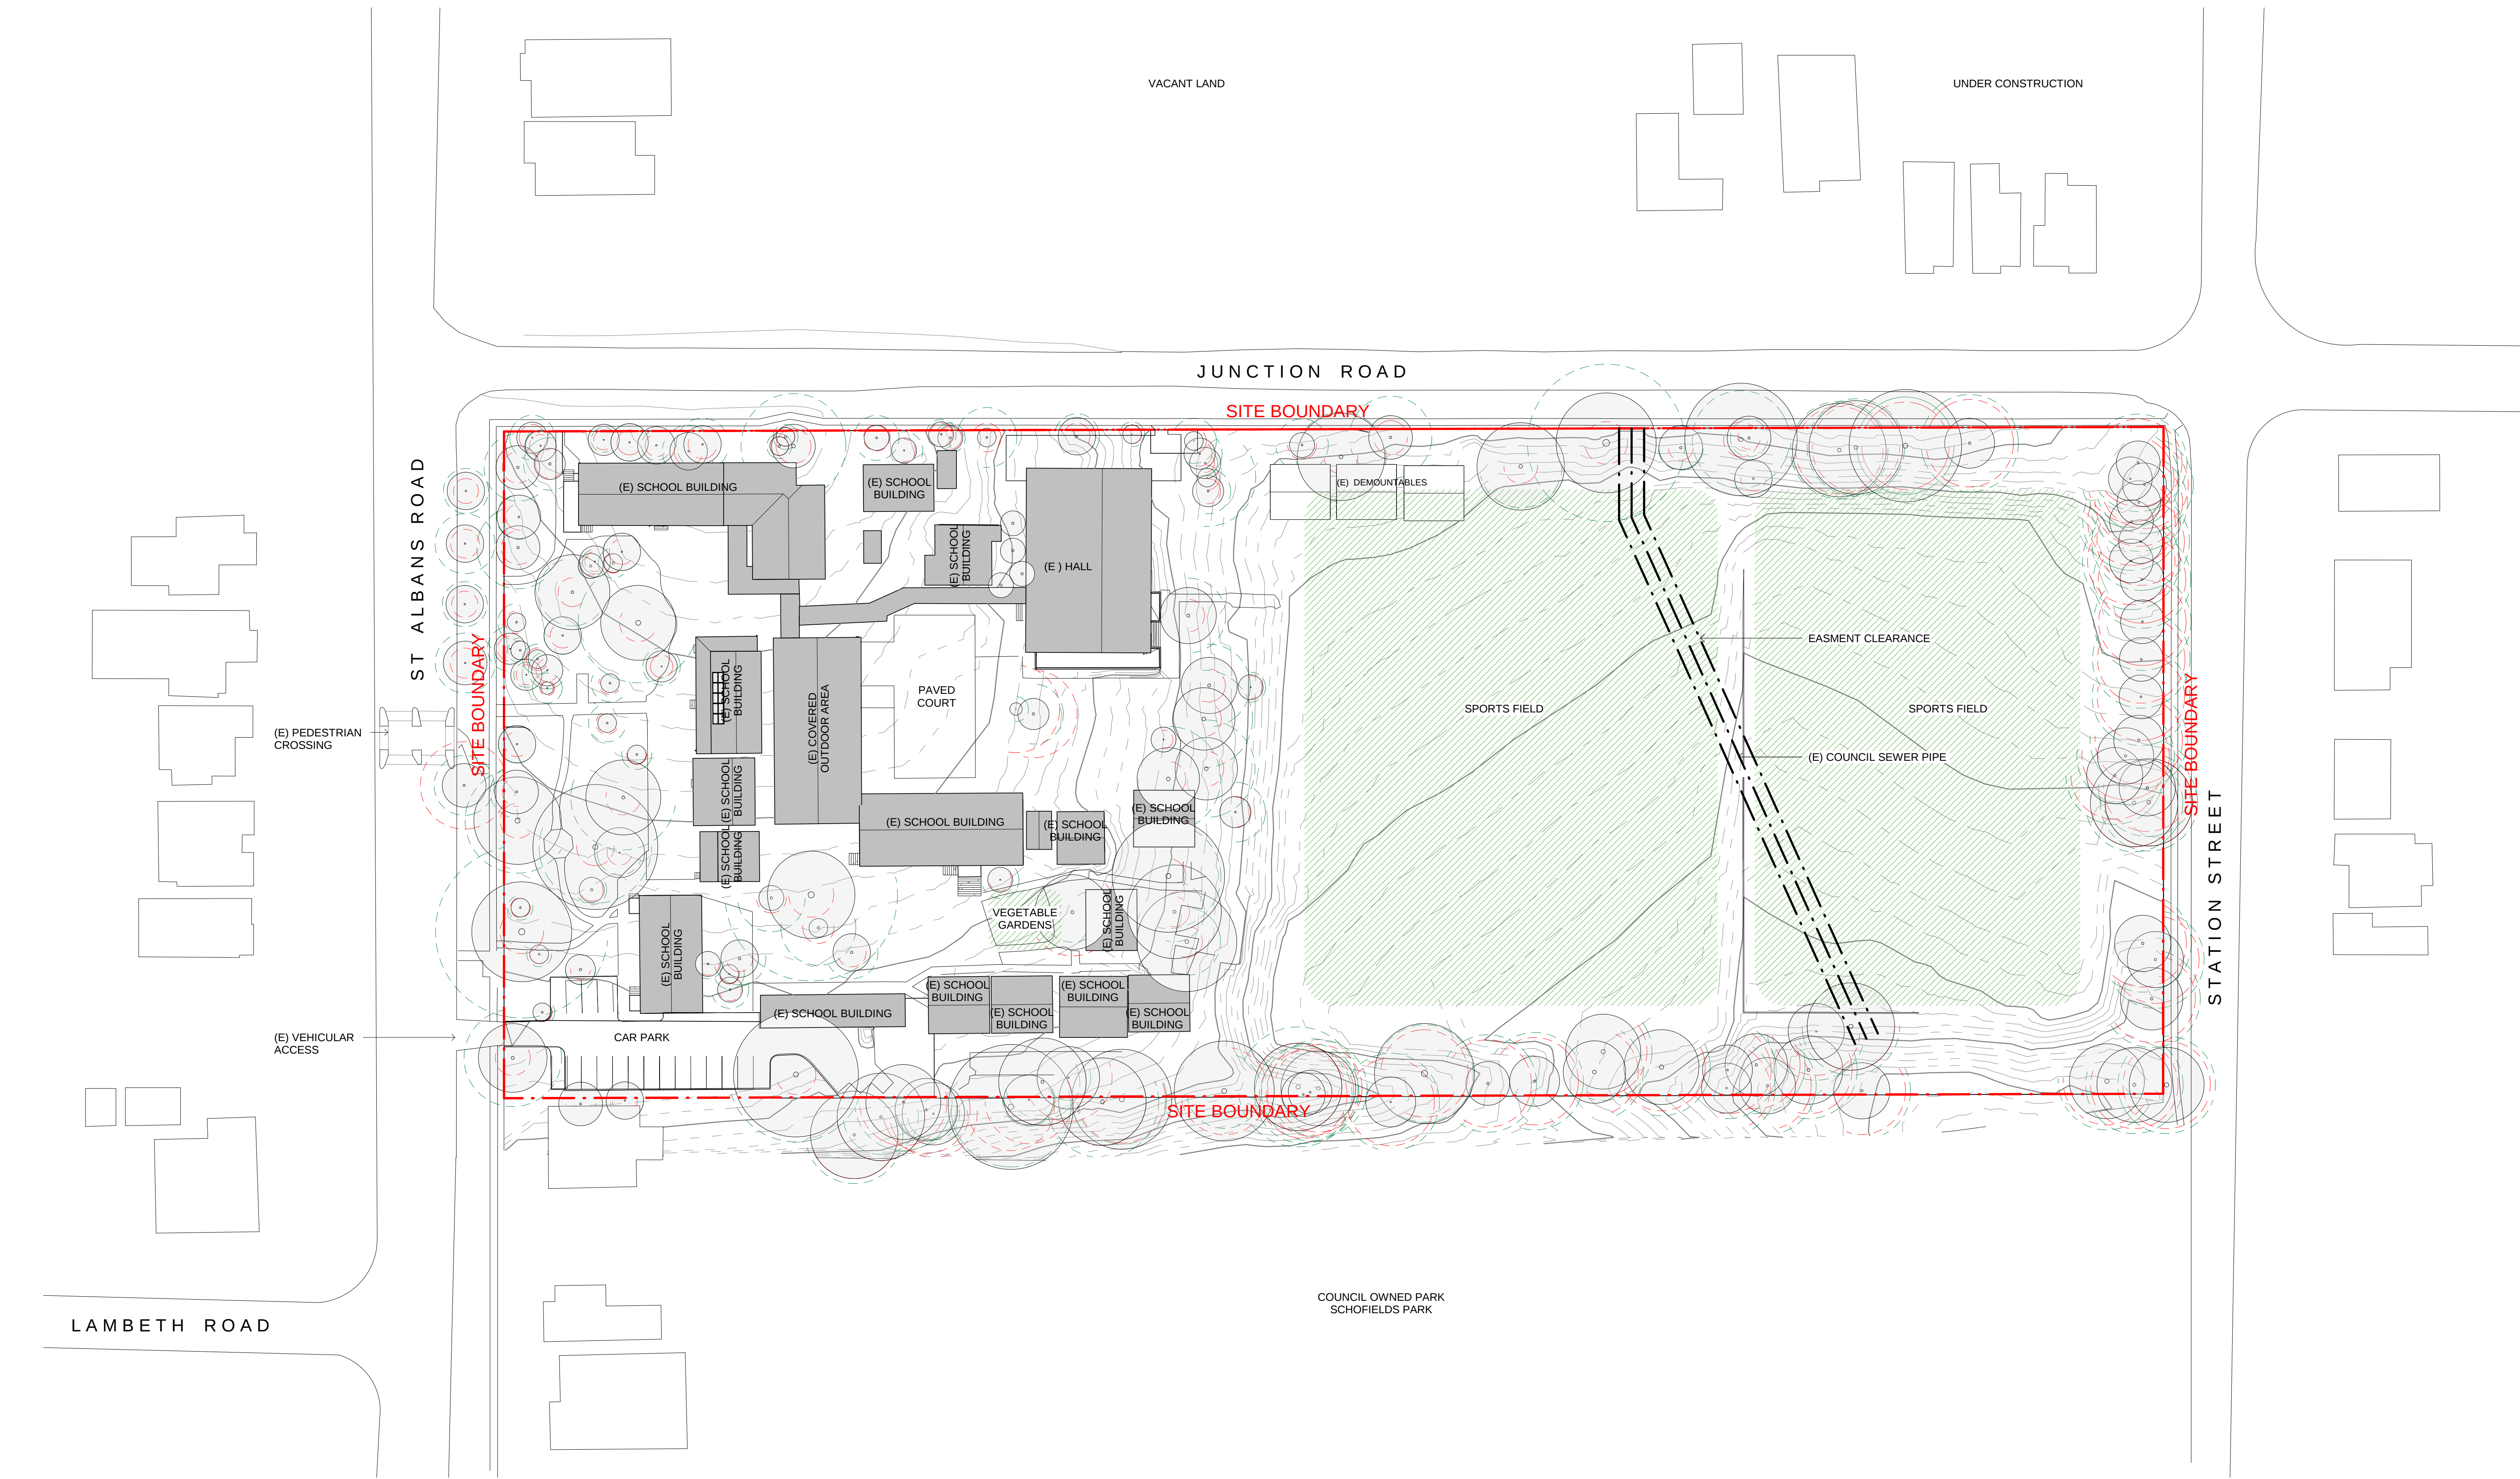

1 EXISTING SITE PLAN DA
1 : 500

CLIENT Department of Education
PROJECT MANAGER Cadence Australia
QUANTITY SURVEYOR Altus Page Kirkland
LANDSCAPE CONSULTANT Context
TOWN/FACILITY PLANNER Urbis
STRUCTURAL & CIVIL CONSULTANTS Woolacotts
MECHANICAL, ELECTRICAL, HYDRAULIC, TRANSPORTATION & LIFT CONSULTANTS Shelmerdines Consulting Engineers
ACOUSTIC CONSULTANT Wilkinson Murray
NCC/BCA & ACCESS CONSULTANT Design Confidence
TRAFFIC CONSULTANT Traflix

NO CHANGE
ON THIS PAGE

Rev	Date	Description	Checked	Auth.
A	16/10/18	REVISED SSDA	JJ	RD
B	14/10/19	SSDA MOD	PD	RD

NOT FOR CONSTRUCTION

Project
Schofields Public School


Drawing Title
EXISTING SITE PLAN

Proj. Dir RD	Proj. Arch PD	Drawn Author
Job No. 160712	Date OCT 19	Scale 1 : 500 @ B1

Drawing No. AR-TD-SSD-1101	Revision B
-------------------------------	---------------

Tanner Kibble Denton Architects Pty Ltd
PO Box 660 Darlinghurst NSW 1300 Australia
Level 1, 19 Foster Street, Surry Hills NSW 2010 Australia
T +61 2 9281 4399
F +61 2 9281 4337
www.tkda.com.au



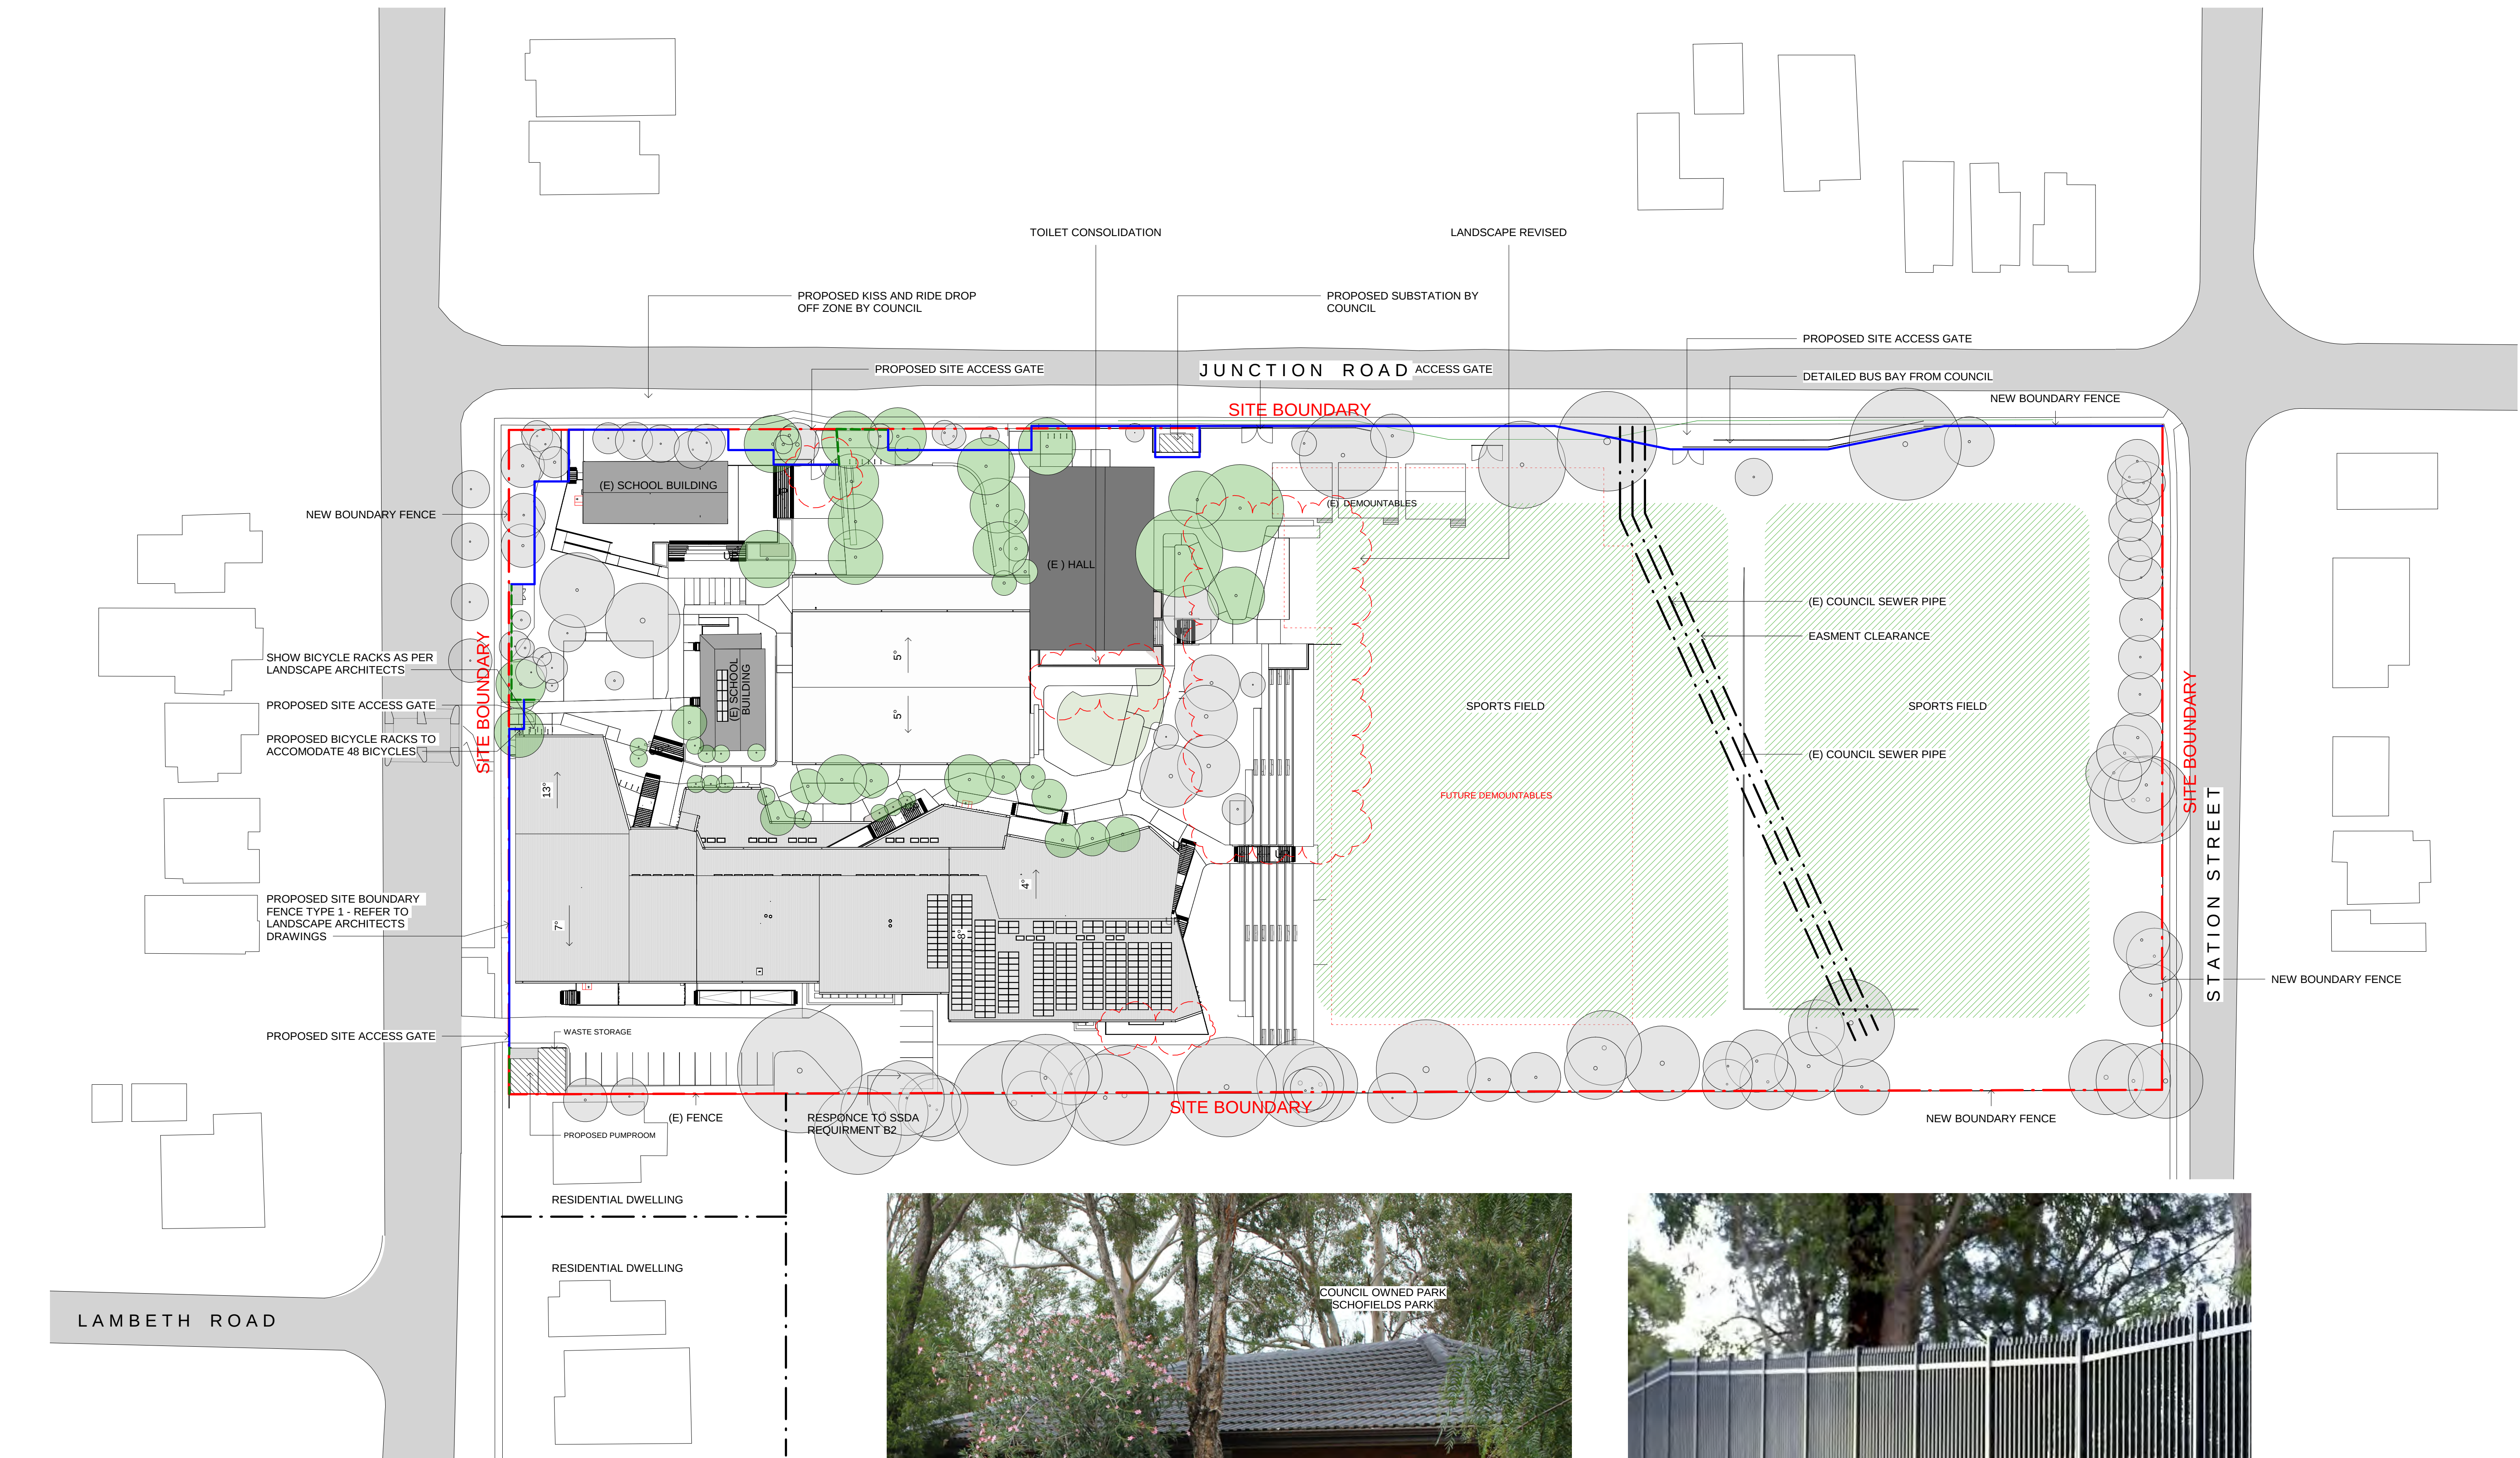

1 PROPOSED SITE PLAN
1 : 500



EXISTING COLOURBOND FENCE TO NEIGHBOUR (58 ST ALBANS ROAD)



NEW BOUNDARY FENCE TYPE. REFER TO LANDSCAPE SPECIFICATION FOR DETAILS.

DECK ADDED
TOILET
CONSOLIDATION
LANDSCAPE
ADJUSTMENT

NSW Nominated Architects: Robert Denton Reg. No. 5762, Alex Kibble Reg. No. 6015
Do not scale drawings. Verify all dimensions on site. Notify architect of all discrepancies

Rev	Date	Description	Checked	Auth.
A	16/10/18	REVISED SSDA	JJ	RD
B	14/10/19	SSDA MOD	PD	RD

NOT FOR CONSTRUCTION


Project
Schofields Public School

Drawing Title
PROPOSED SITE PLAN

Proj. Dir	Proj. Arch	Drawn
RD	PD	Author
Job No.	Date	Scale
160712	OCT 19	1 : 500 @ B1

Drawing No.	Revision
AR-TD-SSD-1102	B

Tanner Kibble Denton Architects Pty Ltd
PO Box 660 Darlinghurst NSW 1300 Australia
Level 1, 19 Foster Street, Surry Hills NSW 2010 Australia
T +61 2 9281 4399
F +61 2 9281 4337
www.tkda.com.au

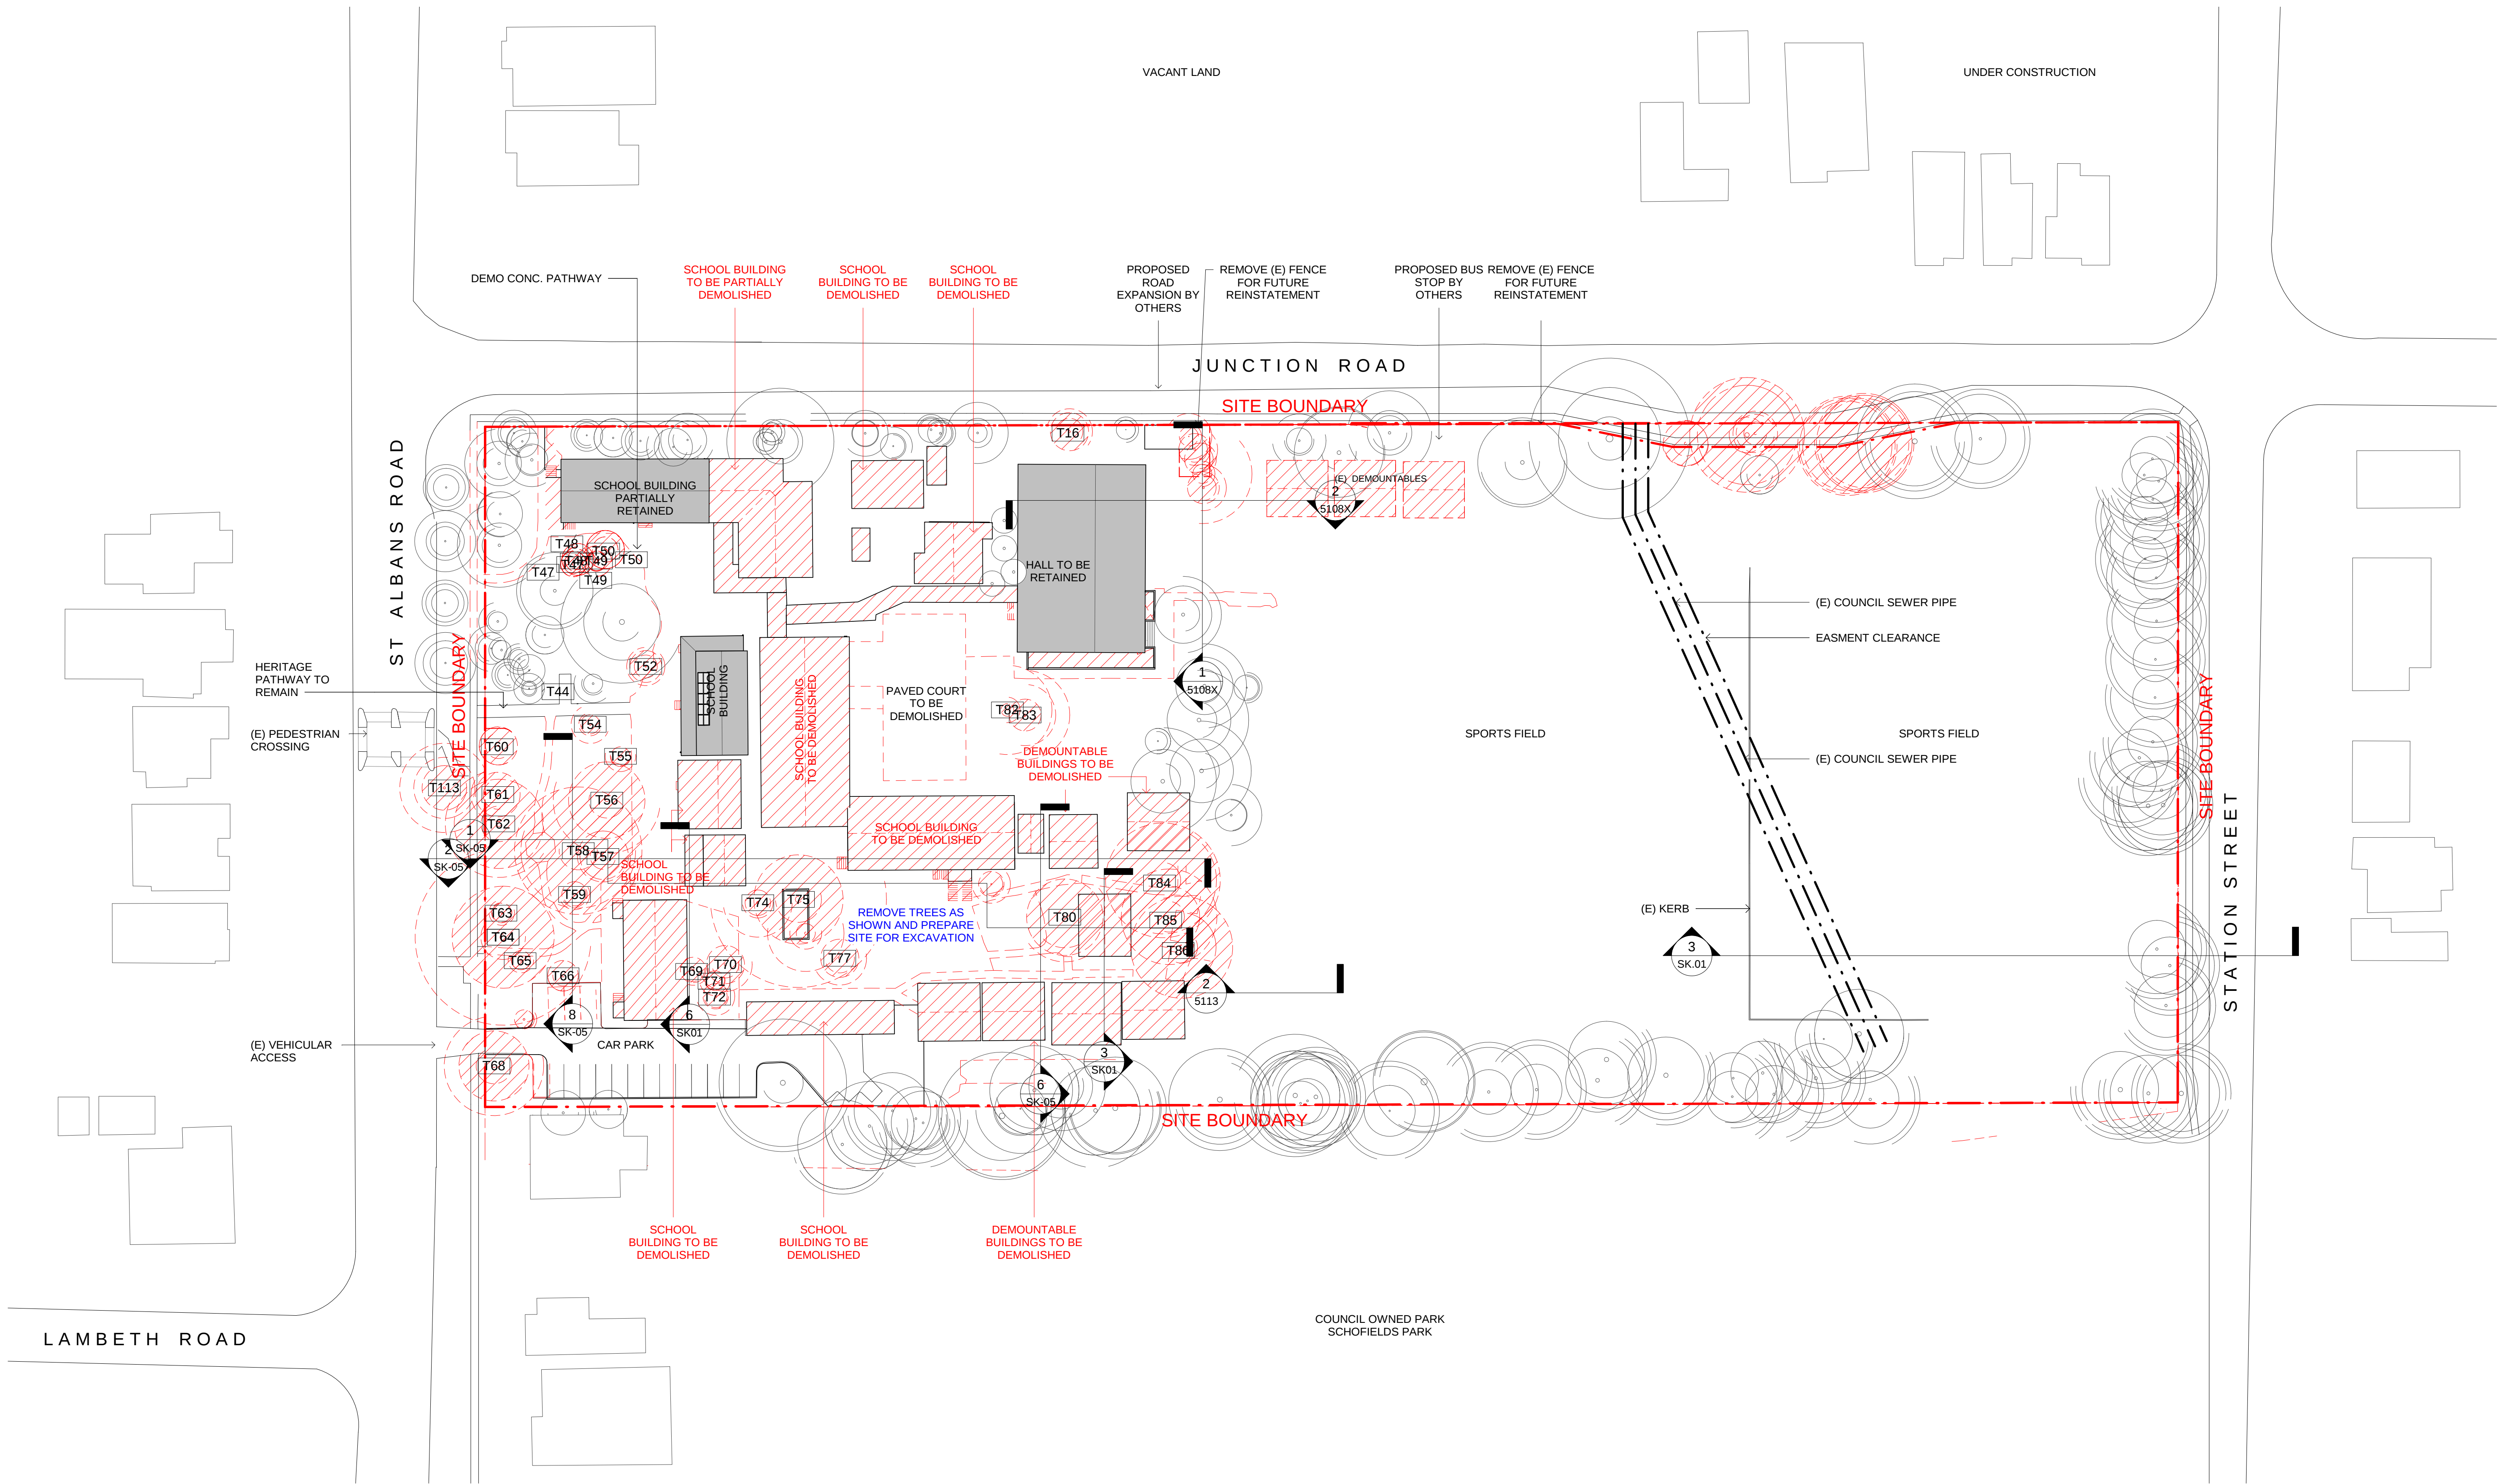

CLIENT
Department of Education
T + 61 2 9561 8287 F + 61 2 9561 8505
PROJECT MANAGER
Cadence Australia
T + 61 2 9557 8866
QUANTITY SURVEYOR
Altus Page Kirkland
T + 61 2 9283 7311
LANDSCAPE CONSULTANT
Context
T + 61 2 8244 8900
TOWN/FACILITY PLANNER
Urbis
T + 61 2 8233 9900
STRUCTURAL & CIVIL CONSULTANTS
Woolacotts
T + 61 2 82419900
MECHANICAL, ELECTRICAL, HYDRAULIC, TRANSPORTATION & LIFT CONSULTANTS
Shelmerdines Consulting Engineers
T + 61 2 9496 3021
ACOUSTIC CONSULTANT
Wilkinson Murray
T + 61 2 9437 4911
NCC/BCA & ACCESS CONSULTANT
Design Confidence
T + 0425 146 027 / 0422 590 256
TRAFFIC CONSULTANT
Traffix
T + 61 2 8324 8700

NO CHANGE
ON THIS PAGE

NSW Nominated Architects: Robert Denton Reg. No. 5762, Alex Kibble Reg. No. 6015

Do not scale drawings. Verify all dimensions on site. Notify architect of all discrepancies

Rev	Date	Description	Checked	Auth.
A	16/10/18	REVISED SSDA	JJ	RD
B	14/10/19	SSDA MOD	PD	RD

NOT FOR CONSTRUCTION

Project
Schofields Public School

Drawing Title
SITE DEMOLITION PLAN

Proj. Dir	Proj. Arch	Drawn
RD	PD	JJ
Job No.	Date	Scale
160712	OCT 19	1 : 500 @ B1

Drawing No.	Revision
AR-TD-SSD-1201	B

Tanner Kibble Denton Architects Pty Ltd
PO Box 660 Darlinghurst NSW 1300 Australia
Level 1, 19 Foster Street, Surry Hills NSW 2010 Australia
T +61 2 9281 4399
F +61 2 9281 4337
www.tkda.com.au



ST ALBANS ROAD

JUNCTION ROAD

PEDESTRIAN ACCESS

SITE BOUNDARY

REVISED LANDSCAPE

(E) DEMOUNTABLES

TIMBER DECK

TIMBER DECK

TOILET CONSOLIDATION

SSD-3001

3

SD-3001

4

SSD-3001

1

DA-3001

1

3800

SSD-3101

7

SSD-3101

2170

1598

PLANTING EXCLUSION ZONES

VEHICULAR ACCESS

1

SSD-3101

WASTE BIN

1

SSD-3101

1800

SSD-3001

2

SSD-3001

1800

VEHICLE TURNING CIRCLE

SSD-3001

3

SSD-3001

SSD-3001

SSD-3001

CLIENT
Department of Education



T + 61 2 9561 8287
F + 61 2 9561 8505

PROJECT MANAGER

Cadence Australia

T + 61 2 9557 8866

QUANTITY SURVEYOR

Altus Page Kirkland

T + 61 2 9283 7311

LANDSCAPE CONSULTANT

Context

T + 61 2 8244 8900

TOWN/FACILITY PLANNER

Urbis

T + 61 2 8233 9900

STRUCTURAL & CIVIL CONSULTANTS

Woolacotts

T + 61 2 82419900

MECHANICAL, ELECTRICAL, HYDRAULIC,
TRANSPORTATION & LIFT CONSULTANTS

Shelmerdine Consulting Engineers

T + 61 2 9456 3021

ACOUSTIC CONSULTANT

Wilkinson Murray

T + 61 2 9437 4911

NCC/BCA & ACCESS CONSULTANT

Design Confidence

T + 0425 146 027 / 0422 590 256

TRAFFIC CONSULTANT

Traffic

T + 61 2 8324 8700

DECK ADDED
TOILET
CONSOLIDATION
LANDSCAPE
ADJUSTMENT

NSW Nominated Architects: Robert Denton Reg. No. 5762, Alex Kibble Reg. No. 6015

Do not scale drawings. Verify all dimensions on site. Notify architect of all discrepancies

10 20 30 40 50

Rev	Date	Description	Checked	Auth.
A	16/10/18	REVISED SSDA	JJ	RD
B	14/10/19	SSDA MOD	PD	RD

NOT FOR CONSTRUCTION

Project
Schofields Public School

Drawing Title
GROUND FLOOR PLAN

Proj. Dir	Proj. Arch	Drawn
RD	PD	JJ
Job No.	Date	Scale
160712	OCT 19	1 : 200 @ B1


Drawing No.
AR-TD-SSD-2001

Revision
B

Tanner Kibble Denton Architects Pty Ltd
PO Box 660 Darlinghurst NSW 1300 Australia
Level 1, 19 Foster Street, Surry Hills NSW 2010 Australia
T +61 2 9281 4399
F +61 2 9281 4337
www.tkda.com.au



Tanner Kibble Denton

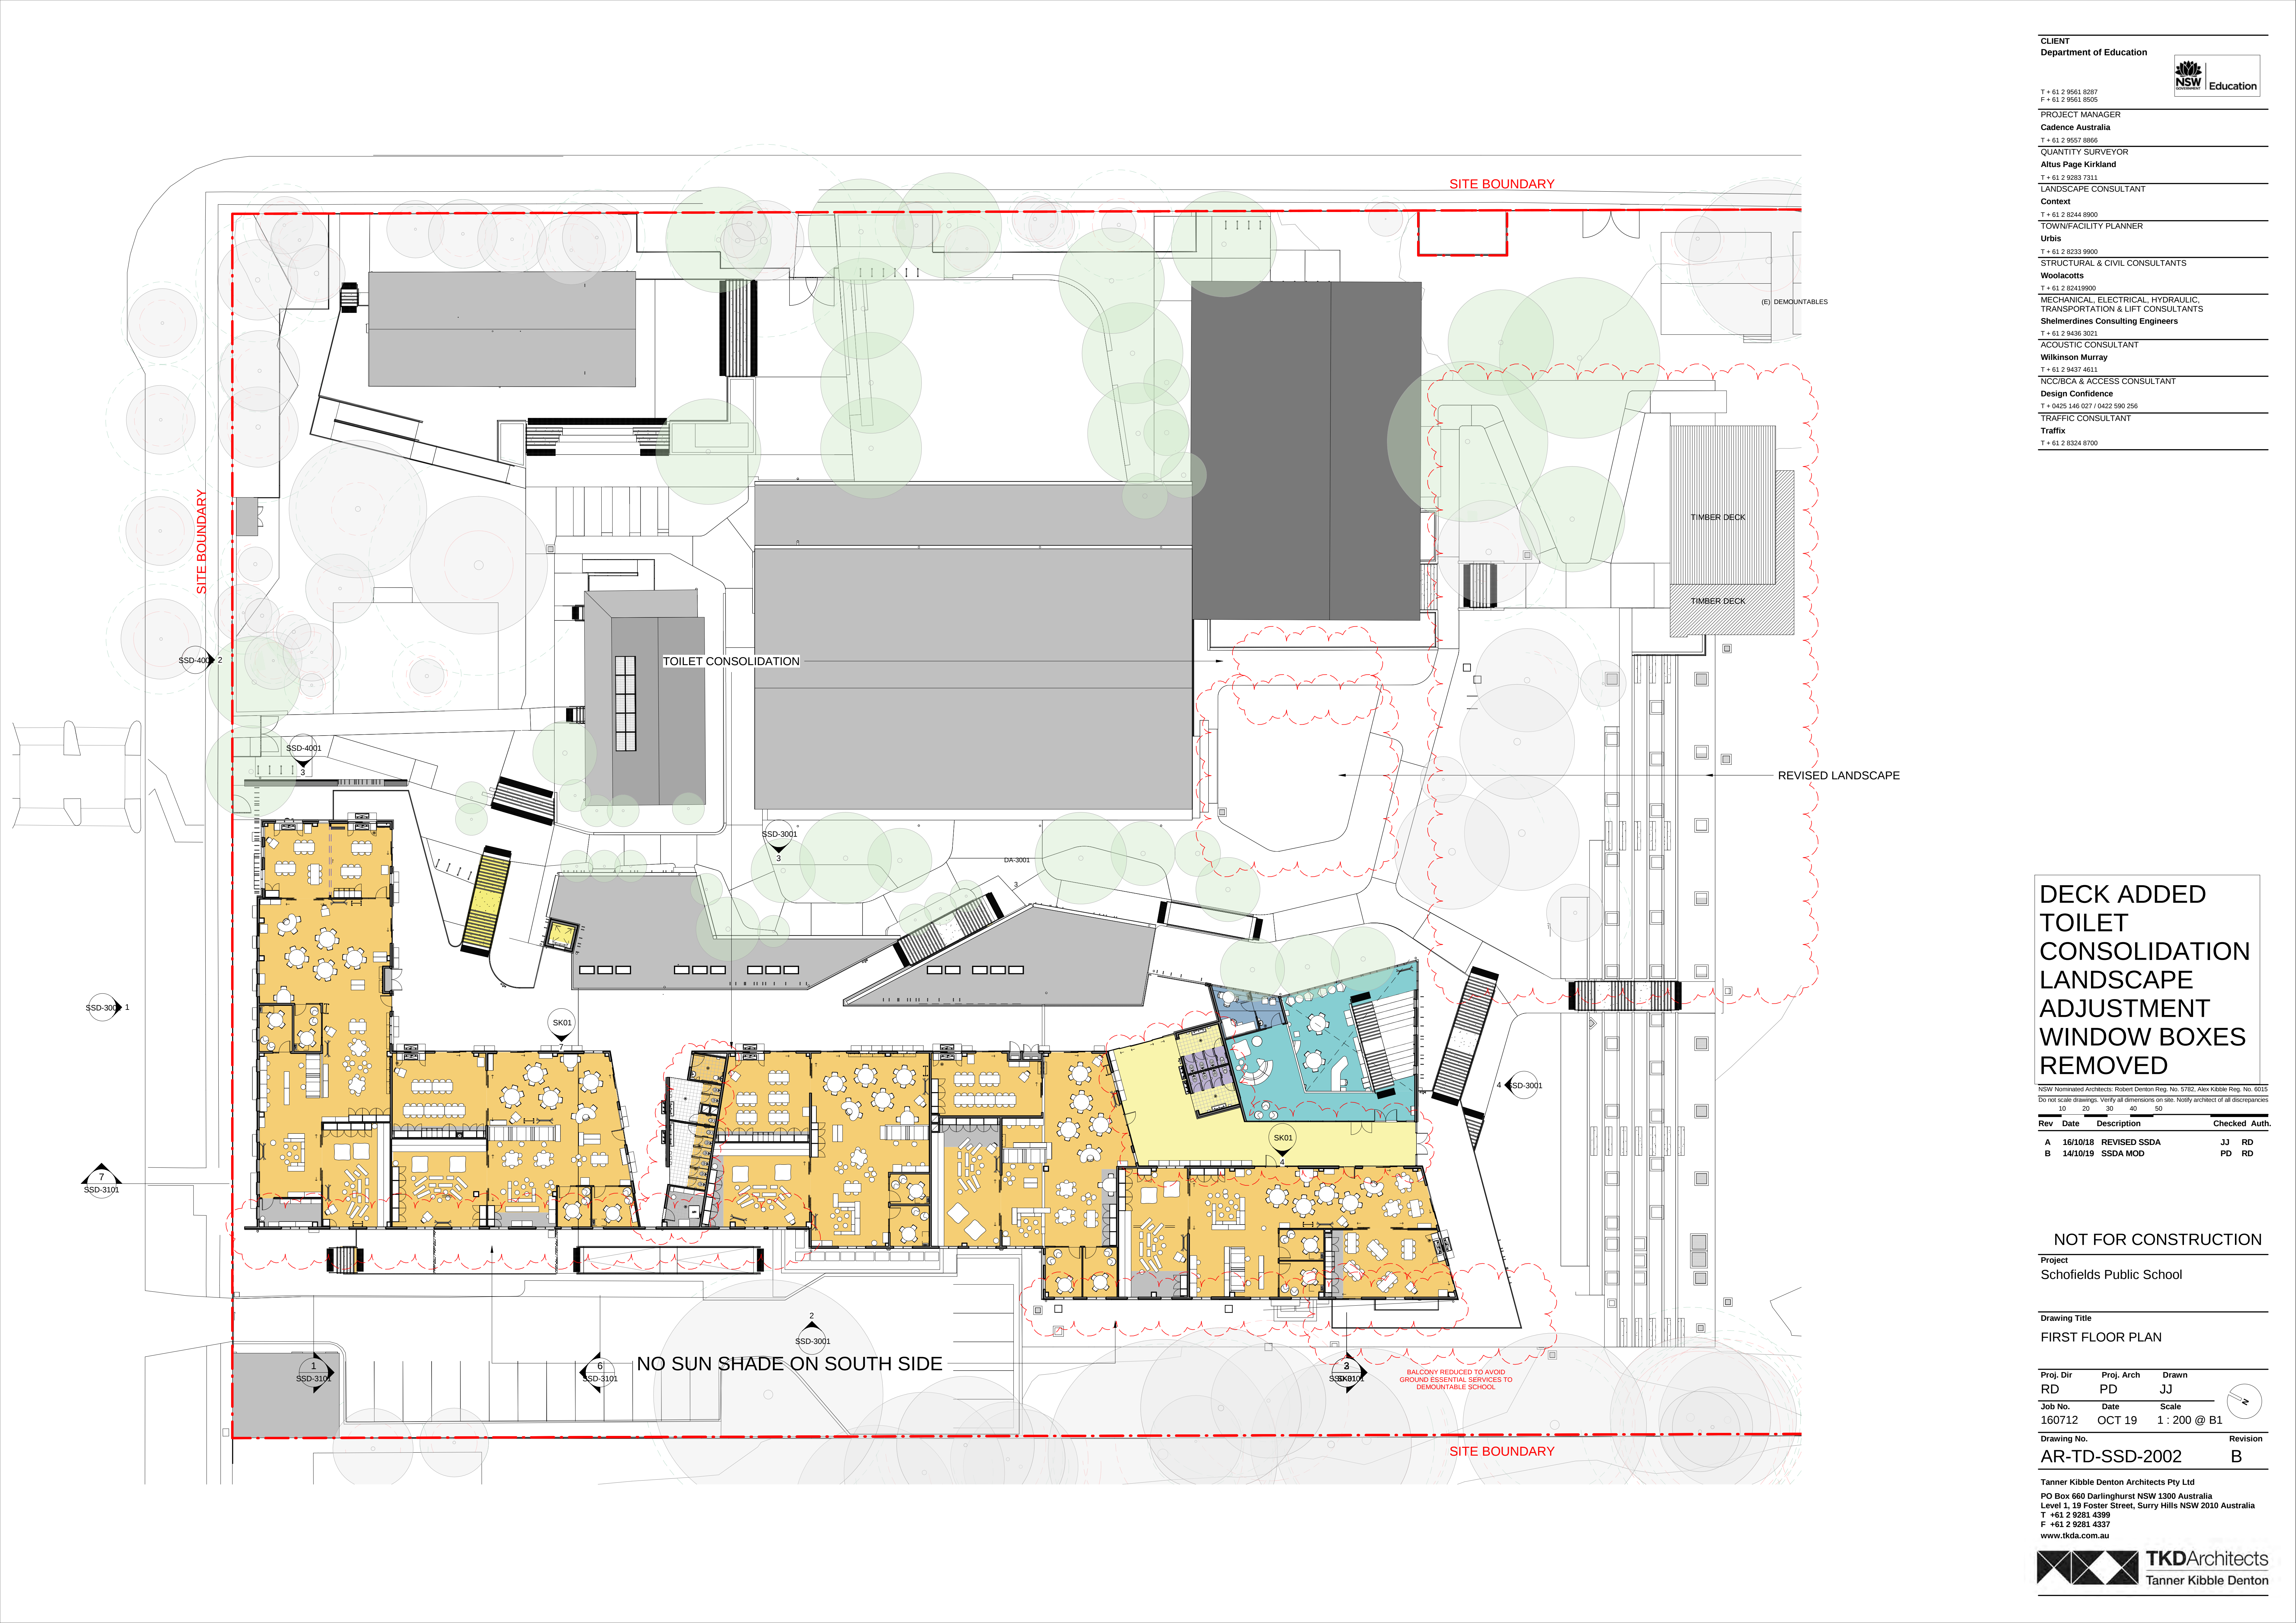

CLIENT
Department of Education
T + 61 2 9561 8287 F + 61 2 9561 8505
PROJECT MANAGER
Cadence Australia
T + 61 2 9557 8866
QUANTITY SURVEYOR
Altus Page Kirkland
T + 61 2 9283 7311
LANDSCAPE CONSULTANT
Context
T + 61 2 8244 8900
TOWN/FACILITY PLANNER
Urbis
T + 61 2 8233 9900
STRUCTURAL & CIVIL CONSULTANTS
Woolacotts
T + 61 2 82419900
MECHANICAL, ELECTRICAL, HYDRAULIC, TRANSPORTATION & LIFT CONSULTANTS
Shelmerdines Consulting Engineers
T + 61 2 9496 3021
ACOUSTIC CONSULTANT
Wilkinson Murray
T + 61 2 9437 4911
NCC/BCA & ACCESS CONSULTANT
Design Confidence
T + 0425 146 027 / 0422 590 256
TRAFFIC CONSULTANT
Traffic
T + 61 2 8324 8700

DECK ADDED
TOILET
CONSOLIDATION
LANDSCAPE
ADJUSTMENT
WINDOW BOXES
REMOVED

NSW Nominated Architects: Robert Denton Reg. No. 5762, Alex Kibble Reg. No. 6015
Do not scale drawings. Verify all dimensions on site. Notify architect of all discrepancies

Rev	Date	Description	Checked	Auth.
A	16/10/18	REVISED SSDA	JJ	RD
B	14/10/19	SSDA MOD	PD	RD

NOT FOR CONSTRUCTION

Project
Schofields Public School


Drawing Title
FIRST FLOOR PLAN

Proj. Dir	Proj. Arch	Drawn
RD	PD	JJ
Job No.	Date	Scale
160712	OCT 19	1 : 200 @ B1

Drawing No.	Revision
AR-TD-SSD-2002	B

Tanner Kibble Denton Architects Pty Ltd
PO Box 660 Darlinghurst NSW 1300 Australia
Level 1, 19 Foster Street, Surry Hills NSW 2010 Australia
T +61 2 9281 4399
F +61 2 9281 4337
www.tkda.com.au



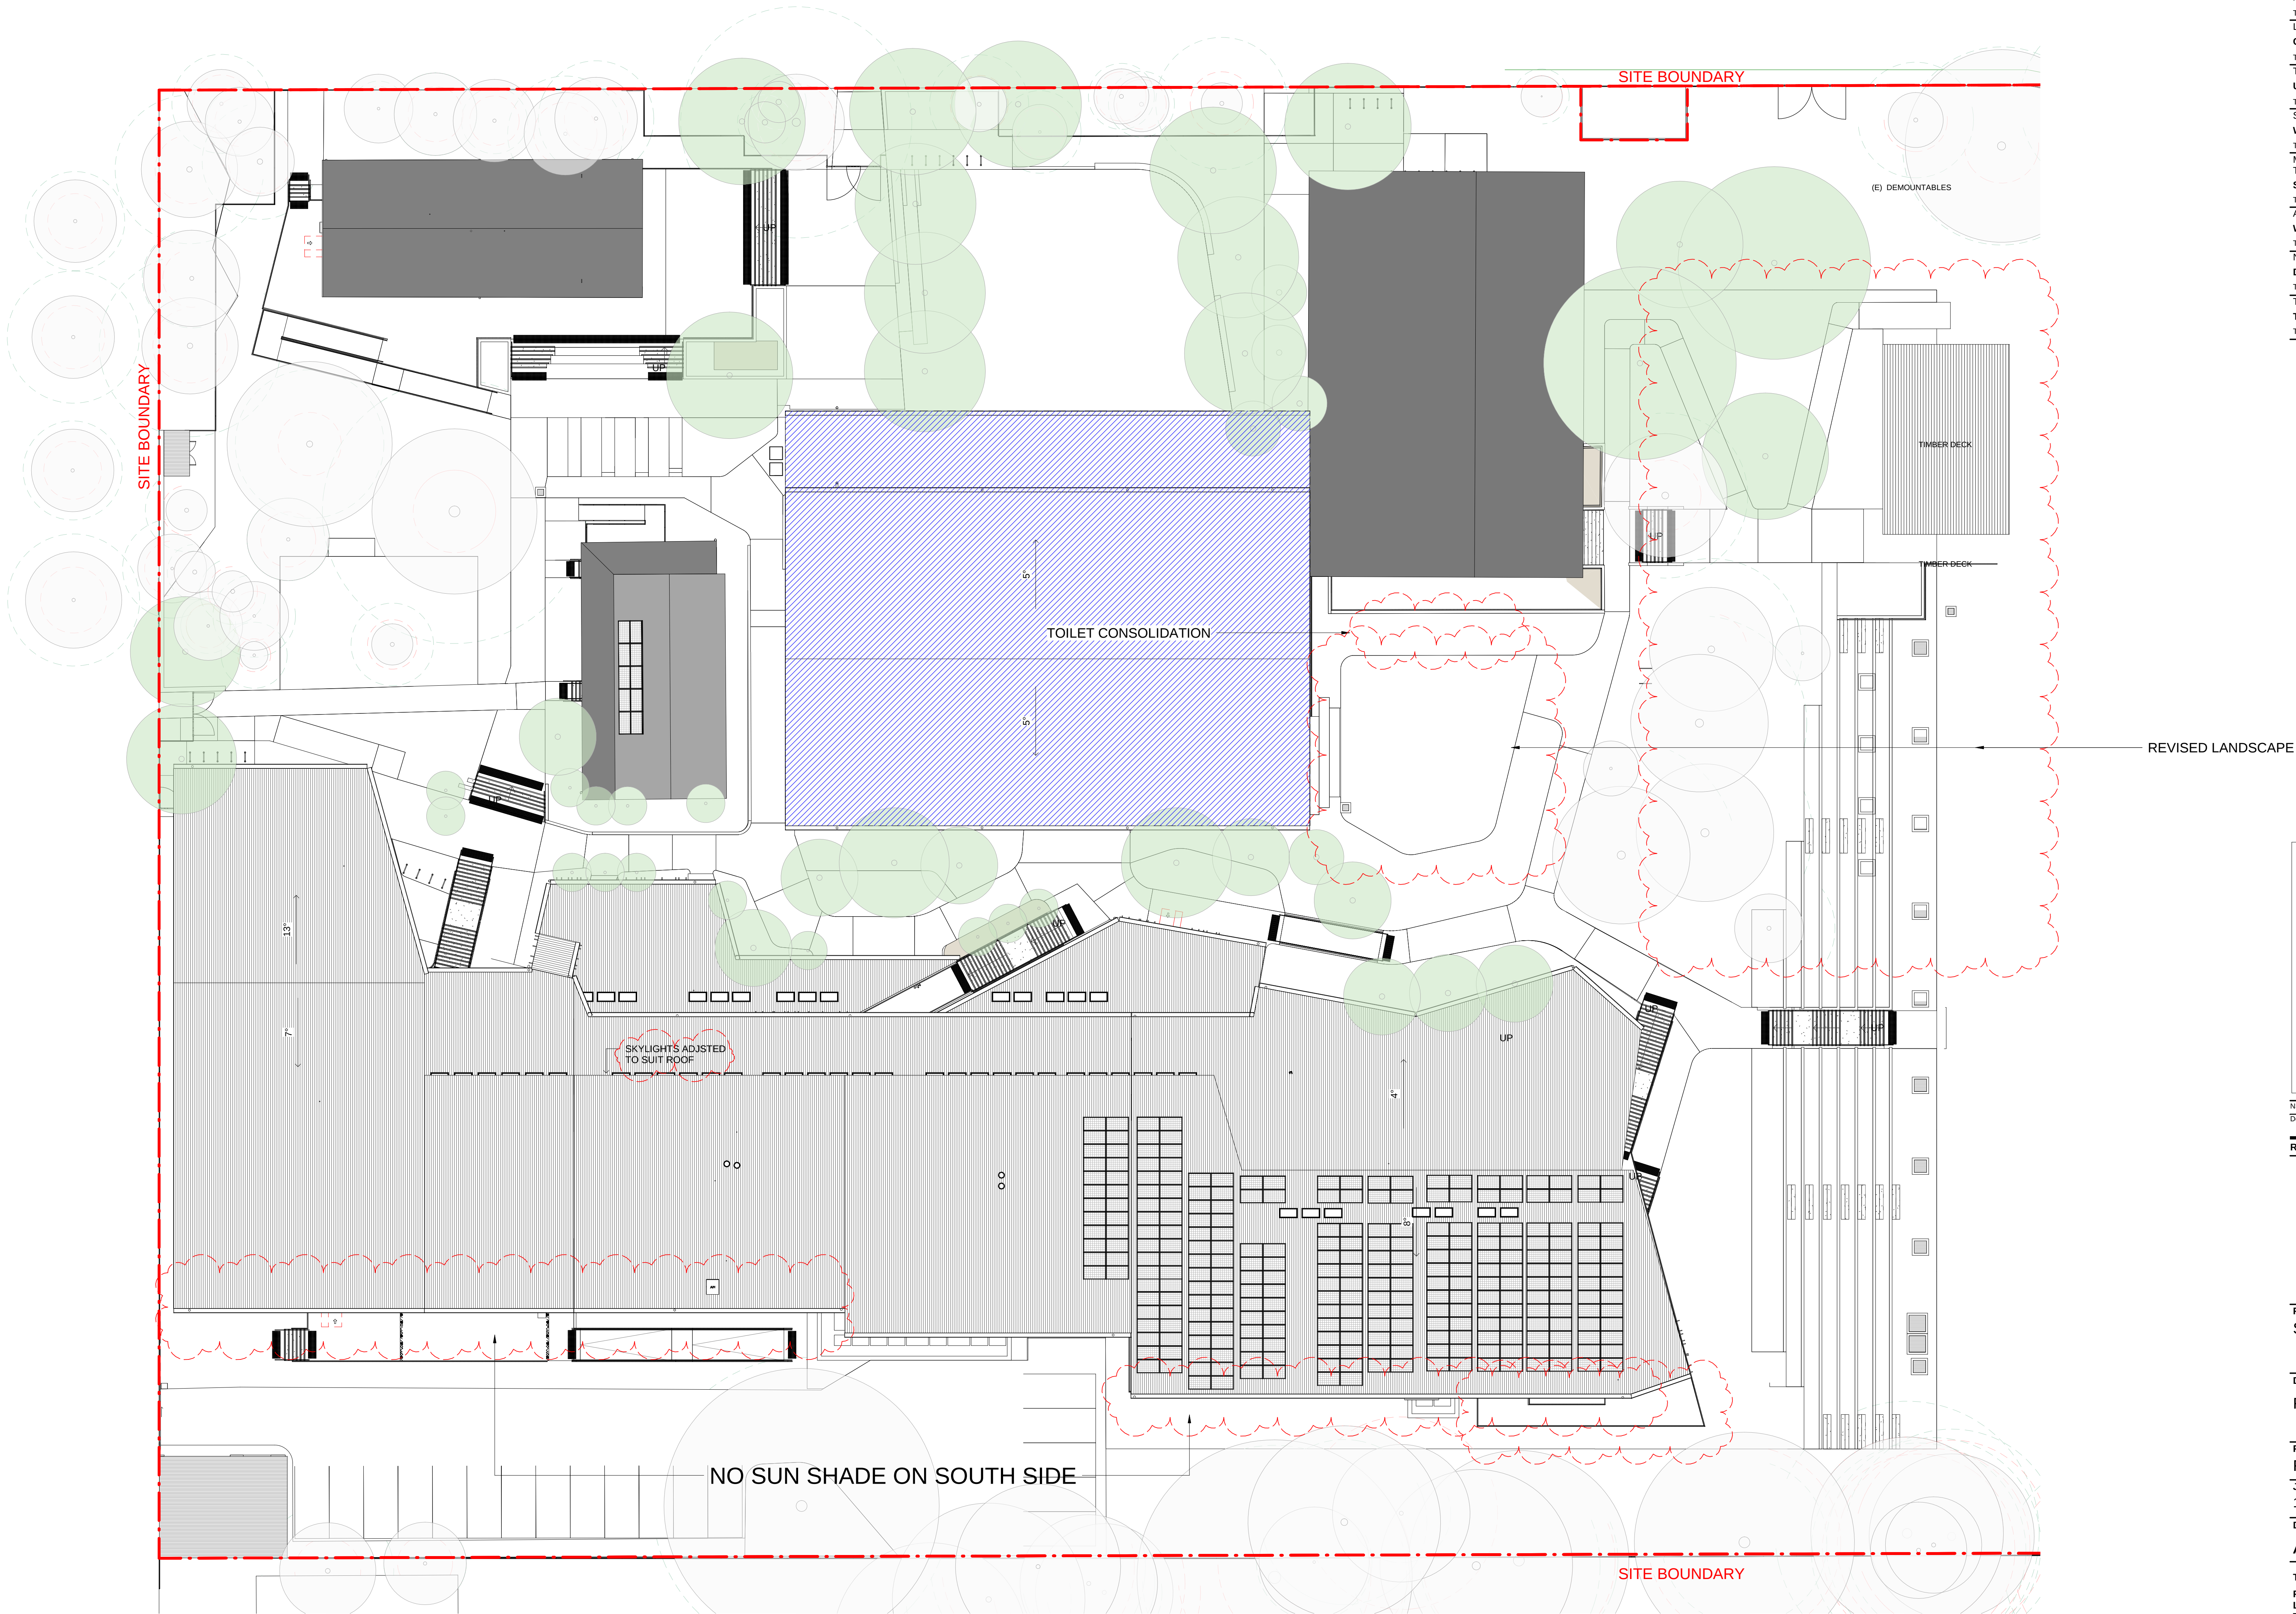

CLIENT Department of Education
T + 61 2 9561 8287 F + 61 2 9561 8505
PROJECT MANAGER Cadence Australia T + 61 2 9557 8866
QUANTITY SURVEYOR Altus Page Kirkland T + 61 2 9283 7311
LANDSCAPE CONSULTANT Context T + 61 2 8244 8900
TOWN/FACILITY PLANNER Urbis T + 61 2 8233 9900
STRUCTURAL & CIVIL CONSULTANTS Woolacotts T + 61 2 82419900
MECHANICAL, ELECTRICAL, HYDRAULIC, TRANSPORTATION & LIFT CONSULTANTS Shelmerdine Consulting Engineers T + 61 2 9456 3021
ACOUSTIC CONSULTANT Wilkinson Murray T + 61 2 9437 4911
NCC/BCA & ACCESS CONSULTANT Design Confidence T + 0425 146 027 / 0422 590 256
TRAFFIC CONSULTANT Trafix T + 61 2 8324 8700

DECK ADDED
TOILET
CONSOLIDATION
LANDSCAPE
ADJUSTMENT
WINDOW BOXES
REMOVED

NSW Nominated Architects: Robert Denton Reg. No. 5762, Alex Kibble Reg. No. 6015
Do not scale drawings. Verify all dimensions on site. Notify architect of all discrepancies

Rev	Date	Description	Checked	Auth.
A	16/10/18	REVISED SSDA	JJ	RD
B	14/10/19	SSDA MOD	PD	RD

NOT FOR CONSTRUCTION

Project
Schofields Public School

Drawing Title
ROOF PLAN


Proj. Dir RD	Proj. Arch PD	Drawn Author
Job No. 160712	Date OCT 19	Scale 1 : 200 @ B1

Drawing No. AR-TD-SSD-2003	Revision B
-------------------------------	---------------


Tanner Kibble Denton Architects Pty Ltd
PO Box 660 Darlinghurst NSW 1300 Australia
Level 1, 19 Foster Street, Surry Hills NSW 2010 Australia
T +61 2 9281 4399
F +61 2 9281 4337
www.tkda.com.au



EXISTING
EXISTING REFURBISH
FECA
FF FECA
FF UCA
GF FECA
GF UCA

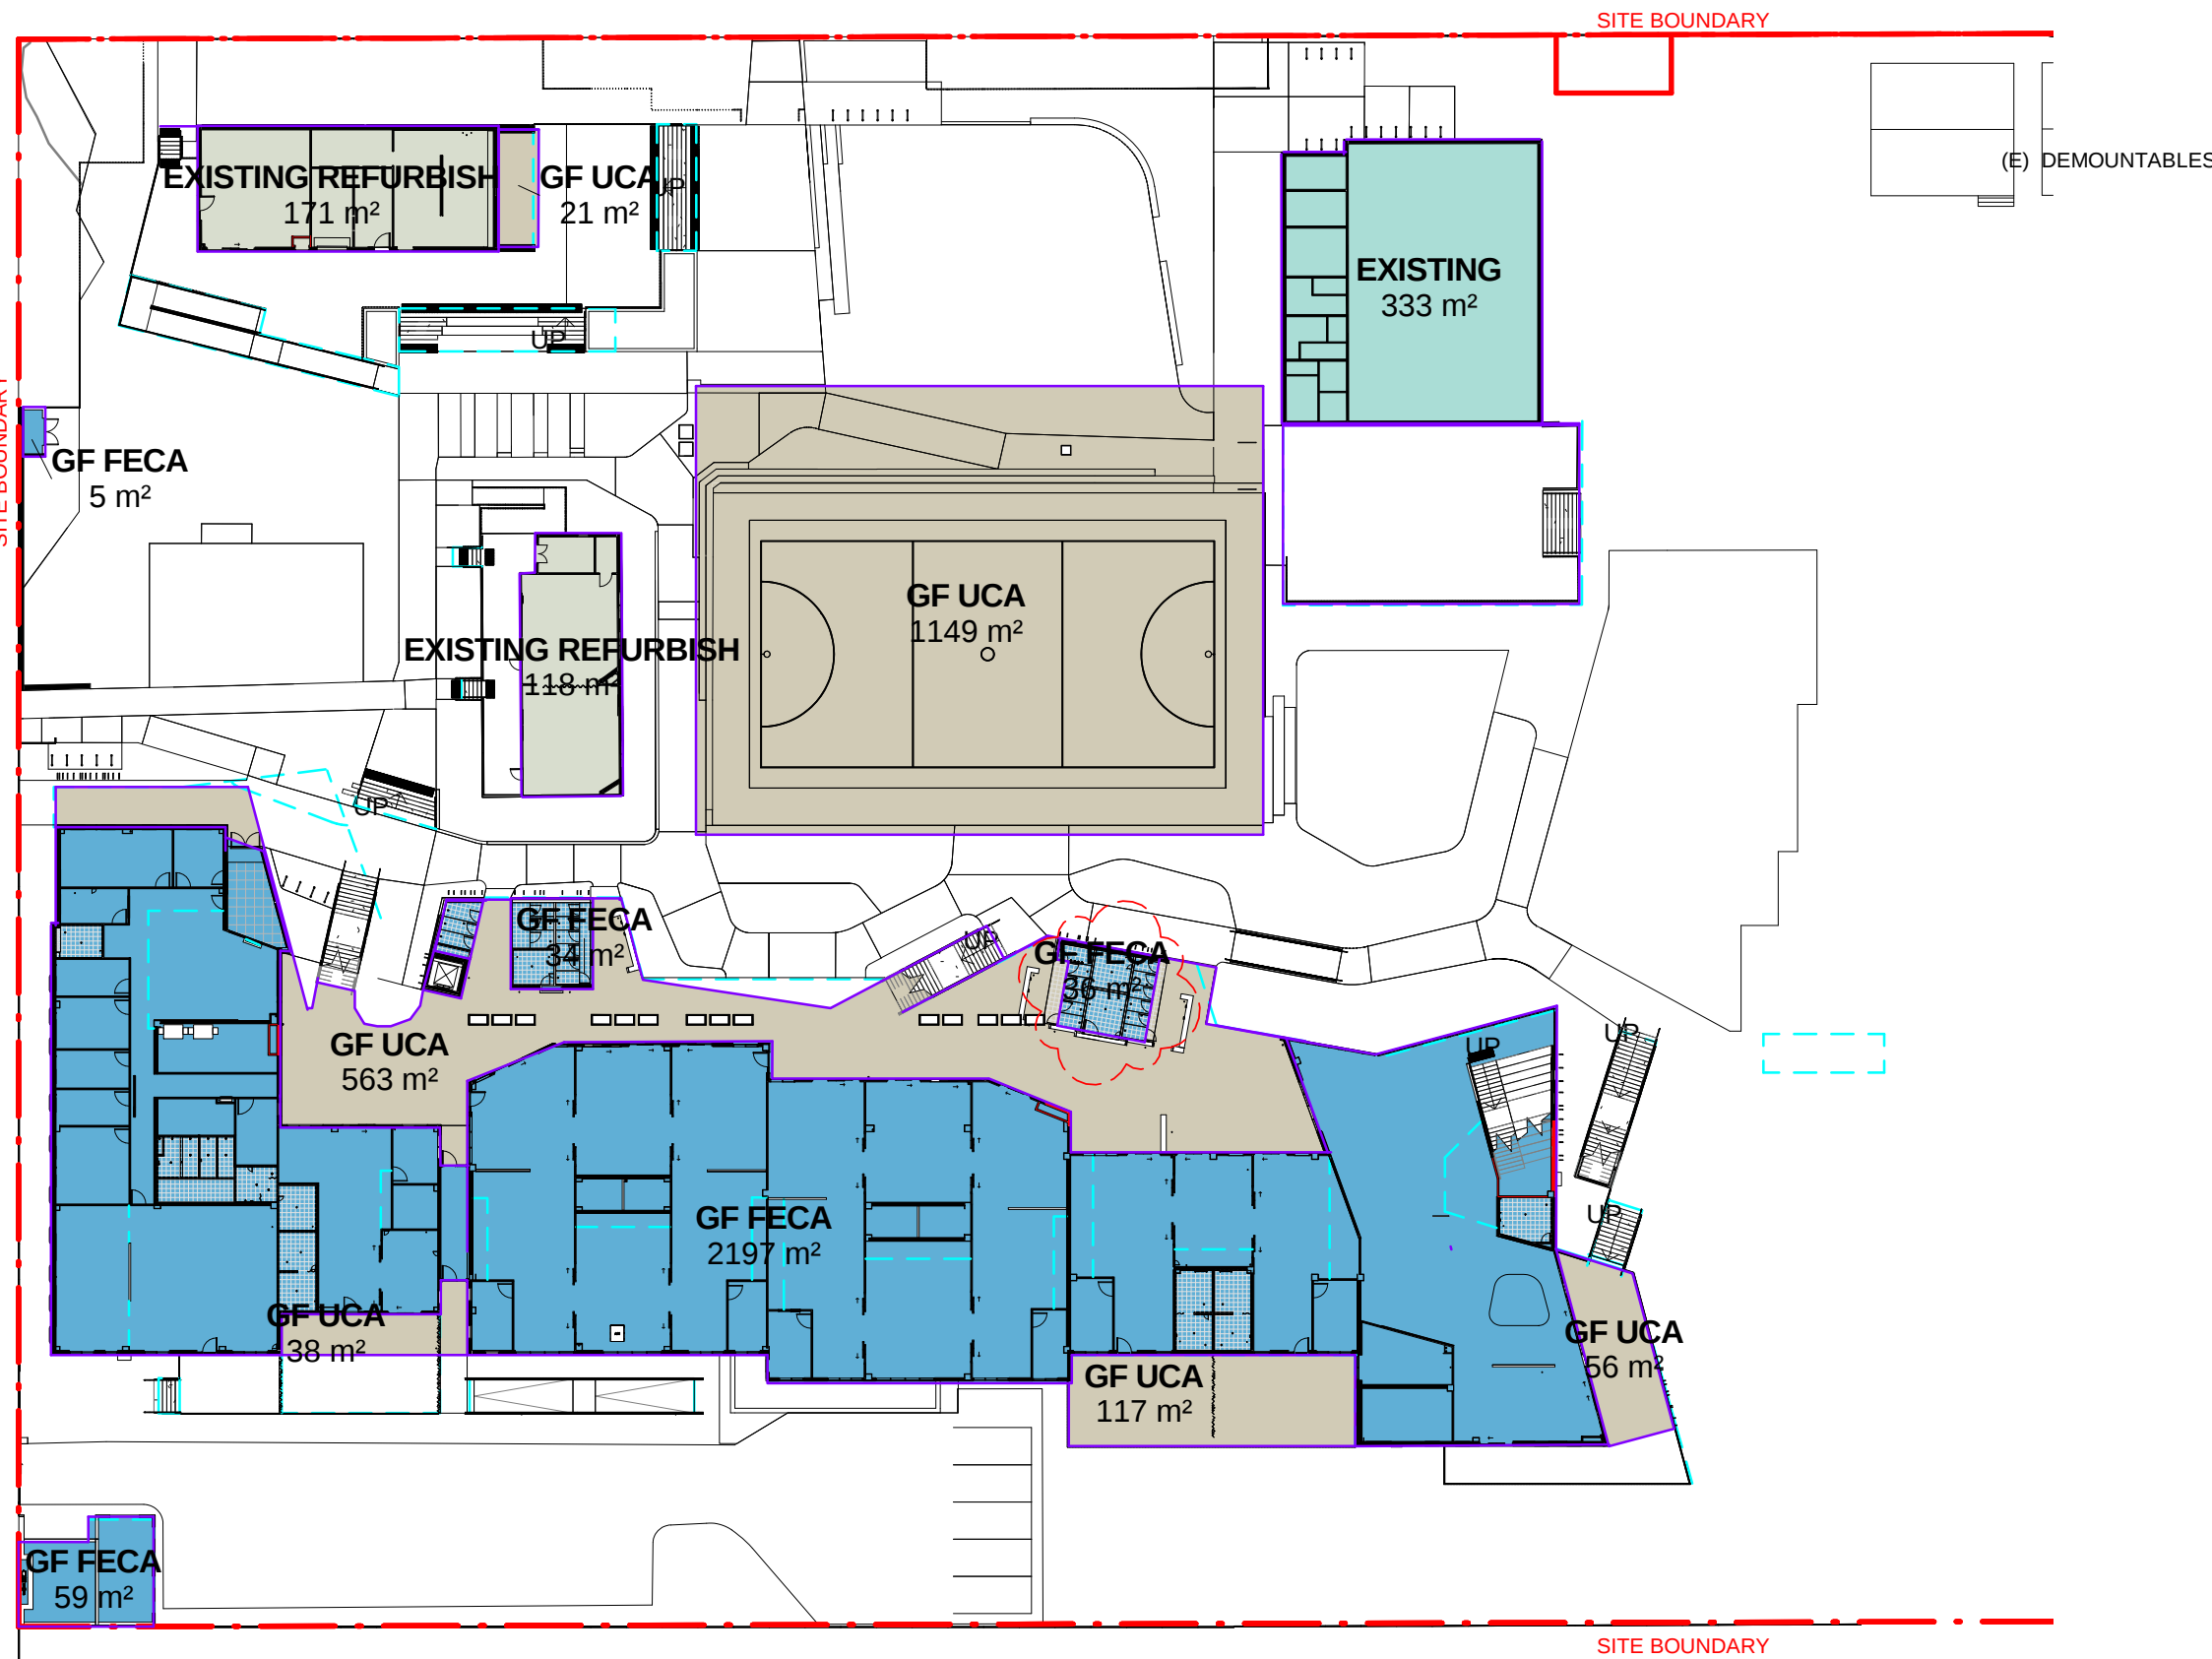

1 GROUND FLOOR
1 : 500

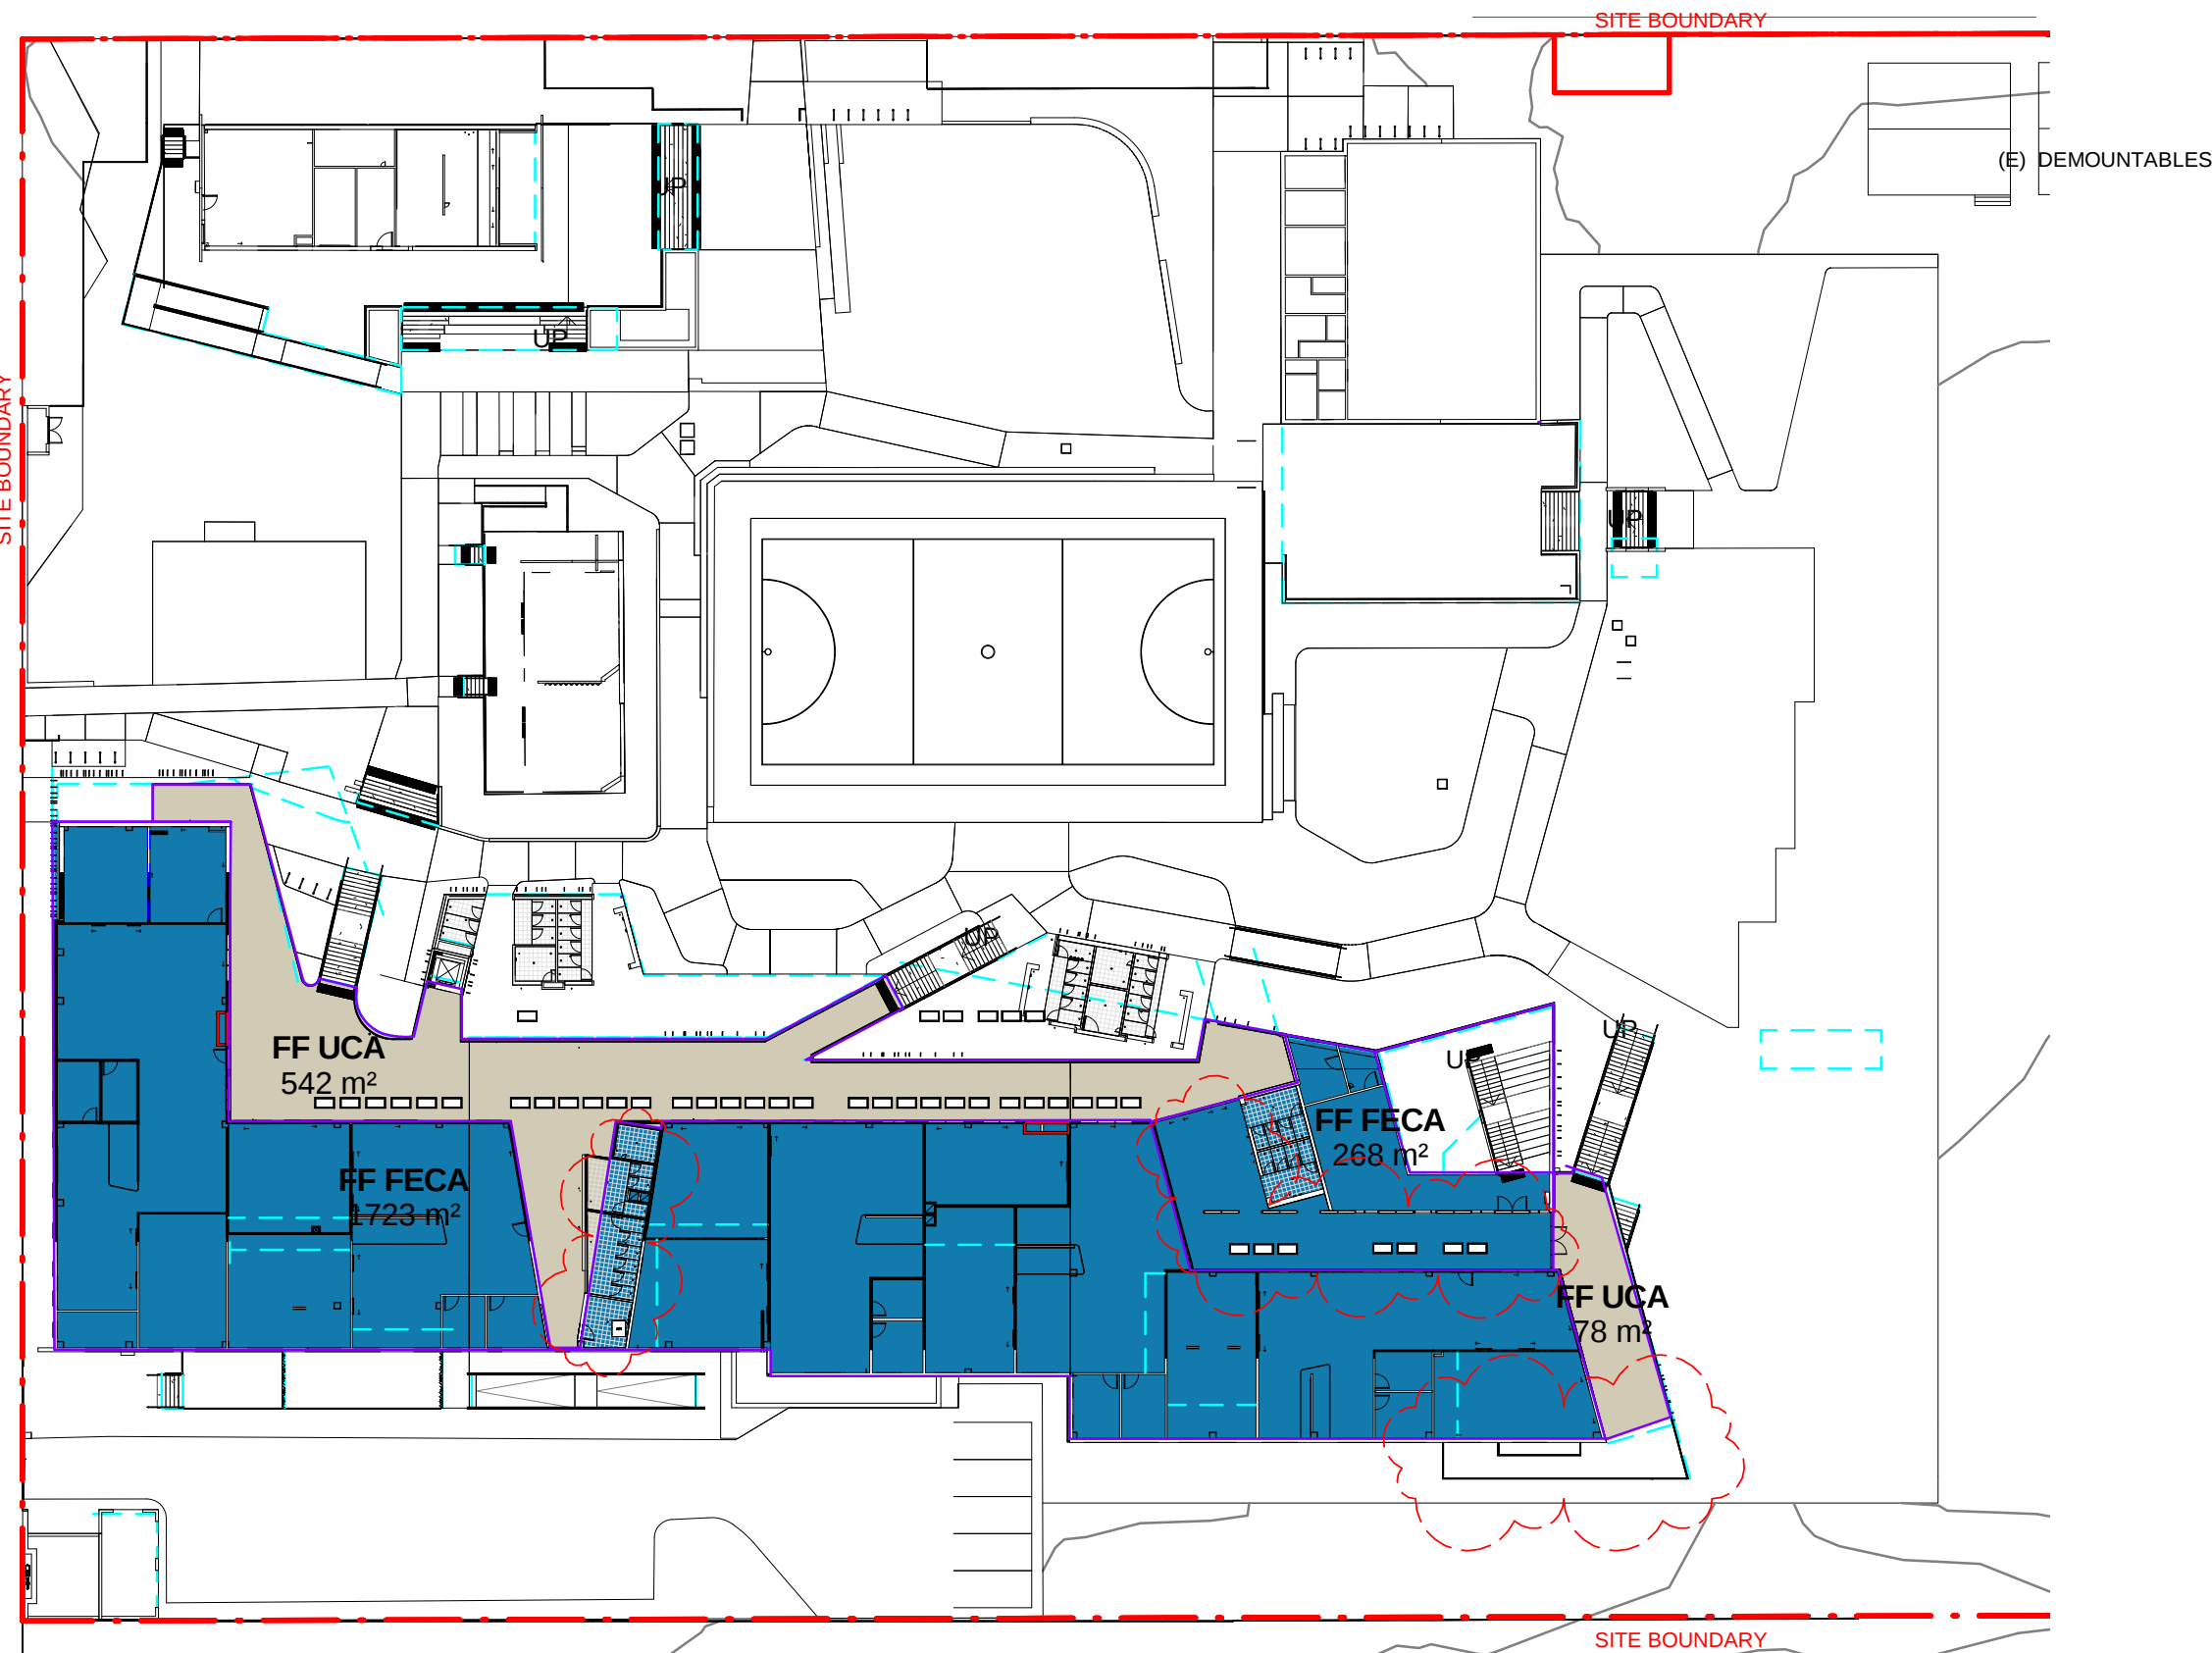

2 FIRST FLOOR
1 : 500

AREA SCHEDULE (GFA)			
Level	Name	Comments	Area
GROUND FLOOR	EXISTING		333 m²
GROUND FLOOR	EXISTING REFURBISH		171 m²
GROUND FLOOR	EXISTING REFURBISH		118 m²
GROUND FLOOR	GF FECA		2197 m²
GROUND FLOOR	GF FECA		36 m²
GROUND FLOOR	GF FECA		34 m²
GROUND FLOOR	GF FECA		9 m²
GROUND FLOOR	GF FECA		5 m²
GROUND FLOOR	GF FECA		59 m²
GROUND FLOOR	GF UCA		563 m²
GROUND FLOOR	GF UCA		21 m²
GROUND FLOOR	GF UCA		1149 m²
GROUND FLOOR	GF UCA		117 m²
GROUND FLOOR	GF UCA		56 m²
GROUND FLOOR	GF UCA		38 m²
FIRST FLOOR	FF FECA		1723 m²
FIRST FLOOR	FF FECA		268 m²
FIRST FLOOR	FF UCA		542 m²
FIRST FLOOR	FF UCA		78 m²

Based on the Blacktown LEP 2015 definition

Gross Floor Area (GFA) means the sum of the floor area of each floor of a building measured from the internal face of external walls, or from the internal face of walls separating the building from any other building, measured at a height of 1.4 metres above the floor, and includes:

- (a) the area of a mezzanine, and
- (b) habitable rooms in a basement or an attic, and
- (c) any shop, auditorium, cinema, and the like, in a basement or attic,

but excludes:

- (d) any area for common vertical circulation, such as lifts and stairs, and
- (e) any basement:
 - (i) storage, and
 - (ii) vehicular access, loading areas, garbage and services, and
- (f) plant rooms, lift towers and other areas used exclusively for mechanical services or ducting, and
- (g) car parking to meet any requirements of the consent authority (including access to that car parking), and
- (h) any space used for the loading or unloading of goods (including access to it), and
- (i) terraces and balconies with outer walls less than 1.4 metres high, and
- (j) voids above a floor at the level of a storey or storey above.

UCA - Unenclosed covered Area

FECA - Fully enclosed covered Area

GFA = UCA + FECA

DECK ADDED
TOILET
CONSOLIDATION
LANDSCAPE
ADJUSTMENT

NSW Nominated Architects: Robert Denton Reg. No. 5762, Alex Kibble Reg. No. 6015

Do not scale drawings. Verify all dimensions on site. Notify architect of all discrepancies

Rev	Date	Description	Checked	Auth.
A	16/10/18	REVISED SSDA	JJ	RD
B	14/10/19	SSDA MOD	PD	RD

NOT FOR CONSTRUCTION

Project
Schofields Public School


Drawing Title

GFA PLANS


Proj. Dir	Proj. Arch	Drawn
RD	PD	JJ
Job No.	Date	Scale
160712	OCT 19	1 : 500 @ B1

Drawing No.	Revision
AR-TD-SSD-2501	B


Tanner Kibble Denton Architects Pty Ltd
PO Box 660 Darlinghurst NSW 1300 Australia
Level 1, 19 Foster Street, Surry Hills NSW 2010 Australia
T +61 2 9281 4399
F +61 2 9281 4337
www.tkda.com.au

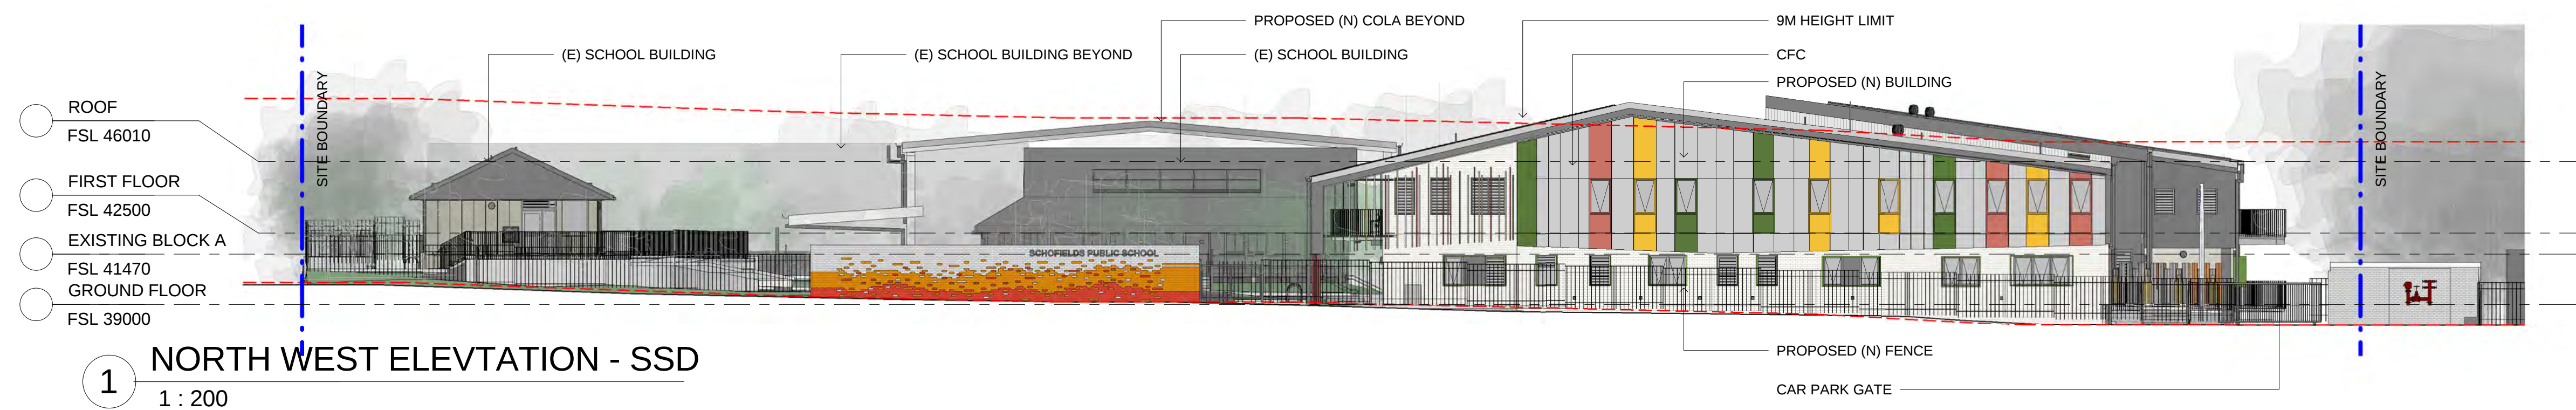


1 NORTH WEST ELEVATION - SSD
1 : 200

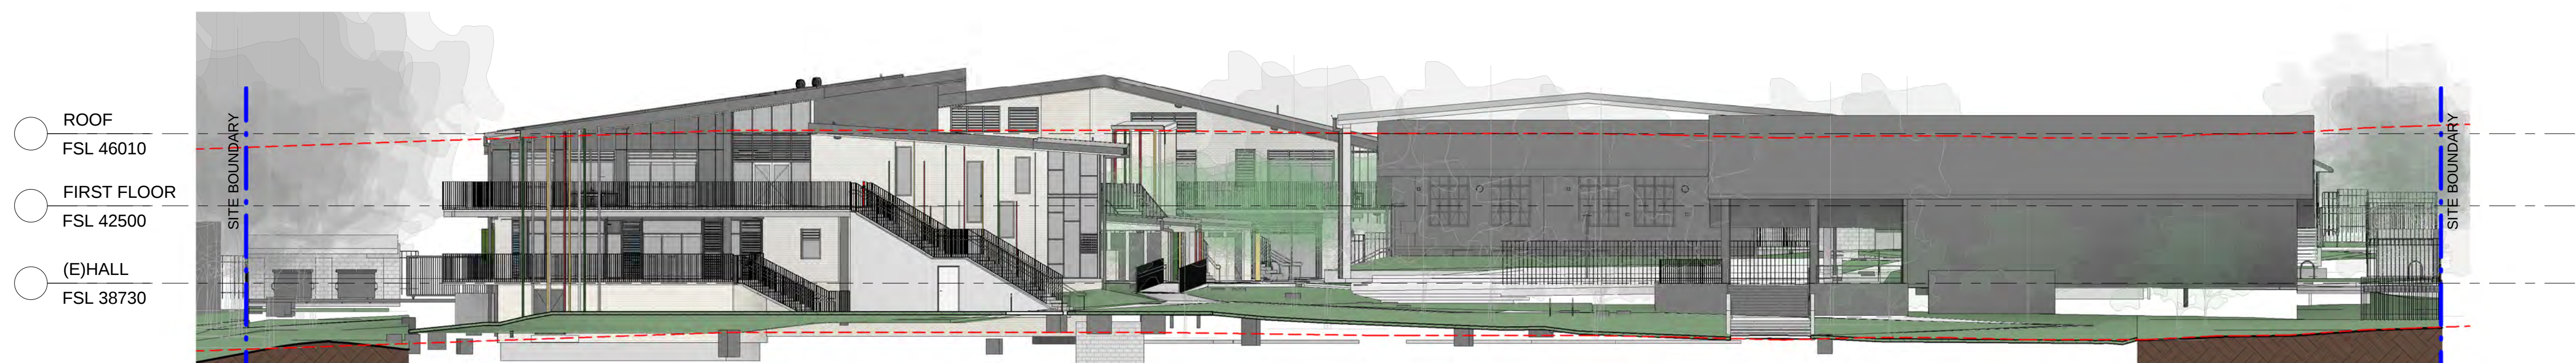

4 SOUTH-EAST ELEVATION - SSD
1 : 200

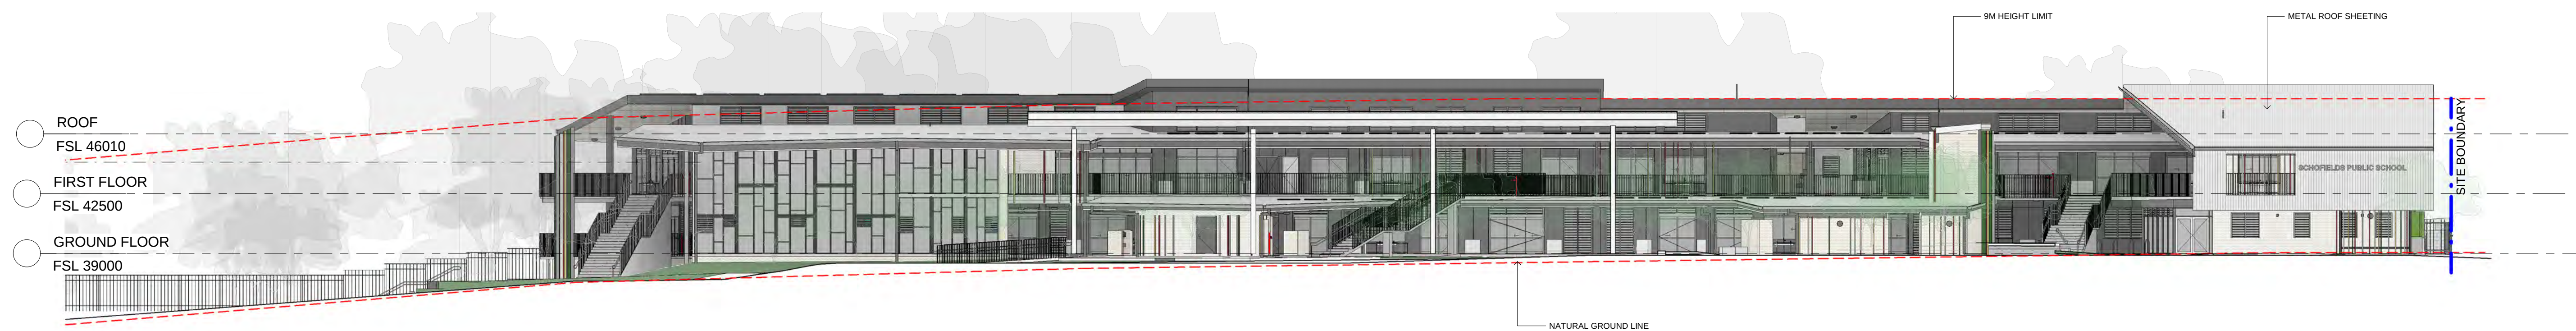

3 NORTH-EAST ELEVATION - SSD
1 : 200

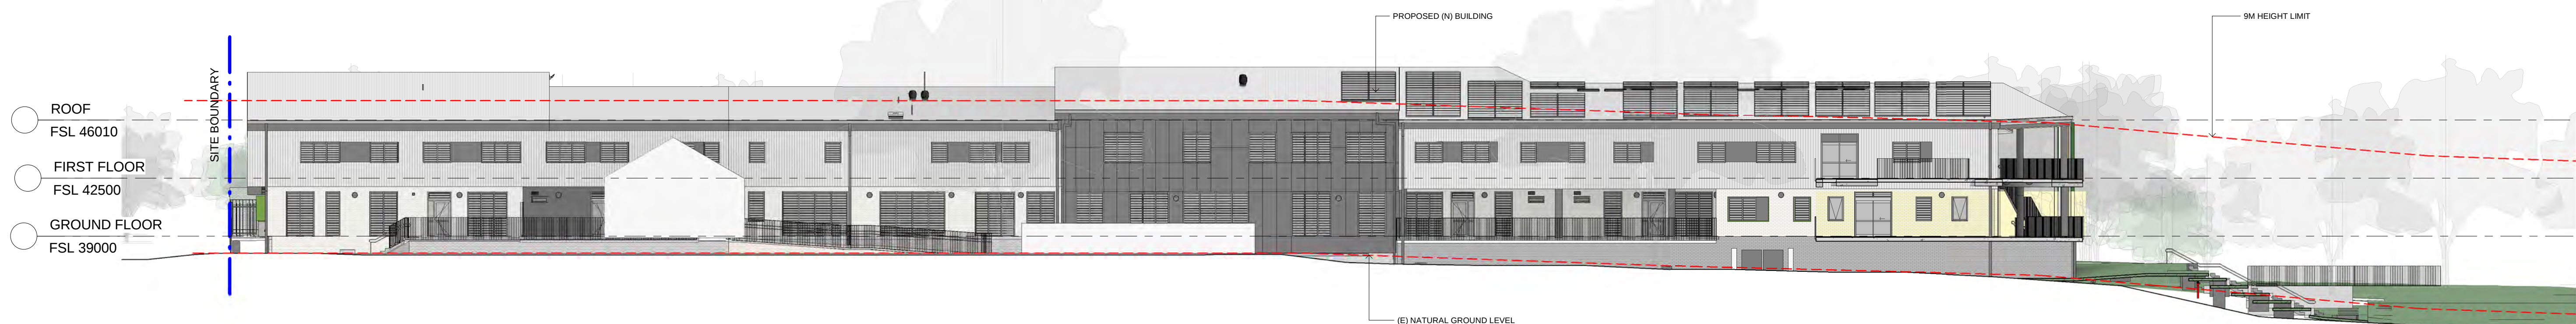

2 SOUTH-WEST ELEVATION - SSD
1 : 200

NO CHANGE
ON THIS PAGE

NSW Nominated Architects: Robert Denton Reg. No. 5762, Alex Kibble Reg. No. 6015

Do not scale drawings. Verify all dimensions on site. Notify architect of all discrepancies

10 20 30 40 50

Rev	Date	Description	Checked	Auth.
A	16/10/18	REVISED SSDA	JJ	RD
B	08/02/19	UPDATED	PD	RD
C	14/10/19	SSDA MOD	PD	RD

NOT FOR CONSTRUCTION

Project
Schofields Public School

Drawing Title
ELEVATIONS

Proj. Dir	Proj. Arch	Drawn
RD	PD	TP
Job No.	Date	Scale
160712	OCT 19	As indicated @ B1

Drawing No.	Revision
AR-TD-SSD-3001	C

Tanner Kibble Denton Architects Pty Ltd
PO Box 660 Darlinghurst NSW 1300 Australia
Level 1, 19 Foster Street, Surry Hills NSW 2010 Australia
T +61 2 9281 4399
F +61 2 9281 4337
www.tkda.com.au



1 SSD
1 : 200



3 SSD
1 : 200



6 SEC
1 : 200



7 SSD
1 : 200

NO CHANGE
ON THIS PAGE

Do not scale drawings. Verify all dimensions on site. Notify architect of all discrepancies.

Rev	Date	Description	Checked	Auth
-----	------	-------------	---------	------

A	16/10/18	REVISED SSDA	JJ	RD
B	08/02/19	UPDATED	PD	RD
C	14/10/19	SSDA MOD	PD	RD

Project
Schofields Public School

SECTIONS


Proj. Dir	Proj. Arch	Drawn
RD	PD	Author
Job No.	Date	Scale
160712	OCT 19	1 : 200 @ B1

Drawing No.	Revision
AR-TD-SSD-3101	C


Tanner Kibble Denton Architects Pty Ltd
PO Box 660 Darlinghurst NSW 1300 Australia
Level 1, 19 Foster Street, Surry Hills NSW 2010 Australia
T +61 2 9281 4399
F +61 2 9281 4337
www.tkda.com.au



1 SIGNAGE PLAN
1 : 50

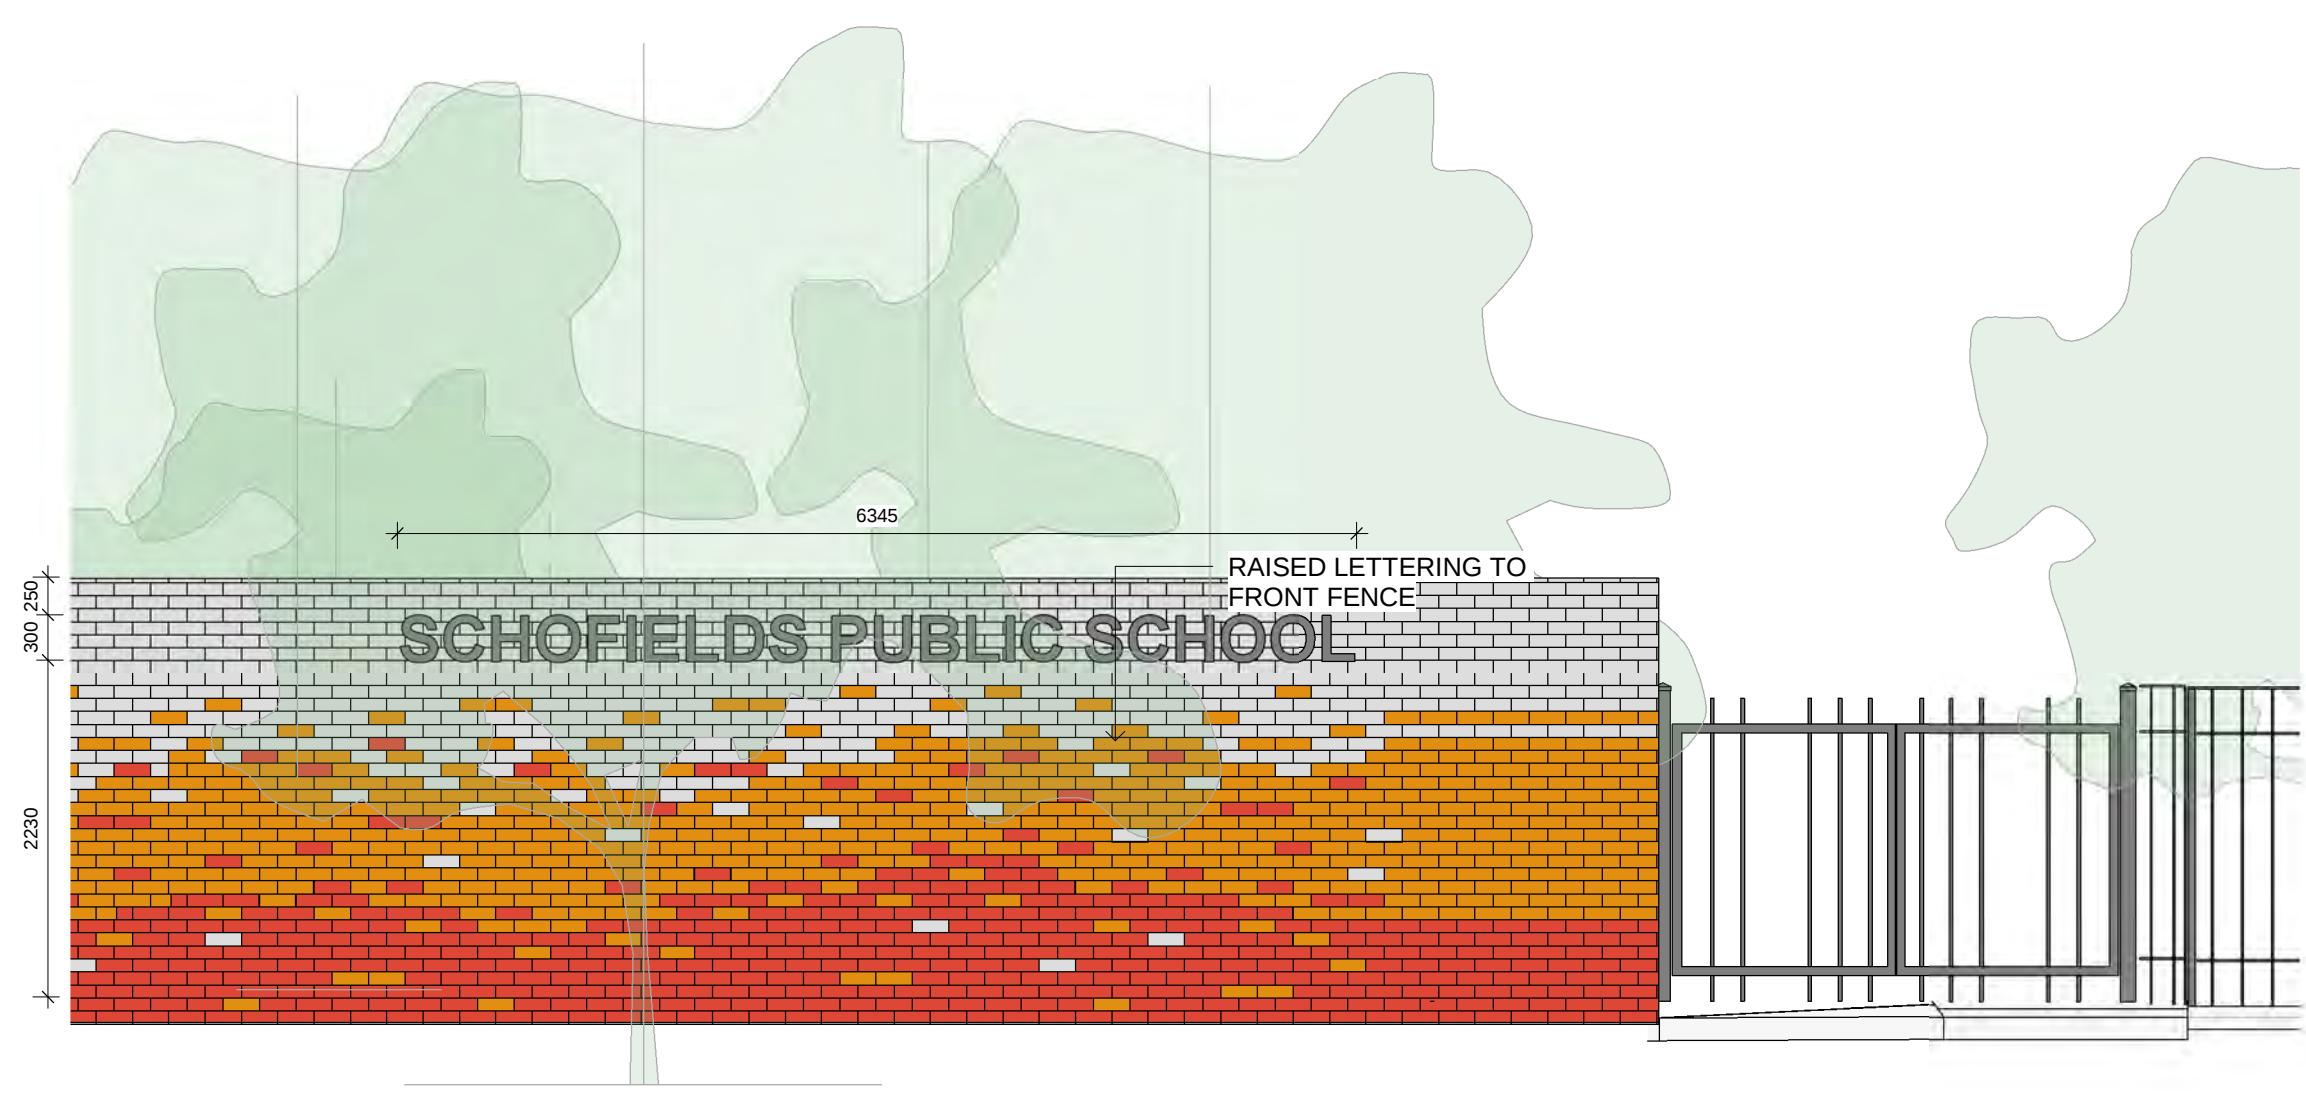

2 STREET SIGNAGE ELEVATION - SSD
1 : 50

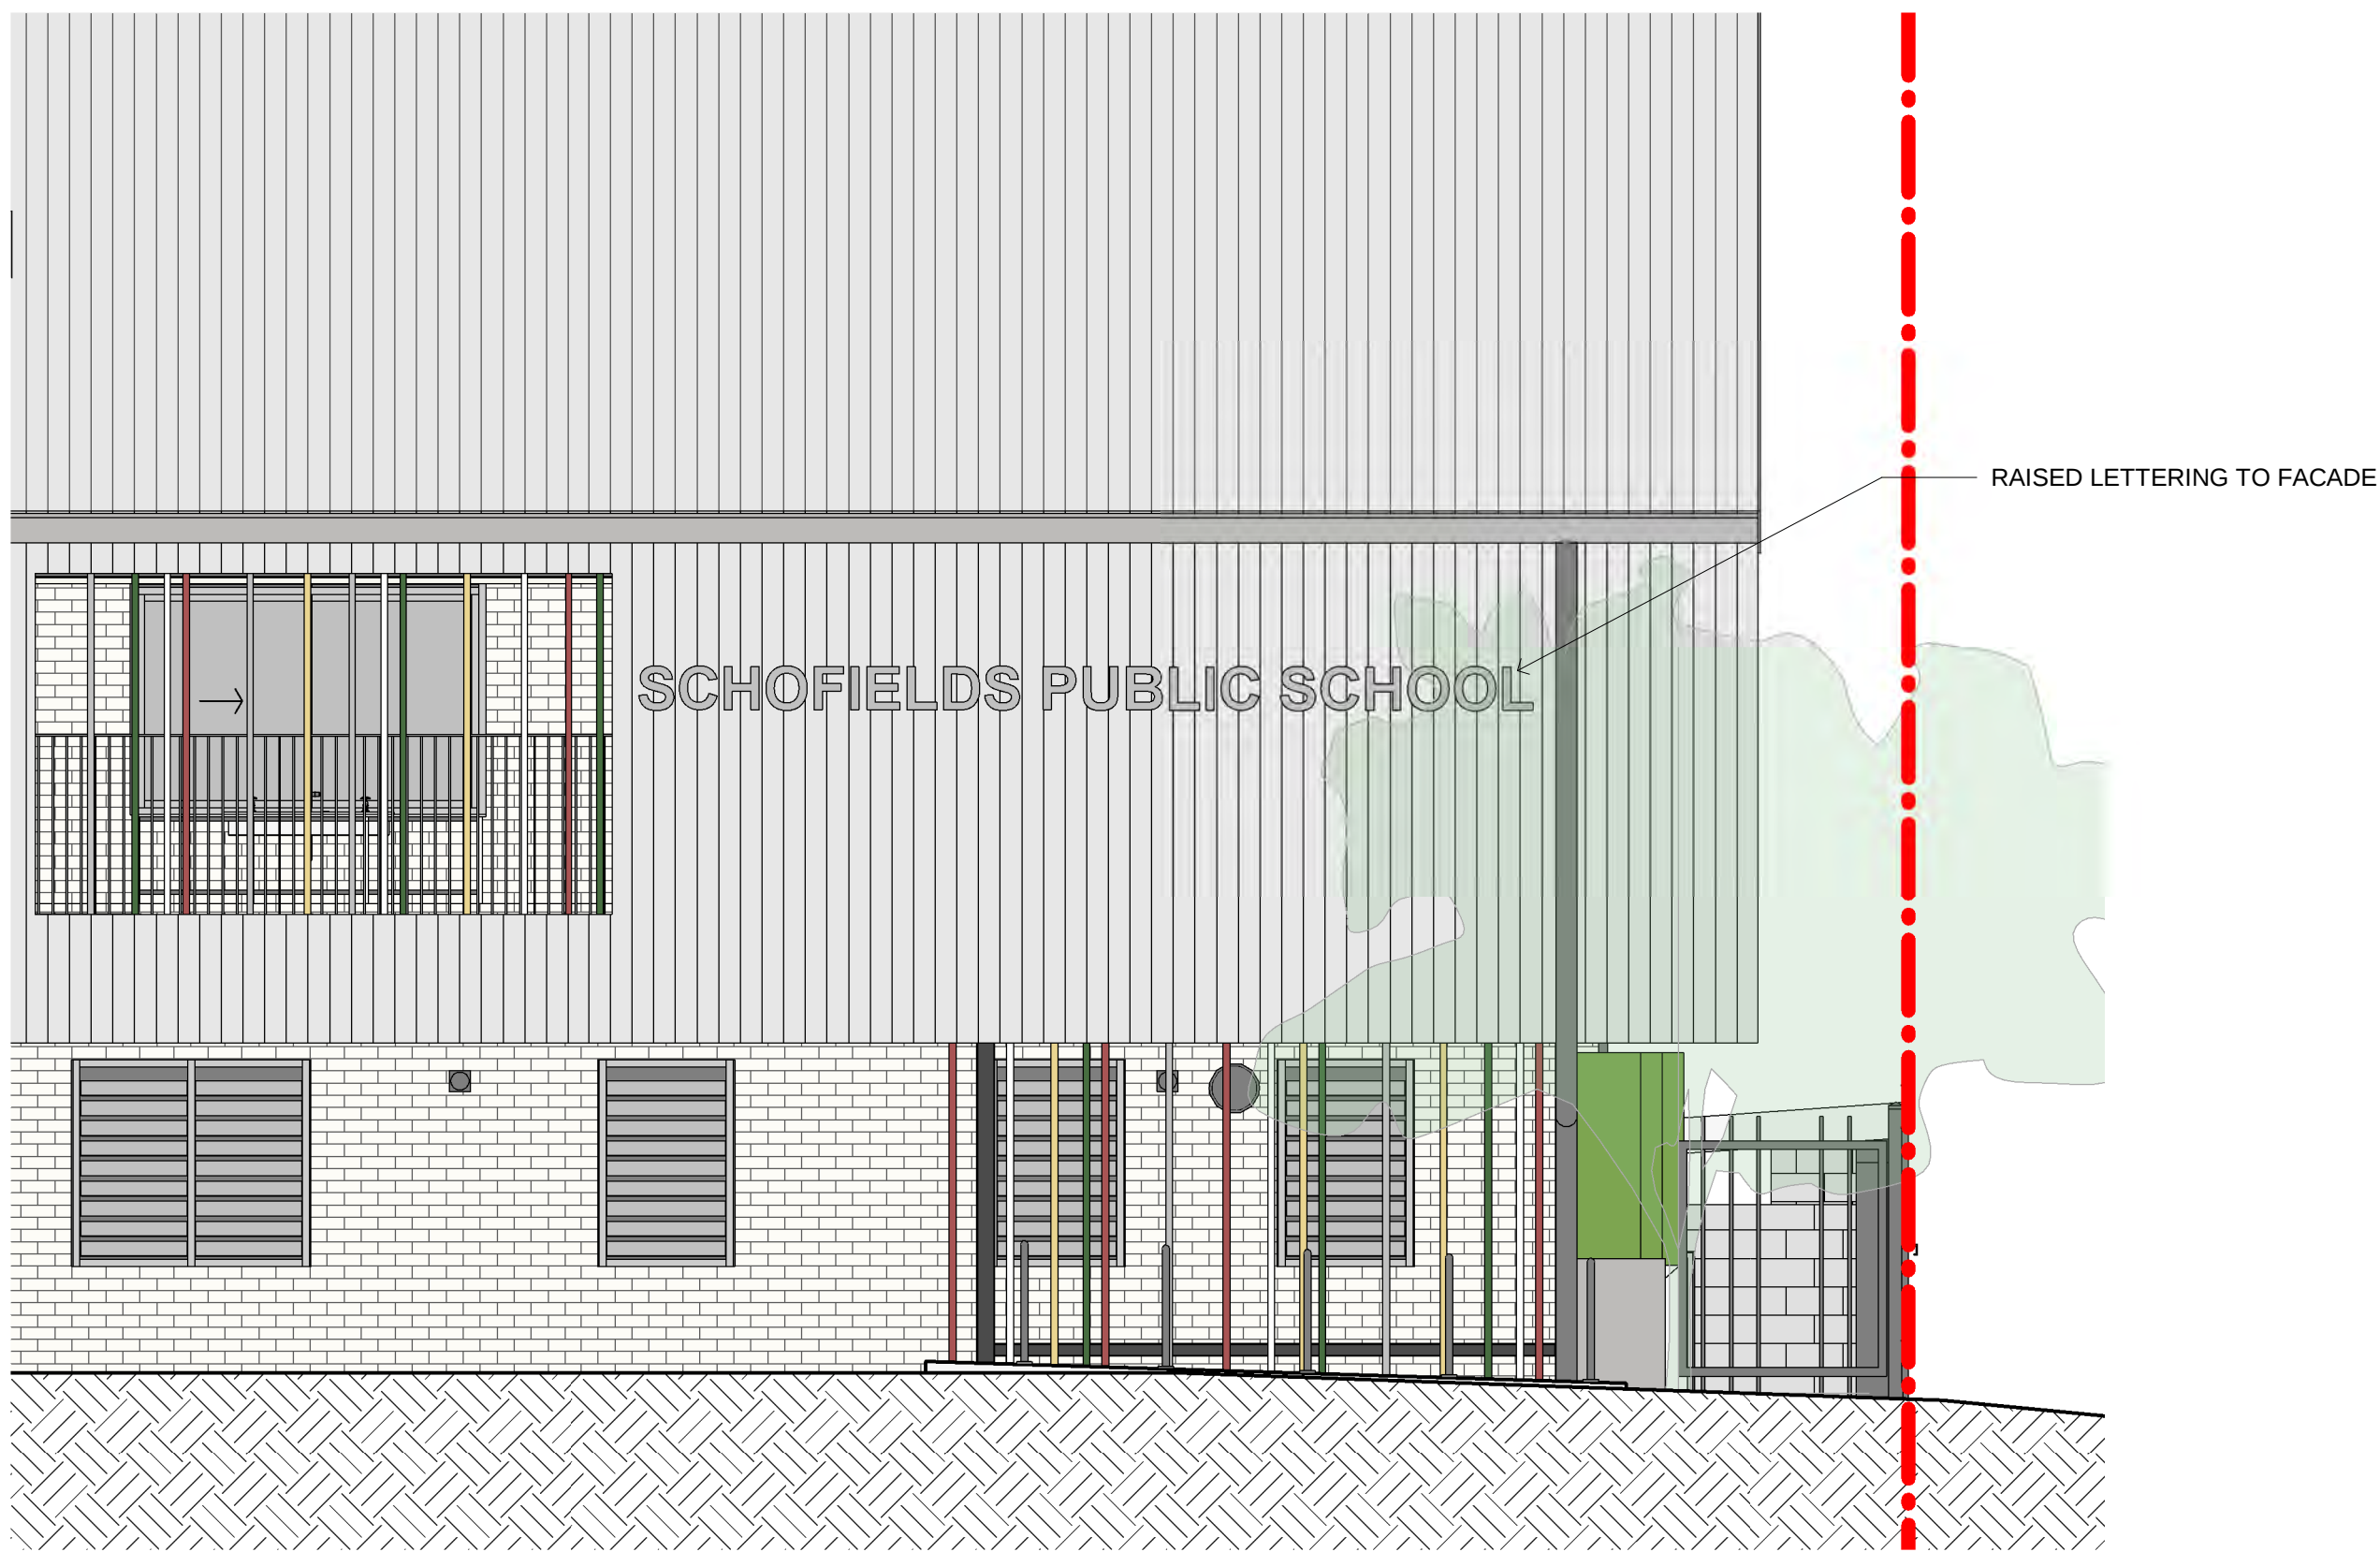

3 FACADE SIGNAGE ELEVATION - SSD
1 : 50

CLIENT
Department of Education



T + 61 2 9561 8287
F + 61 2 9561 8505

PROJECT MANAGER

Cadence Australia

QUANTITY SURVEYOR

Altus Page Kirkland

T + 61 2 9283 7311

LANDSCAPE CONSULTANT

Context

T + 61 2 8244 8900

TOWN/FACILITY PLANNER

Urbis

T + 61 2 8233 9900

STRUCTURAL & CIVIL CONSULTANTS

Woolacotts

T + 61 2 82419900

MECHANICAL, ELECTRICAL, HYDRAULIC,
TRANSPORTATION & LIFT CONSULTANTS

Shelmerdines Consulting Engineers

T + 61 2 9456 3021

ACOUSTIC CONSULTANT

Wilkinson Murray

T + 61 2 9437 4911

NCC/BCA & ACCESS CONSULTANT

Design Confidence

T + 0425 146 027 / 0422 590 256

TRAFFIC CONSULTANT

Traffix

T + 61 2 8324 8700

NO CHANGE
ON THIS PAGE

NSW Nominated Architects: Robert Denton Reg. No. 5762, Alex Kibble Reg. No. 6015

Do not scale drawings. Verify all dimensions on site. Notify architect of all discrepancies

Rev	Date	Description	Checked	Auth.
A	16/10/18	REVISED SSDA	JJ	RD
B	14/10/19	SSDA MOD	PD	RD

Project
Schofields Public School

Drawing Title
SIGNAGE

Proj. Dir	Proj. Arch	Drawn
RD	PD	Author
Job No.	Date	Scale
160712	OCT 19	1 : 50 @ B1

Drawing No.	Revision
AR-TD-SSD-4001	B


Tanner Kibble Denton Architects Pty Ltd
PO Box 660 Darlinghurst NSW 1300 Australia
Level 1, 19 Foster Street, Surry Hills NSW 2010 Australia
T +61 2 9281 4399
F +61 2 9281 4337
www.tkda.com.au




EXISTING BUILDING



4 WINTER 9AM EXISTING
1 : 1000

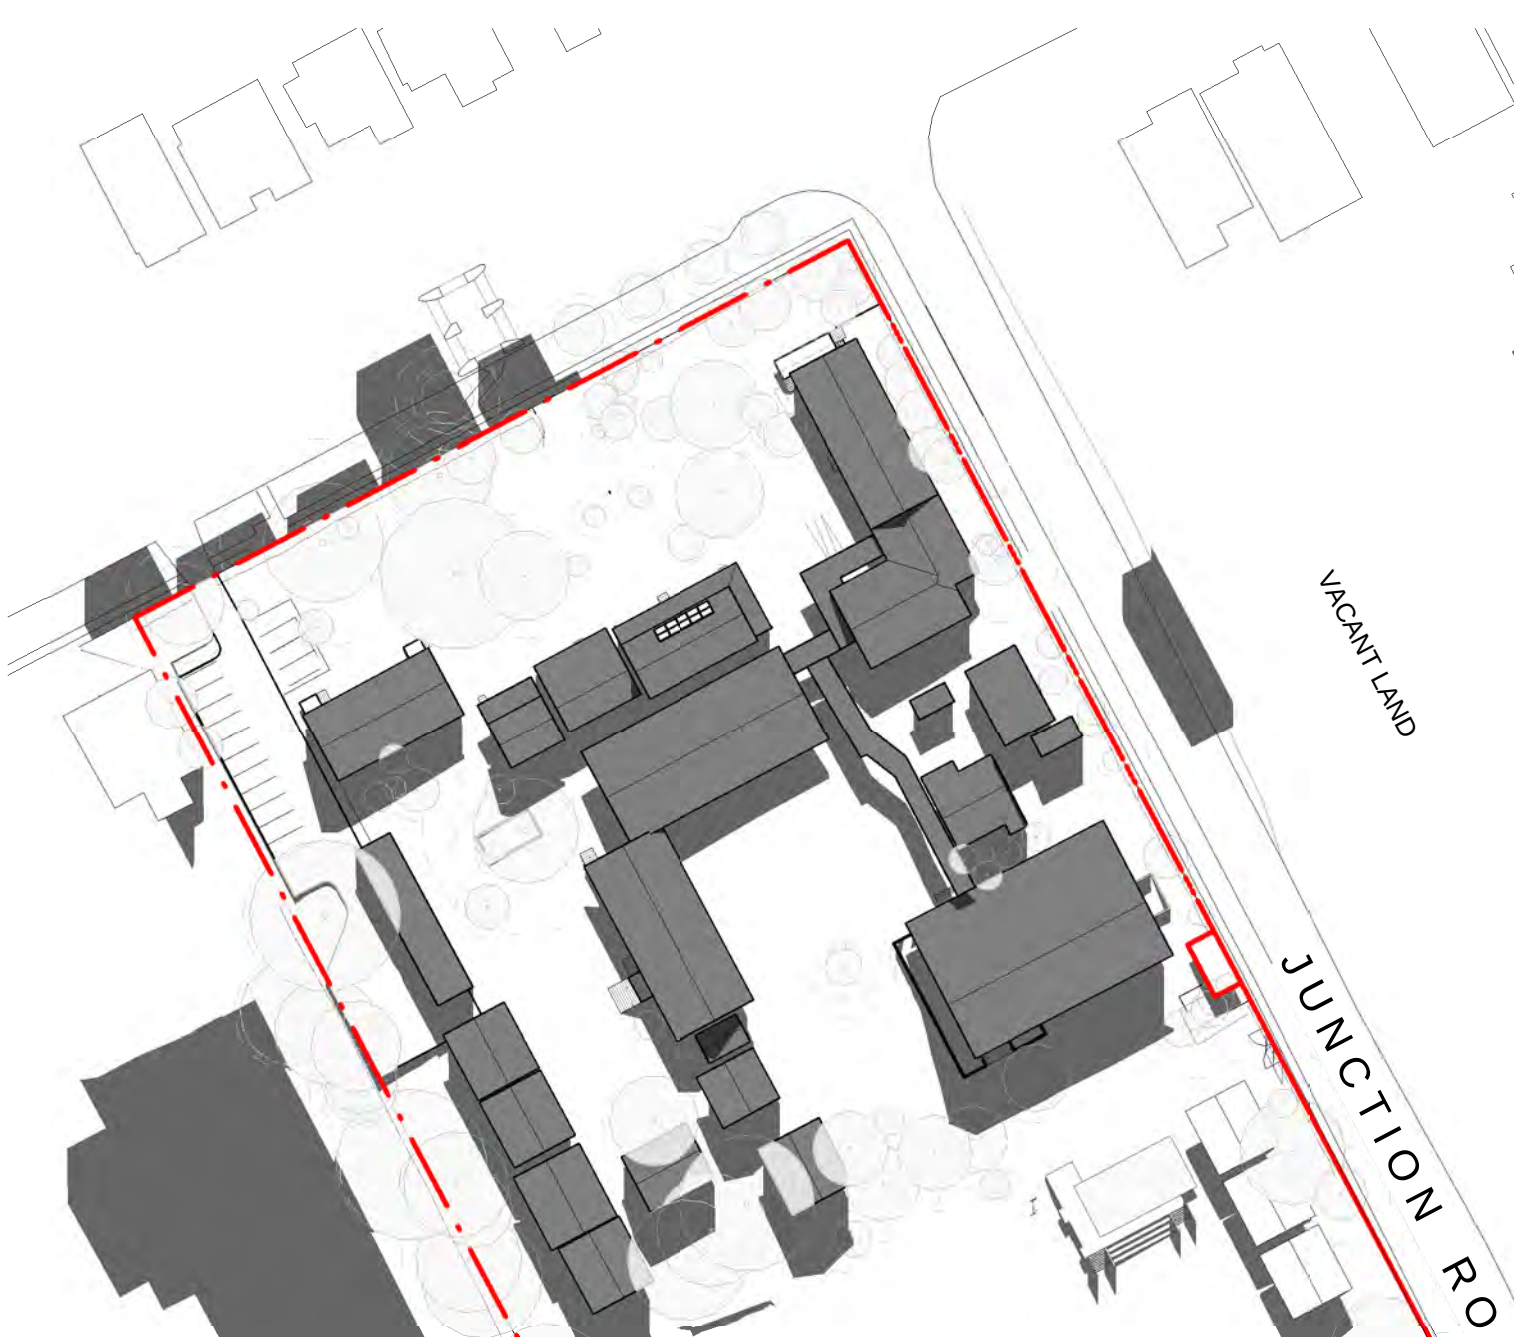


5 WINTER 12PM EXISTING
1 : 1000

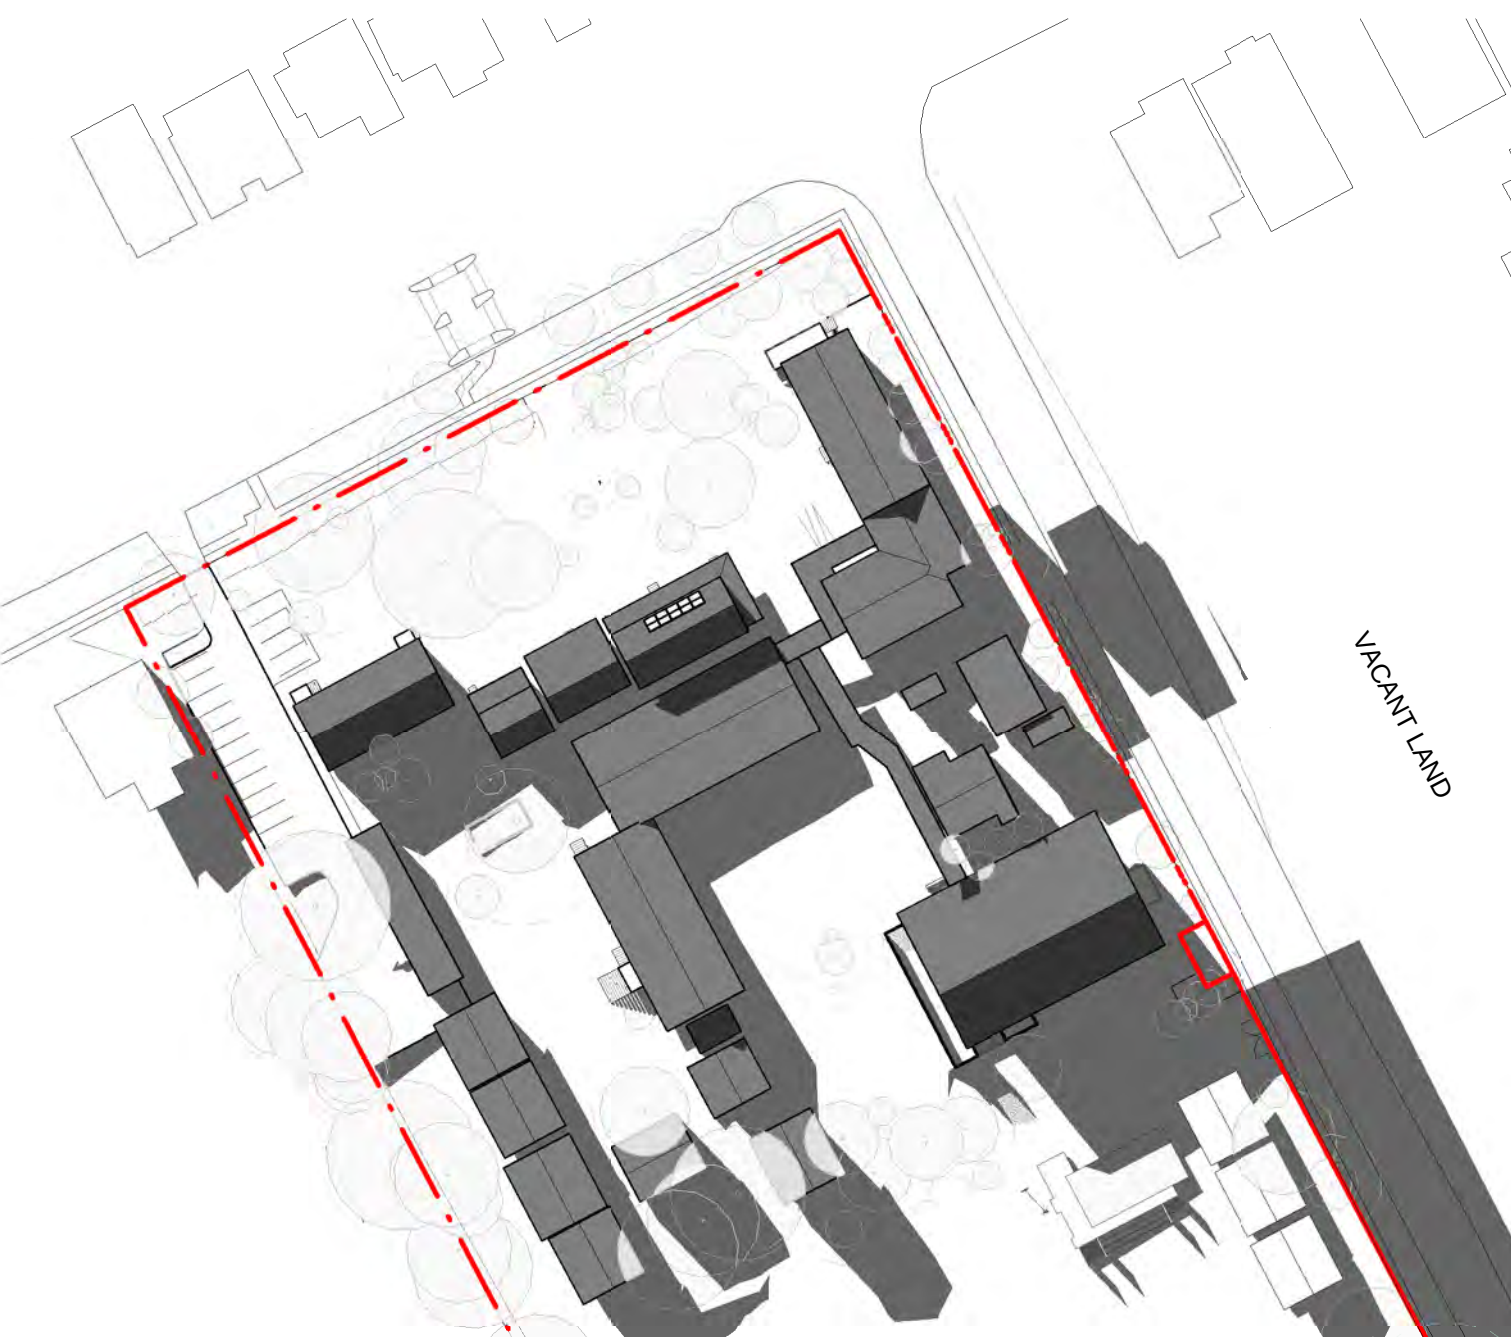


6 WINTER 3PM EXISTING
1 : 1000

PROPOSED BUILDING

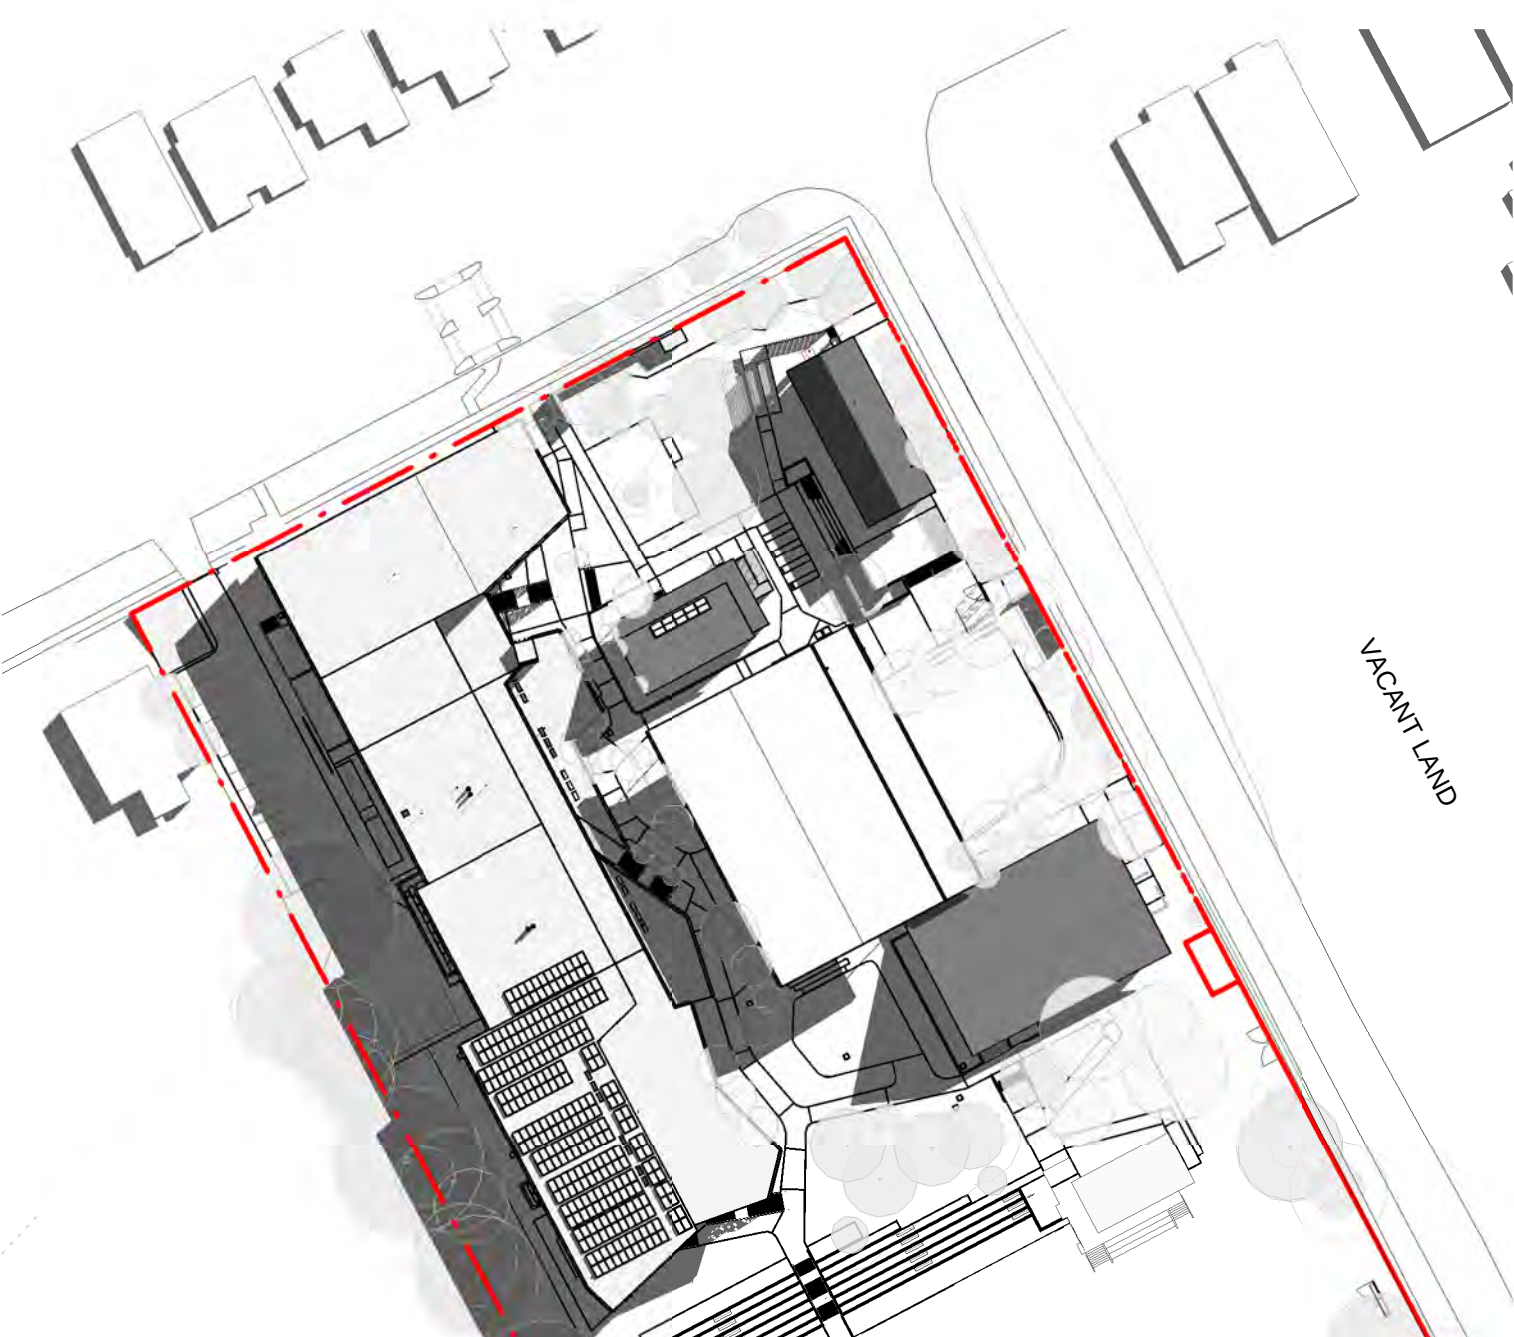

1 WINTER 9AM
1 : 1000

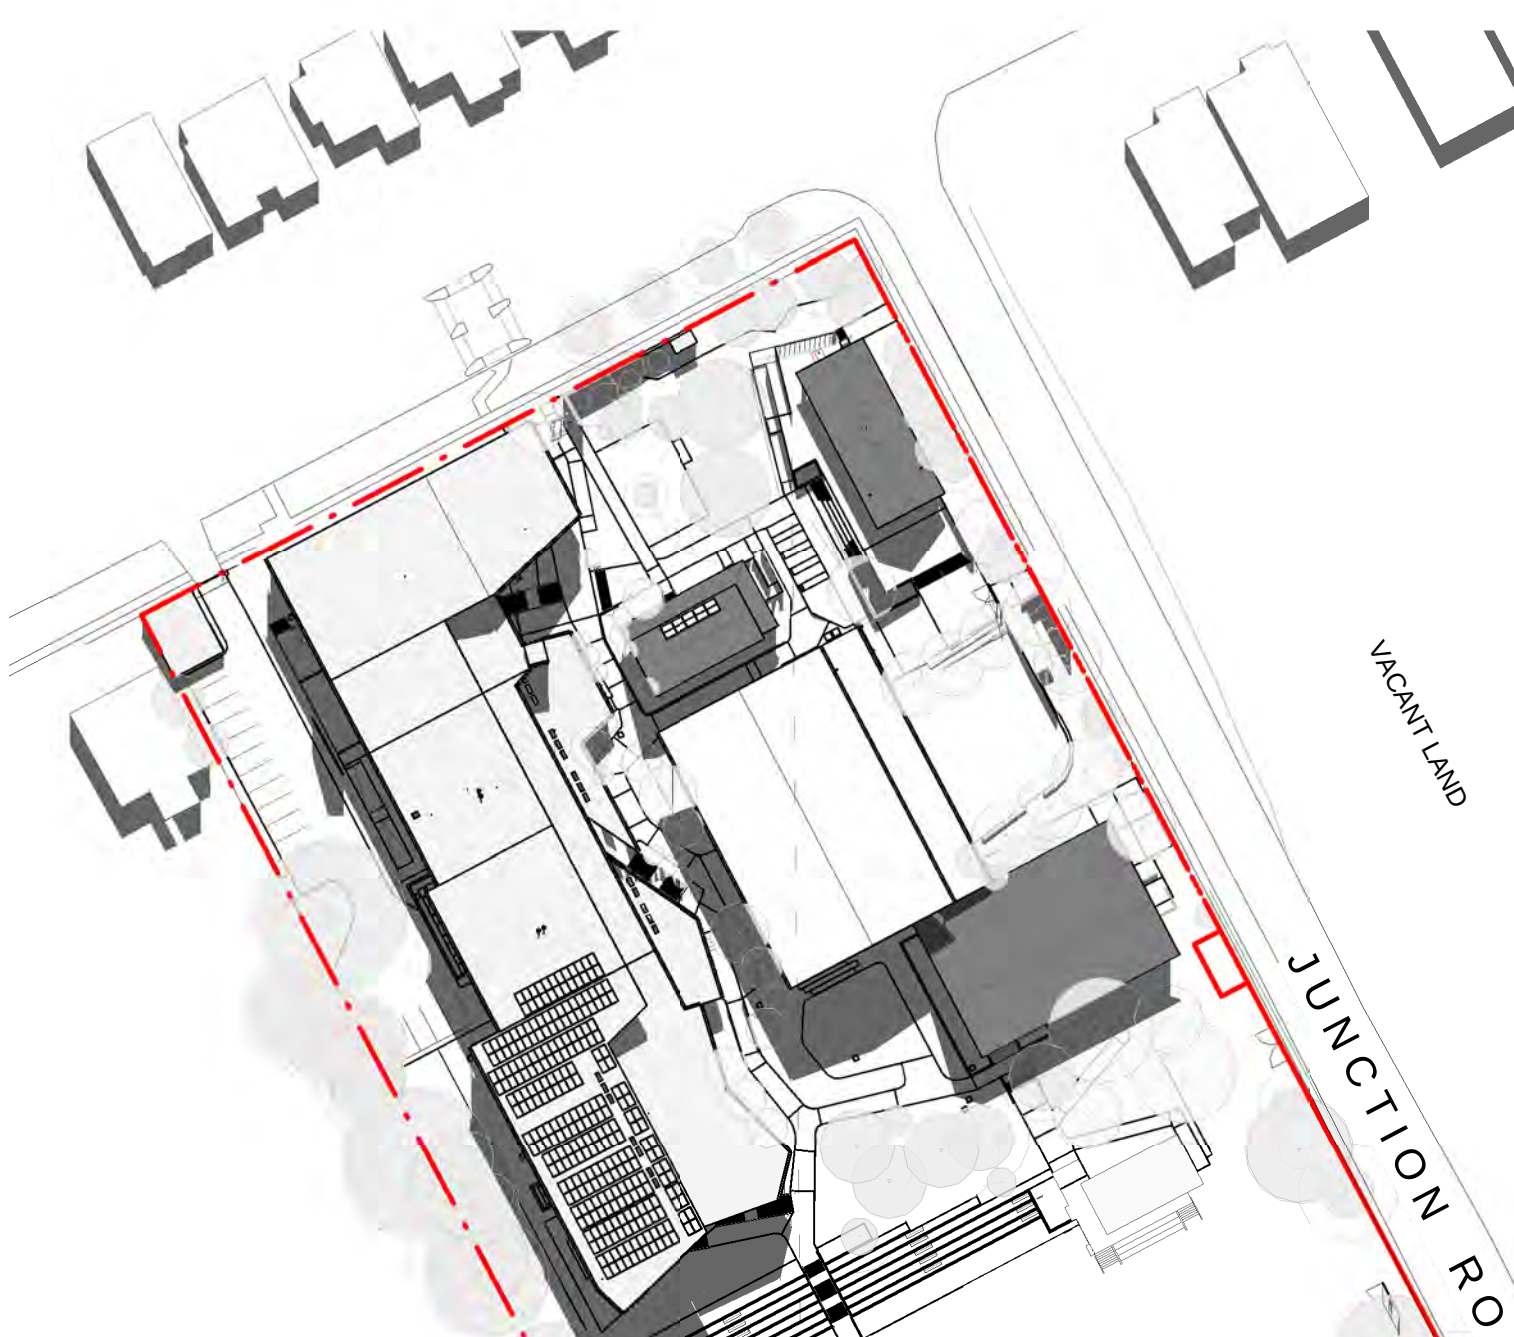

2 WINTER 12PM
1 : 1000



3 WINTER 3PM
1 : 1000

NO CHANGE
ON THIS PAGE

NSW Nominated Architects: Robert Denton Reg. No. 5762, Alex Kibble Reg. No. 6015
Do not scale drawings. Verify all dimensions on site. Notify architect of all discrepancies

Rev	Date	Description	Checked	Auth.
A	16/10/18	REVISED SSDA	JJ	RD
B	14/10/19	SSDA MOD	PD	RD

Project
Schofields Public School

Drawing Title
SHADOW DIAGRAMS

Proj. Dir	Proj. Arch	Drawn
RD	PD	Author
Job No.	Date	Scale
160712	OCT 19	1 : 1000 @ B1
Drawing No.	Revision	
AR-TD-SSD-7001	B	

Tanner Kibble Denton Architects Pty Ltd
PO Box 660 Darlinghurst NSW 1300 Australia
Level 1, 19 Foster Street, Surry Hills NSW 2010 Australia
T +61 2 9281 4399
F +61 2 9281 4337
www.tkda.com.au



MRS1
METAL ROOF SHEET



BK 2
GLAZED COLOURED BRICK



FC
PREFINISHED FIBRE CEMENT SHEET



AW1
ALUMINIUM WINDOW



AW2
COLOURED CLADDING OVER FRAME



BK 1
BRICKWORK



FN
METAL PALISADE FENCE

CLIENT Department of Education

T + 61 2 9561 8287 F + 61 2 9561 8505
PROJECT MANAGER Cadence Australia T + 61 2 9557 8866
QUANTITY SURVEYOR Altus Page Kirkland T + 61 2 9283 7311
LANDSCAPE CONSULTANT Context T + 61 2 8244 8900
TOWN/FACILITY PLANNER Urbis T + 61 2 8233 9900
STRUCTURAL & CIVIL CONSULTANTS Woolacotts T + 61 2 82419900
MECHANICAL, ELECTRICAL, HYDRAULIC, TRANSPORTATION & LIFT CONSULTANTS Shelmerdines Consulting Engineers T + 61 2 9456 3021
ACOUSTIC CONSULTANT Wilkinson Murray T + 61 2 9437 4911
NCC/BCA & ACCESS CONSULTANT Design Confidence T + 0425 146 027 / 0422 590 256
TRAFFIC CONSULTANT Traflix T + 61 2 8324 8700

REVISED RENDERS

NSW Nominated Architects: Robert Denton Reg. No. 5762, Alex Kibble Reg. No. 6015

Do not scale drawings. Verify all dimensions on site. Notify architect of all discrepancies

Rev	Date	Description	Checked	Auth.
A	16/10/18	REVISED SSDA	JJ	RD
B	14/10/19	SSDA MOD	PD	RD

Project
Schofields Public School


Drawing Title
EXTERNAL MATERIALS

Proj. Dir RD	Proj. Arch PD	Drawn Author
Job No. 160712	Date OCT 19	Scale 1 : 1 @ B1

Drawing No. AR-TD-SSD-7101	Revision B
-------------------------------	---------------

Tanner Kibble Denton Architects Pty Ltd
PO Box 660 Darlinghurst NSW 1300 Australia
Level 1, 19 Foster Street, Surry Hills NSW 2010 Australia
T +61 2 9281 4399
F +61 2 9281 4337
www.tkda.com.au



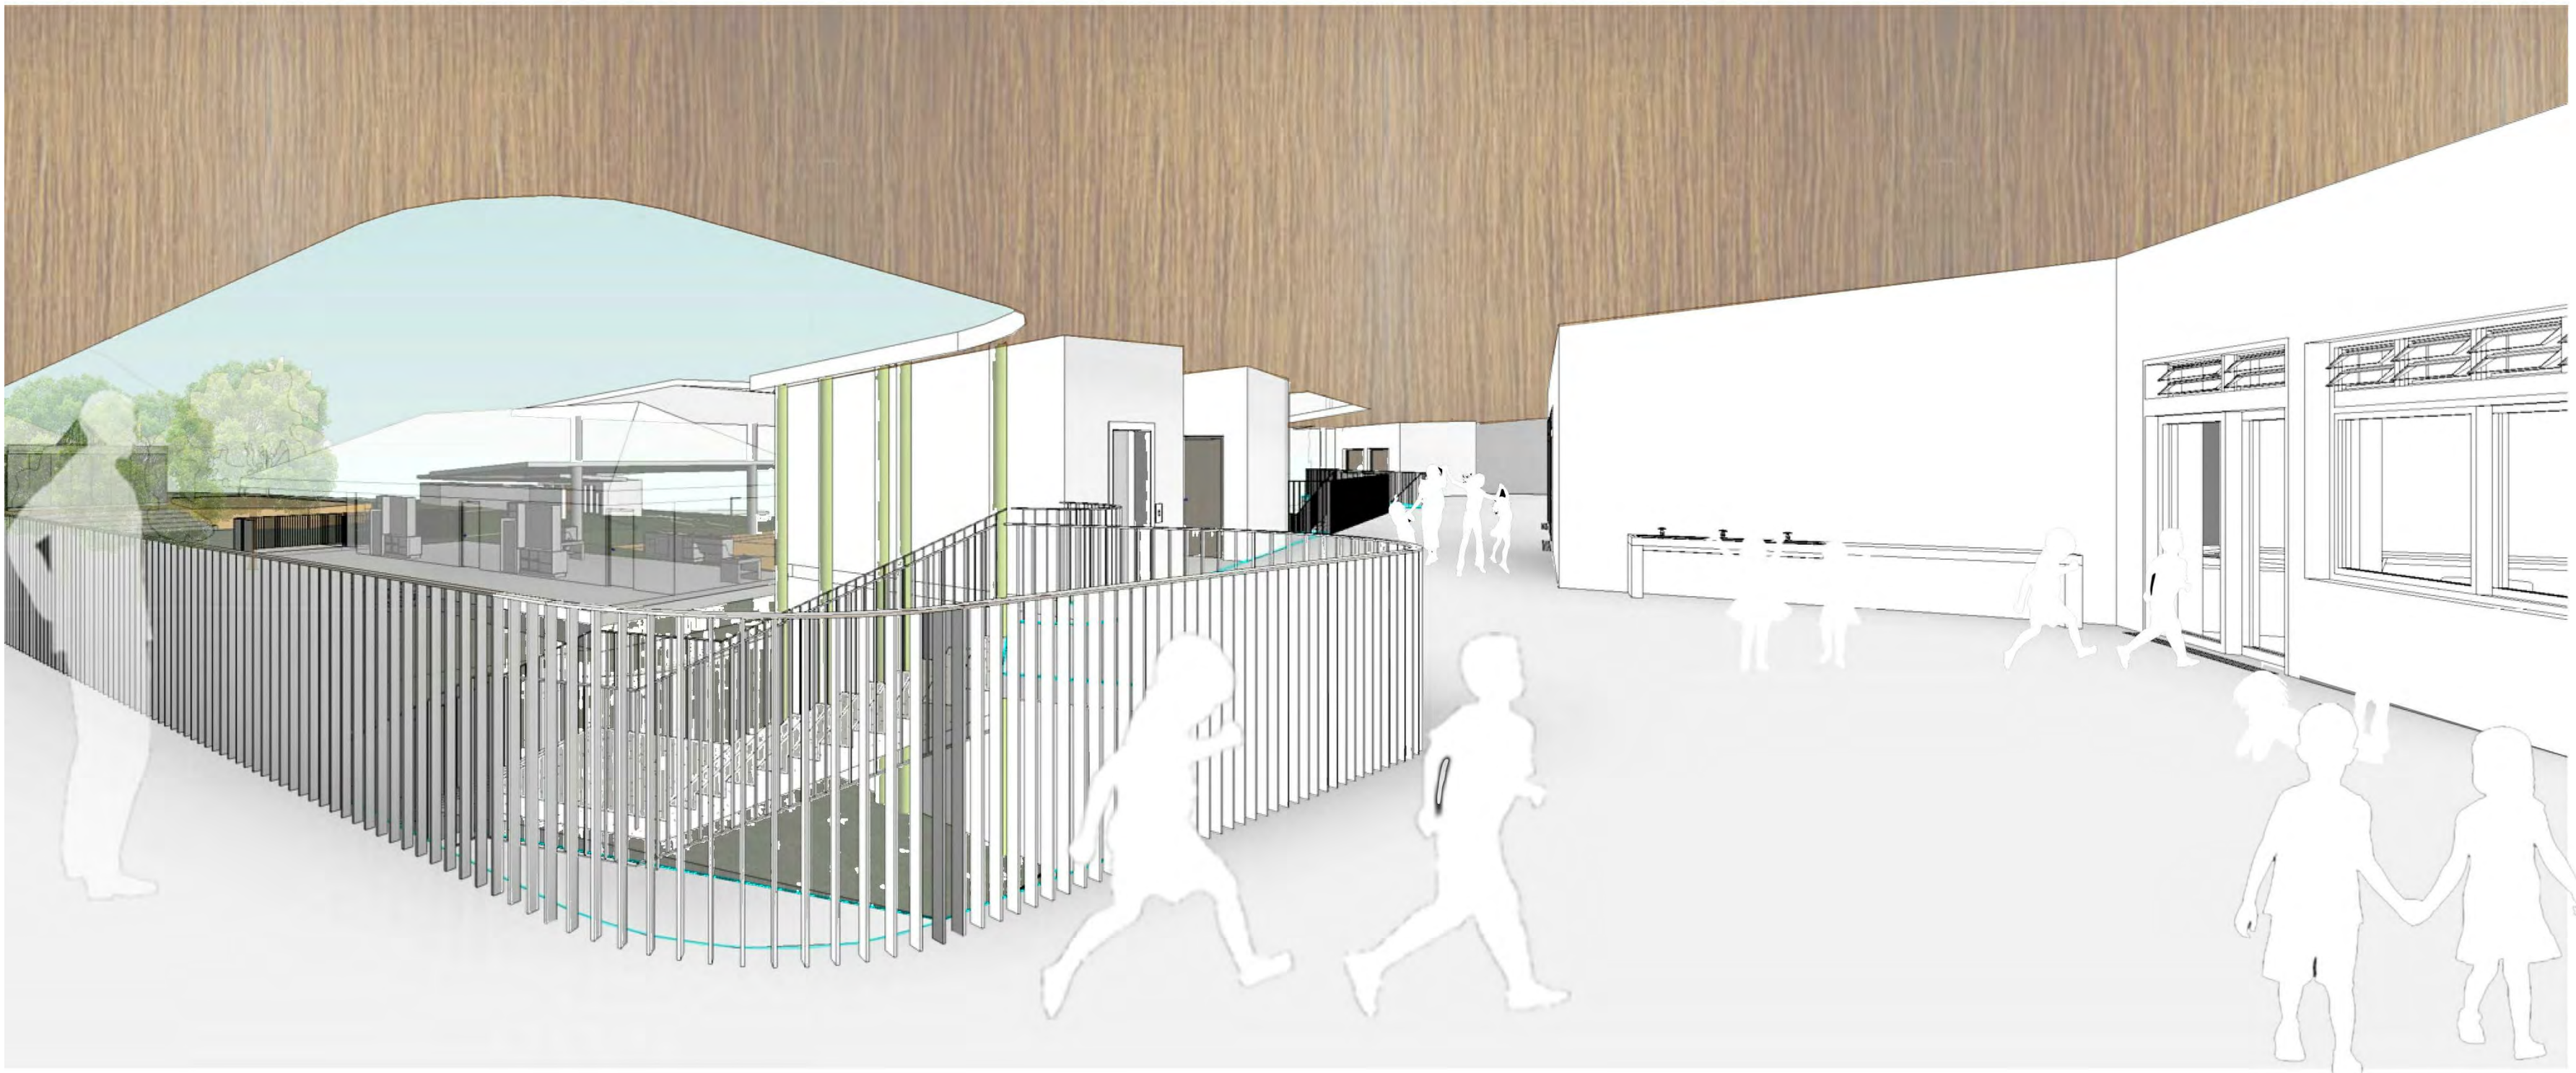

CLIENT
Department of Education
T + 61 2 9561 8287 F + 61 2 9561 8505
PROJECT MANAGER
Cadence Australia
T + 61 2 9557 8866
QUANTITY SURVEYOR
Altus Page Kirkland
T + 61 2 9283 7311
LANDSCAPE CONSULTANT
Context
T + 61 2 8244 8900
TOWN/FACILITY PLANNER
Urbis
T + 61 2 8233 9900
STRUCTURAL & CIVIL CONSULTANTS
Woolacotts
T + 61 2 82419900
MECHANICAL, ELECTRICAL, HYDRAULIC, TRANSPORTATION & LIFT CONSULTANTS
Shelmerdine Consulting Engineers
T + 61 2 9456 3021
ACOUSTIC CONSULTANT
Wilkinson Murray
T + 61 2 9437 4911
NCC/BCA & ACCESS CONSULTANT
Design Confidence
T + 0425 146 027 / 0422 590 256
TRAFFIC CONSULTANT
Trafix
T + 61 2 8324 8700

REVISED RENDERS

NSW Nominated Architects: Robert Denton Reg. No. 5762, Alex Kibble Reg. No. 6015
Do not scale drawings. Verify all dimensions on site. Notify architect of all discrepancies

Rev	Date	Description	Checked	Auth.
A	16/10/18	REVISED SSDA	JJ	RD
B	14/10/19	SSDA MOD	PD	RD


Project

Schofields Public School

Drawing Title

3D PERSPECTIVES

Proj. Dir	Proj. Arch	Drawn
RD	PD	JJ
Job No.	Date	Scale
160712	OCT 19	1 : 1 @ B1

 

Drawing No.

Revision

AR-TD-SSD-7201

B

Tanner Kibble Denton Architects Pty Ltd
PO Box 660 Darlinghurst NSW 1300 Australia
Level 1, 19 Foster Street, Surry Hills NSW 2010 Australia
T +61 2 9281 4399
F +61 2 9281 4337
www.tkda.com.au

