



NEPEAN HOSPITAL AND INTEGRATED AMBULATORY SERVICES REDEVELOPMENT

STATE SIGNIFICANT DEVELOPMENT APPLICATION

ARCHITECTURAL DRAWING LIST SSDA

DRAWING NUMBER	TITLE
NHR-BVN-AR-K-DWG-A0 - 100	COVER SHEET
NHR-BVN-AR-K-DWG-A0 - 101	CONTEXT PLAN
NHR-BVN-AR-K-DWG-A0 - 102	PROPOSED ZONAL MASTERPLAN
NHR-BVN-AR-K-DWG-A0 - 103	SITE ANALYSIS
NHR-BVN-AR-K-DWG-A0 - 104	CAMPUS PLAN
NHR-BVN-AR-K-DWG-A0 - 105	EXISTING SITE PLAN
NHR-BVN-AR-K-DWG-A0 - 106	DEMOLITION PLAN
NHR-BVN-AR-K-DWG-A0 - 107	STAGING PLAN
NHR-BVN-AR-K-DWG-A0 - 108	PROPOSED SITE PLAN
NHR-BVN-AR-K-DWG-A0 - 200	LV 00 FLOOR PLAN
NHR-BVN-AR-K-DWG-A0 - 201	LV 01 FLOOR PLAN
NHR-BVN-AR-K-DWG-A0 - 202	LV 02 FLOOR PLAN
NHR-BVN-AR-K-DWG-A0 - 203	LV 03 FLOOR PLAN
NHR-BVN-AR-K-DWG-A0 - 204	LV 04 FLOOR PLAN
NHR-BVN-AR-K-DWG-A0 - 205	LV 05 FLOOR PLAN
NHR-BVN-AR-K-DWG-A0 - 206	LV 06 FLOOR PLAN
NHR-BVN-AR-K-DWG-A0 - 207	LV 07 FLOOR PLAN
NHR-BVN-AR-K-DWG-A0 - 208	LV 08 FLOOR PLAN
NHR-BVN-AR-K-DWG-A0 - 209	LV 09 FLOOR PLAN
NHR-BVN-AR-K-DWG-A0 - 210	LV 10 FLOOR PLAN
NHR-BVN-AR-K-DWG-A0 - 211	LV 11 FLOOR PLAN
NHR-BVN-AR-K-DWG-A0 - 212	LV 12 FLOOR PLAN
NHR-BVN-AR-K-DWG-A0 - 213	LV 13 FLOOR PLAN
NHR-BVN-AR-K-DWG-A0 - 214	LV 14 FLOOR PLAN
NHR-BVN-AR-K-DWG-A0 - 215	LV 15 ROOF PLAN
NHR-BVN-AR-K-DWG-A0 - 216	LV B1 FLOOR PLAN
NHR-BVN-AR-K-DWG-A0 - 300	ELEVATIONS - NORTH
NHR-BVN-AR-K-DWG-A0 - 301	ELEVATIONS - SOUTH
NHR-BVN-AR-K-DWG-A0 - 302	ELEVATIONS - WEST
NHR-BVN-AR-K-DWG-A0 - 303	ELEVATIONS - EAST
NHR-BVN-AR-K-DWG-A0 - 310	BUILDING SECTIONS
NHR-BVN-AR-K-DWG-A0 - 311	BUILDING SECTIONS
NHR-BVN-AR-K-DWG-A0 - 320	SHADOW STUDIES
NHR-BVN-AR-K-DWG-A0 - 321	SHADOW STUDIES
NHR-BVN-AR-K-DWG-A0 - 322	SHADOW STUDIES
NHR-BVN-AR-K-DWG-A0 - 323	SHADOW STUDIES
NHR-BVN-AR-K-DWG-A0 - 324	SHADOW STUDIES
NHR-BVN-AR-K-DWG-A0 - 325	SHADOW STUDIES
NHR-BVN-AR-K-DWG-A0 - 330	PHOTOMONTAGES
NHR-BVN-AR-K-DWG-A0 - 331	3D MASSING VIEWS
NHR-BVN-AR-K-DWG-A0 - 350	MATERIAL SAMPLE BOARD



Telephone +61 2 8297 7200
Facsimile +61 2 8297 7299
www.bvn.com.au

INTELLECTUAL PROPERTY
COPYRIGHT BVN ARCHITECTURE PTY LIMITED. UNLESS OTHERWISE AGREED IN WRITING ALL RIGHTS TO THIS DOCUMENT ARE SUBJECT TO INHERENT FALL OF ALL BVA CHARGES THIS DOCUMENT MAY ONLY BE USED FOR THE EXPRESS PURPOSE AND PURPOSE FOR WHICH IT HAS BEEN CREATED AND DELIVERED. AS NOTIFIED IN WRITING BY BVN AND THIS DOCUMENT MAY NOT BE REPRODUCED, COPIED, OR ANY UNAUTHORIZED USE OF THIS DOCUMENT IS AT THE USER'S SOLE RISK AND WITHOUT LIMITING BVA'S RIGHTS THE USER RELEASES AND INDEMNIFIES BVN FROM AND AGAINST ALL LOSS SO ARISING.

NOTE
CONTRACTOR TO CHECK AND VERIFY ALL DIMENSIONS ON SITE PRIOR TO COMMENCEMENT OF WORK OR PREPARATION OF SHOP DRAWINGS. DO NOT SCALE THIS DRAWING.

ISSUE	DATE	FOR
A	28/03/18	Issued for SSDA

CONSULTANT
BONACCI GROUP PTY LTD
(02) 8247 8400

CONSULTANT
STEENSEN VARMING
(02) 9967 2200

CONSULTANT
WSP
(02) 9272 5100

CONSULTANT
MBM (02) 9270 1000

CONSULTANT
BLACKETT MAGUIRE AND GOLDSMITH
(02) 9211 7777

PROJECT MANAGER

CBRE
(02) 9333 3333

MANAGING CONTRACTOR



CLIENT




HEALTH INFRASTRUCTURE
CLIENT NUMBER


NHR
PROJECT

NEPEAN
DERBY ST
KINGSWOOD NSW 2747
BVN PROJECT NUMBER

S1607004.INH
DRAWING KEY

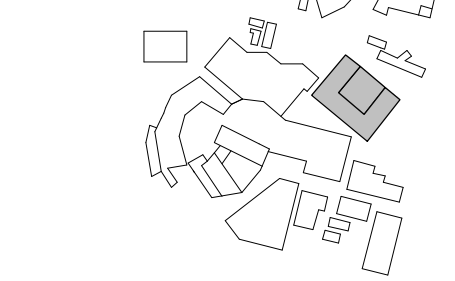

TRUE NORTH PROJECT NORTH

 


SCALE
1:25@B1
STATUS

FOR INFORMATION
DRAWING


COVER SHEET
NHR-BVN-AR-K-DWG
A0 - 100
ISSUE
A

IDENTITY
entry to Penrith signifier

Due to the elevation of the Nepean Hospital to the surrounding ares, the proposed master plan has the opportunity to visually act as a entry signifier or gateway to Penrith.

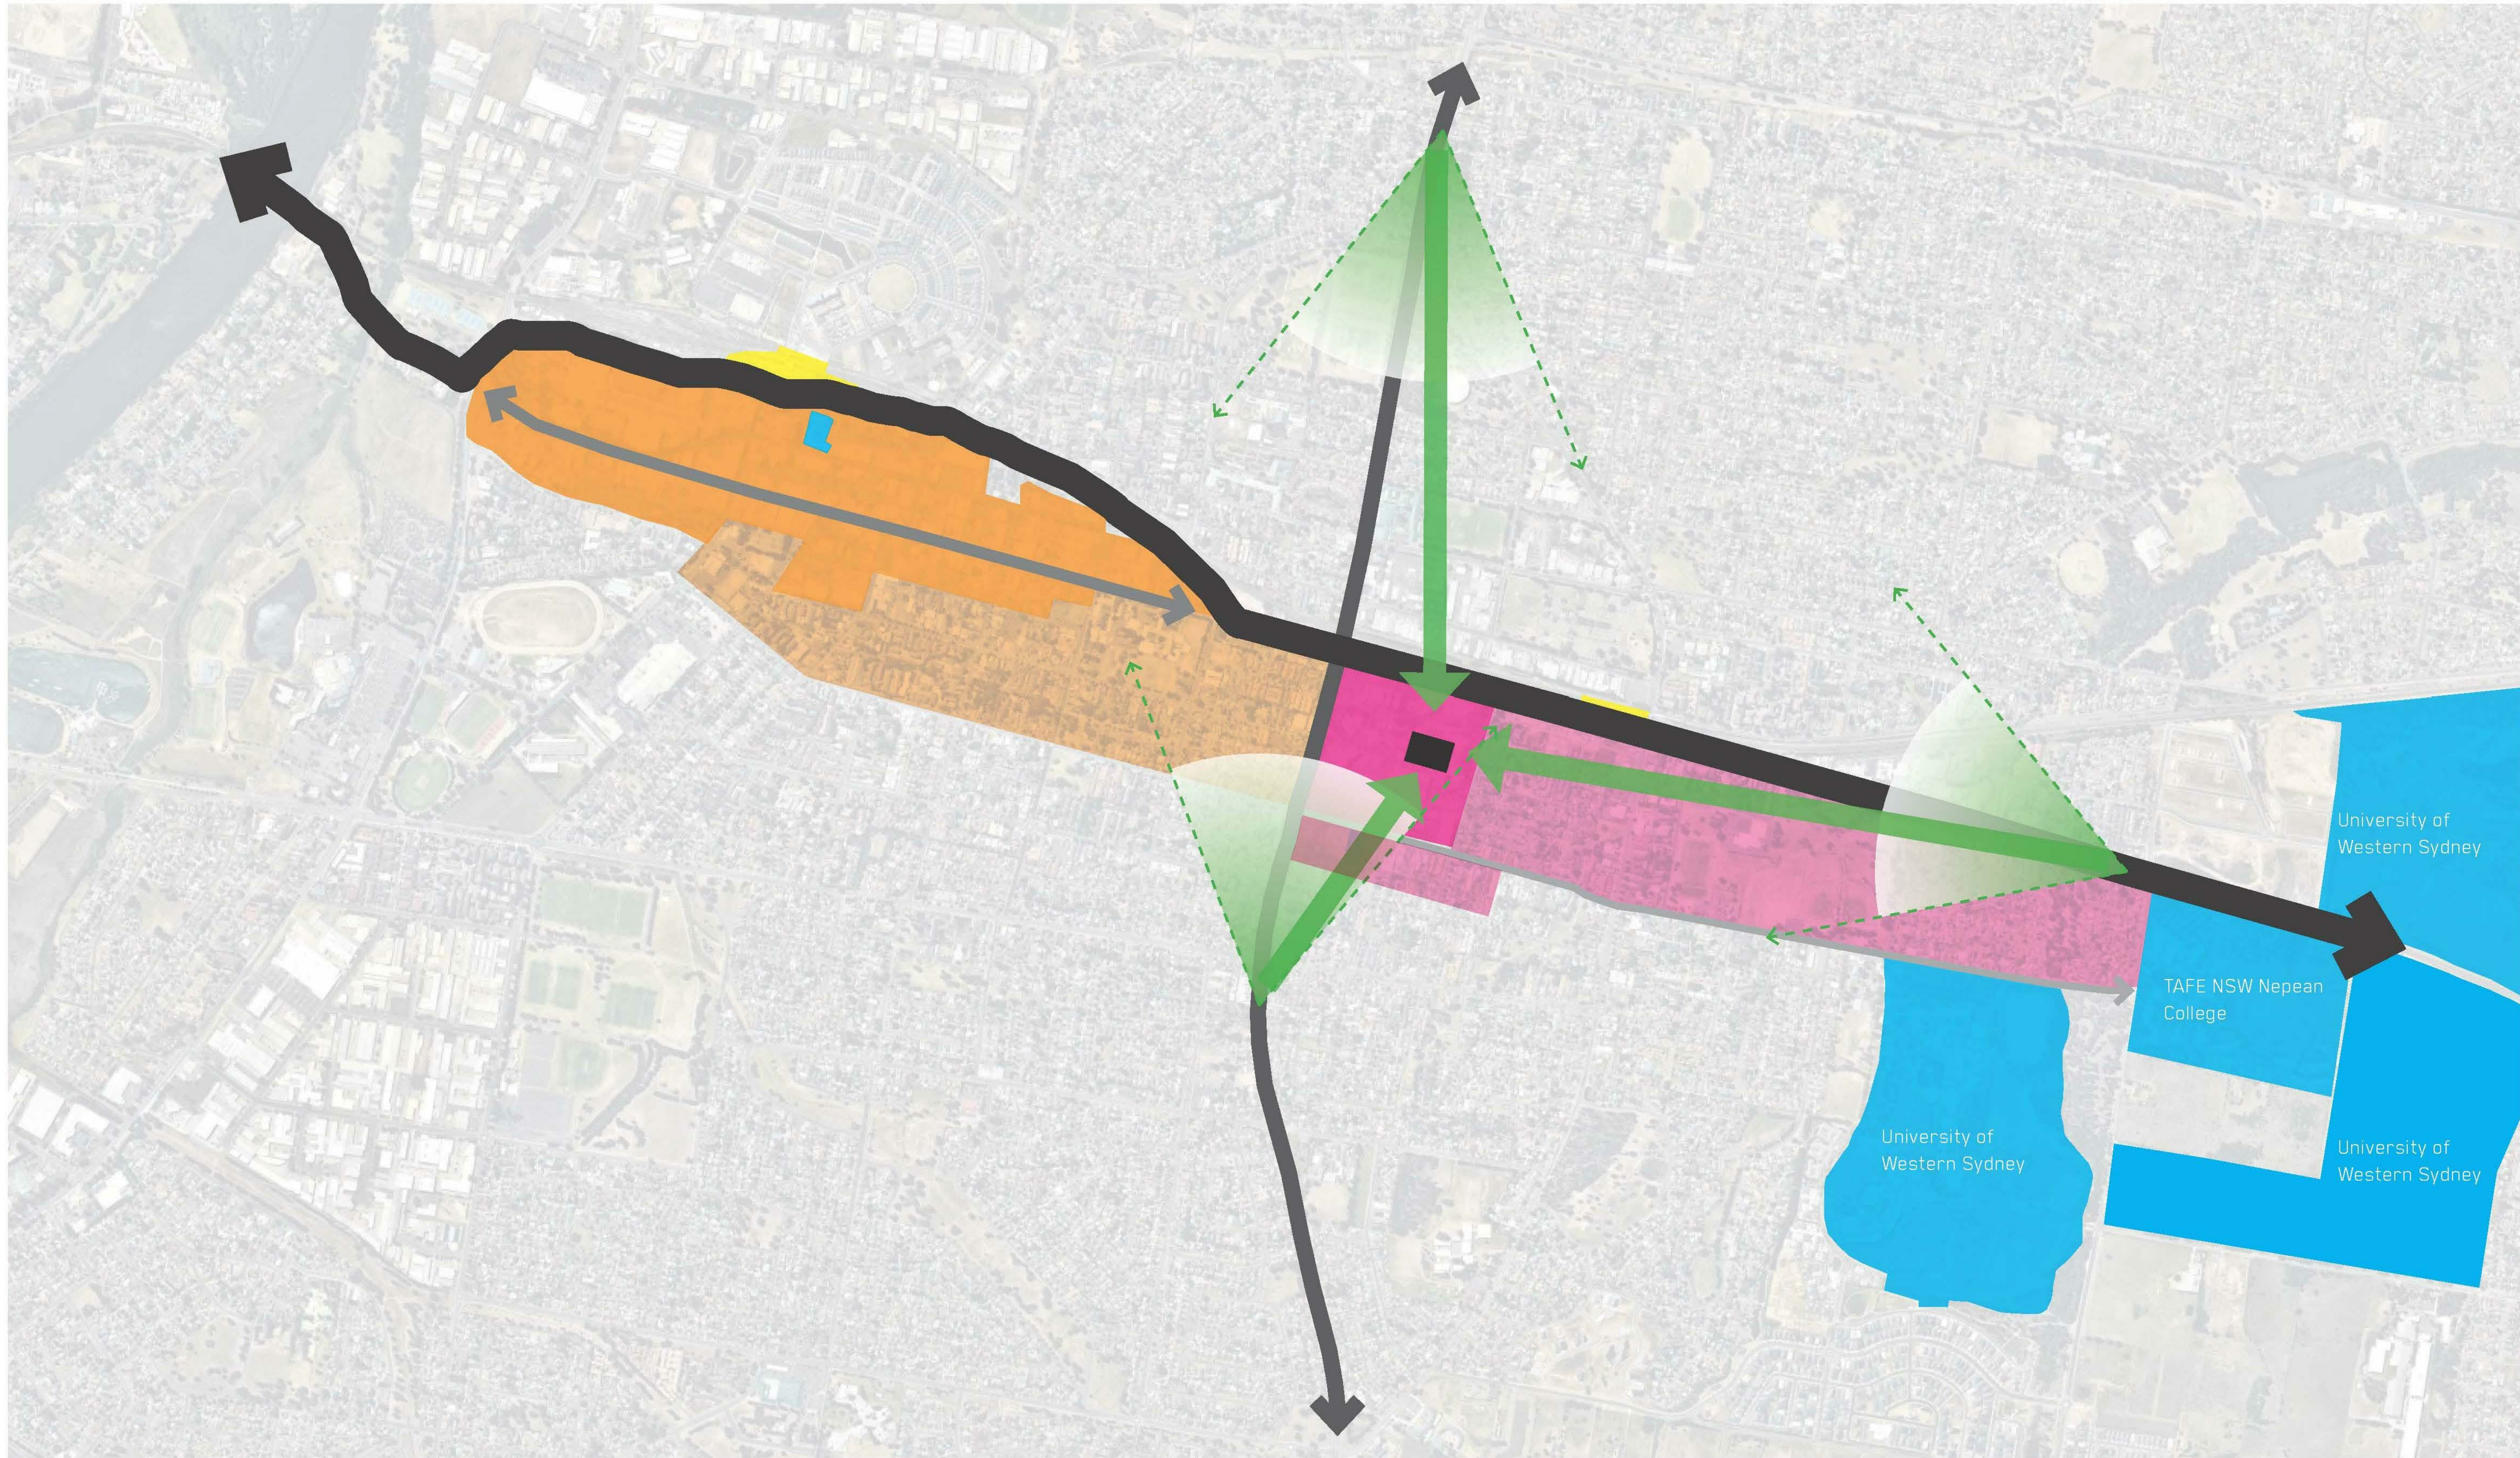


- Tower acting as entry signifier to Penrith town centre
- Penrith town centre
- Train station
- Nepean Hospital
- University of Western Sydney + TAFE NSW Nepean College + University of Sydney Nepean Clinical School

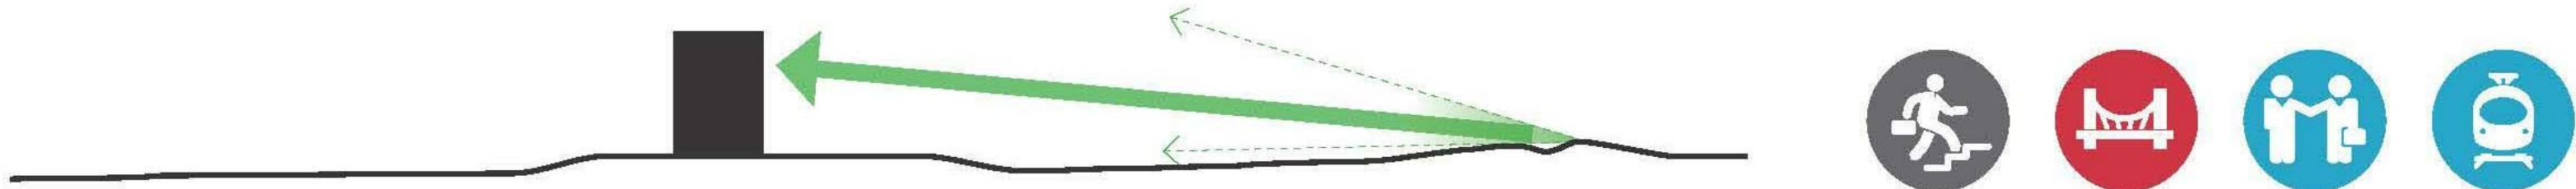

PROPOSED ZONAL MASTERPLAN

- Acute, IPU's, Clinical Support
- Ambulatory Care
- Commercial
- Education/Research/Admin
- Mental Health
- Non-Clinical Support
- Private Hospital
- Car parking
- Green Zone
- Expansion
- Pedestrian Access
- Emergency Vehicles
- Ambulatory Care
- Service Vehicles
- Car park Entrance
- Hospital Pedestrian Spine
- 24 Hour Zone
- Campus Boundary

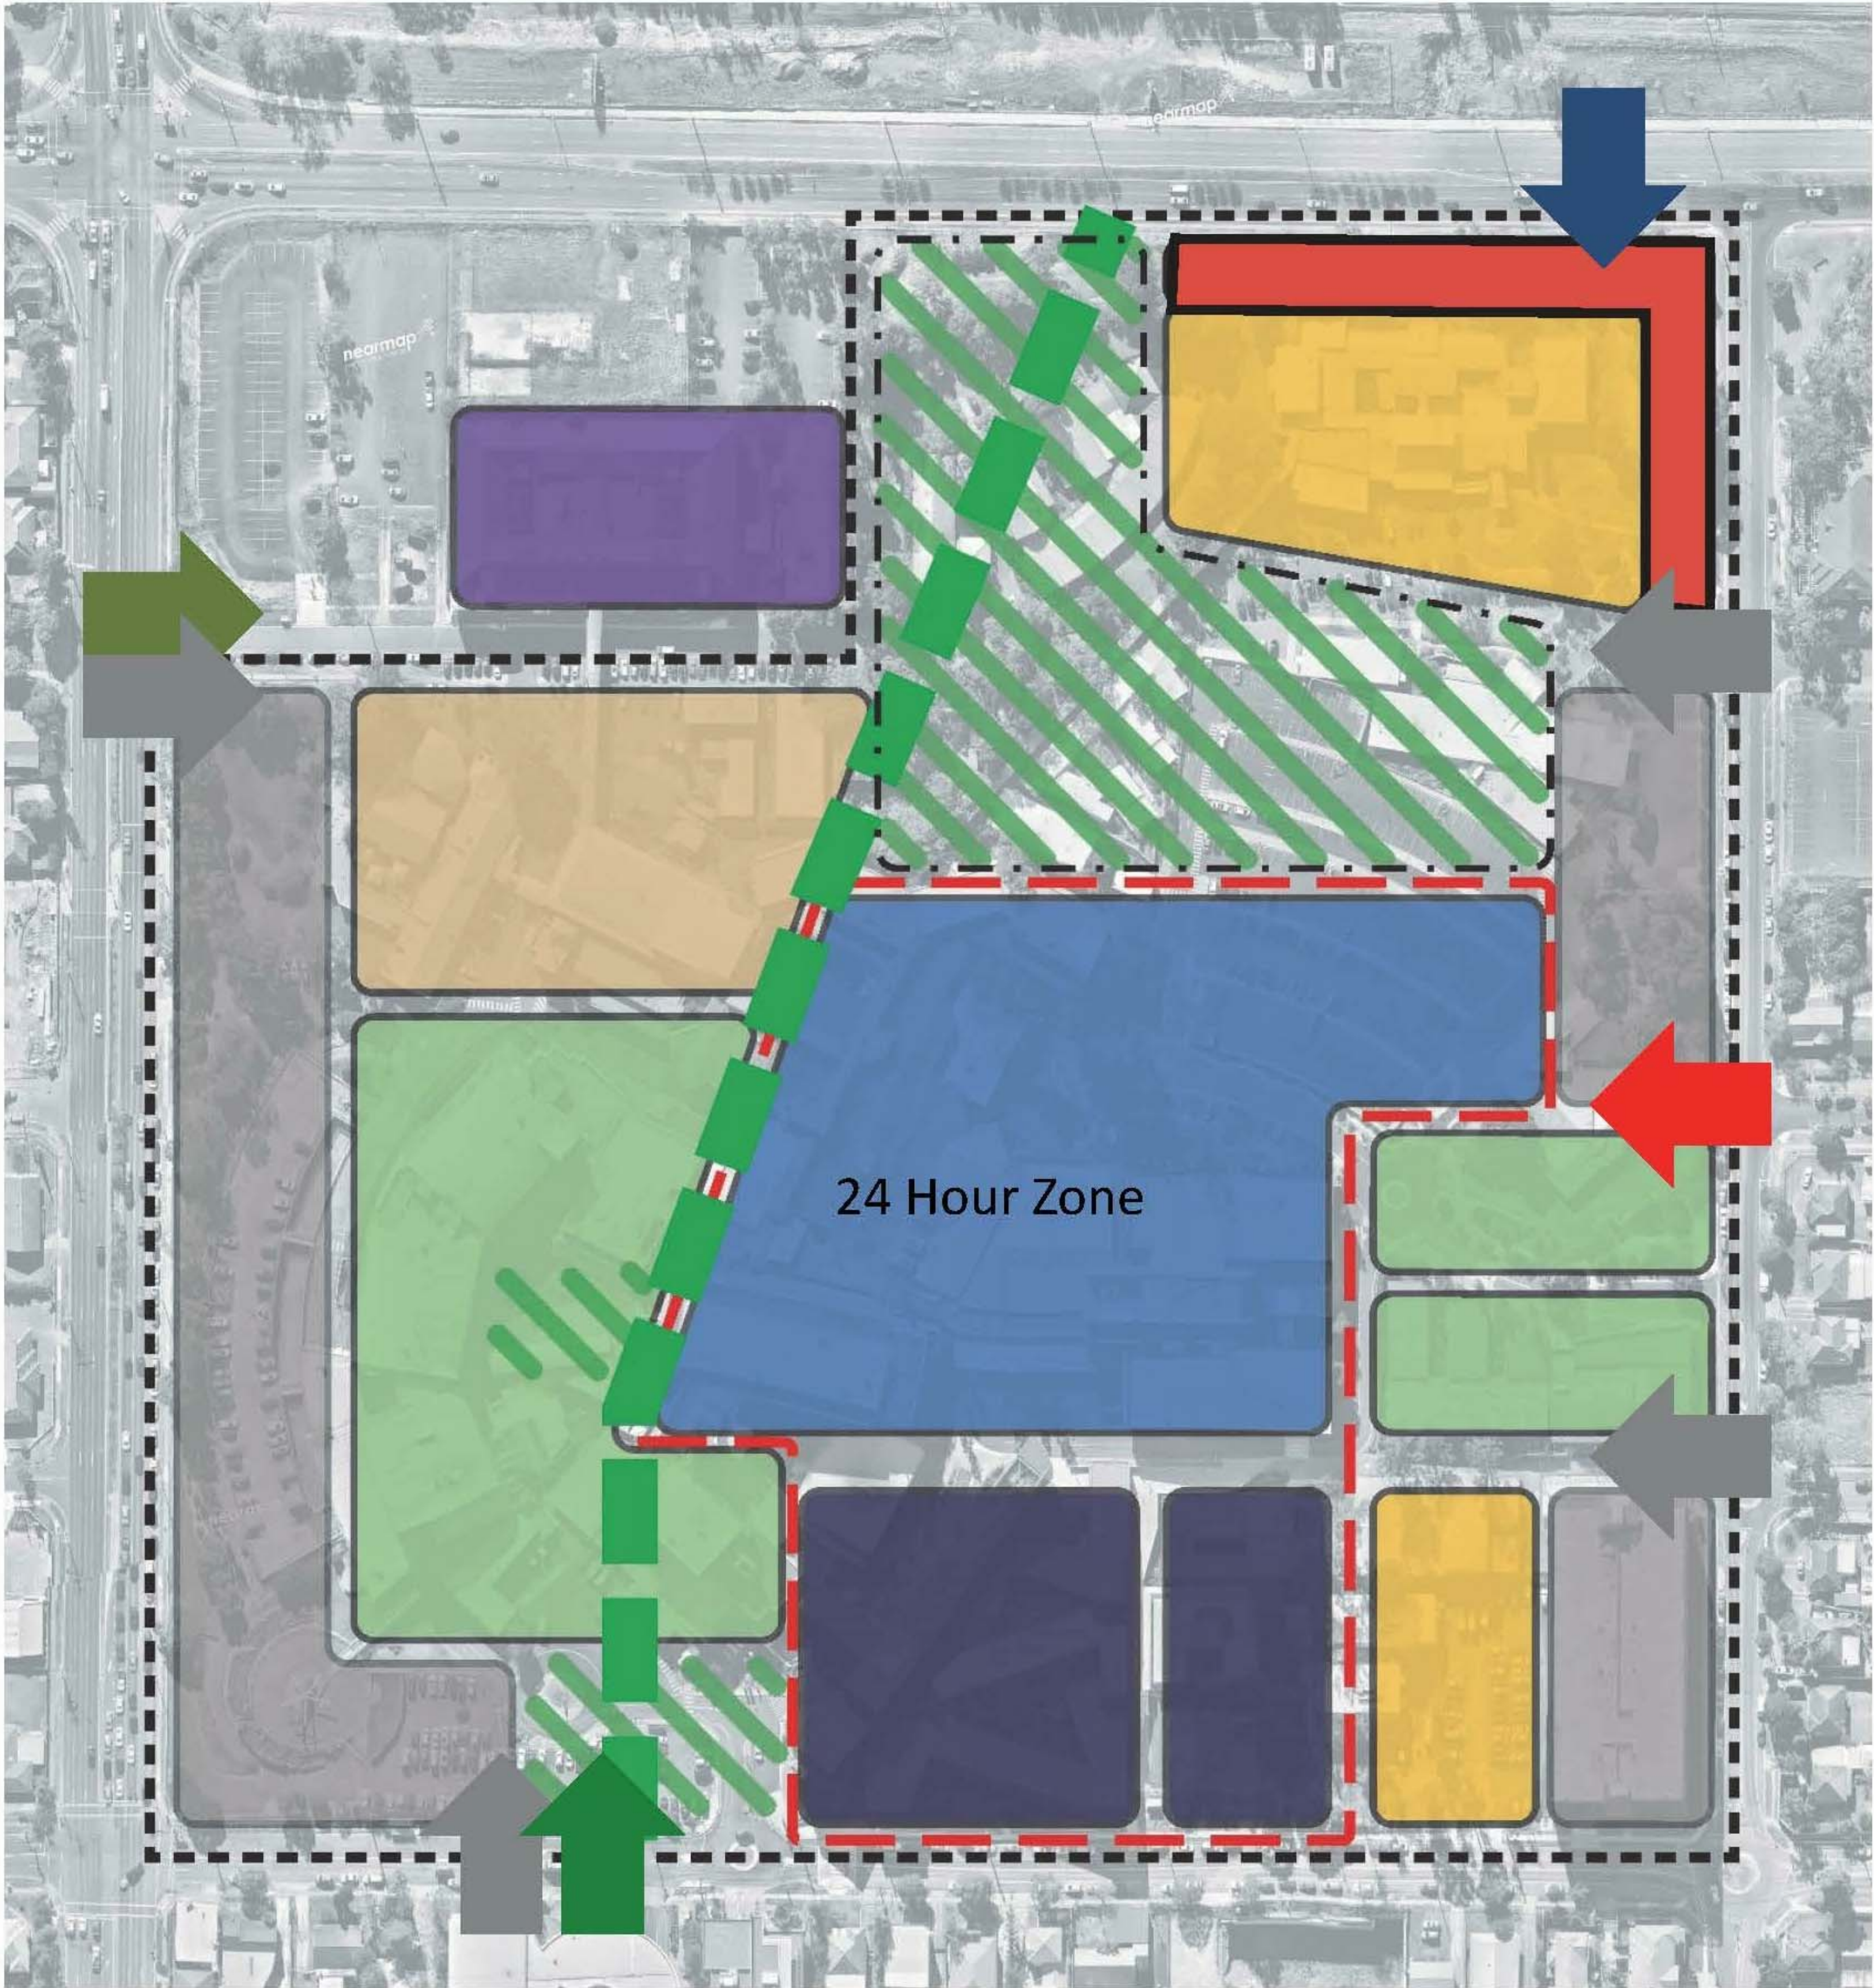

CONSULTANT
BONACCI GROUP PTY LTD
(02) 8247 8400
CONSULTANT
STEENSEN VARMING
(02) 9967 2200
WSP
(02) 9272 5100
CONSULTANT
MBM (02) 9270 1000



CONSULTANT
BLACKETT MAGUIRE AND GOLDSMITH
(02) 9211 7777
PROJECT MANAGER
CBRE
(02) 9333 3333
MANAGING CONTRACTOR
CPB
CONTRACTORS
CLIENT

NSW
GOVERNMENT
Health
Infrastructure

HEALTH INFRASTRUCTURE
CLIENT NUMBER
NHR
PROJECT


NEPEAN
DERBY ST
KINGSWOOD NSW 2747
BVN PROJECT NUMBER


S1607004.INH
DRAWING KEY

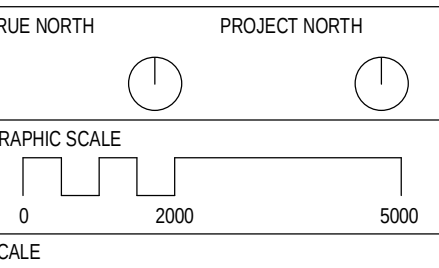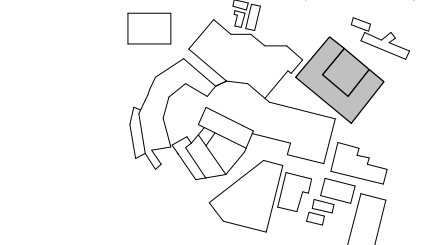

FOR INFORMATION
DRAWING

PROPOSED ZONAL
MASTERPLAN
NHR-BVN-AR-K-DWG
AQ - 102
ISSUE
A

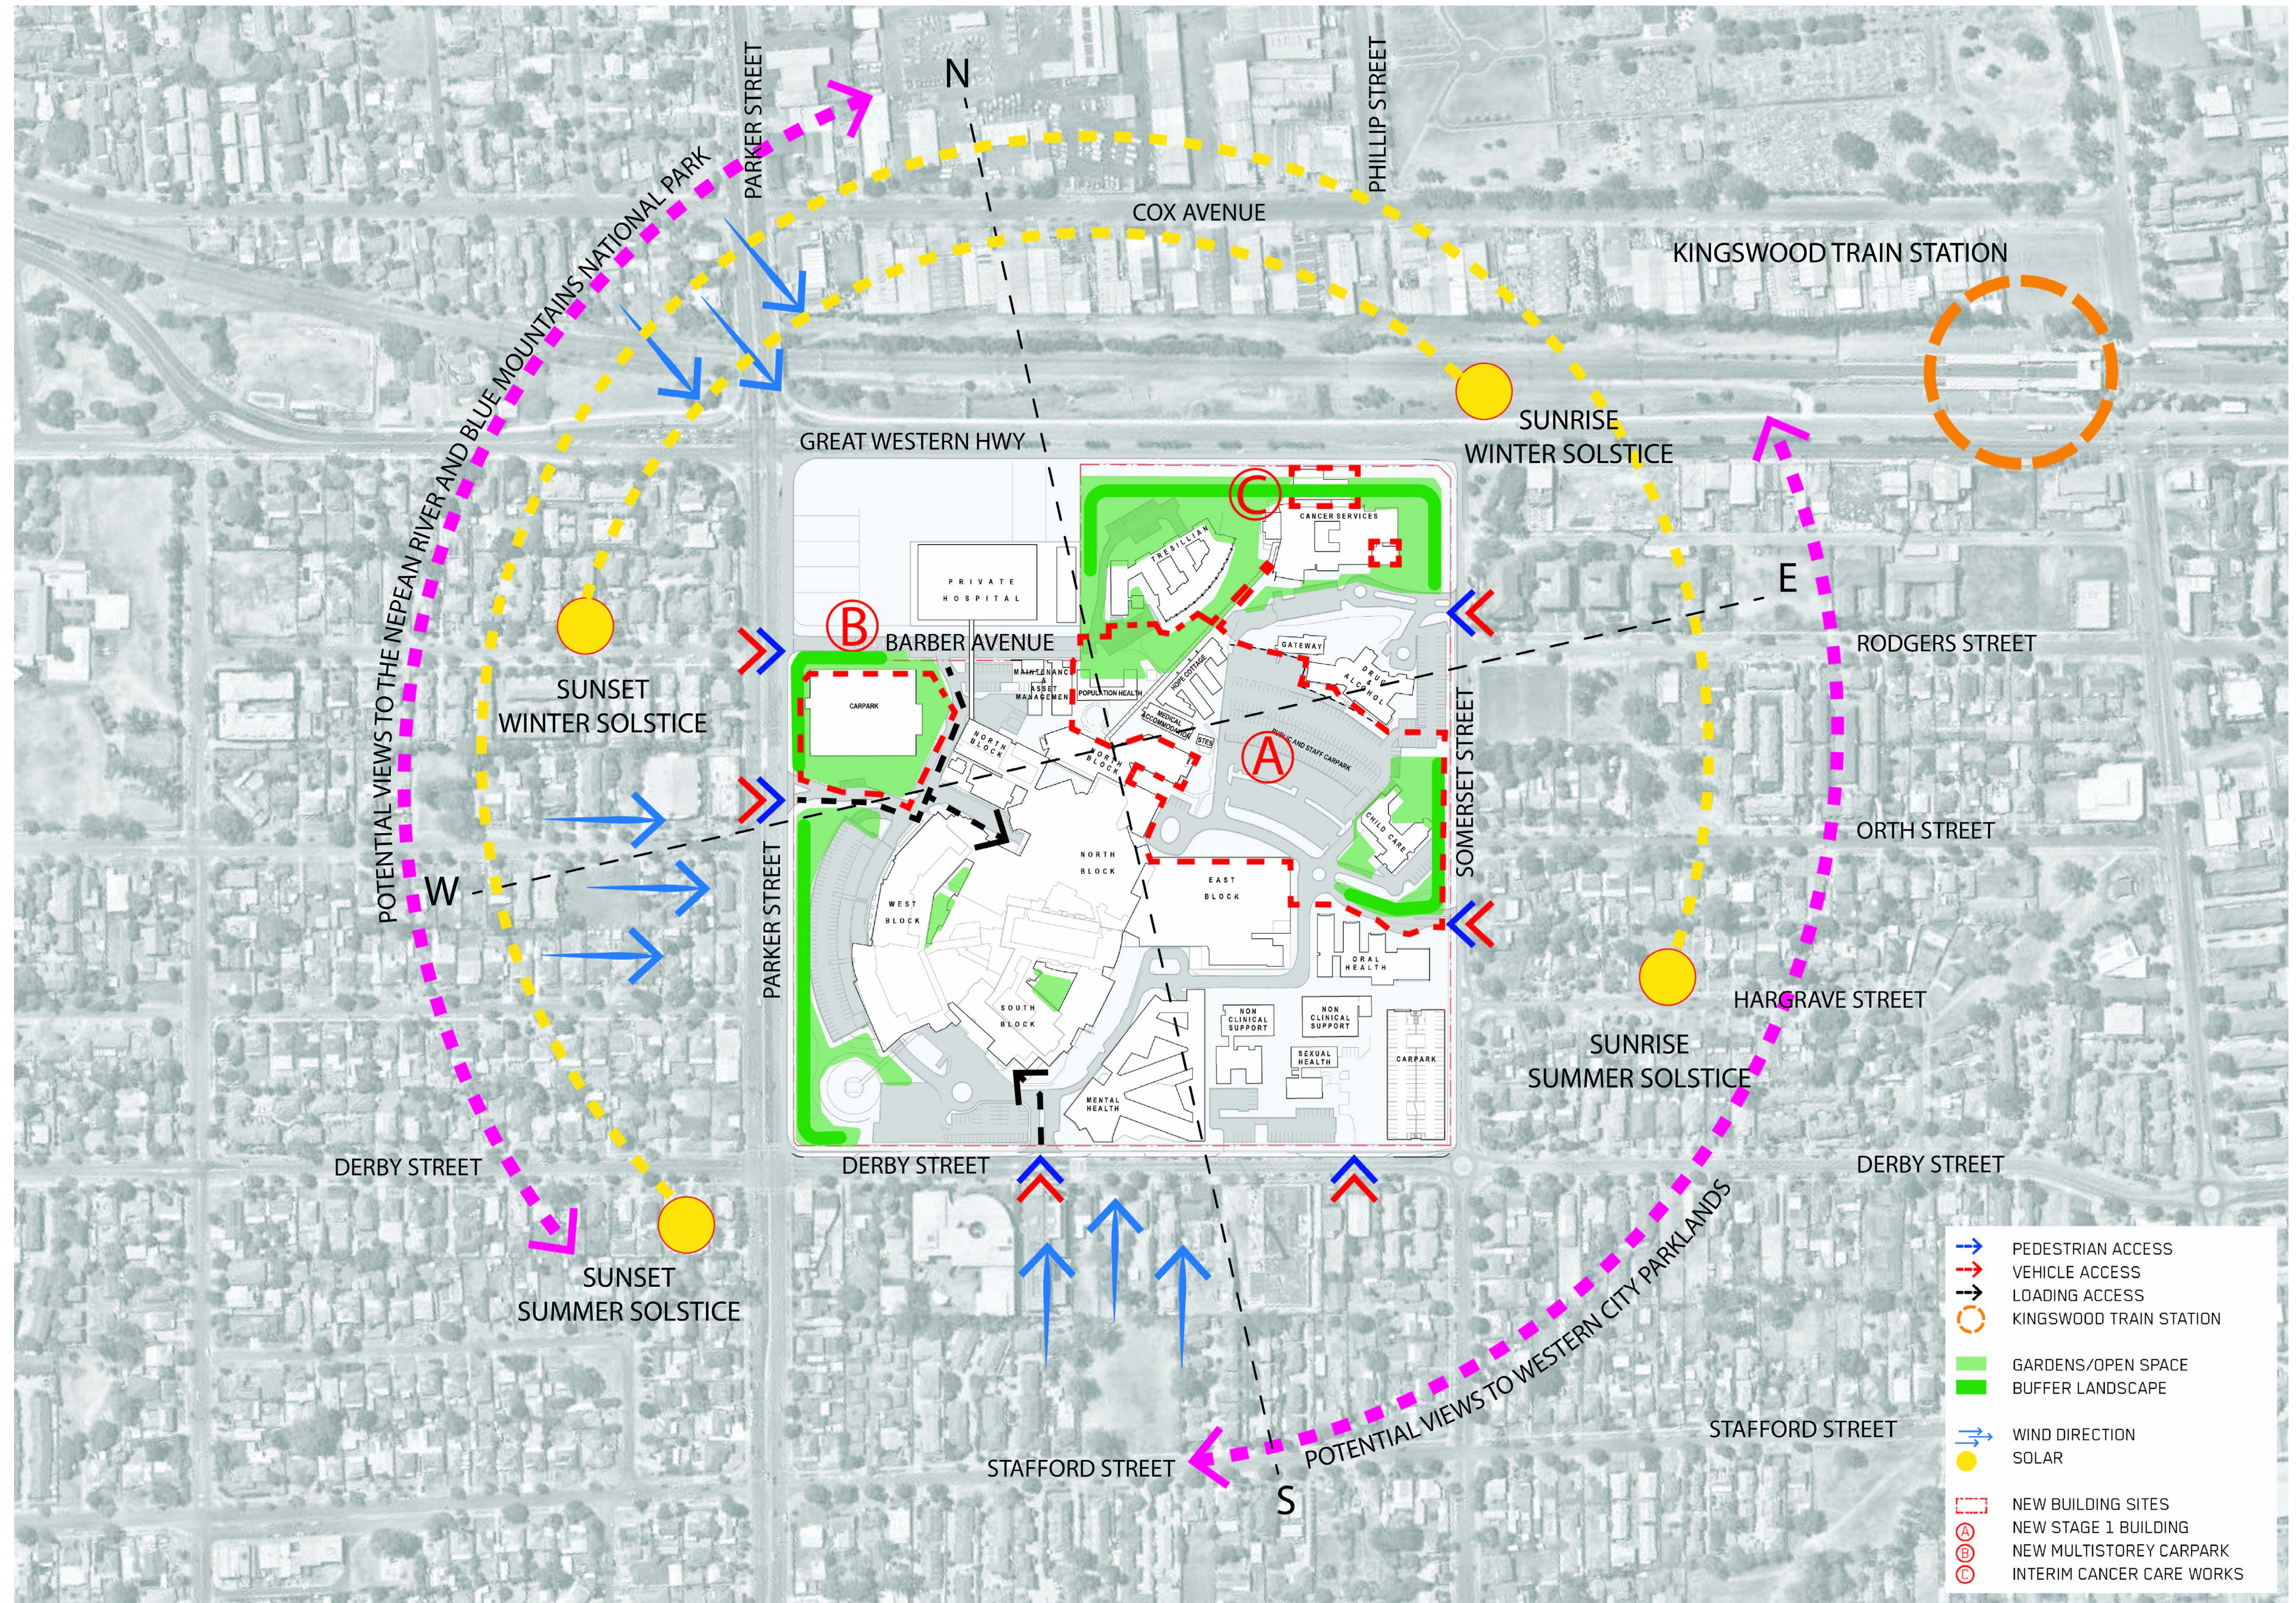

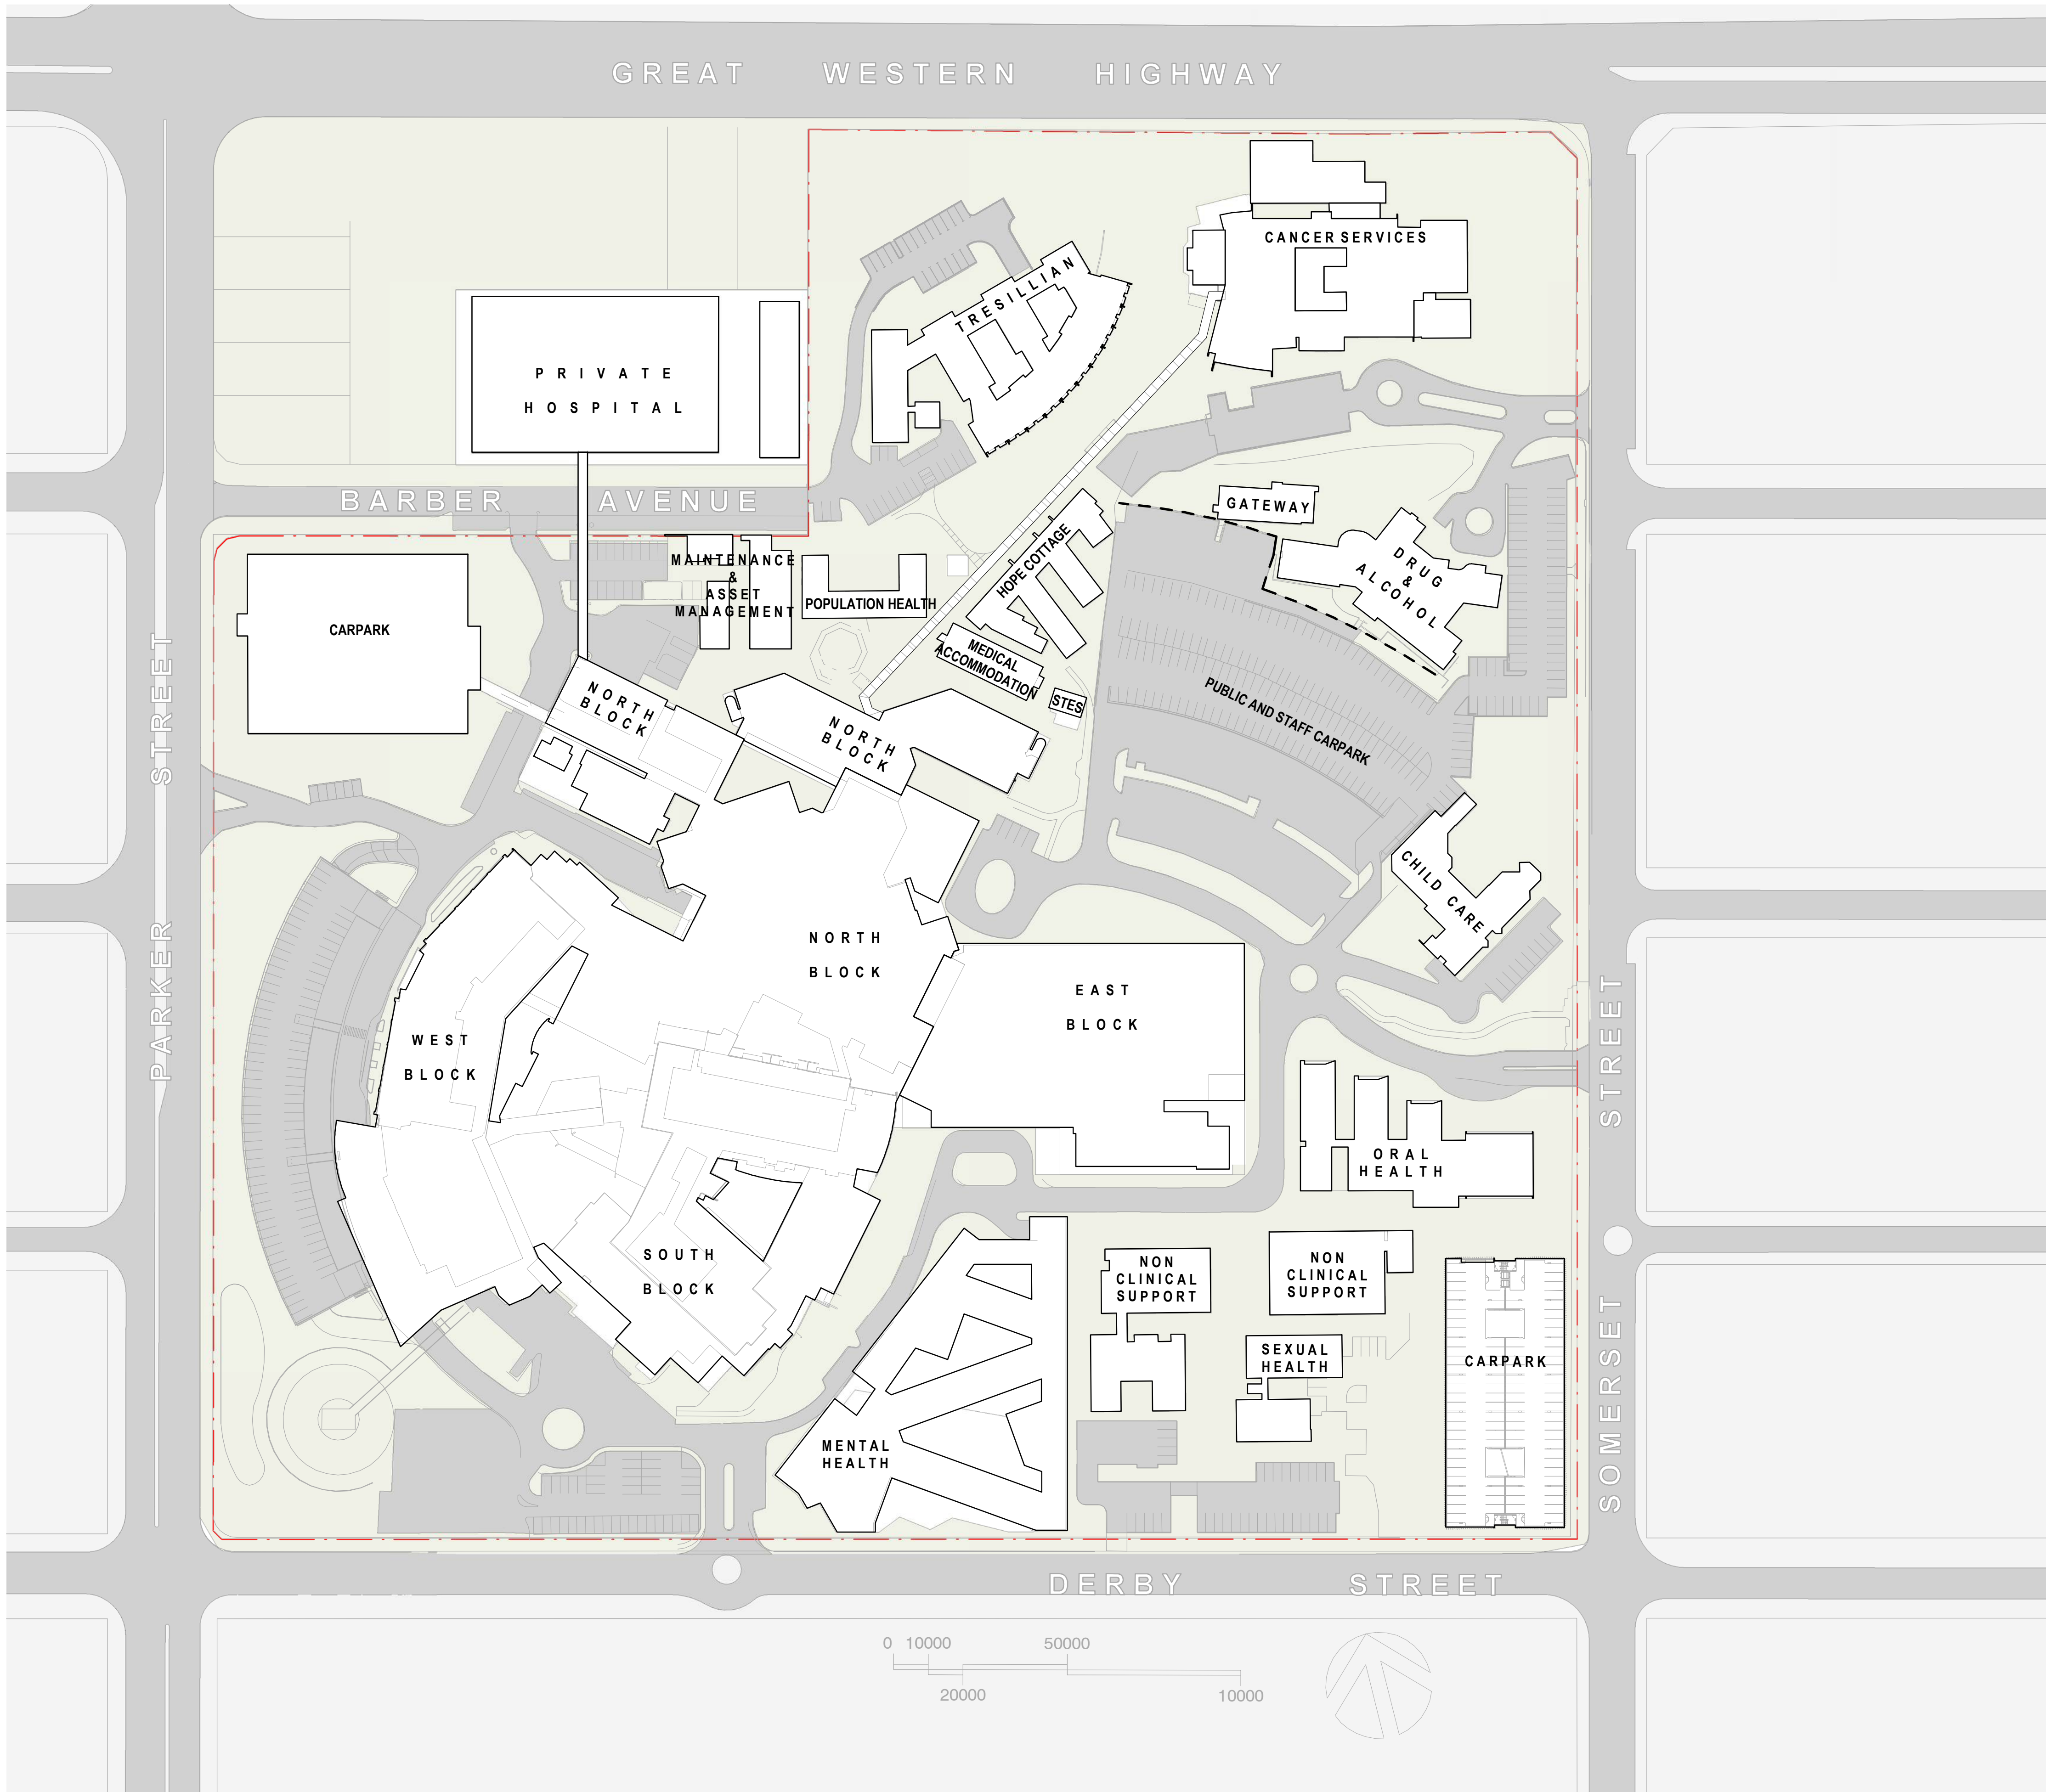

CONSULTANT
BONACCI GROUP PTY LTD
(02) 8247 8400
CONSULTANT
STEENSEN VARMIING
(02) 9967 2200
CONSULTANT
WSP
(02) 9272 5100
CONSULTANT
MBM (02) 9270 1000

CONSULTANT
BLACKETT MAGUIRE AND GOLDSMITH
(02) 9211 7777
PROJECT MANAGER
CBRE
(02) 9333 3333
MANAGING CONTRACTOR




HEALTH INFRASTRUCTURE
CLIENT NUMBER

NHR
PROJECT

NEPEAN
DERBY ST
KINGSWOOD NSW 2747
BVN PROJECT NUMBER

S1607004.INH
DRAWING KEY

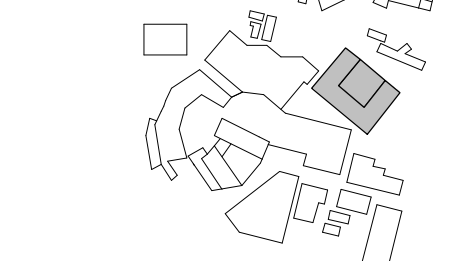


TRUE NORTH PROJECT NORTH

GRAPHIC SCALE
0 2000 5000

SCALE
1: 1000@B1 DO NOT SCALE

STATUS
FOR INFORMATION
DRAWING

CAMPUS PLAN
NHR-BVN-AR-K-DWG
A0 - 104
ISSUE
A

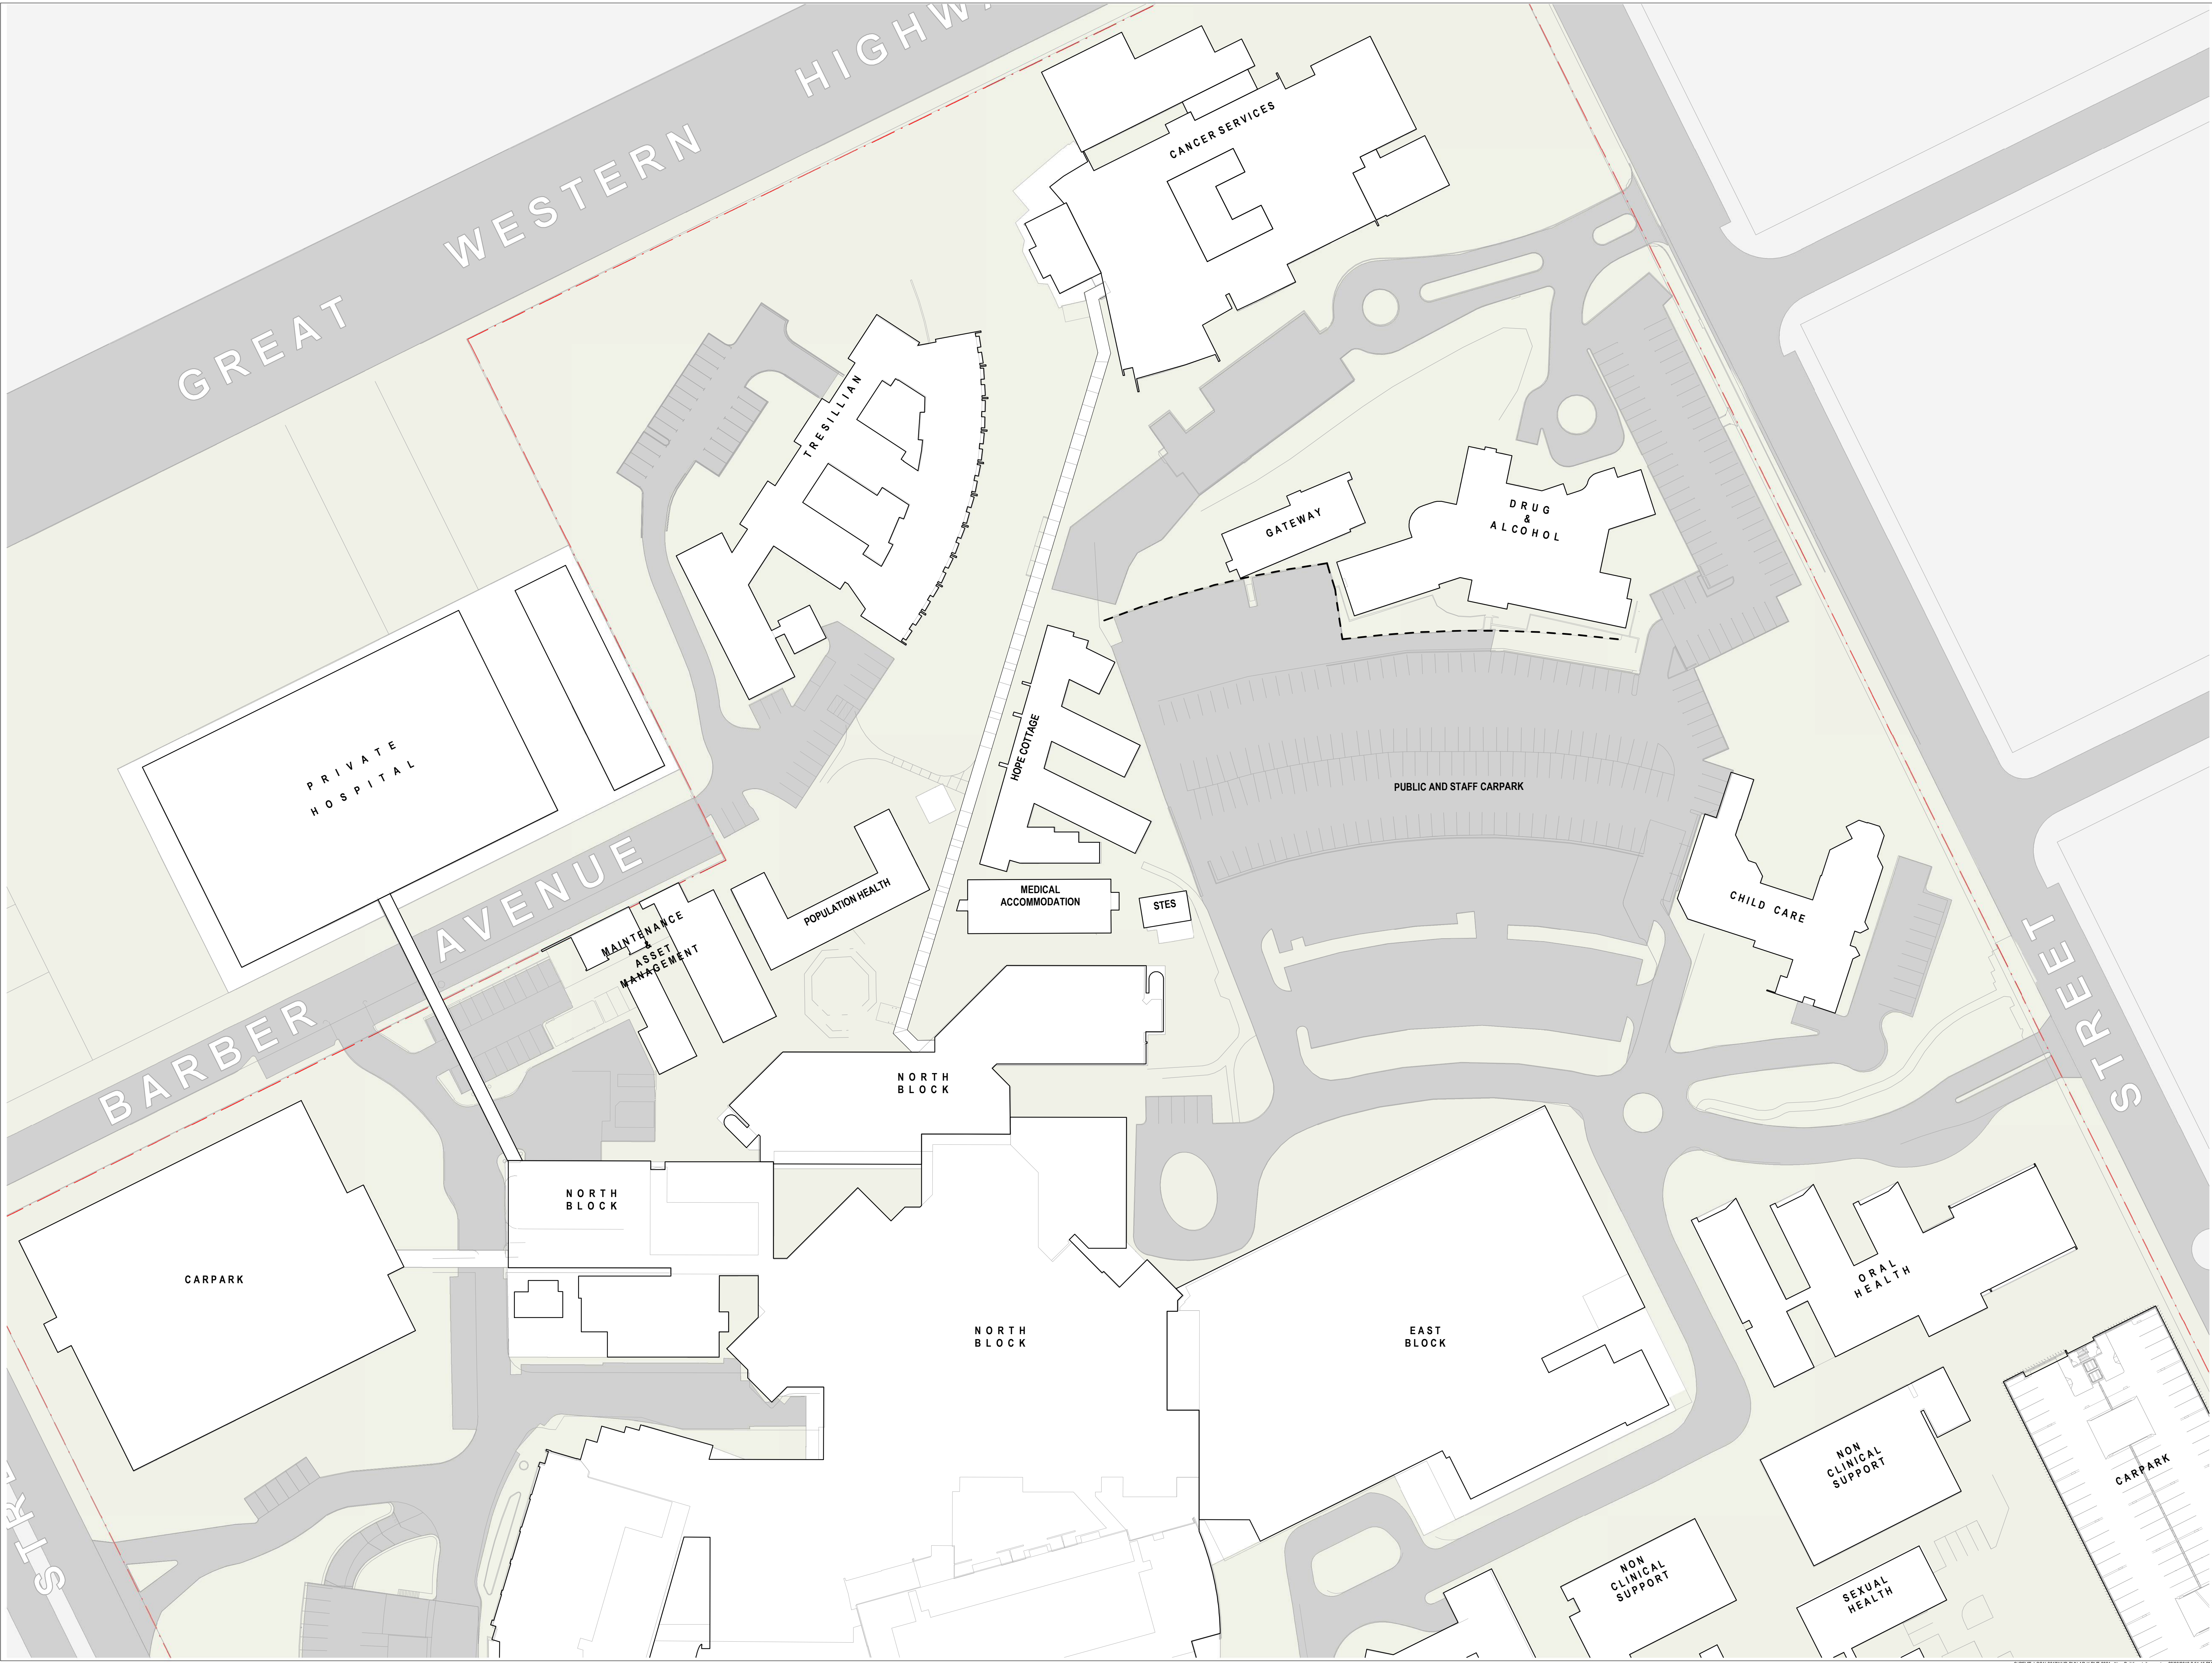

Telephone +61 2 8297 7200
Facsimile +61 2 8297 7299
www.bvn.com.au

INTELLECTUAL PROPERTY
COPYRIGHT BVN ARCHITECTURE PTY LIMITED. UNLESS OTHERWISE
AGREED IN WRITING, ALL RIGHTS TO THE DOCUMENT ARE SUBJECT TO
THE RIGHTS OF BVN ARCHITECTURE PTY LIMITED. THE DOCUMENT MAY ONLY
BE USED FOR THE EXPRESS PURPOSES AND PROJECT FOR WHICH IT
HAS BEEN CREATED AND DELIVERED. AS NOTIFIED IN WRITING BY
BVN ARCHITECTURE PTY LIMITED. ANY UNAUTHORIZED USE, DISSEMINATION
OR REPRODUCTION OF THE DOCUMENT IS PROHIBITED. THE USER RELEASES
BVN ARCHITECTURE PTY LIMITED FROM AND AGAINST ALL LOSS SO ARISING.

NOTE
CONTRACTOR TO CHECK AND VERIFY ALL DIMENSIONS ON SITE PRIOR
TO COMMENCEMENT OF WORK OR PREPARATION OF SHOP DRAWINGS.
DO NOT SCALE THIS DRAWING.

ISSUE	DATE	FOR
A	28/03/18	Issued for SSDA

CONSULTANT
BONACCI GROUP PTY LTD
(02) 8247 8400
CONSULTANT
STEENSEN VARMIING
(02) 9967 2200
WSP
(02) 9272 5100
CONSULTANT
MBM (02) 9270 1000

CONSULTANT
BLACKETT MAGUIRE AND GOLDSMITH
(02) 9211 7777
PROJECT MANAGER
CBRE
(02) 9333 3333
MANAGING CONTRACTOR




HEALTH INFRASTRUCTURE
CLIENT NUMBER

NHR
PROJECT

NEPEAN
DERBY ST
KINGSWOOD NSW 2747
BVN PROJECT NUMBER

S1607004.INH
DRAWING KEY

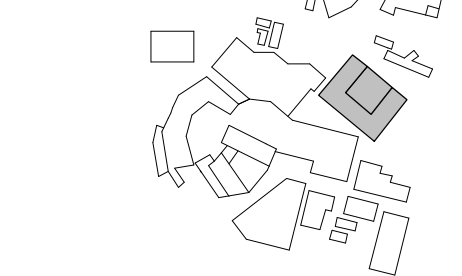


TRUE NORTH PROJECT NORTH

GRAPHIC SCALE
0 2000 5000
SCALE

1:500@B1 DO NOT SCALE
STATUS

FOR INFORMATION
DRAWING

EXISTING SITE PLAN
NHR-BVN-AR-K-DWG
A0 - 105
ISSUE
A

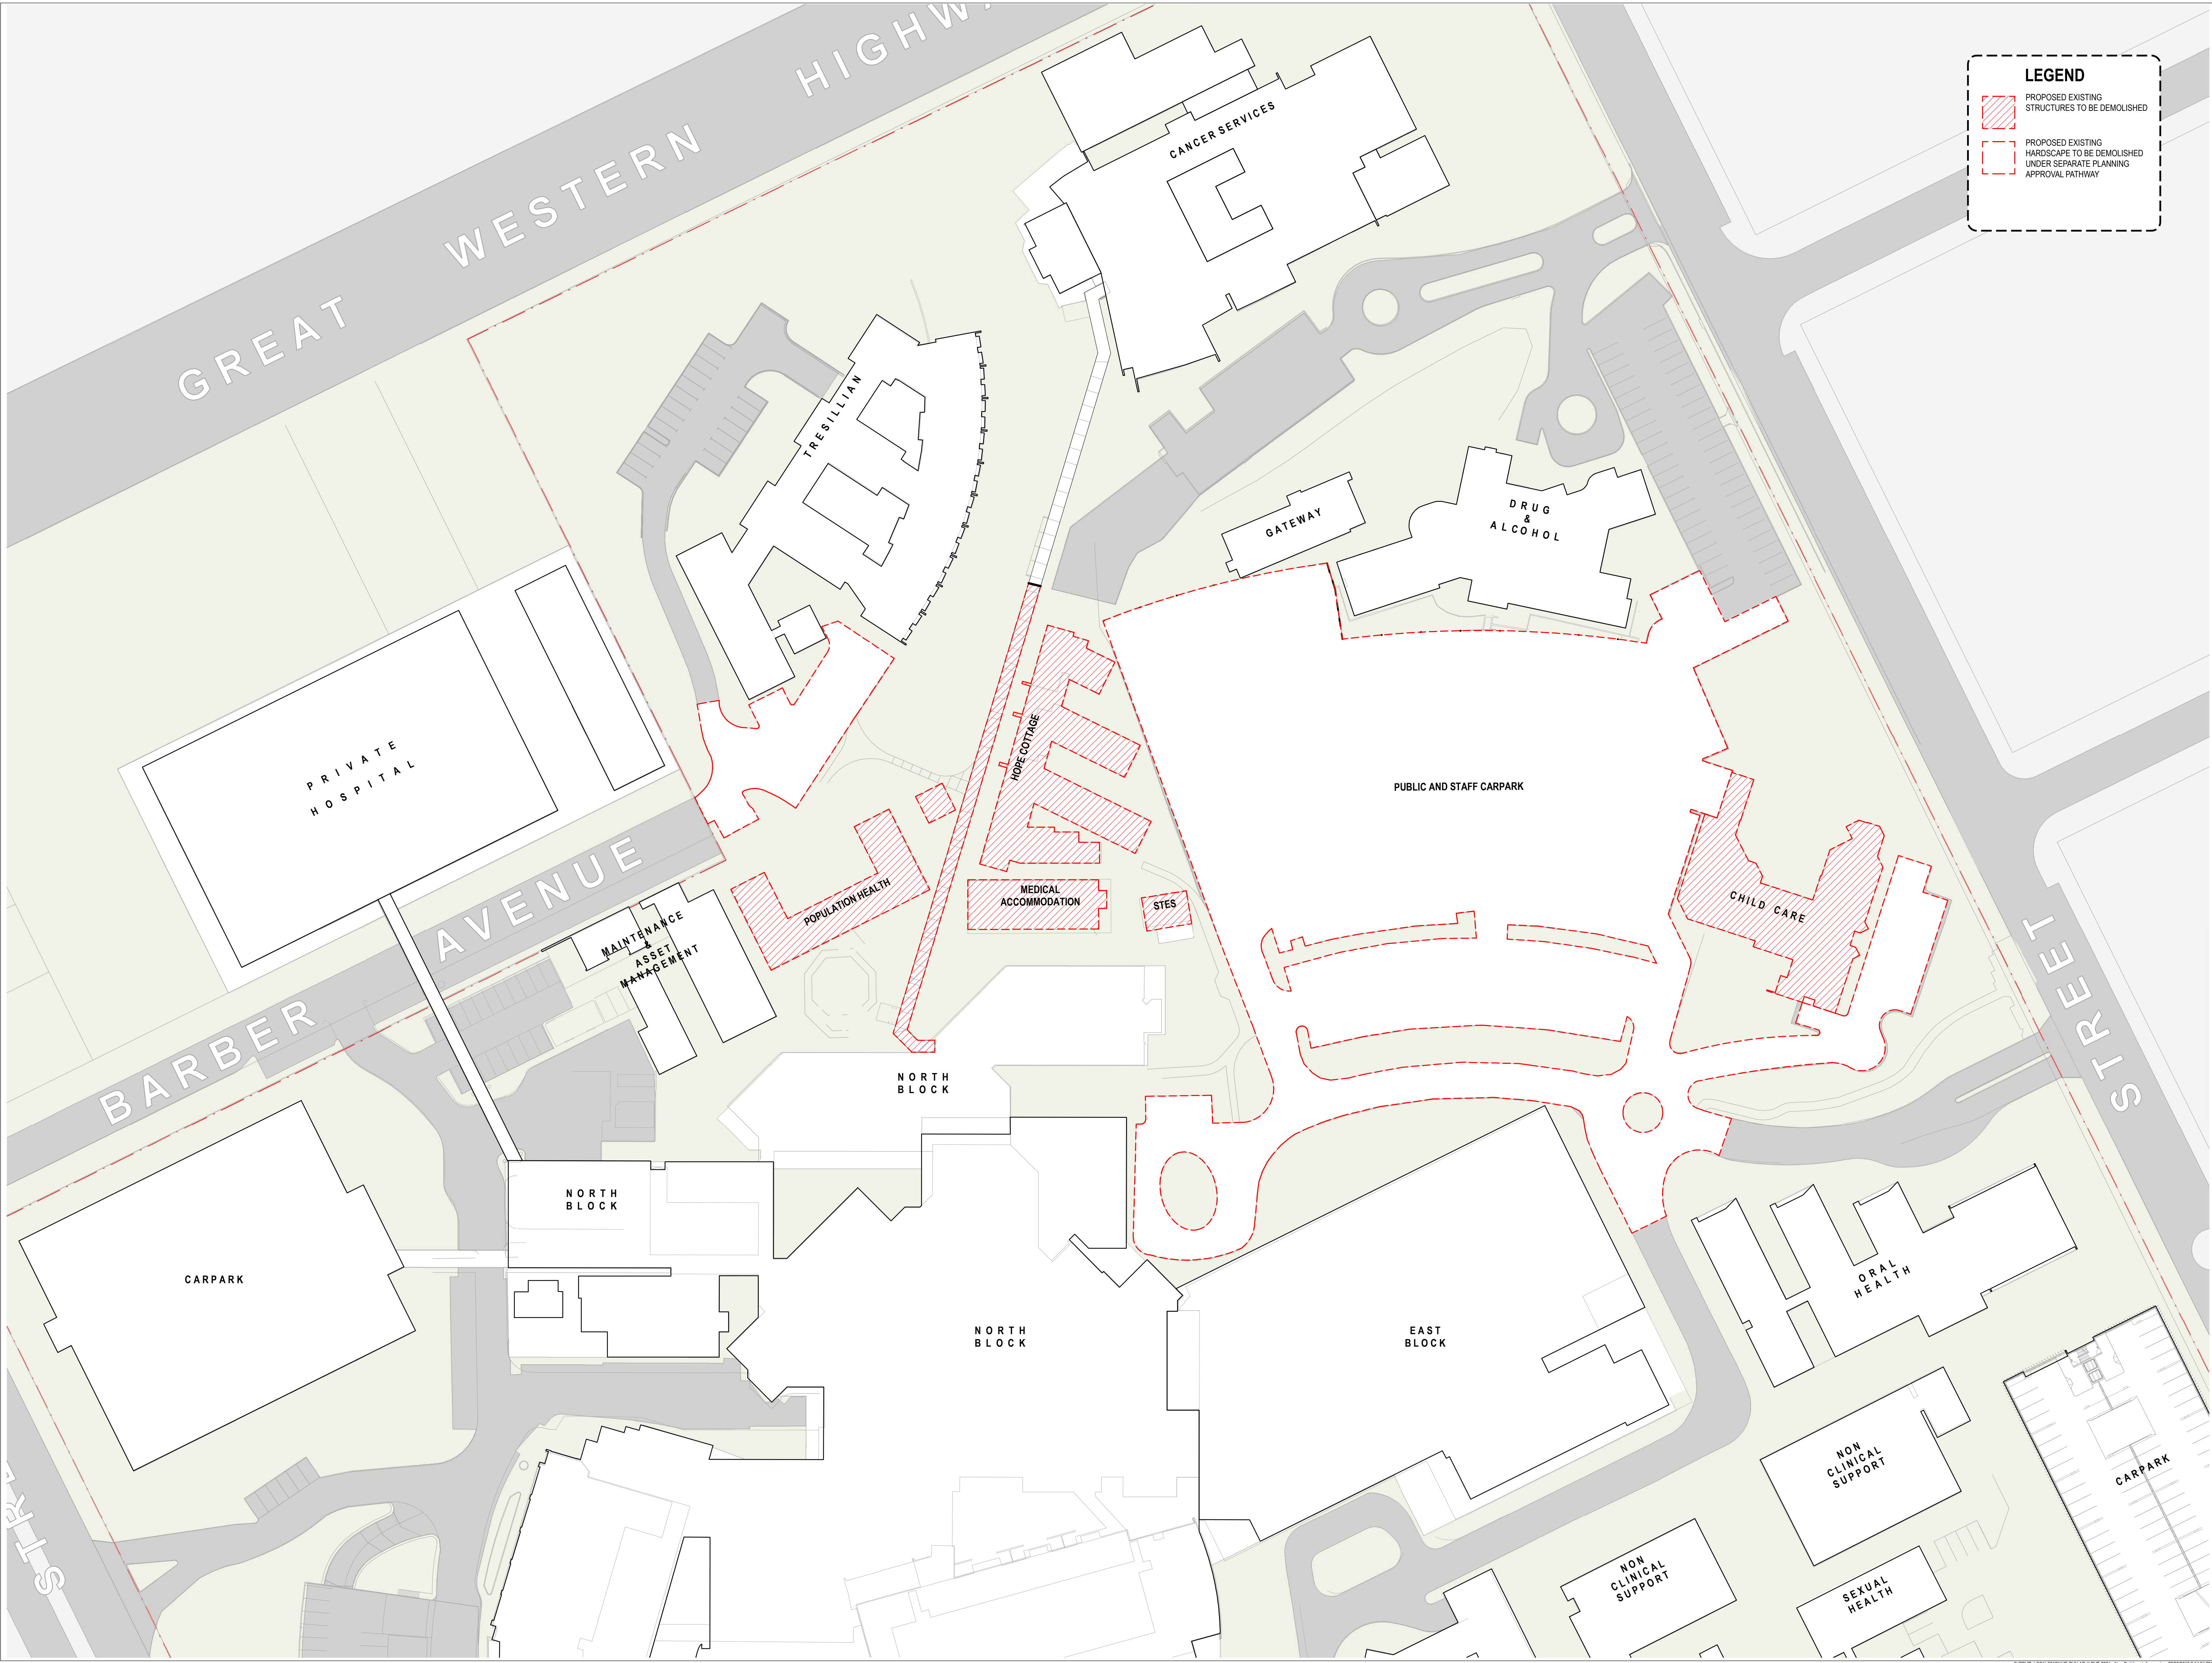

Telephone +61 2 8297 7200
Facsimile +61 2 8297 7299
www.bvn.com.au

INTELLECTUAL PROPERTY
COPYRIGHT BVN ARCHITECTURE PTY LIMITED. UNLESS OTHERWISE AGREED IN WRITING, ALL RIGHTS TO THIS DOCUMENT ARE SUBJECT TO PAYMENT IN FULL OF ALL BVN CHARGES. THIS DOCUMENT MAY ONLY BE USED FOR THE EXPRESS PURPOSE AND PROJECT FOR WHICH IT HAS BEEN CREATED AND DELIVERED. AS NOTIFIED IN WRITING BY BVN AND THIS DOCUMENT MAY NOT BE COPIED, REPRODUCED, OR ANY UNAUTHORIZED USE OF THIS DOCUMENT BEAT THE USER'S SOLE RISK AND WITHOUT LIMITING BVN'S RIGHTS THE USER RELEASES AND INDEMNIFIES BVN FROM AND AGAINST ALL LOSS SO ARISING.

NOTE
CONTRACTOR TO CHECK AND VERIFY ALL DIMENSIONS ON SITE PRIOR TO COMMENCEMENT OF WORK OR PREPARATION OF SHOP DRAWINGS. DO NOT SCALE THIS DRAWING.

ISSUE	DATE	FOR
A	28/03/18	Issued for SSDA

CONSULTANT
BONACCI GROUP PTY LTD
(02) 8247 8400

CONSULTANT
STEENSEN VARMIING
(02) 9967 2200

WSP
(02) 9272 5100

CONSULTANT
MBM (02) 9270 1000

CONSULTANT
BLACKETT MAGUIRE AND GOLDSMITH
(02) 9211 7777

PROJECT MANAGER
CBRE
(02) 9333 3333

MANAGING CONTRACTOR

CLIENT

Health Infrastructure

HEALTH INFRASTRUCTURE
CLIENT NUMBER

NHR
PROJECT

NEPEAN
DERBY ST
KINGSWOOD NSW 2747
BVN PROJECT NUMBER
S1607004.INH

DRAWING KEY

TRUE NORTH PROJECT NORTH


GRAPHIC SCALE
0 2000 5000
SCALE
1:500@B1 DO NOT SCALE
STATUS

FOR INFORMATION
DRAWING

DEMOLITION PLAN
NHR-BVN-AR-K-DWG
A0 - 106

ISSUE
A

© BENTLEY LOCALIST/INR/BVN-AR-K-DWG-0001 - New Building.sphx.rvt 28/03/2018 1:54:24 PM

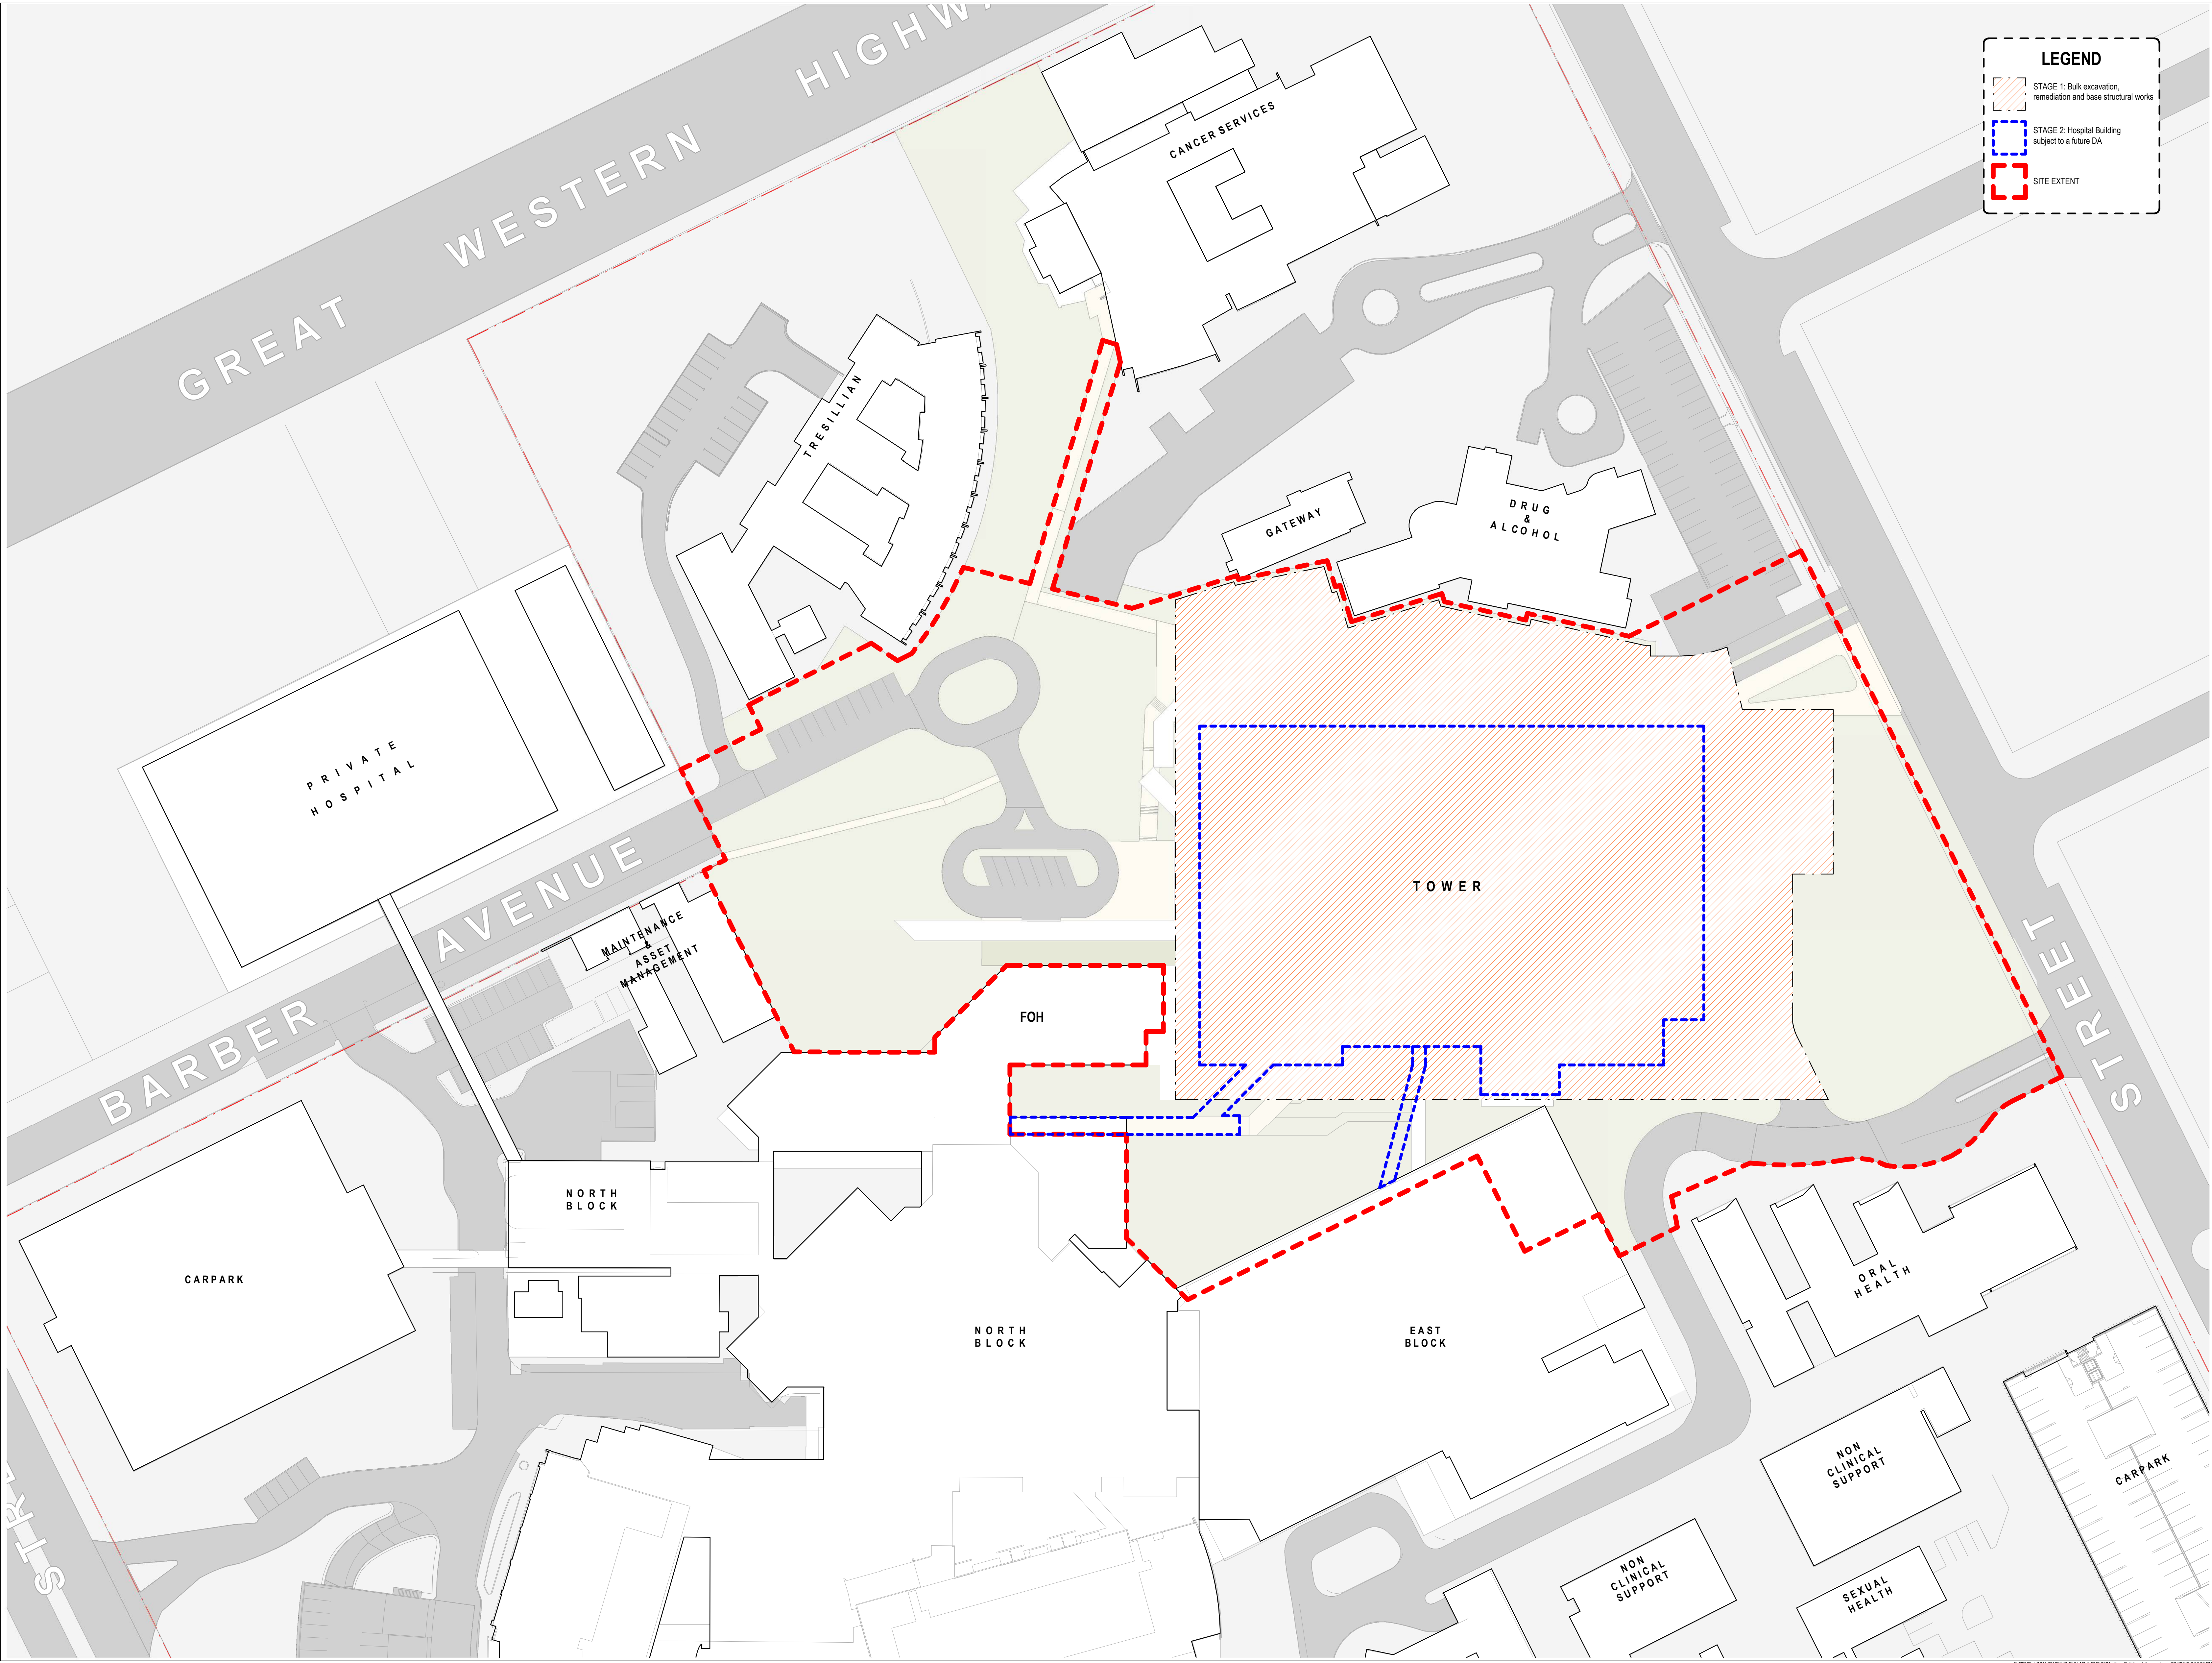

LEGEND

STAGE 1: Bulk excavation, remediation and base structural works

STAGE 2: Hospital Building subject to a future DA

SITE EXTENT

BVN

Telephone +61 2 8297 7200
Facsimile +61 2 8297 7299
www.bvn.com.au

INTELLECTUAL PROPERTY
COPYRIGHT BVN ARCHITECTURE PTY LIMITED. UNLESS OTHERWISE AGREED IN WRITING, ALL RIGHTS TO THIS DOCUMENT ARE SUBJECT TO PAYMENT IN FULL OF ALL CHARGES. THIS DOCUMENT MAY ONLY BE USED FOR THE EXPRESS PURPOSES AND PROJECT FOR WHICH IT HAS BEEN CREATED AND DELIVERED. AS NOTIFIED IN WRITING BY BVN AND THE DOCUMENT MAY NOT BE COPIED, REPRODUCED, OR ANY UNAUTHORIZED USE OF THIS DOCUMENT BY THE USER SHALL BE AT THE USER'S SOLE RISK AND WITHOUT LIMITING BVN'S RIGHTS IN THE USER RELEASES AND RECOVERIES BVN FROM AND AGAINST ALL LOSS SO ARISING.

NOTE
CONTRACTOR TO CHECK AND VERIFY ALL DIMENSIONS ON SITE PRIOR TO COMMENCEMENT OF WORK OR PREPARATION OF SHOP DRAWINGS. DO NOT SCALE THIS DRAWING.

ISSUE	DATE	FOR
A	28/03/18	Issued for SSDA

CONSULTANT
BONACCI GROUP PTY LTD
(02) 8247 8400

CONSULTANT
STEENSEN VARMING
(02) 9967 2200

CONSULTANT
WSP
(02) 9272 5100

CONSULTANT
MBM (02) 9270 1000

CONSULTANT
BLACKETT MAGUIRE AND GOLDSMITH
(02) 9211 7777

PROJECT MANAGER
CBRE
(02) 9333 3333

MANAGING CONTRACTOR
CPB
CONTRACTORS


CLIENT
NSW Health Infrastructure

NSW Health Infrastructure

HEALTH INFRASTRUCTURE
CLIENT NUMBER
NHR
PROJECT

NEPEAN
DERBY ST
KINGSWOOD NSW 2747
BVN PROJECT NUMBER

S1607004.INH
DRAWING KEY

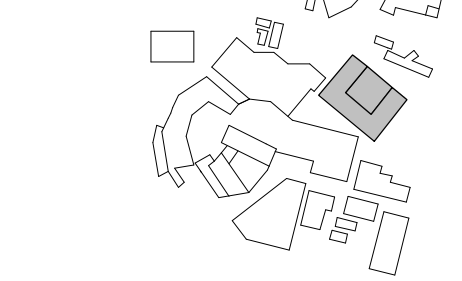

TRUE NORTH PROJECT NORTH

GRAPHIC SCALE
0 2000 5000


SCALE
1:500@B1
DO NOT SCALE

STATUS
FOR INFORMATION
DRAWING

STAGING PLAN

NHR-BVN-AR-K-DWG
A0 - 107

ISSUE
A

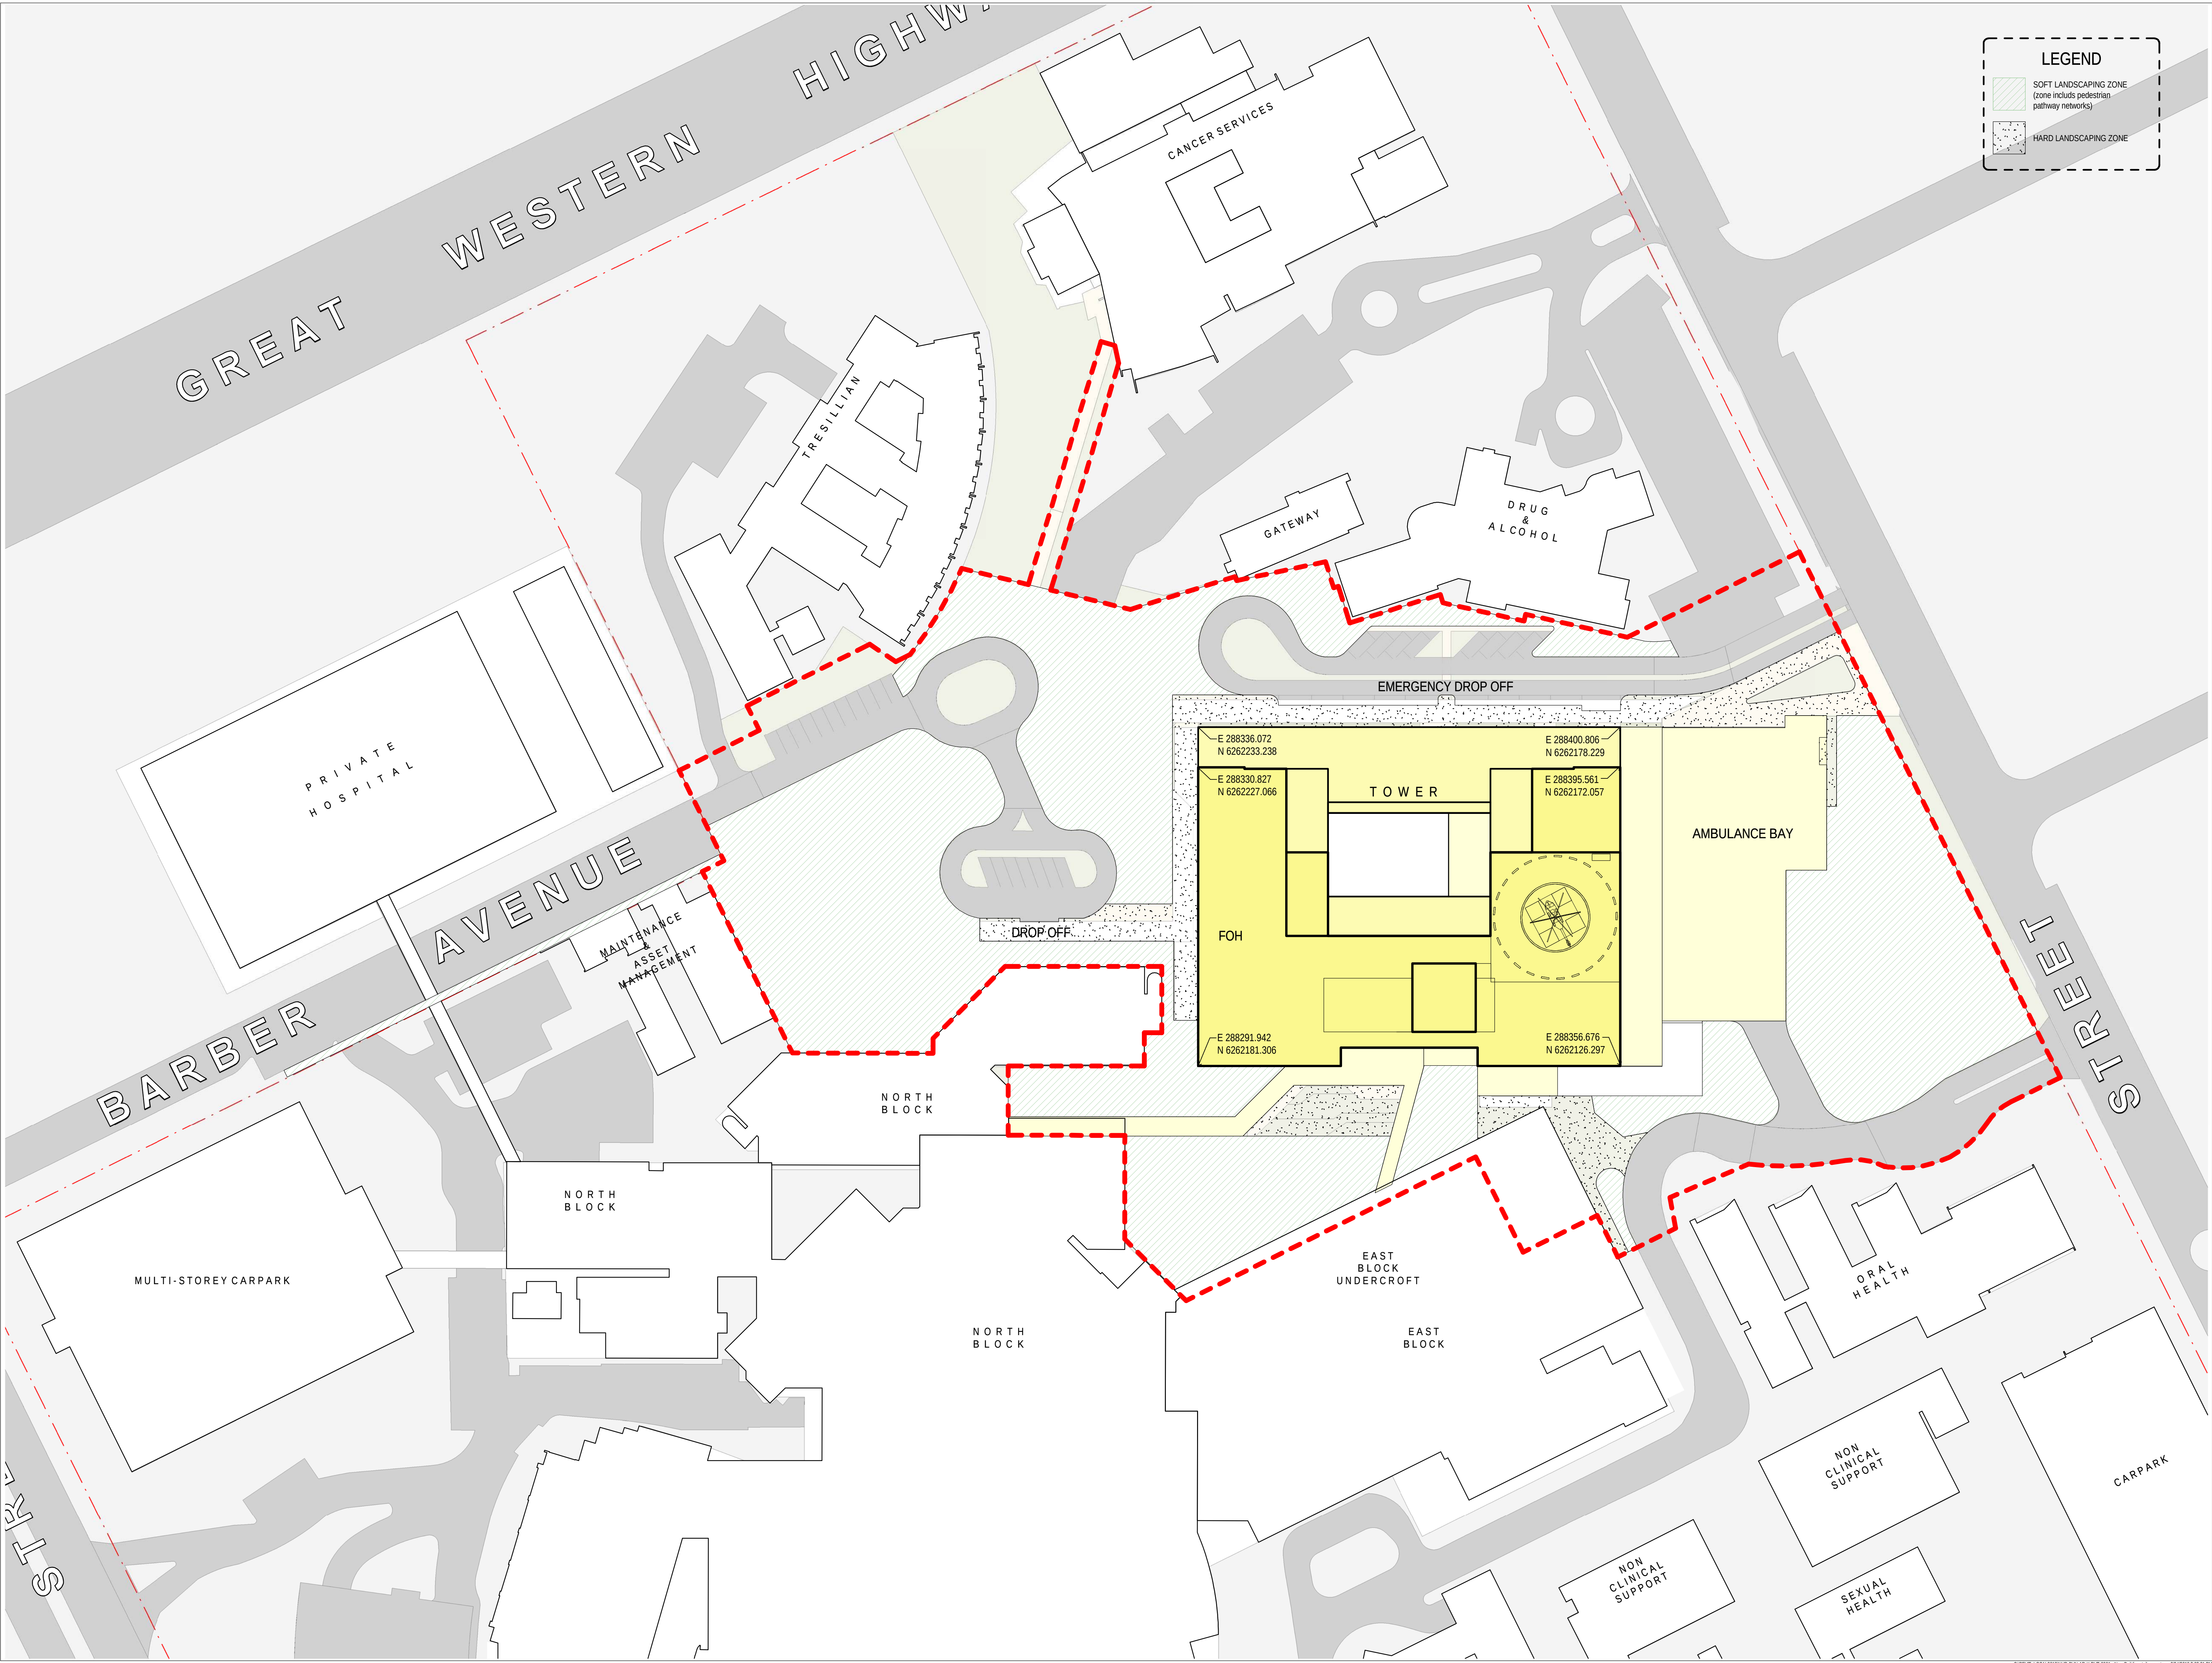

BVN

Telephone +61 2 8297 7200
Facsimile +61 2 8297 7299
www.bvn.com.au

INTELLECTUAL PROPERTY
COPYRIGHT BVN ARCHITECTURE PTY LIMITED. UNLESS OTHERWISE AGREED IN WRITING, ALL RIGHTS TO THIS DOCUMENT ARE SUBJECT TO THE BEST INTERESTS OF ALL BVN GROUPS. THIS DOCUMENT MAY ONLY BE USED FOR THE EXPRESS PURPOSES AND PROJECT FOR WHICH IT HAS BEEN CREATED AND DELIVERED. AS NOTIFIED IN WRITING BY BVN ARCHITECTURE PTY LIMITED. ANY UNAUTHORIZED USE OR REUSE OF THIS DOCUMENT MAY NOT BE CONSIDERED AS A VIOLATION OF THE COPYRIGHT OR INTELLECTUAL PROPERTY RIGHTS OF BVN ARCHITECTURE PTY LIMITED. BVN ARCHITECTURE PTY LIMITED ACCEPTS NO LIABILITY FOR ANY LOSS OR DAMAGE, INCLUDING BUT NOT LIMITED TO, LOSS OF PROFITS, REVENUE, BUSINESS, OR REPUTATION, ARISING FROM THE USE OF THIS DOCUMENT.

NOTE
CONTRACTOR TO CHECK AND VERIFY ALL DIMENSIONS ON SITE PRIOR TO COMMENCEMENT OF WORK. ON PREPARATION OF SHOP DRAWINGS, DO NOT SCALE THIS DRAWING.

ISSUE	DATE	FOR
A	28/03/18	Issued for SSDA

CONSULTANT
BONACCI GROUP PTY LTD
(02) 8247 8400

CONSULTANT
STEVENSON VARMING
(02) 9967 2200

CONSULTANT
WSP
(02) 9272 5100

CONSULTANT
MBM (02) 9270 1000

CONSULTANT
BLACKETT MAGUIRE AND GOLDSMITH
(02) 9211 7777

PROJECT MANAGER
CBRE
(02) 9333 3333

MANAGING CONTRACTOR
CPB CONTRACTORS

CLIENT
NSW Health Infrastructure

HEALTH INFRASTRUCTURE
CLIENT NUMBER

NHR
PROJECT

NEPEAN DERBY ST KINGSWOOD NSW 2747
BVN PROJECT NUMBER

S1607004.INH
DRAWING KEY

TRUE NORTH **PROJECT NORTH**

GRAPHIC SCALE
0 2000 5000
SCALE

1:500@B1 **DO NOT SCALE**
STATUS

FOR INFORMATION
DRAWING

PROPOSED SITE PLAN
NHR-BVN-AR-K-DWG
A0 - 108

ISSUE
A