


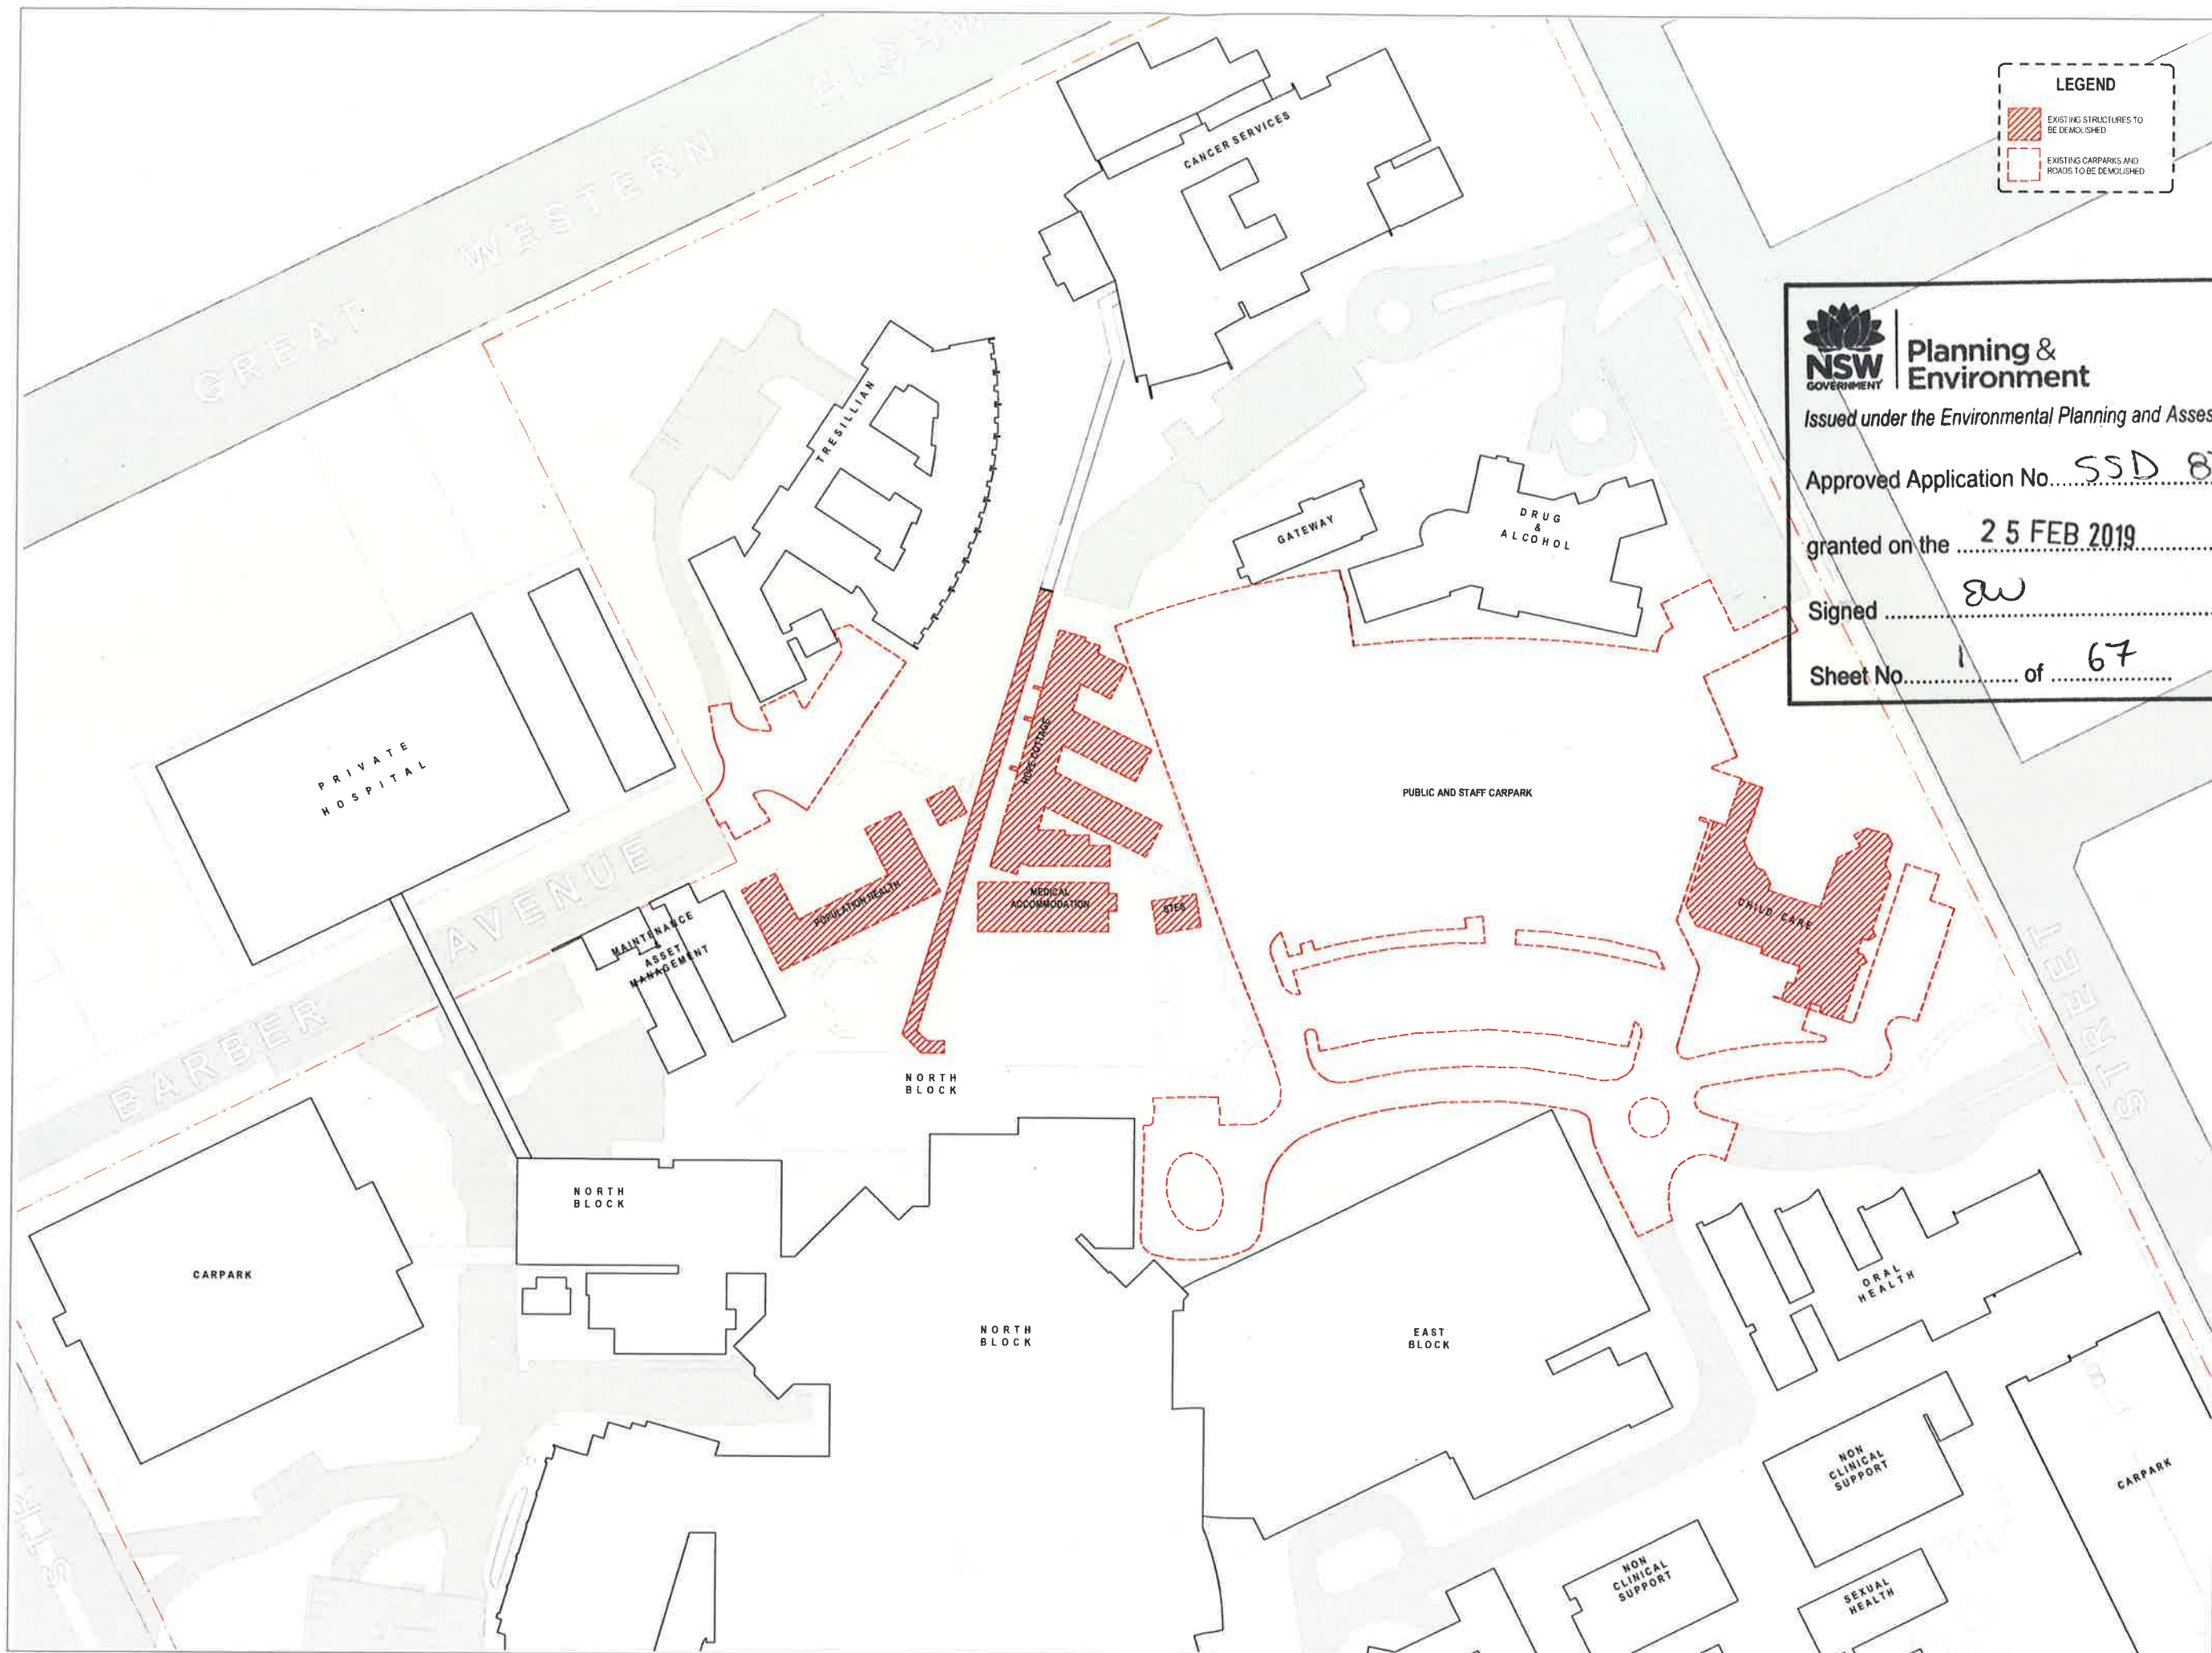

LEGEND

- EXISTING STRUCTURES TO BE DEMOLISHED
- EXISTING CARPARKS AND ROADS TO BE DEMOLISHED



Planning & Environment

Issued under the Environmental Planning and Assessment Act 1979

Approved Application No. SSD 8766

granted on the 25 FEB 2019

Signed EW

Sheet No. 1 of 67



Telephone +61 2 8957 7200
Facsimile +61 2 8957 7206
www.bmv.nsw.gov.au

INTELLECTUAL PROPERTY

Copyright in this document is owned by the State of New South Wales. It is made available under a Creative Commons Attribution-NonCommercial-ShareAlike license. All rights reserved. No part of this document may be reproduced, stored in a retrieval system, or transmitted, in any form or by any means, electronic, mechanical, photocopying, recording, or by any information storage or retrieval system, without prior written permission from the State of New South Wales.

ISSUE	DATE	ISSUED BY
A	25/02/19	ISSUED BY SSDA
B	19/11/19	ISSUED BY SSDA

CONSULTANT
BONACCI GROUP PTY LTD
(02) 9247 8400
CONSULTANT
STEENSEN VARMING
(02) 9967 2200
CONSULTANT
WARREN SMITH & PARTNERS
(02) 9272 5100
CONSULTANT
MBM (02) 9270 1000

CONSULTANT
BLACKETT MAGUIRE AND GOLDSMITH
(02) 9211 7177
PROJECT MANAGER
CBRE
(02) 9333 3333
MANAGING CONTRACTOR
CPB
CONSTRUCTION TYPES



HEALTH INFRASTRUCTURE

CLIENT NUMBER
NHR
PROJECT

NEPEAN
DERBY ST
KINGSWOOD NSW 2747
BMV PROJECT NUMBER

S1607004 INH




TRUE NORTH PROJECT NORTH
GRAPHIC SCALE
0 10000 20000
SCALE
1: 50000
STATUS
DO NOT SCALE

DEVELOPMENT APPLICATION

DRAWING

DEMOLITION PLAN
NHR-BMV-AR-K-DWG
A0 - 106
ISSUE
B

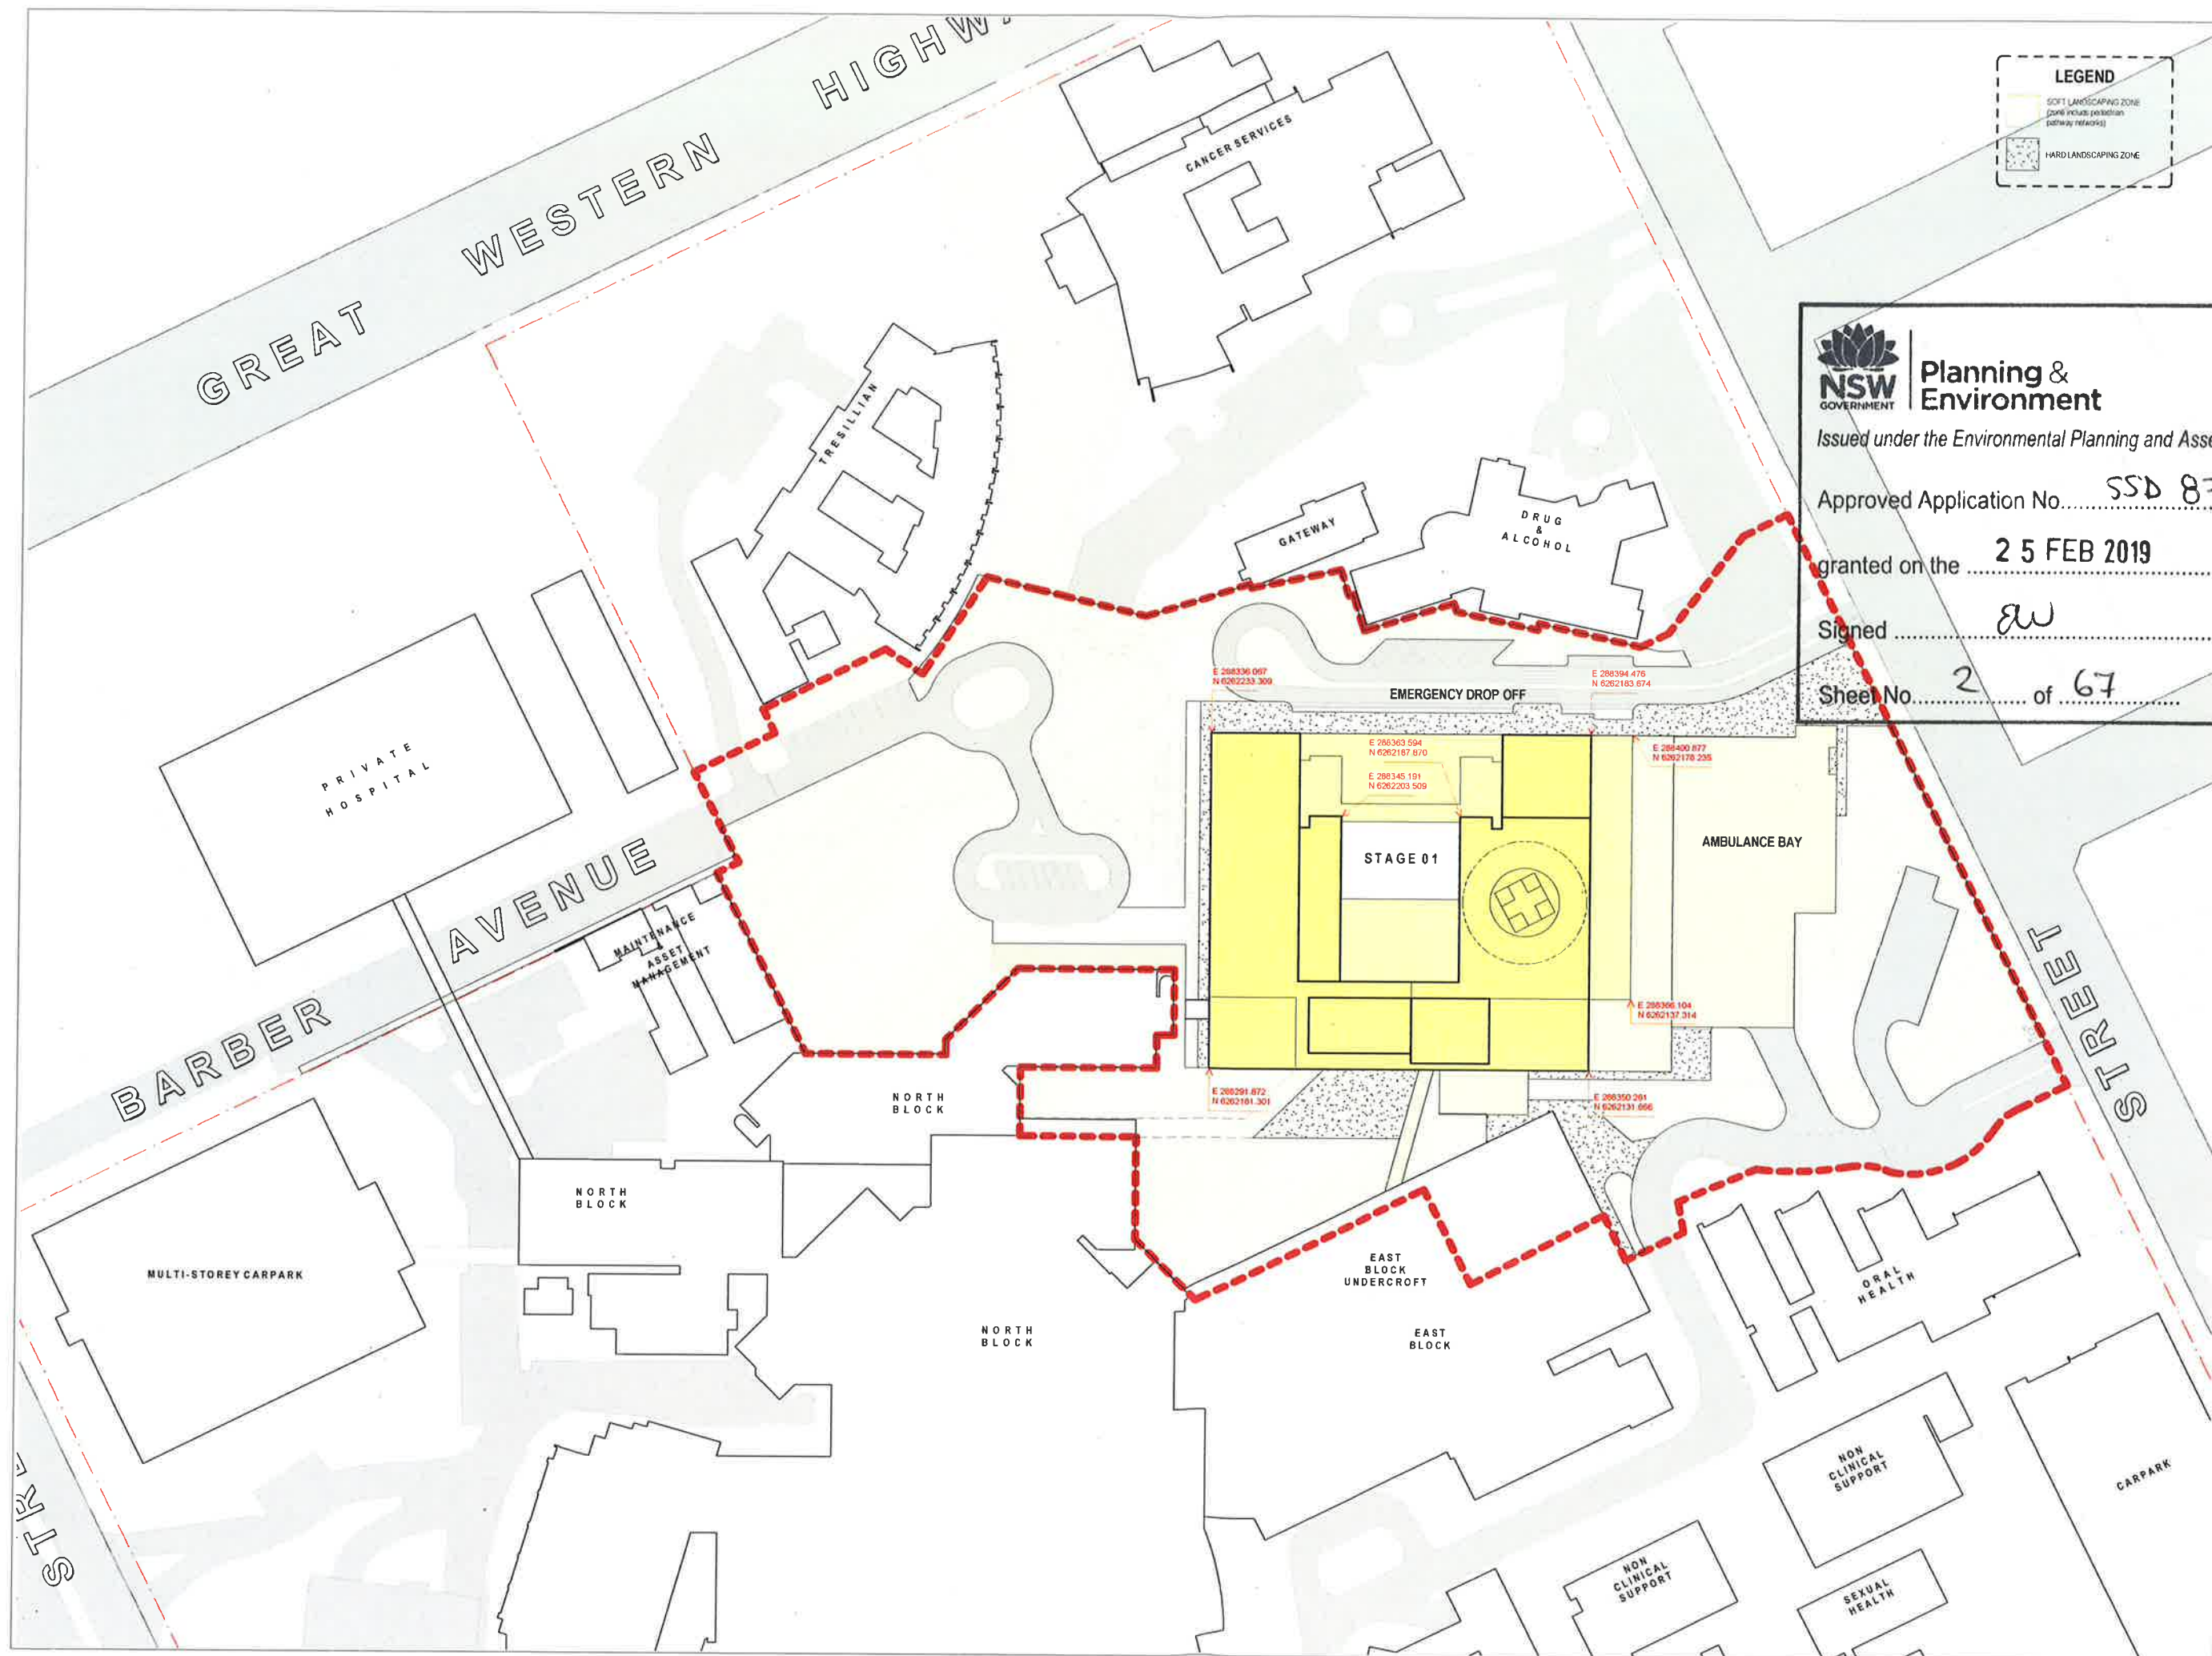

Telephone +61 2 8297 7200
Facsimile +61 2 8297 7299
www.bvn.com.au

INTELLECTUAL PROPERTY
This document is the property of BVN and contains confidential information. It is to be used only for the purpose for which it was prepared. It is not to be distributed, copied, or otherwise used without the prior written consent of BVN. If you are not a named addressee, you should not disseminate, distribute or copy this document. Please notify the sender immediately if you have received this document by mistake and delete this document from your system. If you have received this document by mistake and delete this document from your system. If you have received this document by mistake and delete this document from your system.

NOTE
This document is a draft and is not to be used for any purpose other than the purpose for which it was prepared. It is not to be distributed, copied, or otherwise used without the prior written consent of BVN. If you are not a named addressee, you should not disseminate, distribute or copy this document. Please notify the sender immediately if you have received this document by mistake and delete this document from your system. If you have received this document by mistake and delete this document from your system. If you have received this document by mistake and delete this document from your system.

ISSUE	DATE	BY
A	2019/02/25	ISSUED BY SSDA
B	2019/02/25	ISSUED BY SSDA



Planning & Environment

Issued under the Environmental Planning and Assessment Act 1979

Approved Application No. SSD 8766

granted on the 25 FEB 2019

Signed EW

Sheet No. 2 of 67

CONSULTANT
BONACCI GROUP PTY LTD
(02) 8247 8400

CONSULTANT
STEENSEN VARMING
(02) 9967 2200

CONSULTANT
WARREN SMITH & PARTNERS
(02) 8272 5180

CONSULTANT
MBM (02) 9270 1000

CONSULTANT
BLACKETT MAGUIRE AND GOLDSMITH
(02) 9241 7777

PROJECT MANAGER
CBRE

MANAGING CONTRACTOR
(02) 9333 3333

CLIENT
CPB

CLIENT
CPB

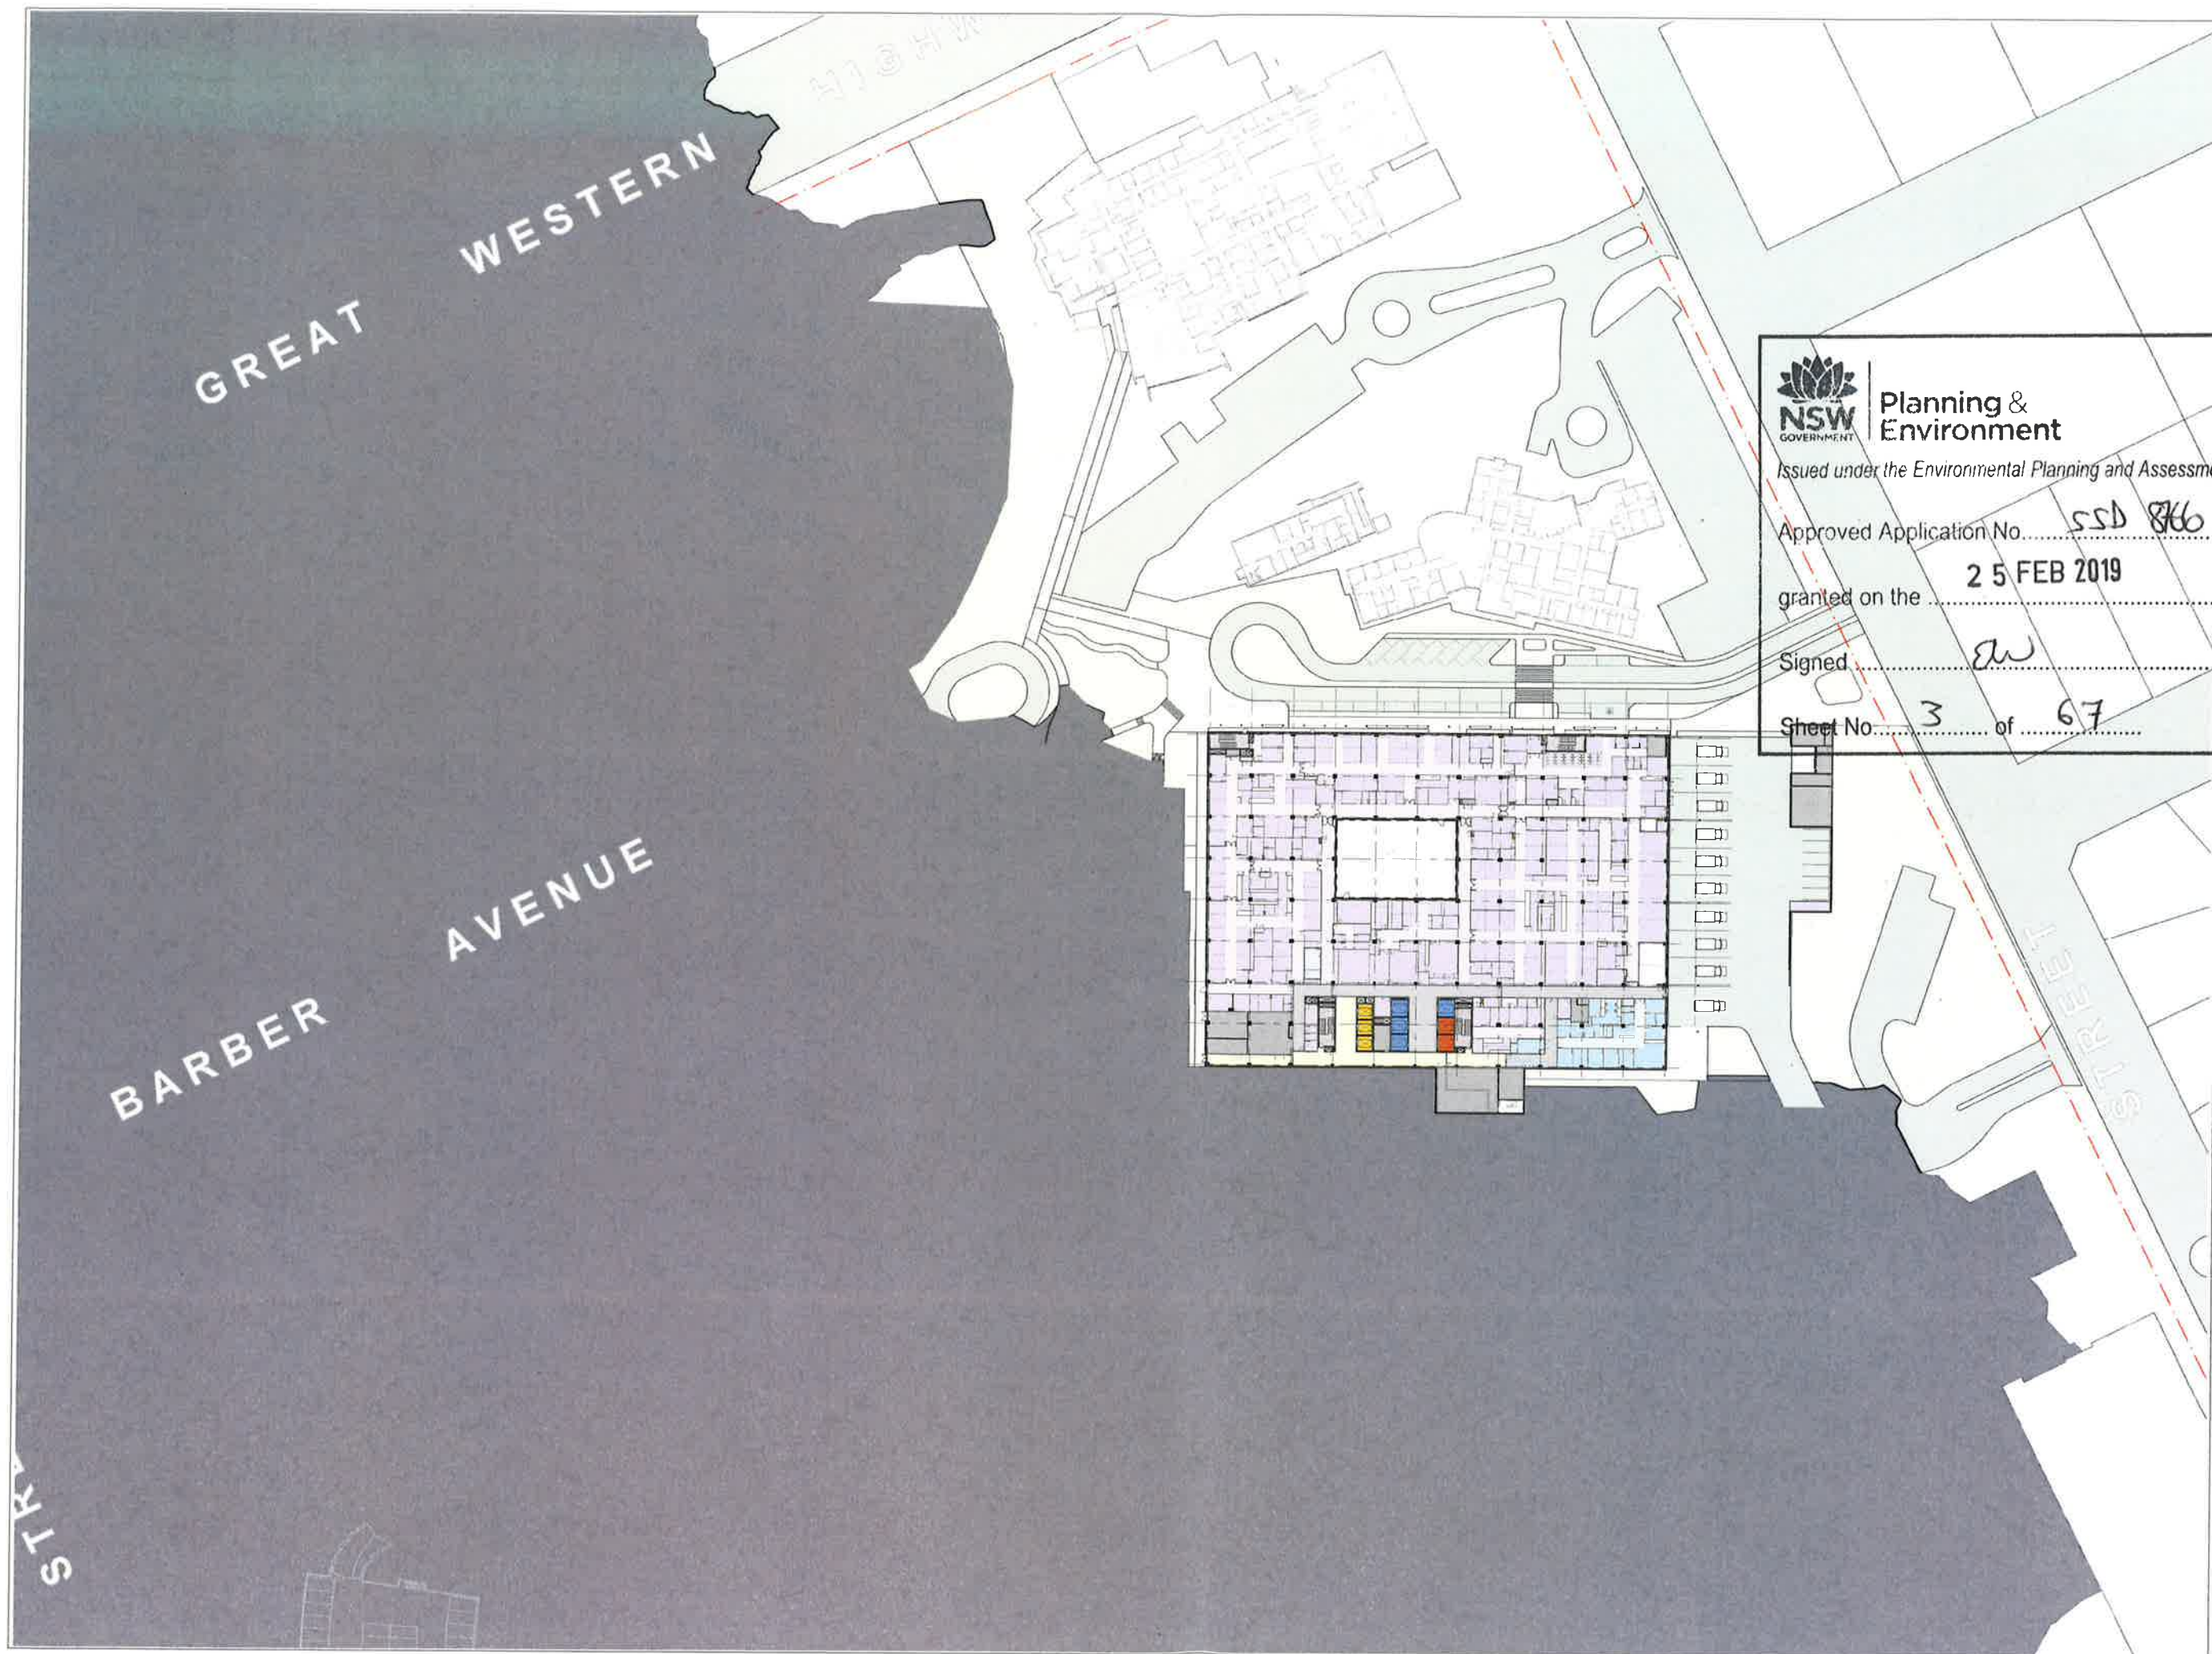

Telephone +61 2 8297 7290
Facsimile +61 2 8297 7290
www.bmv.com.au

INTELLECTUAL PROPERTY

Any person who copies or reproduces this document in whole or in part without the written permission of the NSW Government is liable to criminal and civil penalties under the Copyright Act 1968 (Cth) and the Copyright Act 1968 (NSW).

NOTE

This document is a draft and should not be used for any purpose other than the one for which it was prepared.

ISSUE DATE FOR

0 14/11/18 Issue 1/18



Planning & Environment

Issued under the Environmental Planning and Assessment Act 1979

Approved Application No. SSD 866

granted on the 25 FEB 2019

Signed EW

Sheet No. 3 of 67

CONSULTANT

BONACCI GROUP PTY LTD

(02) 8247 8400

CONSULTANT

STEENSEN VARMING

(02) 9967 2200

CONSULTANT

WARREN SMITH & PARTNERS

(02) 9272 5100

CONSULTANT

MBM (02) 9270 1000

CONSULTANT

BLACKETT MAGUIRE AND GOLDSMITH

(02) 9211 7777

PROJECT MANAGER

CBRE

(02) 9333 3333

MANAGING CONTRACTOR

CPB

CLIENT

NSW Health Infrastructure

HEALTH INFRASTRUCTURE

CLIENT NUMBER

NHR

PROJECT

NEPEAN

DERBY ST

KINGSWOOD NSW 2747

BVN PROJECT NUMBER

S1507004 INH

DRAWING KEY

TRUE NORTH PROJECT NORTH

GRAPHIC SCALE

SCALE

0 10000 20000

DO NOT SCALE

STATUS

DEVELOPMENT APPLICATION


DRAWING

LV 00 FLOOR PLAN

NHR-BVN-AR-K-DWG

A0 - 200

B

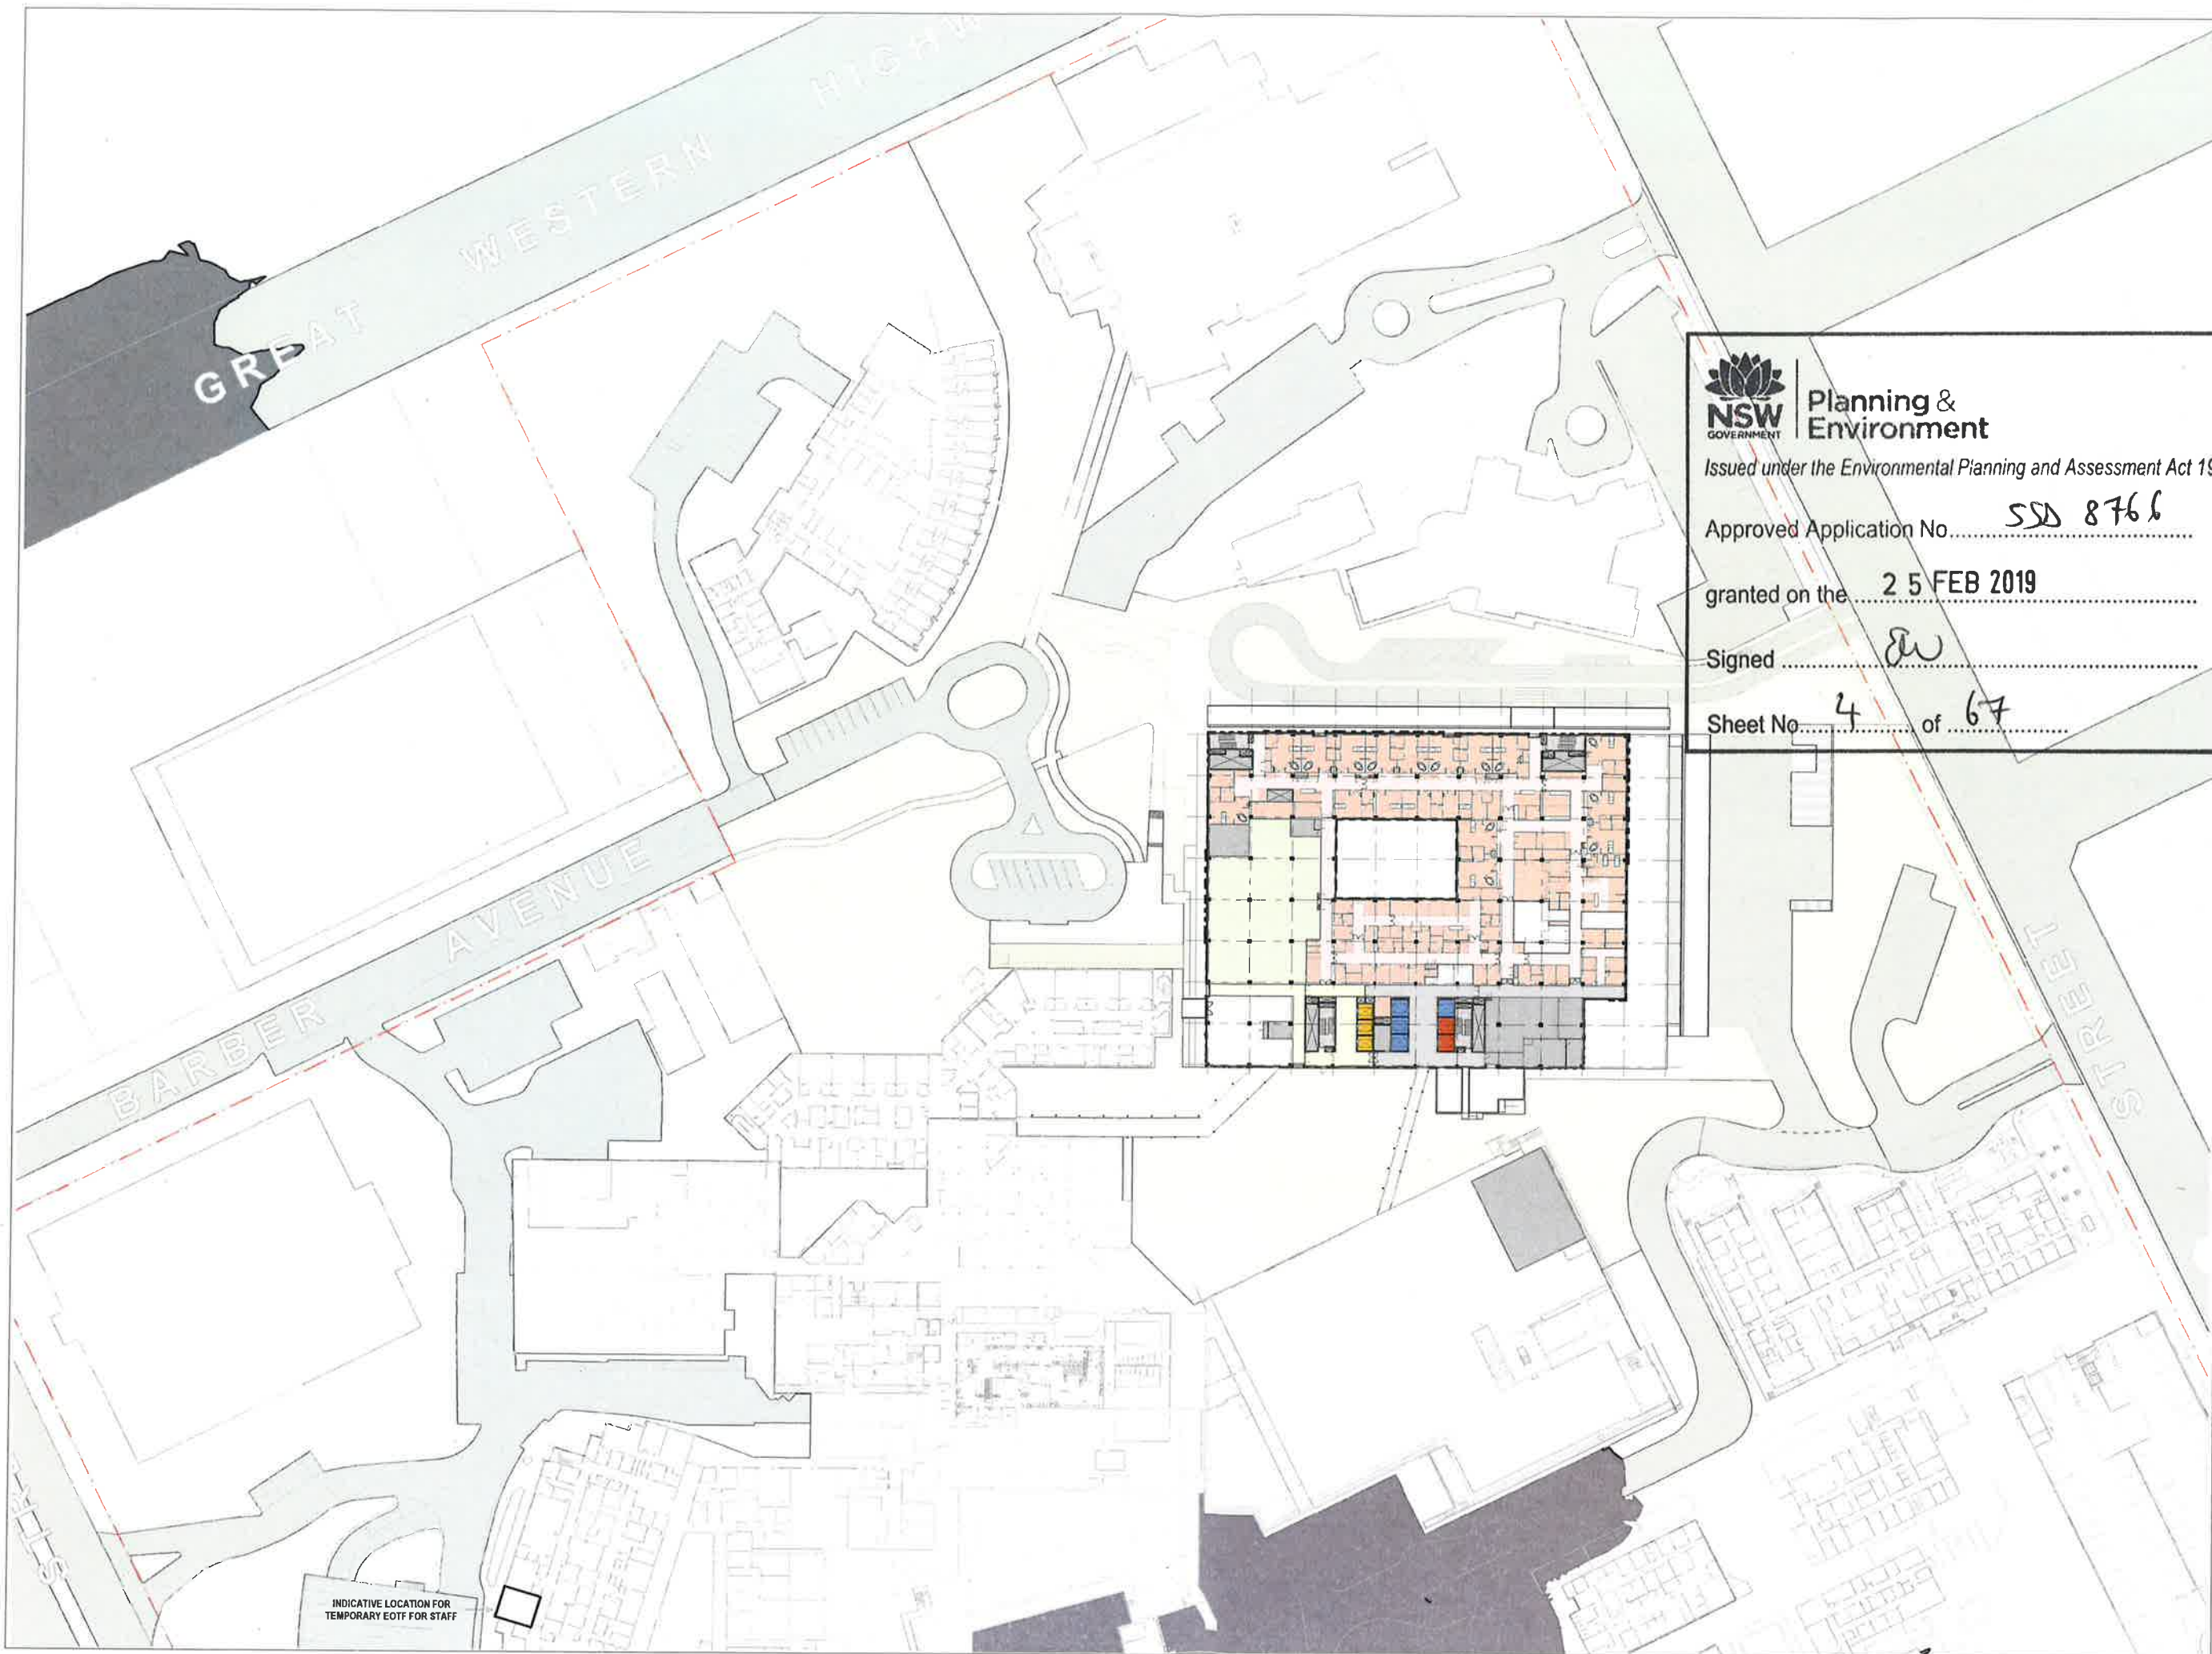

Telephone +61 2 9291 7200
Facsimile +61 2 9291 7206
www.bvm.com.au

INTELLECTUAL PROPERTY

This document contains confidential information and is the property of BVM. It is to be used for the purpose of the project only and is not to be distributed to any other person without the written consent of BVM. If you are not an intended recipient, you should not disseminate, distribute or copy this document. Please notify BVM immediately if you have received this document by mistake or have received it from any other person who may have received it by mistake.

NOTE

Consultation with the public and other stakeholders is required for the preparation of the final proposal. The public consultation period is from 10/02/2019 to 10/03/2019.

ISSUE DATE FOR

10/02/2019 10/03/2019



Planning & Environment

Issued under the Environmental Planning and Assessment Act 1979

Approved Application No. SSD 8766

granted on the 25 FEB 2019

Signed [Signature]

Sheet No. 4 of 67

CONSULTANT

BONACCI GROUP PTY LTD

(02) 8247 8400

CONSULTANT

STEENSEN VARMING

(02) 9567 2200

CONSULTANT

WARREN SMITH & PARTNERS

(02) 9272 5100

CONSULTANT

MBM (02) 9270 1000

CONSULTANT

BLACKETT MAGUIRE AND GOLDSMITH

(02) 9211 7777

PROJECT MANAGER

CBRE

(02) 9333 3333

MANAGING CONTRACTOR

CPB

CLIENT

NSW Health Infrastructure

HEALTH INFRASTRUCTURE

CLIENT NUMBER

NHR

PROJECT

NEPEAN

DERBY ST

KINGSWOOD NSW 2747

BVM PROJECT NUMBER

S1607004 INH

DRAWING KEY

TRUE NORTH PROJECT NORTH

GRAPHIC SCALE

0 10000 25000

SCALE

1:50000

STATUS

DO NOT SCALE

DEVELOPMENT APPLICATION

DRAWING


LV 01 FLOOR PLAN

NHR-BVM-AR-K-DWG

AD - 201

ISSUE

B

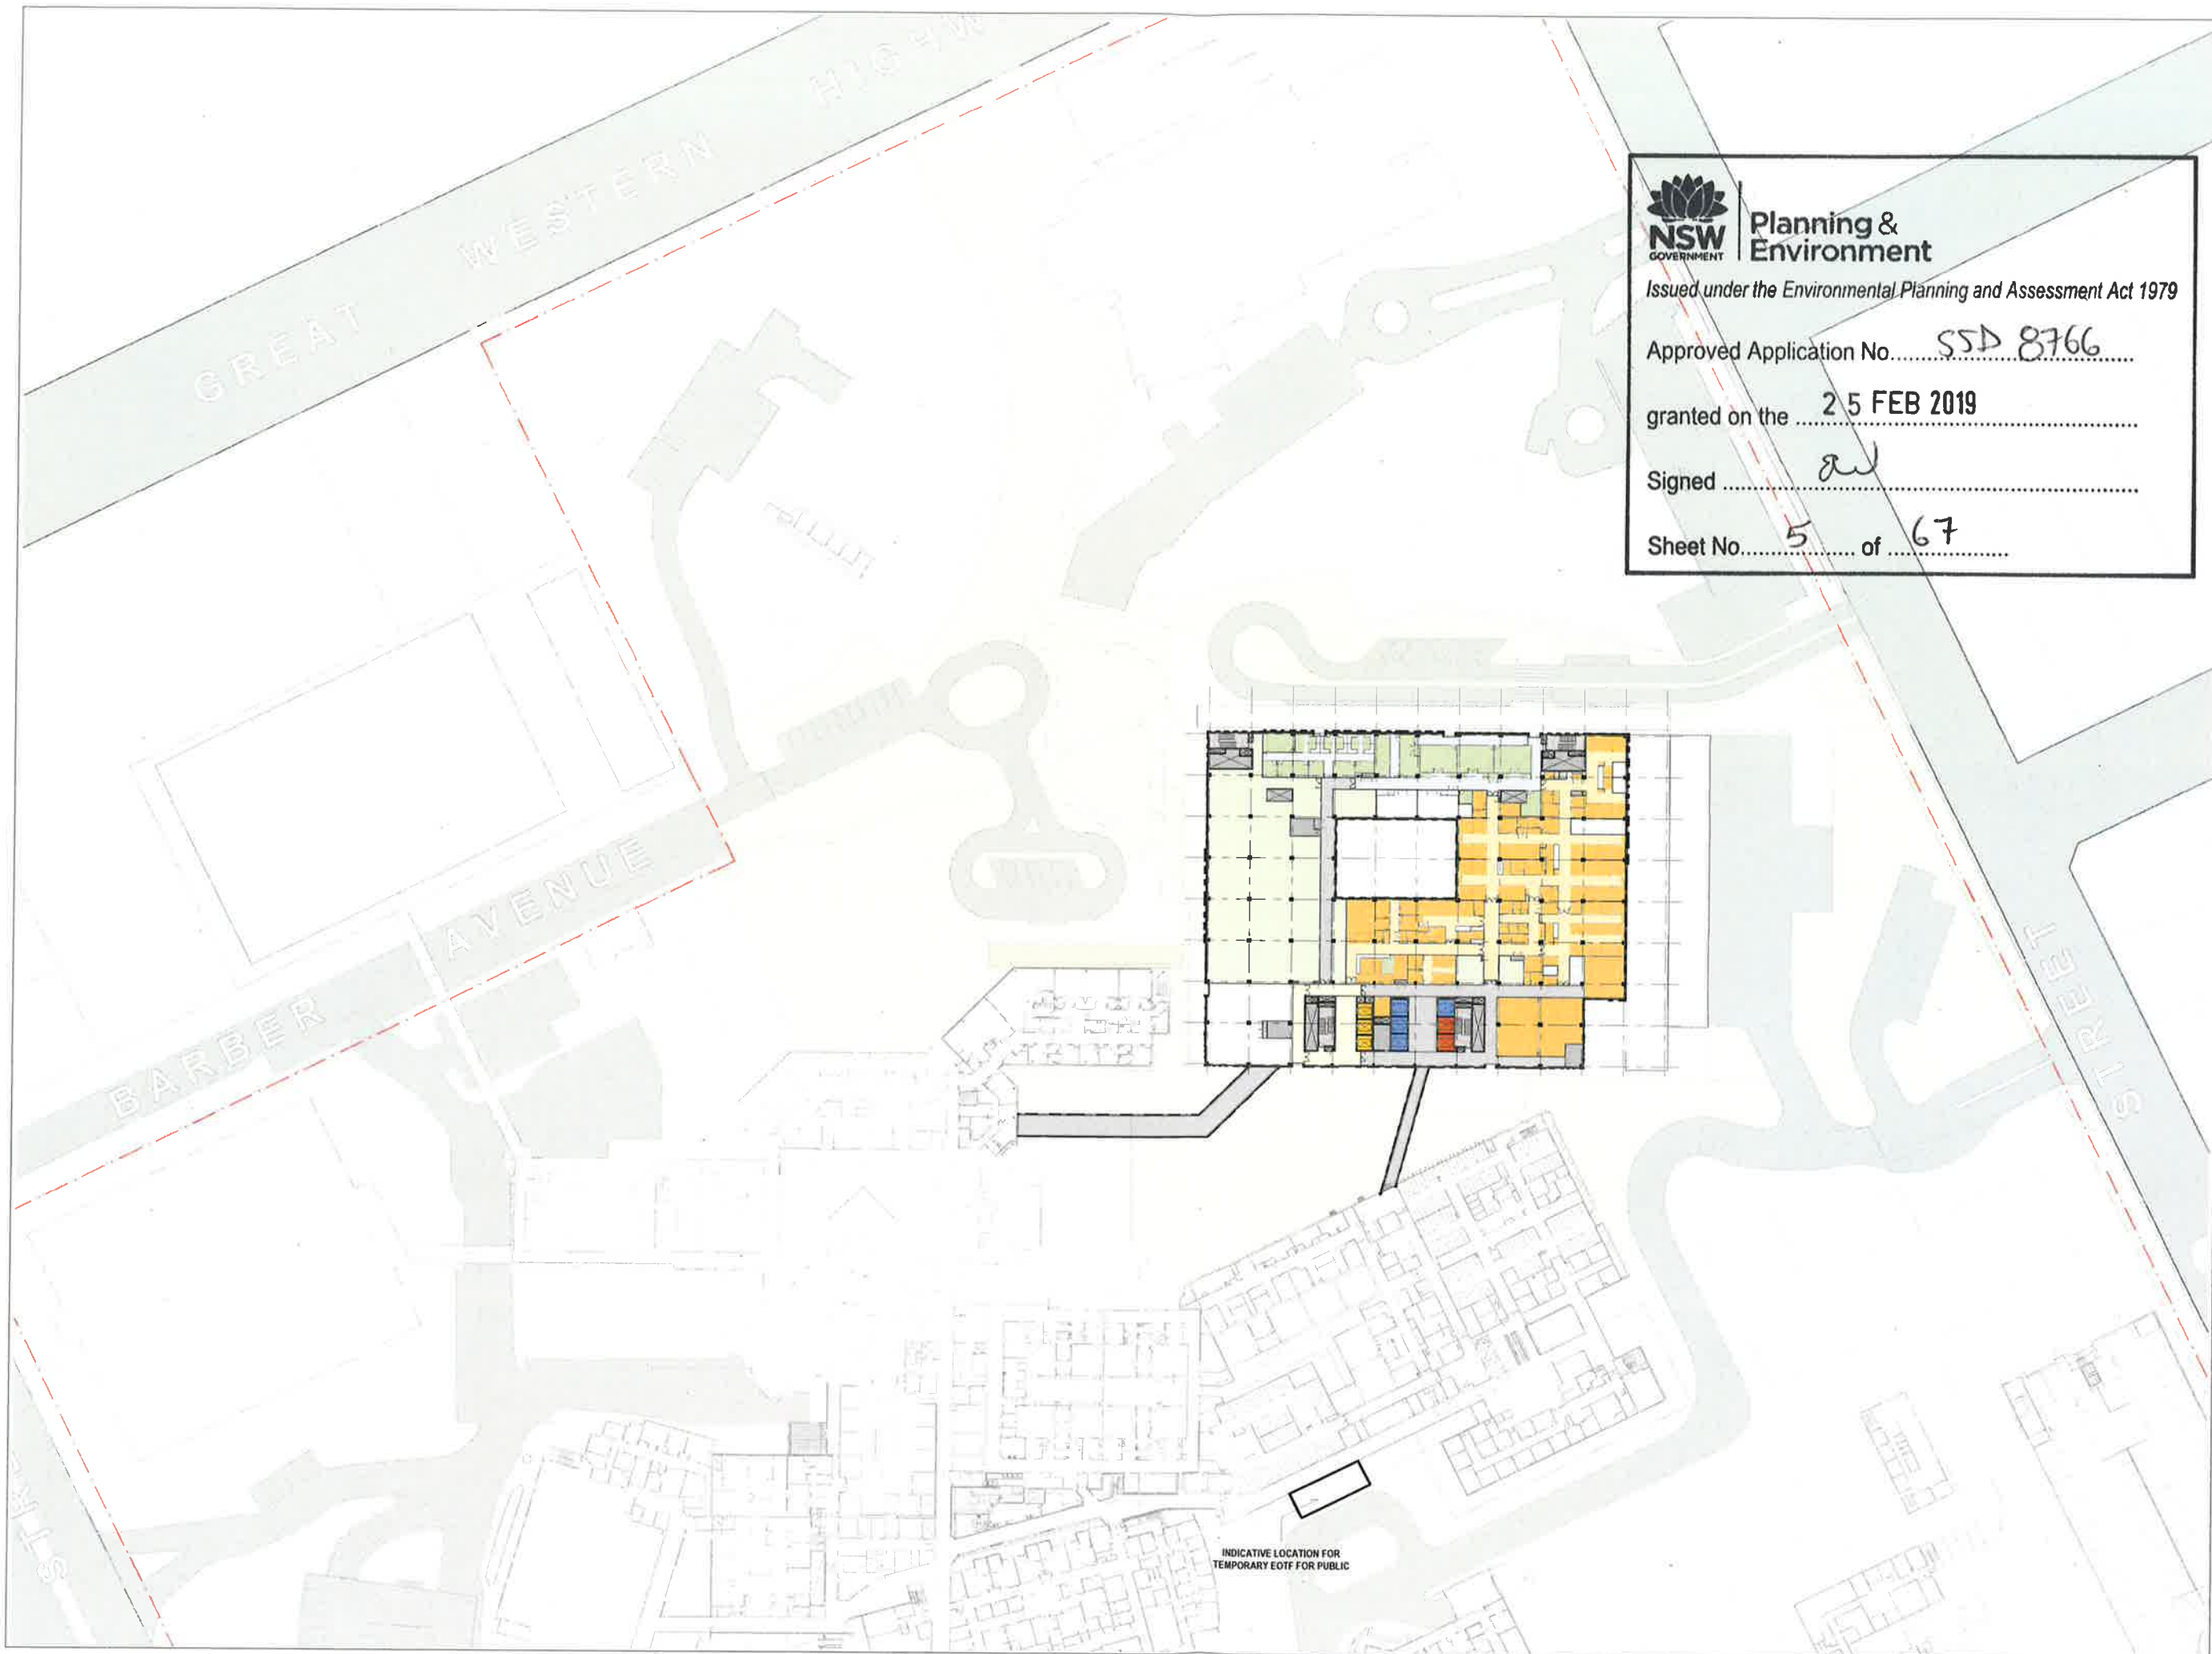

Planning & Environment

Issued under the Environmental Planning and Assessment Act 1979

Approved Application No. SSD 8766

granted on the 25 FEB 2019

Signed [Signature]

Sheet No. 5 of 67



Telephone +61 2 8397 7290
Facsimile +61 2 8397 7299
www.bmv.com.au

INTELLECTUAL PROPERTY
This document is the property of the NSW Government. It is to be used for the purposes of the project for which it was prepared. It is not to be reproduced, stored in a retrieval system, or transmitted in any form or by any means, electronic, mechanical, photocopying, recording, or by any information storage or retrieval system, without the prior written permission of the NSW Government.

NOTE
OUTDOOR TOILETS ARE NOT TO BE CONSIDERED AS A DEVELOPMENT UNDER THE ACT.

DATE	DATE	FOR
1	2019/02/25	ISSUED FOR SIGNATURE
2	2019/02/25	ISSUED FOR SIGNATURE

CONSULTANT
BONACCI GROUP PTY LTD
(02) 8247 8400
CONSULTANT
STEENSEN VARMING
(02) 9967 2200
CONSULTANT
WARREN SMITH & PARTNERS
(02) 9272 5100
CONSULTANT
MBM (02) 9270 1000


CONSULTANT
BLACKETT MAGUIRE AND GOLDSMITH
(02) 9211 7777
PROJECT MANAGER
CBRE
(02) 9333 3333
MANAGING CONTRACTOR
CPB CONTRACTORS
CLIENT



HEALTH INFRASTRUCTURE
CLIENT NUMBER
NHR
PROJECT


NEPEAN
DERBY ST
KINGSWOOD NSW 2747
BUN PROJECT NUMBER

S1607004 INH
DRAWING KEY

 

1:50000
STATUS
DEVELOPMENT APPLICATION
DRAWING

LV 02 FLOOR PLAN
NHR-BVN-ARK-DWG
A0-202
B

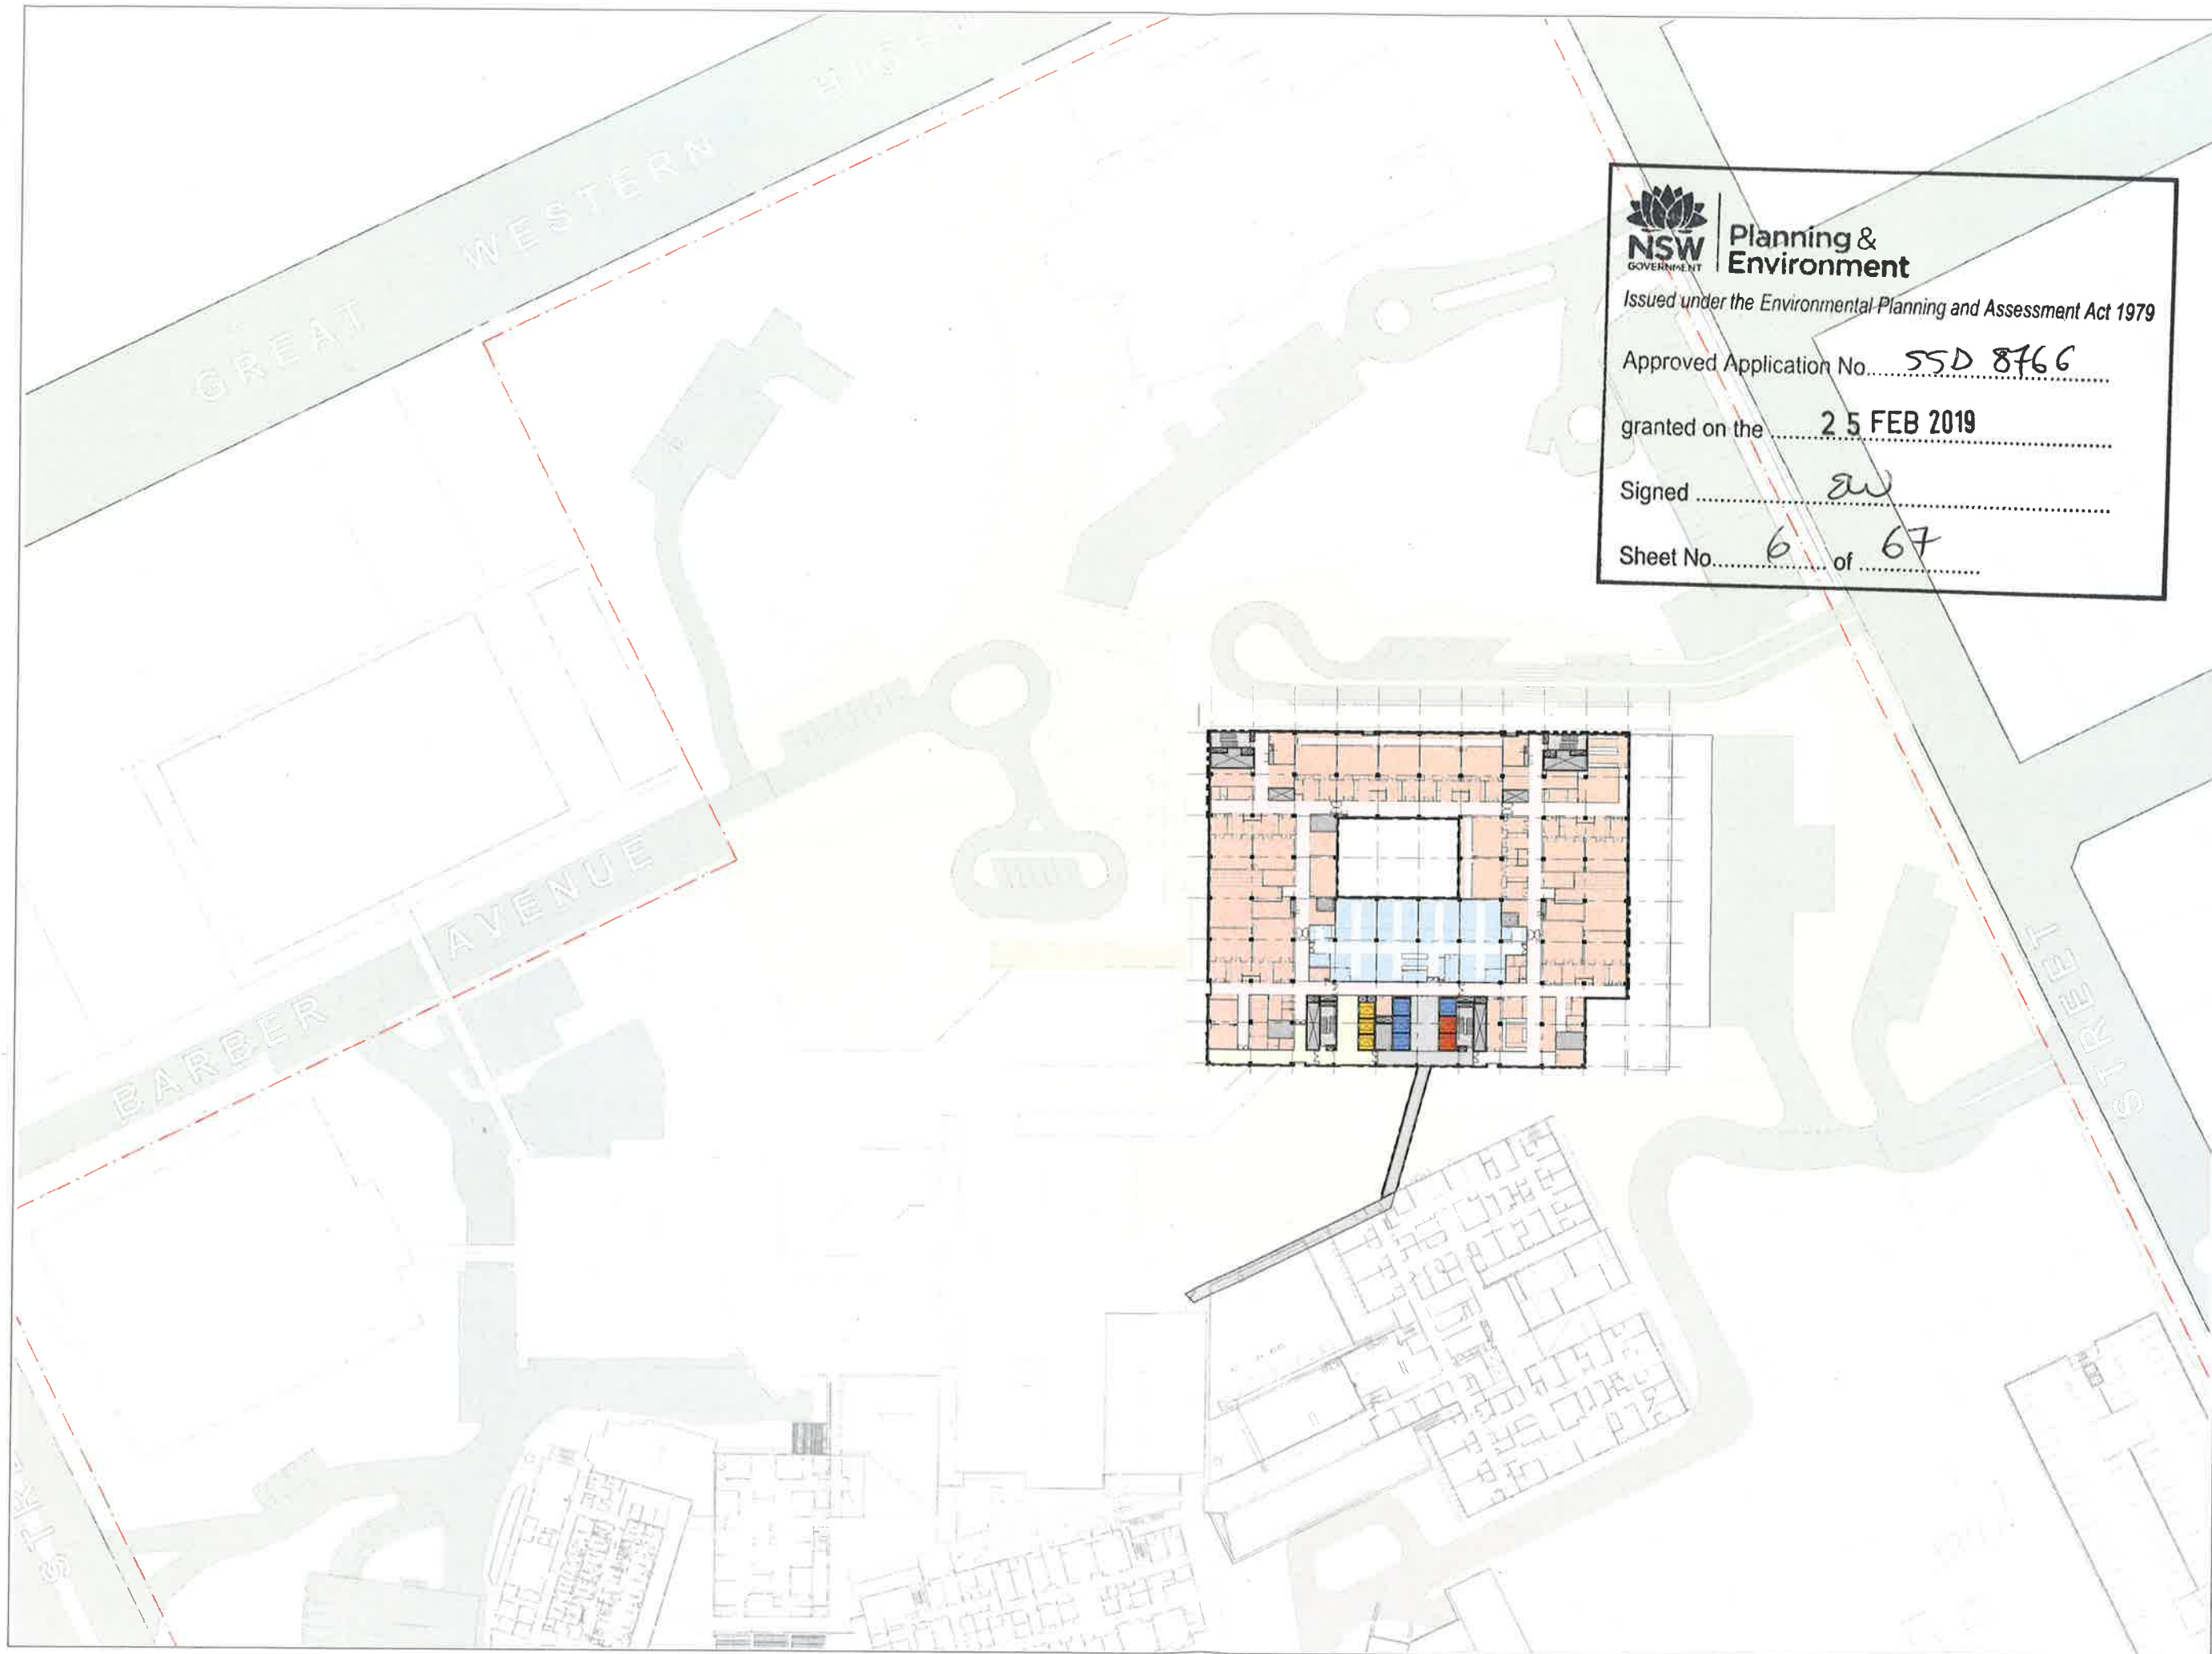



**Planning &
Environment**

Issued under the Environmental Planning and Assessment Act 1979

Approved Application No.....**SSD 8766**

granted on the.....**25 FEB 2019**

Signed.....*EW*

Sheet No.....**6** of **67**



Telephone +61 2 8331 7200
Facsimile +61 2 8331 7200
www.bmv.com.au

INTELLECTUAL PROPERTY
This document contains information that is the property of the State of New South Wales. It is to be used for the purposes of the project for which it was prepared and is not to be reproduced or distributed without the written permission of the State of New South Wales.

NOTE
CONTRACTOR TO CHECK WITH SITE ALL DIMENSIONS TO BE USED FOR CONSTRUCTION OF THE DEVELOPMENT.

ISSUE	DATE	ISSUED BY	FOR
A	20/02/19	Issued for SDA	
B	14/01/19	Issued for SDA	

CONSULTANT
BONACCI GROUP PTY LTD
(02) 8247 8400

CONSULTANT
STEENSEN VARMING
(02) 9967 2200

CONSULTANT
WARREN SMITH & PARTNERS
(02) 9272 5100

CONSULTANT
MBM (02) 9270 1000

CONSULTANT
BLACKETT MAGUIRE AND GOLDSMITH
(02) 9211 7777

PROJECT MANAGER
CBRE
(02) 9333 3333

MANAGING CONTRACTOR

CLIENT

**Health Infrastructure**

HEALTH INFRASTRUCTURE
CLIENT NUMBER

NHR
PROJECT

NEPEAN
DERBY ST
KINGSWOOD NSW 2747

S1607004 INH
DRAWING KEY



TRUE NORTH **PROJECT NORTH**

GRAPHIC SCALE
0 10000 20000


SCALE
1:50000 **DONOT SCALE**

STATUS

DEVELOPMENT APPLICATION
DRAWING

LV 03 FLOOR PLAN

ISSUE
NHR-BVN-AR-K-DWG
A0 - 203
B

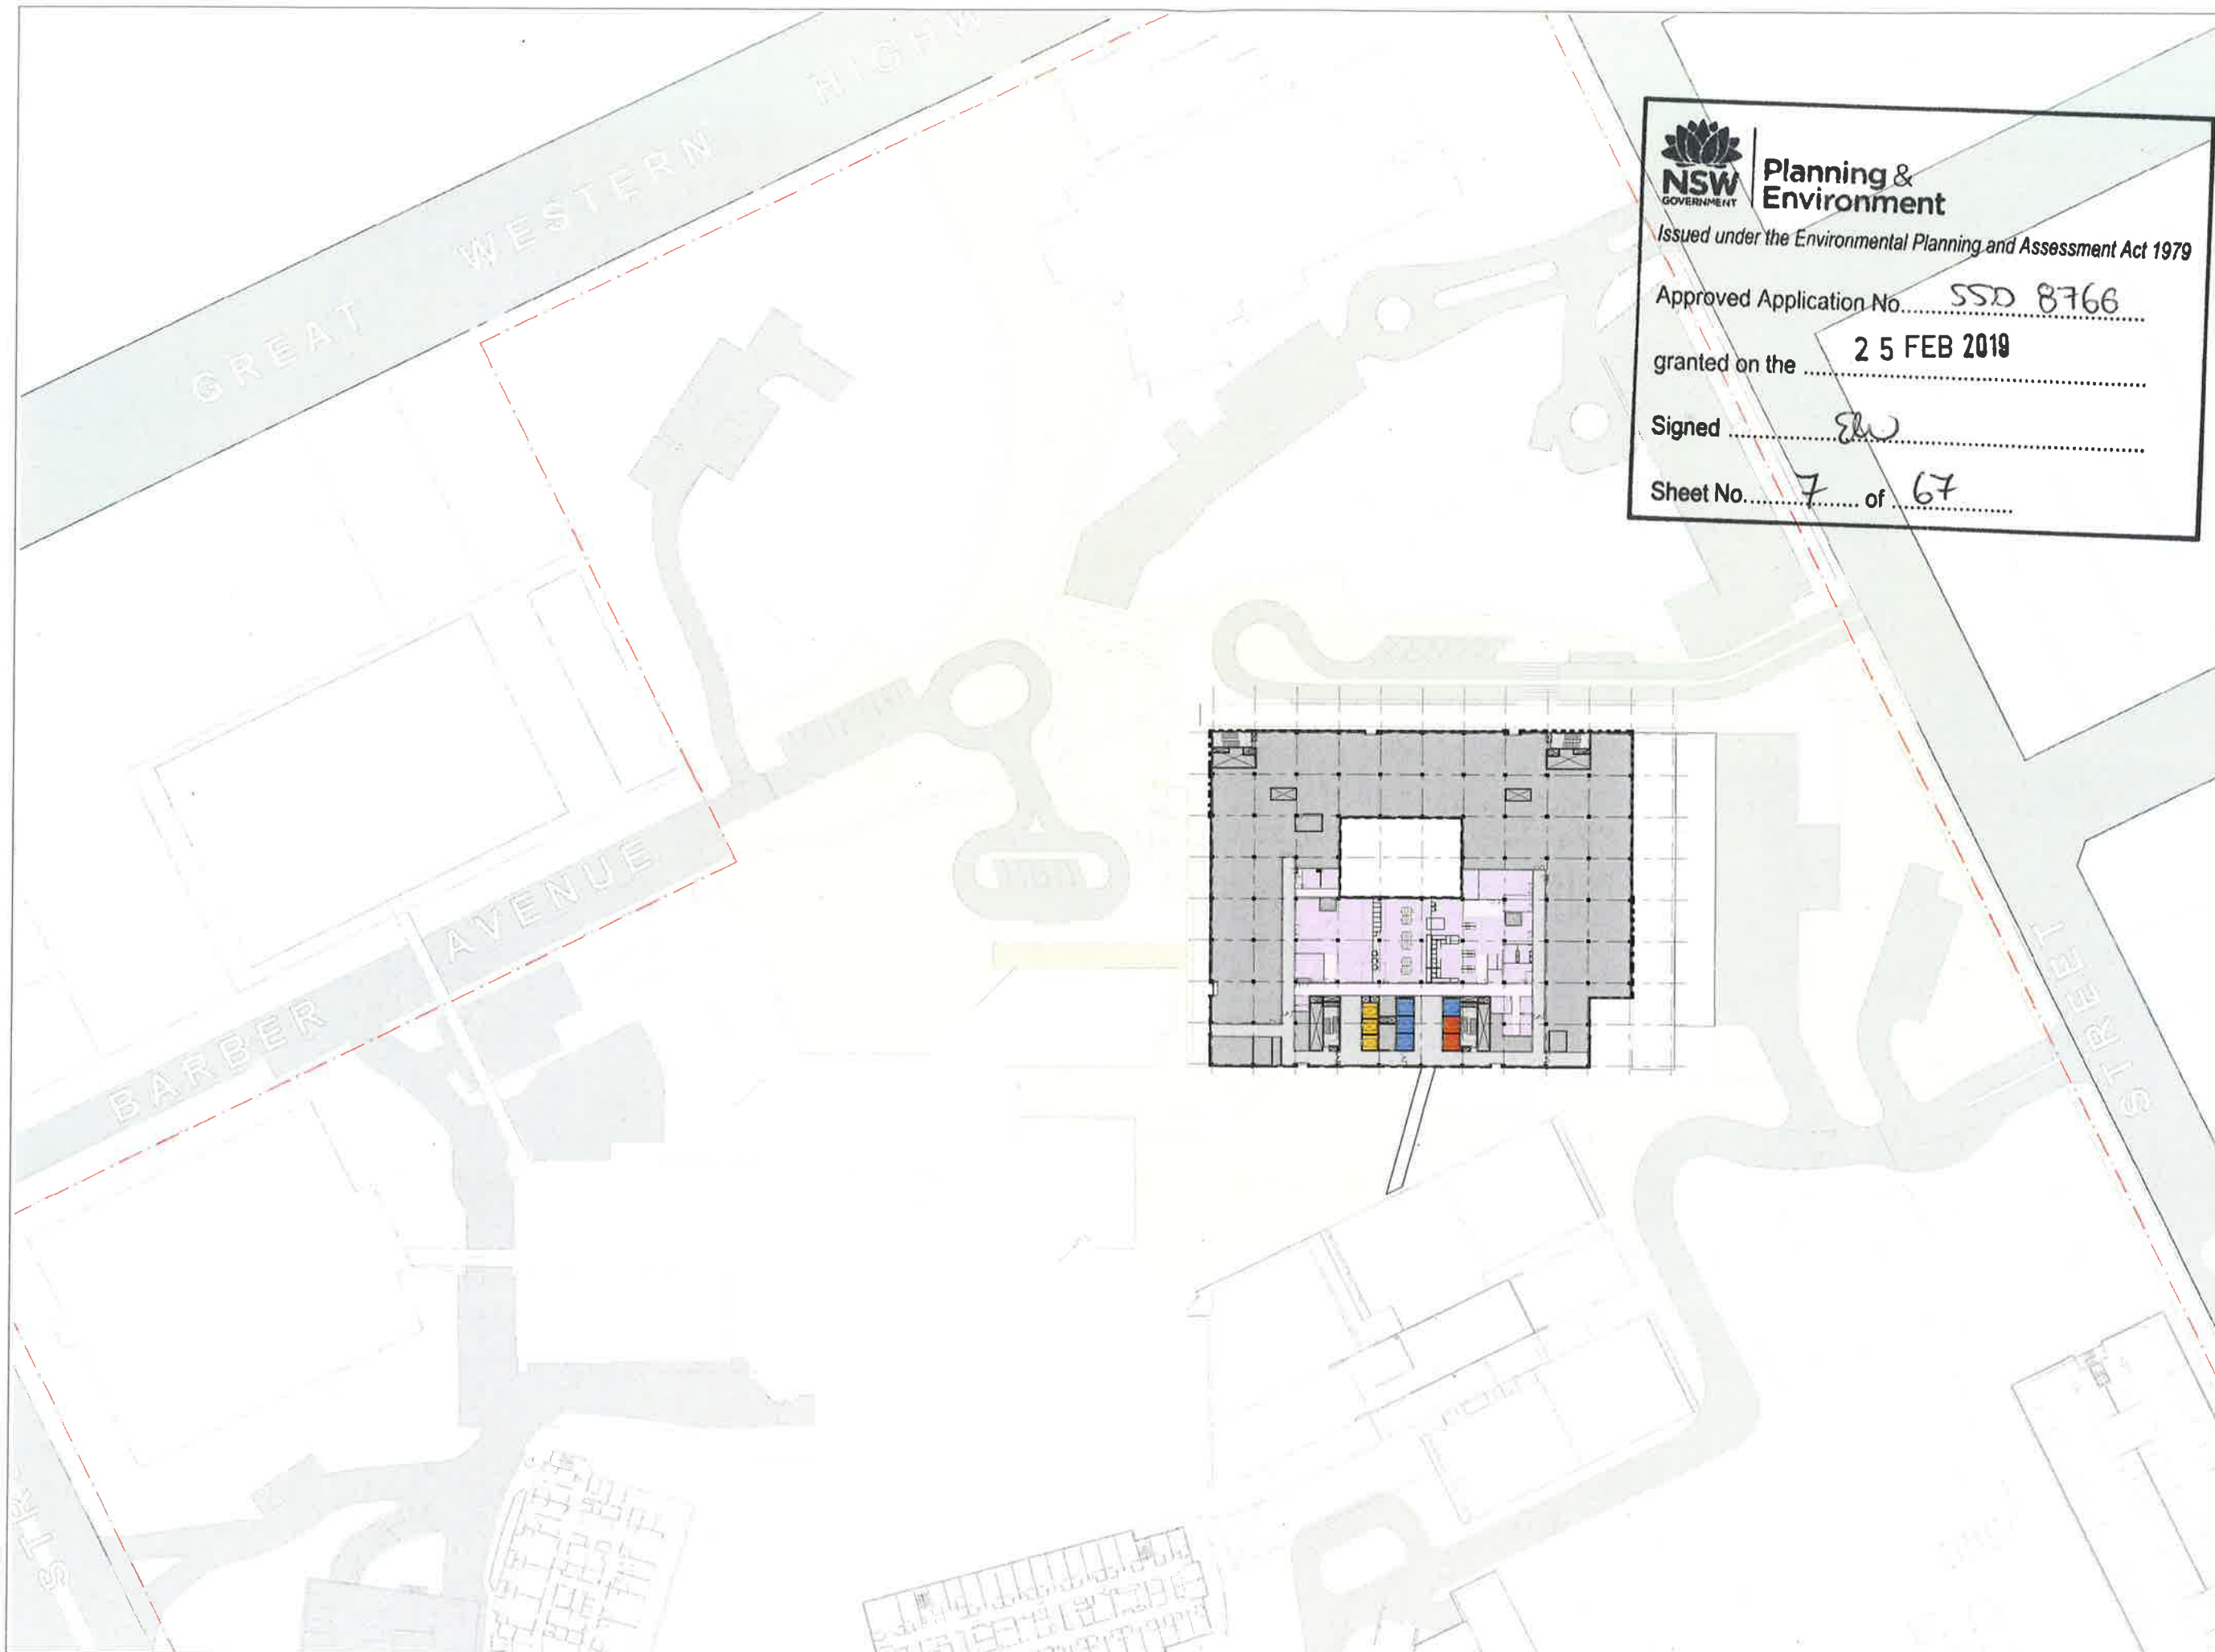

Planning & Environment

Issued under the Environmental Planning and Assessment Act 1979

Approved Application No. **SSD 8766**

granted on the **25 FEB 2019**

Signed **ELW**

Sheet No. **7** of **67**



Telephone +61 2 9297 7200
Facsimile +61 2 9297 7200
www.bvn.com.au

INTELLECTUAL PROPERTY
This document contains confidential information and is the property of BVN. It is to be used only for the purposes for which it is provided and is not to be distributed or copied without the written consent of BVN. If you are not an intended recipient, you should not disseminate, distribute or copy this document. Please notify the sender immediately if you have received this document by mistake and delete this document from your system. If you are an intended recipient you should not disseminate, distribute or copy this document. Please notify the sender immediately if you have received this document by mistake and delete this document from your system. If you are an intended recipient you should not disseminate, distribute or copy this document. Please notify the sender immediately if you have received this document by mistake and delete this document from your system.

NOTE
This document is a draft and is not to be used for any purpose other than the purpose for which it is provided. It is not to be distributed or copied without the written consent of BVN. If you are not an intended recipient, you should not disseminate, distribute or copy this document. Please notify the sender immediately if you have received this document by mistake and delete this document from your system. If you are an intended recipient you should not disseminate, distribute or copy this document. Please notify the sender immediately if you have received this document by mistake and delete this document from your system.

ISSUE	DATE	FOR
A	25/02/19	Issued by SSDA
B	19/02/19	Issued by SSDA

CONSULTANT
BONACCI GROUP PTY LTD
(02) 9247 8400
CONSULTANT
STEENSEN VARMING
(02) 9987 2200
CONSULTANT
WARREN SMITH & PARTNERS
(02) 9272 5100
CONSULTANT
MBM (02) 9270 1000

CONSULTANT
BLACKETT MAGUIRE AND GOLDSMITH
(02) 9211 7777
PROJECT MANAGER
CBRE
(02) 9333 3333
MANAGING CONTRACTOR



CLIENT
NSW Health Infrastructure
CLIENT NUMBER

HEALTH INFRASTRUCTURE
CLIENT NUMBER

NHR
PROJECT

NEPEAN
DERBY ST
KINGSWOOD NSW 2747
BVN PROJECT NUMBER


S1607004 INH
DRAWING KEY



TRUE NORTH
PROJECT NORTH
GRAPHIC SCALE
0 10000 20000
SCALE
1:50000
STATUS
DO NOT SCALE

DEVELOPMENT APPLICATION
DRAWING

LV 04 FLOOR PLAN
NHR-BVN-AR-K-DWG
A0 - 204
REV
B

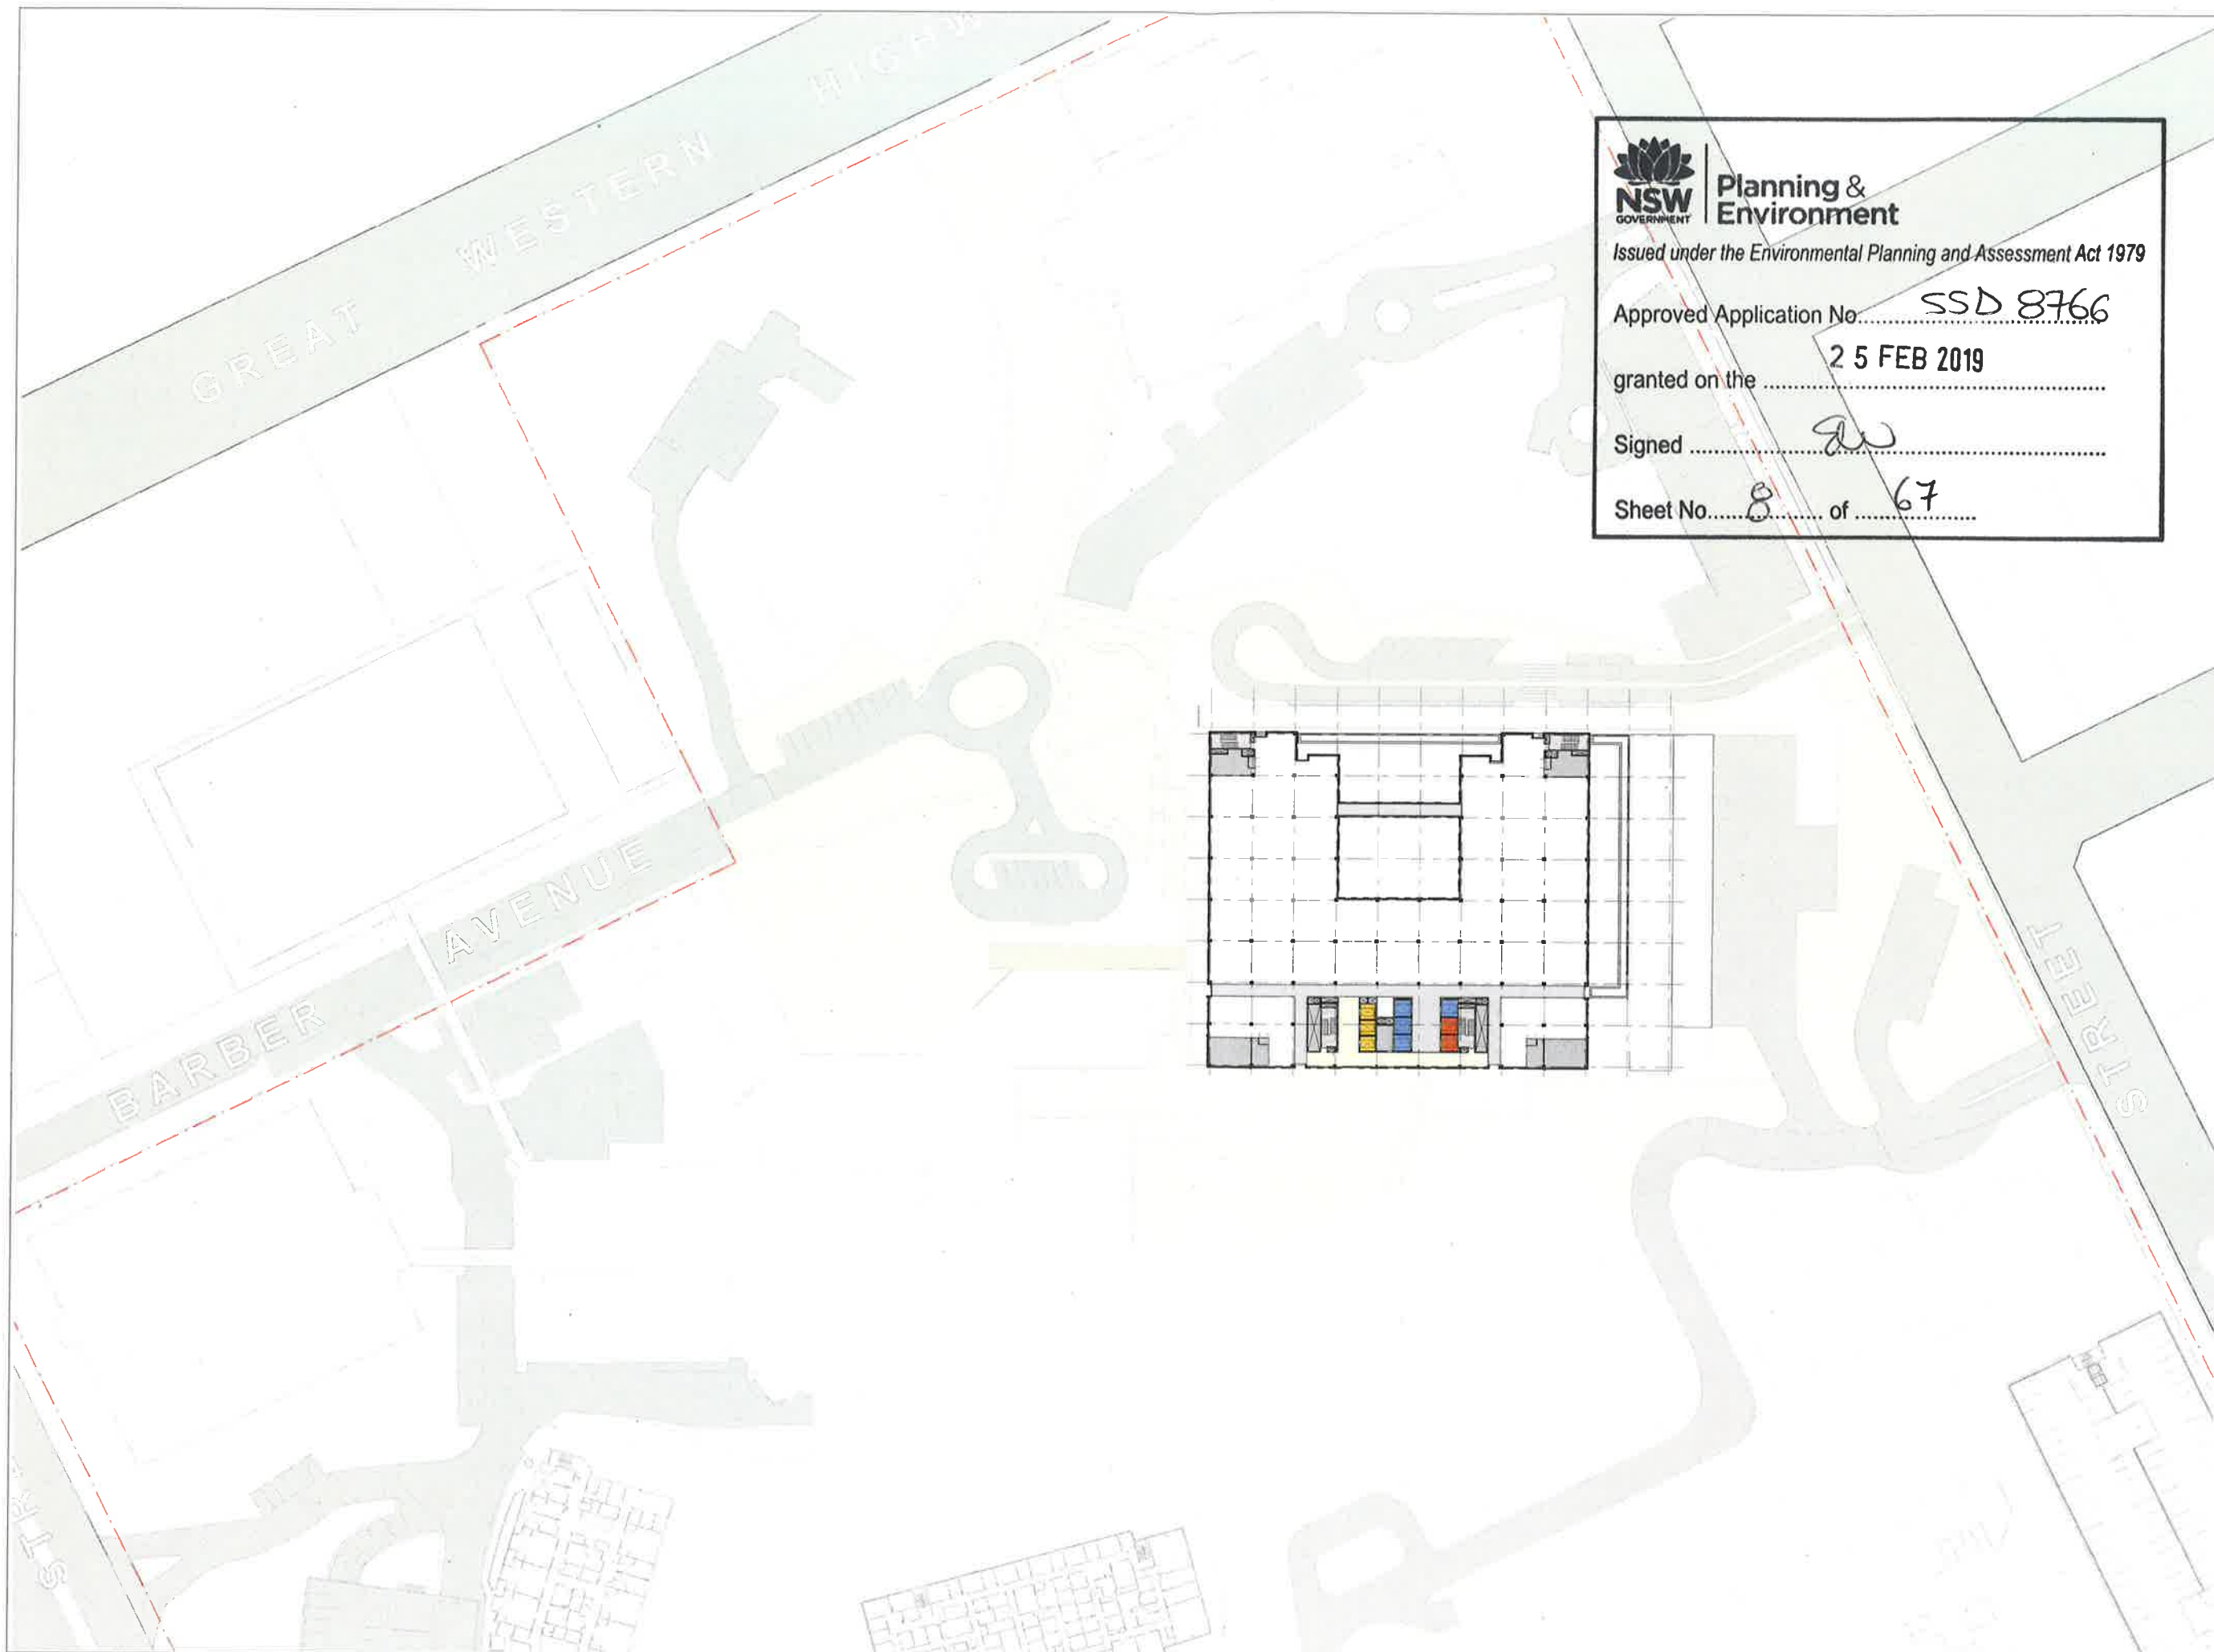

NSW GOVERNMENT | **Planning & Environment**
Issued under the Environmental Planning and Assessment Act 1979

Approved Application No. SSD 8766
granted on the 25 FEB 2019

Signed [Signature]

Sheet No. 8 of 67

BVN
Telephone +61 2 8297 7200
Facsimile +61 2 8297 7299
www.bvn.com.au

INTELLECTUAL PROPERTY
This document is the property of the NSW Government. It is to be used for the purposes of the project for which it was prepared. It is not to be reproduced, stored in a retrieval system, or transmitted in any form or by any means, electronic, mechanical, photocopying, recording, or by any information storage or retrieval system, without the prior written permission of the NSW Government.

NOTE
This document is a preliminary drawing. It is not to be used for construction purposes. It is to be used for the purposes of the project for which it was prepared. It is not to be reproduced, stored in a retrieval system, or transmitted in any form or by any means, electronic, mechanical, photocopying, recording, or by any information storage or retrieval system, without the prior written permission of the NSW Government.

REVISION	DATE	BY	FOR
A	28/03/18	Issued by SDA	
B	14/11/18	Issued by SDA	

CONSULTANT
BONACCI GROUP PTY LTD
(02) 8247 8400

CONSULTANT
STEENSEN VARMING
(02) 9967 2200

CONSULTANT
WARREN SMITH & PARTNERS
(02) 9272 5100

CONSULTANT
MBM (02) 9270 1000

CONSULTANT
BLACKETT MAGUIRE AND GOLDSMITH
(02) 9211 7777


PROJECT MANAGER
CBRE
(02) 9333 3333

MANAGING CONTRACTOR
CPB
CONTRACTORS

CLIENT
NSW Health Infrastructure
CLIENT NUMBER
NHR
PROJECT
NEPEAN
DERBY ST
KINGSWOOD NSW 2747
BVN PROJECT NUMBER
S1607004 INH

DRAWING KEY
TRUE NORTH
PROJECT NORTH
GRAPHIC SCALE
SCALE
1:5000
STATUS
DEVELOPMENT APPLICATION
DRAWING

LV 05 FLOOR PLAN
NHR-BVN-AR-K-DWG
A0 - 205
B

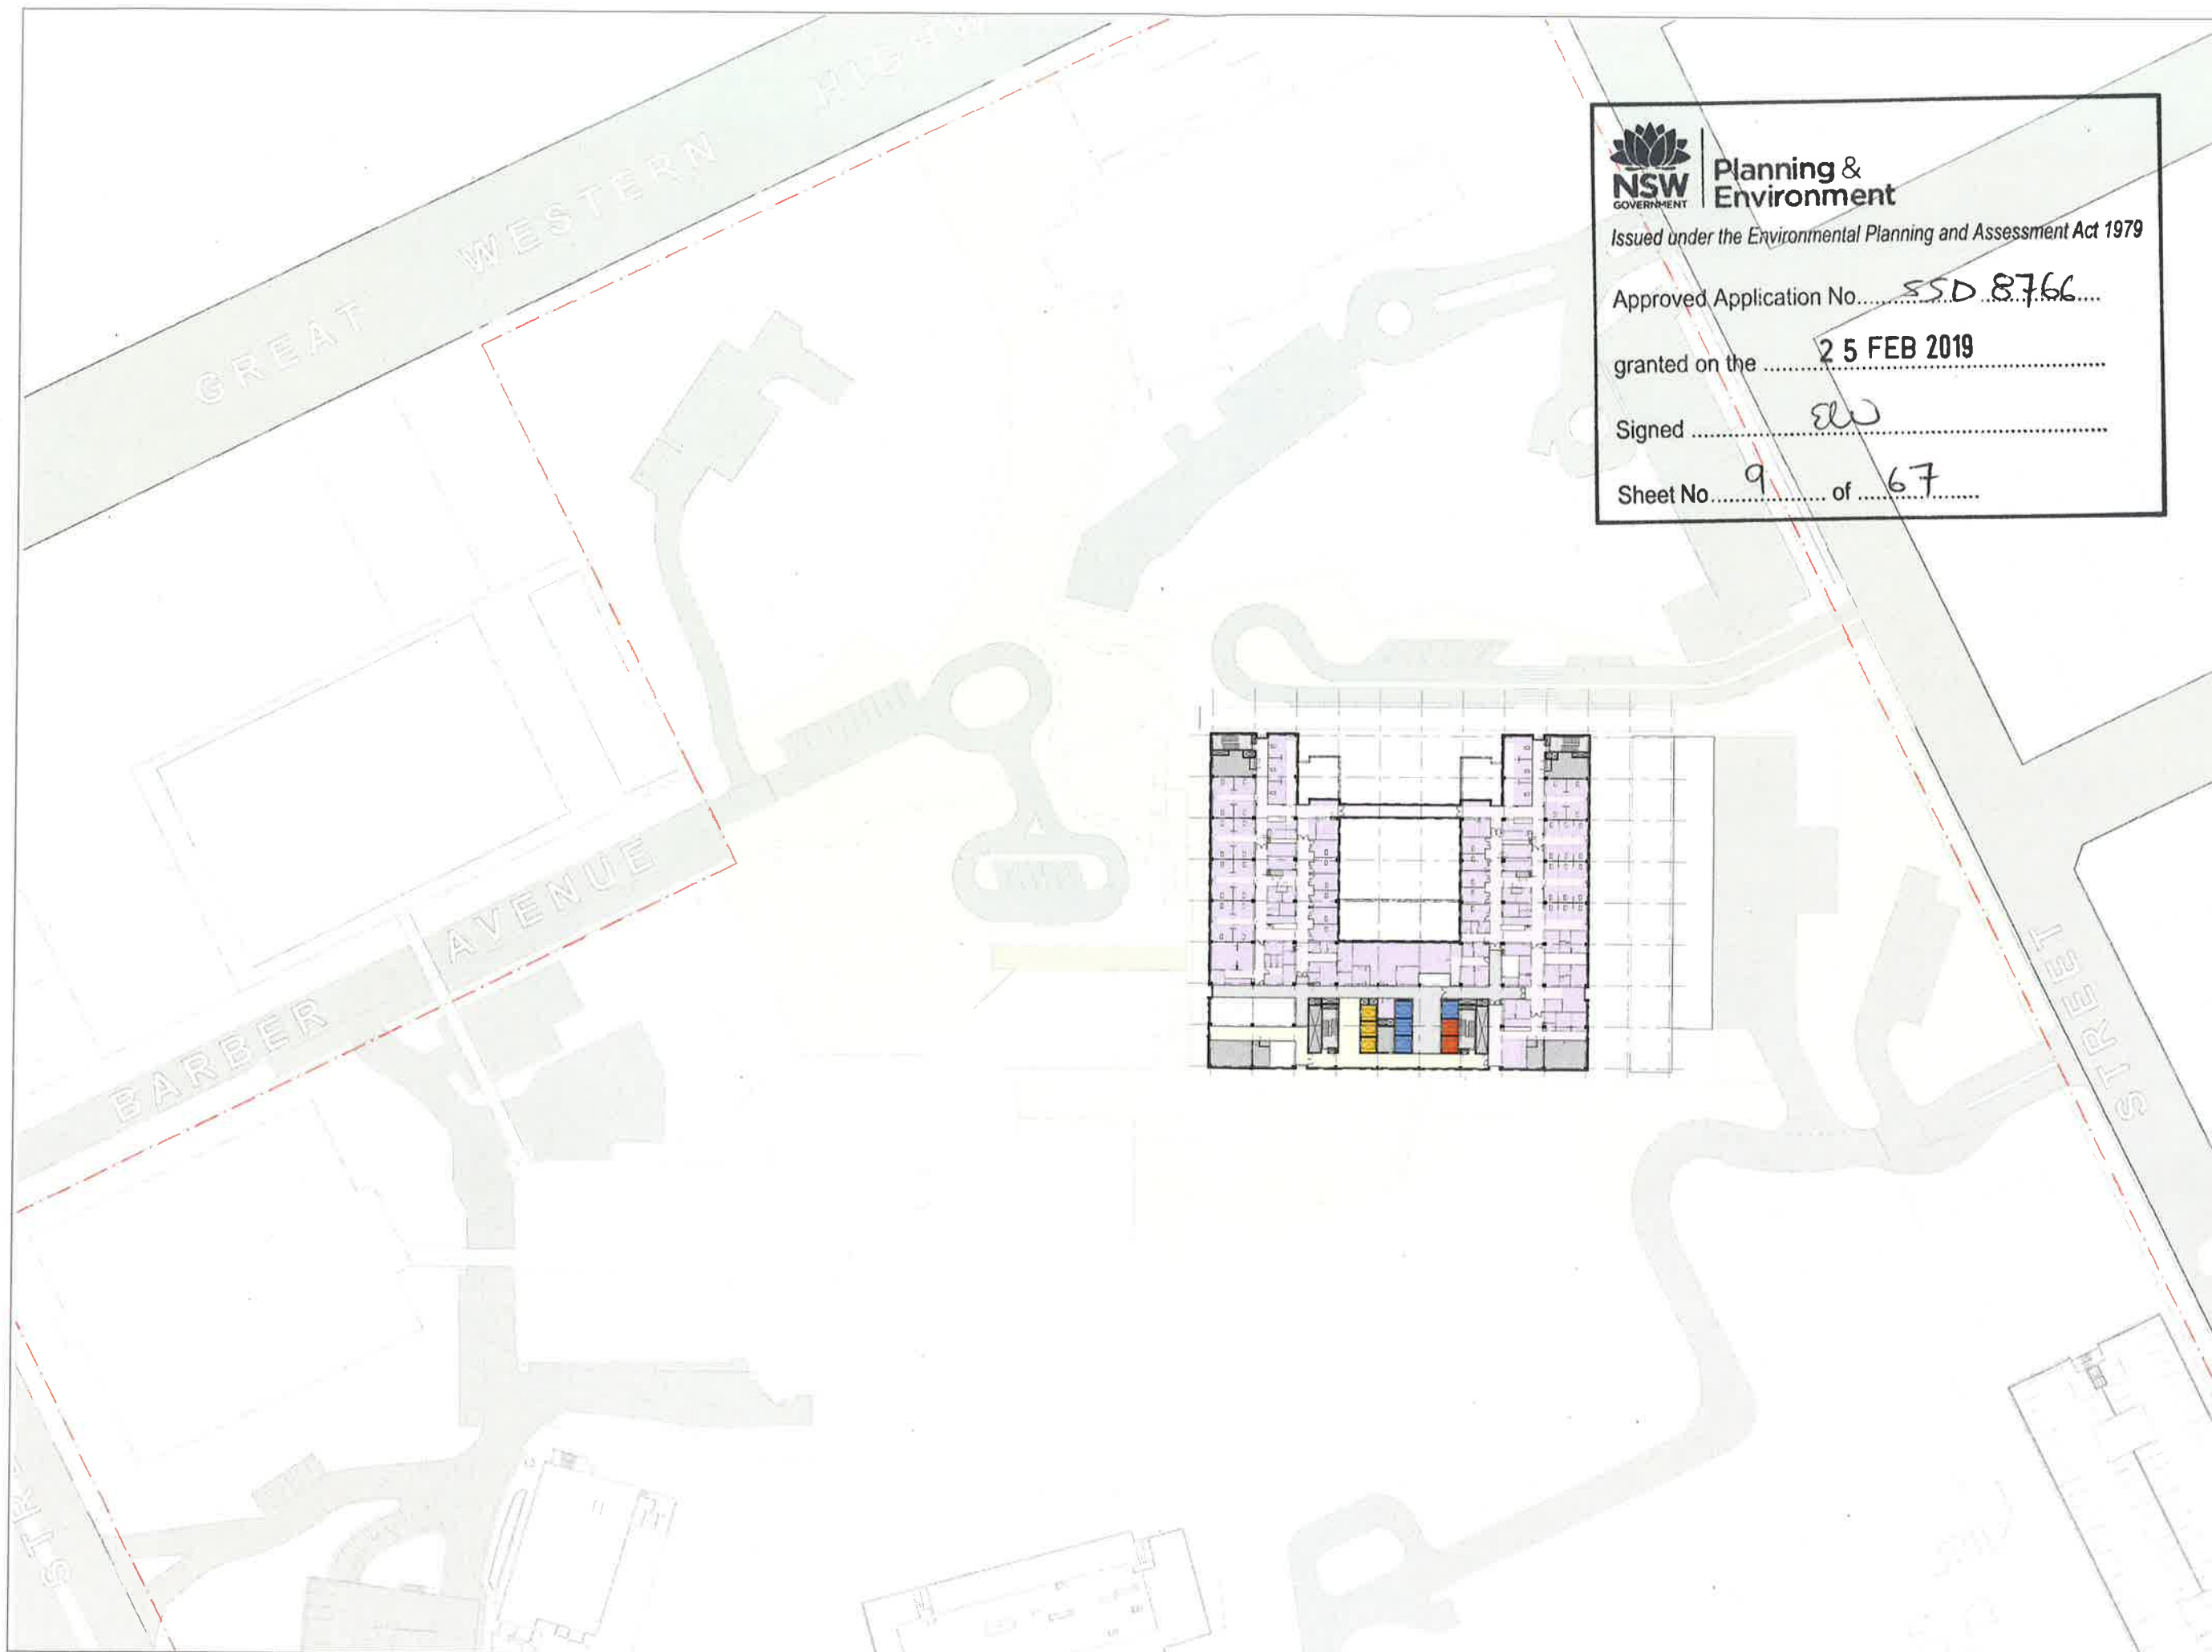

Planning &
Environment

Issued under the Environmental Planning and Assessment Act 1979

Approved Application No. SSD 8766

granted on the 25 FEB 2019

Signed EW

Sheet No. 9 of 67



Telephone +61 2 8297 7200
Facsimile +61 2 8297 7209
www.bvn.com.au

INTELLECTUAL PROPERTY
This document contains confidential information and is prepared for the use of the client only. It is not to be distributed to the public or used for any other purpose without the written consent of BVN. The client acknowledges that it is responsible for ensuring that this information is used only for the purposes for which it was provided and that it is not to be used for any other purpose without the written consent of BVN.

NOTE
Contractor to ensure that all work is completed in accordance with the approved plans and specifications. Any variation to the approved plans and specifications must be approved by the relevant authority before work commences.

ISSUE	DATE	FOR
A	20/02/18	Issue for SSDA
B	18/11/18	Issue for SSDA

CONSULTANT
BONACCI GROUP PTY LTD
(02) 8247 8400
CONSULTANT
STEENSEN VARMING
(02) 9987 2200
CONSULTANT
WARREN SMITH & PARTNERS
(02) 9272 5100
CONSULTANT
MBM (02) 9270 1000

CONSULTANT
BLACKETT MAGUIRE AND GOLDSMITH
(02) 9211 7777
PROJECT MANAGER
CBRE
(02) 8333 3333
MANAGING CONTRACTOR



NSW Health
Infrastructure

HEALTH INFRASTRUCTURE
CLIENT NUMBER

NHR
PROJECT

NEPEAN
DERBY ST
KINGSWOOD NSW 2747
BVN PROJECT NUMBER

S1607004 INH
DRAWING KEY



TRUE NORTH **PROJECT NORTH**

GRAPHIC SCALE
SCALE
0 10000 20000
1:50000 DO NOT SCALE
STATUS

DEVELOPMENT APPLICATION
DRAWING

LV06 FLOOR PLAN
NHR-BVN-AR-K-DWG
A0-206
REVISE
B



Issued under the Environmental Planning and Assessment Act 1979

Approved Application No. SSD 8766

granted on the **25 FEB 2019**

Signed EW

Sheet No. 10 of 67

INTELLECTUAL PROPERTY

THE CONTENT AND STRUCTURE OF THIS DOCUMENT ARE UNCLASSIFIED IN WHOLE OR IN PART BECAUSE THE INFORMATION IS NECESSARY TO UNDERSTAND THE DOCUMENT AND BECAUSE THE INFORMATION IS NOT UNLAWFULLY DISCLOSED TO THE PUBLIC. THE INFORMATION IS NOT UNLAWFULLY DISCLOSED TO THE PUBLIC BECAUSE THE INFORMATION IS NOT UNLAWFULLY DISCLOSED TO THE PUBLIC.

CONTRACTOR TO CHECK AND VERIFY ALL DIMENSIONS ON SITE PRIOR TO COMMENCEMENT OF WORK. THE FABRICATOR OF SHOP DRAWINGS TO BE TO SCALE THIS DRAWING.

ISSUE	DATE	FOR
A	28/03/18	Issued for SSDA
B	14/11/18	Issued for SSDA

CONSULTANT
BONACCI GROUP PTY LTD
(02) 8247 8400
CONSULTANT
STEENSEN VARMING
(02) 9967 2200
CONSULTANT
WARREN SMITH & PARTNERS
(02) 9272 5100
CONSULTANT
MBM (02) 9270 1000

CONSULTANT
BLACKETT MAGUIRE AND GOLDSMITH
(02) 9211 7777
PROJECT MANAGER
CBRE
(02) 9333 3333
MANAGING CONTRACTOR



NSW
GOVERNMENT | Health
Infrastructure

HEALTH INFRASTRUCTURE

HR _____
PROJECT _____

1000
 1001
1607004 INH



GRAPHIC SCALE


0 1000 2500

DO NOT SCALE

DEVELOPMENT APPLICATION

LV 07 FLOOR PLAN

HR-EVN-AR-K-DWG	FIGURE
A0 - 207	B

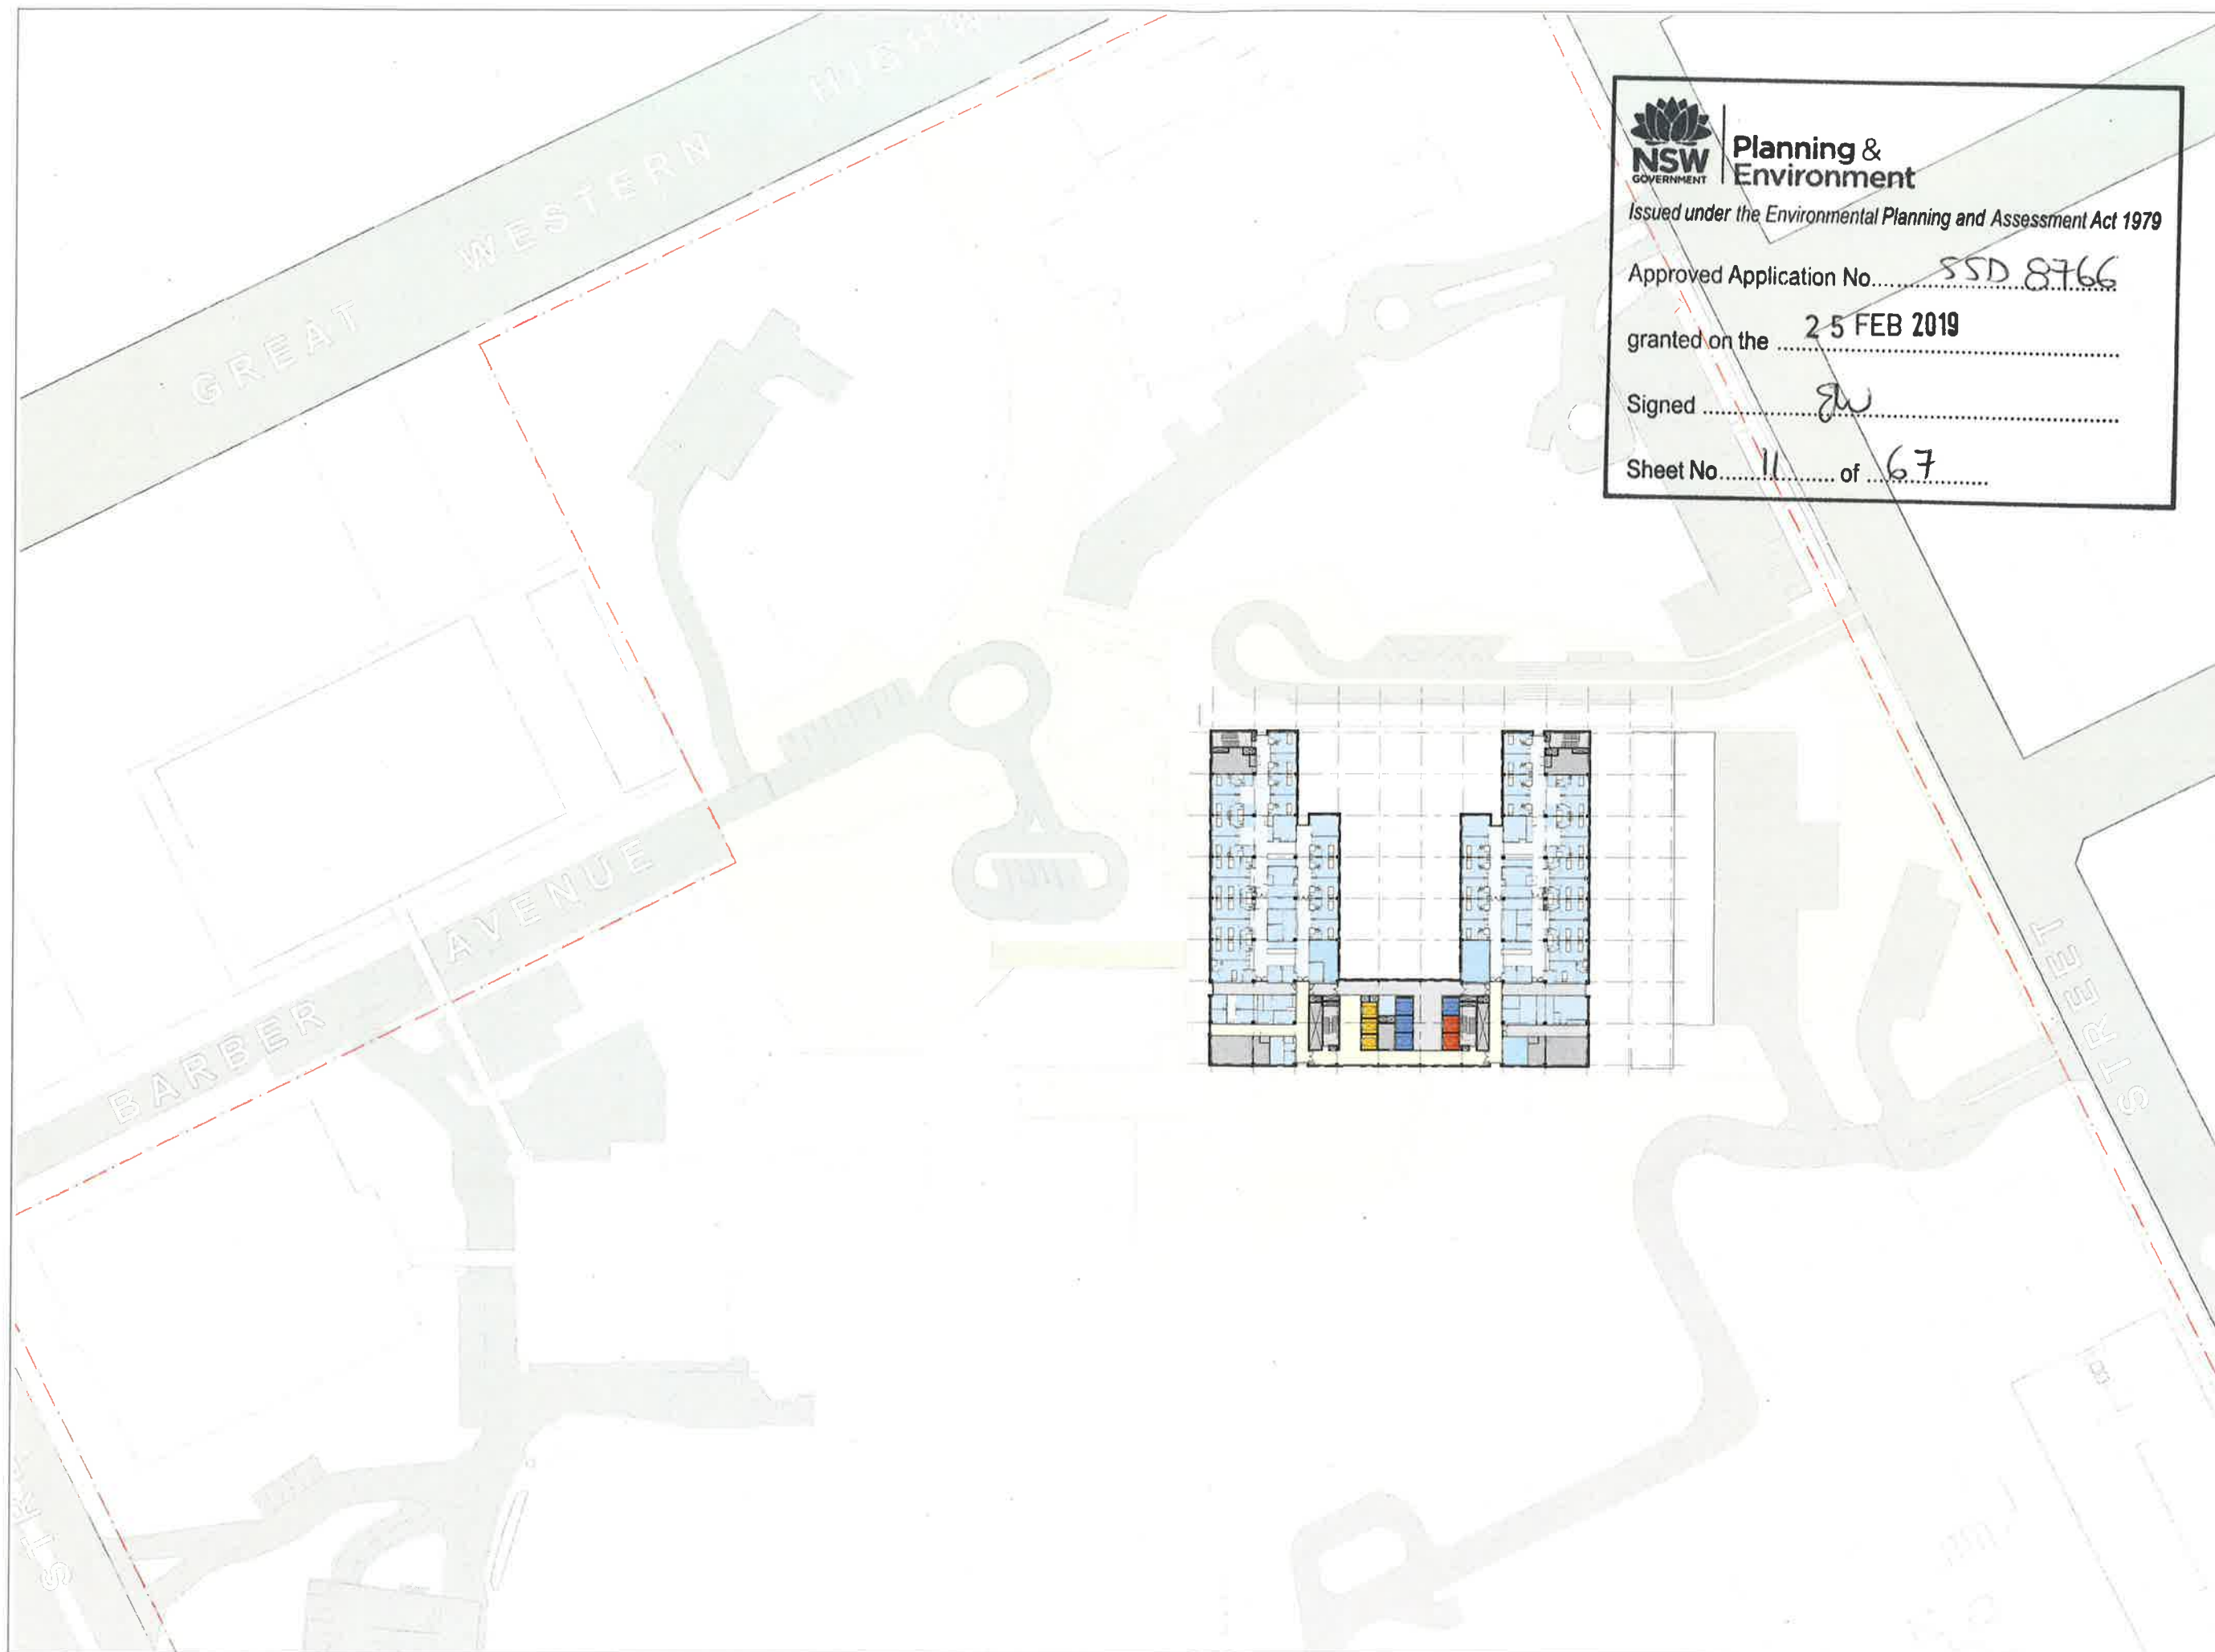

**Planning &
Environment**

Issued under the Environmental Planning and Assessment Act 1979

Approved Application No. SSD 8766

granted on the 25 FEB 2019

Signed [Signature]

Sheet No. 11 of 67



Telephone +61 2 8997 7200
Facsimile +61 2 8997 7299
www.bmv.com.au

INTELLECTUAL PROPERTY

This document contains confidential information and is the property of the NSW Government. It is to be used only for the purposes for which it was provided and is not to be distributed, copied, or otherwise used without the written consent of the NSW Government.

NOTE
Contractor to comply with all applicable standards and specifications for the construction of the project.

ISSUE	DATE	FOR
A	25/02/19	Issued for SSDA
B	18/03/19	Issued for SSDA

CONSULTANT
BONACCI GROUP PTY LTD
(02) 8247 8400
CONSULTANT
STEINSEN VARMING
(02) 9867 2200
CONSULTANT
WARREN SMITH & PARTNERS
(02) 9272 5196
CONSULTANT
MEM (02) 9270 1000

CONSULTANT
BLACKETT MAGUIRE AND GOLDSMITH
(02) 9211 7777
PROJECT MANAGER
CBRE
(02) 9333 3333
MANAGING CONTRACTOR



CLIENT



HEALTH INFRASTRUCTURE

CLIENT NUMBER

NHR

PROJECT

NEPEAN
DERBY ST
KINGSWOOD NSW 2747
BVM PROJECT NUMBER

S1607004 INH

DRAWING KEY



TRUE NORTH

PROJECT NORTH

GRAPHIC SCALE

SCALE

0 10000 20000

1:50000

STATUS

DEVELOPMENT APPLICATION

DRAWING


LV 08 FLOOR PLAN

NHR-BVM-AR-K-DWG

A0 - 208

ISSUE

B

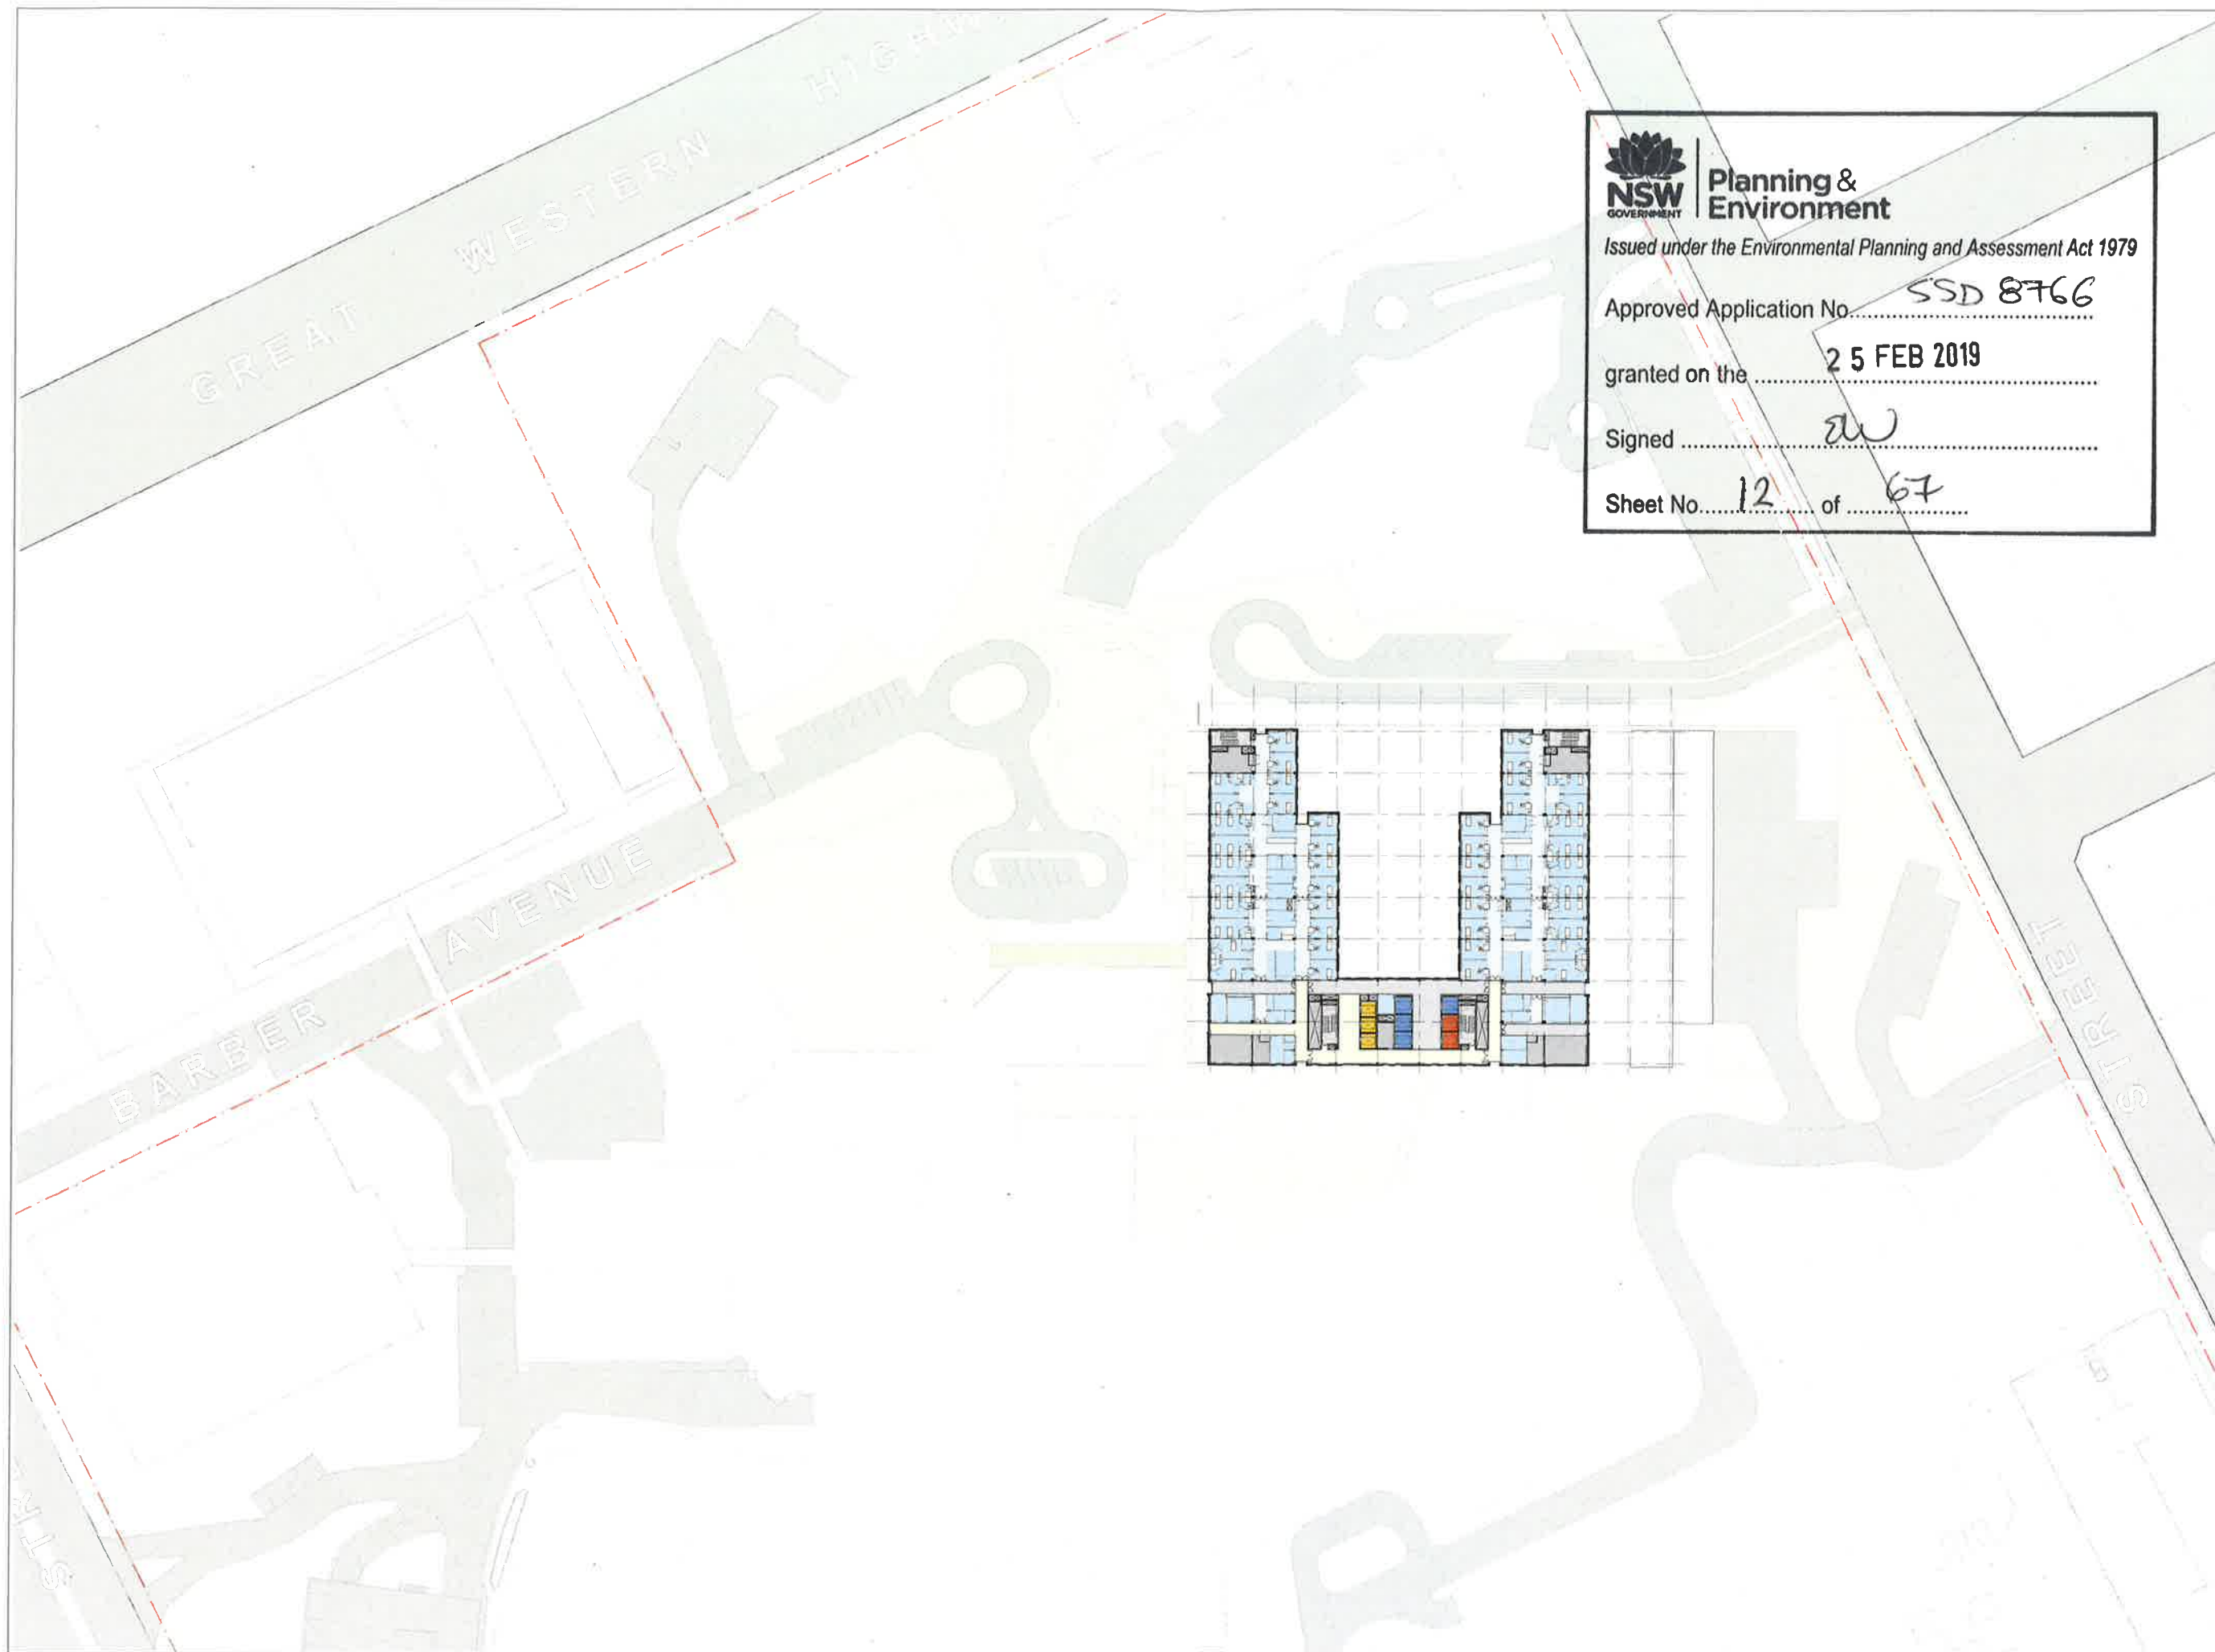

Planning &
Environment

Issued under the Environmental Planning and Assessment Act 1979

Approved Application No. SSD 8766

granted on the 25 FEB 2019

Signed [Signature]

Sheet No. 12 of 67



Telephone +61 2 8207 2200
Facsimile +61 2 8207 2200
www.bvm.com.au

INTELLECTUAL PROPERTY
THIS DOCUMENT IS THE PROPERTY OF BVM GROUP PTY LTD. IT IS TO BE USED FOR THE PURPOSES OF THE PROJECT ONLY. IT IS NOT TO BE REPRODUCED OR TRANSMITTED IN ANY FORM OR BY ANY MEANS, ELECTRONIC OR MECHANICAL, INCLUDING PHOTOCOPYING, RECORDING, OR BY ANY INFORMATION STORAGE AND RETRIEVAL SYSTEM, WITHOUT THE WRITTEN PERMISSION OF BVM GROUP PTY LTD.

NOTE
OPERATOR TO BE ADVISED BY THE DESIGNER OF ANY CHANGES TO THE DESIGN OR THE PROJECT. THE DESIGNER IS NOT RESPONSIBLE FOR ANY CHANGES TO THE DESIGN OR THE PROJECT.

ISSUE DATE FOR

A 20/01/19 Issued by SSDA

B 24/01/19 Issued by SSDA

CONSULTANT
BONACCI GROUP PTY LTD
(02) 8247 8400
CONSULTANT
STEENSEN VARMING
(02) 9967 2200
CONSULTANT
WARREN SMITH & PARTNERS
(02) 9272 5100
CONSULTANT
MEM (02) 9270 1000

CONSULTANT
BLACKETT MAGUIRE AND GOLDSMITH
(02) 9211 7777
PROJECT MANAGER
CBRE
(02) 9333 3333
MANAGING CONTRACTOR



CLIENT
NSW Health
Infrastructure

HEALTH INFRASTRUCTURE
CLIENT NUMBER
NHR
PROJECT

NEPEAN
DERBY ST
KINGSWOOD NSW 2747
BVM PROJECT NUMBER


S1507004 INH
DRAWING KEY



TRUE NORTH PROJECT NORTH
GRAPHIC SCALE
SCALE
0 10000 20000
1:50000 DO NOT SCALE

STATUS
DEVELOPMENT APPLICATION
DRAWING

LV 09 FLOOR PLAN
NHR-BVM-AR-K-DWG
A0 - 209
ISSUE
B

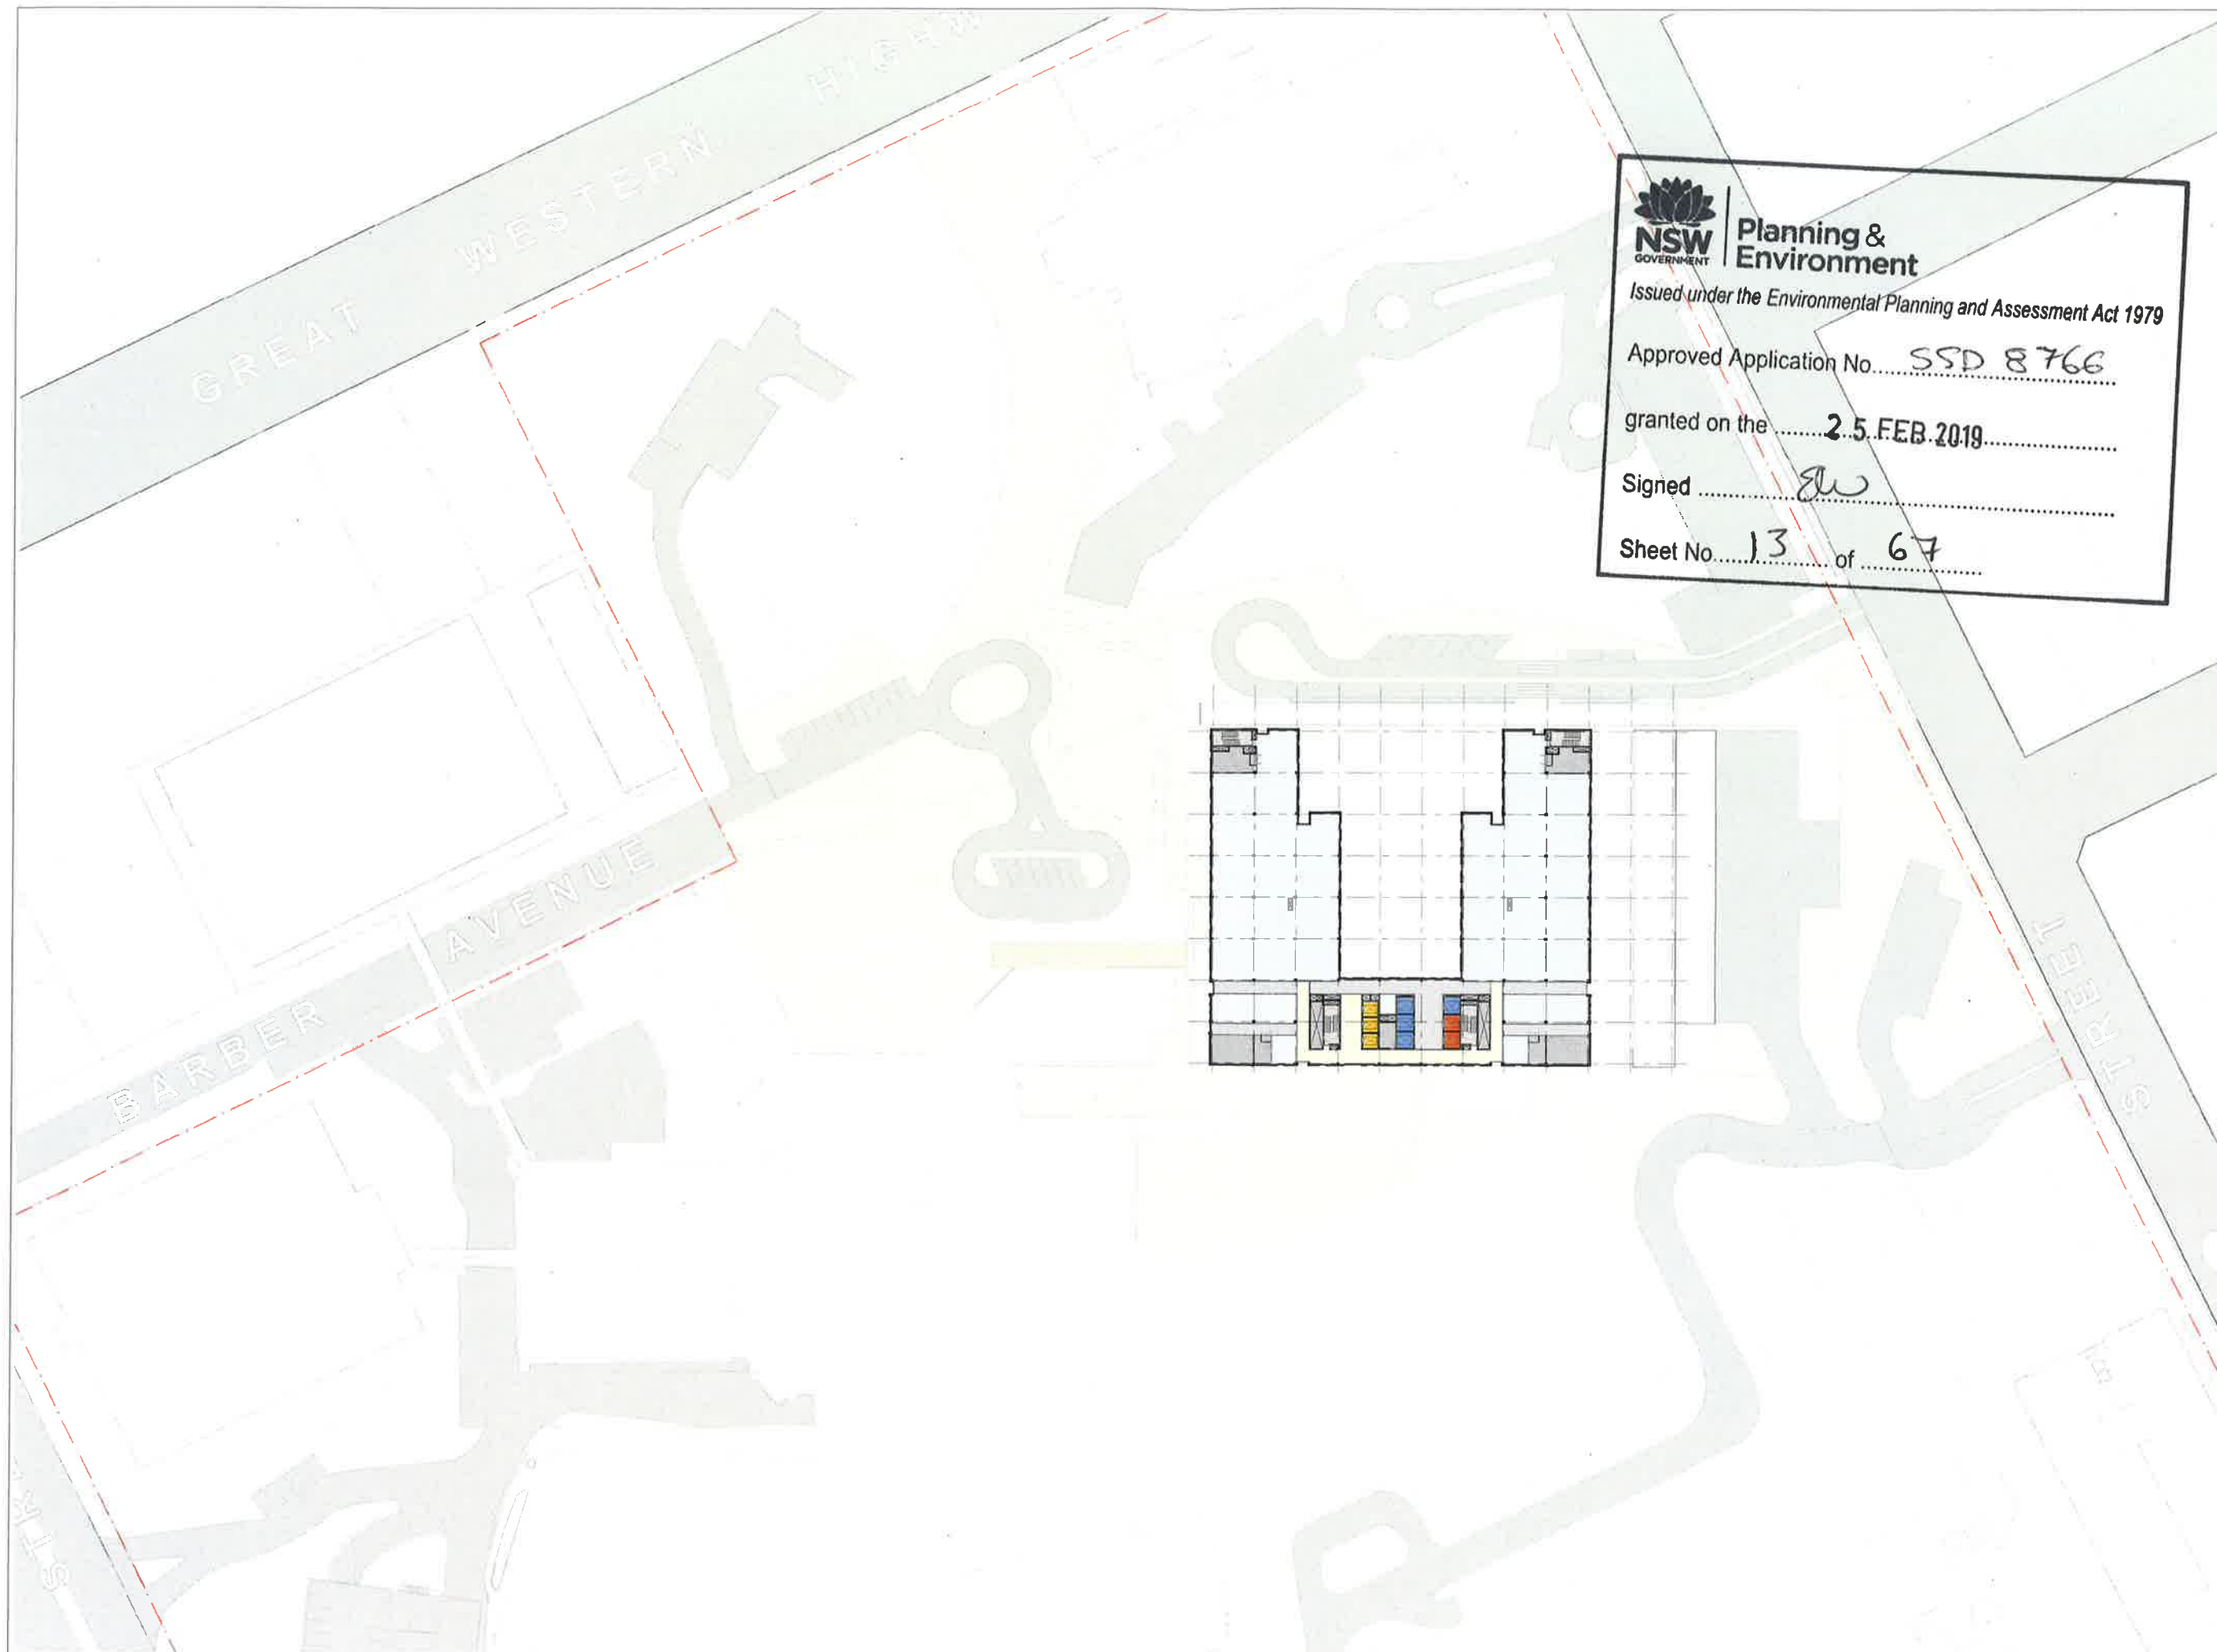

Planning & Environment

Issued under the Environmental Planning and Assessment Act 1979

Approved Application No. SSD 8766

granted on the 2.5 FEB 2019

Signed [Signature]

Sheet No. 13 of 67



Telephone +61 2 9297 7200
Facsimile +61 2 9297 7200
www.bmv.com.au

INTELLECTUAL PROPERTY
This document contains confidential information and is the property of the NSW Government. It is to be used only for the purposes for which it is provided and is not to be distributed, copied, or otherwise used without the written consent of the NSW Government.

NOTE
CONSULTANTS TO CHECK AND VERIFY ALL INFORMATION AND DATA PROVIDED BY THE CLIENT AND TO BE RESPONSIBLE FOR THE ACCURACY OF THE INFORMATION AND DATA PROVIDED BY THE CLIENT.

ISSUE	DATE	ISSUED BY
A	2009/10	Issued by SSDA
B	18/11/15	Issued by SSDA

CONSULTANT
BONACCI GROUP PTY LTD
(02) 9247 8400
CONSULTANT
STEENSEN VARMING
(02) 9967 2200
CONSULTANT
WARREN SMITH & PARTNERS
(02) 9272 5100
CONSULTANT
MEM (02) 9270 1000

CONSULTANT
BLACKETT MAGUIRE AND GOLDSMITH
(02) 9211 7777
PROJECT MANAGER
CBRE
(02) 9333 3333
MANAGING CONTRACTOR



CLIENT
NSW Health
Infrastructure

HEALTH INFRASTRUCTURE
CLIENT NUMBER
NHR
PROJECT

NEPEAN
DERBY ST
KINGSWOOD NSW 2747
(N/A) PROJECT NUMBER

S1607004 INH
DRAWING KEY




TRUE NORTH PROJECT NORTH

GRAPHIC SCALE
SCALE
0 10000 20000

1:5000
STATUS

DEVELOPMENT APPLICATION
DRAWING

LV 10 FLOOR PLAN
NHR-BVN-AR-K-DWG
A0 - 210
ISSUE
B

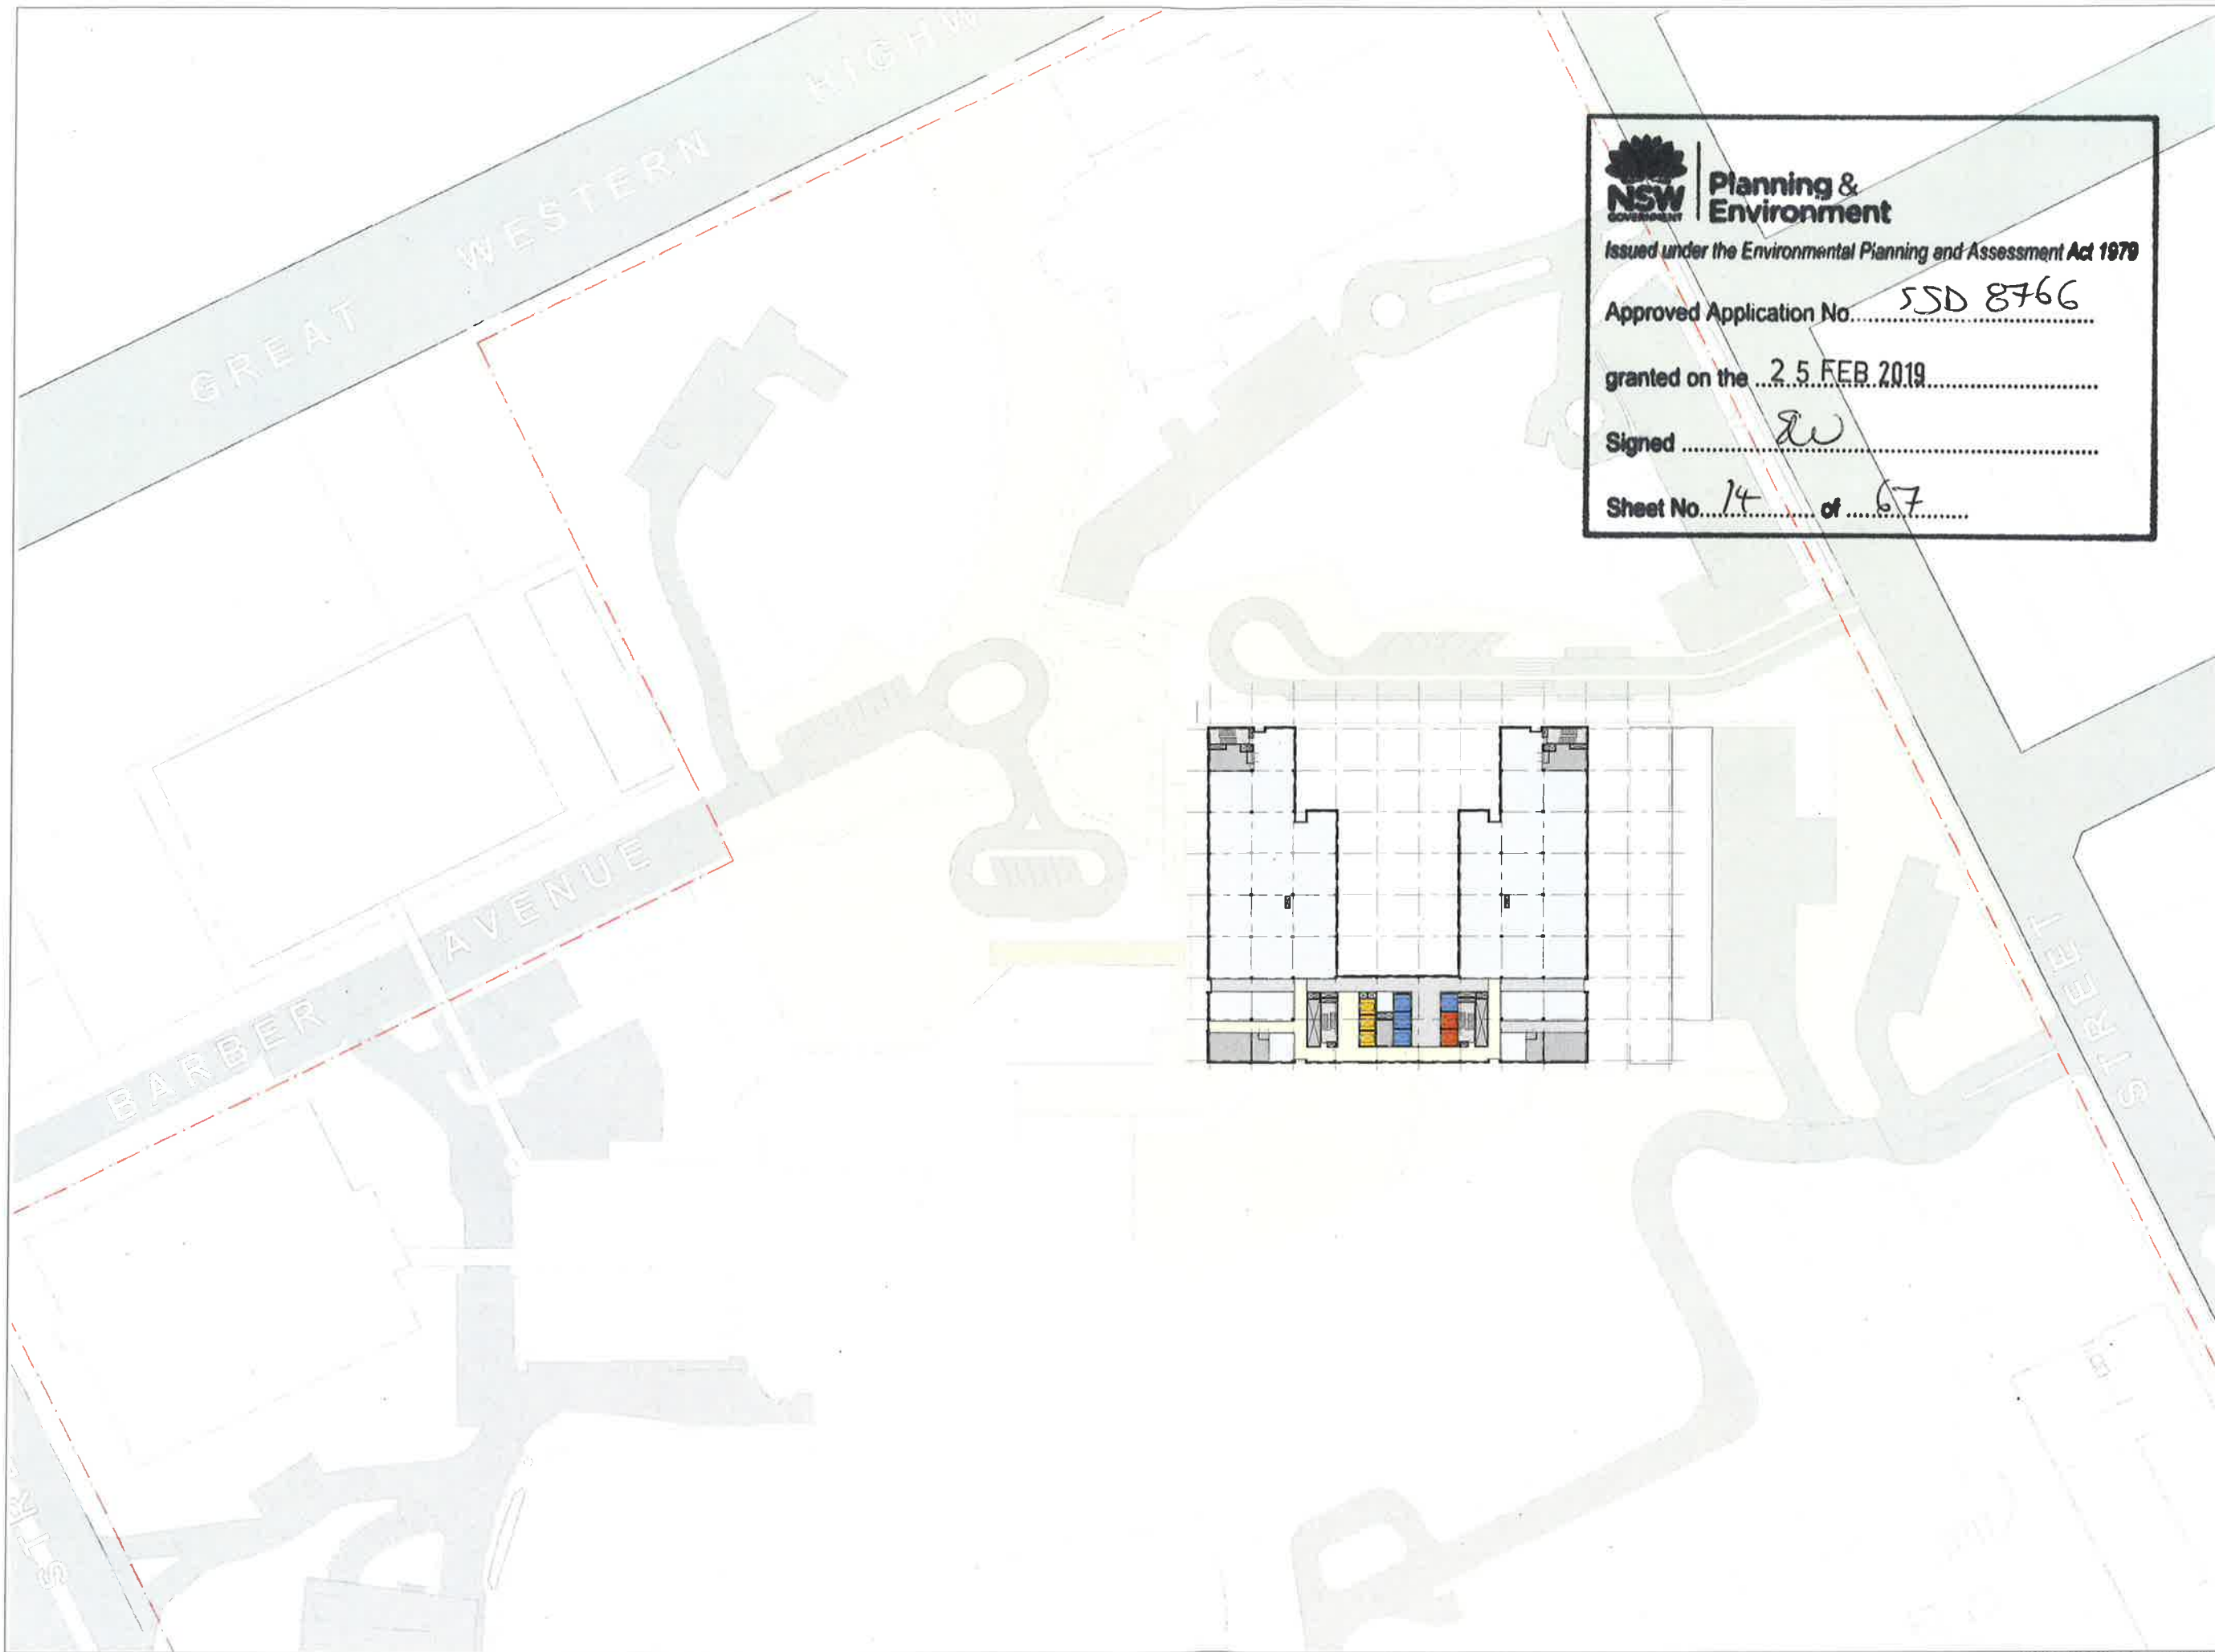



Planning & Environment
Issued under the Environmental Planning and Assessment Act 1979
Approved Application No. 550 8766
granted on the 25 FEB 2019
Signed *[Signature]*
Sheet No. 14 **of** 67



Telephone +61 2 8297 7200
Facsimile +61 2 8297 7299
www.bun.com.au

INTELLECTUAL PROPERTY
This document is the property of BUN and contains confidential information. It is to be used for the purposes of the project only and is not to be distributed to any other person without the written consent of BUN. If you are not a named recipient, please contact the project manager.

NOTE
This document is a preliminary design and is subject to change without notice. It is not to be used for construction purposes.

ISSUE	DATE	FOR
A	28/03/18	Issued for SDA
B	18/10/18	Issued for SDA

CONSULTANT
BONACCI GROUP PTY LTD
(02) 8247 8400
CONSULTANT
STEENSEN VARMING
(02) 9867 2280
CONSULTANT
WARREN SMITH & PARTNERS
(02) 9272 5100
CONSULTANT
MBM (02) 9270 1000
CONSULTANT
BLACKETT MAGUIRE AND GOLDSMITH
(02) 9211 7777
PROJECT MANAGER
CBRE
(02) 9333 3333
MANAGING CONTRACTOR


CLIENT

HEALTH INFRASTRUCTURE
CLIENT NUMBER
NHR
PROJECT
NEPEAN
DERBY ST
KINGSWOOD NSW 2747
BUN PROJECT NUMBER
S1607004 INH
DRAWING KEY

TRUE NORTH **PROJECT NORTH**

GRAPHIC SCALE

SCALE
1:50000
STATUS
DO NOT SCALE
DEVELOPMENT APPLICATION
DRAWING
LV11 FLOOR PLAN
NHR-BUN-AR-K-DWG
A0-211
SCALE
B

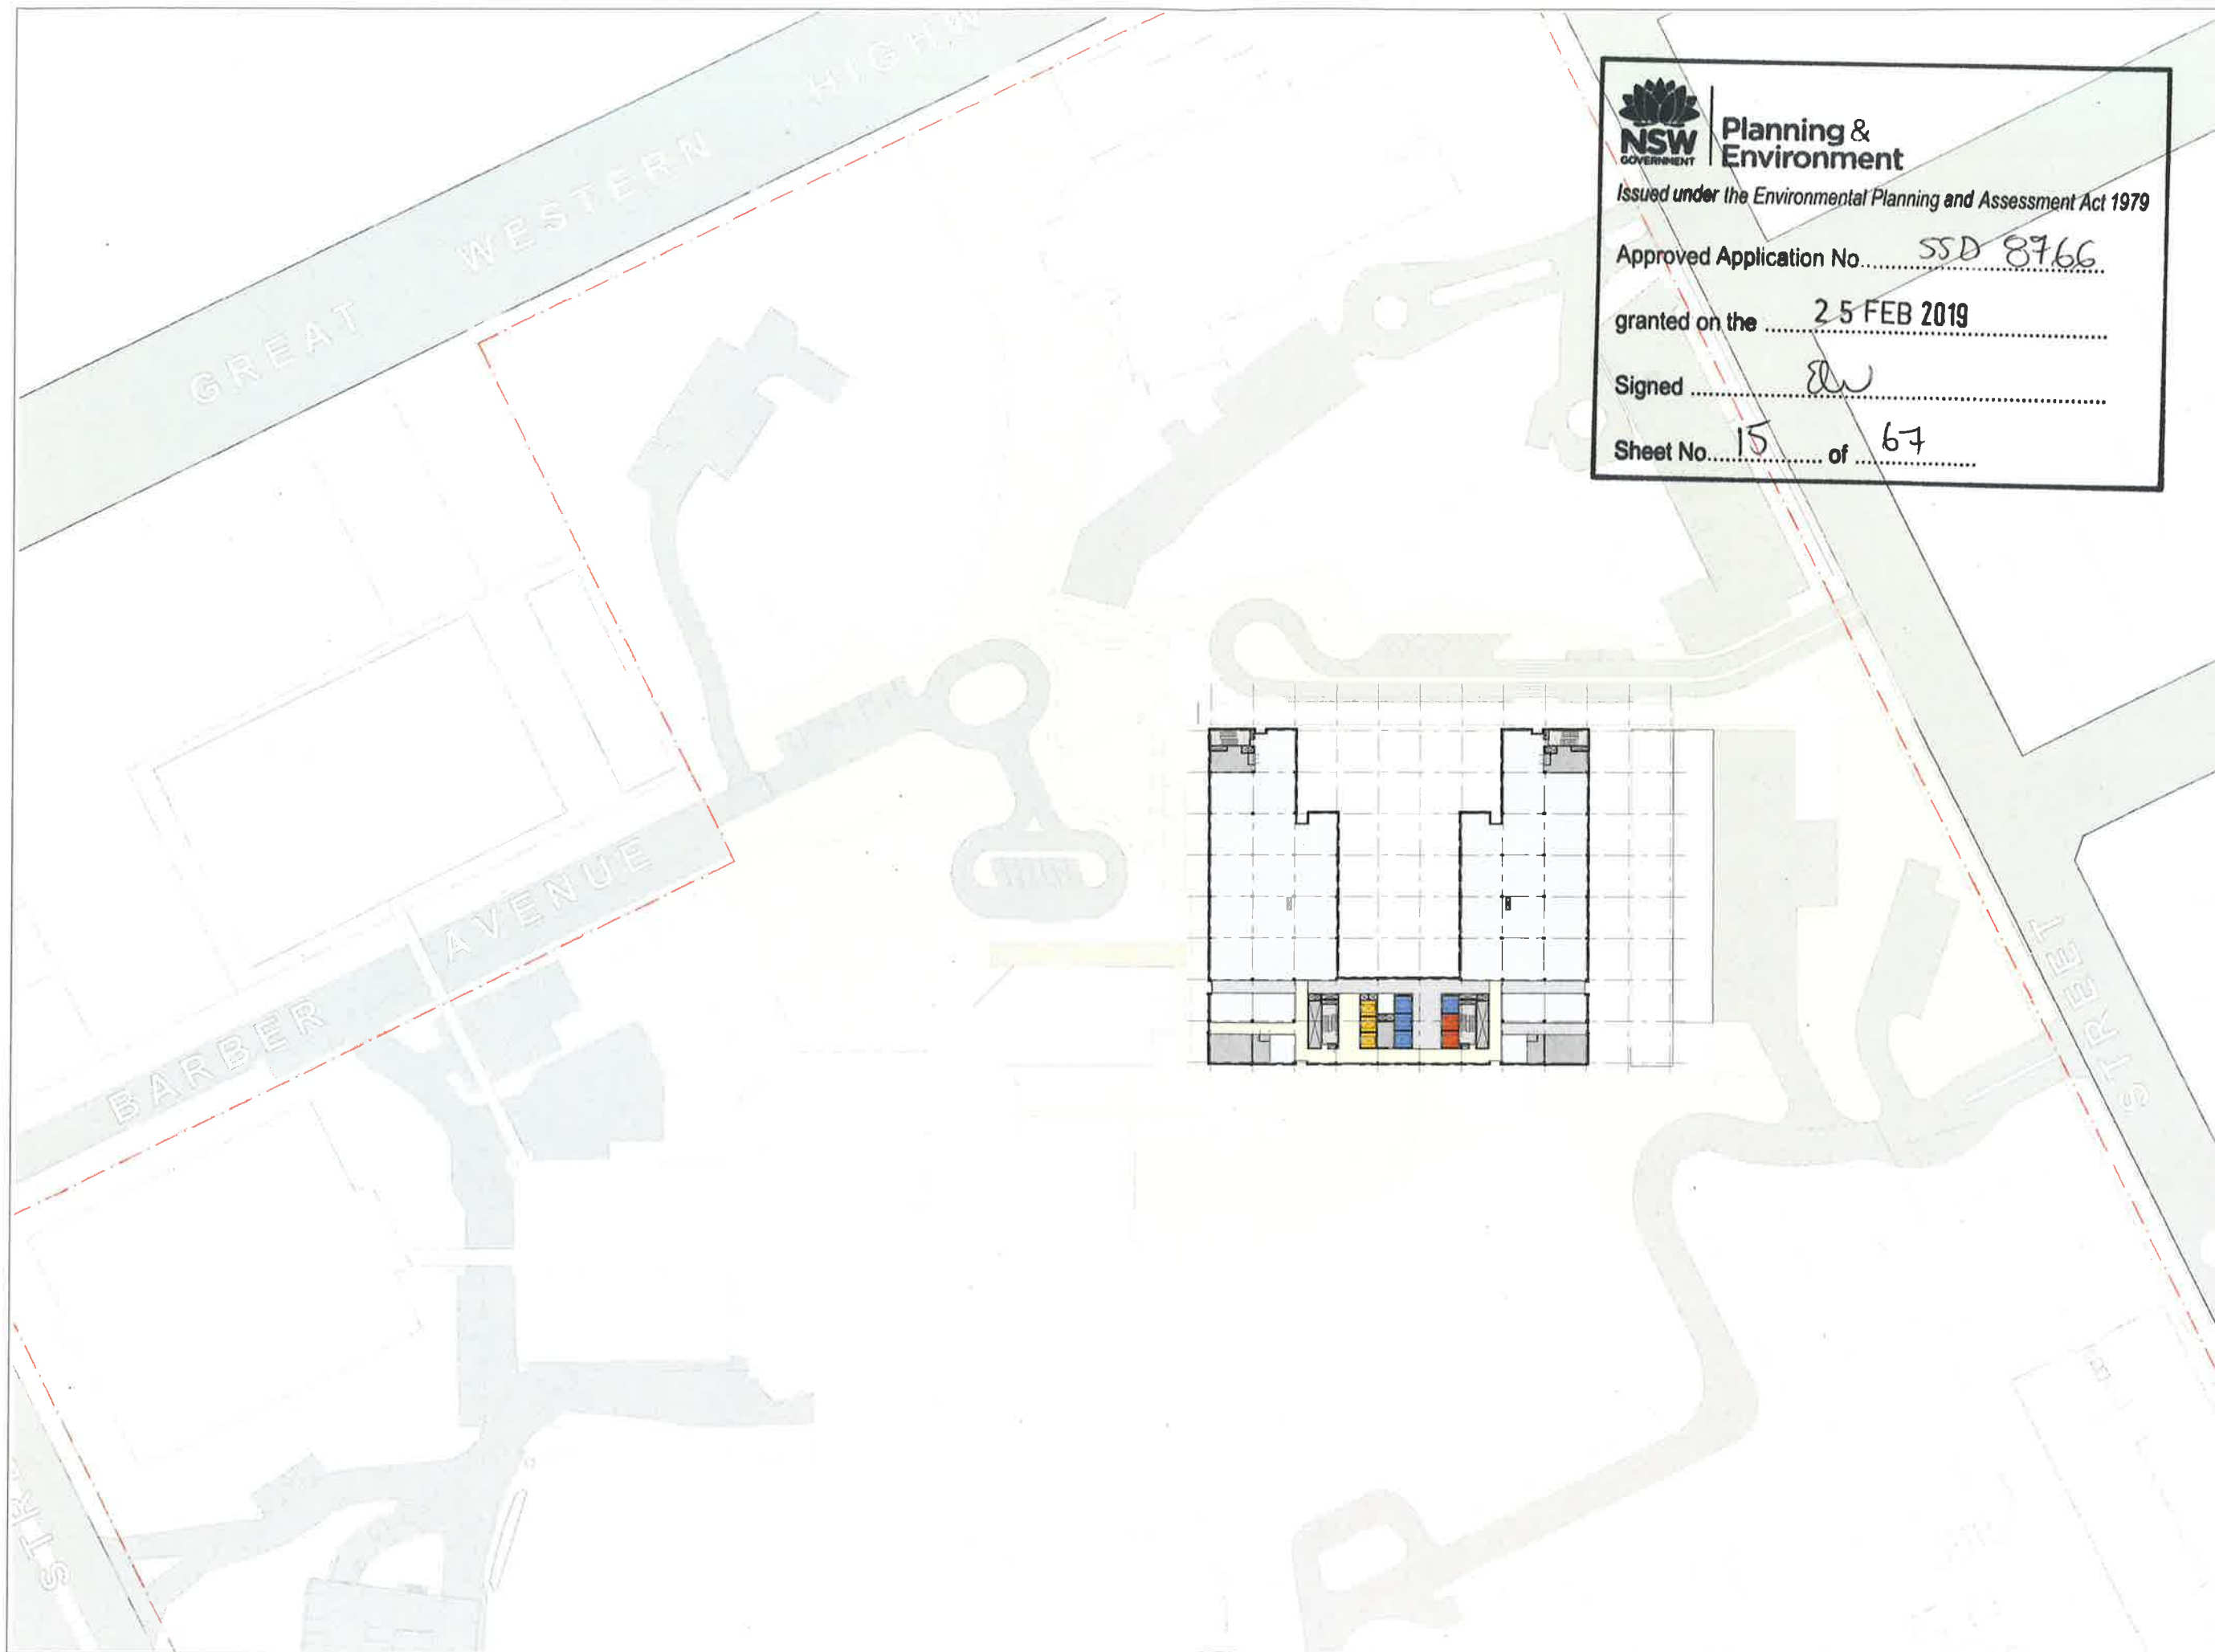

Planning & Environment

Issued under the Environmental Planning and Assessment Act 1979

Approved Application No. SSD 8766

granted on the 25 FEB 2019

Signed [Signature]

Sheet No. 15 of 67



Telephone +61 2 8297 7200
Facsimile +61 2 8297 7299
www.bvn.com.au

INTELLECTUAL PROPERTY

This document contains confidential information and is the property of BvN. It is to be used only for the purposes for which it was prepared and is not to be distributed, copied, or otherwise used without the prior written consent of BvN. If you are not an intended recipient, you should not disseminate, distribute or copy this e-mail. Please notify the sender immediately by e-mail if you have received this e-mail by mistake and delete this e-mail from your system. If you are not the named addressee you should not disseminate, distribute or copy this e-mail. Please notify the sender immediately by e-mail if you have received this e-mail by mistake and delete this e-mail from your system. If you are not the named addressee you should not disseminate, distribute or copy this e-mail.

NOTE: CONTRACTS, CONDITIONS, AND OTHER DOCUMENTS ARE AVAILABLE ON THE BvN WEBSITE. PLEASE VISIT THE BvN WEBSITE FOR THE LATEST INFORMATION.

ISSUE	DATE	FOR
A	28/03/19	Issued for SIDA
B	24/04/19	Issued for SIDA

CONSULTANT
BONACCI GROUP PTY LTD
(02) 8247 8400
CONSULTANT
STEENSEN VARMING
(02) 9967 2290
CONSULTANT
WARREN SMITH & PARTNERS
(02) 9272 5100
CONSULTANT
MBM (02) 9270 1000

CONSULTANT
BLACKETT MAGUIRE AND GOLDSMITH
(02) 9211 7777
PROJECT MANAGER
CBRE
(02) 9333 3333
MANAGING CONTRACTOR



HEALTH INFRASTRUCTURE

CLIENT NUMBER

NHR

PROJECT

NEPEAN
DERBY ST
KINGSWOOD NSW 2747

BVN PROJECT NUMBER

S1607004 INH

DRAWING KEY



TRUE NORTH

PROJECT NORTH

GRAPHIC SCALE

0 10000 25000

SCALE

1:5000

STATUS

DO NOT SCALE

DEVELOPMENT APPLICATION

DRAWING


LV12 FLOOR PLAN

NHR-BVN-AR-K-DWG

A0-212

ISSUE

B

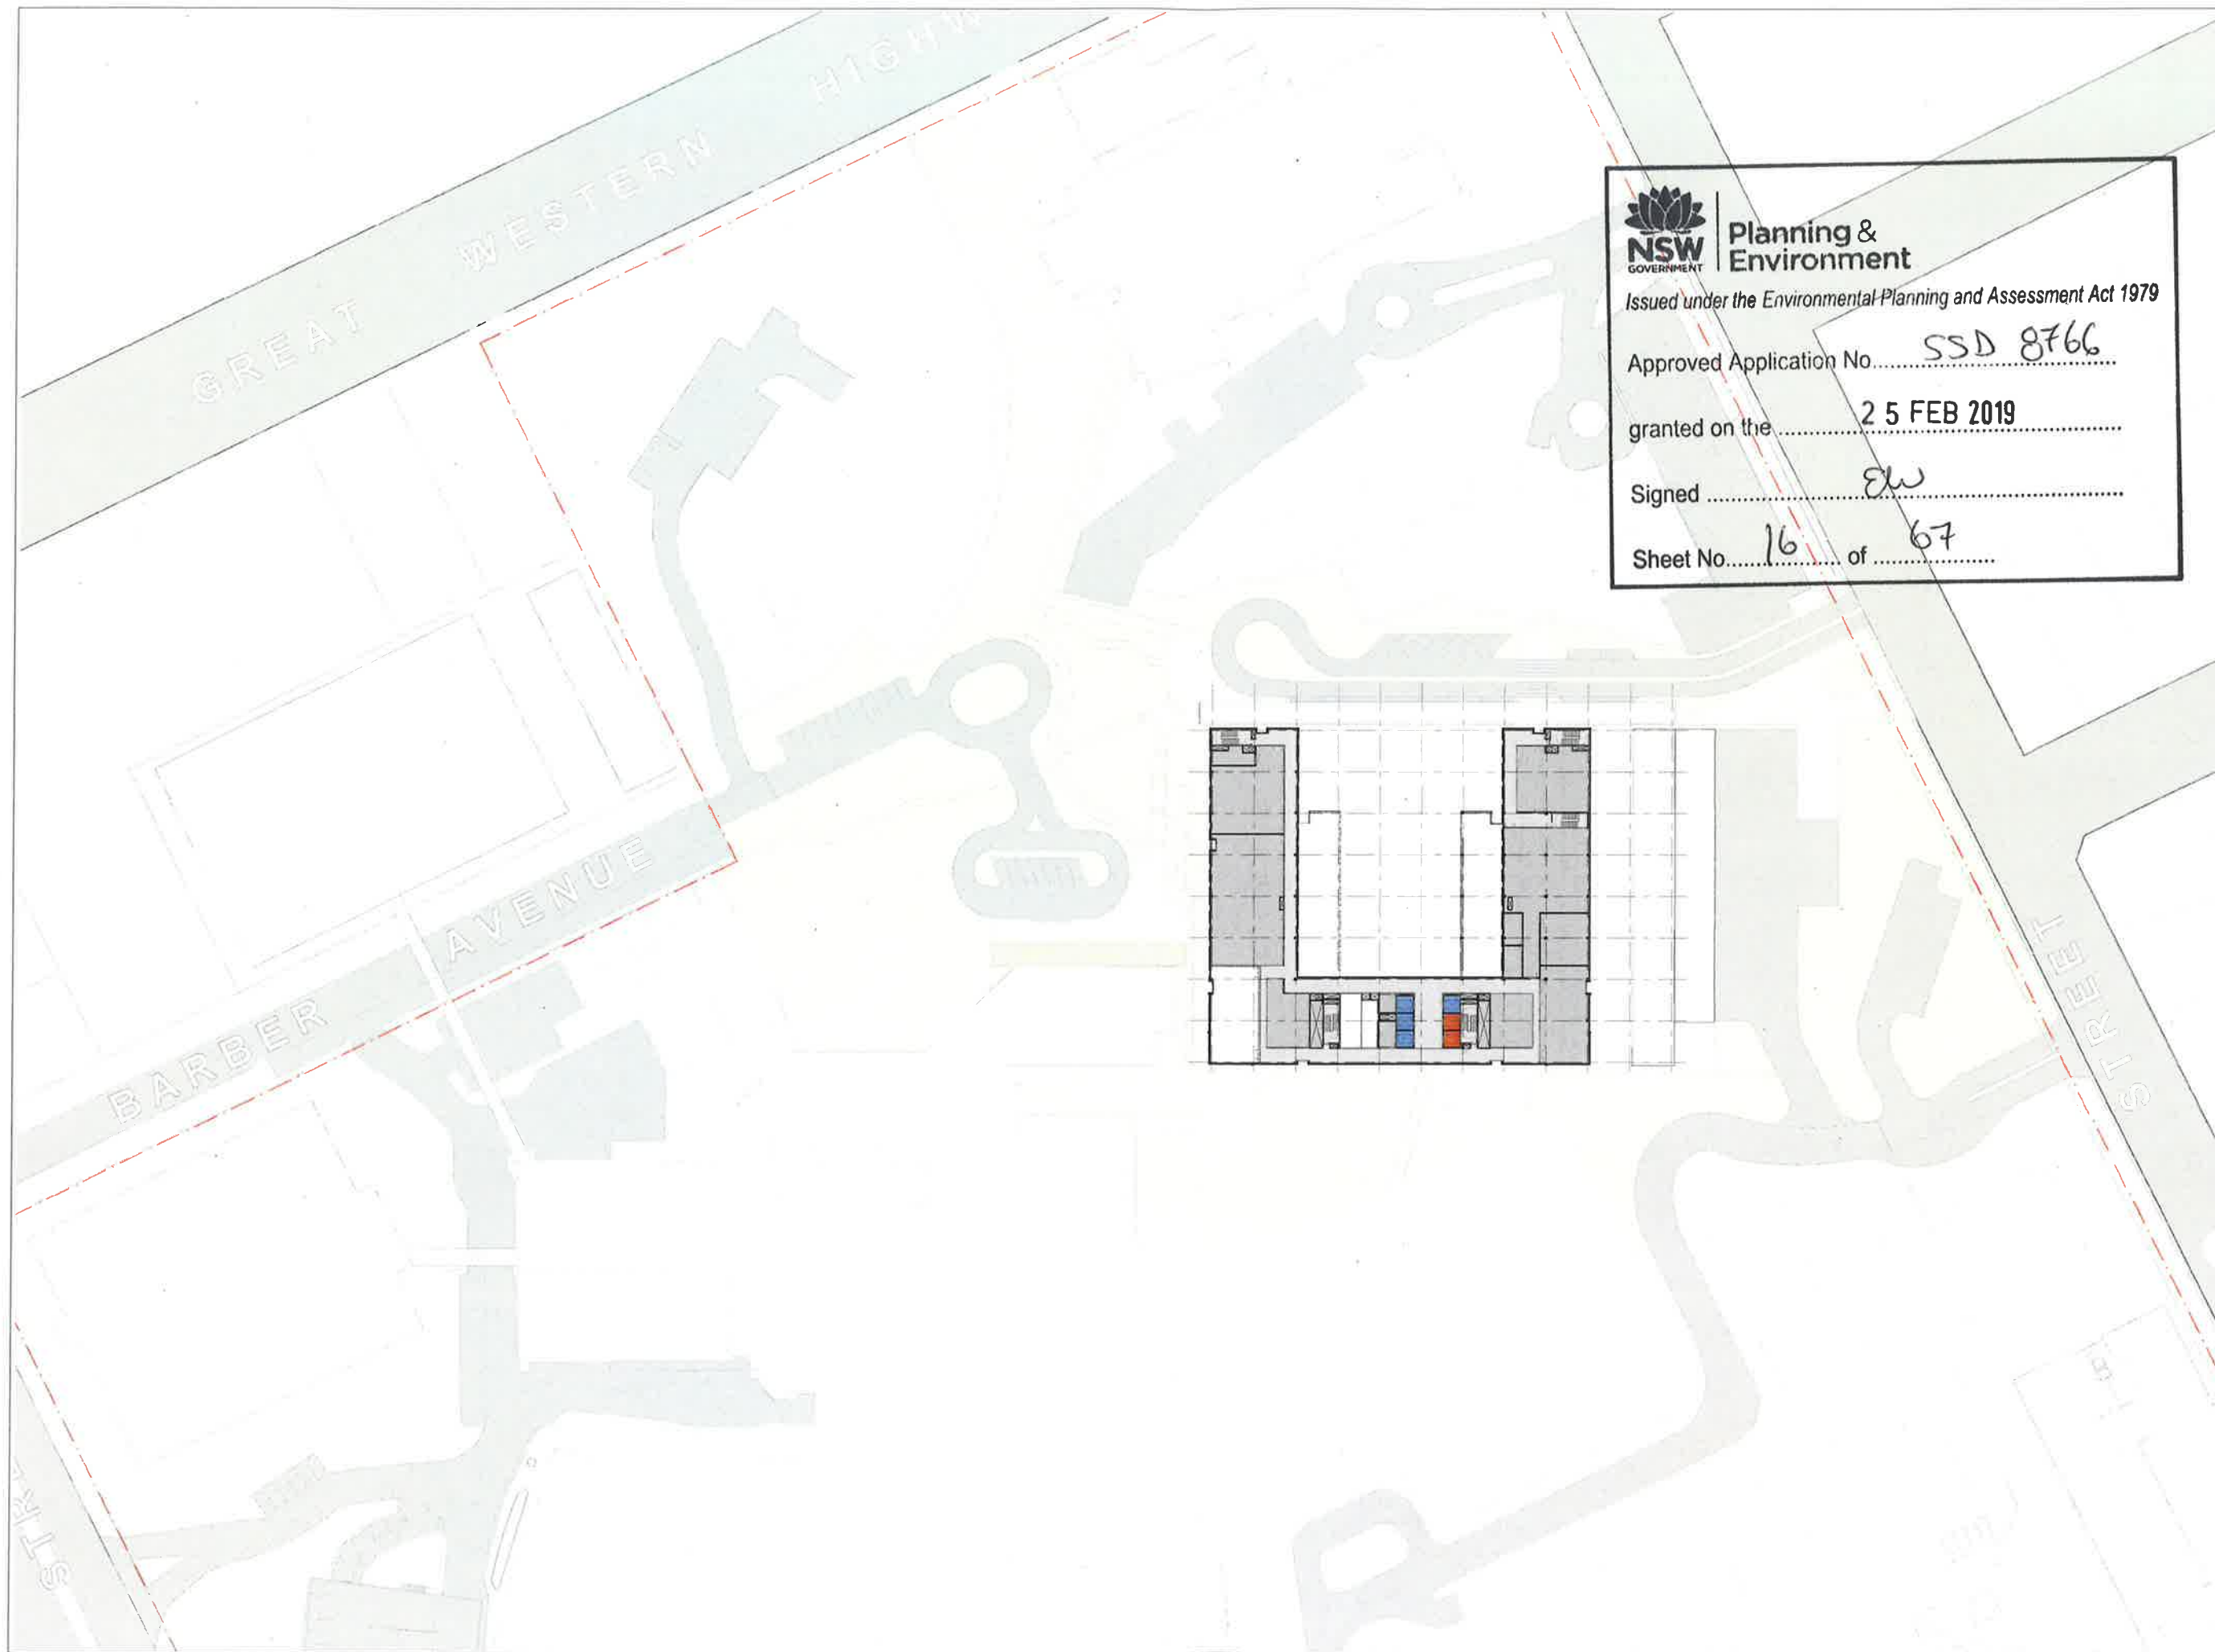

Planning & Environment

Issued under the Environmental Planning and Assessment Act 1979

Approved Application No. SSD 8766

granted on the 25 FEB 2019

Signed EW

Sheet No. 16 of 67



Telephone +61 2 8297 7290
Facsimile +61 2 8297 7299
www.bmv.nsw.gov.au

INTELLECTUAL PROPERTY
This document contains information that may be confidential or otherwise subject to legal protection. It is to be used only for the purposes for which it was provided and is not to be distributed, copied, or otherwise used for any other purpose without the prior written consent of the NSW Government.

NOTE
This document is a copy of the original. It is not to be used for any other purpose without the prior written consent of the NSW Government.

ISSUE	DATE	FOR
A	20/03/18	Issued for SSDA
B	14/05/18	Issued for SSDA

CONSULTANT
BONACCI GROUP PTY LTD
(02) 8247 8400

CONSULTANT
STEENSEN VARMING
(02) 8987 2200

CONSULTANT
WARREN SMITH & PARTNERS
(02) 9272 5100

CONSULTANT
MBM (02) 9270 1000

CONSULTANT
BLACKETT MAGUIRE AND GOLDSMITH
(02) 9211 7777

PROJECT MANAGER
CBRE

(02) 9333 3333

MARKING CONTRACTOR



CLIENT



HEALTH INFRASTRUCTURE
CLIENT NUMBER

NHR

PROJECT

NEPEAN
DERBY ST
KINGSWOOD NSW 2747

SVN PROJECT NUMBER

S1607004.NH

DRAWING KEY



TRUE NORTH

PROJECT NORTH

GRAPHIC SCALE

SCALE

0 10000 20000

1:10000

STATUS


DEVELOPMENT APPLICATION

DRAWING

LV 13 FLOOR PLAN

NHR-BN-AR-X-DWG
A0 - 213

ISSUE
B

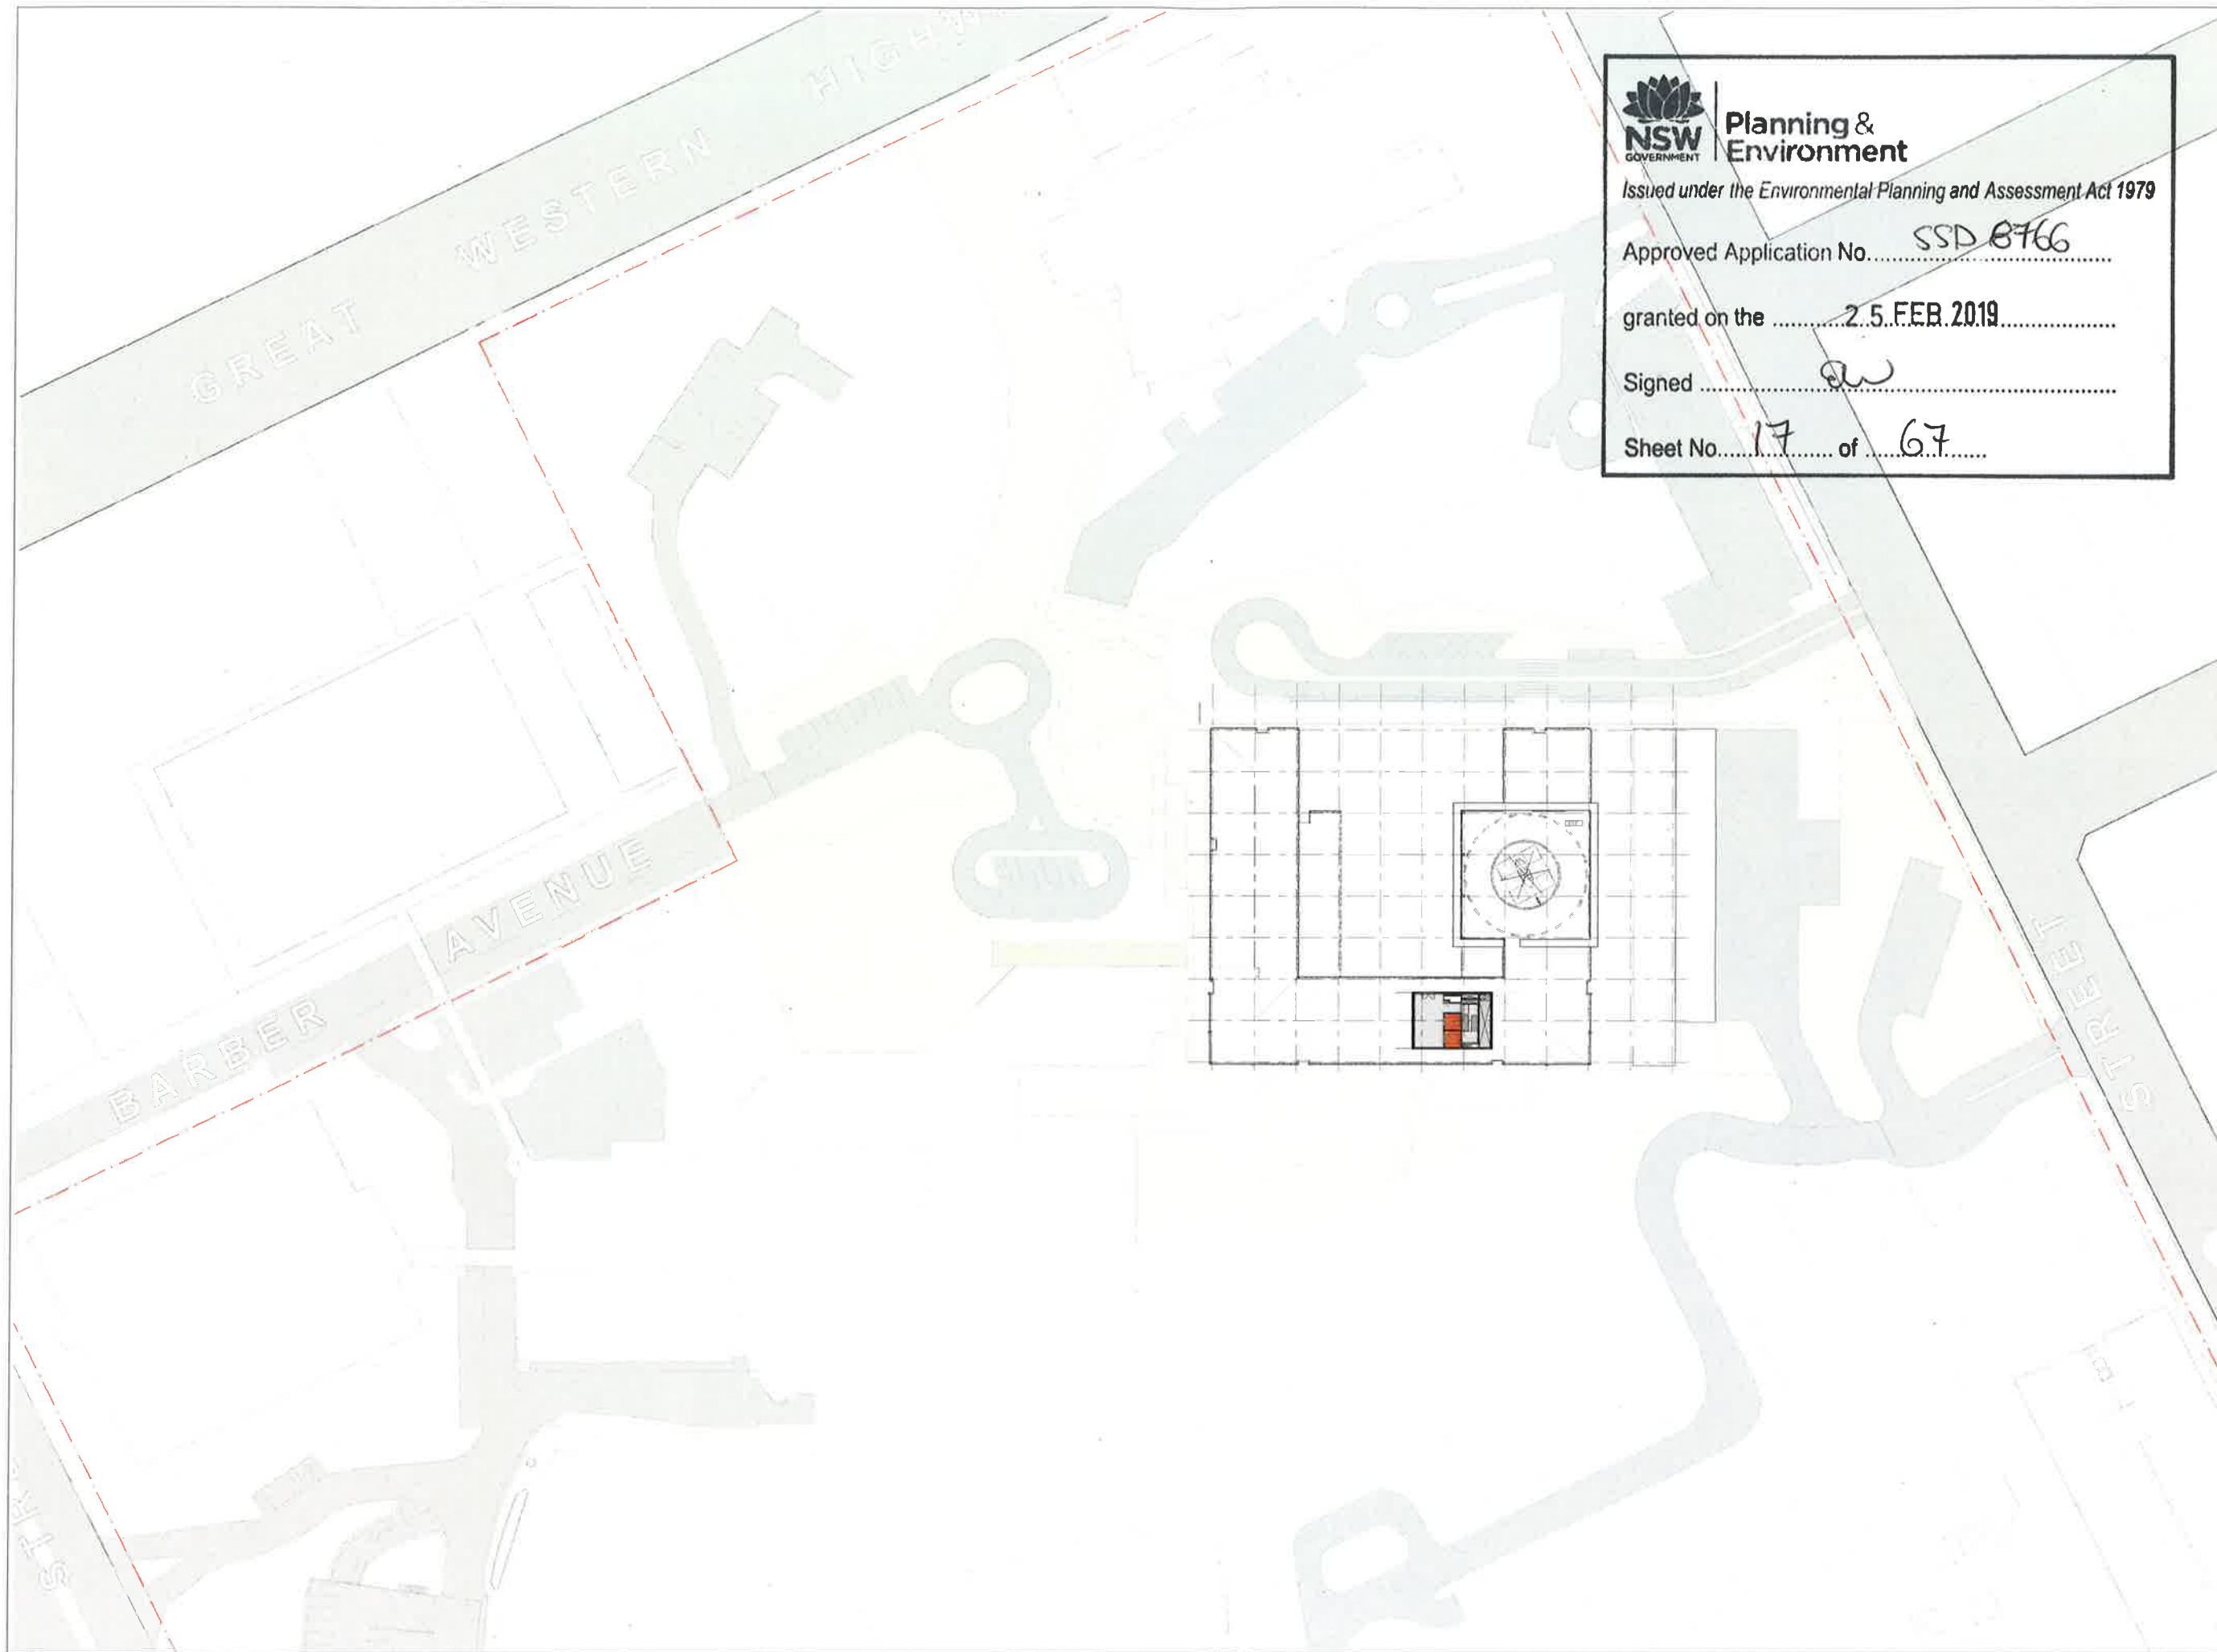

Planning &
Environment

Issued under the Environmental Planning and Assessment Act 1979

Approved Application No. SSD 8766

granted on the 25 FEB 2019

Signed aw

Sheet No. 17 of 67



Telephone +61 2 8297 7200
Facsimile +61 2 8297 7200
www.bwn.com.au

INTELLECTUAL PROPERTY

This document is the property of BWN and contains confidential information. It is to be used for the purpose of the project for which it was prepared and is not to be distributed to any other person without the written consent of BWN. If you are not a member of the project team, you should not be in possession of this document.

NOTE

Consultants are to advise the client of any changes to the design or construction of the project that may affect the environment or the community.

ISSUE	DATE	FOR
A	20/05/18	Issued for SSCA
B	16/11/18	Issued for SSCA

CONSULTANT

BONACCI GROUP PTY LTD
(02) 9247 8400

CONSULTANT

STEENSEN VARMING
(02) 9967 2280

CONSULTANT

WARREN SMITH & PARTNERS
(02) 9272 5100

CONSULTANT

MBM (02) 9270 1000

CONSULTANT

BLACKETT MAGUIRE AND GOLDSMITH
(02) 9211 7777

PROJECT MANAGER

CBRE
(02) 9333 3333

MANAGING CONTRACTOR

CPB
CONSTRUCTORS

CLIENT

NSW Health
Infrastructure

HEALTH INFRASTRUCTURE

CLIENT NUMBER

NHR

PROJECT

NEPEAN
DERBY ST
KINGSWOOD NSW 2747

PROJECT NUMBER

S1607004 INH

DRAWING KEY

TRUE NORTH

PROJECT NORTH

GRAPHIC SCALE

0 10000 20000

SCALE

1:50000

STATUS

DO NOT SCALE

DEVELOPMENT APPLICATION

DRAWING


LV 14 FLOOR PLAN

NHR-BWN-AR-K-DWG

A0 - 214

ISSUE

B

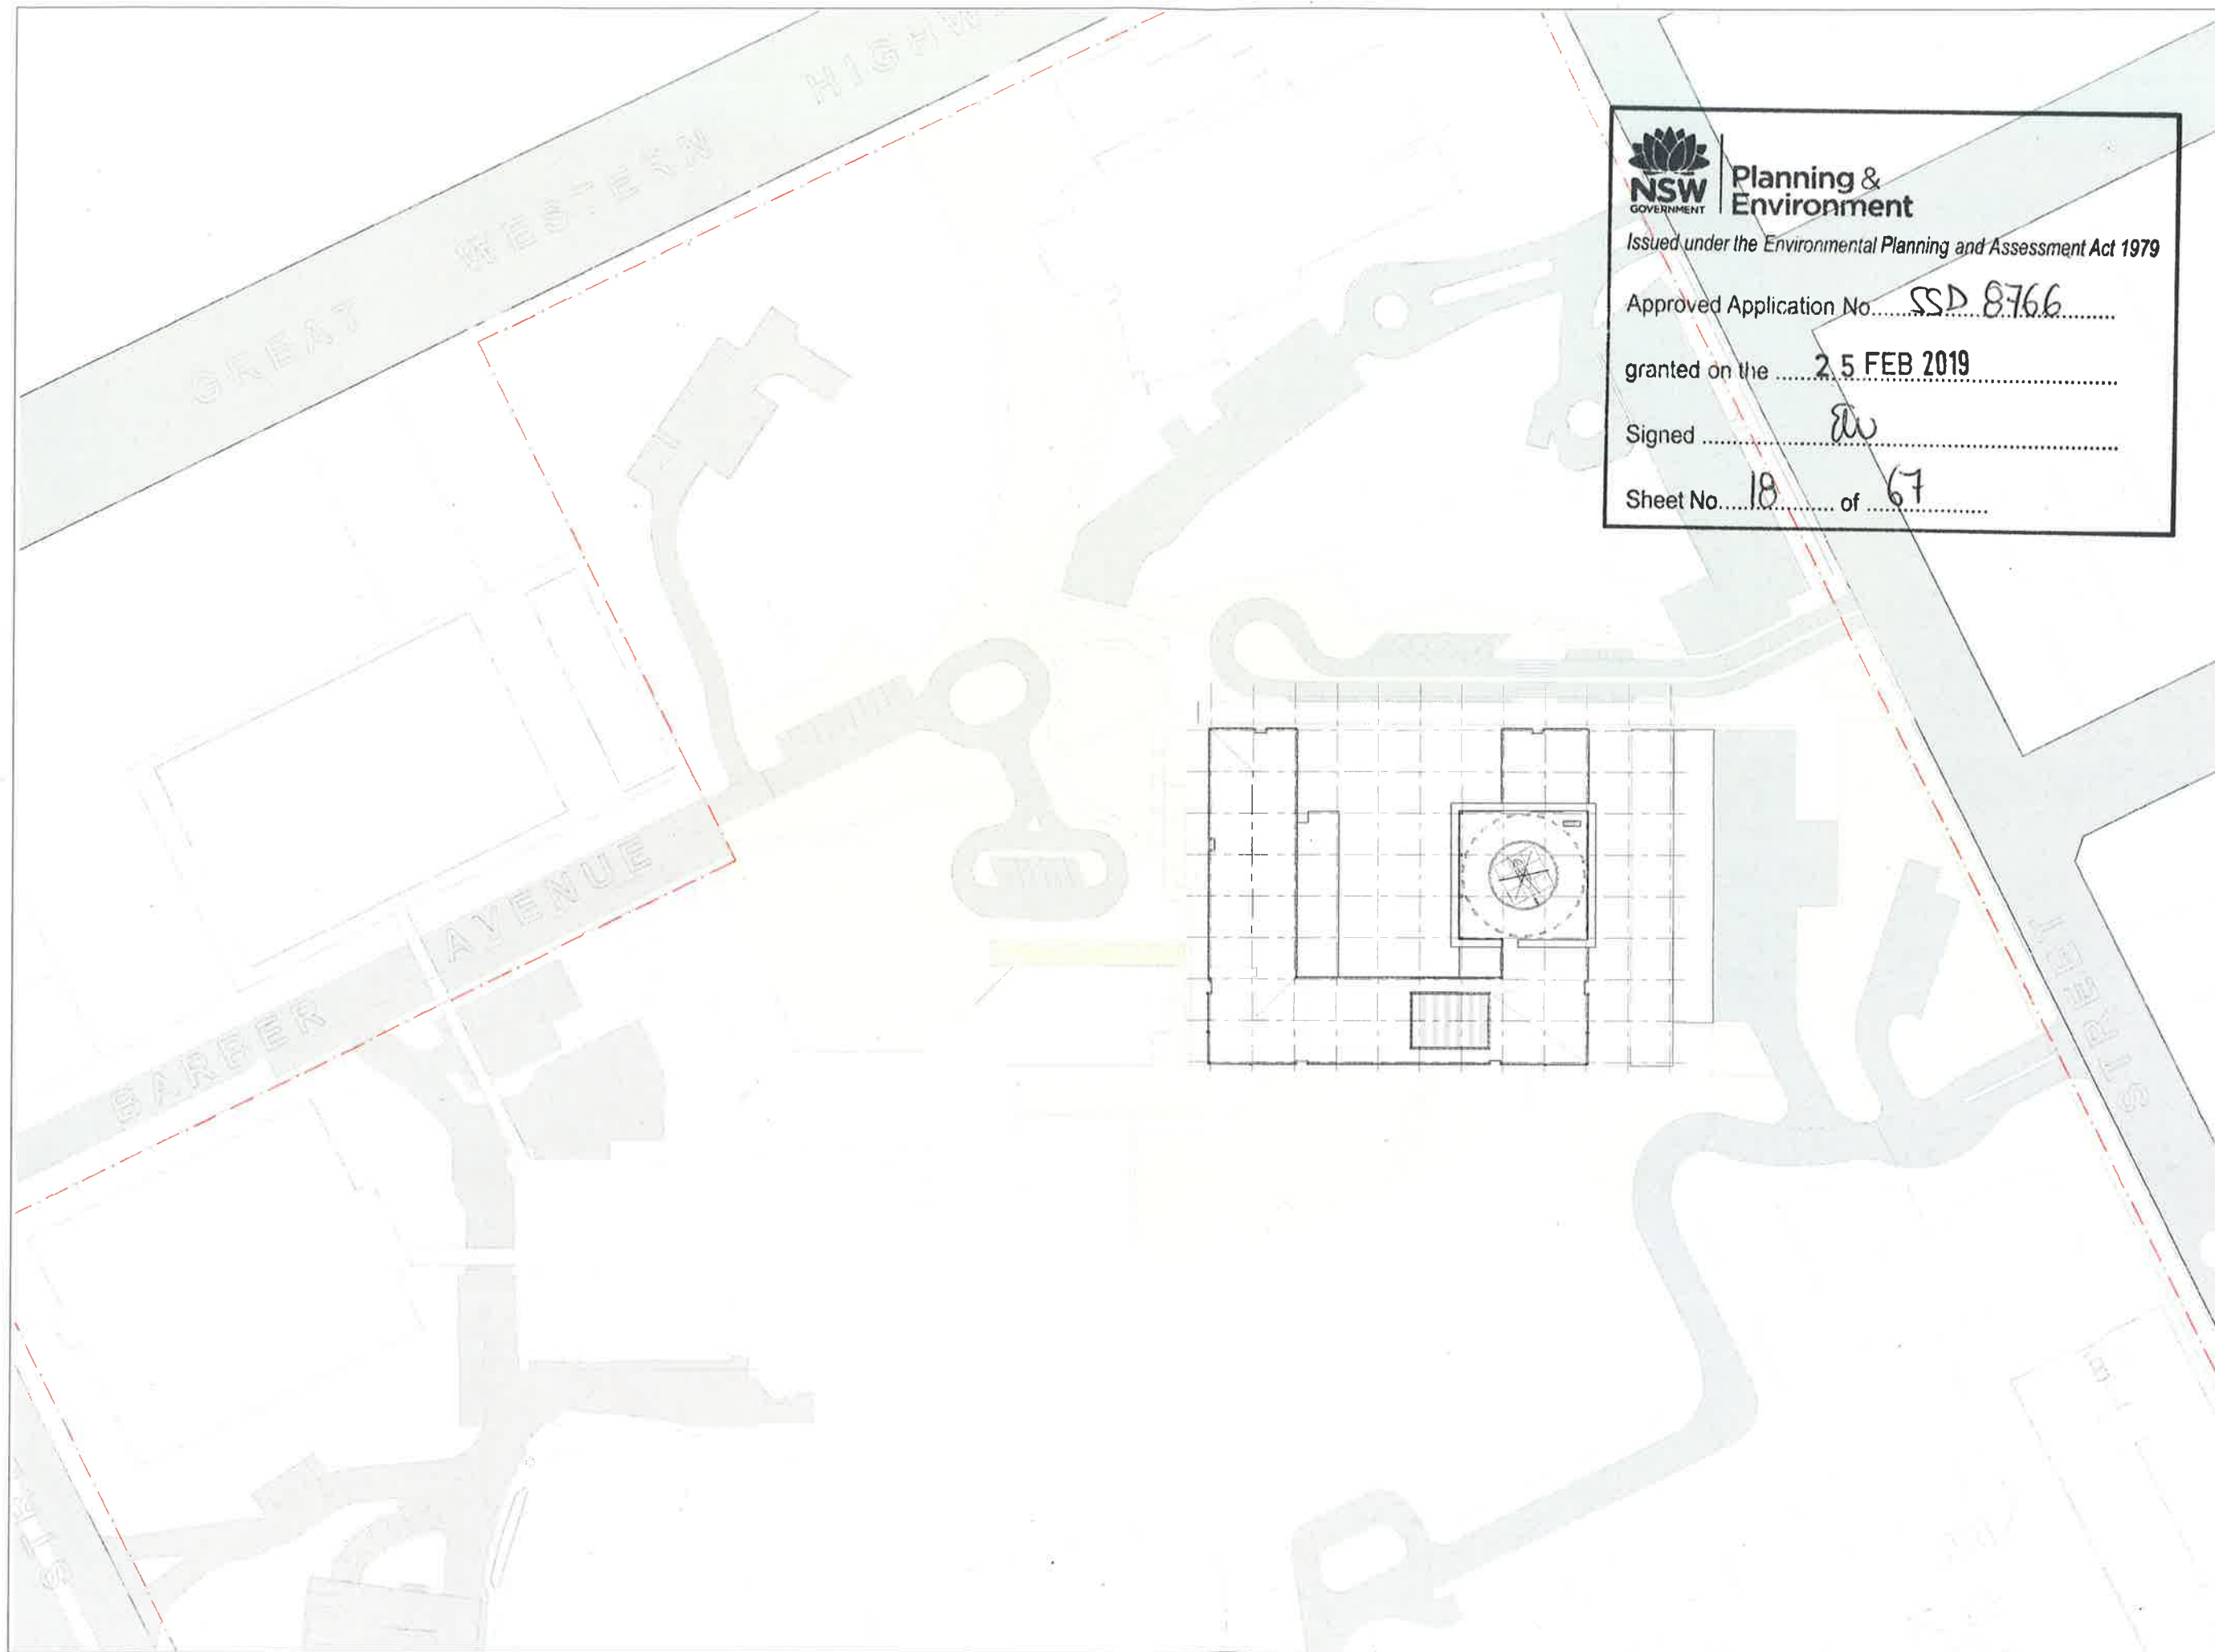

Planning &
Environment

Issued under the Environmental Planning and Assessment Act 1979

Approved Application No. SSD 8766

granted on the 25 FEB 2019

Signed [Signature]

Sheet No. 18 of 67



Telephone +61 2 8397 7200
Facsimile +61 2 8397 7299
www.bvm.com.au

INTELLECTUAL PROPERTY

This document is the property of BVM and is loaned to you for your use only. It is not to be reproduced, stored in a retrieval system, or transmitted in any form or by any means, electronic, mechanical, photocopying, recording, or by any information storage or retrieval system, without the prior written permission of BVM.

NOTE: This document is the property of BVM and is loaned to you for your use only. It is not to be reproduced, stored in a retrieval system, or transmitted in any form or by any means, electronic, mechanical, photocopying, recording, or by any information storage or retrieval system, without the prior written permission of BVM.

ISSUE	DATE	FOR
A	25/02/19	Issued for SSDA
B	18/03/19	Issued for SSDA

CONSULTANT

BONACCI GROUP PTY LTD
(02) 8247 8400

CONSULTANT

STEENSEN VARMING
(02) 9967 2200

CONSULTANT

WARREN SMITH & PARTNERS
(02) 9272 5100

CONSULTANT

MBM (02) 9270 1000

CONSULTANT

BLACKETT MAGUIRE AND GOLDSMITH
(02) 9211 7777

PROJECT MANAGER

CBRC

MANAGING CONTRACTOR

CPB

CLIENT

NSW

HEALTH INFRASTRUCTURE

CLIENT NUMBER

NHR

PROJECT

NEPEAN

DERBY ST

KINGSWOOD NSW 2747

BVM PROJECT NUMBER

S1607004 INH

DRAWING KEY

TRUE NORTH

GRAPHIC SCALE

0 1000 2000

SCALE

1:5000

STATUS

DEVELOPMENT APPLICATION

DRAWING

LV 15 ROOF PLAN

NHR-BVM-AR-K-DWG

A0 - 215

ISSUE

B

INTELLECTUAL PROPERTY

This document is the property of B.V.N. and contains confidential information. It is to be used only for the purpose for which it was prepared and is not to be distributed, copied, reproduced, stored in a retrieval system, or otherwise made available to the public without the prior written consent of B.V.N.

NOTE
This document is a preliminary design and is not to be used for construction purposes without the prior written consent of B.V.N.

ISSUE	DATE	FOR
A	20/01/18	Issued for SDA
B	18/01/18	Issued for SDA

CONSULTANT
BONACCI GROUP PTY LTD
(02) 8247 8400
CONSULTANT
STEENSEN WARMING
(02) 9987 2200
CONSULTANT
WARREN SMITH & PARTNERS
(02) 9272 5100
CONSULTANT
MEM (02) 9270 1000

CONSULTANT
BLACKETT MAGUIRE AND GOLDSMITH
(02) 9211 7777
PROJECT MANAGER
CBRE
(02) 9333 3333
MANAGING CONTRACTOR




HEALTH INFRASTRUCTURE
CLIENT NUMBER

NHR
PROJECT

NEPEAN
DERBY ST
KINGSWOOD NSW 2747
SUBPROJECT NUMBER

S1607004 INH
DRAWING KEY

 

SCALE
1: 10000
20000

STATUS
DEVELOPMENT APPLICATION
DRAWING

LV B1 FLOOR PLAN
NHR-BVN-AR-K-DWG
A0 - 216
ISSUE
B



Planning & Environment


Issued under the Environmental Planning and Assessment Act 1979


Approved Application No. **SSD 8766**

granted on the **25 FEB 2019**

Signed **SW**

Sheet No. **19** of **67**

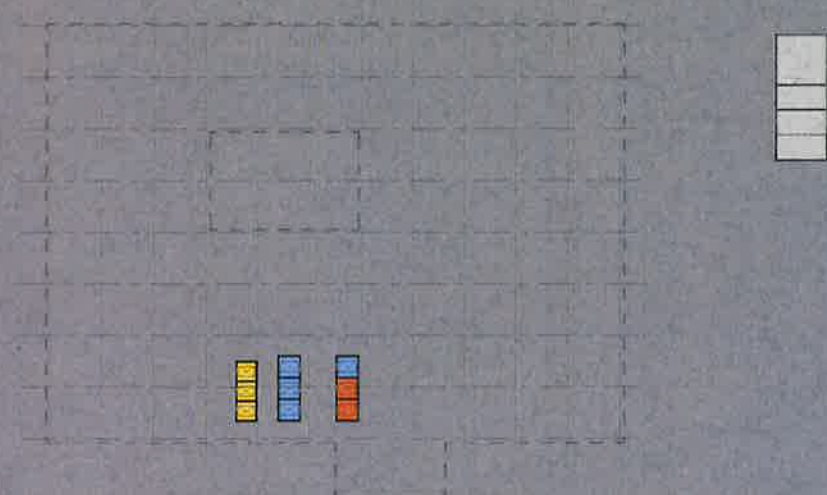

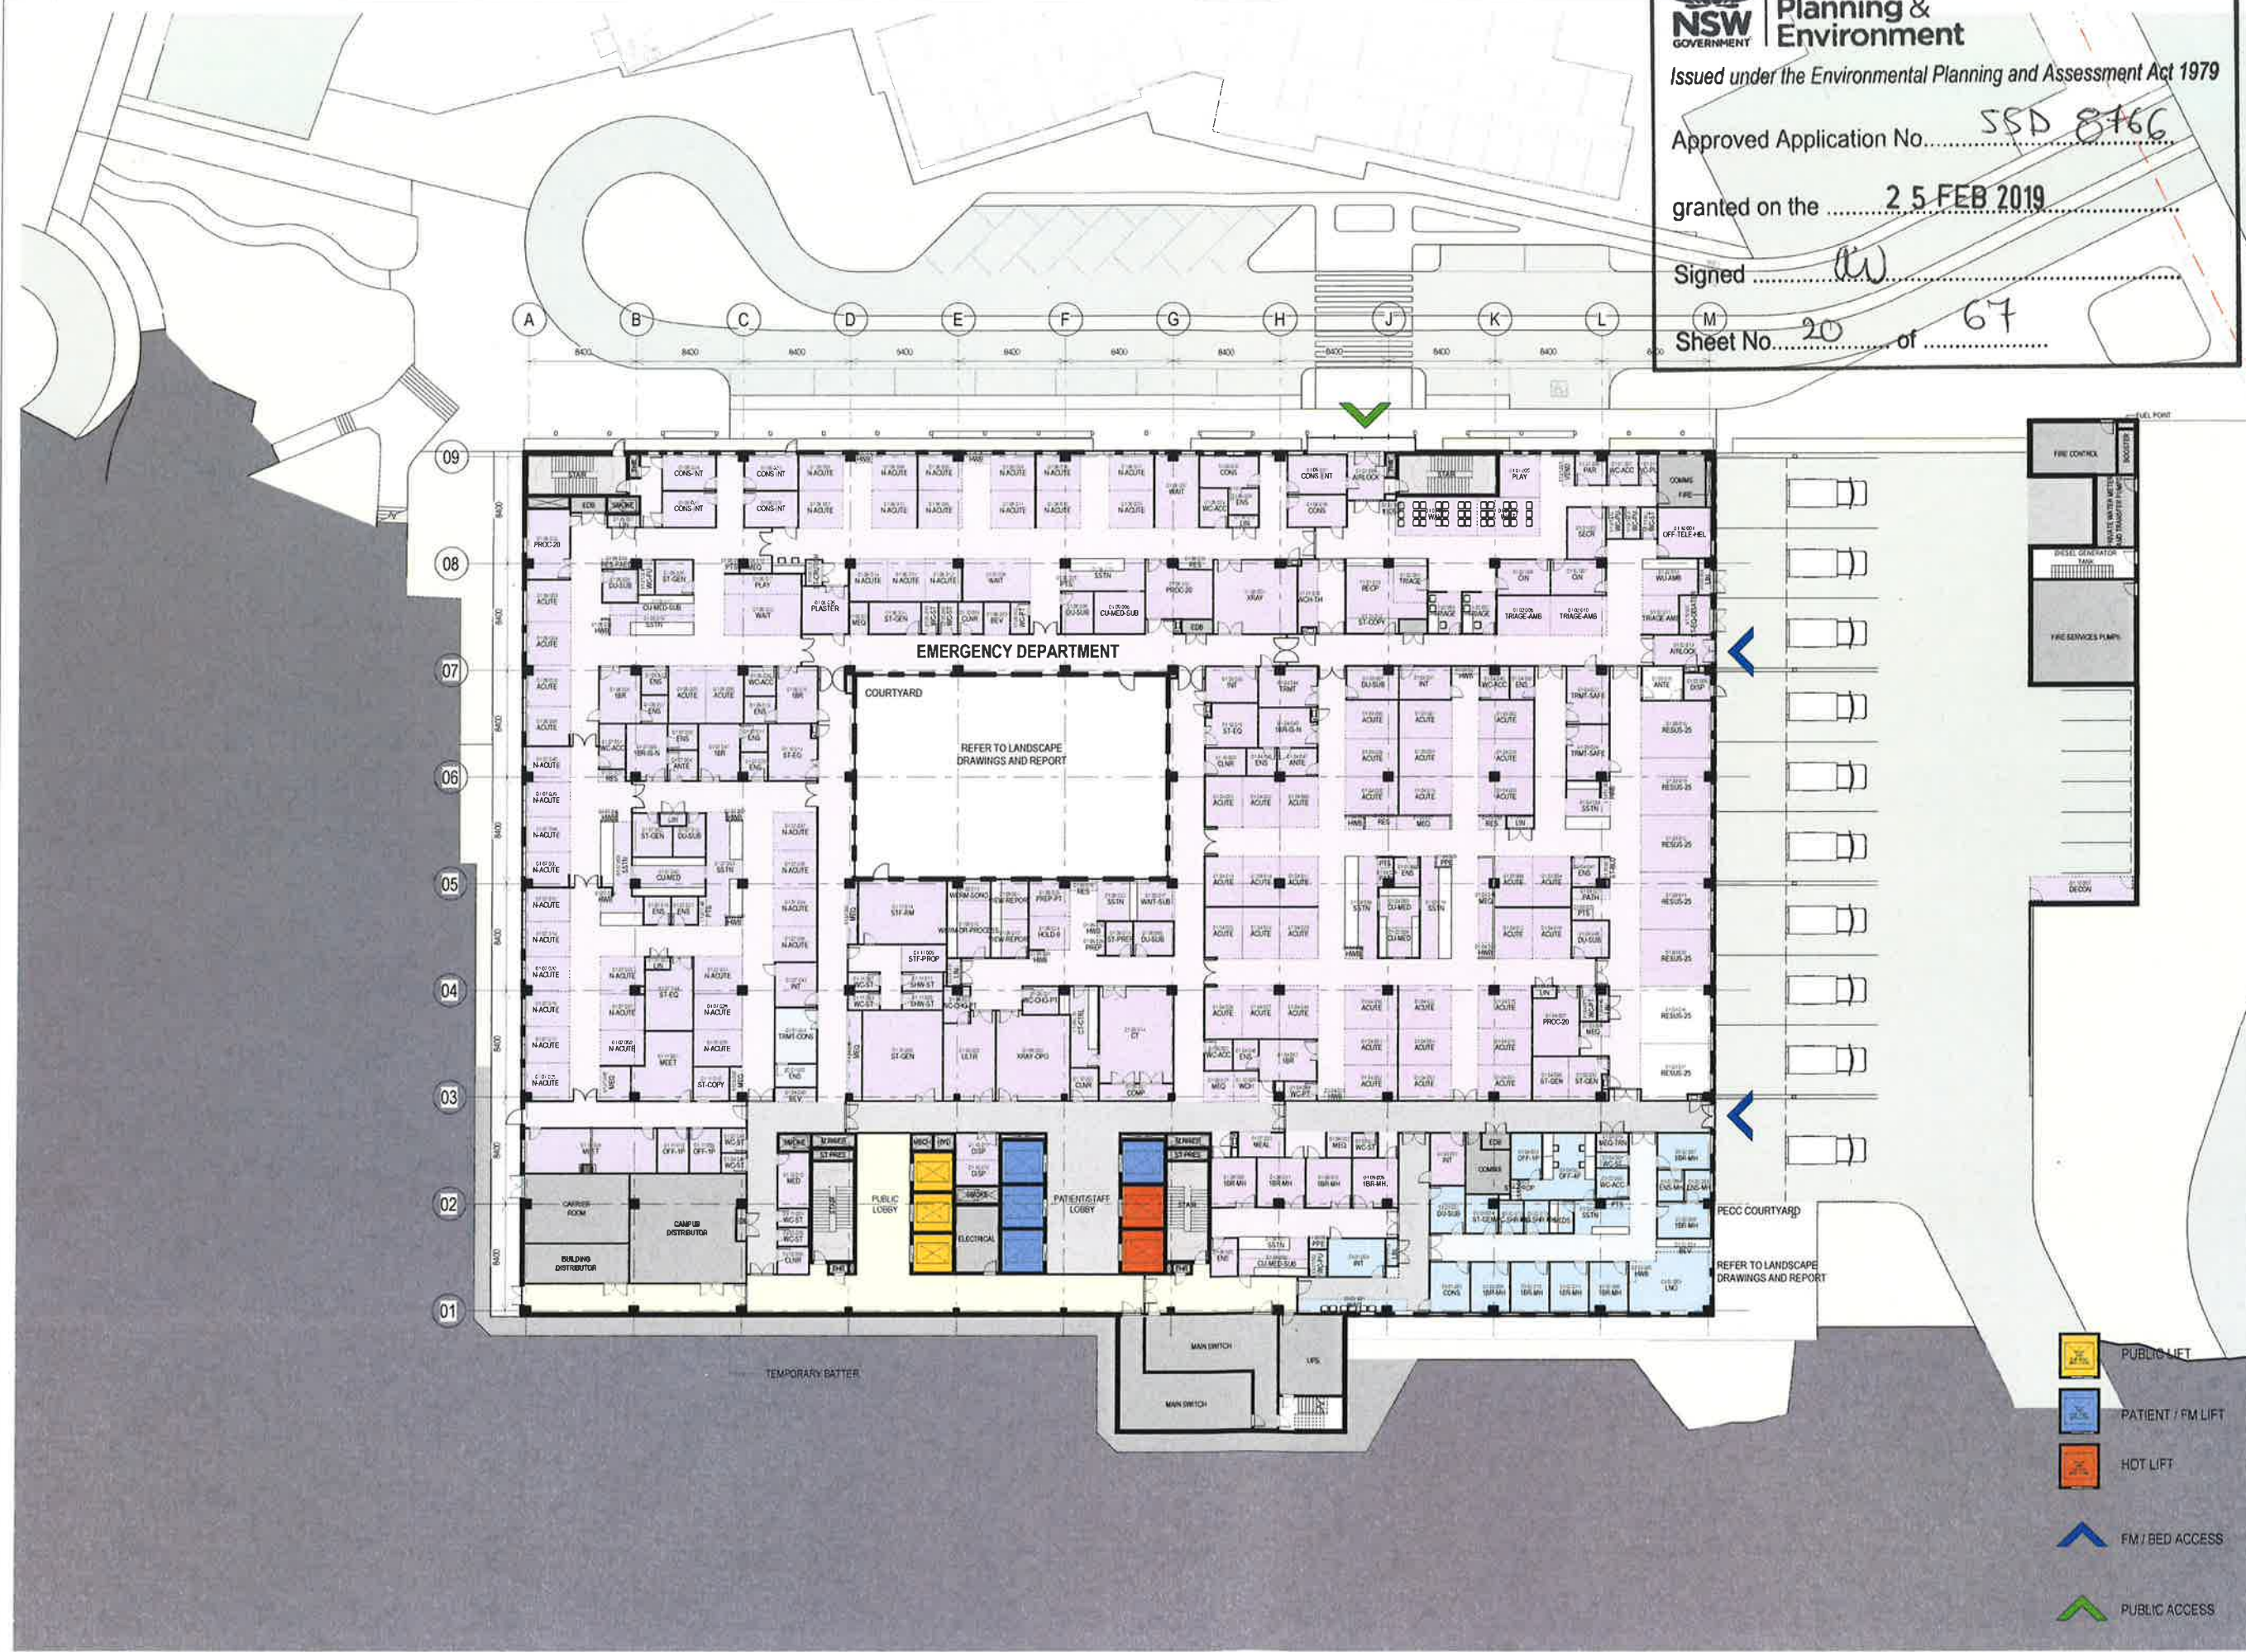



Planning &
Environment

Issued under the Environmental Planning and Assessment Act 1979

Approved Application No. SSD 8766

granted on the 25 FEB 2019

Signed [Signature]

Sheet No. 21 of 67



Telephone +61 2 8297 7200
Facsimile +61 2 8297 7299
www.bvn.com.au

INTELLECTUAL PROPERTY
This document is the property of BVN and contains confidential information. It is to be used only for the purposes for which it was prepared and is not to be distributed, copied, reproduced, stored in a retrieval system, or otherwise made available to the public without the prior written consent of BVN. If you are not an intended recipient, you should not disseminate, distribute or copy this document. If you have received this document in error, please notify the system manager. This notice is for informational purposes only and does not constitute an offer or any other financial product or service, nor does it constitute an invitation to enter into or provide any financial product or service, nor does it constitute a recommendation or endorsement by BVN of any financial product or service.

NOTE
This drawing is a preliminary drawing and is not to be used for construction purposes. It is for informational purposes only and does not constitute an offer or any other financial product or service, nor does it constitute an invitation to enter into or provide any financial product or service, nor does it constitute a recommendation or endorsement by BVN of any financial product or service.

ISSUE DATE FOR
A 14/11/18 Issued for SIDA

CONSULTANT
BONACCI GROUP PTY LTD
(02) 8247 8400
CONSULTANT
STEESEN VARMING
(02) 8867 2200
CONSULTANT
WARREN SMITH & PARTNERS
(02) 8272 5100
CONSULTANT
MBM (02) 9270 1000

CONSULTANT
BLACKETT MAGUIRE AND GOLDSMITH
(02) 9211 7777
PROJECT MANAGER
CBRE
(02) 9333 3333
MANAGING CONTRACTOR
CPB
CONTRACTOR

NSW Health
Infrastructure

HEALTH INFRASTRUCTURE

CLIENT NUMBER

NHR

PROJECT

NEPEAN

DERBY ST

KINGSWOOD NSW 2747

BVN PROJECT NUMBER

S1607004 INH

DRAWING KEY



TRUE NORTH PROJECT NORTH

GRAPHIC SCALE

SCALE

1:20000

STATUS

DEVELOPMENT APPLICATION

DRAWING

LV 01 GENERAL

ARRANGEMENT

NHR-BVN-AR-K-DWG

A0 - 221

ISSUE

A



TEMPORARY ENCLOSED -
LINK TO EXISTING NORTH
BLOCK

ENCLOSED LINK TO
EXISTING EAST BLOCK



Planning & Environment

Issued under the Environmental Planning and Assessment Act 1979

Approved Application No. SSD 8766

granted on the2.5 FEB 2019.....

Signed EW

Sheet No. 22 of 67

CONSULTANT
MONACCI GROUP PTY LTD
(02) 8247 8400
CONSULTANT
TEENSEN VARMING
(02) 9967 2200
CONSULTANT
WARREN SMITH & PARTNERS
(02) 9272 5100
CONSULTANT
HEM (02) 9270 1000

CONSULTANT
LACKETT MAGUIRE AND GOLDSMITH
(212) 921-7777
PROJECT MANAGER
BRE
(212) 9333-3333
MANAGING CONTRACTOR



NSW Health Infrastructure

HEALTH INFRASTRUCTURE

PROJECT

EPEAN
ERBY ST
INGSWOOD NSW 2747

1607004 INH

200@B1 DO NOT SCALE
ATUS

DEVELOPMENT APPLICATION

V 02 GENERAL
ARRANGEMENT

HR.BVN-AR-K-DWG	000
0 - 222	A



TEMPORARY ENCLOSED
LINK TO EXISTING EAST
BLOCK





NSW GOVERNMENT | **Planning & Environment**
Issued under the Environmental Planning and Assessment Act 1979

Approved Application No. SSD 8766

granted on the 25 FEB 2019

Signed aw

Sheet No. 24 of 67

- PUBLIC LIFT
- PATIENT / FM LIFT
- HOT LIFT
- FM / BED ACCESS
- PUBLIC ACCESS

CONSULTANT
BONACCI GROUP PTY LTD
(02) 8247 8400

CONSULTANT
STEENSEN VARMING
(02) 8587 2200

CONSULTANT
WARREN SMITH & PARTNERS
(02) 9272 5100

CONSULTANT
MBM (02) 9270 1000


CONSULTANT
BLACKETT MAGUIRE AND GOLDSMITH
(02) 9211 7777

PROJECT MANAGER
CBRE
(02) 9333 3333

MANAGING CONTRACTOR
CPB CONTRACTORS

NSW GOVERNMENT | **Health Infrastructure**

HEALTH INFRASTRUCTURE
CLIENT NUMBER
NHR
PROJECT
NEPEAN
DERBY ST
KINGSWOOD NSW 2747
BVR PROJECT NUMBER
S1607004 INH

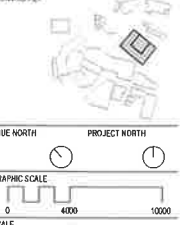

DEVELOPMENT APPLICATION
DRAWING
LV 04 GENERAL
ARRANGEMENT
NHR-BVN-AR-K-DWG
A0 - 224



NSW GOVERNMENT | **Planning & Environment**
Issued under the **Environmental Planning and Assessment Act 1979**
Approved Application No. **SSD 8766**
granted on the **25 FEB 2019**
Signed *[Signature]*
Sheet No. **25** of **67**

- PUBLIC LIFT
- PATIENT / FM LIFT
- HOT LIFT
- FM / BED ACCESS
- PUBLIC ACCESS

CONSULTANT
BONACCI GROUP PTY LTD
(02) 9247 6400
CONSULTANT
STEENSEN VARMING
(02) 9957 2200
CONSULTANT
WARREN SMITH & PARTNERS
(02) 9272 5100
CONSULTANT
MBM (02) 9270 1000

CONSULTANT
BLACKETT MAGUIRE AND GOLDSMITH
(02) 9211 7177
PROJECT MANAGER
CBRE
(02) 9333 3333
MANAGING CONTRACTOR

CPB
CONSTRUCTIONS
CLIENT

NSW GOVERNMENT | **Health Infrastructure**
CLIENT

HEALTH INFRASTRUCTURE
CLIENT NUMBER

NHR
PROJECT

NEPEAN
DERBY ST
KINGSWOOD NSW 2747

ENVIRONMENTAL PROJECT NUMBER
S1607004 2011

DRAWING KEY



TRUE NORTH PROJECT NORTH

GRAPHIC SCALE
0 5000 10000

SCALE
1:2000

STATUS
DO NOT SCALE

DEVELOPMENT APPLICATION
(DRAWING)

LV 05 GENERAL ARRANGEMENT

ISSUE	DATE	FOR
NHR-BVN-AR-K-DWG		
A0 - 225		A



NSW GOVERNMENT Planning & Environment
Issued under the Environmental Planning and Assessment Act 1979

Approved Application No. SSD 8766

granted on the 2.5 FEB 2019

Signed [Signature]

Sheet No. 26 of 67

-  PUBLIC LIFT
-  PATIENT / FM LIFT
-  HOT LIFT
-  FM / BED ACCESS
-  PUBLIC ACCESS

CONSULTANT
BONACCI GROUP PTY LTD
(02) 9247 8400

CONSULTANT
STEENSEN VARMING
(02) 9962 2200

CONSULTANT
WARREN SMITH & PARTNERS
(02) 9272 5100

CONSULTANT
MBM (02) 9270 1000

CONSULTANT
BLACKETT MUIRHEAD AND GOLDSMITH
(02) 9211 7777

PROJECT MANAGER
CBRE
(02) 9333 3333

MANAGING CONTRACTOR
CPB CONSTRUCTION

NSW Health Infrastructure

HEALTH INFRASTRUCTURE

CLIENT NUMBER

NHR PROJECT

NEPEAN DERBY ST KINGSWOOD NSW 2747

BVN PROJECT NUMBER

S1607004 INH

DRIVING KEY

TRUE NORTH PROJECT NORTH

GRAPHIC SCALE

SCALE 0 4000 10000

1:200000 DO NOT SCALE


DEVELOPMENT APPLICATION

DRAWING

LV 06 GENERAL ARRANGEMENT

NHR-BVN-AR-K-DWG

A0 - 226 A

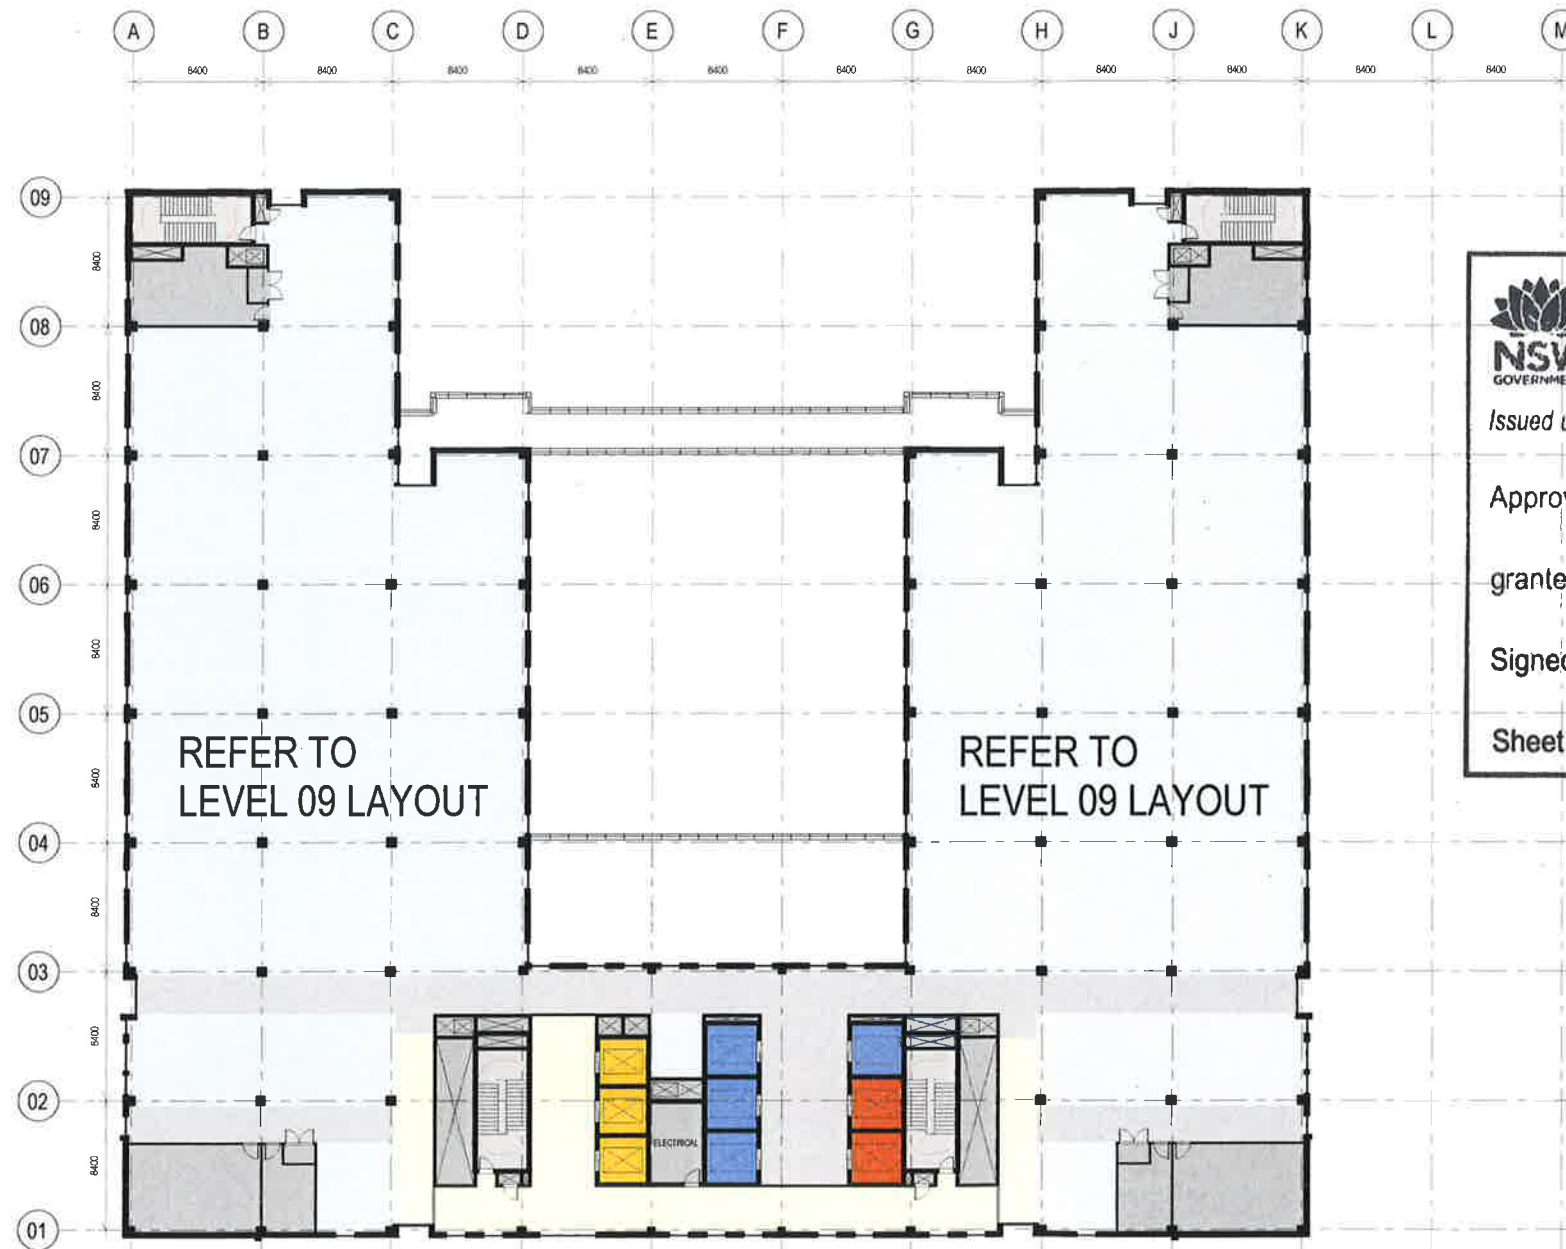

NSW GOVERNMENT | **Planning & Environment**
Issued under the Environmental Planning and Assessment Act 1979

Approved Application No. SSD 8766

granted on the 25 FEB 2019

Signed [Signature]

Sheet No. 27 of 67

-  PUBLIC LIFT
-  PATIENT / FM LIFT
-  HOT LIFT
-  FM / BED ACCESS
-  PUBLIC ACCESS

CONSULTANT
BONACCI GROUP PTY LTD
(02) 6247 8400
CONSULTANT
STEENSEN VARMING
(02) 9967 2290
CONSULTANT
WARREN SMITH & PARTNERS
(02) 9272 5100
CONSULTANT
MBM (02) 9270 1000

CONSULTANT
BLACKETT MAGUIRE AND GOLDSMITH
(02) 9211 7777
PROJECT MANAGER
CBRE
(02) 9333 3333
MANAGING CONTRACTOR

CPB
CONTRACTORS


NSW GOVERNMENT | **Health Infrastructure**

HEALTH INFRASTRUCTURE
CLIENT NUMBER

NHR
PROJECT

NEPEAN
DERBY ST
KINGSWOOD NSW 2747
SVR PROJECT NUMBER

S1607004 INH
DRAWING KEY

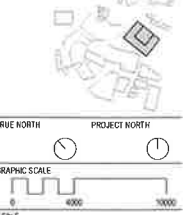

GRAPHIC SCALE
SCALE
0 4000 10000
1:20000
STATUS
DO NOT SCALE

DEVELOPMENT APPLICATION
DRAWING

LV 07 GENERAL
ARRANGEMENT
NHR-BVN-AR-K-DWS
A0 - 227
ISSUE
A



Planning & Environment

Issued under the Environmental Planning and Assessment Act 1979

Approved Application No. SSD 8766

granted on the **25 FEB 2019**

Signed

Sheet No. 28 of 67

CONGLU.TANT
MONACCI GROUP PTY LTD
(02) 8247 8400
CONGLU.TANT
STEENSEN VARMING
(02) 9967 2200
CONGLU.TANT
WARREN SMITH & PARTNERS
(02) 9272 5100
CONGLU.TANT
MBM (02) 9270 1000

BLACKETT MAGUIRE AND GOLDSMITH
02) 9211 7777

021 9333 3333



NSW Health Infrastructure

HEALTH INFRASTRUCTURE
CLIENT NUMBER

HR _____
PROJECT _____

WHEPEAN
 DERBY ST
 KINGSWOOD NSW 2747

AVN PROJECT NUMBER

S1607004 INH

READING KEY



RISE NORTH	PROJECT NORTH

GRAPHIC SCALE

2 4000 10000

DO NOT SCALE

DEVELOPMENT APPLICATION

EV08 GENERAL ARRANGEMENT	ISSUE
-----------------------------	-------

HR 8VN-R-K-DWG	
A0-228	A

	PUBLIC LIFT
	PATIENT / FM LIFT
	HOT LIFT
	FM / BED ACCESS
	PUBLIC ACCESS



Planning & Environment

Issued under the Environmental Planning and Assessment Act 1979

Approved Application No. SSD 8766

granted on the 25 FEB 2019

Signed EW

Sheet No. 29 of 67

- CONSULTANT
BONACCI GROUP PTY LTD
(02) 8247 8400
CONSULTANT
STEENSEN VARMING
(02) 9967 2200
CONSULTANT
WARREN SMITH & PARTNERS
(02) 9272 5100
CONSULTANT
MBM (02) 9270 1000

- CONSULTANT
BLACKETT MAGUIRE AND GOLDSMITH
(02) 9211 7777
PROJECT MANAGER
CBRE
(02) 9333 3333
MANAGING CONTRACTOR

Health
Infrastructure

HEALTH INFRASTRUCTURE

CLIENT NUMBER

110

NAME _____

MEDEAN

HERBY ST

VERBET ST
 WINGWOOD I

WILKINSWOOD

OWN PROJECT NUMBER


1607004 INH

READING KEY



PUBLIC LIFT



PATIENT / FM LIFT




HOT LIFT



FM / BED ACCESS



PUBLIC ACCESS

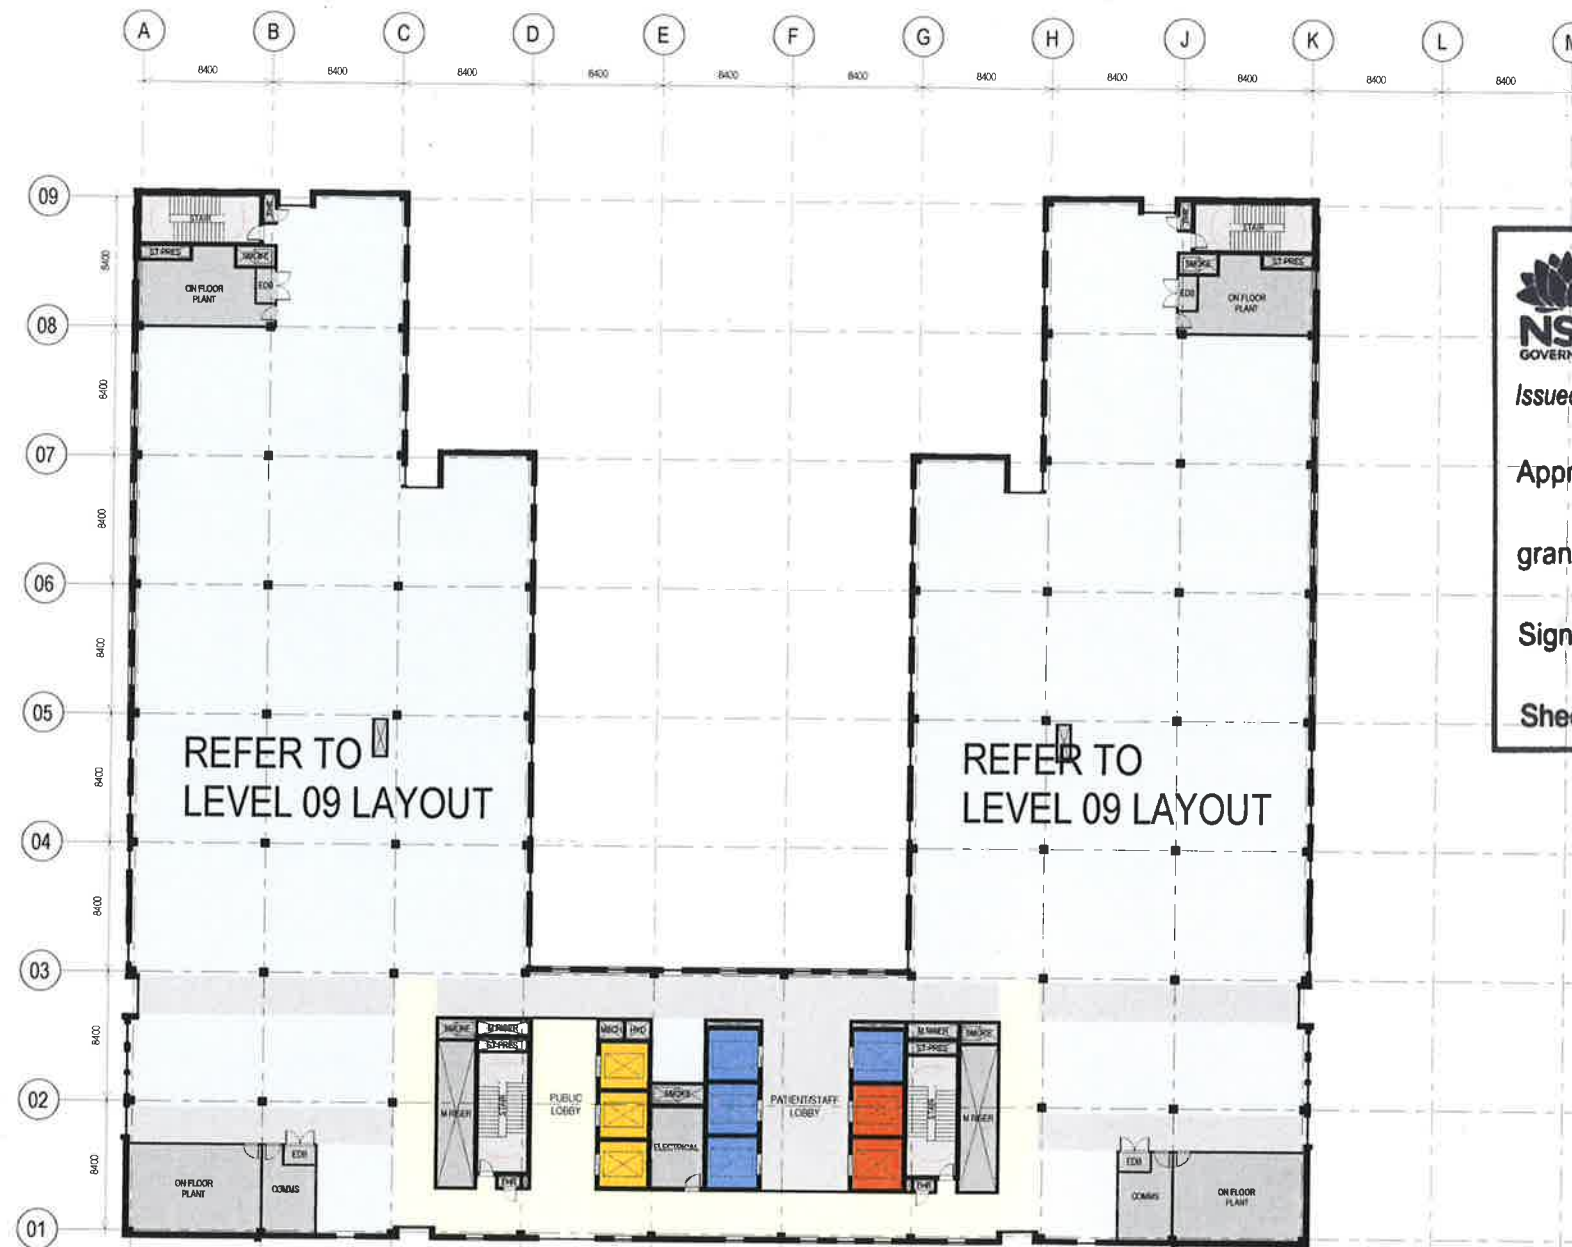

NSW GOVERNMENT | **Planning & Environment**
Issued under the Environmental Planning and Assessment Act 1979

Approved Application No. SSD 8766
granted on the 25 FEB 2019

Signed [Signature]

Sheet No. 30 of 67

-  PUBLIC LIFT
-  PATIENT / FM LIFT
-  HOT LIFT
-  FM / BED ACCESS
-  PUBLIC ACCESS

CONSULTANT
BONACCI GROUP PTY LTD
(02) 8247 8400

CONSULTANT
STEENSEN VARMING
(02) 9867 2200

CONSULTANT
WARREN SMITH & PARTNERS
(02) 9272 5100

CONSULTANT
MEM (02) 9270 1000

CONSULTANT
BLACKETT MAGUIRE AND GOLDSMITH
(02) 9211 7777

PROJECT MANAGER
CBRE
(02) 5333 3333

MANAGING CONTRACTOR
CPB CONTRACTORS

CLIENT
NSW GOVERNMENT | **Health Infrastructure**

HEALTH INFRASTRUCTURE
CLIENT NUMBER
NHR
PROJECT
NEPEAN
DERBY ST
KINGSTOWN NSW 2747
BVA PROJECT NUMBER

DRAWING KEY

TRUE NORTH PROJECT NORTH
GRAPHIC SCALE
0 4000 10000
SCALE
1:25000
STATUS
DEVELOPMENT APPLICATION
DRAWING

LV 10 GENERAL ARRANGEMENT
NHR-BVN-AR-K-DWG
A0-230
A



NSW GOVERNMENT | **Planning & Environment**
Issued under the Environmental Planning and Assessment Act 1979

Approved Application No. SD 8766
granted on the 25 FEB 2019

Signed [Signature]

Sheet No. 31 of 67

CONSULTANT
BONACCI GROUP PTY LTD
(02) 9247 8400
CONSULTANT
STEENSEN VARMING
(02) 9967 2200
CONSULTANT
WARREN SMITH & PARTNERS
(02) 9272 5100
CONSULTANT
MBM (02) 9270 1000

CONSULTANT
BLACKETT MAGUIRE AND GOLDSMITH
(02) 9211 7777
PROJECT MANAGER
CBRE
(02) 8333 3333
MANAGING CONTRACTOR
CPB
CONTRACTORS

NSW GOVERNMENT | **Health Infrastructure**

HEALTH INFRASTRUCTURE
CLIENT NUMBER
NHR
PROJECT

NEPEAN
DERBY ST
KINGSWOOD NSW 2747
BVM PROJECT NUMBER

S1507004 INH
DRAWING KEY



TRUE NORTH PROJECT NORTH
GRAPHIC SCALE
0 4000 10000
SCALE
1:2000
STATUS
DO NOT SCALE

DEVELOPMENT APPLICATION
DRAWING

LV 11 GENERAL
ARRANGEMENT
NHR-BVN-AR-K-DWG
A0 - 231
ISSUE
A

- PUBLIC LIFT
- PATIENT / FM LIFT
- HOT LIFT
- FM / BED ACCESS
- PUBLIC ACCESS



NSW GOVERNMENT | **Planning & Environment**
 Issued under the Environmental Planning and Assessment Act 1979
 Approved Application No. SSD 8766
 granted on the 25 FEB 2019
 Signed [Signature]
 Sheet No. 32 of 67

CONSULTANT
 BONACCI GROUP PTY LTD
 (02) 8247 8400
CONSULTANT
 STEENSEN VARMING
 (02) 9867 2200
CONSULTANT
 WARREN SMITH & PARTNERS
 (02) 9272 5100
CONSULTANT
 MBM (02) 9270 1000


CONSULTANT
 BLACKETT MAGUIRE AND GOLDSMITH
 (02) 9211 7777
PROJECT MANAGER
 CBRE
 (02) 9333 3333
MANAGING CONTRACTOR
CPB
 CONSTRUCTION PROJECTS
 CLIENT

NSW GOVERNMENT | **Health Infrastructure**

HEALTH INFRASTRUCTURE
 CLIENT NUMBER
 NHR
 PROJECT

NEPEAN
 DERBY ST
 KINGSWOOD NSW 2747
 BVN PROJECT NUMBER

S1607004 INH
 DRAWING KEY

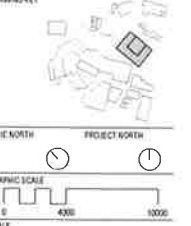

1:20000
 STATUS
 DEVELOPMENT APPLICATION
 DRAWING

LV 12 GENERAL
 ARRANGEMENT
 NHR-BVN-AR-K-DWG
 A0-232
 ISSUE
 A



Planning & Environment

Issued under the Environmental Planning and Assessment Act 1979

Approved Application No. SSD 8766

granted on the 25 FEB 2019

Signed [Signature]

Sheet No. 33 of 64

- PUBLIC LIFT
- PATIENT / FM LIFT
- HOT LIFT
- FM / BED ACCESS
- PUBLIC ACCESS

CONSULTANT
BONACCI GROUP PTY LTD
(02) 8247 8400
CONSULTANT
STEENSEN VARMING
(02) 9967 2200
CONSULTANT
WARREN SMITH & PARTNERS
(02) 9272 5100
CONSULTANT
MBM (02) 9270 1000

CONSULTANT
BLACKETT MAGUIRE AND GOLDSMITH
(02) 9211 7777
PROJECT MANAGER
CBRE
(02) 9333 3333
MANAGING CONTRACTOR
CPB CONTRACTORS

CLIENT
NSW Health Infrastructure

HEALTH INFRASTRUCTURE
CLIENT NUMBER
NHR
PROJECT

NEPEAN
DERBY ST
KINGSWOOD NSW 2747

BVN PROJECT NUMBER
S1607004 INH


DRAWING KEY

TRUE NORTH PROJECT NORTH

GRAPHIC SCALE
0 4000 10000
SCALE
1:25000
STATUS
DEVELOPMENT APPLICATION
DRAWING

LV 13 GENERAL
ARRANGEMENT
NHR-BVN-AR-K-DWG
A0-233

ISSUE
A

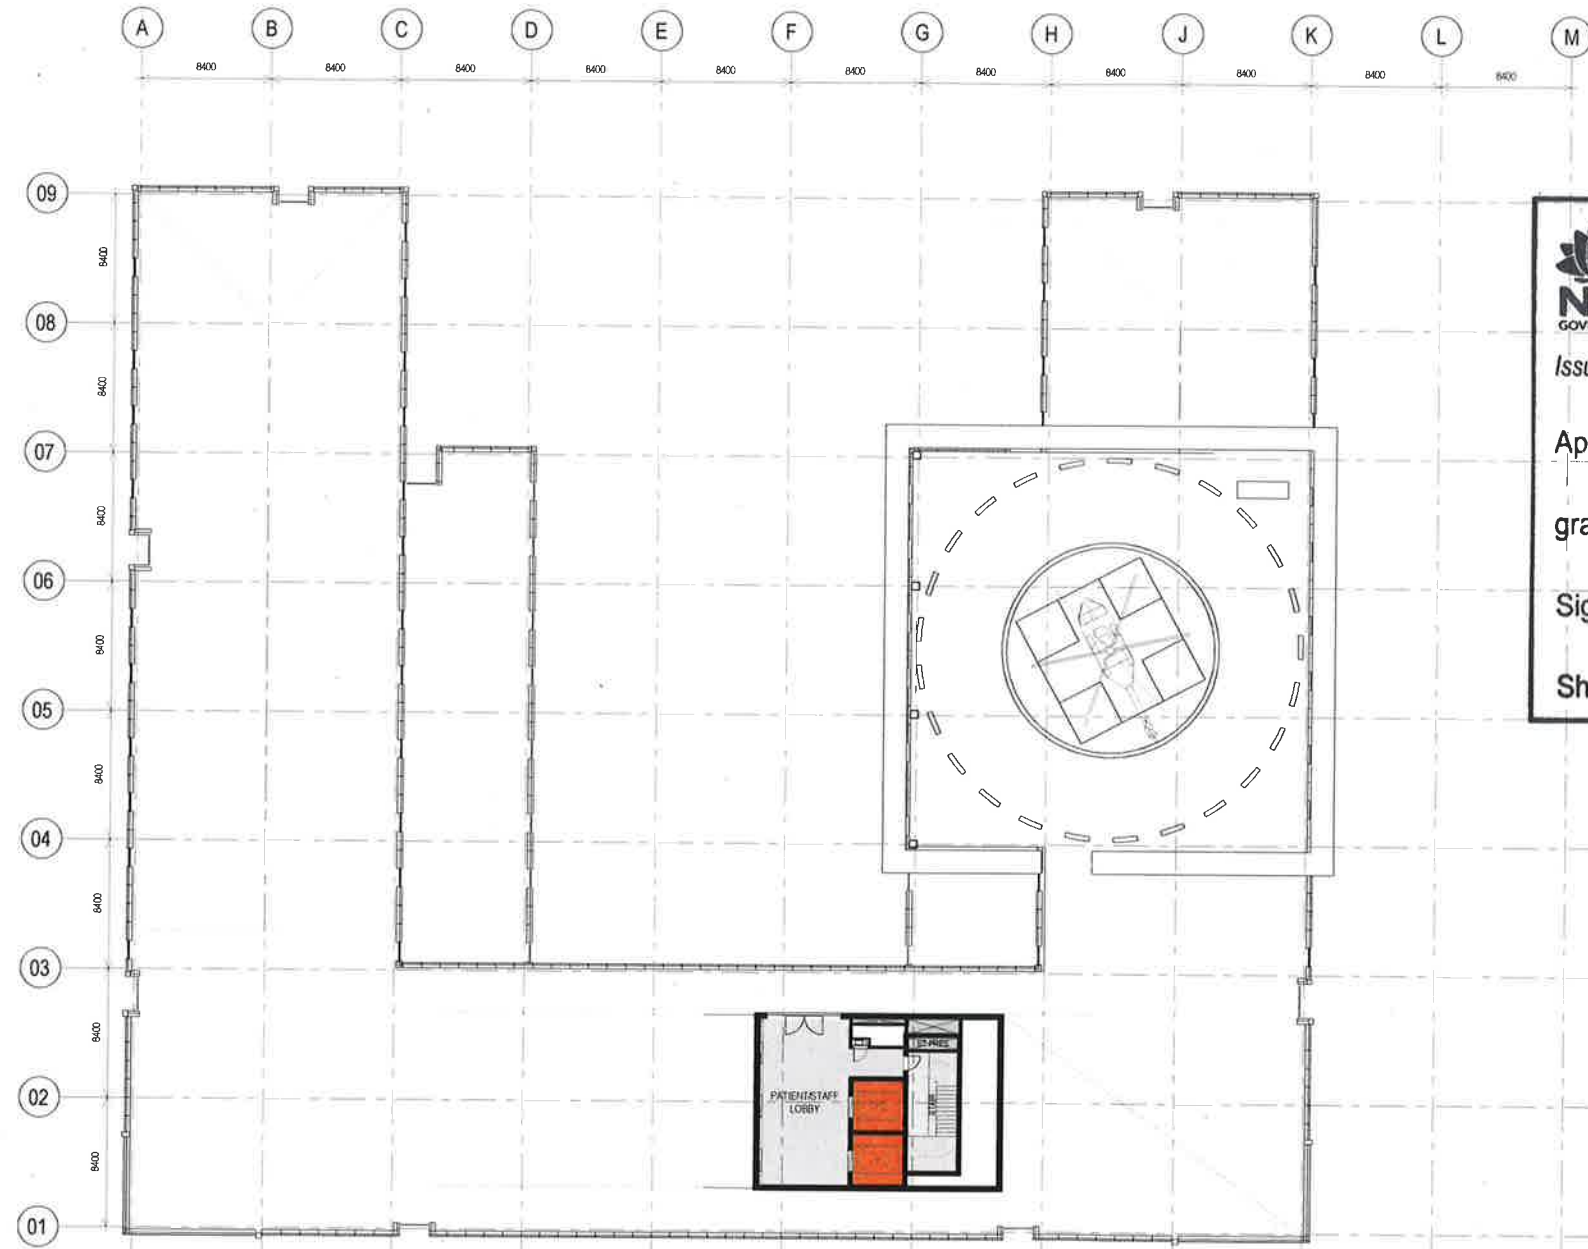

Planning & Environment

Issued under the Environmental Planning and Assessment Act 1979

Approved Application No..... **SSD 8766**

granted on the **25 FEB 2019**

Signed **EW**

Sheet No..... **34** of **67**

-  PUBLIC LIFT
-  PATIENT / FM LIFT
-  HOT LIFT
-  FM / BED ACCESS
-  PUBLIC ACCESS

CONSULTANT
BONACCI GROUP PTY LTD
(02) 8247 8400
CONSULTANT
STEENSEN VARMING
(02) 9967 2200
CONSULTANT
WARREN SMITH & PARTNERS
(02) 9272 5100
CONSULTANT
MBM (02) 9270 1000


CONSULTANT
BLACKETT MAGUIRE AND GOLDSMITH
(02) 9211 7777
PROJECT MANAGER
CBRE
(02) 9333 3333
MANAGING CONTRACTOR



HEALTH INFRASTRUCTURE
CLIENT NUMBER
NHR
PROJECT


NEPEAN
DERBY ST
KINGSWOOD NSW 2747
BVN PROJECT NUMBER

S1607004 INH
DRAWING KEY

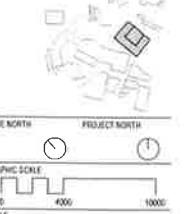

1:2000
STATUS
DEVELOPMENT APPLICATION
DRAWING

LV 14 GENERAL
ARRANGEMENT
NHR-BVN-AR-K-DWG
A0 - 234
ISSUE
A

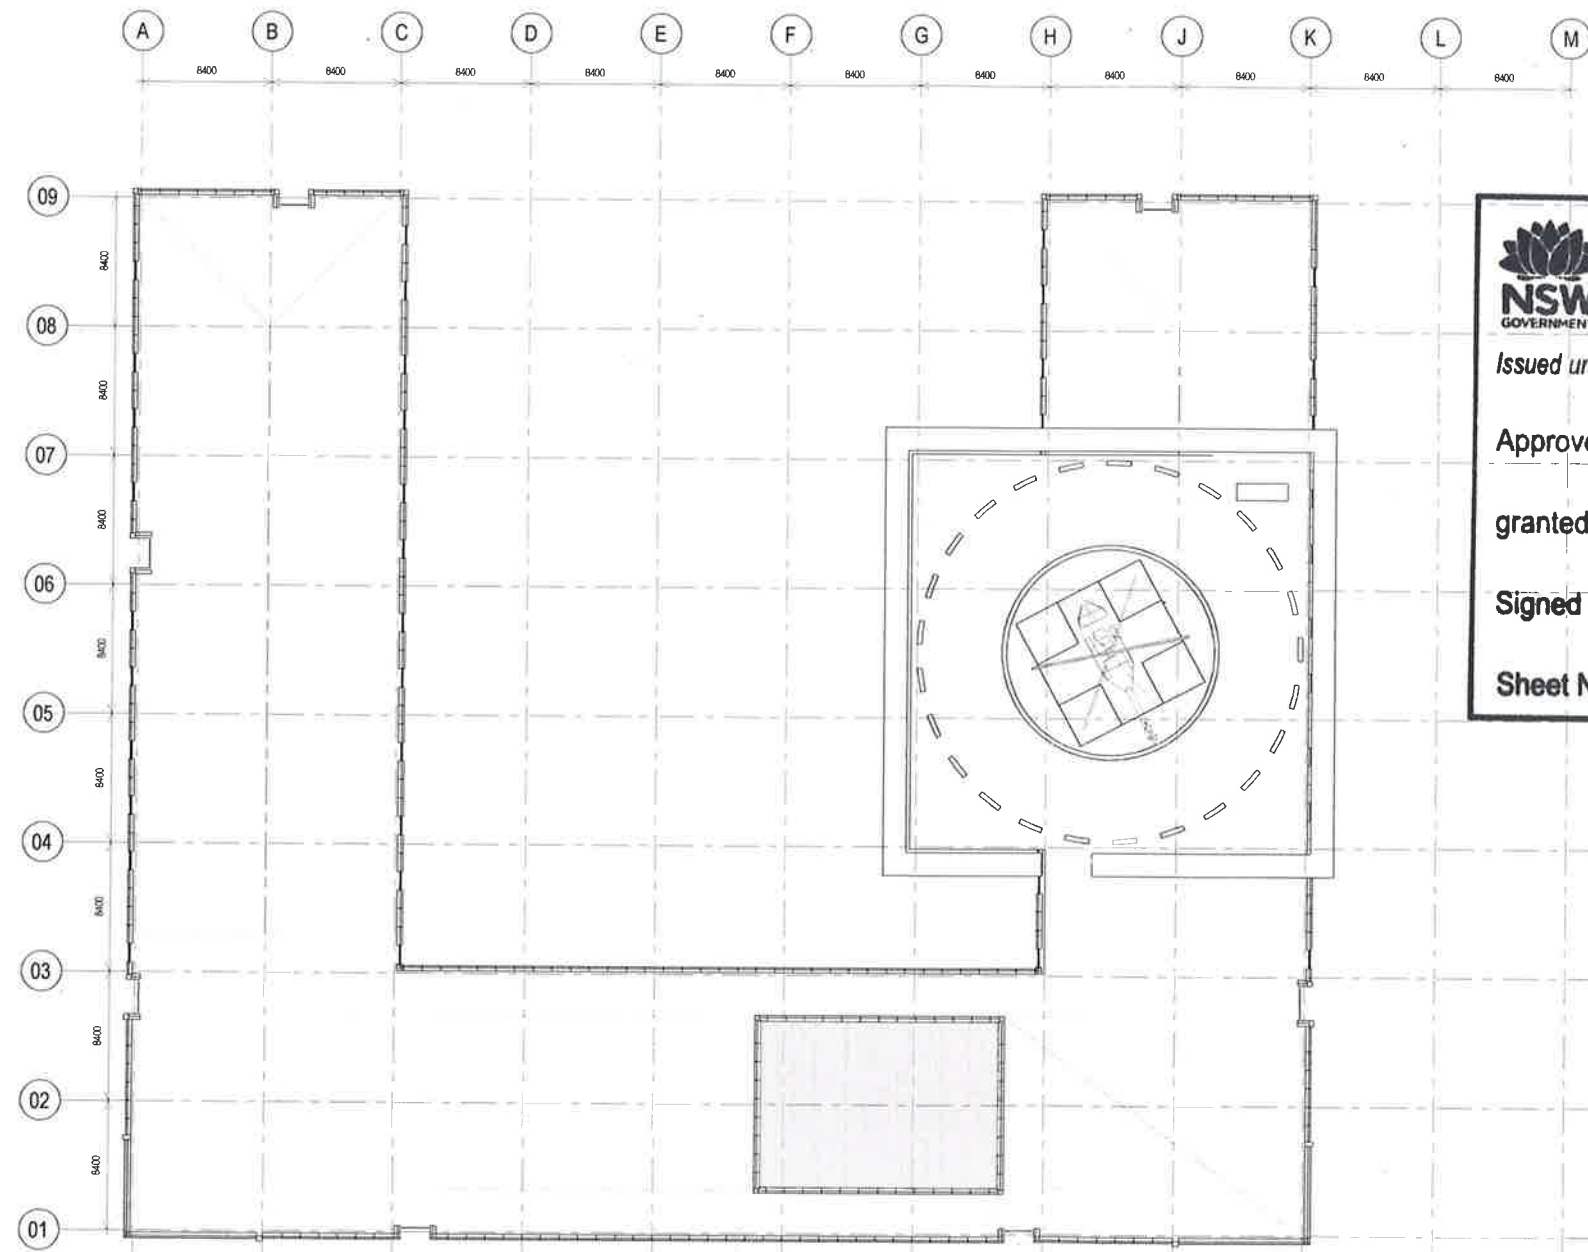

NSW GOVERNMENT | **Planning & Environment**
Issued under the Environmental Planning and Assessment Act 1979

Approved Application No.....STD 8766.....

granted on the2.5 FEB 2019.....

Signed[Signature].....

Sheet No.....35..... of 67.....

-  PUBLIC LIFT
-  PATIENT / FM LIFT
-  HOT LIFT
-  FM / BED ACCESS
-  PUBLIC ACCESS

CONSULTANT
BONACCI GROUP PTY LTD
(02) 8247 8400

CONSULTANT
STEINSEN VARMING
(02) 9597 2290

CONSULTANT
WARREN SMITH & PARTNERS
(02) 9272 5180

CONSULTANT
MBM (02) 9270 1000

CONSULTANT
BLACKETT MAGUIRE AND GOLDSMITH
(02) 9211 7777

PROJECT MANAGER
CBRE
(02) 9333 3333

MANAGING CONTRACTOR
CPB
CONSTRUCTORS


NSW GOVERNMENT | **Health Infrastructure**

HEALTH INFRASTRUCTURE
CLIENT NUMBER

NHR
PROJECT

NEPEAN
DERBY ST
KINGSWOOD NSW 2747
BVN PROJECT NUMBER

S1607004.INH
DRAWING KEY

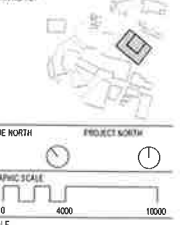

TRUE NORTH PROJECT NORTH

GRAPHIC SCALE
SCALE
0 4000 10000

1:20000
STATUS
DO NOT SCALE

DEVELOPMENT APPLICATION
DRAWING

LV ROOF GENERAL
ARRANGEMENT

NHR-BVN-AR-K-OWG
A0 - 235

REVISION
A

INTELLECTUAL PROPERTY
This drawing is the property of BVN and is not to be reproduced, stored in a retrieval system, or transmitted in any form or by any means, electronic, mechanical, photocopying, recording, or by any information storage and retrieval system, without the prior written permission of BVN.

NOTE
This drawing is for information only and is not to be used for construction purposes without the prior written permission of BVN.

DATE: 18/11/08 DRAWN BY: JSC/ML

CONSULTANT
BONACCI GROUP PTY LTD
(02) 8247 8400
CONSULTANT
STEENSEN VARMING
(02) 9567 2280
CONSULTANT
WARREN SMITH & PARTNERS
(02) 9272 5100
CONSULTANT
MBM (02) 9270 1000

CONSULTANT
BLACKETT MAGUIRE AND GOLDSMITH
(02) 9211 7777
PROJECT MANAGER
CBRE
(02) 9333 3333
MANAGING CONTRACTOR

CPB
CONTRACTORS
CLIENT

NSW **Health**
Infrastructure

HEALTH INFRASTRUCTURE
CLIENT NUMBER

NHR
PROJECT

NEPEAN
DERBY ST
KINGSWOOD NSW 2747
BVN PROJECT NUMBER

S1607004 INH
DRAWING KEY



TRUE NORTH PROJECT NORTH
GRAPHIC SCALE
SCALE 0 4000 10000
1:20000
STATUS DO NOT SCALE

DEVELOPMENT APPLICATION
DRAWING

LV B1 GENERAL
ARRANGEMENT
NHR-BVN-AR-K-DWG
A0 - 236
REVISE
A



Planning & Environment

Issued under the Environmental Planning and Assessment Act 1979


Approved Application No. SSD 8766

granted on the 25 FEB 2019

Signed [Signature]

Sheet No. 36 of 67

-  PUBLIC LIFT
-  PATIENT / FM LIFT
-  HOT LIFT
-  FM / BED ACCESS
-  PUBLIC ACCESS

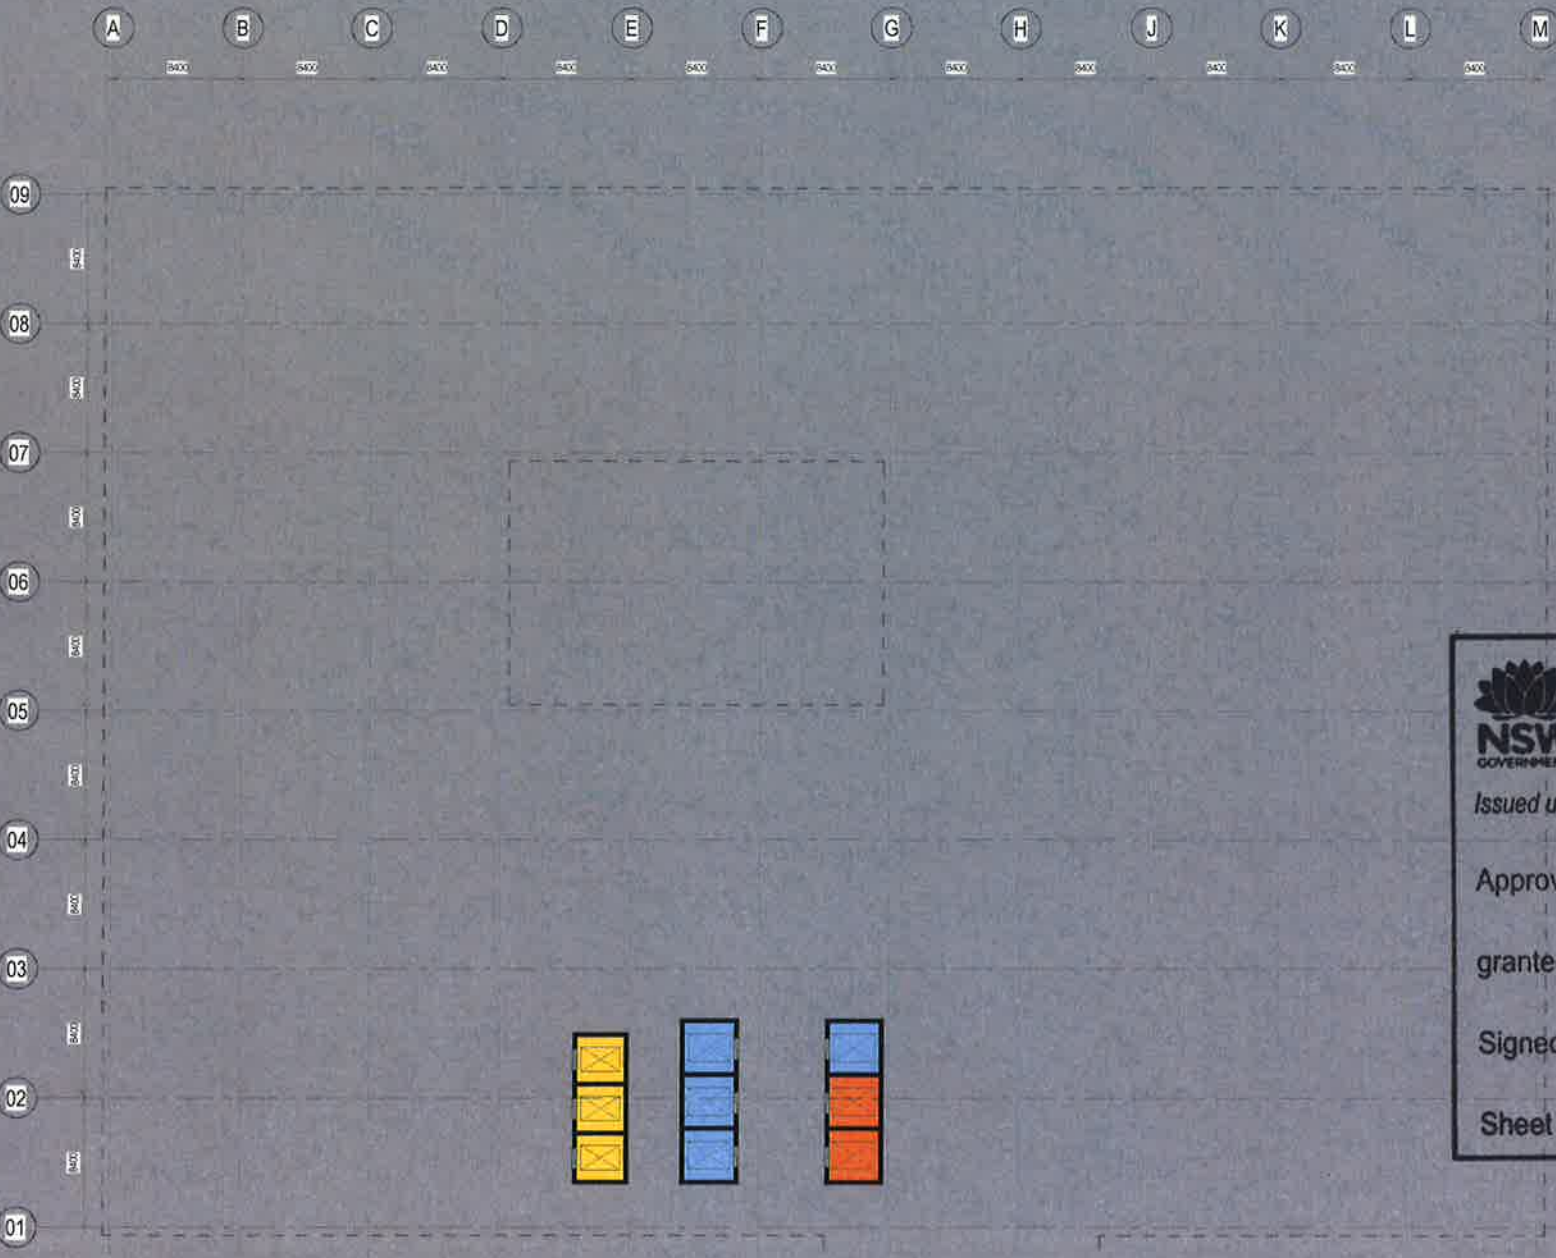



Planning &
Environment

Issued under the Environmental Planning and Assessment Act 1979

Approved Application No. SSD 8766

granted on the 2.5 FEB 2019

Signed EW

Sheet No. 37 of 67



Telephone +61 2 8297 7200
Facsimile +61 2 8297 7299
www.bmv.com.au

INTELLECTUAL PROPERTY
Copyright in the design of this drawing is owned by the State of New South Wales. It is made available for use by the public under the provisions of the Copyright Act 1968 (Cth) and the Copyright Act 1968 (NSW). No part of this drawing may be reproduced without the written permission of the State of New South Wales.

NOTE
This drawing is a preliminary design and is not to be used for construction purposes without the written permission of the State of New South Wales.

REVISIONS
A 000001 Initial Design
B 000002 Revised Design

CONSULTANT
BONACCI GROUP PTY LTD
(02) 8247 8400
CONSULTANT
STEENSEN VARMING
(02) 9967 2200
CONSULTANT
WARREN SMITH & PARTNERS
(02) 9272 5100
CONSULTANT
MEM (02) 9270 1000

CONSULTANT
BLACKETT MAGUIRE AND GOLDSMITH
(02) 9211 7777
PROJECT MANAGER
CBRE
(02) 5333 3333
MANAGING CONTRACTOR
CPB
CONTRACTORS
CLIENT

NSW
GOVERNMENT
Health
Infrastructure


HEALTH INFRASTRUCTURE
CLIENT NUMBER
NHR
PROJECT

NEPEAN
DERBY ST
KINGSWOOD NSW 2747
BHV PROJECT NUMBER

S1607004 INH
DRAWING KEY

GRAPHIC SCALE
SCALE
0 4000 10000
STATUS
DEVELOPMENT APPLICATION
DRAWING

ELEVATIONS - NORTH
NHR-EVN-AR-K-0000
AD - 300
B

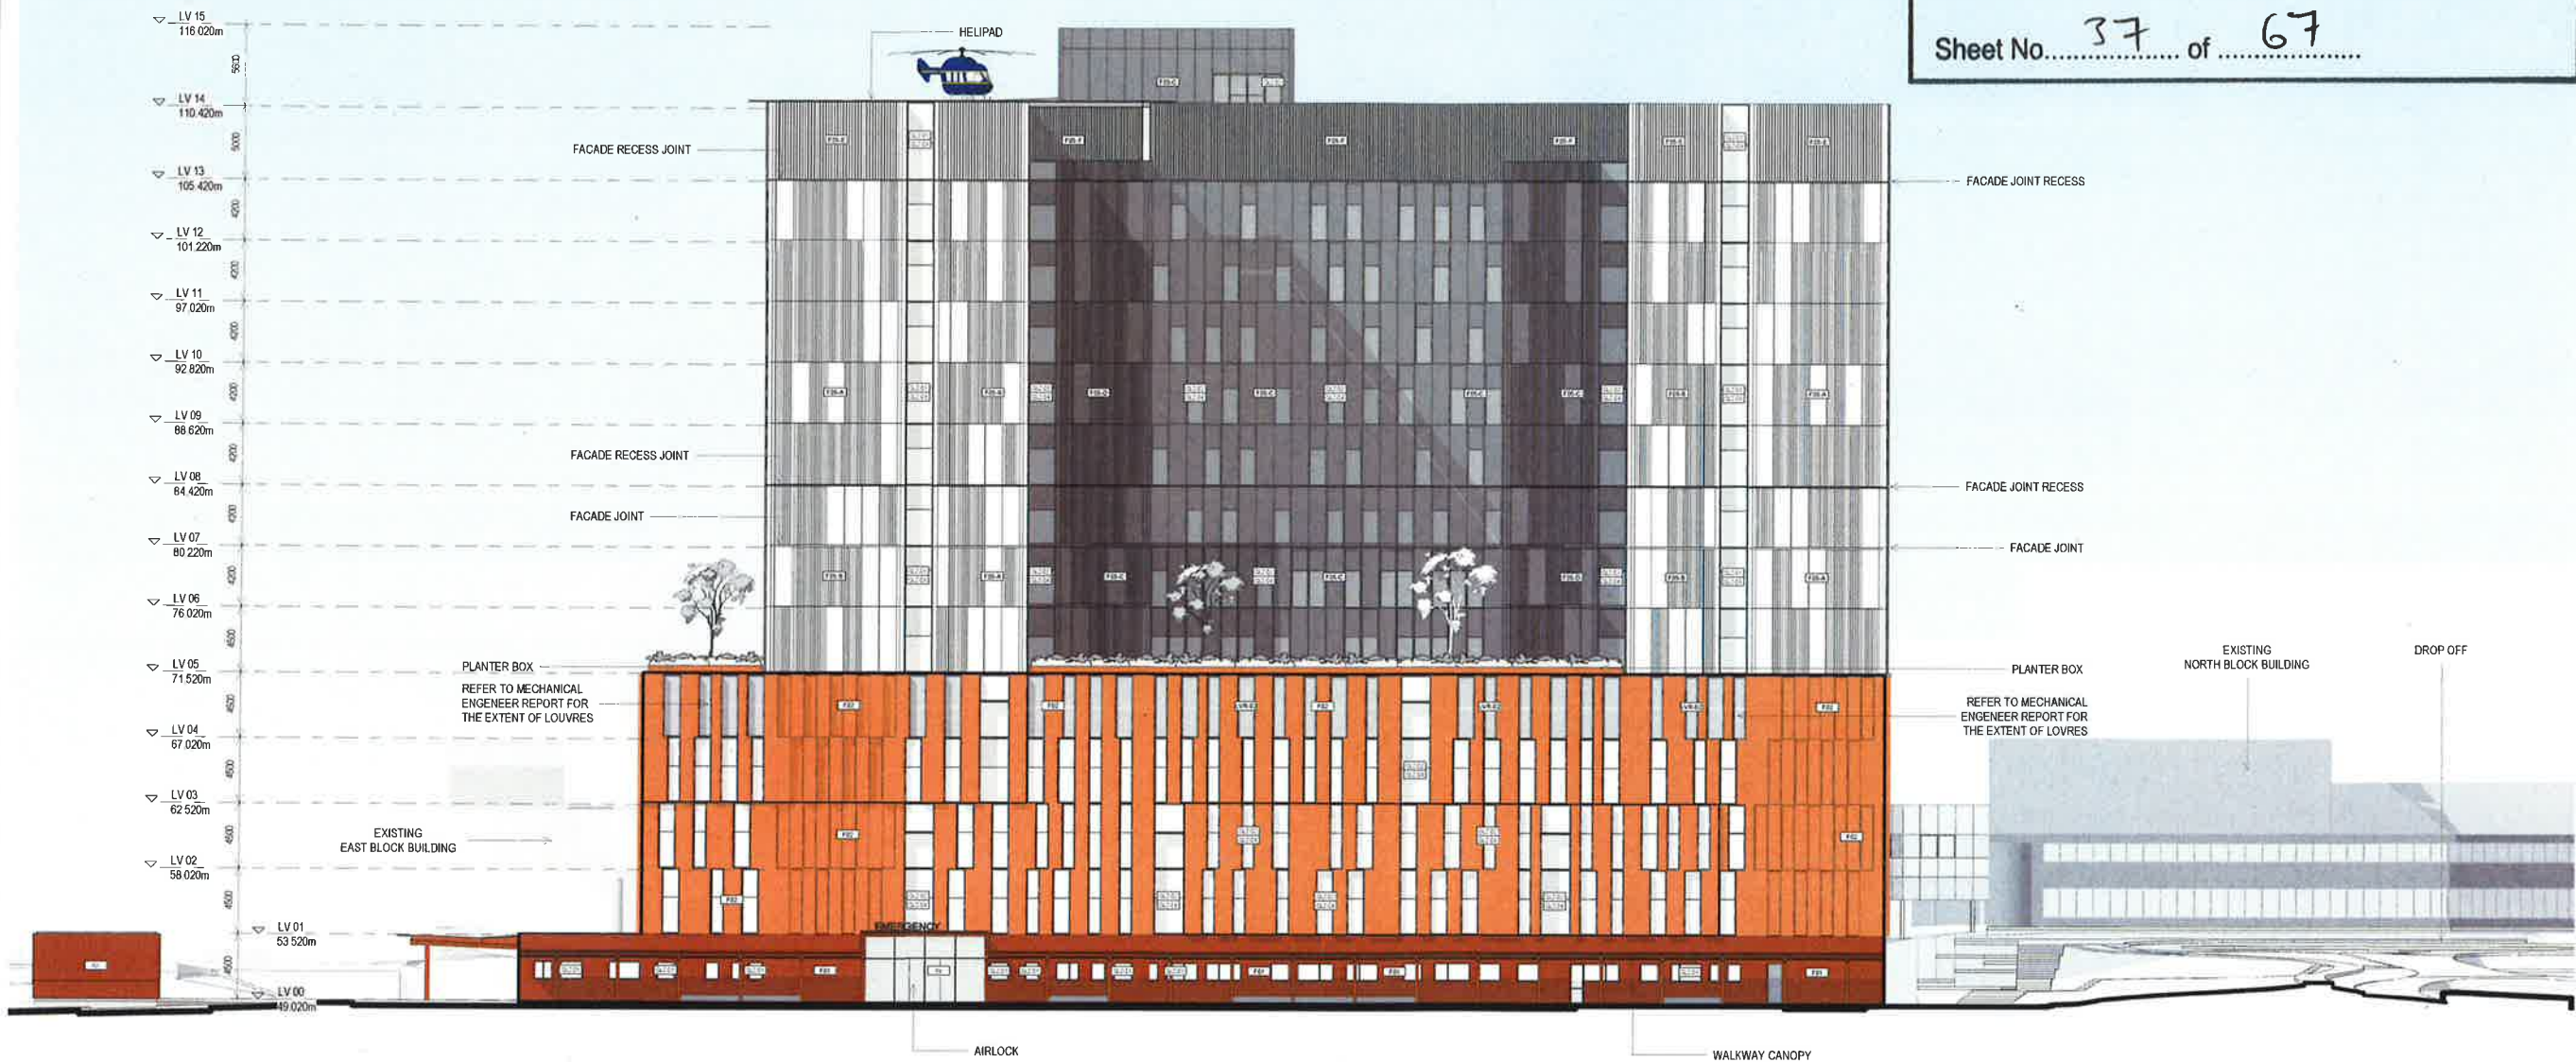

NORTH ELEVATION

FACADE TYPES

- F01 - Natural masonry / brick. Varied format and orientation of units to create texture and visual relief on facade.
- F02 - Substrate on Steel Frame with Terracotta (Natural) Tile system. Facade depth varies to create visual relief.
- F05 - Substrate on Steel Frame prefinished metal cladding. Mixture of "Profile" and "Flat" metal cladding. Refer to elevations for extent of scope of cladding types & colour.
F05-A: Prefinished "Flat" metal cladding - White (Hunter Douglas or similar)
F05-B: Prefinished "Profiled" metal cladding - White (Longline or similar)
F05-C: Prefinished "Flat" metal cladding - Dark Grey (Hunter Douglas or similar)
F05-D: Prefinished "Profiled" metal cladding - Dark Grey (Longline or similar)
F05-E: Prefinished "Profiled" metal cladding - White (Klip-Lok or similar)
F05-F: Prefinished "Profiled" metal cladding - Dark Grey (Klip-Lok or similar)
- F06 - Shopfront glazing system affixed back to Steel Frame. Fins projecting off mullion. Mixture transparent glazing panel & colourback glazing depending on location.

GLAZING TYPES

- GLZ-01 - Transparent glazing Light Grey.
GLZ-02 - Transparent glazing Dark Grey.
GLZ-03 - Colourback glazing Light Grey.
GLZ-04 - Colourback glazing Dark Grey.

LOUVRE TYPES

- LVR-01 Horizontal metal louvres - White
LVR-02 Horizontal metal louvres - Dark Grey



Telephone +61 2 8291 7200
Facsimile +61 2 8291 7299
www.bmv.nsw.gov.au

INTELLECTUAL PROPERTY
This document contains information that may be confidential or otherwise subject to legal privilege. It is to be used only for the purposes for which it was provided and is not to be distributed, copied, reproduced, stored, transmitted, or otherwise made available to the public or any other person without the prior written consent of the NSW Government.

NOTE
This drawing is a preliminary design and is not to be used for construction purposes without the prior written consent of the NSW Government.

ISSUE DATE FOR
A 29/01/19 Issued by SDA
B 14/01/19 Issued by SDA



SOUTH ELEVATION

FACADE TYPES

- F01 - Natural masonry / brick. Varied format and orientation of units to create texture and visual relief on facade.
- F02 - Substrate on Steel Frame with Terracotta (Natural) Tile system. Facade depth varies to create visual relief.
- F05 - Substrate on Steel Frame prefinished metal cladding. Mixture of "Profile" and "Flat" metal cladding. Refer to elevations for extent of scope of cladding types & colour.
F05-A: Prefinished "Flat" metal cladding - White (Hunter Douglas or similar)
F05-B: Prefinished "Profiled" metal cladding - White (Longline or similar)
F05-C: Prefinished "Flat" metal cladding - Dark Grey (Hunter Douglas or similar)
F05-D: Prefinished "Profiled" metal cladding - Dark Grey (Longline or similar)
F05-E: Prefinished "Profiled" metal cladding - White (Klip-Lok or similar)
F05-F: Prefinished "Profiled" metal cladding - Dark Grey (Klip-Lok or similar)
- F06 - Shopfront glazing system affixed back to Steel Frame. Fins projecting off mullion. Mixture transparent glazing panel & colourback glazing depending on location.

GLAZING TYPES

- GLZ-01 - Transparent glazing Light Grey.
GLZ-02 - Transparent glazing Dark Grey.
GLZ-03 - Colourback glazing Light Grey.
GLZ-04 - Colourback glazing Dark Grey.

LOUVRE TYPES

- LVR-01 - Horizontal metal louvers - White
LVR-02 - Horizontal metal louvers - Dark Grey

CONSULTANT
BONACCI GROUP PTY LTD
(02) 8247 8400
CONSULTANT
STEENSEN VARMING
(02) 9967 2200
CONSULTANT
WARREN SMITH & PARTNERS
(02) 9272 5100
CONSULTANT
MBM (02) 9270 1000

CONSULTANT
BLACKETT MAGUIRE AND GOLDSMITH
(02) 9211 7777
PROJECT MANAGER
CBRE
(02) 9333 3333
MANAGING CONTRACTOR



CLIENT
NSW Health
Infrastructure

HEALTH INFRASTRUCTURE

CLIENT NUMBER

NHR

PROJECT

NEPEAN
DERBY ST
KINGSWOOD NSW 2747
BVM PROJECT NUMBER

S1607004.INH
DRAWING KEY



GRAPHIC SCALE
SCALE 1:1000
DO NOT SCALE

DATE
STATUS

DEVELOPMENT APPLICATION
DRAWING

ELEVATIONS - SOUTH
NHR-BVM-AR-K-DWG
A0 - 301
B




Telephone: +61 2 8297 7200
Facsimile: +61 2 8297 7299
www.bvn.com.au

INTELLECTUAL PROPERTY
This document contains confidential information and is prepared for the sole use of the recipient. It is not to be distributed, copied, or otherwise used without the prior written consent of BVN. If you are not the intended recipient, please notify the sender immediately.

NOTE
This document is a preliminary design and is subject to change without notice. It is not to be used for construction purposes.

ISSUE	DATE	FOR
A	25/02/19	Issued for ESDA
B	18/03/19	Issued for ESDA

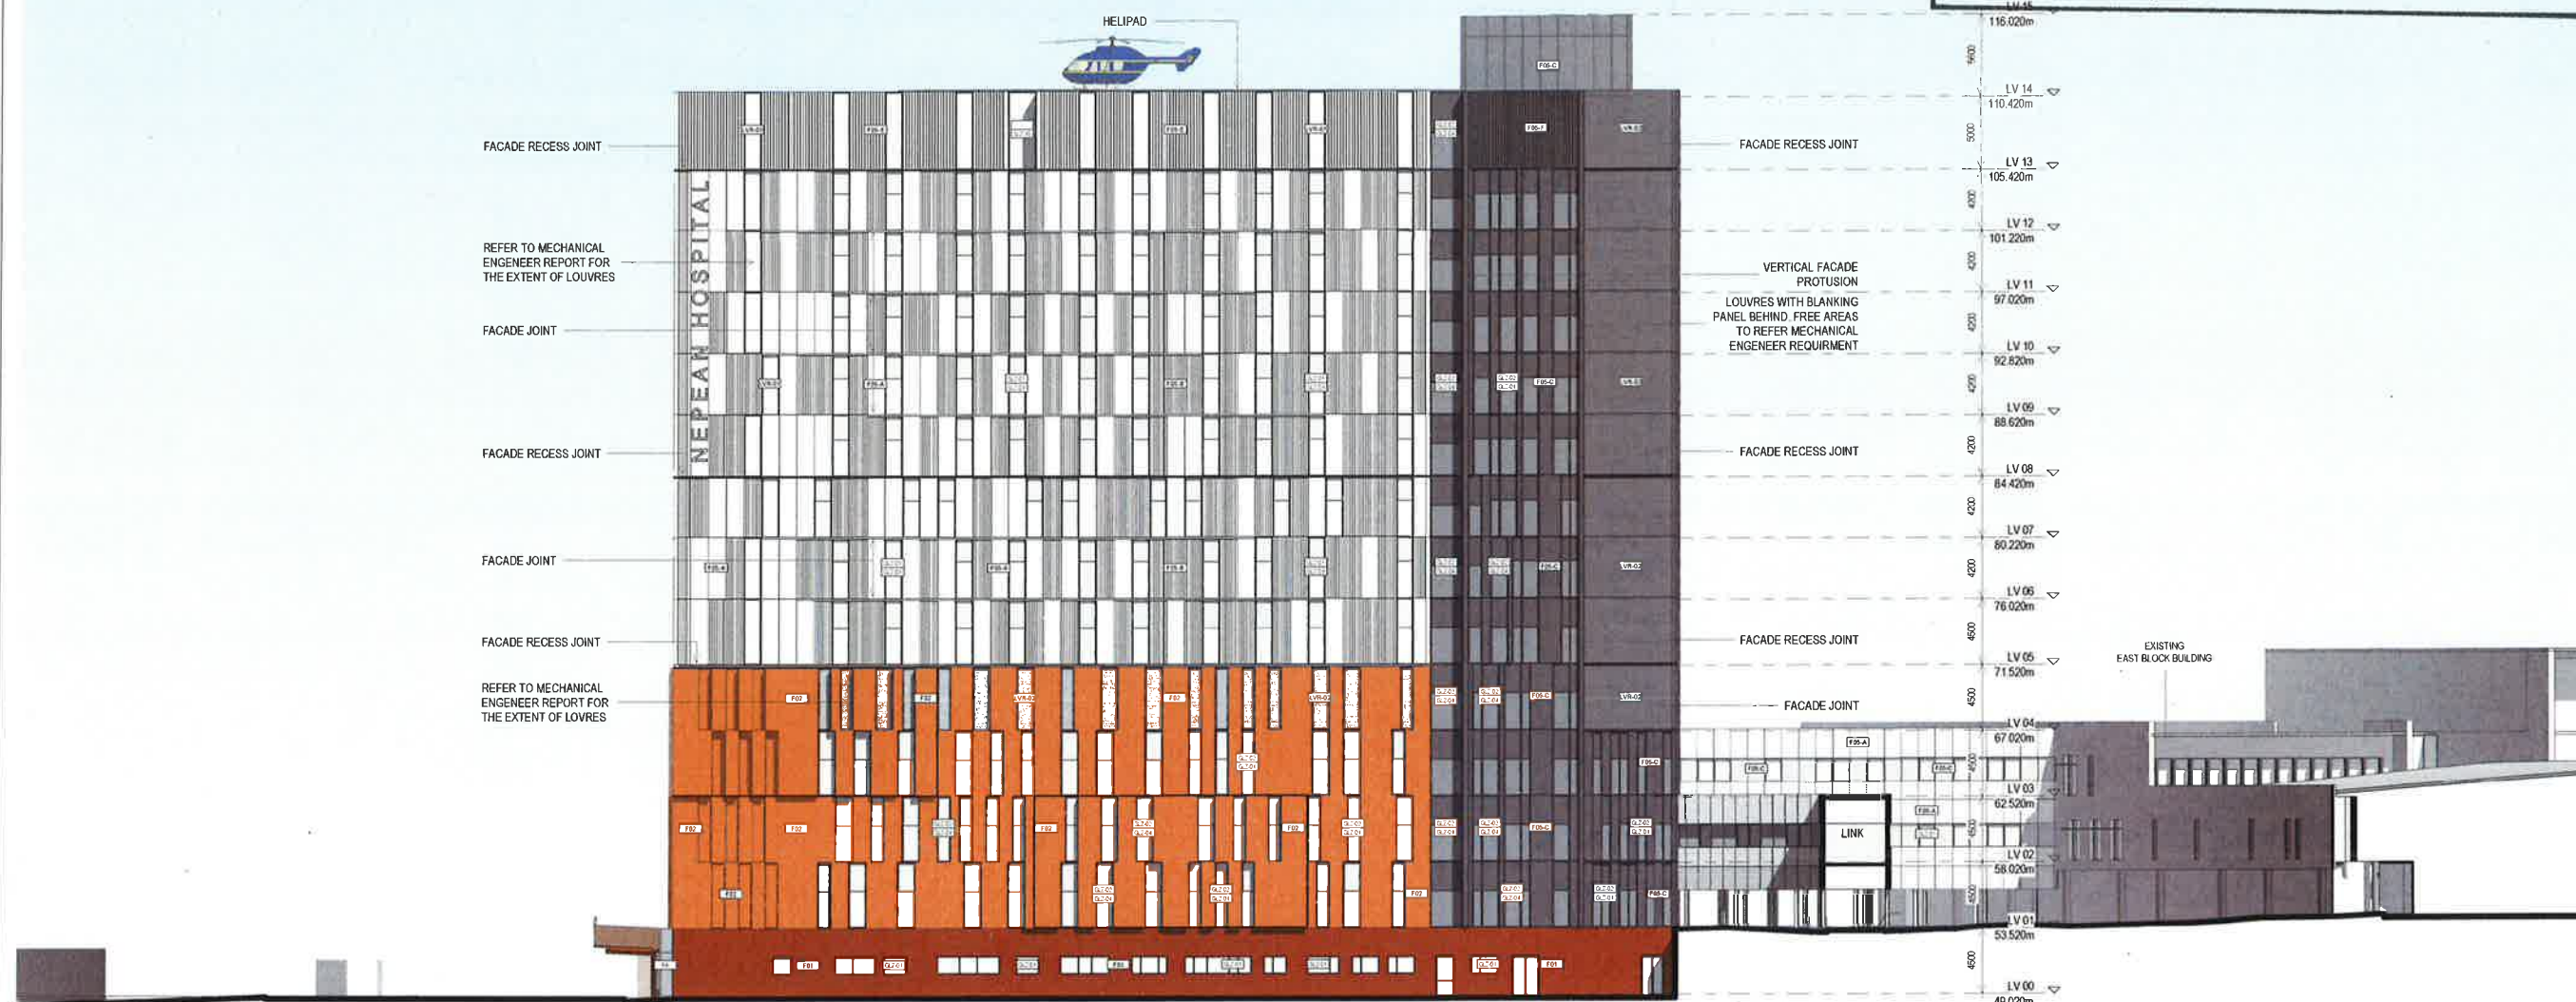

WEST ELEVATION

FACADE TYPES

- F01** - Natural masonry / brick. Varied format and orientation of units to create texture and visual relief on facade.
- F02** - Substrate on Steel Frame with Terracotta (Natural) Tile system. Facade depth varies to create visual relief.
- F05** - Substrate on Steel Frame prefinished metal cladding. Mixture of "Profile" and "Flat" metal cladding. Refer to elevations for extent of cladding types & colour.
F05-A: Prefinished "Flat" metal cladding - White (Hunter Douglas or similar)
F05-B: Prefinished "Profiled" metal cladding - White (Longline or similar)
F05-C: Prefinished "Flat" metal cladding - Dark Grey (Hunter Douglas or similar)
F05-D: Prefinished "Profiled" metal cladding - Dark Grey (Longline or similar)
F05-E: Prefinished "Profiled" metal cladding - White (Klip-Lok or similar)
F05-F: Prefinished "Profiled" metal cladding - Dark Grey (Klip-Lok or similar)
- F06** - Shopfront glazing system affixed back to Steel Frame. Fins projecting off mullion. Mixture transparent glazing panel & colourback glazing depending on location.

GLAZING TYPES

- GLZ-01** - Transparent glazing Light Grey.
GLZ-02 - Transparent glazing Dark Grey.
GLZ-03 - Colourback glazing Light Grey.
GLZ-04 - Colourback glazing Dark Grey.

LOUVRE TYPES

- LVR-01** Horizontal metal louvers - White
LVR-02 Horizontal metal louvers - Dark Grey

CONSULTANT
BONACCI GROUP PTY LTD
(02) 8247 8400
CONSULTANT
STEENSEN VARMING
(02) 9967 2200
CONSULTANT
WARREN SMITH & PARTNERS
(02) 9272 5100
CONSULTANT
MBM (02) 9270 1000

CONSULTANT
BLACKETT MAGUIRE AND GOLDSMITH
(02) 9211 7777
PROJECT MANAGER
CBRE
(02) 9333 3333
MANAGING CONTRACTOR



HEALTH INFRASTRUCTURE

CLIENT NUMBER

NHR


PROJECT

NEPEAN
DERBY ST
KINGSWOOD NSW 2747

BVN PROJECT NUMBER

S1607004 INH

DRAWING KEY

 

SCALE
As indicated
STATUS

DEVELOPMENT APPLICATION
DRAWING

ELEVATIONS - WEST

NHR-BVN-AR-K-DWG

A0-302

ISSUE

B



Planning &
Environment

Issued under the Environmental Planning and Assessment Act 1979

Approved Application No. SSD 8766

granted on the 25 FEB 2019

Signed EW

Sheet No. 40 of 67




Telephone +61 2 8291 7200
Facsimile +61 2 8291 7299
www.bmv.nsw.gov.au

INTELLECTUAL PROPERTY

Copyright in the design and/or the content of this document is owned by the State of New South Wales. All rights are reserved. No part of this document may be reproduced, stored in a retrieval system, or transmitted in any form or by any means, electronic, mechanical, photocopying, recording, or by any information storage and retrieval system, without the prior written permission of the State of New South Wales.

NOTE
DRAWING OF FACADES AND ELEVATIONS OF BUILDINGS IS A REPRESENTATION OF THE BUILDING AS IT WILL APPEAR WHEN COMPLETED. IT DOES NOT REPRESENT THE BUILDING AS IT WILL BE WHEN IT IS IN USE. THE BUILDING MAY BE MODIFIED OR CHANGED AT ANY TIME WITHOUT NOTICE.

ISSUE	DATE	ISSUED BY
A	26/03/18	Issued by SSDA
B	16/11/18	Issued by SSDA

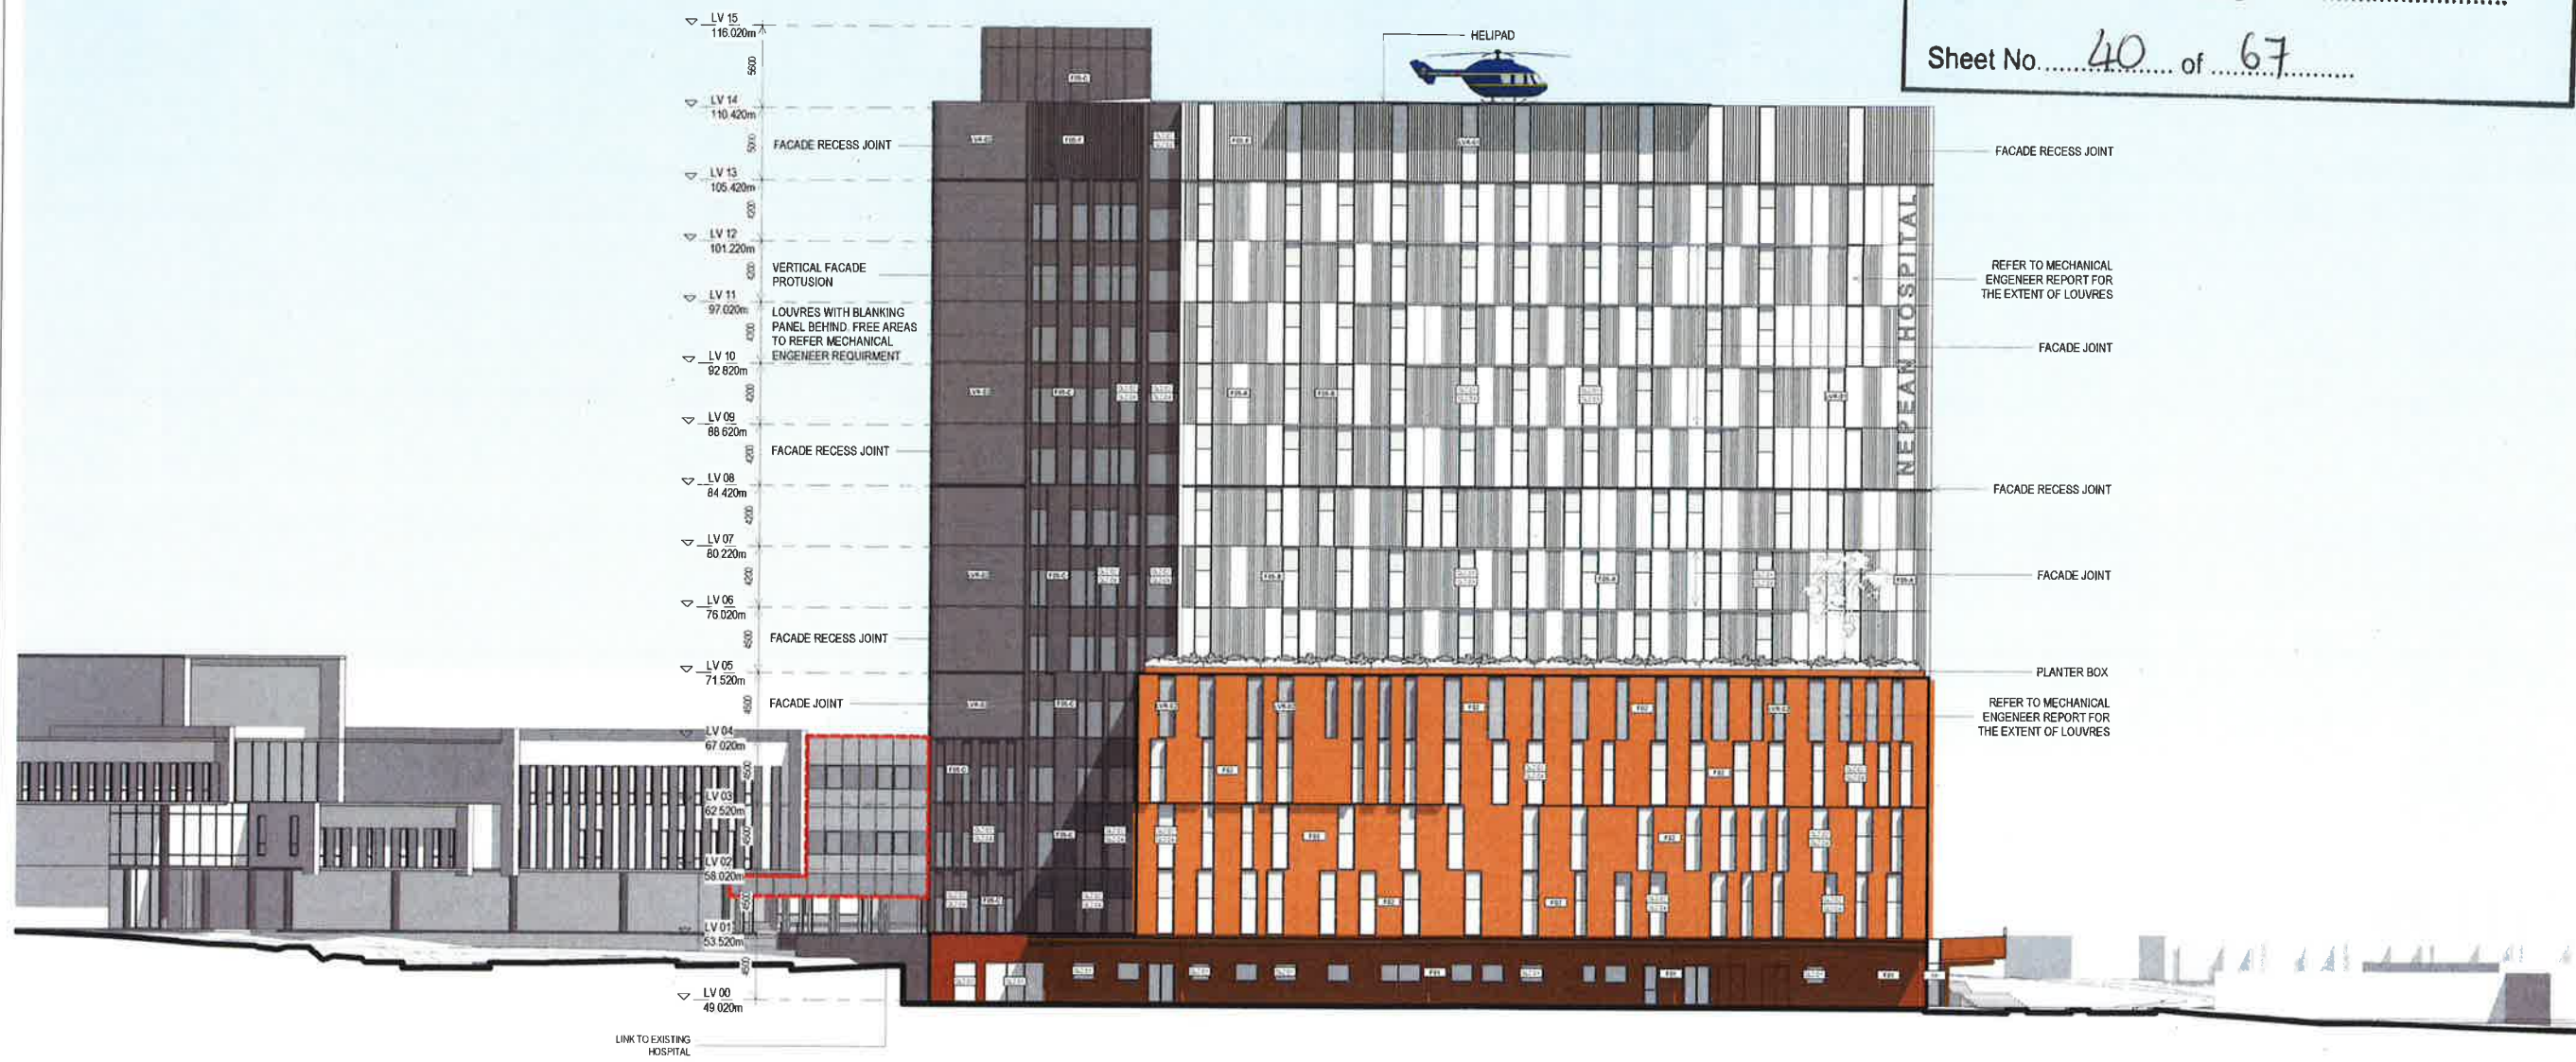

EAST ELEVATION

FACADE TYPES

- F01 - Natural masonry / brick. Varied format and orientation of units to create texture and visual relief on facade.
- F02 - Substrate on Steel Frame with Terracotta (Natural) Tile system. Facade depth varies to create visual relief.
- F05 - Substrate on Steel Frame prefinished metal cladding. Mixture of "Profile" and "Flat" metal cladding. Refer to elevations for extent of scope of cladding types & colour.
 - F05-A: Prefinished "Flat" metal cladding - White (Hunter Douglas or similar)
 - F05-B: Prefinished "Profiled" metal cladding - White (Longline or similar)
 - F05-C: Prefinished "Flat" metal cladding - Dark Grey (Hunter Douglas or similar)
 - F05-D: Prefinished "Profiled" metal cladding - Dark Grey (Longline or similar)
 - F05-E: Prefinished "Profiled" metal cladding - White (Klip-Lok or similar)
 - F05-F: Prefinished "Profiled" metal cladding - Dark Grey (Klip-Lok or similar)
- F06 - Shopfront glazing system affixed back to Steel Frame. Fins projecting off mullion. Mixture transparent glazing panel & colourback glazing depending on location.

GLAZING TYPES

- GLZ-01 - Transparent glazing Light Grey.
- GLZ-02 - Transparent glazing Dark Grey.
- GLZ-03 - Colourback glazing Light Grey.
- GLZ-04 - Colourback glazing Dark Grey.

LOUVRE TYPES

- LVR-01 Horizontal metal louvres - White
- LVR-02 Horizontal metal louvres - Dark Grey

CONSULTANT
BONACCI GROUP PTY LTD
(02) 8247 8400
CONSULTANT
STEENSEN VARMING
(02) 8867 2200
CONSULTANT
WARREN SMITH & PARTNERS
(02) 9272 5180
CONSULTANT
MBM (02) 9270 1000

CONSULTANT
BLACKETT MAGUIRE AND GOLDSMITH
(02) 9211 7777
PROJECT MANAGER
CBRE
(02) 9333 3333
MANAGING CONTRACTOR
CPB
CONTRACTORS
CLIENT



HEALTH INFRASTRUCTURE
CLIENT NUMBER
NHR
PROJECT

NEPEAN
DERBY ST
KINGSWOOD NSW 2747
BVM PROJECT NUMBER

S1607004 INH
DRAWING KEY



GRAPHIC SCALE
SCALE
As indicated on drawing
STATUS

DEVELOPMENT APPLICATION
DRAWING

ELEVATIONS - EAST
NHR-BVM-AR-K-DWG
A0 - 303
B



Planning & Environment


Issued under the Environmental Planning and Assessment Act 1979

Approved Application No. **SSD 8766**

granted on the **25 FEB 2019**

Signed *[Signature]*

Sheet No. **41** of **67**

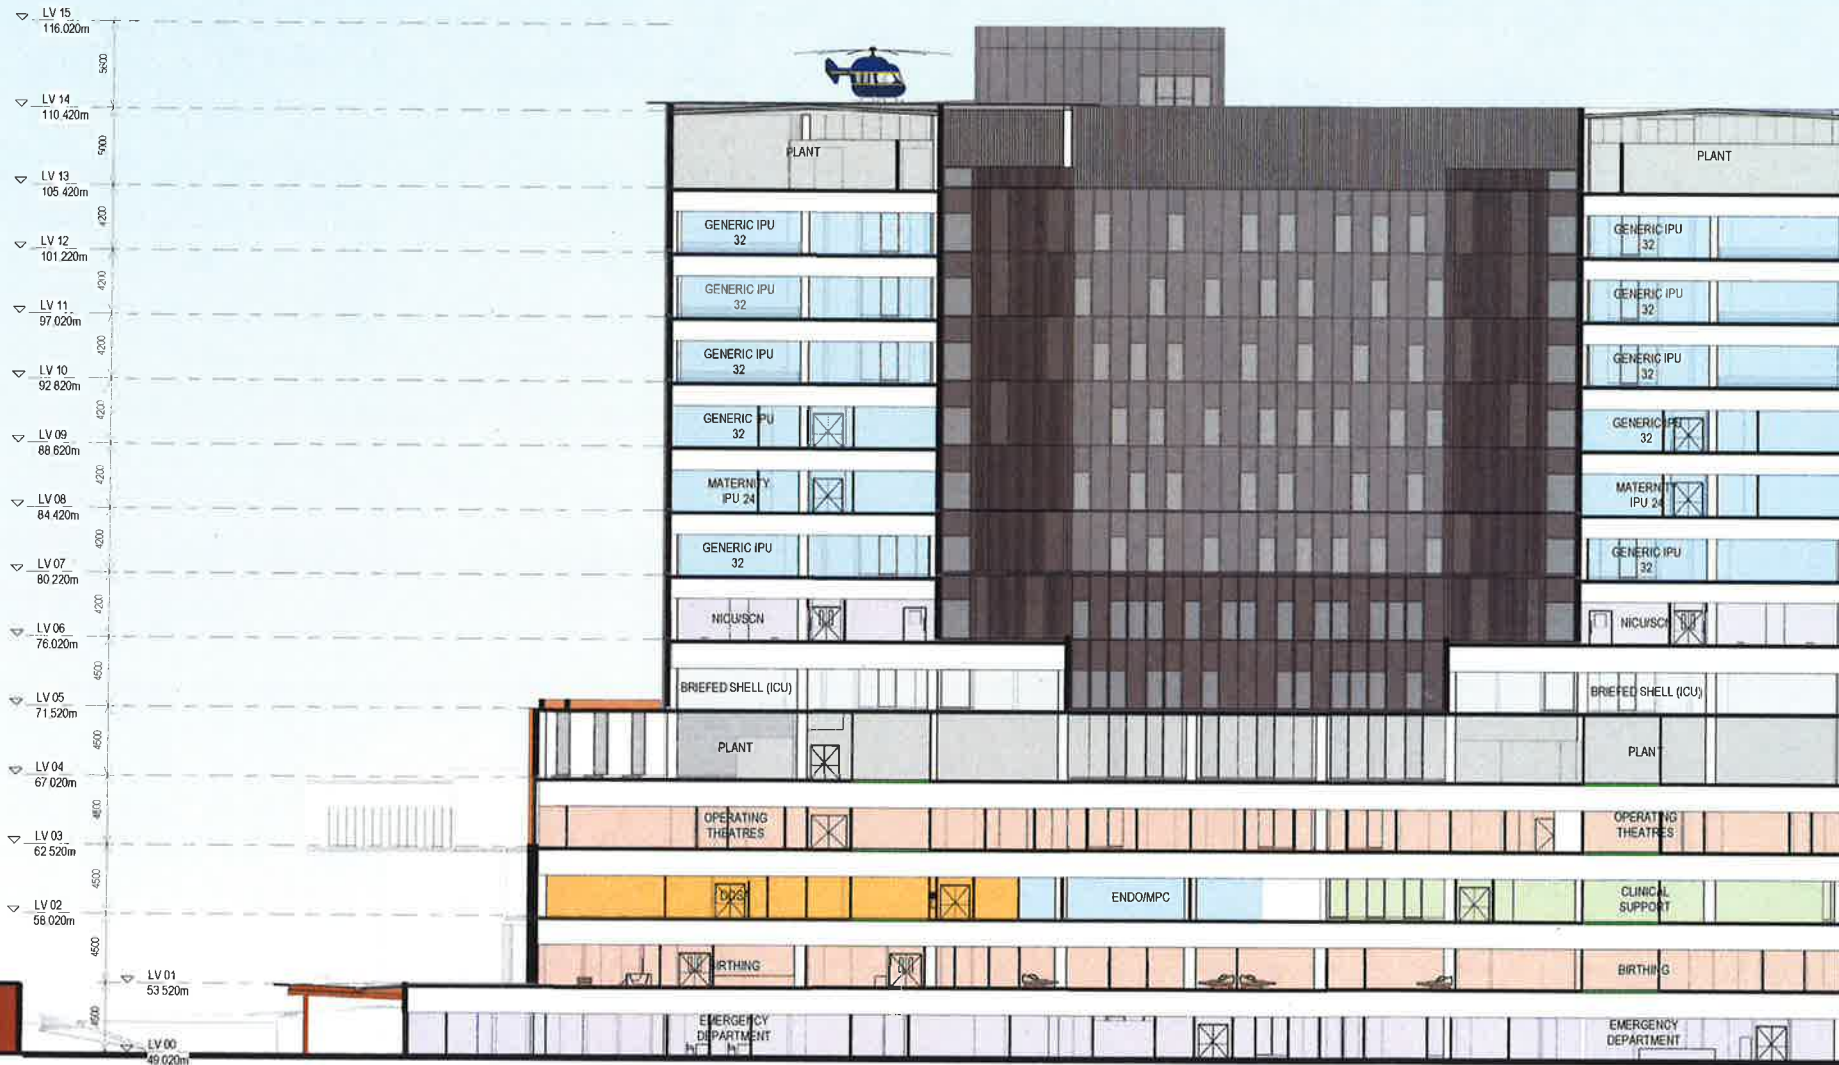

SECTION 1

CONSULTANT
BONACCI GROUP PTY LTD
(02) 9247 8400
CONSULTANT
STEENSEN VARMING
(02) 9967 2200
CONSULTANT
WARREN SMITH & PARTNERS
(02) 9272 5100
CONSULTANT
MEM (02) 9270 1000

CONSULTANT
BLACKETT MAGUIRE AND GOLDSMITH
(02) 9211 7777
PROJECT MANAGER
CBRE
(02) 9333 3333
MANAGING CONTRACTOR



HEALTH INFRASTRUCTURE
CLIENT NUMBER

NHR
PROJECT

NEPEAN
DERBY ST
KINGSWOOD NSW 2747
BPN PROJECT NUMBER

S1607004 INH
DRAWING KEY



GRAPHIC SCALE
SCALE
0 4000 10000

1:20000
STATUS

DEVELOPMENT APPLICATION
DRAWING

BUILDING SECTIONS
NHR-BVN-AR-K-DWG
A0 - 310
PAGE
B



Planning & Environment


Issued under the Environmental Planning and Assessment Act 1979

Approved Application No. SSD 8766

granted on the 25 FEB 2019

Signed [Signature]

Sheet No. 42 of 67

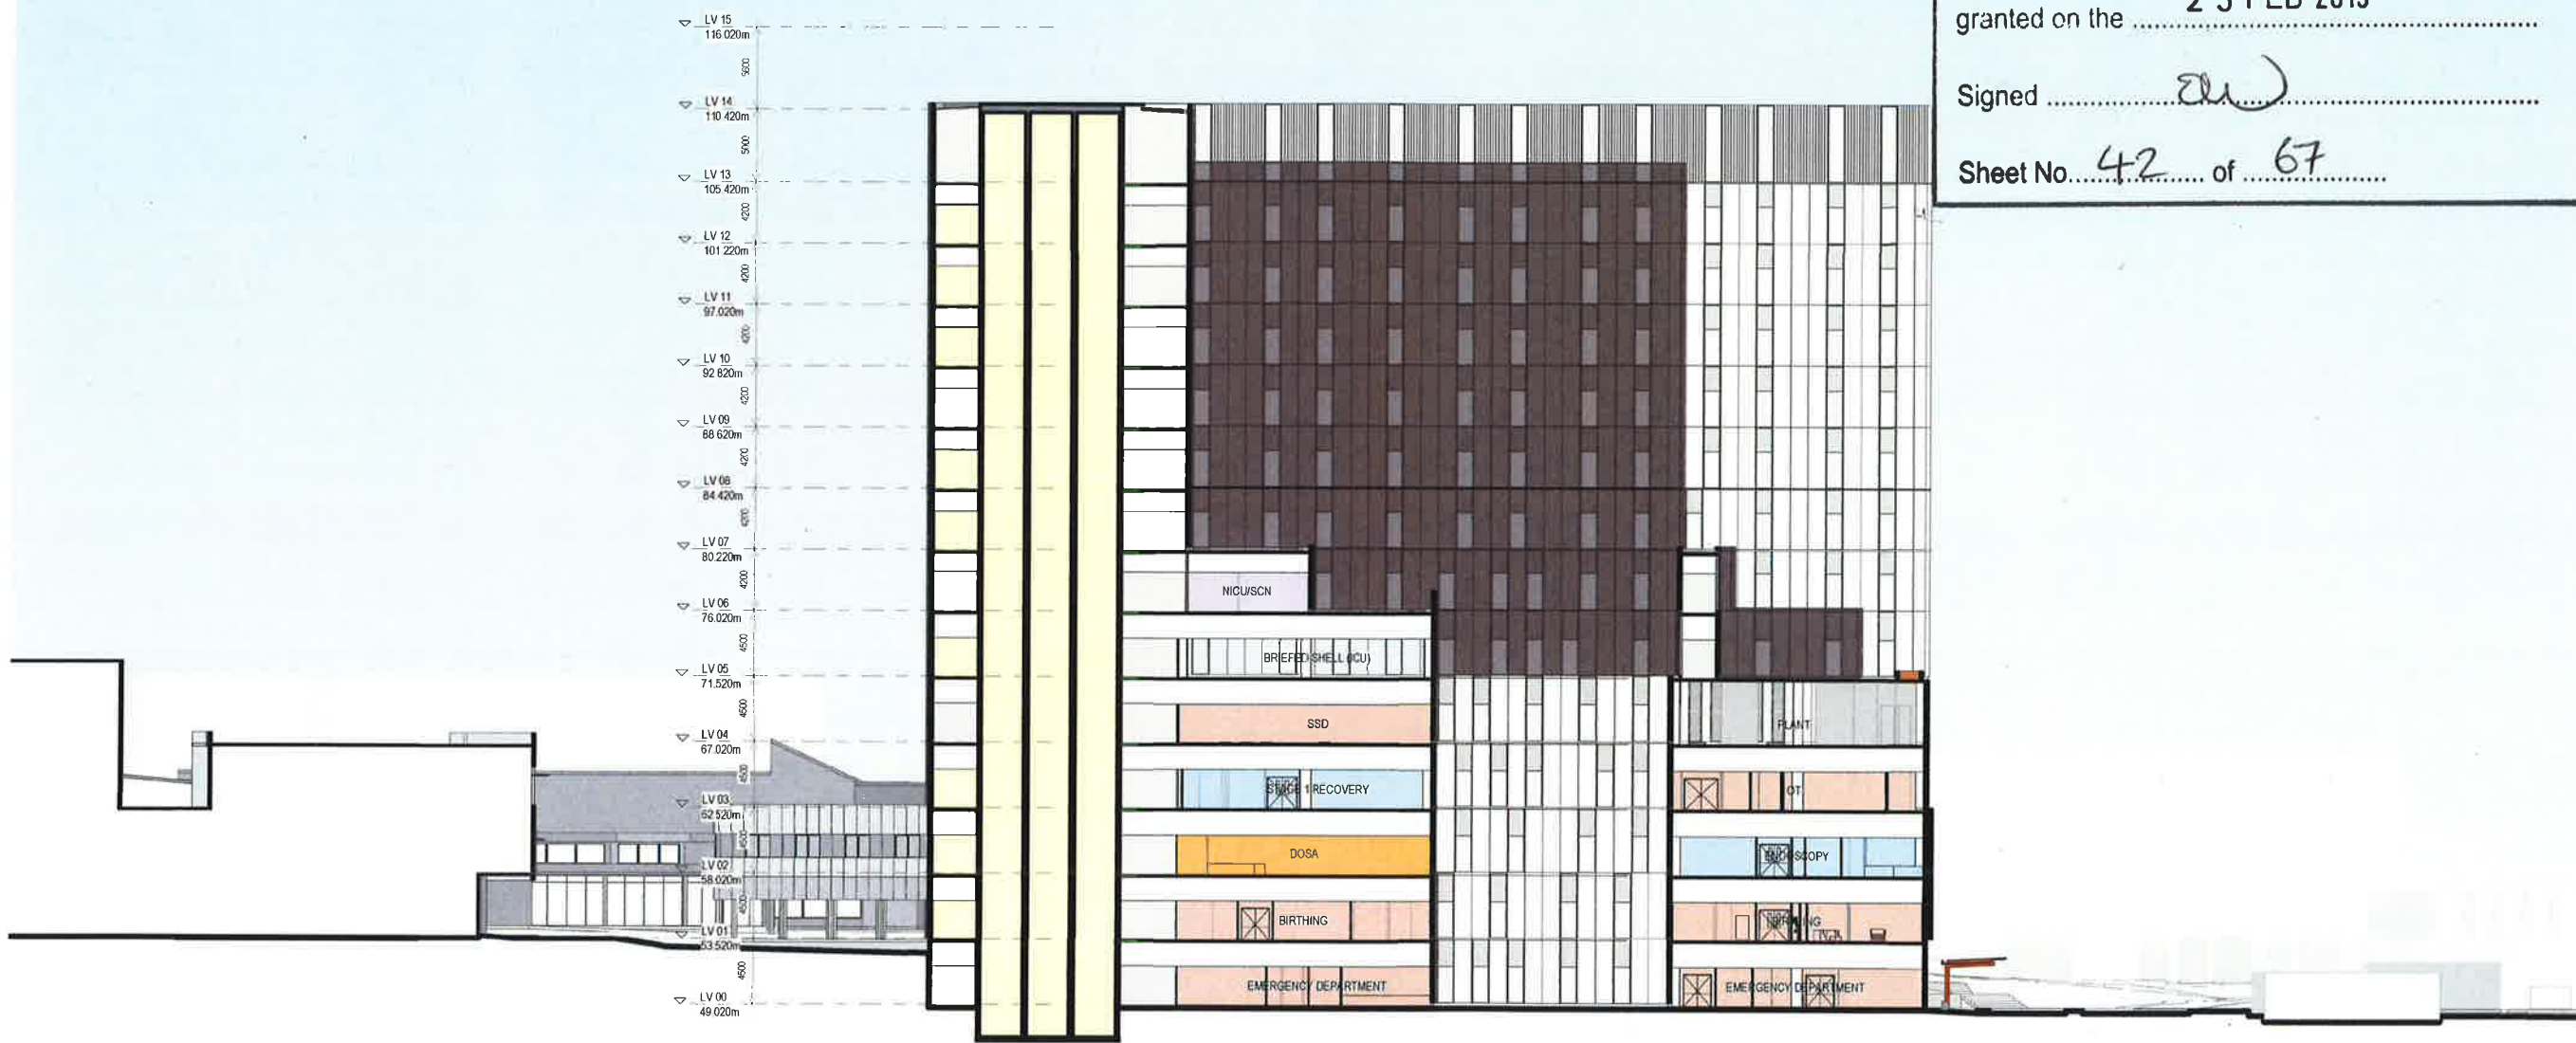

SECTION 2

CONSULTANT
BONACCI GROUP PTY LTD
(02) 9247 8400
CONSULTANT
STEENSEN VARMING
(02) 9367 2200
CONSULTANT
WARREN SMITH & PARTNERS
(02) 9272 5100
CONSULTANT
MBM (02) 9270 1000

CONSULTANT
BLACKETT MAGUIRE AND GOLDSMITH
(02) 9211 7277
PROJECT MANAGER
CBRE
(02) 9333 3333
MANAGING CONTRACTOR



CLIENT
NSW Health Infrastructure

HEALTH INFRASTRUCTURE
CLIENT NUMBER
NHR
PROJECT

NEPEAN
DERBY ST
KINGSWOOD NSW 2747
BVN PROJECT NUMBER

S1607004 34H
DRAWING KEY



GRAPHIC SCALE
SCALE
0 4000 10000
1:2000
STATUS
DO NOT SCALE

DEVELOPMENT APPLICATION
DRAWING

BUILDING SECTIONS
NHR-BVN-AR-K-DWG
A0-311
ISSUE
B

DESCRIPTION:
SMALL FORMAT MASONRY / CERAMIC CLADDING -
TERRACOTTA / NATURAL



DESCRIPTION:
PREFINISHED TILE CLADDING -
TERRACOTTA / NATURAL

DESCRIPTION: PREFINISHED 'FLAT' METAL CLADDING, INVERTED RIBS - WHITE

DESCRIPTION: PREFINISHED 'PROFILED' METAL CLADDING, SLENDER HIGH RIBS AND BROAD FLAT PANS - WHITE

DESCRIPTION: PREFINISHED 'FLAT' METAL CLADDING, INVERTED RIBS - DARK GREY

DESCRIPTION: PREFINISHED 'PROFILED' METAL CLADDING, SLENDER HIGH RIBS AND BROAD FLAT PANS - DARK GREY

 NSW
GOVERNMENT

**Planning &
Environment**

Issued under the Environmental Planning and Assessment Act 1979

Approved Application No. SSD 8766

granted on the 25 FEB 2019

Signed EW

Sheet No. 43 of 67



NEPEAN HOSPITAL MAINWORKS - PLANT SCHEDULE					
CODE	BOTANIC NAME	COMMON NAME	MATURE SIZE (h x w) (m)	PROPOSED POT SIZE	QUANTITY
TREES					
As	<i>Acmena smithii</i> 'Sublime'	Acmena Sublime	5 x 2-3	75L	27
COS	<i>Corymbia ficifolia</i> 'Orange Splendour'	Orange Flowering Gum	5 x 3	75L	4
Cm	<i>Corymbia maculata</i>	Spotted Gum	10-25 x 4-10	200L	27
Ca	<i>Cyathea australis</i>	Rough Tree Fern	4-10 x 2-4	1.2-2.5m high	21
Da	<i>Dicksonia antarctica</i>	Soft Tree Fern	1.5-15 x 1-2	1.2-2m high	11
Ecr	<i>Eucalyptus crebra</i>	Narrow Leaved Ironbark	25 x 15	75L	19
Ee	<i>Eucalyptus eugenioides</i>	Thin Leaf Stringybark	25 x 15	100L	5
Efi	<i>Eucalyptus fibrosa</i>	Red Ironbark	25 x 15	75L	16
EED	<i>Eucalyptus leucoxydon</i> 'Euky Dwarf'	Dwarf SA Blue Gum	6 x 5	75L	8
Emo	<i>Eucalyptus moluccana</i>	Grey Box	25 x 15	200L	27
Ete	<i>Eucalyptus tereticornis</i>	Forest Red Gum	25 x 15	200L	18
Md	<i>Melealeuca decora</i>	White Feather Honey Myrtle	4-6 x 2-4	100L	17
Wf	<i>Waterhousia floribunda</i> 'Green Avenue'	Weeping LilyPilly	8 x 5	200L	22

* Tree numbers correspond with the arborist report composed by Moore Trees Arboricultural Services December 2017

* Not all trees have been captured in the arborist report



Planning &
Environment

Issued under the Environmental Planning and Assessment Act 1979

Approved Application No. SSD 8766

granted on the 25 FEB 2019

Signed [Signature]

Sheet No. 44 of 67



LANDSCAPE LEVEL 01 FORECOURT

102



NSW GOVERNMENT | **Planning & Environment**
 Issued under the Environmental Planning and Assessment Act 1979
 Approved Application No. SSD 8766
 granted on the 2.5 FEB. 2019
 Signed aw
 Sheet No. 45 of 67





Planning & Environment

Issued under the Environmental Planning and Assessment Act 1979

Approved Application No. **SSD 8766**


granted on the **25 FEB 2019**

Signed *[Signature]*

Sheet No. **46** of **67**




- EXISTING TREES TO BE RETAINED
- EXISTING TREES TO BE REMOVED
- PROPOSED TREE PLANTING
- PROPOSED GROUND COVER PLANTING

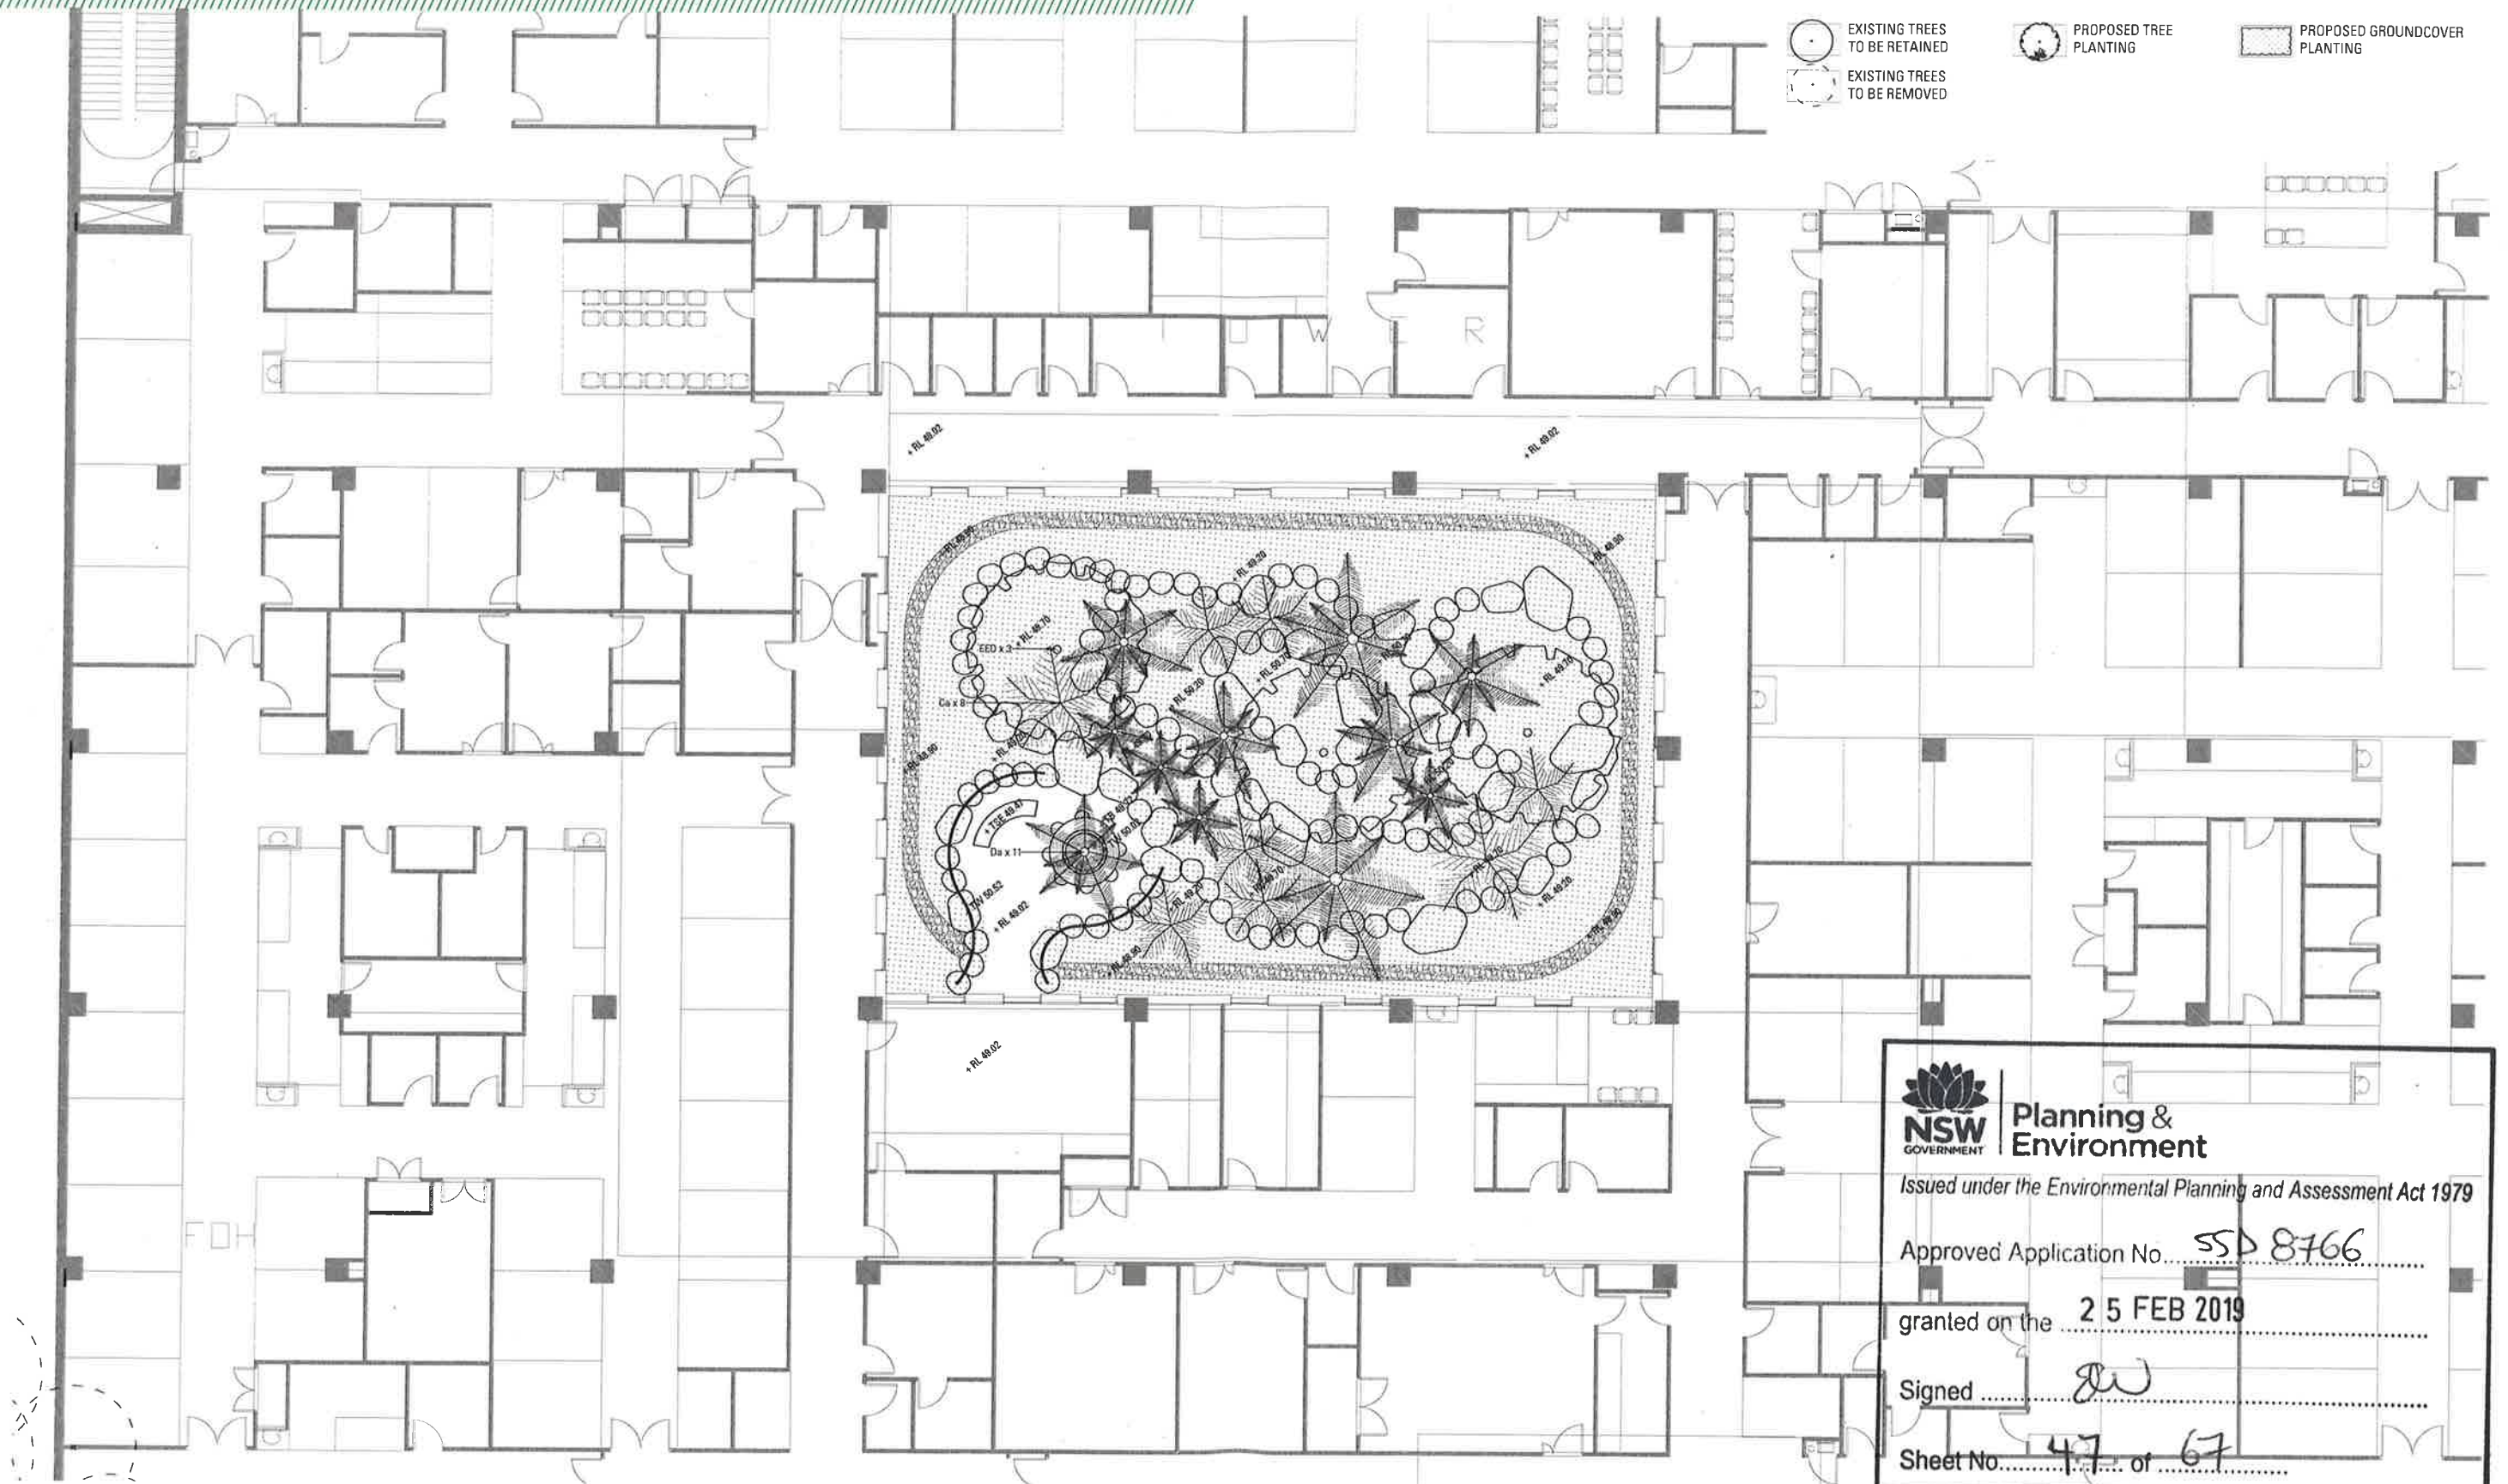


	Planning & Environment
Issued under the Environmental Planning and Assessment Act 1979	
Approved Application No. <u>SSD 8766</u>	
granted on the <u>25 FEB 2019</u>	
Signed <u>[Signature]</u>	
Sheet No. <u>47</u> of <u>67</u>	



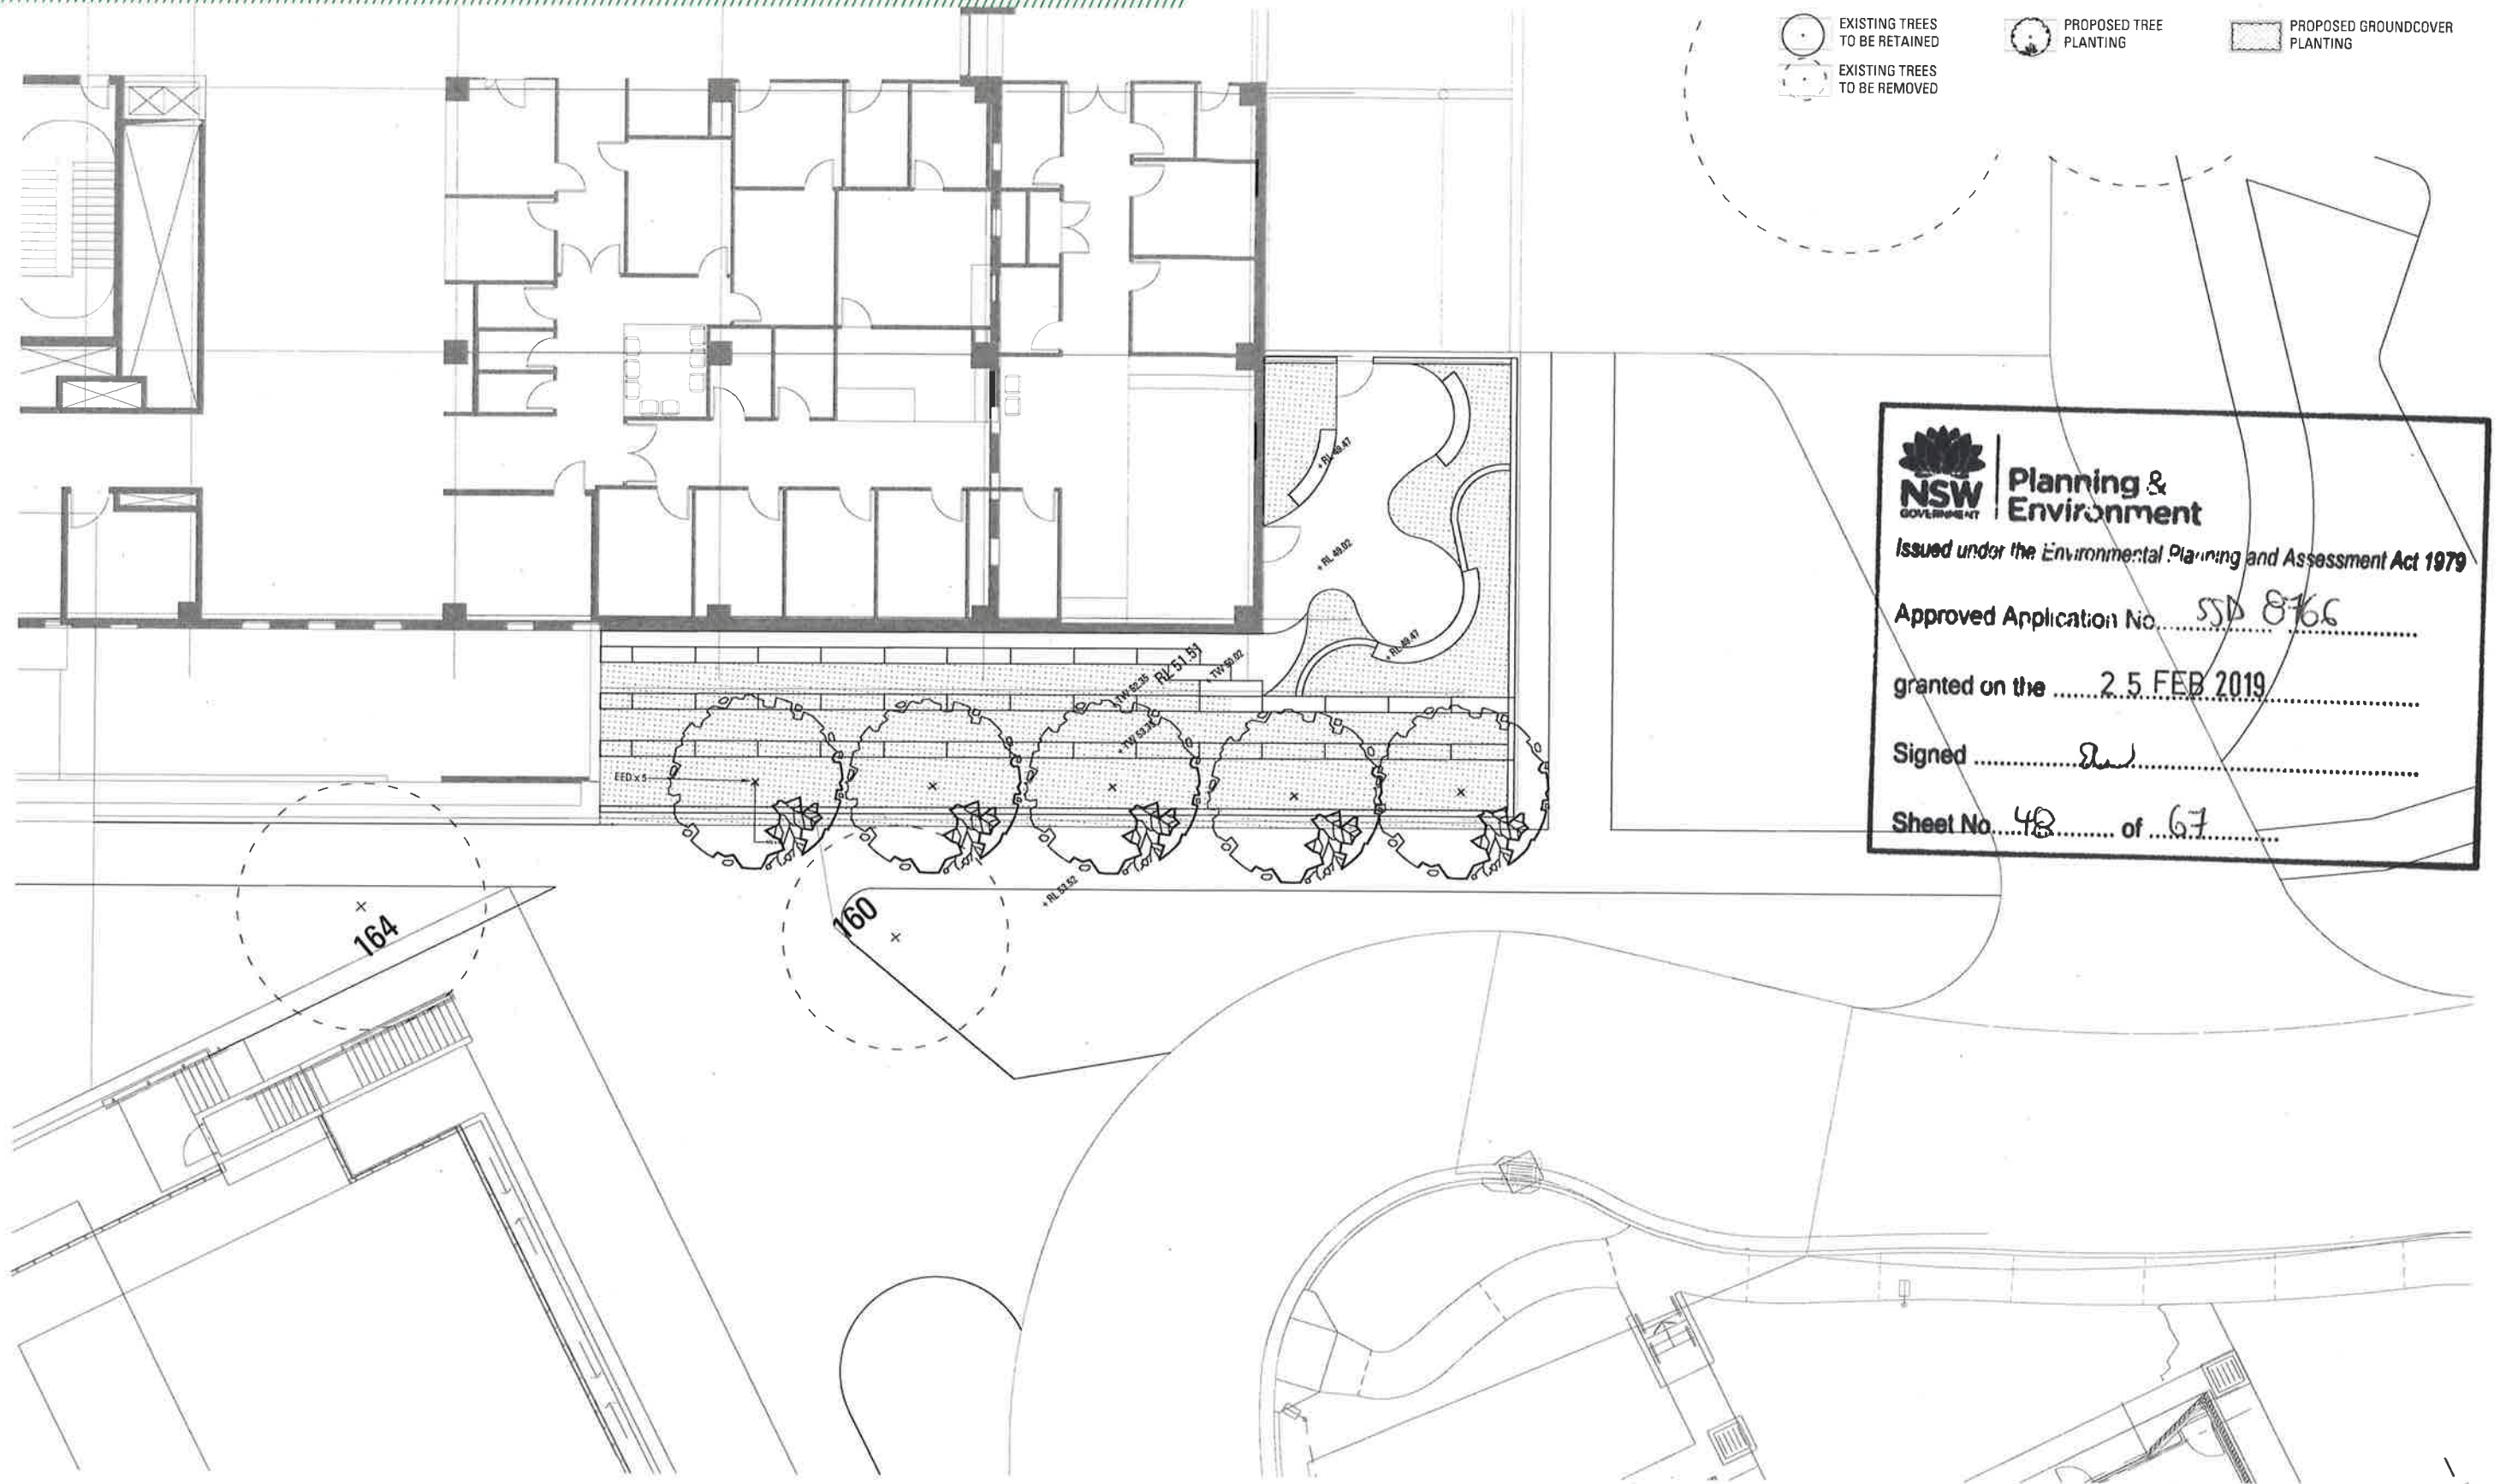

-  EXISTING TREES TO BE RETAINED
-  EXISTING TREES TO BE REMOVED
-  PROPOSED TREE PLANTING
-  PROPOSED GROUND COVER PLANTING

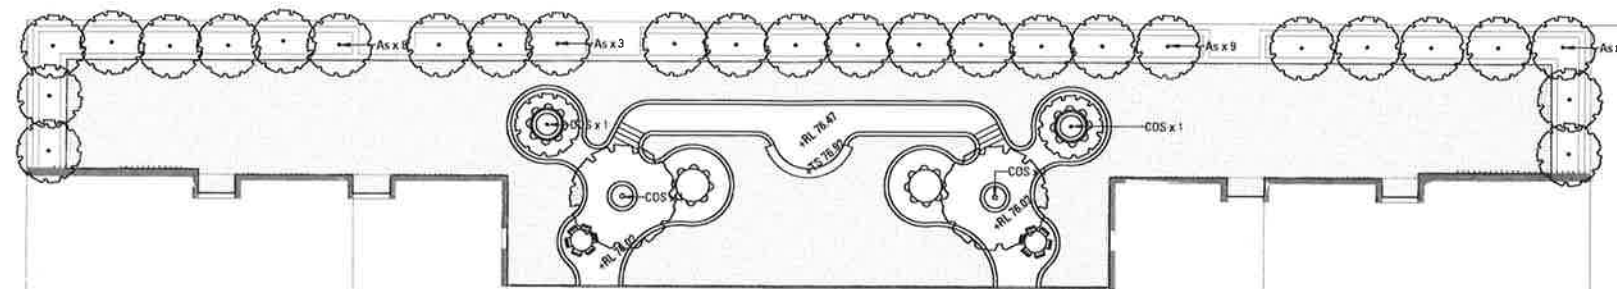

	Planning & Environment
<i>Issued under the Environmental Planning and Assessment Act 1979</i>	
Approved Application No. <u>SSD 8766</u>	
granted on the <u>25 FEB 2019</u>	
Signed <u>EW</u>	
Sheet No. <u>49</u> of <u>67</u>	





VISION | STAGE ONE LANDSCAPE PLAN

3.2



VISION | ROOFTOP LANDSCAPE PLAN

3.3

LEGEND


- 01/ Level 0 Atrium with water feature and lush planting
- 02/ Level 6 raised planting bed with small feature trees
- 03/ Level 6 sandstone seating wall surrounding raised planter
- 04/ Level 6 lookout / respite areas
- 05/ Level 9 sedum green roof

0 25 50 75 100 125m

SCALE 1:1250 @ A1



NSW GOVERNMENT Planning & Environment
 Issued under the Environmental Planning and Assessment Act 1979
 Approved Application No. SSD 8766
 granted on the 25 FEB 2019
 Signed [Signature]
 Sheet No. 52 of 67

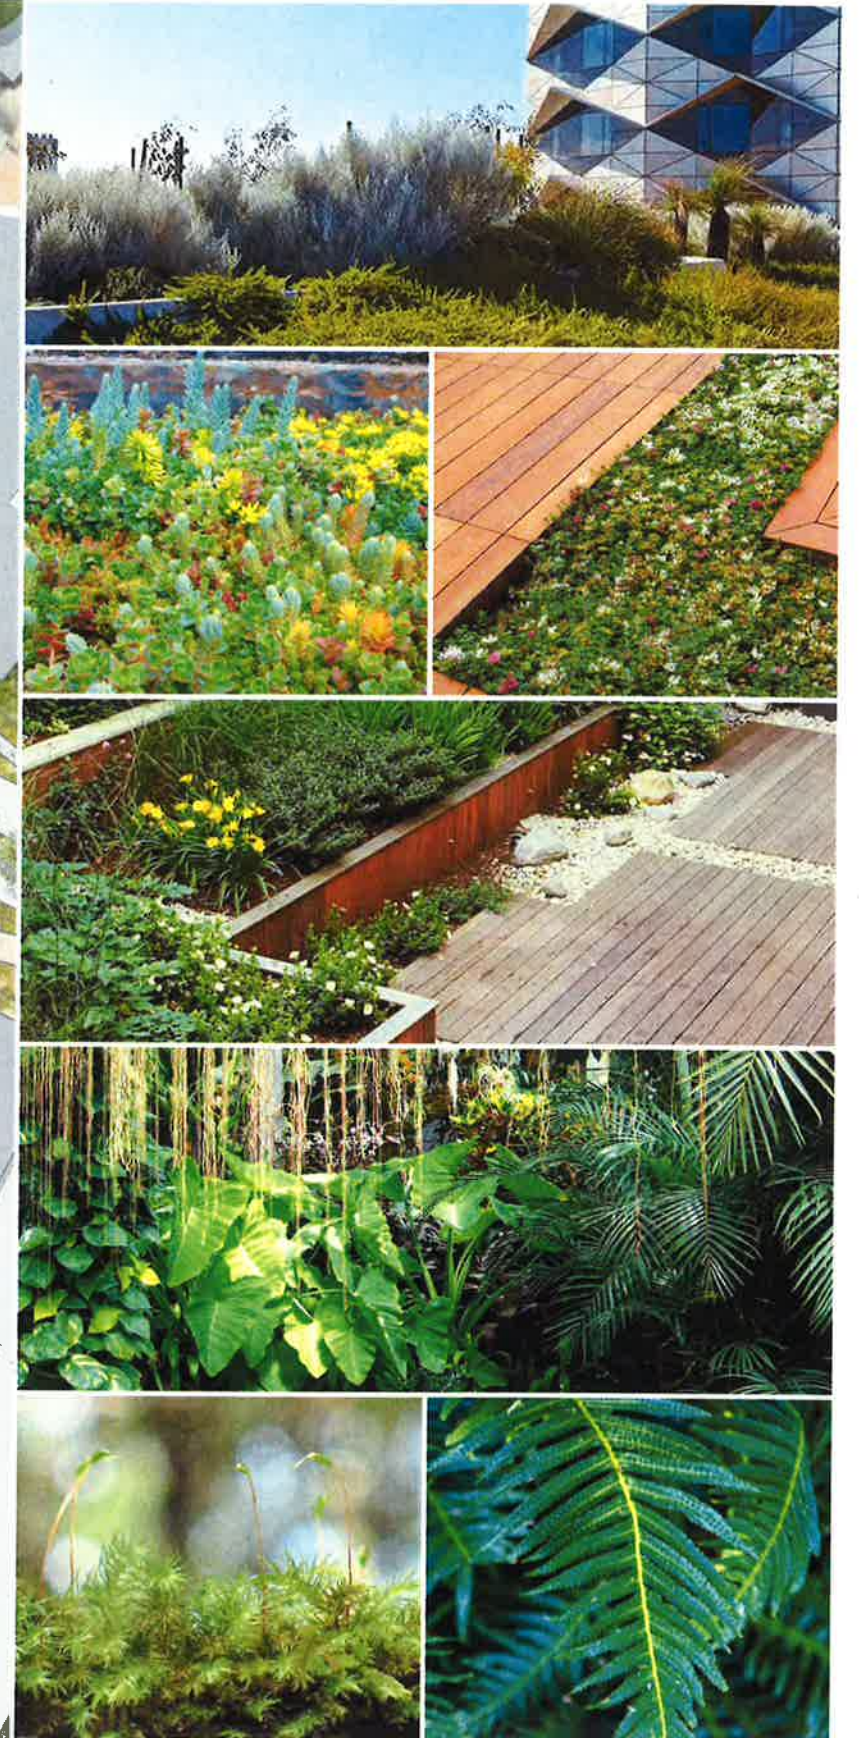

ARCADIA
LANDSCAPE ARCHITECTURE

NEPEAN HOSPITAL MASTERPLAN
LANDSCAPE SSDA



PREPARED BY Arcadia Landscape Architecture
CLIENT Health Infrastructure NSW
ARCHITECT BVN

DATE August 2018
SCALE
ISSUE 4

*Supplies and materials are to be confirmed by the landscape architect prior to construction. All discrepancies to be referred to the project manager and Arcadia Landscape Architecture Pty Ltd prior to construction. Ensure compliance with the Building Code of Australia and all relevant Australian Standards and Authorities.

NEPEAN HOSPITAL REDEVELOPMENT DERBY STREET, KINGSWOOD NSW 2747 MAIN TOWER

DRAWING REGISTER AND CONSTRUCTION NOTES - CIVIL & STORMWATER

DRAWING No.	DESCRIPTION
NHR-BON-DRW-CIV-TB1-ALL-000001	DRAWING REGISTER AND CONSTRUCTION NOTES
NHR-BON-DRW-CIV-TB1-ALL-000101	SOIL AND WATER MANAGEMENT PLAN - SHEET 1
NHR-BON-DRW-CIV-TB1-ALL-000102	SOIL AND WATER MANAGEMENT PLAN - SHEET 2
NHR-BON-DRW-CIV-TB1-ALL-000103	SOIL AND WATER MANAGEMENT DETAILS
NHR-BON-DRW-CIV-TB1-ALL-000201	BULK EARTHWORKS PLAN - SHEET 1
NHR-BON-DRW-CIV-TB1-ALL-000202	BULK EARTHWORKS PLAN - SHEET 2
NHR-BON-DRW-CIV-TB1-ALL-000203	BULK EARTHWORKS SECTIONS - SHEET 1
NHR-BON-DRW-CIV-TB1-ALL-000204	BULK EARTHWORKS SECTIONS - SHEET 2
NHR-BON-DRW-CIV-TB1-ALL-000205	BULK EARTHWORKS SECTIONS - SHEET 3
NHR-BON-DRW-CIV-TB1-ALL-000206	BULK EARTHWORKS SECTIONS - SHEET 4
NHR-BON-DRW-CIV-TB1-ALL-000207	BULK EARTHWORKS SECTIONS - SHEET 5
NHR-BON-DRW-CIV-TB1-ALL-000301	SITINGWORKS & STORMWATER DRAINAGE PLAN - SHEET 1
NHR-BON-DRW-CIV-TB1-ALL-000302	SITINGWORKS & STORMWATER DRAINAGE PLAN - SHEET 2
NHR-BON-DRW-CIV-TB1-ALL-000303	STORMWATER DRAINAGE LONGITUDINAL SECTIONS - SHEET 1
NHR-BON-DRW-CIV-TB1-ALL-000304	STORMWATER DRAINAGE LONGITUDINAL SECTIONS - SHEET 2

GENERAL NOTES

- THESE DRAWINGS SHALL BE READ IN CONJUNCTION WITH ARCHITECTURAL AND OTHER CONSULTANTS' DRAWINGS AND SPECIFICATIONS AND WITH SUCH OTHER WRITTEN INSTRUCTIONS OR SKETCHES AS MAY BE ISSUED DURING THE COURSE OF THE CONTRACT. ANY DISCREPANCY SHALL BE REFERRED TO THE SUPERINTENDENT BEFORE PROCEEDING WITH WORK.
- MATERIALS AND WORKMANSHIP SHALL BE IN ACCORDANCE WITH THE SPECIFICATION, CURRENT SAA CODES, BUILDING REGULATIONS AND THE REQUIREMENTS OF ANY OTHER RELEVANT STATUTORY AUTHORITIES.
- THESE DRAWINGS MUST NOT BE SCALED. ALL DIMENSIONS ARE IN METRES. ALL SET OUT DIMENSIONS AND LEVELS, INCLUDING THOSE SHOWN ON THESE DRAWINGS SHALL BE IN ACCORDANCE WITH THE ARCHITECT'S DRAWINGS AND VERIFIED ON SITE.
- ALL SET OUT AND DIMENSIONS OF THE STRUCTURE INCLUDING KERBS AND RETAINING WALLS, AND BULK EARTHWORKS MUST BE TAKEN FROM THE ARCHITECT'S DRAWINGS. SET OUT OF THE STORMWATER PITS BY OTHERS. CONTRACTOR TO CONFIRM SET OUT OF SERVICE TRENCHING INCLUDING SUBSOIL ON SITE.
- THE CONTRACTOR SHALL COMPLY WITH ALL REGULATIONS OF AUTHORITIES HAVING JURISDICTION OVER THE WORKS REFER TO GEOTECHNICAL REPORT.
- ALL DIMENSIONS AND REDUCED LEVELS MUST BE VERIFIED ON SITE BEFORE THE COMMENCEMENT OF ANY WORK.
- THE APPROVAL OF A SUBSTITUTION SHALL BE SOUGHT FROM THE SUPERINTENDENT BUT IS NOT AN AUTHORIZATION OF A COST VARIATION. THE SUPERINTENDENT MUST APPROVE ANY COST VARIATION BEFORE ANY WORK STARTS.
- ALL LEVELS SHOWN ARE TO THE AUSTRALIAN HEIGHT DATUM.
- SERVICE INFORMATION SHOWN IS APPROXIMATE ONLY. PRIOR TO COMMENCEMENT OF ANY WORKS, THE CONTRACTOR SHALL LOCATE ALL UNDERGROUND SERVICES AND COMPLY WITH ALL REQUIREMENTS OF THOSE AUTHORITIES.
- EXISTING SURFACE CONTOURS, WHERE SHOWN, ARE INTERPOLATED AND MAY NOT BE ACCURATE.
- UNLESS NOTED OTHERWISE, ALL VEGETATION SHALL BE STRIPPED TO A MINIMUM DEPTH OF 150mm UNDER ALL PROPOSED PAVEMENT AND BUILDING AREAS.
- MAKE SMOOTH CONNECTION WITH ALL EXISTING WORKS.

SITINGWORKS NOTES

- PRIOR TO THE PLACEMENT OF ANY PAVEMENTS, BUILDINGS OR DRAINS, THE EXPOSED SUBGRADE SHALL BE COMPACTED TO A MINIMUM OF 98% STANDARD COMPACTION IN ACCORDANCE WITH TEST TABLE OF A.S. 1088 FOR THE TOP 150mm. ANY SOFT SPOTS SHALL BE REMOVED AND REPLACED WITH GRANULAR FILL TO THE ENGINEERS' APPROVAL AND COMPACTION IN ACCORDANCE WITH THE COMPACTION REQUIREMENTS SET OUT BELOW. ON HIGHLY REACTIVE CLAY AREAS, SITE EXCAVATED MATERIAL MAY BE USED WITH THE PRIOR AUTHORIZATION OF THE ENGINEER.
- ALL FILL AND PAVEMENT MATERIALS SHALL BE COMPACTED IN ACCORDANCE WITH DOUGLAS PARTNERS GEOTECHNICAL REPORT. MOISTURE CONTENT TO BE MAINTAINED AT +/- 2% DMC. MINIMUM COMPACTION REQUIREMENTS ARE DETAILLED BELOW FOR ALL REQUIREMENTS ARE TO BE VERIFIED BY A SUITABLY QUALIFIED GEOTECHNICAL ENGINEER.
 - LANDSCAPED AREAS: 98% STD.
 - FILL UNDER ANY FOOTINGS AND FLOOR SLABS FOR ANY STRUCTURE TO SUBGRADE LEVEL:
 - FINE BRUSHED ROCK: 98% STD.
 - SELECTED FILL WITHOUT CONSPICUOUS CLAY CONTENT: 98% STD.
 - BUILDING BASECOURSE: 98% MOD.
 - FILL UNDER ROAD PAVEMENTS:
 - TO WITHIN 500mm OF FINISHED SUBGRADE LEVEL: 98% STD.
 - UP TO FINISHED SUBGRADE LEVEL: 98% STD.
 - ROAD PAVEMENT MATERIALS:
 - SUB BASE: 98% MOD.
 - BASE COURSE: 98% MOD.
- THE MAXIMUM COMPACTION IS TO BE NO GREATER THAN 4% ON TOP OF THE ABOVE MENTIONED VALUES.
- GRADE EVENLY BETWEEN FINISHED SURFACE SPOT LEVELS. FINISHED SURFACE CONTOURS ARE SHOWN FOR CLARITY. WHERE FINISHED SURFACE LEVELS ARE NOT SHOWN, THE SURFACE SHALL BE GRADED SMOOTHLY SO THAT IT WILL DRAIN AND MATCH ADJACENT SURFACES OR STRUCTURES.
- ALL DIMENSIONS GIVEN ARE TO FACE OF KERB, CENTER OF PIPE OR EXTERIOR FACE OF BUILDING UNLESS NOTED OTHERWISE.
- ANY STRUCTURES, PAVEMENTS OR SURFACES DAMAGED, DIRTED OR MADE UNSERVICEABLE DUE TO CONSTRUCTION WORK SHALL BE RESTORED TO THE SATISFACTION OF THE ENGINEER.
- ANY FILL REQUIRED SHALL BE APPROVED BY THE ENGINEER / GEOTECHNICAL CONSULTANT.
- CONTRACTOR IS TO ENSURE THAT ALL EXCAVATIONS ARE MAINTAINED IN A DRY CONDITION WITH NO WATER ALLOWED TO REMAIN IN THE EXCAVATIONS.
- ALL FINISHES AND COLOURS TO BE IN ACCORDANCE WITH ARCHITECTURAL SPECIFICATIONS.
- REFER TO STRUCTURAL DRAWINGS FOR CONCRETE, REINFORCEMENT AND RETAINING WALL DETAILS.
- GENERALLY FOR TRENCHING WORKS THE CONTRACTOR MUST:
 - COMPLY WITH THE GENERAL PROVISIONS OF PART 3.1 "MANAGING RISKS TO HEALTH AND SAFETY" OF NEW WORK HEALTH AND SAFETY REGULATION 2011.
 - COMPLY PART 4.3 DIVISION 3 "EXCAVATION WORK" OF NSW WORK HEALTH AND SAFETY REGULATION 2011.
- PRIOR TO THE EXCAVATION OF ANY TRENCH DEEPER THAN 1.5 METRES, THE CONTRACTOR MUST:
 - NOTIFY THE OCCUPATIONAL HEALTH AND SAFETY AUTHORITY ON THE APPROPRIATE FORM.

STORMWATER DRAINAGE NOTES

- UNLESS NOTED OTHERWISE BY HYDRAULIC ENGINEERS DRAWINGS, ALL DOWNPIPES & GRATED DRAINS SHALL BE CONNECTED TO PITS OR MAIN STORMWATER DRAINS WITH 150 DIA UPVC PIPES LAD AT A MINIMUM GRADE OF 1 IN 100 FOR SYPHONIC ROOF DRAINAGE SYSTEMS. ALL DOWNPIPES CONNECTION DRAIN SIZES TO BE CONNECTED INTO MAIN STORMWATER DRAINS SHALL BE IN ACCORDANCE WITH HYDRAULIC ENGINEERS DRAWINGS.
- ALL MAIN STORMWATER DRAINS SHALL BE CONSTRUCTED USING MATERIALS AS SPECIFIED ON THE DRAWINGS IN ACCORDANCE WITH THE APPROPRIATE A.S. IF NOT SPECIFIED THEN CLASS 2 RRP SHALL BE USED FOR DIAMETERS > 225mm. SEWER CLASS 5H UPVC IN ACCORDANCE WITH AS1260 SHALL BE USED FOR 225mm OR SMALLER.
- ALL PIPEWORK TO BE INSTALLED IN ACCORDANCE WITH AS3725 FOR RCP AND AS2032 FOR PVC. ALL BEDDING TO BE TYPE 10 UNLESS NOTED OTHERWISE.
- FOR ALL PITS - 12m DEEP, STEP IRONS SHALL BE INSTALLED.
- PRECAST PITS MAY BE USED EXTERNAL TO THE BUILDING SUBJECT TO APPROVAL BY BONACCI GROUP.
- ENLARGERS, CONNECTIONS AND JUNCTIONS TO BE PREFABRICATED FITTINGS WHERE PIPES ARE LESS THAN 300 DIA.
- WHERE SUBSOIL DRAINS PASS UNDER FLOOR SLABS AND VEHICULAR PAVEMENTS, UNSLOTTED UPVC SEWER GRADE PIPE IS TO BE USED.
- GRATES AND COVERS SHALL CONFORM WITH AS 3996 AND AS 9481 FOR ACCESS REQUIREMENTS.
- CARE IS TO BE TAKEN WITH LEVELS OF STORMWATER LINES. GRADES ARE NOT TO BE REDUCED WITHOUT APPROVAL.
- AT ALL TIMES DURING CONSTRUCTION OF STORMWATER PITS, ADEQUATE SAFETY PROCEDURES SHALL BE TAKEN TO ENSURE AGAINST THE POSSIBILITY OF PERSONNEL FALLING DOWN PITS.
- ALL EXISTING STORMWATER DRAINAGE LINES AND PITS THAT ARE TO REMAIN ARE TO BE INSPECTED AND CLEANED. DURING THIS PROCESS ANY PART OF THE STORMWATER DRAINAGE SYSTEM THAT WARRANTS REPAIR SHALL BE REPORTED TO THE SUPERINTENDENT/ENGINEER FOR FURTHER DIRECTIONS.


KERBING NOTES

- ALL CONCRETE TO HAVE A MINIMUM COMPRESSIVE STRENGTH OF 33 MPa UNO.
- ALL KERBS, GUTTERS, DISH DRAINS AND CROSSINGS TO BE CONSTRUCTED ON 75mm GRANULAR BASECOURSE COMPACTED TO A MINIMUM 98% MAXIMUM DRY DENSITY IN ACCORDANCE WITH AS1089 S2.1.
- EXPANSION JOINTS (EJ) TO BE FORMED FROM 100mm COMPRESSIBLE CORN FILLER BOARD FOR THE FULL DEPTH OF THE SECTION AND CUT TO PROFILE. EXPANSION JOINTS TO BE LOCATED AT DRAINAGE PITS, ON TANGENT POINTS OF CURVES AND ELSEWHERE AT MAX 12m CENTRES EXCEPT FOR INTEGRAL KERBS WHERE THE EXPANSION JOINTS ARE TO MATCH THE JOINT LOCATIONS IN THE SLAB.
- WEAKENED PLANE JOINTS TO BE 100mm WIDE AND LOCATED AT 3m CENTRES EXCEPT FOR INTEGRAL KERBS WHERE THE WEAKENED PLANE JOINTS ARE TO MATCH THE JOINT LOCATIONS IN THE SLAB.
- BROOCHED FINISH TO ALL RAMPED AND VEHICULAR CROSSINGS. ALL OTHER KERBING OR DISH DRAINS TO BE STEEL PLANT FINISHED.
- IN THE REPLACEMENT OF KERBS:
 - EXISTING ROAD PAVEMENT IS TO BE SAWCUT 100mm UNO FROM THE LIP OF GUTTER. UPON COMPLETION OF THE NEW KERB AND GUTTER, NEW BASECOURSE AND SURFACE TO BE LAD 500mm WIDE UNO.
 - EXISTING KERBS ARE TO BE COMPLETELY REMOVED WHERE NEW KERBS ARE SHOWN.

JOINTING NOTES



PEDESTRIAN FOOTPATH JOINTS (INTERNAL TO SITE)

- EXPANSION JOINTS (EJ) ARE TO BE LOCATED WHERE POSSIBLE AT TANGENT POINTS OF CURVES AND ELSEWHERE AT 6m CENTRES.
- SAWCUT JOINTS (SC) ARE TO BE LOCATED AT A MAX 15m x WIDTH OF PAVEMENT.
- WHERE POSSIBLE JOINTS SHOULD BE LOCATED TO MATCH KERBING AND / OR ADJACENT PAVEMENT JOINTS.
- ALL PEDESTRIAN FOOTPATH JOINTING AS FOLLOWS (UNO):

 

VEHICULAR PAVEMENT JOINTS

- ALL VEHICULAR PAVEMENTS TO BE JOINTED AS SHOWN ON DRAWINGS.
- KEYED CONSTRUCTION JOINTS (KJ) SHOULD GENERALLY BE LOCATED AT A MAXIMUM OF 6m CENTRES.
- SAWCUT JOINTS (SC) SHOULD GENERALLY BE LOCATED AT A MAXIMUM OF 6m CENTRES OR 15m x THE SPACING OF KEYED JOINTS, WHERE KEYED JOINT SPACING IS LESS THAN 6m, WITH DOWELLED EXPANSION JOINTS (EJ) AT MAXIMUM OF 30m CENTRES.
- PROVIDE 150mm WIDE FULL DEPTH EXPANSION JOINTS BEHIND BUILDINGS AND ALL CONCRETE OR UNIT PAVES.
- VEHICULAR PAVEMENT JOINTING AS FOLLOWS (UNO):
- THE TIMING OF THE SAW CUT IS TO BE CONFIRMED BY THE CONTRACTOR ON SITE. SITE CONDITIONS WILL DETERMINE HOW MANY HOURS AFTER THE CONCRETE POUR BEFORE THE SAW CUTS ARE COMMENCED.

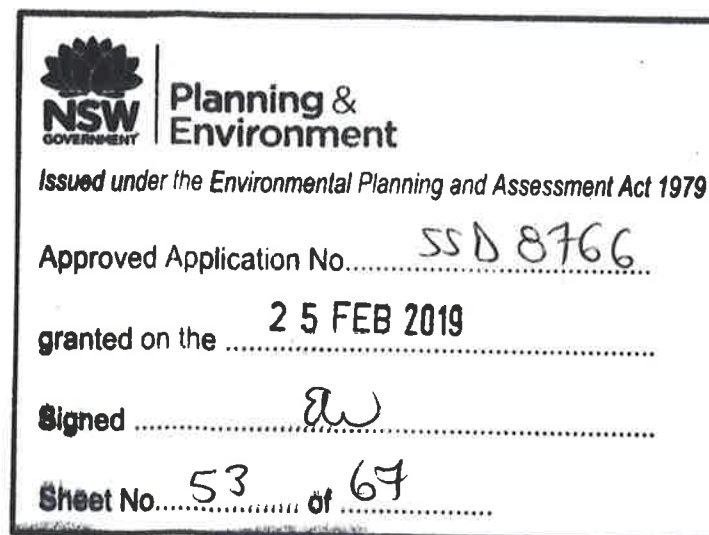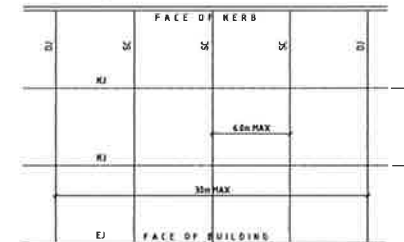

LOCALITY PLAN
NOT TO SCALE

BONACCI

INTELLECTUAL PROPERTY
BONACCI GROUP LTD
ALL RIGHTS RESERVED
NO PART OF THIS DOCUMENT
MAY BE REPRODUCED OR
TRANSMITTED IN ANY FORM
OR BY ANY MEANS
WITHOUT THE WRITTEN
CONSENT OF BONACCI GROUP LTD

NOTE
CONTRACTOR TO CHECK ALL DIMENSIONS
ON THE DRAWINGS AND TO REPORT ANY
DISCREPANCIES TO THE SUPERINTENDENT
BEFORE PROCEEDING WITH WORK.

NO.	DATE	REVISION
1	15/01/2019	ISSUED FOR TENDER
2	15/01/2019	ISSUED FOR TENDER
NOTE
ALL DRAWINGS TO BE READ IN
CONJUNCTION WITH THE TRADE PACKAGE
COVER SHEET AND NOTES

Designed: J1
Drawn: J1
Project Director/Approved: J1
Date:

NSW Health
Infrastructure
Health Infrastructure NSW

CPB CONTRACTORS
TEL 02 9414 3333 FAX 02 9414 3500
ARCHITECTURE
BUN ARCHITECTURE PTY LTD
TEL 02 9297 7200 FAX 02 9297 7299
ARCHITECT
STEINSEN VARMING
TEL 02 9567 2200
ELECTRICAL / CIVIL

STEINSEN VARMING
TEL 02 9567 2200
HYDRAULIC

WSP
TEL 02 9298 1312 FAX 02 9298 1296
SCA/CDM/PMC

CDM/CDM/PMC

PREPARED BY

LANDSCAPE

MERCA GAS

PROJECT

HOWARD PROJECT NUMBER

DRAWING NO.



DATE

PRELIMINARY

DRAWING

DRAWING REGISTER
AND CONSTRUCTION NOTES

DRAWING NUMBER
NHR-BON-DRW-CIV-TB1
0000001

04/10/19 10:12 AM



Planning & Environment


Issued under the Environmental Planning and Assessment Act 1979

Approved Application No. SSD 8766

granted on the 25 FEB 2019

Signed [Signature]

Sheet No. 54 of 67

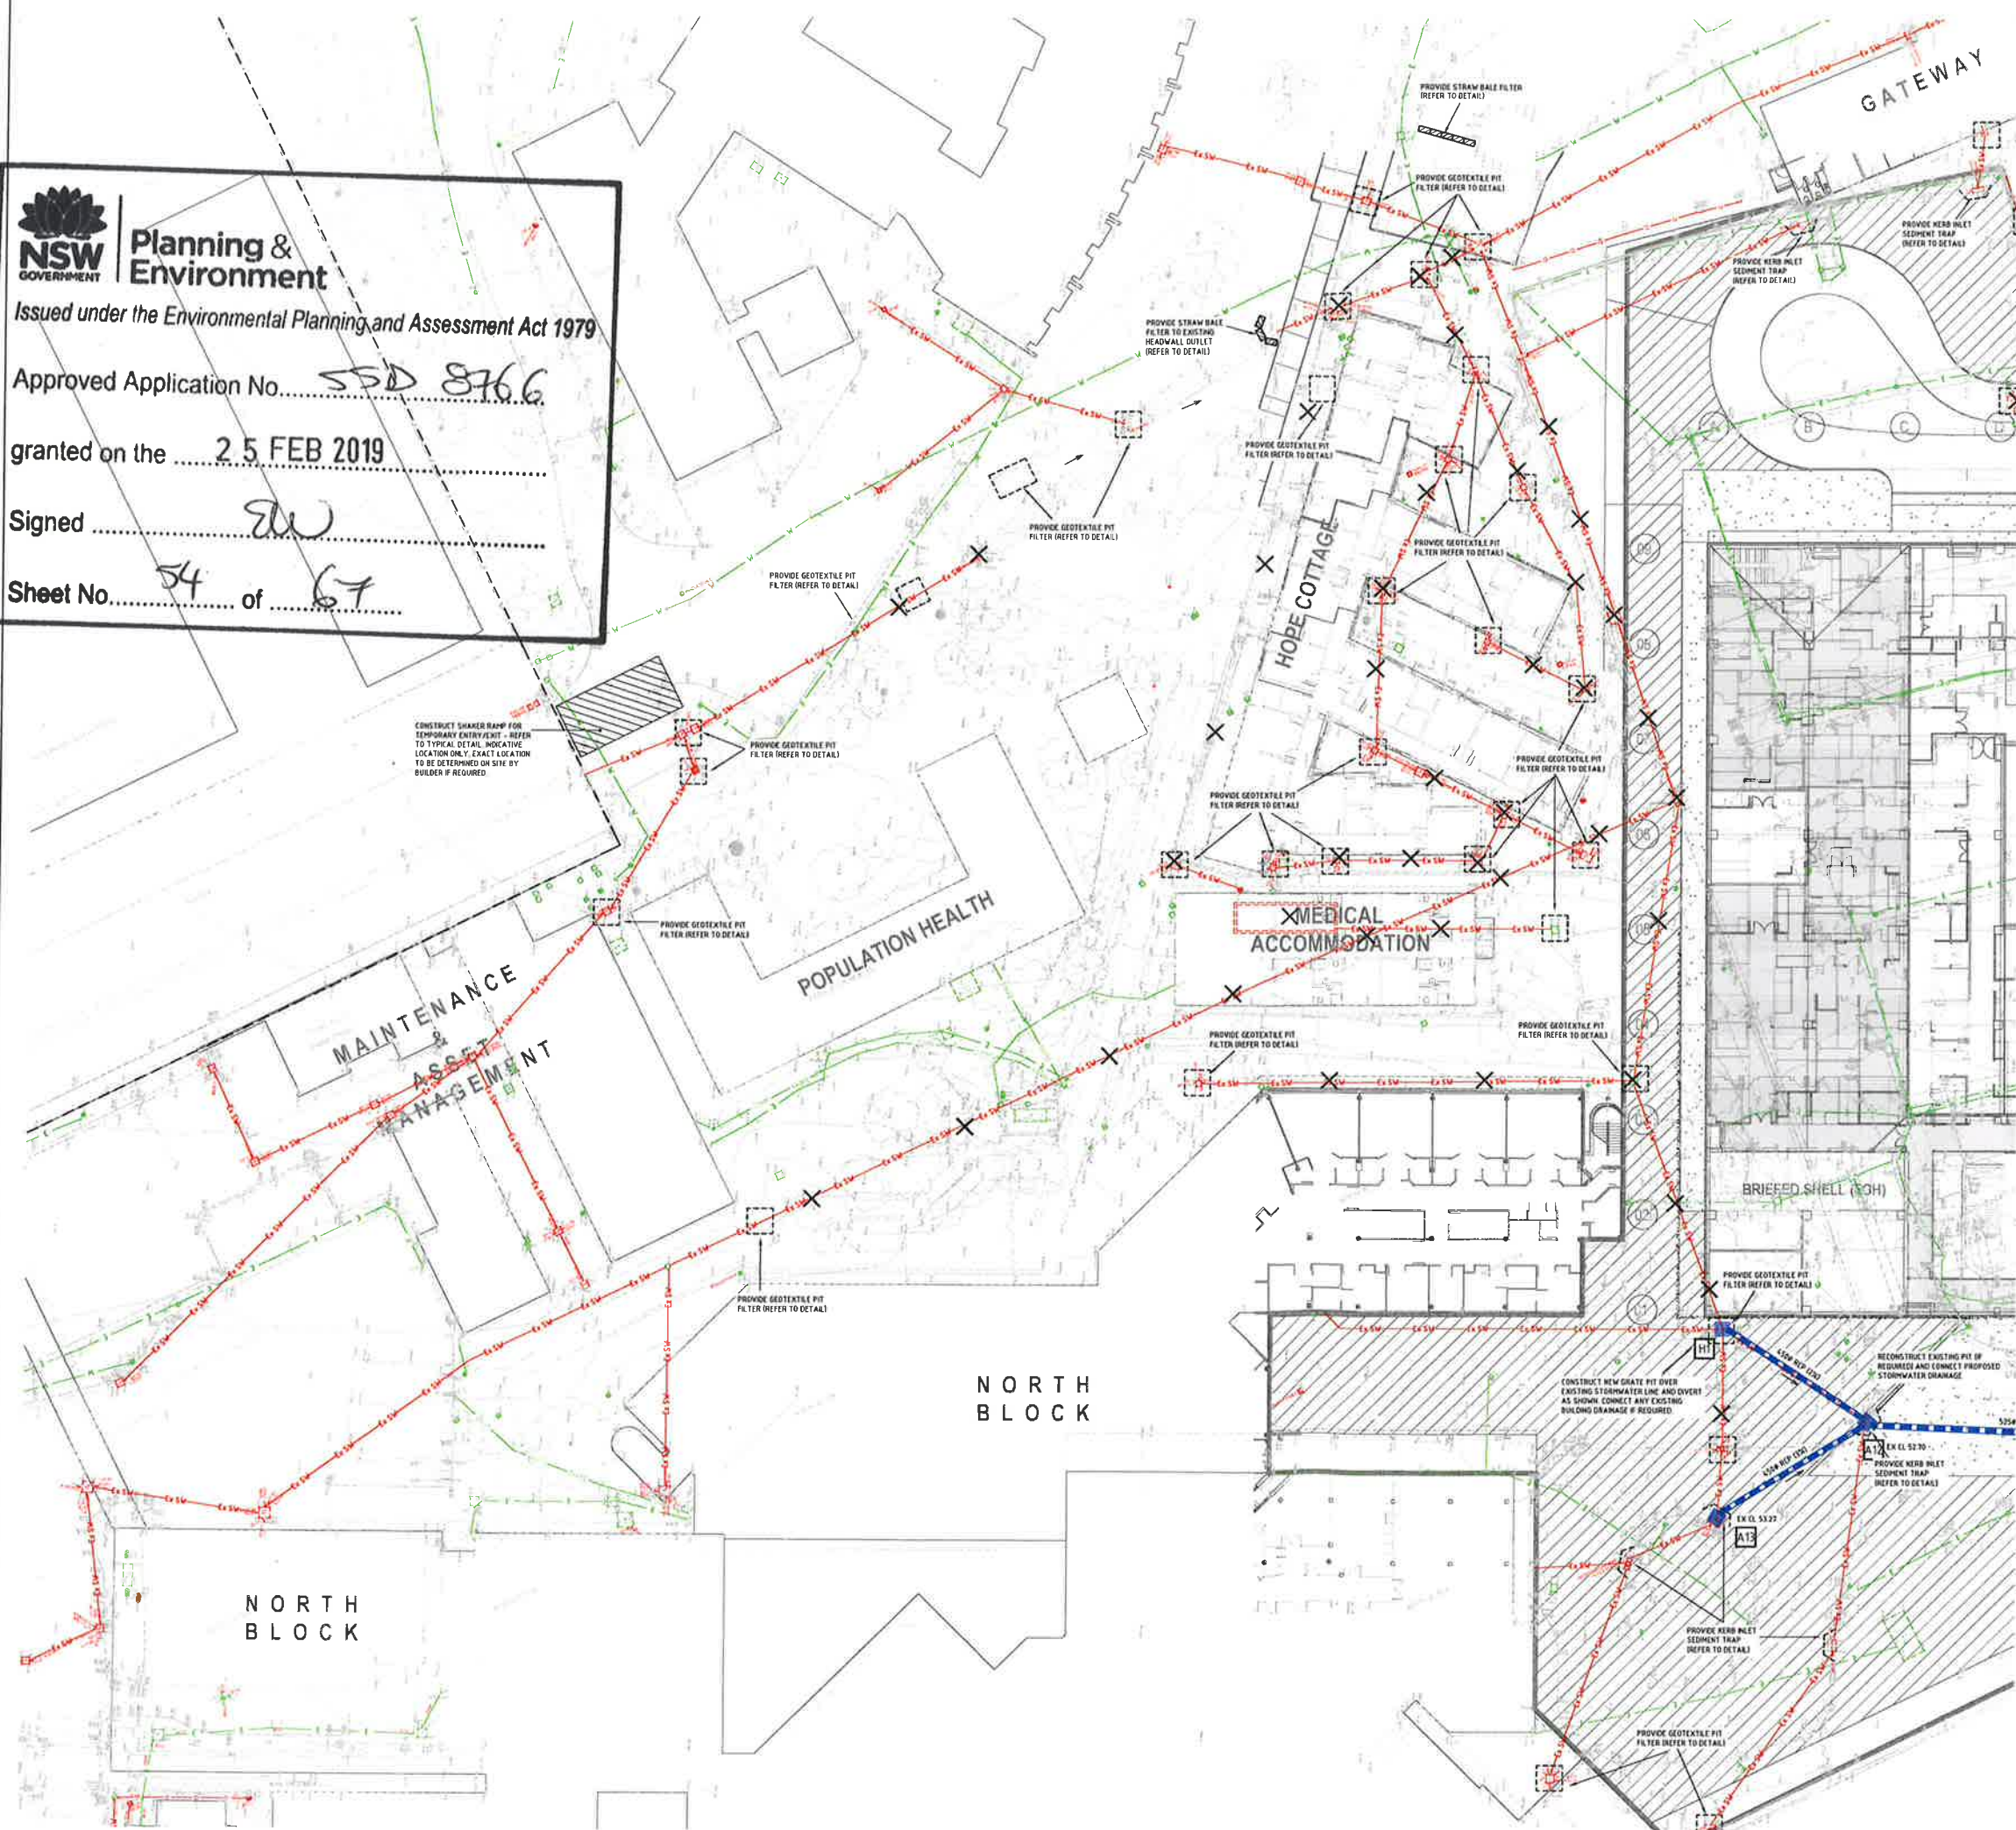

SOIL AND WATER MANAGEMENT NOTES

1. IT HAS BEEN ASSUMED THAT HOARDINGS/SILT FENCING WILL BE PROVIDED TO THE STAGE BOUNDARY SUFFICIENT TO PREVENT SEDIMENT RUNOFF FROM LEAVING SITE (EXCEPT IN THE CASE OF ENTRY/EXIT LOCATIONS WHERE TEMPORARY CONSTRUCTION ENTRY/EXIT SEDIMENT TRAP ARE PROVIDED). IF THIS IS NOT THE CASE, PROVIDE SEDIMENT FENCE TO STANDARD DETAIL, BELOW AS REQUIRED TO PREVENT SEDIMENT FROM LEAVING SITE, DIRECT RUNOFF TO SEDIMENT BASIN.

2. ALL SEDIMENT CONTROL MEASURES TO BE INSTALLED IN ACCORDANCE WITH LANDON MANAGING URBAN STORMWATER "BLUE BOOK".

SEDIMENT CONTROL CONDITIONS

- SEDIMENT FENCES WILL BE INSTALLED AS SHOWN AND ELSEWHERE AT THE DISCRETION OF THE SITE MANAGER TO CONTAIN COARSE SEDIMENT FRACTIONS INCLUDING AGGREGATED FINES AS NEAR AS POSSIBLE TO THEIR SOURCE.
- SEDIMENT REMOVED FROM ANY TRAPPING DEVICE WILL BE RELOCATED WHERE FURTHER POLLUTION TO DOWNSLOPE LANDS & WATERWAYS CANNOT OCCUR.
- STOCKPILES WILL BE PLACED WHERE SHOWN ON DRAWING OR ELSEWHERE AT THE DISCRETION OF THE SITE MANAGER AND NOT WITHIN 5m OF HAZARDOUS AREAS INCLUDING LIKELY AREAS OF HIGH VELOCITY FLOWS SUCH AS WATERWAYS, PAVED AREAS & DRIVEWAYS.
- WATER WILL BE PREVENTED FROM DIRECTLY ENTERING THE PERMANENT DRAINAGE SYSTEM WITH INLET FILTERS (SEE DETAILS) UNLESS IT IS SEDIMENT FREE.
- TEMPORARY SEDIMENT TRAPS WILL BE RETAINED UNTIL AFTER THE LANDS THEY ARE PROTECTING ARE COMPLETELY REHABILITATED.
- CONTRACTOR TO DESIGN/CONSTRUCT TEMPORARY SEDIMENT BASIN. WATER SHOULD BE ALLOWED TO SETTLE BEFORE DISCHARGE. CONTRACTOR MUST VERIFY THAT WATER QUALITY MEETS AUTHORITIES REQUIREMENTS PRIOR TO DISCHARGE. ACCUMULATED SEDIMENT SHOULD THEN BE REMOVED & DISPOSED OF IN ACCORDANCE WITH ENVIRONMENTAL MANAGEMENT PROCEDURES.

SITE INSPECTION & MAINTENANCE CONDITIONS

- THE SITE MANAGER WILL INSPECT THE SITE AT LEAST WEEKLY AND WILL:
- ENSURE THAT DRAINS OPERATE PROPERLY & TO EFFECT ANY NECESSARY REPAIRS.
 - REMOVE SPILLED SAND OR OTHER MATERIALS FROM HAZARDOUS AREAS, INCLUDING LANDS CLOSER THAN 5m FROM AREAS OF LIKELY CONCENTRATED OR HIGH VELOCITY FLOWS ESPECIALLY WATERWAYS & PAVED AREAS.
 - REMOVE TRAPPED SEDIMENT WHENEVER LESS THAN DESIGN CAPACITY REMAINS WITHIN THE STRUCTURE.
 - ENSURE REHABILITATED LANDS HAVE EFFECTIVELY REDUCED THE EROSION HAZARD AND TO INITIATE UPGRADING OR REPAIR AS APPROPRIATE.
 - CONSTRUCT ADDITIONAL EROSION AND/OR SEDIMENT CONTROL WORKS AS MIGHT BECOME NECESSARY TO ENSURE THE DESIRED PROTECTION IS GIVEN TO DOWNSLOPE LANDS AND WATERWAYS.
 - MAINTAIN EROSION & SEDIMENT CONTROL MEASURES IN A FULLY FUNCTIONING CONDITION UNTIL ALL EARTHWORK ACTIVITIES ARE COMPLETED AND THE SITE IS REHABILITATED.
 - REMOVE TEMPORARY SOIL CONSERVATION STRUCTURES AS THE LAST ACTIVITY IN THE REHABILITATION PROGRAM.

AS PART OF THE STATUTORY DUTY OF CARE RESPONSIBILITIES, THE SITE MANAGER WILL KEEP A LOGBOOK MAKING ENTRIES AT LEAST WEEKLY, IMMEDIATELY BEFORE FORECAST RAIN AND AFTER RAINFALL. ENTRIES WILL INCLUDE:

- THE VOLUME & INTENSITY OF ANY RAINFALL EVENTS.
- THE CONDITION OF ANY SOIL & WATER MANAGEMENT WORKS.
- THE CONDITION OF VEGETATION & ANY NEED TO IRRIGATE.
- THE NEED FOR DUST PREVENTION STRATEGIES.
- ANY REMEDIAL WORKS TO BE UNDERTAKEN.

THE BOOK WILL BE KEPT ON-SITE & MADE AVAILABLE TO ANY AUTHORISED PERSON ON REQUEST. IT WILL BE GIVEN TO THE PROJECT MANAGER AT THE CONCLUSION OF WORKS.

SOIL AND WATER MANAGEMENT LEGEND

	SEDIMENT FENCE		GEOTEXTILE PIT FILTER / FILTER SURROUND INSTALLED ON EXISTING PIT
	TEMPORARY SHAKER RAMP FOR ENTRY/EXIT		SANDBAGS INSTALLED ON EXISTING PIT
	SEDIMENT BASIN (LOCATION TO BE ON-SITE)		STRAW BALE FILTER
	TEMPORARY STOCKPILE (LOCATION TO BE ON-SITE)		STORMWATER LINE
	DISTURBED CATCHMENTS WITHIN THE SITE		
	SURFACE INLET PIT		
	JUNCTION PIT		

NOTE:
THE PROPOSED TRUNK DRAINAGE SYSTEM AS SHOWN ARE TO BE CONSTRUCTED PRIOR TO CONSTRUCTION WORKS OF BUILDINGS AND ACT AS OVERFLOW SYSTEM FOR THE UPSTREAM CATCHMENT.



ALL EXISTING PROPERTY SERVICES' LOCATIONS AND DEPTHS ARE APPROXIMATE AND MUST BE VERIFIED ON SITE. THE CONTRACTOR SHOULD SUPPLY PRECISE LOCATIONS AND DEPTHS TO THE ENGINEER FOR REVIEW PRIOR TO ANY WORKS THAT MAY AFFECT THESE SERVICES.

WARNING
NO DRAINAGE WORKS SHALL COMMENCE UNTIL THE CONTRACTOR CONFIRMS THE I.L. OF ALL EXISTING DRAINS, AND CONFIRMS IN WRITING WITH THE ENGINEERING SUPERVISOR.

WARNING
BEWARE OF UNDERGROUND SERVICES
THE LOCATIONS OF UNDERGROUND SERVICES SHOWN ARE APPROXIMATE ONLY AND THEIR EXACT POSITION SHOULD BE PROVEN ON SITE.

THIS DRAWING MAY BE PREPARED IN COLOUR AND MAY BE INCOMPLETE IF COPIED



INTELLECTUAL PROPERTY
NOTICE: THIS DRAWING IS THE PROPERTY OF BONACCI & ASSOCIATES. IT IS TO BE USED ONLY FOR THE PROJECT AND SITE SPECIFICALLY IDENTIFIED. IT IS NOT TO BE REPRODUCED OR COPIED IN ANY FORM OR BY ANY MEANS, WITHOUT THE WRITTEN PERMISSION OF BONACCI & ASSOCIATES.

NOTE:
ALL HANDS TO BE READ IN CONJUNCTION WITH THE TRADE PACKAGE COVER SHEET AND NOTES.

NO.	DATE	REVISION
1	2019/02/25	ISSUED FOR APPROVAL
2	2019/02/25	ISSUED FOR APPROVAL
3	2019/02/25	ISSUED FOR APPROVAL
4	2019/02/25	ISSUED FOR APPROVAL

NOTE:
ALL HANDS TO BE READ IN CONJUNCTION WITH THE TRADE PACKAGE COVER SHEET AND NOTES.

Designed by: [Signature]
Drawn by: [Signature]
Project Manager: [Signature]



CPB CONTRACTORS
TEL 02 9414 3333 FAX 02 9414 3500
BUNN ARCHITECTURE PTY LTD
TEL 02 8297 7200 FAX 02 8297 7299
STEVENSON WARMING
TEL 02 8967 2200
ELECTRICAL / PLUMBING

STEVENSON WARMING
TEL 02 8967 2200
HYDRAULIC

WSP
TEL 02 9299 1312 FAX 02 9299 1295
DRAINAGE / FIRE

REDUCED IN SIZE

THE SERVICES

UNDERGROUND

MEDICAL GAS

PROJECT

REVISIONS PROJECT NUMBER

DRAWING NO.



SCALE: 1:100

DATE: 2019/02/25

STATUS: PRELIMINARY

DRAWING

SOIL AND WATER MANAGEMENT PLAN


SHEET 1

DRAWING NUMBER: NHR-BON-DRW-CIV-TB1-ALL-0001002

0001001

C

04/10/19 2:08 PM

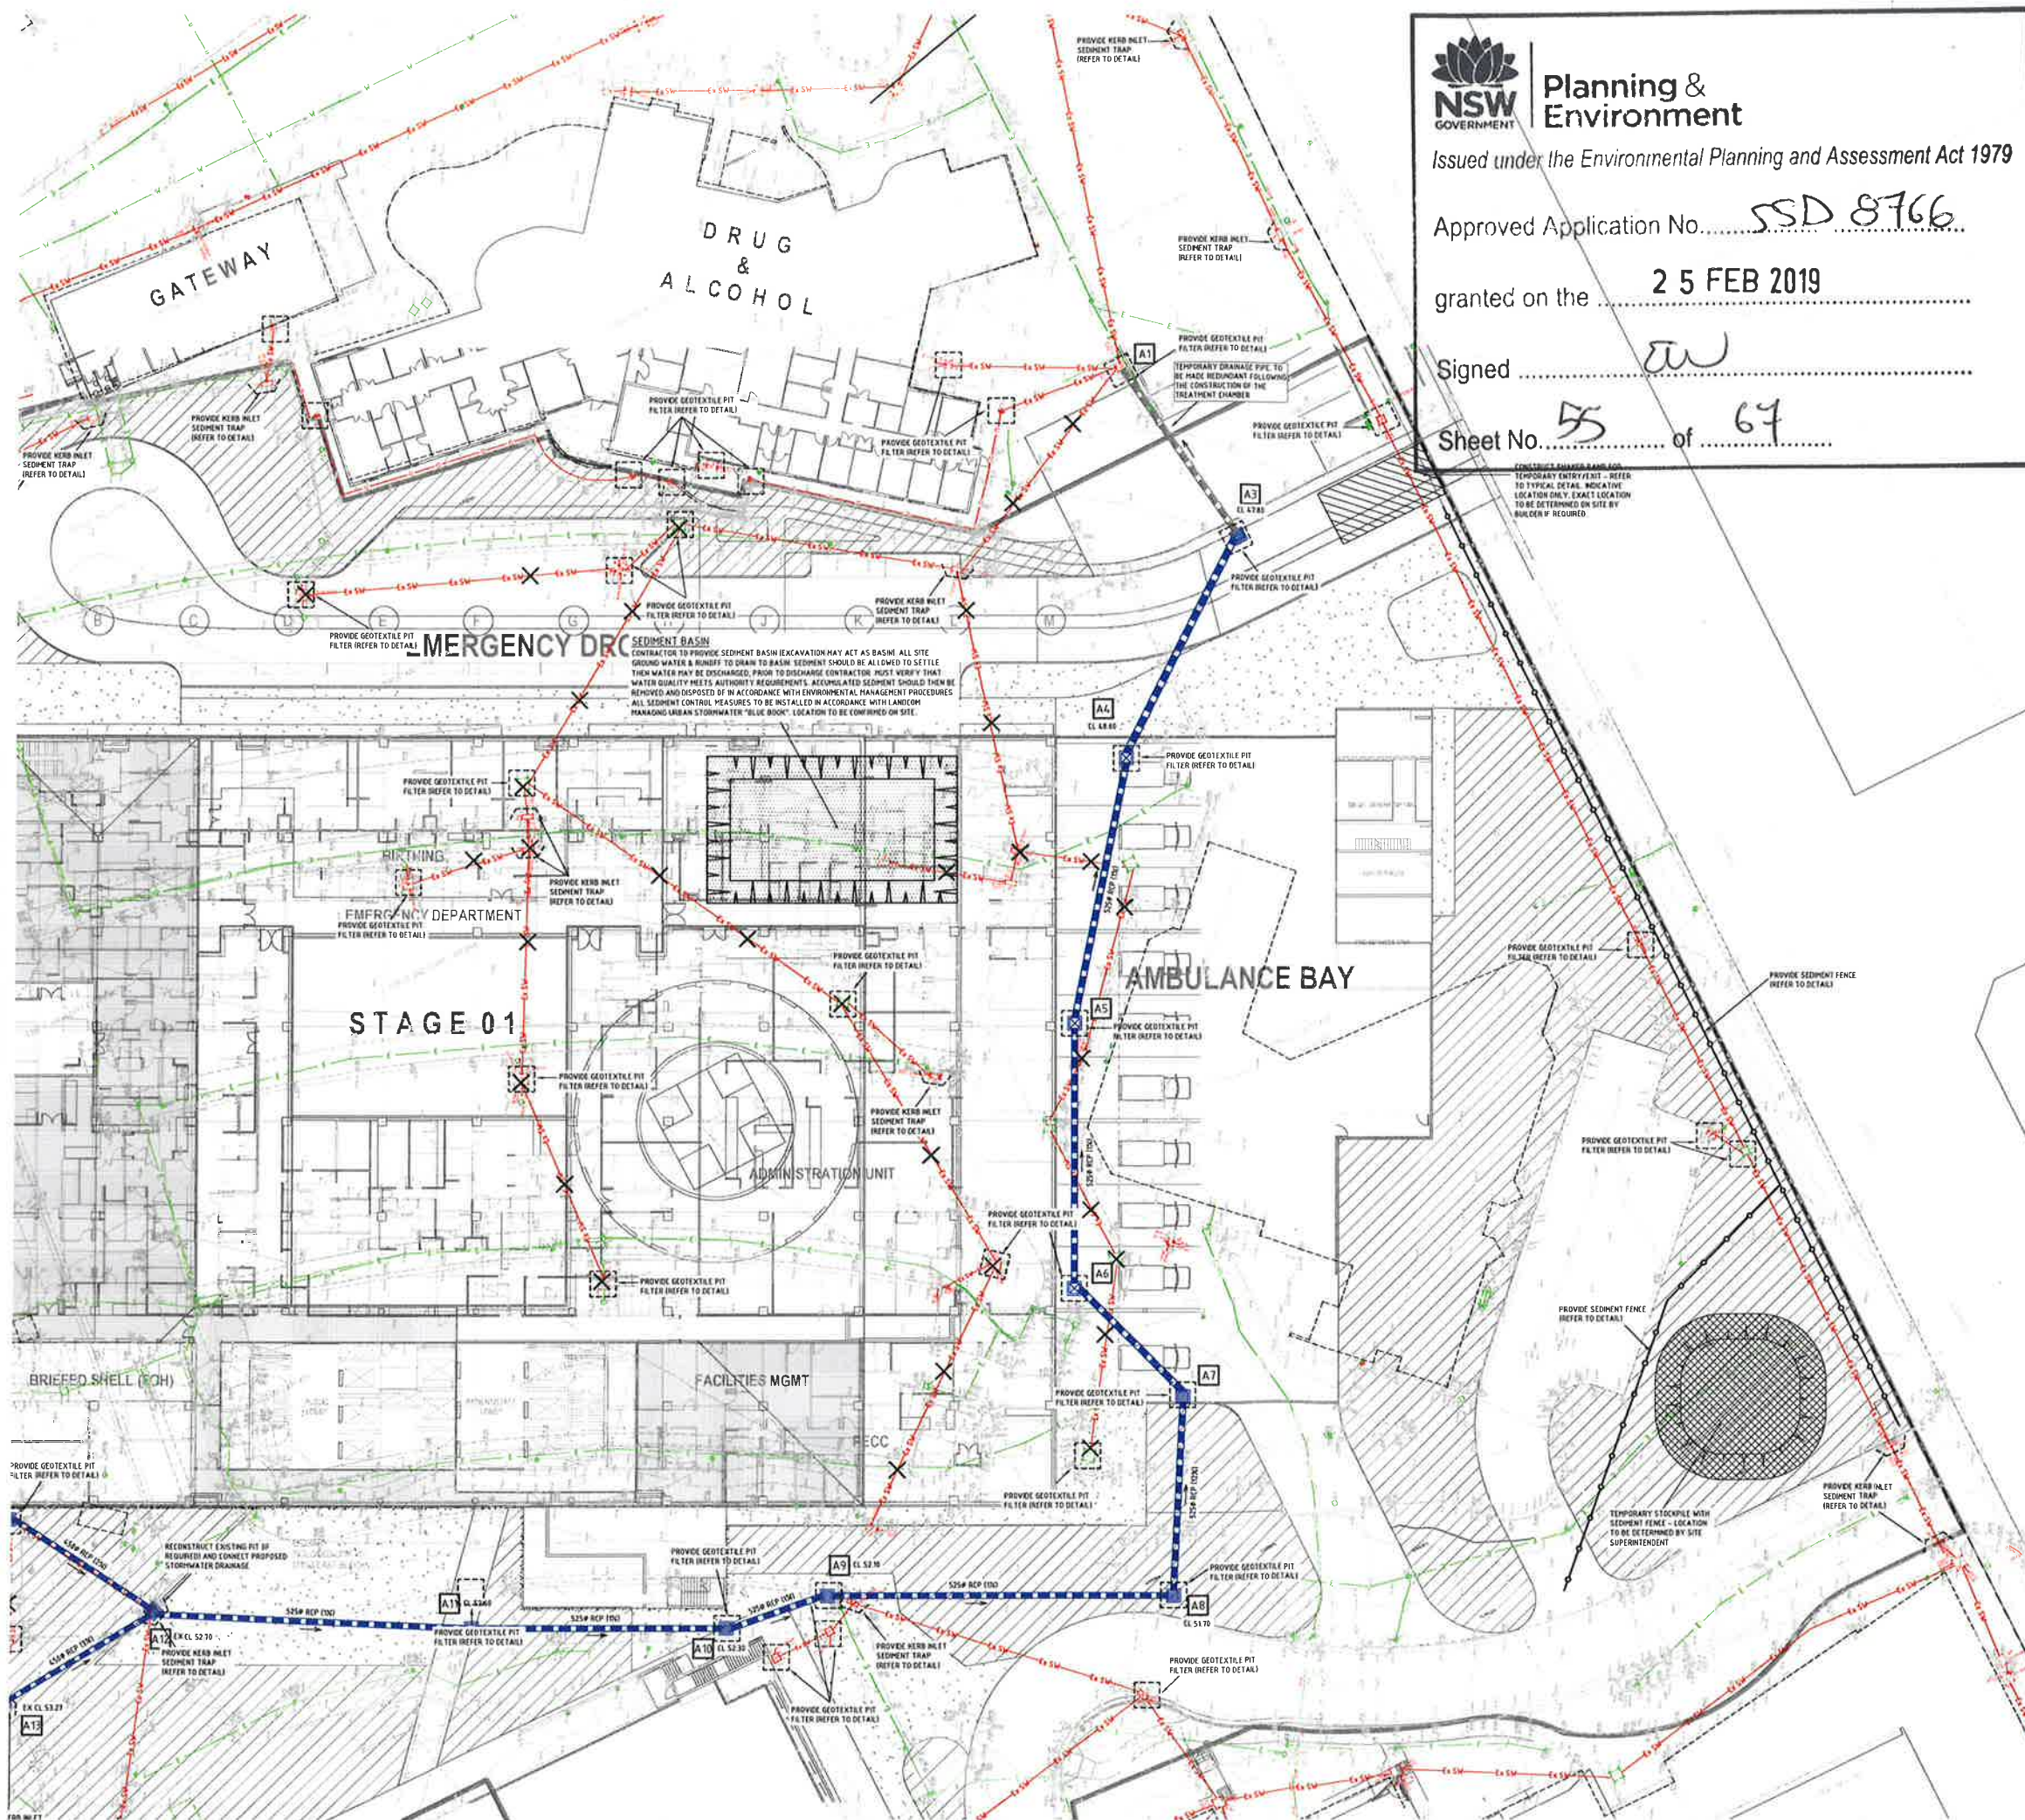

Planning & Environment

Issued under the Environmental Planning and Assessment Act 1979

Approved Application No. **SSD 8766**

granted on the **25 FEB 2019**

Signed **EW**

Sheet No. **55** of **67**

SOIL AND WATER MANAGEMENT NOTES

- IT HAS BEEN ASSUMED THAT HOARDINGS/SILT FENCING WILL BE PROVIDED TO THE STAGE BOUNDARY SUFFICIENT TO PREVENT SEDIMENT RUNOFF FROM LEAVING SITE (EXCEPT IN THE CASE OF ENTRY/EXIT LOCATIONS WHERE TEMPORARY CONSTRUCTION ENTRY/EXIT SEDIMENT TRAP ARE PROVIDED). IF THIS IS NOT THE CASE, PROVIDE SEDIMENT FENCE TO STANDARD (CL 5) BELOW AS REQUIRED TO PREVENT SEDIMENT FROM LEAVING SITE, DIRECT RUNOFF TO SEDIMENT BASIN.
- ALL SEDIMENT CONTROL MEASURES TO BE INSTALLED IN ACCORDANCE WITH LANDCOM MANAGING URBAN STORMWATER "BLUE BOOK".

SEDIMENT CONTROL CONDITIONS

- SEDIMENT FENCES WILL BE INSTALLED AS SHOWN AND ELSEWHERE AT THE DISCRETION OF THE SITE MANAGER TO CONTAIN COARSE SEDIMENT FRACTIONS INCLUDING AGGREGATED FINES AS NEAR AS POSSIBLE TO THEIR SOURCE.
- SEDIMENT REMOVED FROM ANY TRAPPING DEVICE WILL BE RELOCATED WHERE FURTHER POLLUTION TO DOWNSLOPE LANDS & WATERWAYS CANNOT OCCUR.
- STOCKPILES WILL BE PLACED WHERE SHOWN ON DRAWING OR ELSEWHERE AT THE DISCRETION OF THE SITE MANAGER AND NOT WITHIN 5m OF HAZARDOUS AREAS INCLUDING LIKELY AREAS OF HIGH VELOCITY FLOWS SUCH AS WATERWAYS, PAVED AREAS & DRIVEWAYS.
- WATER WILL BE PREVENTED FROM DIRECTLY ENTERING THE PERMANENT DRAINAGE SYSTEM WITH INLET FILTERS (SEE DETAIL) UNLESS IT IS SEDIMENT FREE.
- TEMPORARY SEDIMENT TRAPS WILL BE RETAINED UNTIL AFTER THE LANDS THEY ARE PROTECTING ARE COMPLETELY REHABILITATED.
- CONTRACTOR TO DESIGN/CONSTRUCT TEMPORARY SEDIMENT BASH, WATER SHOULD BE ALLOWED TO SETTLE BEFORE DISCHARGE. CONTRACTOR MUST VERIFY THAT WATER QUALITY MEETS AUTHORITY'S REQUIREMENTS PRIOR TO DISCHARGE. AGGREGATED SEDIMENT SHOULD THEN BE REMOVED & DISPOSED OF IN ACCORDANCE WITH ENVIRONMENTAL MANAGEMENT PROCEDURES.

SITE INSPECTION & MAINTENANCE CONDITIONS

THE SITE MANAGER WILL INSPECT THE SITE AT LEAST WEEKLY AND WILL:


- ENSURE THAT DRAINS OPERATE PROPERLY & TO EFFECT ANY NECESSARY REPAIRS.
- REMOVE SPILLED SAND OR OTHER MATERIALS FROM HAZARDOUS AREAS, INCLUDING LANDS CLOSER THAN 5m FROM AREAS OF LIKELY CONCENTRATED OR HIGH VELOCITY FLOWS ESPECIALLY WATERWAYS & PAVED AREAS.
- REMOVE TRAPPED SEDIMENT WHENEVER LESS THAN DESIGN CAPACITY REMAINS WITHIN THE STRUCTURE.
- ENSURE REHABILITATED LANDS HAVE EFFECTIVELY REDUCED THE EROSION HAZARD AND TO INITIATE UPGRADING OR REPAIR AS APPROPRIATE.
- CONSTRUCT ADDITIONAL EROSION AND/OR SEDIMENT CONTROL WORKS AS MIGHT BECOME NECESSARY TO ENSURE THE DESIRED PROTECTION IS GIVEN TO DOWNSLOPE LANDS AND WATERWAYS.
- MAINTAIN EROSION & SEDIMENT CONTROL MEASURES IN A FULLY FUNCTIONING CONDITION UNTIL ALL EARTHWORK ACTIVITIES ARE COMPLETED AND THE SITE IS REHABILITATED.
- REMOVE TEMPORARY SOIL CONSERVATION STRUCTURES AS THE LAST ACTIVITY IN THE REHABILITATION PROGRAM.

AS PART OF THE STATUTORY DUTY OF CARE RESPONSIBILITIES, THE SITE MANAGER WILL KEEP A LOGBOOK MAKING ENTRIES AT LEAST WEEKLY, IMMEDIATELY BEFORE FORECAST RAIN AND AFTER RAINFALL. ENTRIES WILL INCLUDE:

- THE VOLUME & INTENSITY OF ANY RAINFALL EVENTS.
- THE CONDITION OF ANY SOIL & WATER MANAGEMENT WORKS.
- THE CONDITION OF VEGETATION & ANY NEED TO BRIDGE.
- THE NEED FOR DUST PREVENTION STRATEGIES.
- ANY REMEDIAL WORKS TO BE UNDERTAKEN.

THE BOOK WILL BE KEPT ON-SITE & MADE AVAILABLE TO ANY AUTHORISED PERSON ON REQUEST. IT WILL BE GIVEN TO THE PROJECT MANAGER AT THE CONCLUSION OF WORKS.

SOIL AND WATER MANAGEMENT LEGEND

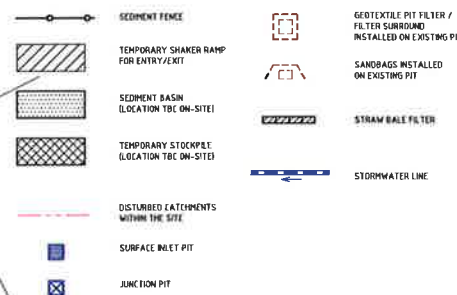

NOTE: THE PROPOSED TRUNK DRAINAGE SYSTEM AS SHOWN ARE TO BE CONSTRUCTED PRIOR TO CONSTRUCTION WORKS OF BUILDINGS AND ACT AS DIVERSION SYSTEM FOR THE URBAN CATCHMENT.



ALL EXISTING PROPERTY SERVICES' LOCATIONS AND DEPTHS ARE APPROXIMATE AND MUST BE VERIFIED ON-SITE. THE CONTRACTOR SHOULD SUPPLY PRECISE LOCATIONS AND DEPTHS TO THE ENGINEER FOR REVIEW PRIOR TO ANY WORKS THAT MAY AFFECT THESE SERVICES.

WARNING
NO DRAINAGE WORKS SHALL COMMENCE UNTIL THE CONTRACTOR CONFIRMS THE I.L. OF ALL EXISTING DRAINS, AND CONFIRMS IN WRITING WITH THE ENGINEERING SUPERVISOR.

WARNING
BEWARE OF UNDERGROUND SERVICES
THE LOCATIONS OF UNDERGROUND SERVICES SHOWN ARE APPROXIMATE ONLY AND THEIR EXACT POSITION SHOULD BE PROVEN ON-SITE.

BONACCI

INTELLECTUAL PROPERTY
Copyright © 2019 Bonacci Pty Ltd
All Rights Reserved

DATE	REVISION	BY
15/02/2019	1	SSD 8766
15/02/2019	2	SSD 8766
NOTE: ALL DRAINAGE TO BE KEPT IN CONFORMANCE WITH THE TRADE PACKAGE COVER SHEET AND NOTES.

Drawn: JH
Check: JH
Project Director: JH

NSW Health
Infrastructure
Health Infrastructure NSW

CPB CONTRACTORS
CPB CONTRACTORS PTY LTD
15/02/2019

CPB CONTRACTORS
CPB CONTRACTORS PTY LTD
15/02/2019

STEENSEN WARMING
TEL: 02 9967 2200
HYDRAULIC

WSP
TEL: 02 9999 1312 FAX: 02 9999 1205
MCA/SEA/FRS

ESD/OPEN-STAR

FRS REPAIRS

LANDSCAPE

MEDICAL GAS

PROJECT

DRAINAGE/PROJECT/NAME

DRAINAGE/KEY


TRUE NORTH

SCALE 1:500


PRELIMINARY DRAWING

SOIL AND WATER MANAGEMENT PLAN SHEET 2


THIS DRAWING MAY BE PREPARED IN COLOUR AND MAY BE INCOMPLETE IF COPIED

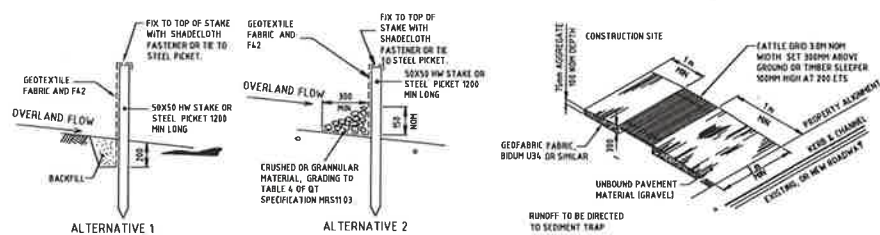


TEMPORARY CONSTRUCTION VEHICLE ENTRY/EXIT SEDIMENT TRAP
NOT TO SCALE

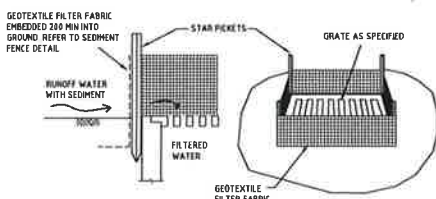


GEOTEXTILE PIT FILTER 1
NOT TO SCALE

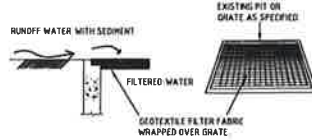


GEOTEXTILE PIT FILTER 2
NOT TO SCALE

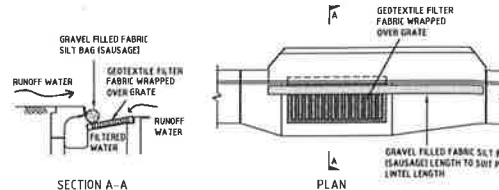


KERB INLET SEDIMENT TRAP
NOT TO SCALE

 


SANDBAG KERB INLET SEDIMENT TRAP
NOT TO SCALE

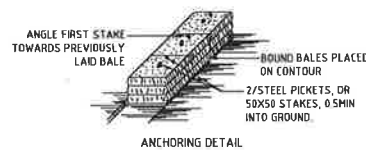


STRAW BALE BANK SEDIMENT CONTROL
NOT TO SCALE

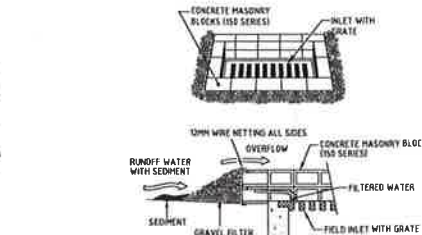

FIELD INLET SEDIMENT TRAP
NOT TO SCALE

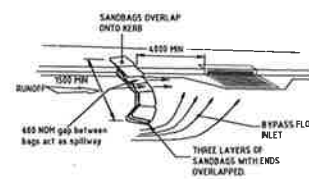

ON GRADE KERB INLET SEDIMENT TRAP
NOT TO SCALE

 

CATCH DRAIN
NOT TO SCALE



Planning & Environment

Issued under the Environmental Planning and Assessment Act 1979

Approved Application No. **SSD 8766**


granted on the **25 FEB 2019**

Signed **[Signature]**

Sheet No. **56** of **67**

ALTERNATIVE SEDIMENT FENCE NOTES

1. INSTALL THIS TYPE OF SEDIMENT FENCE WHEN USE OF SUPPORT POSTS IS NOT DESIRABLE OR NOT POSSIBLE. SUCH CONDITIONS MIGHT APPLY, FOR EXAMPLE, WHERE APPROVAL IS GRANTED FROM THE APPROPRIATE AUTHORITIES TO PLACE THESE FENCES IN HIGHLY SENSITIVE ESTUARINE AREAS.
2. USE BENT TRENCH MESH TO SUPPORT THE F42 WELDED MESH FACING AS SHOWN ON THE DRAWING ABOVE. ATTACH THE JUTE MESH TO THE WELDED MESH FACING USING UV-RESISTANT CABLE TIES.
3. STABILISE THE WHOLE STRUCTURE WITH SANDBAGS OR ROCKS ANCHORING OVER THE TRENCH MESH AND THE LEADING EDGE OF THE JUTE MESH. THE ANCHORING SHOULD BE SUFFICIENTLY LARGE TO ENSURE STABILITY OF THE STRUCTURE IN THE DESIGN STORM EVENT, USUALLY THE 10 YEAR EVENT.

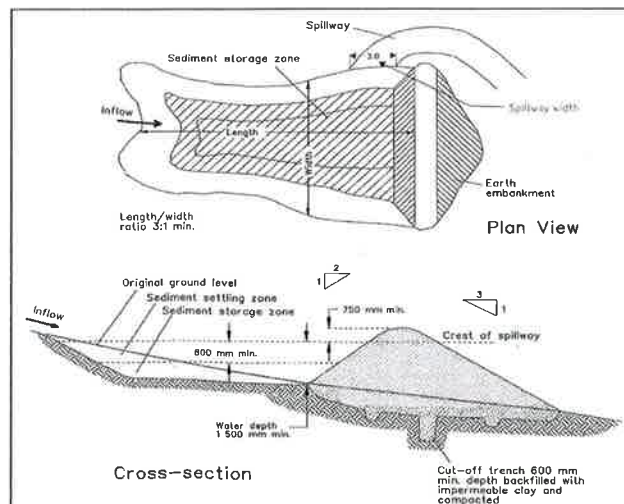

Construction Notes

1. Remove all vegetation and topsoil from under the dam wall and from within the storage area.
2. Construct a cut-off trench 500 mm deep and 1,200 mm wide along the centreline of the embankment extending to a point on the gully wall level with the riser crest.
3. Maintain the trench free of water and recompact the materials with equipment as specified in the SWMP to 95 per cent Standard Proctor Density.
4. Select fill following the SWMP that is free of roots, wood, rock, large stone or foreign material.
5. Prepare the site under the embankment by ripping to at least 100 mm to help bond compacted fill to the existing substrate.
6. Spread the fill in 100 mm to 150 mm layers and compact it at optimum moisture content following the SWMP.
7. Construct the emergency spillway.
8. Rehabilitate the structure following the SWMP.

EARTH BASIN - WET
(APPLIES TO 'TYPE D' AND 'TYPE P' 80(LS ONLY))

SD 6-4

SWMP Commentary, Detailed Calculations

Note: These "Detailed Calculation" spreadsheets relate only to high erosion hazard lands as identified in figure 4.6 or where the designer chooses to use the RUSLE to size sediment basins. The "Standard Calculation" spreadsheets should be used on low erosion hazard lands as identified by figure 4.6 and where the designer chooses not to run the RUSLE in calculations.

1. Site Data Sheet

Site Name: **Nepean Main Tower**

Site Location: **Nepean Hospital**

Precinct: **Area 1: Construct west roadworks. Area 2: Demo existing carpark, construct new main tower.**

Description of Site: **Area 3: Construct East roadworks. Area 4: Construct North Roadworks. Area 5: Northern footpath to Cancer Care**

Site area	1	2	3	4	5	Remarks
Total catchment area (ha)	0.71	0.62	0.484	0.362	0.243	
Disturbed catchment area (ha)	0.71	0.62	0.484	0.362	0.243	

Soil analysis						
% sand (fraction 0.02 to 2.00 mm)						Soil texture should be assessed through mechanical dispersion only. Dispersion agents (e.g. Calgon) should not be used.
% silt (fraction 0.002 to 0.02 mm)						
% clay (fraction finer than 0.002 mm)						
Dispersion percentage						E.g. enter 10 for dispersion of 10%
% of whole soil dispersible						See Section 6.3.3(e)
Soil Texture Group						See Section 6.3.3(c), (d) and (e)

Rainfall data	5	5	5	5	5	
Design rainfall depth (days)						See Sections 6.3.4 (d) and (e)
Design rainfall depth (percentile)	80	80	80	80	80	See Sections 6.3.4 (f) and (g)
n-day, y-percentile rainfall event	27.4	27.4	27.4	27.4	27.4	See Section 6.3.4 (h)
Rainfall intensity 2-year, 6-hour storm	7.97	7.97	7.97	7.97	7.97	See IFD chart for the site

RUSLE Factors	1530	1530	1530	1530	1530	
Rainfall erosivity (R-factor)						Automatic calculation from above data
Soil erodibility (K-factor)	0.04	0.04	0.04	0.04	0.04	K-factor adopted for the BLACKTOWN REGION IN PERMITH SOL LANDSCAPE GROUP
Slope length (m)	80	80	80	80	80	
Slope gradient (%)	4	1	4	1	3	RUSLE data can be obtained from Appendices A, B and C
Length/gradient (LS-factor)	0.91	0.19	0.91	0.19	0.65	CONTRASTION TO ENSURE SLOPE LENGTH AND GRADIENT IS NOT EXCEEDED DURING SOIL DISTURBANCE
Erosion control practice (P-factor)	1.3	1.3	1.3	1.3	1.3	
Ground cover (C-factor)	1	1	1	1	1	

Calculations						
Soil loss (t/ha/yr)	72	15	72	15	52	
Soil Loss Class	1	1	1	1	1	See Section 4.4.2(b)
Soil loss (m ³ /ha/yr)	56	12	56	12	40	
Sediment basin storage volume, m ³	7	1	5	1	2	See Sections 6.3.4(i) and 6.3.5 (ii)

Spreadsheet Detailed edl-11.xls

BONACCI

Intellectual Property

NOTE

ITEM	DATE	DESCRIPTION
1	15/01/19	ISSUED FOR APPROVAL
2	15/01/19	ISSUED FOR APPROVAL
NOTE: ALL DRAWINGS TO BE READ IN CONJUNCTION WITH THE TRADE PACKAGE COVER SHEET AND NOTES

Designed: **J**
Drawn: **J**
Project Director Approved: **J**
Date: **J**

Client:

NSW Health Infrastructure

CPB CONTRACTORS

CPB CONTRACTORS

FOR CONTINUATION REFER TO DRAWING NHR-BON-DRW-CIV-TB1-ALL-0002001

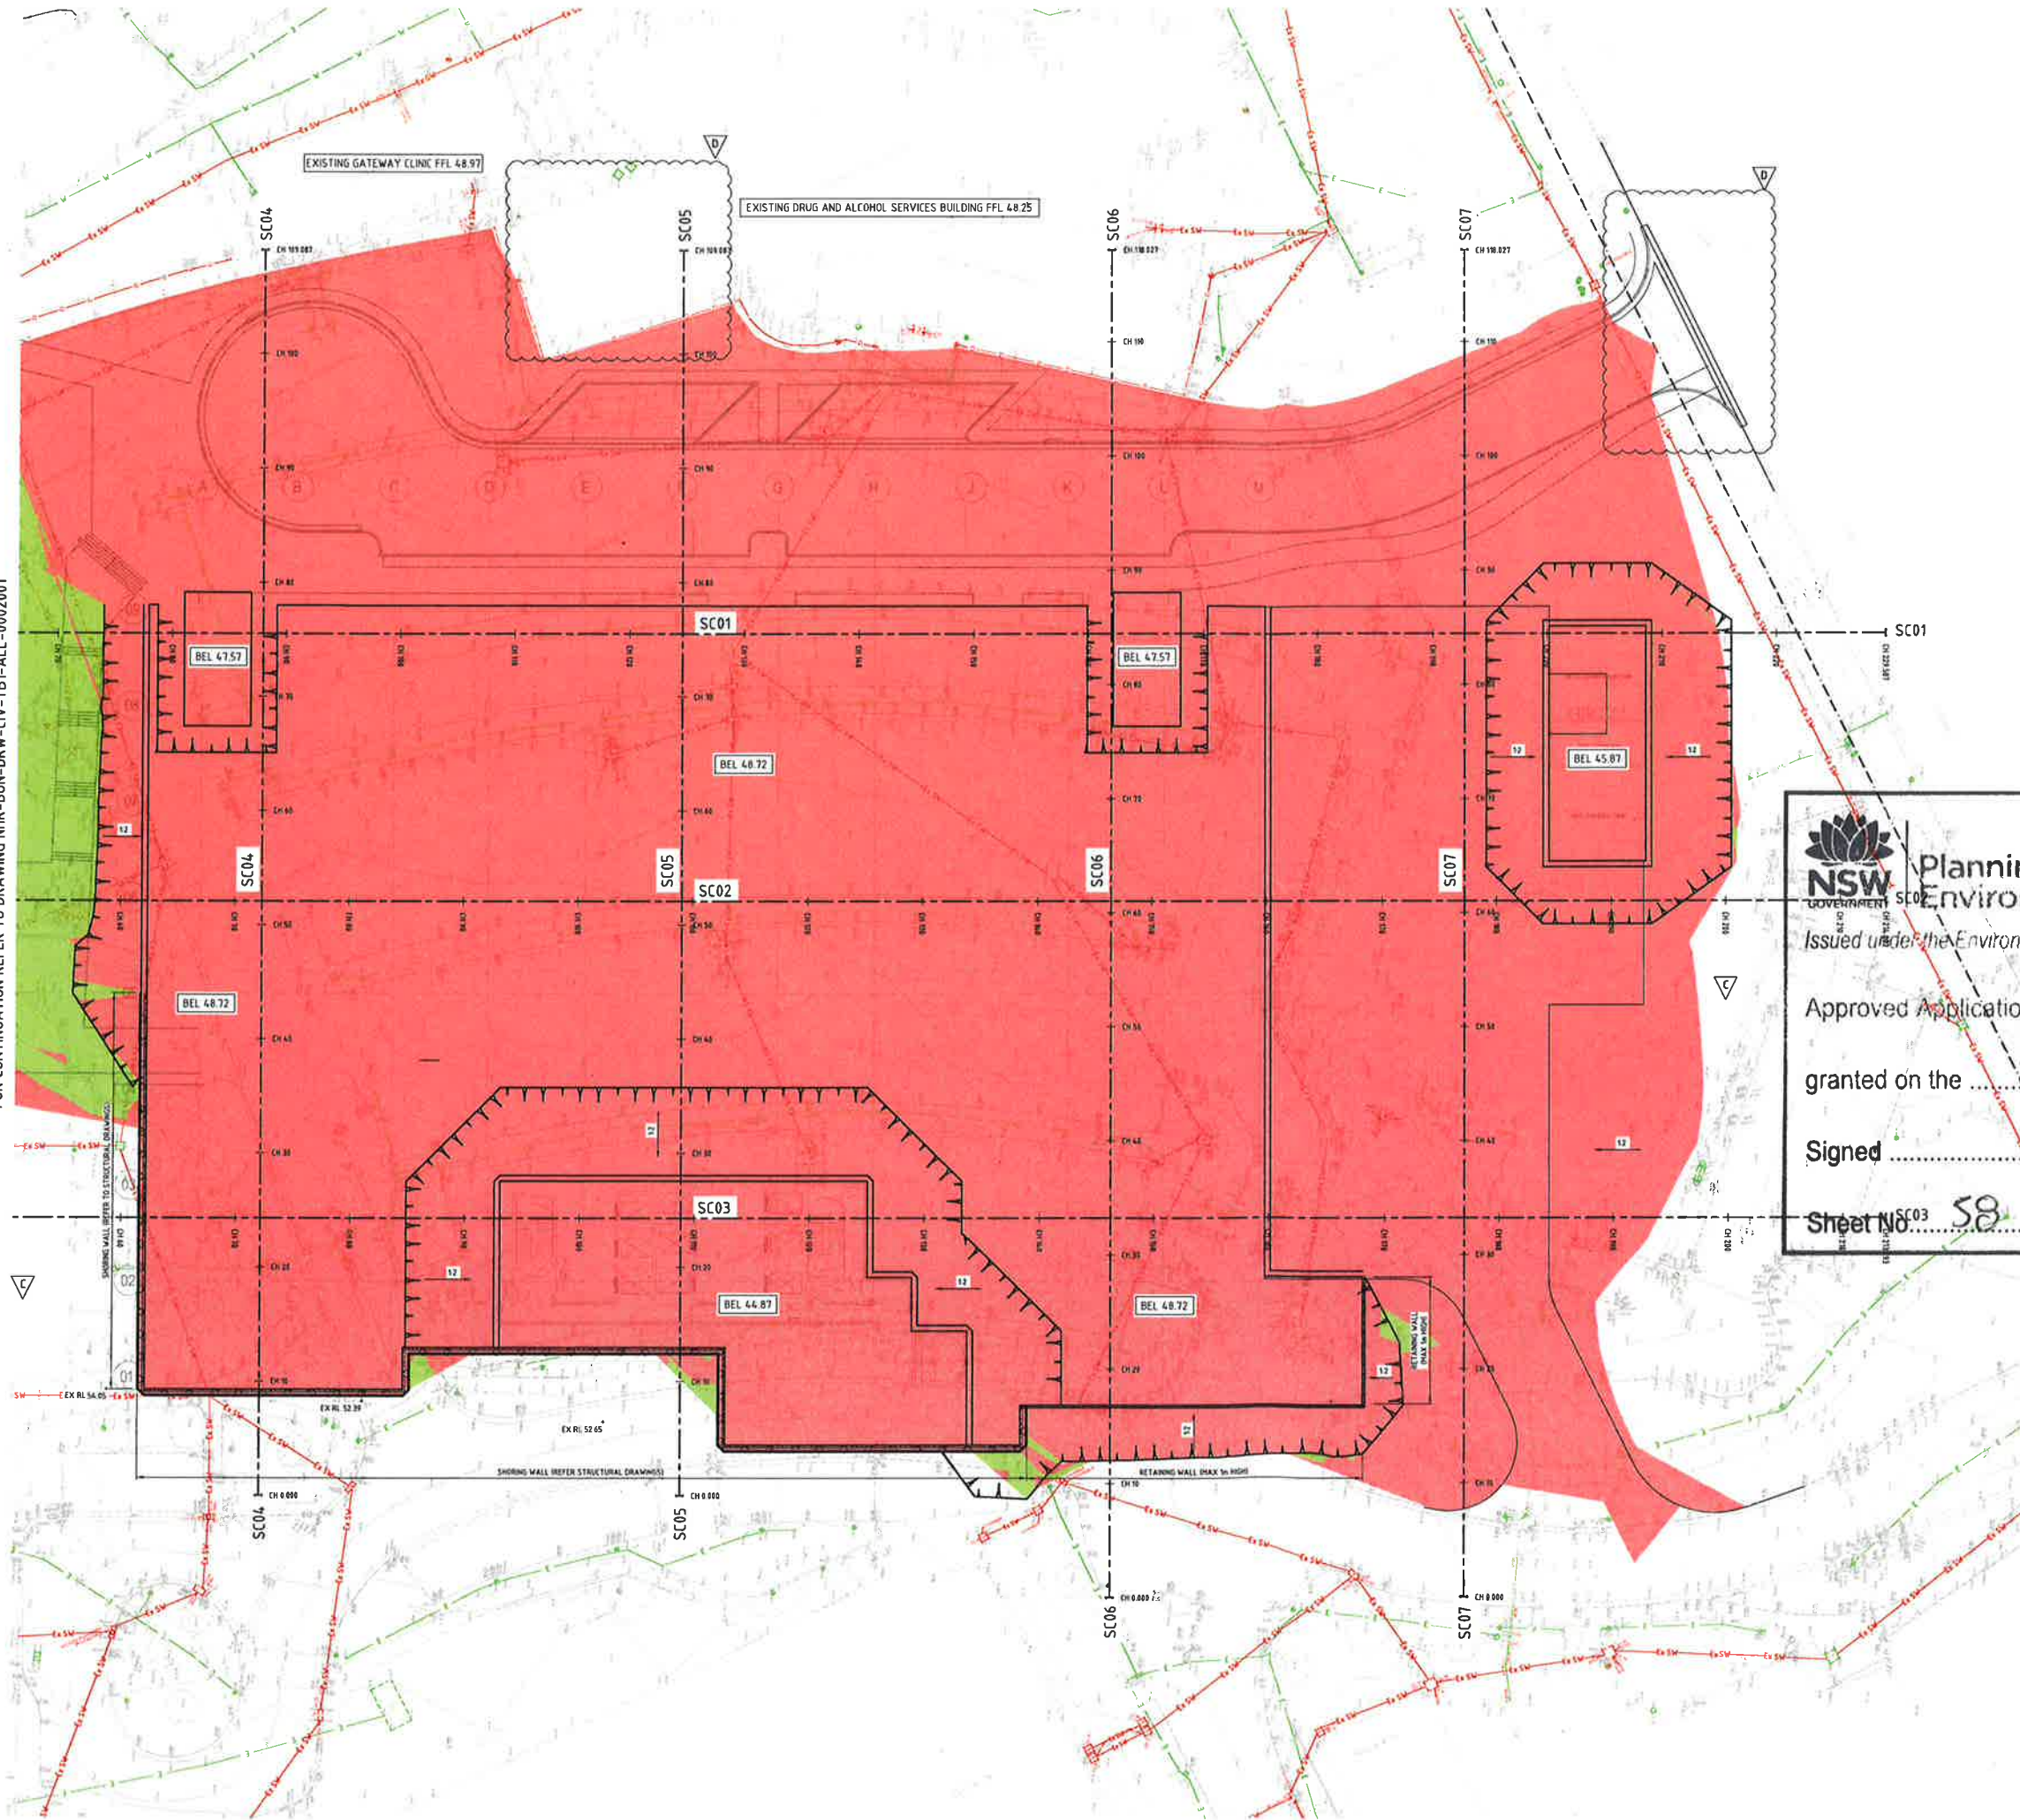

EXCAVATION LEGEND
NOTE
1 VOLUMES ARE APPROXIMATE ONLY, WHICH ARE IN PLACE AND DO NOT INCORPORATE BUILDING FACTORS, OVER EXCAVATION AND OSD
2 GROUND WATER SEEPAGE MAY OCCUR IN EXCAVATED AREAS DE-WATERING MAY BE REQUIRED IN THIS INSTANCE

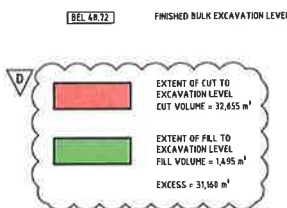

- EXCAVATION NOTES**
- E1 VOLUMES ARE APPROXIMATE ONLY AND DO NOT INCORPORATE BUILDING FACTORS AND OVER EXCAVATION. VOLUMES HAVE BEEN CALCULATED BETWEEN EXISTING SURFACE LEVELS AND BULK EARTHWORKS LEVELS.
 - E2 THIS DRAWING ONLY DETAILS EXCAVATION ASSOCIATED WITH THE BUILDING SLAB FOUNDING, STRUCTURAL FOOTINGS, BEAMS AND COLUMNS.
 - E3 PROVIDE TEMPORARY MAXIMUM 1 IN 2 BATTERS TO BUILDING PLATFORM EARTHWORKS. GEOTECH TO CONFIRM BATTER ACCEPTABILITY DURING CONSTRUCTION.
 - E4 PROVIDE PERMANENT MAXIMUM 1 IN 4 BATTERS TO ROAD EARTHWORKS.
 - E5 THE EXCAVATED MATERIAL IS TO BE TEMPORARILY STOCKPILED WITHIN THE LANDSCAPED AREAS (TO BE CONFIRMED ON-SITE) AND RE-USED AS LANDSCAPING SOIL BUILD-UP IN ACCORDANCE WITH LANDSCAPE ARCHITECTS SPECIFICATIONS.
 - E6 REFER TO ARBORIST REPORT FOR TREE PROTECTION MEASURES IF REQUIRED.
 - E7 NOM. 300mm ZONE BELOW FINISHED FLOOR LEVEL HAS BEEN ALLOWED FOR.
 - E8 500mm ZONE OFFSET FROM BUILDING AND ROAD PERIMETER HAS BEEN ALLOWED FOR FORM WORK.

NSW GOVERNMENT Planning & Environment
Issued under the Environmental Planning and Assessment Act 1979

Approved Application No. SSD 8766

granted on the 25 FEB 2019

Signed [Signature]

Sheet No. 58 of 67



ALL EXISTING PROPERTY SERVICES' LOCATIONS AND DEPTHS ARE APPROXIMATE AND MUST BE VERIFIED ON SITE. THE CONTRACTOR SHOULD SUPPLY THESE LOCATIONS AND DEPTHS TO THE ENGINEER FOR REVIEW PRIOR TO ANY WORKS THAT MAY AFFECT THESE SERVICES.

WARNING
NO DRAINAGE WORKS SHALL COMMENCE UNTIL THE CONTRACTOR CONFIRMS THE I.L. OF ALL EXISTING DRAINS, AND CONFIRMS IN WRITING WITH THE ENGINEERING SUPERVISOR.

WARNING
BEWARE OF UNDERGROUND SERVICES
THE LOCATIONS OF UNDERGROUND SERVICES SHOWN ARE APPROXIMATE ONLY AND THEIR EXACT POSITION SHOULD BE PROVEN ON SITE.

BONACCI

Intellectual Property

NOTE

NO.	DATE	REVISION
1	25 FEB 2019	ISSUED FOR APPROVAL
2	25 FEB 2019	ISSUED FOR APPROVAL
NOTE

ALL DRAWINGS TO BE READ IN CONJUNCTION WITH THE TRADE PACKAGE COVER SHEET AND NOTES.

Design: J
Draw: J
Project Director: Approved
Date:

NSW Health Infrastructure

CPB CONTRACTORS
TEL 02 9414 3333 FAX 02 9414 3500
ARCHITECTURE
BVM ARCHITECTURE PTY LTD
TEL 02 9597 7200 FAX 02 9597 7299
ACQUAVAL
STEINSEN WARMING
TEL 02 9597 2200
ELECTRICAL (FISHER)

STEINSEN WARMING
TEL 02 9597 2000
HYDRAULIC

WSP
TEL 02 9296 1312 FAX 02 9296 1295
ROAD/SEA/PIPE

ESD (GREEN STAR)

HR SERVICES

LANDSCAPE

MEDICAL GAS

PROJECT

REVISED PROJECT NUMBER

DRAWING KEY

TRUE NORTH **PROJ CT NORTH**

SCALE 1:500 **DATE** 25 FEB 2019

STATUS
PRELIMINARY
DRAWING



BULK EARTHWORKS PLAN SHEET 2

DESIGN NUMBER NHR/BON/DRW-CIV/TB1
DATE 0002002
REVISION D

THIS DRAWING MAY BE PREPARED IN COLOUR AND MAY BE INCOMPLETE IF COPIED

24 01 16 3 21 PM

NO.	DATE	DESCRIPTION
1	10/01/17	ISSUED FOR INFORMATION
2	10/01/17	ISSUED FOR INFORMATION
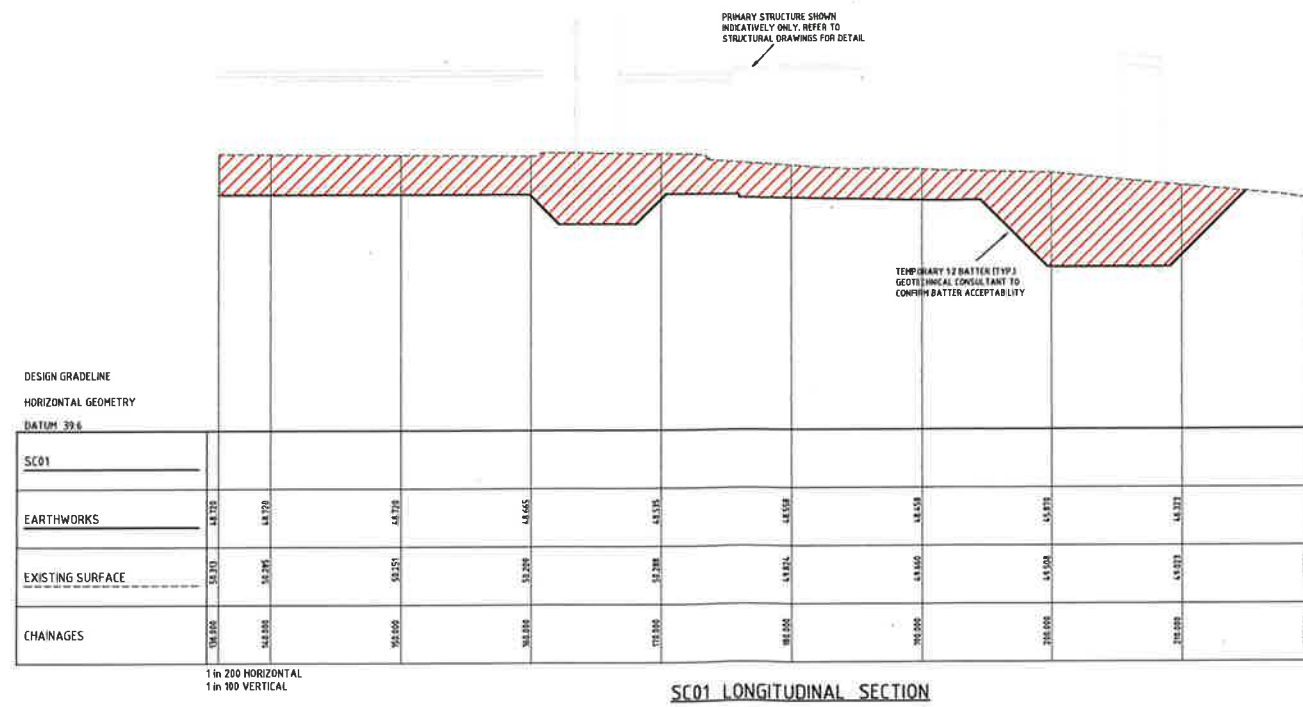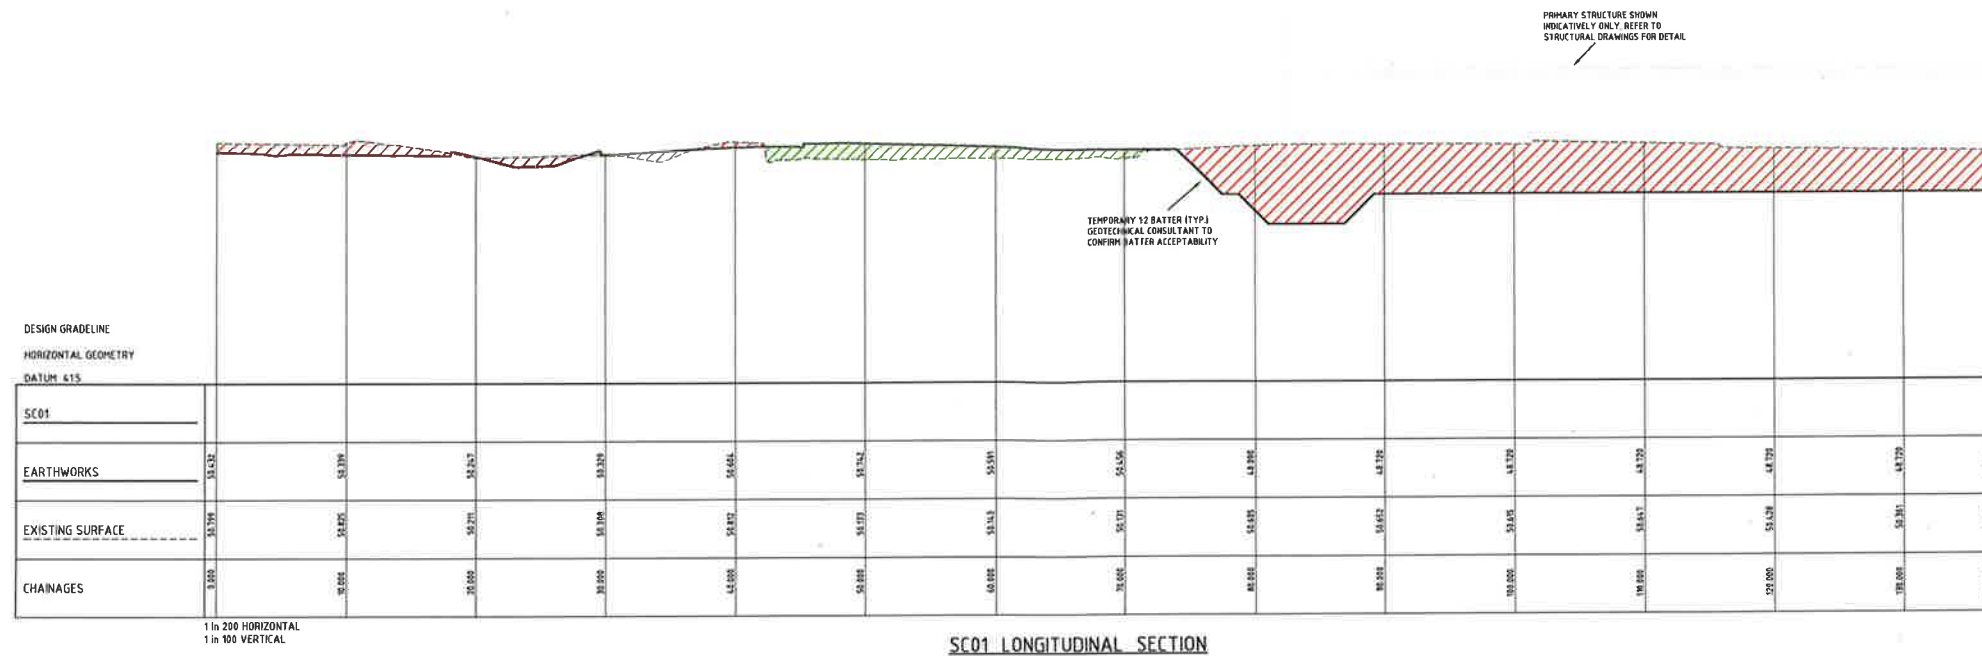

NSW GOVERNMENT | **Planning & Environment**

Issued under the Environmental Planning and Assessment Act 1979

Approved Application No. SSD 8766

granted on the 25 FEB 2019

Signed [Signature]

Sheet No. 59 of 67

LEGEND

CUT FROM EXISTING SURFACE TO BULK EARTHWORK LEVEL

FILL FROM EXISTING SURFACE TO BULK EARTHWORK LEVEL

NOTES

1. REFER TO STRUCTURAL DRAWINGS FOR DETAILED EXCAVATION TO BUILDING STRUCTURES (IE EDGE BEAMS, ETC)

2. EXISTING GROUND LINE IS INTERPOLATED FROM SITE SURVEY SUPPLIED BY CARONO PTY LTD DRAWING No. 118117502 REV 04 DATED 07/06/2017

Client: SSD 8766

Project Director Approval: [Signature] Date: 25 FEB 2019

Group: Health Infrastructure NSW

CPB CONTRACTORS
TEL: 02 9414 3333 FAX: 02 9414 3500

MONITORING
BUN ARCHITECTURE PTY LTD
TEL: 02 8097 7200 FAX: 02 8267 7299

MECHANICAL
STEENSEN VARMING
TEL: 02 9667 2200

ELECTRICAL/ELECTRONIC
STEENSEN VARMING
TEL: 02 9667 2200

HYDRAULIC
WSP
TEL: 02 9599 1312 FAX: 02 9290 1295

BOH/DOH/FRE

ECO/GREEN STAR

PRE SERVICES

LANDSCAPE

MEDICAL GAS

PROJECT

REMOVED PROJECT NUMBER

DRAWING KEY

FILE NORTH

PROJECT NORTH

SCALE
AS SHOWN @ A2 DO NOT SCALE

STATUS
PRELIMINARY
DRAWING


BULK EARTHWORKS
LONGITUDINAL SECTIONS
SHEET 1

DRAWING NUMBER
BUN/BOH/DOH/CON/TS1
0002101


DATE
B

NO.	DATE	BY	FOR
1	2019/02/25	SSD	FOR APPROVAL
2	2019/02/25	SSD	FOR APPROVAL
NOTE
All drawings to be read in conjunction with the Trade Package Cover Sheet and Notes.

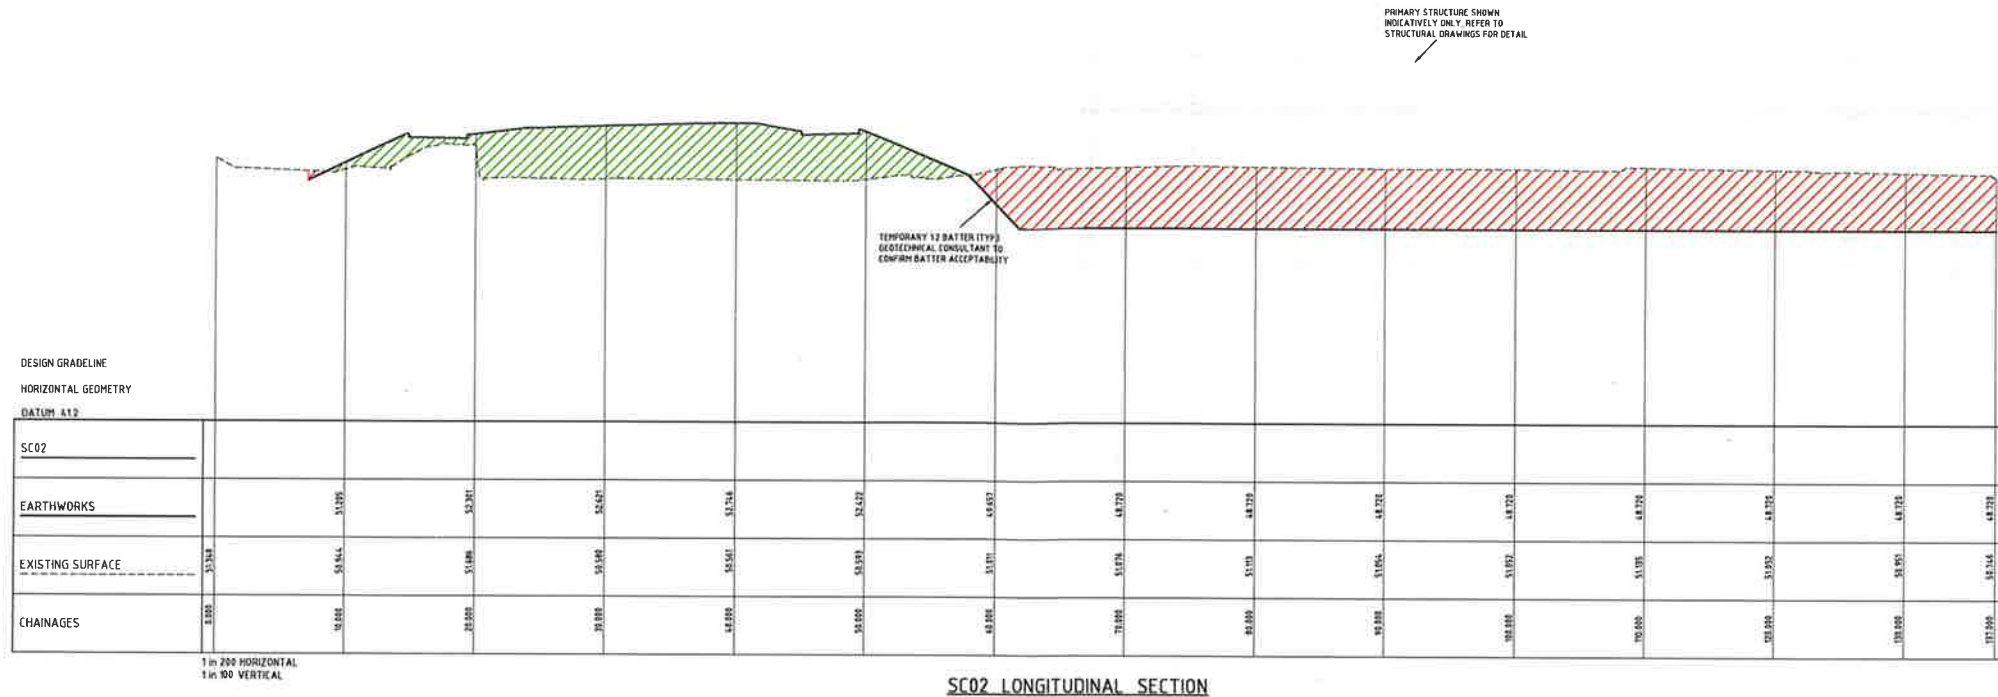

SC02 LONGITUDINAL SECTION

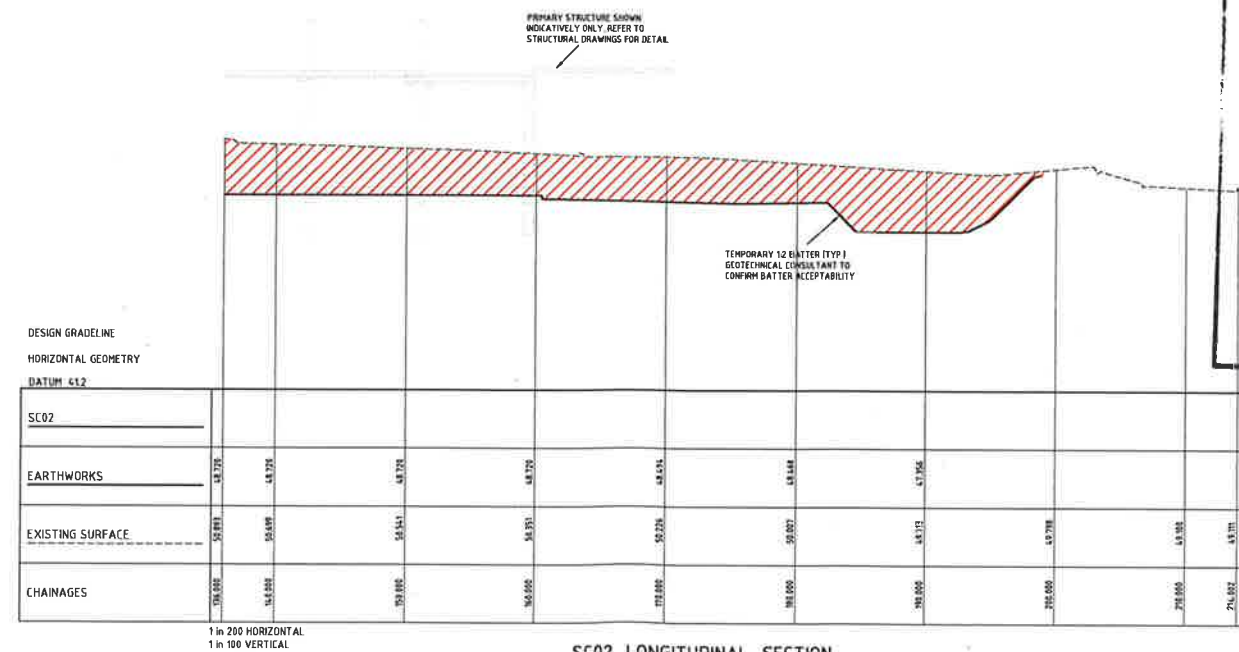

SC02 LONGITUDINAL SECTION



Planning &
Environment

Issued under the Environmental Planning and Assessment Act 1979

Approved Application No. SSD 8766

granted on the 25 FEB 2019

Signed ELW

Sheet No. 60 of 67

LEGEND

- CUT FROM EXISTING SURFACE TO BULK EARTHWORK LEVEL
- FILL FROM EXISTING SURFACE TO BULK EARTHWORK LEVEL

- NOTES
- REFER TO STRUCTURAL DRAWINGS FOR DETAILED EXCAVATION TO BUILDING STRUCTURES (IE EDGE BEAMS, ETC)
 - EXISTING GROUND LINE IS INTERPOLATED FROM SITE SURVEY SUPPLIED BY CARDNO PTY LTD DRAWING No. 118117502 REV 04 DATED 07.06.2017

THIS DRAWING MAY BE PREPARED IN COLOUR AND MAY BE INCOMPLETE IF COPIED

Drawn: J
Check: J
Project Director Approval: J
Date: J



CPB CONTRACTORS
TEL 02 9414 3333 FAX 02 9414 3600
BUNN ARCHITECTURE PTY LTD
TEL 02 8597 7200 FAX 02 8597 7206
MECHANICAL
STEENSEN WARMING
TEL 02 9967 2200
ELECTRICAL
STEENSEN WARMING
TEL 02 9967 2200
MECHANICAL

WSP
TEL 02 9259 1312 FAX 02 9259 1255
BGA/ODU/FRE

ESD/GREEN STAR

PRE SERVICES

LANDSCAPE

MECHANICAL

PROJECT

TECHNICAL PROJECT NUMBER

DEVELOPER



TRUE NORTH

SCALE: AS SHOWN, BUT CHECK SCALE



STATUS

PRELIMINARY
DRAWING

BULK EARTHWORKS
LONGITUDINAL SECTIONS
SHEET 2

DRAWING NUMBER
0002102

DATE
01 DEC 18 10:31 AM

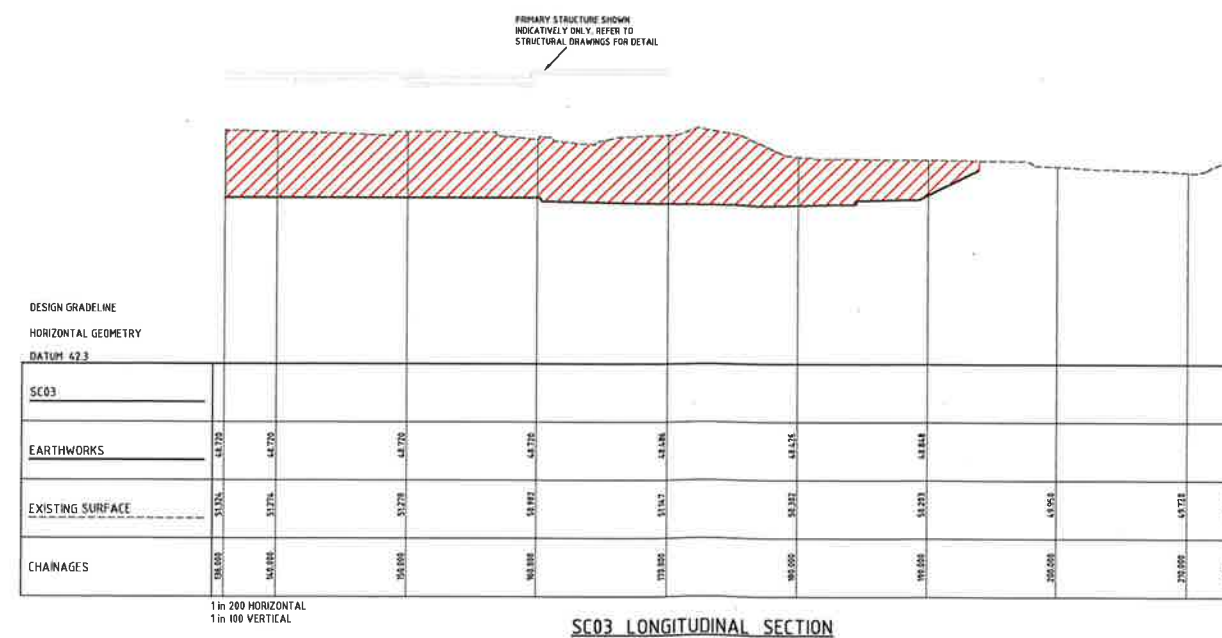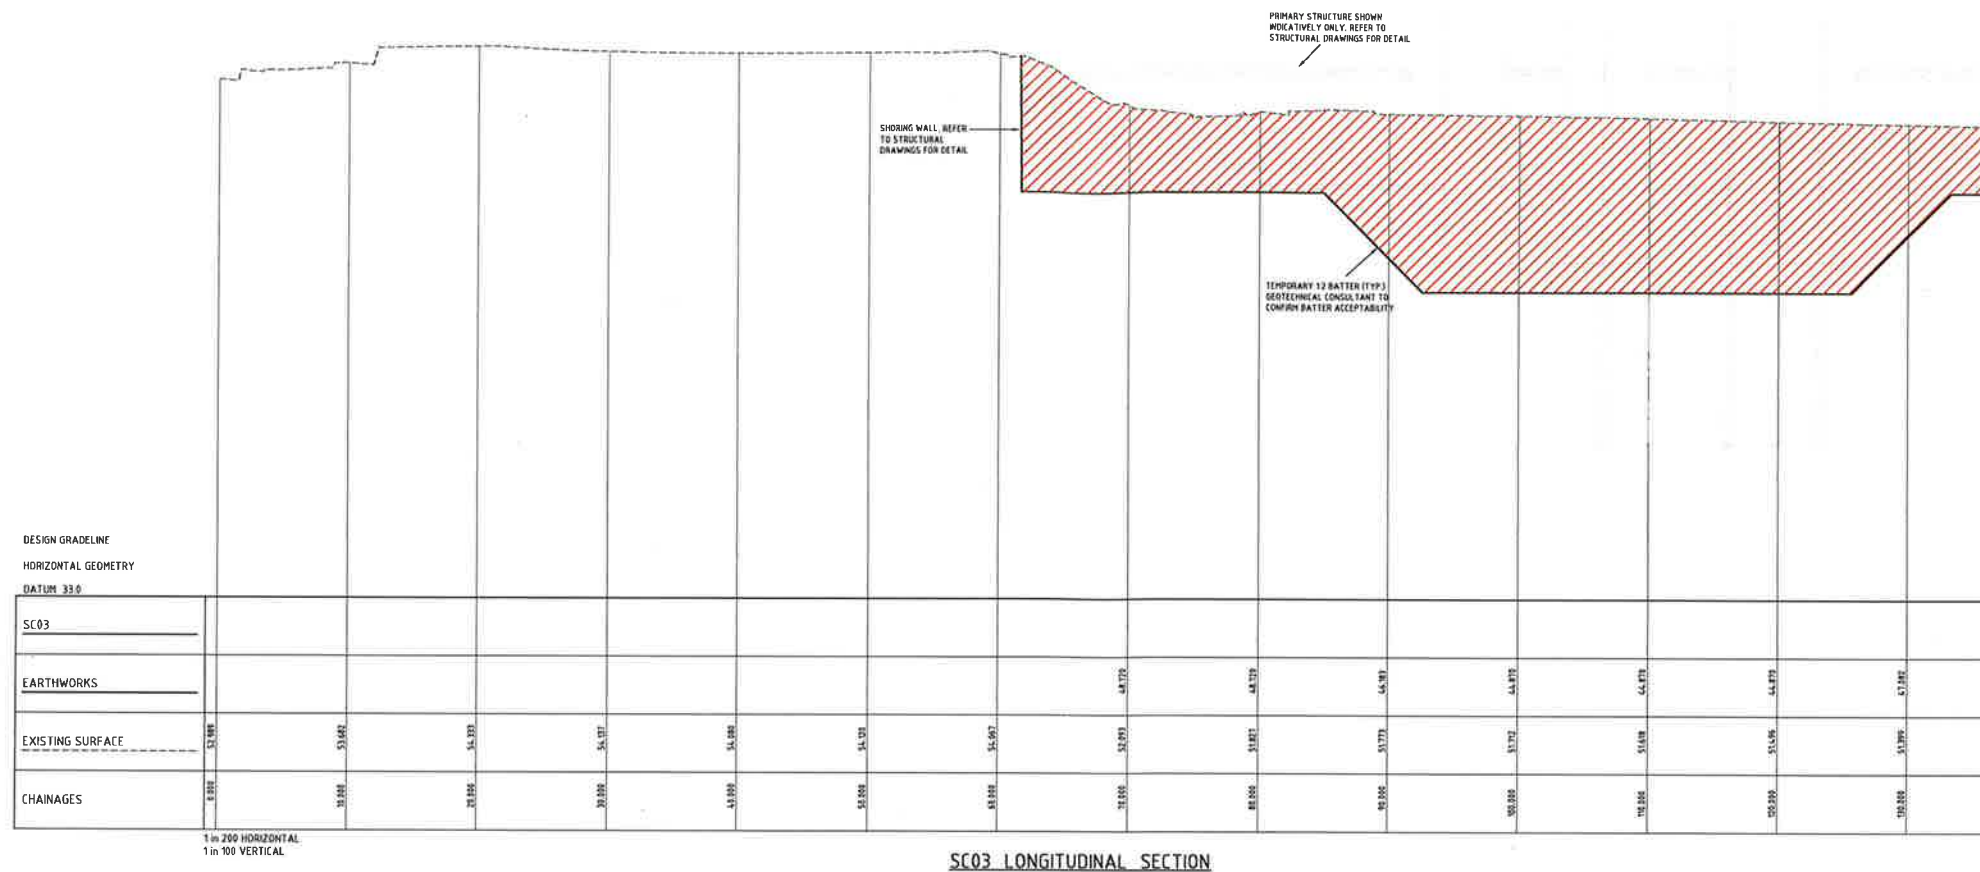

NSW Planning & Environment
GOVERNMENT

Issued under the Environmental Planning and Assessment Act 1979

Approved Application No. SSA 8766

granted on the 25 FEB 2019

Signed EW

Sheet No. 61 of 67

LEGEND

CUT FROM EXISTING SURFACE TO BULK EARTHWORKS LEVEL

FILL FROM EXISTING SURFACE TO BULK EARTHWORKS LEVEL

NOTES

1. REFER TO STRUCTURAL DRAWINGS FOR DETAILED EXCAVATION TO BUILDING STRUCTURES (I.E. EDGE BEAMS, ETC)

2. EXISTING GROUND LINE IS INTERPOLATED FROM SITE SURVEY SUPPLIED BY CAROND PTY LTD DRAWING NO. 11817502 REV 04 DATED 07.06.2017

THIS DRAWING MAY BE PREPARED IN COLOUR AND MAY BE INCOMPLETE IF COPIED

BONACCI

INTELLECTUAL PROPERTY

NOTE

NO.	DATE	BY	DESCRIPTION
1	2019/02/25	SSA	ISSUED FOR APPROVAL
2	2019/02/25	SSA	ISSUED FOR APPROVAL
NOTE

ALL DRAWINGS TO BE READ IN CONJUNCTION WITH THE TRADE PACKAGE COVER SHEET AND NOTES

Designed By

Drawn By

Project Director Approval

Date

NSW Health Infrastructure

Health Infrastructure NSW

CPB

CPB CONTRACTORS

TEL 02 9414 3333 FAX 02 9414 3600

ARCHITECTURE

BVM ARCHITECTURE PTY LTD

TEL 02 8297 7200 FAX 02 8297 7299

MECHANICAL

STEENSEN WARMING

TEL 02 9457 2200

ELECTRICAL/CLIMATE

STEENSEN WARMING

TEL 02 9567 7200

MECHANICAL

WSP

TEL 02 9299 1312 FAX 02 9299 1296

SCAFFOLD/FIRE

CELEBRATIONS

FIRE SERVICES

LANDSCAPE

MEDICAL GAS

PROJECT

SERVICES PROJECT NUMBER

DRAWING

STATUS

PRELIMINARY

DRAWING

BULK EARTHWORKS

LONGITUDINAL SECTIONS

SHEET 3

GRAPHIC NUMBER

NSW SCH/DRAW/CIV/181

0002103


SCALE

C


01 DEC 18 10:51 AM

NO.	DATE	DESCRIPTION
1	10/01/2019	ISSUED FOR TENDER
2	10/01/2019	ISSUED FOR TENDER
NOTE: ALL DRAWINGS TO BE READ IN CONJUNCTION WITH THE TRADE PACKAGE COVER SHEET AND NOTES.

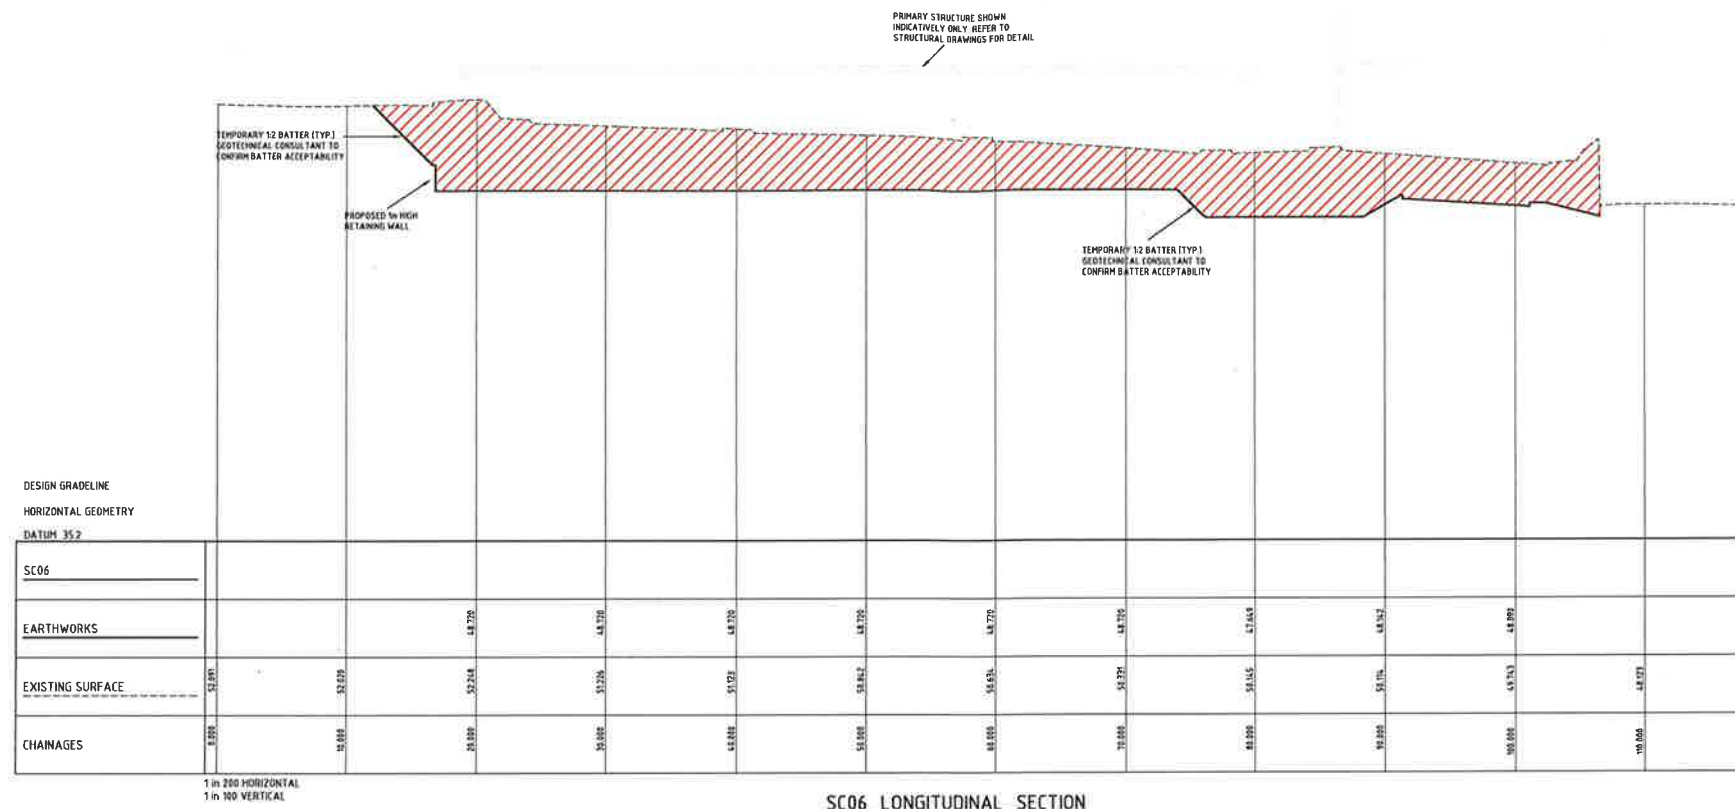

SC06 LONGITUDINAL SECTION

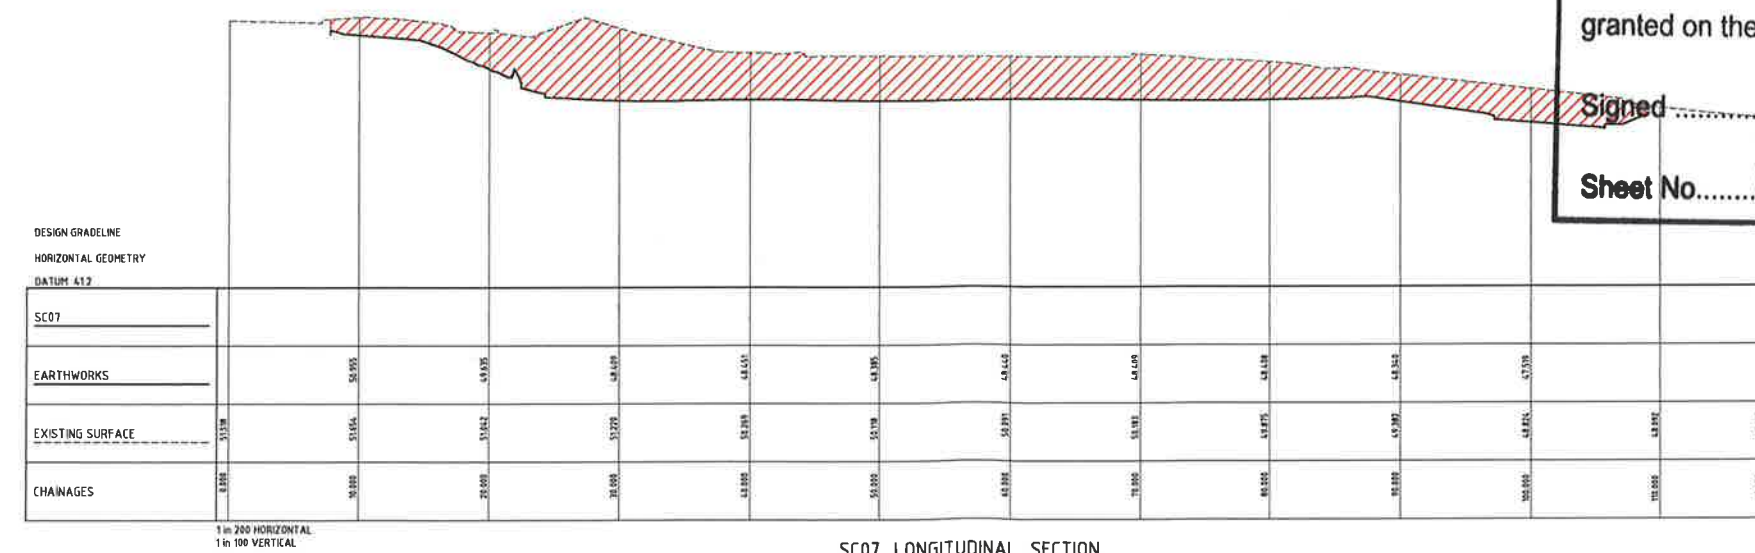

SC07 LONGITUDINAL SECTION

NSW GOVERNMENT | **Planning & Environment**

Issued under the Environmental Planning and Assessment Act 1979

Approved Application No. SSD 8766

granted on the 25 FEB 2019

Signed EW

Sheet No. 63 of 67

LEGEND

CUT FROM EXISTING SURFACE TO BULK EARTHWORK LEVEL

FILL FROM EXISTING SURFACE TO BULK EARTHWORKS LEVEL

- NOTES**
- REFER TO STRUCTURAL DRAWINGS FOR DETAILED EXCAVATION TO BUILDING STRUCTURES (IE EDGE BEAMS, ETC)
 - EXISTING GROUND LINE IS INTERPOLATED FROM SITE SURVEY SUPPLIED BY CARON PTY LTD DRAWING No. 11817502 REV 04 DATED 07.06.2017

Client: **NSW Health Infrastructure**

CPB CONTRACTORS
TEL 02 9414 3333 FAX 02 9414 3500
BUN ARCHITECTURE PTY LTD
TEL 02 8597 7200 FAX 02 8597 7299
STEINSEN VARMING
TEL 02 9607 2200
ELECTRICAL (FEDERAL)

STEINSEN VARMING
TEL 02 9607 2200
FEDERAL

WSP
TEL 02 9290 1312 FAX 02 9290 1295
BUNDOOL PTY LTD

ENVIRONMENTAL
FIRE SERVICES
LANDSCAPE
MEDICAL GAS
PROJECT

REMARKS PROJECT NUMBER
DRAWING NO.


SCALE
AS SHOWN @ 1:1000 (NOT TO SCALE)

DATE
10/01/2019

PROJECT NAME
BULK EARTHWORKS LONGITUDINAL SECTIONS SHEET 5

DRAWN BY
0002105

CHECKED BY
B

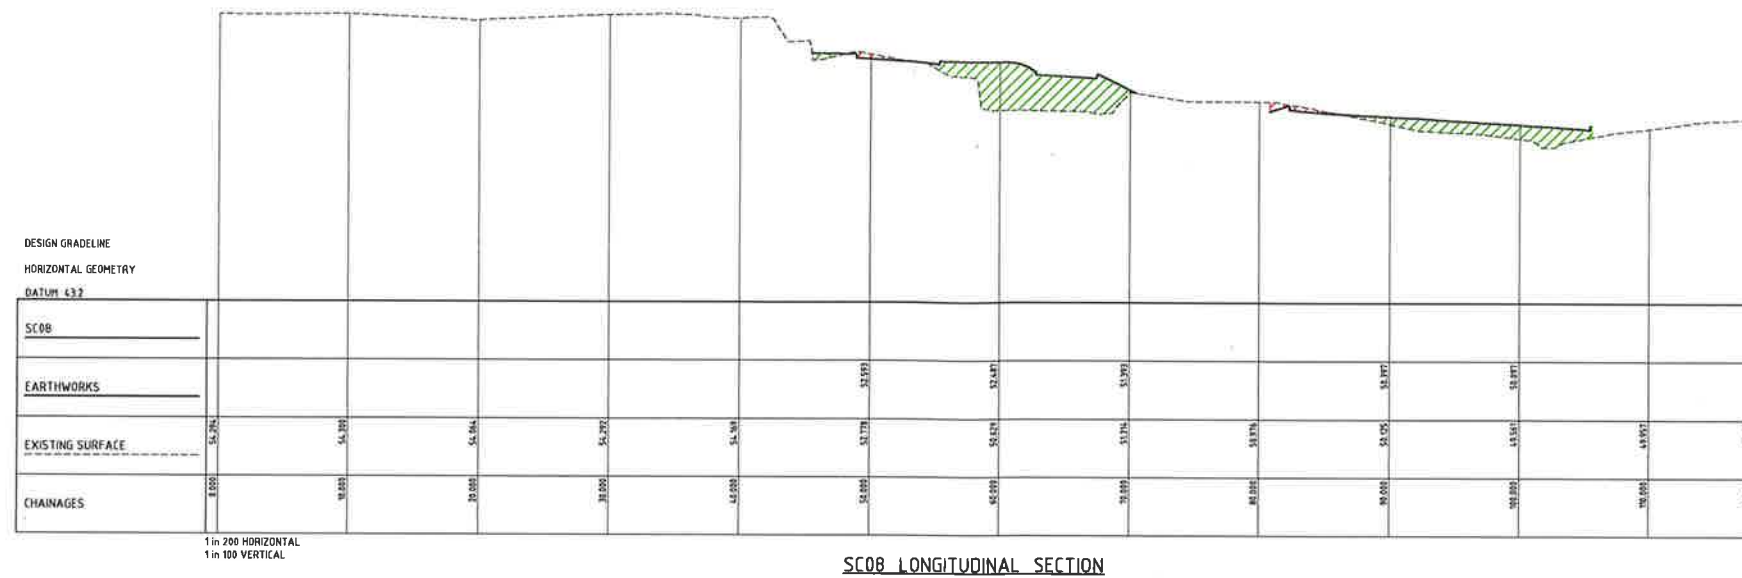

NSW GOVERNMENT | **Planning & Environment**

Issued under the Environmental Planning and Assessment Act 1979

Approved Application No. SSD 8766

granted on the 25 FEB 2019

Signed [Signature]

Sheet No. 64 of 67

- NOTES
- REFER TO STRUCTURAL DRAWINGS FOR DETAILED EXCAVATION TO BUILDING STRUCTURES (IE EDGE BEAMS, ETC)
 - EXISTING GROUND LINE IS INTERPOLATED FROM SITE SURVEY SUPPLIED BY CARDNO PTY LTD DRAWING No. 11817592 REV 04 DATED 07.06.2017

BONACCI

INTELLECTUAL PROPERTY

NOTE

ALL DRAWINGS TO BE READ IN CONJUNCTION WITH THE TRADE PACKAGE COVER SHEET AND NOTES

DESIGNED BY

DRAWN BY

PROJECT DIRECTOR APPROVAL

DATE

NSW Health Infrastructure

CPB CONTRACTORS

TEL 02 9414 3333 FAX 02 9414 3600

ARCHITECTURE

BVN ARCHITECTURE PTY LTD

TEL 02 8097 7200 FAX 02 8267 7269

MECHANICAL

STEENSEN VARMING

TEL 02 9567 2200

ELECTRICAL ENGINEERING

STEENSEN VARMING

TEL 02 9567 2200

MECHANICAL

WSP

TEL 02 9599 1312 FAX 02 9290 1295

SCAFFOLDING

EDWARDS PWR

PRELIMINARY

LANDSCAPE

MECHANICAL

PROJECT

NEPEAN HOSPITAL

DERBY STREET

KINGSTOWN NSW 2747

BONACCI PROJECT TEAM

PROJECT

TRUE NORTH

PROJECT NORTH

STATUS

PRELIMINARY

DRAWING

BULK EARTHWORKS

LONGITUDINAL SECTIONS

SHEET 6

DRAWING NUMBER

0002106


ISSUE

B

THIS DRAWING MAY BE PREPARED IN COLOUR AND MAY BE INCOMPLETE IF COPIED

19/04/19 9:54 AM

FOR CONTINUATION REFER TO DRAWING NHR-BON-DRAW-CIV-TB1-ALL-0003001

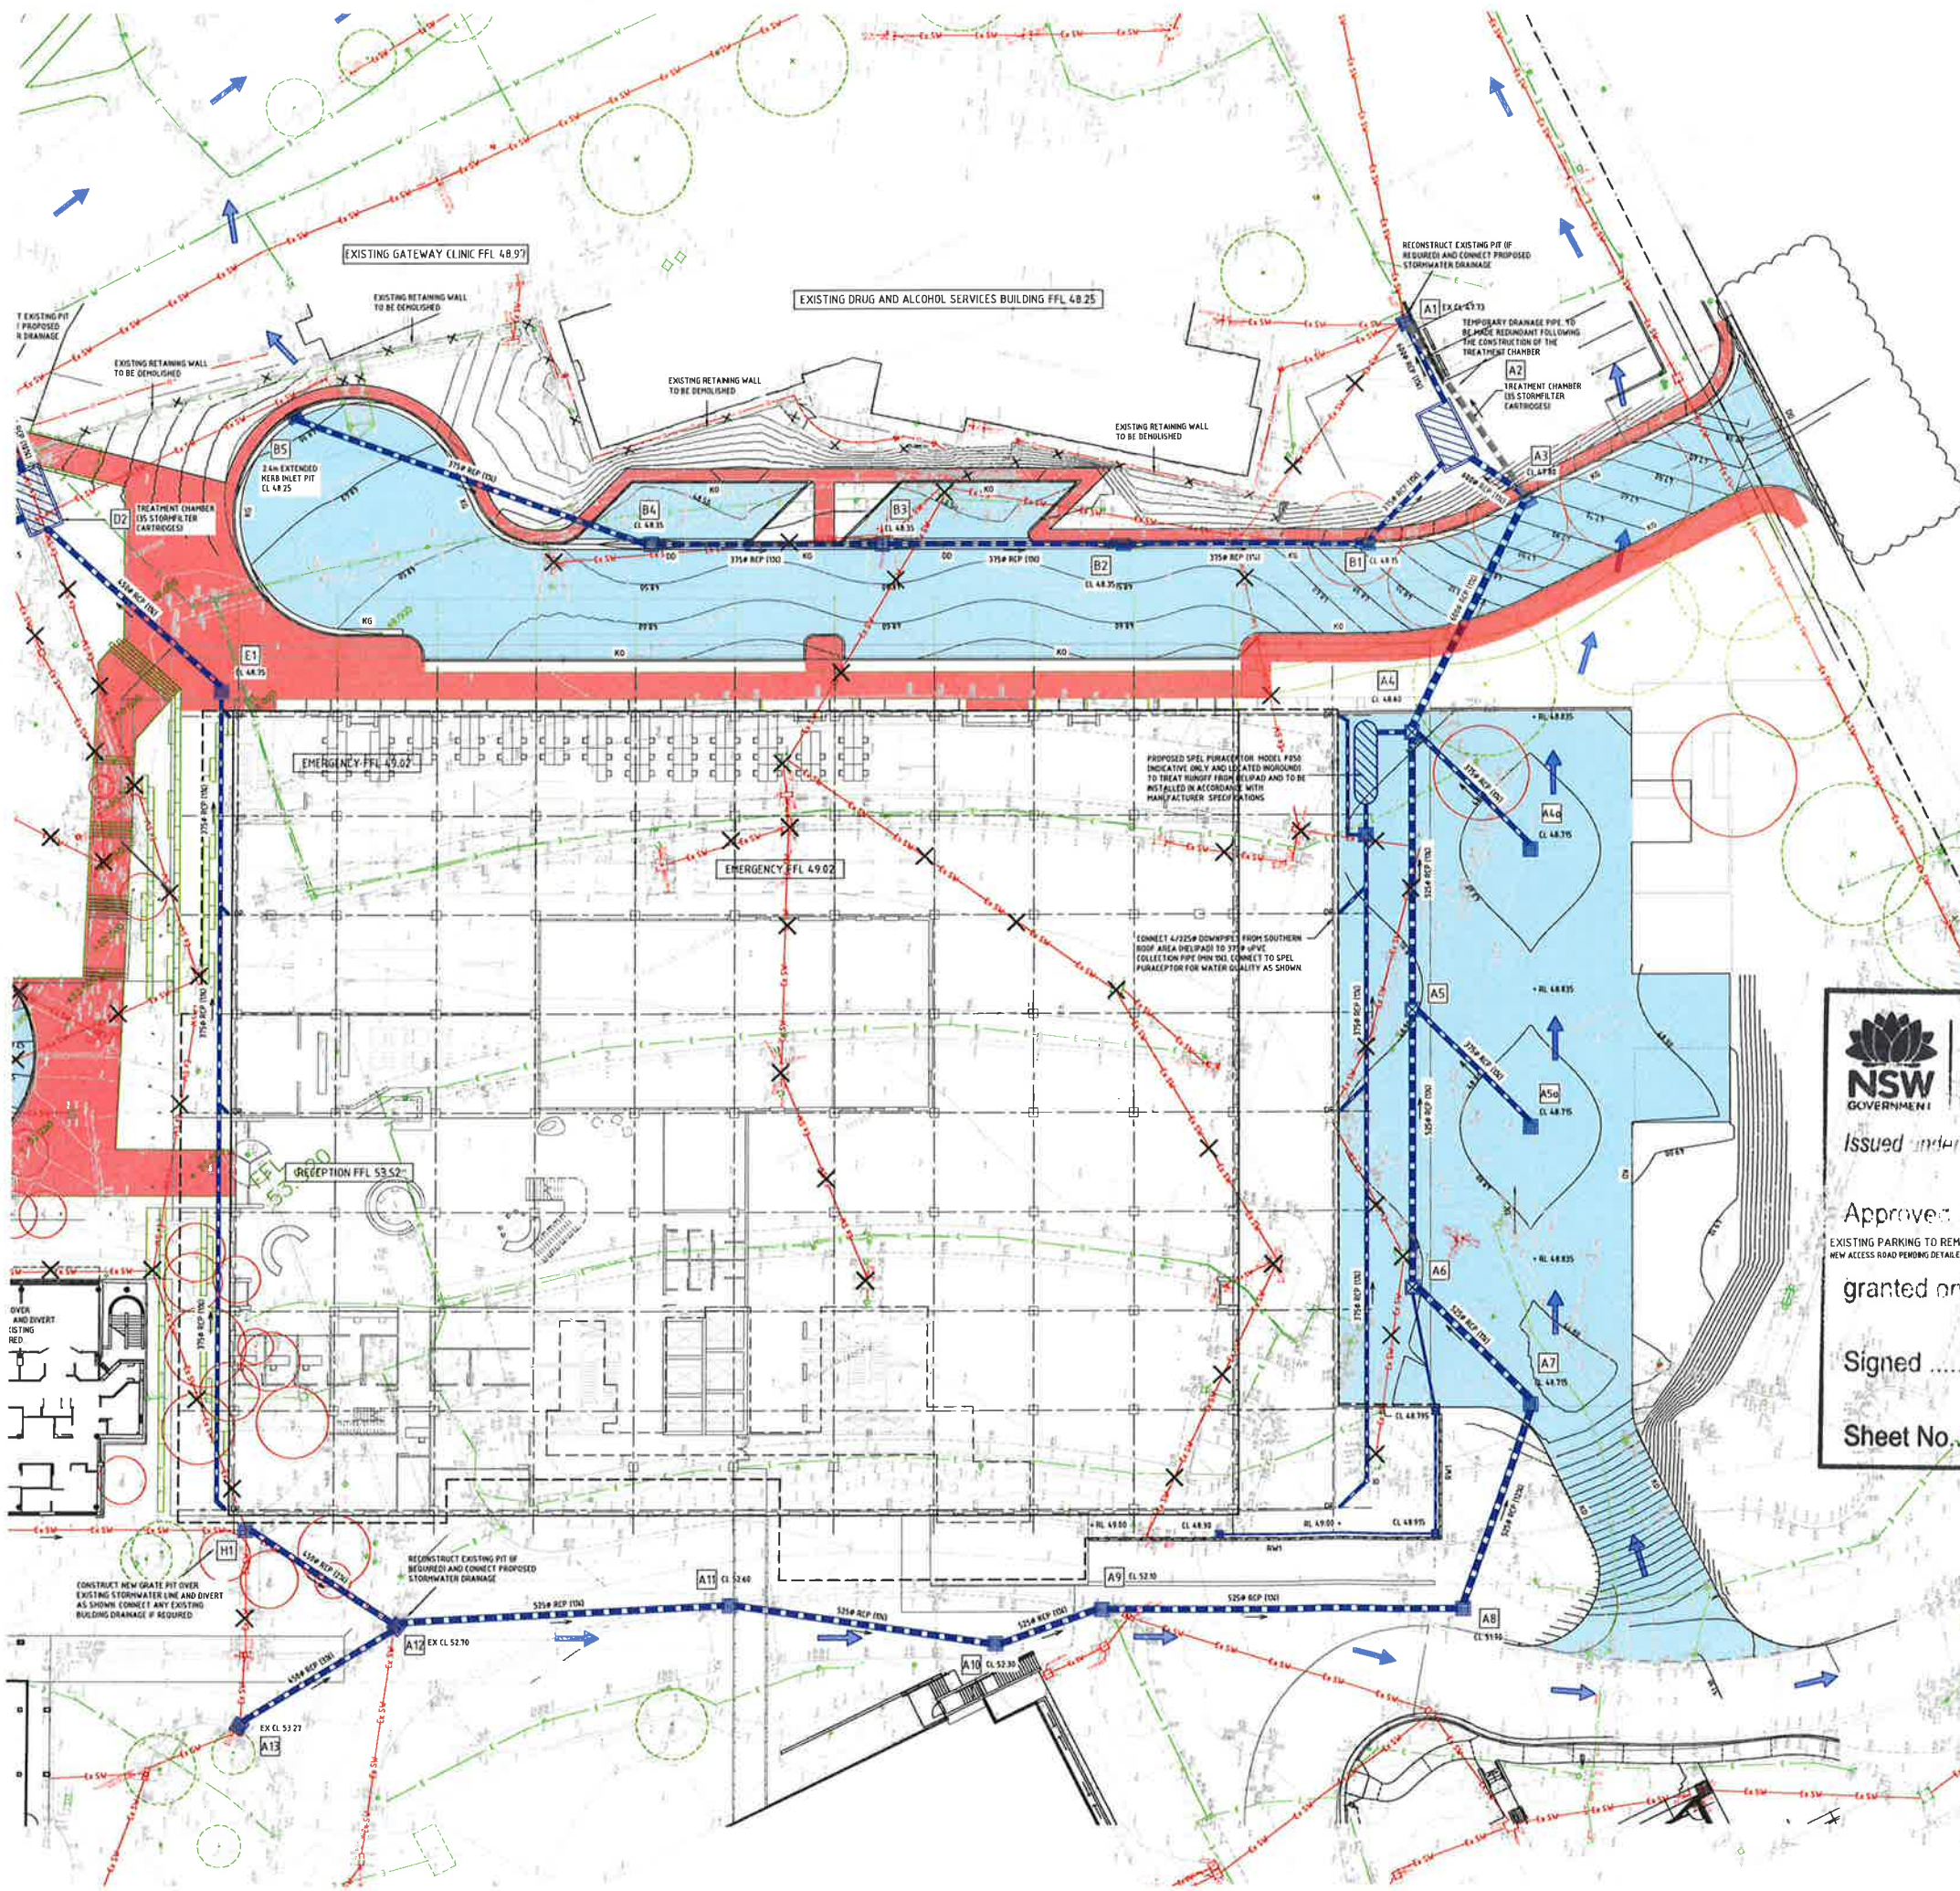

SURVEY LEGEND

- EX SURFACE LEVEL
- EX SURFACE CONTOUR
- EX STORMWATER DRAINAGE LINE SHOWN INDICATIVELY ONLY (NO SURVEY PROVIDED)
- EX SEWER LINE
- EX WATER MAIN
- EX GAS LINE
- EX TELECOMMUNICATIONS LINE
- EX ELECTRICAL LINE
- EX TREE

SITEWORKS LEGEND

- EXISTING FINISHED SURFACE LEVEL
- FINISHED SURFACE LEVEL
- FINISHED SURFACE CONTOUR
- SURFACE INLET PIT
- JUNCTION PIT
- KERB INLET PIT
- STORMWATER LINE
- GRATED DRAIN
- EX STORMWATER LINE & PIT TO BE MADE REDUNDANT
- OVERLAND FLOW
- RETAINING WALL

PAVEMENT LEGEND

- ASPHALTIC CONCRETE SHALL CONFORM TO AS2506 AND THE SPECIFICATIONS
- ASPHALT PAVEMENT 320mm DBB20 50mm AC10 (2 LAYERS)
- CONCRETE FOOTPATH 150mm CONCRETE SLAB 2 TOP, 50mm SAND BEDDING

- STORMWATER NOTES**
- GRATE SIZE DOES NOT NECESSARILY REFLECT PIT SIZE, AND SHOULD BE READ IN CONJUNCTION WITH THE PIT TYPE DETAILS. FINAL INTERNAL PIT DIMENSIONS ARE TO COMPLY WITH AS 3500.
 - PITS TO BE 900x900 UNO
 - ALL PITS TO BE LOCKABLE AND FRAME TO BE BOLTED TO PIT.
 - ALL CAST IRON LIDS TO BE BOLTED TO PIT WITH M12 4.6/5 BOLTS.
 - ENVIROPODS MUST BE ADDED TO ALL EXTERNAL PITS. ENVIROPODS MUST BE INSTALLED 150mm MIN UNDER THE GRATE. IF THE PIT HAS A RECEIVING GRATED DRAIN CHANNEL THE PLASTIC SKIRTING AROUND THE ENVIROPOD MUST BE BELOW THE CHANNEL INVERT AND THE TOP FRAME 100mm MIN BELOW THE DRAINAGE SURFACE.

NSW GOVERNMENT Planning & Environment

Issued under the Environmental Planning and Assessment Act 1979

Approved Application No. **SSD 8766**

granted on the **25 FEB 2019**

Signed *[Signature]*

Sheet No. **66** of **67**

DIAL BEFORE YOU DIG
The Essential First Step

ALL EXISTING PROPERTY SERVICES' LOCATIONS AND DEPTHS ARE APPROXIMATE AND MUST BE VERIFIED ON SITE. THE CONTRACTOR SHOULD SUPPLY PRELIMINARY LOCATIONS AND DEPTHS TO THE ENGINEER FOR REVIEW PRIOR TO ANY WORKS THAT MAY AFFECT THESE SERVICES.

WARNING
NO DRAINAGE WORKS SHALL COMMENCE UNTIL THE CONTRACTOR CONFIRMS THE IL OF ALL EXISTING DRAINS, AND CONFIRMS IN WRITING WITH THE ENGINEERING SUPERVISOR.

WARNING
BEWARE OF UNDERGROUND SERVICES
THE LOCATIONS OF UNDERGROUND SERVICES SHOWN ARE APPROXIMATE ONLY AND THEIR EXACT POSITION SHOULD BE PROVEN ON SITE

BONACCI

INTELLECTUAL PROPERTY

NOTE: THIS DRAWING IS THE PROPERTY OF BONACCI AND IS NOT TO BE REPRODUCED OR TRANSMITTED IN ANY FORM OR BY ANY MEANS, ELECTRONIC OR MECHANICAL, INCLUDING PHOTOCOPYING, RECORDING, OR BY ANY INFORMATION STORAGE AND RETRIEVAL SYSTEM, WITHOUT THE WRITTEN PERMISSION OF BONACCI.

NO.	DATE	REVISION
1	10/01/19	ISSUED FOR TENDERS
2	10/01/19	ISSUED FOR TENDERS
DESIGNED BY: [Signature]
DRAWN BY: [Signature]
CHECKED BY: [Signature]
PROJECT: [Signature]
DATE: [Signature]

NSW Health Infrastructure

CPB CONTRACTORS
TEL: 02 9414 3333 FAX: 02 9414 3500
BUNN ARCHITECTURE PTY LTD
TEL: 02 9297 7000 FAX: 02 9297 7296
MECHANICAL
STEENSEN VARMING
TEL: 02 9587 2200
ELECTRICAL / CABLE

STEENSEN VARMING
TEL: 02 9587 2200
HOBASITE

WSP
TEL: 02 9280 1312 FAX: 02 9280 1296
BGA/ODA/FIRE

EXISTING DRAIN

FILE REFERENCES

LANDSCAPE

MATERIAL

PROJECT

REPAIRS/PROJECT NUMBER

DRAWING

TRUE NORTH

SCALE
1:100 (DO NOT SCALE)

STATUS
PRELIMINARY

SITEWORKS AND STORMWATER DRAINAGE PLAN - SHEET 2

DRAWING NUMBER
NHR-BON-DRAW-CIV-TB1-ALL-0003002

SCALE
C



Planning & Environment


Issued under the Environmental Planning and Assessment Act 1979

Approved Application No. SS.D. 8766


granted on the 25 FEB 2019

Signed [Signature]

Sheet No. 67 of 67

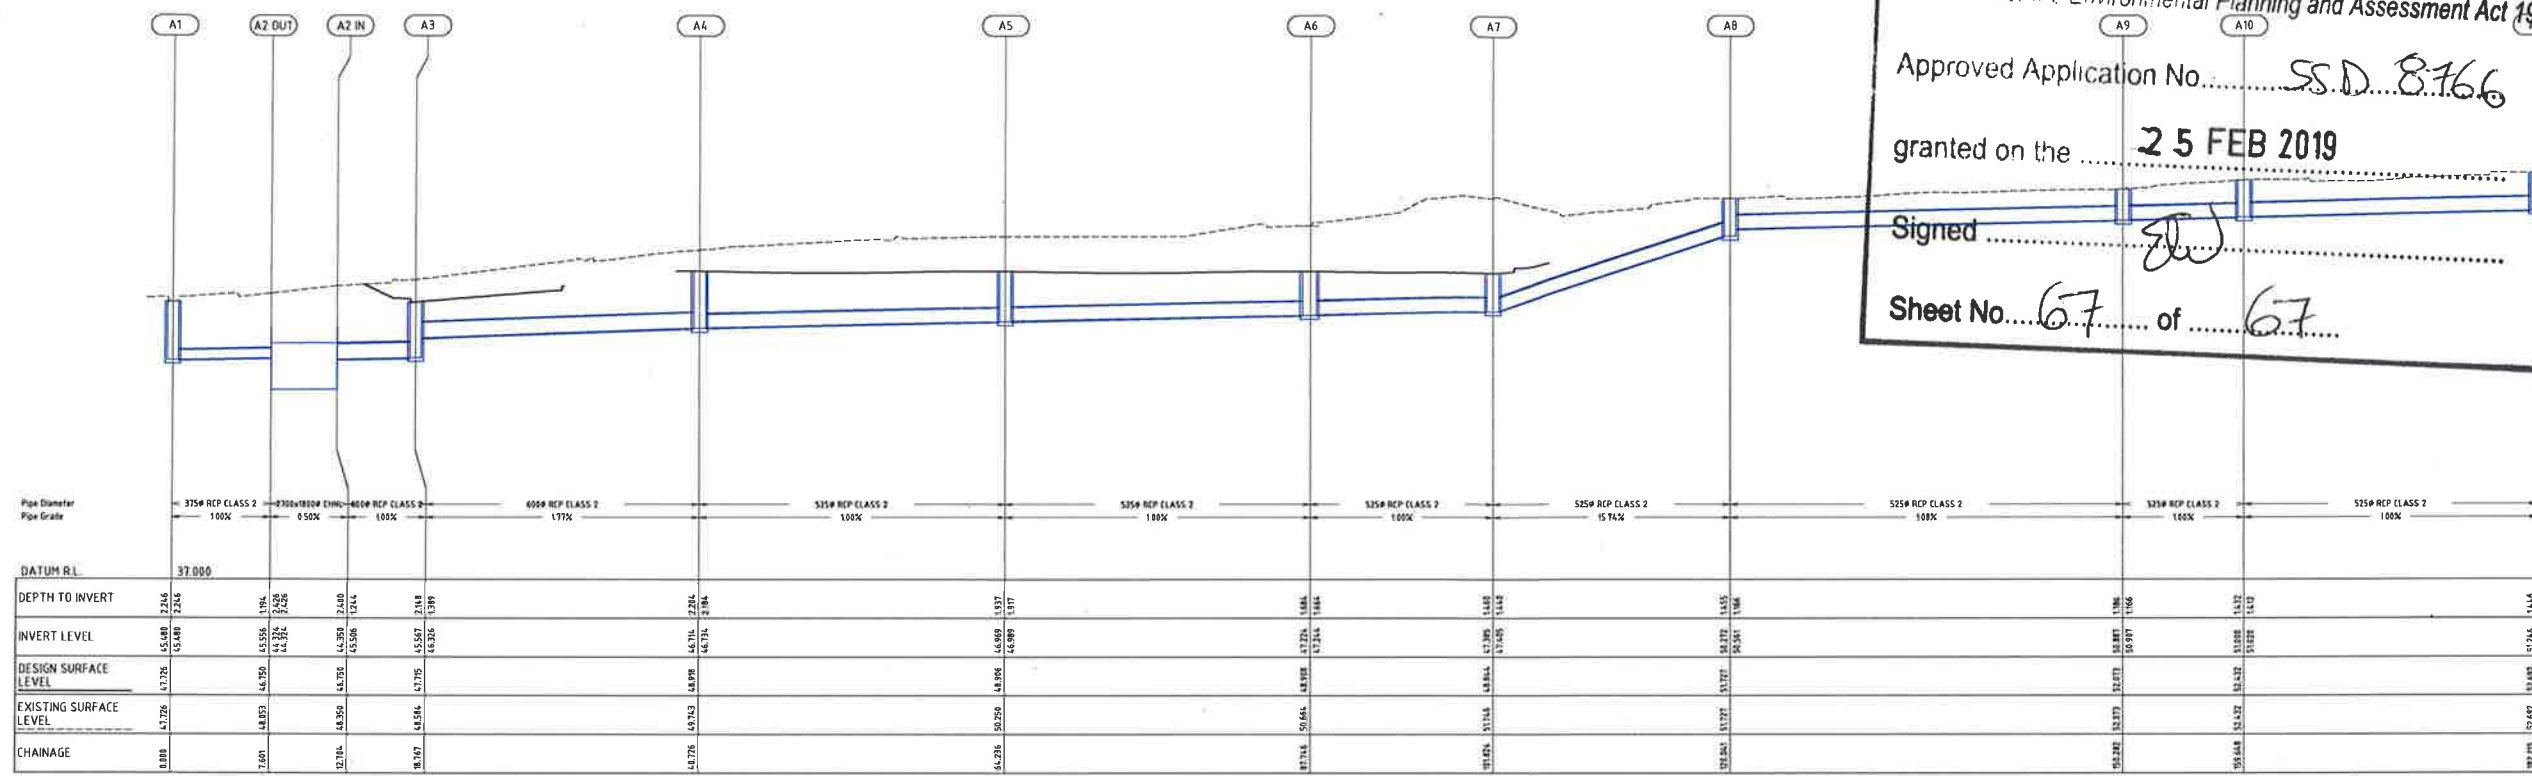

DRAINAGE LINE A

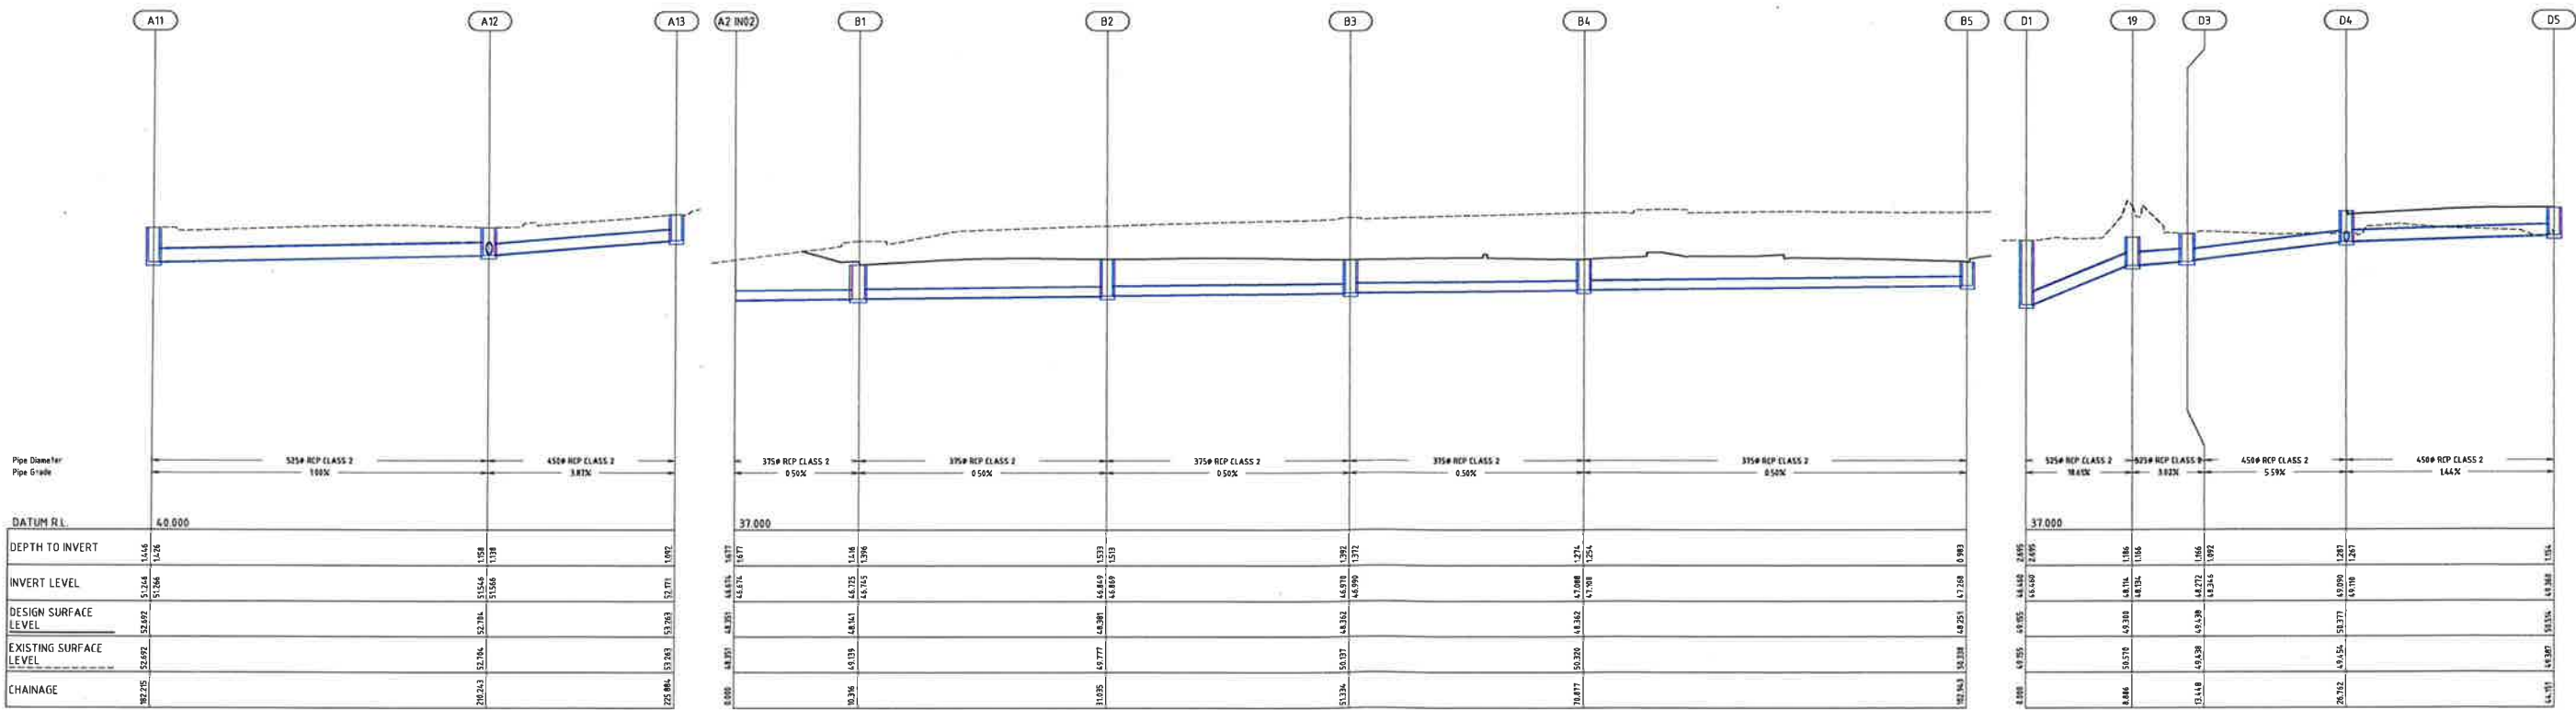

DRAINAGE LINE A

DRAINAGE LINE B

DRAINAGE LINE D

BONACCI

INTELLECTUAL PROPERTY

DATE	BY	REVISION

NOTE: ALL DRAWINGS TO BE READ IN CONJUNCTION WITH THE TRADE PACKAGE COVER SHEET AND NOTES

Designed: JH
Drawn: JH
Project Director Approval: _____ Date: _____



CPB CONTRACTORS
TEL 02 8414 3333 FAX 02 9414 3600
ARCHITECTURE
BWN ARCHITECTURE PTY LTD
TEL 02 8297 7200 FAX 02 8297 7226
MECHANICAL
STEENSEN WARMING
TEL 02 9967 2200
ELECTRICAL/COMB

STEENSEN WARMING
TEL 02 9967 2200
HYDRAULIC

WSP
TEL 02 9258 1312 FAX 02 9258 1236
MCA/DA/PRE

ESD/GREEN STAR

FIRE SERVICES

LANDSCAPE

WATER/GAS

PROJECT

PROJECT NUMBER

DRAWING KEY



TRUE NORTH PROJECT NORTH

SCALE 1:500 (SEE NOTE 10.1)

STATUS PRELIMINARY

DRAWING

STORMWATER DRAINAGE LONGITUDINAL SECTIONS SHEET 1

DRAWING NUMBER 0003011

DATE 10/12/2018