

GREYSTANES PUBLIC SCHOOL

781 Merrylands Rd Greystanes NSW 2145

DEVELOPMENT APPLICATION



DA Drawing List		
.DWG No.	DRAWING NAME	SCALE
SSD		
SSD00	COVER SHEET & LOCATION PLAN	
SSD01	DEMOLITION SITE PLAN	1:500
SSD02	TREE MANAGMENT PLAN	1:500
SSD11	PROPOSED SITE PLAN	1:500
SSD12	PROPOSED SITE ANALYSIS PLAN	1:500
SSD13	WASTE MANAGMENT PLAN	1:500
SSD22	DEMOLITION GROUND FLOOR PLAN	1:200
SSD31	PROPOSED GROUND FLOOR PLAN - ZONE A	1:200
SSD32	PROPOSED ROOF PLAN - ZONE A	1:200
SSD33	PROPOSED GROUND FLOOR PLAN - ZONE B	1:200
SSD34	PROPOSED FIRST FLOOR PLAN - ZONE B	1:200
SSD35	PROPOSED SECOND FLOOR PLAN ZONE B	1:200
SSD36	PROPOSED ROOF PLAN - ZONE B	1:200
SSD41	PROPOSED ELEVATIONS ZONE A - SHEET 1	1:200
SSD42	PROPOSED ELEVATIONS ZONE A - SHEET 2	1:200
SSD43	PROPOSED ELEVATIONS ZONE B - SHEET 1	1:200
SSD44	PROPOSED ELEVATIONS ZONE B - SHEET 2	1:200
SSD51	PROPOSED SECTIONS - ZONE A	1:100
SSD52	PROPOSED SECTIONS - ZONE B	1:200
SSD61	SHADOW DIAGRAMS	1:1000
SSD71	SIGNAGE PLAN - ZONE A	
SSD81	STREETSCAPE ELEVATION	1:200
SSD82	COLOUR AND FINISHES SCHEDULE	
SSD91	BUILDING HEIGHT LIMIT - 3D VIEW	
SSD100	3D PERSPECTIVE ZONE A	
SSD101	3D PERSPECTIVE ZONE B - SHEET 1	
SSD102	3D PERSPECTIVE ZONE B - SHEET 2	

© COPYRIGHT JDH ARCHITECTS PTY. LTD.
THE CONTRACTOR SHALL CHECK AND VERIFY ALL DIMENSIONS AND VERIFY ALL ERRORS AND OMISSIONS TO THE ARCHITECT. USE FIGURATIVE DIMENSIONS. DO NOT SCALE THE DRAWINGS. DRAWINGS SHALL NOT BE USED FOR CONSTRUCTION PURPOSES UNTIL ISSUED BY THE ARCHITECT FOR CONSTRUCTION.

Rev	Date	By	Issue Name	OK
A	07/11/17	GL	Issued for DA	AC
B	02/02/18	GL,AT	Issued for DA	AC

Planning

dfp

Landscape

SPACE
LANDSCAPE DESIGNS

Project Manager

JOHNSTAFF

Building Certifier

BLACKETT
MALTHEY
GOLDENSWITH

Mechanical, Electrical, Hydraulic, Structural & Civil Engineering Consultant

JOHNS NICHOLSON
CONSULTING ENGINEERS

Architect

JDHarchitects

JDH ARCHITECTS PTY. LTD.
info@jdharchitects.com.au
ABN: 27 110 978 802
ACK: 110 978 802
NOMINATED ARCHITECT:
JAYNE HARRISON (7403)

44 Little Oxford Street
Darlinghurst, NSW 2010
Telephone: 02 9261 9697
www.jdharchitects.com.au

Client

NSW
GOVERNMENT

Education

5 Bridge Street
Sydney
NSW, 2000

NSW
GOVERNMENT

Education

Project Name

GREYSTANES PUBLIC SCHOOL

781 Merrylands Rd,
Greystanes NSW 2145

Drawing Title

COVER SHEET & LOCATION PLAN

Scale : @A1
Drawn : GL
Date : 15-Feb-18
Checked: AC

Project No.

Drawing No.

Rev.

995

SSD00


B

QUALITY CERTIFIED ISO 9001

INITIALLING THE 'DRAWN' AND THE 'CHECK' BOXES CONFIRMS THAT THIS DRAWING HAS BEEN PREPARED IN CONFORMITY WITH JDH ARCHITECTS Q.M.S. PROCEDURES.

Status:

TENDER

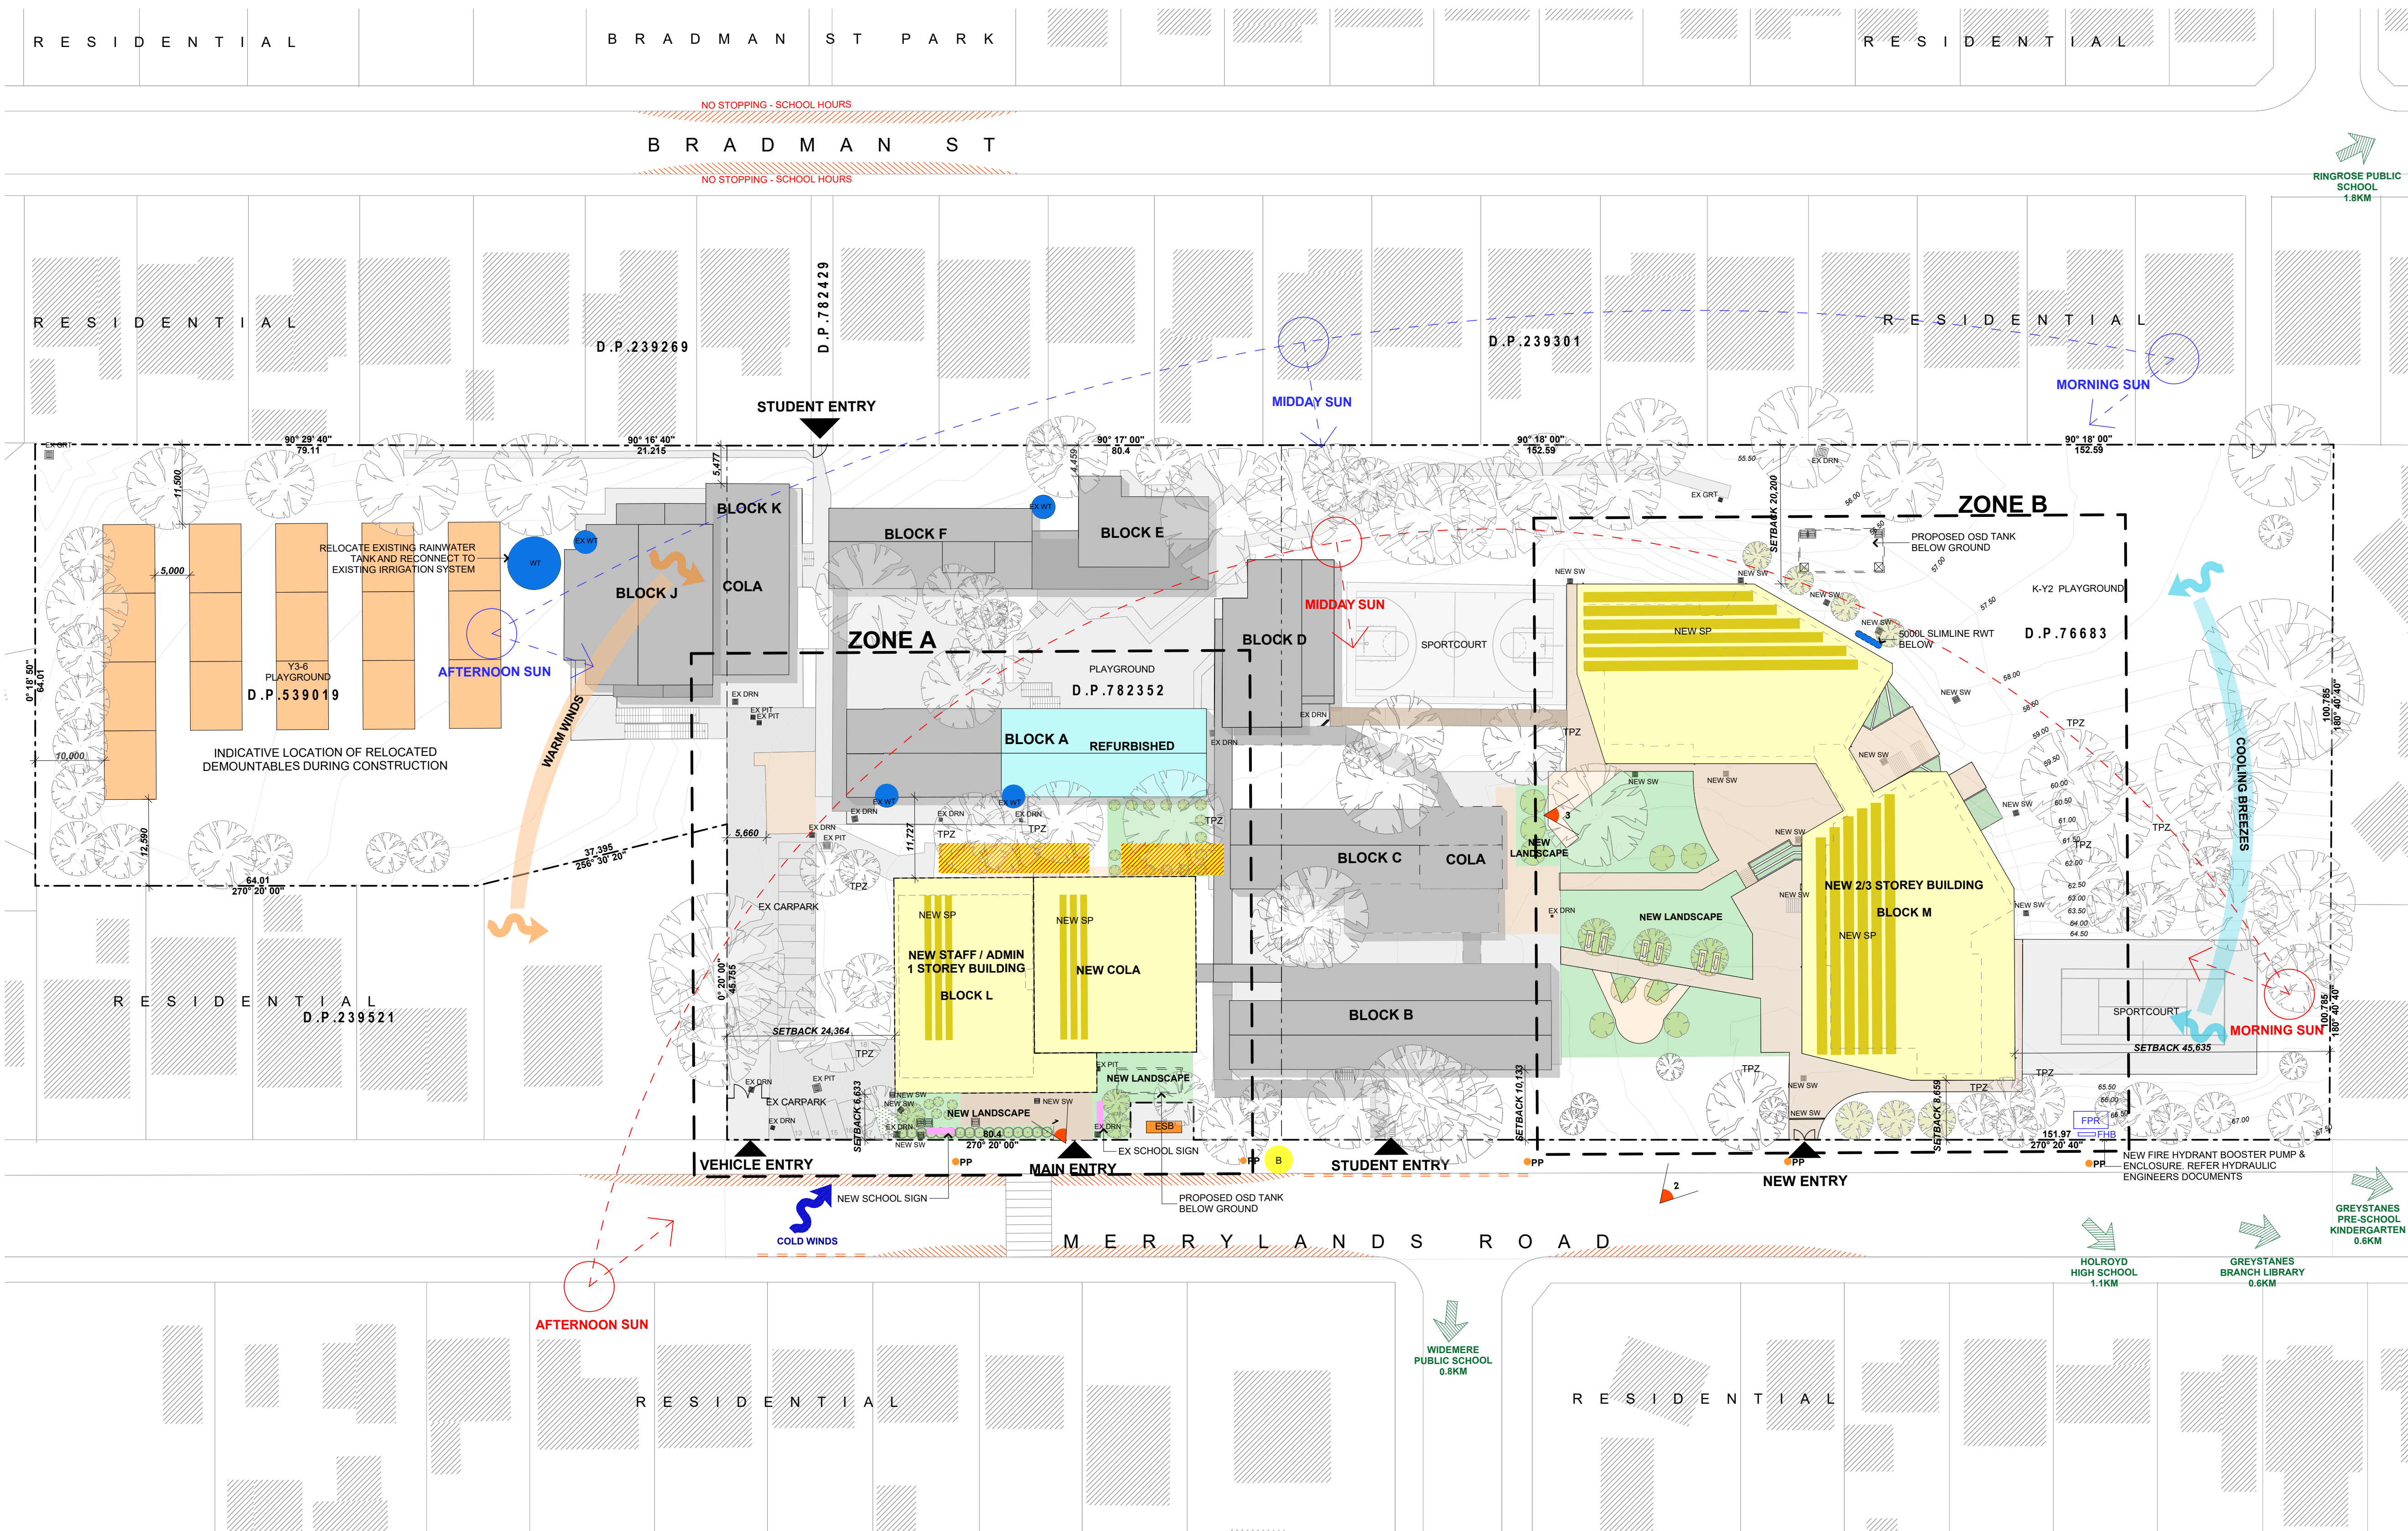

© COPYRIGHT JDH ARCHITECTS PTY. LTD.
THE CONTRACTOR SHALL CHECK AND VERIFY ALL DIMENSIONS AND VERIFY ALL ERRORS AND OMISSIONS TO THE ARCHITECT. USE FIGURATIVE DIMENSIONS. DO NOT SCALE THE DRAWINGS. DRAWINGS SHALL NOT BE USED FOR CONSTRUCTION PURPOSES UNTIL ISSUED BY THE ARCHITECT FOR CONSTRUCTION.

Rev	Date	By	Issue Name	CHK
A	07/11/17	GL	Issued for DA	AC
B	29/11/17	GL	Issued for DA	AC
C	02/02/18	GL,AT	Issued for DA	AC
D	08/02/18	GL,AT	Issued for DA	AC

LEGEND

- EXISTING NEIGHBOURING BUILDINGS
- EXISTING BUILDINGS ON SITE
- NEW BUILDING / COLA
- REFURBISHED BUILDING
- NEW LANDSCAPE
- TEMPORARY BUILDINGS / STRUCTURES
- SITE BOUNDARY
- NEIGHBOURING BOUNDARY
- TREE PROTECTION ZONE (TPZ) BOUNDARIES
- TPZ GROUND PROTECTION
- NO STOPPING
- NO PARKING
- EXISTING TREE
- NEW TREE
- CROSSING
- SITE ACCESS
- GATE ACCESS
- SUMMER SUN PATH
- WINTER SUN PATH
- RAINWATER TANK
- BUS STOP
- SIGNAGE
- ELECTRICAL SUBSTATION
- SOLAR PANELS
- LOCAL SCHOOLS
- PERSPECTIVE VIEW LOCATIONS
- PREVAILING WINDS DIRECTION

Planning

Landscape

Project Manager

Building Certifier

Mechanical, Electrical, Hydraulic, Structural & Civil Engineering Consultant

Architect

Client

JDHarchitects
JDH ARCHITECTS PTY. LTD.
ABN: 27 110 978 802
ACN: 110 978 802
NOMINATED ARCHITECT
JAYNE HARRISON (7403)

44 Little Oxford Street
Darlinghurst, NSW 2010
Telephone: 02 9261 9697
www.jdharchitects.com.au

NSW Education
5 Bridge Street
Sydney NSW, 2000

Education

Project Name

GREYSTANES PUBLIC SCHOOL

781 Merrylands Rd,
Greystanes NSW 2145

Drawing Title

PROPOSED SITE ANALYSIS PLAN

Scale: 1:500 @A1 Date: 15-Feb-18
Drawn: GL Checked: AC

Project No. Drawing No. Rev.

995 SSD12 D

QUALITY CERTIFIED ISO 9001

INITIALLYING THE 'DRAWN AND THE CHECK' BOXES
CONFIRMS THAT THIS DRAWING HAS BEEN
PREPARED IN CONFORMANCE WITH JDH
ARCHITECTS Q.M.S. PROCEDURES.

Status: TENDER

