

GREYSTANES PUBLIC SCHOOL

781 Merrylands Rd Greystanes NSW 2145

STATE SIGNIFICANT DEVELOPMENT



DA Drawing List

.DWG No.	DRAWING NAME	SCALE
SSD		
SSD00	COVER SHEET & LOCATION PLAN	
SSD01	EXISTING SITE PLAN	1:500
SSD02	DEMOLITION SITE PLAN	1:500
SSD03	TREE MANAGMENT PLAN	1:500
SSD11	PROPOSED SITE PLAN	1:500
SSD12	PROPOSED SITE ANALYSIS PLAN	1:500
SSD13	WASTE MANAGMENT PLAN	1:500
SSD21	EXISTING GROUND FLOOR PLANS	
SSD22	EXISTING FIRST FLOOR PLANS	
SSD23	DEMOLITION GROUND FLOOR PLAN	1:200
SSD31	PROPOSED GROUND FLOOR PLAN	1:200
SSD32	PROPOSED FIRST FLOOR PLAN	1:200
SSD33	PROPOSED SECOND FLOOR PLAN	1:200
SSD34	PROPOSED ROOF PLAN	1:200
SSD35	PROPOSED ADMIN FLOOR PLAN	1:200
SSD36	PROPOSED ADMIN ROOF PLAN	1:200
SSD41	GLA PROPOSED ELEVATIONS - SHEET 1	1:200
SSD42	GLA PROPOSED ELEVATIONS - SHEET 2	1:200
SSD43	ADMIN PROPOSED ELEVATIONS - SHEET 1	1:200
SSD44	ADMIN PROPOSED ELEATIONS - SHEET 2	1:200
SSD51	PROPOSED SECTIONS - SHEET 1	1:200
SSD52	PROPOSED SECTIONS - SHEET 2	1:100
SSD61	SHADOW DIAGRAMS	1:1000
SSD81	STREETSCAPE ELEVATION	1:200
SSD82	COLOUR AND FINISHES SCHEDULE	1:500
SSD91	A4 NOTIFICATION PLAN - GLA	
SSD92	A4 NOTIFICATION PLAN - ADMIN	
SSD100	3D PERSPECTIVE - SHEET 1	
SSD101	3D PERSPECTIVE - SHEET 2	
SSD102	3D PERSPECTIVE - SHEET 3	
SSD103	3D PERSPECTIVE - SHEET 4	

© COPYRIGHT JDH ARCHITECTS PTY. LTD.
THE CONTRACTOR SHALL CHECK AND VERIFY ALL DIMENSIONS AND VERIFY ALL ERRORS AND OMISSIONS TO THE ARCHITECT. USE FIGURATIVE DIMENSIONS. DO NOT SCALE THE DRAWINGS. DRAWINGS SHALL NOT BE USED FOR CONSTRUCTION PURPOSES UNTIL ISSUED BY THE ARCHITECT FOR CONSTRUCTION.

Rev	Date	By	Issue Name	OK
01	09/06/17	GL	Issued for Information	PW
02	26/06/17	GL	Issued for Information	AC
03	02/08/17	GL	Issued for Information	PW
04	08/09/17	GL	Issued for Information	AC

Planning

dfp

Landscape

SPACE
LANDSCAPE DESIGNS

Project Manager

JOHNSTAFF

Building Certifier

BLACKETT
MALTHEY
GOLDSWORTH

Mechanical, Electrical,
Hydraulic, Structural &
Civil Engineering
Consultant

JOHNS NICHOLSON
CONSULTING ENGINEERS

Architect

JDHarchitects

JDH ARCHITECTS PTY. LTD.
info@jdharchitects.com.au
ABN: 27 110 978 802
ACN: 110 978 802
NOMINATED ARCHITECT:
JAYNE HARRISON (7403)

44 Little Oxford Street
Darlinghurst, NSW 2010
Telephone: 02 9261 9697
www.jdharchitects.com.au

Client

NSW
GOVERNMENT

Education

5 Bridge Street
Sydney
NSW, 2000

NSW
GOVERNMENT

Education

Project Name

GREYSTANES PUBLIC
SCHOOL

781 Merrylands Rd,
Greystanes NSW 2145

Drawing Title

COVER SHEET & LOCATION PLAN

Scale : @A1
Drawn : GL

Date : 08-Sep-17
Checked: PW

Project No.

Drawing No.

Rev.

995

SSD00

04

QUALITY
CERTIFIED ISO
9001

INITIALLING THE 'DRAWN' AND THE 'CHECK' BOXES
CONFIRMS THAT THIS DRAWING HAS BEEN
PREPARED IN CONFORMANCE WITH JDH
ARCHITECTS Q.M.S. PROCEDURES

Status:

PRELIMINARY



© COPYRIGHT J.D.H. ARCHITECTS PTY. LTD.
THE CONTRACTOR SHALL CHECK AND VERIFY ALL DIMENSIONS AND VERIFY ALL ERRORS AND OMISSIONS TO THE ARCHITECT. DRAWINGS SHALL NOT BE USED FOR CONSTRUCTION PURPOSES UNTIL ISSUED BY THE ARCHITECT FOR CONSTRUCTION.

Rev	Date	By	Issue Name	OK
01	09/06/17	GL	Issued for Information	PW
02	26/06/17	GL	Issued for Information	AC
03	02/08/17	GL	Issued for Information	PW
04	08/09/17	GL	Issued for Information	AC

LEGEND

- EXISTING NEIGHBOURING BUILDINGS
- EXISTING BUILDINGS ON SITE
- EXISTING PLAYGROUND / SPORTCOURT
- EXISTING LAWN
- EXISTING BUILDINGS TO BE DEMOLISHED
- EXISTING COLA / DEMOUNTABLE BUILDING TO BE DEMOLISHED
- EXISTING DEMOUNTABLE BUILDING TO BE TEMPORARILY RELOCATED DURING CONSTRUCTION
- EXISTING BUILDING TO BE REFRUBISHED
- SITE BOUNDARY
- INTERNAL LOT BOUNDARY
- NEIGHBOURING BOUNDARY
- OUTLINE OF PROPOSED NEW BUILDING
- OUTLINE OF TEMPORARY BUILDINGS DURING CONSTRUCTION
- EXISTING TREE TO BE RETAINED
- EXISTING TREE TO BE REMOVED
- SITE ENTRY

Planning

Landscape

Project Manager

Building Certifier

Mechanical, Electrical, Hydraulic, Structural & Civil Engineering Consultant

Architect
JDH architects
J.D.H. ARCHITECTS PTY. LTD.
info@jdharchitects.com.au
ABN: 27 110 978 802
ACN: 110 978 802
NOMINATED ARCHITECT: JAYNE HARRISON (7403)
44 Little Oxford Street
Darlinghurst, NSW 2010
Telephone: 02 9261 9697
www.jdharchitects.com.au

Client

5 Bridge Street
Sydney
NSW, 2000


Project Name
GREYSTANES PUBLIC SCHOOL
781 Merrylands Rd,
Greystanes NSW 2145

Drawing Title
DEMOLITION SITE PLAN
Scale: 1:500 @A1 Date: 08-Sep-17
Drawn: GL Checked: PW

Project No.	Drawing No.	Rev.
995	SSD02	04

QUALITY CERTIFIED ISO 9001
INITIALLYING THE 'DRAWN AND THE CHECK' BOXES
CONFIRMS THAT THIS DRAWING HAS BEEN PREPARED IN CONFORMITY WITH J.D.H. ARCHITECTS Q.M.S. PROCEDURES.

Status: **PRELIMINARY**

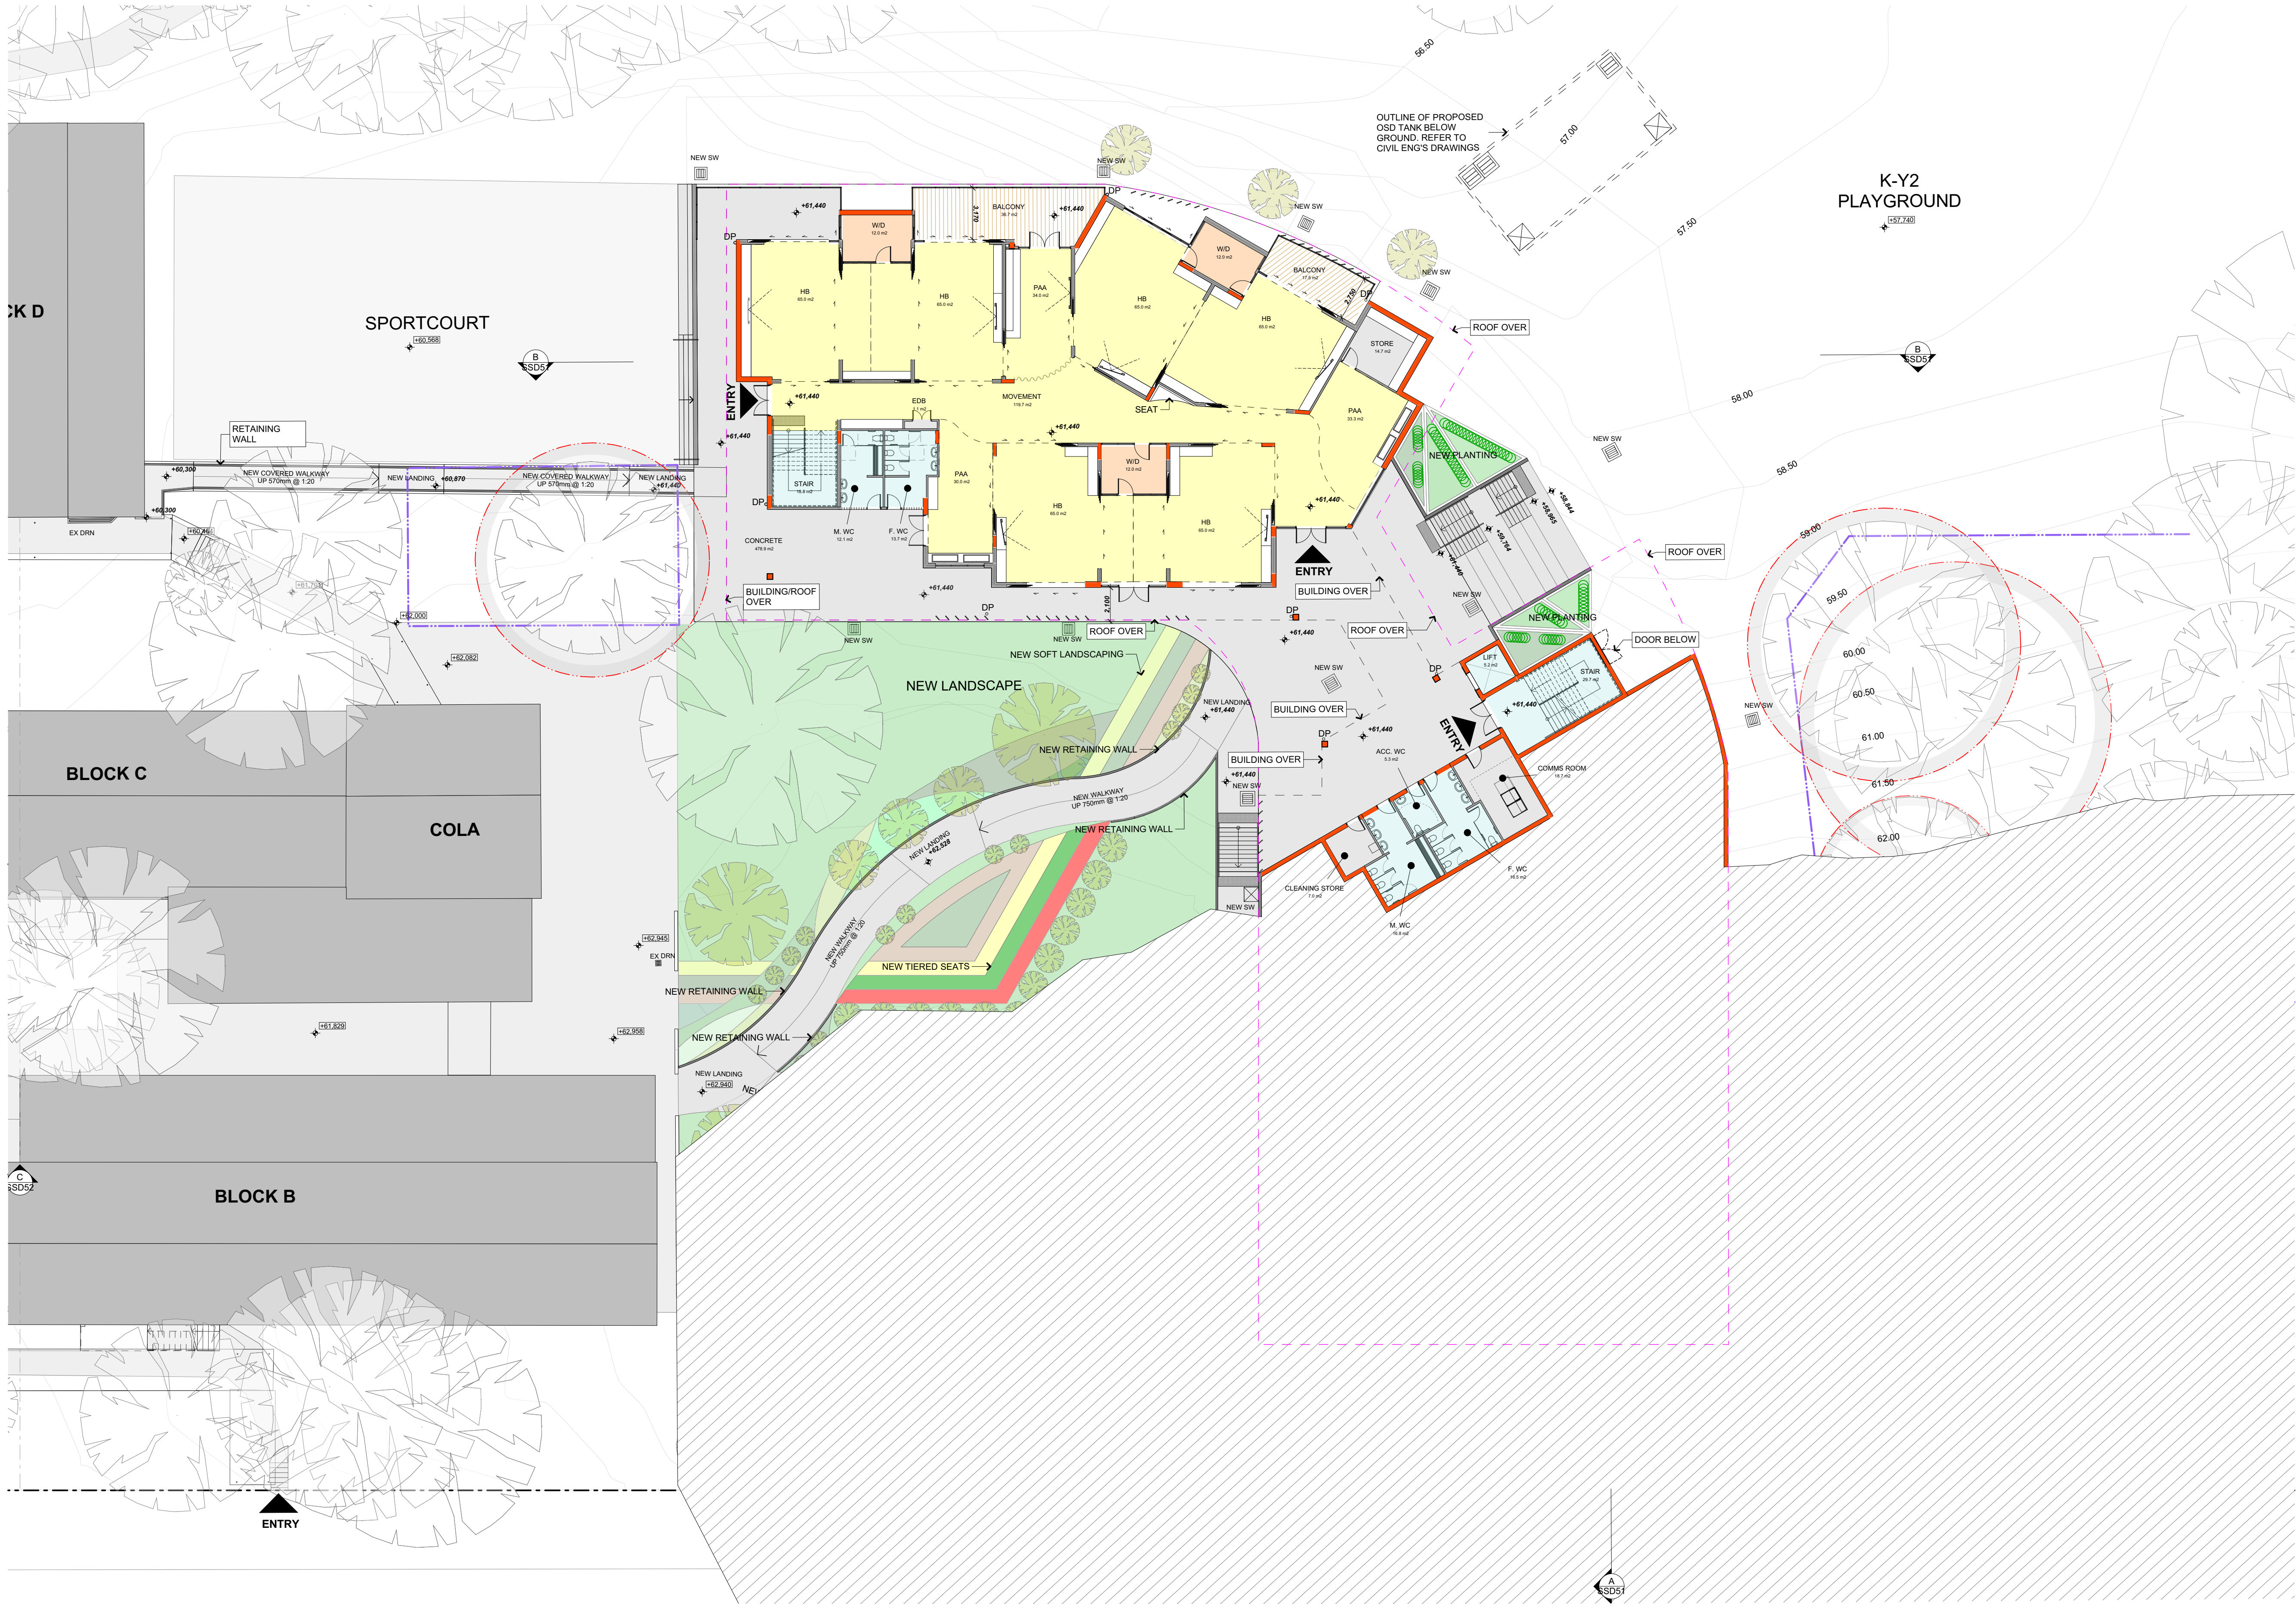

© COPYRIGHT JDH ARCHITECTS PTY. LTD.
THE CONTRACTOR SHALL CHECK AND VERIFY ALL DIMENSIONS AND VERIFY ALL ERRORS AND OMISSIONS TO THE ARCHITECT. USE FIGURATIVE DIMENSIONS. DO NOT SCALE THE DRAWINGS. DRAWINGS SHALL NOT BE USED FOR CONSTRUCTION PURPOSES UNTIL ISSUED BY THE ARCHITECT FOR CONSTRUCTION.

Rev	Date	By	Issue Name	CK
01	09/06/17	GL	Issued for Information	PW
02	26/06/17	GL	Issued for Information	AC
03	02/08/17	GL	Issued for Information	PW
04	08/09/17	GL	Issued for Information	AC

LEGEND

- EXISTING BUILDINGS ON SITE
- LEARNING AREA
- WITHDRAWAL ROOM
- SERVICES
- STORE ROOM
- DECK / BALCONY
- EXISTING WALL
- NEW WALL
- CONCRETE WALL / COLUMN
- SITE BOUNDARY
- INTERNAL LOT BOUNDARY
- NEIGHBOURING BOUNDARY
- TREE PROTECTION ZONE (TPZ) BOUNDARIES
- PROTECTIVE FENCING AND TPZ AREA WITHIN
- TPZ GROUND PROTECTION
- EXISTING TREE
- NEW TREE
- BUILDING ENTRY
- EXISTING RL
- PROPOSED RL

Planning

Landscape

Project Manager

Building Certifier

Mechanical, Electrical, Hydraulic, Structural & Civil Engineering Consultant

Architect
JDH architects
JDH ARCHITECTS PTY. LTD.
info@jdharchitects.com.au
ABN: 27 110 978 802
ACN: 110 978 802
NOMINATED ARCHITECT:
JAYNE HARRISON (7403)
44 Little Oxford Street
Darlinghurst, NSW 2010
Telephone: 02 9261 9697
www.jdharchitects.com.au

Client
 Education
5 Bridge Street
Sydney
NSW, 2000

Project Name
GREYSTANES PUBLIC SCHOOL
781 Merrylands Rd,
Greystanes NSW 2145

Drawing Title
PROPOSED GROUND FLOOR PLAN
Scale: 1:200 @A1 Date: 08-Sep-17
Drawn: GL Checked: PW

Project No.	Drawing No.	Rev.
995	SSD31	04

QUALITY CERTIFIED ISO 9001
INITIALLYING THE 'DRAWN AND THE CHECK' BOXES
PREPARED IN CONFORMITY WITH JDH ARCHITECTS Q.M.S. PROCEDURES.

Status: **PRELIMINARY**



© COPYRIGHT JDH ARCHITECTS PTY. LTD.
THE CONTRACTOR SHALL CHECK AND VERIFY ALL DIMENSIONS AND VERIFY ALL ERRORS AND OMISSIONS TO THE ARCHITECT. DRAWINGS SHALL NOT BE USED FOR CONSTRUCTION PURPOSES UNTIL ISSUED BY THE ARCHITECT FOR CONSTRUCTION.

Rev	Date	By	Issue Name	CK
01	09/06/17	GL	Issued for Information	PW
02	26/06/17	GL	Issued for Information	AC
03	02/08/17	GL	Issued for Information	PW
04	08/09/17	GL	Issued for Information	AC

LEGEND

- EXISTING BUILDINGS ON SITE
- LEARNING AREA
- WITHDRAWAL ROOM
- SERVICES
- STORE ROOM
- DECK / BALCONY
- EXISTING WALL
- NEW WALL
- CONCRETE WALL / COLUMN
- SITE BOUNDARY
- INTERNAL LOT BOUNDARY
- NEIGHBOURING BOUNDARY
- TREE PROTECTION ZONE (TPZ) BOUNDARIES
- PROTECTIVE FENCING AND TPZ AREA WITHIN
- TPZ GROUND PROTECTION
- EXISTING TREE
- NEW TREE
- BUILDING ENTRY
- EXISTING RL
- PROPOSED RL

Planning **dpf**

Landscape **SPACE**
LANDSCAPE DESIGNS

Project Manager **JOHNSTAFF**

Building Certifier **BLACKETT MALCOLM GOLDENSWITH**

Mechanical, Electrical, Hydraulic, Structural & Civil Engineering Consultant **JONES NICHOLSON CONSULTING ENGINEERS**

Architect **JDH architects**
JDH ARCHITECTS PTY. LTD.
info@jdharchitects.com.au
ABN: 27 110 978 802
ACN: 110 978 802
NOMINATED ARCHITECT: www.jdharchitects.com.au
JAYNE HARRISON (7403)

Client **NSW Education**
5 Bridge Street
Sydney NSW, 2000


Project Name **GREYSTANES PUBLIC SCHOOL**
781 Merrylands Rd,
Greystanes NSW 2145

Drawing Title **PROPOSED FIRST FLOOR PLAN**
Scale: 1:200 @A1 Date: 08-Sep-17
Drawn: GL Checked: PW

Project No. **995** Drawing No. **SSD32** Rev. **04**

QUALITY CERTIFIED ISO 9001 INITIALING THE 'DRAWN AND THE CHECK' BOXES CONFIRMS THAT THIS DRAWING HAS BEEN PREPARED IN CONFORMITY WITH JDH ARCHITECTS Q.M.S. PROCEDURES.

Status: **PRELIMINARY**

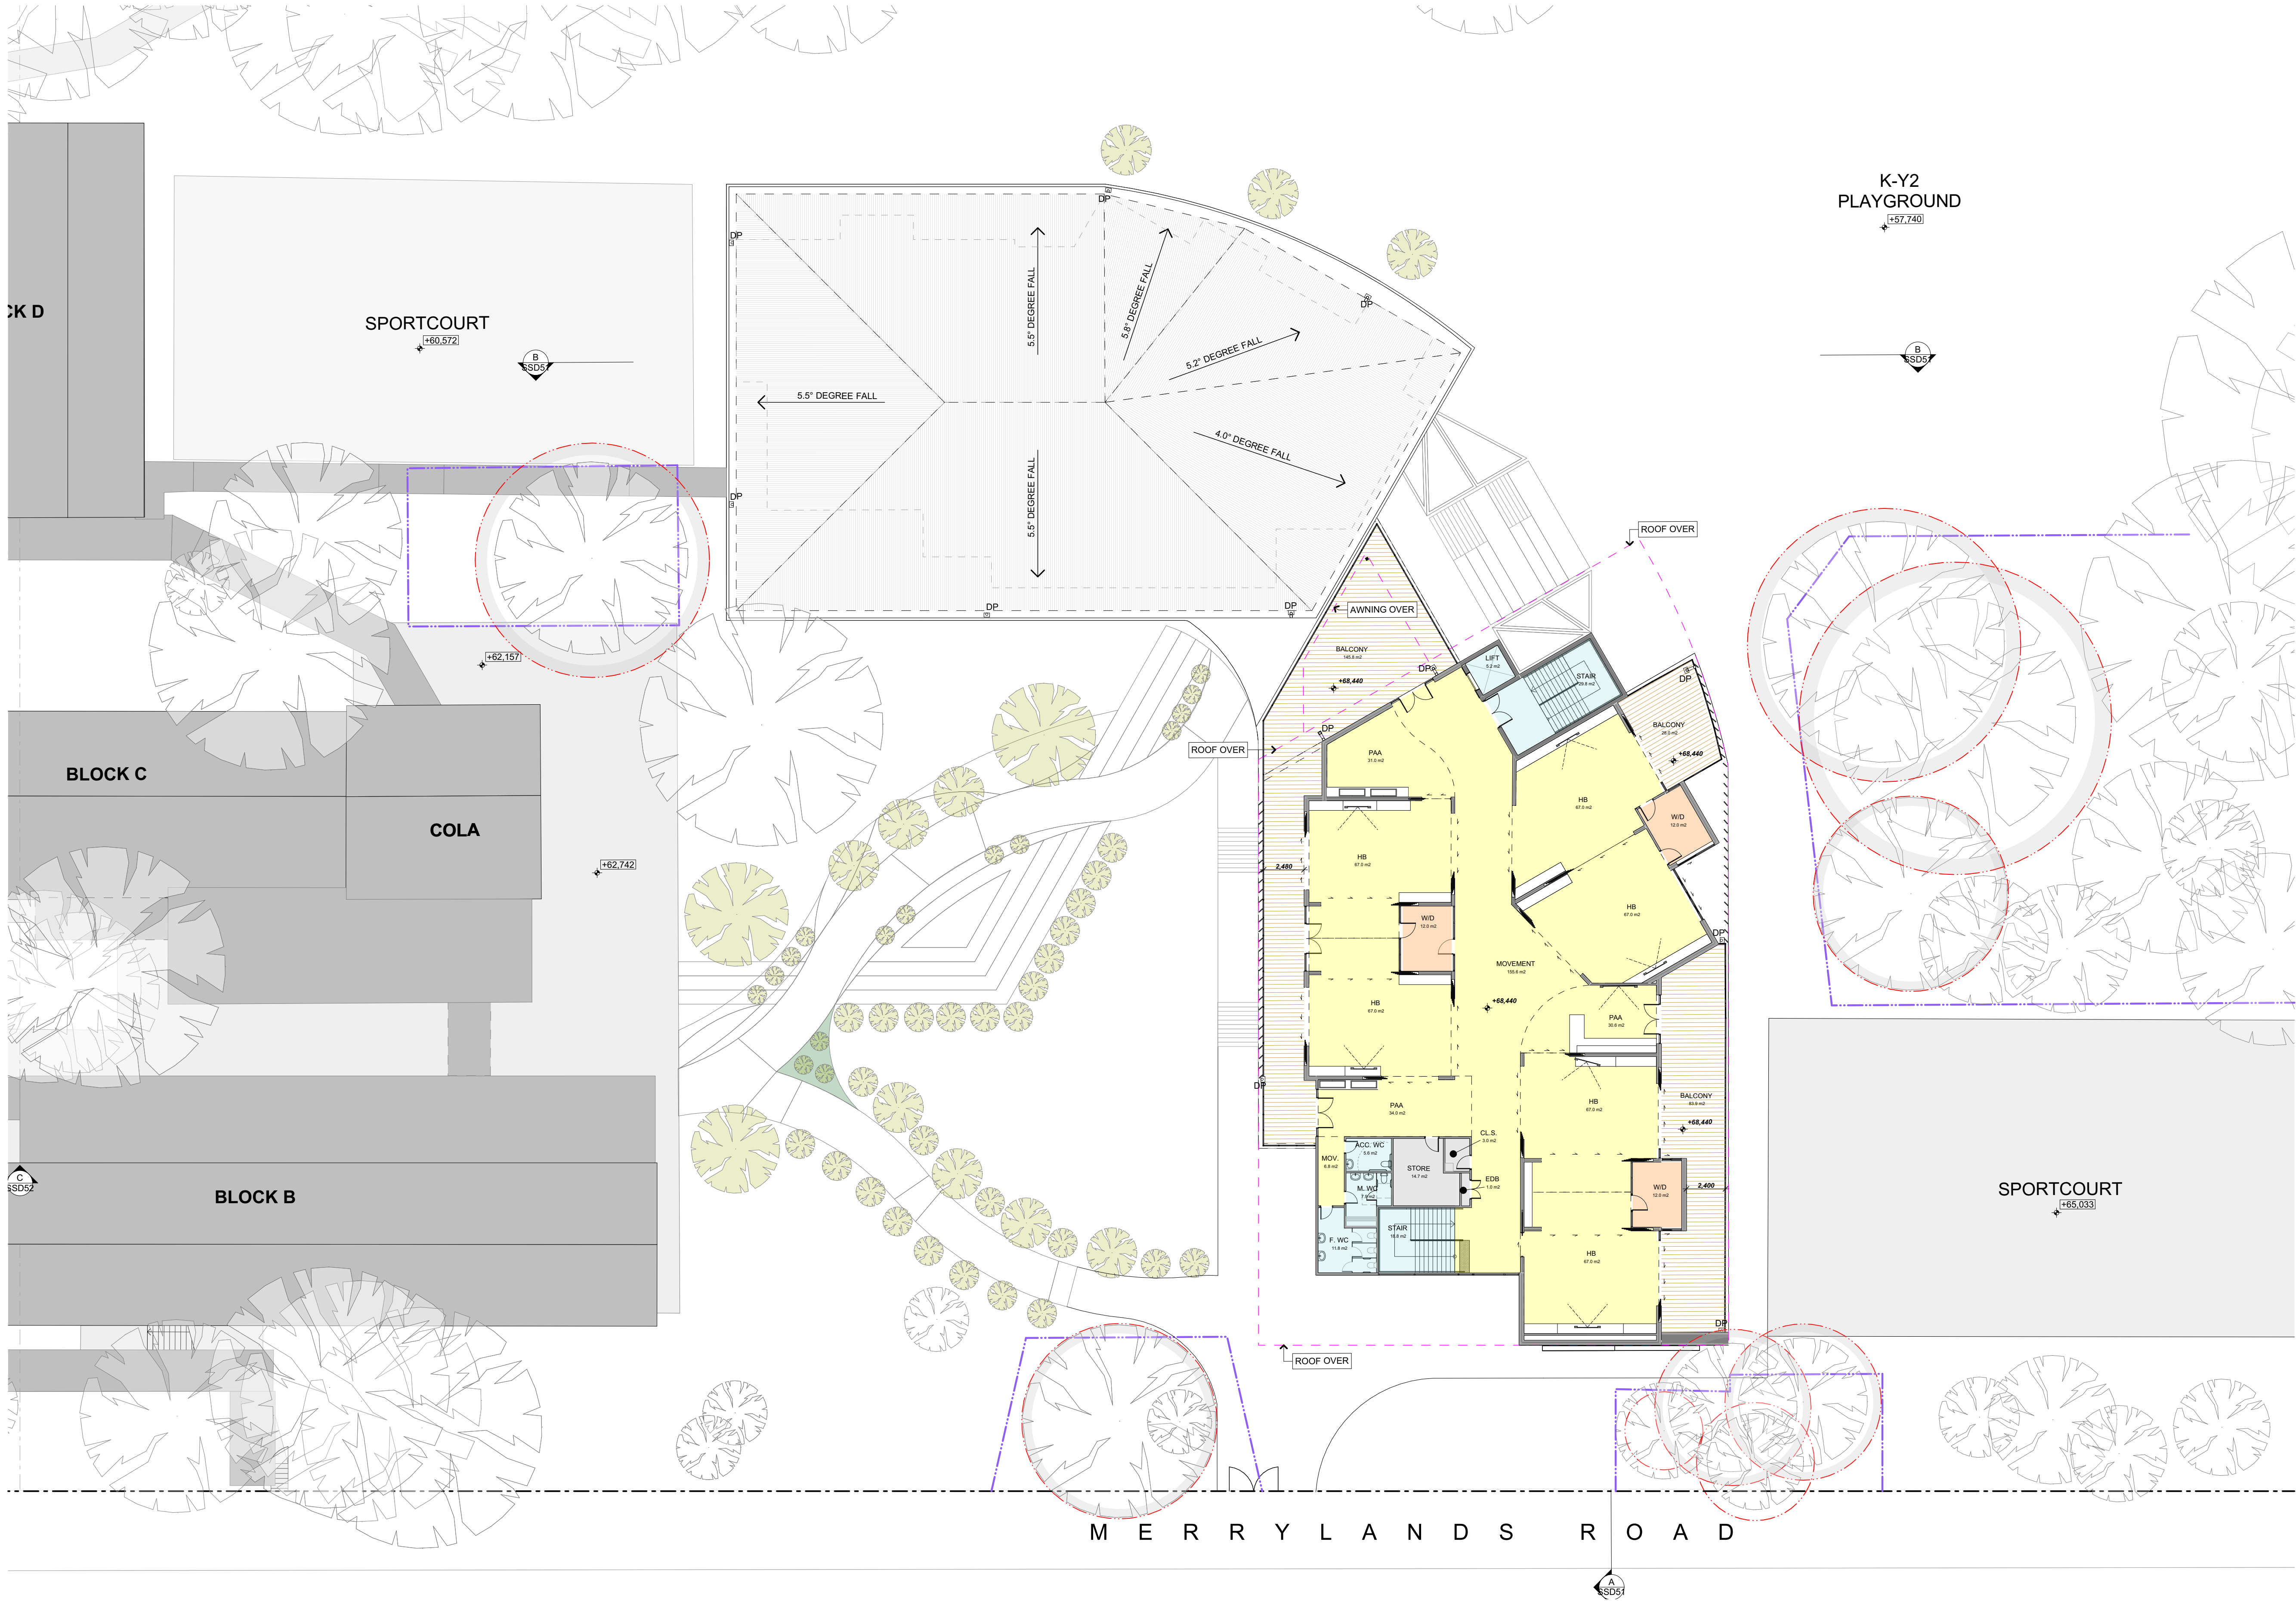

© COPYRIGHT JDH ARCHITECTS PTY. LTD.
THE CONTRACTOR SHALL CHECK AND VERIFY ALL DIMENSIONS AND VERIFY ALL ERRORS AND OMISSIONS TO THE ARCHITECT. USE FIGURATIVE DIMENSIONS. DO NOT SCALE THE DRAWINGS. DRAWINGS SHALL NOT BE USED FOR CONSTRUCTION PURPOSES UNTIL ISSUED BY THE ARCHITECT FOR CONSTRUCTION.

Rev	Date	By	Issue Name	CK
01	09/06/17	GL	Issued for Information	PW
02	26/06/17	GL	Issued for Information	AC
03	02/08/17	GL	Issued for Information	PW
04	08/09/17	GL	Issued for Information	AC

LEGEND

- EXISTING BUILDINGS ON SITE
- LEARNING AREA
- WITHDRAWAL ROOM
- SERVICES
- STORE ROOM
- DECK / BALCONY
- EXISTING WALL
- NEW WALL
- CONCRETE WALL / COLUMN
- SITE BOUNDARY
- INTERNAL LOT BOUNDARY
- NEIGHBOURING BOUNDARY
- TREE PROTECTION ZONE (TPZ) BOUNDARIES
- PROTECTIVE FENCING AND TPZ AREA WITHIN
- TPZ GROUND PROTECTION
- EXISTING TREE
- NEW TREE
- BUILDING ENTRY
- EXISTING RL
- PROPOSED RL

Planning **dfp**

Landscape **SPACE**
LANDSCAPE DESIGNS

Project Manager **JOHNSTAFF**

Building Certifier **BLACKETT MALCOLM COLDSWORTH**

Mechanical, Electrical, Hydraulic, Structural & Civil Engineering Consultant **JONES NICHOLSON CONSULTING ENGINEERS**

Architect **JDH architects**
JDH ARCHITECTS PTY. LTD.
info@jdharchitects.com.au
ABN: 27 110 978 802
ACN: 110 978 802
NOMINATED ARCHITECT: www.jdharchitects.com.au
JAYNE HARRISON (7403)

Client **NSW Education**
5 Bridge Street
Sydney
NSW, 2000



Project Name **GREYSTANES PUBLIC SCHOOL**
781 Merrylands Rd,
Greystanes NSW 2145

Drawing Title **PROPOSED SECOND FLOOR PLAN**
Scale: 1:200 @A1 Date: 08-Sep-17
Drawn: GL Checked: PW

Project No. 995 Drawing No. SSD33 Rev. 04

QUALITY CERTIFIED ISO 9001 INITIALING THE 'DRAWN AND THE CHECK' BOXES CONFIRMS THAT THIS DRAWING HAS BEEN PREPARED IN CONFORMITY WITH JDH ARCHITECTS Q.M.S. PROCEDURES.


Status: **PRELIMINARY**

  


					
Landscape			S P A C E LANDSCAPE DESIGN		
Project Manager					
Building Certifier			JOHNSTAFF * 		
Mechanical, Electrical, Hydraulic, Structural & Civil Engineering Consultant			N JONES NICHOLSON CONSULTING ENGINEERS		
Architect					
JDH architects					
JDH ARCHITECTS PTY. LTD. info@jdharchitects.com.au ABN: 27 119 978 802 ACH: 110 978 802 NOMINATED ARCHITECT: JAYNE HARRISON (7403)			44 Little Oxford Street Darlinghurst, NSW 2010 Telephone: 02 9261 6697 www.jdharchitects.com.au		
Client					
			Education		
5 Bridge Street Sydney NSW, 2000					
Project Name					
GREYSTANES PUBLIC SCHOOL					
781 Merrylands Rd, Greystanes NSW 2145					
Drawing Title GLA PROPOSED ELEVATIONS - SHEET 1					
Scale : 1:200 @A1			Date : 08-Sep-17		
Drawn : GL			Checked / Pw		
Project No.		Drawing No.		Rev.	
995		SSD41		03	
QUALITY CERTIFICATED ISO 9901		INITIALING THE 'DRAWN' AND THE 'CHECK' BOXES CONFIRMS THAT THIS DRAWING HAS BEEN PREPARED IN CONFORMANCE WITH JDH ARCHITECTS Q.M.S. PROCEDURES.			
Status: PRELIMINARY					

© COPYRIGHT JDH ARCHITECTS PTY. LTD. THE CONTRACTOR SHALL CHECK AND VERIFY ALL DIMENSIONS AND VERIFY ALL ERRORS AND OMISSIONS TO THE ARCHITECT. USE FIGURATIVE DIMENSIONS. DO NOT SCALE THE DRAWINGS. DRAWINGS SHALL NOT BE USED FOR CONSTRUCTION PURPOSES UNTIL ISSUED BY THE ARCHITECT FOR CONSTRUCTION.

Rev	Date	By	Issue Name	OK
01	09/06/17	GL	Issued for Information	PW
02	02/08/17	GL	Issued for Information	PW
03	08/09/17	GL	Issued for Information	AC

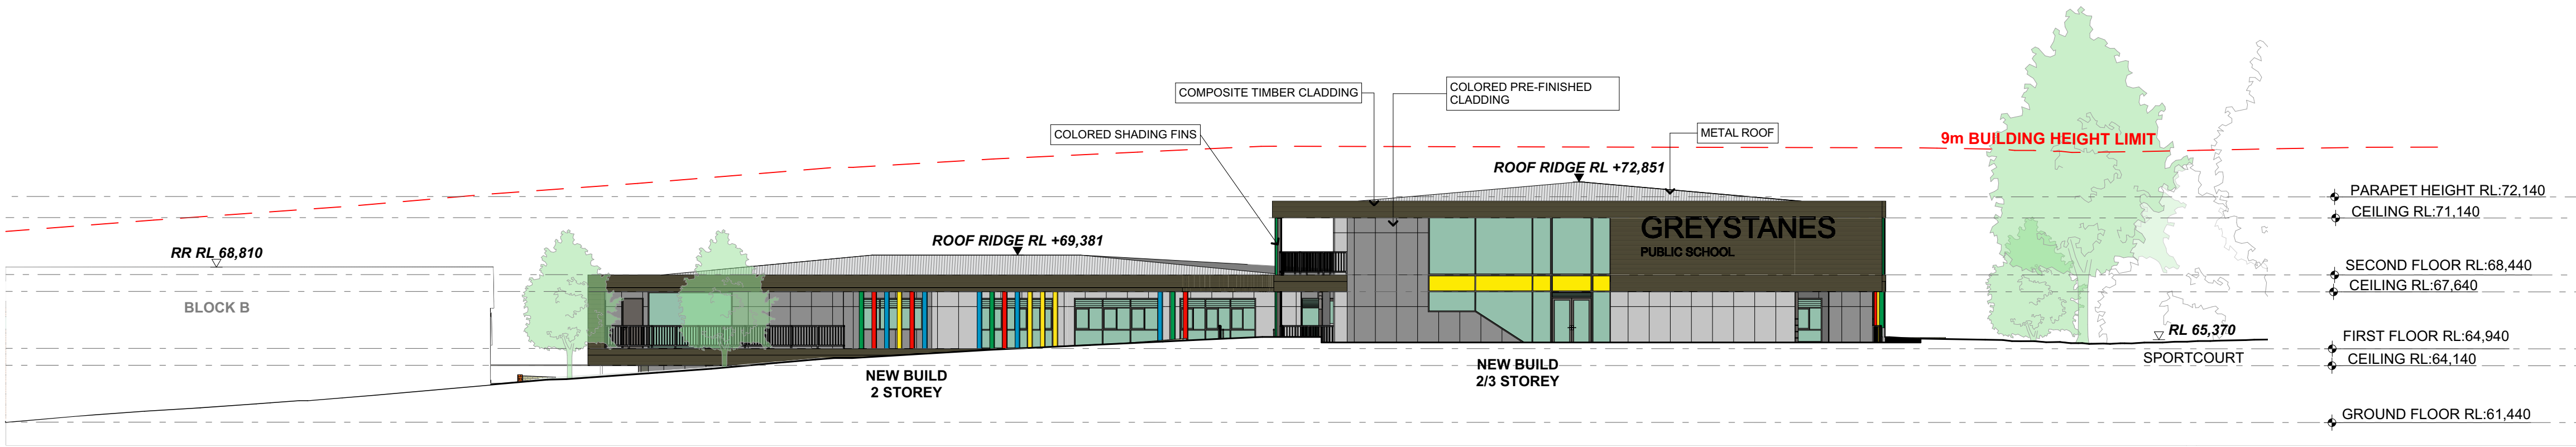

1 GLA SOUTH ELEVATION
1:200

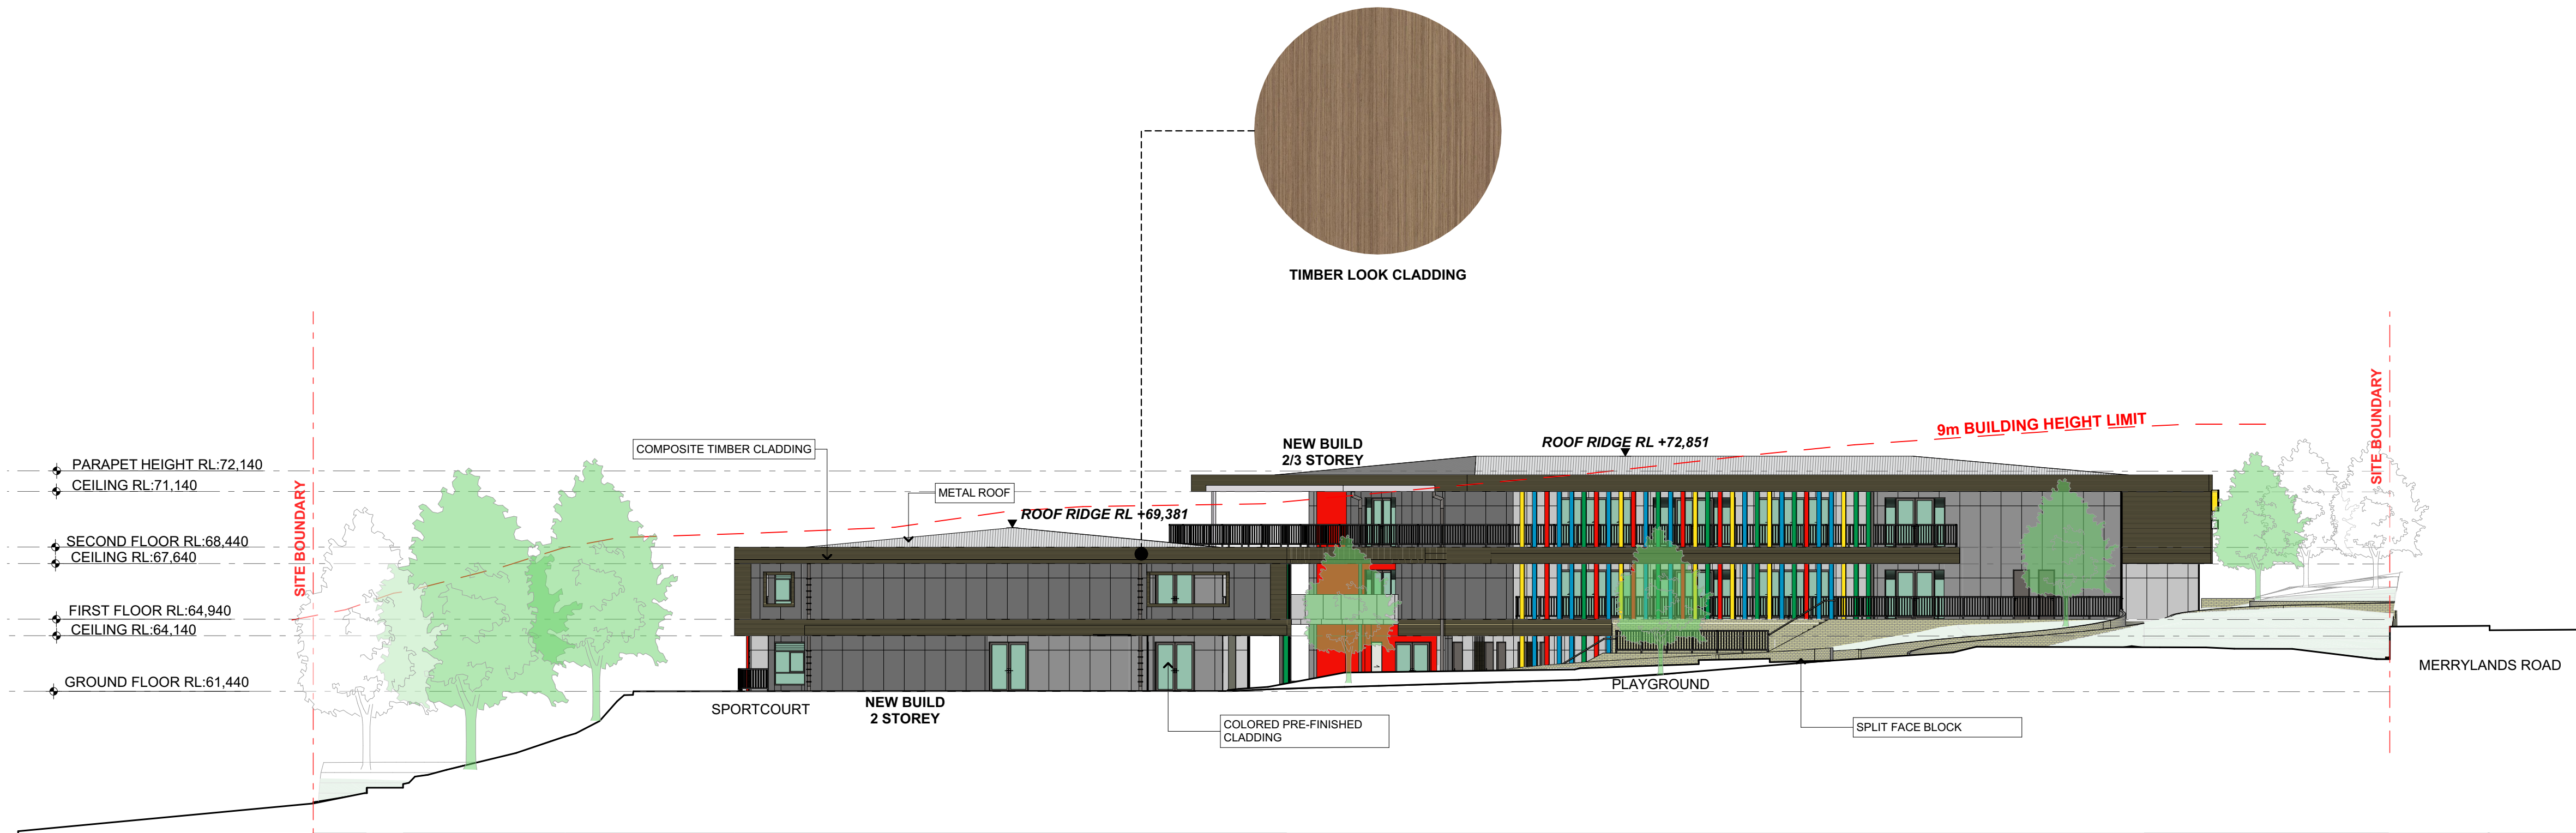

2 GLA WEST ELEVATION
1:200

Planning

Landscape

Project Manager

Building Certifier

Mechanical, Electrical, Hydraulic, Structural & Civil Engineering Consultant

Architect
JDHarchitects
JDH ARCHITECTS PTY. LTD.
info@jdharchitects.com.au
ABN: 27 110 978 802
ACN: 110 978 802
NOMINATED ARCHITECT:
JAYNE HARRISON (7403)
44 Little Oxford Street
Darlinghurst, NSW 2010
Telephone: 02 9261 9697
www.jdharchitects.com.au

Client
 Education
5 Bridge Street
Sydney
NSW, 2000

Project Name
GREYSTANES PUBLIC SCHOOL

781 Merrylands Rd,
Greystanes NSW 2145

Drawing Title
GLA PROPOSED ELEVATIONS - SHEET 2

Scale : 1:200 @A1	Date : 08-Sep-17
Drawn : GL	Checked: PW



Project No.	Drawing No.	Rev.
995	SSD42	03

QUALITY CERTIFIED ISO 9001 INITIALING THE 'DRAWN AND THE 'CHECK' BOXES CONFIRMS THAT THIS DRAWING HAS BEEN PREPARED IN CONFORMITY WITH JDH ARCHITECTS Q.M.S. PROCEDURES.

Status: **PRELIMINARY**

© COPYRIGHT JDH ARCHITECTS PTY. LTD.
THE CONTRACTOR SHALL CHECK AND VERIFY ALL DIMENSIONS AND VERIFY ALL ERRORS AND OMISSIONS TO THE ARCHITECT. USE FIGURATIVE DIMENSIONS. DO NOT SCALE THE DRAWINGS. DRAWINGS SHALL NOT BE USED FOR CONSTRUCTION PURPOSES UNTIL ISSUED BY THE ARCHITECT FOR CONSTRUCTION.

Rev	Date	By	Issue Name	CK
01	09/06/17	GL	Issued for Information	PW
02	02/08/17	GL	Issued for Information	PW
03	08/09/17	GL	Issued for Information	AC

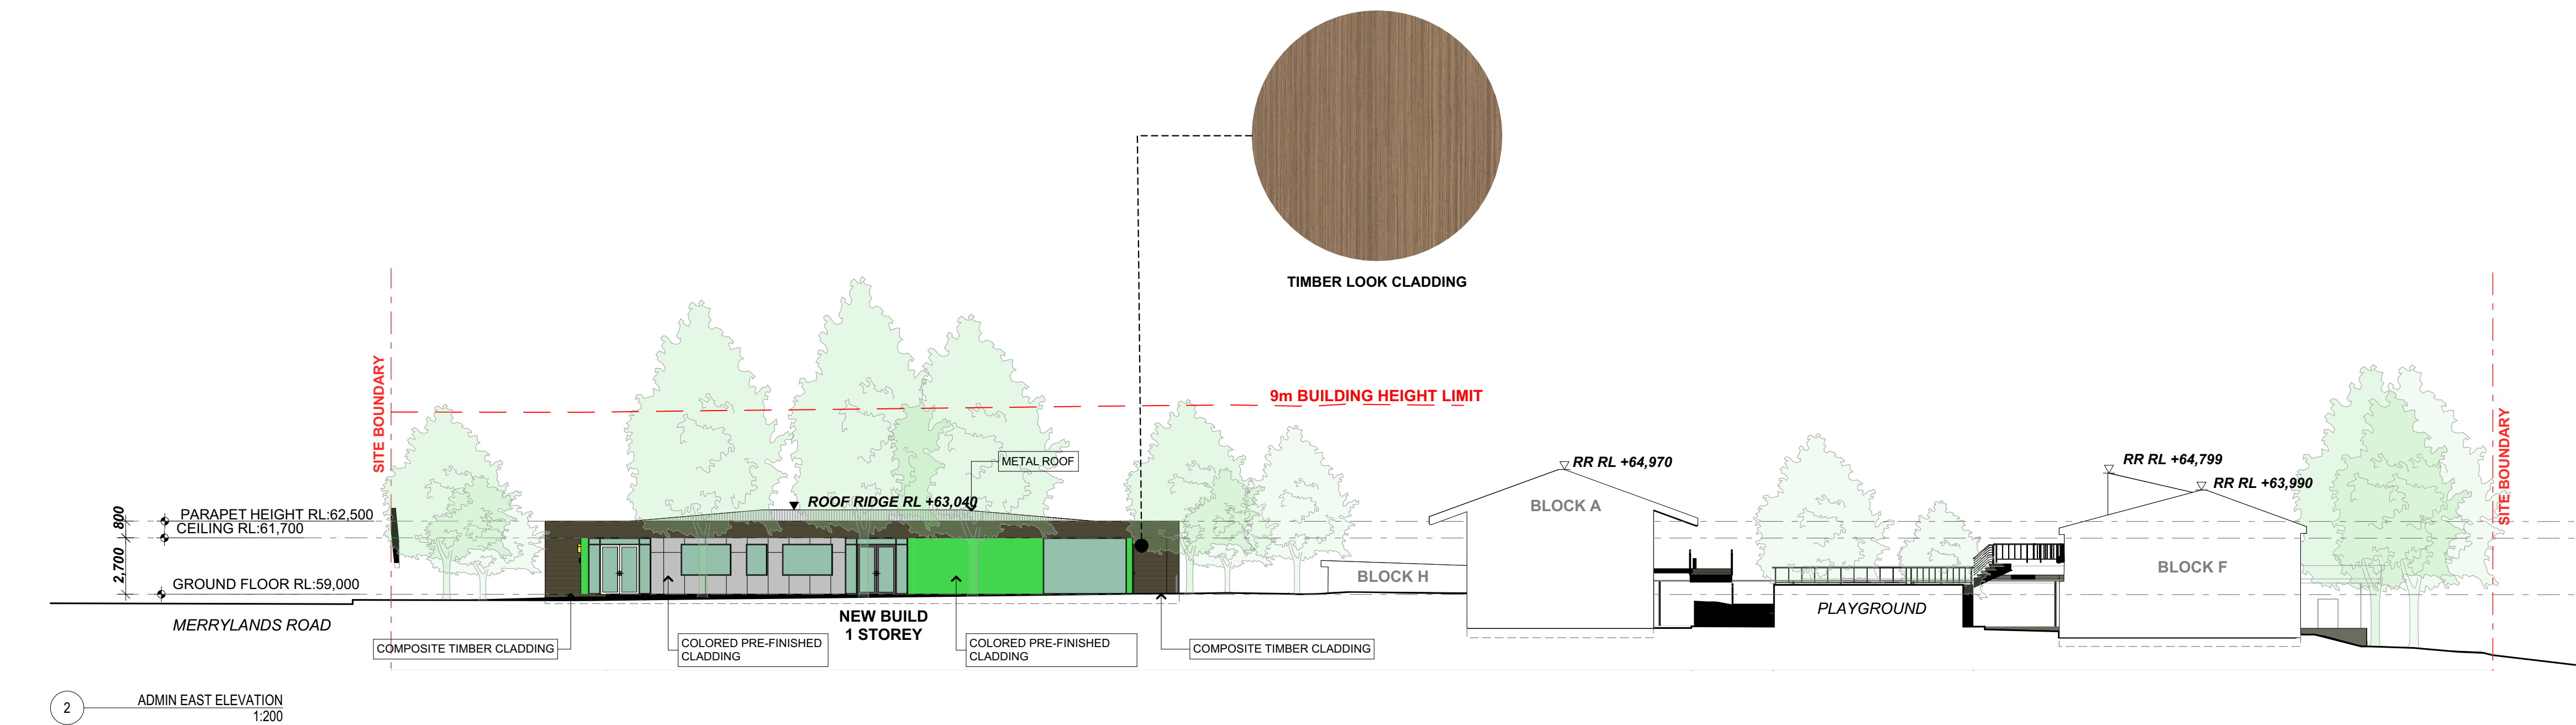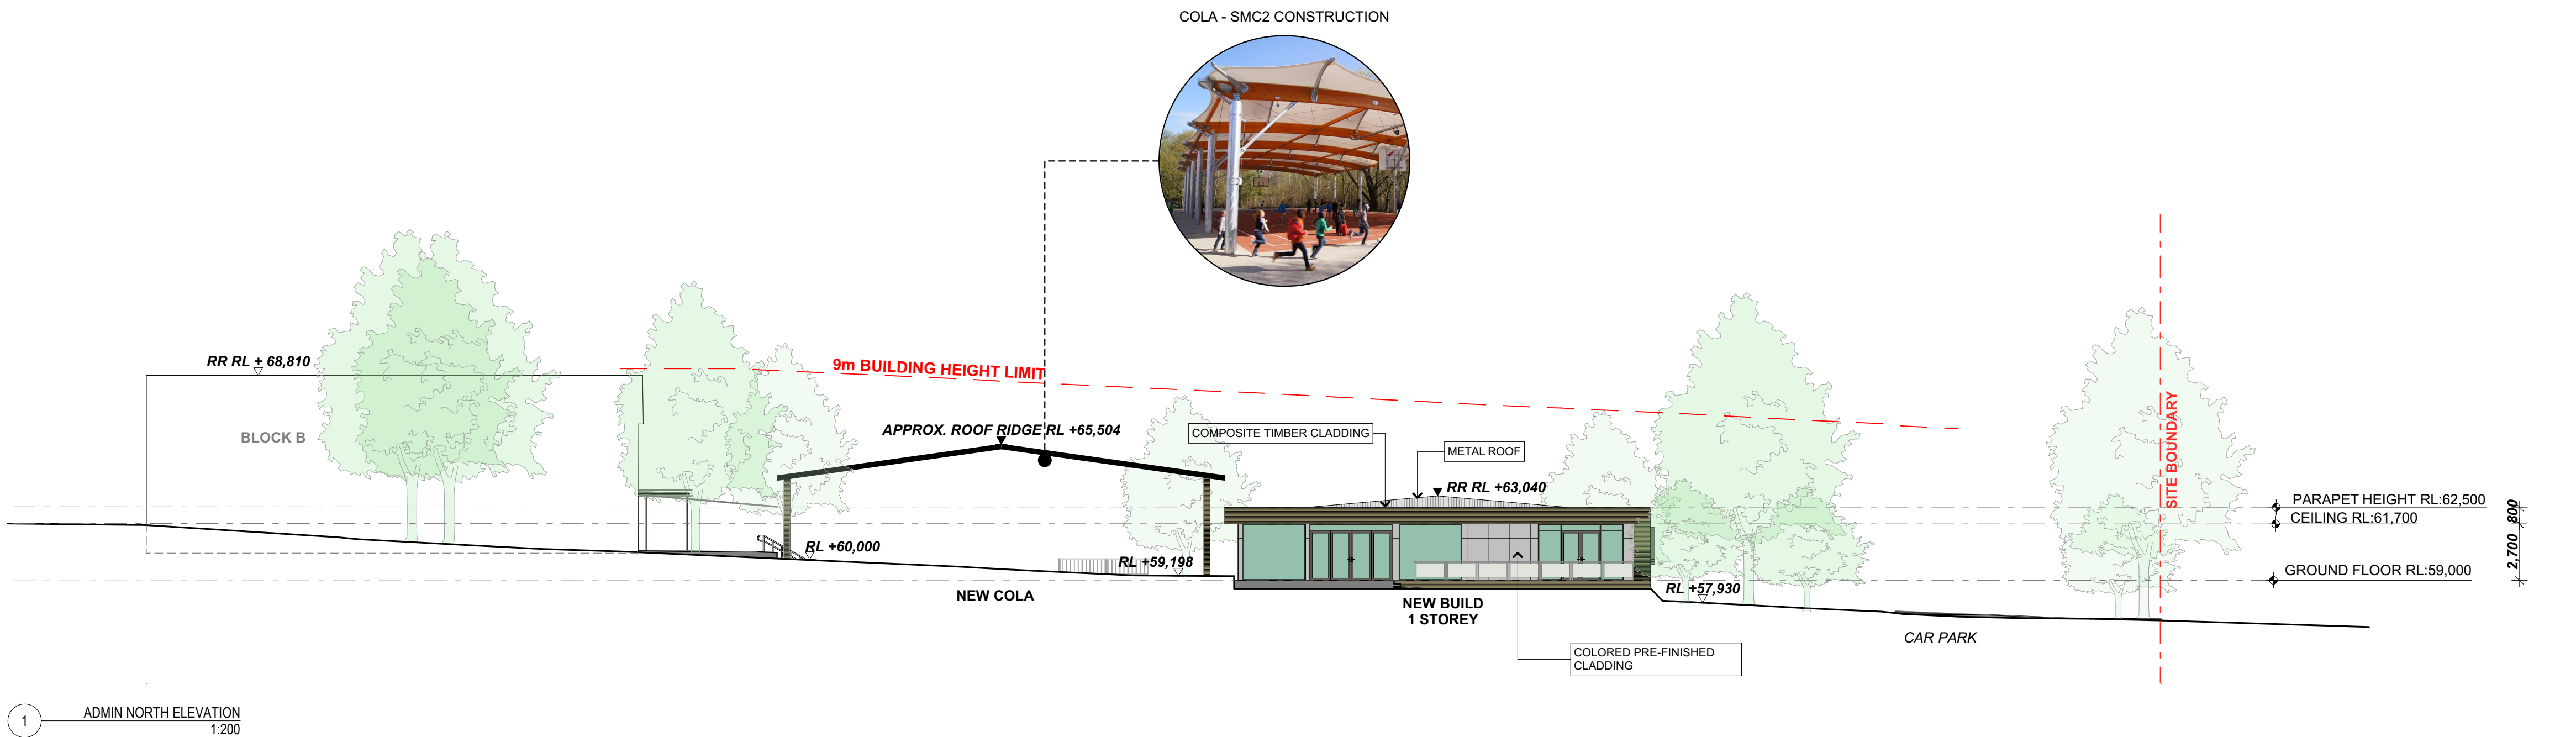

Planning

Landscape

Project Manager

Building Certifier

Mechanical, Electrical, Hydraulic, Structural & Civil Engineering Consultant

Architect

Client

Project Name

Drawing Title

Scale : 1:200 @A1

Drawn : GL

Project No.

Drawing No.

Rev.

QUALITY CERTIFIED ISO 9001

Status:

dfp

SPACE
LANDSCAPE DESIGNS

JOHNSTAFF

BLACKETT
MALCOLM
COLDSWORTH

JONES NICHOLSON
CONSULTING ENGINEERS

JDHarchitects

JDH ARCHITECTS PTY. LTD.
info@jdharchitects.com.au
ABN: 27 110 978 802
ACK: 110 978 802
NOMINATED ARCHITECT:
JAYNE HARRISON (7403)

44 Little Oxford Street
Darlinghurst, NSW 2010
Telephone: 02 9261 9697
www.jdharchitects.com.au

NSW
GOVERNMENT

Education

5 Bridge Street
Sydney
NSW, 2000

GREYSTANES PUBLIC SCHOOL

781 Merrylands Rd,
Greystanes NSW 2145

ADMIN PROPOSED ELEVATIONS - SHEET 1

Date : 08-Sep-17

Checked: PW

995

SSD43

03

INITIALLING THE 'DRAWN AND THE 'CHECK' BOXES
CONFIRMS THAT THIS DRAWING HAS BEEN
PREPARED IN CONFORMANCE WITH JDH
ARCHITECTS Q.M.S. PROCEDURES.

PRELIMINARY

