

1

SITE PLAN
1:2000

BENNETT AND TRIMBLE
L2, 333 GEORGE STREET
SYDNEY NSW 2000
+612 8065 8766
BENNETTANDTRIMBLE.COM

This document was prepared for the exclusive use of Landcom. Bennett and Trimble acts in all professional matters as a faithful advisor to its clients and exercises all reasonable skill and care in the provision of its professional services. The information presented herein has been compiled from a number of sources using a variety of methods. Bennett and Trimble does not attempt to verify the accuracy, validity or comprehensiveness of any information supplied to Bennett and Trimble by third parties. Bennett and Trimble makes no warranty, express or implied, or assumes any legal liability or responsibility for the accuracy, validity or comprehensiveness of this document, or the misapplication or misinterpretation by third parties of its contents. This document cannot be copied or reproduced in whole or part for any purpose without the prior written consent of Bennett and Trimble.


ISSUE	DATE	FOR
1	01/06/18	SSDA
2	21/06/19	SSDA ISSUE


CLIENT
LANDCOM

PROJECT NAME
242-244 BEECROFT ROAD
STATUS
SSDA

DRAWING TITLE
SITE PLAN

SCALE:
1:2000 @A3
DRAWING NUMBER
1

PROJECT NORTH

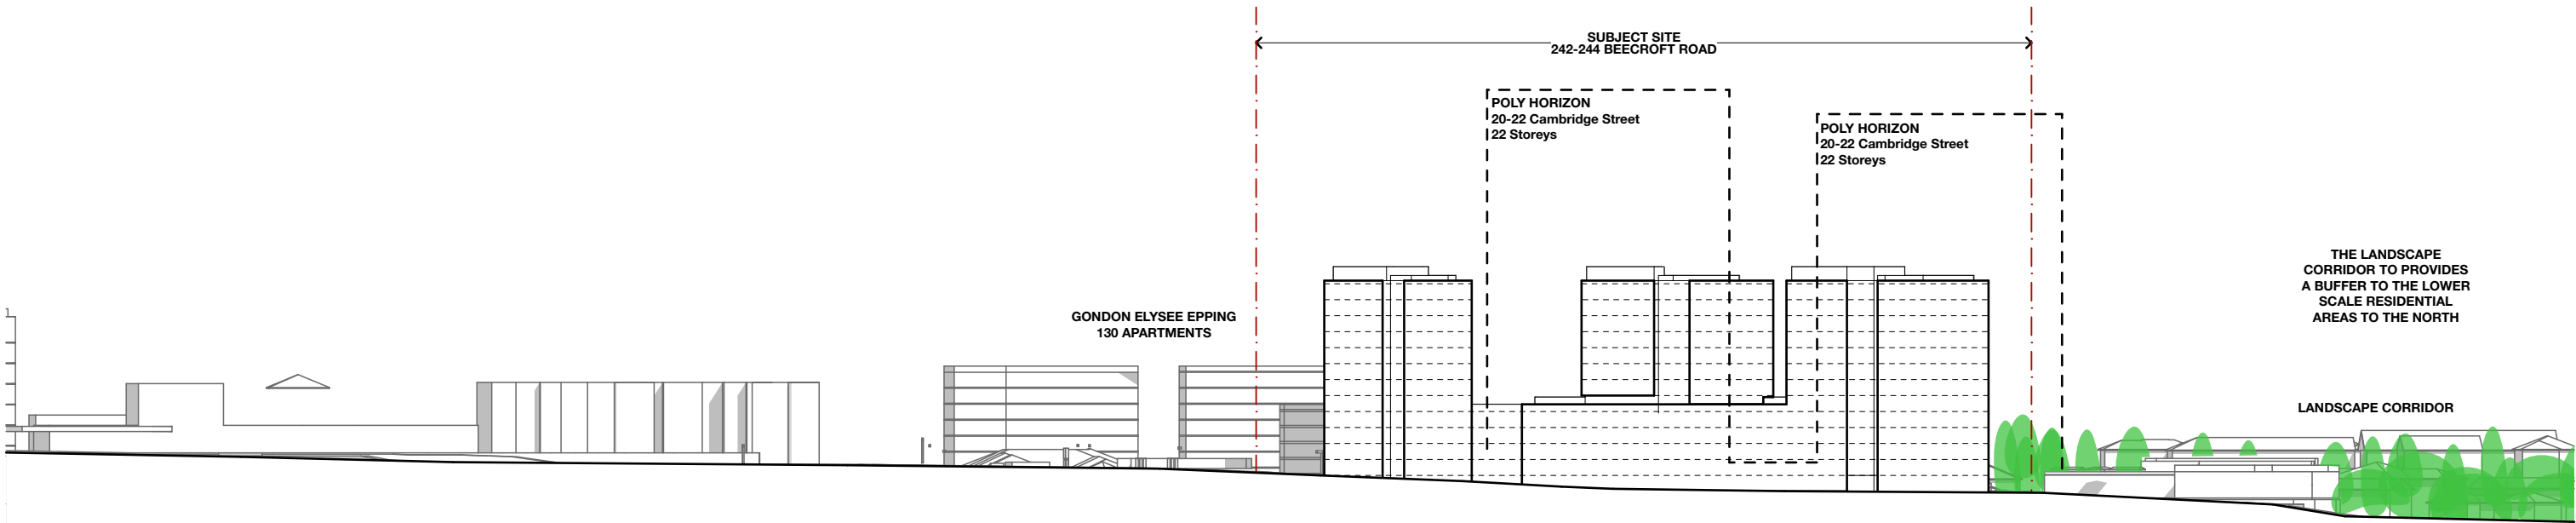REVISION
2



1 Elevation Context
1:1250

BENNETT AND TRIMBLE
L2, 333 GEORGE STREET
SYDNEY NSW 2000
+612 8065 8766
BENNETTANDTRIMBLE.COM

This document was prepared for the exclusive use of Landcom. Bennett and Trimble acts in all professional matters as a faithful advisor to its clients and exercises all reasonable skill and care in the provision of its professional services. The information presented herein has been compiled from a number of sources using a variety of methods. Bennett and Trimble does not attempt to verify the accuracy, validity or comprehensiveness of any information supplied to Bennett and Trimble by third parties. Bennett and Trimble makes no warranty, express or implied, or assumes any legal liability or responsibility for the accuracy, validity or comprehensiveness of this document, or the misapplication or misinterpretation by third parties of its contents. This document cannot be copied or reproduced in whole or part for any purpose without the prior written consent of Bennett and Trimble.

ISSUE	DATE	FOR
1	01/06/18	SSDA
2	21/06/19	SSDA ISSUE
3	28/06/19	SSDA ISSUE

CLIENT	LANDCOM
PROJECT NAME	242-244 BEECROFT ROAD
STATUS	SSDA

DRAWING TITLE	CONCEPT PROPOSAL SITE SECTION
SCALE:	1:1250 @A3
DRAWING NUMBER	2
REVISION	3



1 PLAN-P2
1:500

BENNETT AND TRIMBLE
L2, 333 GEORGE STREET
SYDNEY NSW 2000
+612 8065 8766
BENNETTANDTRIMBLE.COM

This document was prepared for the exclusive use of Landcom. Bennett and Trimble acts in all professional matters as a faithful advisor to its clients and exercises all reasonable skill and care in the provision of its professional services. The information presented herein has been compiled from a number of sources using a variety of methods. Bennett and Trimble does not attempt to verify the accuracy, validity or comprehensiveness of any information supplied to Bennett and Trimble by third parties. Bennett and Trimble makes no warranty, express or implied, or assumes any legal liability or responsibility for the accuracy, validity or comprehensiveness of this document, or the misapplication or misinterpretation by third parties of its contents. This document cannot be copied or reproduced in whole or part for any purpose without the prior written consent of Bennett and Trimble.


ISSUE	DATE	FOR
1	01/06/18	SSDA
2	21/06/19	SSDA ISSUE

CLIENT
LANDCOM

PROJECT NAME
242-244 BEECROFT ROAD
STATUS
SSDA

DRAWING TITLE
CONCEPT PROPOSAL P2
PLAN

SCALE: 1:500 @A3
DRAWING NUMBER 3
PROJECT NORTH
REVISION 2

PLAN	
SCALE:	PROJECT NORTH
1:500 @A3	
DRAWING NUMBER	REVISION
4	2



1 PLAN-LOWER GROUND
1:500

BENNETT AND TRIMBLE
L2, 333 GEORGE STREET
SYDNEY NSW 2000
+612 8065 8766
BENNETTANDTRIMBLE.COM

This document was prepared for the exclusive use of Landcom. Bennett and Trimble acts in all professional matters as a faithful advisor to its clients and exercises all reasonable skill and care in the provision of its professional services. The information presented herein has been compiled from a number of sources using a variety of methods. Bennett and Trimble does not attempt to verify the accuracy, validity or comprehensiveness of any information supplied to Bennett and Trimble by third parties. Bennett and Trimble makes no warranty, express or implied, or assumes any legal liability or responsibility for the accuracy, validity or comprehensiveness of this document, or the misapplication or misinterpretation by third parties of its contents. This document cannot be copied or reproduced in whole or part for any purpose without the prior written consent of Bennett and Trimble.

ISSUE	DATE	FOR
1	01/06/18	SSDA
2	21/06/19	SSDA ISSUE

CLIENT
LANDCOM

PROJECT NAME

242-244 BEECROFT ROAD

STATUS

SSDA

DRAWING TITLE
CONCEPT PROPOSAL
LOWER GROUND PLAN

SCALE:

1:500 @A3


DRAWING NUMBER

5

PROJECT NORTH

REVISION

2

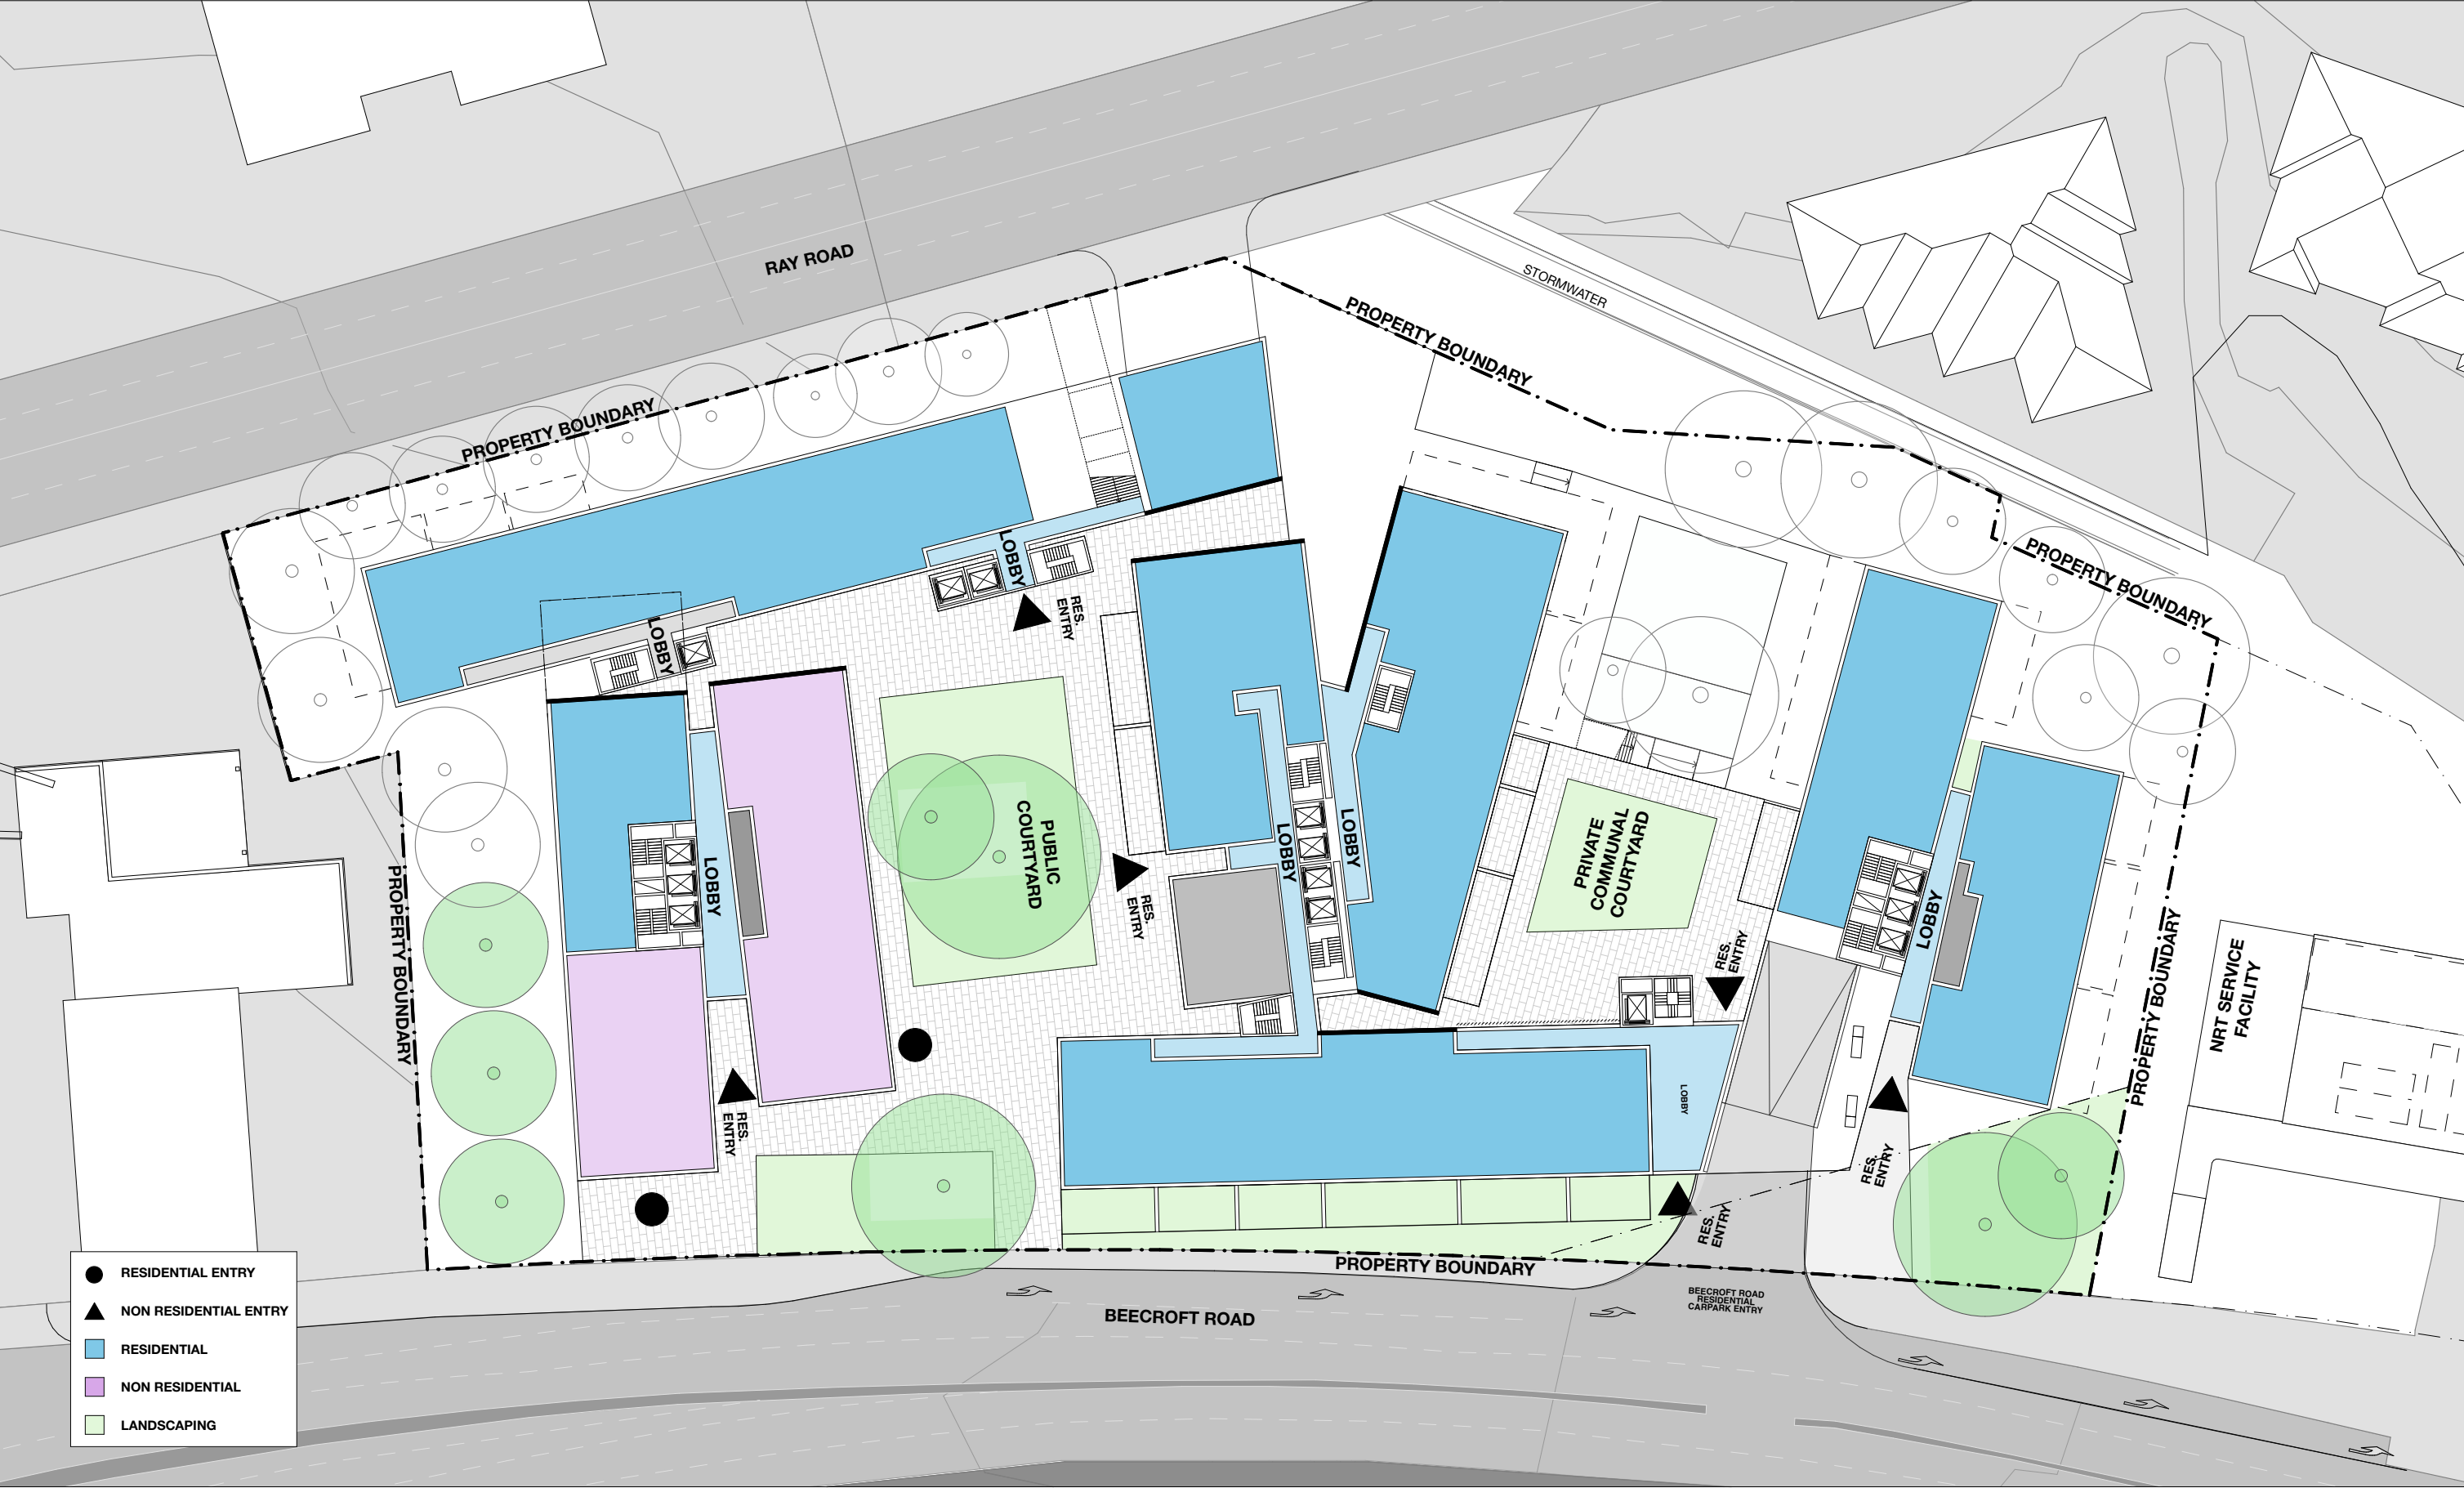

1 PLAN-GROUND FLOOR
1:500


BENNETT AND TRIMBLE
L2, 333 GEORGE STREET
SYDNEY NSW 2000
+612 8065 8766
BENNETTANDTRIMBLE.COM

This document was prepared for the exclusive use of Landcom. Bennett and Trimble acts in all professional matters as a faithful advisor to its clients and exercises all reasonable skill and care in the provision of its professional services. The information presented herein has been compiled from a number of sources using a variety of methods. Bennett and Trimble does not attempt to verify the accuracy, validity or comprehensiveness of any information supplied to Bennett and Trimble by third parties. Bennett and Trimble makes no warranty, express or implied, or assumes any legal liability or responsibility for the accuracy, validity or comprehensiveness of this document, or the misapplication or misinterpretation by third parties of its contents. This document cannot be copied or reproduced in whole or part for any purpose without the prior written consent of Bennett and Trimble.

ISSUE	DATE	FOR
1	01/06/18	SSDA
2	21/06/19	SSDA ISSUE

CLIENT	LANDCOM
PROJECT NAME	242-244 BEECROFT ROAD
STATUS	SSDA

DRAWING TITLE	CONCEPT PROPOSAL GROUND FLOOR PLAN
SCALE:	1:500 @A3
DRAWING NUMBER	6
REVISION	2

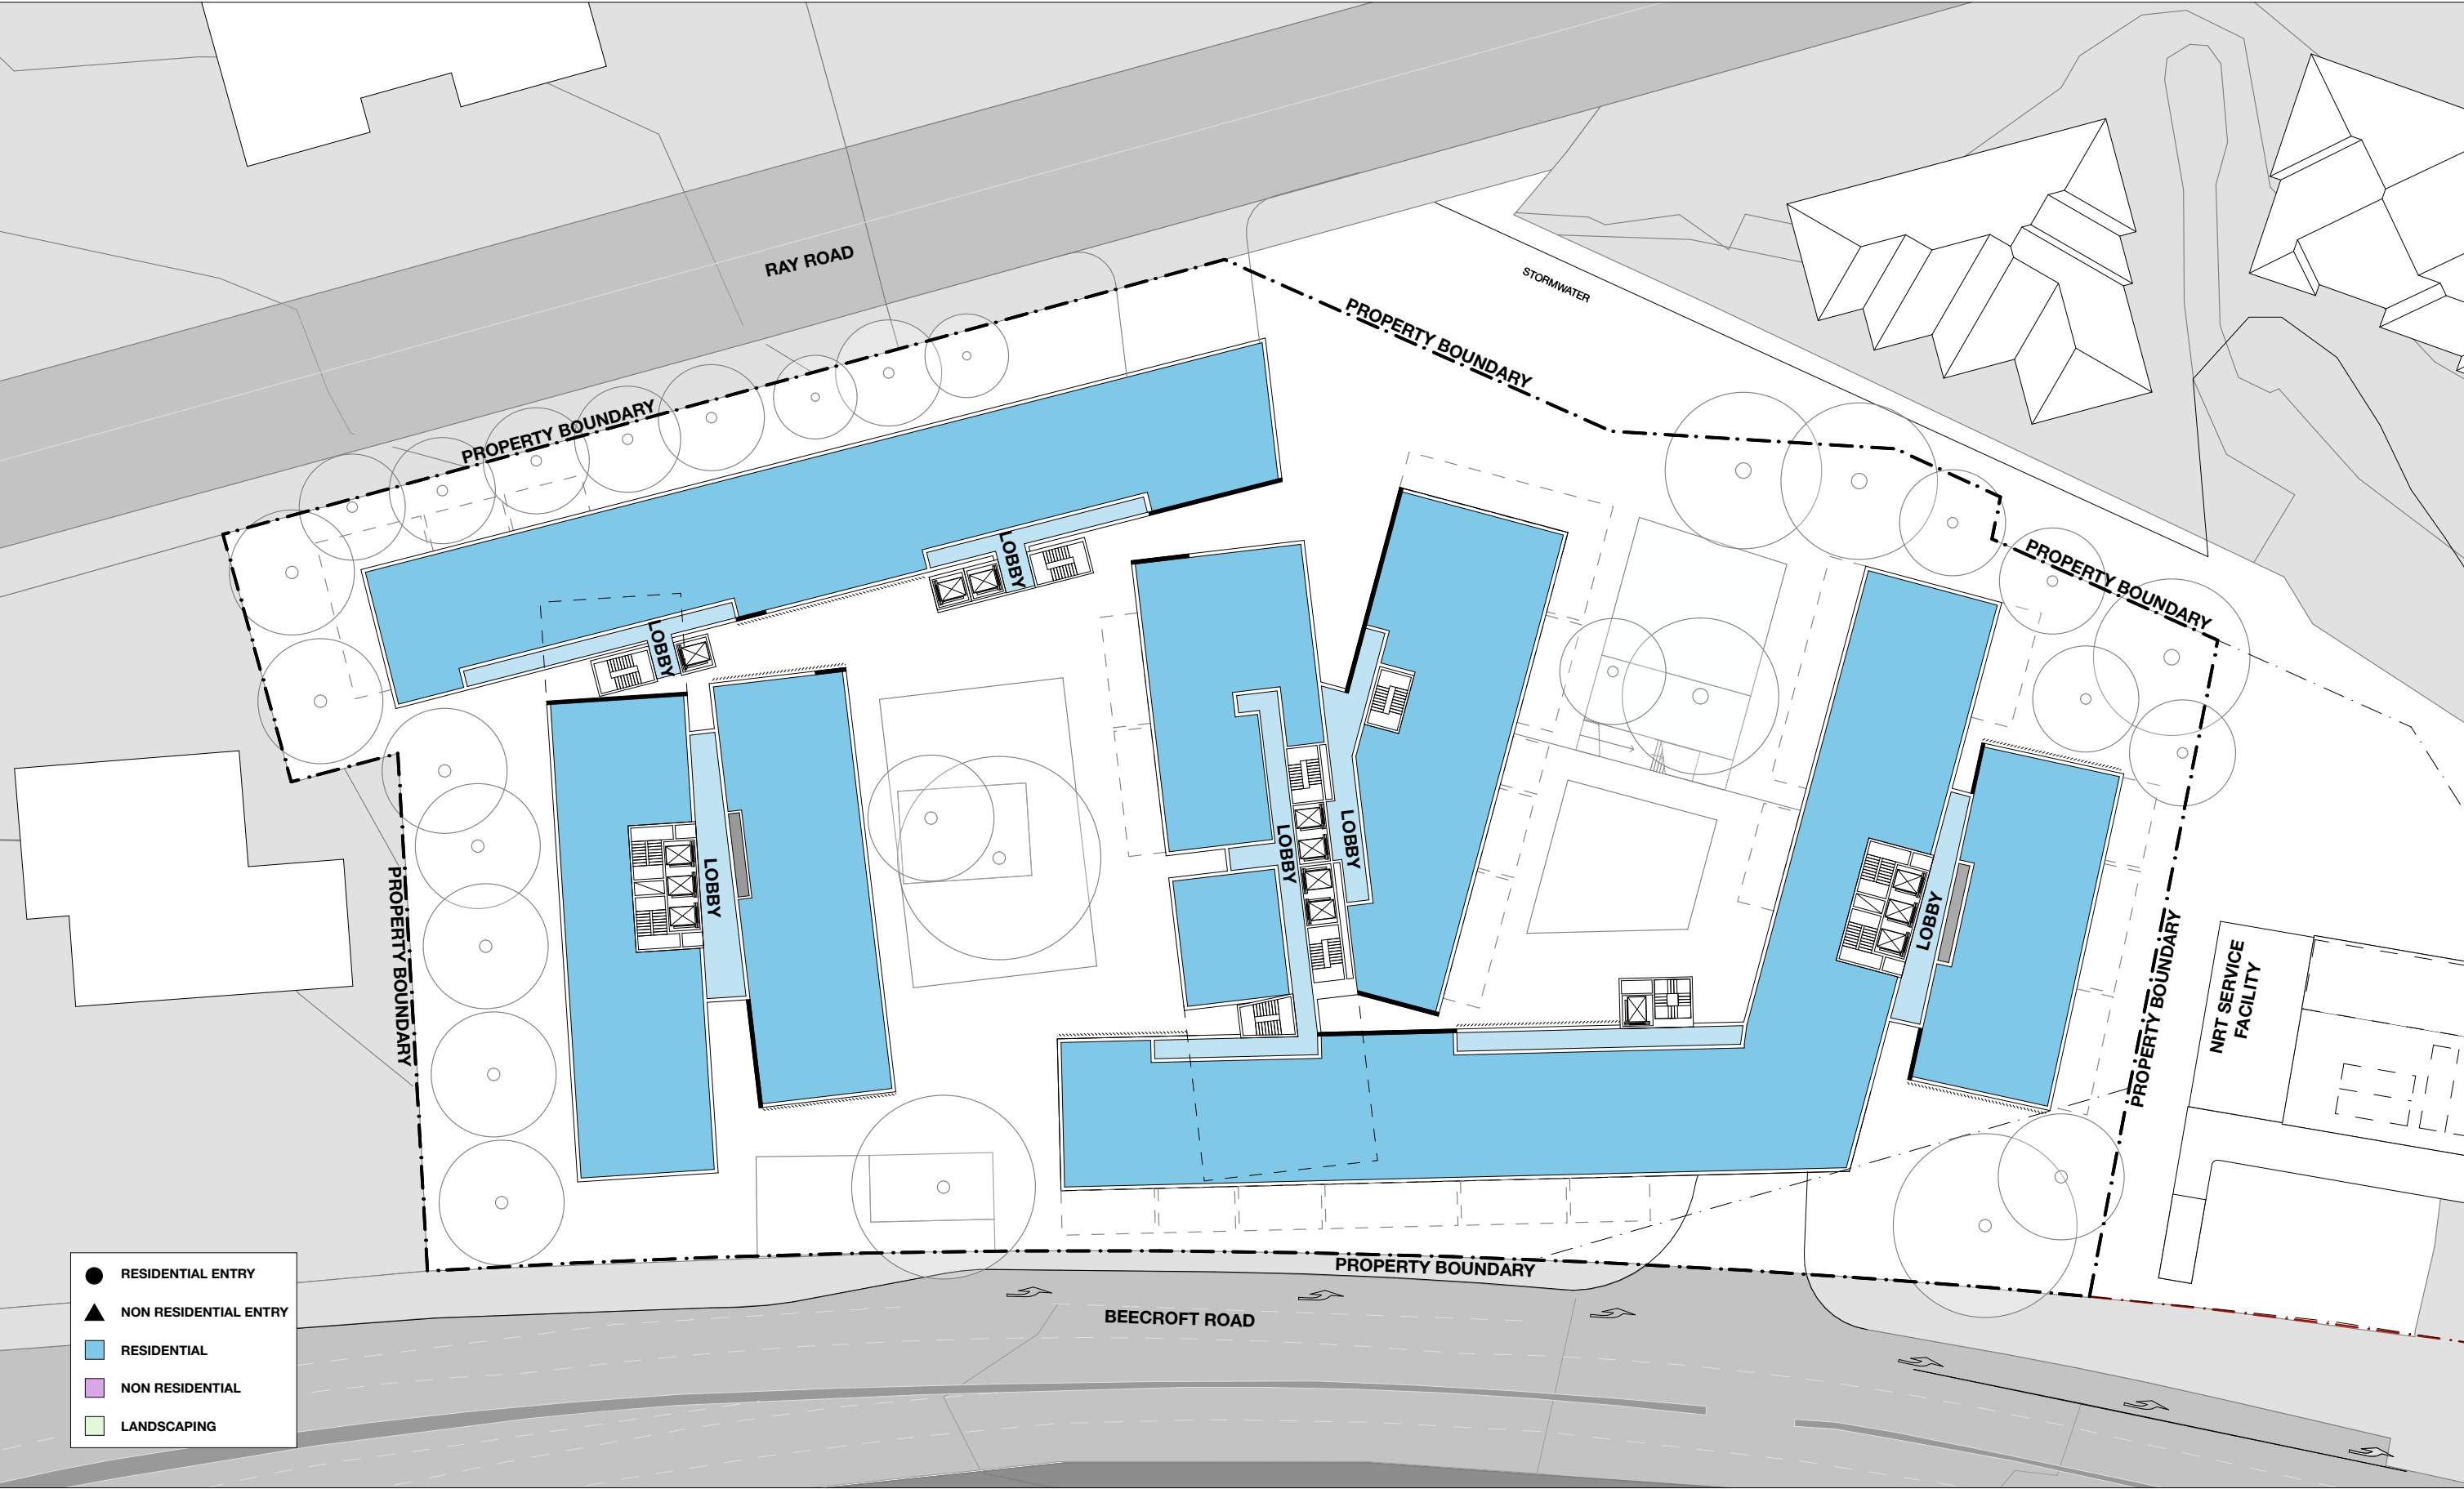

1 PLAN-LEVEL1-4
1:500

BENNETT AND TRIMBLE
L2, 333 GEORGE STREET
SYDNEY NSW 2000
+612 8065 8766
BENNETTANDTRIMBLE.COM

This document was prepared for the exclusive use of Landcom. Bennett and Trimble acts in all professional matters as a faithful advisor to its clients and exercises all reasonable skill and care in the provision of its professional services. The information presented herein has been compiled from a number of sources using a variety of methods. Bennett and Trimble does not attempt to verify the accuracy, validity or comprehensiveness of any information supplied to Bennett and Trimble by third parties. Bennett and Trimble makes no warranty, express or implied, or assumes any legal liability or responsibility for the accuracy, validity or comprehensiveness of this document, or the misapplication or misinterpretation by third parties of its contents. This document cannot be copied or reproduced in whole or part for any purpose without the prior written consent of Bennett and Trimble.

ISSUE	DATE	FOR
1	01/06/18	SSDA
2	21/06/19	SSDA ISSUE

CLIENT
LANDCOM

PROJECT NAME

242-244 BEECROFT ROAD

STATUS

SSDA

DRAWING TITLE
**CONCEPT PROPOSAL L1-
L4 PLAN**

SCALE:

1:500 @A3


DRAWING NUMBER

7

PROJECT NORTH

REVISION

2

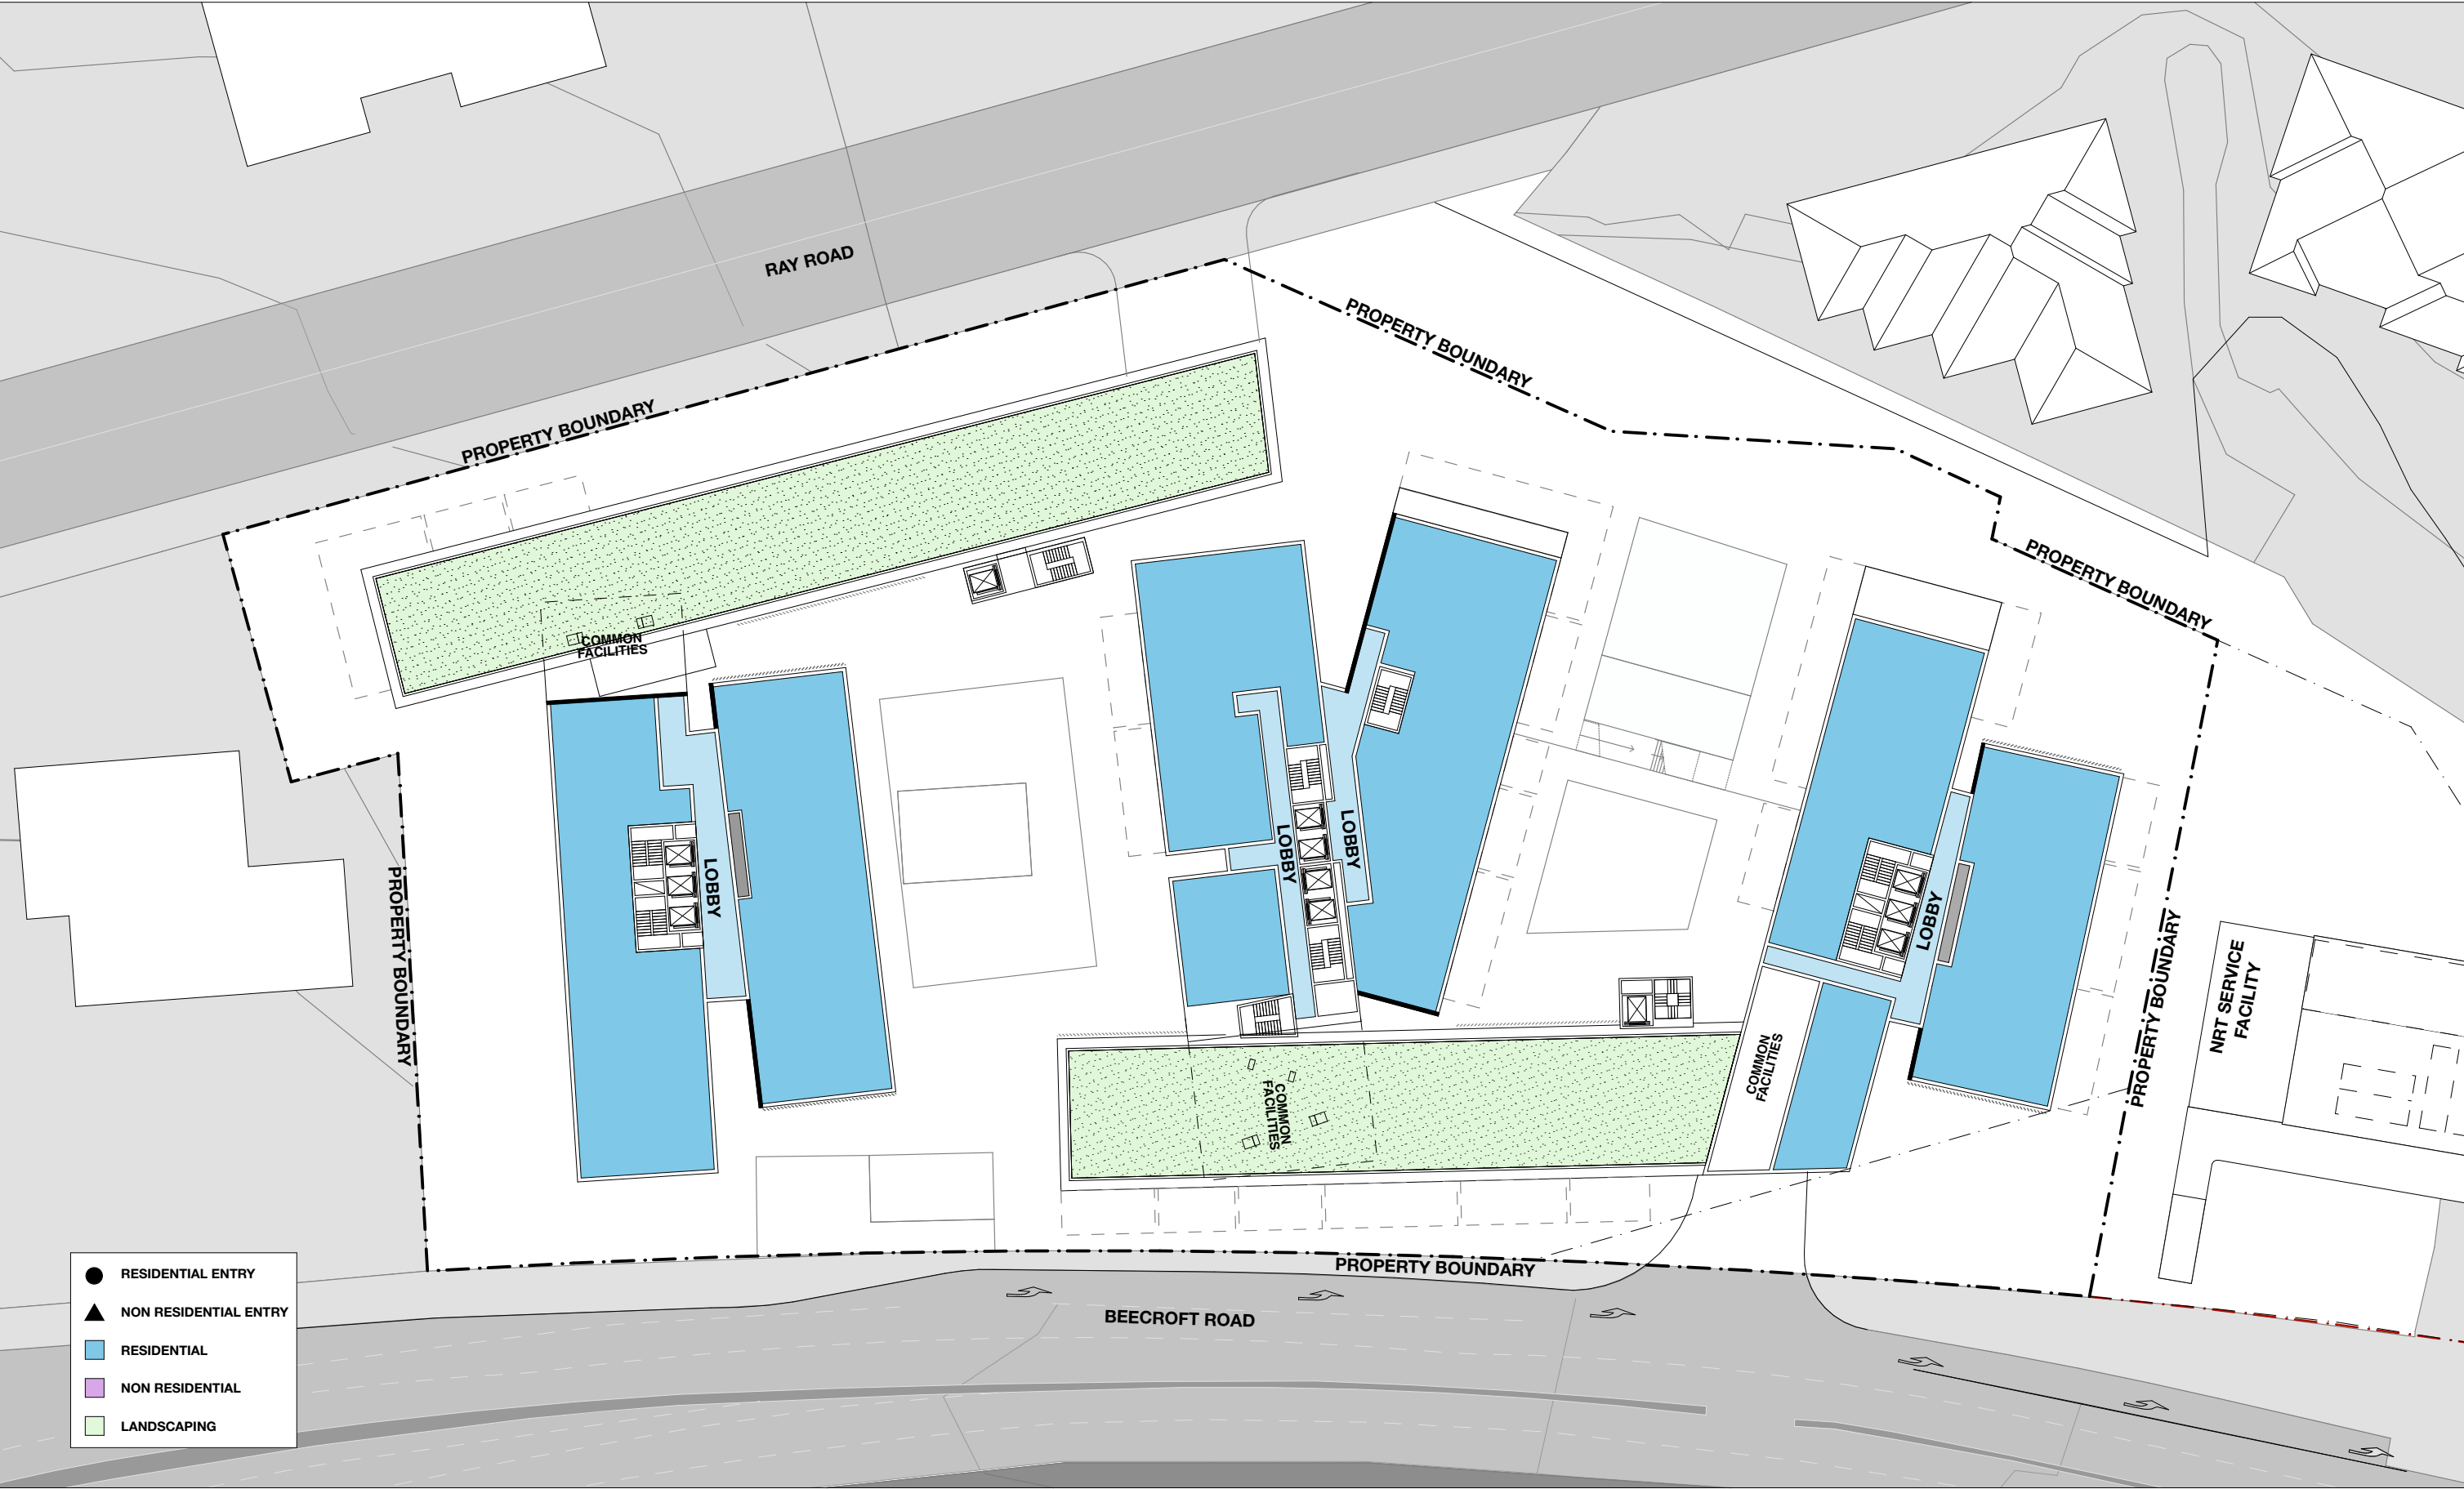

- RESIDENTIAL ENTRY
- ▲ NON RESIDENTIAL ENTRY
- RESIDENTIAL
- NON RESIDENTIAL
- LANDSCAPING

1 PLAN-LEVEL 5
1:500

BENNETT AND TRIMBLE
L2, 333 GEORGE STREET
SYDNEY NSW 2000
+612 8065 8766
BENNETTANDTRIMBLE.COM

This document was prepared for the exclusive use of Landcom. Bennett and Trimble acts in all professional matters as a faithful advisor to its clients and exercises all reasonable skill and care in the provision of its professional services. The information presented herein has been compiled from a number of sources using a variety of methods. Bennett and Trimble does not attempt to verify the accuracy, validity or comprehensiveness of any information supplied to Bennett and Trimble by third parties. Bennett and Trimble makes no warranty, express or implied, or assumes any legal liability or responsibility for the accuracy, validity or comprehensiveness of this document, or the misapplication or misinterpretation by third parties of its contents. This document cannot be copied or reproduced in whole or part for any purpose without the prior written consent of Bennett and Trimble.

ISSUE	DATE	FOR
1	01/06/18	SSDA
2	21/06/19	SSDA ISSUE

CLIENT	LANDCOM
PROJECT NAME	242-244 BEECROFT ROAD
STATUS	SSDA

DRAWING TITLE	CONCEPT PROPOSAL L5 PLAN
SCALE:	1:500 @A3
DRAWING NUMBER	8
PROJECT NORTH	PROJECT NORTH
REVISION	2



1 PLAN-LEVEL 6-11
1:500

BENNETT AND TRIMBLE
L2, 333 GEORGE STREET
SYDNEY NSW 2000
+612 8065 8766
BENNETTANDTRIMBLE.COM

This document was prepared for the exclusive use of Landcom. Bennett and Trimble acts in all professional matters as a faithful advisor to its clients and exercises all reasonable skill and care in the provision of its professional services. The information presented herein has been compiled from a number of sources using a variety of methods. Bennett and Trimble does not attempt to verify the accuracy, validity or comprehensiveness of any information supplied to Bennett and Trimble by third parties. Bennett and Trimble makes no warranty, express or implied, or assumes any legal liability or responsibility for the accuracy, validity or comprehensiveness of this document, or the misapplication or misinterpretation by third parties of its contents. This document cannot be copied or reproduced in whole or part for any purpose without the prior written consent of Bennett and Trimble.

ISSUE	DATE	FOR
1	01/06/18	SSDA
2	21/06/19	SSDA ISSUE

CLIENT	LANDCOM
PROJECT NAME	242-244 BEECROFT ROAD
STATUS	SSDA

DRAWING TITLE	CONCEPT PROPOSAL
L6-11 PLAN	
SCALE:	1:500 @A3
DRAWING NUMBER	9
PROJECT NORTH	PROJECT NORTH
REVISION	2



1 PLAN-LEVEL 12
1:500


BENNETT AND TRIMBLE
L2, 333 GEORGE STREET
SYDNEY NSW 2000
+612 8065 8766
BENNETTANDTRIMBLE.COM

This document was prepared for the exclusive use of Landcom. Bennett and Trimble acts in all professional matters as a faithful advisor to its clients and exercises all reasonable skill and care in the provision of its professional services. The information presented herein has been compiled from a number of sources using a variety of methods. Bennett and Trimble does not attempt to verify the accuracy, validity or comprehensiveness of any information supplied to Bennett and Trimble by third parties. Bennett and Trimble makes no warranty, express or implied, or assumes any legal liability or responsibility for the accuracy, validity or comprehensiveness of this document, or the misapplication or misinterpretation by third parties of its contents. This document cannot be copied or reproduced in whole or part for any purpose without the prior written consent of Bennett and Trimble.

ISSUE	DATE	FOR
1	01/06/18	SSDA
2	21/06/19	SSDA ISSUE

CLIENT	LANDCOM
PROJECT NAME	242-244 BEECROFT ROAD
STATUS	SSDA

DRAWING TITLE	CONCEPT PROPOSAL L12
PLAN	
SCALE:	1:500 @A3
DRAWING NUMBER	10
PROJECT NORTH	PROJECT NORTH
REVISION	2

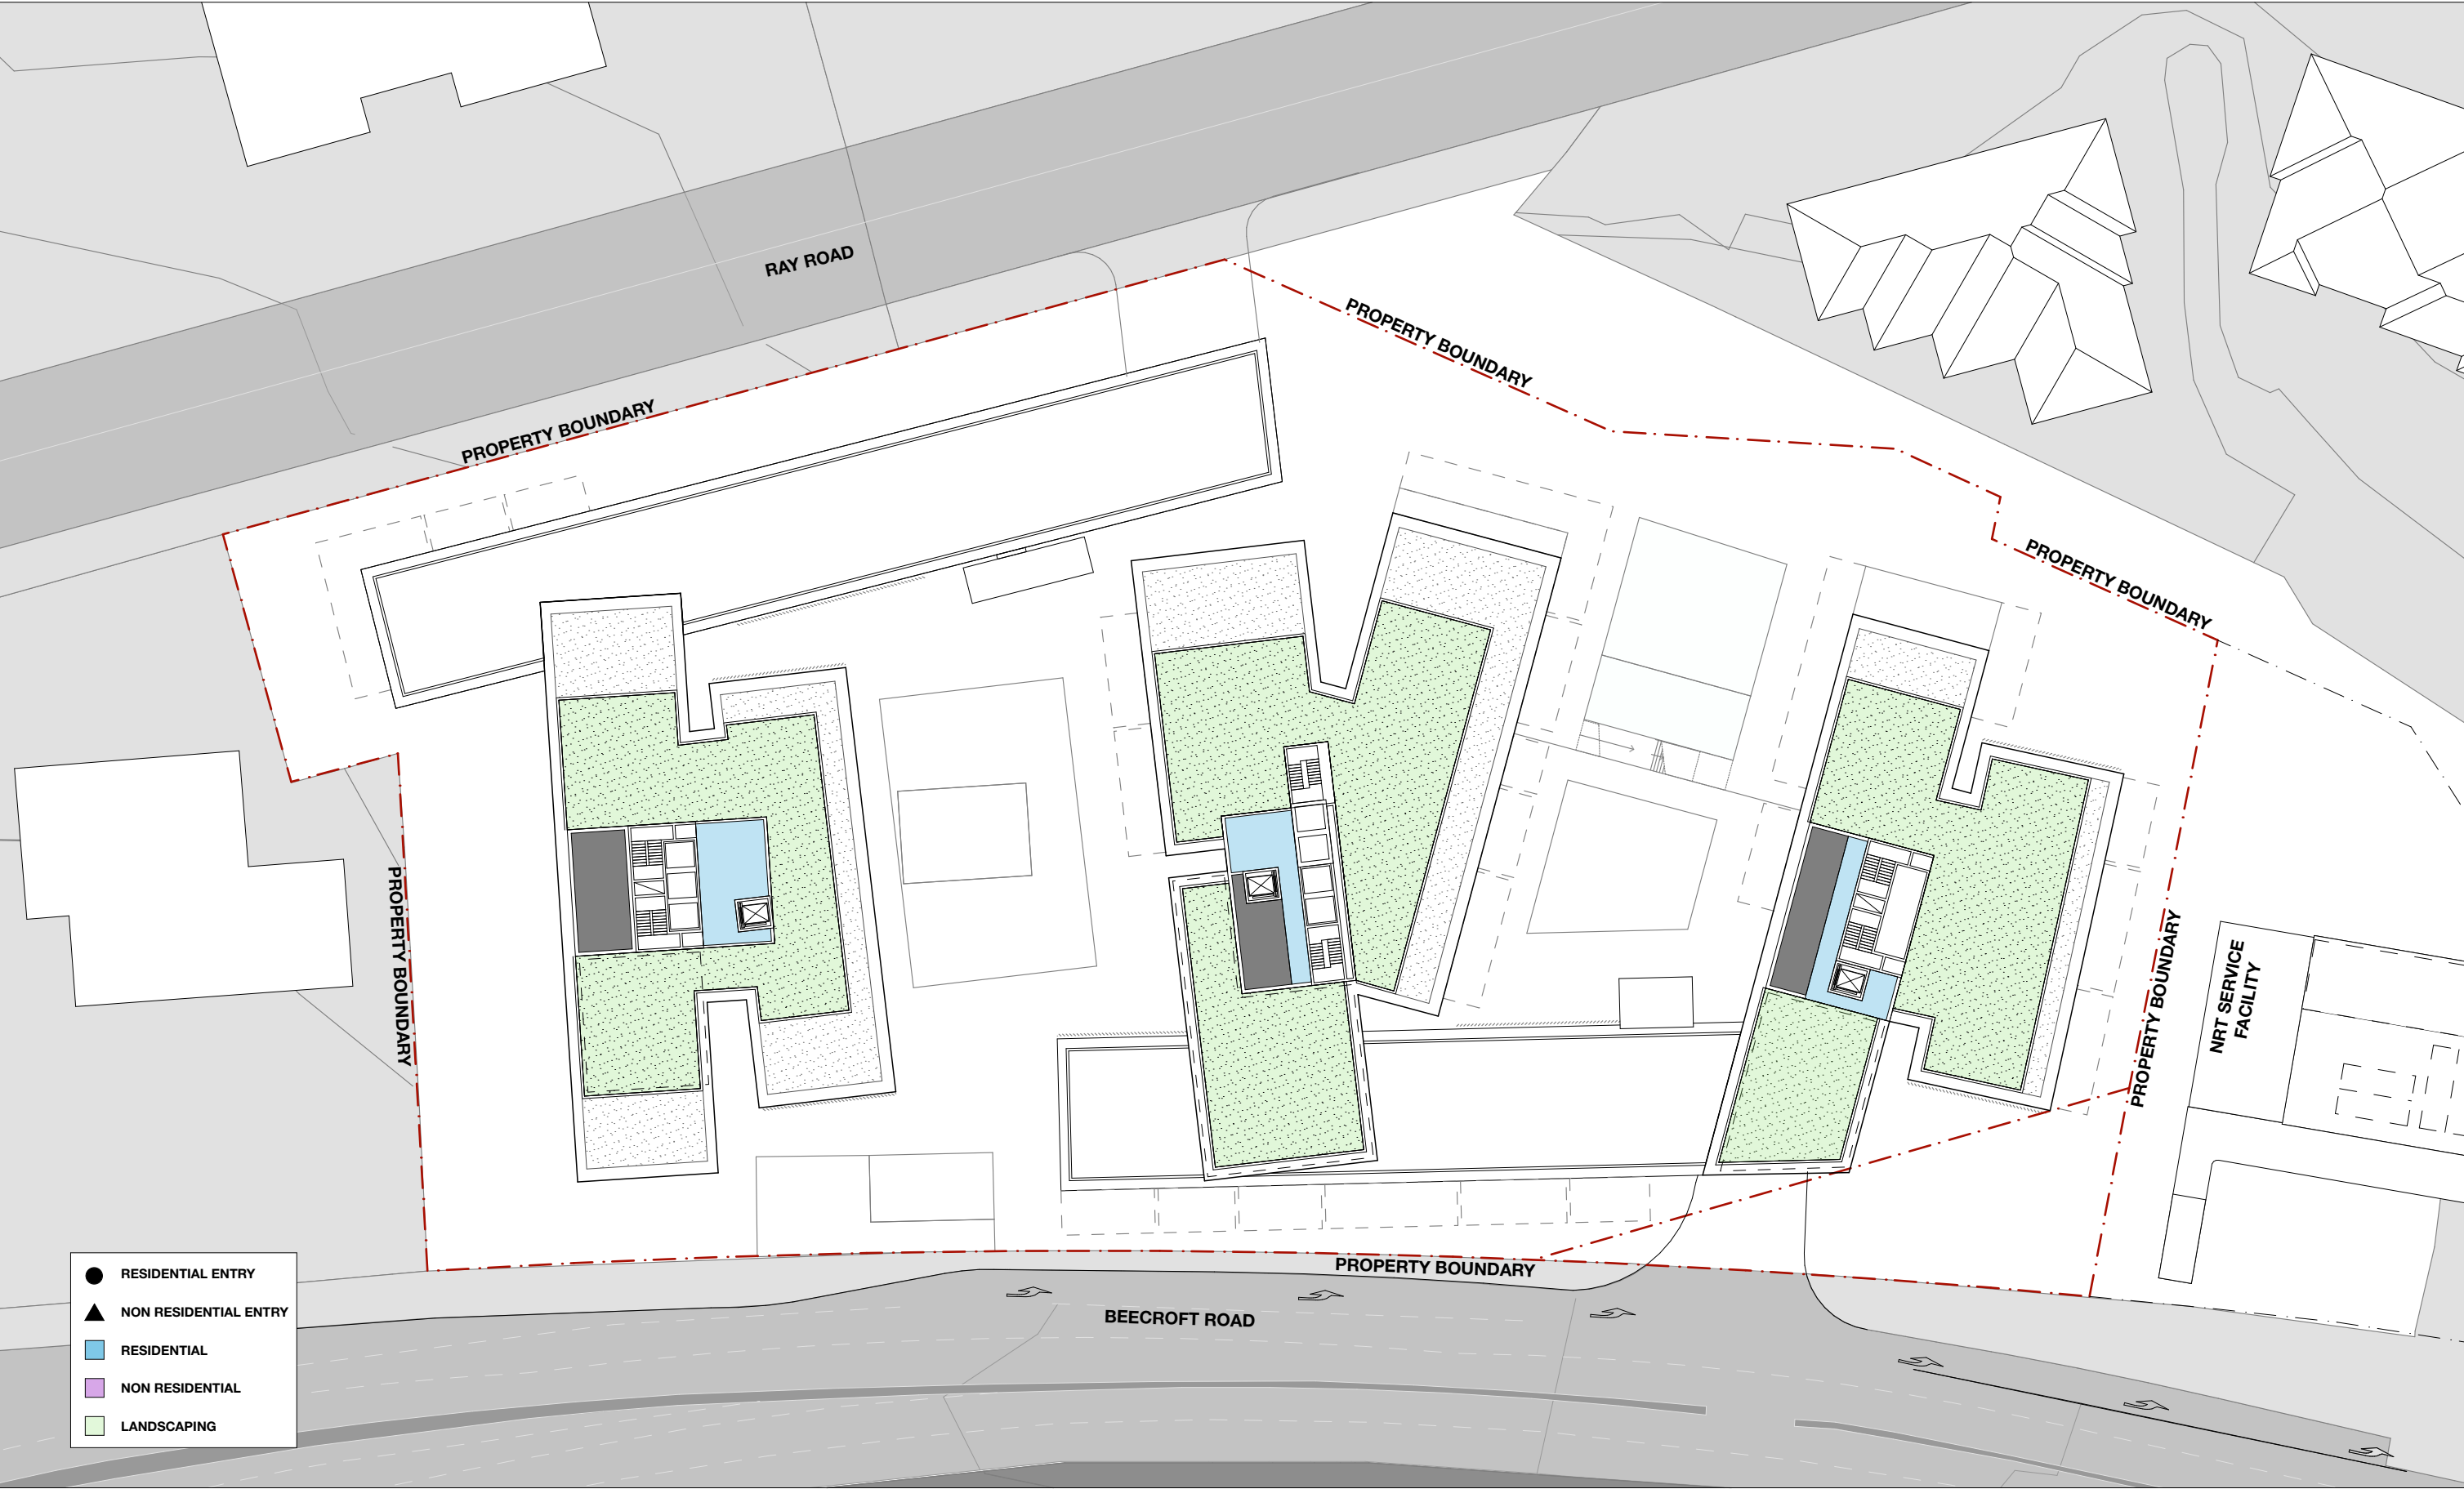

1 PLAN-ROOF
1:500


BENNETT AND TRIMBLE
L2, 333 GEORGE STREET
SYDNEY NSW 2000
+612 8065 8766
BENNETTANDTRIMBLE.COM

This document was prepared for the exclusive use of Landcom. Bennett and Trimble acts in all professional matters as a faithful advisor to its clients and exercises all reasonable skill and care in the provision of its professional services. The information presented herein has been compiled from a number of sources using a variety of methods. Bennett and Trimble does not attempt to verify the accuracy, validity or comprehensiveness of any information supplied to Bennett and Trimble by third parties. Bennett and Trimble makes no warranty, express or implied, or assumes any legal liability or responsibility for the accuracy, validity or comprehensiveness of this document, or the misapplication or misinterpretation by third parties of its contents. This document cannot be copied or reproduced in whole or part for any purpose without the prior written consent of Bennett and Trimble.


ISSUE	DATE	FOR
1	01/06/18	SSDA
2	21/06/19	SSDA ISSUE

CLIENT	LANDCOM
PROJECT NAME	242-244 BEECROFT ROAD
STATUS	SSDA

DRAWING TITLE	CONCEPT PROPOSAL
SCALE:	1:500 @A3
DRAWING NUMBER	11
PROJECT NORTH	PROJECT NORTH
REVISION	2

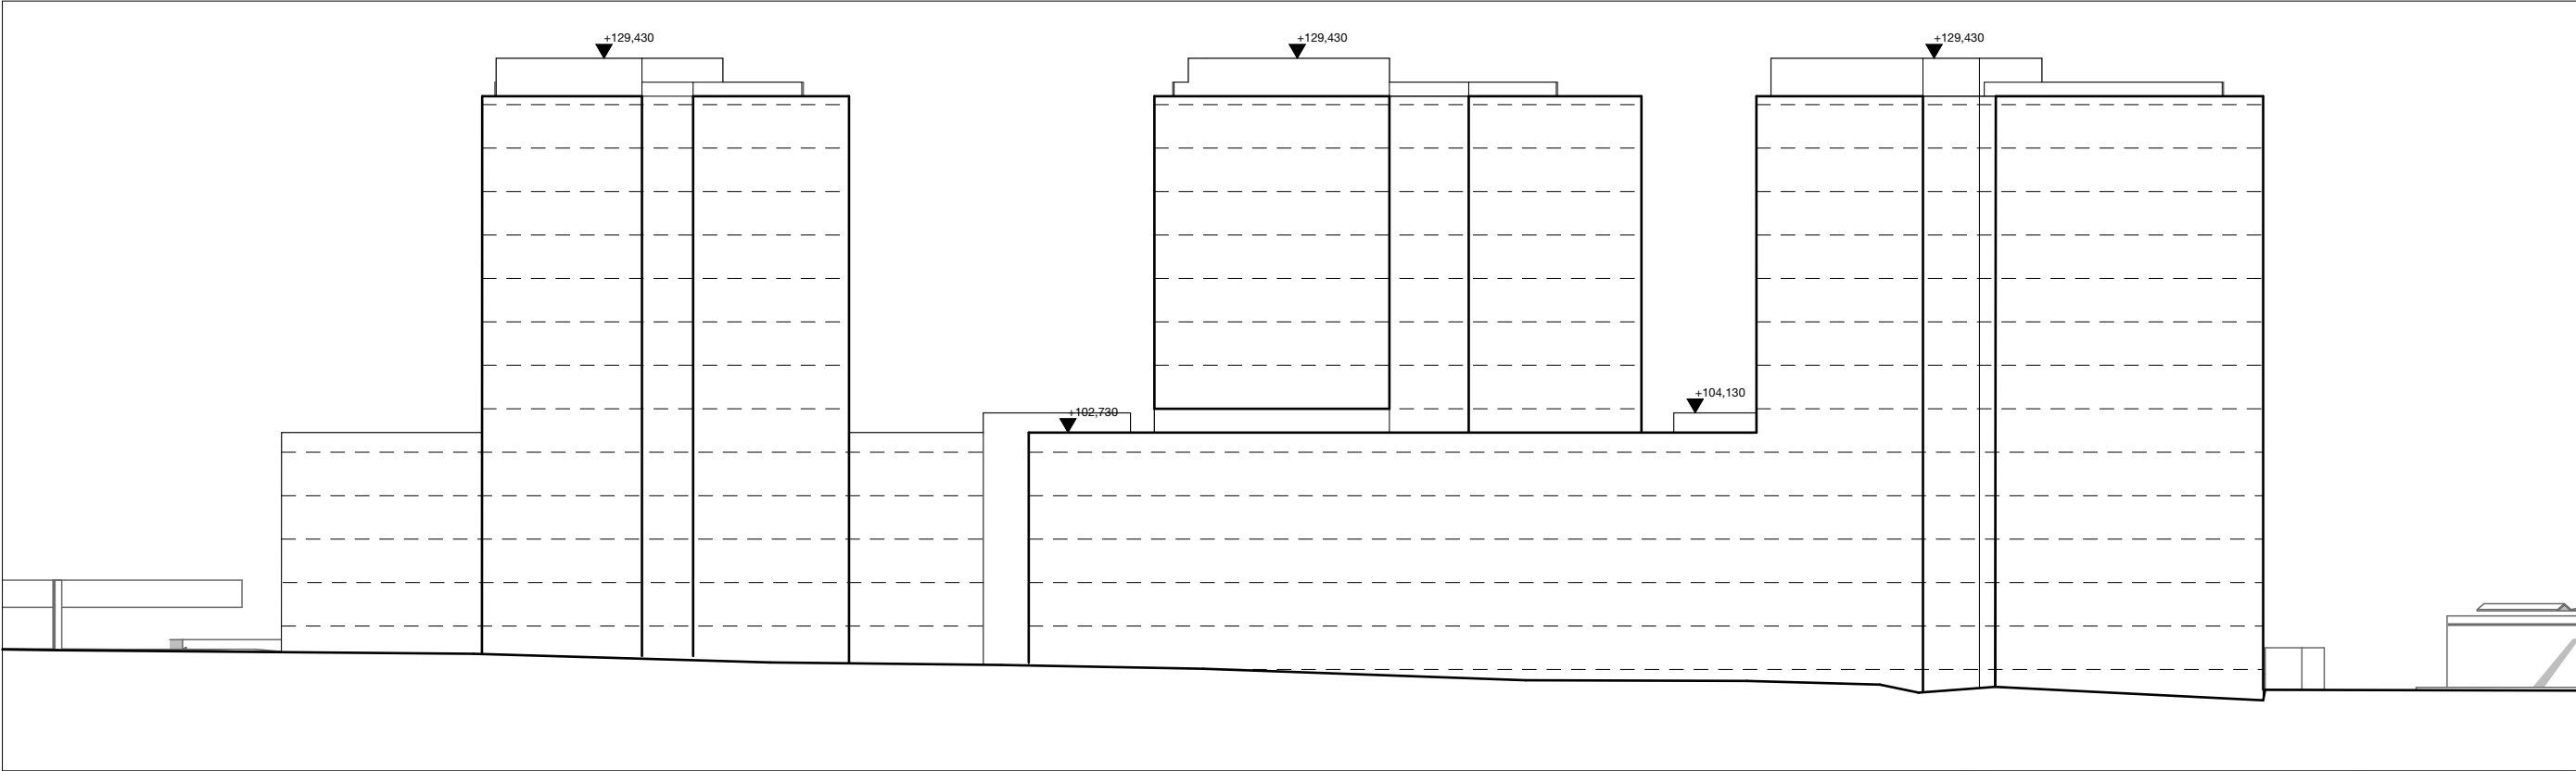

1 Elevation Beecroft Road
1:500

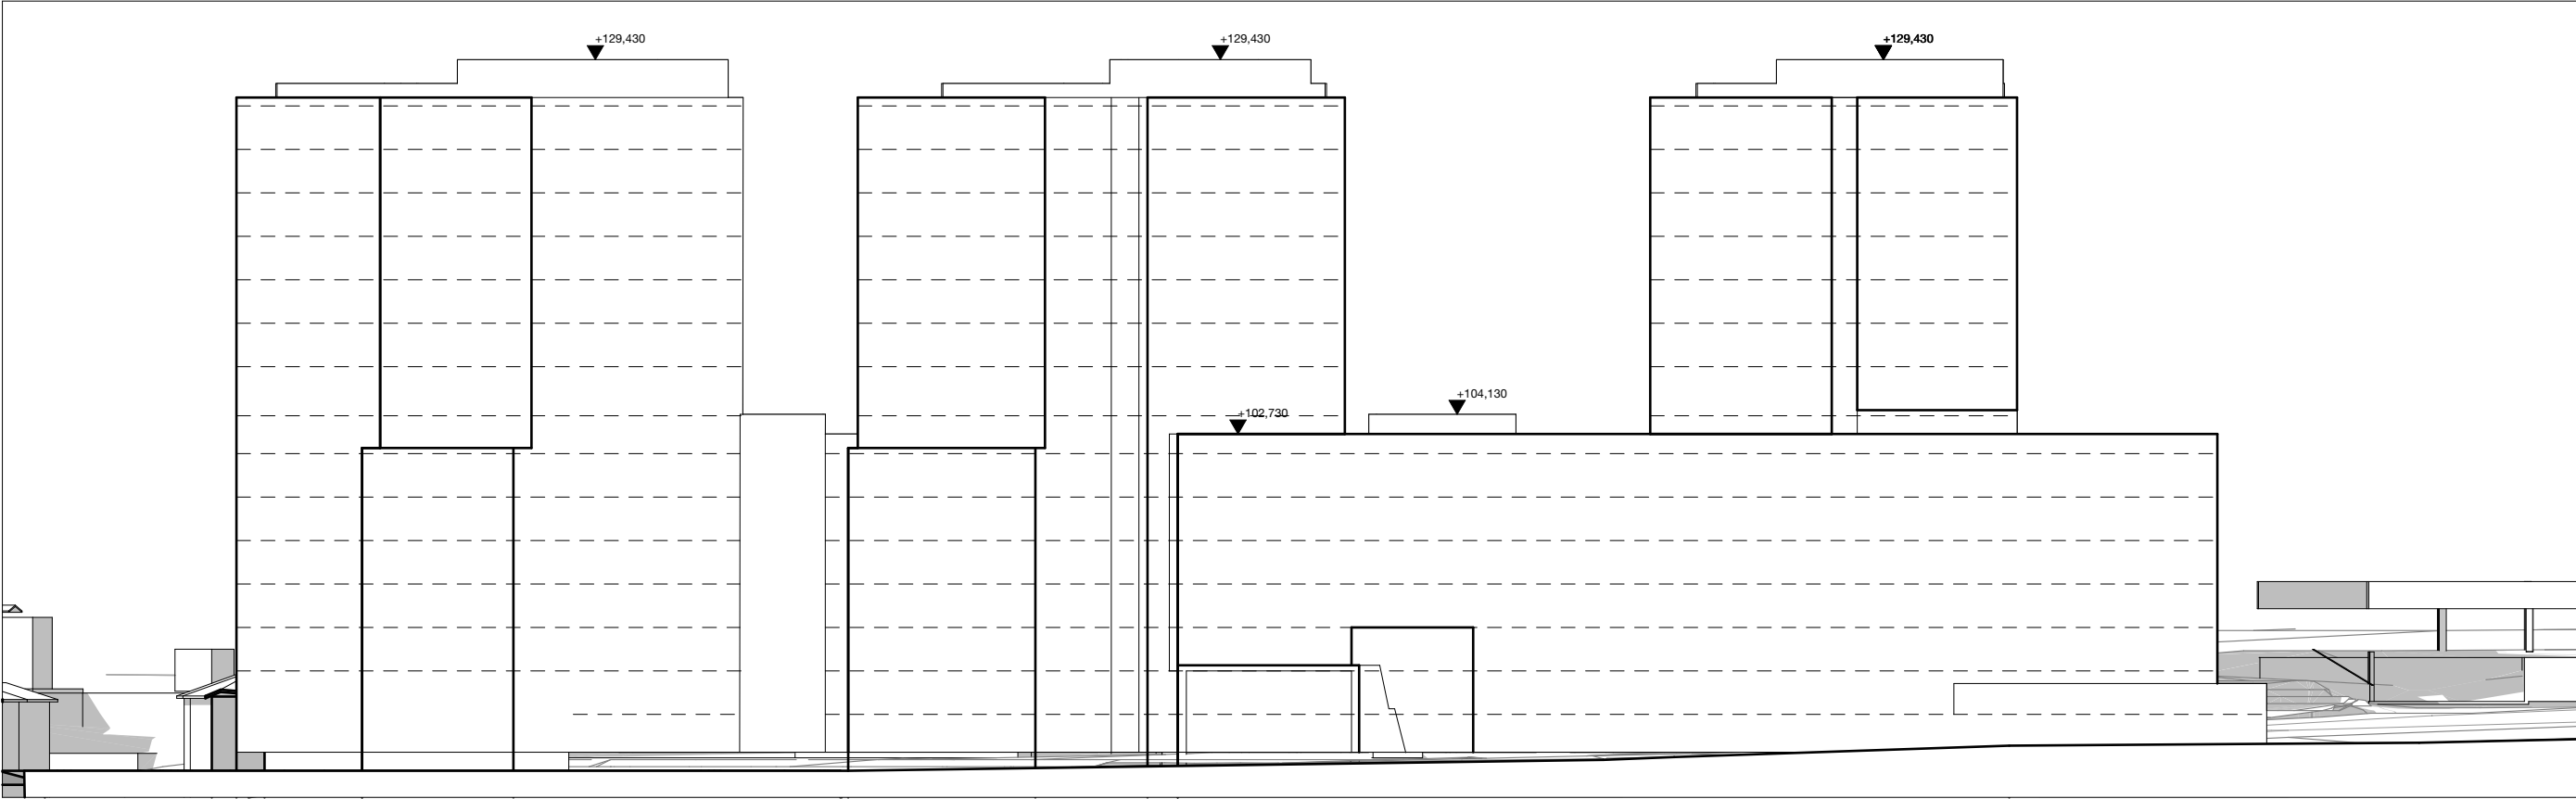


2 Elevation Ray Road
1:500


BENNETT AND TRIMBLE
L2, 333 GEORGE STREET
SYDNEY NSW 2000
+612 8065 8766
BENNETTANDTRIMBLE.COM

This document was prepared for the exclusive use of Landcom. Bennett and Trimble acts in all professional matters as a faithful advisor to its clients and exercises all reasonable skill and care in the provision of its professional services. The information presented herein has been compiled from a number of sources using a variety of methods. Bennett and Trimble does not attempt to verify the accuracy, validity or comprehensiveness of any information supplied to Bennett and Trimble by third parties. Bennett and Trimble makes no warranty, express or implied, or assumes any legal liability or responsibility for the accuracy, validity or comprehensiveness of this document, or the misapplication or misinterpretation by third parties of its contents. This document cannot be copied or reproduced in whole or part for any purpose without the prior written consent of Bennett and Trimble.

ISSUE	DATE	FOR
1	01/06/18	SSDA
2	21/06/19	SSDA ISSUE

CLIENT
LANDCOM
PROJECT NAME
242-244 BEECROFT ROAD
STATUS
SSDA

DRAWING TITLE
CONCEPT PROPOSAL ELEVATIONS
SCALE:
1:500 @A3
DRAWING NUMBER
12
PROJECT NORTH

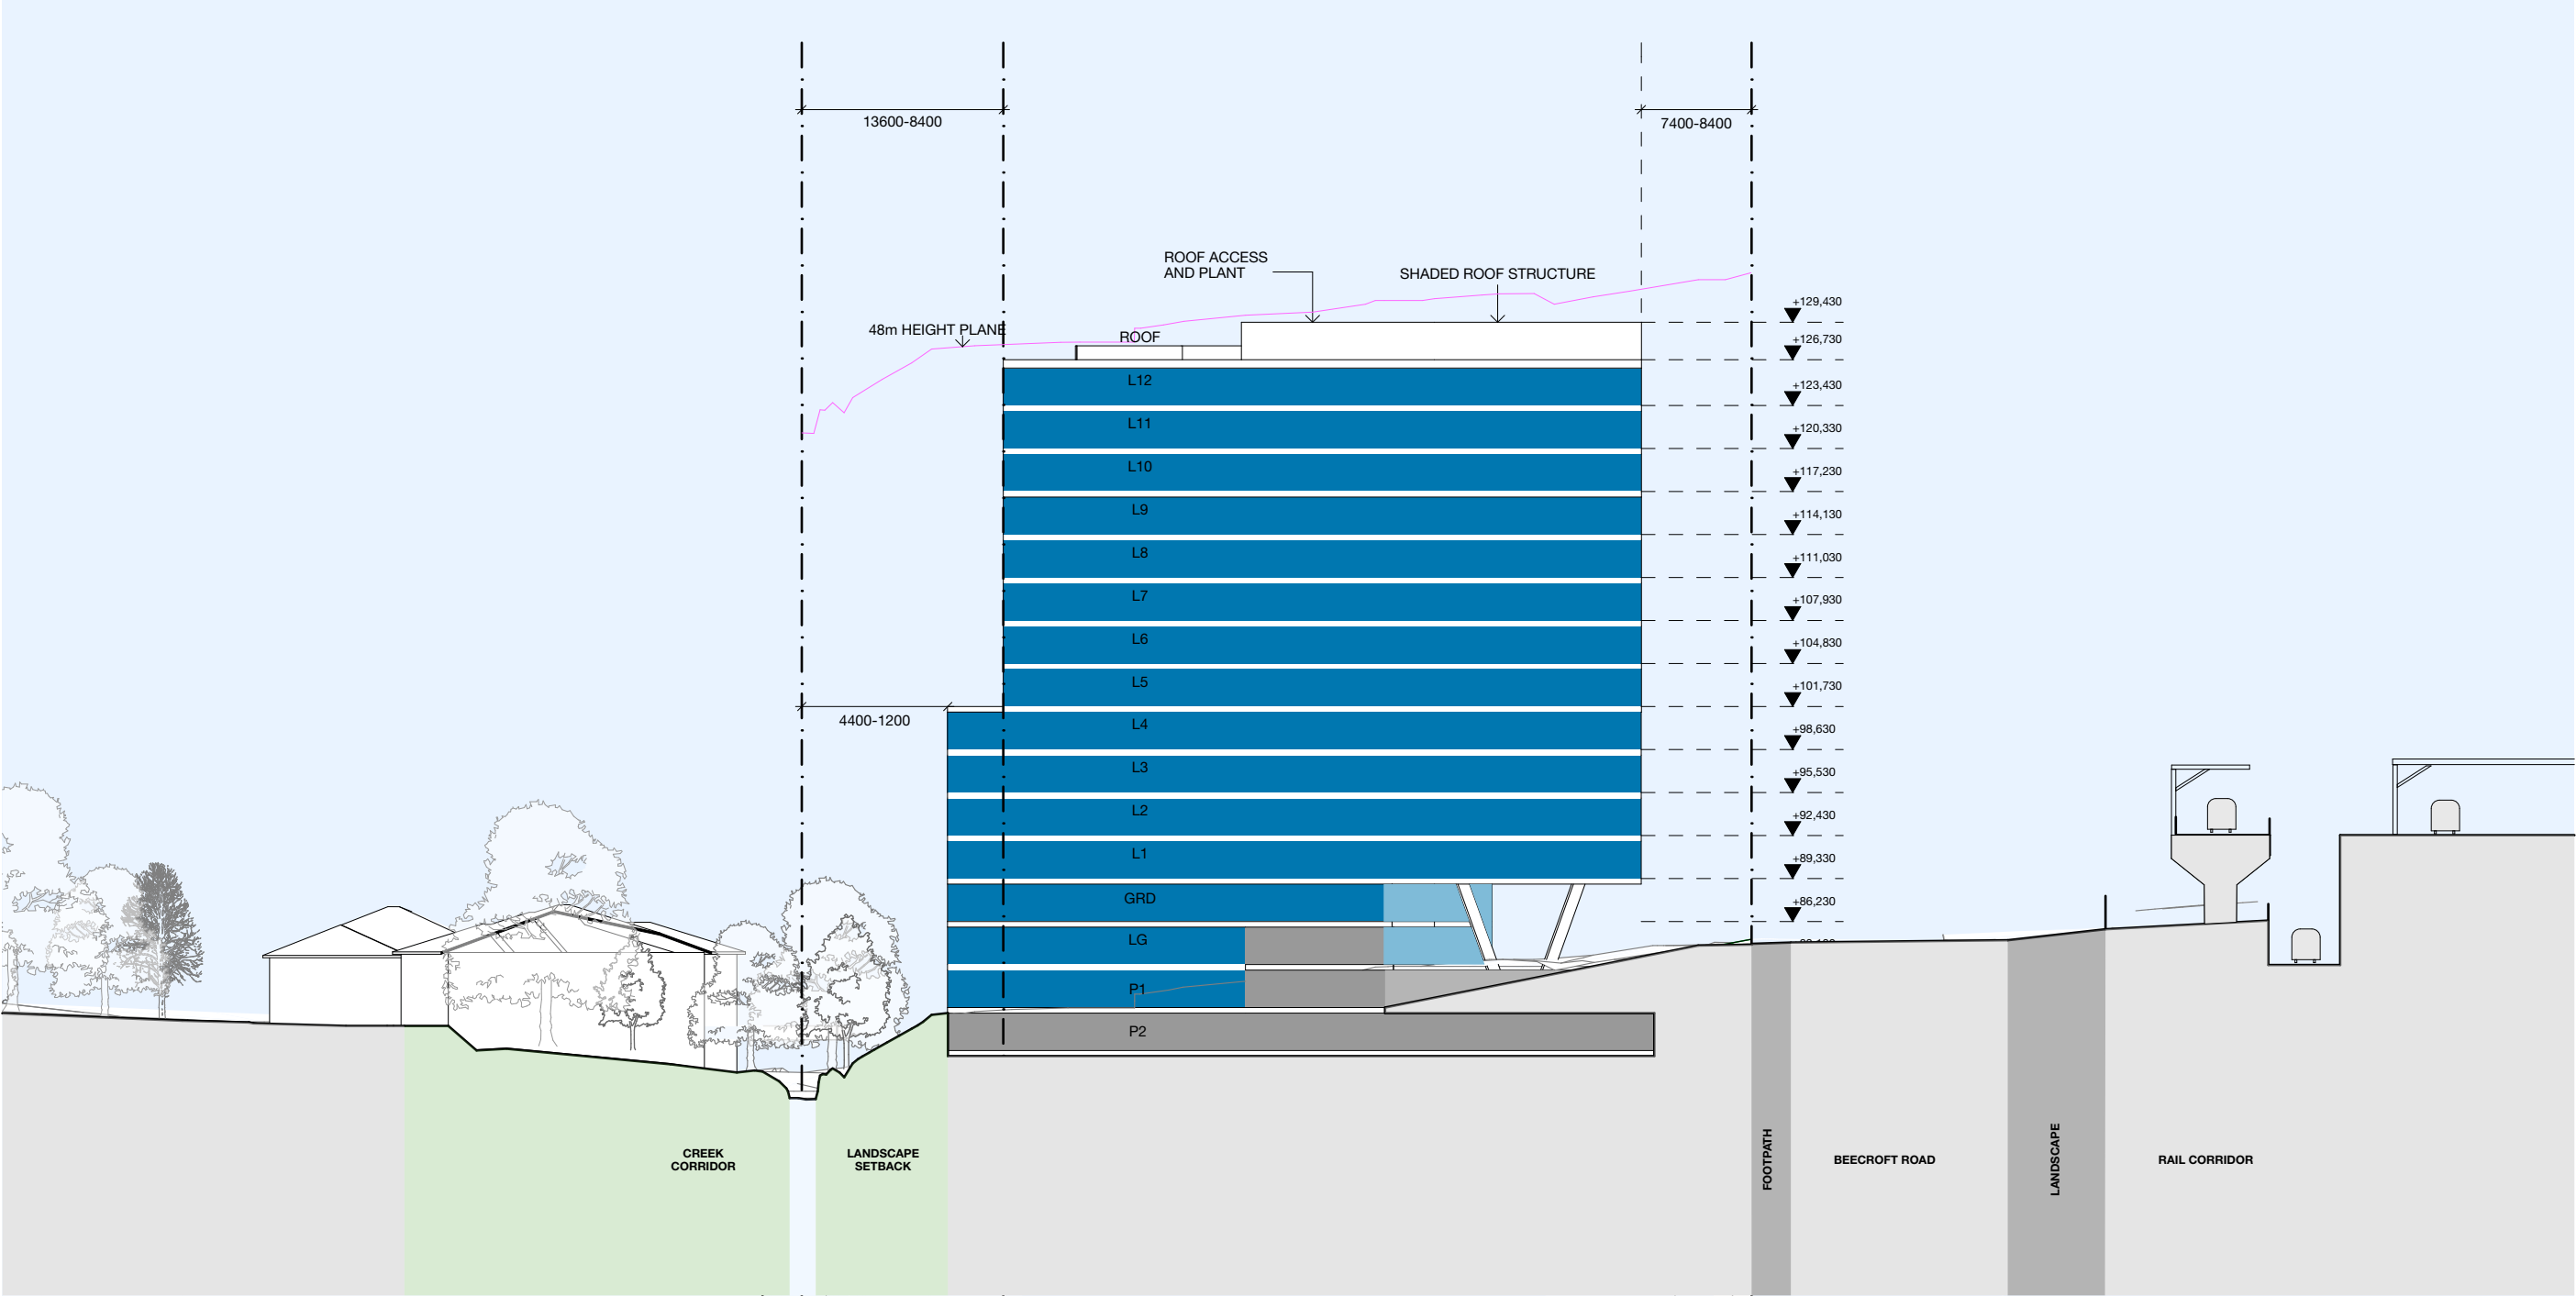REVISION
2



1 EW Section 2
1:500


BENNETT AND TRIMBLE
L2, 333 GEORGE STREET
SYDNEY NSW 2000
+612 8065 8766
BENNETTANDTRIMBLE.COM

This document was prepared for the exclusive use of Landcom. Bennett and Trimble acts in all professional matters as a faithful advisor to its clients and exercises all reasonable skill and care in the provision of its professional services. The information presented herein has been compiled from a number of sources using a variety of methods. Bennett and Trimble does not attempt to verify the accuracy, validity or comprehensiveness of any information supplied to Bennett and Trimble by third parties. Bennett and Trimble makes no warranty, express or implied, or assumes any legal liability or responsibility for the accuracy, validity or comprehensiveness of this document, or the misapplication or misinterpretation by third parties of its contents. This document cannot be copied or reproduced in whole or part for any purpose without the prior written consent of Bennett and Trimble.

ISSUE	DATE	FOR
1	01/06/18	SSDA
2	21/06/19	SSDA ISSUE

CLIENT	LANDCOM
PROJECT NAME	242-244 BEECROFT ROAD
STATUS	SSDA

DRAWING TITLE	CONCEPT PROPOSAL SECTION 1
SCALE:	1:500 @A3
DRAWING NUMBER	13
REVISION	2

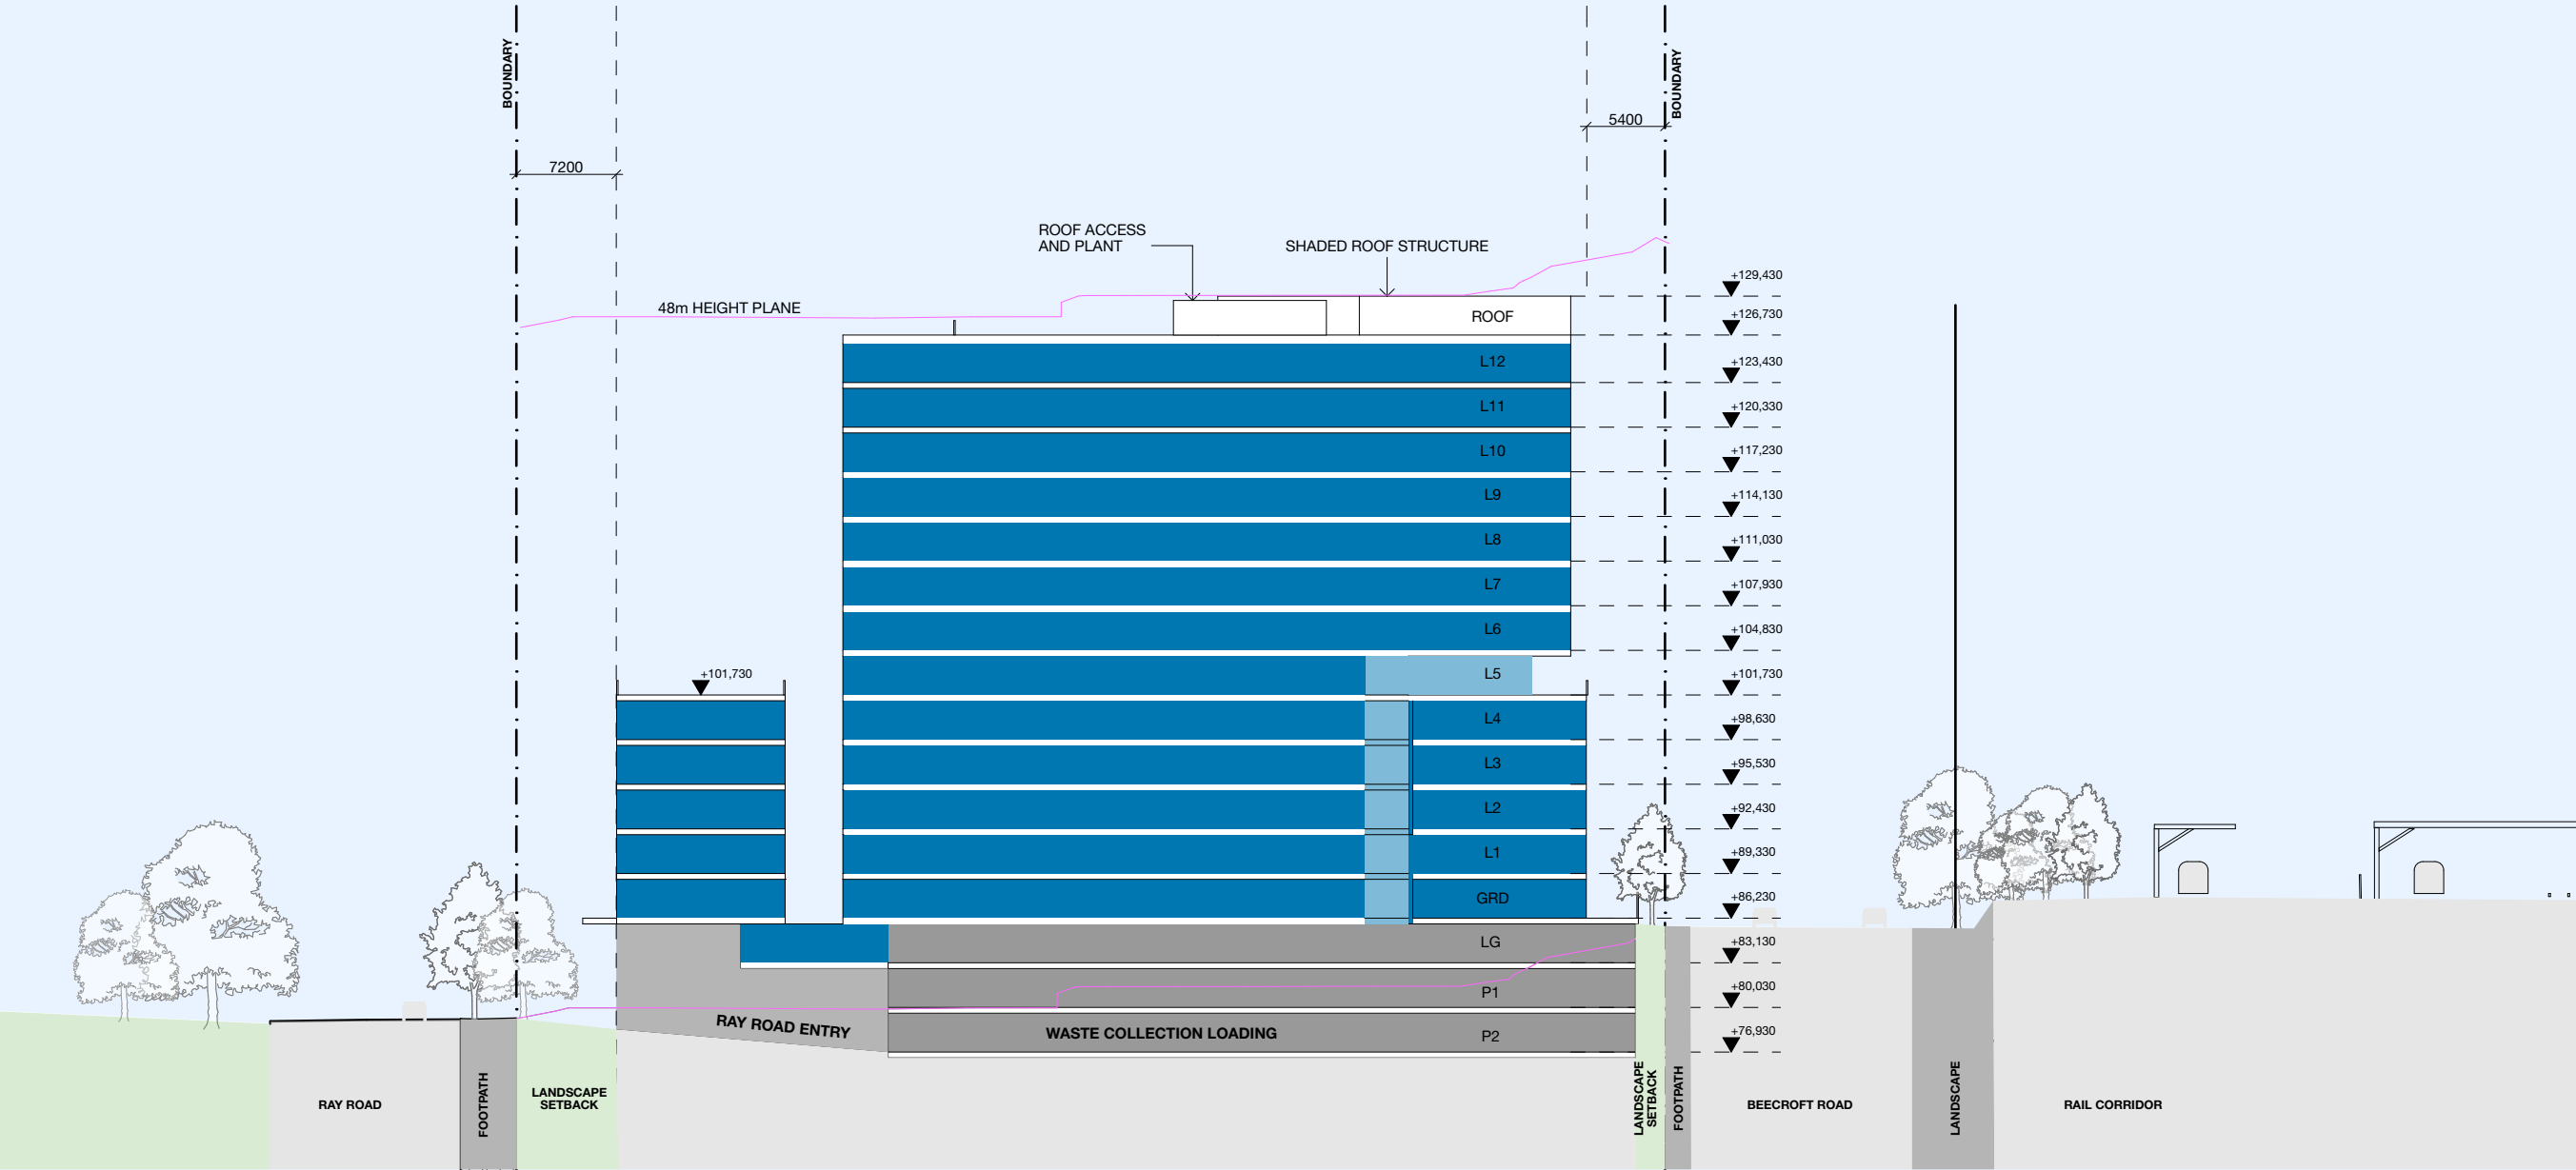

1 EW Section 1

BENNETT AND TRIMBLE
L2, 333 GEORGE STREET
SYDNEY NSW 2000
+612 8065 8766
BENNETTANDTRIMBLE.COM

This document was prepared for the exclusive use of Landcom. Bennett and Trimble acts in all professional matters as a faithful advisor to its clients and exercises all reasonable skill and care in the provision of its professional services. The information presented herein has been compiled from a number of sources using a variety of methods. Bennett and Trimble does not attempt to verify the accuracy, validity or comprehensiveness of any information supplied to Bennett and Trimble by third parties. Bennett and Trimble makes no warranty, express or implied, or assumes any legal liability or responsibility for the accuracy, validity or comprehensiveness of this document, or the misapplication or misinterpretation by third parties of its contents. This document cannot be copied or reproduced in whole or part for any purpose without the prior written consent of Bennett and Trimble.

ISSUE	DATE	FOR
1	01/06/18	SSDA
2	21/06/19	SSDA ISSUE

CLIENT	LANDCOM
PROJECT NAME	242-244 BEECROFT ROAD
STATUS	SSDA

DRAWING TITLE	CONCEPT PROPOSAL SECTION 2
SCALE:	1:500 @A3
DRAWING NUMBER	14
PROJECT NORTH	PROJECT NORTH
REVISION	2



1 NS Section
1:500

BENNETT AND TRIMBLE
L2, 333 GEORGE STREET
SYDNEY NSW 2000
+612 8065 8766
BENNETTANDTRIMBLE.COM

This document was prepared for the exclusive use of Landcom. Bennett and Trimble acts in all professional matters as a faithful advisor to its clients and exercises all reasonable skill and care in the provision of its professional services. The information presented herein has been compiled from a number of sources using a variety of methods. Bennett and Trimble does not attempt to verify the accuracy, validity or comprehensiveness of any information supplied to Bennett and Trimble by third parties. Bennett and Trimble makes no warranty, express or implied, or assumes any legal liability or responsibility for the accuracy, validity or comprehensiveness of this document, or the misapplication or misinterpretation by third parties of its contents. This document cannot be copied or reproduced in whole or part for any purpose without the prior written consent of Bennett and Trimble.

ISSUE	DATE	FOR
1	01/06/18	SSDA
2	21/06/19	SSDA ISSUE

CLIENT	LANDCOM
PROJECT NAME	242-244 BEECROFT ROAD
STATUS	SSDA

DRAWING TITLE	CONCEPT PROPOSAL SECTION 3
SCALE:	1:500 @A3
DRAWING NUMBER	15
REVISION	2