



LEYEND

- ▲ RESIDENTIAL ENTRY
- NON RESIDENTIAL ENTRY
- RESIDENTIAL
- NON RESIDENTIAL
- LANDSCAPING
- DEEPSOIL

NOTES
 THIS DRAWING IS COPYRIGHT © OF TURNER. NO REPRODUCTION WITHOUT PERMISSION. UNLESS NOTED OTHERWISE THIS DRAWING IS NOT FOR CONSTRUCTION. ALL DIMENSIONS AND LEVELS ARE TO BE CHECKED ON SITE PRIOR TO THE COMMENCEMENT OF WORK. BEFORE TURNER OF ANY DISCREPANCIES FOR CLARIFICATION BEFORE PROCEEDING WITH WORK. DRAWINGS ARE NOT TO BE SCALED. USE ONLY FIGURED DIMENSIONS. REFER TO CONSOLIDATED DOCUMENTATION FOR FURTHER INFORMATION. IFC AND BIM FILES ARE UNCONTROLLED DOCUMENTS AND ARE ISSUED FOR INFORMATION ONLY.

CLIENT
 Beecroft Property Development Pty Ltd

Project Title
 BEECROFT ROAD
 242-244 Beecroft Road, Epping

Drawing Title
 MOD Plans
 Basement 02

Rev	Date	Approved by	Revision Notes	Project No.	Project No.	Drawn by	North
1	25/01/2024	[Signature]		21044	21044	[Signature]	→
				Dwg No.	DA-790-001	Rev	



LEYEND

- ▲ RESIDENTIAL ENTRY
- NON RESIDENTIAL ENTRY
- RESIDENTIAL
- NON RESIDENTIAL
- LANDSCAPING
- DEEPSOIL

NOTES
 THIS DRAWING IS COPYRIGHT © OF TURNER. NO REPRODUCTION WITHOUT PERMISSION. UNLESS NOTED OTHERWISE THIS DRAWING IS NOT FOR CONSTRUCTION. ALL DIMENSIONS AND LEVELS ARE TO BE CHECKED ON SITE PRIOR TO THE COMMENCEMENT OF WORK. BEFORE TURNING UP ANY DISCREPANCIES FOR CLARIFICATION BEFORE PROCEEDING WITH WORK. DRAWINGS ARE NOT TO BE SCALED. USE ONLY FIGURED DIMENSIONS. REFER TO CONSOLIDATED DOCUMENTATION FOR FURTHER INFORMATION. IFC AND BIM FILES ARE UNCONTROLLED DOCUMENTS AND ARE ISSUED FOR INFORMATION ONLY.

CLIENT
 Beecroft Property Development Pty Ltd

Project Title
 BEECROFT ROAD
 242-244 Beecroft Road, Epping

Drawing Title
 MOD Plans
 Basement 01

Rev	Date	Approved by	Revision Notes	Project No.	Project No.	Drawn by	North
1:250	@A1, 50% @A3			21044			→
				DA-790-002			

DLCC Quality Endorsed Company (ISO 9001:2015, Registration Number 25476)
 Nominated Architect Nicholas Turner (AS/NZS 4843:2002) 011

TURNER

Level 7 ONE Oxford Street
 Darlinghurst NSW 2010
 AUSTRALIA

T +61 2 8668 0000
 F +61 2 8668 0066
 turnerinfo.com.au



LEYEND

- ▲ RESIDENTIAL ENTRY
- NON RESIDENTIAL ENTRY
- RESIDENTIAL
- NON RESIDENTIAL
- LANDSCAPING
- DEEPSOIL

NOTES
 THIS DRAWING IS COPYRIGHT © OF TURNER. NO REPRODUCTION WITHOUT PERMISSION. UNLESS NOTED OTHERWISE THIS DRAWING IS NOT FOR CONSTRUCTION. ALL DIMENSIONS AND LEVELS ARE TO BE CHECKED ON SITE PRIOR TO THE COMMENCEMENT OF WORK. BEFORE TURNING UP ANY DISCREPANCIES FOR CLARIFICATION BEFORE PROCEEDING WITH WORK. DRAWINGS ARE NOT TO BE SCALED. USE ONLY FIGURED DIMENSIONS. REFER TO CONSOLIDATED DOCUMENTATION FOR FURTHER INFORMATION. DWG, PC AND BIM FILES ARE UNCONTROLLED DOCUMENTS AND ARE ISSUED FOR INFORMATION ONLY.

CLIENT
 Beecroft Property Development Pty Ltd


Project Title
BEECROFT ROAD
 242-244 Beecroft Road, Epping

Drawing Title
 MOD Plans
 Lower Ground

Rev	Date	Approved by	Revision Notes	Project No.	Project No.	Drawn by	North
1	25/01/2016			21044	21044		→
				Dwg No.	DA-790-003	Rev	

DLCC Quality Endorsed Company (ISO 9001:2015, Registration Number 25476)
 Non-Residential Architects (Turner) (AS/NZS 4843:2015)

TURNER
 Level 7 ONE Oxford Street
 Darlinghurst NSW 2010
 AUSTRALIA
 T +61 2 8668 0000
 F +61 2 8668 0066
 turnerinfo.com.au

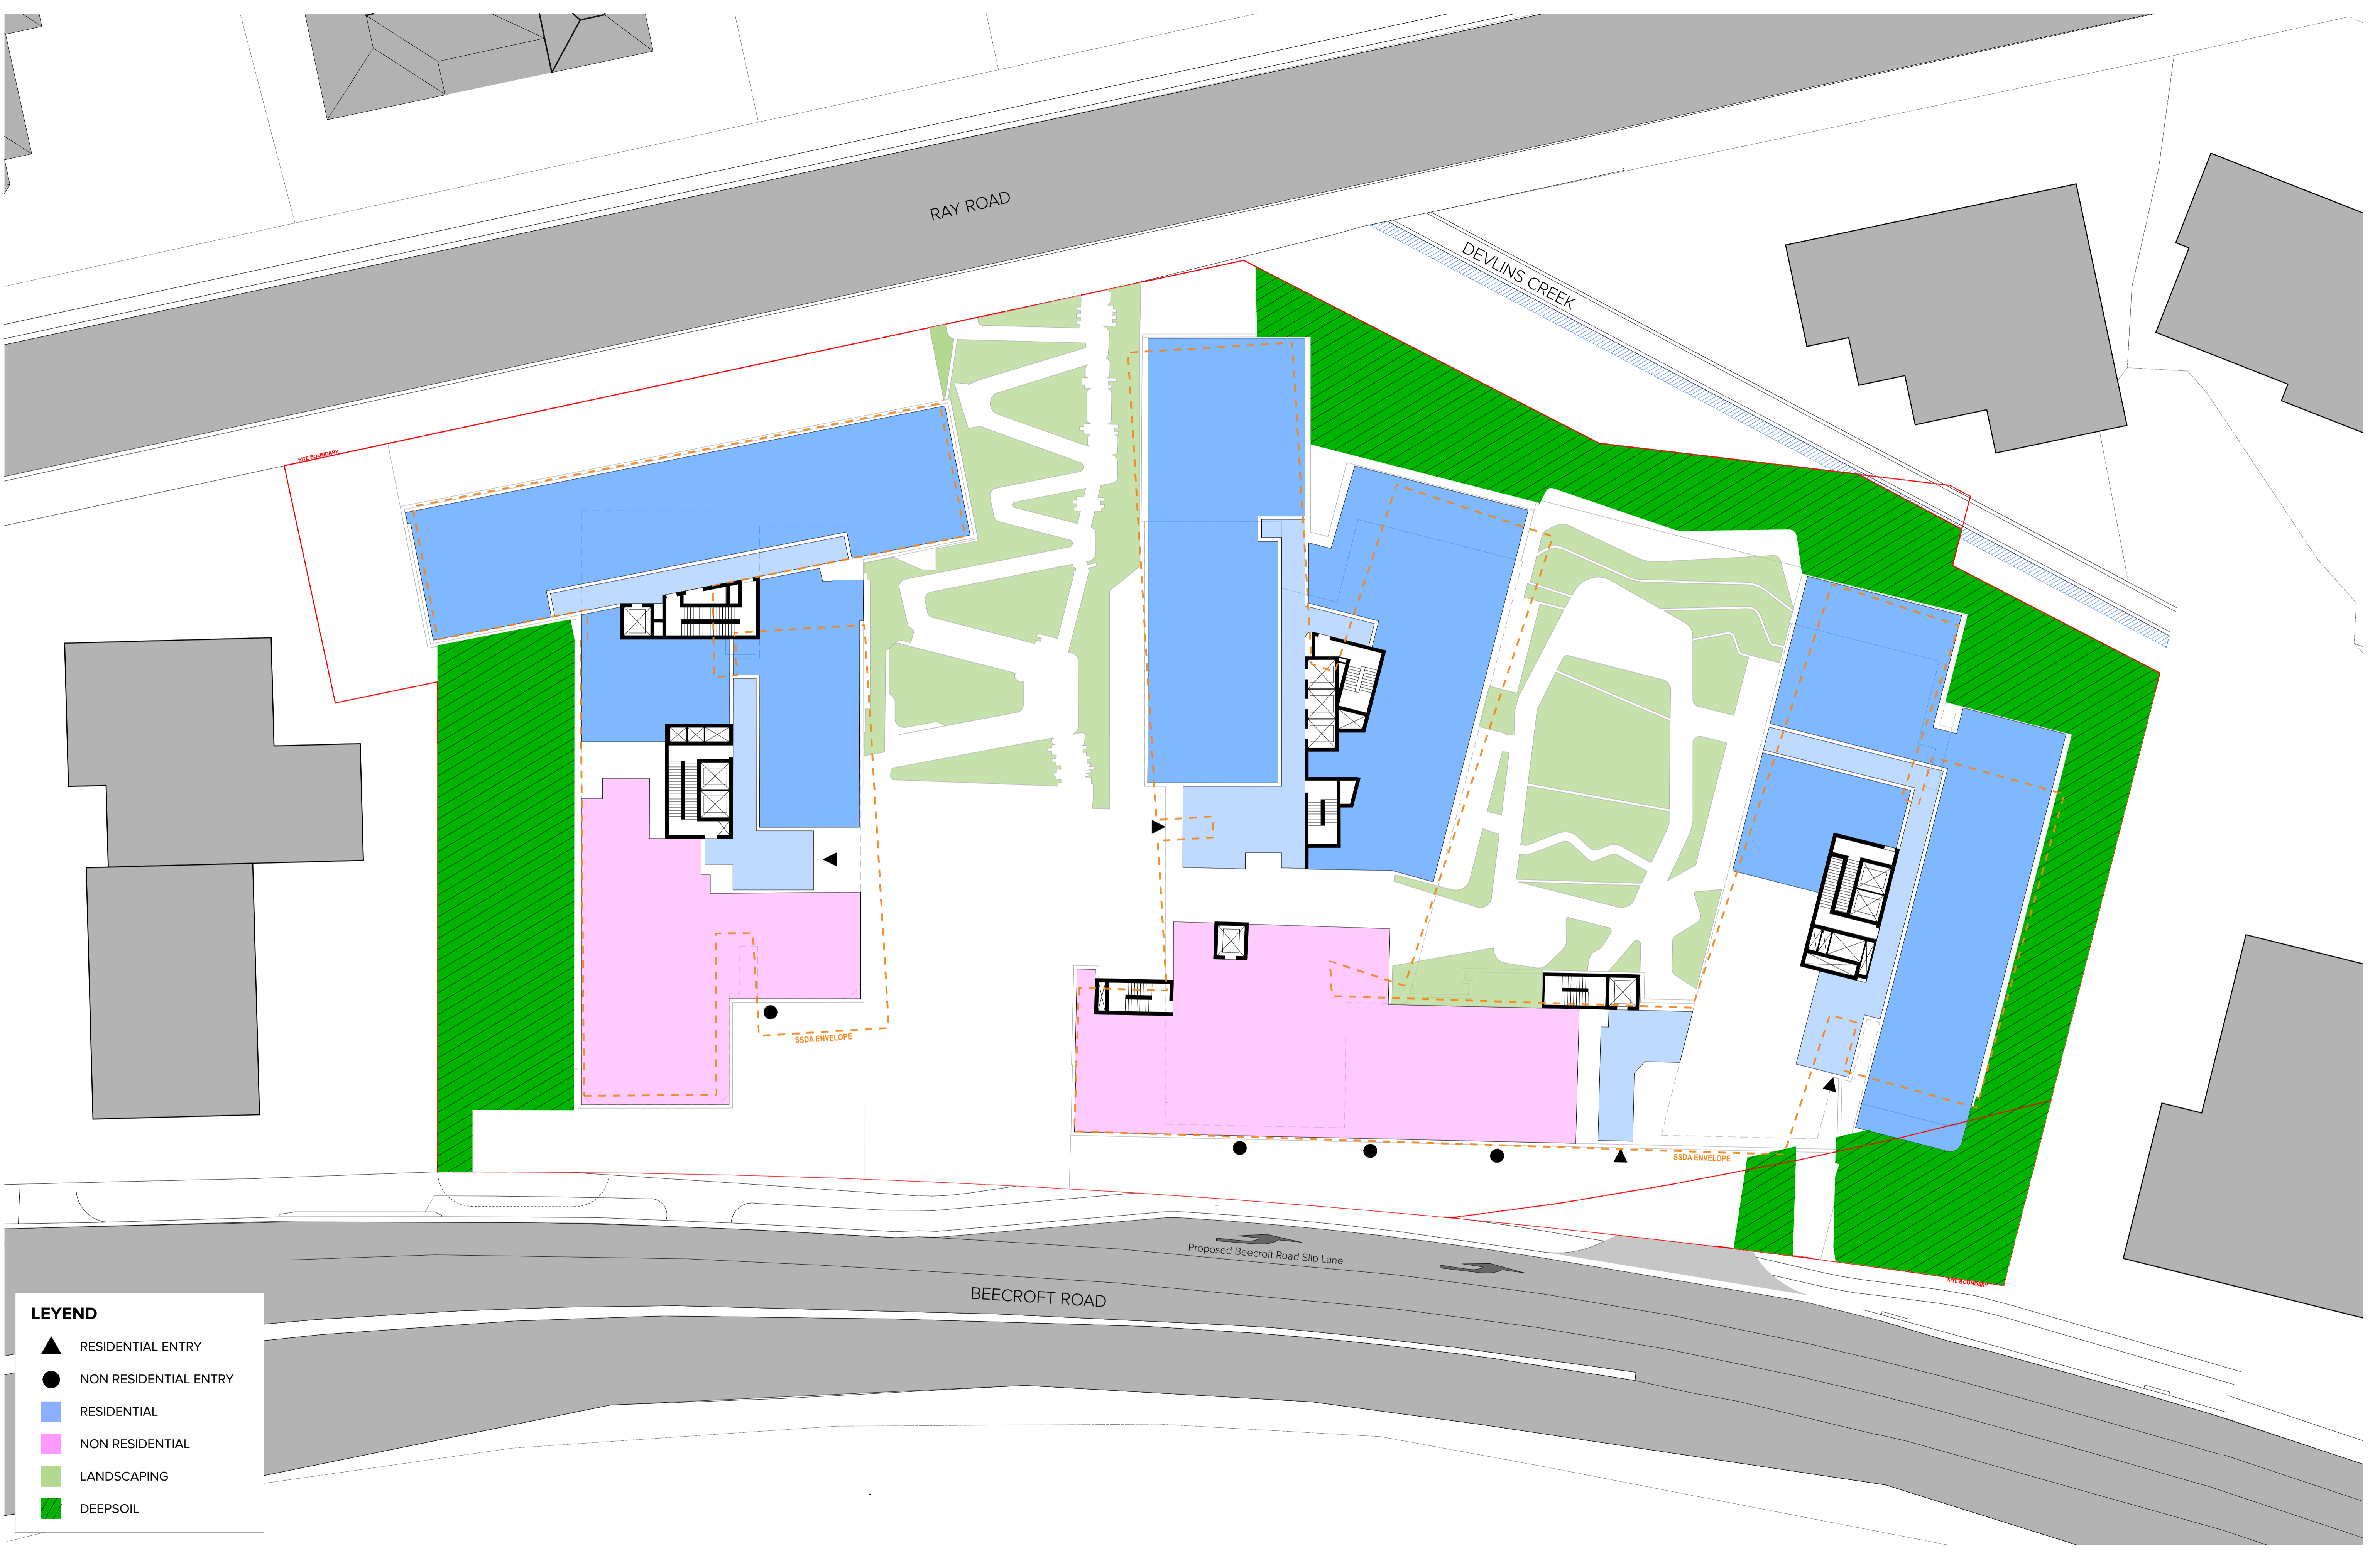

LEYEND

- ▲ RESIDENTIAL ENTRY
- NON RESIDENTIAL ENTRY
- RESIDENTIAL
- NON RESIDENTIAL
- LANDSCAPING
- DEEPSOIL

NOTES
 THIS DRAWING IS COPYRIGHT © OF TURNER. NO REPRODUCTION WITHOUT PERMISSION. UNLESS NOTED OTHERWISE THIS DRAWING IS NOT FOR CONSTRUCTION. ALL DIMENSIONS AND LEVELS ARE TO BE CHECKED ON SITE PRIOR TO THE COMMENCEMENT OF WORK. BEFORE TURNING UP ANY DISCREPANCIES FOR CLARIFICATION BEFORE PROCEEDING WITH WORK. DRAWINGS ARE NOT TO BE SCALED. USE ONLY FIGURED DIMENSIONS. REFER TO CONSULTANT DOCUMENTATION FOR FURTHER INFORMATION. IFC AND BIM FILES ARE UNCONTROLLED DOCUMENTS AND ARE ISSUED FOR INFORMATION ONLY.

CLIENT
 Beecroft Property Development Pty Ltd

Project Title
BEECROFT ROAD
 242-244 Beecroft Road, Epping

Drawing Title
MOD Plans
 Ground level

Rev	Date	Approved by	Revision Notes	Project No.	Project No.	Drawn by	North
1	25/01/2015			21044	21044		→
				Dwg No.	DA-790-004	Rev	

DLCC Quality Endorsed Company (ISO 9001:2015, Registration Number 25476)
 Nominated Architect Nicholas Turner (AEC, APR 98-204 594 811)

TURNER

Level 7 ONE Oxford Street
 Darlinghurst NSW 2010
 AUSTRALIA

T +61 2 8668 0000
 F +61 2 8668 0066
 turnerinfo.com.au



LEYEND

- ▲ RESIDENTIAL ENTRY
- NON RESIDENTIAL ENTRY
- RESIDENTIAL
- NON RESIDENTIAL
- LANDSCAPING
- DEEPSOIL

NOTES
 THIS DRAWING IS COPYRIGHT © OF TURNER. NO REPRODUCTION WITHOUT PERMISSION. UNLESS NOTED OTHERWISE THIS DRAWING IS NOT FOR CONSTRUCTION. ALL DIMENSIONS AND LEVELS ARE TO BE CHECKED ON SITE PRIOR TO THE COMMENCEMENT OF WORK. NOTIFY TURNER OF ANY DISCREPANCIES FOR CLARIFICATION BEFORE PROCEEDING WITH WORK. DRAWINGS ARE NOT TO BE SCALED. USE ONLY FIGURED DIMENSIONS. REFER TO CONSOLIDATED DOCUMENTATION FOR FURTHER INFORMATION. PC AND BIM FILES ARE UNCONTROLLED DOCUMENTS AND ARE ISSUED FOR INFORMATION ONLY.

CLIENT
 Beecroft Property Development Pty Ltd


Project Title
BEECROFT ROAD
 242-244 Beecroft Road, Epping

Drawing Title
MOD Plans
 Level 01-04

Rev	Date	Approved by	Revision Notes	Project No.	Project No.	Drawn by	North
1	25/01/2024			21044	21044		→
				Dwg No.	DA-790-005	Rev	

DLCC Quality Endorsed Company (ISO 9001:2015, Registration Number 25476)
 Notified Architect Nicholas Turner (AEC, APR 98 364 934 811)

TURNER
 Level 7 ONE Oxford Street
 Darlinghurst NSW 2010
 AUSTRALIA
 T +61 2 8668 0000
 F +61 2 8668 0066
 turnerinfo.com.au

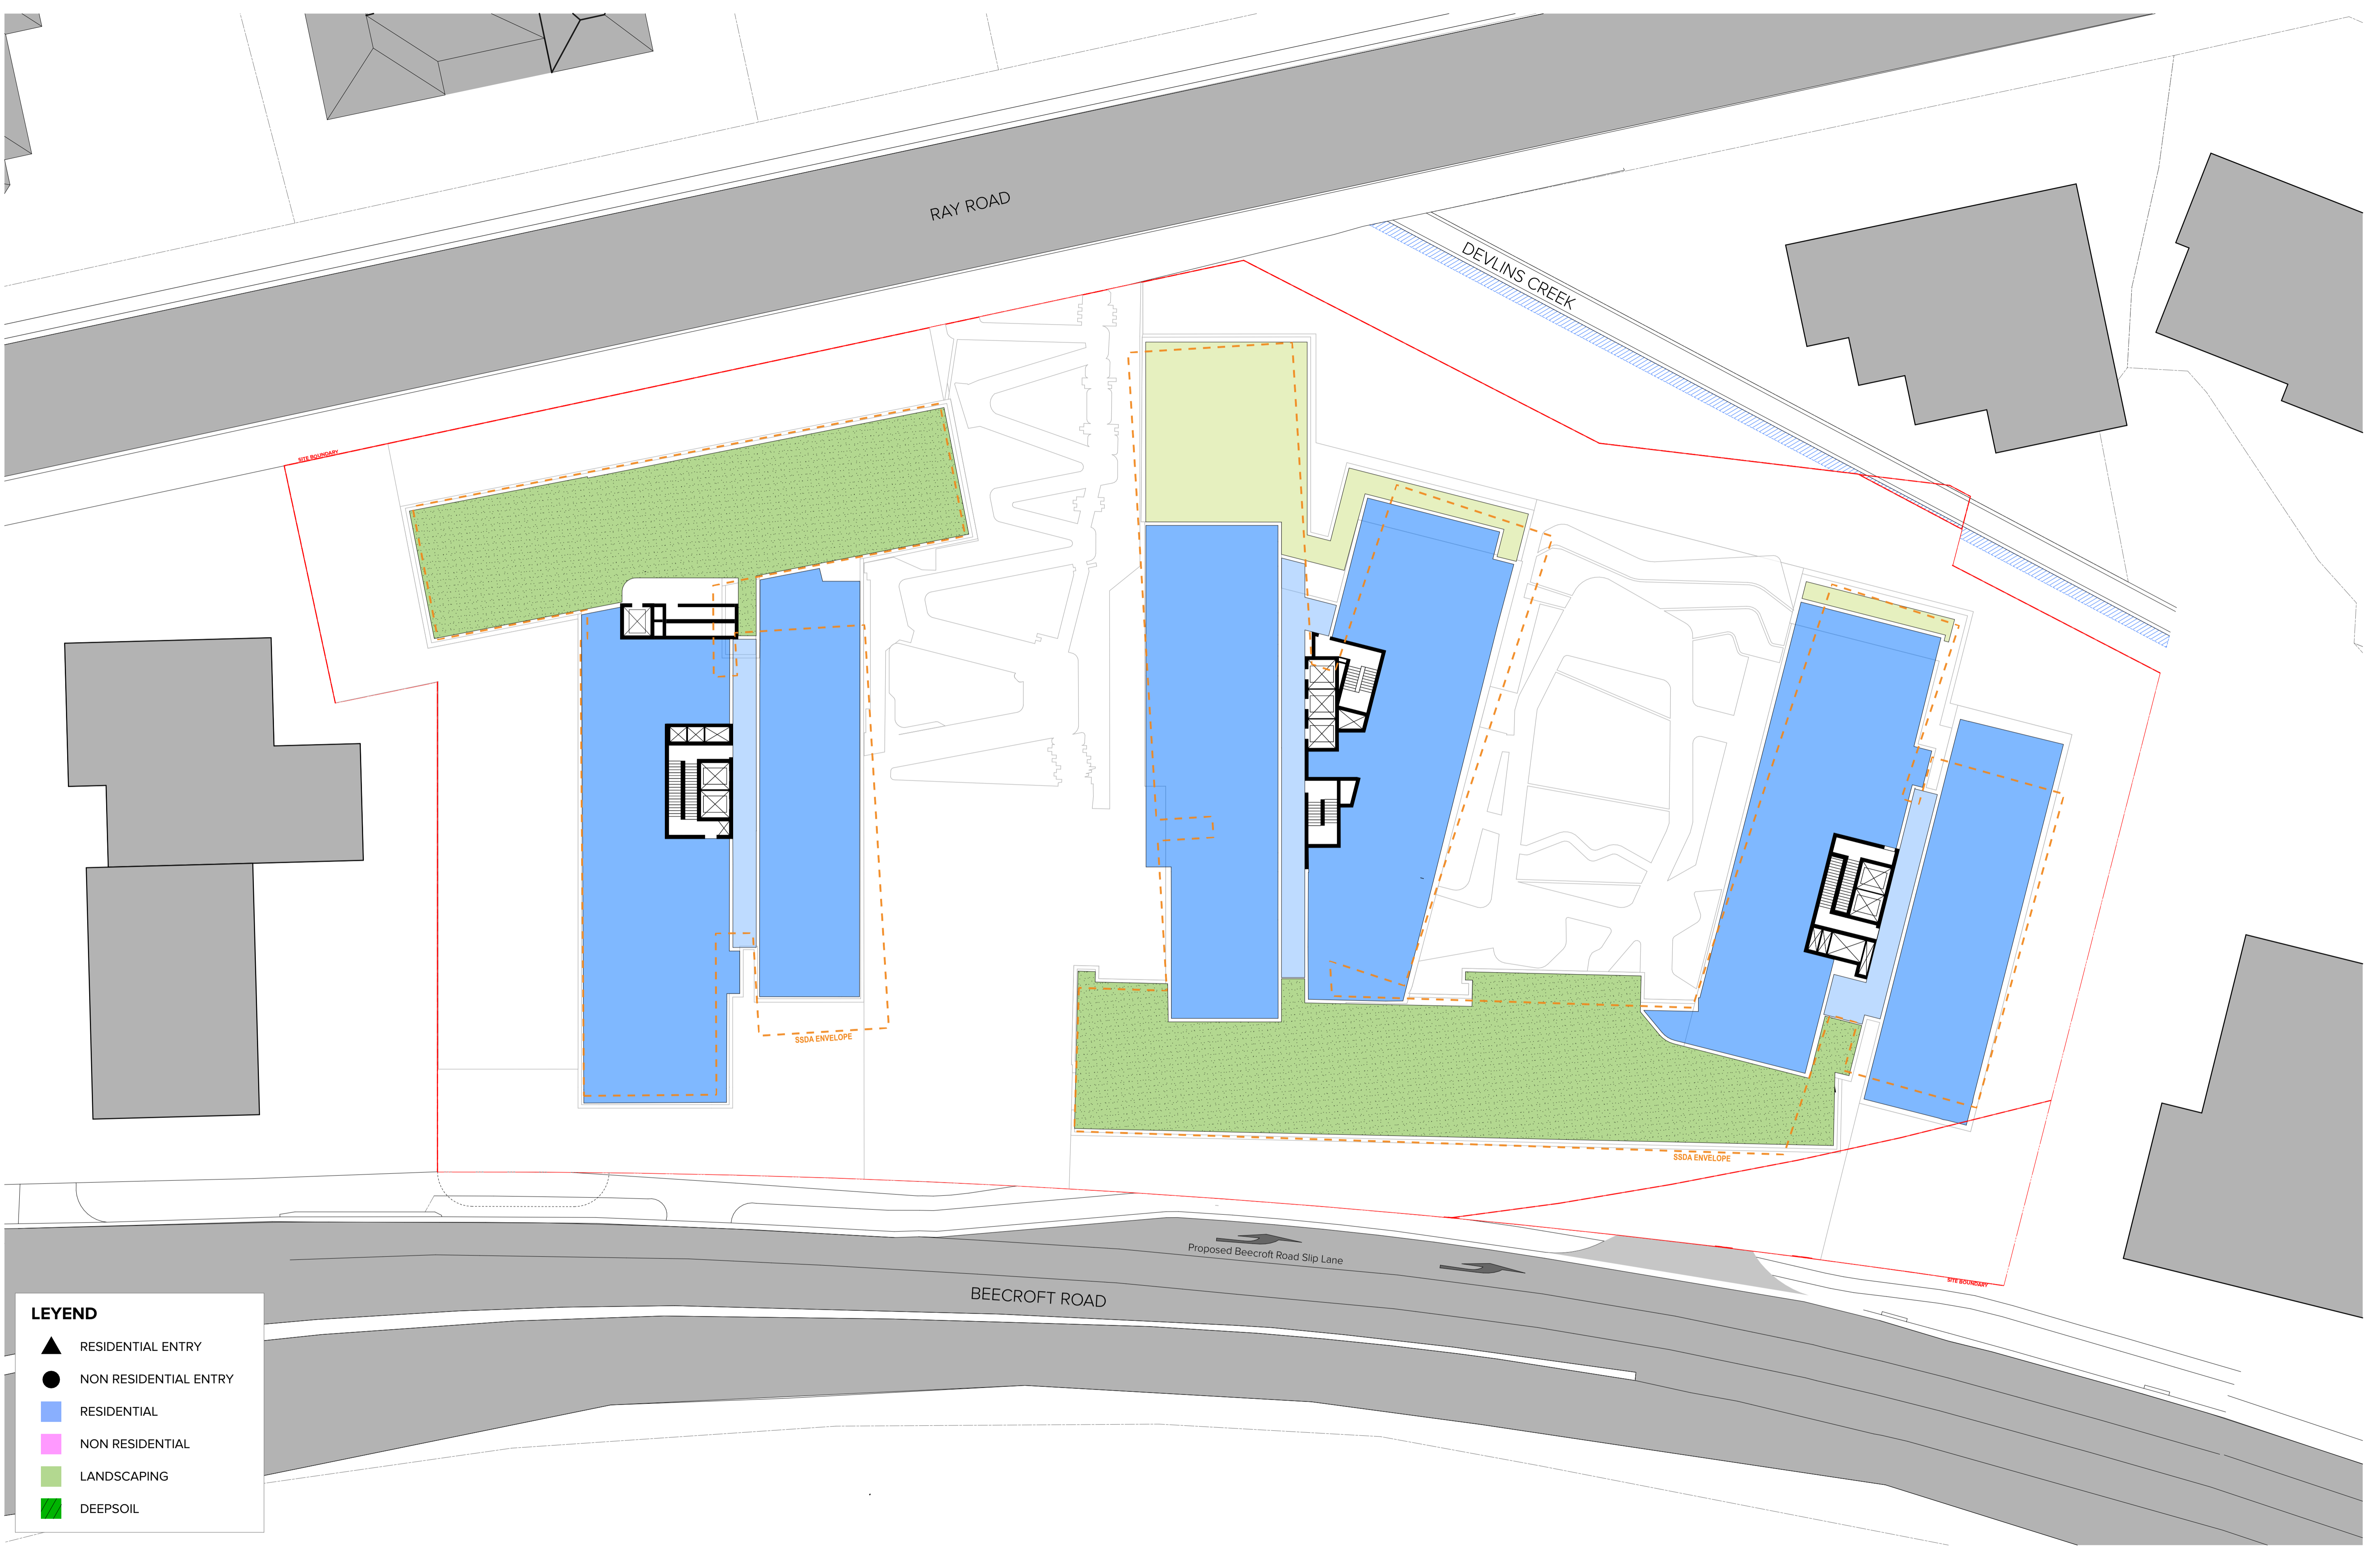

LEYEND

- ▲ RESIDENTIAL ENTRY
- NON RESIDENTIAL ENTRY
- RESIDENTIAL
- NON RESIDENTIAL
- LANDSCAPING
- DEEPSOIL


NOTES
 THIS DRAWING IS COPYRIGHT © OF TURNER. NO REPRODUCTION WITHOUT PERMISSION. UNLESS NOTED OTHERWISE THIS DRAWING IS NOT FOR CONSTRUCTION. ALL DIMENSIONS AND LEVELS ARE TO BE CHECKED ON SITE PRIOR TO THE COMMENCEMENT OF WORK. NOTIFY TURNER OF ANY DISCREPANCIES FOR CLARIFICATION BEFORE PROCEEDING WITH WORK. DRAWINGS ARE NOT TO BE SCALED. USE ONLY FIGURED DIMENSIONS. REFER TO CONSOLIDATED DOCUMENTATION FOR FURTHER INFORMATION. IFC AND BIM FILES ARE UNCONTROLLED DOCUMENTS AND ARE ISSUED FOR INFORMATION ONLY.

CLIENT
 Beecroft Property Development Pty Ltd

Project Title
 BEECROFT ROAD
 242-244 Beecroft Road, Epping

Drawing Title
 MOD Plans
 Level 05

Rev	Date	Approved by	Revision Notes	Project No.	Project No.	Drawn by	North
1	25/01/2024	[Signature]		21044	21044	[Signature]	→
				Dwg No.	DA-790-006	Rev	

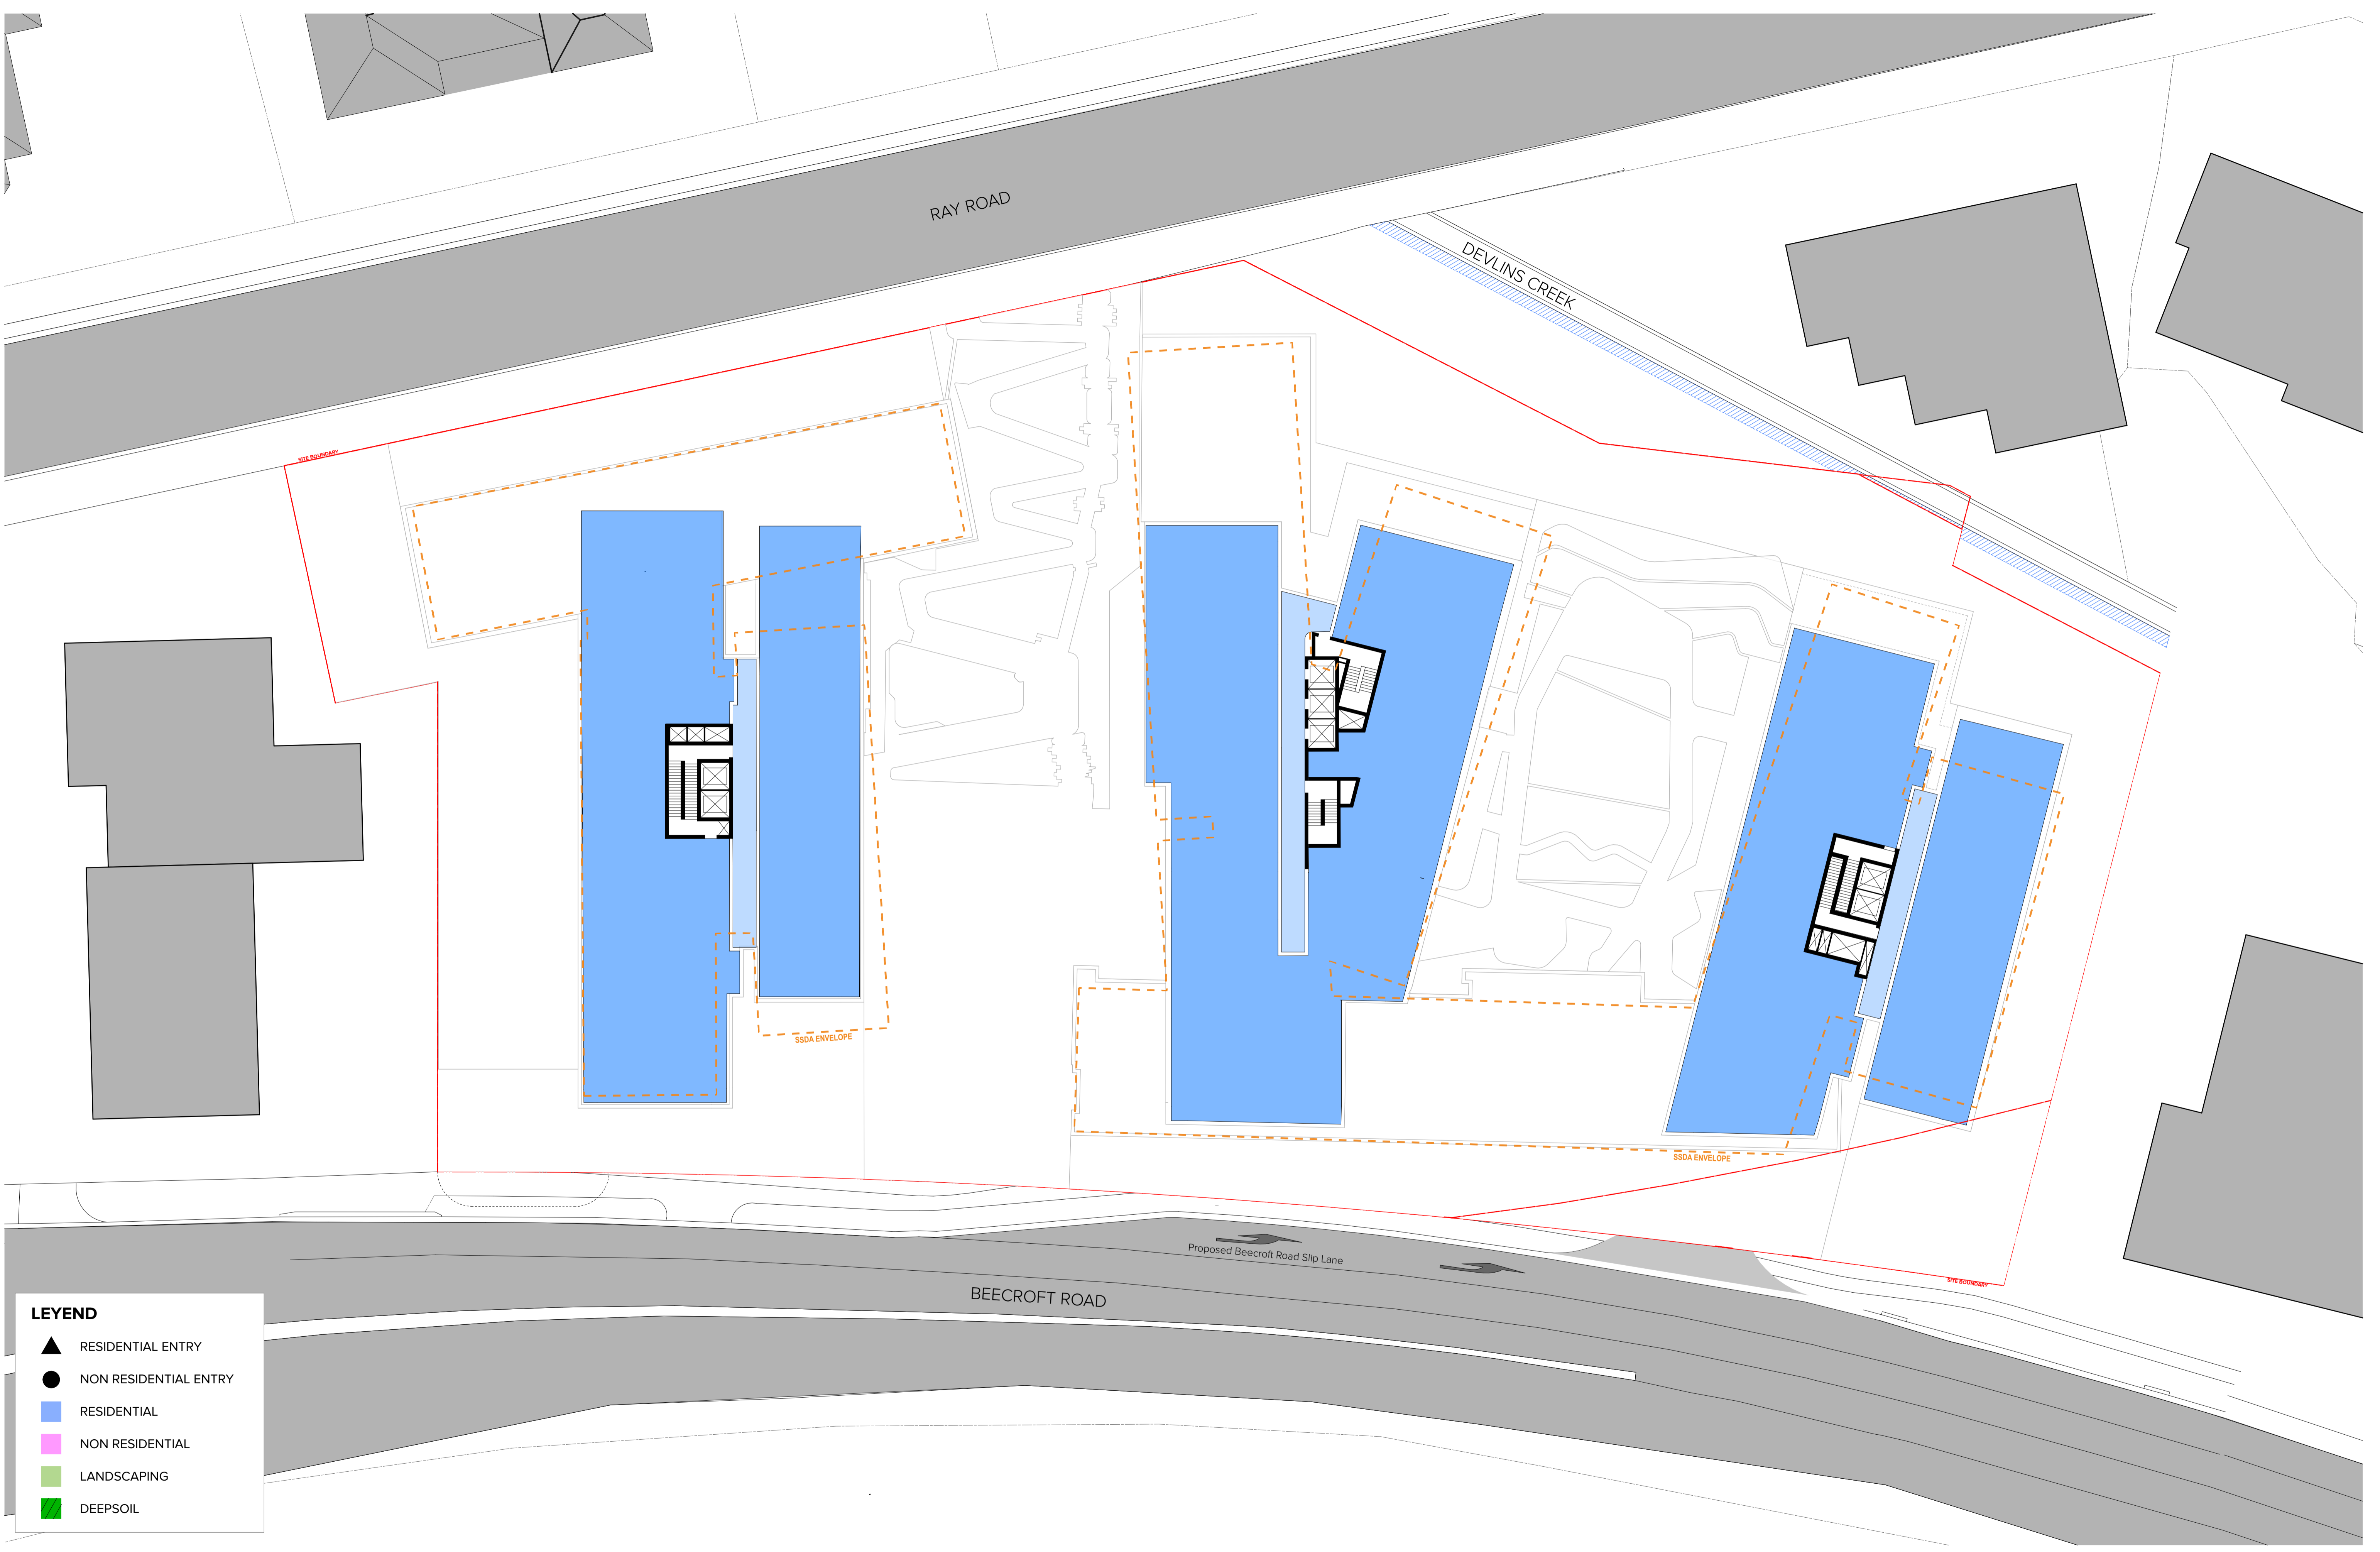

LEYEND

▲	RESIDENTIAL ENTRY
●	NON RESIDENTIAL ENTRY
■ (Blue)	RESIDENTIAL
■ (Pink)	NON RESIDENTIAL
■ (Green)	LANDSCAPING
■ (Dark Green)	DEEPSOIL

NOTES
 THIS DRAWING IS COPYRIGHT © OF TURNER. NO REPRODUCTION WITHOUT PERMISSION. UNLESS NOTED OTHERWISE THIS DRAWING IS NOT FOR CONSTRUCTION. ALL DIMENSIONS AND LEVELS ARE TO BE CHECKED ON SITE PRIOR TO THE COMMENCEMENT OF WORK. IN THE EVENT OF ANY DISCREPANCIES FOR CLARIFICATION BEFORE PROCEEDING WITH WORK, DRAWINGS ARE NOT TO BE SCALED. USE ONLY FIGURED DIMENSIONS. REFER TO CONSOLIDATED DOCUMENTATION FOR FURTHER INFORMATION. IFC AND BIM FILES ARE UNCONTROLLED DOCUMENTS AND ARE ISSUED FOR INFORMATION ONLY.

CLIENT
 Beecroft Property Development Pty Ltd

Project Title
BEECROFT ROAD
 242-244 Beecroft Road, Epping


Drawing Title
MOD Plans
 Level 06-11

Rev	Date	Approved by	Revision Notes
1	25/01/2024	[Signature]	ISSUED FOR INFORMATION ONLY

Project No. **21044** Drawn by [Signature] North
 Scale **1:250 @A1, 50% @A3** Rev
 Status [Signature] Dwg No. **DA-790-007**

DLCC Quality Endorsed Company (ISO 9001:2015, Registration Number 25476)
 Nominated Architect Nicholas Turner (AEC, APR 98-264 594 811)

TURNER
 Level 7 ONE Oxford Street
 Darlinghurst NSW 2010
 AUSTRALIA
 T +61 2 8668 0000
 F +61 2 8668 0066
 turnerinfo.com.au

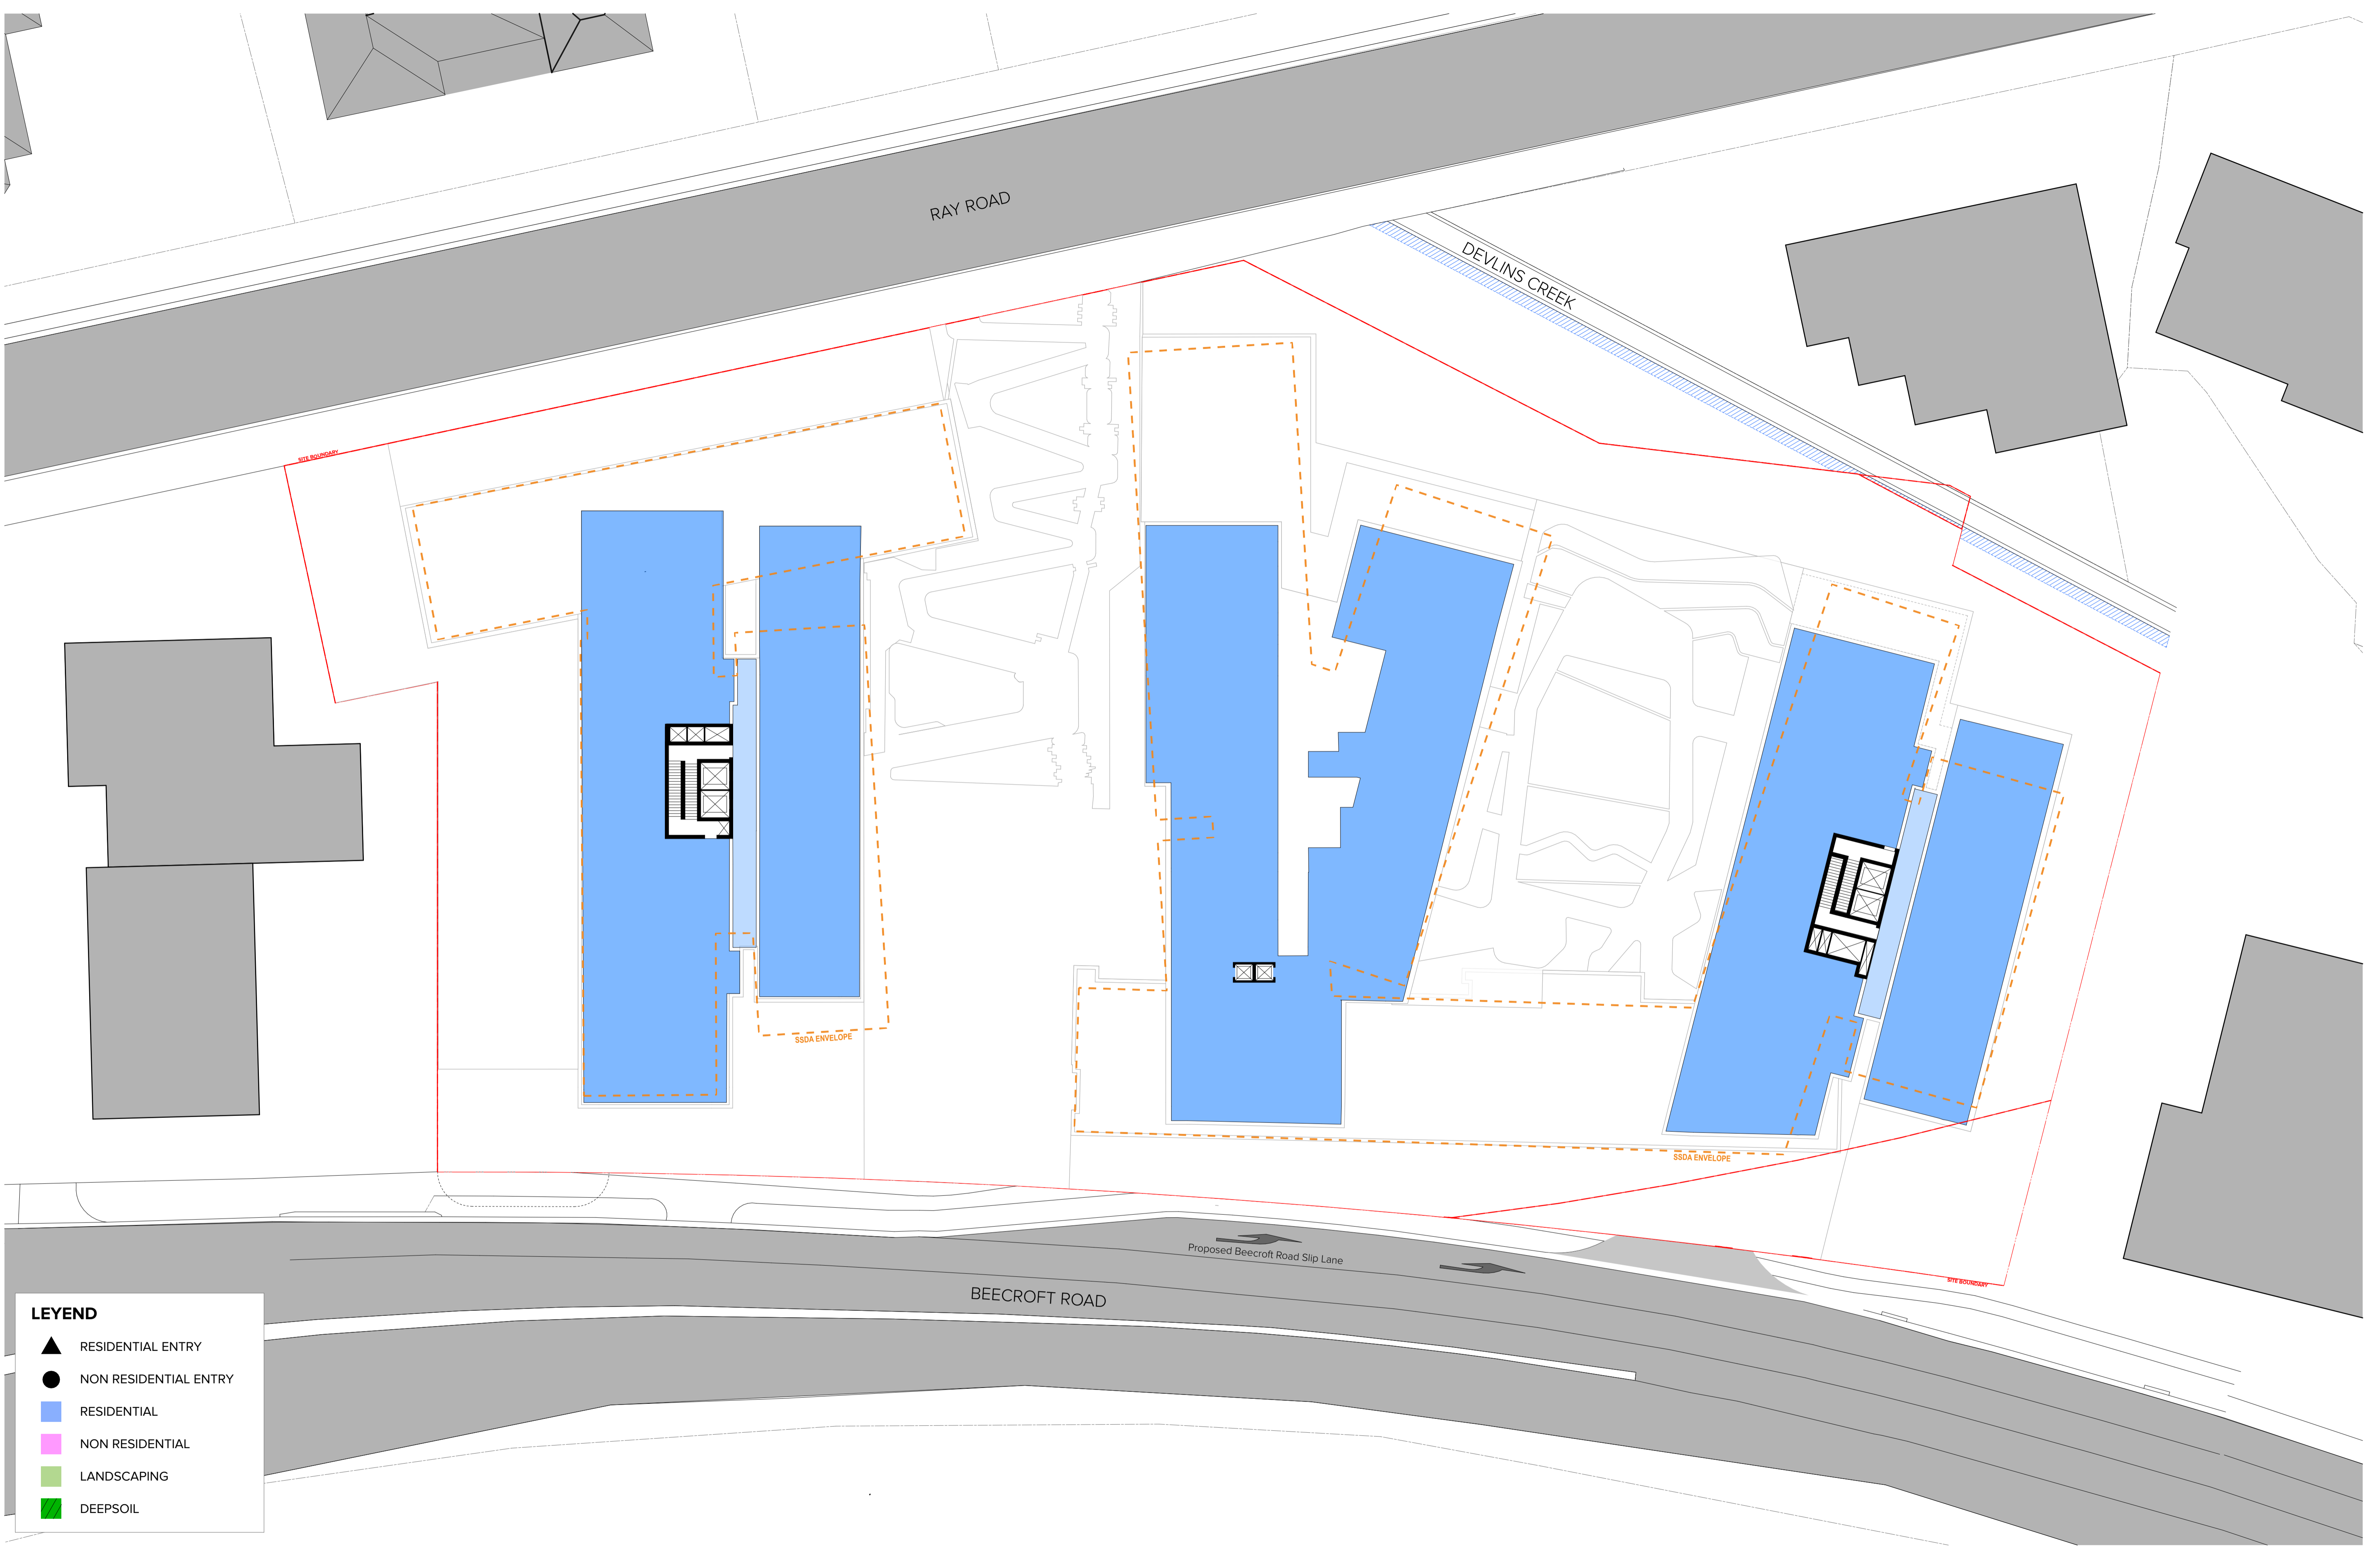

LEYEND

- ▲ RESIDENTIAL ENTRY
- NON RESIDENTIAL ENTRY
- RESIDENTIAL
- NON RESIDENTIAL
- LANDSCAPING
- DEEPSOIL


NOTES
 THIS DRAWING IS COPYRIGHT © OF TURNER. NO REPRODUCTION WITHOUT PERMISSION. UNLESS NOTED OTHERWISE THIS DRAWING IS NOT FOR CONSTRUCTION. ALL DIMENSIONS AND LEVELS ARE TO BE CHECKED ON SITE PRIOR TO THE COMMENCEMENT OF WORK. IN THE EVENT OF ANY DISCREPANCIES FOR CLARIFICATION BEFORE PROCEEDING WITH WORK, DRAWINGS ARE NOT TO BE SCALED. USE ONLY FIGURED DIMENSIONS. REFER TO CONSOLIDATED DOCUMENTATION FOR FURTHER INFORMATION. IFC AND BIM FILES ARE UNCONTROLLED DOCUMENTS AND ARE ISSUED FOR INFORMATION ONLY.

CLIENT
 Beecroft Property Development Pty Ltd

Project Title
BEECROFT ROAD
 242-244 Beecroft Road, Epping

Drawing Title
MOD Plans
 Level 12

Rev	Date	Approved by	Revision Notes	Project No.	Project No.	Drawn by	North
1	25/01/2024	[Signature]		21044	21044	[Signature]	→
Scale 1:250 @A1, 50% @A3				Dwg No. DA-790-008		Rev	

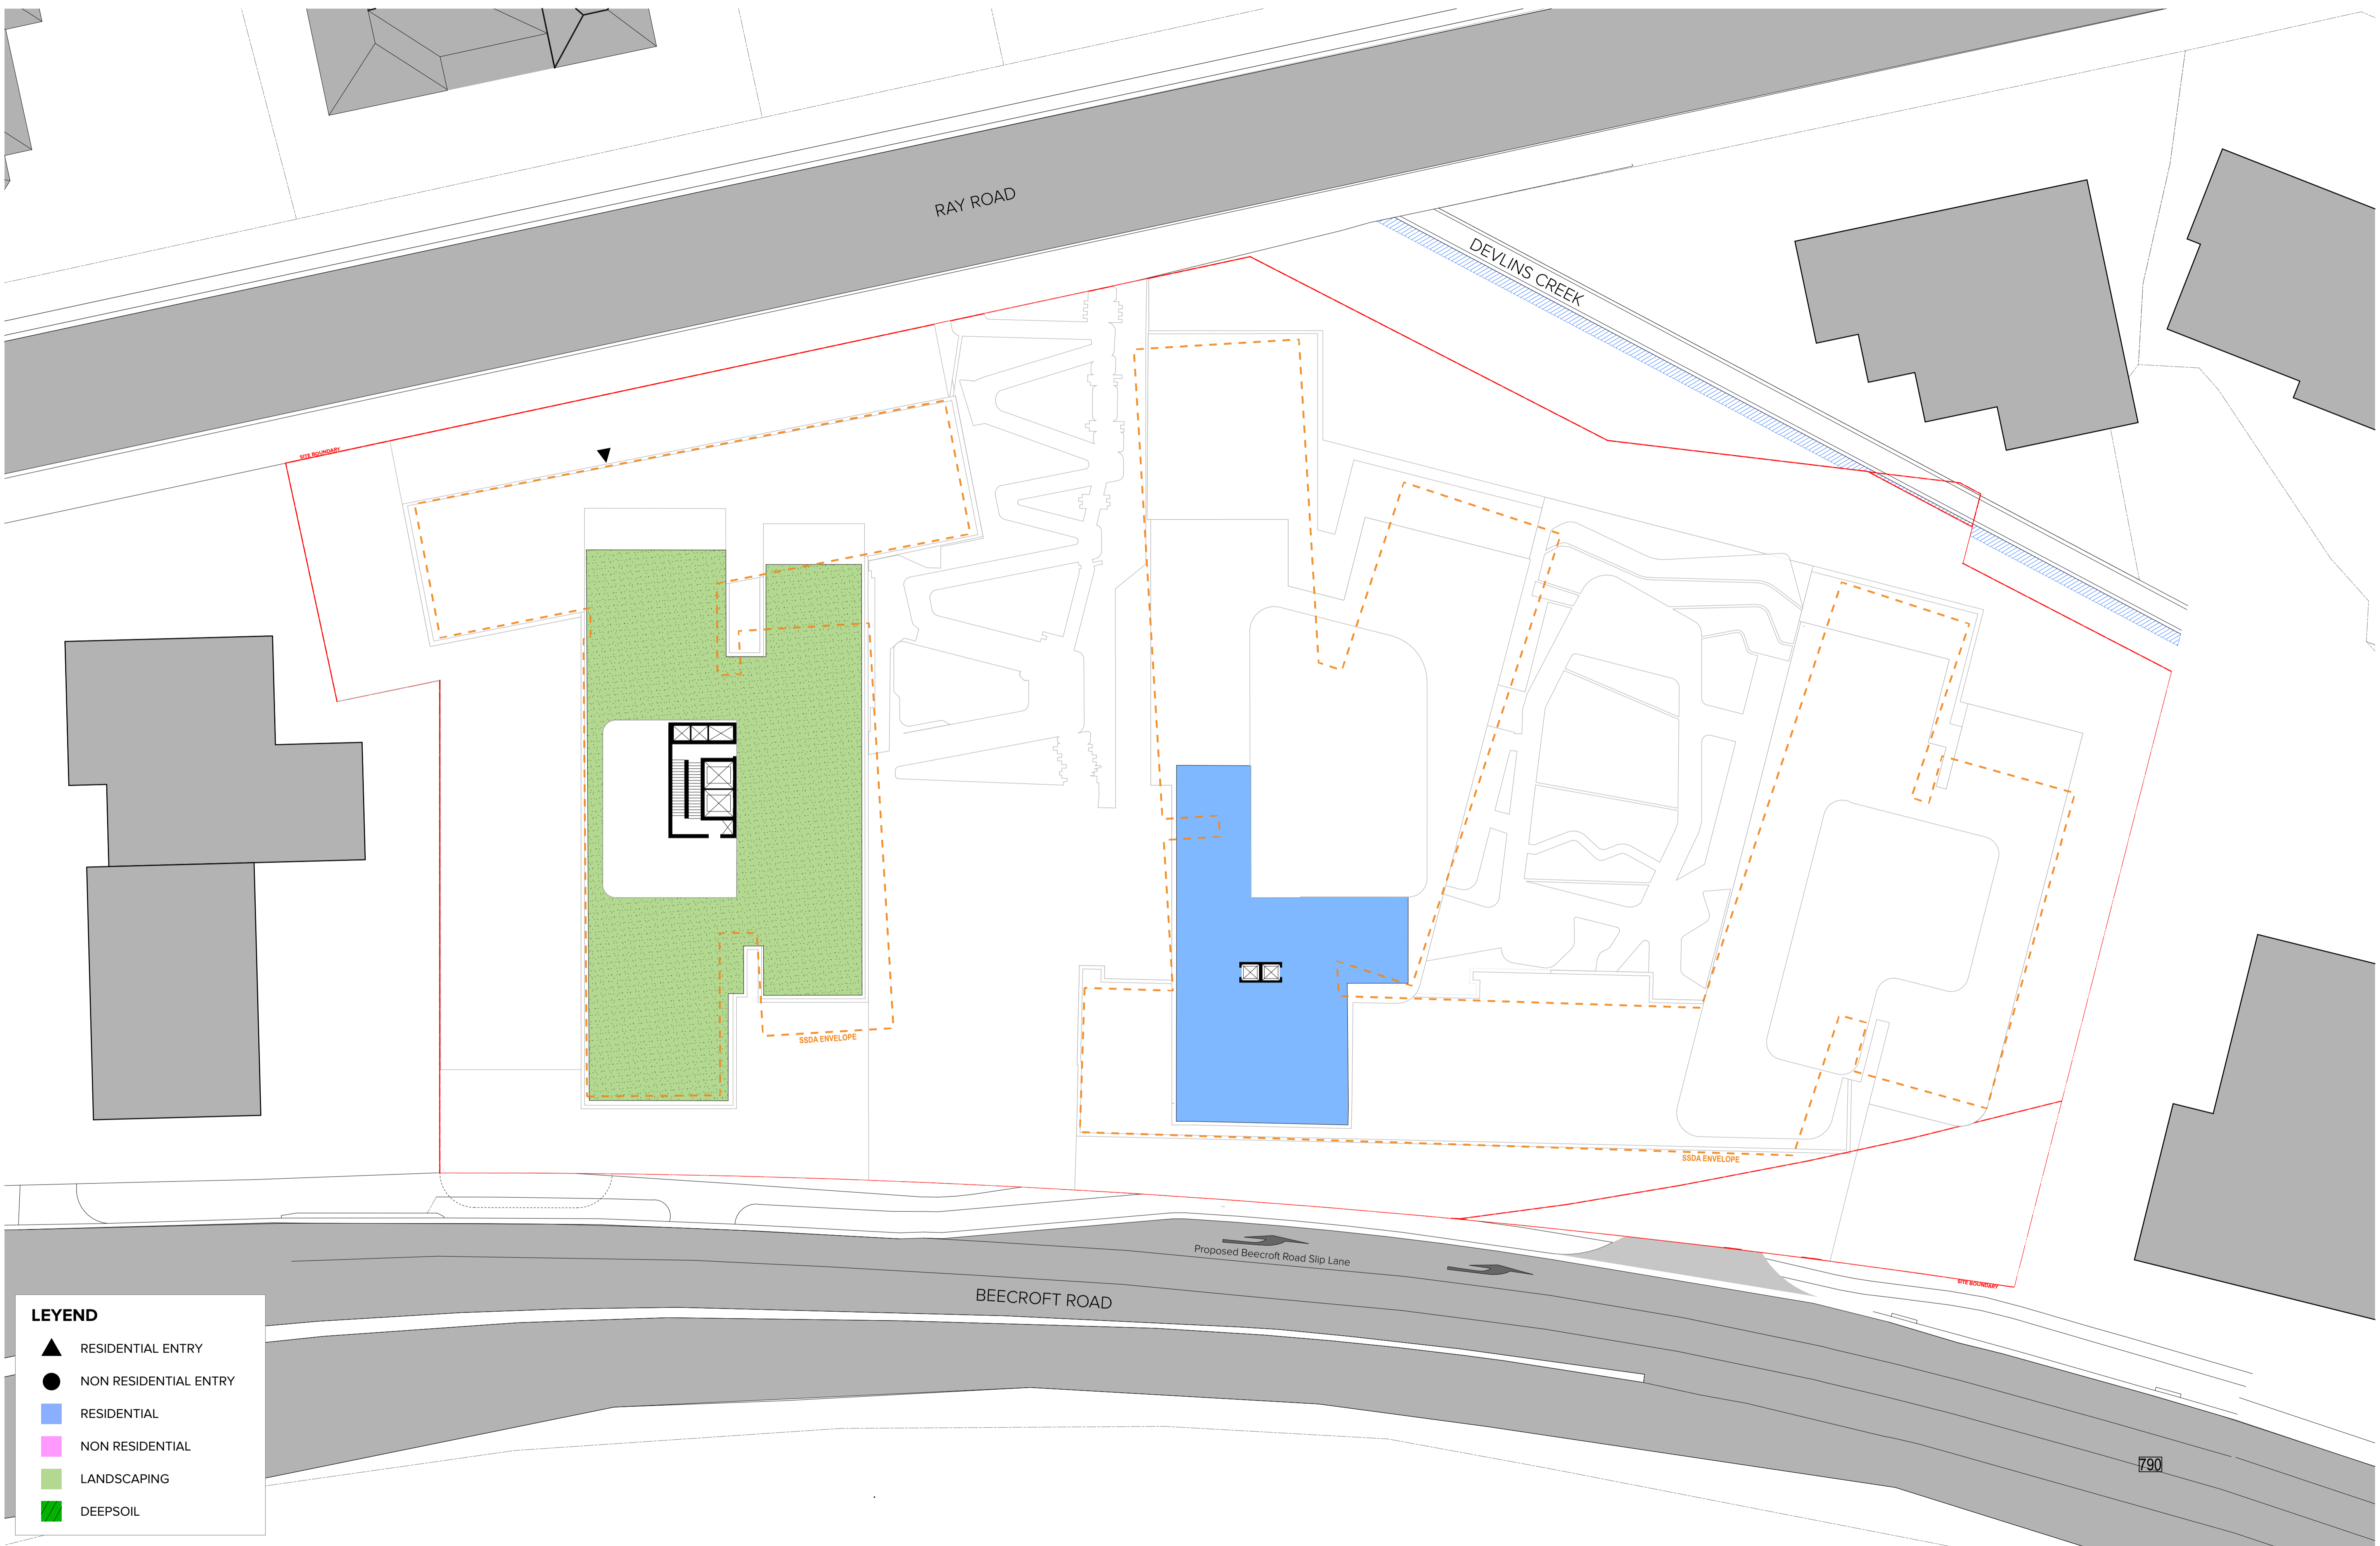

LEYEND

▲	RESIDENTIAL ENTRY
●	NON RESIDENTIAL ENTRY
■ (Blue)	RESIDENTIAL
■ (Pink)	NON RESIDENTIAL
■ (Green)	LANDSCAPING
■ (Dark Green)	DEEPSOIL

NOTES
 THIS DRAWING IS COPYRIGHT © OF TURNER. NO REPRODUCTION WITHOUT PERMISSION. UNLESS NOTED OTHERWISE THIS DRAWING IS NOT FOR CONSTRUCTION. ALL DIMENSIONS AND LEVELS ARE TO BE CHECKED ON SITE PRIOR TO THE COMMENCEMENT OF WORK. IN THE EVENT OF ANY DISCREPANCIES FOR CLARIFICATION BEFORE PROCEEDING WITH WORK, DRAWINGS ARE NOT TO BE SCALED. USE ONLY FIGURED DIMENSIONS. REFER TO CONSULTANT DOCUMENTATION FOR FURTHER INFORMATION. DWG, PC AND BIM FILES ARE UNCONTROLLED DOCUMENTS AND ARE ISSUED FOR INFORMATION ONLY.

CLIENT
 Beecroft Property Development Pty Ltd

Project Title
 BEECROFT ROAD
 242-244 Beecroft Road, Epping


Drawing Title
 MOD Plans
 Roof Level

Rev	Date	Approved by	Revision Notes
1	25/01/2024	[Signature]	ISSUED FOR INFORMATION

Project No. **21044** Drawn by [Signature] North
 Scale **1:250 @A1, 50% @A3** Rev
 Status [Signature] Dwg No. **DA-790-009**

DLCC Quality Endorsed Company (ISO 9001:2015, Registration Number 25476)
 Nominated Architect Nicholas Turner (AEC, APR 98-99-04-01)

TURNER
 Level 7 ONE Oxford Street
 Darlinghurst NSW 2010
 AUSTRALIA
 T +61 2 8668 0000
 F +61 2 8668 0066
 turnerco.com.au

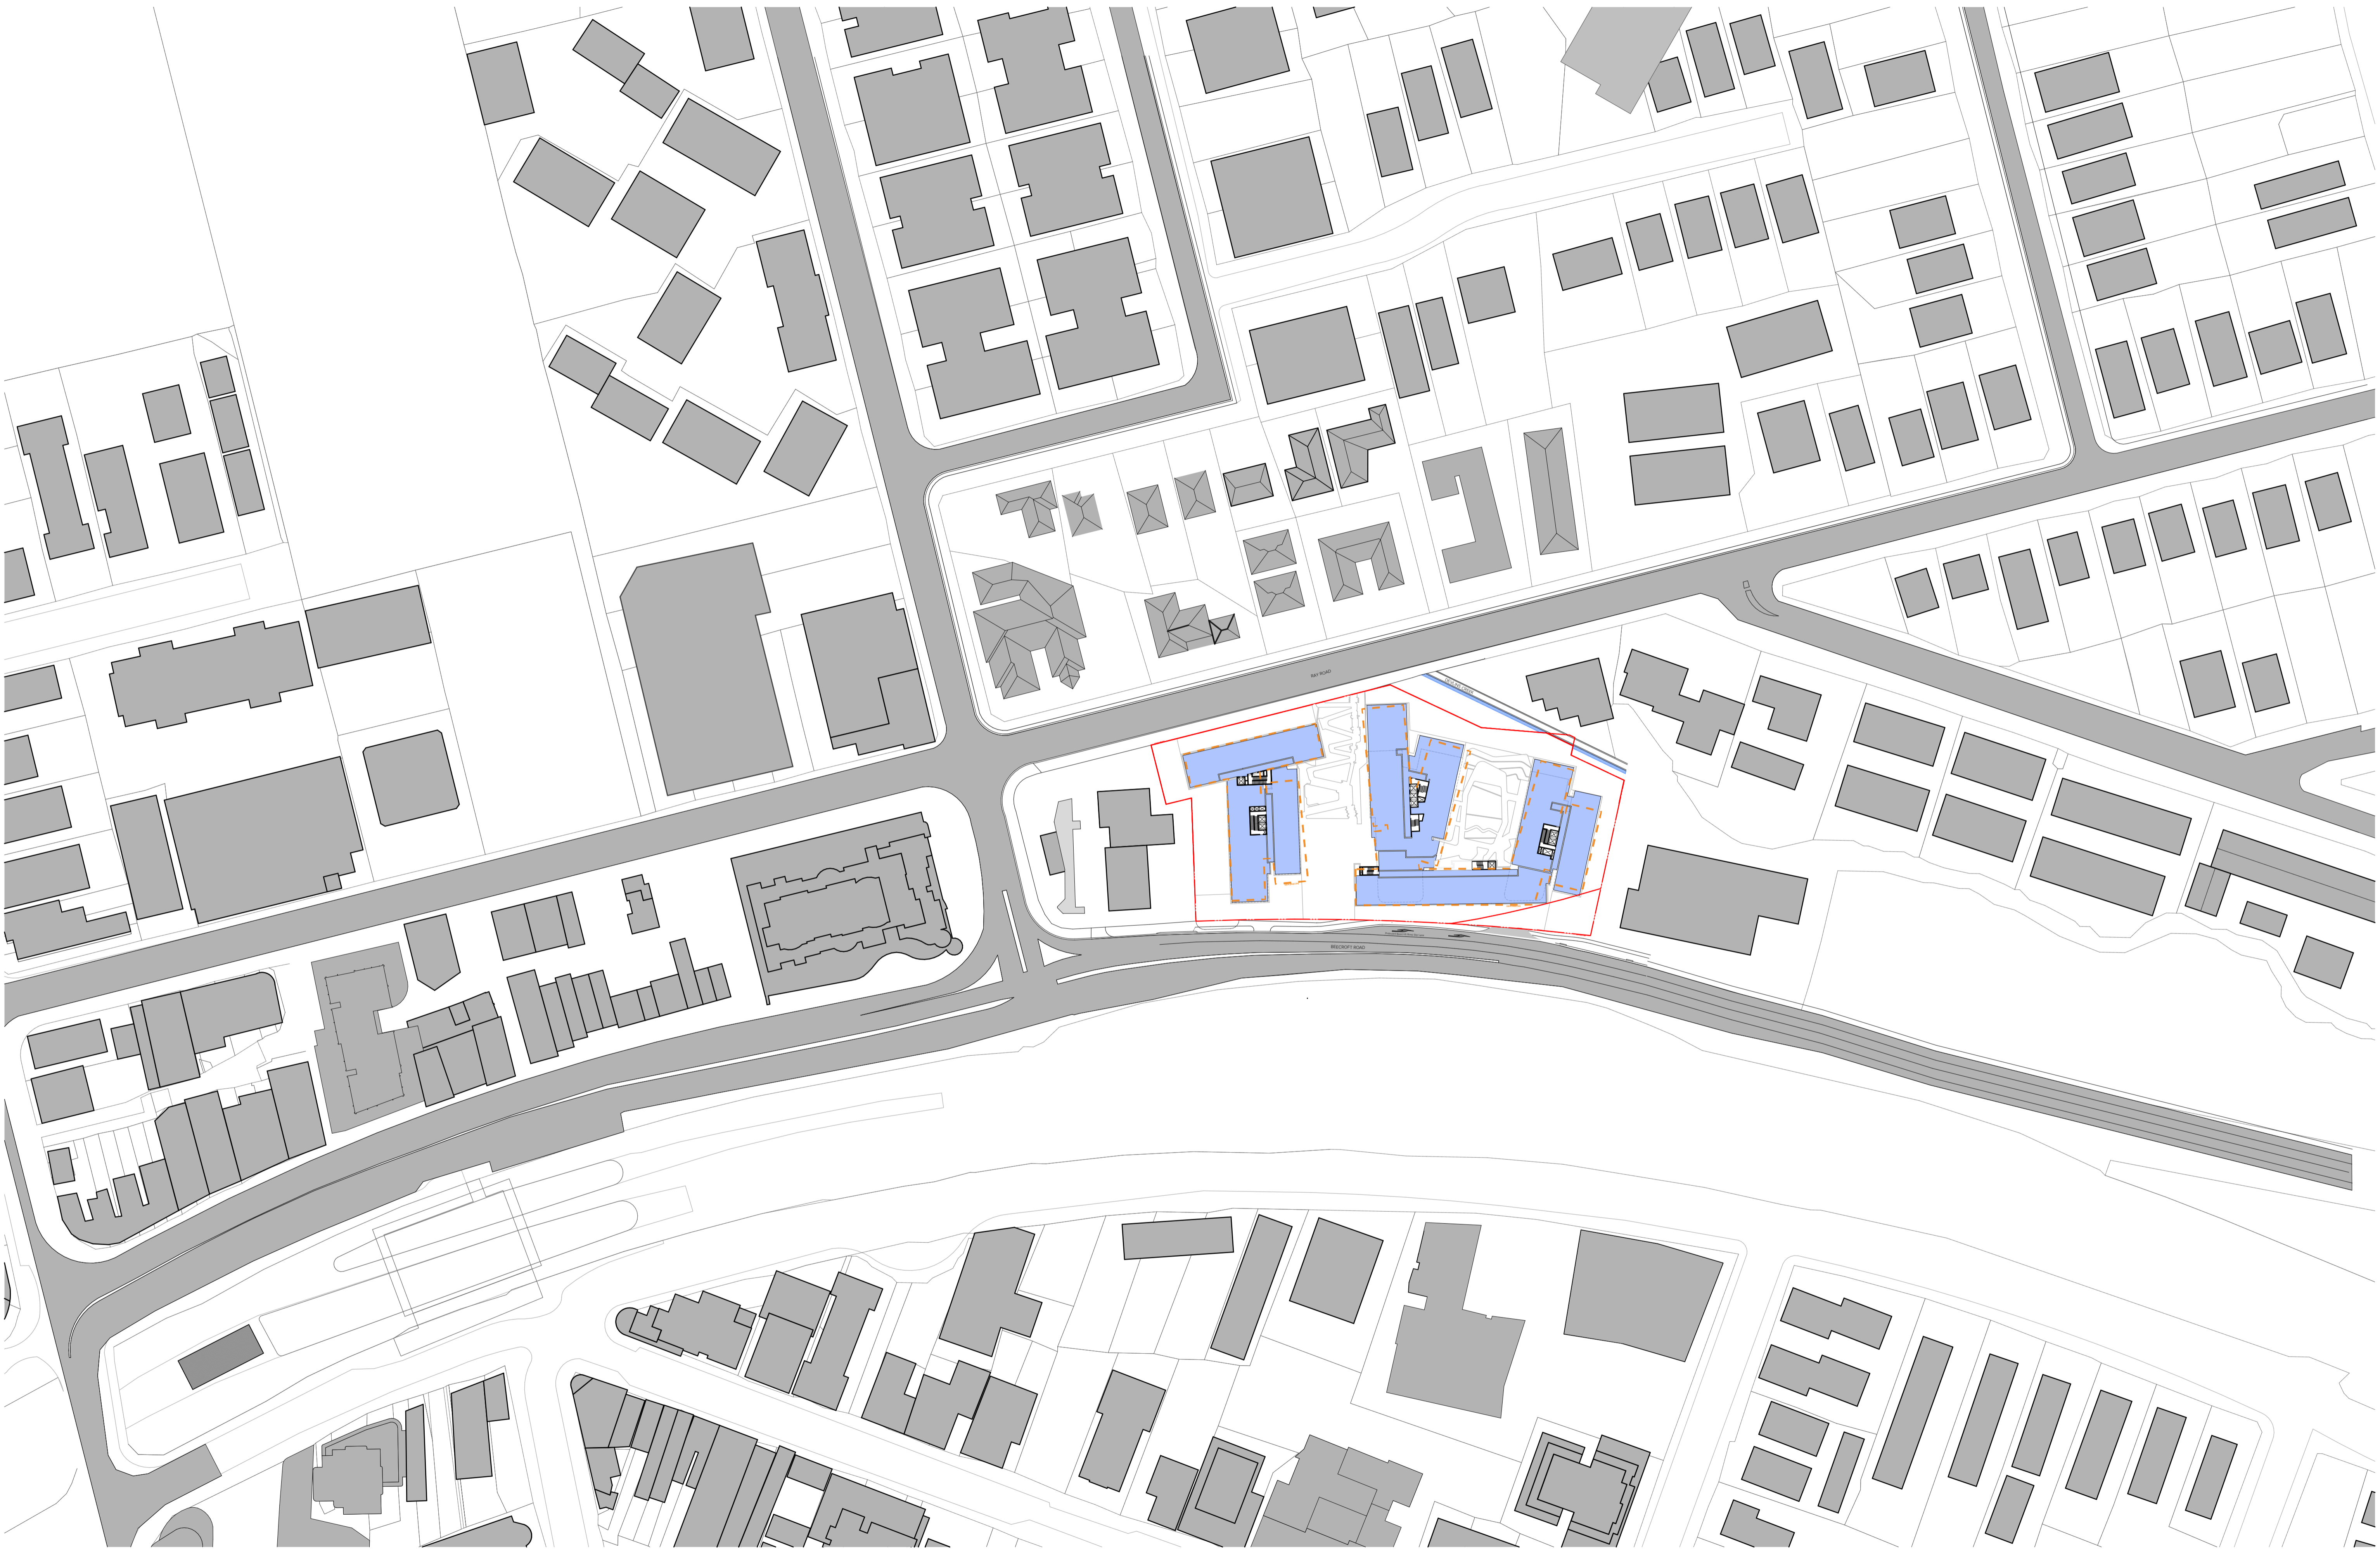


NOTES
 THIS DRAWING IS COPYRIGHT © OF TURNER. NO REPRODUCTION WITHOUT PERMISSION. UNLESS NOTED OTHERWISE THIS DRAWING IS NOT FOR CONSTRUCTION. ALL DIMENSIONS AND LEVELS ARE TO BE CHECKED ON SITE PRIOR TO THE COMMENCEMENT OF WORK. IN THE EVENT OF ANY DISCREPANCIES FOR CLARIFICATION BEFORE PROCEEDING WITH WORK, DRAWINGS ARE NOT TO BE SCALED. USE ONLY DIMENSIONS REFER TO CONSULTANT DOCUMENTATION FOR FURTHER INFORMATION. DWG, PC AND BIM FILES ARE UNCONTROLLED DOCUMENTS AND ARE ISSUED FOR INFORMATION ONLY.

CLIENT
 Beecroft Property Development Pty Ltd

Project Title
 BEECROFT ROAD
 242-244 Beecroft Road, Epping

Drawing Title
 MOD Plans
 Site Plan

Rev	Date	Approved by	Revision Notes	Project No.	Drawn by	North
1				21044		→
				Dwg No.	Rev	
				DA-790-010		

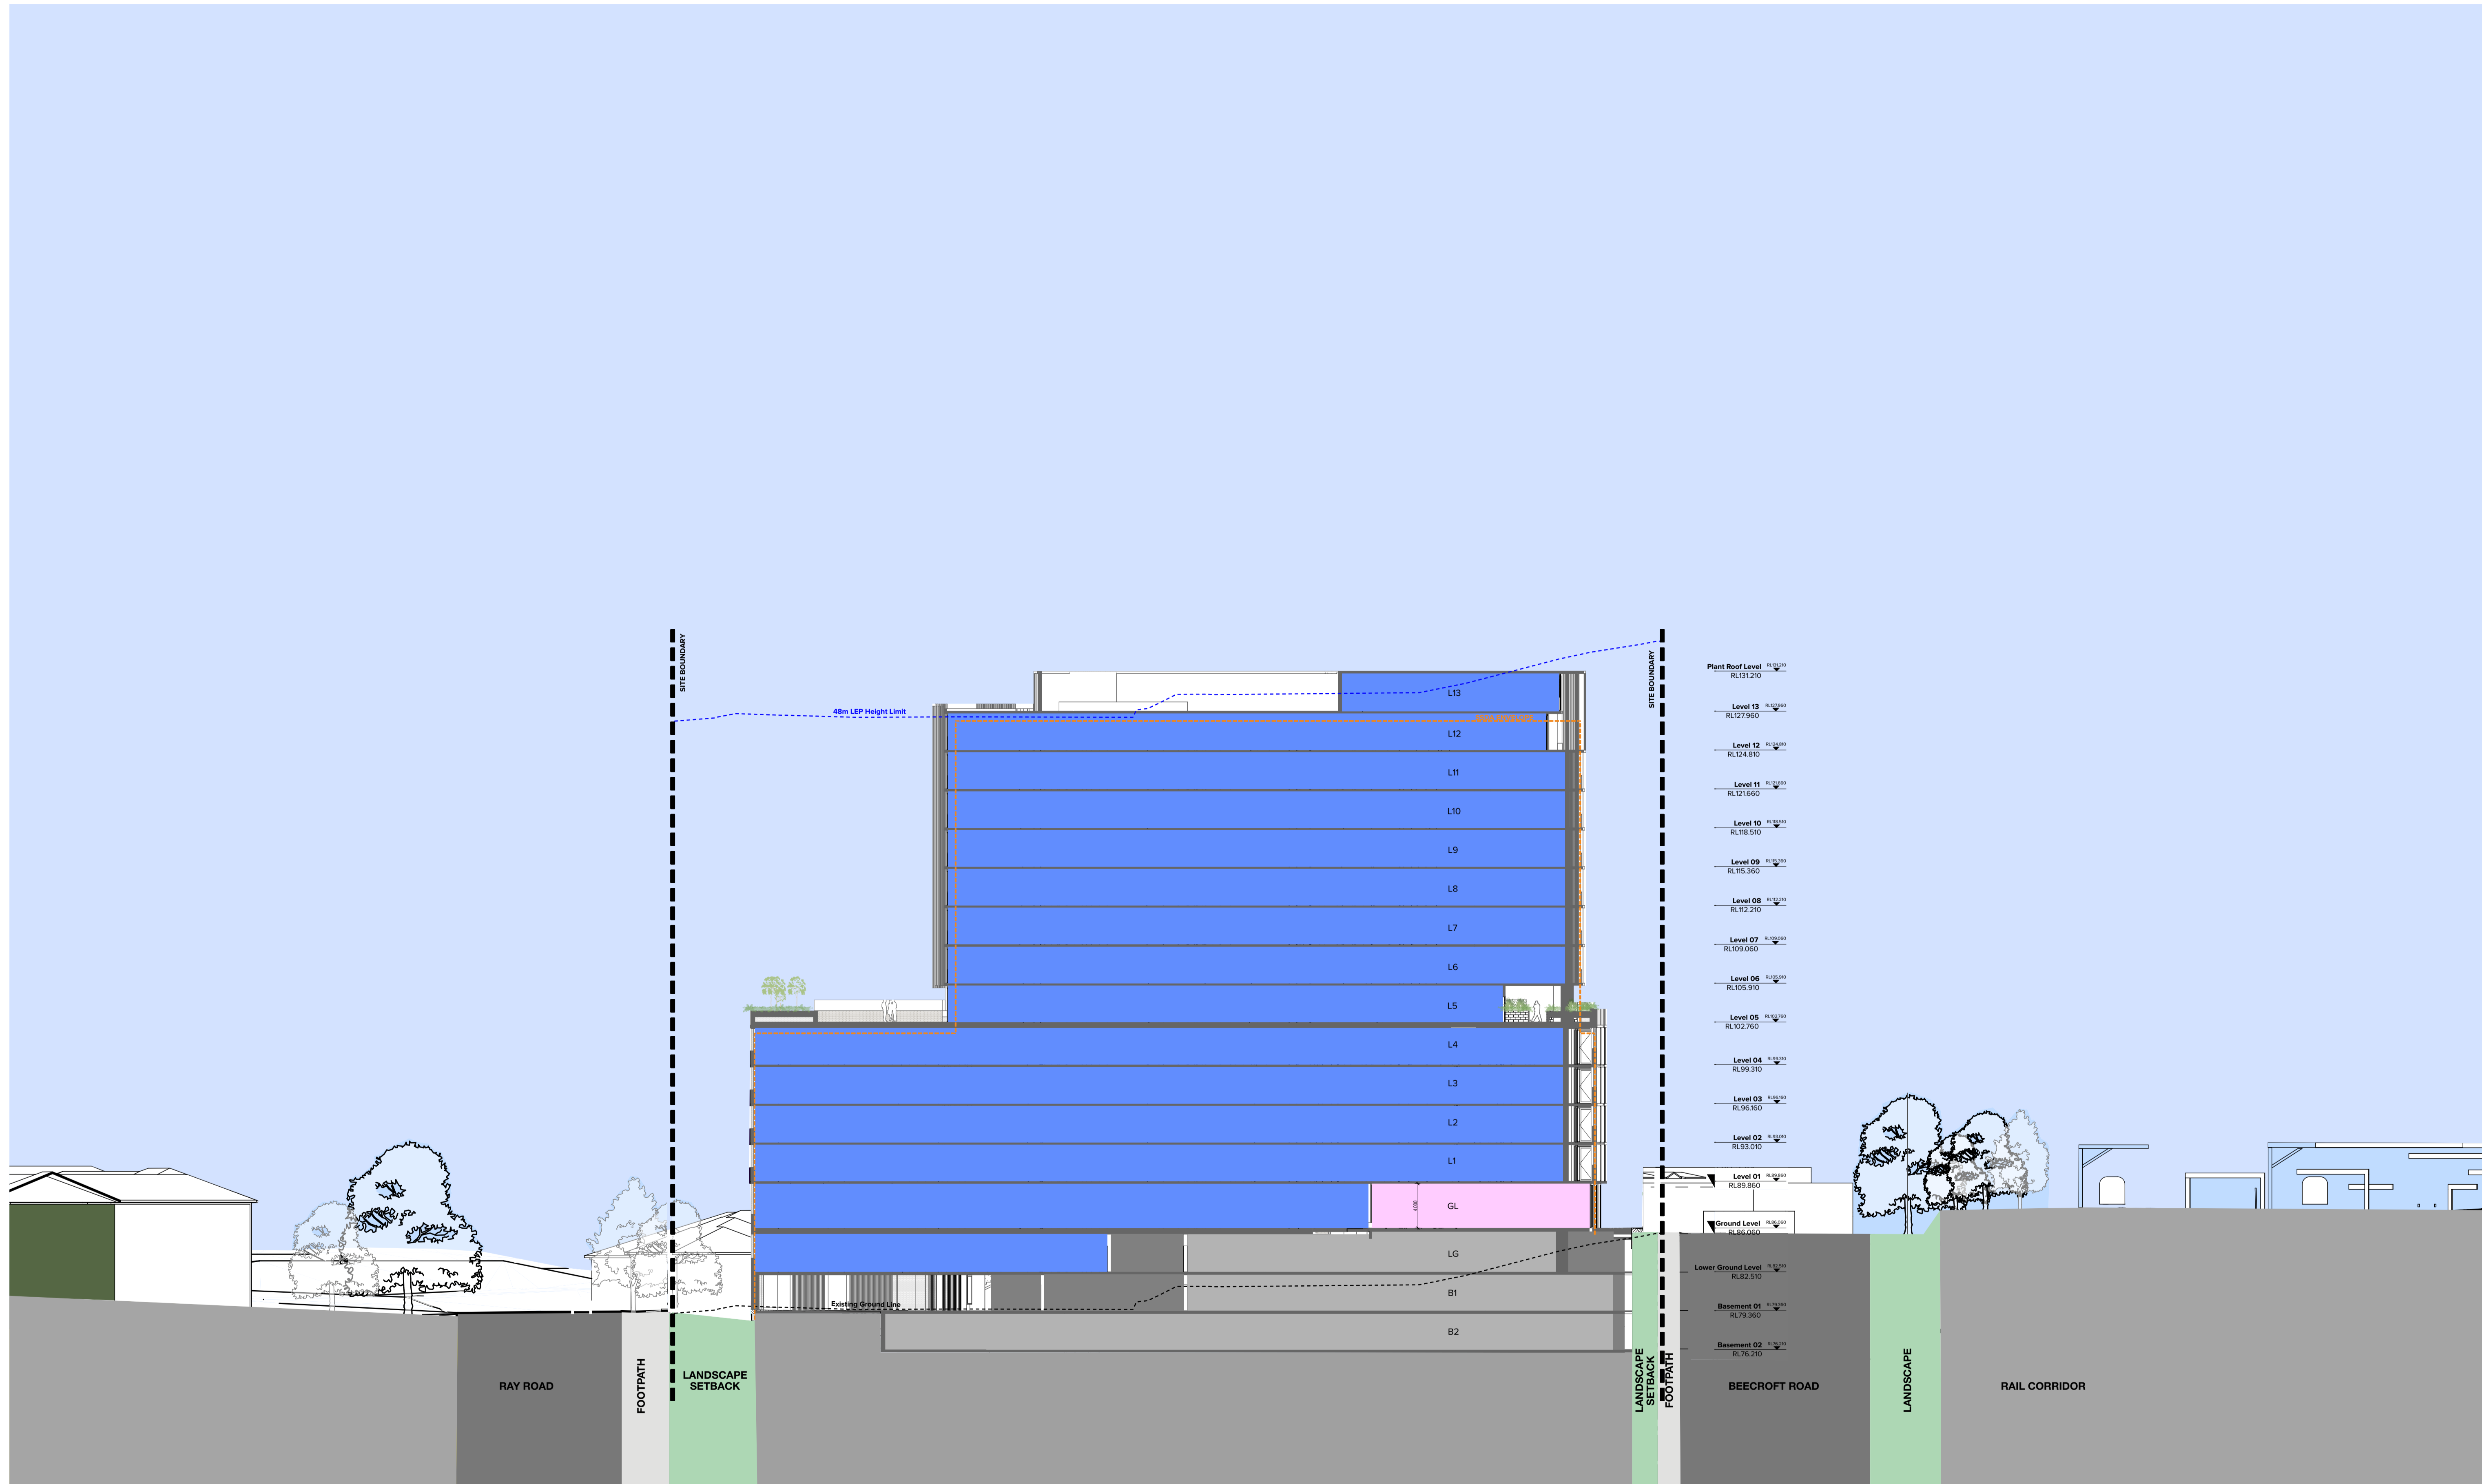


NOTES
 THIS DRAWING IS COPYRIGHT © OF TURNER. NO REPRODUCTION WITHOUT PERMISSION. UNLESS NOTED OTHERWISE THIS DRAWING IS NOT FOR CONSTRUCTION. ALL DIMENSIONS AND LEVELS ARE TO BE CHECKED ON SITE PRIOR TO THE COMMENCEMENT OF WORK. INFORM TURNER OF ANY DISCREPANCIES FOR CLARIFICATION BEFORE PROCEEDING WITH WORK. DRAWINGS ARE NOT TO BE SCALED. USE ONLY DIMENSIONS SHOWN. REFER TO CONSULTANT DOCUMENTATION FOR FURTHER INFORMATION. IFC AND BIM FILES ARE UNCONTROLLED DOCUMENTS AND ARE ISSUED FOR INFORMATION ONLY.

CLIENT
 Bescroft Property Development Pty Ltd

Project Title
BEECROFT ROAD
 242-244 Bescroft Road, Epping

Drawing Title
MOD Sections
 EW Section 01

Rev	Date	Approved by	Revision Notes	Project No.	Drawn by	North
1	25/01/2025	[Signature]		21044	[Signature]	↖
				Dwg No.	Rev	
				DA-790-100		

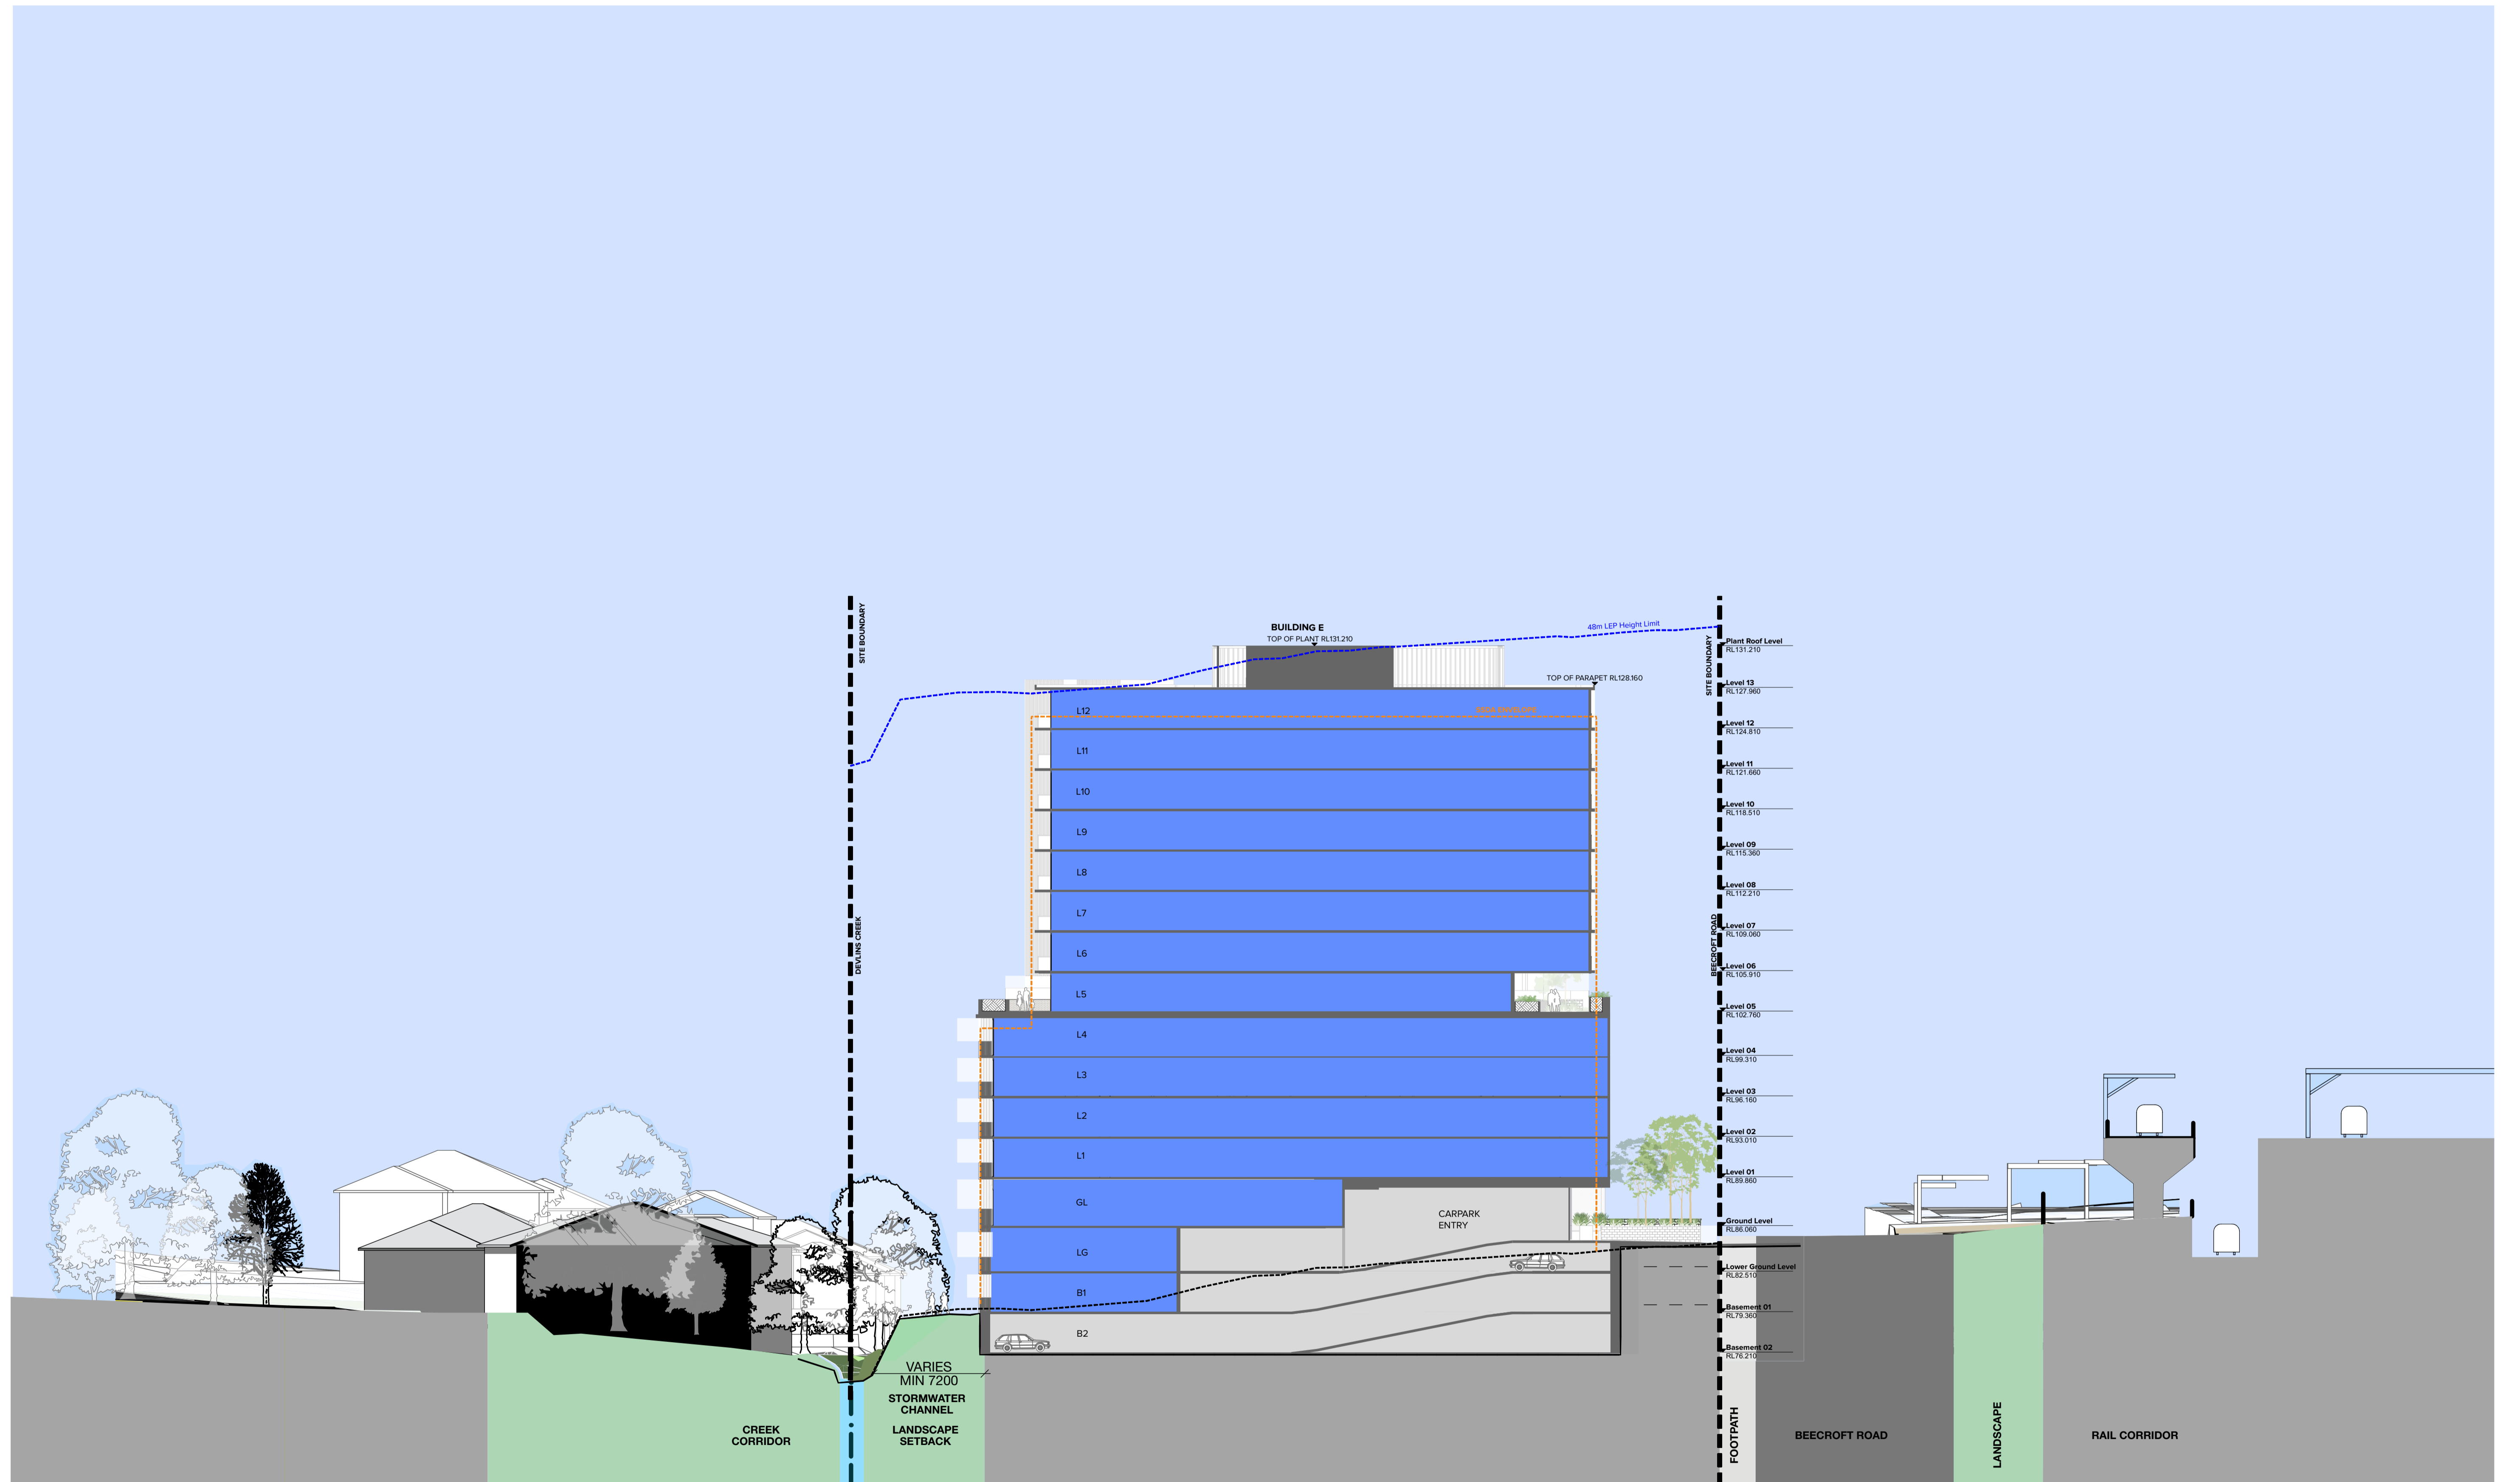


NOTES
 THIS DRAWING IS COPYRIGHT © OF TURNER. NO REPRODUCTION WITHOUT PERMISSION, UNLESS NOTED OTHERWISE. THIS DRAWING IS NOT FOR CONSTRUCTION. ALL DIMENSIONS AND LEVELS ARE TO BE CHECKED ON SITE PRIOR TO THE COMMENCEMENT OF WORK. IN THE EVENT OF ANY DISCREPANCIES FOR CLARIFICATION BEFORE PROCEEDING WITH WORK, DRAWINGS ARE NOT TO BE SCALED. USE ONLY FIGURED DIMENSIONS. REFER TO CONSULTANT DOCUMENTATION FOR FURTHER INFORMATION. DWG, PC AND BIM FILES ARE UNCONTROLLED DOCUMENTS AND ARE ISSUED FOR INFORMATION ONLY.

CLIENT
 Beecroft Property Development Pty Ltd

Project Title
 BEECROFT ROAD
 242-244 Beecroft Road, Epping

Drawing Title
 MOD Sections
 EW Section 02

Rev	Date	Approved by	Revision Notes	Project No.	Drawn by	North
1	25/01/20	[Signature]		21044	[Signature]	←
			Scale 1:250 @A1, 50% @A3	Dwg No. DA-790-110	Rev	

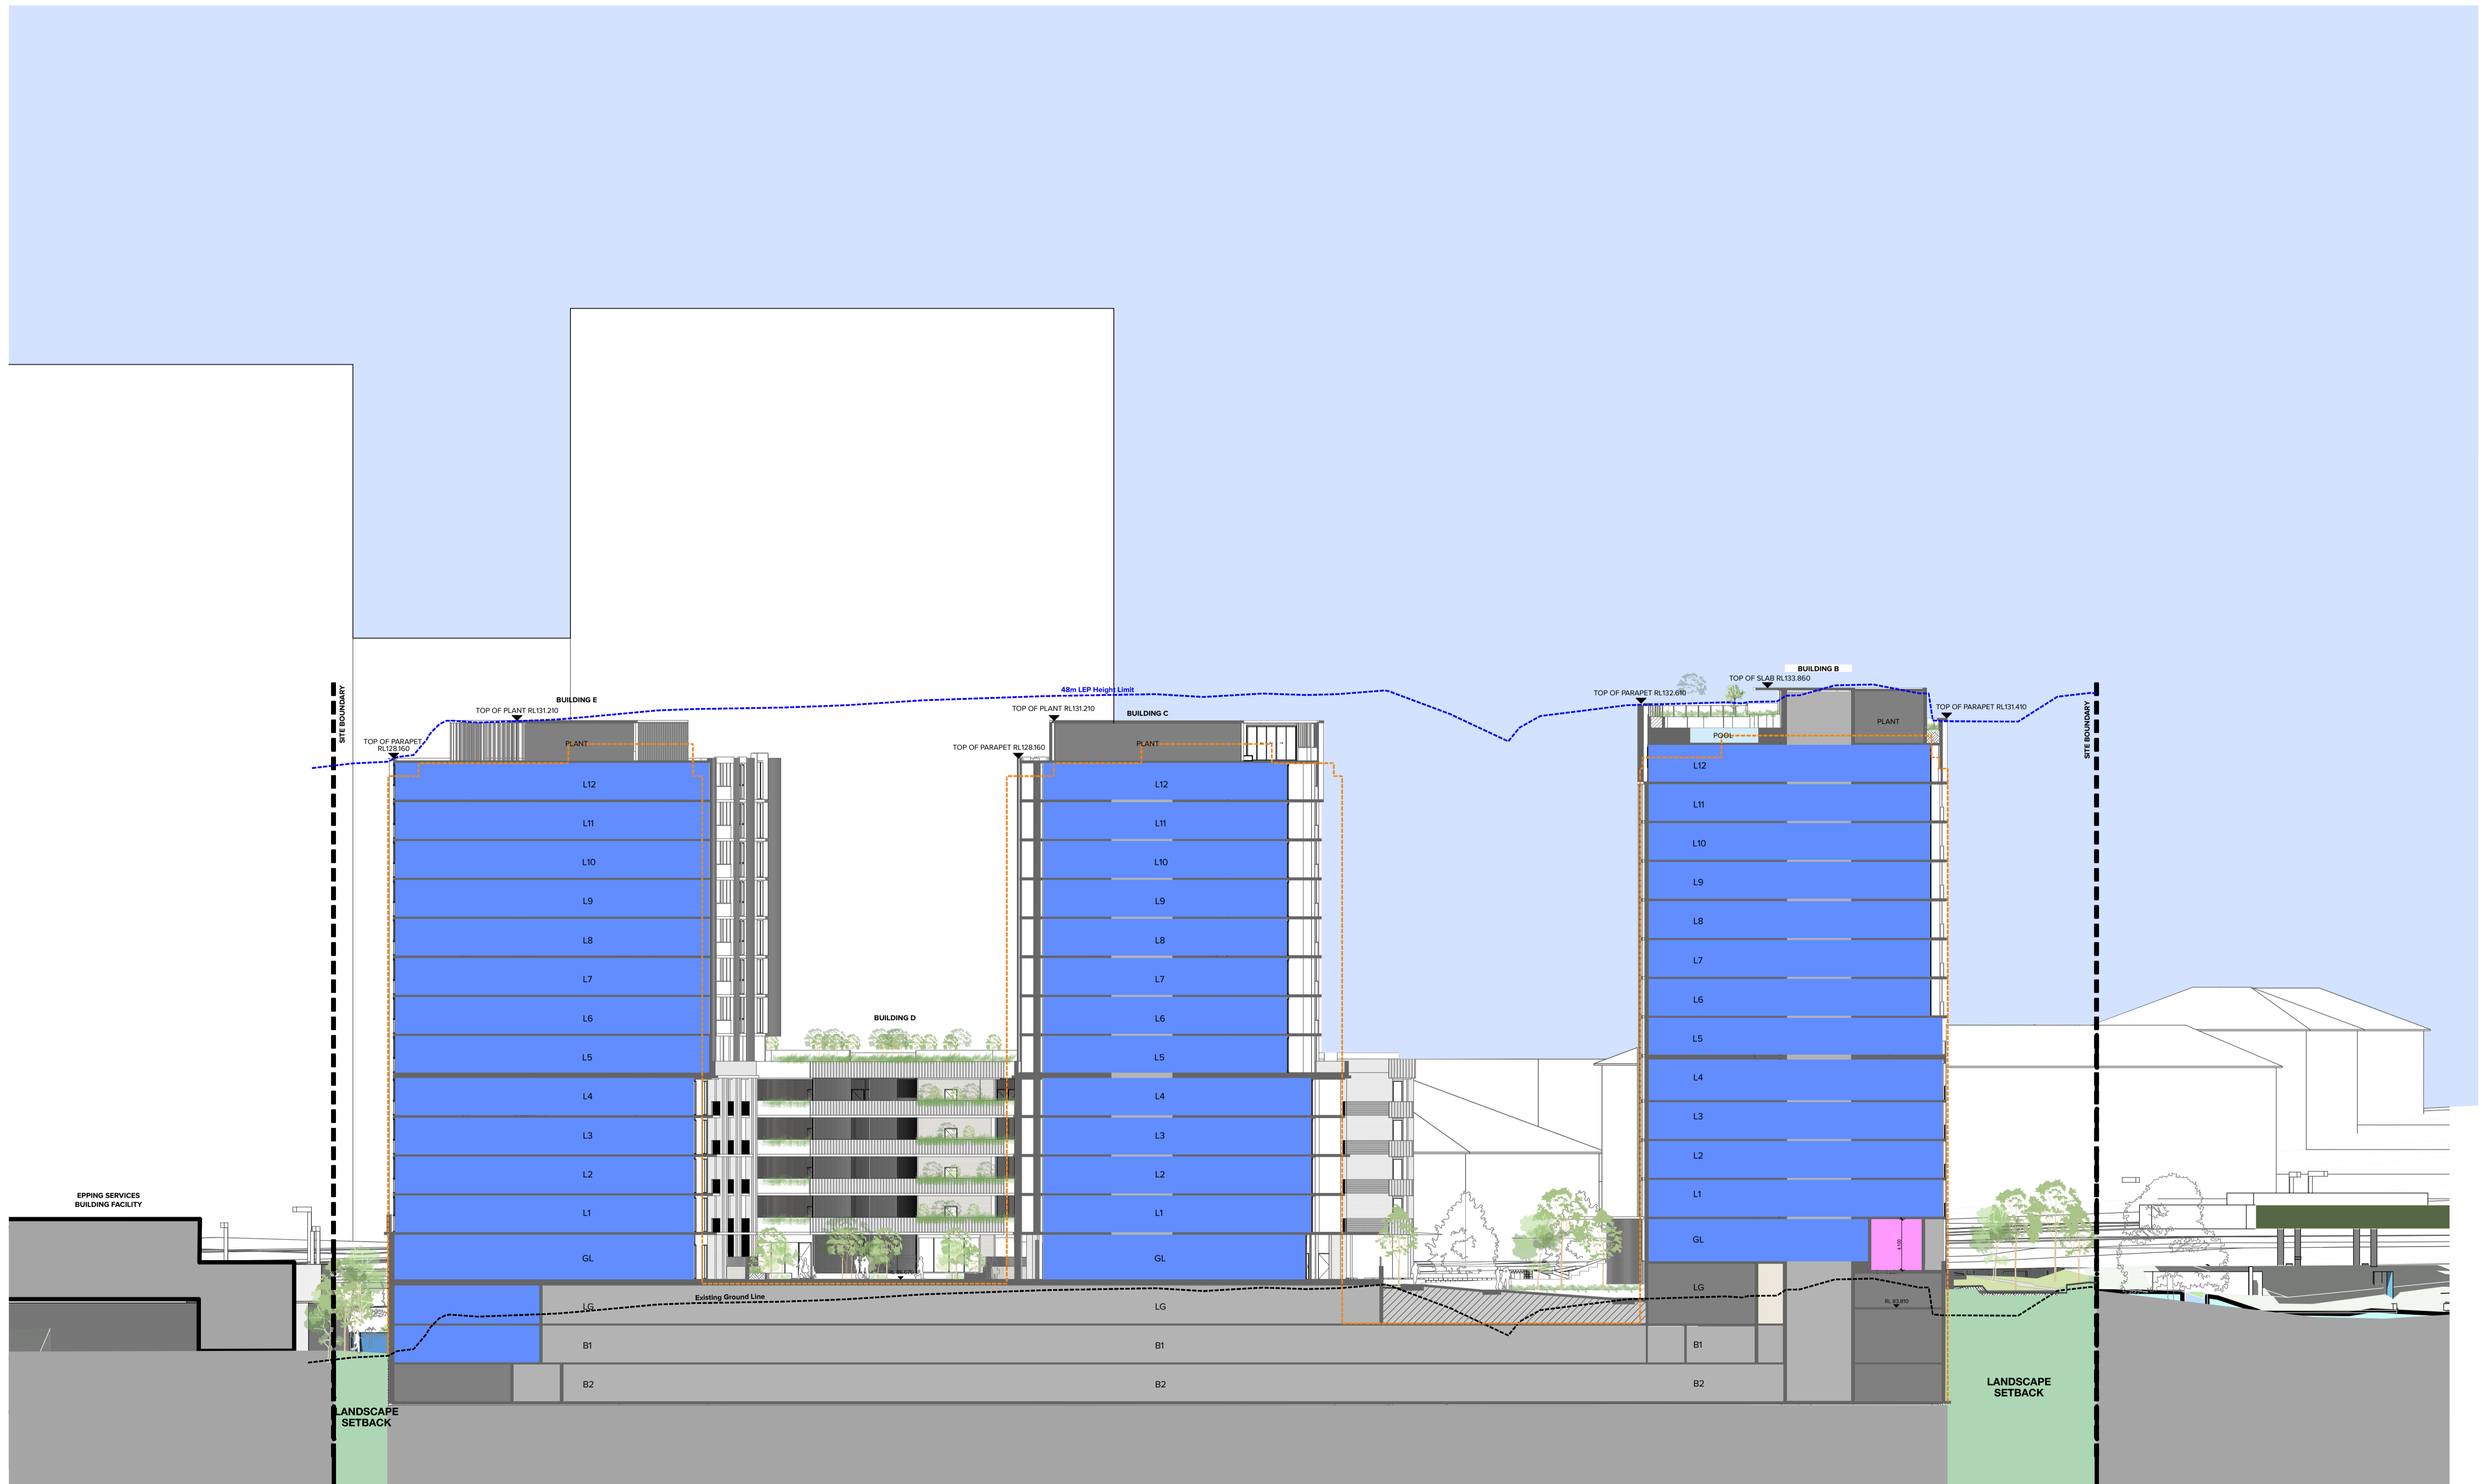

NOTES
 THIS DRAWING IS COPYRIGHT © OF TURNER. NO REPRODUCTION WITHOUT PERMISSION. UNLESS NOTED OTHERWISE THIS DRAWING IS NOT FOR CONSTRUCTION. ALL DIMENSIONS AND LEVELS ARE TO BE CHECKED ON SITE PRIOR TO THE COMMENCEMENT OF WORK. IN THE EVENT OF ANY DISCREPANCIES FOR CLARIFICATION BEFORE PROCEEDING WITH WORK, DRAWINGS ARE NOT TO BE SCALED. USE ONLY DIMENSIONS AND LEVELS SHOWN ON DRAWING. REFER TO CONSULTANT DOCUMENTATION FOR FURTHER INFORMATION. DWG, PC AND BIM FILES ARE UNCONTROLLED DOCUMENTS AND ARE ISSUED FOR INFORMATION ONLY.

CLIENT
 Beecroft Property Development Pty Ltd

Project Title
 BEECROFT ROAD
 242-244 Beecroft Road, Epping

Drawing Title
 MOD Sections
 NS Section

Rev	Date	Approved by	Revision Notes	Project No.	Drawn by	North
1:250	@A1, 50% @A3			21044		←
Status				Dwg No. DA-790-120	Rev	