




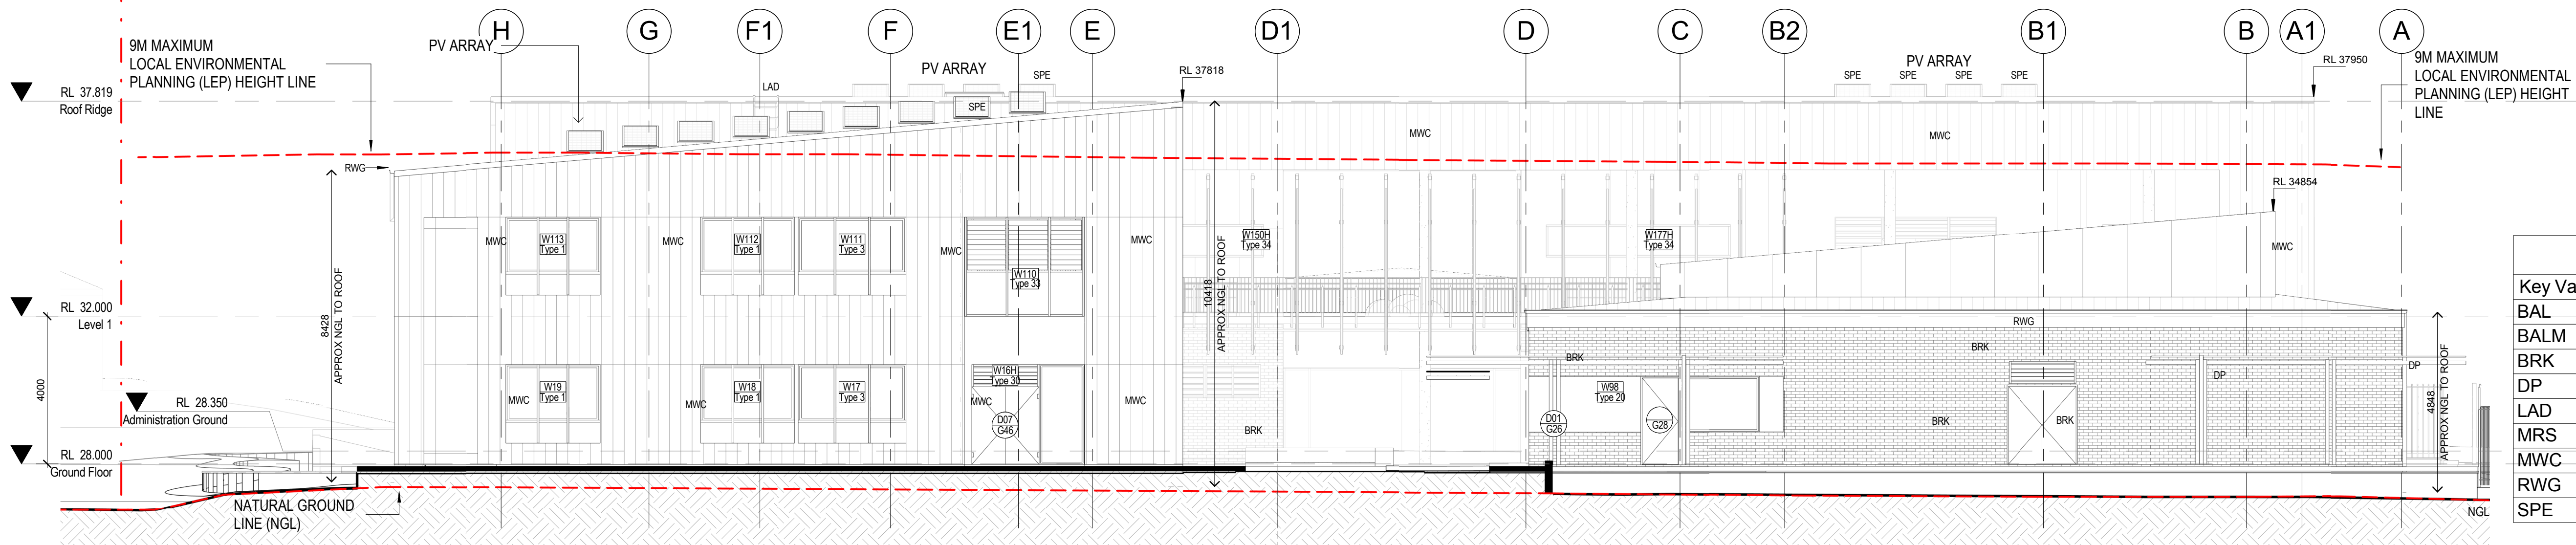

NOTE: READ IN CONJUNCTION WITH
BUILDING FABRIC SCHEDULE

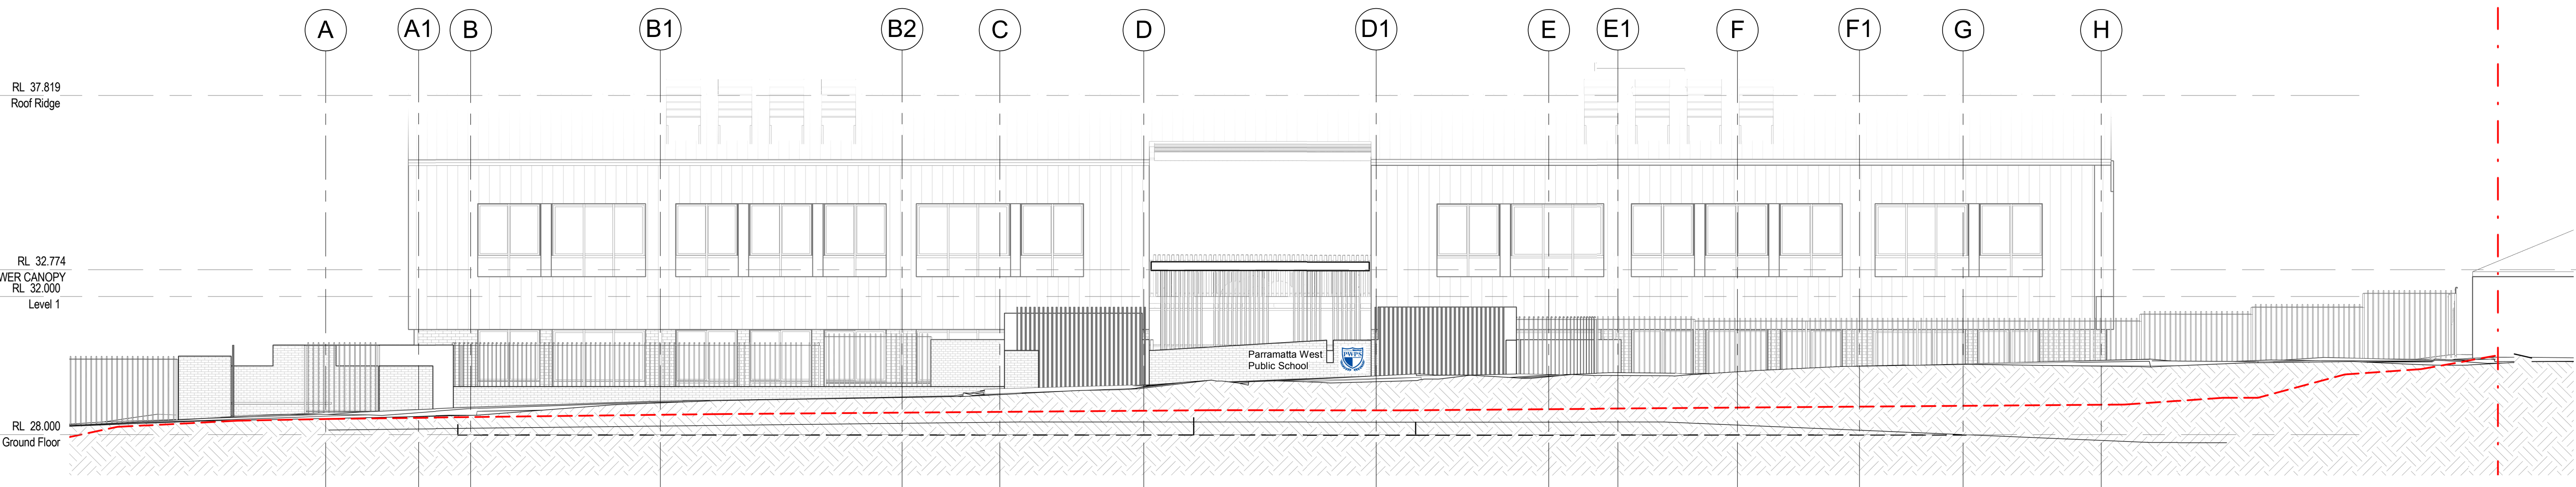

Legend - Keynote	
Key Value	Keynote Text
BAL	BALUSTRADE, TYPE
BALM	BALUSTRADE, MAINTENANCE
BRK	BRICKWORK
DP	DOWN PIPE
LAD	LADDER
MRS	ROOF SHEETING, METAL, TYPE
MWC	WALL CLADDING OR LINING, METAL
RWG	RAIN WATER GUTTER
SPE	SOLAR PANEL, ELECTRIC

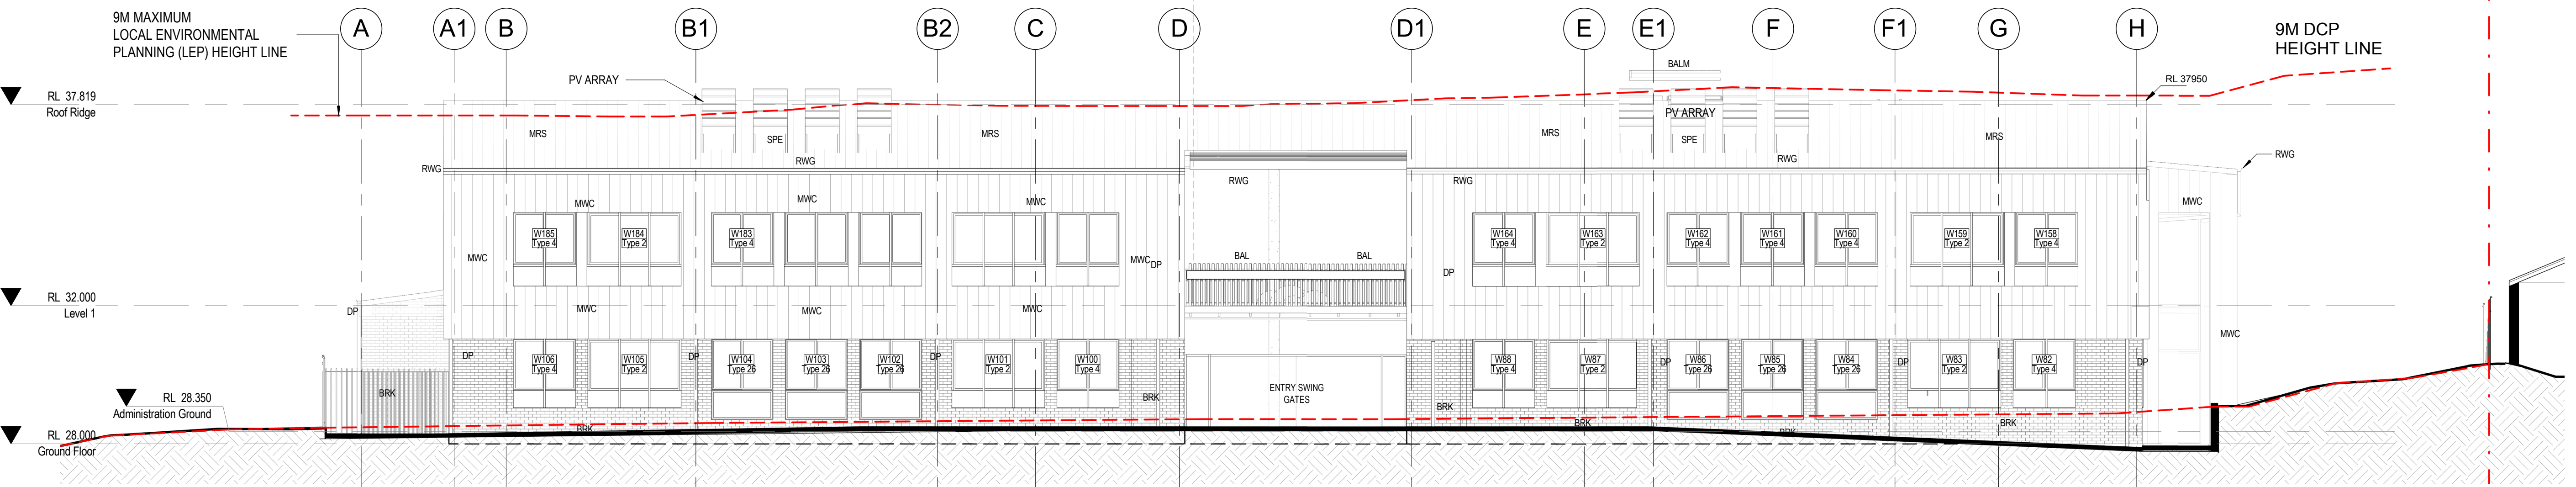

NOTE: READ IN CONJUNCTION WITH
BUILDING FABRIC SCHEDULE

SSD APPLICATION

SCALE 1 : 100 @A1

SCHOOL ID PAC ID STAGE DISCIPLINE DOC TYPE DRAWING No: REV:
PW - 01 -SD -AR -DR -3002 -E

CLIENT



Education
School Infrastructure

PROJECT MANAGER

blueVisions
certainty. innovation. excellence.

ARCHITECT

Conrad
Gargett

SCHOOL

Parramatta West Public School
SINSW PROJECT
Parramatta Region Schools - Package 2 (SINSW-17-418)
CGA INTERNAL PROJECT No:
16461

DATE:
29.06.18


© CONRAD GARGETT
mail@conradgargett.com.au
DO NOT SCALE DRAWING & VERIFY ALL DIMENSIONS AND LEVELS ON SITE
NOMINATED ARCHITECT: BRUCE WOLFE NSW Reg. 6969

ABN 49 325 121 350


DRAWING

NORTH BUILDING -
NORTH AND SOUTH
ELEVATIONS


REV	DESCRIPTION	DATE	APPD
A	For Tender	08.11.17	JS
B	Adjustments for SSD Submission	28.03.18	JT
C	For Coordination	08.06.18	JS
D	SEARS SSD Application - Revision	22.06.18	JS
E	SSD Application - Revision 1	29.06.18	JS

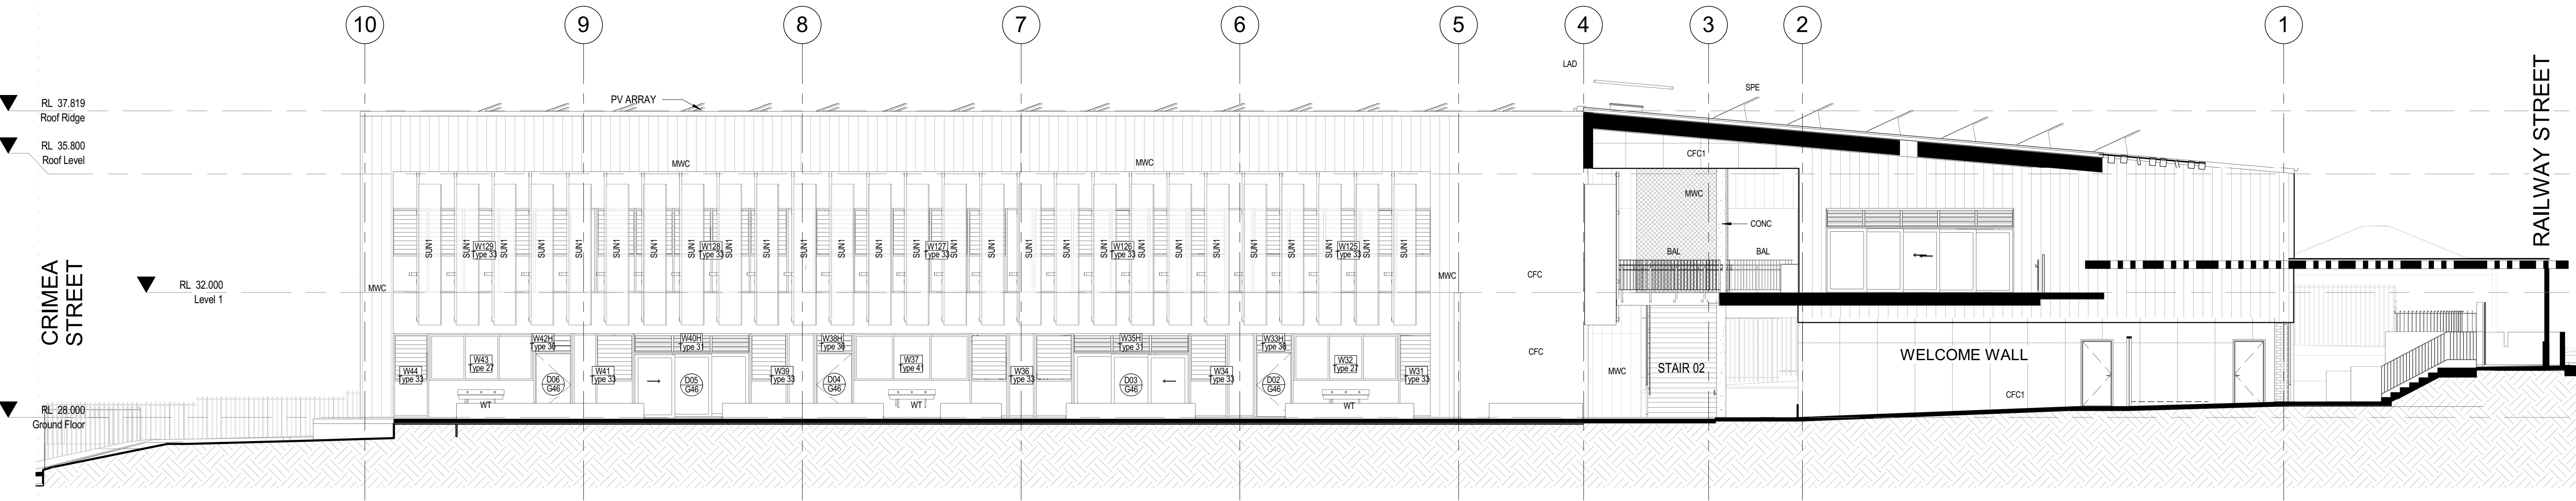

1 COURTYARD - EAST ELEVATION
1:100

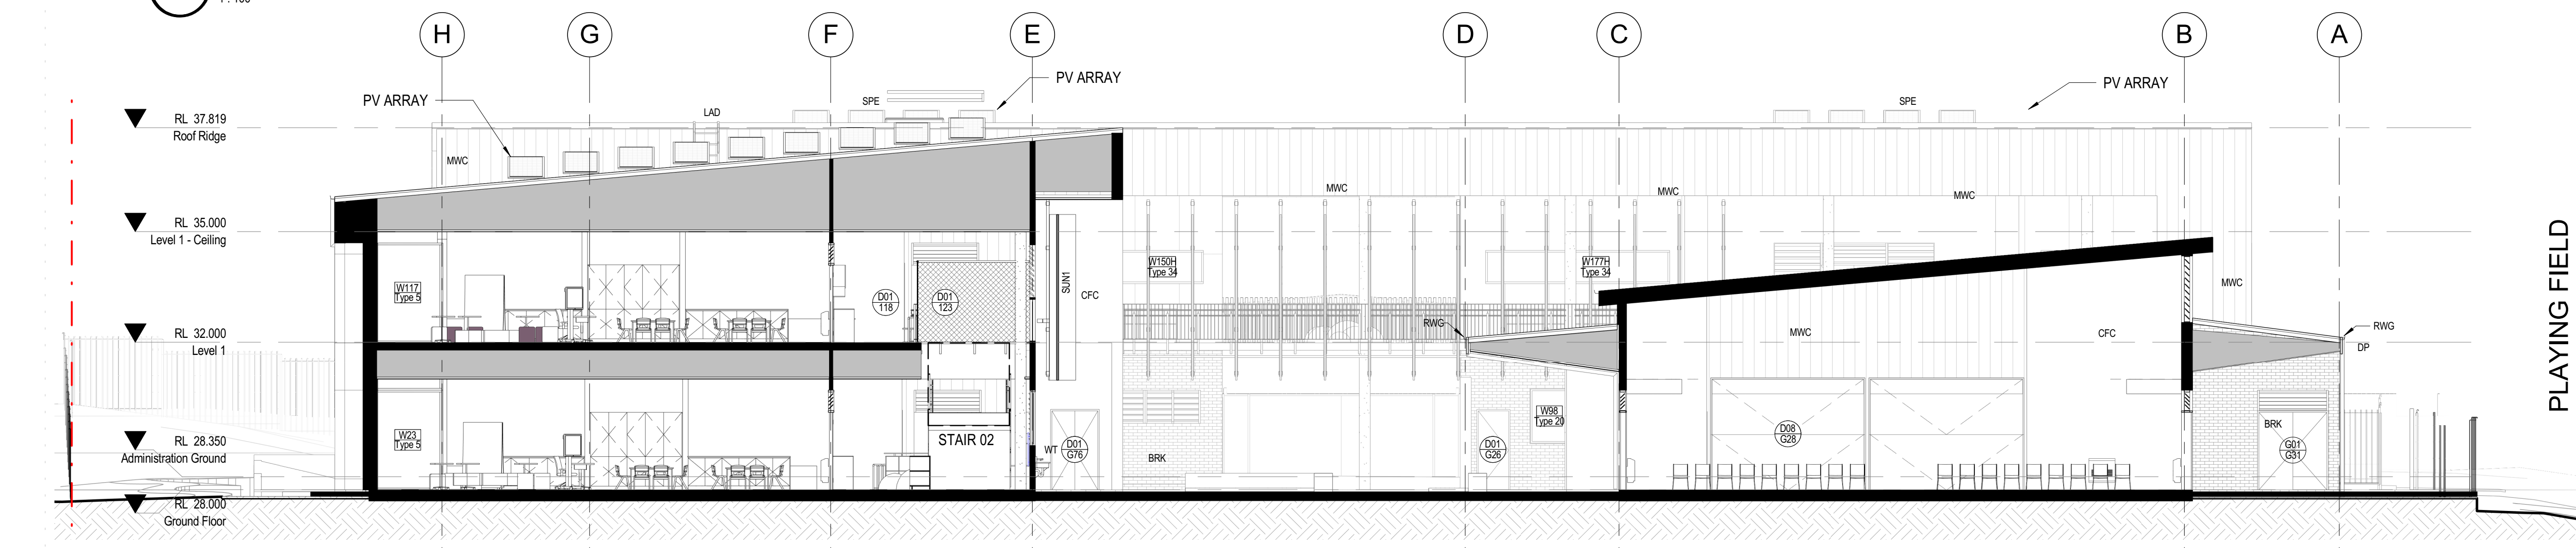

2 COURTYARD - SOUTH ELEVATION
1:100

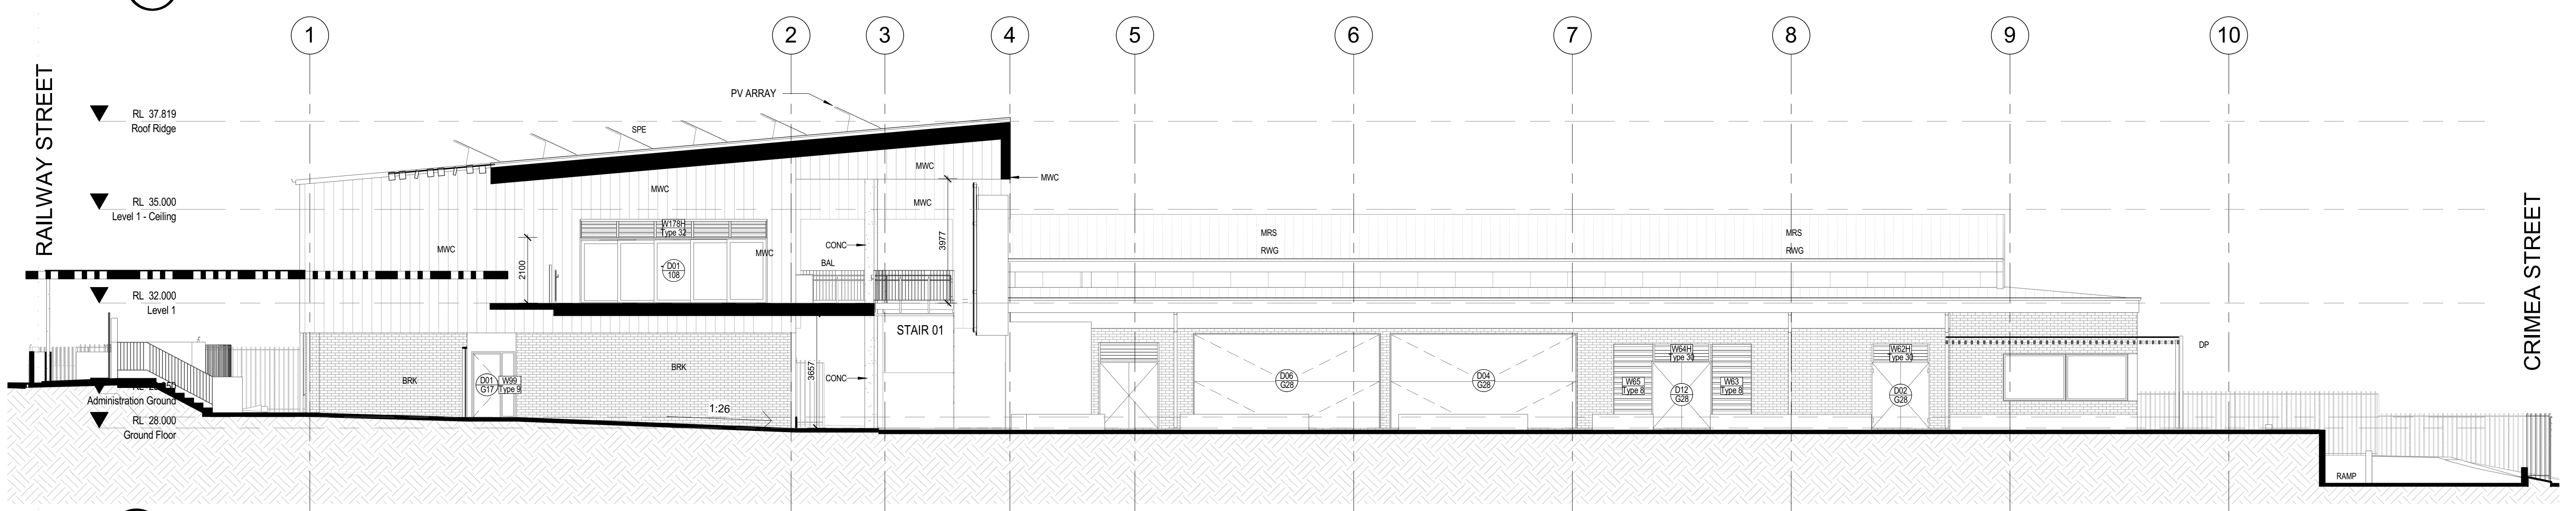

3 COURTYARD - WEST ELEVATION
1:100

Legend - Keynote	
Key Value	Keynote Text
BAL	BALUSTRADE, TYPE
BRK	BRICKWORK
CFC	COMPRESSED FIBRE CEMENT
CFC1	COMPRESSED FIBRE CEMENT, COLOUR 1
CONC	CONCRETE, TYPE
DP	DOWN PIPE
LAD	LADDER
MRS	ROOF SHEETING, METAL, TYPE
MWC	WALL CLADDING OR LINING, METAL
RWG	RAIN WATER GUTTER
SPE	SOLAR PANEL, ELECTRIC
SUN1	SUNSHADE, TYPE 1
WT	WASH TROUGH


NOTE: REFER TO BUILDING FABRIC SCHEDULE



RAILWAY STREET LOOKING NORTH



RAILWAY STREET LOOKING SOUTH

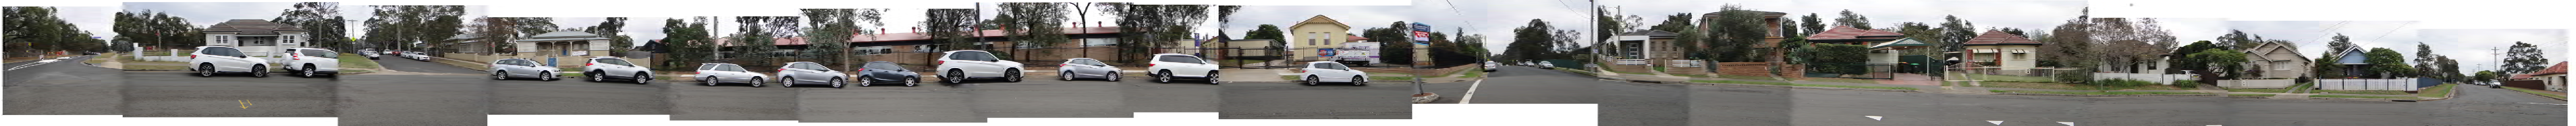

FRANKLIN STREET LOOKING WEST



CRIMEA STREET LOOKING SOUTH




BURNETT STREET LOOKING EAST



Railway Street South Streetscape Elevation - Looking North



Crimea Street - North Building Elevation - Looking South

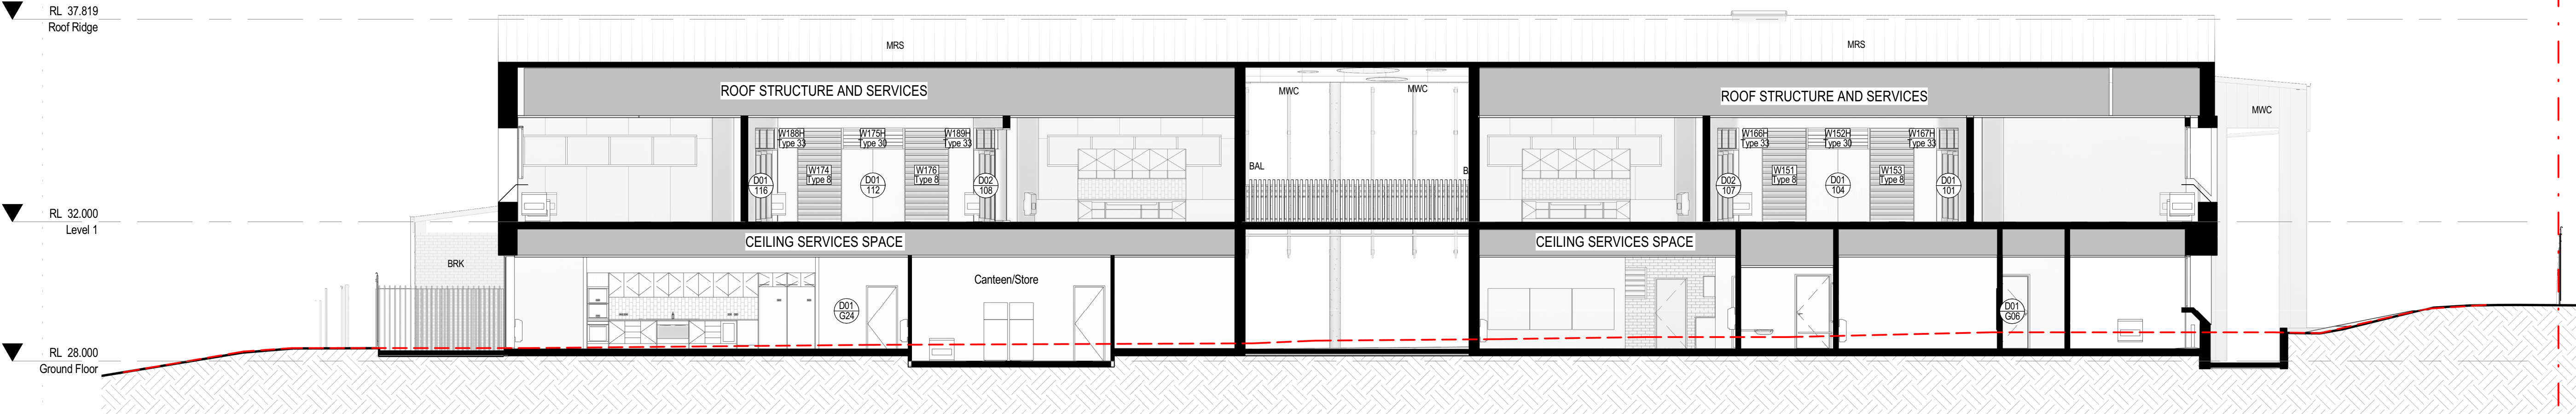

A BUILDING SECTION A-A
1:100



B BUILDING SECTION B-B
1:100



C BUILDING SECTION C-C
1:100

MATERIAL LEGEND	
CFC	Compressed Fibre Sheet
BRK	Face Brickwork
MWC	Metal Wall Cladding
GCW	Glazed Curtain Wall
CONC	Concrete Columns
RWG	Rainwater Gutter
RAH	Roof Access Hatch
SUN1	Perforated Metal Sunshade - Colour 1
SUN2	Perforated Metal Sunshade - Colour 2
RS	Roller Shutter
DP	Metal Down Pipe
MRS	Metal Roof Sheetting

NOTE: Refer to finishes schedule