



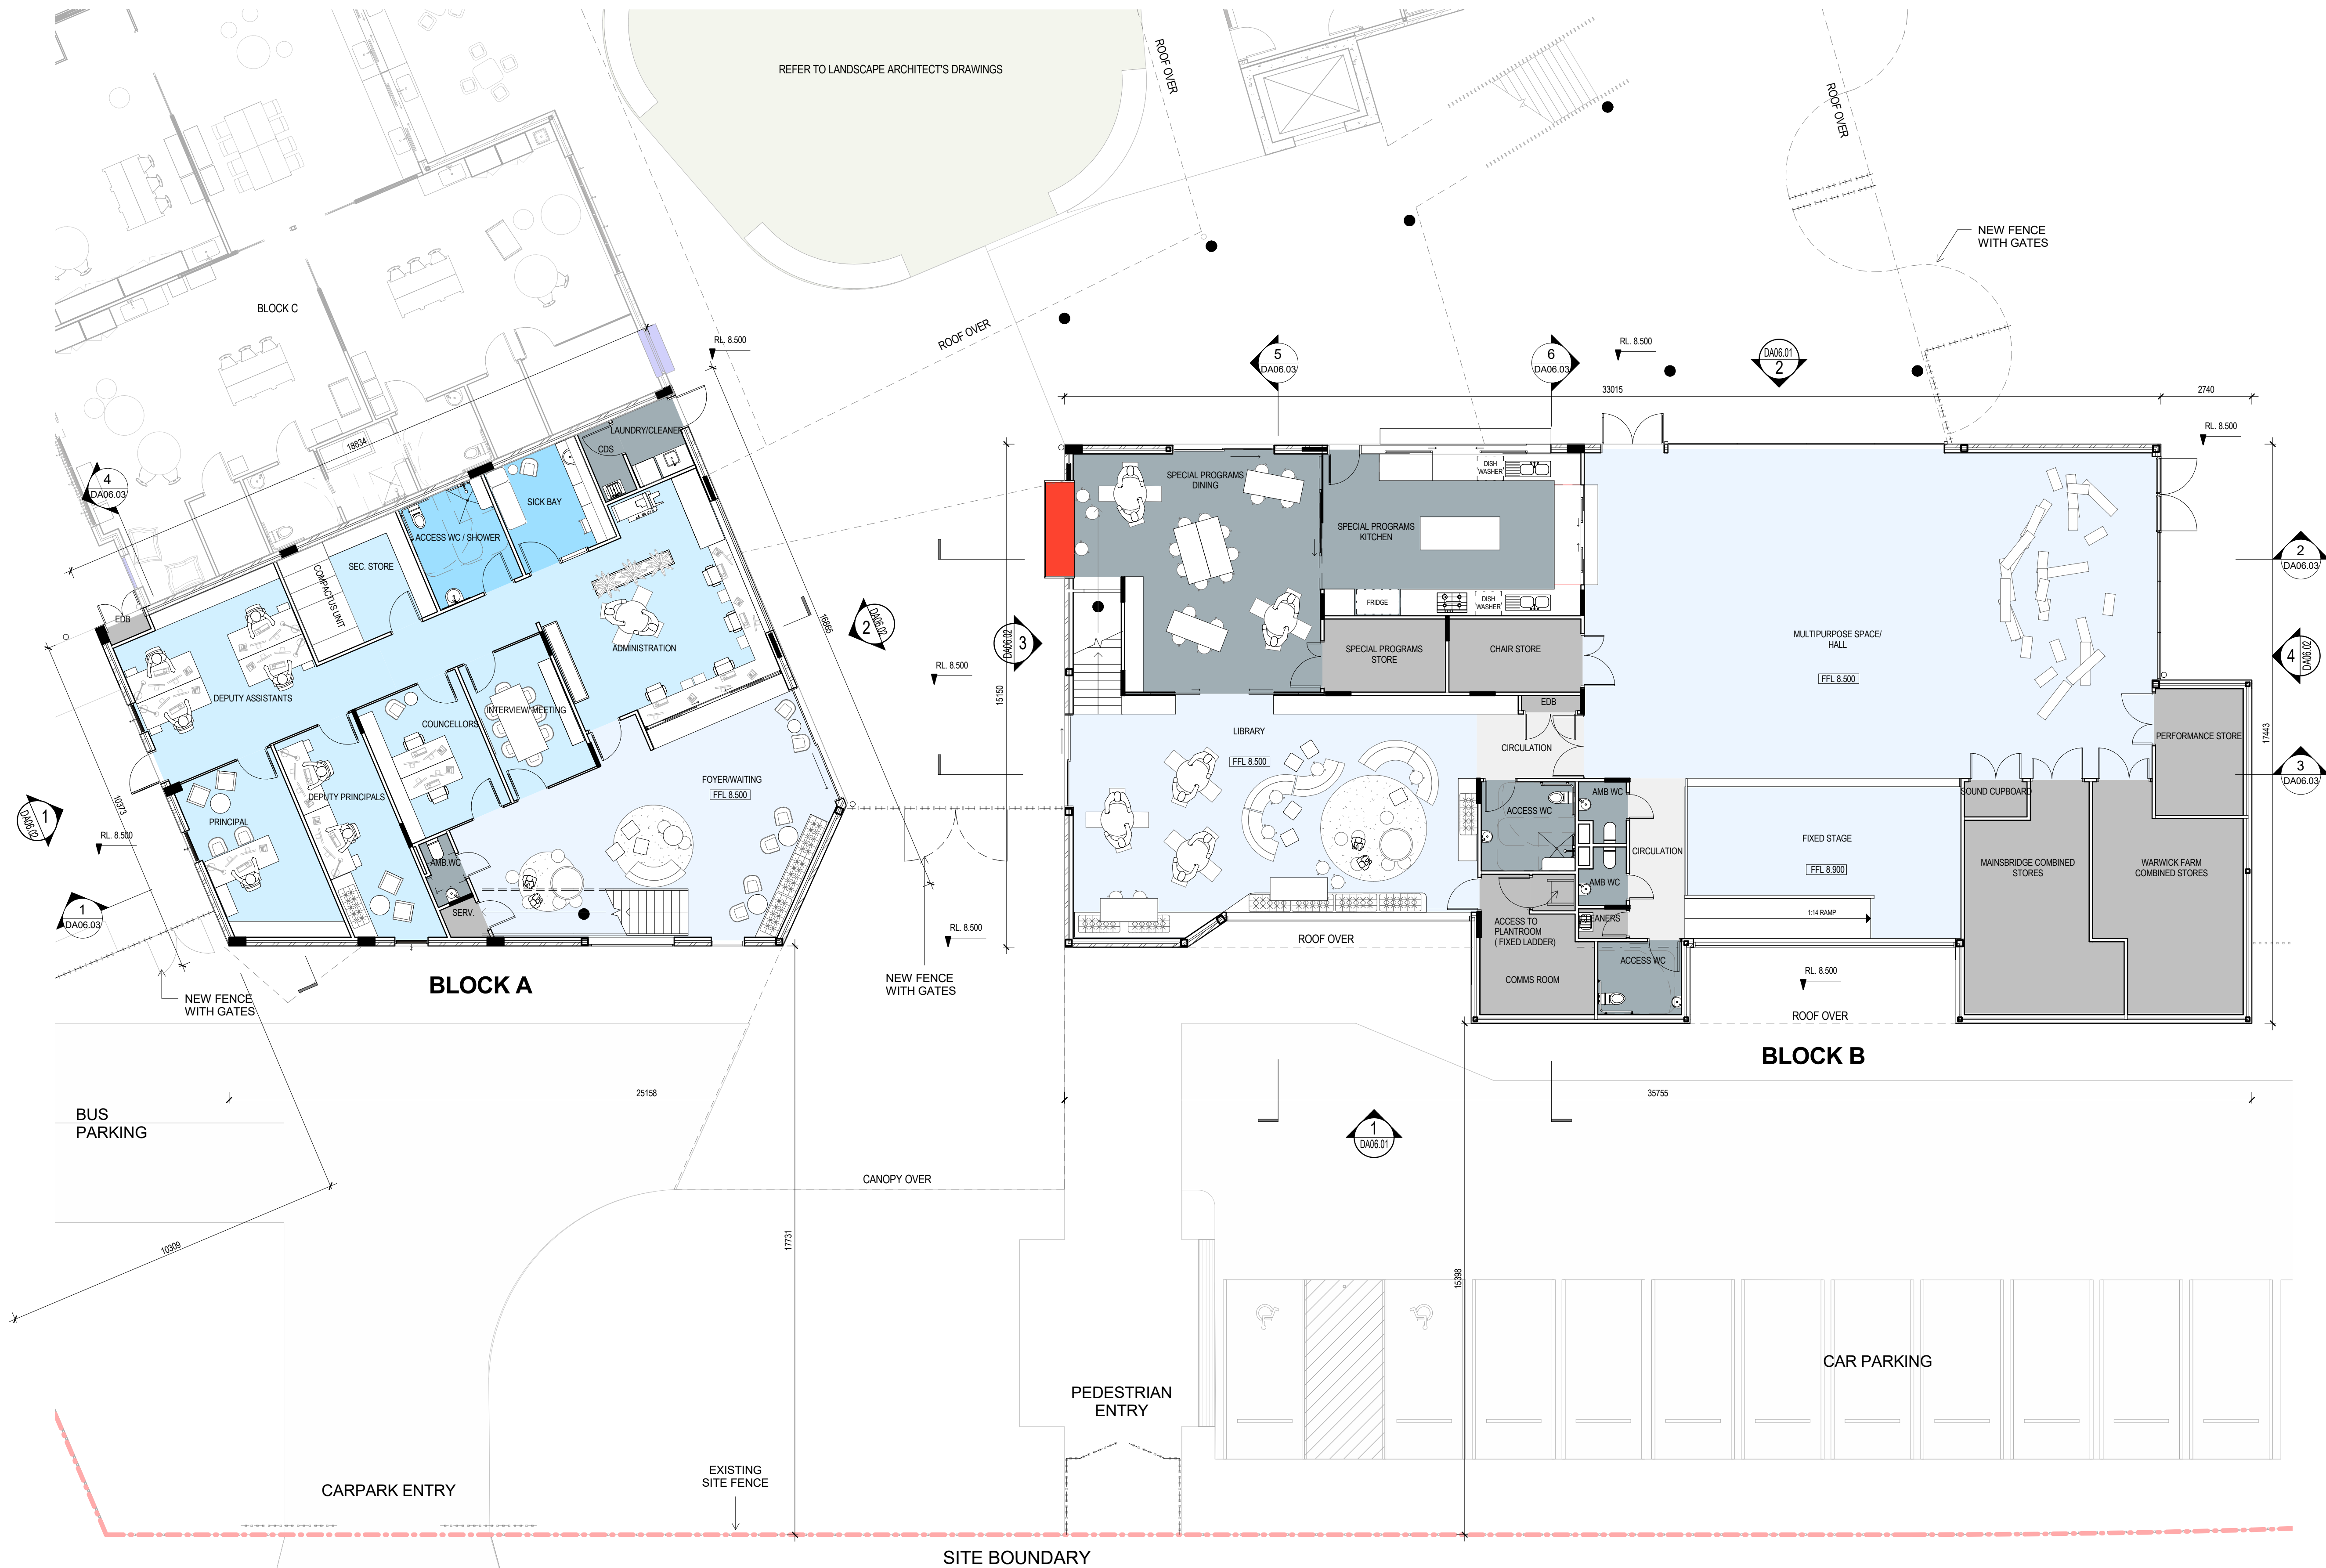

1	SSDA SUBMISSION	22/11/17
Rev	Description	Date

STATE SIGNIFICANT DEVELOPMENT APPLICATION

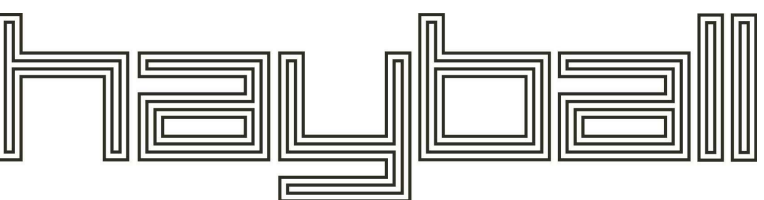

Melbourne
4/135 Sturt Street Southbank, Victoria Australia 3006
T +61 3 9699 3644
www.hayball.com.au

Sydney
7/1/26-32 Pirrama Road, Pyrmont NSW 2009
T +61 2 9660 9329

Brisbane
Level 12, 324 Queen Street, Brisbane Qld 4000
T +61 7 3211 9821

NSW Nominated Architects:
Tom Jordan 7521, Richard Leonard 7522, David Tordoff 8028
ABN 84 006 394 261

Builder/Contractors shall verify job dimensions before any job commences. Figured dimensions shall take precedence over scaled work. Work shall also conform to the specification, other drawings and job dimensions. All shop drawings shall be submitted to the Architect/Consultant and manufacturers shall not commence prior to the return of inspected shop drawings signed by the Architect/Consultant. © Copyright 2008 All rights reserved.

Client:



Mainsbridge SSP

BLOCK A + BLOCK B

95 Lawrence Hargrave Rd, Warwick Farm,
NSW 2170

DRAWING TITLE
ADMIN AND HALL FLOOR PLAN - GROUND

DRAWN BY MD
CHECKED CS
DATE PRINTED 4/12/2017 4:47:42 PM
SCALE 1: 100@A1




PROJECT NUMBER DWG NO REVISION

2141.01 A01.DA03.01 1



1	SSDA SUBMISSION	22/11/17
Rev	Description	Date

STATE SIGNIFICANT
DEVELOPMENT APPLICATION

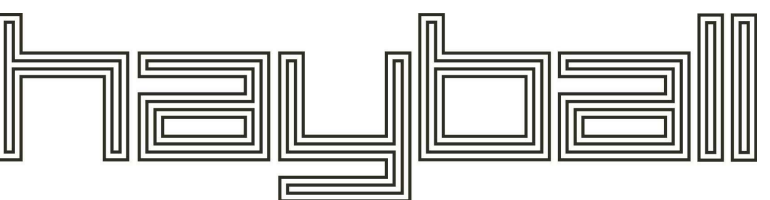

Melbourne
4/135 Sturt Street Southbank, Victoria Australia 3006
T 0+61 3 9699 3644
www.hayball.com.au

Sydney
7/1 26-32 Pirrama Road, Pyrmont NSW 2009
T +61 2 9660 9329

Brisbane
Level 12, 324 Queen Street, Brisbane Qld 4000
T +61 7 3211 9821

NSW Nominated Architects:
Tom Jordan 7521, Richard Leonard 7522, David Tordoff 8028
ABN 84 006 394 261

Builder/Contractors shall verify job dimensions before any job commences. Figured dimensions shall take precedence over scaled work. Work shall also conform to the specification, other drawings and job dimensions. All shop drawings shall be submitted to the Architect/Consultant and manufacturers shall not commence prior to the return of inspected shop drawings signed by the Architect/Consultant. © Copyright 2008 All rights reserved.

Client:



Mainsbridge SSP
BLOCK A + BLOCK B
95 Lawrence Hargrave Rd, Warwick Farm,
NSW 2170

DRAWING TITLE
**ADMIN AND HALL FLOOR PLAN -
LEVEL 1**
DRAWN BY MD
CHECKED CS
DATE PRINTED 11/30/2017 5:56:59 PM
SCALE 1:100@A1

PROJECT NUMBER DWG NO REVISION
2141.01 A01.DA03.02 1



hallyball

NSW Nominated Architects:
Tom Jordan 7521, Richard Leonard 7522, David Tordoff 8028
ABN 84 006 394 261

 $\triangle \approx$ 1