




VIEW FROM WARWICK FARM PS FACING COLA



BLOCK D NORTH FACADE FACING SOUTH

1	SSDA SUBMISSION	22/11/17
Rev	Description	Date

STATE SIGNIFICANT
DEVELOPMENT APPLICATION

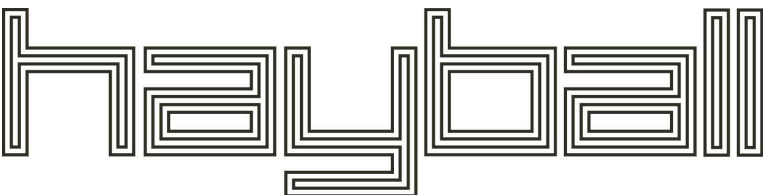

Melbourne
4/135 Sturt Street Southbank, Victoria Australia 3006
T 0+61 3 9699 3644
www.hayball.com.au

Sydney
7/1 26-32 Pirrama Road, Pyrmont NSW 2009
T +61 2 9660 9329

Brisbane
Level 12, 324 Queen Street, Brisbane Qld 4000
T +61 7 3211 9821

NSW Nominated Architects:
Tom Jordan 7521, Richard Leonard 7522, David Tordoff 8028
ABN 84 006 394 261

Bidders/Contractors shall verify job dimensions before any job commences. Figured dimensions shall take precedence over scaled work. Work shall also conform to the specification, other drawings and job dimensions. All shop drawings shall be submitted to the Architect/Consultant and manufacturers shall not commence prior to the return of inspected shop drawings signed by the Architect/Consultant. © Copyright 2009 All rights reserved

Client:



Mainsbridge SSP


BLOCK D

95 Lawrence Hargrave Rd, Warwick Farm
NSW 2170

DRAWING TITLE
PERSPECTIVES


DRAWN BY	MD
CHECKED	CS
DATE PRINTED	11/30/2017 5:37:29 PM
SCALE	@A1

PROJECT NUMBER	DWG NO	REVISION
2141.01	B01b.DA10.01	1

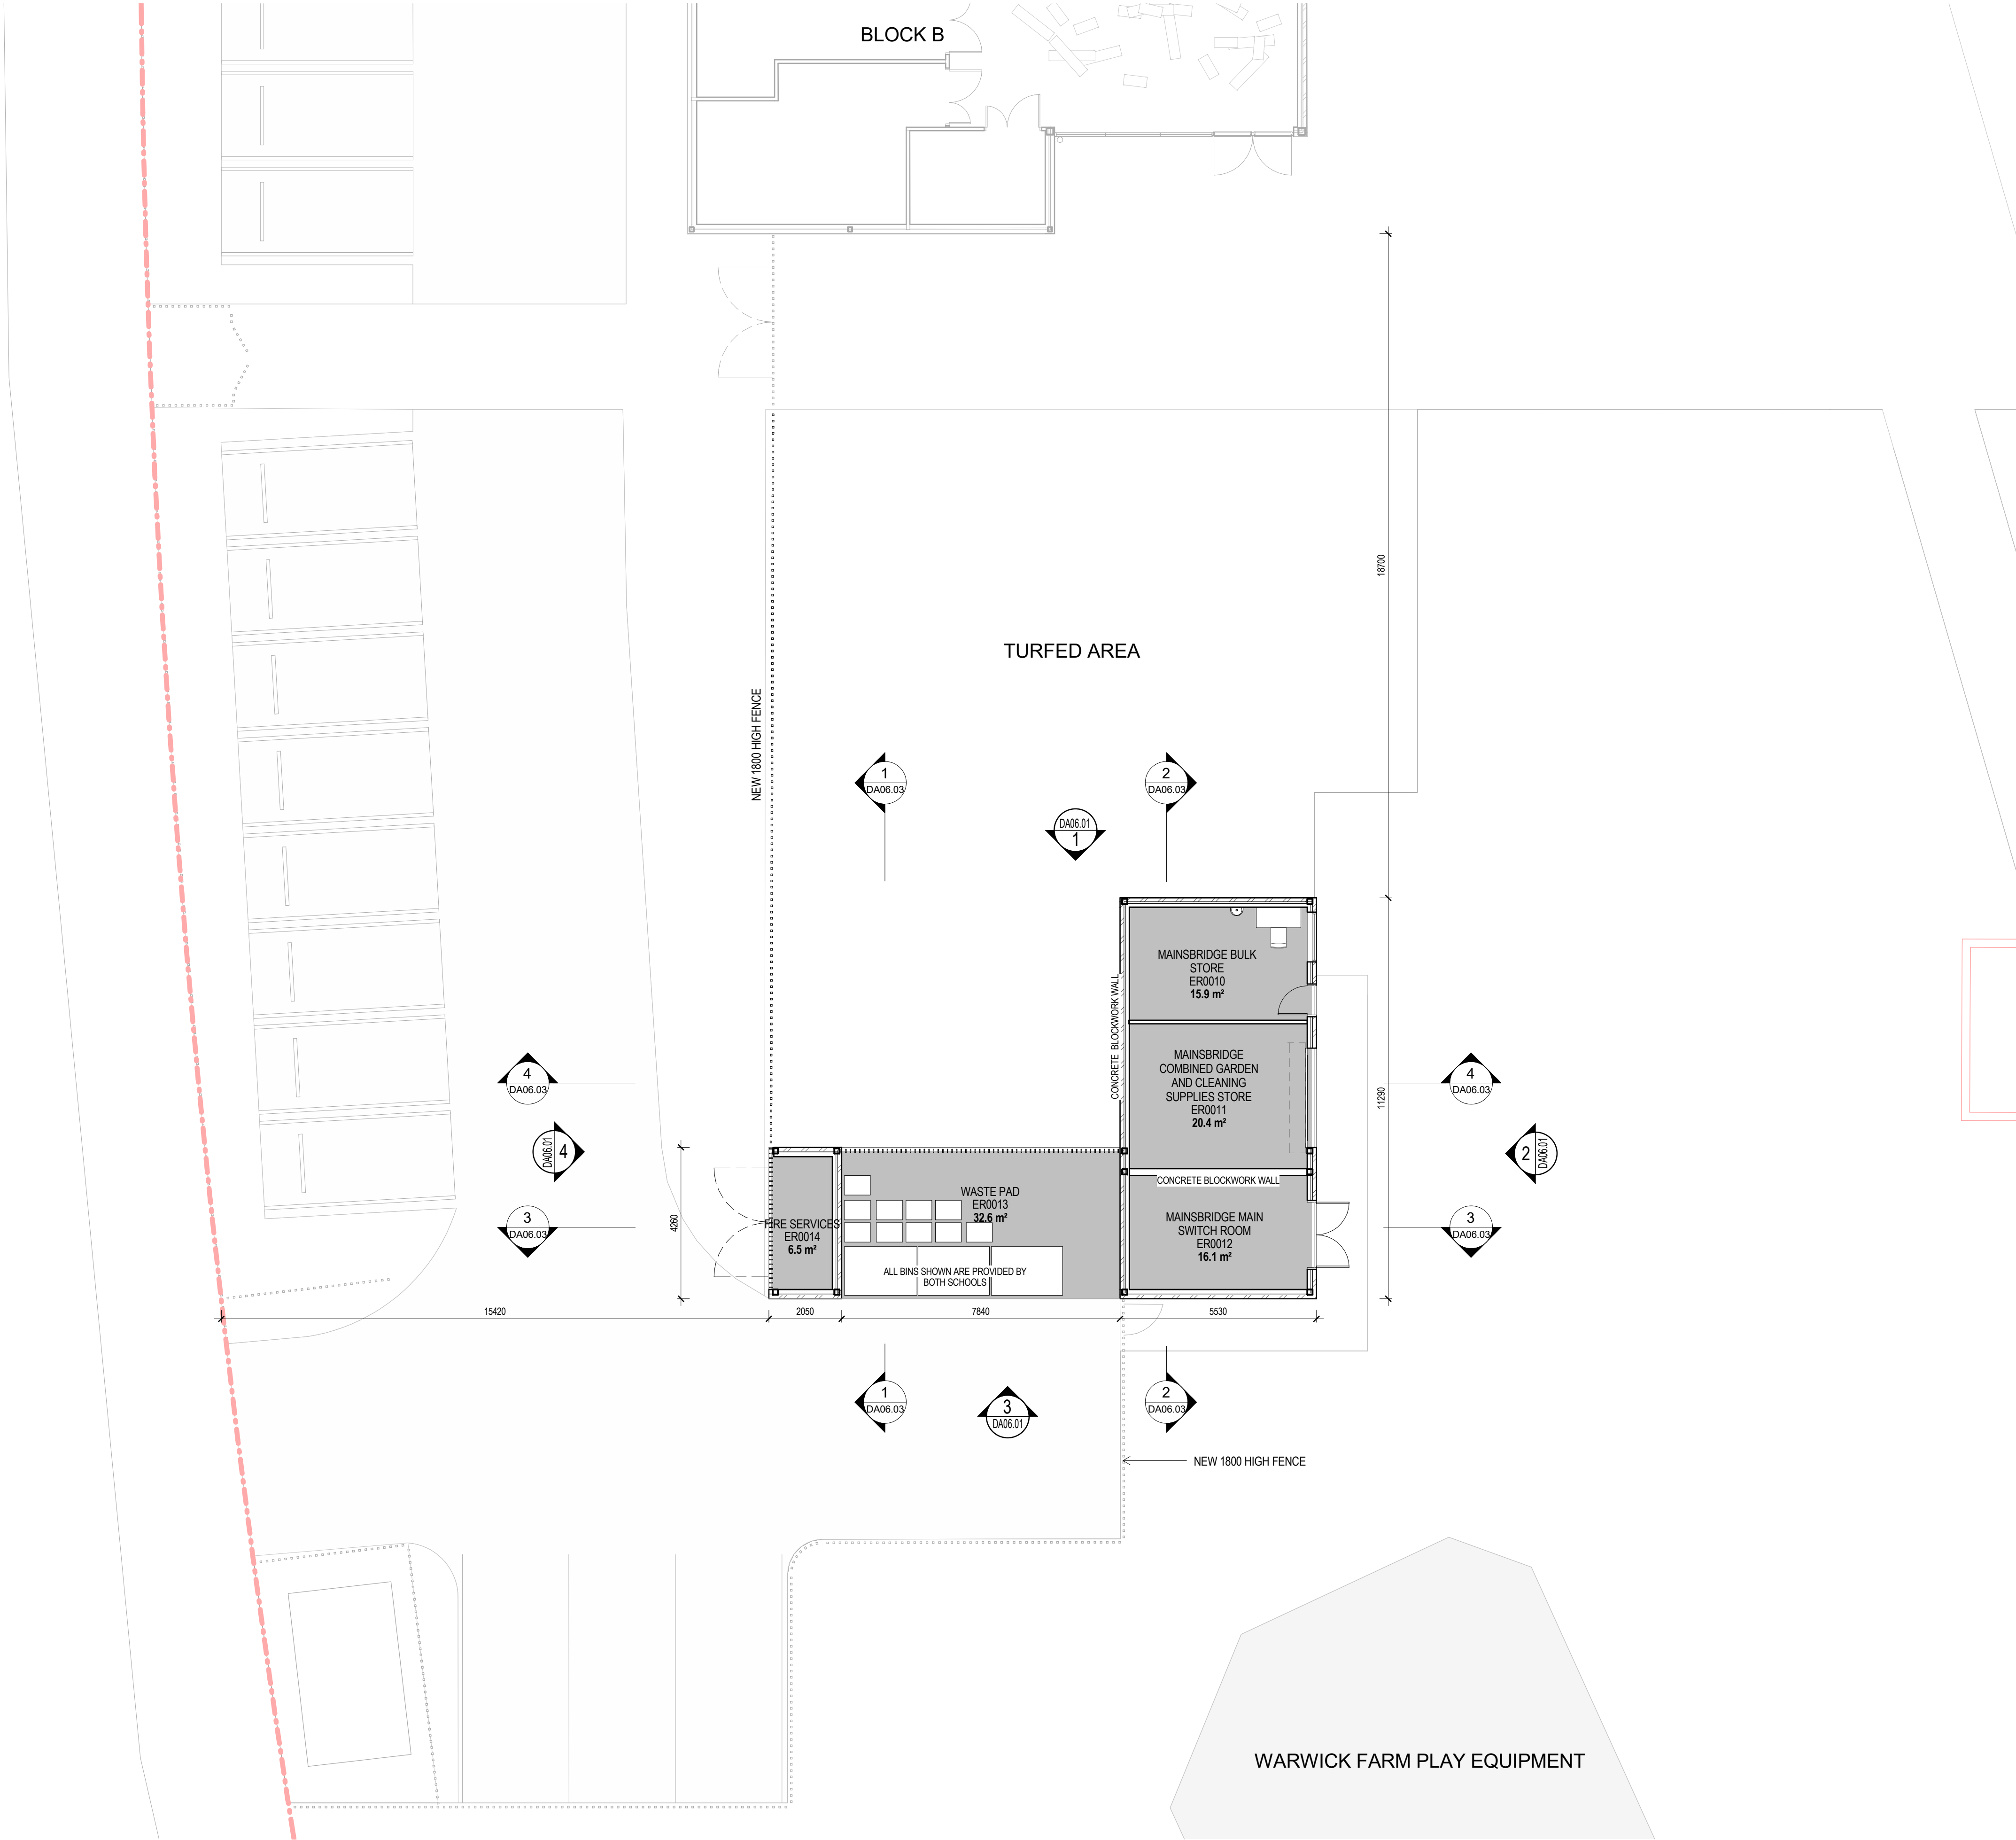

1	SSDA	22/11/17
Rev	Description	Date

STATE SIGNIFICANT
DEVELOPMENT APPLICATION

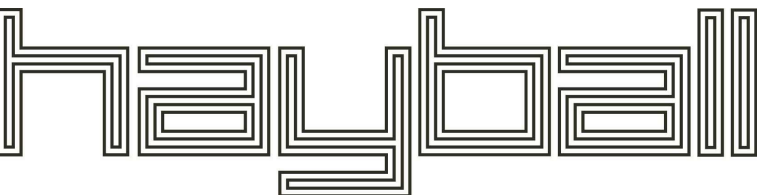

Melbourne
4/135 Sturt Street Southbank, Victoria Australia 3006
T 0+61 3 9699 3644
www.hayball.com.au

Sydney
7/1/ 26-32 Pirrama Road, Pyrmont NSW 2009
T +61 2 9660 9329

Brisbane
Level 12, 324 Queen Street, Brisbane Qld 4000
T +61 7 3211 9821

NSW Nominated Architects:
Tom Jordan 7521, Richard Leonard 7522, David Tordoff 8028
ABN 84 006 394 261

Builders/Contractors shall verify job dimensions before any job commences. Figured dimensions shall take precedence over scaled work. Work shall also conform to the specification, other drawings and job dimensions. All shop drawings shall be submitted to the Architect/Consultant and manufacturers shall not commence prior to the return of inspected shop drawings signed by the Architect/Consultant. © Copyright 2008 All rights reserved.

Client:



Mainsbridge SSP

BLOCK E

Lawrence Hargrave Rd, Warwick Farm
NSW 2170


DRAWING TITLE
FLOORPLAN - GROUND

DRAWN BY MD
CHECKED CS
DATE PRINTED 4/12/2017 3:47:51 PM
SCALE 1 : 100@A1



PROJECT NUMBER	DWG NO	REVISION
----------------	--------	----------


2141.01 P01.DA02.01 1

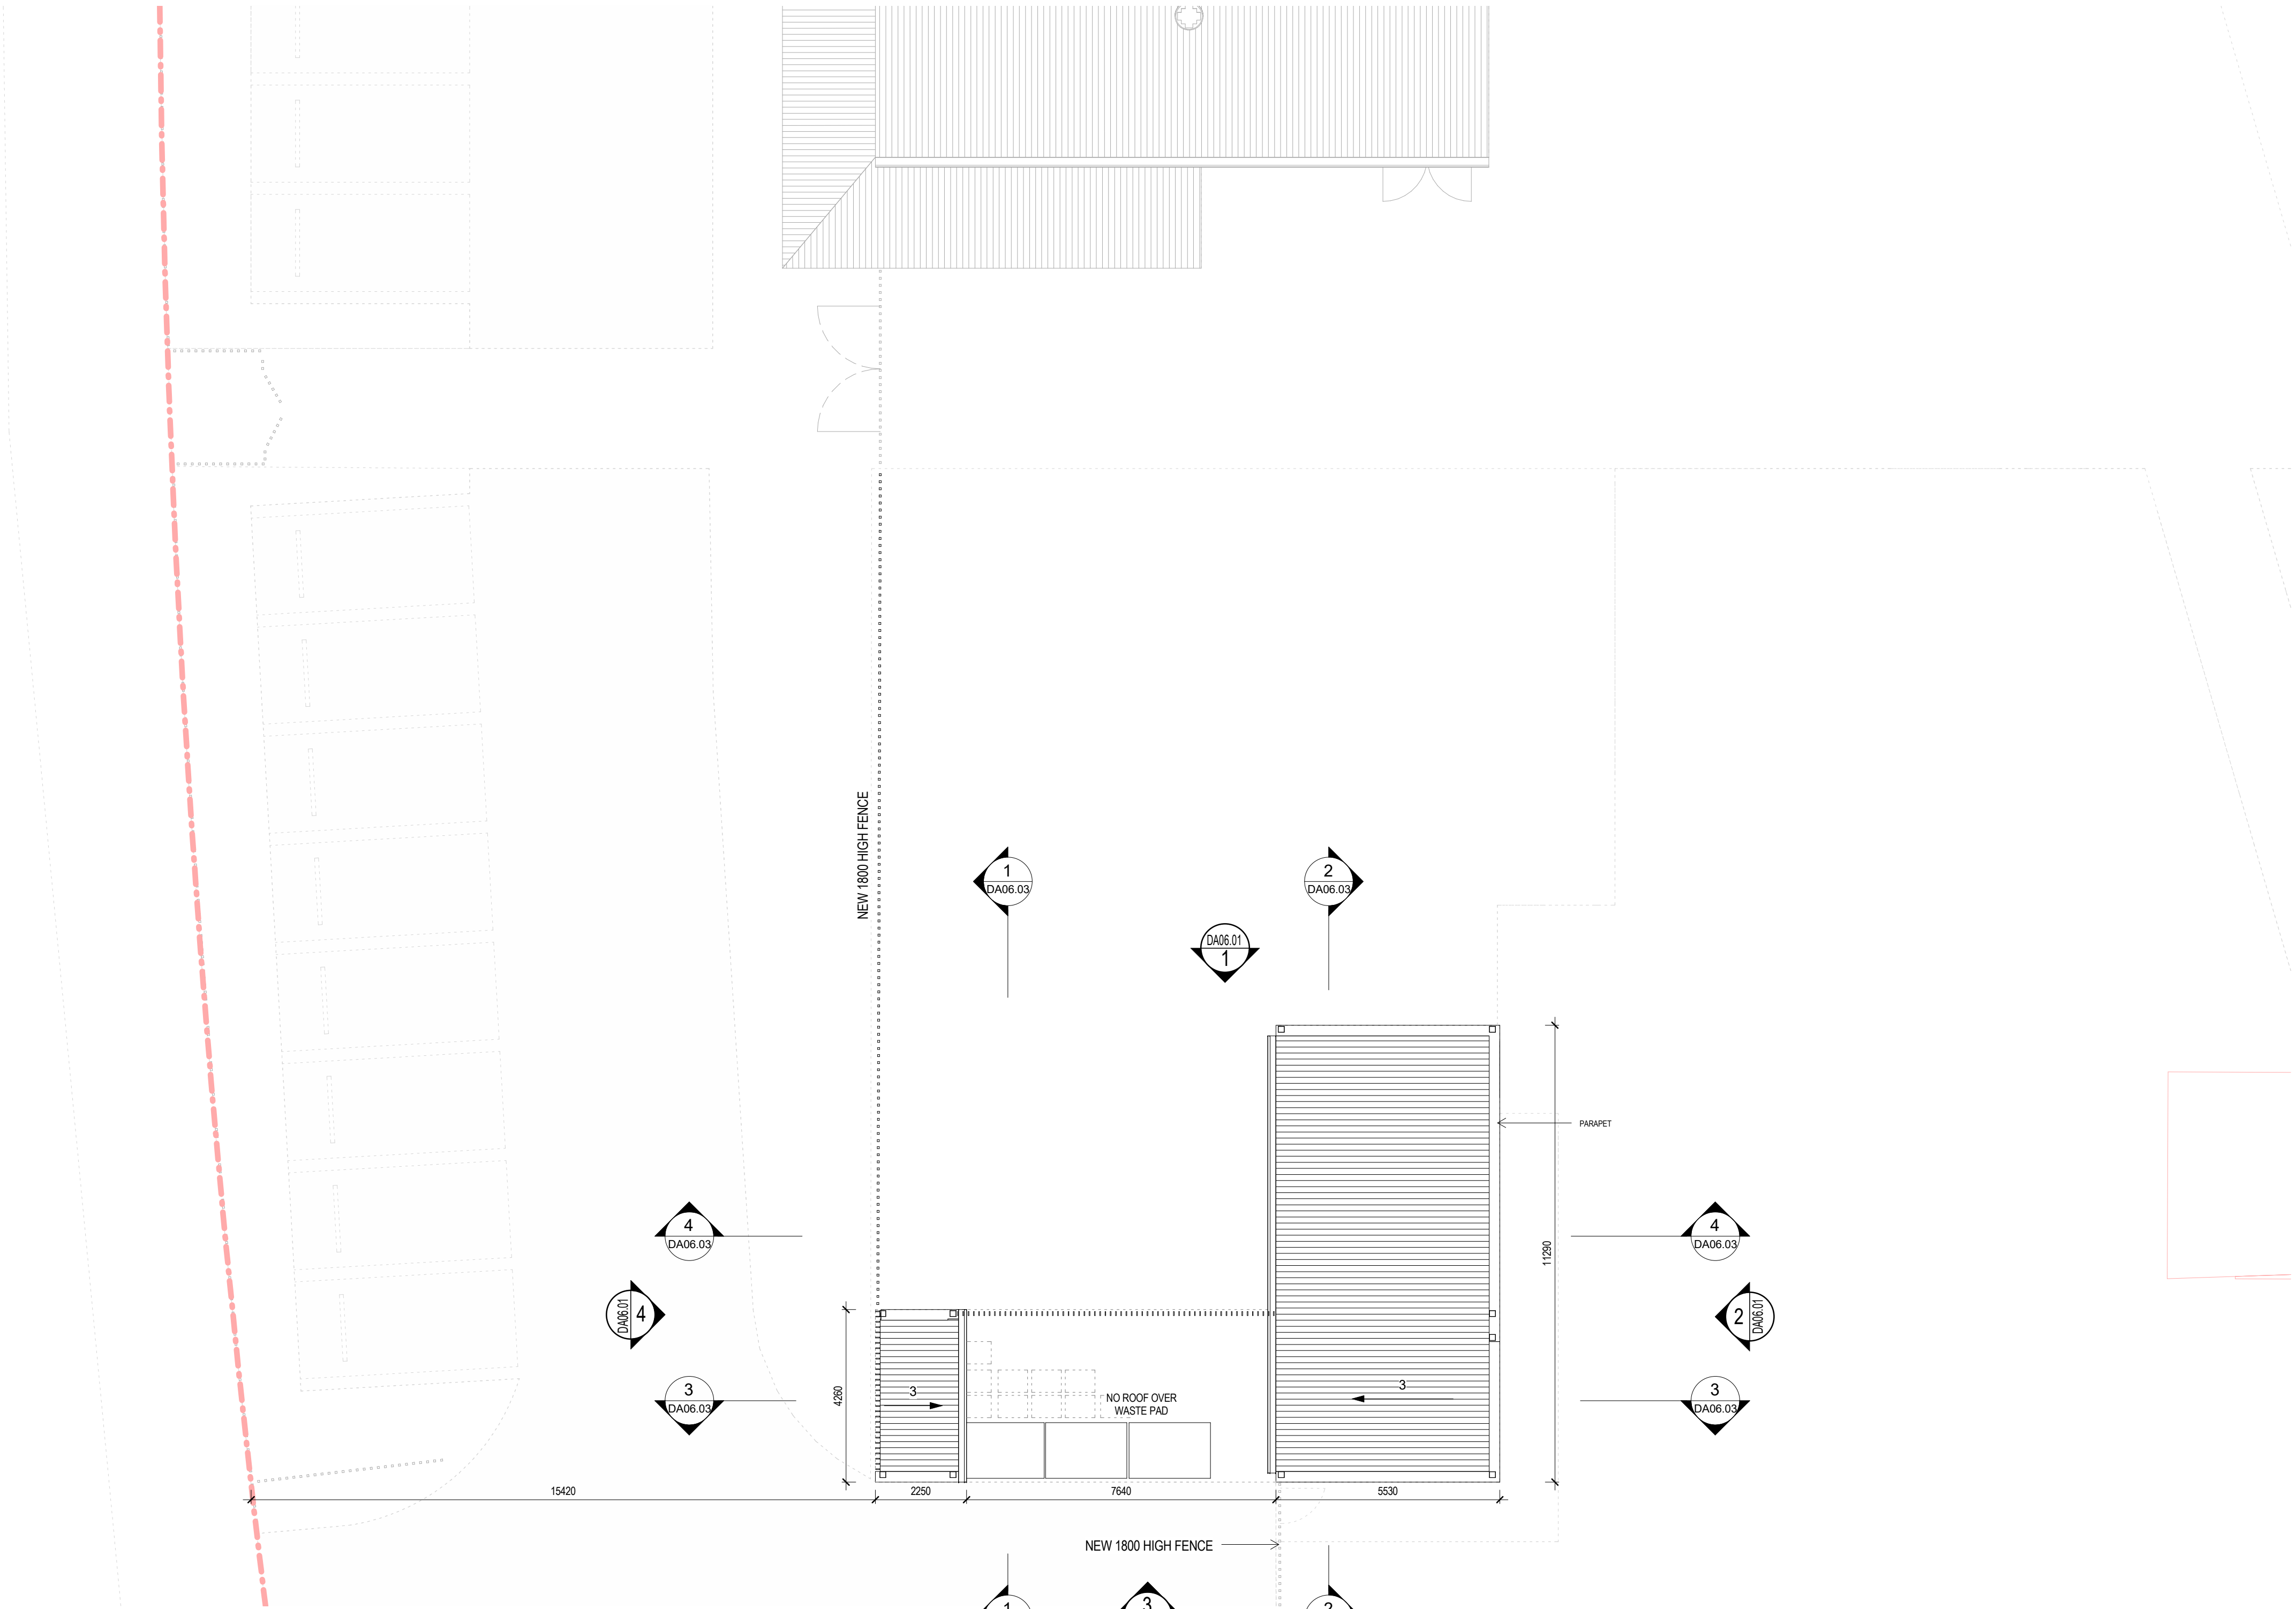

NOTES:
1. PROVIDE ROOF SAFETY
ACCESS SYSTEM TO ALL ROOFS
2. READ IN CONJUNCTION WITH
ENGINEER'S DRAWINGS

1	SSDA	22/11/17
Rev	Description	Date

STATE SIGNIFICANT
DEVELOPMENT APPLICATION

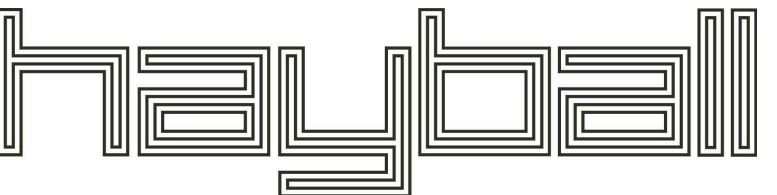

Melbourne
4/135 Sturt Street Southbank, Victoria Australia 3006
T 0+61 3 9699 3644
www.hayball.com.au

Sydney
7/1/ 26-32 Pirrama Road, Pyrmont NSW 2009
T +61 7 9660 9329

Brisbane
Level 12, 324 Queen Street, Brisbane Qld 4000
T +61 7 3211 9821

NSW Nominated Architects:
Tom Jordan 7521, Richard Leonard 7522, David Tordoff 8028
ABN 84 006 394 261

Builder/Contractors shall verify job dimensions before any job commences. Figured dimensions shall take precedence over scaled work. Work shall also conform to the specification, other drawings and job dimensions. All shop drawings shall be submitted to the Architect/Consultant and manufacturers shall not commence prior to the return of inspected shop drawings signed by the Architect/Consultant. © Copyright 2008 All rights reserved.

Client:



Mainsbridge SSP

BLOCK E

Lawrence Hargrave Rd, Warwick Farm
NSW 2170


DRAWING TITLE
FLOORPLAN - ROOF

DRAWN BY	MD
CHECKED	CS
DATE PRINTED	4/12/2017 3:47:53 PM
SCALE	1 : 100@A1




PROJECT NUMBER	DWG NO	REVISION
----------------	--------	----------


2141.01	P01.DA02.02	1
---------	-------------	---

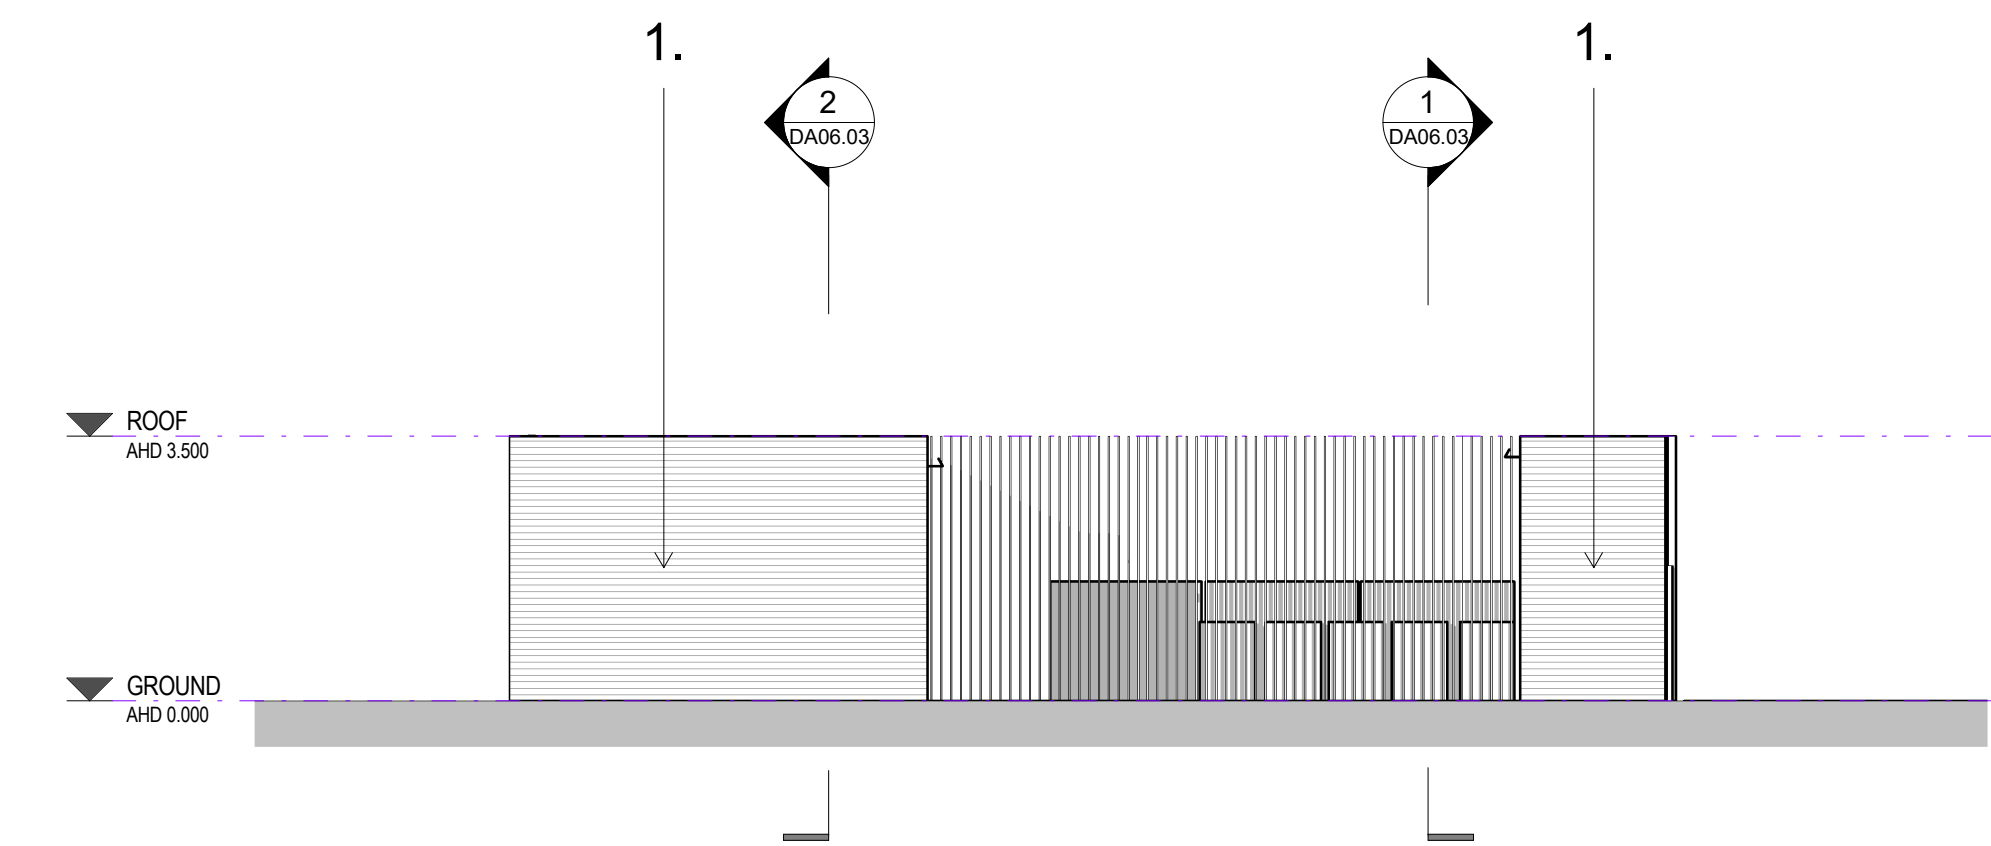


1 NORTH ELEVATION SSDA
A02.01 1:100

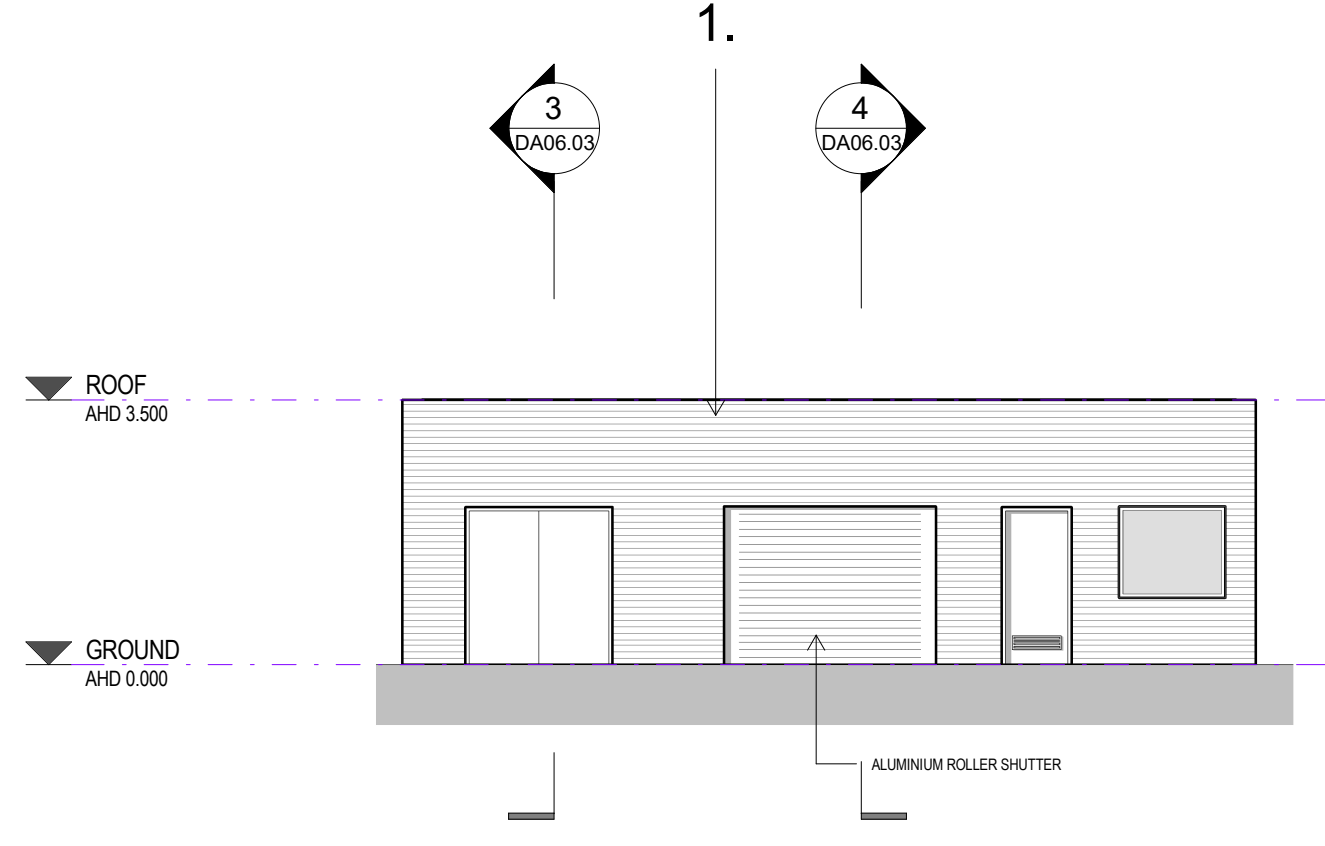

2 EAST ELEVATION SSDA
A02.01 1:100

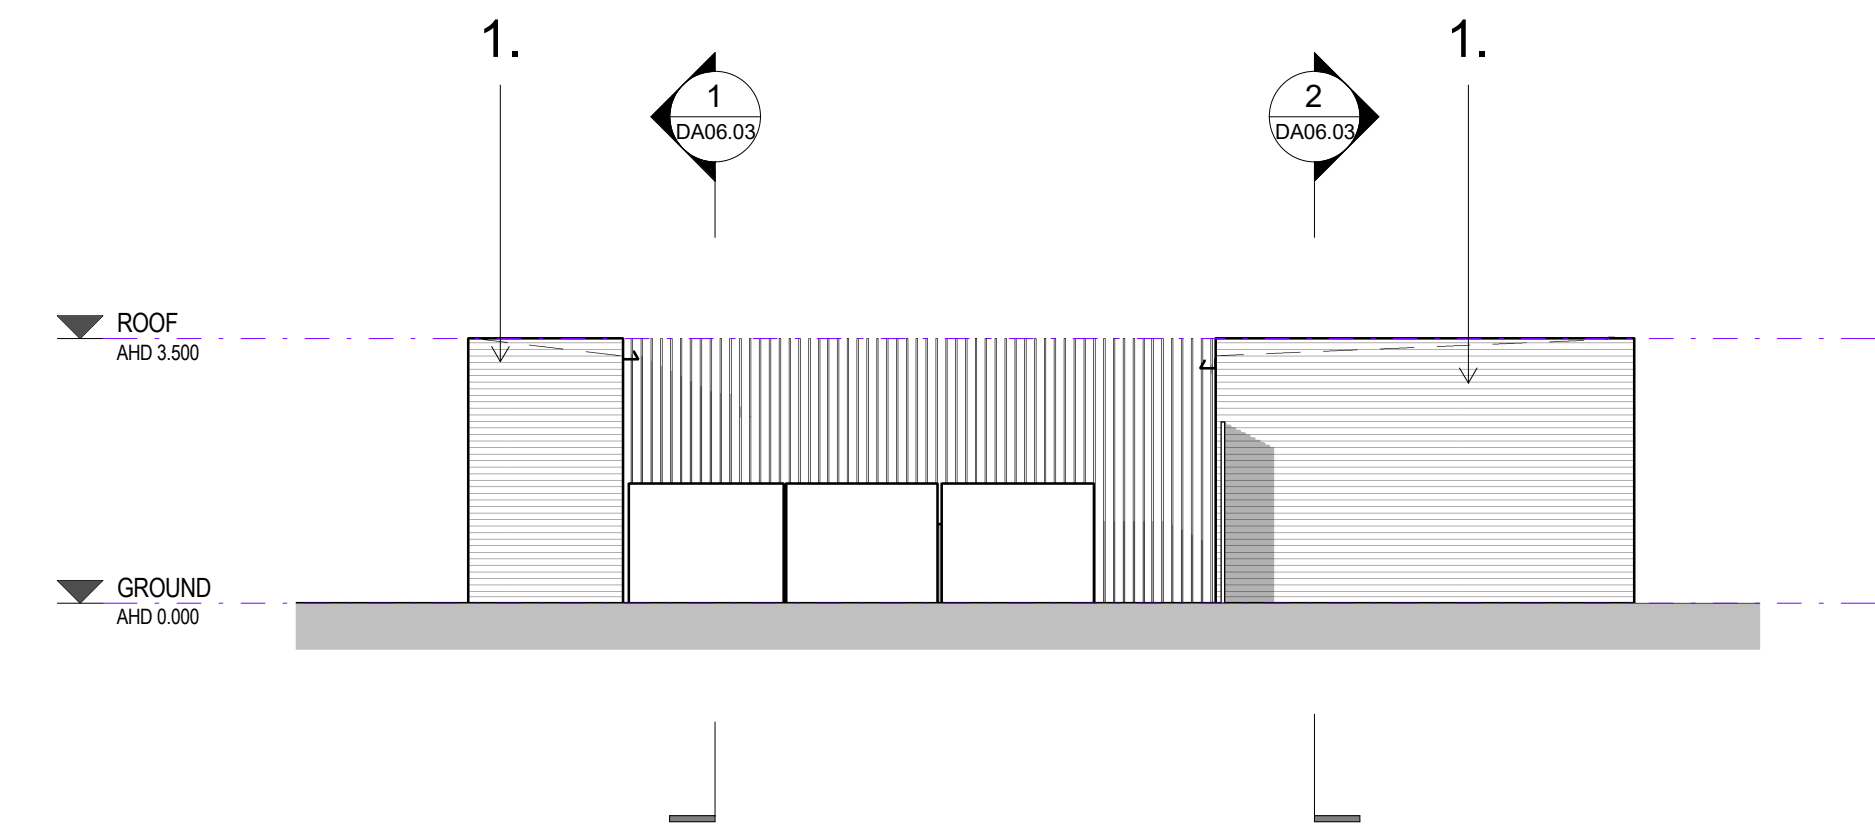


3 SOUTH ELEVATION SSDA
A02.01 1:100

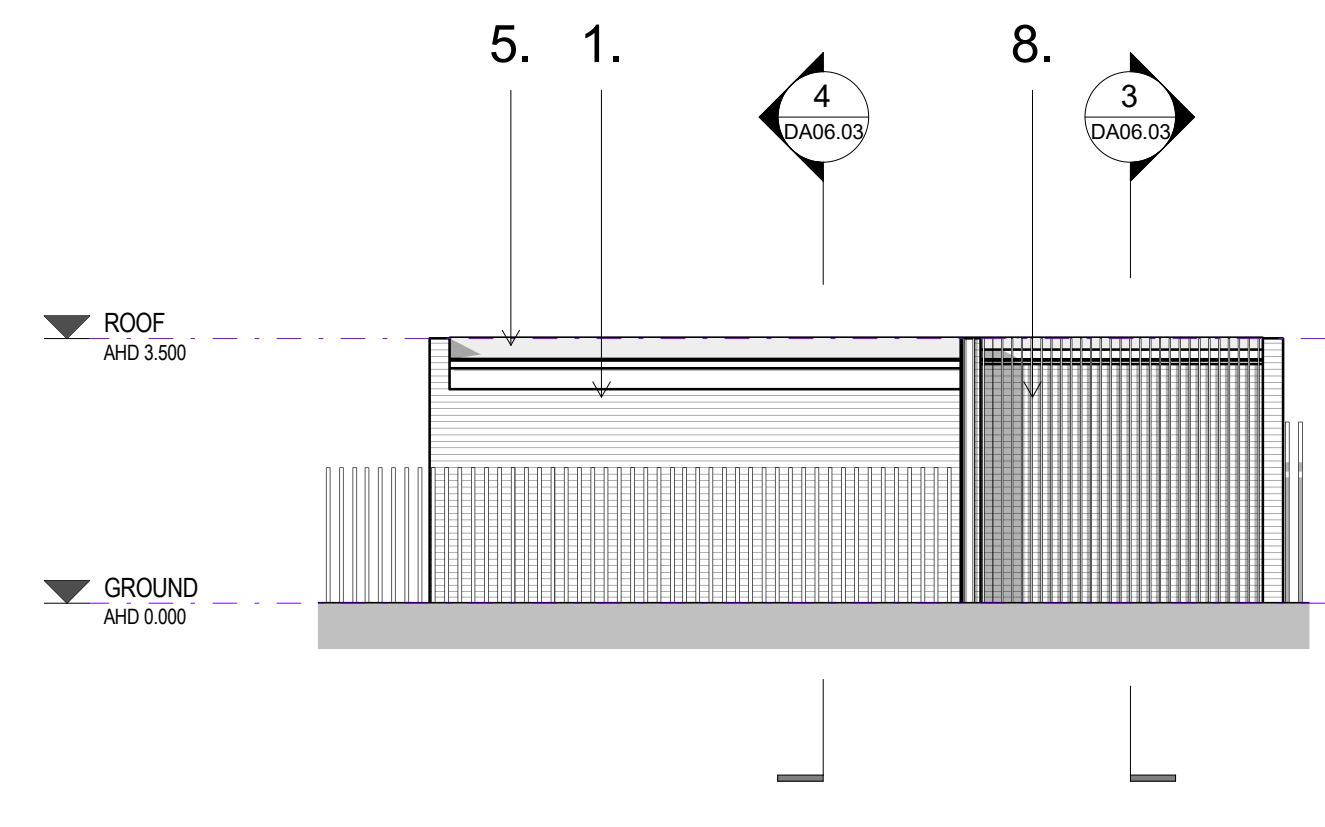

4 WEST ELEVATION SSDA
A02.01 1:100

1	SSDA	22/11/17
Rev	Description	Date

STATE SIGNIFICANT DEVELOPMENT APPLICATION

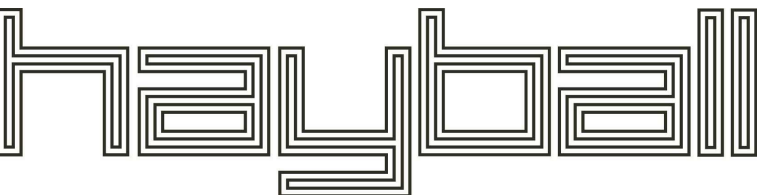

Melbourne
4/135 Sturt Street Southbank, Victoria Australia 3006
T 0+61 3 9699 3644
www.hayball.com.au

Sydney
7/1/26-32 Pirrama Road, Pyrmont NSW 2009
T +61 2 9660 9329

Brisbane
Level 12, 324 Queen Street, Brisbane Qld 4000
T +61 7 3211 9821

NSW Nominated Architects:
Tom Jordan 7521, Richard Leonard 7522, David Tordoff 8028
ABN 84 006 394 261

Bidders/Contractors shall verify job dimensions before any job commences. Figured dimensions shall take precedence over scaled work. Work shall also conform to the specification, other drawings and job dimensions. All shop drawings shall be submitted to the Architect/Consultant and manufacturers shall not commence prior to the return of inspected shop drawings signed by the Architect/Consultant. © Copyright 2008 All rights reserved.

Client:



Mainsbridge SSP
BLOCK E
Lawrence Hargrave Rd, Warwick Farm
NSW 2170


DRAWING TITLE
ELEVATIONS

DRAWN BY MD
CHECKED CS
DATE PRINTED 4/12/2017 3:48:05 PM
SCALE 1:100@A1




PROJECT NUMBER DWG NO REVISION
2141.01 P01.DA06.01 1




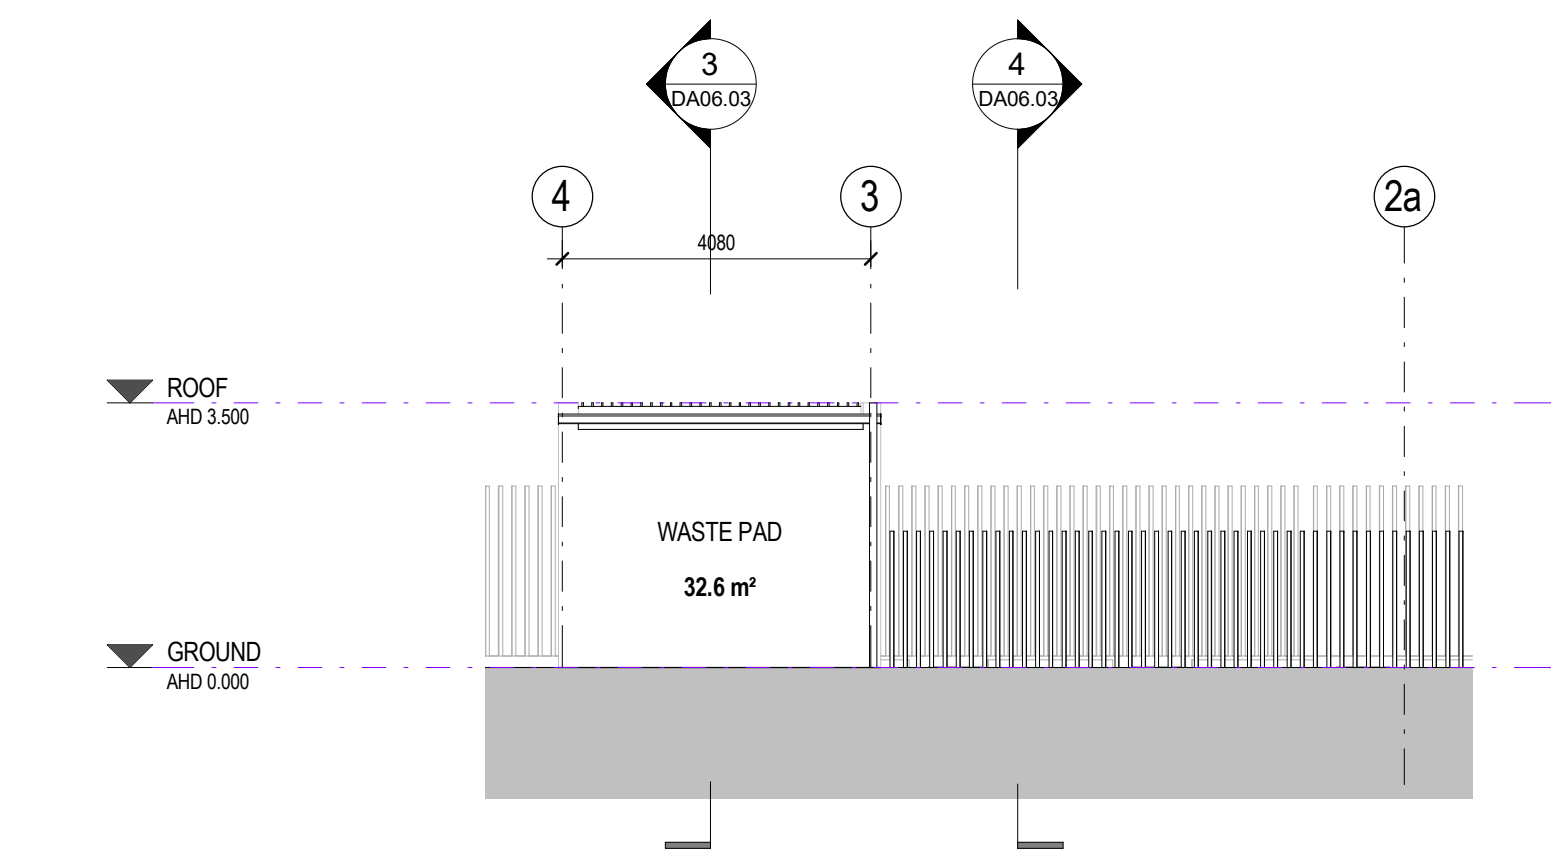


1 SECTION 1 SSDA
A02.01 1:100

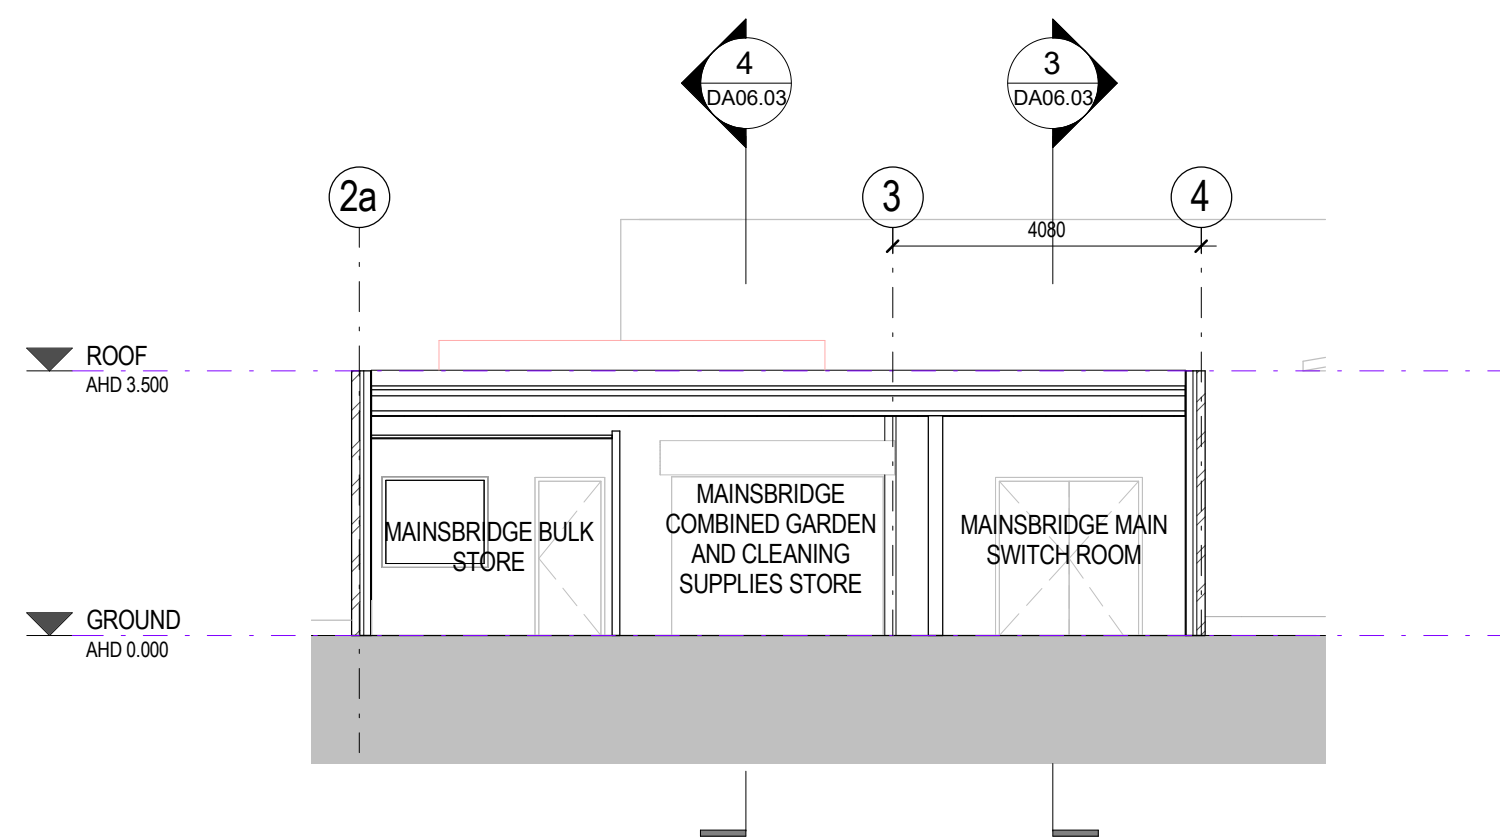

2 SECTION 2 SSDA
A02.01 1:100

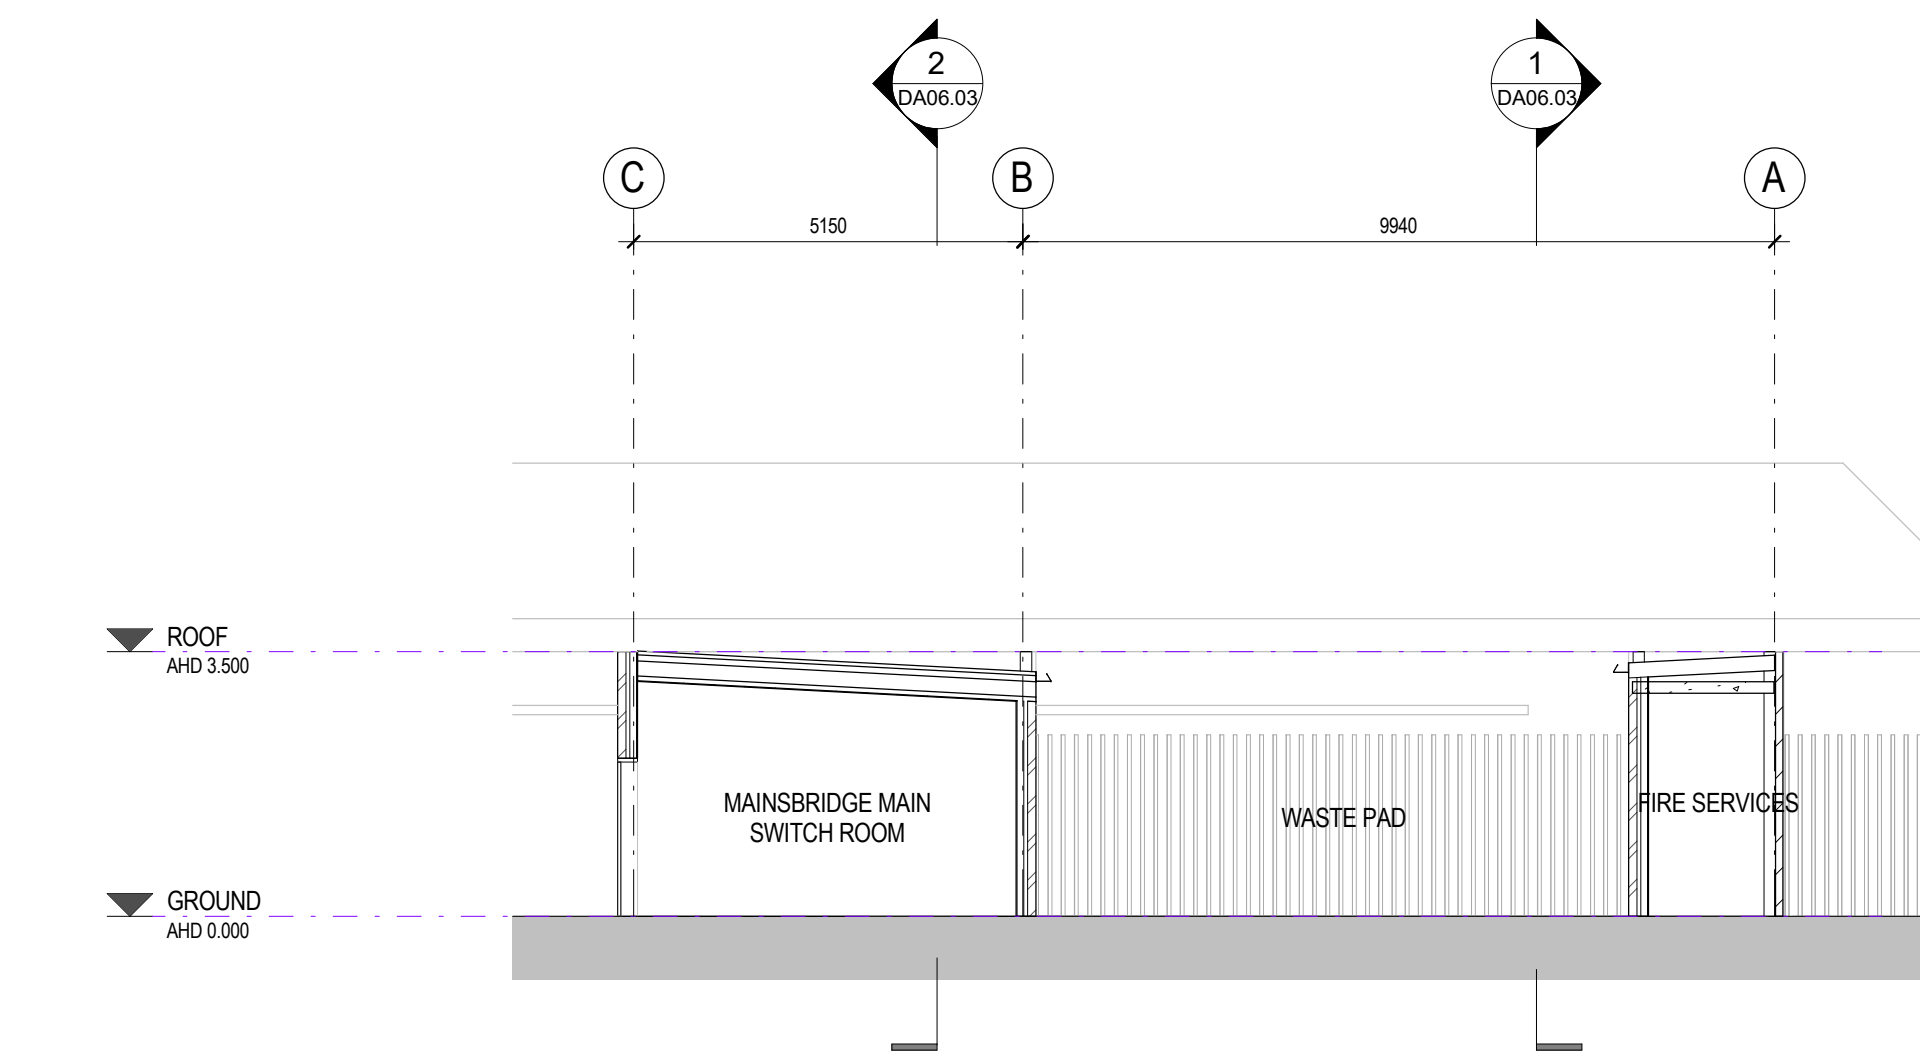


3 SECTION 3 SSDA
A02.01 1:100

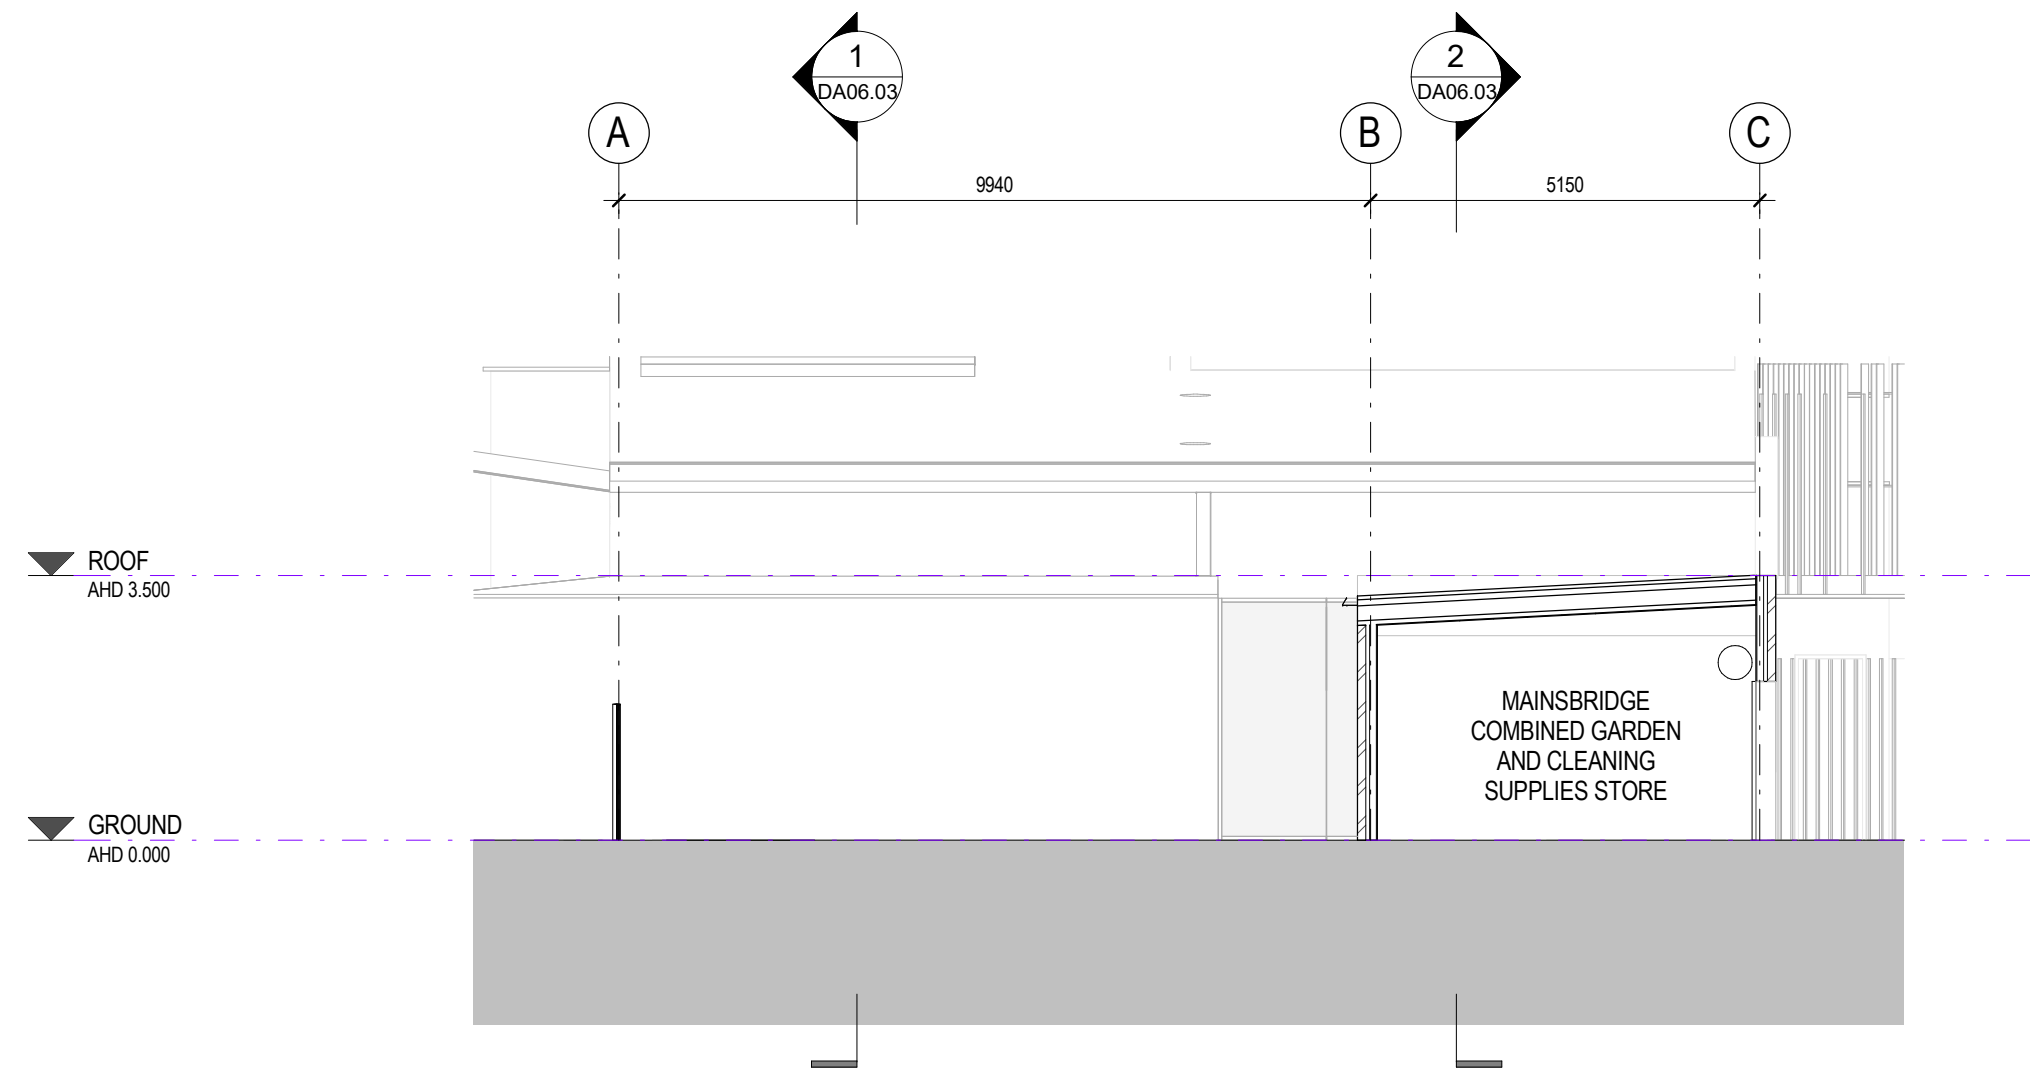

4 SECTION 4 SSDA
A02.01 1:100

1	SSDA	22/11/17
Rev	Description	Date

STATE SIGNIFICANT DEVELOPMENT APPLICATION

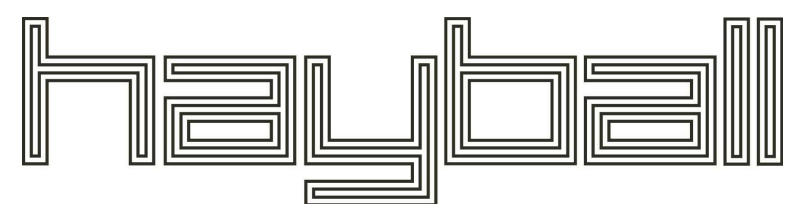

Melbourne
4/135 Sturt Street Southbank, Victoria Australia 3006
T 0+61 3 9699 3644
www.hayball.com.au

Sydney
7/1/26-32 Pirrama Road, Pyrmont NSW 2009
T +61 2 9660 9329

Brisbane
Level 12, 324 Queen Street, Brisbane Qld 4000
T +61 7 3211 9821

NSW Nominated Architects:
Tom Jordan 7521, Richard Leonard 7522, David Tordoff 8028
ABN 84 006 394 261

Builder/Contractors shall verify job dimensions before any job commences. Figured dimensions shall take precedence over scaled work. Work shall also conform to the specification, other drawings and job dimensions. All shop drawings shall be submitted to the Architect/Consultant and manufacturers shall not commence prior to the return of inspected shop drawings signed by the Architect/Consultant. © Copyright 2008 All rights reserved.

Client:



Mainsbridge SSP
BLOCK E
Lawrence Hargrave Rd, Warwick Farm
NSW 2170

DRAWING TITLE
SECTIONS

DRAWN BY	MD
CHECKED	CS
DATE PRINTED	4/12/2017 3:48:10 PM
SCALE	1:100@A1

PROJECT NUMBER	DWG NO	REVISION
2141.01	P01.DA06.03	1