



architectus™

Architectus Group Pty Ltd is the owner of the copyright subsisting in these drawings, plans, designs and specifications. They must not be used, reproduced or copied, in whole or in part, nor may the information, ideas and concepts therein contained (which are confidential to Architectus Group Pty Ltd) be disclosed to any person without the prior written consent of that company.

Do not scale drawings. Verify all dimensions on site

issue	amendment	date
1	ISSUED FOR SSDA	20/04/2018

1 HORDERN OVAL

2 SENIOR SCHOOL BUILDING

3 FURBER BUILDING

- 4 JAMES ROWLAND BUILDING

5 CRANBROOK HOUSE

6 CARTER BUILDING

7 BISHOP BUILDING

8 WAR MEMORIAL HALL

9 MANSFIELD BUILDING

10 FOUNDATION BUILDING / STABLES
- 11 HARVEY BUILDING

12 PERKINS BUILDING


13 HEADMASTER'S HOUSE

14 STACY BUILDING

15 JOHN SAUNDERS PAVILION

16 JUSTIN McDONALD STAND

17 GROUNDS MAINTENANCE COMPLEX

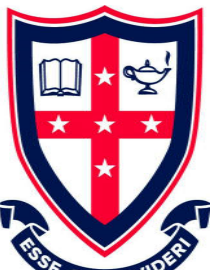

Sydney

Melbourne

Adelaide

Auckland

Christchurch

Brisbane

architectus™
Architectus Sydney
Level 18 MLC Centre
19 Martin Place
Sydney NSW 2000
T (61 2) 8252 8400
F (61 2) 8252 8600
sydney@architectus.com.au
ABN 90 131 245 684

checked CV/KM scale 1 : 750@A1


drawn JTK project no 170113

project Cranbrook School

drawing Campus Analysis - Existing Site Plan

drawing no. CR-DA-0062 issue 1

20/04/2018 4:42:27 PM

 

24/04/2018 3:13:08 PM



NEW LANDSCAPED FORECOURT TO AQUATIC AND FITNESS CENTRE. REFER TO LANDSCAPE ARCHITECT'S DRAWINGS FOR DETAILED INFORMATION

EXHAUST FROM AQUATIC AND FITNESS CENTRE BELOW. CLAD IN HORIZONTAL BATTENS TO MATCH JUSTIN McDONALD GRANDSTAND

NEW ENTRY TO NEW CARPARK UNDER THE OVAL

NEW AQUATIC AND FITNESS CENTRE UNDER THE NEW OVAL

NEW MAINTENANCE FACILITY

NEW SUBSURFACE CAR PARK

NEW VERTICAL CIRCULATION AND COOLING TOWERS

EXISTING TREES REFER TO LANDSCAPE ARCHITECT'S DRAWINGS FOR DETAILED INFORMATION.

NEW STEPS FROM OVAL TO CAMELLIA COURT.REFER TO LANDSCAPE ARCHITECT'S DRAWINGS FOR DETAILED INFORMATION.

PROPOSED LAYBY TO ALLOW LOADING ACCESS INTO KITCHEN AND BIN COLLECTION

NEW TEACHING FACILITY

NEW PEDESTRIAN ACCESS GATE AND RAMP



architectus™

Architectus Group Pty Ltd is the owner of the copyright subsisting in these drawings, plans, designs and specifications. They must not be used, reproduced or copied, in whole or in part, nor may the information, ideas and concepts therein contained (which are confidential to Architectus Group Pty Ltd) be disclosed to any person without the prior written consent of that company.



Do not scale drawings. Verify all dimensions on site

issue	amendment	date
1	ISSUED FOR SSDA	20/04/2018
2	ISSUED FOR SSDA	26/04/2018

 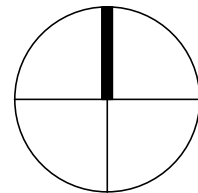

PROPOSED WORKS



Sydney
Melbourne
Adelaide
Auckland
Christchurch
Brisbane

checked CV scale 1 : 750@A1
drawn JTK project no 170113

architectus™


Architectus Sydney
Level 18 MLC Centre
19 Martin Place
Sydney NSW 2000
T (61 2) 8252 8400
F (61 2) 8252 8600
sydney@architectus.com.au
ABN 90 131 245 684

project Cranbrook School


drawing Campus Analysis - Proposed Site Works

drawing no. CR-DA-0065 issue 2

24/04/2018 2:56:30 PM

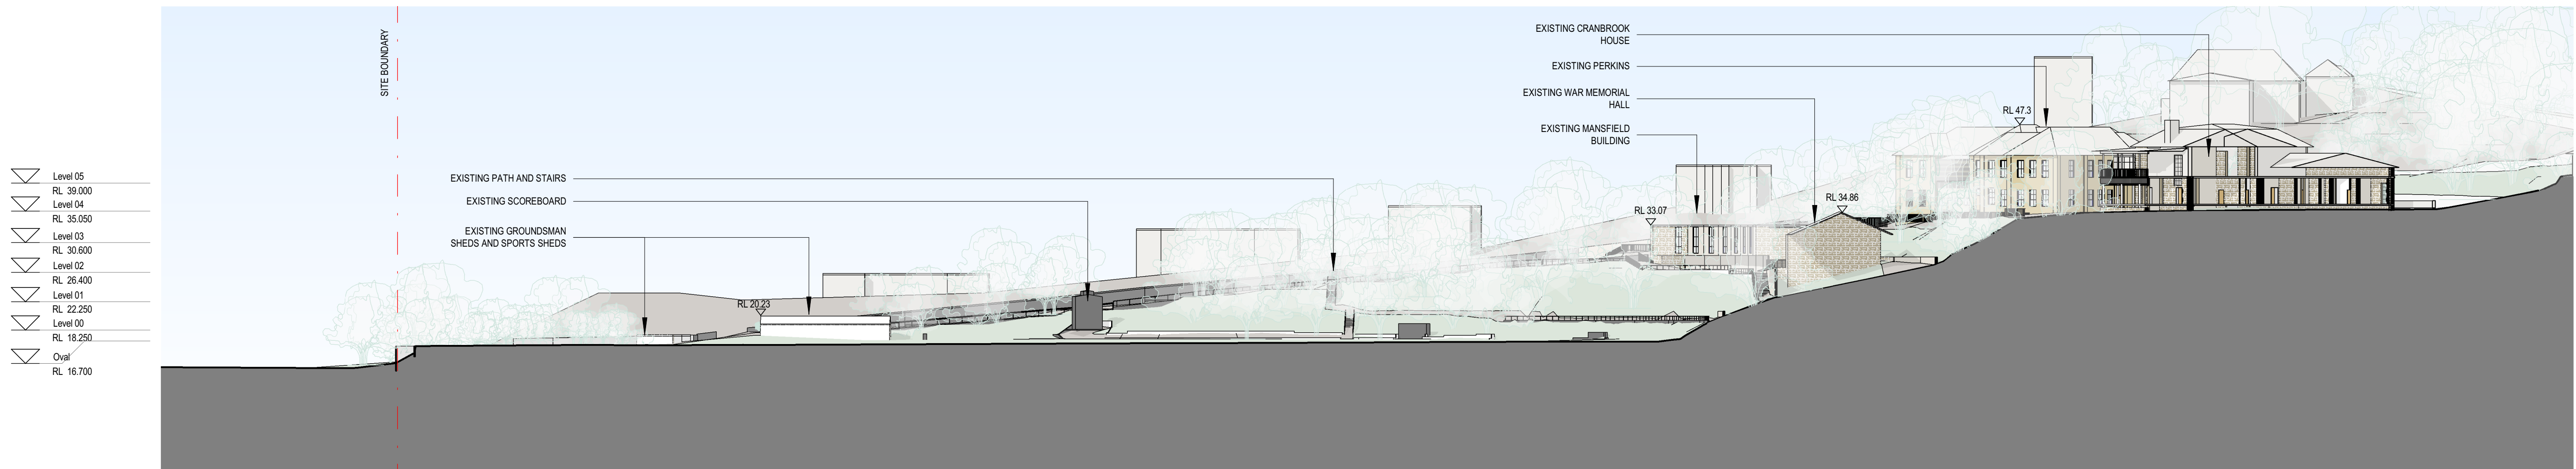

1 Existing Long Section
Scale: 1 : 500

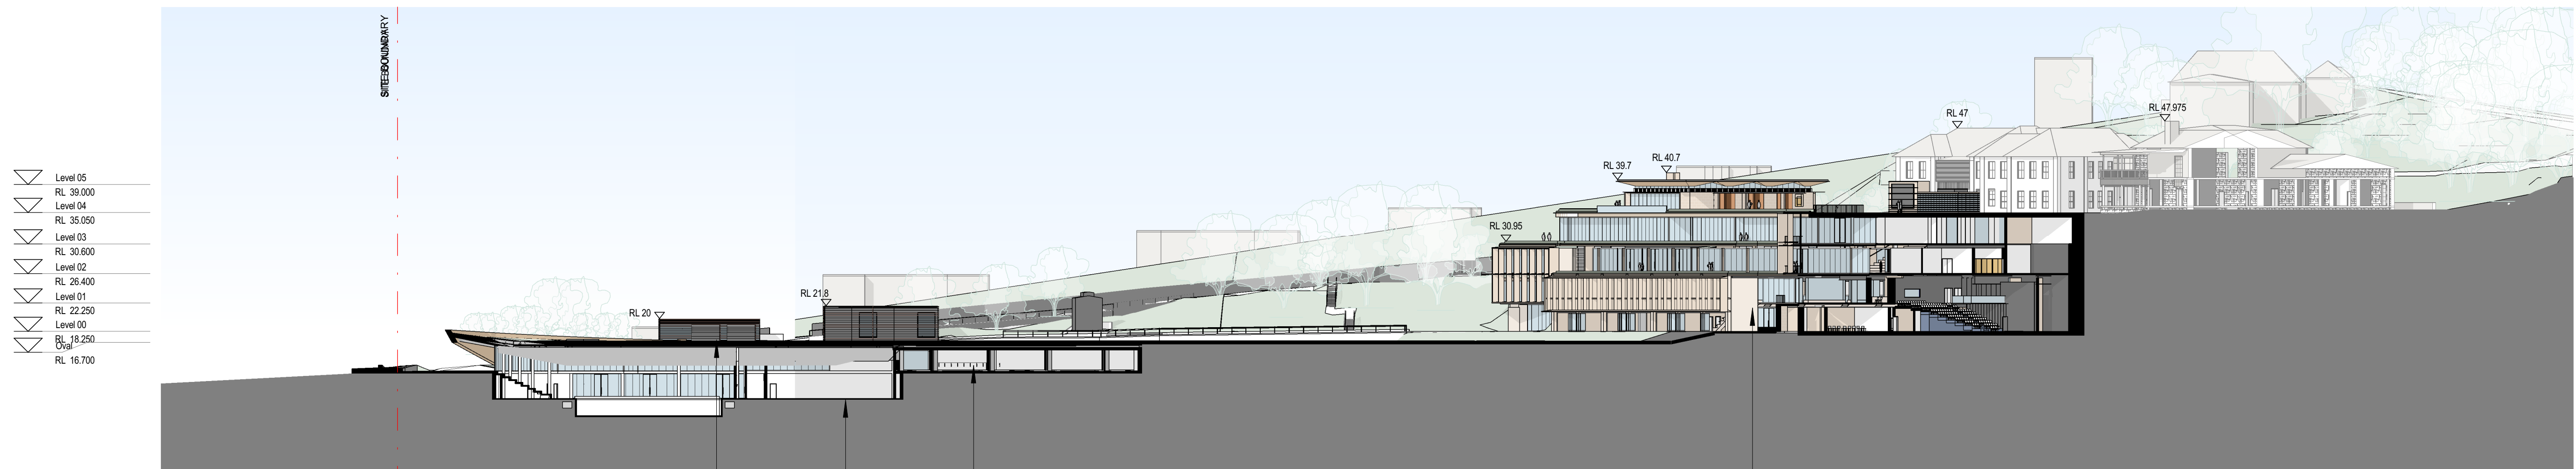

2 Proposed Long Section
Scale: 1 : 500


architectus™

Architectus Group Pty Ltd is the owner of the copyright subsisting in these drawings, plans, designs and specifications. They must not be used, reproduced or copied, in whole or in part, nor may the information, ideas and concepts therein contained (which are confidential to Architectus Group Pty Ltd) be disclosed to any person without the prior written consent of that company.



Do not scale drawings. Verify all dimensions on site

issue	amendment	date
1	ISSUED FOR SSDA	20/04/2018
2	ISSUED FOR SSDA	26/04/2018

 

Sydney
Melbourne
Adelaide
Auckland
Christchurch
Brisbane

architectus™

Architectus Sydney
Level 18 MLC Centre
19 Martin Place
Sydney NSW 2000
T (61 2) 8252 8400
F (61 2) 8252 8600
sydney@architectus.com.au
ABN 90 131 245 684

checked	CV	scale	1 : 500@A1
drawn	JTK	project no	170113

project	Cranbrook School
drawing	Campus Analysis - Existing and Proposed Sections
drawing no.	CR-DA-2500
issue	2

24/04/2018 2:56:51 PM