

# BUDAWANG SCHOOL

## STATE SIGNIFICANT DEVELOPMENT APPLICATION



### ARCHITECTURAL DRAWINGS

ARCHITECTURAL DRAWING LIST - GROUPGSA		
Sheet Number	Sheet Name	Current Revision
0000 GENERAL		
SSDA-0000	COVER SHEET / DRAWING INDEX	C
1100 SITE PLANS		
SSDA-1110	SITE LOCATION PLAN	C
SSDA-1111	SITE PLAN - EXISTING	C
SSDA-1120	DEMOLITION PLAN	C
2000 GENERAL ARRANGEMENT PLANS		
SSDA-2000	SITE PLAN	D
SSDA-2001	BLOCK A PLAN	E
SSDA-2002	BLOCK B PLAN	D
SSDA-2003	BLOCK C PLAN	D
SSDA-2004	HYDROTHERAPY PLAN	D
SSDA-2010	SITE ROOF PLAN	D
SSDA-2011	BLOCK A ROOF PLAN	C
SSDA-2012	BLOCK B ROOF PLAN	C
SSDA-2013	BLOCK C ROOF PLAN	C
SSDA-2014	HYDROTHERAPY ROOF PLAN	C
SSDA-2150	SHADOW DIAGRAMS - WINTER	F
SSDA-2151	SHADOW DIAGRAMS - SUMMER	F
2800 SIGNAGE / WAYFINDING PLANS		
SSDA-2800	SIGNAGE PLAN	C
SSDA-2801	SIGNAGE PLAN	A
3000 ELEVATIONS		
SSDA-3005	STREET ELEVATION	C
SSDA-3010	BLOCK A ELEVATIONS SHEET 01	F
SSDA-3011	BLOCK A ELEVATIONS SHEET 02	E
SSDA-3012	BLOCK B ELEVATIONS	E
SSDA-3013	BLOCK C ELEVATIONS	E
SSDA-3014	BLOCK D ELEVATIONS	A
SSDA-3020	MATERIALS BOARD	B
3100 SECTIONS		
SSDA-3100	SITE SECTIONS	D
SSDA-3110	BLOCK A SECTIONS	E
SSDA-3111	BLOCK B SECTIONS	D
SSDA-3112	BLOCK C SECTIONS	E
SSDA-3113	BLOCK D SECTIONS	D
3200 WALL SECTIONS		
SSDA-3201	CLADDING, WINDOW AND FLOOR DETAILS	C
SSDA-3202	CLADDING, WINDOW AND FLOOR DETAILS	C
3300 PERSPECTIVE VIEWS		
SSDA-3300	PERSPECTIVES	B
SSDA-3301	PERSPECTIVES 2	B
SSDA-3302	PERSPECTIVES 3	B



LOCATION PLAN : NOT TO SCALE

Amendments		
Issue	Description	Date
A	ISSUE FOR INFORMATION	12/03/2021
B	ISSUE FOR INFORMATION	23/03/2021
C	ISSUE FOR SSDA	08/04/2021

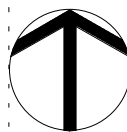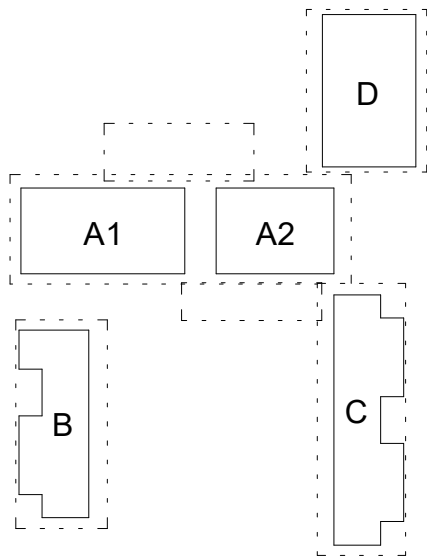

#### SSDA SUBMISSION

##### Project Management

SJA  
Level 1, 109 Pitt Street, NSW, 2000  
02 9236 5000

##### Structural and Civil

HENRY & HYMAS (Consulting Engineers)  
Suite 2.01, 828 Pacific Highway, Gordon, NSW, 2072  
02 9417 8400

##### Building Services

INTELLE BUILDING SERVICES  
Level 2, 350 Kent Street, Sydney, NSW, 2000  
02 9772 3600

##### BCA Consultant

STEVE WATSON & PARTNERS  
Level 17, 456 Kent Street, Sydney, NSW, 2000  
02 9283 6555

##### Client

SCHOOL INFRASTRUCTURE NSW  
Level 8, 259 George Street, Sydney, NSW, 2000  
1300 482 851



Group GSA Pty Ltd ABN 76 002 113 779  
Level 7, 80 William St East Sydney NSW  
Australia 2011  
www.groupgsa.com

T +612 9361 4144 F +612 9332 3458

architecture interior design urban design landscape  
nom architect M. Sheldon 3990  
Project Title

#### BUDAWANG SCHOOL

##### Drawing Title

#### COVER SHEET / DRAWING INDEX

Scale NOT TO SCALE

Drawing Created (date) 10/12/20

Drawing Created (by) CH

Plotted and checked by RF

Verified RK

Approved RK

Project No Drawing No Issue

190941 SSDA-0000 C

This drawing is the copyright of Group GSA Pty Ltd and may not be altered, reproduced or transmitted in any form or by any means in part or in whole without the written permission of Group GSA Pty Ltd. All levels and dimensions are to be checked and verified on site prior to the commencement of any work, making of shop drawings or fabrication of components.  
Do not scale drawings. Use figured Dimensions.

8/04/2021 11:01:34 PM







SITE LOCATION LEGEND

- NEW PATHWAYS
- NEW BUILDINGS
- ROADS
- PARKING SPACES
- BUDAWANG SCHOOL BOUNDARY
- EXISTING SEWERLINE
- EXISTING TREES
- PROPOSED TREES
- BOUNDARY TREES
- DOE OWNERSHIP

Amendments		
Issue	Description	Date
A	ISSUE FOR INFORMATION	12/03/2021
B	ISSUE FOR INFORMATION	23/03/2021
C	ISSUE FOR SSDA	08/04/2021

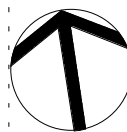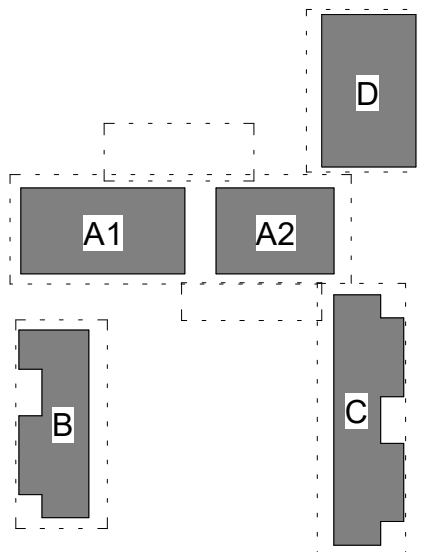

SSDA SUBMISSION

Project Management

SJA  
Level 1, 109 Pitt Street, NSW, 2000  
02 9236 5000

Structural and Civil

HENRY & HYMAS (Consulting Engineers)  
Suite 2.01, 828 Pacific Highway, Gordon, NSW, 2072  
02 9417 8400

Building Services

INTELLE BUILDING SERVICES  
Level 2, 350 Kent Street, Sydney, NSW, 2000  
02 9772 3600

BCA Consultant

STEVE WATSON & PARTNERS  
Level 17, 456 Kent Street, Sydney, NSW, 2000  
02 9283 6555

Client

SCHOOL INFRASTRUCTURE NSW  
Level 8, 259 George Street, Sydney, NSW, 2000  
1300 482 851



Group GSA Pty Ltd ABN 76 002 113 779  
Level 7, 80 William St East Sydney NSW  
Australia 2011  
www.groupgsa.com

T +612 9361 4144 F +612 9332 3458

architecture interior design urban design landscape  
nom architect M. Sheldon 3990  
Project Title

BUDAWANG SCHOOL

Drawing Title

SITE LOCATION PLAN

Scale 1:1000

Drawing Created (date)

Drawing Created (by) CH

Plotted and checked by RF

Verified RF

Approved RK

Project No Drawing No Issue

190941 SSDA-1110 C

This drawing is the copyright of Group GSA Pty Ltd and may not be altered, reproduced or transmitted in any form or by any means in part or in whole without the written permission of Group GSA Pty Ltd. All levels and dimensions are to be checked and verified on site prior to the commencement of any work, making of shop drawings or fabrication of components.  
Do not scale drawings. Use figured Dimensions.







Amendments		
Issue	Description	Date
A	ISSUE FOR INFORMATION	12/03/2021
B	ISSUE FOR INFORMATION	23/03/2021
C	ISSUE FOR SSDA	08/04/2021

A1

A2

B

C

D

SSDA SUBMISSION

Project Management

SJA  
Level 1, 109 Pitt Street, NSW, 2000  
02 9236 5000

Structural and Civil

HENRY & HYMAS (Consulting Engineers)  
Suite 2.01, 828 Pacific Highway, Gordon, NSW, 2072  
02 9417 8400

Building Services

INTELLE BUILDING SERVICES  
Level 2, 350 Kent Street, Sydney, NSW, 2000  
02 9772 3600

BCA Consultant

STEVE WATSON & PARTNERS  
Level 17, 456 Kent Street, Sydney, NSW, 2000  
02 9283 6555

Client

SCHOOL INFRASTRUCTURE NSW  
Level 8, 259 George Street, Sydney, NSW, 2000  
1300 482 851

SCHOOL

INFRASTRUCTURE

NSW

GROUP

GSA

Group GSA Pty Ltd ABN 76 002 113 779  
Level 7, 80 William St East Sydney NSW  
Australia 2011  
www.groupgsa.com

T +612 9361 4144 F +612 9332 3458  
architecture interior design urban design landscape  
nom architect M. Sheldon 3990  
Project Title

BUDAWANG SCHOOL

Drawing Title

SITE PLAN - EXISTING

Scale

1 : 250

Drawing Created (date)

02/24/21

Drawing Created (by)

CH

Plotted and checked by

RF

Verified

RF

Approved

RK

Project No

Drawing No

Issue

190941

SSDA-1111

C


This drawing is the copyright of Group GSA Pty Ltd and may not be altered, reproduced or transmitted in any form or by any means in part or in whole without the written permission of Group GSA Pty Ltd. All levels and dimensions are to be checked and verified on site prior to the commencement of any work, making of shop drawings or fabrication of components.  
Do not scale drawings. Use figured Dimensions.

0m 2m 4m 6m 10m

8/04/2021 11:07:50 PM

1 SITE PLAN  
1 : 250



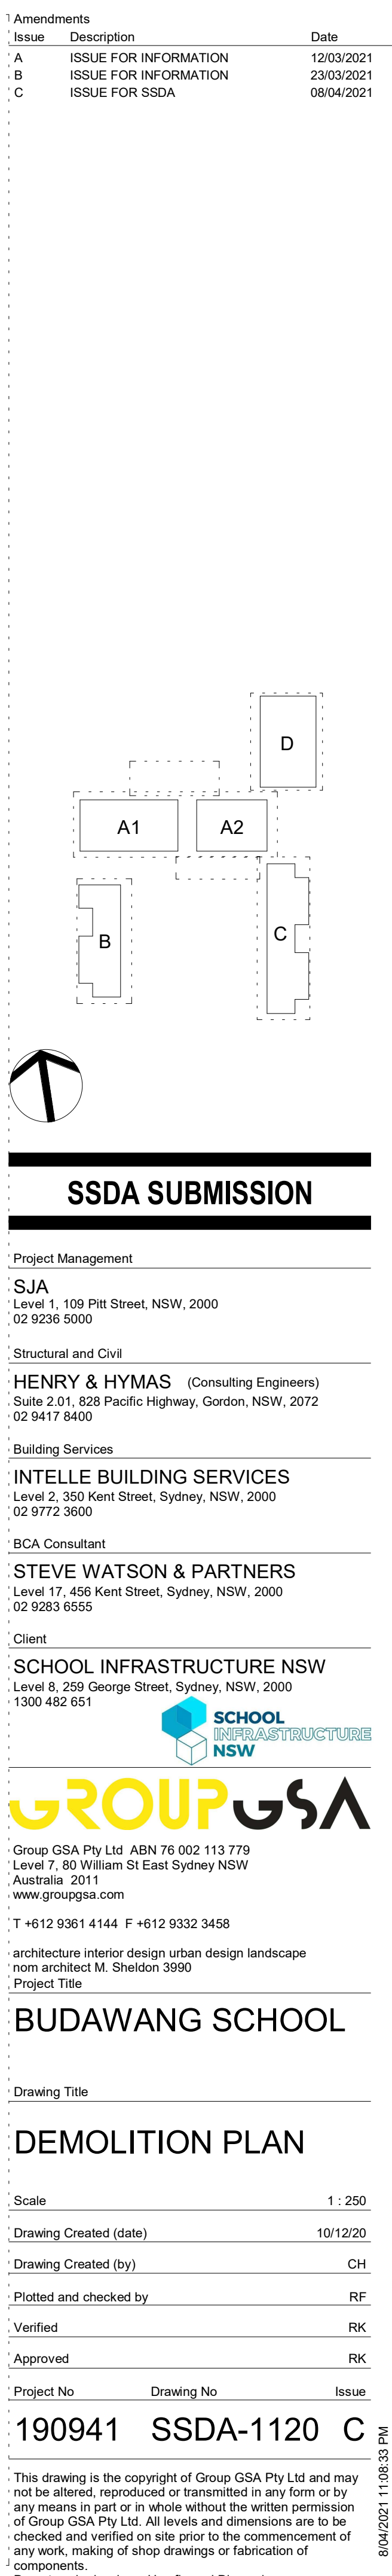







SITE PLAN LEGEND

- NEW LANDSCAPE
- NEW PATHWAYS
- NEW BUILDINGS
- ROADS
- PARKING SPACES
- BUDAWANG SCHOOL BOUNDARY
- EXISTING SEWERLINE
- EXISTING TREES
- PROPOSED TREES
- BOUNDARY TREES
- DOE OWNERSHIP
- LP LIGHT POLE

Issue	Description	Date
A	ISSUE FOR INFORMATION	12/03/2021
B	ISSUE FOR INFORMATION	23/03/2021
C	ISSUE FOR INFORMATION	25/03/2021
D	ISSUE FOR SSDA	08/04/2021

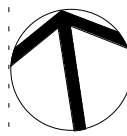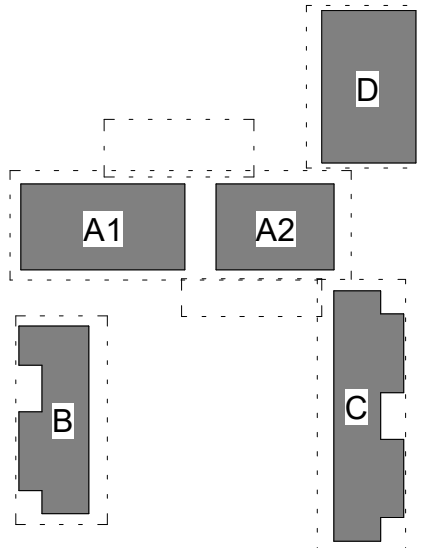

SSDA SUBMISSION

Project Management

SJA  
Level 1, 109 Pitt Street, NSW, 2000  
02 9236 5000

Structural and Civil

HENRY & HYMAS (Consulting Engineers)  
Suite 2.01, 828 Pacific Highway, Gordon, NSW, 2072  
02 9417 8400

Building Services

INTELLE BUILDING SERVICES  
Level 2, 350 Kent Street, Sydney, NSW, 2000  
02 9772 3600

BCA Consultant

STEVE WATSON & PARTNERS  
Level 17, 456 Kent Street, Sydney, NSW, 2000  
02 9283 6555

Client

SCHOOL INFRASTRUCTURE NSW  
Level 8, 259 George Street, Sydney, NSW, 2000  
1300 482 851



Group GSA Pty Ltd ABN 76 002 113 779  
Level 7, 80 William St East Sydney NSW  
Australia 2011  
www.groupgsa.com

T +612 9361 4144 F +612 9332 3458

architecture interior design urban design landscape  
nom architect M. Sheldon 3990  
Project Title

BUDAWANG SCHOOL

Drawing Title

SITE PLAN

Scale 1 : 250

Drawing Created (date) 02/24/21

Drawing Created (by) TKD

Plotted and checked by RF

Verified RF

Approved RK

Project No Drawing No Issue

190941 SSDA-2000 D

This drawing is the copyright of Group GSA Pty Ltd and may not be altered, reproduced or transmitted in any form or by any means in part or in whole without the written permission of Group GSA Pty Ltd. All levels and dimensions are to be checked and verified on site prior to the commencement of any work, making of shop drawings or fabrication of components.  
Do not scale drawings. Use figured Dimensions.

9/04/2021 12:35:00 AM



Amendments		
Issue	Description	Date
A	ISSUE FOR INFORMATION	04/12/2020
B	ISSUE FOR INFORMATION	05/03/2021
C	ISSUE FOR INFORMATION	12/03/2021
D	ISSUE FOR INFORMATION	23/03/2021
E	ISSUE FOR SSDA	08/04/2021

## PLAN LEGEND

- BUDAWANG SCHOOL BOUNDARY
- EXISTING SEWERLINE
- EXISTING TREES
- PROPOSED TREES
- BOUNDARY TREES
- DOE OWNERSHIP
- LP LIGHT POLE




BLOCK A1

BLOCK A2

## 1 BLOCK A PLAN.

1:100

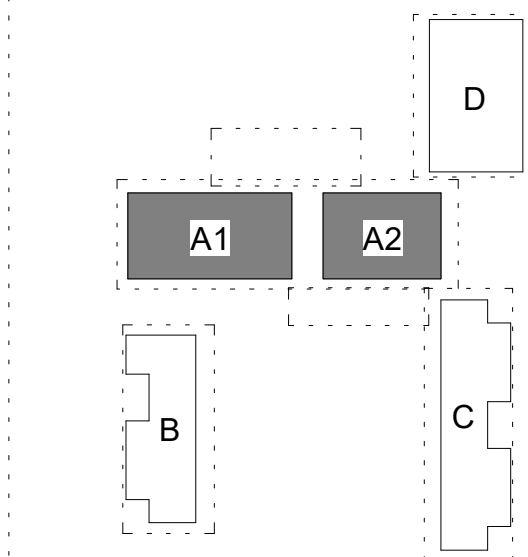

## SSDA SUBMISSION

### Project Management

SJA  
Level 1, 109 Pitt Street, NSW, 2000  
02 9236 5000

### Structural and Civil

HENRY & HYMAS (Consulting Engineers)  
Suite 2.01, 828 Pacific Highway, Gordon, NSW, 2072  
02 9417 8400

### Building Services

INTELLE BUILDING SERVICES  
Level 2, 350 Kent Street, Sydney, NSW, 2000  
02 9772 3600

### BCA Consultant

STEVE WATSON & PARTNERS  
Level 17, 456 Kent Street, Sydney, NSW, 2000  
02 9283 6555

### Client

SCHOOL INFRASTRUCTURE NSW  
Level 8, 259 George Street, Sydney, NSW, 2000  
1300 482 851



**GROUP GSA**

Group GSA Pty Ltd ABN 76 002 113 779  
Level 7, 80 William St East Sydney NSW  
Australia 2011  
www.groupgsa.com

T +612 9361 4144 F +612 9332 3458

architecture interior design urban design landscape  
nom architect M. Sheldon 3990  
Project Title

## BUDAWANG SCHOOL

### Drawing Title

## BLOCK A PLAN

Scale 1:100

Drawing Created (date)

Drawing Created (by) TKD

Plotted and checked by RF

Verified RF

Approved RK

Project No Drawing No Issue

190941 SSDA-2001 E

This drawing is the copyright of Group GSA Pty Ltd and may not be altered, reproduced or transmitted in any form or by any means in part or in whole without the written permission of Group GSA Pty Ltd. All levels and dimensions are to be checked and verified on site prior to the commencement of any work, making of shop drawings or fabrication of components.  
Do not scale drawings. Use figured Dimensions.



8/04/2021 11:14:47 PM





1 BLOCK B PLAN  
1:100



- PLAN LEGEND**
- BUDAWANG SCHOOL BOUNDARY
  - EXISTING SEWERLINE
  - EXISTING TREES
  - PROPOSED TREES
  - BOUNDARY TREES
  - DOE OWNERSHIP
  - LP LIGHT POLE



Amendments		
Issue	Description	Date
A	ISSUE FOR INFORMATION	04/12/2020
B	ISSUE FOR INFORMATION	12/03/2021
C	ISSUE FOR INFORMATION	23/03/2021
D	ISSUE FOR SSDA	08/04/2021

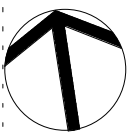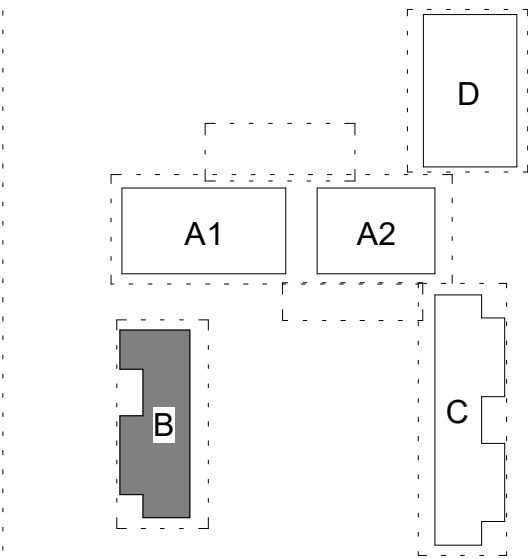

**SSDA SUBMISSION**

Project Management

SJA  
Level 1, 109 Pitt Street, NSW, 2000  
02 9236 5000

Structural and Civil

HENRY & HYMAS (Consulting Engineers)  
Suite 2.01, 828 Pacific Highway, Gordon, NSW, 2072  
02 9417 8400

Building Services

INTELLE BUILDING SERVICES  
Level 2, 350 Kent Street, Sydney, NSW, 2000  
02 9772 3600

BCA Consultant

STEVE WATSON & PARTNERS  
Level 17, 456 Kent Street, Sydney, NSW, 2000  
02 9283 6555

Client

SCHOOL INFRASTRUCTURE NSW  
Level 8, 259 George Street, Sydney, NSW, 2000  
1300 482 851



**GROUP GSA**

Group GSA Pty Ltd ABN 76 002 113 779  
Level 7, 80 William St East Sydney NSW  
Australia 2011  
www.groupgsa.com

T +612 9361 4144 F +612 9332 3458

architecture interior design urban design landscape  
nom architect M. Sheldon 3990  
Project Title

**BUDAWANG SCHOOL**

Drawing Title

**BLOCK B PLAN**

Scale 1:100

Drawing Created (date)

Drawing Created (by) CH

Plotted and checked by RF

Verified RF

Approved RK

Project No Drawing No Issue

190941 SSDA-2002 D

This drawing is the copyright of Group GSA Pty Ltd and may not be altered, reproduced or transmitted in any form or by any means in part or in whole without the written permission of Group GSA Pty Ltd. All levels and dimensions are to be checked and verified on site prior to the commencement of any work, making of shop drawings or fabrication of components.  
Do not scale drawings. Use figured Dimensions.

9/04/2021 12:45:44 AM







**PLAN LEGEND**

- BUDAWANG SCHOOL BOUNDARY
- EXISTING SEWERLINE
- EXISTING TREES
- PROPOSED TREES
- BOUNDARY TREES
- DOE OWNERSHIP
- LP LIGHT POLE

Issue	Description	Date
A	ISSUE FOR INFORMATION	04/12/2020
B	ISSUE FOR INFORMATION	12/03/2021
C	ISSUE FOR INFORMATION	23/03/2021
D	ISSUE FOR SSDA	08/04/2021

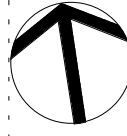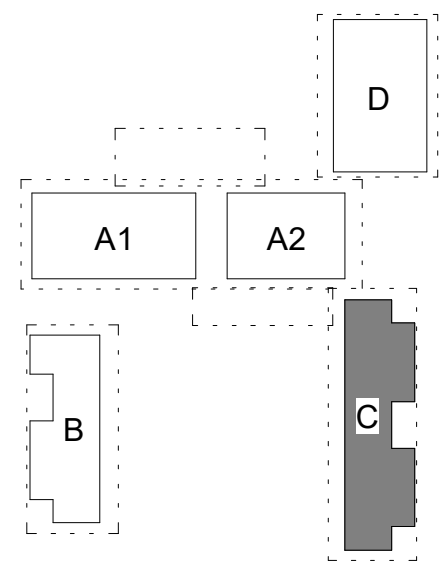

**SSDA SUBMISSION**

- Project Management**
- SJA**  
Level 1, 109 Pitt Street, NSW, 2000  
02 9236 5000
- Structural and Civil**
- HENRY & HYMAS** (Consulting Engineers)  
Suite 2.01, 828 Pacific Highway, Gordon, NSW, 2072  
02 9417 8400
- Building Services**
- INTELLE BUILDING SERVICES**  
Level 2, 350 Kent Street, Sydney, NSW, 2000  
02 9772 3600
- BCA Consultant**
- STEVE WATSON & PARTNERS**  
Level 17, 456 Kent Street, Sydney, NSW, 2000  
02 9283 6555

**Client**

**SCHOOL INFRASTRUCTURE NSW**  
Level 8, 259 George Street, Sydney, NSW, 2000  
1300 482 851

**GROUP GSA**

Group GSA Pty Ltd ABN 76 002 113 779  
Level 7, 80 William St East Sydney NSW  
Australia 2011  
www.groupgsa.com

T +612 9361 4144 F +612 9332 3458

architecture interior design urban design landscape  
nom architect M. Sheldon 3990  
Project Title

**BUDAWANG SCHOOL**

Drawing Title

**BLOCK C PLAN**


Scale	1 : 100	
Drawing Created (date)		
Drawing Created (by)	CH	
Plotted and checked by	RF	
Verified	RF	
Approved	RK	
Project No	Drawing No	Issue

**190941 SSDA-2003 D**

This drawing is the copyright of Group GSA Pty Ltd and may not be altered, reproduced or transmitted in any form or by any means in part or in whole without the written permission of Group GSA Pty Ltd. All levels and dimensions are to be checked and verified on site prior to the commencement of any work, making of shop drawings or fabrication of components.  
Do not scale drawings. Use figured Dimensions.

**1 BLOCK C PLAN**  
1:100





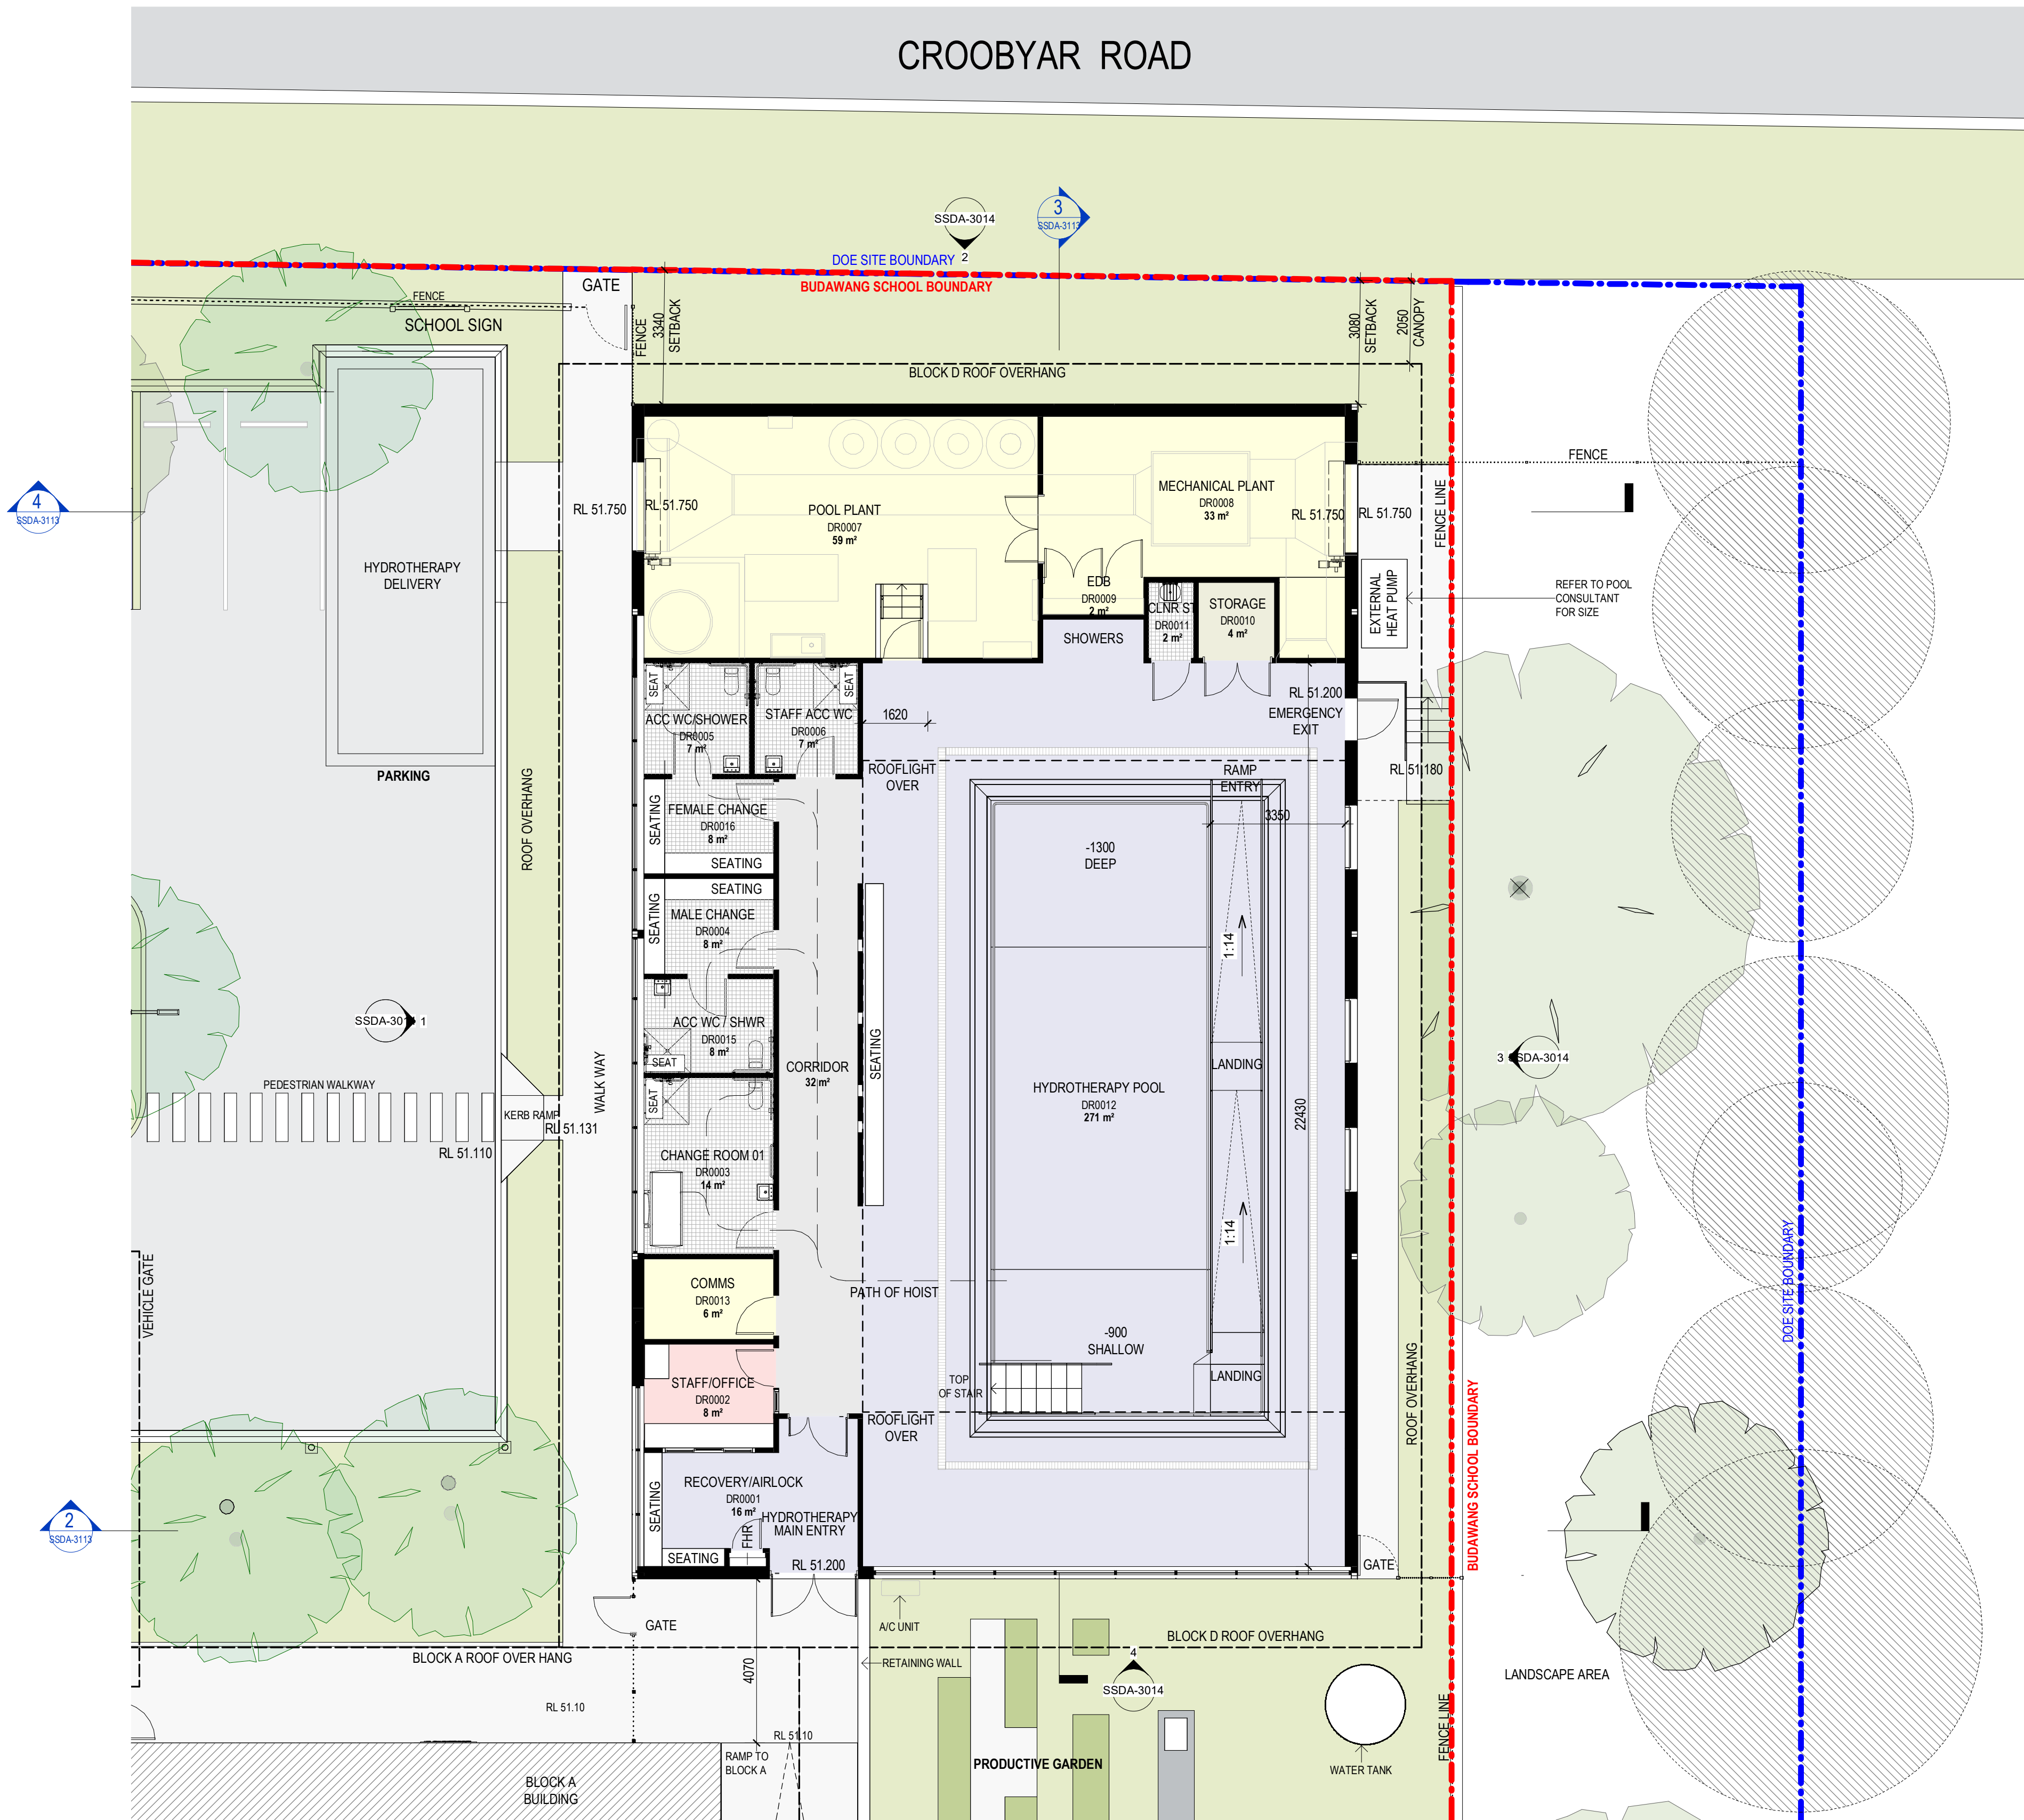

1 BLOCK D PLAN  
1:100

- PLAN LEGEND**
- BUDAWANG SCHOOL BOUNDARY
  - EXISTING SEWERLINE
  - EXISTING TREES
  - PROPOSED TREES
  - BOUNDARY TREES
  - DOE OWNERSHIP
  - LP LIGHT POLE

Amendments		
Issue	Description	Date
A	ISSUE FOR INFORMATION	04/12/2020
B	ISSUE FOR INFORMATION	12/03/2021
C	ISSUE FOR INFORMATION	23/03/2021
D	ISSUE FOR SSDA	08/04/2021

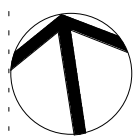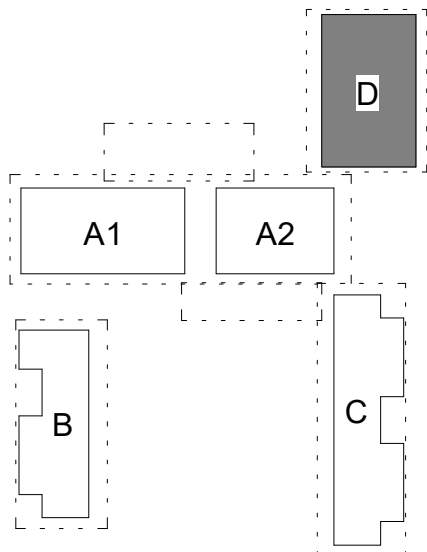

## SSDA SUBMISSION

### Project Management

SJA  
Level 1, 109 Pitt Street, NSW, 2000  
02 9236 5000

### Structural and Civil

HENRY & HYMAS (Consulting Engineers)  
Suite 2.01, 828 Pacific Highway, Gordon, NSW, 2072  
02 9417 8400

### Building Services

INTELLE BUILDING SERVICES  
Level 2, 350 Kent Street, Sydney, NSW, 2000  
02 9772 3600

### BCA Consultant

STEVE WATSON & PARTNERS  
Level 17, 456 Kent Street, Sydney, NSW, 2000  
02 9283 6555

### Client

SCHOOL INFRASTRUCTURE NSW  
Level 8, 259 George Street, Sydney, NSW, 2000  
1300 482 851



Group GSA Pty Ltd ABN 76 002 113 779  
Level 7, 80 William St East Sydney NSW  
Australia 2011  
www.groupgsa.com

T +612 9361 4144 F +612 9332 3458

architecture interior design urban design landscape  
nom architect M. Sheldon 3990  
Project Title

## BUDAWANG SCHOOL

### Drawing Title

## HYDROTHERAPY PLAN

Scale 1:100

Drawing Created (date)

Drawing Created (by) CH

Plotted and checked by RF


Verified RF

Approved RK

Project No Drawing No Issue


190941 SSDA-2004 D

This drawing is the copyright of Group GSA Pty Ltd and may not be altered, reproduced or transmitted in any form or by any means in part or in whole without the written permission of Group GSA Pty Ltd. All levels and dimensions are to be checked and verified on site prior to the commencement of any work, making of shop drawings or fabrication of components.  
Do not scale drawings. Use figured Dimensions.

 





CROOBYAR ROAD

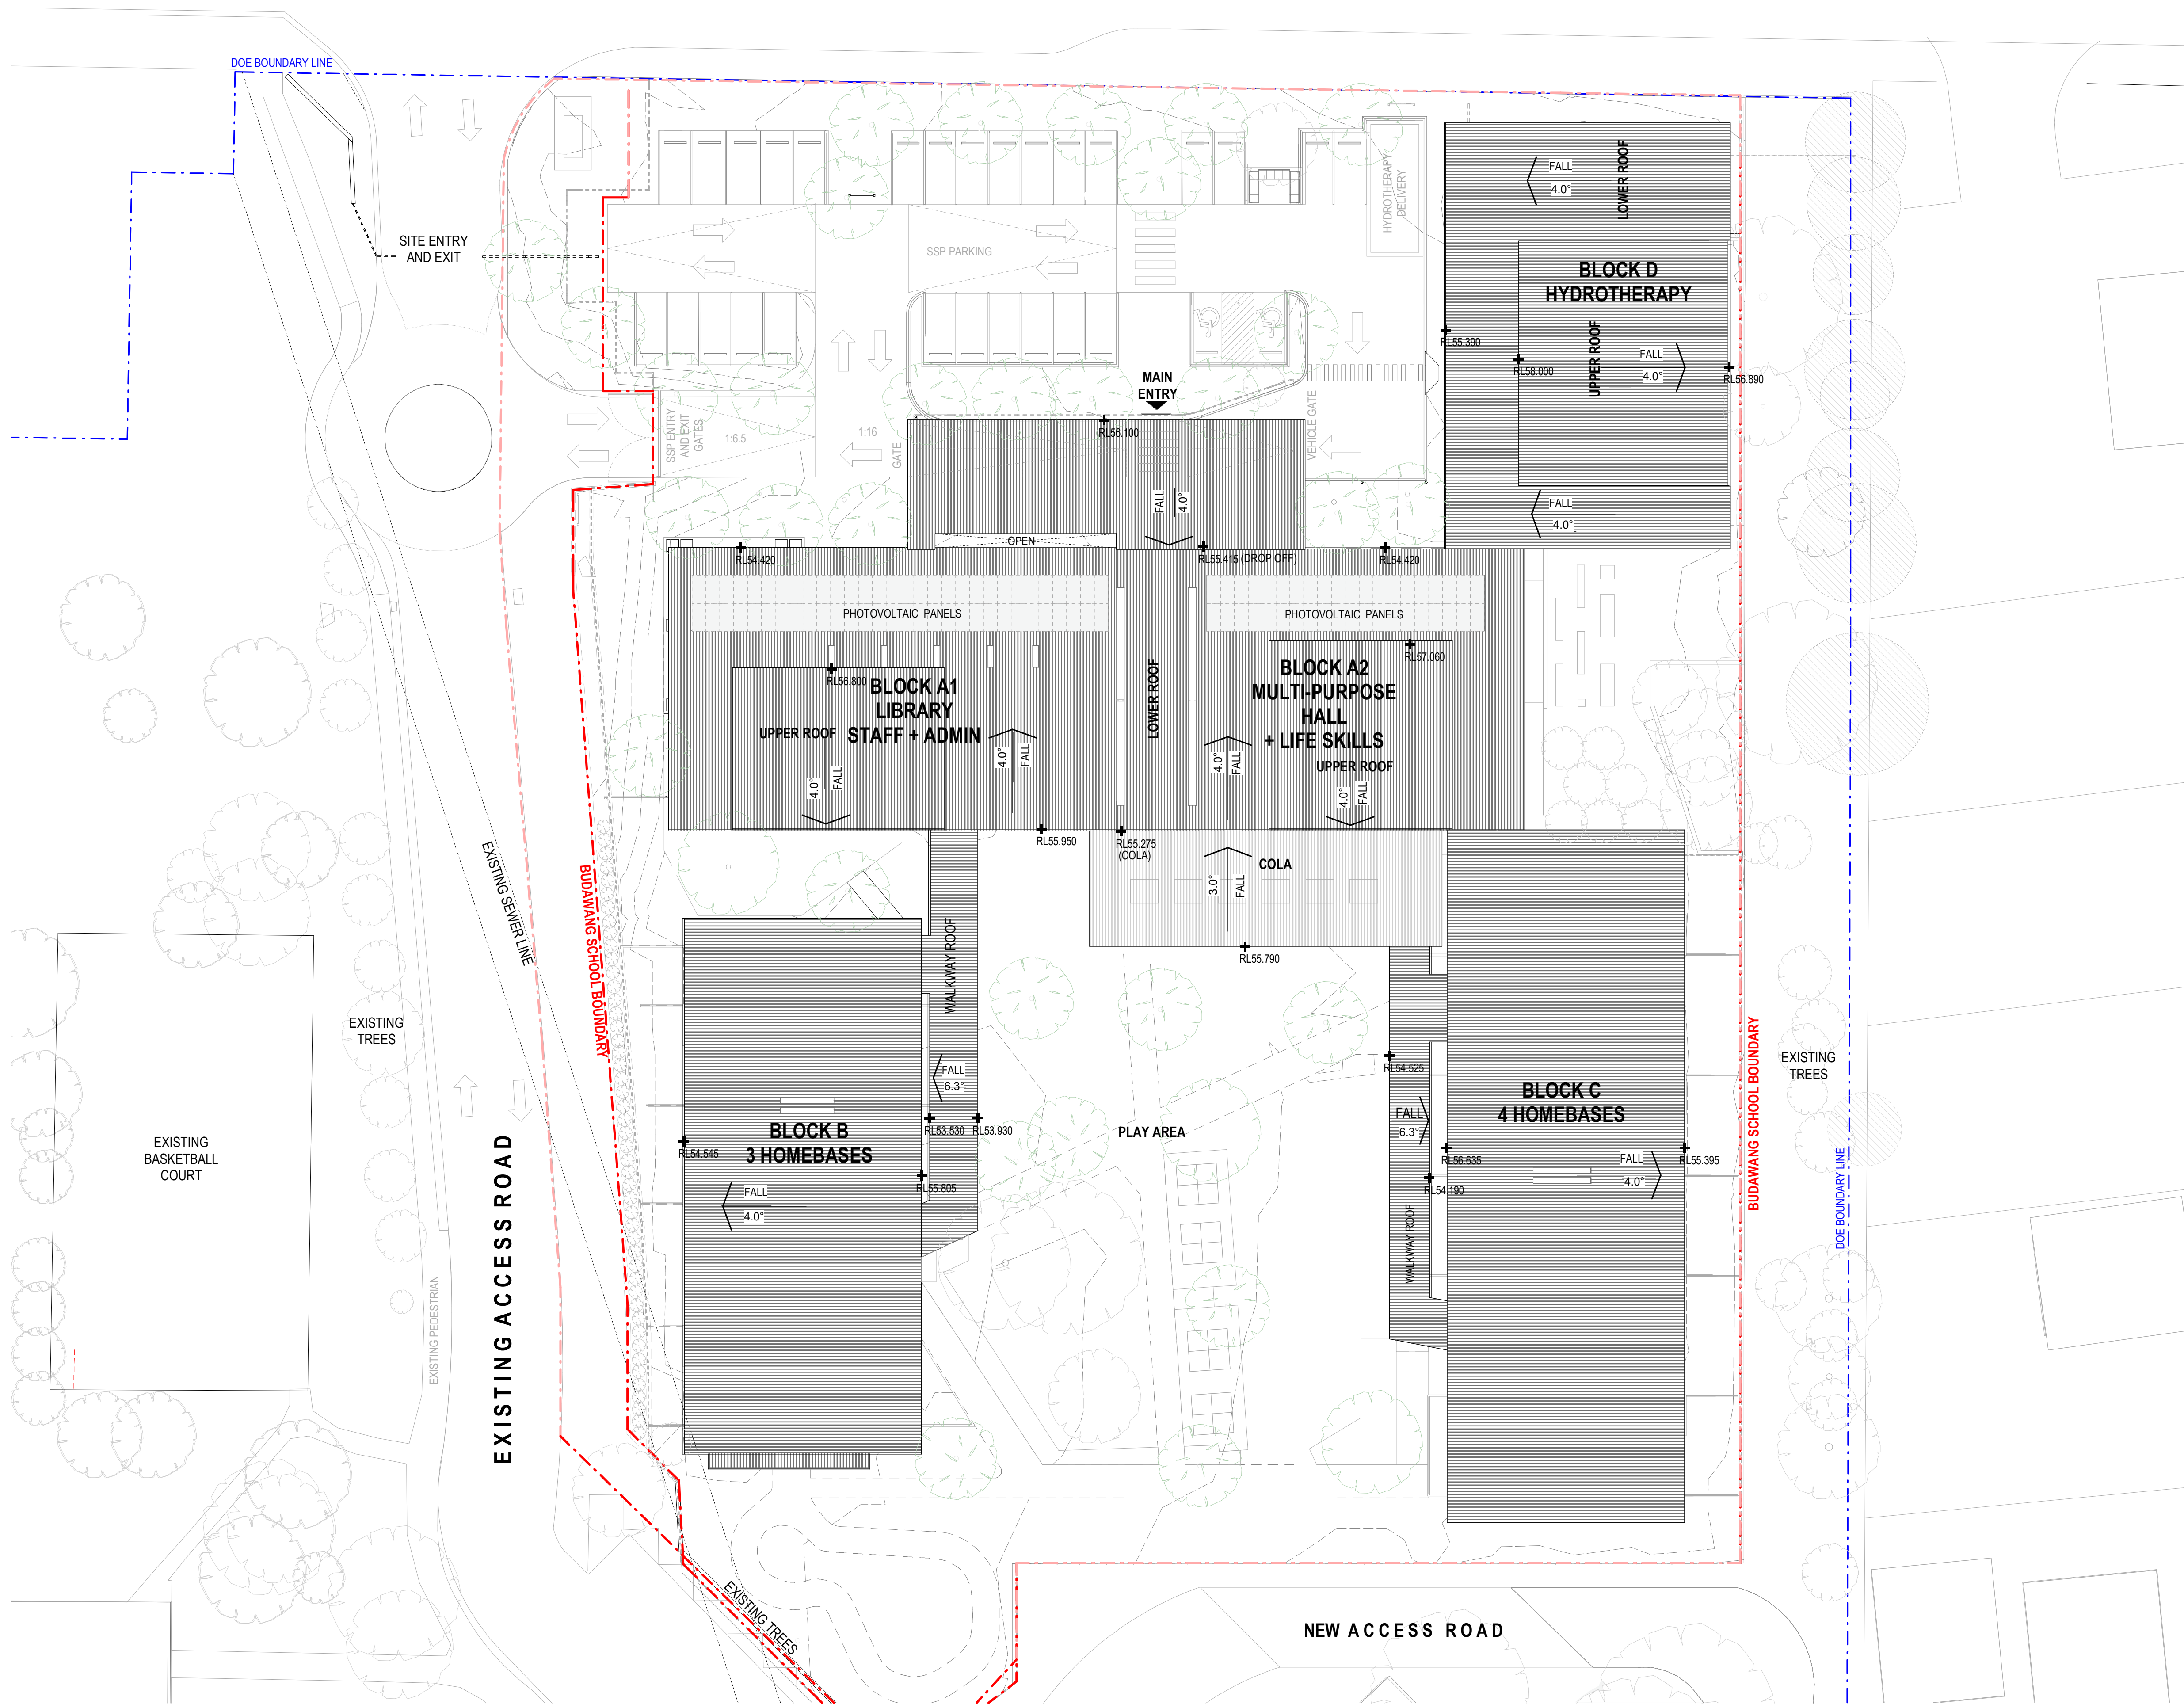

1 SITE ROOF PLAN  
1:250



Amendments		
Issue	Description	Date
A	ISSUE FOR INFORMATION	12/03/2021
B	ISSUE FOR INFORMATION	22/03/2021
C	ISSUE FOR INFORMATION	23/03/2021
D	ISSUE FOR SSDA	08/04/2021

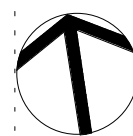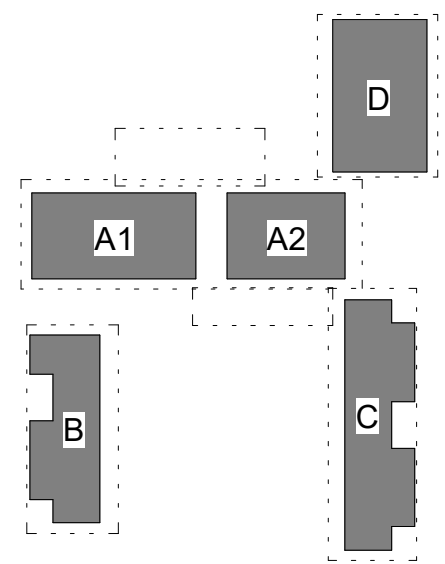

## SSDA SUBMISSION

### Project Management

SJA  
Level 1, 109 Pitt Street, NSW, 2000  
02 9236 5000

### Structural and Civil

HENRY & HYMAS (Consulting Engineers)  
Suite 2.01, 828 Pacific Highway, Gordon, NSW, 2072  
02 9417 8400

### Building Services

INTELLE BUILDING SERVICES  
Level 2, 350 Kent Street, Sydney, NSW, 2000  
02 9772 3600

### BCA Consultant

STEVE WATSON & PARTNERS  
Level 17, 456 Kent Street, Sydney, NSW, 2000  
02 9283 6555

### Client

SCHOOL INFRASTRUCTURE NSW  
Level 8, 259 George Street, Sydney, NSW, 2000  
1300 482 651



**GROUP GSA**

Group GSA Pty Ltd ABN 76 002 113 779  
Level 7, 80 William St East Sydney NSW  
Australia 2011  
www.groupgsa.com

T +612 9361 4144 F +612 9332 3458

architecture interior design urban design landscape  
nom architect M. Sheldon 3990  
Project Title

## BUDAWANG SCHOOL

### Drawing Title

## SITE ROOF PLAN

Scale 1:250

Drawing Created (date) 02/24/21

Drawing Created (by) TKD

Plotted and checked by RF

Verified RF

Approved RK

Project No Drawing No Issue

190941 SSDA-2010 D


This drawing is the copyright of Group GSA Pty Ltd and may not be altered, reproduced or transmitted in any form or by any means in part or in whole without the written permission of Group GSA Pty Ltd. All levels and dimensions are to be checked and verified on site prior to the commencement of any work, making of shop drawings or fabrication of components.  
Do not scale drawings. Use figured Dimensions.

9/04/2021 12:51:19 AM





1 BLOCK A - ROOF PLAN

1:100

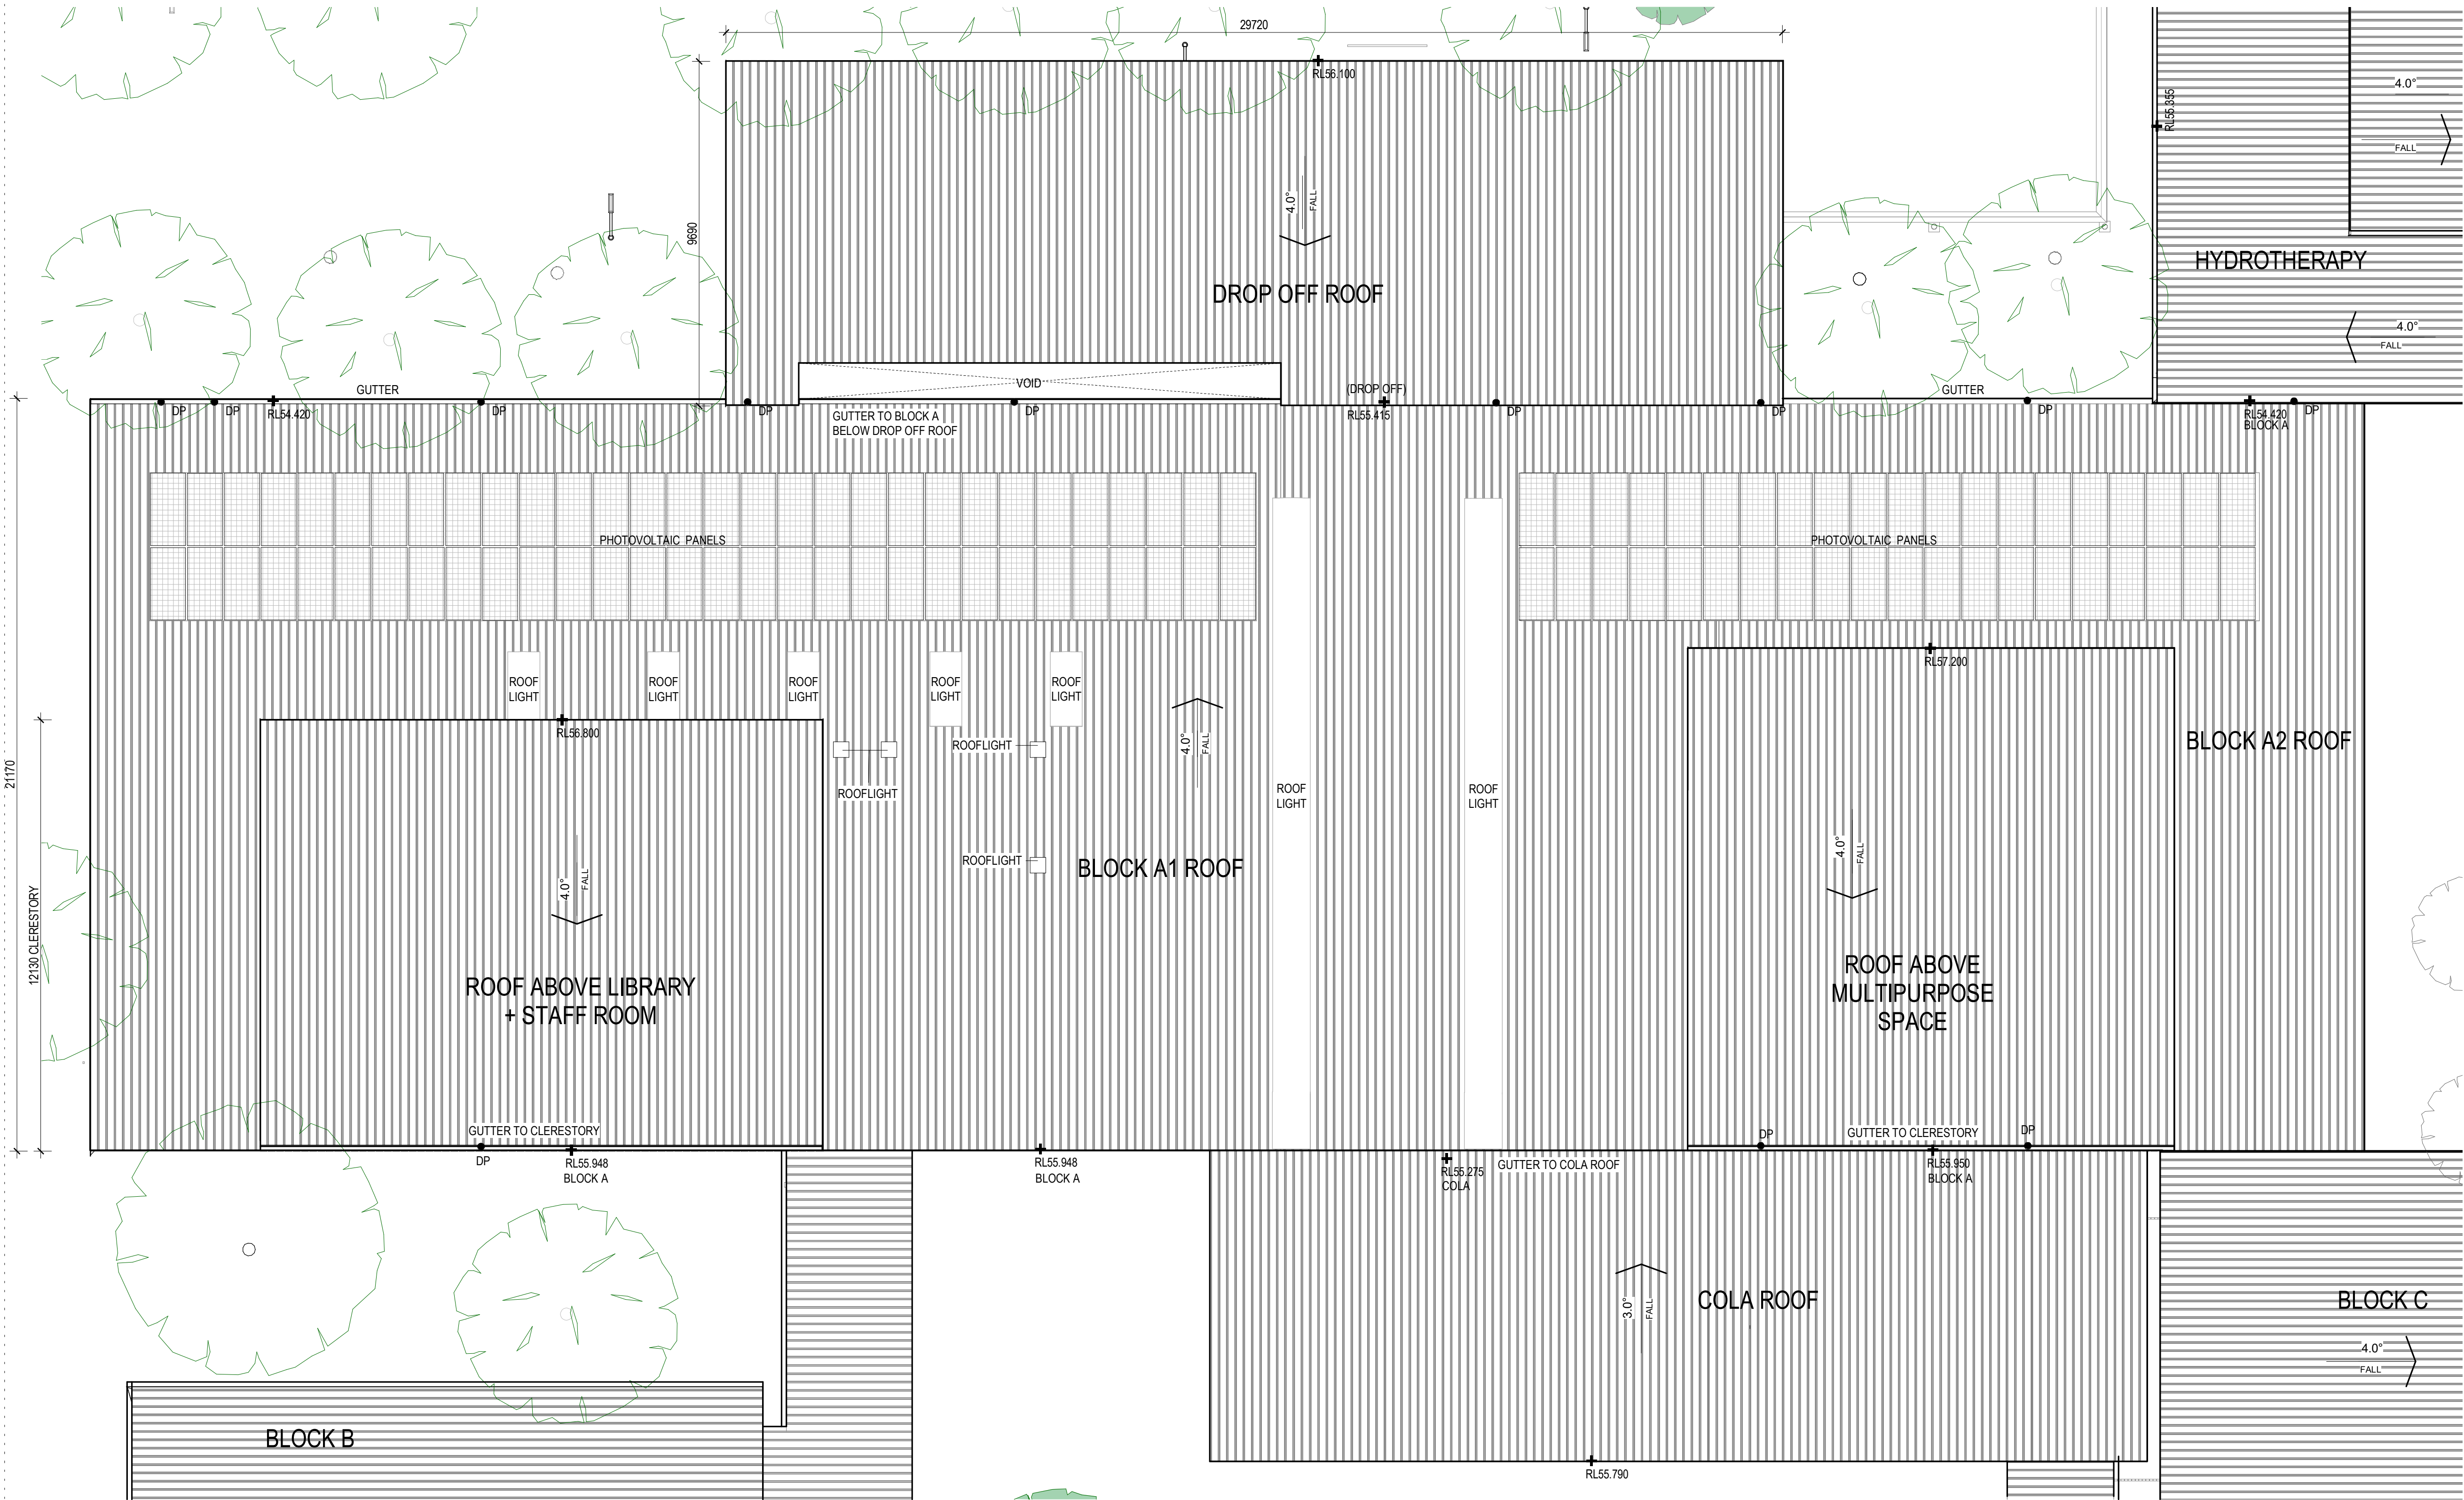

Amendments		
Issue	Description	Date
A	ISSUE FOR INFORMATION	12/03/2021
B	ISSUE FOR INFORMATION	23/03/2021
C	ISSUE FOR SSDA	08/04/2021

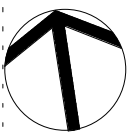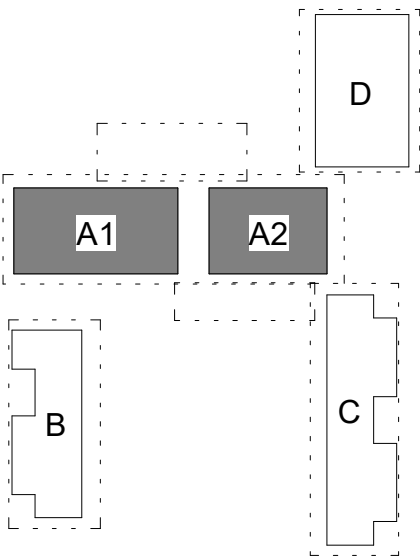

SSDA SUBMISSION

Project Management

SJA  
Level 1, 109 Pitt Street, NSW, 2000  
02 9236 5000

Structural and Civil

HENRY & HYMAS (Consulting Engineers)  
Suite 2.01, 828 Pacific Highway, Gordon, NSW, 2072  
02 9417 8400

Building Services

INTELLE BUILDING SERVICES  
Level 2, 350 Kent Street, Sydney, NSW, 2000  
02 9772 3600

BCA Consultant

STEVE WATSON & PARTNERS  
Level 17, 456 Kent Street, Sydney, NSW, 2000  
02 9283 6555

Client

SCHOOL INFRASTRUCTURE NSW  
Level 8, 259 George Street, Sydney, NSW, 2000  
1300 482 851



Group GSA Pty Ltd ABN 76 002 113 779  
Level 7, 80 William St East Sydney NSW  
Australia 2011  
www.groupgsa.com

T +612 9361 4144 F +612 9332 3458

architecture interior design urban design landscape  
nom architect M. Sheldon 3990  
Project Title

BUDAWANG SCHOOL

Drawing Title

BLOCK A ROOF PLAN

Scale 1:100

Drawing Created (date)

Drawing Created (by) TKD

Plotted and checked by RF


Verified RF

Approved RK

Project No Drawing No Issue


190941 SSDA-2011 C

This drawing is the copyright of Group GSA Pty Ltd and may not be altered, reproduced or transmitted in any form or by any means in part or in whole without the written permission of Group GSA Pty Ltd. All levels and dimensions are to be checked and verified on site prior to the commencement of any work, making of shop drawings or fabrication of components.  
Do not scale drawings. Use figured Dimensions.

 

8/04/2021 11:16:13 PM



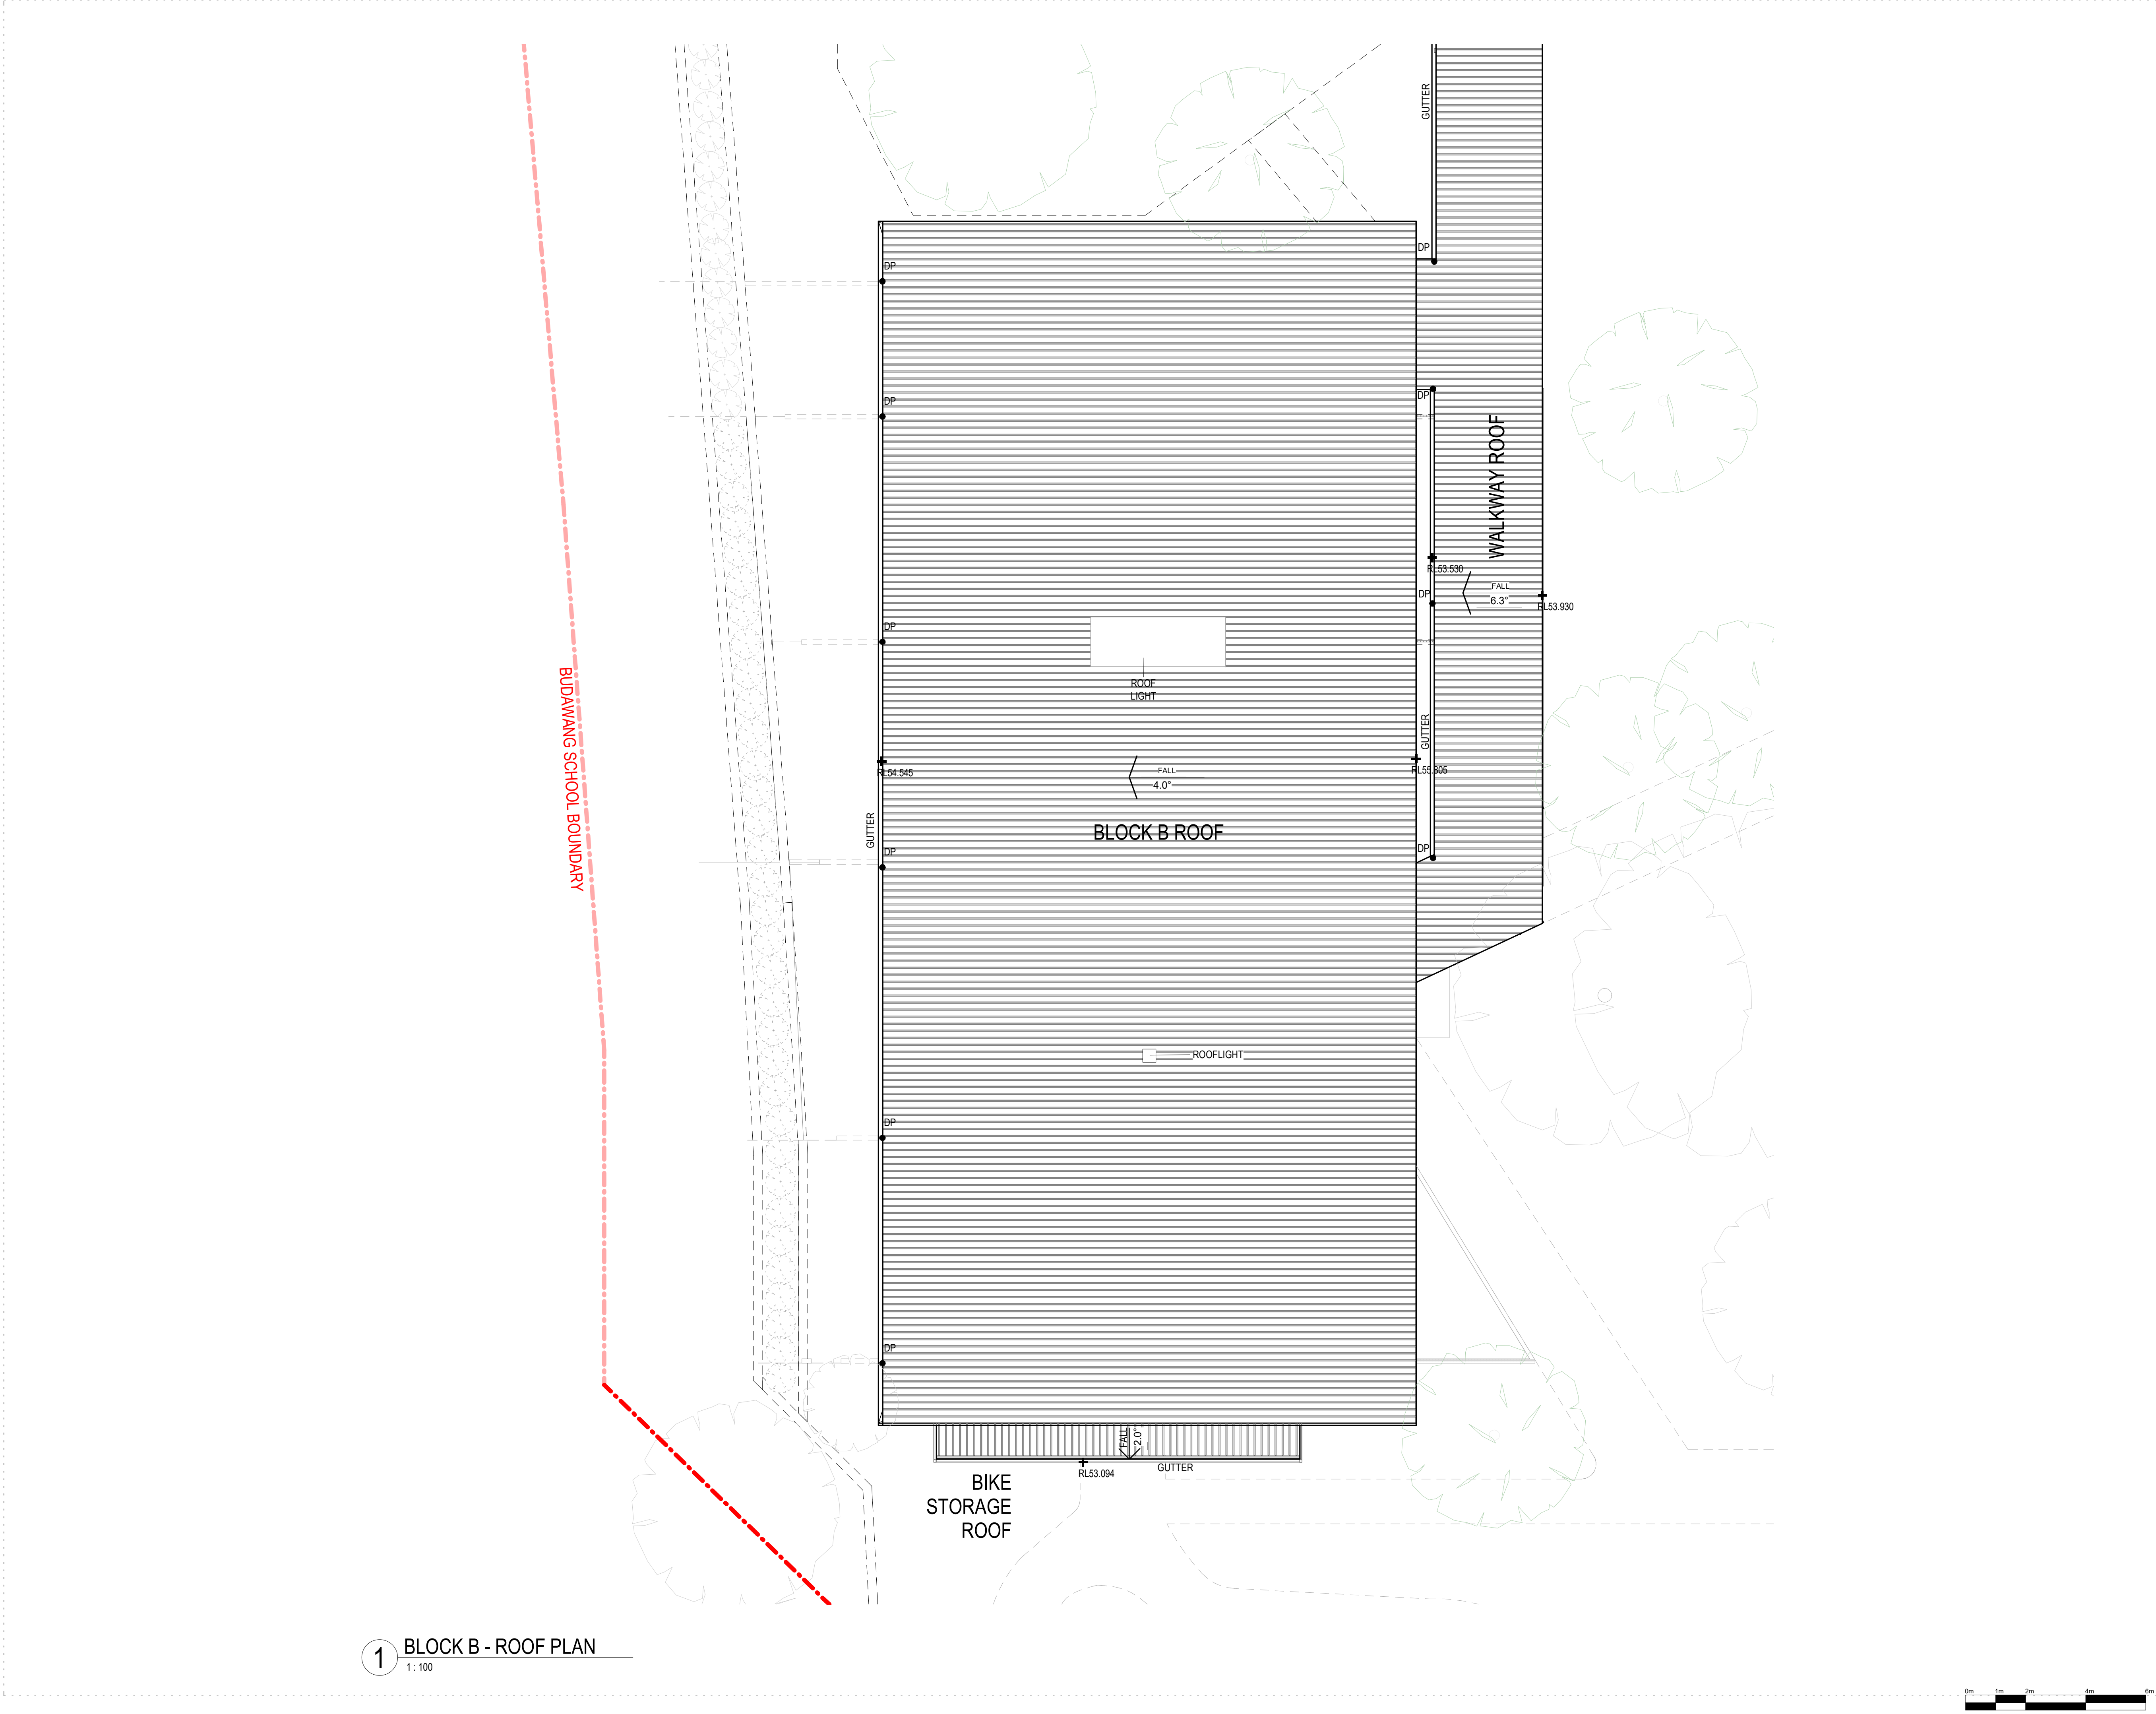

1 BLOCK B - ROOF PLAN  
1:100



Amendments

Issue	Description	Date
A	ISSUE FOR INFORMATION	12/03/2021
B	ISSUE FOR INFORMATION	23/03/2021
C	ISSUE FOR SSDA	08/04/2021

D

A1

A2

B

C

SSDA SUBMISSION

Project Management

SJA  
Level 1, 109 Pitt Street, NSW, 2000  
02 9236 5000

Structural and Civil

HENRY & HYMAS (Consulting Engineers)  
Suite 2.01, 828 Pacific Highway, Gordon, NSW, 2072  
02 9417 8400

Building Services

INTELLE BUILDING SERVICES  
Level 2, 350 Kent Street, Sydney, NSW, 2000  
02 9772 3600

BCA Consultant

STEVE WATSON & PARTNERS  
Level 17, 456 Kent Street, Sydney, NSW, 2000  
02 9283 6555

Client

SCHOOL INFRASTRUCTURE NSW  
Level 8, 259 George Street, Sydney, NSW, 2000  
1300 482 851

GROUPGSA  
Group GSA Pty Ltd ABN 76 002 113 779  
Level 7, 80 William St East Sydney NSW  
Australia 2011  
www.groupgsa.com  
T +612 9361 4144 F +612 9332 3458  
architecture interior design urban design landscape  
nom architect M. Sheldon 3990

Drawing Title

BLOCK B ROOF PLAN

Scale

1 : 100

Drawing Created (date)

Drawing Created (by)

Plotted and checked by

Designer

Verified

Approved

Project No

Drawing No

Issue

190941


SSDA-2012

C

This drawing is the copyright of Group GSA Pty Ltd and may not be altered, reproduced or transmitted in any form or by any means in part or in whole without the written permission of Group GSA Pty Ltd. All levels and dimensions are to be checked and verified on site prior to the commencement of any work, making of shop drawings or fabrication of components.  
Do not scale drawings. Use figured Dimensions.

9/04/2021 12:51:36 AM



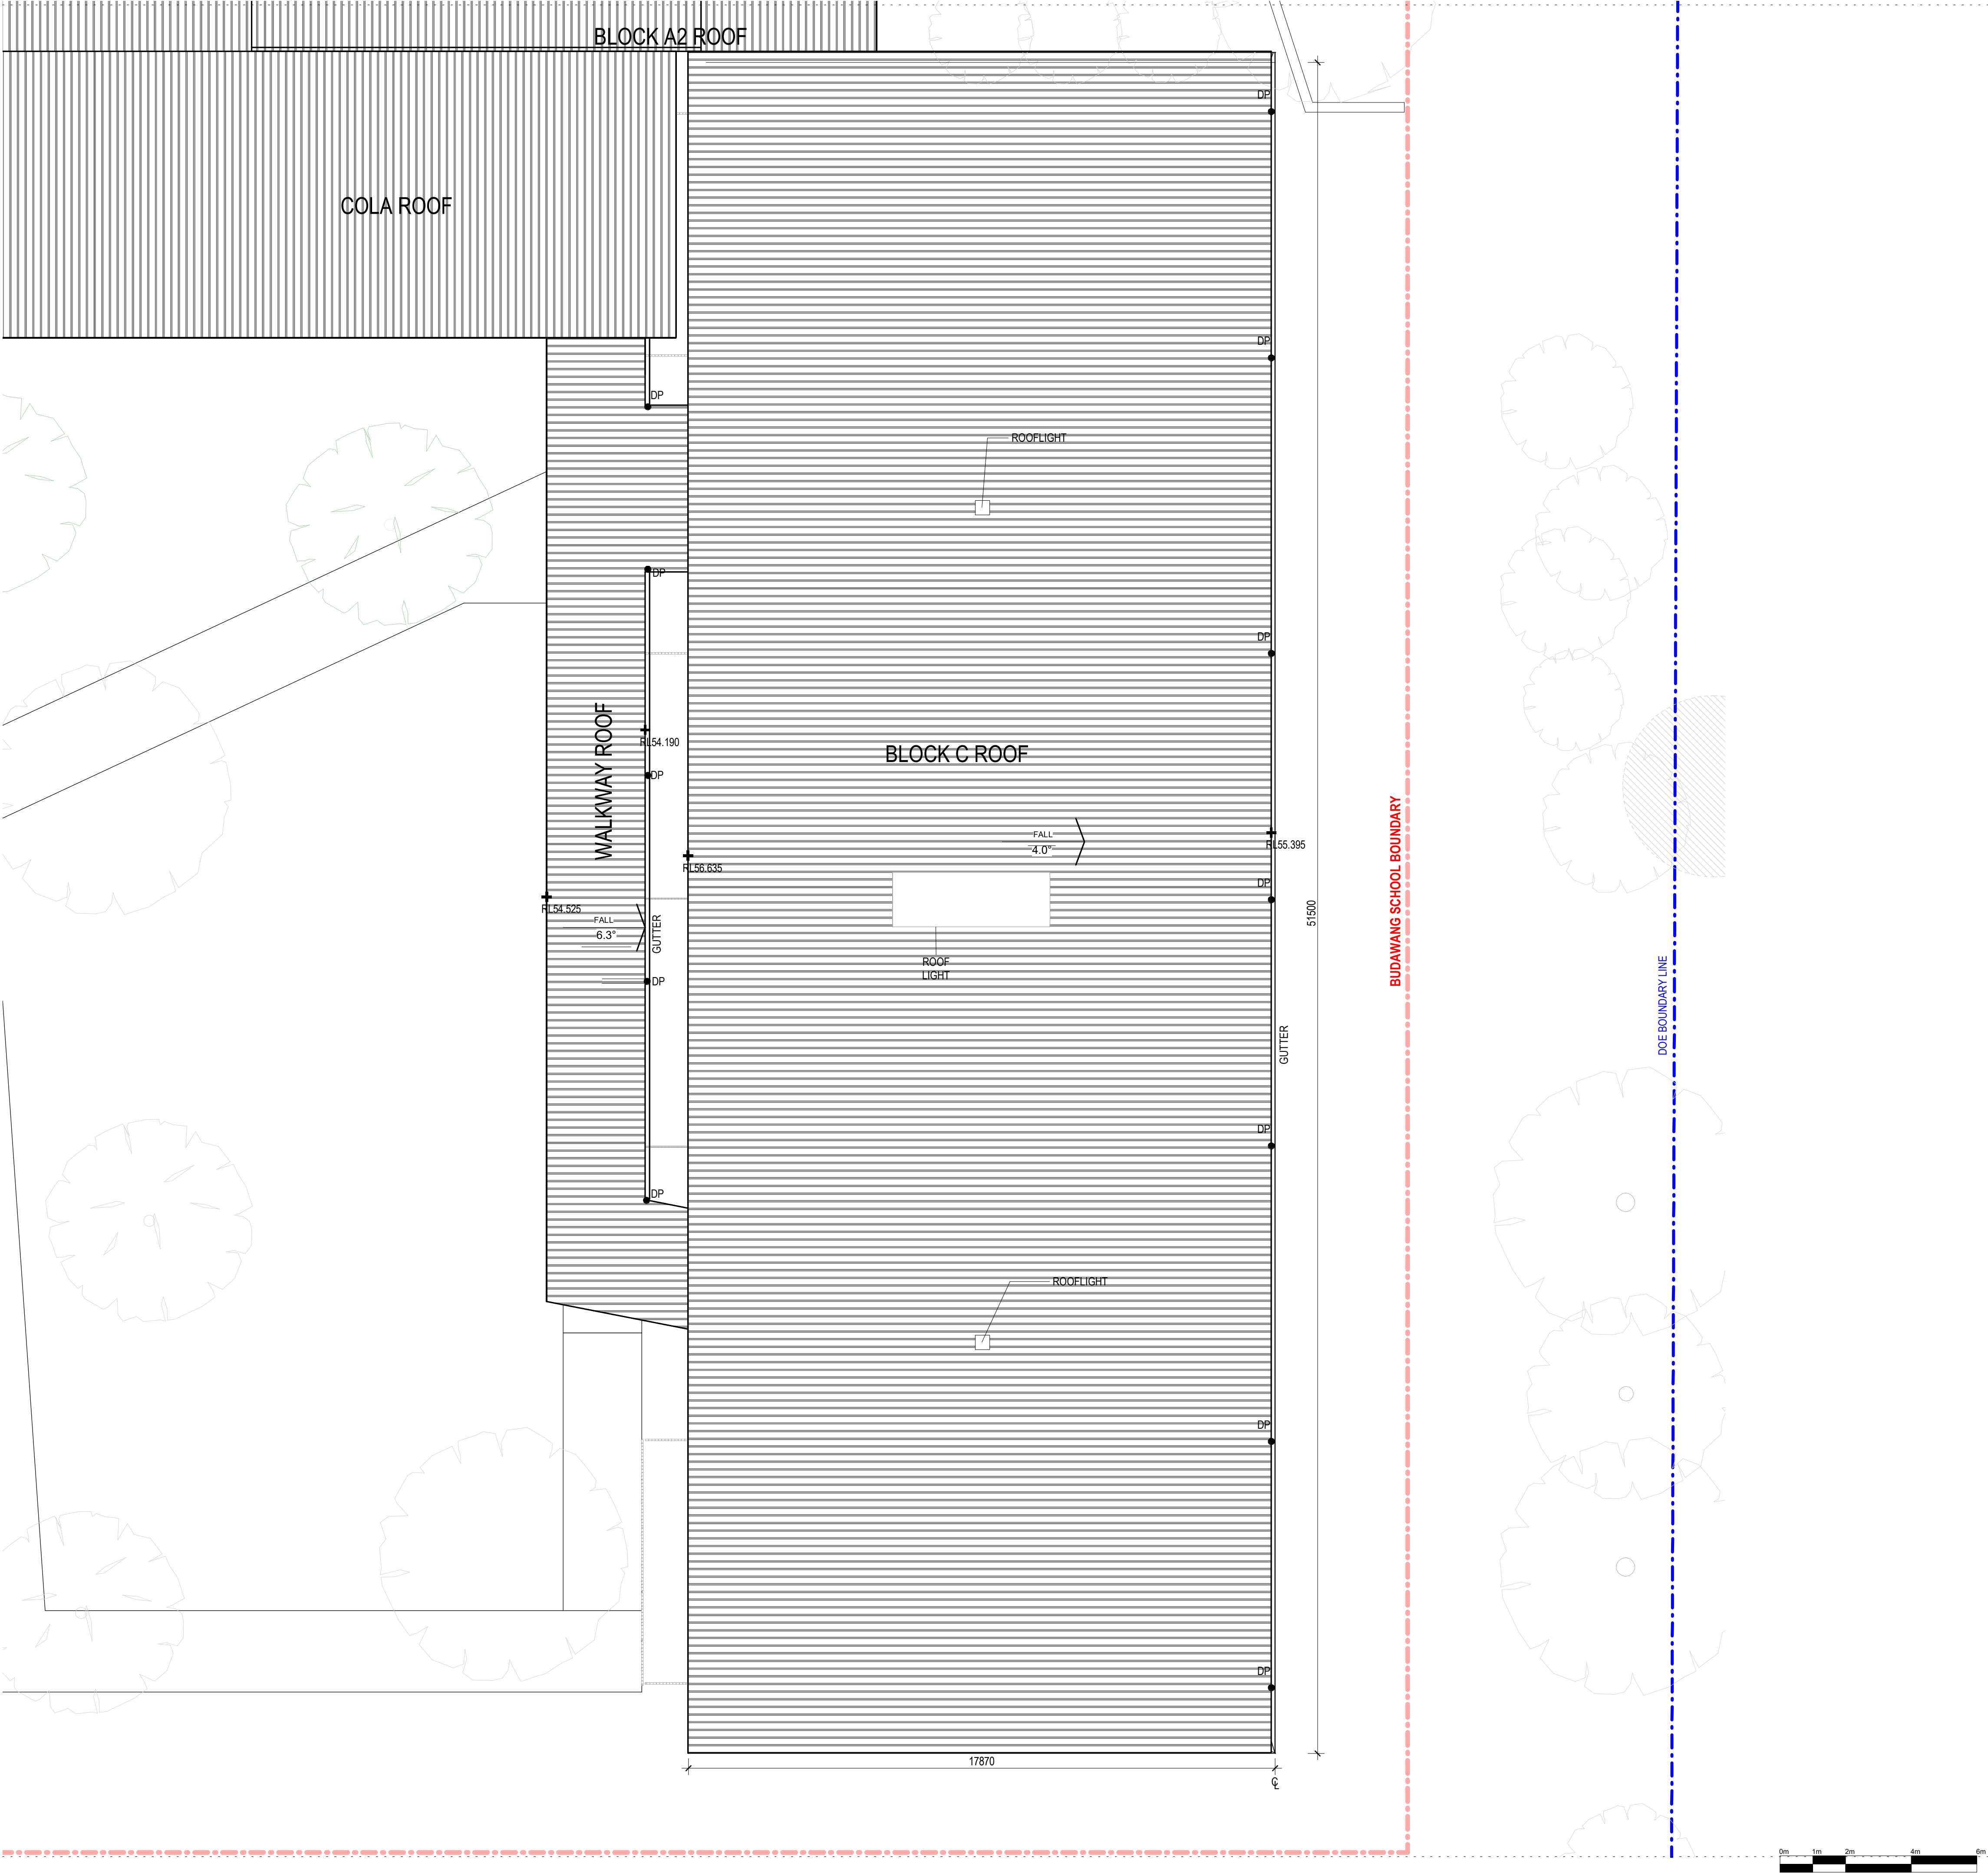

Amendments

Issue	Description	Date
A	ISSUE FOR INFORMATION	12/03/2021
B	ISSUE FOR INFORMATION	23/03/2021
C	ISSUE FOR SSDA	08/04/2021

A1

A2

B

C

D

SSDA SUBMISSION

Project Management

SJA  
Level 1, 109 Pitt Street, NSW, 2000  
02 9236 5000

Structural and Civil

HENRY & HYMAS (Consulting Engineers)  
Suite 2.01, 828 Pacific Highway, Gordon, NSW, 2072  
02 9417 8400

Building Services

INTELLE BUILDING SERVICES  
Level 2, 350 Kent Street, Sydney, NSW, 2000  
02 9772 3600

BCA Consultant

STEVE WATSON & PARTNERS  
Level 17, 456 Kent Street, Sydney, NSW, 2000  
02 9283 6555

Client

SCHOOL INFRASTRUCTURE NSW  
Level 8, 259 George Street, Sydney, NSW, 2000  
1300 482 651

SCHOOL INFRASTRUCTURE NSW

GROUP GSA

Group GSA Pty Ltd ABN 76 002 113 779  
Level 7, 80 William St East Sydney NSW  
Australia 2011  
www.groupgsa.com

T +612 9361 4144 F +612 9332 3458  
architecture interior design urban design landscape  
nom architect M. Sheldon 3990

BUDAWANG SCHOOL

Drawing Title

BLOCK C ROOF PLAN

Scale

1 : 100

Drawing Created (date)

Drawing Created (by)

TKD

Plotted and checked by

RF

Verified

RF

Approved

RK

Project No

Drawing No

Issue

190941

SSDA-2013


C

This drawing is the copyright of Group GSA Pty Ltd and may not be altered, reproduced or transmitted in any form or by any means in part or in whole without the written permission of Group GSA Pty Ltd. All levels and dimensions are to be checked and verified on site prior to the commencement of any work, making of shop drawings or fabrication of components.  
Do not scale drawings. Use figured Dimensions.

0m 1m 2m 4m 8m

8/04/2021 11:17:35 PM





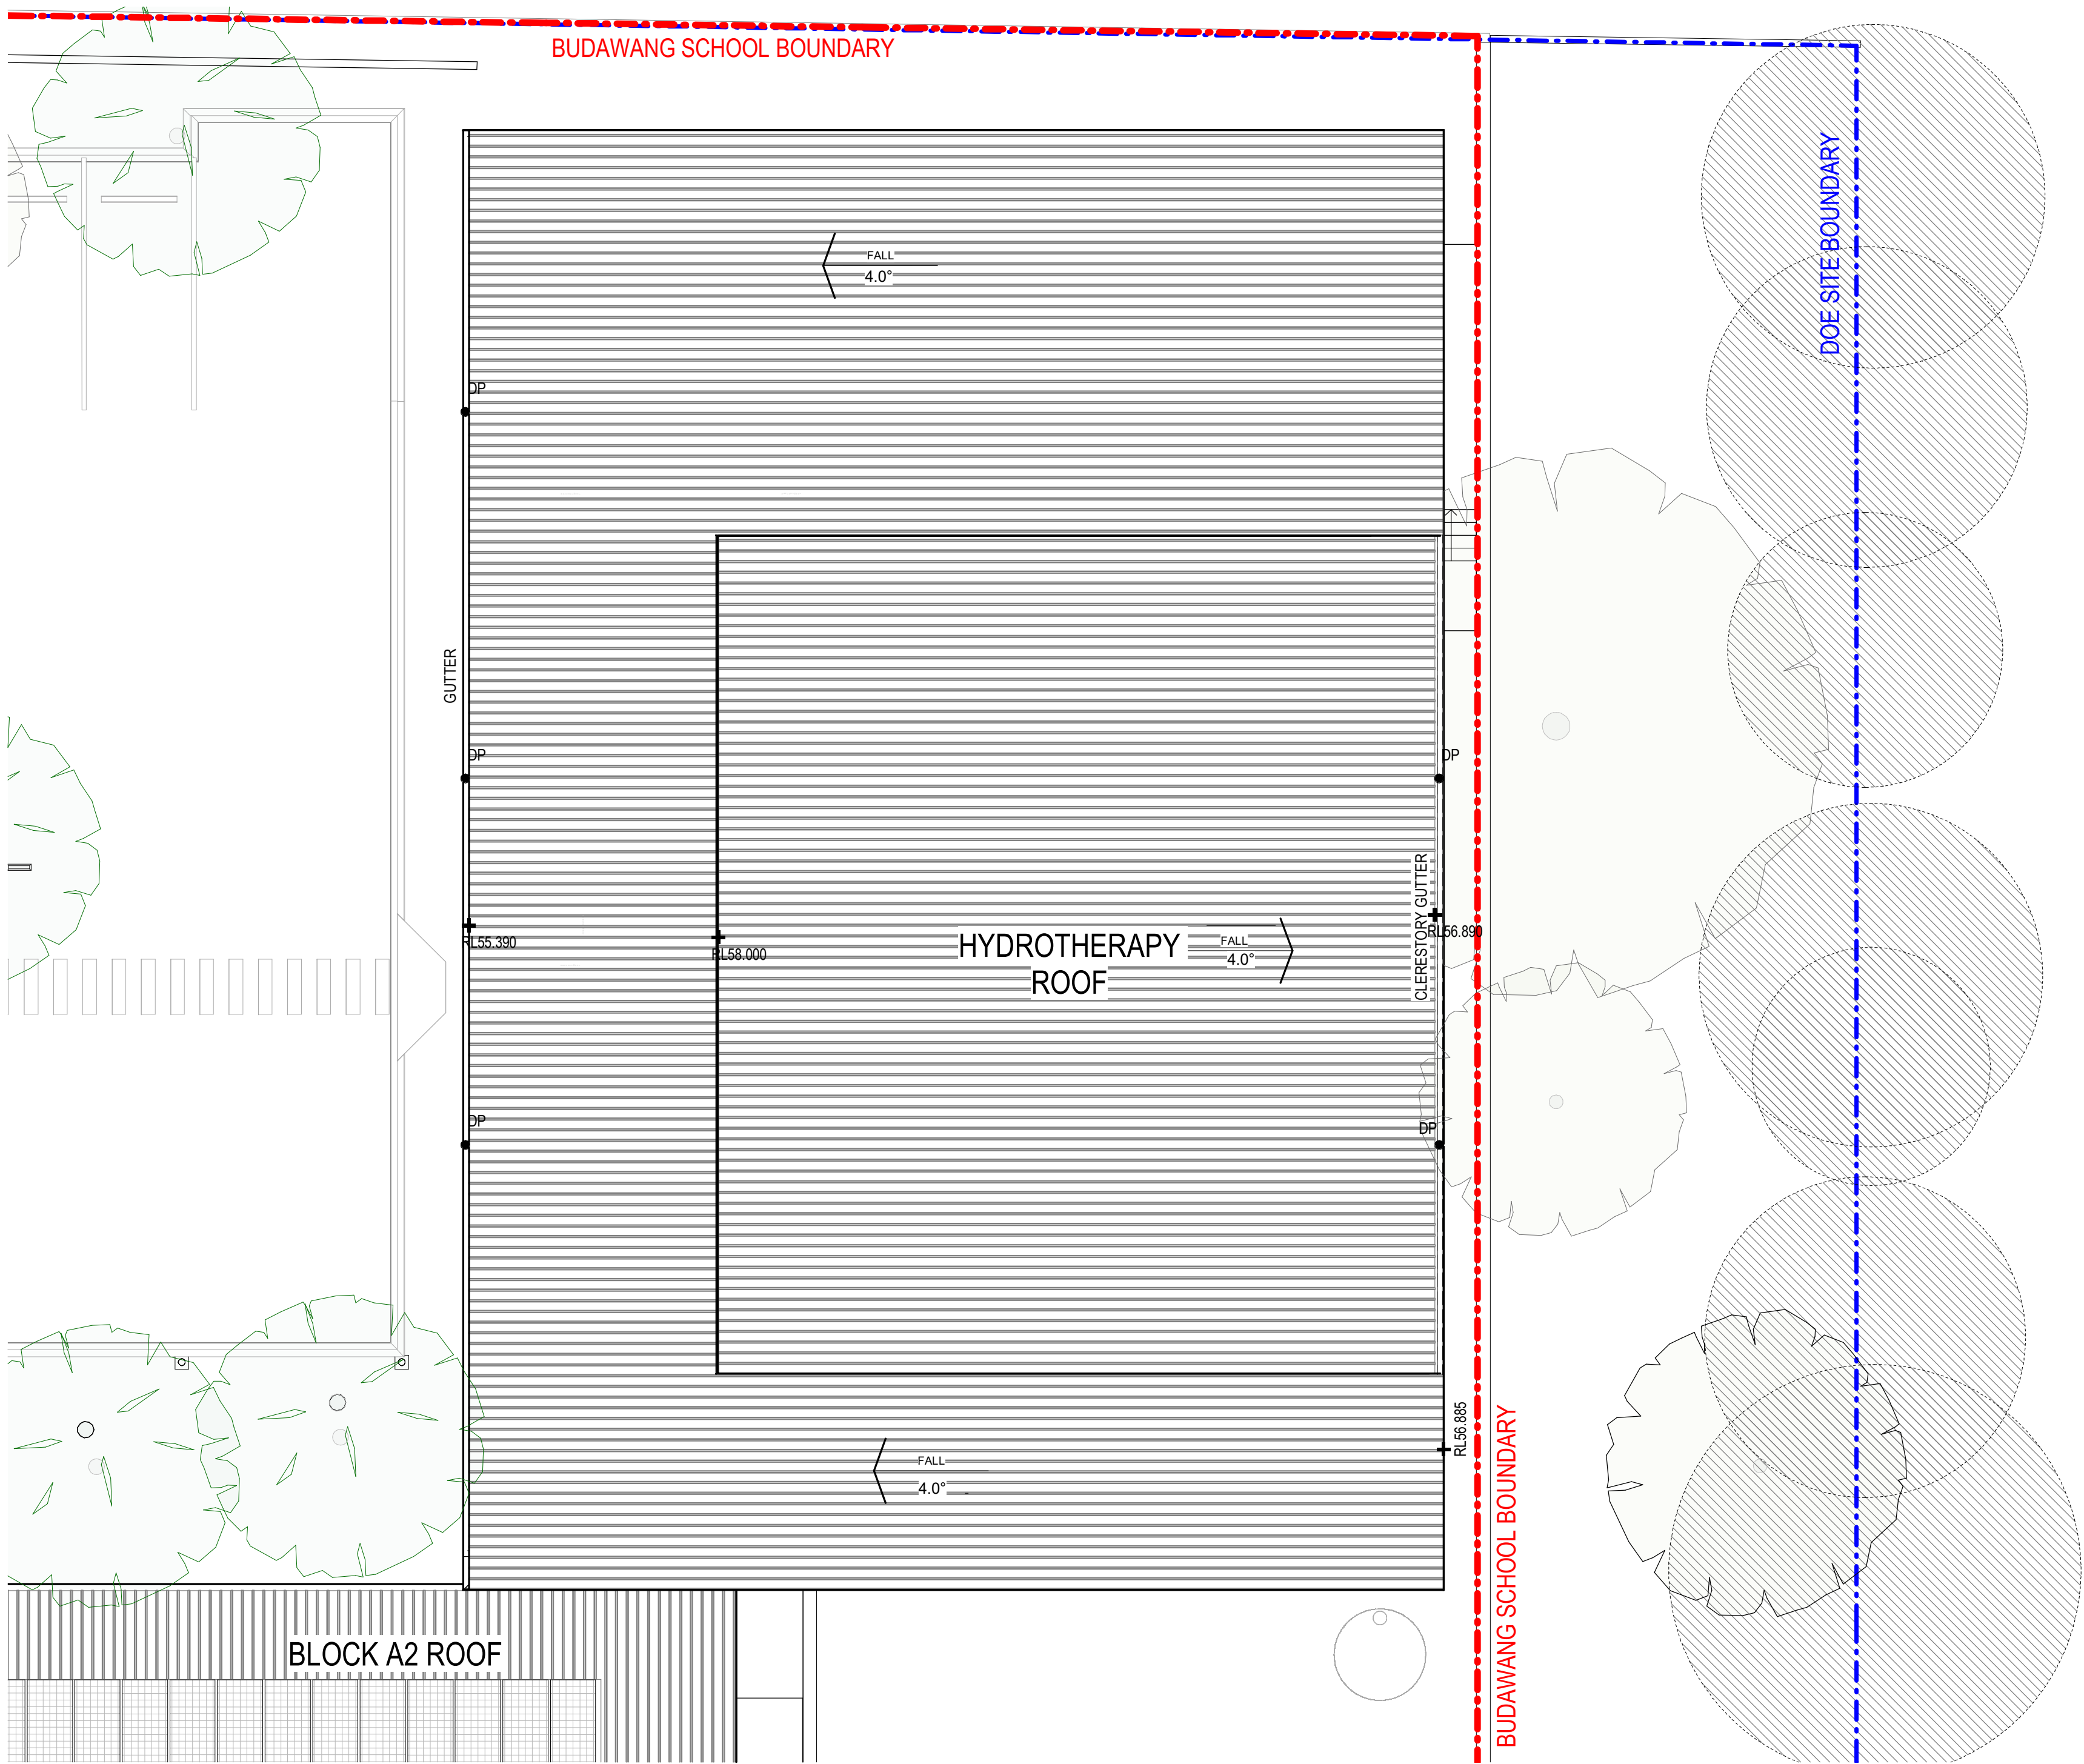

1 BLOCK D - HYDROTHERAPY ROOF PLAN  
1:100



Amendments		
Issue	Description	Date
A	ISSUE FOR INFORMATION	12/03/2021
B	ISSUE FOR INFORMATION	23/03/2021
C	ISSUE FOR SSDA	08/04/2021

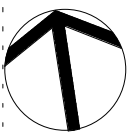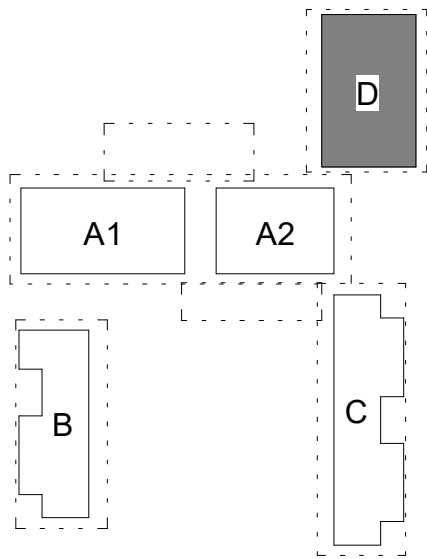

## SSDA SUBMISSION

### Project Management

SJA  
Level 1, 109 Pitt Street, NSW, 2000  
02 9236 5000

### Structural and Civil

HENRY & HYMAS (Consulting Engineers)  
Suite 2.01, 828 Pacific Highway, Gordon, NSW, 2072  
02 9417 8400

### Building Services

INTELLE BUILDING SERVICES  
Level 2, 350 Kent Street, Sydney, NSW, 2000  
02 9772 3600

### BCA Consultant

STEVE WATSON & PARTNERS  
Level 17, 456 Kent Street, Sydney, NSW, 2000  
02 9283 6555

### Client

SCHOOL INFRASTRUCTURE NSW  
Level 8, 259 George Street, Sydney, NSW, 2000  
1300 482 851



Group GSA Pty Ltd ABN 76 002 113 779  
Level 7, 80 William St East Sydney NSW  
Australia 2011  
www.groupgsa.com

T +612 9361 4144 F +612 9332 3458

architecture interior design urban design landscape  
nom architect M. Sheldon 3990

Project Title

## BUDAWANG SCHOOL

### Drawing Title

## HYDROTHERAPY ROOF PLAN

Scale 1:100

Drawing Created (date)

Drawing Created (by) CH

Plotted and checked by RF

Verified RF

Approved RK

Project No Drawing No Issue

190941 SSDA-2014 C


This drawing is the copyright of Group GSA Pty Ltd and may not be altered, reproduced or transmitted in any form or by any means in part or in whole without the written permission of Group GSA Pty Ltd. All levels and dimensions are to be checked and verified on site prior to the commencement of any work, making of shop drawings or fabrication of components.  
Do not scale drawings. Use figured Dimensions.

8/04/2021 11:16:11 PM






1 JUNE 21st, 9AM  
1 : 1000

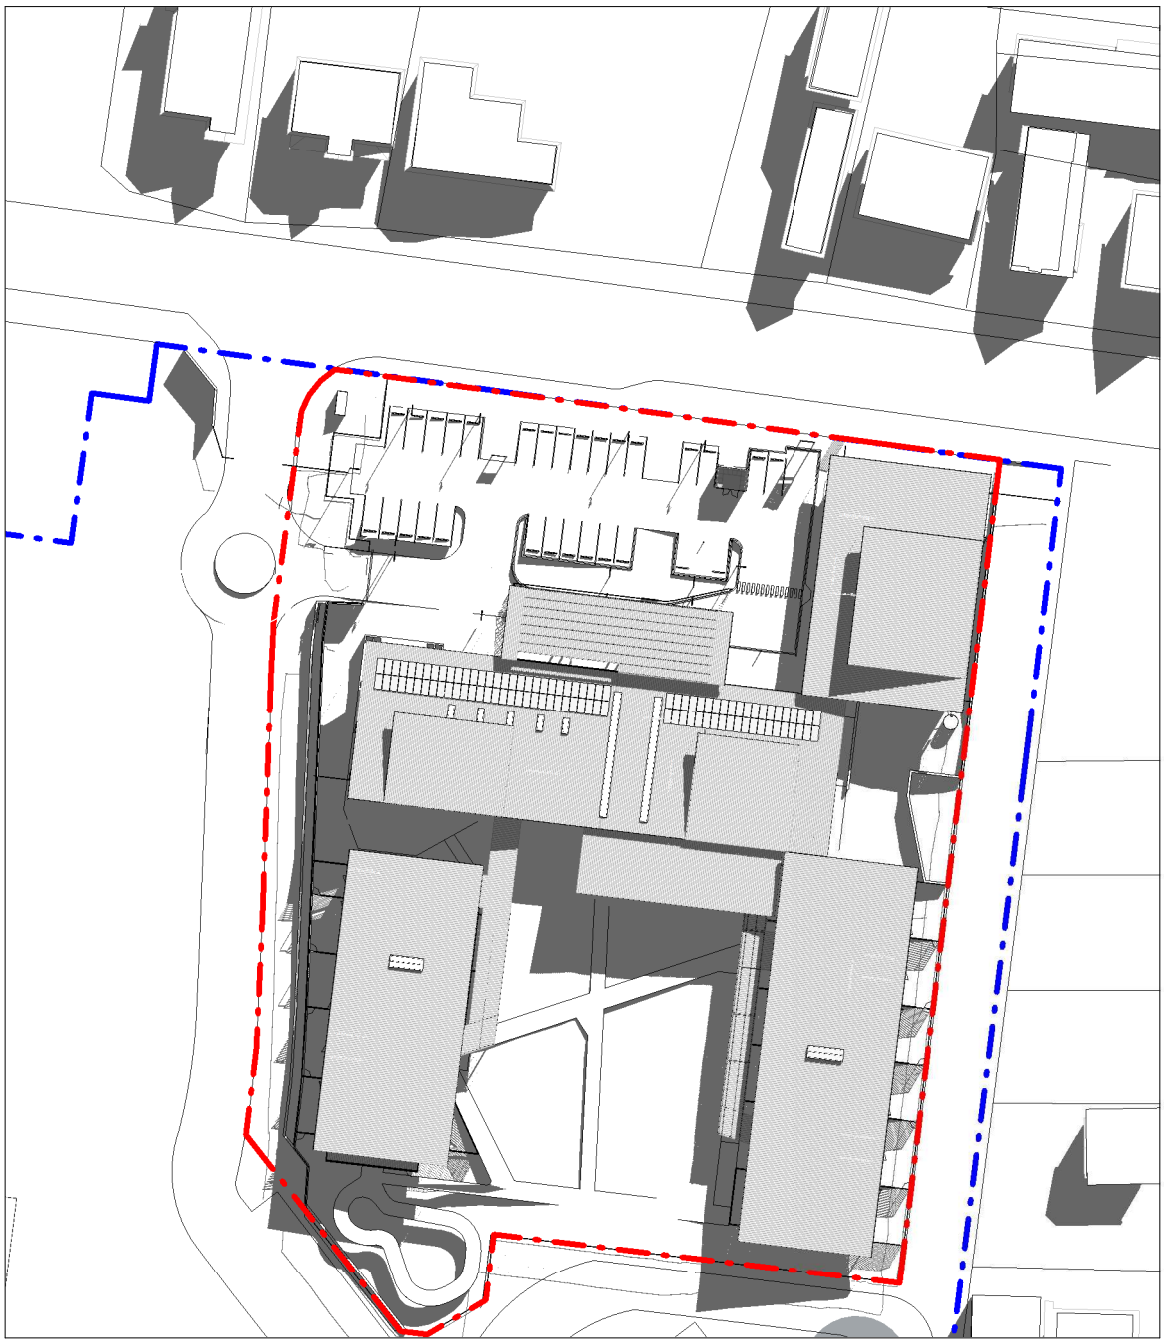

2 JUNE 21st, 10AM  
1 : 1000



3 JUNE 21st, 11AM  
1 : 1000

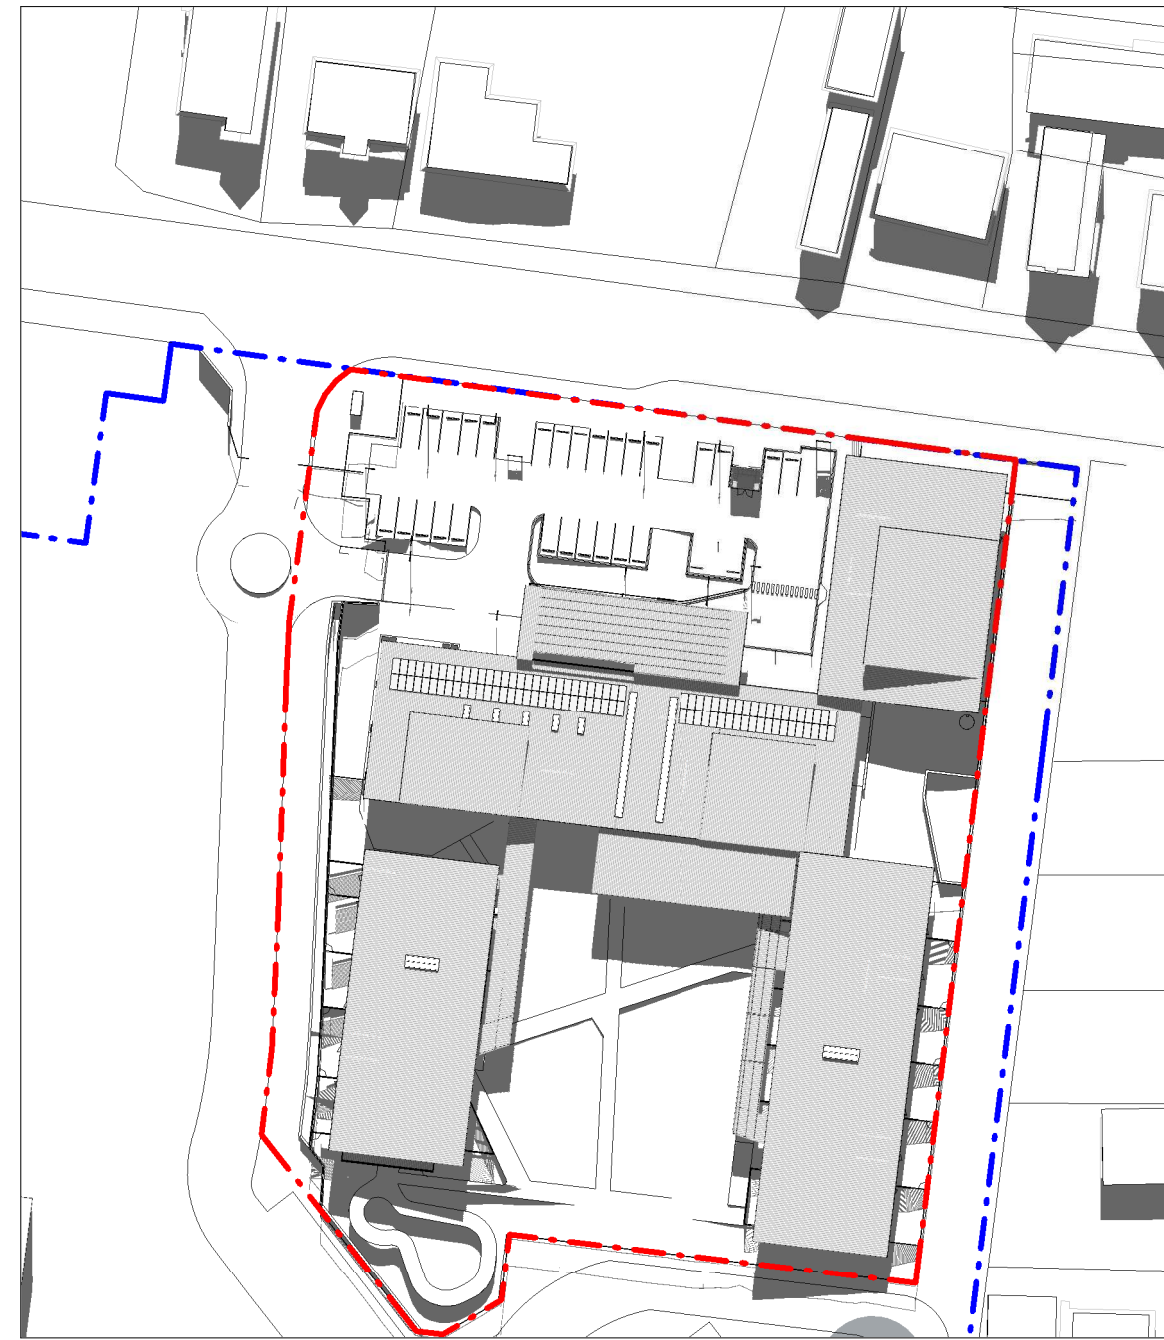

4 JUNE 21st, 12 NOON  
1 : 1000



5 JUNE 21st, 1PM  
1 : 1000





6 JUNE 21st, 2PM  
1 : 1000



7 JUNE 21st, 3PM  
1 : 1000

Amendments		
Issue	Description	Date
A	ISSUE FOR INFORMATION	29/01/2021
B	ISSUE FOR INFORMATION	05/02/2021
C	SCHEMATIC DESIGN	12/02/2021
D	ISSUE FOR INFORMATION	12/03/2021
E	ISSUE FOR INFORMATION	23/03/2021
F	ISSUE FOR SSDA	08/04/2021

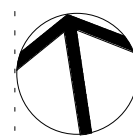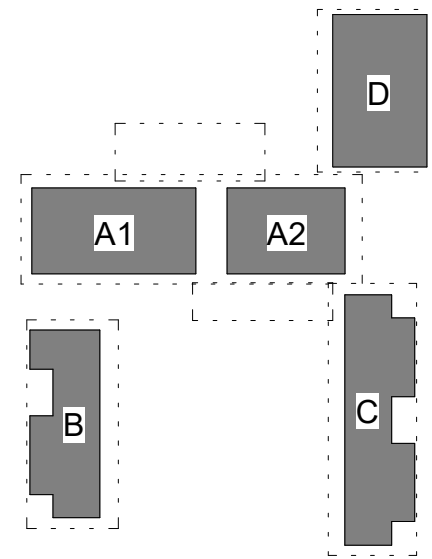

## SSDA SUBMISSION

### Project Management

SJA  
Level 1, 109 Pitt Street, NSW, 2000  
02 9236 5000

### Structural and Civil

HENRY & HYMAS (Consulting Engineers)  
Suite 2.01, 828 Pacific Highway, Gordon, NSW, 2072  
02 9417 8400

### Building Services

INTELLE BUILDING SERVICES  
Level 2, 350 Kent Street, Sydney, NSW, 2000  
02 9772 3600

### BCA Consultant

STEVE WATSON & PARTNERS  
Level 17, 456 Kent Street, Sydney, NSW, 2000  
02 9283 6555

### Client

SCHOOL INFRASTRUCTURE NSW  
Level 8, 259 George Street, Sydney, NSW, 2000  
1300 482 651



**GROUP GSA**

Group GSA Pty Ltd ABN 76 002 113 779  
Level 7, 80 William St East Sydney NSW  
Australia 2011  
www.groupgsa.com

T +612 9361 4144 F +612 9332 3458

architecture interior design urban design landscape  
nom architect M. Sheldon 3990  
Project Title

## BUDAWANG SCHOOL

### Drawing Title

## SHADOW DIAGRAMS - WINTER

Scale 1 : 1000

### Drawing Created (date)

Drawing Created (by) CH

Plotted and checked by RF


Verified RF

Approved RK

Project No Drawing No Issue

190941 SSDA-2150 F


This drawing is the copyright of Group GSA Pty Ltd and may not be altered, reproduced or transmitted in any form or by any means in part or in whole without the written permission of Group GSA Pty Ltd. All levels and dimensions are to be checked and verified on site prior to the commencement of any work, making of shop drawings or fabrication of components.  
Do not scale drawings. Use figured Dimensions.

 







1 DECEMBER 21st, 9AM  
1 : 1000

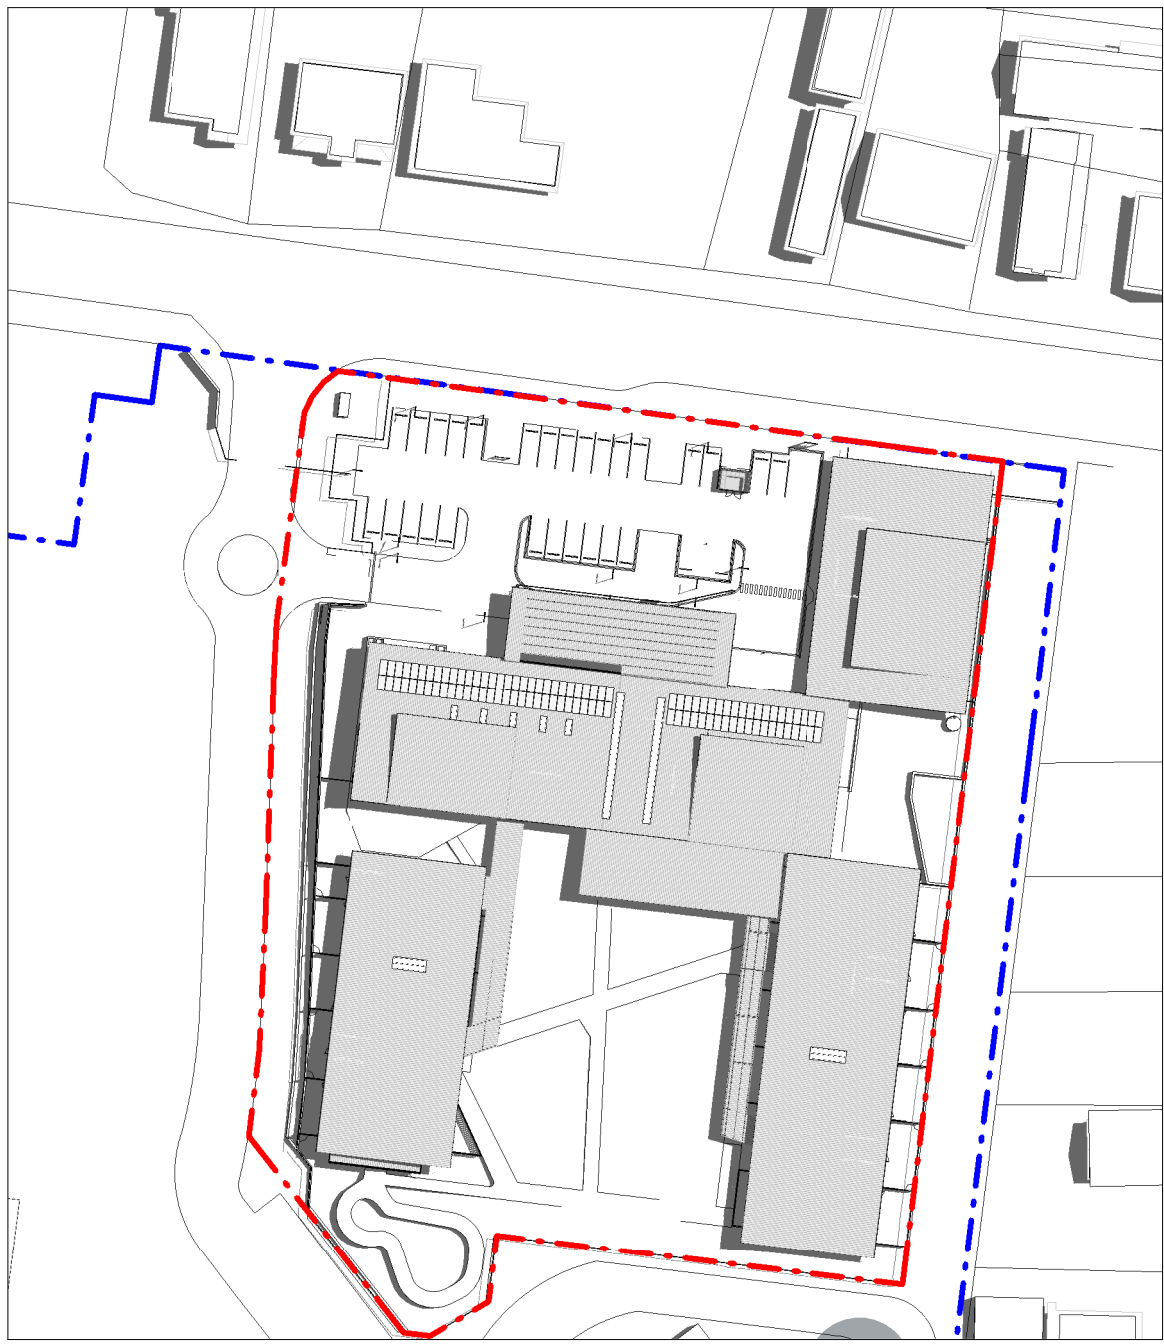


2 DECEMBER 21st, 10AM  
1 : 1000

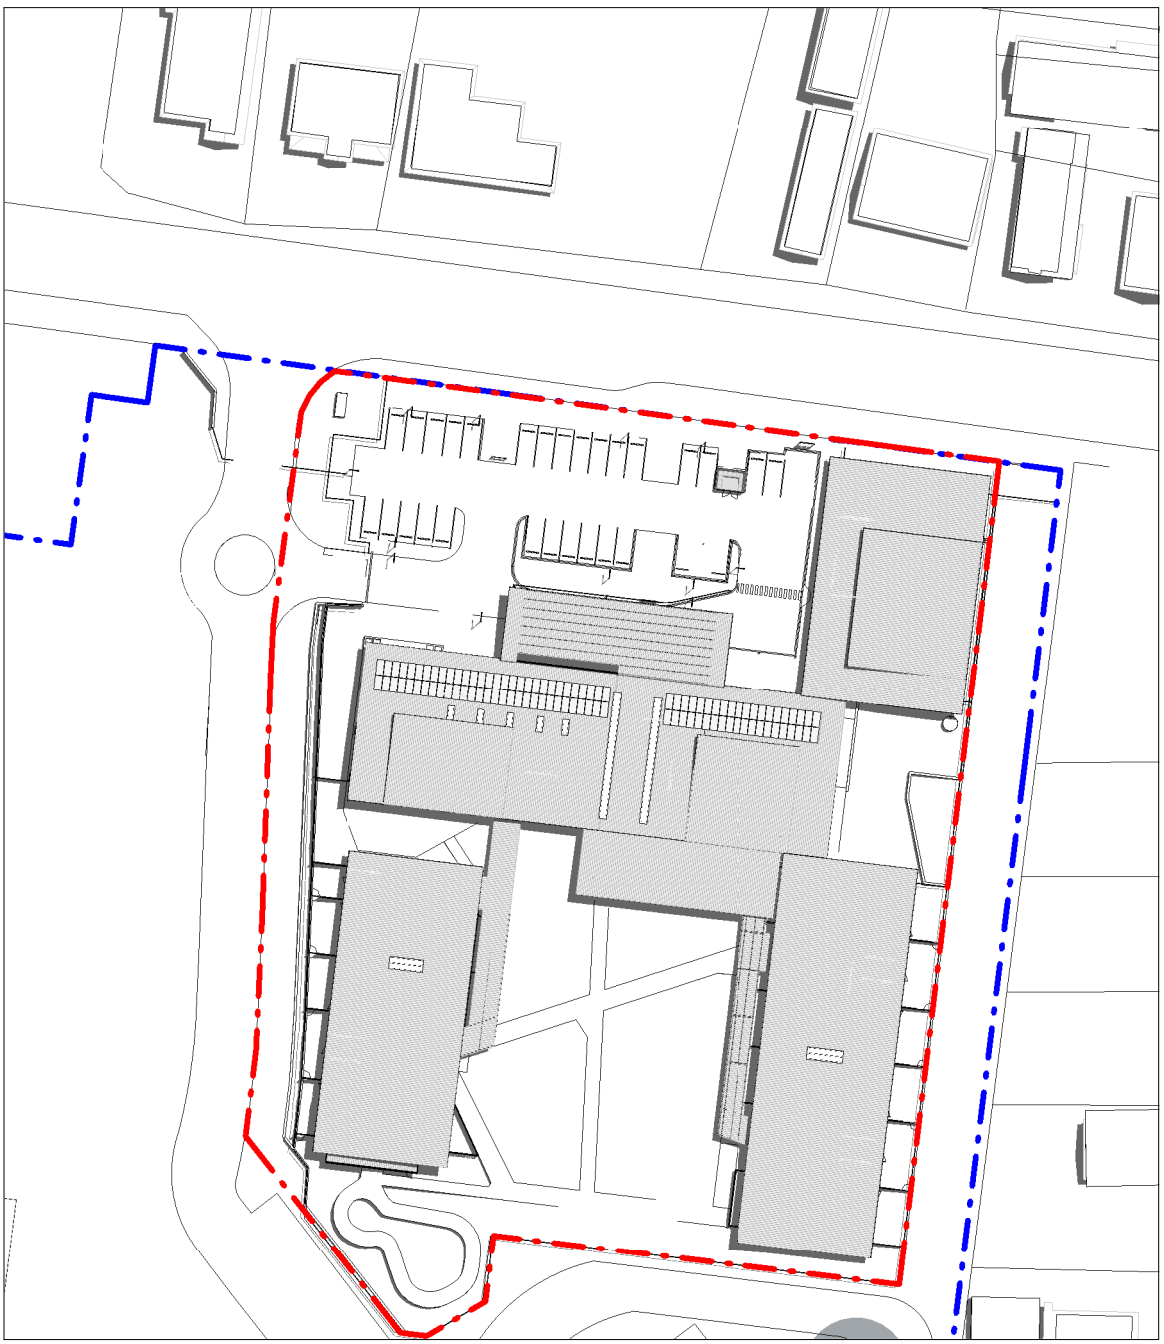


3 DECEMBER 21st, 11AM  
1 : 1000

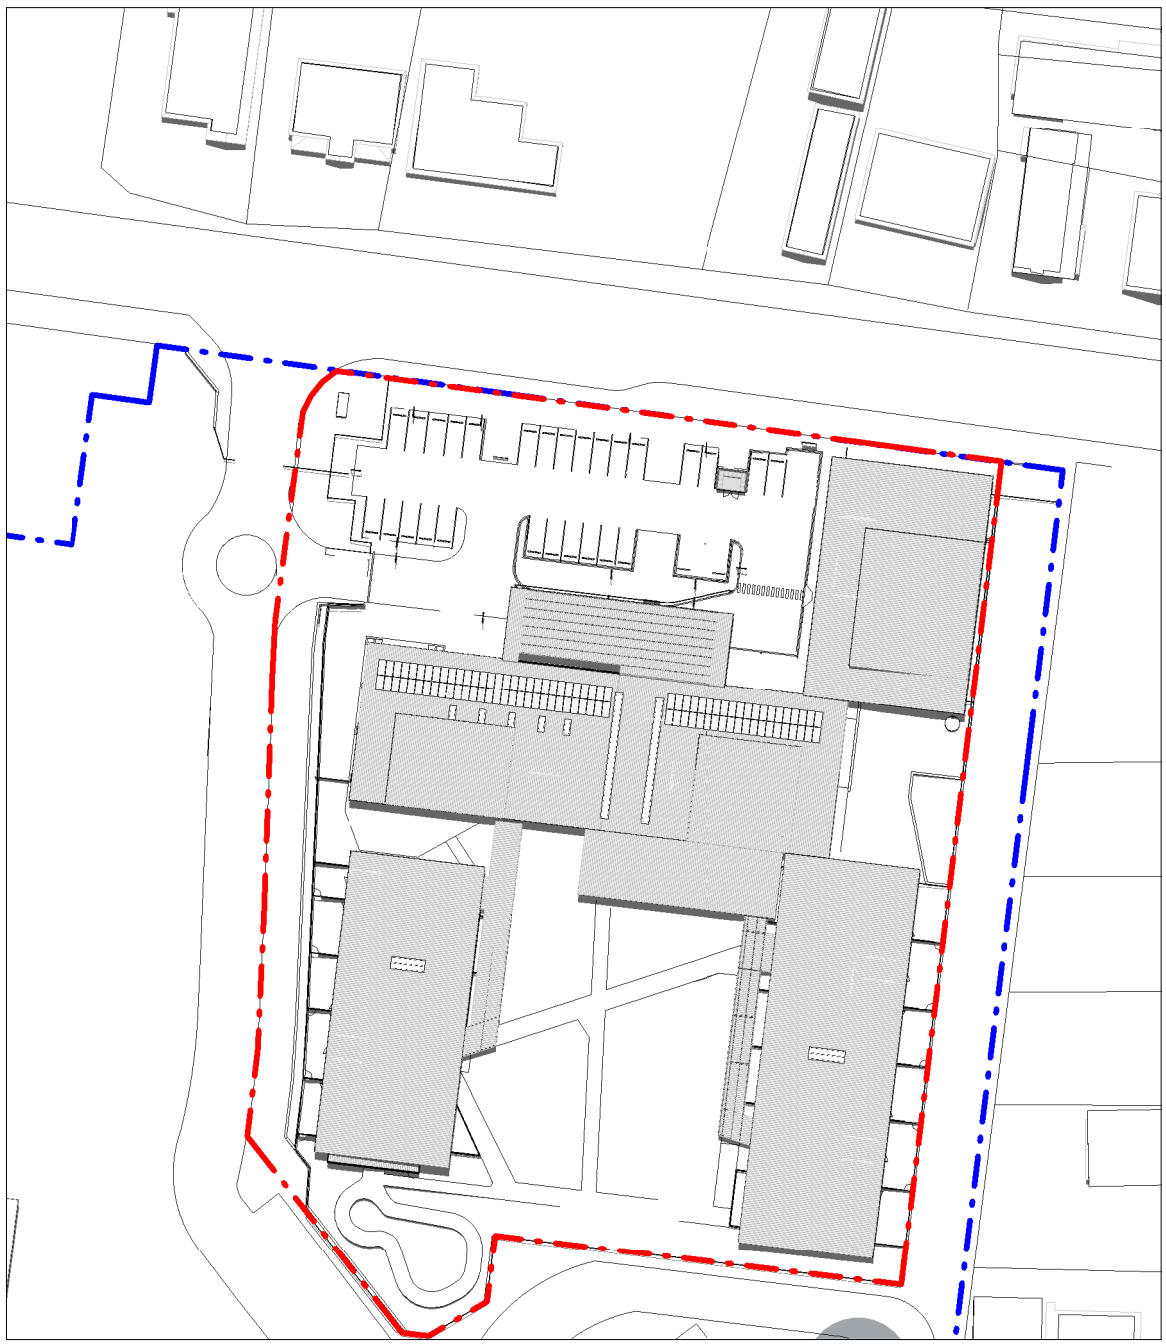

4 DECEMBER 21st, 12 NOON  
1 : 1000

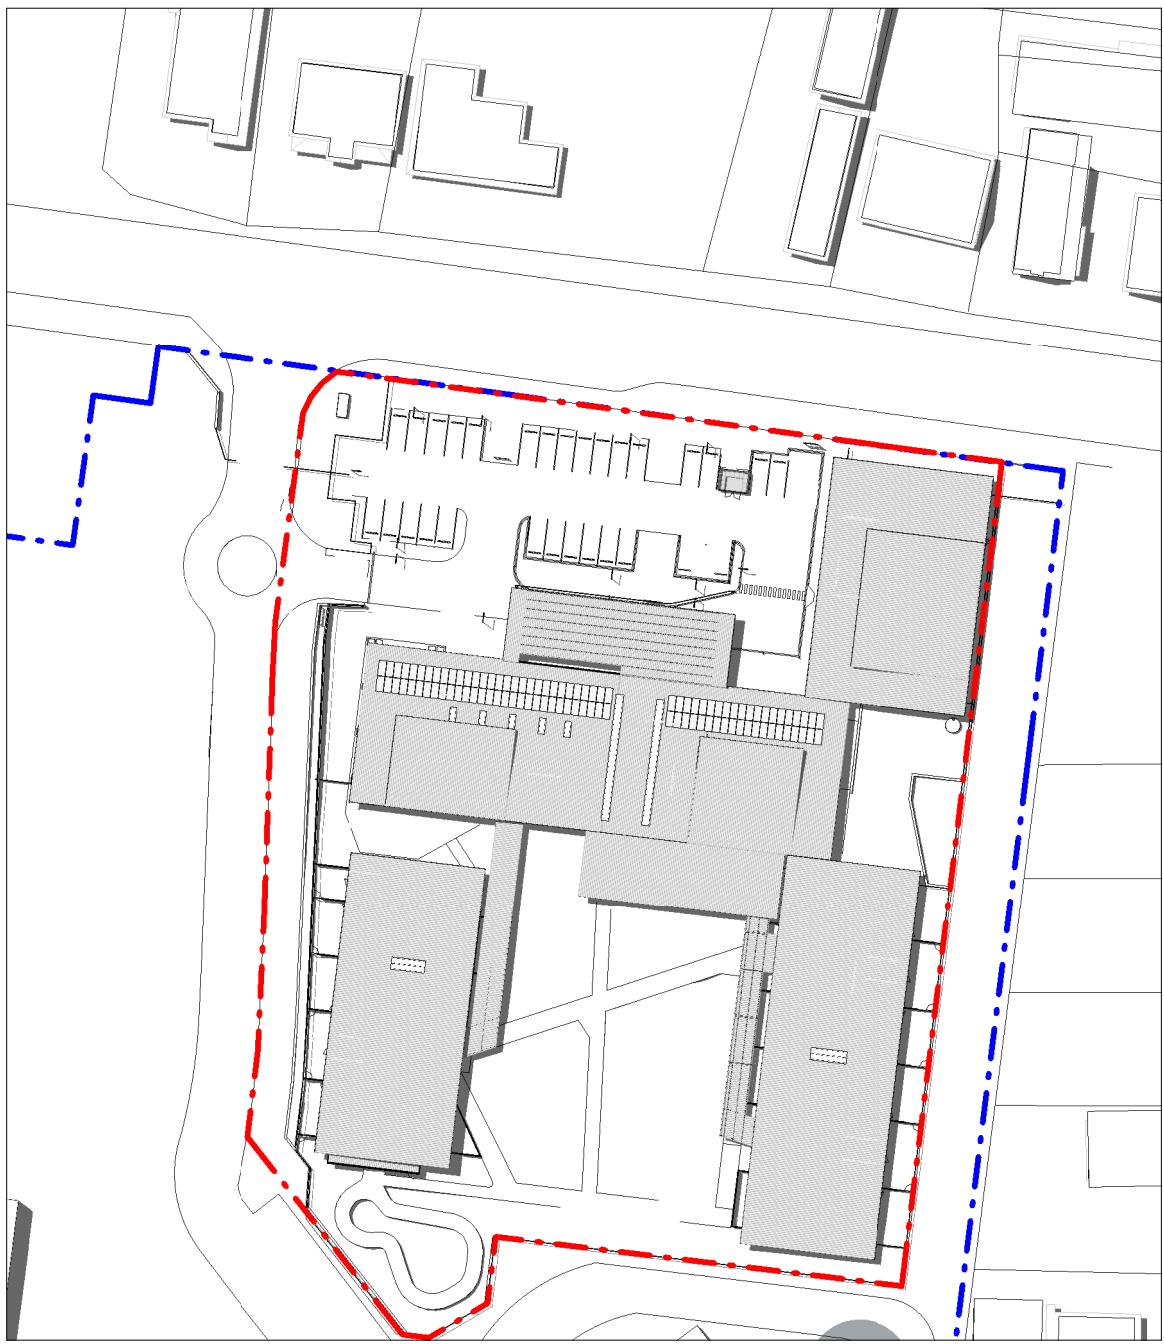

5 DECEMBER 21st, 1PM  
1 : 1000


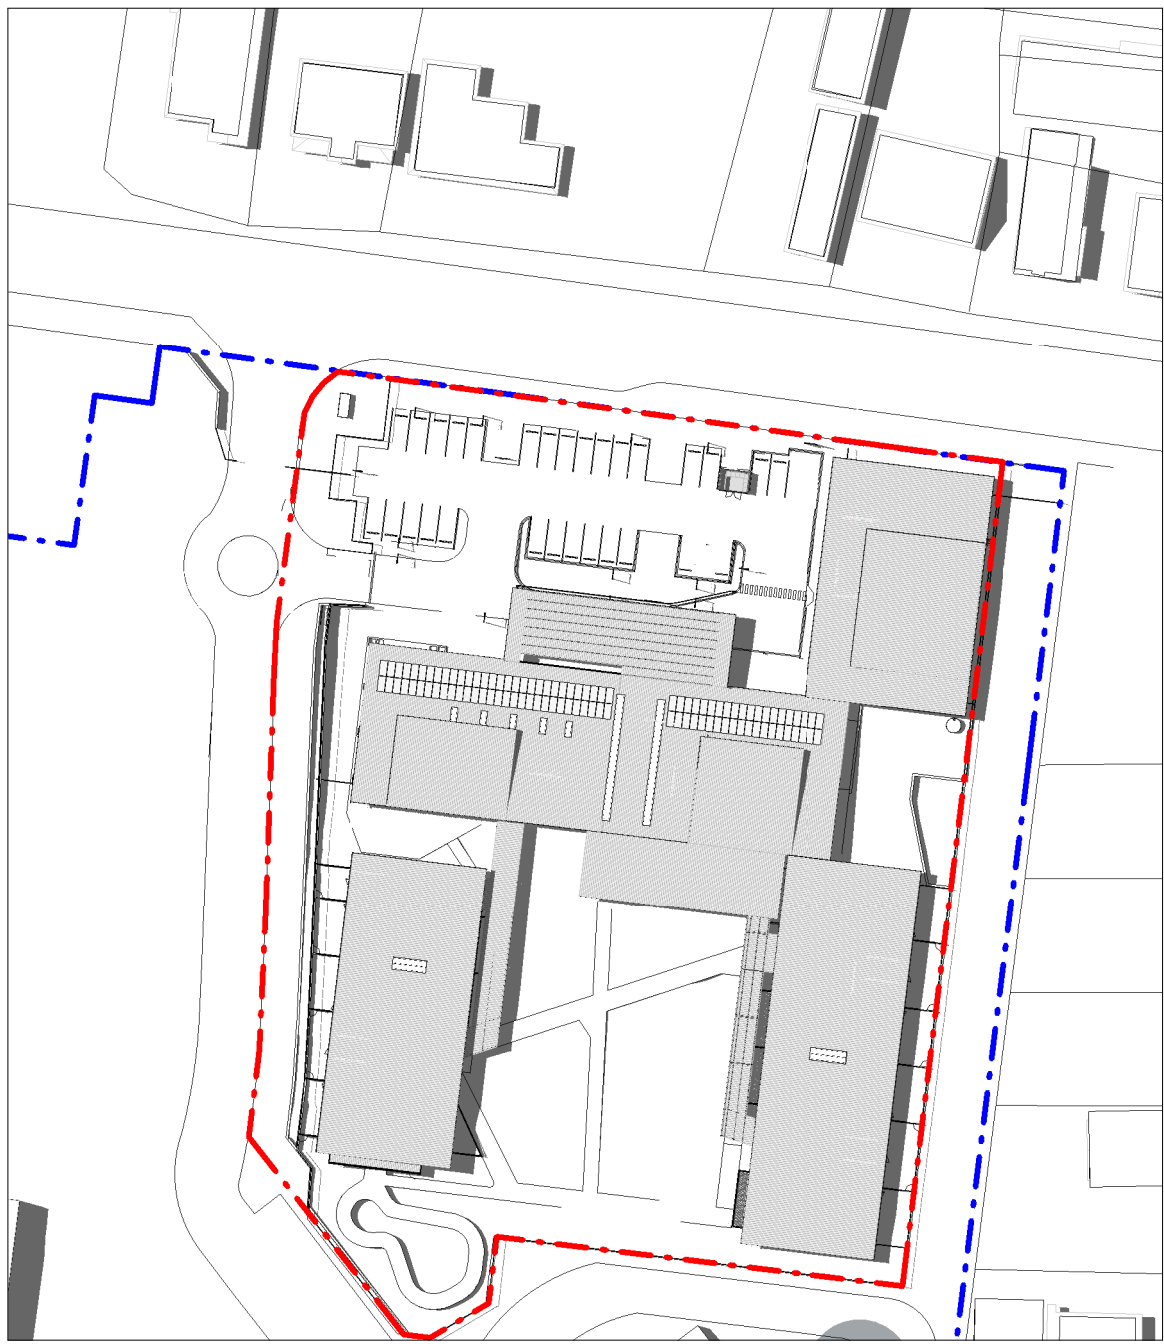


6 DECEMBER 21st, 2PM  
1 : 1000



7 DECEMBER 21st, 3PM  
1 : 1000

Amendments		
Issue	Description	Date
A	ISSUE FOR INFORMATION	29/01/2021
B	ISSUE FOR INFORMATION	05/02/2021
C	SCHEMATIC DESIGN	12/02/2021
D	ISSUE FOR INFORMATION	12/03/2021
E	ISSUE FOR INFORMATION	23/03/2021
F	ISSUE FOR SSDA	08/04/2021

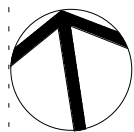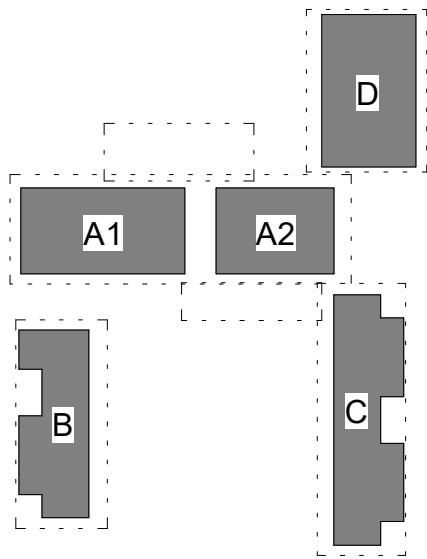

SSDA SUBMISSION

Project Management

SJA  
Level 1, 109 Pitt Street, NSW, 2000  
02 9236 5000

Structural and Civil

HENRY & HYMAS (Consulting Engineers)  
Suite 2.01, 828 Pacific Highway, Gordon, NSW, 2072  
02 9417 8400

Building Services

INTELLE BUILDING SERVICES  
Level 2, 350 Kent Street, Sydney, NSW, 2000  
02 9772 3600

BCA Consultant

STEVE WATSON & PARTNERS  
Level 17, 456 Kent Street, Sydney, NSW, 2000  
02 9283 6555

Client

SCHOOL INFRASTRUCTURE NSW  
Level 8, 259 George Street, Sydney, NSW, 2000  
1300 482 851



Group GSA Pty Ltd ABN 76 002 113 779  
Level 7, 80 William St East Sydney NSW  
Australia 2011  
www.groupgsa.com

T +612 9361 4144 F +612 9332 3458

architecture interior design urban design landscape

nom architect M. Sheldon 3990

Project Title

BUDAWANG SCHOOL

Drawing Title

SHADOW DIAGRAMS -  
SUMMER

Scale 1 : 1000

Drawing Created (date) 12/17/20

Drawing Created (by) CH

Plotted and checked by RF


Verified RF

Approved RK


Project No Drawing No Issue

190941 SSDA-2151 F


This drawing is the copyright of Group GSA Pty Ltd and may not be altered, reproduced or transmitted in any form or by any means in part or in whole without the written permission of Group GSA Pty Ltd. All levels and dimensions are to be checked and verified on site prior to the commencement of any work, making of shop drawings or fabrication of components.  
Do not scale drawings. Use figured Dimensions.

 




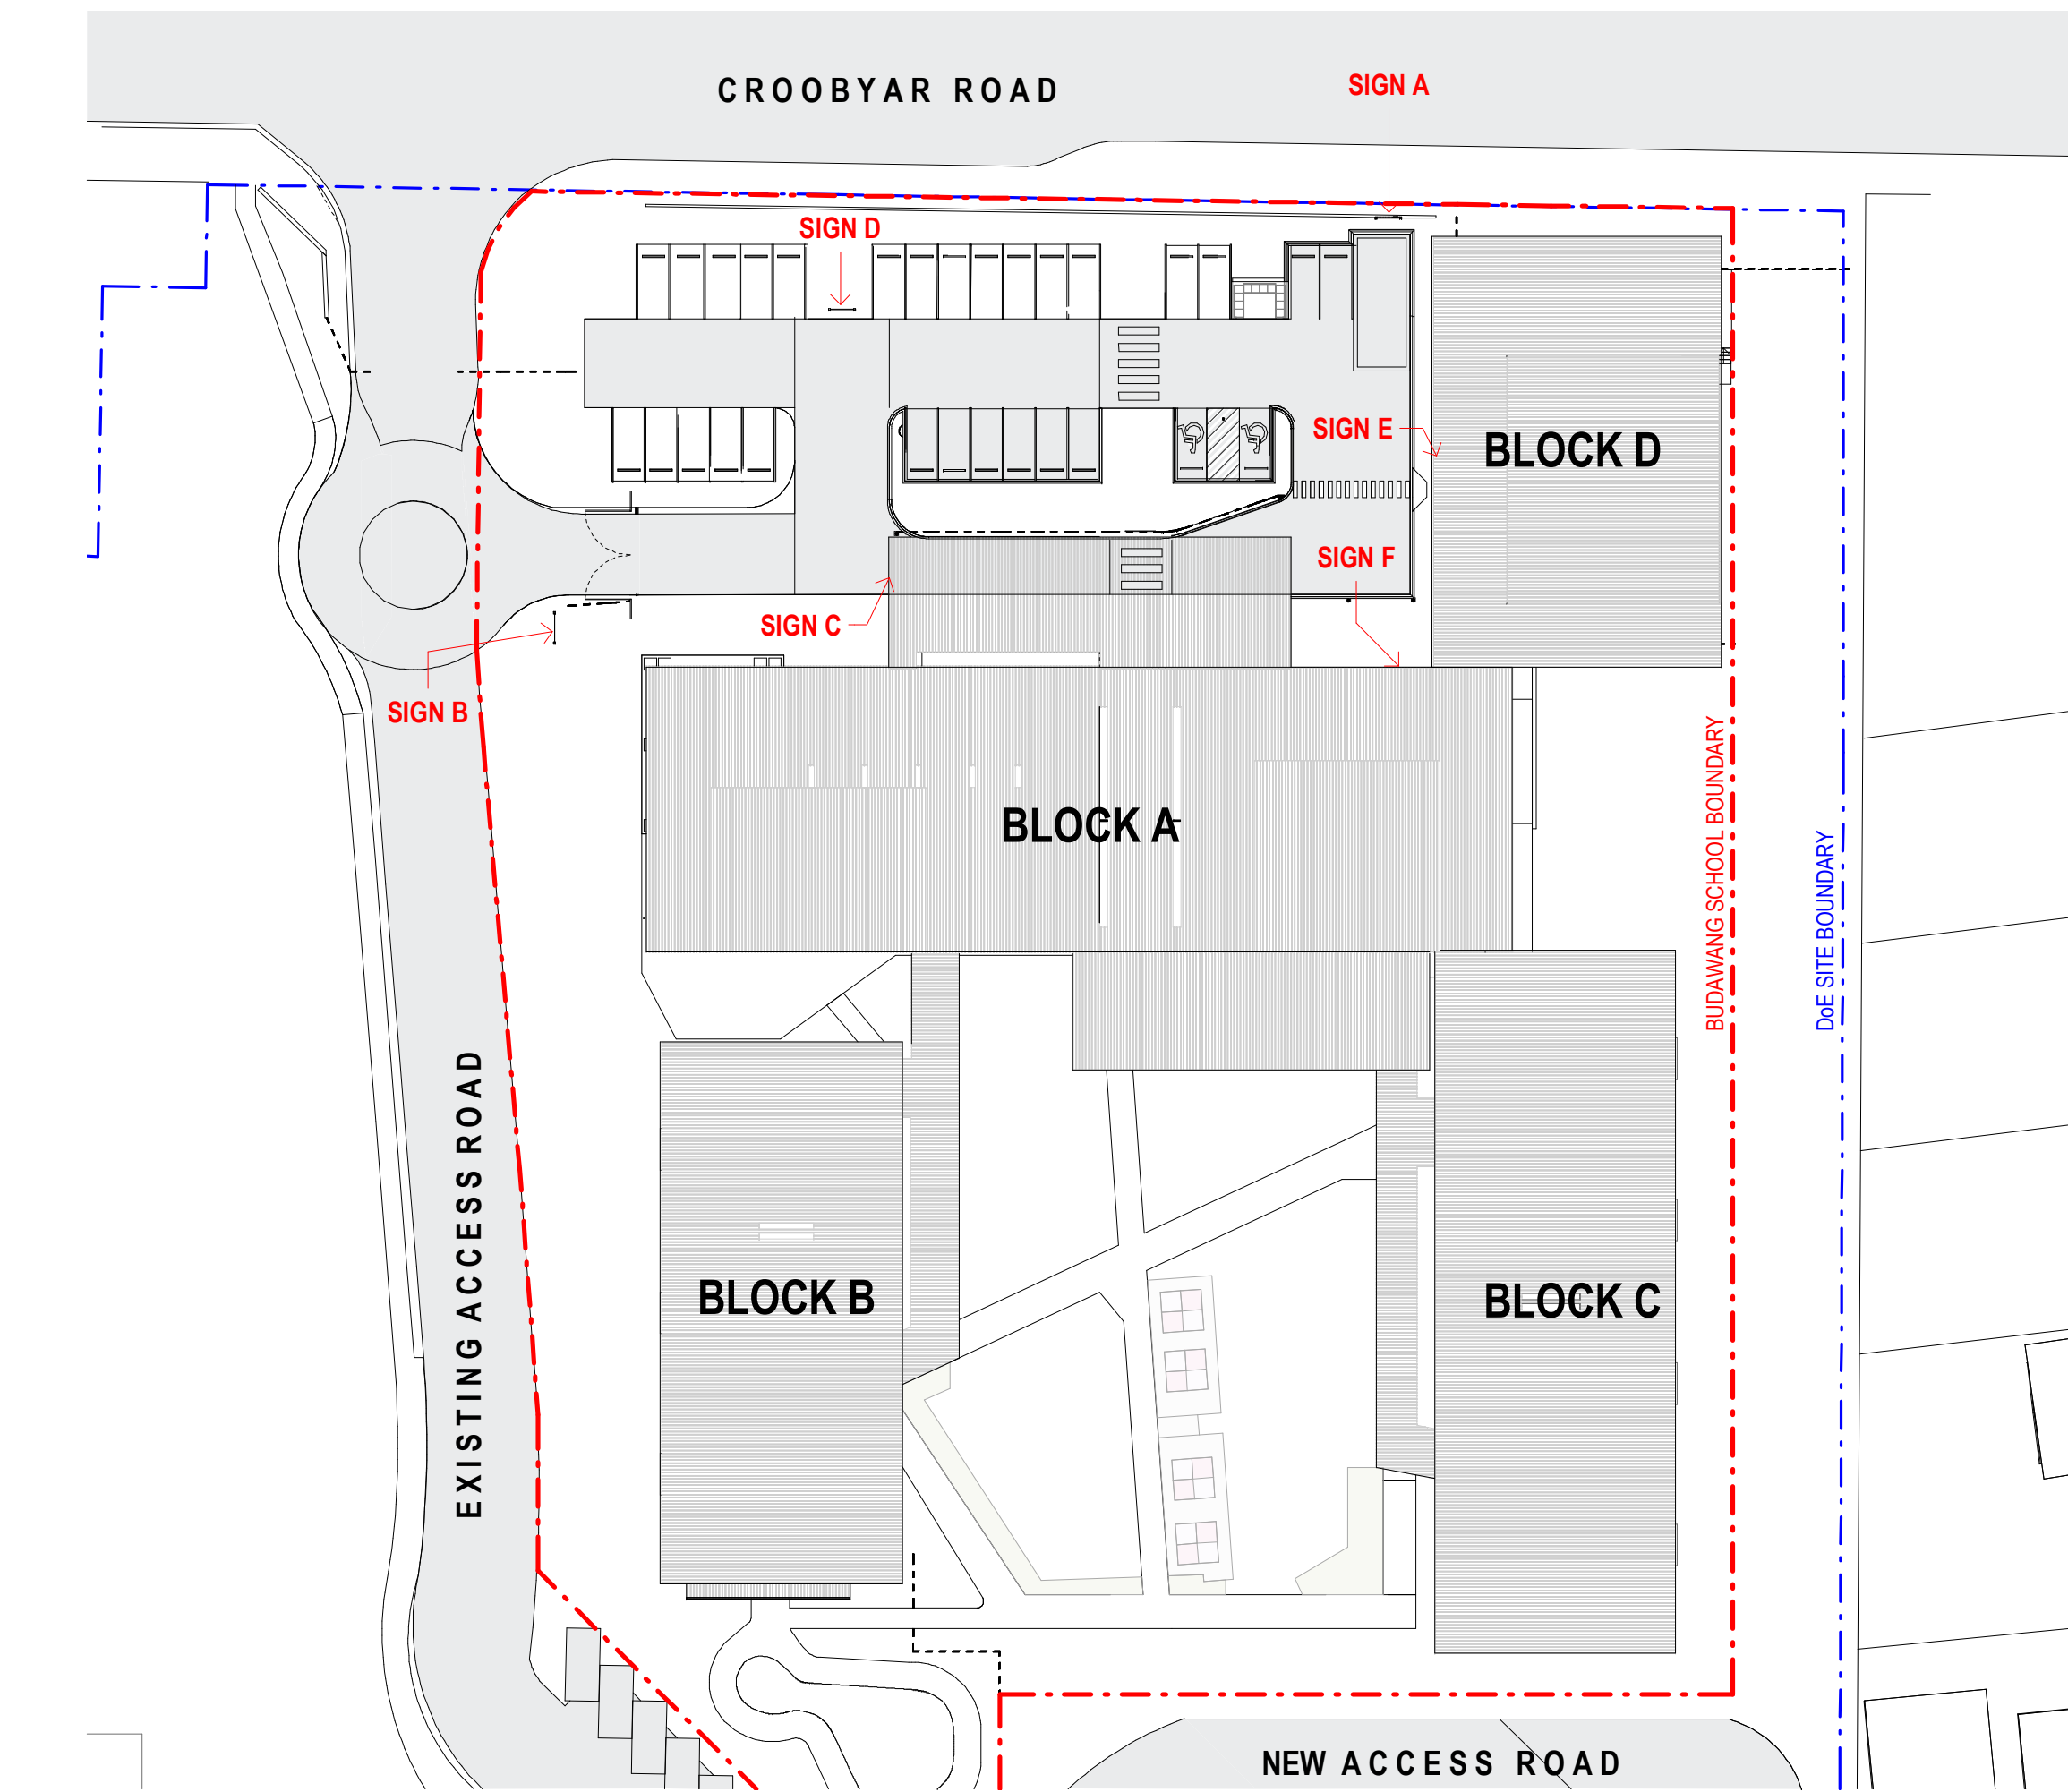


1 SIGNAGE KEY PLAN  
1 : 500

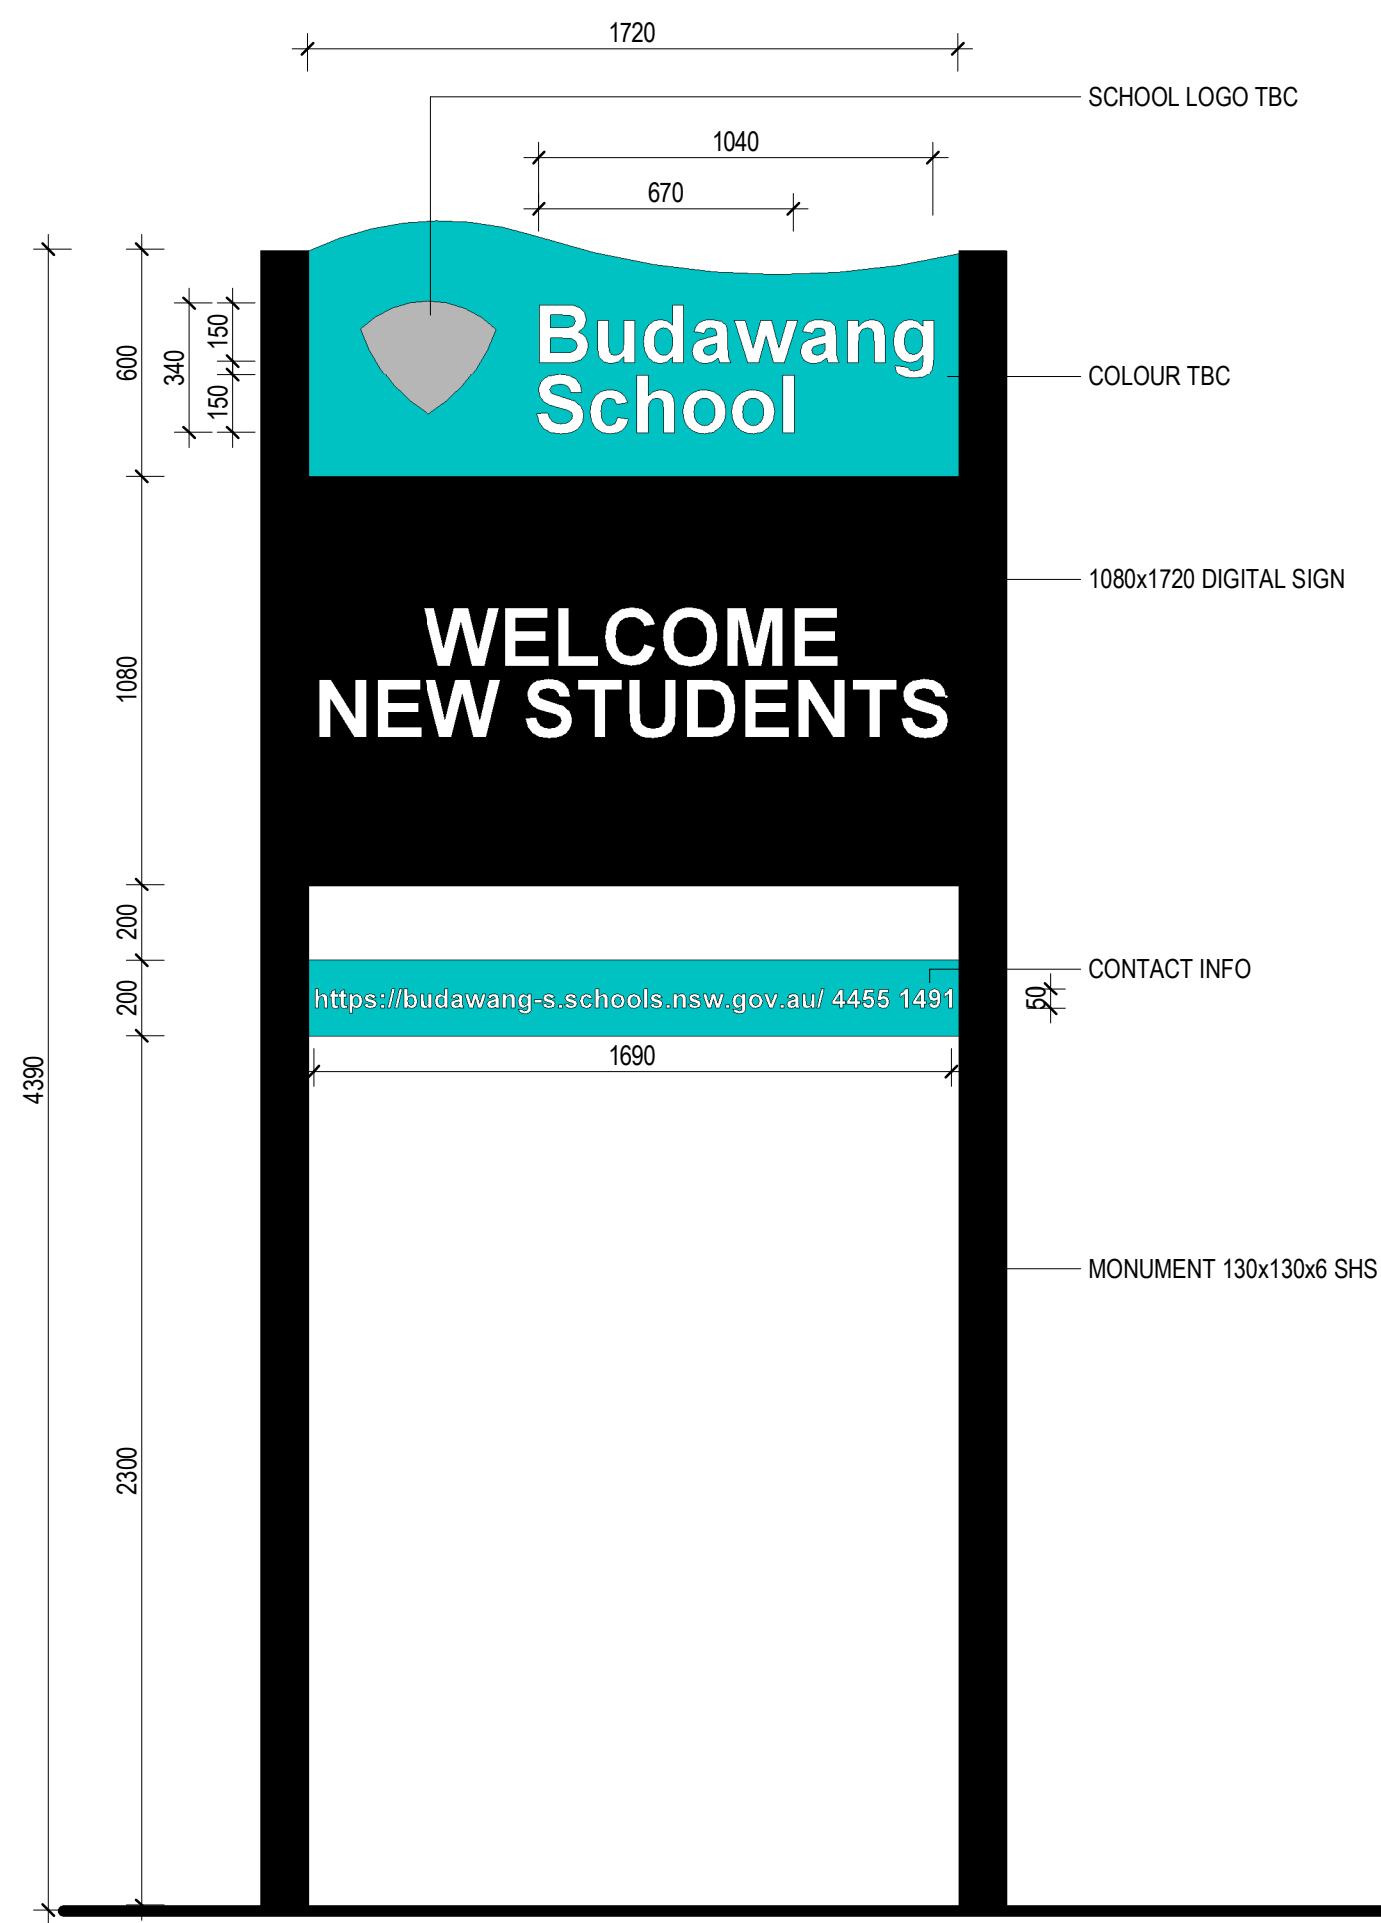

2 SIGN A ELEVATION  
1 : 20

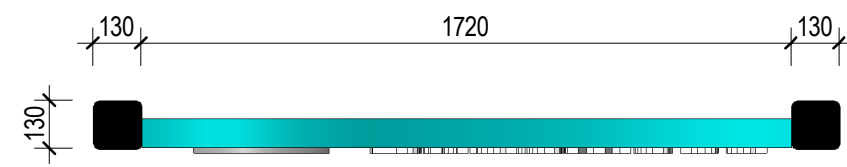


TYPE:	SIGN A (PEDESTRIAN ENTRY)
FINISH:	POWDER COATED
TYPE FACE:	GILL SANS
TEXT COLOUR:	WHITE
BACKGROUND:	TBC
COMMENTS:	LED DIGITAL DISPLAY. SCHOOL COLOURS TBC.

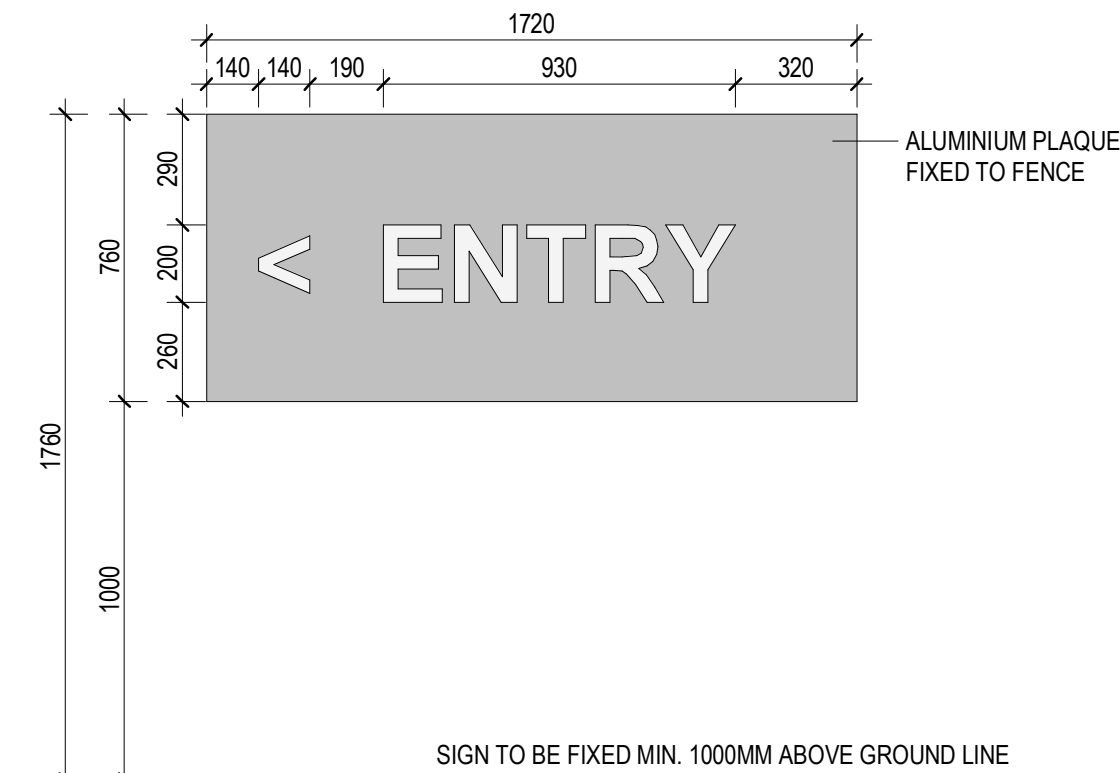


4 SIGN C ELEVATION  
1 : 20


TYPE:	SIGN C (GATE)
FINISH:	POWDER COAT
TYPE FACE:	GILL SANS
TEXT COLOUR:	WHITE
BACKGROUND:	MONUMENT
COMMENTS:	PLAQUE FIXED TO DROP OFF EXIT GATE

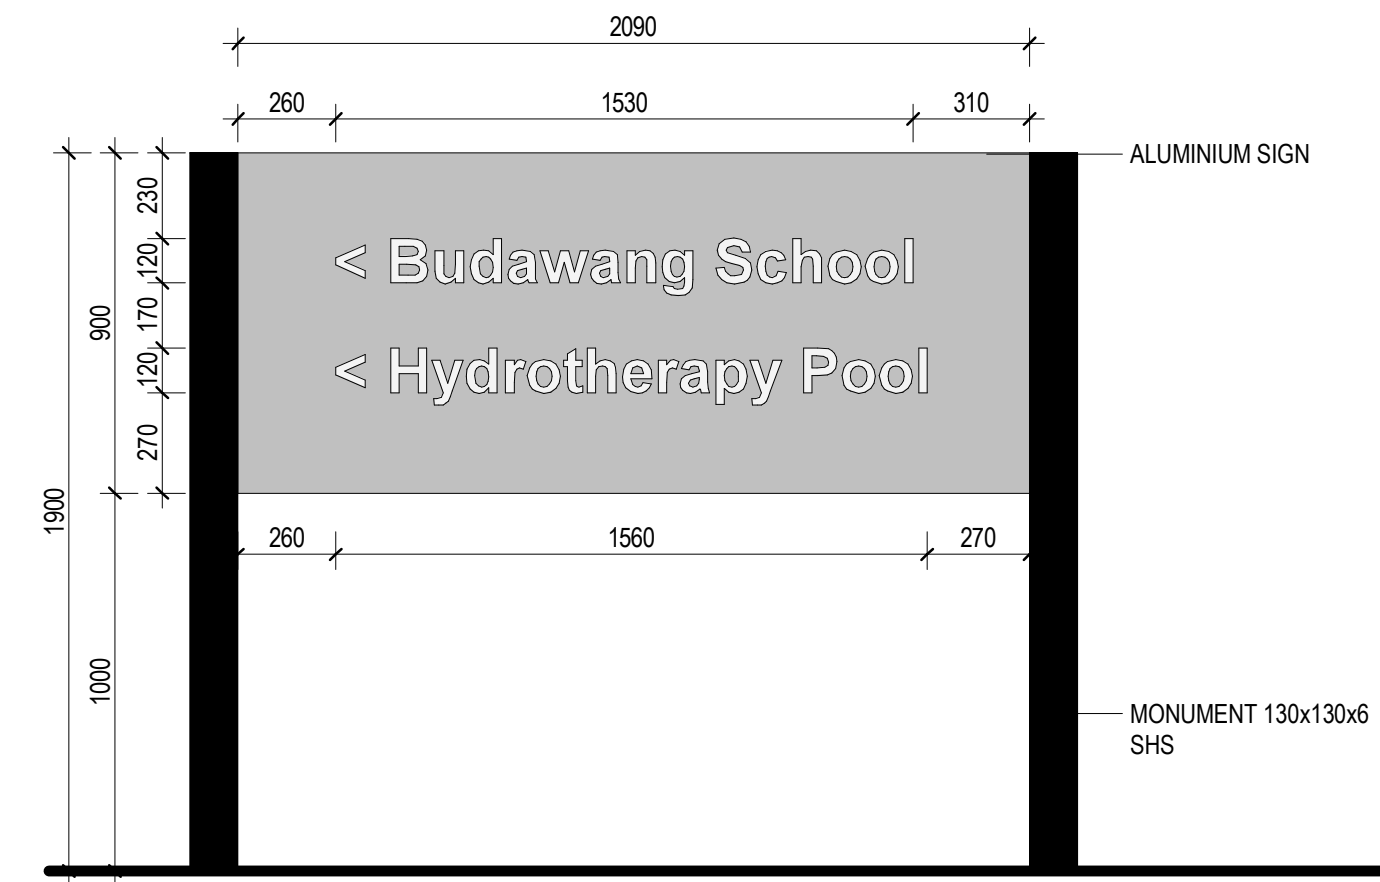

3 SIGN B ELEVATION.  
1 : 20

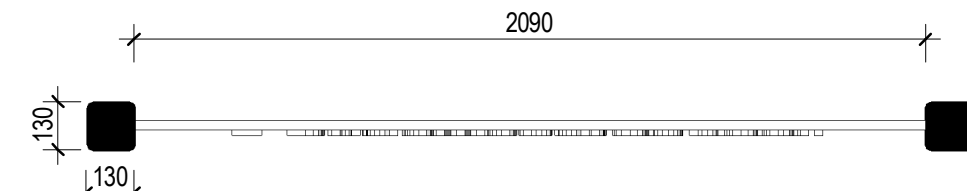



TYPE:	SIGN B (CAR PARK ENTRY)
FINISH:	POWDER COAT
TYPE FACE:	GILL SANS
TEXT COLOUR:	WHITE
BACKGROUND:	MONUMENT
COMMENTS:	

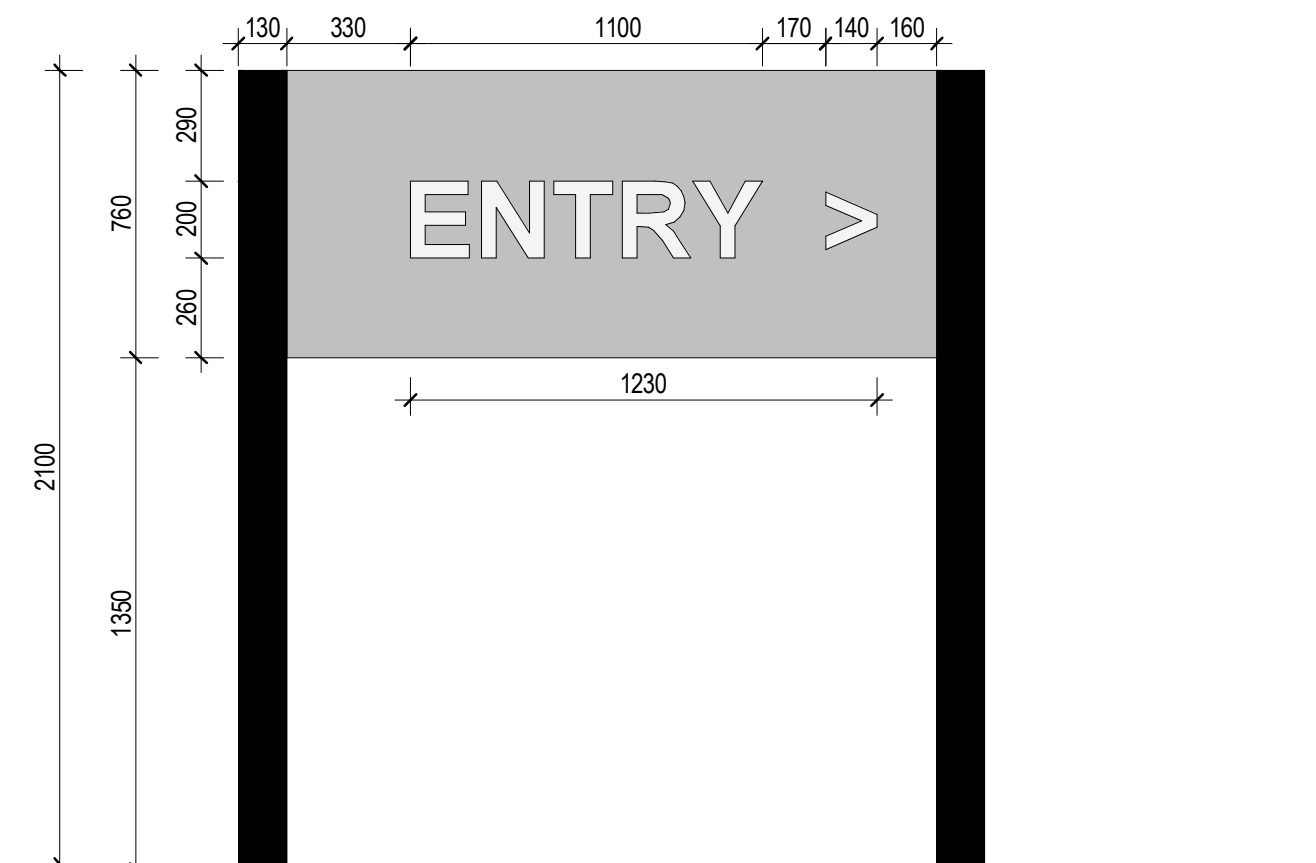

5 SIGN D ELEVATION  
1 : 20

TYPE:	SIGN D (CAR PARK)
FINISH:	POWDER COAT
TYPE FACE:	GILL SANS
TEXT COLOUR:	WHITE
BACKGROUND:	MONUMENT
COMMENTS:	

Issue	Description	Date
A	ISSUE FOR INFORMATION	12/03/2021
B	ISSUE FOR INFORMATION	23/03/2021
C	ISSUE FOR SSDA	08/04/2021

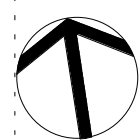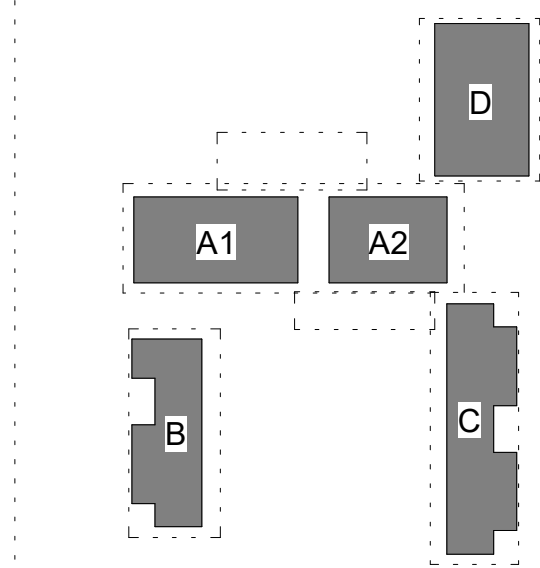

## SSDA SUBMISSION

### Project Management

SJA  
Level 1, 109 Pitt Street, NSW, 2000  
02 9236 5000

### Structural and Civil

HENRY & HYMAS (Consulting Engineers)  
Suite 2.01, 828 Pacific Highway, Gordon, NSW, 2072  
02 9417 8400

### Building Services

INTELLE BUILDING SERVICES  
Level 2, 350 Kent Street, Sydney, NSW, 2000  
02 9772 3600

### BCA Consultant

STEVE WATSON & PARTNERS  
Level 17, 456 Kent Street, Sydney, NSW, 2000  
02 9283 6555

### Client

SCHOOL INFRASTRUCTURE NSW  
Level 8, 259 George Street, Sydney, NSW, 2000  
1300 482 851



Group GSA Pty Ltd ABN 76 002 113 779  
Level 7, 80 William St East Sydney NSW  
Australia 2011  
www.groupgsa.com

T +612 9361 4144 F +612 9332 3458

architecture interior design urban design landscape  
nom architect M. Sheldon 3990

Project Title

## BUDAWANG SCHOOL

### Drawing Title

## SIGNAGE PLAN

Scale As indicated

Drawing Created (date) 03/08/21

Drawing Created (by) CH

Plotted and checked by RF

Verified RF

Approved RK


Project No Drawing No Issue

190941 SSDA-2800 C

This drawing is the copyright of Group GSA Pty Ltd and may not be altered, reproduced or transmitted in any form or by any means in part or in whole without the written permission of Group GSA Pty Ltd. All levels and dimensions are to be checked and verified on site prior to the commencement of any work, making of shop drawings or fabrication of components.  
Do not scale drawings. Use figured Dimensions.

9/04/2021 12:24:52 AM




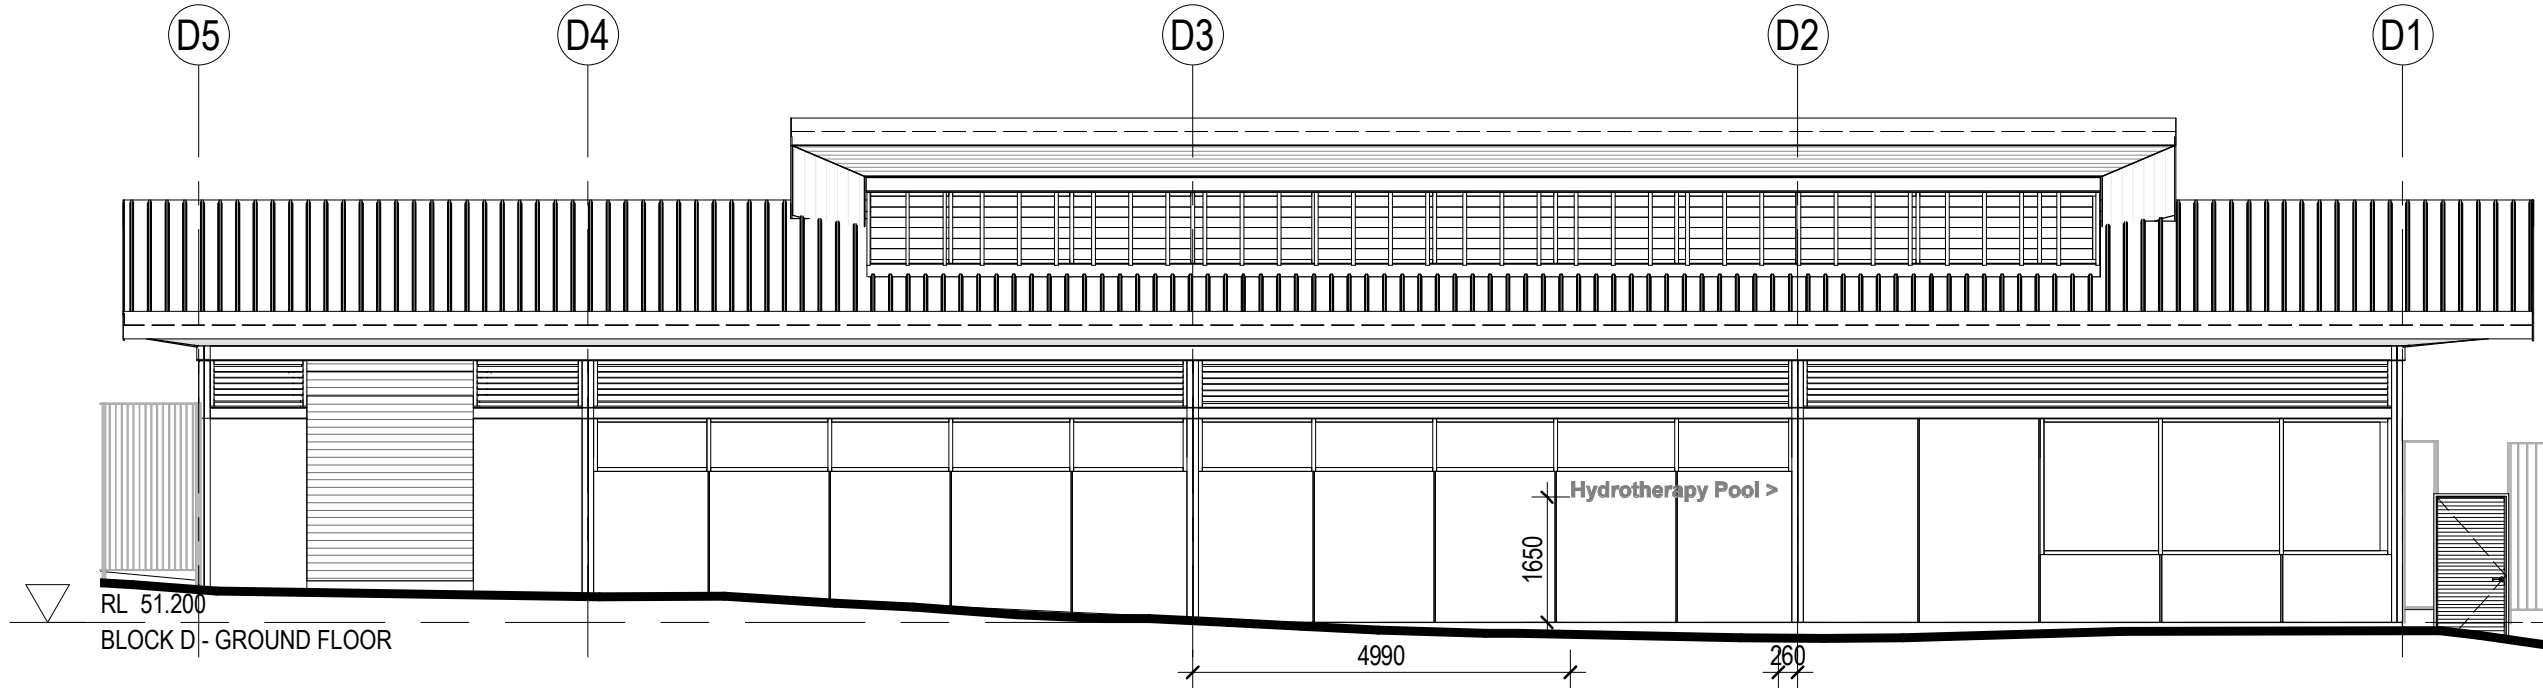


1 SIGN E HYDROTHERAPY ELEVATION  
1: 100



TYPE:	SIGN E (HYDROTHERAPY POOL)
FINISH:	STAINLESS STEEL
TYPE FACE:	GILL SANS
TEXT COLOUR:	STAINLESS STEEL
BACKGROUND:	CONCRETE WALL
COMMENTS:	


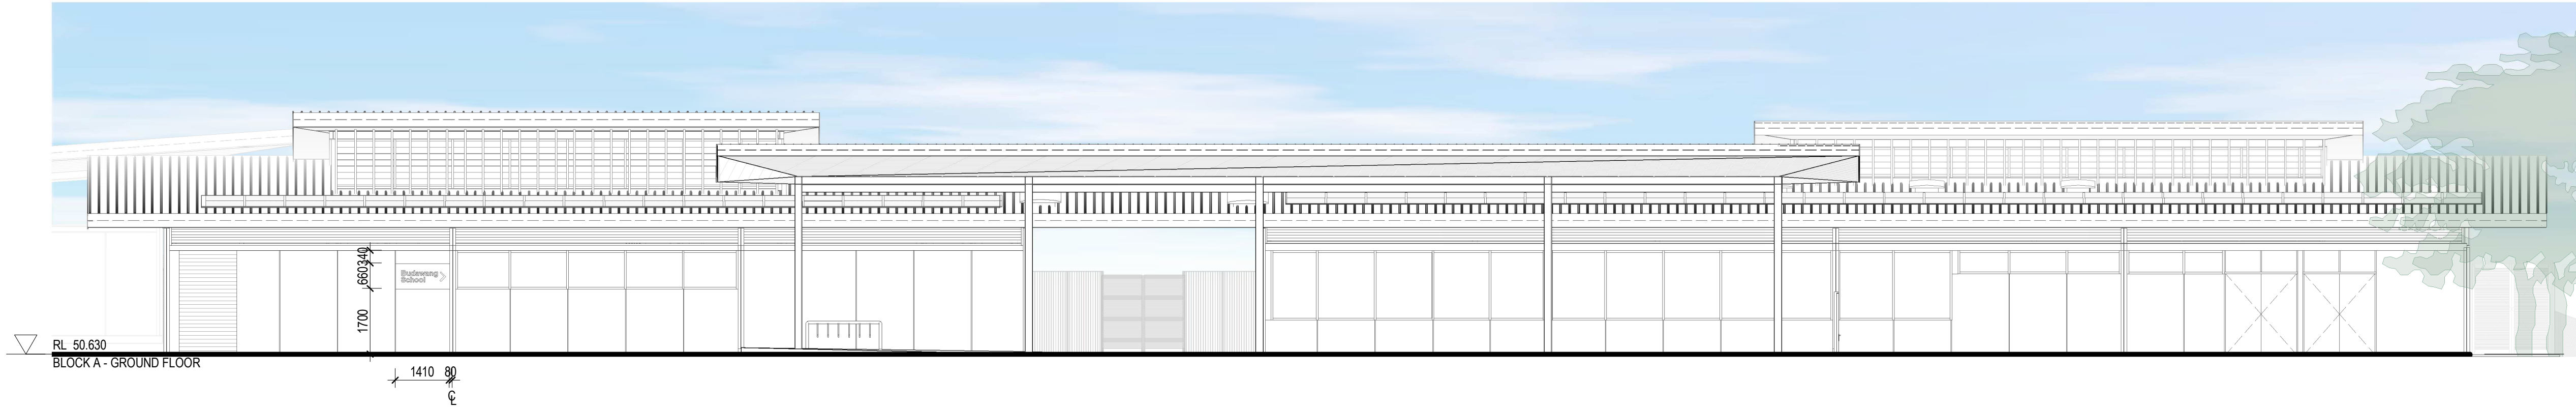


2 BLOCK A1/A2 NORTH ELEVATION SIGNAGE  
1: 100

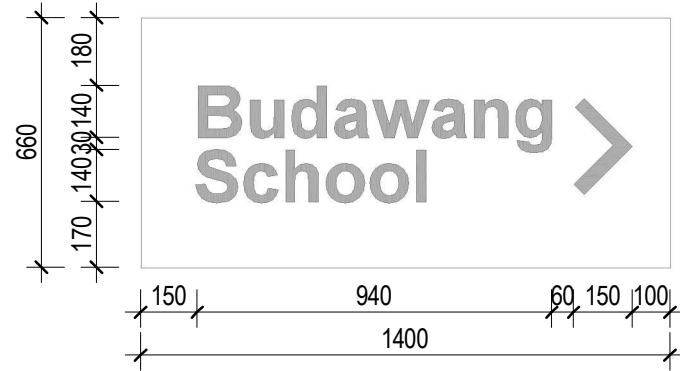

TYPE:	SIGN F (BLOCK A2)
FINISH:	STAINLESS STEEL
TYPE FACE:	GILL SANS
TEXT COLOUR:	STAINLESS STEEL
BACKGROUND:	CONCRETE WALL
COMMENTS:	PLAQUE FIXED TO WALL

Amendments		
Issue	Description	Date
A	ISSUE FOR SSDA	08/04/2021

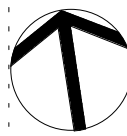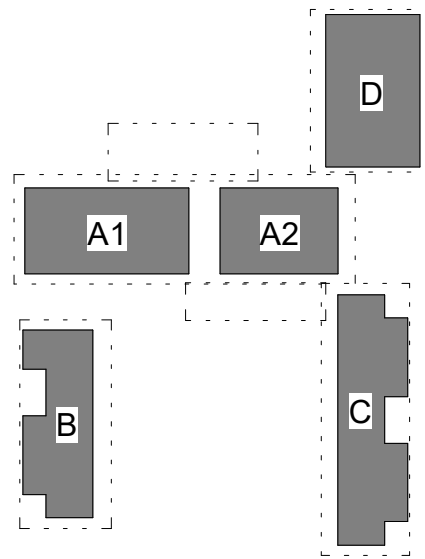

SSDA SUBMISSION

Project Management

SJA  
Level 1, 109 Pitt Street, NSW, 2000  
02 9236 5000

Structural and Civil

HENRY & HYMAS (Consulting Engineers)  
Suite 2.01, 828 Pacific Highway, Gordon, NSW, 2072  
02 9417 8400

Building Services

INTELLE BUILDING SERVICES  
Level 2, 350 Kent Street, Sydney, NSW, 2000  
02 9772 3600

BCA Consultant

STEVE WATSON & PARTNERS  
Level 17, 456 Kent Street, Sydney, NSW, 2000  
02 9283 6555

Client

SCHOOL INFRASTRUCTURE NSW  
Level 8, 259 George Street, Sydney, NSW, 2000  
1300 482 851



Group GSA Pty Ltd ABN 76 002 113 779  
Level 7, 80 William St East Sydney NSW  
Australia 2011  
www.groupgsa.com

T +612 9361 4144 F +612 9332 3458

architecture interior design urban design landscape  
nom architect M. Sheldon 3990

Project Title

BUDAWANG SCHOOL

Drawing Title

SIGNAGE PLAN.

Scale As indicated

Drawing Created (date) 04/06/21

Drawing Created (by) CH

Plotted and checked by RF

Verified RF

Approved RK

Project No Drawing No Issue

190941 SSDA-2801 A

This drawing is the copyright of Group GSA Pty Ltd and may not be altered, reproduced or transmitted in any form or by any means in part or in whole without the written permission of Group GSA Pty Ltd. All levels and dimensions are to be checked and verified on site prior to the commencement of any work, making of shop drawings or fabrication of components.  
Do not scale drawings. Use figured Dimensions.

8/04/2021 11:32:20 PM






1 NORTH ELEVATION FROM CROOBYAR ROAD  
1:200



2 SOUTH ELEVATION FROM RESIDUAL DOE SITE  
1:200


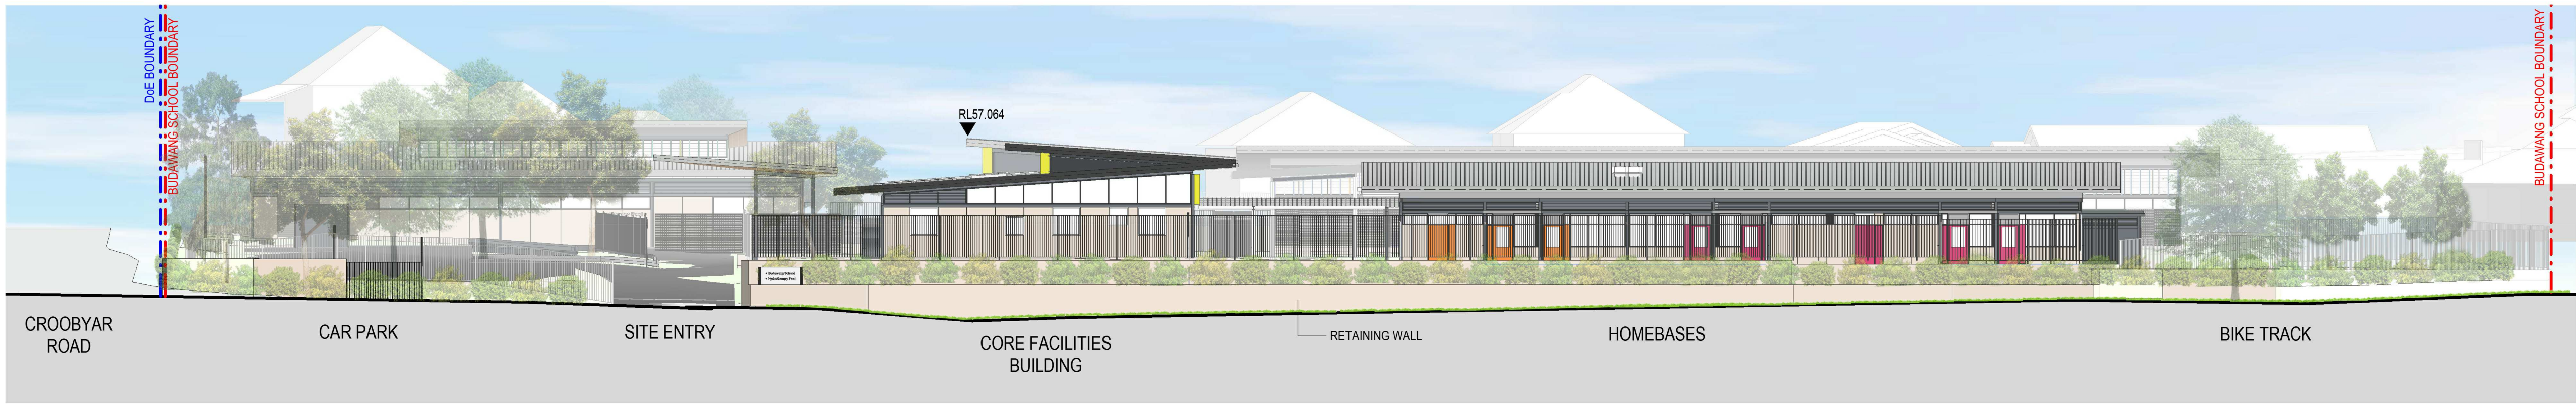


3 WEST ELEVATION FROM EXISTING ROAD  
1:200

NOTE:  
TREES ON SITE NOT SHOWN FOR CLARITY.  
REFER TO LANDSCAPE PLAN FOR LOCATION  
AND VARIETY



Amendments		
Issue	Description	Date
A	ISSUE FOR INFORMATION	12/03/2021
B	ISSUE FOR INFORMATION	23/03/2021
C	ISSUE FOR SSDA	08/04/2021

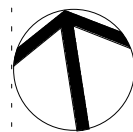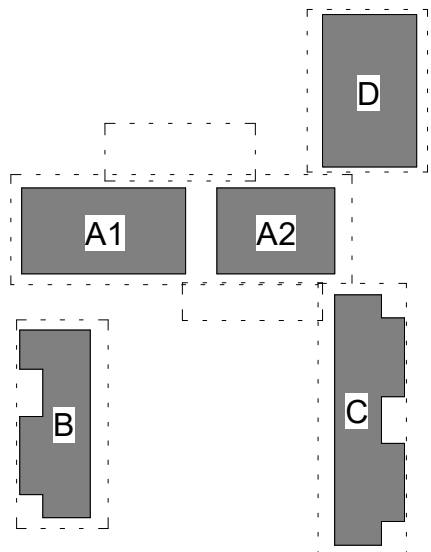

## SSDA SUBMISSION

### Project Management

SJA  
Level 1, 109 Pitt Street, NSW, 2000  
02 9236 5000

### Structural and Civil

HENRY & HYMAS (Consulting Engineers)  
Suite 2.01, 828 Pacific Highway, Gordon, NSW, 2072  
02 9417 8400

### Building Services

INTELLE BUILDING SERVICES  
Level 2, 350 Kent Street, Sydney, NSW, 2000  
02 9772 3600

### BCA Consultant

STEVE WATSON & PARTNERS  
Level 17, 456 Kent Street, Sydney, NSW, 2000  
02 9283 6555

### Client

SCHOOL INFRASTRUCTURE NSW  
Level 8, 259 George Street, Sydney, NSW, 2000  
1300 482 651



GROUP GSA

Group GSA Pty Ltd ABN 76 002 113 779  
Australia 2011  
www.groupgsa.com

T +612 9361 4144 F +612 9332 3458

architecture interior design urban design landscape  
nom architect M. Sheldon 3990  
Project Title

## BUDAWANG SCHOOL

### Drawing Title

## STREET ELEVATION

Scale 1:200

Drawing Created (date)

Drawing Created (by) CH

Plotted and checked by RF

Verified RF

Approved RK

Project No Drawing No Issue

190941 SSDA-3005 C


This drawing is the copyright of Group GSA Pty Ltd and may not be altered, reproduced or transmitted in any form or by any means in part or in whole without the written permission of Group GSA Pty Ltd. All levels and dimensions are to be checked and verified on site prior to the commencement of any work, making of shop drawings or fabrication of components.  
Do not scale drawings. Use figured Dimensions.

8/04/2021 11:32:45 PM








1 BLOCK A1/A2 SOUTH ELEVATION.  
1:100

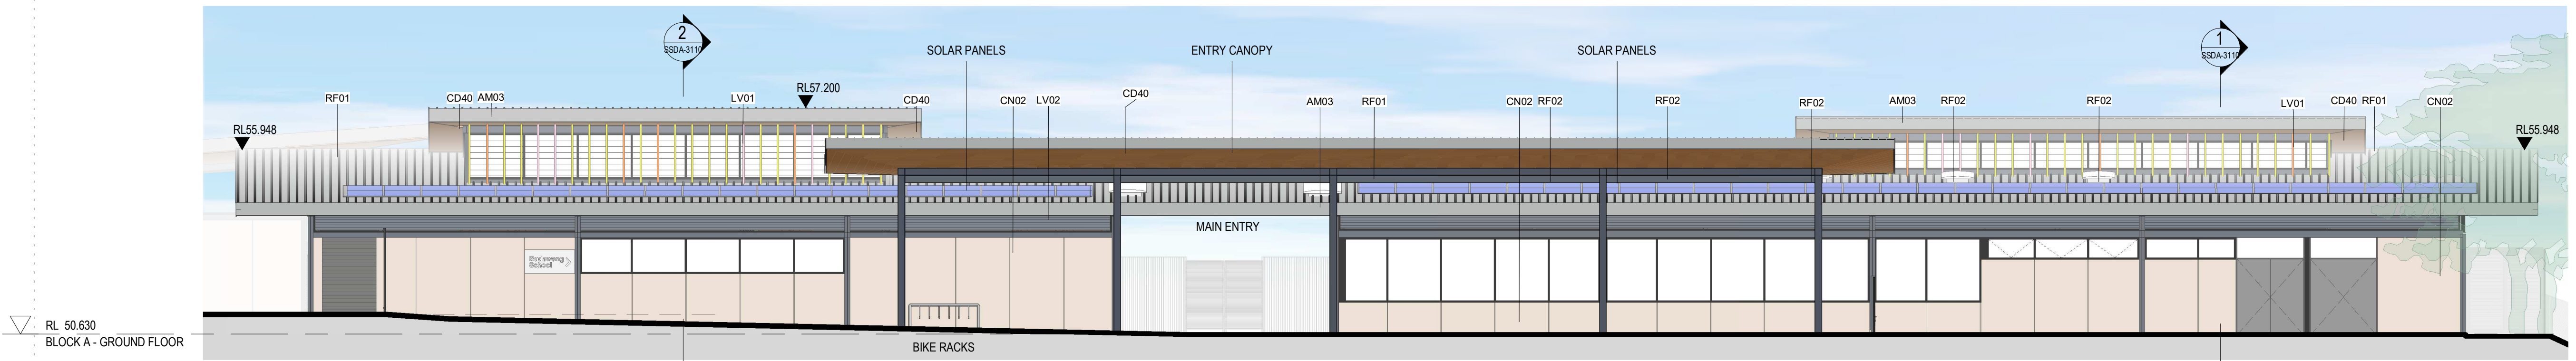

2 BLOCK A1/A2 NORTH ELEVATION.  
1:100

 

Amendments		
Issue	Description	Date
A	ISSUE FOR INFORMATION	26/11/2020
B	ISSUE FOR INFORMATION	03/12/2020
C	ISSUE FOR INFORMATION	04/12/2020
D	ISSUE FOR INFORMATION	12/03/2021
E	ISSUE FOR INFORMATION	22/03/2021
F	ISSUE FOR SSDA	08/04/2021

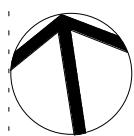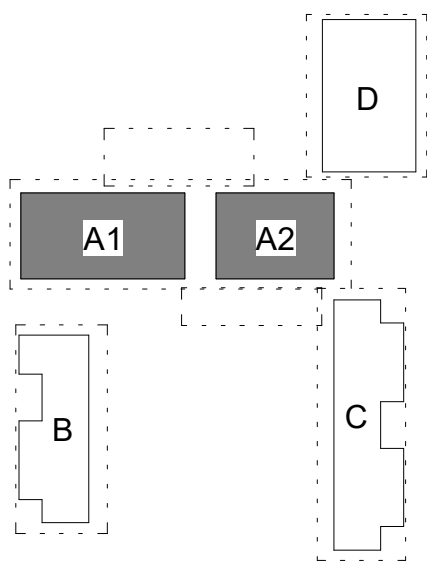

## SSDA SUBMISSION

### Project Management

SJA  
Level 1, 109 Pitt Street, NSW, 2000  
02 9236 5000

### Structural and Civil

HENRY & HYMAS (Consulting Engineers)  
Suite 2.01, 828 Pacific Highway, Gordon, NSW, 2072  
02 9417 8400

### Building Services

INTELLE BUILDING SERVICES  
Level 2, 350 Kent Street, Sydney, NSW, 2000  
02 9772 3600

### BCA Consultant

STEVE WATSON & PARTNERS  
Level 17, 456 Kent Street, Sydney, NSW, 2000  
02 9283 6555

### Client

SCHOOL INFRASTRUCTURE NSW  
Level 8, 259 George Street, Sydney, NSW, 2000  
1300 482 851



GROUP GSA

Group GSA Pty Ltd ABN 76 002 113 779  
Level 7, 80 William St East Sydney NSW  
Australia 2011  
www.groupgsa.com

T +612 9361 4144 F +612 9332 3458

architecture interior design urban design landscape  
nom architect M. Sheldon 3990  
Project Title

## BUDAWANG SCHOOL

### Drawing Title

## BLOCK A ELEVATIONS SHEET 01

Scale 1:100

Drawing Created (date)

Drawing Created (by) TKD

Plotted and checked by RF

Verified RF

Approved RK

Project No Drawing No Issue



190941 SSDA-3010 F

This drawing is the copyright of Group GSA Pty Ltd and may not be altered, reproduced or transmitted in any form or by any means in part or in whole without the written permission of Group GSA Pty Ltd. All levels and dimensions are to be checked and verified on site prior to the commencement of any work, making of shop drawings or fabrication of components.  
Do not scale drawings. Use figured Dimensions.

8/04/2021 11:33:30 PM



Amendments		
Issue	Description	Date
A	ISSUE FOR INFORMATION	26/11/2020
B	ISSUE FOR INFORMATION	04/12/2020
C	ISSUE FOR INFORMATION	12/03/2021
D	ISSUE FOR INFORMATION	23/03/2021
E	ISSUE FOR SSDA	08/04/2021

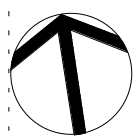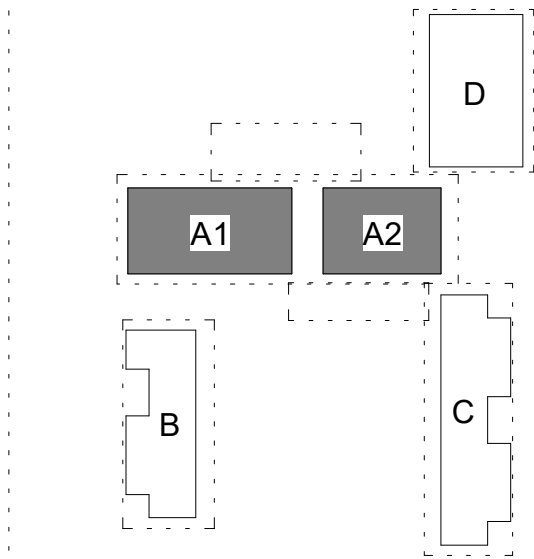

## SSDA SUBMISSION

### Project Management

SJA  
Level 1, 109 Pitt Street, NSW, 2000  
02 9236 5000

### Structural and Civil

HENRY & HYMAS (Consulting Engineers)  
Suite 2.01, 828 Pacific Highway, Gordon, NSW, 2072  
02 9417 8400

### Building Services

INTELLE BUILDING SERVICES  
Level 2, 350 Kent Street, Sydney, NSW, 2000  
02 9772 3600

### BCA Consultant

STEVE WATSON & PARTNERS  
Level 17, 456 Kent Street, Sydney, NSW, 2000  
02 9283 6555

### Client

SCHOOL INFRASTRUCTURE NSW  
Level 8, 259 George Street, Sydney, NSW, 2000  
1300 482 851



**GROUP GSA**

Group GSA Pty Ltd ABN 76 002 113 779  
Level 7, 80 William St East Sydney NSW  
Australia 2011  
www.groupgsa.com

T +612 9361 4144 F +612 9332 3458

architecture interior design urban design landscape  
nom architect M. Sheldon 3990  
Project Title

## BUDAWANG SCHOOL

### Drawing Title

## BLOCK A ELEVATIONS SHEET 02

Scale 1 : 100

Drawing Created (date) 04/01/21

Drawing Created (by) TK

Plotted and checked by RF

Verified RF


Approved RK

Project No Drawing No Issue


190941 SSDA-3011 E

This drawing is the copyright of Group GSA Pty Ltd and may not be altered, reproduced or transmitted in any form or by any means in part or in whole without the written permission of Group GSA Pty Ltd. All levels and dimensions are to be checked and verified on site prior to the commencement of any work, making of shop drawings or fabrication of components.  
Do not scale drawings. Use figured Dimensions.


8/04/2021 11:34:28 PM

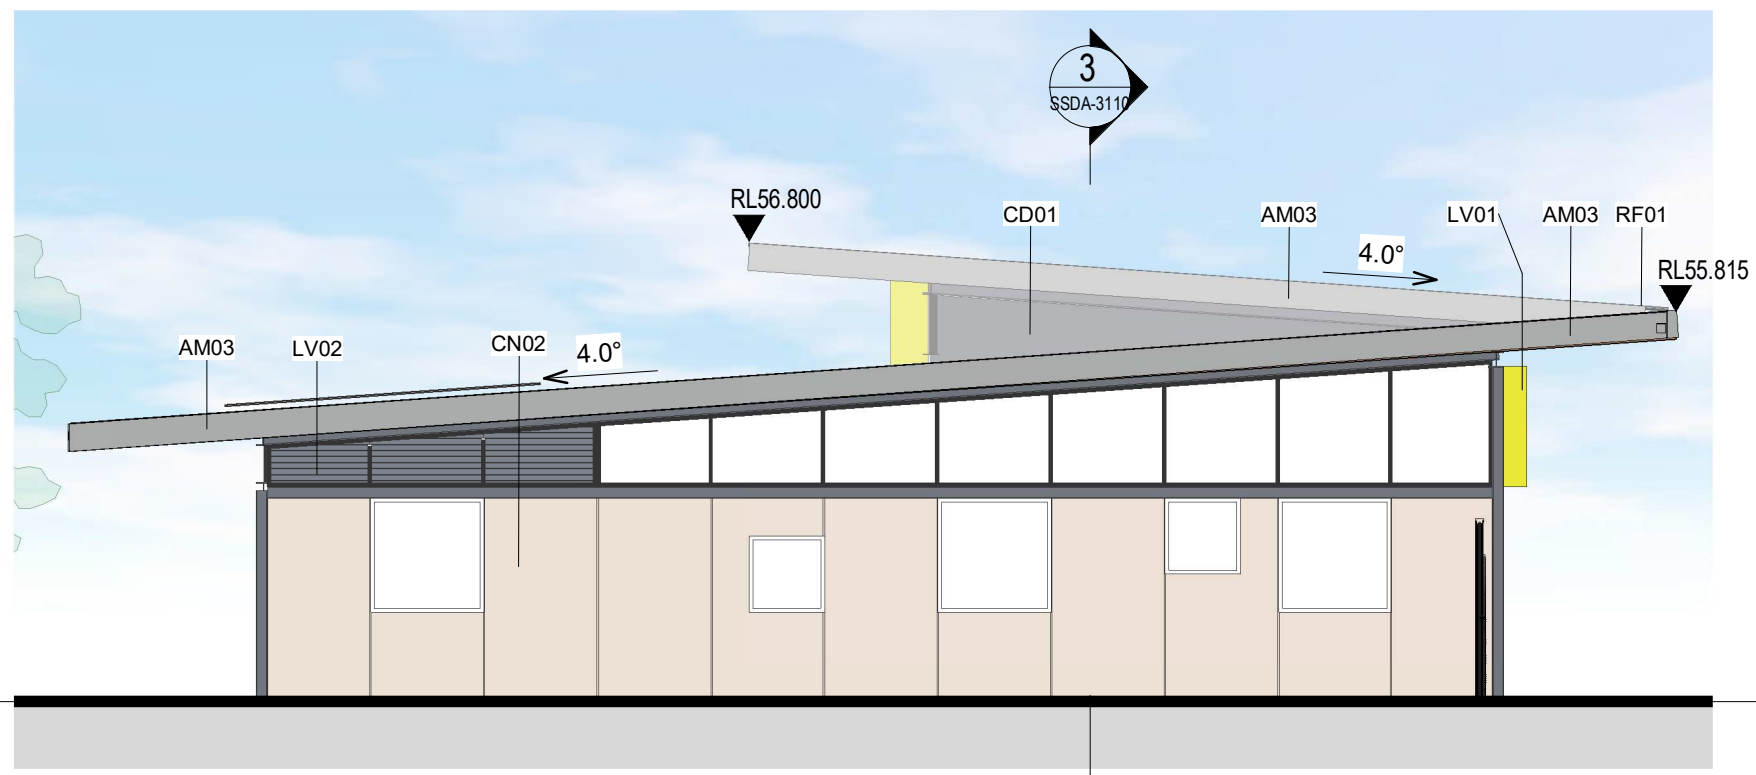


1 BLOCK A1 WEST ELEVATION.  
1 : 100

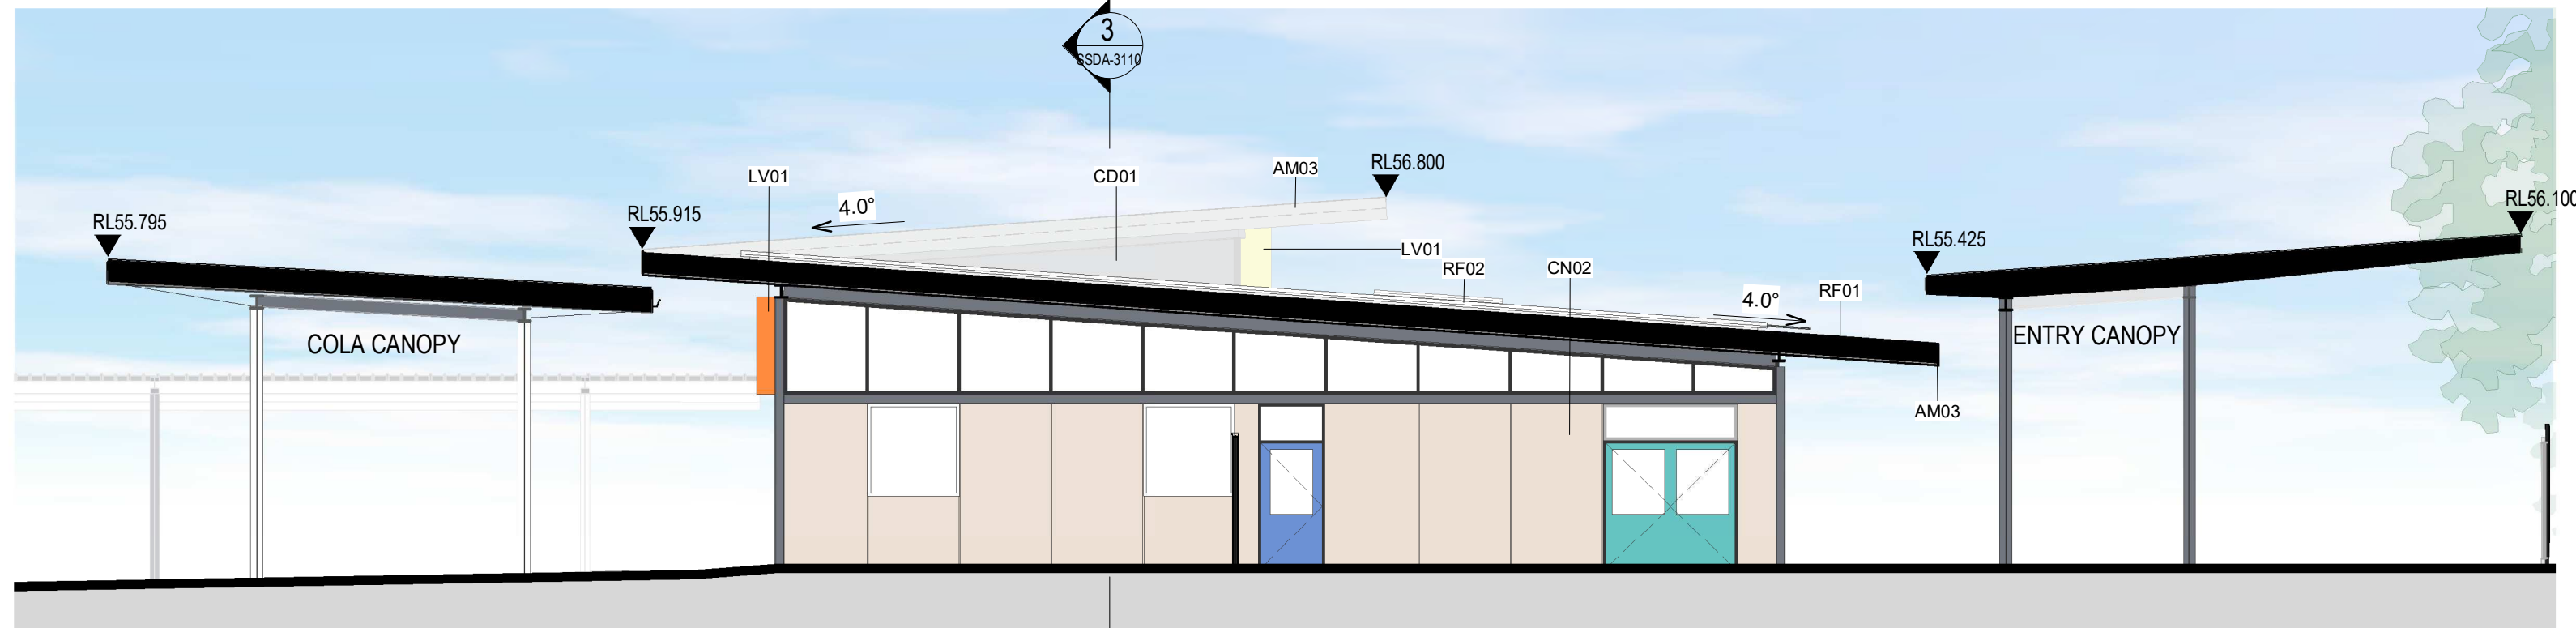

2 BLOCK A1 EAST SECTIONAL ELEVATION.  
1 : 100

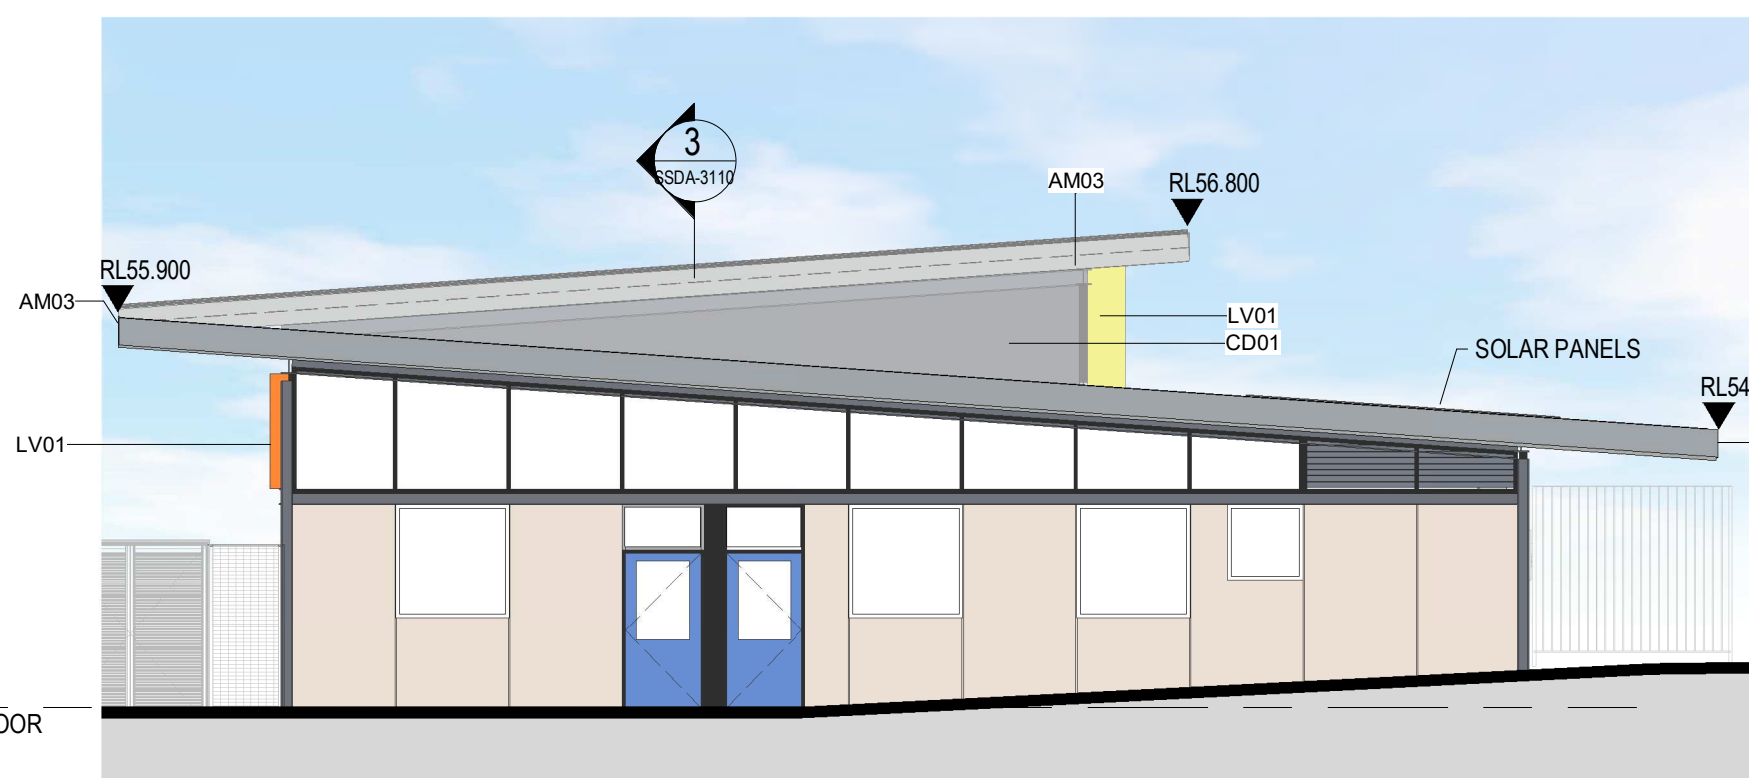

3 BLOCK A2 EAST ELEVATION.  
1 : 100

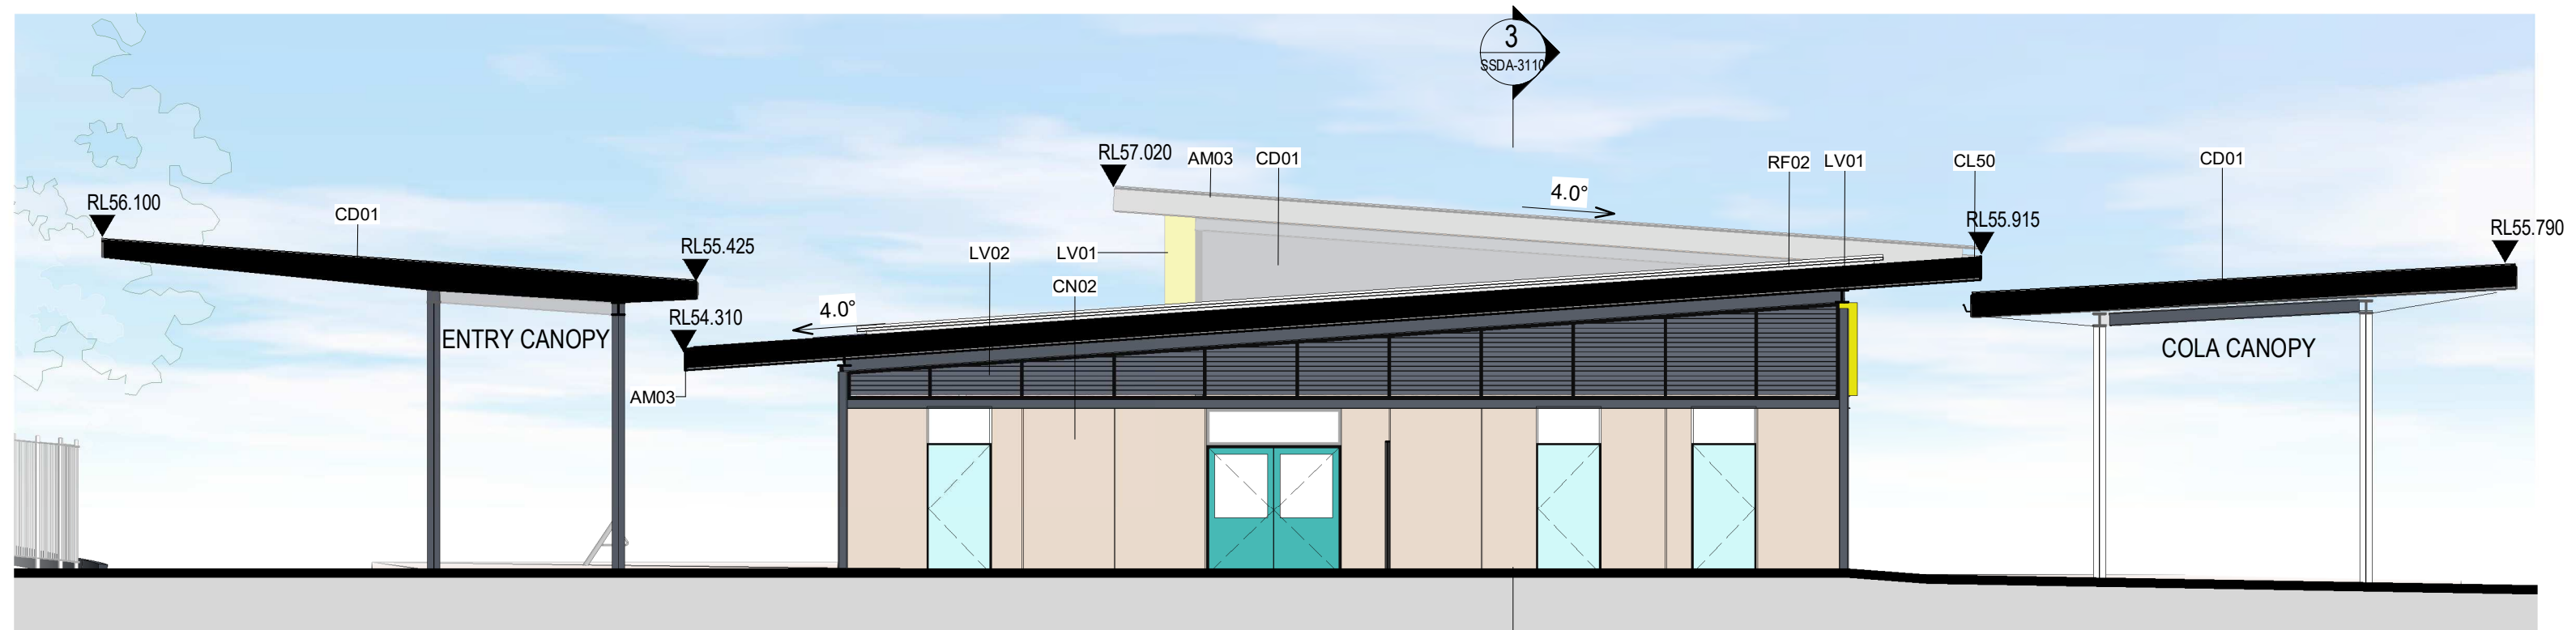

4 BLOCK A2 WEST SECTIONAL ELEVATION  
1 : 100







1 BLOCK B EAST ELEVATION.  
1:100



2 BLOCK B WEST ELEVATION.  
1:100

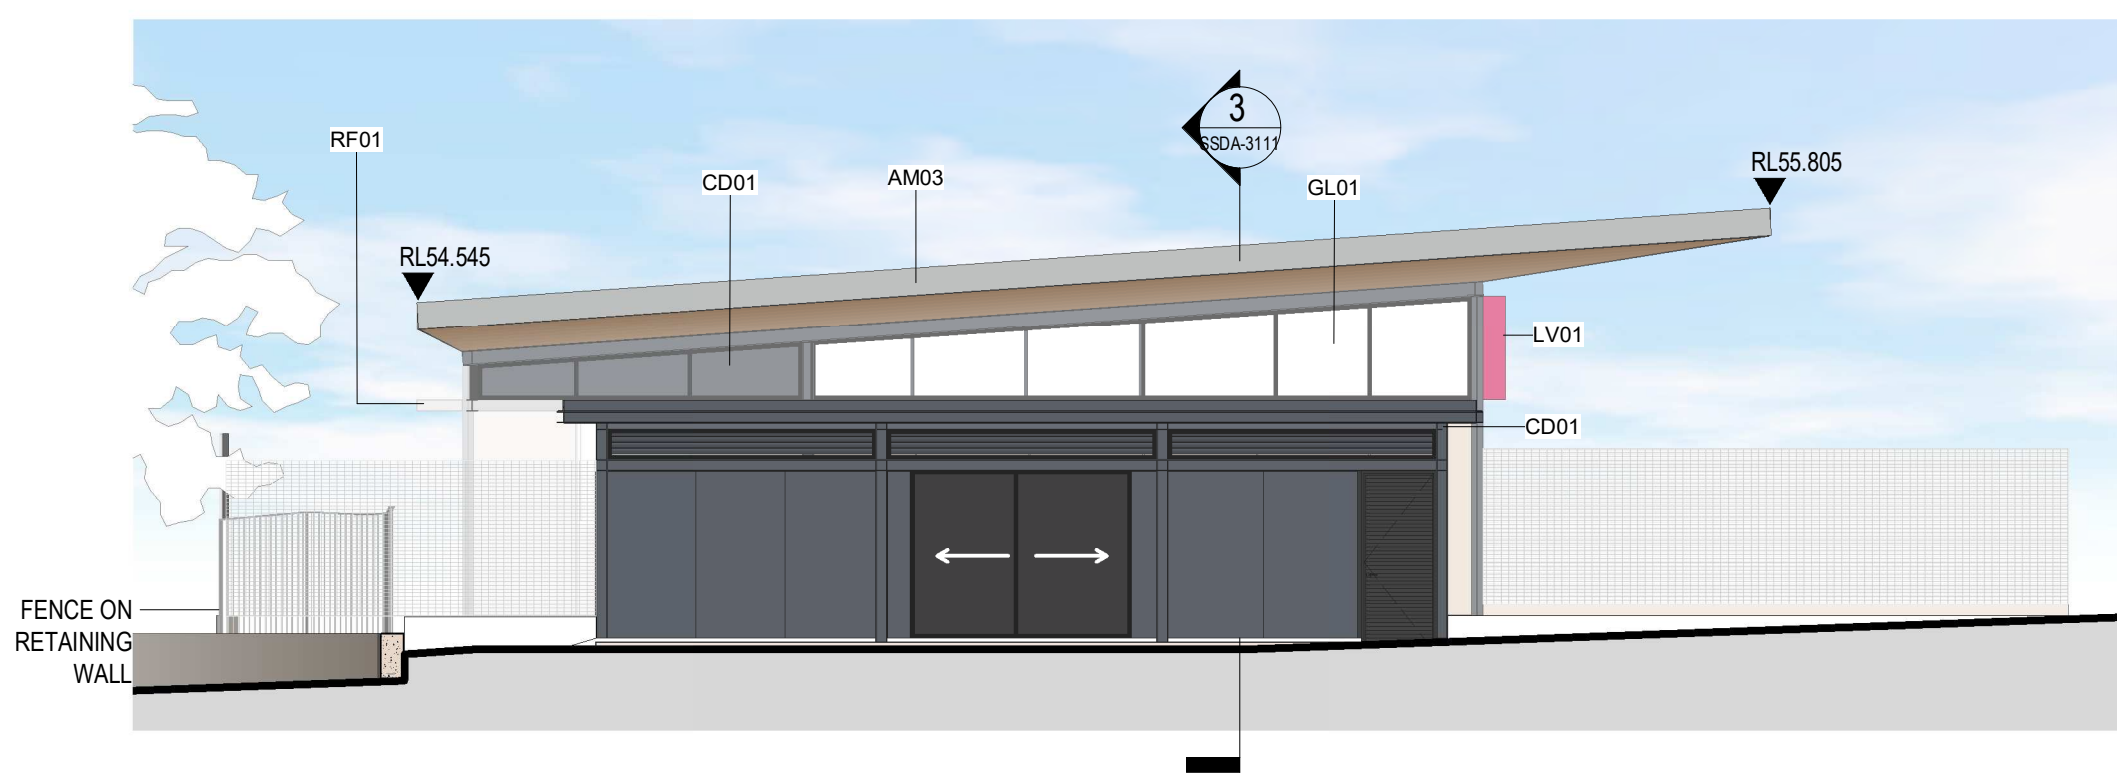



3 BLOCK B SOUTH ELEVATION.  
1:100

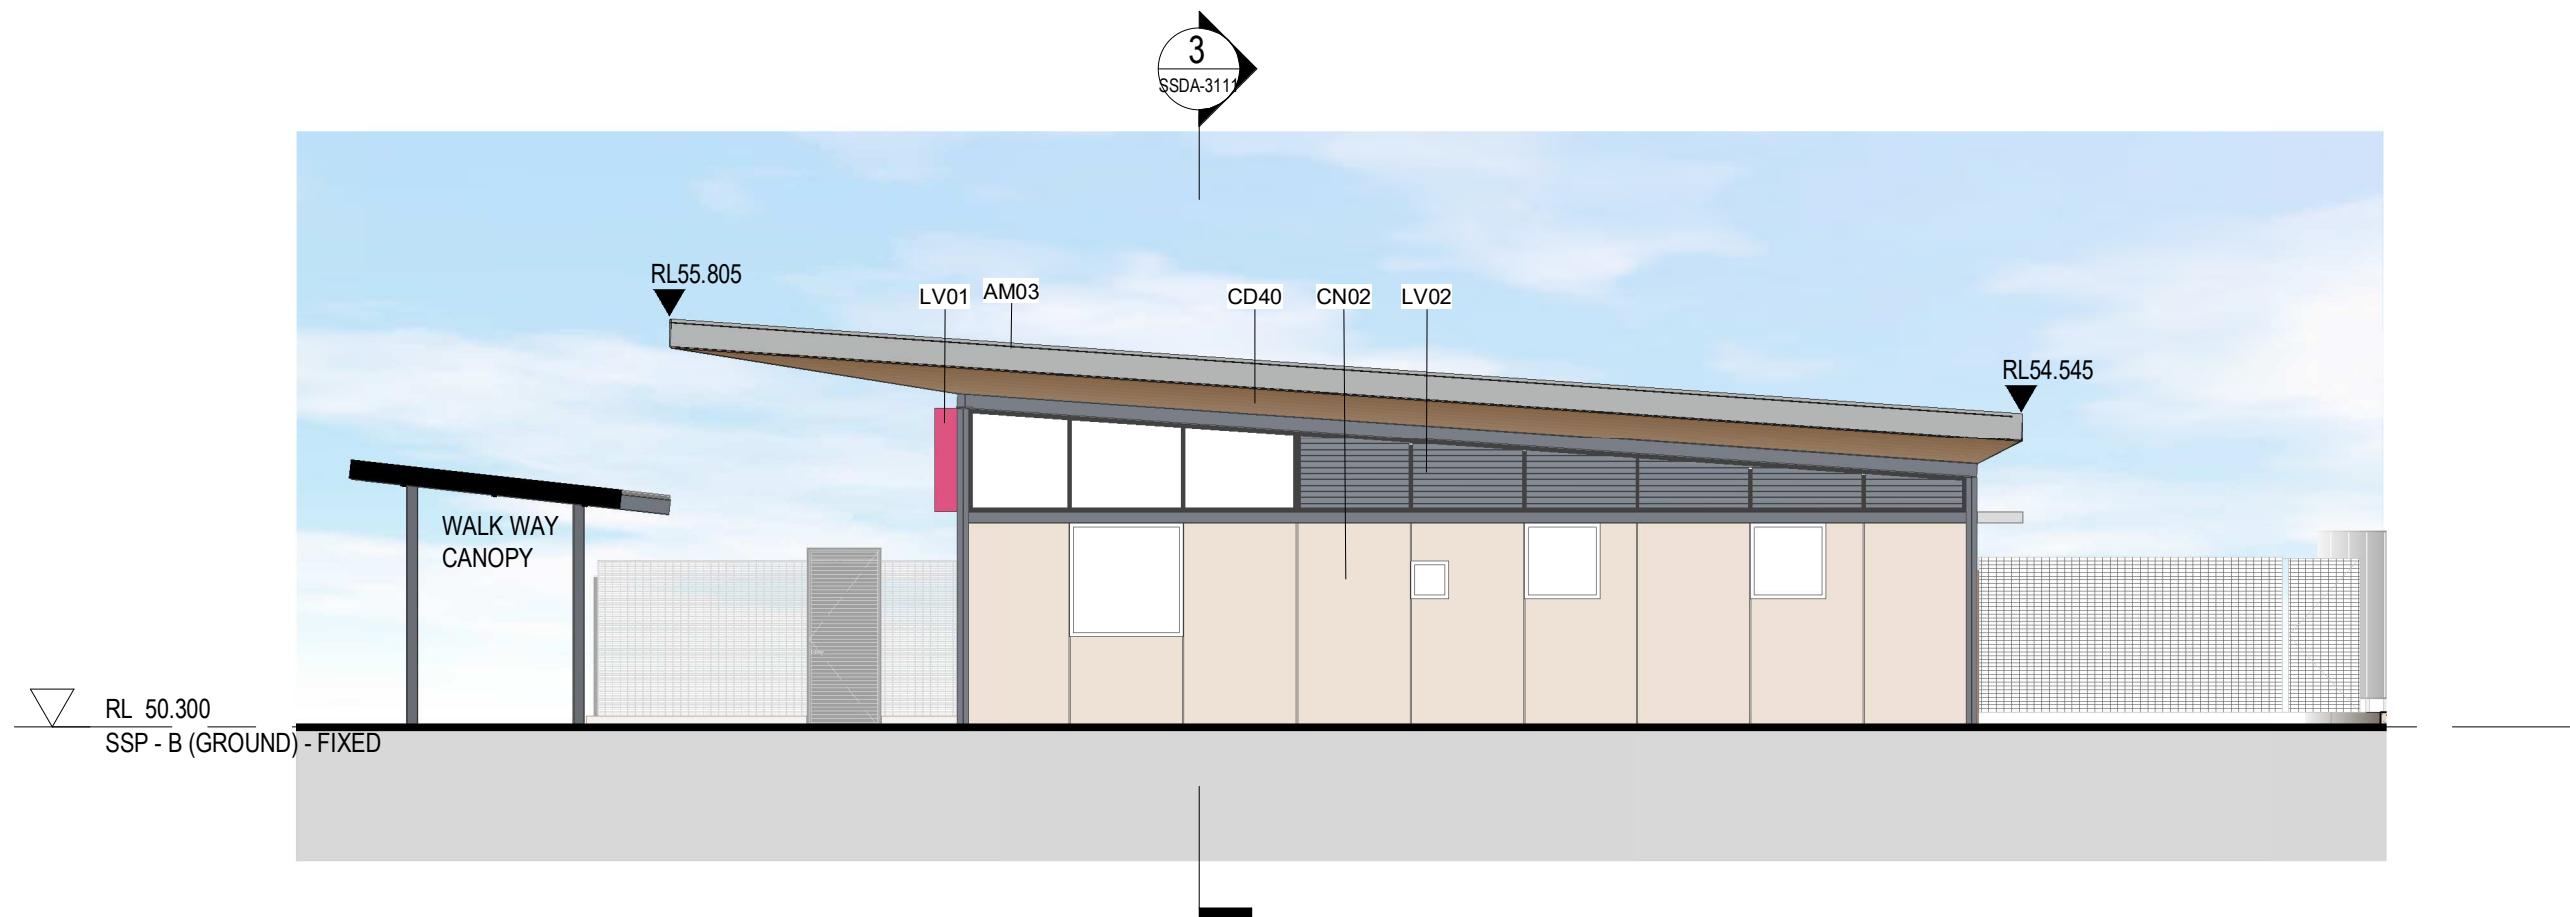

4 BLOCK B NORTH ELEVATION.  
1:100



Amendments		
Issue	Description	Date
A	ISSUE FOR INFORMATION	26/11/2020
B	ISSUE FOR INFORMATION	04/12/2020
C	ISSUE FOR INFORMATION	12/03/2021
D	ISSUE FOR INFORMATION	23/03/2021
E	ISSUE FOR SSDA	08/04/2021

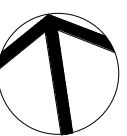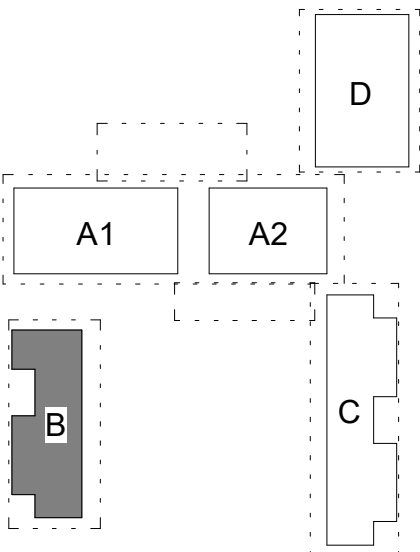

## SSDA SUBMISSION

### Project Management

SJA  
Level 1, 109 Pitt Street, NSW, 2000  
02 9236 5000

### Structural and Civil

HENRY & HYMAS (Consulting Engineers)  
Suite 2.01, 828 Pacific Highway, Gordon, NSW, 2072  
02 9417 8400

### Building Services

INTELLE BUILDING SERVICES  
Level 2, 350 Kent Street, Sydney, NSW, 2000  
02 9772 3600

### BCA Consultant

STEVE WATSON & PARTNERS  
Level 17, 456 Kent Street, Sydney, NSW, 2000  
02 9283 6555

### Client

SCHOOL INFRASTRUCTURE NSW  
Level 8, 259 George Street, Sydney, NSW, 2000  
1300 482 851



Group GSA Pty Ltd ABN 76 002 113 779  
Level 7, 80 William St East Sydney NSW  
Australia 2011  
www.groupgsa.com

T +612 9361 4144 F +612 9332 3458

architecture interior design urban design landscape  
nom architect M. Sheldon 3990

Project Title

BUDAWANG SCHOOL

### Drawing Title

BLOCK B ELEVATIONS

Scale 1:100

Drawing Created (date)

Drawing Created (by) TKD

Plotted and checked by RF

Verified RF

Approved RK

Project No Drawing No Issue



190941 SSDA-3012 E

This drawing is the copyright of Group GSA Pty Ltd and may not be altered, reproduced or transmitted in any form or by any means in part or in whole without the written permission of Group GSA Pty Ltd. All levels and dimensions are to be checked and verified on site prior to the commencement of any work, making of shop drawings or fabrication of components.  
Do not scale drawings. Use figured Dimensions.

8/04/2021 1:35:25 PM



Amendments		
Issue	Description	Date
A	ISSUE FOR INFORMATION	26/11/2020
B	ISSUE FOR INFORMATION	04/12/2020
C	ISSUE FOR INFORMATION	12/03/2021
D	ISSUE FOR INFORMATION	23/03/2021
E	ISSUE FOR SSDA	08/04/2021

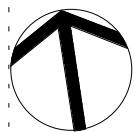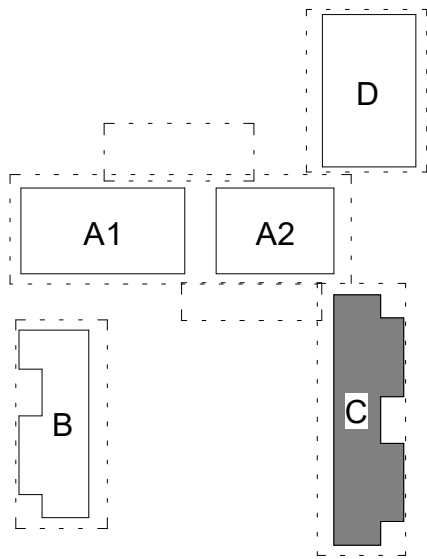

## SSDA SUBMISSION

### Project Management

SJA  
Level 1, 109 Pitt Street, NSW, 2000  
02 9236 5000

### Structural and Civil

HENRY & HYMAS (Consulting Engineers)  
Suite 2.01, 828 Pacific Highway, Gordon, NSW, 2072  
02 9417 8400

### Building Services

INTELLE BUILDING SERVICES  
Level 2, 350 Kent Street, Sydney, NSW, 2000  
02 9772 3600

### BCA Consultant

STEVE WATSON & PARTNERS  
Level 17, 456 Kent Street, Sydney, NSW, 2000  
02 9283 6555

### Client

SCHOOL INFRASTRUCTURE NSW  
Level 8, 259 George Street, Sydney, NSW, 2000  
1300 482 851



**GROUP GSA**

Group GSA Pty Ltd ABN 76 002 113 779  
Level 7, 80 William St East Sydney NSW  
Australia 2011  
www.groupgsa.com

T +612 9361 4144 F +612 9332 3458

architecture interior design urban design landscape  
nom architect M. Sheldon 3990  
Project Title

## BUDAWANG SCHOOL

### Drawing Title

## BLOCK C ELEVATIONS

Scale 1 : 100

Drawing Created (date)

Drawing Created (by) TKD

Plotted and checked by RF

Verified RF

Approved RK

Project No Drawing No Issue

190941 SSDA-3013 E

This drawing is the copyright of Group GSA Pty Ltd and may not be altered, reproduced or transmitted in any form or by any means in part or in whole without the written permission of Group GSA Pty Ltd. All levels and dimensions are to be checked and verified on site prior to the commencement of any work, making of shop drawings or fabrication of components.  
Do not scale drawings. Use figured Dimensions.


8/04/2021 1:38:56 PM




1 BLOCK C WEST ELEVATION.  
1 : 100



2 BLOCK C EAST ELEVATION.  
1 : 100

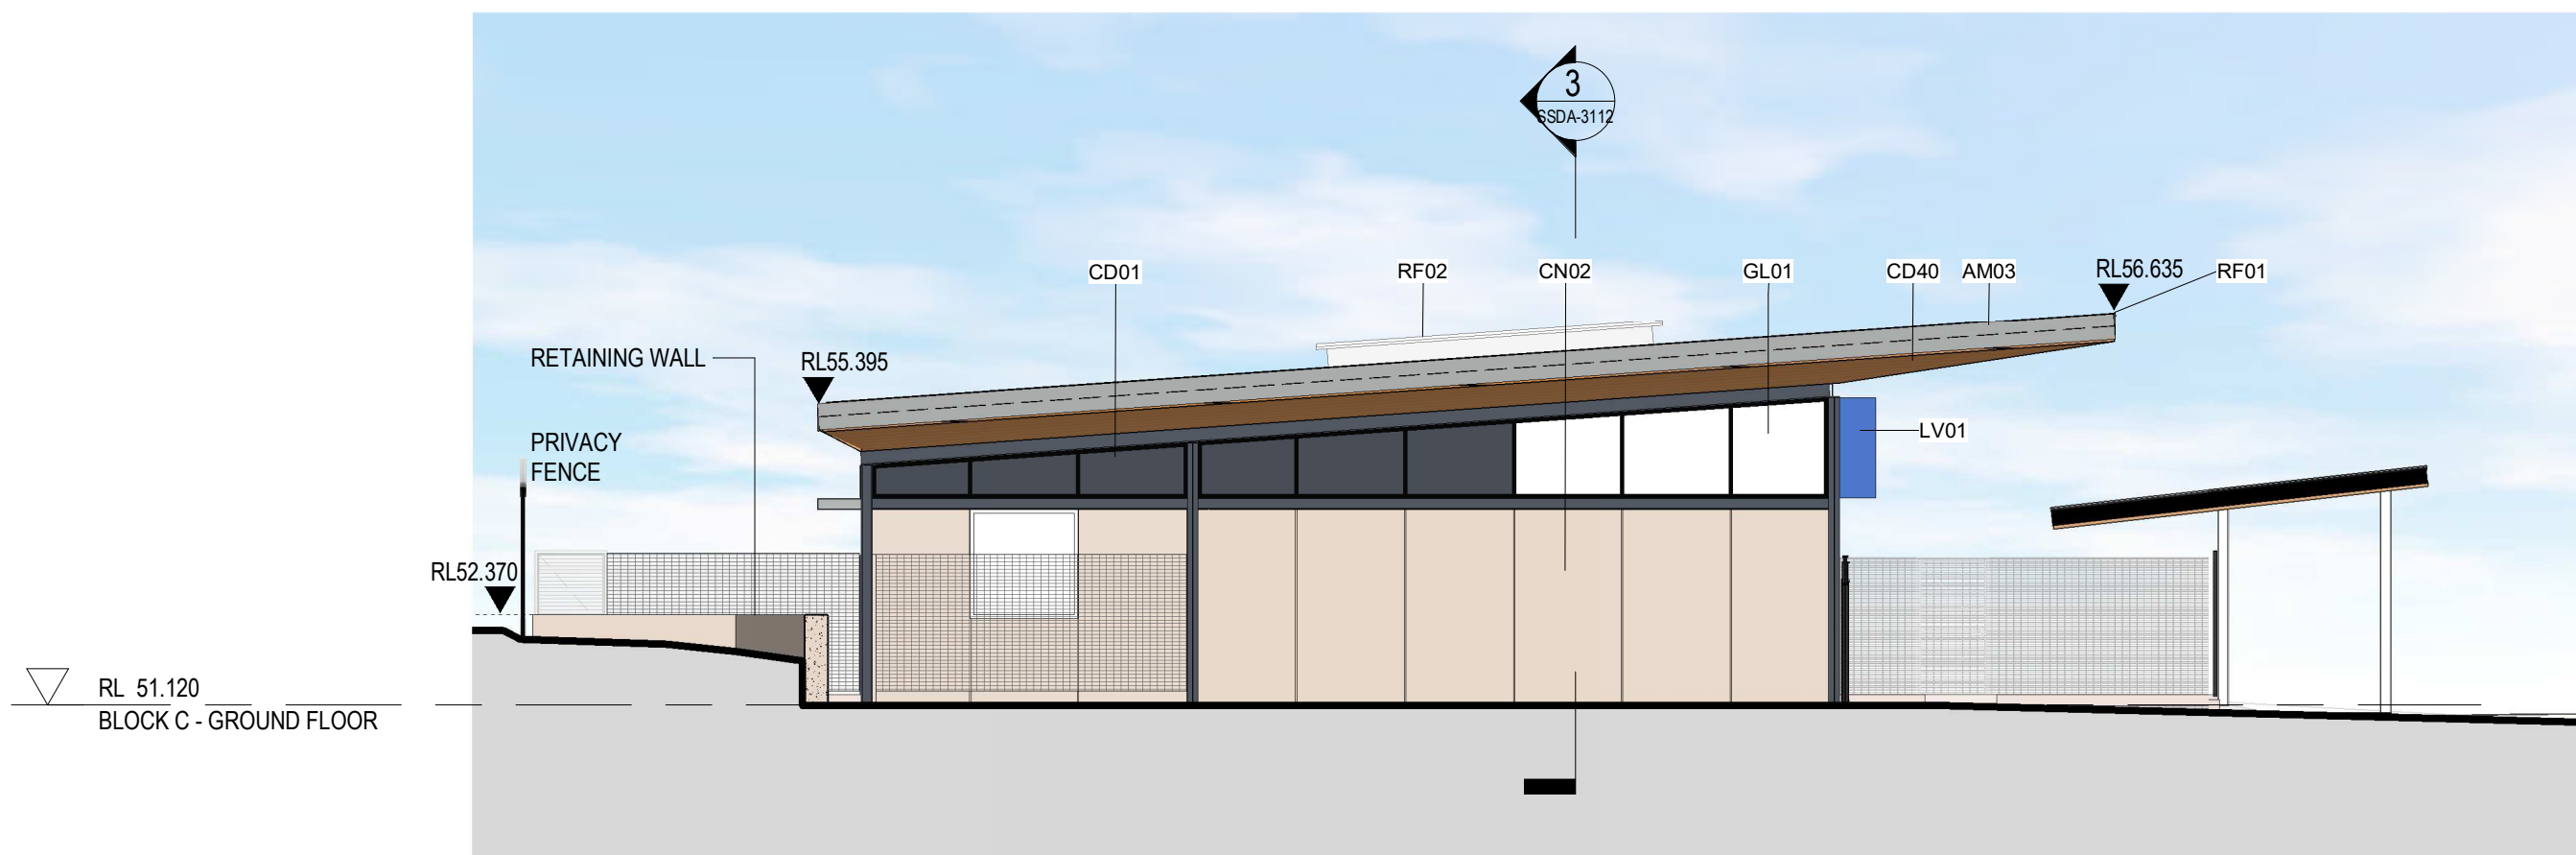


3 BLOCK C NORTH ELEVATION.  
1 : 100

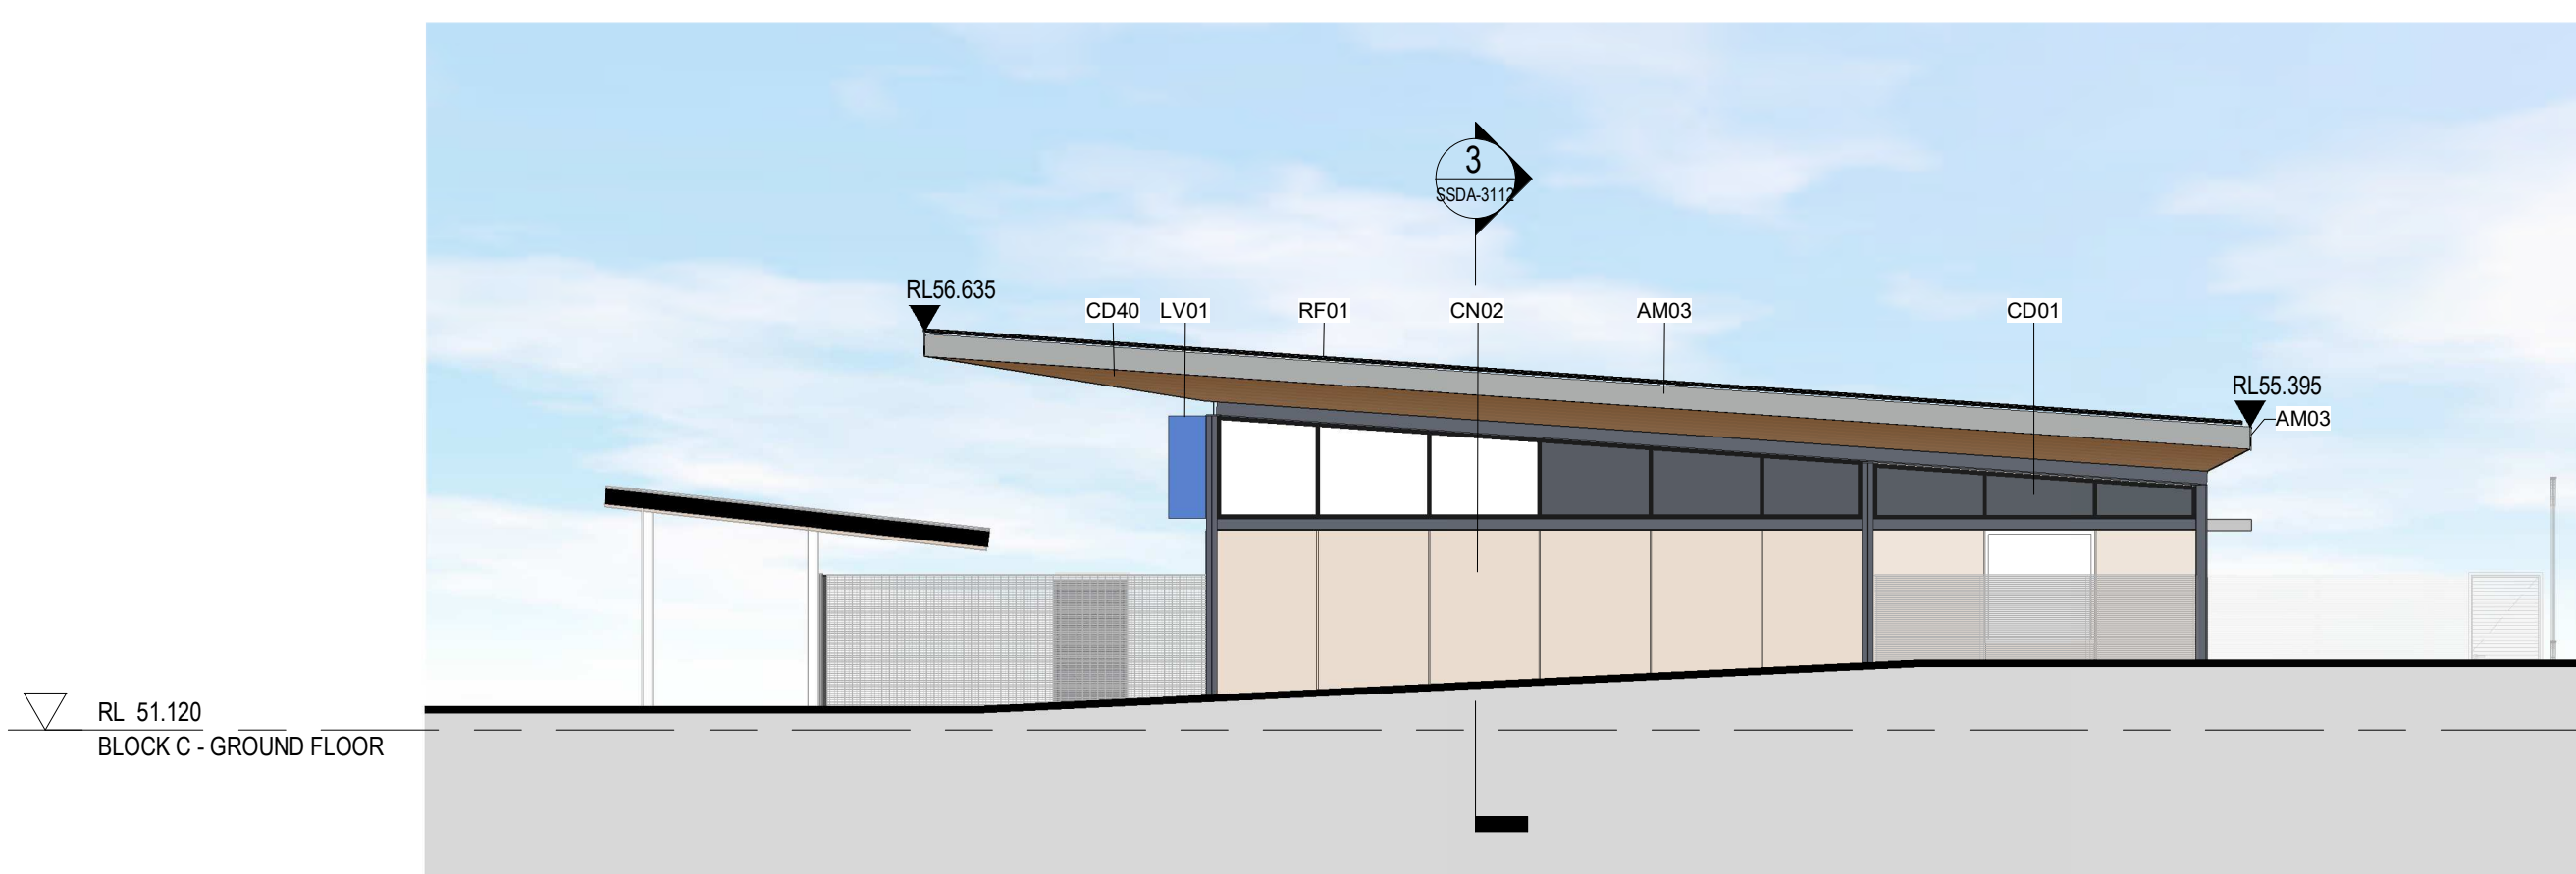


4 BLOCK C SOUTH ELEVATION.  
1 : 100






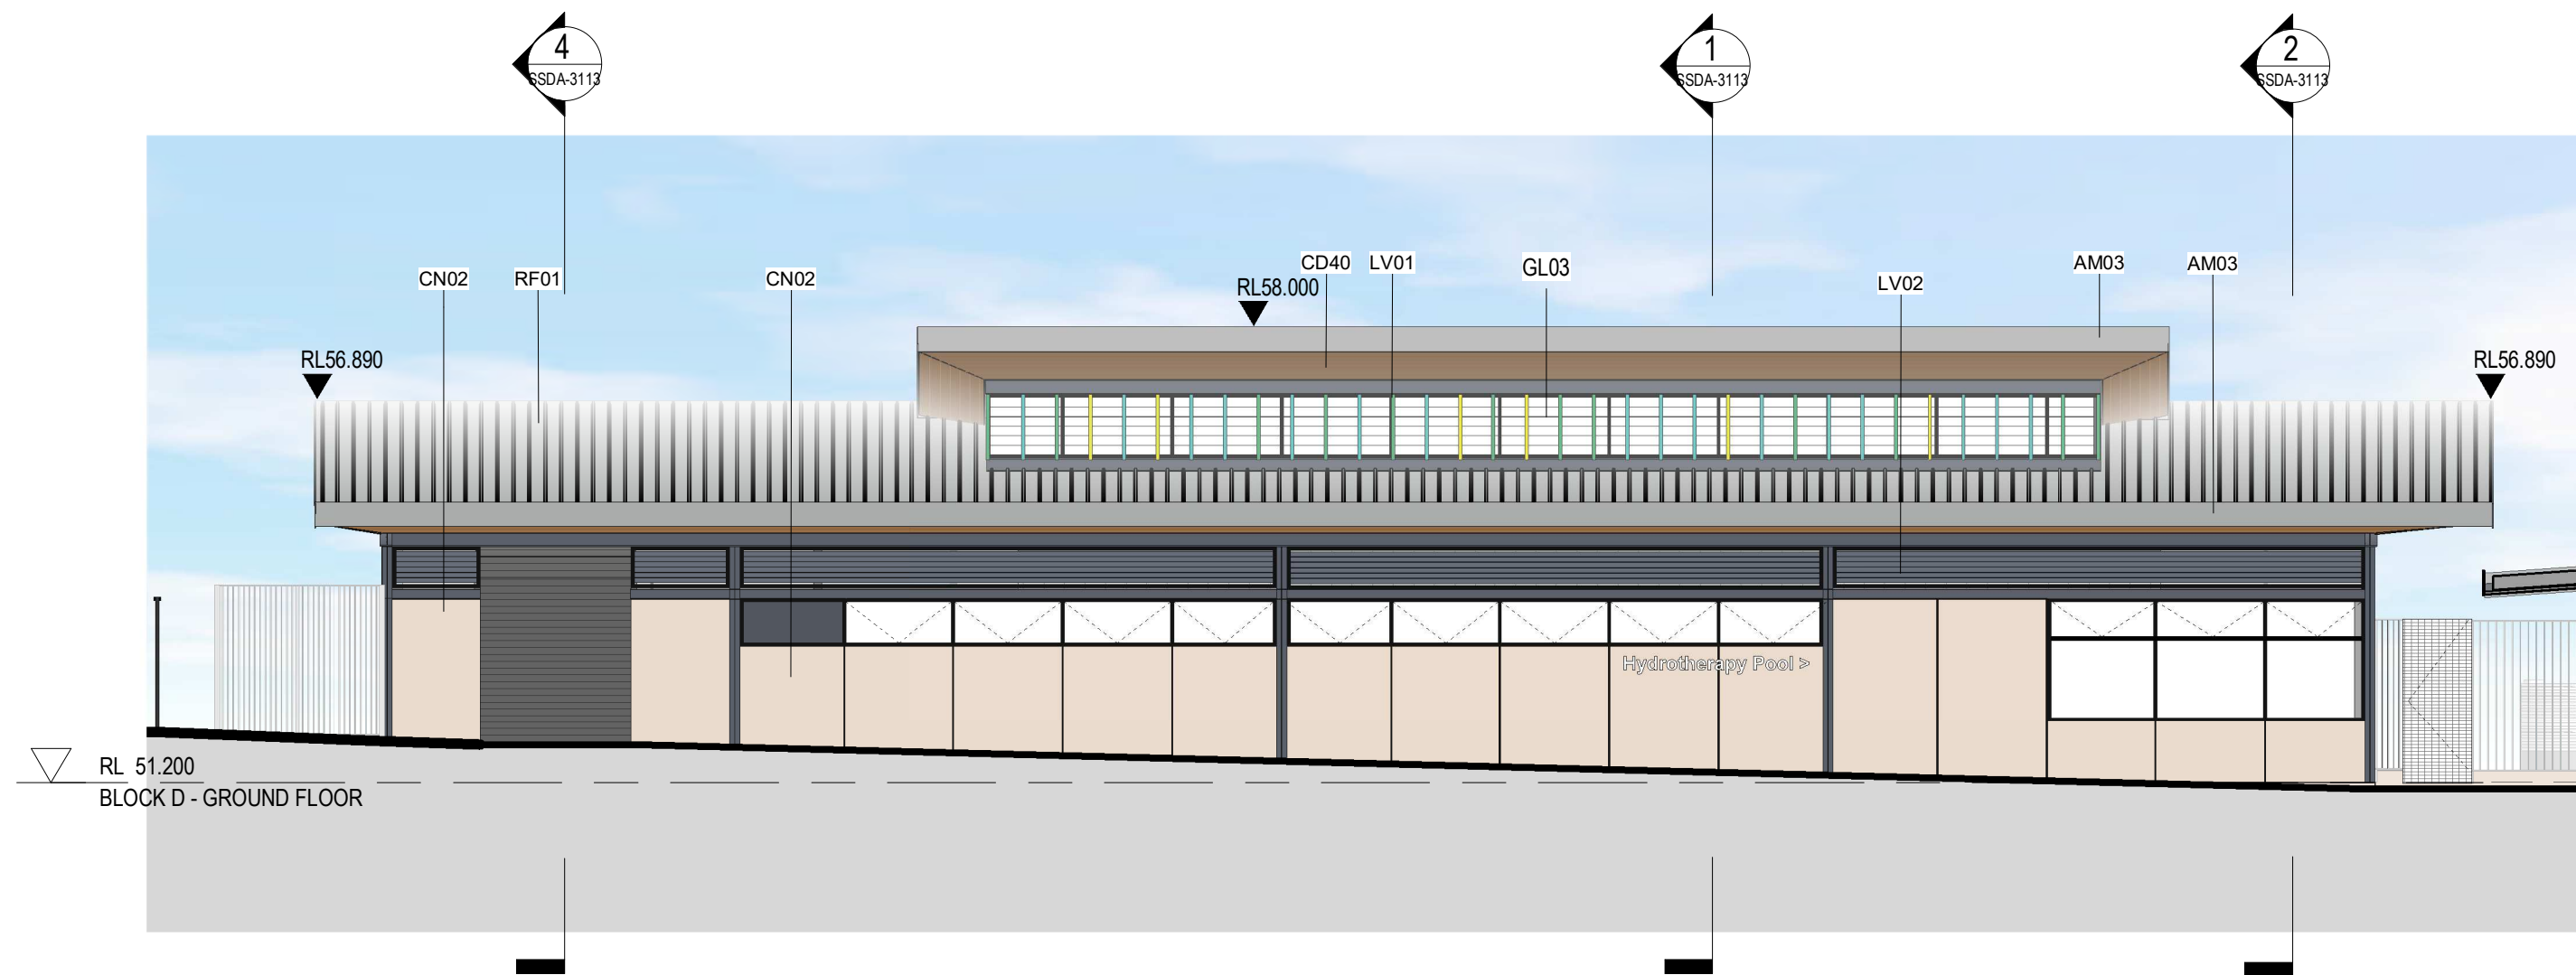


1 HYDROTHERAPY WEST ELEVATION.  
1:100

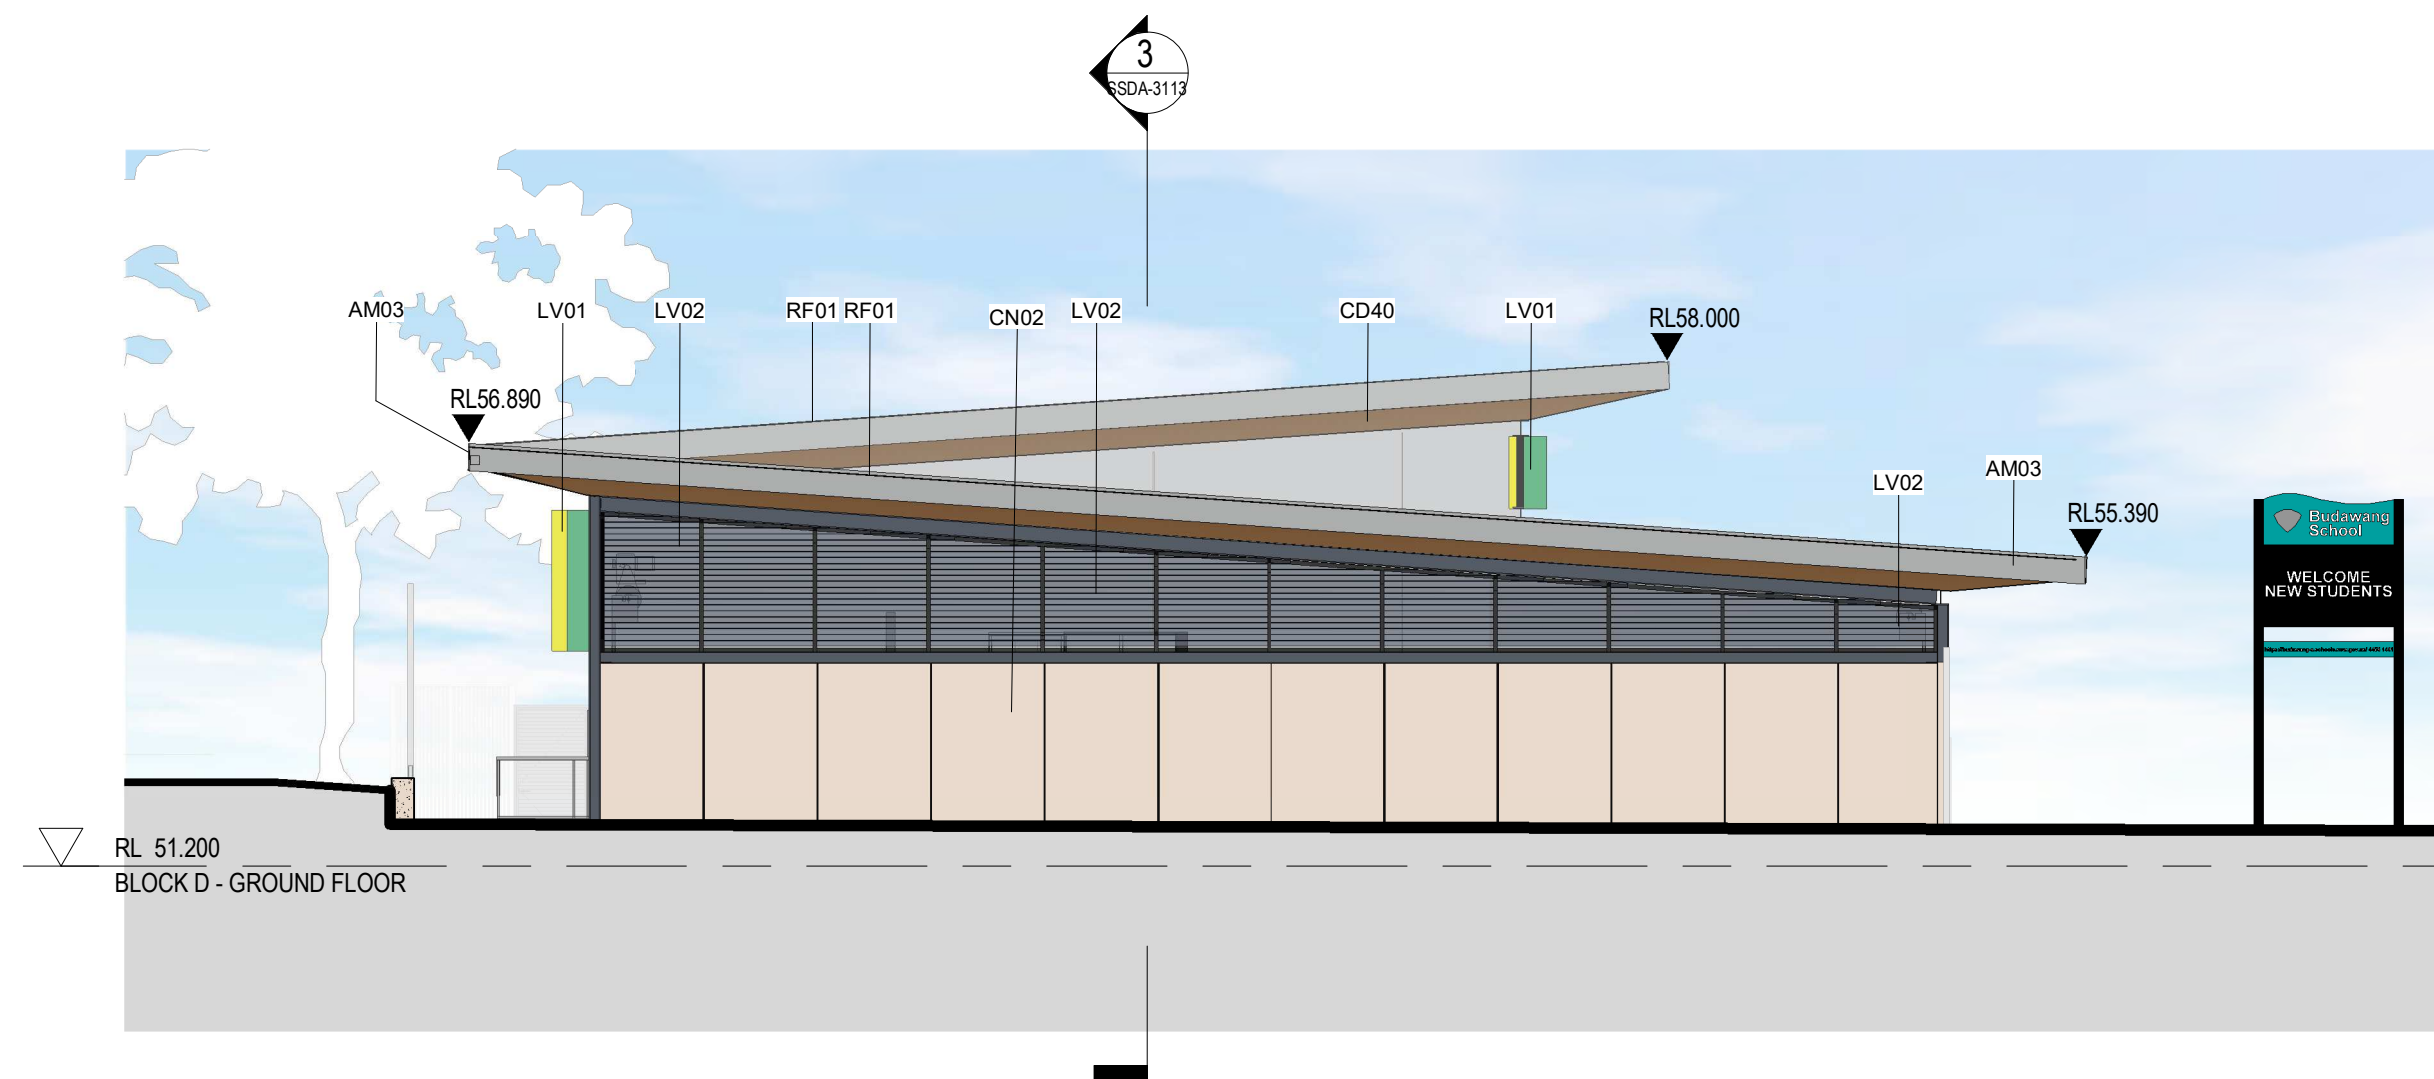

2 HYDROTHERAPY NORTH ELEVATION.  
1:100

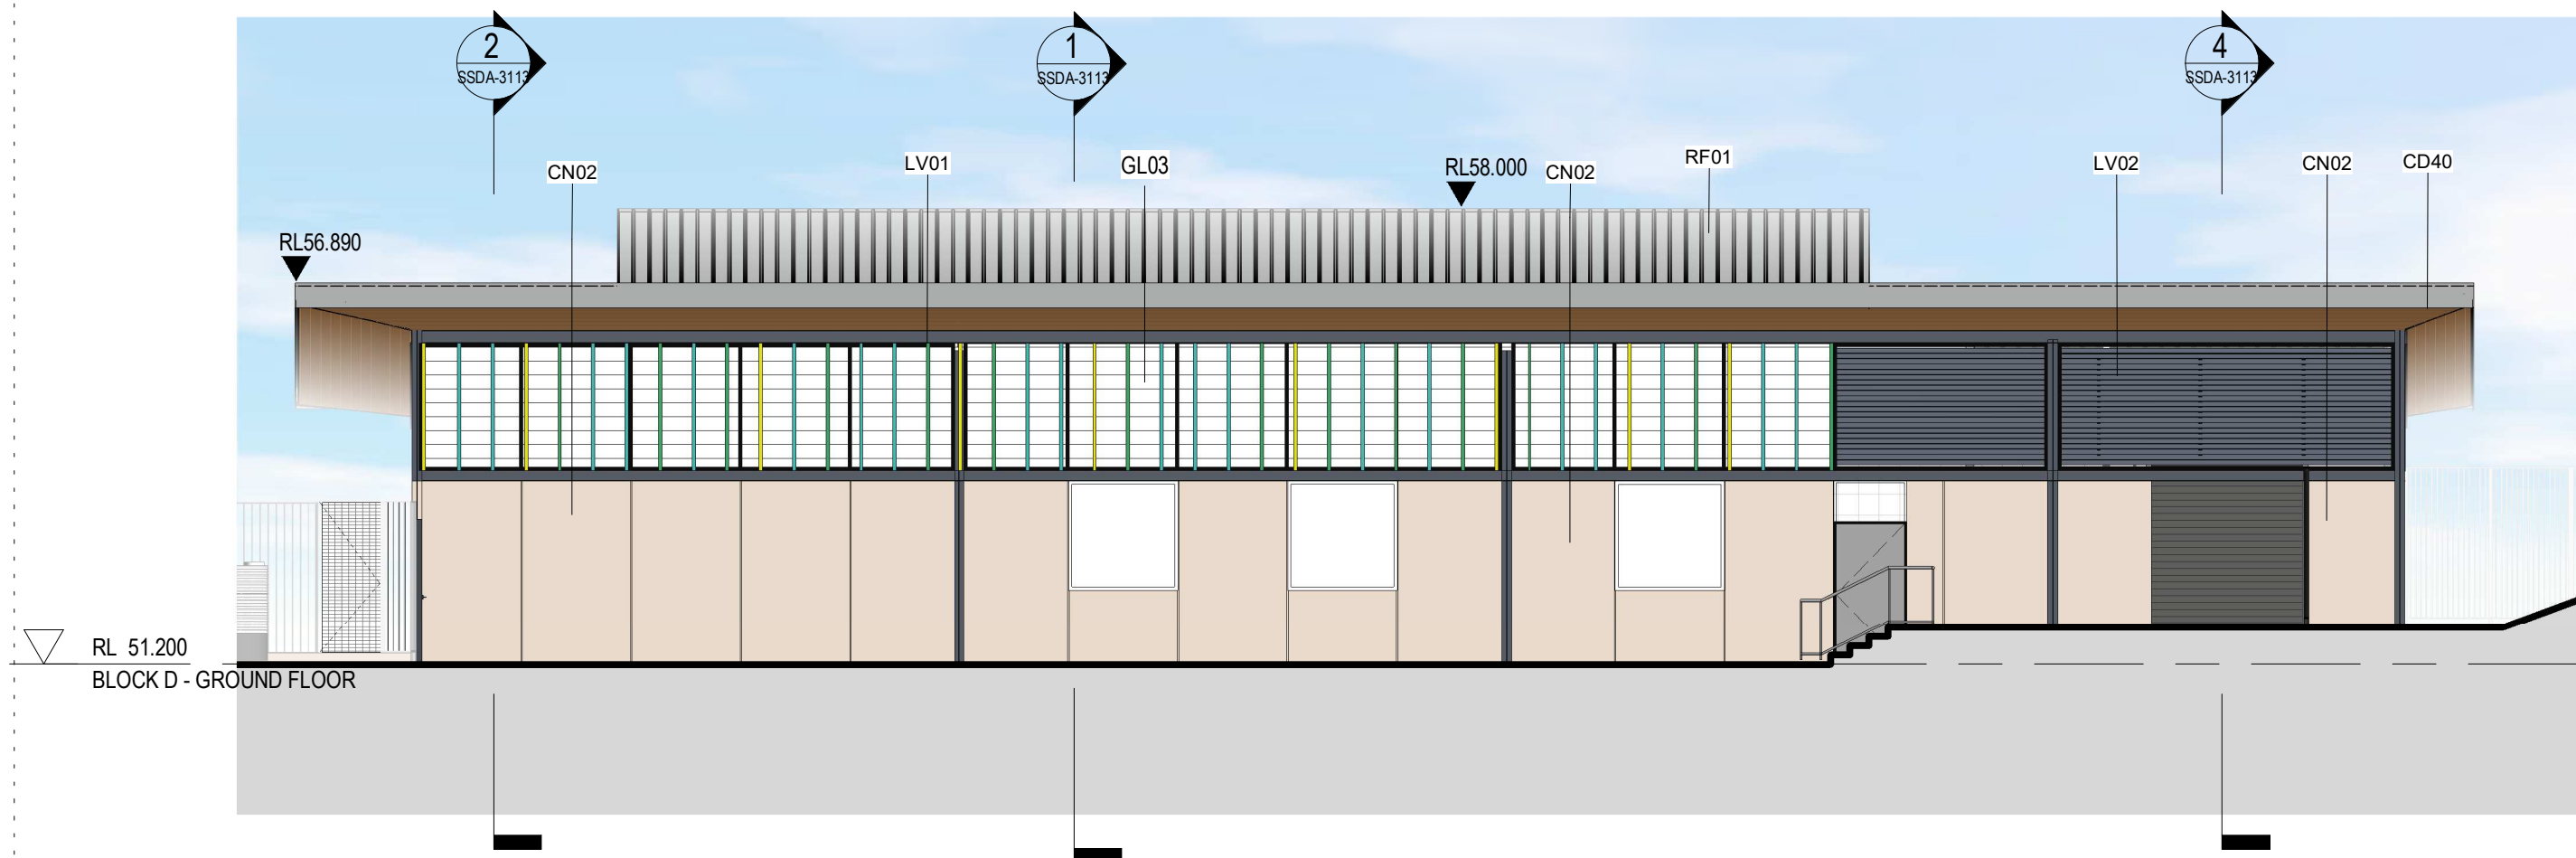


3 HYDROTHERAPY EAST ELEVATION.  
1:100

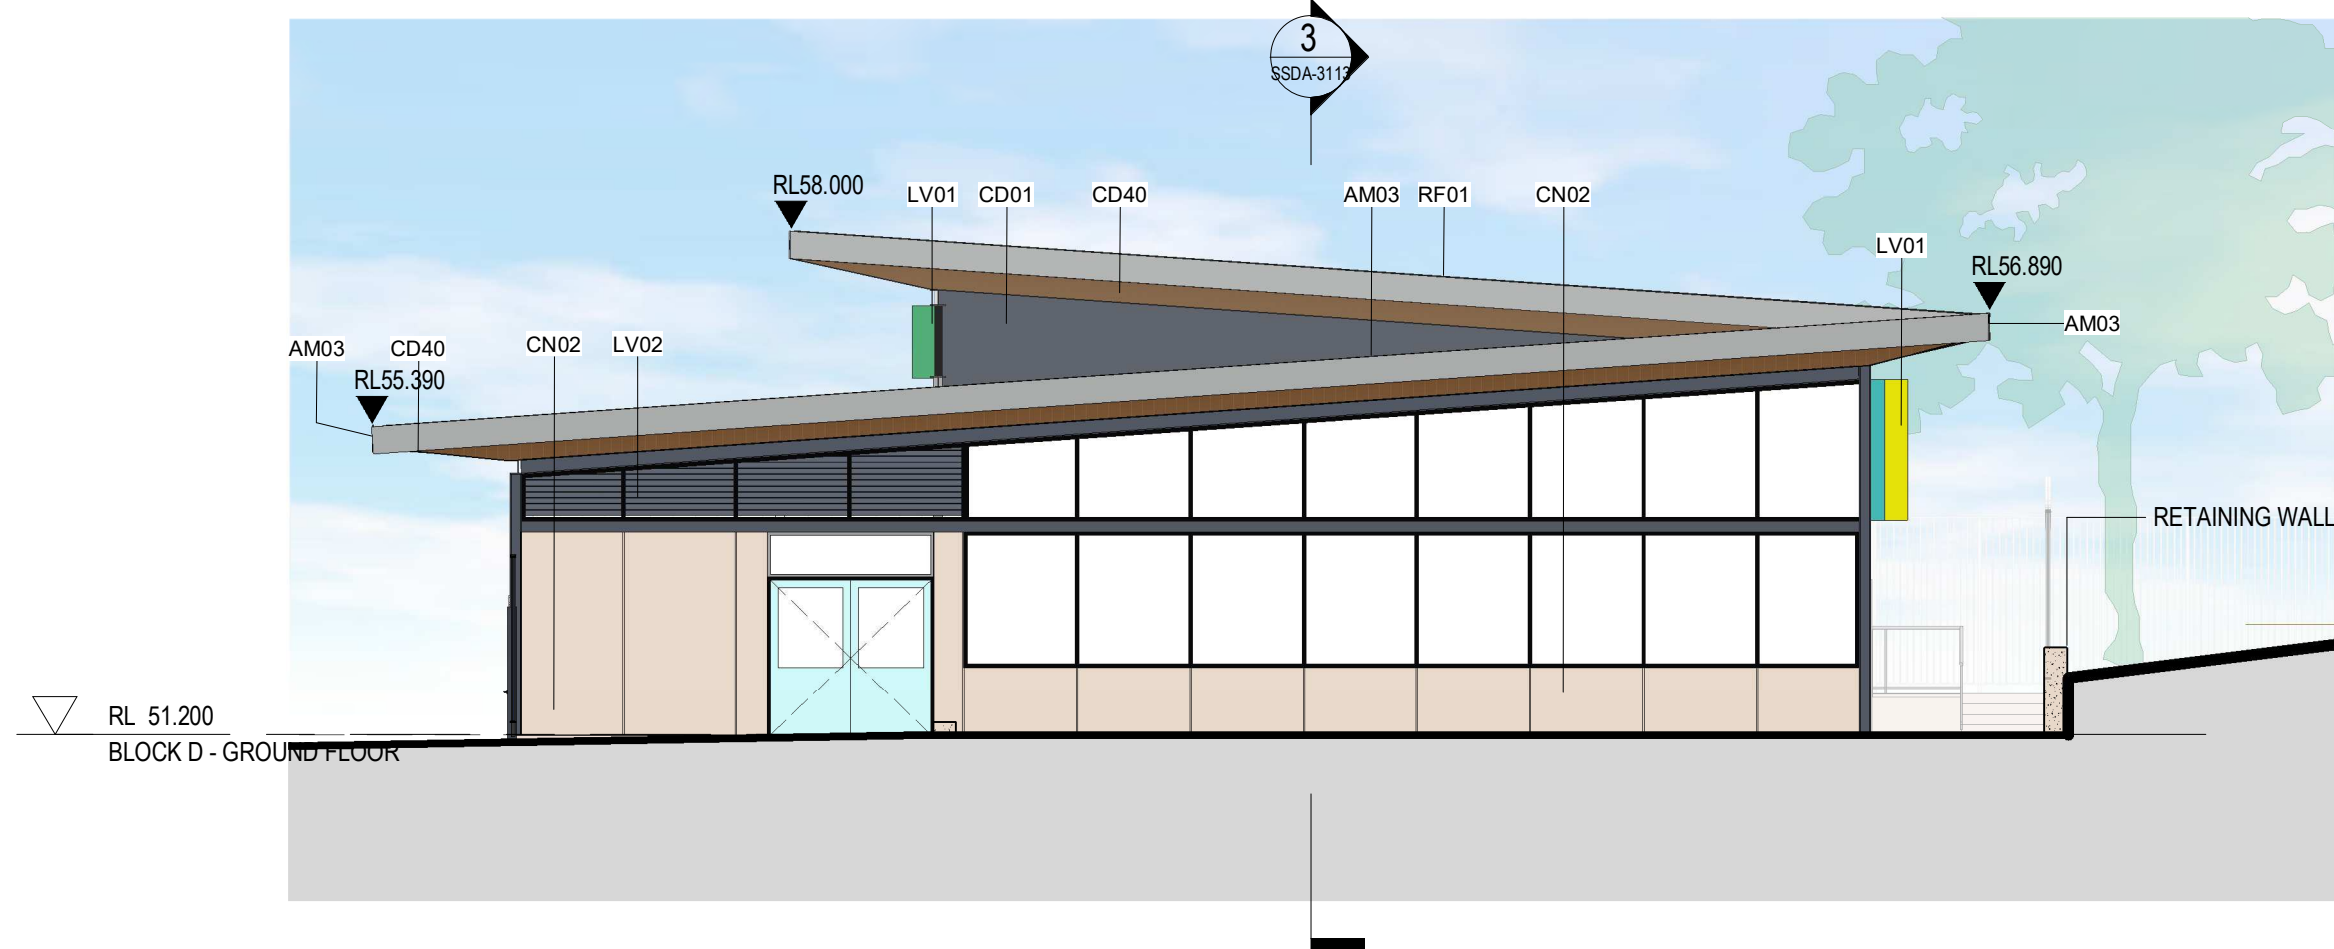

4 HYDROTHERAPY SOUTH ELEVATION.  
1:100



Issue	Description	Date
A	ISSUE FOR SSDA	08/04/2021

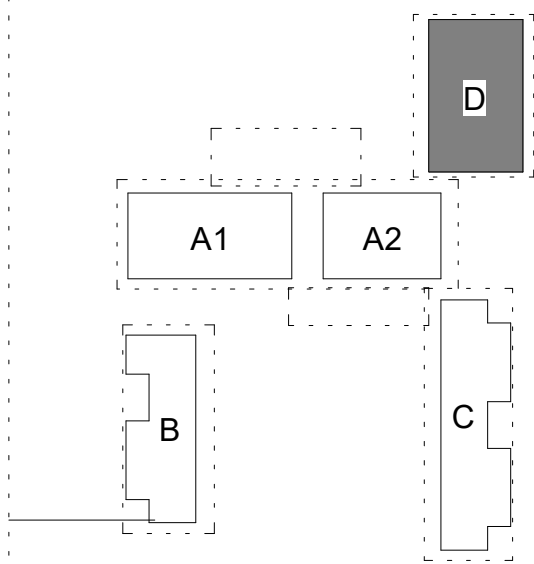

## SSDA SUBMISSION

### Project Management

SJA  
Level 1, 109 Pitt Street, NSW, 2000  
02 9236 5000

### Structural and Civil

HENRY & HYMAS (Consulting Engineers)  
Suite 2.01, 828 Pacific Highway, Gordon, NSW, 2072  
02 9417 8400

### Building Services

INTELLE BUILDING SERVICES  
Level 2, 350 Kent Street, Sydney, NSW, 2000  
02 9772 3600

### BCA Consultant

STEVE WATSON & PARTNERS  
Level 17, 456 Kent Street, Sydney, NSW, 2000  
02 9283 6555

### Client

SCHOOL INFRASTRUCTURE NSW  
Level 8, 259 George Street, Sydney, NSW, 2000  
1300 482 851



GROUP GSA

Group GSA Pty Ltd ABN 76 002 113 779  
Level 7, 80 William St East Sydney NSW  
Australia 2011  
www.groupgsa.com

T +612 9361 4144 F +612 9332 3458

architecture interior design urban design landscape  
nom architect M. Sheldon 3990

Project Title

BUDAWANG SCHOOL

Drawing Title

BLOCK D ELEVATIONS

Scale 1:100

Drawing Created (date)

Drawing Created (by) TKD

Plotted and checked by RF

Verified RF

Approved RK


Project No Drawing No Issue

190941 SSDA-3014 A

This drawing is the copyright of Group GSA Pty Ltd and may not be altered, reproduced or transmitted in any form or by any means in part or in whole without the written permission of Group GSA Pty Ltd. All levels and dimensions are to be checked and verified on site prior to the commencement of any work, making of shop drawings or fabrication of components.  
Do not scale drawings. Use figured Dimensions.

8/04/2021 11:37:36 PM





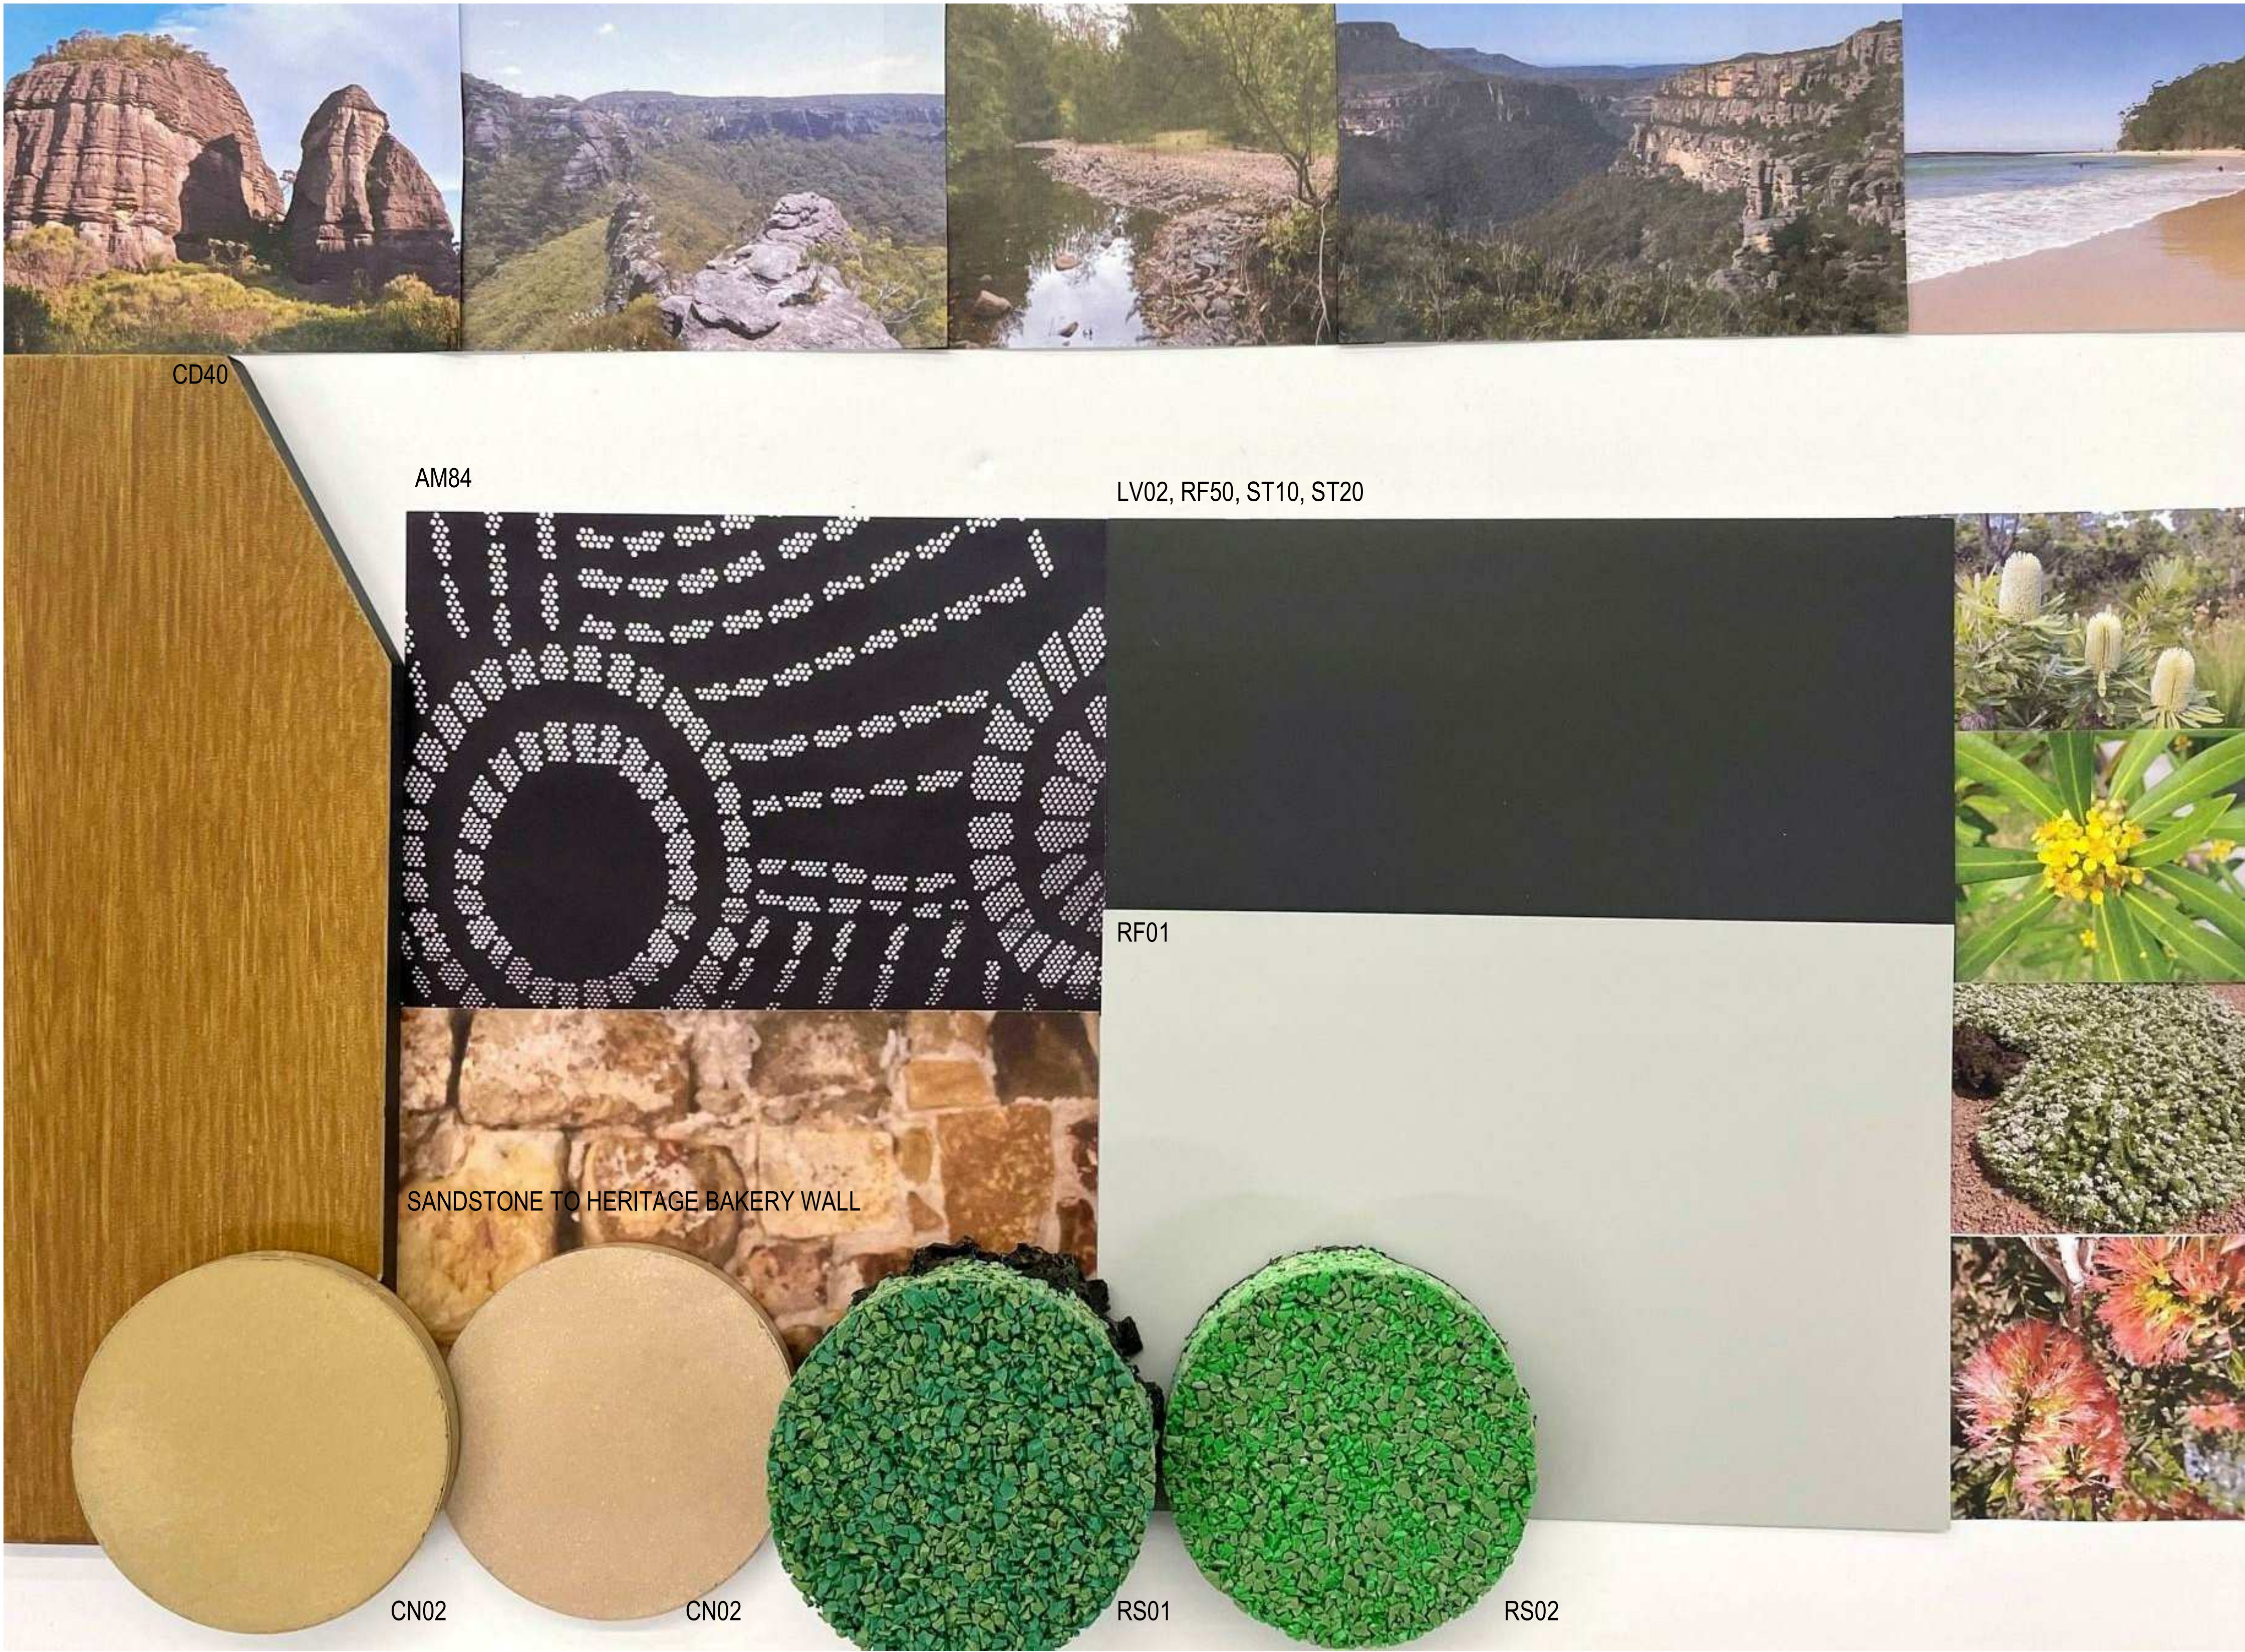

EXTERNAL FINISHES LEGEND

AM03	POWDERCOATED SHEET ALUMINIUM FASCIA
AM84	LASER CUT PATTERN TO SELECTED FENCES
CD01	METAL CLADDING IN "MONUMENT"
CD40	SOFFIT
CN02	TEXTURED COLOURED PRE-CAST CONCRETE (COLOURS BLENDED)
LV01	VERTICAL LOUVRES, POWDERCOATED IN VARIOUS COLOURS
LV02	HORIZONTAL LOUVRES, POWDERCOATED "MONUMENT"
RF01	METAL ROOF, COLORBOND "SHALE GREY"
RF02	ROOF LIGHT
RF50	DOWNPIPE, PAINTED "MONUMENT"
RS01	SOFTFALL
RS02	SOFTFALL
ST10	STEEL COLUMN PAINTED "MONUMENT"
ST20	STEEL BEAM PAINTED "MONUMENT"

Amendments		Date
Issue	Description	
A	ISSUE FOR INFORMATION	23/03/2021
B	ISSUE FOR SSDA	08/04/2021

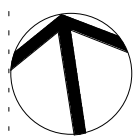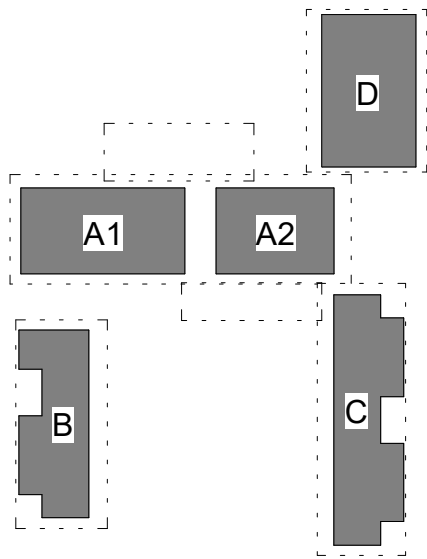

SSDA SUBMISSION

Project Management

SJA  
Level 1, 109 Pitt Street, NSW, 2000  
02 9236 5000

Structural and Civil

HENRY & HYMAS (Consulting Engineers)  
Suite 2.01, 828 Pacific Highway, Gordon, NSW, 2072  
02 9417 8400

Building Services

INTELLE BUILDING SERVICES  
Level 2, 350 Kent Street, Sydney, NSW, 2000  
02 9772 3600

BCA Consultant

STEVE WATSON & PARTNERS  
Level 17, 456 Kent Street, Sydney, NSW, 2000  
02 9283 6555

Client

SCHOOL INFRASTRUCTURE NSW  
Level 8, 259 George Street, Sydney, NSW, 2000  
1300 482 651



Group GSA Pty Ltd ABN 76 002 113 779  
Level 7, 80 William St East Sydney NSW  
Australia 2011  
www.groupgsa.com

T +612 9361 4144 F +612 9332 3458

architecture interior design urban design landscape  
nom architect M. Sheldon 3990  
Project Title

BUDAWANG SCHOOL

Drawing Title

MATERIALS BOARD

Scale 1 : 50

Drawing Created (date)

Drawing Created (by) RF

Plotted and checked by RF

Verified RF

Approved RK

Project No Drawing No Issue

190941 SSDA-3020 B

This drawing is the copyright of Group GSA Pty Ltd and may not be altered, reproduced or transmitted in any form or by any means in part or in whole without the written permission of Group GSA Pty Ltd. All levels and dimensions are to be checked and verified on site prior to the commencement of any work, making of shop drawings or fabrication of components.  
Do not scale drawings. Use figured Dimensions.






1 SECTION THROUGH COURTYARD FACING CROOBYAR RD  
1 : 200



2 SECTION THROUGH BLOCK A FACING TOWARDS CROOBYAR RD  
1 : 200





3 SECTION THROUGH BLOCK A FACING WEST  
1 : 200

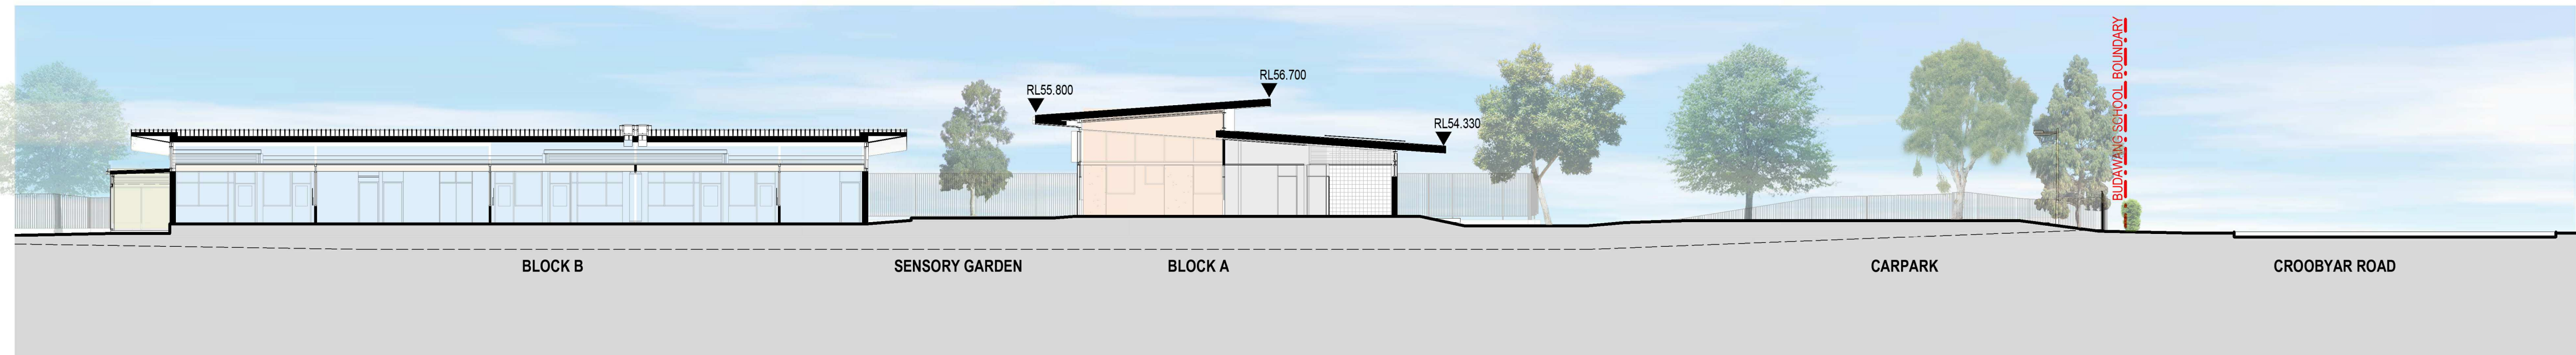

4 SECTION THROUGH BLOCK B FACING WEST  
1 : 200



Amendments		
Issue	Description	Date
A	ISSUE FOR INFORMATION	20/11/2020
B	ISSUE FOR INFORMATION	12/03/2021
C	ISSUE FOR INFORMATION	23/03/2021
D	ISSUE FOR SSDA	08/04/2021

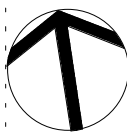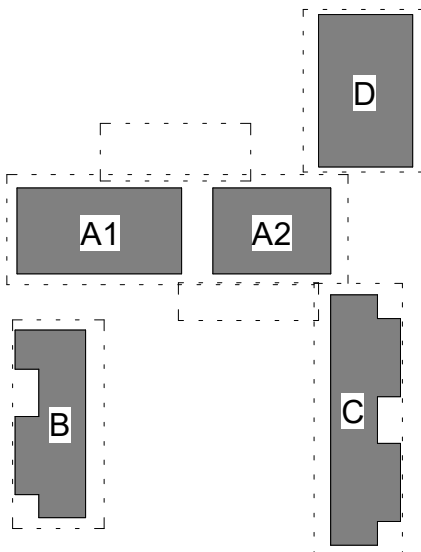

SSDA SUBMISSION

Project Management

SJA  
Level 1, 109 Pitt Street, NSW, 2000  
02 9236 5000

Structural and Civil

HENRY & HYMAS (Consulting Engineers)  
Suite 2.01, 828 Pacific Highway, Gordon, NSW, 2072  
02 9417 8400

Building Services

INTELLE BUILDING SERVICES  
Level 2, 350 Kent Street, Sydney, NSW, 2000  
02 9772 3600

BCA Consultant

STEVE WATSON & PARTNERS  
Level 17, 456 Kent Street, Sydney, NSW, 2000  
02 9283 6555

Client

SCHOOL INFRASTRUCTURE NSW  
Level 8, 259 George Street, Sydney, NSW, 2000  
1300 482 651



Group GSA Pty Ltd ABN 76 002 113 779  
Level 7, 80 William St East Sydney NSW  
Australia 2011  
www.groupgsa.com

T +612 9361 4144 F +612 9332 3458

architecture interior design urban design landscape  
nom architect M. Sheldon 3990  
Project Title

BUDAWANG SCHOOL

Drawing Title

SITE SECTIONS

Scale 1:200

Drawing Created (date)

Drawing Created (by) CH

Plotted and checked by RF

Verified RF

Approved RK

Project No Drawing No Issue


190941 SSDA-3100 D

This drawing is the copyright of Group GSA Pty Ltd and may not be altered, reproduced or transmitted in any form or by any means in part or in whole without the written permission of Group GSA Pty Ltd. All levels and dimensions are to be checked and verified on site prior to the commencement of any work, making of shop drawings or fabrication of components.  
Do not scale drawings. Use figured Dimensions.


8/04/2021 11:39:45 PM




Amendments		
Issue	Description	Date
A	ISSUE FOR INFORMATION	26/11/2020
B	ISSUE FOR INFORMATION	03/12/2020
C	ISSUE FOR INFORMATION	04/12/2020
D	ISSUE FOR INFORMATION	23/03/2021
E	ISSUE FOR SSDA	08/04/2021
F	ISSUE FOR SSDA	14/04/2021

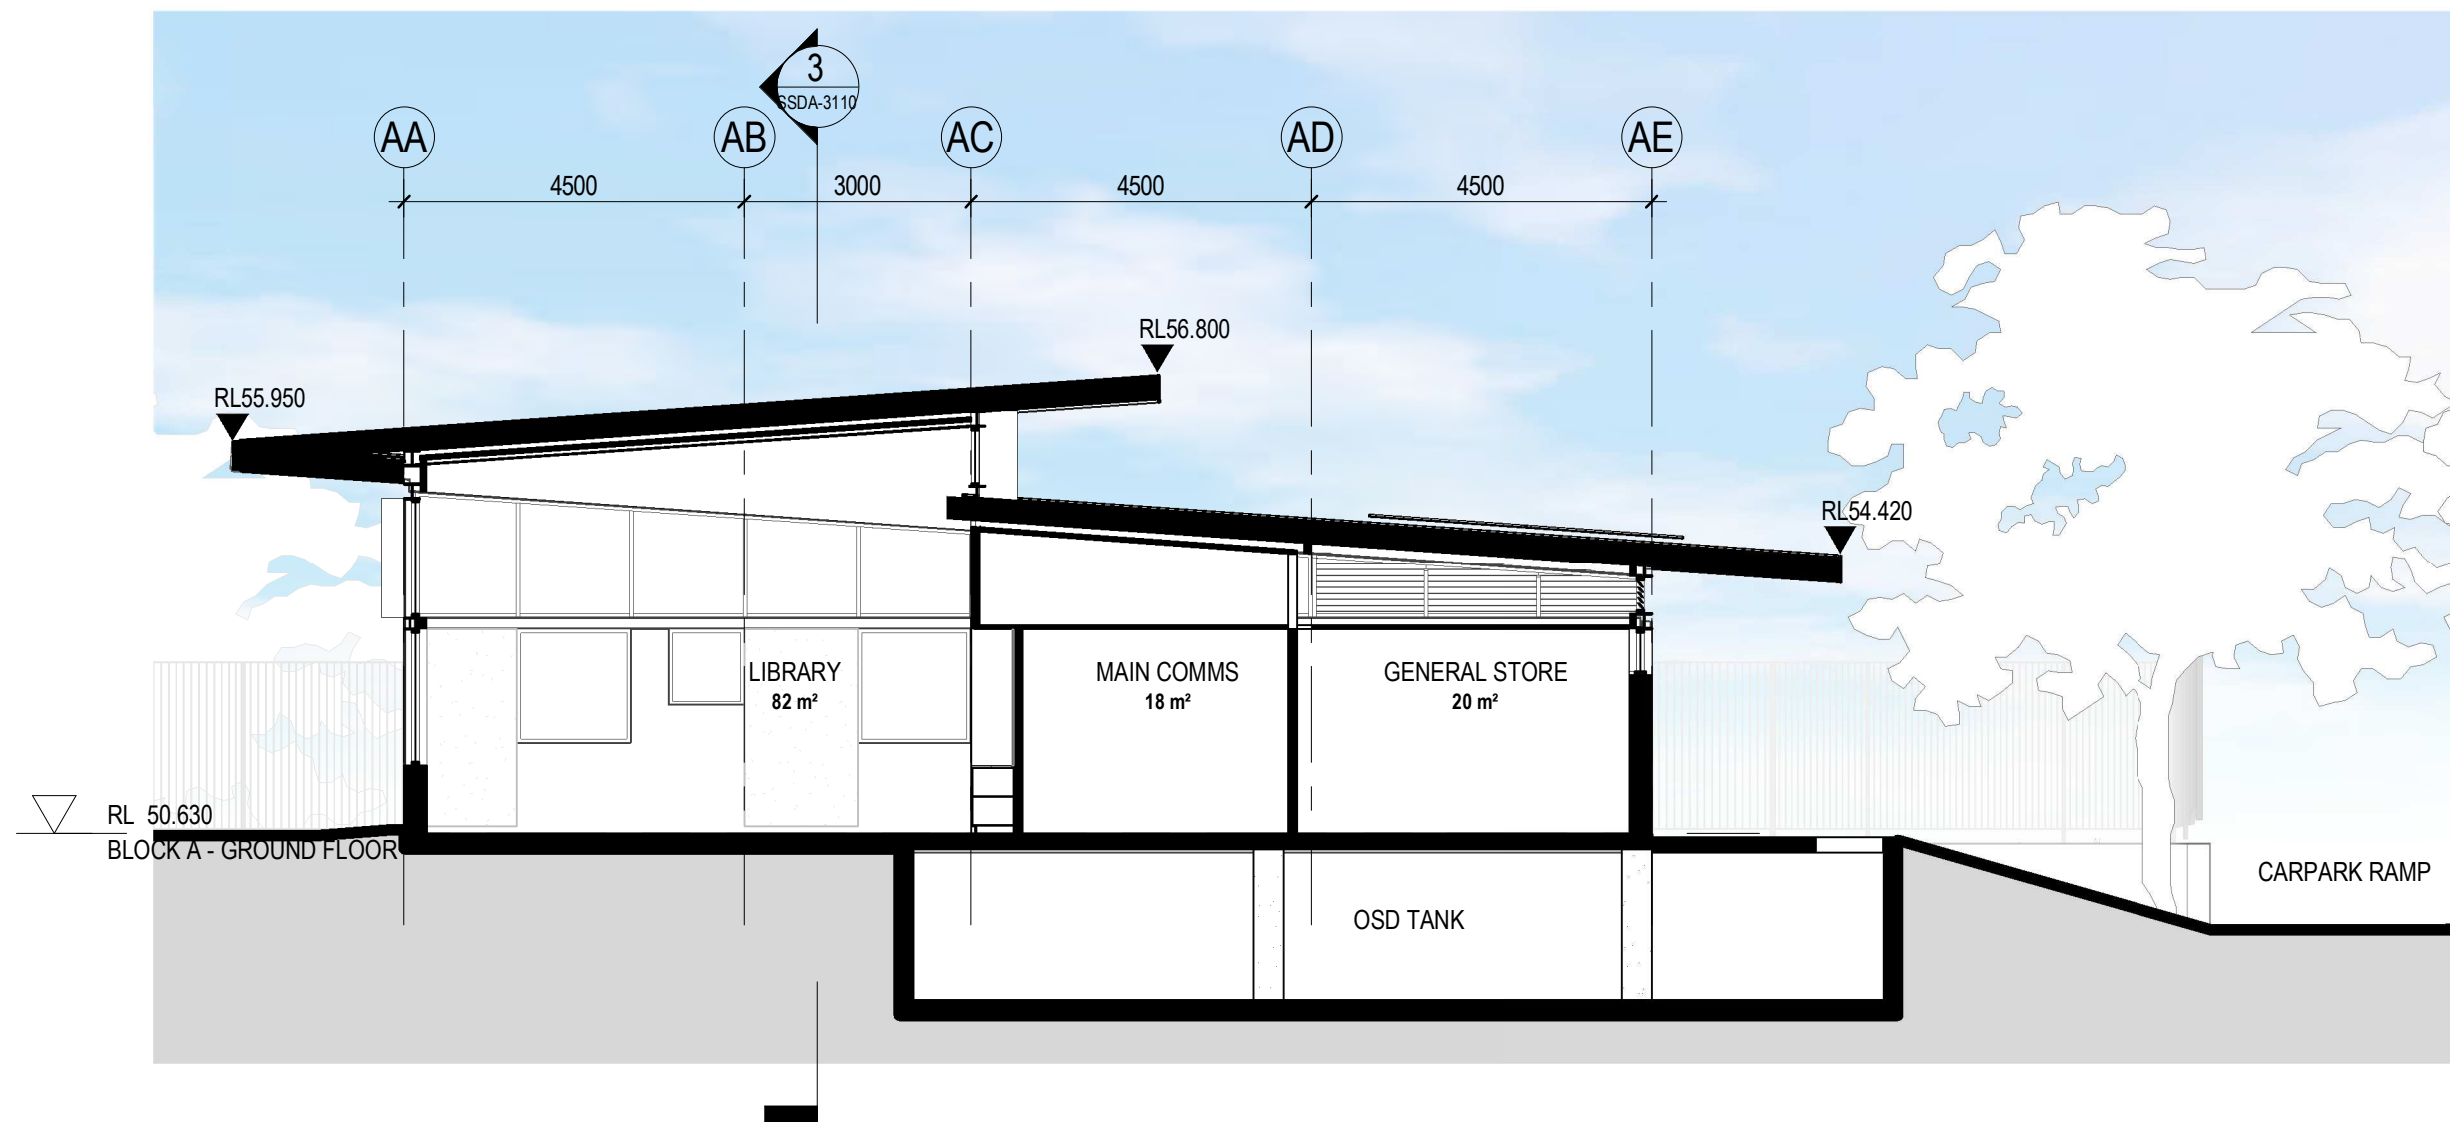



1 BLOCK A1 CROSS SECTION 2  
1:100

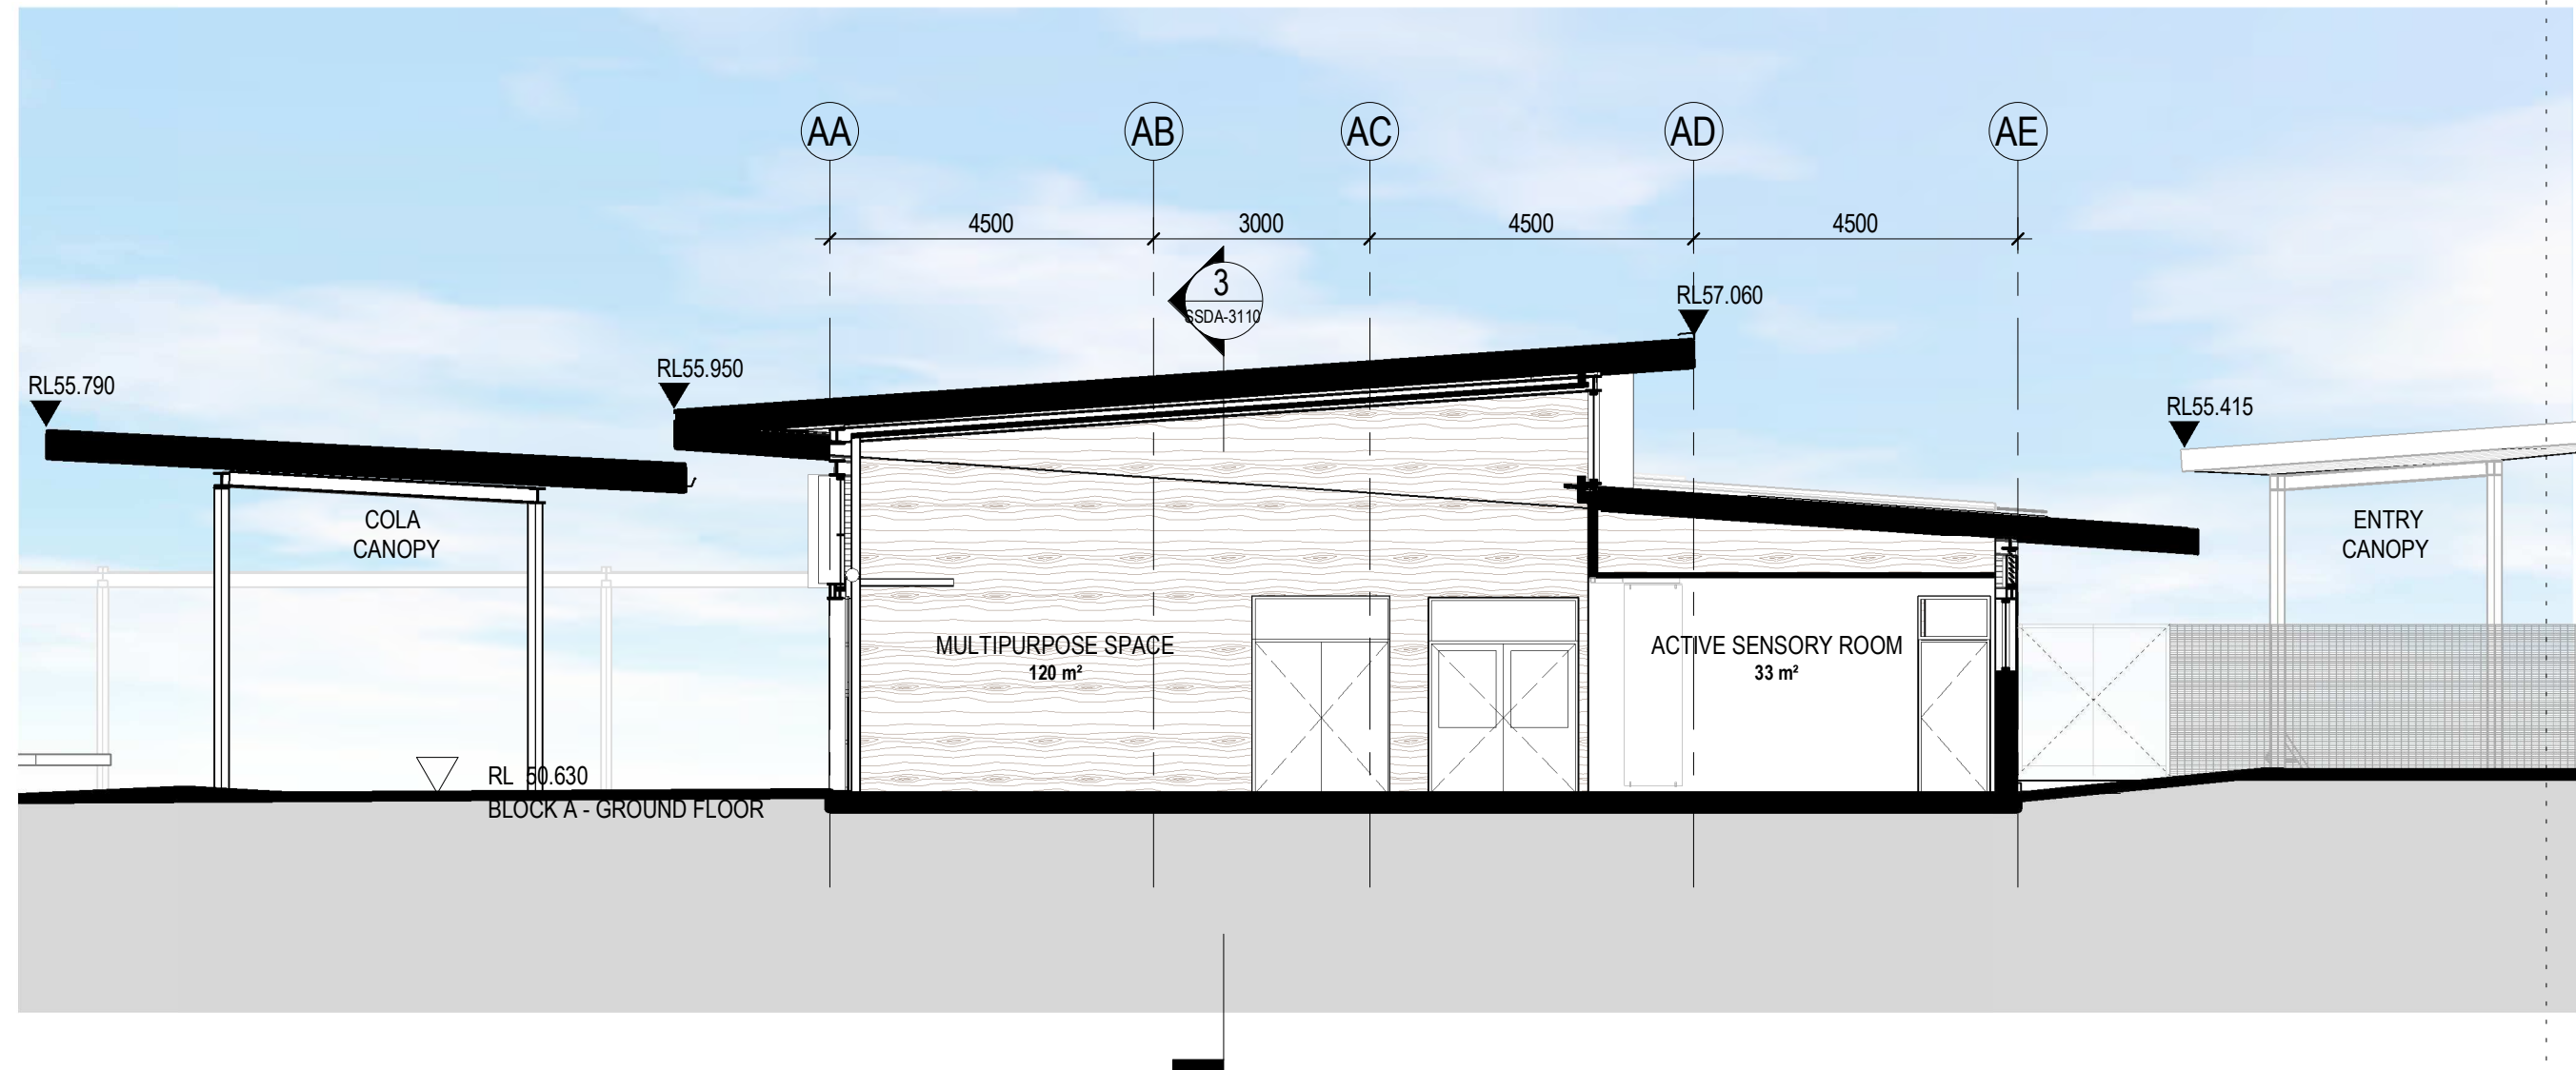

2 BLOCK A2 CROSS SECTION 2  
1:100

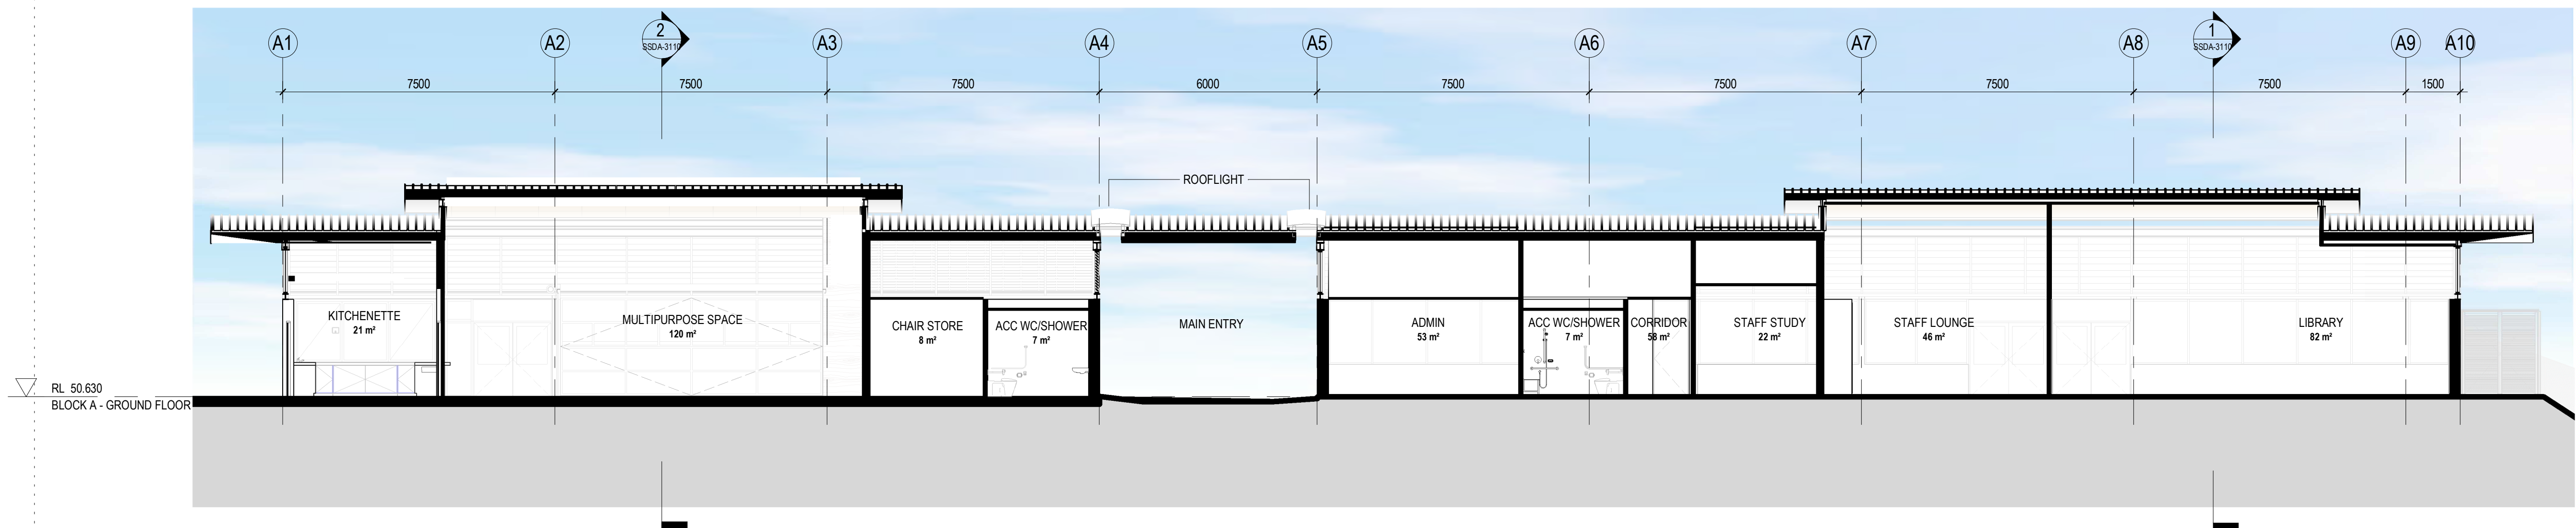

3 BLOCK A1 LONG SECTION .  
1:100

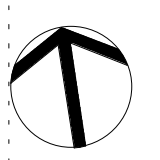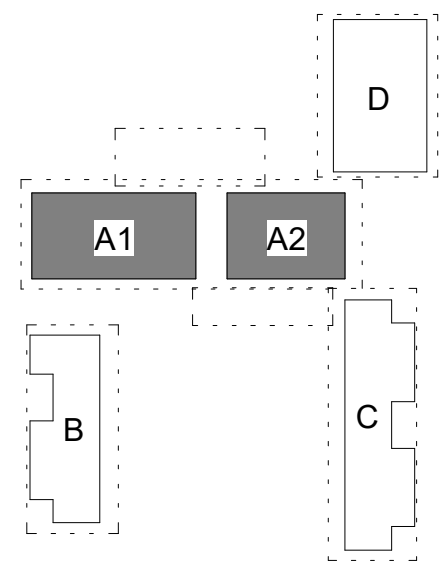

## SSDA SUBMISSION

### Project Management

SJA  
Level 1, 109 Pitt Street, NSW, 2000  
02 9236 5000

### Structural and Civil

HENRY & HYMAS (Consulting Engineers)  
Suite 2.01, 828 Pacific Highway, Gordon, NSW, 2072  
02 9417 8400

### Building Services


INTELLE BUILDING SERVICES  
Level 2, 350 Kent Street, Sydney, NSW, 2000  
02 9772 3600

### BCA Consultant

STEVE WATSON & PARTNERS  
Level 17, 456 Kent Street, Sydney, NSW, 2000  
02 9283 6555

### Client

SCHOOL INFRASTRUCTURE NSW  
Level 8, 259 George Street, Sydney, NSW, 2000  
1300 482 851

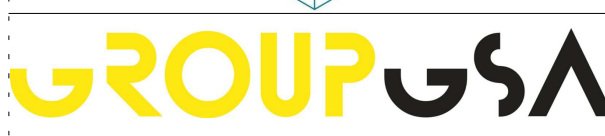

Group GSA Pty Ltd ABN 76 002 113 779  
Australia 2011  
www.groupgsa.com

T +612 9361 4144 F +612 9332 3458

architecture interior design urban design landscape  
nom architect M. Sheldon 3990  
Project Title

## BUDAWANG SCHOOL

### Drawing Title

## BLOCK A SECTIONS

Scale 1:100

Drawing Created (date)

Drawing Created (by) TKD

Plotted and checked by RF

Verified RF

Approved RK

Project No Drawing No Issue


190941 SSDA-3110 F

This drawing is the copyright of Group GSA Pty Ltd and may not be altered, reproduced or transmitted in any form or by any means in part or in whole without the written permission of Group GSA Pty Ltd. All levels and dimensions are to be checked and verified on site prior to the commencement of any work, making of shop drawings or fabrication of components.  
Do not scale drawings. Use figured Dimensions.




14/04/2021 2:43:36 PM




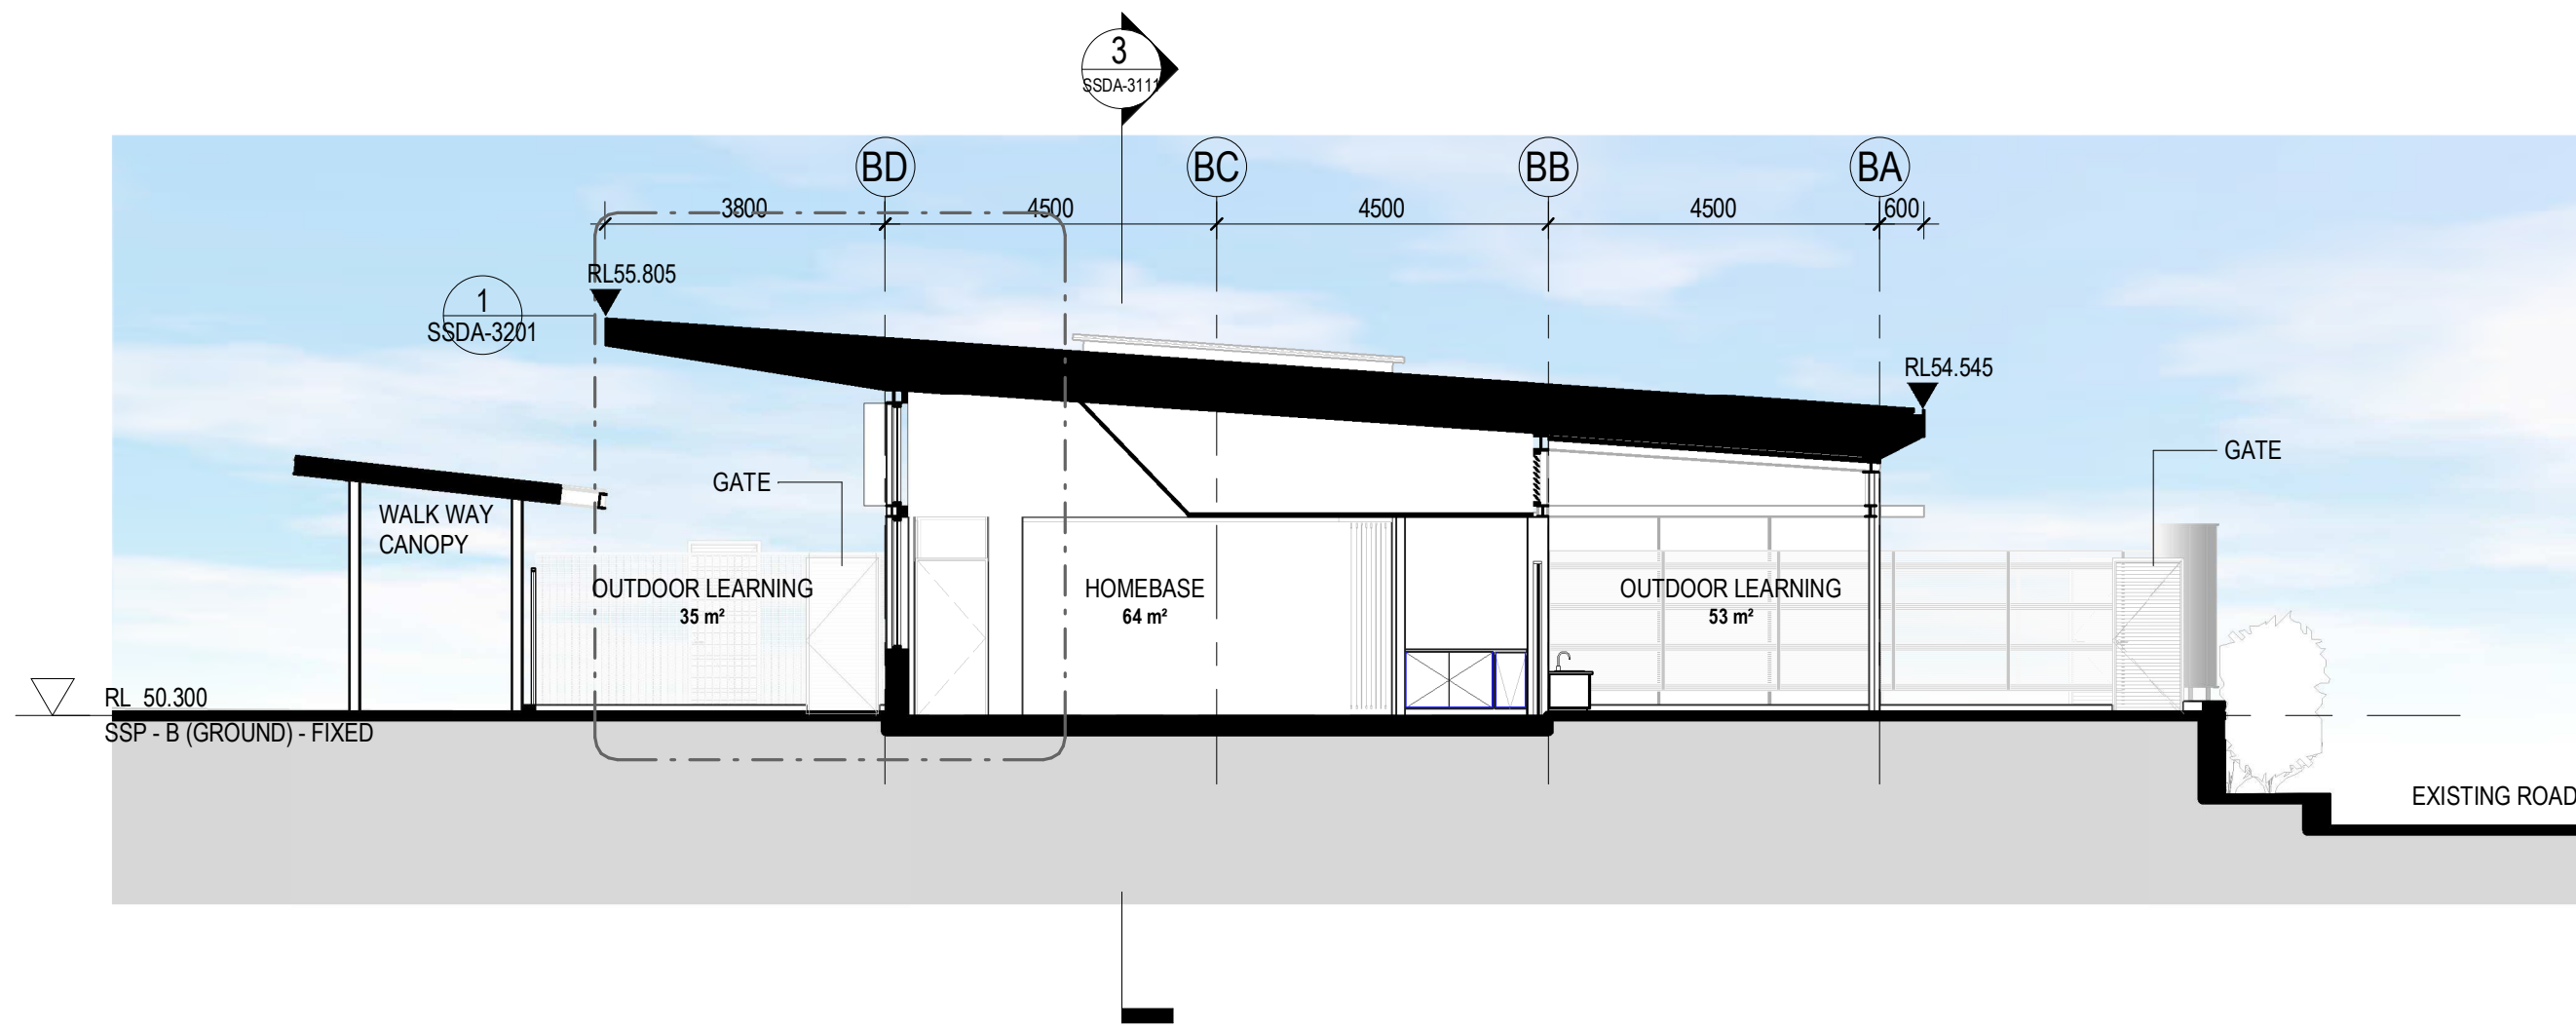


1 BLOCK B CROSS SECTION 1  
1:100

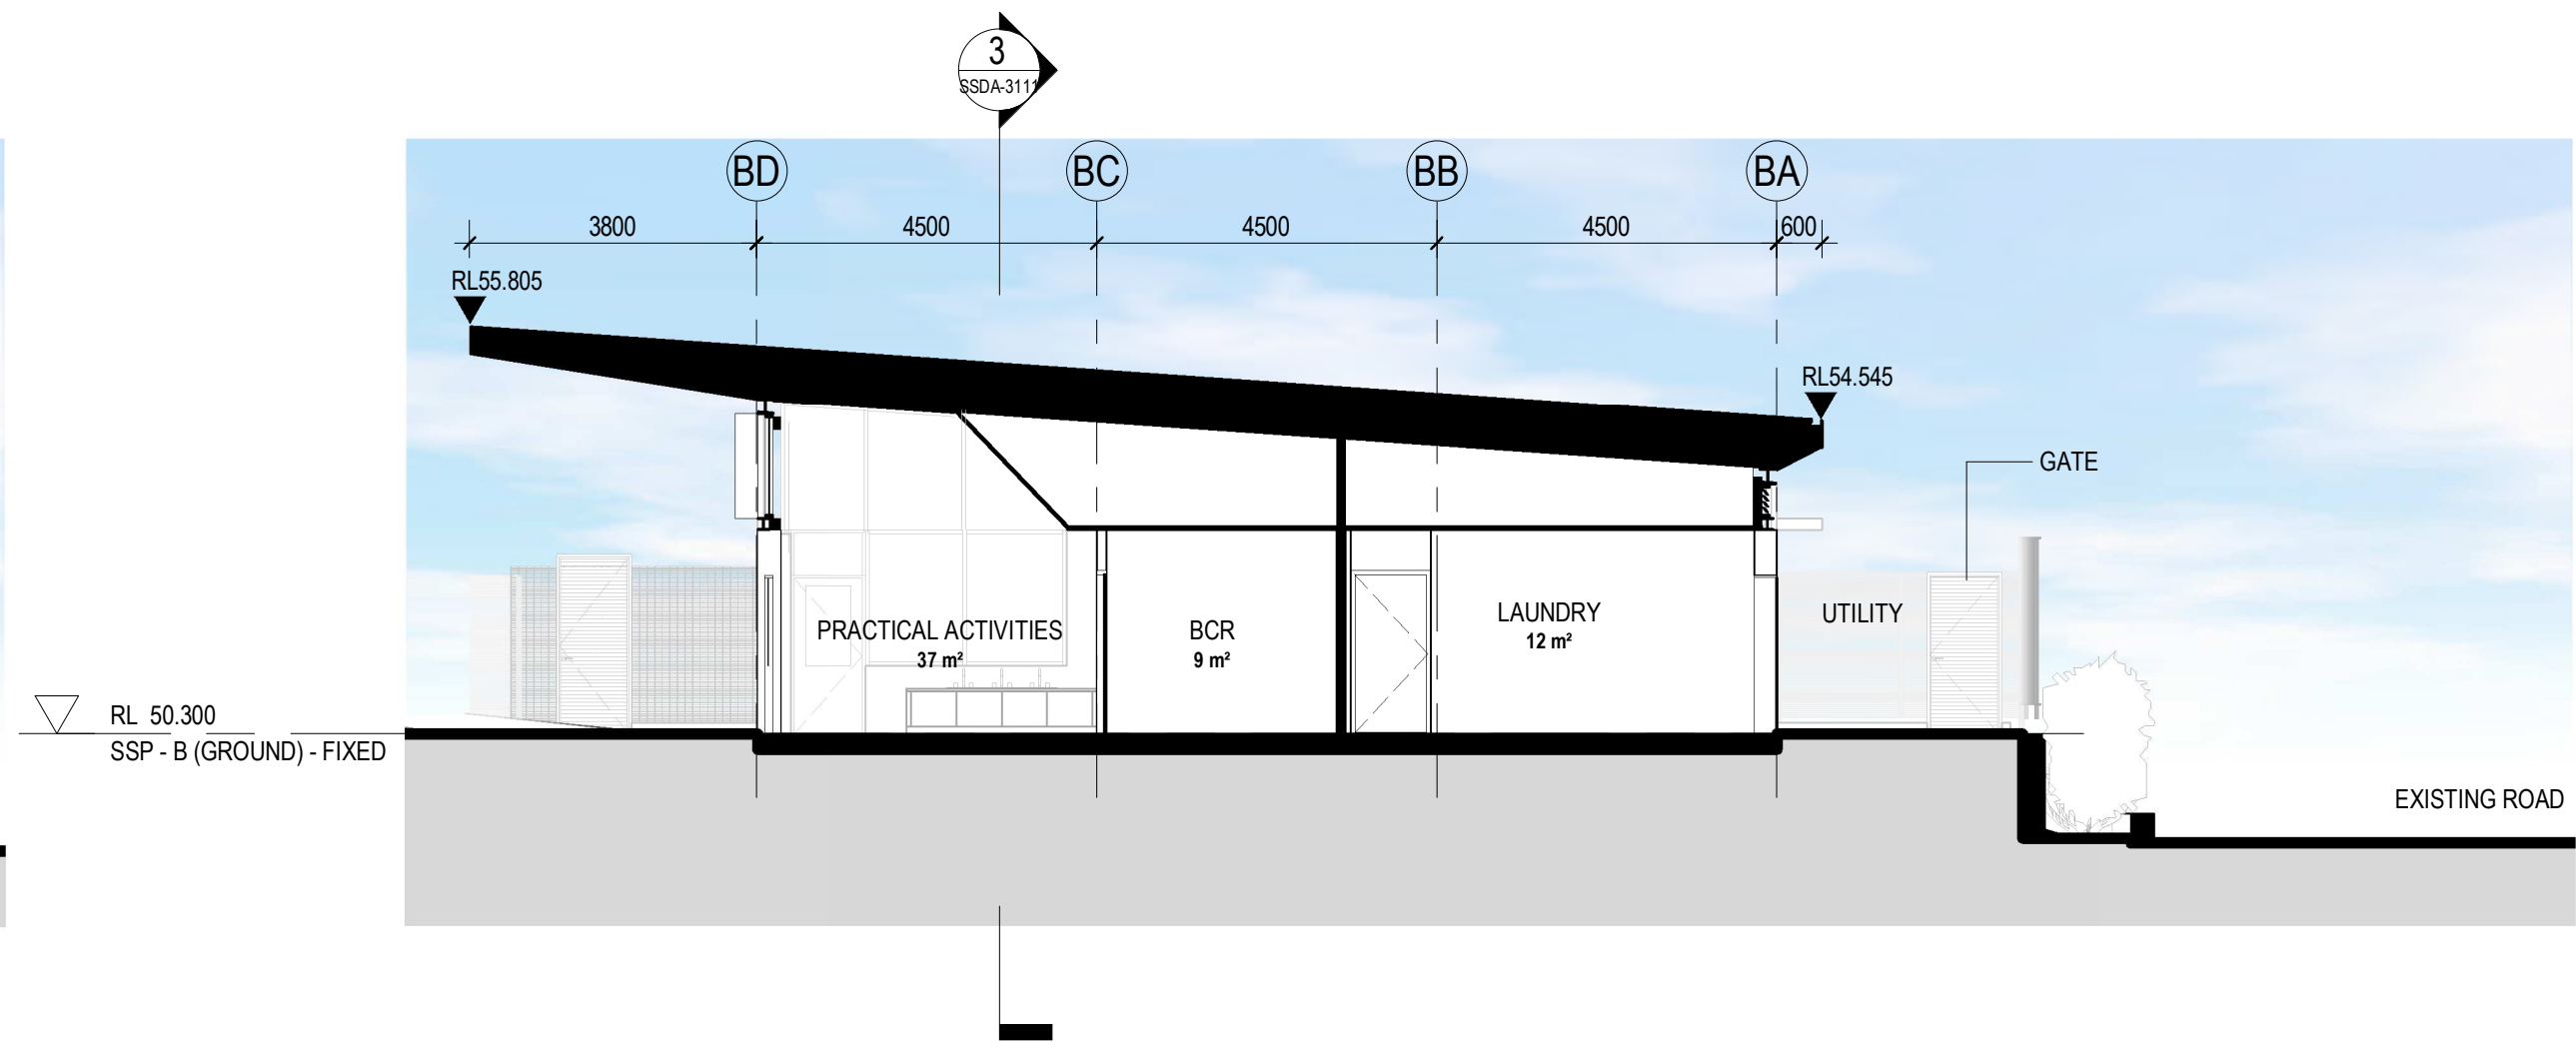



2 BLOCK B CROSS SECTION 2  
1:100

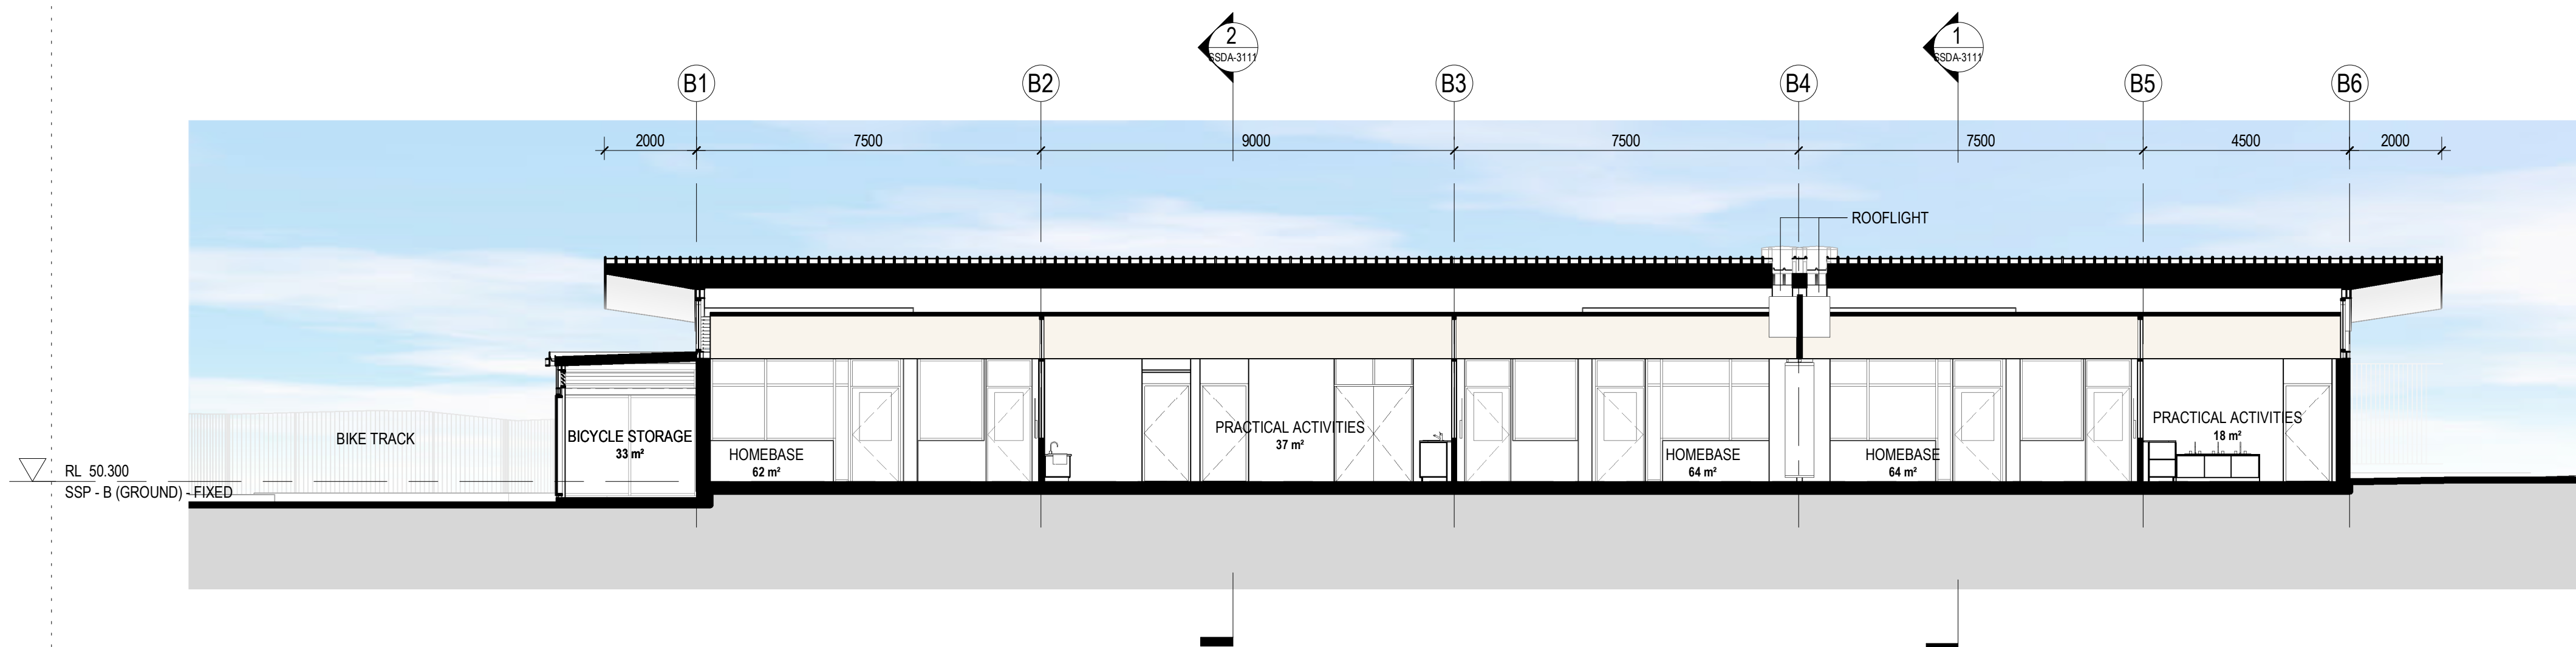

3 BLOCK B LONG SECTION 1  
1:100

 

Amendments		
Issue	Description	Date
A	ISSUE FOR INFORMATION	26/11/2020
B	ISSUE FOR INFORMATION	04/12/2020
C	ISSUE FOR INFORMATION	23/03/2021
D	ISSUE FOR SSDA	08/04/2021

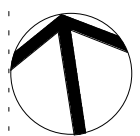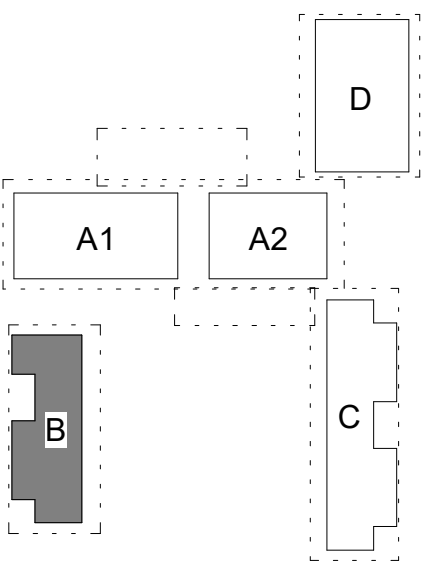

## SSDA SUBMISSION

### Project Management

SJA  
Level 1, 109 Pitt Street, NSW, 2000  
02 9236 5000

### Structural and Civil

HENRY & HYMAS (Consulting Engineers)  
Suite 2.01, 828 Pacific Highway, Gordon, NSW, 2072  
02 9417 8400

### Building Services

INTELLE BUILDING SERVICES  
Level 2, 350 Kent Street, Sydney, NSW, 2000  
02 9772 3600

### BCA Consultant

STEVE WATSON & PARTNERS  
Level 17, 456 Kent Street, Sydney, NSW, 2000  
02 9283 6555

### Client

SCHOOL INFRASTRUCTURE NSW  
Level 8, 259 George Street, Sydney, NSW, 2000  
1300 482 851



Group GSA Pty Ltd ABN 76 002 113 779  
Level 7, 80 William St East Sydney NSW  
Australia 2011  
www.groupgsa.com

T +612 9361 4144 F +612 9332 3458

architecture interior design urban design landscape  
nom architect M. Sheldon 3990

Project Title

## BUDAWANG SCHOOL

### Drawing Title

## BLOCK B SECTIONS

Scale 1:100

Drawing Created (date) 11/23/20

Drawing Created (by) TKD

Plotted and checked by RF

Verified RF

Approved RK


Project No Drawing No Issue

190941 SSDA-3111 D


This drawing is the copyright of Group GSA Pty Ltd and may not be altered, reproduced or transmitted in any form or by any means in part or in whole without the written permission of Group GSA Pty Ltd. All levels and dimensions are to be checked and verified on site prior to the commencement of any work, making of shop drawings or fabrication of components.  
Do not scale drawings. Use figured Dimensions.

8/04/2021 11:49:40 PM




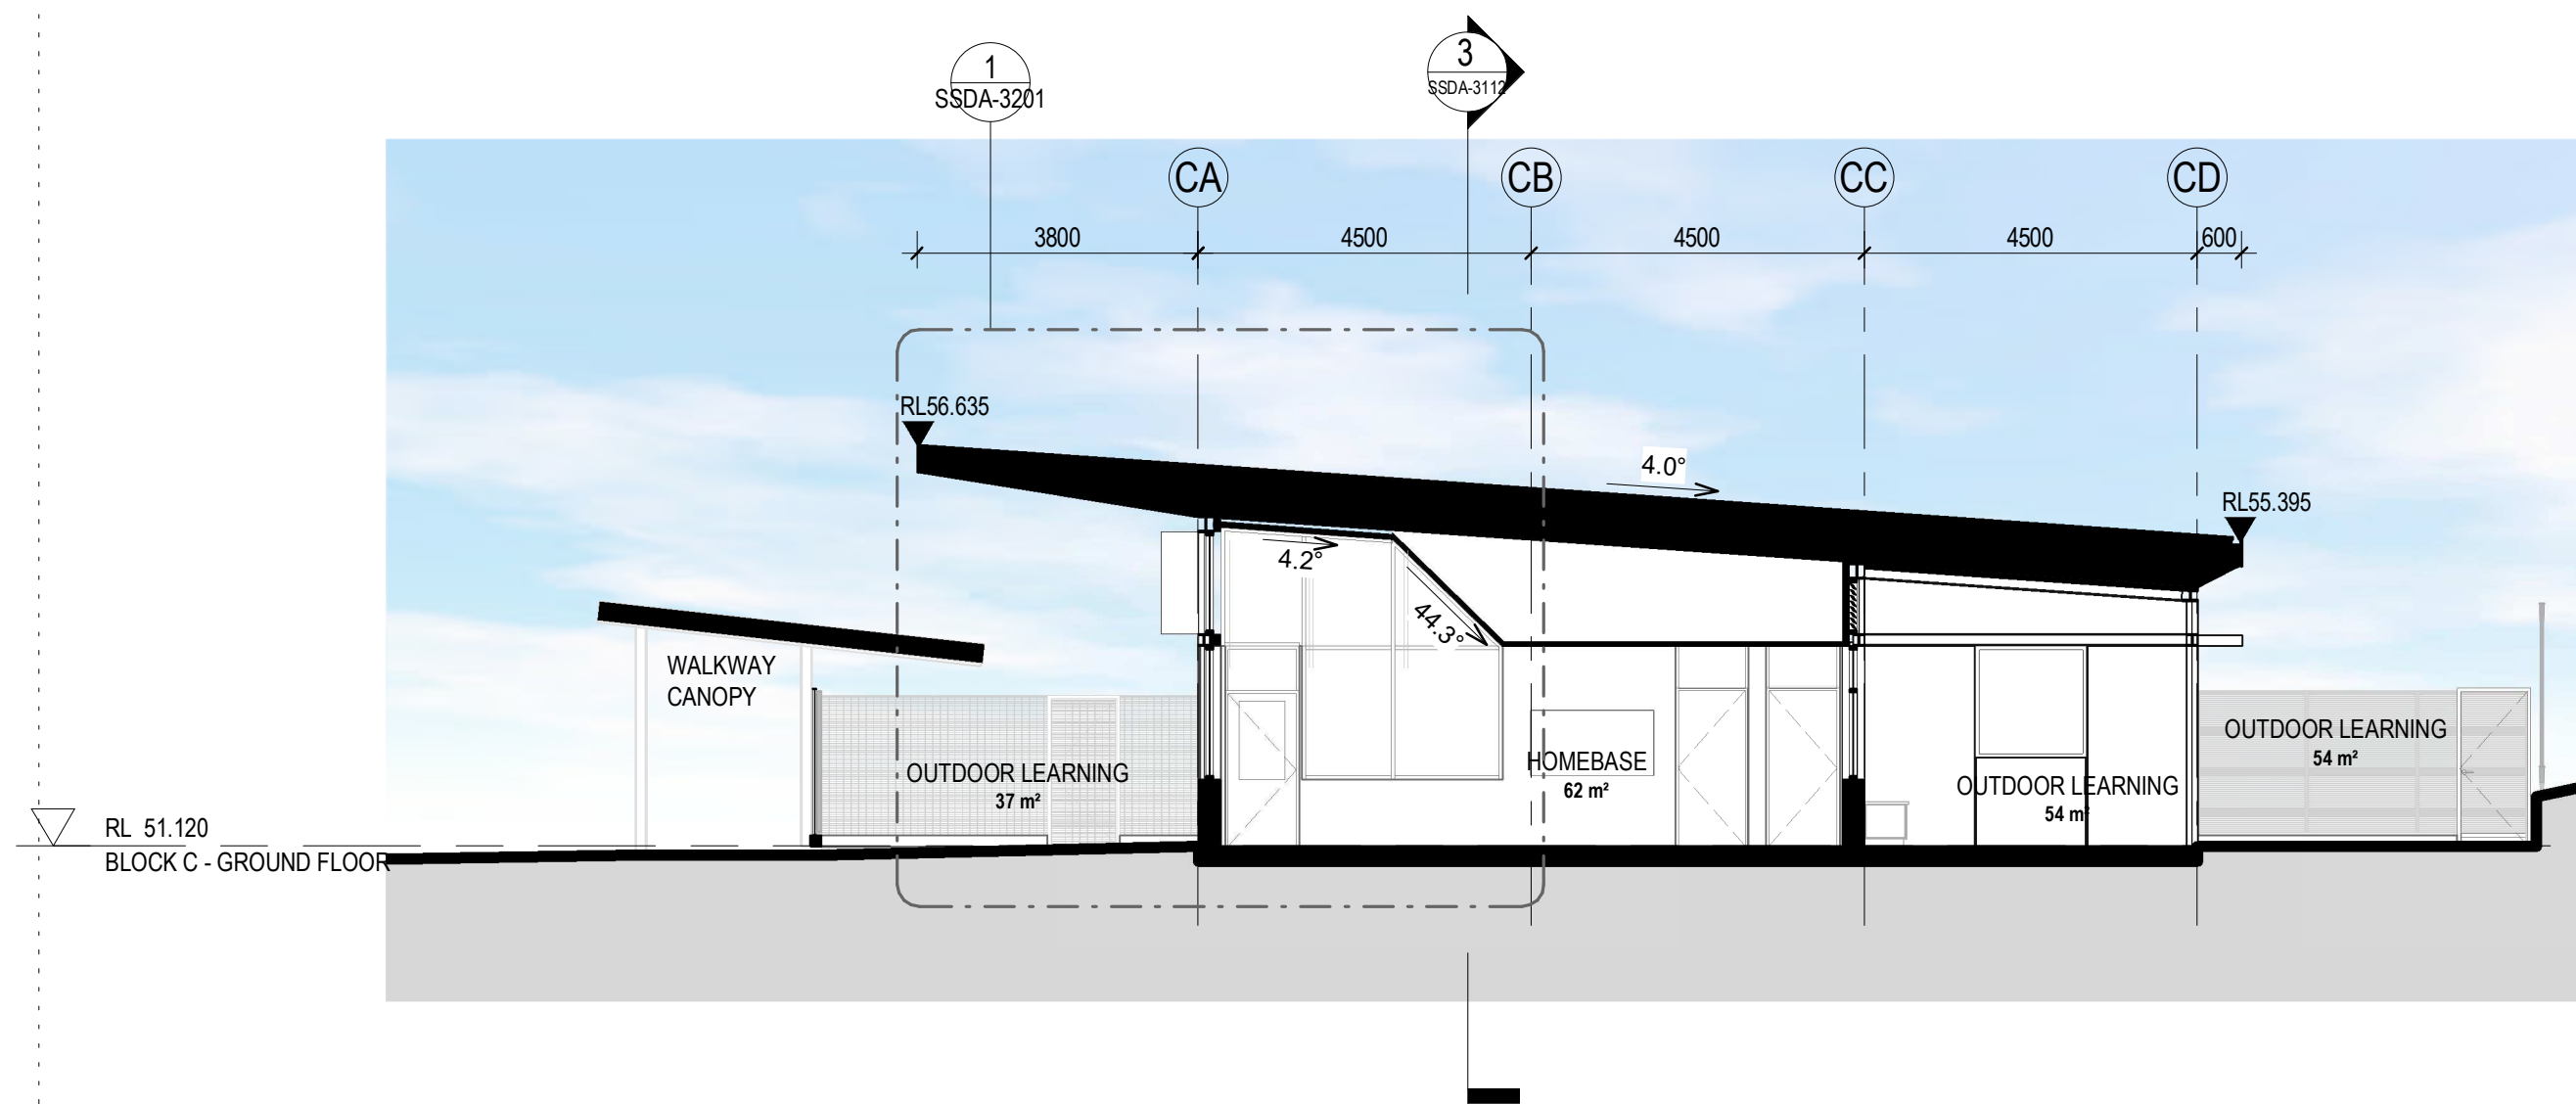

1 BLOCK C CROSS SECTION 1  
1:100

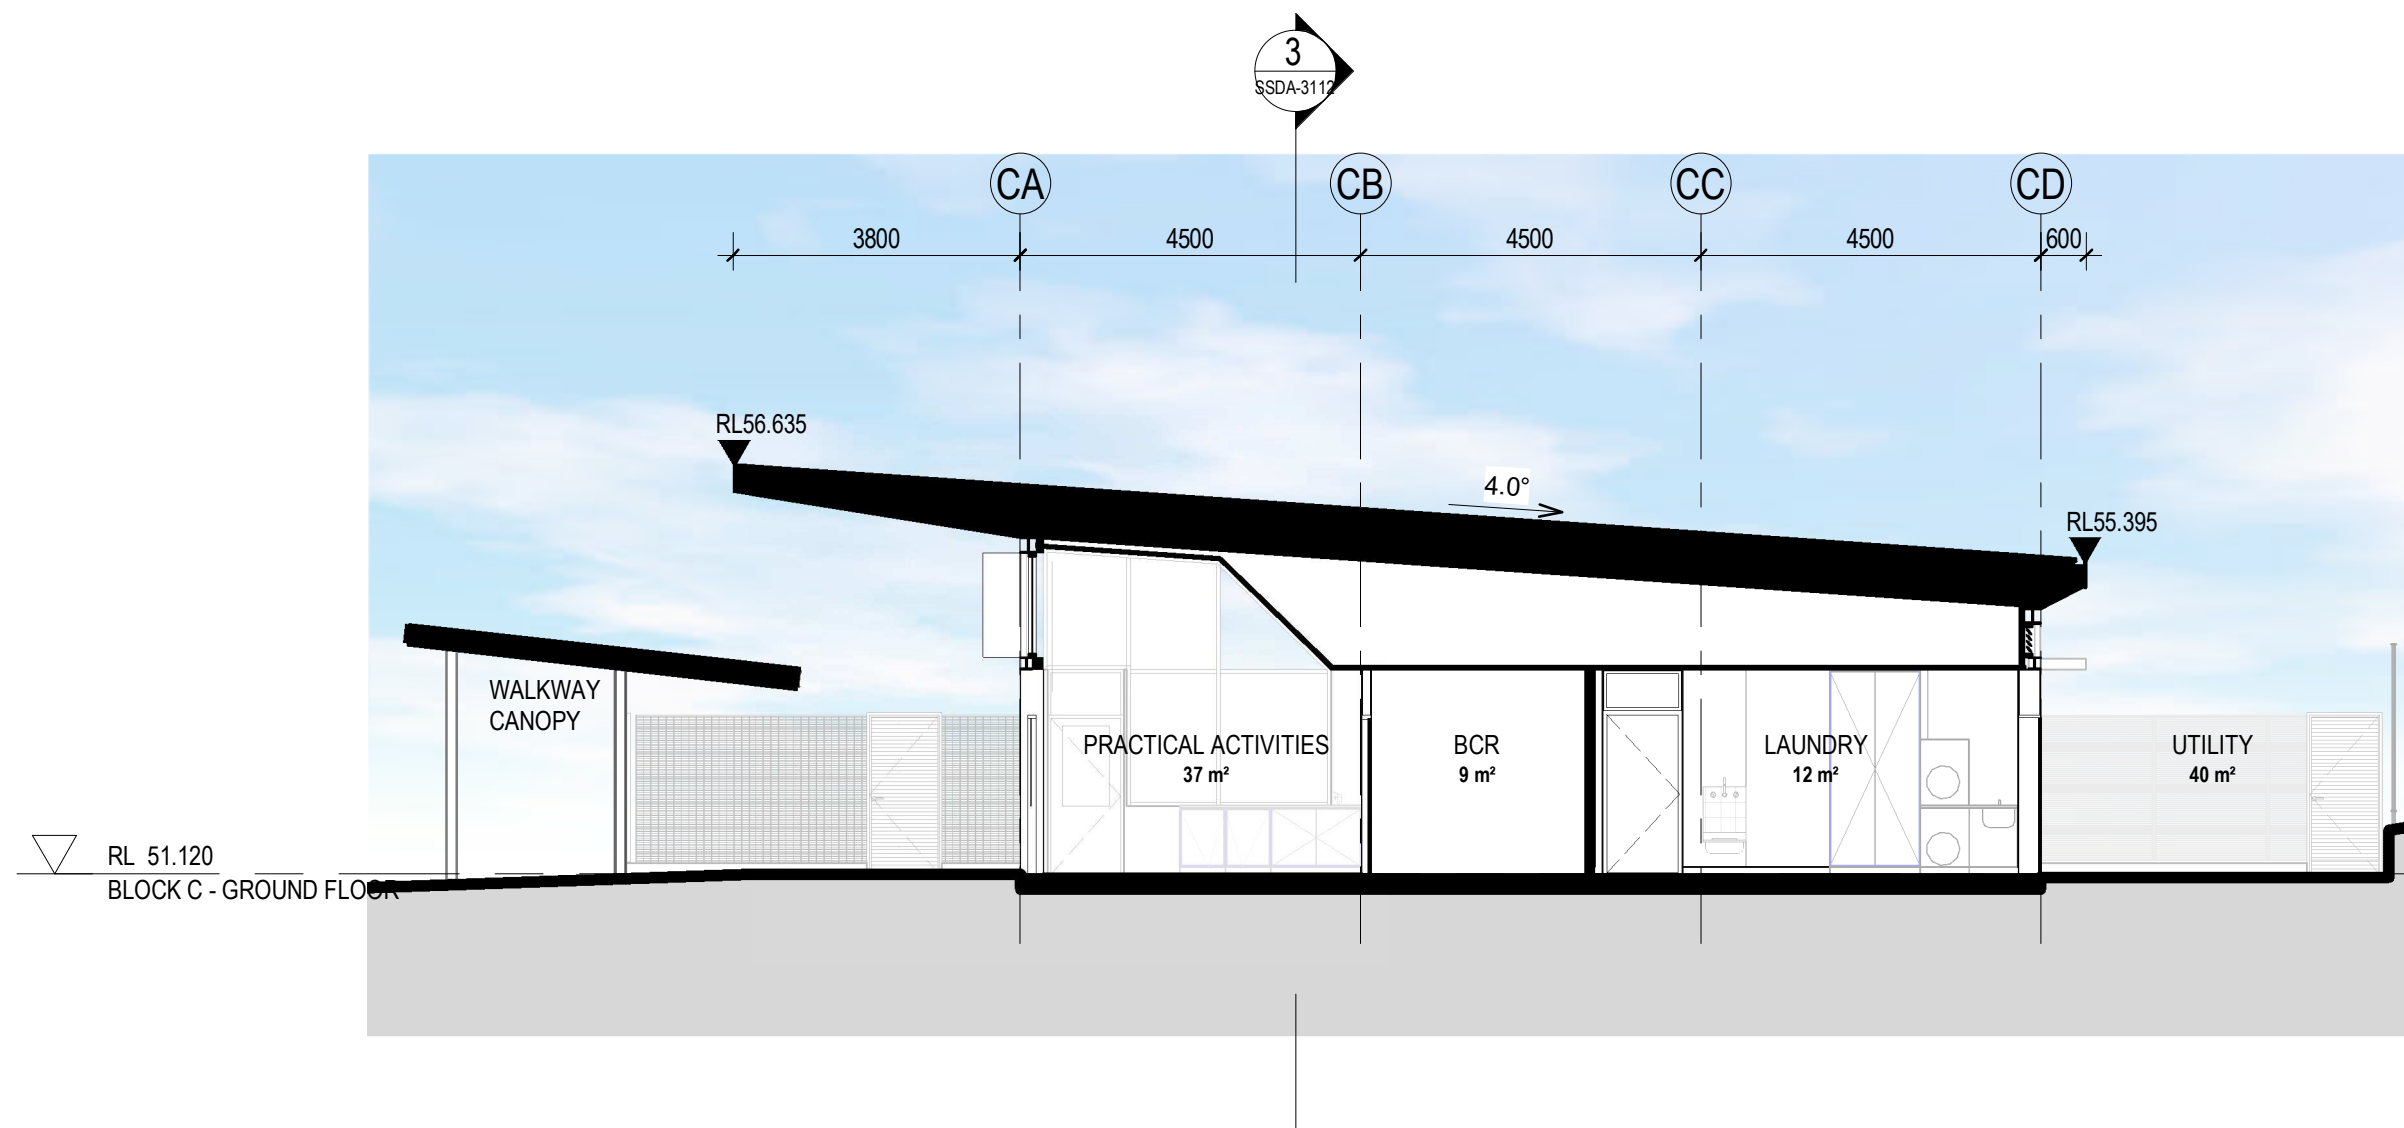



2 BLOCK C CROSS SECTION 2  
1:100

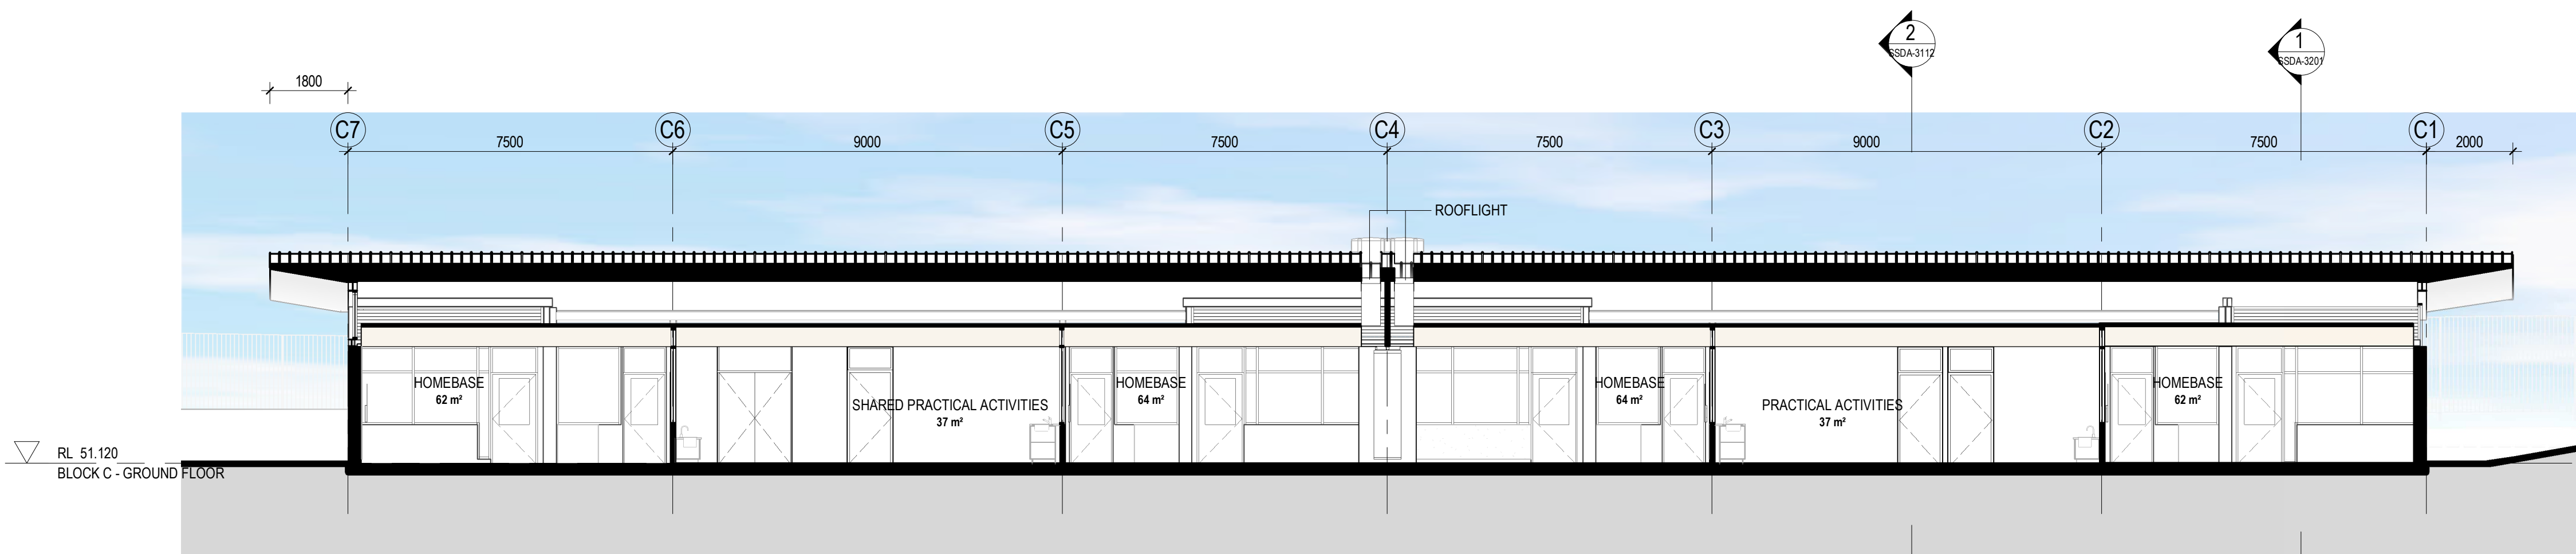

3 BLOCK C LONG SECTION 1  
1:100



Amendments		
Issue	Description	Date
A	ISSUE FOR INFORMATION	26/11/2020
B	ISSUE FOR INFORMATION	30/11/2020
C	ISSUE FOR INFORMATION	04/12/2020
D	ISSUE FOR INFORMATION	23/03/2021
E	ISSUE FOR SSDA	08/04/2021

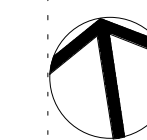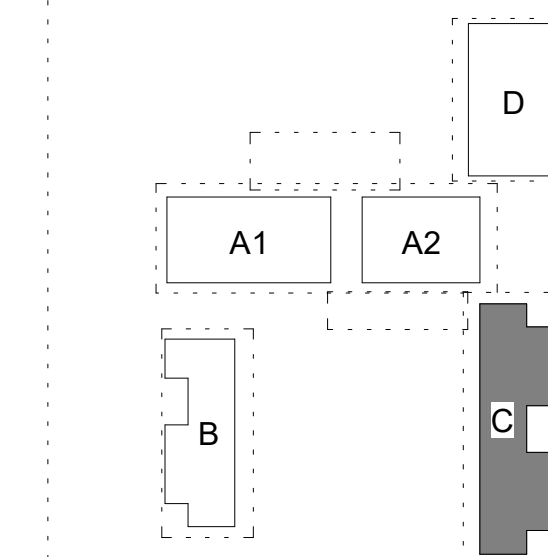

## SSDA SUBMISSION

### Project Management

SJA  
Level 1, 109 Pitt Street, NSW, 2000  
02 9236 5000

### Structural and Civil

HENRY & HYMAS (Consulting Engineers)  
Suite 2.01, 828 Pacific Highway, Gordon, NSW, 2072  
02 9417 8400

### Building Services

INTELLE BUILDING SERVICES  
Level 2, 350 Kent Street, Sydney, NSW, 2000  
02 9772 3600

### BCA Consultant

STEVE WATSON & PARTNERS  
Level 17, 456 Kent Street, Sydney, NSW, 2000  
02 9283 6555

### Client

SCHOOL INFRASTRUCTURE NSW  
Level 8, 259 George Street, Sydney, NSW, 2000  
1300 482 851



Group GSA Pty Ltd ABN 76 002 113 779  
Level 7, 80 William St East Sydney NSW  
Australia 2011  
www.groupgsa.com

T +612 9361 4144 F +612 9332 3458

architecture interior design urban design landscape  
nom architect M. Sheldon 3990  
Project Title

## BUDAWANG SCHOOL

### Drawing Title

## BLOCK C SECTIONS

Scale 1:100

Drawing Created (date)

Drawing Created (by) CH

Plotted and checked by RF

Verified RF

Approved RK


Project No Drawing No Issue

190941 SSDA-3112 E


This drawing is the copyright of Group GSA Pty Ltd and may not be altered, reproduced or transmitted in any form or by any means in part or in whole without the written permission of Group GSA Pty Ltd. All levels and dimensions are to be checked and verified on site prior to the commencement of any work, making of shop drawings or fabrication of components.  
Do not scale drawings. Use figured Dimensions.

8/04/2021 11:41:20 PM




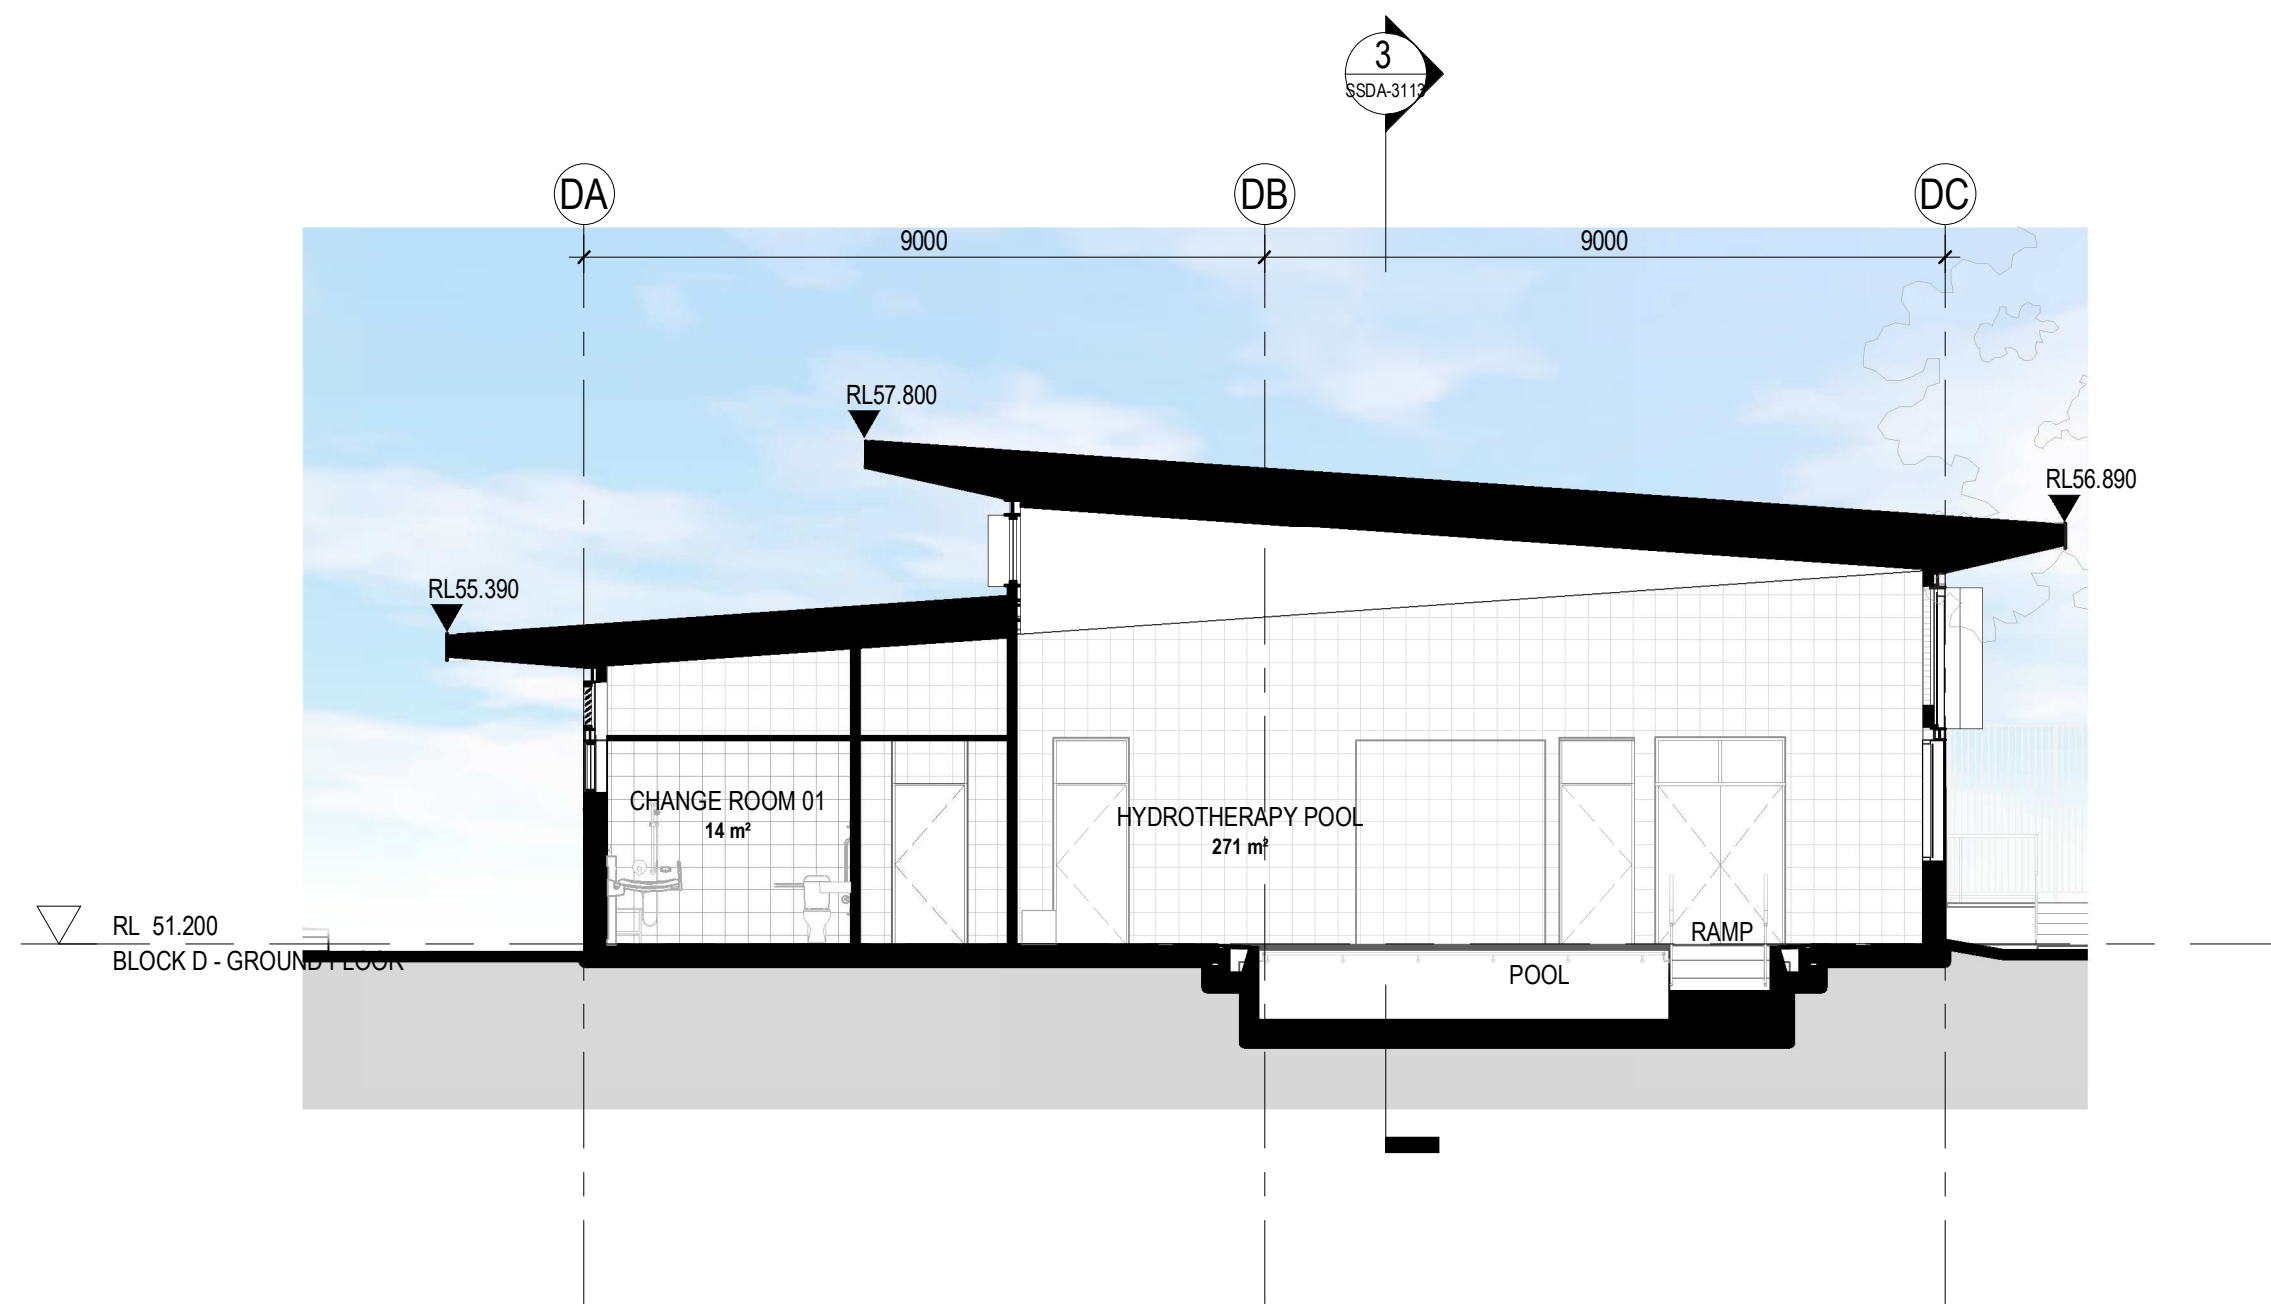


1 BLOCK D CROSS SECTION 1  
1:100

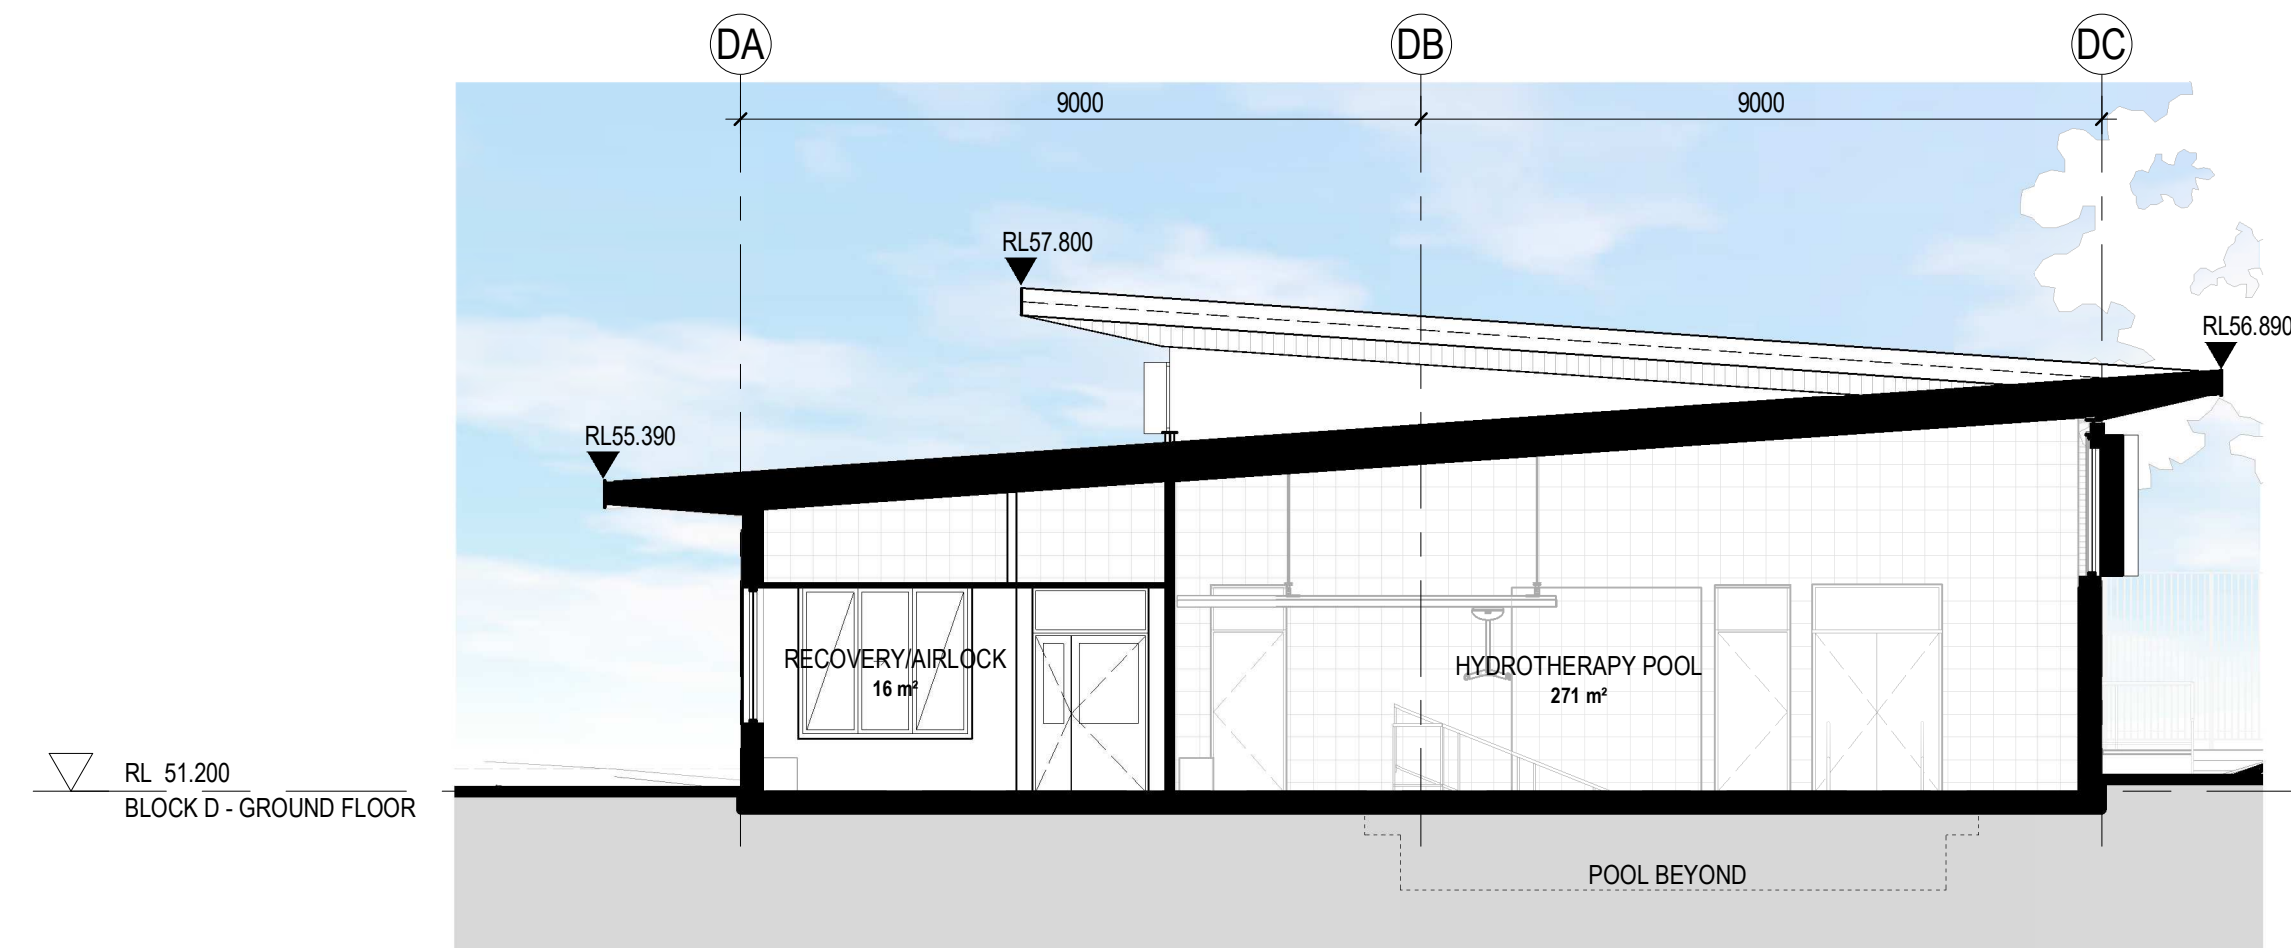

2 BLOCK D HYDROTHERAPY CROSS SECTION 2  
1:100


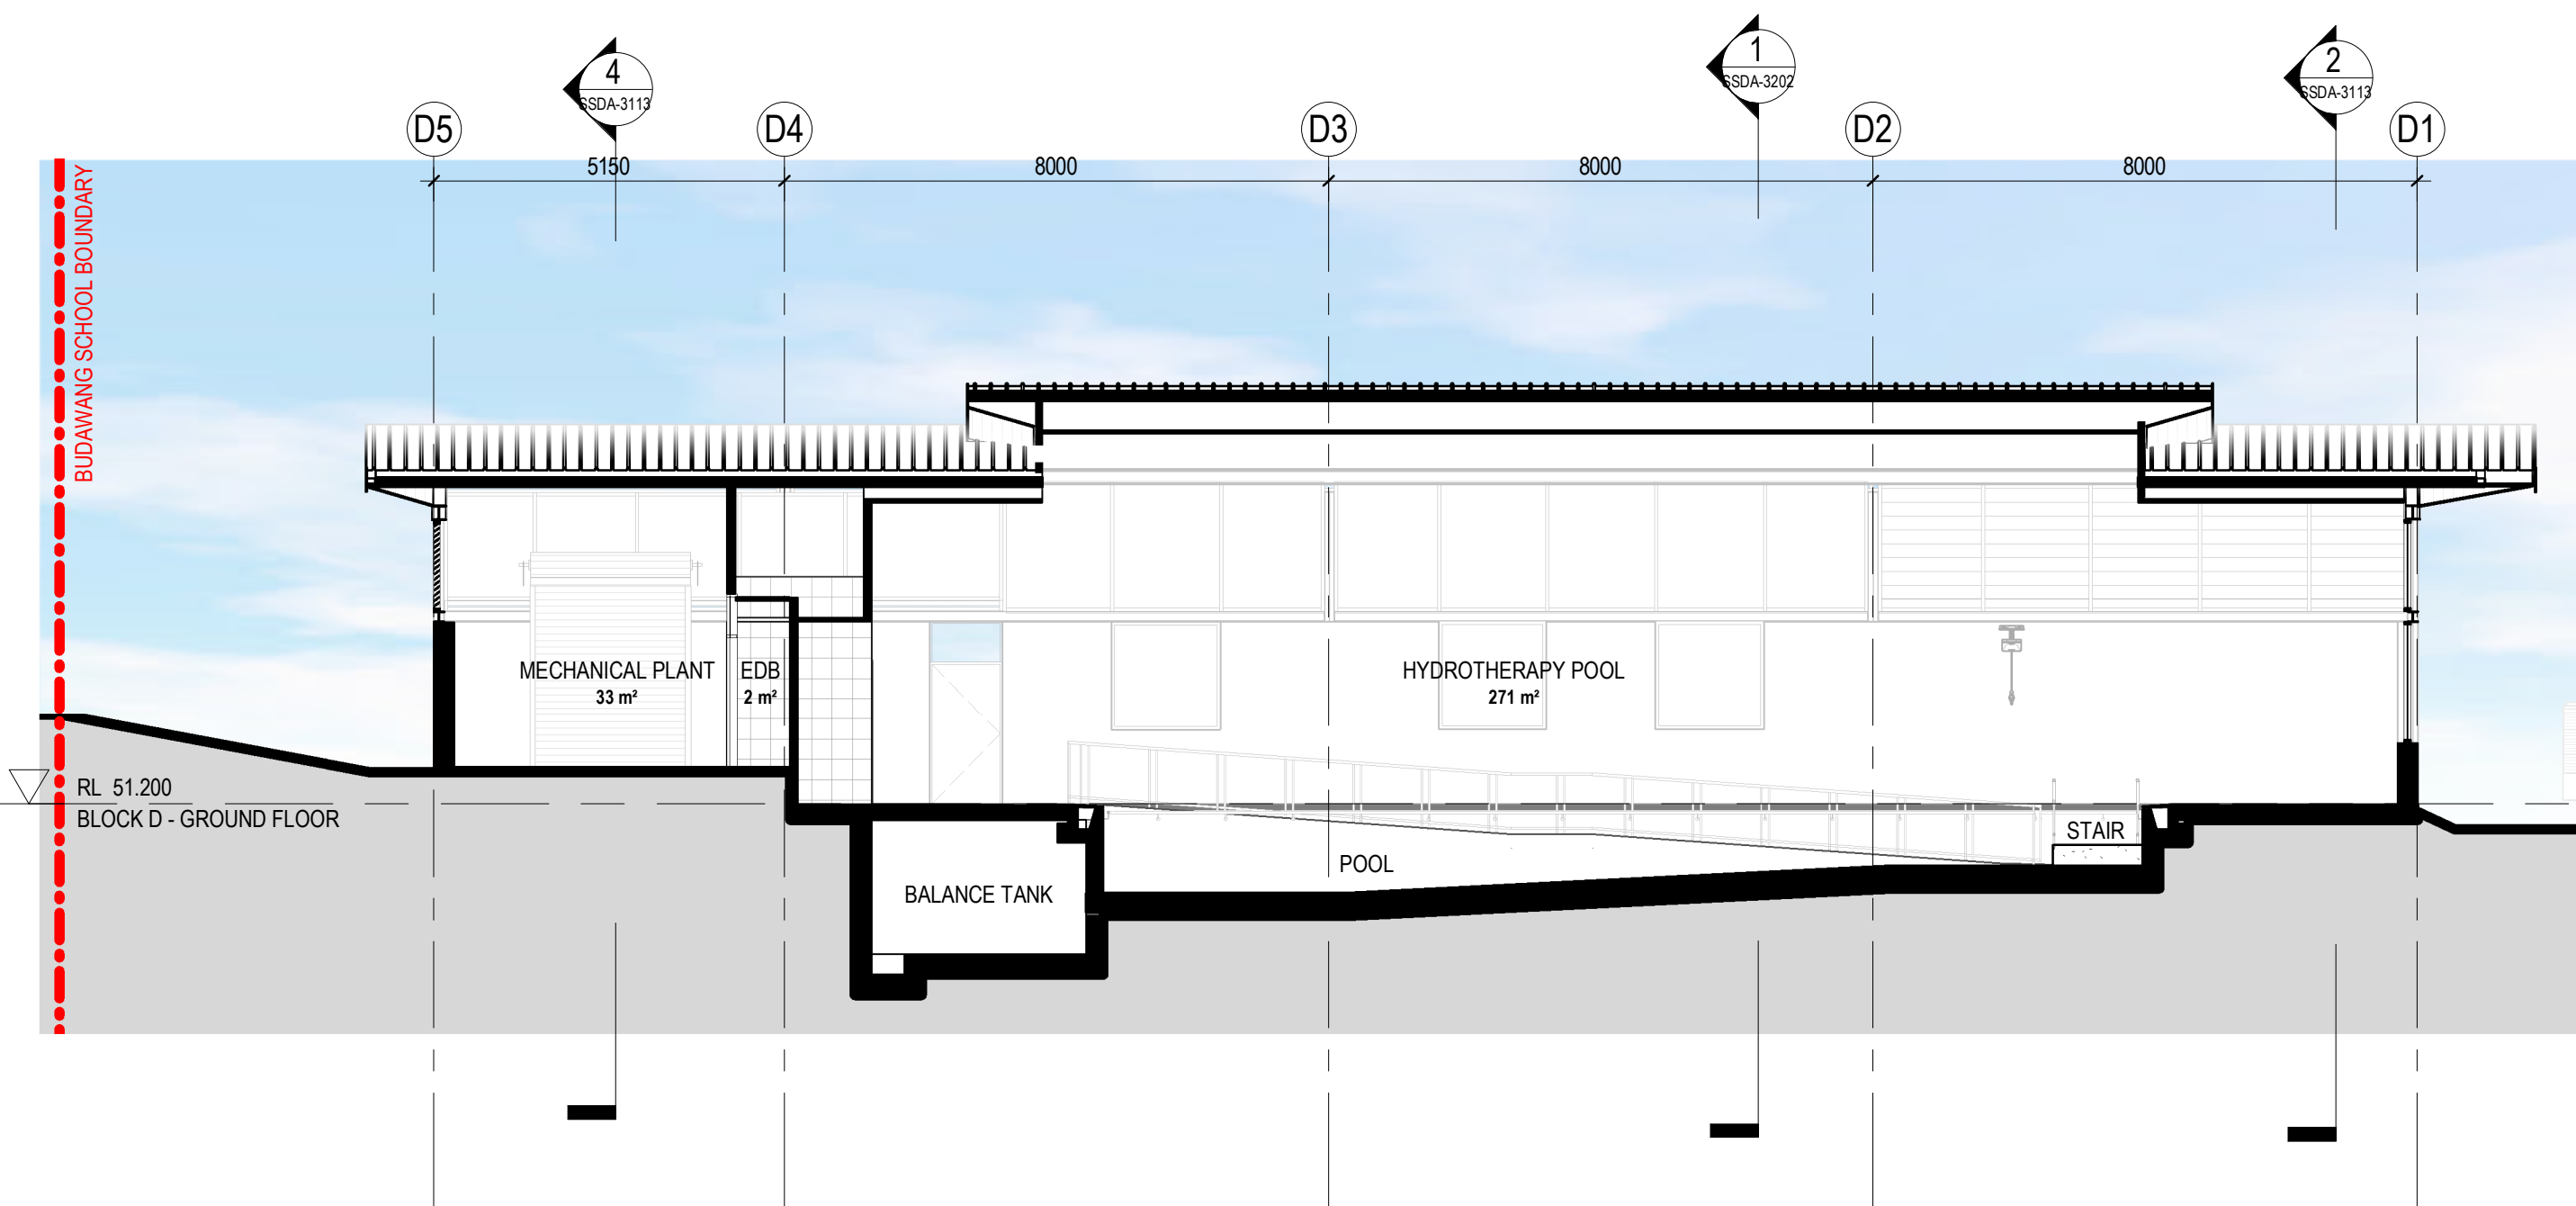


3 BLOCK D LONG SECTION  
1:100

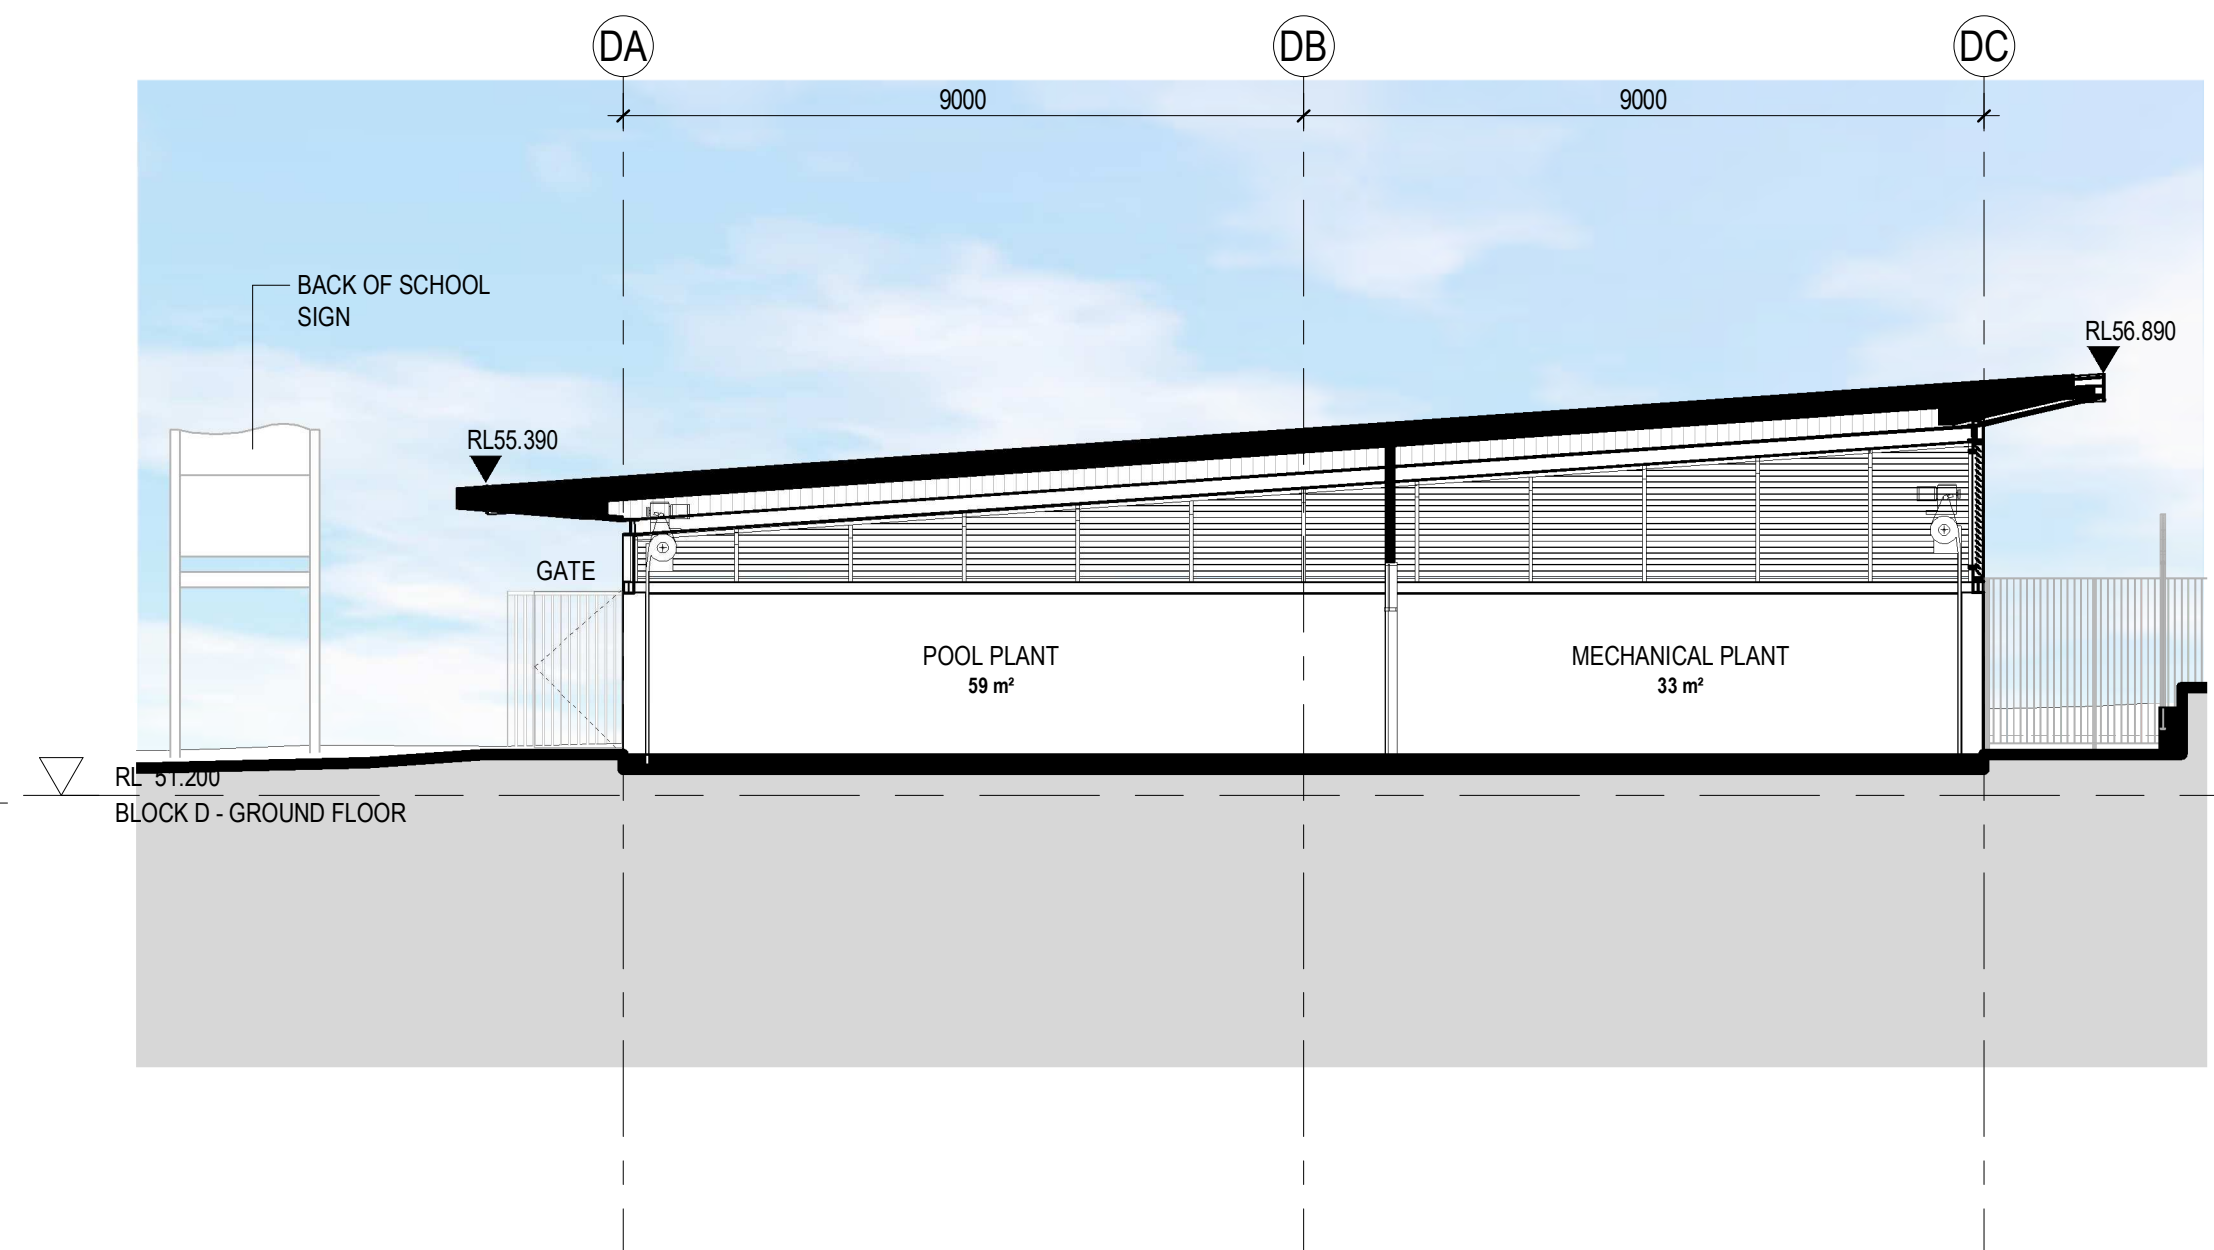

4 BLOCK D HYDROTHERAPY CROSS SECTION 3  
1:100

Amendments		
Issue	Description	Date
A	ISSUE FOR INFORMATION	26/11/2020
B	ISSUE FOR INFORMATION	04/12/2020
C	ISSUE FOR INFORMATION	23/03/2021
D	ISSUE FOR SSDA	08/04/2021

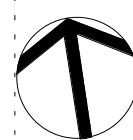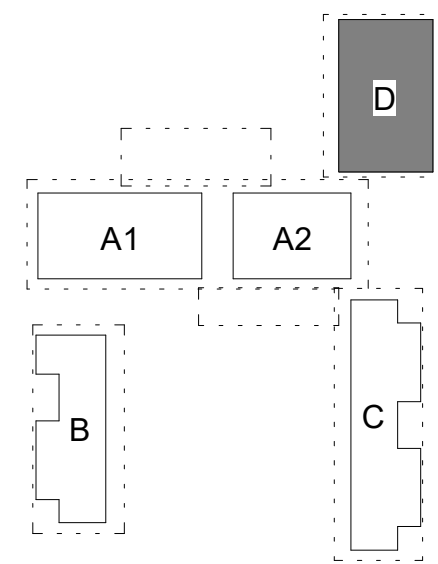

## SSDA SUBMISSION

### Project Management

SJA  
Level 1, 109 Pitt Street, NSW, 2000  
02 9236 5000

### Structural and Civil

HENRY & HYMAS (Consulting Engineers)  
Suite 2.01, 828 Pacific Highway, Gordon, NSW, 2072  
02 9417 8400

### Building Services

INTELLE BUILDING SERVICES  
Level 2, 350 Kent Street, Sydney, NSW, 2000  
02 9772 3600

### BCA Consultant

STEVE WATSON & PARTNERS  
Level 17, 456 Kent Street, Sydney, NSW, 2000  
02 9283 6555

### Client

SCHOOL INFRASTRUCTURE NSW  
Level 8, 259 George Street, Sydney, NSW, 2000  
1300 482 851



**GROUP GSA**

Group GSA Pty Ltd ABN 76 002 113 779  
Level 7, 80 William St East Sydney NSW  
Australia 2011  
www.groupgsa.com

T +612 9361 4144 F +612 9332 3458

architecture interior design urban design landscape  
nom architect M. Sheldon 3990

Project Title

**BUDAWANG SCHOOL**

Drawing Title

**BLOCK D SECTIONS**

Scale 1:100

Drawing Created (date) 11/23/20

Drawing Created (by) TKD

Plotted and checked by RF

Verified RF

Approved RK

Project No Drawing No Issue


**190941 SSDA-3113 D**

This drawing is the copyright of Group GSA Pty Ltd and may not be altered, reproduced or transmitted in any form or by any means in part or in whole without the written permission of Group GSA Pty Ltd. All levels and dimensions are to be checked and verified on site prior to the commencement of any work, making of shop drawings or fabrication of components.  
Do not scale drawings. Use figured Dimensions.





Amendments		
Issue	Description	Date
A	ISSUE FOR INFORMATION	12/03/2021
B	ISSUE FOR INFORMATION	23/03/2021
C	ISSUE FOR SSDA	08/04/2021

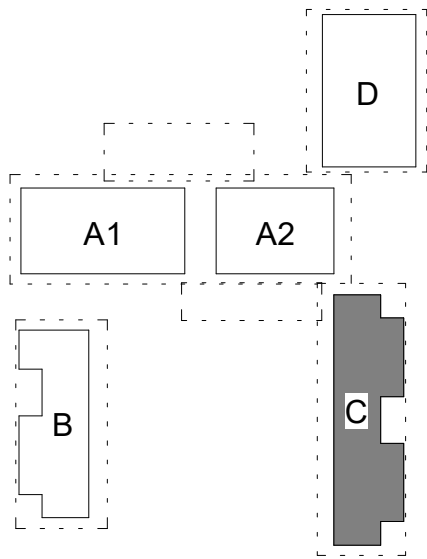

## SSDA SUBMISSION

### Project Management

**SJA**  
Level 1, 109 Pitt Street, NSW, 2000  
02 9236 5000

### Structural and Civil

**HENRY & HYMAS** (Consulting Engineers)  
Suite 2.01, 828 Pacific Highway, Gordon, NSW, 2072  
02 9417 8400

### Building Services

**INTELLE BUILDING SERVICES**  
Level 2, 350 Kent Street, Sydney, NSW, 2000  
02 9772 3600

### BCA Consultant

**STEVE WATSON & PARTNERS**  
Level 17, 456 Kent Street, Sydney, NSW, 2000  
02 9283 6555

### Client

**SCHOOL INFRASTRUCTURE NSW**  
Level 8, 259 George Street, Sydney, NSW, 2000  
1300 482 851



**GROUP GSA**

Group GSA Pty Ltd ABN 76 002 113 779  
Level 7, 80 William St East Sydney NSW  
Australia 2011  
www.groupgsa.com

T +612 9361 4144 F +612 9332 3458

architecture interior design urban design landscape  
nom architect M. Sheldon 3990  
Project Title

## BUDAWANG SCHOOL

### Drawing Title

## CLADDING, WINDOW AND FLOOR DETAILS

Scale 1 : 20

### Drawing Created (date)

Drawing Created (by) TKD

Plotted and checked by RF

Verified RF


Approved RK

Project No Drawing No Issue

190941 SSDA-3201 C

This drawing is the copyright of Group GSA Pty Ltd and may not be altered, reproduced or transmitted in any form or by any means in part or in whole without the written permission of Group GSA Pty Ltd. All levels and dimensions are to be checked and verified on site prior to the commencement of any work, making of shop drawings or fabrication of components.  
Do not scale drawings. Use figured Dimensions.

8/04/2021 11:42:42 PM

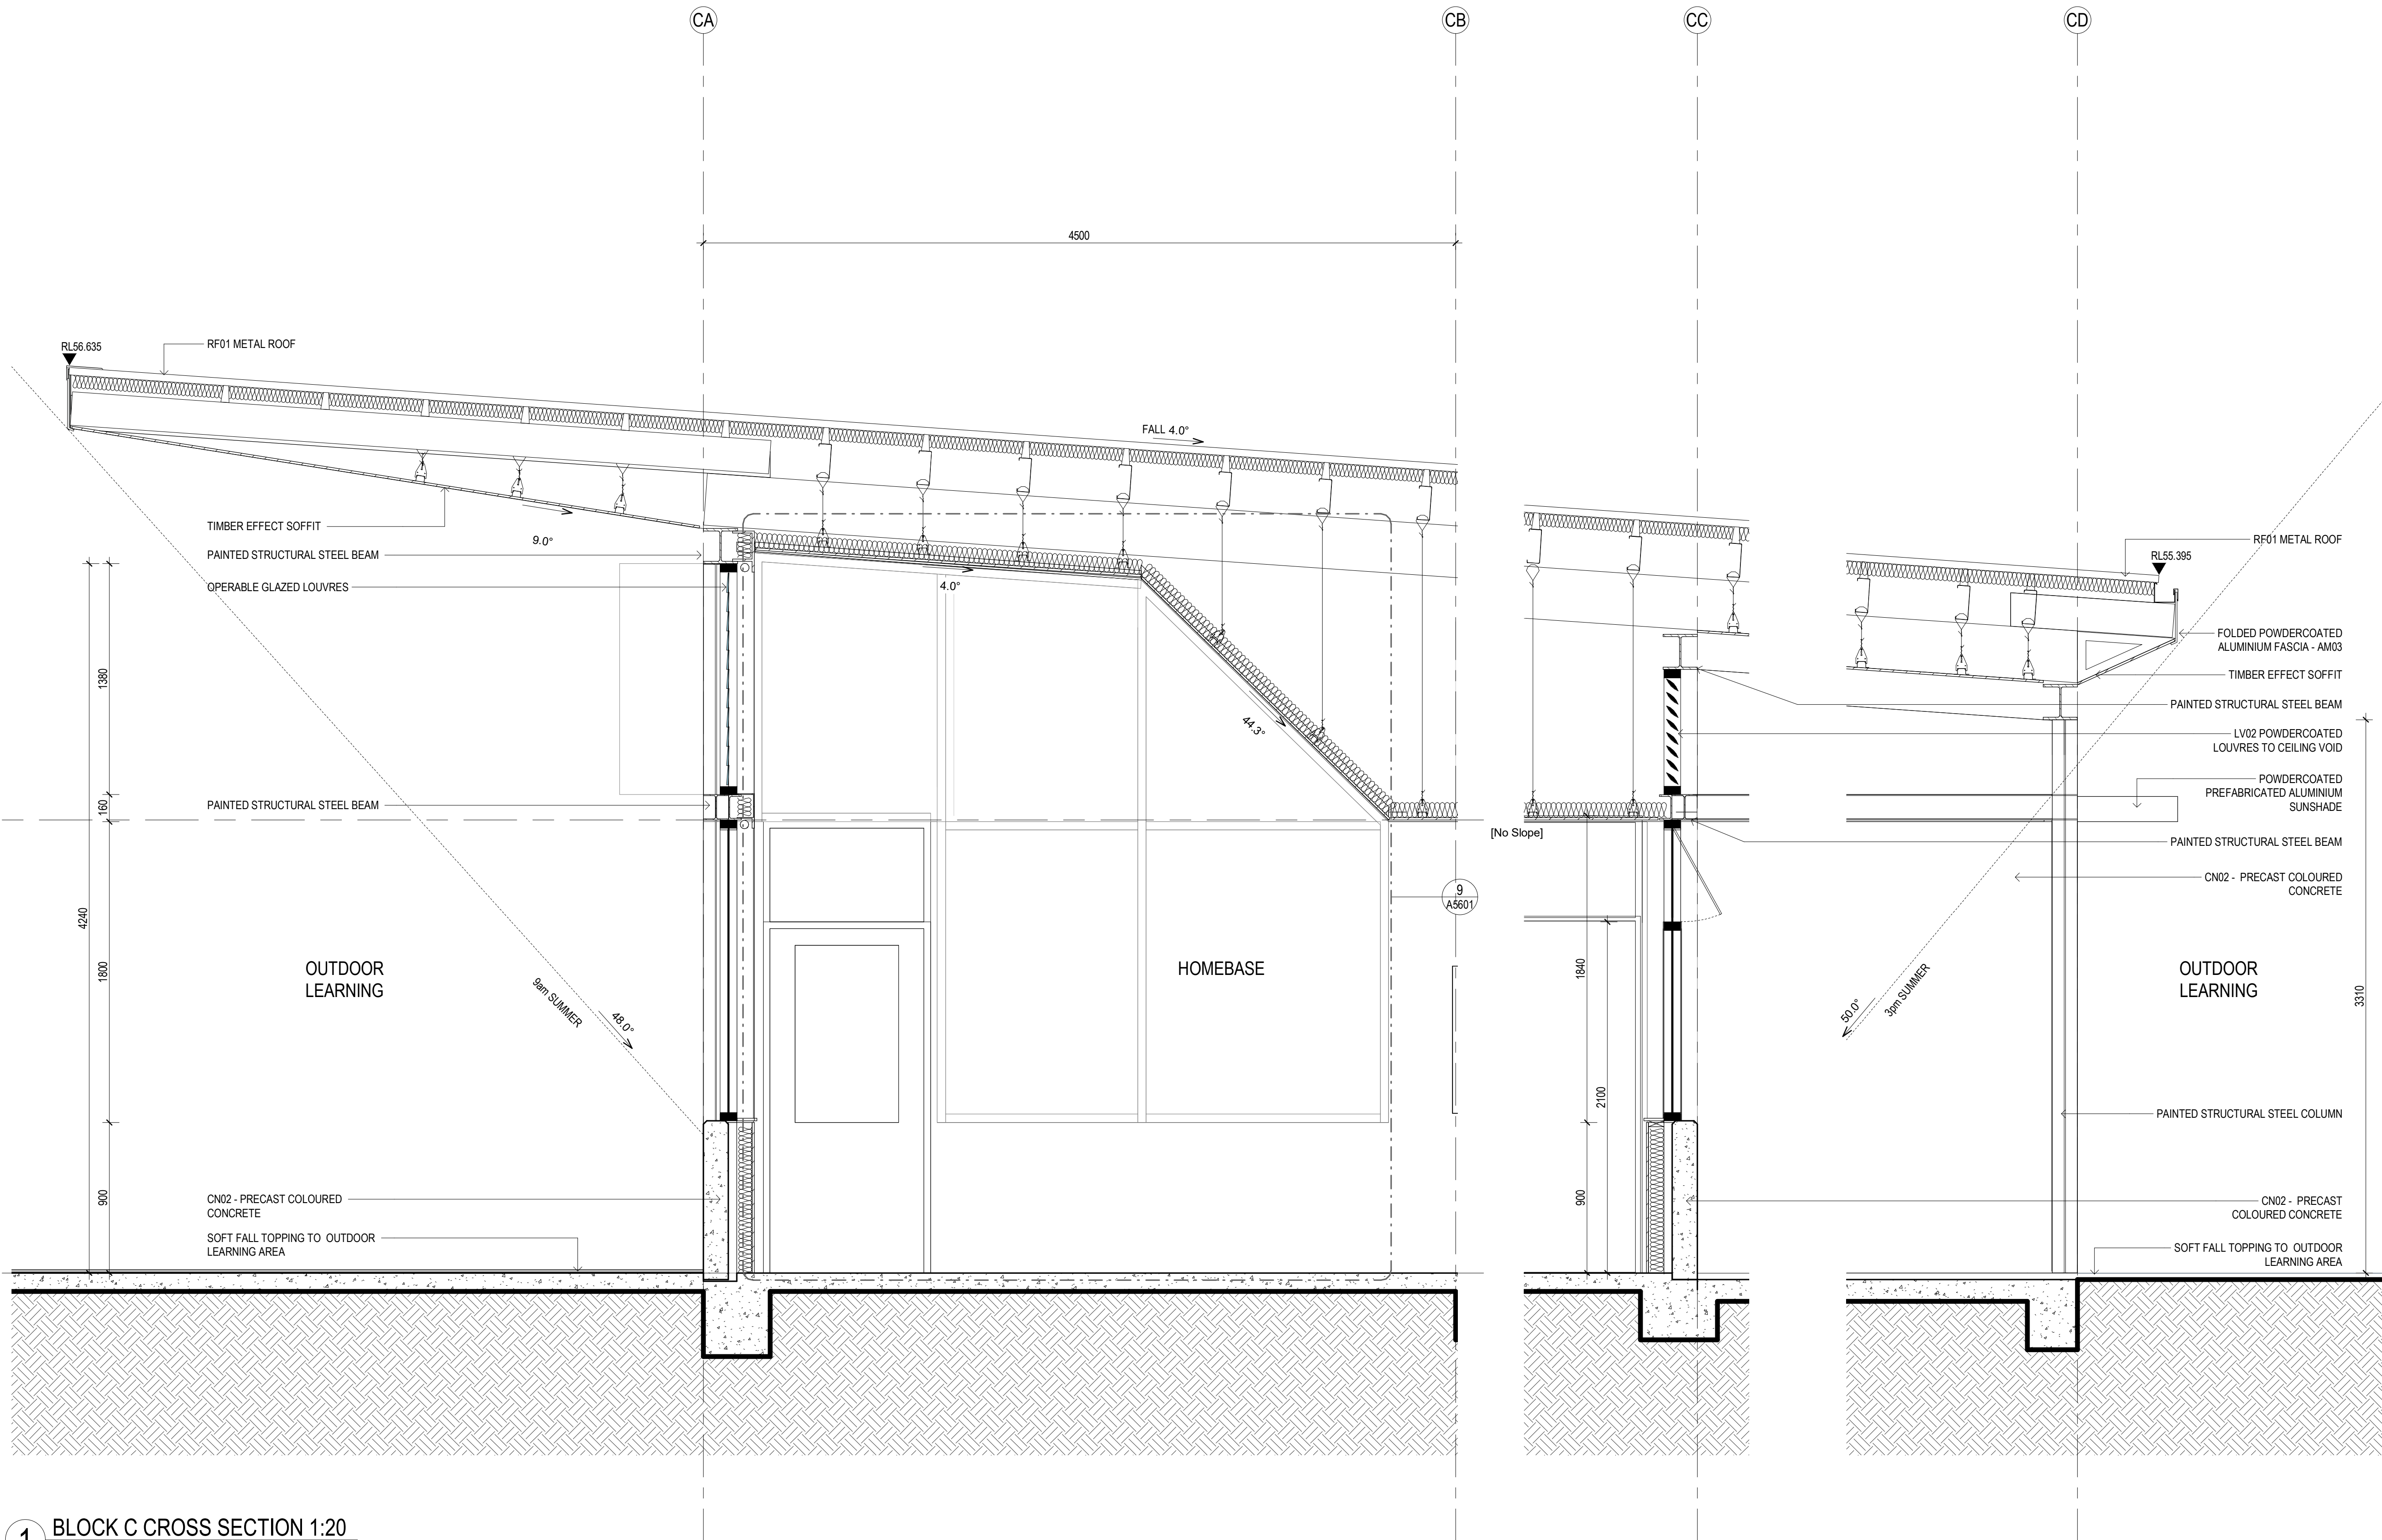


1 BLOCK C CROSS SECTION 1:20

1 : 20







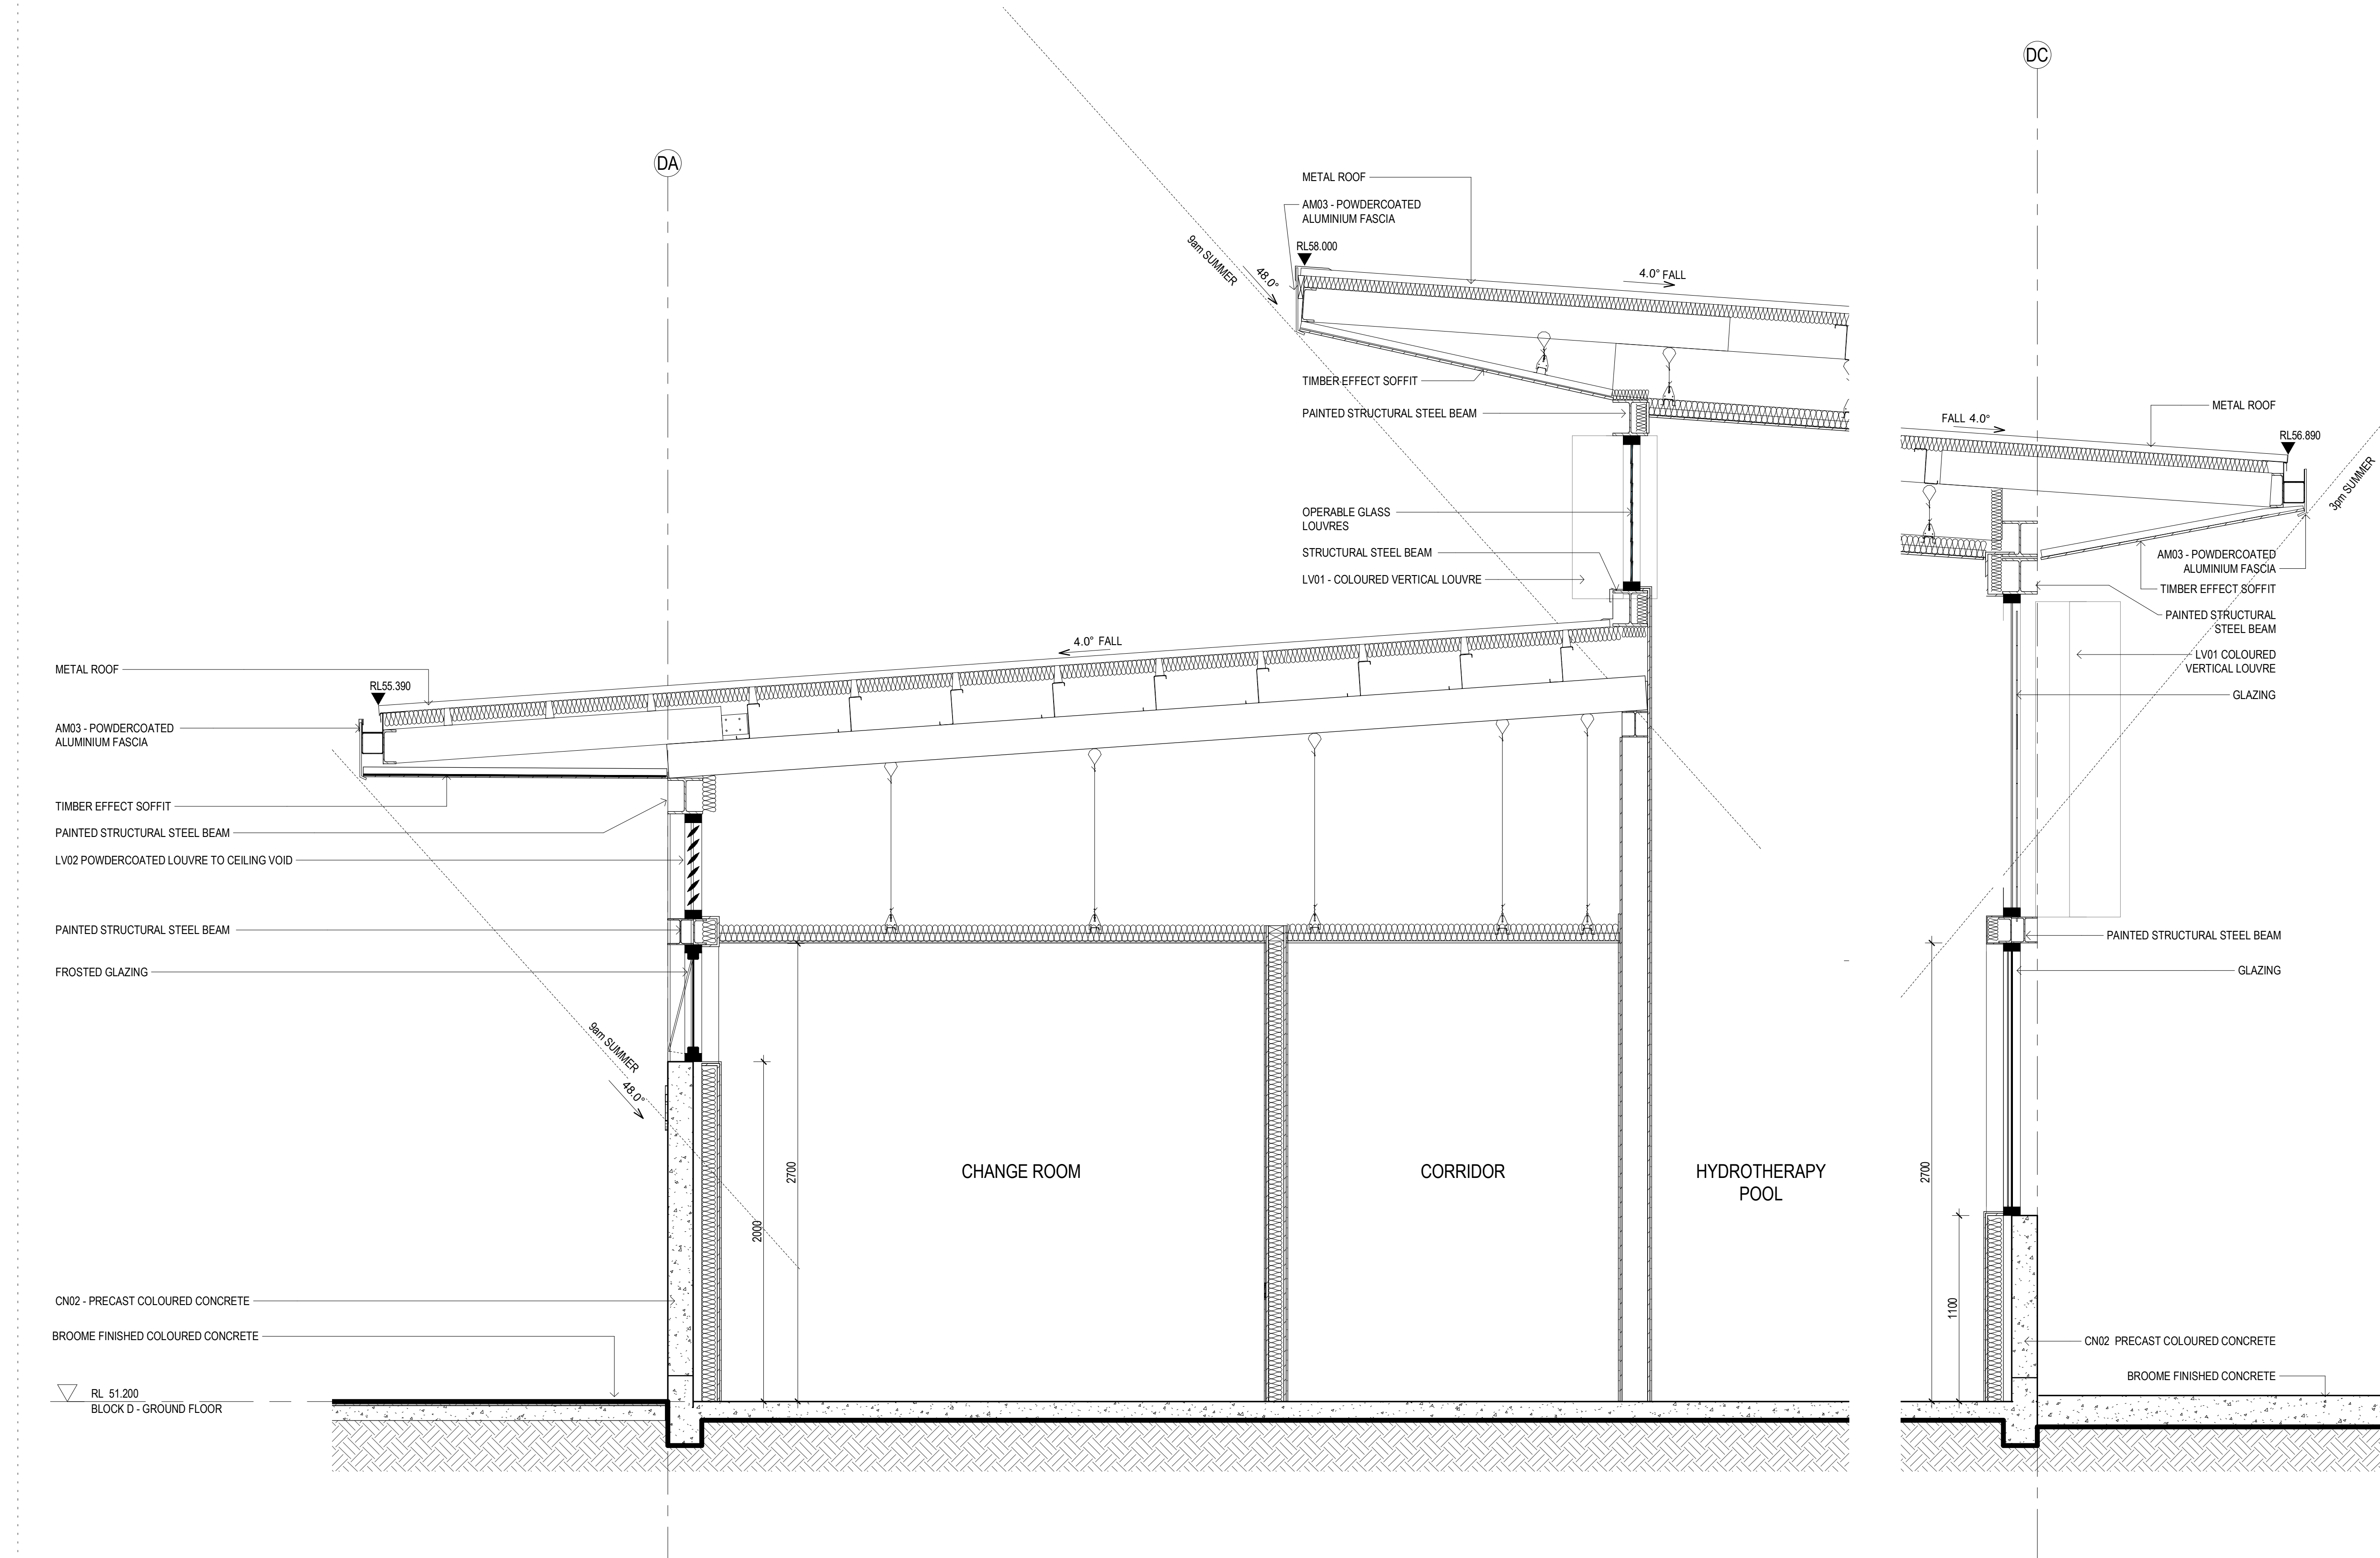

1 BLOCK D HYDROTHERAPY CROSS SECTION DETAIL 01  
1 : 20

Amendments		
Issue	Description	Date
A	ISSUE FOR INFORMATION	12/03/2021
B	ISSUE FOR INFORMATION	23/03/2021
C	ISSUE FOR SSDA	08/04/2021

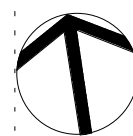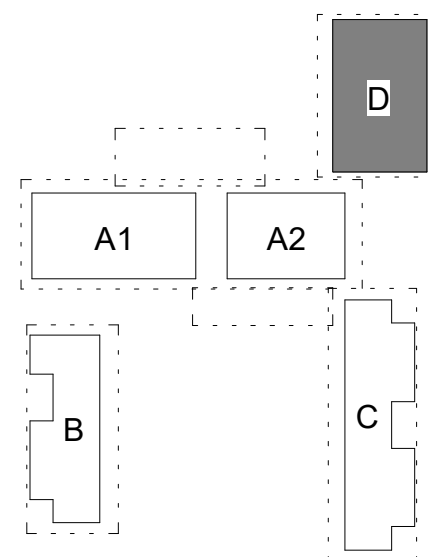

## SSDA SUBMISSION

### Project Management

SJA  
Level 1, 109 Pitt Street, NSW, 2000  
02 9236 5000

### Structural and Civil

HENRY & HYMAS (Consulting Engineers)  
Suite 2.01, 828 Pacific Highway, Gordon, NSW, 2072  
02 9417 8400

### Building Services

INTELLE BUILDING SERVICES  
Level 2, 350 Kent Street, Sydney, NSW, 2000  
02 9772 3600

### BCA Consultant

STEVE WATSON & PARTNERS  
Level 17, 456 Kent Street, Sydney, NSW, 2000  
02 9283 6555

### Client

SCHOOL INFRASTRUCTURE NSW  
Level 8, 259 George Street, Sydney, NSW, 2000  
1300 482 851



**GROUP GSA**

Group GSA Pty Ltd ABN 76 002 113 779  
Level 7, 80 William St East Sydney NSW  
Australia 2011  
www.groupgsa.com

T +612 9361 4144 F +612 9332 3458

architecture interior design urban design landscape  
nom architect M. Sheldon 3990  
Project Title

## BUDAWANG SCHOOL

### Drawing Title

## CLADDING, WINDOW AND FLOOR DETAILS

Scale 1 : 20

Drawing Created (date) 03/09/21

Drawing Created (by) TKD

Plotted and checked by RF

Verified RF

Approved RK

Project No Drawing No Issue

190941 SSDA-3202 C

This drawing is the copyright of Group GSA Pty Ltd and may not be altered, reproduced or transmitted in any form or by any means in part or in whole without the written permission of Group GSA Pty Ltd. All levels and dimensions are to be checked and verified on site prior to the commencement of any work, making of shop drawings or fabrication of components.  
Do not scale drawings. Use figured Dimensions.

8/04/2021 11:42:55 PM





AERIAL VIEW OF THE PROPOSED SCHOOL

Amendments		
Issue	Description	Date
A	ISSUE FOR INFORMATION	23/03/2021
B	ISSUE FOR SSDA	08/04/2021

SSDA SUBMISSION

Project Manager
SJA Level 1, 109 Pitt Street, NSW, 2000 02 9236 5000
Structural and Civil
H+H Suite 2.01, 828 Pacific Highway, Gordon, NSW, 2072 02 9417 8400
Services
INTELLE Level 2, 350 Kent Street, Sydney, NSW, 2000 02 9772 3600
BCA Consultant
STEVE WATSON + PARTNERS Level 17, 456 Kent Street, Sydney, NSW, 2000 02 9283 6555
Client
SCHOOL INFRASTRUCTURE NSW Level 8, 259 George Street, Sydney, NSW, 2000 1300 482 651

GROUP GSA
Group GSA Pty Ltd ABN 76 002 113 779 Level 7, 80 William St East Sydney NSW Australia 2011 www.groupgsa.com
T +612 9361 4144 F +612 9332 3458
architecture interior design urban design landscape nom architect M. Sheldon 3990
Project Title

BUDAWANG SCHOOL

Drawing Title
PERSPECTIVES
Scale
Drawing Created (date)
Drawing Created (by)
Plotted and checked by
Verified
Approved
Project No
Drawing No
Issue

190941 SSDA-3300 B

This drawing is the copyright of Group GSA Pty Ltd and may not be altered, reproduced or transmitted in any form or by any means in part or in whole without the written permission of Group GSA Pty Ltd. All levels and dimensions are to be checked and verified on site prior to the commencement of any work, making of shop drawings or fabrication of components.  
Do not scale drawings. Use figured Dimensions.





VIEW FROM CROOBYAR ROAD TOWARDS PEDESTRIAN ENTRANCE



VIEW FROM THE CARPARK TOWARDS HYDROTHERAPY AND ENTRY

Amendments		
Issue	Description	Date
A	ISSUE FOR INFORMATION	23/03/2021
B	ISSUE FOR SSDA	08/04/2021

## SSDA SUBMISSION

### Project Manager

SJA  
Level 1, 109 Pitt Street, NSW, 2000  
02 9236 5000

### Structural and Civil

H+H  
Suite 2.01, 828 Pacific Highway, Gordon, NSW, 2072  
02 9417 8400

### Services

INTELLE  
Level 2, 350 Kent Street, Sydney, NSW, 2000  
02 9772 3600

### BCA Consultant

STEVE WATSON + PARTNERS  
Level 17, 456 Kent Street, Sydney, NSW, 2000  
02 9283 6555

### Client

SCHOOL INFRASTRUCTURE NSW  
Level 8, 259 George Street, Sydney, NSW, 2000  
1300 482 851

GROUP GSA

Group GSA Pty Ltd ABN 76 002 113 779  
Level 7, 80 William St East Sydney NSW  
Australia 2011  
www.groupgsa.com

T +612 9361 4144 F +612 9332 3458

architecture interior design urban design landscape  
nom architect M. Sheldon 3990

### Project Title

BUDAWANG SCHOOL

### Drawing Title

PERSPECTIVES 2

### Scale

Drawing Created (date) 03/18/21

Drawing Created (by) CH

Plotted and checked by RF

Verified RF

Approved RK

Project No Drawing No Issue

190941 SSDA-3301 B



This drawing is the copyright of Group GSA Pty Ltd and may not be altered, reproduced or transmitted in any form or by any means in part or in whole without the written permission of Group GSA Pty Ltd. All levels and dimensions are to be checked and verified on site prior to the commencement of any work, making of shop drawings or fabrication of components.  
Do not scale drawings. Use figured Dimensions.

8/04/2021 11:43:36 PM





Issue	Description	Date
A	ISSUE FOR INFORMATION	23/03/2021
B	ISSUE FOR SSDA	08/04/2021
C	ISSUE FOR SSDA	14/04/2021

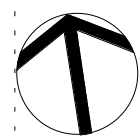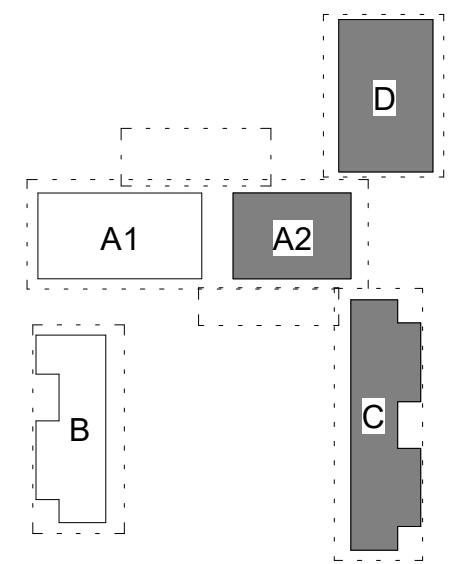

## SSDA SUBMISSION

Project Management		
SJA Level 1, 109 Pitt Street, NSW, 2000 02 9236 5000		
Structural and Civil		
HENRY & HYMAS (Consulting Engineers) Suite 2.01, 828 Pacific Highway, Gordon, NSW, 2072 02 9417 8400		
Building Services		
INTELLE BUILDING SERVICES Level 2, 350 Kent Street, Sydney, NSW, 2000 02 9772 3600		
BCA Consultant		
STEVE WATSON & PARTNERS Level 17, 456 Kent Street, Sydney, NSW, 2000 02 9283 6555		
Client		
SCHOOL INFRASTRUCTURE NSW Level 8, 259 George Street, Sydney, NSW, 2000 1300 482 651		
		
		
Group GSA Pty Ltd ABN 76 002 113 779 Level 7, 80 William St East Sydney NSW Australia 2011 www.groupgsa.com		
T +612 9361 4144 F +612 9332 3458 architecture interior design urban design landscape non architect M. Sheldon 3990		
Project Title		
BUDAWANG SCHOOL		
Drawing Title		
PERSPECTIVES 3		
Scale		
Drawing Created (date)	03/18/21	
Drawing Created (by)	CH	
Plotted and checked by	RF	
Verified	RF	
Approved	RK	
Project No	Drawing No	Issue
190941	SSDA-3302	C

This drawing is the copyright of Group GSA Pty Ltd and may not be altered, reproduced or transmitted in any form or by any means in part or in whole without the written permission of Group GSA Pty Ltd. All levels and dimensions are to be checked and verified on site prior to the commencement of any work, making of shop drawings or fabrication of components.

Do not scale drawings. Use figured Dimensions.