



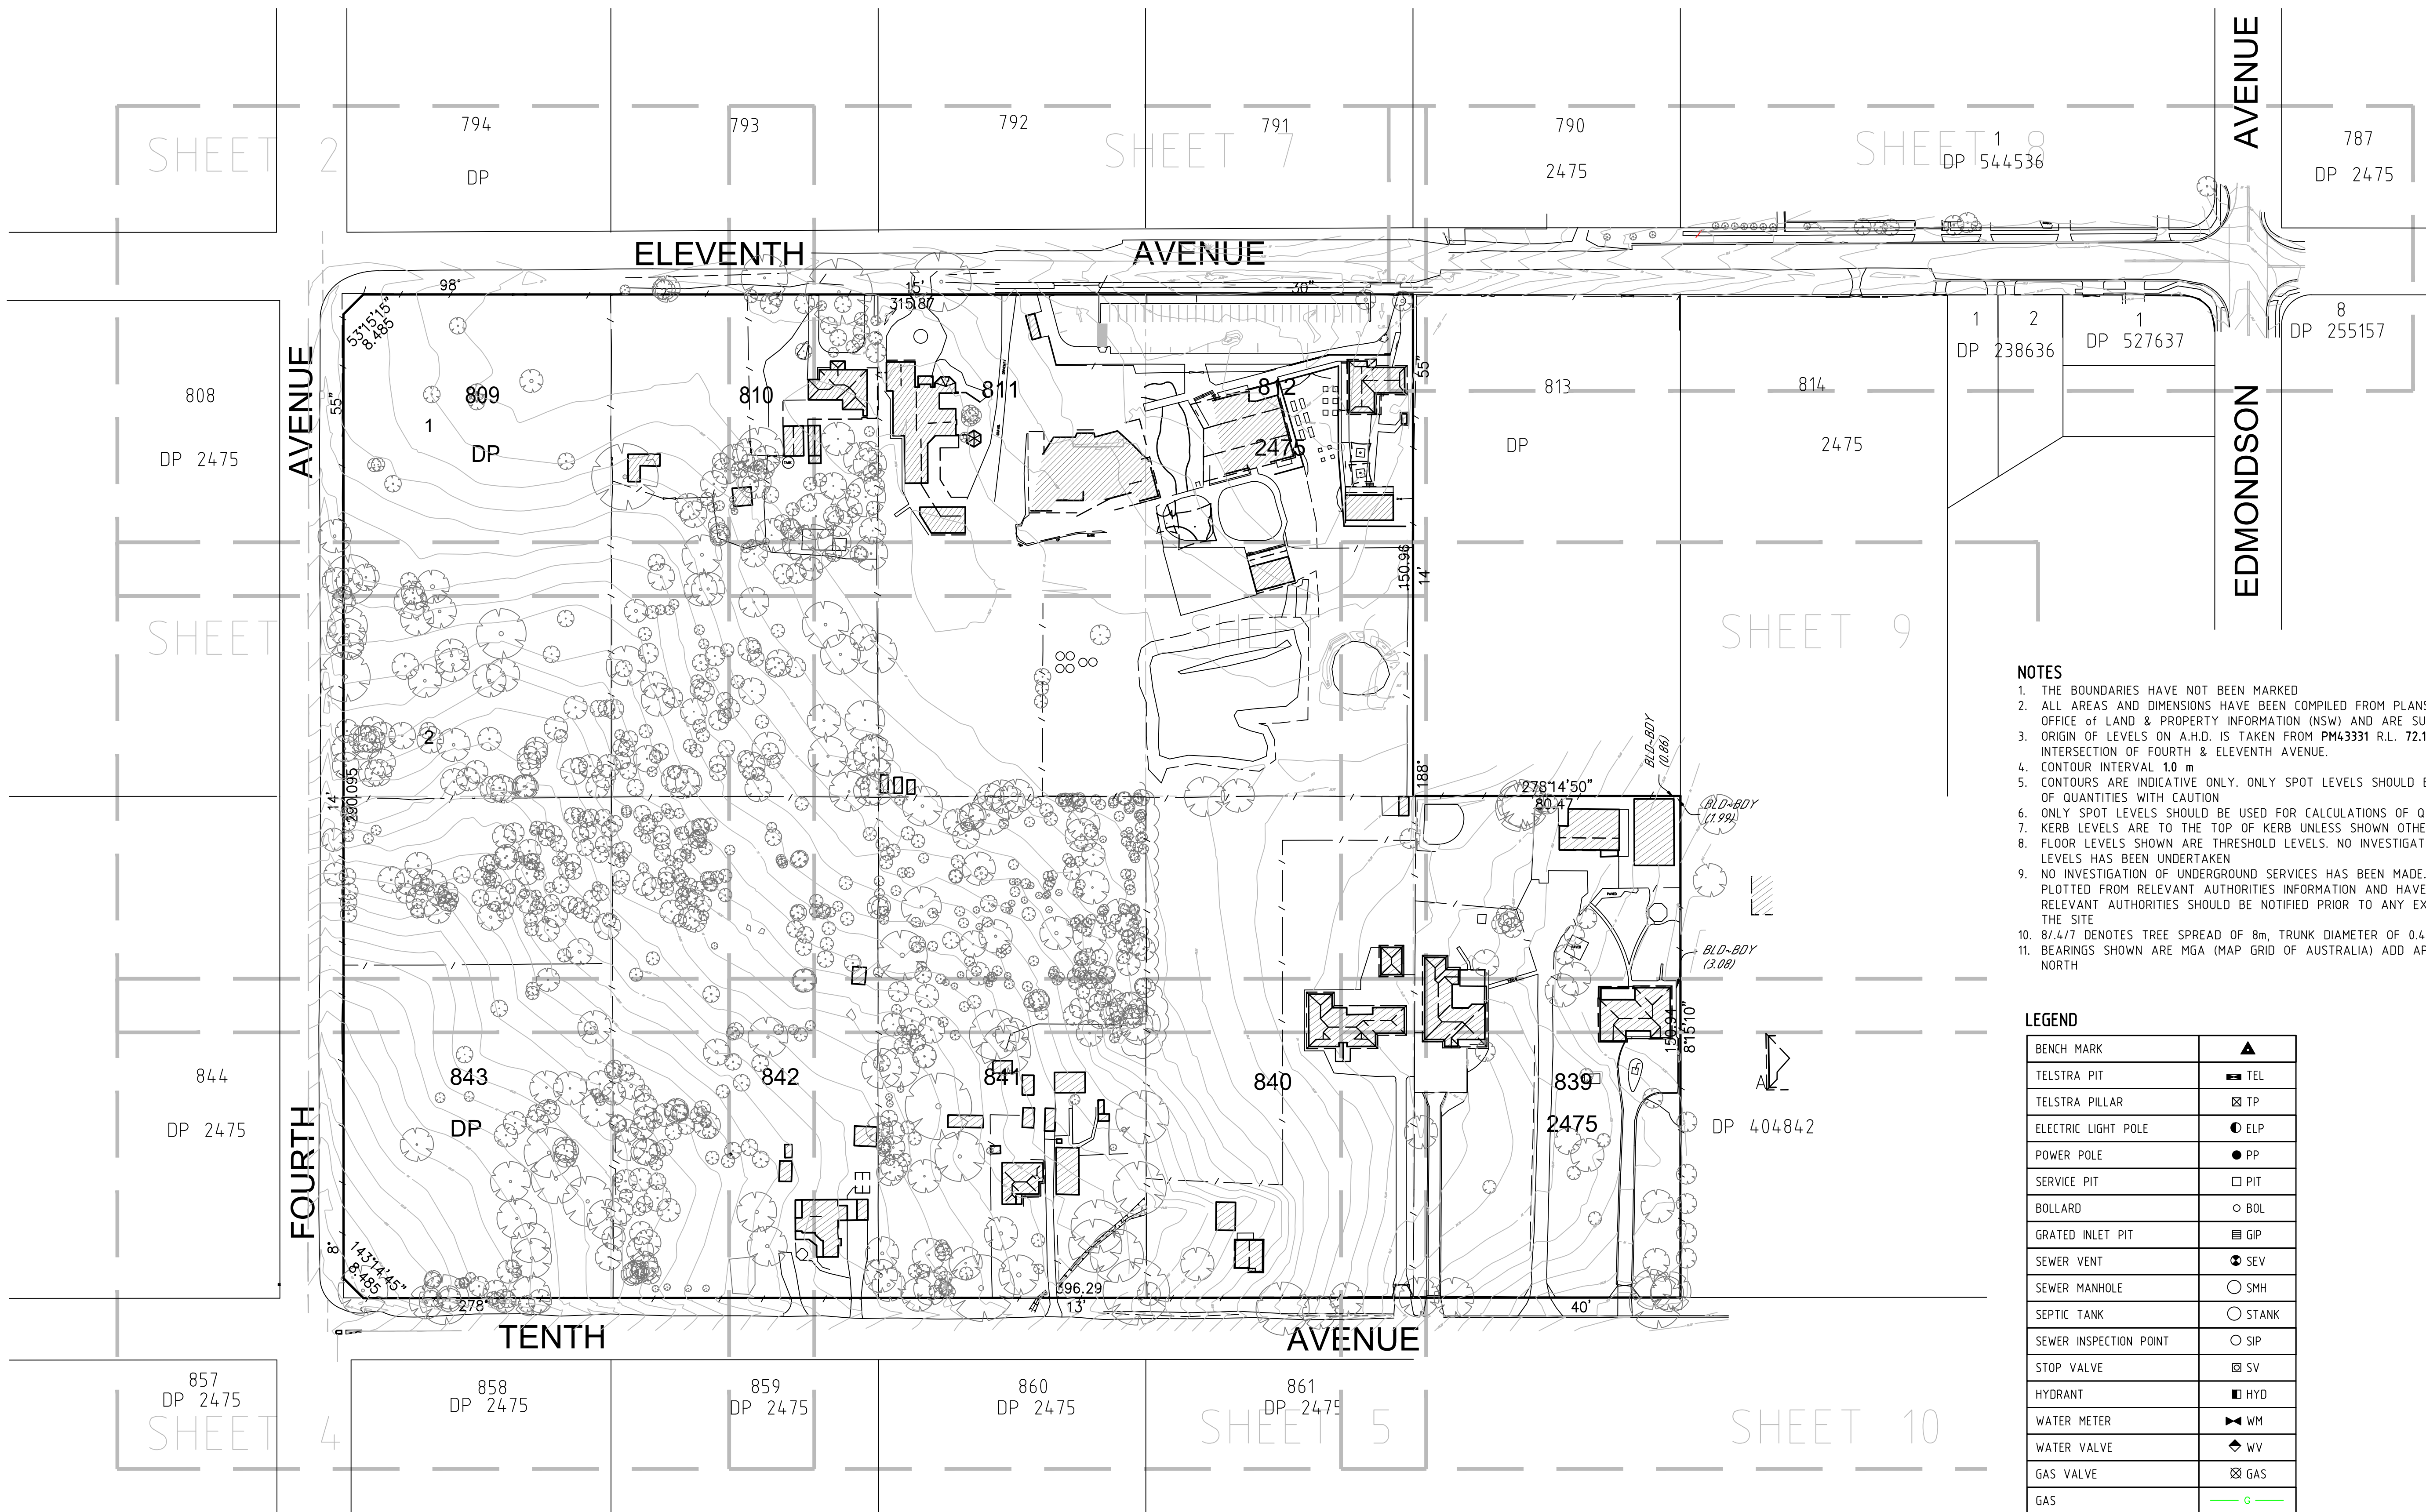

- NOTES**
1. THE BOUNDARIES HAVE NOT BEEN MARKED.
 2. ALL AREAS AND DIMENSIONS HAVE BEEN COMPILED FROM PLANS MADE AVAILABLE BY THE OFFICE OF LAND & PROPERTY INFORMATION (NSW) AND ARE SUBJECT TO FINAL SURVEY
 3. ORIGIN OF LEVELS ON A.H.D. IS TAKEN FROM PM43331 R.L. 72.125 (A.H.D.) AT THE INTERSECTION OF FOURTH & ELEVENTH AVENUE.
 4. CONTOUR INTERVAL 1.0 m
 5. CONTOURS ARE INDICATIVE ONLY. ONLY SPOT LEVELS SHOULD BE USED FOR CALCULATIONS OF QUANTITIES WITH CAUTION
 6. ONLY SPOT LEVELS SHOULD BE USED FOR CALCULATIONS OF QUANTITIES WITH CAUTION
 7. KERB LEVELS ARE TO THE TOP OF KERB UNLESS SHOWN OTHERWISE
 8. FLOOR LEVELS SHOWN ARE THRESHOLD LEVELS. NO INVESTIGATION OF INTERNAL FLOOR LEVELS HAS BEEN UNDERTAKEN
 9. NO INVESTIGATION OF UNDERGROUND SERVICES HAS BEEN MADE. SERVICES HAVE BEEN PLOTTED FROM RELEVANT AUTHORITIES INFORMATION AND HAVE NOT BEEN SURVEYED. ALL RELEVANT AUTHORITIES SHOULD BE NOTIFIED PRIOR TO ANY EXCAVATION ON OR NEAR THE SITE
 10. 8/4/77 DENOTES TREE SPREAD OF 8m, TRUNK DIAMETER OF 0.4m & APPROX HEIGHT OF 7m
 11. BEARINGS SHOWN ARE MGA (MAP GRID OF AUSTRALIA) ADD APPROX. 1°00' FOR TRUE NORTH


LEGEND	
BENCH MARK	▲
TELSTRA PIT	■ TEL
TELSTRA PILLAR	■ TP
ELECTRIC LIGHT POLE	● ELP
POWER POLE	● PP
SERVICE PIT	□ PIT
BOLLARD	○ BOL
GRATED INLET PIT	■ GIP
SEWER VENT	⊕ SEV
SEWER MANHOLE	○ SMH
SEPTIC TANK	○ STANK
SEWER INSPECTION POINT	○ SIP
STOP VALVE	■ SV
HYDRANT	■ HYD
WATER METER	■ WM
WATER VALVE	◆ WV
GAS VALVE	■ GAS
GAS	— G —
TELSTRA	— T —
WATER	— W —
STORMWATER	— SW —
DRAIN	— —
SEWER	— S —
ELECTRICITY (U'GROUND)	— E —

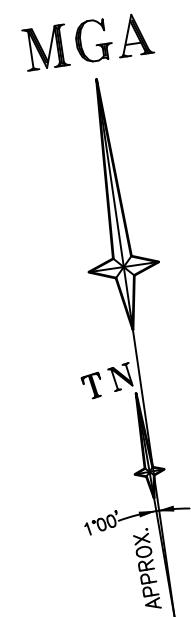


REFER TO NOTES AND LEGEND



H	27/04/18	INTERNAL FLOOR PLAN ADDED FOR No.125A TENTH AVENUE	41240 012	D	17/05/17	ADDITIONAL DETAIL & LEVELS ADDED - ELEVENTH AVENUE & EDMONDSON AVENUE	44694	THIS IS THE PLAN REFERRED TO IN MY LETTER DATED:	 Registered Surveyors NSW	Suite 1, Level 1 810 Pacific Highway Gordon NSW 2072 Locked Bag 5 Gordon NSW 2072 P 1300 587 000 F 02 9499 7760	Client CATHOLIC EDUCATION OFFICE SYDNEY Drawing title PLAN OF DETAIL AND LEVELS OVER LOTS 809, 812, 841-843 DP 2475 KNOWN AS No.145-165 TENTH AVENUE AND No.146-170 ELEVENTH AVENUE, AUSTRAL	datum	project number	reference number
G	20/04/18	BOUNDARIES UPDATED	41240 012	C	07/07/16	ADDITIONAL DETAIL & LEVELS ADDED	43508					AHD	-	41240DT
F	08/03/18	ADDITIONAL DETAIL & LEVELS ADDED - ELEVENTH AVENUE	41240 012	B	16/02/16	ADDITIONAL DETAIL & LEVELS ADDED	42607					site Area	scale	date of survey
E	21/06/17	ADDITIONAL DETAIL & LEVELS ADDED - TENTH AVENUE	41240 011	A	08/12/15	PART OF LOT 812 ADDED TO DETAIL	42606					6.076ha	1:1000 @A1	17/10/2014
Revision	Date	Description	Reference	Revision	Date	Description	Reference	Registered Surveyor NSW	Registered Surveyors NSW			LGA	SHEET	
												LIVERPOOL	OF SHEETS	1

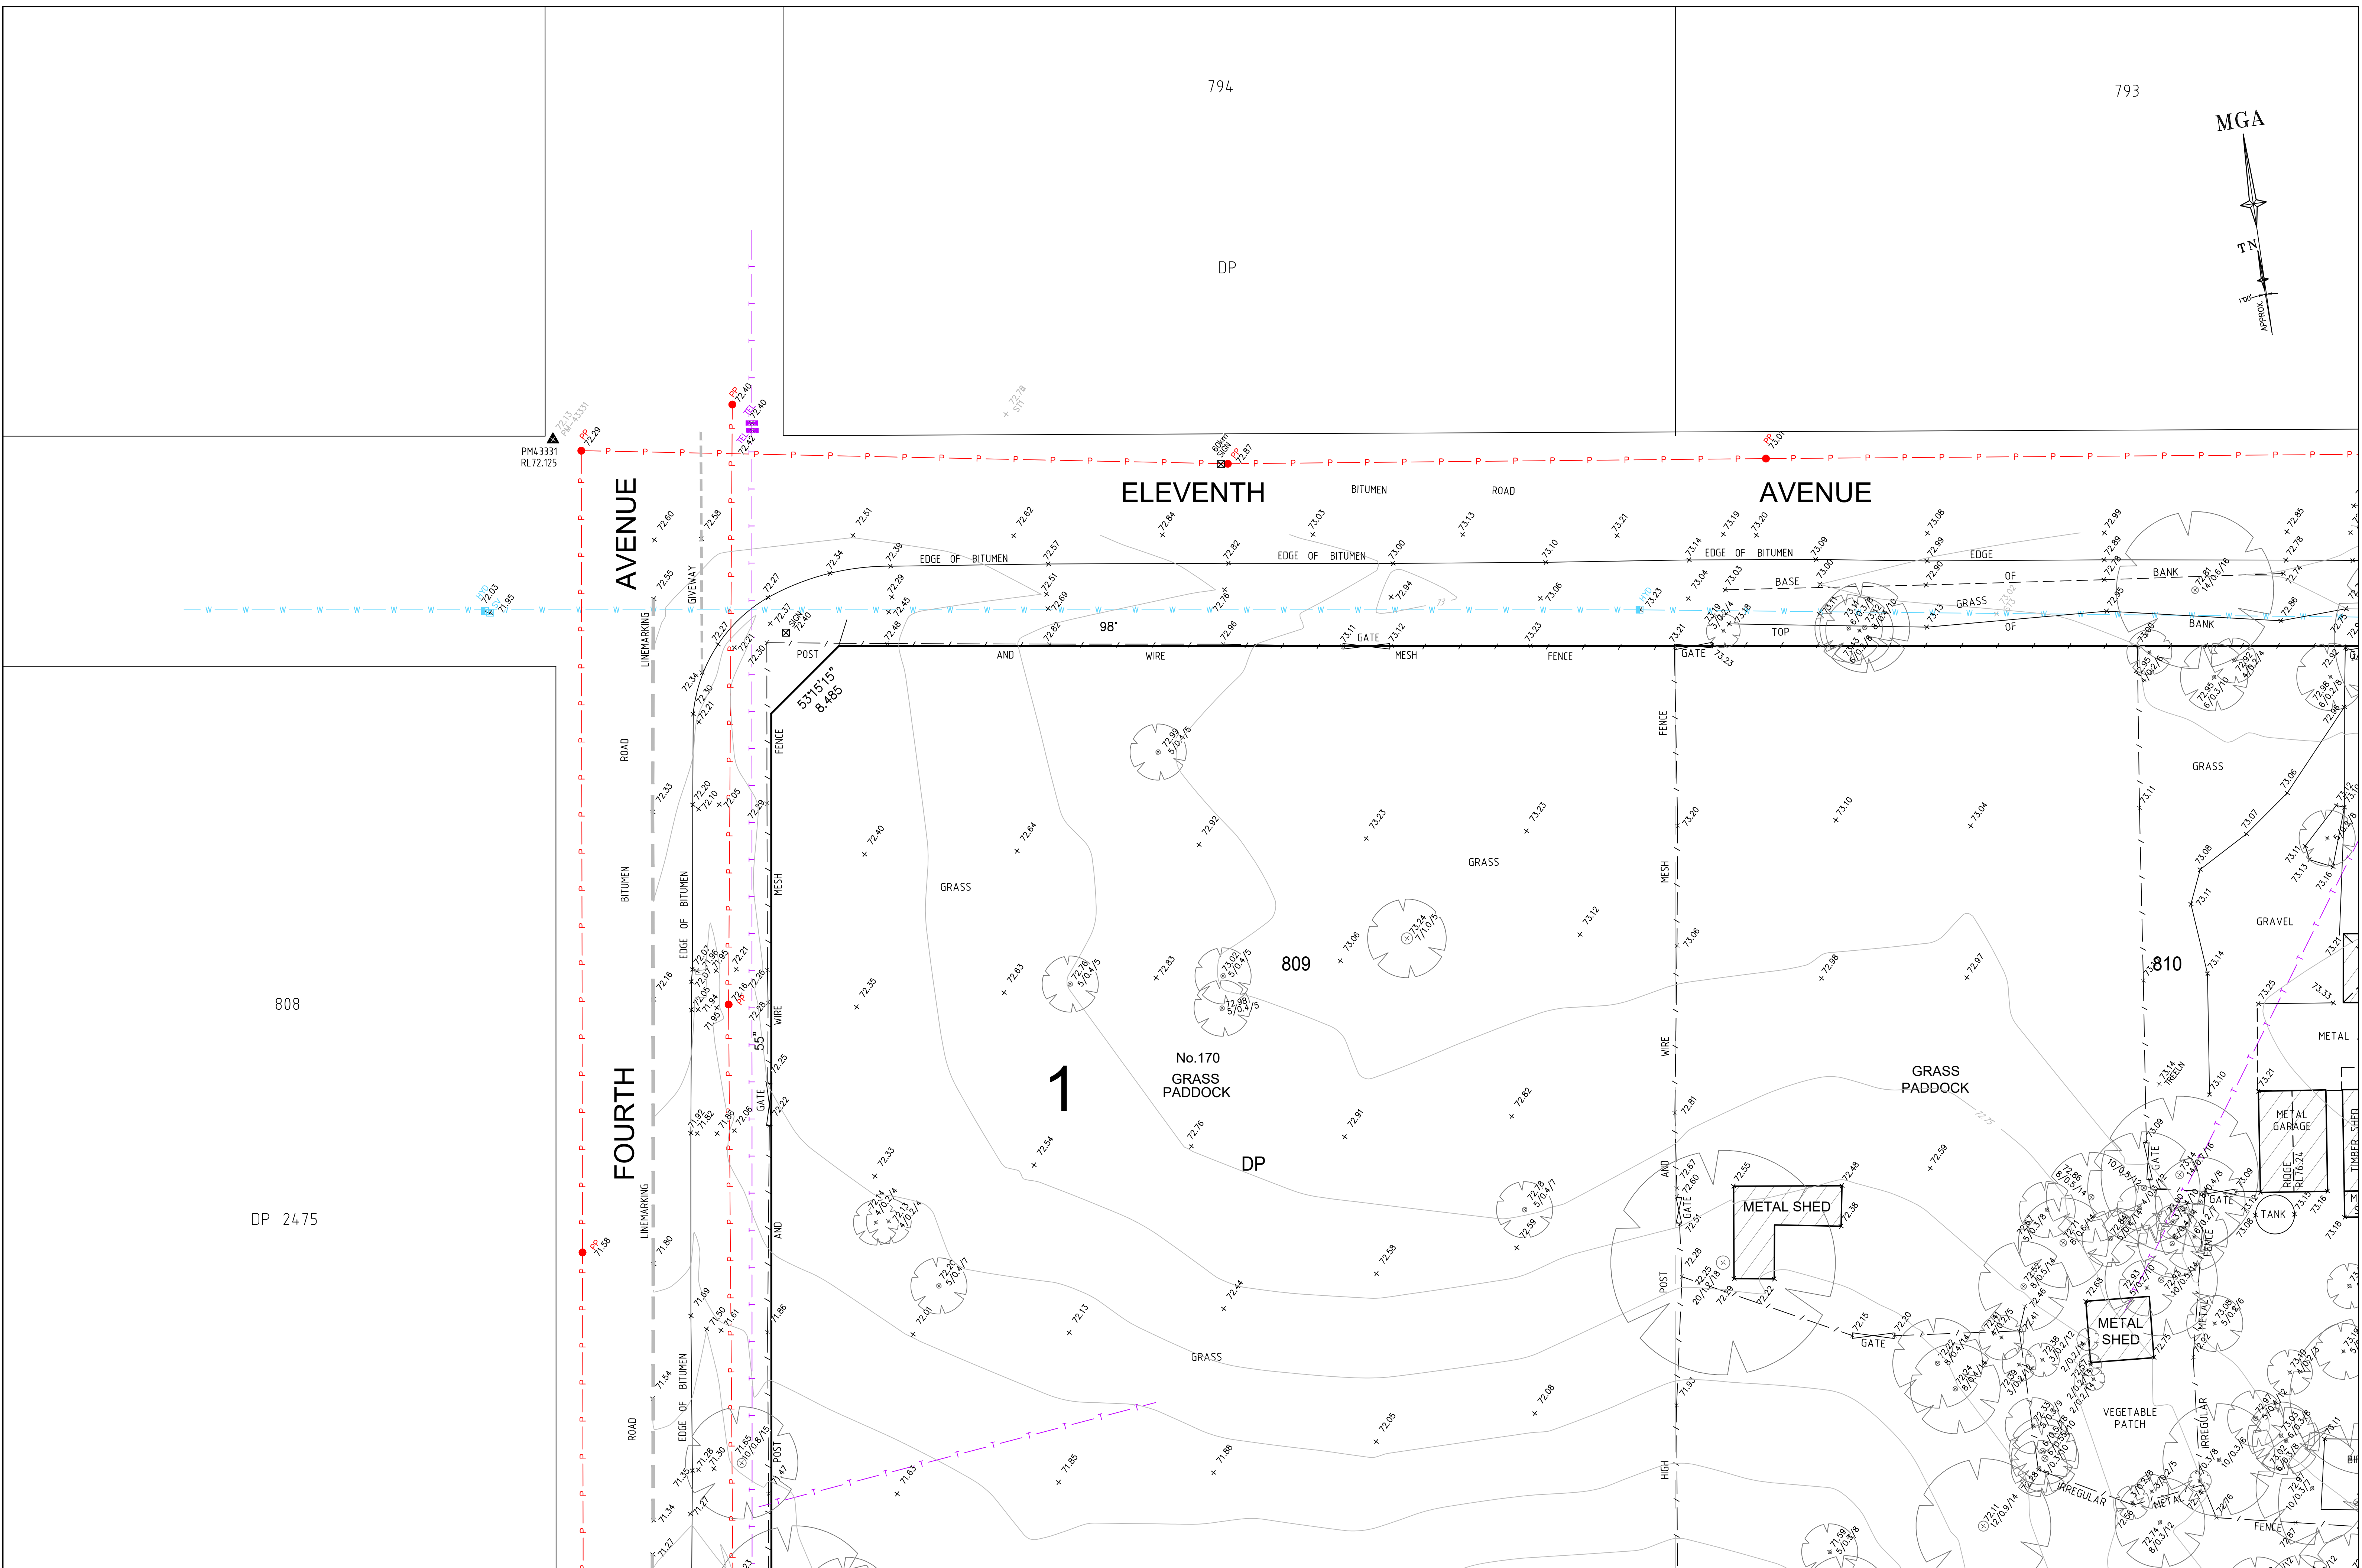

SEE SHEET 1 FOR LEGEND AND NOTES

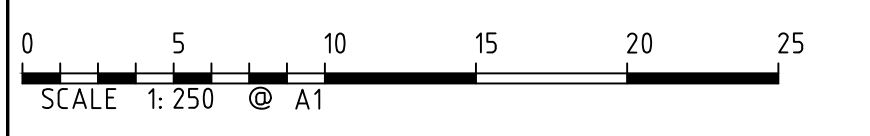

H	27/04/18	INTERNAL FLOOR PLAN ADDED FOR No.125A TENTH AVENUE
G	20/04/18	BOUNDARIES UPDATED
F	08/03/18	ADDITIONAL DETAIL & LEVELS ADDED - ELEVENTH AVENUE
E	21/06/17	ADDITIONAL DETAIL & LEVELS ADDED - TENTH AVENUE
Revision	Date	Description

41240 012	D	17/05/17	ADDITIONAL DETAIL & LEVELS ADDED - ELEVENTH AVENUE & EDMONDSON AVENUE
41240 012	C	07/07/16	ADDITIONAL DETAIL & LEVELS ADDED
41240 012	B	16/02/16	ADDITIONAL DETAIL & LEVELS ADDED
41240 011	A	08/12/15	PART OF LOT 812 ADDED TO DETAIL
Reference	Revision	Date	Description

44694	43508	42607	42606
Reference	Reference	Reference	Reference

THIS IS THE PLAN REFERRED TO IN MY LETTER DATED:
.....
Registered Surveyor NSW


LTS
LOCKLEY
Registered Surveyors NSW
www.ltsl.com.au

Suite 1, Level 1
810 Pacific Highway
Gordon NSW 2072
Locked Bag 5
Gordon NSW 2072
P 1300 587 000
F 02 9499 7760

Client CATHOLIC EDUCATION OFFICE SYDNEY
Drawing title
PLAN OF DETAIL AND LEVELS OVER LOTS 809, 812,
841-843 DP 2475 KNOWN AS No.145-165 TENTH AVENUE
AND No.146-170 ELEVENTH AVENUE, AUSTRAL

datum
AHD
site Area
6.076ha
LGA
LIVERPOOL

project number
41240DT
scale
1:250 @A1
date of survey
17/10/2014
OF SHEET
13 SHEETS

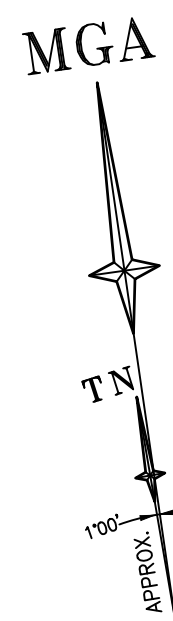

AVENUE

FOURTH

809
DP

843
DP

810
2475

842
2475
No.155
GRASS
PADDOCK

SEE SHEET 1 FOR LEGEND AND NOTES



H	27/04/18	INTERNAL FLOOR PLAN ADDED FOR No.125A TENTH AVENUE
G	20/04/18	BOUNDARIES UPDATED
F	08/03/18	ADDITIONAL DETAIL & LEVELS ADDED - ELEVENTH AVENUE
E	21/06/17	ADDITIONAL DETAIL & LEVELS ADDED - TENTH AVENUE
Revision	Date	Description

41240 012	D	17/05/17	ADDITIONAL DETAIL & LEVELS ADDED - ELEVEN
41240 012	C	07/07/16	ADDITIONAL DETAIL & LEVELS ADDED
41240 012	B	16/02/16	ADDITIONAL DETAIL & LEVELS ADDED
41240 011	A	08/12/15	PART OF LOT 812 ADDED TO DETAIL
Reference	Revision	Date	Description

ENUE & EDMONDSON AVENUE	44694	THIS IS THE PLAN REFERRED TO IN MY LETTER DATED:
	43508	
	42607	
	42606	
	Reference	Registered Surveyor NSW

THIS IS THE PLAN REFERRED TO
IN MY LETTER DATED:

Registered Surveyor NSW




Suite 1, Level 1
810 Pacific Highway
Gordon NSW 2072
Locked Bag 5
Gordon NSW 2072
P 1300 587 000
F 02 9499 7740

Client CATHOLIC EDUCATION OFFICE SYDNEY
Drawing title
PLAN OF DETAIL AND LEVELS OVER LOTS 809, 812,
841-843 DP 2475 KNOWN AS No.145-165 TENTH AVENUE
AND No.144-170 ELEVENTH AVENUE, AUSTRA

datum
AHD
site Area
6.076ha
LGA
LIVERPOOL

project number	reference number
-	41240DT
scale	date of survey
1:250 @A1	17/10/2014
SHEET	3

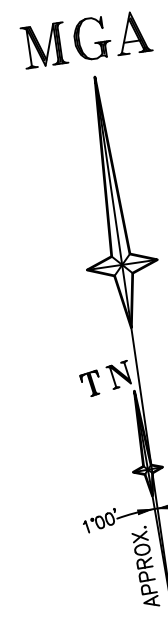

844
DP 2475

AVENUE

FOURTH

843

DP

GRASS
PADDOCK

GRASS

842
GRASS
PADDOCK

No.155
GRASS

2475

METAL
SHED

FIBRO
GARAGE

SING
WEAT
CO
MET

GARDEN

TENTH

AVENUE

857
DP 2475

858
DP 2475

859
DP 2475

SEE SHEET 1 FOR LEGEND AND NOTES



H	27/04/18	INTERNAL FLOOR PLAN ADDED FOR No.125A TENTH AVENUE	41240 012
G	20/04/18	BOUNDARIES UPDATED	41240 012
F	08/03/18	ADDITIONAL DETAIL & LEVELS ADDED - ELEVENTH AVENUE	41240 012
E	21/06/17	ADDITIONAL DETAIL & LEVELS ADDED - TENTH AVENUE	41240 011
Revision	Date	Description	Reference

D	17/05/17	ADDITIONAL DETAIL & LEVELS ADDED - ELEVENTH AVENUE & EDMONDSON AVENUE	44694
C	07/07/16	ADDITIONAL DETAIL & LEVELS ADDED	43508
B	16/02/16	ADDITIONAL DETAIL & LEVELS ADDED	42607
A	08/12/15	PART OF LOT 812 ADDED TO DETAIL	42606
Revision	Date	Description	Reference

THIS IS THE PLAN REFERRED TO
IN MY LETTER DATED:
.....
Registered Surveyor NSW





Suite 1, Level 1
810 Pacific Highway
Gordon NSW 2072
Locked Bag 5
Gordon NSW 2072
P 1300 587 000
F 02 9499 7760

Client CATHOLIC EDUCATION OFFICE SYDNEY
Drawing title
PLAN OF DETAIL AND LEVELS OVER LOTS 809, 812,
841-843 DP 2475 KNOWN AS No.145-165 TENTH AVENUE
AND No.146-170 ELEVENTH AVENUE, AUSTRAL

datum
AHD
site Area
6.076ha
LGA
LIVERPOOL


project number
-
scale
1:250 @A1
OF SHEET
13 SHEETS
reference number
41240DT
date of survey
17/10/2014
4

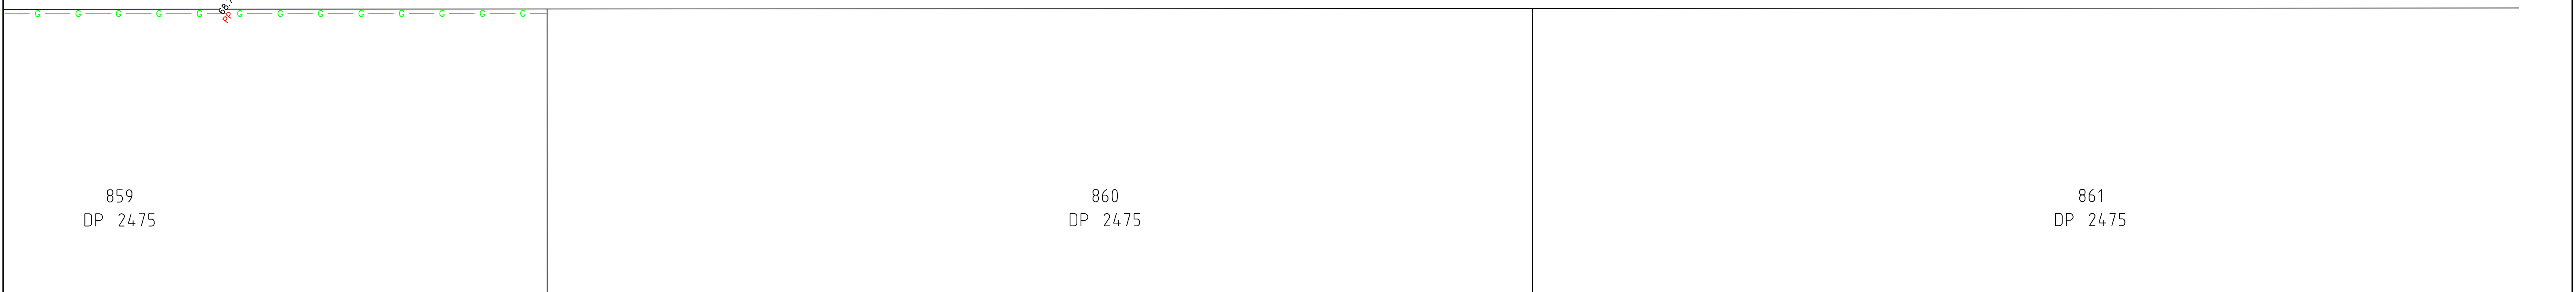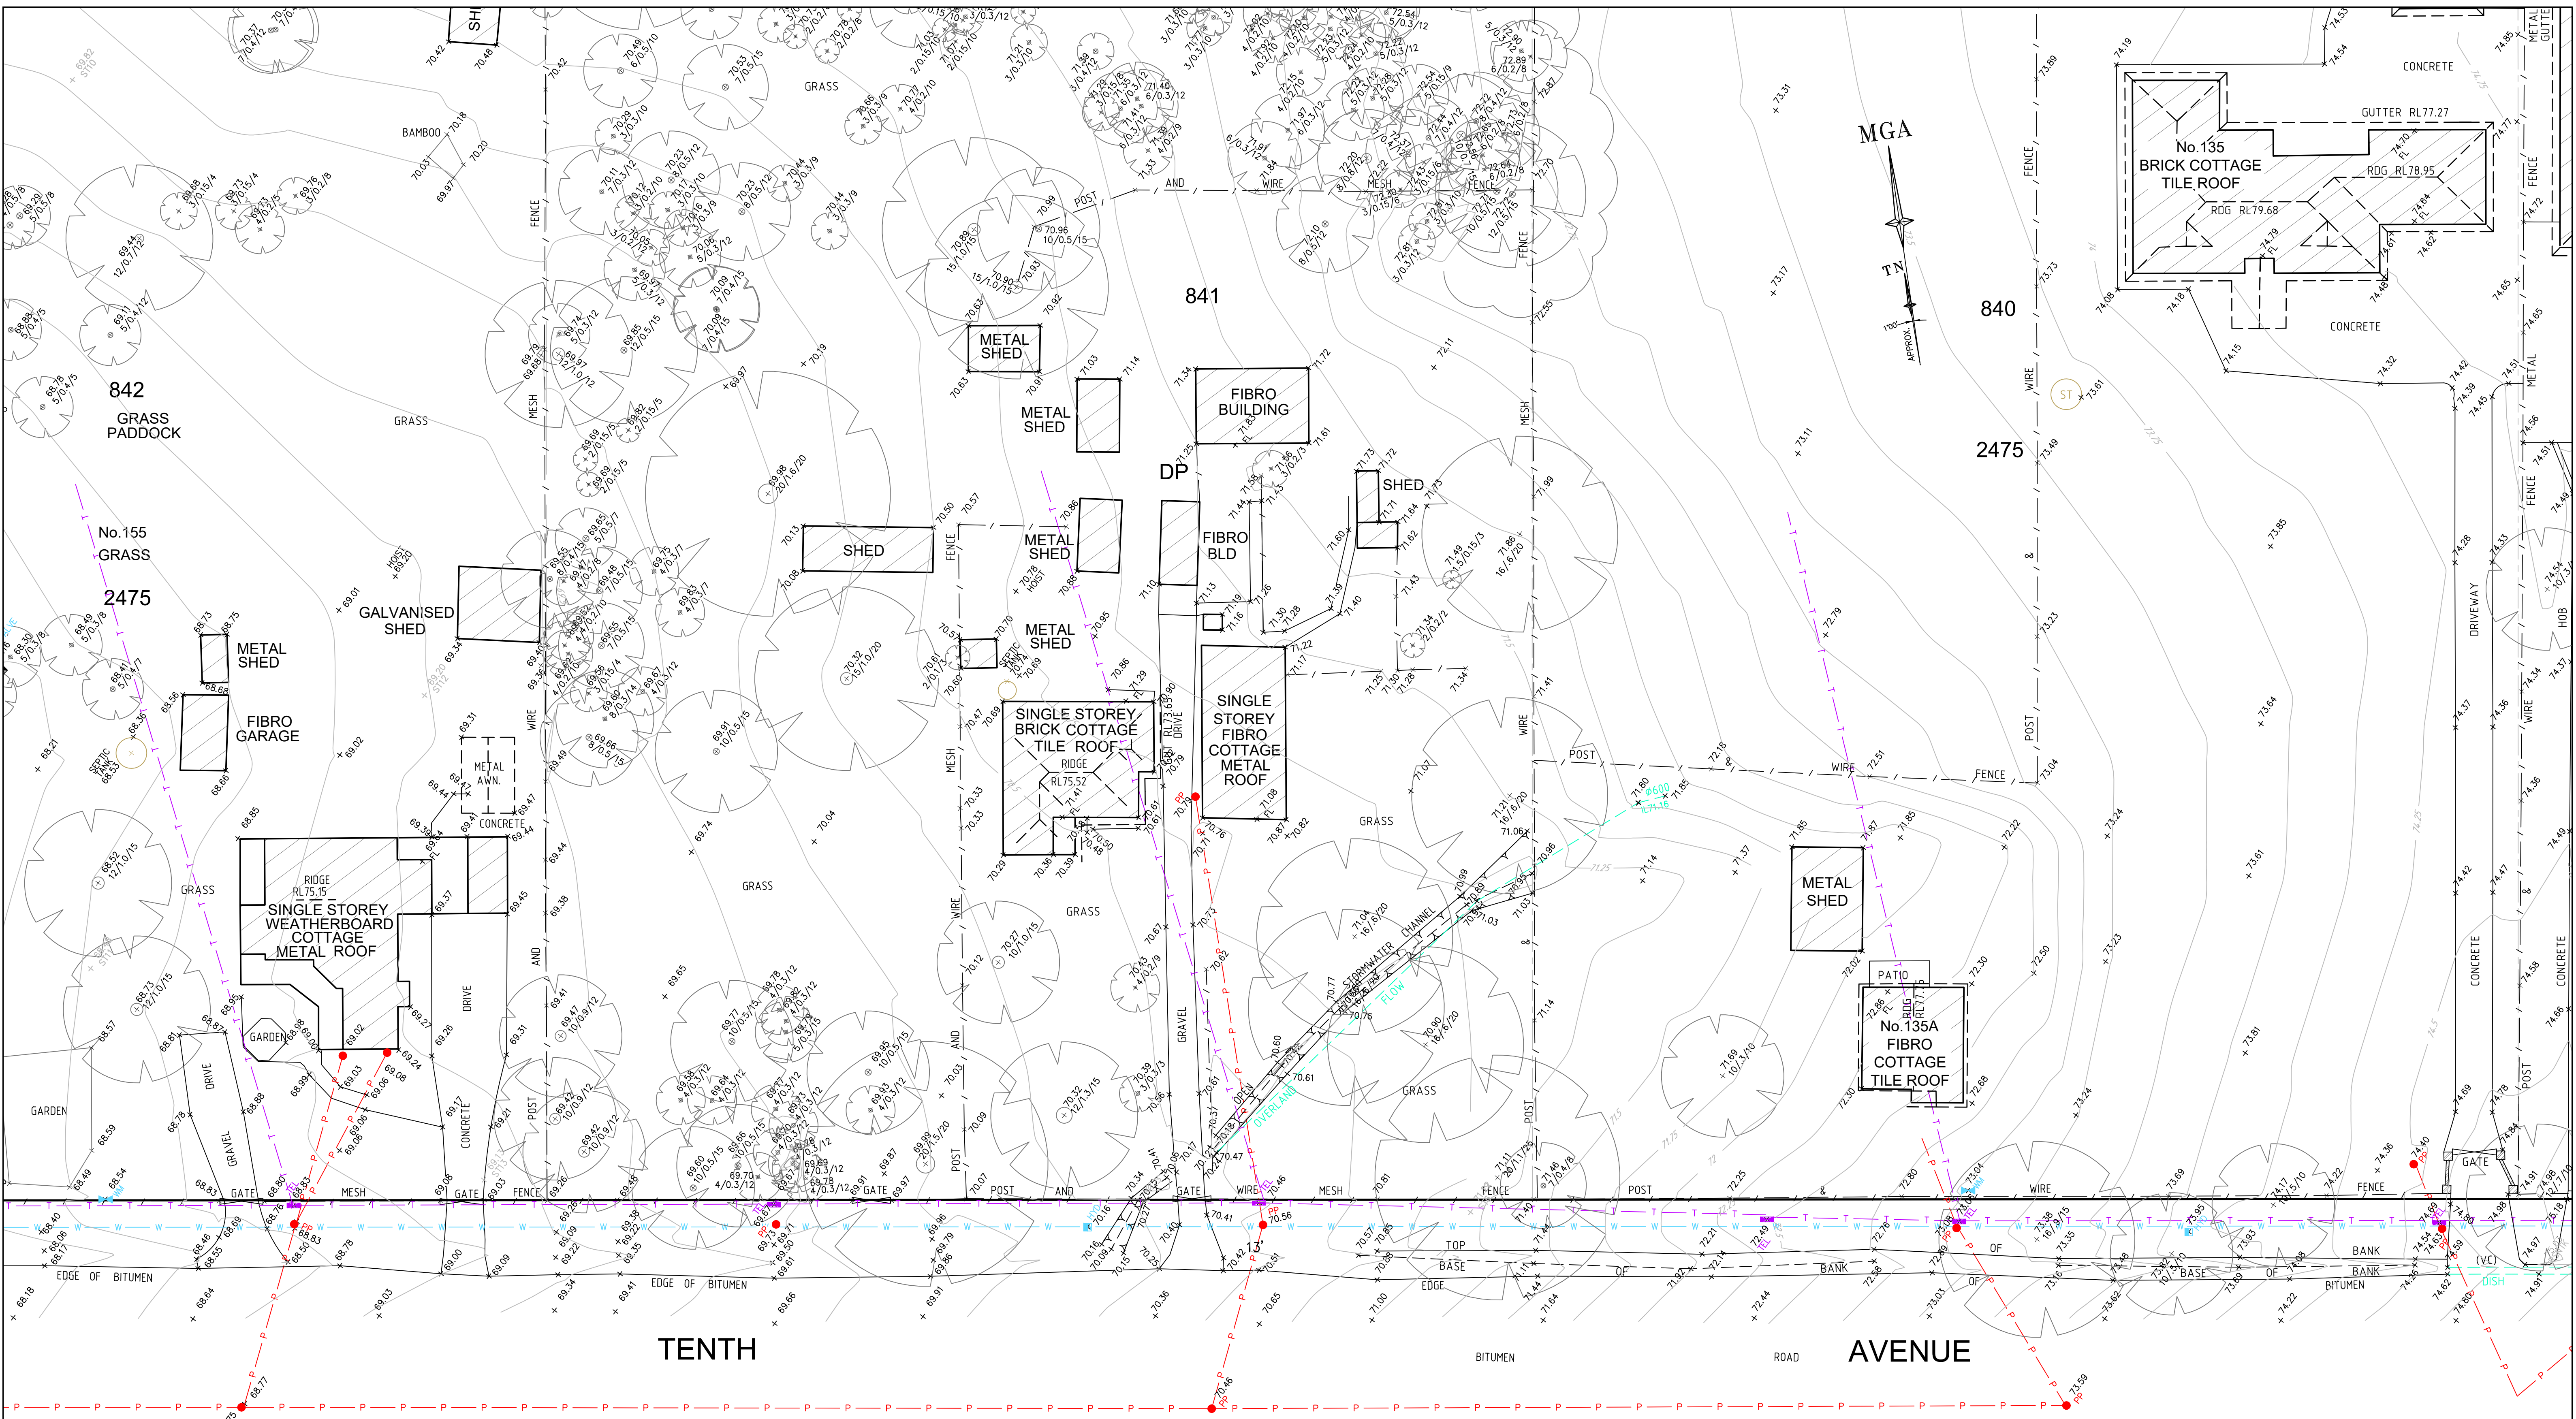

SEE SHEET 1 FOR LEGEND AND NOTES										H 27/04/18 INTERNAL FLOOR PLAN ADDED FOR No.125A TENTH AVENUE 41240 012		D 17/05/17 ADDITIONAL DETAIL & LEVELS ADDED - ELEVENTH AVENUE & EDMONDSON AVENUE 44694		THIS IS THE PLAN REFERRED TO IN MY LETTER DATED: Registered Surveyor NSW  Registered Surveyors NSW www.ltsl.com.au Suite 1, Level 1 810 Pacific Highway Gordon NSW 2072 Locked Bag 5 Gordon NSW 2072 P 1300 587 000 F 02 9499 7760	Client CATHOLIC EDUCATION OFFICE SYDNEY Drawing title PLAN OF DETAIL AND LEVELS OVER LOTS 809, 812, 841-843 DP 2475 KNOWN AS No.145-165 TENTH AVENUE AND No.146-170 ELEVENTH AVENUE, AUSTRAL	datum AHD site Area 6.076ha LGA LIVERPOOL	project number 41240DT scale 1:250 @A1 SHEET 13 OF 5	reference number 41240DT date of survey 17/10/2014
G 20/04/18 BOUNDARIES UPDATED 41240 012										C 07/07/16 ADDITIONAL DETAIL & LEVELS ADDED 43508								
F 08/03/18 ADDITIONAL DETAIL & LEVELS ADDED - ELEVENTH AVENUE 41240 012										B 16/02/16 ADDITIONAL DETAIL & LEVELS ADDED 42607								
E 21/06/17 ADDITIONAL DETAIL & LEVELS ADDED - TENTH AVENUE 41240 011										A 08/12/15 PART OF LOT 812 ADDED TO DETAIL 42606								
Revision	Date	Description						Reference	Revision	Date	Description		Reference					



SEE SHEET 1 FOR LEGEND AND NOTES

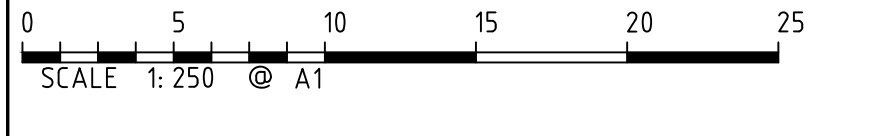

H	27/04/18	INTERNAL FLOOR PLAN ADDED FOR No.125A TENTH AVENUE	41240 012
G	20/04/18	BOUNDARIES UPDATED	41240 012
F	08/03/18	ADDITIONAL DETAIL & LEVELS ADDED - ELEVENTH AVENUE	41240 012
E	21/06/17	ADDITIONAL DETAIL & LEVELS ADDED - TENTH AVENUE	41240 011
Revision	Date	Description	Reference



D	17/05/17	ADDITIONAL DETAIL & LEVELS ADDED - ELEVENTH AVENUE & EDMONDSON AVENUE	444694
C	07/07/16	ADDITIONAL DETAIL & LEVELS ADDED	43508
B	16/02/16	ADDITIONAL DETAIL & LEVELS ADDED	42607
A	08/12/15	PART OF LOT 812 ADDED TO DETAIL	42606
Revision	Date	Description	Reference

THIS IS THE PLAN REFERRED TO IN MY LETTER DATED: _____
Registered Surveyor NSW



Client CATHOLIC EDUCATION OFFICE SYDNEY
Drawing title
PLAN OF DETAIL AND LEVELS OVER LOTS 809, 812, 841-843 DP 2475 KNOWN AS No.145-165 TENTH AVENUE AND No.146-170 ELEVENTH AVENUE, AUSTRAL

datum AHD	project number -	reference number 41240DT
site Area 6.076ha	scale 1:250 @A1	date of survey 17/10/2014
LGA LIVERPOOL	SHEET 13	SHEETS 6

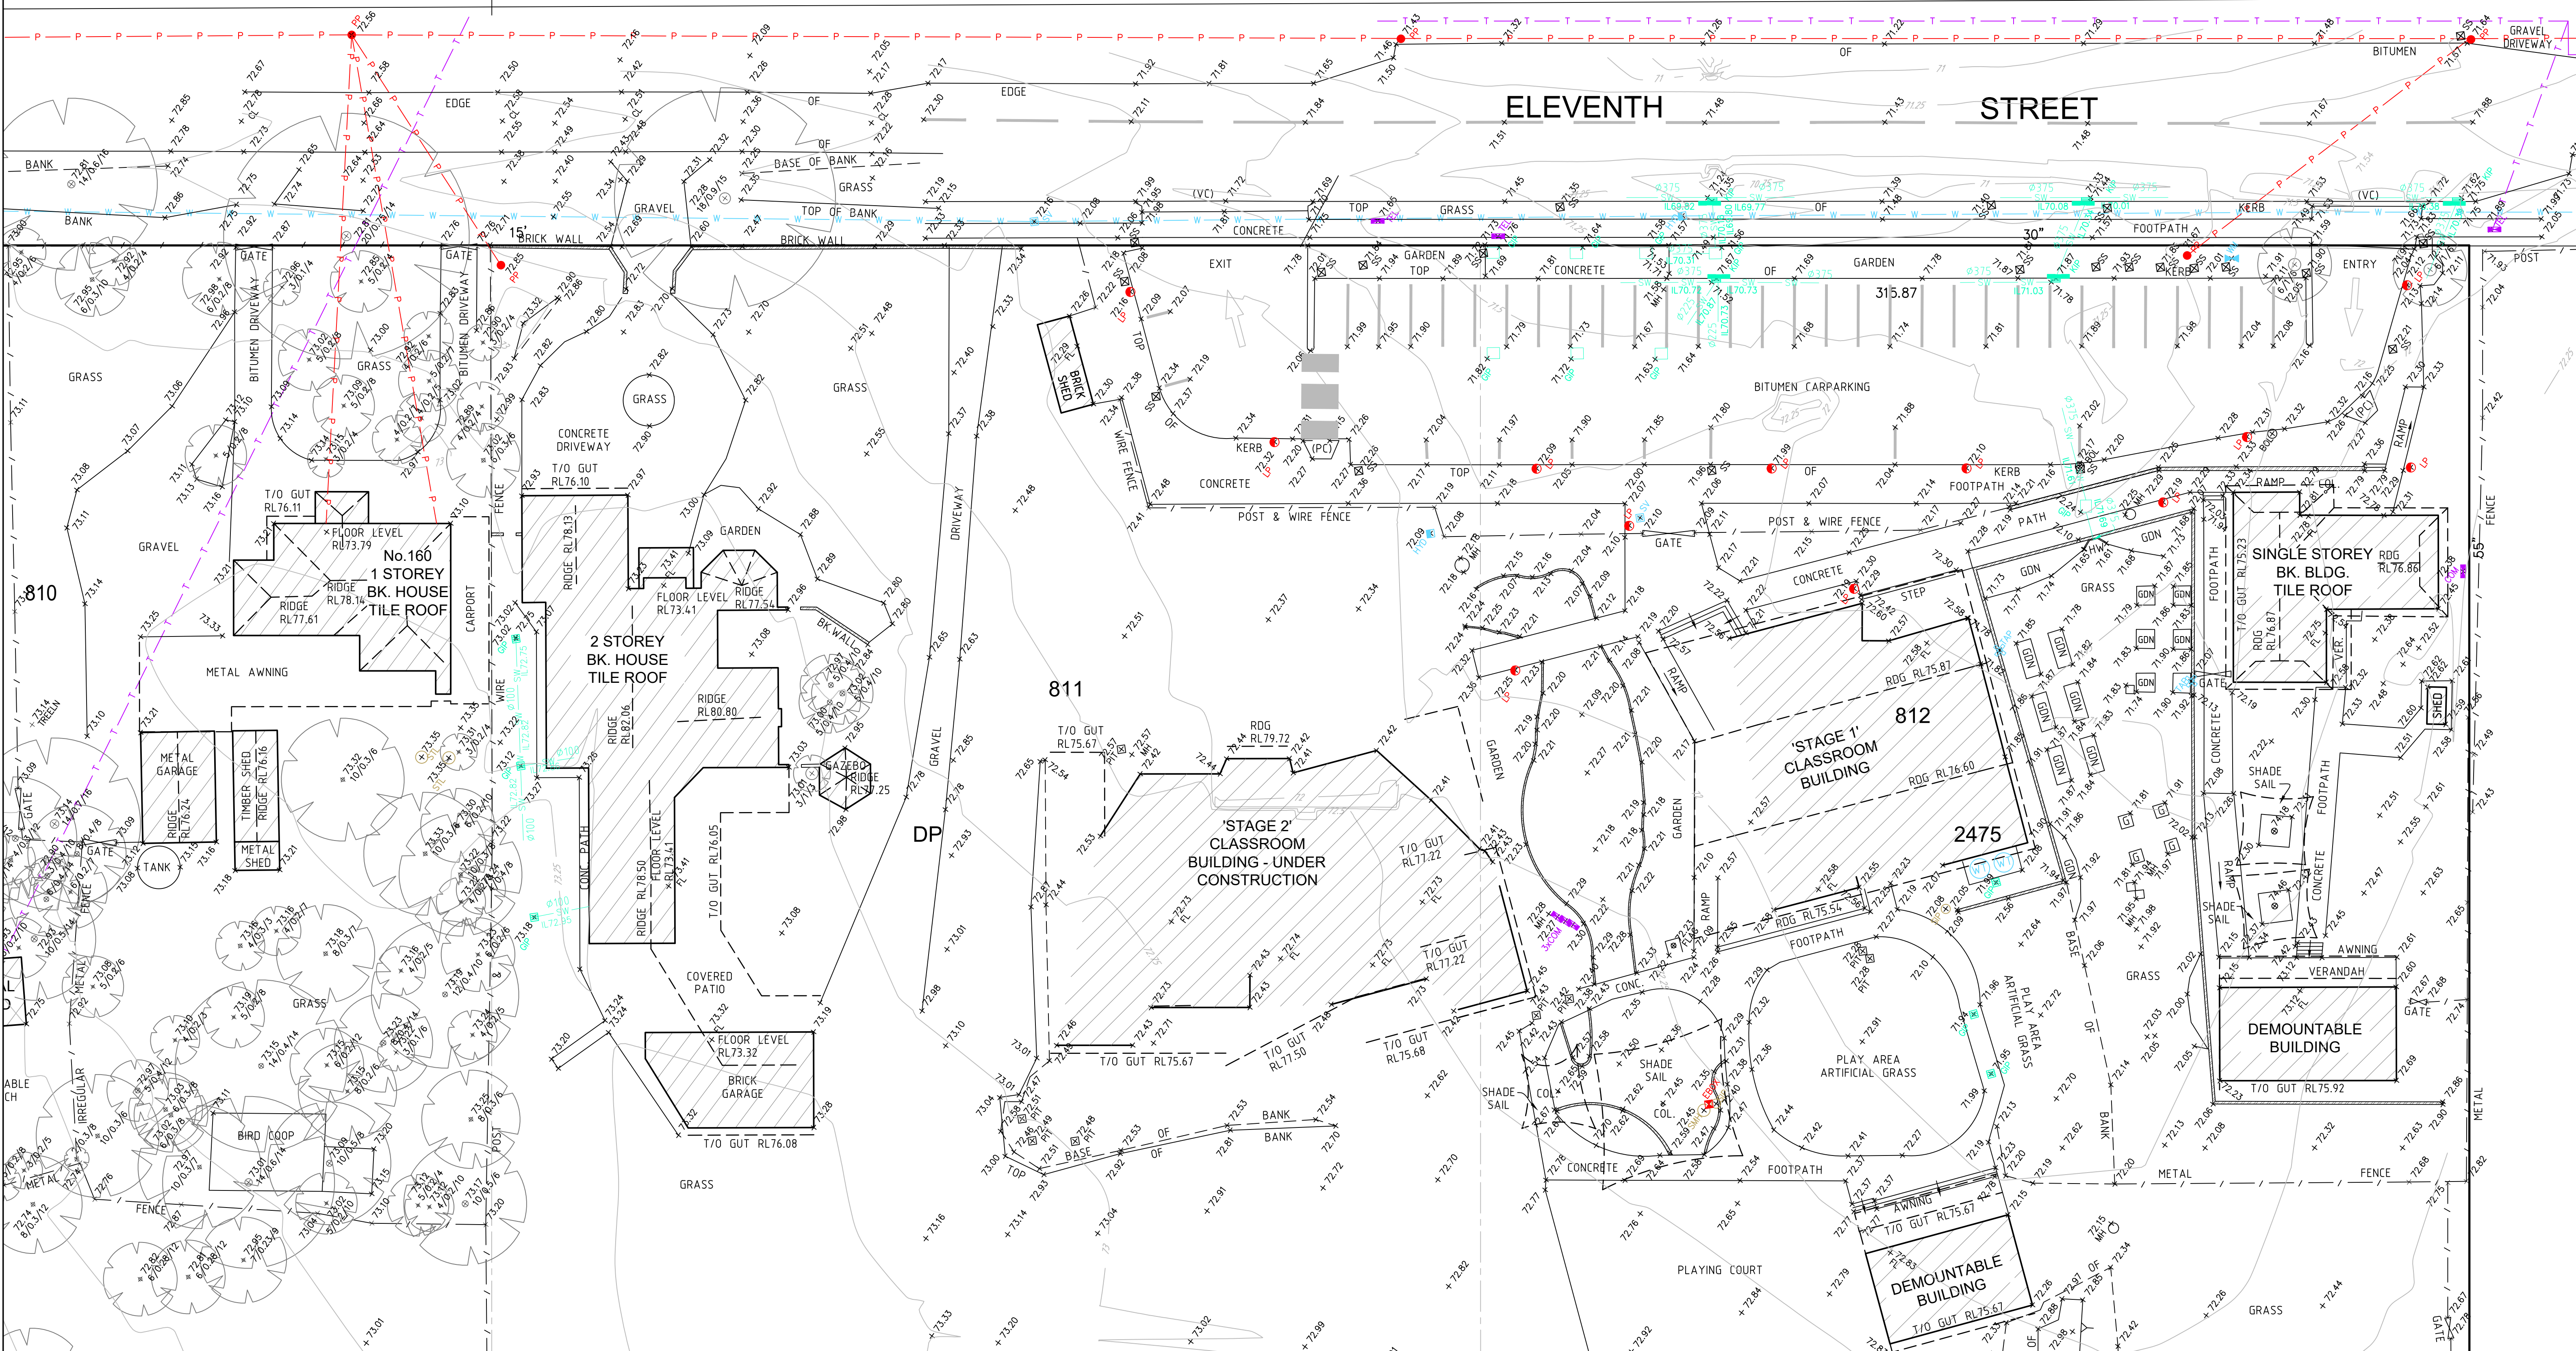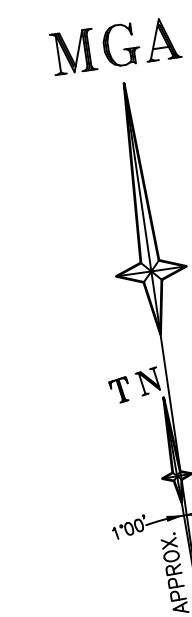

SEE SHEET 1 FOR LEGEND AND NOTES

H	27/04/18	INTERNAL FLOOR PLAN ADDED FOR No.125A TENTH AVENUE
G	20/04/18	BOUNDARIES UPDATED
F	08/03/18	ADDITIONAL DETAIL & LEVELS ADDED - ELEVENTH AVENUE
E	21/06/17	ADDITIONAL DETAIL & LEVELS ADDED - TENTH AVENUE
Revision	Date	Description

41240 012	D	17/05/17	ADDITIONAL DETAIL & LEVELS ADDED - ELEVEN
41240 012	C	07/07/16	ADDITIONAL DETAIL & LEVELS ADDED
41240 012	B	16/02/16	ADDITIONAL DETAIL & LEVELS ADDED
41240 011	A	08/12/15	PART OF LOT 812 ADDED TO DETAIL
Reference	Revision	Date	Description

44694	THIS IS THE PLAN REFERRED TO IN MY LETTER DATED: Registered Surveyor NSW
43508	
42607	
42606	
Reference	




Suite 1, Level 1
810 Pacific Highway
Gordon NSW 2072
Locked Bag 5
Gordon NSW 2072
P 1300 587 000
F 02 9499 7740

Client CATHOLIC EDUCATION OFFICE SYDNEY
Drawing title
PLAN OF DETAIL AND LEVELS OVER LOTS 809, 812,
841-843 DP 2475 KNOWN AS No.145-165 TENTH AVENUE
AND No.146, 170 ELEVENTH AVENUE, AUSTRALIA

datum	AHD
site Area	6.076ha
LGA	LIVERPOOL

project number	reference number
-	41240DT
scale	date of survey
1:250 @A1	17/10/2014
SHEET 12	7

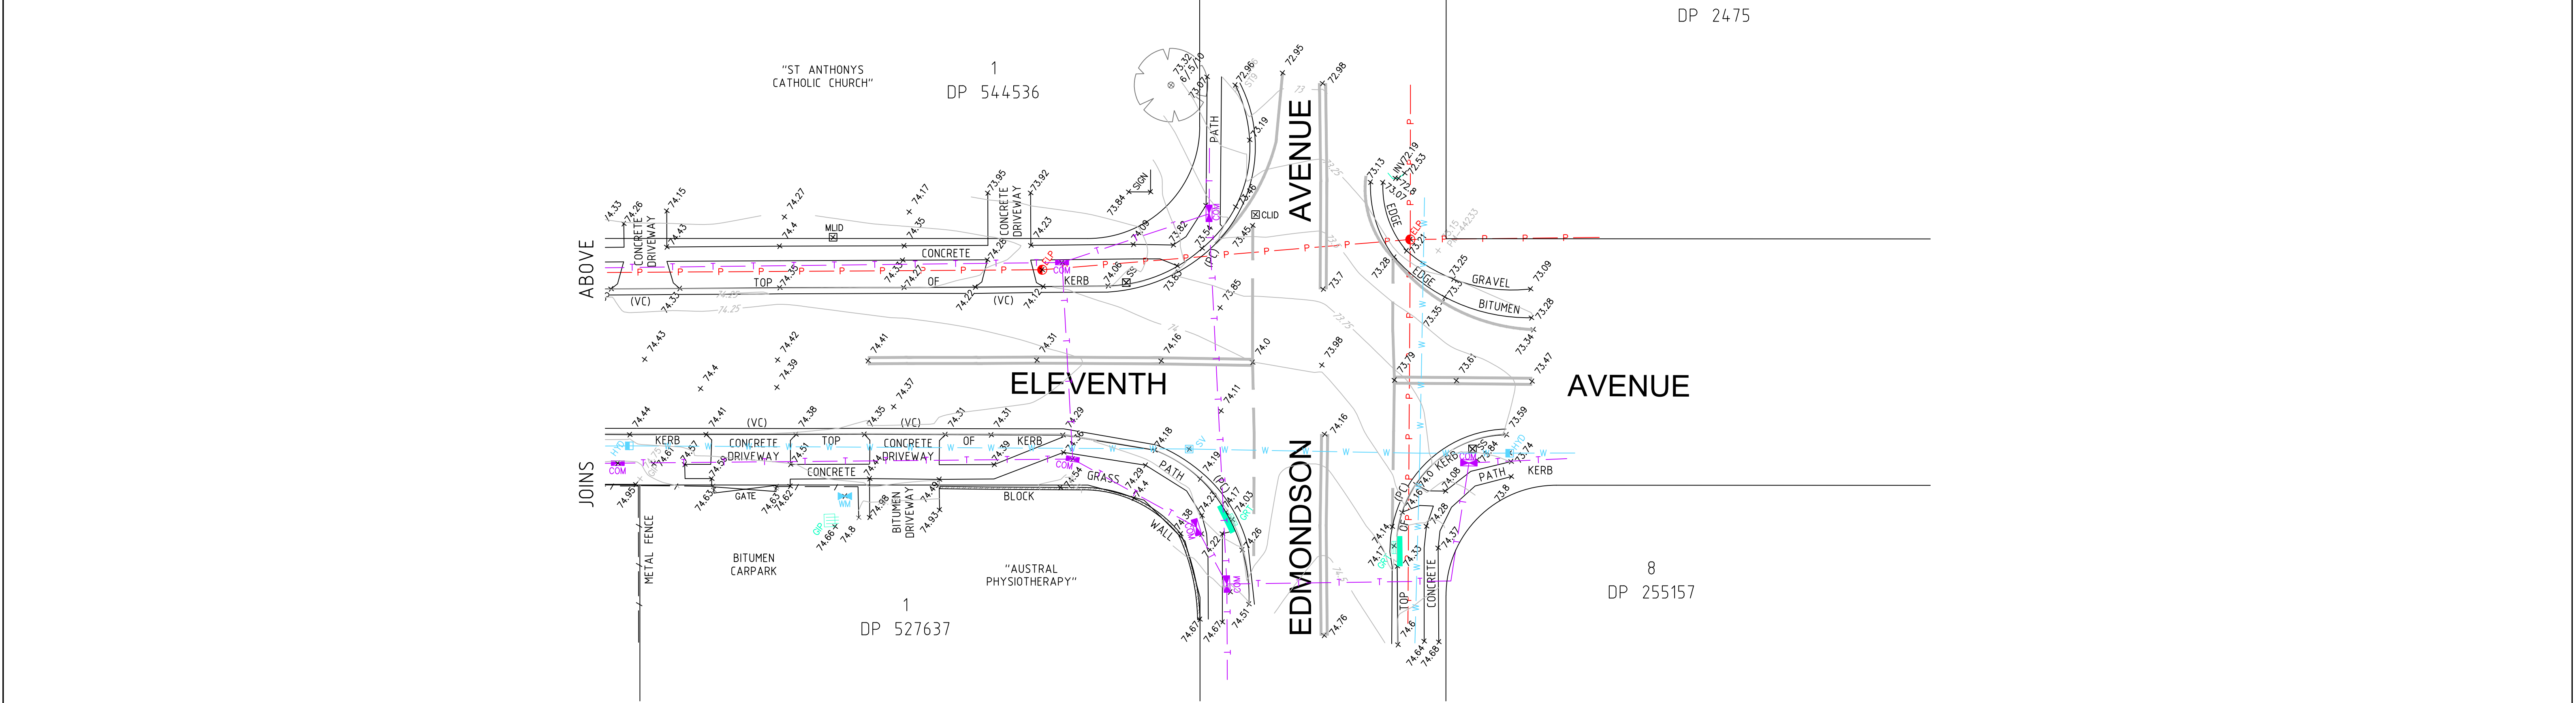

SEE SHEET 1 FOR LEGEND AND NOTES



H	27/04/18	INTERNAL FLOOR PLAN ADDED FOR No.125A TENTH AVENUE	41240 012
G	20/04/18	BOUNDARIES UPDATED	41240 012
F	08/03/18	ADDITIONAL DETAIL & LEVELS ADDED - ELEVENTH AVENUE	41240 012
E	21/06/17	ADDITIONAL DETAIL & LEVELS ADDED - TENTH AVENUE	41240 011
Revision	Date	Description	Reference

D	17/05/17	ADDITIONAL DETAIL & LEVELS ADDED - ELEVENTH AVENUE & EDMONDSON AVENUE	44694
C	07/07/16	ADDITIONAL DETAIL & LEVELS ADDED	43508
B	16/02/16	ADDITIONAL DETAIL & LEVELS ADDED	42607
A	08/12/15	PART OF LOT 812 ADDED TO DETAIL	42606
Revision	Date	Description	Reference

THIS IS THE PLAN REFERRED TO IN MY LETTER DATED:	44694
Registered Surveyor NSW	43508
	42607
	42606

Registered Surveyor NSW




Suite 1, Level 1
810 Pacific Highway
Gordon NSW 2072
Locked Bag 5
Gordon NSW 2072
P 1300 587 000
F 02 9499 7760

Client CATHOLIC EDUCATION OFFICE SYDNEY
Drawing title
PLAN OF DETAIL AND LEVELS OVER LOTS 809, 812,
841-843 DP 2475 KNOWN AS No.145-165 TENTH AVENUE
AND No.146-170 ELEVENTH AVENUE, AUSTRAL

datum
AHD
site Area
6.076ha
LGA
LIVERPOOL

project number
41240DT
scale
1:250 @A1
date of survey
17/10/2014
SHEET
13
SHEETS
8

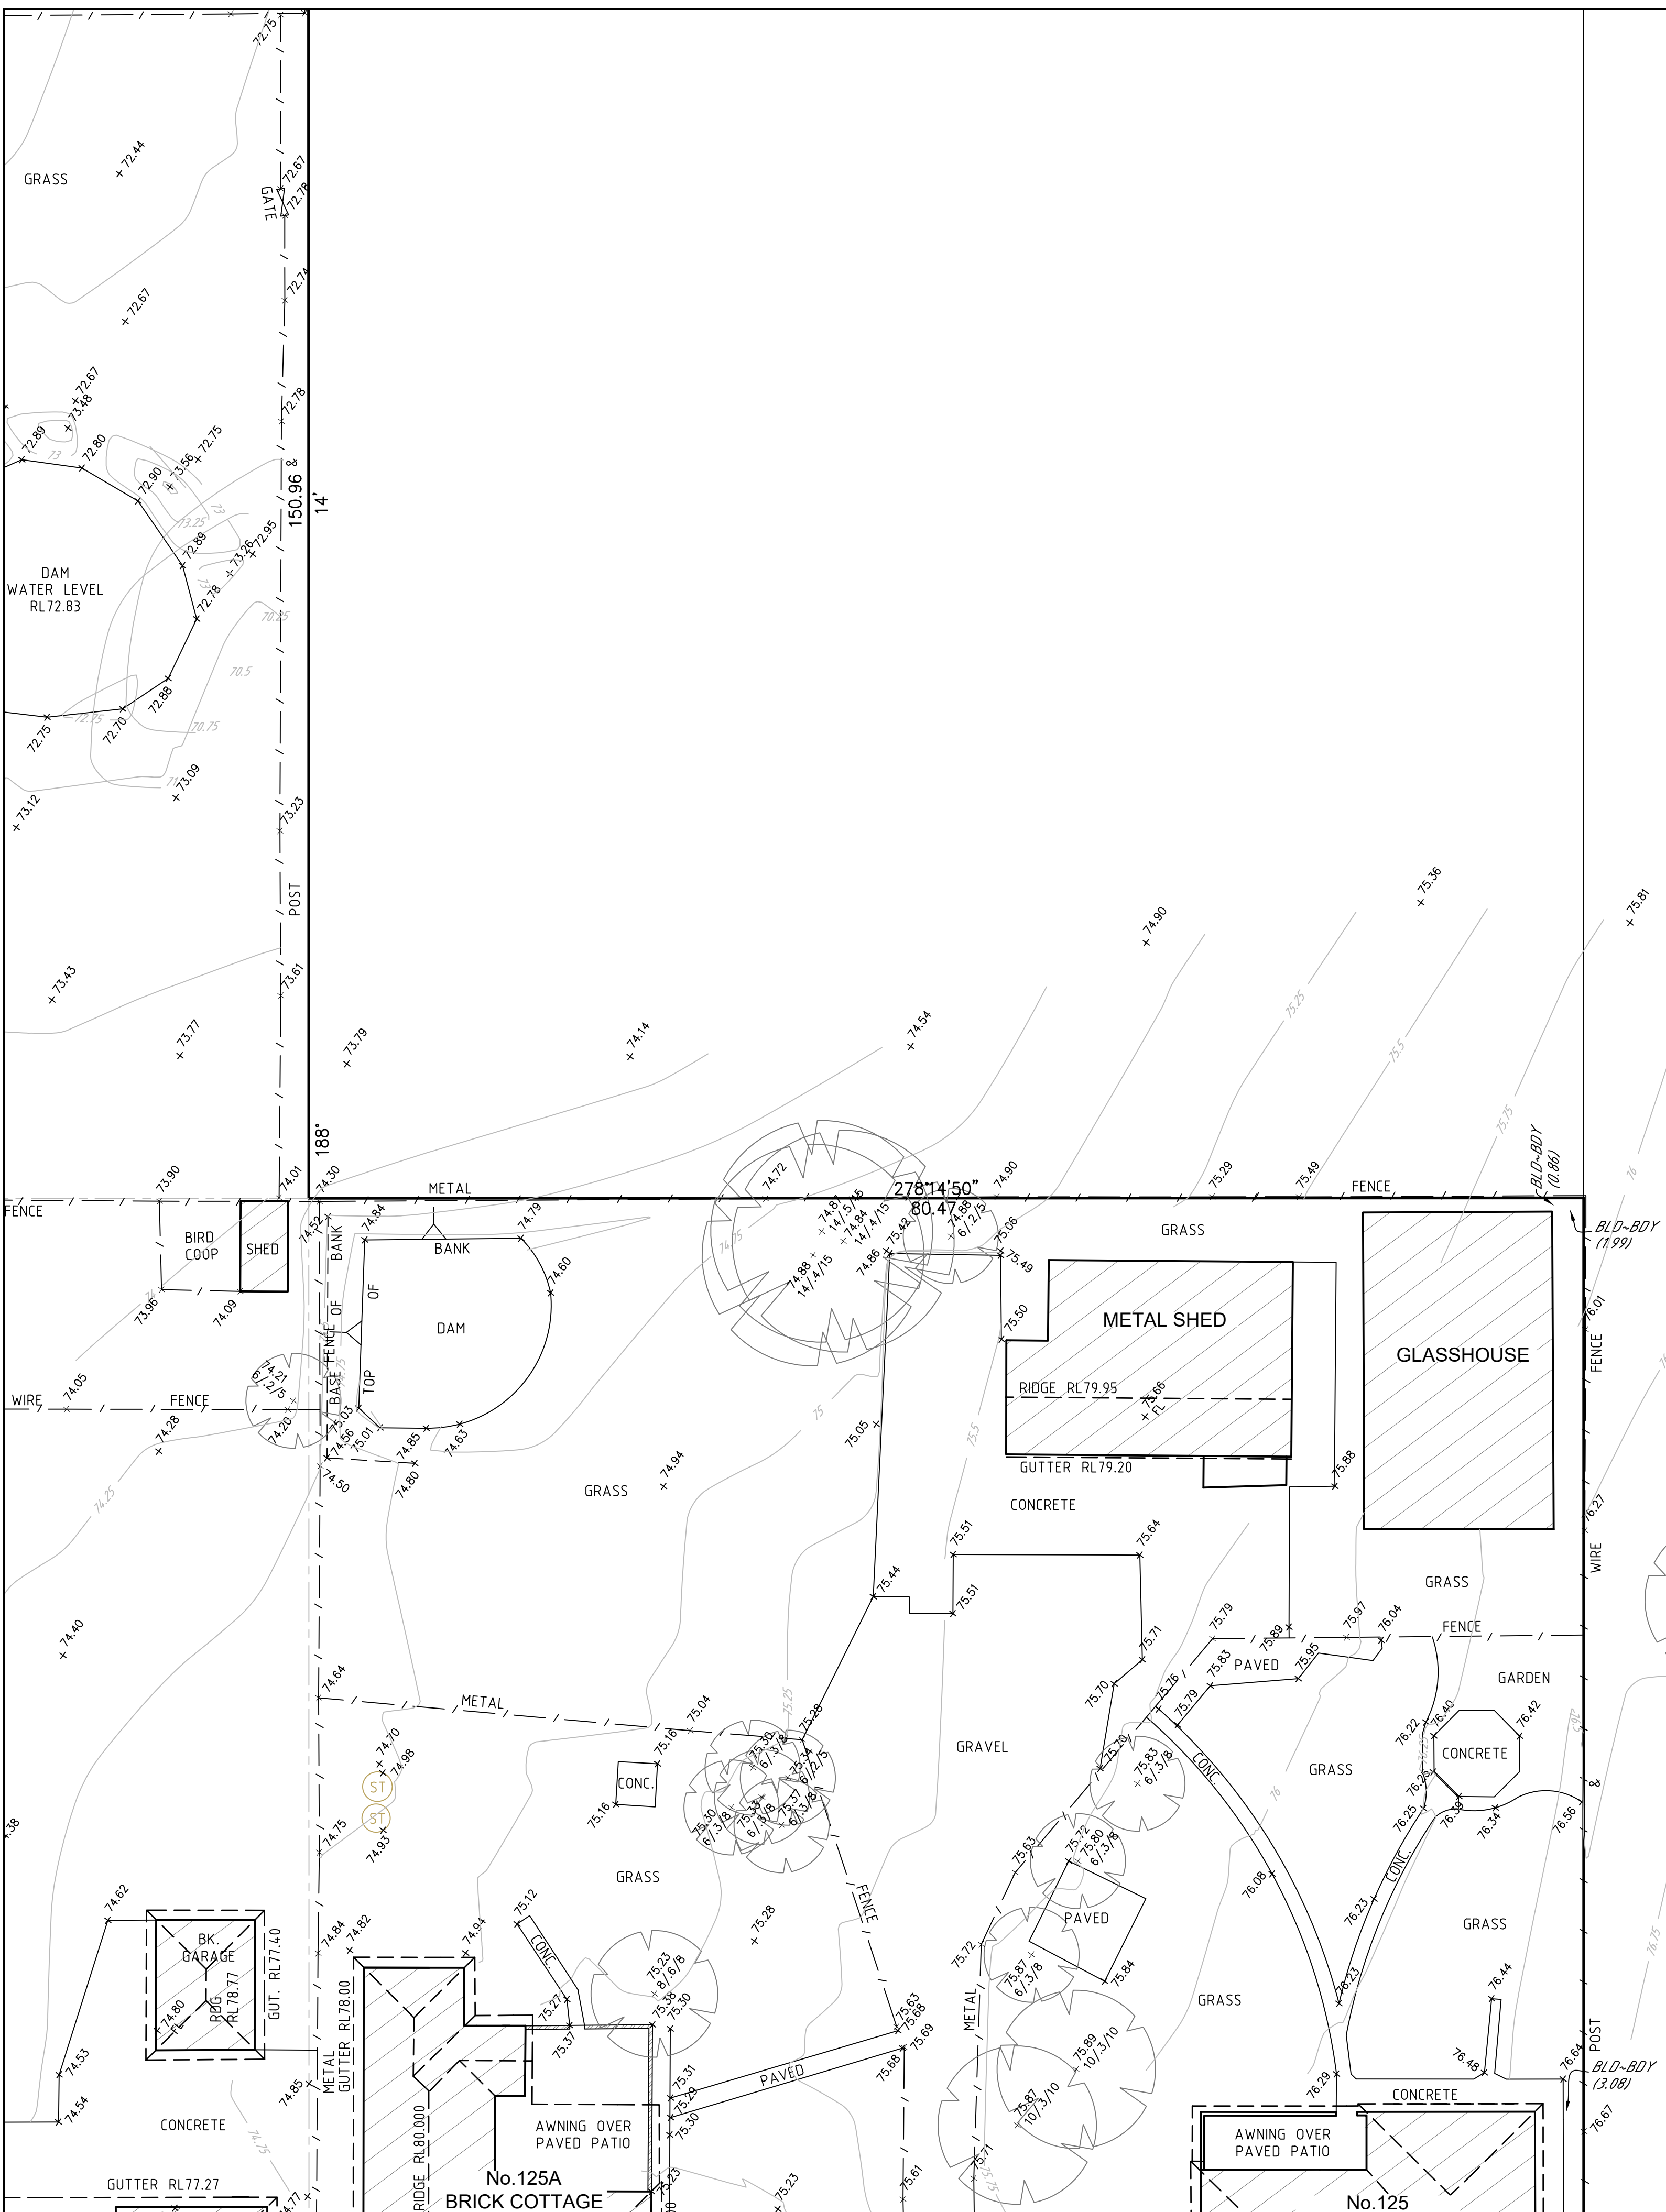

SEE SHEET 1 FOR LEGEND AND NOTES

SCALE 1:250

H	27/04/18	INTERNAL FLOOR PLAN ADDED FOR No.125A TENTH AVENUE	41240 012
G	20/04/18	BOUNDARIES UPDATED	41240 012
F	08/03/18	ADDITIONAL DETAIL & LEVELS ADDED - ELEVENTH AVENUE	41240 012
E	21/06/17	ADDITIONAL DETAIL & LEVELS ADDED - TENTH AVENUE	41240 011
Revision	Date	Description	Reference
D	17/05/17	ADDITIONAL DETAIL & LEVELS ADDED - ELEVENTH AVENUE & EDMONDSON AVENUE	44694
C	07/07/16	ADDITIONAL DETAIL & LEVELS ADDED	43508
B	16/02/16	ADDITIONAL DETAIL & LEVELS ADDED	42607
A	08/12/15	PART OF LOT 812 ADDED TO DETAIL	42606
Revision	Date	Description	Reference

THIS IS THE PLAN REFERRED TO IN MY LETTER DATED:

Registered Surveyor NSW

Suite 1, Level 1
810 Pacific Highway
Gordon NSW 2072
Locked Bag 5
Gordon NSW 2072
P 1300 587 000
F 02 9499 7760

Client CATHOLIC EDUCATION OFFICE SYDNEY

Drawing title
PLAN OF DETAIL AND LEVELS OVER LOTS 809, 812,
841-843 DP 2475 KNOWN AS No.145-165 TENTH AVENUE
AND No.146-170 ELEVENTH AVENUE, AUSTRAL


datum
AHD
site Area
6.076ha
LGA
LIVERPOOL

project number
-
scale
1:250 @A1



reference number
41240DT
date of survey
17/10/2014

SHEET
13 OF 13 SHEETS

reference number
9

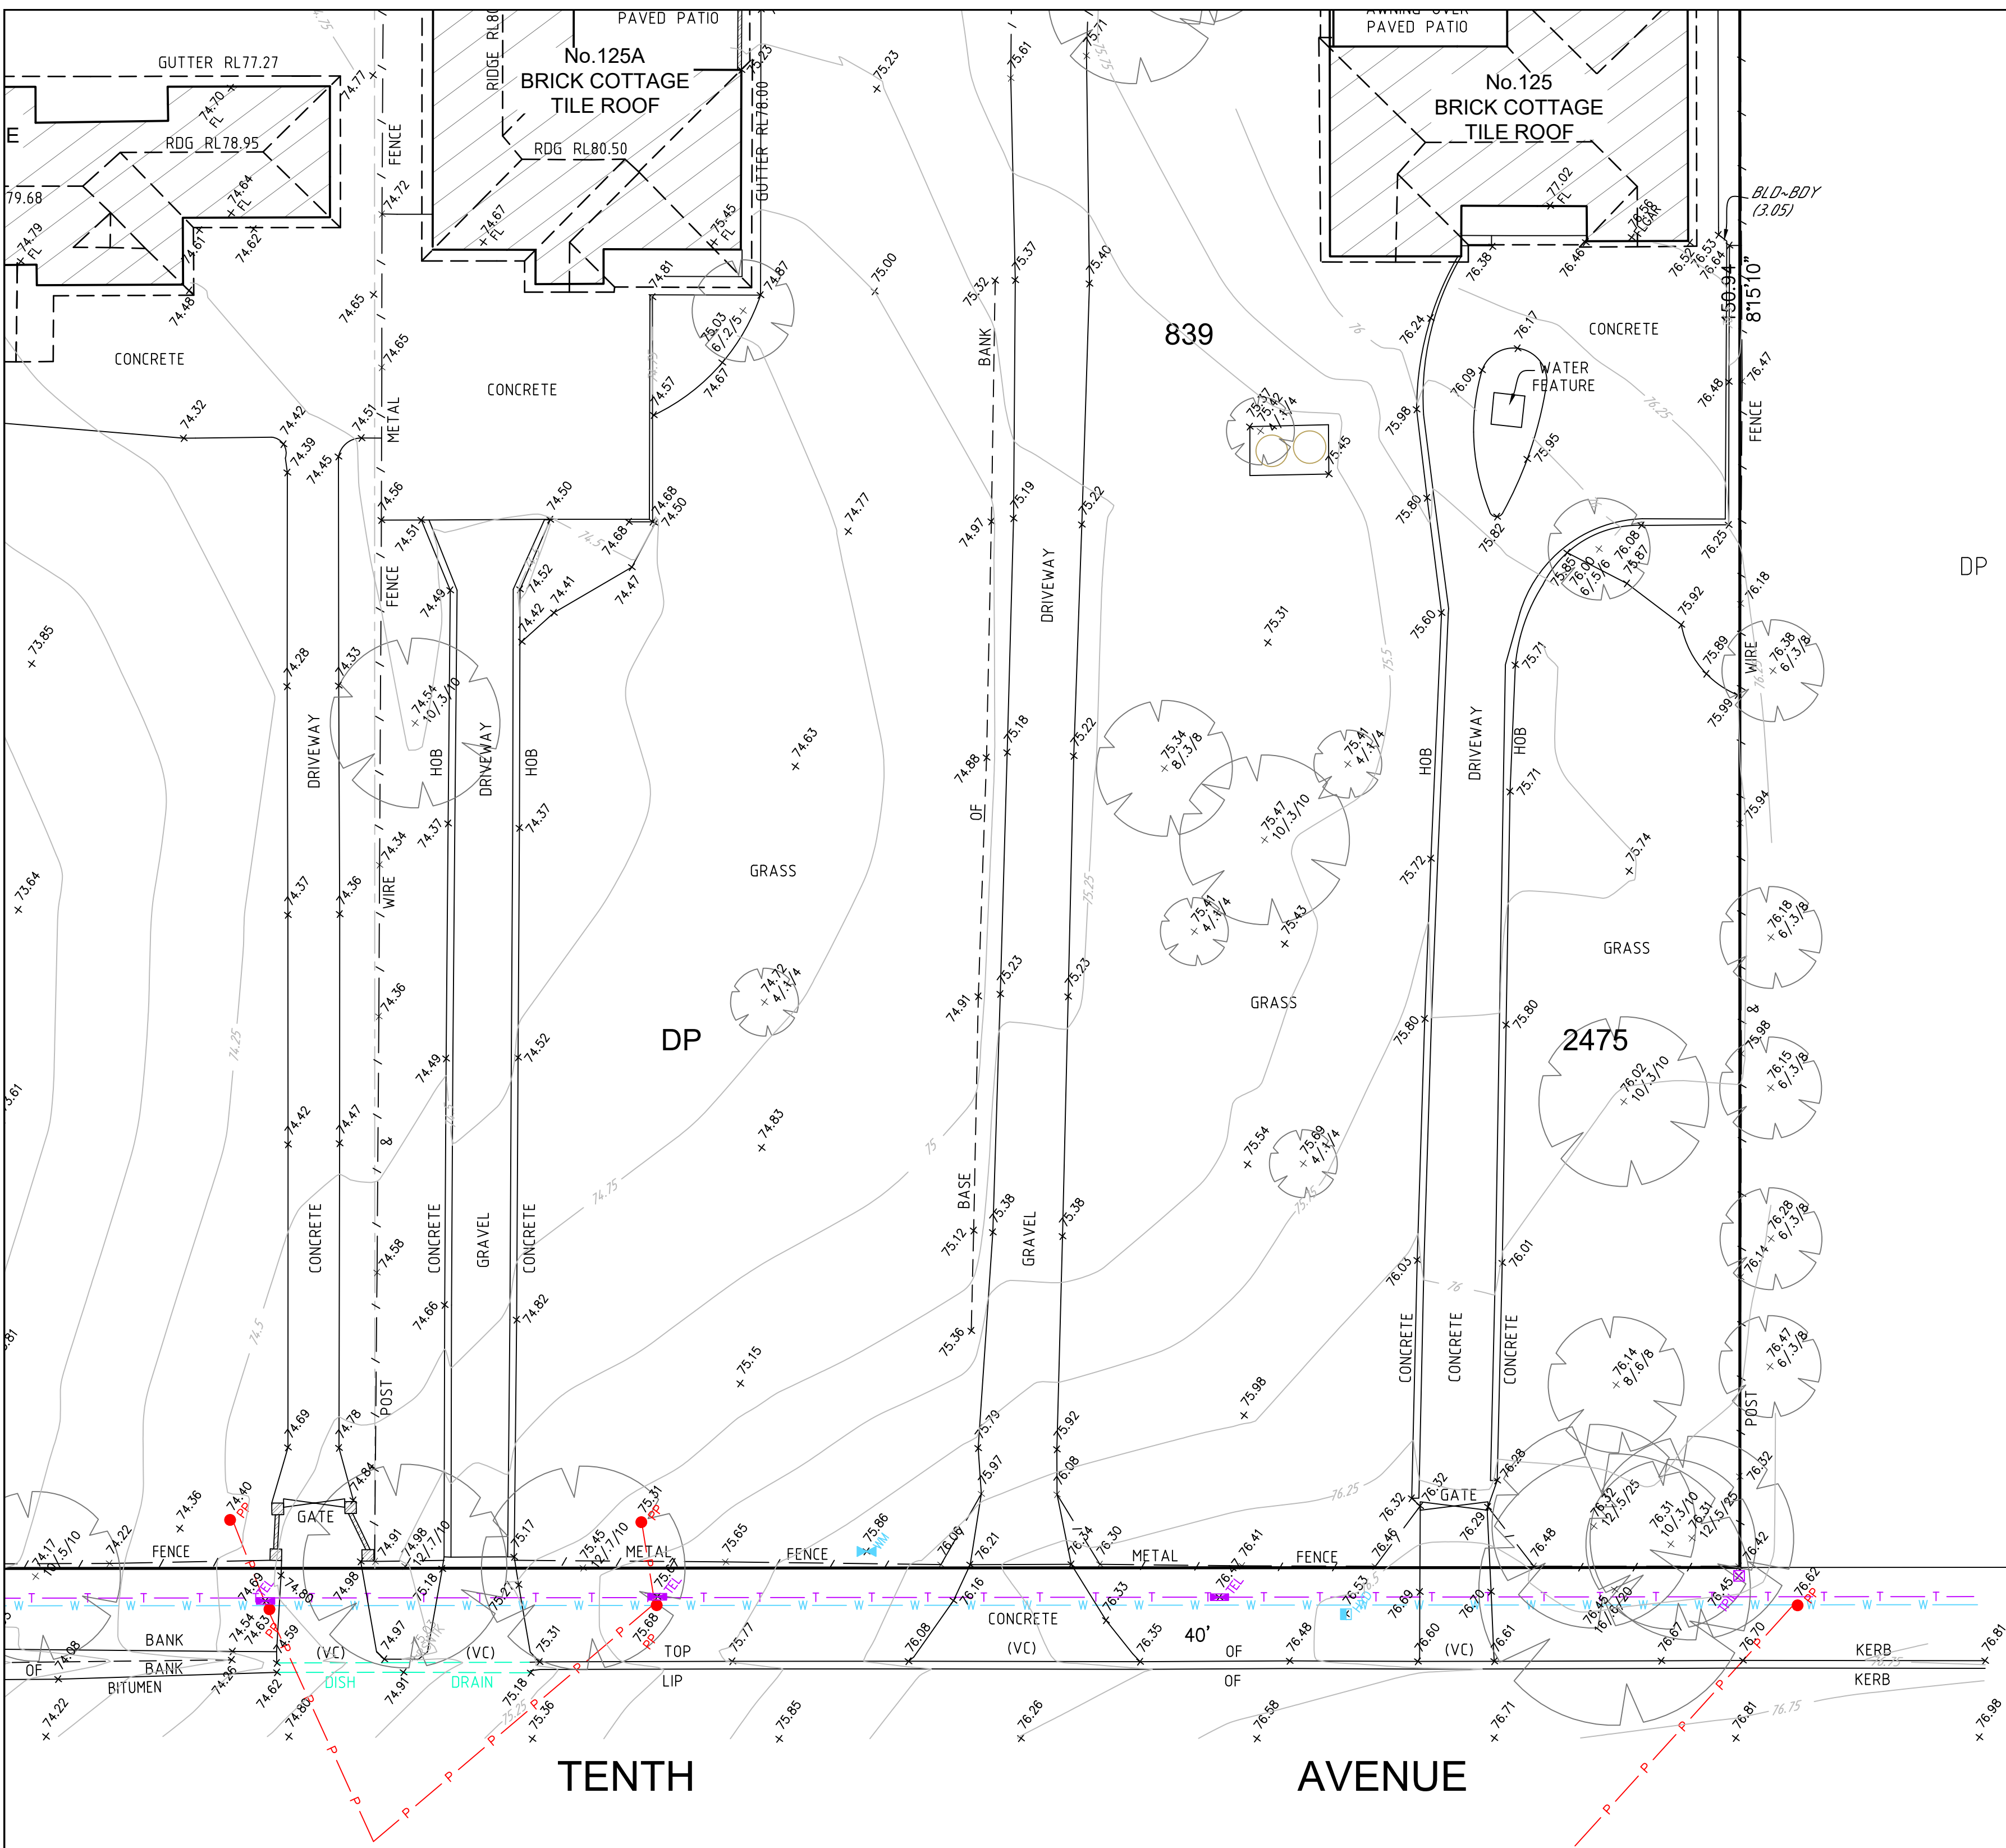

A
DP 404842

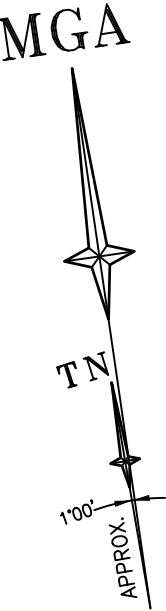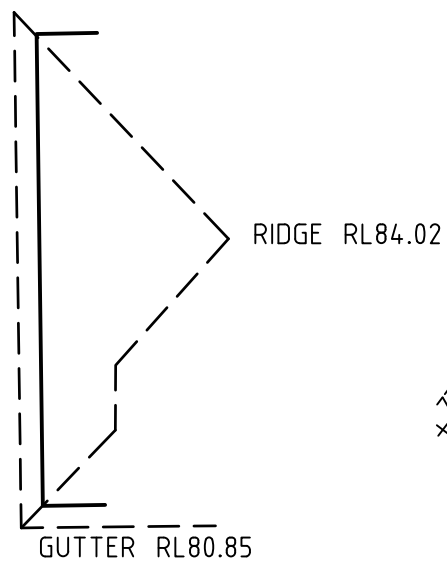

SEE SHEET 1 FOR LEGEND AND NOTES



H	27/04/18	INTERNAL FLOOR PLAN ADDED FOR No.125A TENTH AVENUE	41240 012	D	17/05/17	ADDITIONAL DETAIL & LEVELS ADDED - ELEVENTH AVENUE & EDMONDSON AVENUE	44694
G	20/04/18	BOUNDARIES UPDATED	41240 012	C	07/07/16	ADDITIONAL DETAIL & LEVELS ADDED	43508
F	08/03/18	ADDITIONAL DETAIL & LEVELS ADDED - ELEVENTH AVENUE	41240 012	B	16/02/16	ADDITIONAL DETAIL & LEVELS ADDED	42607
E	21/06/17	ADDITIONAL DETAIL & LEVELS ADDED - TENTH AVENUE	41240 011	A	08/12/15	PART OF LOT 812 ADDED TO DETAIL	42606
Revision	Date	Description	Reference	Revision	Date	Description	Reference

THIS IS THE PLAN REFERRED TO
IN MY LETTER DATED:
.....
Registered Surveyor NSW



Lockley
Registered Surveyors NSW
www.ltsl.com.au

Suite 1, Level 1
810 Pacific Highway
Gordon NSW 2072
Locked Bag 5
Gordon NSW 2072
P 1300 587 000
F 02 9499 7760


Client CATHOLIC EDUCATION OFFICE SYDNEY
Drawing title
PLAN OF DETAIL AND LEVELS OVER LOTS 809, 812,
841-843 DP 2475 KNOWN AS No.145-165 TENTH AVENUE
AND No.146-170 ELEVENTH AVENUE, AUSTRAL

datum
AHD
site Area
6.076ha
LGA
LIVERPOOL


project number	reference number
41240DT	41240DT
scale	date of survey
1:250 @A1	17/10/2014
OF SHEET	10
13 SHEETS	

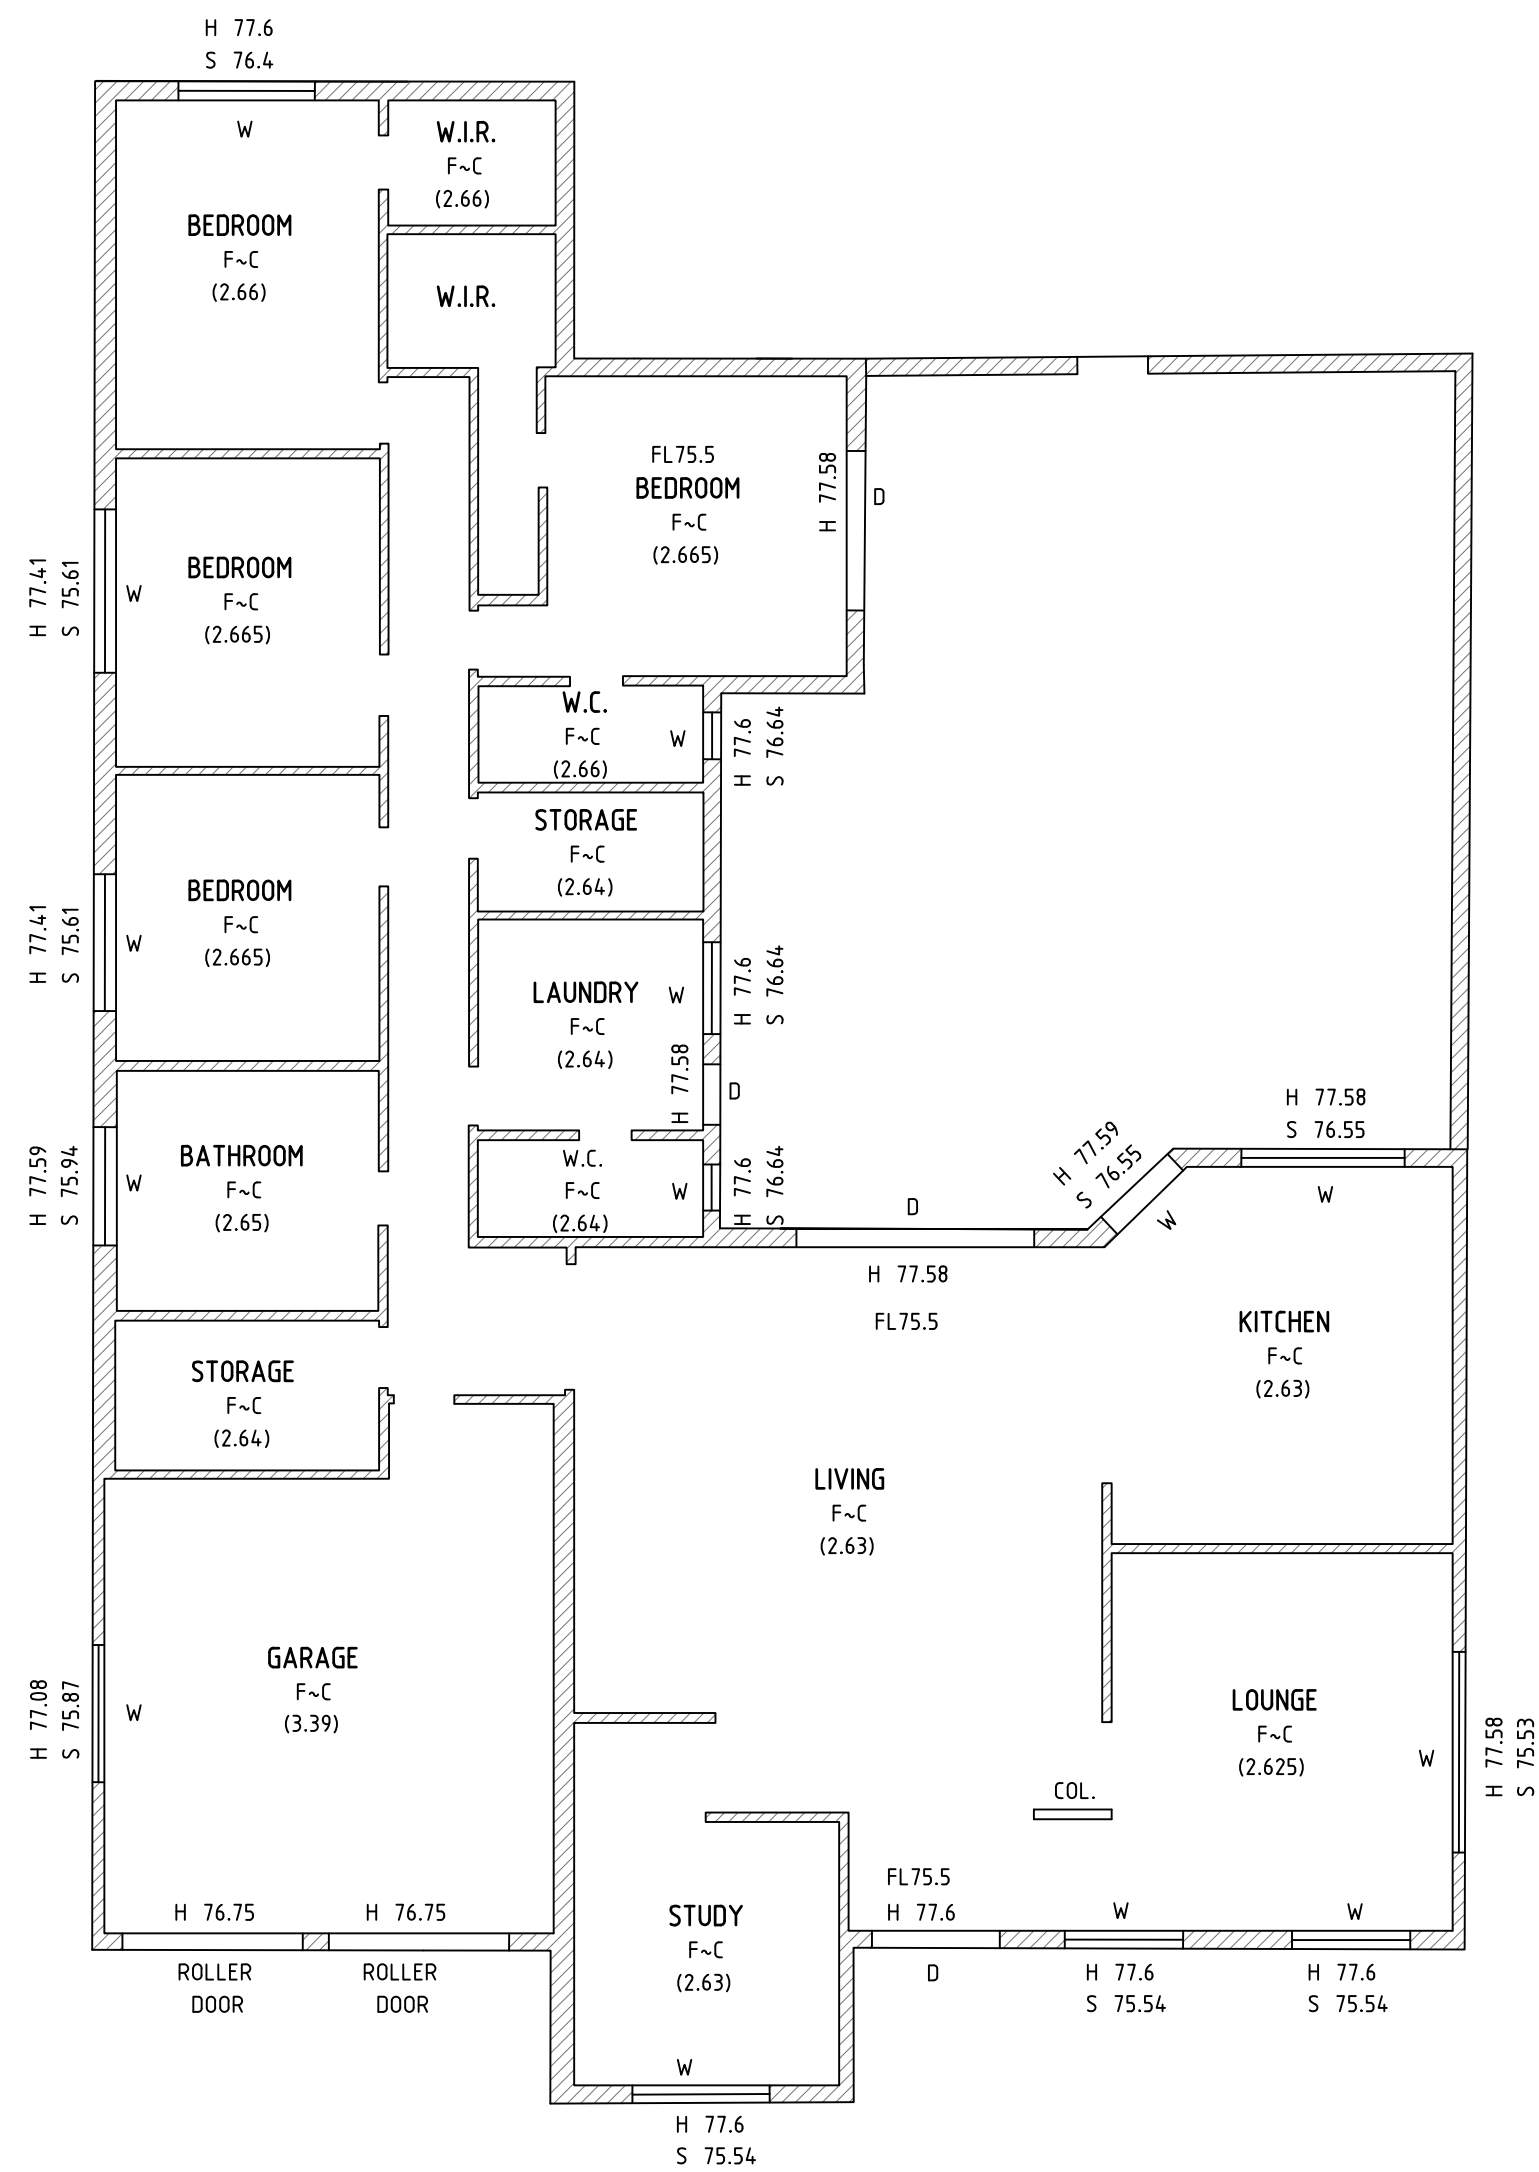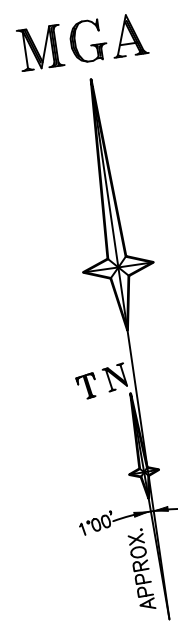


INTERNAL FLOOR PLAN - No.125A TENTH AVENUE

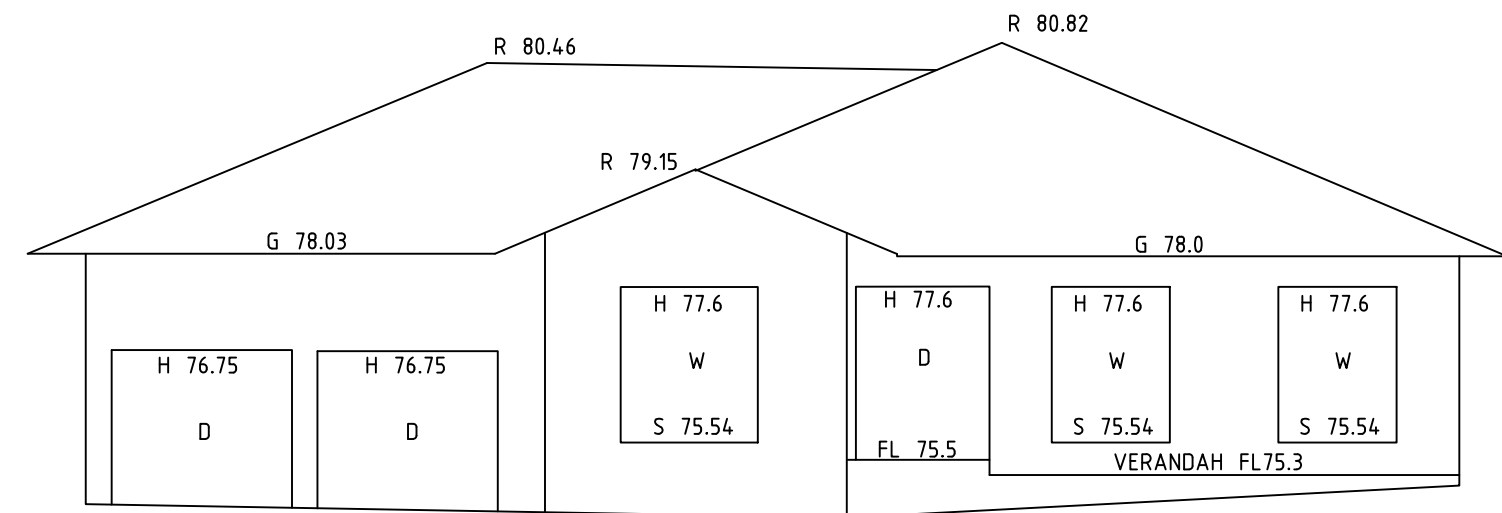


ELEVATION SOUTH - No.125A TENTH AVENUE

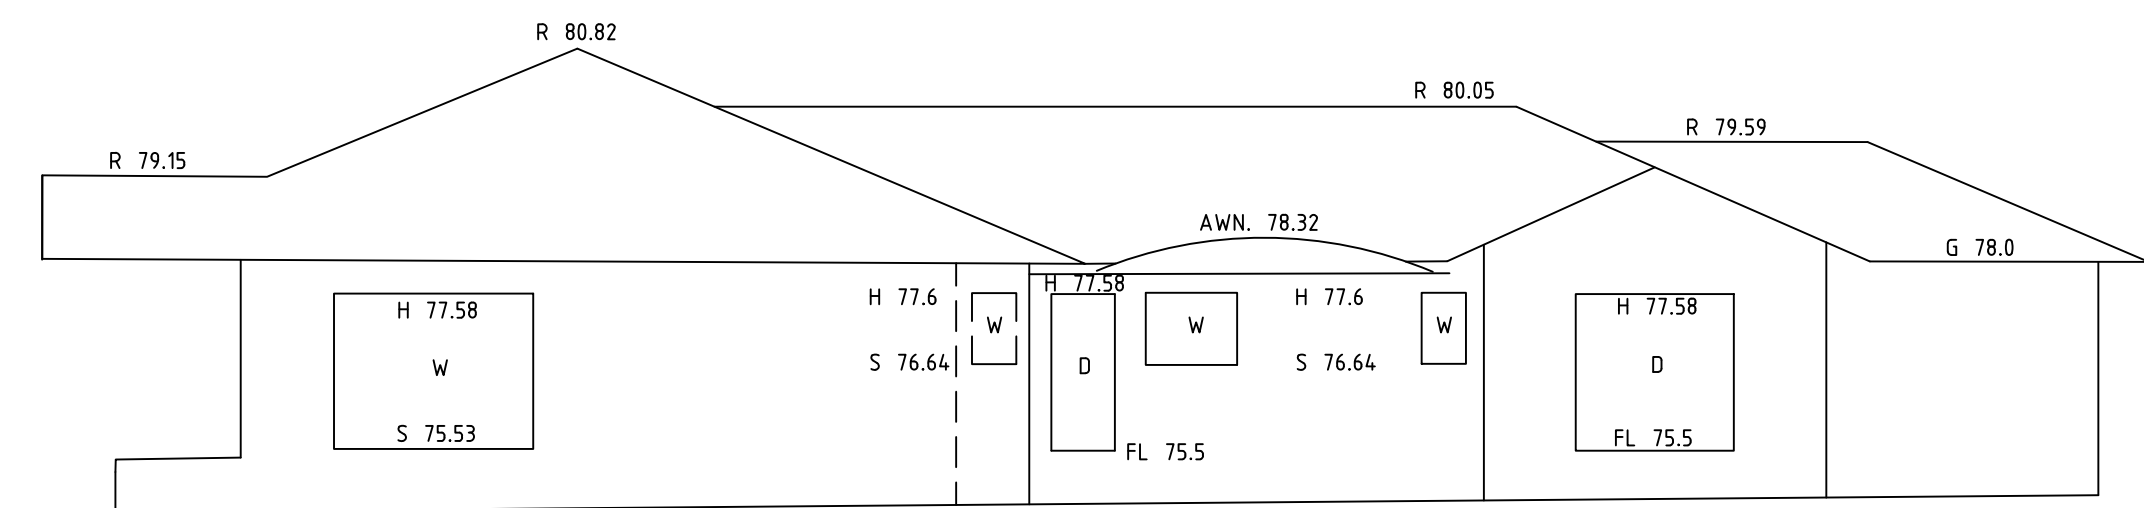

ELEVATION EAST - No.125A TENTH AVENUE

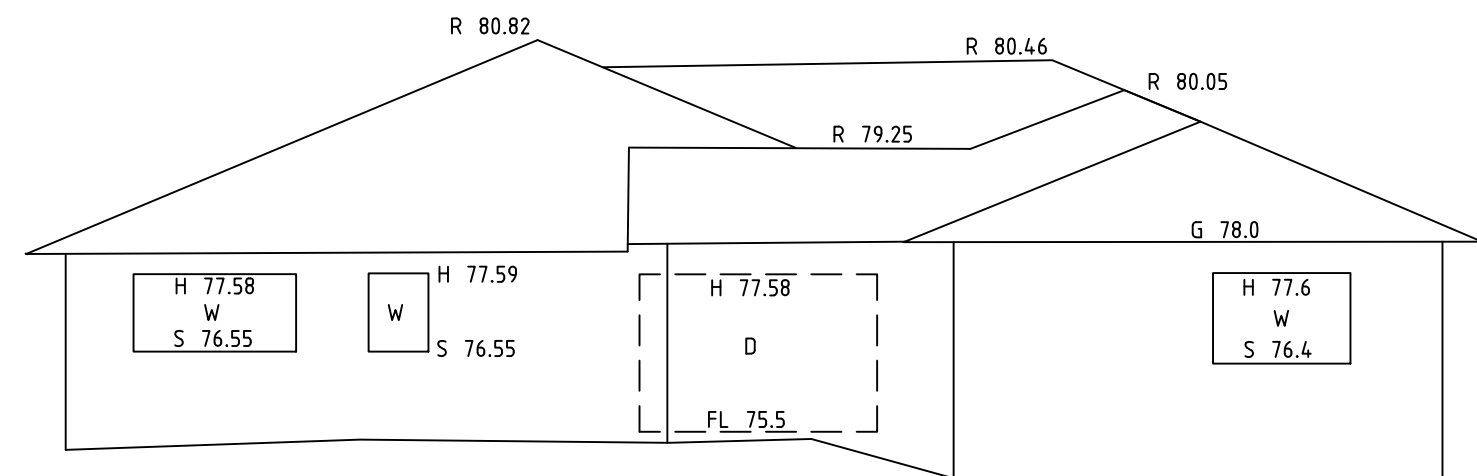

ELEVATION NORTH - No.125A TENTH AVENUE

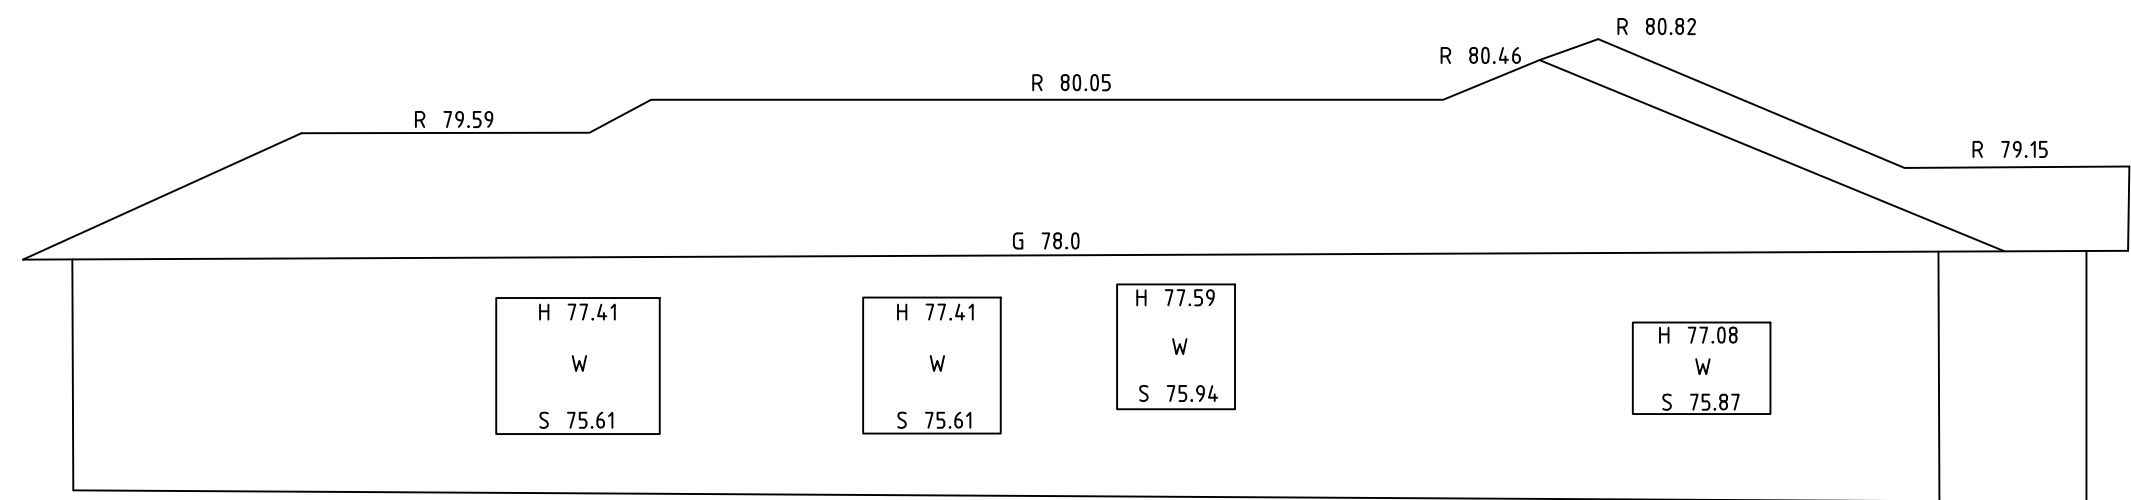


ELEVATION WEST - No.125A TENTH AVENUE


SEE SHEET 1 FOR LEGEND AND NOTES




H	27/04/18	INTERNAL FLOOR PLAN ADDED FOR No.125A TENTH AVENUE	41240 012	D	17/05/17	ADDITIONAL DETAIL & LEVELS ADDED - ELEVENTH AVENUE & EDMONDSON AVENUE	44694	THIS IS THE PLAN REFERRED TO IN MY LETTER DATED:	 Suite 1, Level 1 810 Pacific Highway Gordon NSW 2072 Locked Bag 5 Gordon NSW 2072 P 1300 587 000 F 02 9499 7760	Client CATHOLIC EDUCATION OFFICE SYDNEY Drawing title PLAN OF DETAIL AND LEVELS OVER LOTS 809, 812, 841-843 DP 2475 KNOWN AS No.145-165 TENTH AVENUE AND No.146-170 ELEVENTH AVENUE, AUSTRAL	datum AHD site Area 6.076ha LGA LIVERPOOL	project number	reference number	
G	20/04/18	BOUNDARIES UPDATED	41240 012	C	07/07/16	ADDITIONAL DETAIL & LEVELS ADDED	43508					41240DT		
F	08/03/18	ADDITIONAL DETAIL & LEVELS ADDED - ELEVENTH AVENUE	41240 012	B	16/02/16	ADDITIONAL DETAIL & LEVELS ADDED	42607					date of survey		
E	21/06/17	ADDITIONAL DETAIL & LEVELS ADDED - TENTH AVENUE	41240 011	A	08/12/15	PART OF LOT 812 ADDED TO DETAIL	42606					17/10/2014		
Revision	Date	Description	Reference	Revision	Date	Description	Reference	Registered Surveyor NSW	Registered Surveyors NSW www.ltsl.com.au			scale	1:100 @A1	OF SHEET 13 SHEETS 11

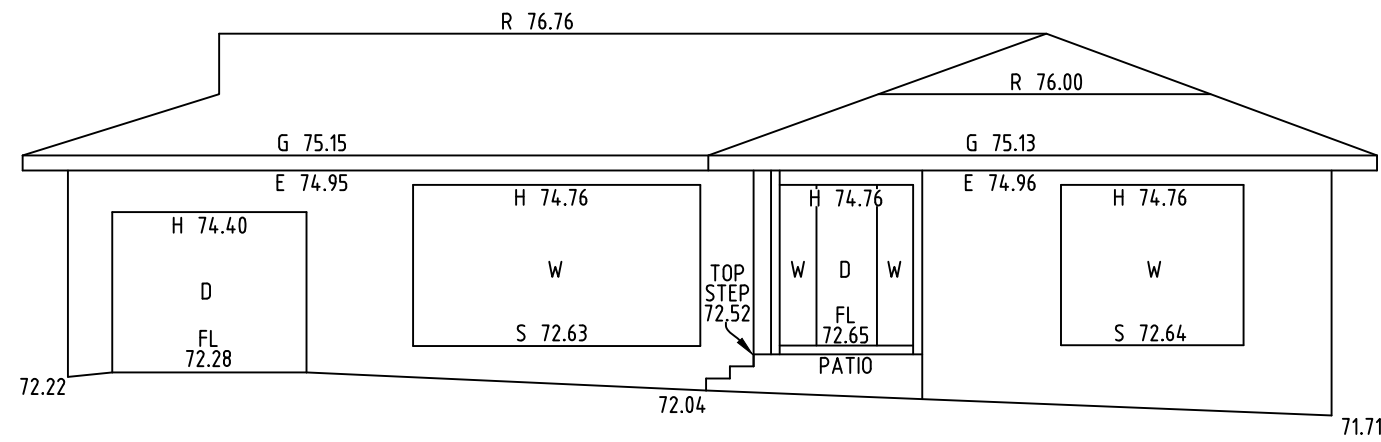


ELEVATION NORTH - No.140 ELEVENTH AVENUE

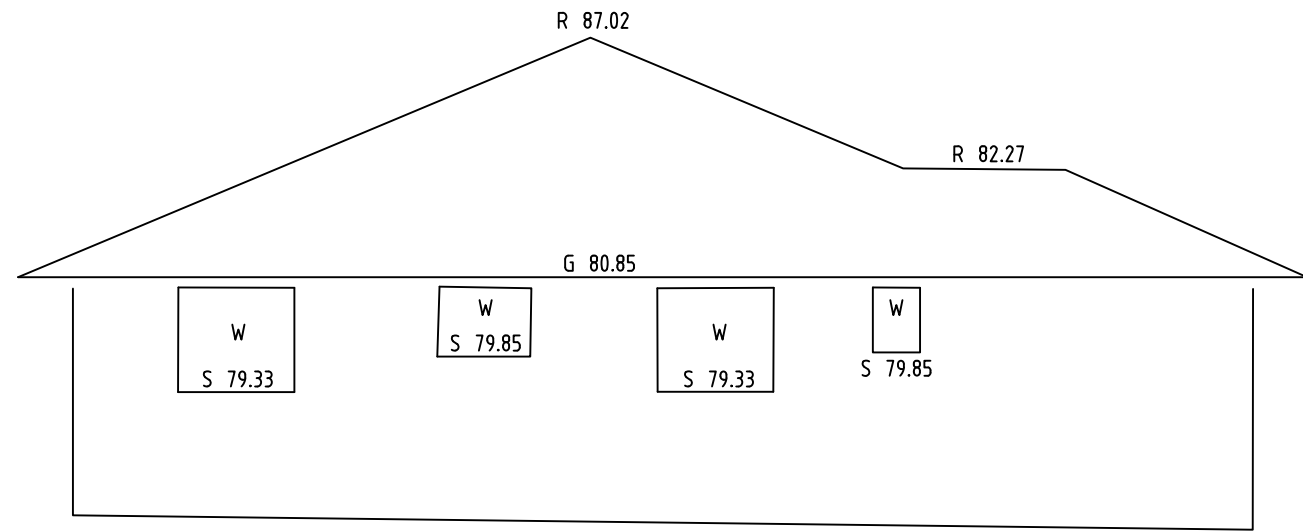


ELEVATION WEST - No.115 TENTH AVENUE

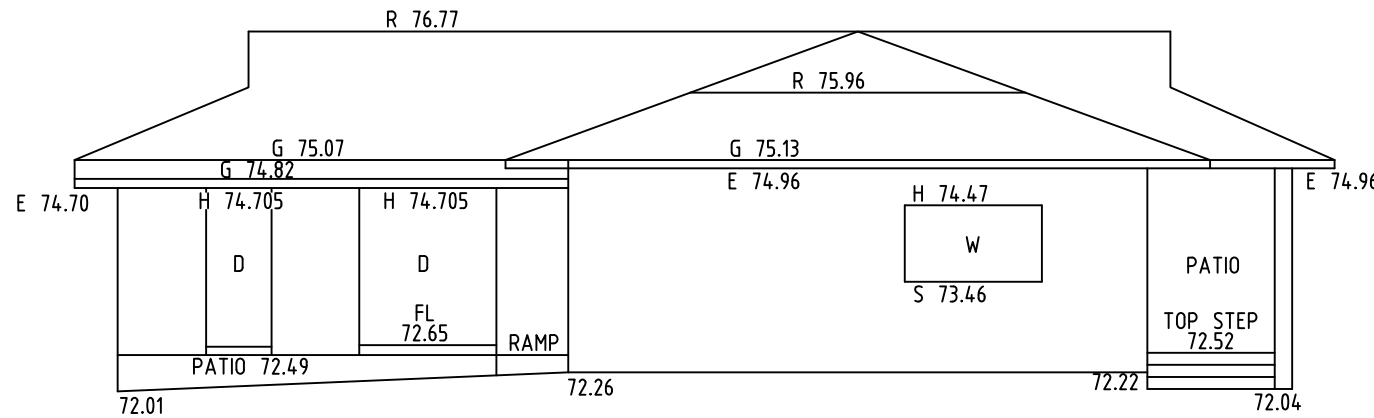


ELEVATION EAST - No.140 ELEVENTH AVENUE

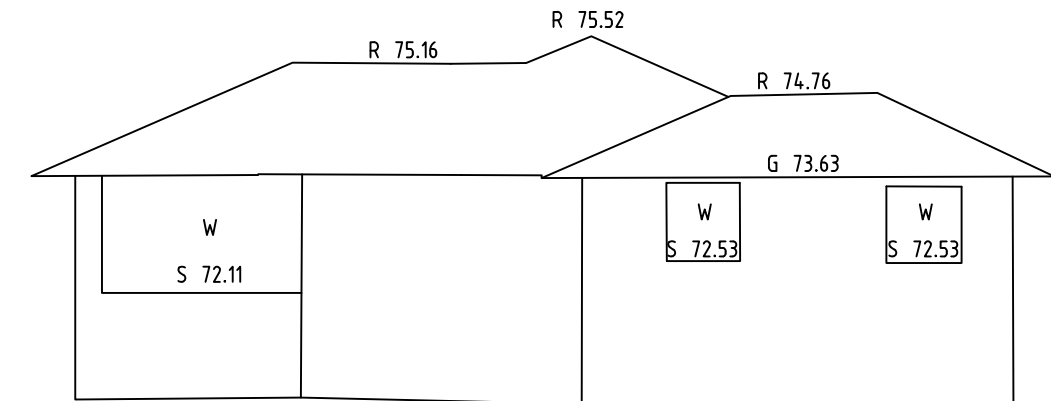


ELEVATION EAST - No.145 TENTH AVENUE

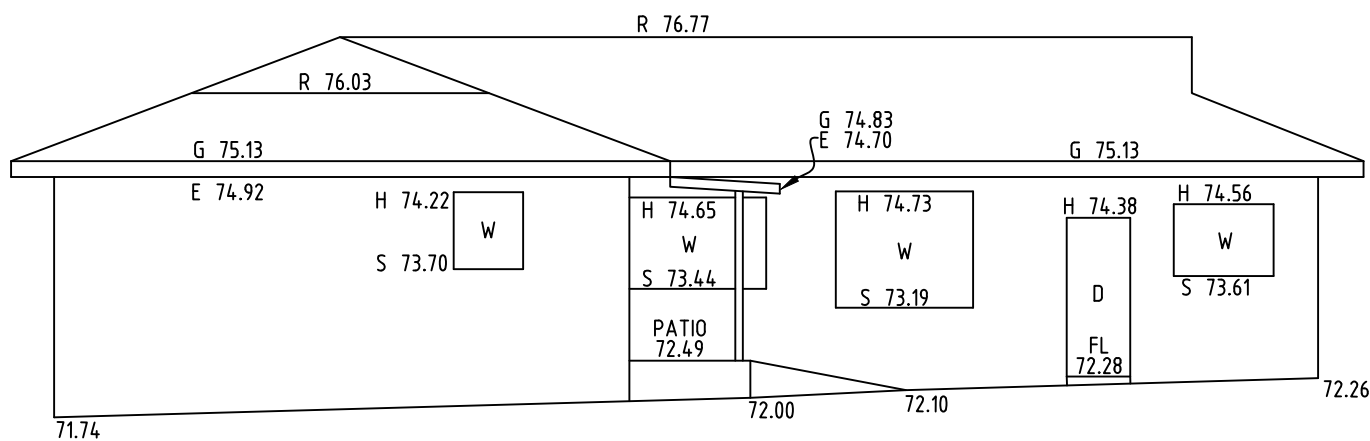

ELEVATION SOUTH - No.140 ELEVENTH AVENUE

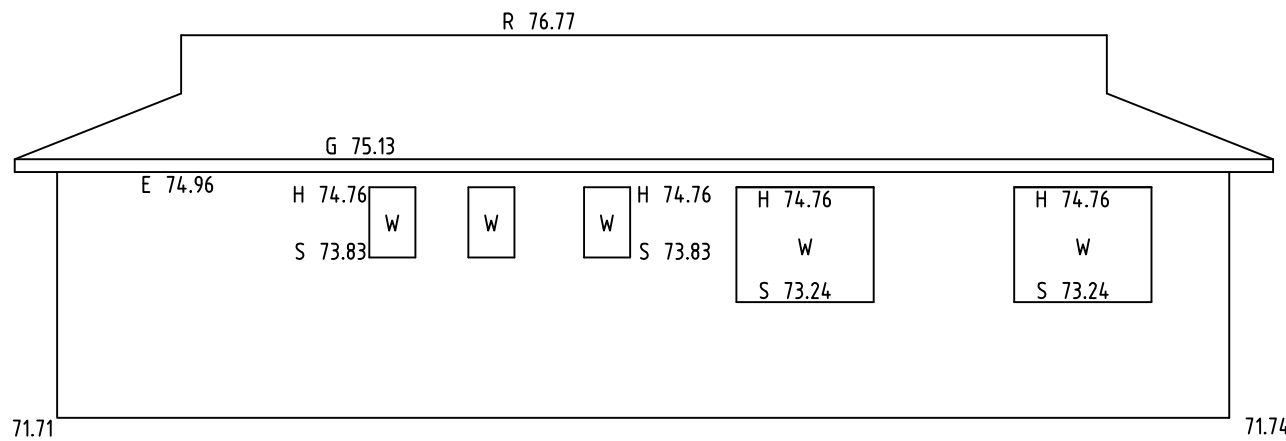

ELEVATION WEST - No.140 ELEVENTH AVENUE

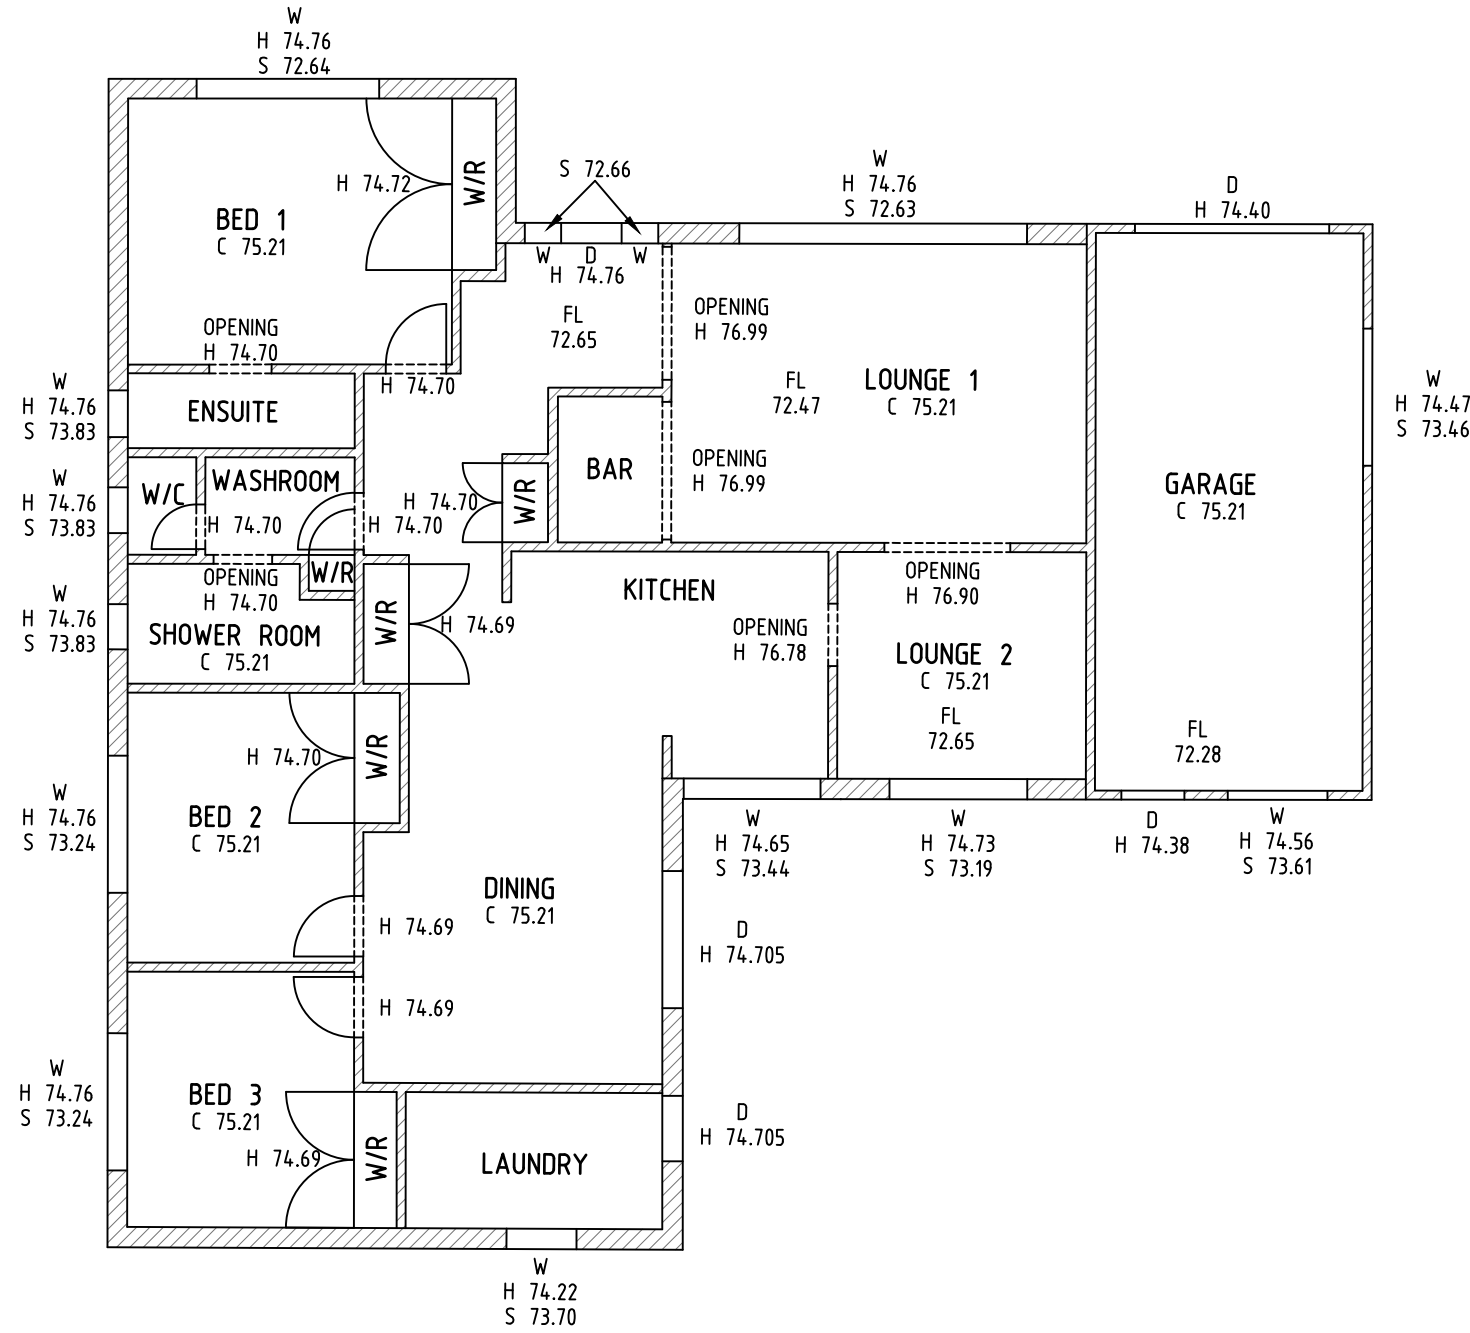

FLOOR PLAN

No.140 ELEVENTH AVENUE
SINGLE STOREY BRICK HOUSE
TILE ROOF

SEE SHEET 1 FOR LEGEND AND NOTES



H	27/04/18	INTERNAL FLOOR PLAN ADDED FOR No.125A TENTH AVENUE	41240 012
G	20/04/18	BOUNDARIES UPDATED	41240 012
F	08/03/18	ADDITIONAL DETAIL & LEVELS ADDED - ELEVENTH AVENUE	41240 012
E	21/06/17	ADDITIONAL DETAIL & LEVELS ADDED - TENTH AVENUE	41240 011


D	17/05/17	ADDITIONAL DETAIL & LEVELS ADDED - ELEVENTH AVENUE & EDMONDSON AVENUE	44694
C	07/07/16	ADDITIONAL DETAIL & LEVELS ADDED	43508
B	16/02/16	ADDITIONAL DETAIL & LEVELS ADDED	42607
A	08/12/15	PART OF LOT 812 ADDED TO DETAIL	42606

Revision	Date	Description	Reference
H	27/04/18	INTERNAL FLOOR PLAN ADDED FOR No.125A TENTH AVENUE	41240 012
G	20/04/18	BOUNDARIES UPDATED	41240 012
F	08/03/18	ADDITIONAL DETAIL & LEVELS ADDED - ELEVENTH AVENUE	41240 012
E	21/06/17	ADDITIONAL DETAIL & LEVELS ADDED - TENTH AVENUE	41240 011


THIS IS THE PLAN REFERRED TO IN MY LETTER DATED:	Registered Surveyor NSW
Lockley	Registered Surveyors NSW
Lockley	Registered Surveyors NSW
Lockley	Registered Surveyors NSW
Lockley	Registered Surveyors NSW

Client	CATHOLIC EDUCATION OFFICE SYDNEY
Drawing title	PLAN OF DETAIL AND LEVELS OVER LOTS 809, 812, 841-843 DP 2475 KNOWN AS No.145-165 TENTH AVENUE AND No.146-170 ELEVENTH AVENUE, AUSTRAL
datum	AHD
site Area	6.076ha
LGA	LIVERPOOL


project number	41240DT
scale	1:100
@A1	17/10/2014
SHEET	12
OF	13

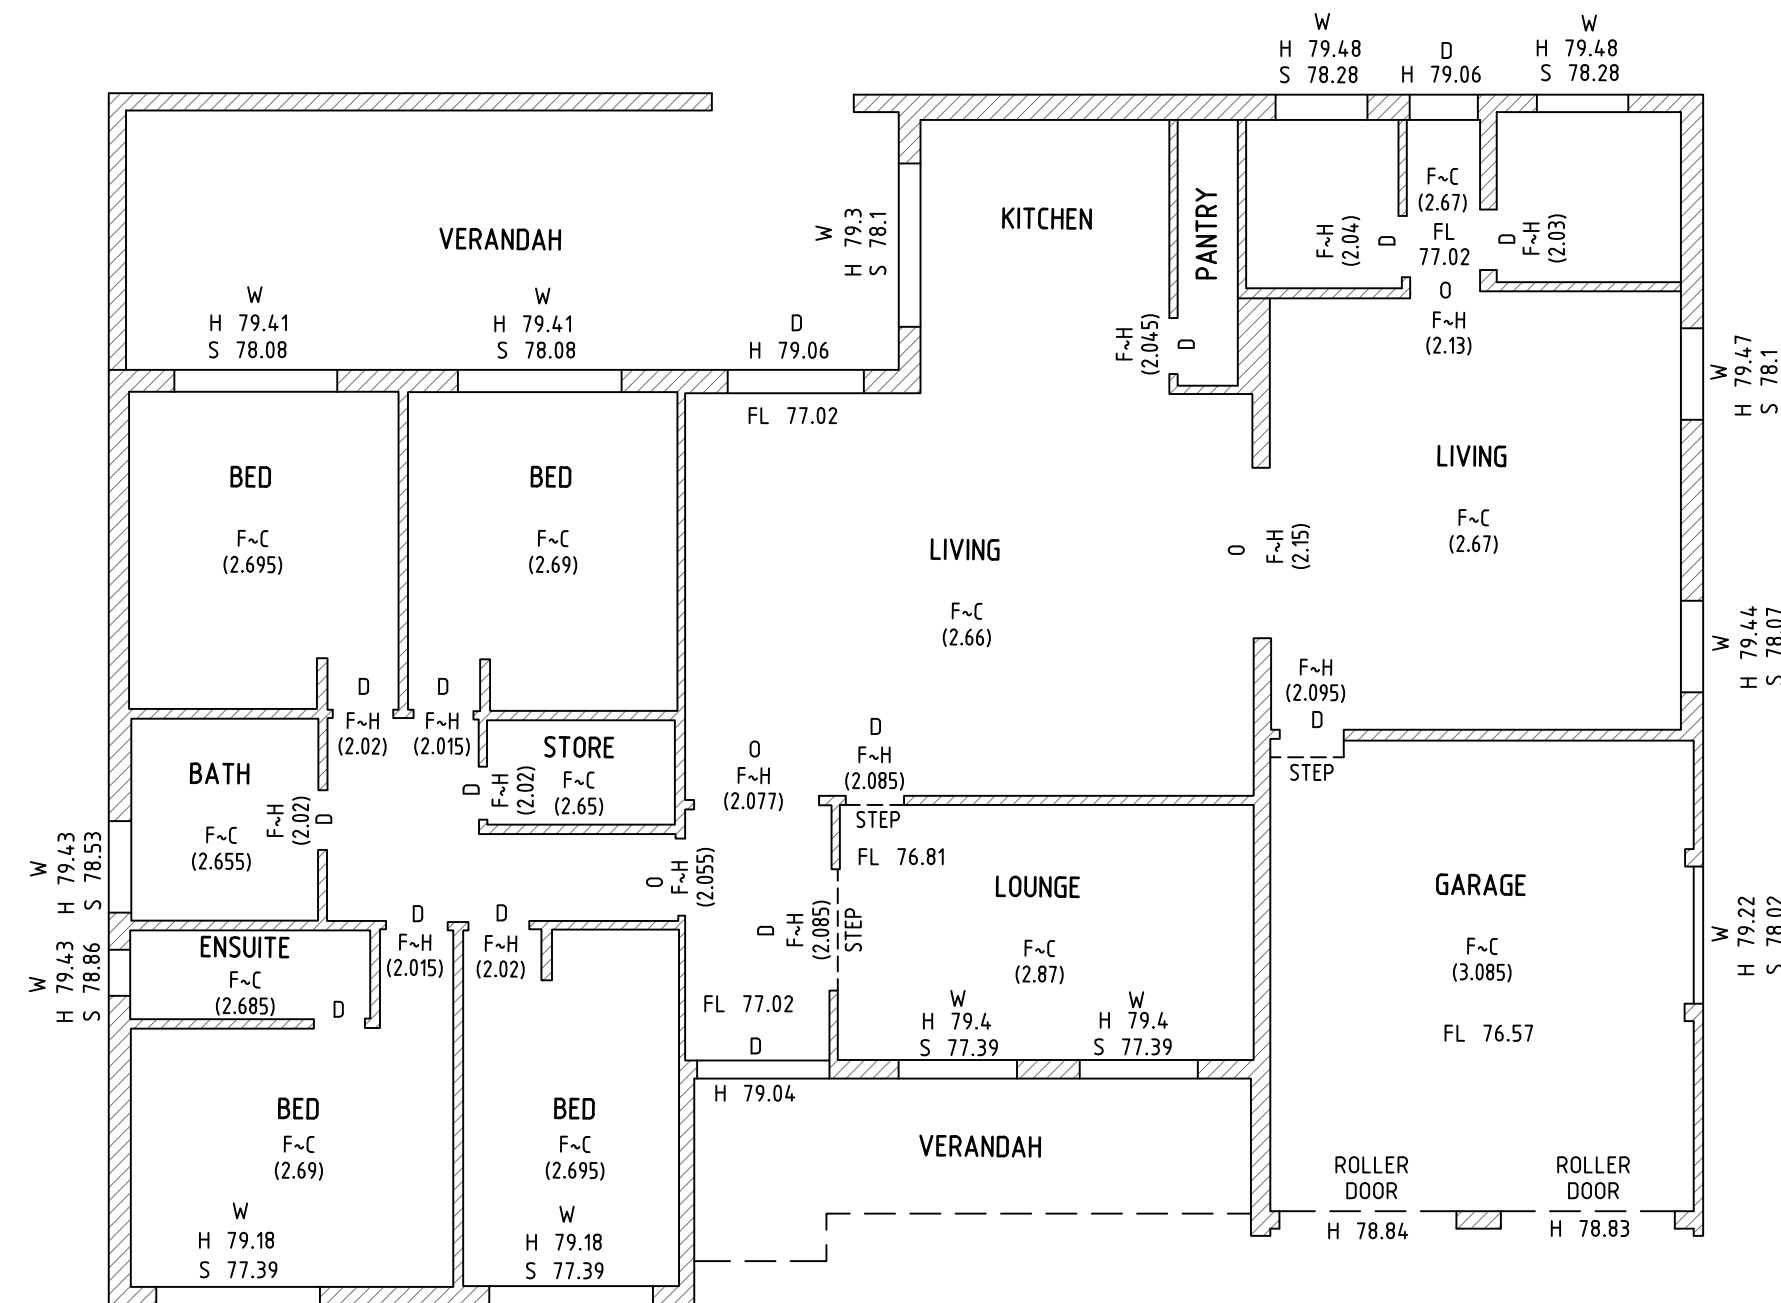


FLOOR PLAN - No.125 TENTH AVENUE

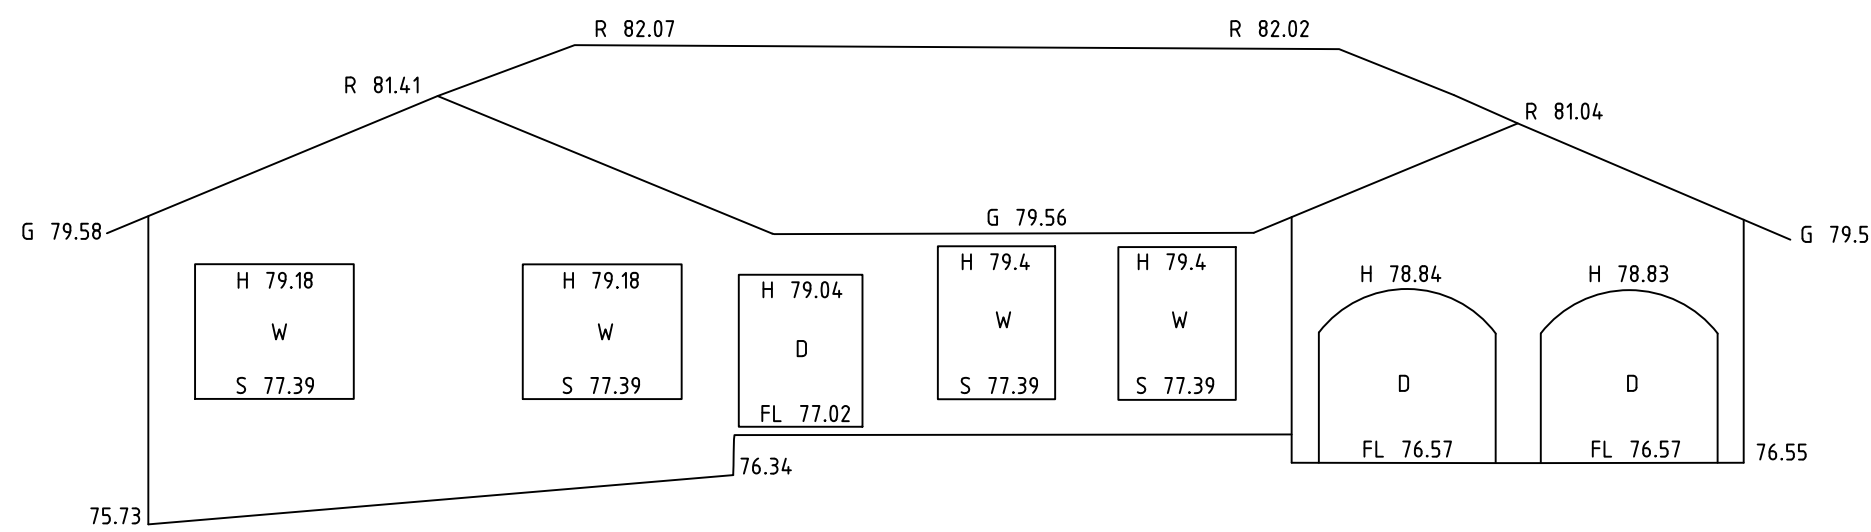


ELEVATION SOUTH - No.125 TENTH AVENUE

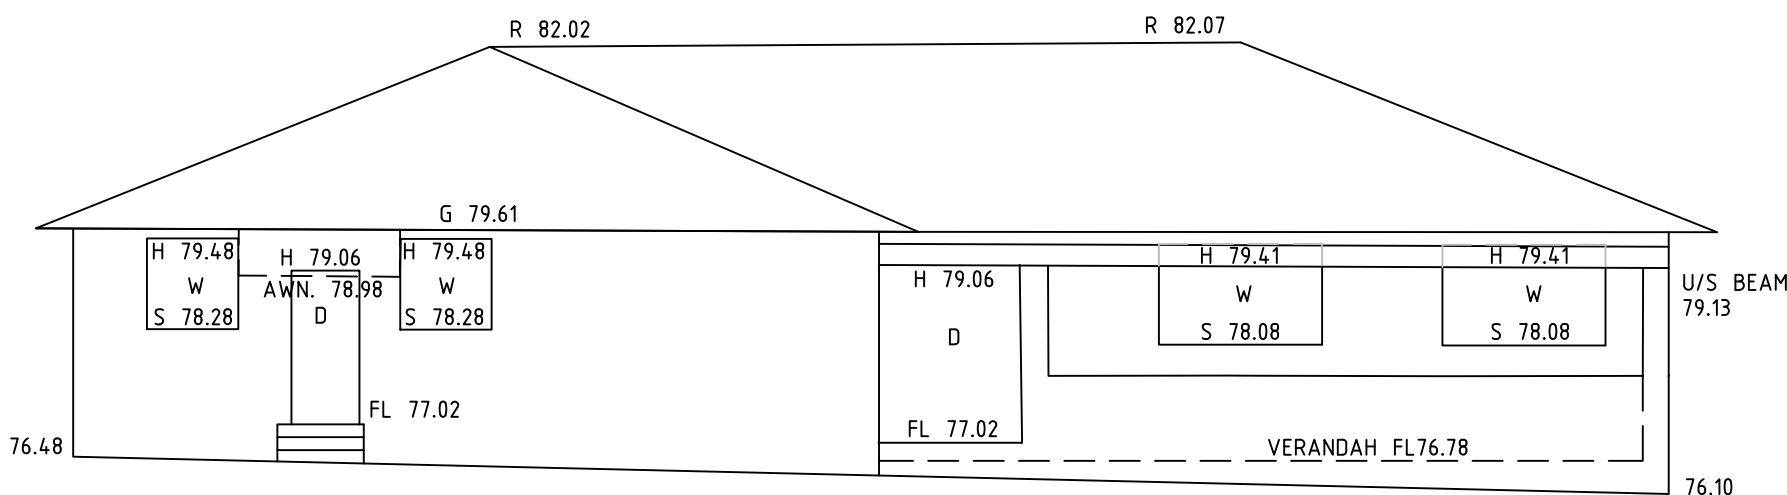

ELEVATION NORTH - No.125 TENTH AVENUE

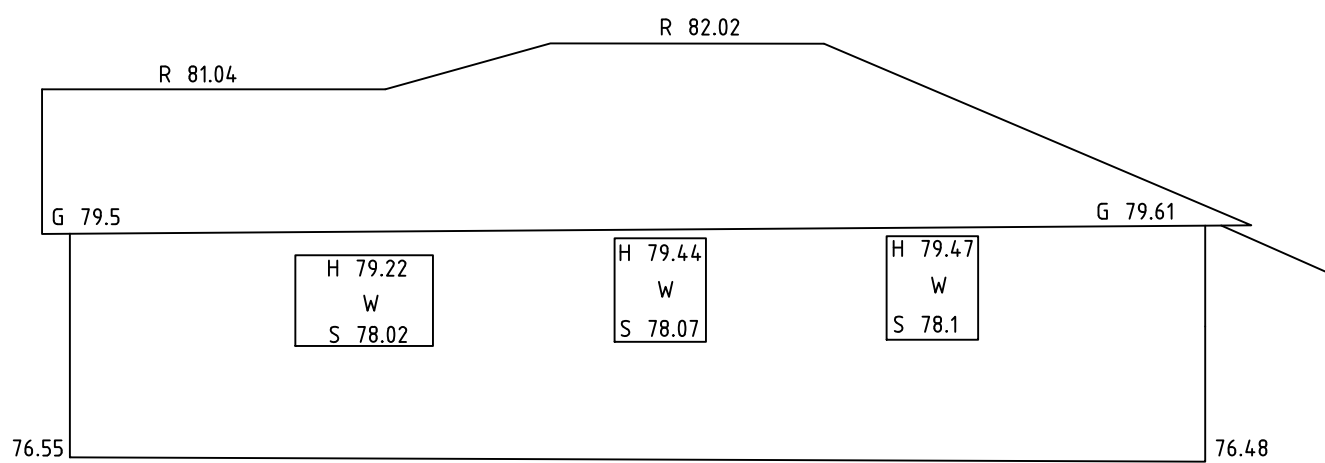

ELEVATION EAST - No.125 TENTH AVENUE

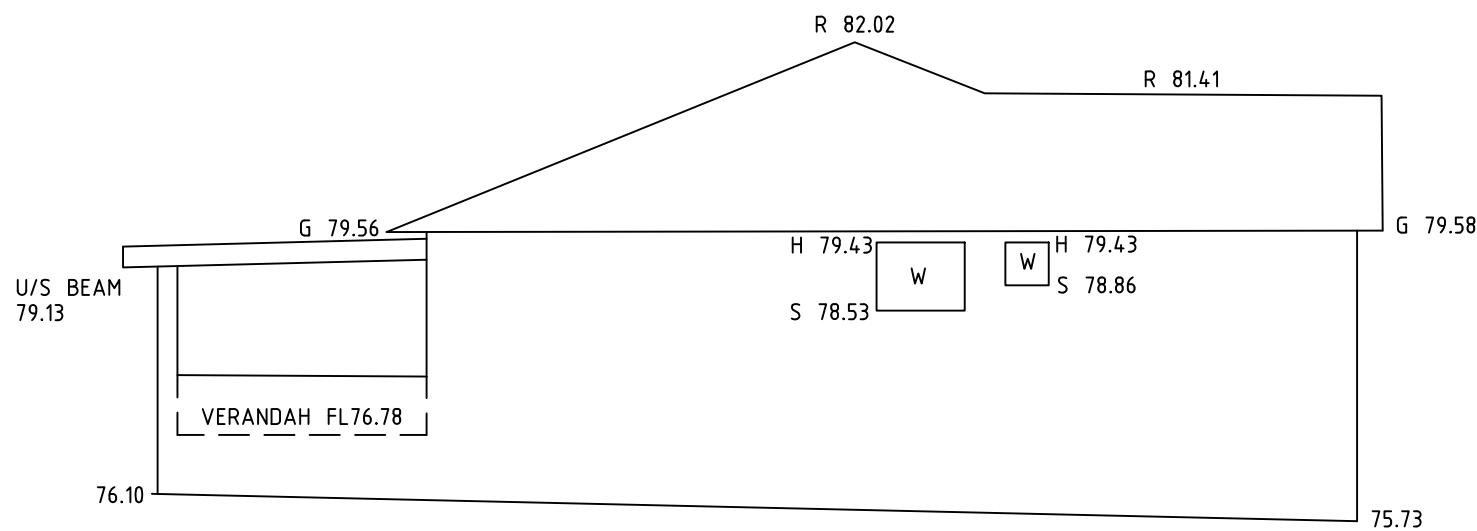

ELEVATION WEST - No.125 TENTH AVENUE

SEE SHEET 1 FOR LEGEND AND NOTES



H	27/04/18	INTERNAL FLOOR PLAN ADDED FOR No.125A TENTH AVENUE	41240 012	D	17/05/17	ADDITIONAL DETAIL & LEVELS ADDED - ELEVENTH AVENUE & EDMONDSON AVENUE	44694
G	20/04/18	BOUNDARIES UPDATED	41240 012	C	07/07/16	ADDITIONAL DETAIL & LEVELS ADDED	43508
F	08/03/18	ADDITIONAL DETAIL & LEVELS ADDED - ELEVENTH AVENUE	41240 012	B	16/02/16	ADDITIONAL DETAIL & LEVELS ADDED	42607
E	21/06/17	ADDITIONAL DETAIL & LEVELS ADDED - TENTH AVENUE	41240 011	A	08/12/15	PART OF LOT 812 ADDED TO DETAIL	42606
Revision	Date	Description	Reference	Revision	Date	Description	Reference

THIS IS THE PLAN REFERRED TO IN MY LETTER DATED:
.....
Registered Surveyor NSW



Client CATHOLIC EDUCATION OFFICE SYDNEY
Drawing title
PLAN OF DETAIL AND LEVELS OVER LOTS 809, 812, 841-843 DP 2475 KNOWN AS No.145-165 TENTH AVENUE AND No.146-170 ELEVENTH AVENUE, AUSTRAL

datum
AHD
site Area
6.076ha
LGA
LIVERPOOL

project number
-
scale
1:100 @A1
OF SHEET
13 SHEETS
reference number
41240DT
date of survey
17/10/2014
| 13