


Reprodu infringe contain this doc ideas	GHT © MUNNS SLY MOORE ARCHITECTS 2011 uction of the whole or part of the document constitutes an ment of copyright. The information, ideas and concepts ed in this document are confidential. The recipient(s) of cument is/are prohibited from disclosing such information, necepts to any person without the prior written consent of			
	yright holder.	9	01.11.2018	FOR APPROVAL
the cop	yright holder.	8	22.10.2018	ISSUE FOR INFORMATION
NOTES	Use figured dimensions. Do not scale from drawings. All dimensions are in millimetres, except levels and drawings scale of 1:500 and smaller which are given in metres. Drawings to be read in conjunction with specifications and/or schedules. Contractor to verfiy all dimensions and levels on site prior to commencing any work or making of shop drawings, and seek instructions if any discrepancies are found.	7	1 <u>1.10.2018</u>	ISSUE FOR INFORMATION
1.		6	10.10.2018	ISSUE FOR APPROVAL
2.		5	09.08.2018	ISSUE FOR APPROVAL
to		4	26.07.2018	ISSUE FOR APPROVAL
3.		3	17.04.2018	ISSUE FOR INFORMATION
		2	10.04.2018	ISSUE FOR INFORMATION
4.		1	10.04.2018	ISSUE FOR INFORMATION
		NO.	DATE	DESCRIPTION

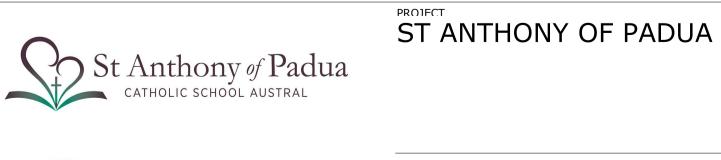

CLIENT SYDNEY CATHOLIC SCHOOLS Sydney Catholic Schools

DATE 01.

DRAWING

DRAWN Auth

## MUNNS SLY MOORE architects

## DETAILED PROPOSAL HALL - FLOOR PLAN

 
 MUNNS SLY MOORE ARCHITECTS PTY LTD ABN 30 008 534 049

 9 Hall Street | PO Box 5093 | Lyneham ACT 2602 Australia

 P +61 2 6248 8922 F +61 2 6248 8300
Member Australian Institute of Architects Nominated Architect Robert Sly FAIA ACT #331 NSW #6712 www.munnsslymoore.com.au

## STATUS FOR APPROVAL

	SCALE: 1 : 250 @A1								NORTH	
OR APPROVAL	0	50	100	200	300	400	600	800		
\\MSMA-ADC\RedirectedFolders\ChristinaM\My 1.11.2018 FILEDocuments\4032_MP_DA_WF_ChristinaM@munnsslymoore.com.au.rvt			CT NO.			DRAWING NO.		REVISION		
uthor CHECKED Checker VERIFIED Checker	_1	٢	っ	つ		ΠΔ1	16		Q	
DP SUBURB PROJECT ADDRE	<b>\$4032</b>								J	