


ideas and concepts to any person without the prior written consent of the copyright holder. 01.11.2018 FOR APPROVAL 22.10.2018 ISSUE FOR INFORMATION NOTES 11.10.2018 ISSUE FOR INFORMATION Use figured dimensions. Do not scale from drawings. 10.10.2018 ISSUE FOR APPROVAL All dimensions are in millimetres, except levels and drawings scale of 1:500 and smaller which are given in metres. 26.07.2018 ISSUE FOR APPROVAL Drawings to be read in conjunction with specifications and/or 17.04.2018 ISSUE FOR INFORMATION schedules. 10.04.2018 ISSUE FOR INFORMATION Contractor to verfiy all dimensions and levels on site prior to 4. 10.04.2018 ISSUE FOR INFORMATION commencing any work or making of shop drawings, and seek NO. DATE instructions if any discrepancies are found.

COPYRIGHT © MUNNS SLY MOORE ARCHITECTS 2011

Reproduction of the whole or part of the document constitutes an infringement of copyright. The information, ideas and concepts contained in this document are confidential. The recipient(s) of this document is/are prohibited from disclosing such information,

DESCRIPTION

(1)

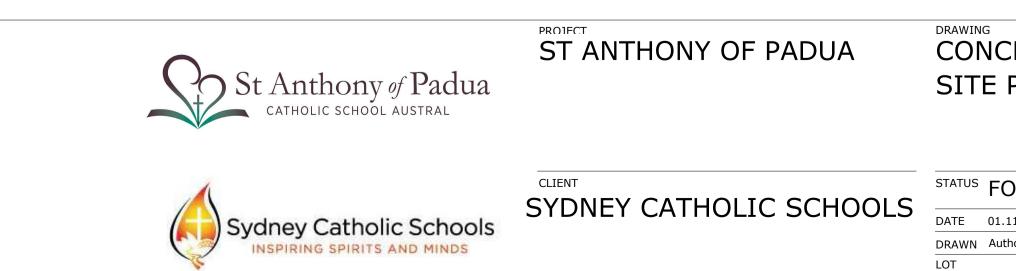

MUNNS SLY MOORE architects

CONCEPT PROPOSAL SITE PLAN - EXISTING

MUNNS SLY MOORE ARCHITECTS PTY LTD ABN 30 008 534 049 9 Hall Street | PO Box 5093 | Lyneham ACT 2602 Australia 开天 A Member Australian Institute of Architects **P** +61 2 6248 8922 **F** +61 2 6248 8300 Nominated Architect Robert Sly FAIA ACT #331 NSW #6712 www.munnsslymoore.com.au

	SCALE: 1:1000 @/	A1	NORTH
OR APPROVAL	0 50 200 300	600	
\\MSMA-ADC\RedirectedFolders\ChristinaM\My .11.2018 FILEDocuments\4032_MP_DA_WF_ChristinaM@munnsslymoore.com.au.rvt	PROJECT NO.	DRAWING NO.	REVISION
thor CHECKED Checker VERIFIED Checker	4022		0
DP SUBURB PROJECT ADDRE	ss 4032	MP003	Ō