

[illegible]

PITT STREET NORTH METRO
STATION CSSI ENVELOPE

OSD CONCEPT SSD ENVELOPE (HOTEL
/ COMMERCIAL / RESIDENTIAL)



architectus™

Sydney
Melbourne
Adelaide
Auckland
Christchurch
Brisbane

Architectus Sydney
Level 18 MLC Centre
18 Martin Place
Sydney NSW 2000
T (61 2) 8282 8400
F (61 2) 8252 8600
sydney@architectus.com.au
ABN 80 131 248 616

project

Pitt Street North OSD

drawing

Envelope - Ground Level

scale	1 : 200@A1	drawing no.	
drawn	Author	PE-01-01	
checked	Checker		issu #
project no	170493		A

25/07/2018 11:01:43 AM



Planning & Environment

Issued under the Environmental Planning and Assessment Act 1979

Approved Application No. SSD 8875

granted on the 25 June 2019

Signed _____

Sheet No. 1 of 11

Architectus Group Pty Ltd is the owner of the copyright subsisting in these drawings, plans, designs and specifications. They must not be used, reproduced or copied, in whole or in part, nor may the information and concepts therein contained (which are confidential to Architectus Group Pty Ltd) be disclosed to any person without the prior written consent of that company.

[illegible]

PITT STREET NORTH METRO
STATION CSSI ENVELOPE

OSD CONCEPT SSD ENVELOPE (HOTEL
/ COMMERCIAL / RESIDENTIAL)



Sydney
Melbourne
Adelaide
Auckland
Christchurch
Brisbane

Architectus Sydney
Level 18 MLC Centre
10 Martin Place
Sydney NSW 2000
T (61 2) 8262 8400
F (61 2) 8252 8600
sydney@architectus.com.au
ABN 80 131 245 884

enlight

drawing

scale drawing no.

checked	yes
---------	-----

25/07/2018 11:01:43 AM



Sheet No. 2 of 4

PARK STREET

Architectus Group Pty Ltd is the owner of the copyright subsisting in these drawings, plans, designs and specifications. They must not be used, reproduced or copied, in whole or in part, nor may the information, ideas and concepts therein contained (which are confidential) to Architectus Group Pty Ltd be disclosed to any person without the prior written consent of that company.



Legend

OSD CONCEPT SSD ENVELOPE (HOTEL / COMMERCIAL / RESIDENTIAL)



25/07/2018 11:01:46 AM

Architectus Group Pty Ltd is the owner of the copyright subsisting in these drawings, plans, designs and specifications. They must not be used, reproduced or copied, in whole or in part, nor may the information, ideas and concepts therein contained (which are confidential to Architectus Group Pty Ltd) be disclosed to any person without the prior written consent of that company.

[illegible]

PITT STREET NORTH METRO
STATION CSSI ENVELOPE

OSD CONCEPT SSD ENVELOPE (HOTEL
/ COMMERCIAL / RESIDENTIAL)



Planning & Environment

Issued under the Environmental Planning and Assessment Act 1979

Approved Application No. SSD 8875

granted on the 25 June 2019

Signed _____

Sheet No. 4 of 11



architectus™

Sydney
Melbourne
Adelaide
Auckland
Christchurch
Brisbane

Architectus Sydney
Level 18 MLC Centre
19 Martin Place
Sydney NSW 2000
T (61 2) 8252 8400
F (61 2) 8252 8600
sydney@architectus.com.au
ABN 80 131 245 684

project

Pitt Street North OSD

drawing

Envelope - Level 03

scale 1 : 200 @ A1 drawing no.

drawn _____ Author _____ PE-01-04

Author		
checked	Checker	Issue

project no 170493

25/07/2018 11:01:46 AM

Architectus Group Pty Ltd is the owner of the copyright subsisting in these drawings, plans, designs and specifications. They must not be used, reproduced or copied, in whole or in part, nor may the information, ideas and concepts therein contained (which are confidential to Architectus Group Pty Ltd) be disclosed to any person without the prior written consent of that company.

[illegible]

PITT STREET NORTH METRO
STATION CSSI ENVELOPE

OSD CONCEPT SSD ENVELOPE (HOTEL
/ COMMERCIAL / RESIDENTIAL)



Planning & Environment

Issued under the Environmental Planning and Assessment Act 1979

Approved Application No. SSD 8875

granted on the 25 June 2019

Signed _____

Sheet No. 5 of 11



architectus™

Sydney
Melbourne
Adelaide
Auckland
Christchurch
Brisbane

Architectus Sydney
Level 18 MLC Centre
19 Martin Place
Sydney NSW 2000
T (61 2) 8262 8400
F (61 2) 8252 8600
sydney@architectus.com.au
ABN 99 121 245 824

project

Pitt Street North OSD

Envelope - Level 04

scale	1 : 200@A1	drawing no.	
drawn	Author	PE-01-05	
checked	Checker		issue
project no	170493		4

25/07/2018 11:01:49 AM

Architectus Group Pty Ltd is the owner of the copyright subsisting in these drawings, plans, designs and specifications. They must not be used, reproduced or copied, in whole or in part, nor may the information, ideas and concepts therein contained (which are confidential to Architectus Group Pty Ltd) be disclosed to any person without the prior written consent of that company.

[illegible]

PITT STREET NORTH METRO
STATION CSSI ENVELOPE

OSD CONCEPT SSD ENVELOPE (HOTEL
/ COMMERCIAL / RESIDENTIAL)

PITT STREET


General Offices
180 - 184 Castlereagh Street

CASTLEREAGH STREET



NSW
GOVERNMENT

Sheet No. 6 of 11

 

Architectus Sydney
Level 18 MLC Centre
19 Martin Place
Sydney NSW 2000
T (61 2) **8262 8400**
F (61 2) 8252 8600
sydney@architectus.com.au
ABN 90 131 246 884

project no 170493 4

25/07/2018 11:01:53 AM

Architectus Group Pty Ltd is the owner of the copyright subsisting in these drawings, plans, designs and specifications. They must not be used, reproduced or copied, in whole or in part, nor may the information, ideas and concepts therein contained (which are confidential to Architectus Group Pty Ltd) be disclosed to any person without the prior written consent of that company.

[illegible]

PITT STREET NORTH METRO
STATION CSSI ENVELOPE

OSD CONCEPT SSD ENVELOPE (HOTEL
/ COMMERCIAL / RESIDENTIAL)



Approved Application No. SSO 8875

granted on the 25 June 2019

Signed _____

Sheet No. 1 of 1



architectus™

Architectus Sydney
Level 18 MLC Centre
19 Market Place
Sydney NSW 2000
T (61 2) 8262 0400
F (61 2) 8252 8600
sydney@architectus.com.au
ABN 90 121 245 684

Pitt Street North OSD

drawing

Envelope - Tower

scale 1 : 200@A1 drawing no.

drawn Author PE-01-07

checked	Checker	date


Project No.	170493	5
-------------	--------	---

25/07/2018 11:01:56 AM

[illegible]

PITT STREET NORTH METRO
STATION CSSI ENVELOPE

OSD CONCEPT SSD ENVELOPE (HOTEL
/ COMMERCIAL / RESIDENTIAL)

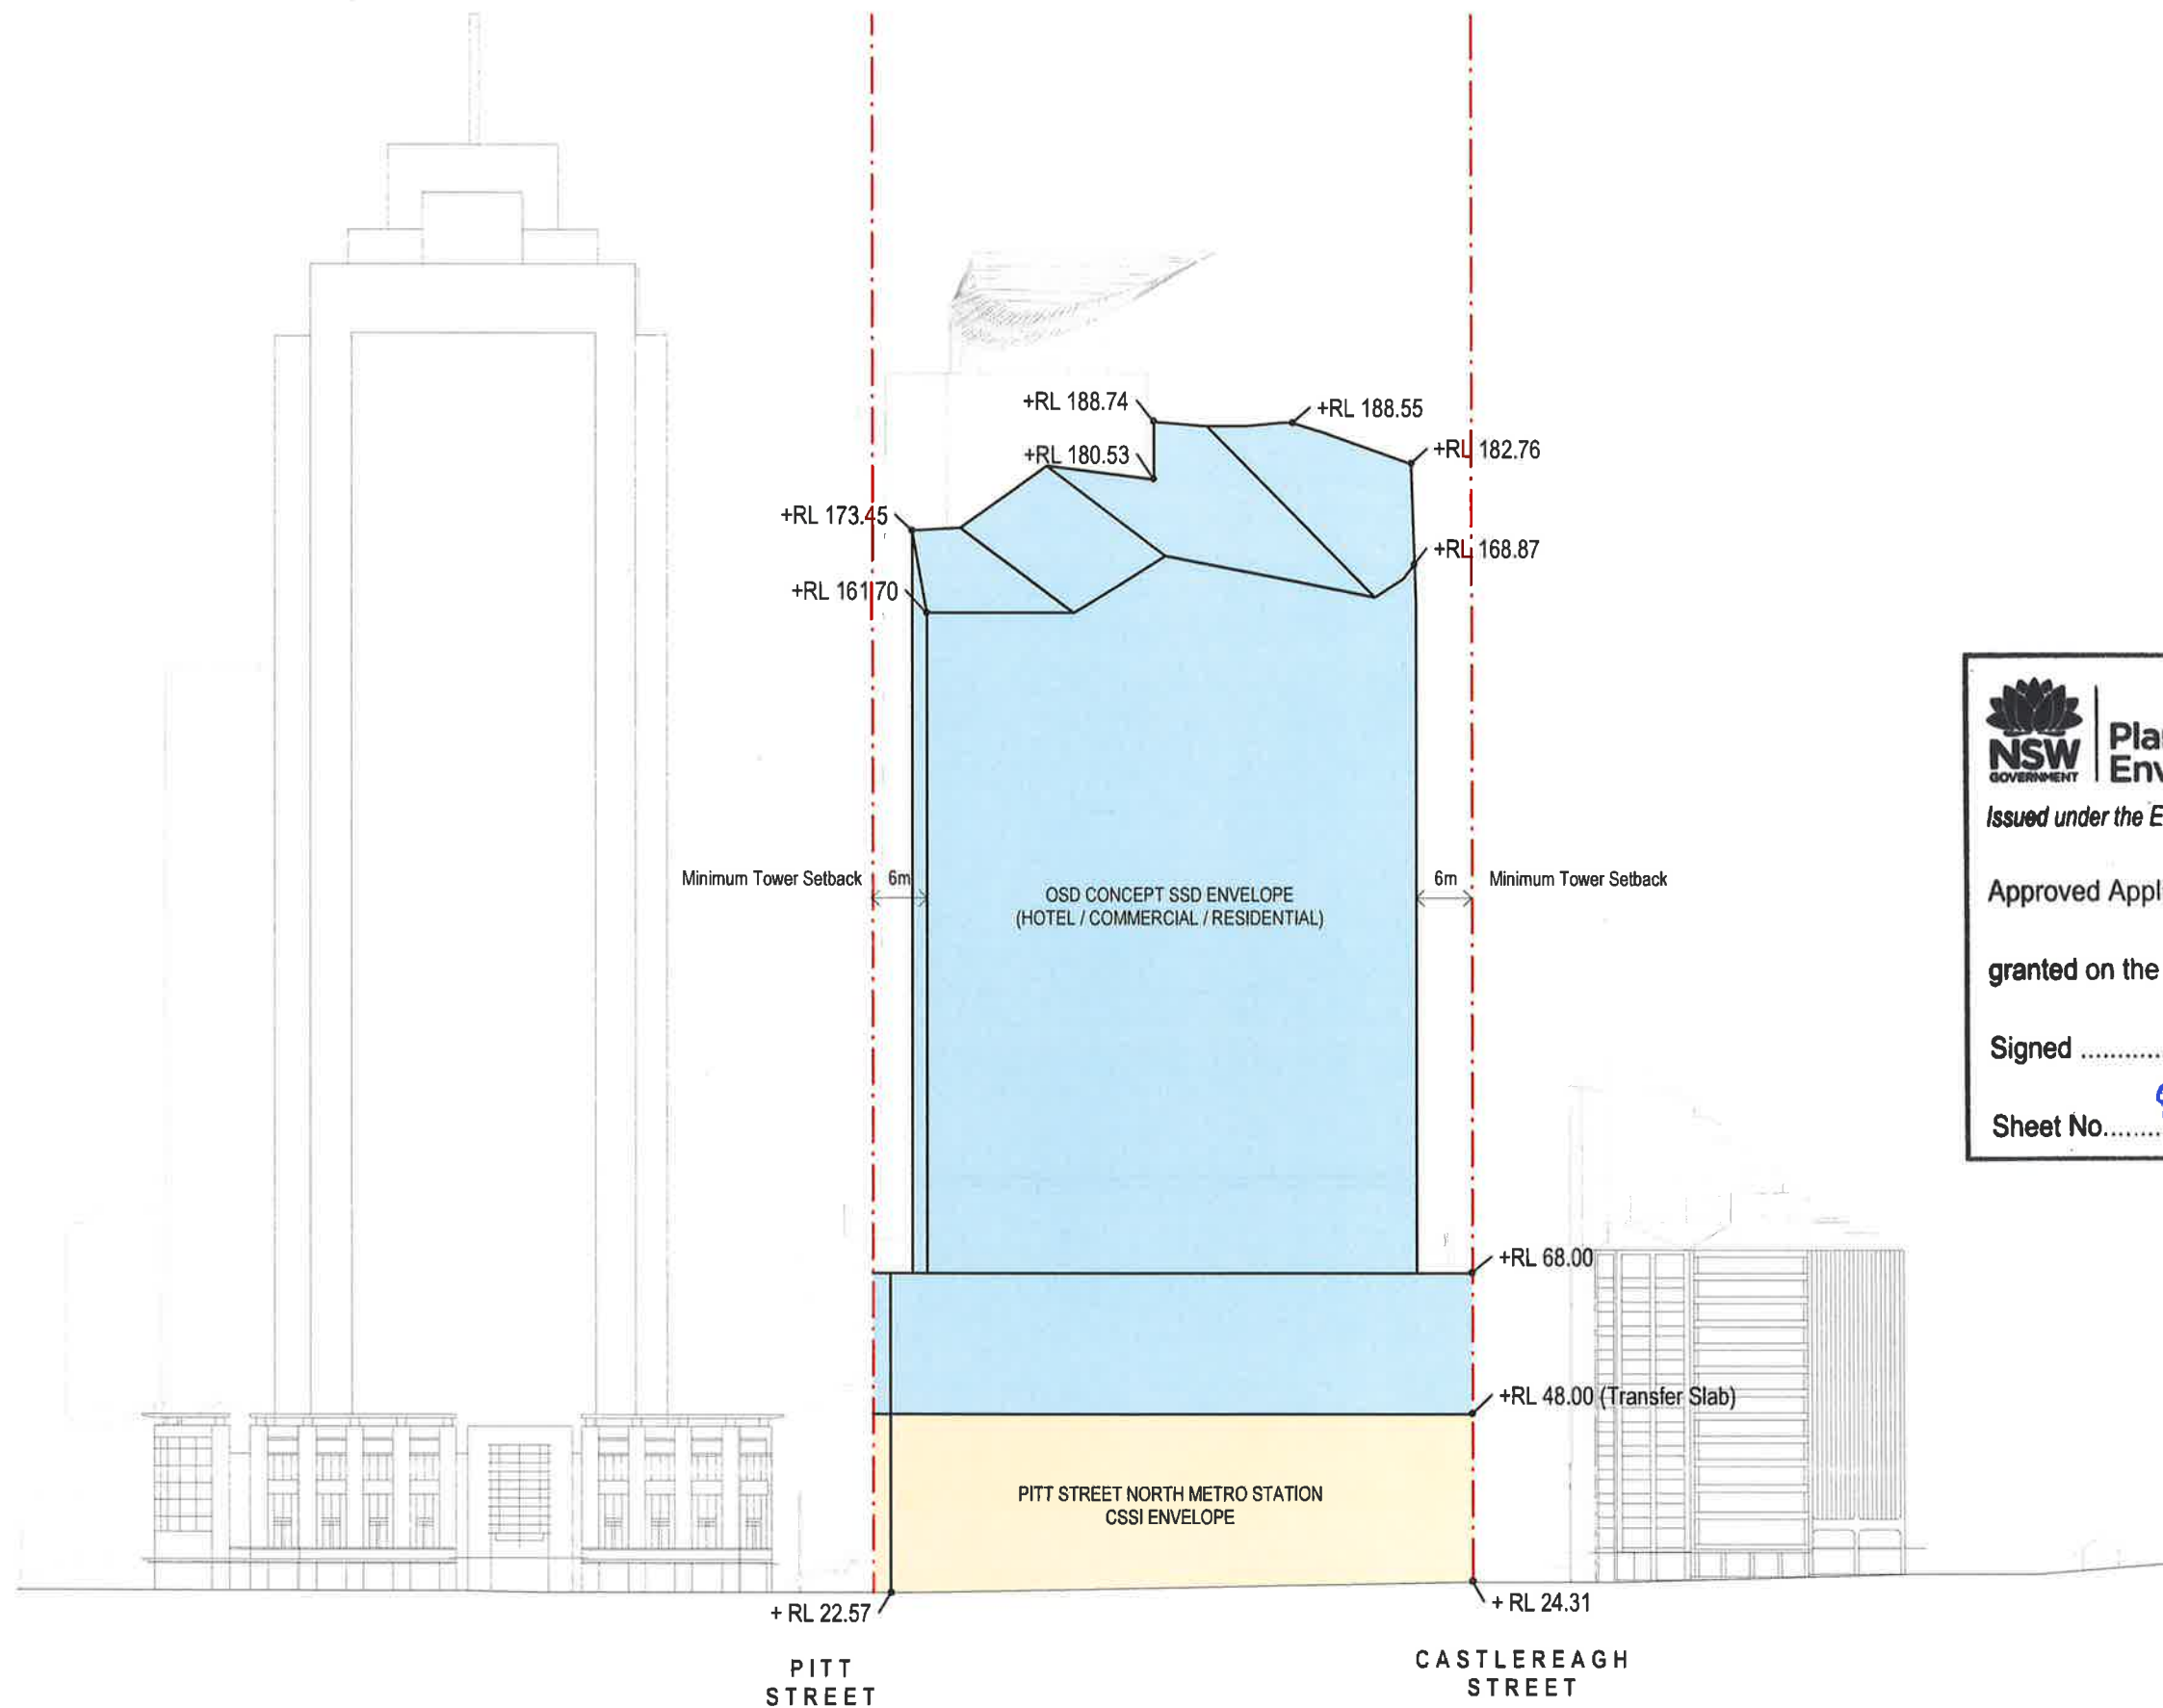

Planning & Environment

Issued under the Environmental Planning and Assessment Act 1979

Approved Application No. SSD 8875

granted on the 25 June 2019

Signed

Sheet No. 8 of 11

architectus™

Sydney
Melbourne
Adelaide
Auckland
Christchurch
Brisbane

Architectus Sydney
Level 18 MLC Centre
18 Martin Place
Sydney NSW 2000
T (61 2) 8262 8400
F (61 2) 8252 8600
sydney@architectus.com.au
ABN 99 131 245 494

pro|ect

Pitt Street North OSD

drawing

Envelope - South Elevation

scale _____ As _____ drawing no. _____
drawn _____ indicated @ A1- _____ PE-01-08

checked	Checker	issue
project no	170493	5


Architectus Group Pty Ltd is the owner of the copyright subsisting in these drawings, plans, designs and specifications. They must not be used, reproduced or copied, in whole or in part, nor may the information, ideas and concepts therein contained (which are confidential to Architectus Group Pty Ltd) be disclosed to any person without the prior written consent of that company.

Do not scale drawings.
Verify all dimensions on site

[illegible]

PITT STREET NORTH METRO
STATION CSSI ENVELOPE

OSD CONCEPT SSD ENVELOPE (HOTEL
/ COMMERCIAL / RESIDENTIAL)

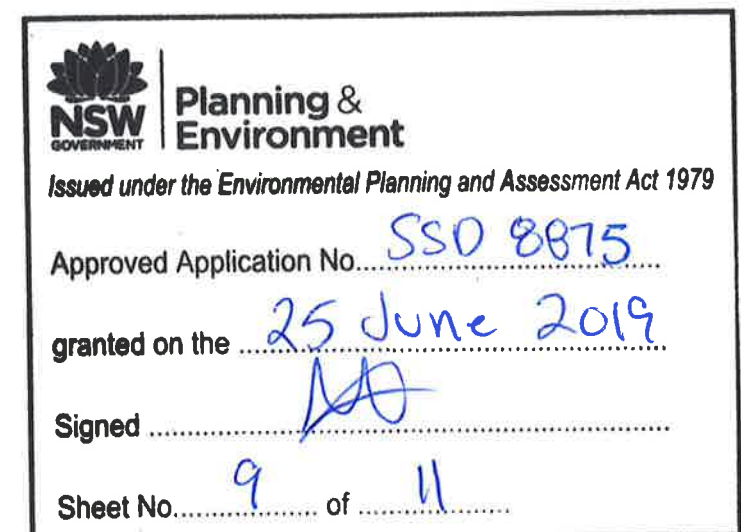

architectus™

Sydney
Melbourne
Adelaide
Auckland
Christchurch
Brisbane

Architectus Sydney
Level 18 MLC Centre
19 Martin Place
Sydney NSW 2000
T (61 2) 8252 8400
F (61 2) 6252 0600
sydney@architectus.com.au
ABN 90 131 246 584

project

Plitt Street North OSD

drawing

Envelope - East Elevation

scale	As	drawing no.
	indicated @ A1.	PE-01-09
drawn	Author	
checked	Checker	issue
project no	170493	5


25/07/2018 11:02:00 AM

Architectus Group Pty Ltd is the owner of the copyright subsisting in these drawings, plans, designs and specifications. They must not be used, reproduced or copied, in whole or in part, nor may the information, ideas and concepts therein contained (which are confidential to Architectus Group Pty Ltd) be disclosed to any person without the prior written consent of that company.

[illegible]

PITT STREET NORTH METRO
STATION CSSI ENVELOPE

OSD CONCEPT SSD ENVELOPE (HOTEL
/ COMMERCIAL / RESIDENTIAL)

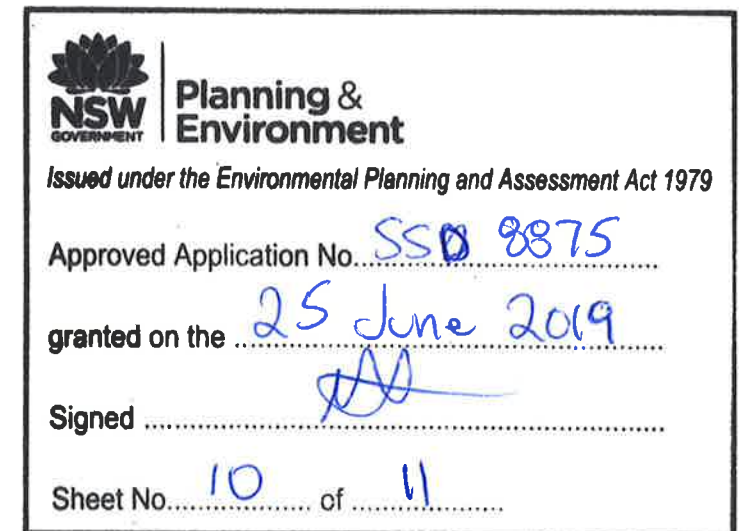

Architectus Sydney
Level 18 MLC Centre
19 Martin Place
Sydney NSW 2000
T (61 2) 8252 8400
F (61 2) 8252 8600
sydney@architectus.com.au
ABN 99 131 245 684

Sydney
Melbourne
Adelaide
Auckland
Christchurch
Brisbane

drawing

scale _____ As _____ drawing no. _____
 drawn _____ indicated @ A1 _____ PE-01-10
 Author _____
 checked _____ Checker _____
 project no. 170483 _____

25/07/2018 11:02:03 AM

[illegible]PITT STREET NORTH METRO
STATION CSSI ENVELOPE

OSD CONCEPT SSD ENVELOPE (HOTEL
/ COMMERCIAL / RESIDENTIAL)

Sydney
Melbourne
Adelaide
Auckland
Christchurch
Brisbane

Architectus Sydney
Level 18 MLC Centre
19 Martin Place
Sydney NSW 2000
T (61 2) 8252 8400
F (61 2) 8252 8500
sydney@architectus.com.au
ABN 90 131 245 684

project

drawing

scale	1 : 200@A1	drawing no.	PE-01-11
drawn	Author		
checked	Checker		
project no.	170493		2

25/07/2018 11:02:09 AM

