




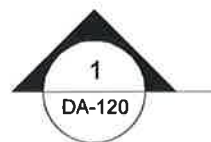

AUSTRALIA POST

 

EXISTING 2
STOREY
WAREHOUSE
BUILDING WITH
ROOFTOP
PARKING

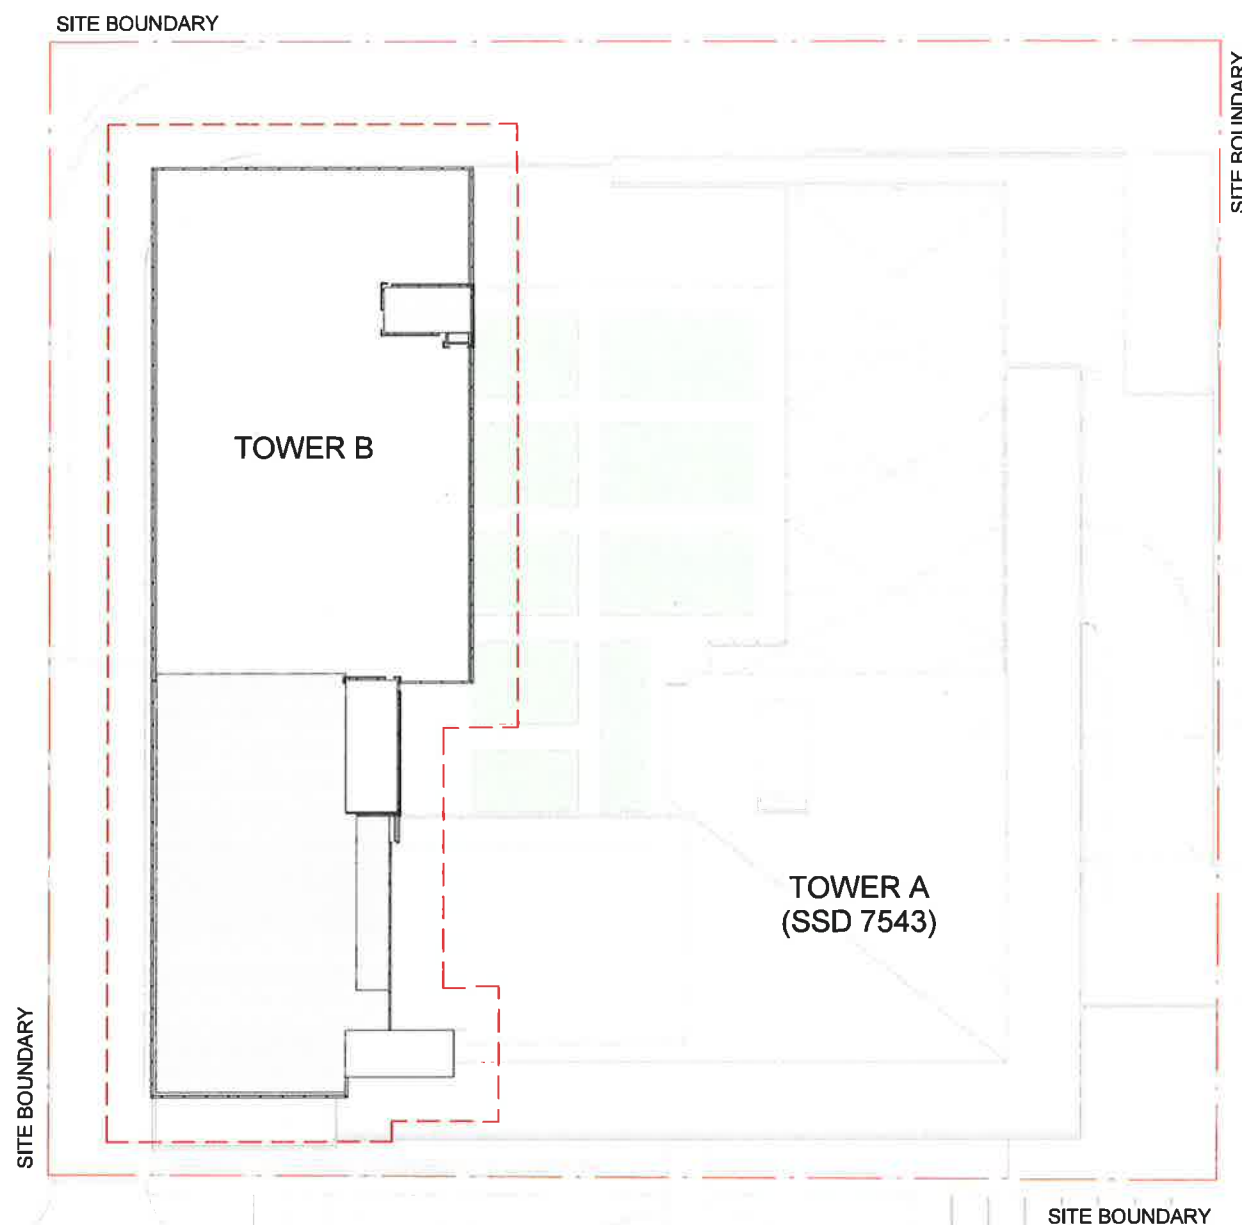

RESERVE ROAD

EXISTING MULTI-STOREY
CARPARK

NORTH SHORE
PRIVATE HOSPITAL

WESTBOURNE STREET

RNSH
KOLLING
BUILDING

RNSH CHAPEL



NSW GOVERNMENT
Planning

Issued under the Environmental Planning and Assessment Act 1979

Approved Application No. SSD 8894

granted on the 10 AUG 2018

Signed [Signature]

Sheet No. 1 of 16

B	ISSUE FOR DA	19/12/17
A	PRELIMINARY	24/11/17
REV		



Billard Leece Partnership Pty Ltd
Architects & Urban Planners
Studio 201, 50 Holt Street
Surry Hills 2010
NSW Australia
T +61 2 8096 4066

E info@blp.com.au
www.blp.com.au

CLIENT
DEXUS PROPERTY
GROUP

PROJECT
NORTH SHORE
HEALTH HUB

DESCRIPTION
SITE PLAN


Project No 17005

Scale 1:500@A3 Date 04/09/2017

Drawn By SD Checked By AM

Drawing No DA-101 Revision B

19/12/2017 5:28:12 PM

 

A ISSUE FOR DA 18/04/18
REV



Billard Leece Partnership Pty Ltd
Architects & Urban Planners
Studio 201, 50 Holt Street
Surry Hills 2010
NSW Australia
T +61 2 8096 4066

E info@blp.com.au
www.blp.com.au



CLIENT
DEXUS PROPERTY GROUP

PROJECT
NORTH SHORE HEALTH HUB

DESCRIPTION
LEVEL 2A & 3B

Project No	17005
Scale	Date
1 : 500@A3	17/04/2018
Drawn By	Checked By
SD	AD
Drawing No	Revision
DA-103A	A

4/20/2018 12:35:52 PM

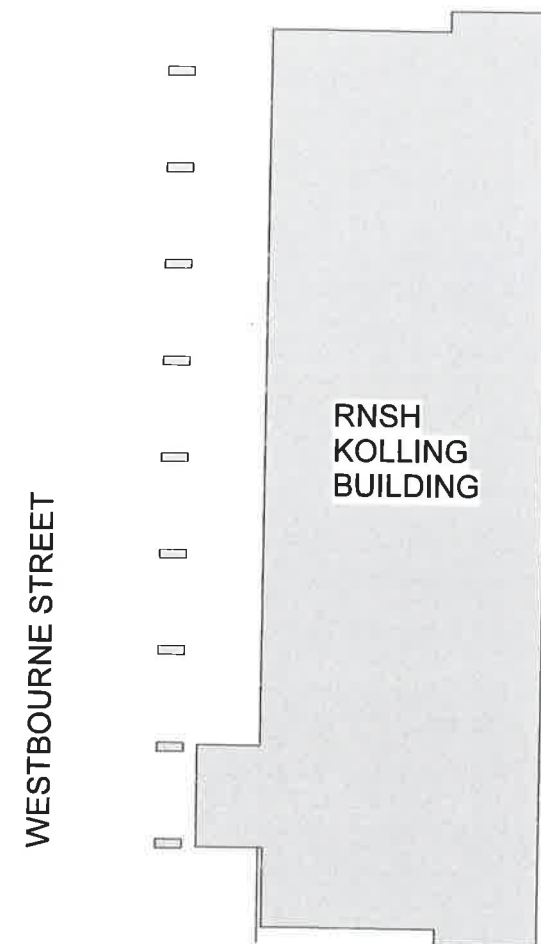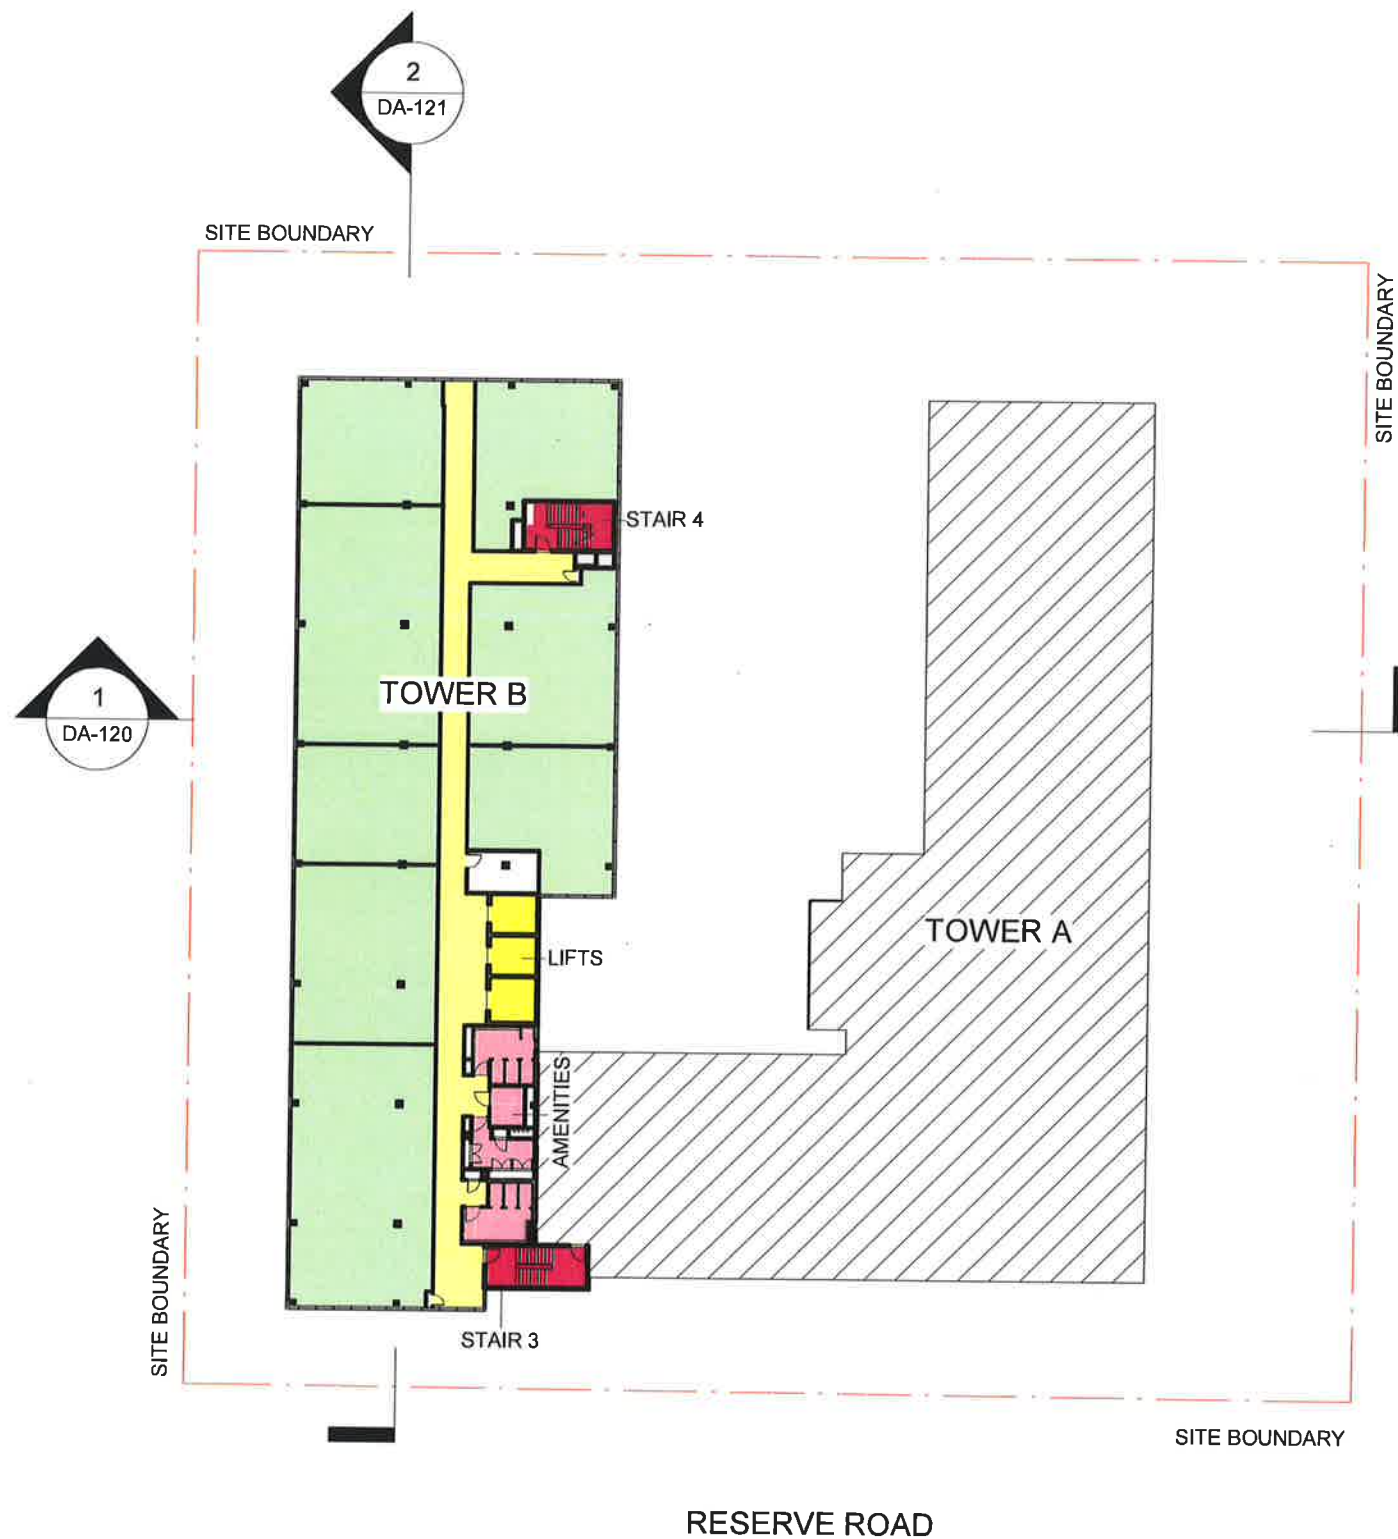

NSW GOVERNMENT
Planning

Issued under the Environmental Planning and Assessment Act 1979

Approved Application No. SSD 8894

granted on the 10 AUG 2018

Signed aw

Sheet No. 2 of 16

0 5 10 15 20 25
1:500



A ISSUE FOR DA 18/04/18
REV



Billard Leece Partnership Pty Ltd
Architects & Urban Planners
Studio 201, 50 Holt Street
Surry Hills 2010
NSW Australia
T +61 2 8096 4066

E info@blp.com.au
www.blp.com.au

CLIENT
DEXUS PROPERTY GROUP

PROJECT
NORTH SHORE HEALTH HUB

DESCRIPTION
LEVEL 4A & 5B


Project No 17005

Scale 1:500@A3 Date 17/04/2018

Drawn By SD Checked By AM

Drawing No DA-103B Revision A

4/20/2018 12:36:00 PM

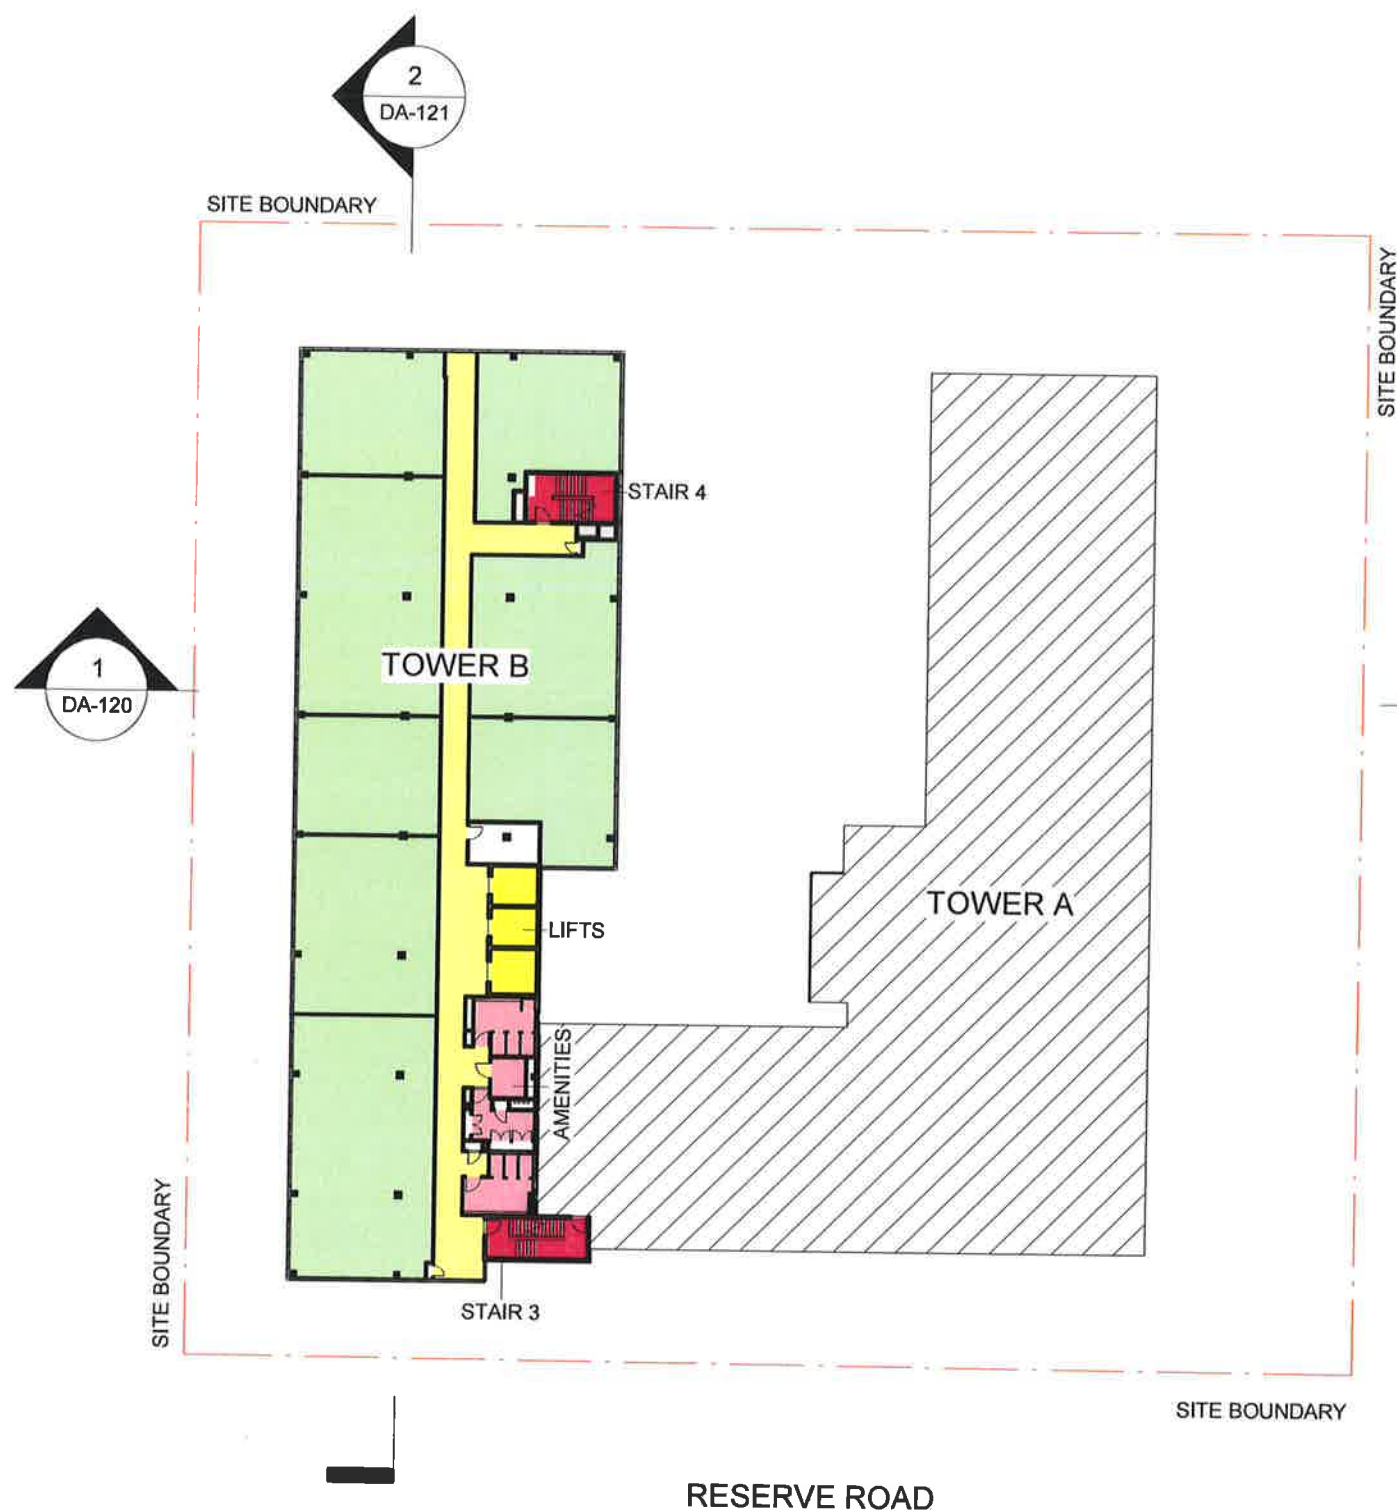

 **NSW GOVERNMENT**
Planning

Issued under the Environmental Planning and Assessment Act 1979


Approved Application No. 550 8894

granted on the 10 AUG 2018

Signed EW

Sheet No. 3 of 16

0 5 10 15 20 25
1:500

 

A ISSUE FOR DA 18/04/18
REV



Billard Leece Partnership Pty Ltd
Architects & Urban Planners
Studio 201, 50 Holt Street
Surry Hills 2010
NSW Australia
T +61 2 8096 4066

E info@blp.com.au
www.blp.com.au

CLIENT
**DEXUS PROPERTY
GROUP**

PROJECT
**NORTH SHORE
HEALTH HUB**

DESCRIPTION
LEVEL 6B


Project No 17005

Scale 1:500@A3 Date 17/04/2018

Drawn By SD Checked By AD

Drawing No DA-103C Revision A

4/20/2018 12:36:08 PM

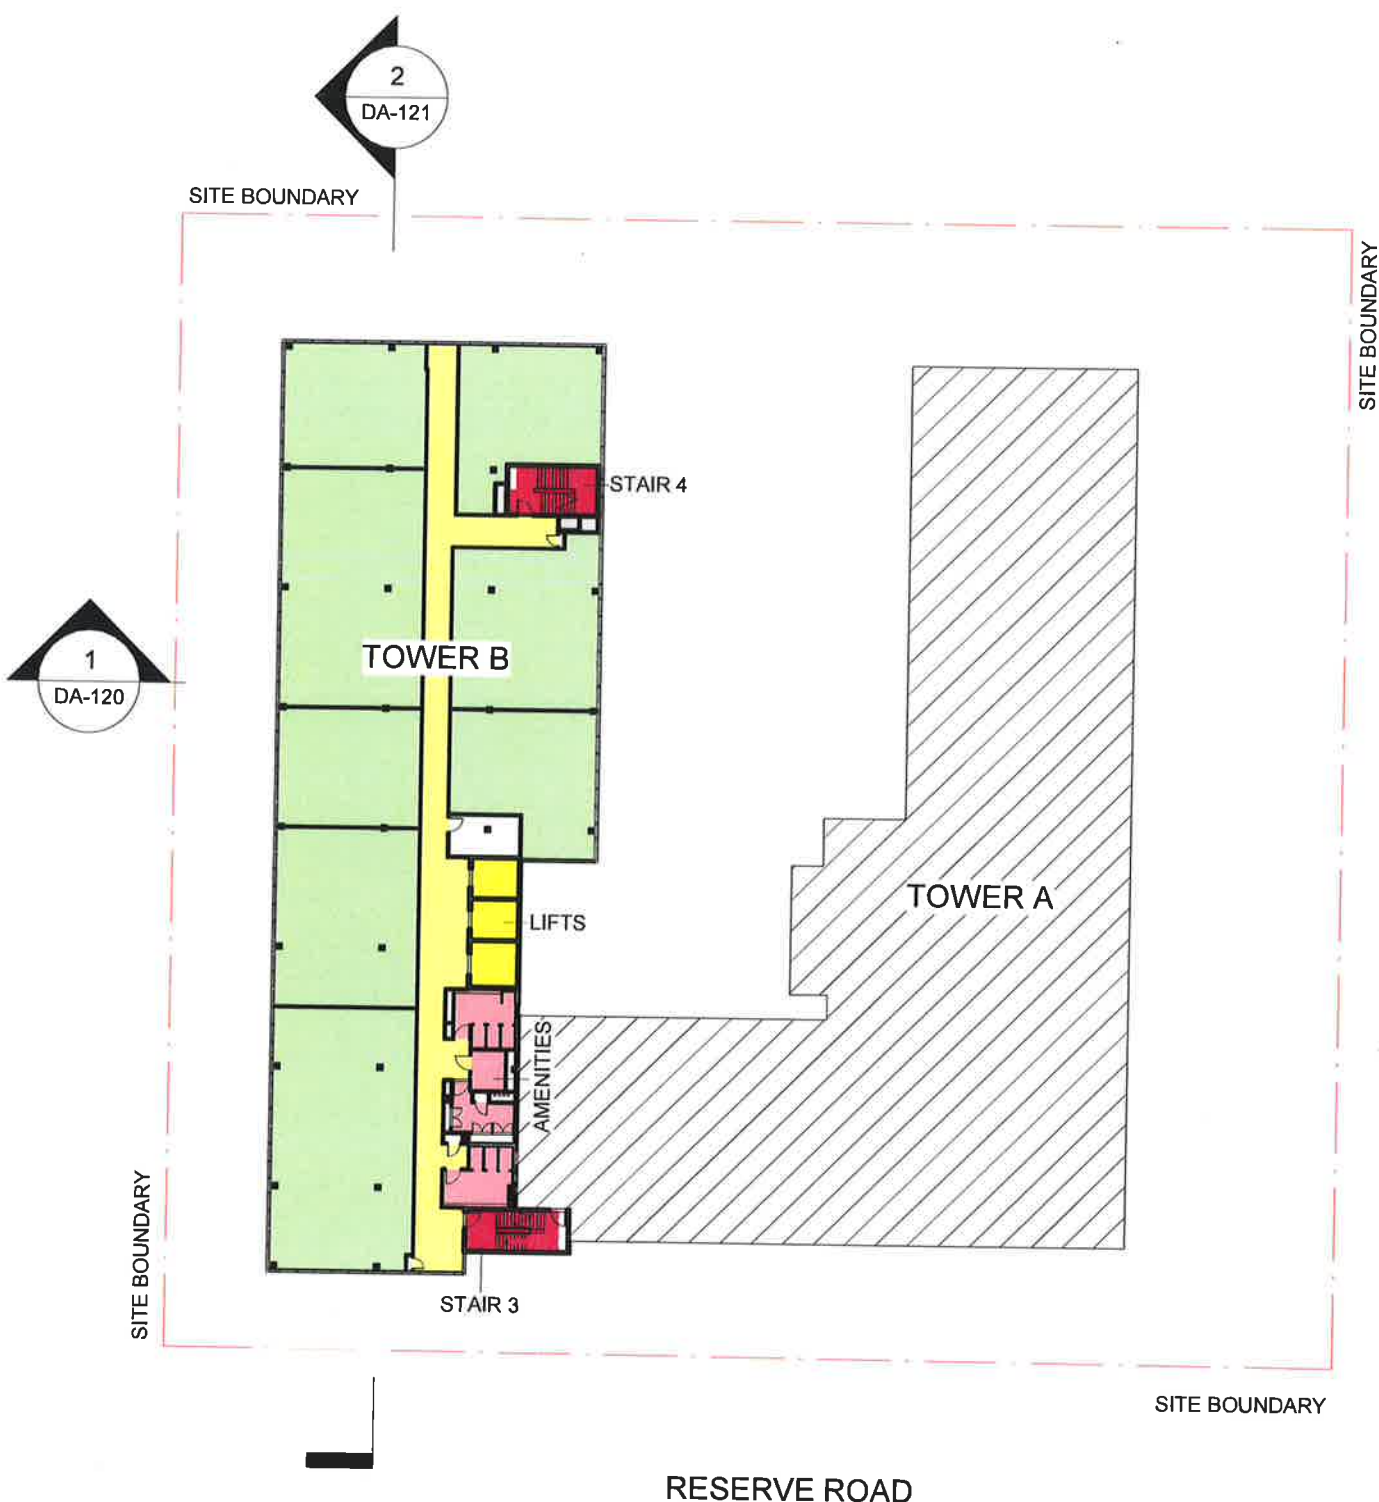

NSW GOVERNMENT
Planning



Issued under the Environmental Planning and Assessment Act 1979

Approved Application No. SSD 8894


granted on the 10 AUG 2018

Signed EW

Sheet No 4 of 16

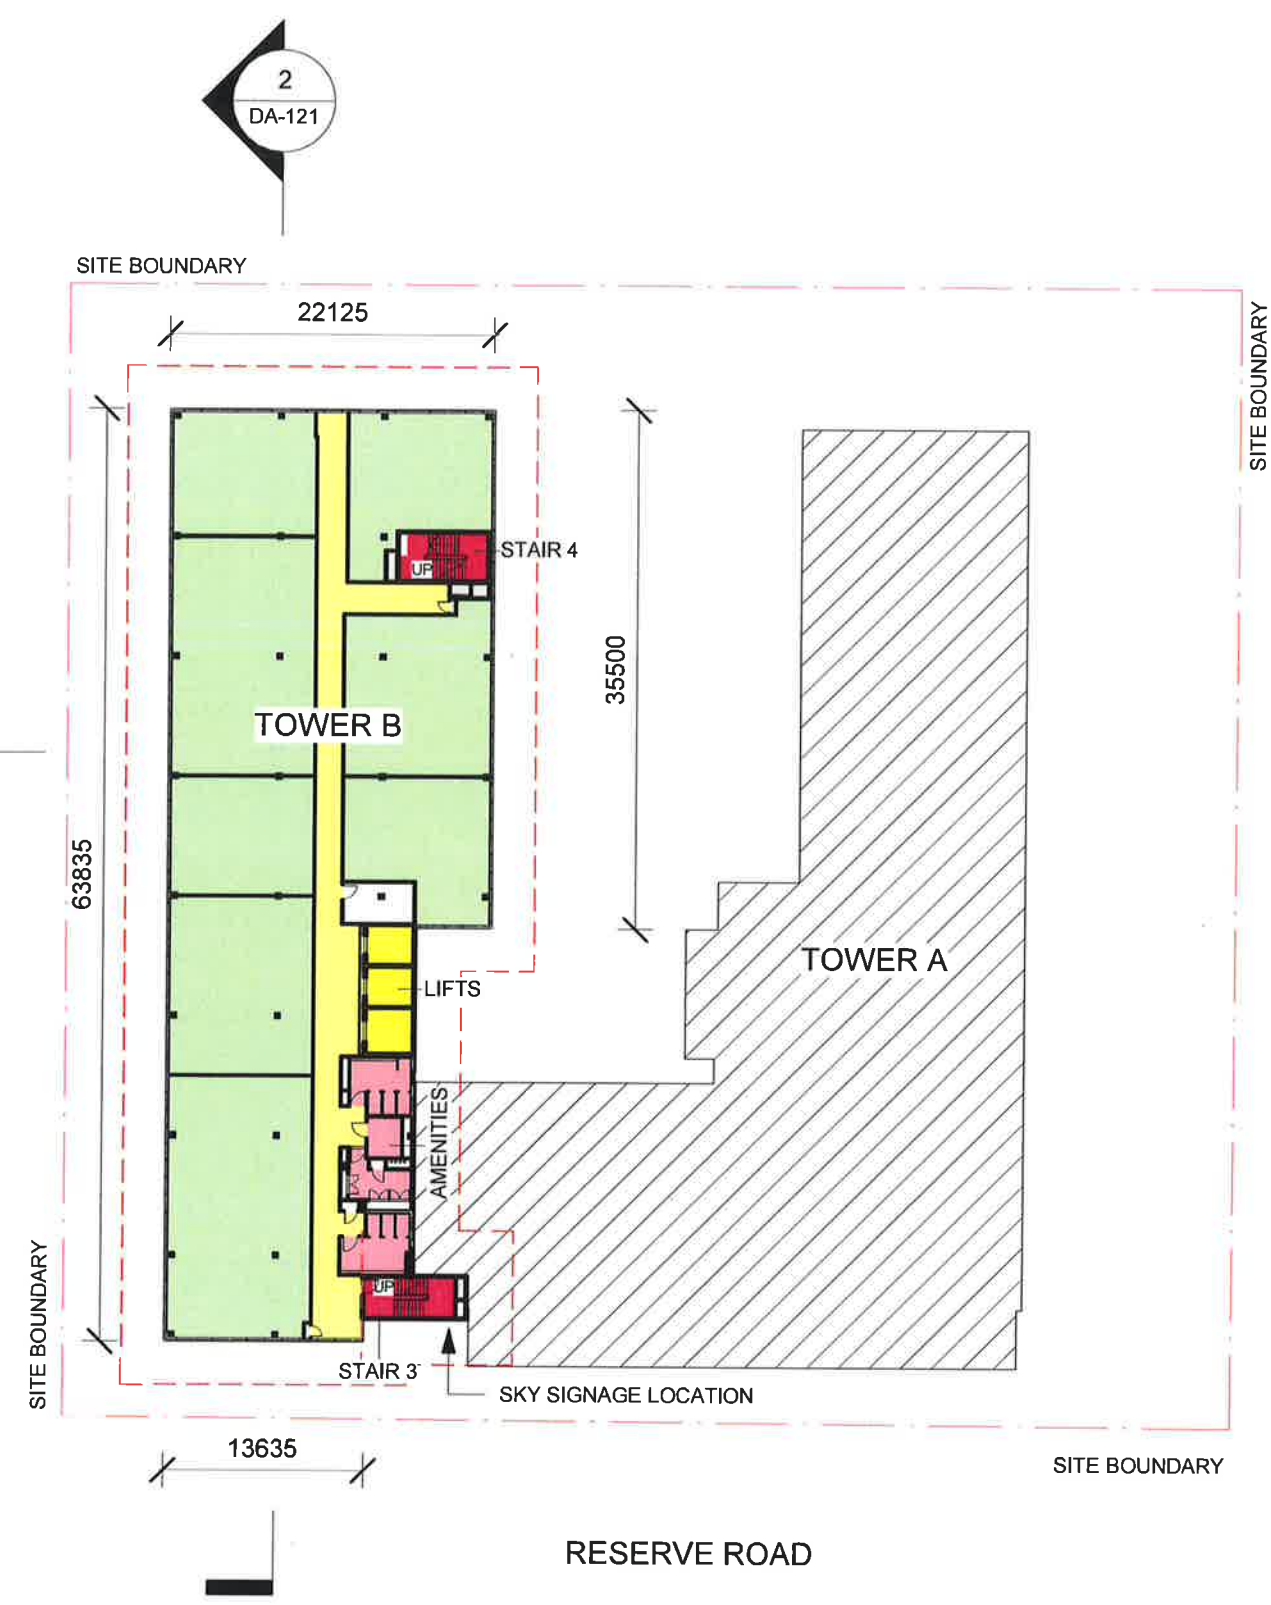 

WESTBOURNE STREET

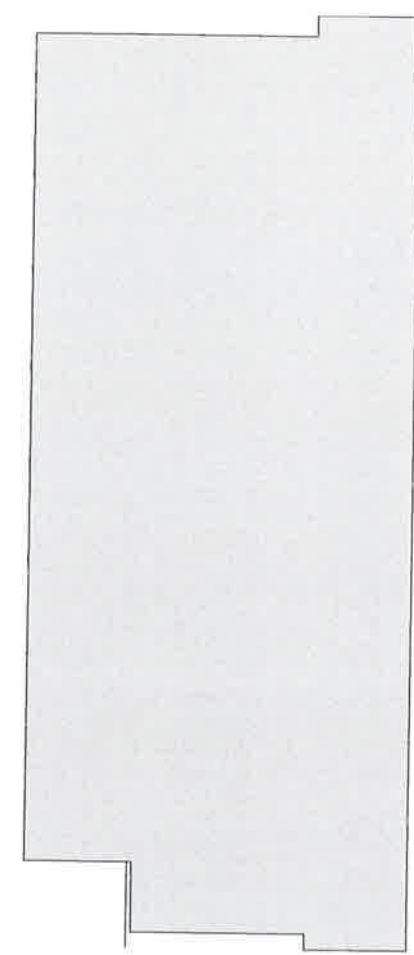


A	ISSUE FOR DA	18/04/18
REV		



Billard Leece Partnership Pty Ltd
Architects & Urban Planners
Studio 201, 50 Holt Street
Surry Hills 2010
NSW Australia
T +61 2 8096 4066

E info@blp.com.au
www.blp.com.au

CLIENT
DEXUS PROPERTY GROUP

 

NSW GOVERNMENT
Planning

Issued under the Environmental Planning and Assessment Act 1979

Approved Application No.....SSD 8894

granted on the.....10 AUG 2018

Signed.....EW

Sheet No.....5.....of.....16

PROJECT
NORTH SHORE HEALTH HUB

DESCRIPTION
LEVEL 7B

Project No	17005
Scale	Date
1 : 500@A3	17/04/2018
Drawn By	Checked By
SD	AD
Drawing No	Revision
DA-103D	A

4/20/2018 12:36:14 PM

0 5 10 15 20 25
1:500



A ISSUE FOR DA 18/04/18
REV



Billard Leece Partnership Pty Ltd
Architects & Urban Planners
Studio 201, 50 Holt Street
Surry Hills 2010
NSW Australia
T +61 2 8096 4066

E info@blp.com.au
www.blp.com.au

CLIENT
**DEXUS PROPERTY
GROUP**

PROJECT
**NORTH SHORE
HEALTH HUB**

DESCRIPTION
LEVEL 8B


Project No 17005

Scale 1:500@A3 Date 17/04/2018

Drawn By SD Checked By AD

Drawing No DA-103E Revision A

4/20/2018 12:36:19 PM

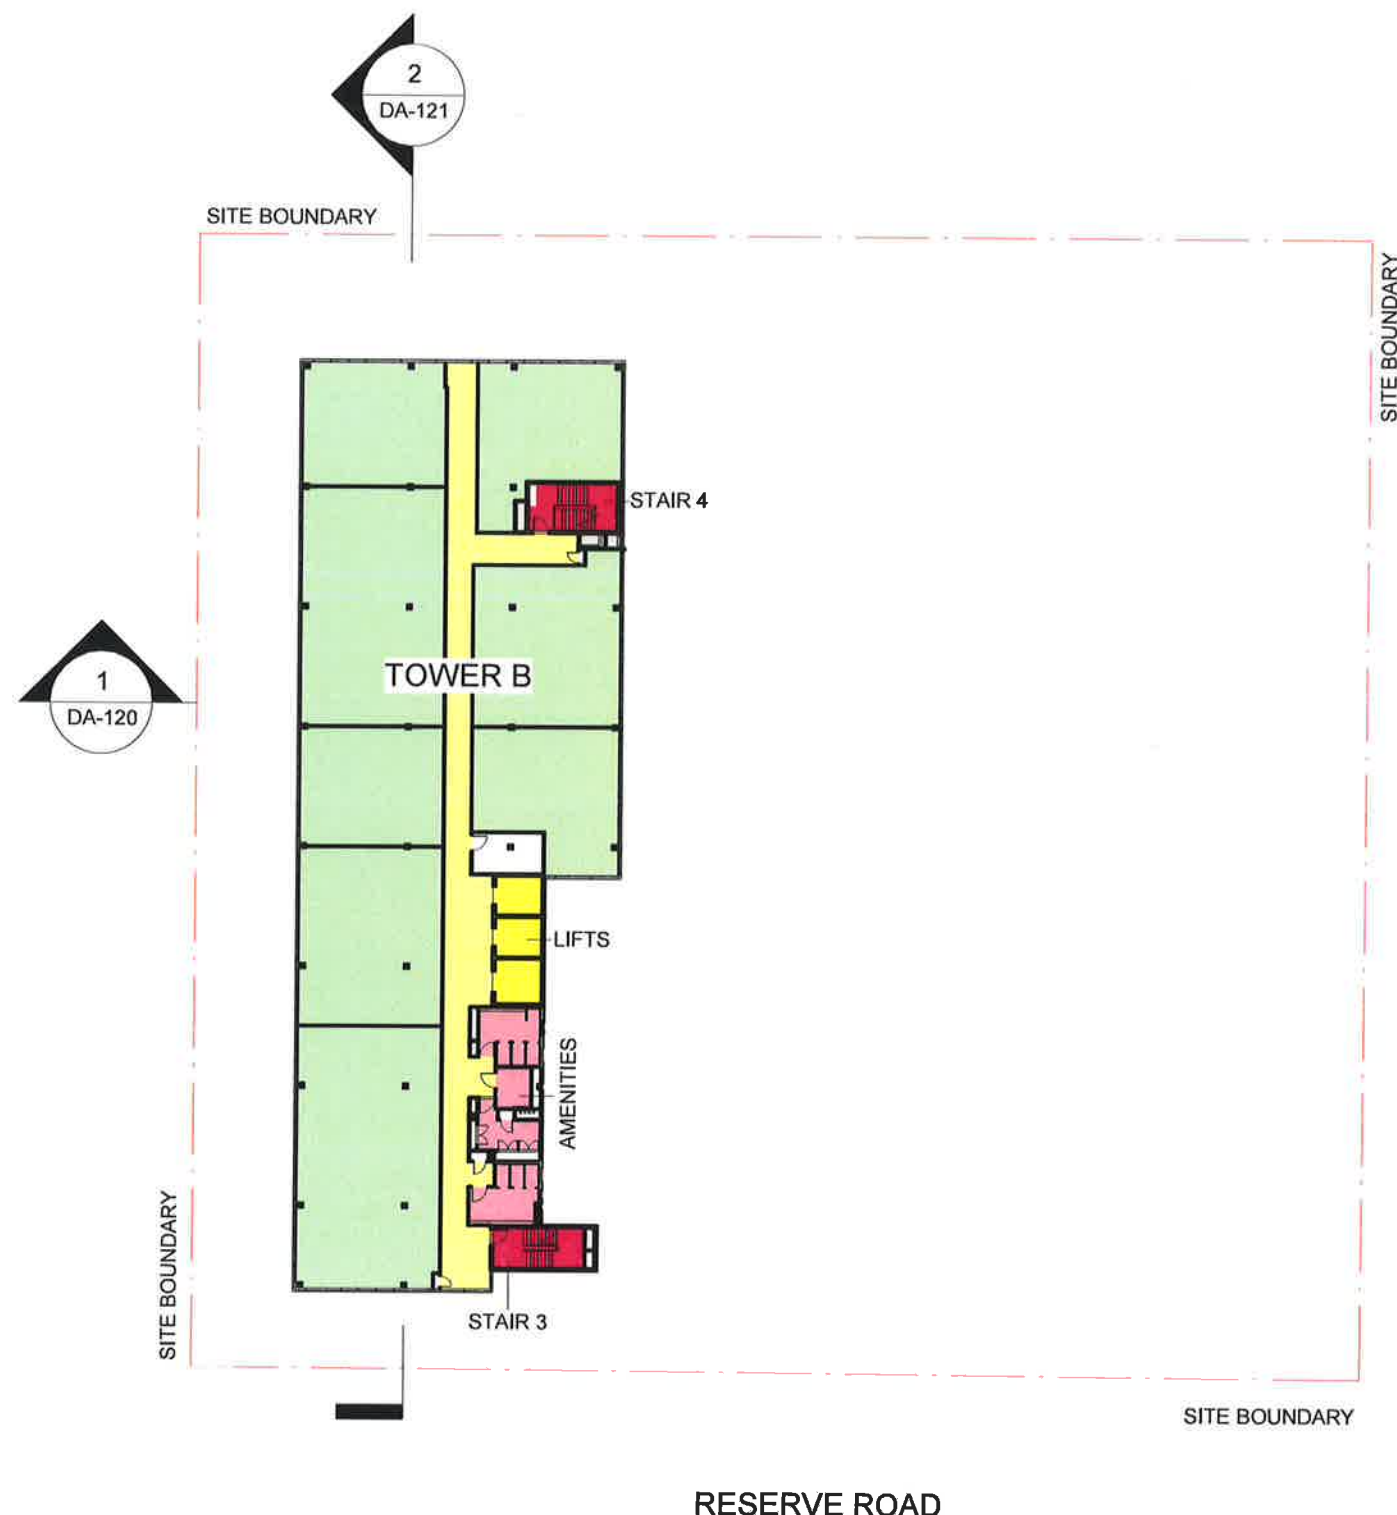

 **NSW GOVERNMENT**
Planning



Issued under the Environmental Planning and Assessment Act 1979

Approved Application No. SSD 8894

granted on the 10 AUG 2018

Signed EW

Sheet No. 6 of 16

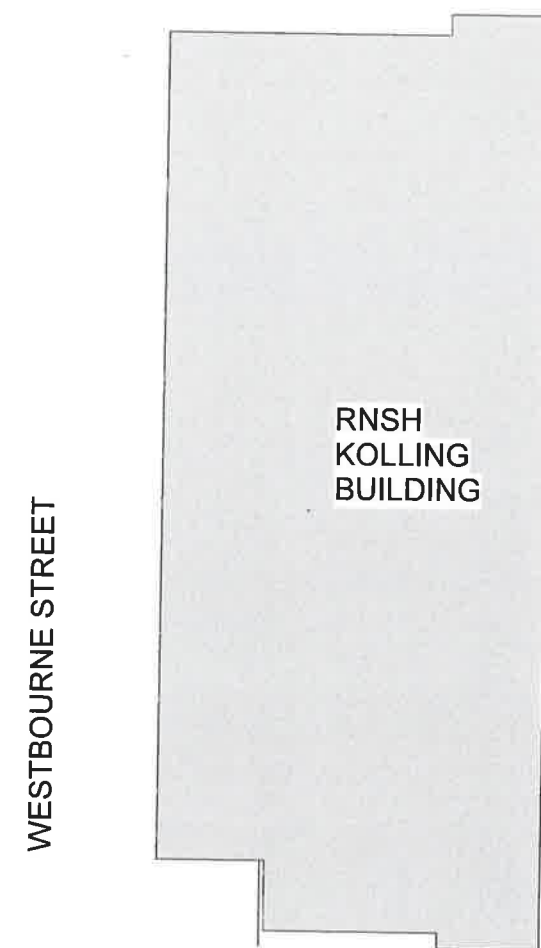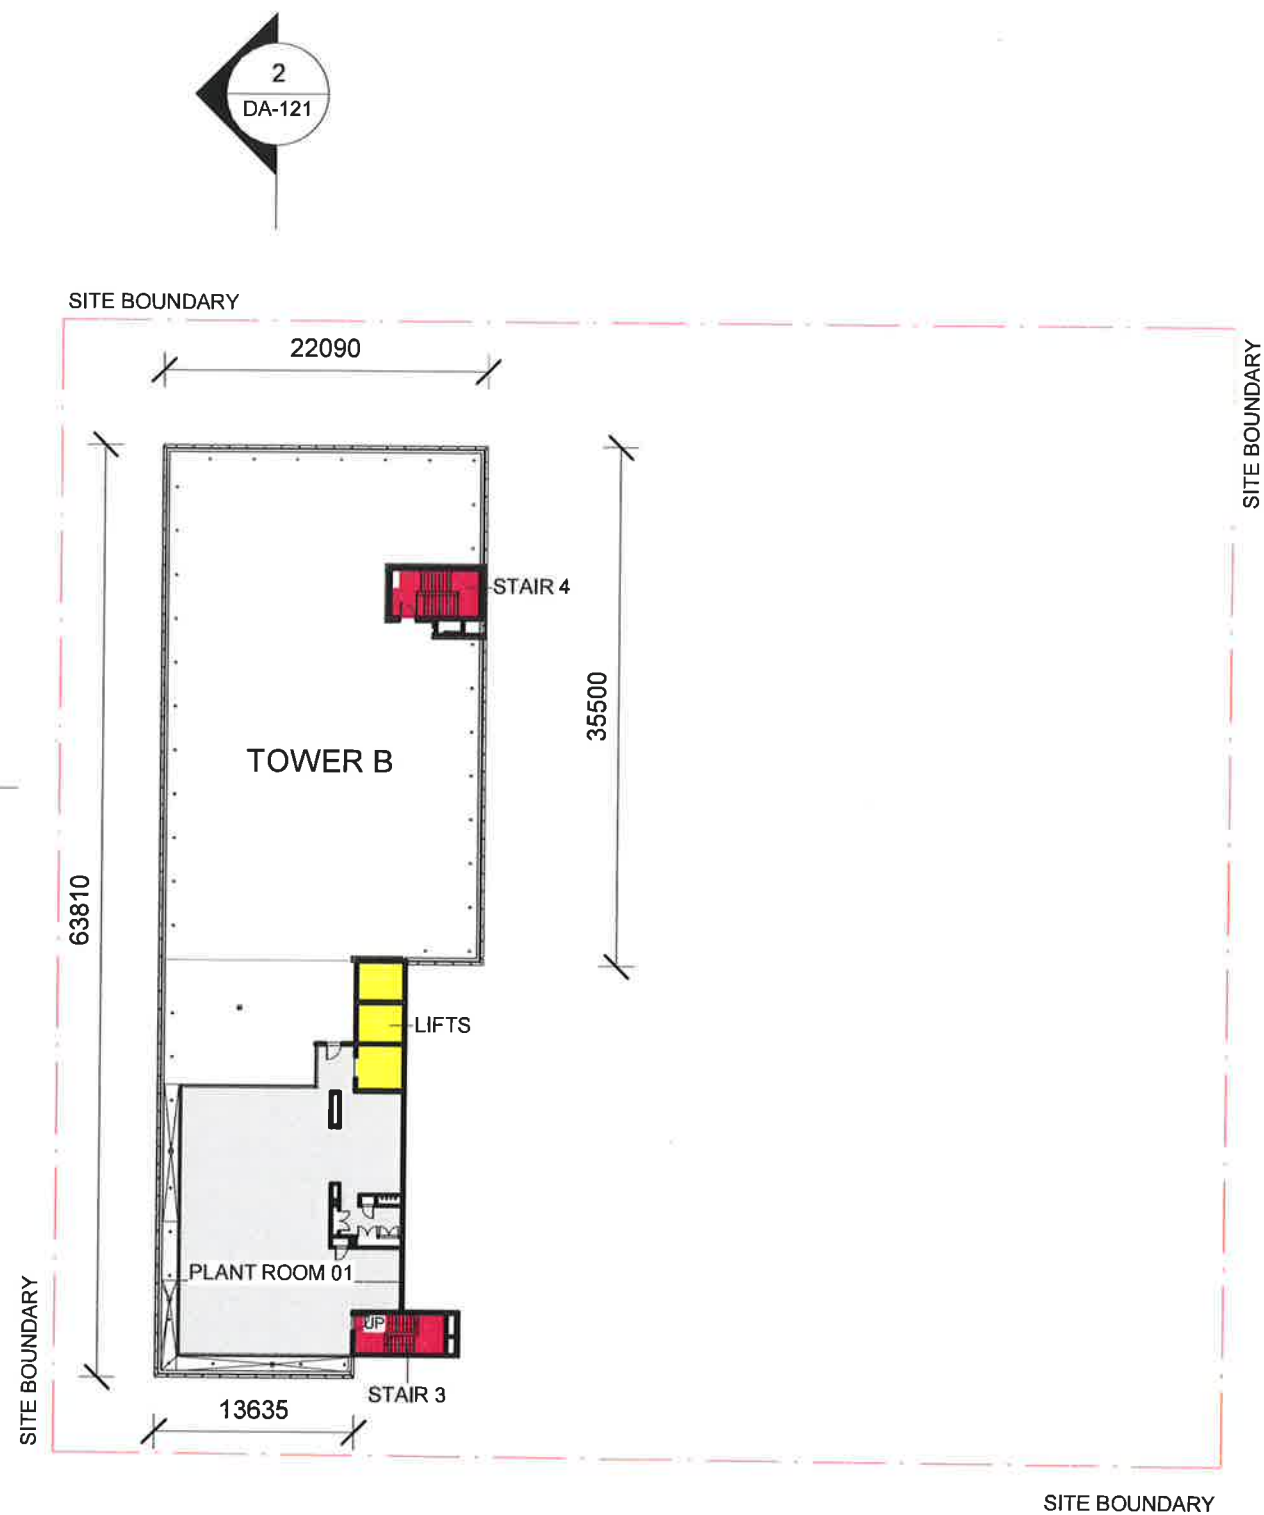

0 5 10 15 20 25
1:500



D	ISSUE FOR DA	18/04/18
C	ISSUE FOR DA	22/12/17
B	ISSUE FOR DA	19/12/17
A	PRELIMINARY	24/11/17
REV		



Billard Leece Partnership Pty Ltd
Architects & Urban Planners
Studio 201, 50 Holt Street
Surry Hills 2010
NSW Australia
T +61 2 8096 4066

E info@blp.com.au
www.blp.com.au

CLIENT
DEXUS PROPERTY GROUP



NSW GOVERNMENT
Planning

Issued under the Environmental Planning and Assessment Act 1979

Approved Application No.....SSD 8894

granted on the.....10 AUG 2018

Signed.....[Signature]

Sheet No.....7 of 16

PROJECT
NORTH SHORE HEALTH HUB

DESCRIPTION
LEVEL 9 PLAN




Project No 17005

Scale 1:500@A3 Date 17/04/2018

Drawn By SD Checked By AM

Drawing No DA-105 Revision D

4/20/2018 12:36:25 PM

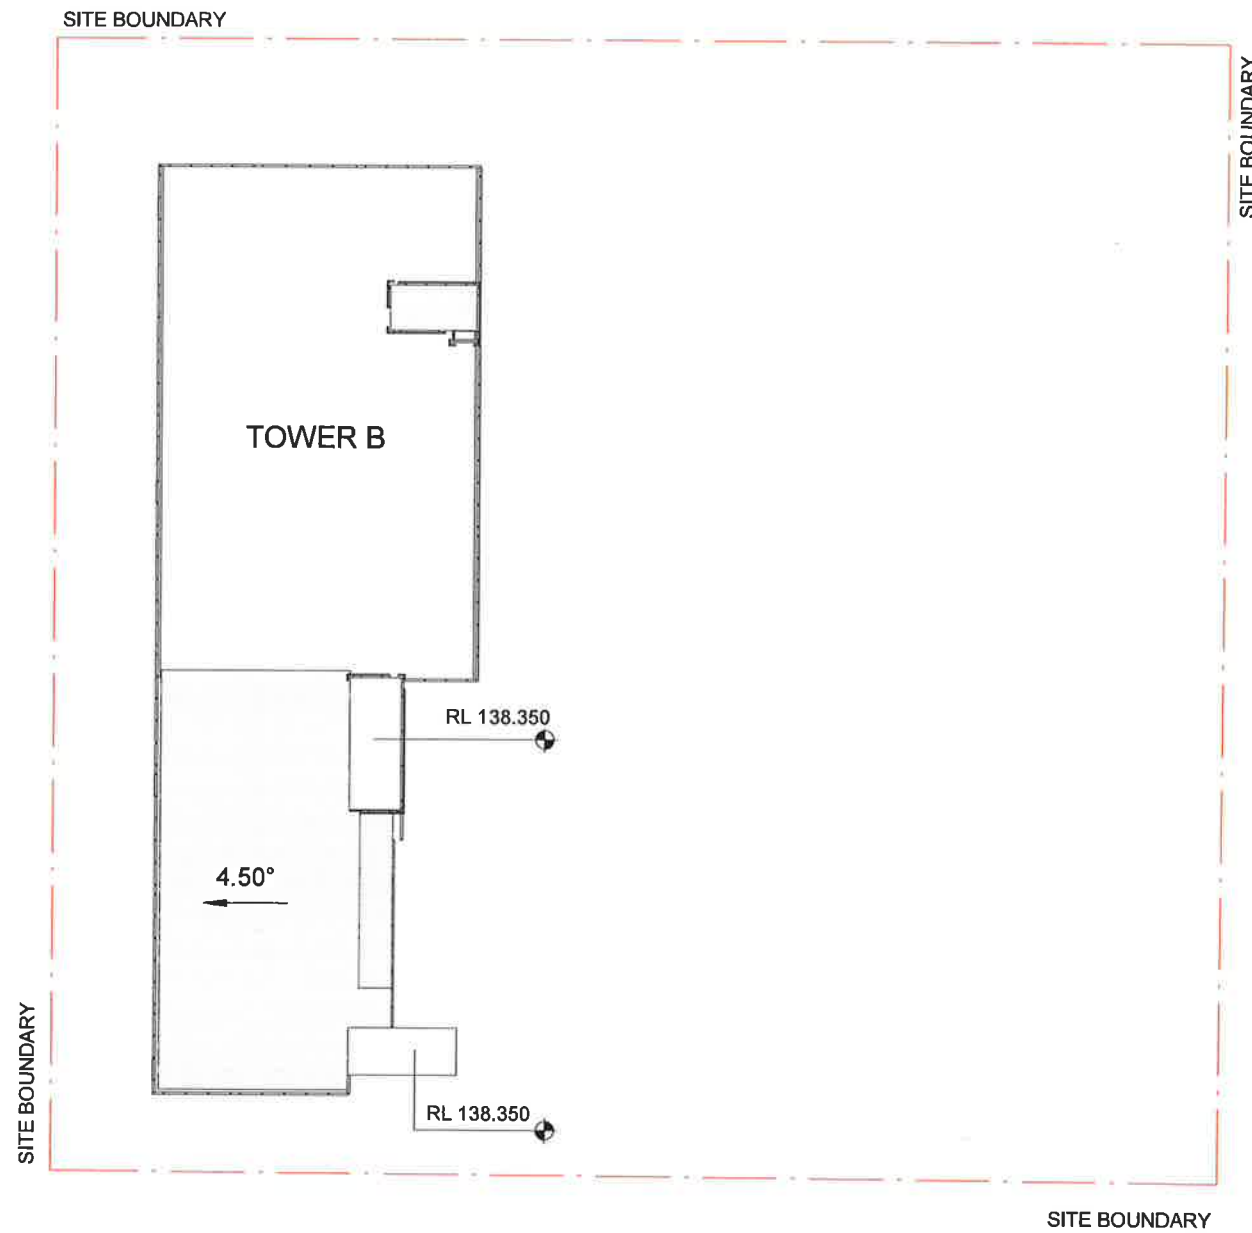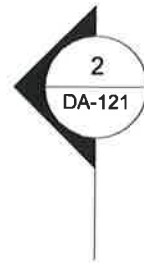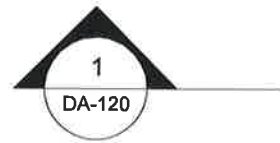

WESTBOURNE STREET

RNSH
KOLLING
BUILDING



NSW GOVERNMENT
Planning

Issued under the Environmental Planning and Assessment Act 1979

Approved Application No. SSD8894

granted on the 18 AUG 2018

Signed [Signature]

Sheet No. 8 of 16

B	ISSUE FOR DA	19/12/17
A	PRELIMINARY	24/11/17
REV		



Billard Leece Partnership Pty Ltd
Architects & Urban Planners
Studio 201, 50 Holt Street
Surry Hills 2010
NSW Australia
T +61 2 8096 4066

E info@blp.com.au
www.blp.com.au

CLIENT
**DEXUS PROPERTY
GROUP**

PROJECT
**NORTH SHORE
HEALTH HUB**

DESCRIPTION
ROOF LEVEL PLAN

Project No 17005

Scale 1 : 500@A3 Date 04/09/2017

Drawn By SD Checked By AM

Drawing No DA-106 Revision B

19/12/2017 5:28:23 PM



NSW GOVERNMENT
Planning


Issued under the Environmental Planning and Assessment Act 1979

Approved Application No. SSD 8894


granted on the 10 AUG 2018

Signed aw

Sheet No. 9 of 16

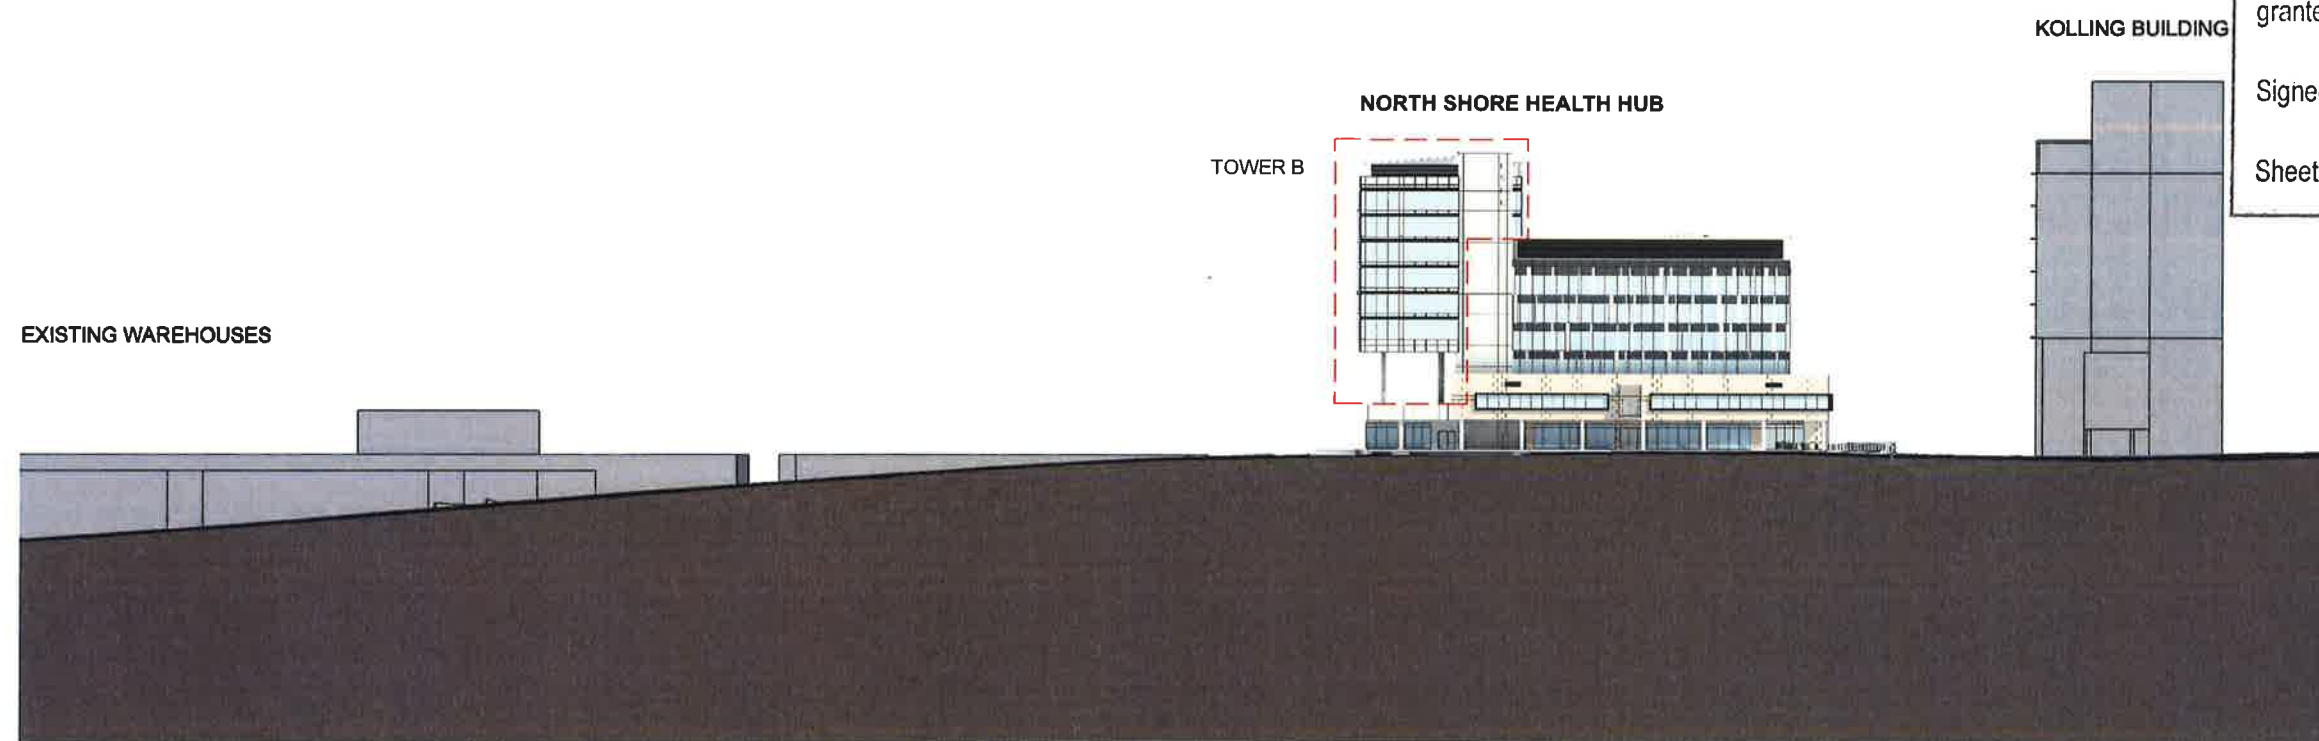

RESERVE ROAD ELEVATION

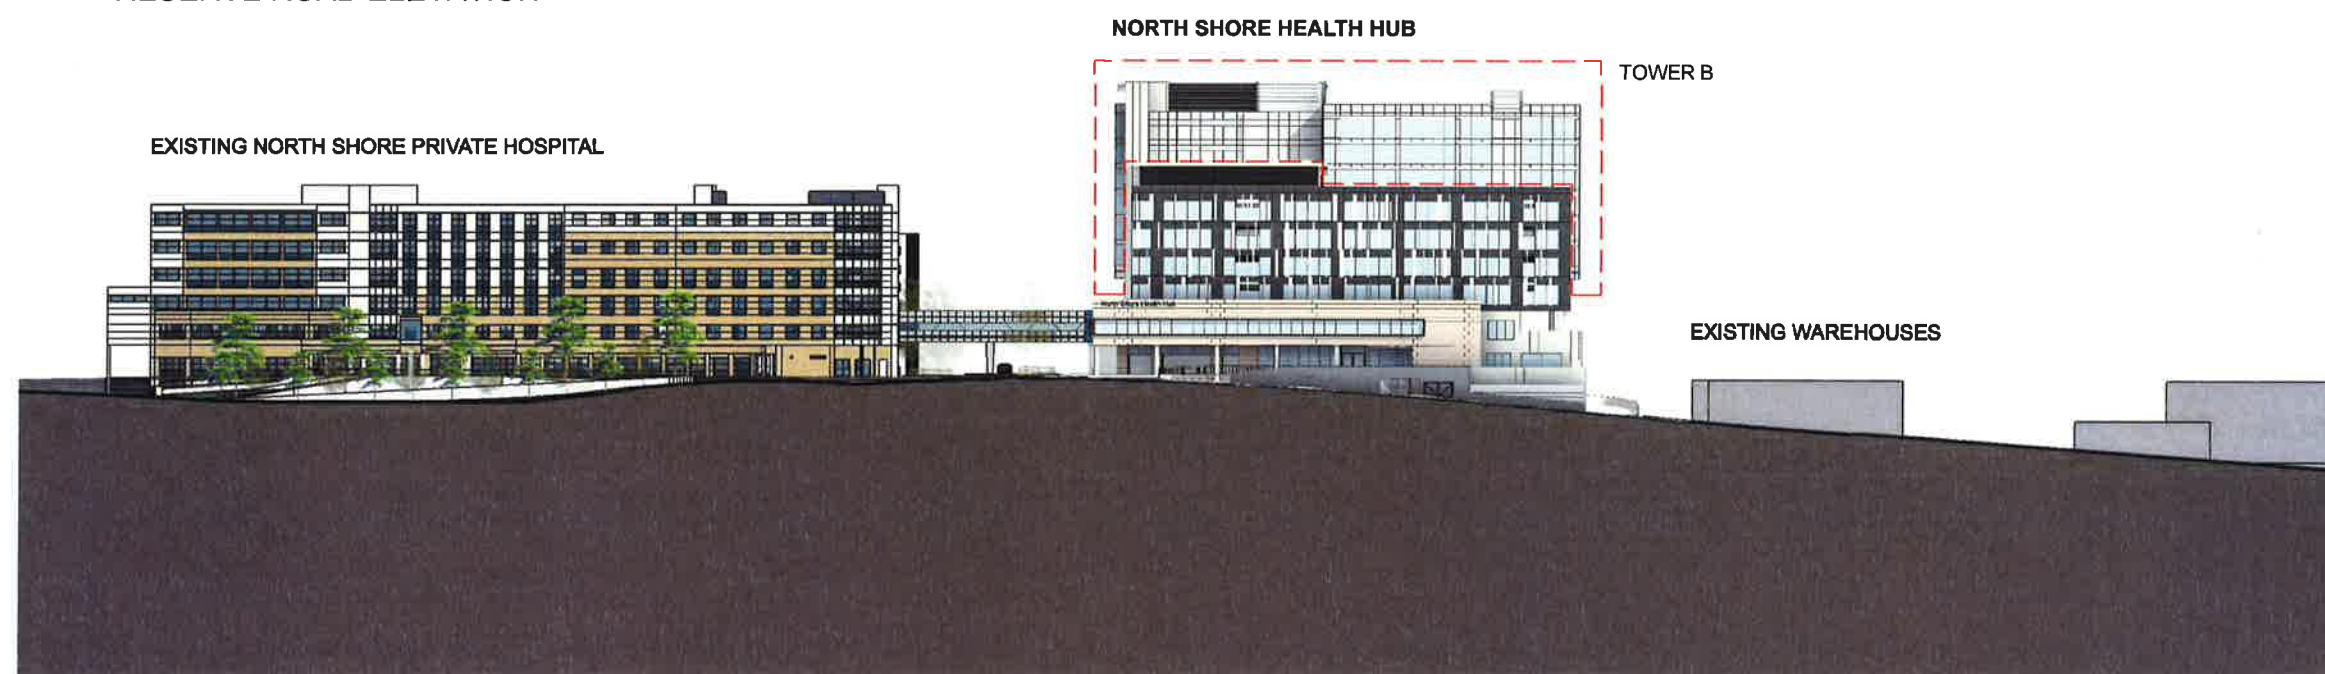

WESTBOURNE STREET ELEVATION

0 5 10 20 50

B	ISSUE FOR DA	19/12/17
A	PRELIMINARY	24/11/17
REV		



Billard Leece Partnership Pty Ltd
Architects & Urban Planners
Studio 201, 50 Holt Street
Surry Hills 2010
NSW Australia
T +61 2 8096 4066

E info@blp.com.au
www.blp.com.au

CLIENT
**DEXUS PROPERTY
GROUP**

PROJECT
**NORTH SHORE
HEALTH HUB**

DESCRIPTION
STREET ELEVATIONS

Project No 17005

Scale 1:1000@A3 Date 04/09/2017


Drawn By SD Checked By AM

Drawing No DA-110 Revision B

19/12/2017 5:28:25 PM

TOWER B LEGEND:

- 3. CURTAIN WALL, IGU GLASS COLOUR GREY.
- 5. POWDERCOATED ALUMINIUM WINDOW MULLION - DARK GREY
- 8. POWDERCOATED LOUVRE PANEL - DARK GREY
- 12. SPANDRELS, SHADOW BOX - COLOUR GREY
- 13. CURTAIN WALL INTEGRATED LOUVRE - POWDERCOATED DARK GREY
- 20. ALUMINIUM PROFILED BLADES - WHITE
- 21. LOUVRE SCREEN - PAINTED CHARCAOL
- 22. METAL ROOF - COLOUR "SURFMIST"
- 23. PLANTROOM LOUVRES - PAINTED CHARCAOL
- 24. CONCRETE COLUMNS PAINTED WHITE

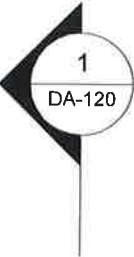

NSW GOVERNMENT
Planning

Issued under the Environmental Planning and Assessment Act 1979

Approved Application No. SSD 8894

granted on the 17 0 AUG 2018

Signed [Signature]

Sheet No. 10 of 16

B ISSUE FOR DA 19/12/17
A PRELIMINARY 24/11/17
REV



Billard Leece Partnership Pty Ltd
Architects & Urban Planners
Studio 201, 50 Holt Street
Surry Hills 2010
NSW Australia
T +61 2 8096 4066

E info@blp.com.au
www.blp.com.au

CLIENT
DEXUS PROPERTY
GROUP

PROJECT
NORTH SHORE
HEALTH HUB

DESCRIPTION
ELEVATION - NORTH


Project No 17005

Scale 1 : 400@A3 Date 04/09/2017

Drawn By SD Checked By AM

Drawing No DA-111 Revision B

19/12/2017 5:29:39 PM

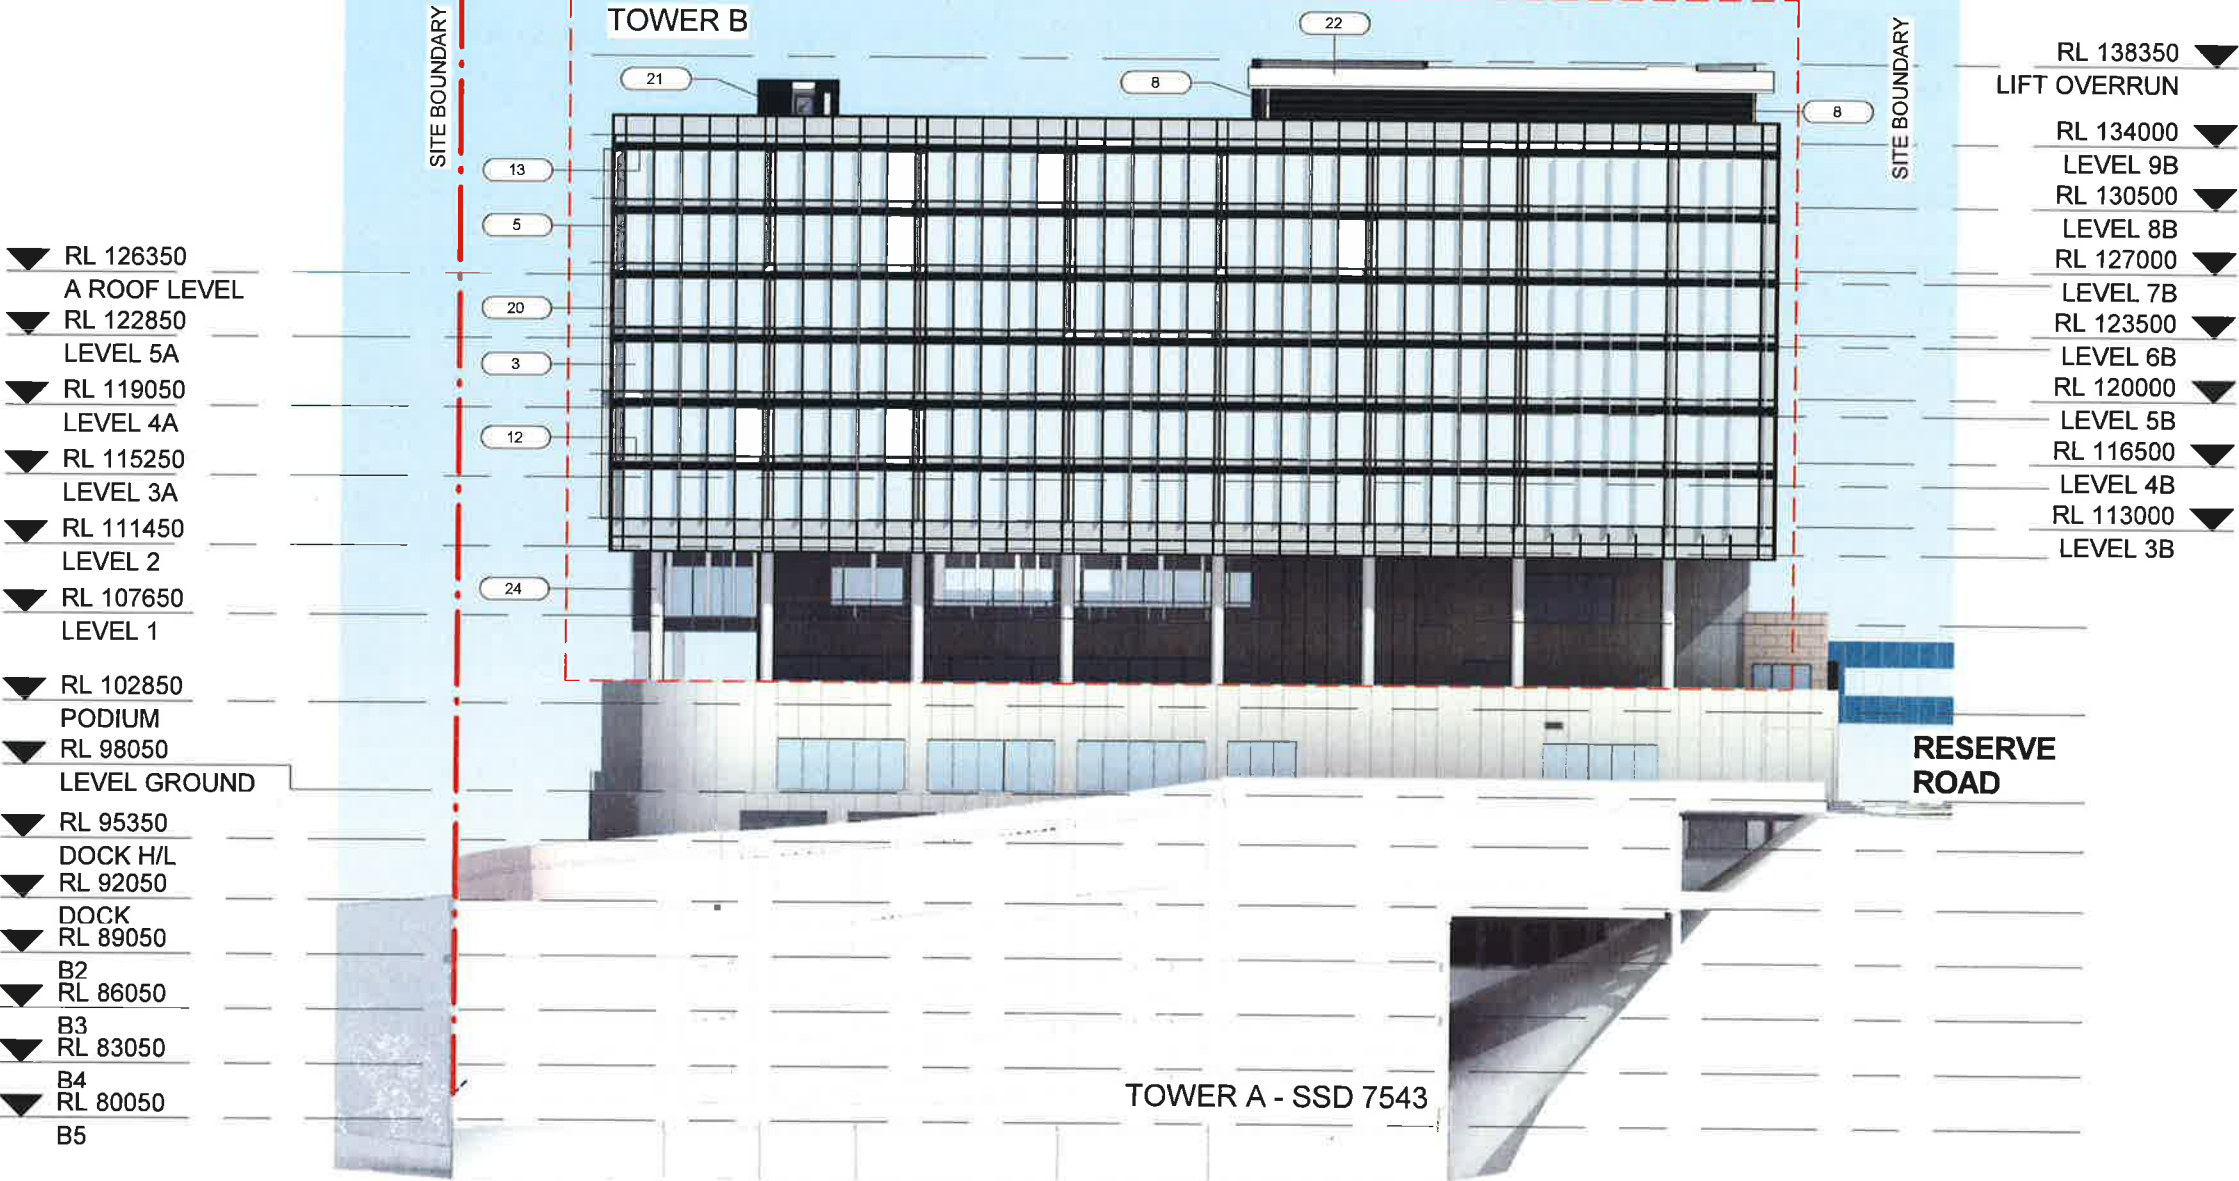

TOWER B LEGEND:

- 3. CURTAIN WALL, IGU GLASS COLOUR GREY.
- 5. POWDERCOATED ALUMINIUM WINDOW MULLION - DARK GREY
- 8. POWDERCOATED LOUVRE PANEL - DARK GREY
- 12. SPANDRELS, SHADOW BOX - COLOUR GREY
- 13. CURTAIN WALL INTEGRATED LOUVRE - POWDERCOATED DARK GREY
- 20. ALUMINIUM PROFILED BLADES - WHITE
- 21. LOUVRE SCREEN - PAINTED CHARCAOL
- 22. METAL ROOF - COLOUR "SURFMIST"
- 23. PLANTROOM LOUVRES - PAINTED CHARCAOL
- 24. CONCRETE COLUMNS PAINTED WHITE



NSW GOVERNMENT
Planning

Issued under the Environmental Planning and Assessment Act 1979

Approved Application No. SSD 8894


granted on the 10 AUG 2018

Signed [Signature]

Sheet No. 11 of 16



77796

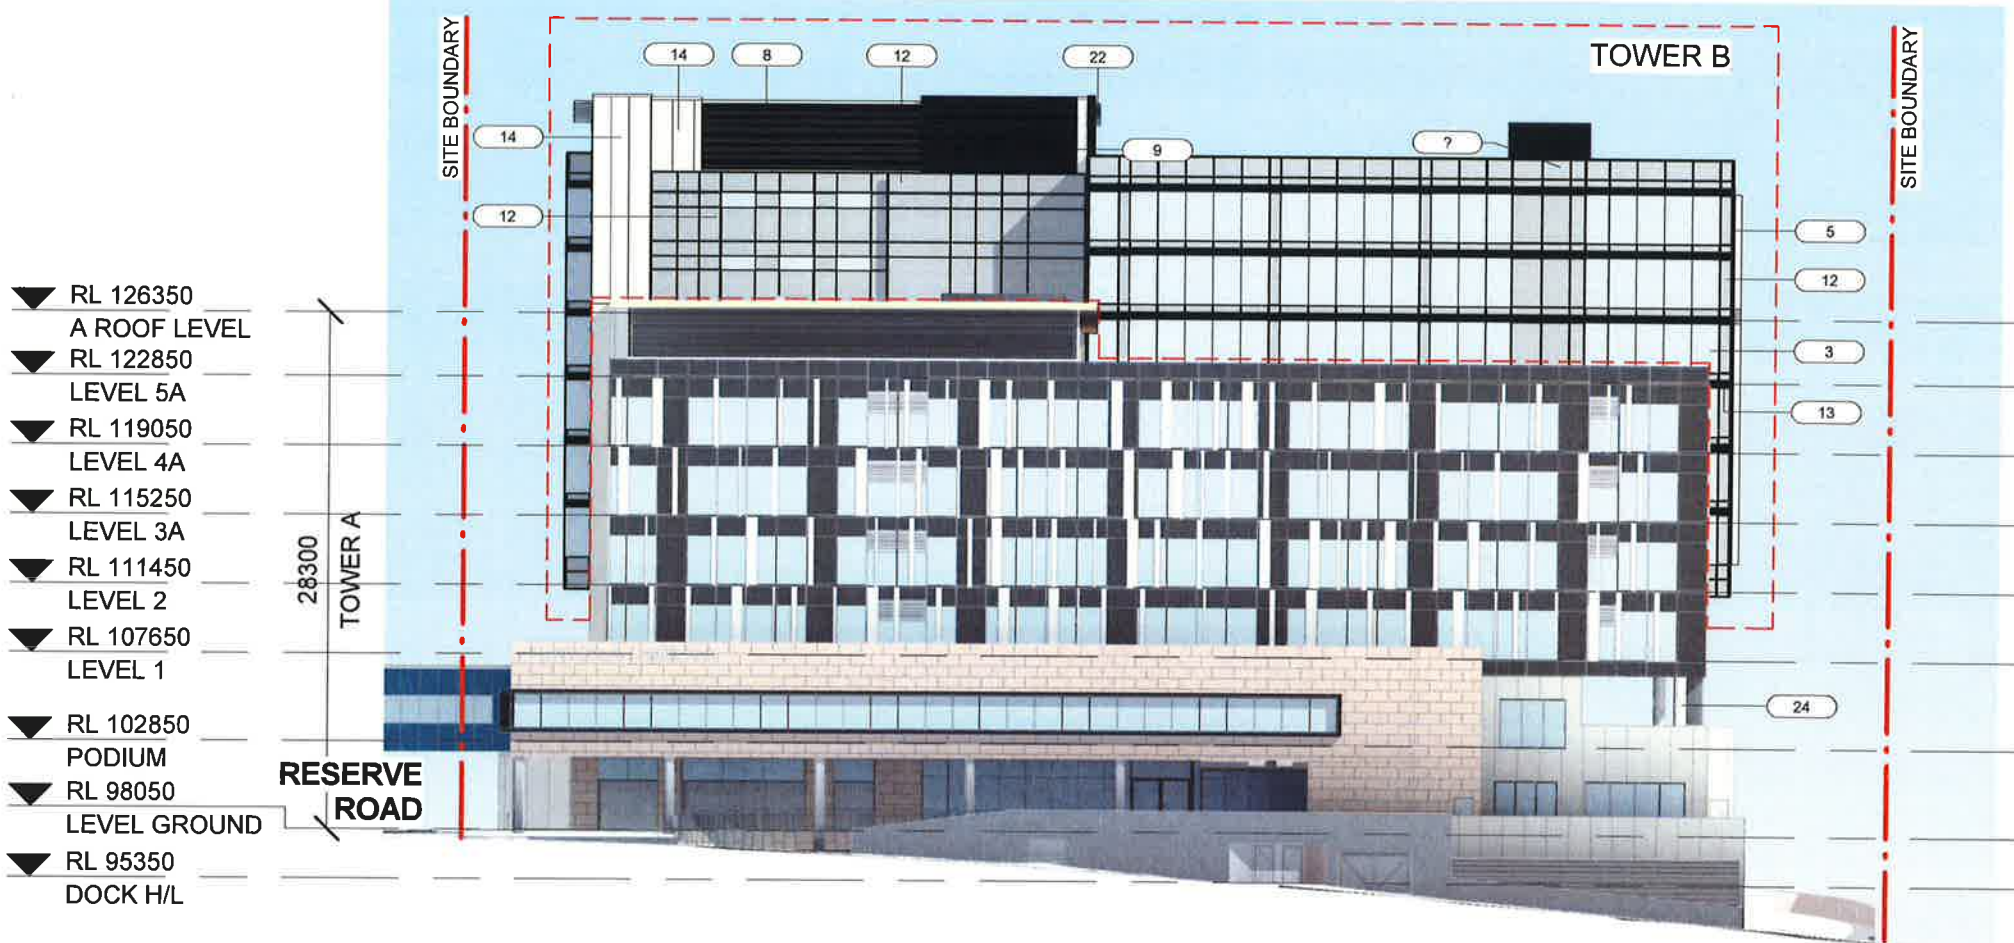

- ▼ RL 126350 A ROOF LEVEL
- ▼ RL 122850 LEVEL 5A
- ▼ RL 119050 LEVEL 4A
- ▼ RL 115250 LEVEL 3A
- ▼ RL 111450 LEVEL 2
- ▼ RL 107650 LEVEL 1
- ▼ RL 102850 PODIUM
- ▼ RL 98050 LEVEL GROUND
- ▼ RL 95350 DOCK H/L

RESERVE ROAD

TOWER A - SSD 7543

B	ISSUE FOR DA	19/12/17
A	PRELIMINARY	24/11/17
REV		



Billard Leece Partnership Pty Ltd
Architects & Urban Planners
Studio 201, 50 Holt Street
Surry Hills 2010
NSW Australia
T +61 2 8096 4066

E info@blp.com.au
www.blp.com.au

CLIENT
DEXUS PROPERTY
GROUP

PROJECT
NORTH SHORE
HEALTH HUB

DESCRIPTION
ELEVATION - SOUTH

Project No	17005
Scale	Date
1 : 400@A3	04/09/2017
Drawn By	Checked By
SD	AM
Drawing No	Revision
DA-112	B

TOWER B LEGEND:

3. CURTAIN WALL, IGU GLASS COLOUR GREY.
5. POWDERCOATED ALUMINIUM WINDOW MULLION - DARK GREY
8. POWDERCOATED LOUVRE PANEL - DARK GREY
12. SPANDRELS, SHADOW BOX - COLOUR GREY
13. CURTAIN WALL INTEGRATED LOUVRE - POWDERCOATED DARK GREY
20. ALUMINIUM PROFILED BLADES - WHITE
21. LOUVRE SCREEN - PAINTED CHARCAOL
22. METAL ROOF - COLOUR "SURFMIST"
23. PLANTROOM LOUVRES - PAINTED CHARCAOL
24. CONCRETE COLUMNS PAINTED WHITE



NSW GOVERNMENT
Planning

Issued under the Environmental Planning and Assessment Act 1979

Approved Application No. SSD 8894

granted on the 10 AUG 2018

Signed [Signature]

Sheet No. 12 of 16




79814

- ▼ RL 126350
A ROOF LEVEL
- ▼ RL 122850
LEVEL 5A
- ▼ RL 119050
LEVEL 4A
- ▼ RL 115250
LEVEL 3A
- ▼ RL 111450
LEVEL 2
- ▼ RL 107650
LEVEL 1
- ▼ RL 102850
PODIUM
- ▼ RL 98050
LEVEL GROUND
- ▼ RL 95350
DOCK H/L
- ▼ RL 92050
DOCK
- ▼ RL 89050
B2
- ▼ RL 86050
B3
- ▼ RL 83050
B4
- ▼ RL 80050
B5

WESTBOURNE STREET

28300
TOWER A

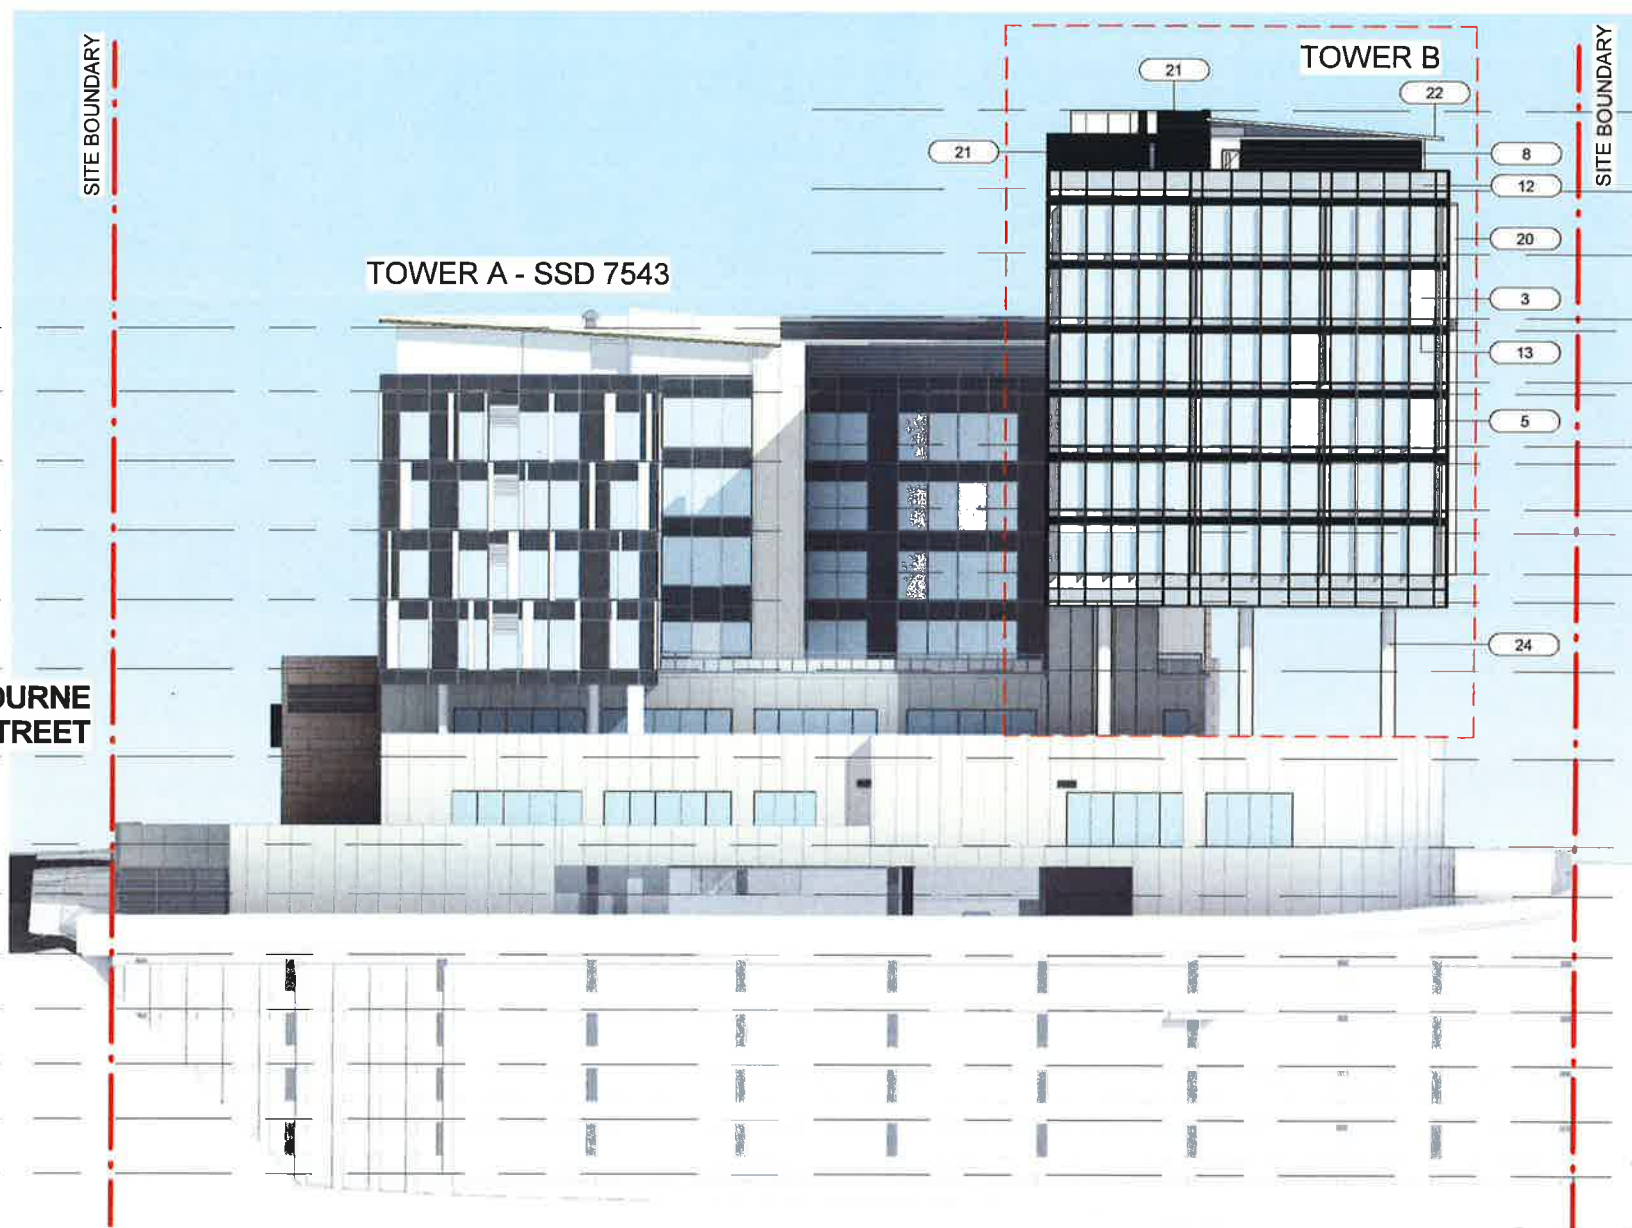

- ▼ RL 138350
LIFT OVERRUN
- ▼ RL 134000
LEVEL 9B
- ▼ RL 130500
LEVEL 8B
- ▼ RL 127000
LEVEL 7B
- ▼ RL 123500
LEVEL 6B
- ▼ RL 120000
LEVEL 5B
- ▼ RL 116500
LEVEL 4B
- ▼ RL 113000
LEVEL 3B

B	ISSUE FOR DA	19/12/17
A	PRELIMINARY	24/11/17
REV		



Billard Leece Partnership Pty Ltd
Architects & Urban Planners
Studio 201, 50 Holt Street
Surry Hills 2010
NSW Australia
T +61 2 8096 4066

E info@blp.com.au
www.blp.com.au

CLIENT
DEXUS PROPERTY GROUP

PROJECT
NORTH SHORE HEALTH HUB

DESCRIPTION
ELEVATION - EAST

Project No	17005
Scale	Date
1 : 400@A3	04/09/2017
Drawn By	Checked By
SD	AM
Drawing No	Revision
DA-113	B

TOWER B LEGEND:

3. CURTAIN WALL, IGU GLASS COLOUR GREY.
5. POWDERCOATED ALUMINIUM WINDOW MULLION - DARK GREY
8. POWDERCOATED LOUVRE PANEL - DARK GREY
12. SPANDRELS, SHADOW BOX - COLOUR GREY
13. CURTAIN WALL INTEGRATED LOUVRE - POWDERCOATED DARK GREY
20. ALUMINIUM PROFILED BLADES - WHITE
21. LOUVRE SCREEN - PAINTED CHARCAOL
22. METAL ROOF - COLOUR "SURFMIST"
23. PLANTROOM LOUVRES - PAINTED CHARCAOL
24. CONCRETE COLUMNS PAINTED WHITE



NSW GOVERNMENT
Planning

Issued under the Environmental Planning and Assessment Act 1979

Approved Application No.....SSD 8894.....

granted on the.....10 AUG 2018.....

Signed.....*[Signature]*.....

Sheet No.....13.....of.....16.....

B	ISSUE FOR DA	19/12/17
A	PRELIMINARY	24/11/17
REV		

BLP

Billard Leece Partnership Pty Ltd
Architects & Urban Planners
Studio 201, 50 Holt Street
Surry Hills 2010
NSW Australia
T +61 2 8096 4066

E info@blp.com.au
www.blp.com.au


CLIENT
DEXUS PROPERTY GROUP

PROJECT
NORTH SHORE HEALTH HUB

DESCRIPTION
ELEVATION - WEST

Project No	17005
Scale	Date
1 : 400@A3	04/09/2017
Drawn By	Checked By
SD	AM
Drawing No	Revision
DA-114	B

19/12/2017 5:32:50 PM

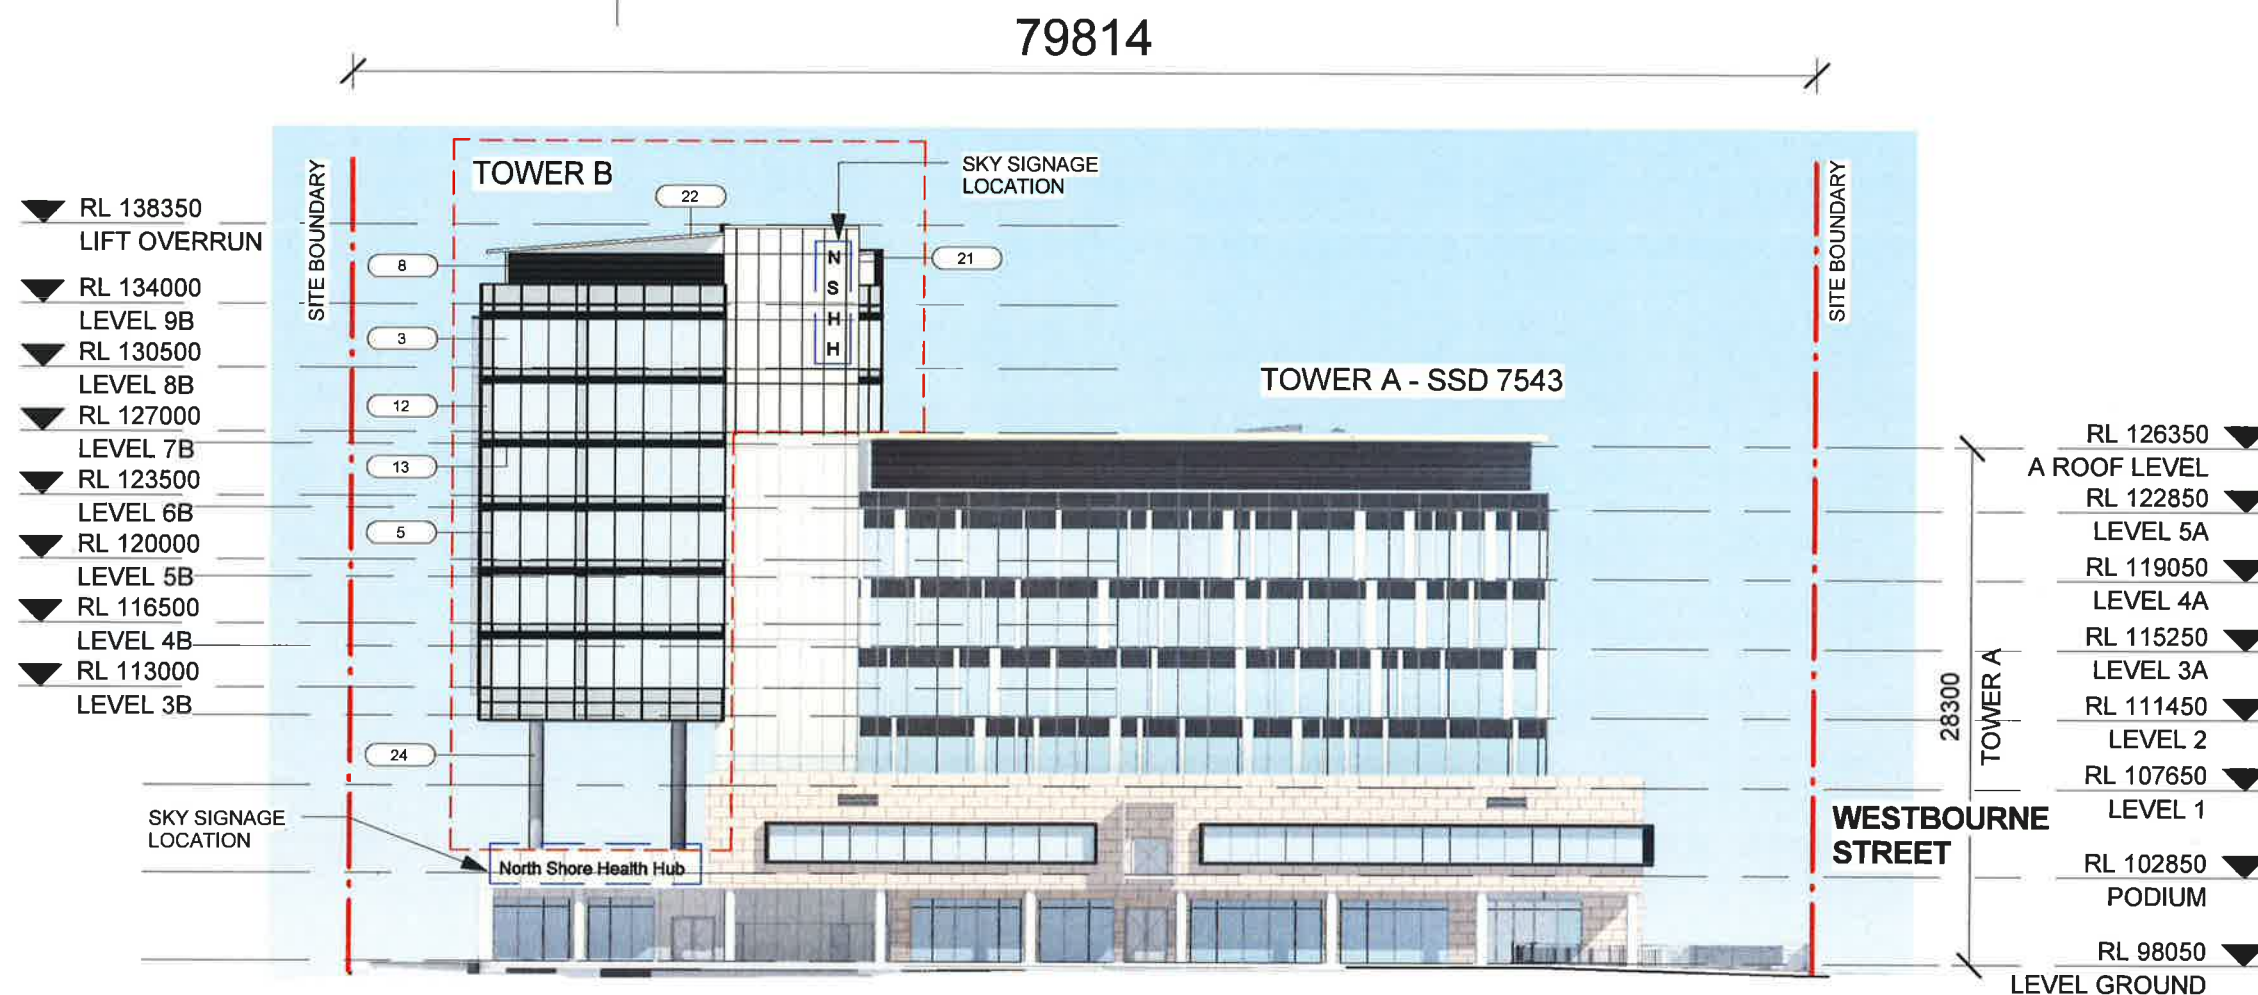

TOWER B LEGEND:

3. CURTAIN WALL, IGU GLASS COLOUR GREY.
5. POWDERCOATED ALUMINIUM WINDOW MULLION - DARK GREY
8. POWDERCOATED LOUVRE PANEL - DARK GREY
12. SPANDRELS, SHADOW BOX - COLOUR GREY
13. CURTAIN WALL INTEGRATED LOUVRE - POWDERCOATED DARK GREY
20. ALUMINIUM PROFILED BLADES - WHITE
21. LOUVRE SCREEN - PAINTED CHARCAOL
22. METAL ROOF - COLOUR "SURFMIST"
23. PLANTROOM LOUVRES - PAINTED CHARCAOL
24. CONCRETE COLUMNS PAINTED WHITE



NSW GOVERNMENT
Planning

Issued under the Environmental Planning and Assessment Act 1979

Approved Application No. SSD 8894


granted on the 10 AUG 2018

Signed [Signature]

Sheet No. 14 of 16



77796

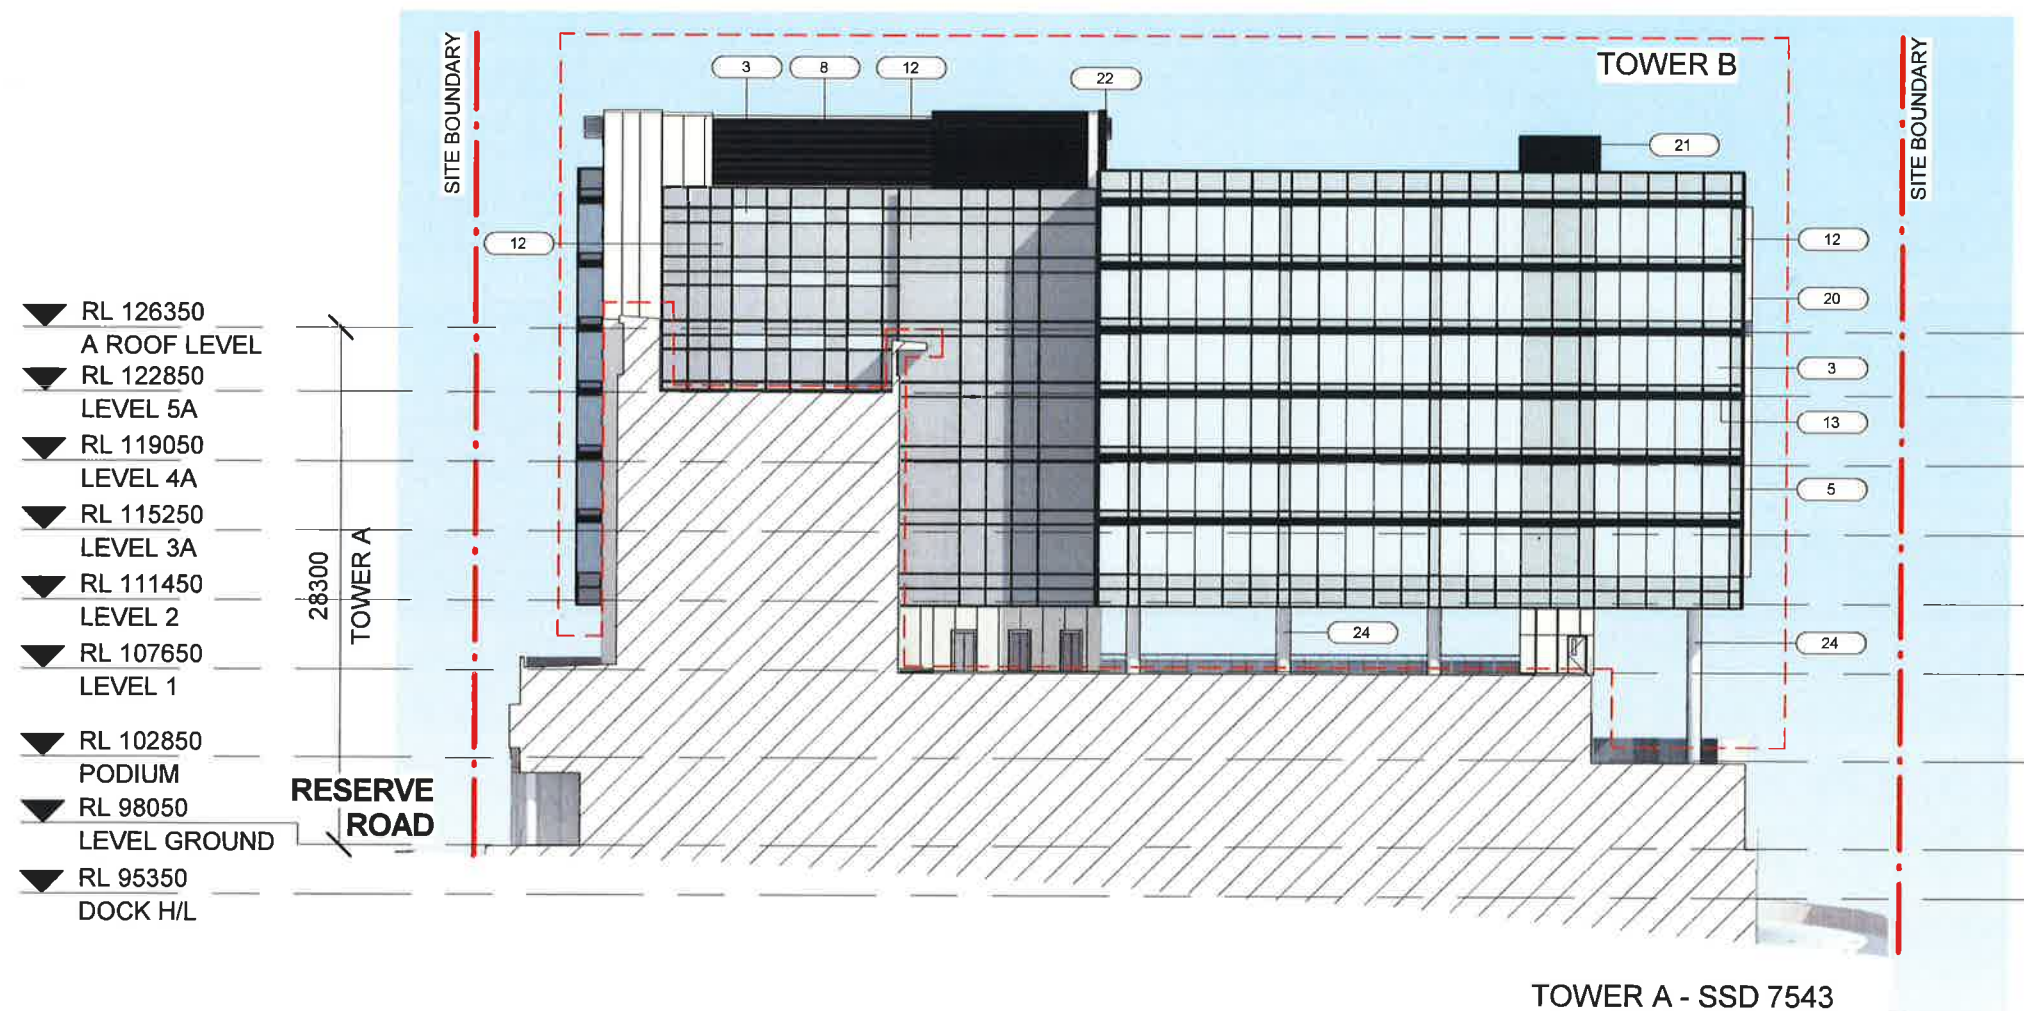

B	ISSUE FOR DA	19/12/17
A	PRELIMINARY	24/11/17
REV		



Billard Leece Partnership Pty Ltd
Architects & Urban Planners
Studio 201, 50 Holt Street
Surry Hills 2010
NSW Australia
T +61 2 8096 4066

E info@blp.com.au
www.blp.com.au

CLIENT
DEXUS PROPERTY GROUP

PROJECT
NORTH SHORE HEALTH HUB

DESCRIPTION
ELEVATION - SOUTH COURTYARD

Project No 17005

Scale 1 : 400@A3 Date 04/09/2017

Drawn By SD Checked By AM

Drawing No DA-115 Revision B

19/12/2017 5:33:28 PM



NSW GOVERNMENT
Planning

Issued under the Environmental Planning and Assessment Act 1979

Approved Application No.....SSD 8894

granted on the.....10 AUG 2018

Signed.....EW

Sheet No.....15 of 16

79814

▼ RL 138350
LIFT OVERRUN
▼ RL 134000
LEVEL 9B
▼ RL 130500
LEVEL 8B
▼ RL 127000
LEVEL 7B
▼ RL 123500
LEVEL 6B
▼ RL 120000
LEVEL 5B
▼ RL 116500
LEVEL 4B
▼ RL 113000
LEVEL 3B

▼ RL 102850
PODIUM
▼ RL 98050
LEVEL GROUND
▼ RL 95350
DOCK H/L
▼ RL 92050
DOCK
▼ RL 89050
B2
▼ RL 86050
B3
▼ RL 83050
B4
▼ RL 80050
B5

SITE BOUNDARY

TOWER B

COLD SHELL
COLD SHELL
COLD SHELL
COLD SHELL
COLD SHELL
COLD SHELL

TOWER A - SSD 7543

COLD SHELL
COLD SHELL
COLD SHELL
COLD SHELL
COLD SHELL
COLD SHELL

RL 126350 ▼
A ROOF LEVEL
RL 122850 ▼
LEVEL 5A
RL 119050 ▼
LEVEL 4A
RL 115250 ▼
LEVEL 3A
RL 111450 ▼
LEVEL 2
RL 107650 ▼
LEVEL 1

RNSH
KOLLING
BUILDING

COLD SHELL

PARKING
PARKING
PARKING

PARKING
PARKING

B ISSUE FOR DA 19/12/17
A PRELIMINARY 24/11/17
REV



Billard Leece Partnership Pty Ltd
Architects & Urban Planners
Studio 201, 50 Holt Street
Surry Hills 2010
NSW Australia
T +61 2 8096 4066

E info@blp.com.au
www.blp.com.au

CLIENT
DEXUS PROPERTY
GROUP

PROJECT
NORTH SHORE
HEALTH HUB

DESCRIPTION
SECTION 1

Project No 17005

Scale 1: 400@A3 Date 04/09/2017

Drawn By SD Checked By AM

Drawing No DA-120 Revision B

19/12/2017 5:33:36 PM



NSW GOVERNMENT
Planning

under the Environmental Planning and Assessment Act 1979

Approved Application No. SSD 88 94

granted on the 10 AUG 2018

Signed [Signature]

Sheet No. 16 of 16



MULTI
STOREY
CARPARK



B	ISSUE FOR DA	19/12/17
A	PRELIMINARY	24/11/17
REV		



Billard Leece Partnership Pty Ltd
Architects & Urban Planners
Studio 201, 50 Holt Street
Surry Hills 2010
NSW Australia
T +61 2 8096 4066

E info@blp.com.au
www.blp.com.au

CLIENT
**DEXUS PROPERTY
GROUP**

PROJECT NORTH SHORE HEALTH HUB	
DESCRIPTION SECTION 2	
Project No	17005
Scale 1 : 400@A3	Date 04/09/2017
Drawn By SD	Checked By AM
Drawing No DA-121	Revision B