


REVISIONS

A	PRELIMINARY ISSUE	19.09.17
---	-------------------	----------

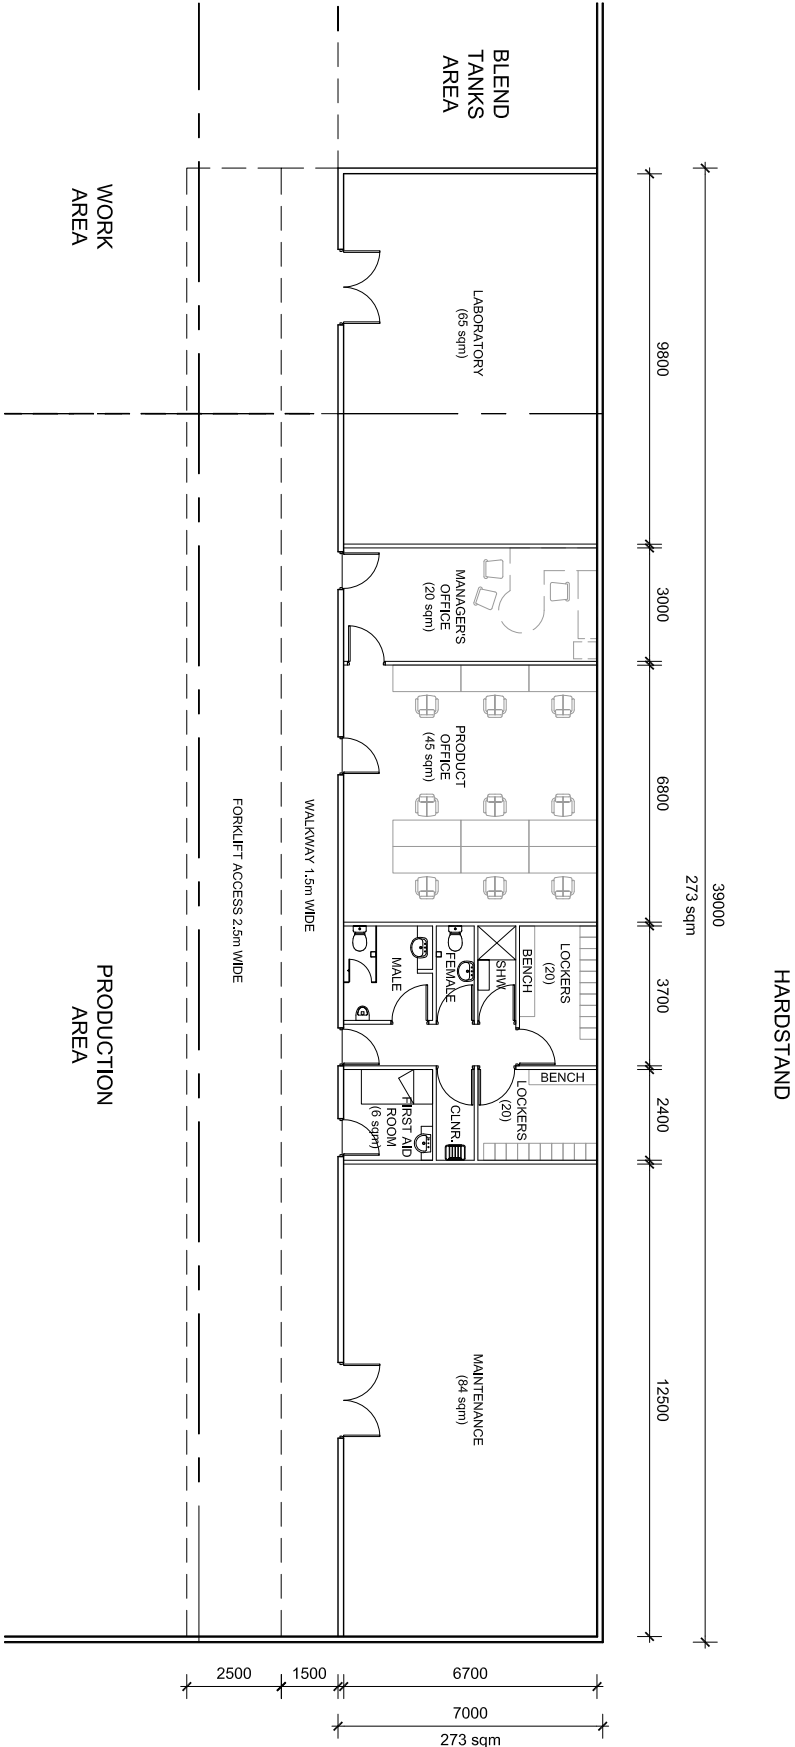

1 WAREHOUSE OFFICE- GROUND FLOOR PLAN
111 Scale 1:200



PROJECT
NULON MOTOR OILS
BRINGELLY ROAD
BUSINESS HUB, NSW

DRAWING TITLE
WAREHOUSE OFFICE FLOOR PLAN
OFFICE / LABORATORY / MAINTENANCE
& AMENITIES

SCALE: 1:200 @ A3

CREATE DATE: 18.09.2017 PLOT DATE: 13.08.2014

LAST SAVED BY: mchung

DISCLAIMER - LEVELS AND LAYOUTS
ARE INDICATIVE ONLY AND SUBJECT
TO FINAL DESIGN

2-319-277062-FS08 -111 A