



REVISIONS

A PRELIMINARY ISSUE 20.09.17

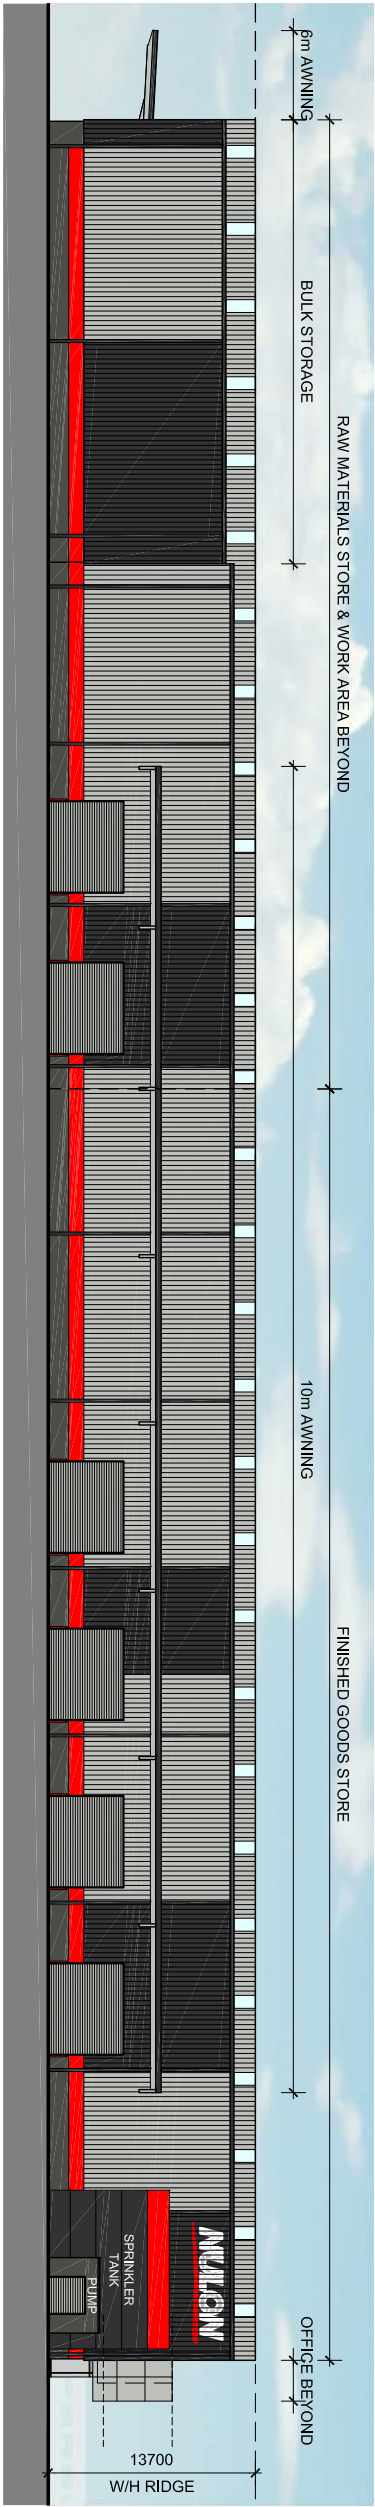


1 WEST ELEVATION

200 / Scale 1:500

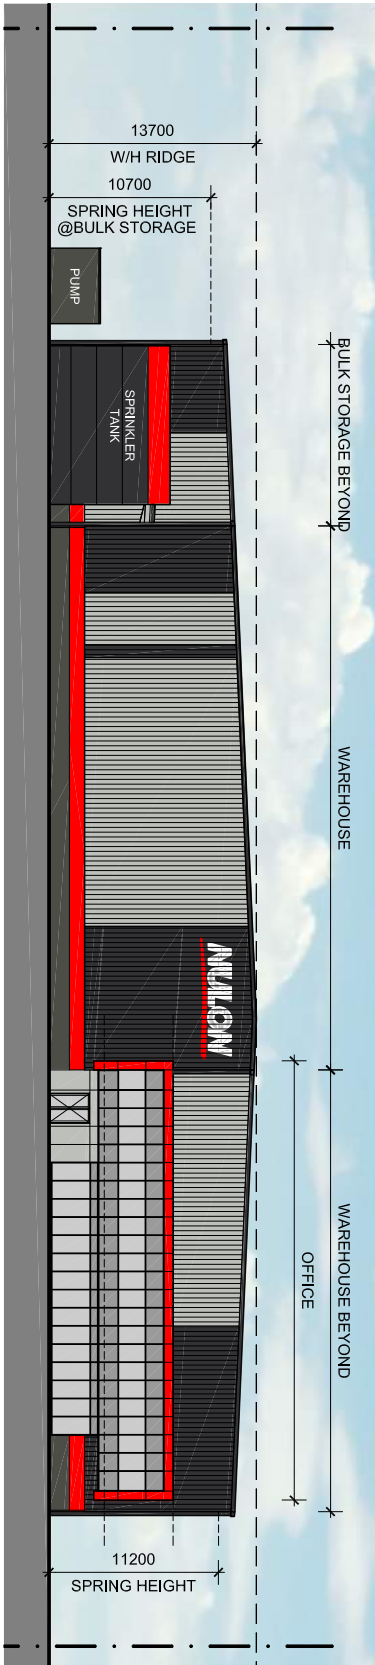


2 SOUTH ELEVATION

200 / Scale 1:500

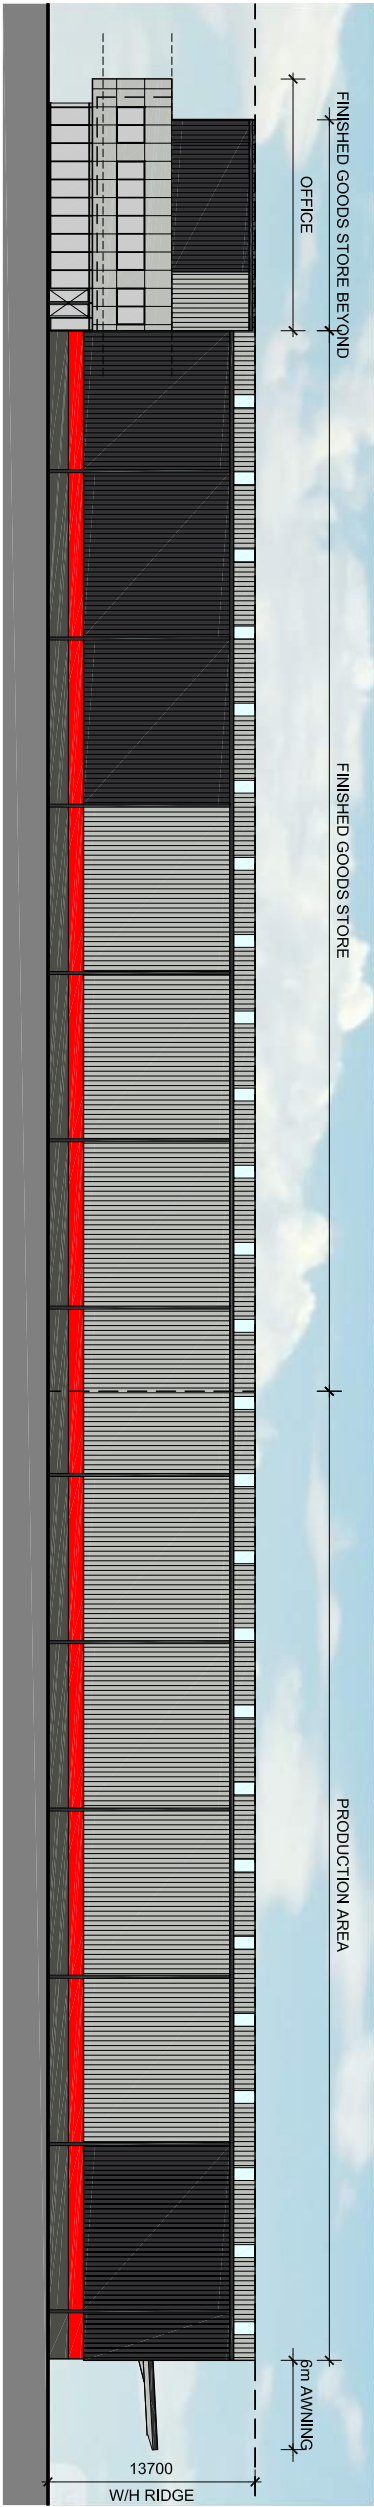

3 EAST ELEVATION

200 / Scale 1:500

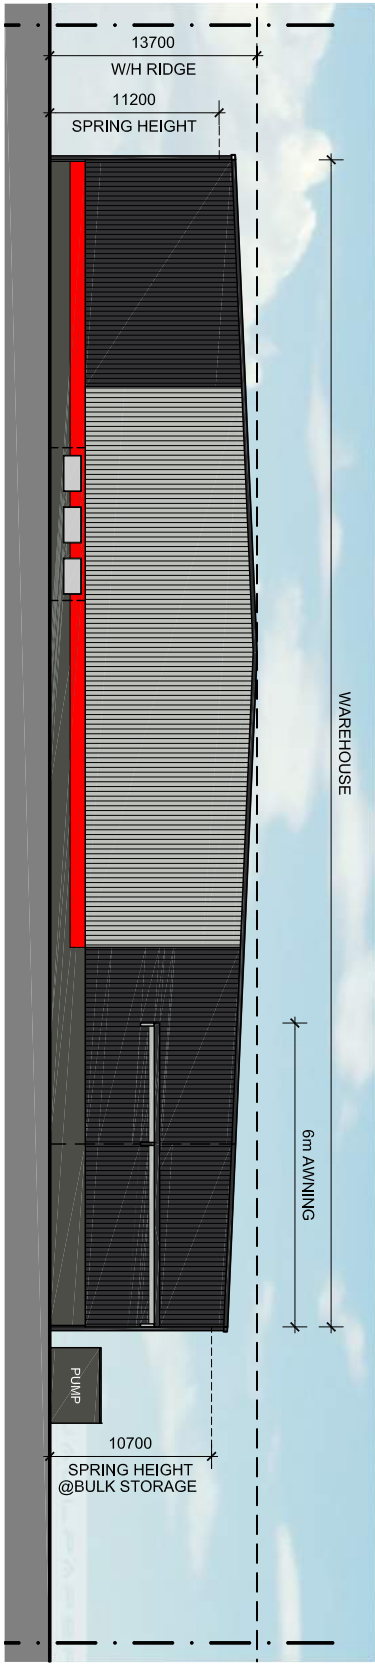

4 NORTH ELEVATION

200 / Scale 1:500