


© COMMERCIAL & INDUSTRIAL PROPERTY PTY LTD. THIS DRAWING IS THE PROPERTY OF CIP DEVELOPING RELATIONSHIPS BUILDING SUCCESS. IT IS TO BE USED FOR THE PROJECT ONLY AND IS NOT TO BE REPRODUCED OR COPIED IN ANY FORM OR BY ANY MEANS WITHOUT THE WRITTEN PERMISSION OF CIP DEVELOPING RELATIONSHIPS BUILDING SUCCESS. ANY REPRODUCTION OR COPIING OF THIS DRAWING WITHOUT THE WRITTEN PERMISSION OF CIP DEVELOPING RELATIONSHIPS BUILDING SUCCESS IS STRICTLY PROHIBITED. THIS DRAWING IS THE PROPERTY OF CIP DEVELOPING RELATIONSHIPS BUILDING SUCCESS AND IS NOT TO BE REPRODUCED OR COPIED IN ANY FORM OR BY ANY MEANS WITHOUT THE WRITTEN PERMISSION OF CIP DEVELOPING RELATIONSHIPS BUILDING SUCCESS. ANY REPRODUCTION OR COPIING OF THIS DRAWING WITHOUT THE WRITTEN PERMISSION OF CIP DEVELOPING RELATIONSHIPS BUILDING SUCCESS IS STRICTLY PROHIBITED.


REVISIONS	
A	PRELIMINARY ISSUE
B	PRELIMINARY ISSUE
C	PRELIMINARY ISSUE
D	PRELIMINARY ISSUE

18.09.17
03.10.17
03.10.17
04.10.17

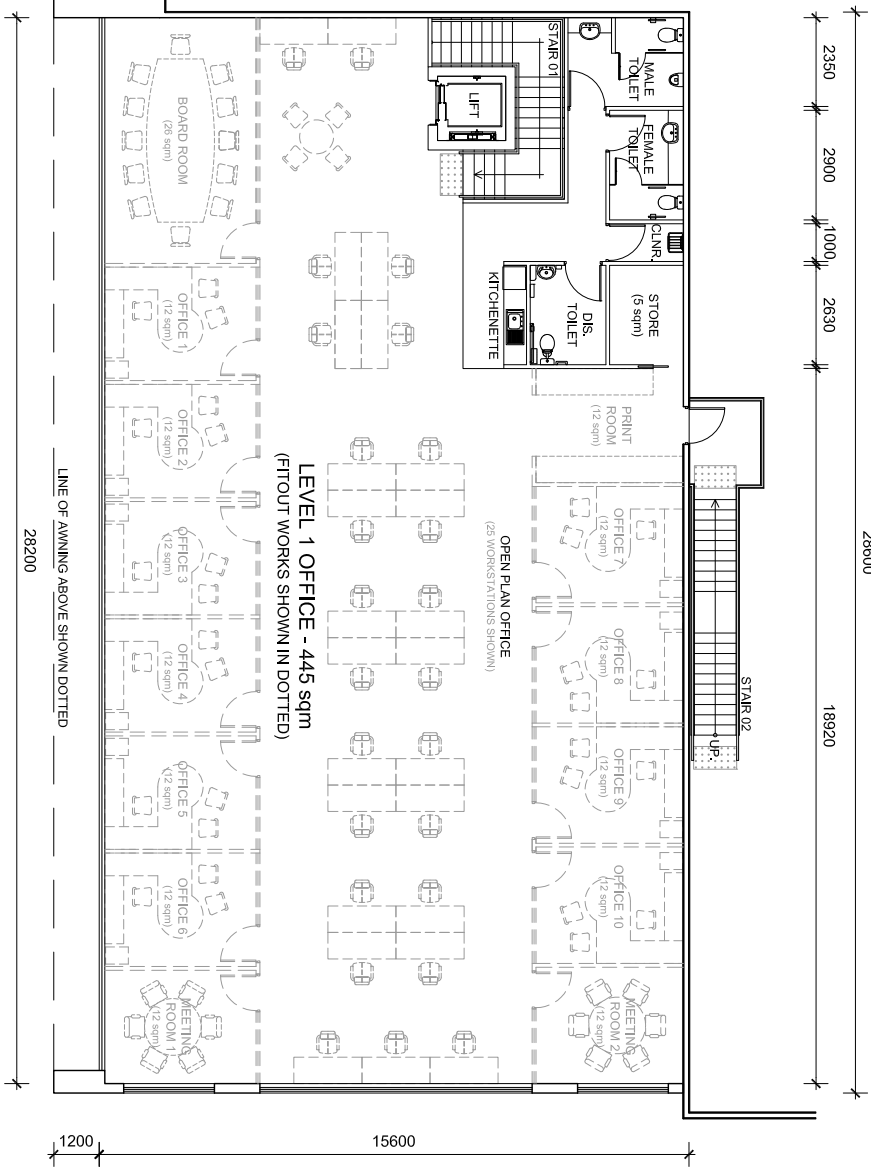

2 OFFICE-LEVEL 1 FLOOR PLAN

110 Scale 1:200

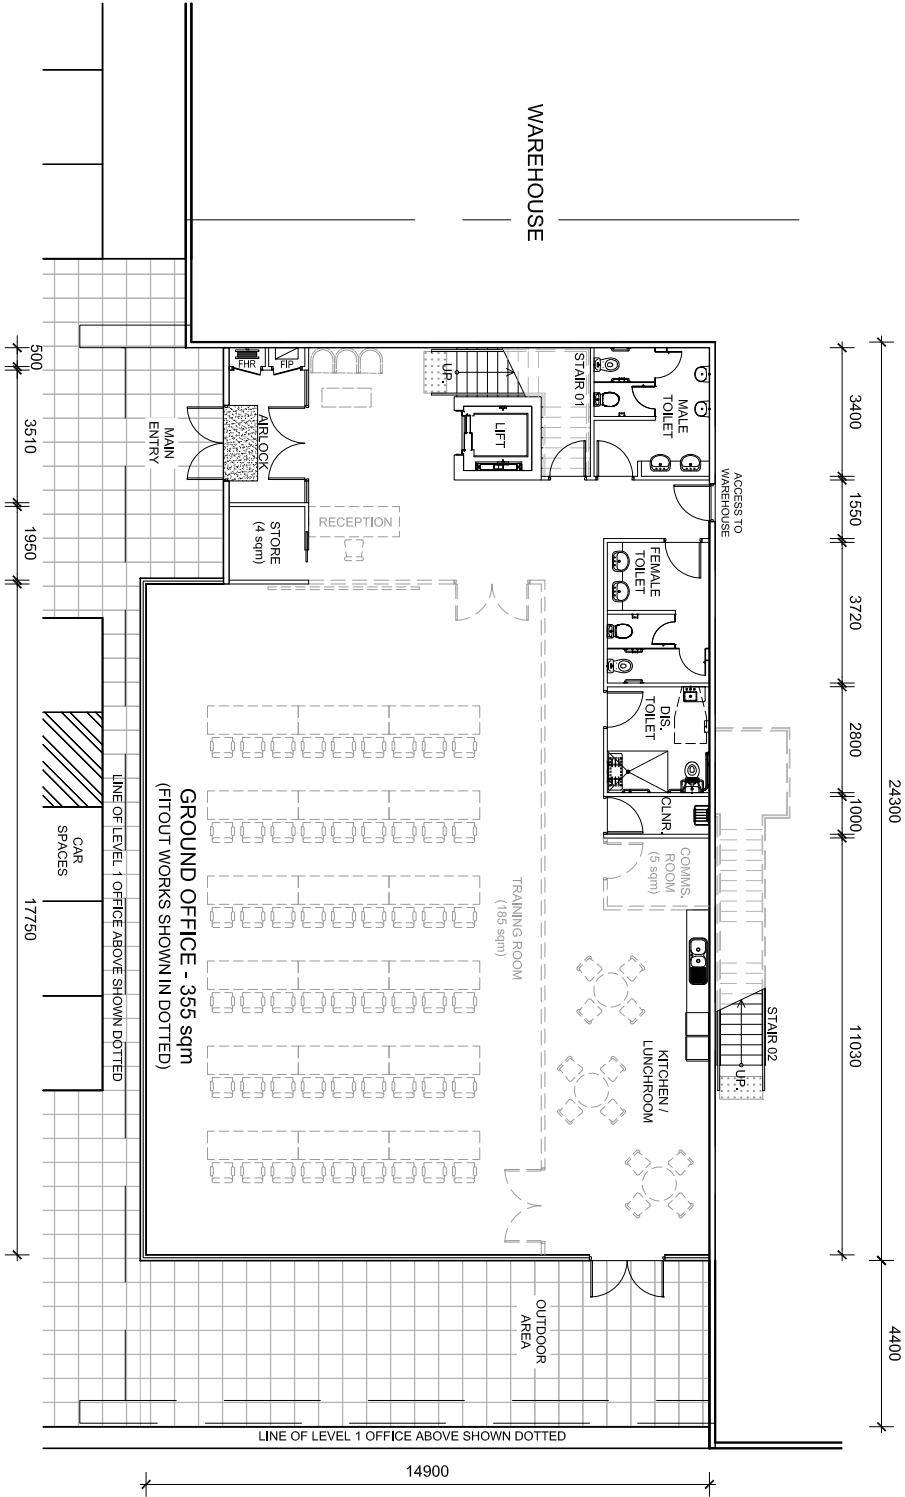

1 OFFICE- GROUND FLOOR PLAN

110 Scale 1:200



PROJECT
NULON MOTOR OILS
BRINGELLY ROAD
BUSINESS HUB, NSW

DRAWING TITLE
OFFICE FLOOR PLANS



SCALE: 1:200 @ A3

CREATE DATE: 18.09.2017

LAST SAVED BY: mchng

PLOT DATE: 04.10.2017

DISCLAIMER - LEVELS AND LAYOUTS
ARE INDICATIVE ONLY AND SUBJECT
TO FINAL DESIGN

2-319-277062-FS08-110 D