


IVANHOE STAGE 1 - LOT A1 DEVELOPMENT APPLICATION

DRAWING SCHEDULE

Drawing No.	Drawing Title	Scale
DA00	Cover Sheet & Drawing Schedule	NTS
DA01 - Site Plans		
DA01.A1.001	Site Plan	1:200@A1 / 1:400@A3
DA03 - Floor Plans		
DA03.A1.B4	Basement 04	1:200@A1 / 1:400@A3
DA03.A1.B3	Basement 03	1:200@A1 / 1:400@A3
DA03.A1.B2	Basement 02	1:200@A1 / 1:400@A3
DA03.A1.B1	Basement 01	1:200@A1 / 1:400@A3
DA03.A1.000L	Lower Ground Floor Plan	1:200@A1 / 1:400@A3
DA03.A1.000U	Upper Ground Floor Plan	1:200@A1 / 1:400@A3
DA03.A1.001	Level 01 Plan	1:100@A1 / 1:200@A3
DA03.A.003	Level 03, 05, 07 Plan	1:100@A1 / 1:200@A3
DA03.A.004	Level 04, 06 Plan	1:100@A1 / 1:200@A3
DA03.A.008	Level 08, 10, 12, 14 Plan	1:100@A1 / 1:200@A3
DA03.A.009	Level 09, 11,13, 15 Plan	1:100@A1 / 1:200@A3
DA03.A1.016	Level 16, 18, 20 Plan	1:100@A1 / 1:200@A3
DA03.A1.017	Level 17, 19, 21 Plan	1:100@A1 / 1:200@A3
DA03.A1.022	Level 22 Plan	1:100@A1 / 1:200@A3
DA03.A1.023	Level 23 Plan	1:100@A1 / 1:200@A3
DA03.A1.024	Roof Level Plan	1:100@A1 / 1:200@A3
DA07 - Elevations		
DA07.A1.001	North Elevation	1:200@A1 / 1:400@A3
DA07.A1.002	East Elevation	1:200@A1 / 1:400@A3
DA07.A1.003	South Elevation	1:200@A1 / 1:400@A3
DA07.A1.004	West Elevation	1:200@A1 / 1:400@A3
DA08 - Sections		
DA08.A1.001	Section AA	1:200@A1 / 1:400@A3
DA08.A1.002	Section BB	1:200@A1 / 1:400@A3
DA12 - Adaptable Apartments		
DA12.A1.001	Adaptable Apartment - 1B	1:50@A1 / 1:100@A3
DA12.A1.002	Adaptable Apartment - 2B	1:50@A1 / 1:100@A3
DA12.A1.003	Adaptable Apartment - 3B	1:50@A1 / 1:100@A3

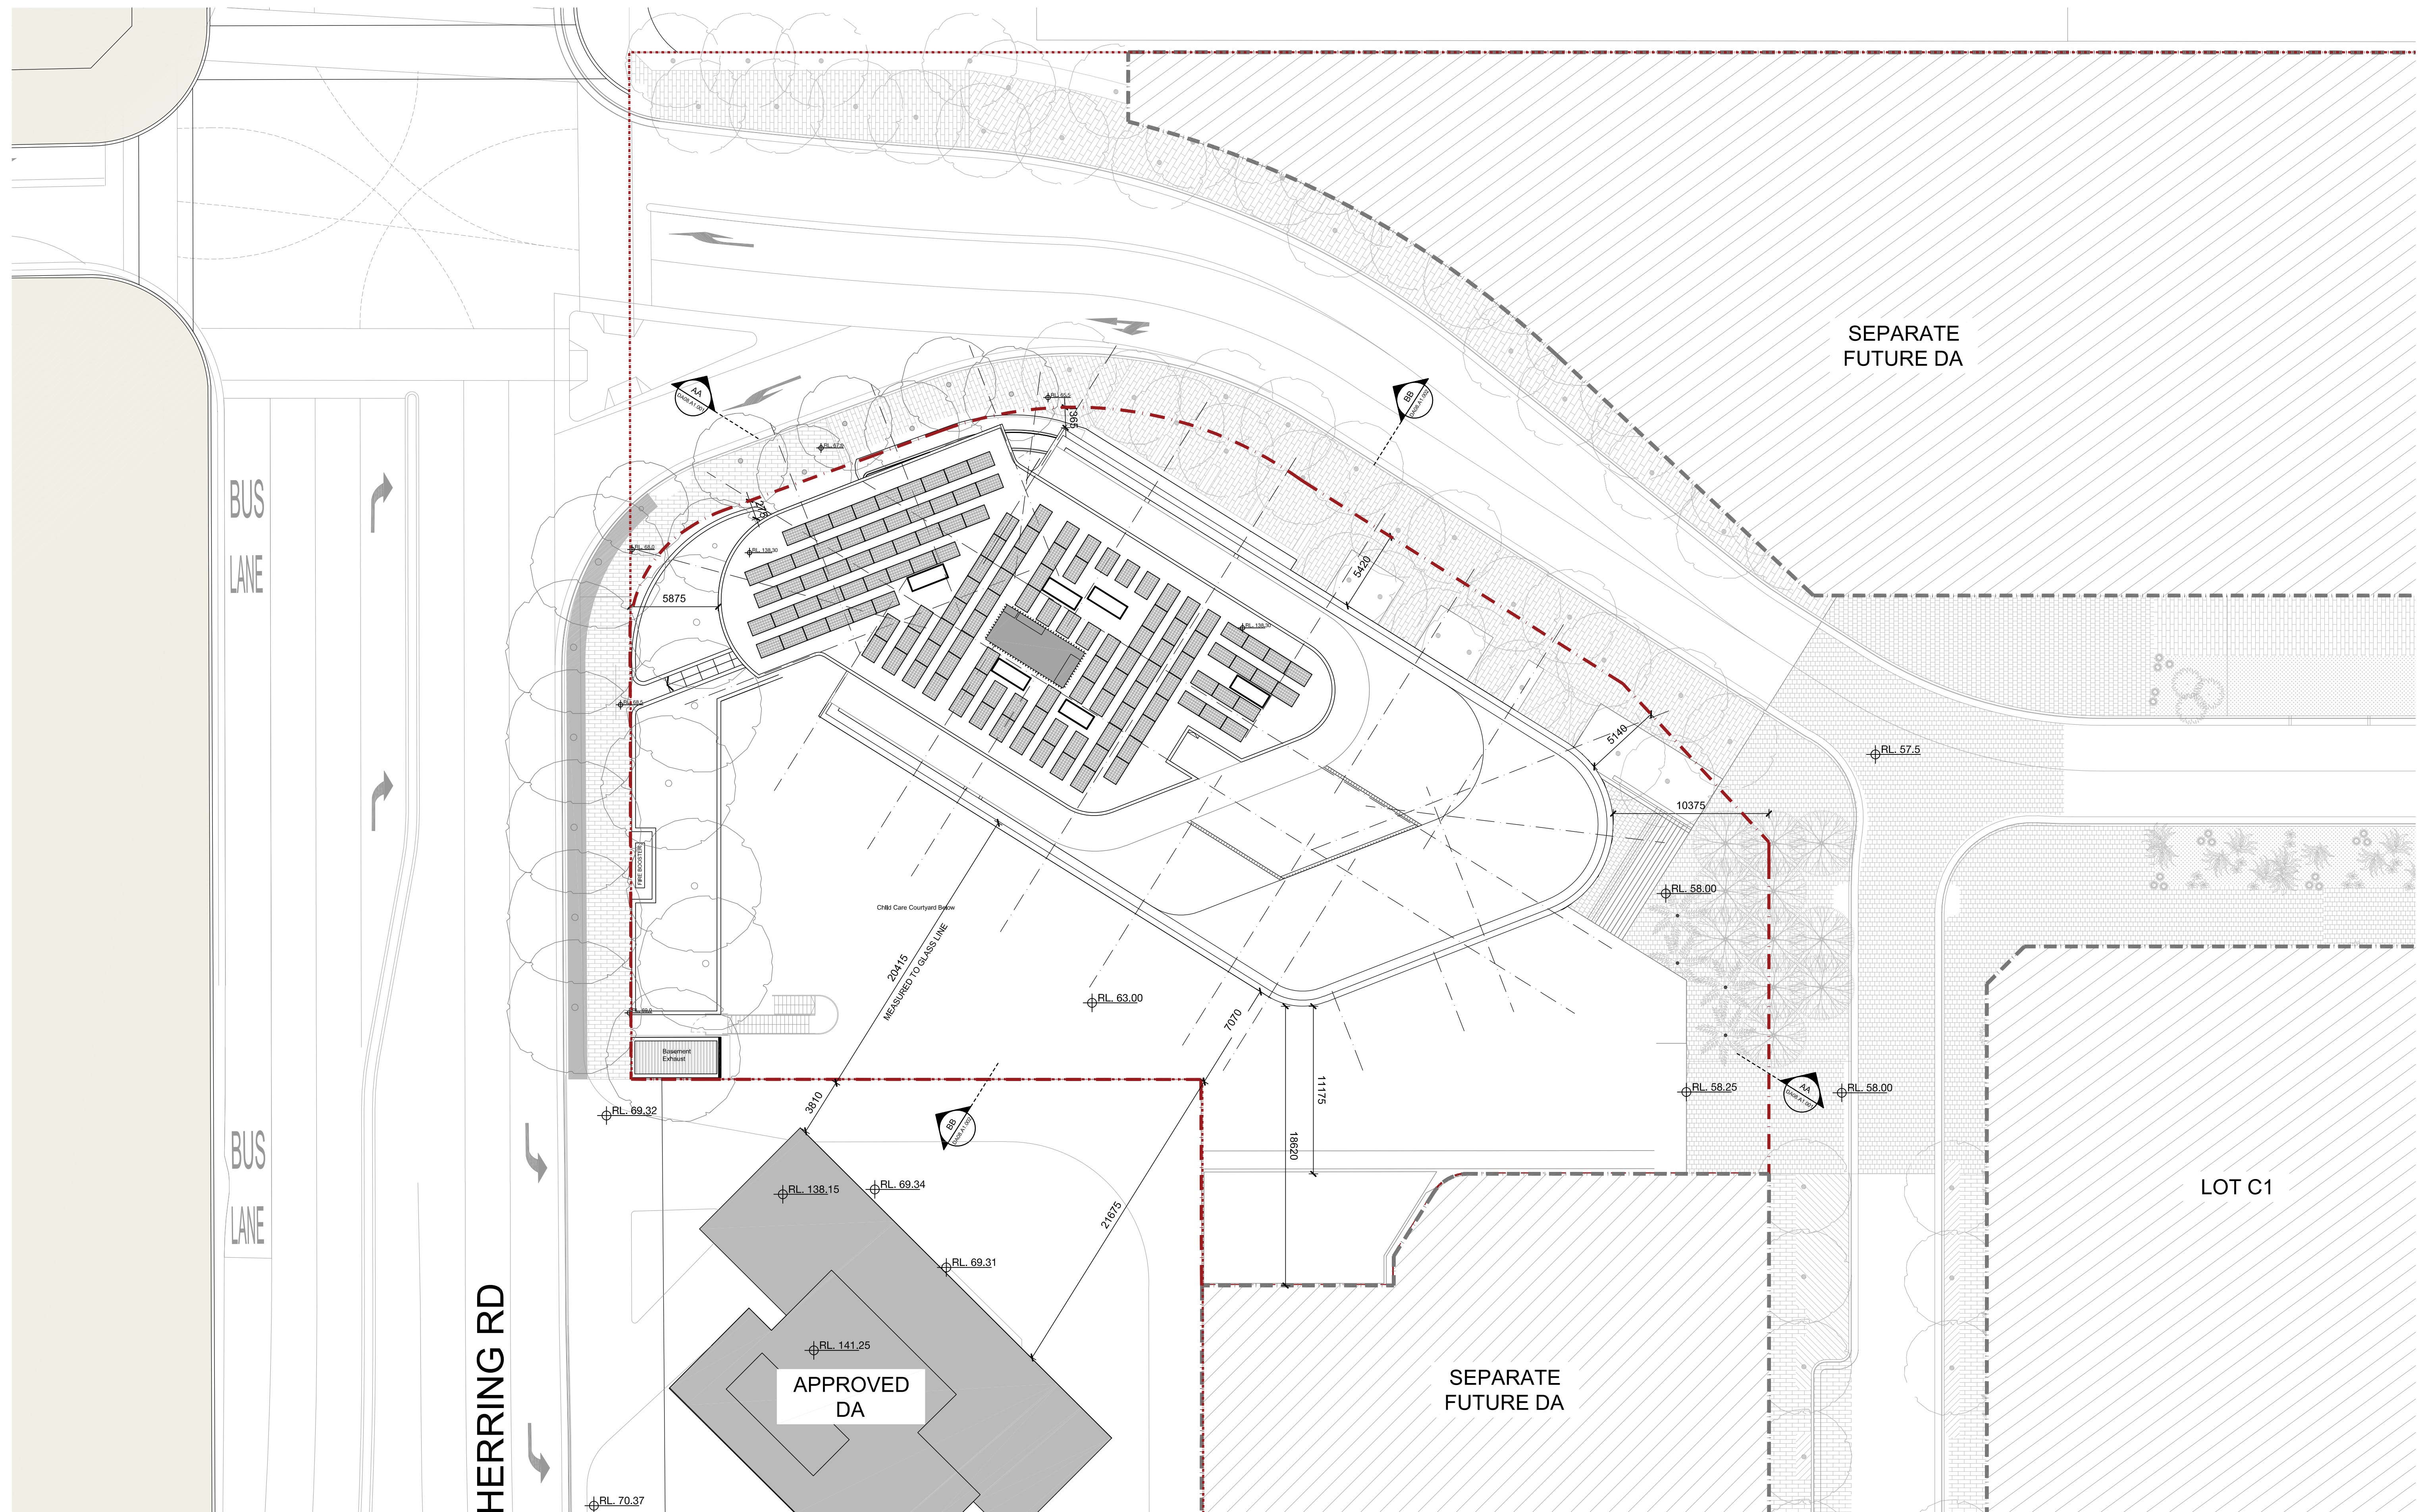

Building A1

Ivanhoe Estate, Macquarie Park

Site Plan



Check all dimensions and site conditions prior to commencement of any work, the purchase or ordering of materials, fittings, plant, services or equipment and the preparation of shop drawings and/or the fabrication of any components.

All drawings to be read in conjunction with all architectural documents and all other consultants documents. Do not scale drawings - refer to figured dimensions only. Any discrepancies shall immediately be referred architect for clarification.

All drawings may not be reproduced or distributed without prior permission from the architect.

[illegible]

D	18.06.04	Stage 1 - Lot A1 DA updated	KM	KM
C	18.03.25	Stage 1 - Lot A1 DA updated	KM	KM
B	18.03.12	Stage 1 - Lot A1 DA updated	CC	CC
A	18.02.09	Stage 1 - Lot A1 DA	CC	KM
Revision	Date	Description	Initial	Checked

Scale	1:200@A1 / 1:400@A3
Drawn	Checked
Project No.	s12067.A
Status	DA
Plot Date	6/6/2018 5:12:17 PM
Plot File	S:\12000-12059\S12067_A_fraser_jvanhoel70_CAD\Plots\DA\DA_... ... A01.A1.001[D].dwg
Drawing No.	[Revision]


Melbourne 1 Nicholson Street
Melbourne VIC 3000 Australia
T 03 8664 6200 F 03 8664 6300
email melb@batessmart.com.au
<http://www.batessmart.com.au>

Sydney 43 Brisbane Street
Surry Hills NSW 2010 Australia
T 02 8354 5100 F 02 8354 5199
email syd@batessmart.com.au
<http://www.batessmart.com.au>

Bates Smart Architects Pty Ltd ABN 68 094 740 986

DA01.A1.001[D]

BATESSMART™

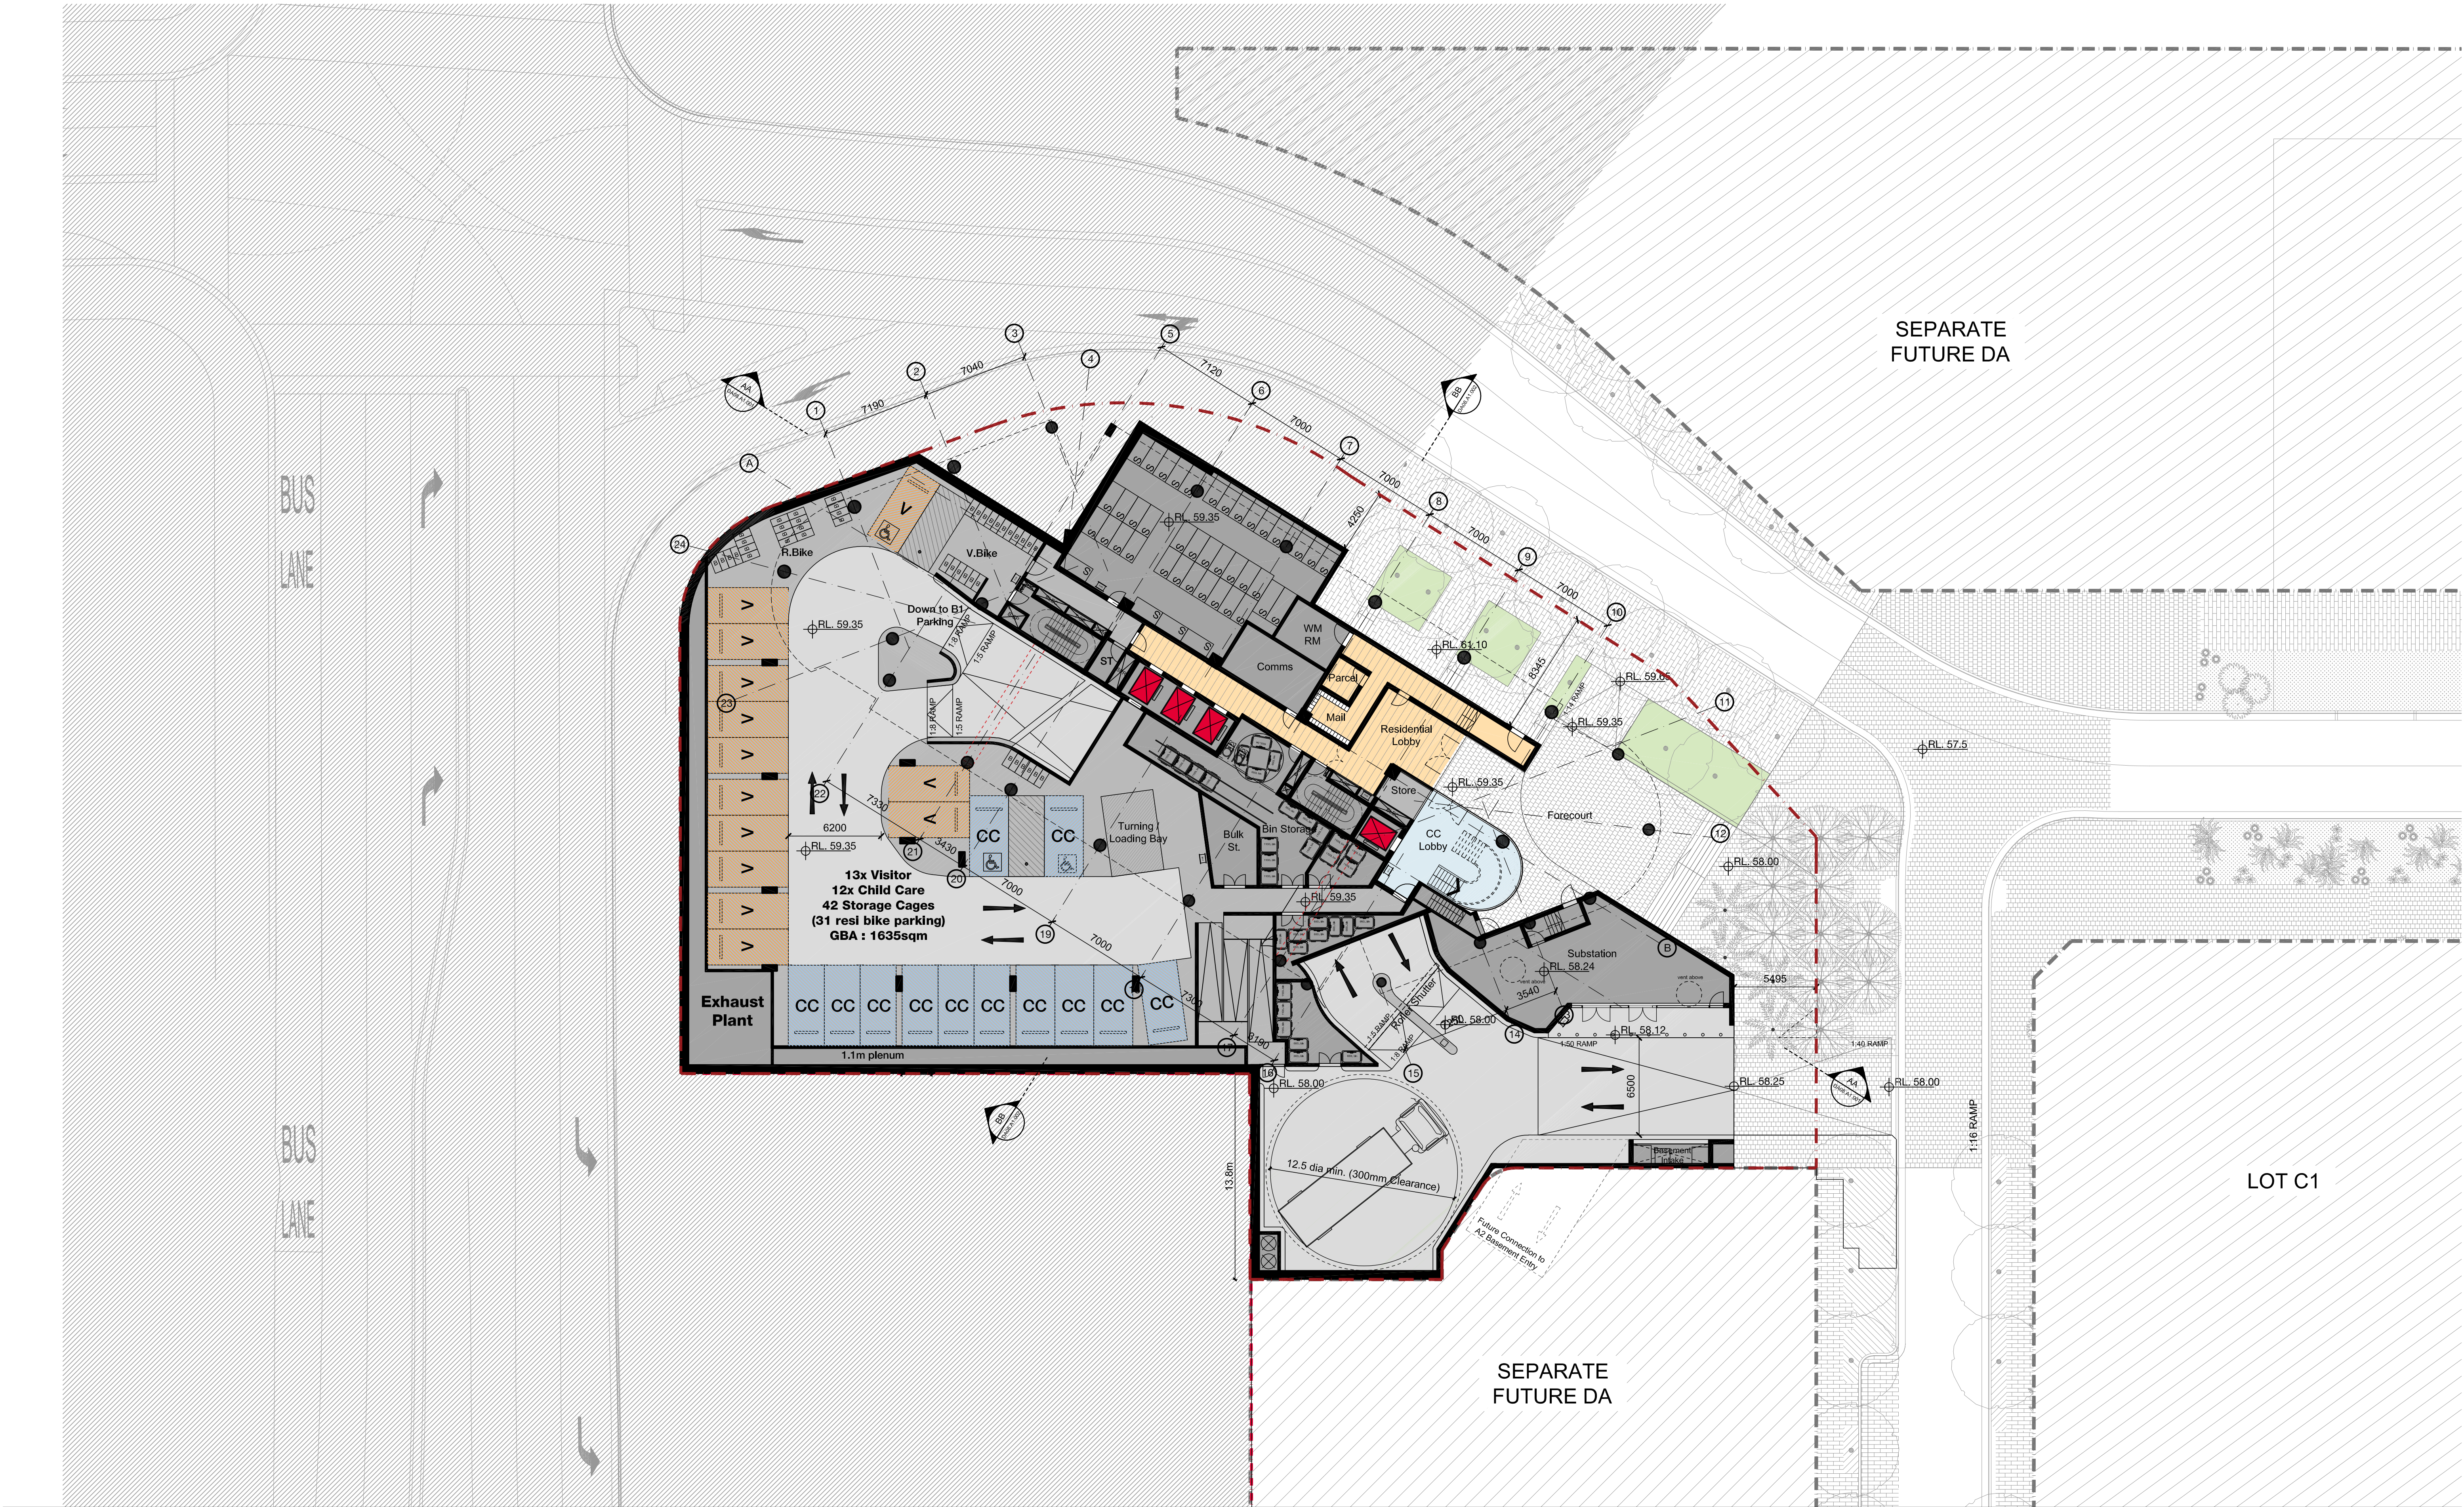

Building A1
Ivanhoe Estate, Macquarie Park
Lower Ground Plan

0 1 2 5 10 15 m



Check all dimensions and site conditions prior to commencement of any work, the purchase or ordering of any materials, fittings, plant, services or equipment and the preparation of shop drawings and/or the fabrication of any components.
All drawings to be read in conjunction with all architectural documents and all other consultants documents.
Do not scale drawings - refer to figure dimensions only. Any discrepancies shall immediately be referred to the architect for clarification.
All drawings may not be reproduced or distributed without prior permission from the architect.

Scale	1:200@A1 / 1:400@A3
Drawn	Checked
Project No.	s12067.A
Status	DA
Plot Date	5/6/2018 1:02:24 PM
Plot File	S:\12000-12099\S12067_A_fraser_ivanhoe\70_CAD\Plots\DA.D A03.A1.000L[D].dwg
Drawing No.	[Revision]


DA03.A1.000L[D]

Melbourne 1 Nicholson Street
Melbourne VIC 3000 Australia
T 03 8664 6200 F 03 8664 6300
email melb@batesmart.com.au
http://www.batesmart.com.au

Sydney 43 Brisbane Street
Surry Hills NSW 2010 Australia
T 02 8354 5100 F 02 8354 5199
email syd@batesmart.com.au
http://www.batesmart.com.au

Bates Smart Architects Pty Ltd ABN 68 094 740 986

BATESSMART

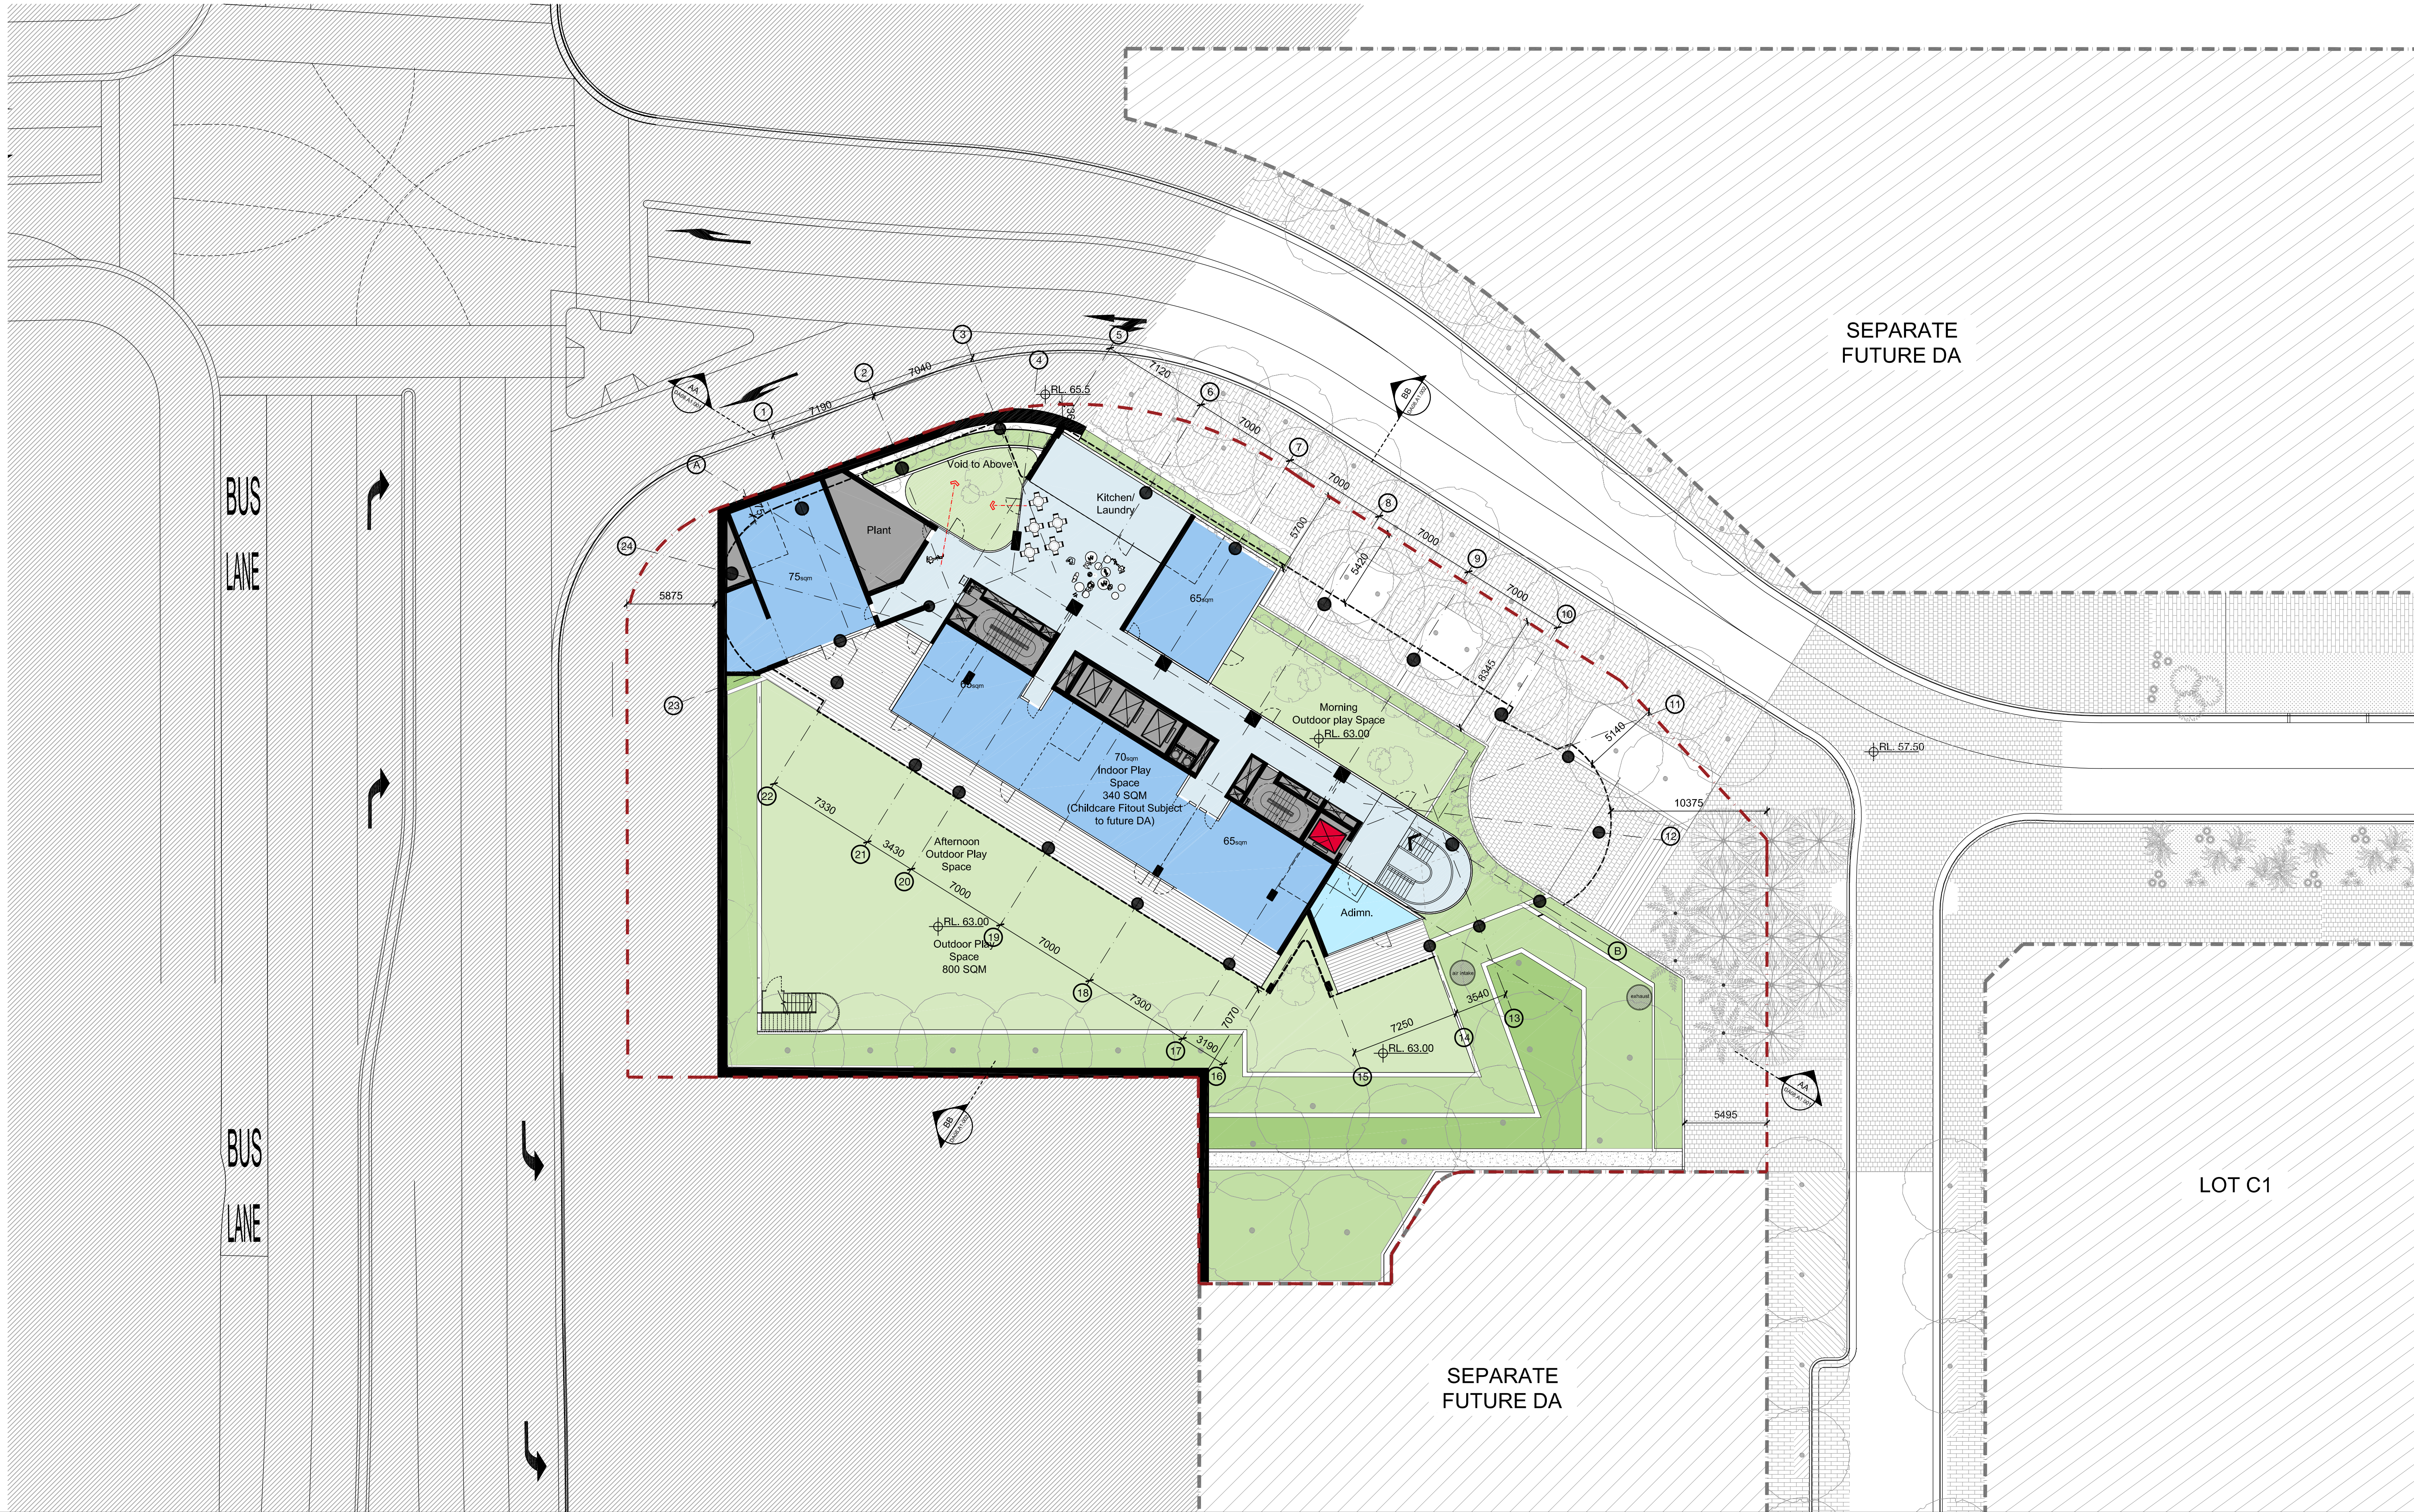

Building A1
Ivanhoe Estate, Macquarie Park
Upper Ground Plan



Check all dimensions and site conditions prior to commencement of any work, the purchase or ordering of any materials, fittings, plant, services or equipment and the preparation of shop drawings and/or the fabrication of any components.
All drawings to be read in conjunction with all architectural documents and all other consultants documents.
Do not scale drawings - refer to figure dimensions only. Any discrepancies shall immediately be referred to the architect for clarification.
All drawings may not be reproduced or distributed without prior permission from the architect.

Scale	1:200@A1 / 1:400@A3
Drawn	Checked
Project No.	s12067.A
Status	DA
Plot Date	5/6/2018 1:02:32 PM
Plot File	S:\12000-12099\S12067_A_fraser_ivanhoe\70_CAD\Plots\DA\DA03.A1.000U[D].dwg
Drawing No.	[Revision]

DA03.A1.000U[D]

Melbourne 1 Nicholson Street
Melbourne VIC 3000 Australia
T 03 8664 6200 F 03 8664 6300
email melb@batessmart.com.au
http://www.batessmart.com.au


Sydney 43 Brisbane Street
Surry Hills NSW 2010 Australia
T 02 8354 5100 F 02 8354 5199
email syd@batessmart.com.au
http://www.batessmart.com.au

Bates Smart Architects Pty Ltd ABN 68 094 740 986

BATESSMART



D	18.06.04	Stage 1 - Lot A1 DA updated	KM	KM
C	18.03.25	Stage 1 - Lot A1 DA updated	KM	KM
B	18.03.12	Stage 1 - Lot A1 DA updated	CC	KM
A	18.02.09	Stage 1 - Lot A1 DA	CC	KM
Revision	Date	Description	Initial	Checked

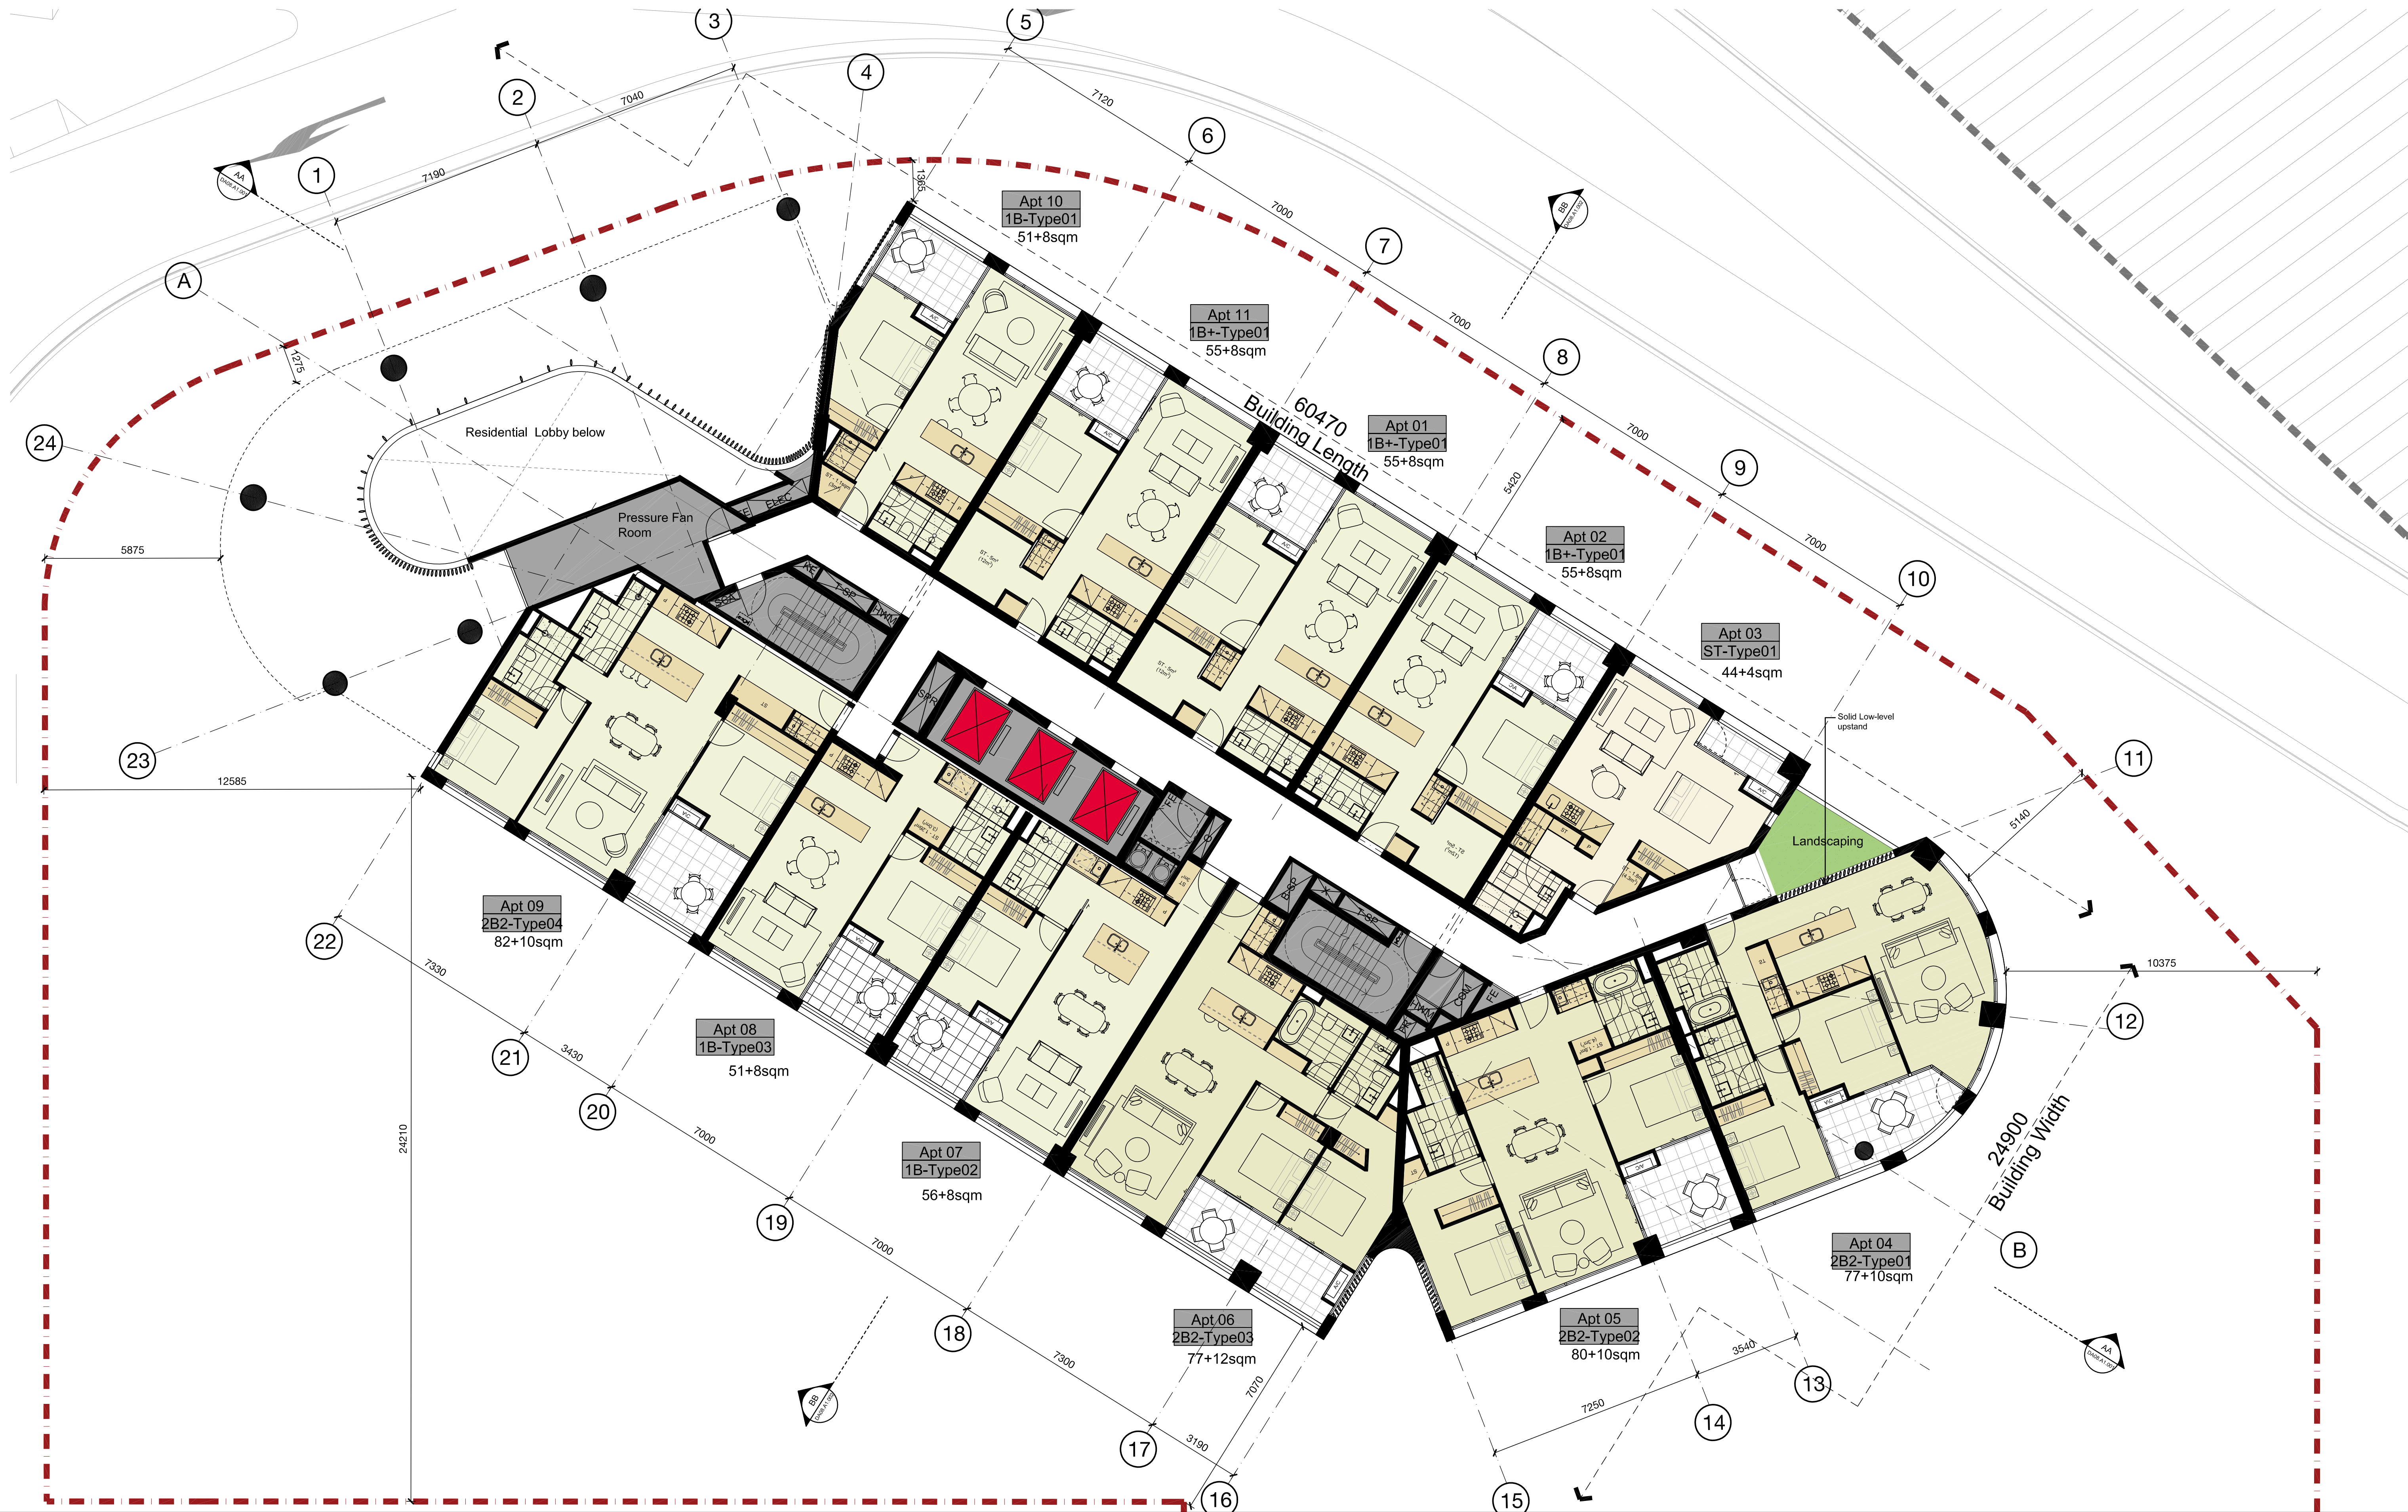

Building A1
Ivanhoe Estate, Macquarie Park
Level 02 Plan



Check all dimensions and site conditions prior to commencement of any work, the purchase or ordering of any materials, fittings, plant, services or equipment and the preparation of shop drawings and/or the fabrication of any components.
All drawings to be read in conjunction with all architectural documents and all other consultants documents.
Do not scale drawings - refer to figure dimensions only. Any discrepancies shall immediately be referred to the architect for clarification.
All drawings may not be reproduced or distributed without prior permission from the architect.

Scale	1:100@A1 / 1:200@A3
Drawn	Checked
Project No.	s12067.A
Status	DA
Plot Date	5/6/2018 1:02:53 PM
Plot File	S:\12000-12099\S12067.A_fraser_ivanhoe\70_CAD\Plots\DA\DA03.A1.002[D].dwg
Drawing No.	[Revision]
DA03.A1.002[D]	

Melbourne 1 Nicholson Street
Melbourne VIC 3000 Australia
T 03 8664 6200 F 03 8664 6300
email melb@batessmart.com.au
http://www.batessmart.com.au


Sydney 43 Brisbane Street
Surry Hills NSW 2010 Australia
T 02 8354 5100 F 02 8354 5199
email syd@batessmart.com.au
http://www.batessmart.com.au

Bates Smart Architects Pty Ltd ABN 68 094 740 986

BATESSMART™

Revision	Date	Description	Initial Checked

Revision	Date	Description	Initial Checked

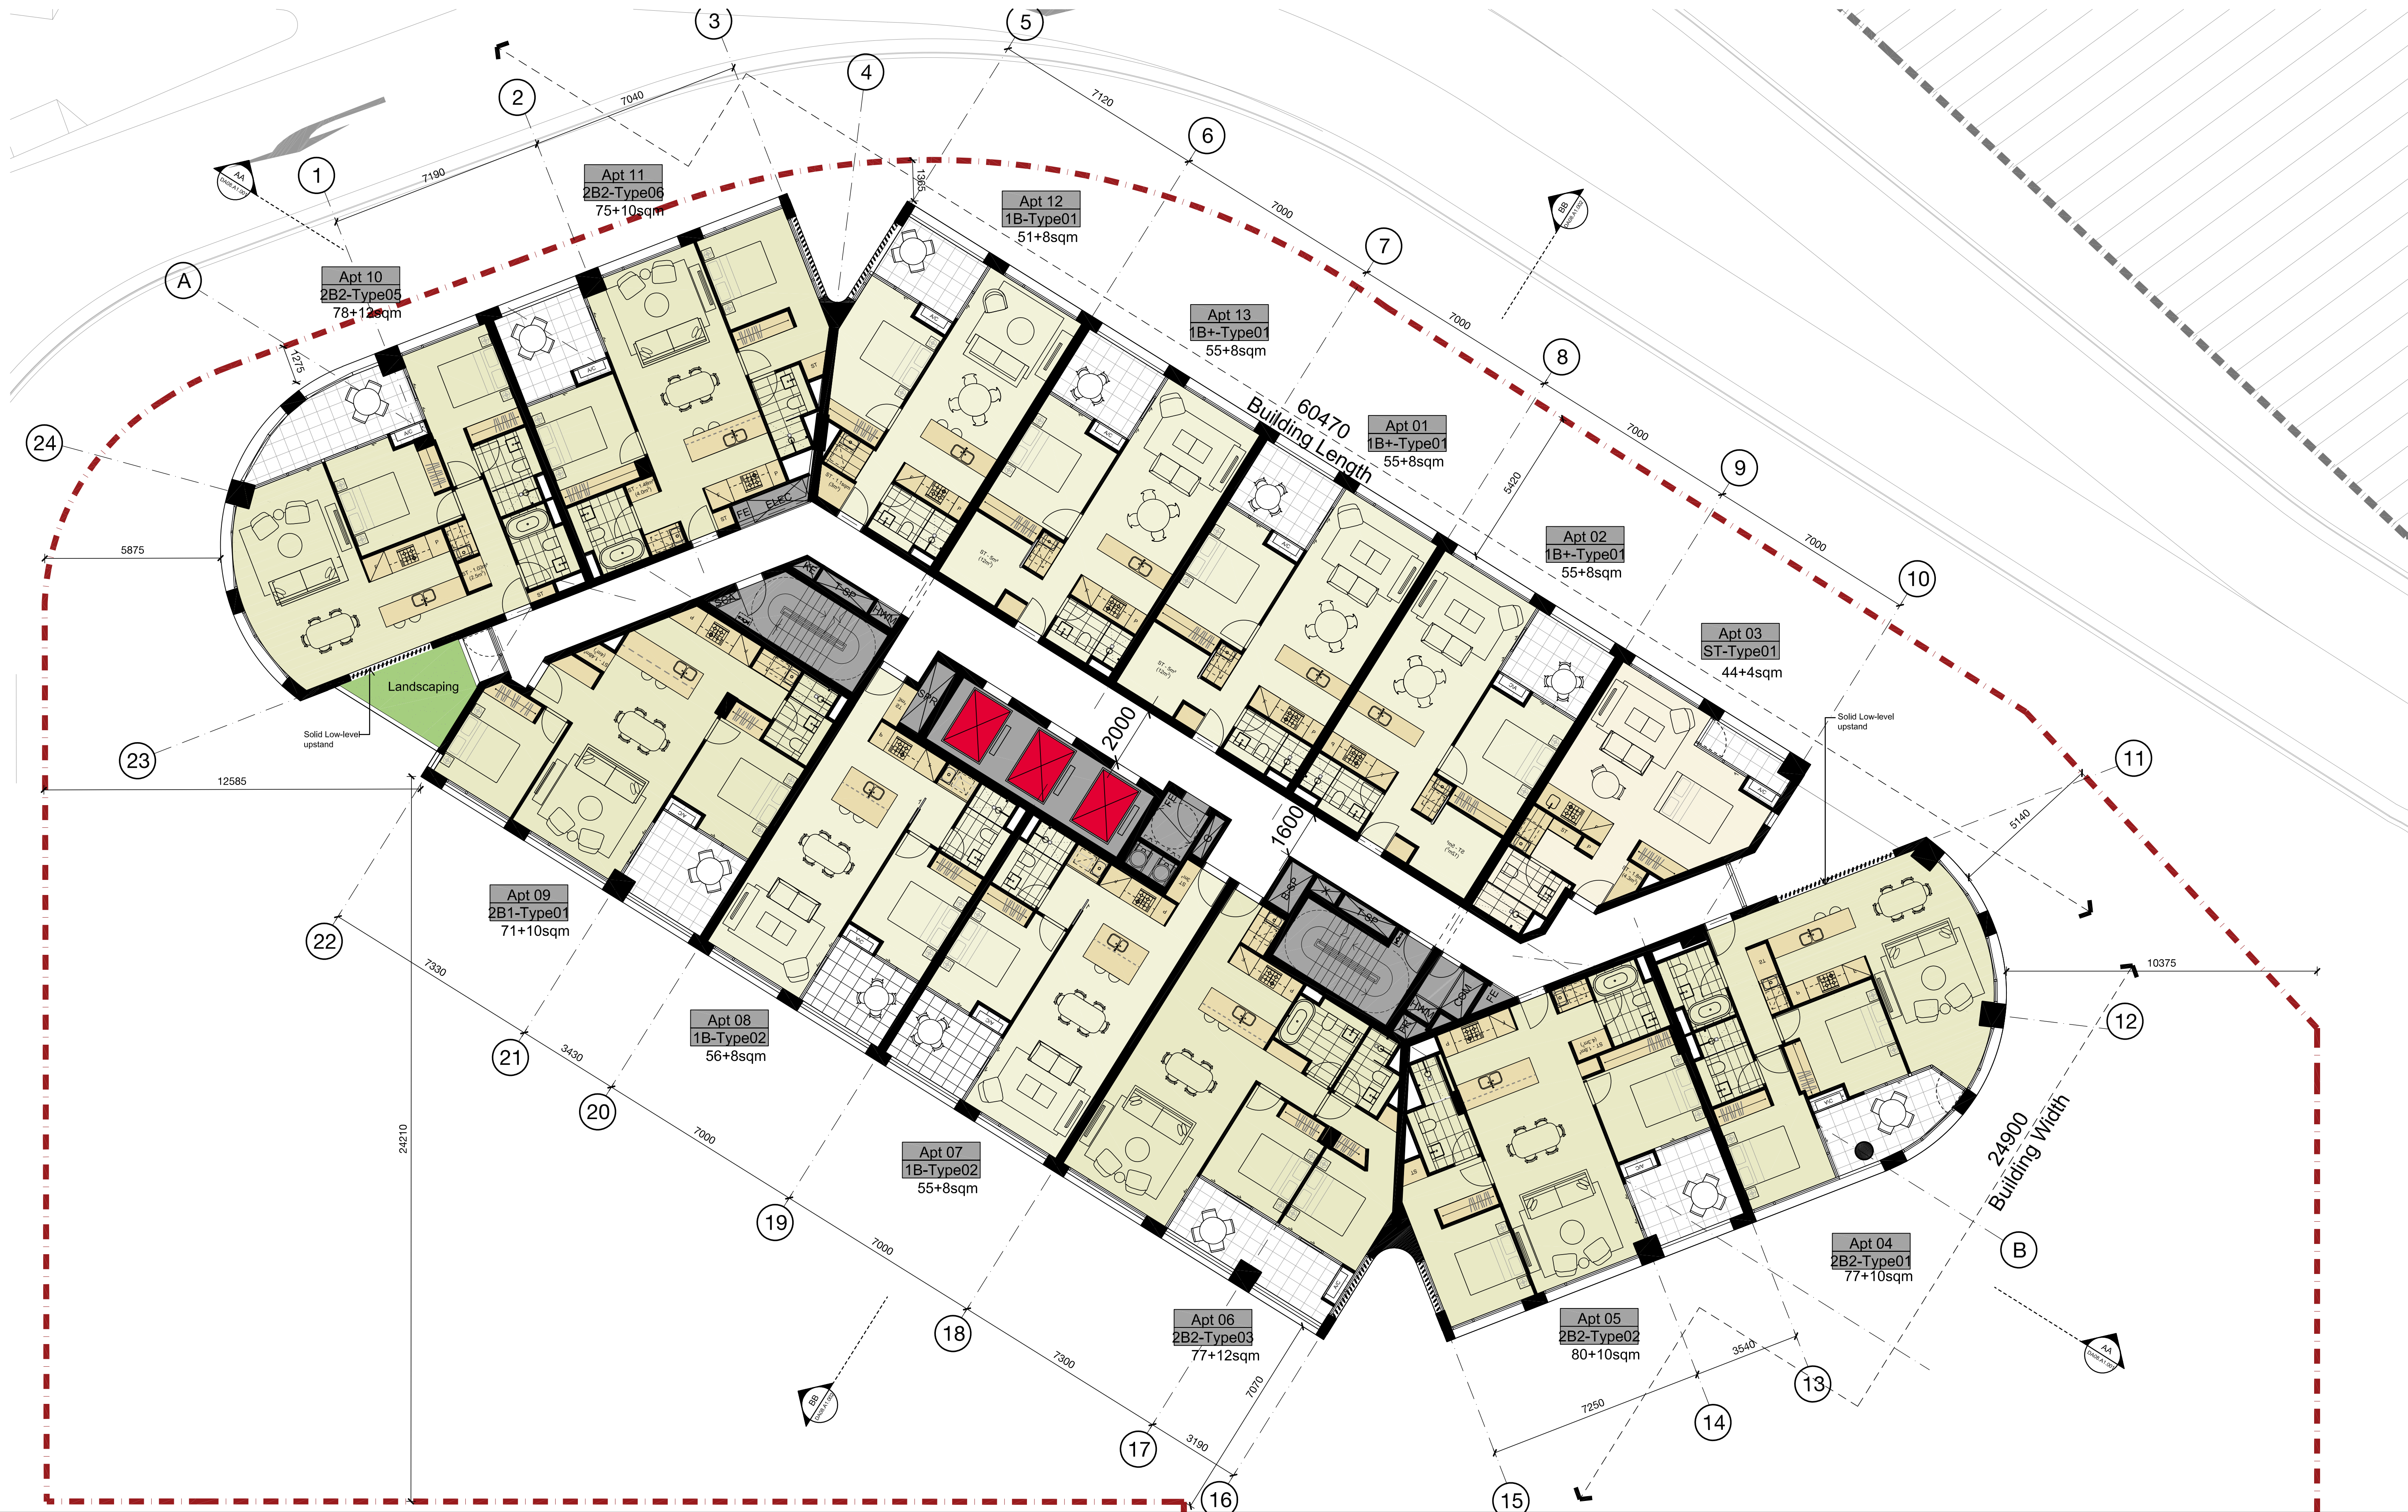

Building A1
Ivanhoe Estate, Macquarie Park
Level 03, 05 & 07 Plan

0 1 2 5 7.5 m

Check all dimensions and site conditions prior to commencement of any work, the purchase or ordering of any materials, fittings, plant, services or equipment and the preparation of shop drawings and/or the fabrication of any components.
All drawings to be read in conjunction with all architectural documents and all other consultants documents.
Do not scale drawings - refer to figure dimensions only. Any discrepancies shall immediately be referred to the architect for clarification.
All drawings may not be reproduced or distributed without prior permission from the architect.


Scale	1:100@A1 / 1:200@A3
Drawn	Checked
Project No.	s12067.A
Status	DA
Plot Date	5/6/2018 1:02:59 PM
Plot File	S:\12000-12099\S12067.A_fraser_ivanhoe\70_CAD\Plots\DA\DA03.A1.003[D].dwg
Drawing No.	[Revision]
DA03.A1.003[D]	

Melbourne 1 Nicholson Street
Melbourne VIC 3000 Australia
T 03 8664 6200 F 03 8664 6300
email melb@batessmart.com.au
http://www.batessmart.com.au


Sydney 43 Brisbane Street
Surry Hills NSW 2010 Australia
T 02 8354 5100 F 02 8354 5199
email syd@batessmart.com.au
http://www.batessmart.com.au

Bates Smart Architects Pty Ltd ABN 68 094 740 986

BATESSMART

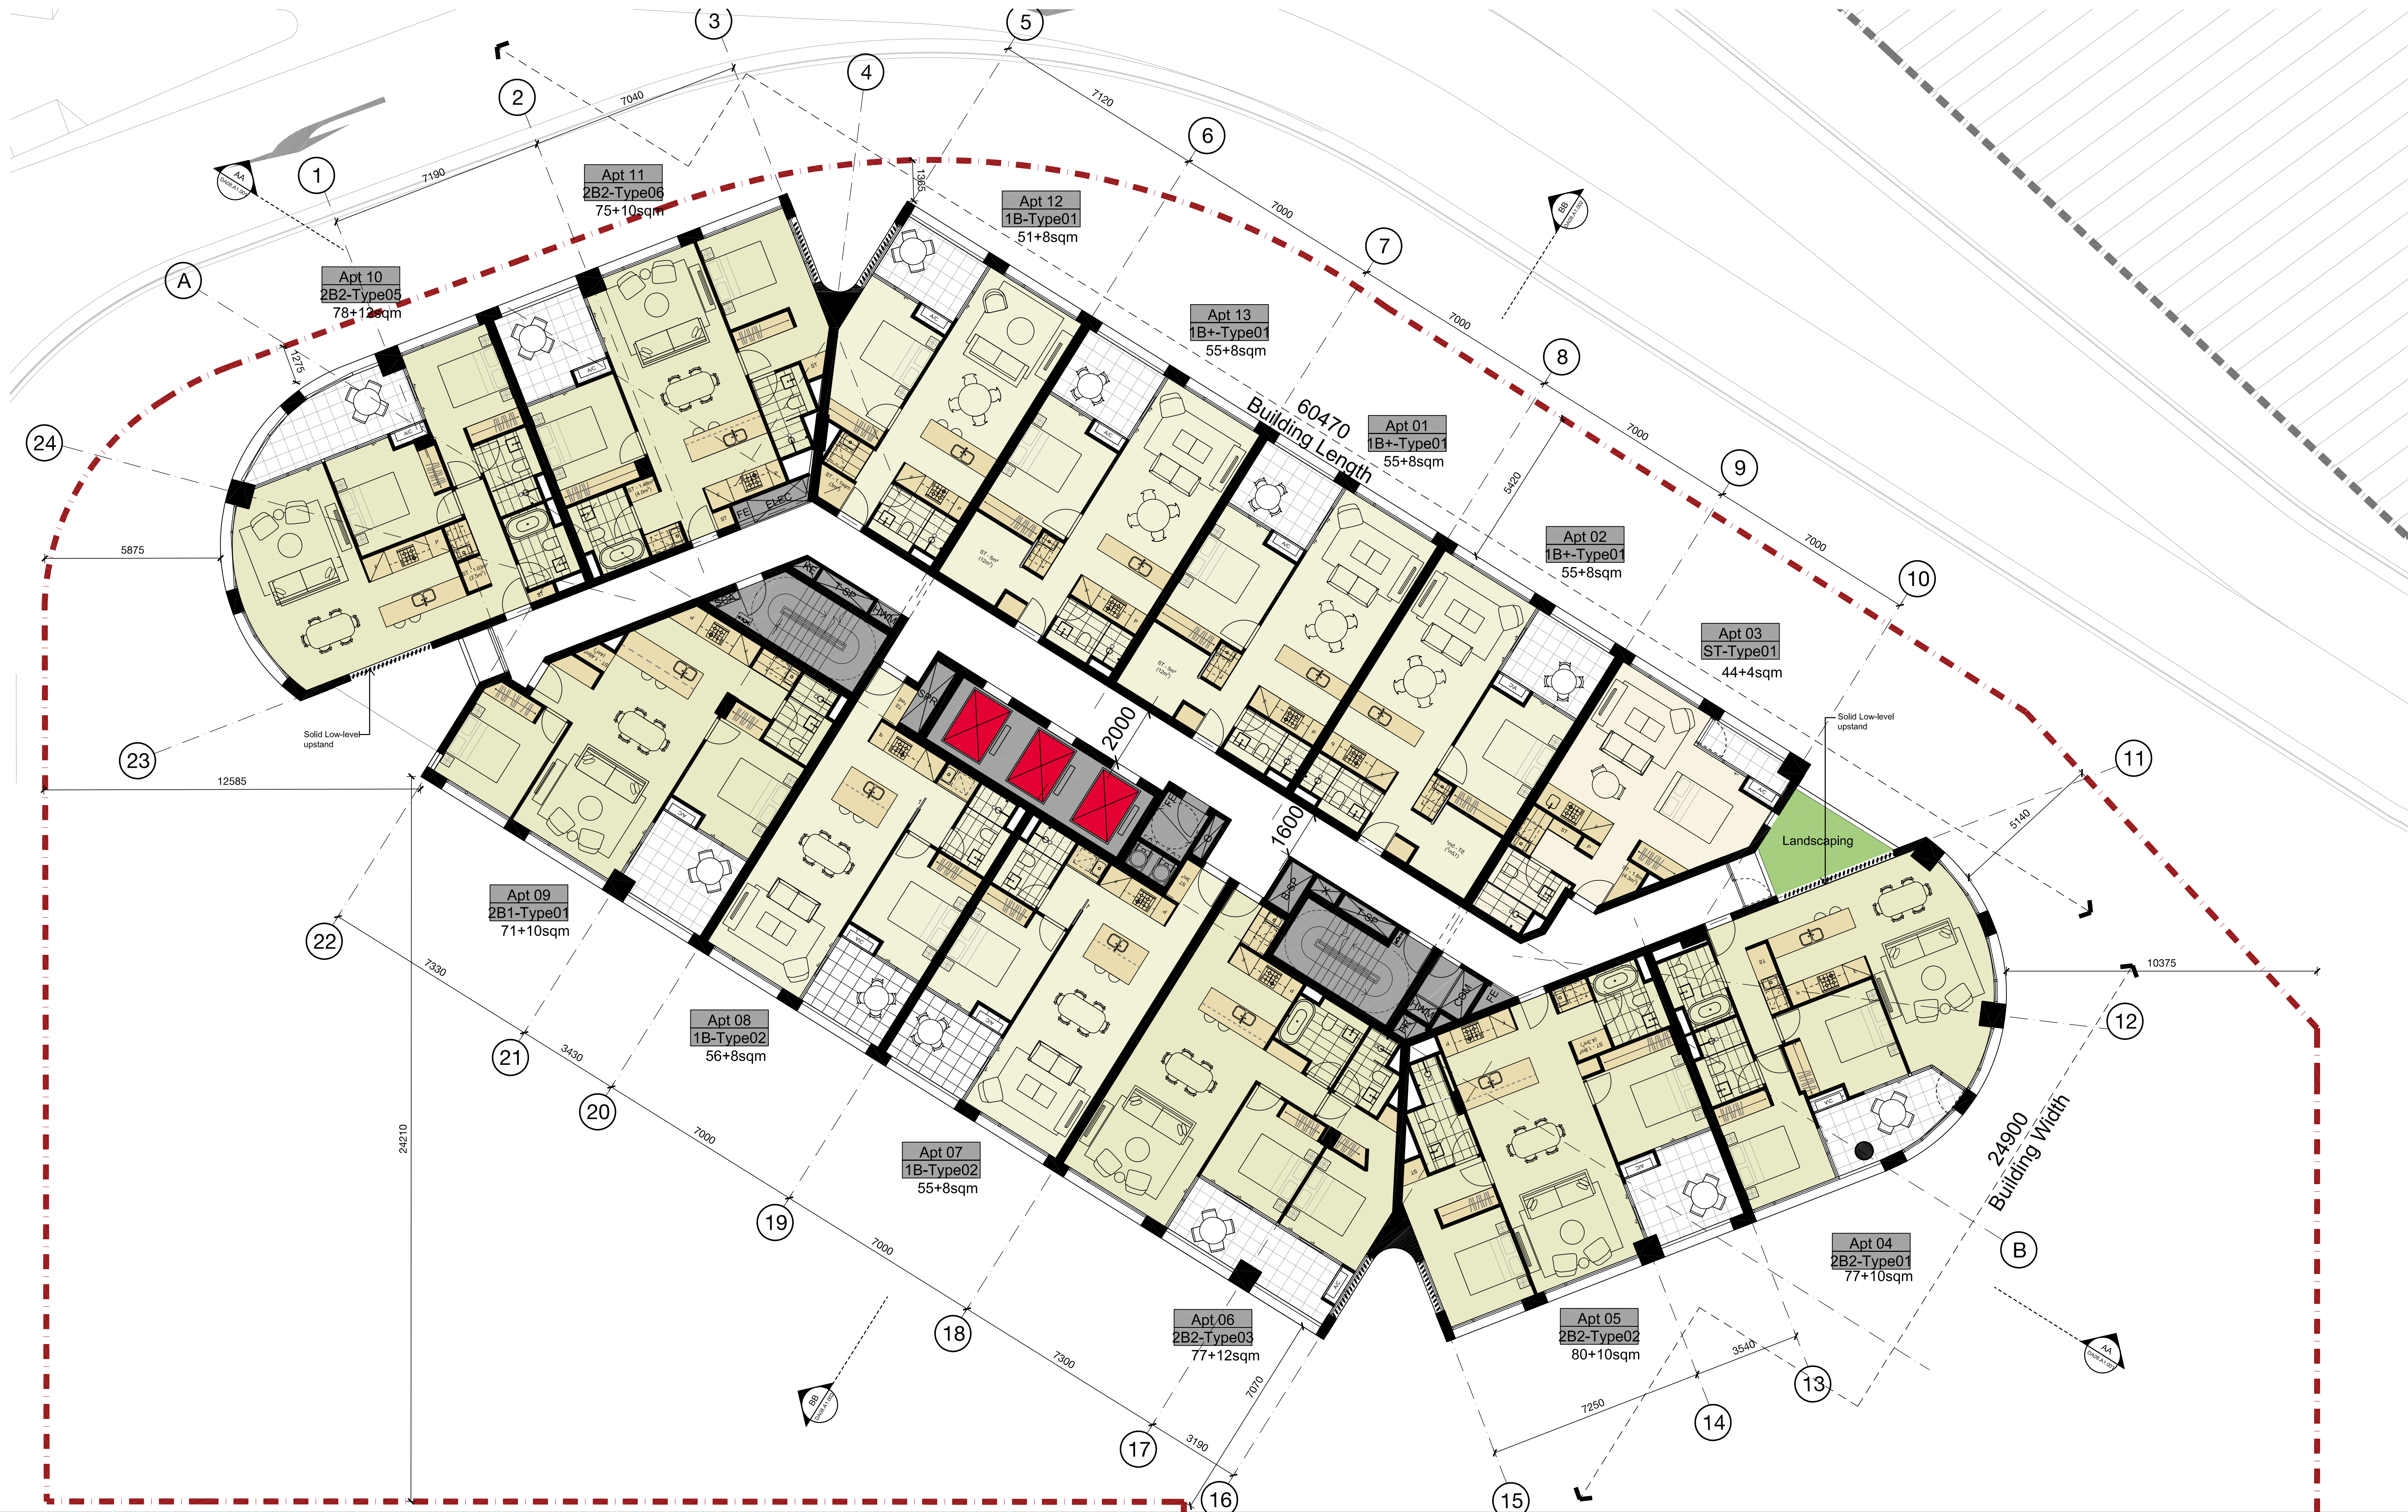

Building A1
Ivanhoe Estate, Macquarie Park
Level 04 & 06 Plan

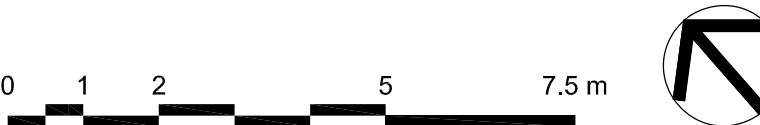

Check all dimensions and site conditions prior to commencement of any work, the purchase or ordering of any materials, fittings, plant, services or equipment and the preparation of shop drawings and/or the fabrication of any components.
All drawings to be read in conjunction with all architectural documents and all other consultants documents.
Do not scale drawings - refer to figure dimensions only. Any discrepancies shall immediately be referred to the architect for clarification.
All drawings may not be reproduced or distributed without prior permission from the architect.


Scale	1:100@A1 / 1:200@A3
Drawn	Checked
Project No.	s12067.A
Status	DA
Plot Date	5/6/2018 1:03:05 PM
Plot File	S:\12000-12099\S12067.A_fraser_ivanhoe\70_CAD\Plots\DA\DA03.A1.004[D].dwg
Drawing No.	[Revision]
DA03.A1.004[D]	

Melbourne 1 Nicholson Street
Melbourne VIC 3000 Australia
T 03 8664 6200 F 03 8664 6300
email melb@batessmart.com.au
http://www.batessmart.com.au

Sydney 43 Brisbane Street
Surry Hills NSW 2010 Australia
T 02 8354 5100 F 02 8354 5199
email syd@batessmart.com.au
http://www.batessmart.com.au

Bates Smart Architects Pty Ltd ABN 68 094 740 986

BATESSMART™

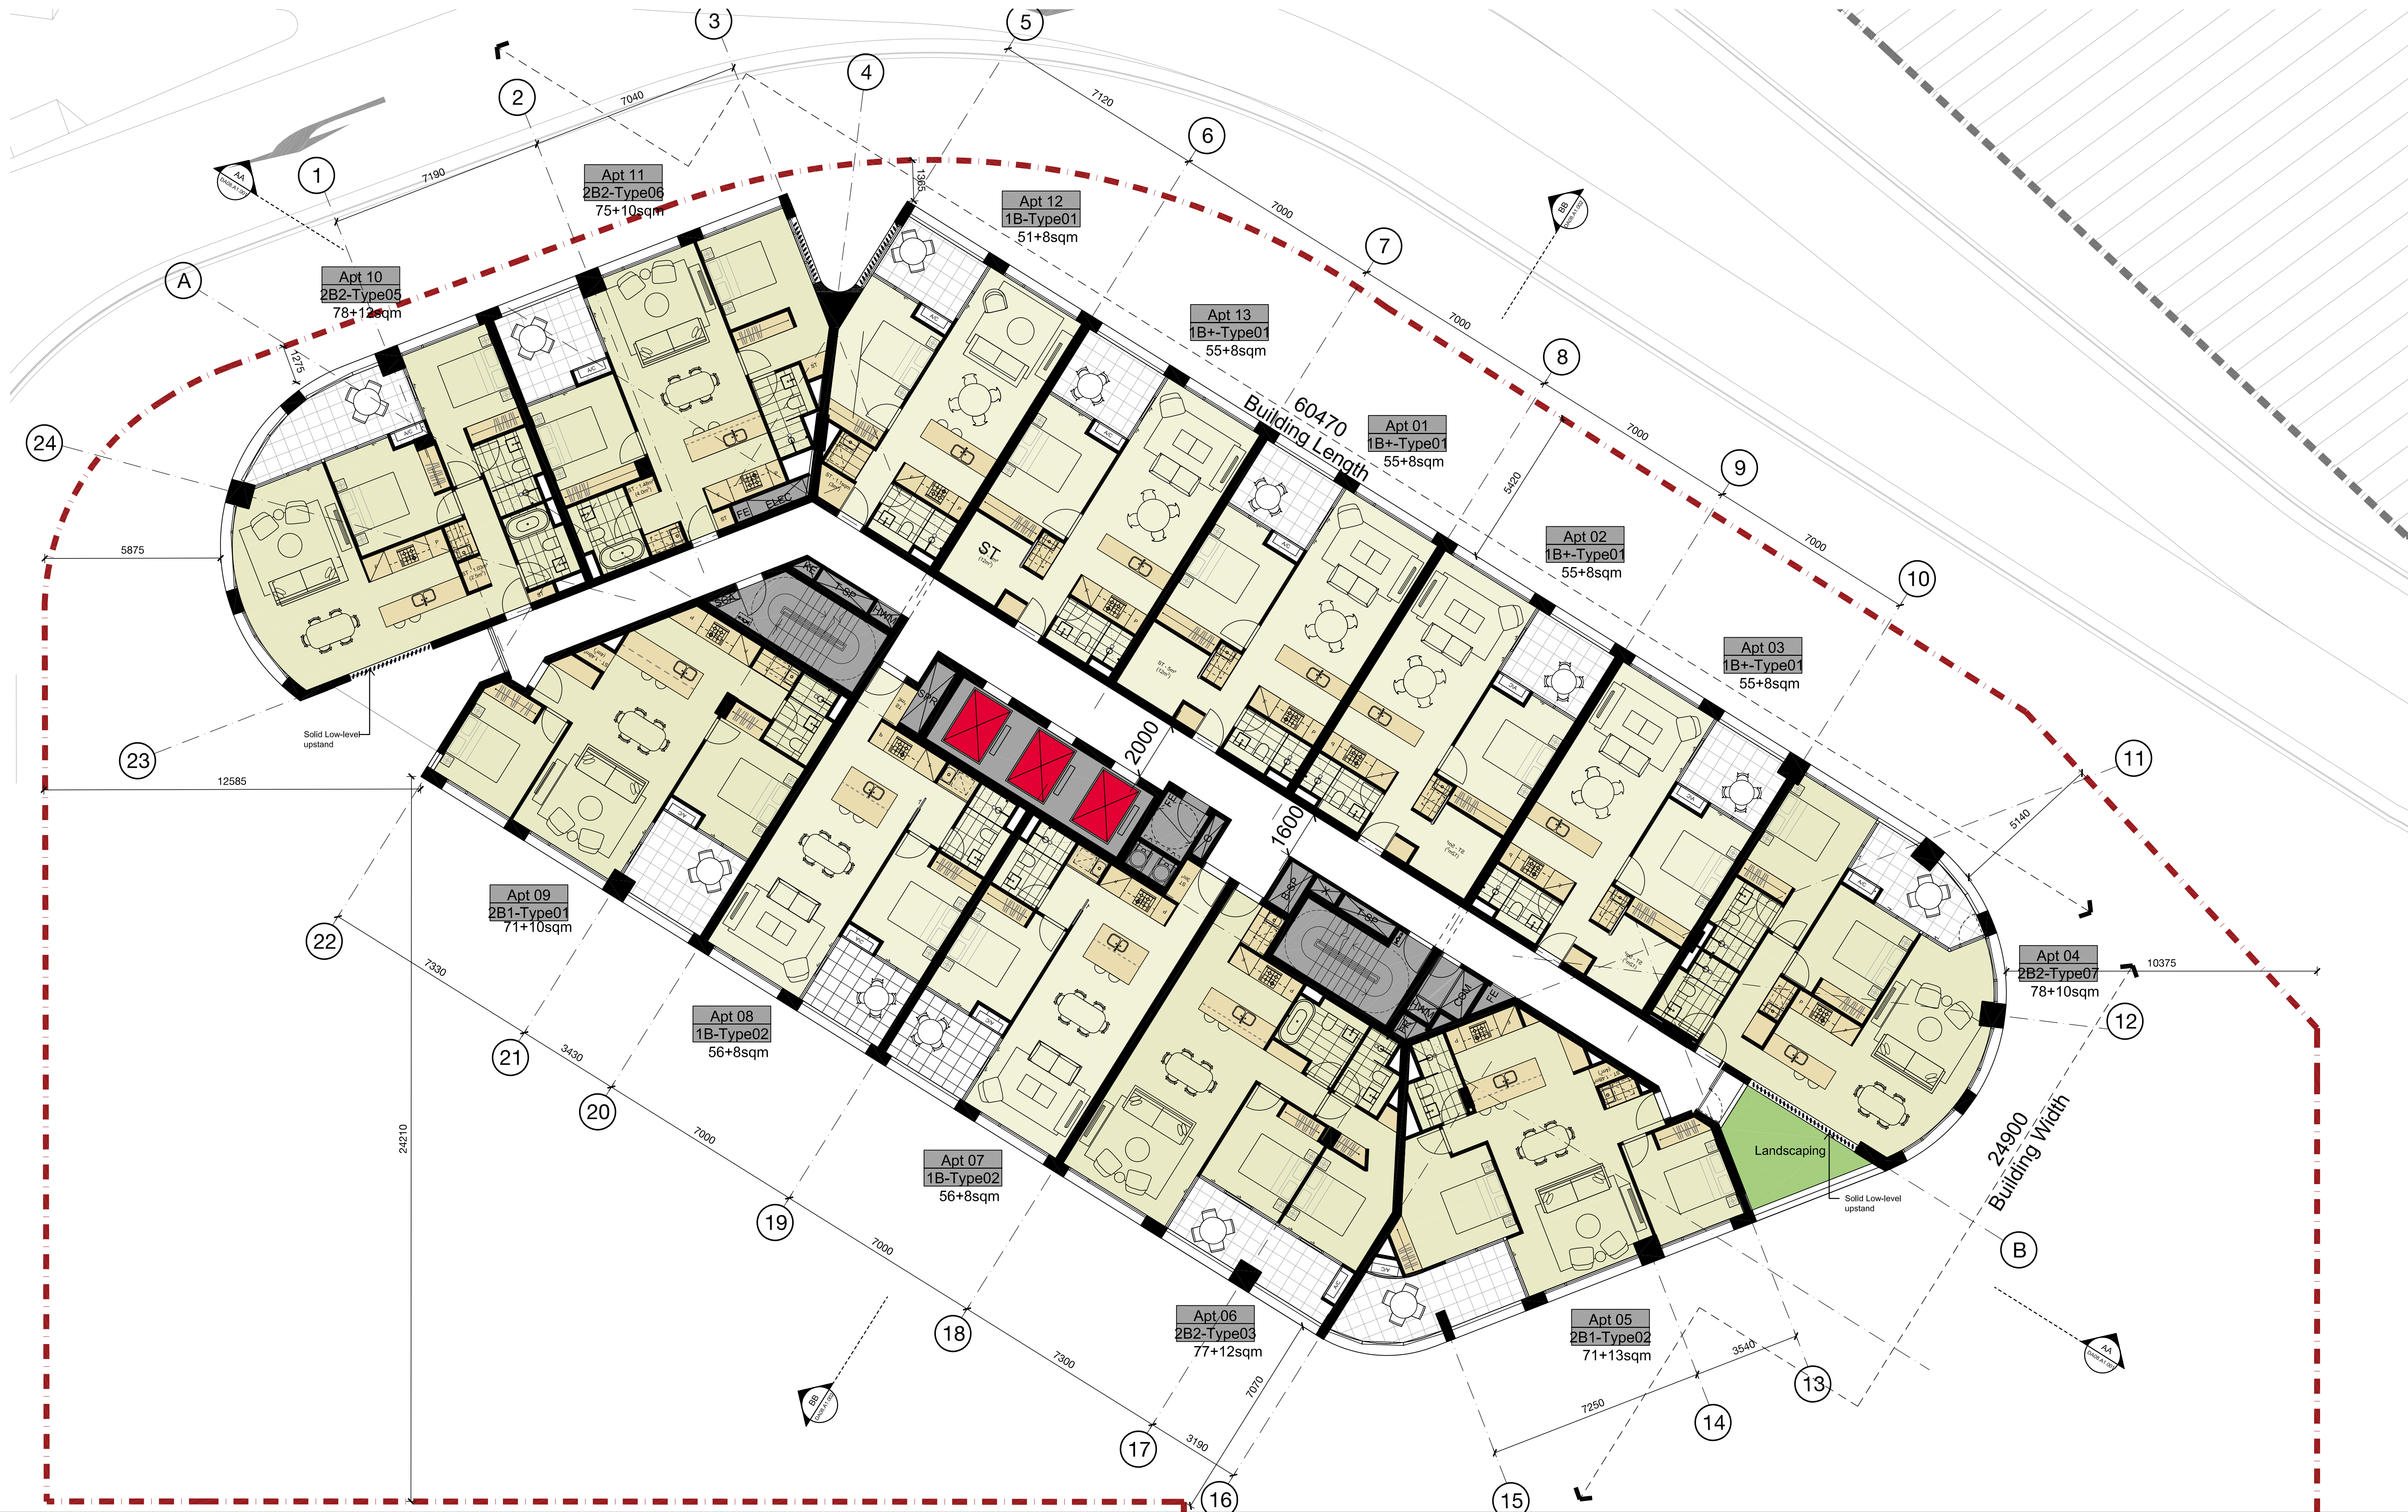

Building A1
Ivanhoe Estate, Macquarie Park
Level 08, 10, 12 & 14 Plan

0 1 2 5 7.5 m

Check all dimensions and site conditions prior to commencement of any work, the purchase or ordering of any materials, fittings, plant, services or equipment and the preparation of shop drawings and/or the fabrication of any components.
All drawings to be read in conjunction with all architectural documents and all other consultants documents.
Do not scale drawings - refer to figure dimensions only. Any discrepancies shall immediately be referred to the architect for clarification.
All drawings may not be reproduced or distributed without prior permission from the architect.


Scale	1:100@A1 / 1:200@A3
Drawn	Checked
Project No.	s12067.A
Status	DA
Plot Date	5/6/2018 1:03:12 PM
Plot File	S:\12000-12099\S12067_A_fraser_ivanhoe\70_CAD\Plots\DA\DA03.A1.008[DL].dwg
Drawing No.	[Revision]
DA03.A1.008[D]	

Melbourne 1 Nicholson Street
Melbourne VIC 3000 Australia
T 03 8664 6200 F 03 8664 6300
email mel@batesmart.com.au
http://www.batesmart.com.au

Sydney 43 Brisbane Street
Surry Hills NSW 2010 Australia
T 02 8354 5100 F 02 8354 5199
email syd@batesmart.com.au
http://www.batesmart.com.au

Bates Smart Architects Pty Ltd ABN 68 094 740 986

BATESSMART

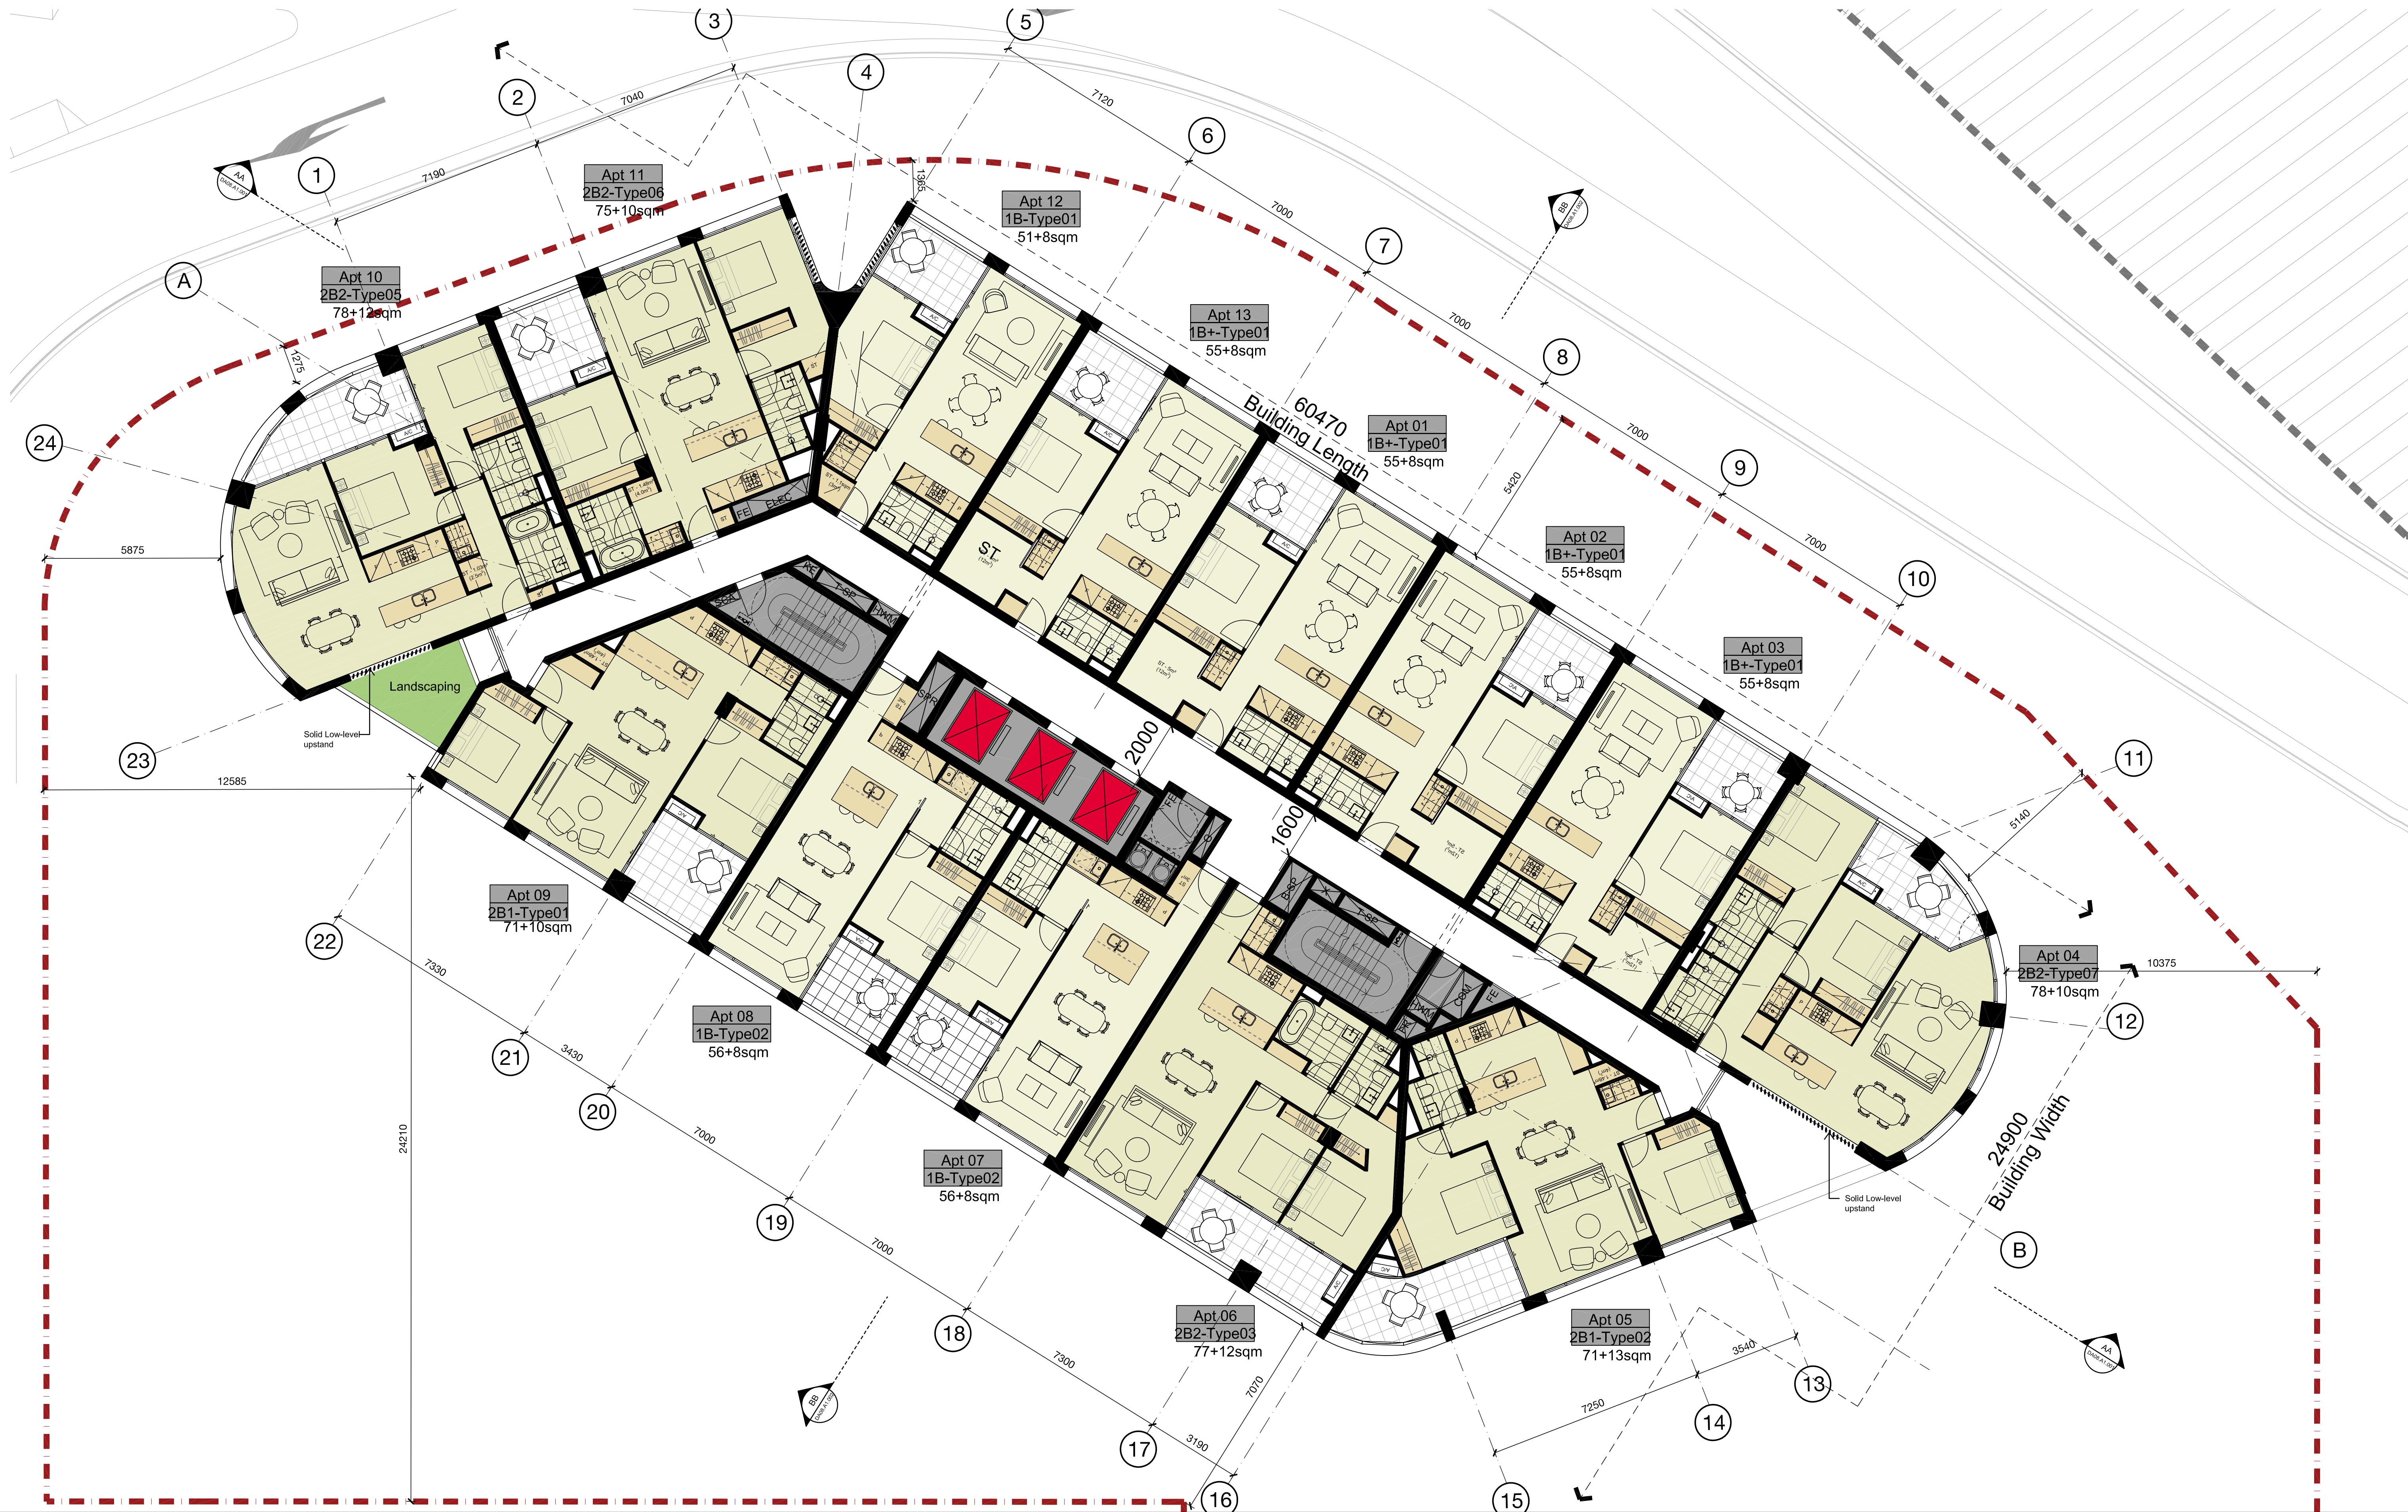

Building A1
Ivanhoe Estate, Macquarie Park
Level 09, 11, 13 & 15 Plan



Check all dimensions and site conditions prior to commencement of any work, the purchase or ordering of any materials, fittings, plant, services or equipment and the preparation of shop drawings and/or the fabrication of all drawings to be read in conjunction with all architectural documents and all other consultants documents. Do not scale drawings - refer to figure dimensions only. Any discrepancies shall immediately be referred to the architect for clarification. All drawings may not be reproduced or distributed without prior permission from the architect.


Scale	1:100@A1 / 1:200@A3
Drawn	Checked
Project No.	s12067.A
Status	DA
Plot Date	5/6/2018 1:03:22 PM
Plot File	S:\12000-12099\S12067.A_fraser_ivanhoe\70_CAD\Plots\DA\DA03.A1.009[DL].dwg
Drawing No.	[Revision]
DA03.A1.009[D]	

Melbourne 1 Nicholson Street
Melbourne VIC 3000 Australia
T 03 8664 6200 F 03 8664 6300
email melb@batessmart.com.au
http://www.batessmart.com.au

Sydney 43 Brisbane Street
Surry Hills NSW 2010 Australia
T 02 8354 5100 F 02 8354 5199
email syd@batessmart.com.au
http://www.batessmart.com.au

Bates Smart Architects Pty Ltd ABN 68 094 740 986

BATESSMART

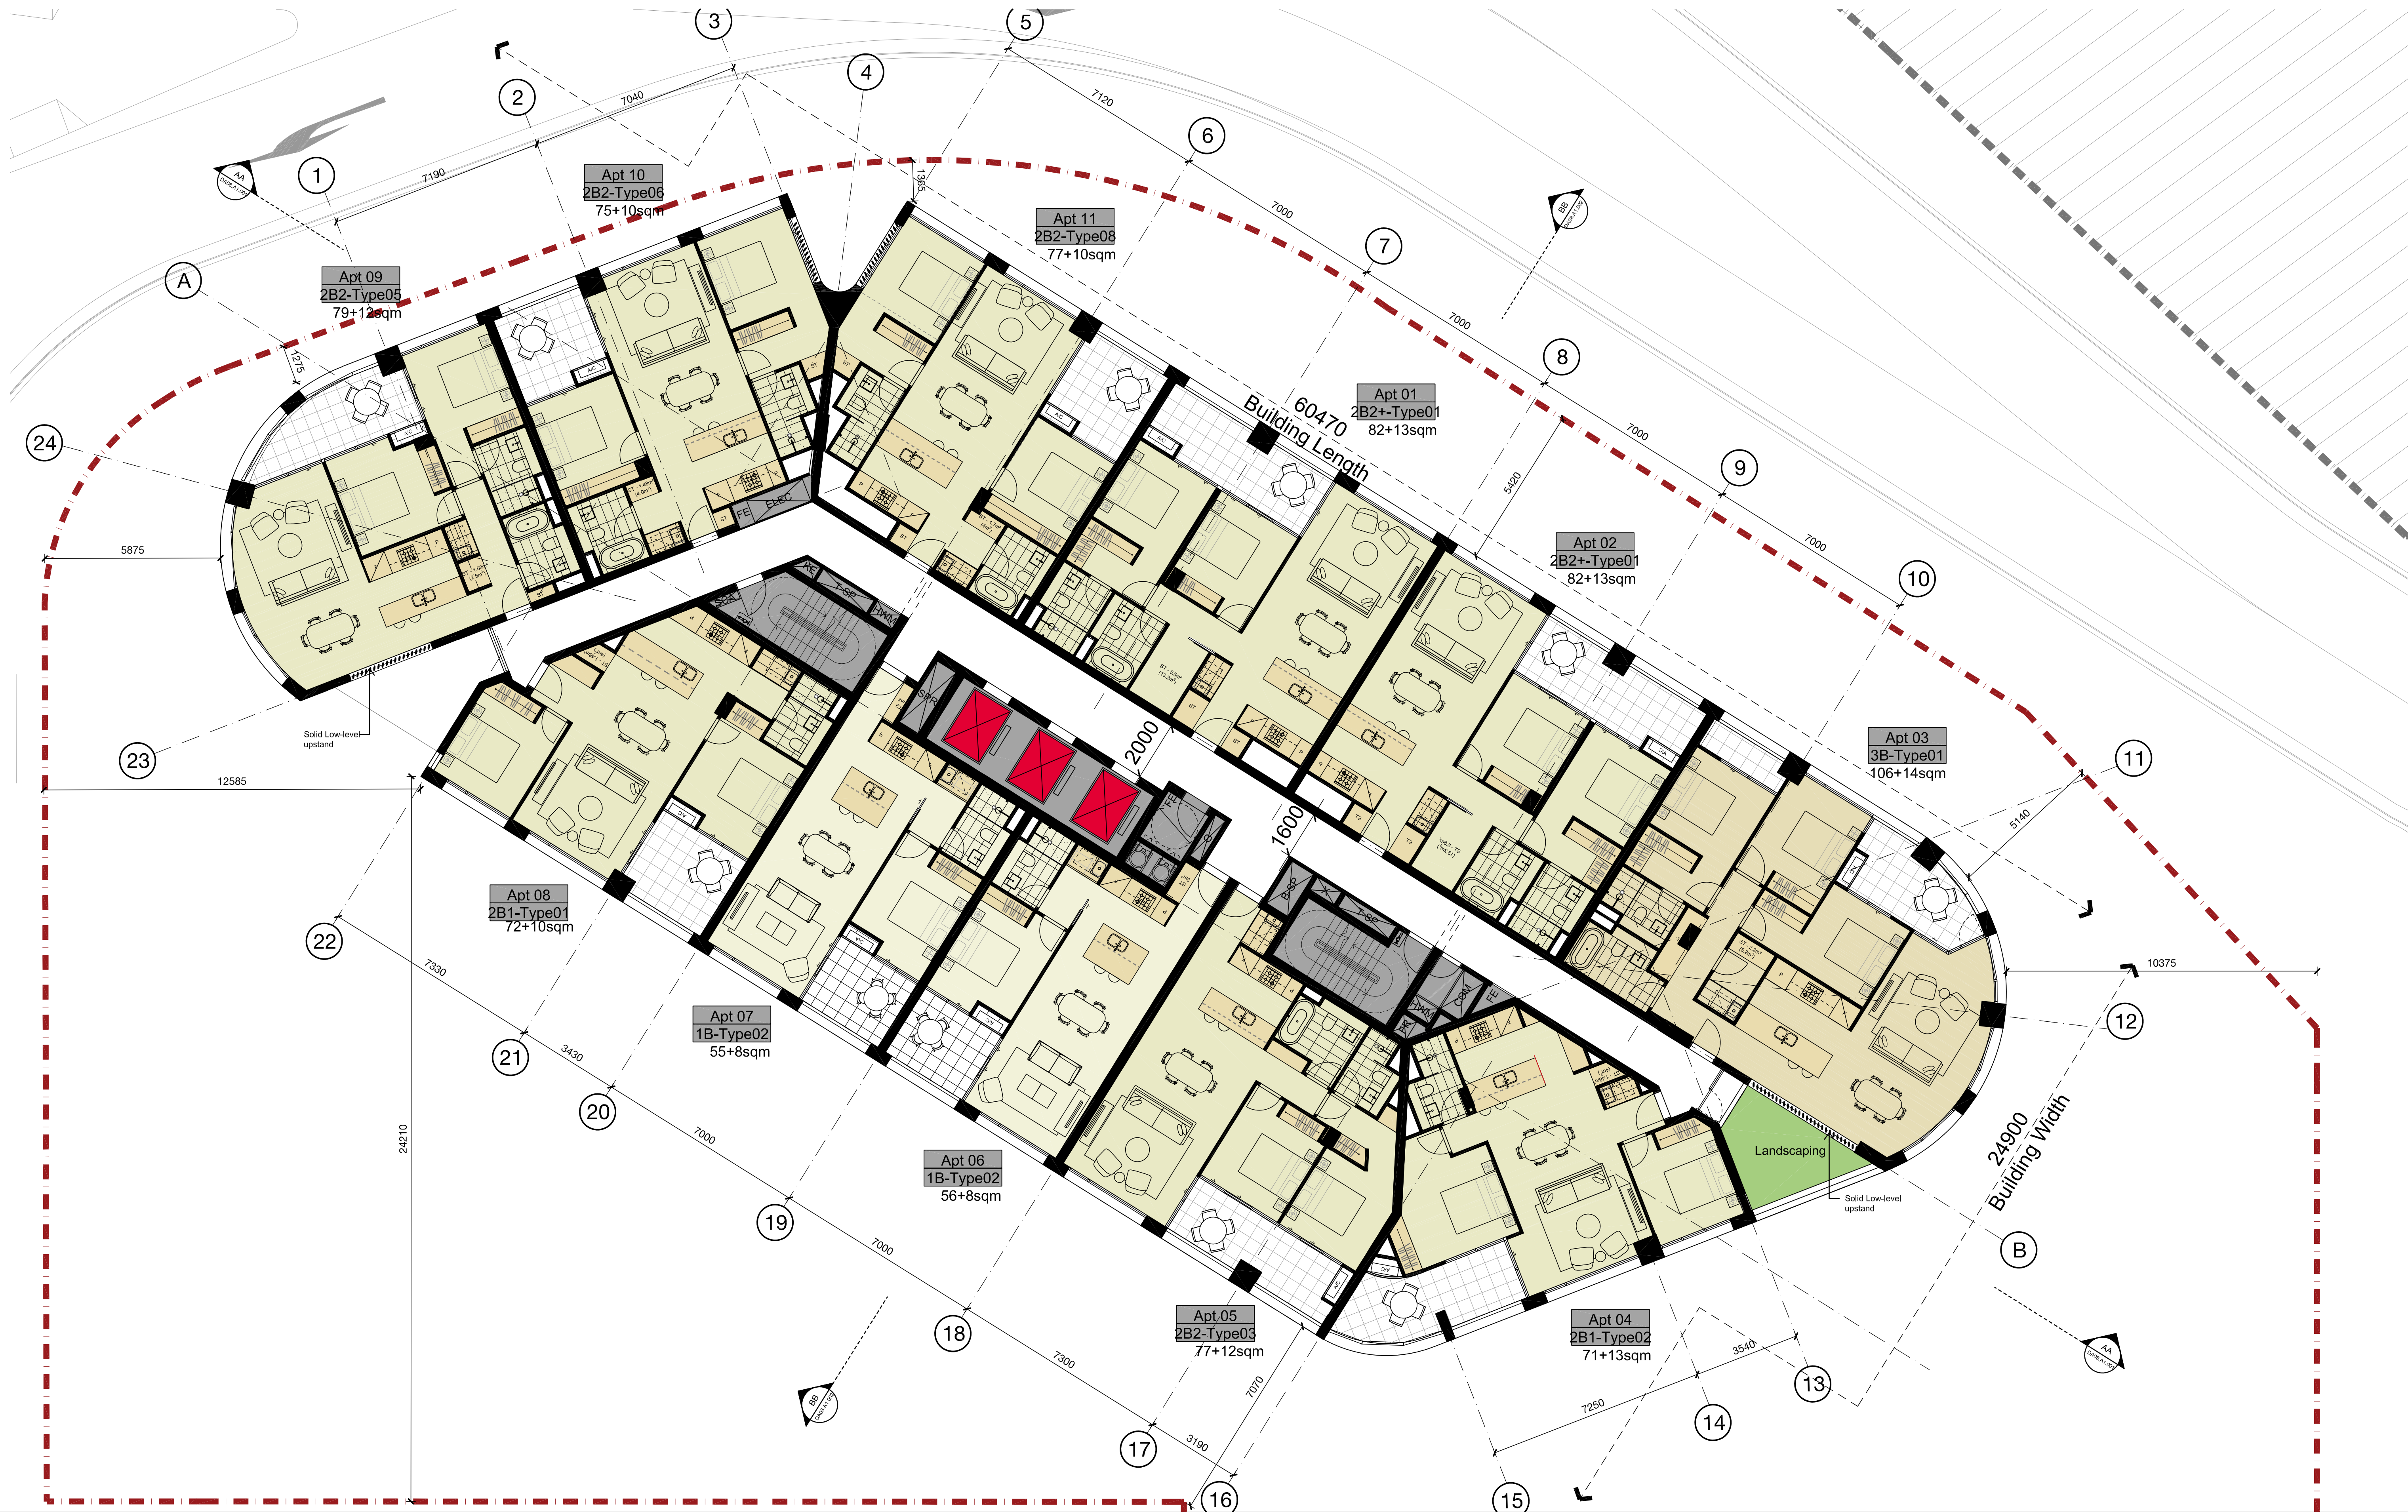

Building A1
Ivanhoe Estate, Macquarie Park
Level 16, 18 & 20 Plan



Check all dimensions and site conditions prior to commencement of any work, the purchase or ordering of any materials, fittings, plant, services or equipment and the preparation of shop drawings and/or the fabrication of any components.
All drawings to be read in conjunction with all architectural documents and all other consultants documents.
Do not scale drawings - refer to figure dimensions only. Any discrepancies shall immediately be referred to the architect for clarification.
All drawings may not be reproduced or distributed without prior permission from the architect.

Scale	1:100@A1 / 1:200@A3
Drawn	Checked
Project No.	s12067.A
Status	DA
Plot Date	5/6/2018 1:03:29 PM
Plot File	S:\12000-12099\S12067.A_fraser_vanhoel70_CAD\Plots\DAID A03.A1.016[DA].dwg
Drawing No.	[Revision] DA03.A1.016[D]

Melbourne 1 Nicholson Street
Melbourne VIC 3000 Australia
T 03 8664 6200 F 03 8664 6300
email mel@batesmart.com.au
http://www.batesmart.com.au

Sydney 43 Brisbane Street
Surry Hills NSW 2010 Australia
T 02 8354 5100 F 02 8354 5199
email syd@batesmart.com.au
http://www.batesmart.com.au

Bates Smart Architects Pty Ltd ABN 68 094 740 986

BATESSMART™