



- A OFF-FORM CONCRETE
ALL SAINTS PRIMARY SCHOOL
- CANDALEPAS ASSOCIATES
- B COLOURED PRECAST CONCRETE
PELICAN STREET APARTMENTS
- CANDALEPAS ASSOCIATES
- C COLOURED CONCRETE
WEST TYROL FIRE STATION
- PEDEVILLA ARCHITECTS
- D TIMBER LOUVRES
PUNCHBOWL MOSQUE
- CANDALEPAS ASSOCIATES
- E STEEL WINDOW BOXES
QT MELBOURNE
- CANDALEPAS ASSOCIATES
- F COLOURED CONCRETE
THE POINT APARTMENTS
- CANDALEPAS ASSOCIATES
- G ALUMINIUM LOUVRES
REVOLUTION APARTMENTS
- CANDALEPAS ASSOCIATES
- H ALUMINIUM FRAMED GLAZING
FRANCIS STREET APARTMENTS
- CANDALEPAS ASSOCIATES
- I PAINTED CONCRETE BALUSTRADE
PRESIDENT AVENUE APARTMENTS
- CANDALEPAS ASSOCIATES
- J FIBRE CEMENT SHEET
QT PERTH
- CANDALEPAS ASSOCIATES

THIS DOCUMENT IS THE PROPERTY OF ANGELO CANDALEPAS & ASSOCIATES PTY LTD. THIS DRAWING SHALL ONLY BE USED FOR THE PURPOSE FOR WHICH IT WAS COMMISSIONED. UNAUTHORIZED USE OF THIS DRAWING IS PROHIBITED.

FOR DA PURPOSES ONLY
NOT FOR CONSTRUCTION
© COPYRIGHT

DO NOT SCALE THIS DRAWING. USE ONLY DIMENSIONS REPORTED. ANY DISCREPANCY TO THE ARCHITECT FOR CLARIFICATION PRIOR TO THE COMMENCEMENT OF ANY WORK.


ARCHITECT:
CANDALEPAS
ASSOCIATES
308 SUSSEX ST
SYDNEY NSW 2000
T: 02 9283 7755
F: 02 9283 7477
E: architects@candalepas.com.au
NSW ARCHITECTS REG No. - 5773

PROJECT:
IVANHOE ESTATE
EPPING ROAD, MACQUARIE PARK
CLIENT:
FRASERS PROPERTY IVANHOE
SCALE: 1:200@A1 / 1:400@A3
0 5m 10m

DATE:
NOV 2018
CHECKED 1:
LM
CHKD2/APPD:
-
DRAWN BY:
LM

DRAWING:
NORTH EAST
ELEVATION
DRAWING No.
DA - 1300

JOB No.
5800
ISSUE
A

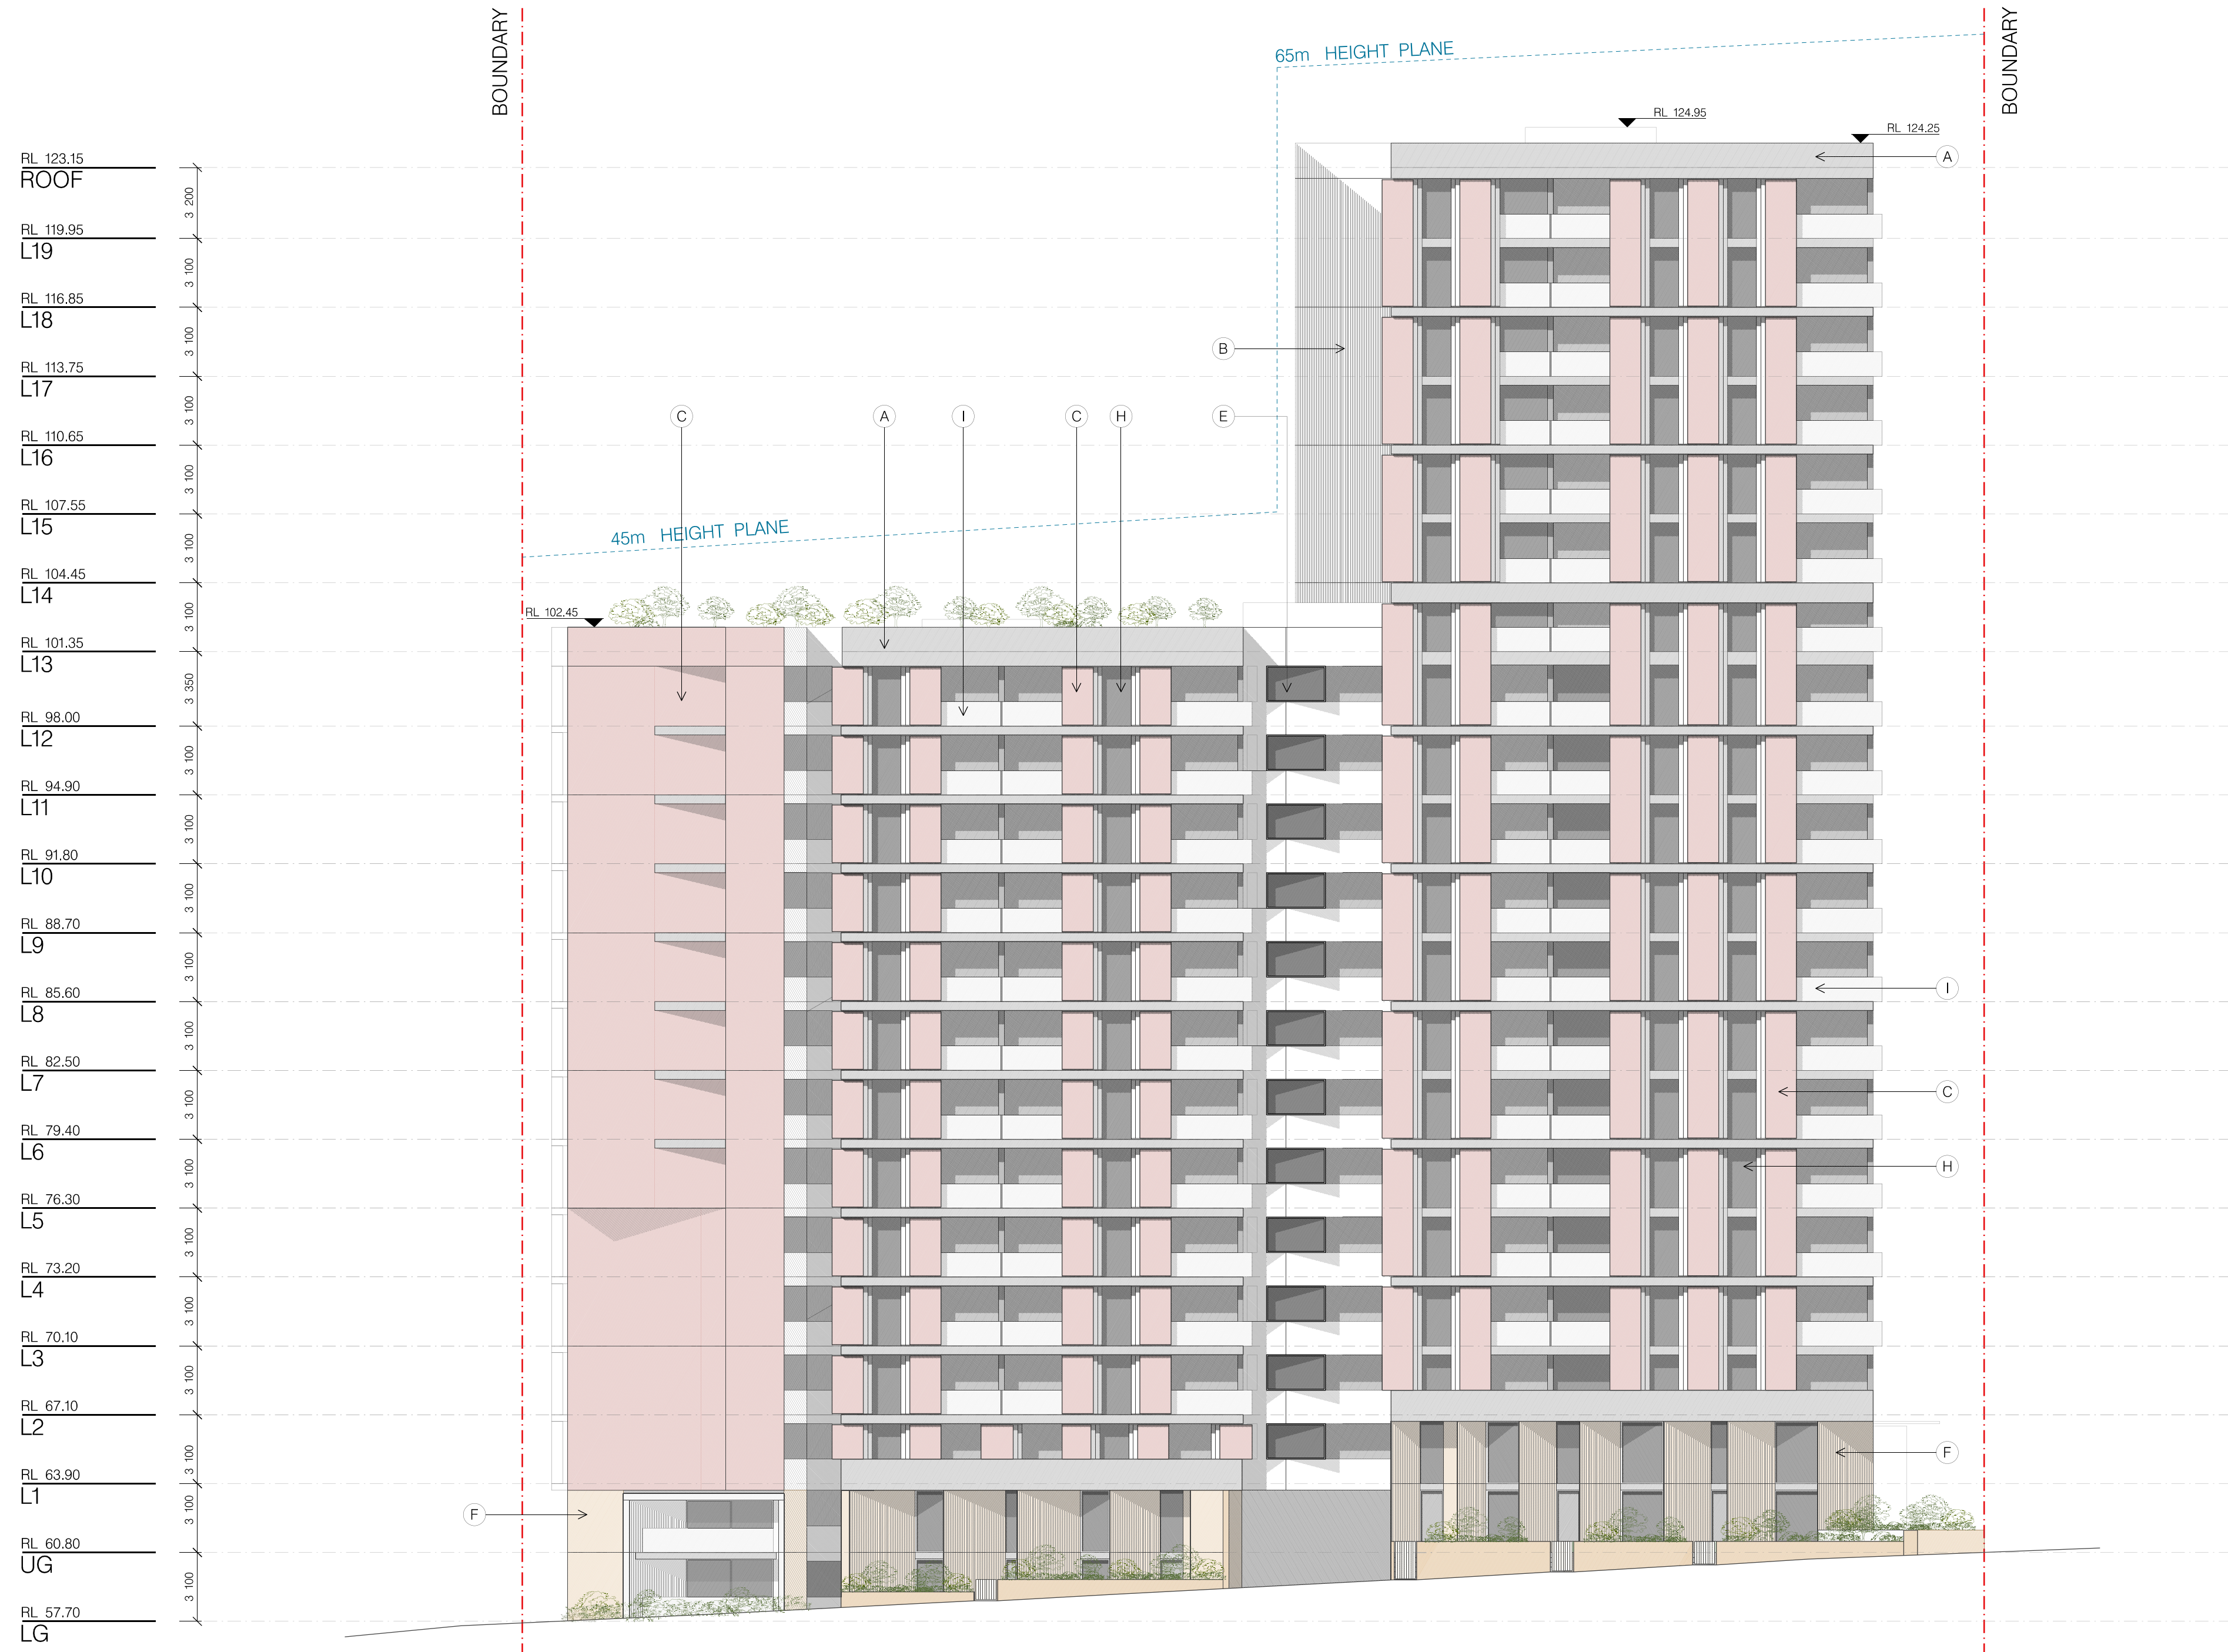

01 NORTH WEST ELEVATION
1:200



- A) OFF-FORM CONCRETE
ALL SAINTS PRIMARY SCHOOL
- CANDALEPAS ASSOCIATES
- B) COLOURED PRECAST CONCRETE
PELICAN STREET APARTMENTS
- CANDALEPAS ASSOCIATES
- C) COLOURED CONCRETE
WEST TYROL FIRE STATION
- PEDEVILLA ARCHITECTS
- D) TIMBER LOUVRES
PUNCHBOWL MOSQUE
- CANDALEPAS ASSOCIATES
- E) STEEL WINDOW BOXES
OT MELBOURNE
- CANDALEPAS ASSOCIATES
- F) COLOURED CONCRETE
THE POINT APARTMENTS
- CANDALEPAS ASSOCIATES
- G) ALUMINUM LOUVRES
REVOLUTION APARTMENTS
- CANDALEPAS ASSOCIATES
- H) ALUMINUM FRAMED GLAZING
FRANCIS STREET APARTMENTS
- CANDALEPAS ASSOCIATES
- I) PAINTED CONCRETE BALUSTRADE
PRESIDENT AVENUE APARTMENTS
- CANDALEPAS ASSOCIATES
- J) FIBRE CEMENT SHEET
OT PERTH
- CANDALEPAS ASSOCIATES

FOR DA PURPOSES ONLY
NOT FOR CONSTRUCTION
© COPYRIGHT

THIS DOCUMENT IS THE PROPERTY OF ANGELO CANDALEPAS & ASSOCIATES PTY LTD. THIS DRAWING SHALL ONLY BE USED FOR THE PURPOSE FOR WHICH IT WAS COMMISSIONED. UNAUTHORIZED USE OF THIS DRAWING IS PROHIBITED.

DO NOT SCALE THIS DRAWING. USE ONLY FOUNDED DIMENSIONS. REPORT ANY DISCREPANCY TO THE ARCHITECT FOR CLARIFICATION PRIOR TO THE COMMENCEMENT OF ANY WORK.

ARCHITECT:
CANDALEPAS
ASSOCIATES
308 SUSSEX ST
SYDNEY NSW 2000
T: 02 9283 7755
F: 02 9283 7477
E: architects@candalepas.com.au
NSW ARCHITECTS REG No. - 5773

PROJECT:
IVANHOE ESTATE
EPPING ROAD, MACQUARIE PARK
CLIENT:
FRASERS PROPERTY IVANHOE
SCALE: 1:200@A1 / 1:400@A3
0 5m 10m

DATE:
NOV 2018
CHECKED 1:
LM
CHKD2/APPD:
-
DRAWN BY:
LM

DRAWING:
NORTH WEST
ELEVATION
DRAWING No.
DA - 1301

JOB No.
5800
ISSUE
A



01 NORTH WEST INTERNAL ELEVATION
1:200



- A OFF-FORM CONCRETE
ALL SAINTS PRIMARY SCHOOL
- CANDALEPAS ASSOCIATES
- B COLOURED PRECAST CONCRETE
FELICIA STREET APARTMENTS
- CANDALEPAS ASSOCIATES
- C COLOURED CONCRETE
WEST TYROL FIRE STATION
- PEDEVILLA ARCHITECTS
- D TIMBER LOUVRES
PUNCHBOWL MOSQUE
- CANDALEPAS ASSOCIATES
- E STEEL WINDOW BOXES
QT MELBOURNE
- CANDALEPAS ASSOCIATES
- F COLOURED CONCRETE
THE POINT APARTMENTS
- CANDALEPAS ASSOCIATES
- G ALUMINIUM LOUVRES
REVOLUTION APARTMENTS
- CANDALEPAS ASSOCIATES
- H ALUMINIUM FRAMED GLAZING
FRANCIS STREET APARTMENTS
- CANDALEPAS ASSOCIATES
- I PAINTED CONCRETE BALUSTRADE
FRANCIS STREET APARTMENTS
- CANDALEPAS ASSOCIATES
- J FIBRE CEMENT SHEET
QT PERTH
- CANDALEPAS ASSOCIATES

FOR DA PURPOSES ONLY
NOT FOR CONSTRUCTION
© COPYRIGHT

THIS DOCUMENT IS THE PROPERTY OF ANGELO CANDALEPAS & ASSOCIATES PTY LTD. THIS DRAWING SHALL ONLY BE USED FOR THE PURPOSE FOR WHICH IT WAS COMMISSIONED. UNAUTHORIZED USE OF THIS DRAWING IS PROHIBITED.

DO NOT SCALE THIS DRAWING. USE ONLY FIGURED DIMENSIONS. REPORT ANY DISCREPANCY TO THE ARCHITECT FOR CLARIFICATION PRIOR TO THE COMMENCEMENT OF ANY WORK.

ARCHITECT:
CANDALEPAS
ASSOCIATES
308 SUSSEX ST
SYDNEY NSW 2000
T: 02 9283 7755
F: 02 9283 7477
E: architects@candalepas.com.au
NSW ARCHITECTS REG No. - 5773

PROJECT:
IVANHOE ESTATE
EPPING ROAD, MACQUARIE PARK
CLIENT:
FRASERS PROPERTY IVANHOE
SCALE: 1:200@A1 / 1:400@A3
0 5m 10m

DATE:
NOV 2018
CHECKED 1:
LM
CHKD2/APPD:
-
DRAWN BY:
LM

DRAWING:
NORTH WEST
INTERNAL
ELEVATION
DRAWING No.
DA - 1302

JOB No.
580
ISSUE
A