

LEVEL ONE

PLAN SHOWING INTERNAL SURVEY OF
SCOTS COLLEGE LIBRARY AT
THE SCOTS COLLEGE
LOT 1 IN DP 231713
"No. 53" VICTORIA ROAD, BELLEVUE
HILL



SURVEYING | CIVIL | DEVELOPMENT

Erina: (02) 4367 7334
Hornsby: (02) 9482 9498
www.cbhsurvey.com.au

**CHASE
BURKE
HARVEY**

MEMBER OF THE PROFESSIONAL SURVEYORS OCCUPATIONAL ASSOCIATION
LIABILITY LIMITED BY A SCHEME APPROVED UNDER PROFESSIONAL STANDARDS LEGISLATION

DATE OF SURVEY:
REF No: 2017131-1

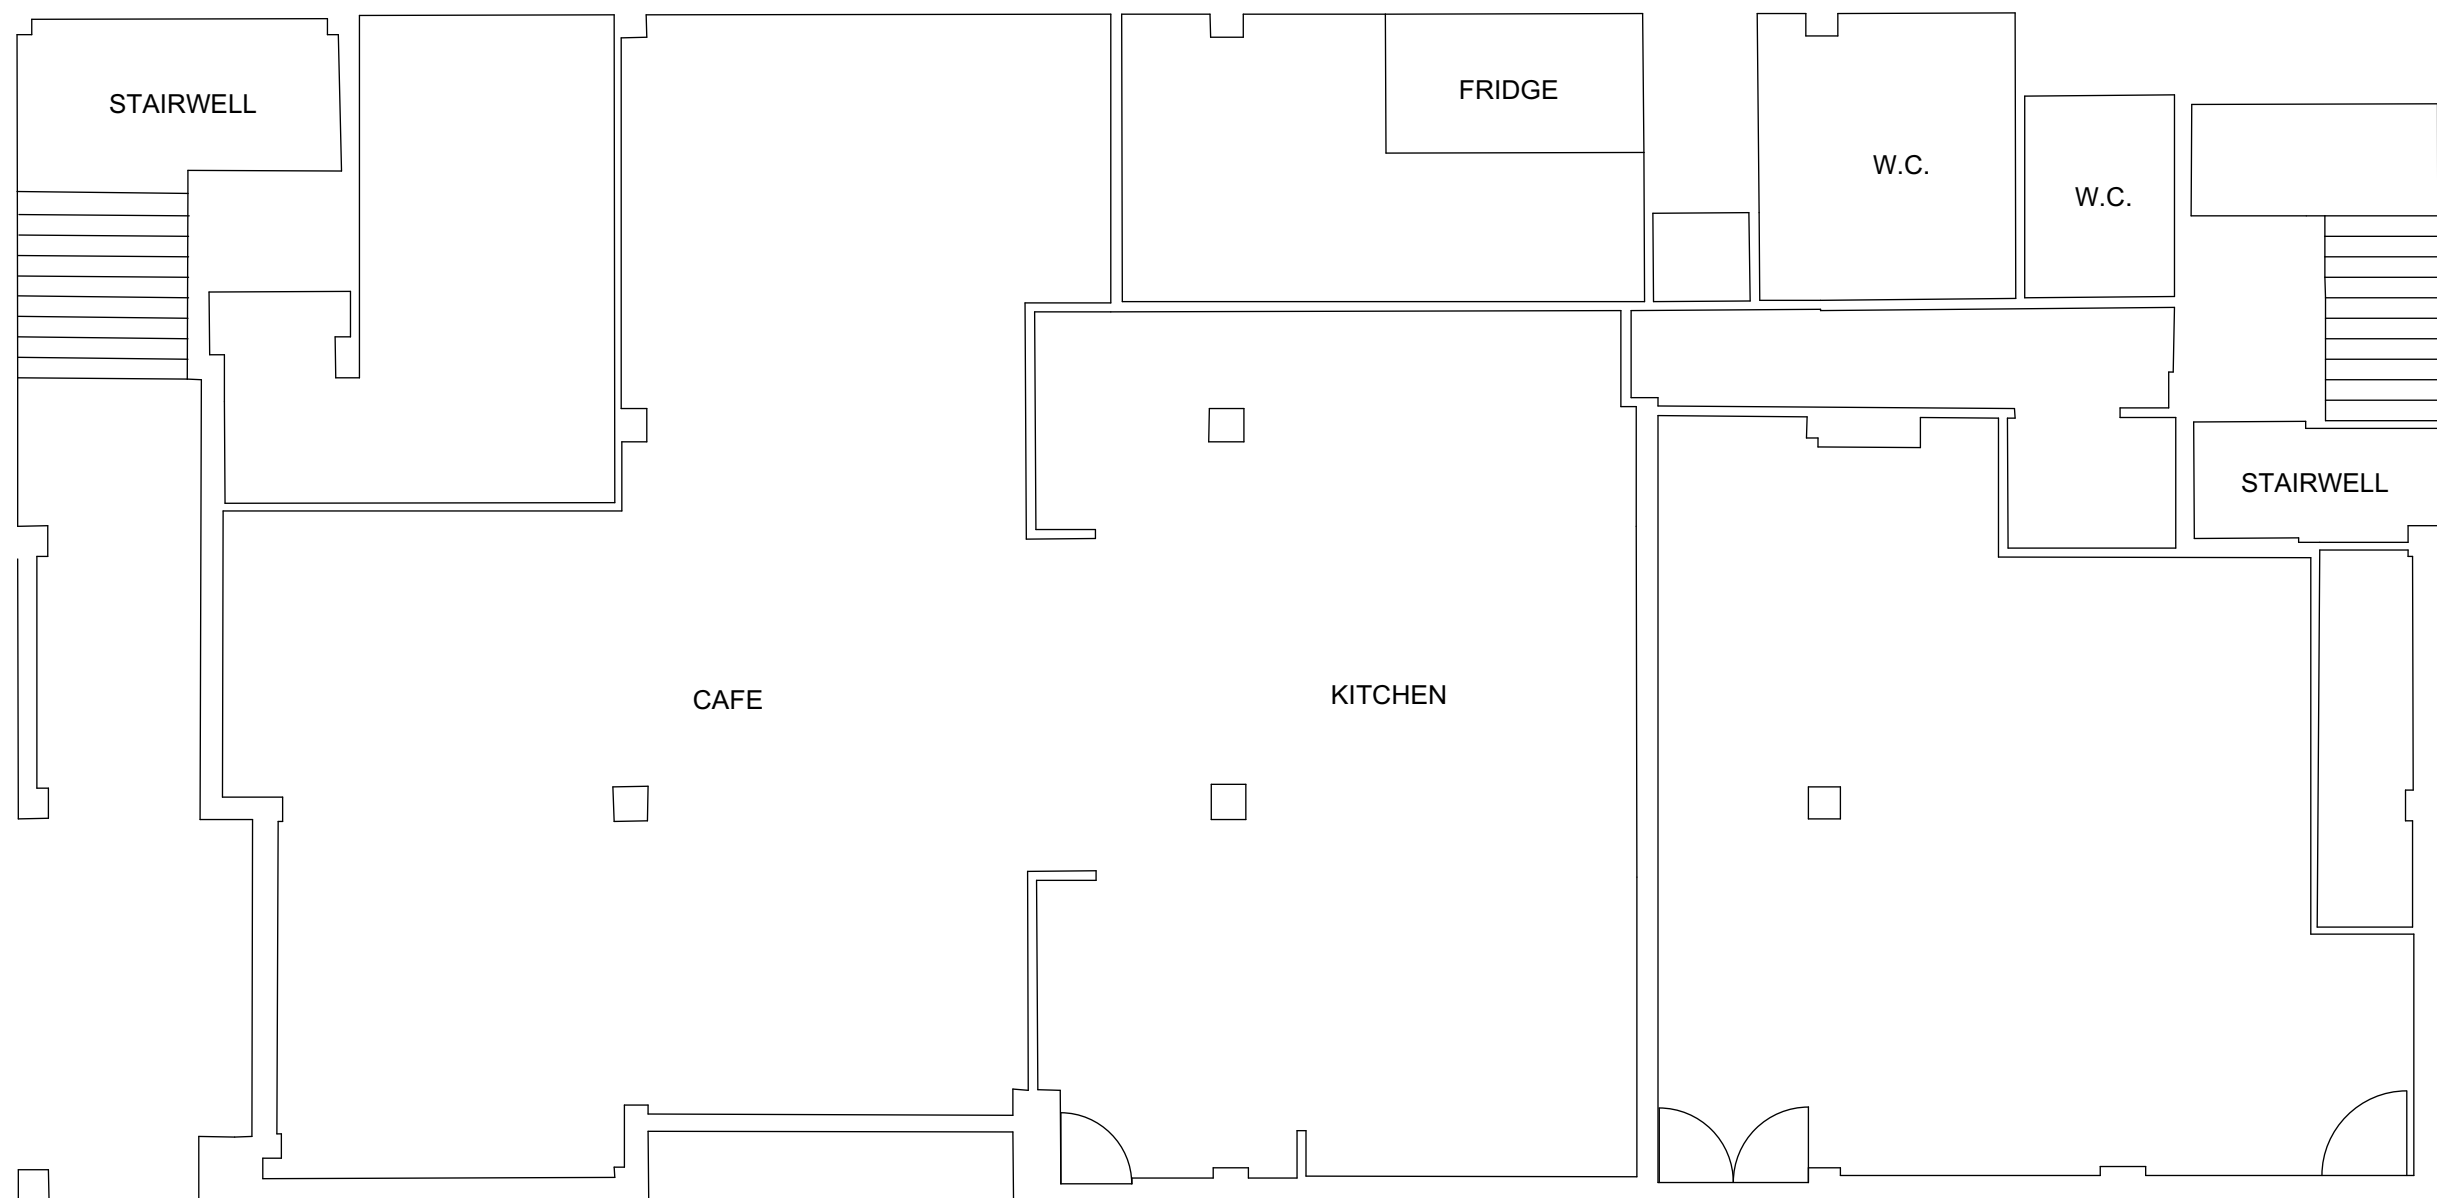 

.....
Stephen Craig Bishop
Registered Surveyor

.....
Date

PLAN SHOWING INTERNAL SURVEY OF
SCOTS COLLEGE LIBRARY AT
THE SCOTS COLLEGE
LOT 1 IN DP 231713
"No. 53" VICTORIA ROAD, BELLEVUE
HILL

SURVEYING | CIVIL | DEVELOPMENT

Erina: (02) 4367 7334
Hornsby: (02) 9482 9498
www.cbhsurvey.com.au

**CHASE
BURKE
HARVEY**


MEMBER OF THE PROFESSIONAL SURVEYORS OCCUPATIONAL ASSOCIATION
LIABILITY LIMITED BY A SCHEME APPROVED UNDER PROFESSIONAL STANDARDS LEGISLATION

DATE OF SURVEY:
REF No: 2017131-1

0 1 2 3 4 5
REDUCTION RATIO 1:100 @ A3

Stephen Craig Bishop
Registered Surveyor

Date

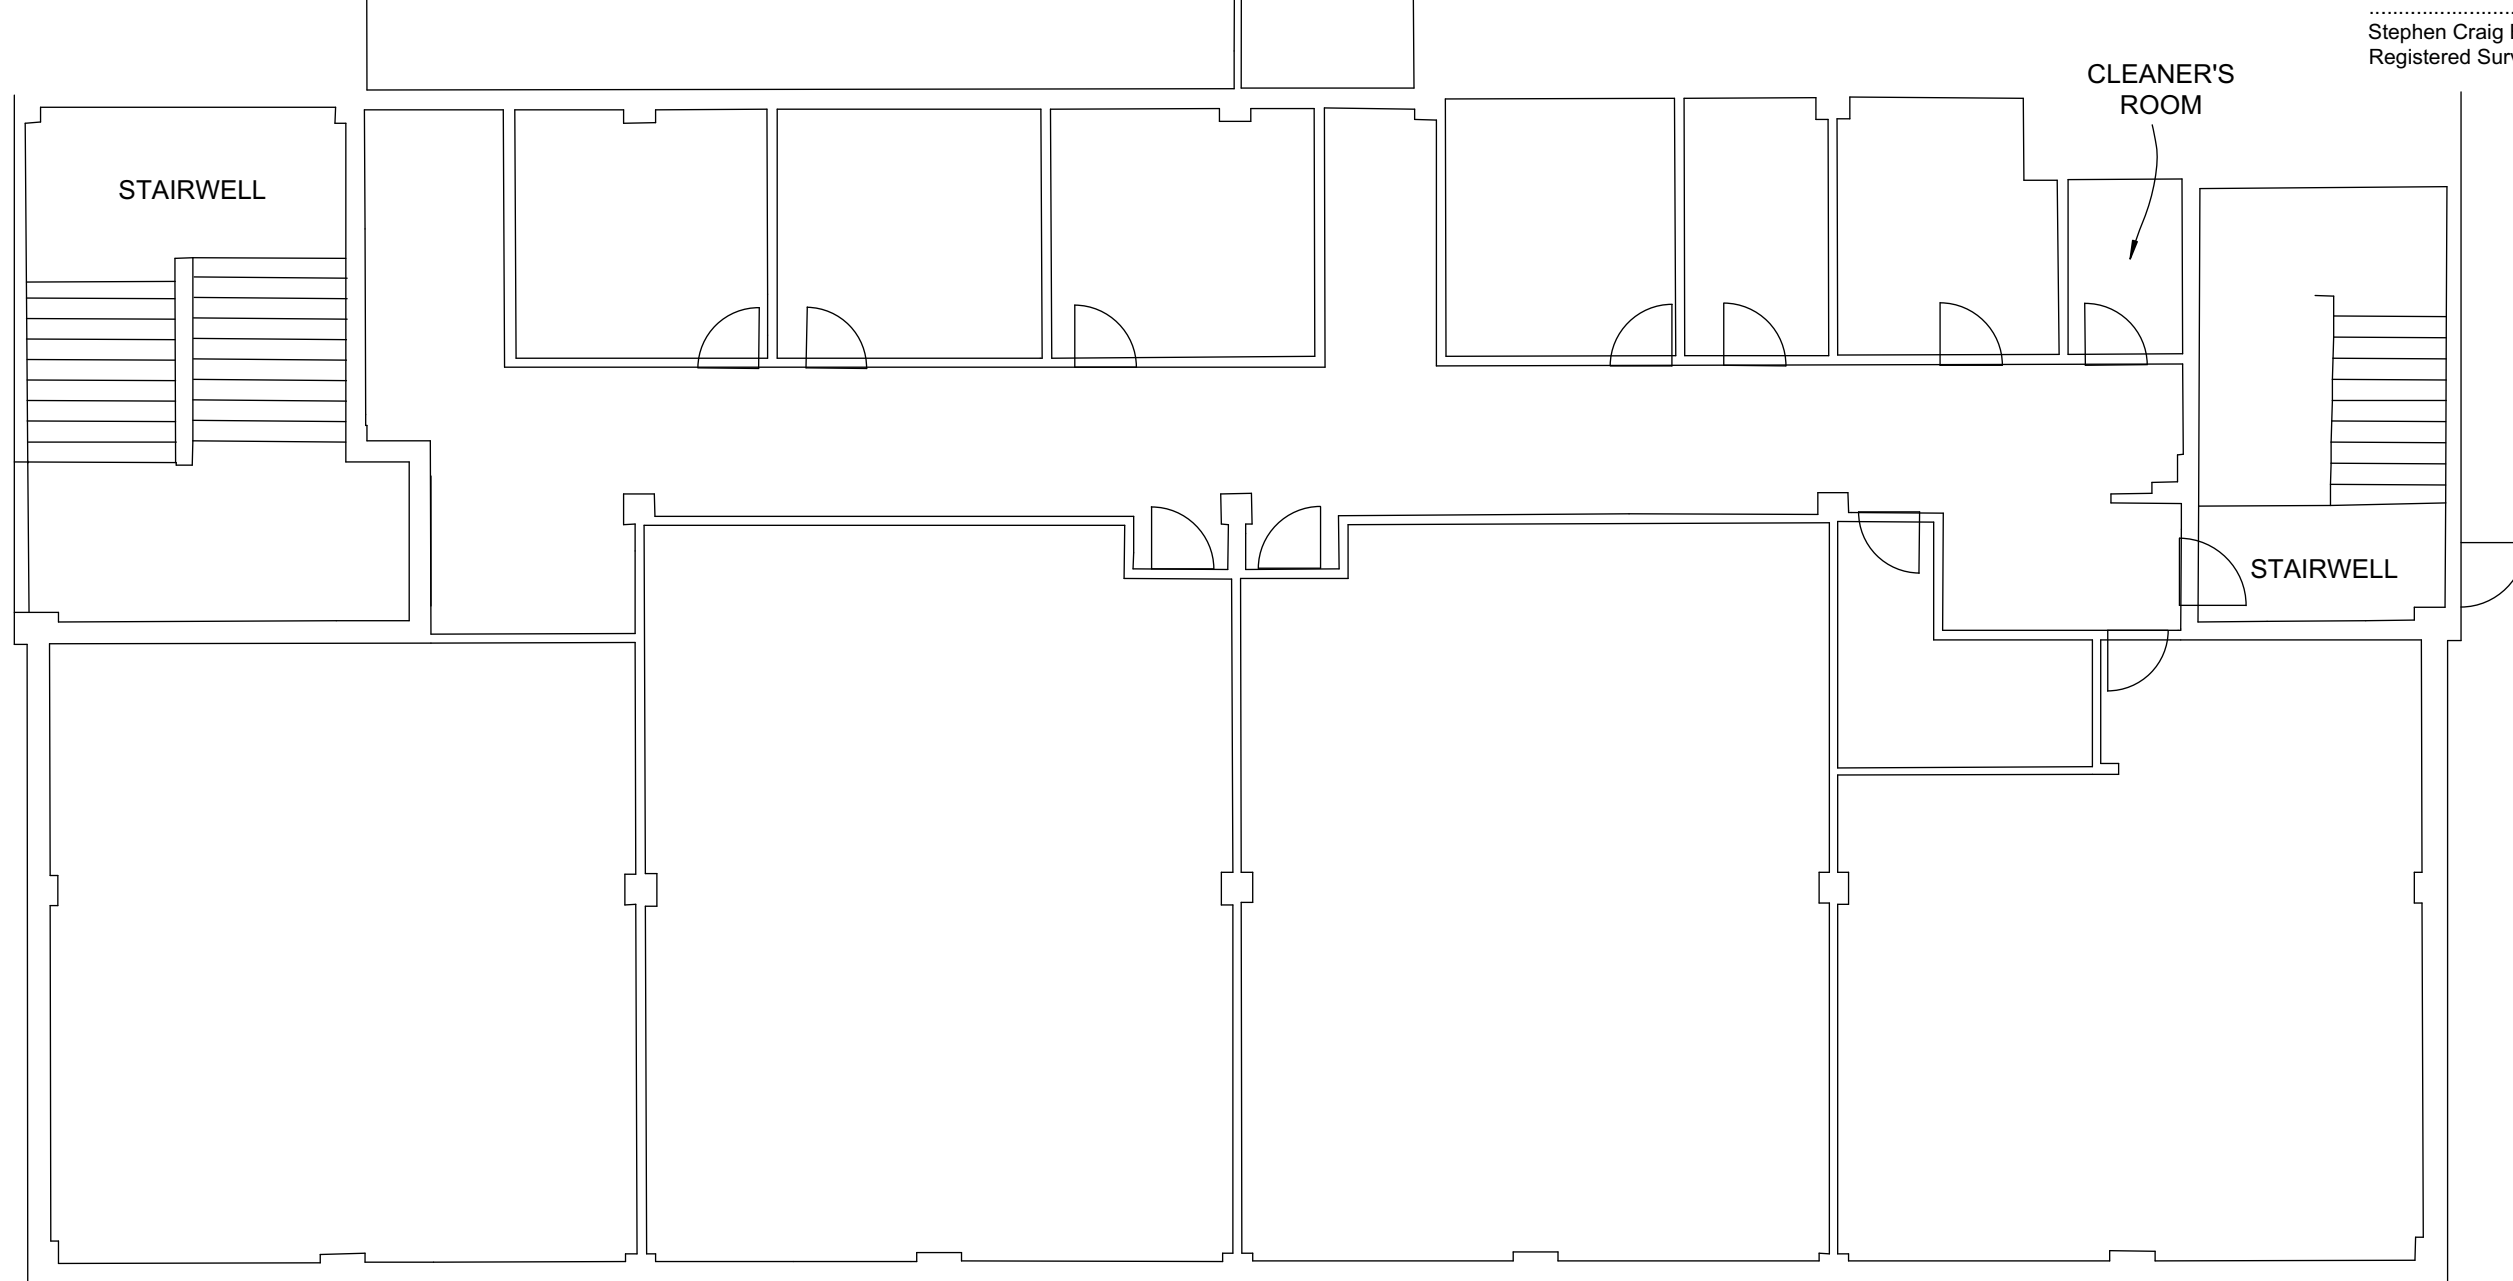

LEVEL TWO

LEVEL THREE

PLAN SHOWING INTERNAL SURVEY OF
SCOTS COLLEGE LIBRARY AT
THE SCOTS COLLEGE
LOT 1 IN DP 231713
"No. 53" VICTORIA ROAD, BELLEVUE
HILL

SURVEYING | CIVIL | DEVELOPMENT


Erina: (02) 4367 7334
Hornsby: (02) 9482 9498
www.cbhsurvey.com.au

**CHASE
BURKE
HARVEY**

MEMBER OF THE PROFESSIONAL SURVEYORS OCCUPATIONAL ASSOCIATION
LIABILITY LIMITED BY A SCHEME APPROVED UNDER PROFESSIONAL STANDARDS LEGISLATION

DATE OF SURVEY:
REF No: 2017131-1

0 1 2 3 4 5
REDUCTION RATIO 1:100 @ A3

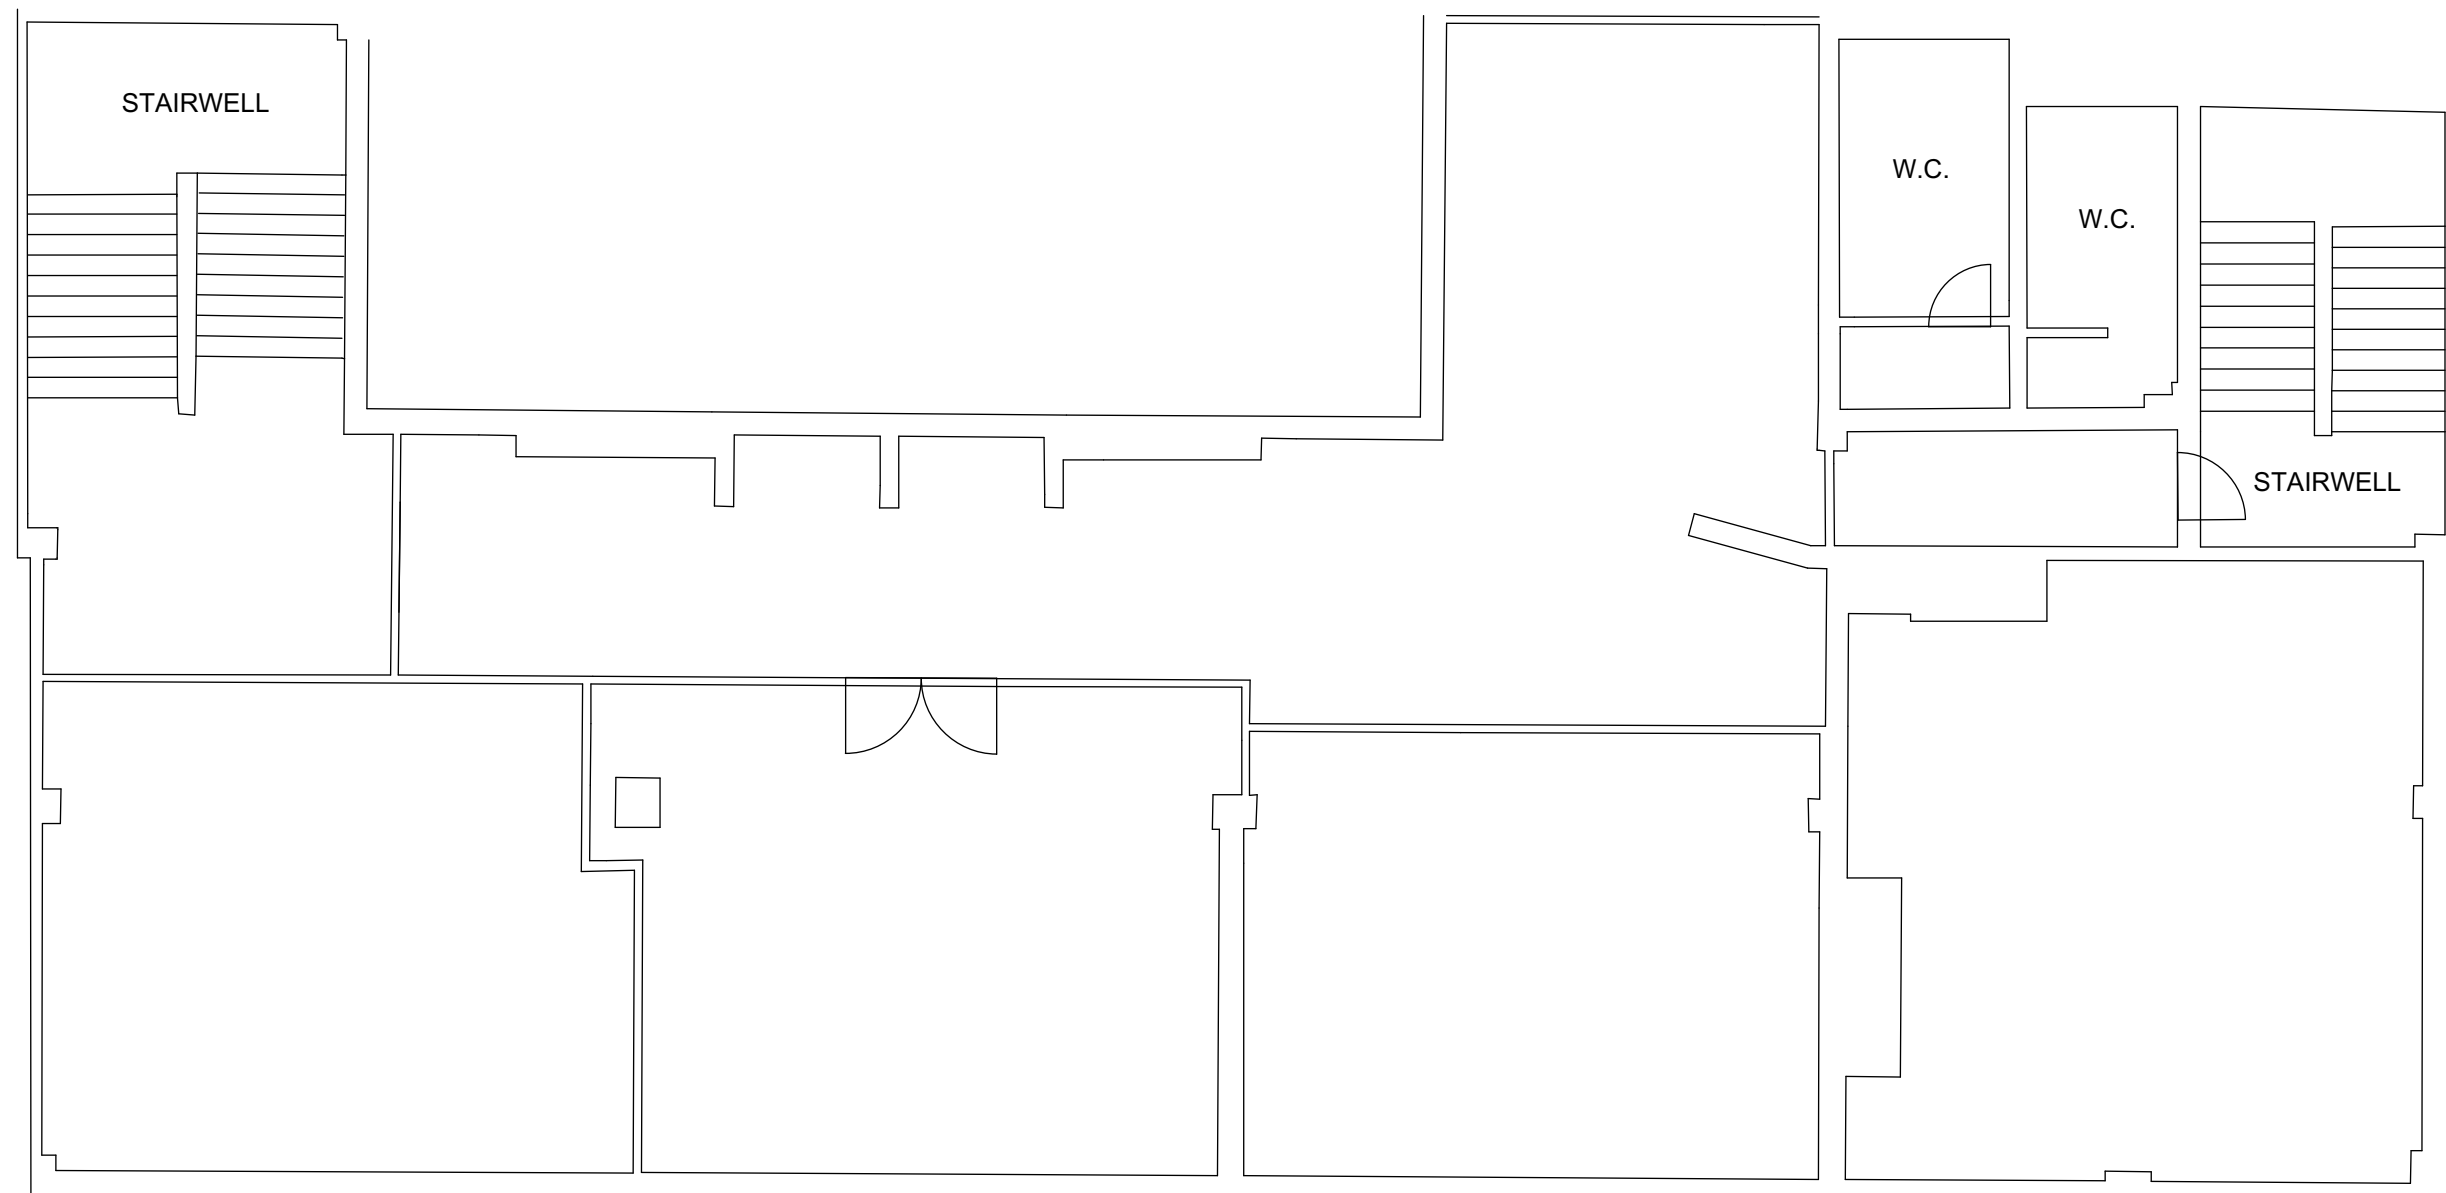

.....
Stephen Craig Bishop
Registered Surveyor

.....
Date

LEVEL FOUR

PLAN SHOWING INTERNAL SURVEY OF
SCOTS COLLEGE LIBRARY AT
THE SCOTS COLLEGE
LOT 1 IN DP 231713
"No. 53" VICTORIA ROAD, BELLEVUE
HILL



SURVEYING | CIVIL | DEVELOPMENT

Erina: (02) 4367 7334
Hornsby: (02) 9482 9498
www.cbhsurvey.com.au

**CHASE
BURKE
HARVEY**

MEMBER OF THE PROFESSIONAL SURVEYORS OCCUPATIONAL ASSOCIATION
LIABILITY LIMITED BY A SCHEME APPROVED UNDER PROFESSIONAL STANDARDS LEGISLATION

DATE OF SURVEY:
REF No: 2017131-1

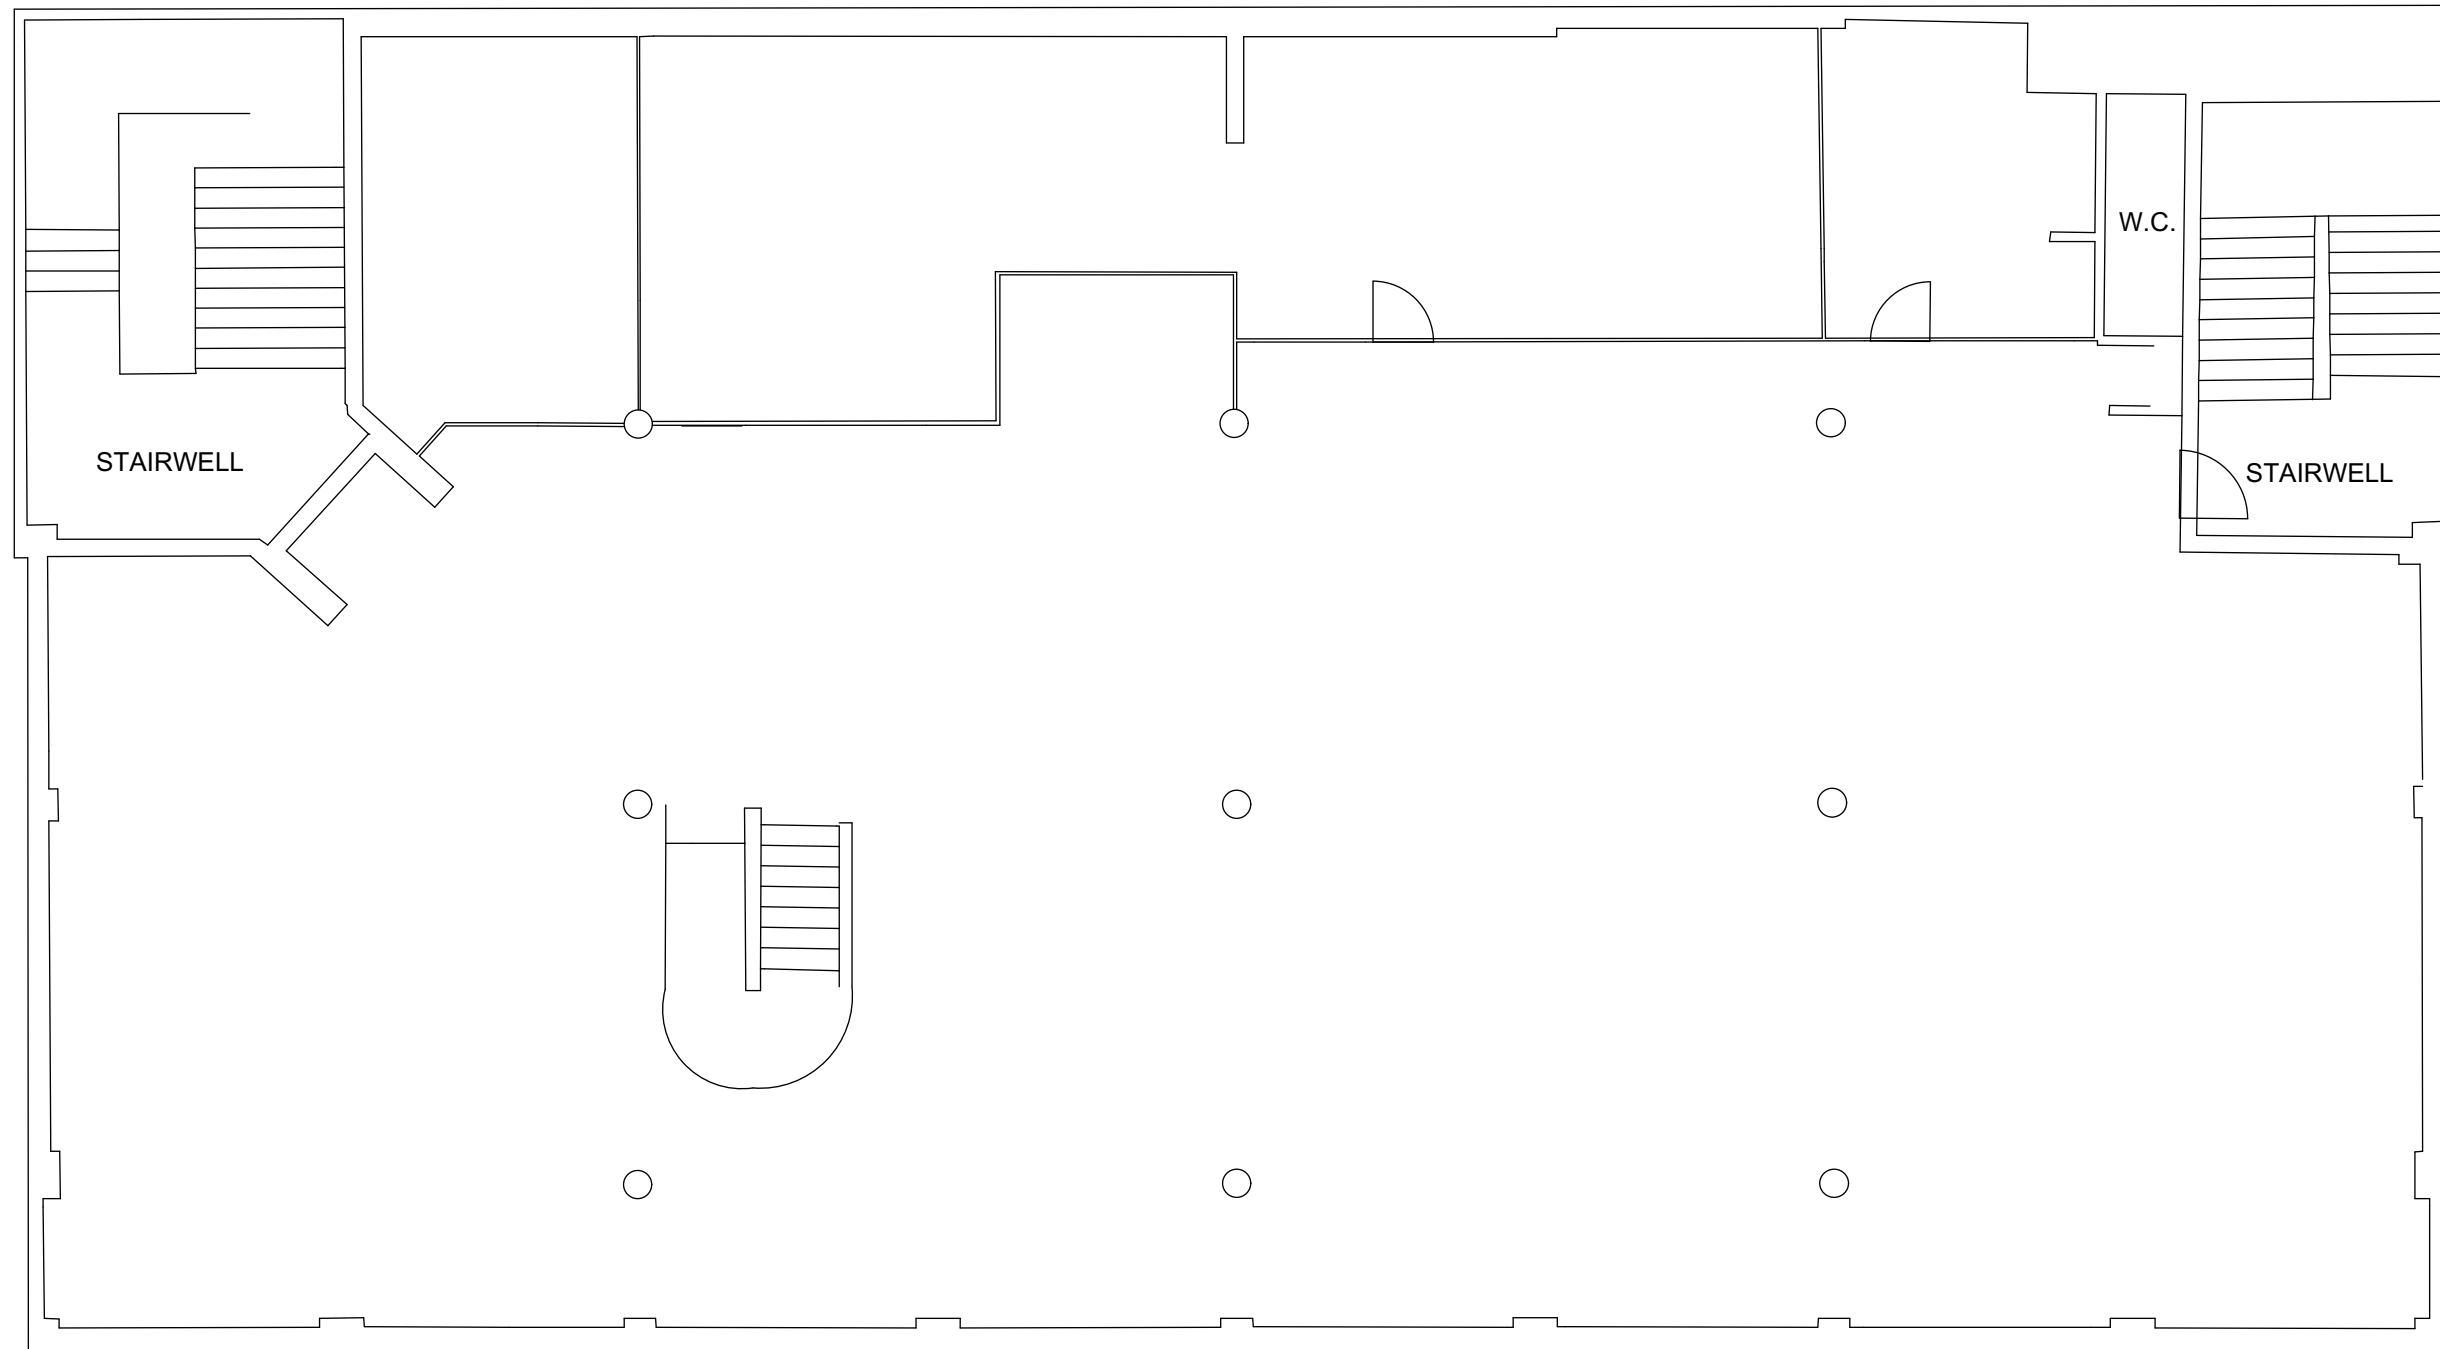 

Stephen Craig Bishop
Registered Surveyor

Date

LEVEL FIVE

PLAN SHOWING INTERNAL SURVEY OF
SCOTS COLLEGE LIBRARY AT
THE SCOTS COLLEGE
LOT 1 IN DP 231713
"No. 53" VICTORIA ROAD, BELLEVUE
HILL



SURVEYING | CIVIL | DEVELOPMENT

Erina: (02) 4367 7334
Hornsby: (02) 9482 9498
www.cbhsurvey.com.au

**CHASE
BURKE
HARVEY**


MEMBER OF THE PROFESSIONAL SURVEYORS OCCUPATIONAL ASSOCIATION
LIABILITY LIMITED BY A SCHEME APPROVED UNDER PROFESSIONAL STANDARDS LEGISLATION

DATE OF SURVEY:
REF No: 2017131-1

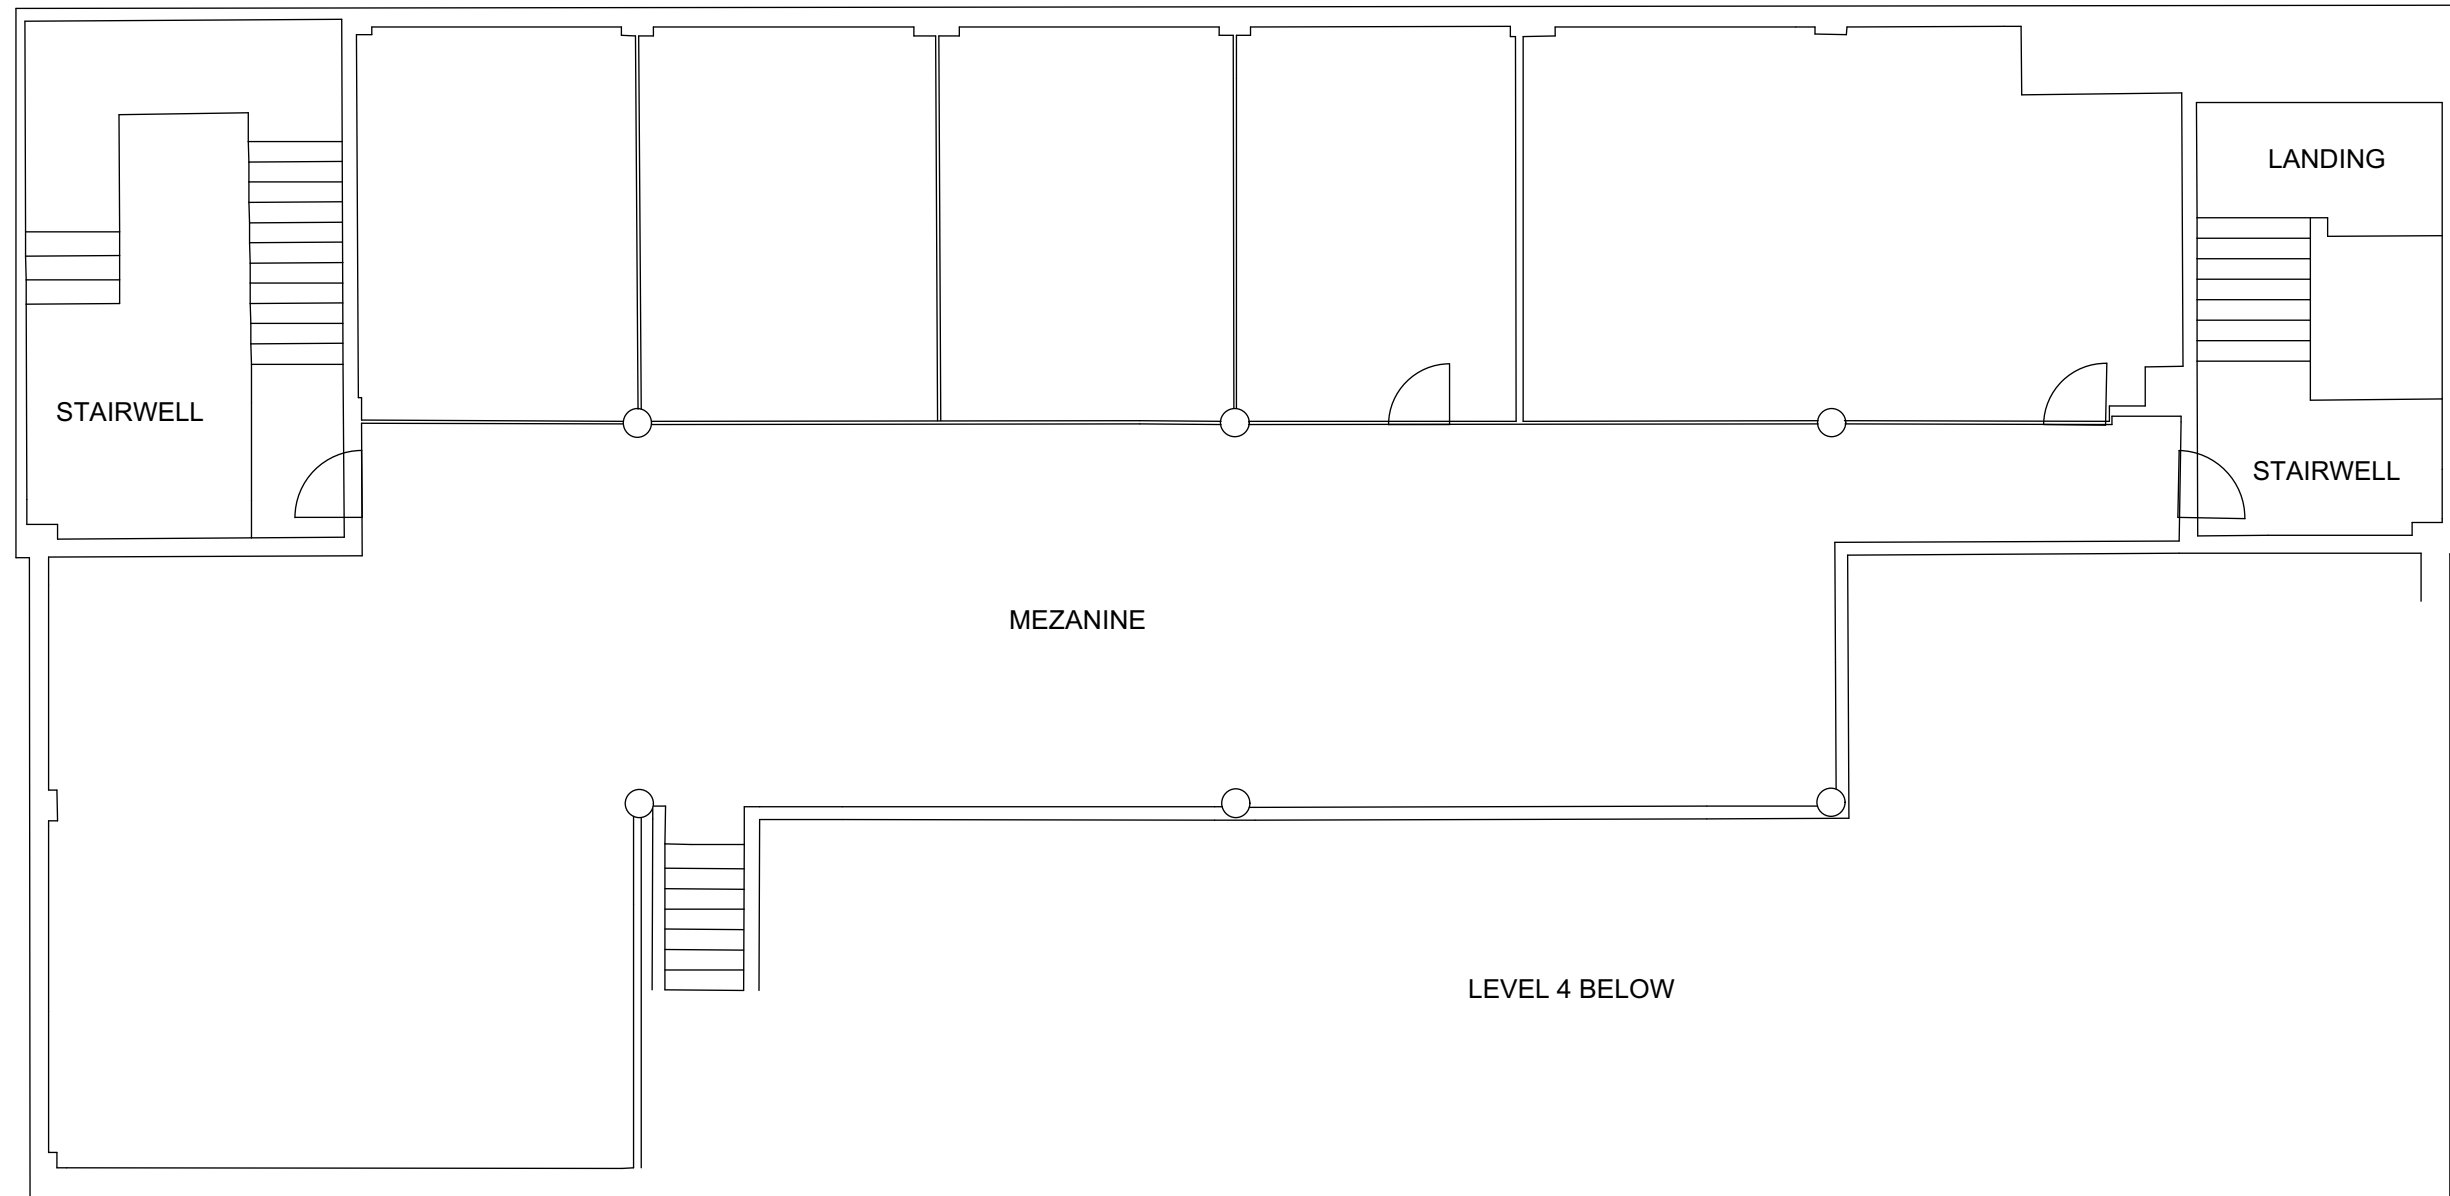 


.....
Stephen Craig Bishop
Registered Surveyor


.....
Date

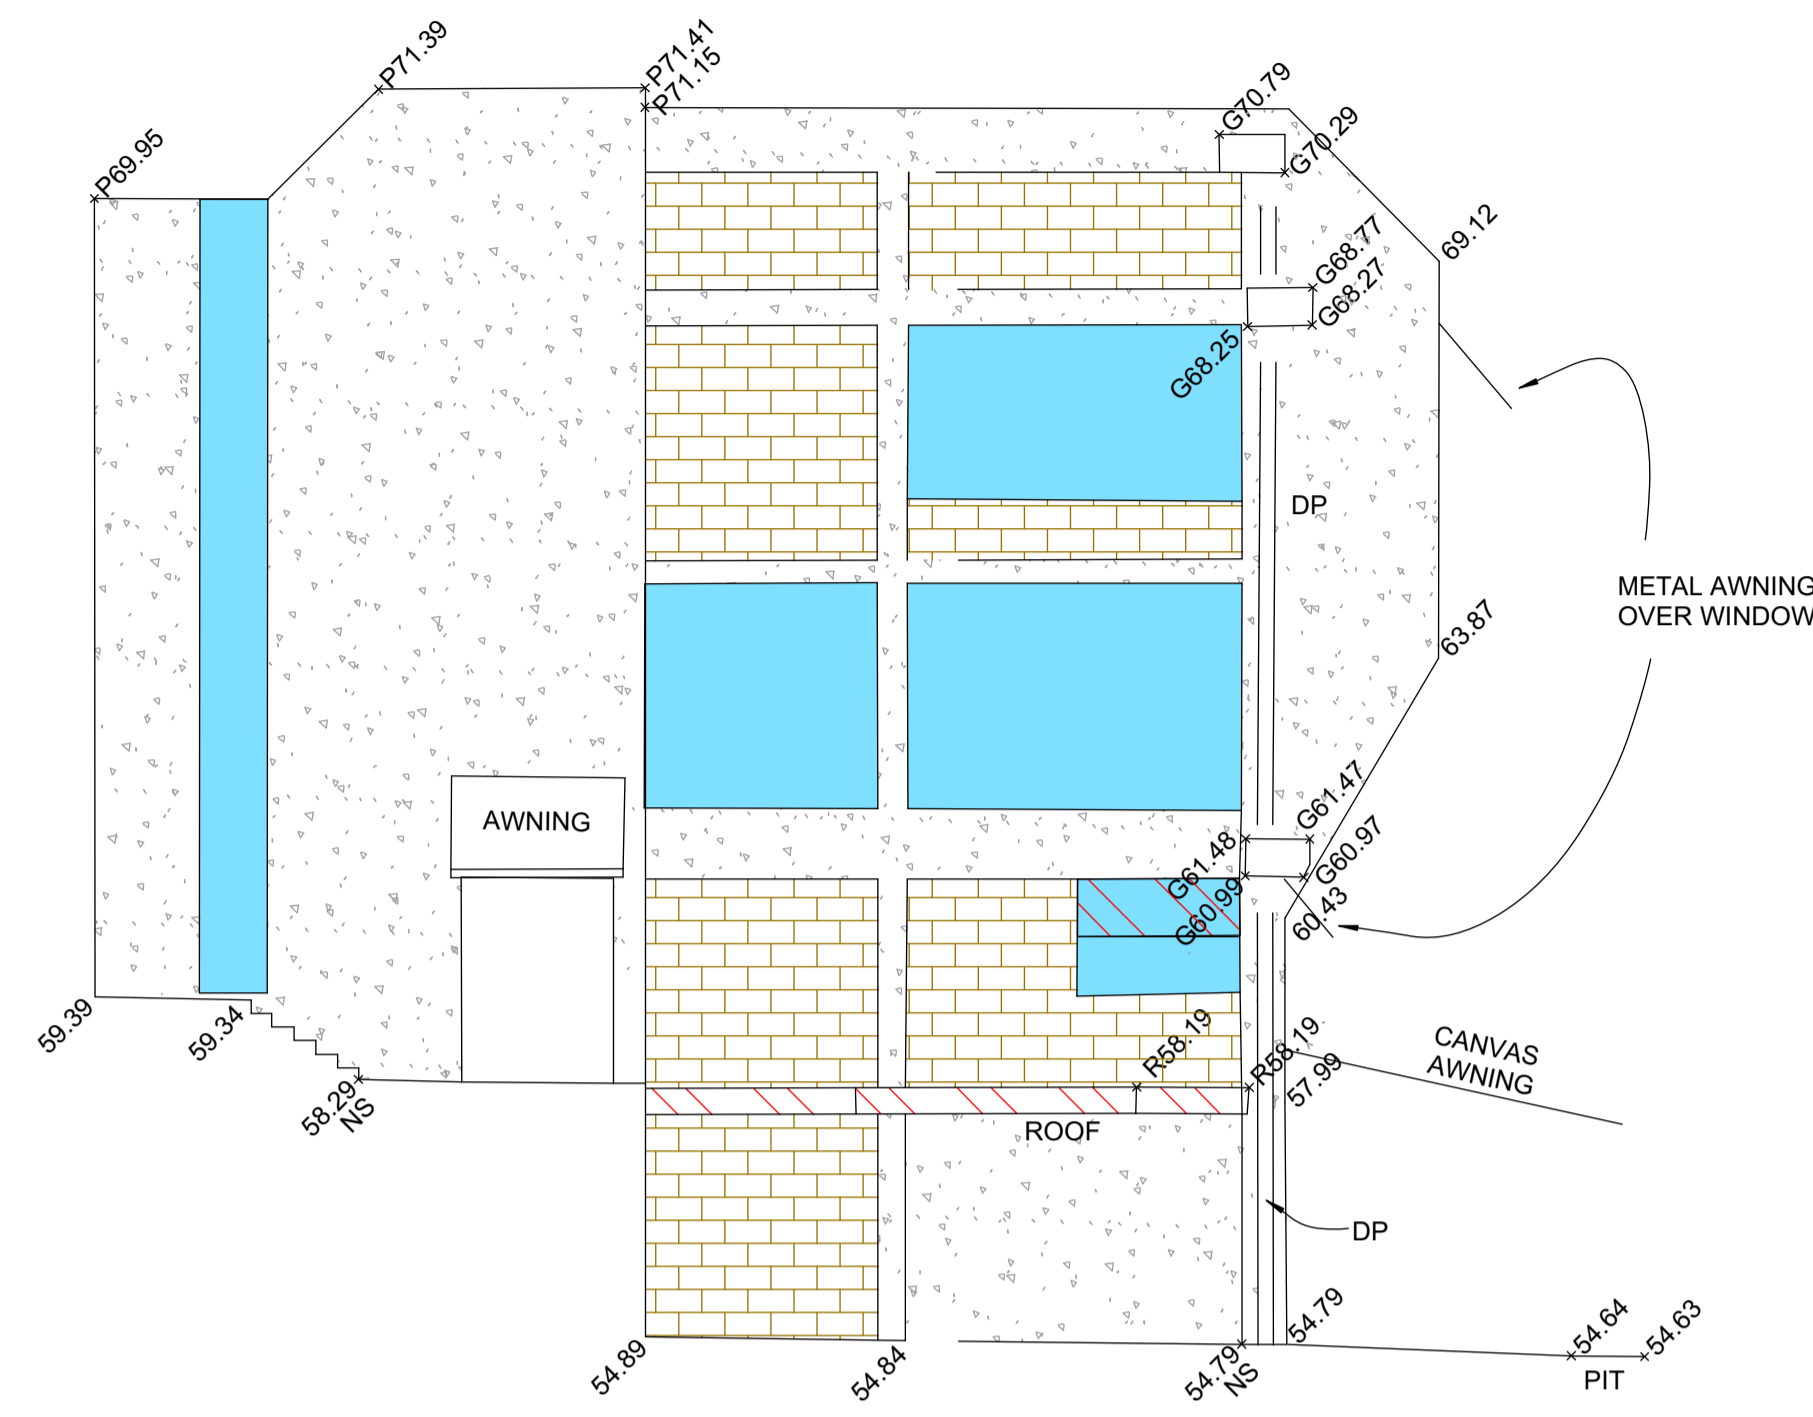

SOUTH ELEVATION

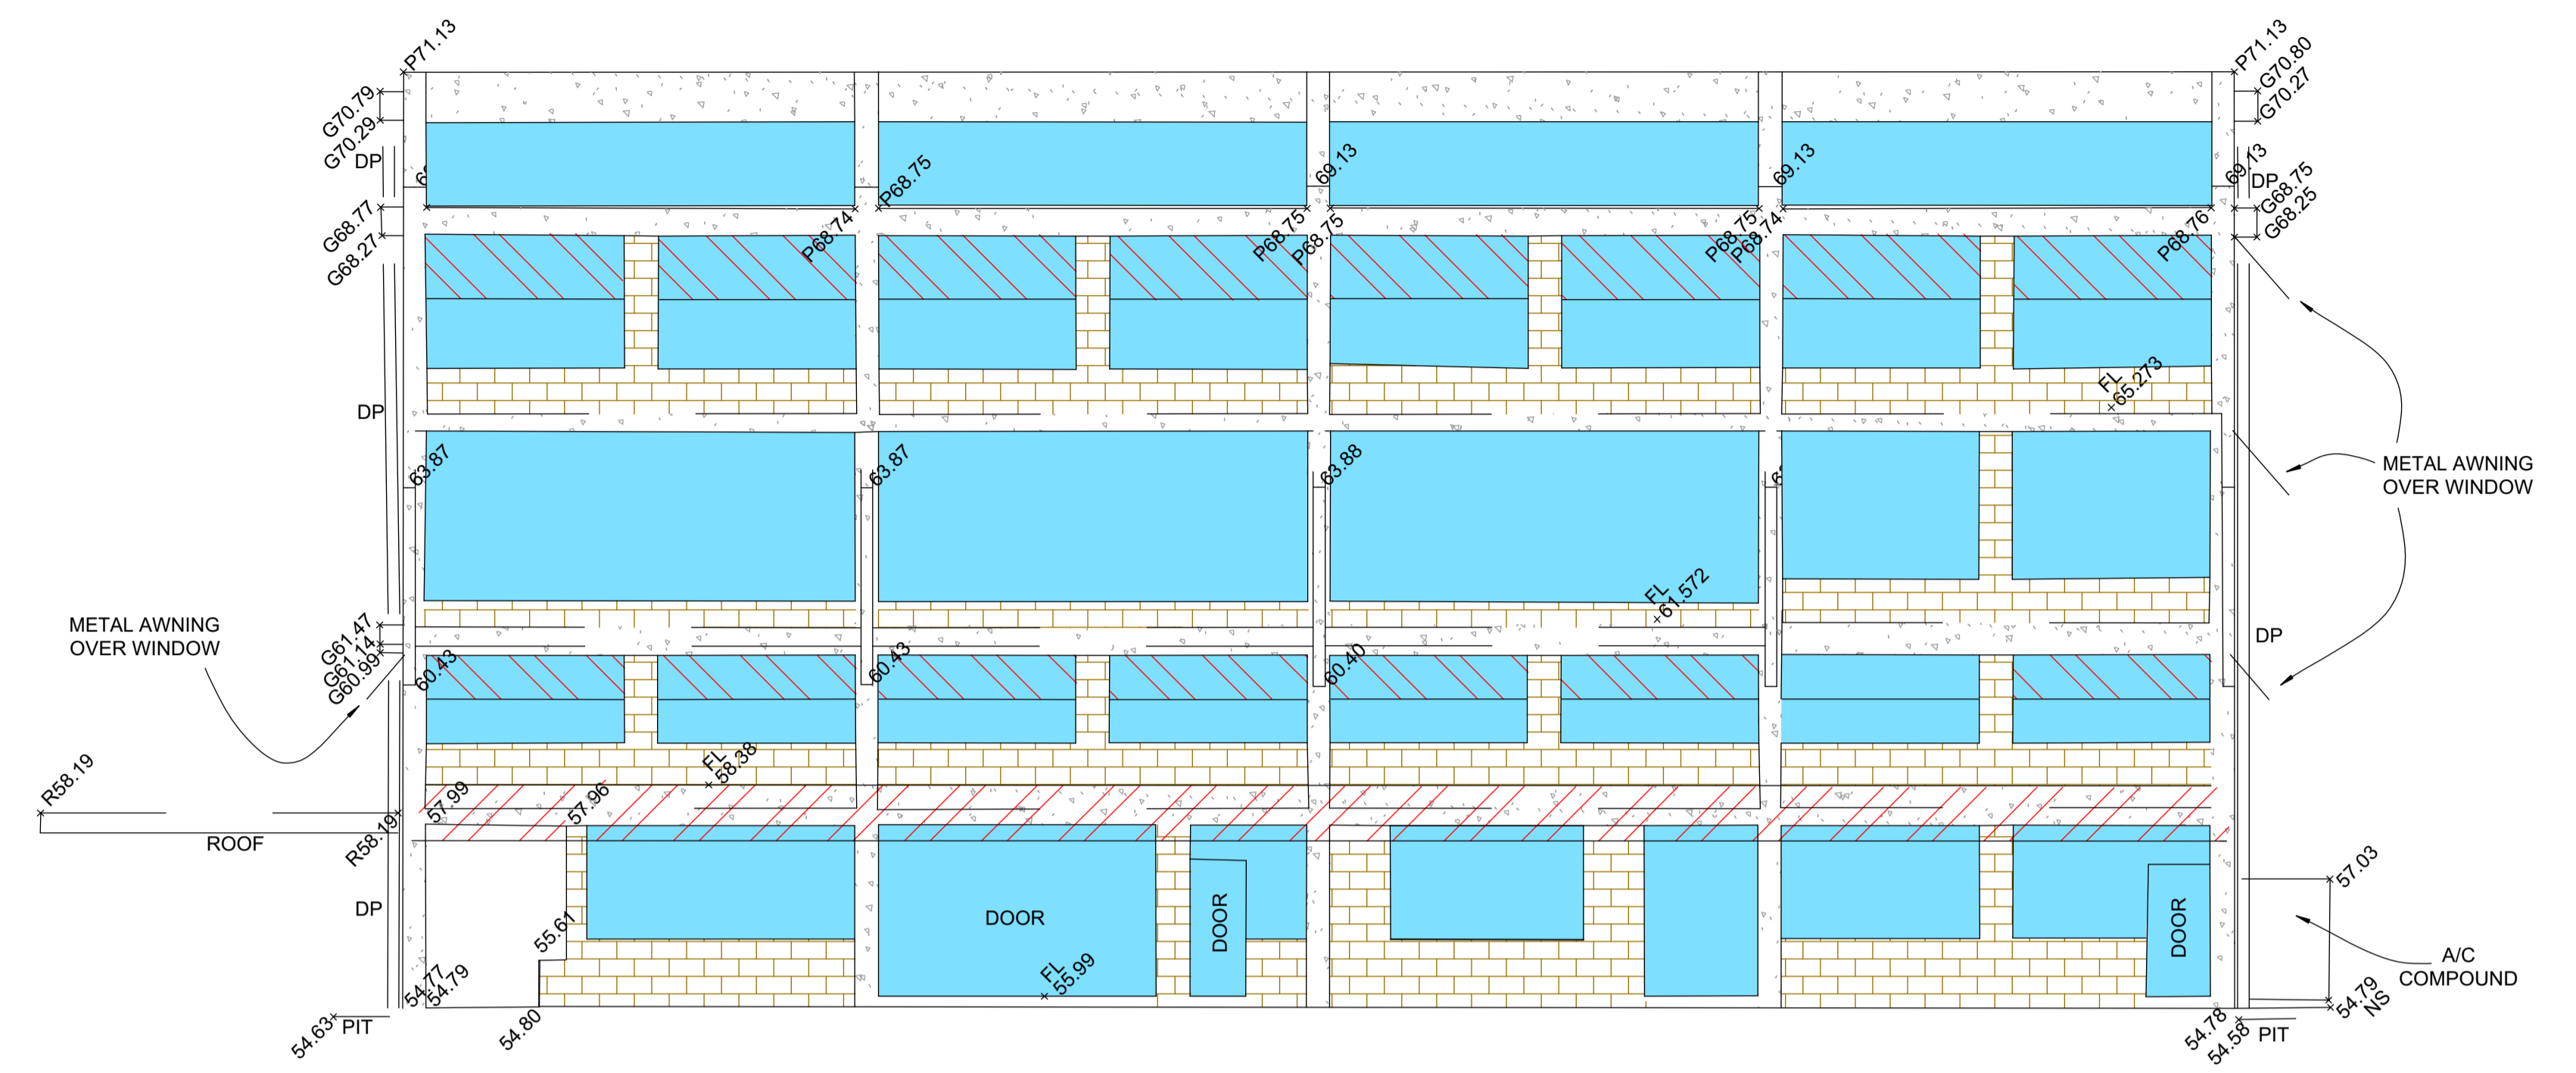

EAST ELEVATION

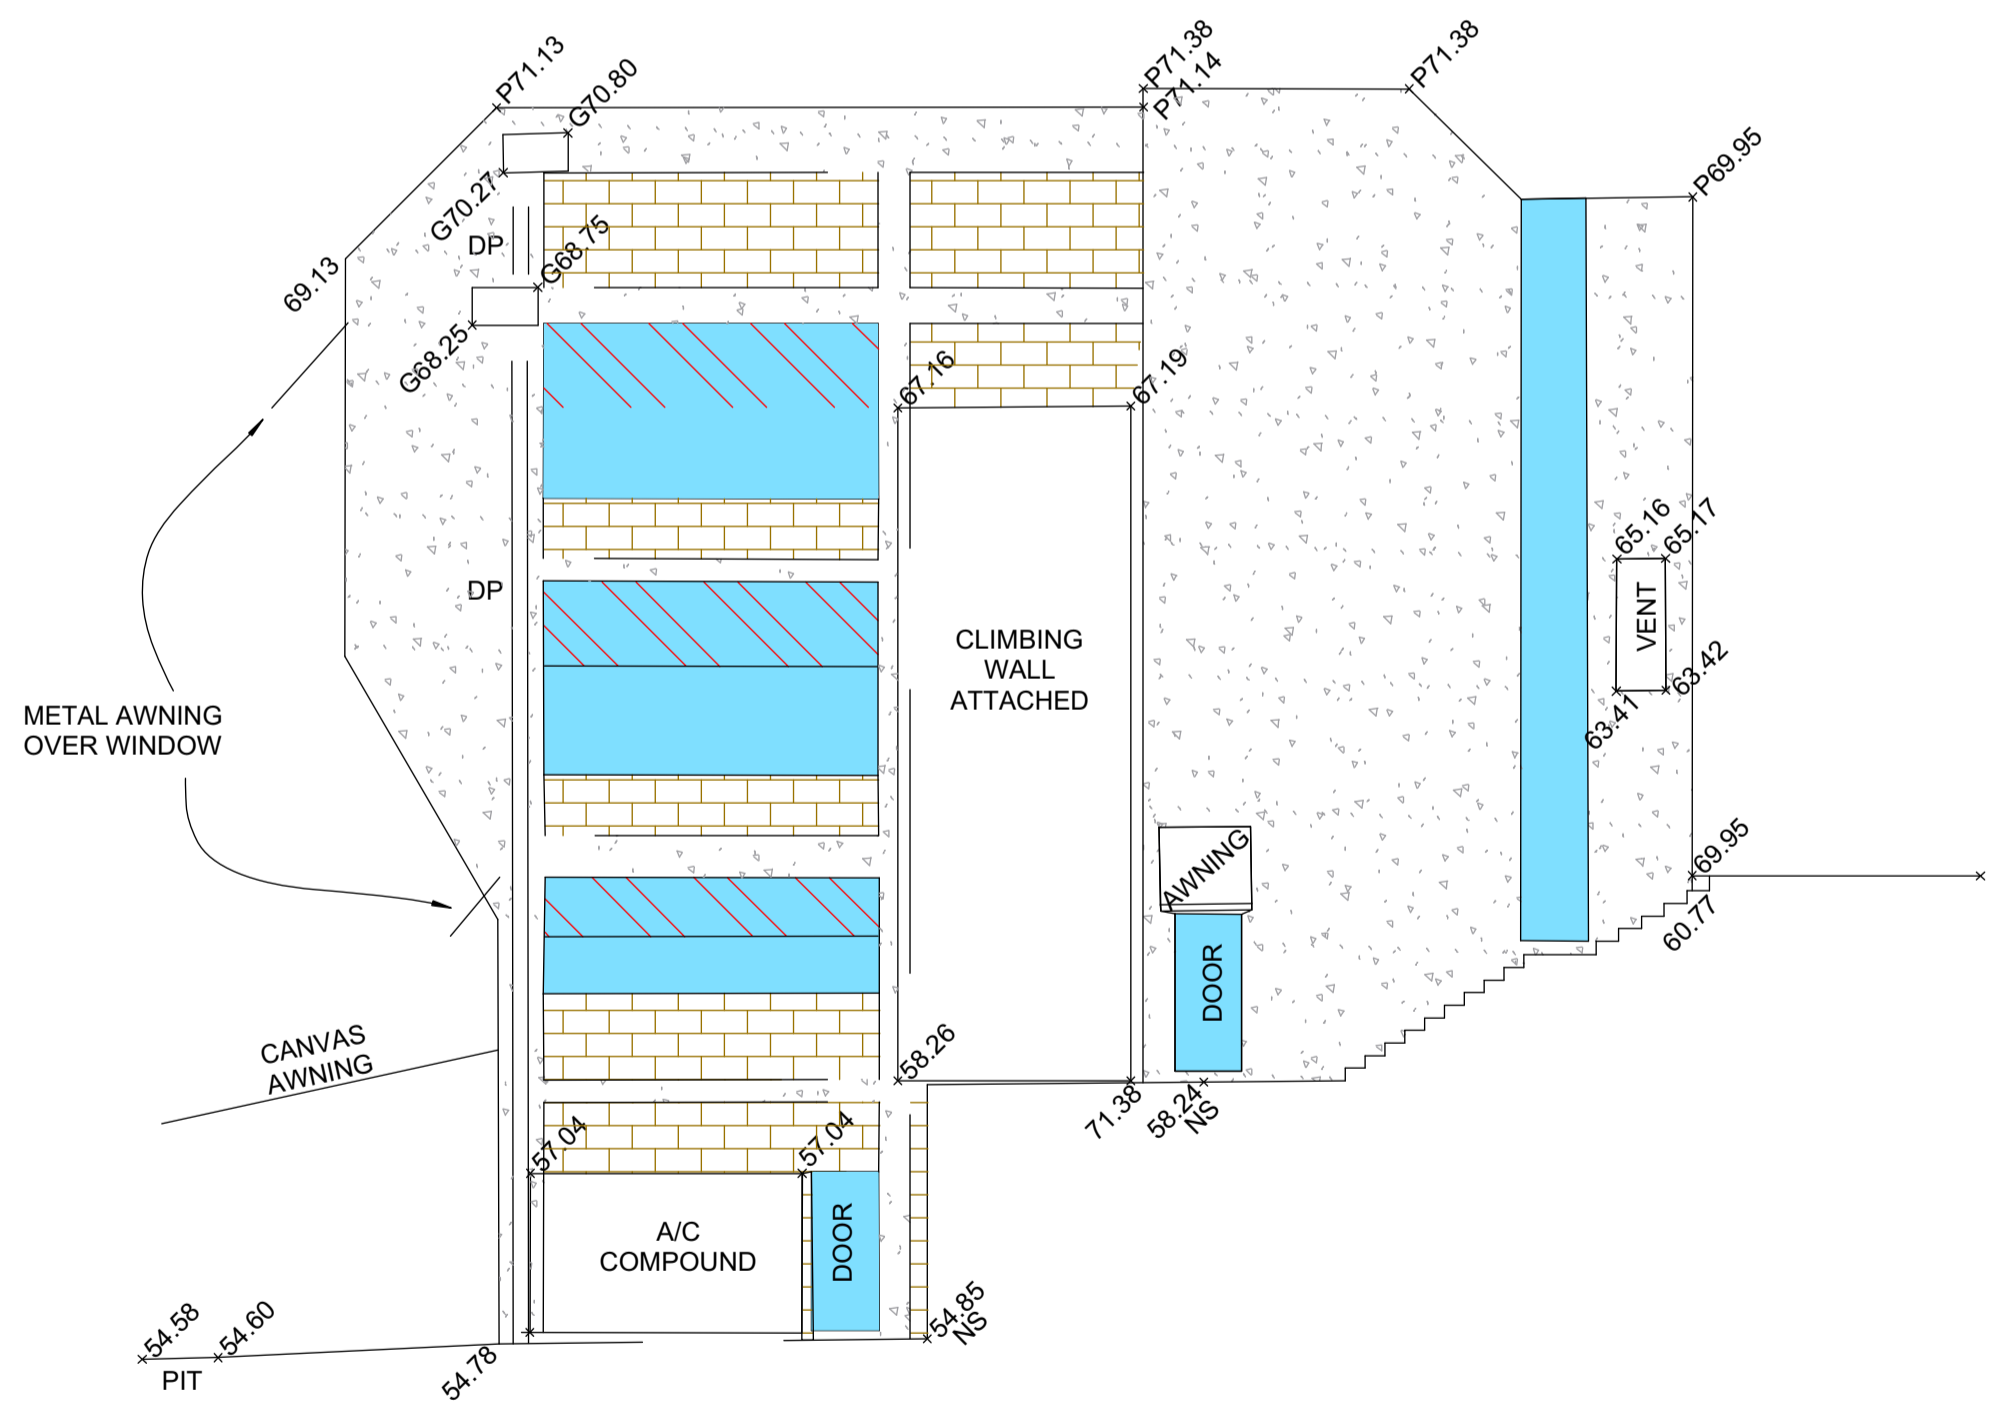

NORTH ELEVATION

CANVAS AWNING

METAL AWNING

LEGEND:

DP Downpipe

G Gutter Level

R Roof Level

FL Floor Level

P Parapet Level


NS Natural Surface Level

REV	REVISION DETAILS	DATE
1	INITIAL ISSUE	

AUTHORISED OFFICER

THIS PLAN TO BE READ IN CONJUNCTION WITH CBH REPORT WITH REFERENCE: 2017131

DRAWING No: 17131 ELEVATIONS

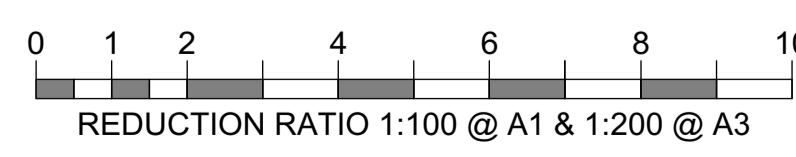

CLIENT: THE SCOTS COLLEGE	LOT No. 1	CONTOUR INTERVAL: N/A
REF: 2017131	SECTION -	DATUM: AHD
SURVEYED BY: D JOHNSON	PLAN No. DP 231713	AUSTRALIAN HEIGHT DATUM
DATE OF SURVEY: 24/04/17	SUBURB BELLEVUE HILL	ORIGIN OF LEVELS: -
DRAWN BY: E LAZZARINI	LGA WOOLLAHRA	R.L.: -
CHECKED BY: D JOHNSON	PARISH ALEXANDRIA	
	COUNTY CUMBERLAND	

SURVEYING | CIVIL | DEVELOPMENT

Erina: (02) 4367 7334
Hornsby: (02) 9482 9498
www.cbhsurvey.com.au

CHAS BARK HARV

MEMBER OF THE PROFESSIONAL SURVEYORS OCCUPATIONAL ASSOCIATION
LIABILITY LIMITED BY A SCHEME APPROVED UNDER PROFESSIONAL STANDARDS LEGISLATION

PLAN SHOWING LEVELS,
FEATURES & CONTOURS
FOR LOT IN DP
"No. "

SHEET No. 1	No. of SHEETS: 1
DRAWING No: 17131 ELEVATIONS	
REV: 1	