




1 Photo 7



2 Photo 8



3 Photo 9

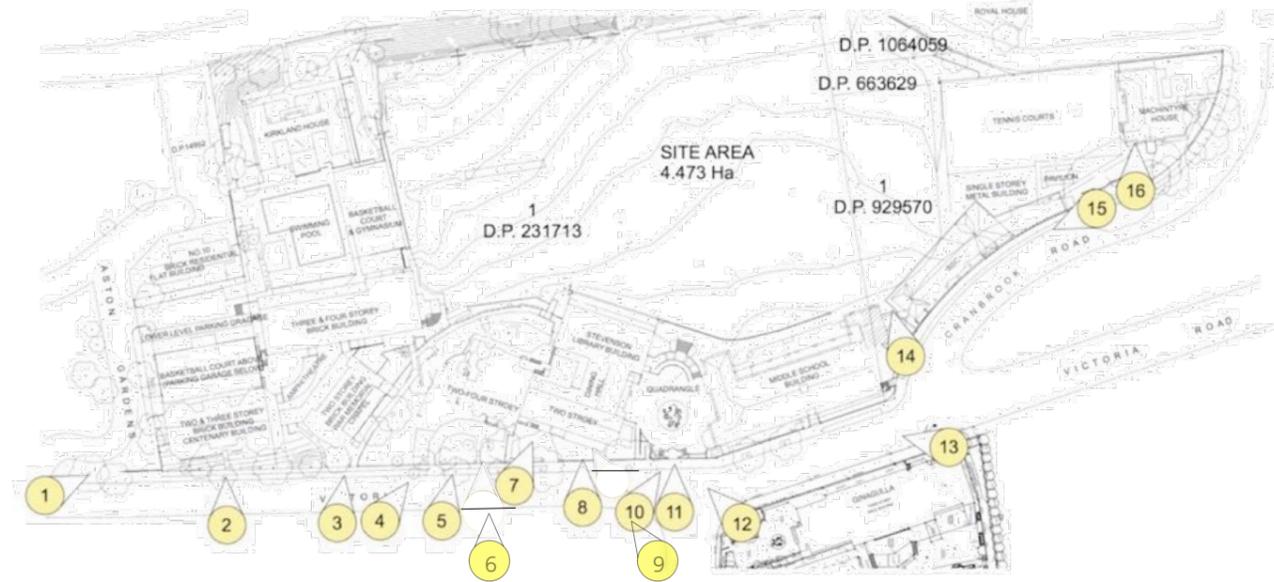

4 Photo Location Plan
NTS

GENERAL NOTES

- Consult with ALL relevant authorities prior to commencing works
- DO NOT scale. All dimensions are nominal + should be confirmed on site prior to commencement
- Obtain setting out information from architect PRIOR to commencement
- Bring discrepancies to the immediate attention of the Architect
- If unsure of any aspect of the works seek instruction from the Architect before proceeding
- All drawings must be read in conjunction with the council consent, specification, schedules, site notes + instructions issued by the Architect
- This material / work is protected by Copyright

CONSULTANTS

TPGS
Quantity Surveyors

BBC
Planning Consultant

ACV
Mechanical Engineer

Code Performance
Accessibility Consultant

PBE
Structural Engineer

BCG
BCA Consultant

JCI
Hydraulic Engineer

Riley Mac
Fire Consultant

MCD
Fire Engineer

IMEA
Electrical Engineer

BCG
BCA Consultant

Dawridge Williams
Surveyors



CLIENT
STEVEN ADAMS
THE SCOTS COLLEGE

PROJECT
MAJOR ALTERATIONS + ADDITIONS TO
THE STEVENSON LIBRARY (SSD 8922)

ADDRESS
29-53 Victoria Rd
Bellevue Hill, NSW

DRAWING TITLE
VICTORIA RD PHOTOS

DRAWN BY
JC, CF, JW, ZW

SCALE

ISSUE
SEARS

REVISION
S1

DATE
JUNE 2018

DRAWING NUMBER

SSD1.02/17-011




1 Photo 10



2 Photo 11



3 Photo 12

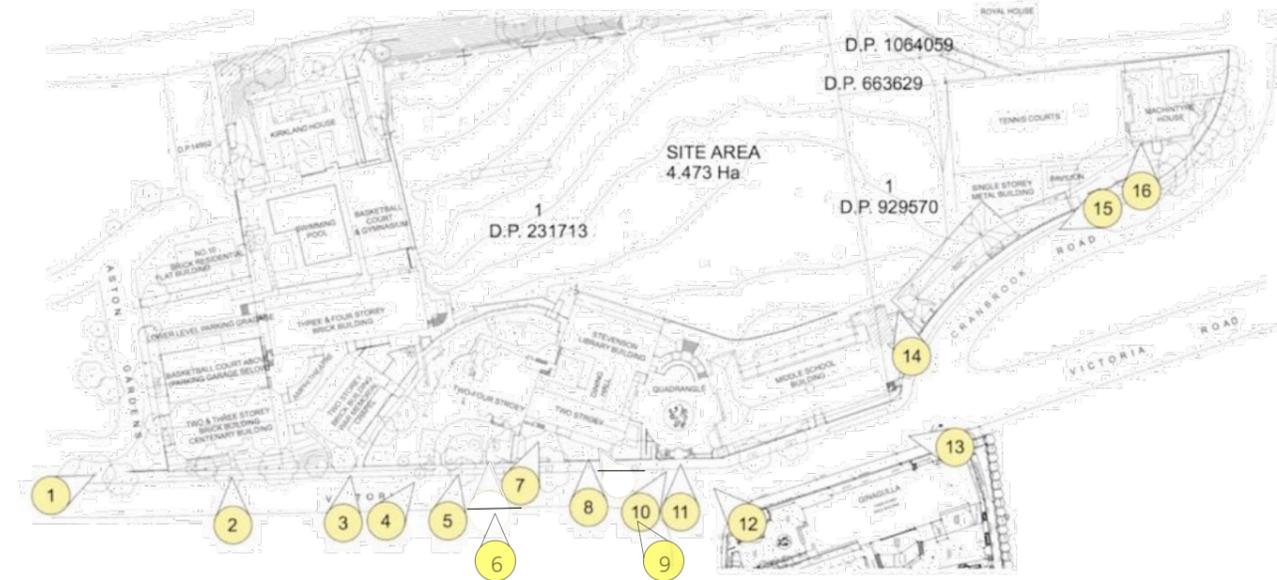

4 Photo Location Plan NTS

GENERAL NOTES

- Consult with ALL relevant authorities prior to commencing works
- DO NOT scale. All dimensions are nominal + should be confirmed on site prior to commencement
- Obtain setting out information from architect PRIOR to commencement
- Bring discrepancies to the immediate attention of the Architect
- If unsure of any aspect of the works seek instruction from the Architect before proceeding
- All drawings must be read in conjunction with the council consent, specification, schedules, site notes + instructions issued by the Architect
- This material / work is protected by Copyright

- CONSULTANTS**
- TPGS Quantity Surveyors
 - BBC Planning Consultant
 - ACV Mechanical Engineer
 - Code Performance Accessibility Consultant
 - PBE Structural Engineer
 - BCG BCA Consultant
 - JCL Hydraulic Engineer
 - Riley Mac Fire Consultant
 - MCD Fire Engineer
 - IMEA Electrical Engineer
 - BCG BCA Consultant
 - Dawridge Williams Surveyors



CLIENT
 STEVEN ADAMS
 THE SCOTS COLLEGE

PROJECT
 MAJOR ALTERATIONS + ADDITIONS TO THE STEVENSON LIBRARY (SSD 8922)

ADDRESS
 29-53 Victoria Rd
 Bellevue Hill, NSW

DRAWING TITLE
 VICTORIA RD PHOTOS

DRAWN BY
 JC, CF, JW, ZW

SCALE

ISSUE
 SEARS

REVISION
 S1


DATE
 JUNE 2018

DRAWING NUMBER

SSD1.02/17-012



1 Photo 13

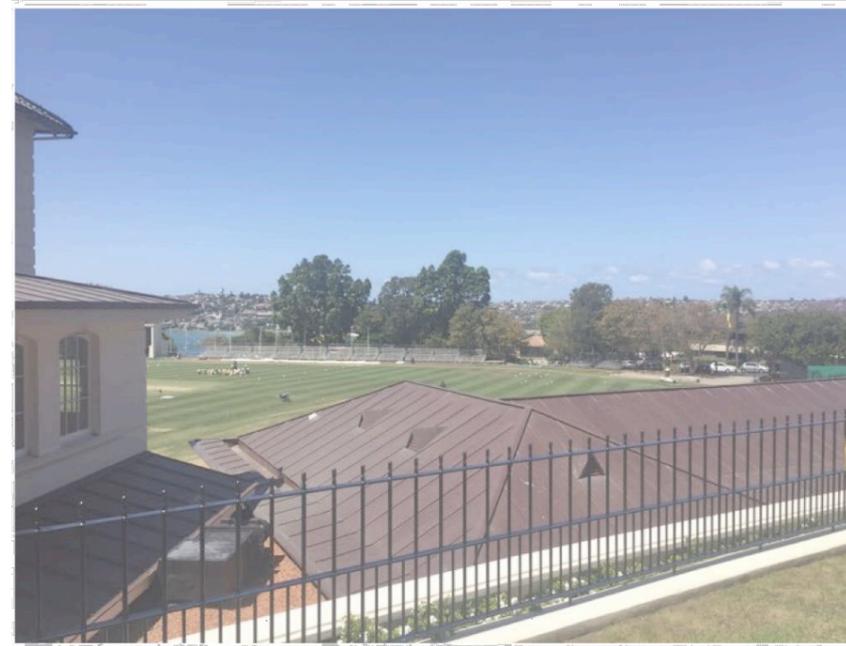

2 Photo 14



3 Photo 15



4 Photo 16

GENERAL NOTES

- Consult with ALL relevant authorities prior to commencing works
- DO NOT scale. All dimensions are nominal + should be confirmed on site prior to commencement
- Obtain setting out information from architect PRIOR to commencement
- Bring discrepancies to the immediate attention of the Architect
- If unsure of any aspect of the works seek instruction from the Architect before proceeding
- All drawings must be read in conjunction with the council consent, specification, schedules, site notes + instructions issued by the Architect
- This material / work is protected by Copyright

CONSULTANTS

TPGS
Quantity Surveyors

BBC
Planning Consultant

ACV
Mechanical Engineer

Code Performance
Accessibility Consultant

PBE
Structural Engineer

BCG
BCA Consultant

JCI
Hydraulic Engineer

Riley Mac
Fire Consultant

MCD
Fire Engineer

UMEA
Electrical Engineer

BCG
BCA Consultant

Dewidge Williams
Surveyors



CLIENT
STEVEN ADAMS
THE SCOTS COLLEGE

PROJECT
MAJOR ALTERATIONS + ADDITIONS TO
THE STEVENSON LIBRARY (SSD 8922)

ADDRESS
29-53 Victoria Rd
Bellevue Hill, NSW

DRAWING TITLE
VICTORIA RD + CRANBROOK RD
PHOTOS

DRAWN BY
JC, CF, JW, ZW


SCALE
NTS

ISSUE
SEARS

REVISION
S1

DATE
JUNE 2018

DRAWING NUMBER

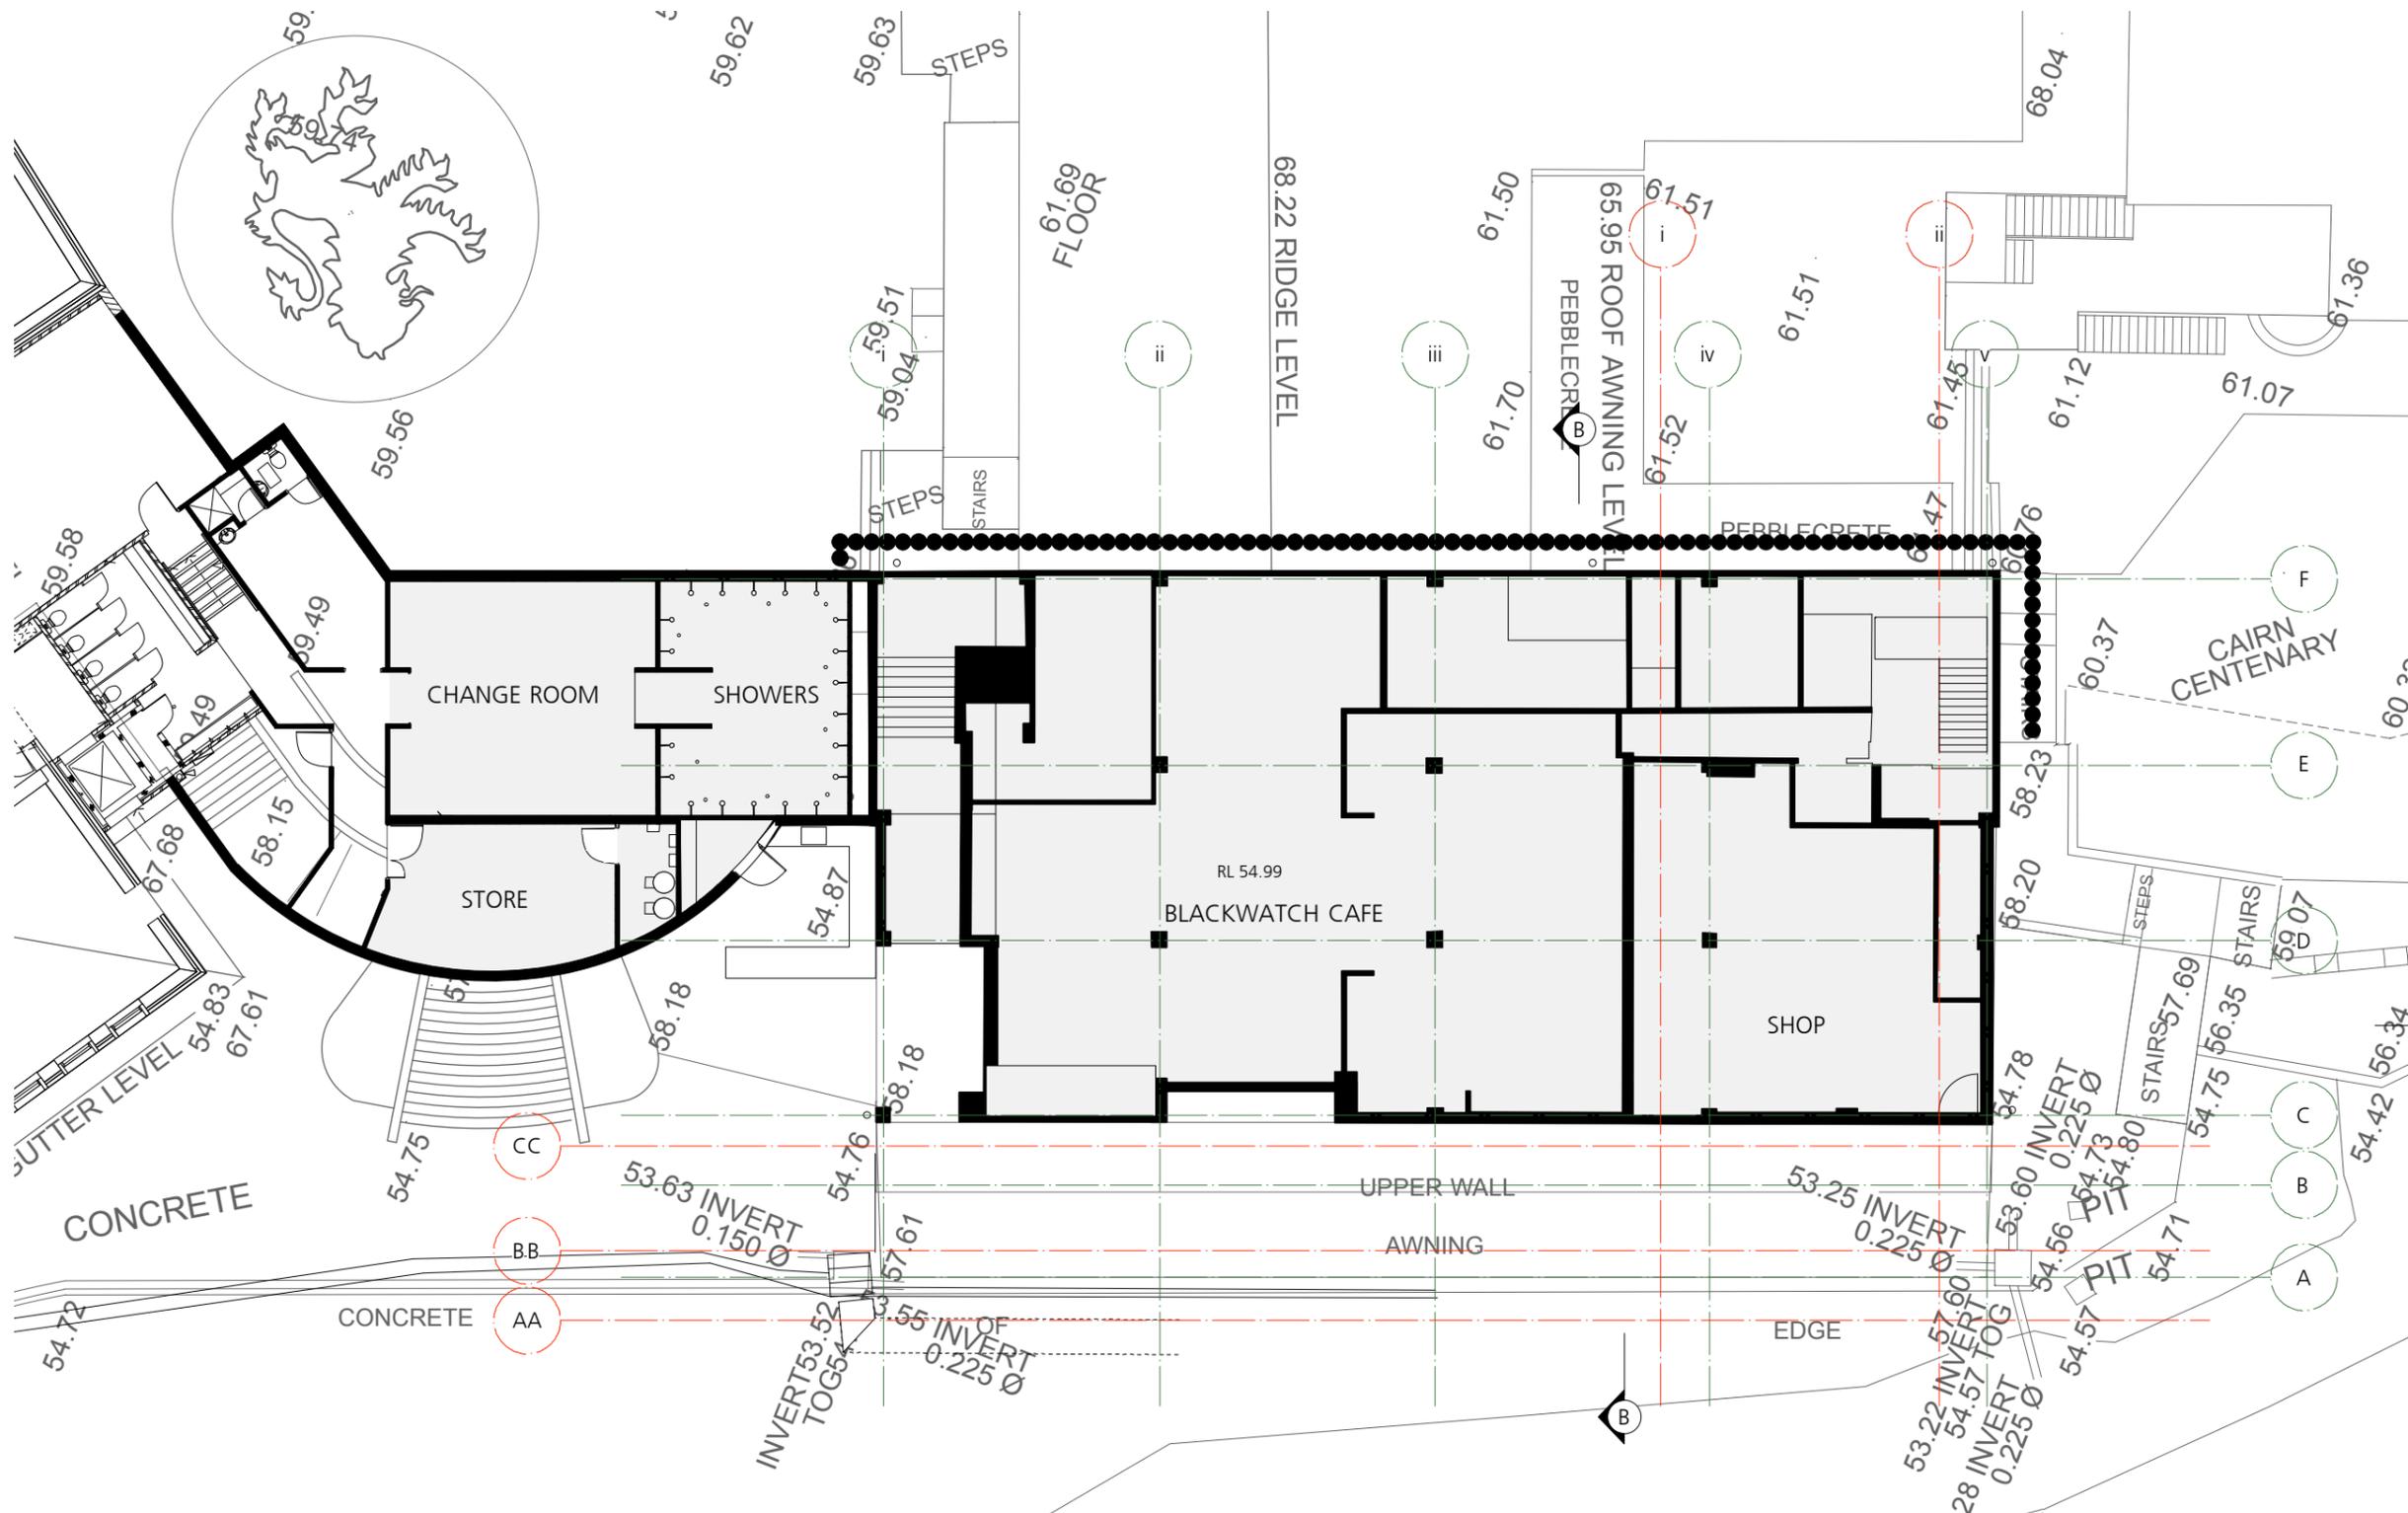

1 Ground Floor Plan EXG RL 54.99
Scale: 1:200

jica architects

Education | Construction | Residential | T: 02 9227 6706
 E: info@jicaarchitects.com.au
 V: jicaarchitects.com.au
 JCA Architects Pty Ltd (ABN 51 151 651 671)

GENERAL NOTES

- Consult with ALL relevant authorities prior to commencing works
- DO NOT scale. All dimensions are nominal + should be confirmed on site prior to commencement
- Obtain setting out information from architect PRIOR to commencement
- Bring discrepancies to the immediate attention of the Architect
- If unsure of any aspect of the works seek instruction from the Architect before proceeding
- All drawings must be read in conjunction with the council consent, specification, schedules, site notes + instructions issued by the Architect
- This material / work is protected by Copyright

CONSULTANTS

TPGS
Quantity Surveyors

BBC
Planning Consultant

ACV
Mechanical Engineer

Code Performance
Accessibility Consultant

PSE
Structural Engineer

BCG
BCA Consultant

JCL
Hydraulic Engineer

Riley Mac
Fire Consultant

MCD
Fire Engineer

UMEA
Electrical Engineer

BCG
BCA Consultant

Davidridge Williams
Surveyors



CLIENT
STEVEN ADAMS
THE SCOTS COLLEGE

PROJECT
MAJOR ALTERATIONS + ADDITIONS TO
THE STEVENSON LIBRARY (SSD 8922)

ADDRESS
29-53 Victoria Rd
Bellevue Hill, NSW

DRAWING TITLE
GROUND LEVEL PLAN EXG

DRAWN BY
JC, CF, JW, ZW


SCALE
1:200 @ A3

ISSUE
SEARS

REVISION
S1

DATE
JUNE 2018

DRAWING NUMBER
SSD1.02/17-100

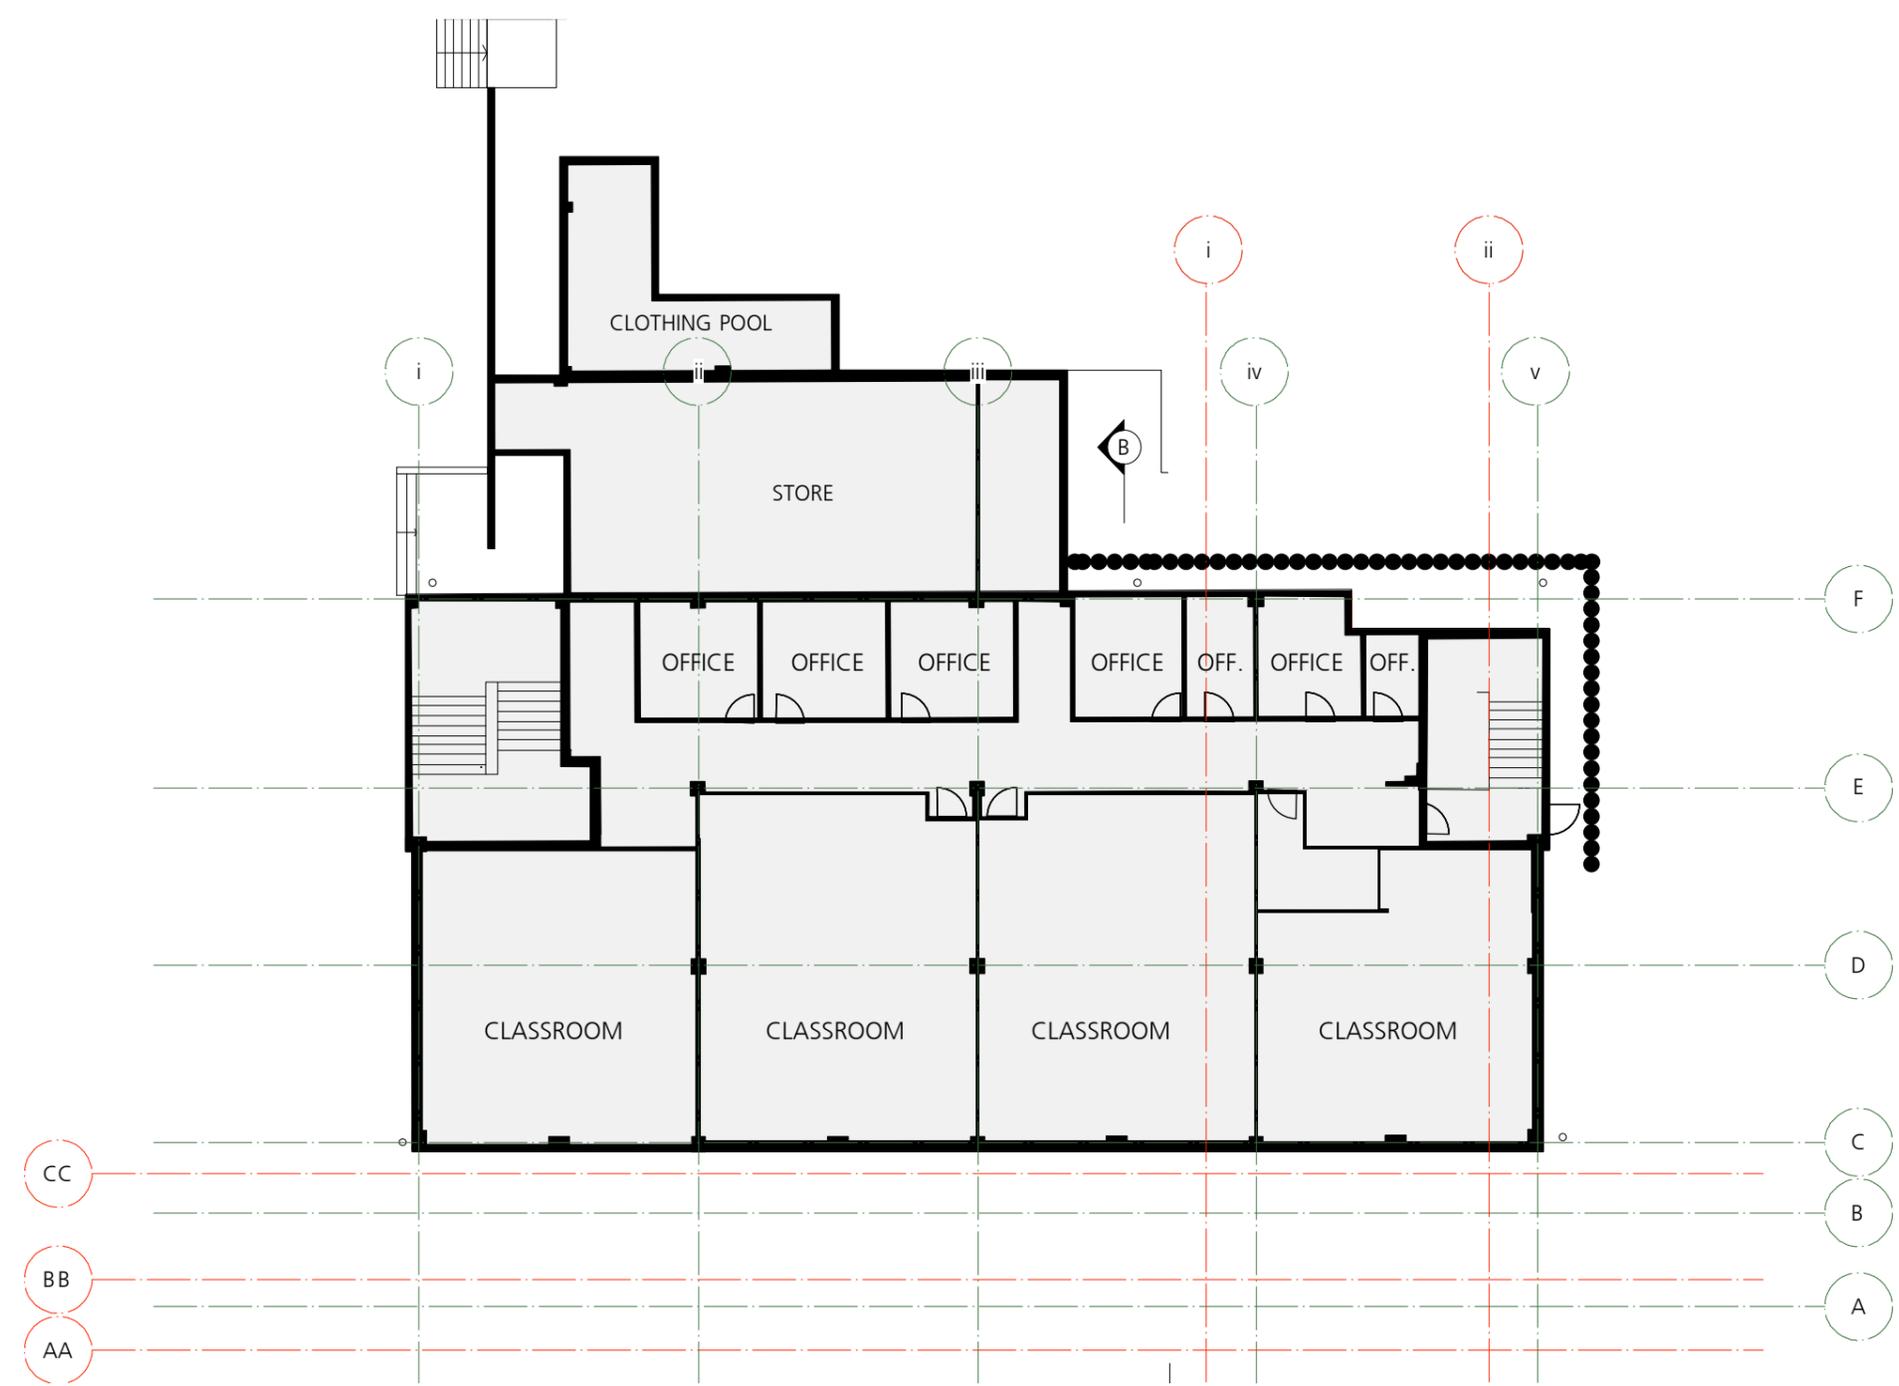


GENERAL NOTES

- Consult with ALL relevant authorities prior to commencing works
- DO NOT scale. All dimensions are nominal + should be confirmed on site prior to commencement
- Obtain setting out information from architect PRIOR to commencement
- Bring discrepancies to the immediate attention of the Architect
- If unsure of any aspect of the works seek instruction from the Architect before proceeding
- All drawings must be read in conjunction with the council consent, specification, schedules, site notes + instructions issued by the Architect
- This material / work is protected by Copyright

CONSULTANTS

- TYGS Quantity Surveyors
- BBC Planning Consultant
- ACV Mechanical Engineer
- Code Performance Accessibility Consultant
- PBE Structural Engineer
- BCG BCA Consultant
- JCL Hydraulic Engineer
- Riley Mac Fire Consultant
- MCD Fire Engineer
- IMEA Electrical Engineer
- BCG BCA Consultant

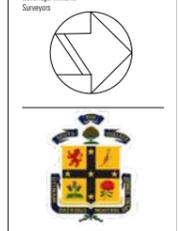

CLIENT
STEVEN ADAMS
THE SCOTS COLLEGE

PROJECT
MAJOR ALTERATIONS + ADDITIONS TO THE STEVENSON LIBRARY (SSD 8922)

ADDRESS
29-53 Victoria Rd
Bellevue Hill, NSW

DRAWING TITLE
FIRST FLOOR PLAN EXG

DRAWN BY
JC, CF, JW, ZW

SCALE
1:200 @ A3

ISSUE
SEARS

REVISION
S1

DATE
JUNE 2018

DRAWING NUMBER

SSD1.02/17-101


1 First Floor Plan EXG RL 58.38
 Scale: 1:200

GENERAL NOTES

- Consult with ALL relevant authorities prior to commencing works
- DO NOT scale. All dimensions are nominal + should be confirmed on site prior to commencement
- Obtain setting out information from architect PRIOR to commencement
- Bring discrepancies to the immediate attention of the Architect
- If unsure of any aspect of the works seek instruction from the Architect before proceeding
- All drawings must be read in conjunction with the council consent, specification, schedules, site notes + instructions issued by the Architect
- This material / work is protected by Copyright

CONSULTANTS

- TPG Quantity Surveyors
- BBC Planning Consultant
- ACV Mechanical Engineer
- Code Performance Accessibility Consultant
- PBE Structural Engineer
- BCG BCA Consultant
- JCL Hydraulic Engineer
- Riley Mac Fire Consultant
- MCD Fire Engineer
- IMEA Electrical Engineer
- BCG BCA Consultant
- Dawridge Williams Surveyors

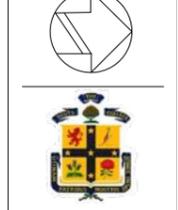

CLIENT
 STEVEN ADAMS
 THE SCOTS COLLEGE

PROJECT
 MAJOR ALTERATIONS + ADDITIONS TO THE STEVENSON LIBRARY (SSD 8922)

ADDRESS
 29-53 Victoria Rd
 Bellevue Hill, NSW

DRAWING TITLE
 EXG ROOF PLAN

DRAWN BY
 JC, CF, JW, ZW

SCALE
 1:200 @ A3


ISSUE
 SEARS

REVISION
 S1


DATE
 JUNE 2018

DRAWING NUMBER

SSD1.02/17-105

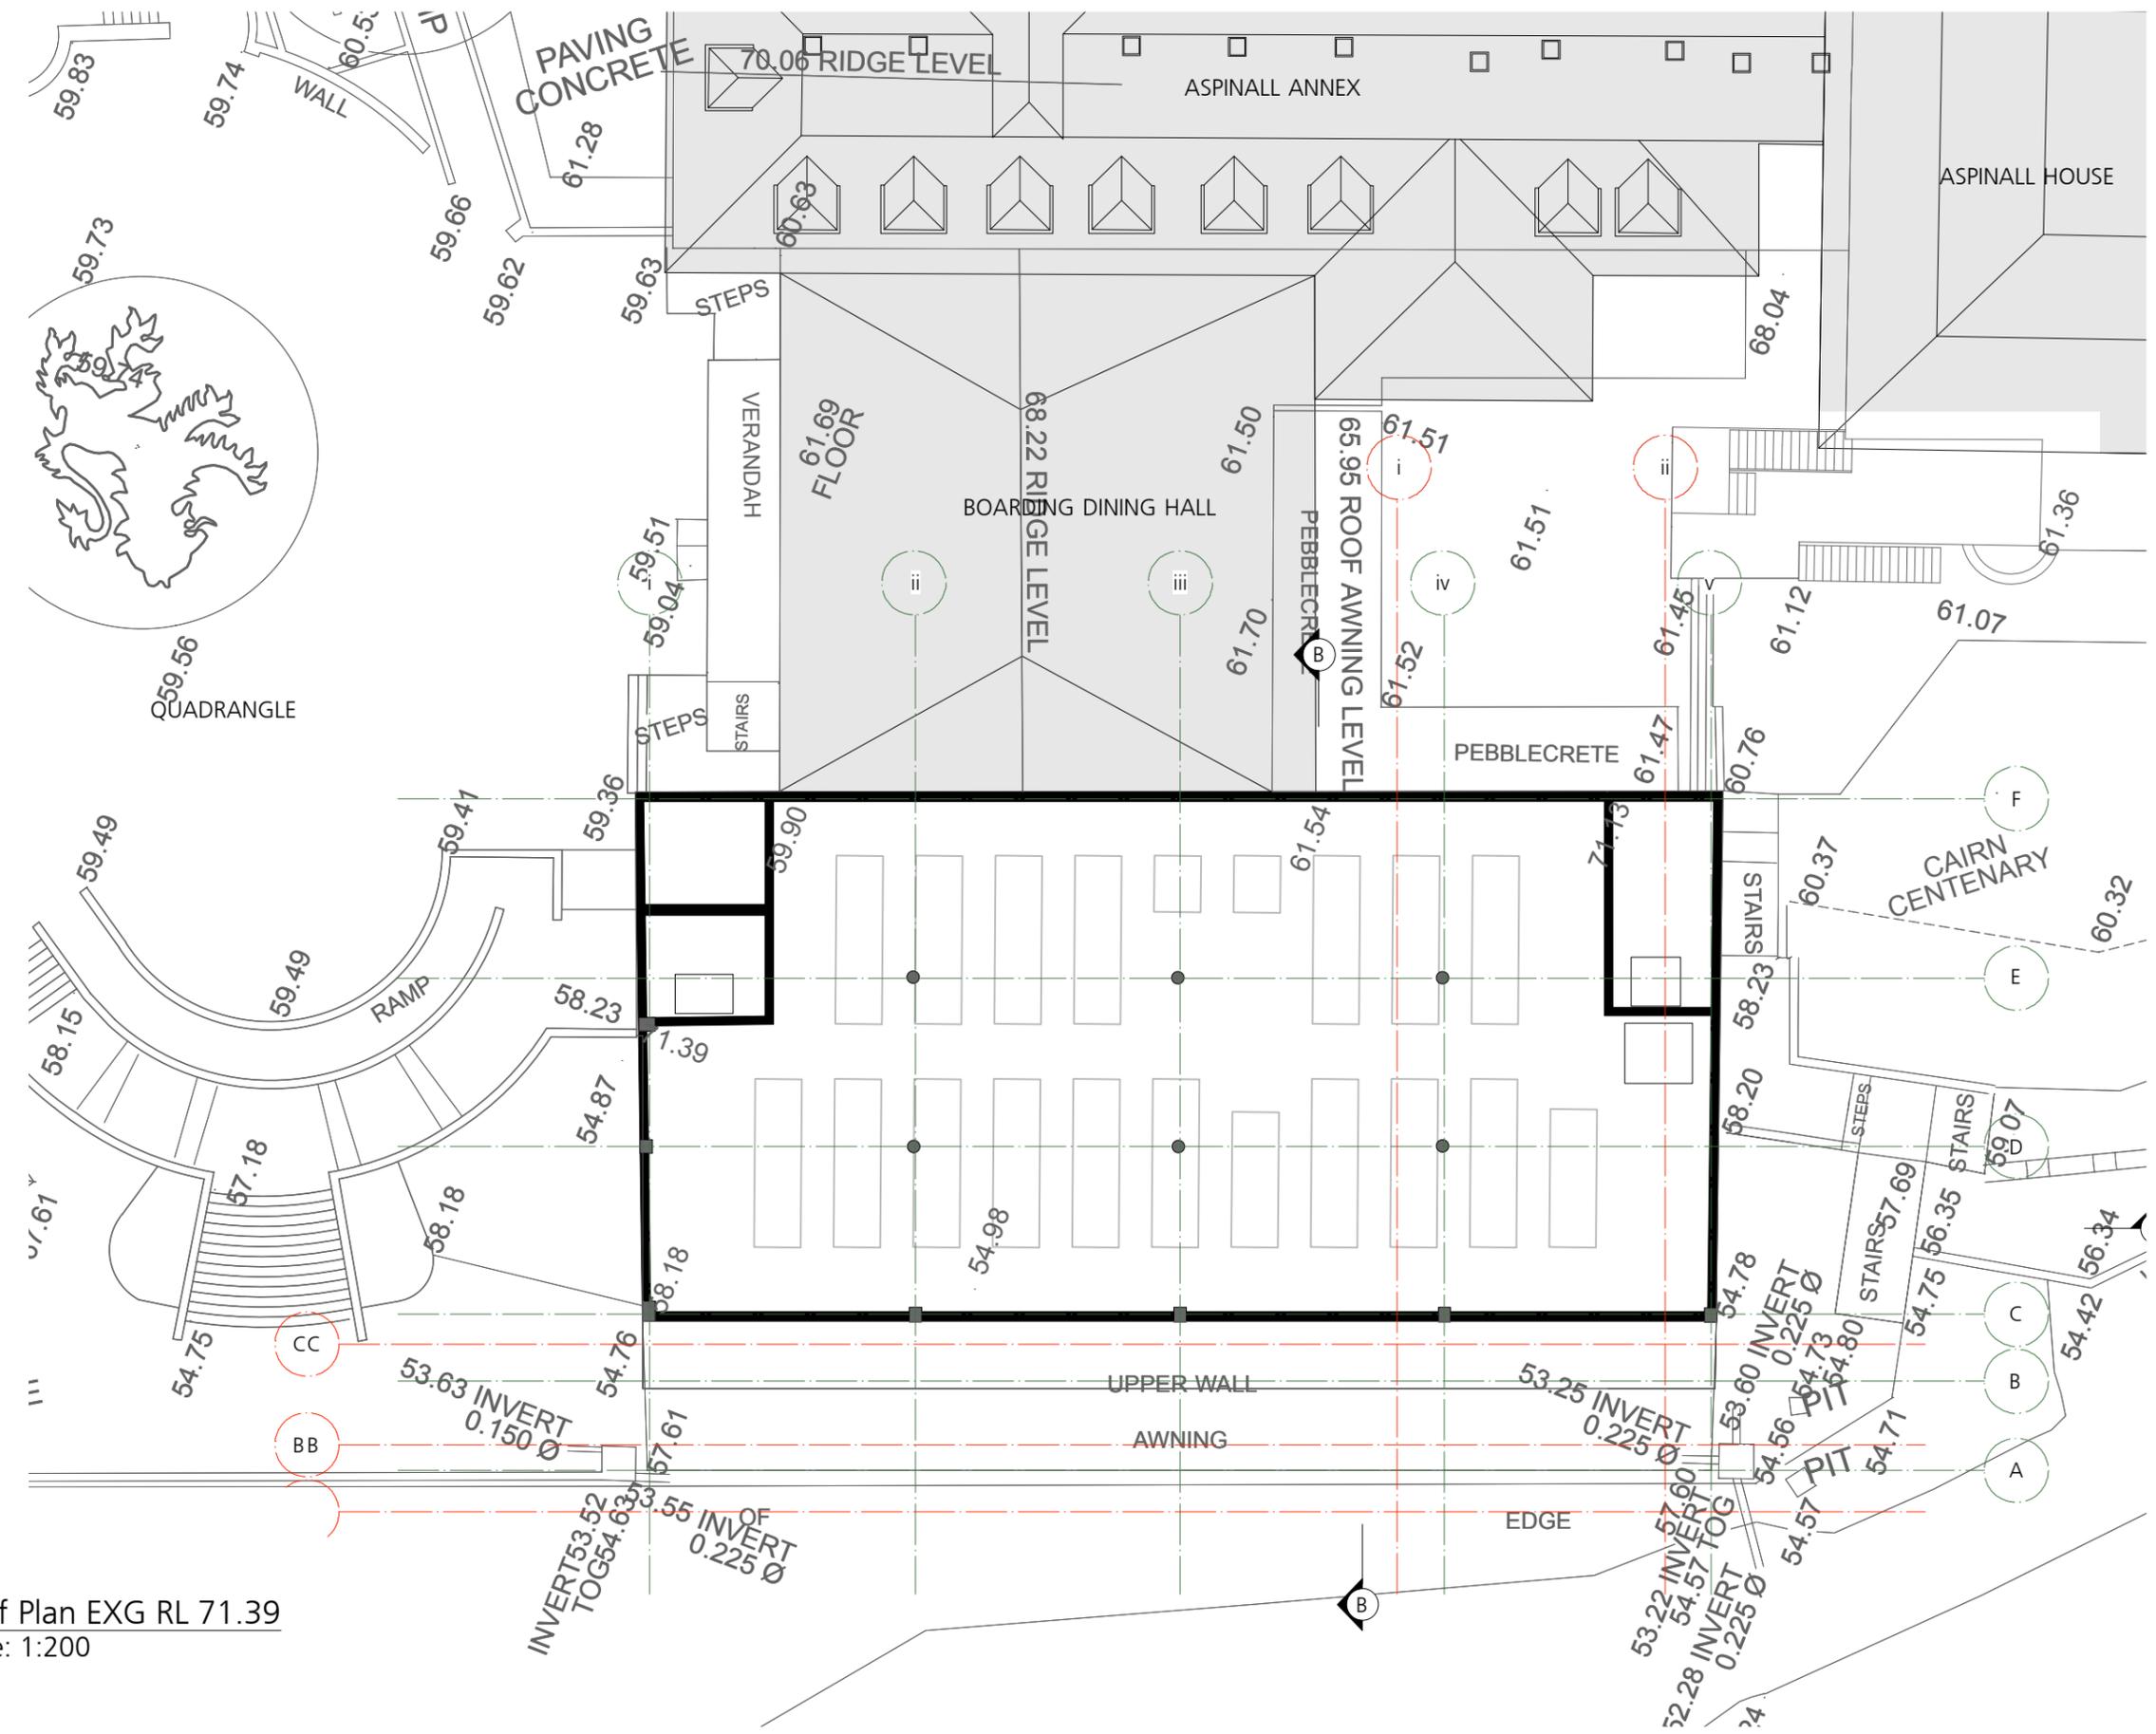

1 Roof Plan EXG RL 71.39
 Scale: 1:200

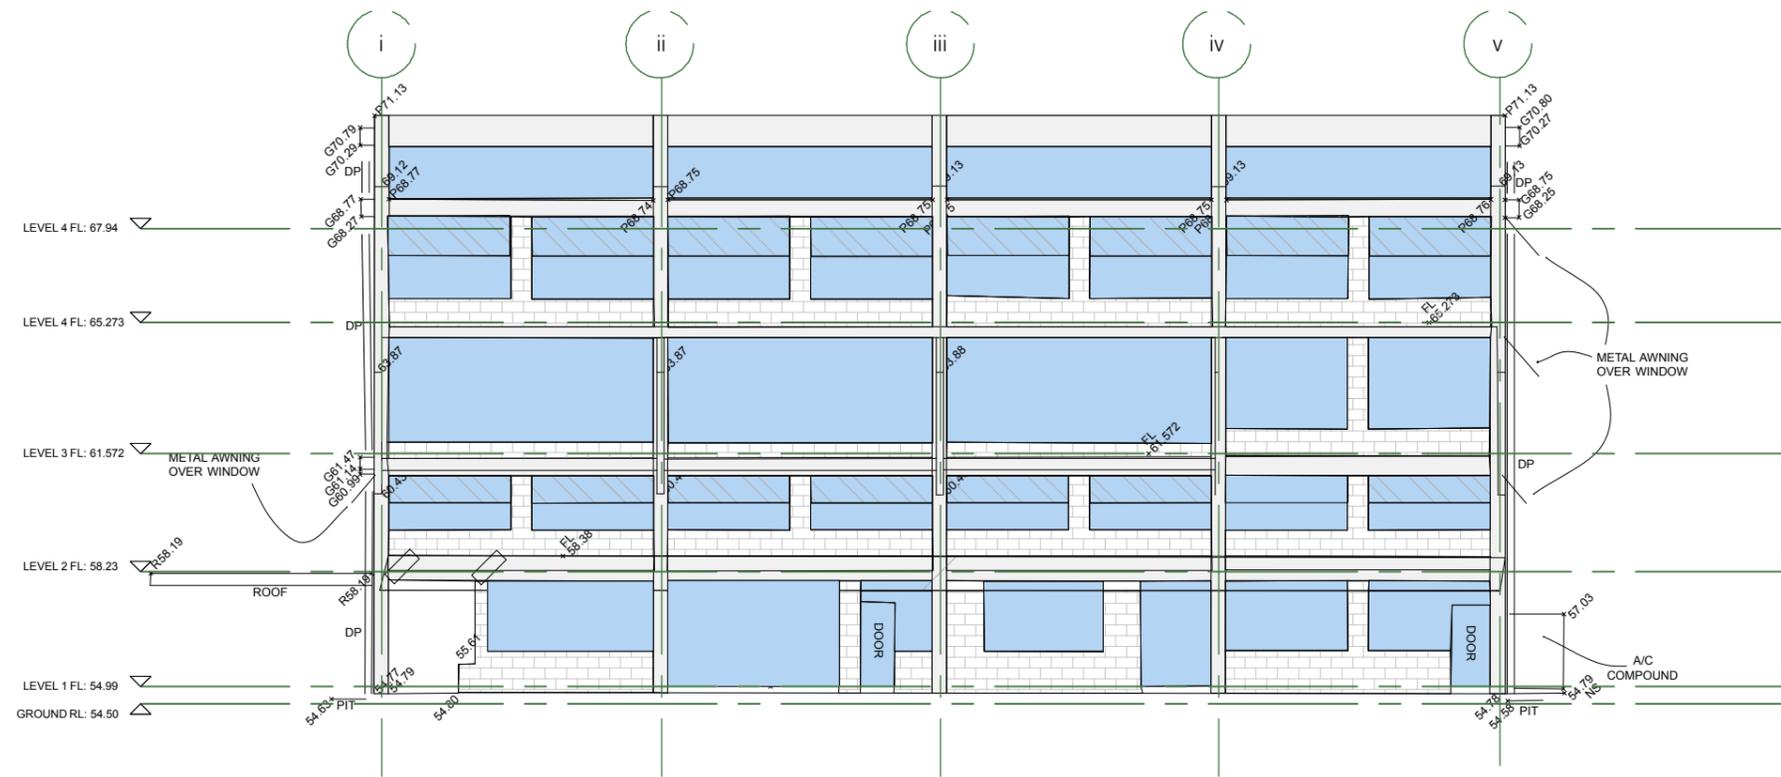

1 Eastern Elevation

 Scale: 1:200

GENERAL NOTES

 - Consult with ALL relevant authorities prior to commencing works

 - DO NOT scale. All dimensions are nominal + should be confirmed on site prior to commencement

 - Obtain setting out information from architect PRIOR to commencement

 - Bring discrepancies to the immediate attention of the Architect

 - If unsure of any aspect of the works seek instruction from the Architect before proceeding

 - All drawings must be read in conjunction with the council consent, specification, schedules, site notes + instructions issued by the Architect

 - This material / work is protected by Copyright

- CONSULTANTS**

 IQS Quantity Surveyors

 BBC Planning Consultant

 ACV Mechanical Engineer

 Code Performance Accessibility Consultant

 PBE Structural Engineer

 BCG BCA Consultant

 JCI Hydraulic Engineer

 Riley Mac Fire Consultant

 MCD Fire Engineer

 LIMEA Electrical Engineer

 BCG BCA Consultant

 Dewridge Williams Surveyors



CLIENT

 STEVEN ADAMS

 THE SCOTS COLLEGE

PROJECT

 MAJOR ALTERATIONS + ADDITIONS TO THE STEVENSON LIBRARY (SSD 8922)

ADDRESS

 29-53 Victoria Rd

 Bellevue Hill, NSW

DRAWING TITLE

 EXG EASTERN ELEVATION

DRAWN BY

 JC, CF, JW, ZW

SCALE

 1:200 @ A3

ISSUE

 SEARS


REVISION

 S1


DATE

 JUNE 2018

DRAWING NUMBER

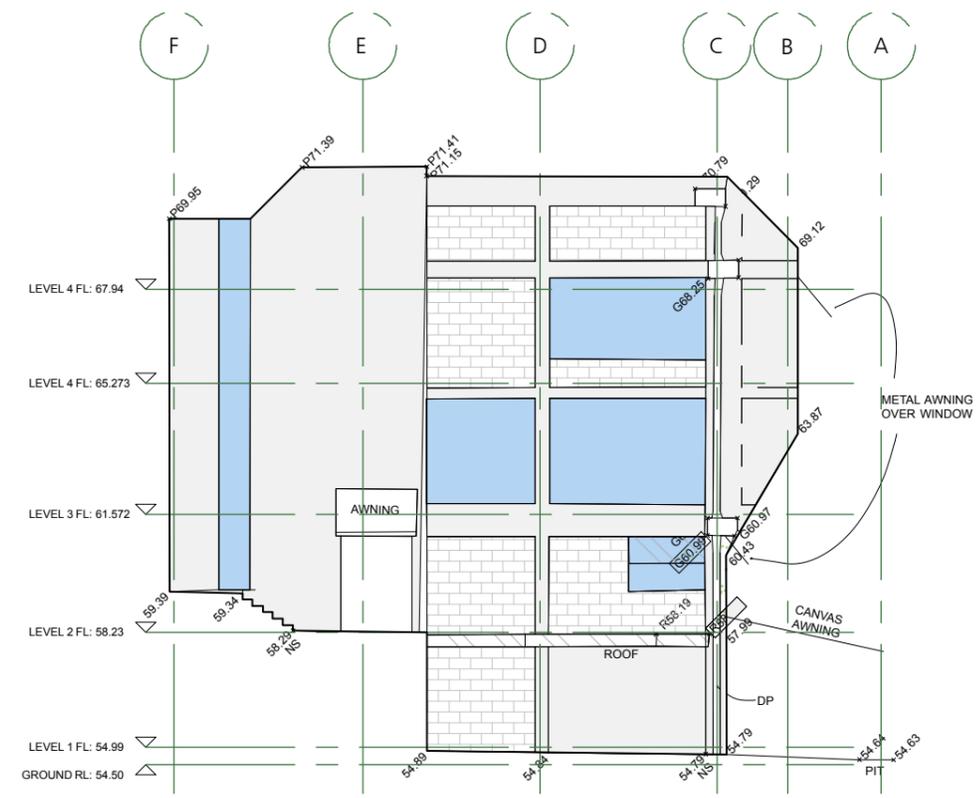

1 South Elevation
Scale: 1:200

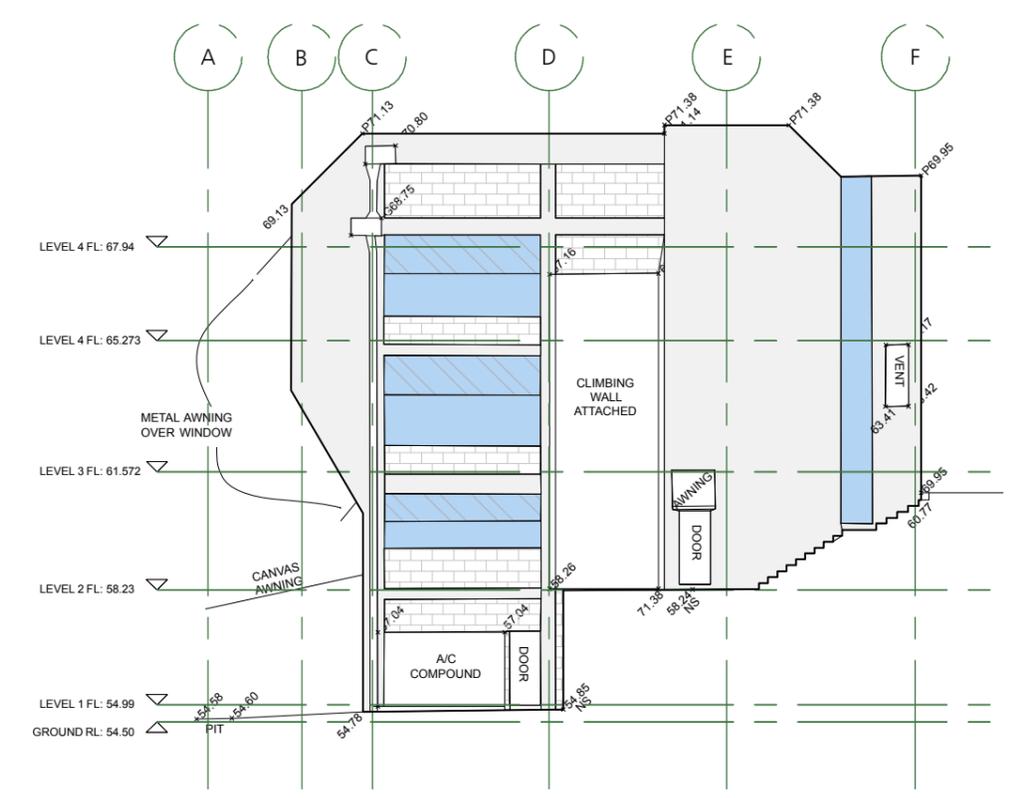

2 North Elevation
Scale: 1:200

GENERAL NOTES

- Consult with ALL relevant authorities prior to commencing works
- DO NOT scale. All dimensions are nominal + should be confirmed on site prior to commencement
- Obtain setting out information from architect PRIOR to commencement
- Bring discrepancies to the immediate attention of the Architect
- If unsure of any aspect of the works seek instruction from the Architect before proceeding
- All drawings must be read in conjunction with the council consent, specification, schedules, site notes + instructions issued by the Architect
- This material / work is protected by Copyright

CONSULTANTS

TPGS
Quantity Surveyors

BBC
Planning Consultant

ACV
Mechanical Engineer

Code Performance
Accessibility Consultant

PSE
Structural Engineer

BCG
BCA Consultant

JCL
Hydraulic Engineer

Riley Mac
Fire Consultant

MCD
Fire Engineer

IMEA
Electrical Engineer

BCG
BCA Consultant

Downridge Williams
Surveyors



CLIENT
STEVEN ADAMS
THE SCOTS COLLEGE

PROJECT
MAJOR ALTERATIONS + ADDITIONS TO
THE STEVENSON LIBRARY (SSD 8922)

ADDRESS
29-53 Victoria Rd
Bellevue Hill, NSW

DRAWING TITLE
NORTH + SOUTH
ELEVATIONS EXG

DRAWN BY
JC, CF, JW, ZW

SCALE
1:200 @ A3

ISSUE
SEARS

REVISION
S1

DATE
JUNE 2018

DRAWING NUMBER

SSD1.02/17-107