

**GENERAL NOTES**

- Consult with ALL relevant authorities prior to commencing works
- DO NOT scale. All dimensions are nominal + should be confirmed on site prior to commencement
- Obtain setting out information from architect PRIOR to commencement
- Bring discrepancies to the immediate attention of the Architect
- If unsure of any aspect of the works seek instruction from the Architect before proceeding
- All drawings must be read in conjunction with the council consent, specification, schedules, site notes + instructions issued by the Architect
- This material / work is protected by Copyright

**CONSULTANTS**

- YPS Quantity Surveyors
- BBC Planning Consultant
- ADY Mechanical Engineer
- Code Performance Accessibility Consultant
- PBC Structural Engineer
- BCG BCA Consultant
- JCL Hydraulic Engineer
- Riley Mac Fire Consultant
- MCD Fire Engineer
- UMEA Electrical Engineer
- BCG BCA Consultant
- Beveridge Williams Surveyors



**CLIENT**  
 STEVEN ADAMS  
 THE SCOTS COLLEGE

**PROJECT**  
 MAJOR ALTERATIONS + ADDITIONS TO THE STEVENSON LIBRARY (SSD 8822)

**ADDRESS**  
 29-53 Victoria Rd  
 Bellevue Hill, NSW

**DRAWING TITLE**  
 Proposed Section B

**DRAWN BY**  
 JC, CF, JW, ZW

**SCALE**  
 1:200 @ A3

**ISSUE**  
 SEARS

**REVISION**  
 S1

**DATE**  
 JUNE 2018

**DRAWING NUMBER**

SSD1.02/17-216

1 Proposed Section BB  
 Scale: 1:200

**NOTE:**  
 ESEPP 2017 - SCHEDULE 2.1(2)  
 'Ground level (mean) is calculated as one half the sum of the highest + lowest levels at ground level (finished) of the outer surface of the external wall of the building'  
 Ground Level (Mean):  $[54.60 + 61.52] / 2 = 58.06$

**LEGEND:**

- Masonry
- Concrete
- Timber
- Plasterboard
- Sandstone Cladding
- Render
- Slate

**GENERAL NOTES**

- Consult with ALL relevant authorities prior to commencing works
- DO NOT scale. All dimensions are nominal + should be confirmed on site prior to commencement
- Obtain setting out information from architect PRIOR to commencement
- Bring discrepancies to the immediate attention of the Architect
- If unsure of any aspect of the works seek instruction from the Architect before proceeding
- All drawings must be read in conjunction with the council consent, specification, schedules, site notes + instructions issued by the Architect
- This material / work is protected by Copyright

**CONSULTANTS**

TPGS  
Quantity Surveyors

BBC  
Planning Consultant

ACV  
Mechanical Engineer

Code Performance  
Accessibility Consultant

PSE  
Structural Engineer

BCG  
BCA Consultant

JCL  
Hydraulic Engineer

Wiley Mac  
Fire Consultant

MCD  
Fire Engineer

LINEA  
Electrical Engineer

BCG  
BCA Consultant

Bowridge Williams  
Surveyors



**CLIENT**  
STEVEN ADAMS  
THE SCOTS COLLEGE

**PROJECT**  
MAJOR ALTERATIONS + ADDITIONS TO  
THE STEVENSON LIBRARY (SSD 8922)

**ADDRESS**  
29-53 Victoria Rd  
Bellevue Hill, NSW

**DRAWING TITLE**  
PROPOSED LONG OVAL  
ELEVATION

**DRAWN BY**  
JC, CF, JW, ZW

**SCALE**  
1:1000 @ A3


**ISSUE**  
SEARS

**REVISION**  
S1

**DATE**  
JUNE 2018

**DRAWING NUMBER**

SSD1.02/17-217

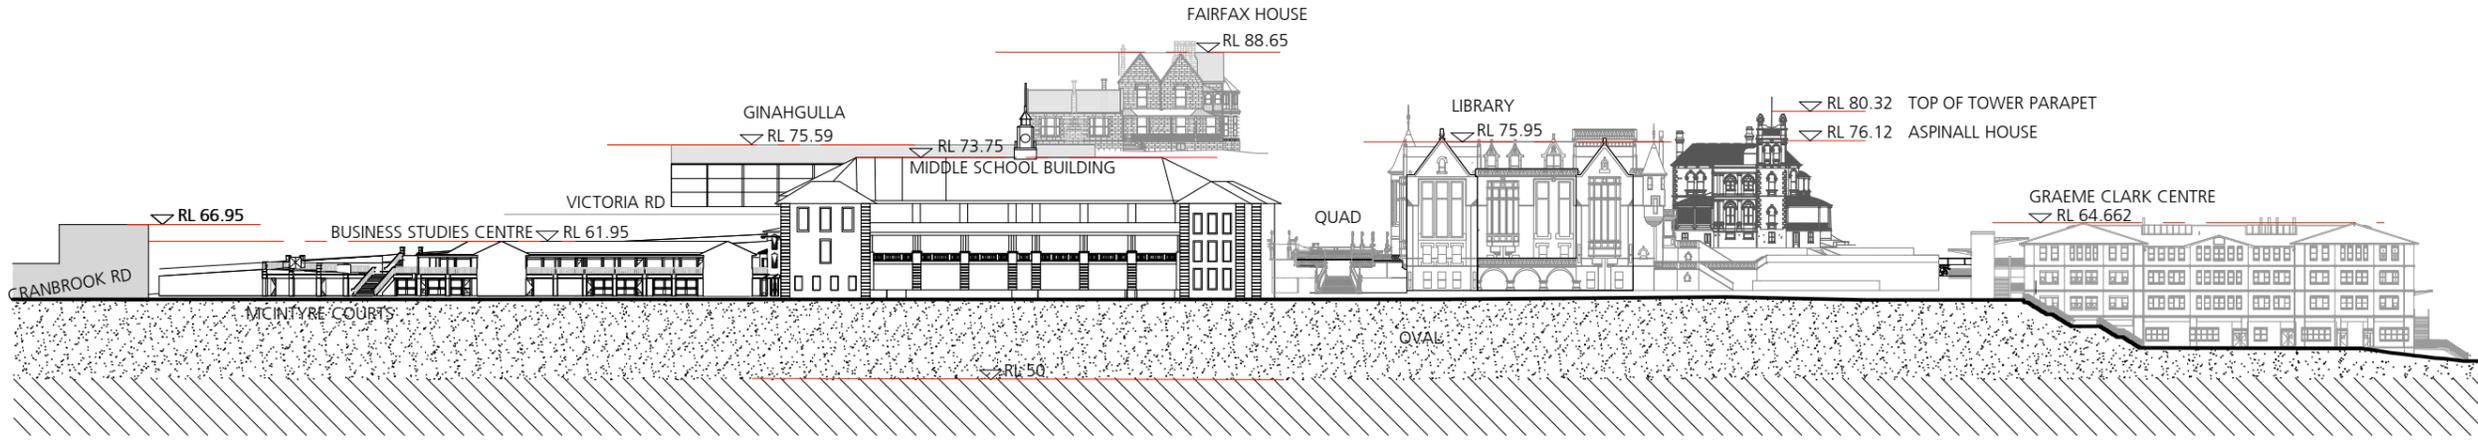

1

Proposed Oval / East Elevation Context  
1:1000